
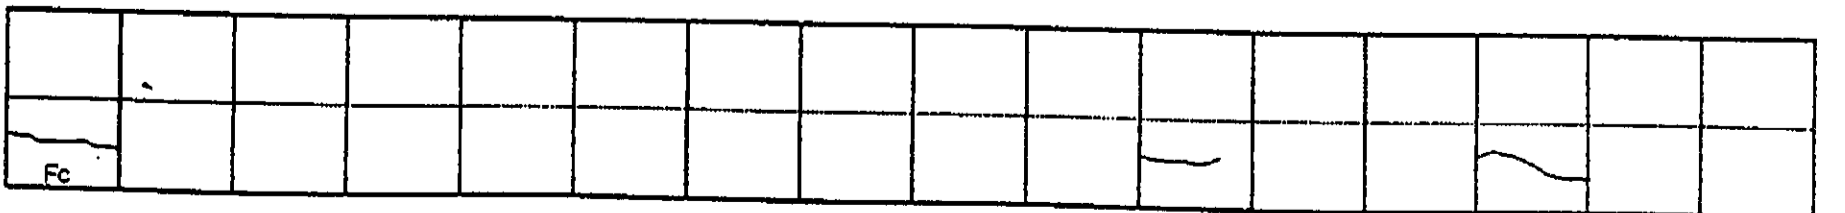
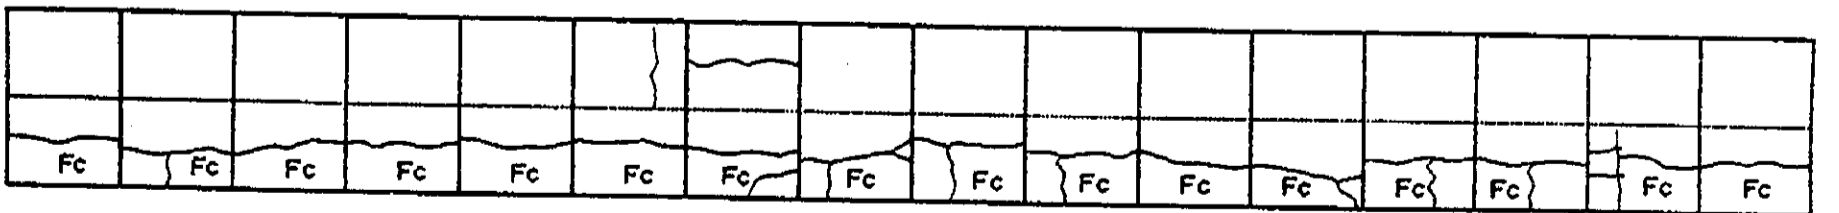
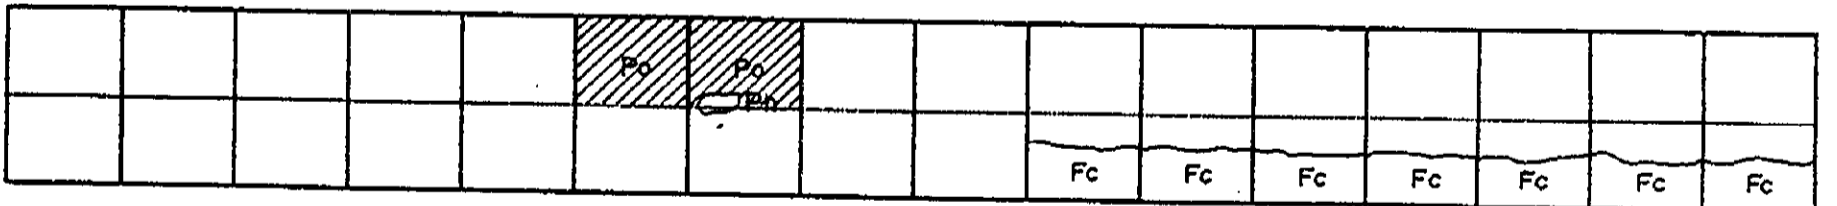
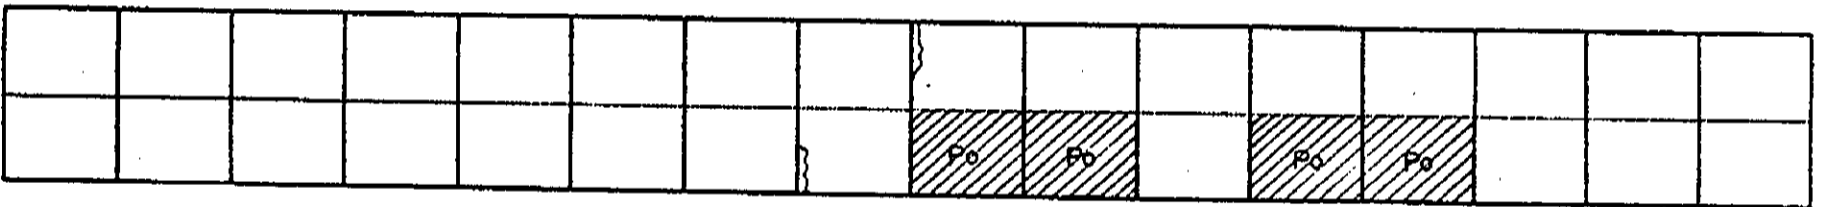
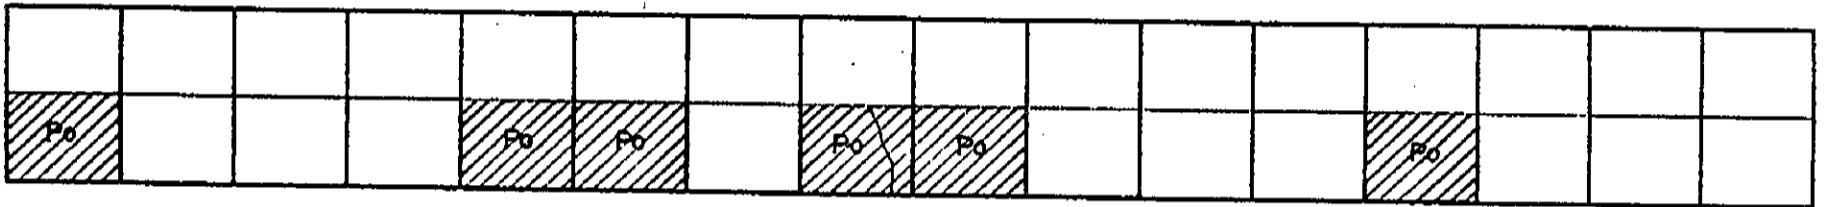
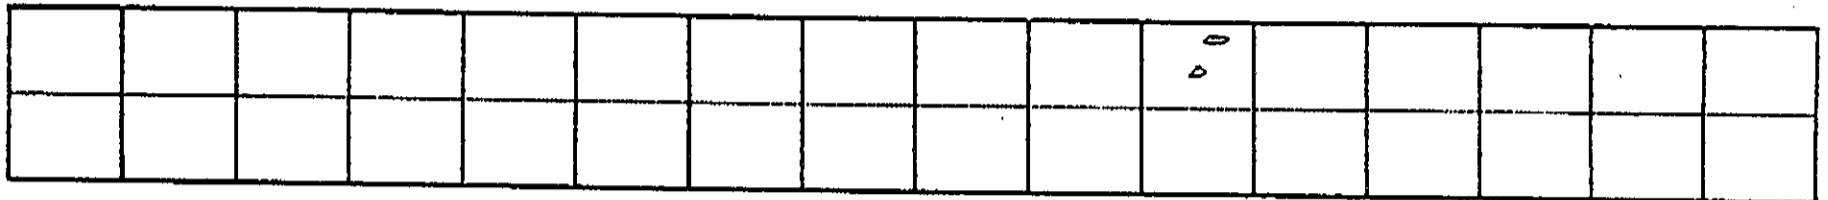


INVENTORY OF PAVEMENT SURFACE CONDITION

Km. 1192+000 & 1193+000

Date: 11-22-95

Sheet No: 1/4

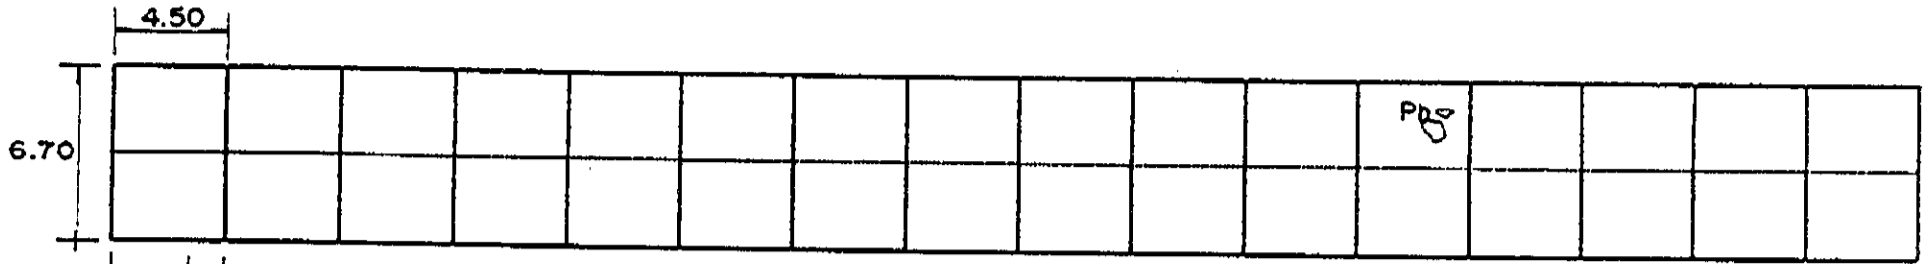

INVENTORY OF PAVEMENT SURFACE CONDITION

Km. 1192+000 & 1193+000

Date : 11-22-95

Sheet No : 2/4

					~										

			Sc					Po				Po			
								Po	Po			Po			

				Po	Po	Po	Po	Po	Sc	Po	Po	Po			
															~

	Sc									Po					

											Po				
					Po					Po			Po		






Po	Po											Po	Sc	Sc	Sc
Po						Po	Po	Po	Po	Po	Po	Po	Po	Sc	Sc

INVENTORY OF PAVEMENT SURFACE CONDITION



Km. 1192+000 & 1193+000

Date: 11-22-95

Sheet No: 4/4

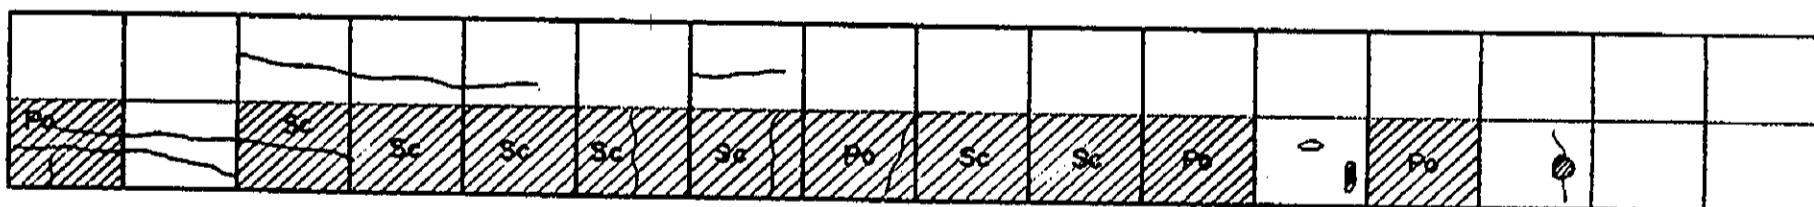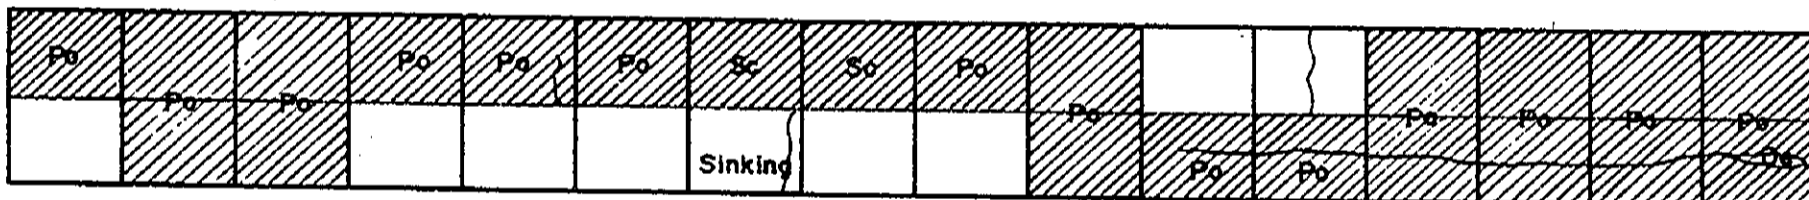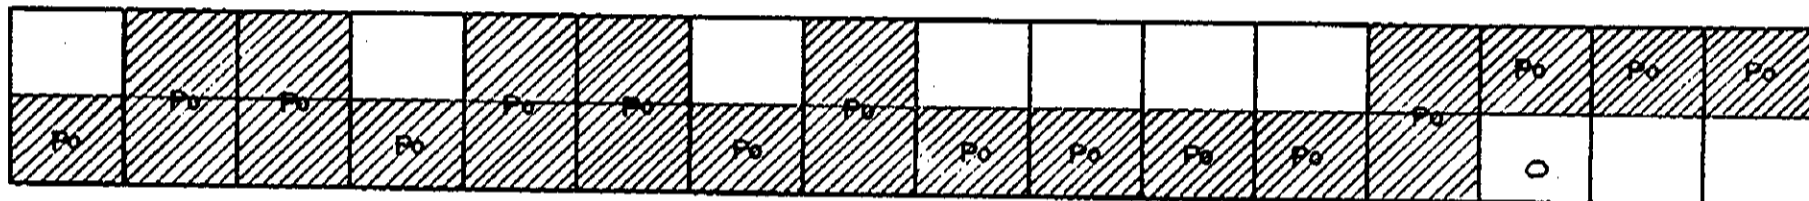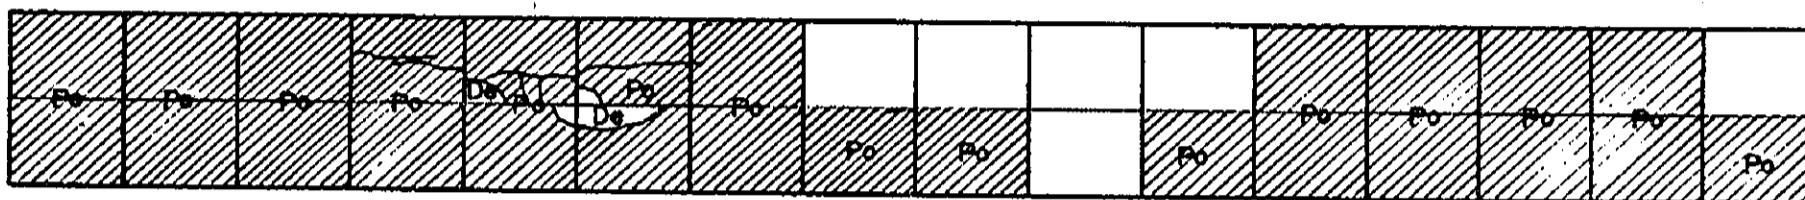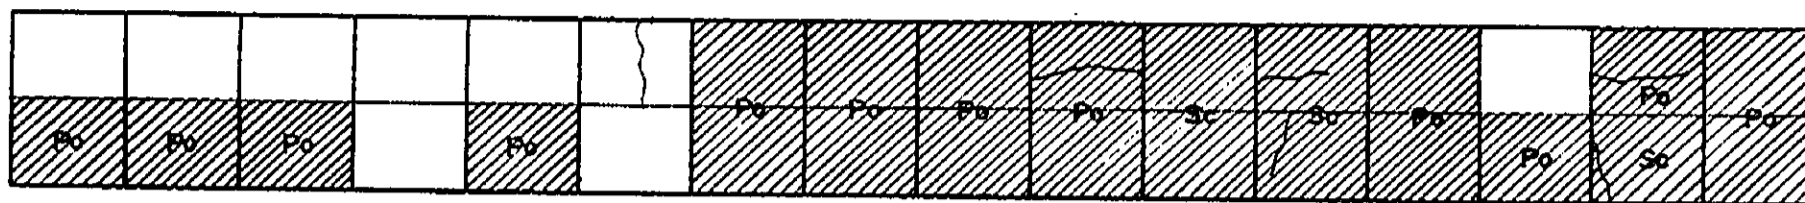

Start of Island (Paypay Br.)

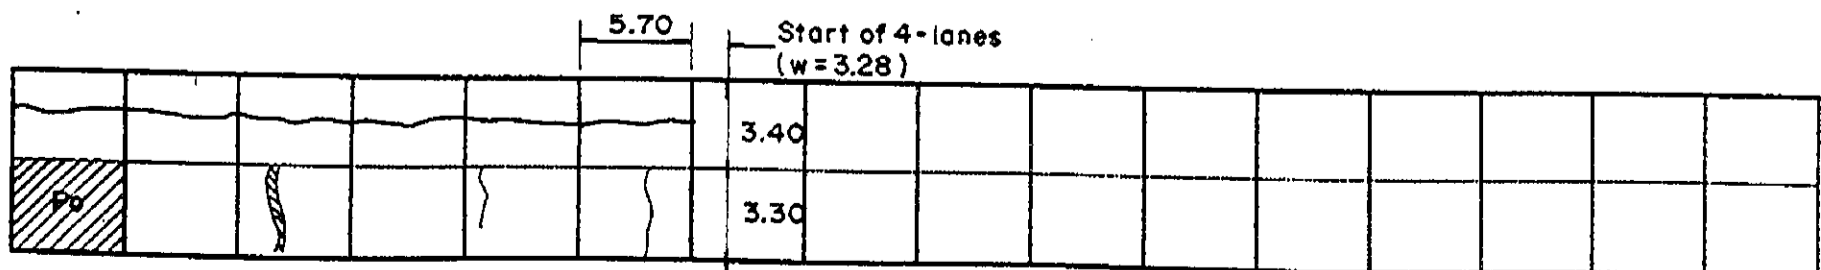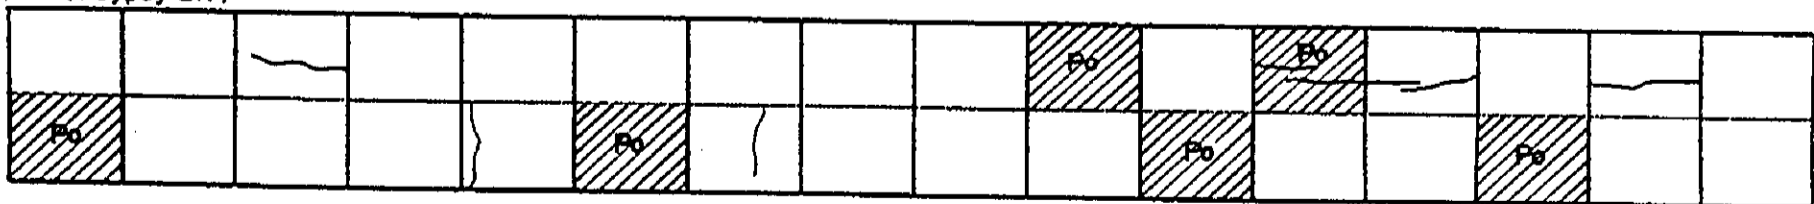

5.70 Start of 4-lanes (w=3.28)

3.40
3.30

2.70 3.00 5.26








⊗ KP 1194+000

INVENTORY OF PAVEMENT SURFACE CONDITION

Km. 1194+000

Date: 11-23-95

Sheet No: 1/3

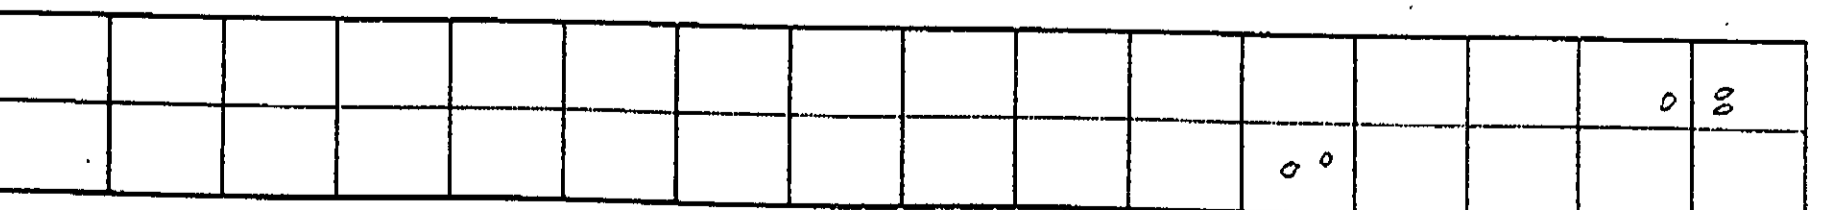
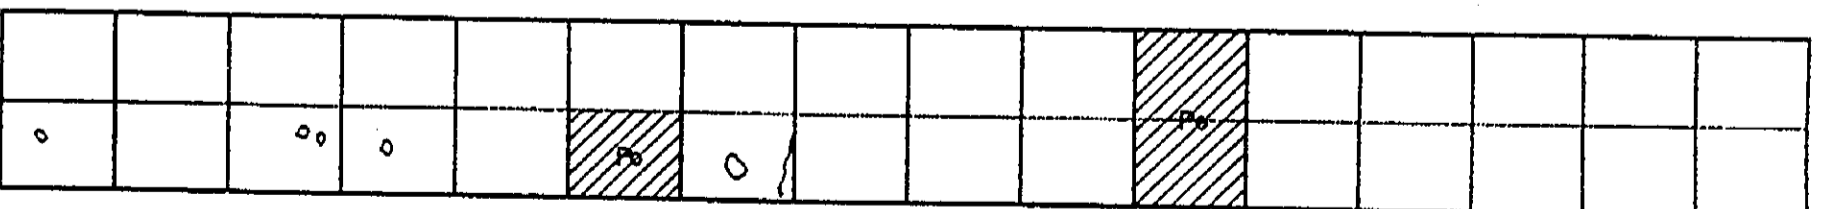
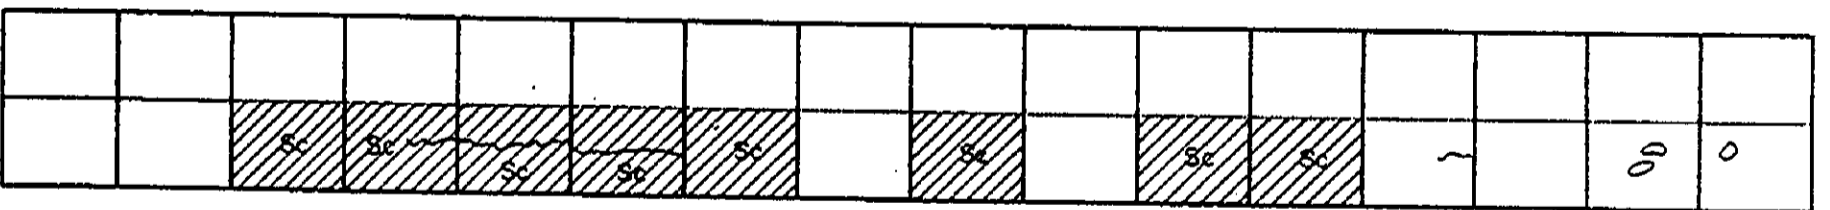
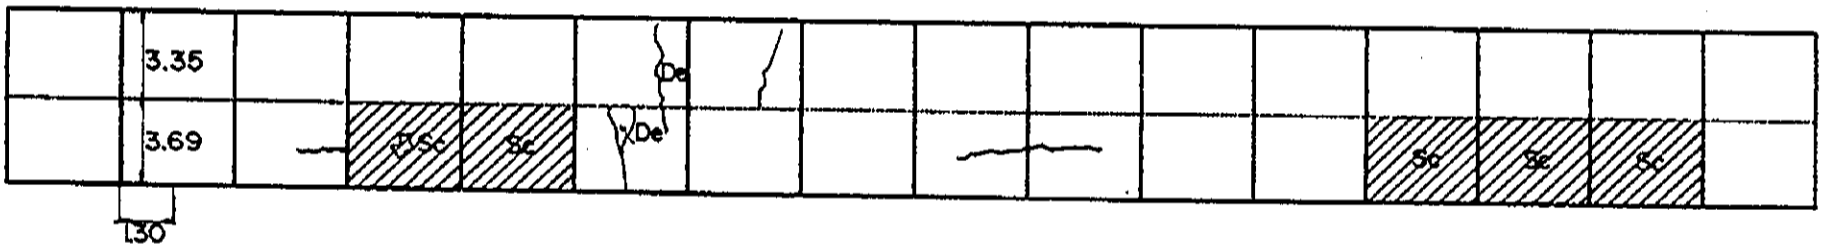
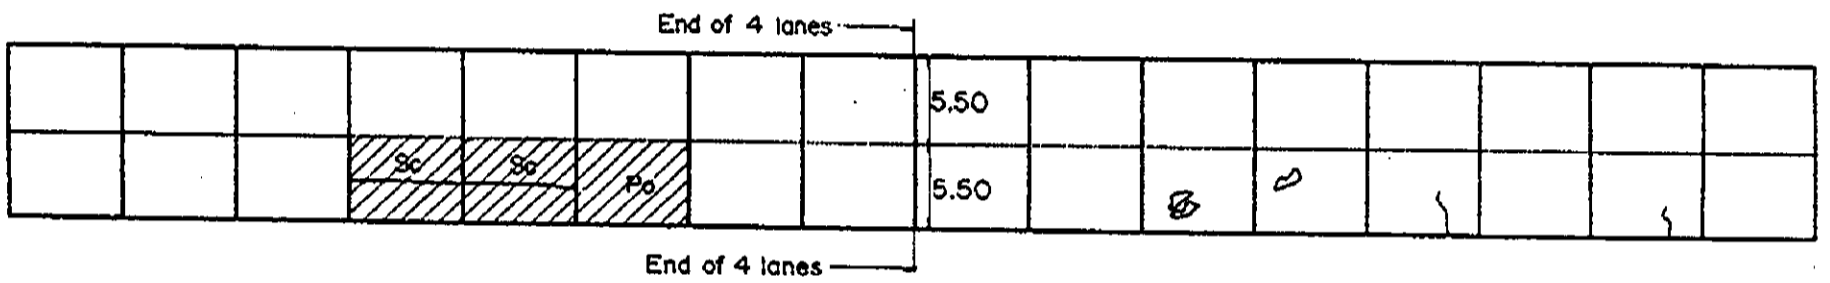
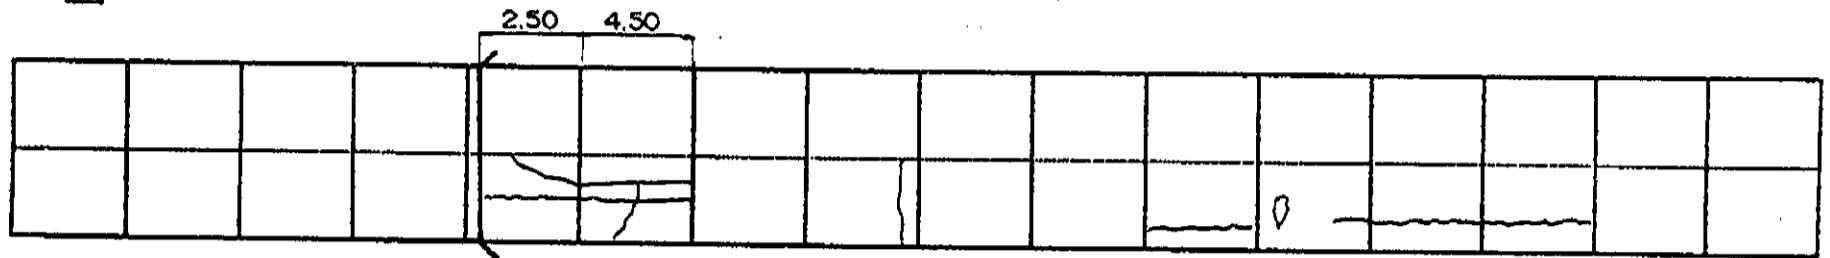
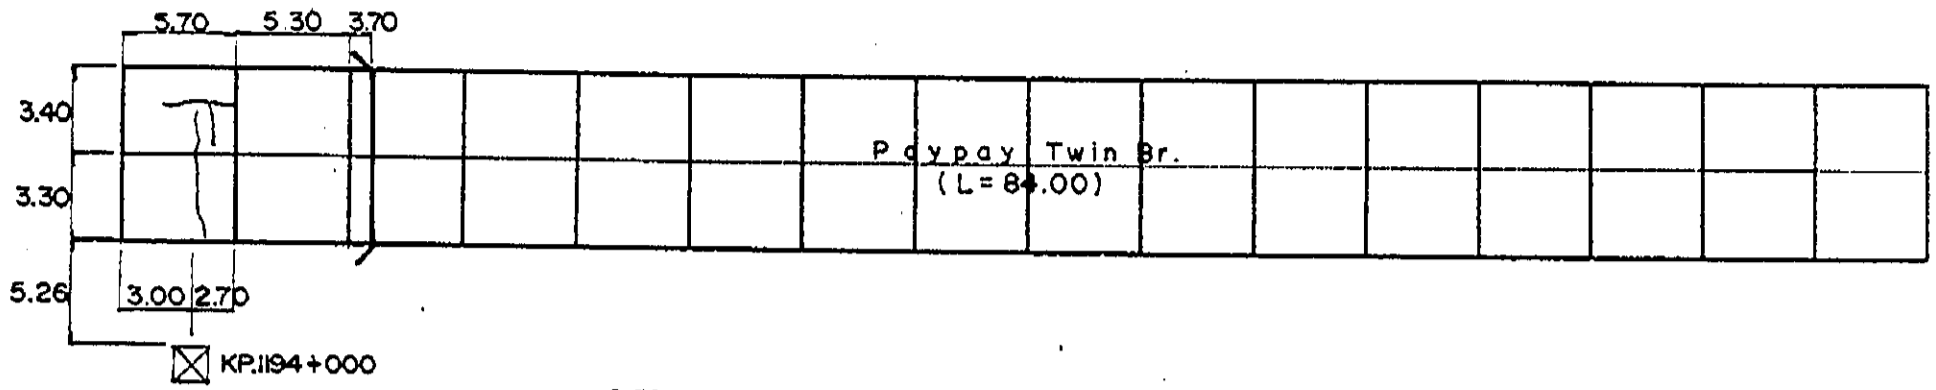


INVENTORY OF PAVEMENT SURFACE CONDITION

Date : 11-23-95

Km. 1195+000

Sheet No : 1/2

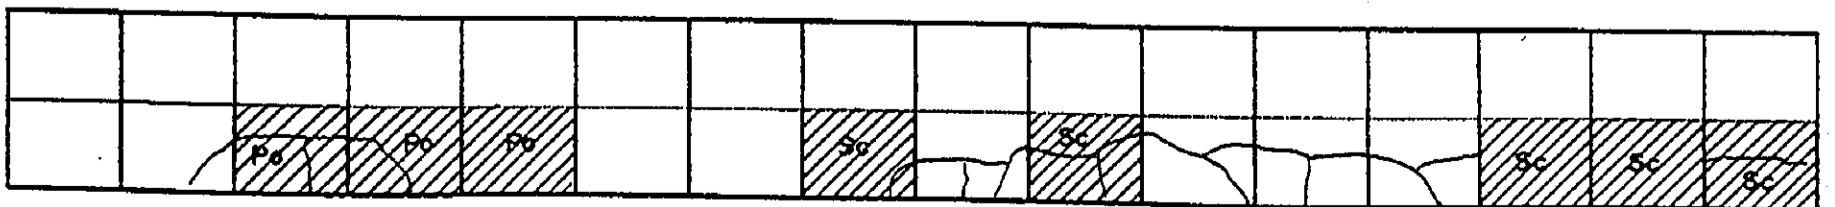
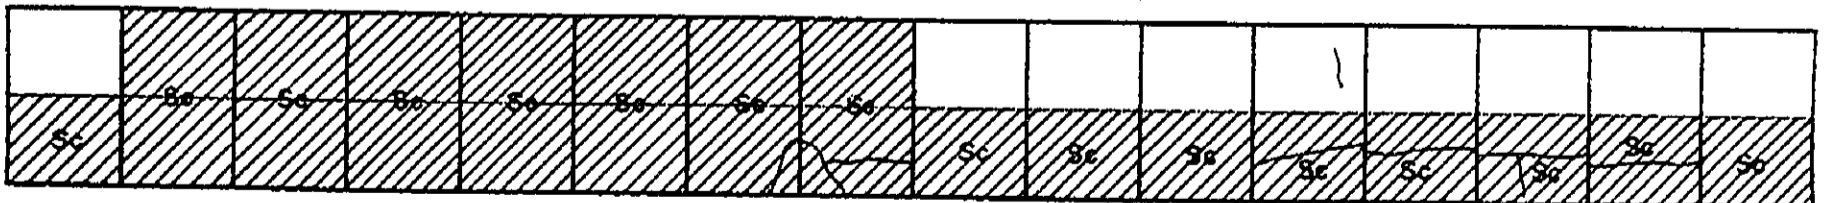
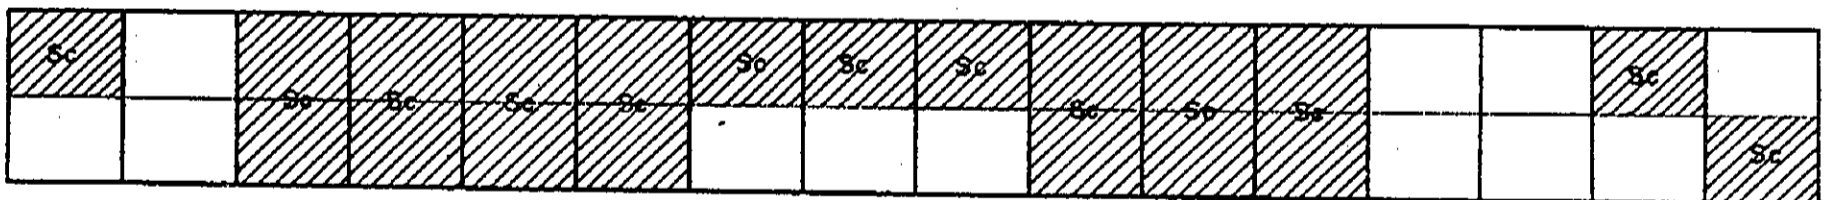
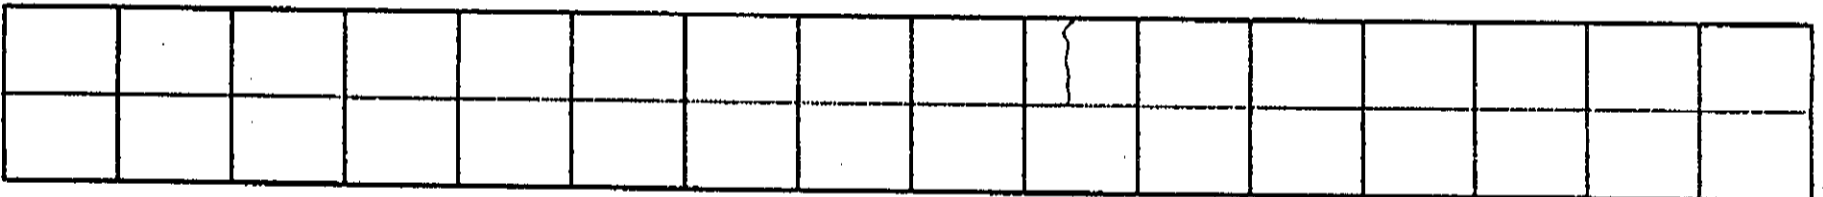
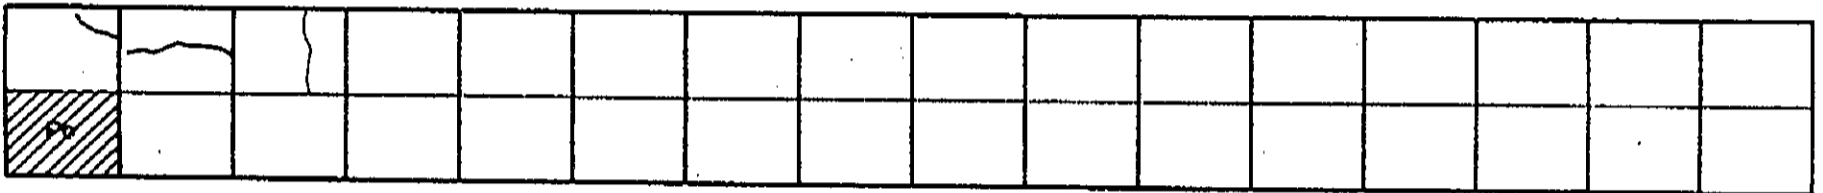
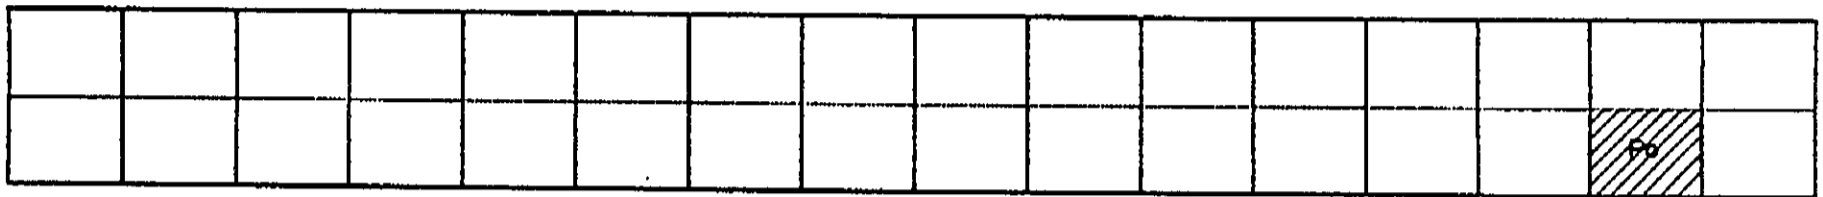
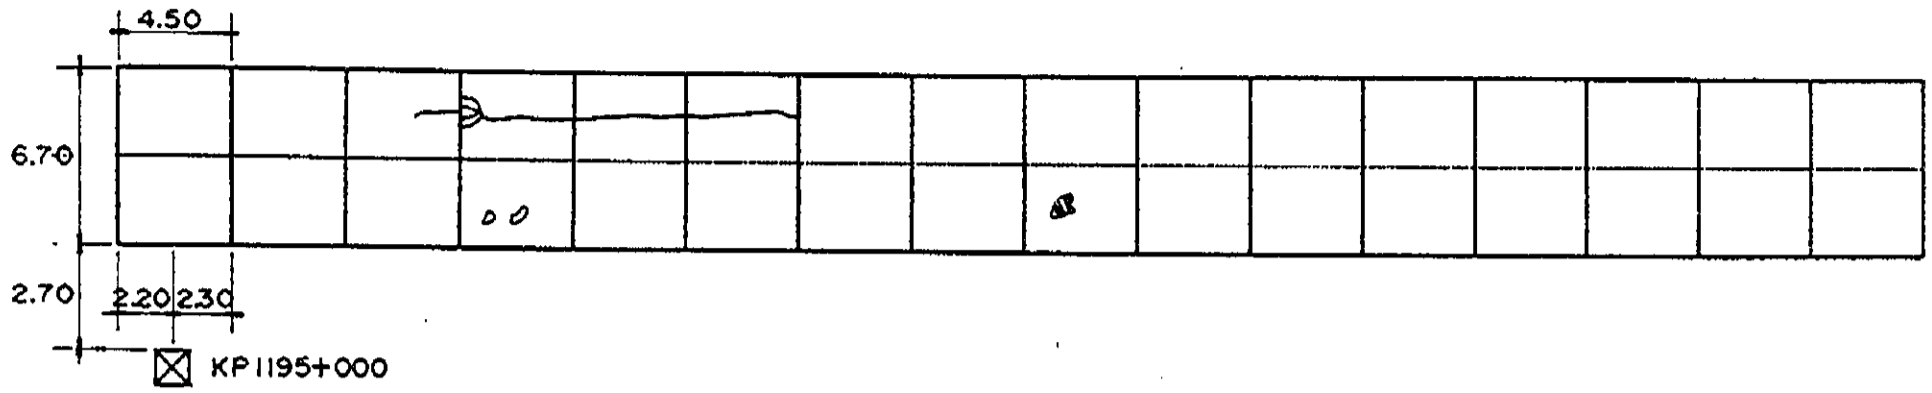


INVENTORY OF PAVEMENT SURFACE CONDITION

Km. 1195+000

Date: 11-23-95

Sheet No: 2/2

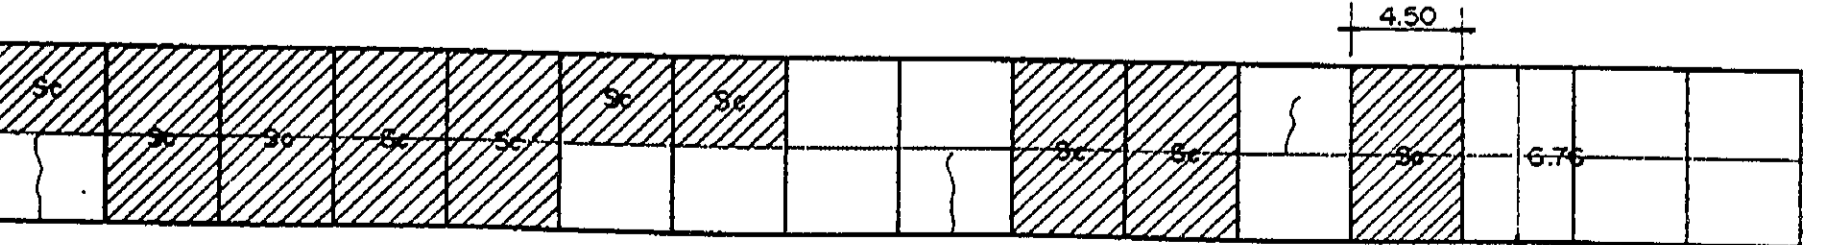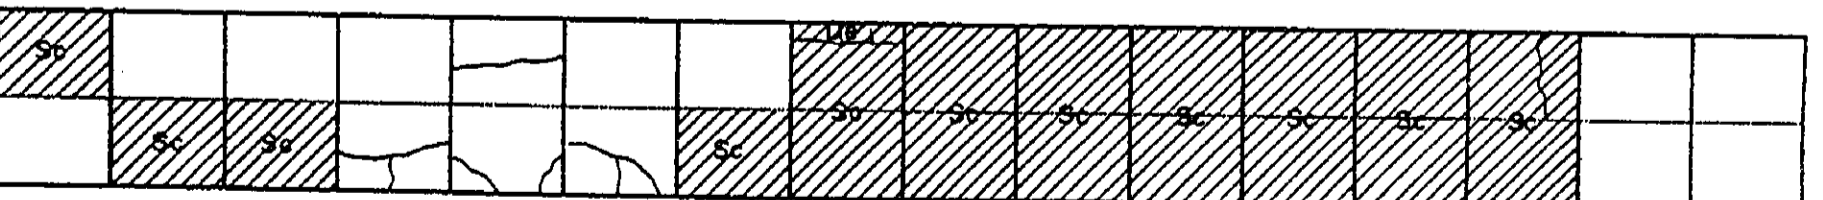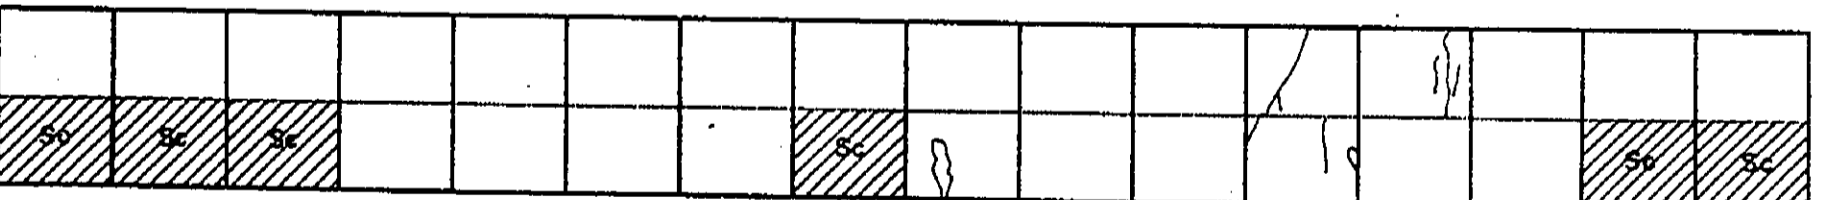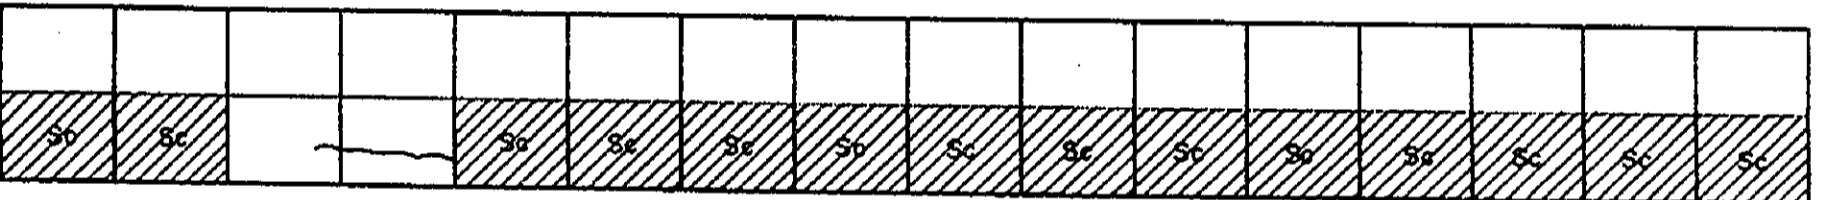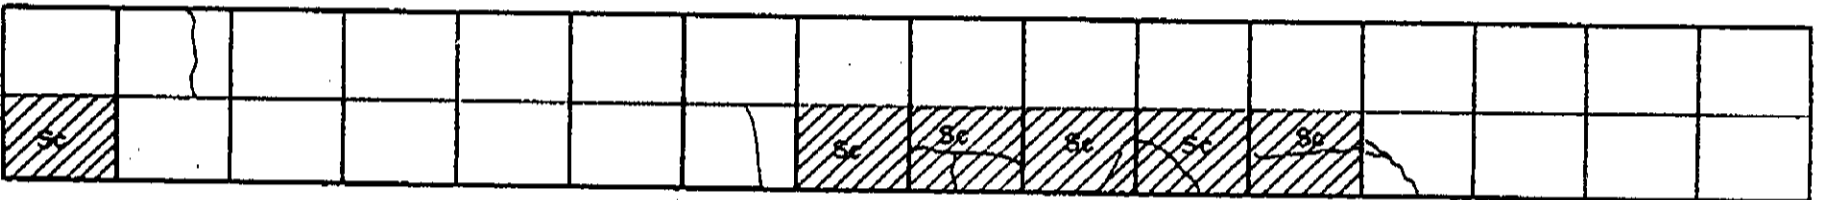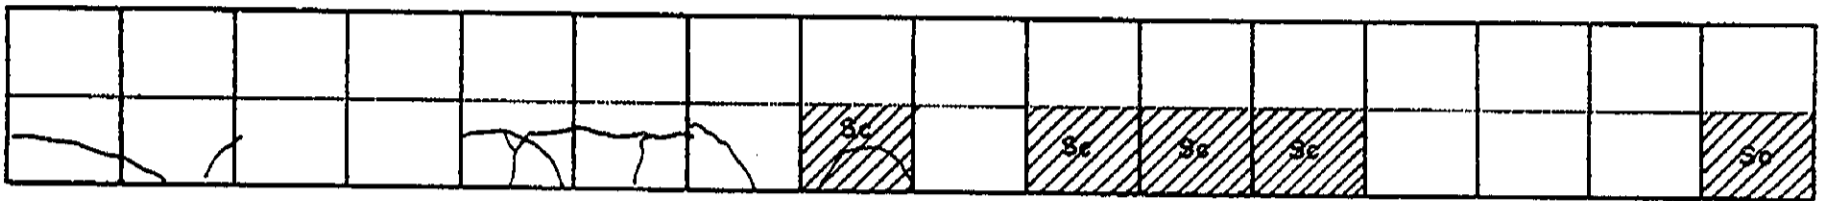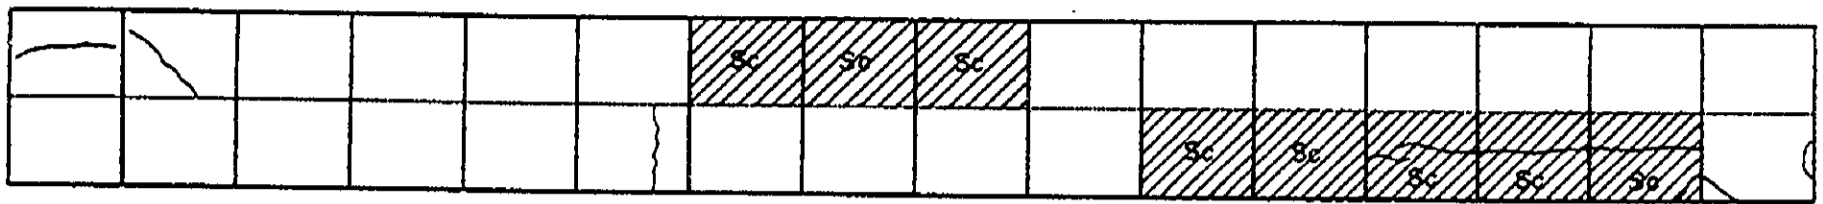

4.50
6.75
3.10 1.40 2.45






☒ KP 1196+000

INVENTORY OF PAVEMENT SURFACE CONDITION


Date: 11-23-95

Sheet No: 1/2


Km. 1196+000

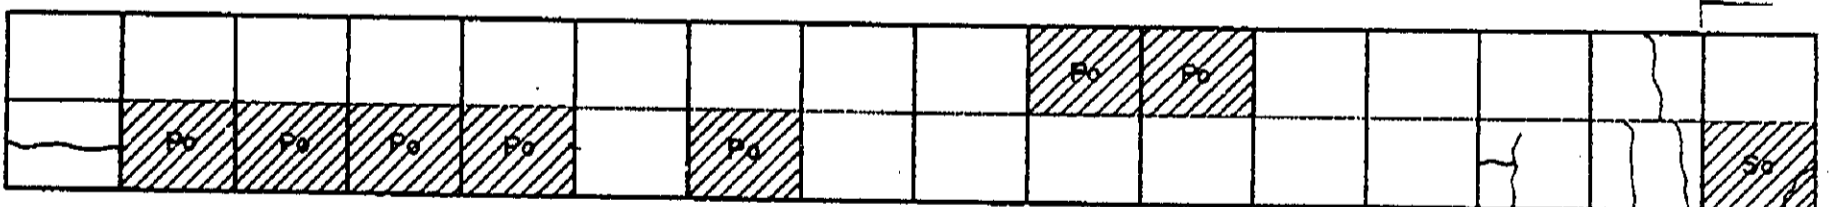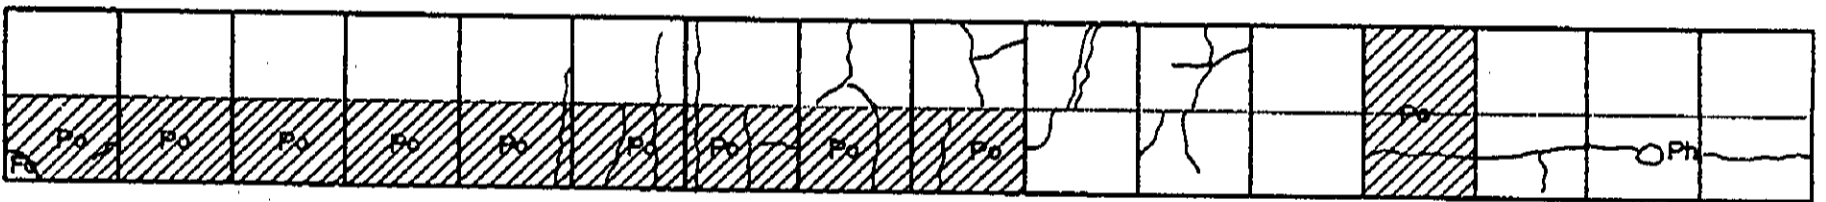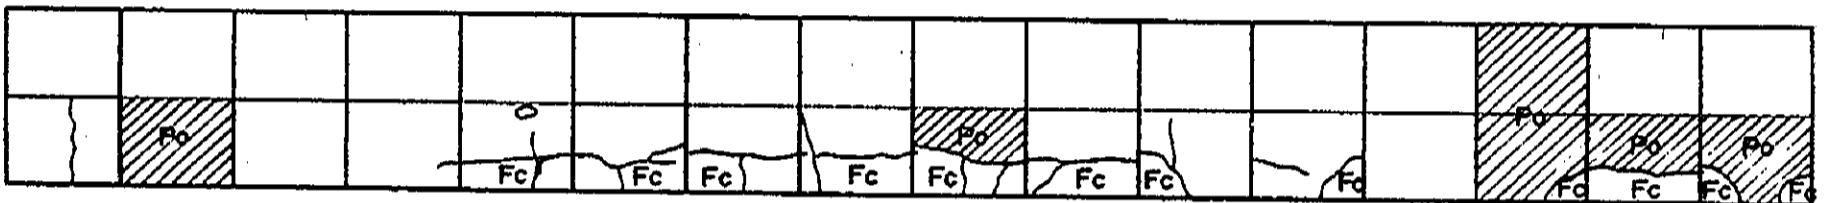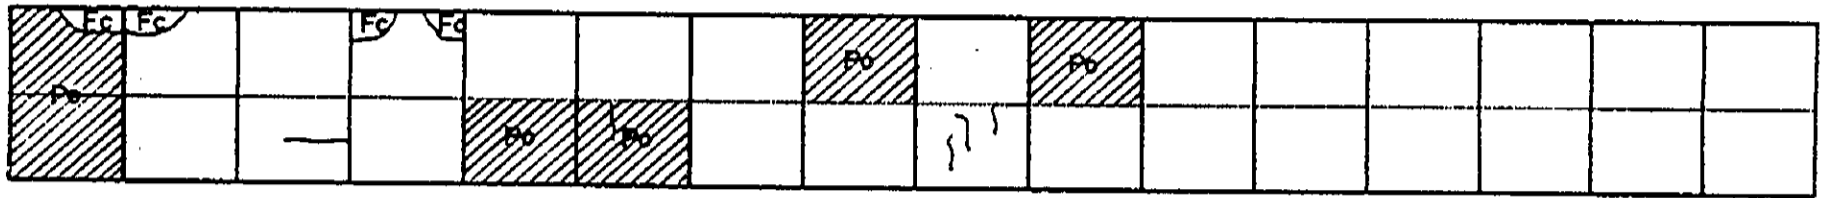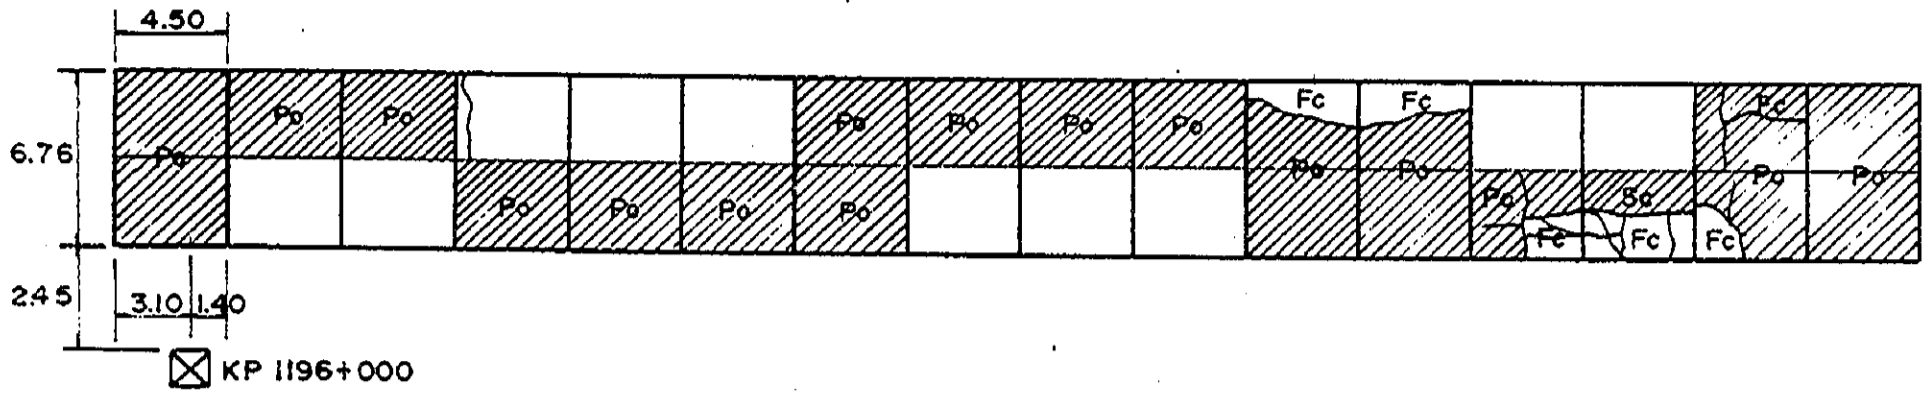

Abrupt change of FGL

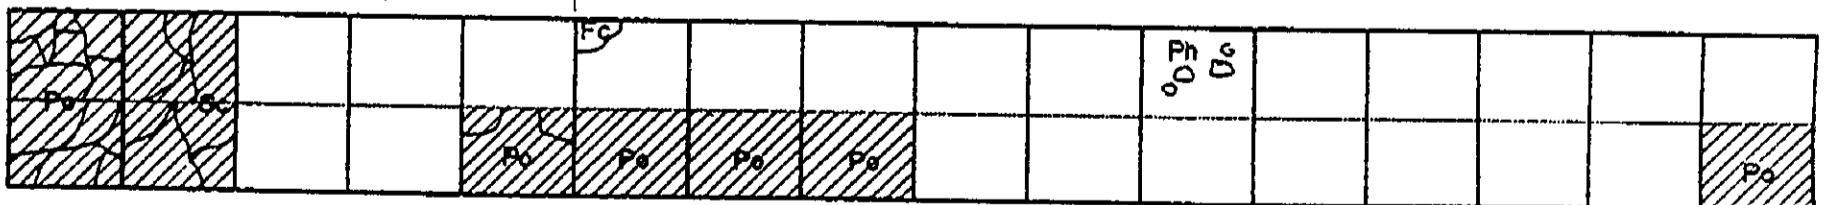

Start of conc. shoulder
R/S only (w=2.00)







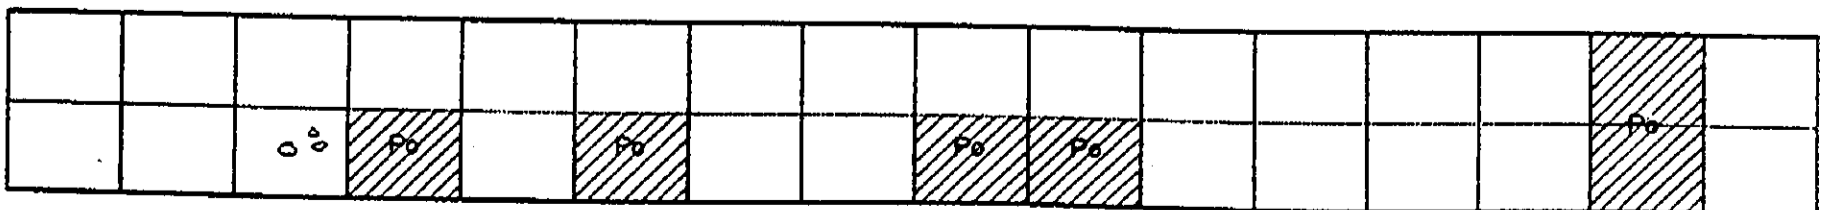


INVENTORY OF PAVEMENT SURFACE CONDITION

Km. 1196+000

Date: 11-23-95

Sheet No: 2/2

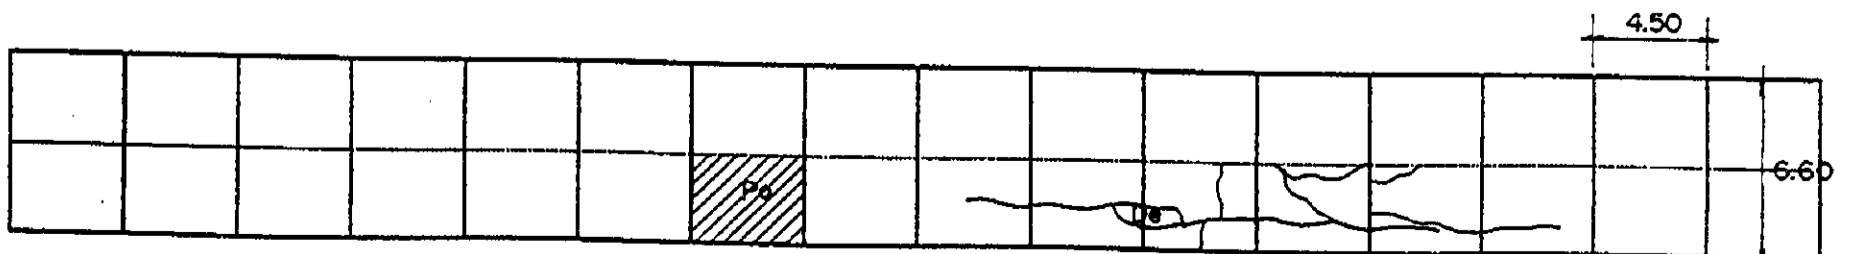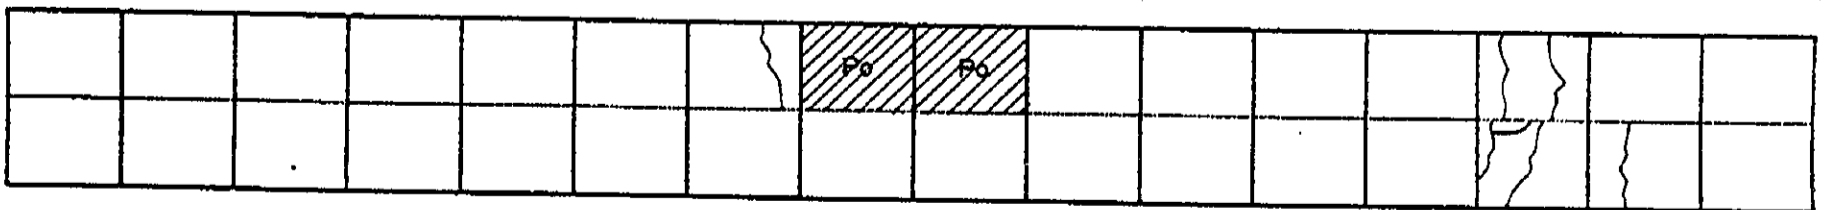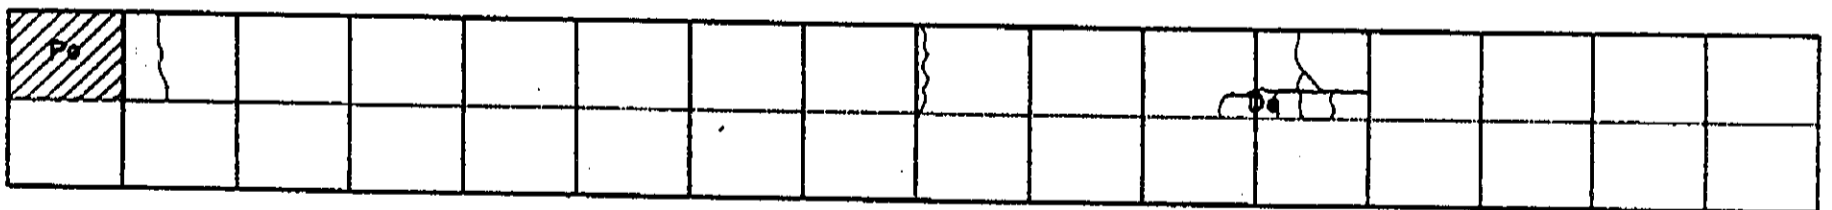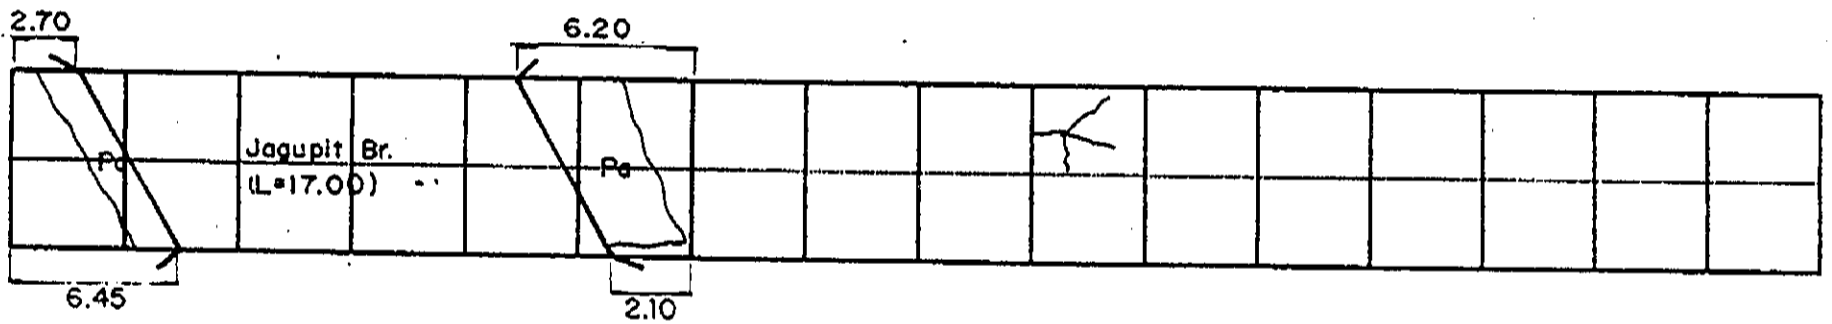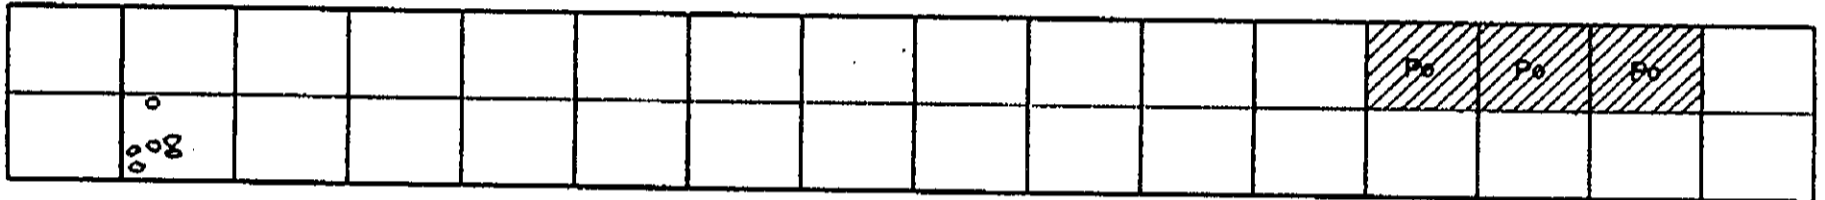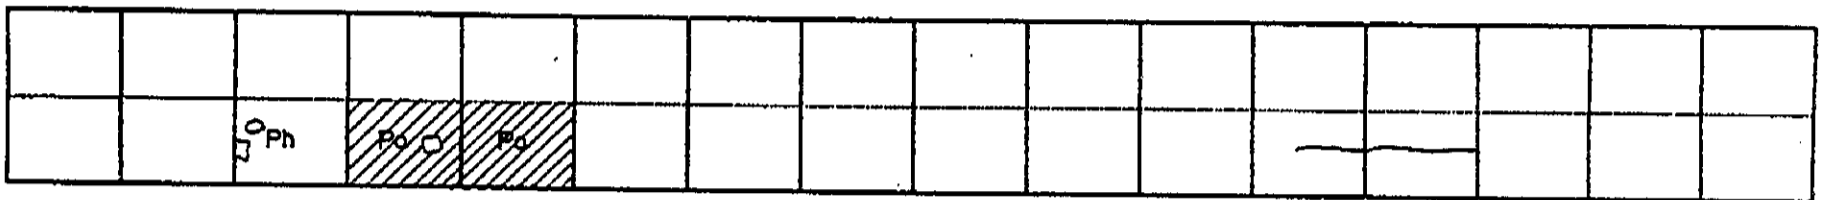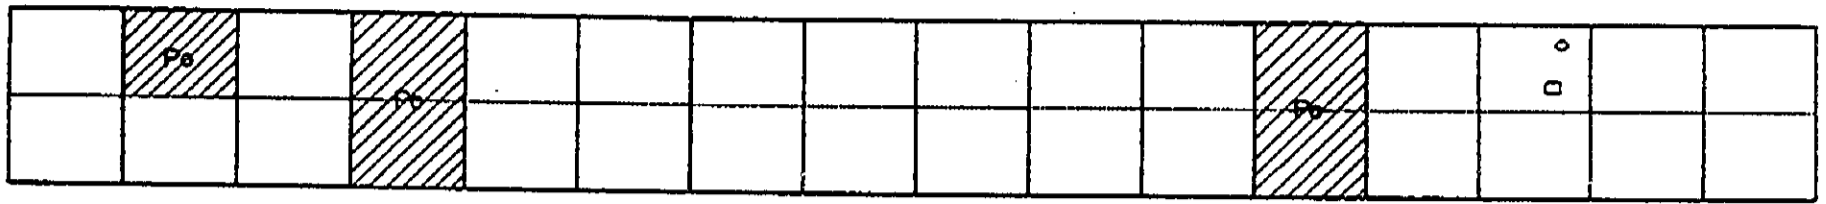








0.60 3.90 2.60
 ☒ KP 1197+000

INVENTORY OF PAVEMENT SURFACE CONDITION

Date : 11-23-95

Sheet No : 1/2

Km. 1197 + 000

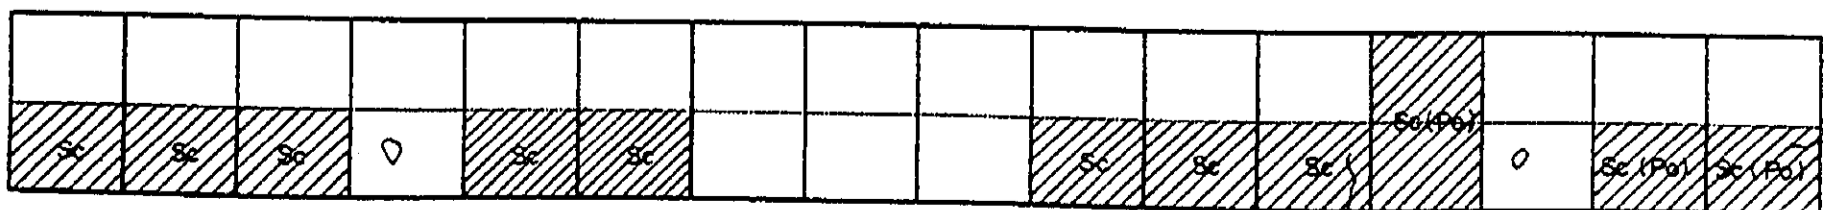
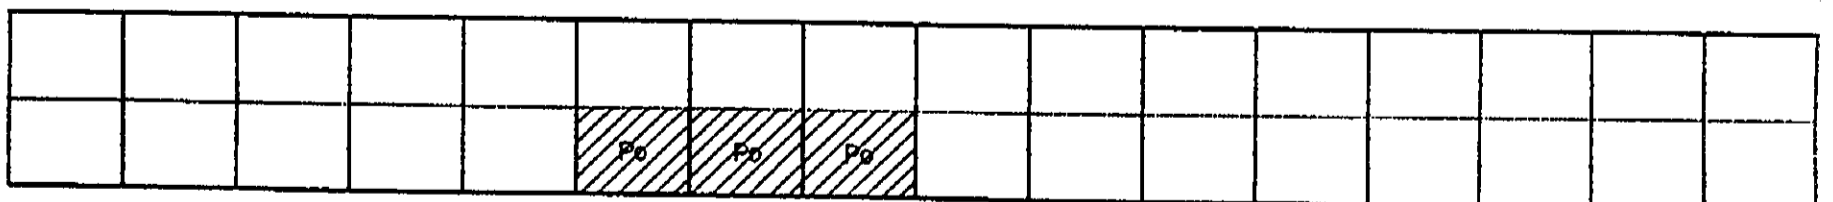
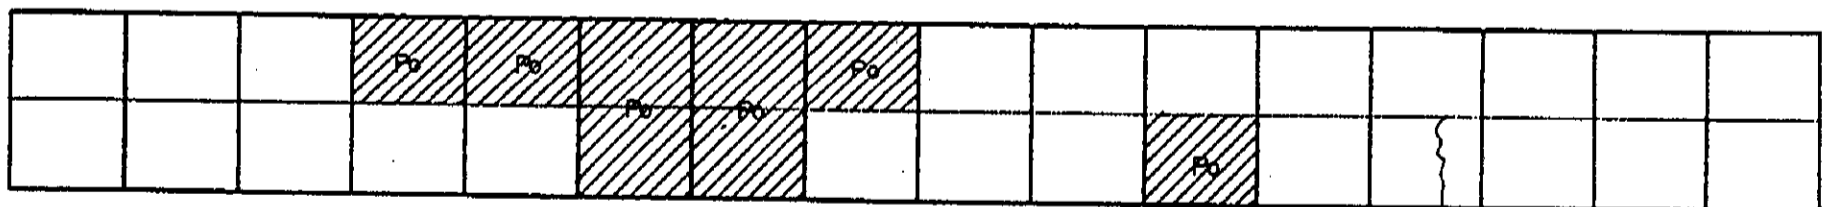
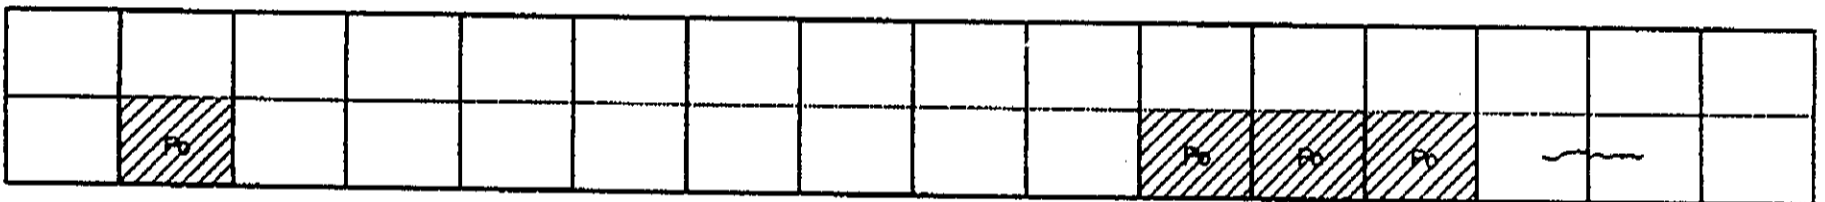
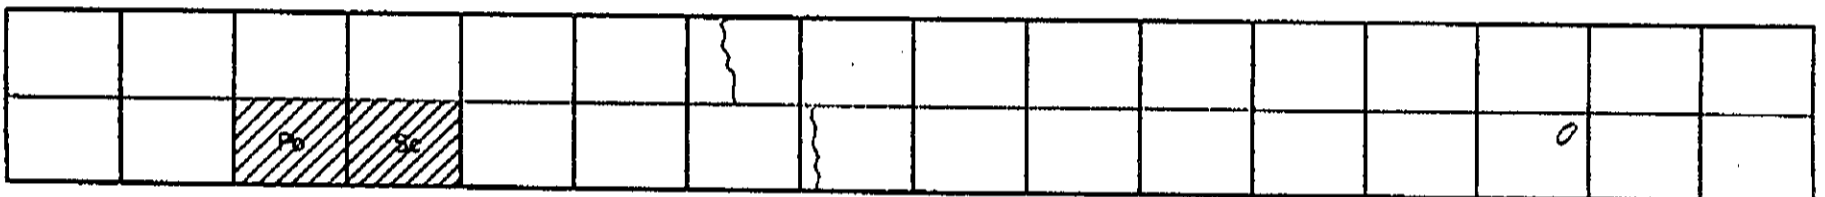
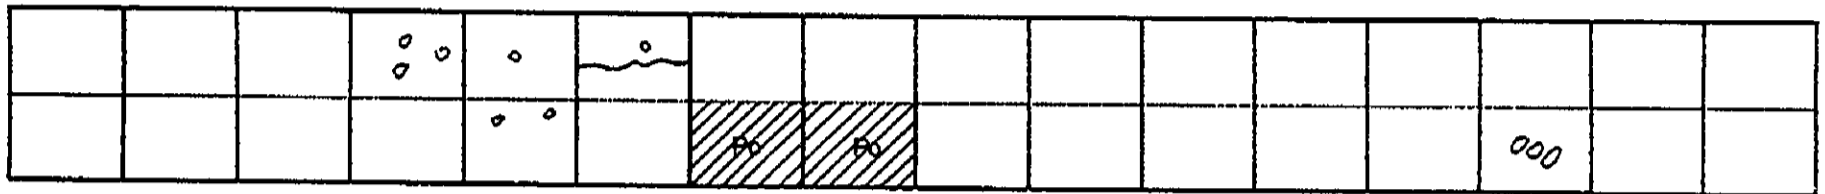
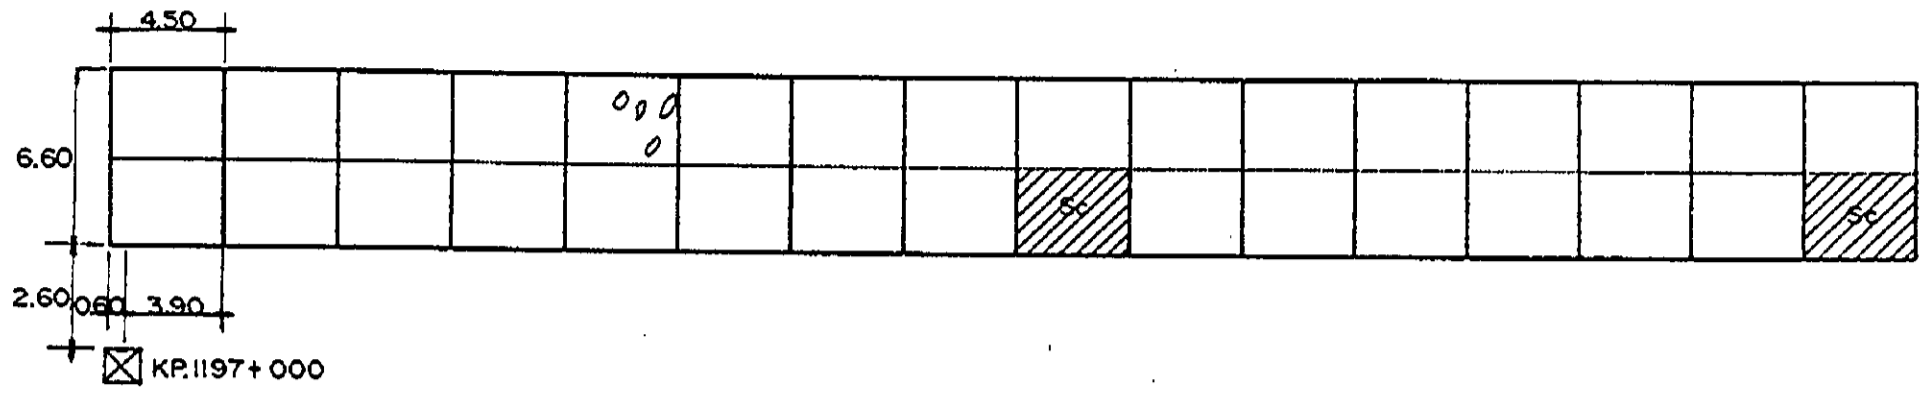


INVENTORY OF PAVEMENT SURFACE CONDITION

Km. 1197 + 000

Date: 11-23-95

Sheet No: 2/2

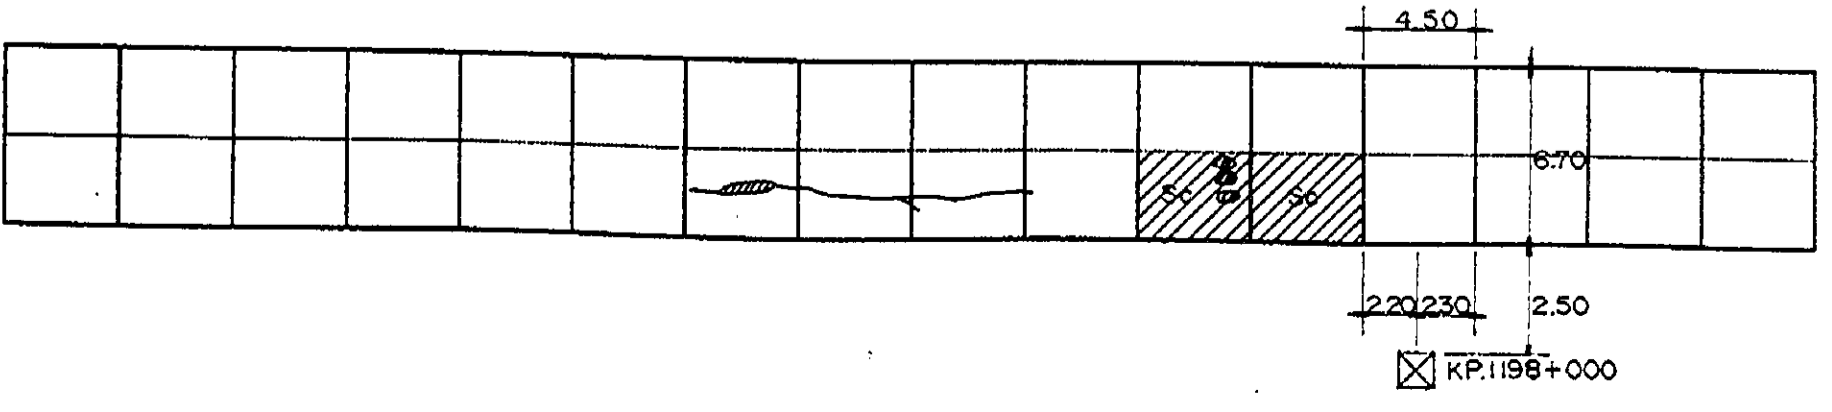
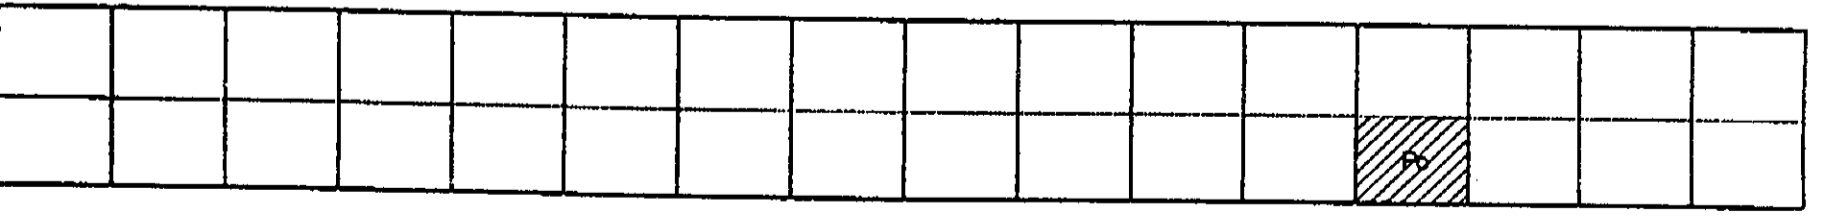
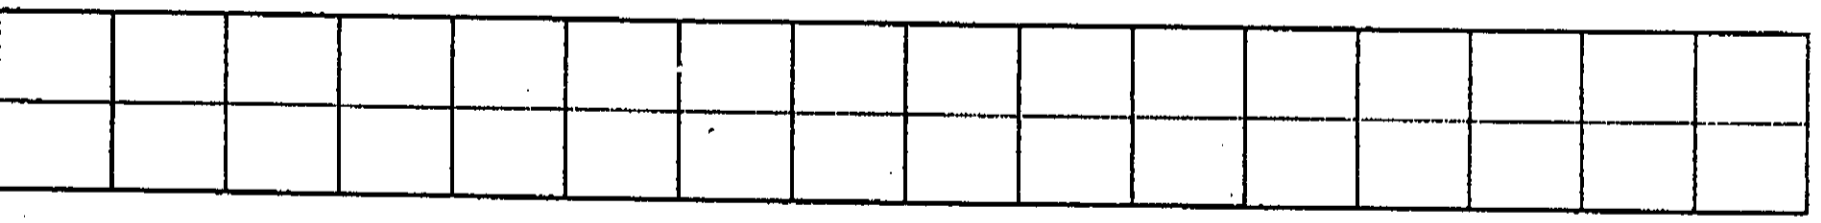
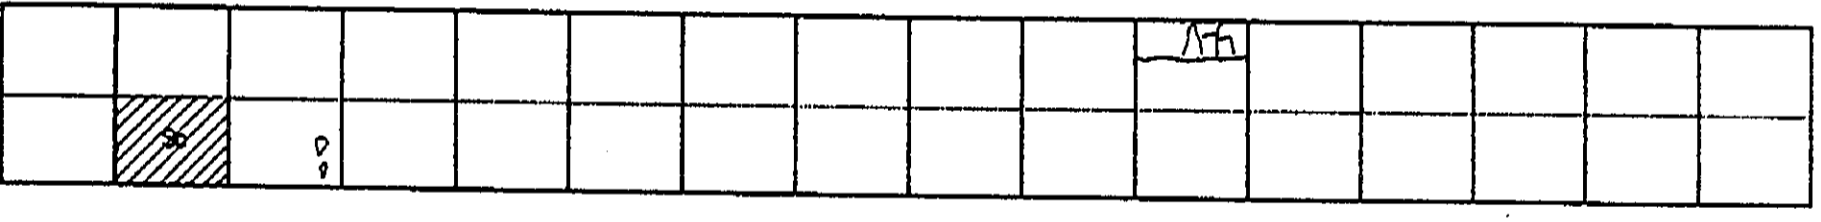
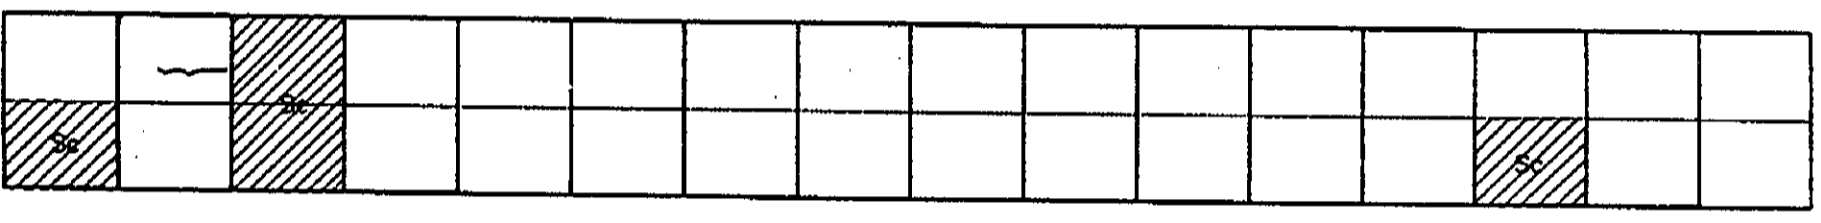
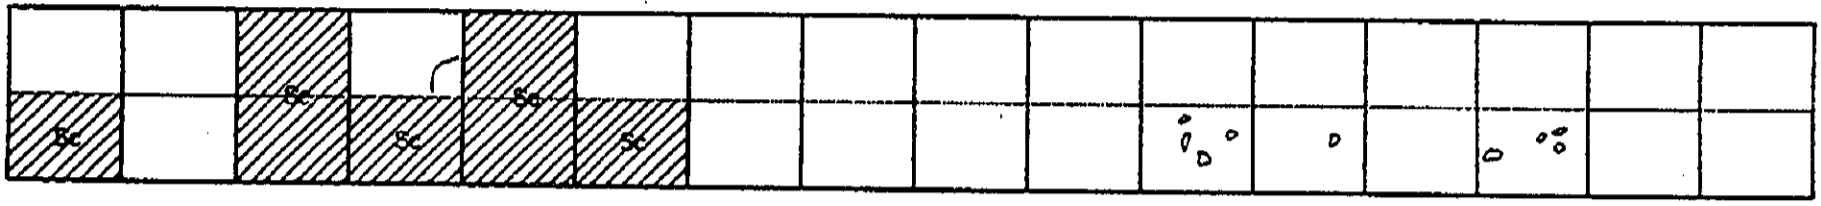
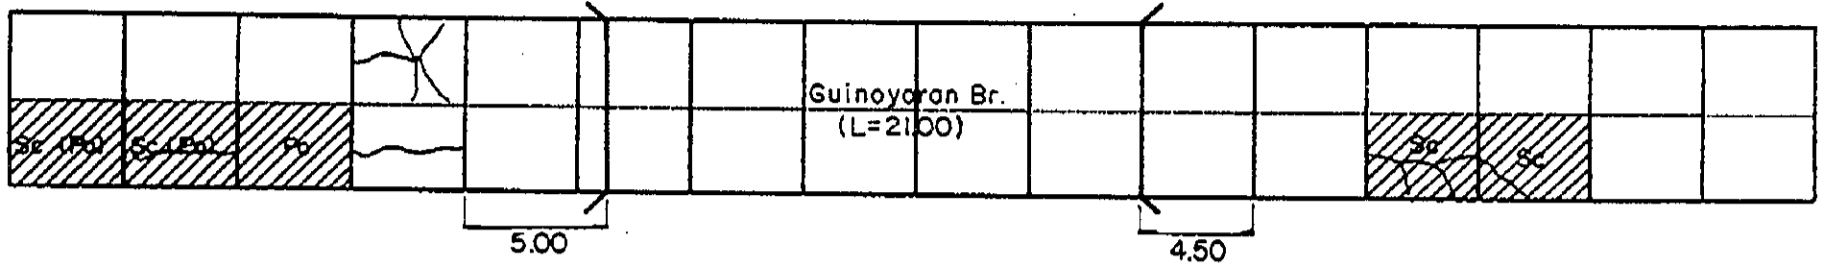


INVENTORY OF PAVEMENT SURFACE CONDITION

Km. 1198+000

Date : 11-23-98

Sheet No : 1/2

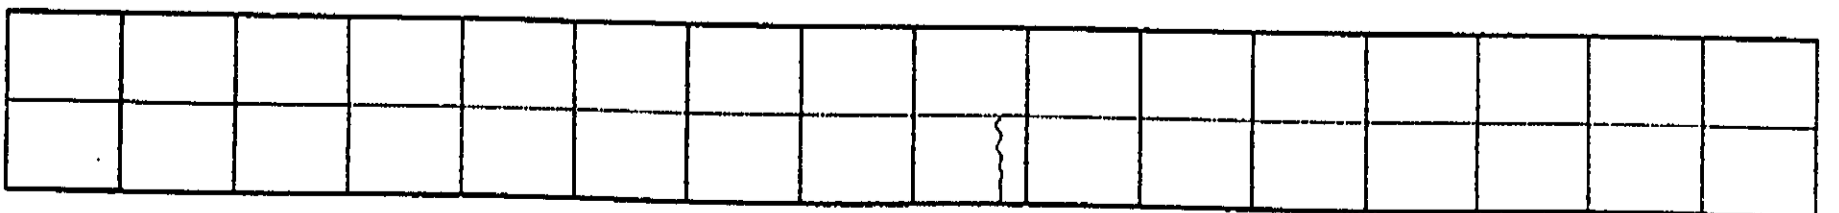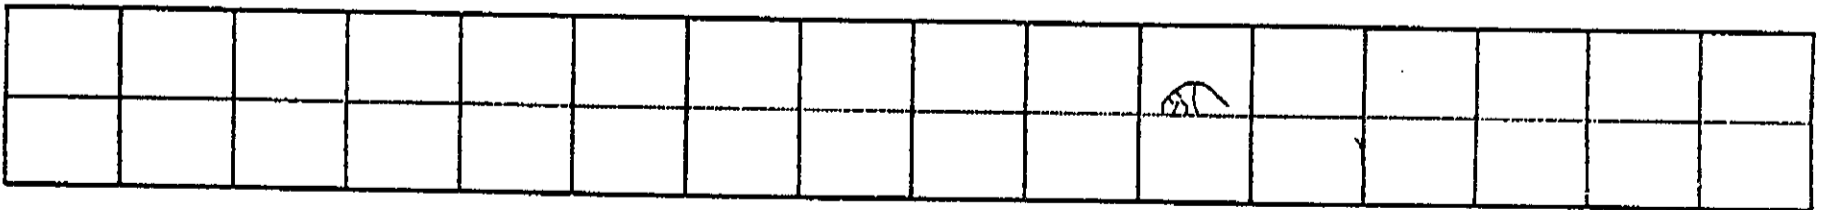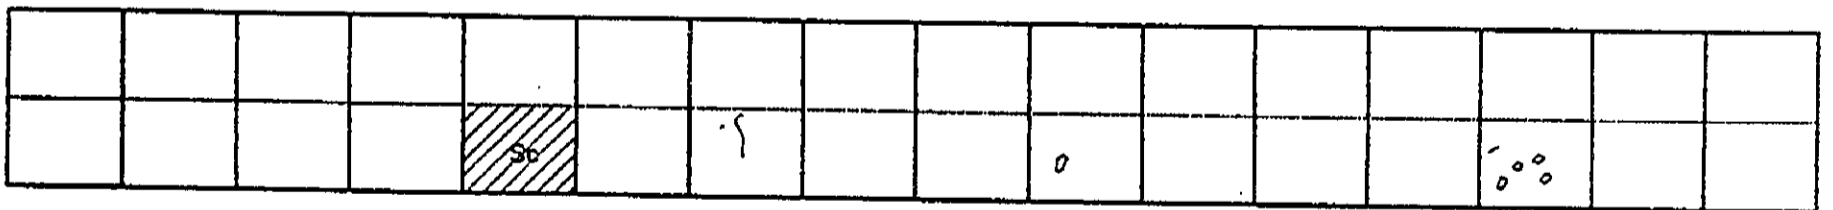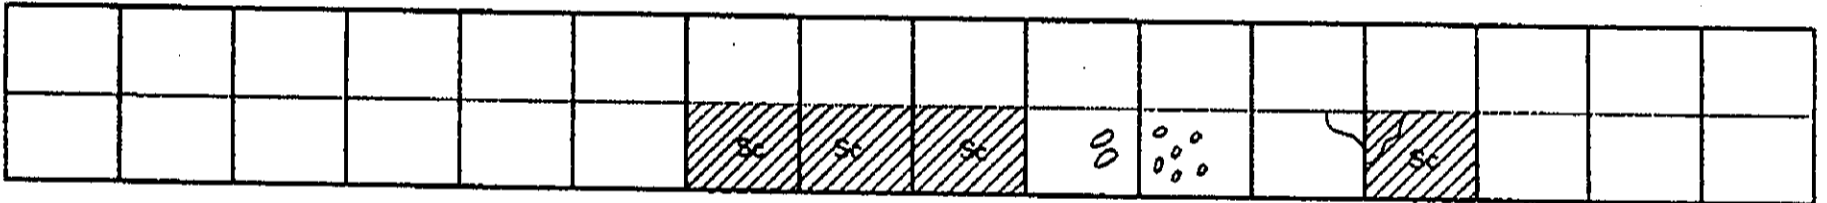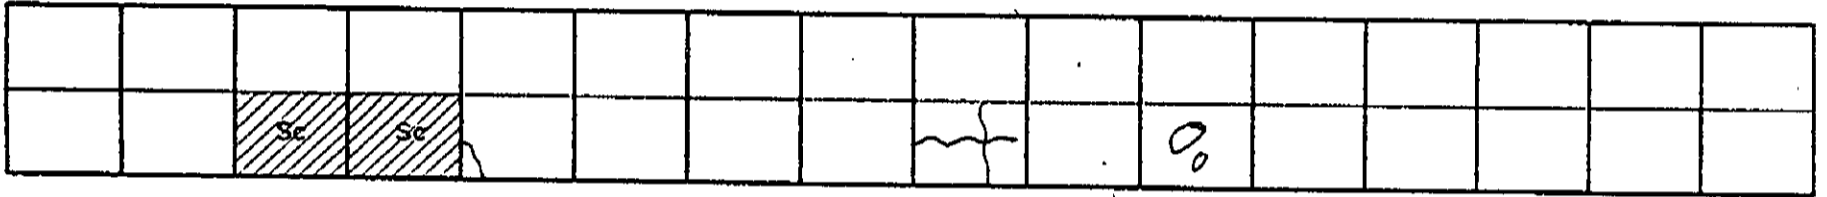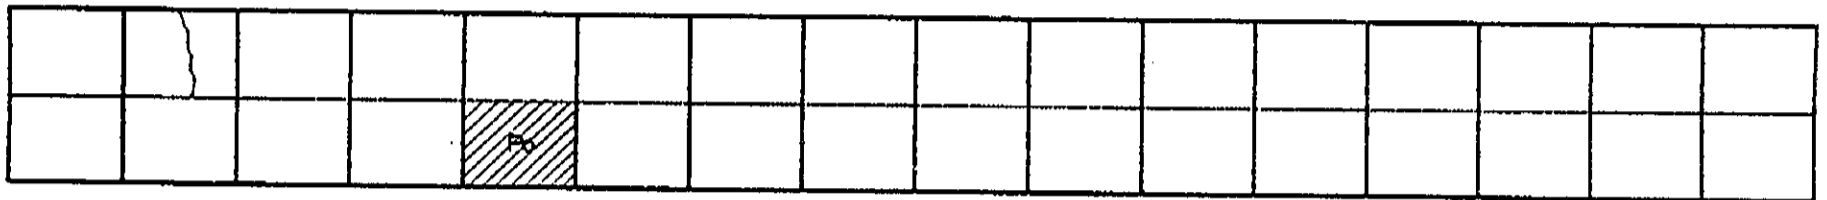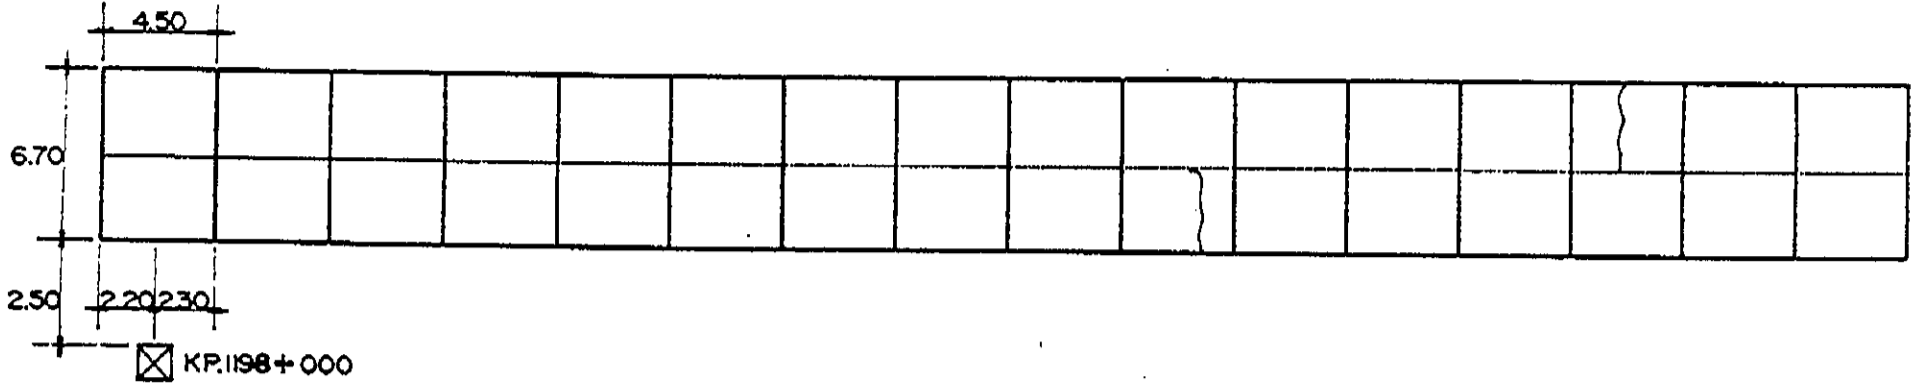

INVENTORY OF PAVEMENT SURFACE CONDITION

Km. 1198+000

Date : 11-23-95

Sheet No : 2/2


		SC													

															5

											SC				

					SC						SC				

								SC							

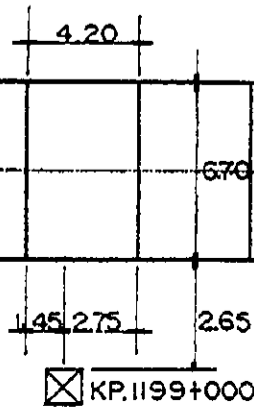


INVENTORY OF PAVEMENT SURFACE CONDITION







Km. 1199+000

Date: 11-23-95

Sheet No: 1/2

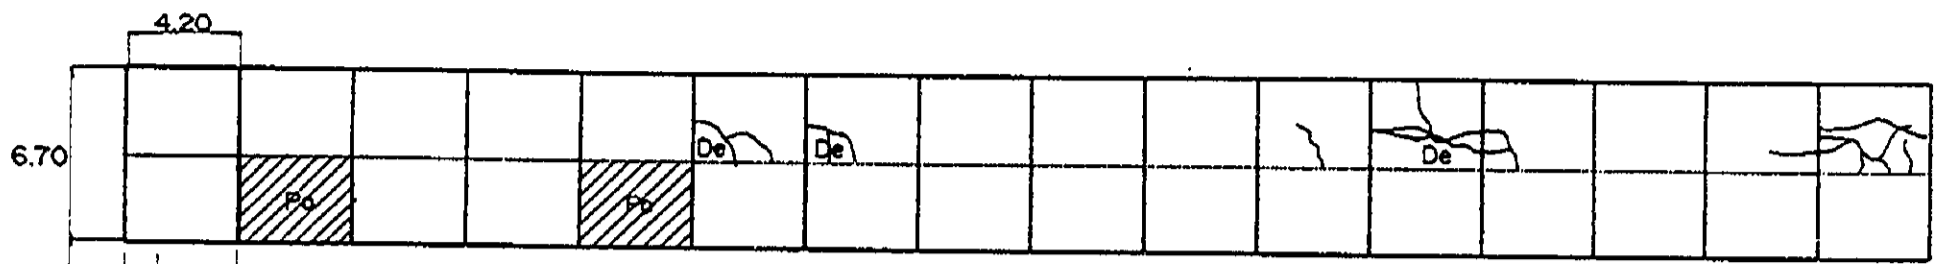

2.65
1.45 2.75
⊗ KP.1199+000

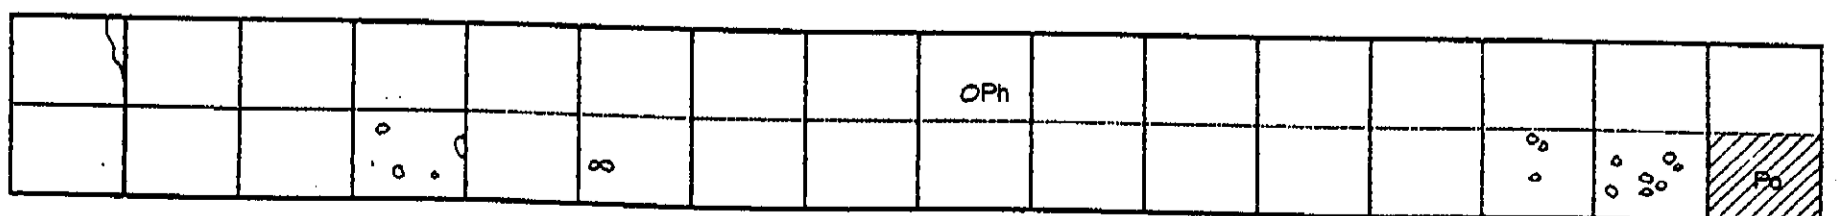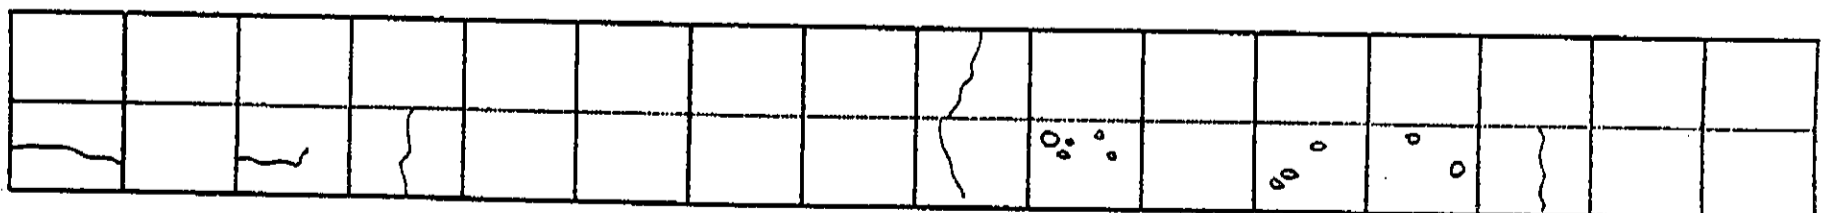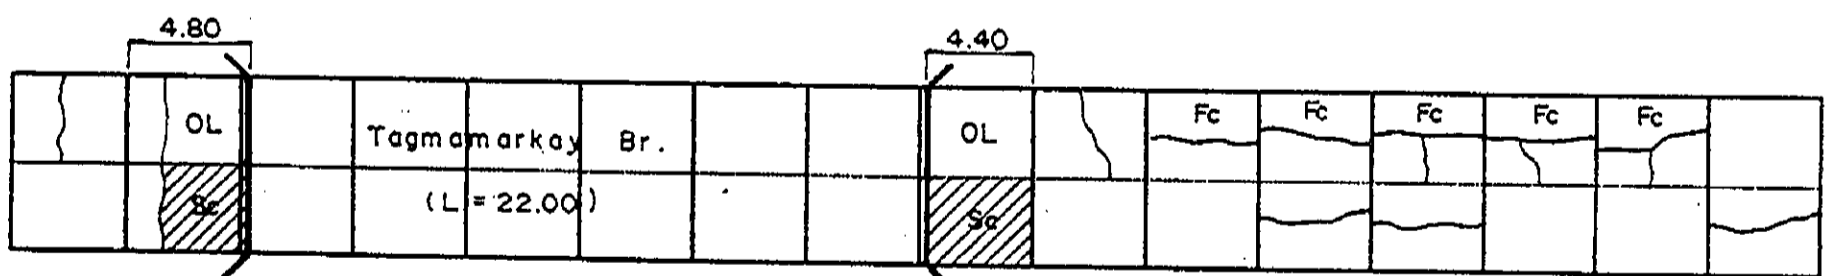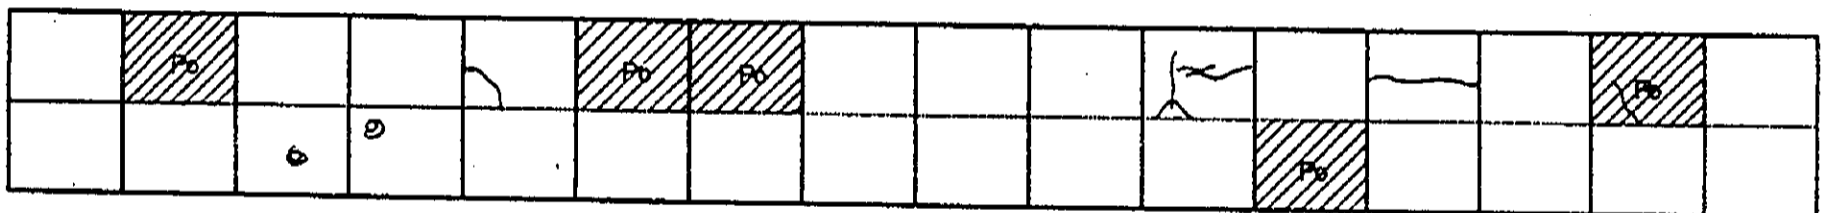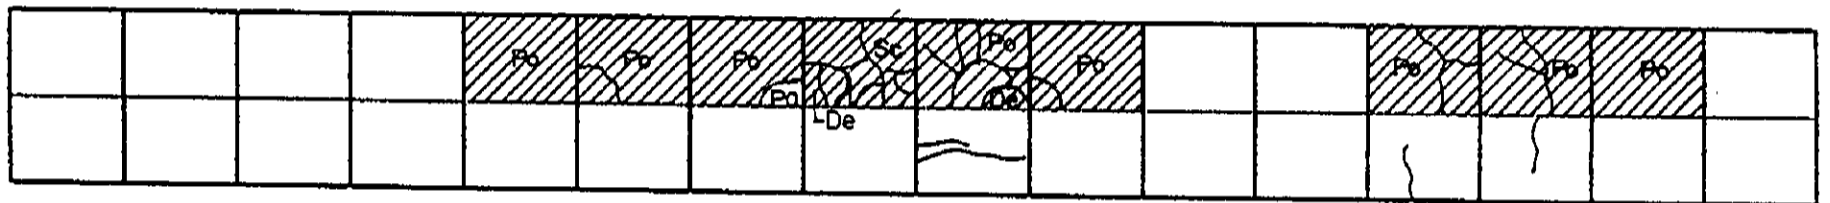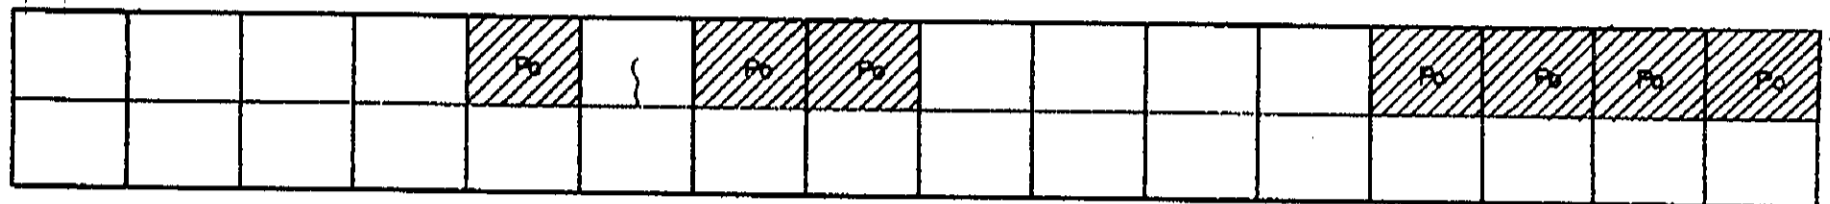

INVENTORY OF PAVEMENT SURFACE CONDITION

Km. 1199+000

Date: 11-23-95

Sheet No: 2/2

P ₀										P ₀					


				~						P ₀				P ₀	
													P ₀		

													P ₀		

		~	o o o												

		o o													

					P ₀									P ₀	







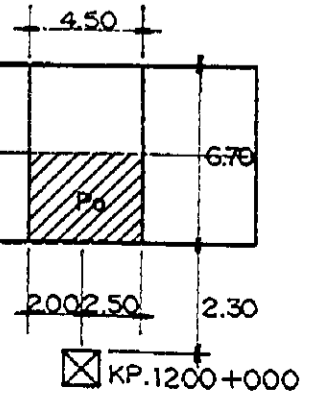


INVENTORY OF PAVEMENT SURFACE CONDITION

Date: 11-23-95

Sheet No: 1/2

Km. 1200+000

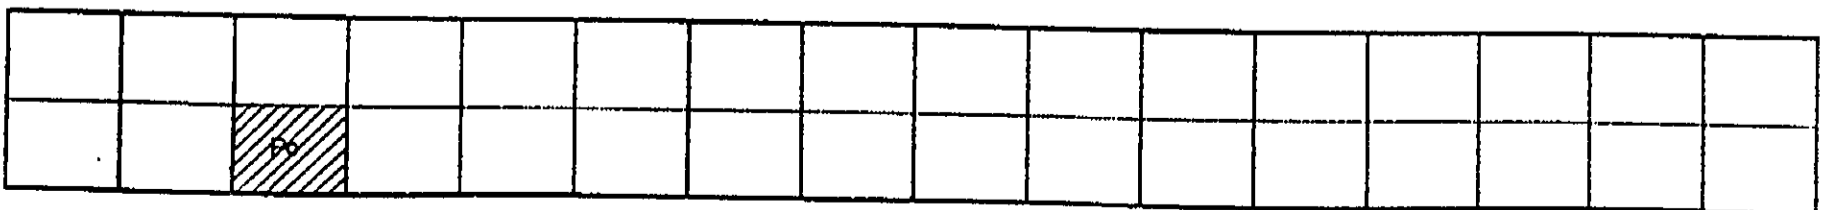
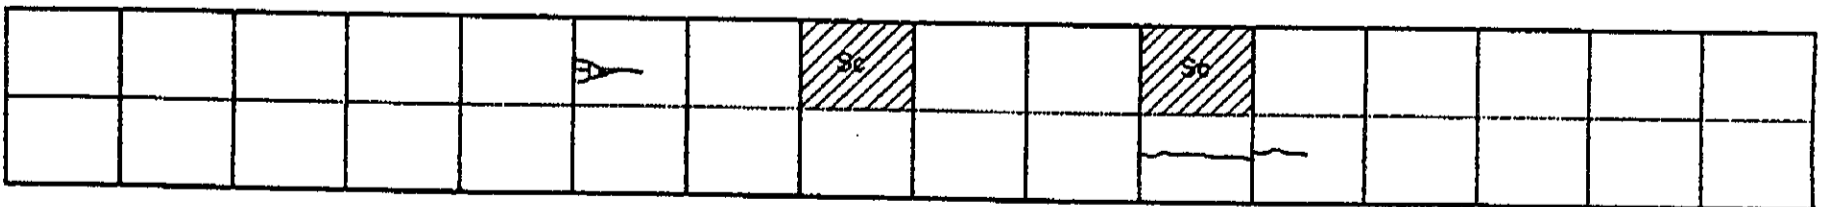
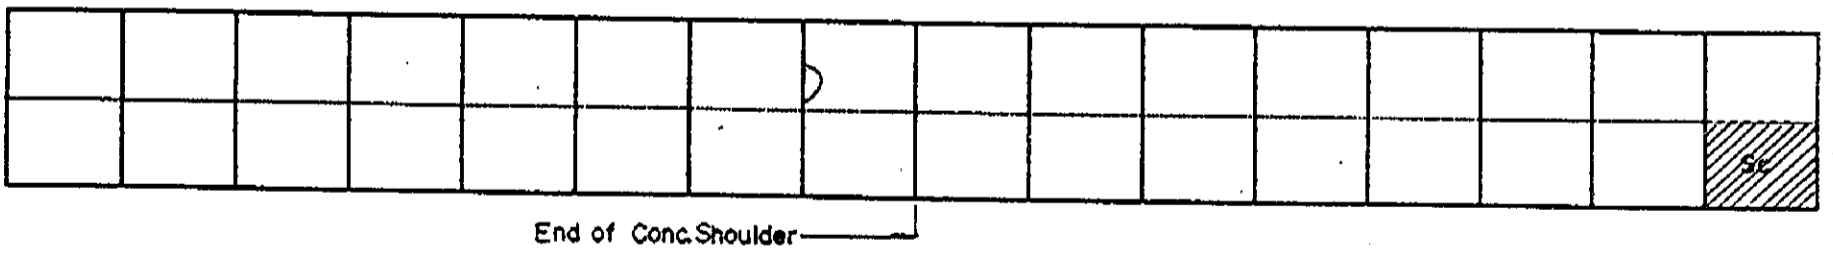
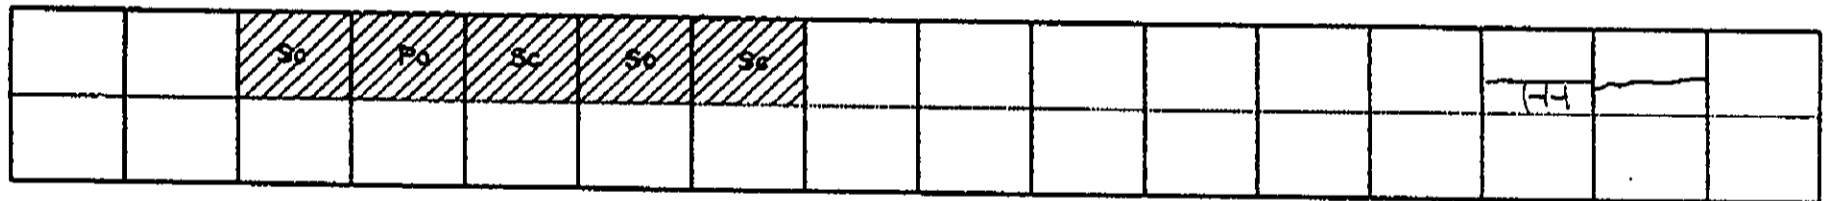
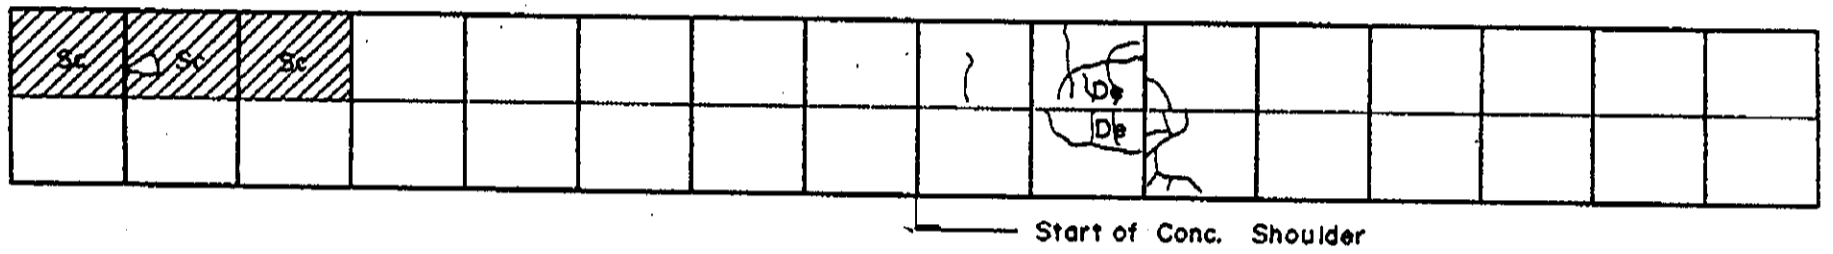
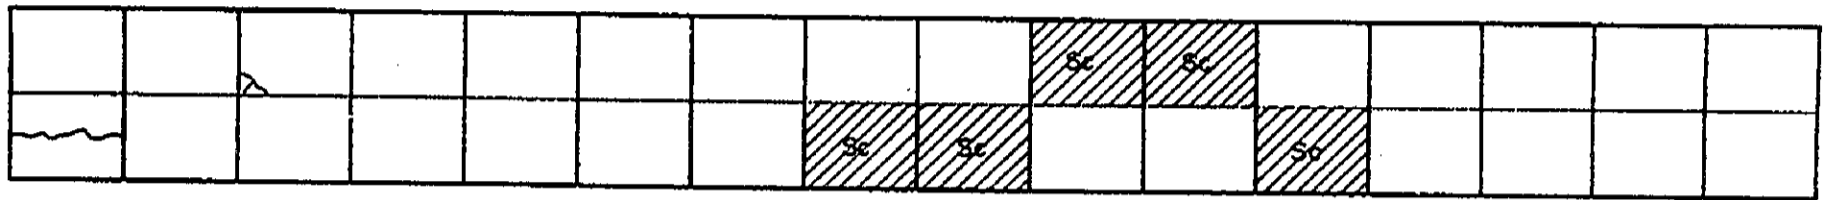
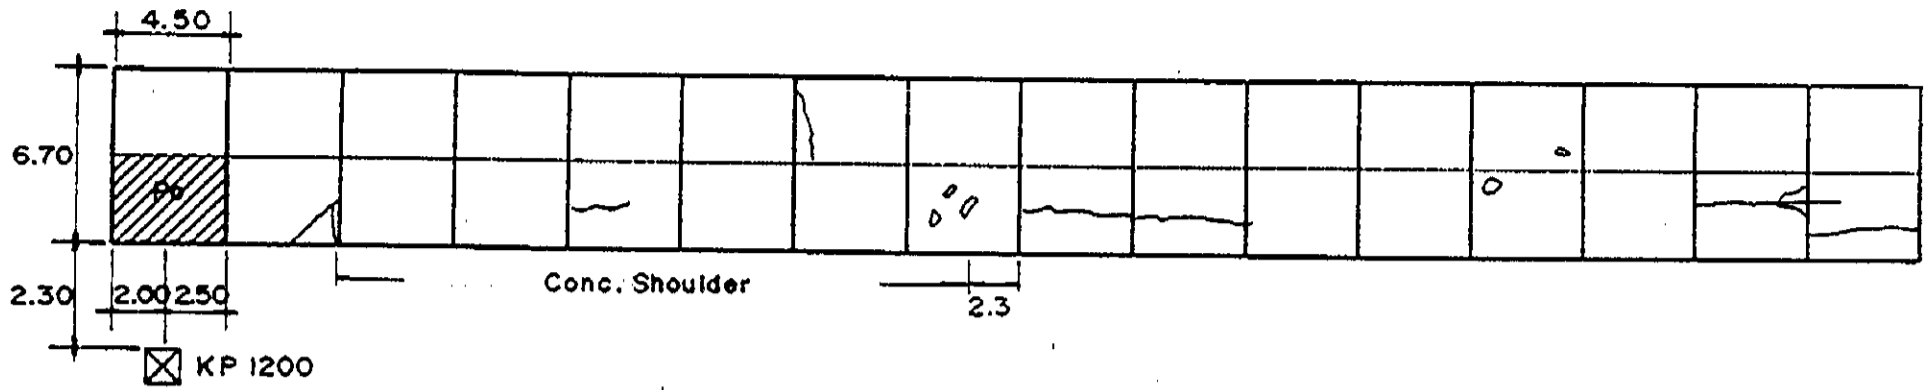


INVENTORY OF PAVEMENT SURFACE CONDITION

Km. 1201 + 000

Date: 11-23-95

Sheet No: 1/2

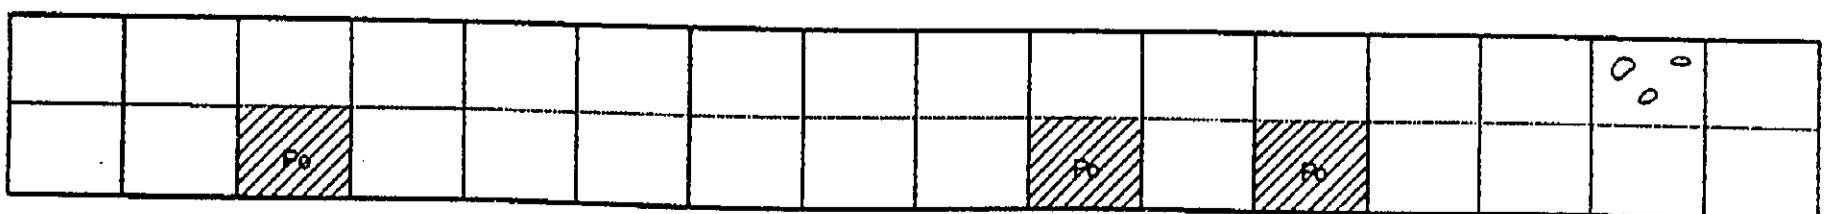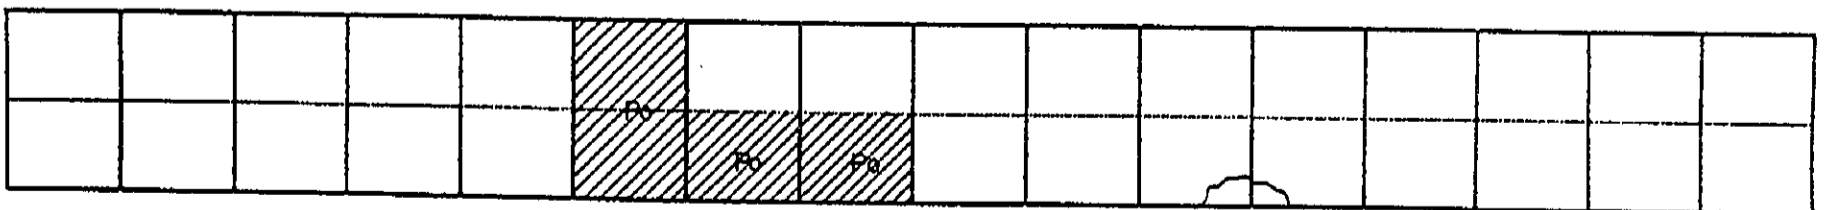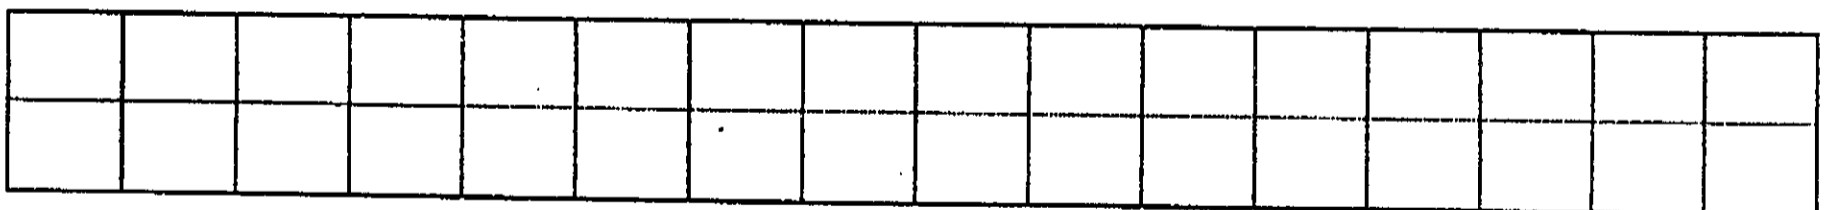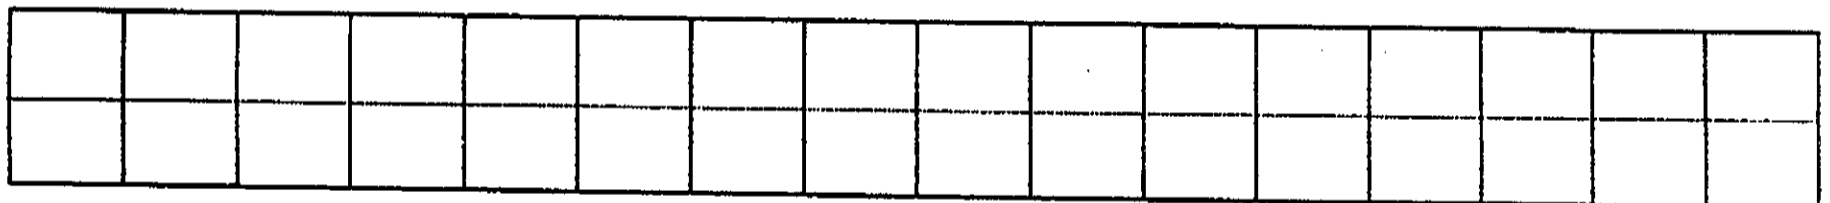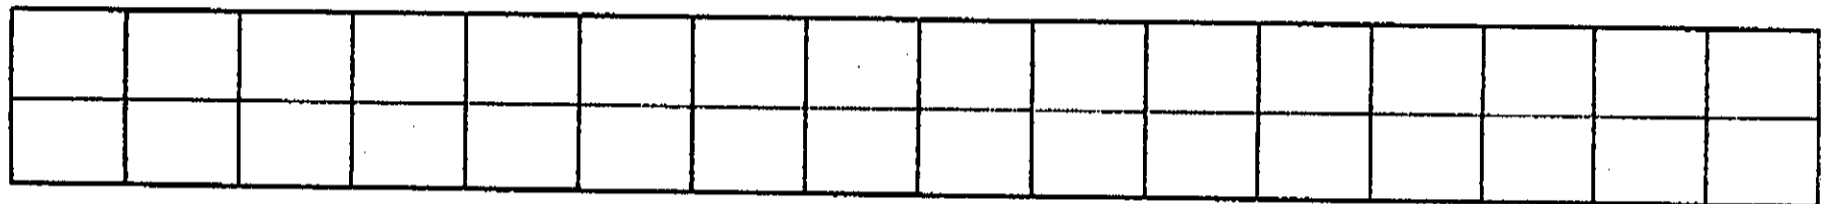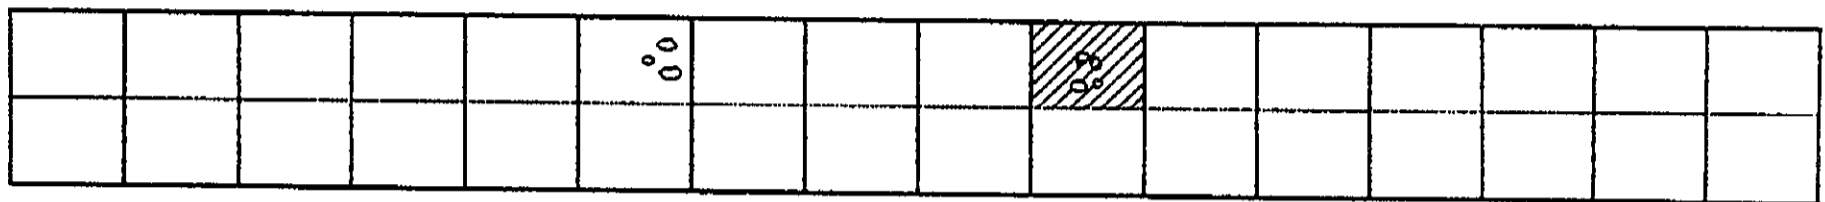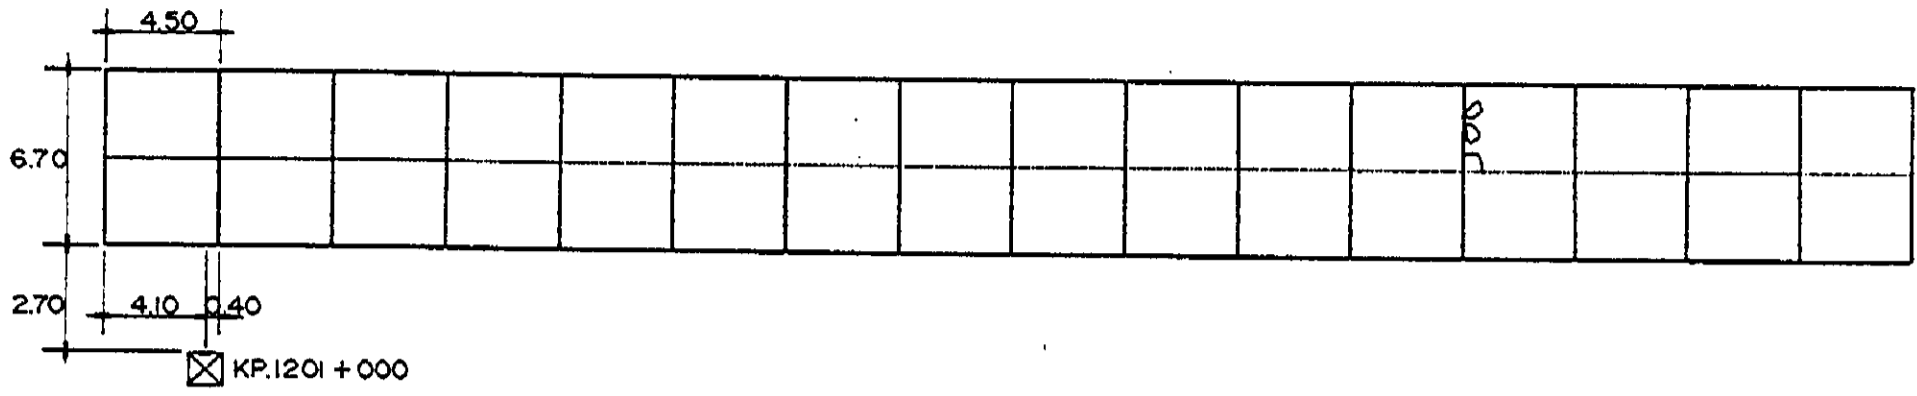


INVENTORY OF PAVEMENT SURFACE CONDITION

Km. 1201 + 000

Date : 11-23-95

Sheet No : 2/2

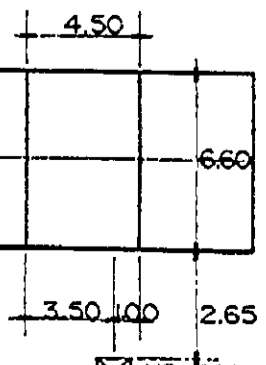








KP. 1202+000

INVENTORY OF PAVEMENT SURFACE CONDITION

Km. 1202 + 000

Date: 11-23-95

Sheet No: 1/2

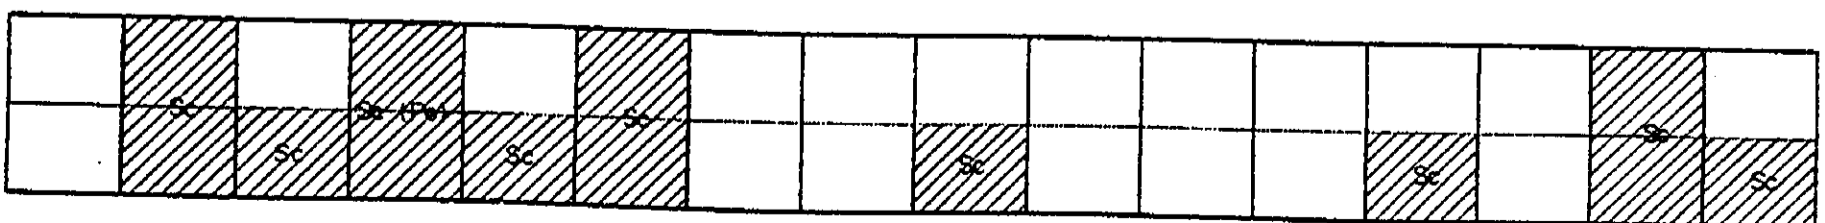
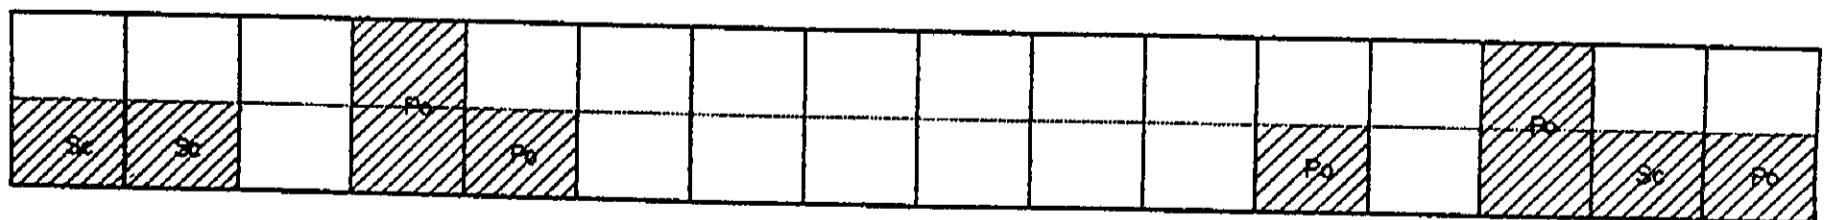
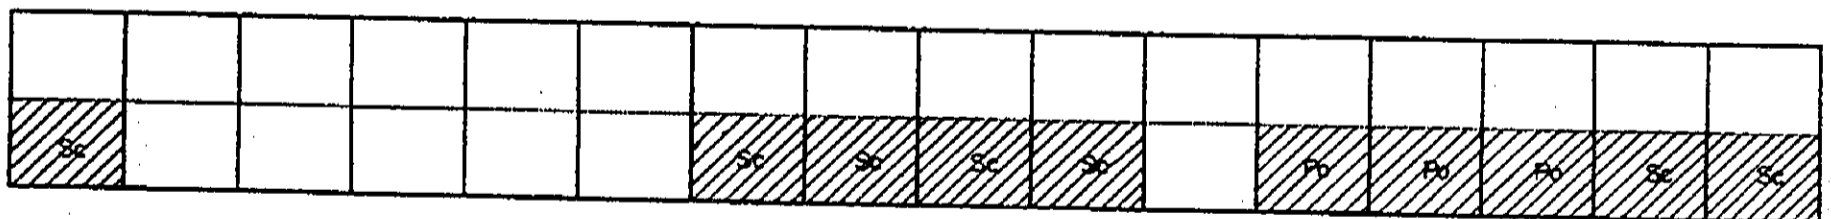
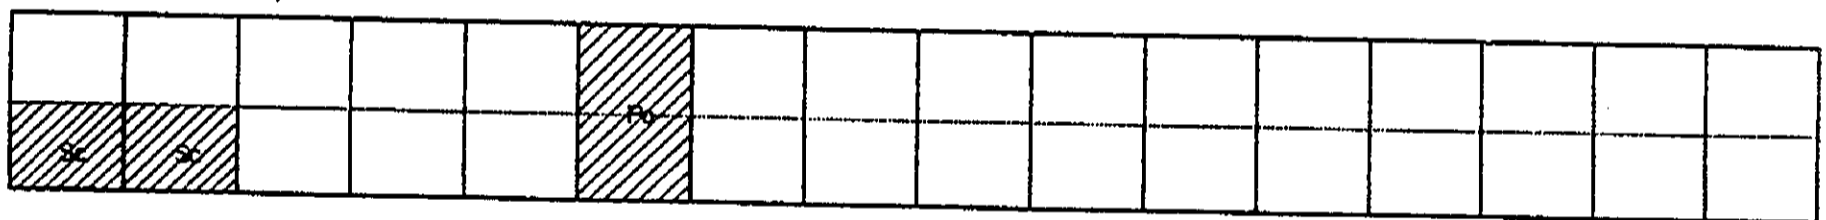
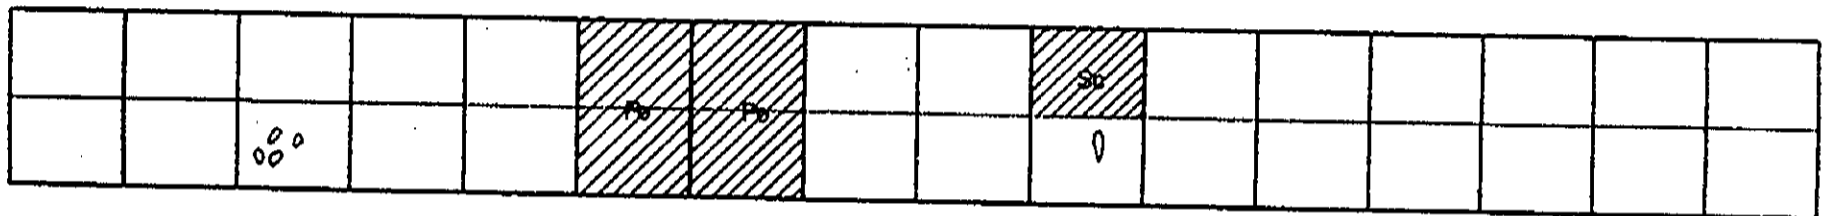
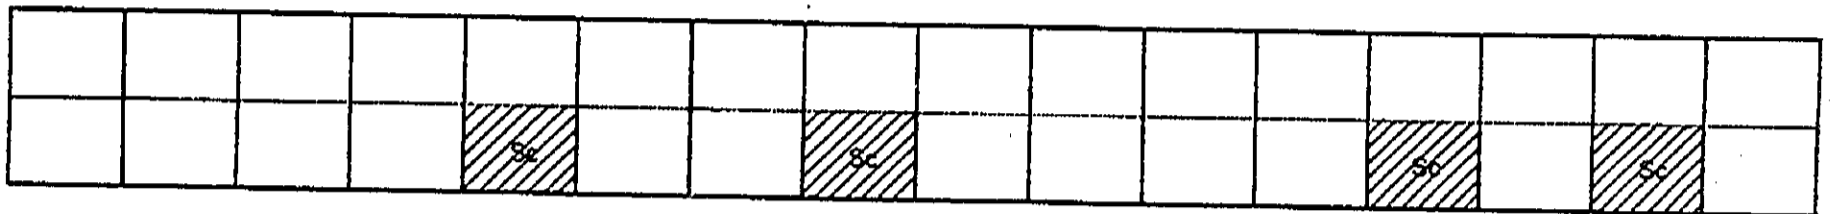
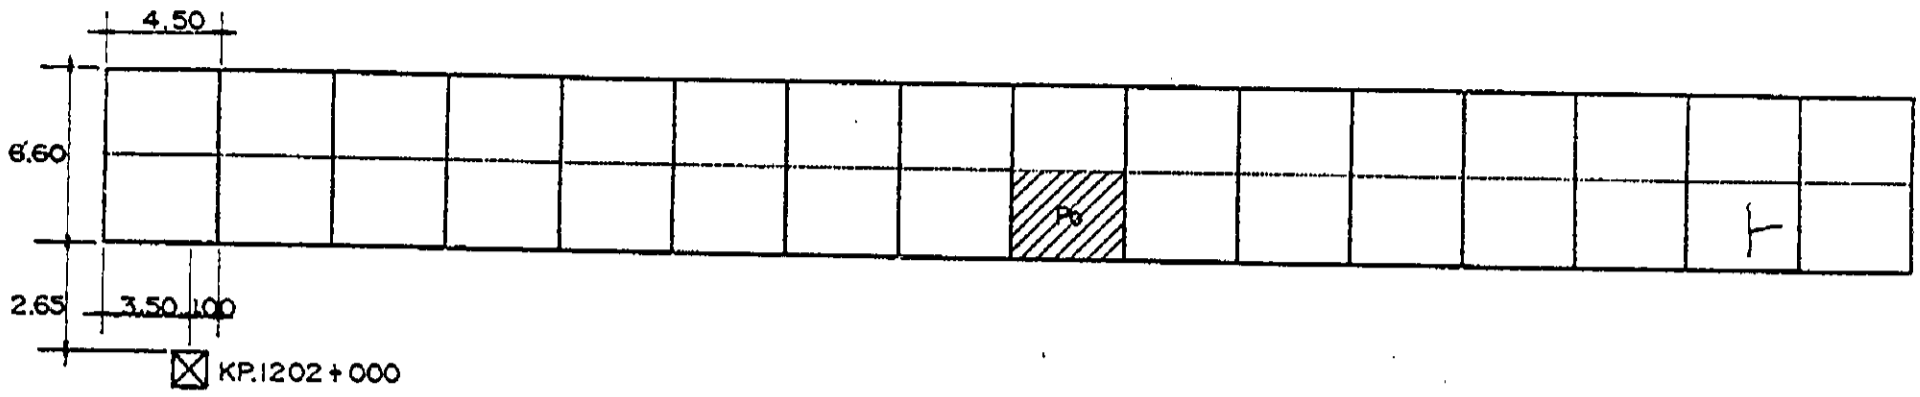


INVENTORY OF PAVEMENT SURFACE CONDITION

Km. 1202+000

Date: 11-23-95

Sheet No: 2/2

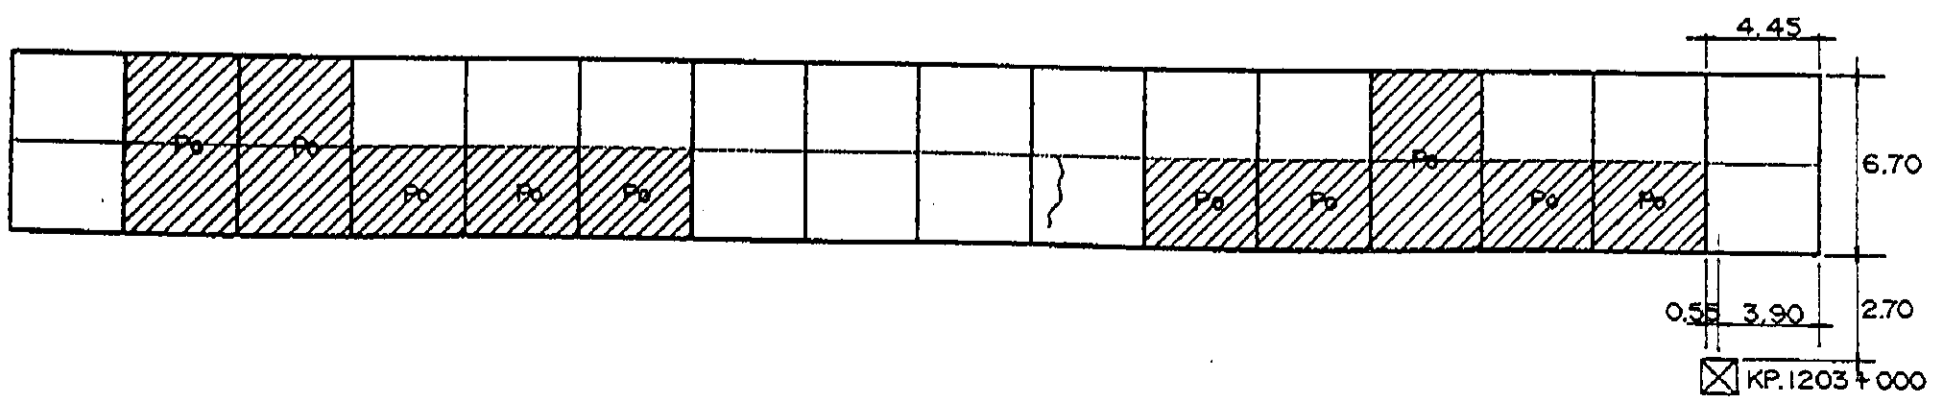
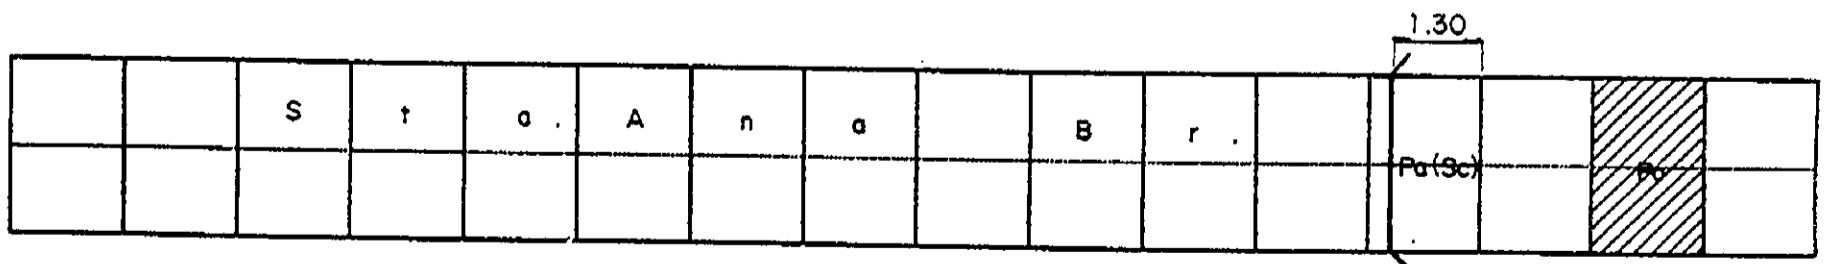
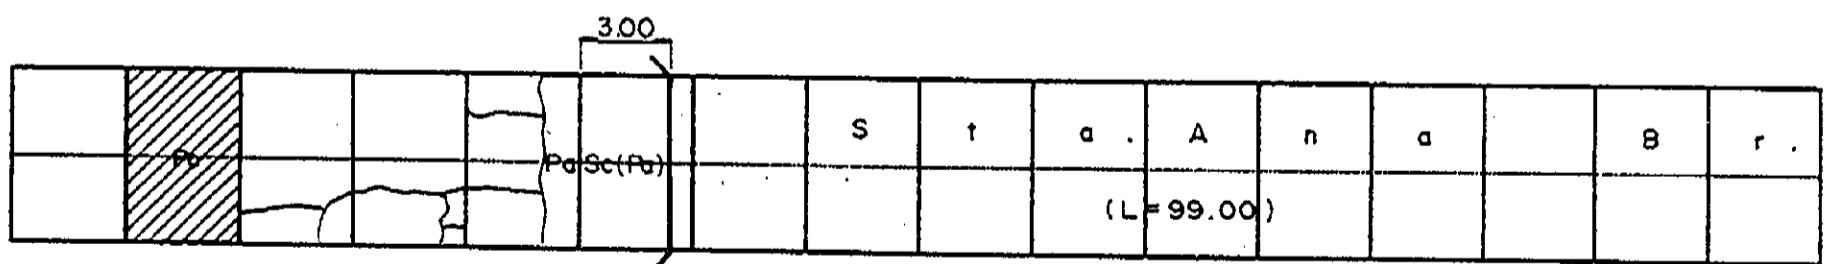
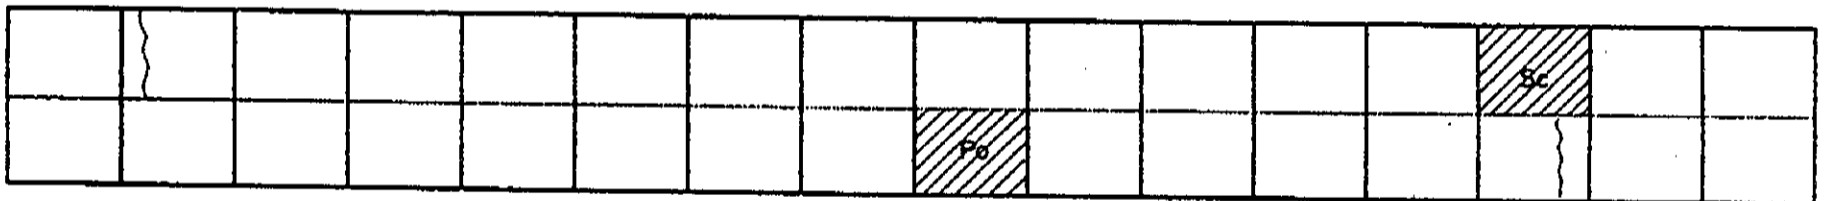
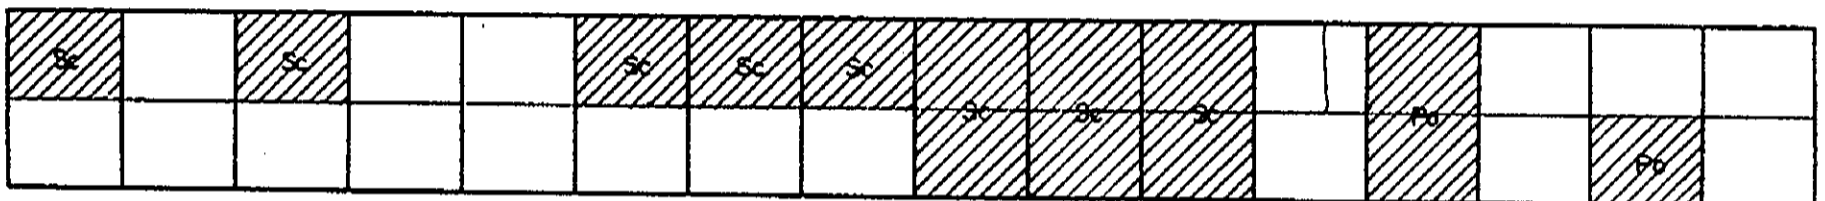
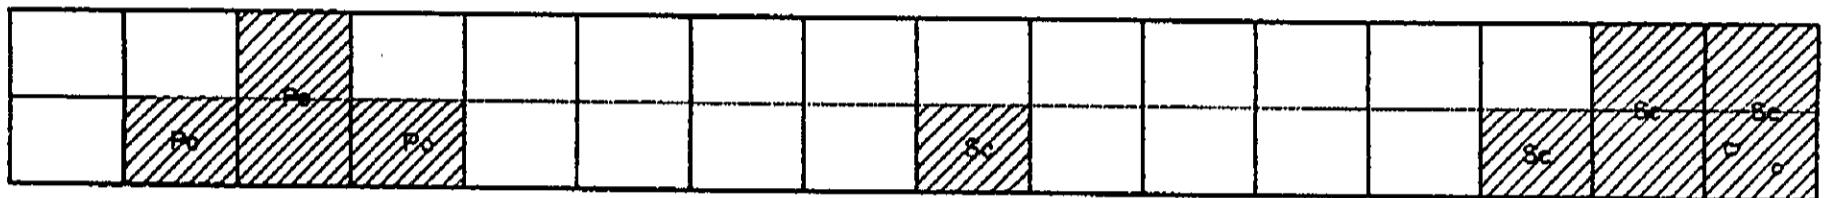
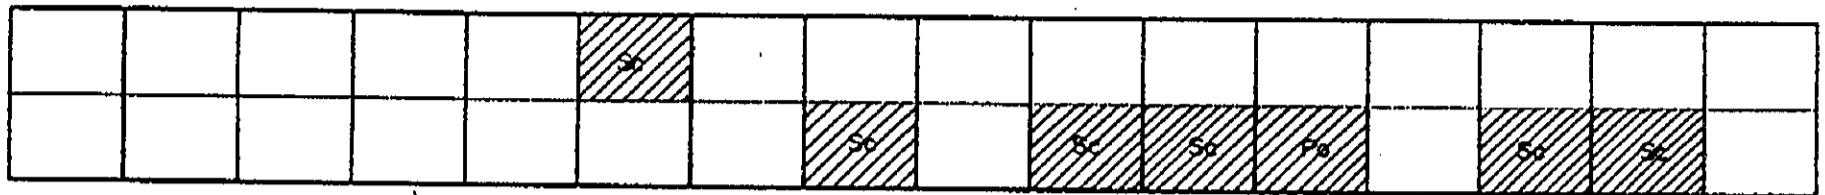


INVENTORY OF PAVEMENT SURFACE CONDITION

Km. 1203+000 & 1204+000

Date: 11-23-95

Sheet No: 1/4

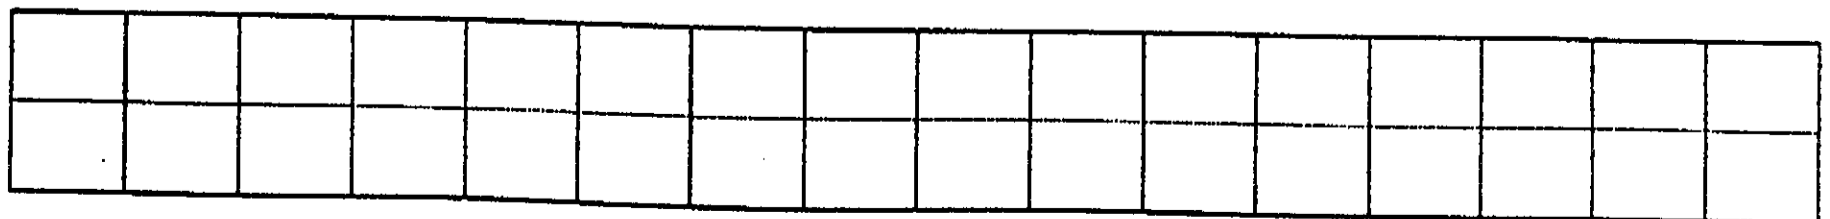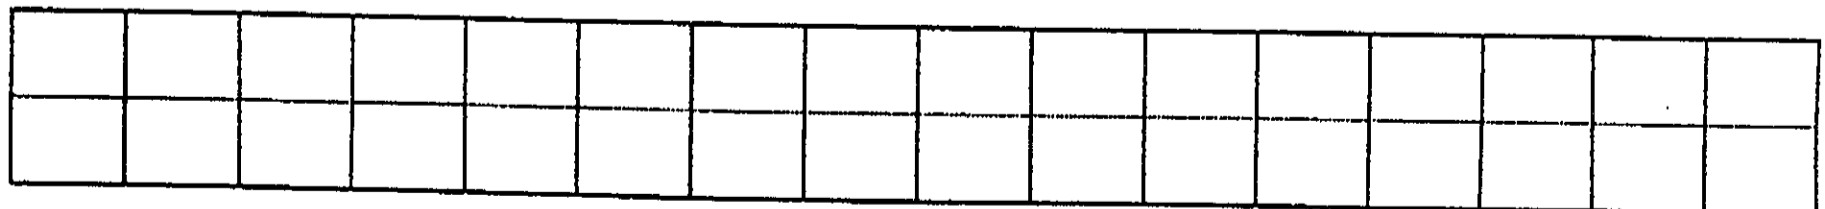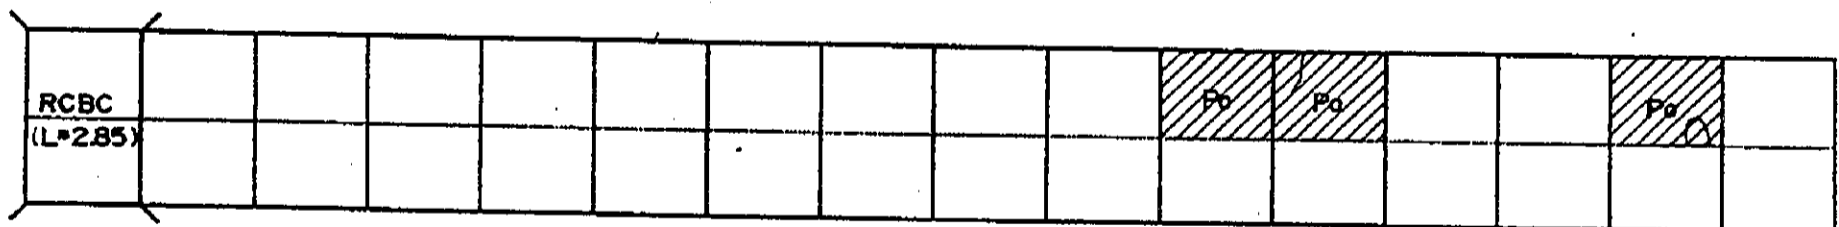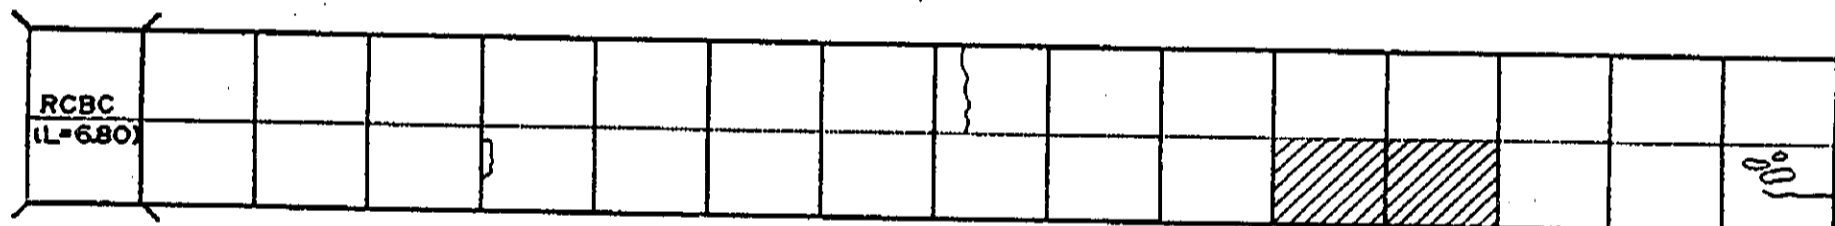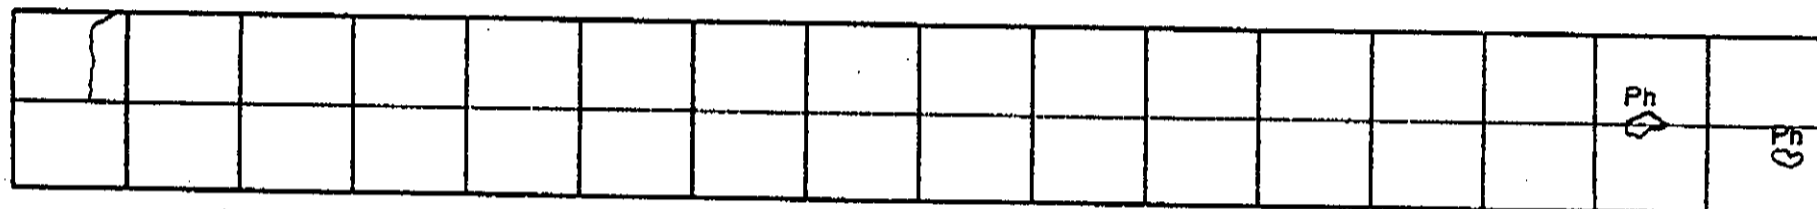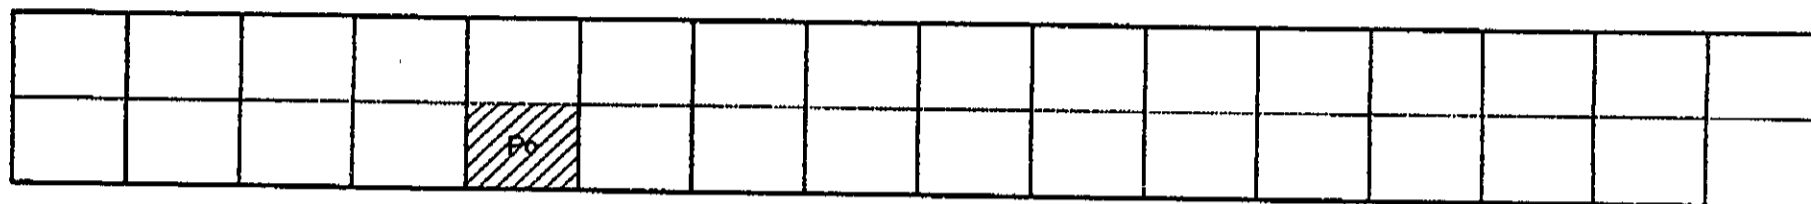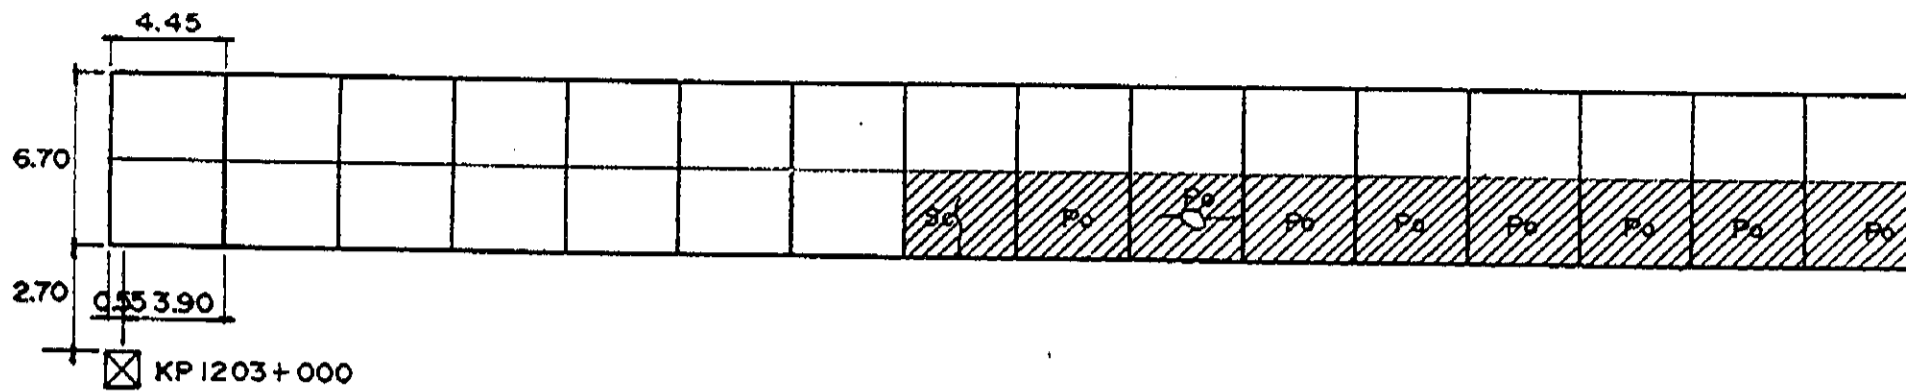

INVENTORY OF PAVEMENT SURFACE CONDITION

Km. 1203+000 & 1204+000

Date: 11-23-95

Sheet No: 2/4

						○						P ₀		

○ ○ ○ P _h ○ ○ ○ ○ ○														
										~~~~~				

			○								P ₀			


						○								
					P ₀						○ ○			

		~~~~~												









											○			

INVENTORY OF PAVEMENT SURFACE CONDITION

Km. 1203+000 & 1204+000

Date: 11-23-95

Sheet No: 4/4

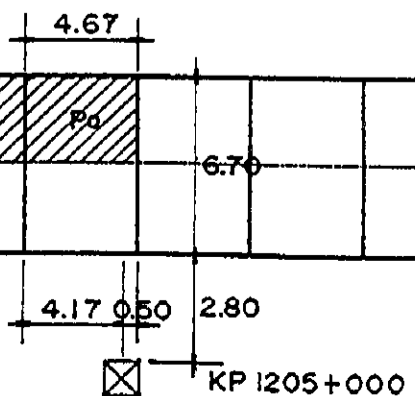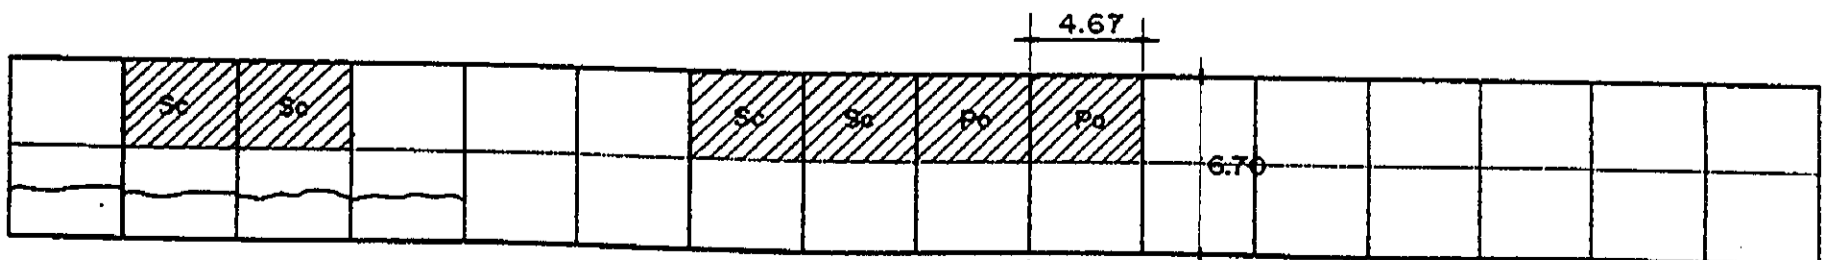
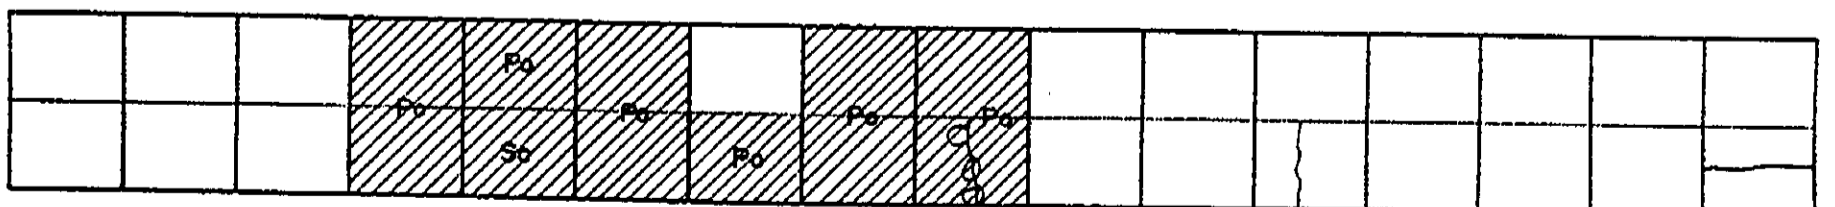
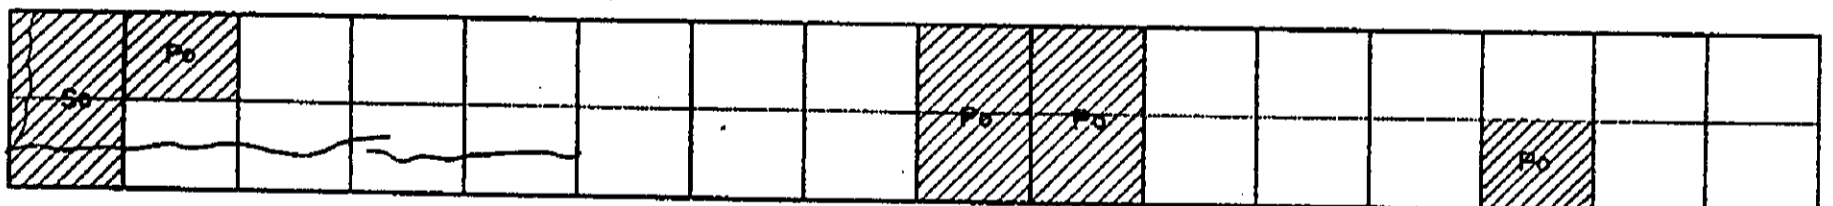
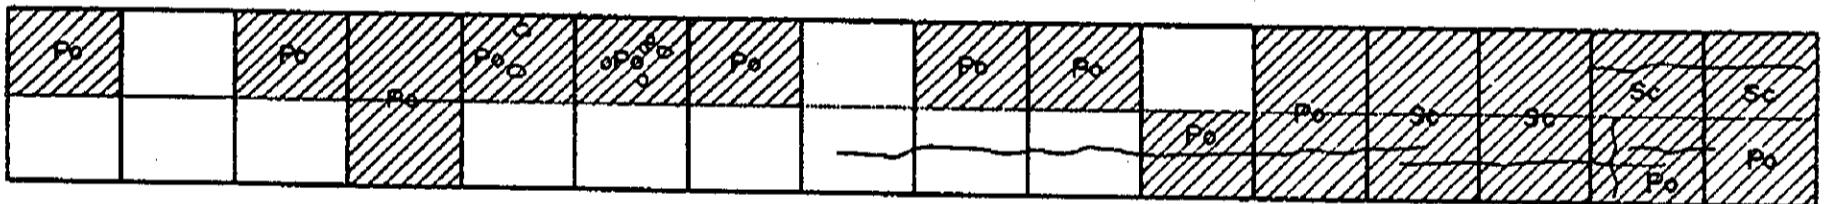
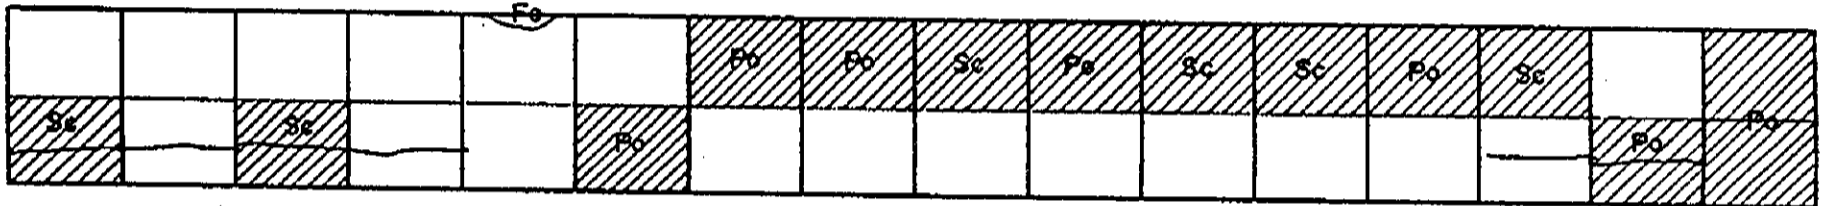
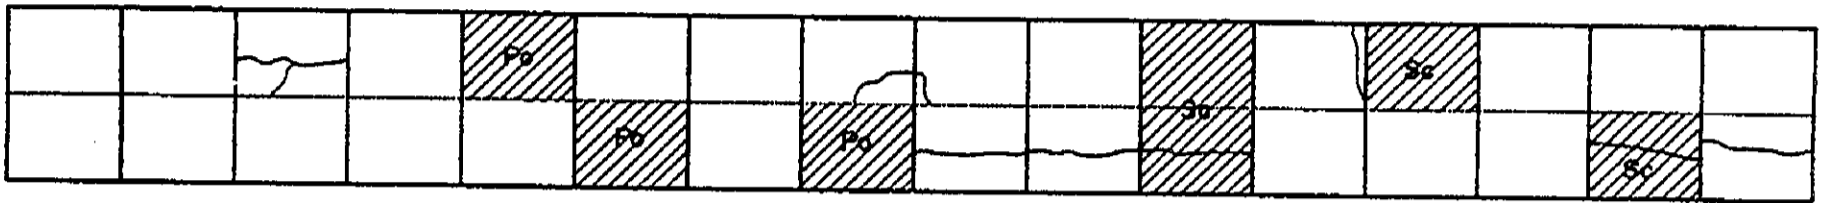
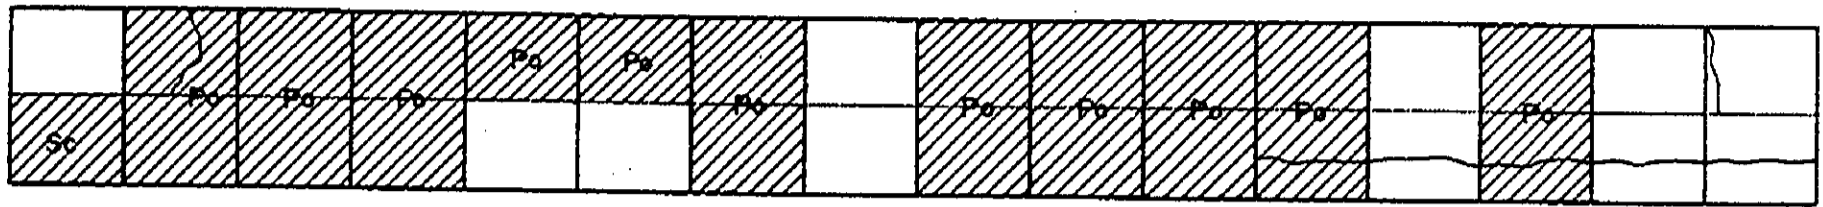


INVENTORY OF PAVEMENT SURFACE CONDITION

Date: 11-24-95

Sheet No: 1/2

Km. 1205+000

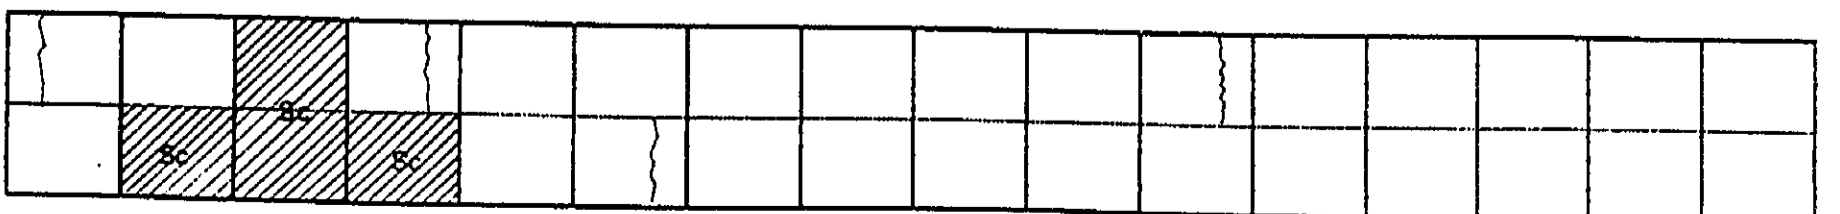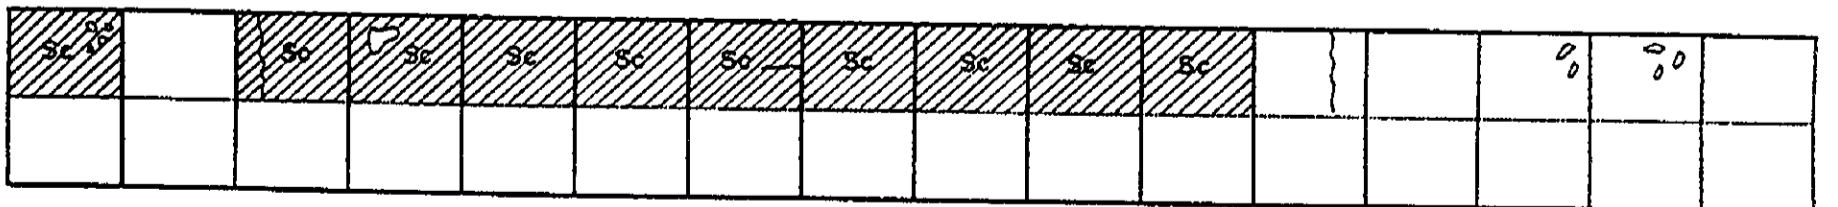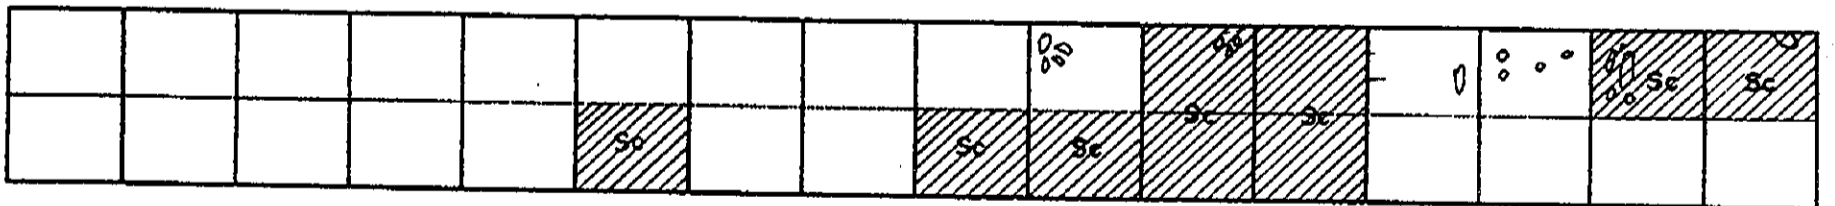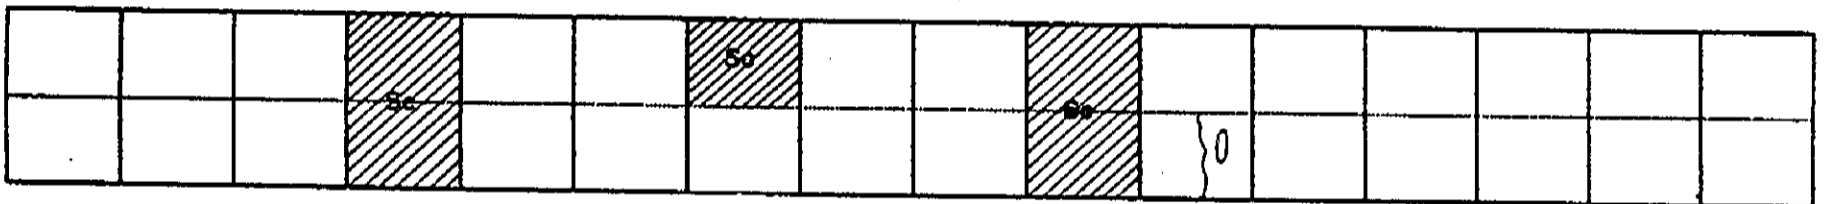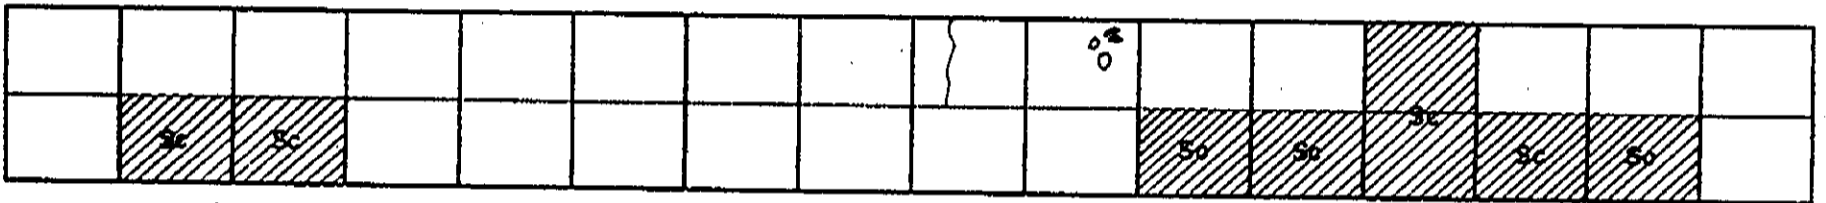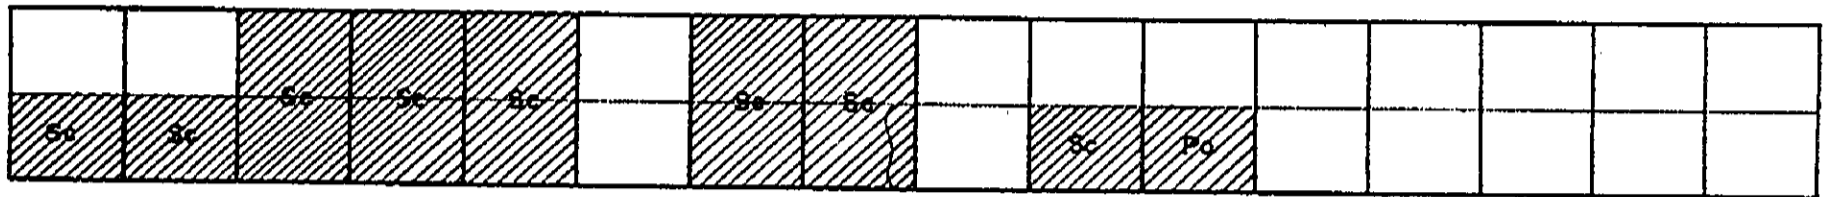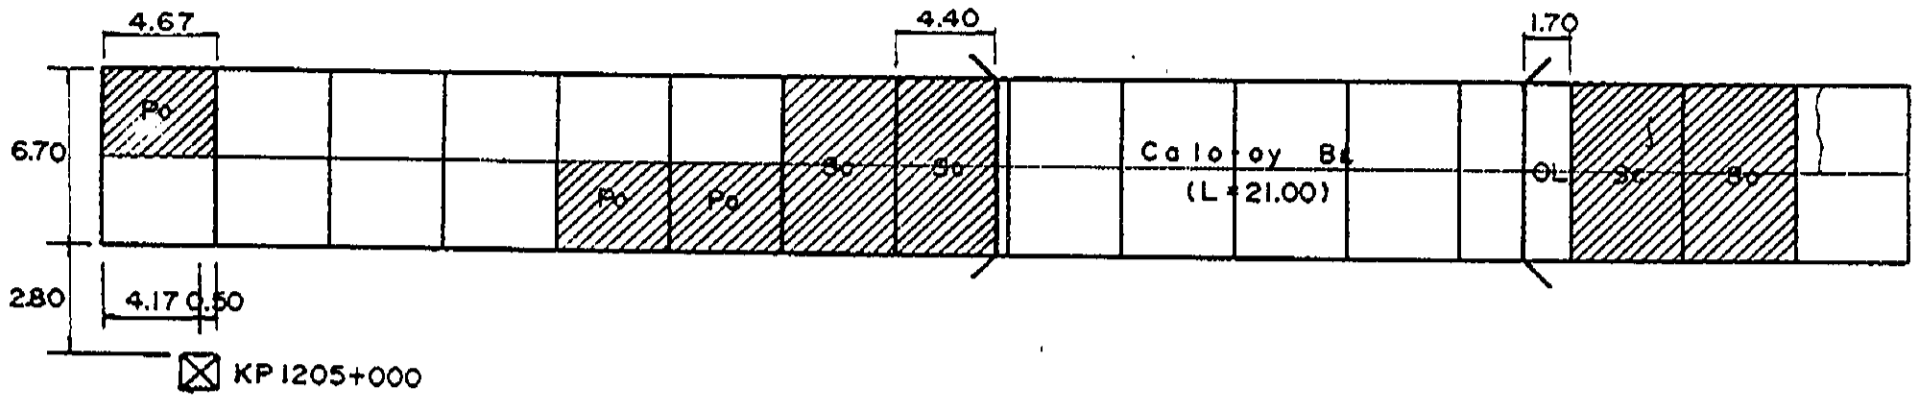

INVENTORY OF PAVEMENT SURFACE CONDITION

Km. 1205+000

Date : 11-24-95

Sheet No : 2/2

		0													Sc

								Sc	Sc	Sc	Sc	Sc	0		Sc

	Sc		Sc		Sc	So	Sc	Sc	Sc	Sc	Sc	So			

				0		0						Po			Sc

So	Sc		Sc			Po	Po	Sc	Sc	Po	Sc	Sc	Sc		Sc

		Po	Po	Po	Sc	Sc	Sc		Sc					Po	Po

Po	Sc	Sc	Sc		Po										

4.50

6.60

3.00








KP1206+000 X

INVENTORY OF PAVEMENT SURFACE CONDITION

Km. 1206+000

Date: 11-24-95

Sheet No: 1/2

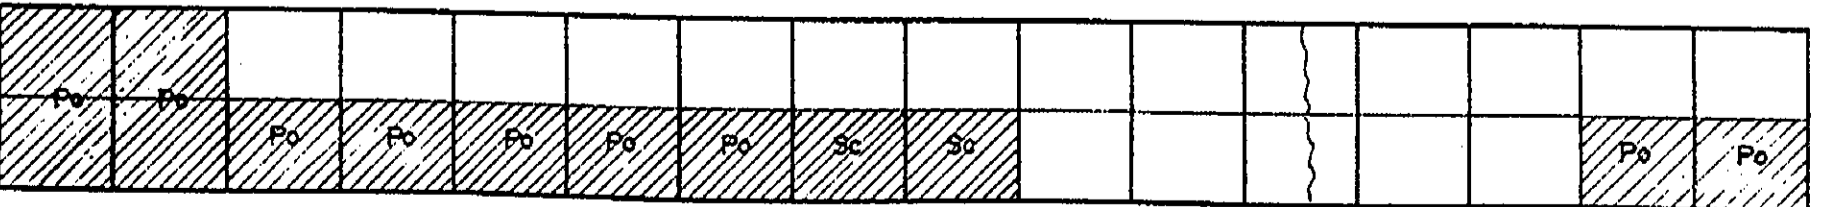
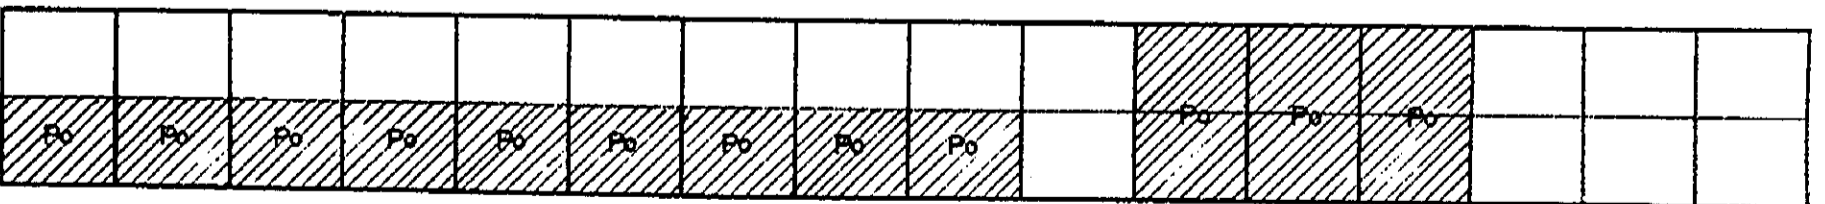
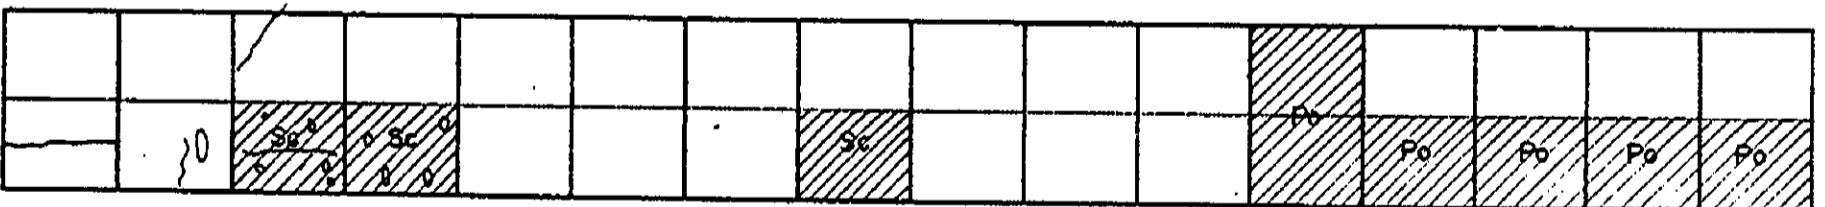
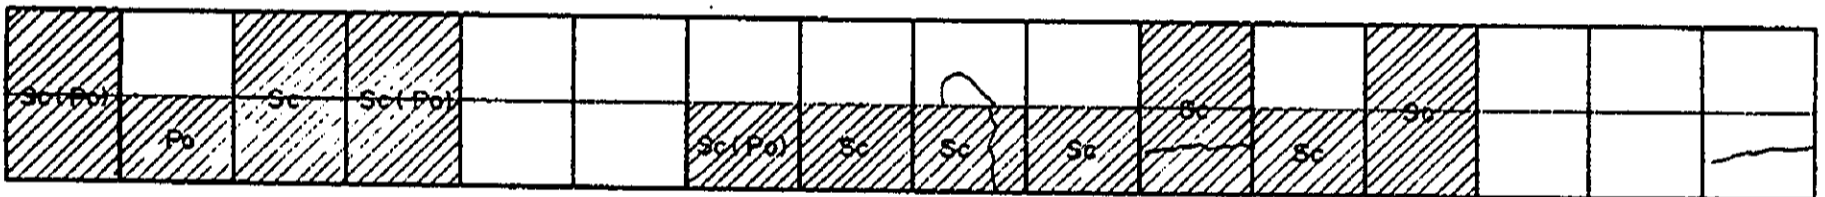
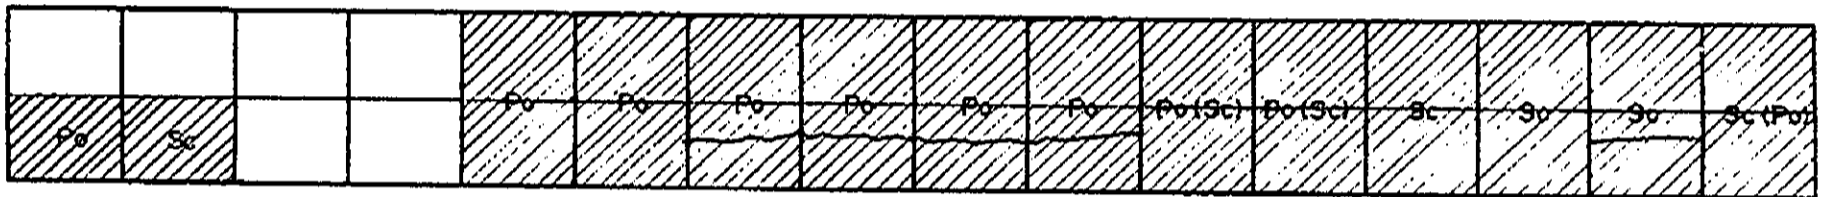
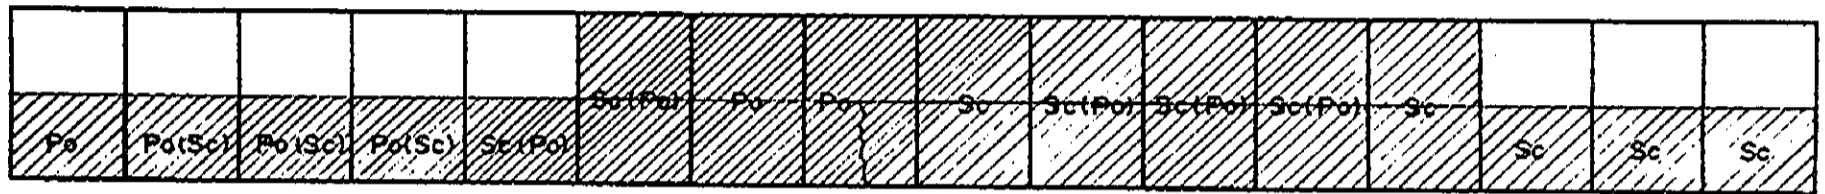
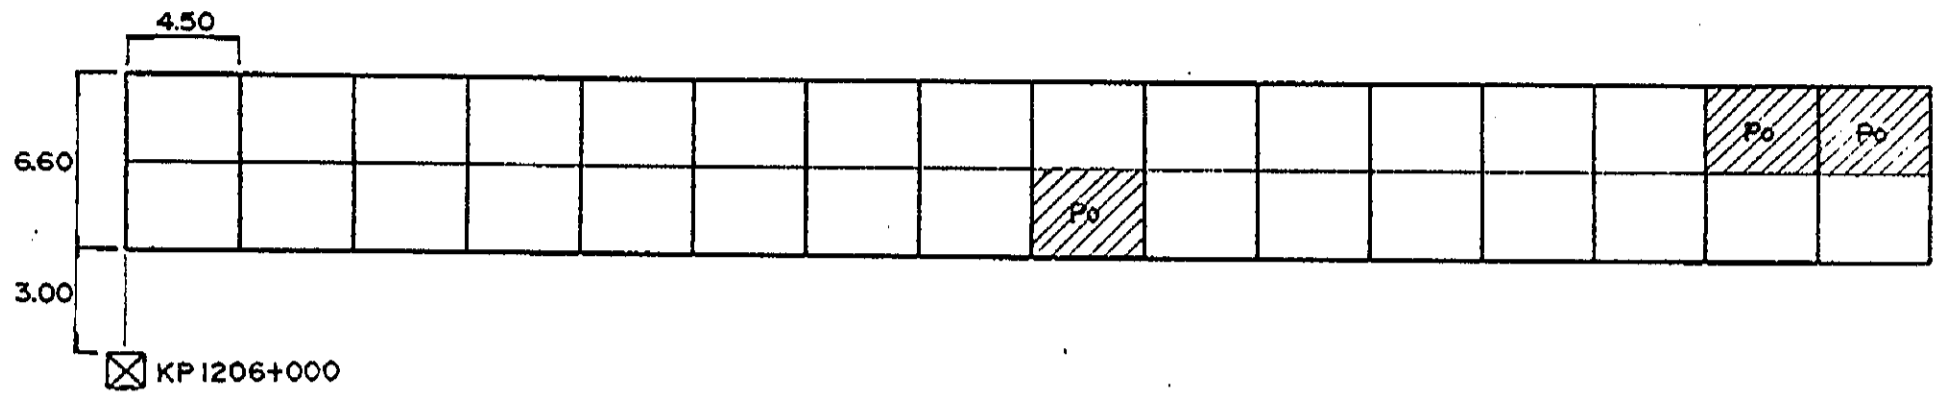


INVENTORY OF PAVEMENT SURFACE CONDITION

Km. 1206+000

Date: 11-24-95

Sheet No: 2/2

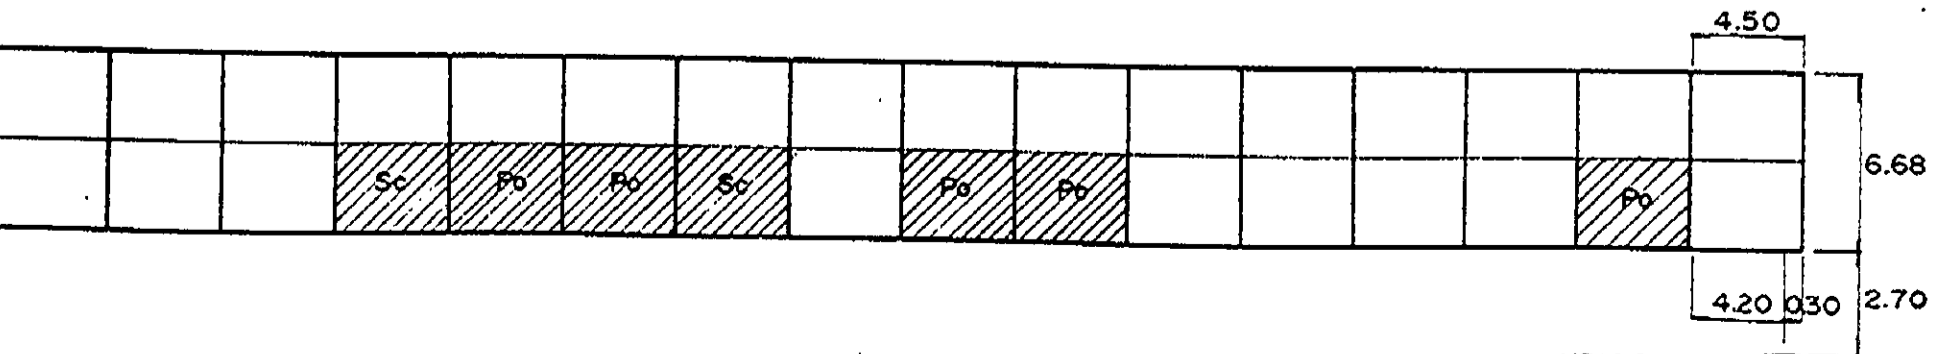
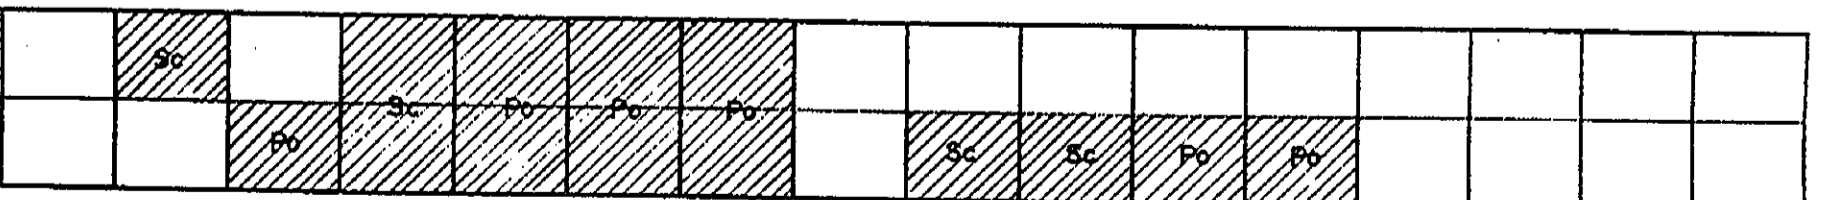
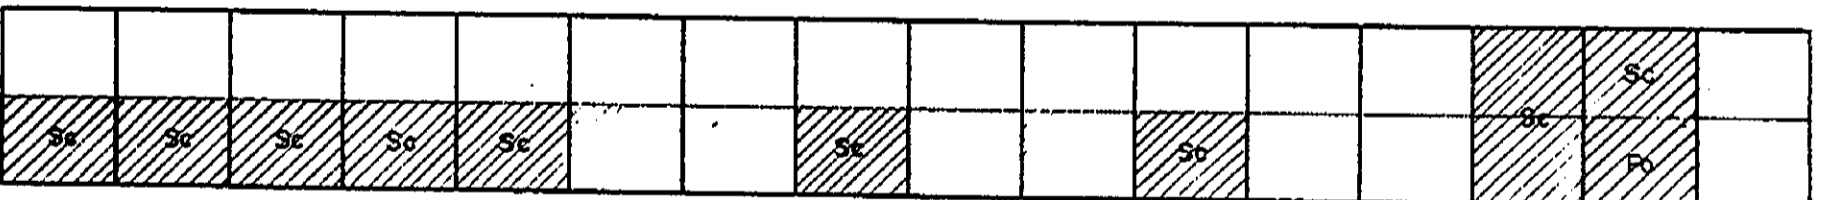
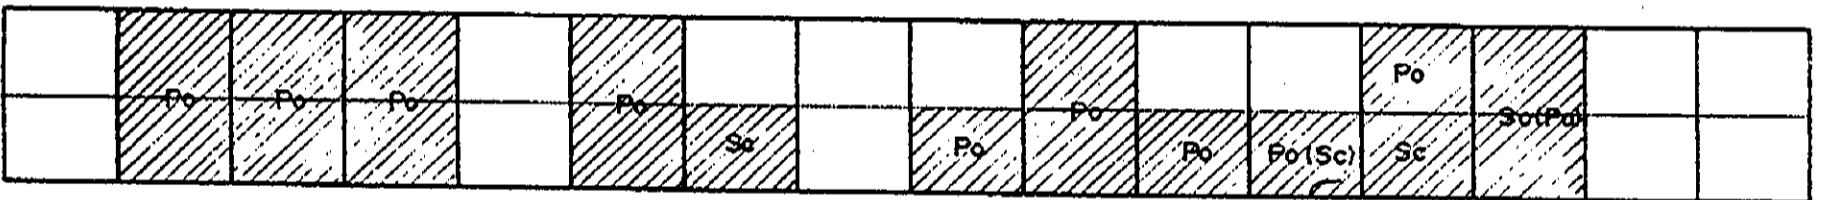
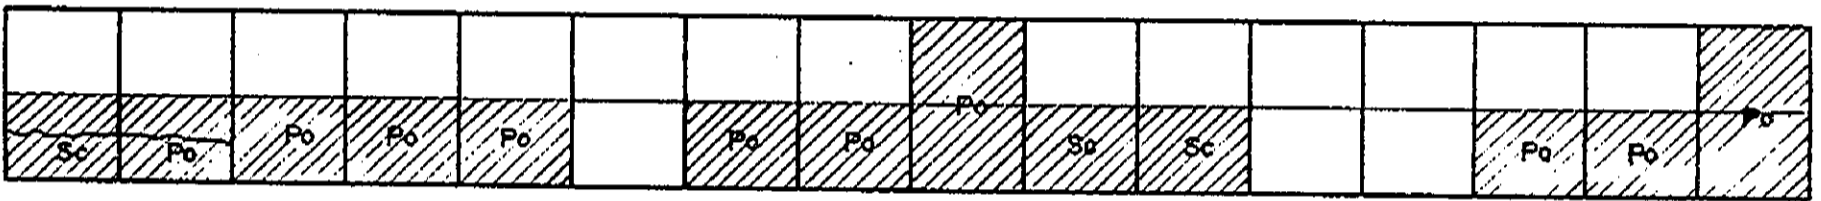
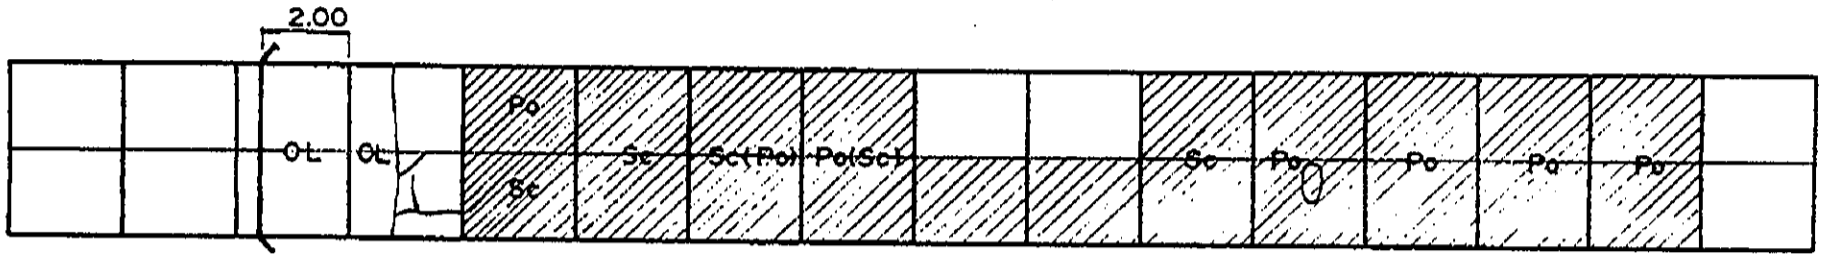
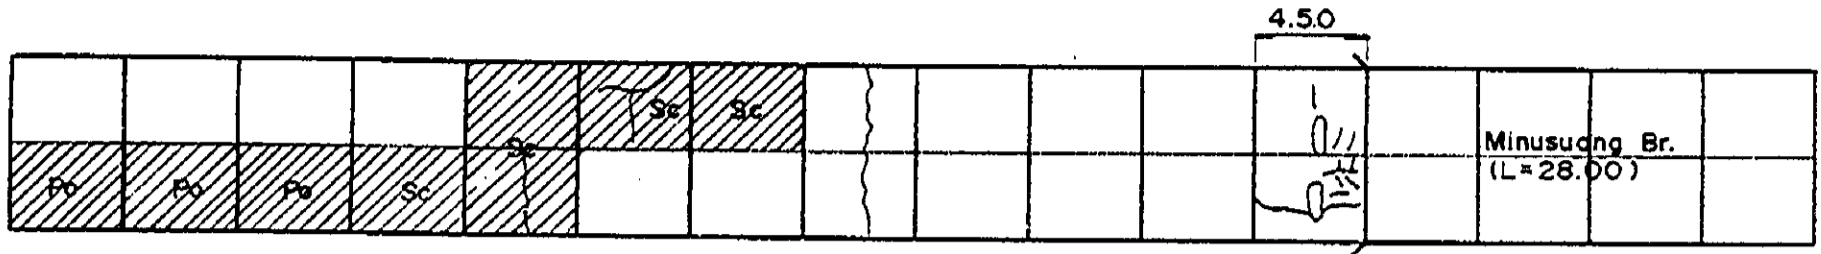


INVENTORY OF PAVEMENT SURFACE CONDITION

Km. 1207+000

Date: 11-24-95

Sheet No: 1/2

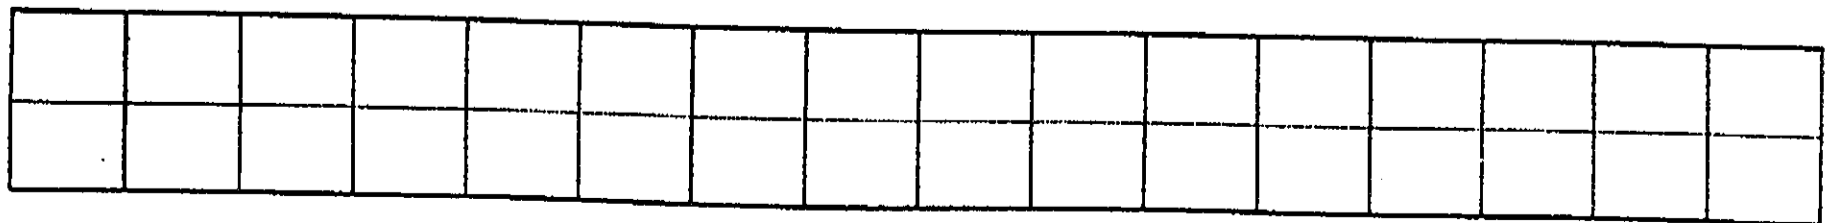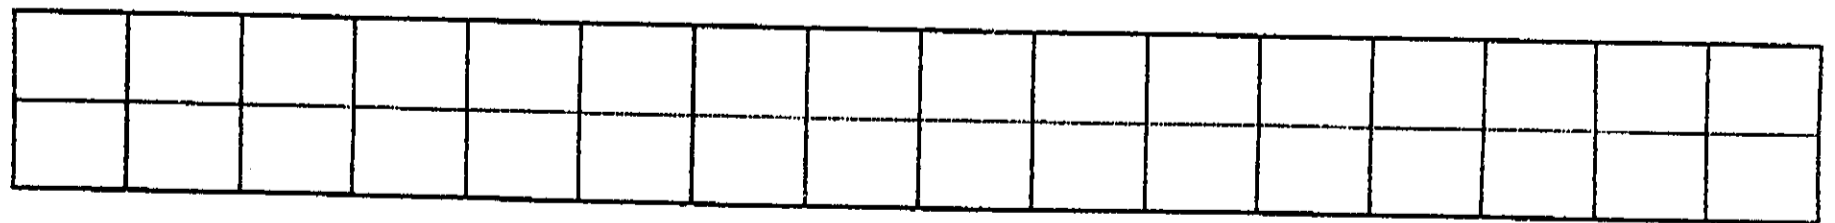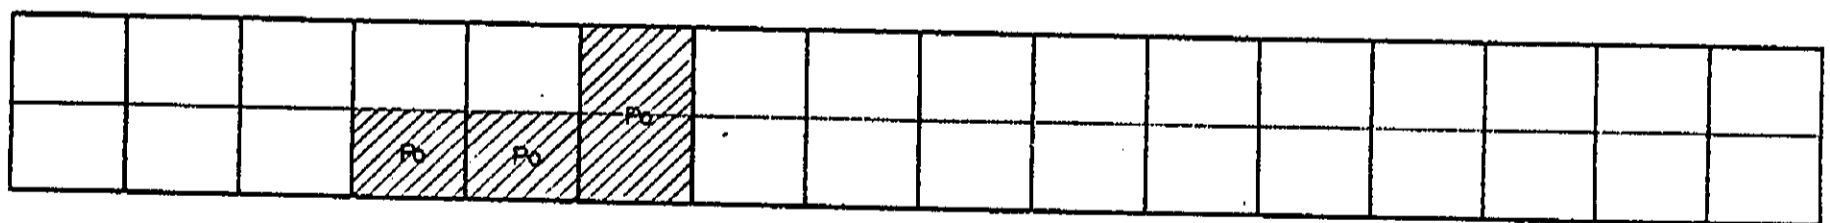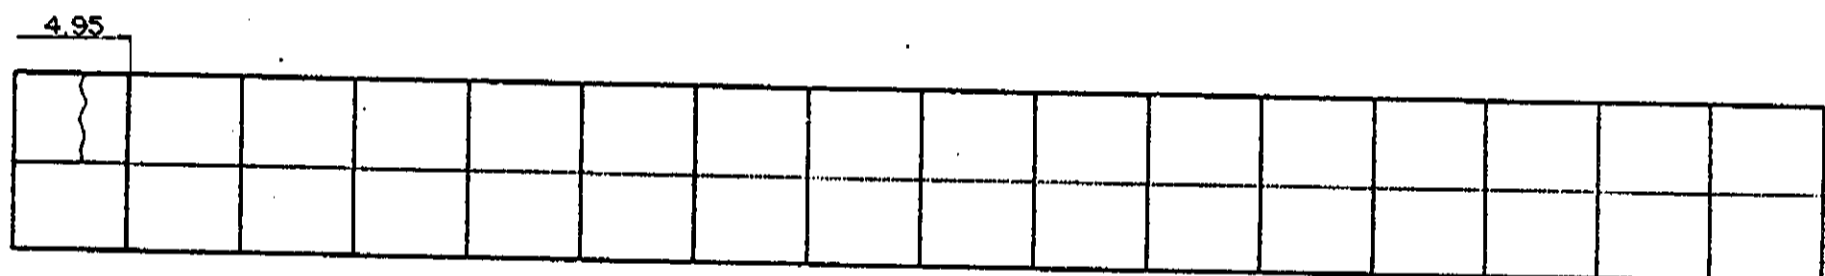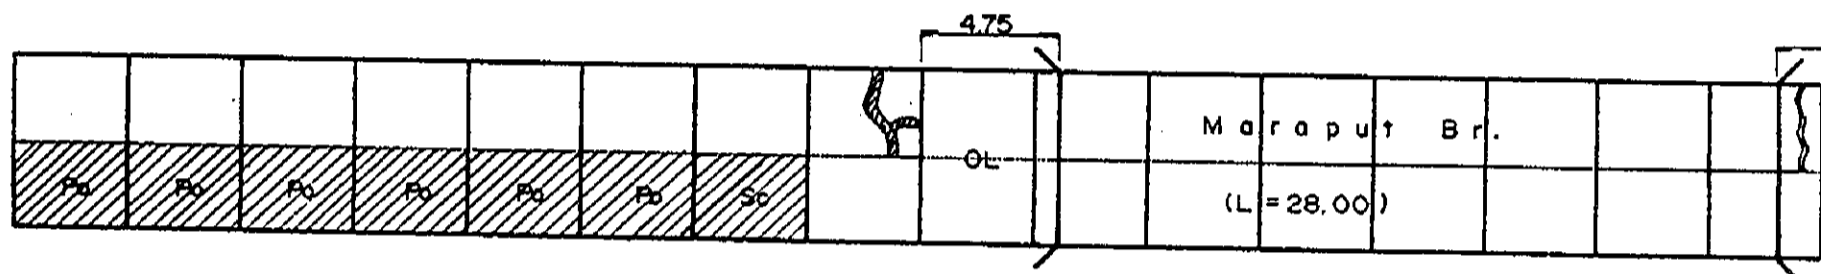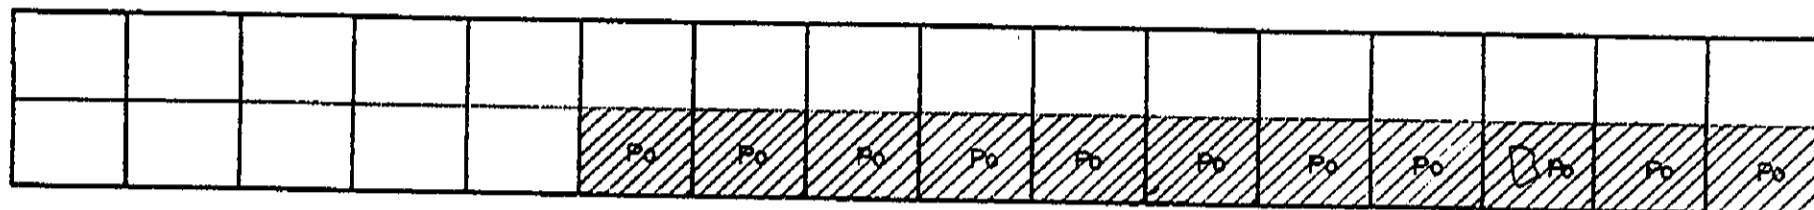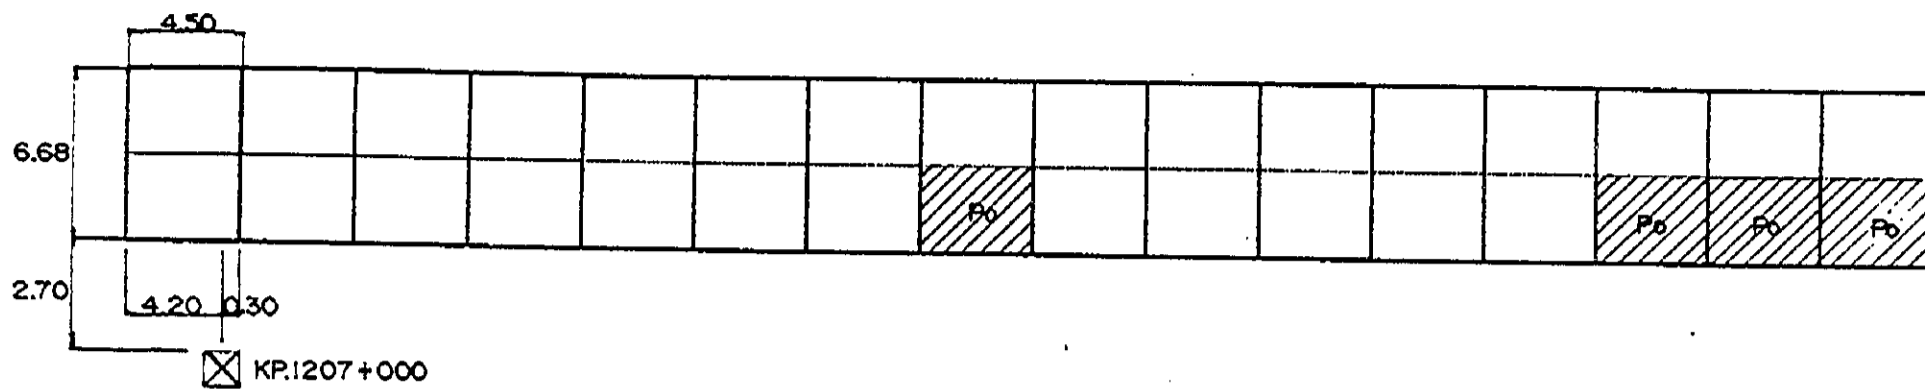


INVENTORY OF PAVEMENT SURFACE CONDITION

Km. 1207 + 000

Date: 11-24-95

Sheet No: 2/2

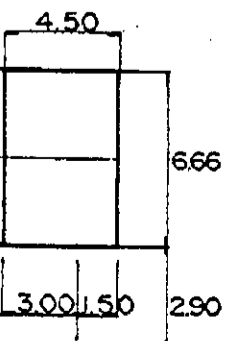








☒ KP.1208+000

INVENTORY OF PAVEMENT SURFACE CONDITION

Km. 1208 + 000

Date: 11-24-95

Sheet No: 1/2

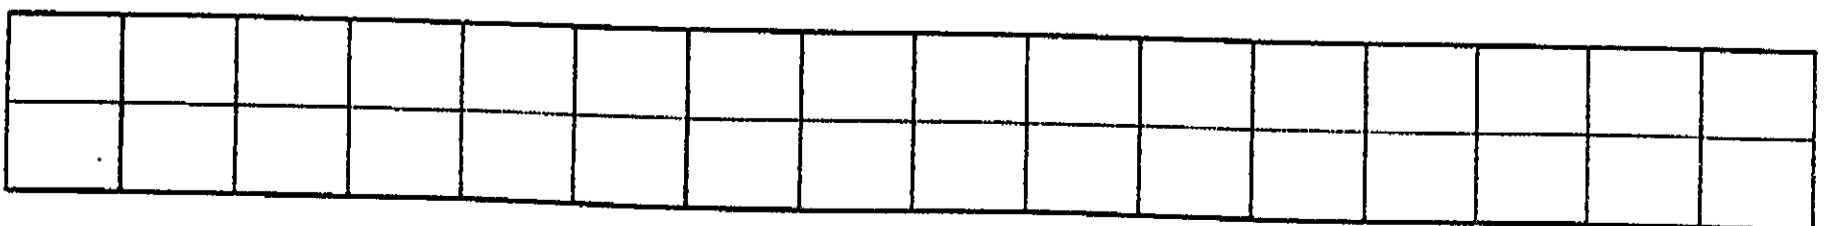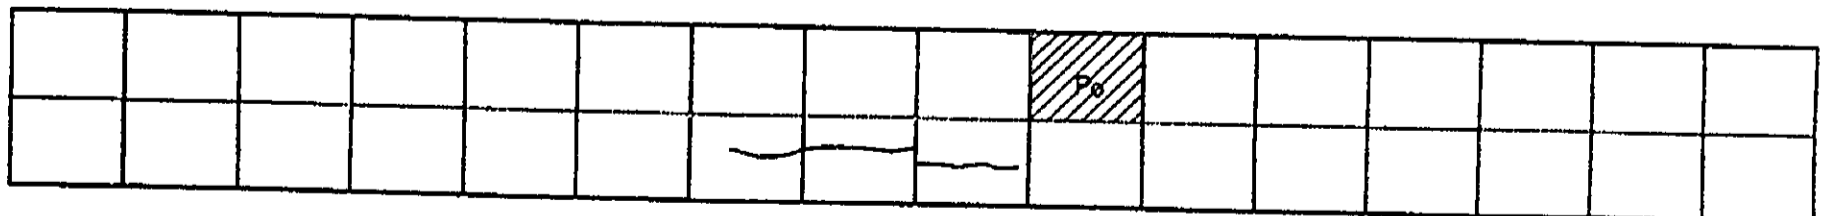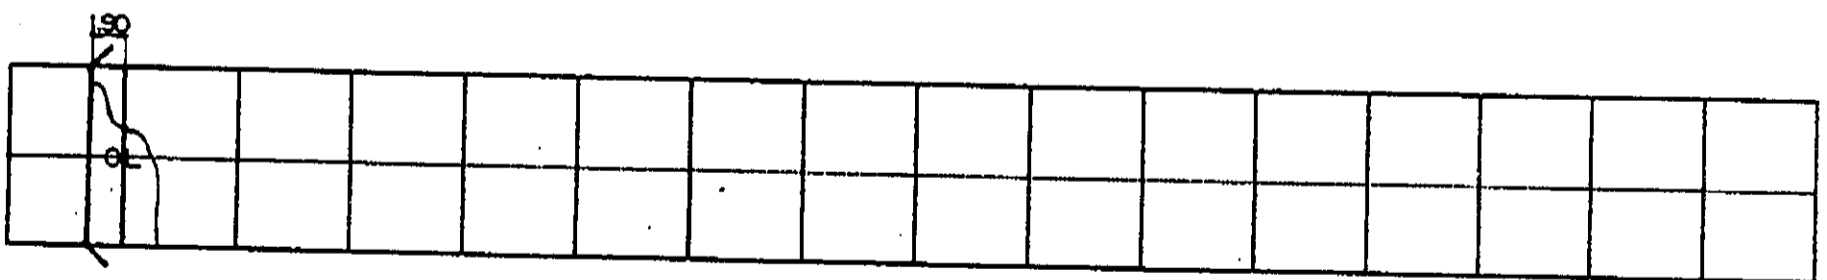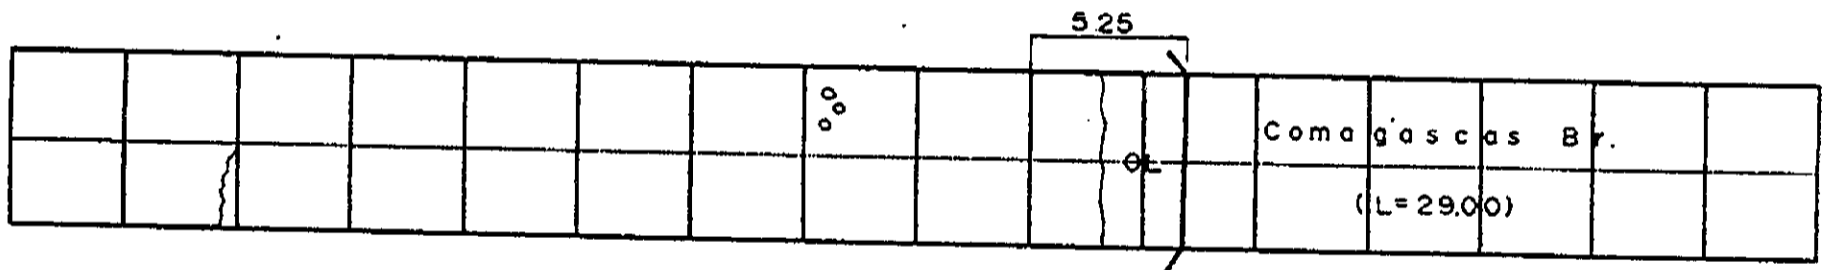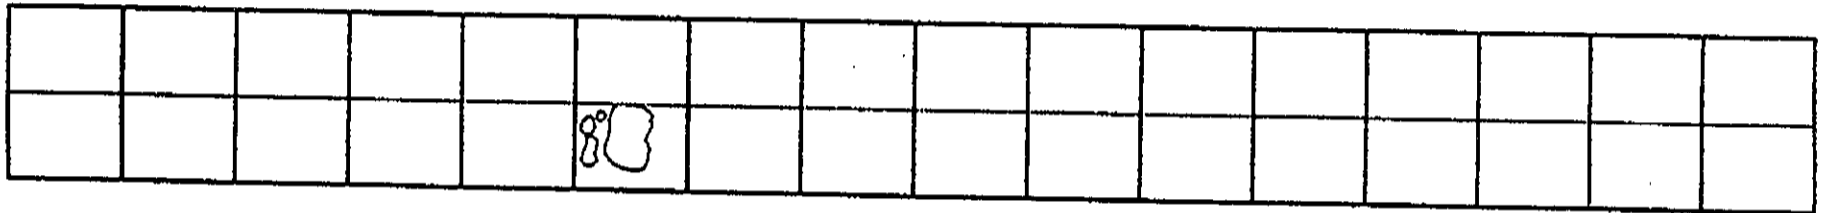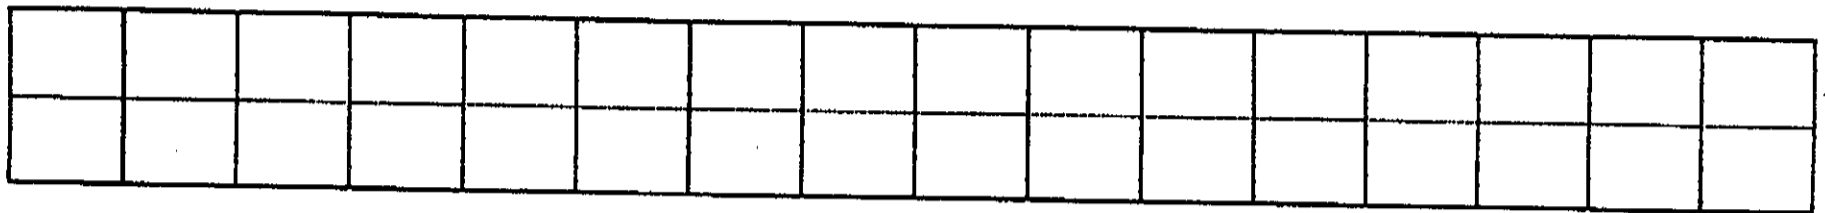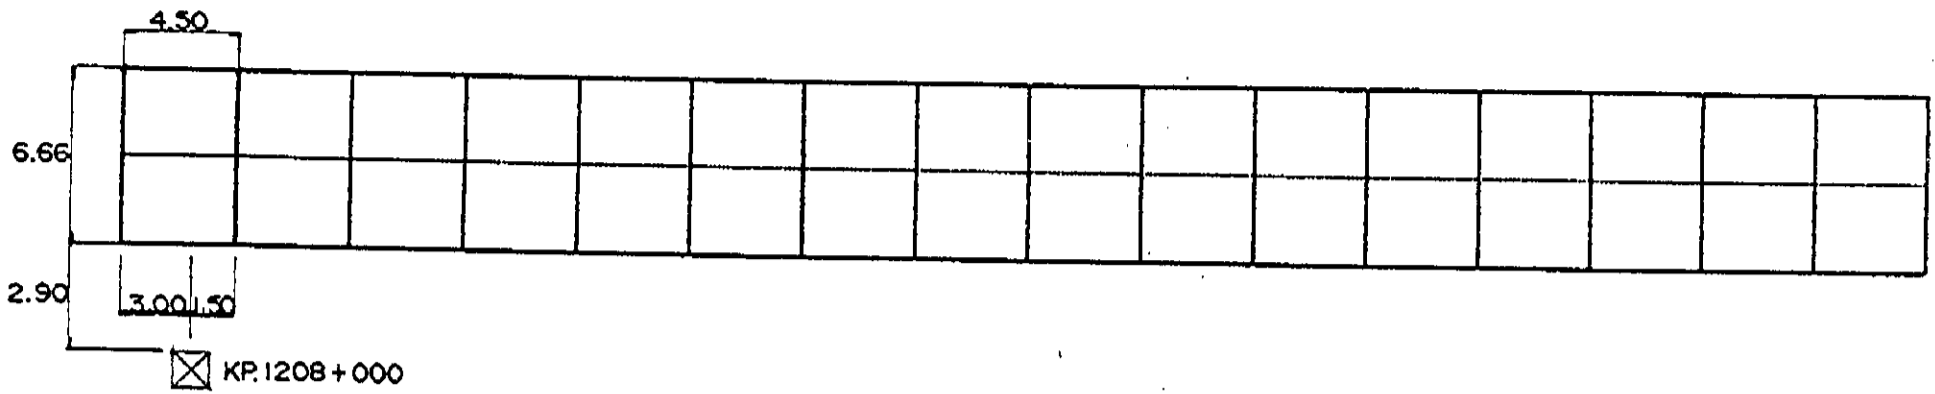


INVENTORY OF PAVEMENT SURFACE CONDITION

Km. 1208+000

Date: 11-24-95

Sheet No: 2/2

																	4.50
																	6.70
																	0.60
																	3.90
																	2.70







 KP.1209+000

INVENTORY OF PAVEMENT SURFACE CONDITION

Km. 1209+000

Date: 11-24-95

Sheet No: 1/2

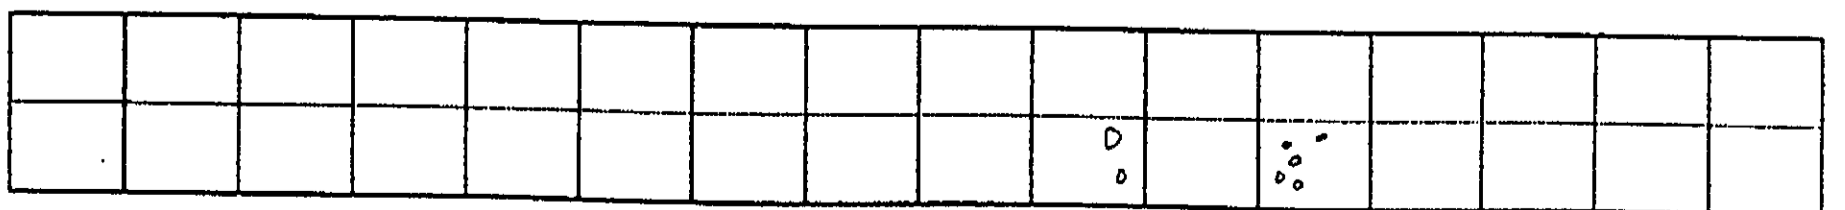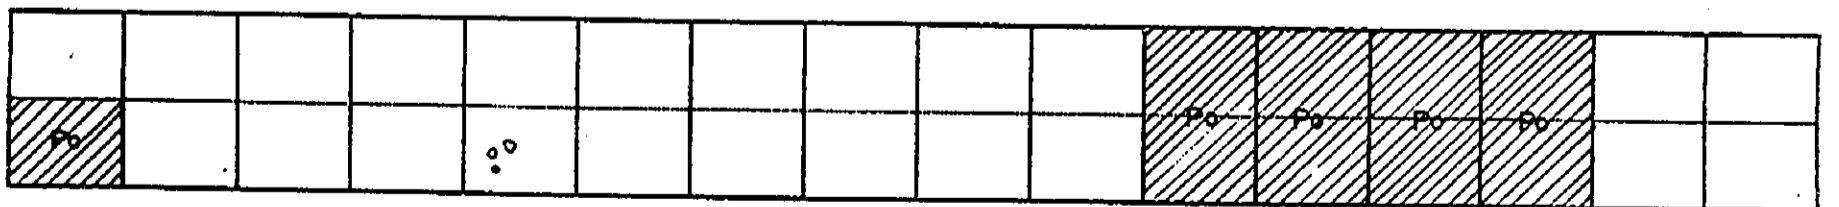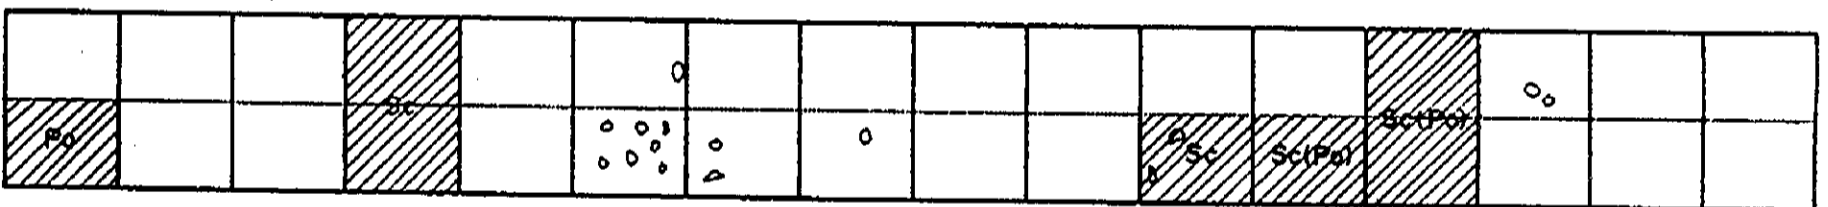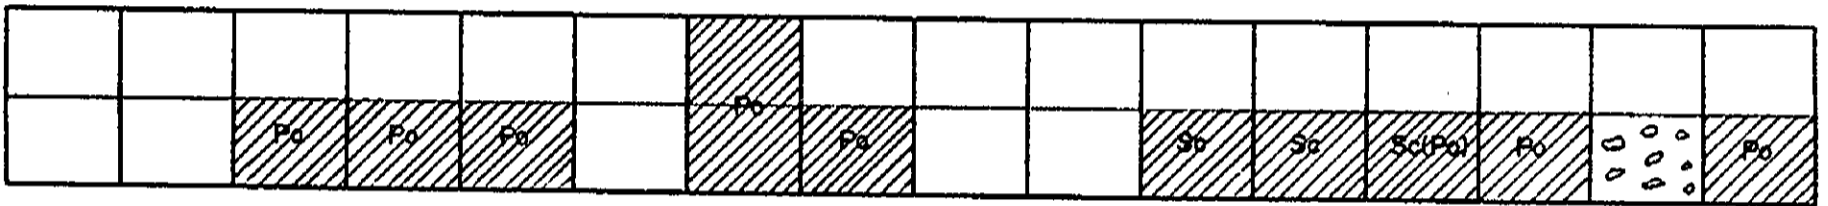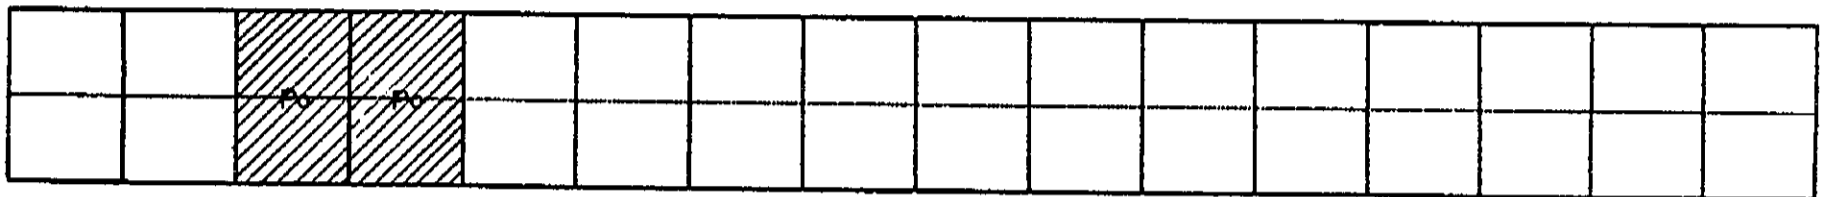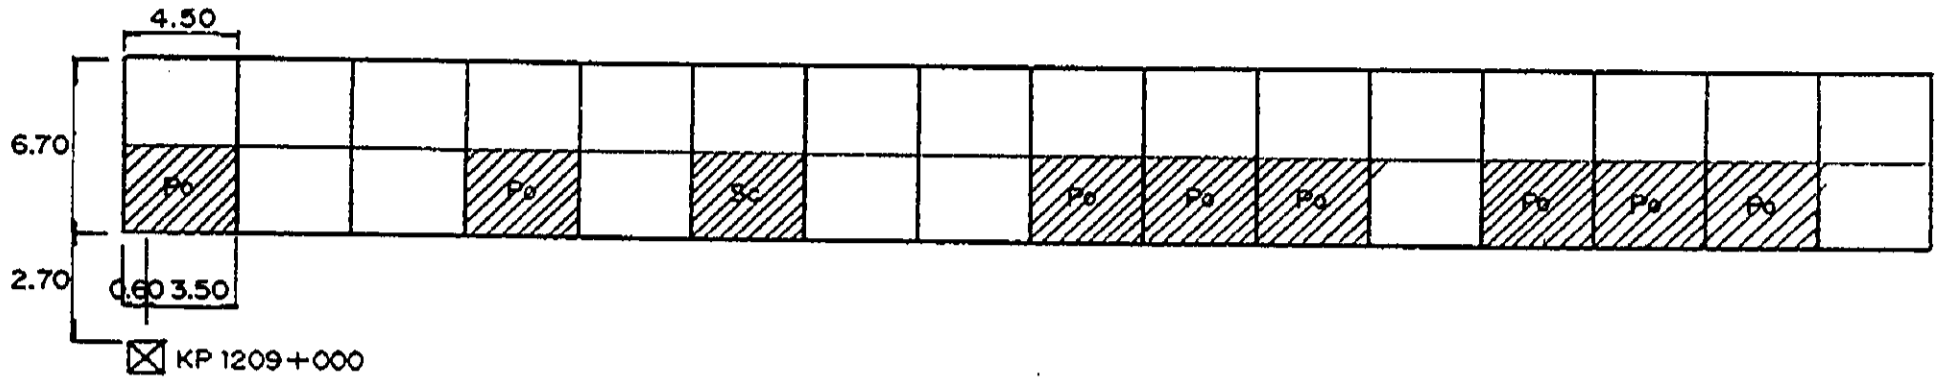

INVENTORY OF PAVEMENT SURFACE CONDITION

Km. 1209+000

Date : 11-24-95

Sheet No : 2/2

							Sc													


							Sc			Sc	Sc	Sc									

0							0														
Po					Sc	Sc	Sc	Sc	Sc	Sc	Po										Po

Sc	Sc	Sc	Sc	Sc	Sc	Sc	Sc	Po	Sc	Sc	Sc	Sc	Po	Po	0						Po

Po																					


								Po	Po												

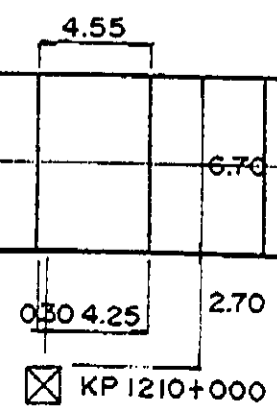

PAN-PHILIPPINE HIGHWAY IMPROVEMENT PROJECT
(MINDANAO SECTION)

PAVEMENT DISTRESS SURVEY
PACKAGE 4
Km.1210+000 - Km.1238+000

DECEMBER, 1996

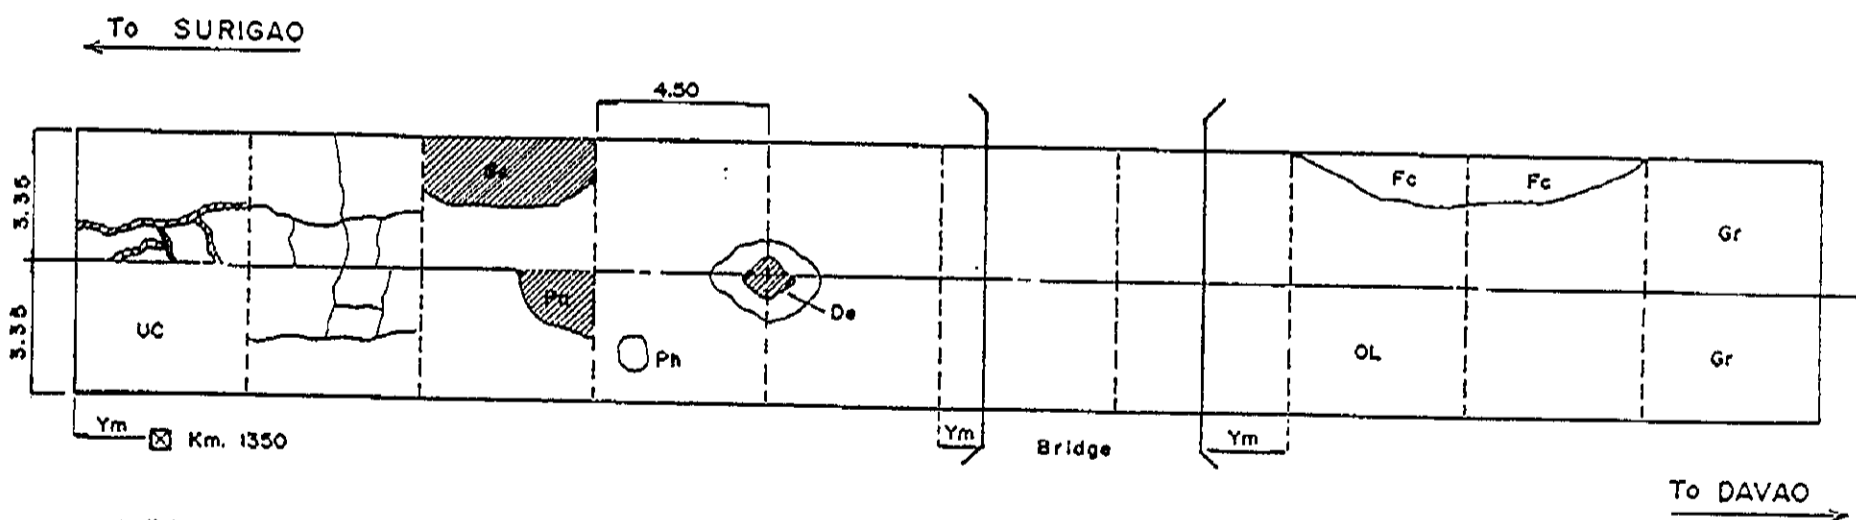

LEGENDS :

- | | | |
|------------------------------|-------------------|--|
| 1. Cracks | Open Cracks ——— | 8. Overlay —OL
(Sketch area of pavement with overlay) |
| | Sealed Cracks ——— | |
| 2. Potholes — Ph | | 9. Under Construction - UC |
| 3. Patching — Pa | | 10. Gravel —Gr
(Except Under Construction) |
| 4. Cracks with Faulting — Fc | | 11. Other Information |
| 5. Scaling — Sc | | • Kilometer Post |
| 6. Depression — De | | • Bridge |
| 7. Pop out — Po | | |


FIGURE 2.1-1 LEGENDS USED FOR SKETCHING PAVEMENT DISTRESS

INVENTORY OF PAVEMENT SURFACE CONDITION

Km. 1210+000

Date: 11-24-95




Sheet No: 2/2

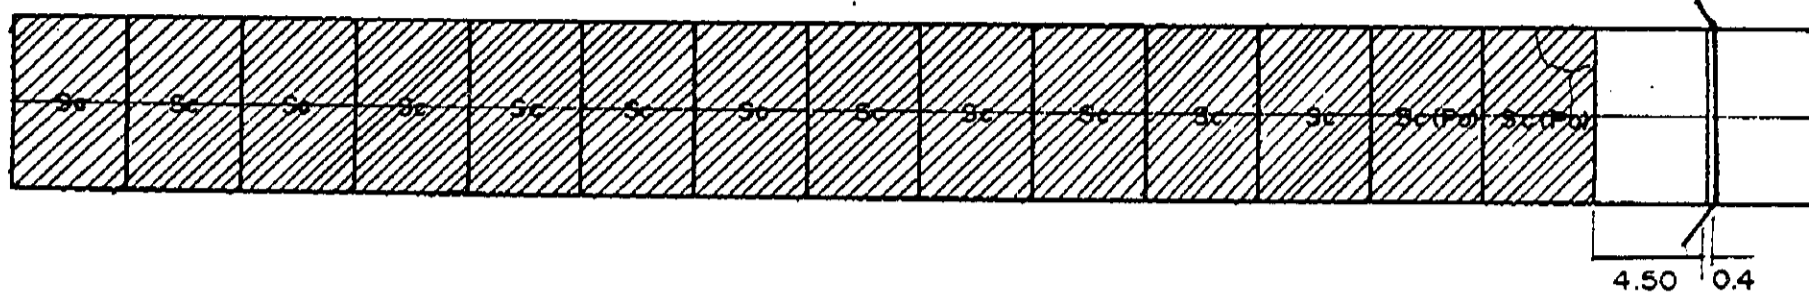

		C	a	b	a	d	b	a	r	a	n							
		L=222.00)										B		r.				

		C	a	b	a	d	b	a	r	a	n							
		L=222.00)										B		r.				

		C	a	b	a	d	b	a	r	a	n							
		L=222.00)										B		r.				

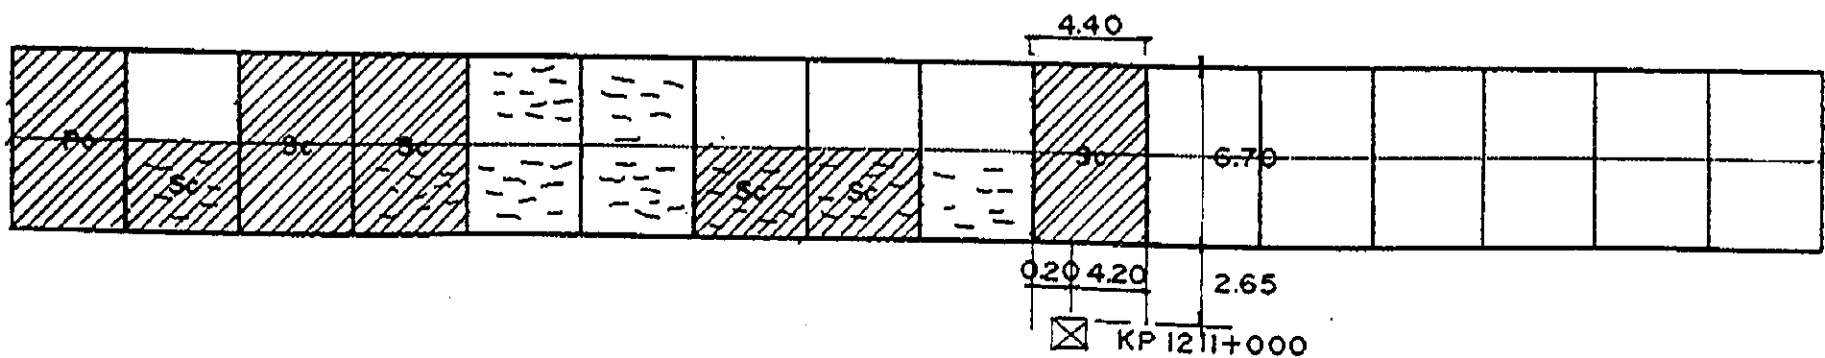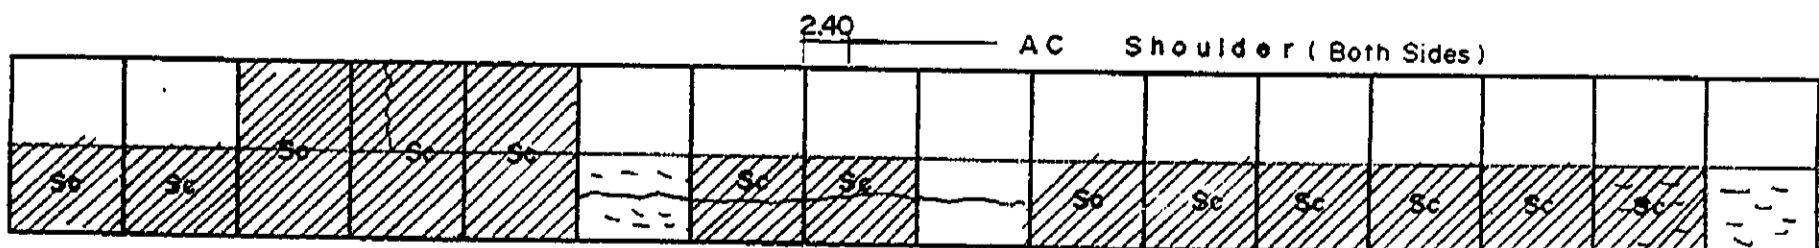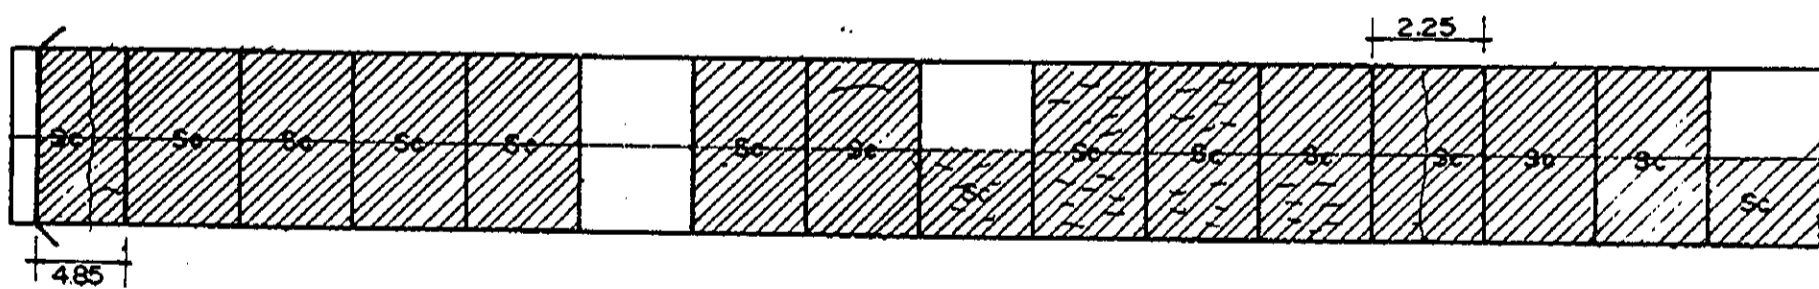








☒ KP 1211+000

INVENTORY OF PAVEMENT SURFACE CONDITION

Date : 11 - 24 - 95

Sheet No : 1/2

Km. 1211 + 000


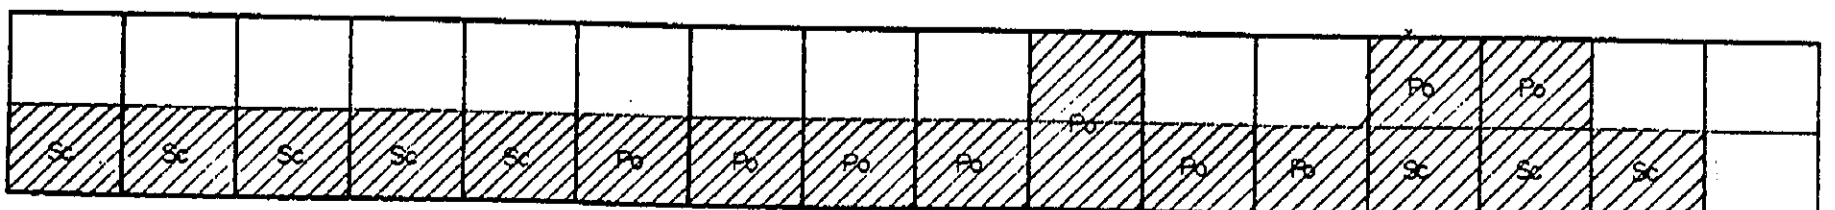
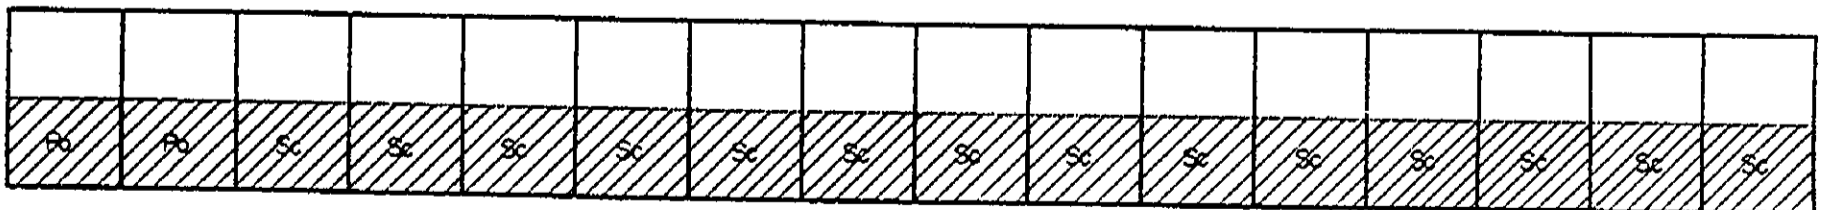
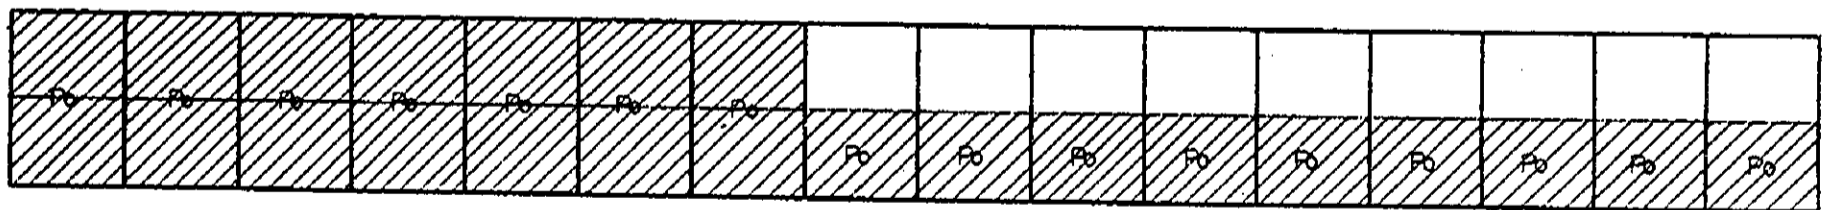
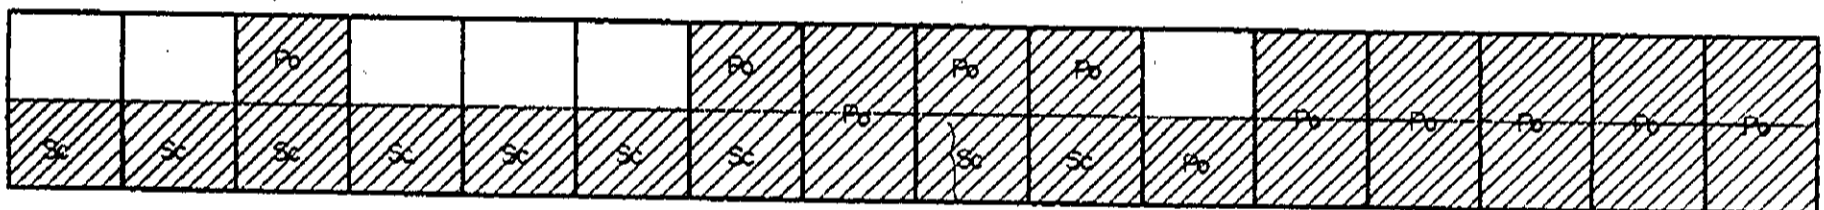
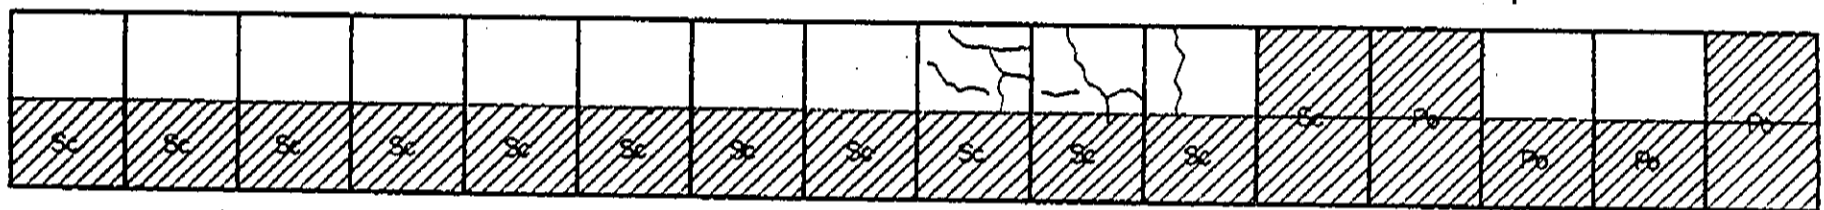
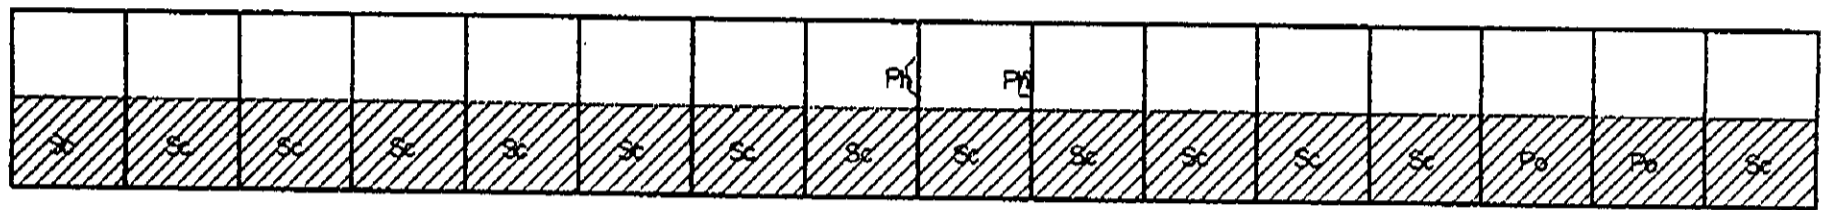
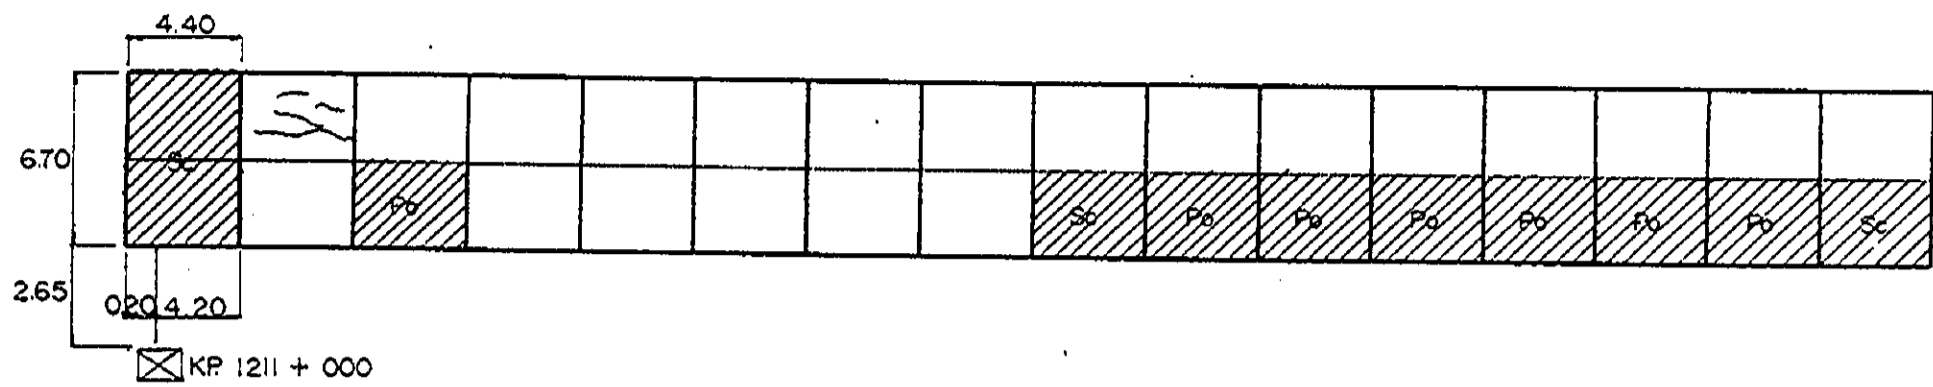


INVENTORY OF PAVEMENT SURFACE CONDITION

Km. 1211 + 000

Date: 11 - 24 - 95

Sheet No: 2/2

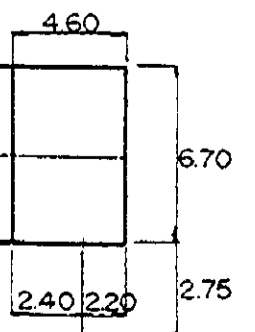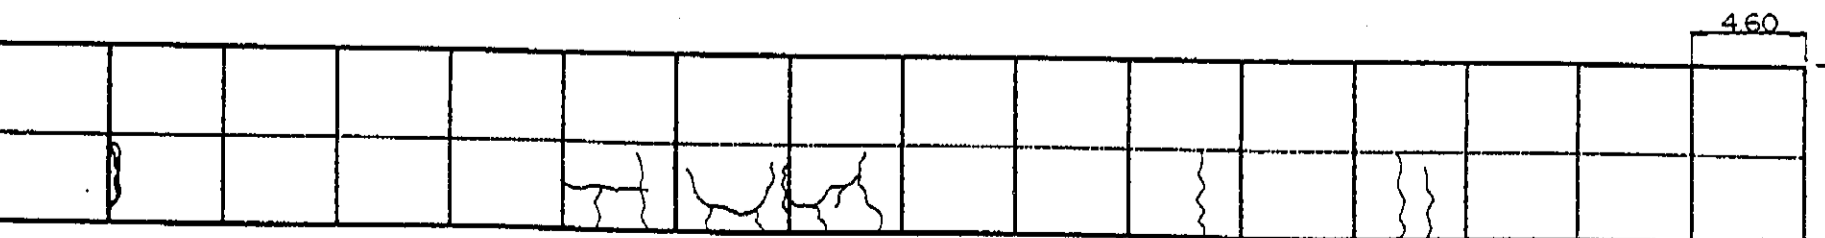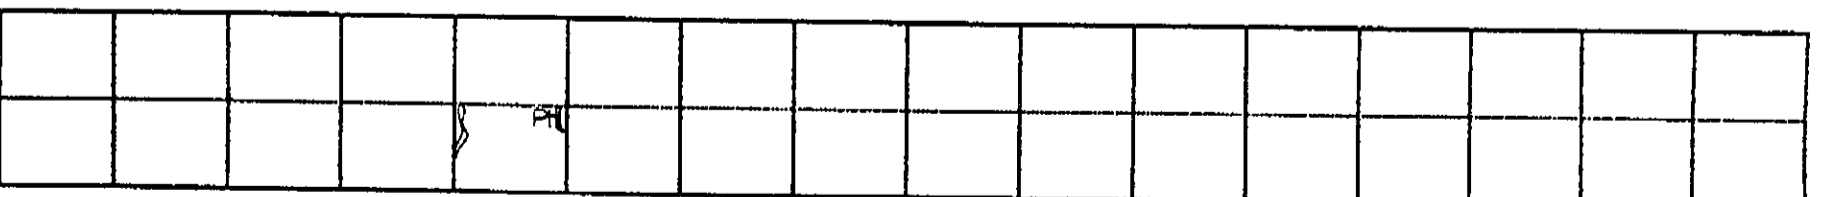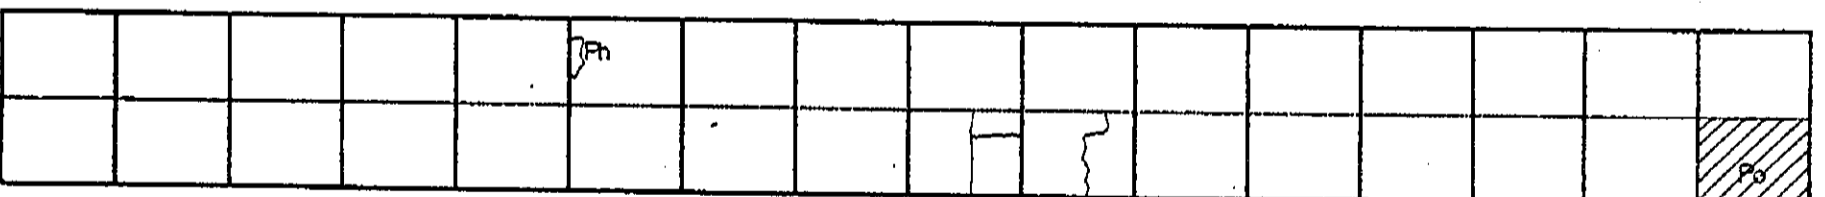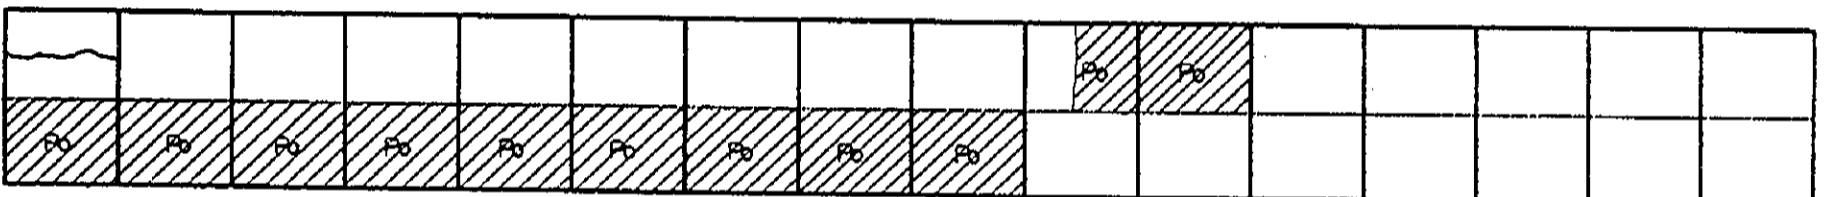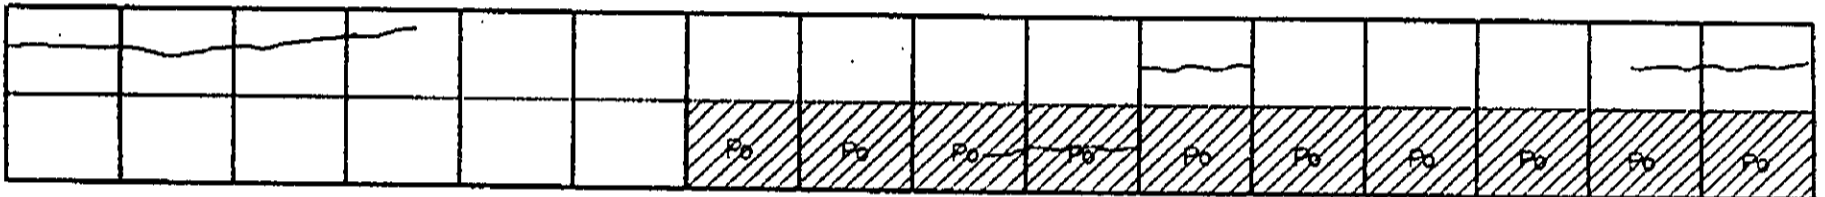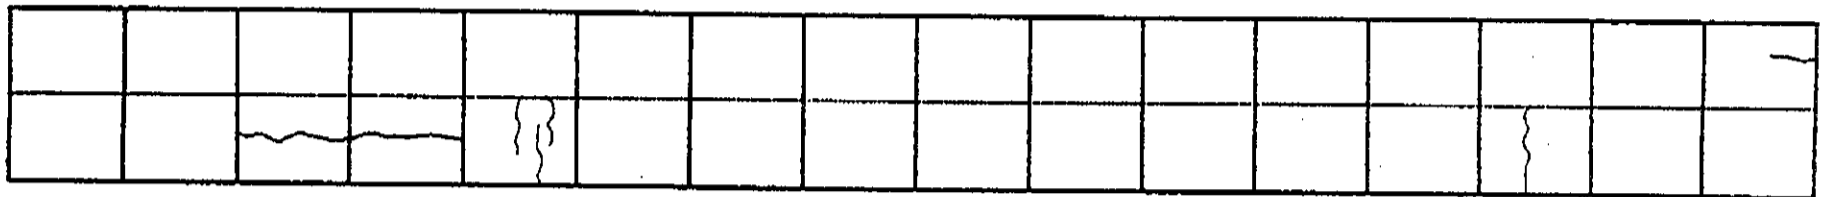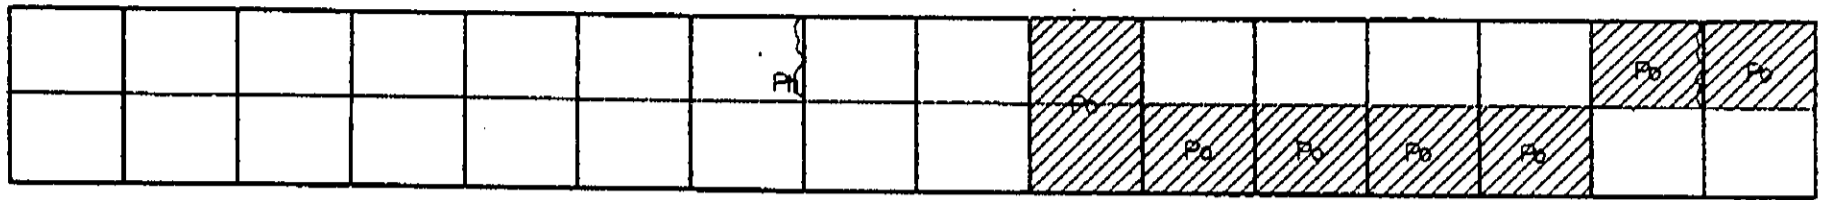








KP 1212 + 000

INVENTORY OF PAVEMENT SURFACE CONDITION

Km. 1212 + 000

Date: 11 - 24 - 95

Sheet No: 1/2

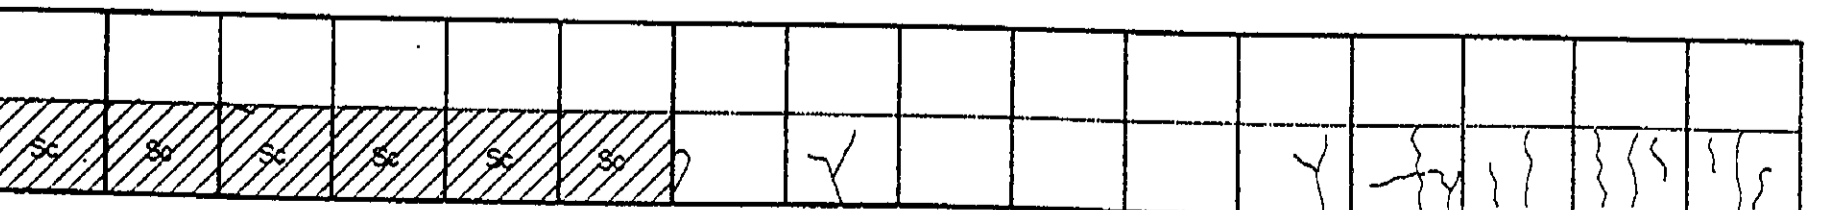
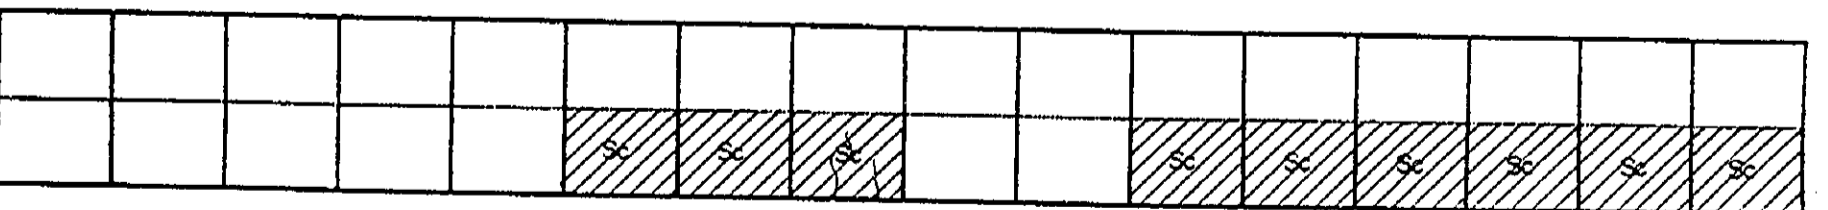
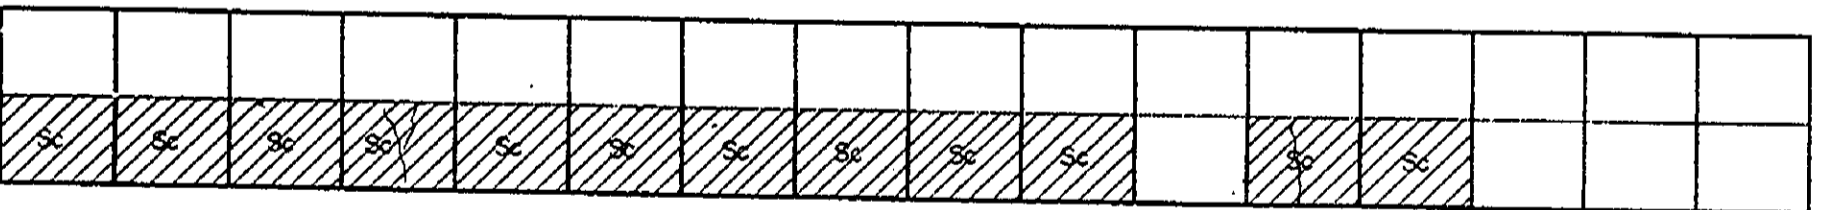
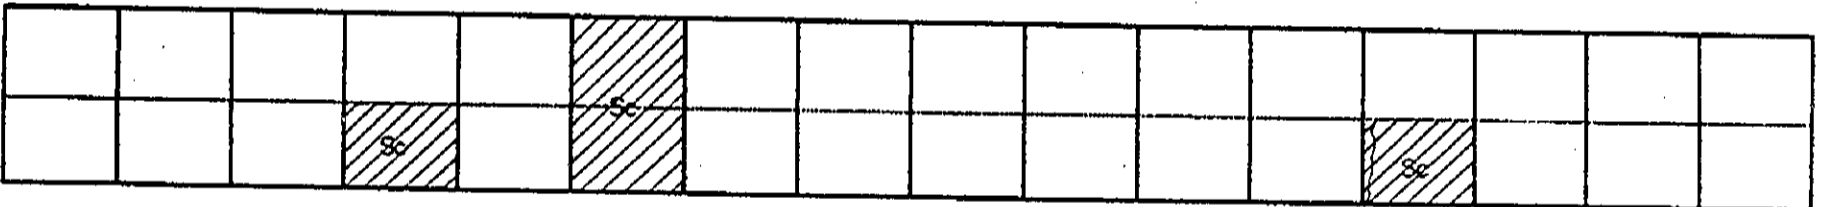
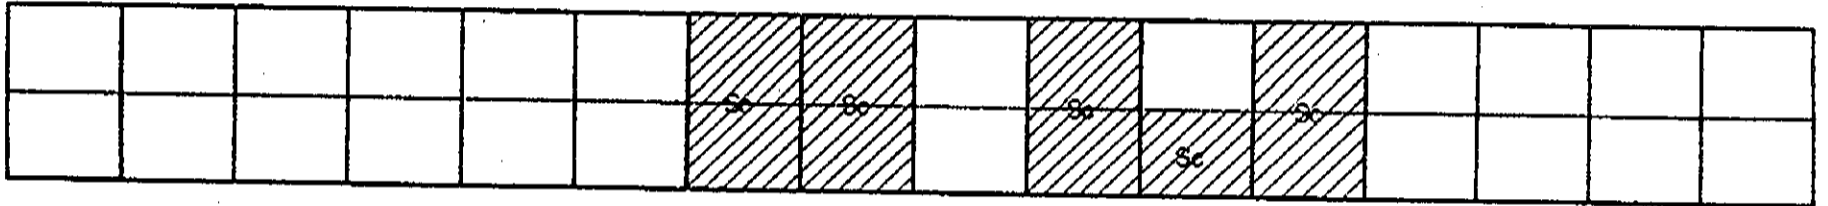
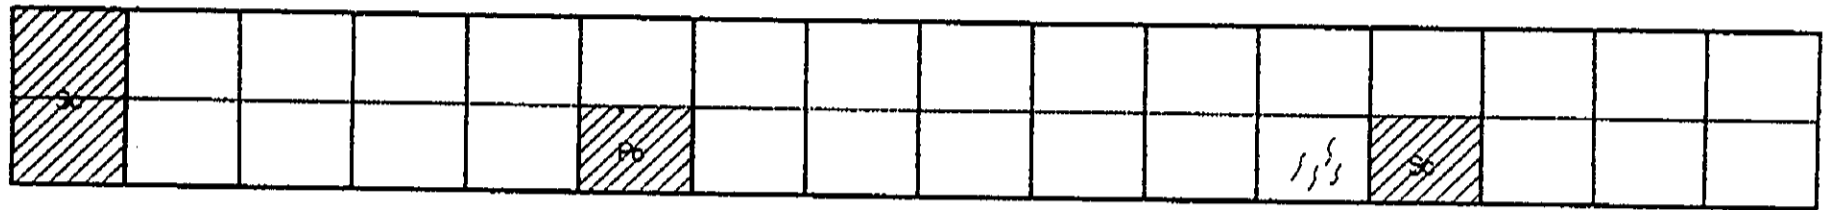
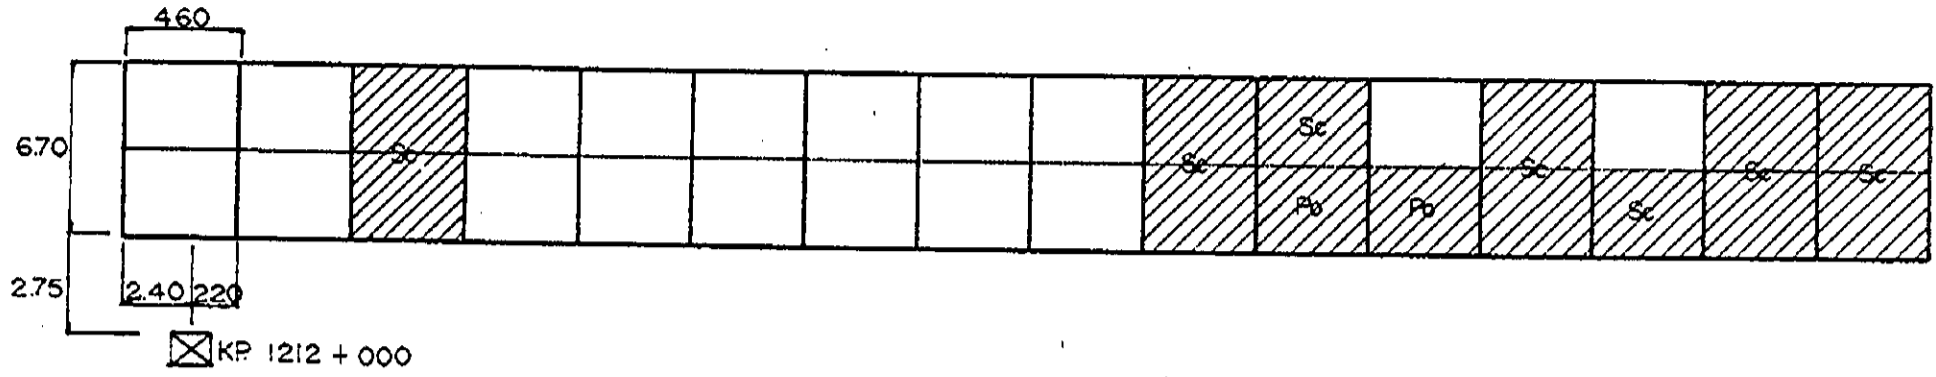


INVENTORY OF PAVEMENT SURFACE CONDITION

Km. 1212 + 000

Date : 11 - 24 - 95

Sheet No : 2/2

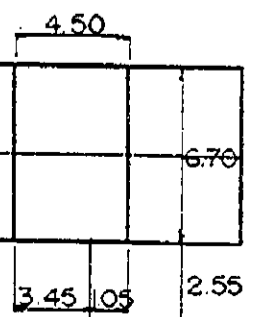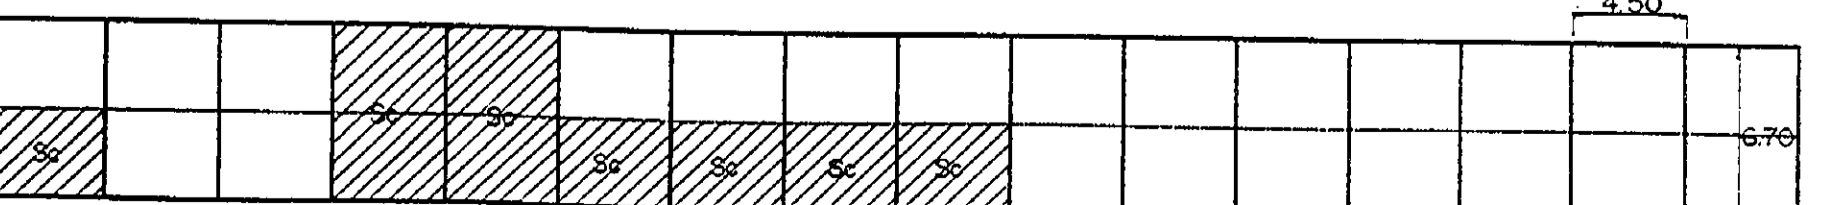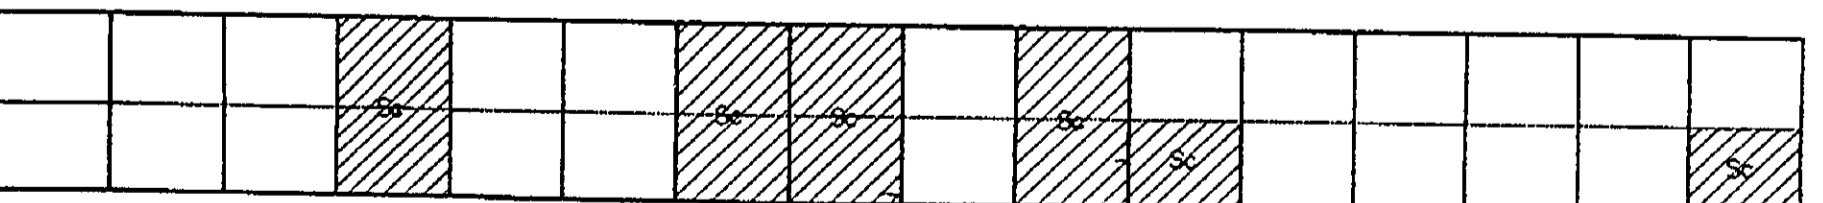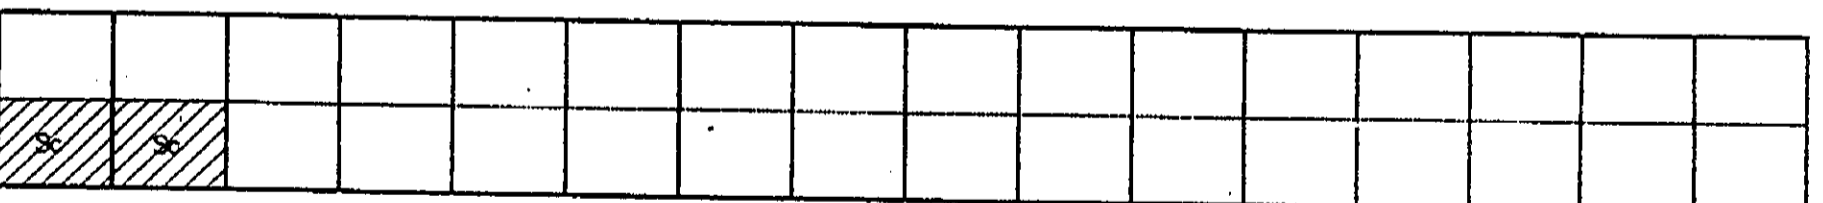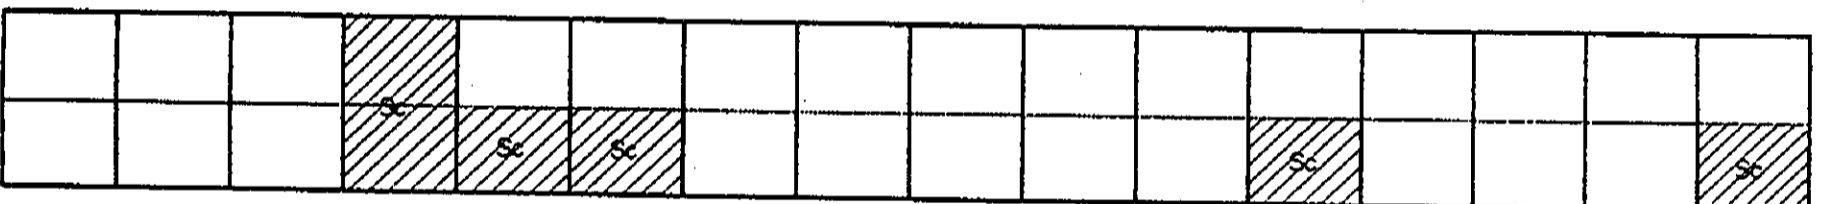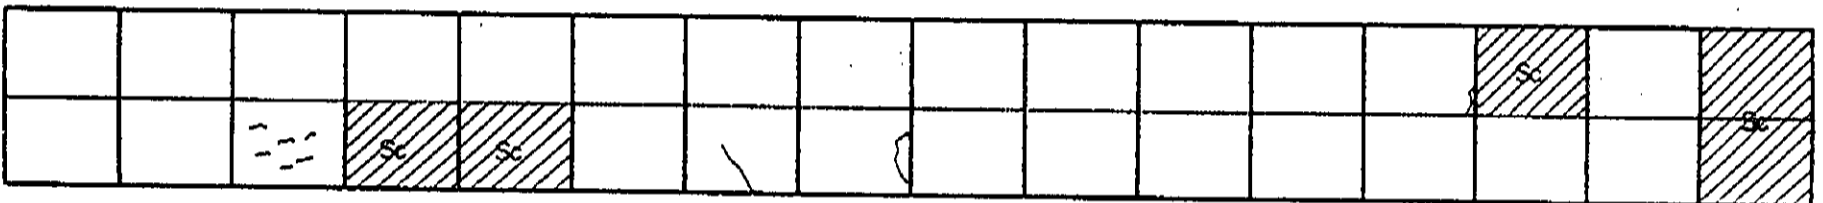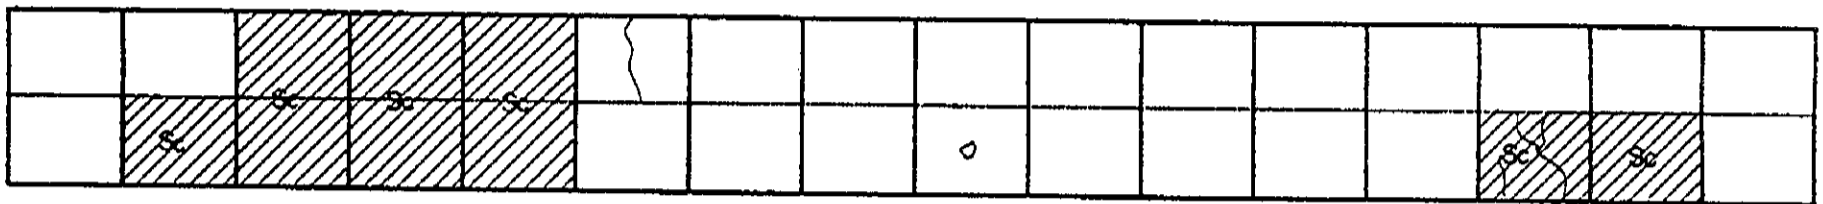

INVENTORY OF PAVEMENT SURFACE CONDITION

Km. 1213 + 000

Date: 11-24-95

Sheet No: 2/2

									P ₀	P ₀	P ₀				

				P ₀	P ₀										

										P ₀	P ₀				

											S _c	S _c			

												S _c			

