

INVENTORY OF PAVEMENT SURFACE CONDITION

Km. 1214 + 000

Date: 11 - 24 - 95


Sheet No: 2/2

							SPLIT								

						-		-				Po	Po	Po	

R	R	R	R	R	R	R	R	R	R	R	R	R	R	R	

Po	Po	Po	Po			Po						Sc	Sc	Sc	Sc







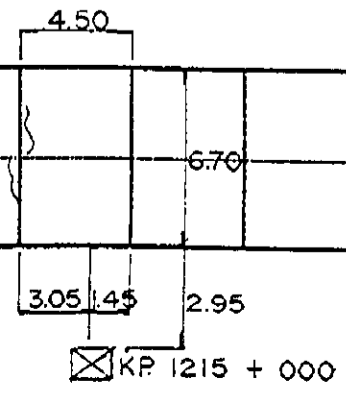


INVENTORY OF PAVEMENT SURFACE CONDITION

Date: 11-24-95

Km. 1215 + 000

Sheet No: 1/2

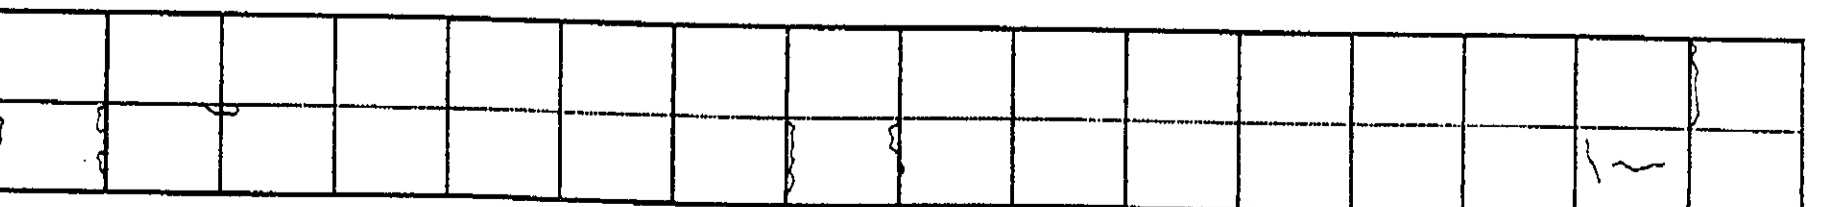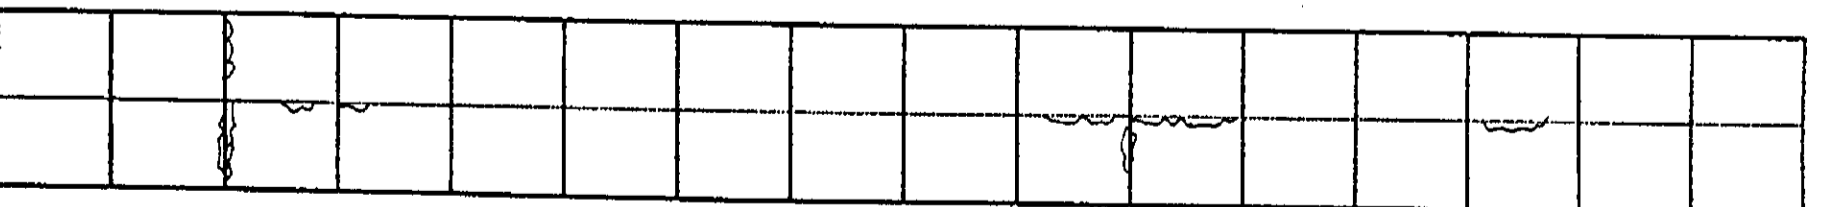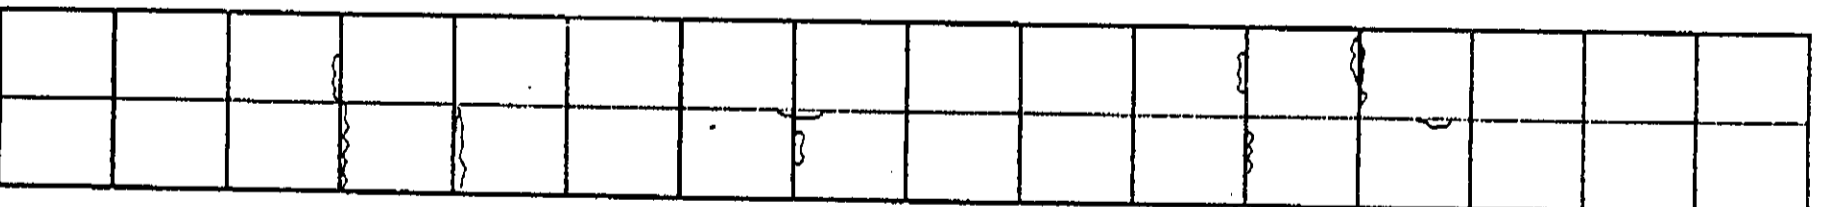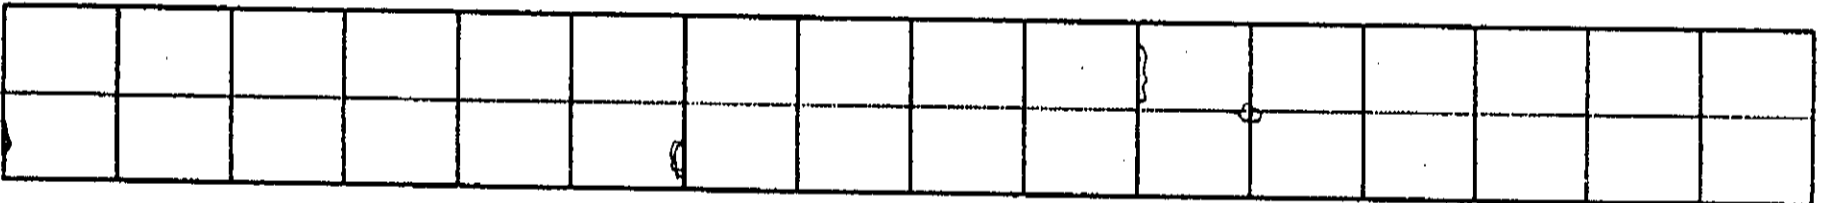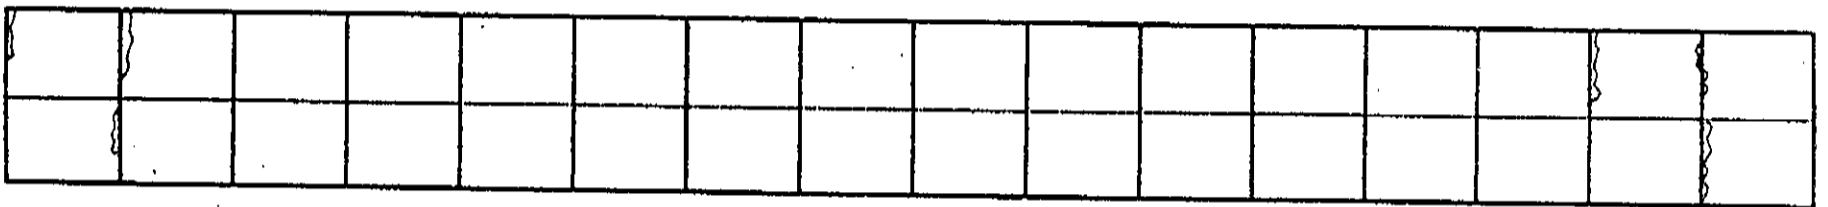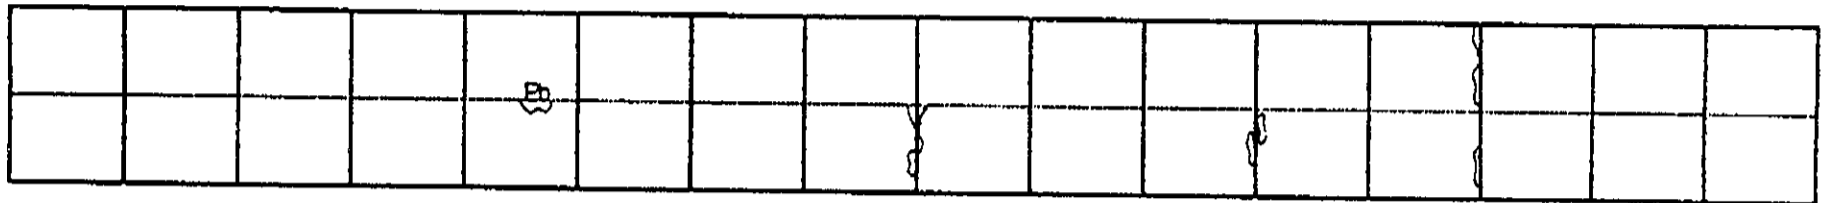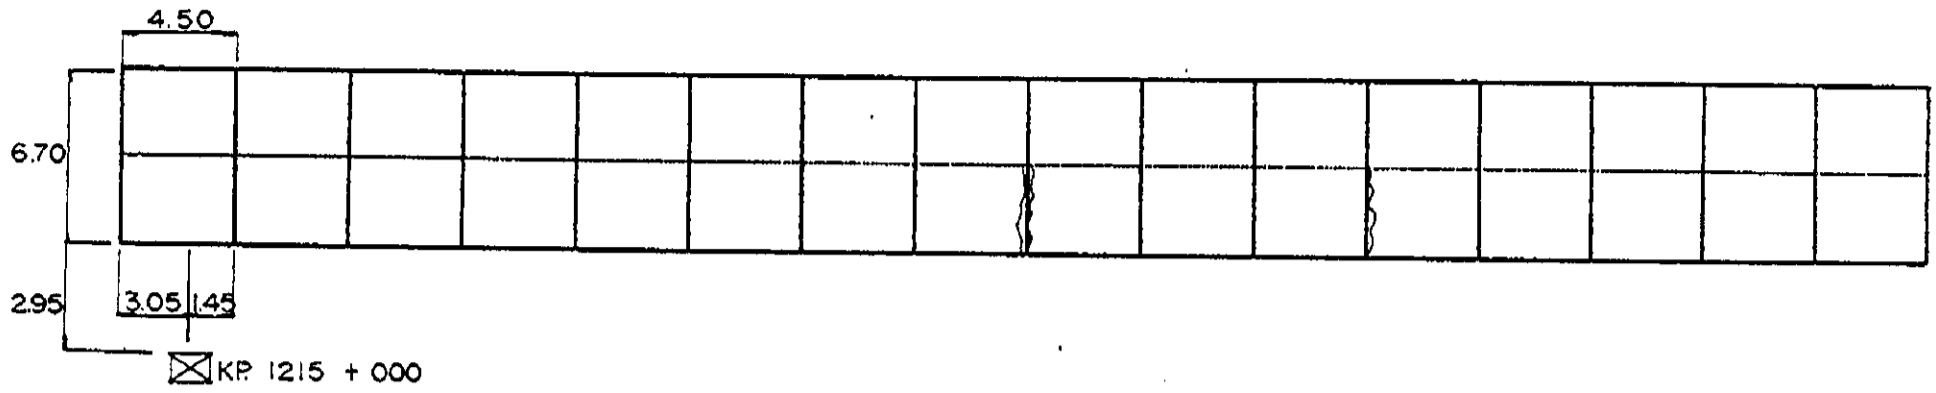

INVENTORY OF PAVEMENT SURFACE CONDITION

Km. 1215 + 000

Date: 11 - 24 - 95

Sheet No: 2/2

4.60
6.64
3.15 1.45 2.77

INVENTORY OF PAVEMENT SURFACE CONDITION

Km. 1216+000 & 1217+000

Date: 11-25-95

Sheet No: 4/4

Sc	Sc	Sc			Sc						Po	Sc	Sc	Po	

			Sc				Sc		Po/Sc	Sc	Sc		Po		Po

Po	Po	Po	Po						Po		Po	Po			Po

															Po

															Po

4.50

6.70

2.70

INVENTORY OF PAVEMENT SURFACE CONDITION

Km. 1218+000

Date: 11-25-95

Sheet No: 2/2

								3.45									
										3.05							

							3.20		3.20								

																		4.40
																		6.06








2.50 1.90 2.70

INVENTORY OF PAVEMENT SURFACE CONDITION

Date : 11-25-95

Sheet No : 1/3

Km. 1219+000

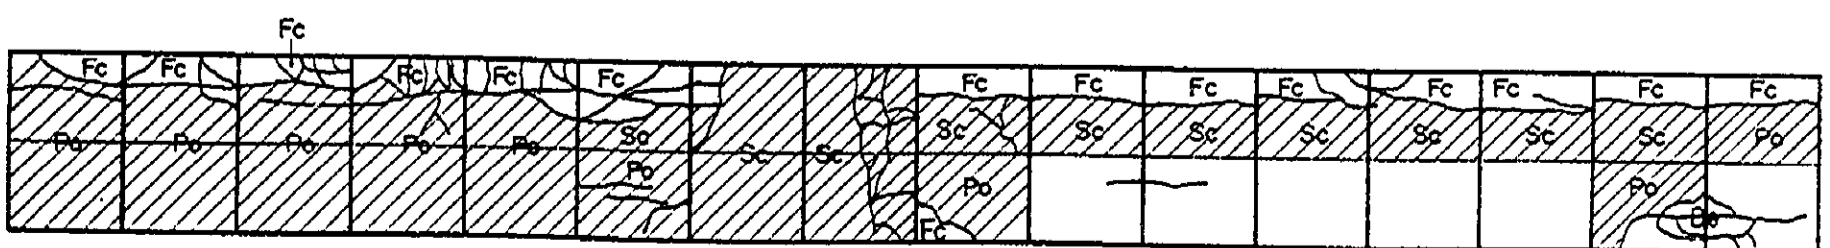
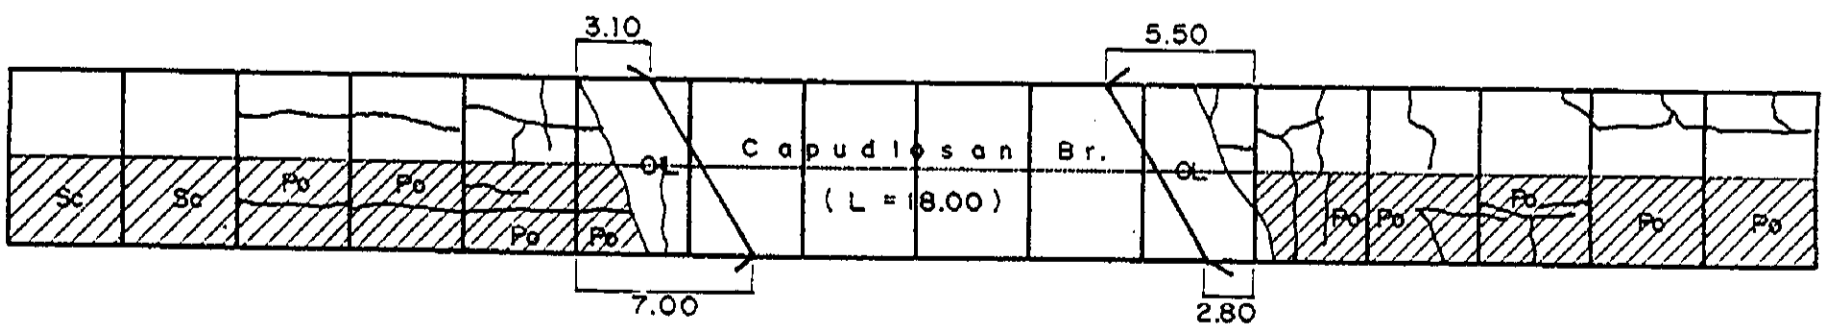
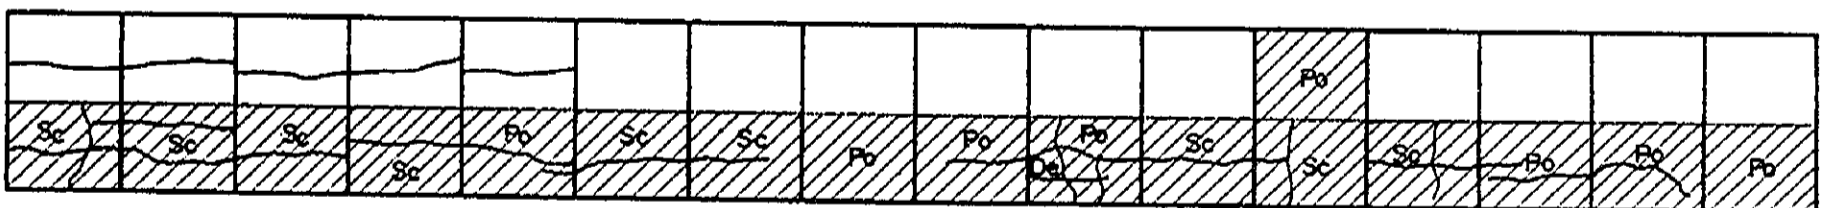
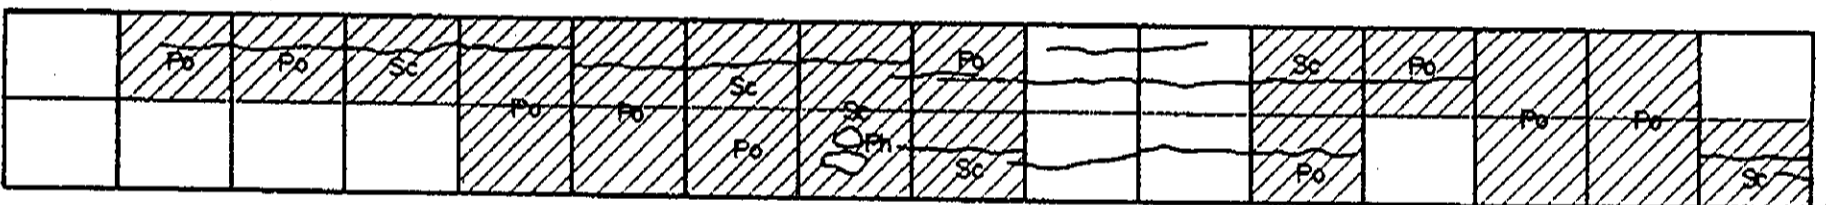
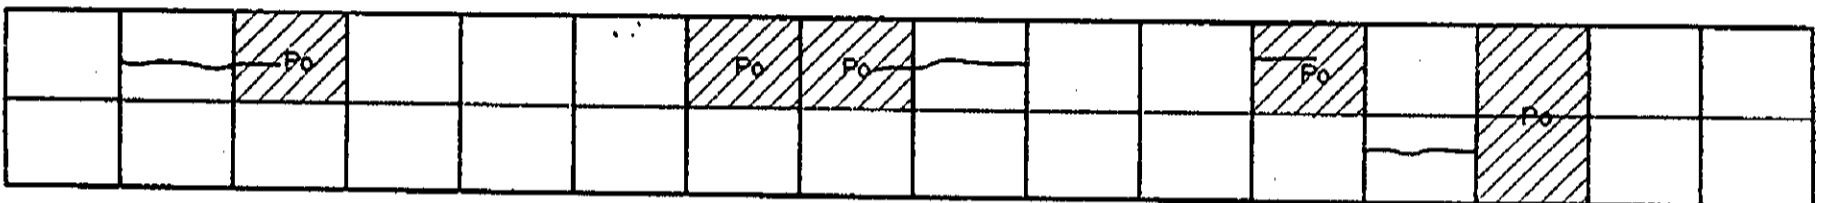
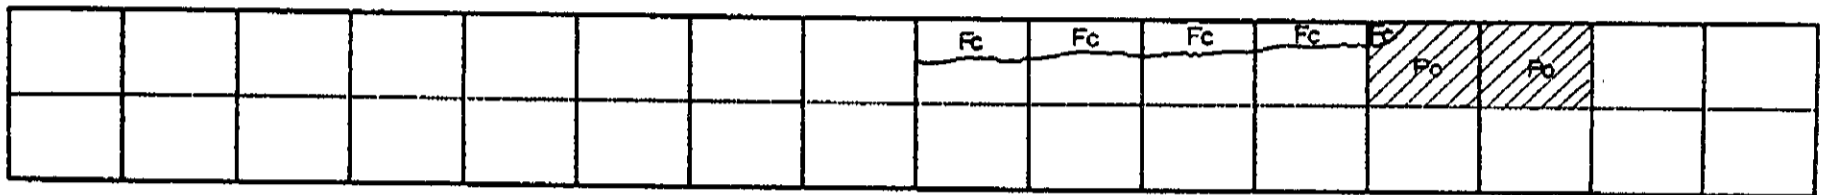
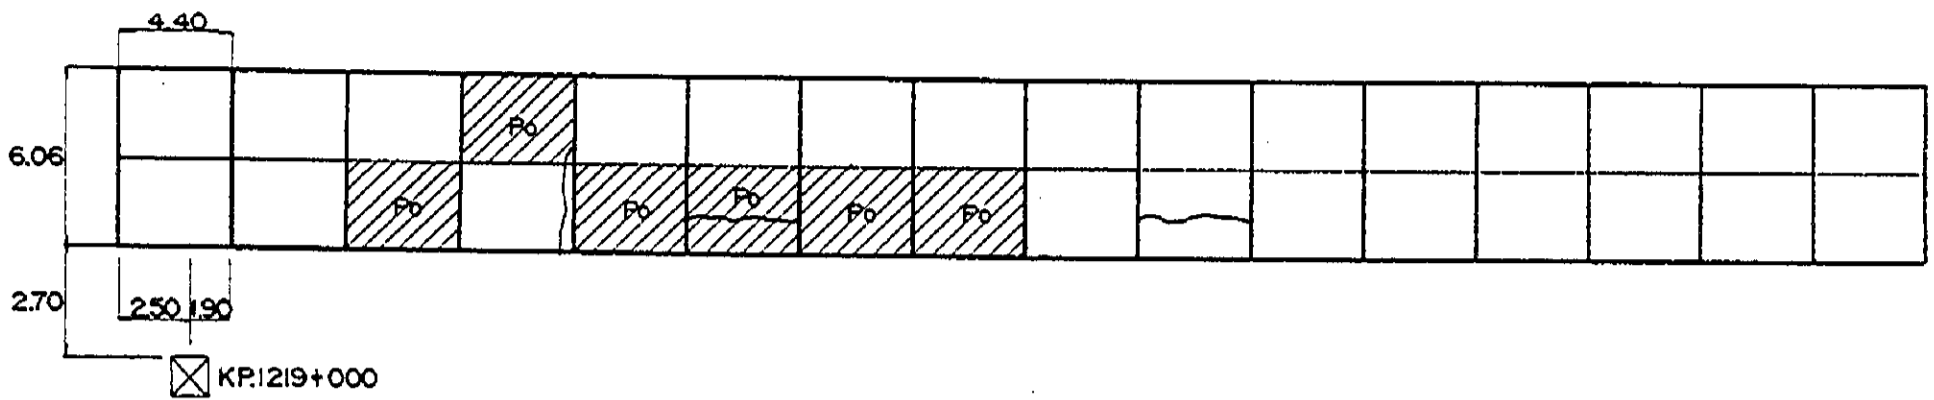


INVENTORY OF PAVEMENT SURFACE CONDITION

Km. 1219+000

Date: 11-25-95

Sheet No: 2/3

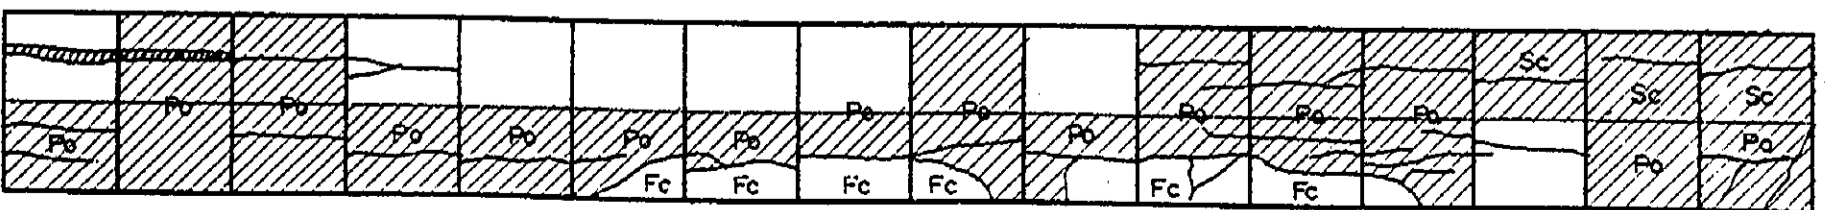
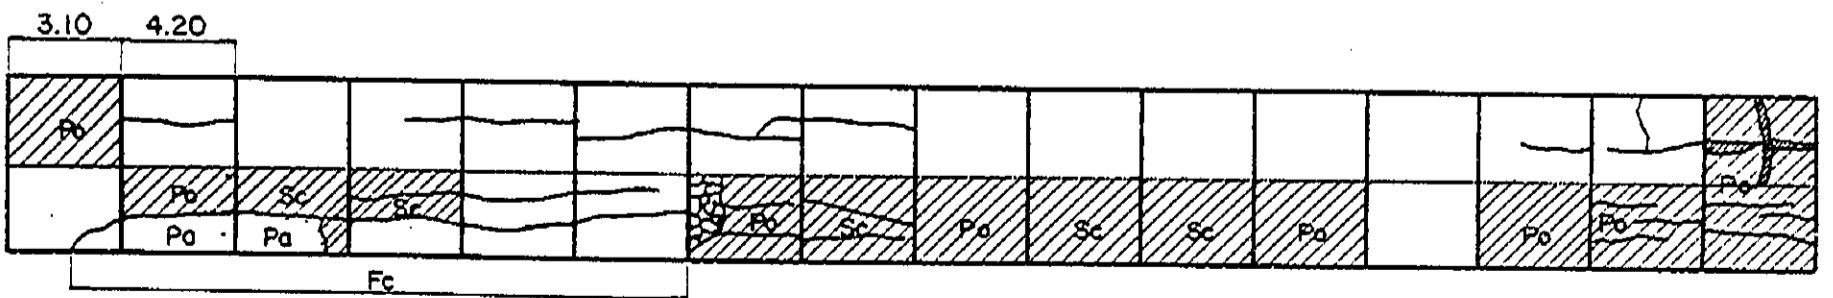
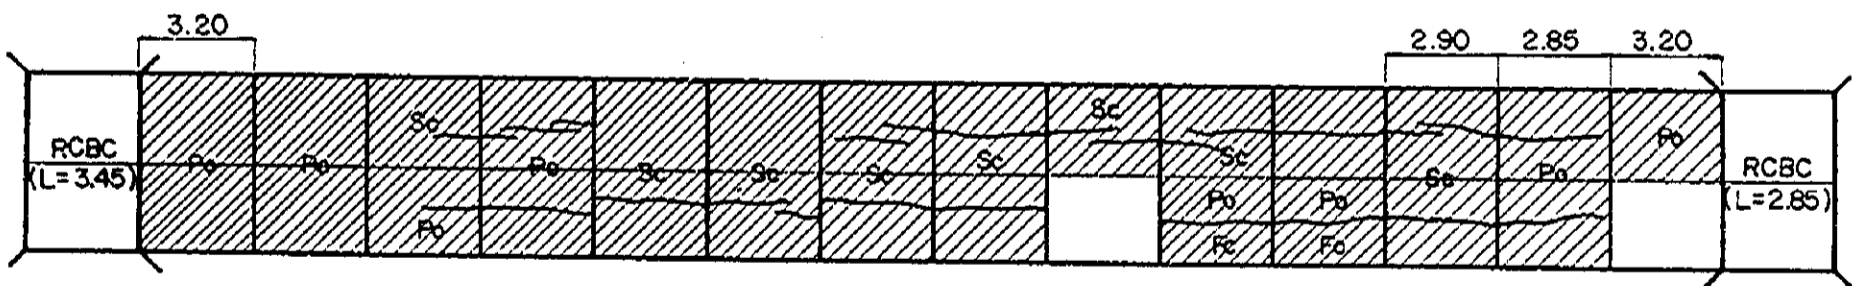
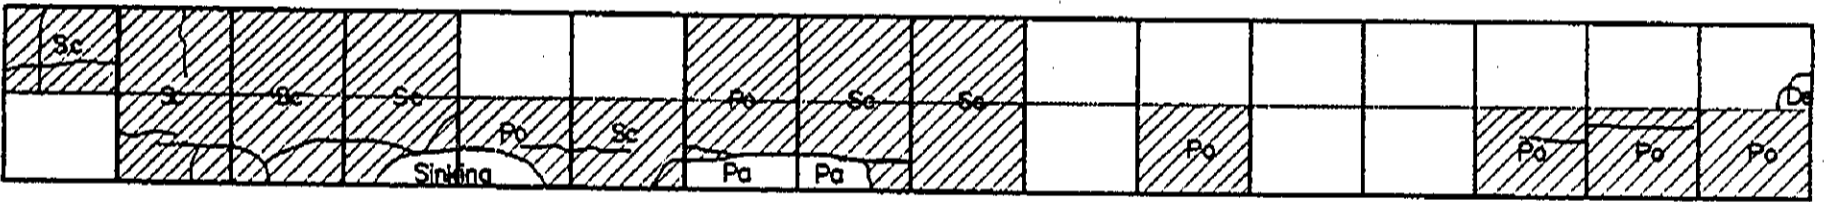
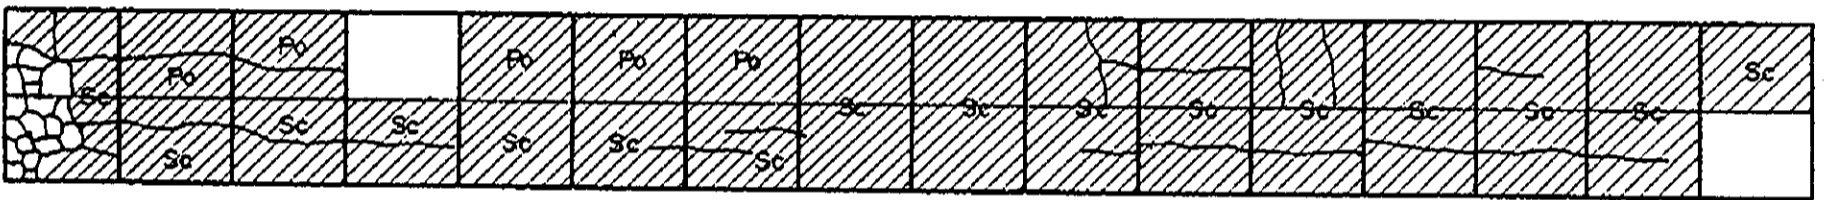
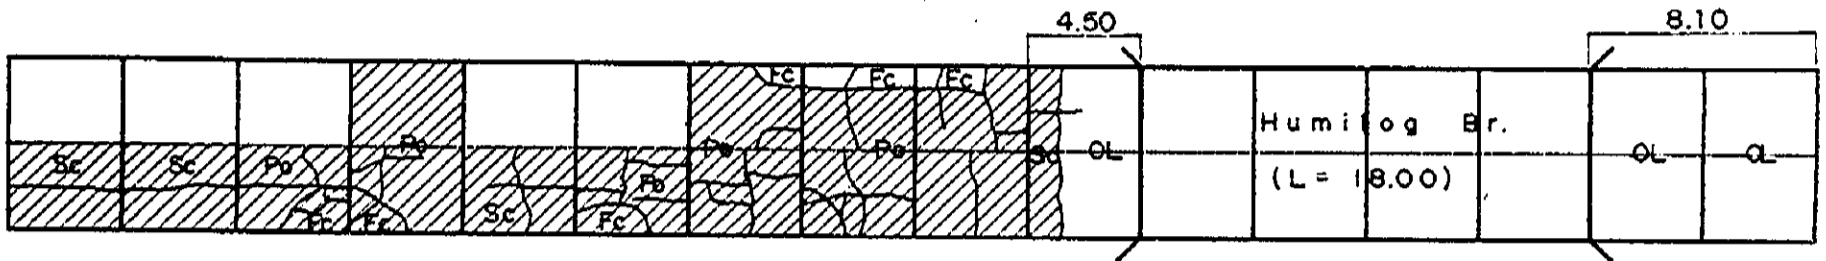
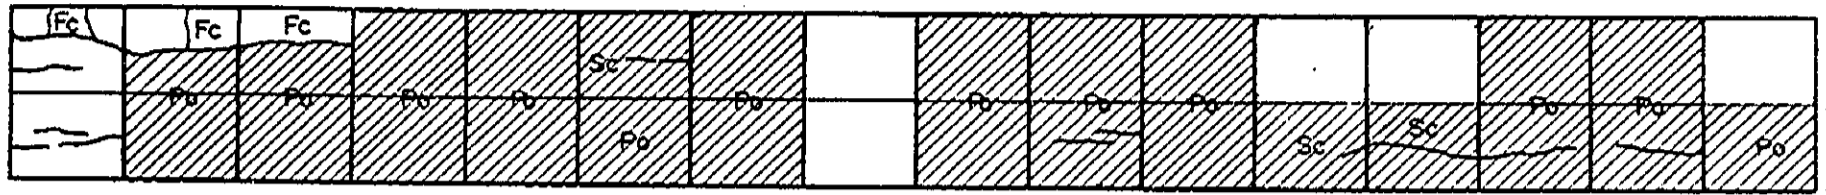


INVENTORY OF PAVEMENT SURFACE CONDITION

Date: 11-25-95

Sheet No: 1/2

Km. 1220+000

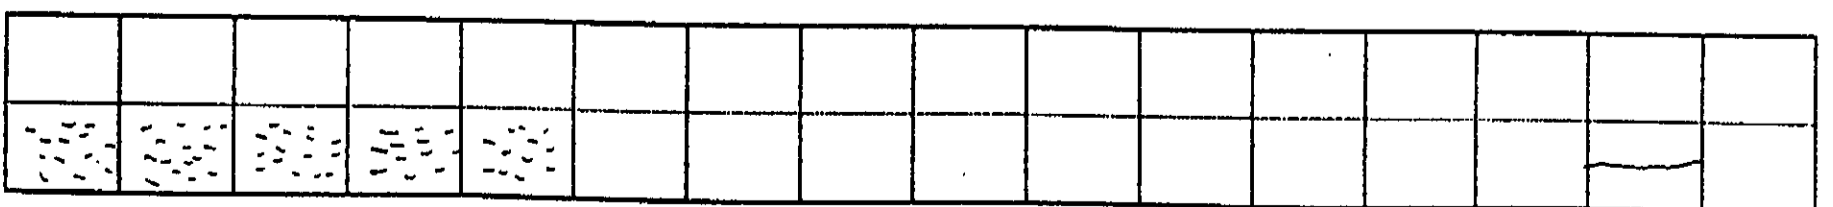
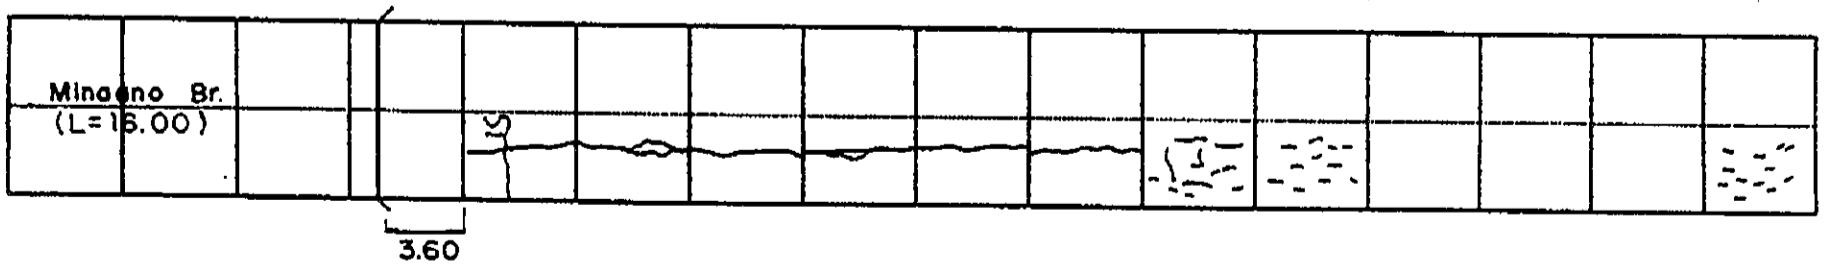
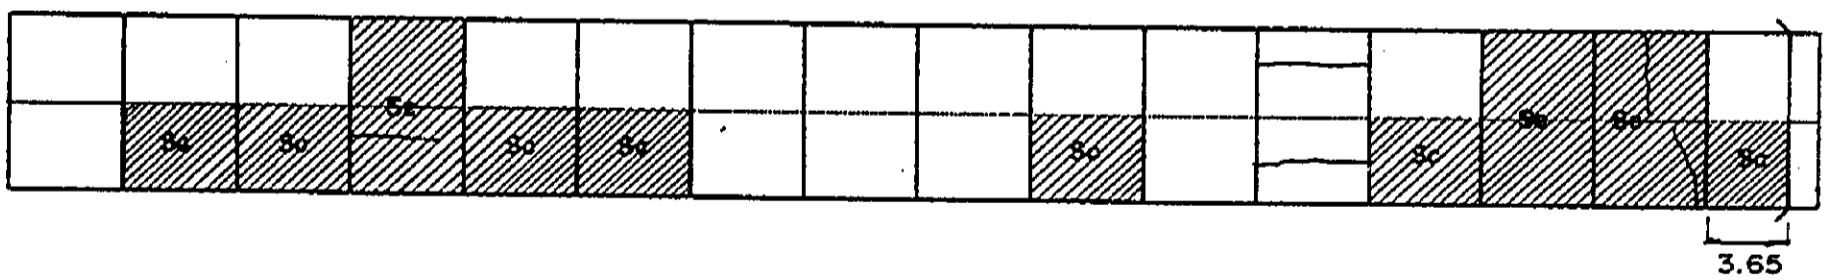
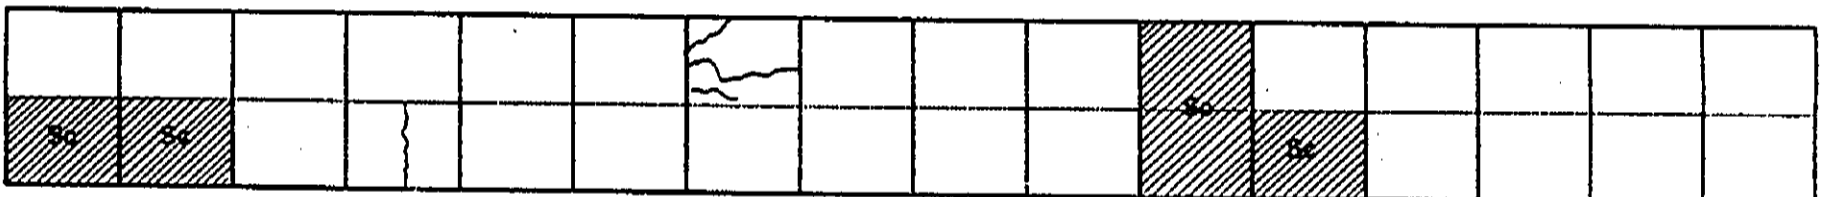
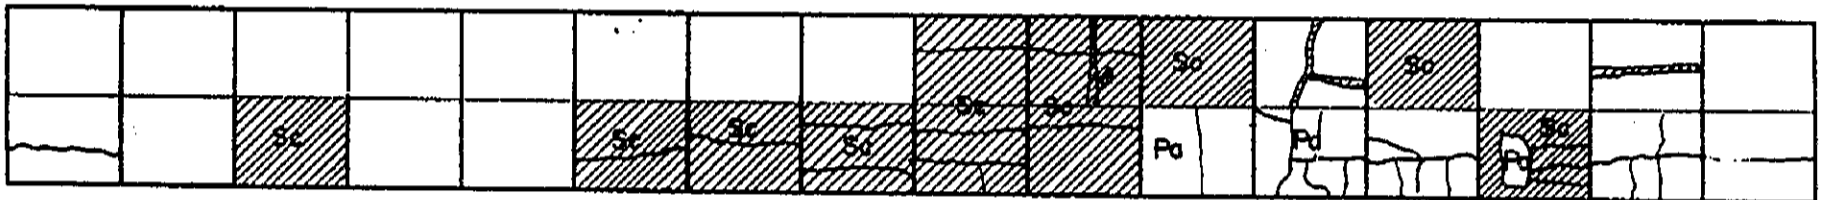
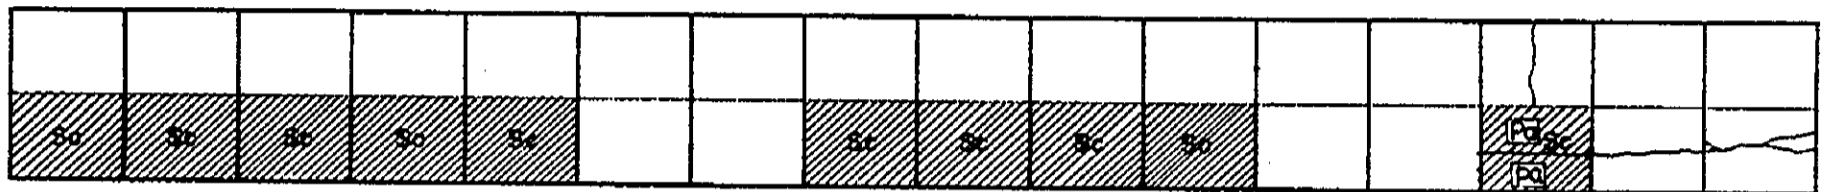
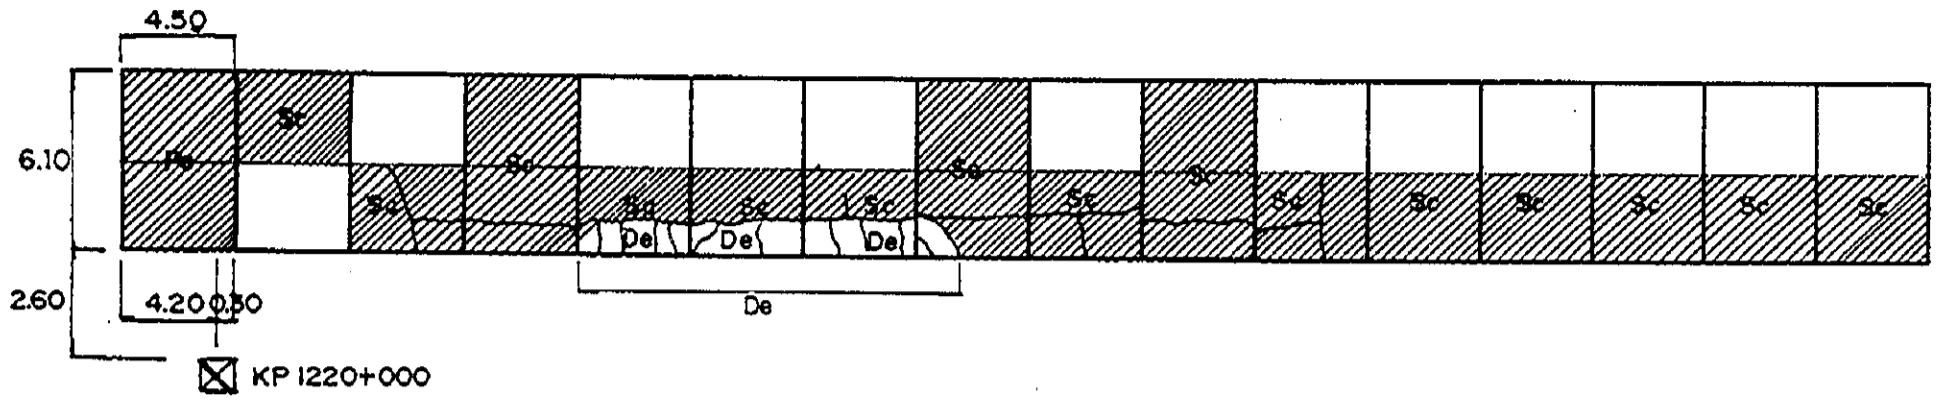


INVENTORY OF PAVEMENT SURFACE CONDITION

Km. 1220+000

Date: 11-25-95

Sheet No: 2/2

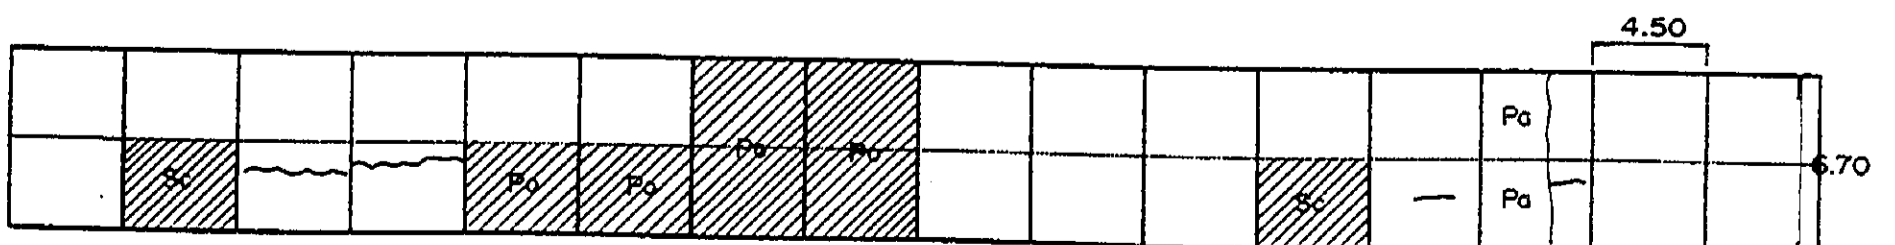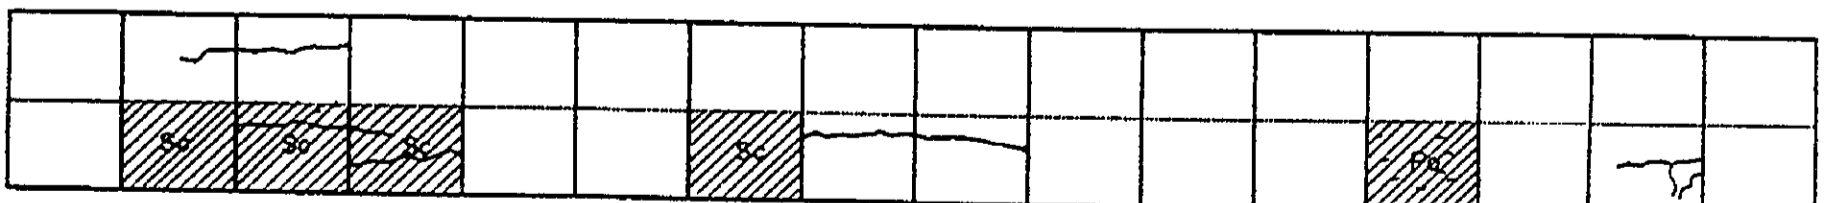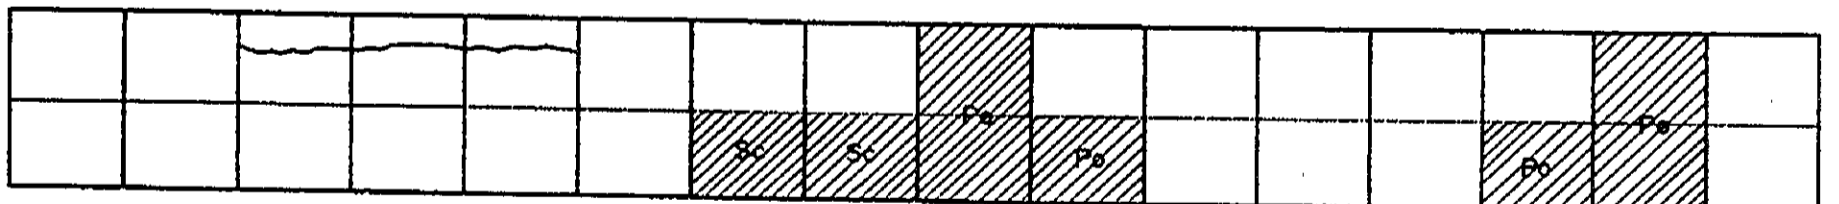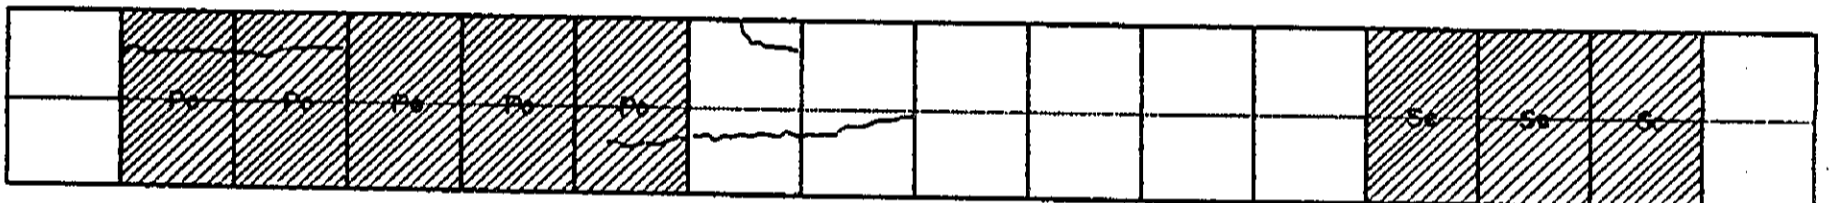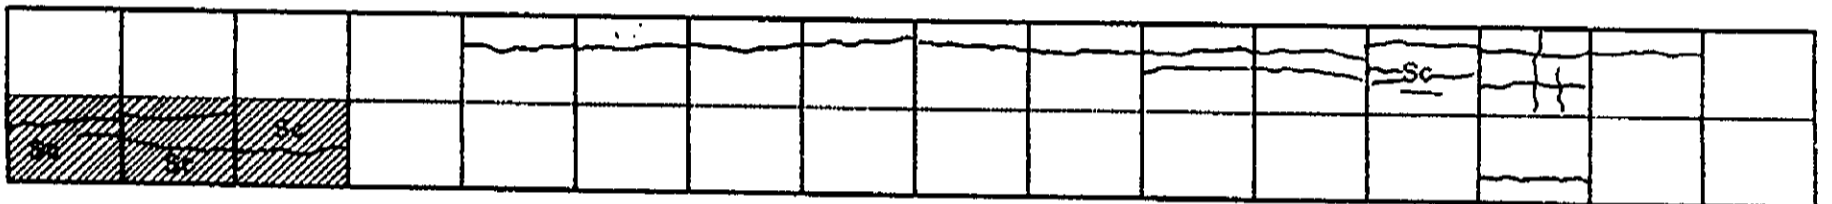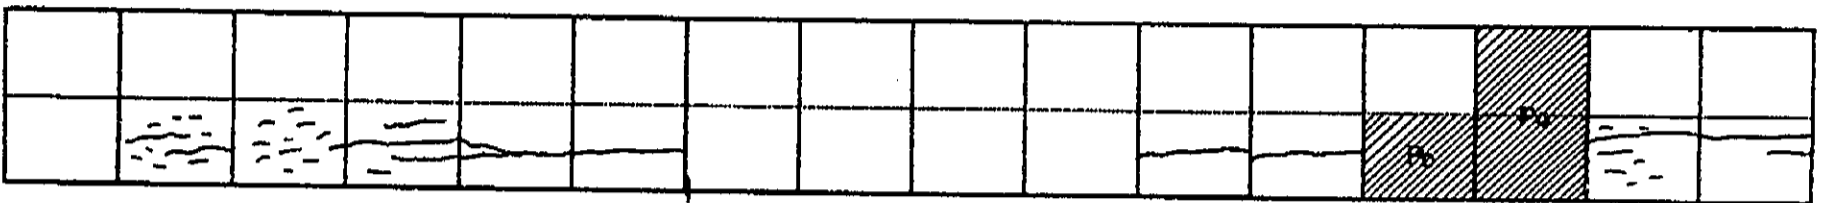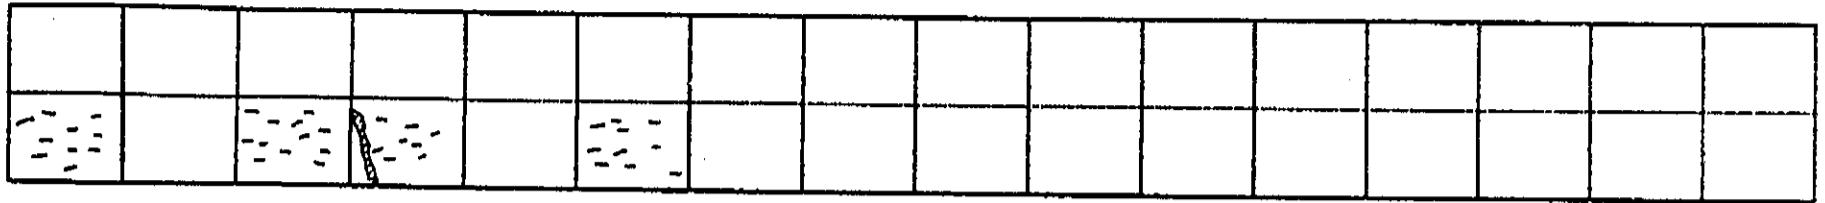








4.50
3.90 0.60

INVENTORY OF PAVEMENT SURFACE CONDITION

Date: 11-25-95

Sheet No: 1/3

Km. 1221+000

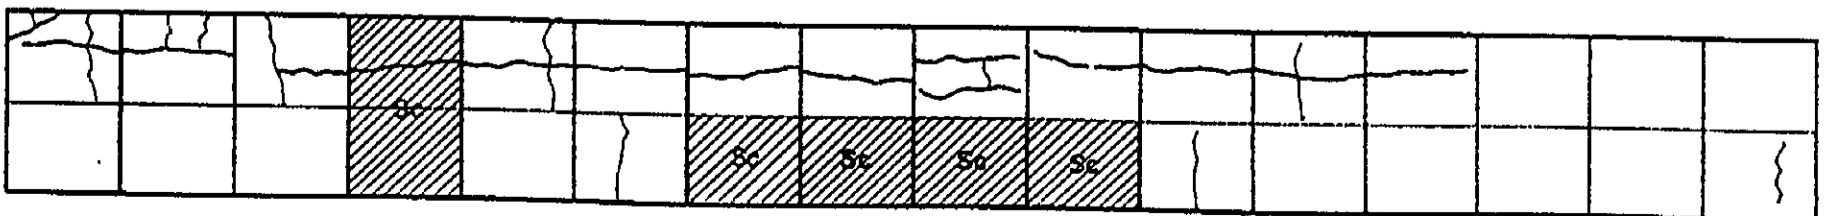
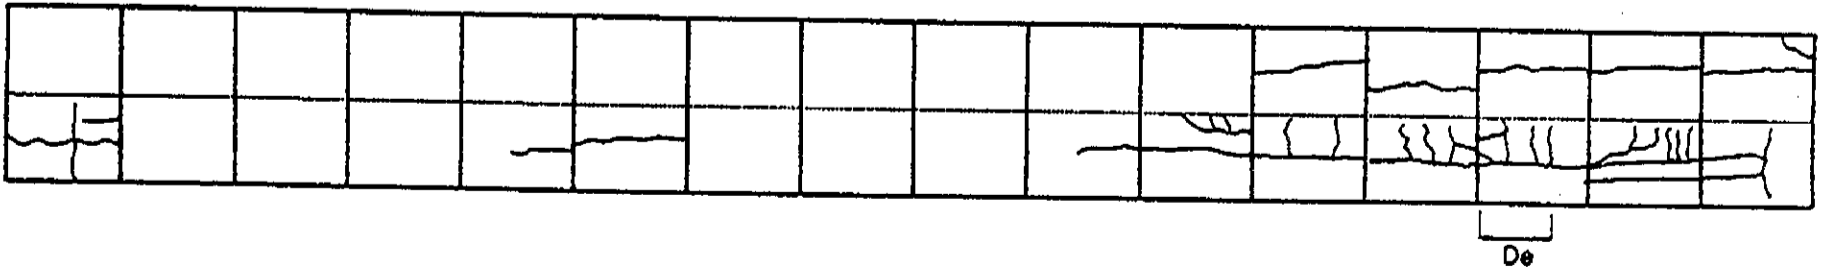
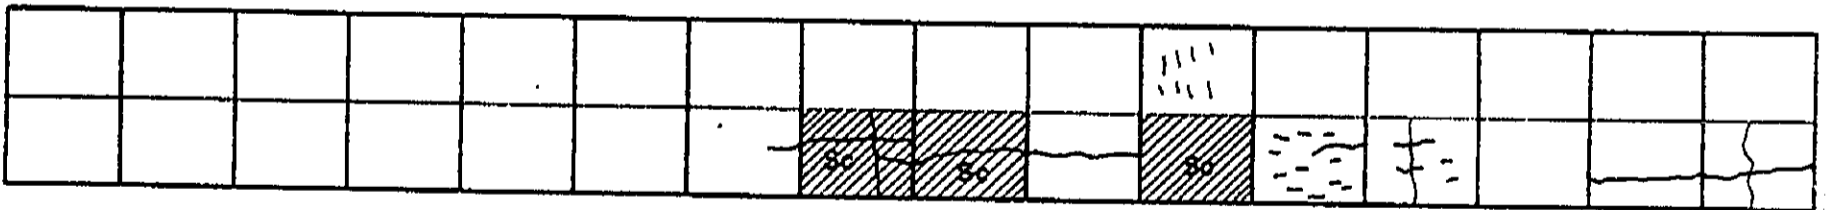
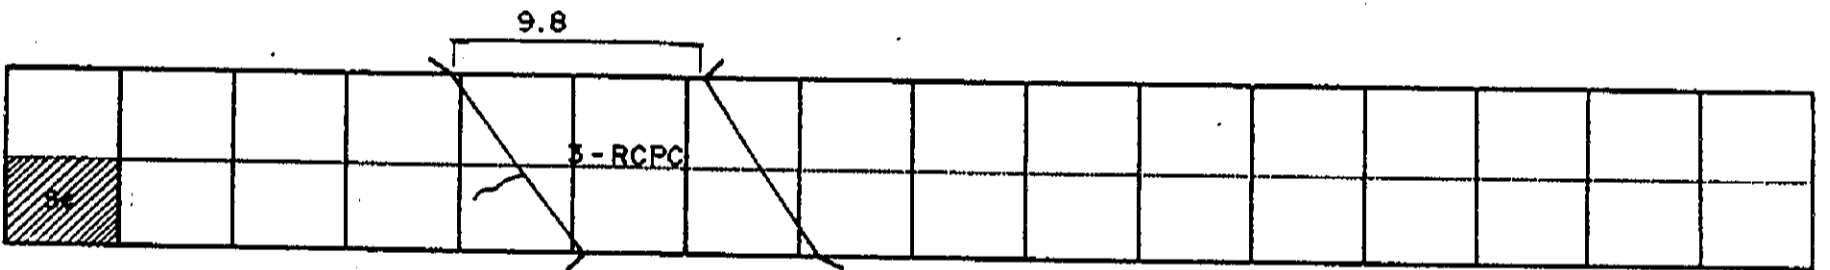
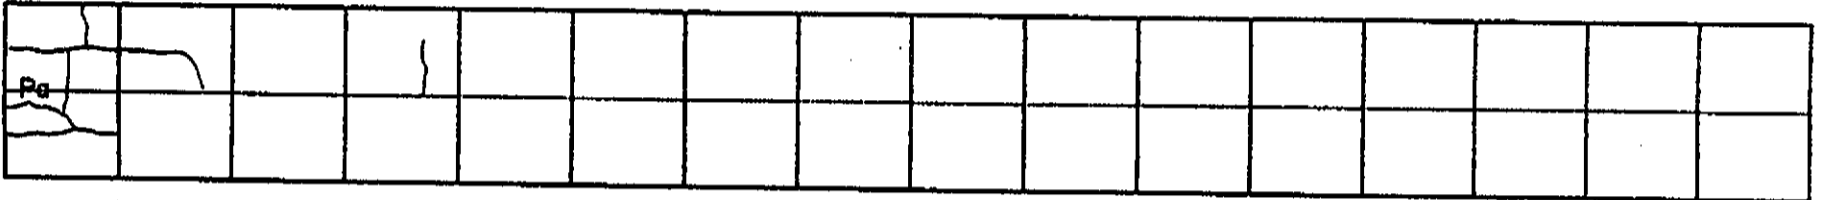
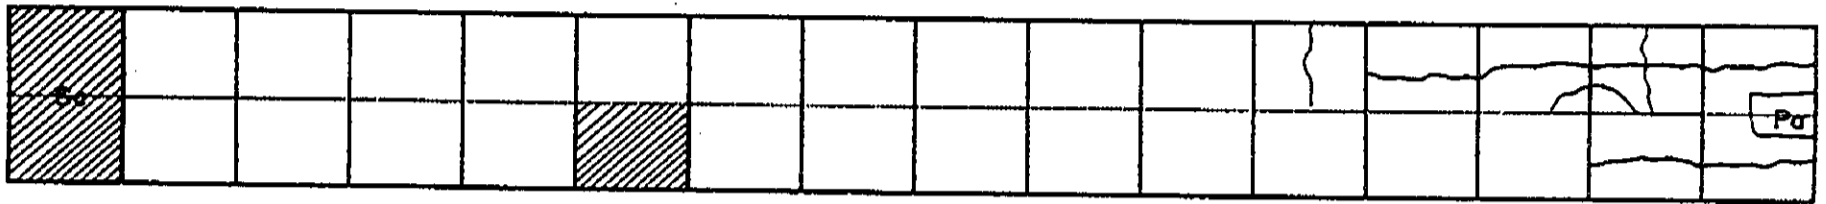
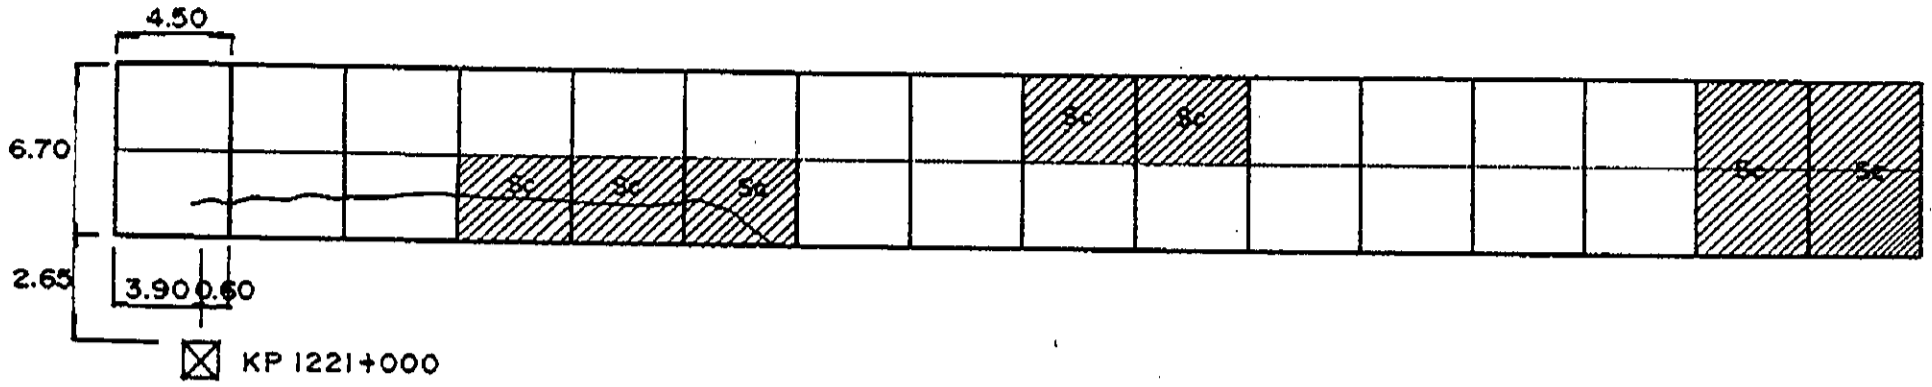


INVENTORY OF PAVEMENT SURFACE CONDITION

Km. 1221+000

Date: 11-25-95

Sheet No: 2/3

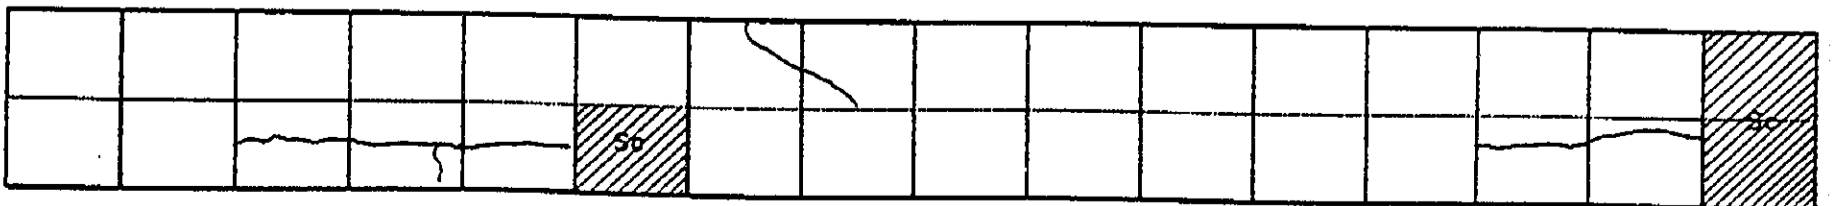
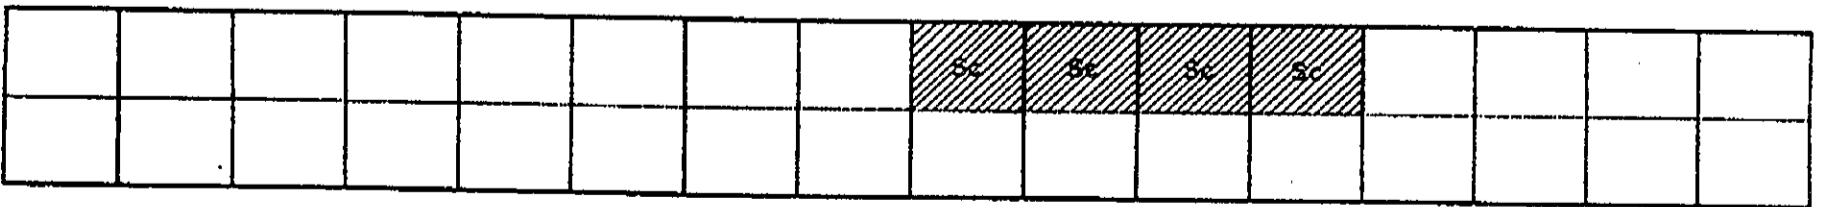
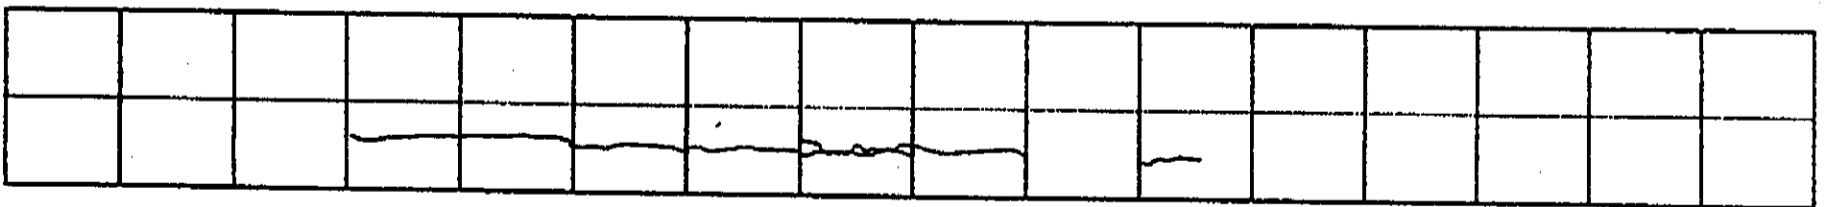
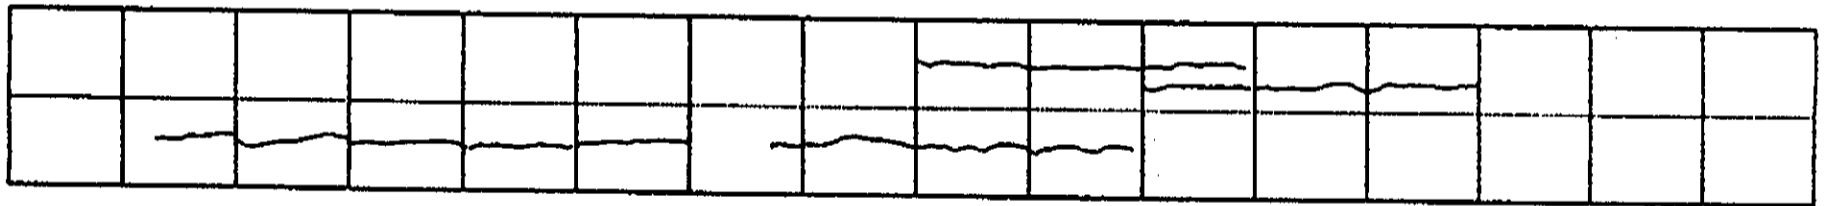
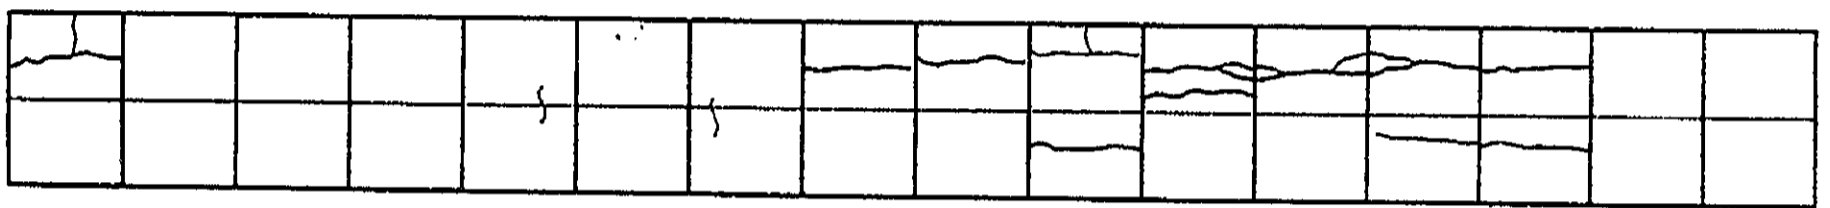
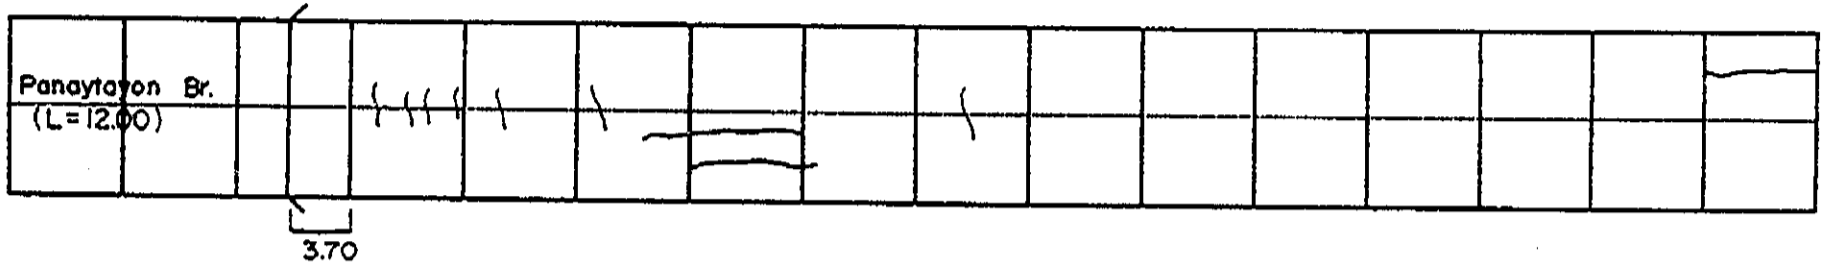
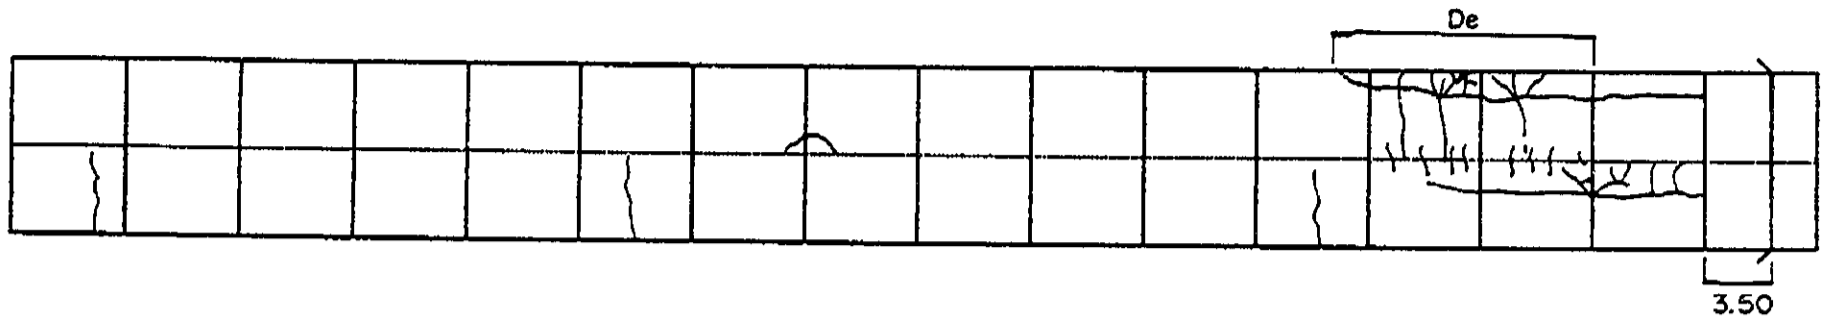


INVENTORY OF PAVEMENT SURFACE CONDITION

Date: 11-25-95

Sheet No: 1/2

Km. 1222+000

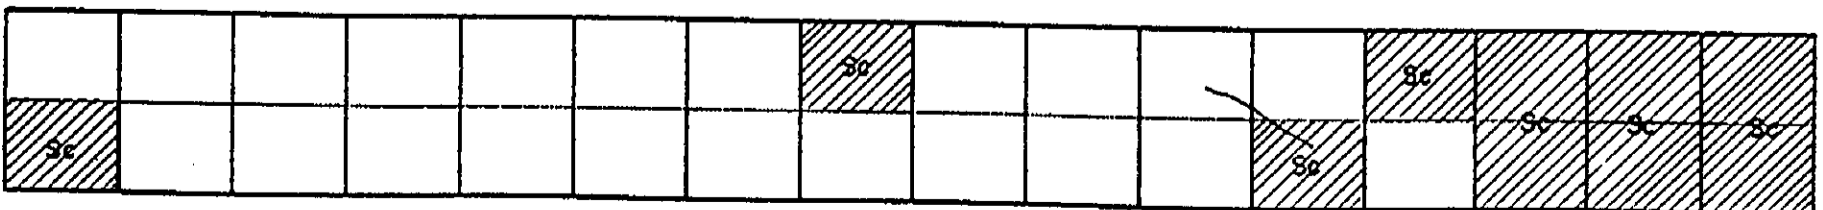
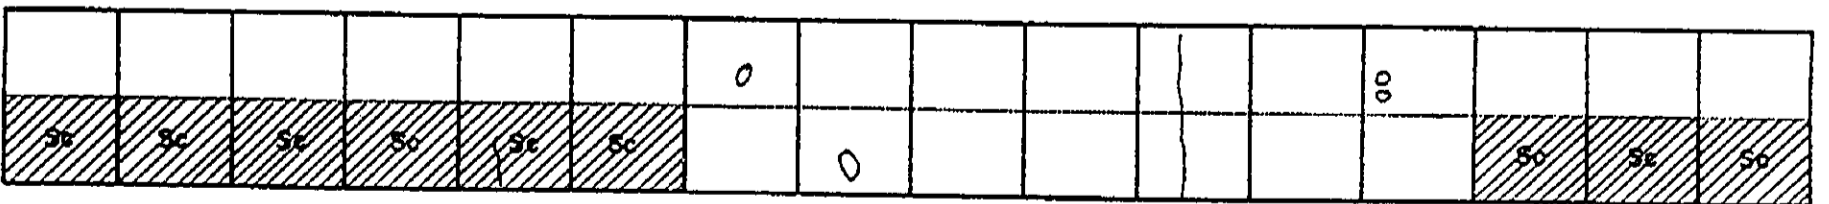
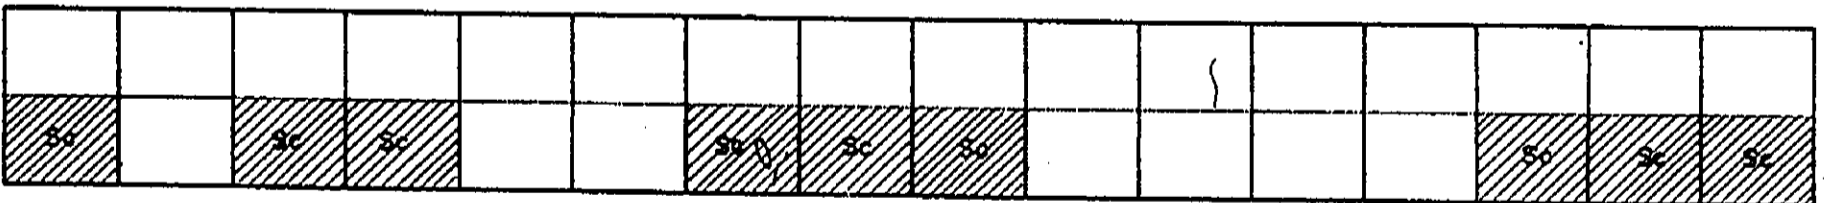
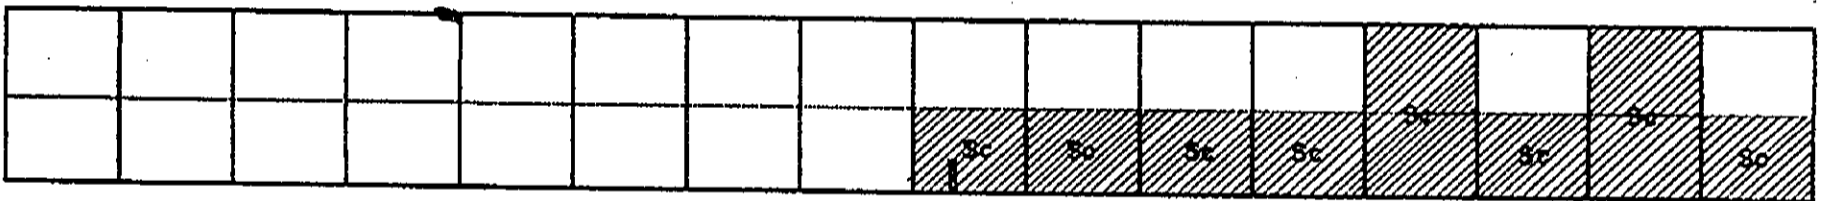
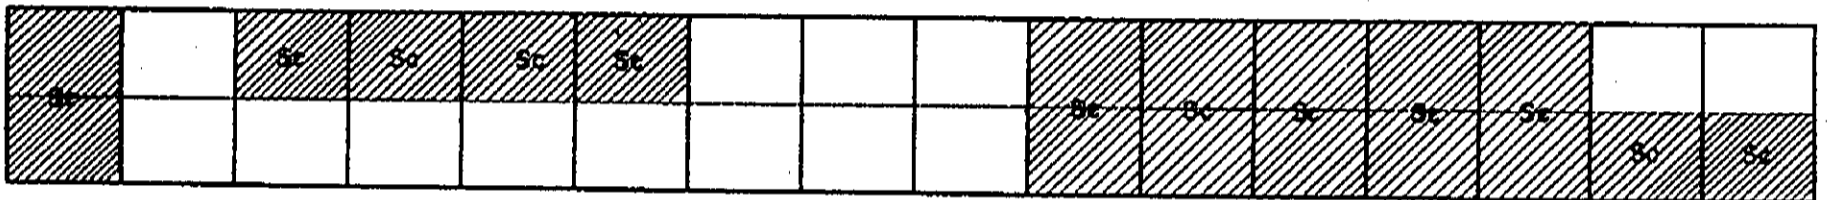
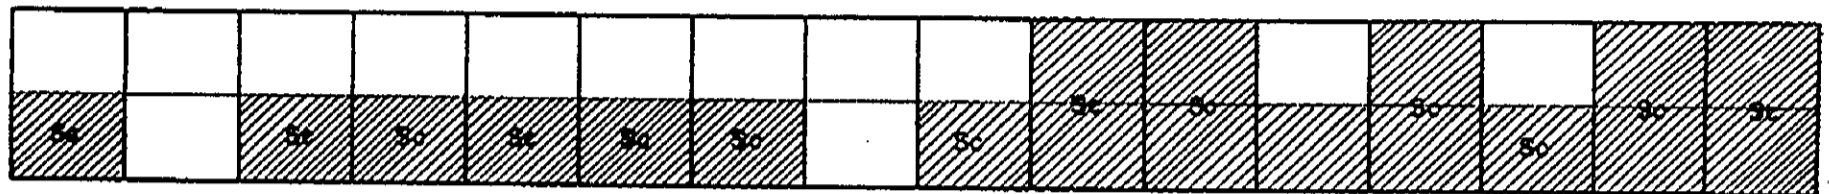
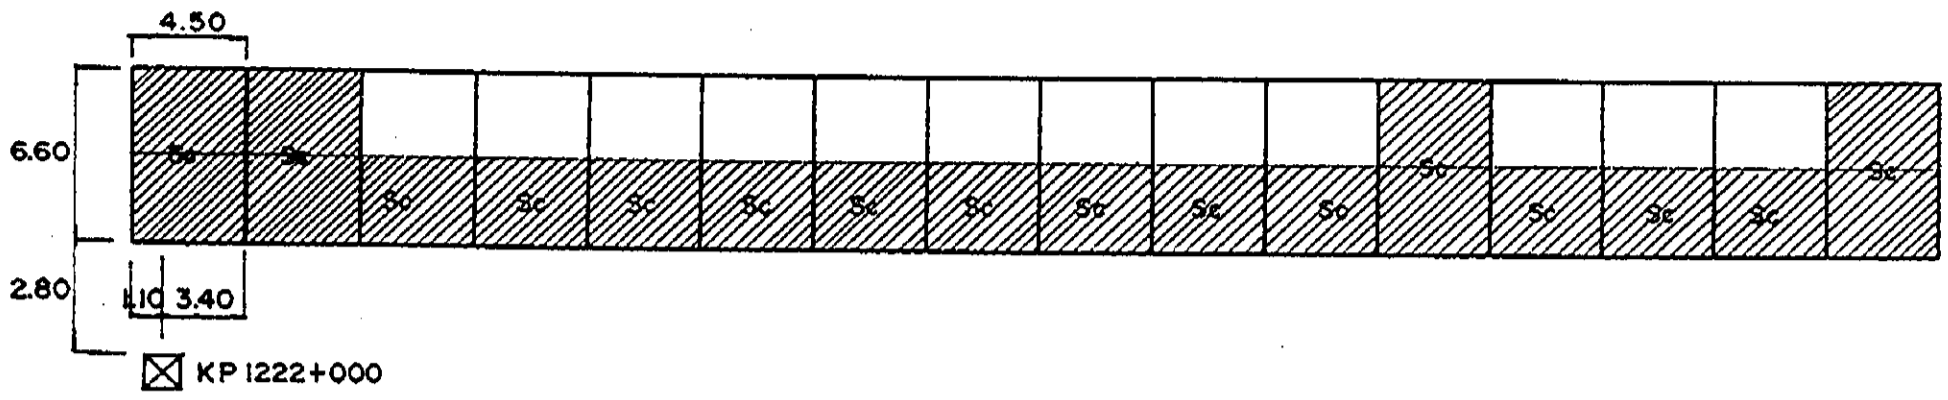


INVENTORY OF PAVEMENT SURFACE CONDITION

Km. 1222+000

Date: 11-25-95

Sheet No: 2/2

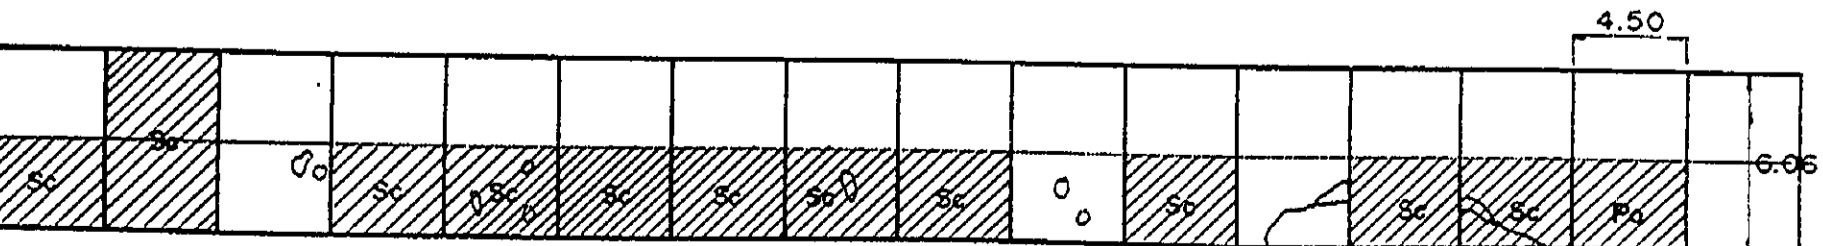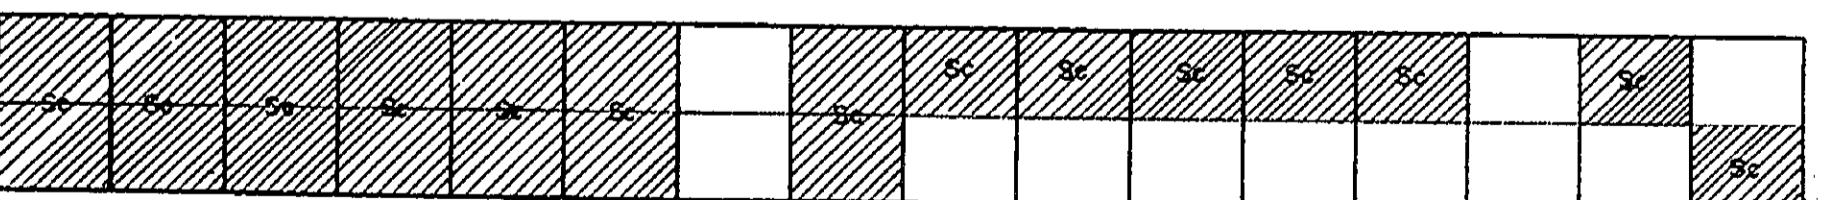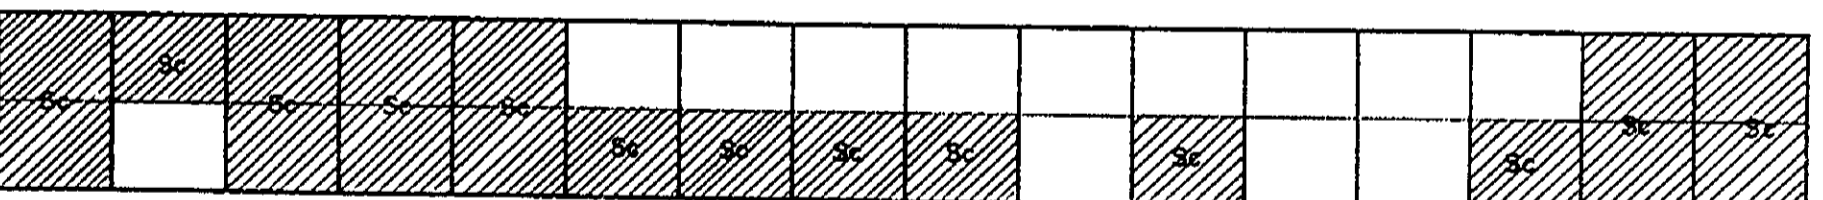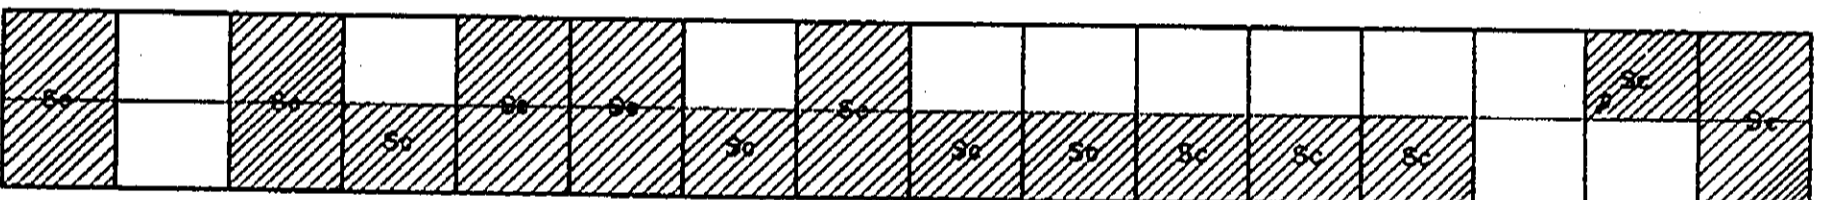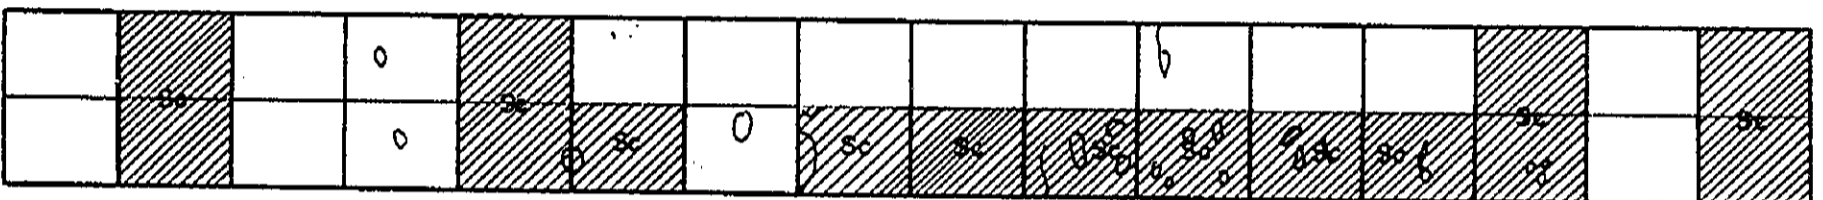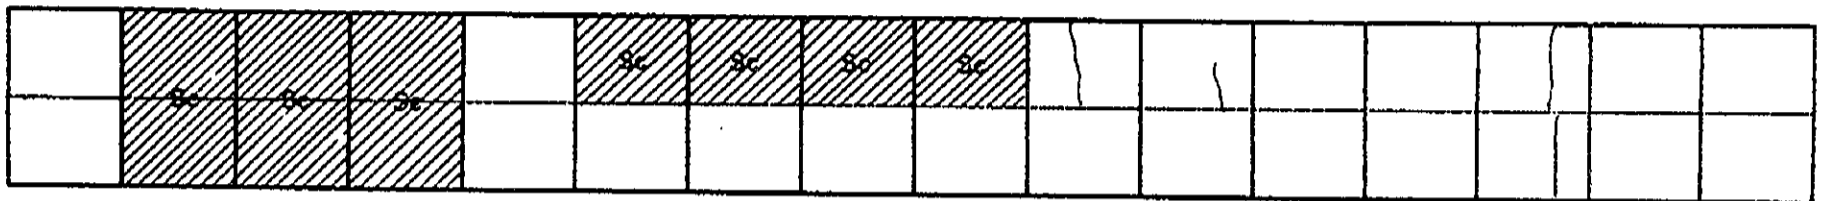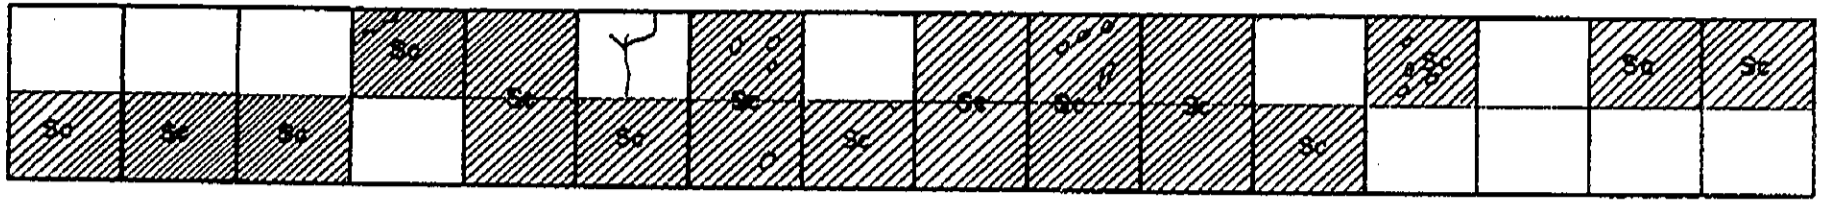








4.50
6.06
3.70 0.80 2.20

INVENTORY OF PAVEMENT SURFACE CONDITION

Date : 11-25-95

Km. 1223+000

Sheet No : 1/2

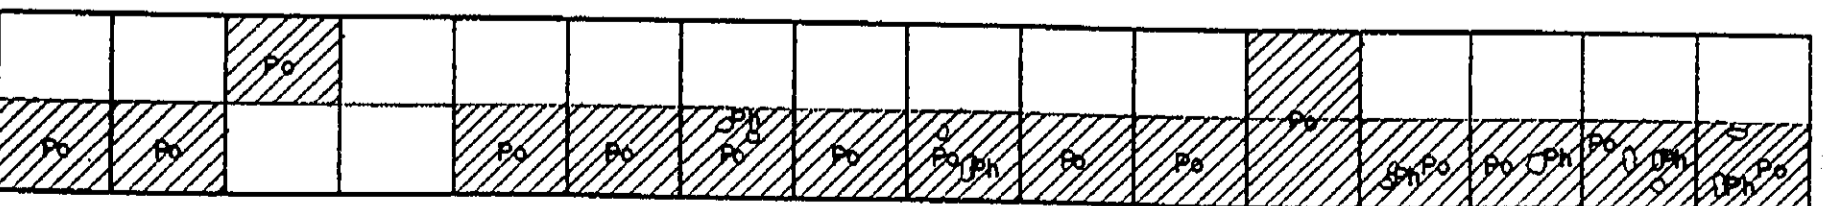
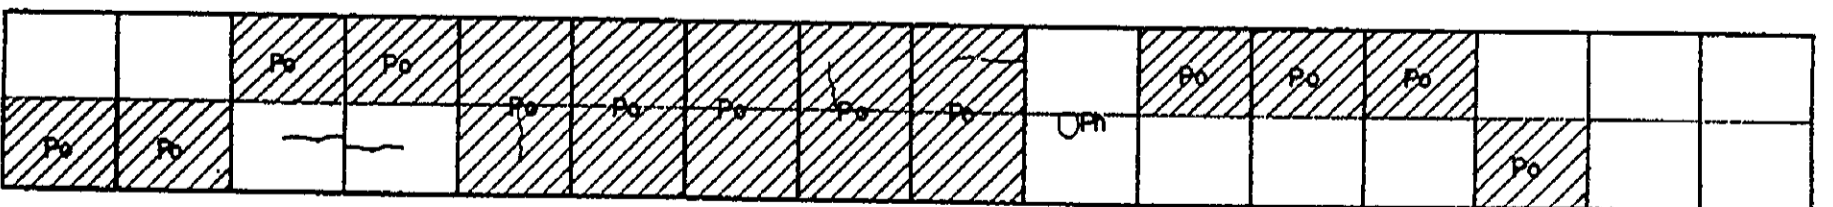
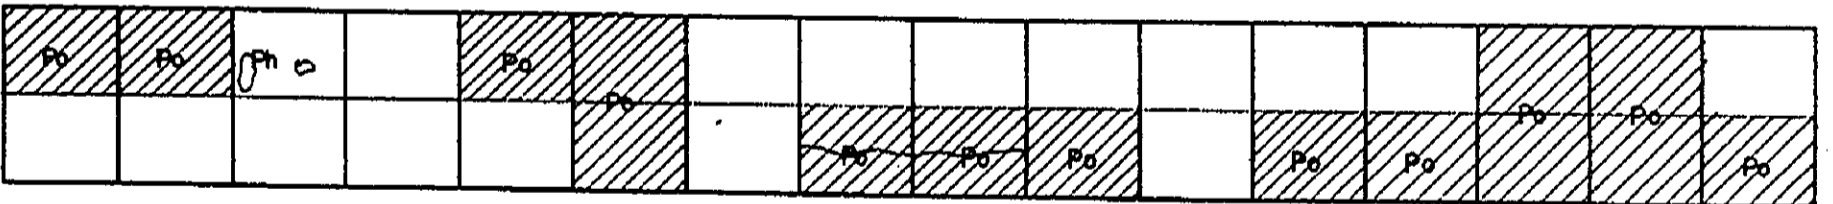
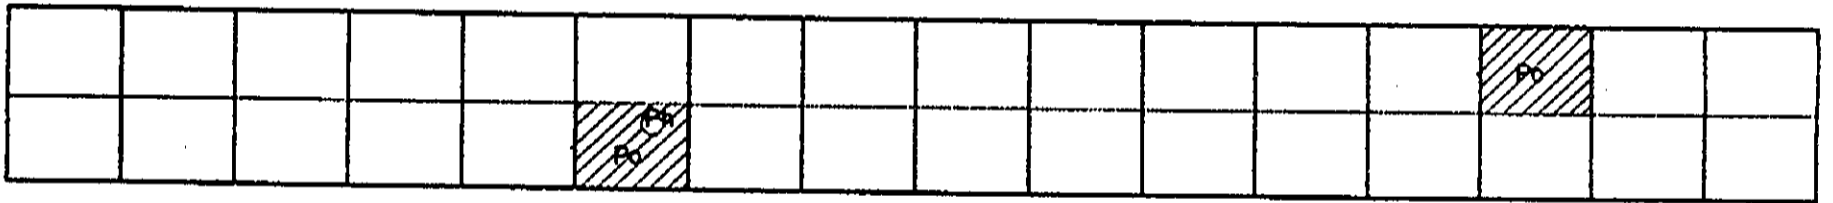
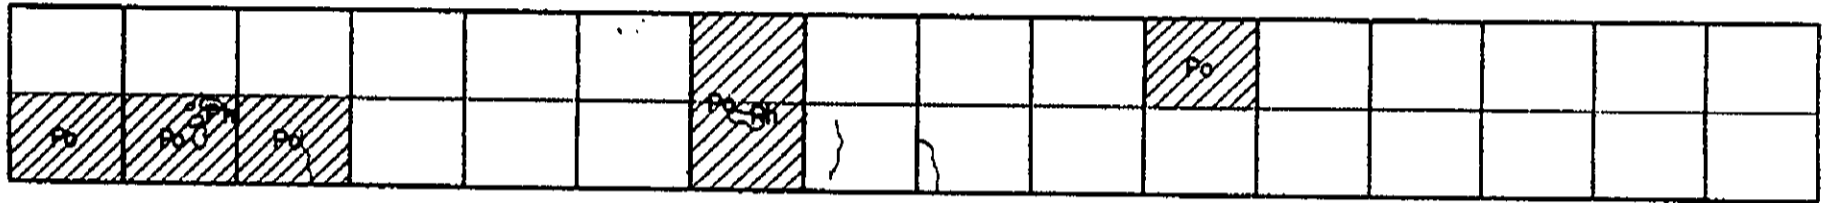
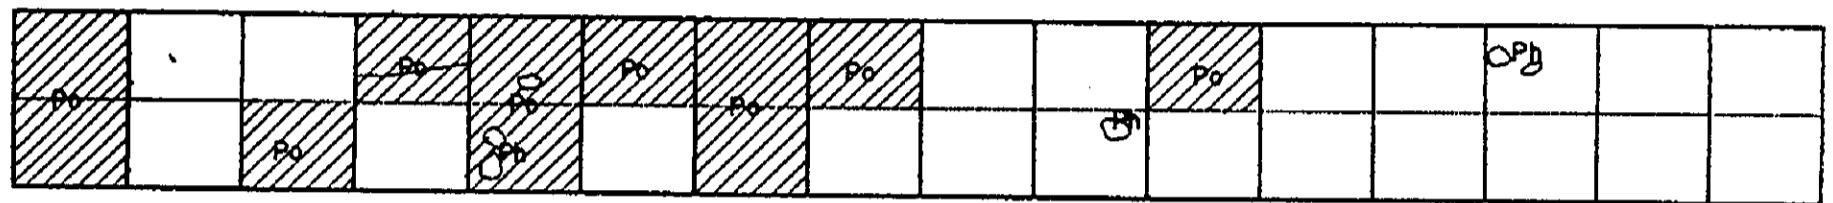
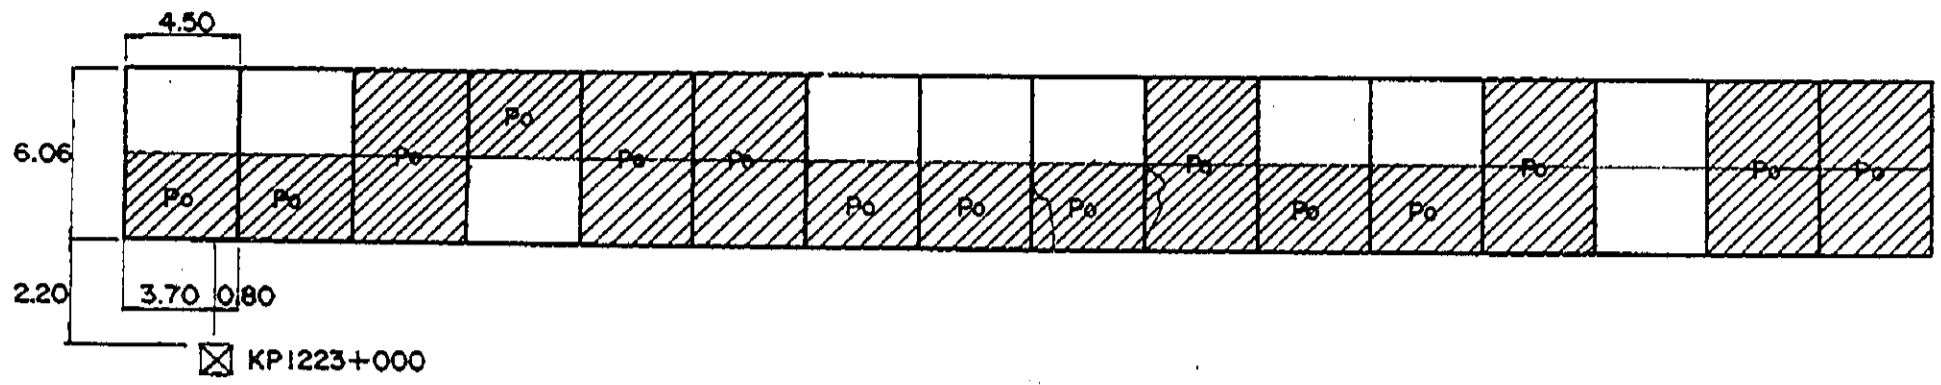


INVENTORY OF PAVEMENT SURFACE CONDITION

Km. 1223+000

Date: 11-25-95

Sheet No: 2/2

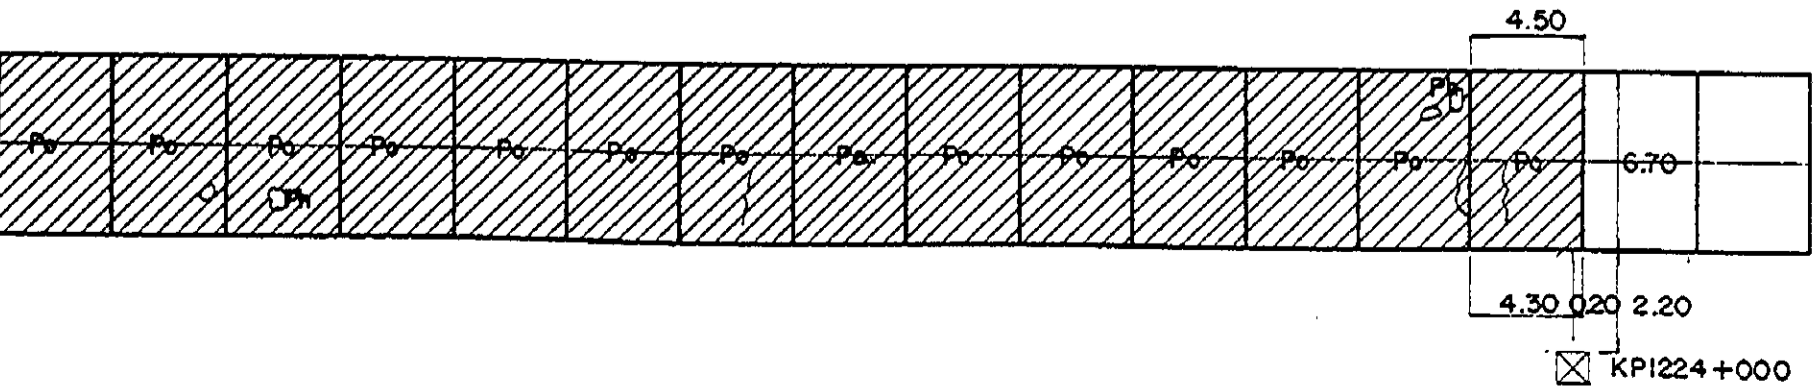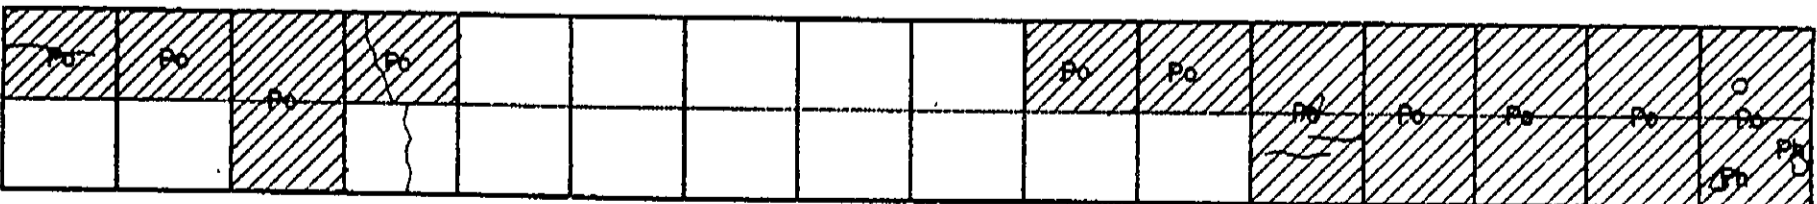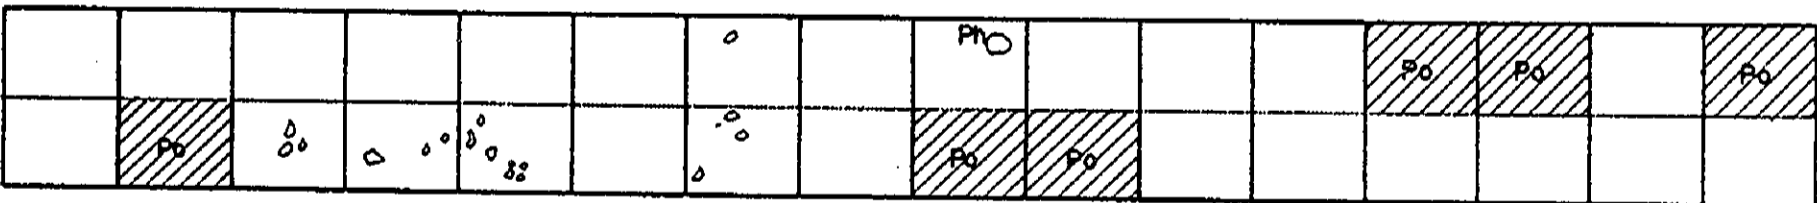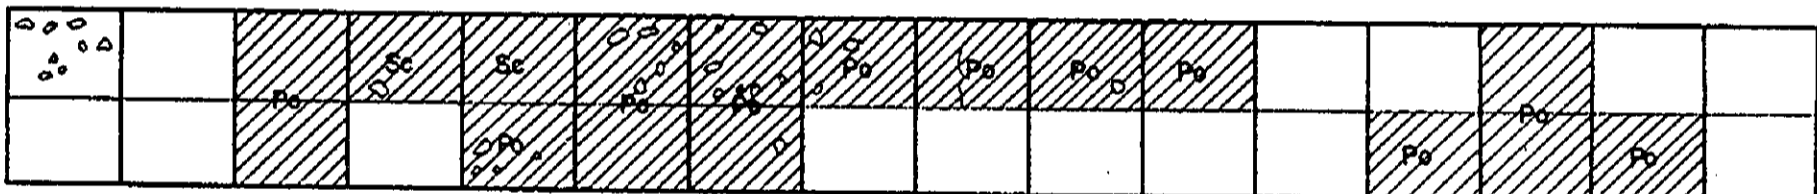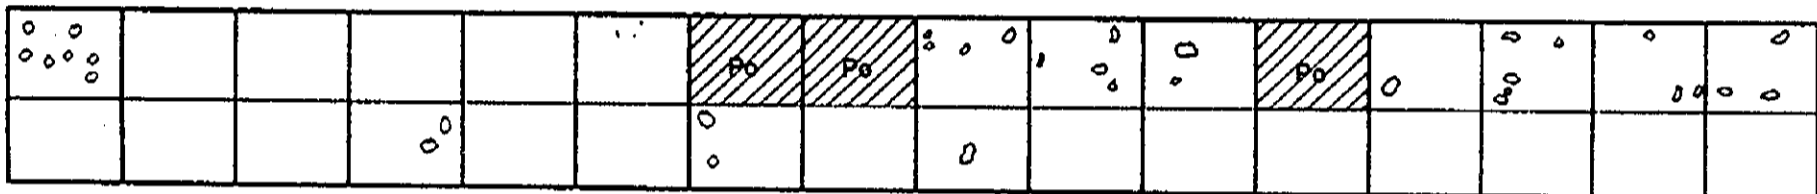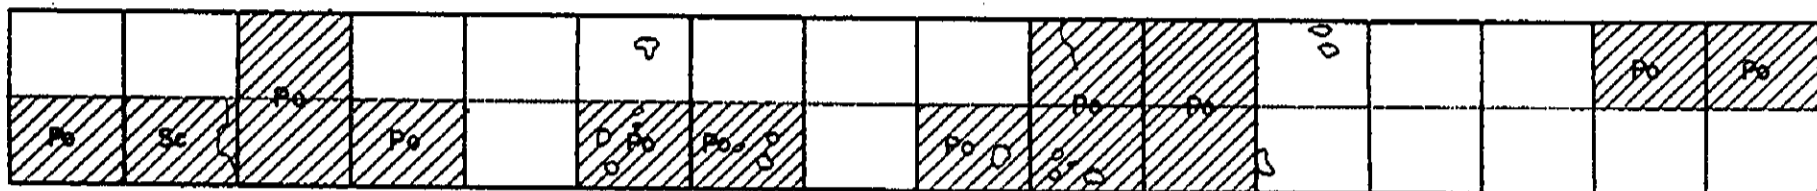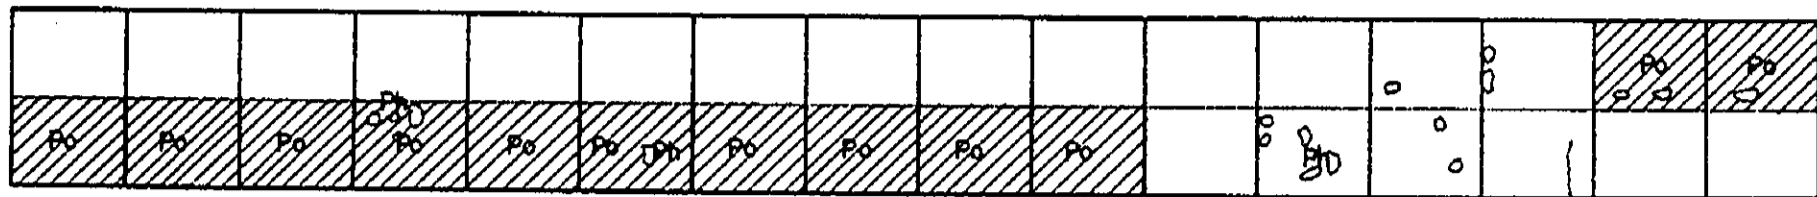

INVENTORY OF PAVEMENT SURFACE CONDITION

Date: 11-25-95

Km. 1224+000

Sheet No: 2/3

Uc	Uc	Uc	Uc	Uc	Uc	Uc	Uc	Uc	Uc	Uc	Uc	Uc	Uc	Uc	Uc

												RCBC (L=4.00)			
Uc	Uc	Uc	Uc	Uc	Uc	Uc	Uc	Uc	Uc	Uc	Uc		Uc	Uc	Uc

Uc															

				Agay Br (L=19.00)											

4.75

1.80

4.60








4.70

INVENTORY OF PAVEMENT SURFACE CONDITION

Date : 11-25-95

Sheet No : 1/3

Km. 1225+000

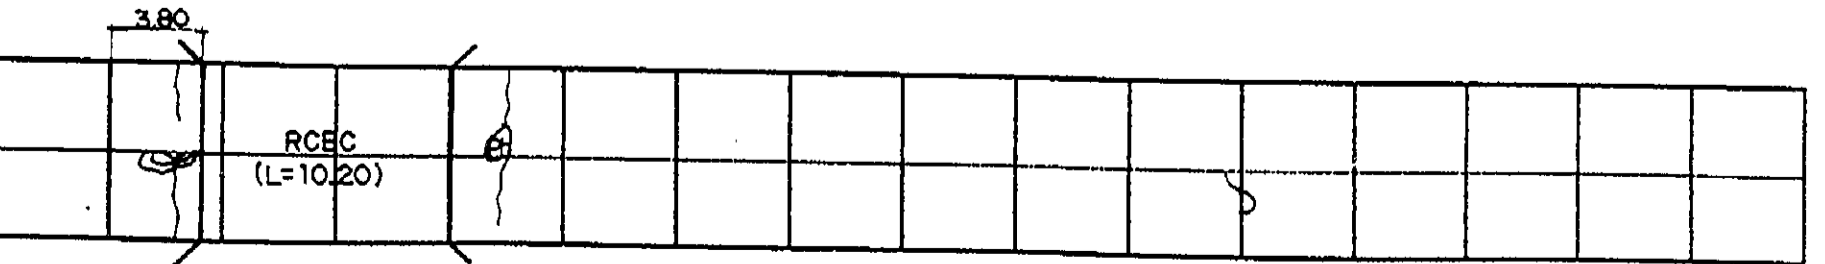
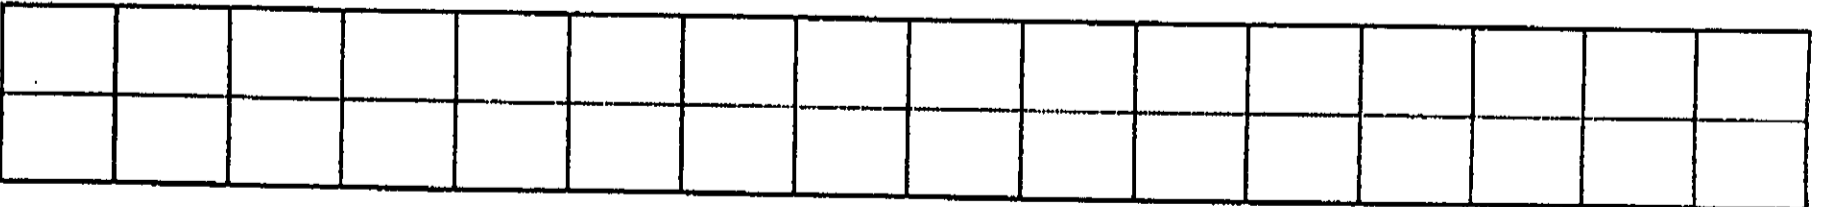
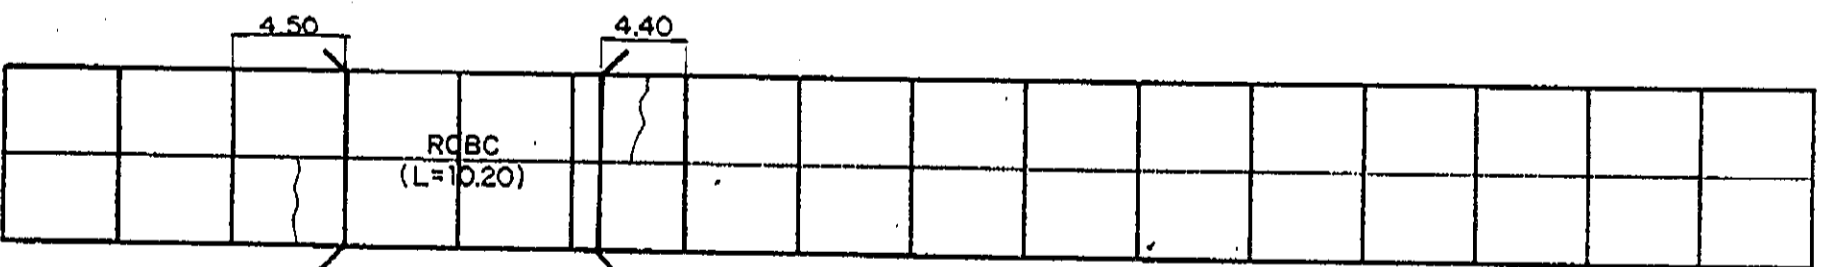
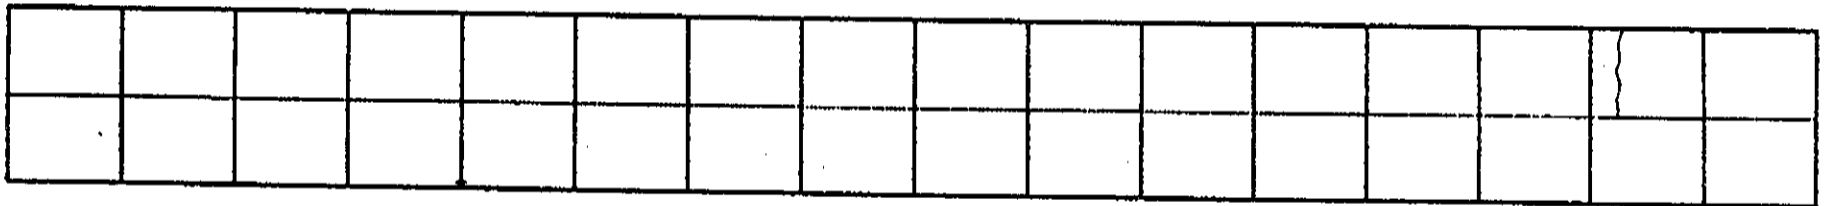
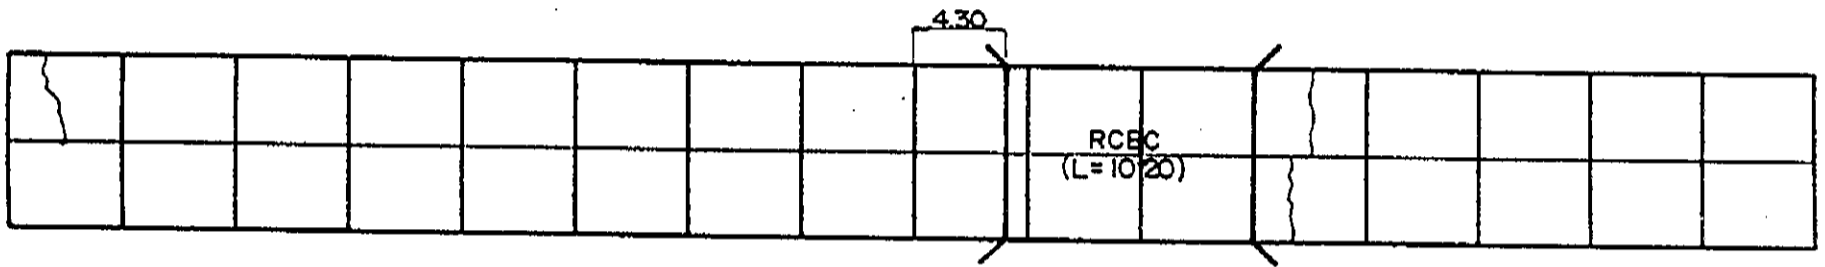
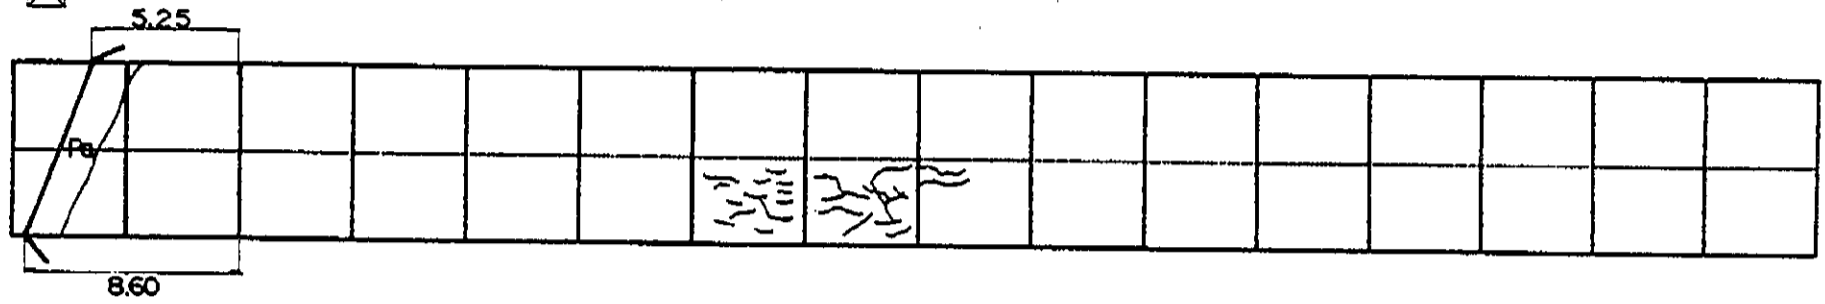
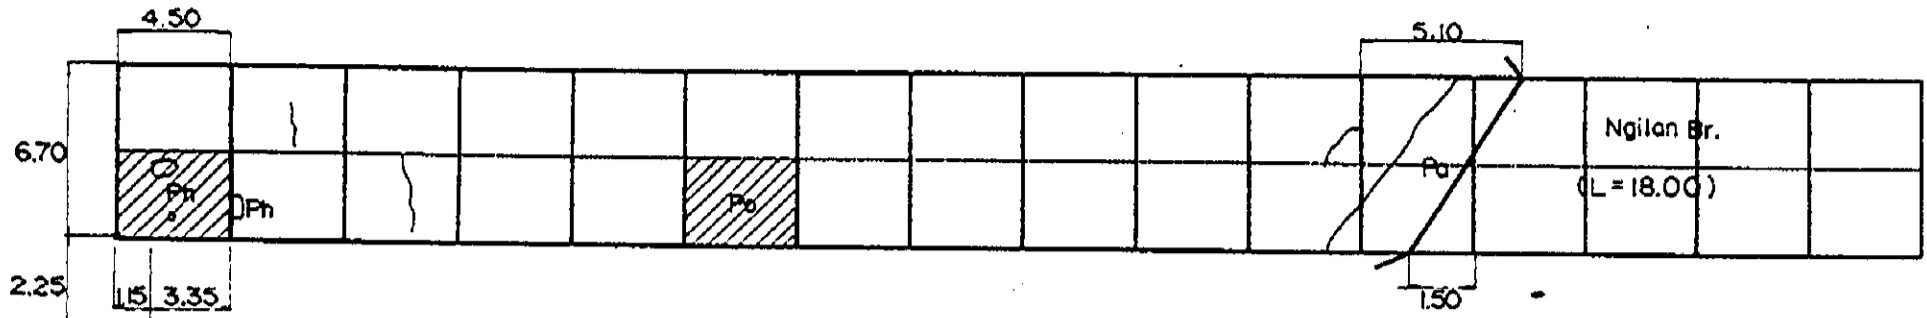


INVENTORY OF PAVEMENT SURFACE CONDITION

Km.1226 + 000 & 1227 + 000

Date : 11 - 26 - 95

Sheet No : 1/4

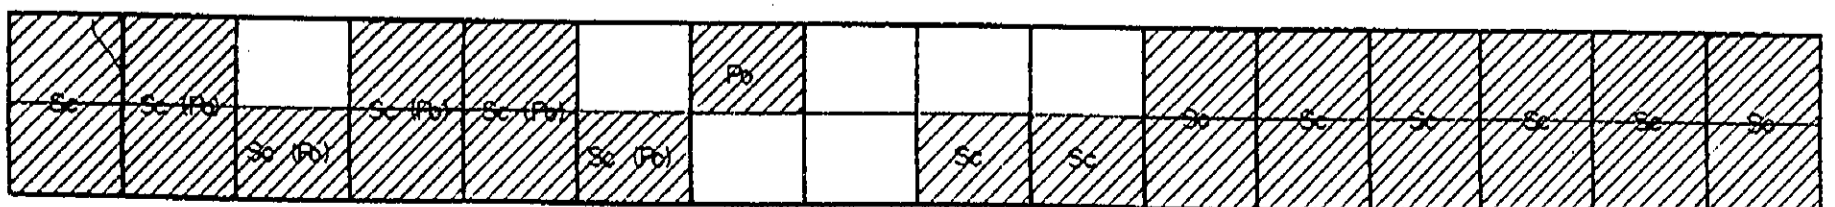
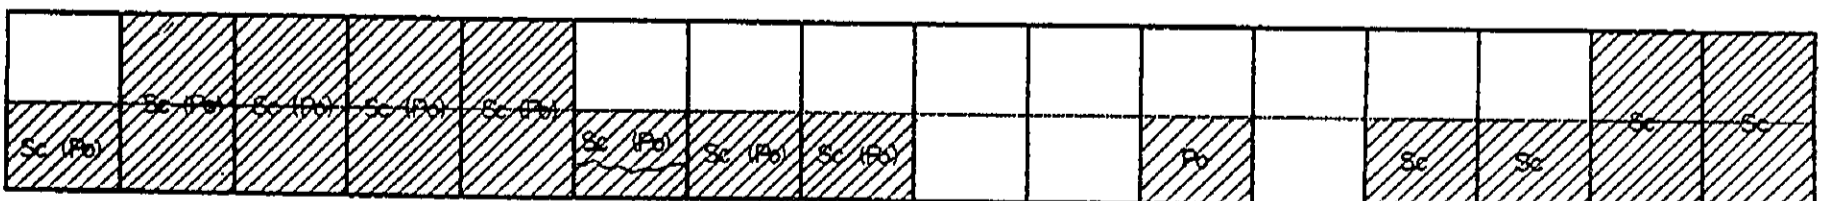
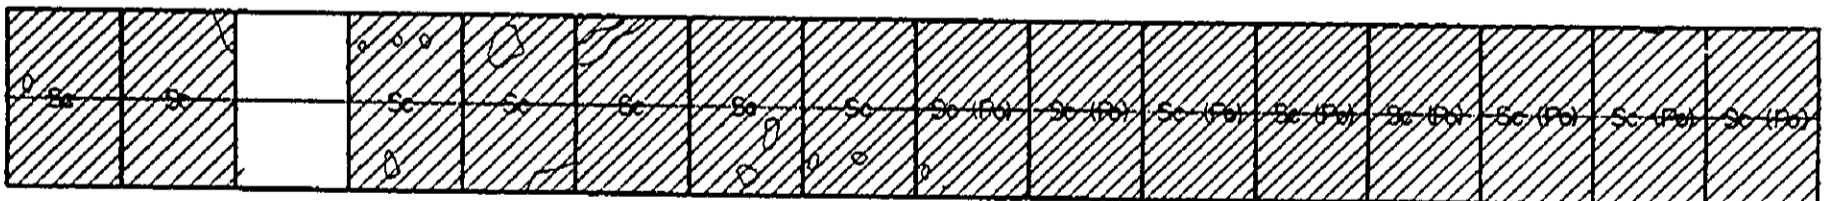
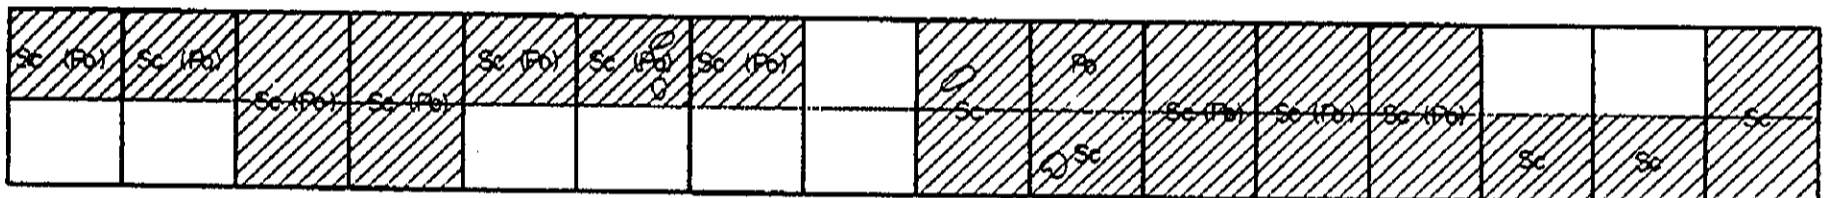
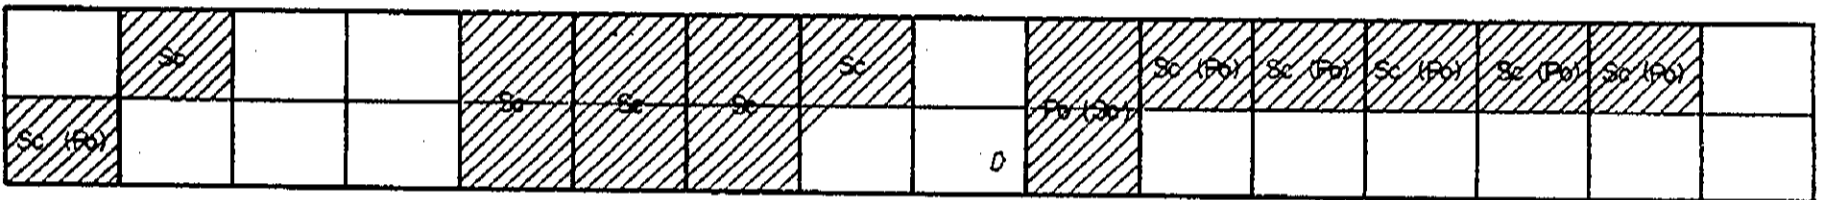
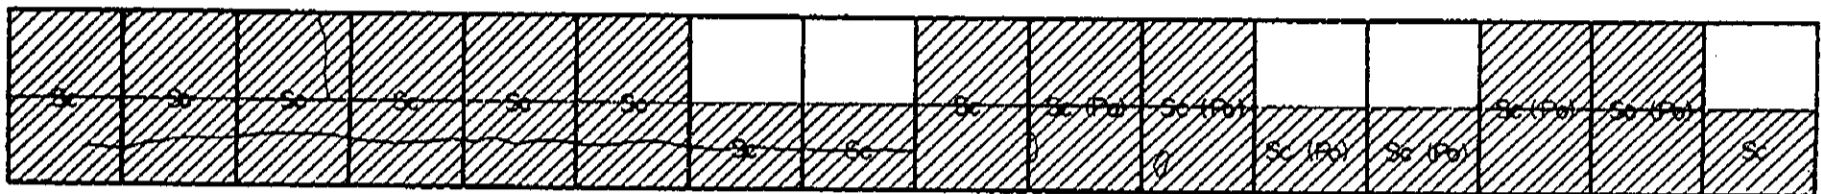
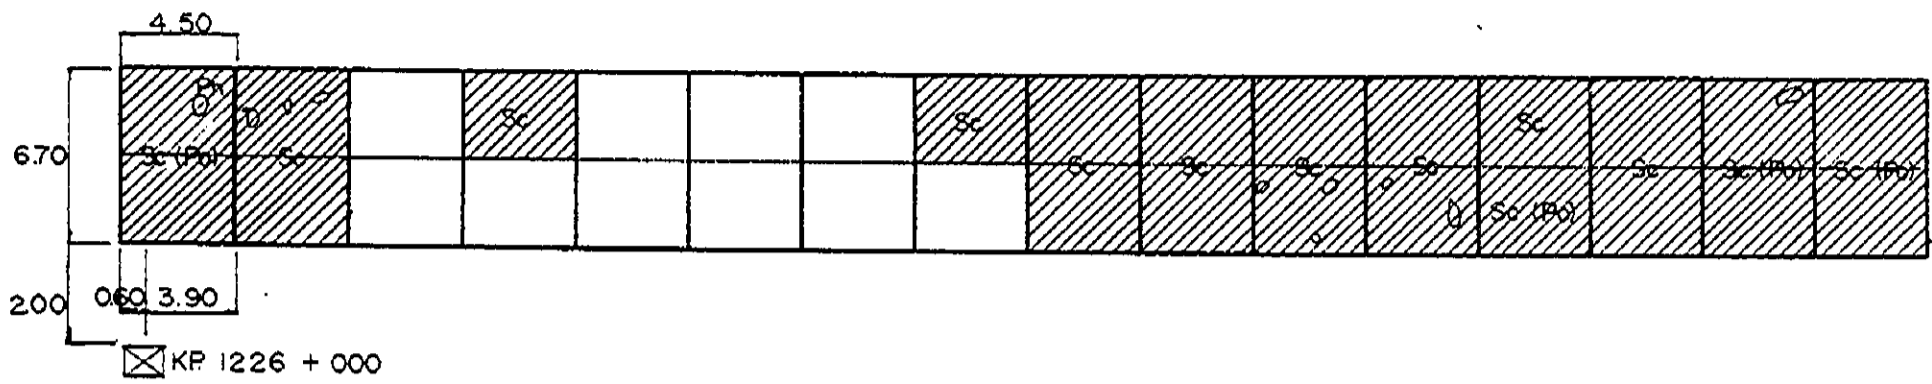


INVENTORY OF PAVEMENT SURFACE CONDITION

Km.1226 + 000 & 1227 + 000

Date: 11-26-95

Sheet No: 3/4


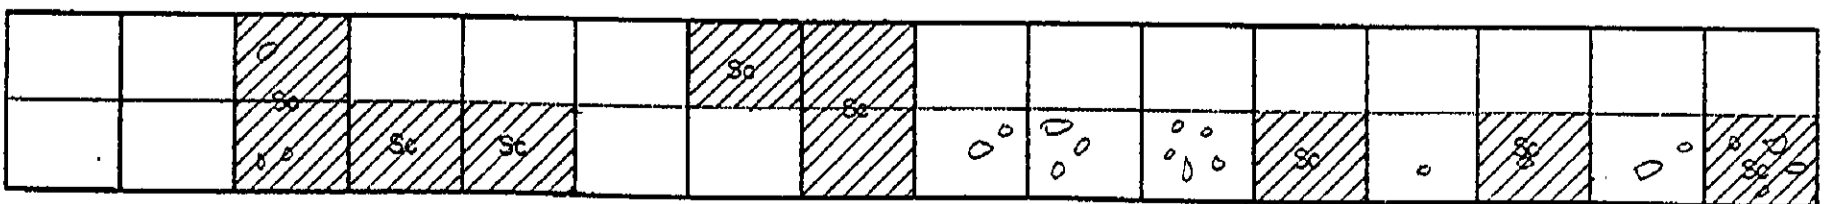
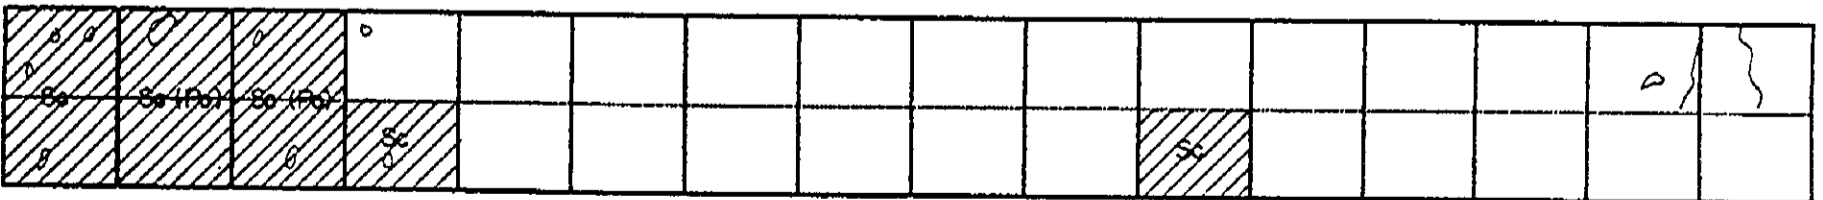
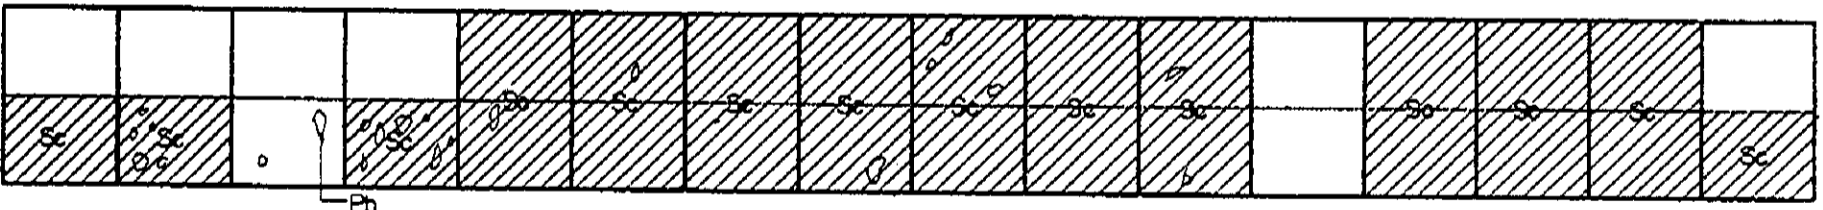
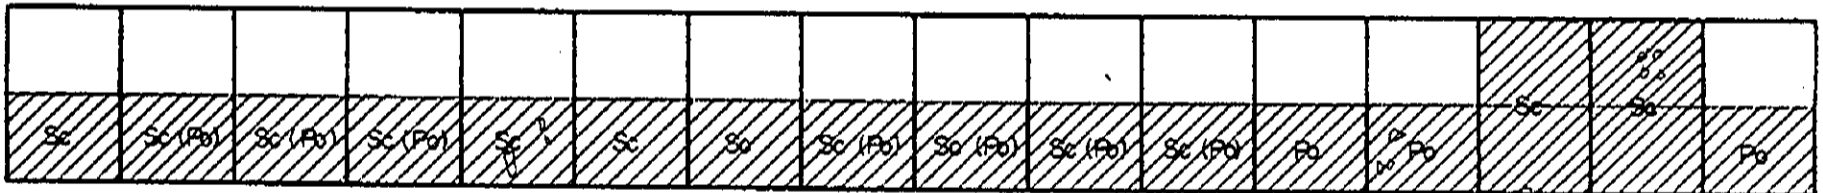
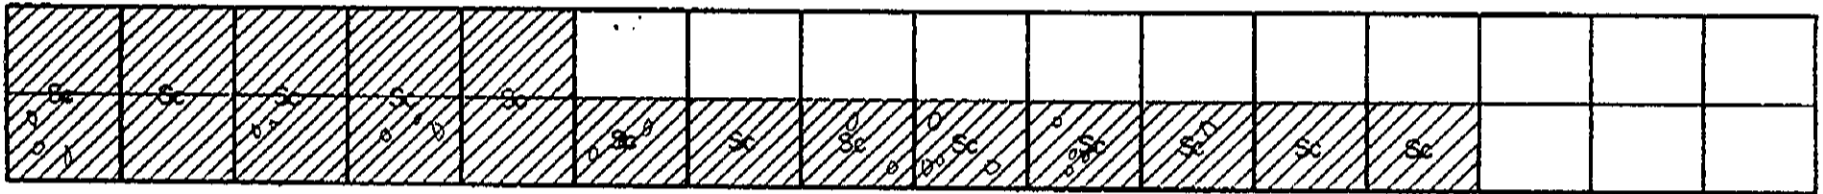
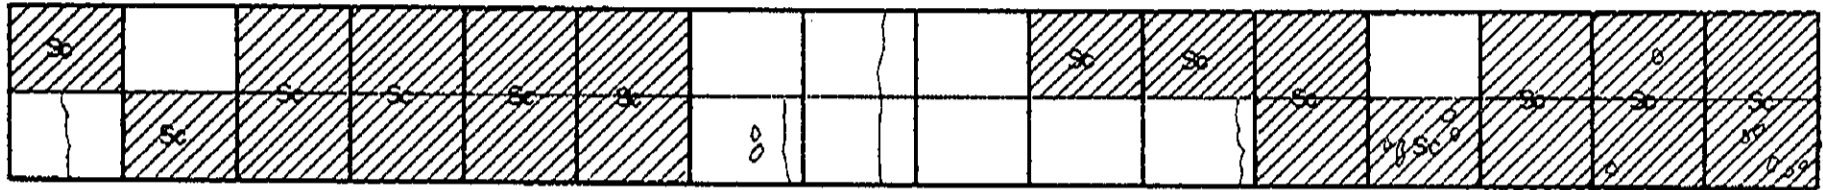
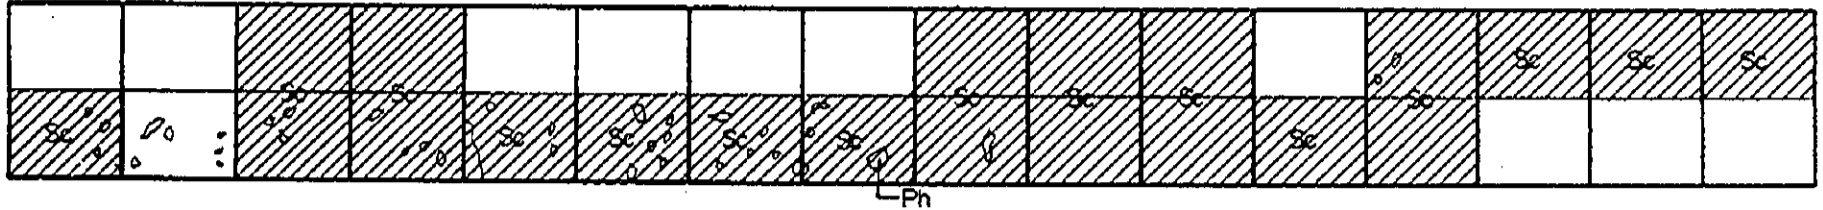


INVENTORY OF PAVEMENT SURFACE CONDITION

Km.1226 + 000 & 1227 + 000

Date : 11 - 26 - 95

Sheet No : 4/4

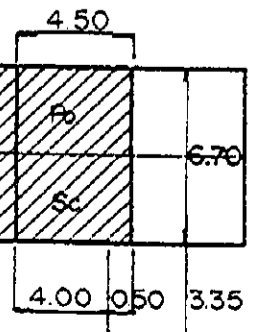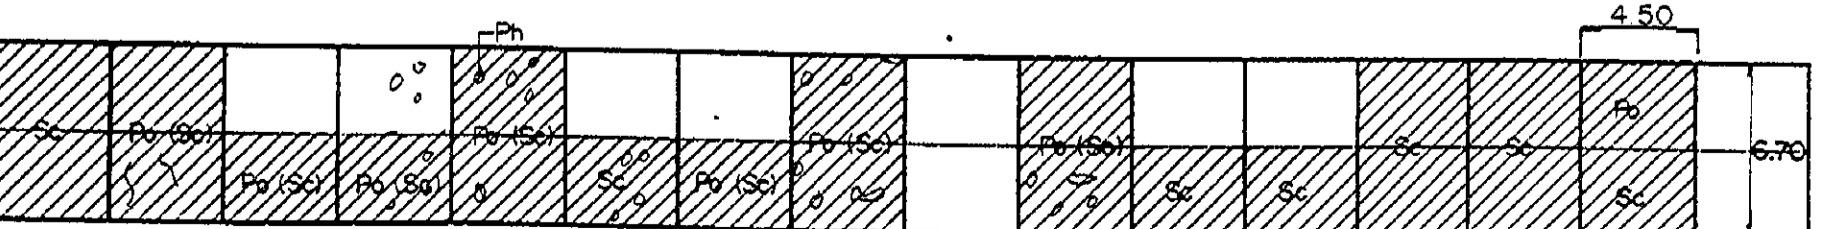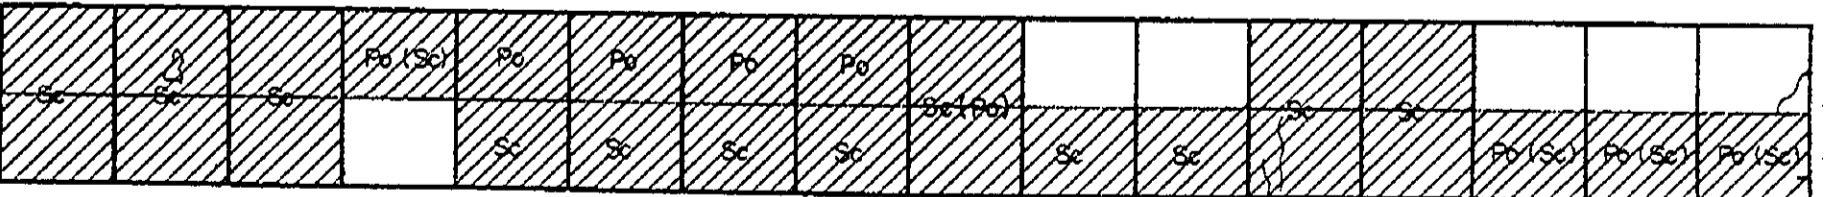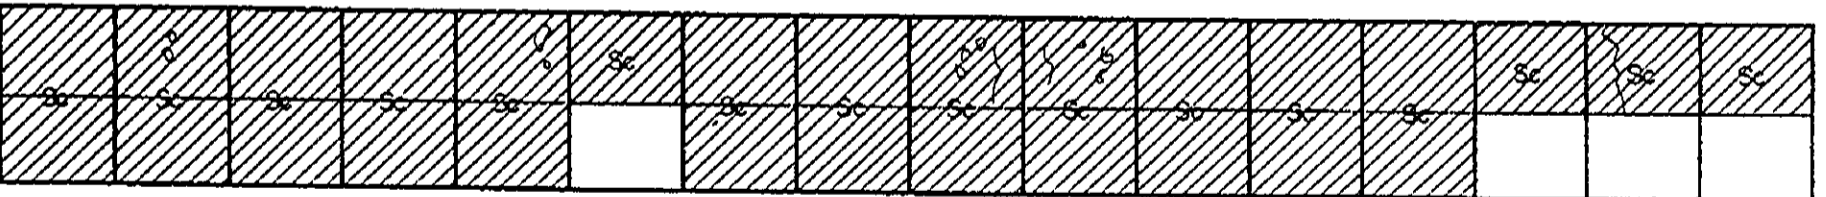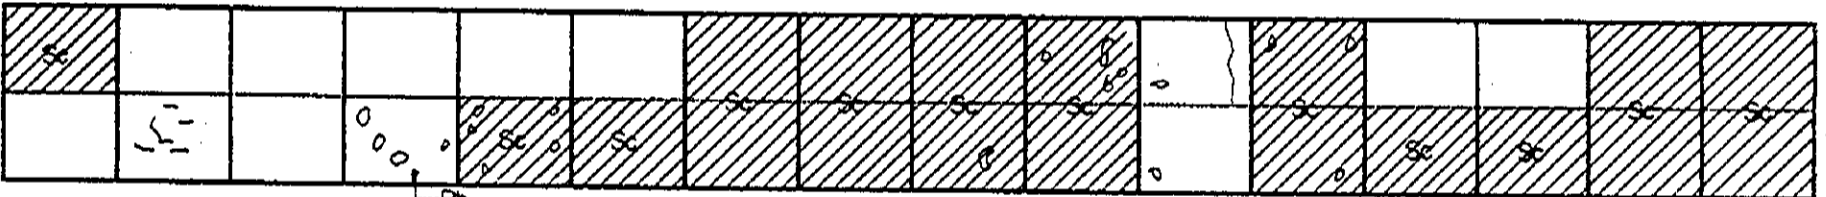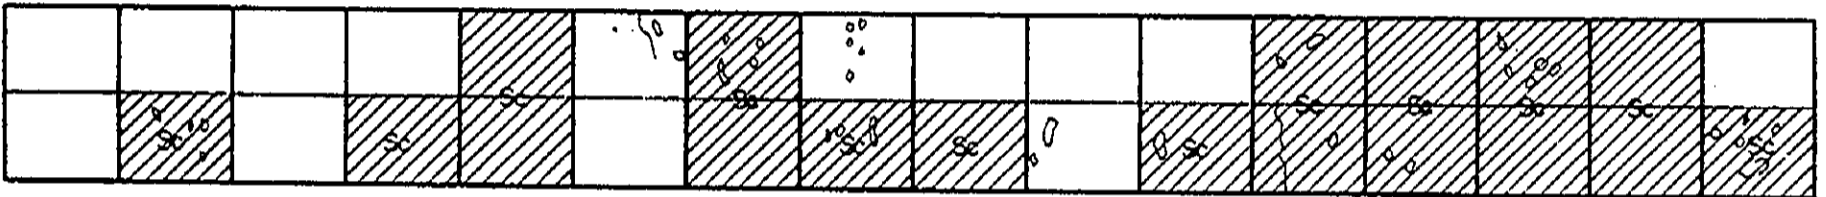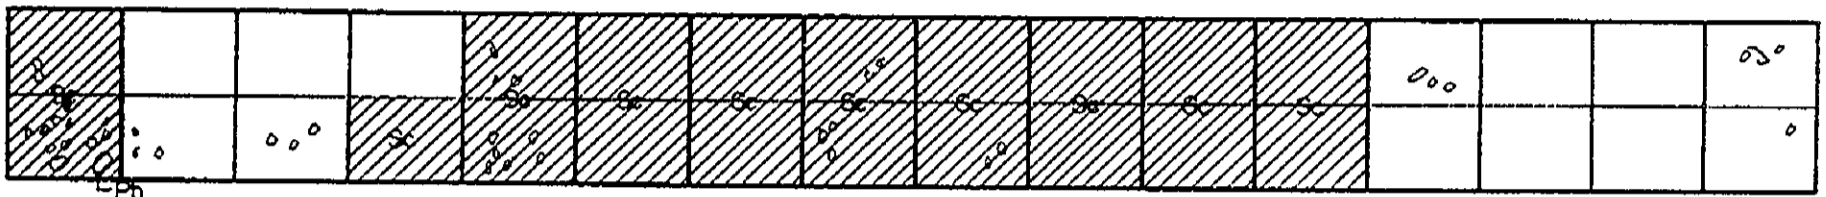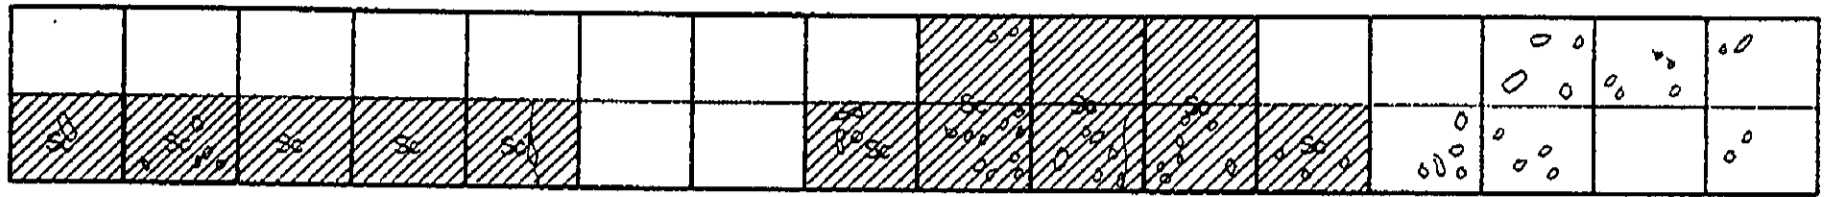








KP 1228 + 000

INVENTORY OF PAVEMENT SURFACE CONDITION

Km. 1228 + 000

Date: 11 - 26 - 95

Sheet No: 1/2

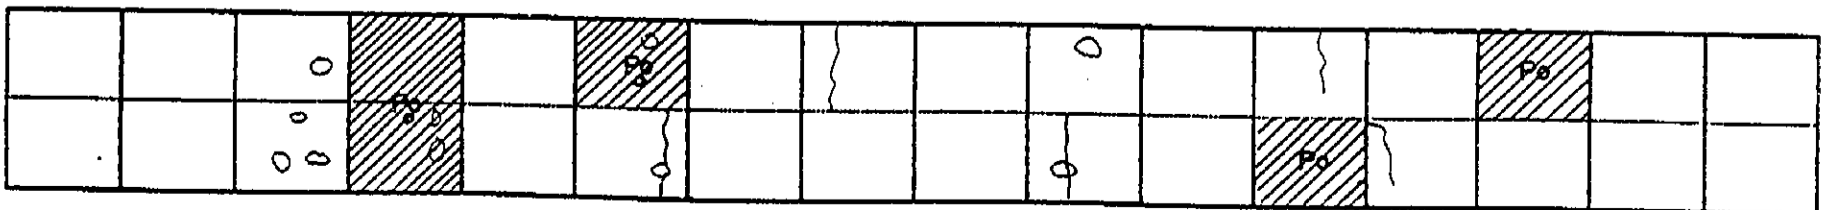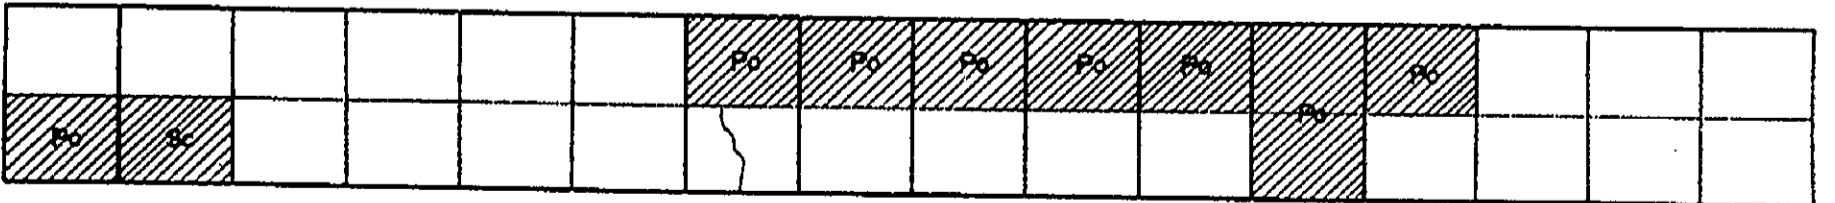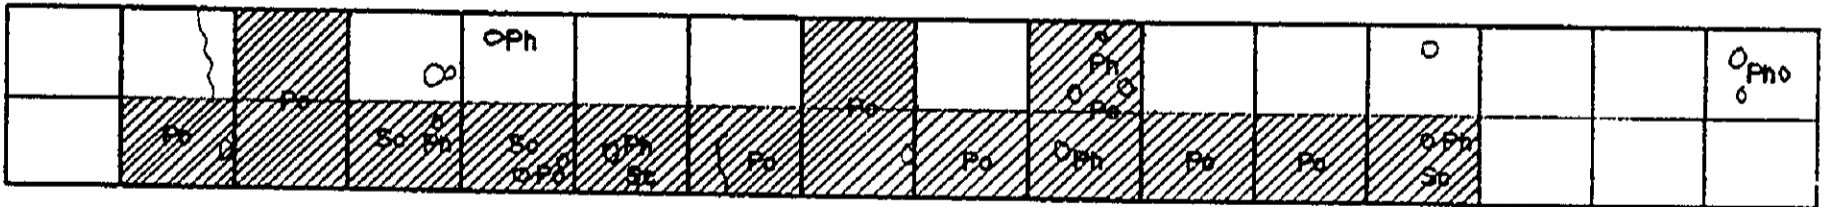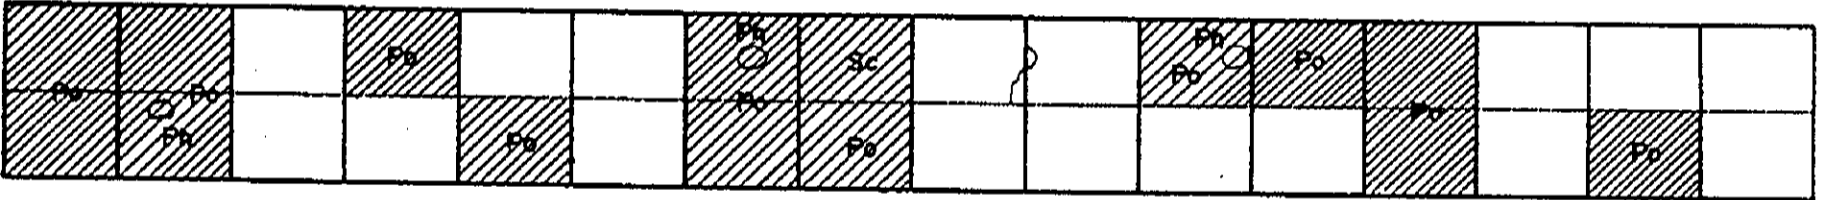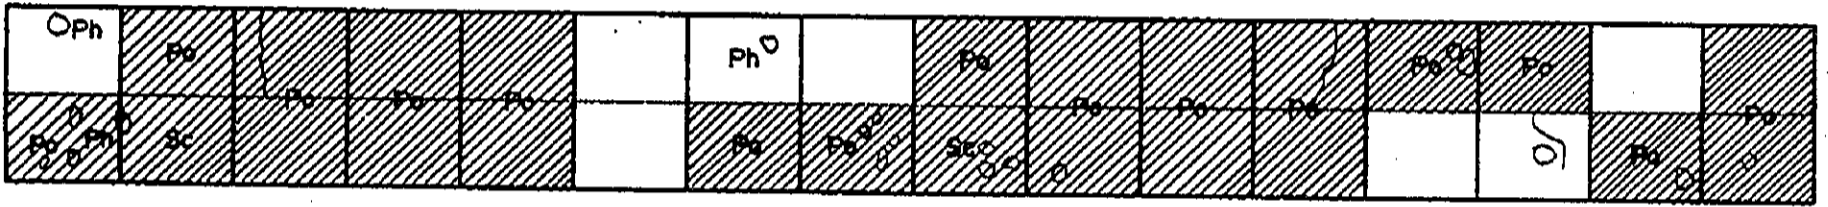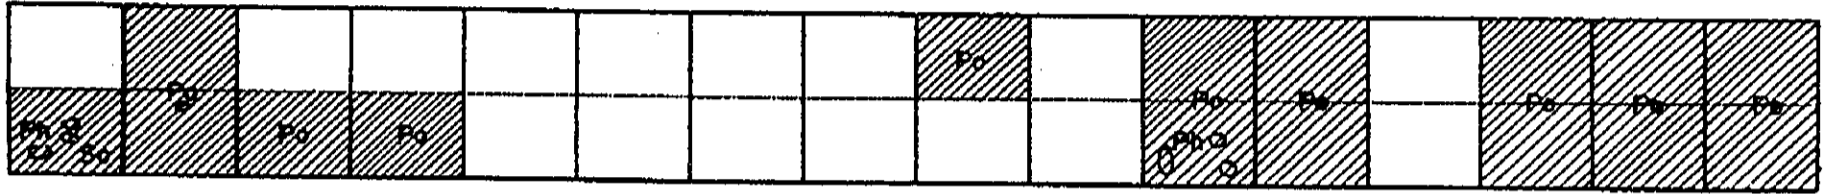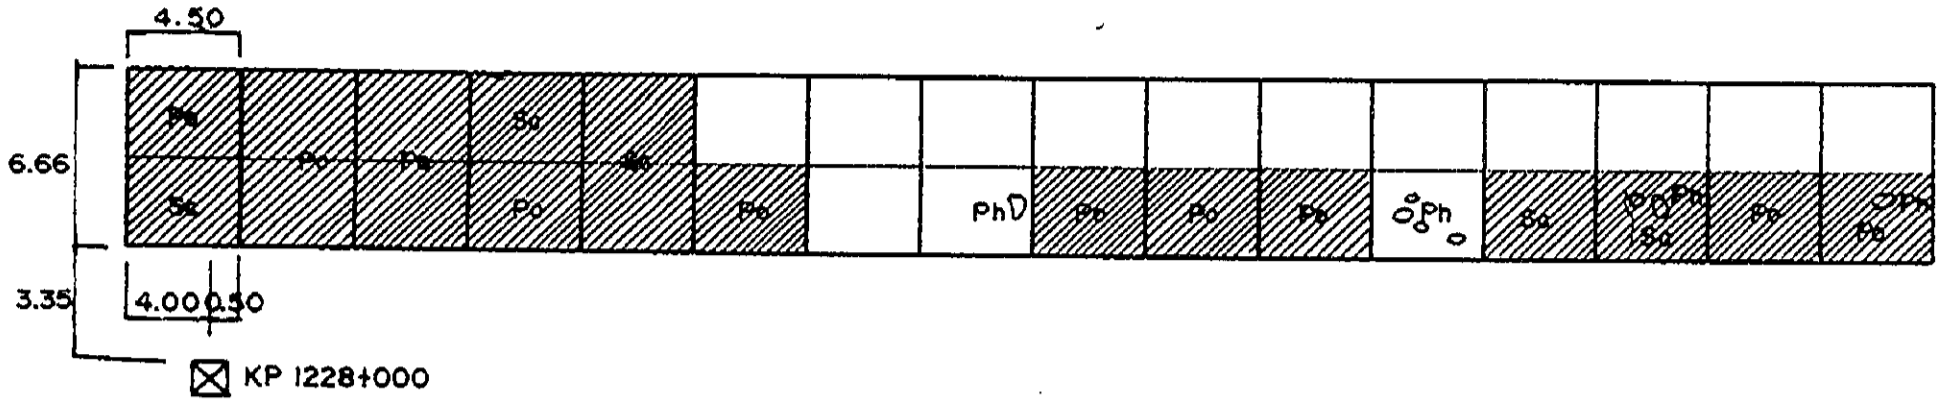

INVENTORY OF PAVEMENT SURFACE CONDITION

Km. 1228+000

Date: 11-26-95

Sheet No: 2/2

