
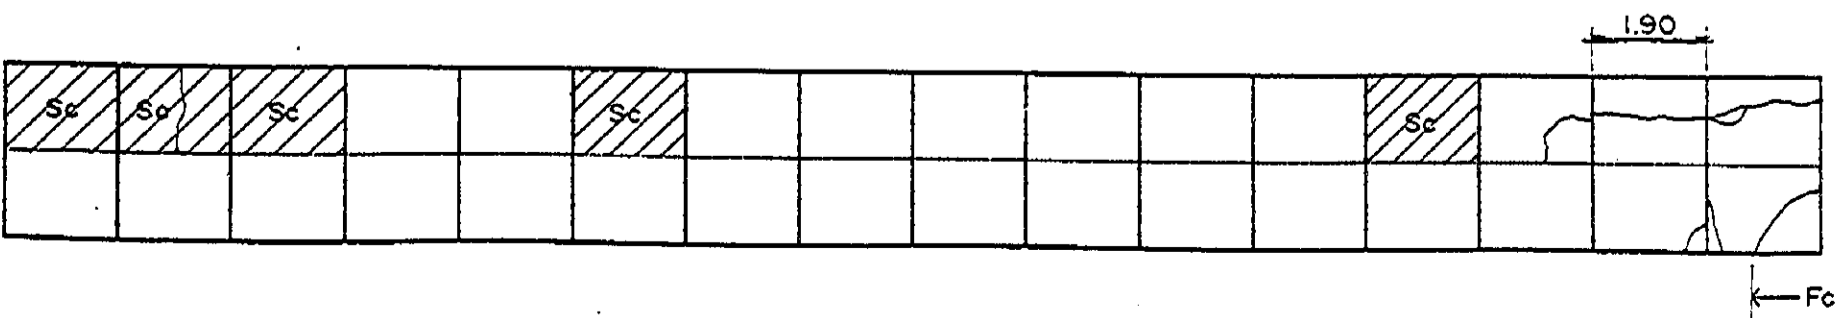
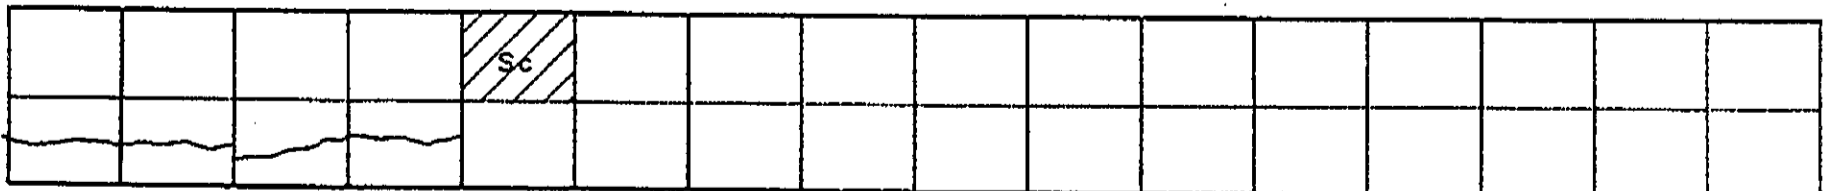
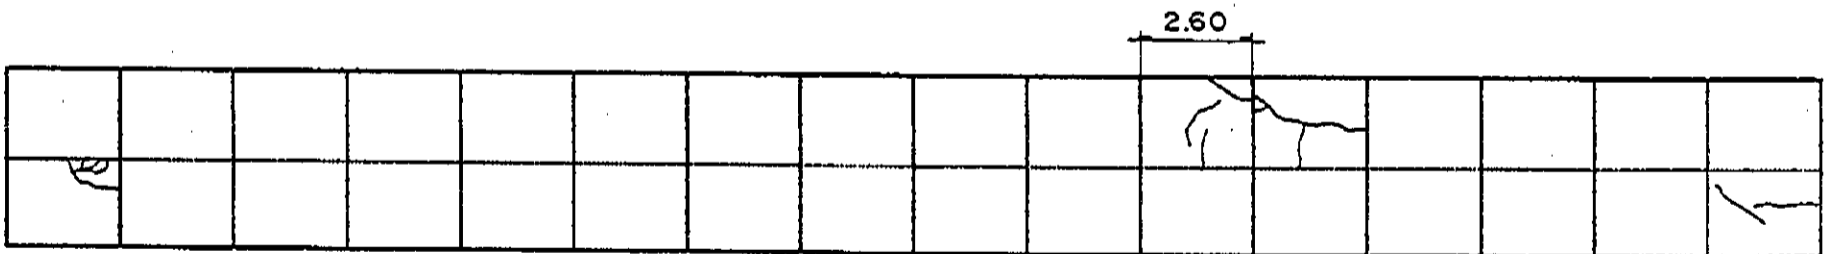
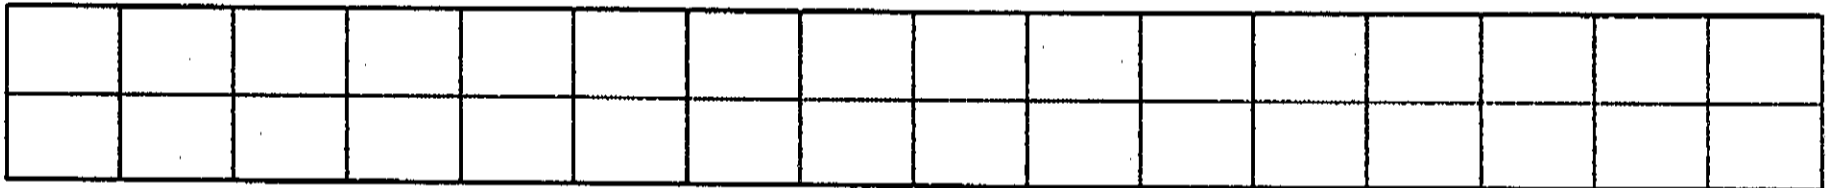
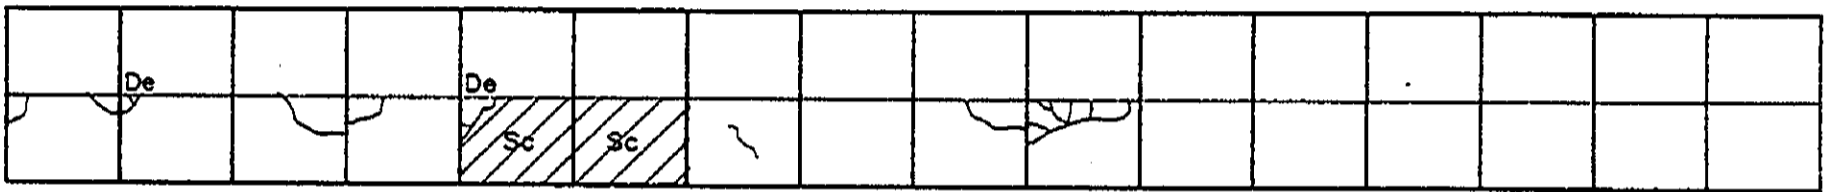
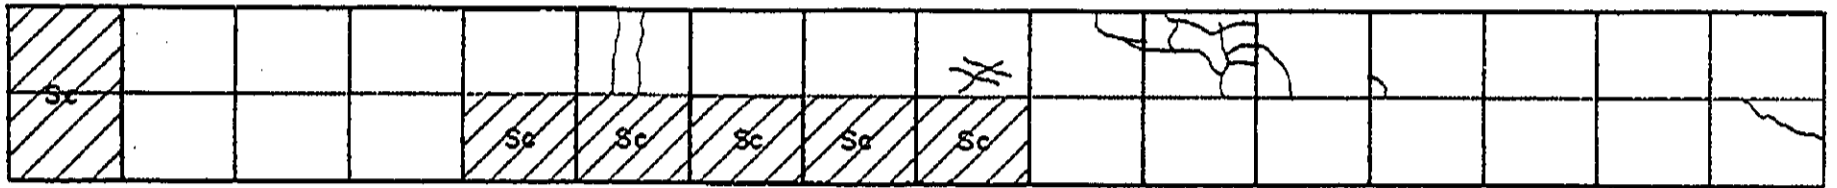


# INVENTORY OF PAVEMENT SURFACE CONDITION

Date : 10-21-95

Sheet No : 1/3

Km. 1312+000

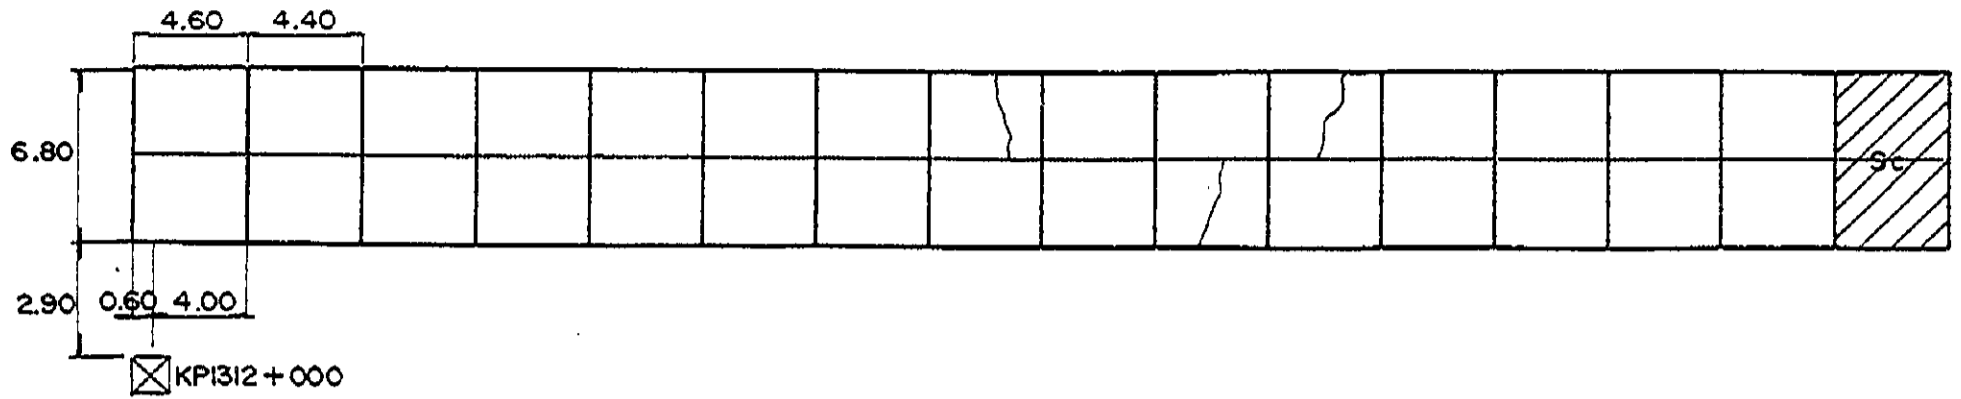











# INVENTORY OF PAVEMENT SURFACE CONDITION

Date: 10-21-95

Sheet No: 1/2

Km. 1313 + 000

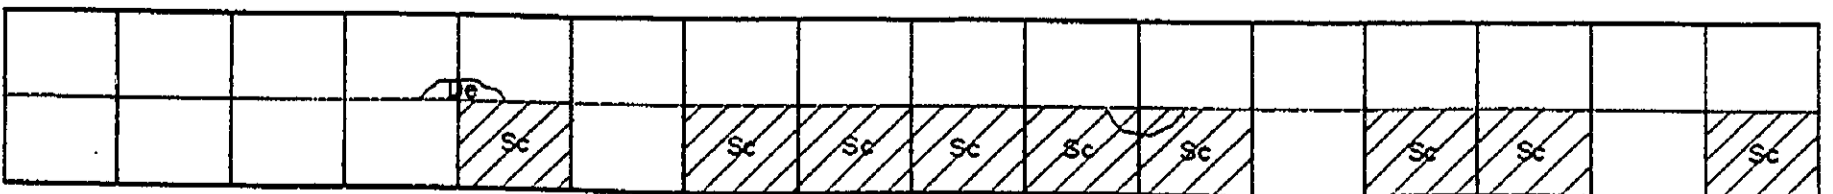
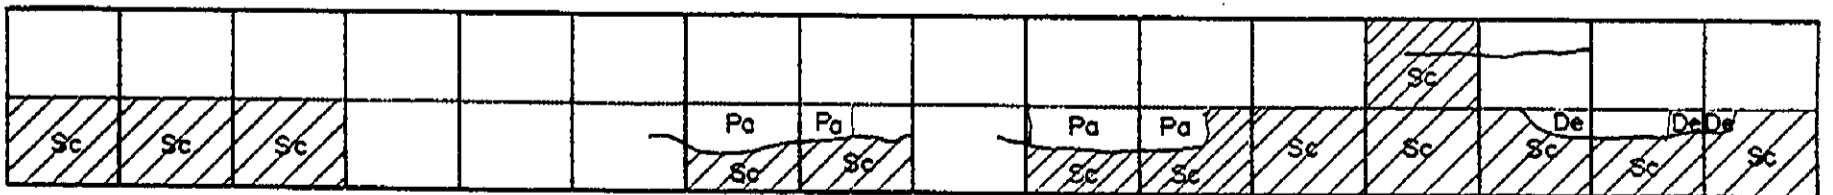
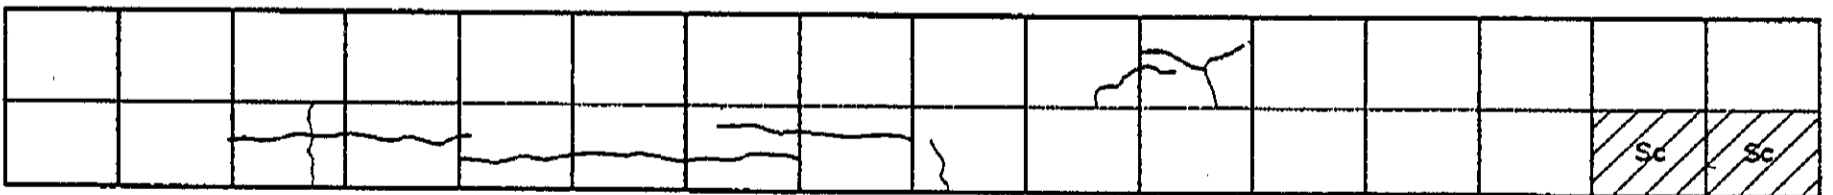
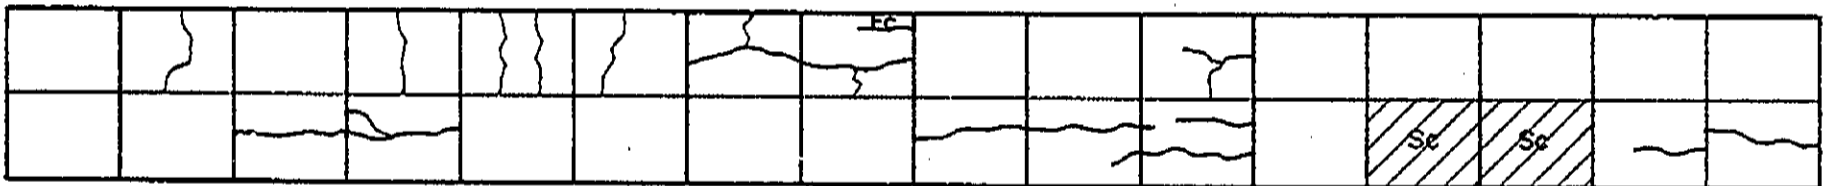
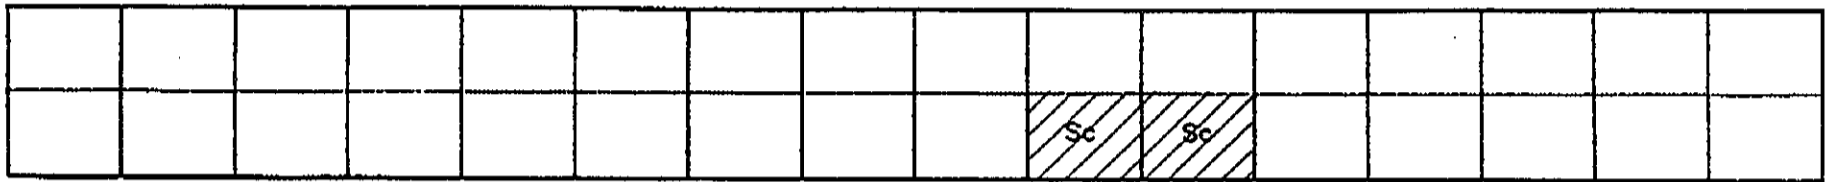
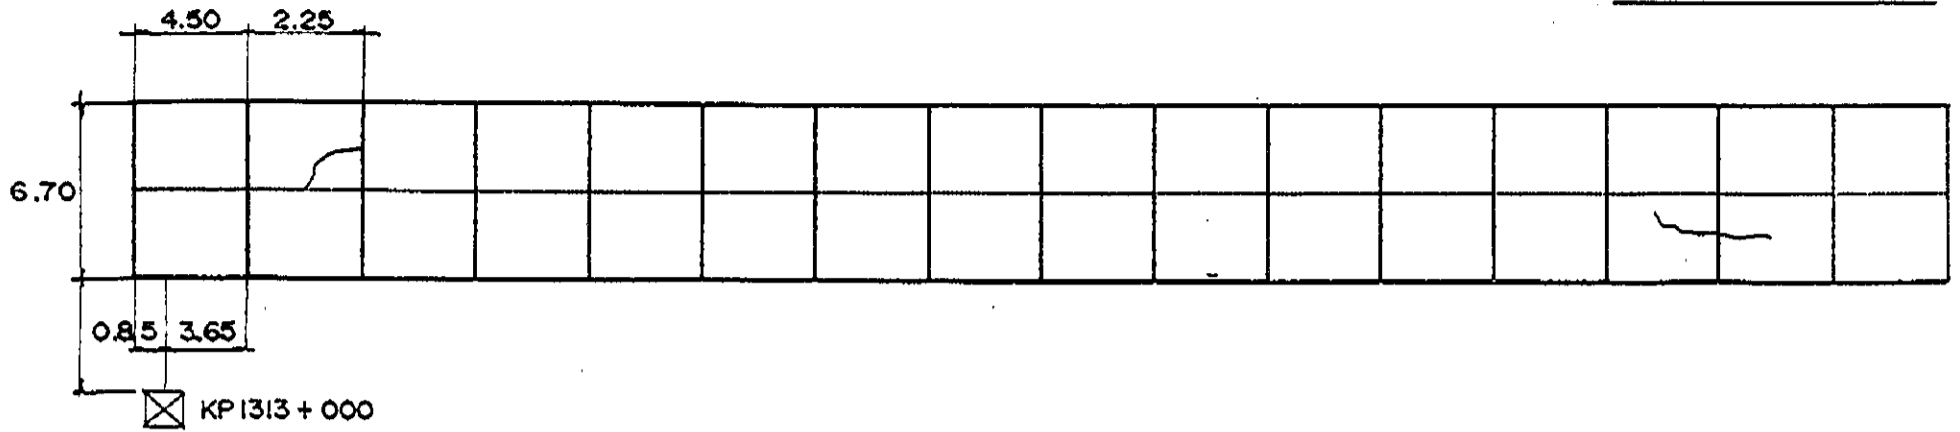


# INVENTORY OF PAVEMENT SURFACE CONDITION

Km. 1313 + 000

Date: 10-21-95

Sheet No: 2/2

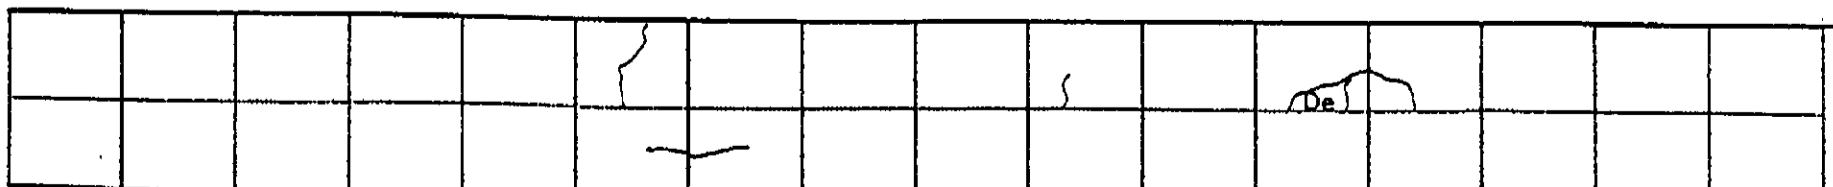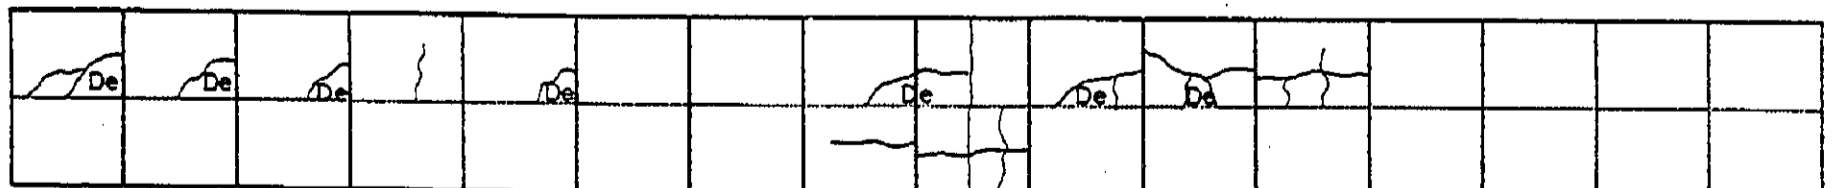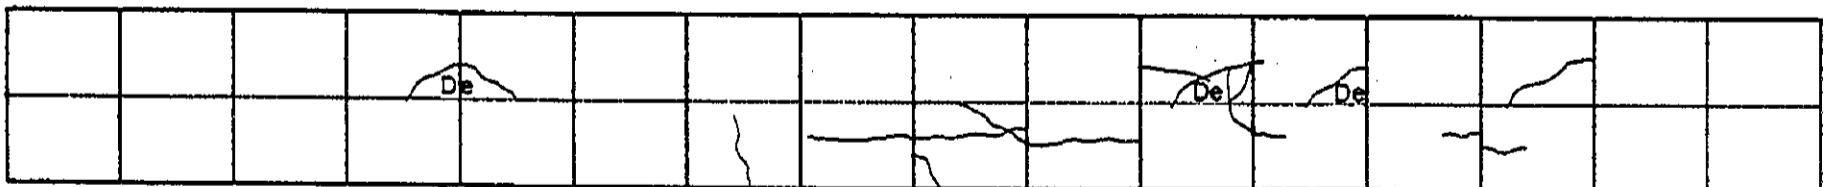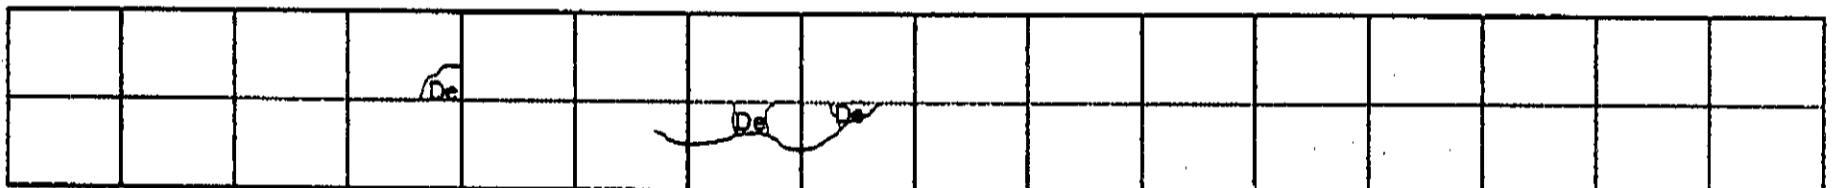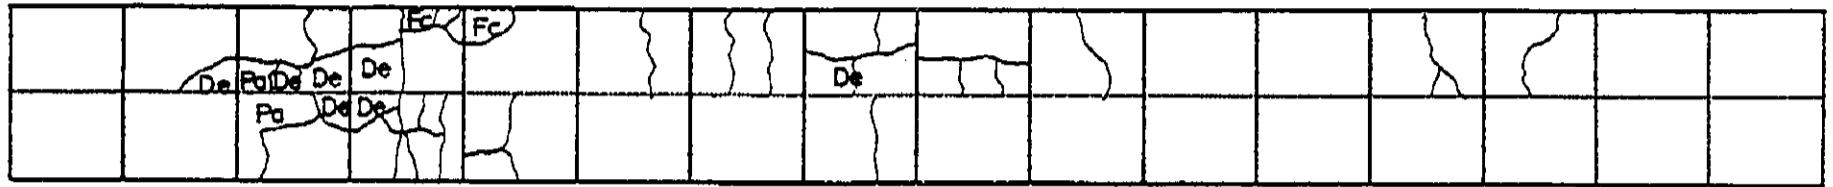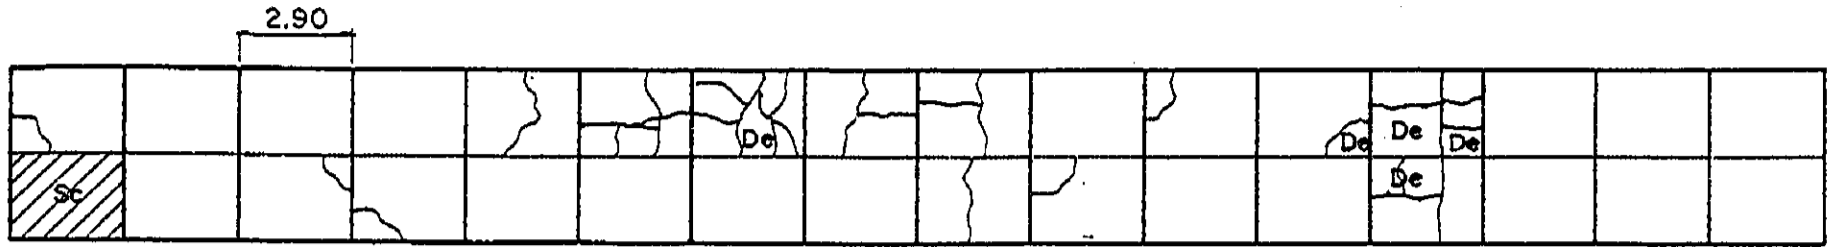








6.70  
0.80 3.70 3.60  
☒ KP1314+000

# INVENTORY OF PAVEMENT SURFACE CONDITION

Date: 10-21-95

Sheet No: 1/3

Km. 1314+000

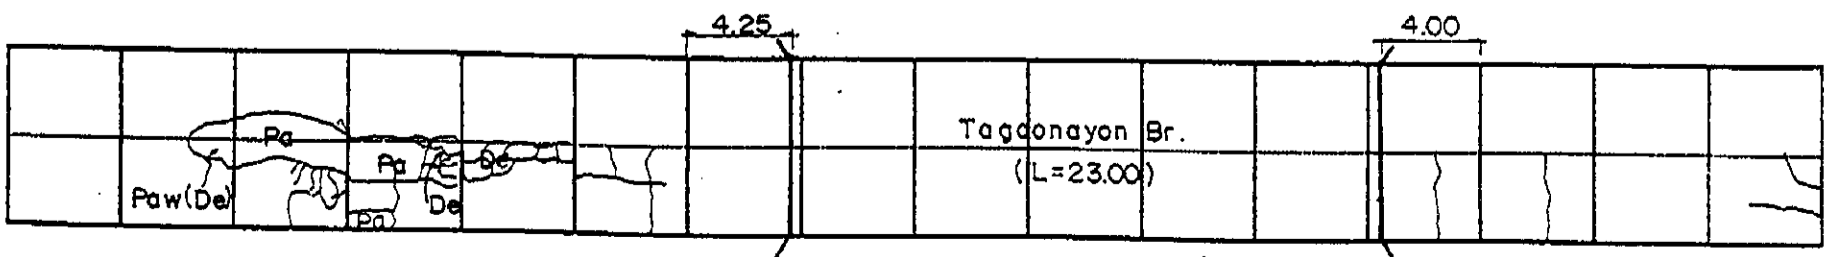
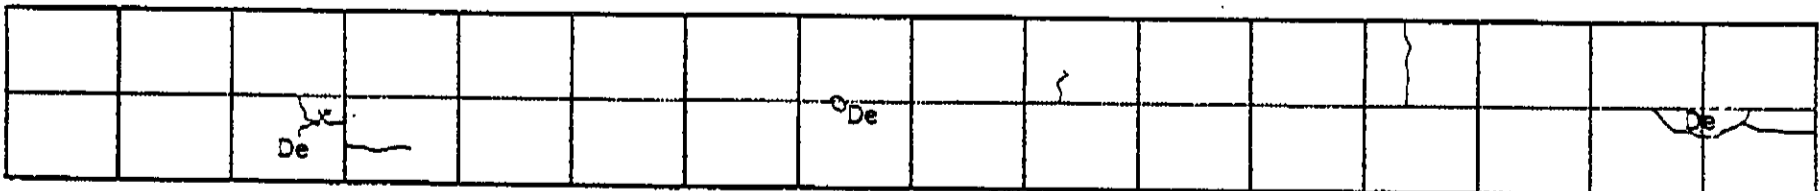
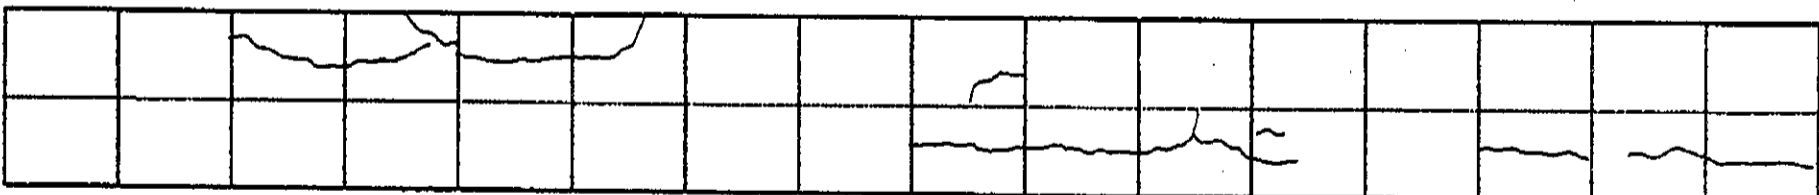
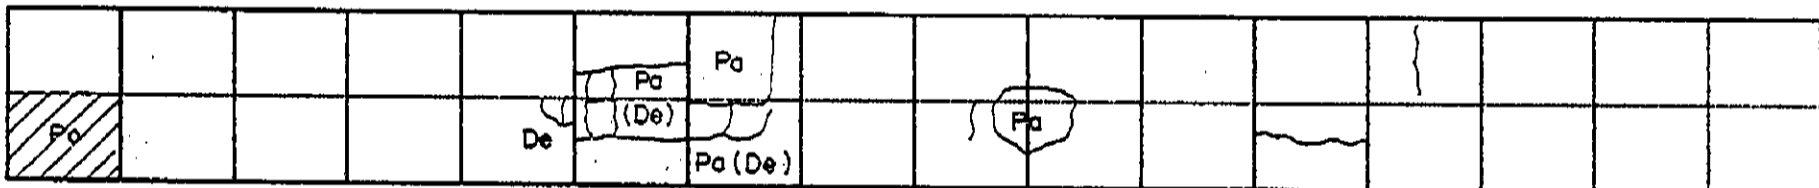
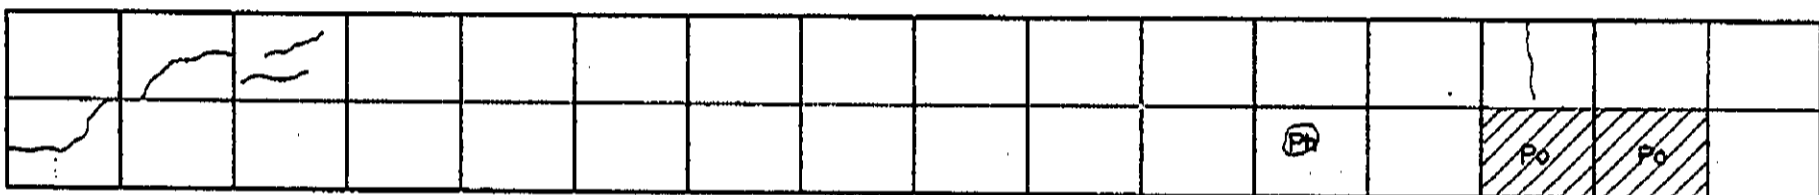
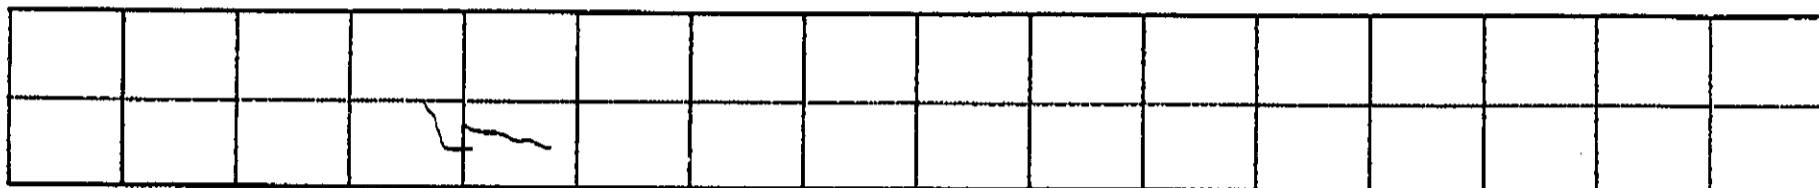
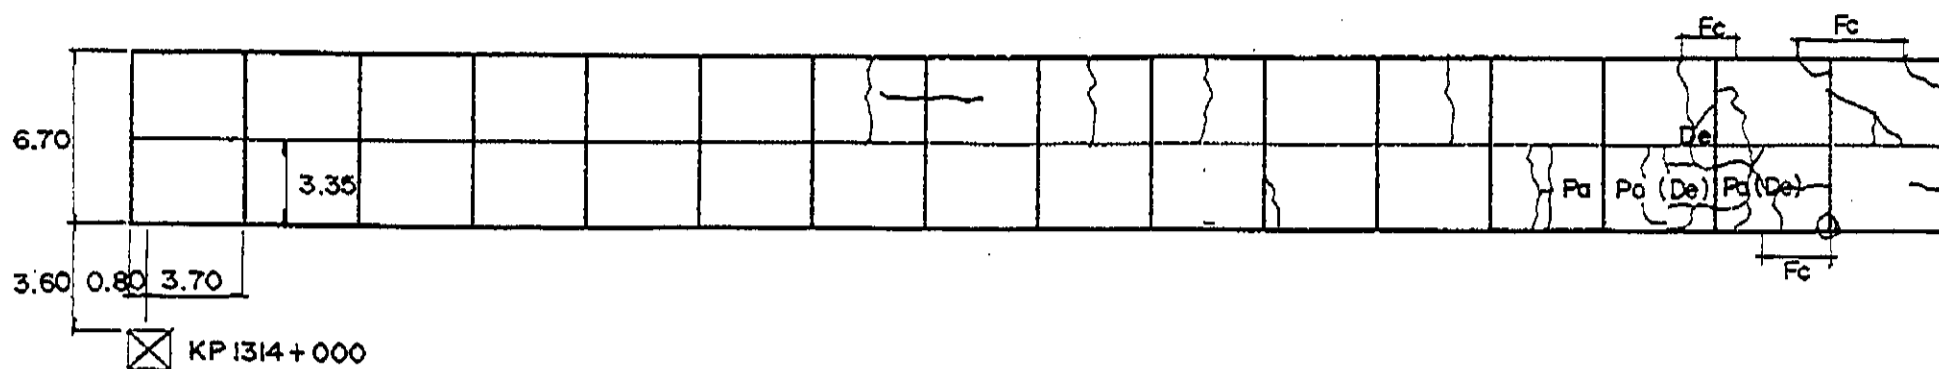


# INVENTORY OF PAVEMENT SURFACE CONDITION

Km. 1314+000

Date: 10-21-95

Sheet No: 2/3

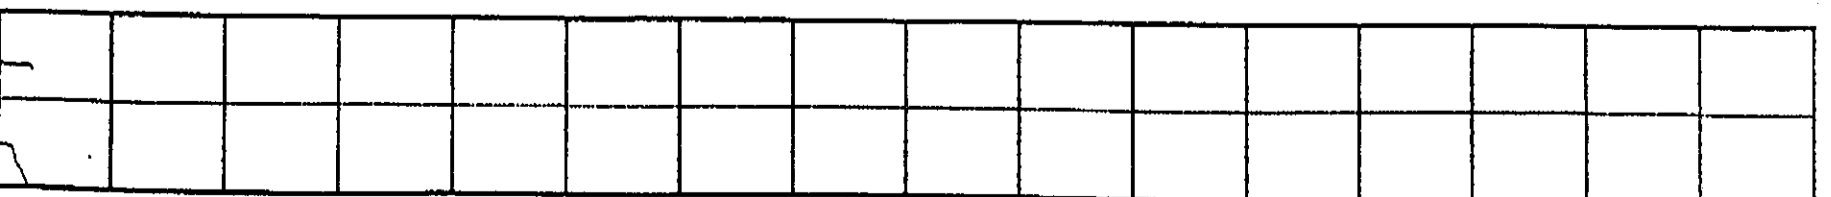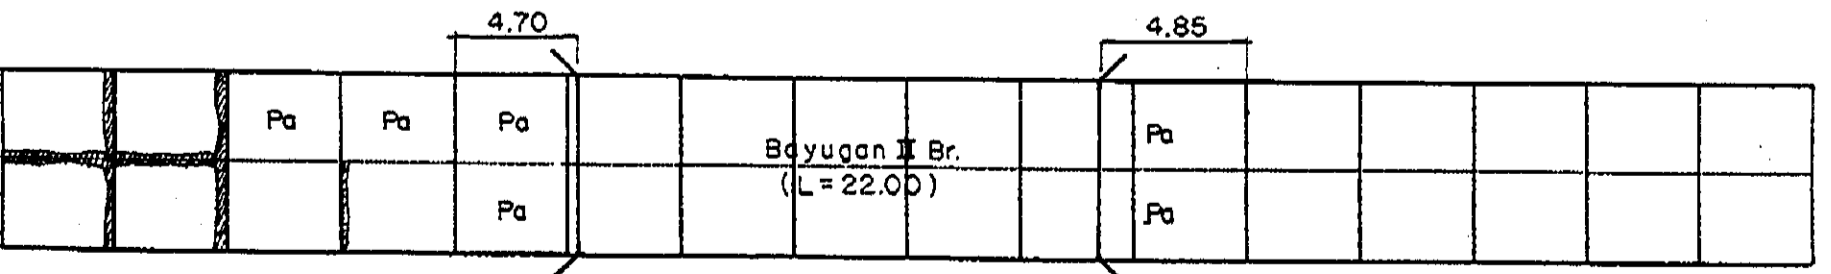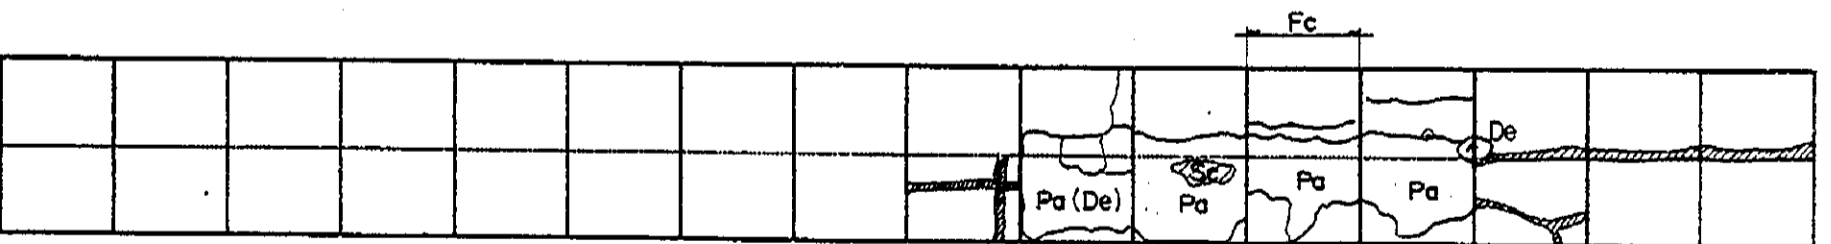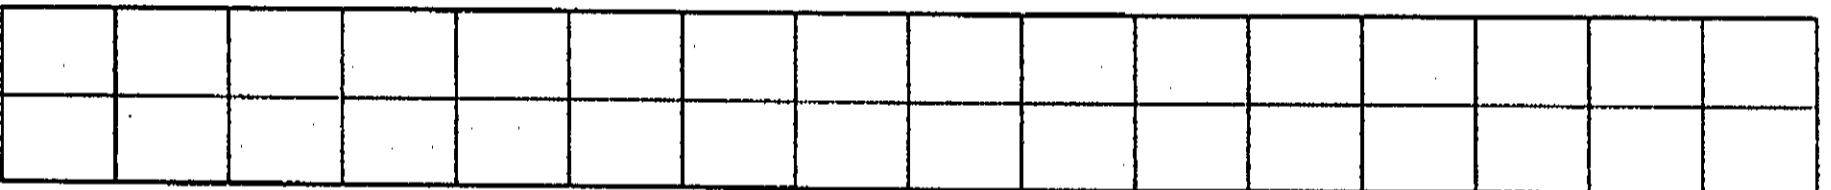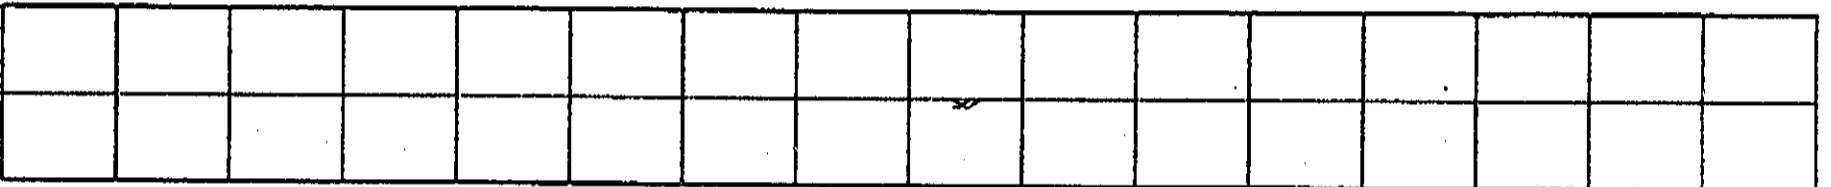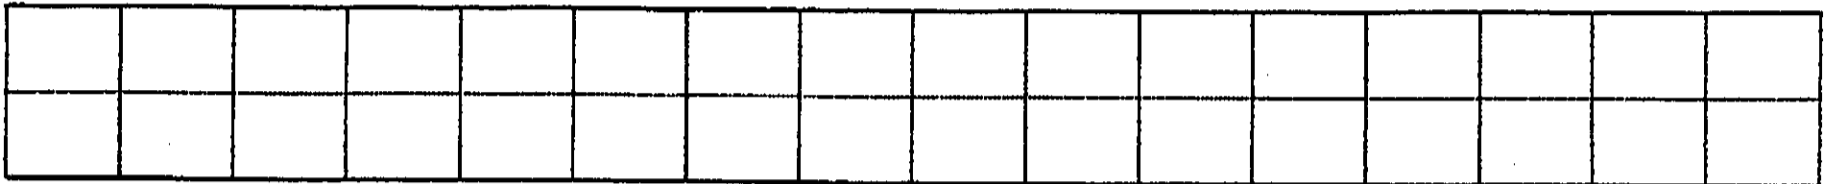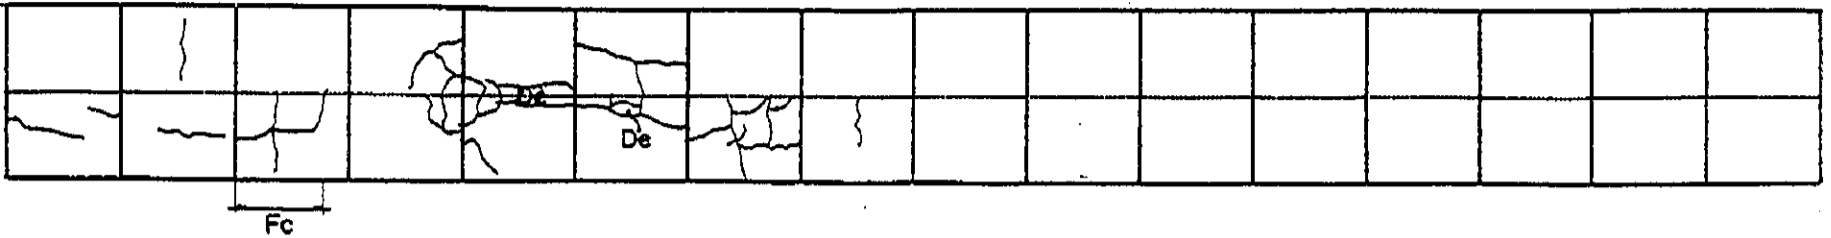







# INVENTORY OF PAVEMENT SURFACE CONDITION

Km. 1315+000

Date : 10-21-95

Sheet No : 2/2




					Sc		Sc								




5.00

Pa } 6.88

3.00 2.00 3.50







⊗ KP1316+000

# INVENTORY OF PAVEMENT SURFACE CONDITION

Date: 10-21-95

Sheet No: 1/2

Km. 1316 +000

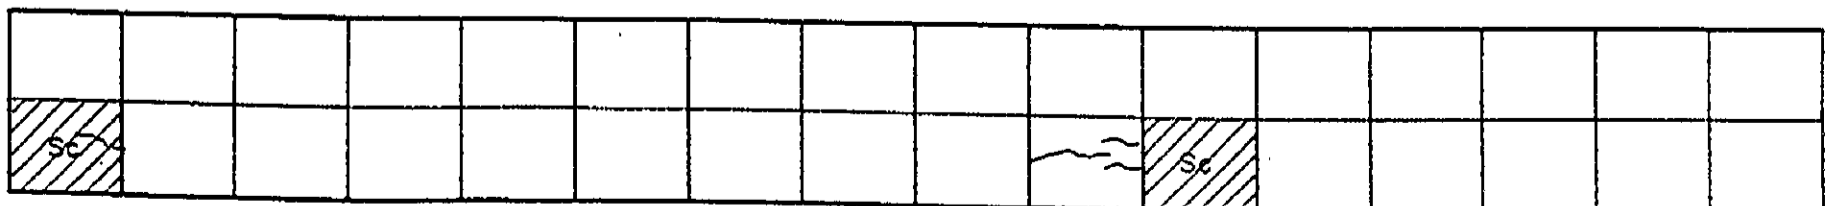
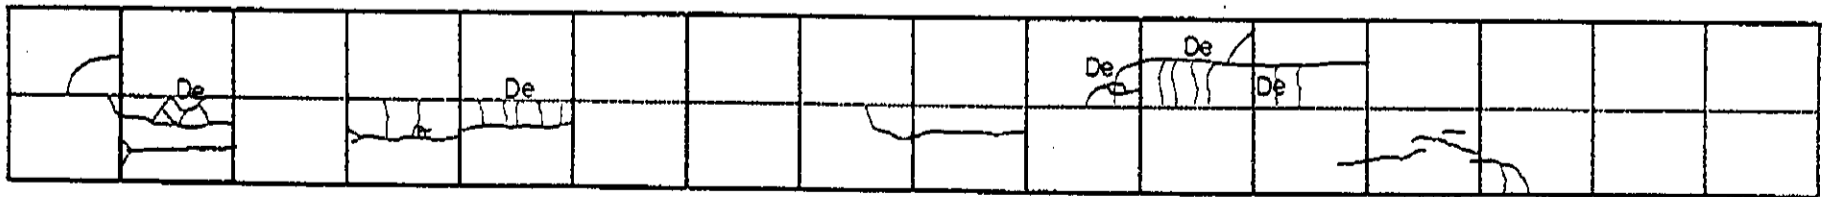
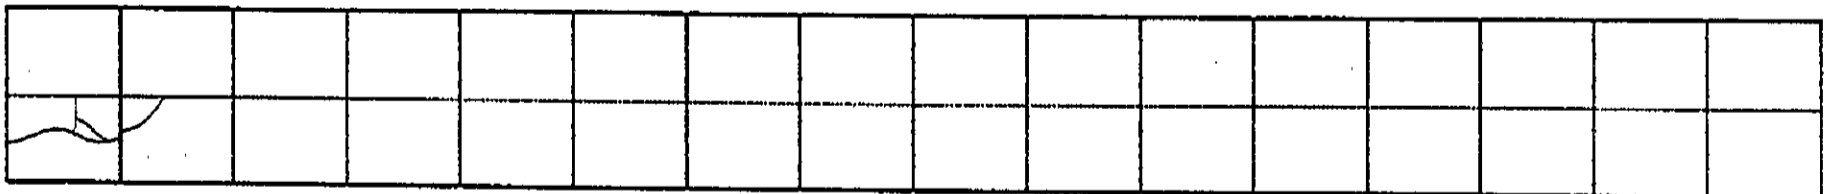
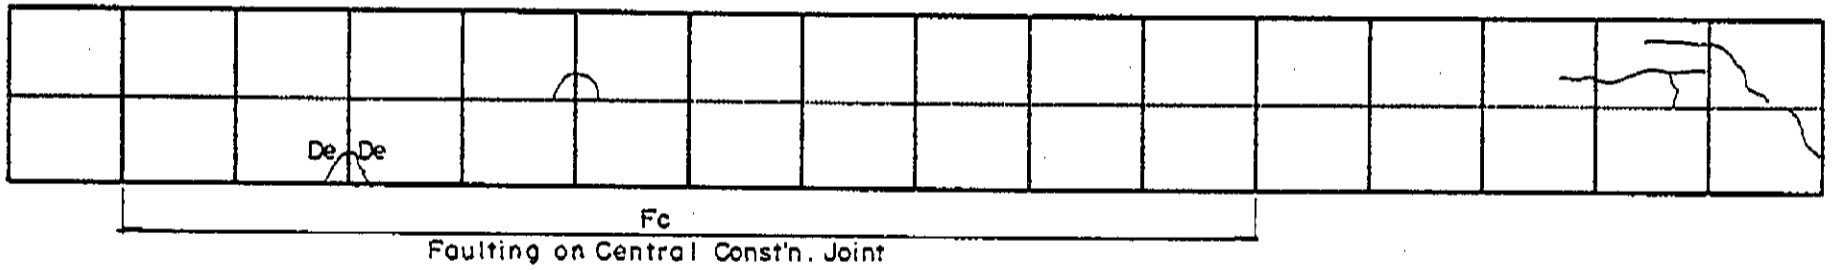
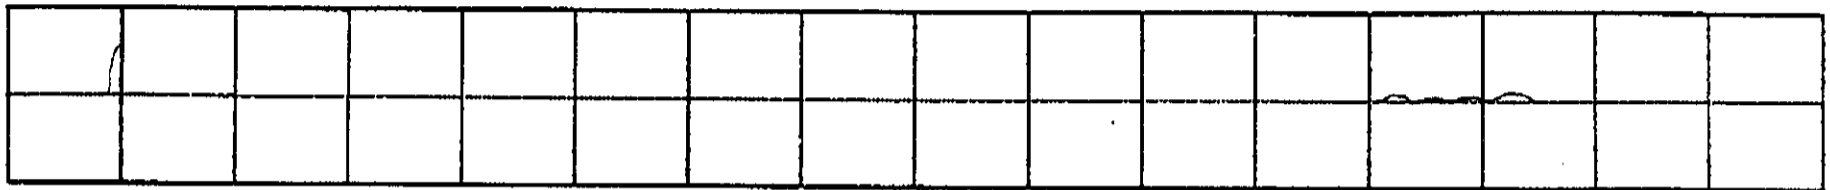
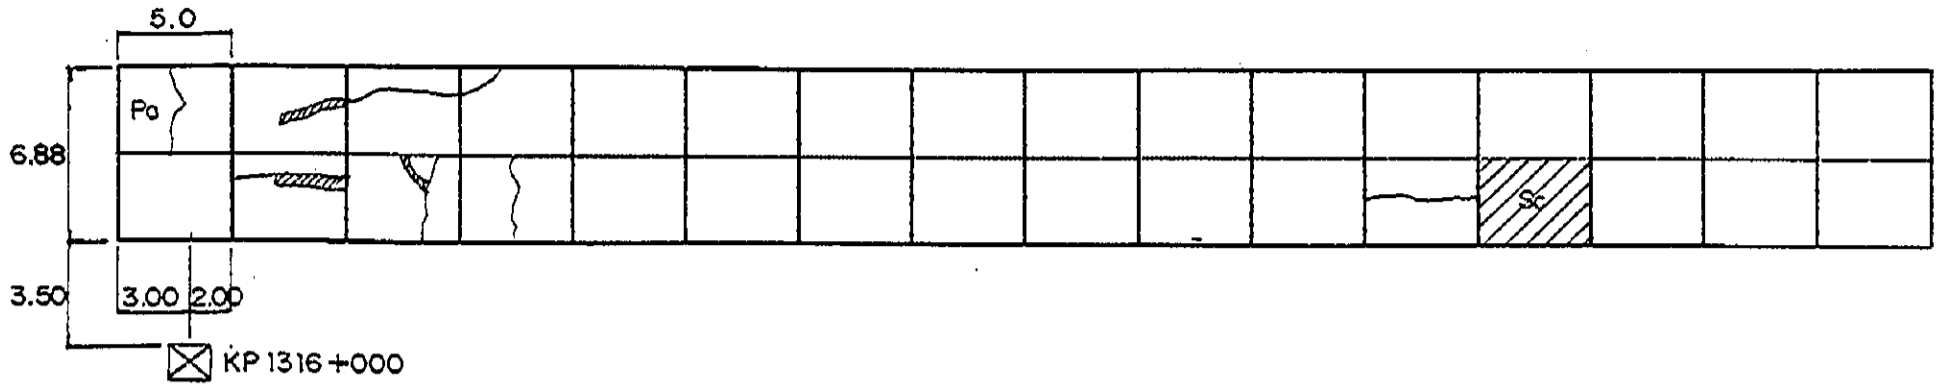


# INVENTORY OF PAVEMENT SURFACE CONDITION

Km. 1316+000

Date: 10-21-95

Sheet No: 2/2

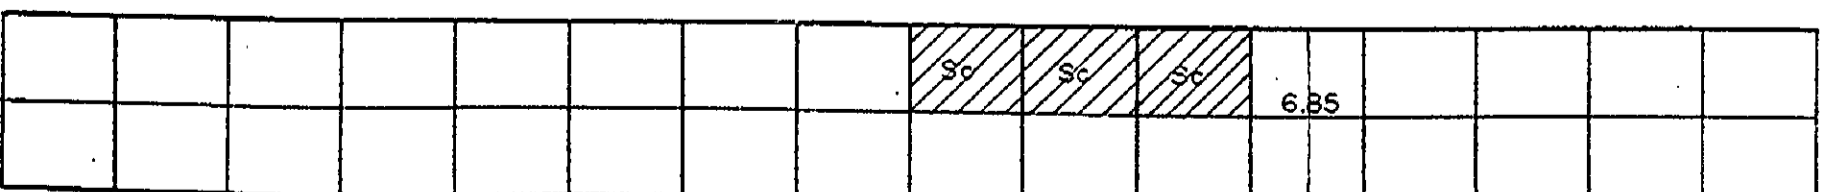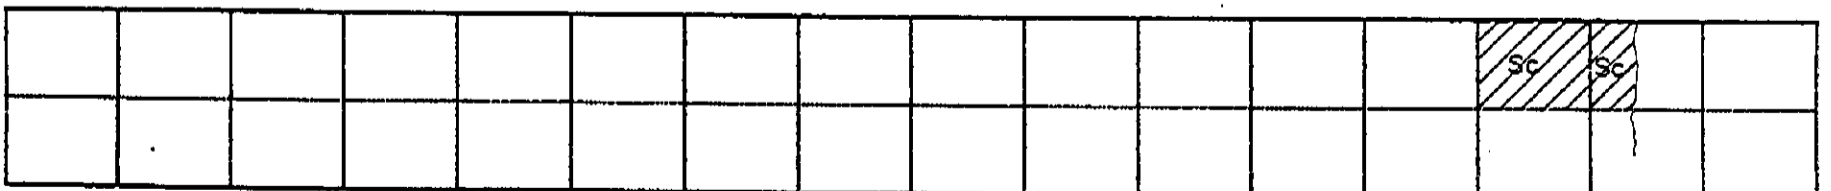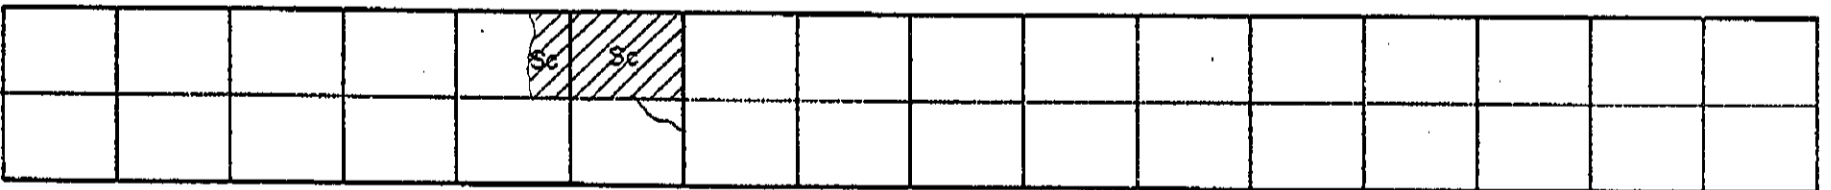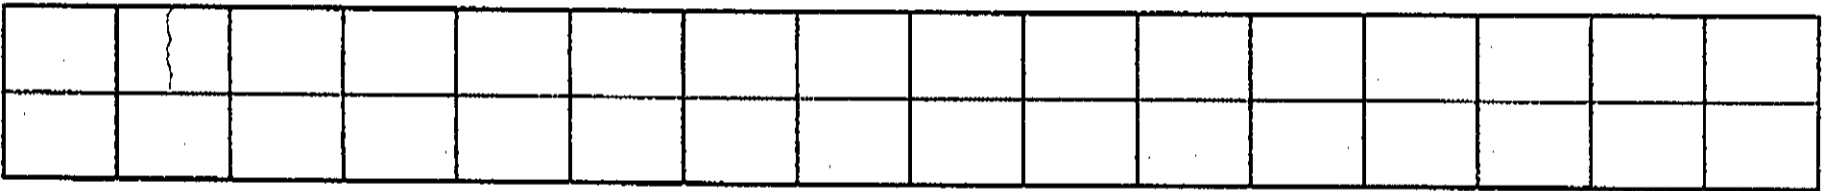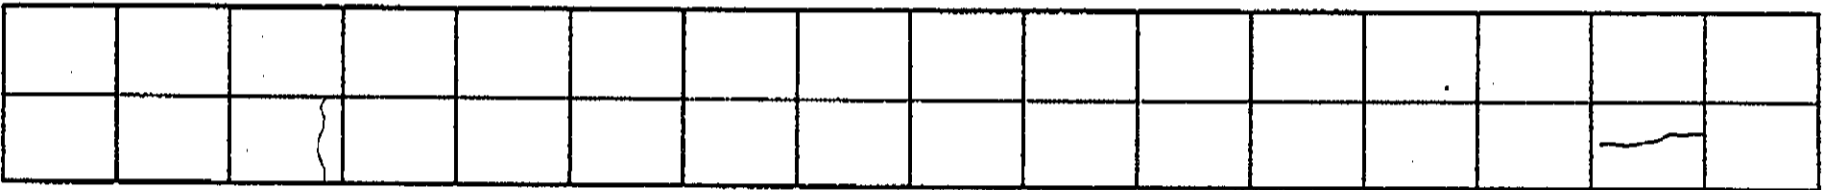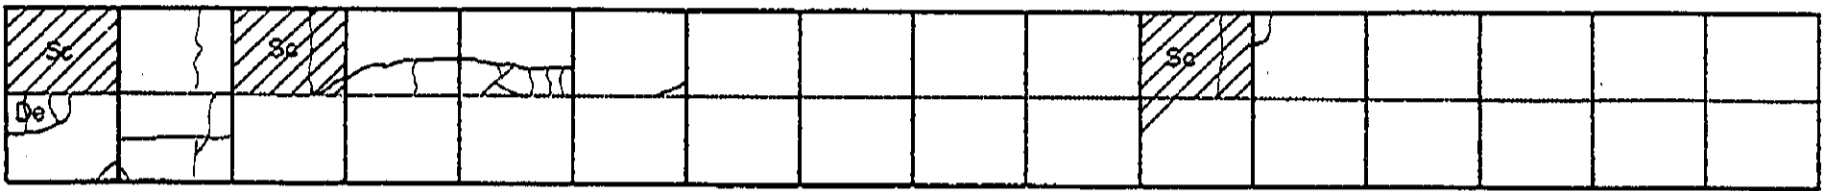

0.80 3.70 2.80

☒ KP 1317+000



# INVENTORY OF PAVEMENT SURFACE CONDITION

Km. 1317+000

Date: 10-22-95

Sheet No: 2 / 2

									Sc	Sc					

				3.00			Anagash Br. (L= 32.00)					6.60			
	De														

							Sc	Sc							Sc

Sc	Sc		Sc	Sc	Sc	Sc	Sc					Sc	Sc	Sc	Sc
	De									Sc	Sc	Sc	Sc	Sc	

Sc															


													4.50		
														6.70	

2.05 2.45 2.30







☒ KP1318+000

# INVENTORY OF PAVEMENT SURFACE CONDITION

Date: 10-21-95

Km. 1318+000 & 1319+000

Sheet No: 1/4

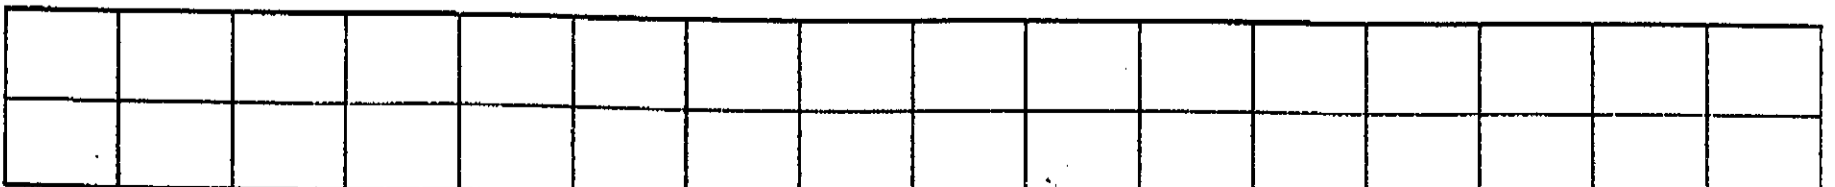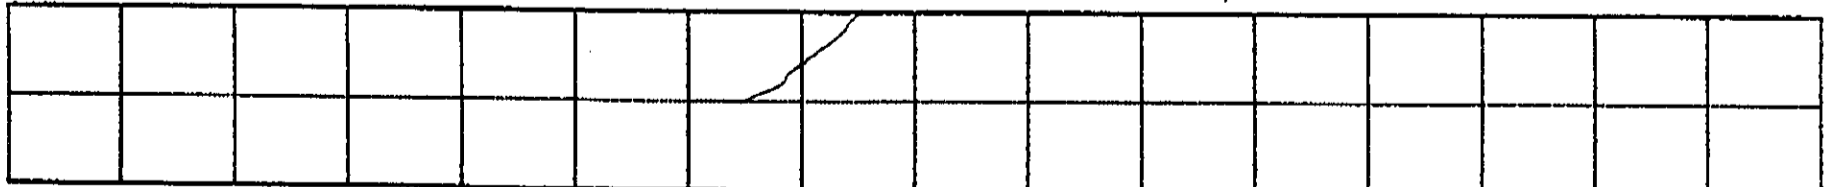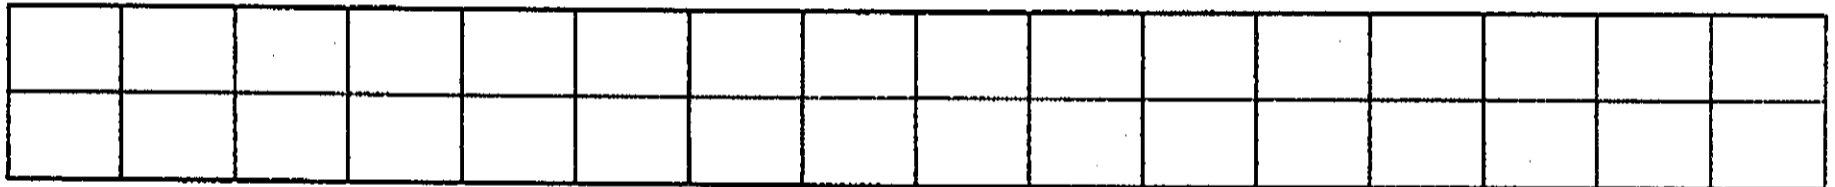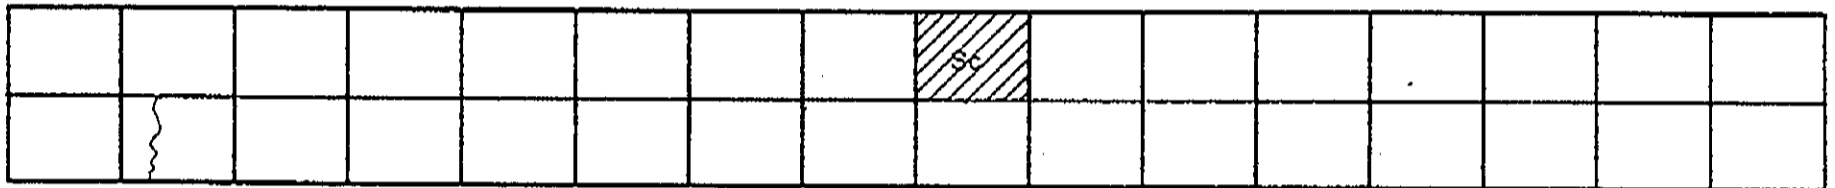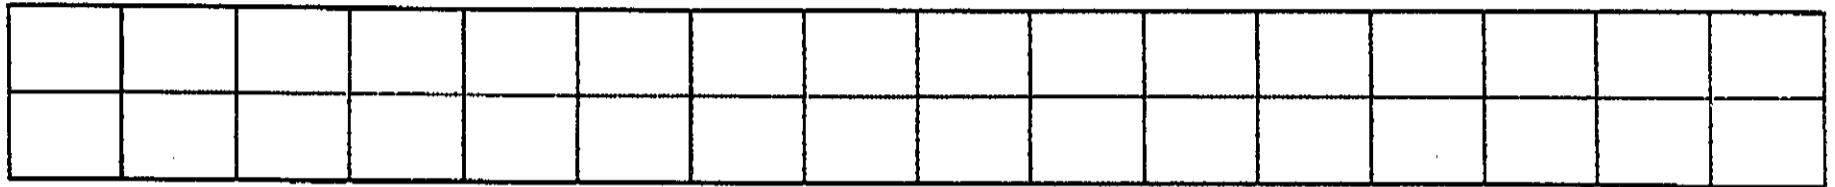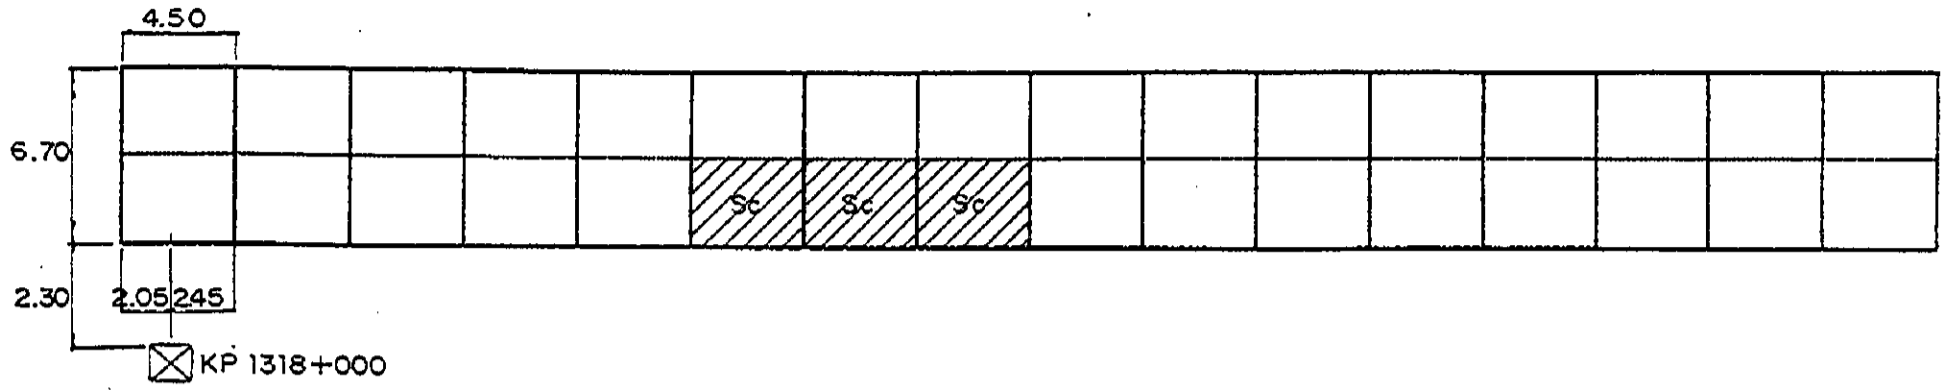

# INVENTORY OF PAVEMENT SURFACE CONDITION

Km. 1318+000 & 1319+000

Date : 10-21-95

Sheet No : 2 / 4








De  
PC

Sc Sc Sc

Handwritten mark

Handwritten mark





# INVENTORY OF PAVEMENT SURFACE CONDITION

Date: 10-21-95


Km. 1318+000 & 1319+000

Sheet No: 4/4


										Sc					











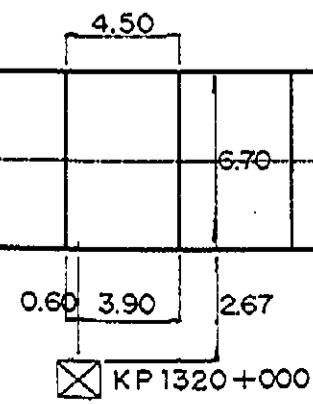



# INVENTORY OF PAVEMENT SURFACE CONDITION

Date : 10-21-95

Sheet No : 1 / 2

Km. 1320+000

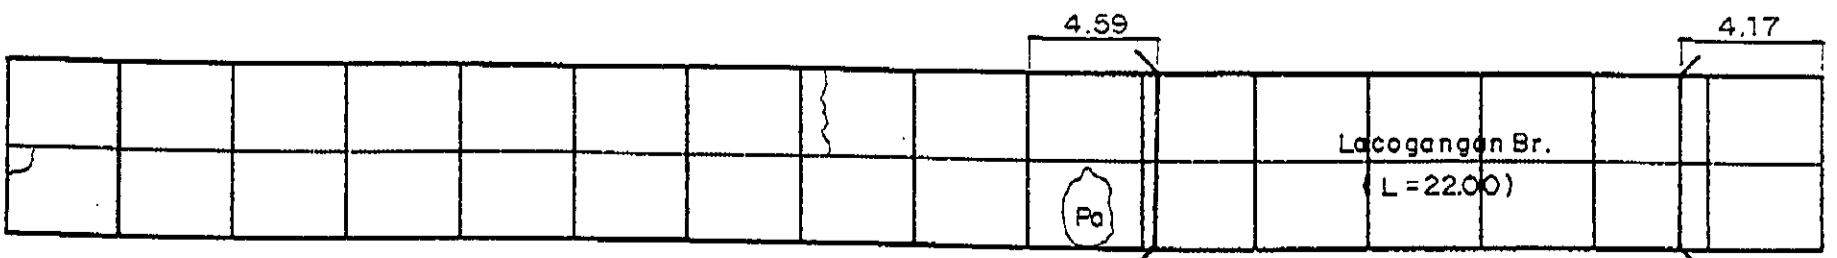
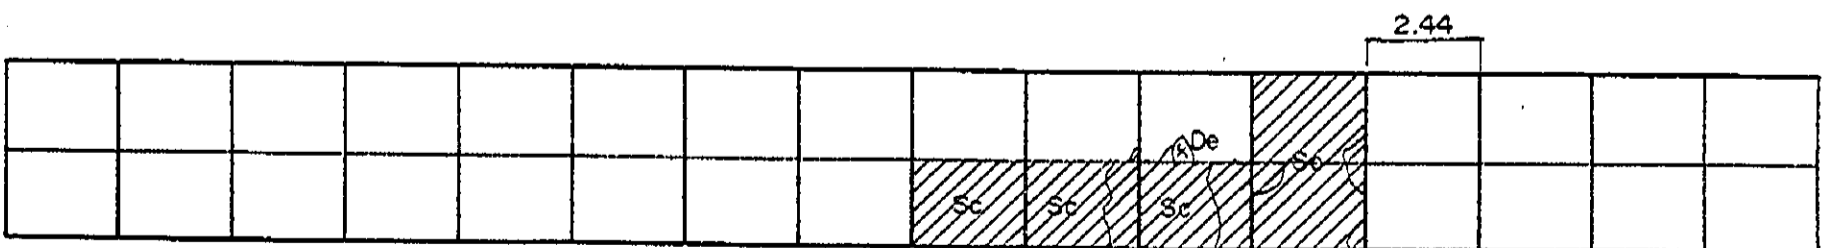
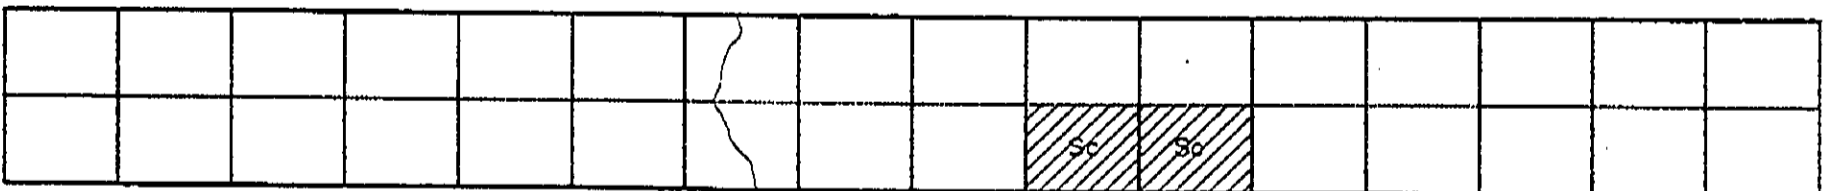
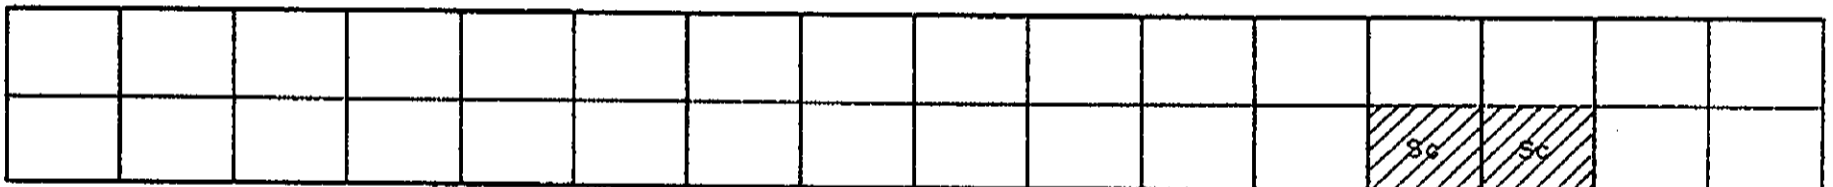
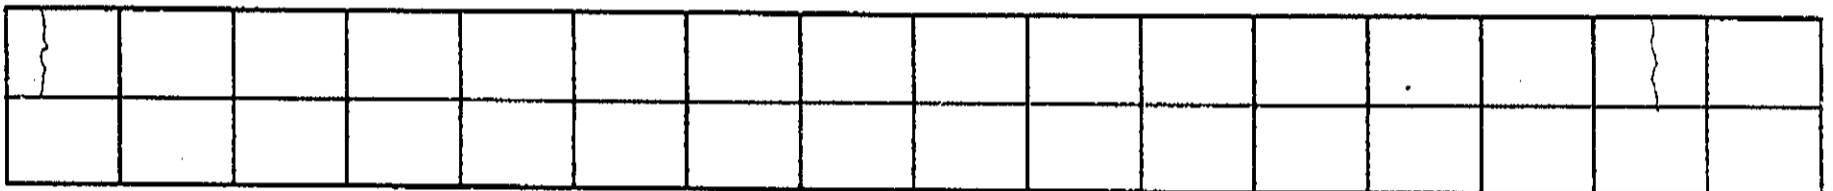
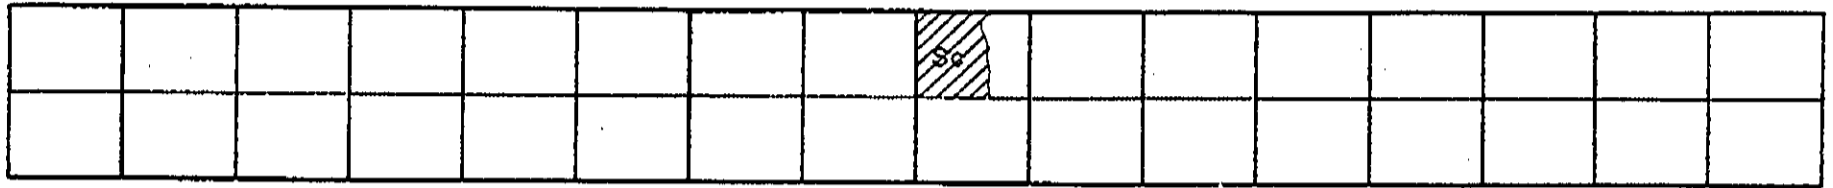
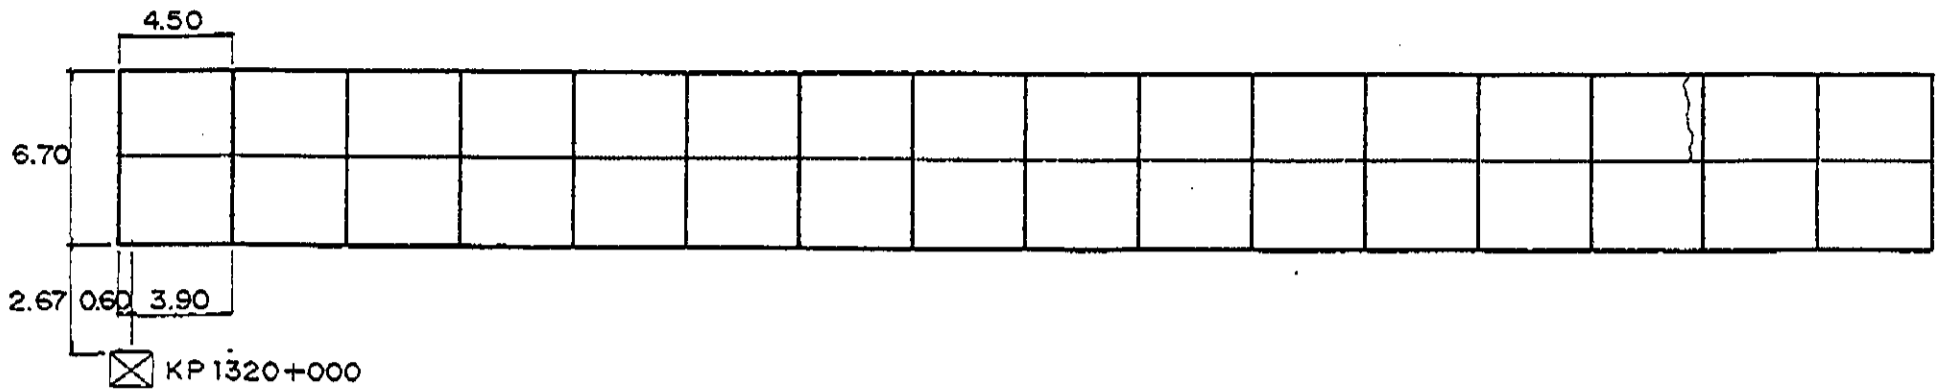


# INVENTORY OF PAVEMENT SURFACE CONDITION

Date: 10-21-95

Km. 1320+000

Sheet No: 2/2

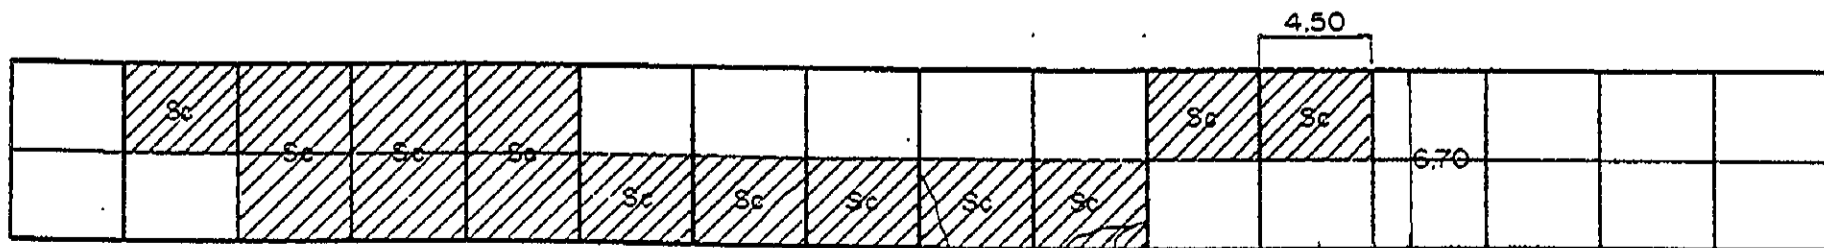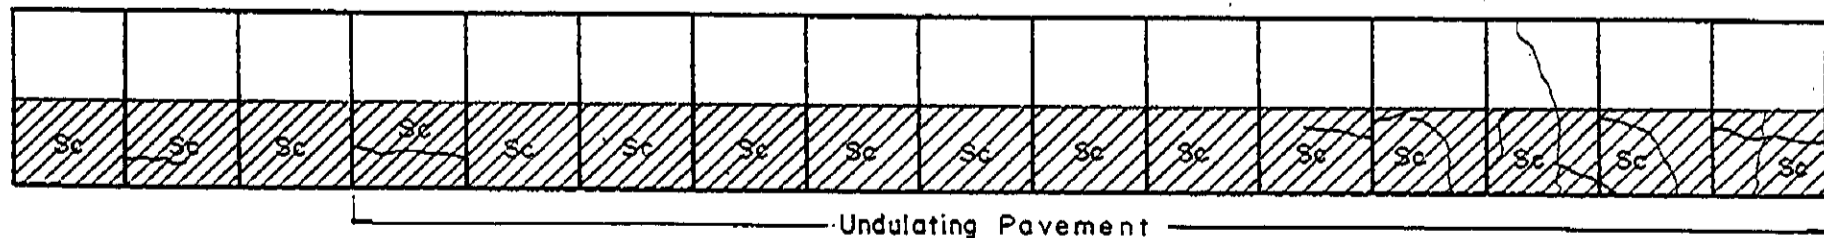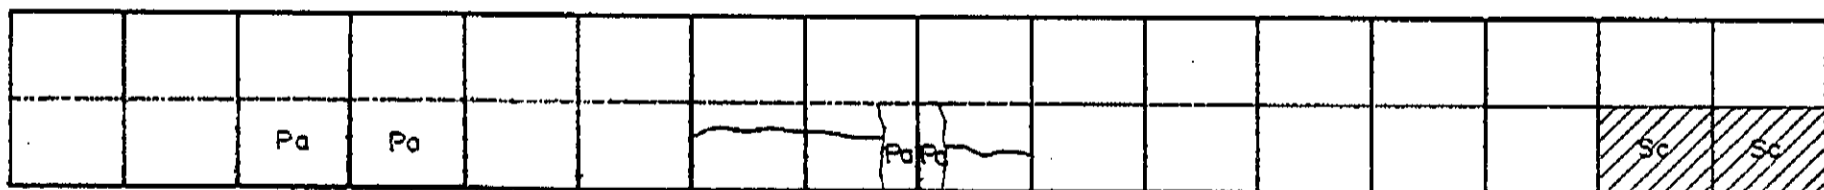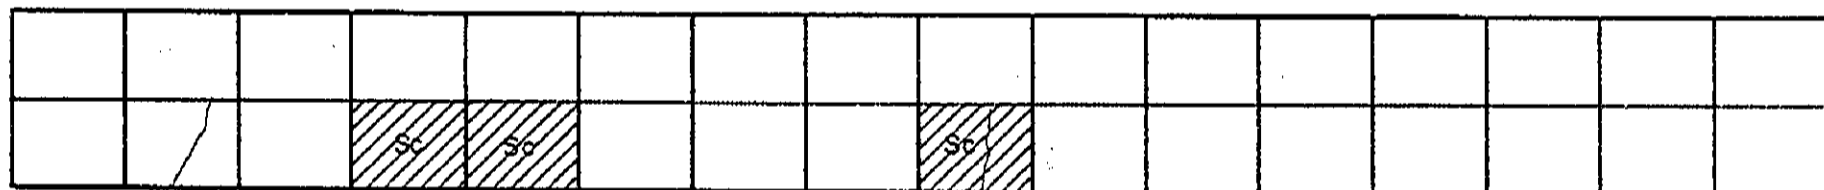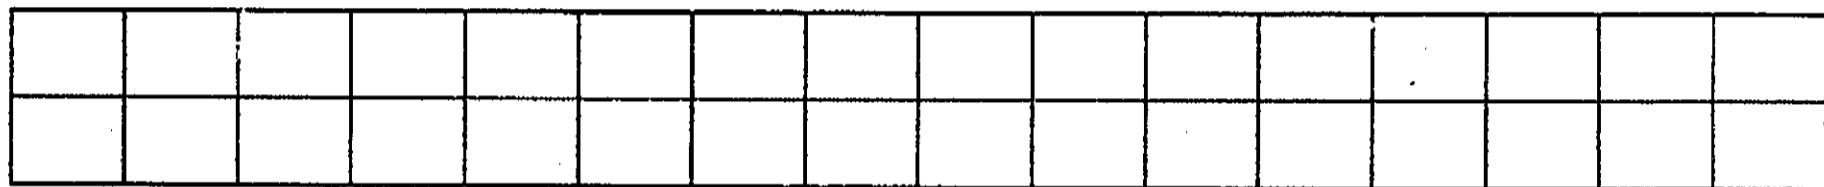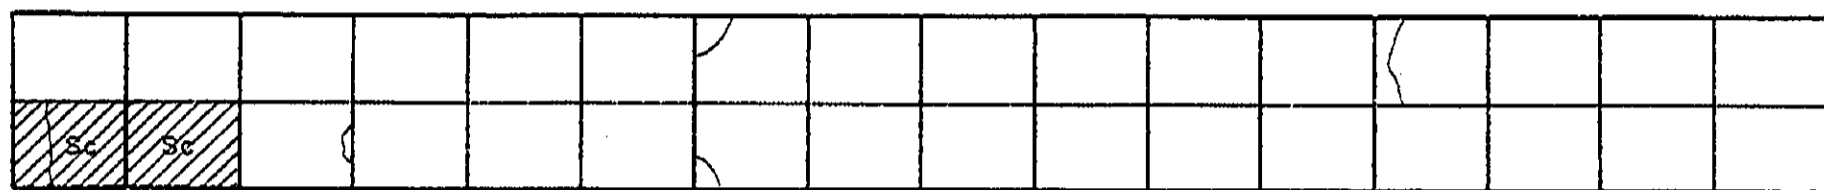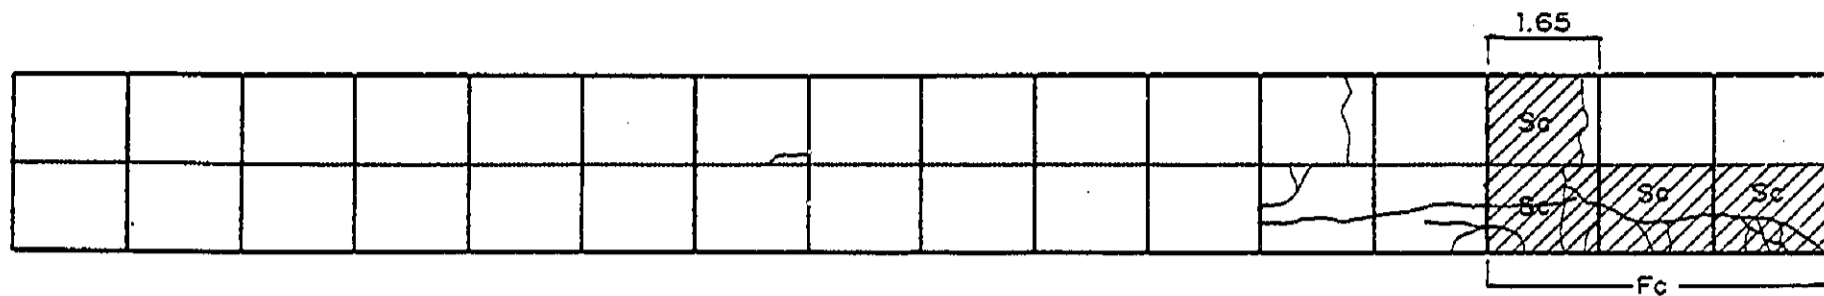

4.50  
6.70  
2.50 200 3.00



☒ KP1321+000

# INVENTORY OF PAVEMENT SURFACE CONDITION





Date: 10-22-95

Sheet No: 1/3

Km. 1321+000

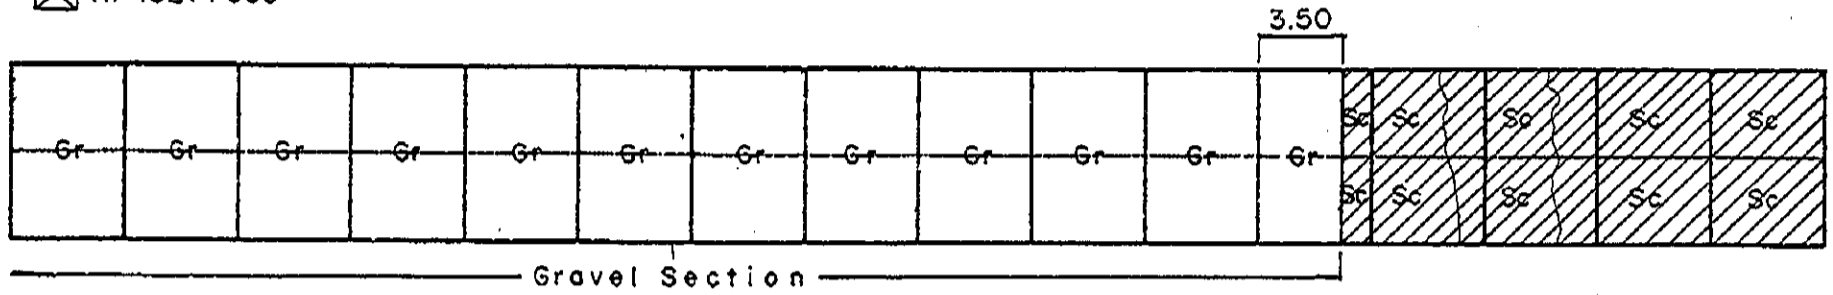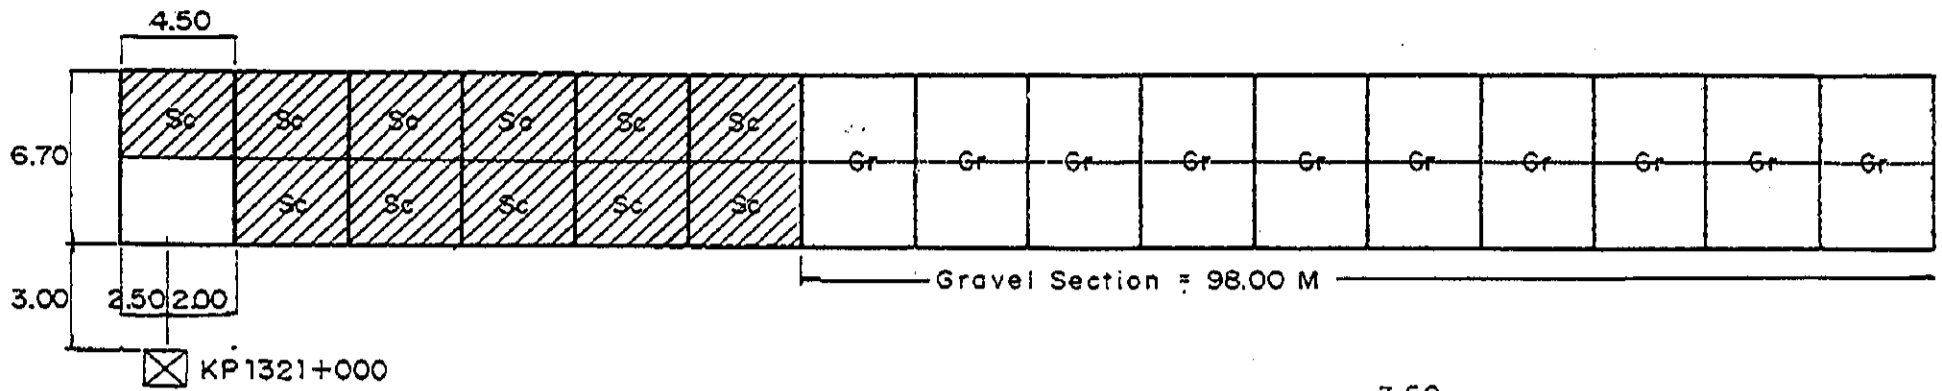

*Gravel Section*




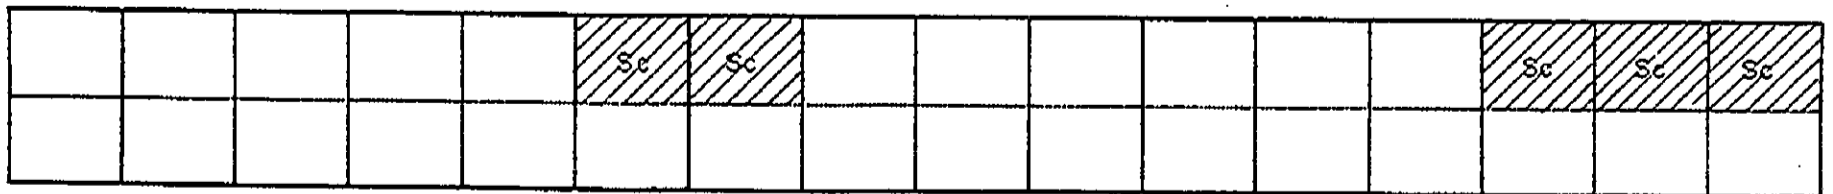
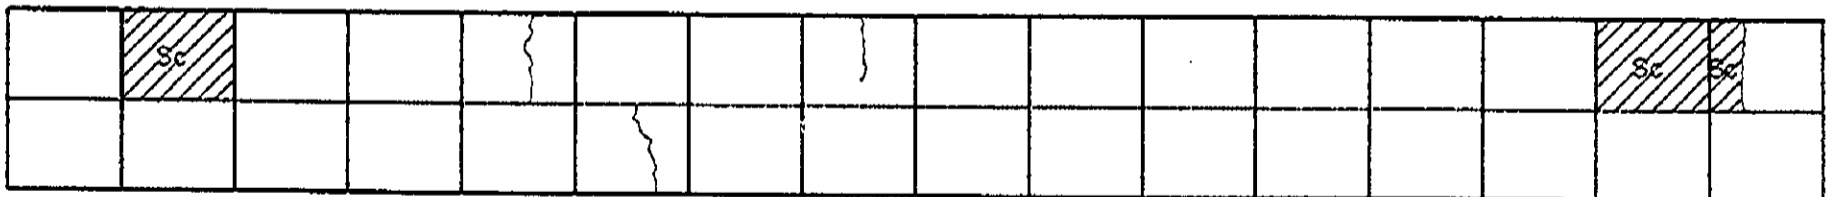
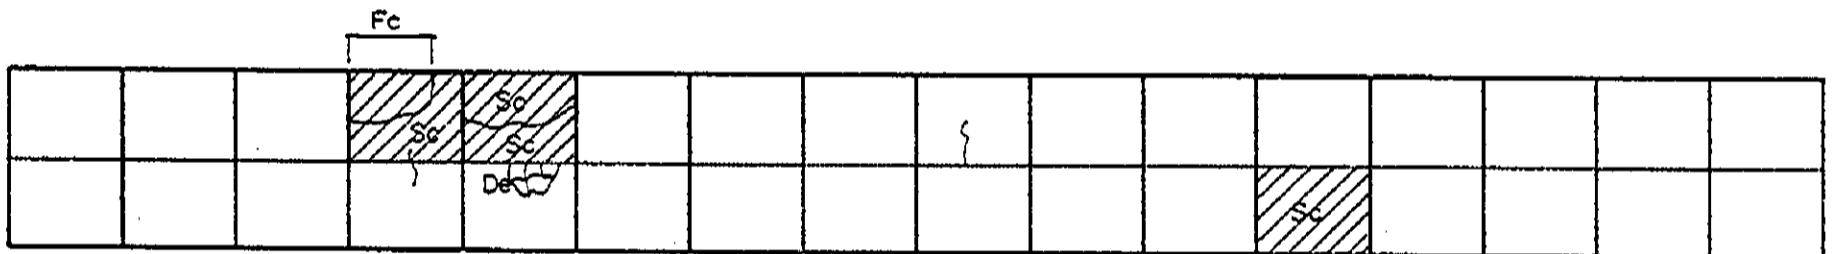
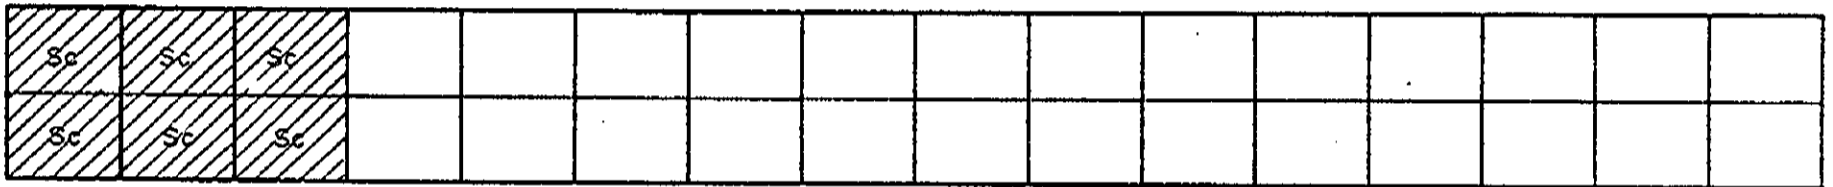


# INVENTORY OF PAVEMENT SURFACE CONDITION

Km. 132H-000

Date: 10-22-95

Sheet No: 2/3

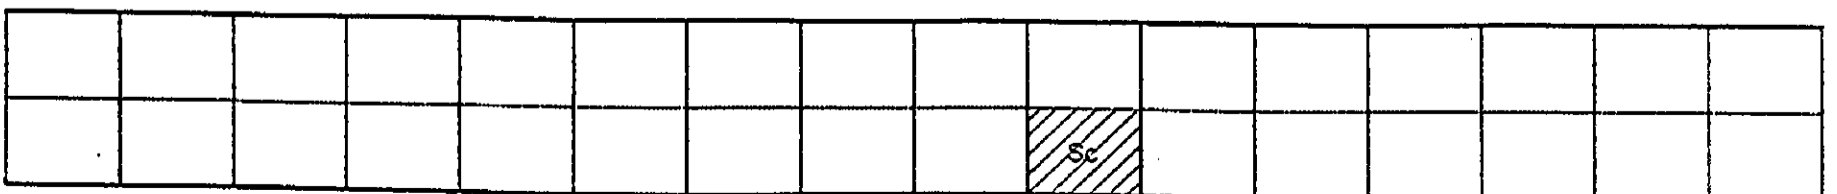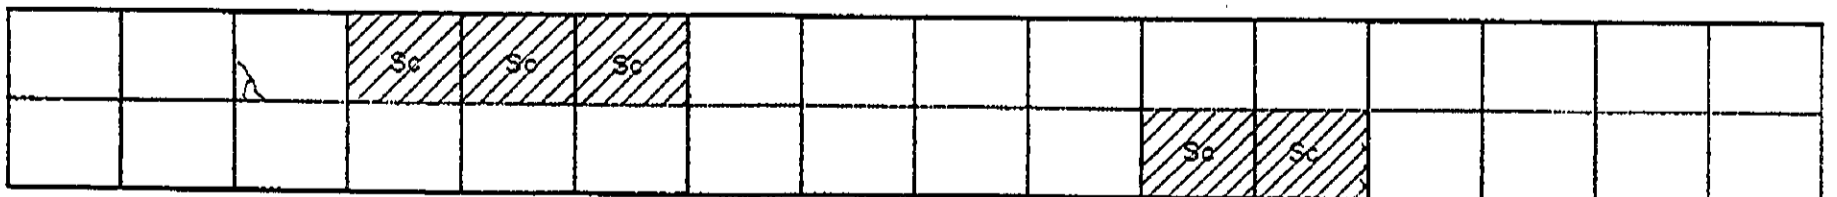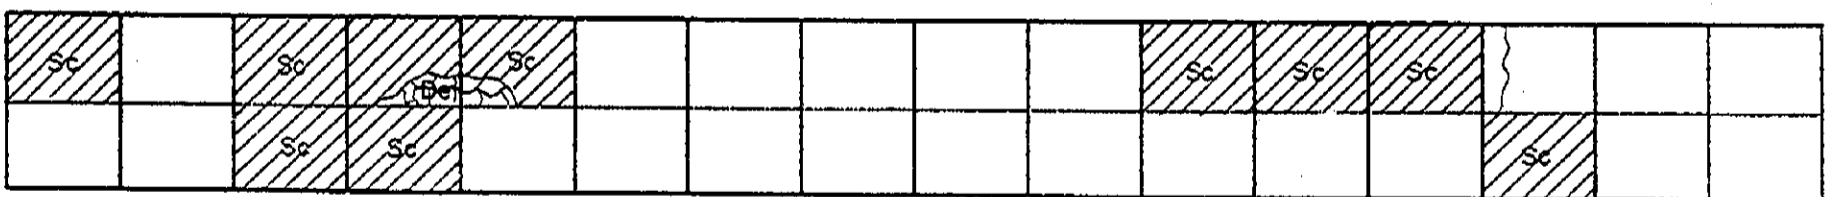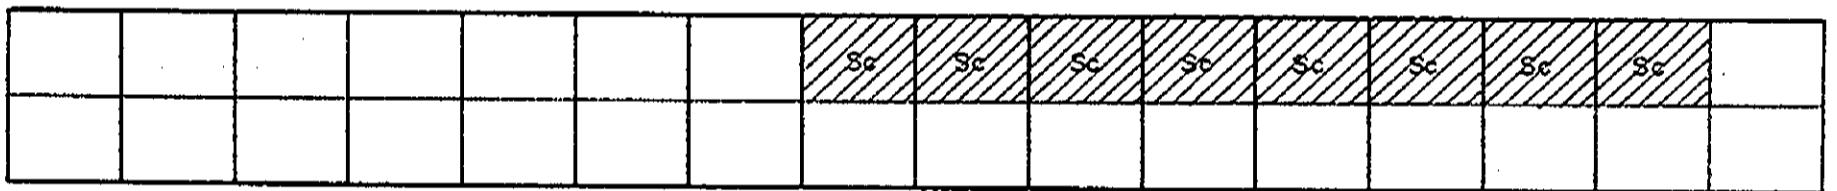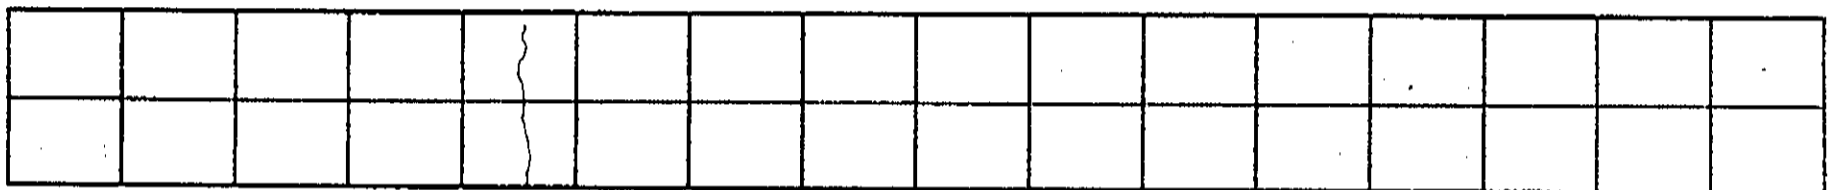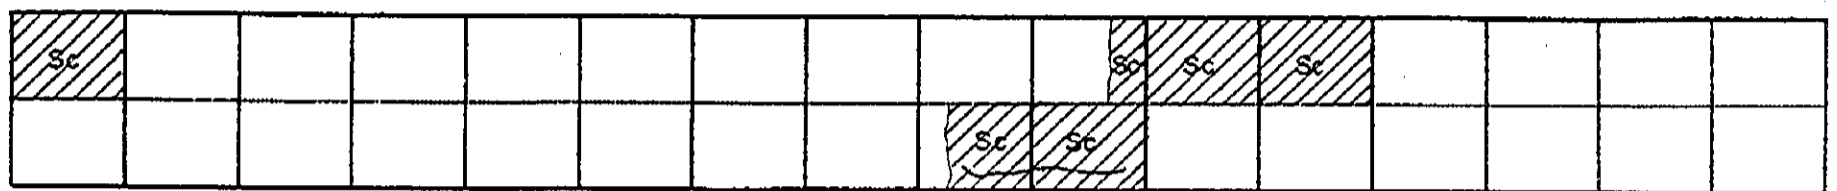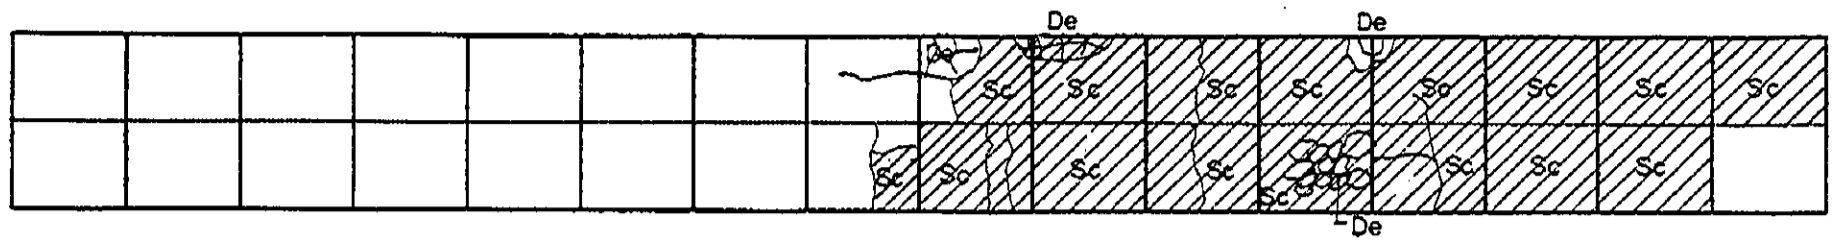







# INVENTORY OF PAVEMENT SURFACE CONDITION

Date : 10-21-95

Sheet No : 1/2

Km. 1322+000

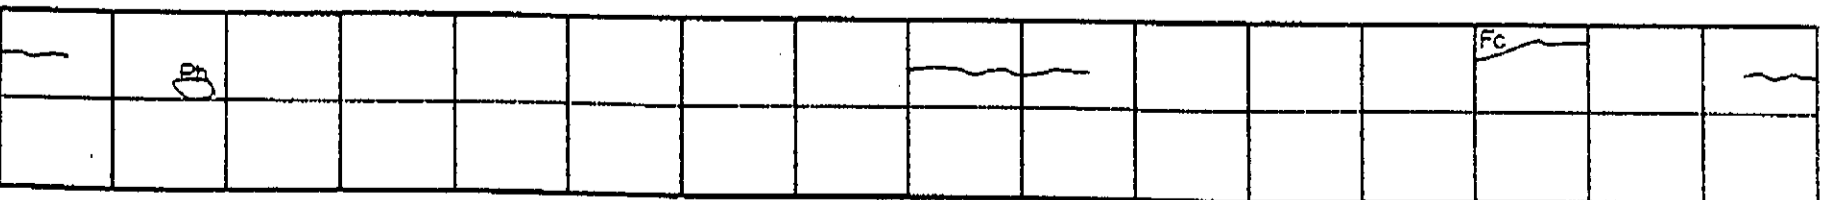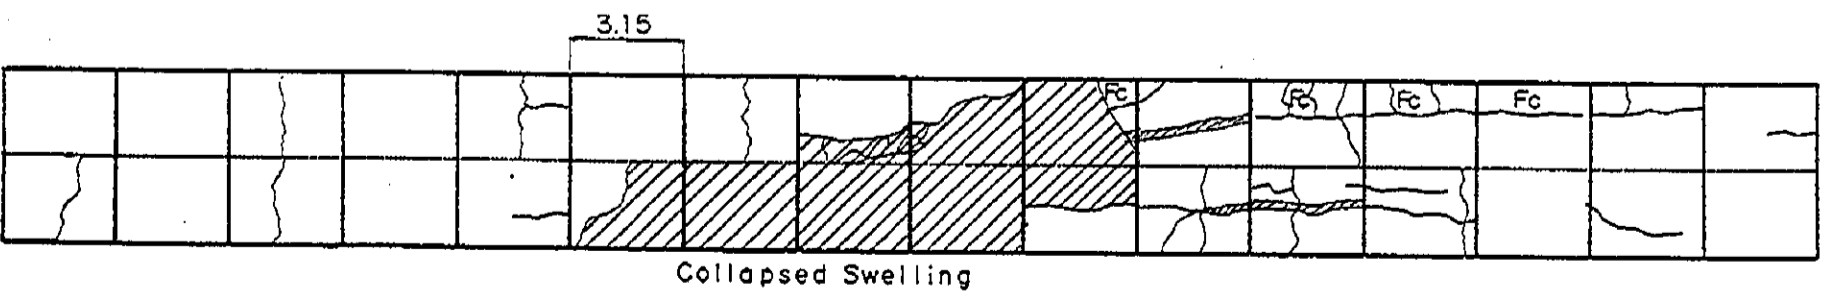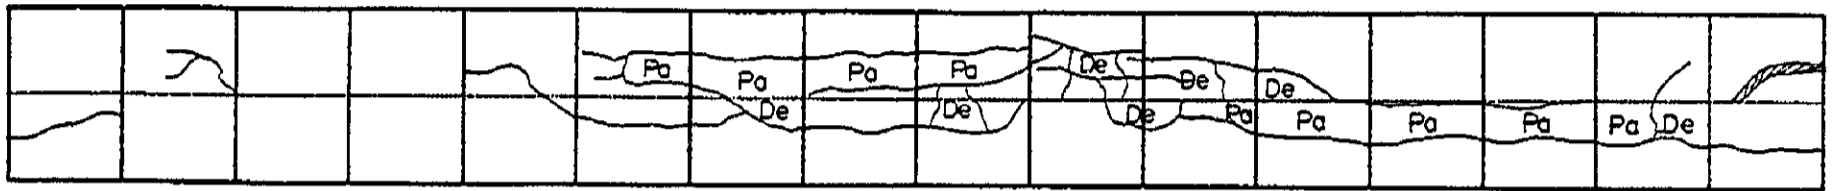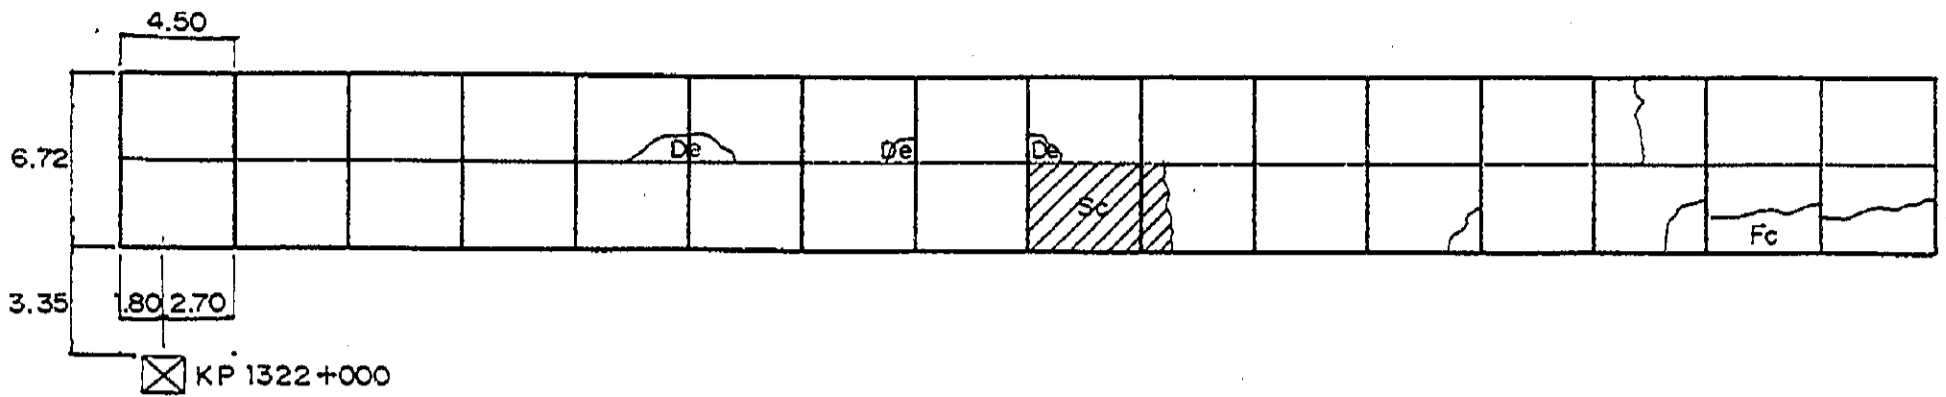



# INVENTORY OF PAVEMENT SURFACE CONDITION

Km. 1322+000

Date: 10-21-95

Sheet No: 2/2


[Hand-drawn sketch]																				

	[Hand-drawn sketch]									[Hand-drawn sketch]											

	[Hand-drawn sketch]																					





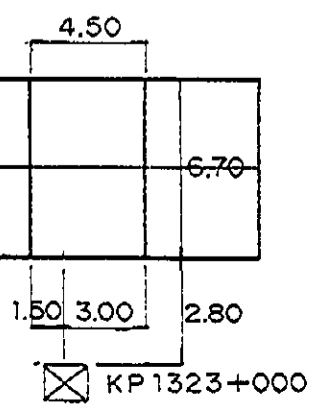


# INVENTORY OF PAVEMENT SURFACE CONDITION

Date: 10-22-95

Sheet No: 1/2

Km. 1323+000

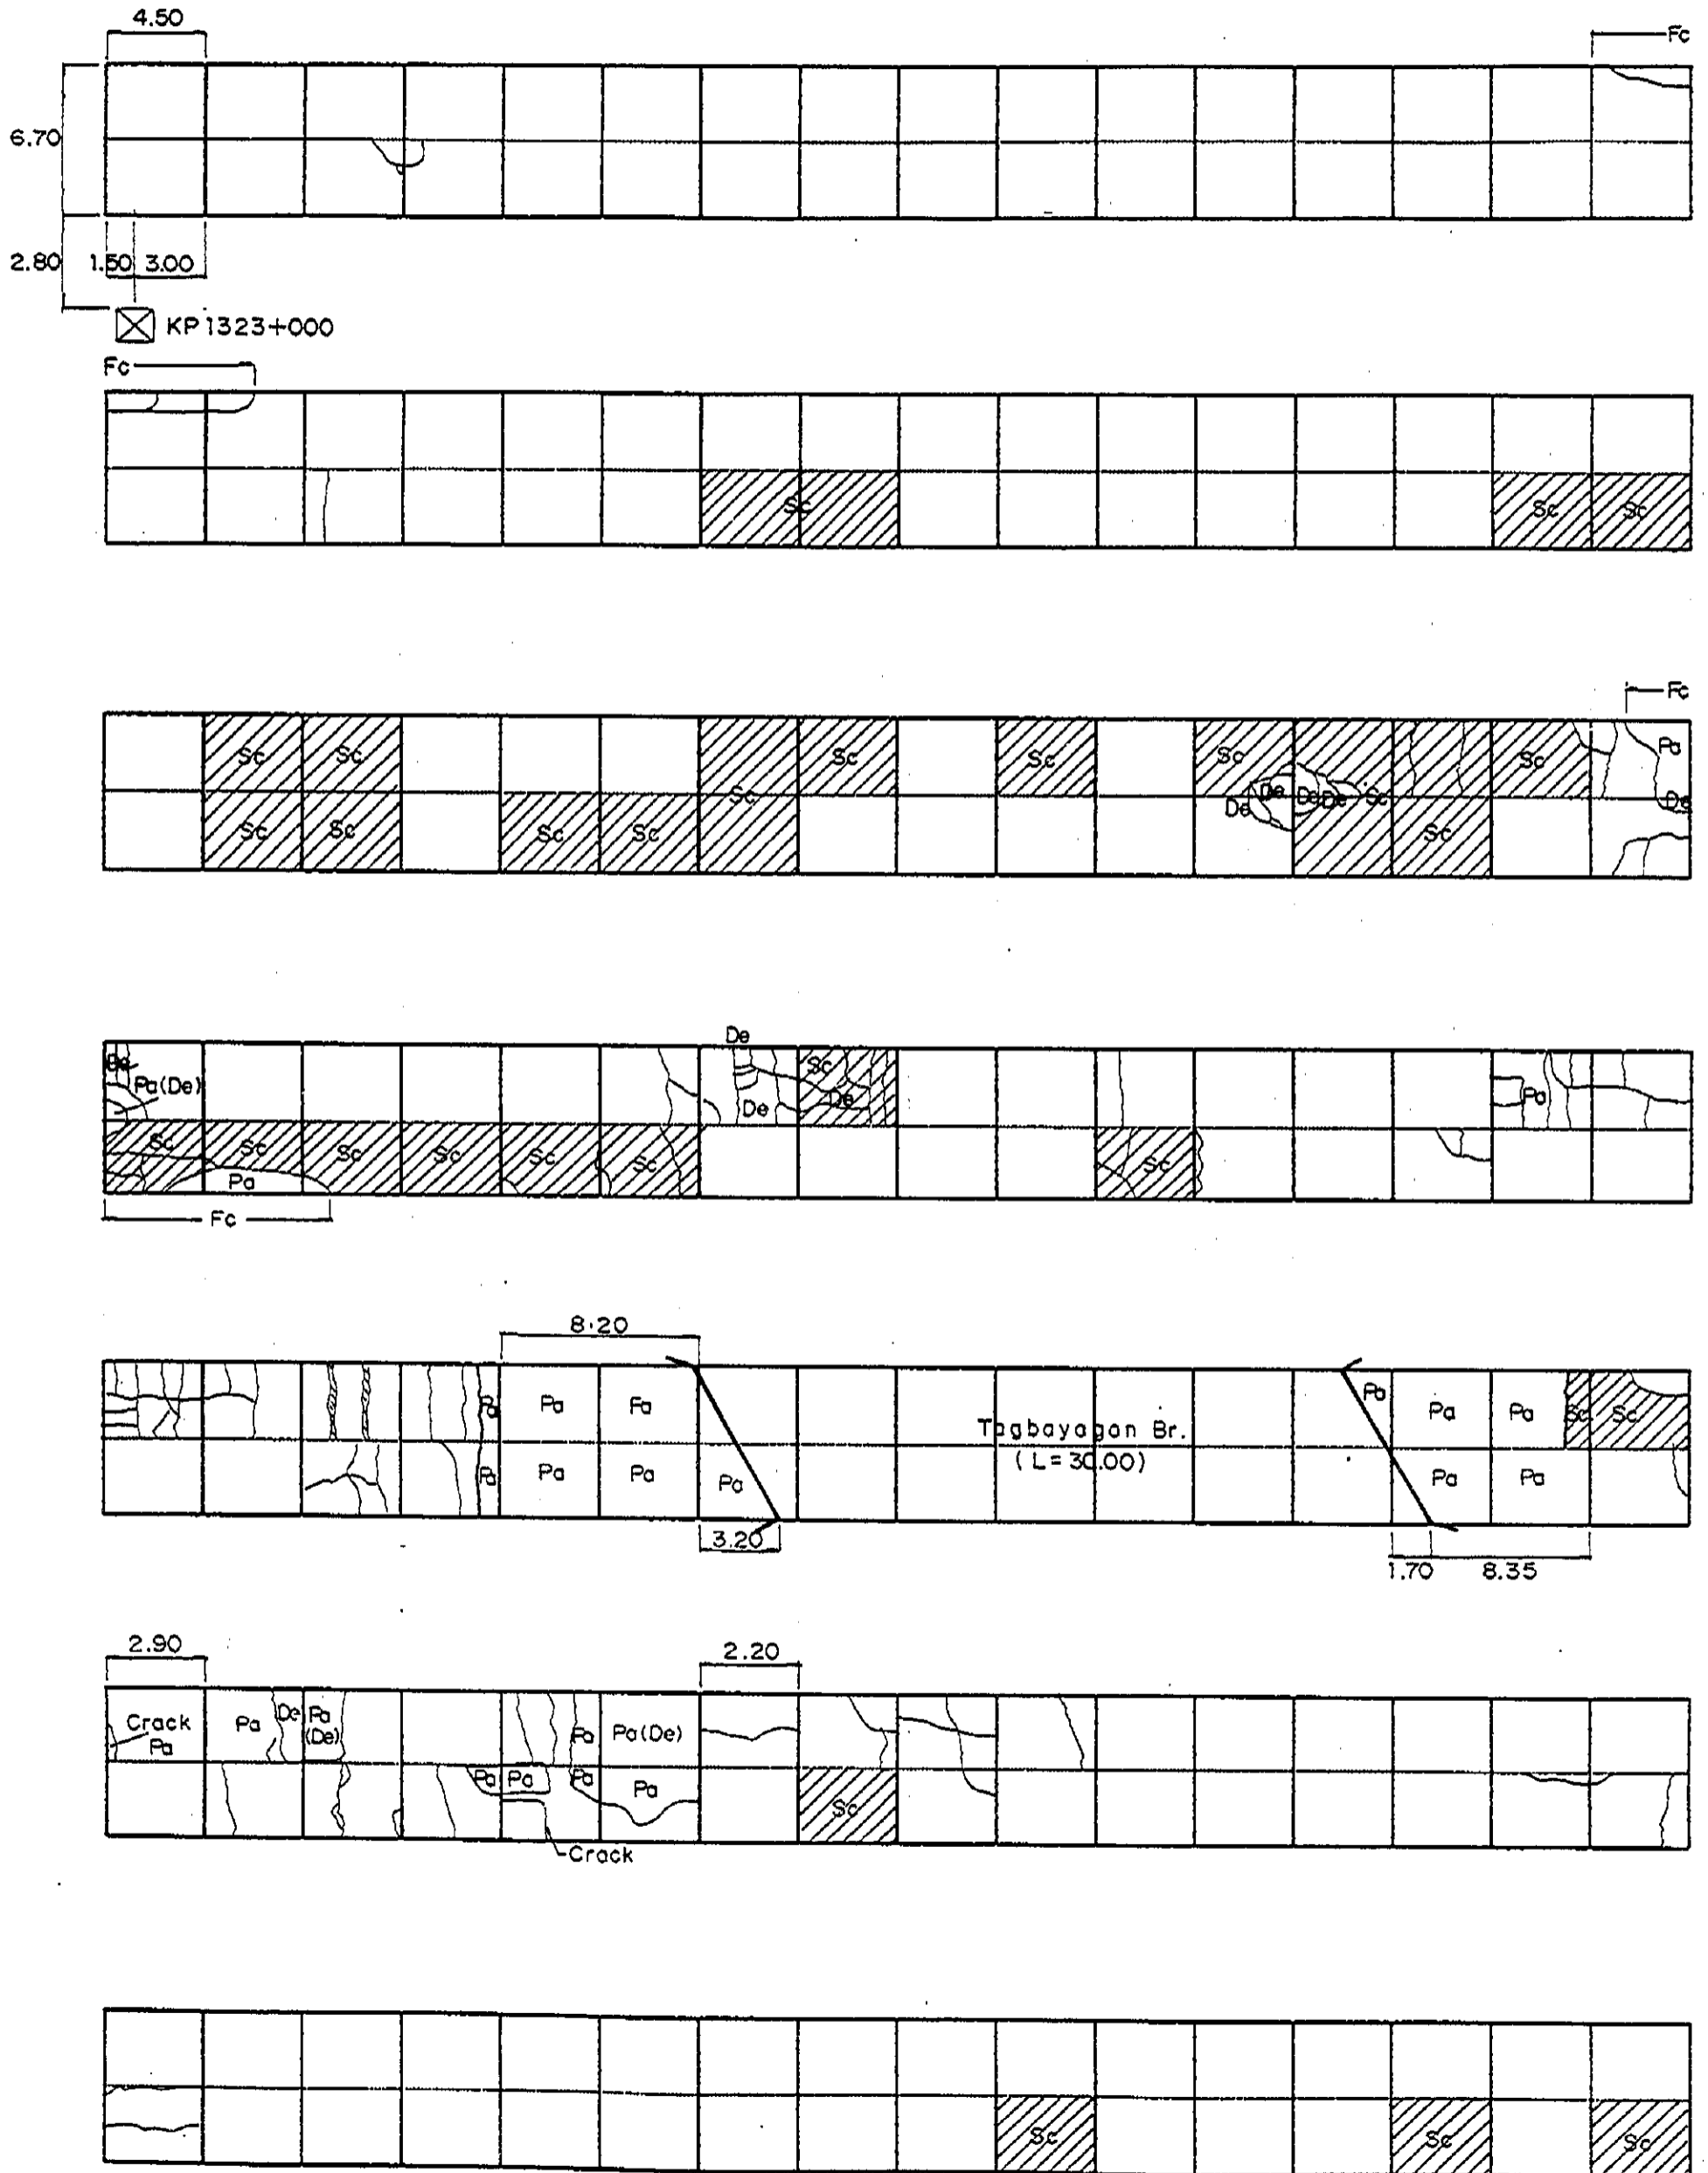

# INVENTORY OF PAVEMENT SURFACE CONDITION

Km. 1323 + 000

Date: 10-23-95

Sheet No: 2 / 2



																				Fc
	Sc																			

																				Fc
							Sc			Sc	Sc	Sc	Sc							

Sc	Sc	Sc	Sc	Sc	Sc	Sc	Sc	Sc	Sc	Sc	Sc	Sc	Sc	Sc	Sc	Sc	Sc	Sc	Sc	
																				Fc

				Sc		Sc		Sc		Sc										
	Sc	Sc																		

		Sc	Sc	Sc	Sc															

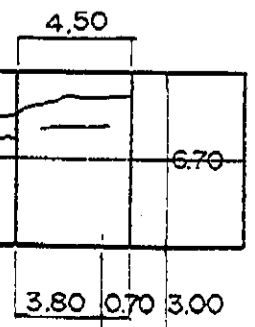⊗ KP1324+000

JICA