



DE: PARAGUARI A VILLARRICA

FROM: PARAGUARI TO VILLARRICA

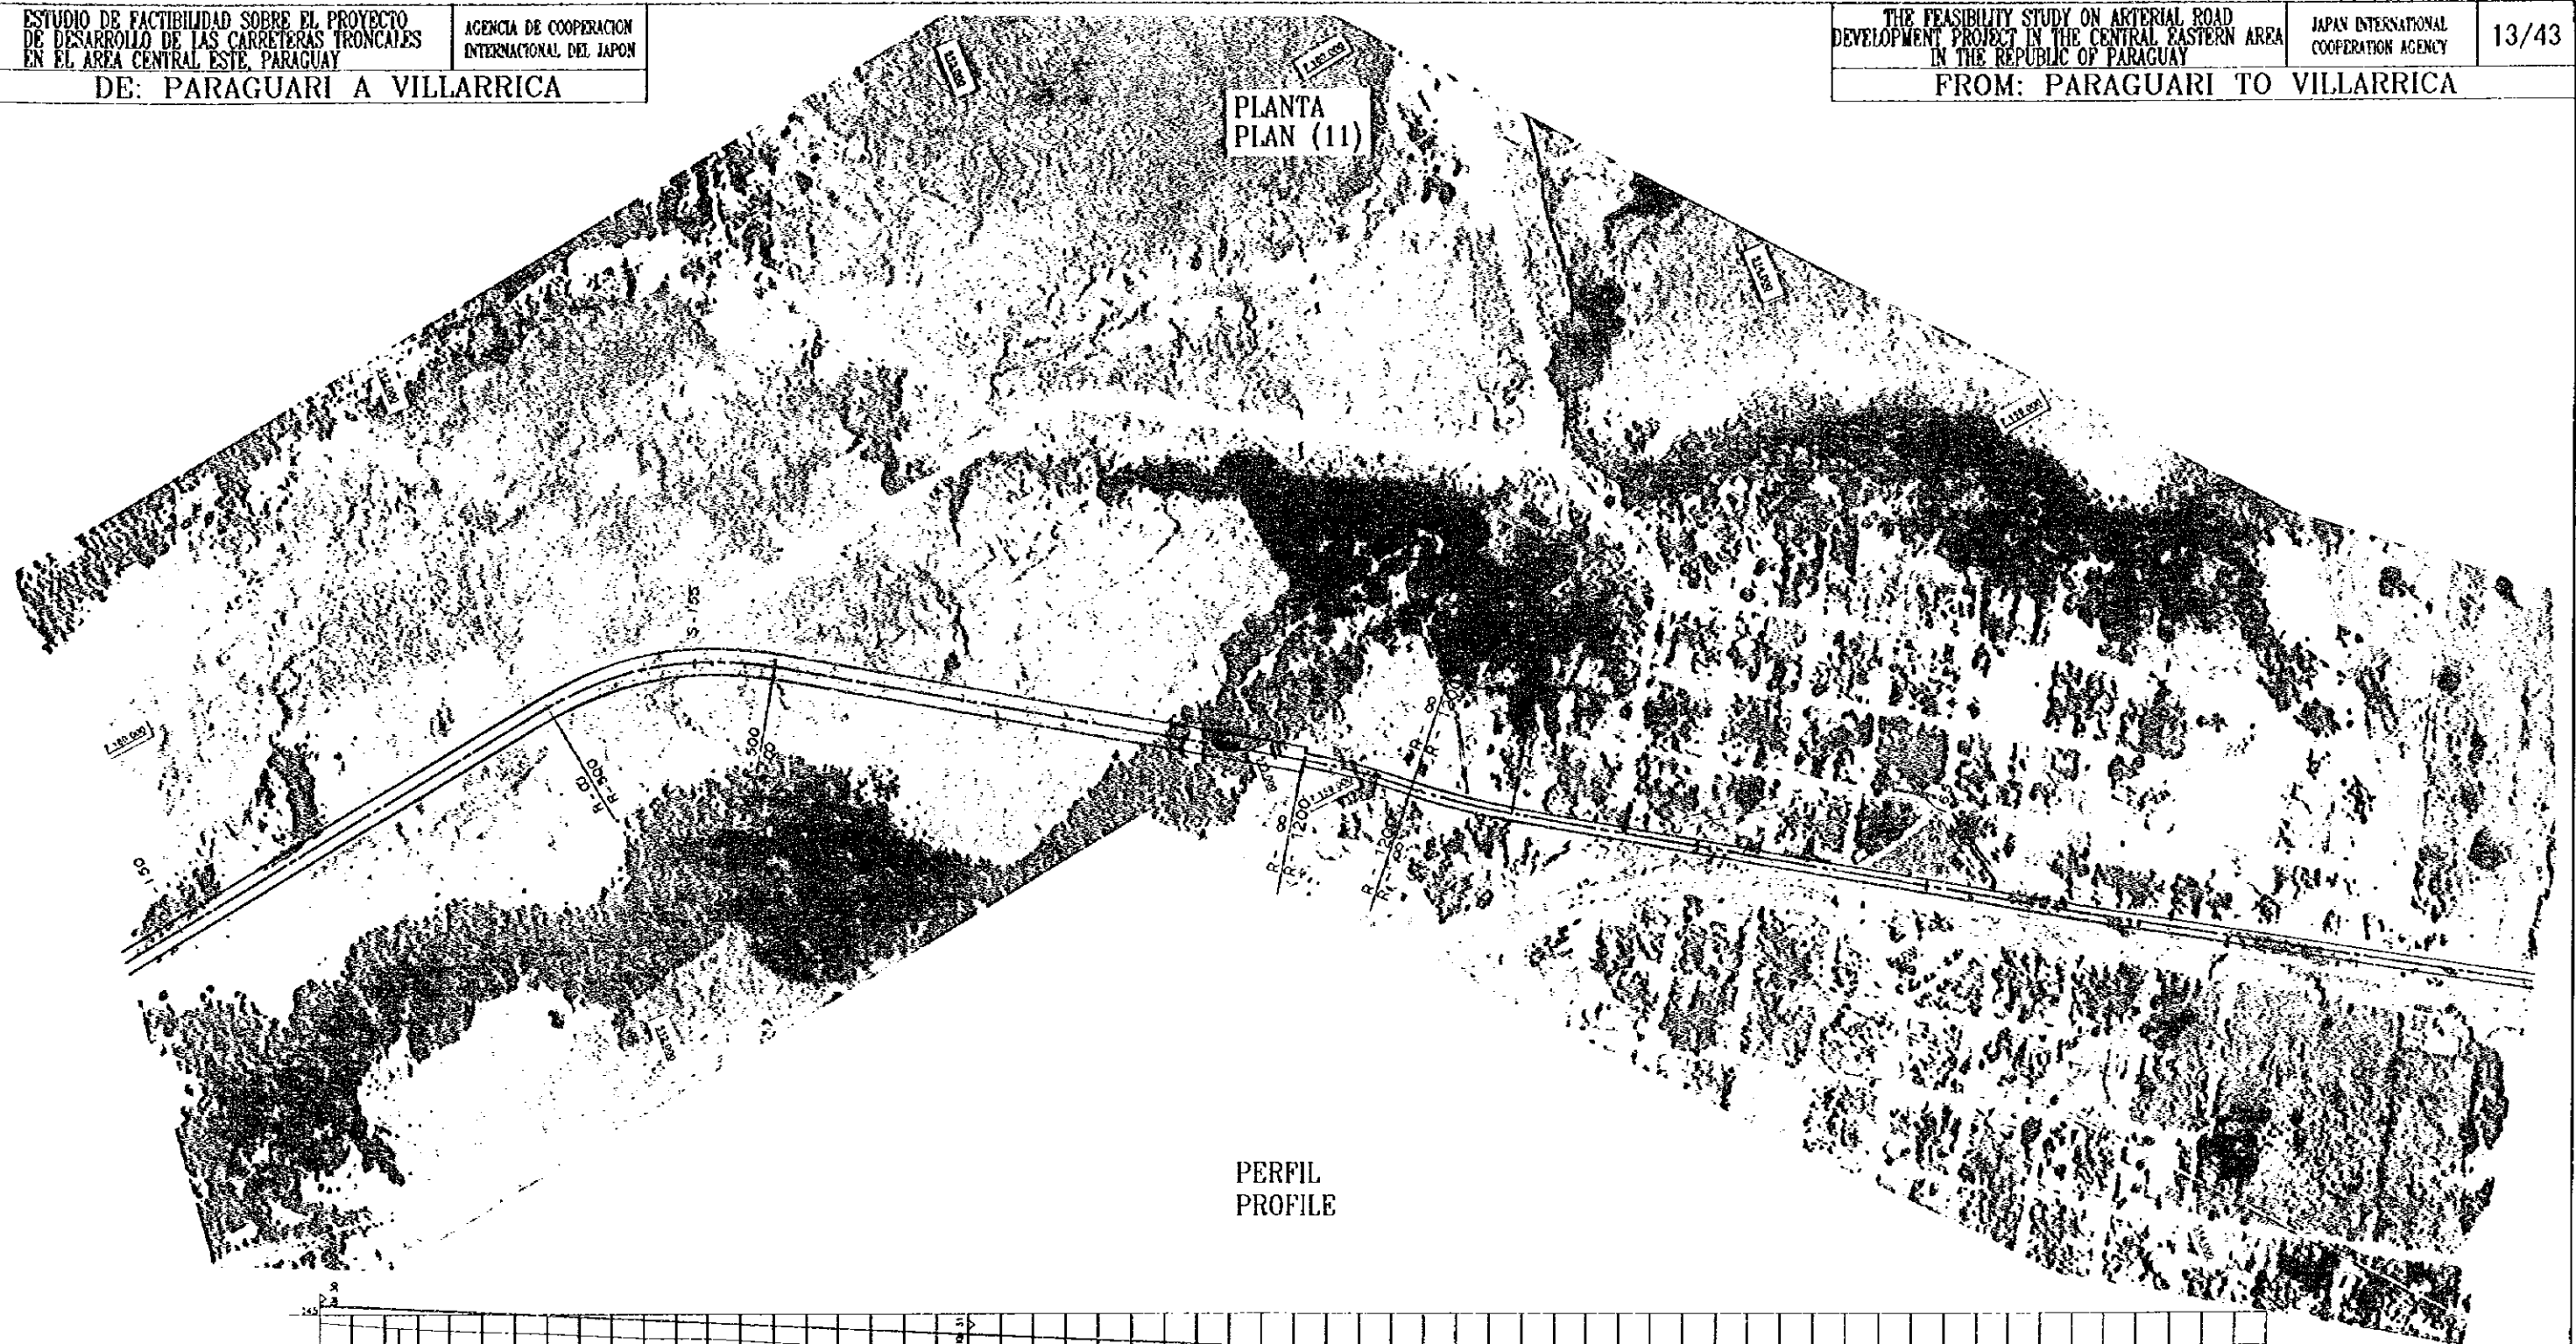

PERFIL PROFILE

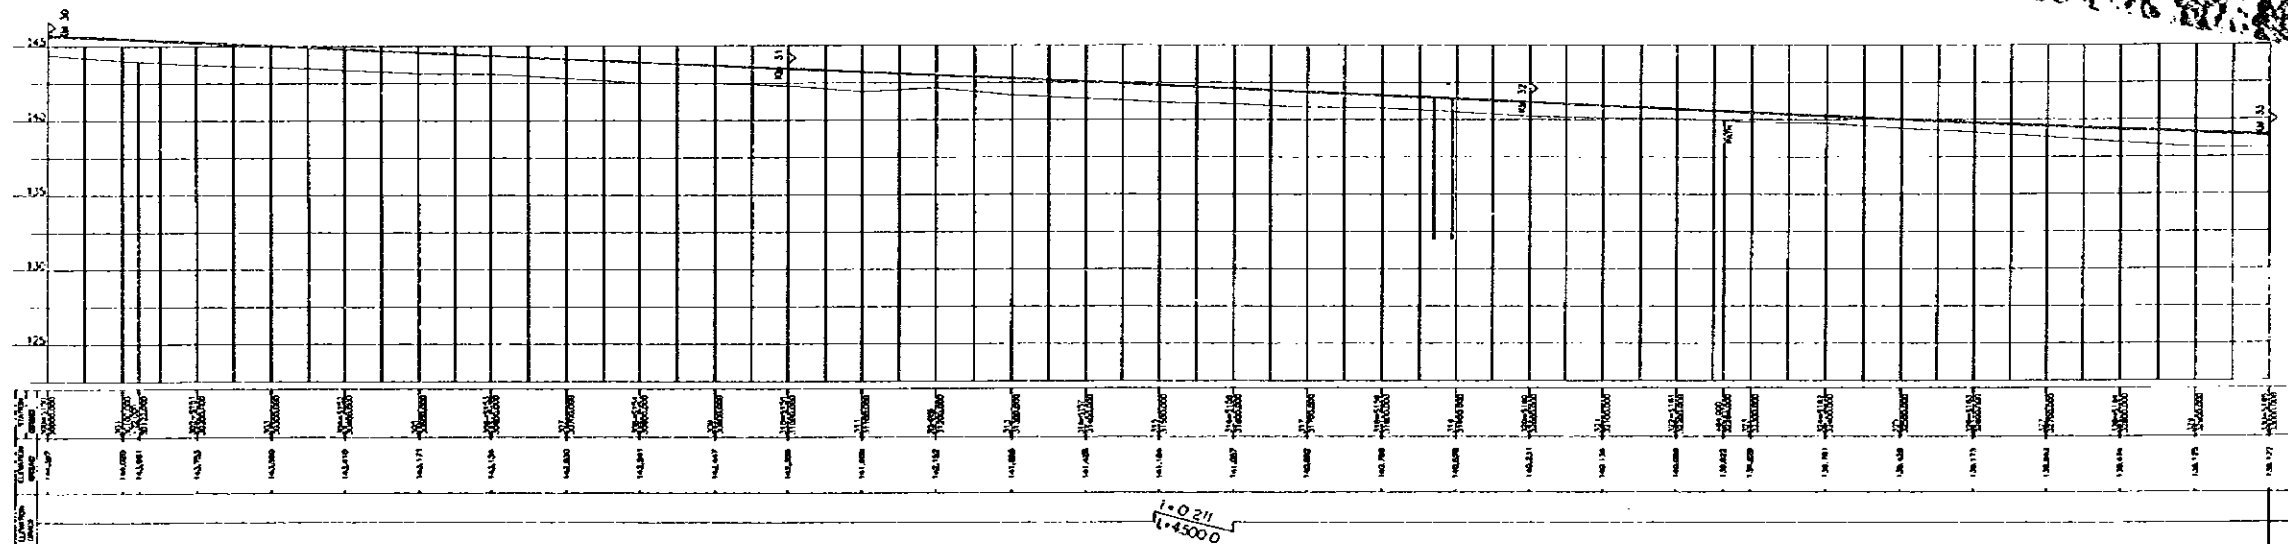


ESCALA SCALE : HORIZONTAL 1:45000 VERTICAL 1:0.211


DE: PARAGUARI A VILLARRICA



FROM: PARAGUARI TO VILLARRICA

PLANTA
PLAN (12)

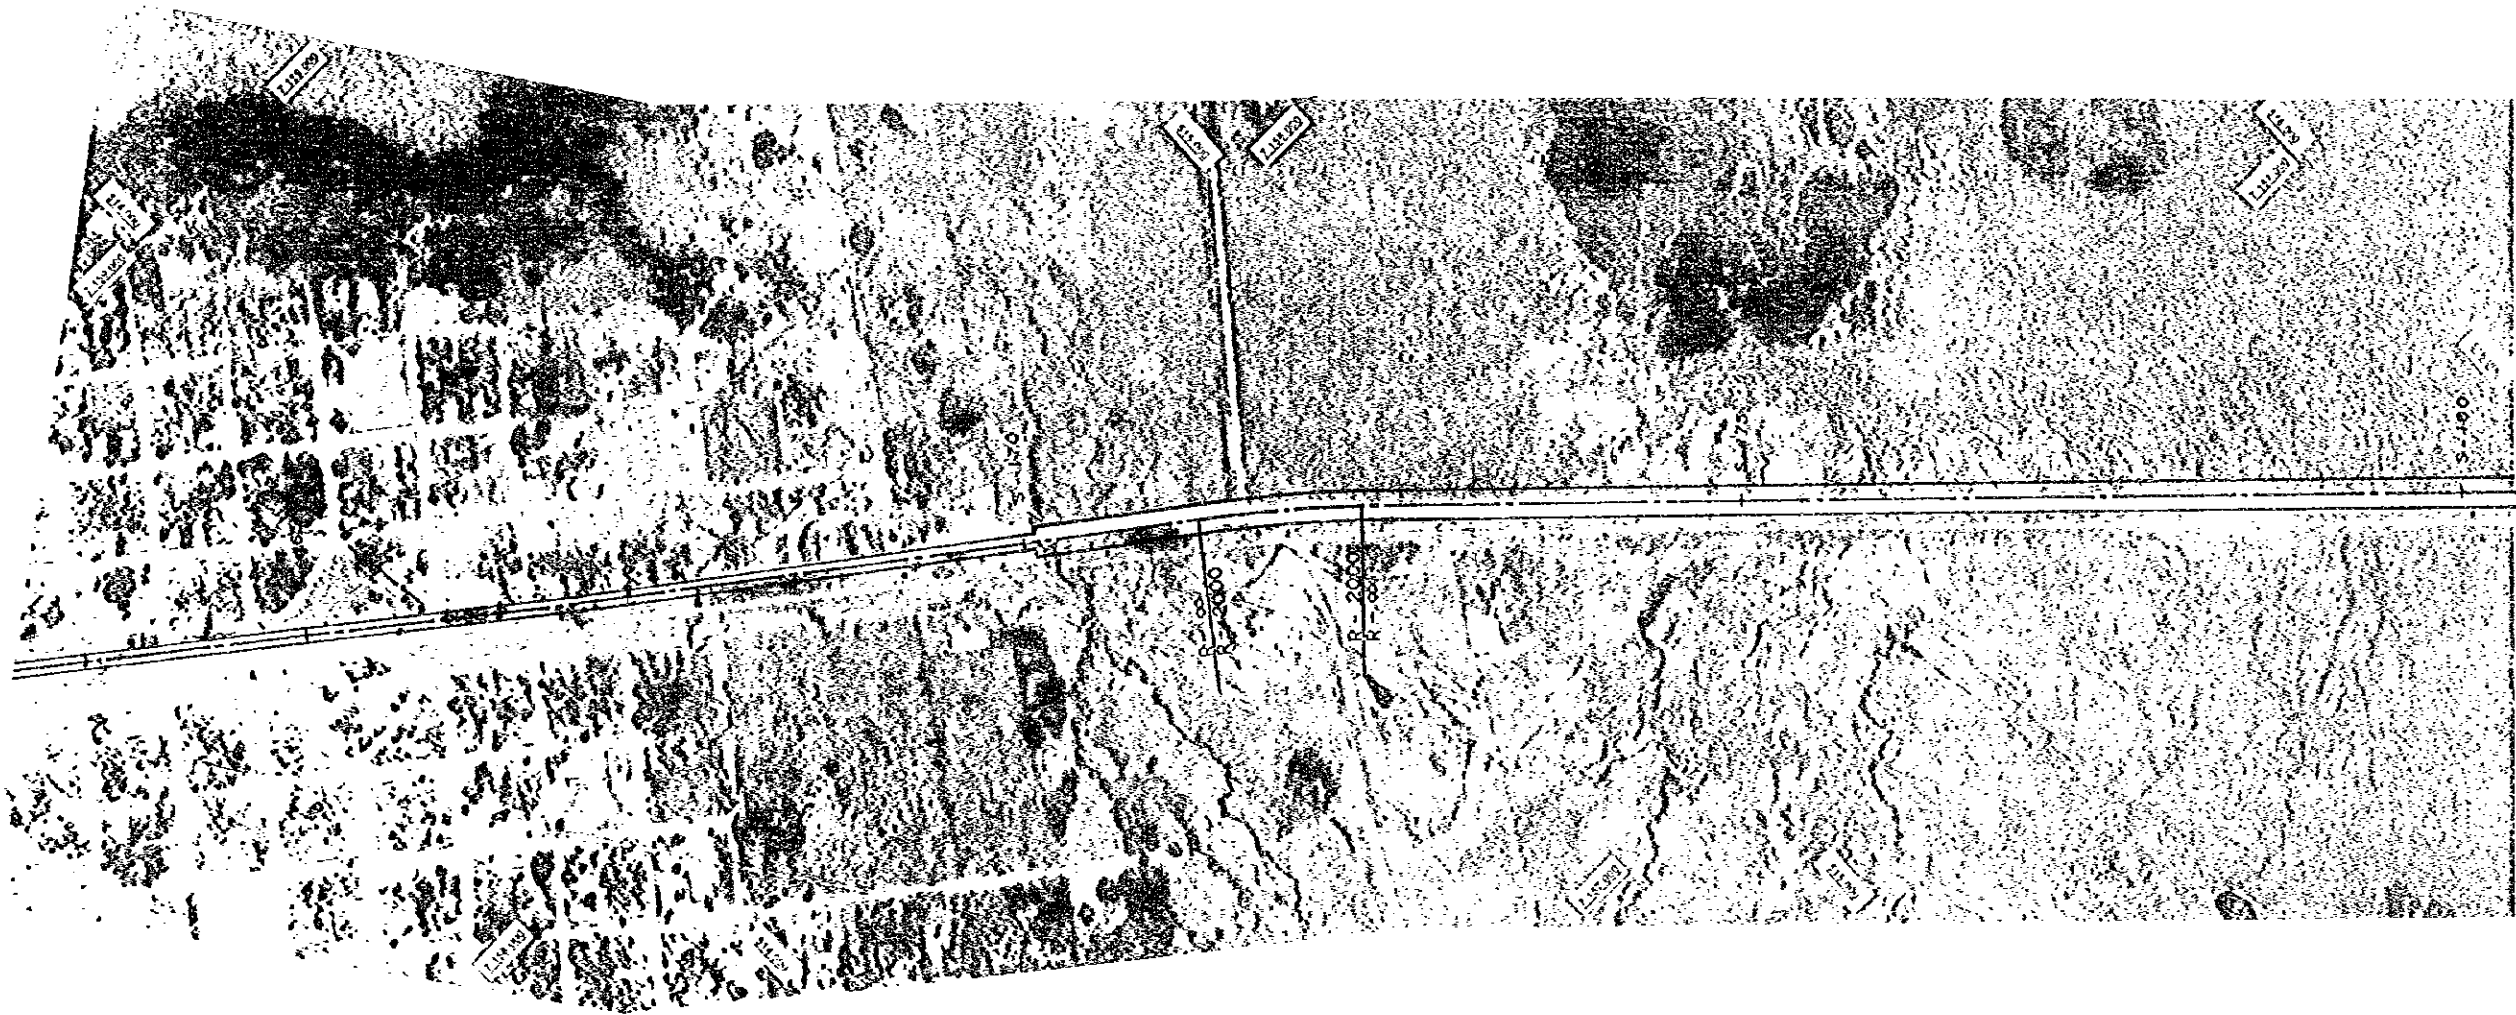

PERFIL
PROFILE

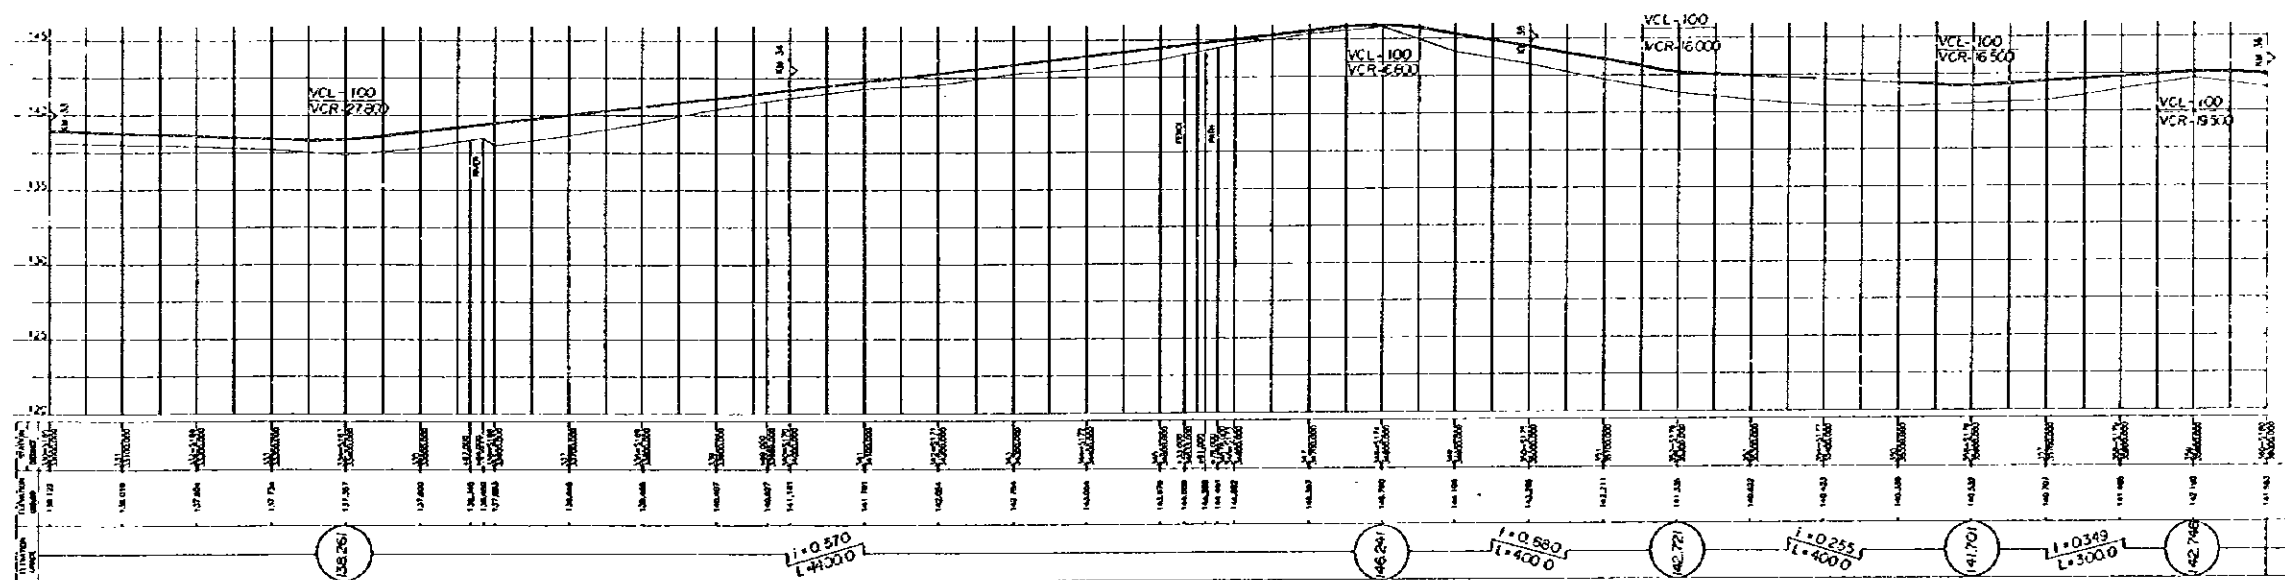


 ESCALA
SCALE : HORIZONTAL  VERTICAL 


DE: PARAGUARI A VILLARRICA



FROM: PARAGUARI TO VILLARRICA

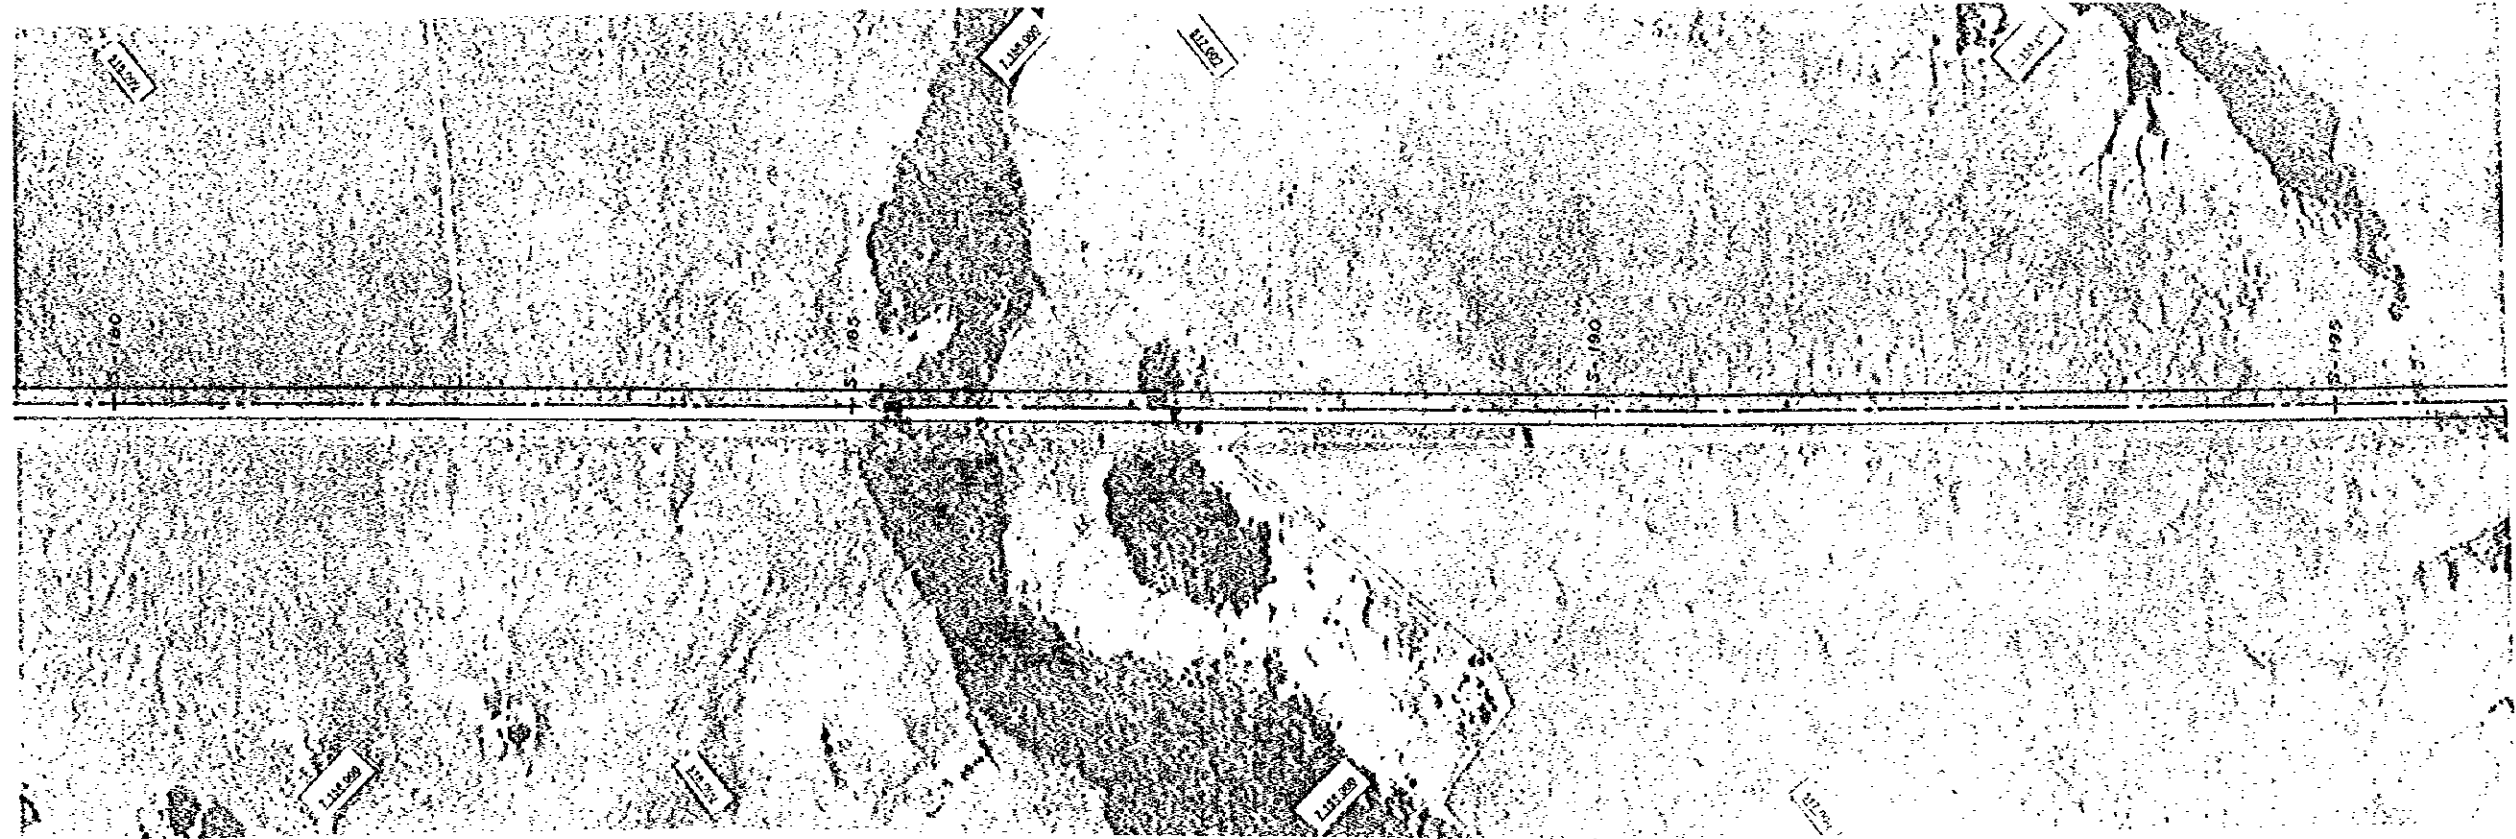PIANTA
PLAN (13)

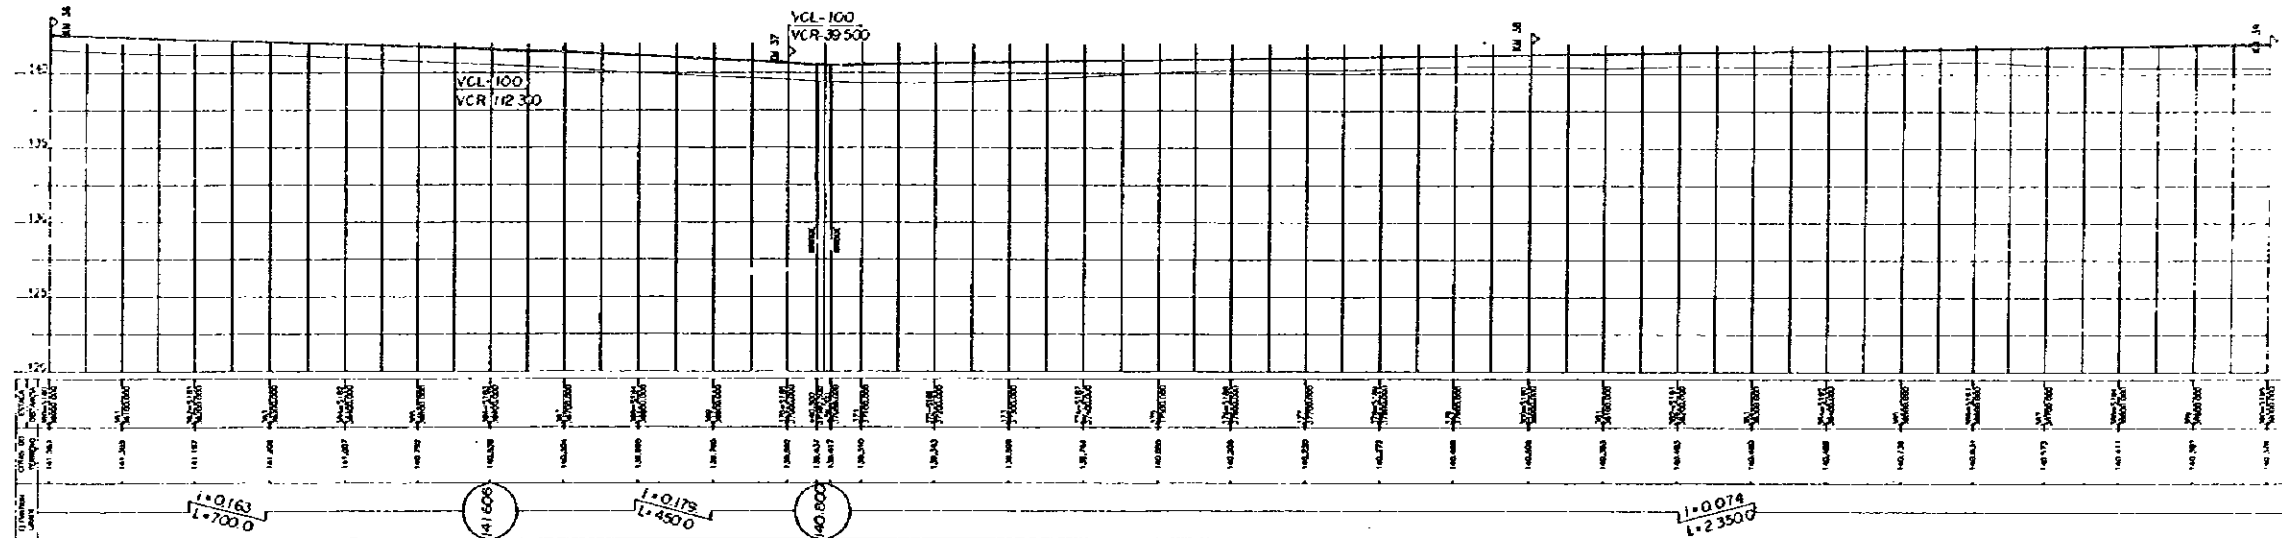

PERFIL
PROFILE




ESCALA
SCALE : HORIZONTAL  VERTICAL 


DE: PARAGUARI A VILLARRICA

FROM: PARAGUARI TO VILLARRICA

PLANTA PLAN (15)

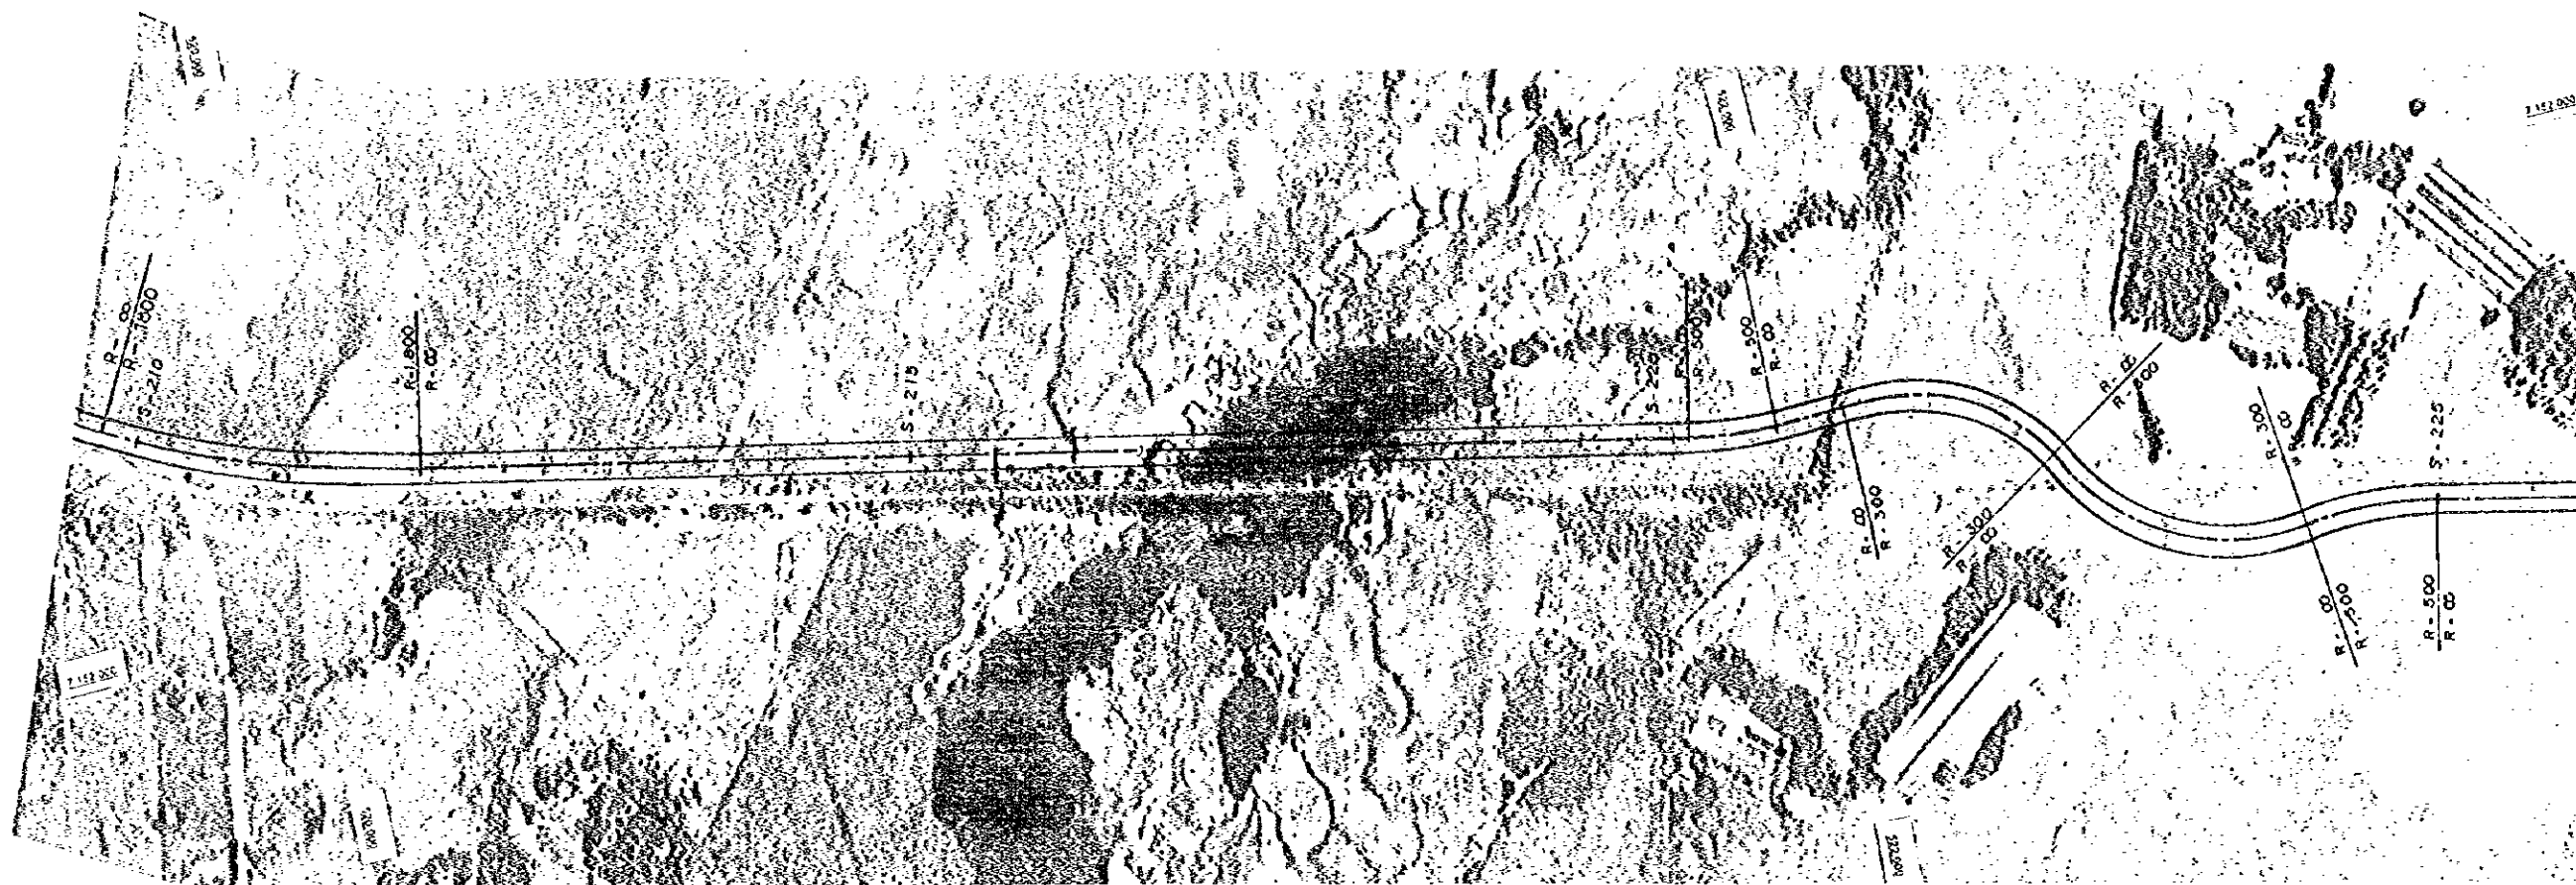

PERFIL PROFILE

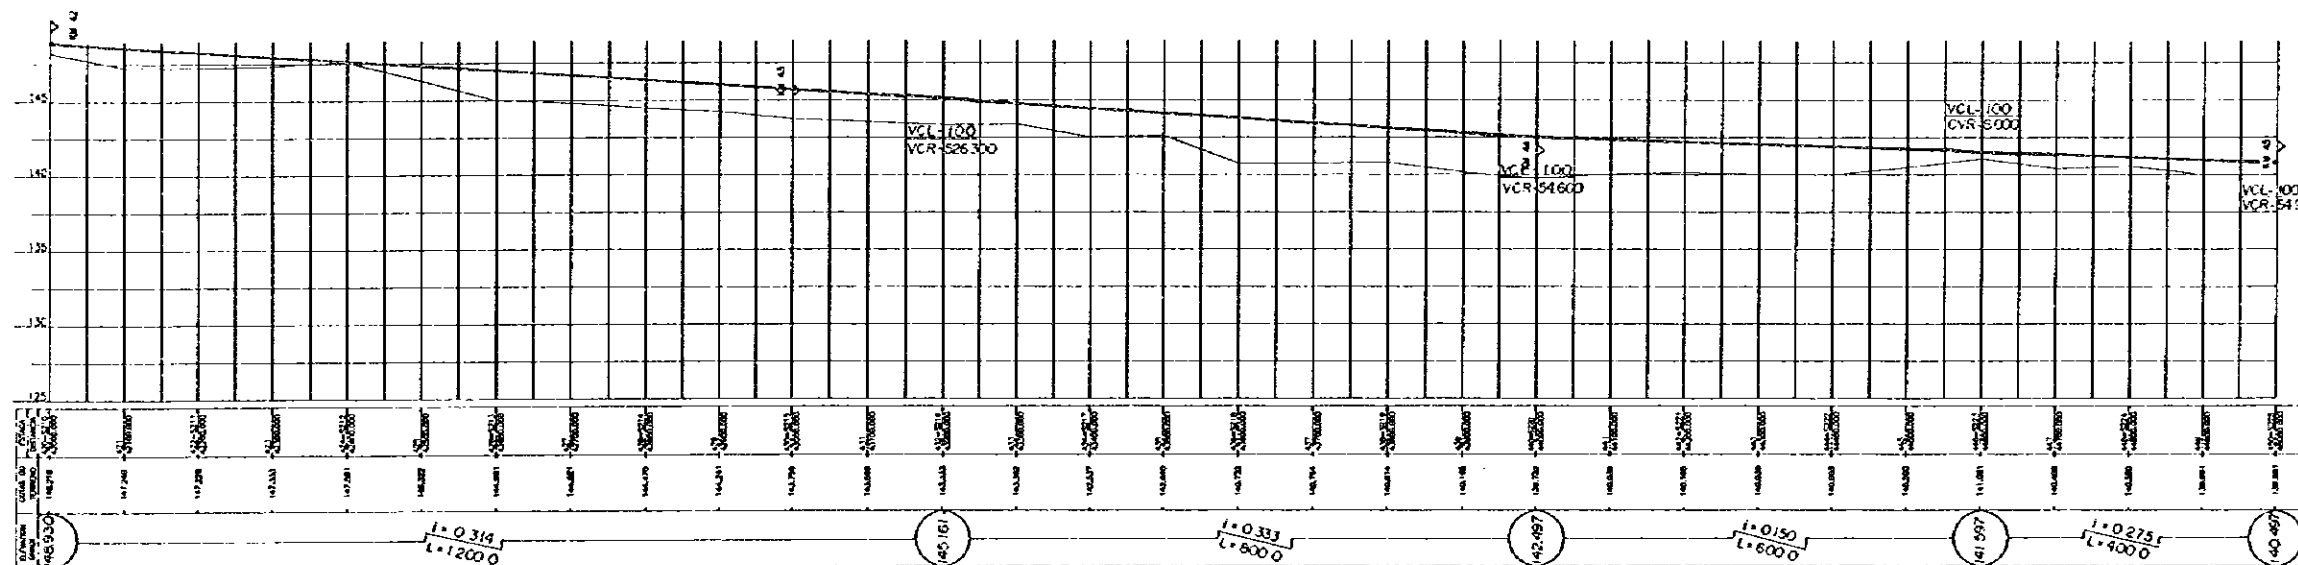


ESCALA SCALE: HORIZONTAL 1:2000, VERTICAL 1:400


DE: PARAGUARI A VILLARRICA

FROM: PARAGUARI TO VILLARRICA

PLANTA
PLAN (16)

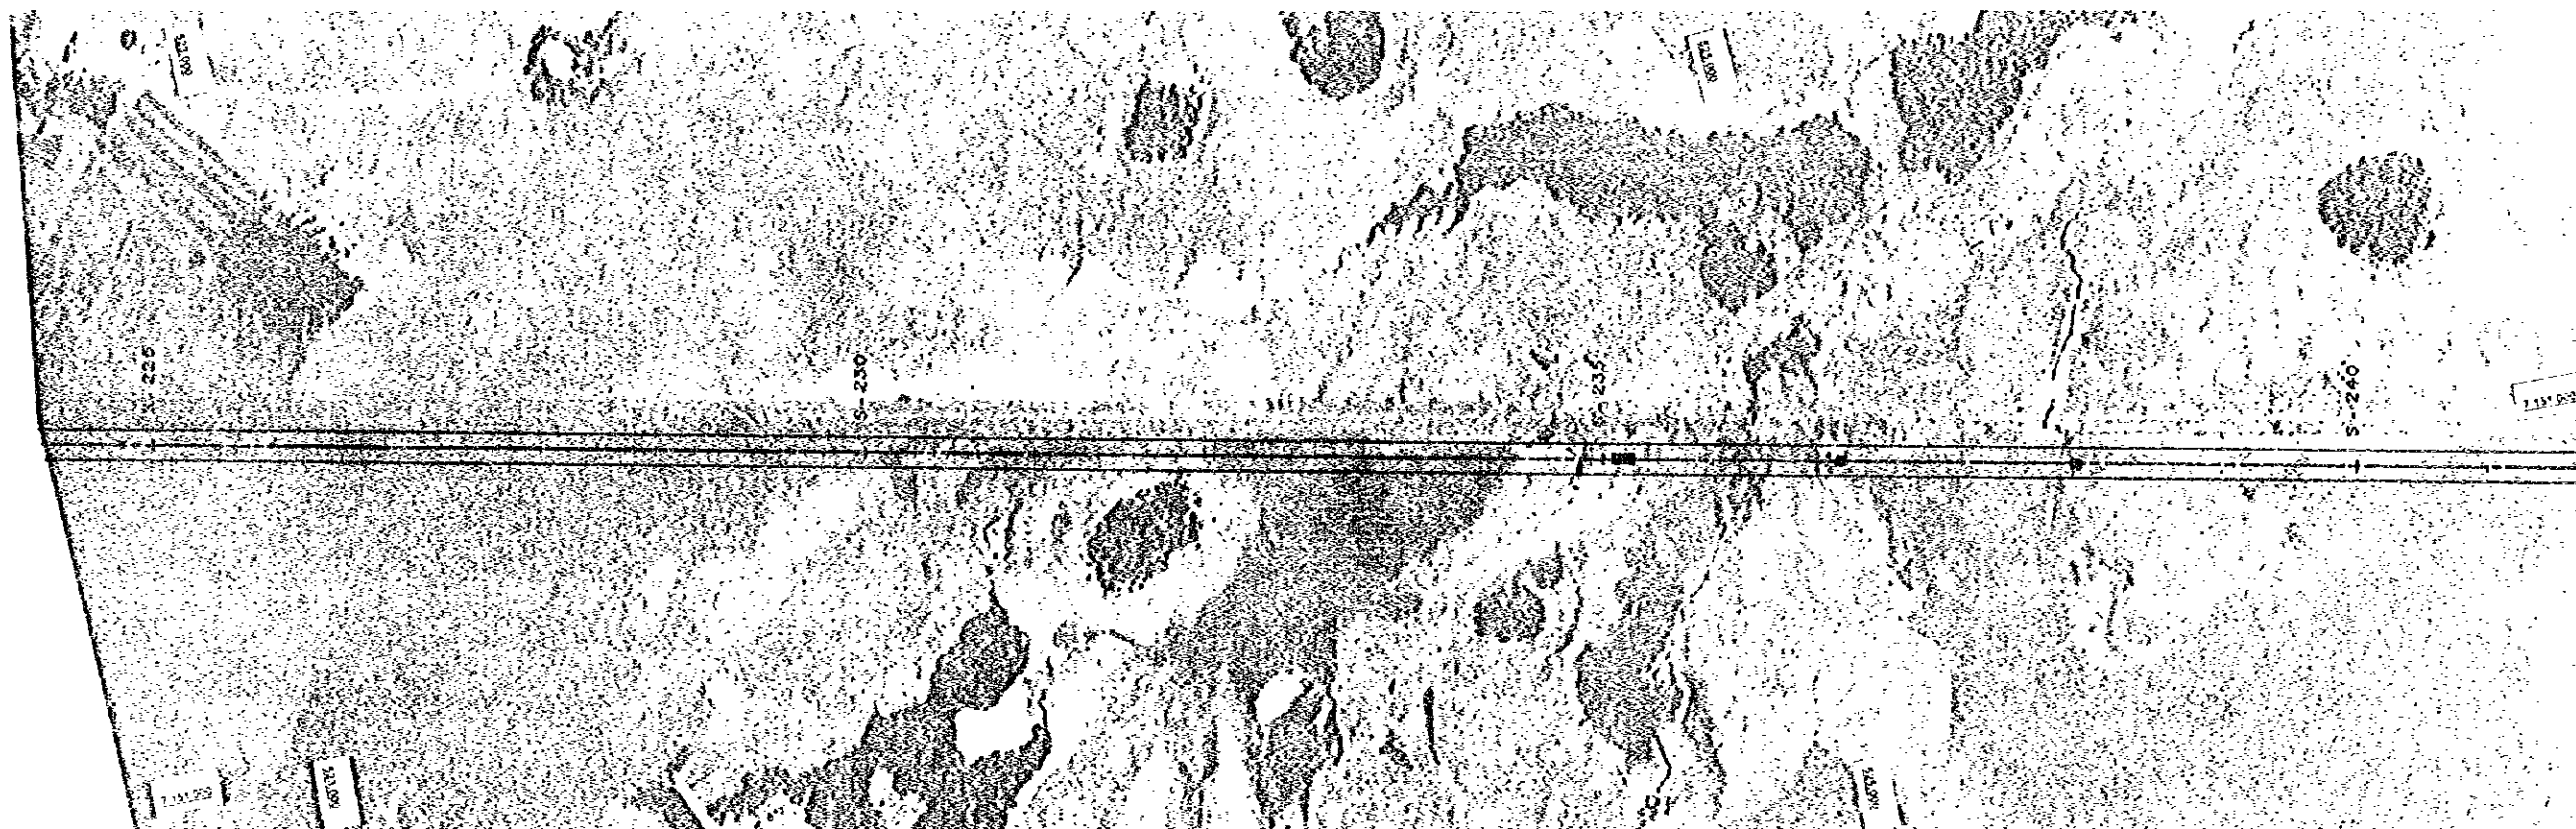

PERFIL
PROFILE

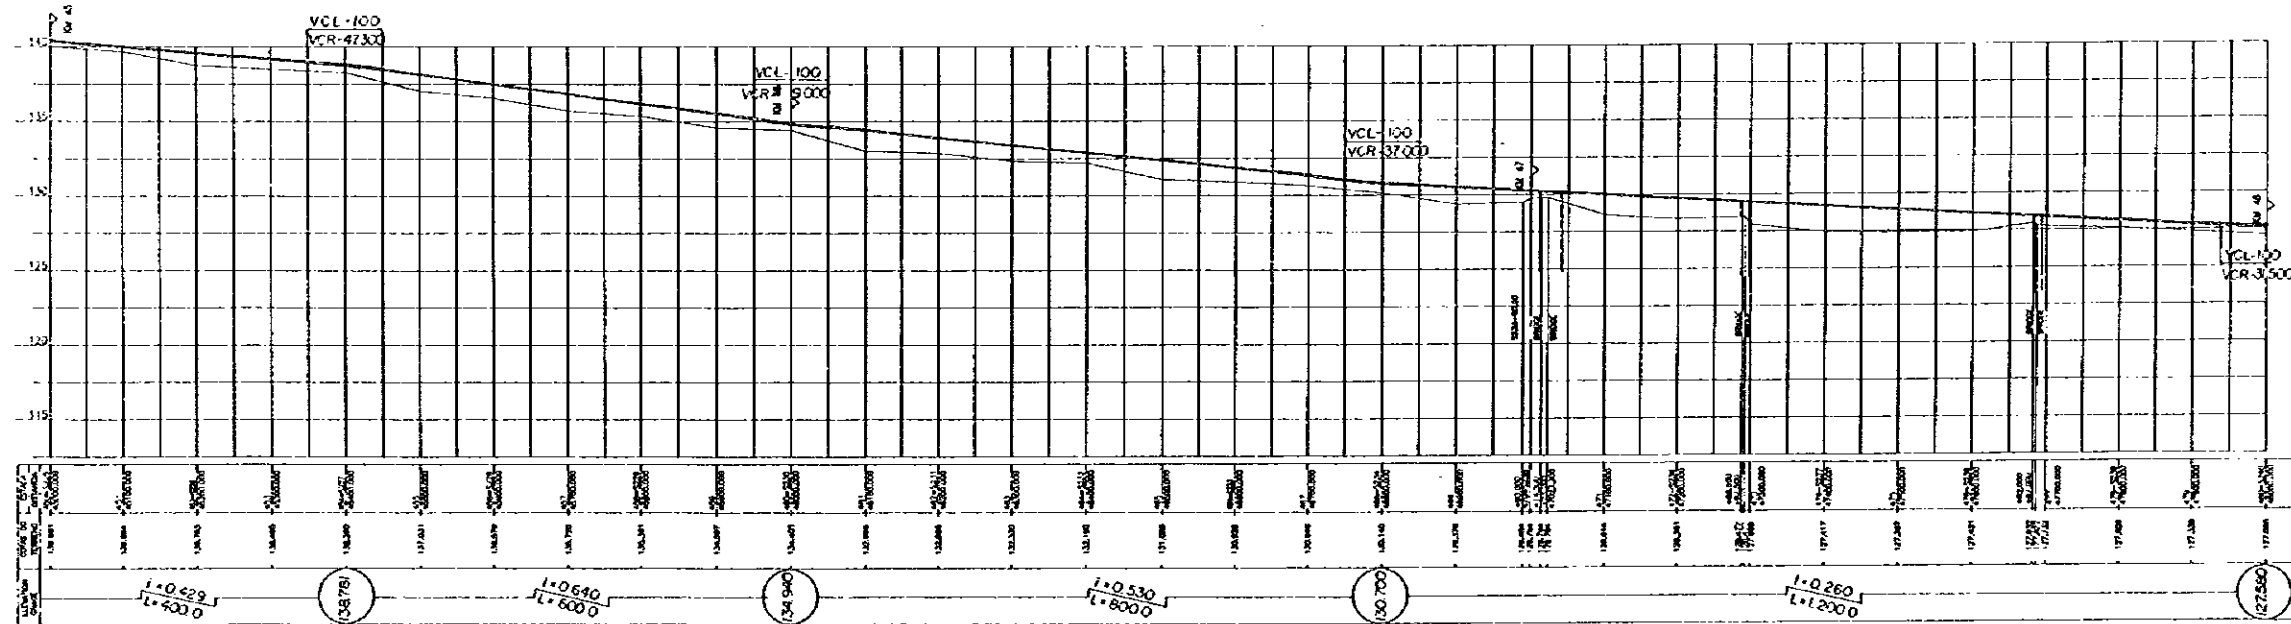


ESCALA
SCALE: HORIZONTAL VERTICAL


DE: PARAGUARI A VILLARRICA

FROM: PARAGUARI TO VILLARRICA

PLANTA
PLAN (17)

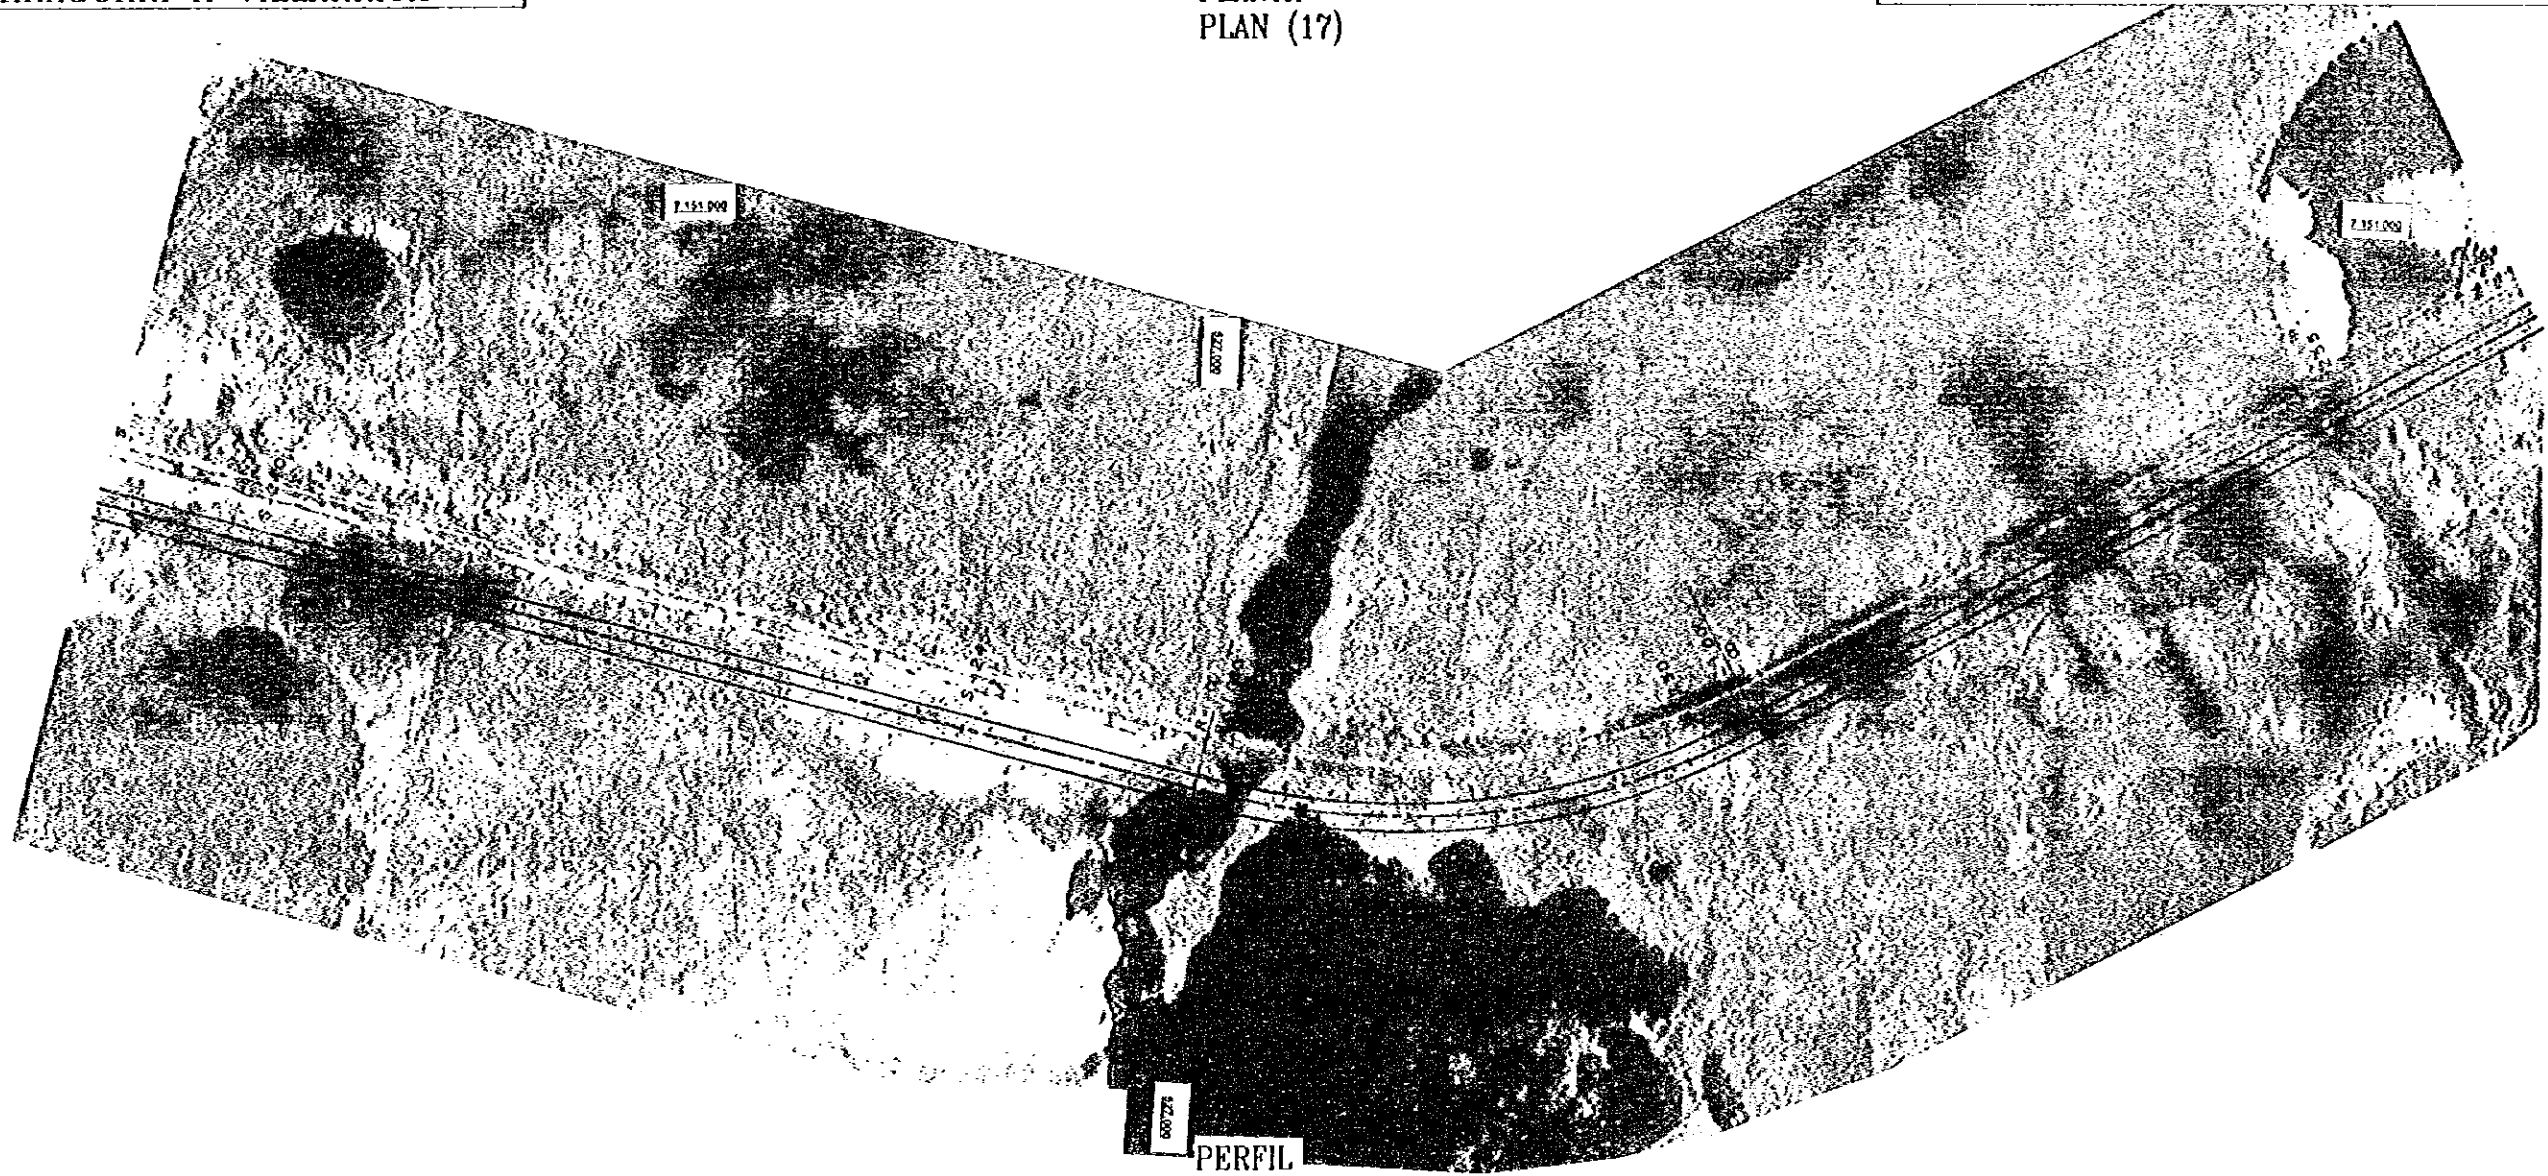

PERFIL
PROFILE

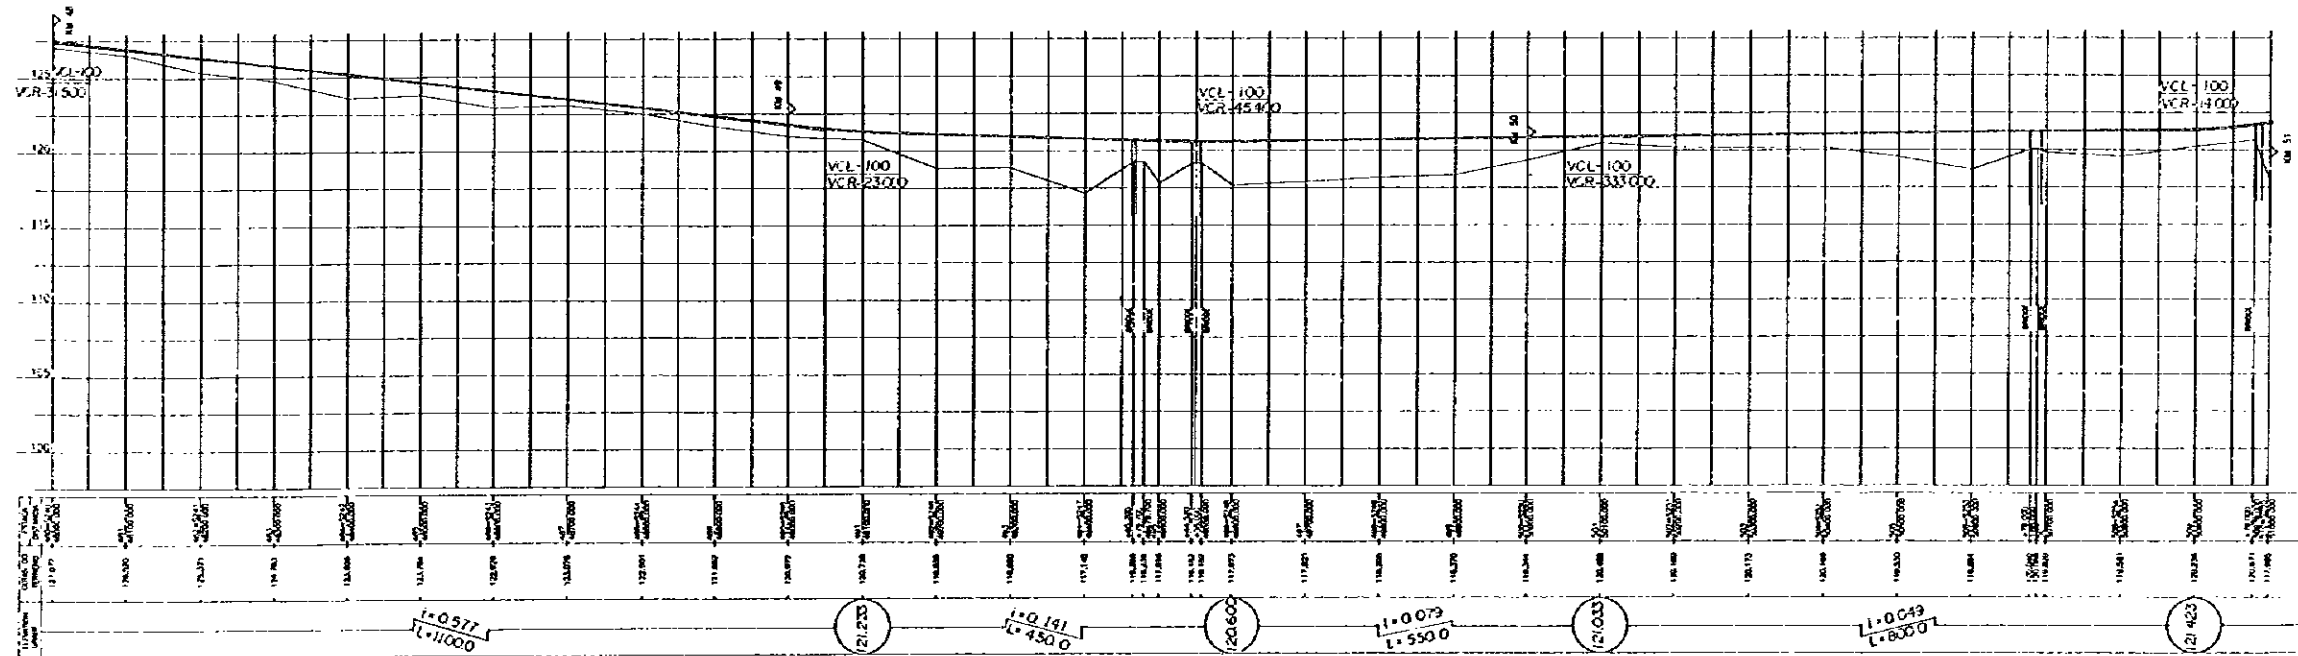


ESCALA
SCALE : HORIZONTAL 1:11000 VERTICAL 1:4500


DE: PARAGUARI A VILLARRICA



FROM: PARAGUARI TO VILLARRICA

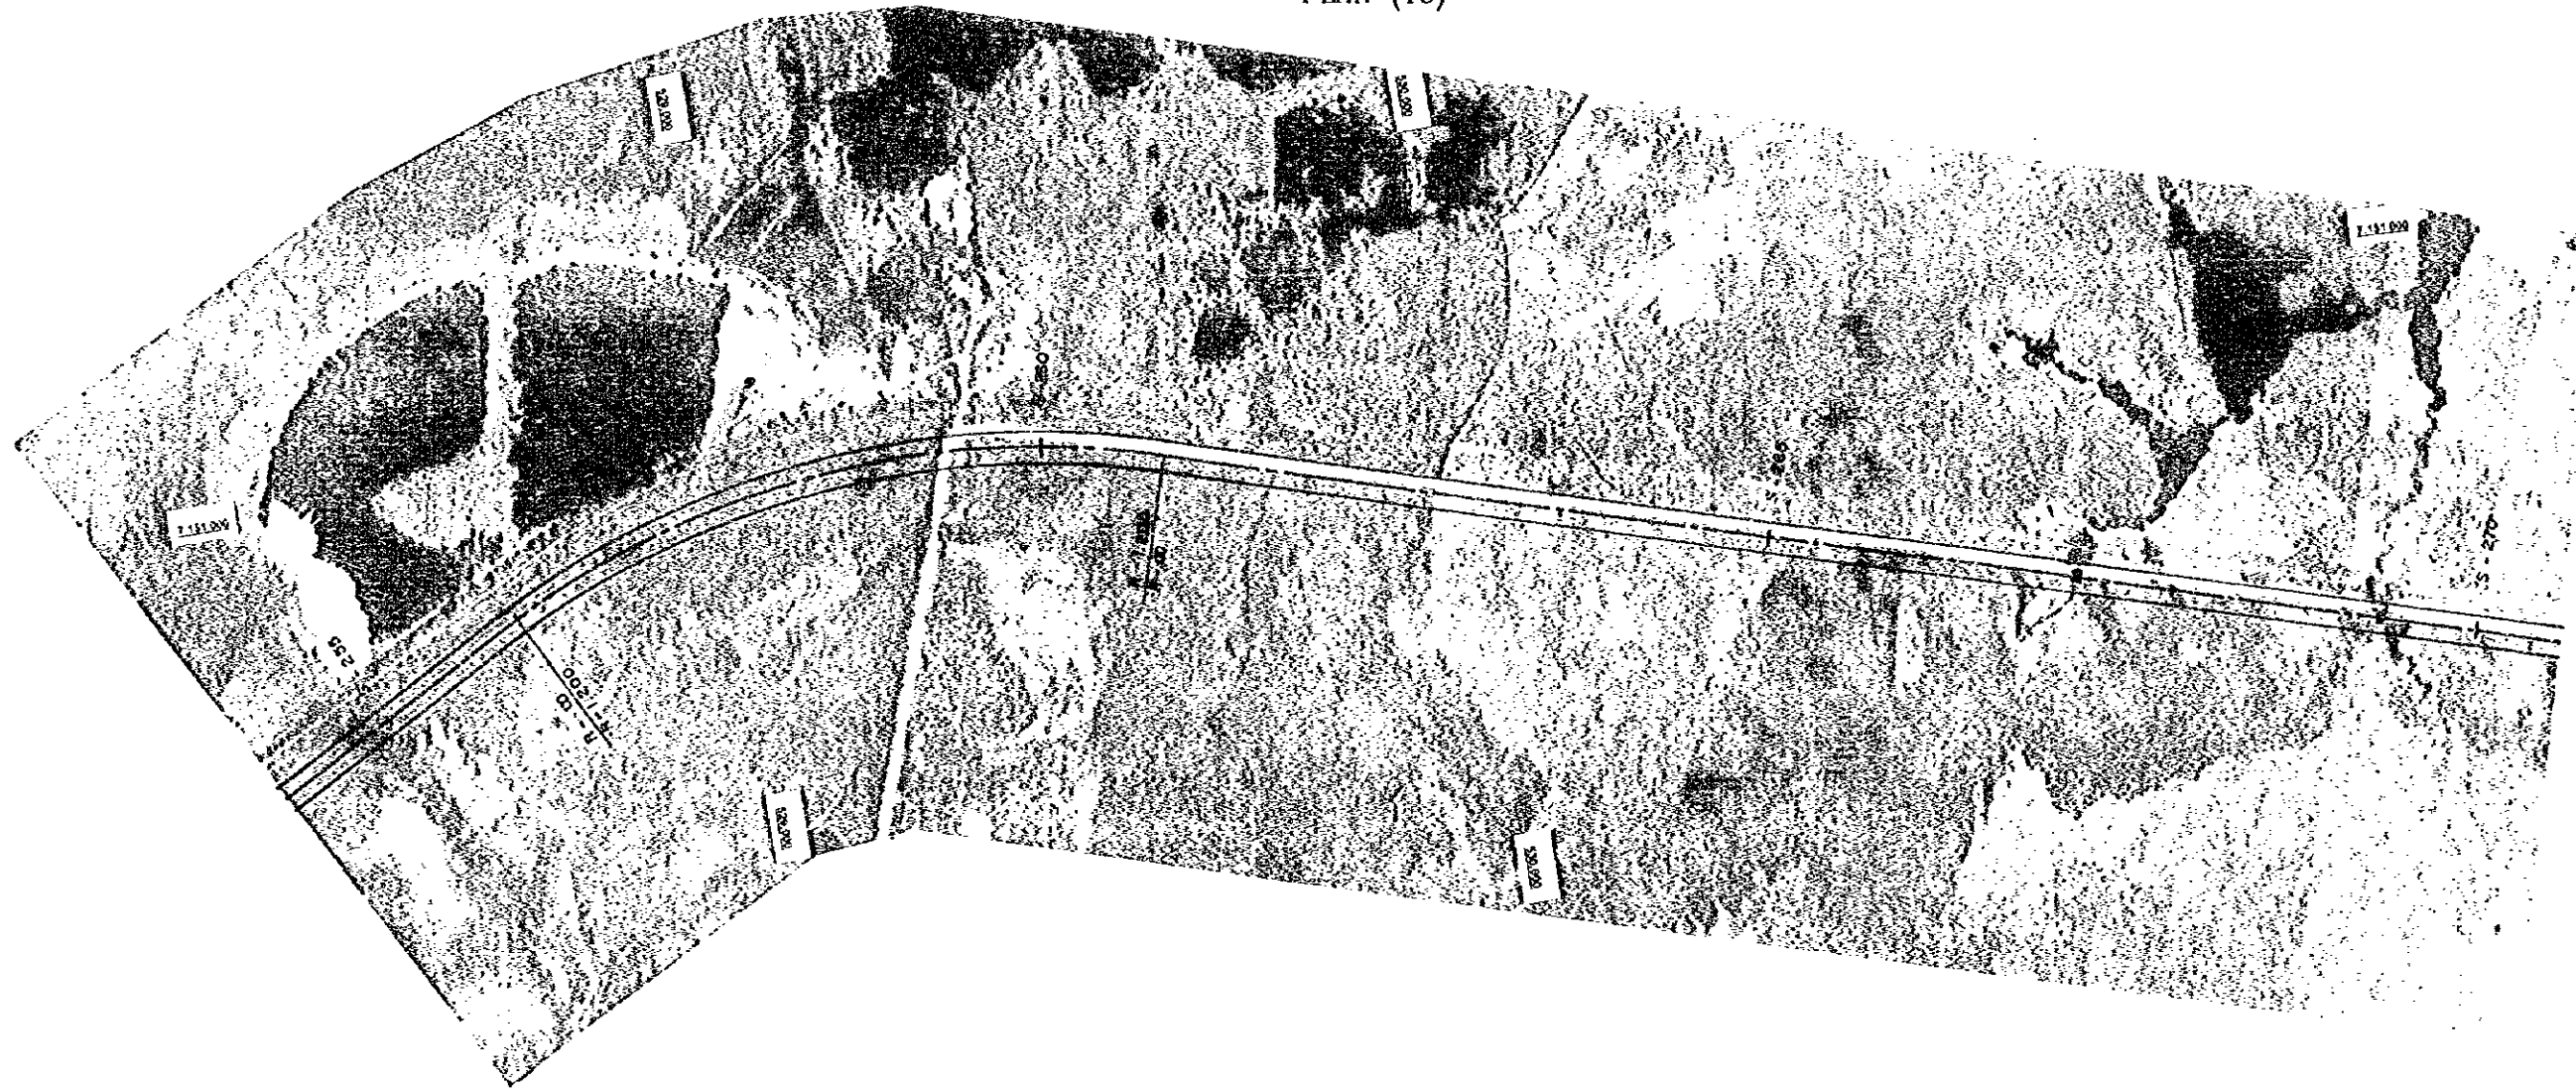PLANTA
PLAN (18)

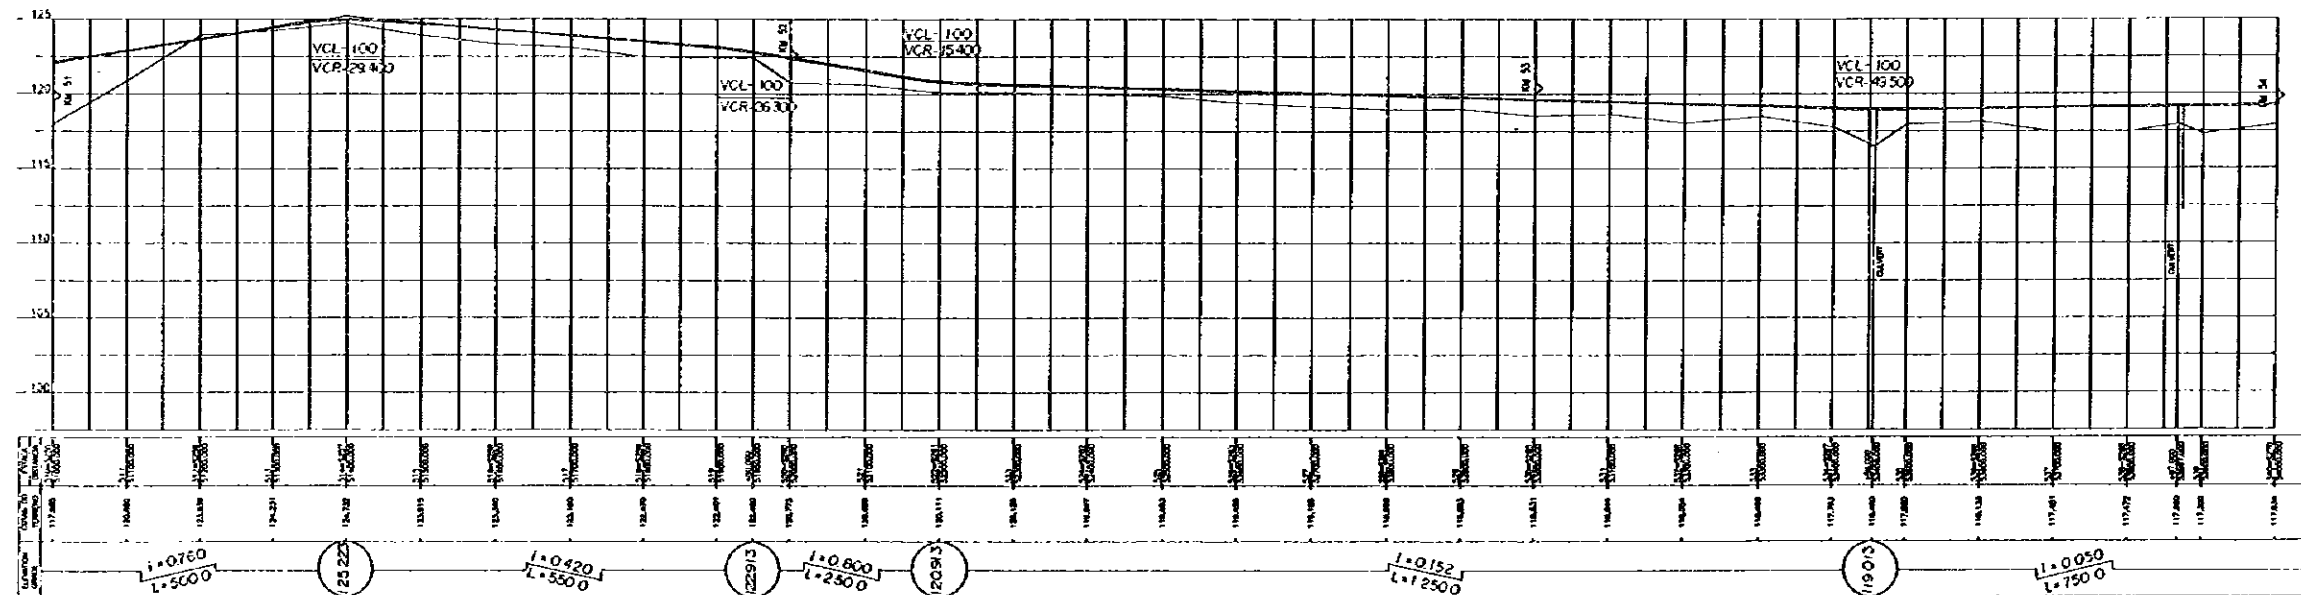

PERFIL
PROFILE




ESCALA
SCALE : HORIZONTAL  , VERTICAL 


DE: PARAGUARI A VILLARRICA

FROM: PARAGUARI TO VILLARRICA

PLANTA PLAN (19)

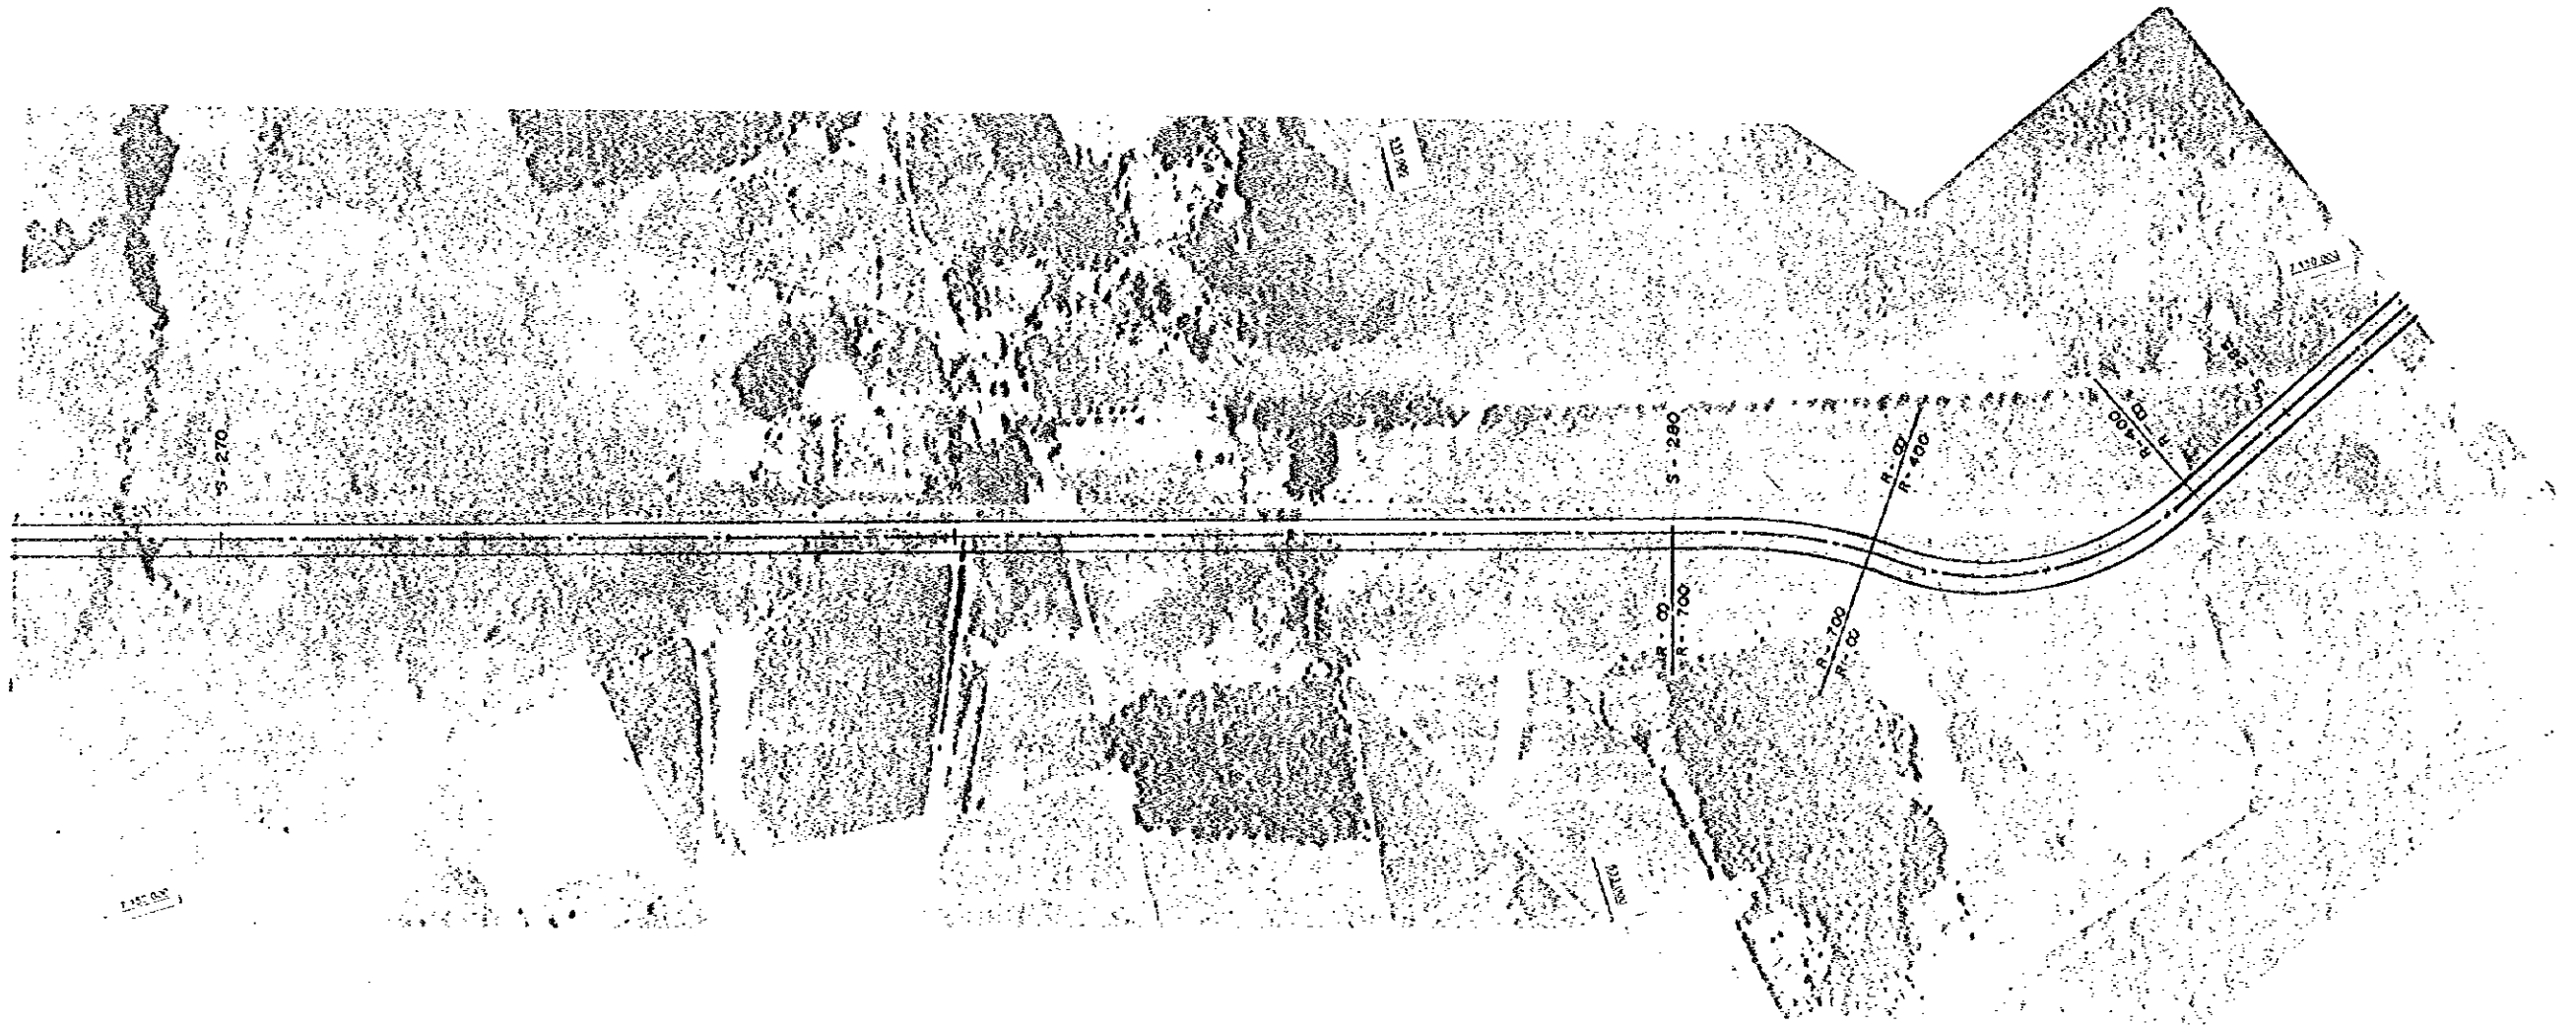

PERFIL PROFILE

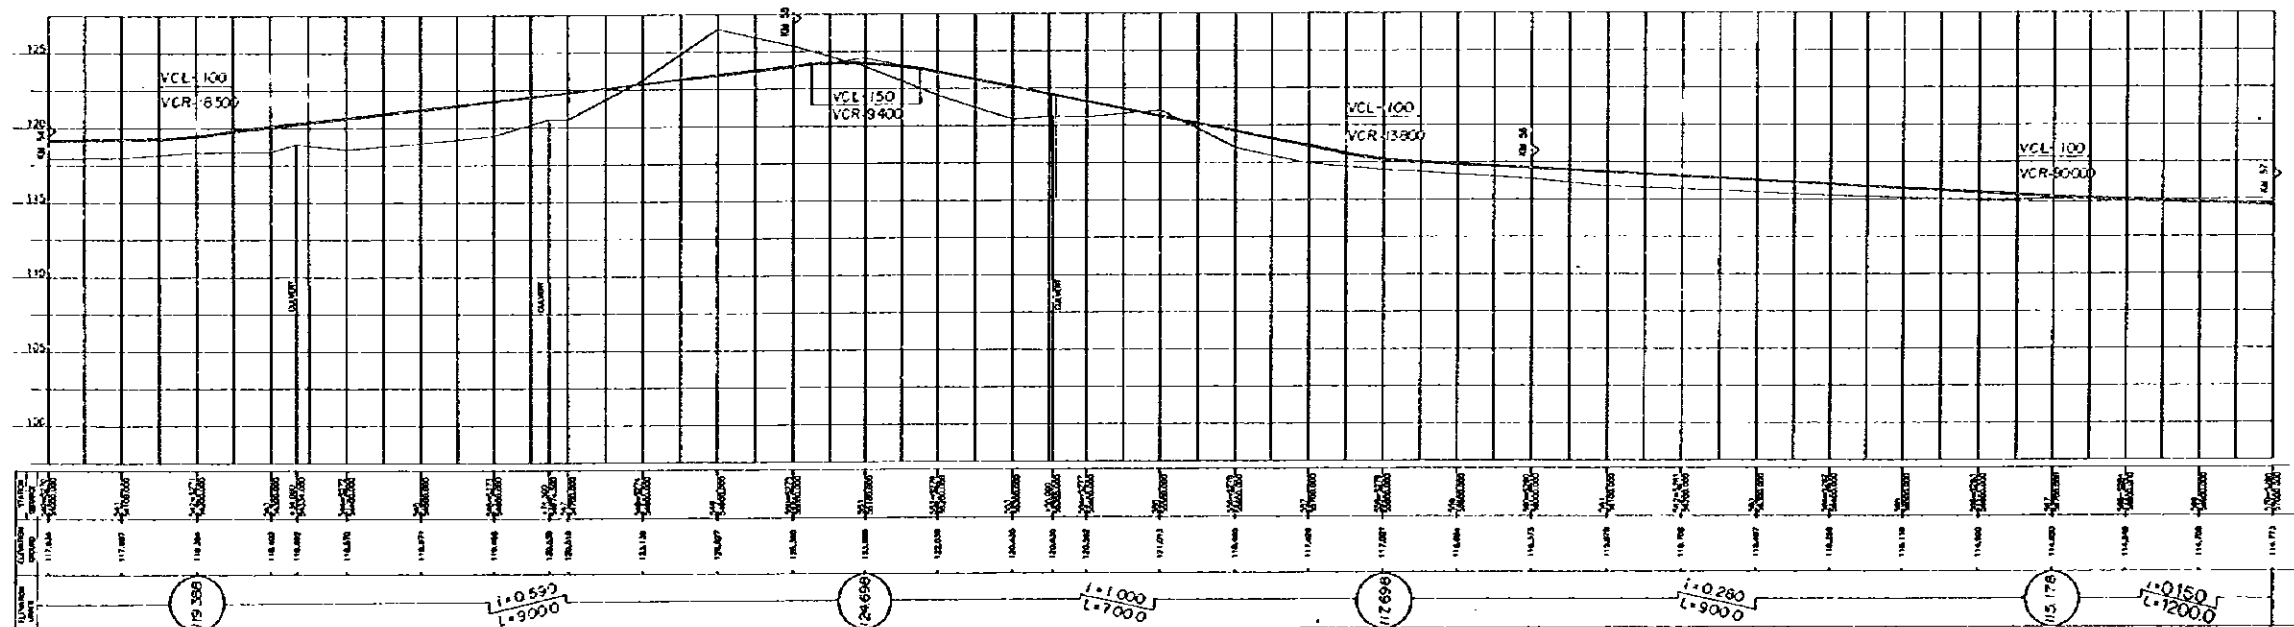


ESCALA SCALE: HORIZONTAL 1:1000 VERTICAL 1:20


DE: PARAGUARI A VILLARRICA

PLANTA
PLAN (20)

FROM: PARAGUARI TO VILLARRICA

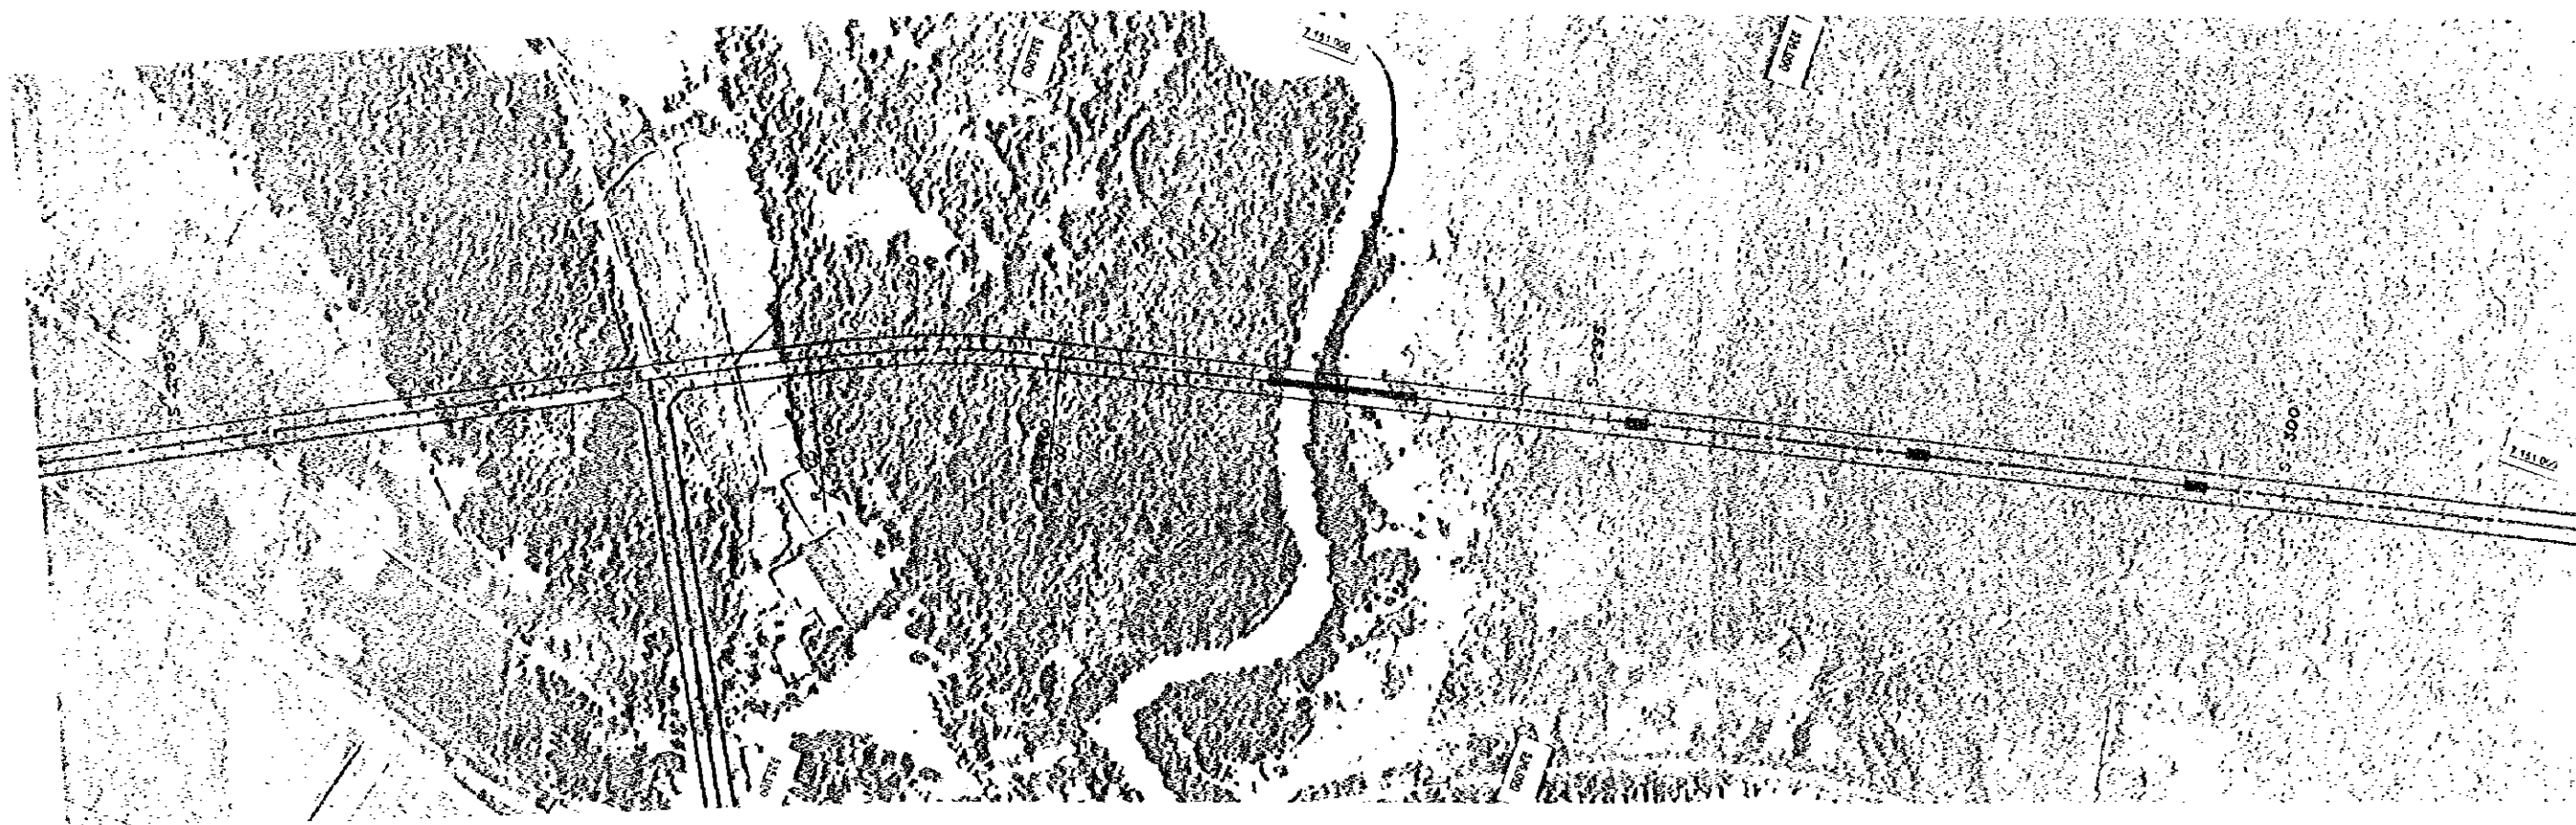


PERFIL
PROFILE

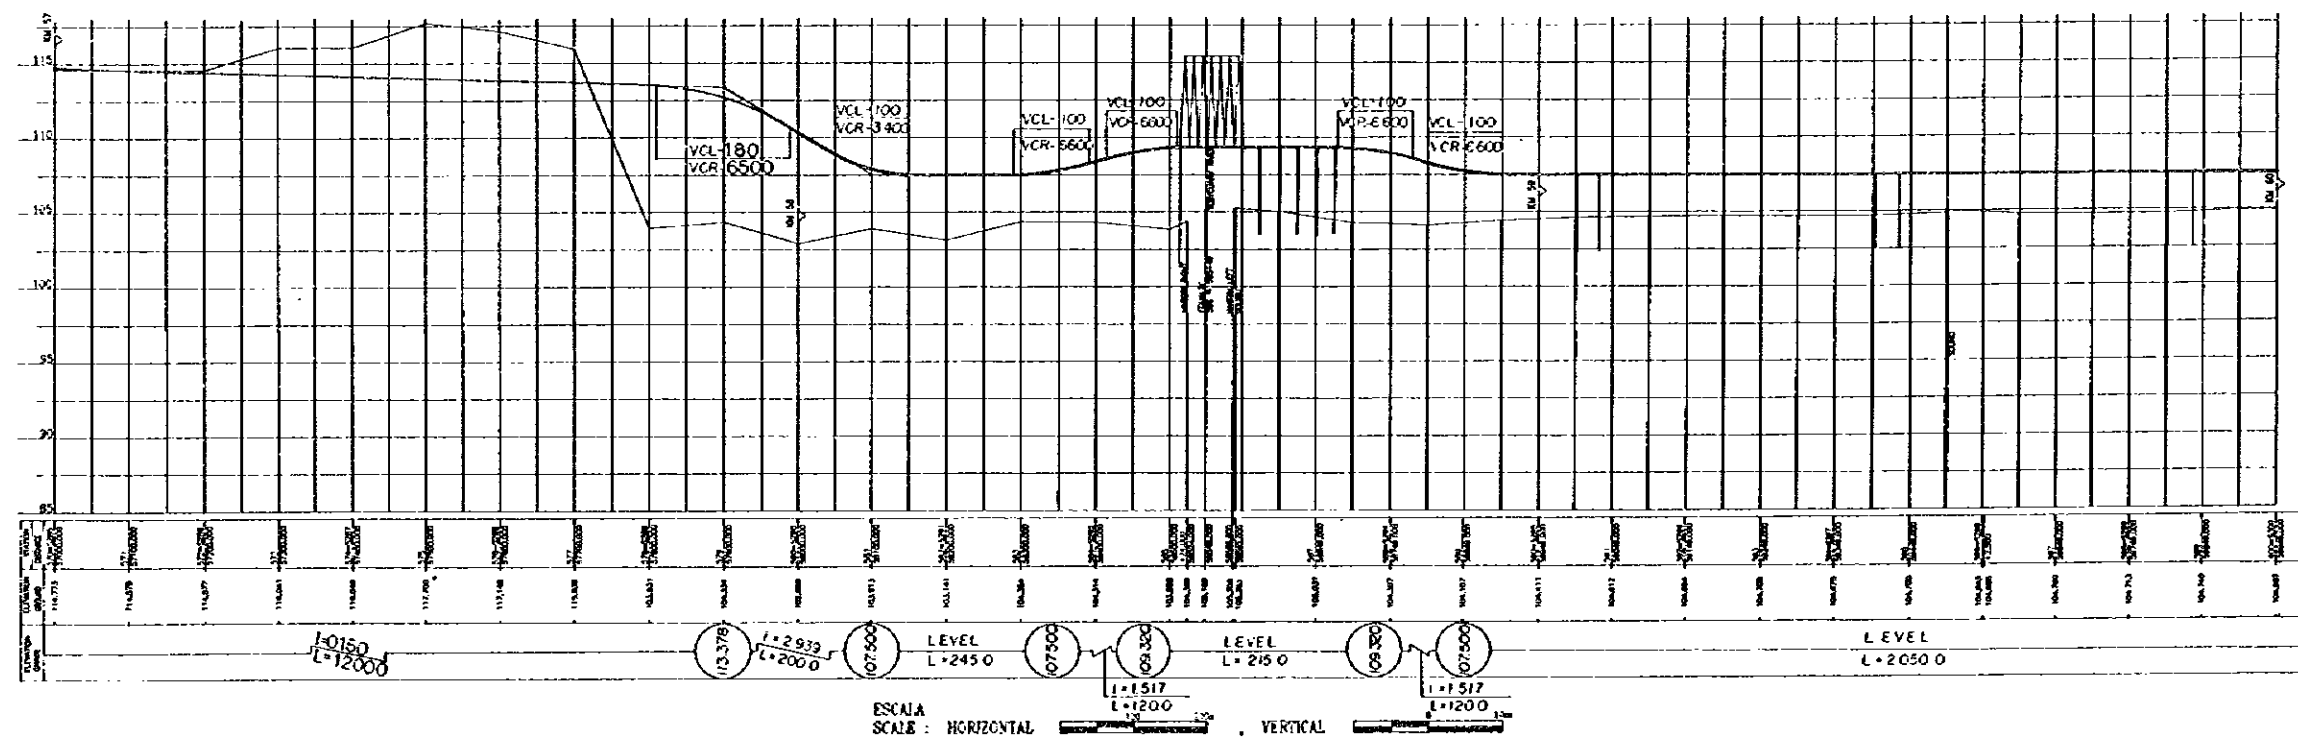


DE: PARAGUARI A VILLARRICA

FROM: PARAGUARI TO VILLARRICA

PLANTA PLAN (21)

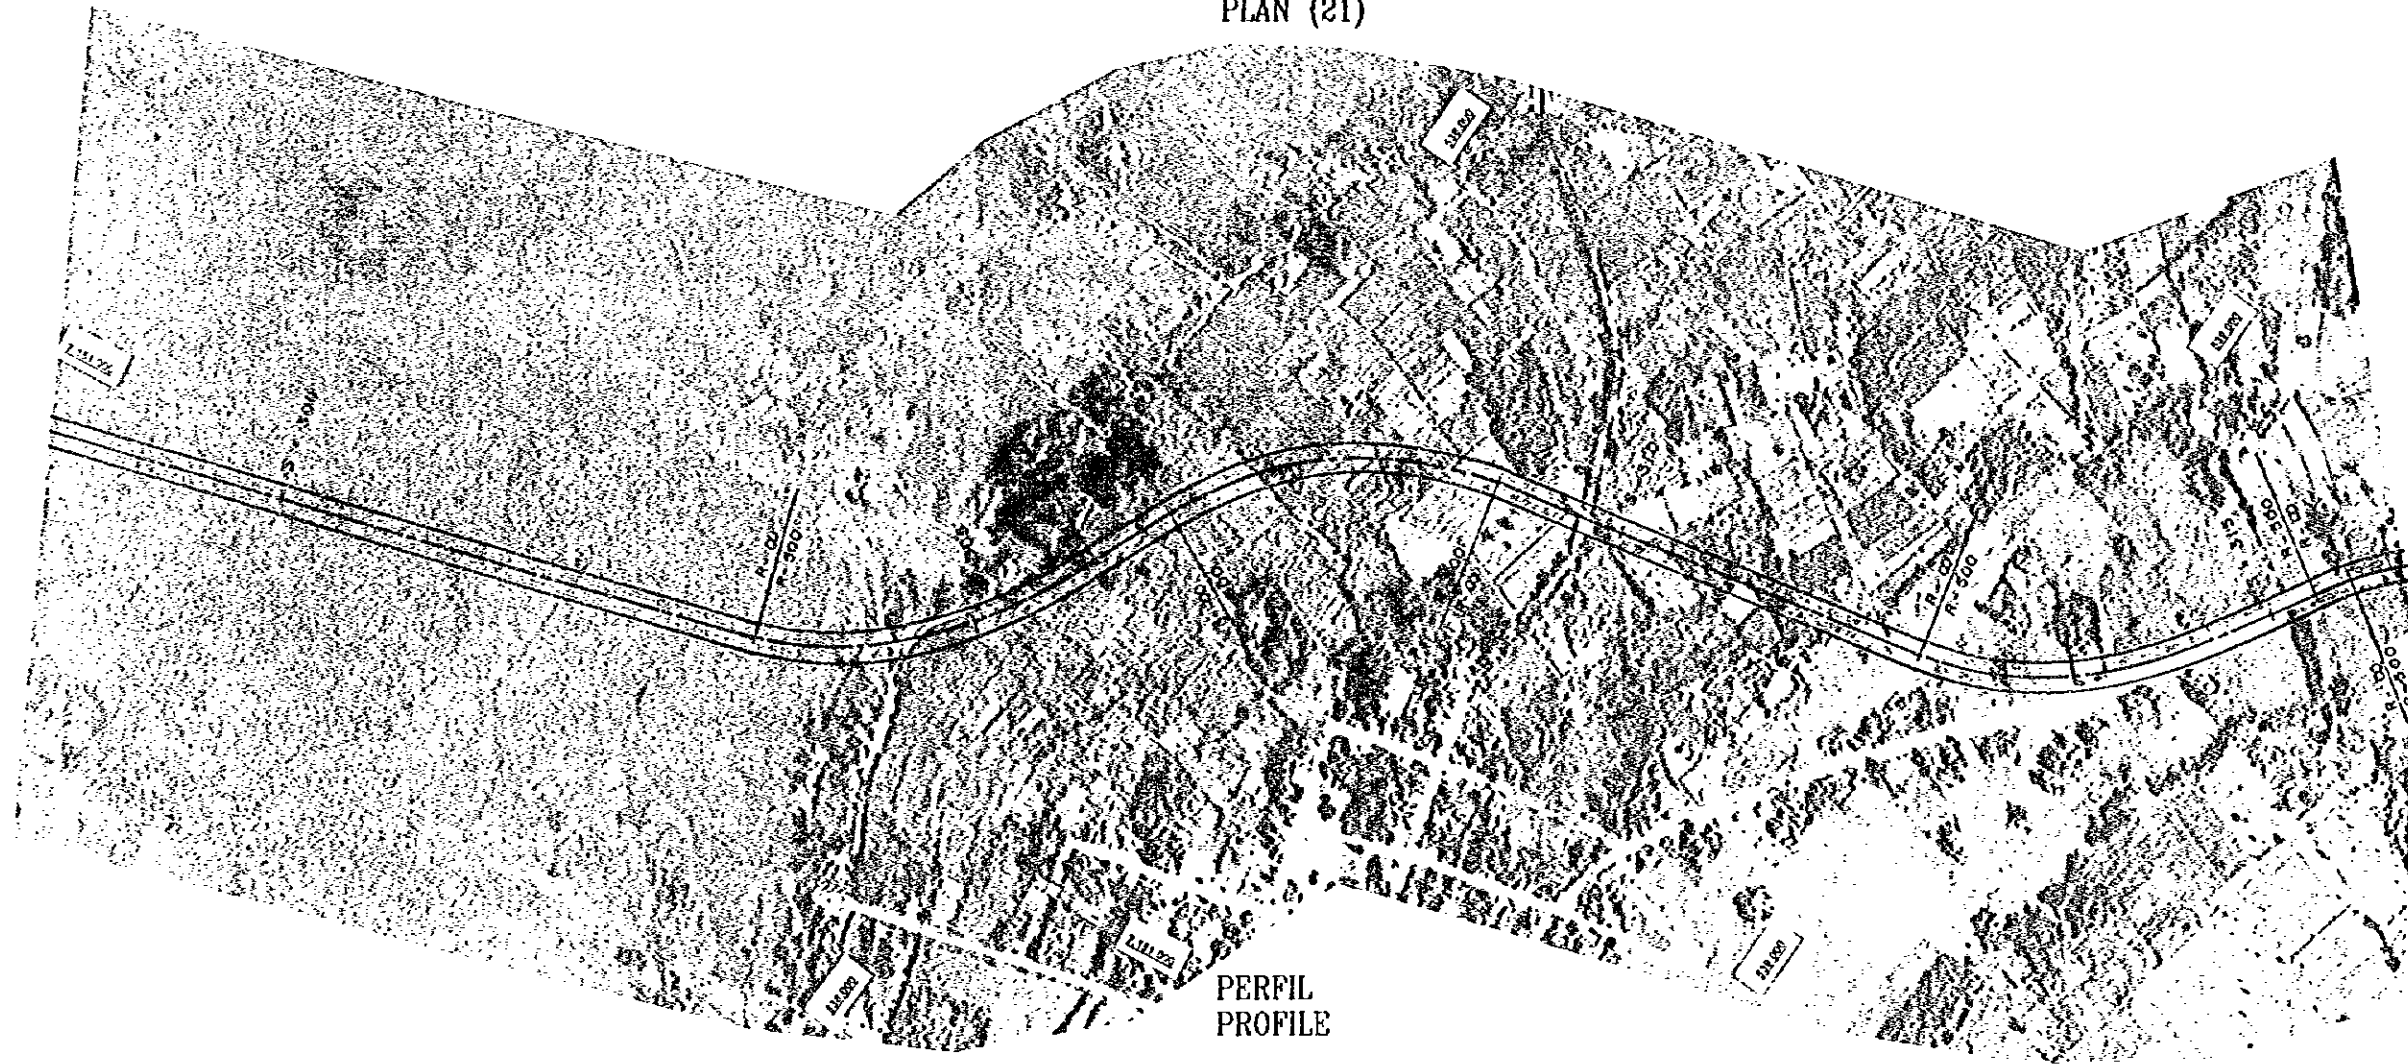

PERFIL PROFILE

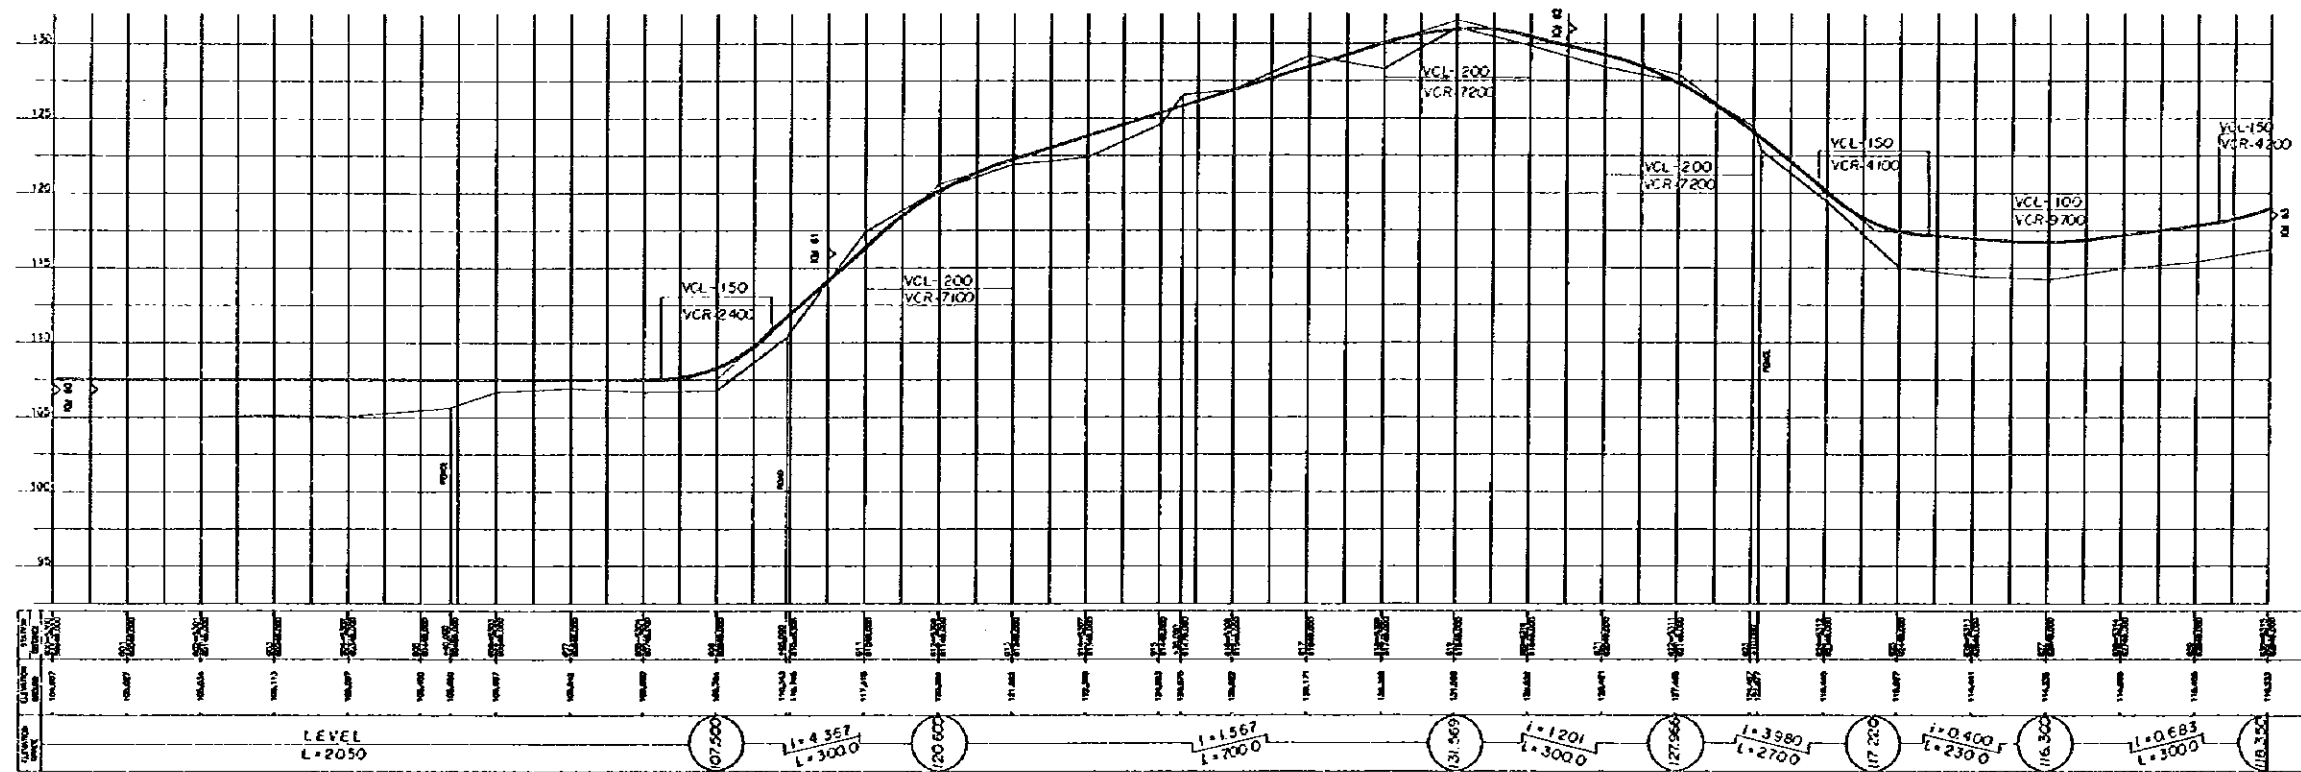


ESCALA SCALE: HORIZONTAL 1:2000, VERTICAL 1:200


DE: PARAGUARI A VILLARRICA

PIANTA
PLAN (22)

FROM: PARAGUARI TO VILLARRICA

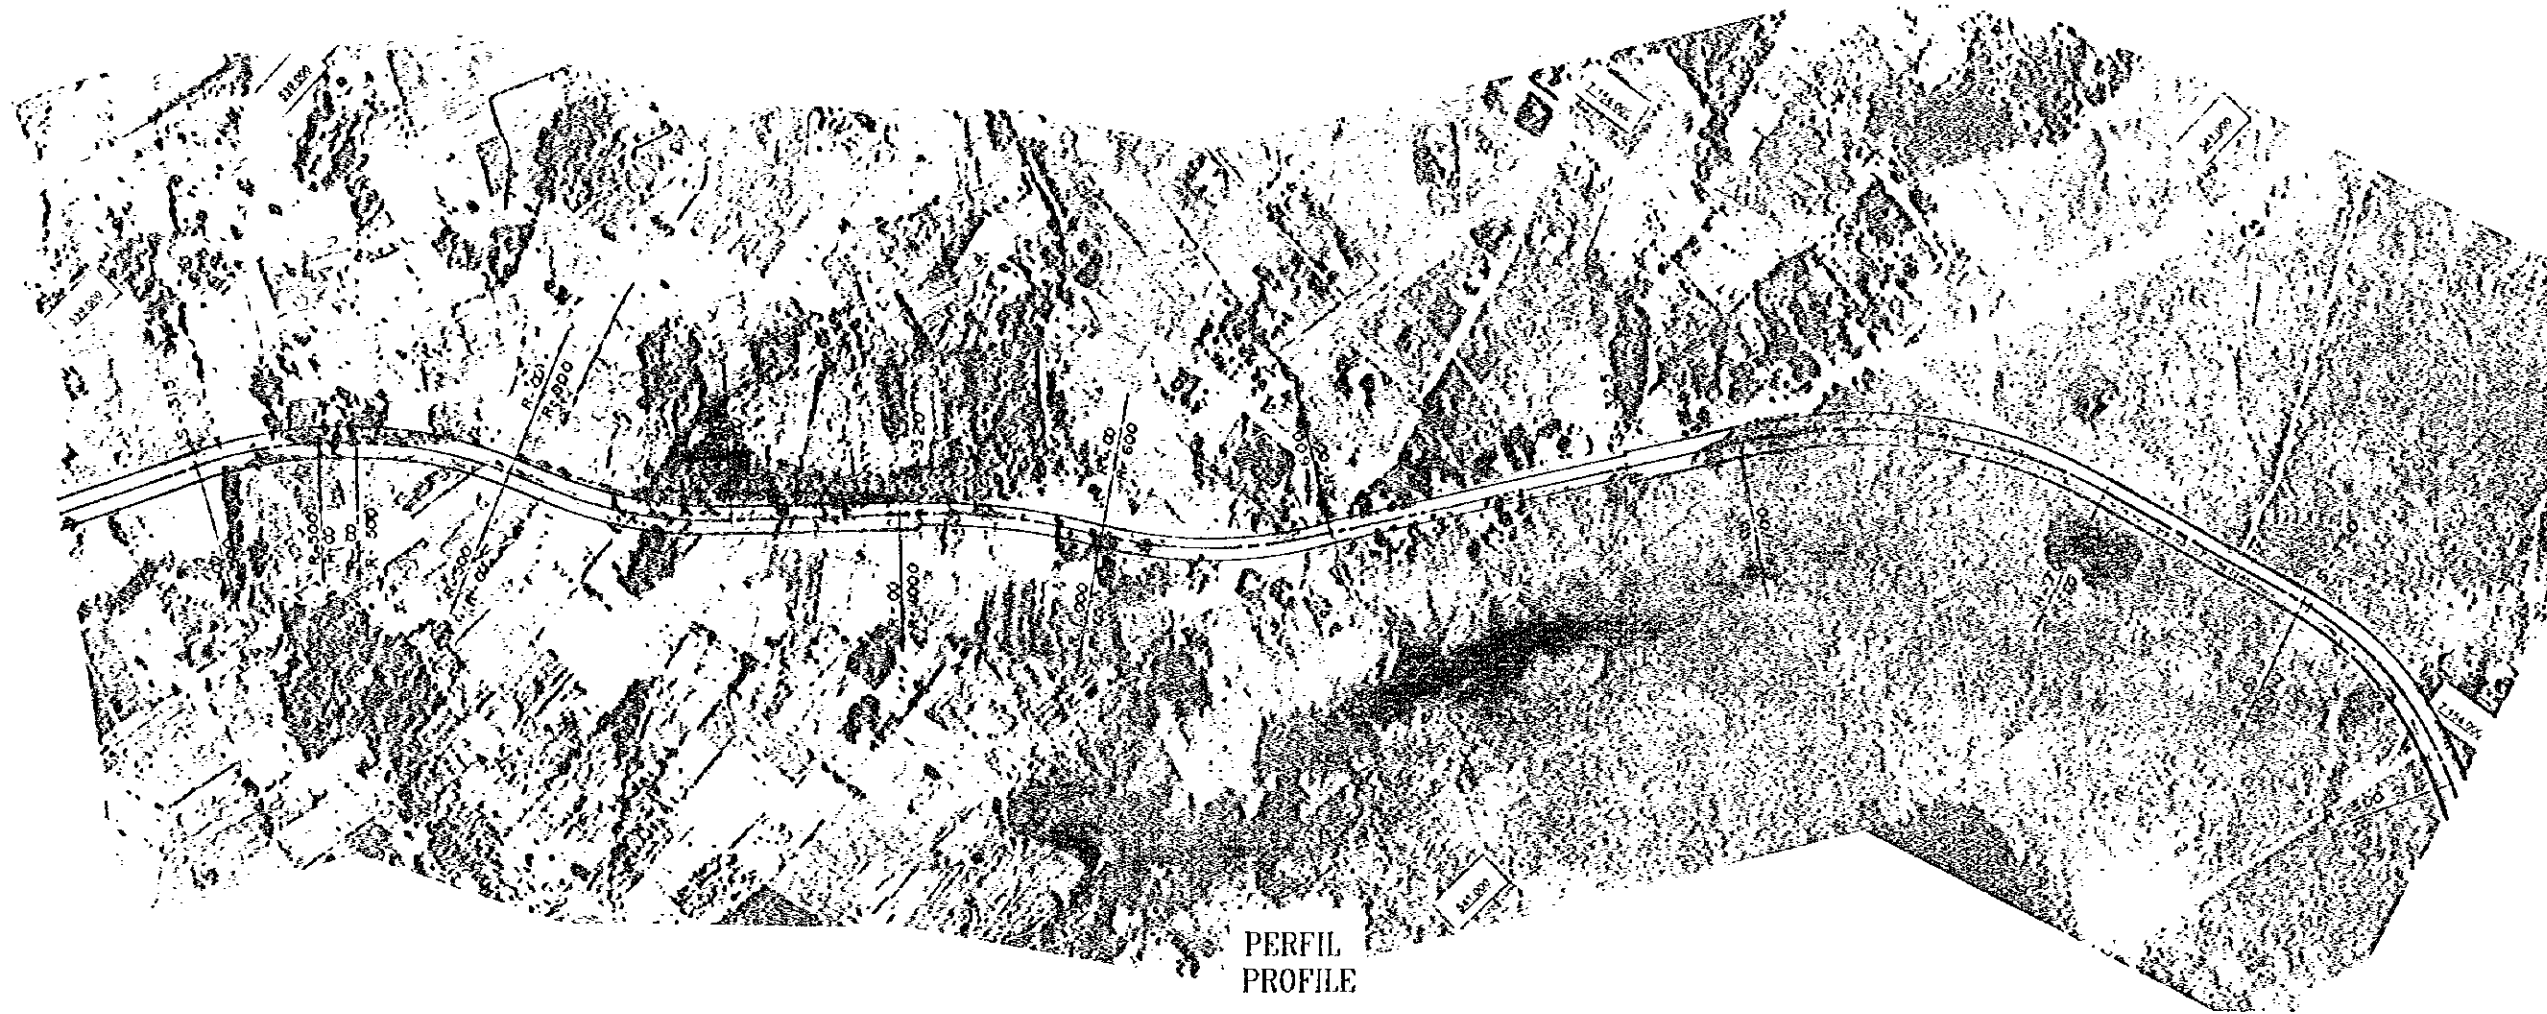

PERFIL
PROFILE

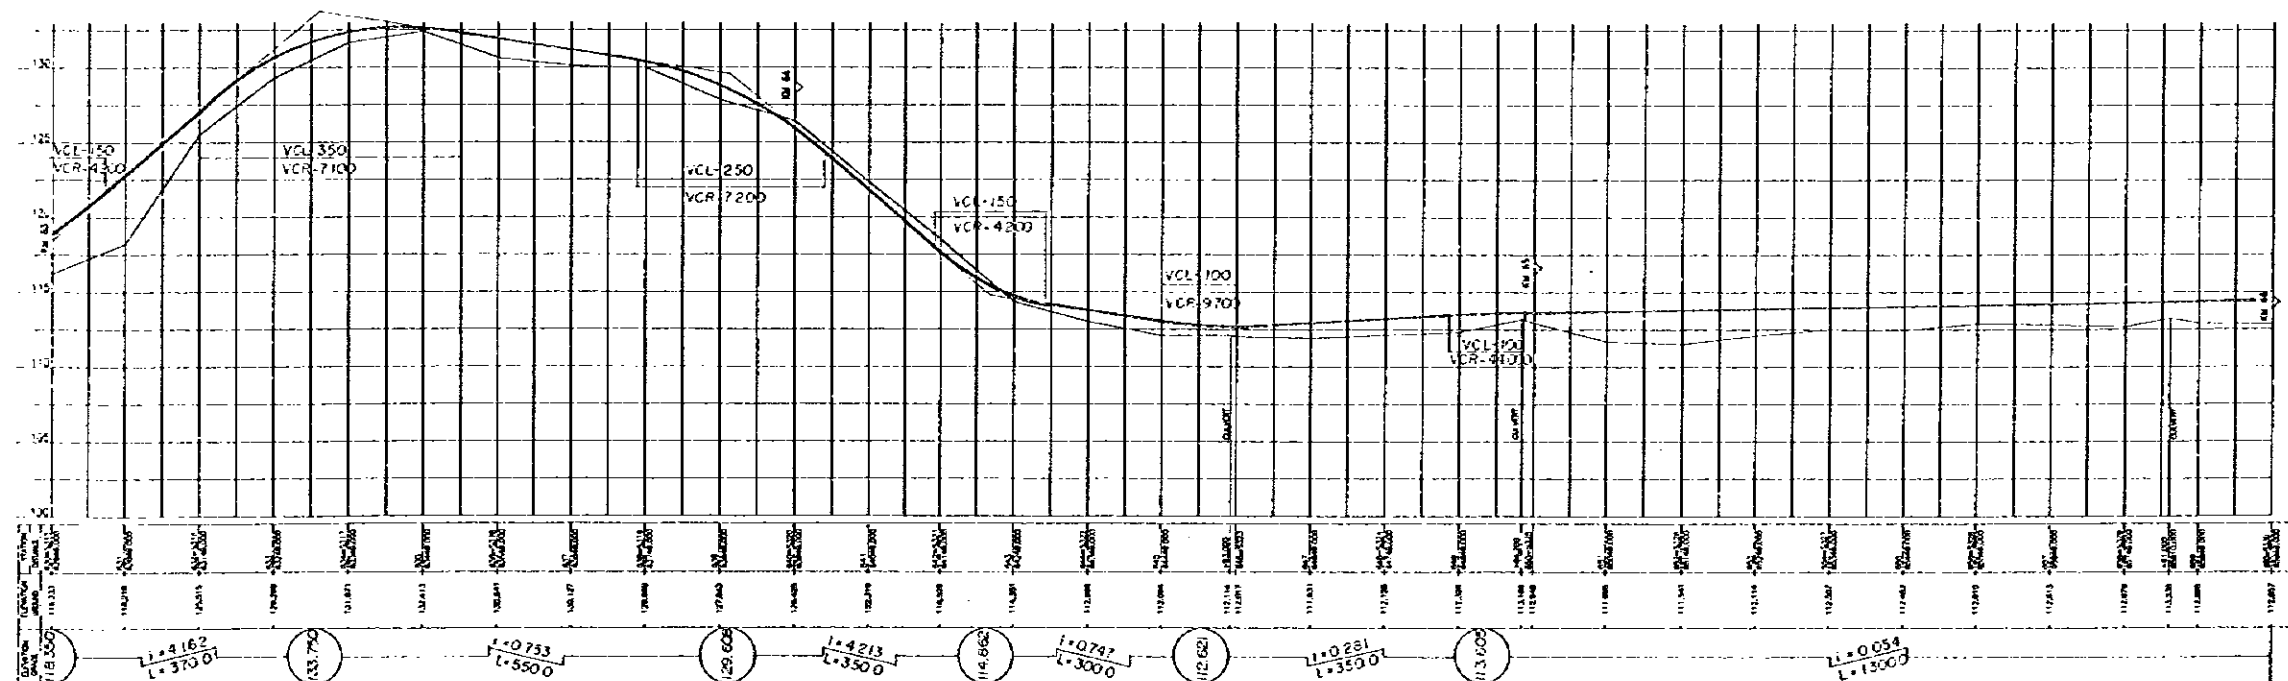

ESCALA
SCALE: HORIZONTAL VERTICAL