



DE: PARAGUARI A VILLARRICA

PLANTA PLAN (23)

FROM: PARAGUARI TO VILLARRICA

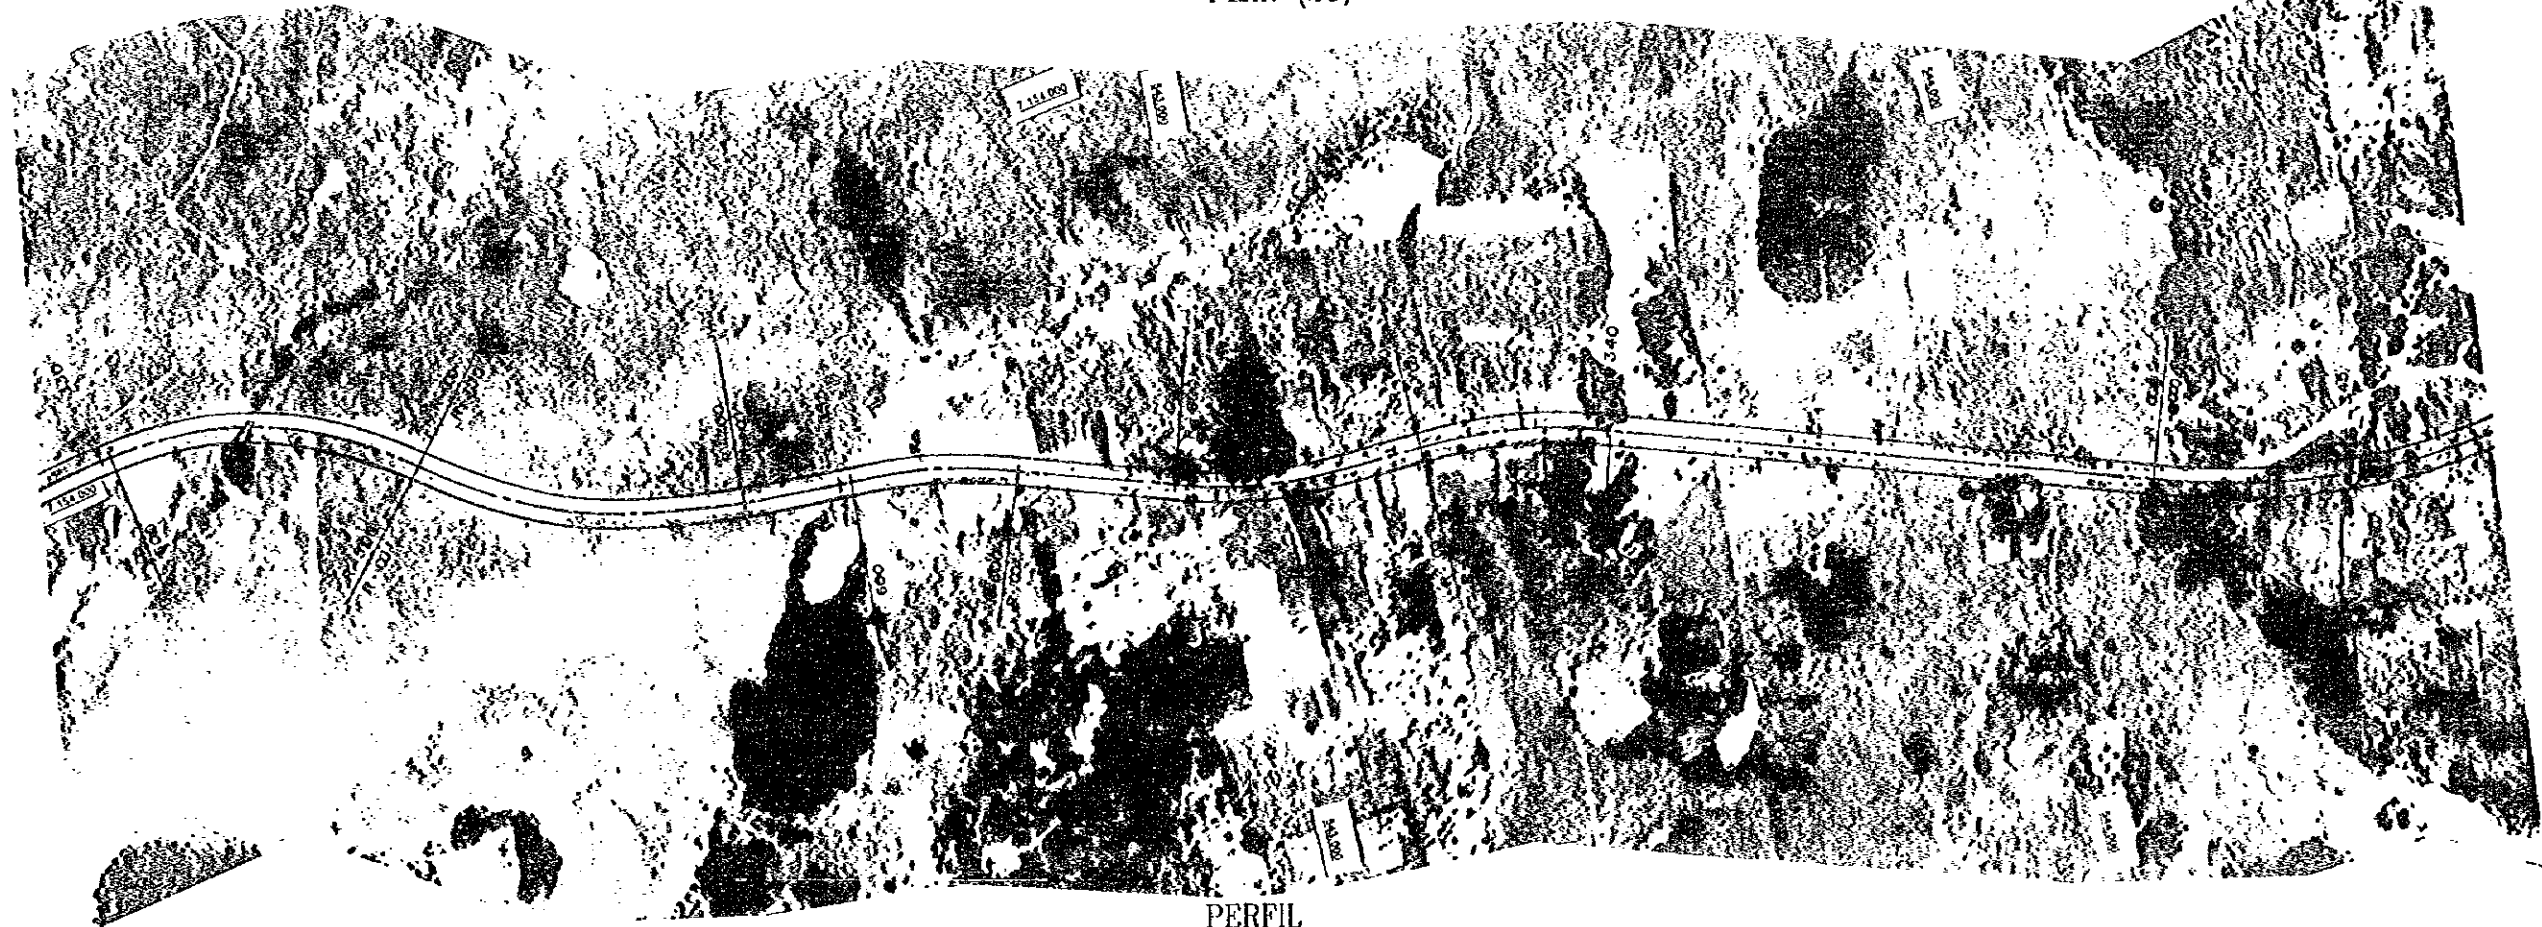

PERFIL PROFILE

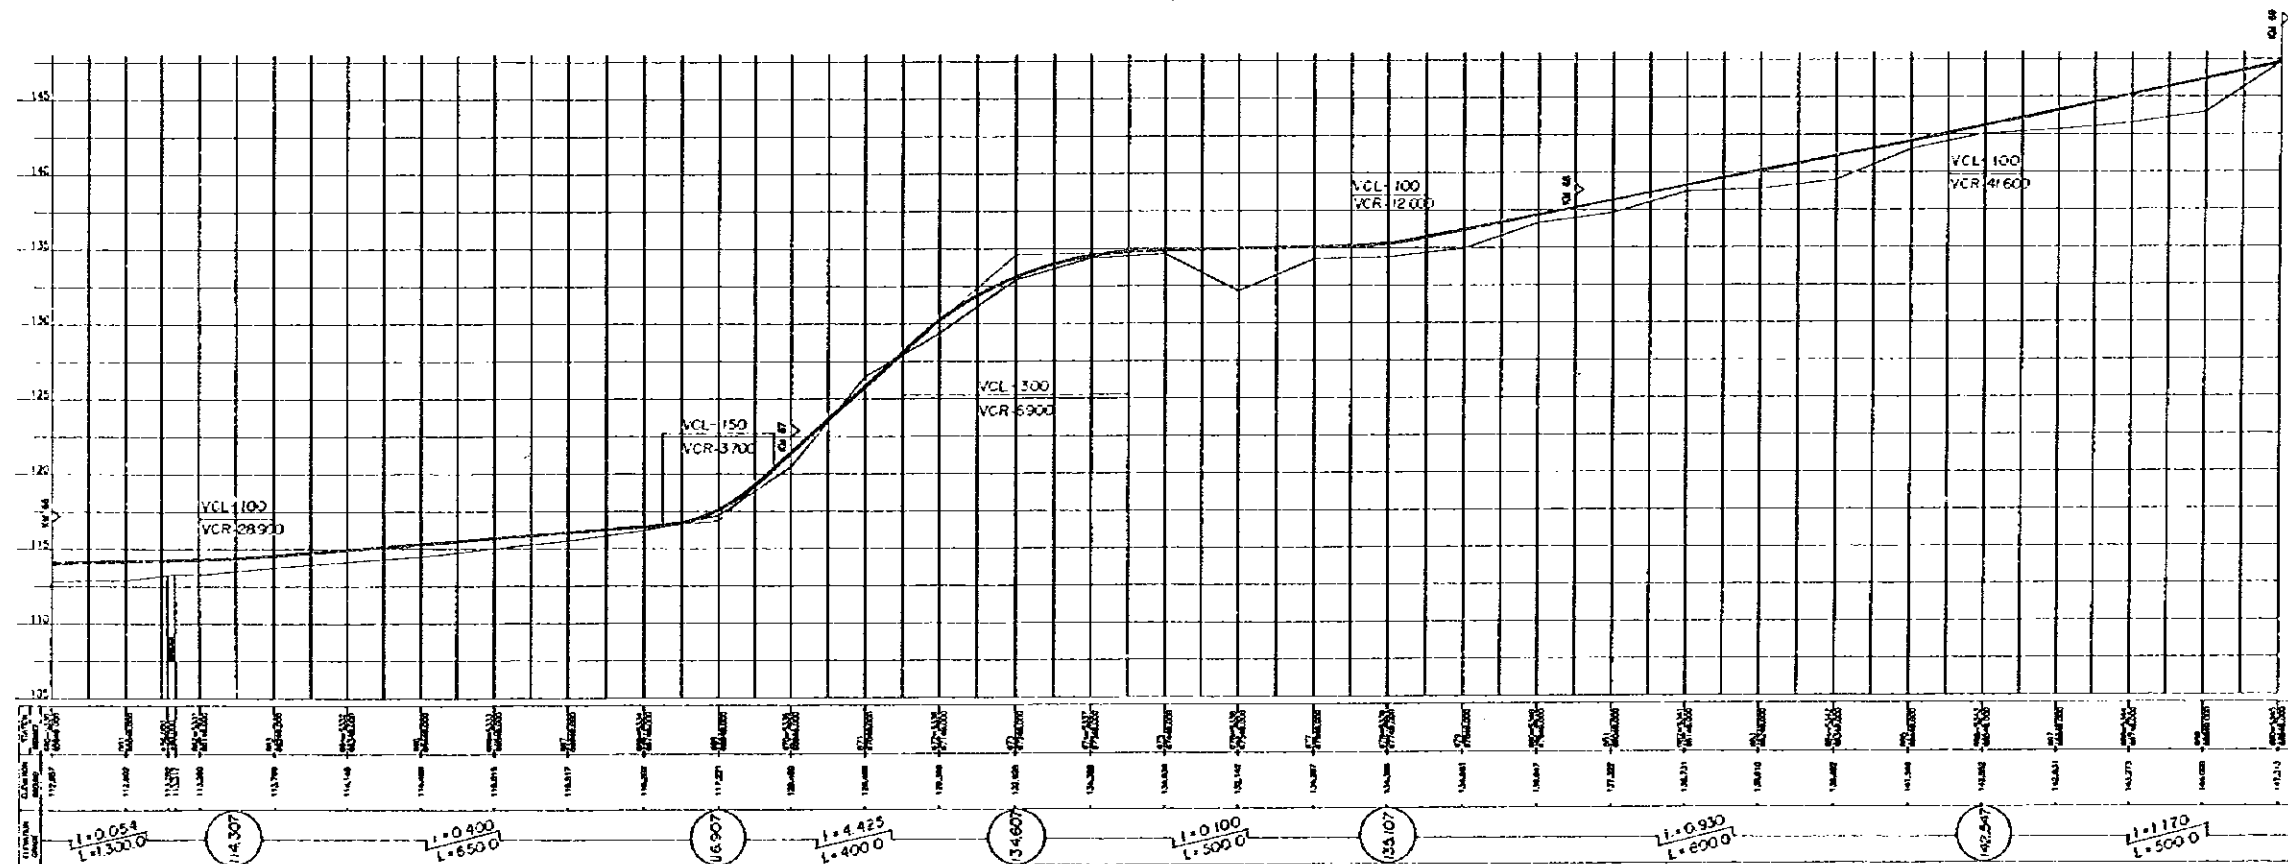


ESCALA SCALE: HORIZONTAL 1:5000, VERTICAL 1:5000


DE: PARAGUARI A VILLARRICA

PLANTA
PLAN (24)

FROM: PARAGUARI TO VILLARRICA

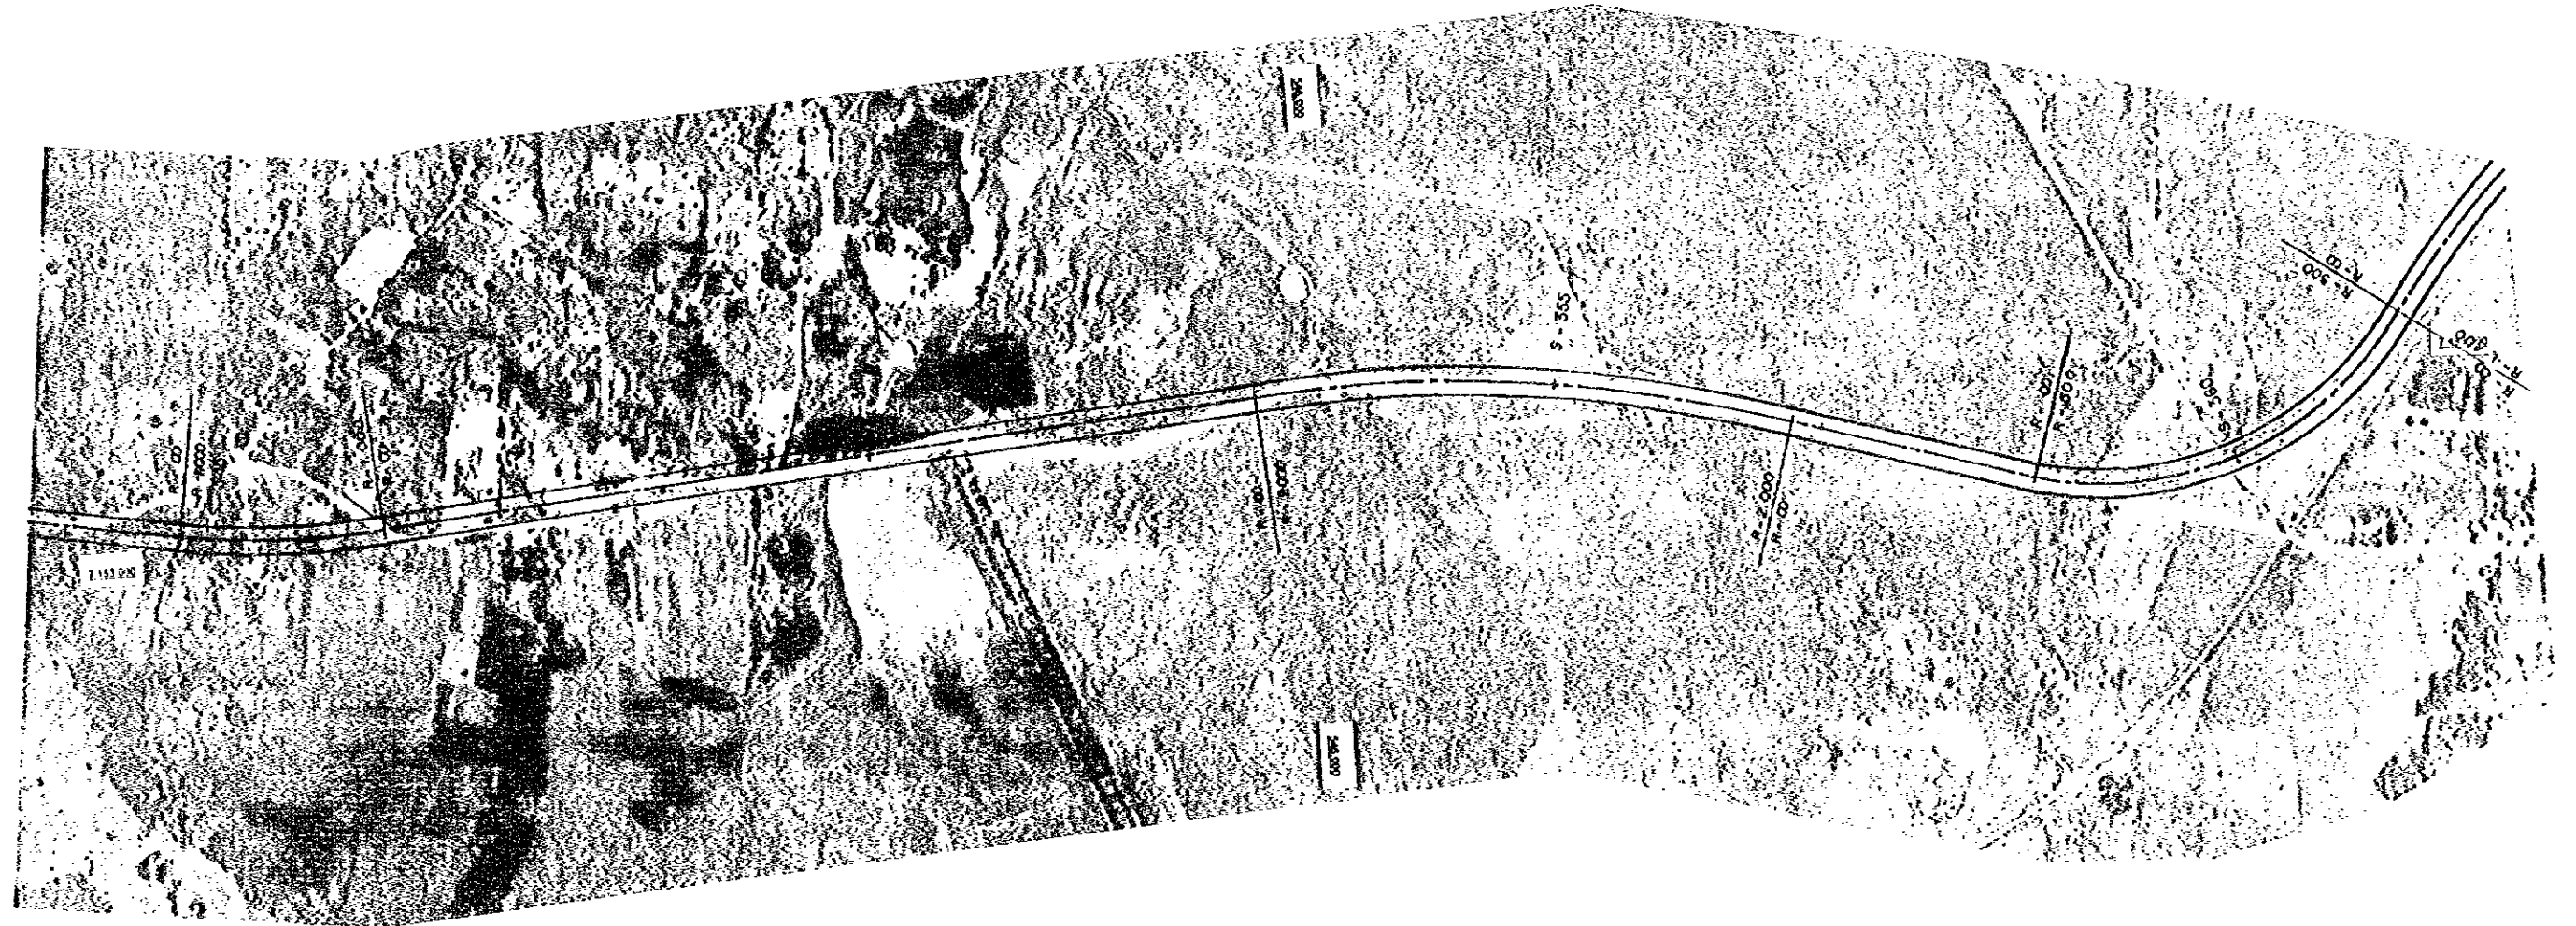

PERFIL
PROFILE

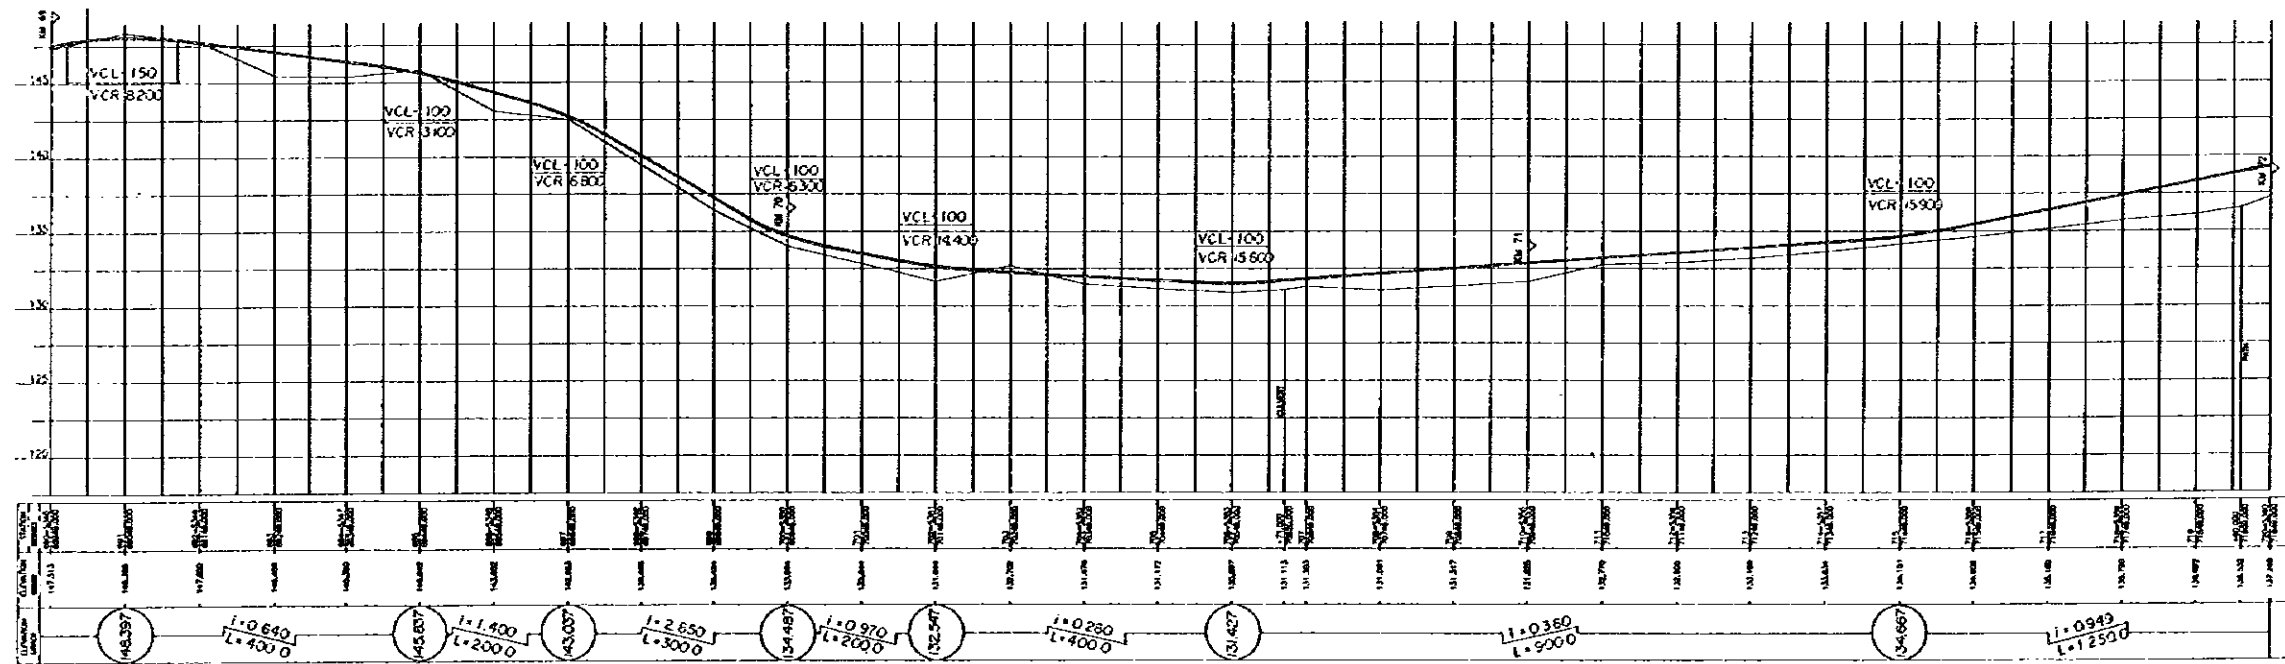


ESCALA
SCALE: HORIZONTAL  , VERTICAL 


DE: PARAGUARI A VILLARRICA

FROM: PARAGUARI TO VILLARRICA

PLANTA
PLAN (25)

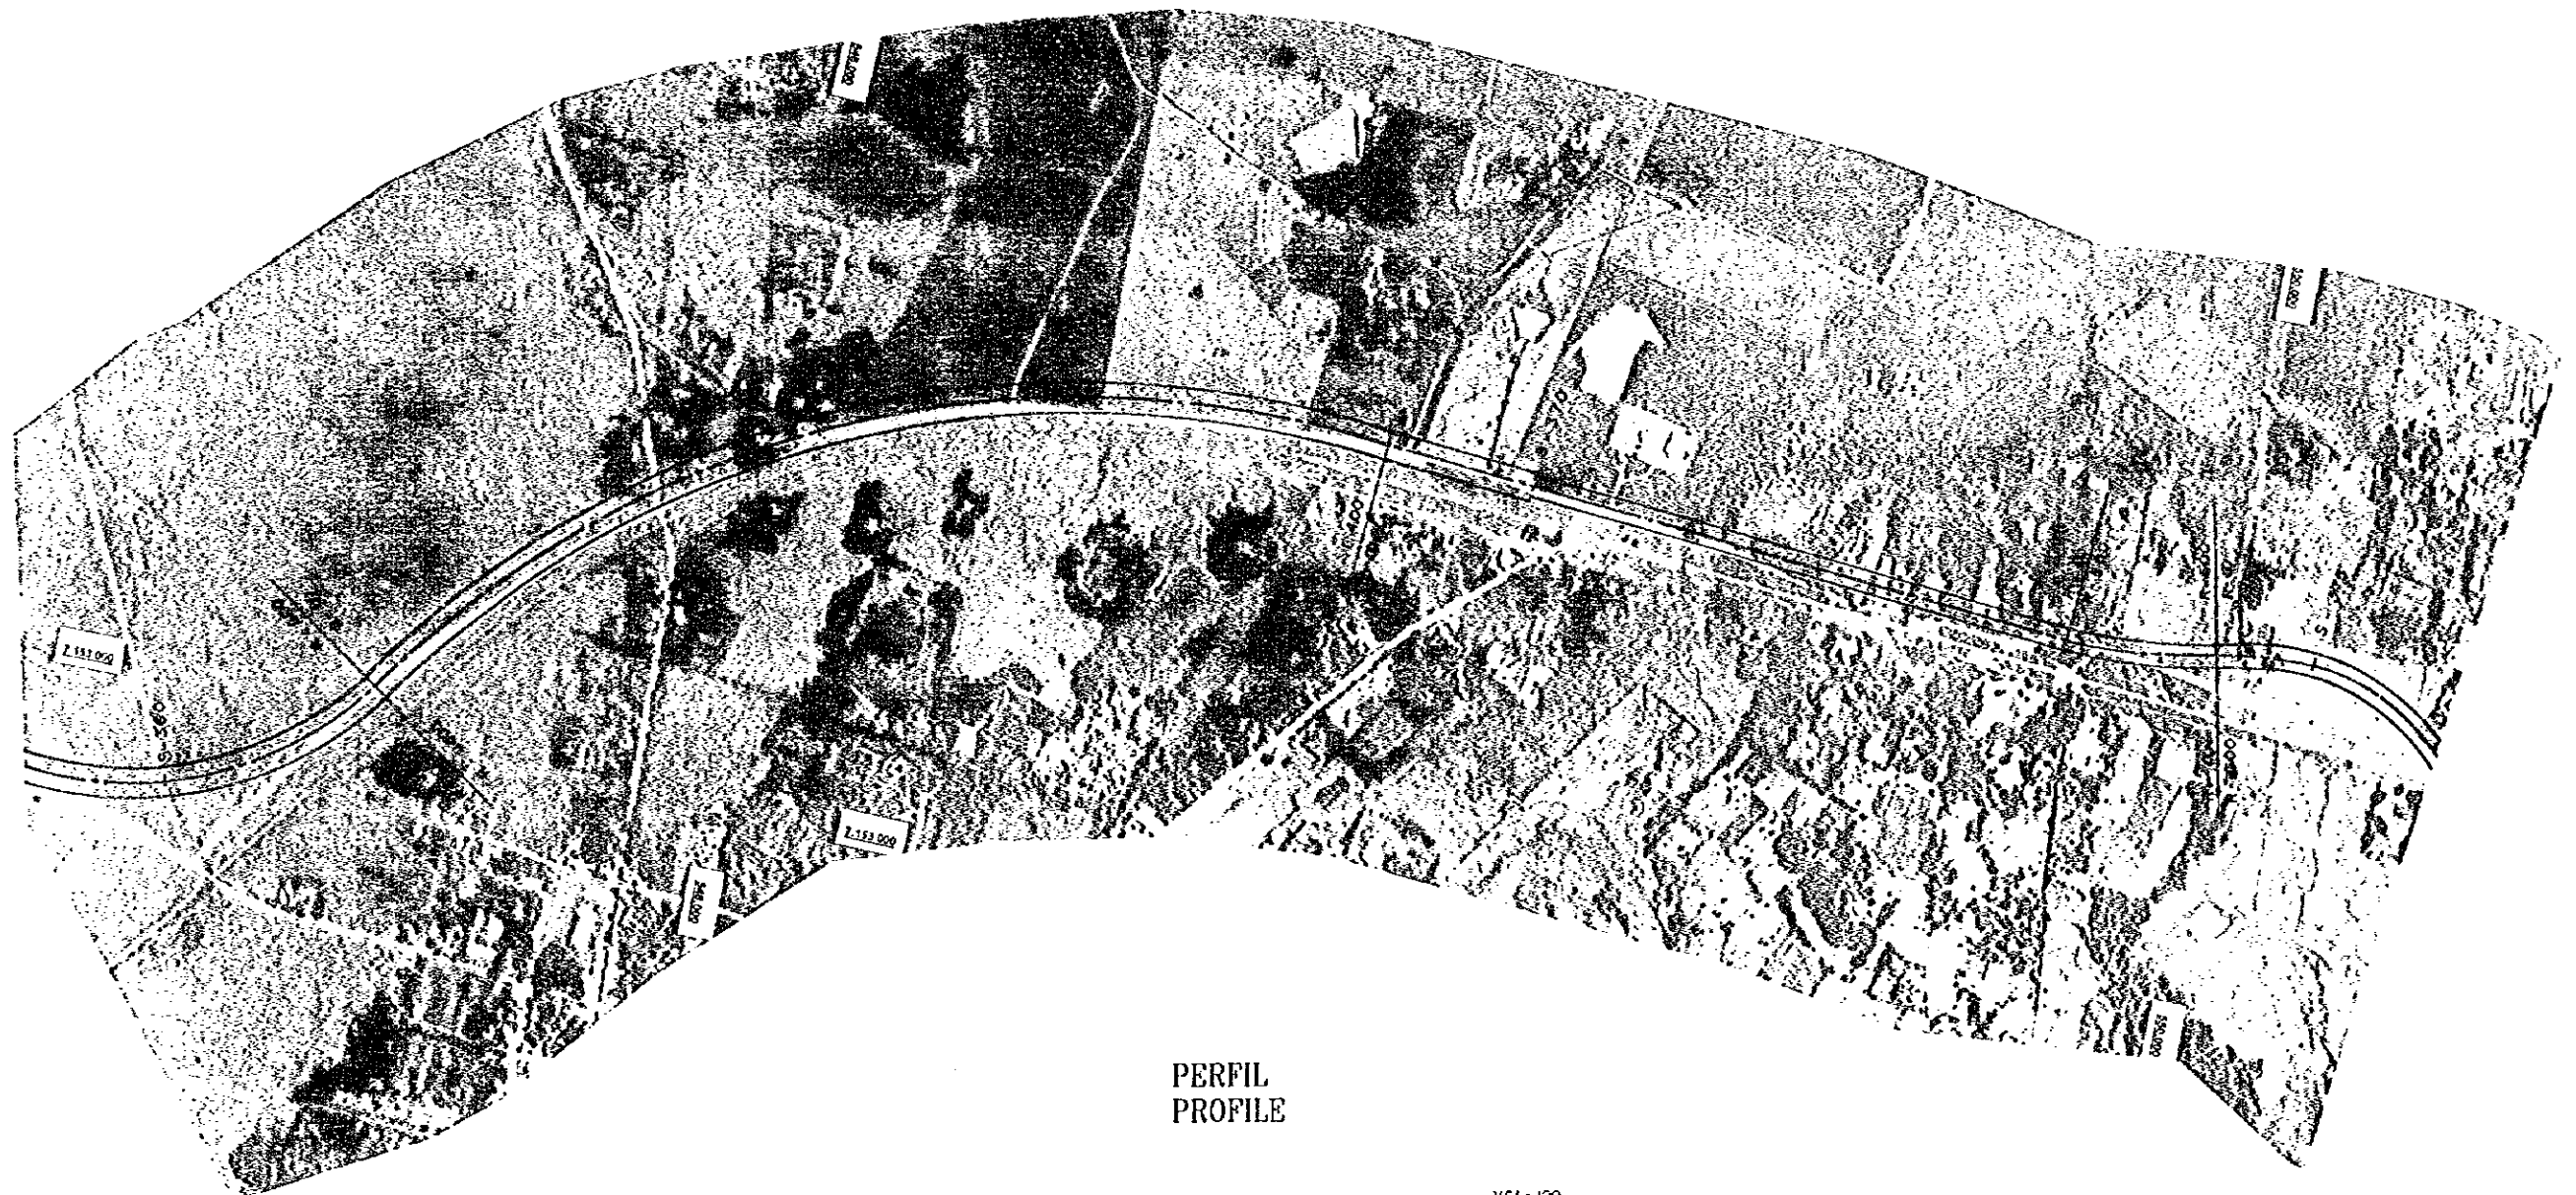

PERFIL
PROFILE

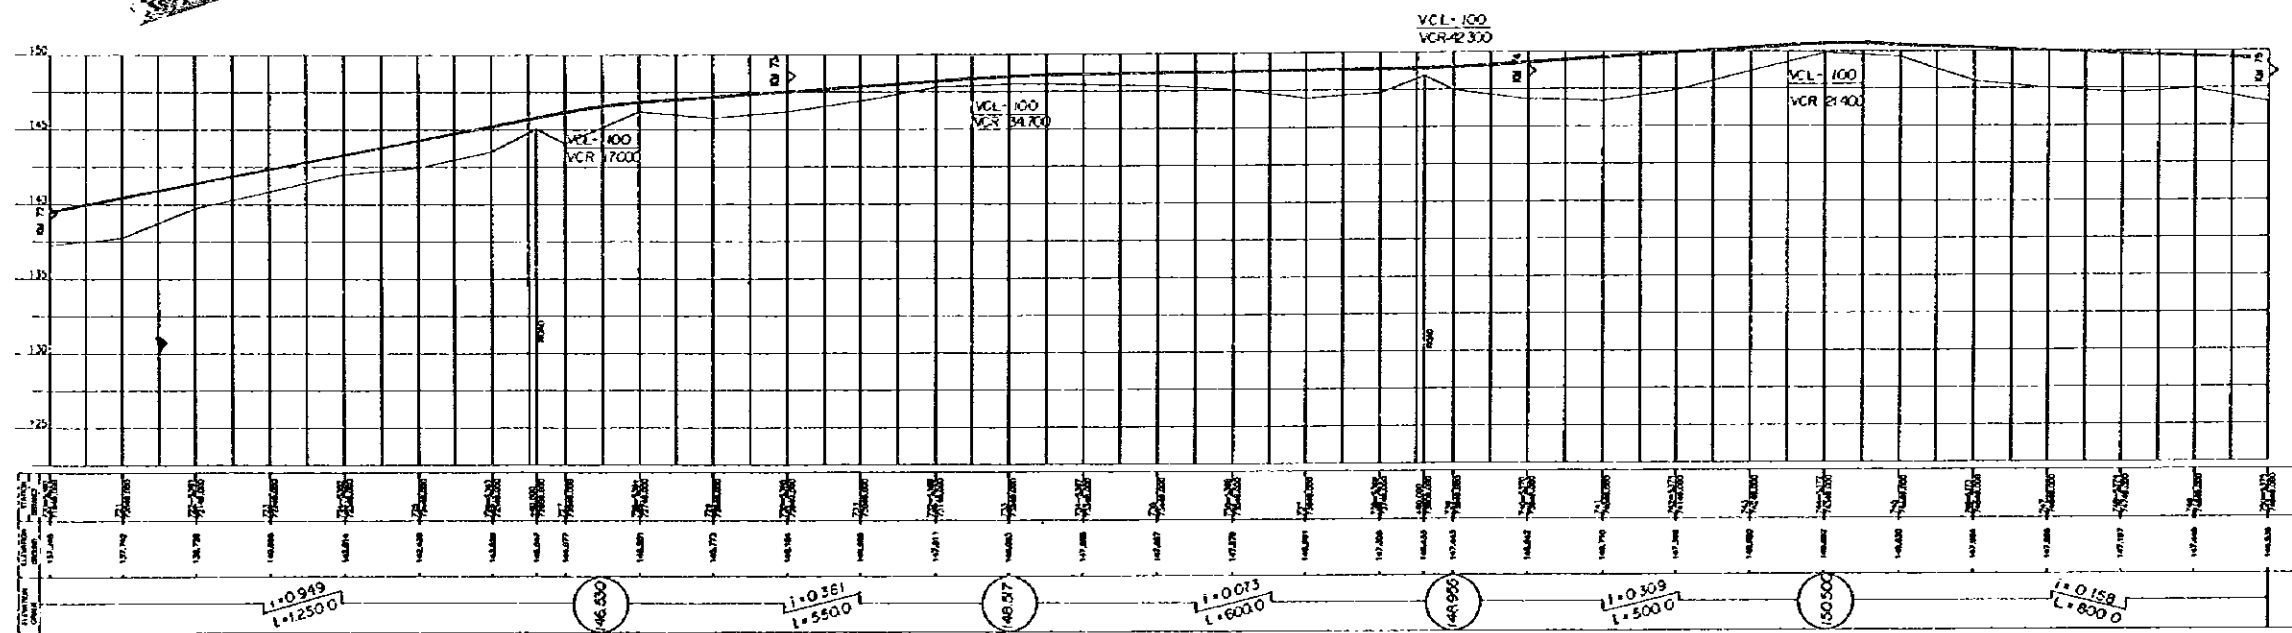


ESCALA
SCALE: HORIZONTAL VERTICAL


DE: PARAGUARI A VILLARRICA

PLANTA PLAN (26)

FROM: PARAGUARI TO VILLARRICA

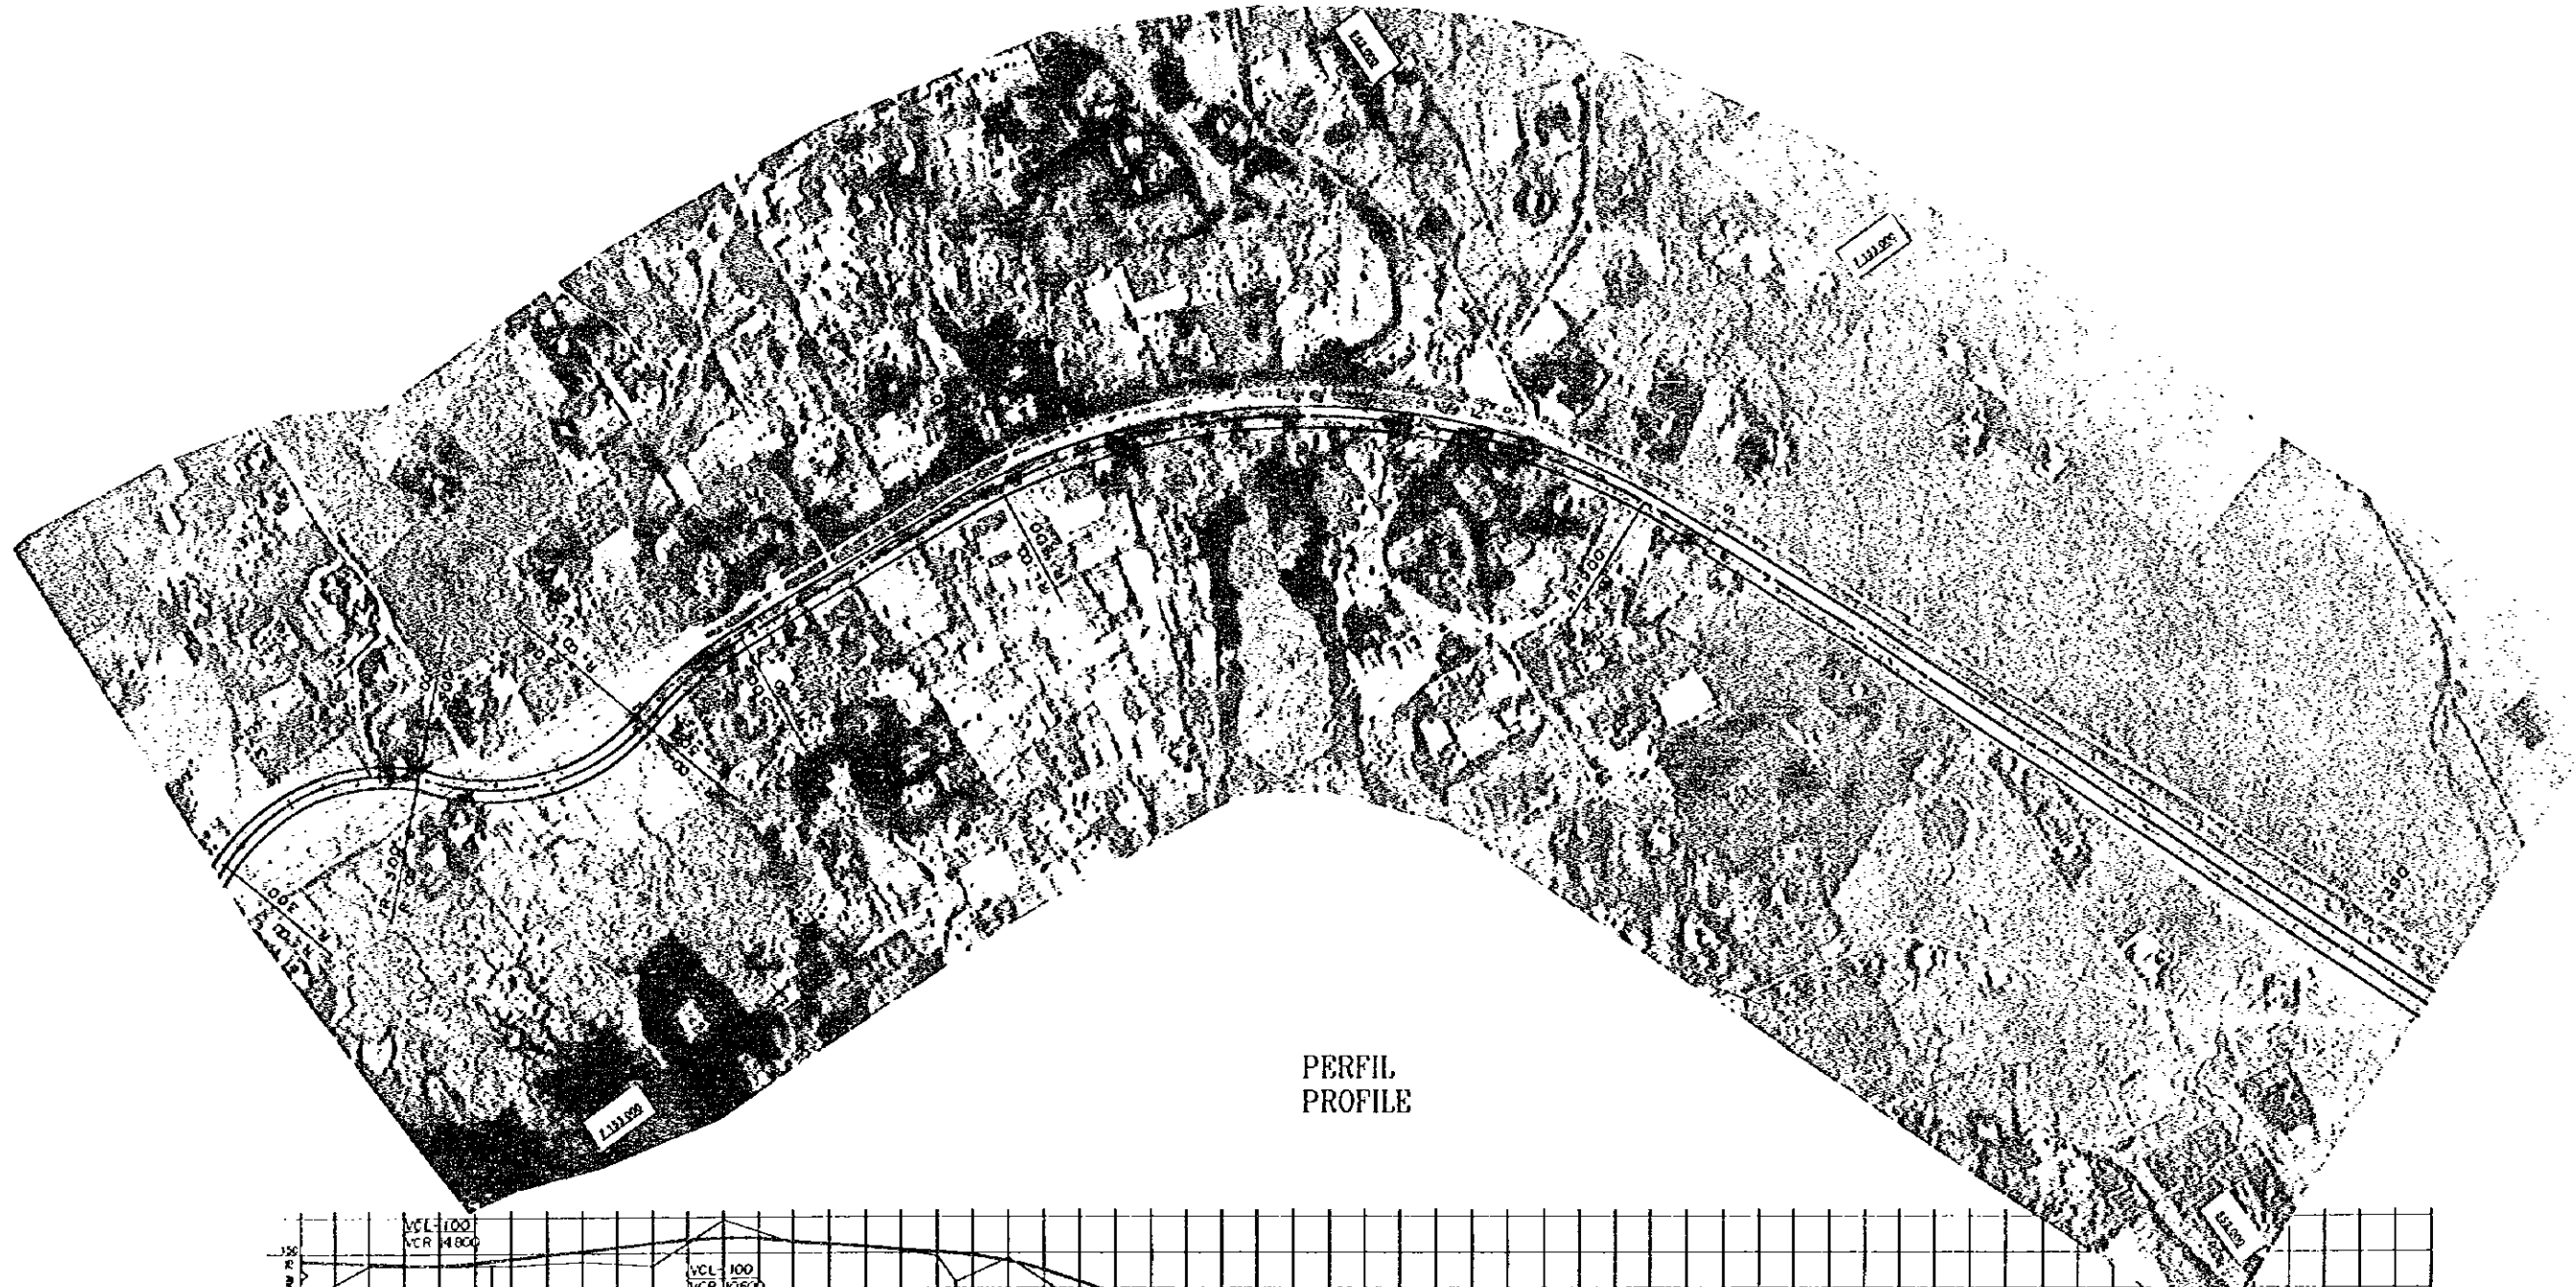

PERFIL PROFILE

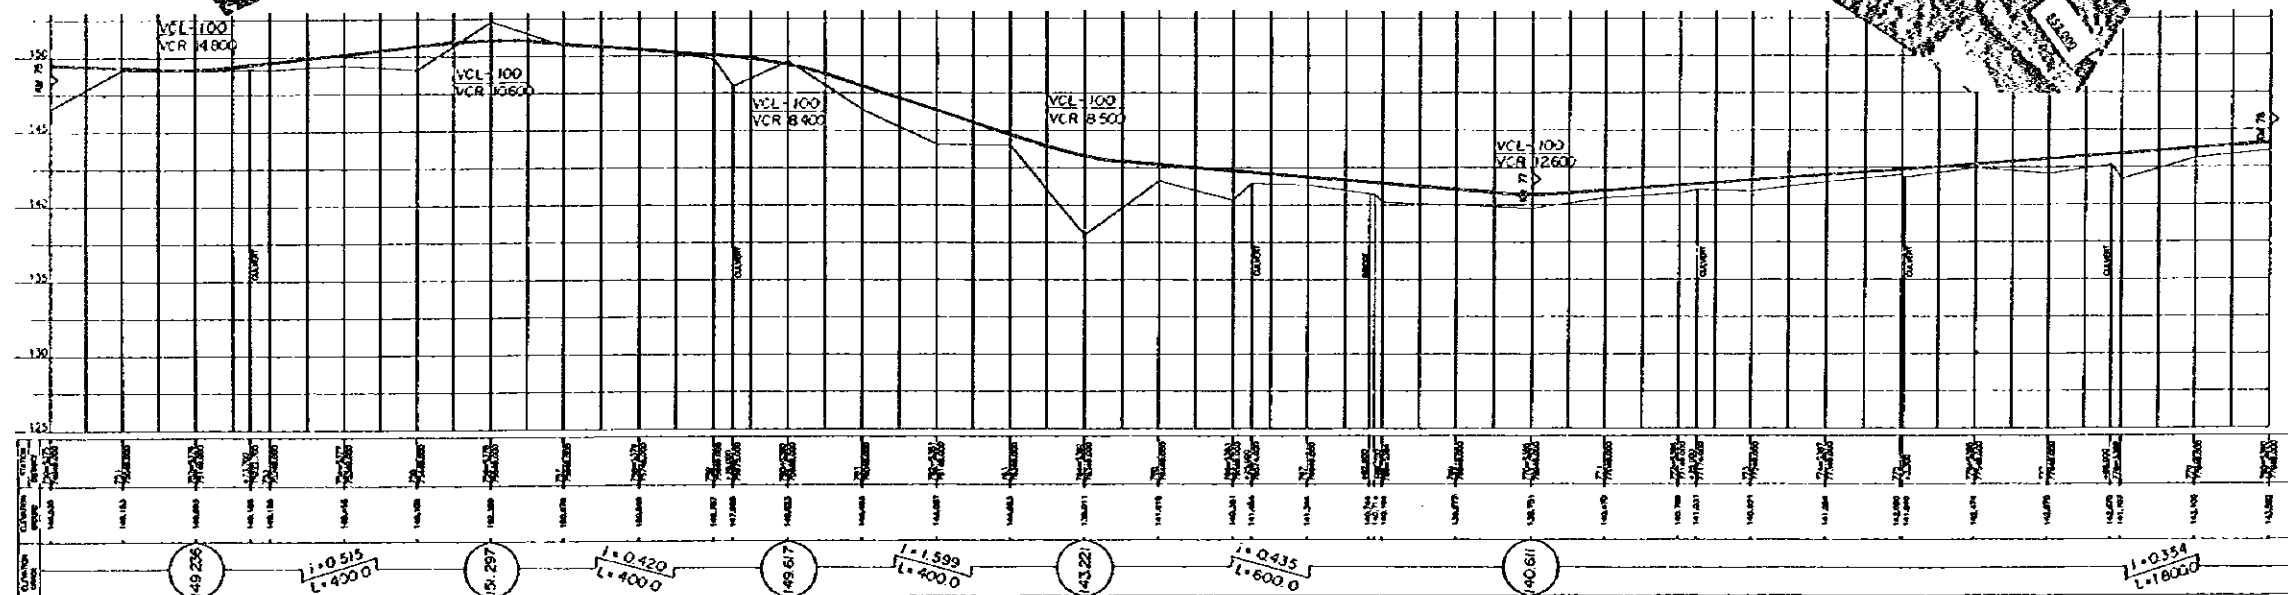


ESCALA SCALE: HORIZONTAL 1:10000, VERTICAL 1:1000


DE: PARAGUARI A VILLARRICA

PLANTA PLAN (27)

FROM: PARAGUARI TO VILLARRICA

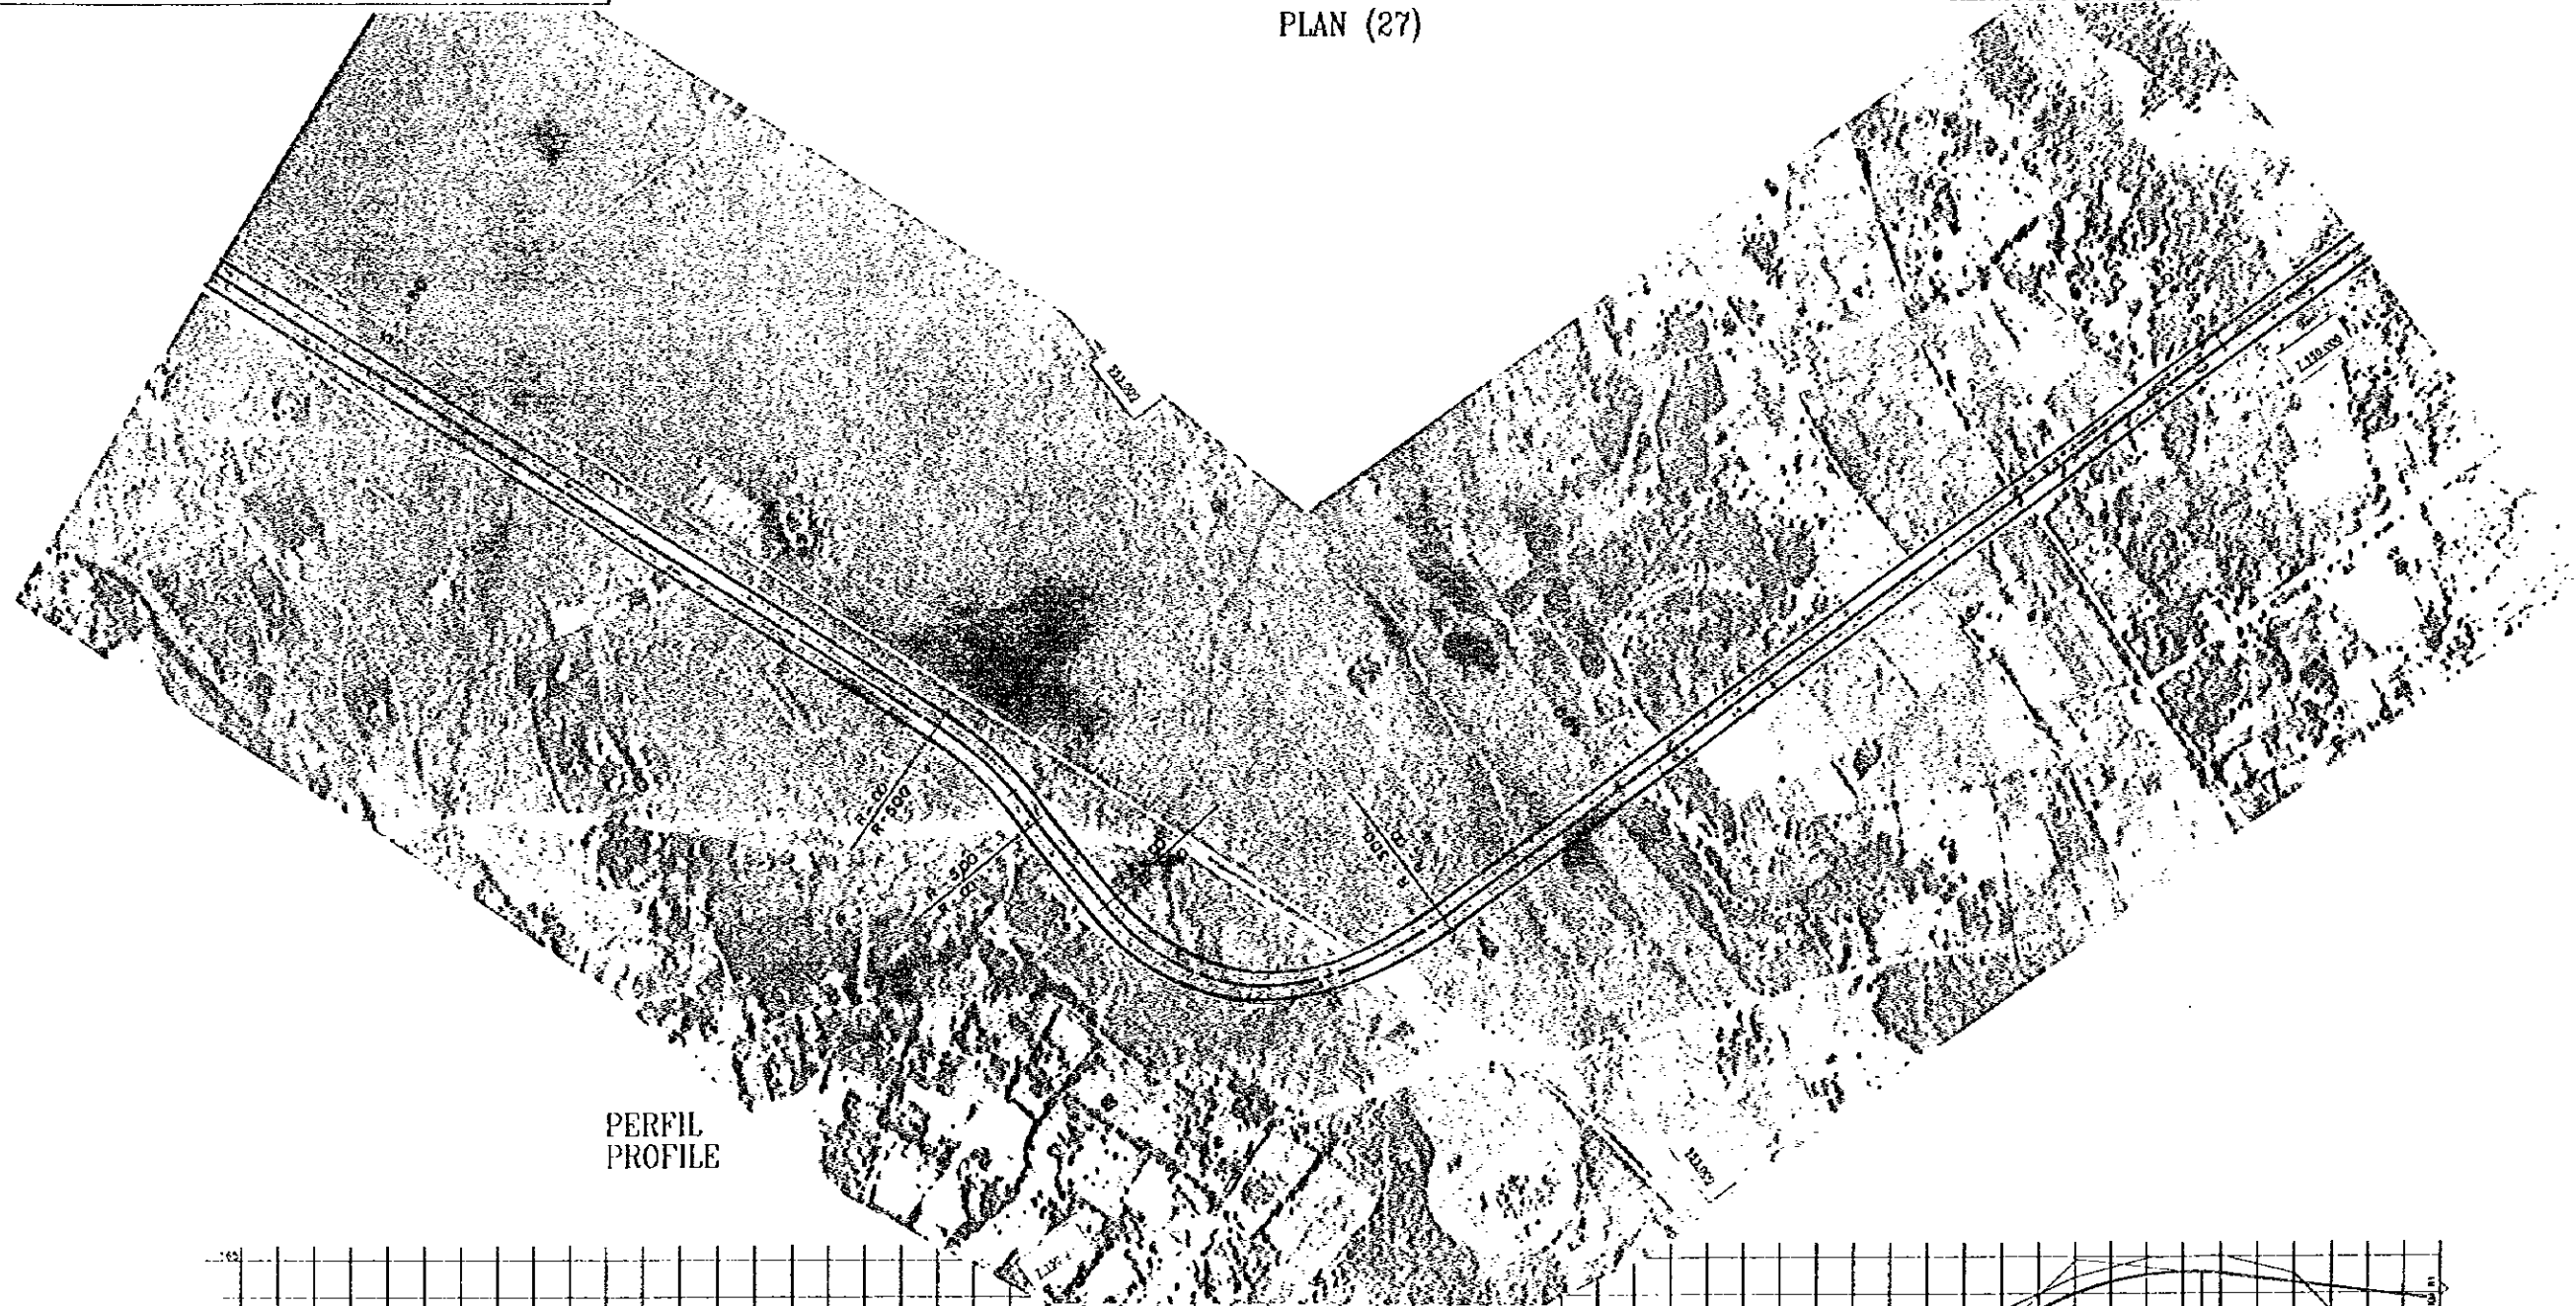

PERFIL PROFILE

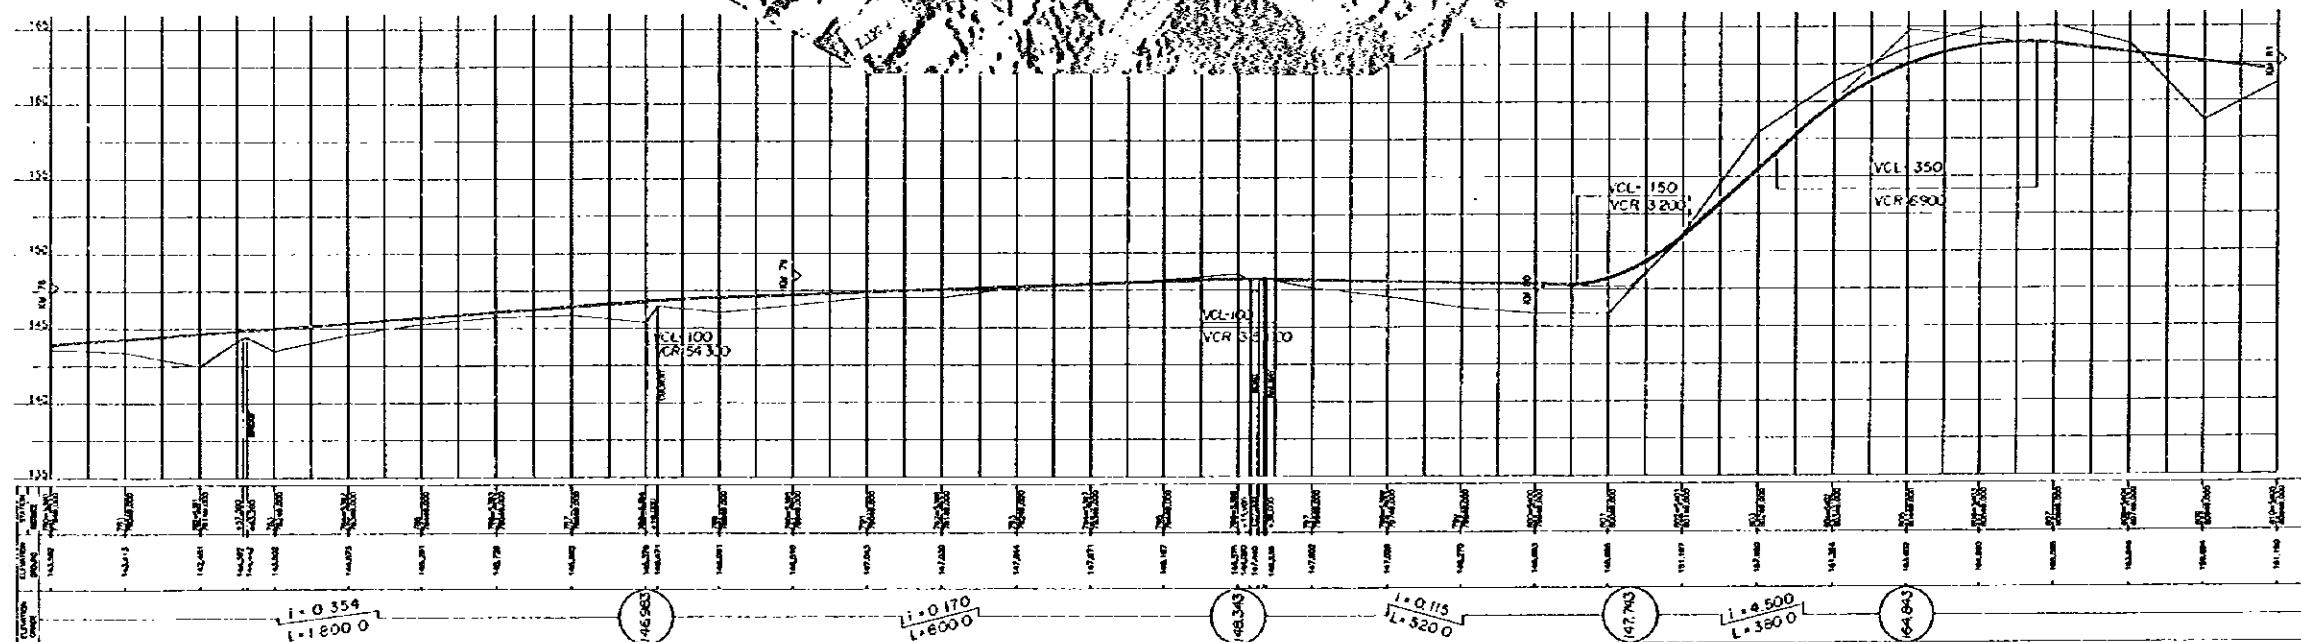


ESCALA SCALE: HORIZONTAL 1:1000, VERTICAL 1:100


DE: PARAGUARI A VILLARRICA

PIANTA PLAN (28)

FROM: PARAGUARI TO VILLARRICA

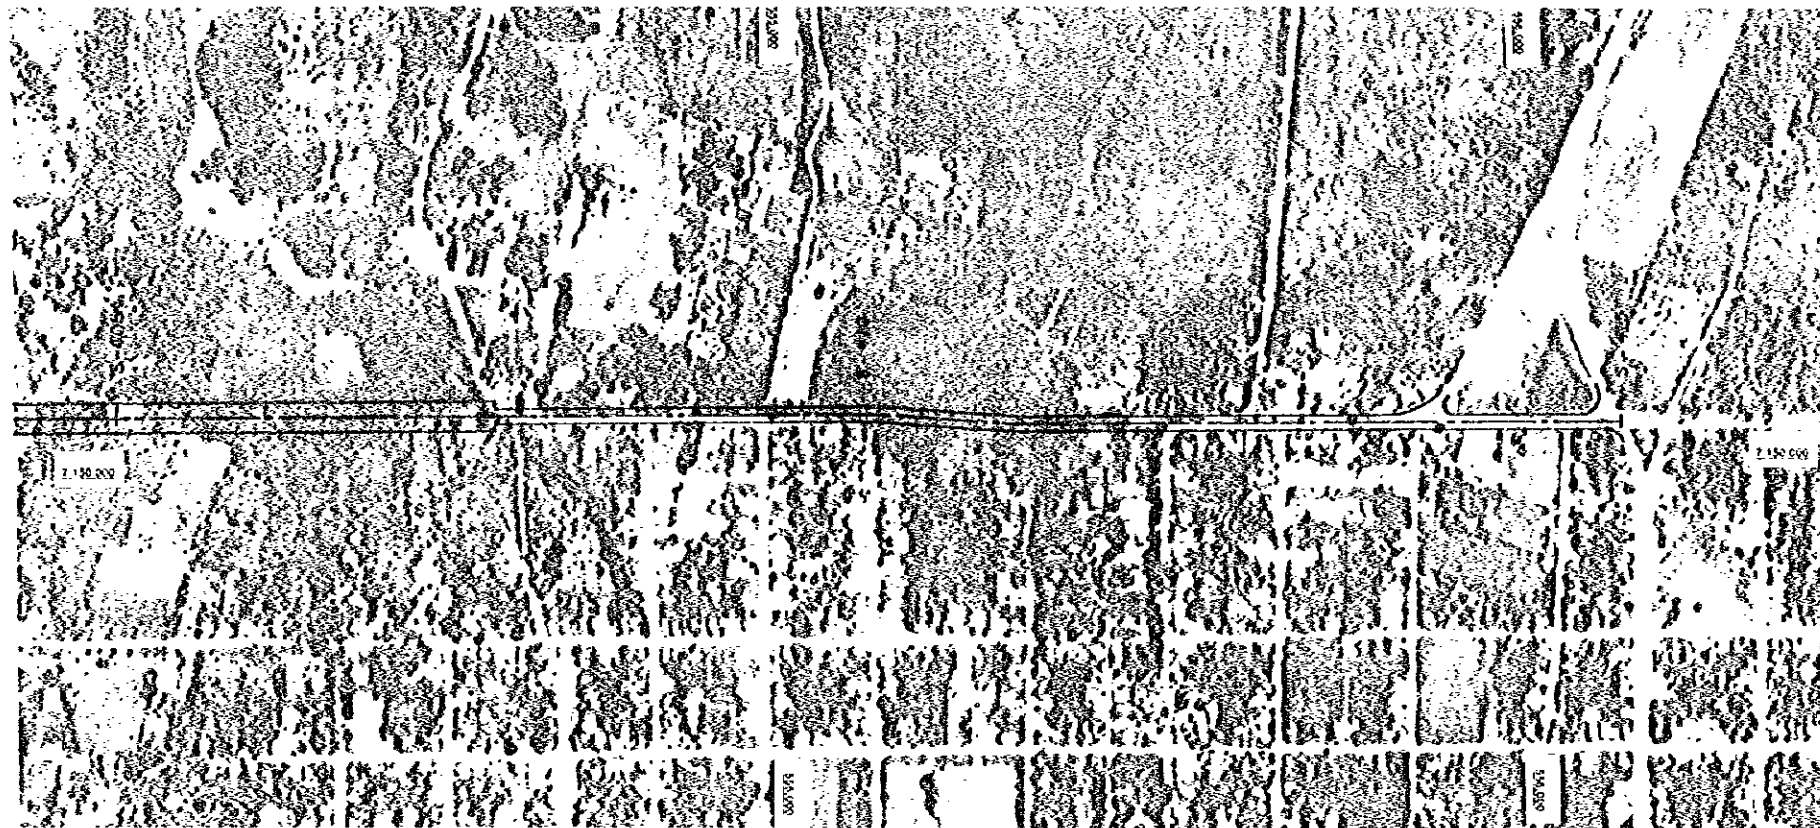

PERFIL PROFILE

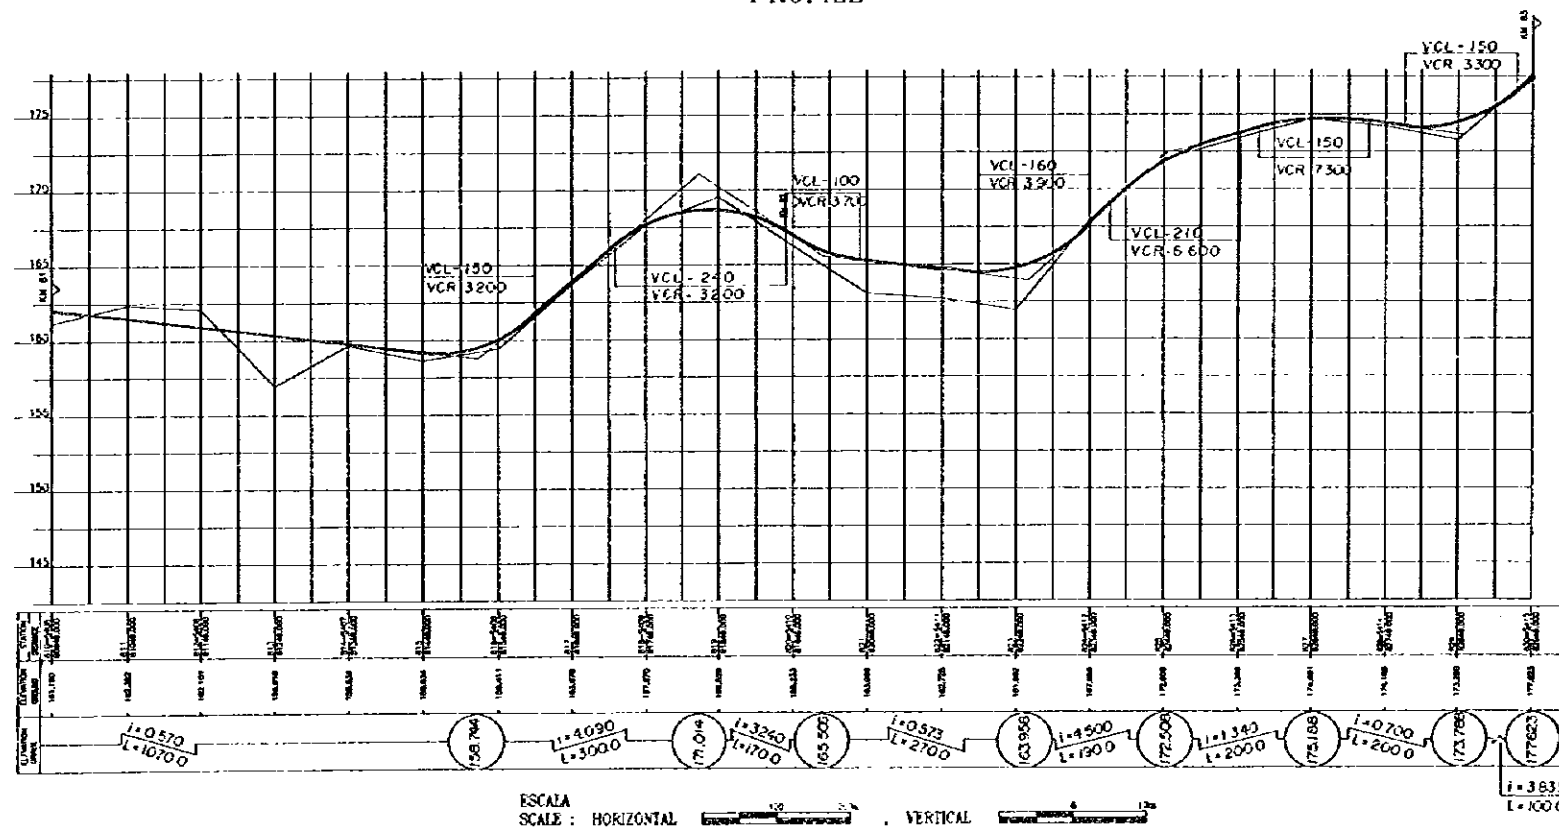

ESCALA SCALE: HORIZONTAL 1:10000 VERTICAL 1:1000