

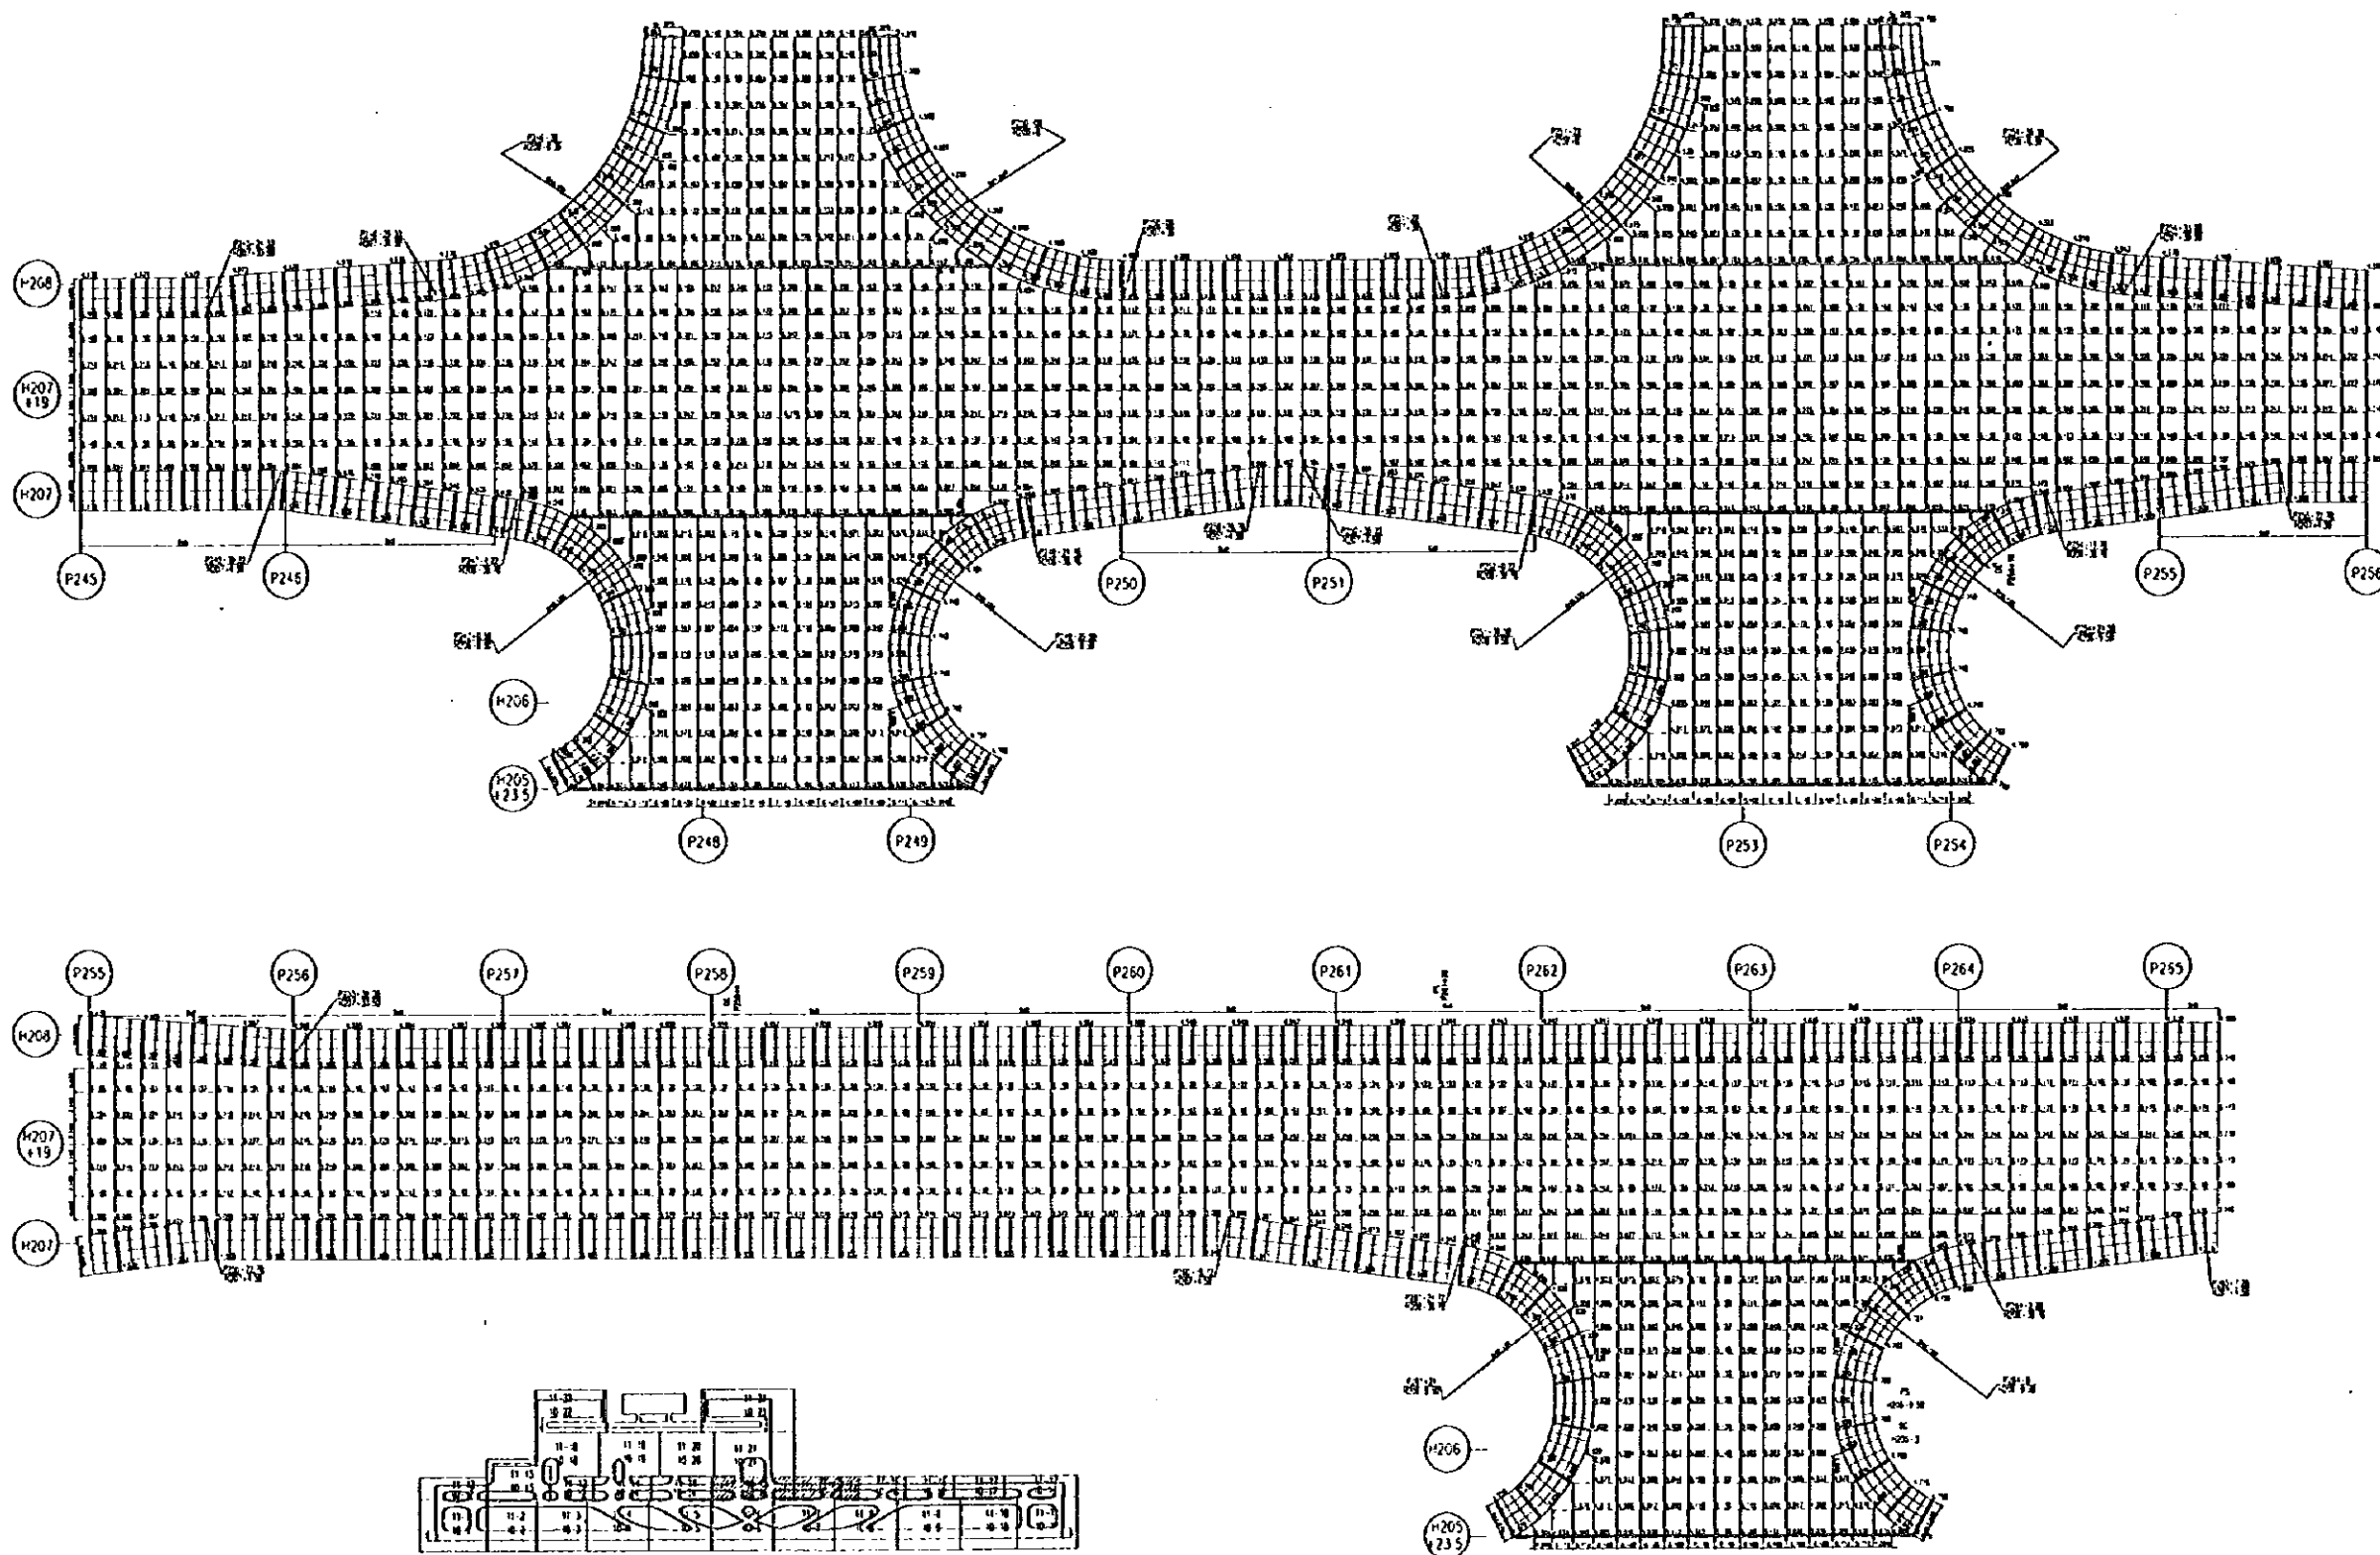





PEOPLE'S REPUBLIC OF CHINA	
SHANGHAI PUDONG INTERNATIONAL AIRPORT PROJECT	SEPTEMBER 1997
PLANNING HEIGHTS OF CONCRETE PAVEMENTS	
SCALE	1:500
DWG1-P10(14/23)	
JAPAN INTERNATIONAL COOPERATION AGENCY	

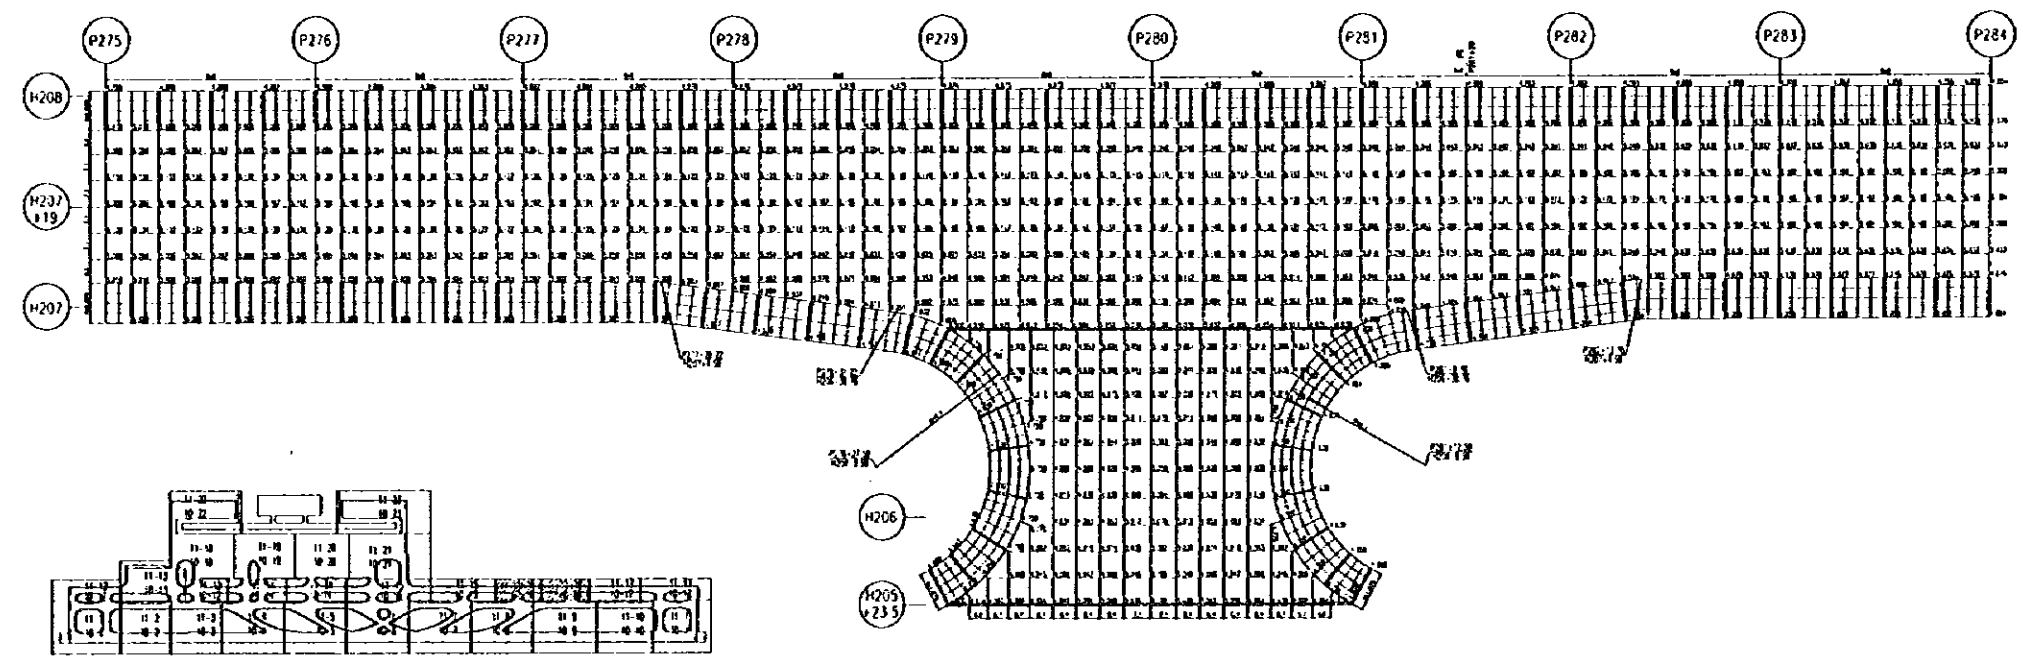


PEOPLE'S REPUBLIC OF CHINA	
SHAOWAI PUDONG INTERNATIONAL AIRPORT PROJECT	SEPTEMBER 1997
PLANNING HEIGHTS OF CONCRETE PAVEMENTS	
SCALE	1:1000
DWC1-P10(15/23)	
JAPAN INTERNATIONAL COOPERATION AGENCY	

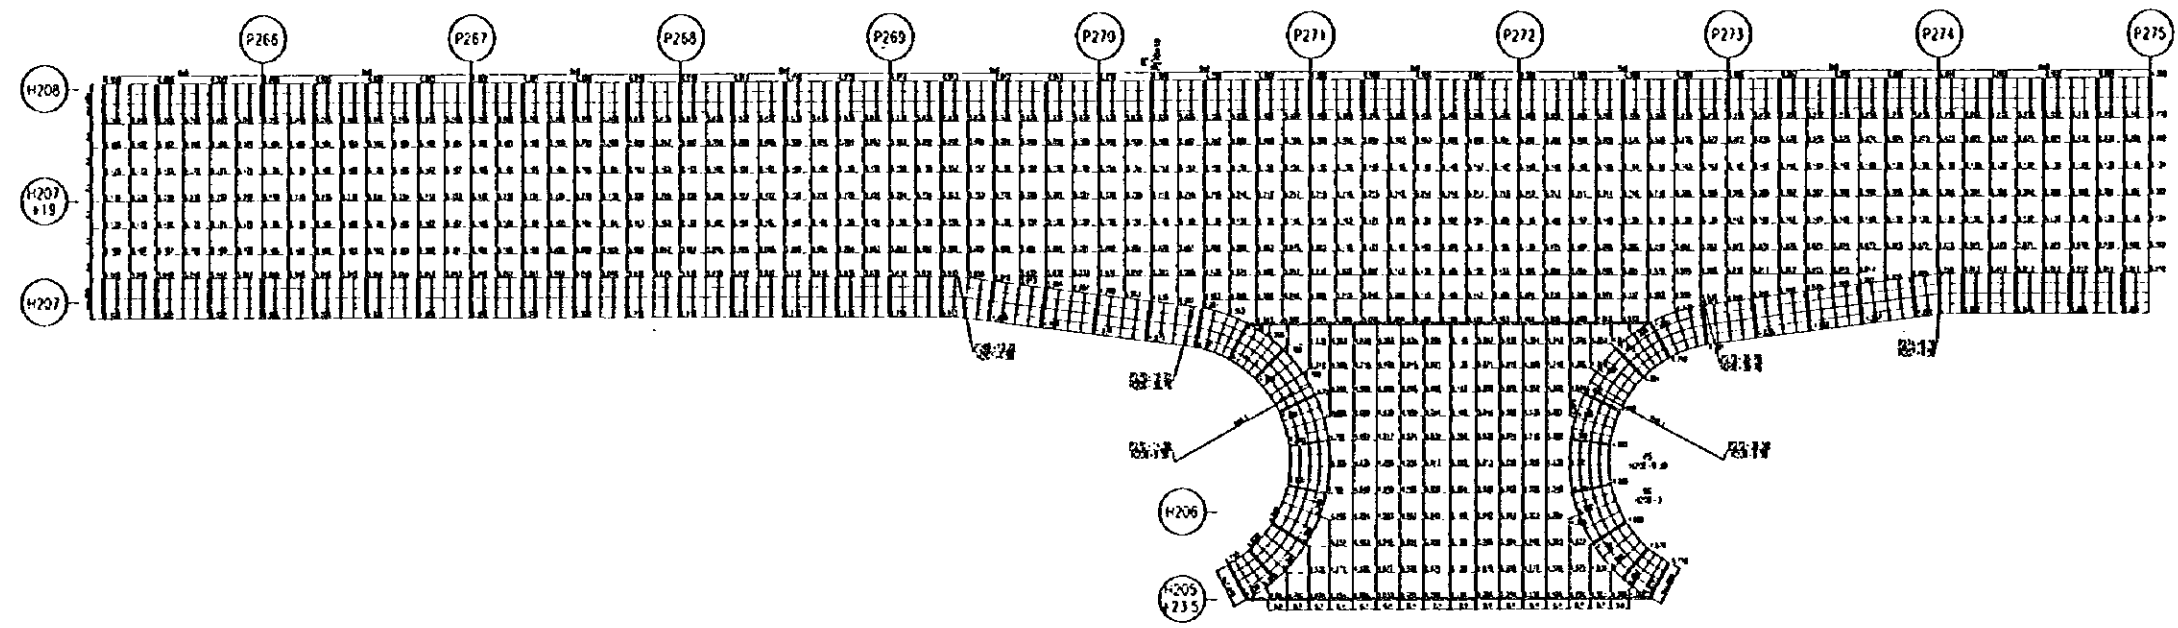



PEOPLE'S REPUBLIC OF CHINA	
SHANGHAI PUDONG INTERNATIONAL AIRPORT PROJECT	SEPTEMBER 1997
PLANNING HEIGHTS OF CONCRETE PAVEMENTS	
SCALE	DWG1-P10(16/23)
JAPAN INTERNATIONAL COOPERATION AGENCY	

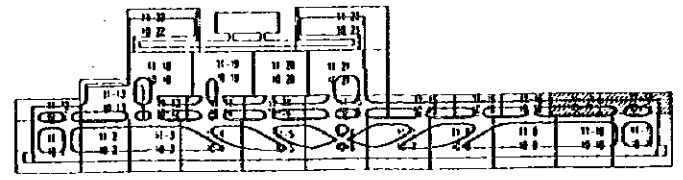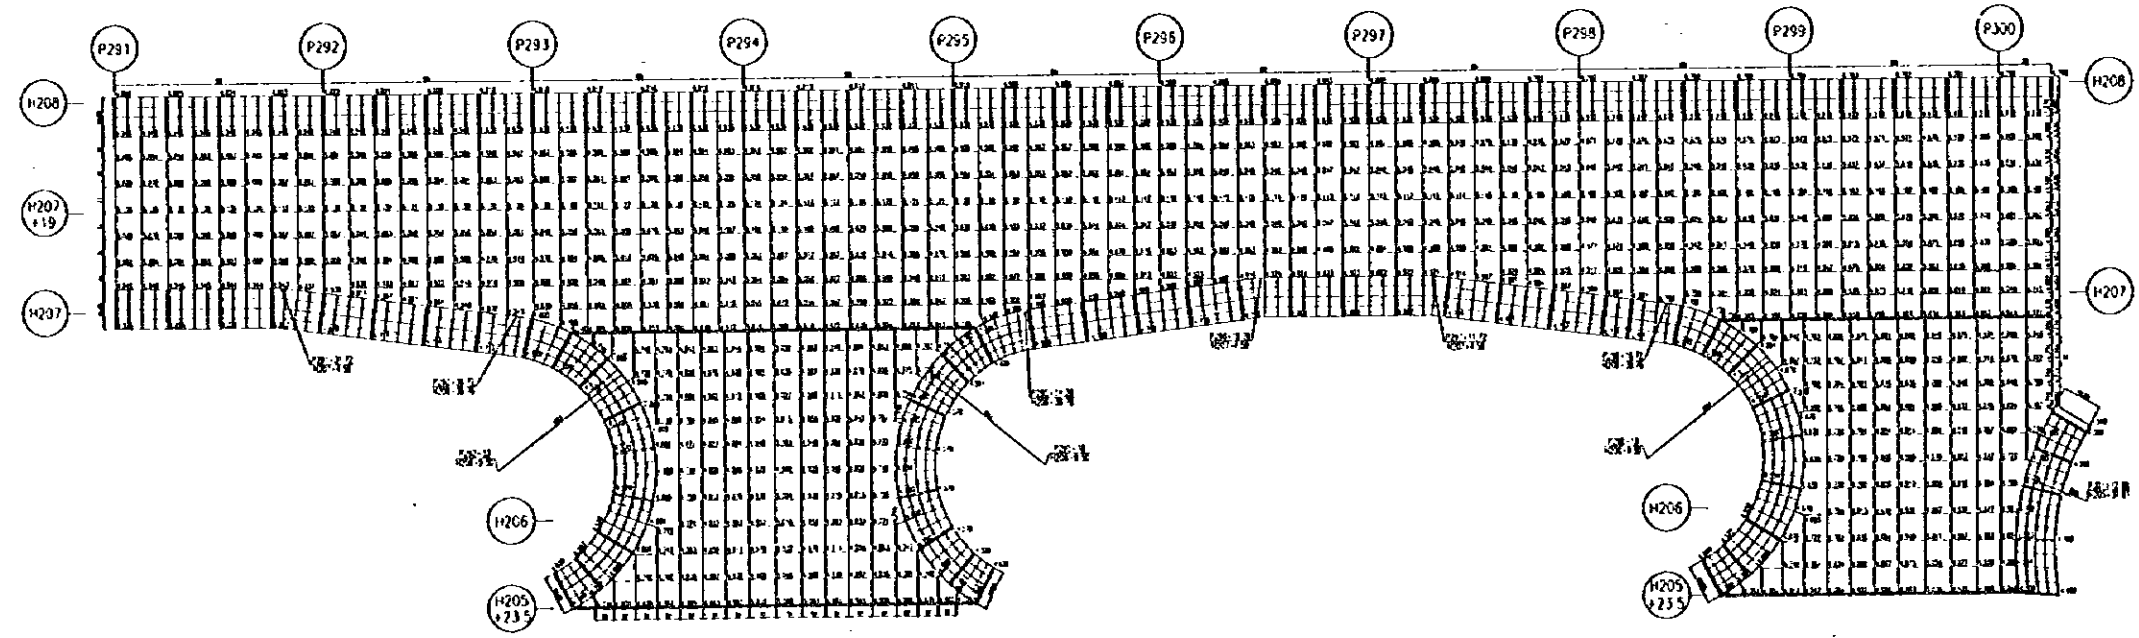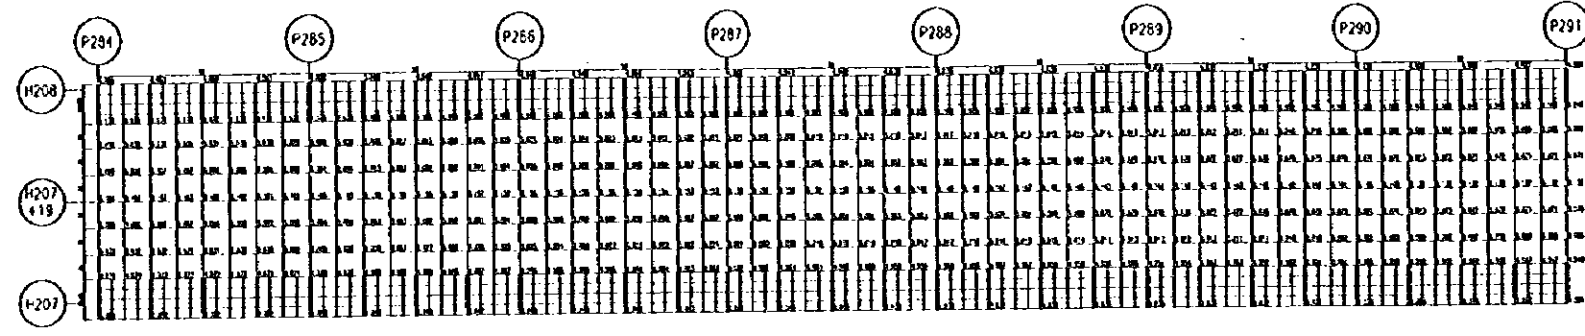



PEOPLE'S REPUBLIC OF CHINA	
SHANGHAI PUDONG INTERNATIONAL AIRPORT PROJECT	SEPTEMBER 1997
PLANNING HEIGHTS OF CONCRETE PAVEMENTS	
SCALE	1:500
DWG1-P10(17/23)	
JAPAN INTERNATIONAL COOPERATION AGENCY	

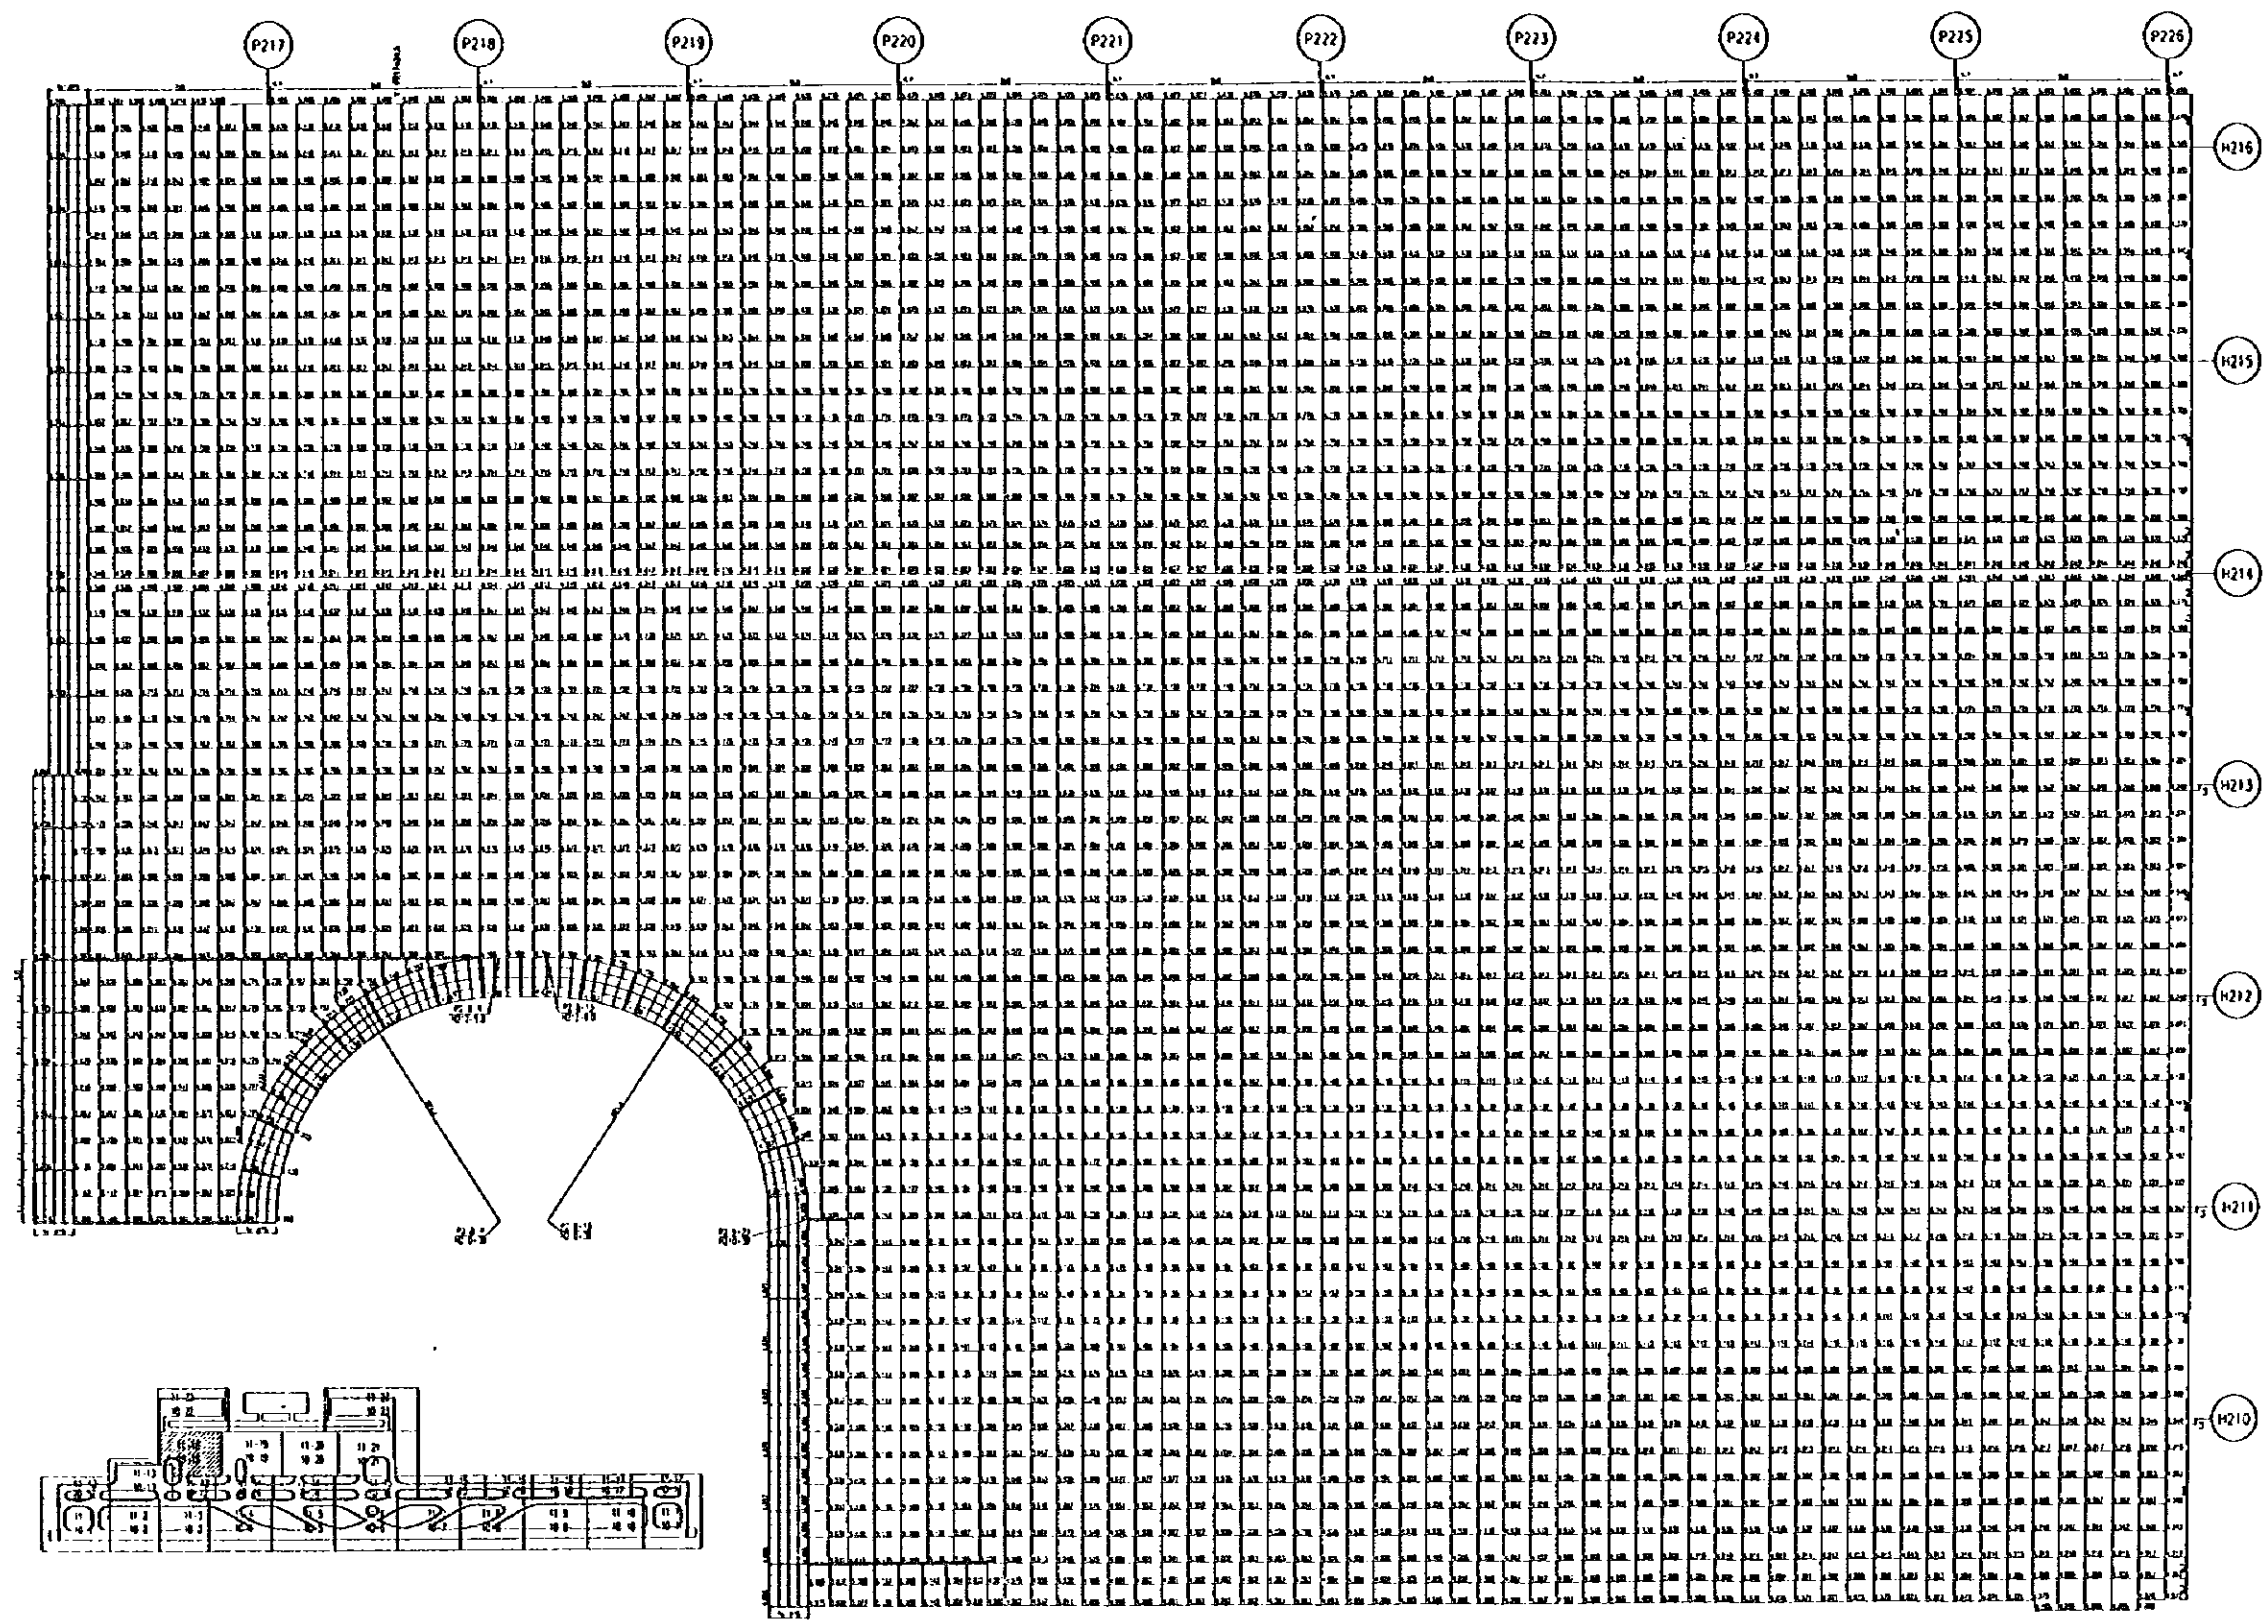


PEOPLE'S REPUBLIC OF CHINA	
SHANGHAI PUDONG INTERNATIONAL AIRPORT PROJECT	SEPTEMBER 1997
PLANNING HEIGHTS OF CONCRETE PAVEMENTS	
SCALE	1:125
DWS1-P10(18/25)	
JAPAN INTERNATIONAL COOPERATION AGENCY	

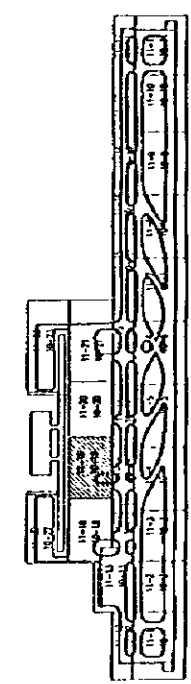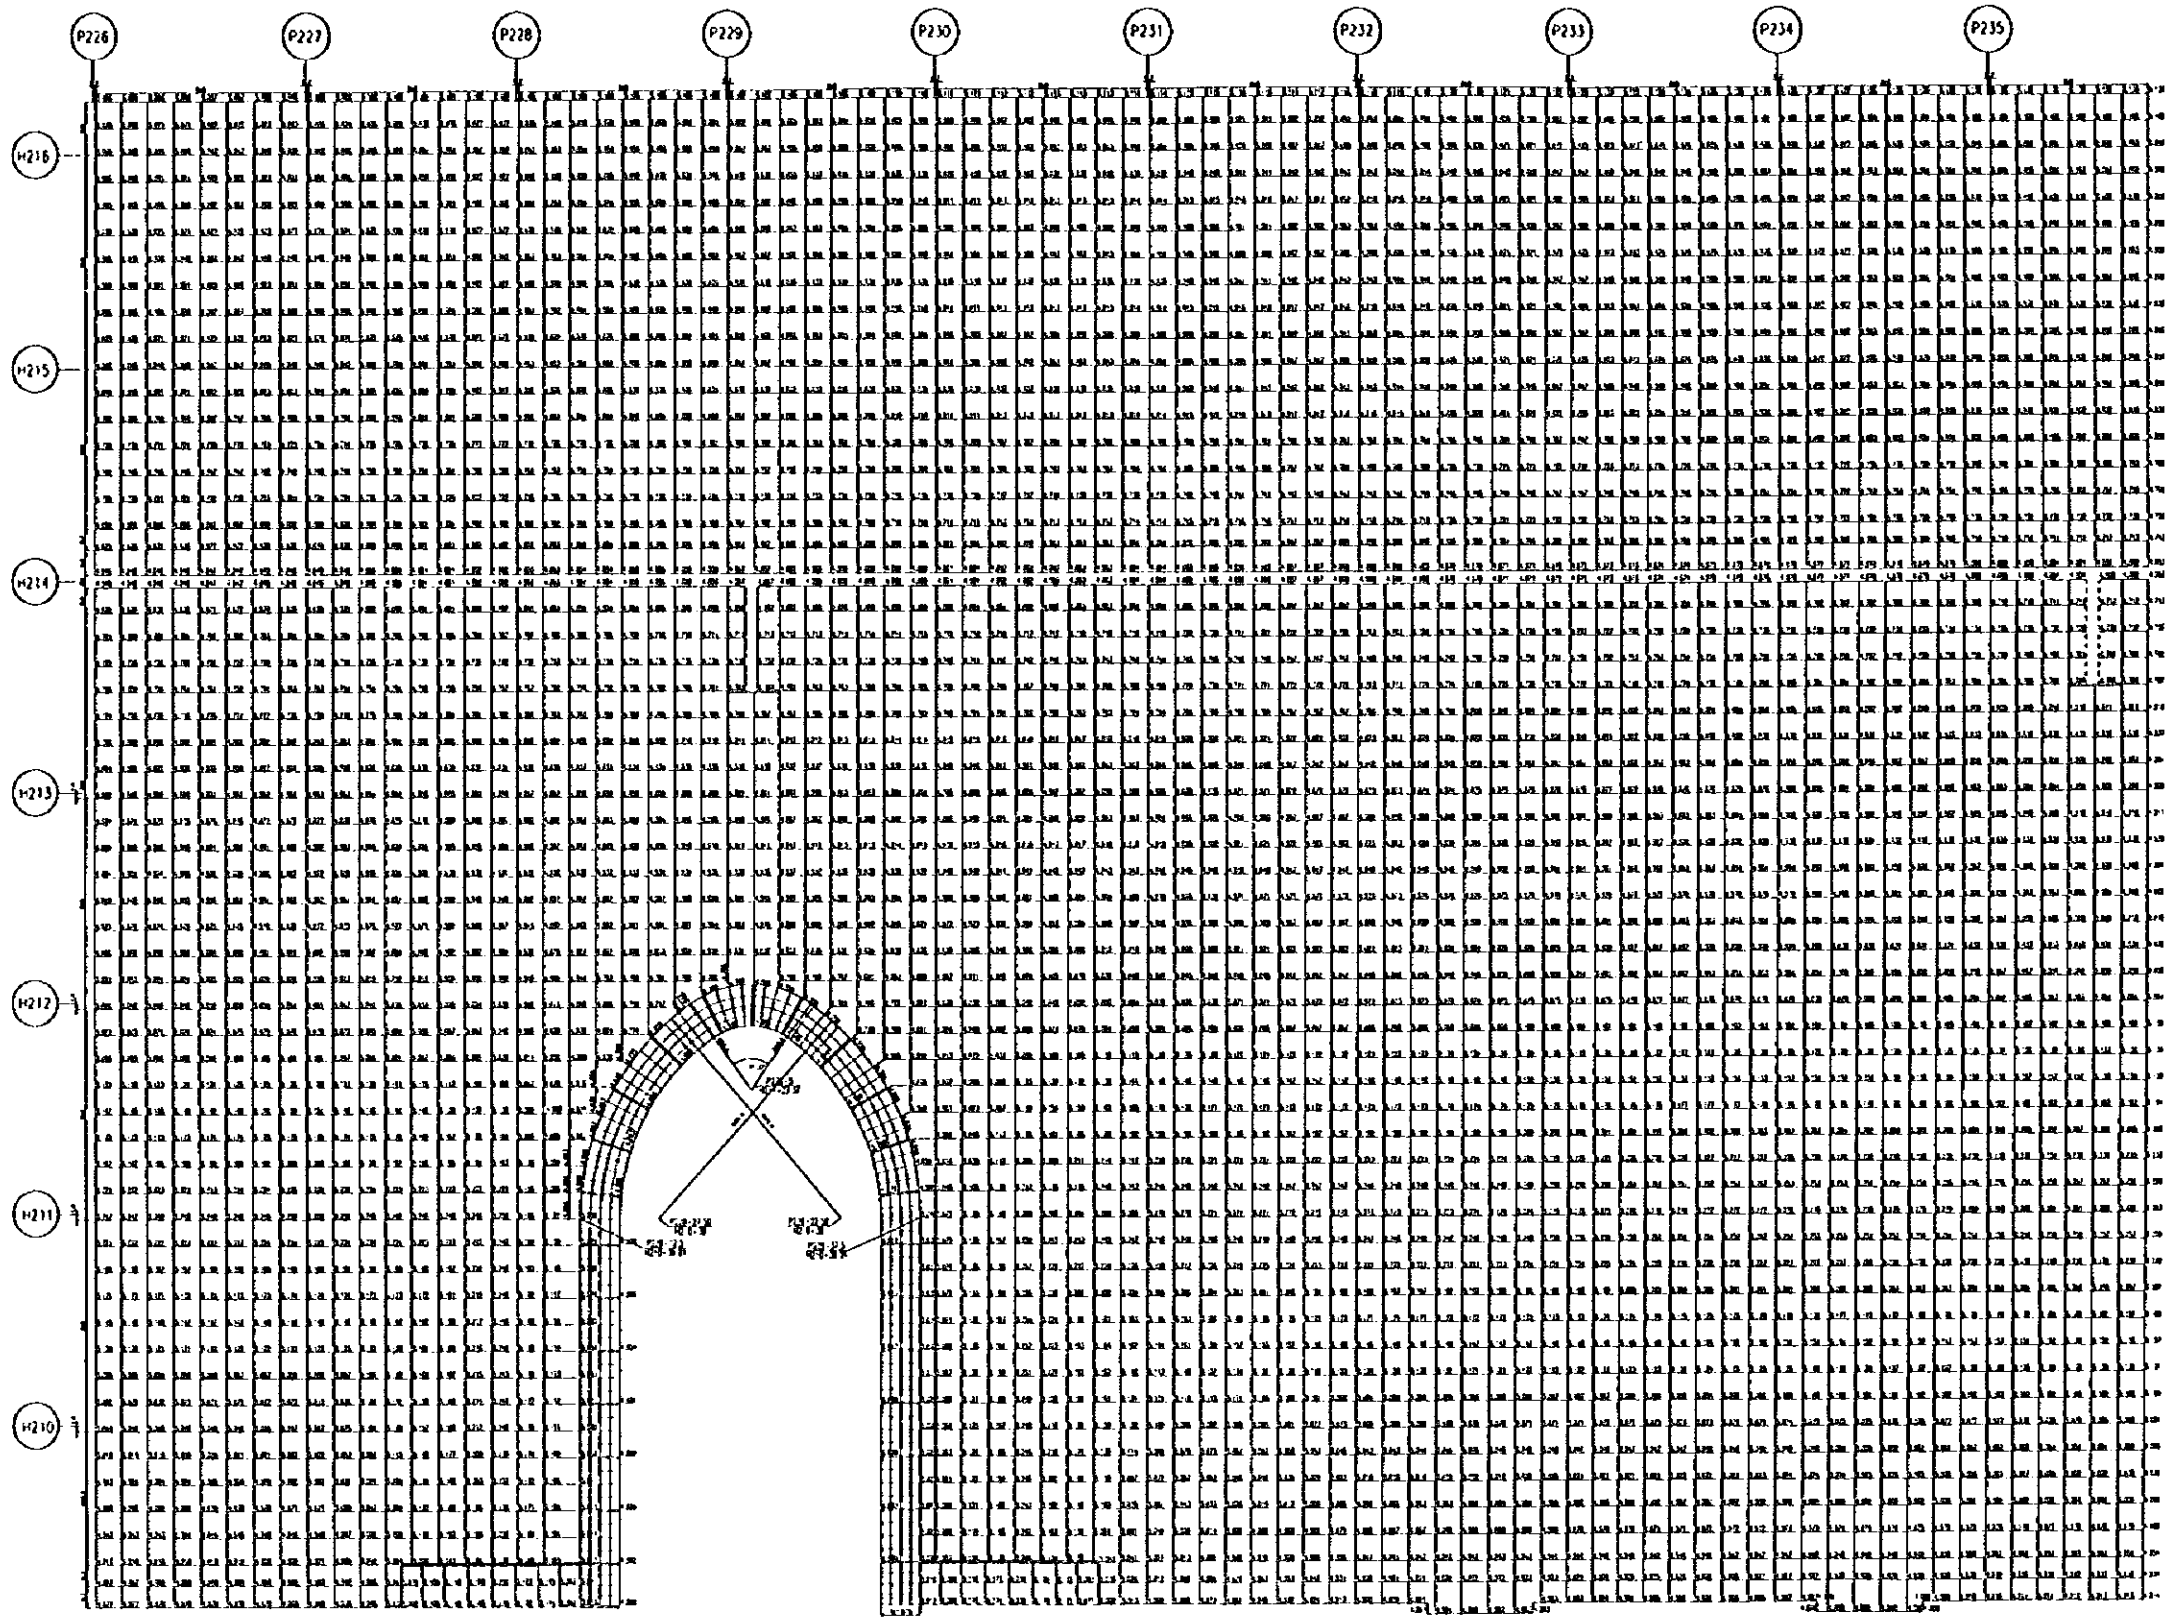


PEOPLE'S REPUBLIC OF CHINA	
SHANGHAI PUDONG INTERNATIONAL AIRPORT PROJECT	SEPTEMBER 1997
PLANNING HEIGHTS OF CONCRETE PAVEMENTS	
SCALE	DWG1-P10(19/23)
JAPAN INTERNATIONAL COOPERATION AGENCY	

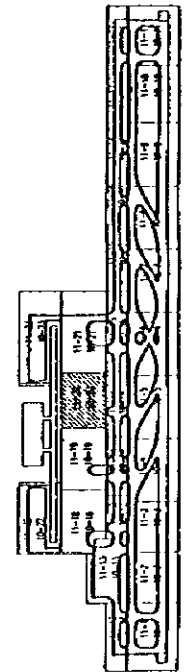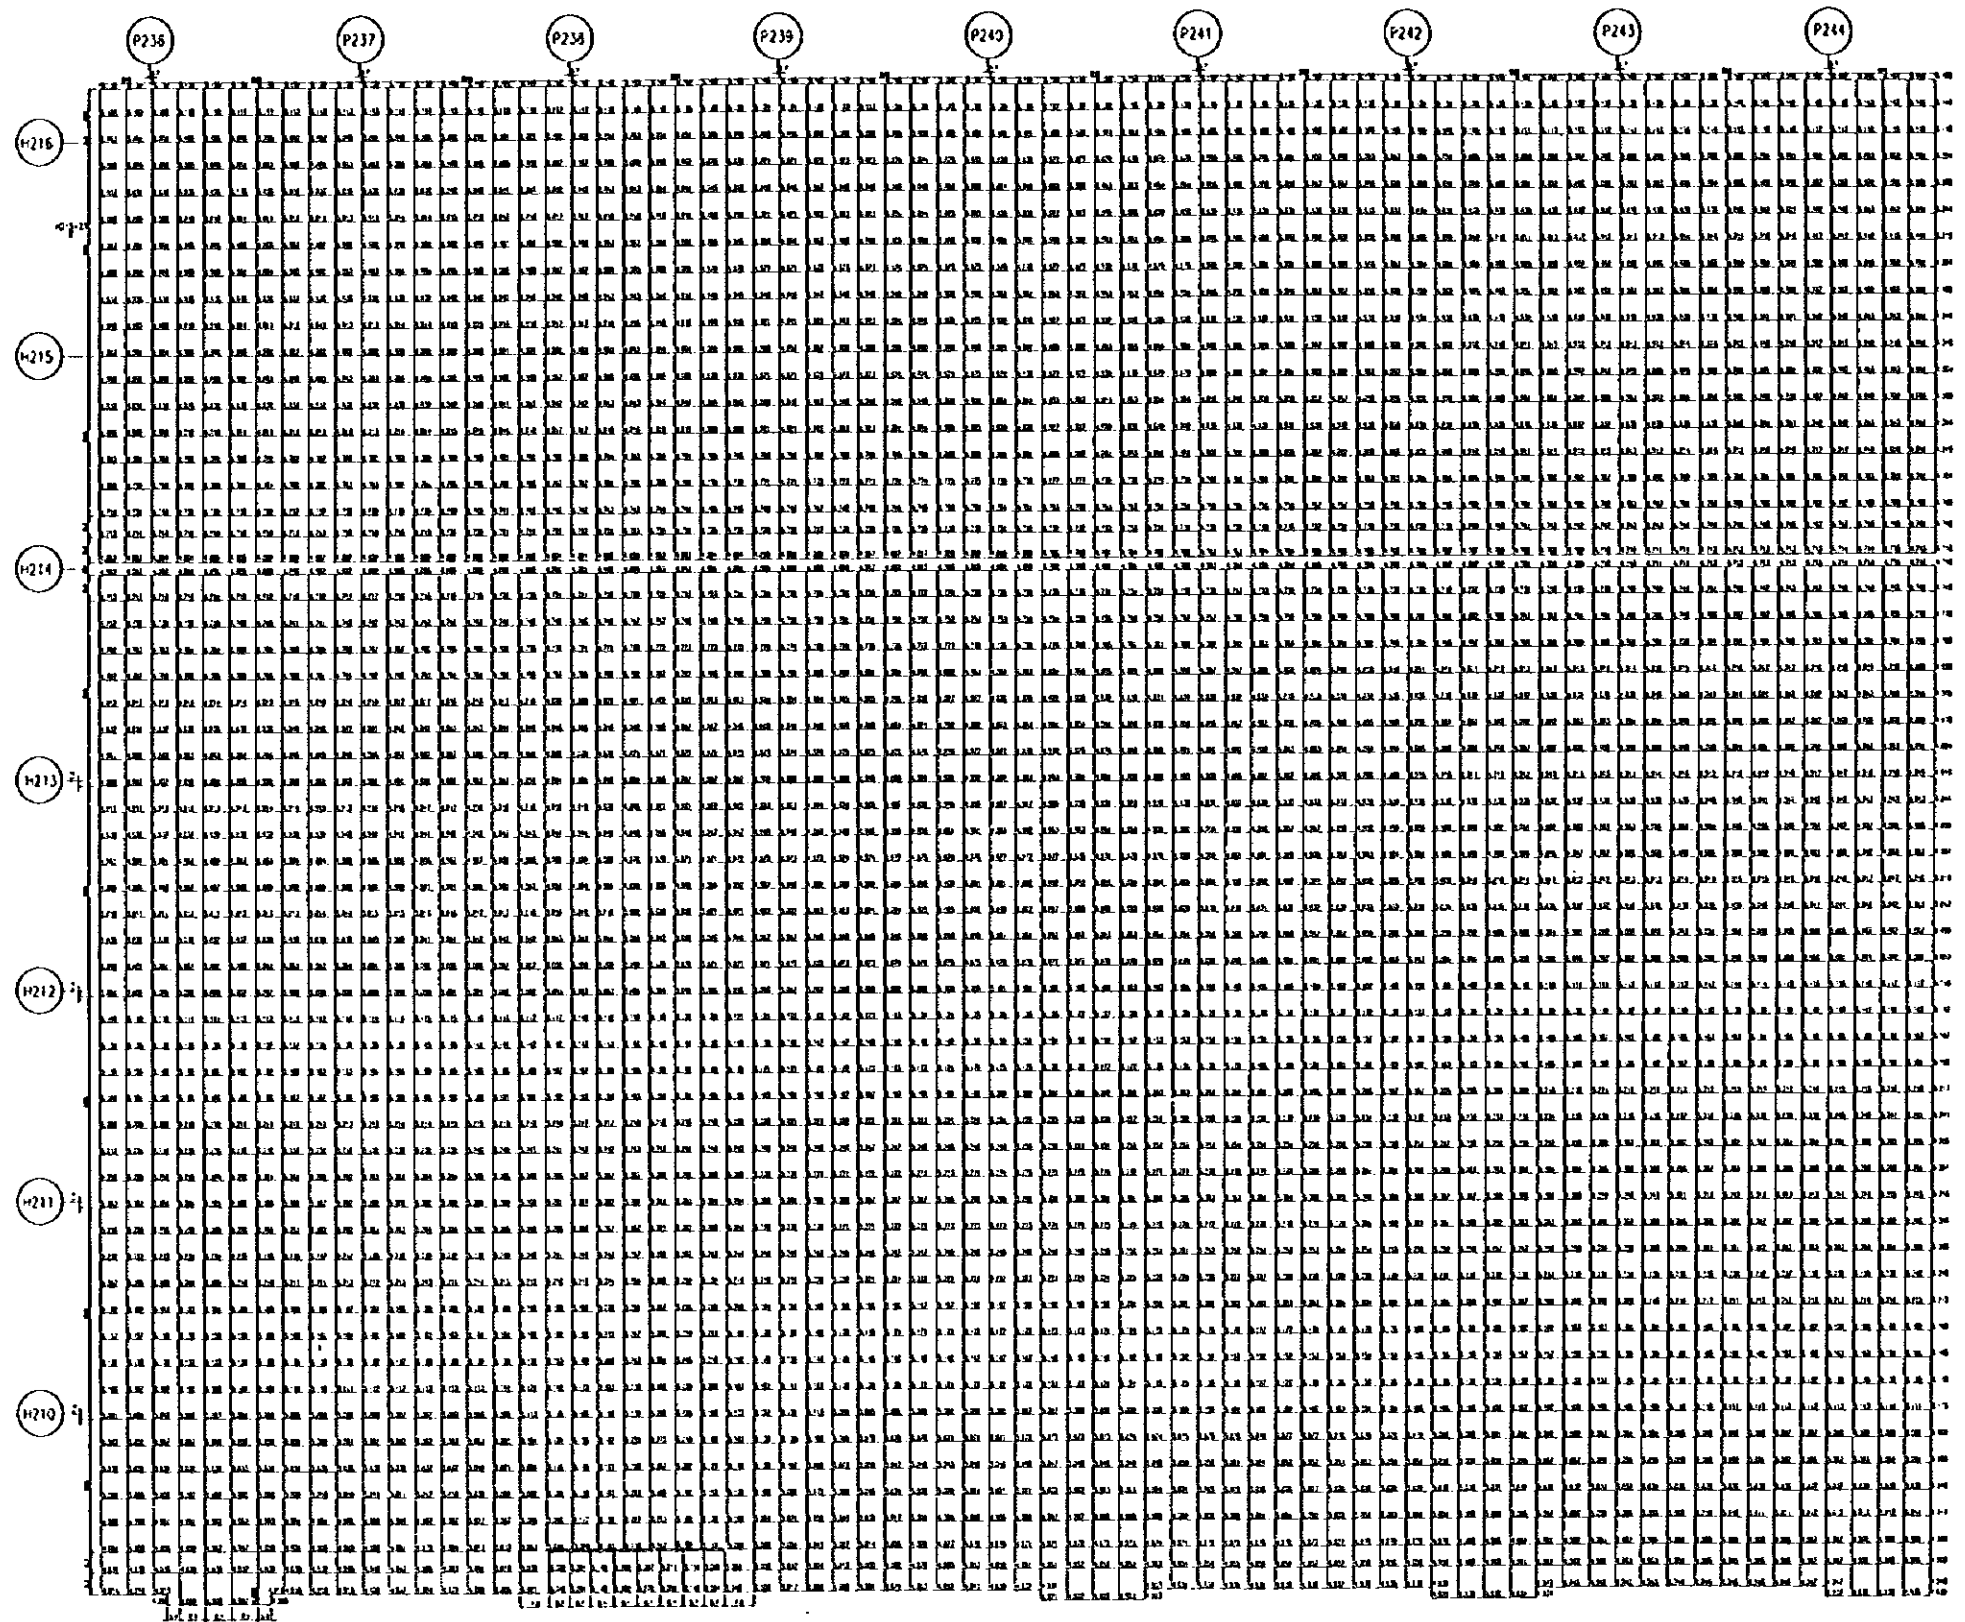


PEOPLE'S REPUBLIC OF CHINA	
SHANGHAI PUDONG INTERNATIONAL AIRPORT PROJECT	SEPTEMBER 1997
PLANNING HEIGHTS OF CONCRETE PAVEMENTS	
SCALE	1:200
DWG1-P10(20/23)	
JAPAN INTERNATIONAL COOPERATION AGENCY	

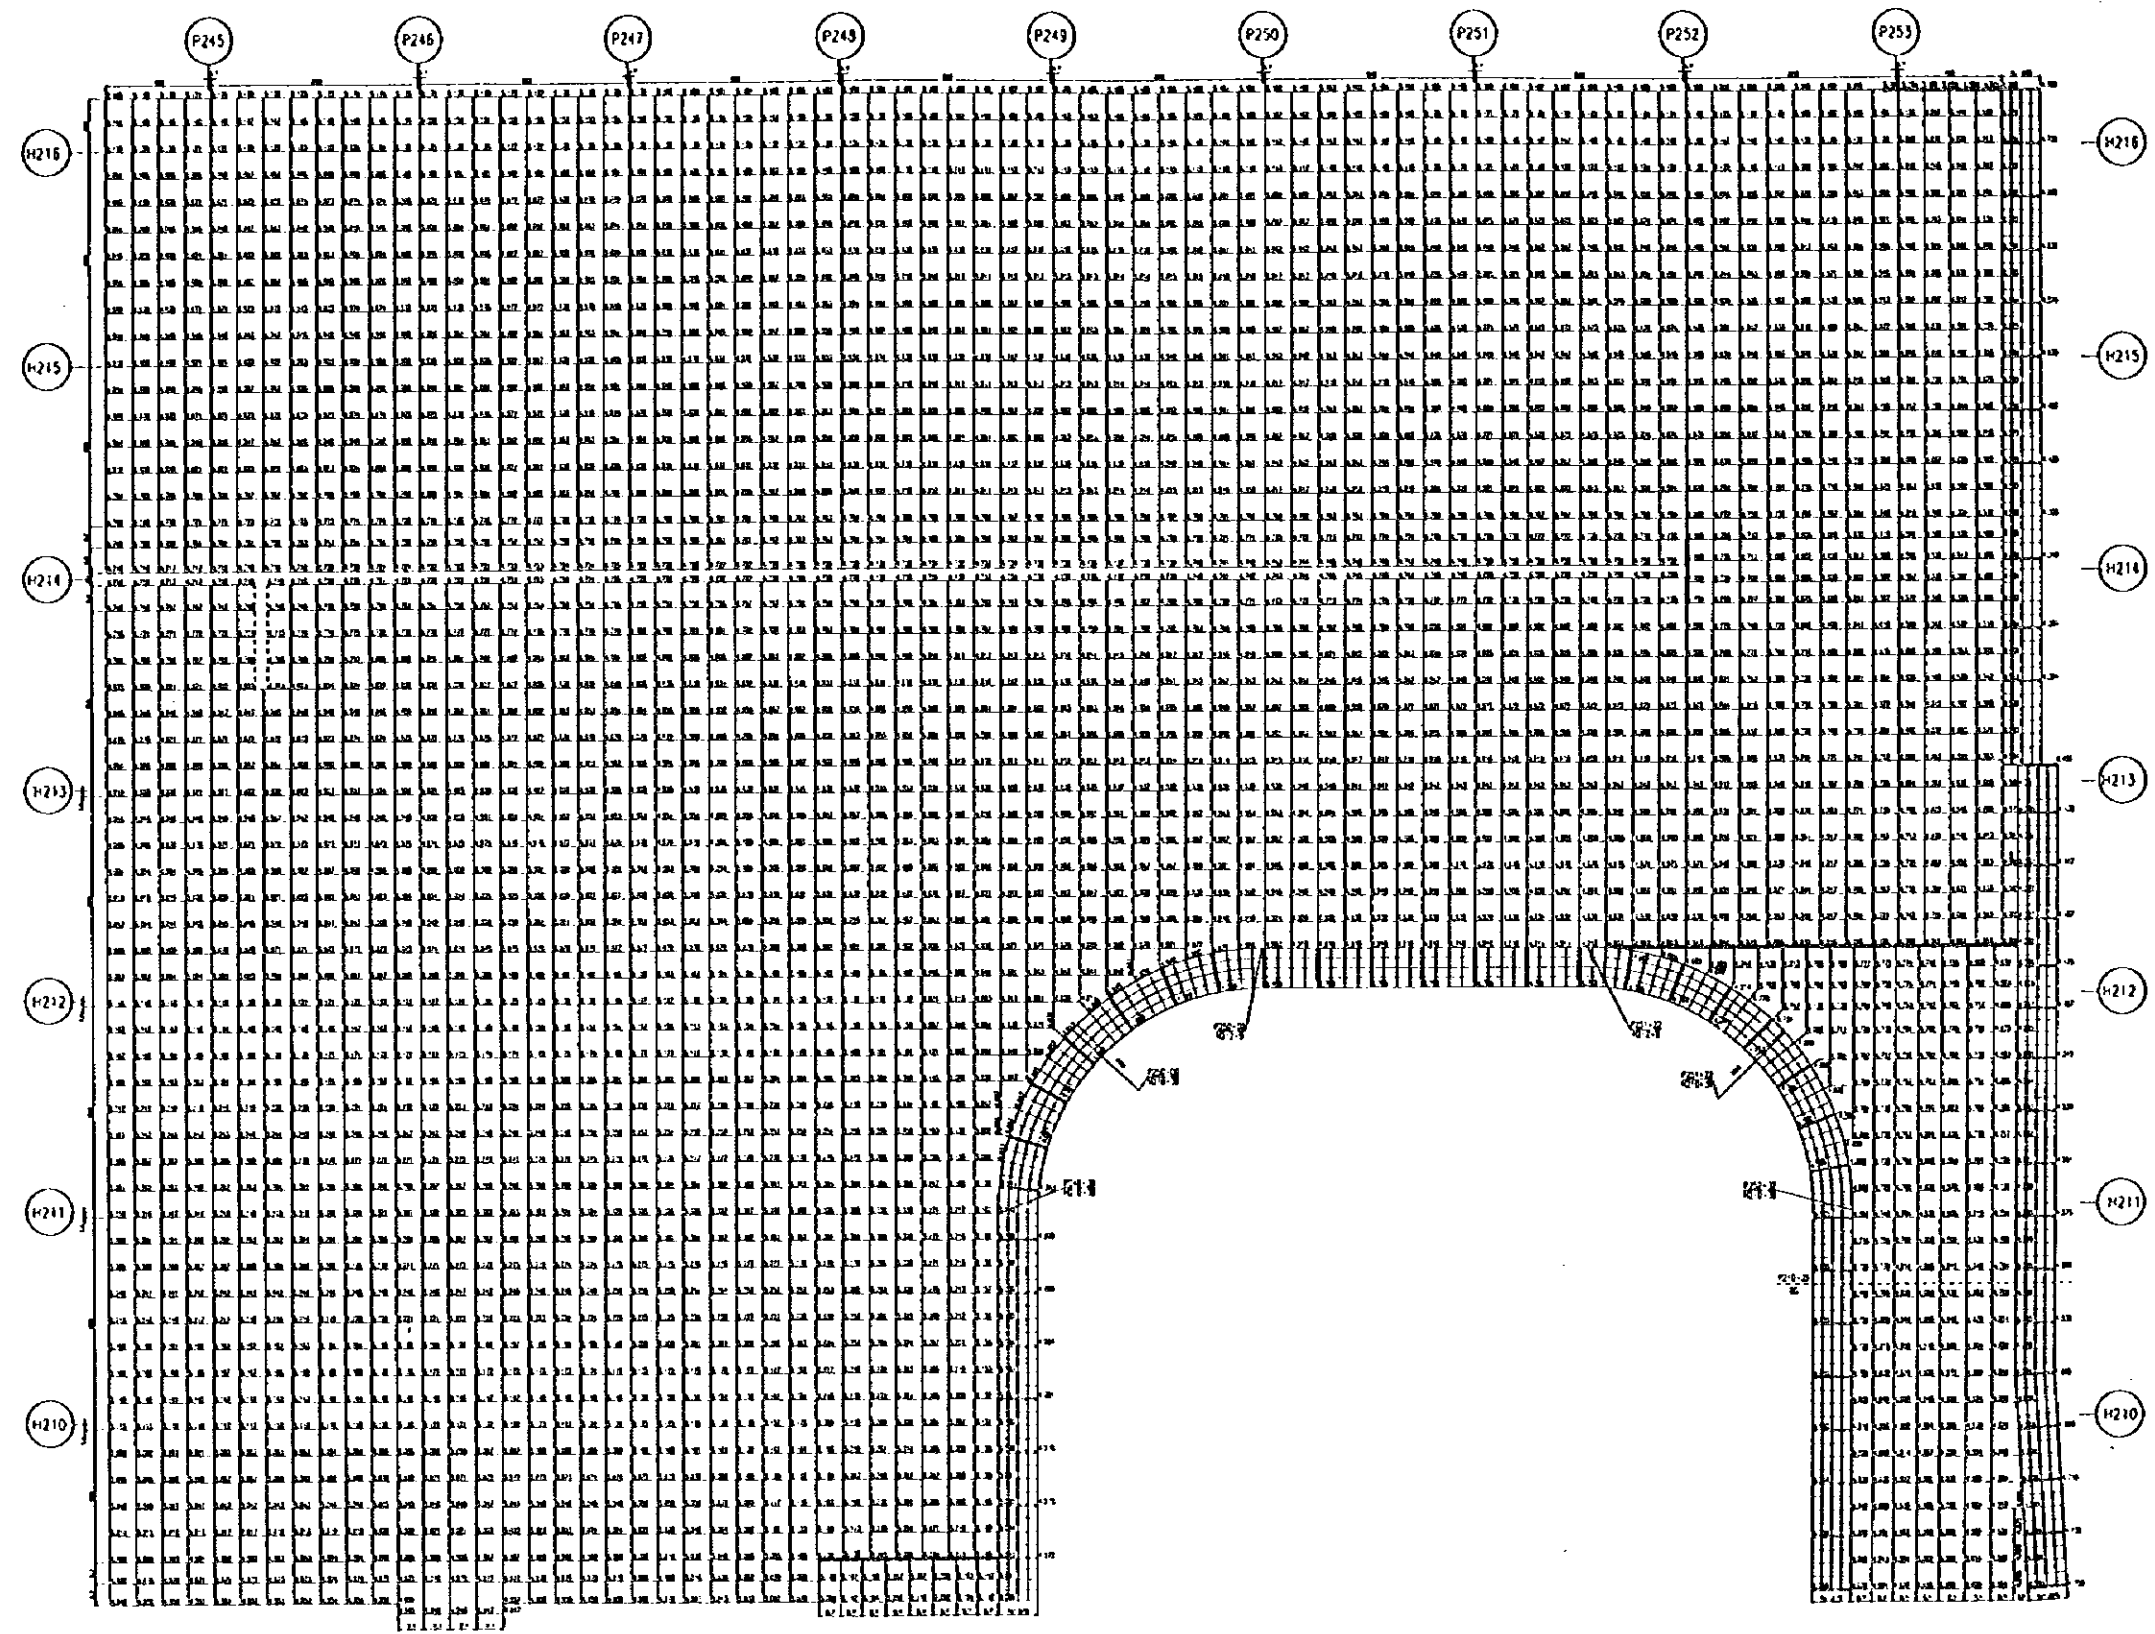



PEOPLE'S REPUBLIC OF CHINA	
SHAOXING PUDONG INTERNATIONAL AIRPORT PROJECT	SEPTEMBER 1997
PLANNING HEIGHTS OF CONCRETE PAVEMENTS	
SCALE	1:400
JAPAN INTERNATIONAL COOPERATION AGENCY	

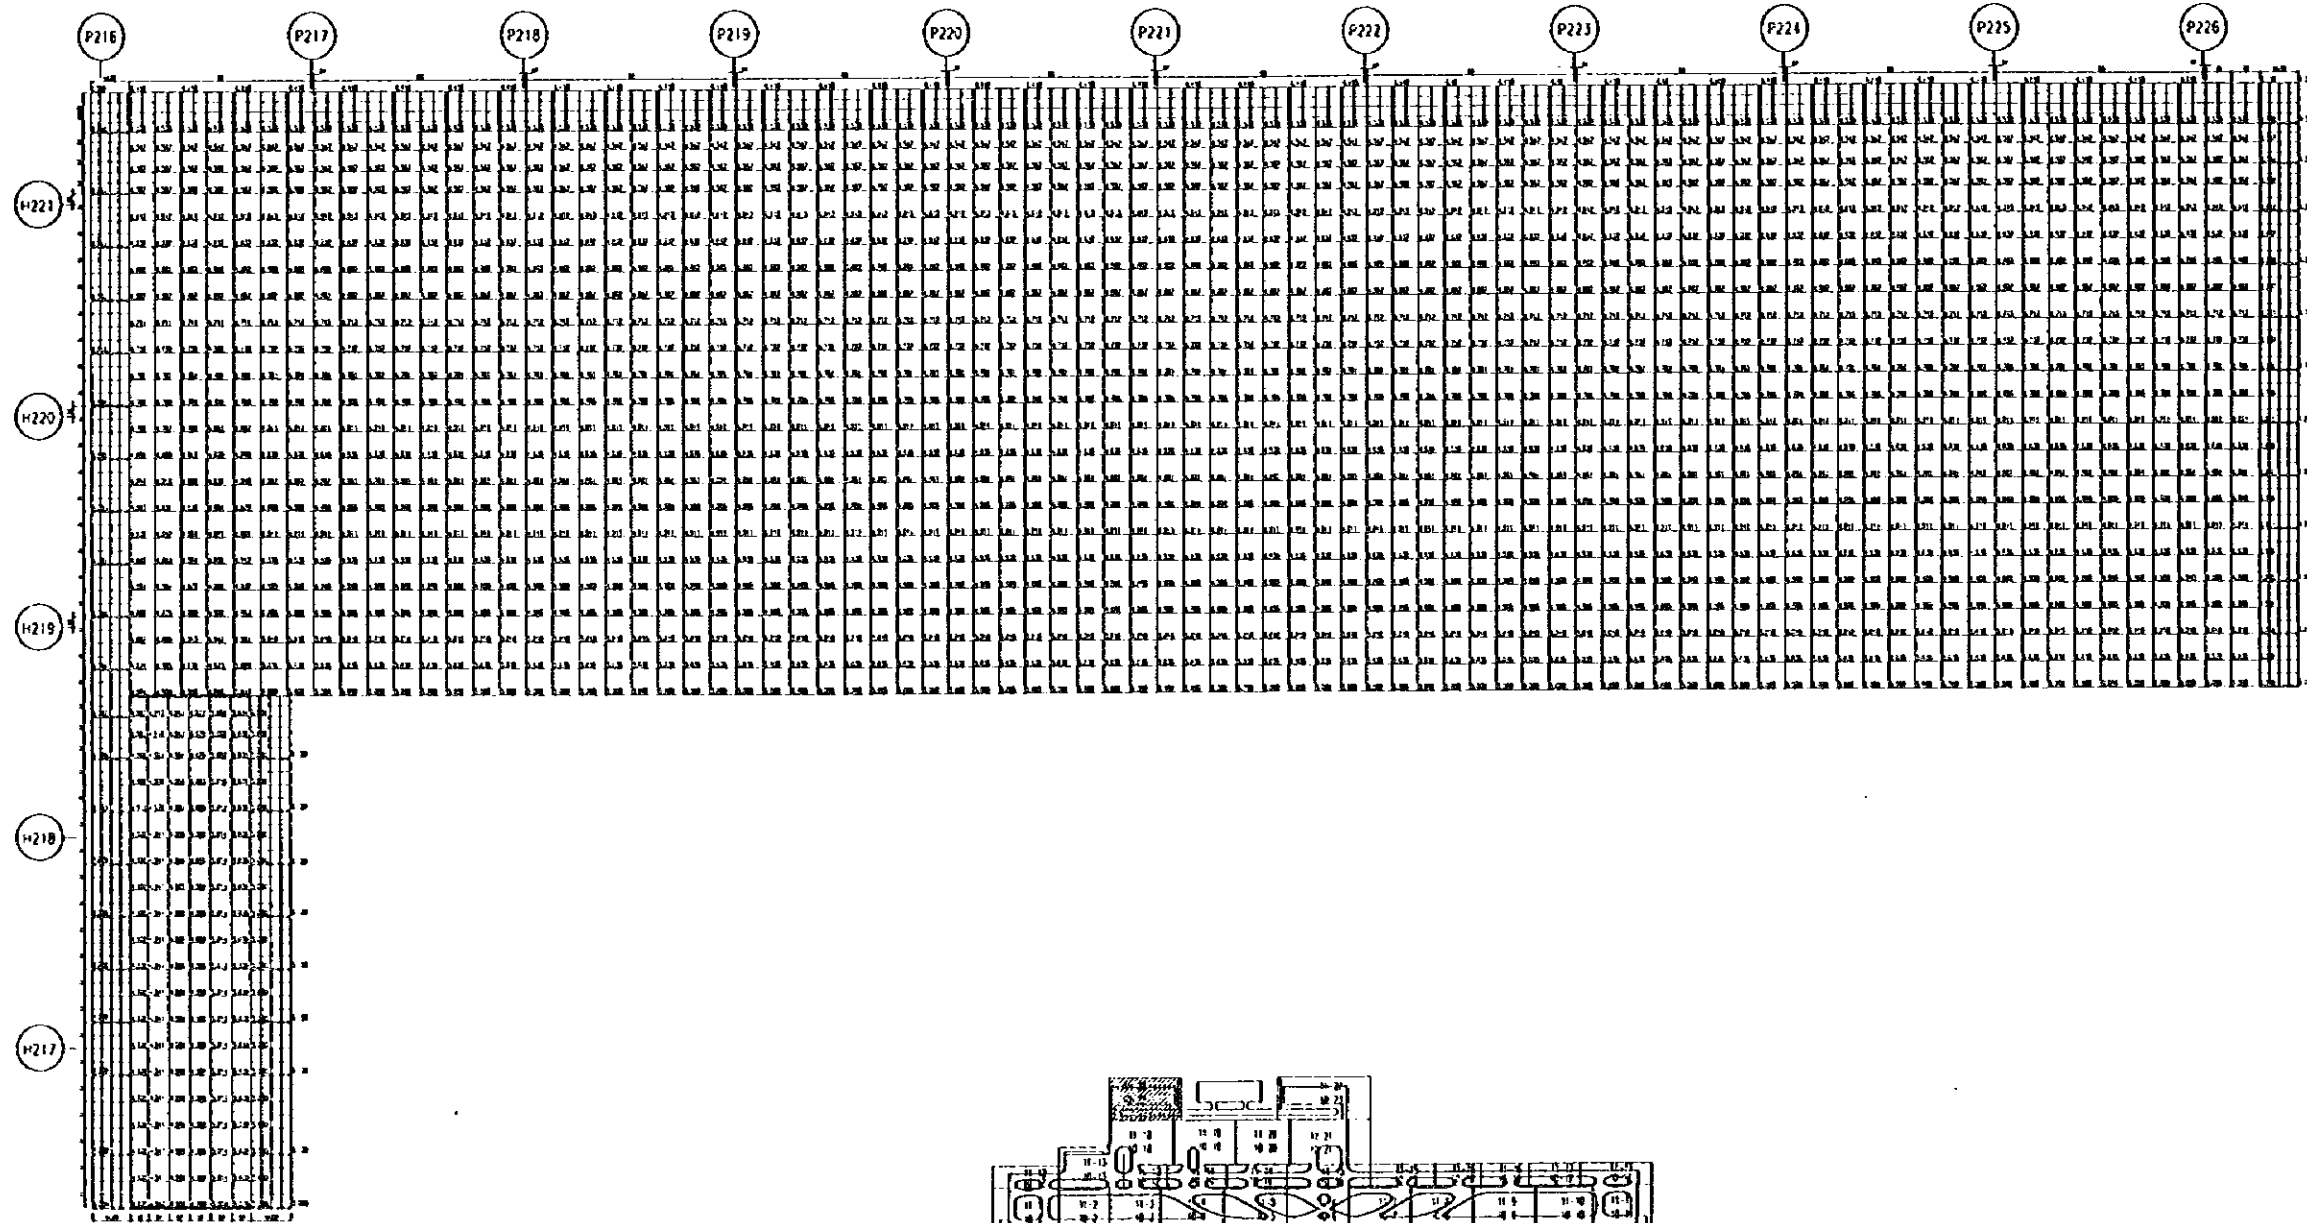


PEOPLE'S REPUBLIC OF CHINA	
SHANGHAI PUDONG INTERNATIONAL AIRPORT PROJECT	SEPTEMBER 1997
PLANNING HEIGHTS OF CONCRETE PAVEMENTS	
SCALE	DWG1-P10(22/23)
JAPAN INTERNATIONAL COOPERATION AGENCY	

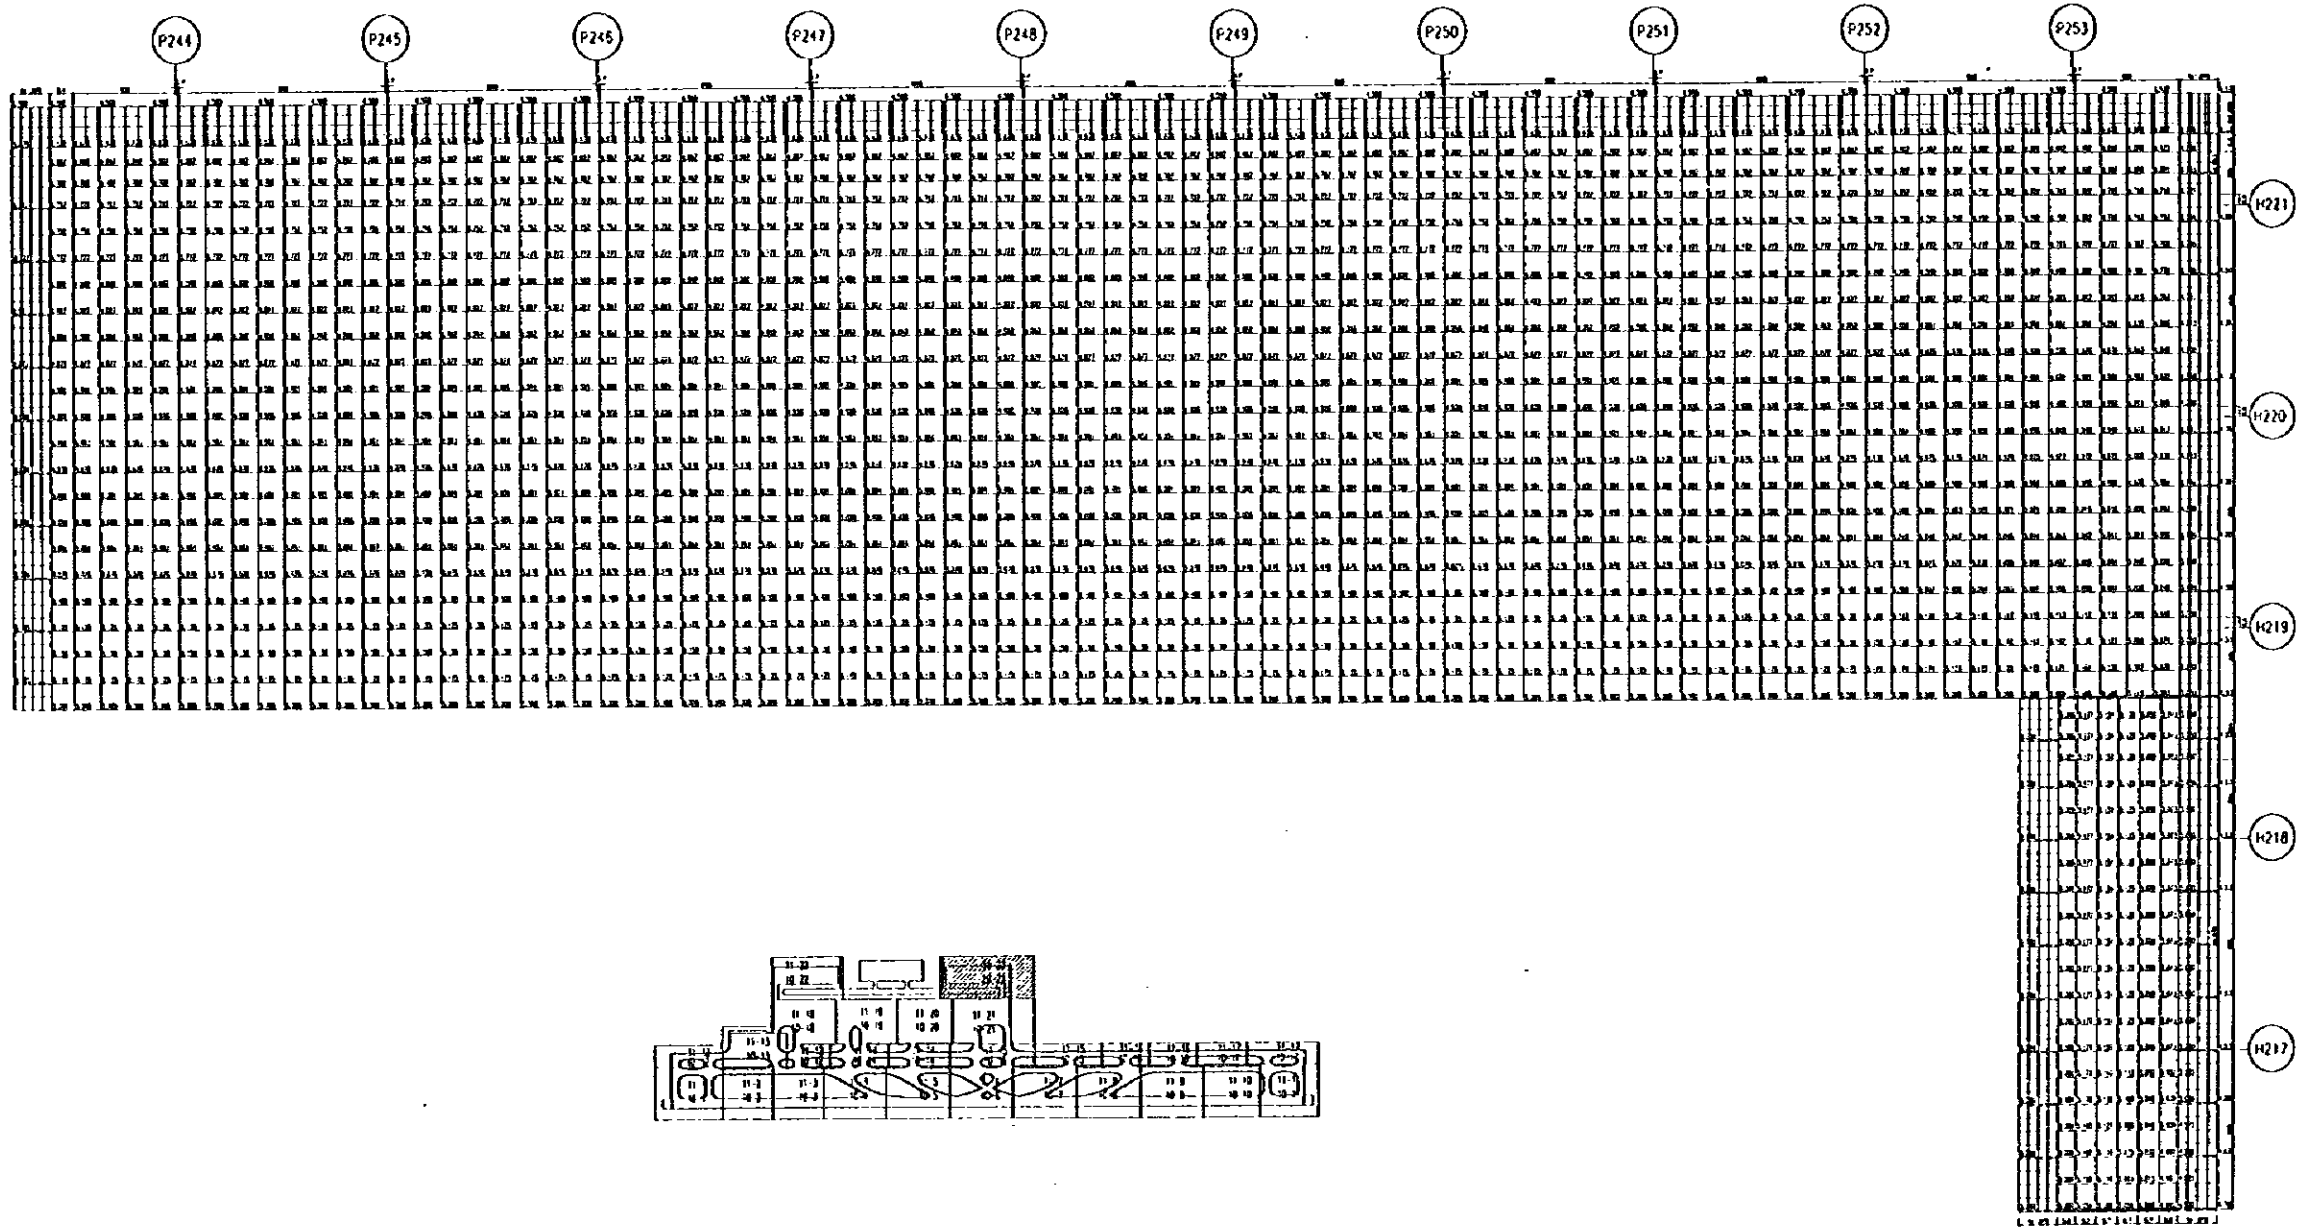


PEOPLE'S REPUBLIC OF CHINA	
SHANGHAI PUDONG INTERNATIONAL AIRPORT PROJECT (SEPTEMBER 1997)	
PLANNING HEIGHTS OF CONCRETE PAVEMENTS	
SCALE	DWG1-P10(23/23)
JAPAN INTERNATIONAL COOPERATION AGENCY	

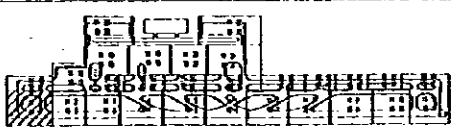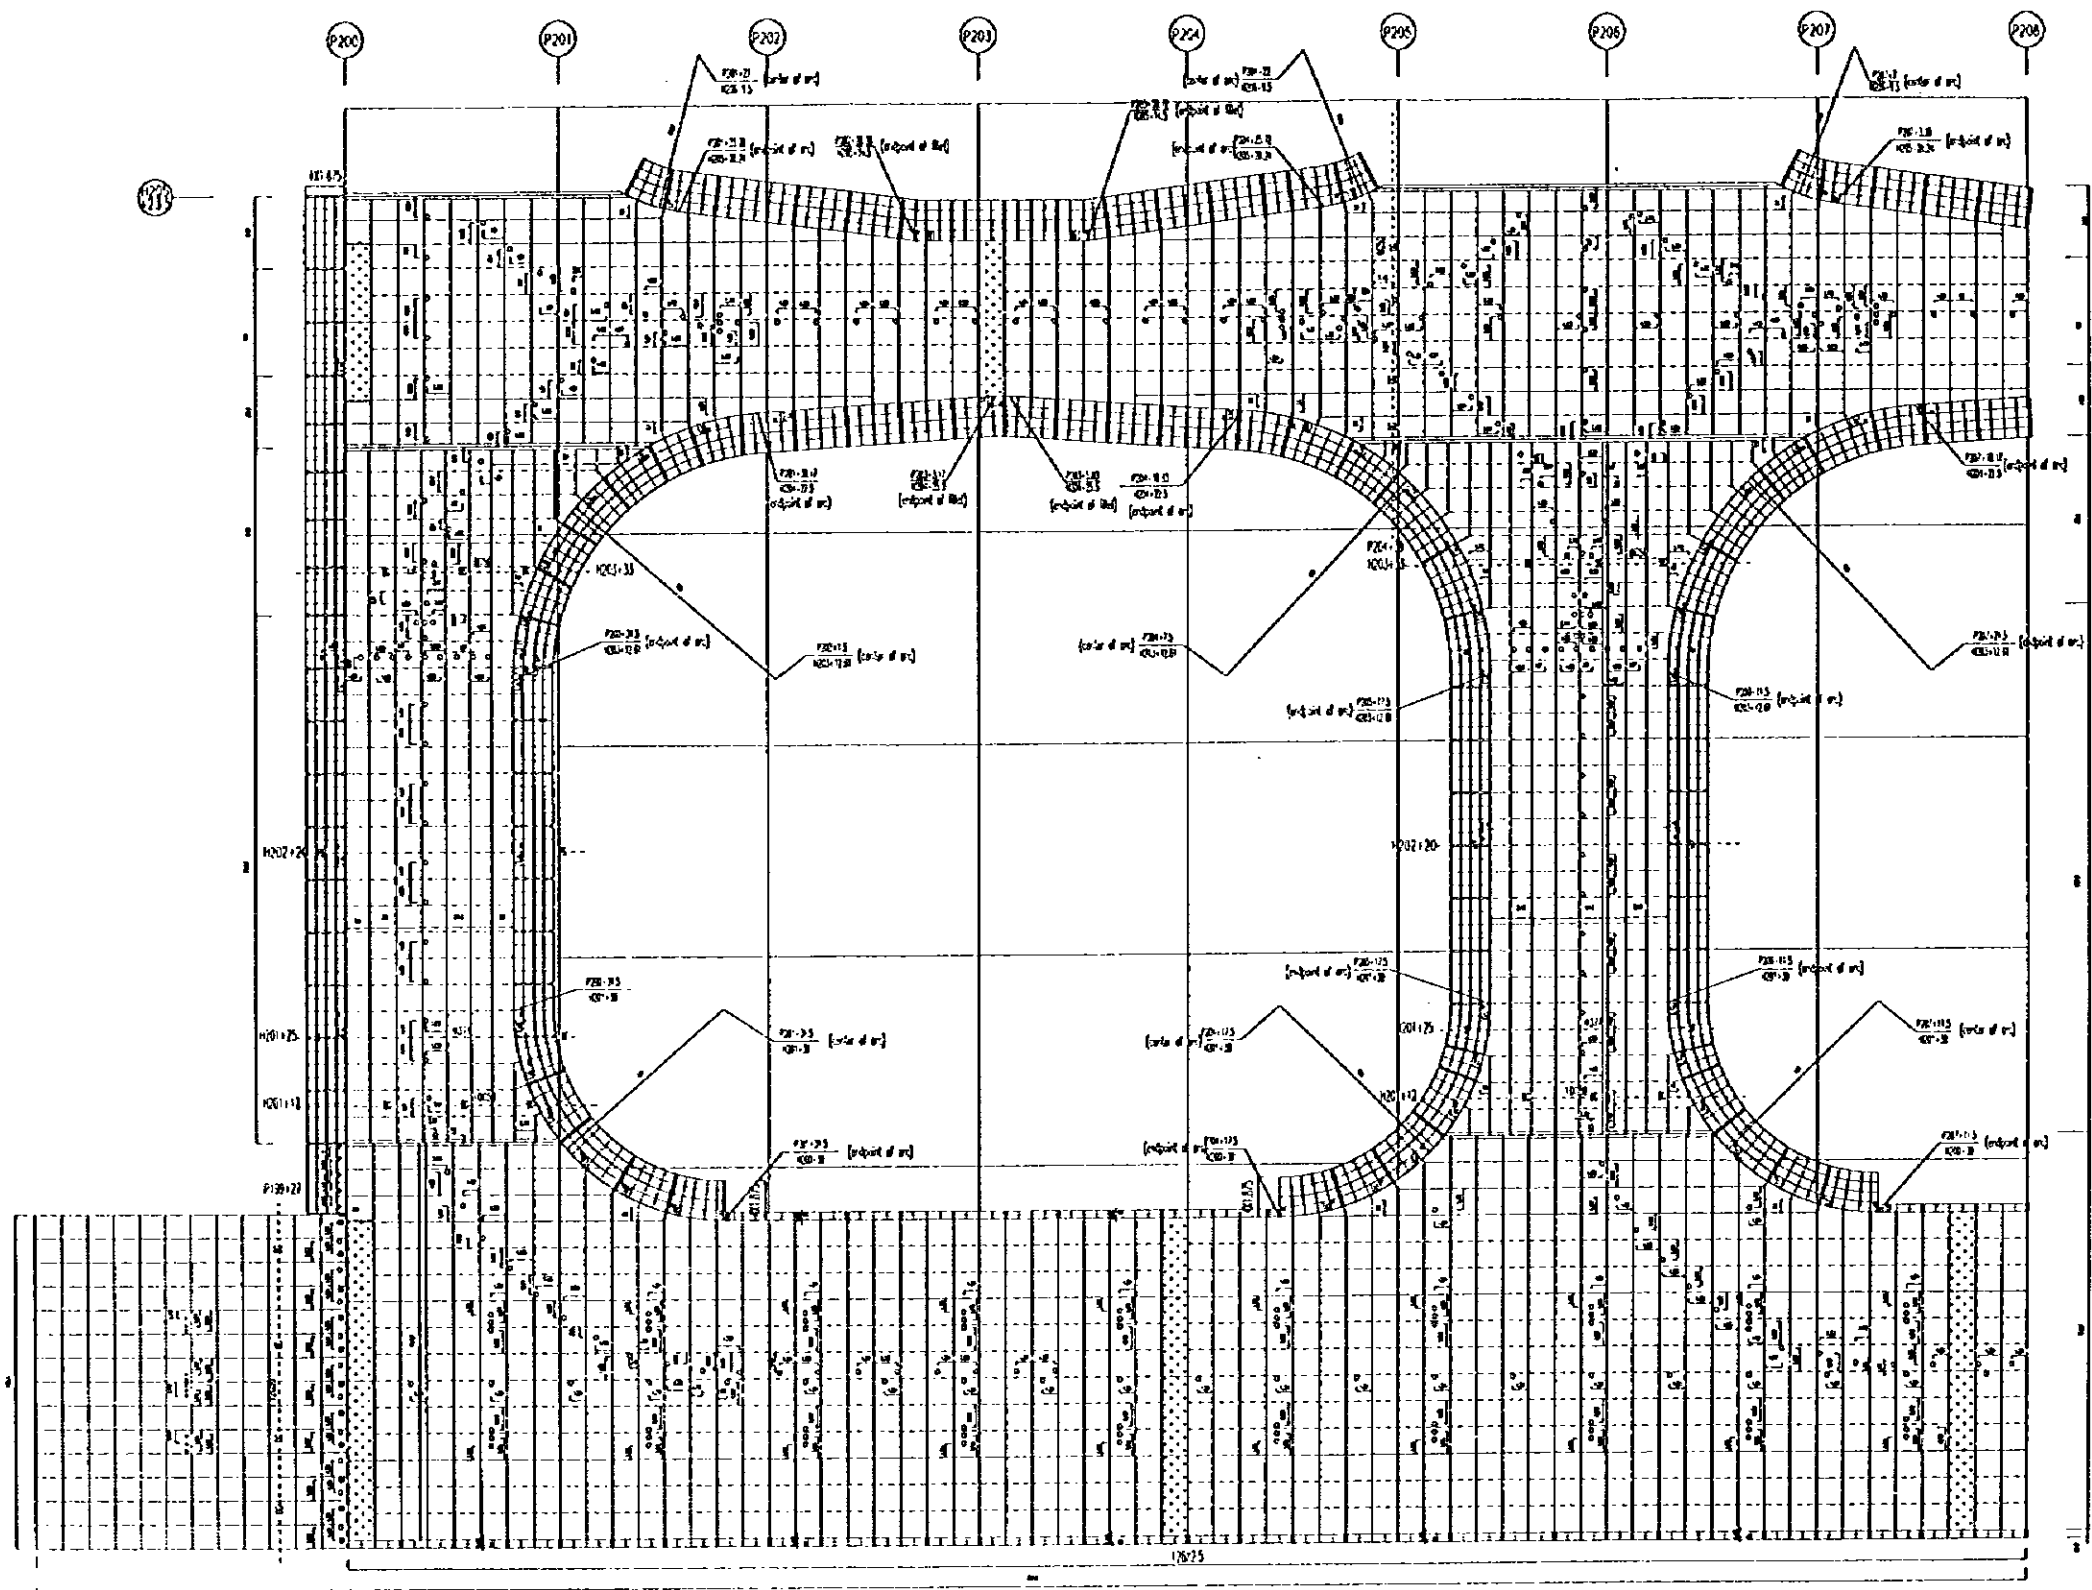



PEOPLE'S REPUBLIC OF CHINA
 SHANGHAI PUDONG INTERNATIONAL AIRPORT PROJECT | SEPTEMBER 1997
 ARRANGEMENT OF JOINTS OF CONCRETE PAVEMENTS
 SCALE 1:20 1:50 DWG1-P11(1/23)
 JAPAN INTERNATIONAL COOPERATION AGENCY

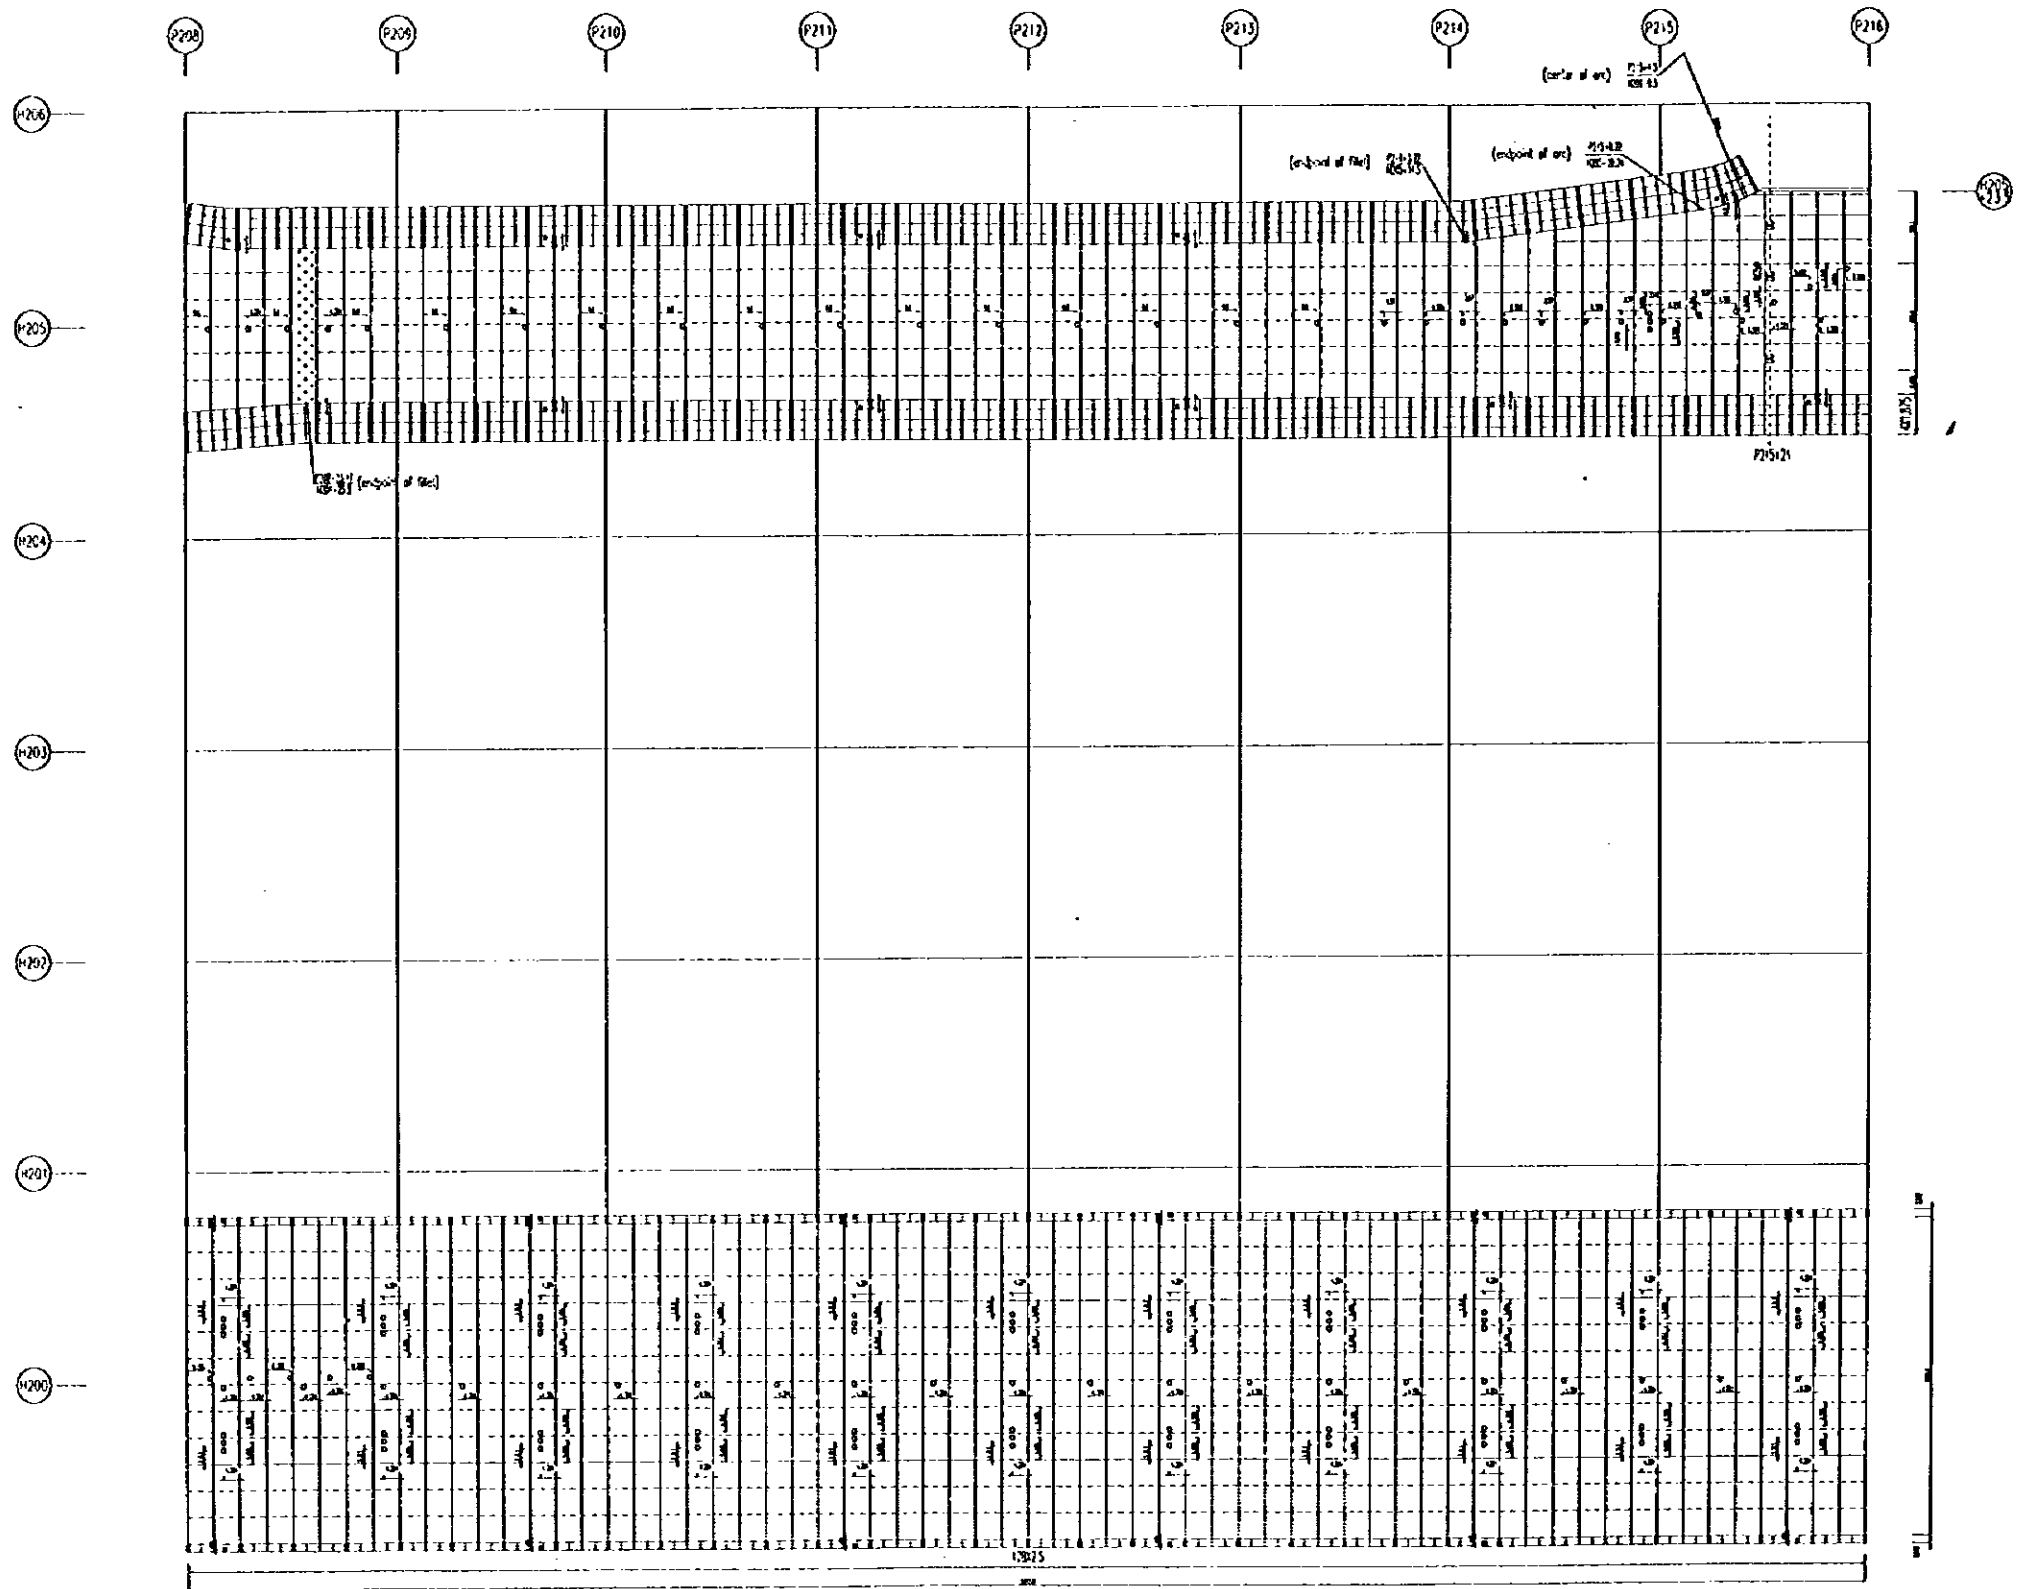



PEOPLE'S REPUBLIC OF CHINA	
SHANGHAI PUDONG INTERNATIONAL AIRPORT PROJECT	SEPTEMBER 1997
ARRANGEMENT OF JOINTS OF CONCRETE PAVEMENTS	
SCALE	1:100
DWS1-P11(2/23)	
JAPAN INTERNATIONAL COOPERATION AGENCY	

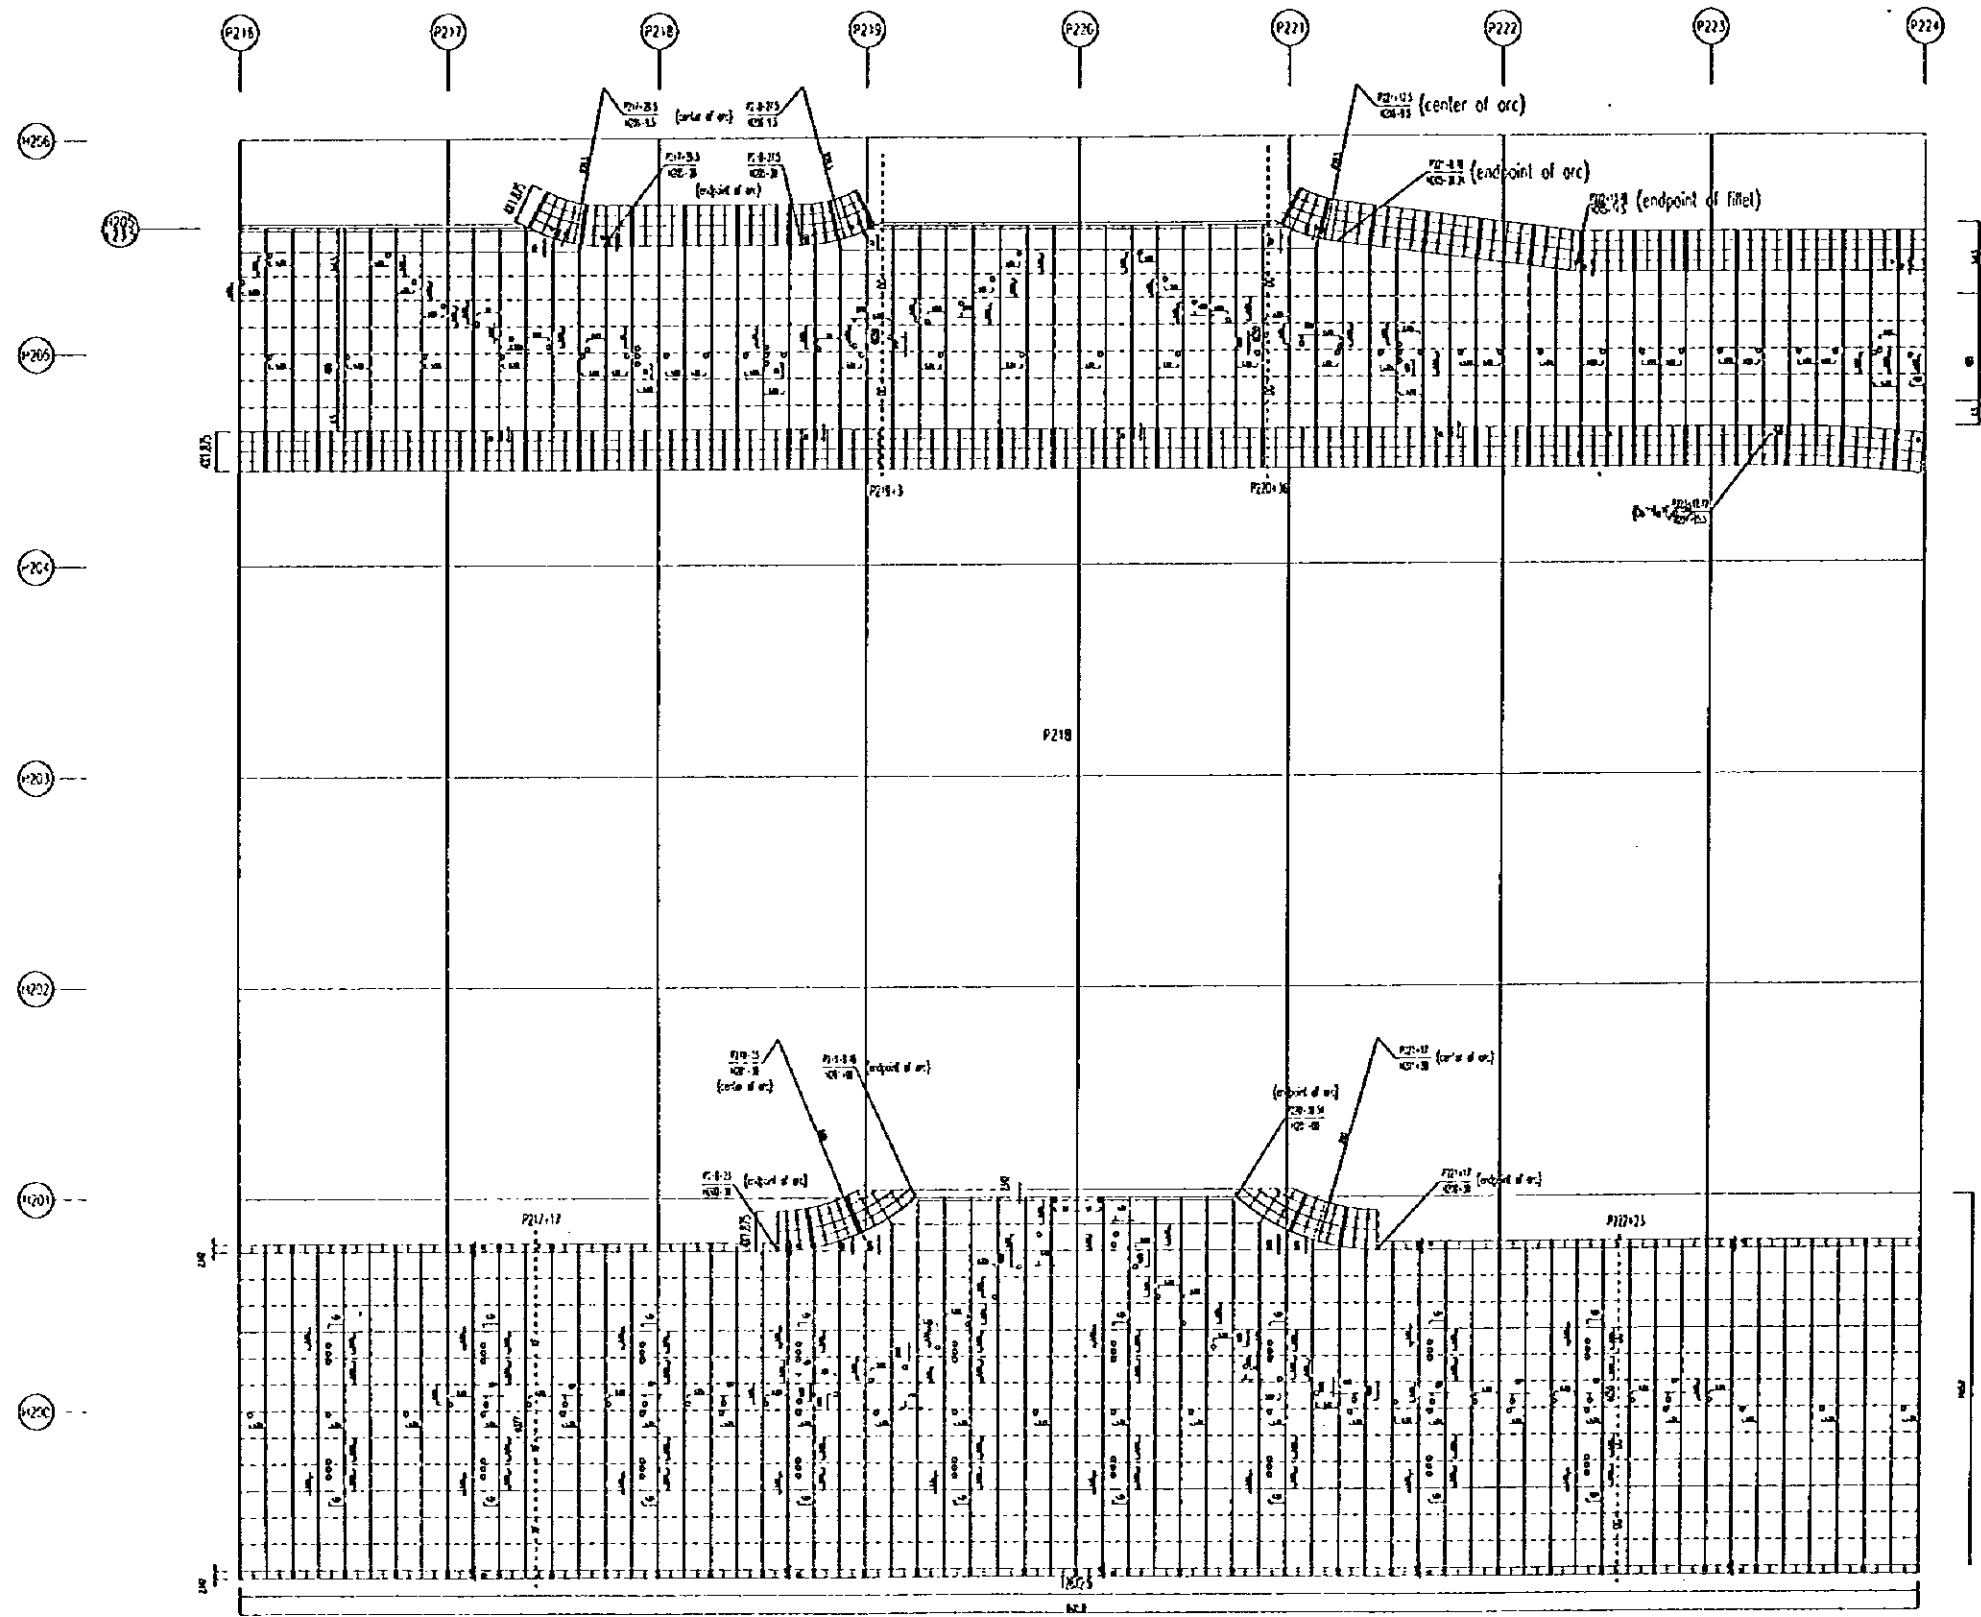



PEOPLE'S REPUBLIC OF CHINA	
SHANGHAI PUDONG INTERNATIONAL AIRPORT PROJECT SEPTEMBER 1997	
ARRANGEMENT OF JOINTS OF CONCRETE PAVEMENTS	
SCALE	1:1000
DWG-P11(3/23)	
JAPAN INTERNATIONAL COOPERATION AGENCY	

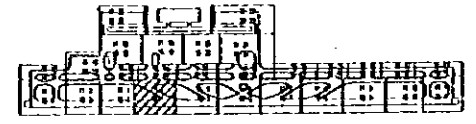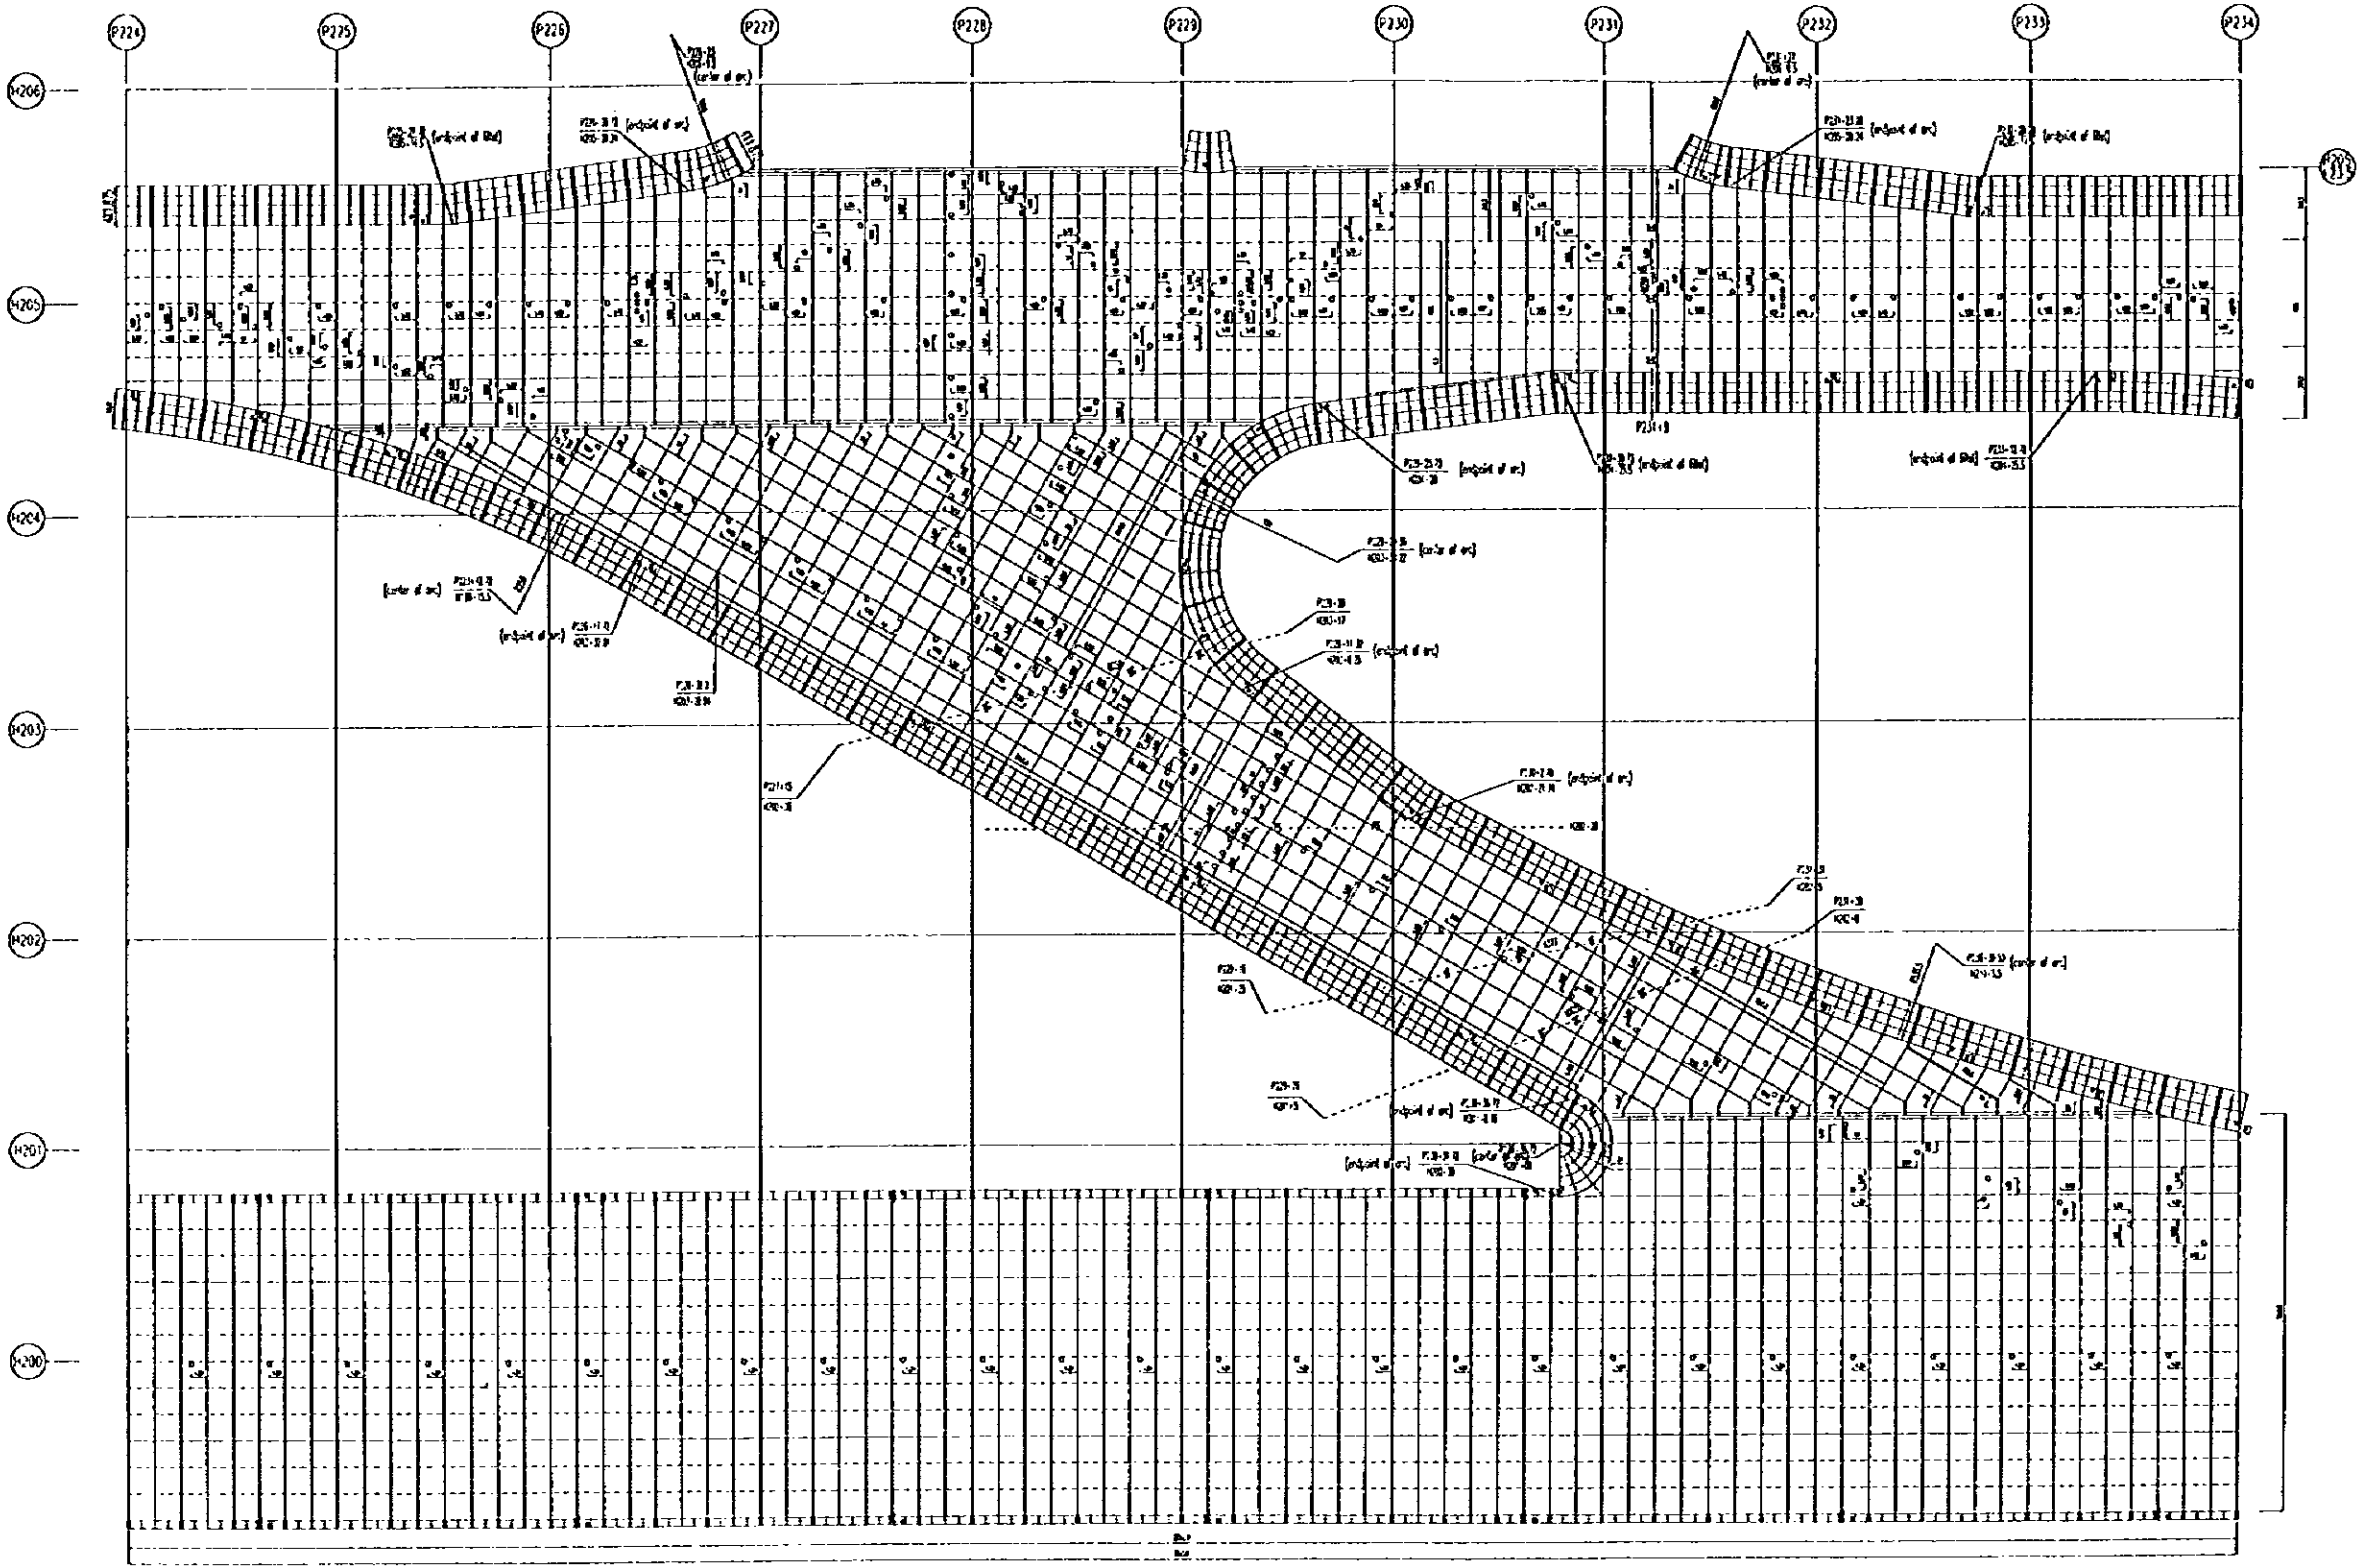



PEOPLE'S REPUBLIC OF CHINA
 SHANGHAI PUDONG INTERNATIONAL AIRPORT PROJECT / SEPTEMBER 1997
 ARRANGEMENT OF JOINTS OF CONCRETE PAVEMENTS
 SCALE 1:1000 DWG1-P11(4/23)
 JAPAN INTERNATIONAL COOPERATION AGENCY

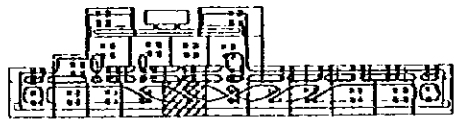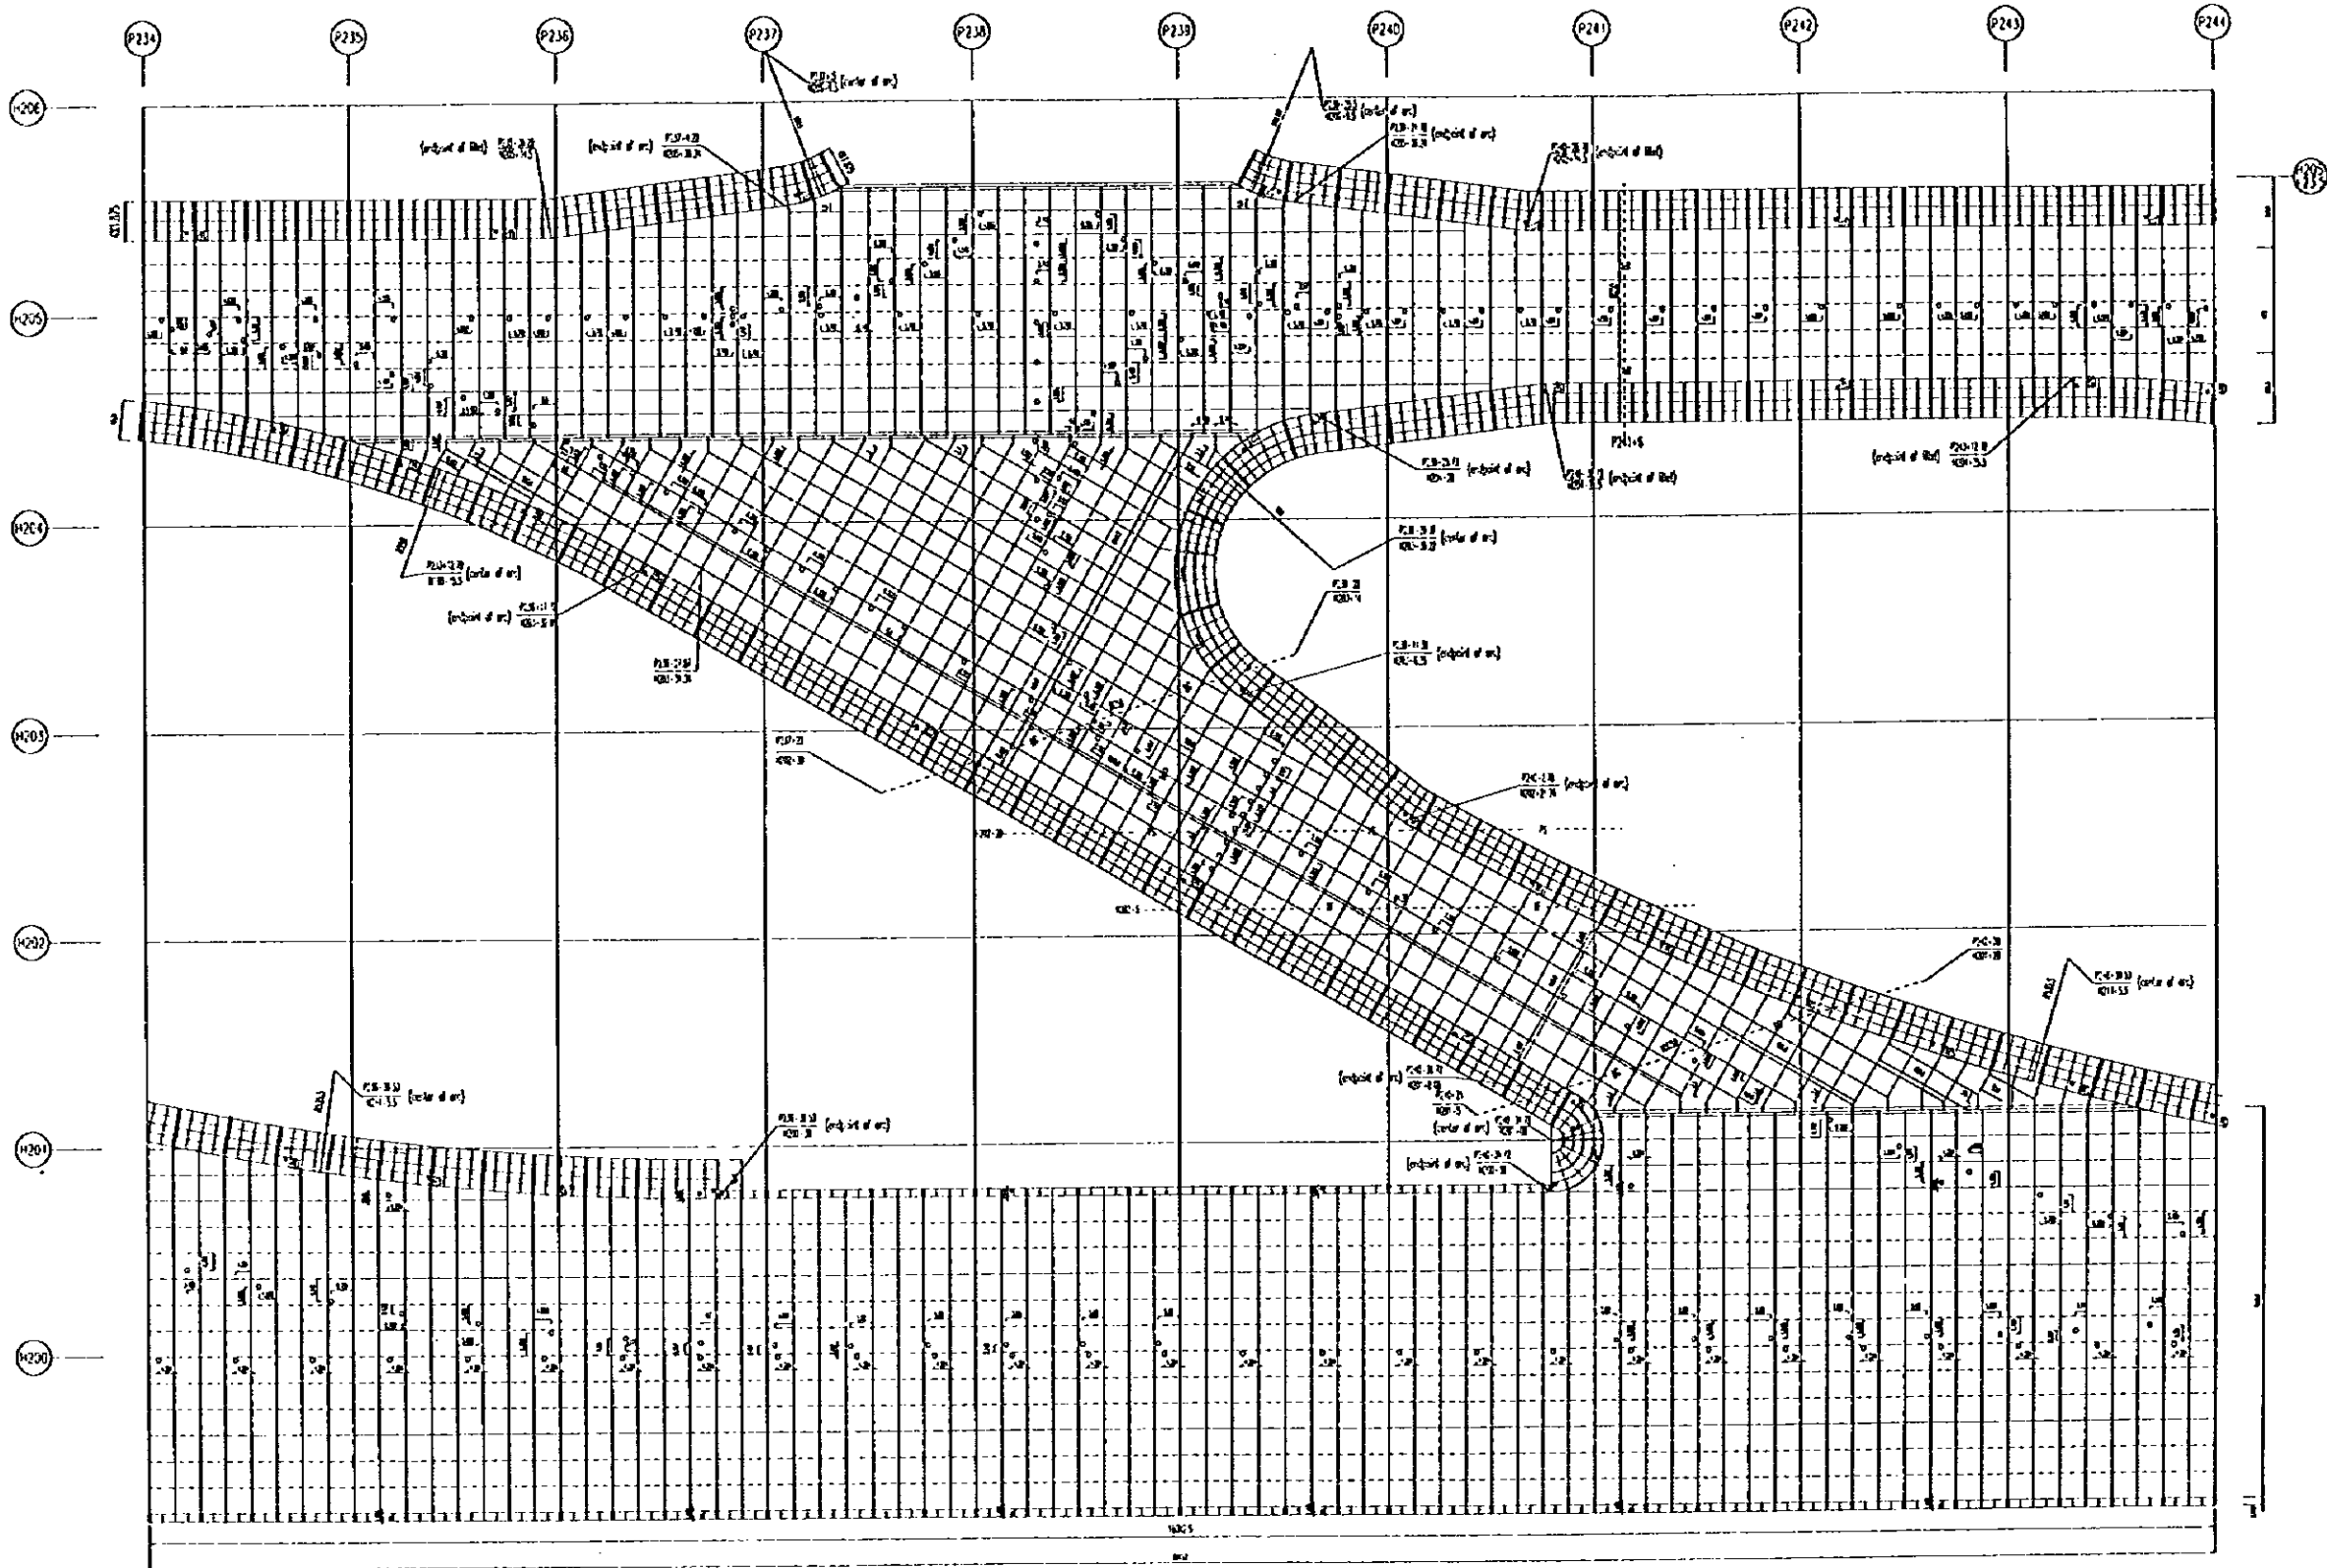

PEOPLE'S REPUBLIC OF CHINA	
SHANGHAI PUDONG INTERNATIONAL AIRPORT PROJECT / SEPTEMBER 1997	
ARRANGEMENT OF JOINTS OF CONCRETE PAVEMENTS	
SCALE	DWG-P11(S/23)
JAPAN INTERNATIONAL COOPERATION AGENCY	

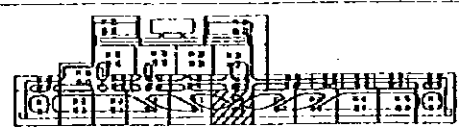
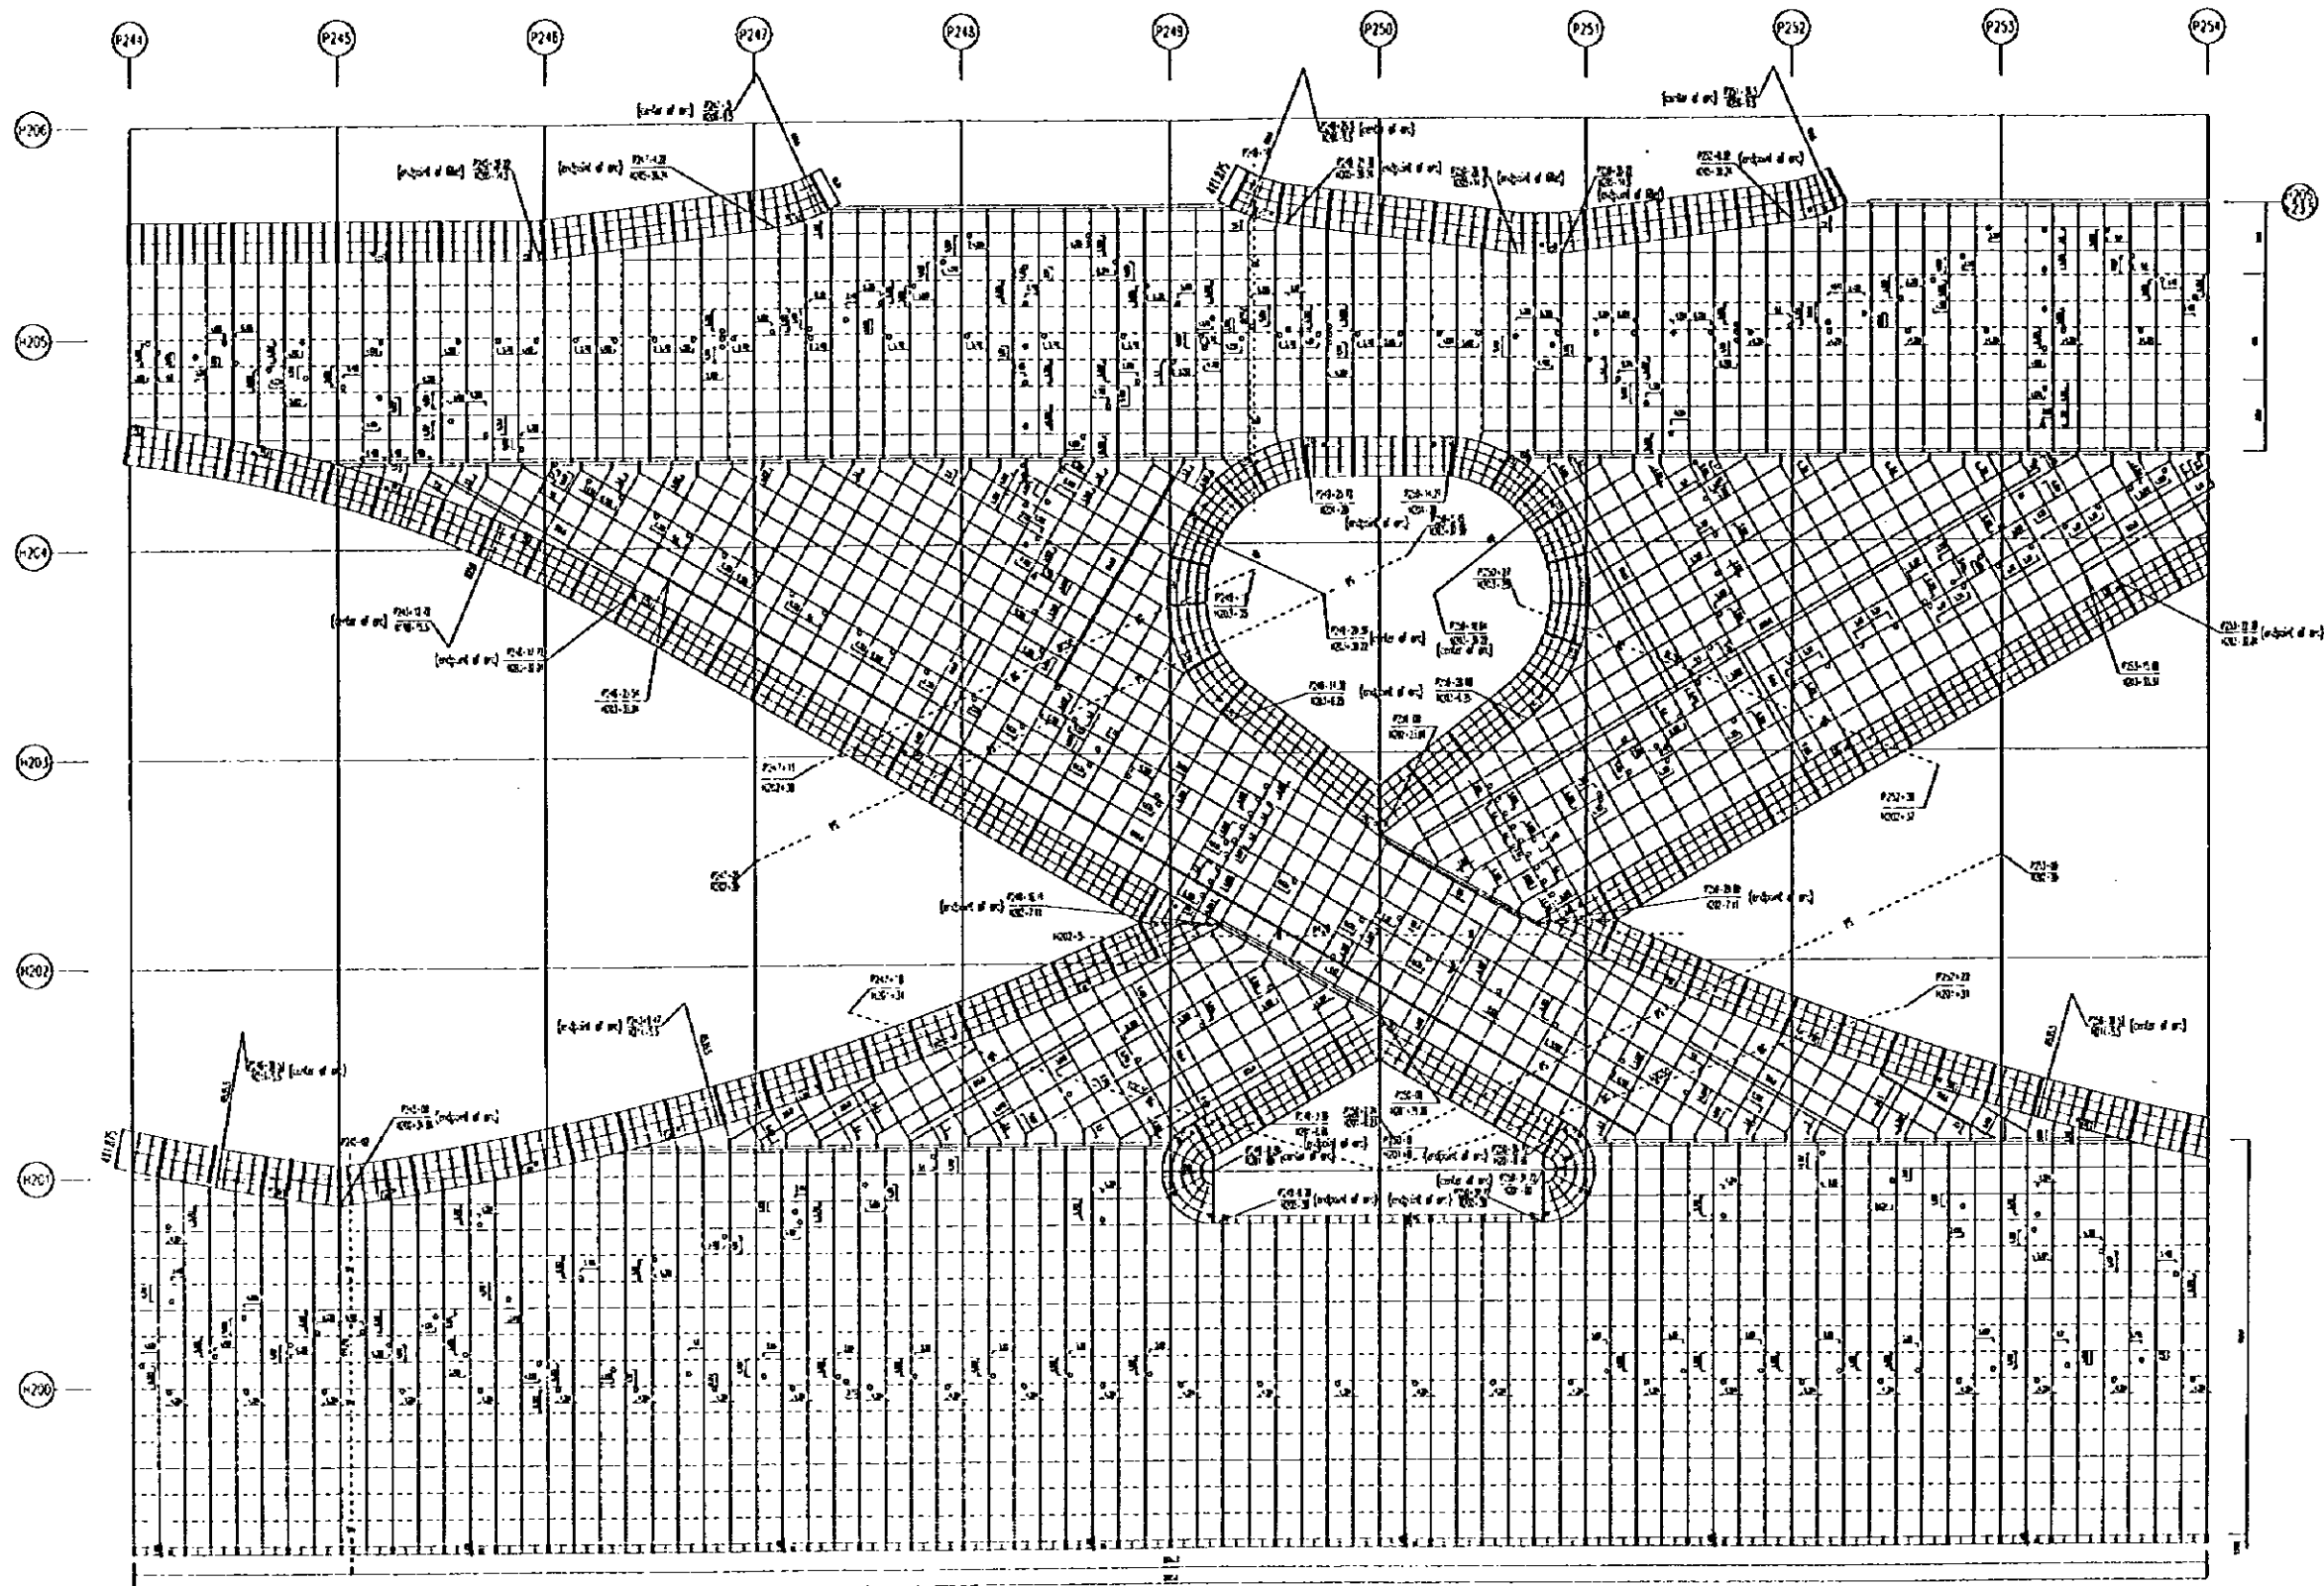


PEOPLE'S REPUBLIC OF CHINA	
SHANGHAI PUDONG INTERNATIONAL AIRPORT PROJECT SEPTEMBER 1997	
ARRANGEMENT OF JOINTS OF CONCRETE PAVEMENTS	
SCALE	1:500
DWG1-P11(6/23)	
JAPAN INTERNATIONAL COOPERATION AGENCY	

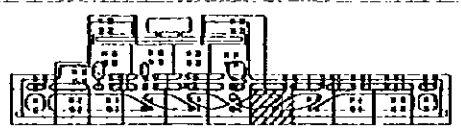
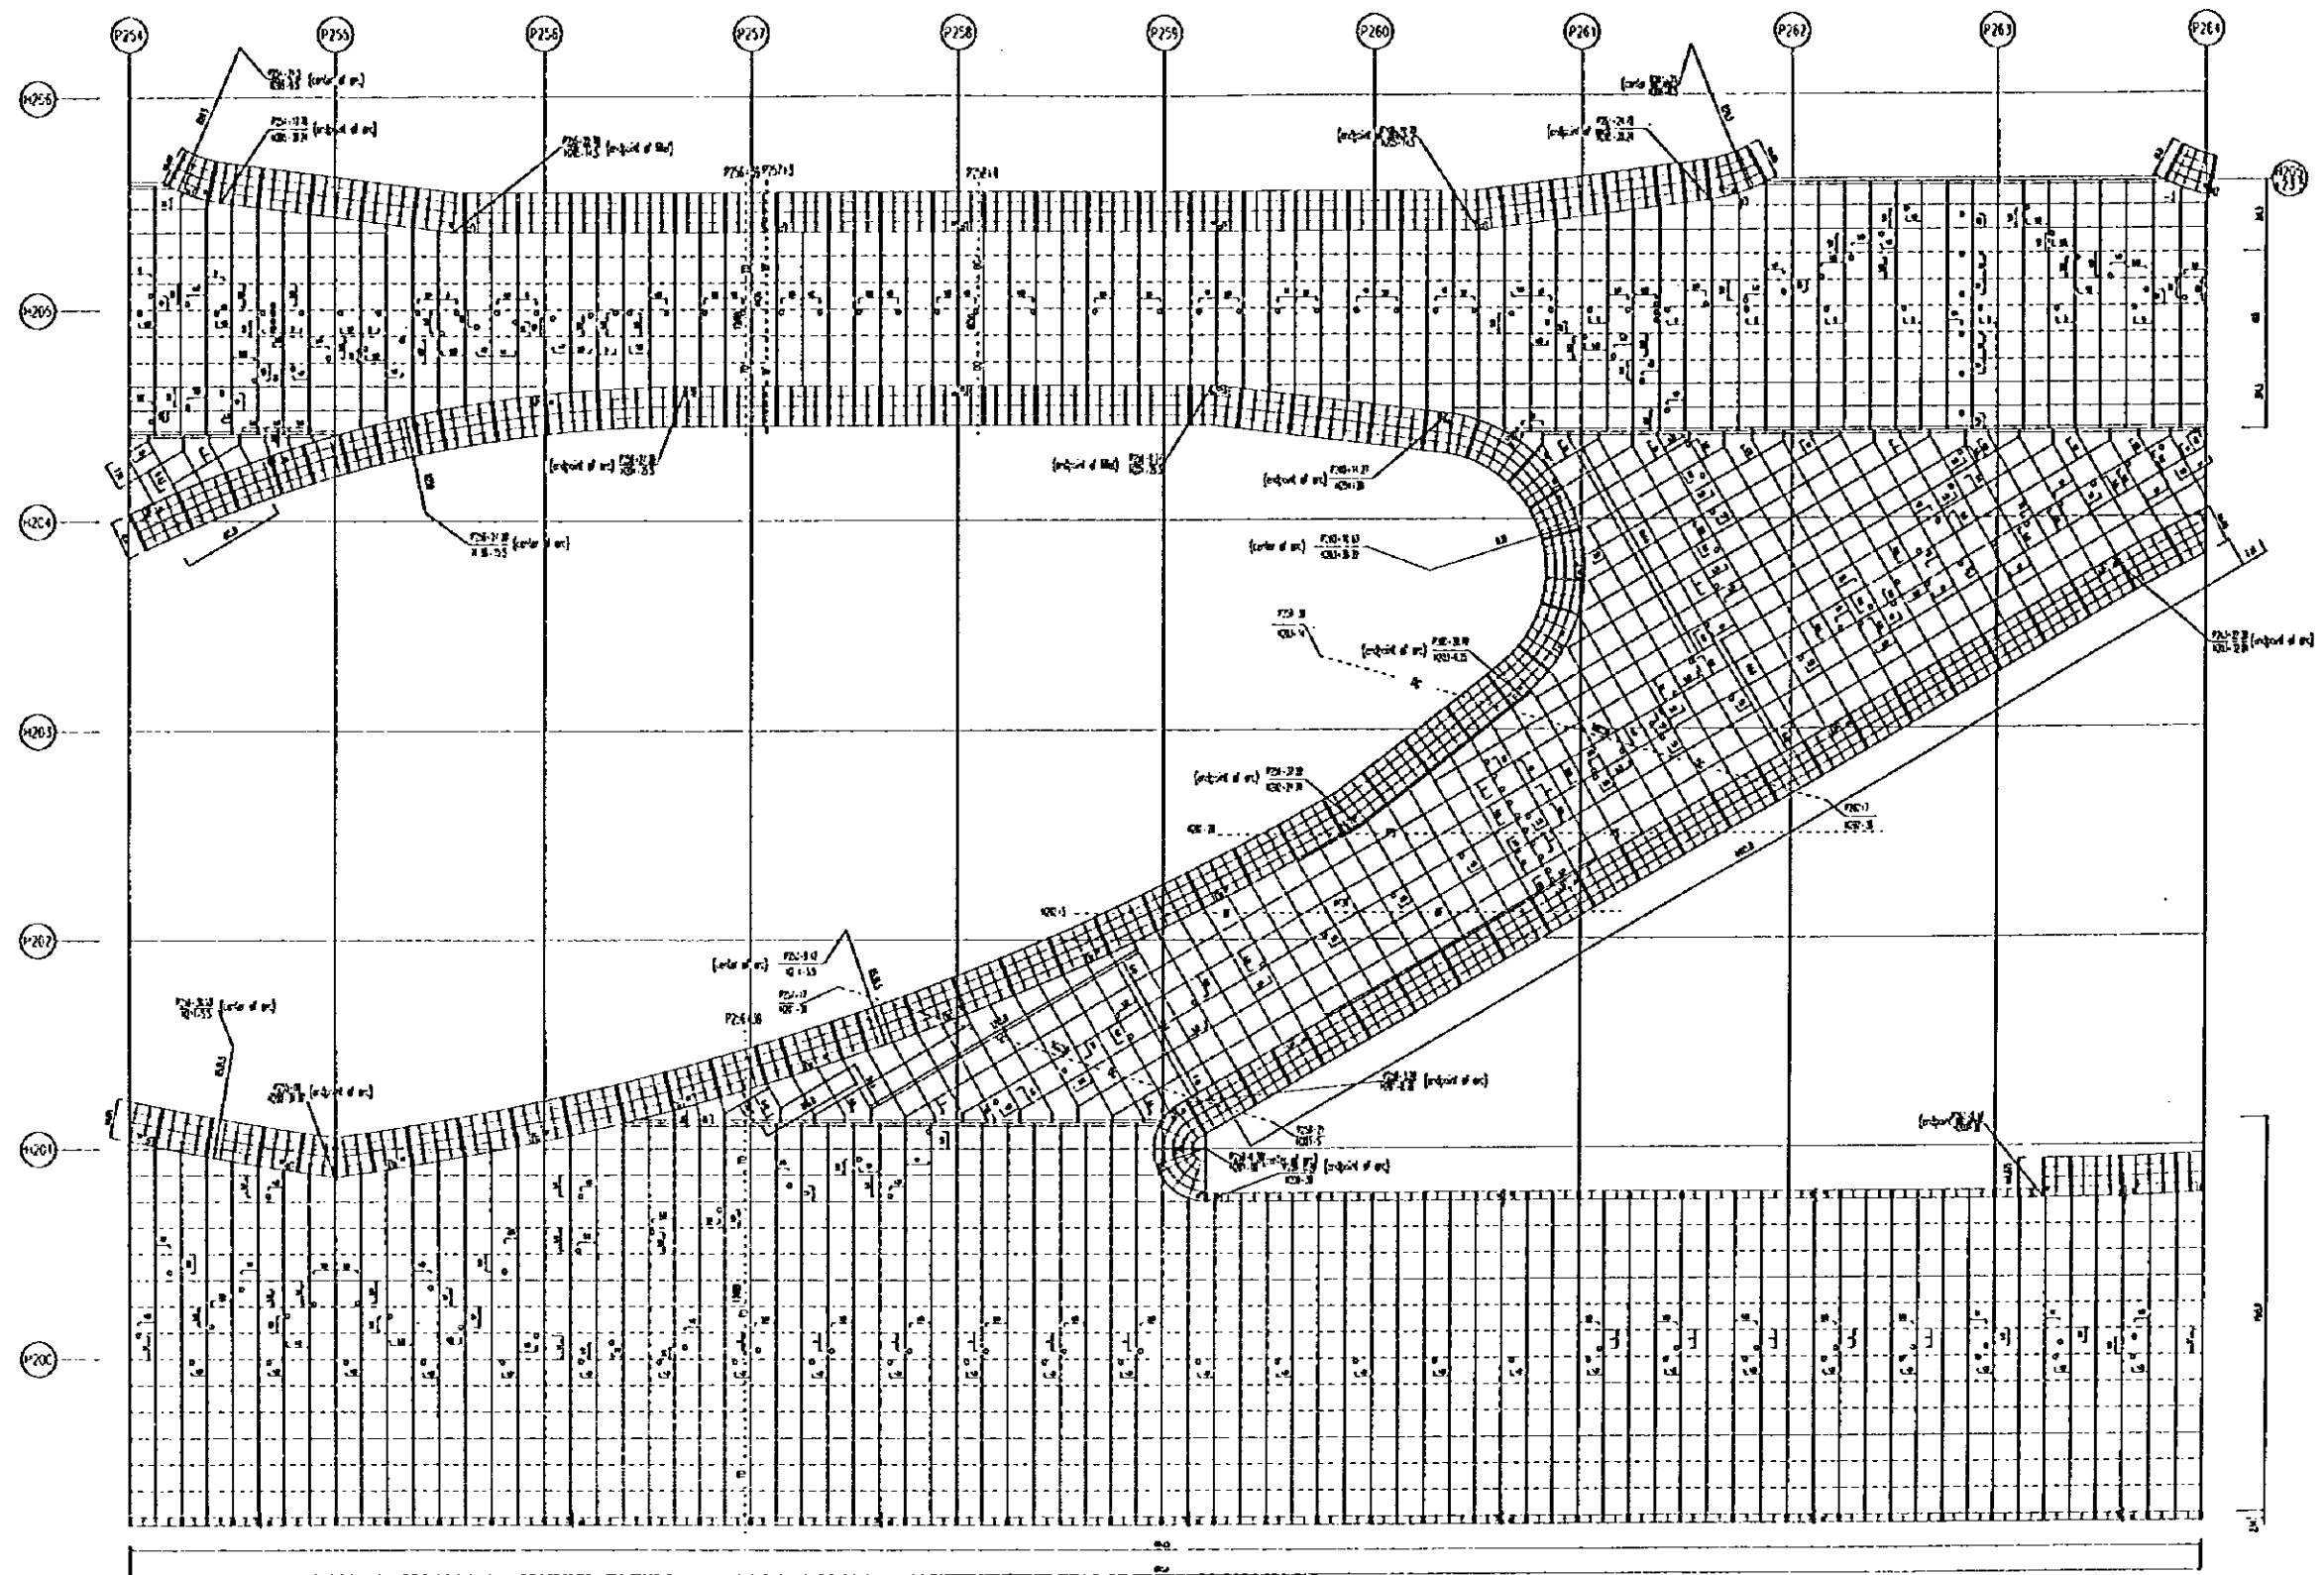


PEOPLE'S REPUBLIC OF CHINA	
SHANGHAI PUDONG INTERNATIONAL AIRPORT PROJECT SEPTEMBER 1997	
ARRANGEMENT OF JOINTS OF CONCRETE PAVEMENTS	
SCALE	1:1000
JAPAN INTERNATIONAL COOPERATION AGENCY	


ENG1-P11(7/23)

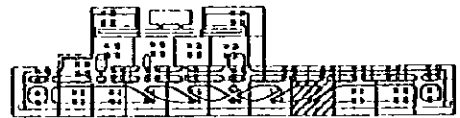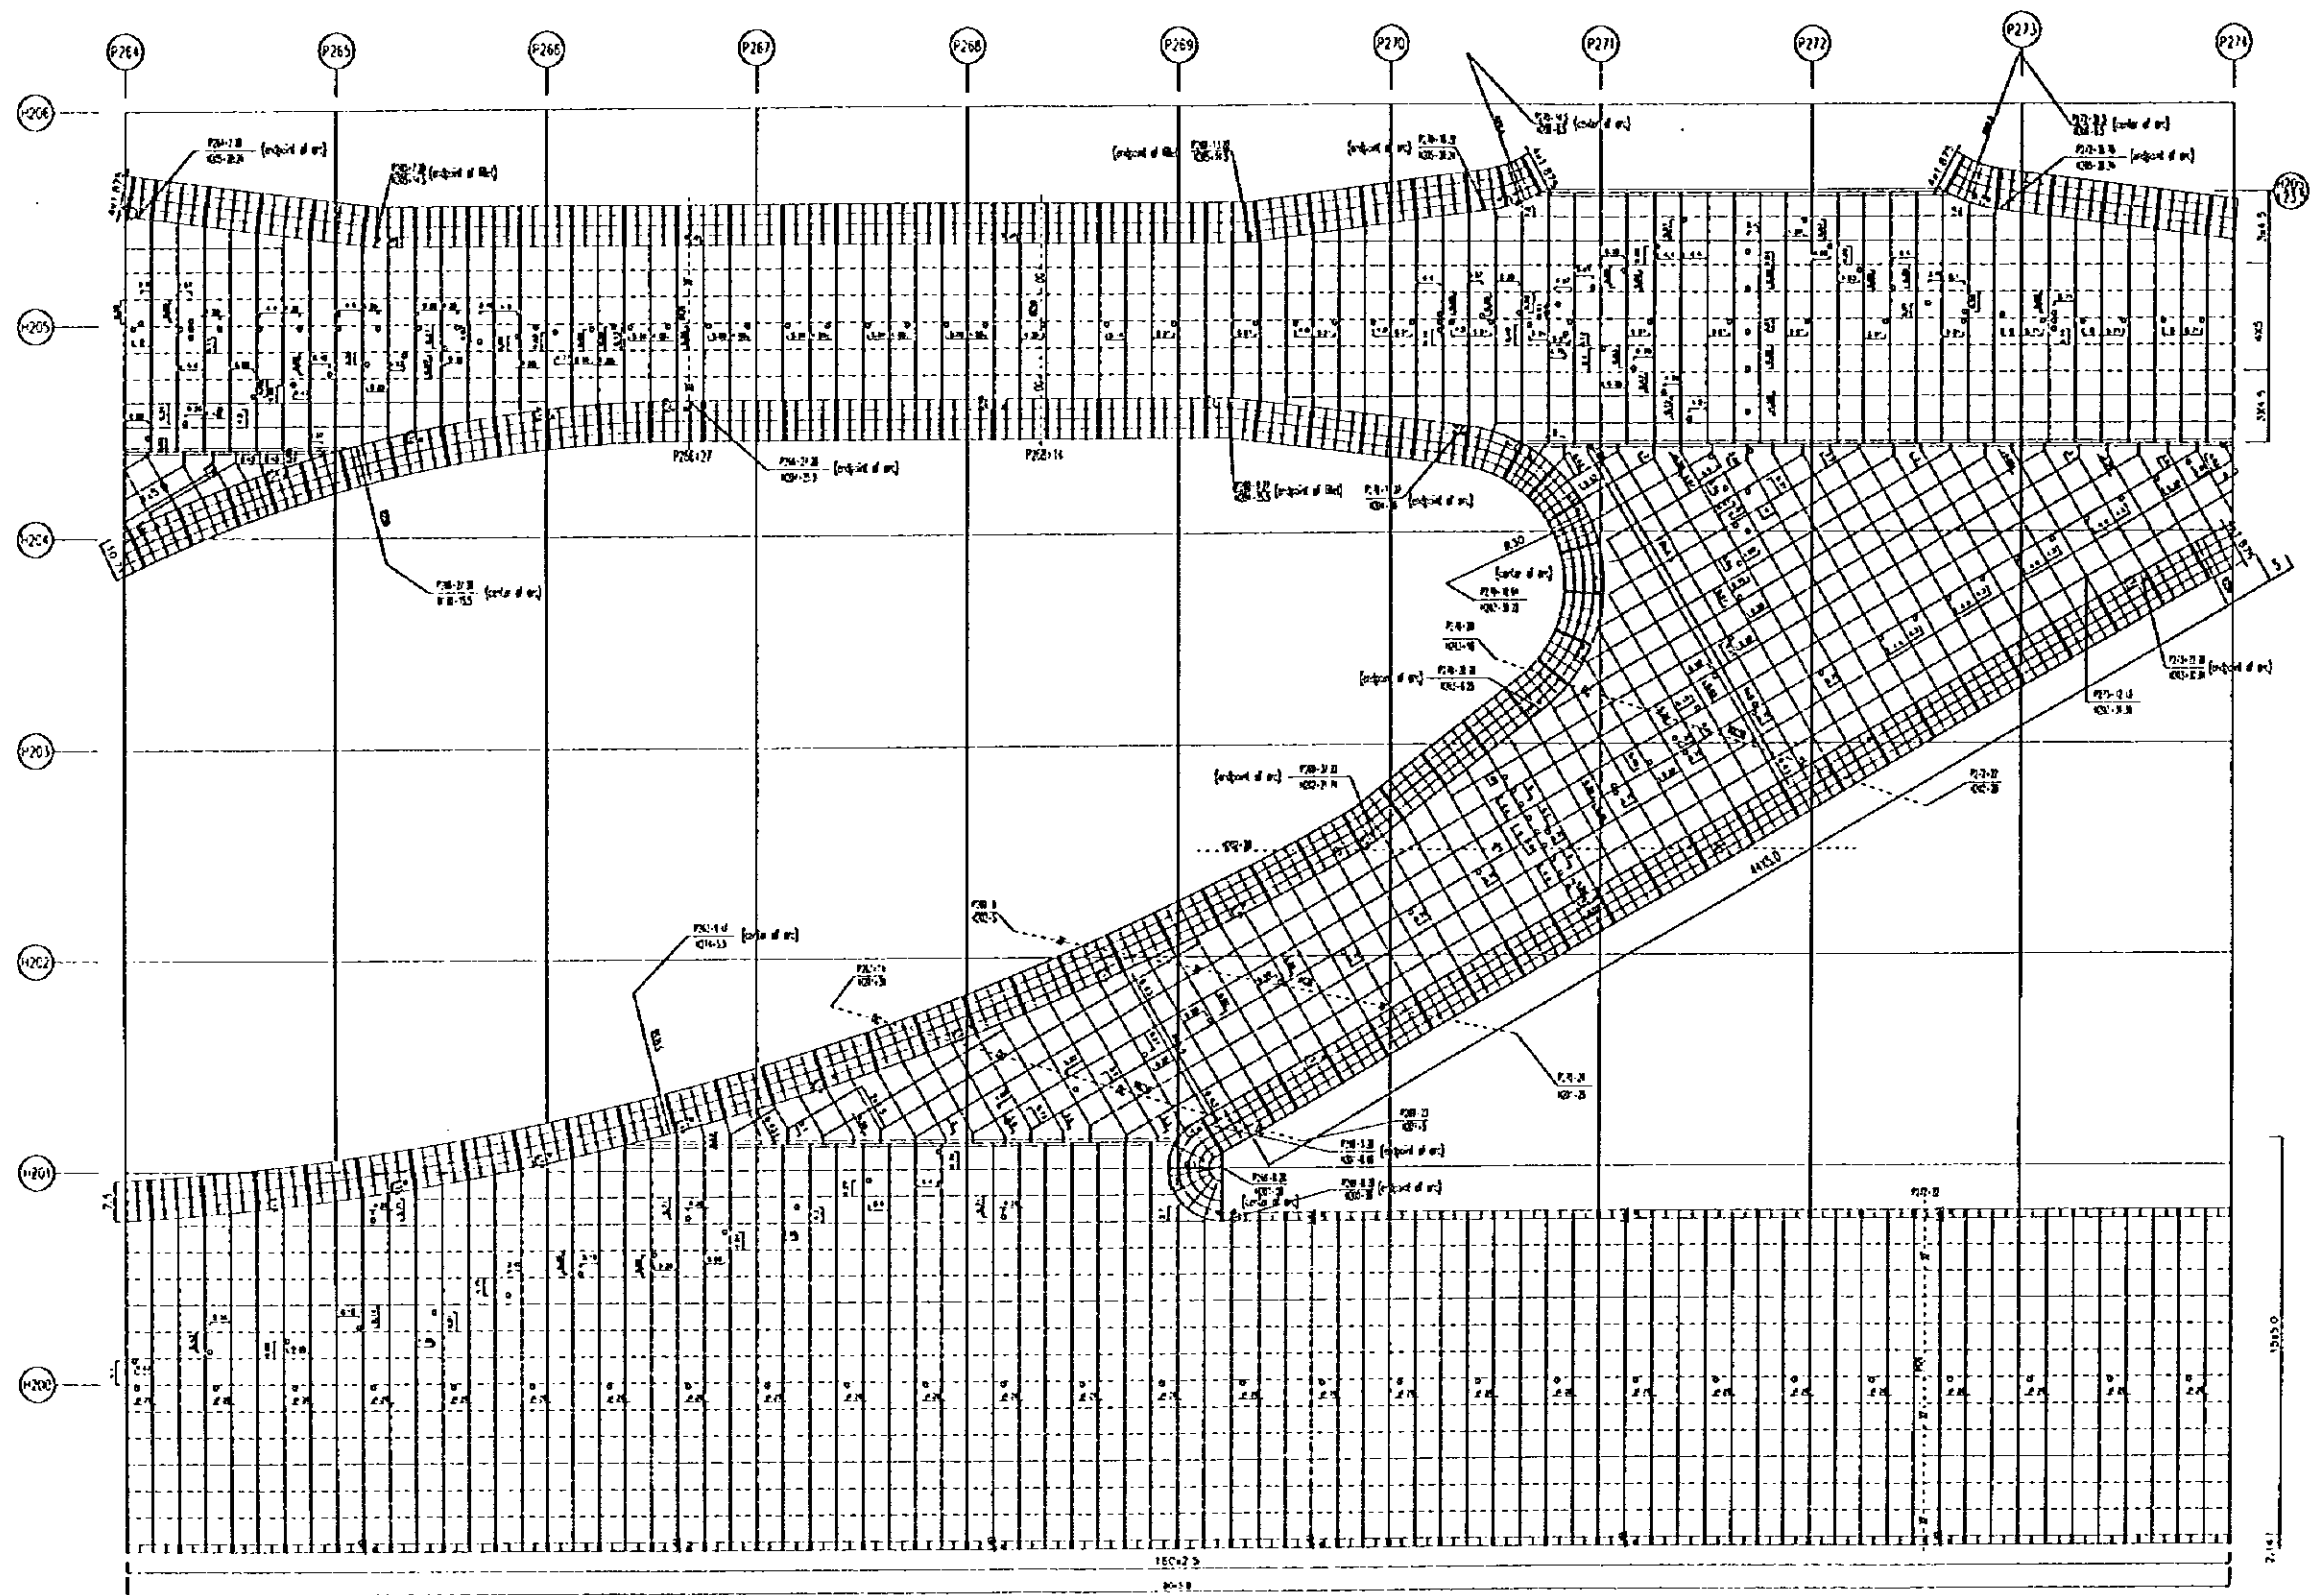


PEOPLE'S REPUBLIC OF CHINA	
SHANGHAI PUDONG INTERNATIONAL AIRPORT PROJECT	SEPTEMBER 1997
ARRANGEMENT OF JOINTS OF CONCRETE PAVEMENTS	
SCALE	DWG-P11(8/23)
JAPAN INTERNATIONAL COOPERATION AGENCY	

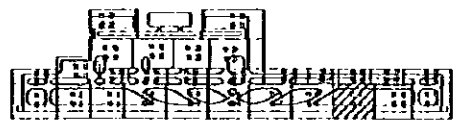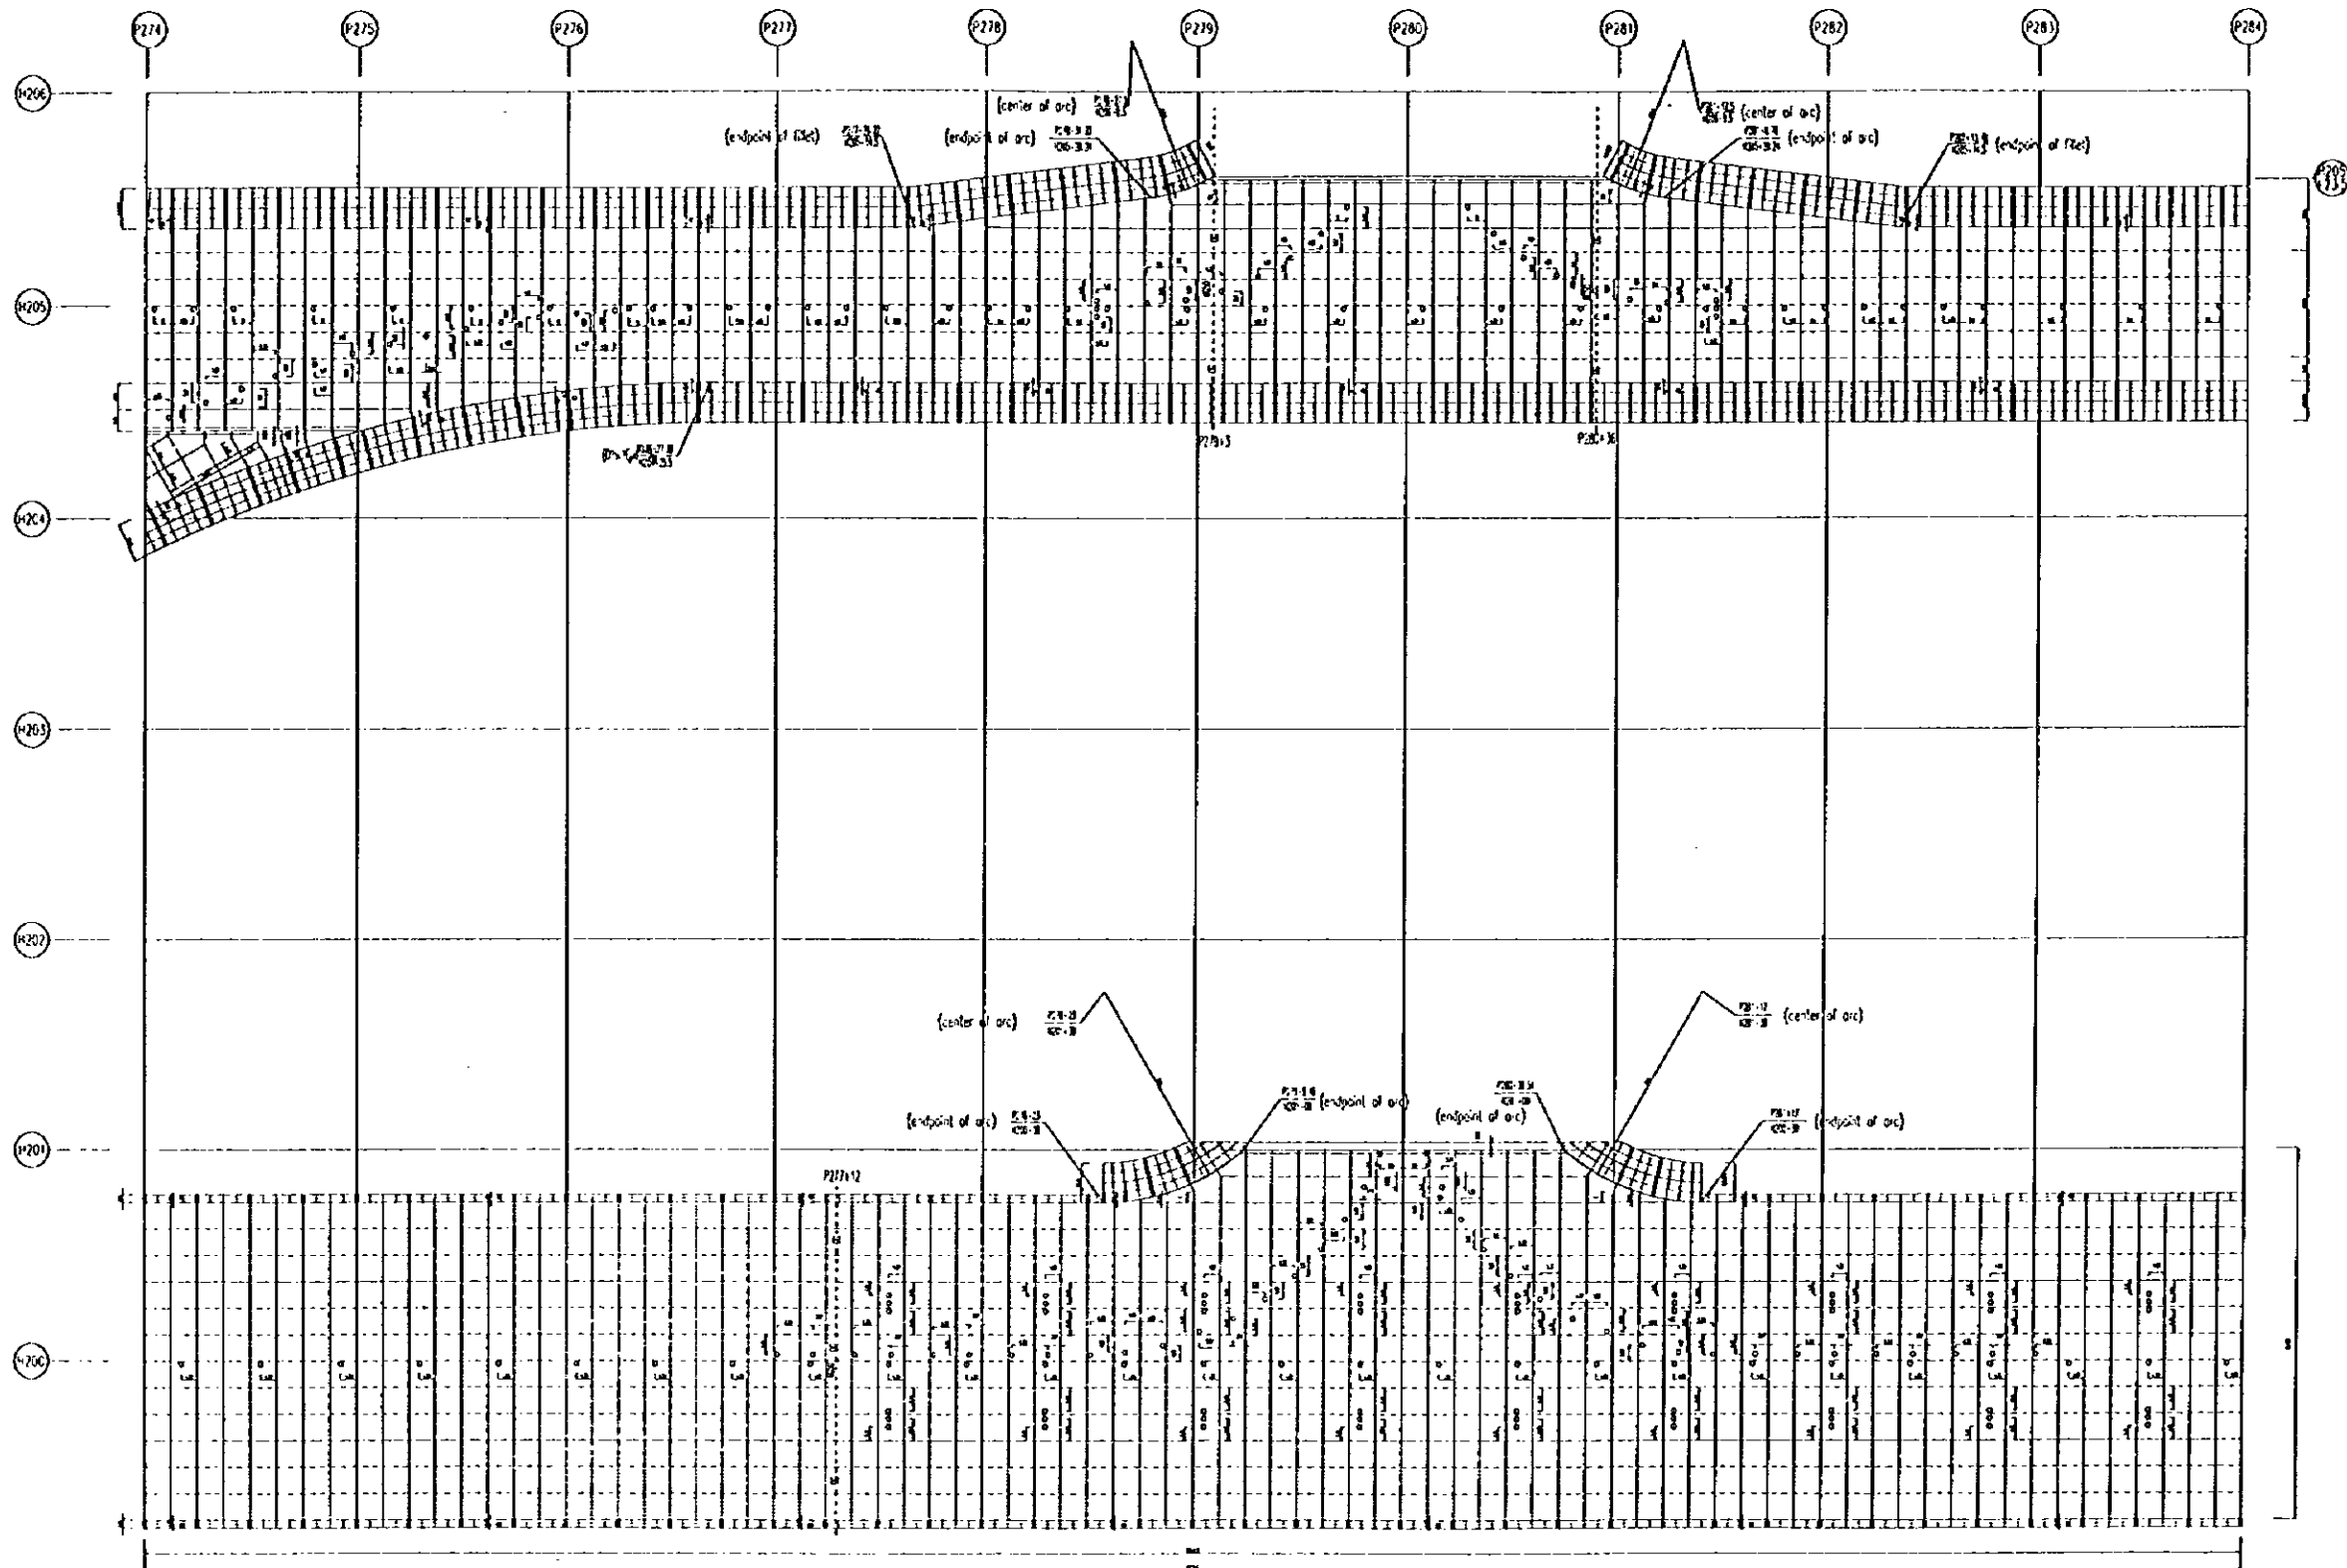




PEOPLE'S REPUBLIC OF CHINA	
SHANGHAI PUDONG INTERNATIONAL AIRPORT PROJECT	SEPTEMBER 1997
ARRANGEMENT OF JOINTS OF CONCRETE PAVEMENTS	
SCALE	1:100
DWG-PI1(9/23)	
JAPAN INTERNATIONAL COOPERATION AGENCY	

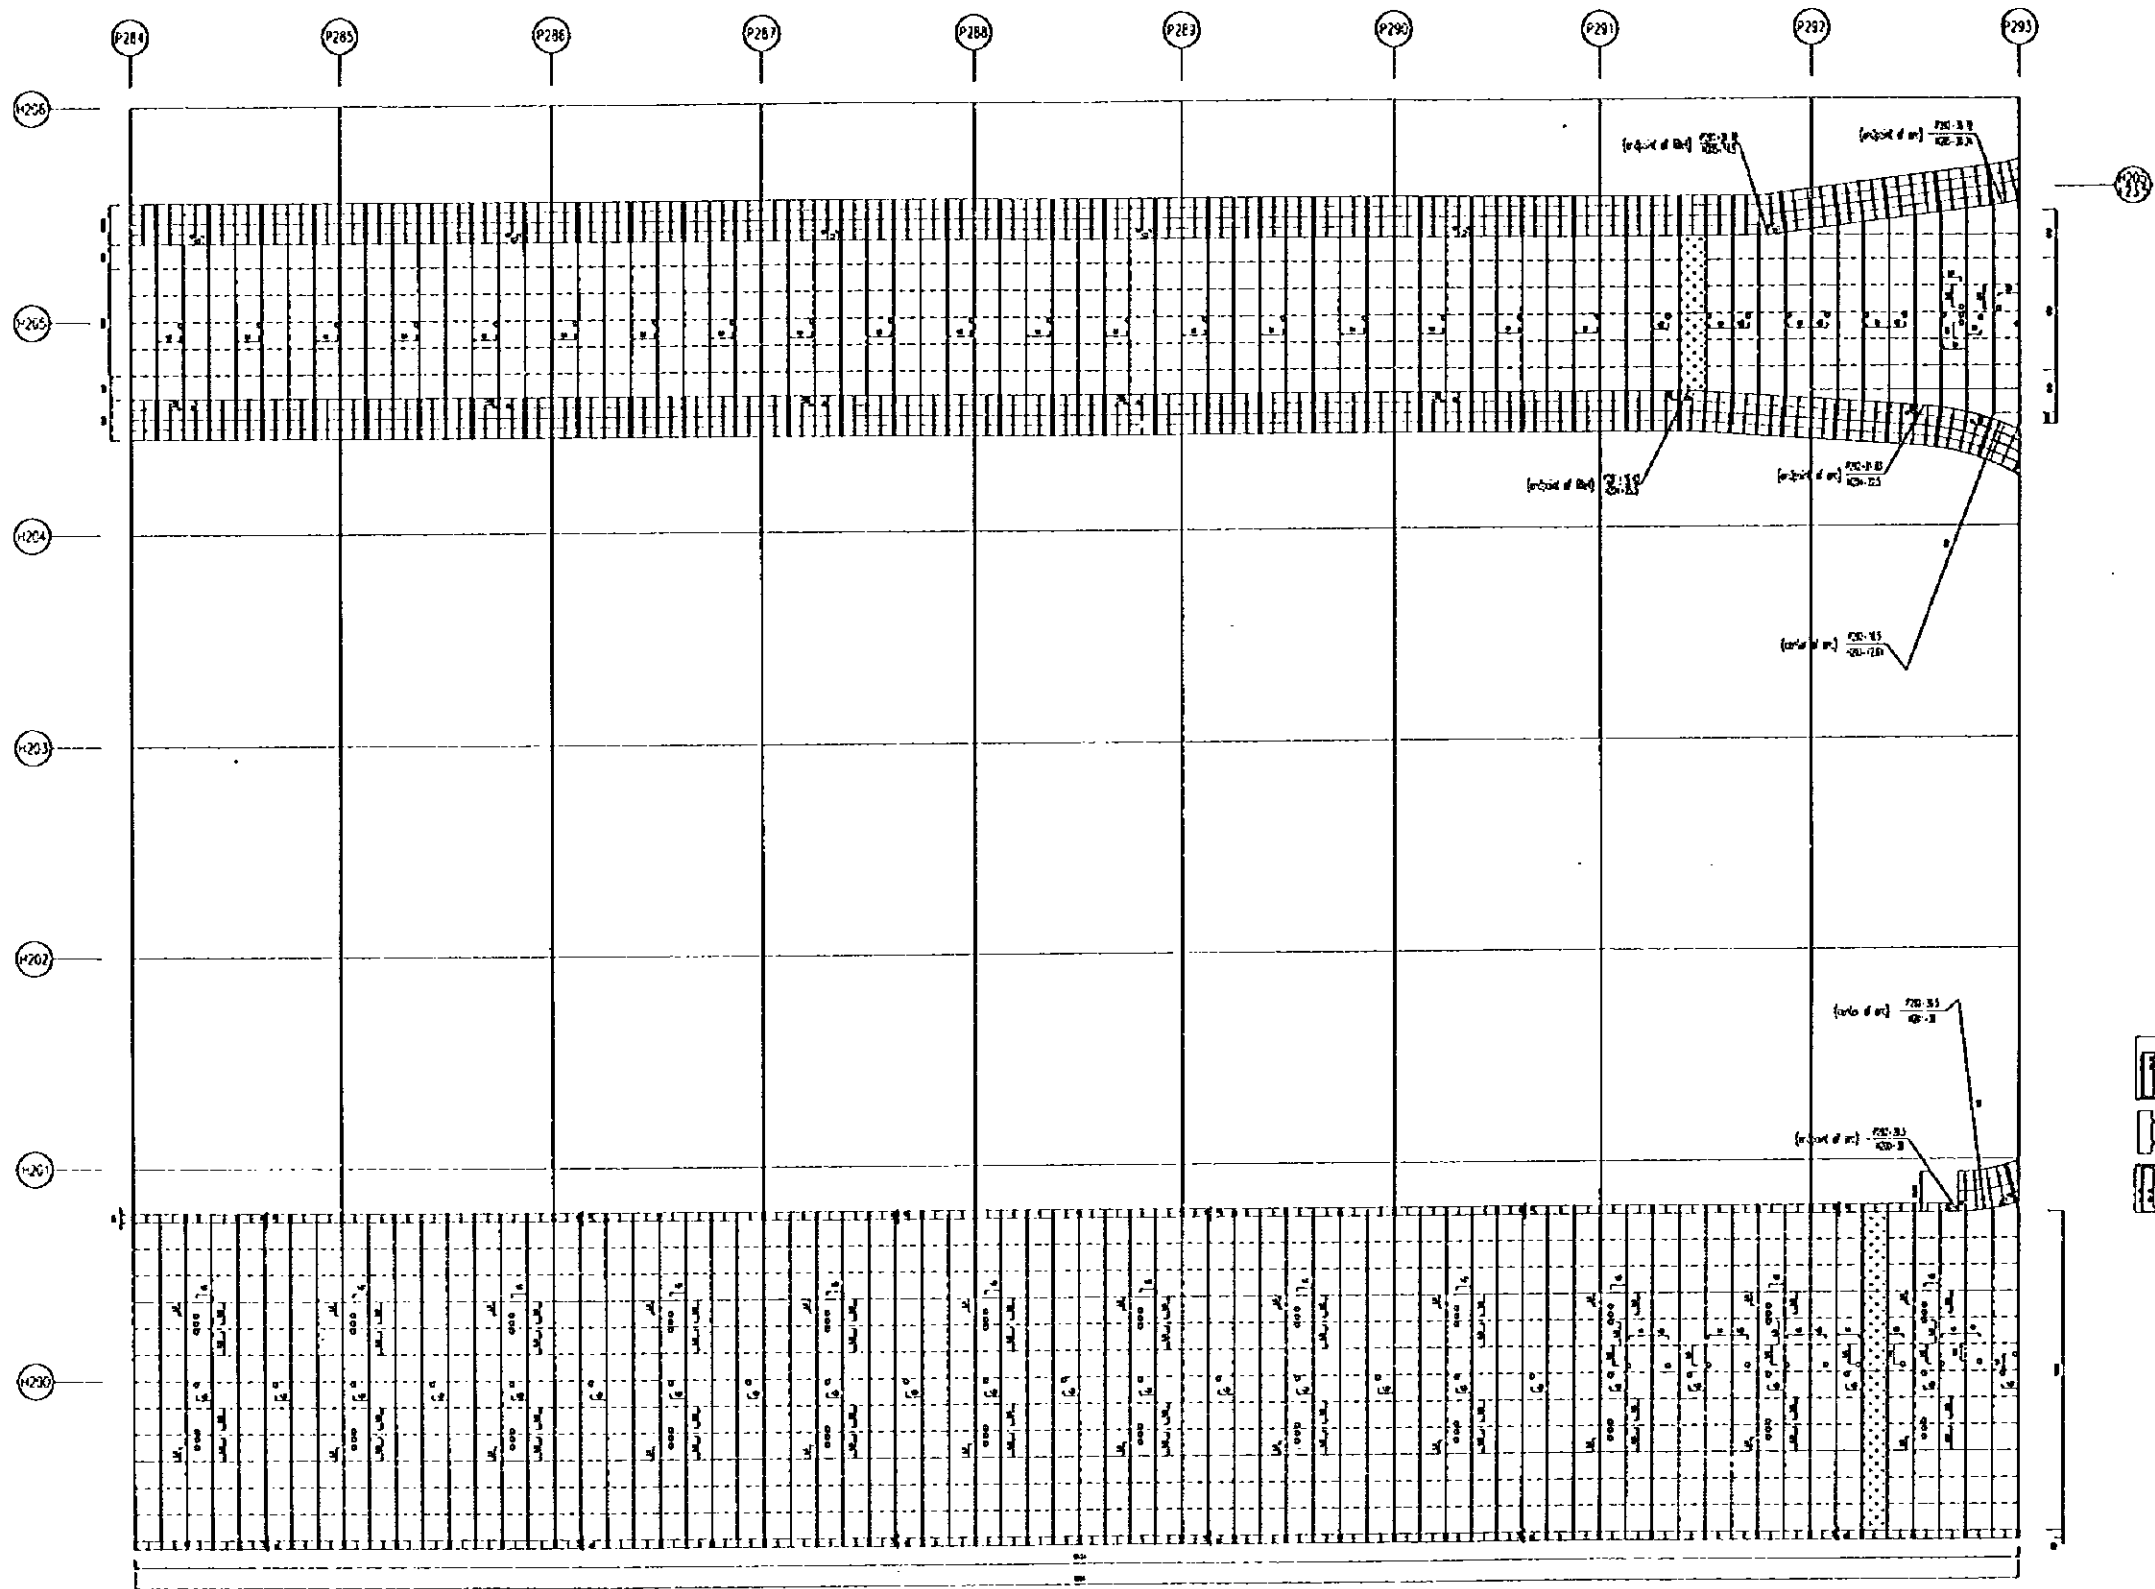


PEOPLE'S REPUBLIC OF CHINA	
SHANGHAI PUDONG INTERNATIONAL AIRPORT PROJECT SEPTEMBER 1997	
ARRANGEMENT OF JOINTS OF CONCRETE PAVEMENTS	
SCALE	1:250
DWG1-P11(10/23)	
JAPAN INTERNATIONAL COOPERATION AGENCY	

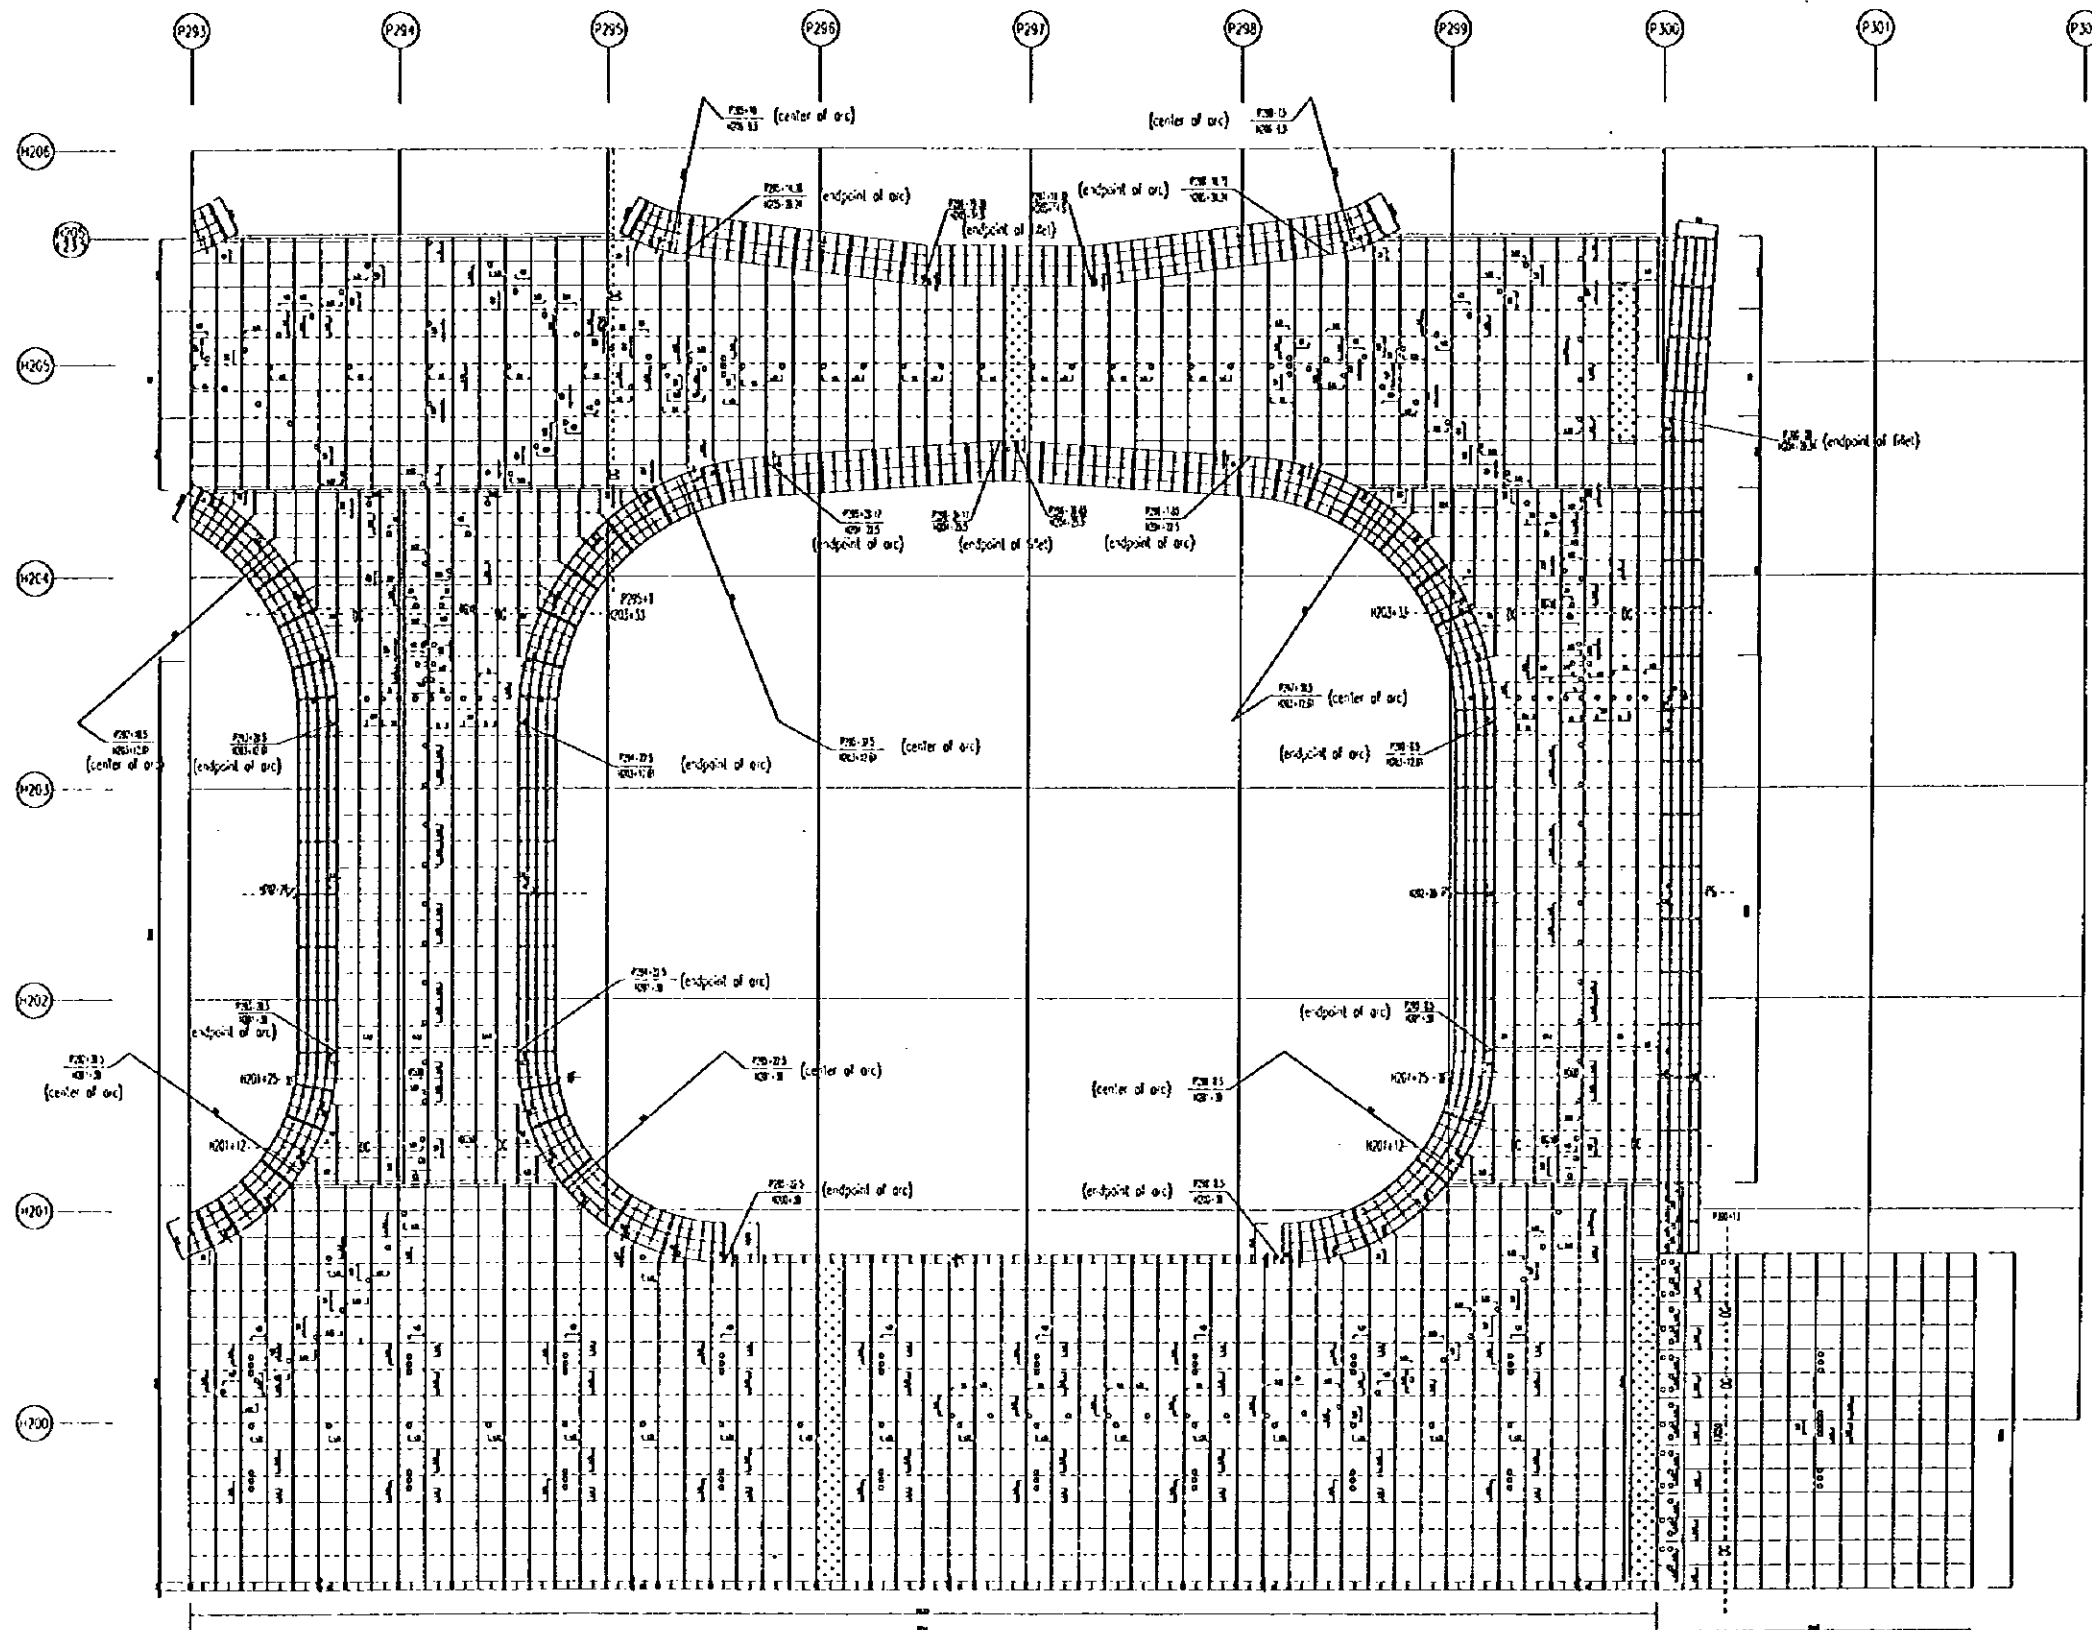




PEOPLE'S REPUBLIC OF CHINA
 SHANGHAI PUDONG INTERNATIONAL AIRPORT PROJECT | SEPTEMBER 1997
 ARRANGEMENT OF JOINTS OF CONCRETE PAVEMENTS
 SCALE 1:1000
 CNG1-P11(11/25)
 JAPAN INTERNATIONAL COOPERATION AGENCY

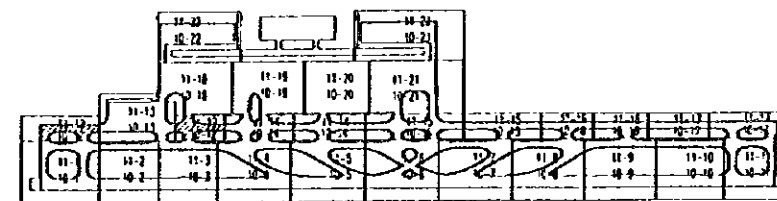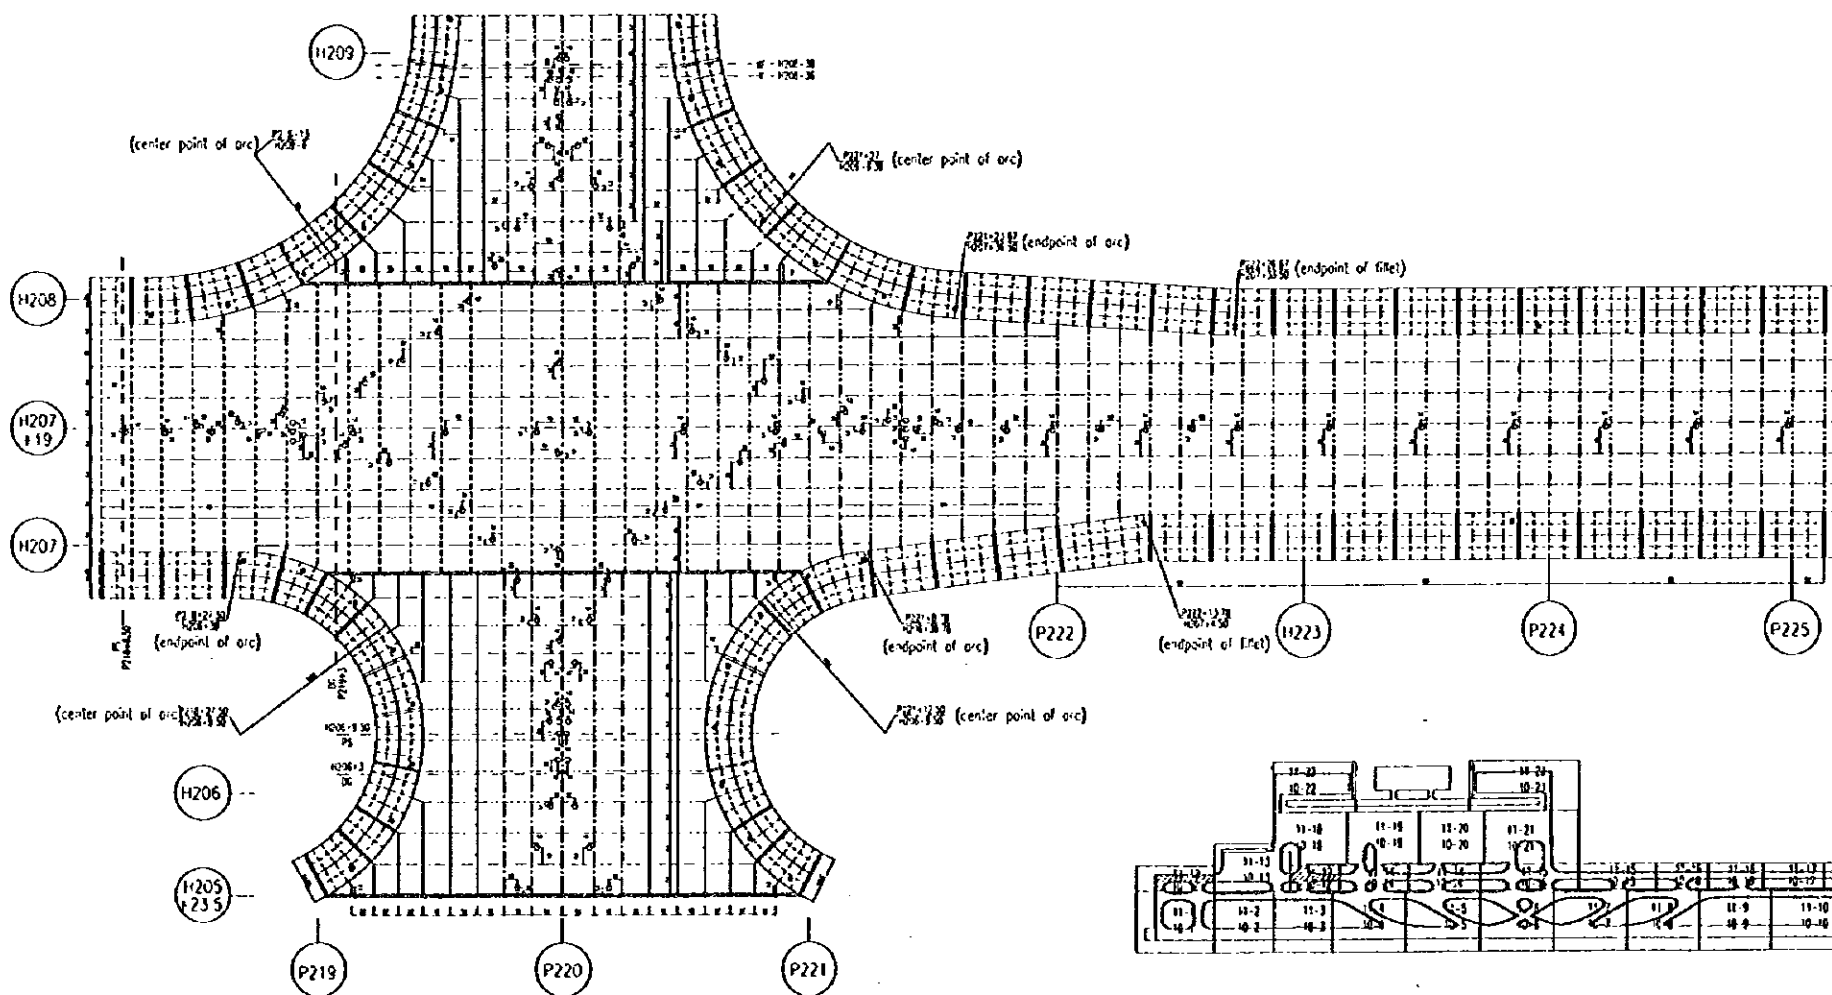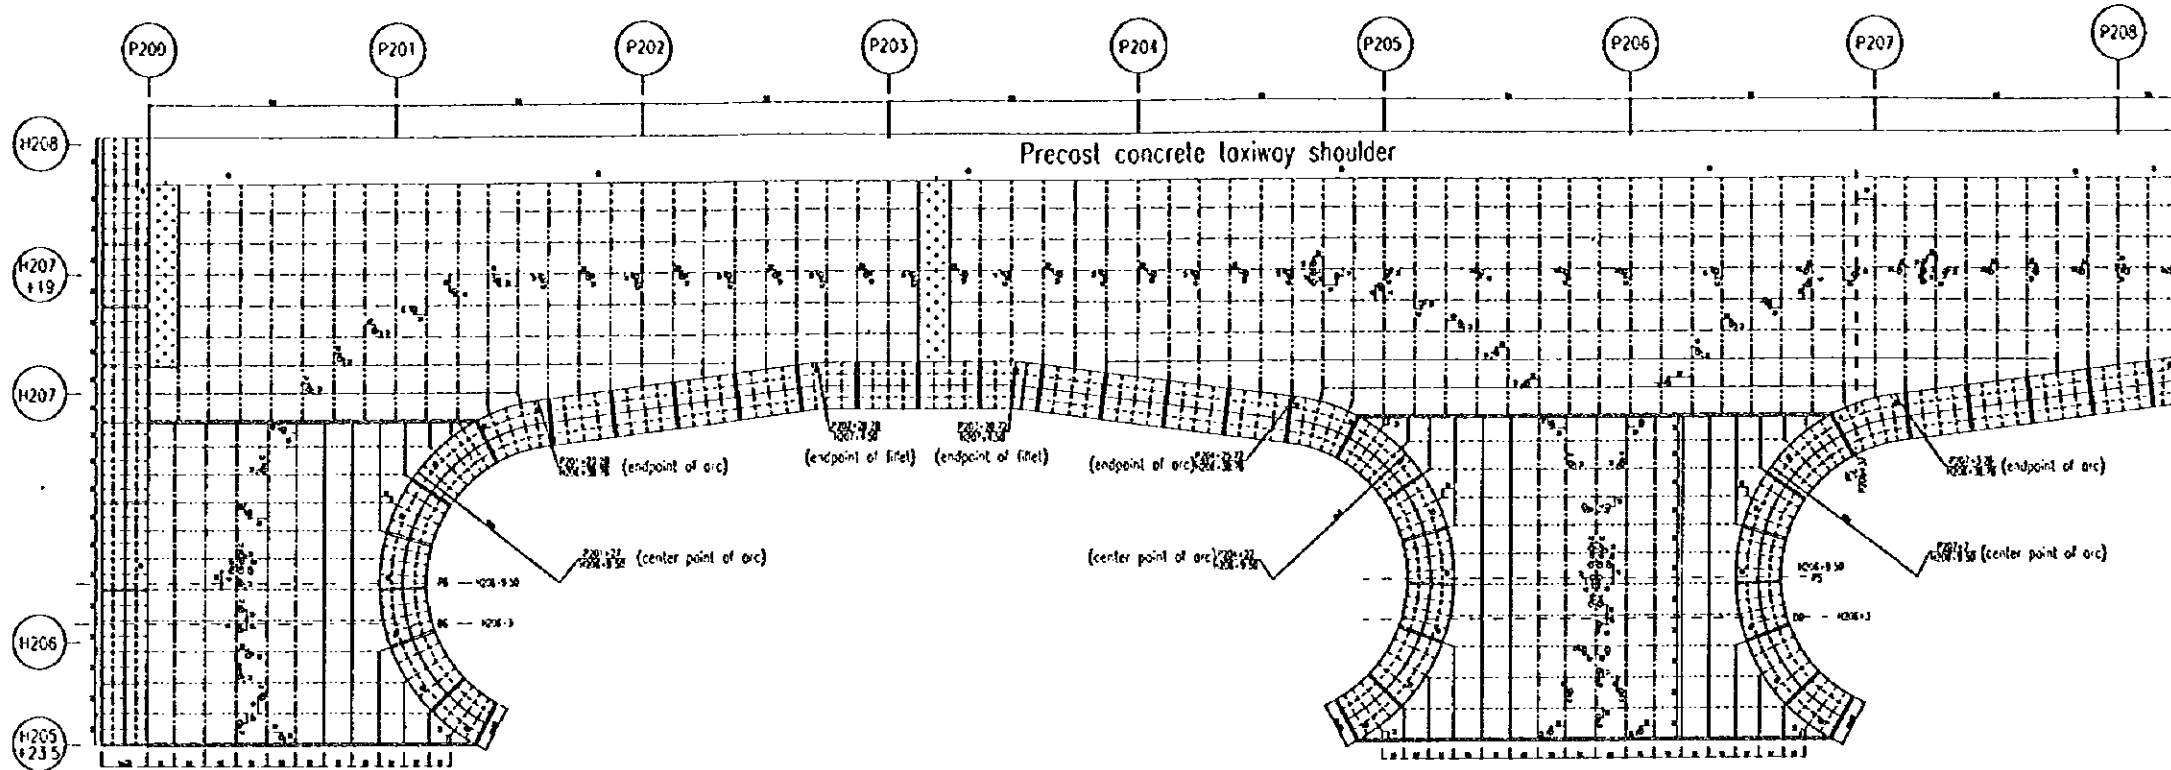




PEOPLE'S REPUBLIC OF CHINA	
SHANGHAI PUDONG INTERNATIONAL AIRPORT PROJECT SEPTEMBER 1997	
ARRANGEMENT OF JOINTS OF CONCRETE PAVEMENTS	
SCALE	DWG1-P11(12/23)
JAPAN INTERNATIONAL COOPERATION AGENCY	

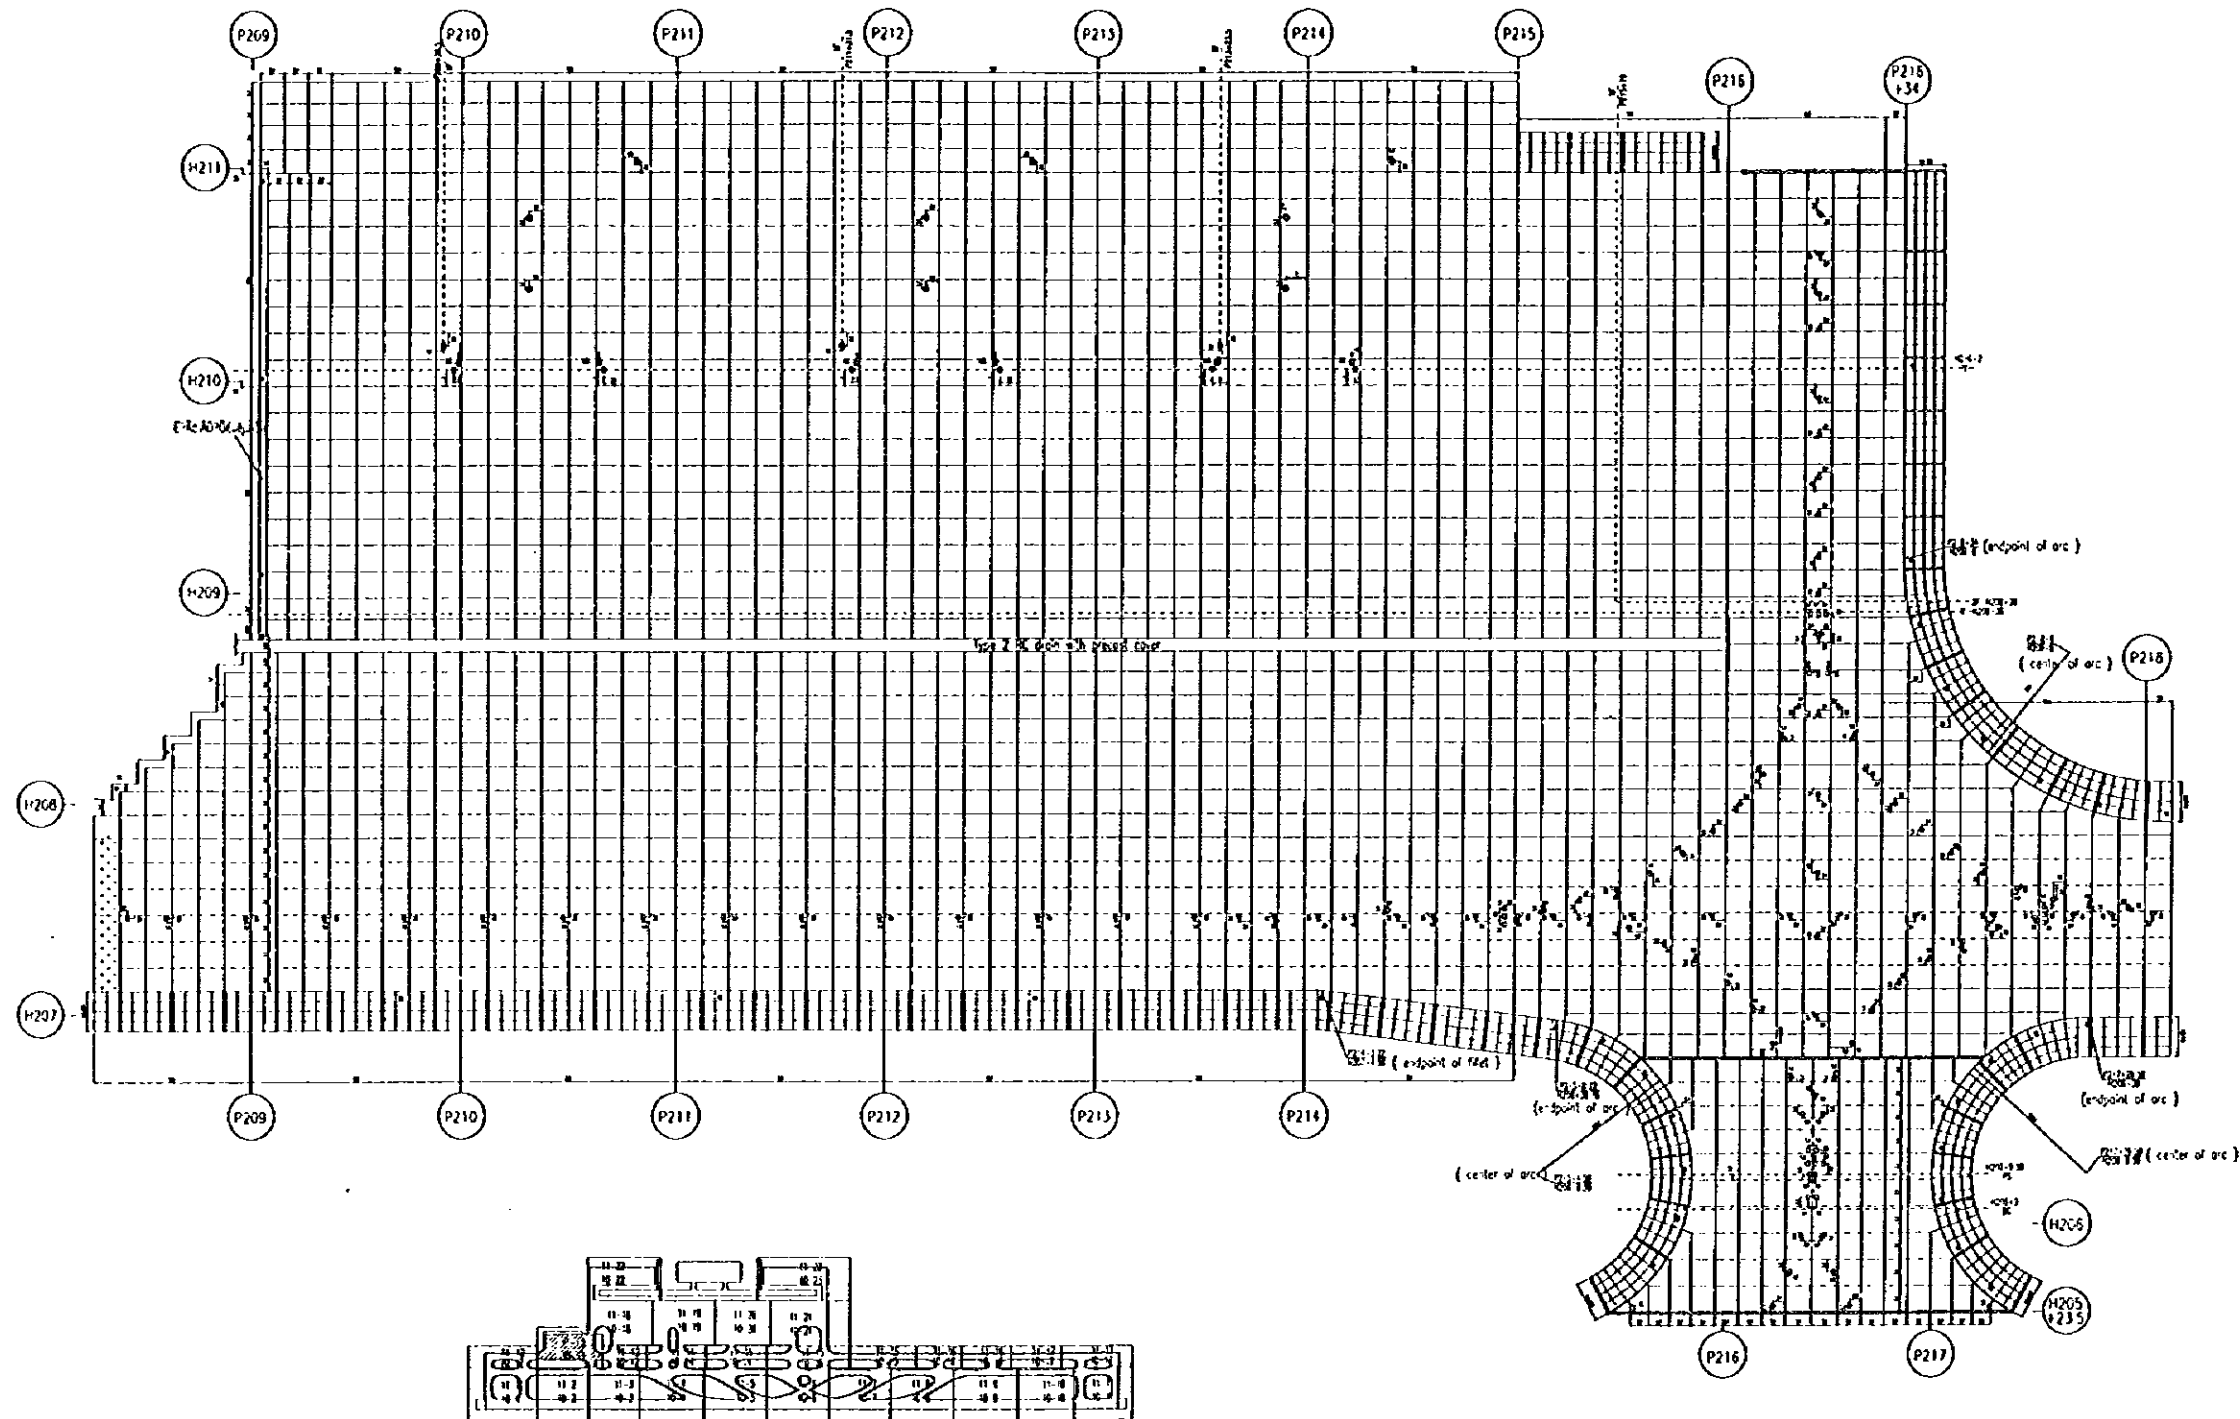



PEOPLE'S REPUBLIC OF CHINA	
SHANGHAI PUDONG INTERNATIONAL AIRPORT PROJECT	SEPTEMBER 1997
ARRANGEMENT OF JOINTS OF CONCRETE PAVEMENTS	
SCALE	1:150
DWG-PII(13/23)	
JAPAN INTERNATIONAL COOPERATION AGENCY	

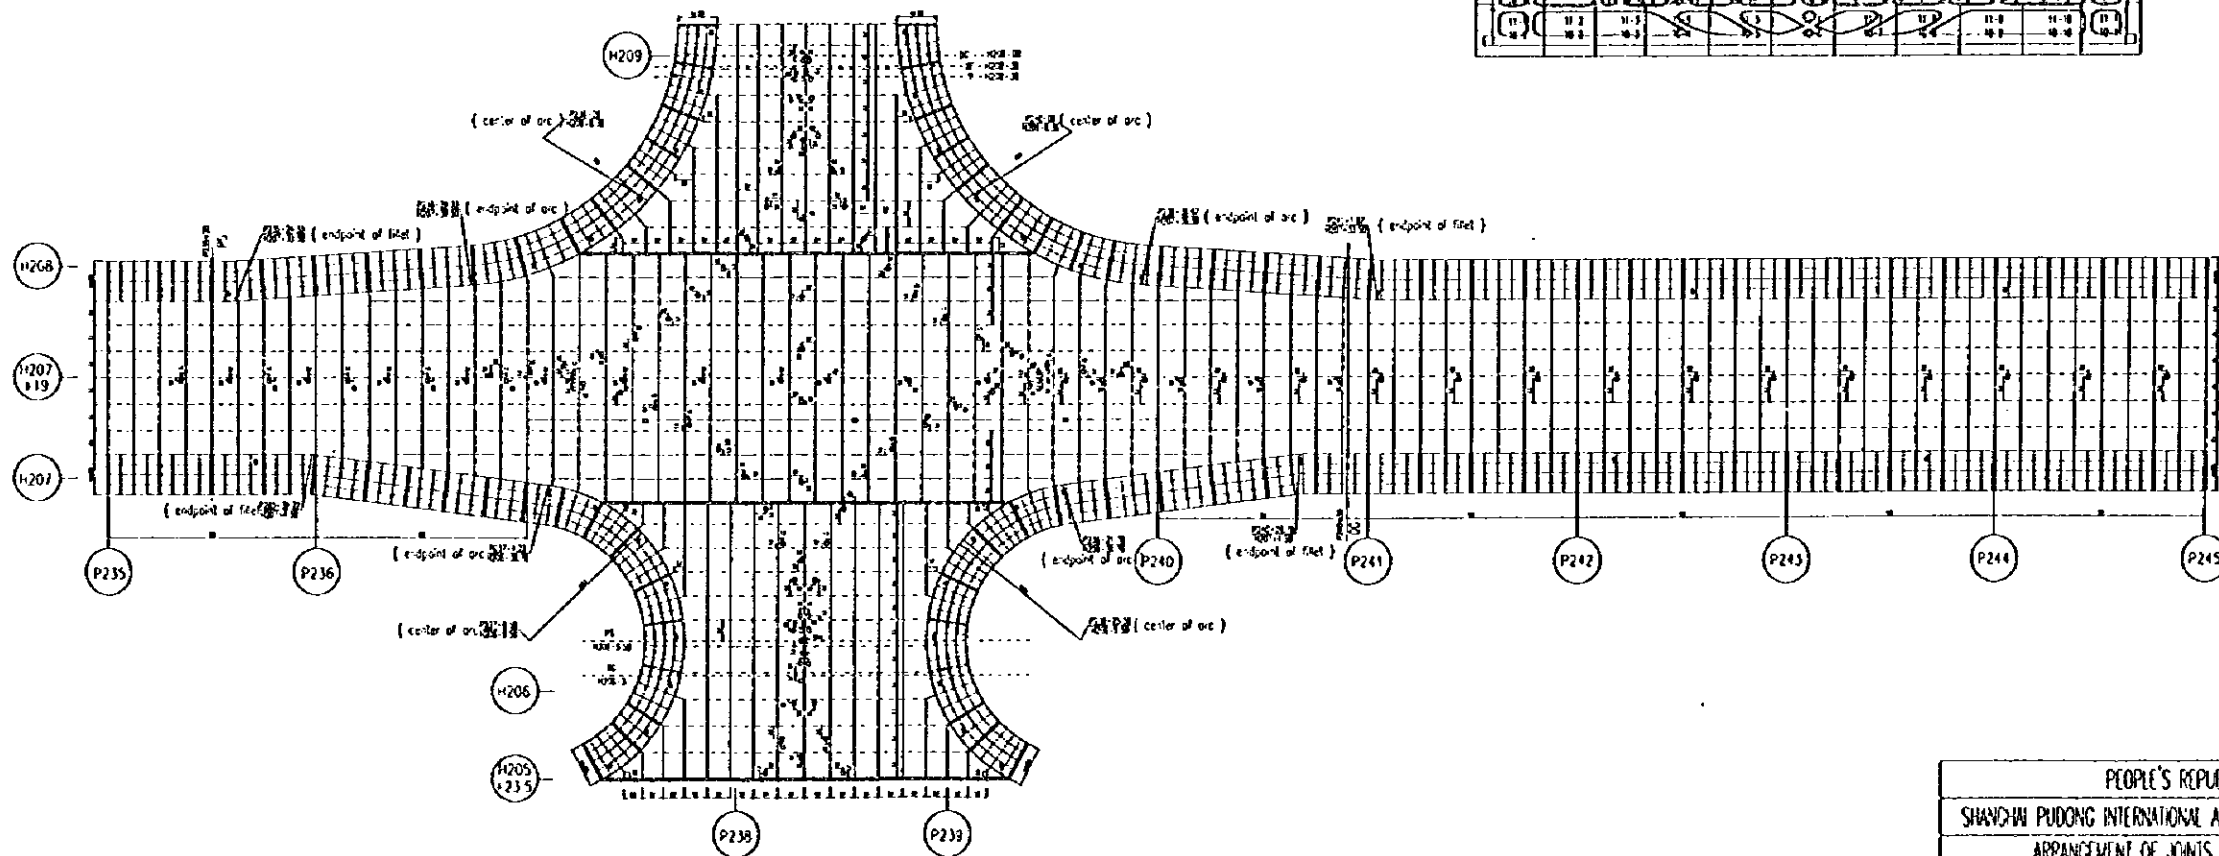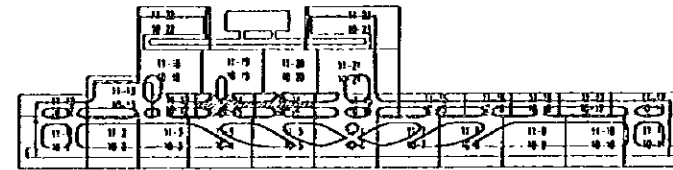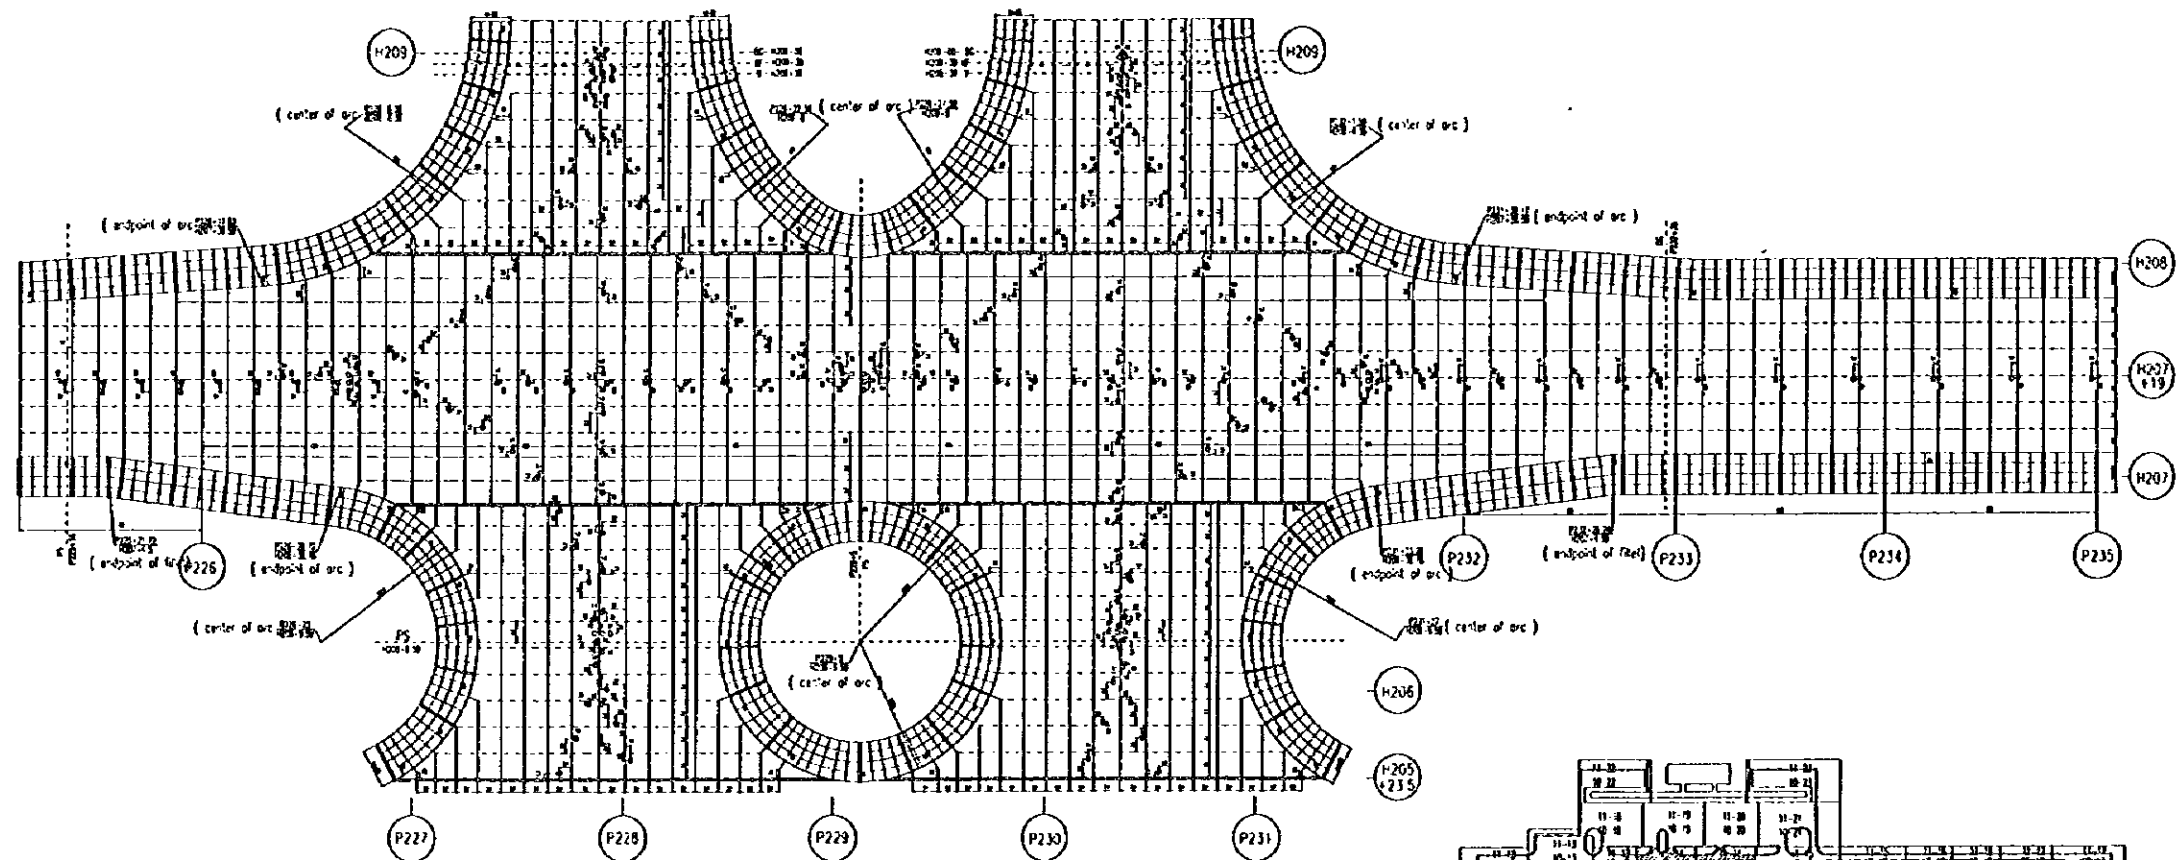



PEOPLE'S REPUBLIC OF CHINA	
SHANGHAI PUDONG INTERNATIONAL AIRPORT PROJECT	SEPTEMBER 1997
ARRANGEMENT OF JOINTS OF CONCRETE PAVEMENTS	
SCALE	1:250
DWG-P11(14/23)	
JAPAN INTERNATIONAL COOPERATION AGENCY	

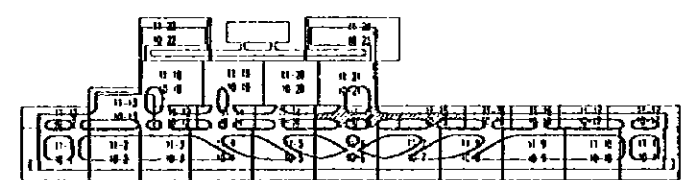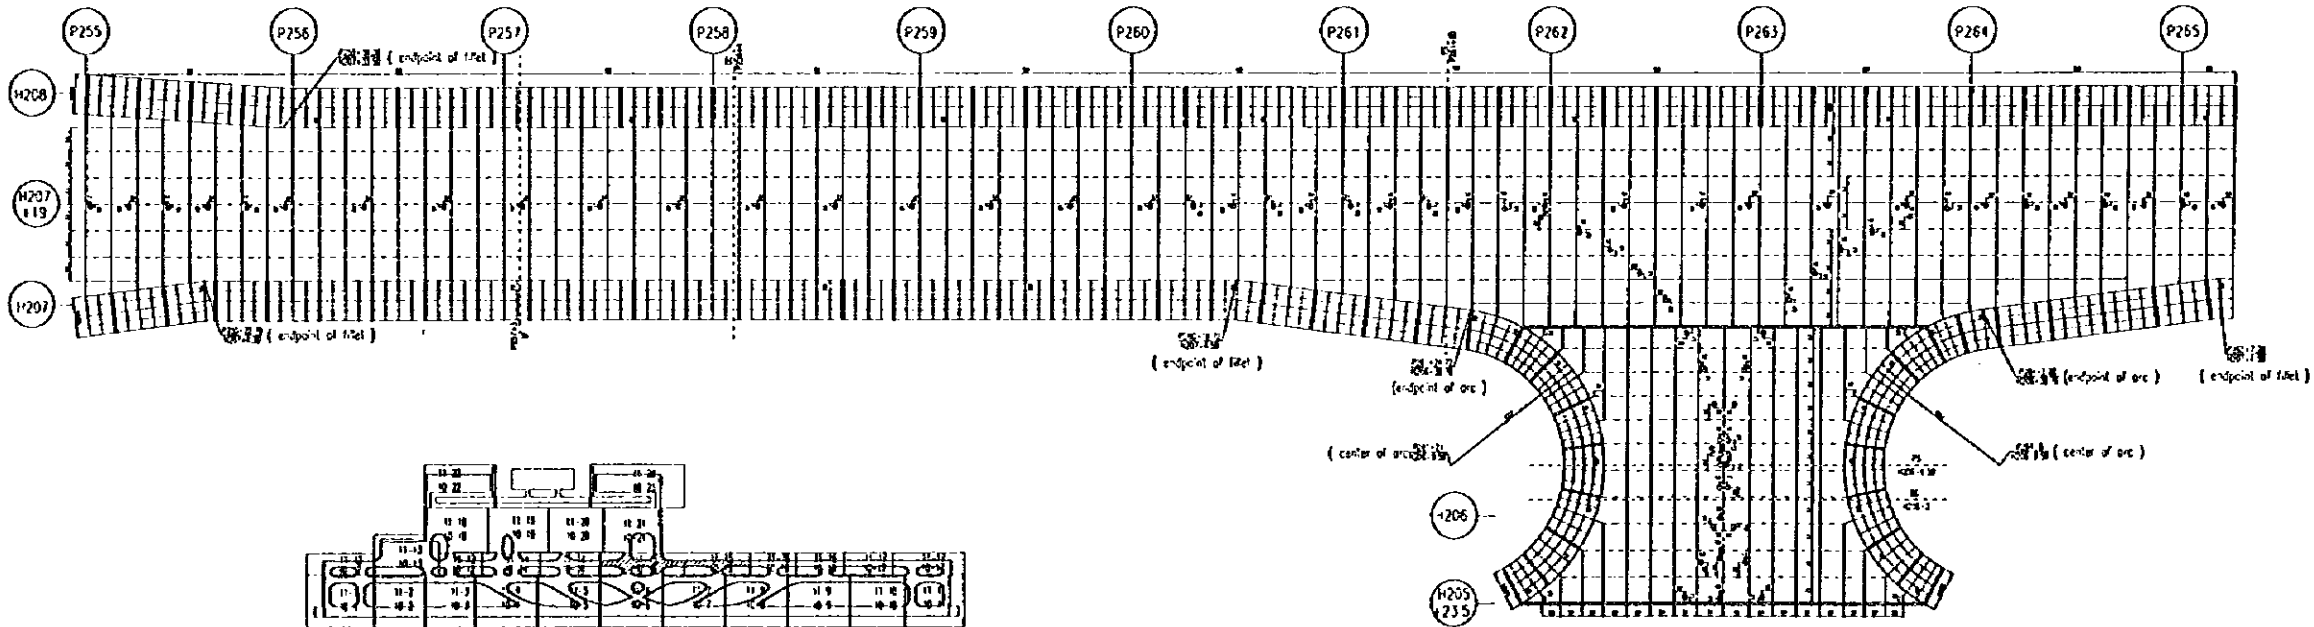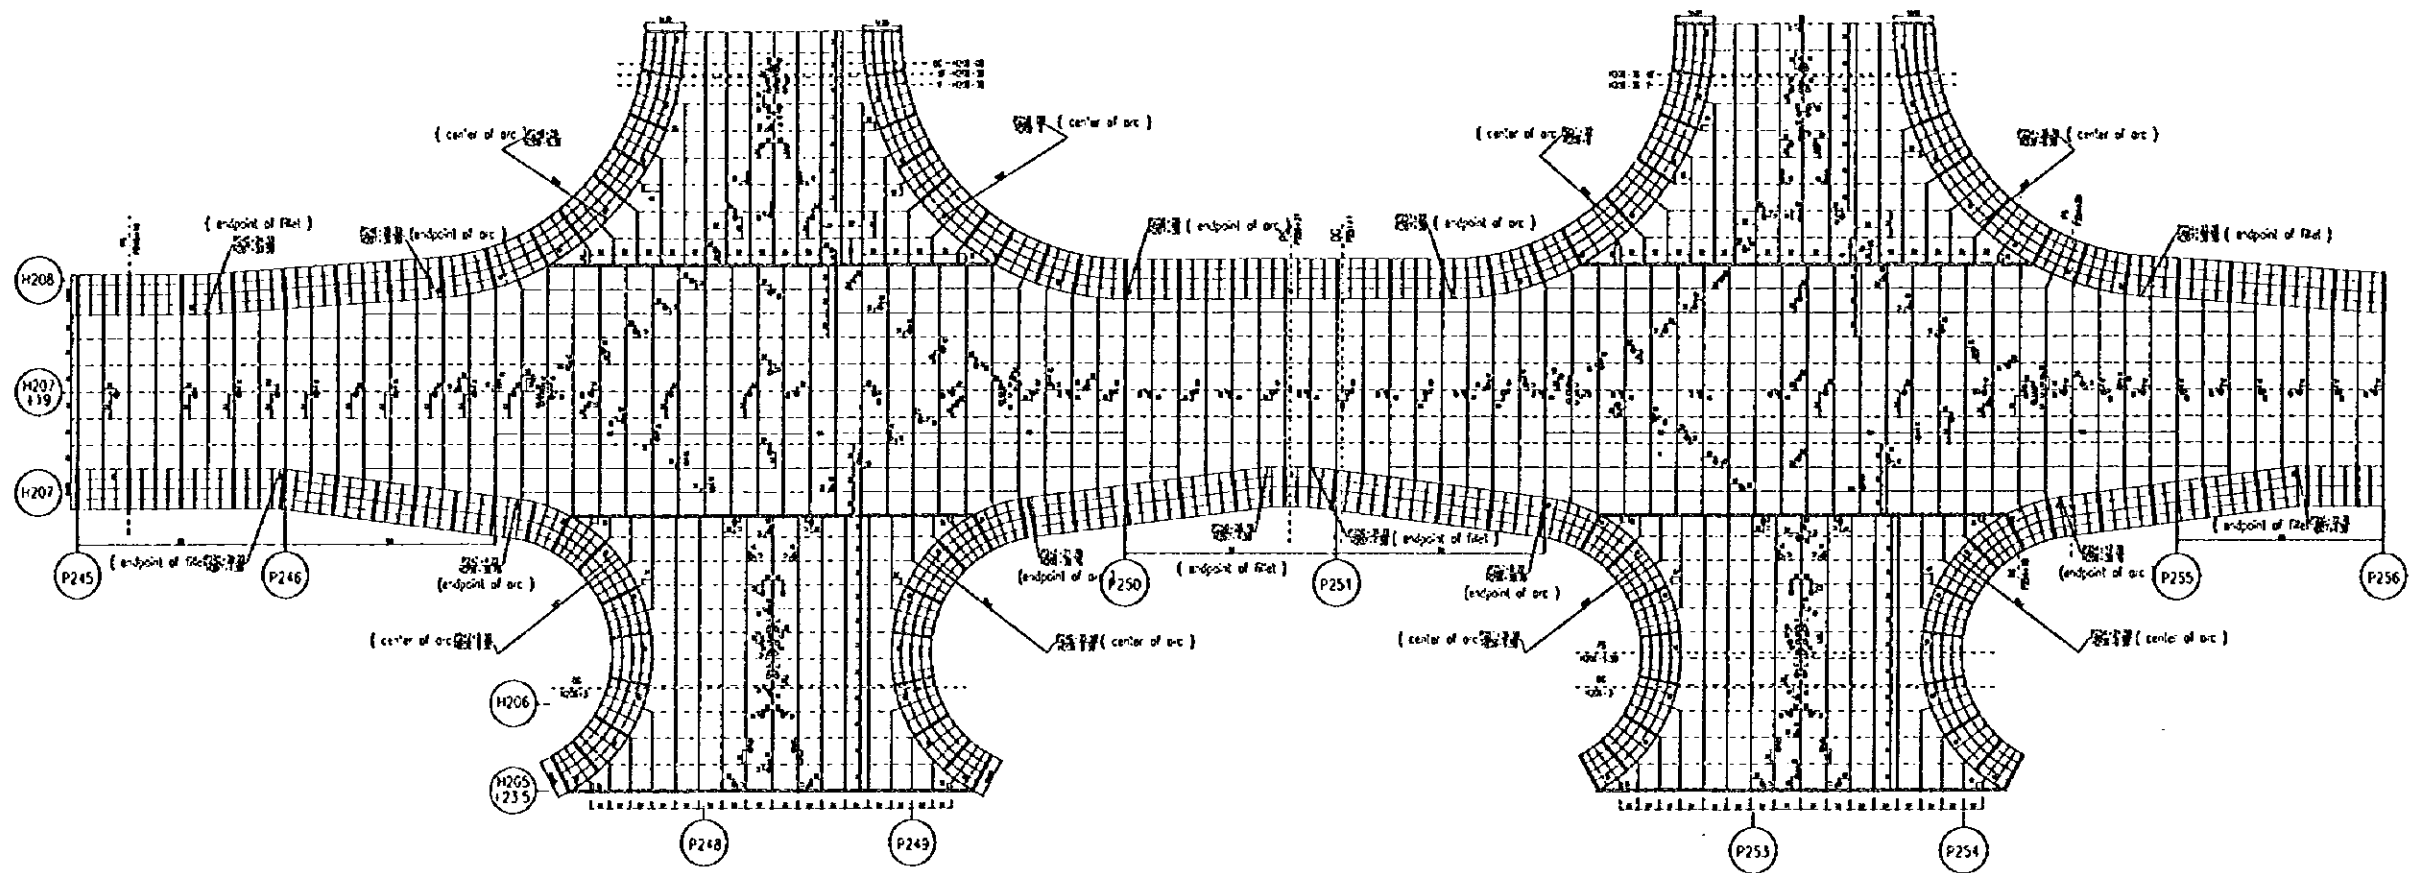


PEOPLE'S REPUBLIC OF CHINA	
SHANGHAI PUDONG INTERNATIONAL AIRPORT PROJECT	SEPTEMBER 1937
ARRANGEMENT OF JOINTS OF CONCRETE PAVEMENTS	
SCALE	DWG1-P11(15/23)
JAPAN INTERNATIONAL COOPERATION AGENCY	

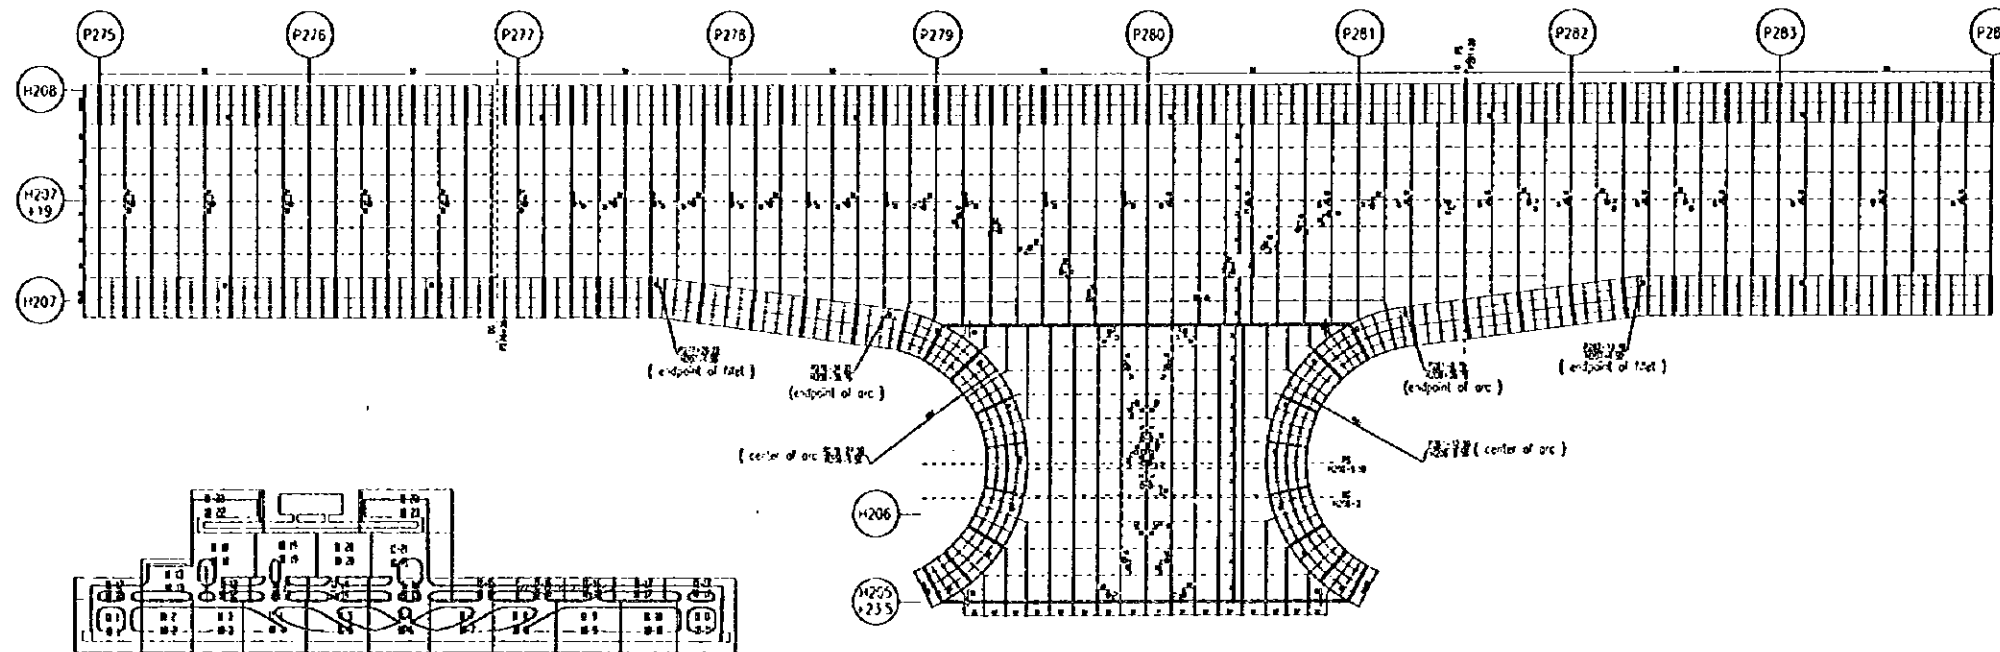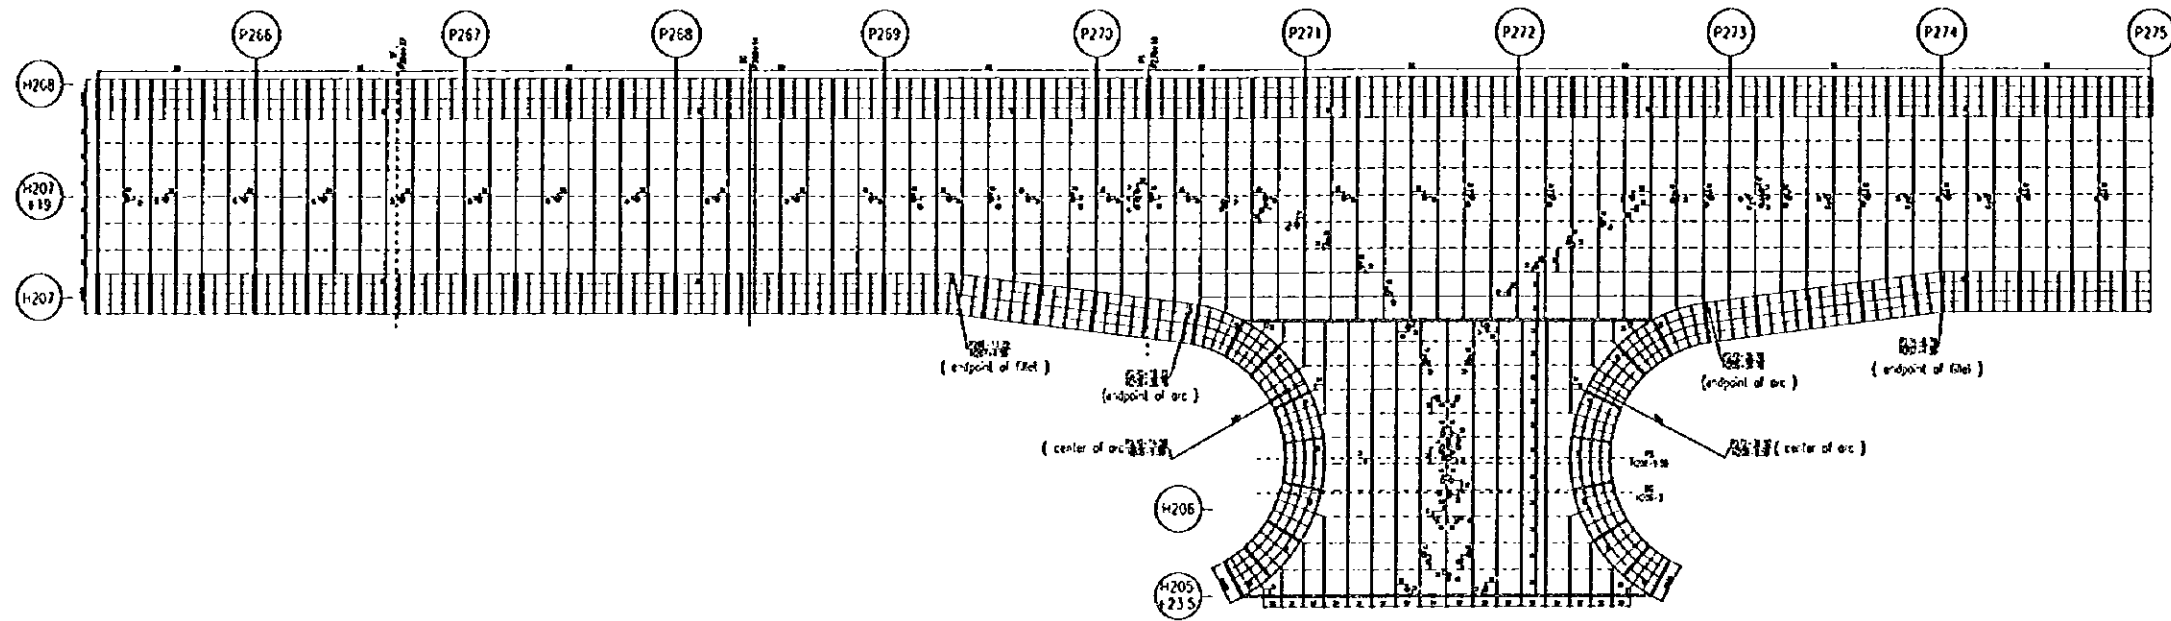



PEOPLE'S REPUBLIC OF CHINA	
SHANGHAI PUDONG INTERNATIONAL AIRPORT PROJECT	SEPTEMBER 1997
ARRANGEMENT OF JOINTS OF CONCRETE PAVEMENTS	
SCALE	DWG1-P11(16/23)
JAPAN INTERNATIONAL COOPERATION AGENCY	

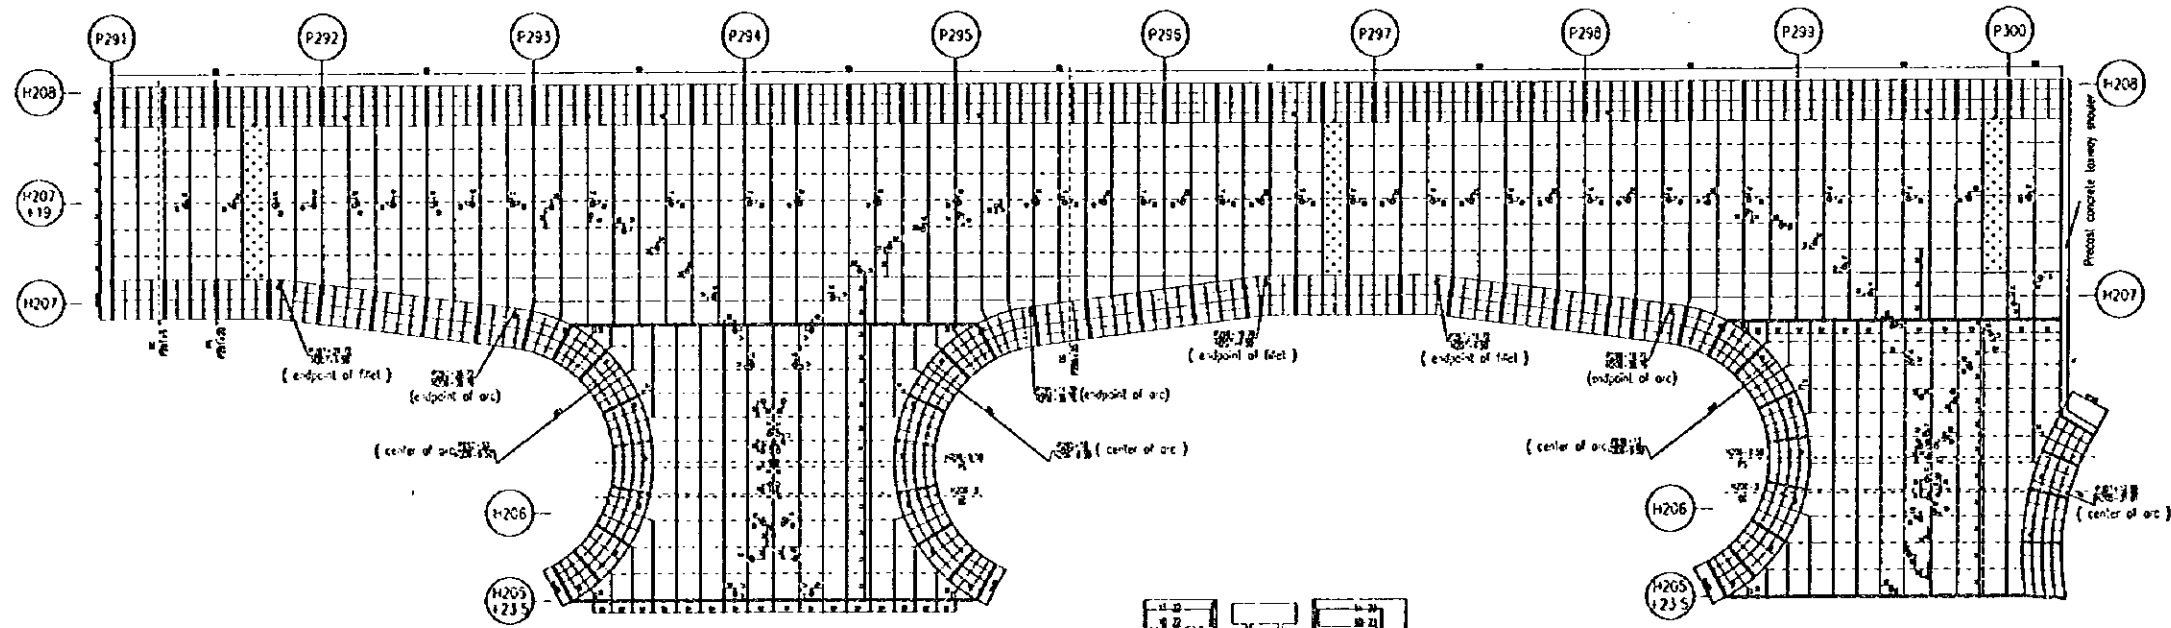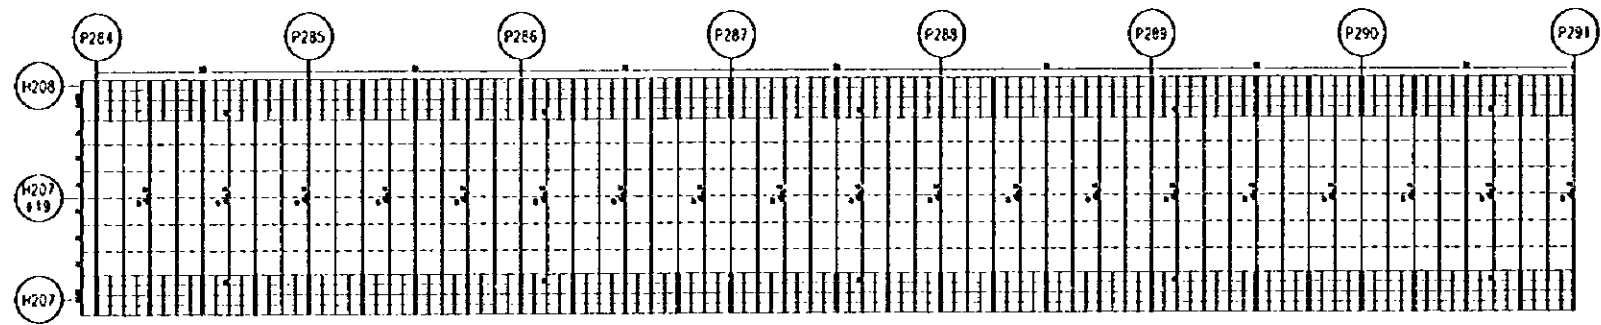



PEOPLE'S REPUBLIC OF CHINA	
SHANGHAI PUDONG INTERNATIONAL AIRPORT PROJECT SEPTEMBER 1997	
ARRANGEMENT OF JOINTS OF CONCRETE PAVEMENTS	
SCALE: 1:100	DWG1-P11(17/23)
JAPAN INTERNATIONAL COOPERATION AGENCY	

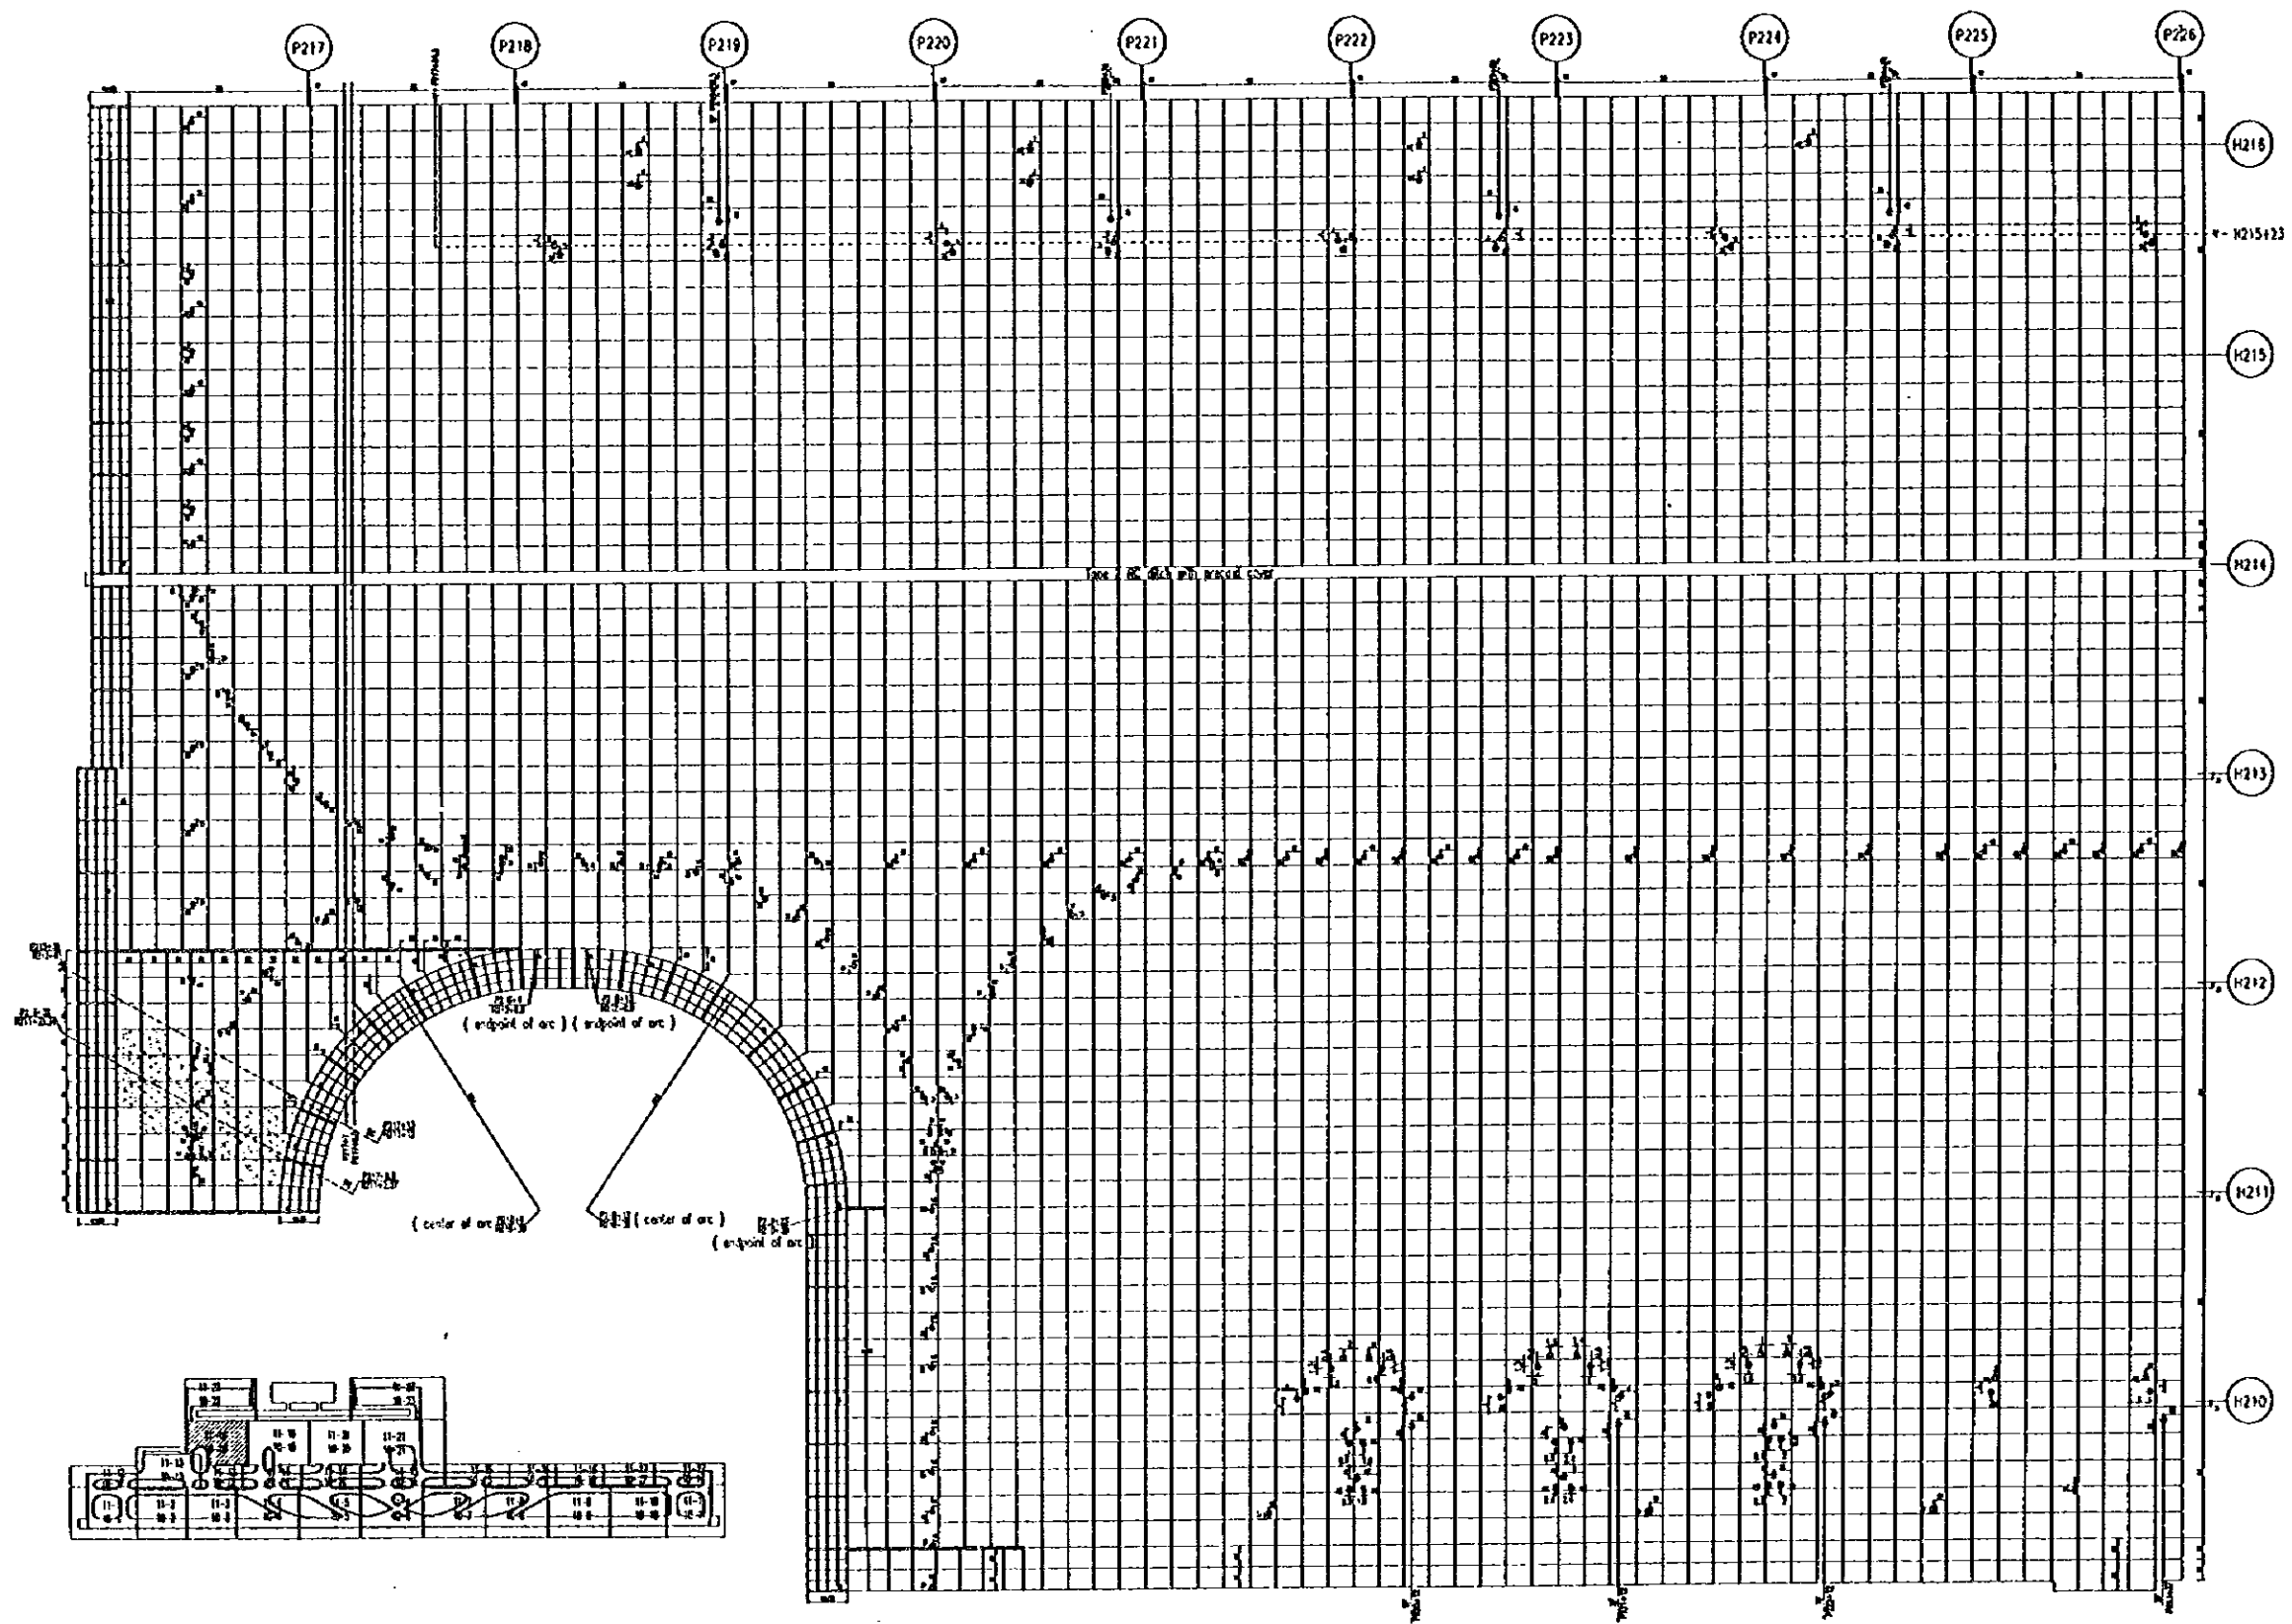


PEOPLE'S REPUBLIC OF CHINA	
SHANGHAI PUDONG INTERNATIONAL AIRPORT PROJECT	SEPTEMBER 1997
ARRANGEMENT OF JOINTS OF CONCRETE PAVEMENTS	
SCALE	1:1000
DWG1-P11(18/23)	
JAPAN INTERNATIONAL COOPERATION AGENCY	

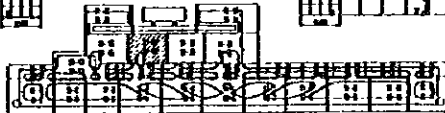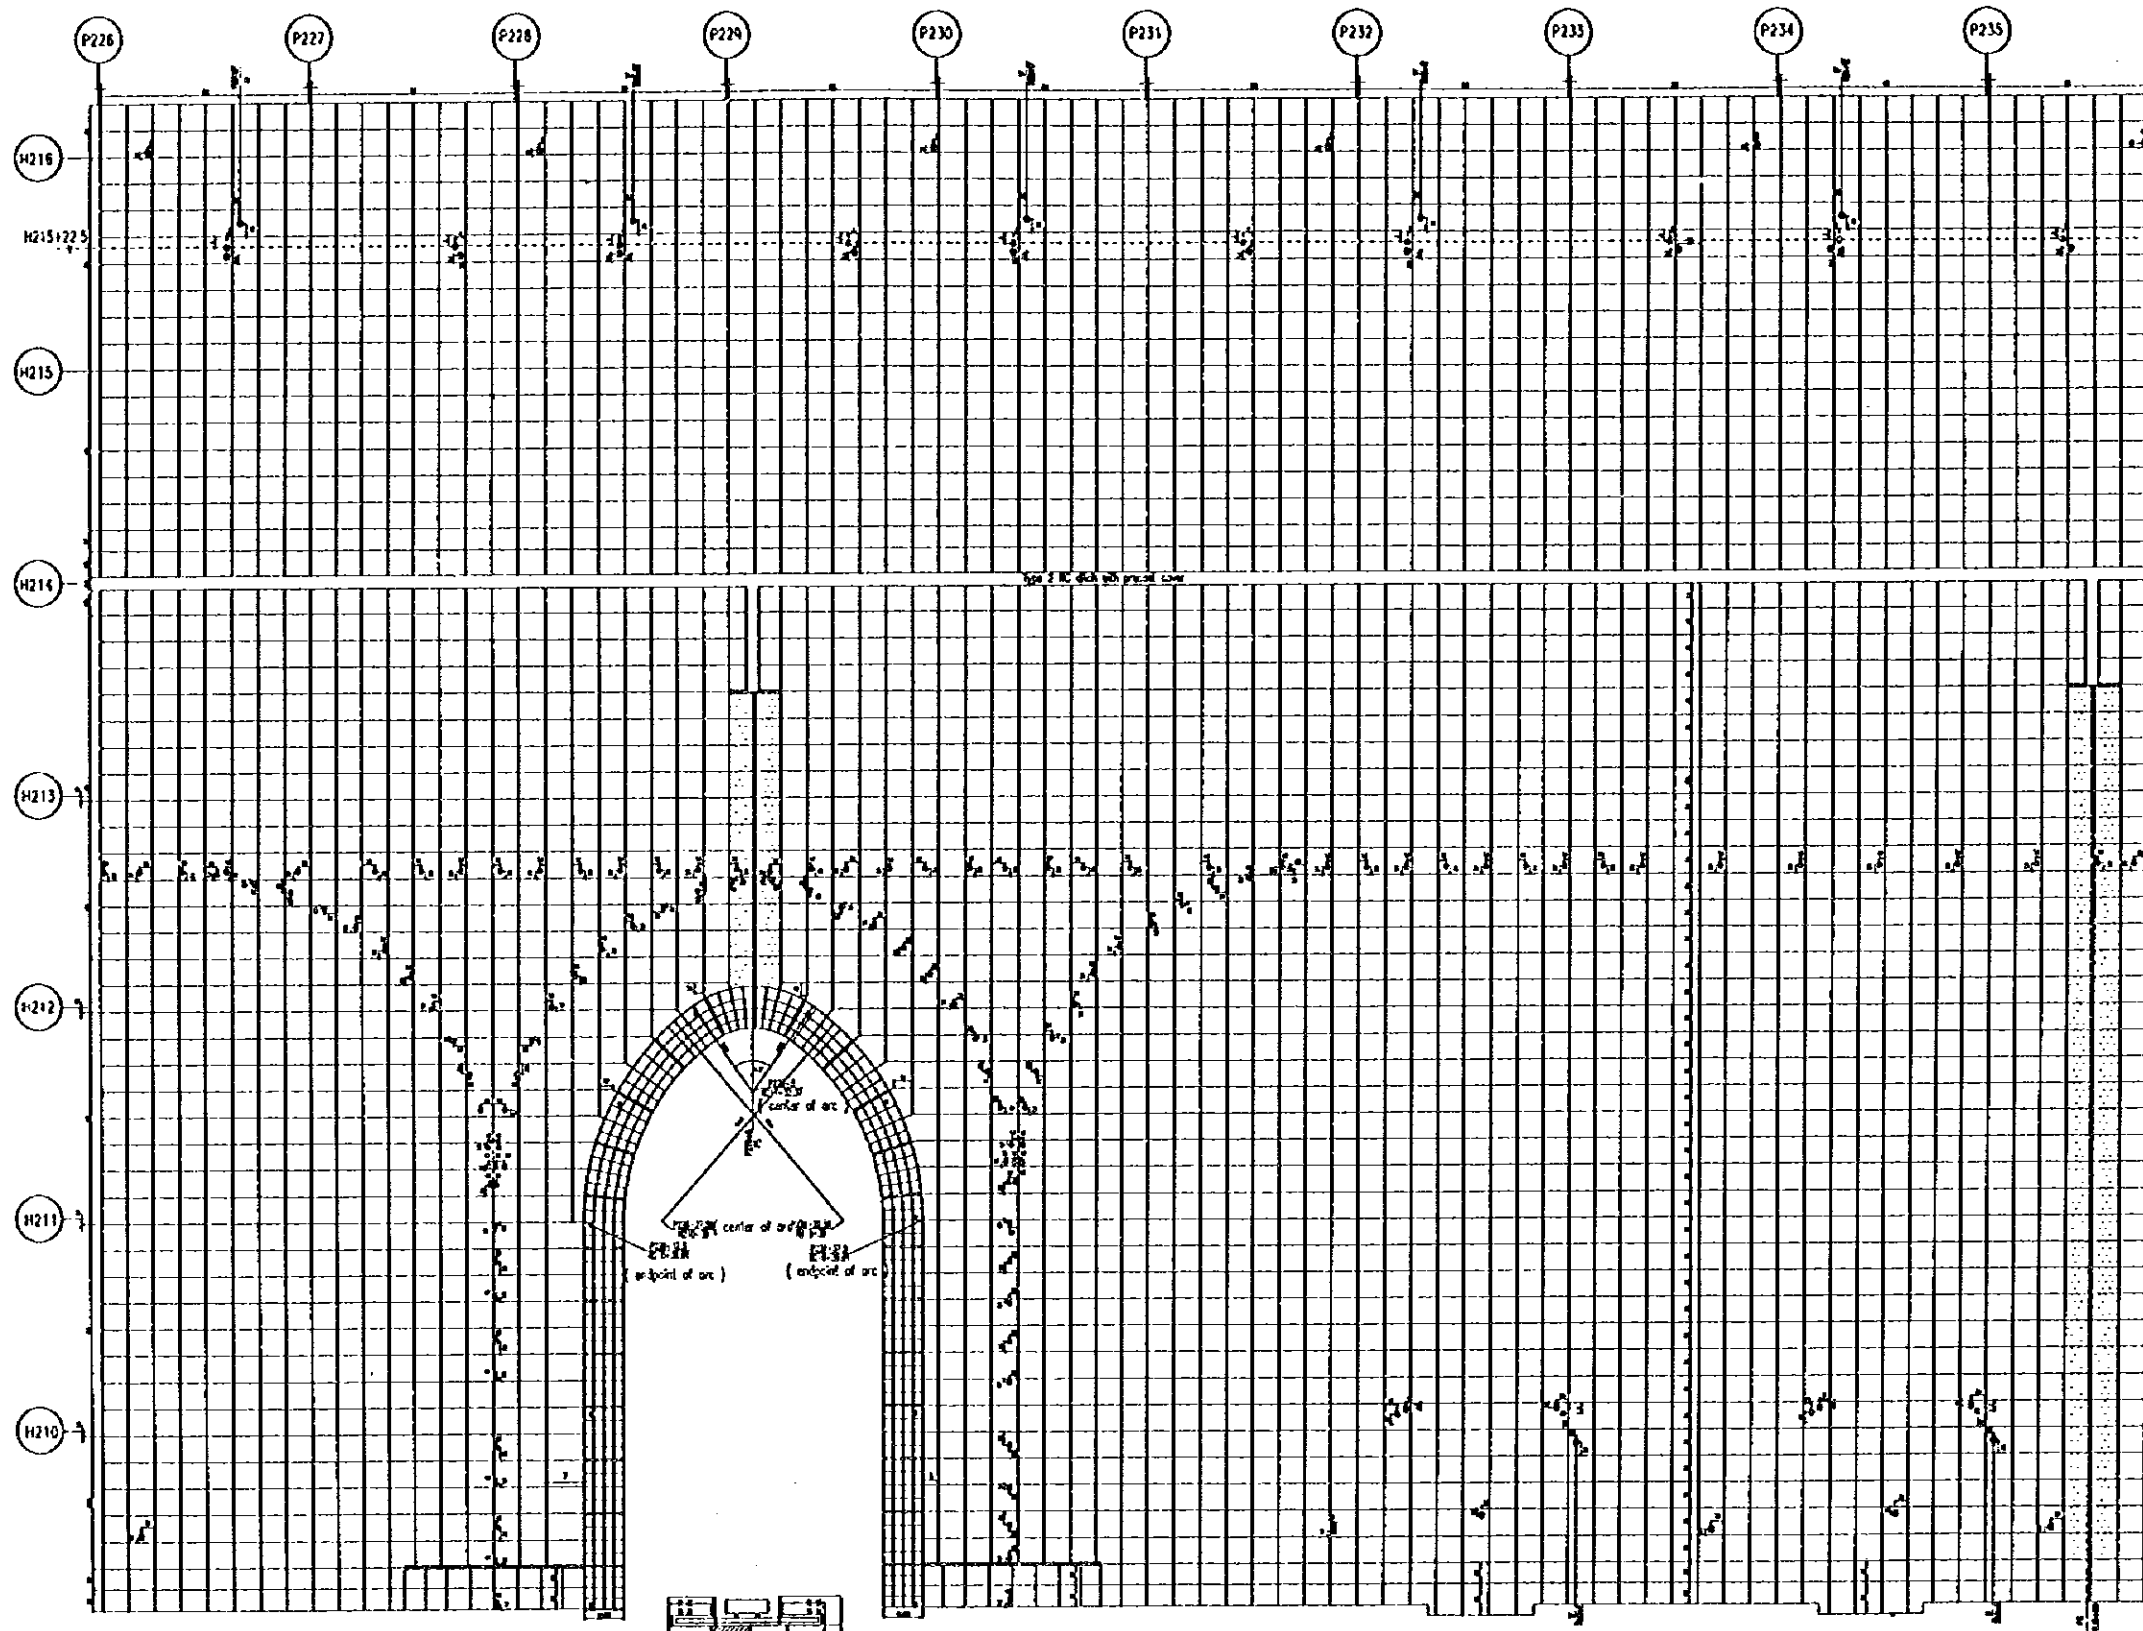


PEOPLE'S REPUBLIC OF CHINA	
SHANGHAI PUDONG INTERNATIONAL AIRPORT PROJECT	SEPTEMBER 1997
ARRANGEMENT OF JOINTS OF CONCRETE PAVEMENTS	
SCALE	1:100
DWG1-P11(19/23)	
JAPAN INTERNATIONAL COOPERATION AGENCY	

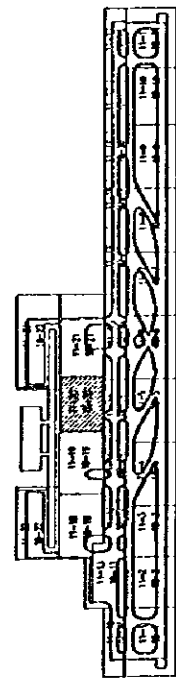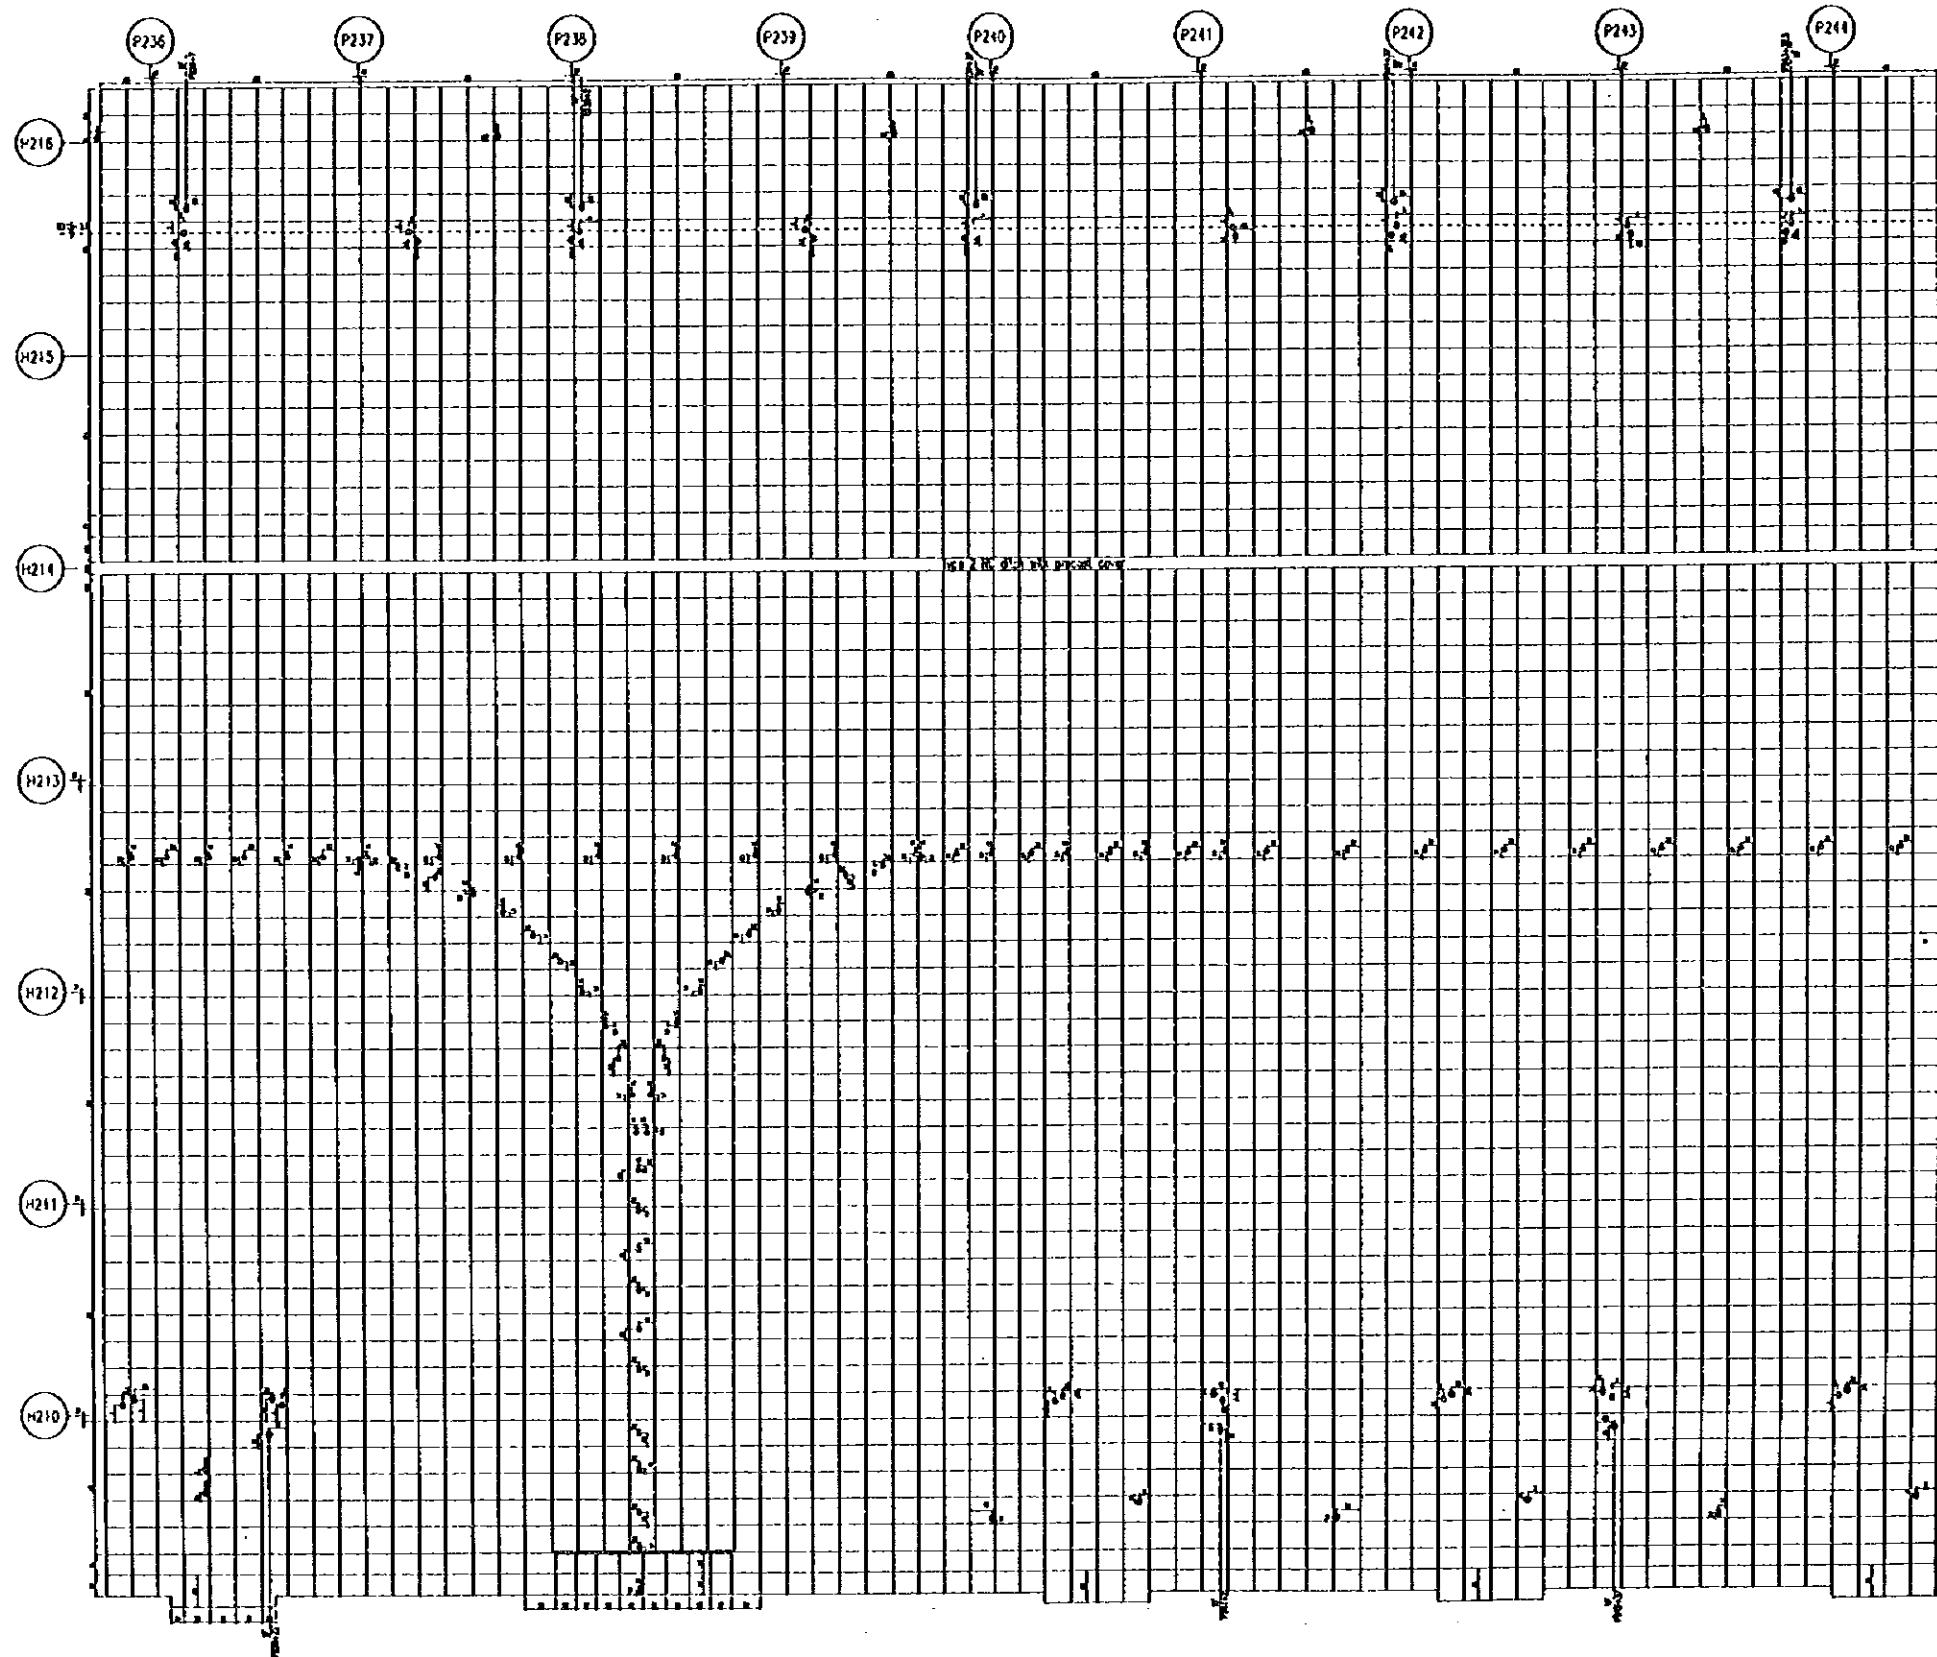


PEOPLE'S REPUBLIC OF CHINA	
SHANGHAI PUDONG INTERNATIONAL AIRPORT PROJECT SEPTEMBER 1997	
ARRANGEMENT OF JOINTS OF CONCRETE PAVEMENTS	
SCALE	DWG1-P11(20/23)
JAPAN INTERNATIONAL COOPERATION AGENCY	

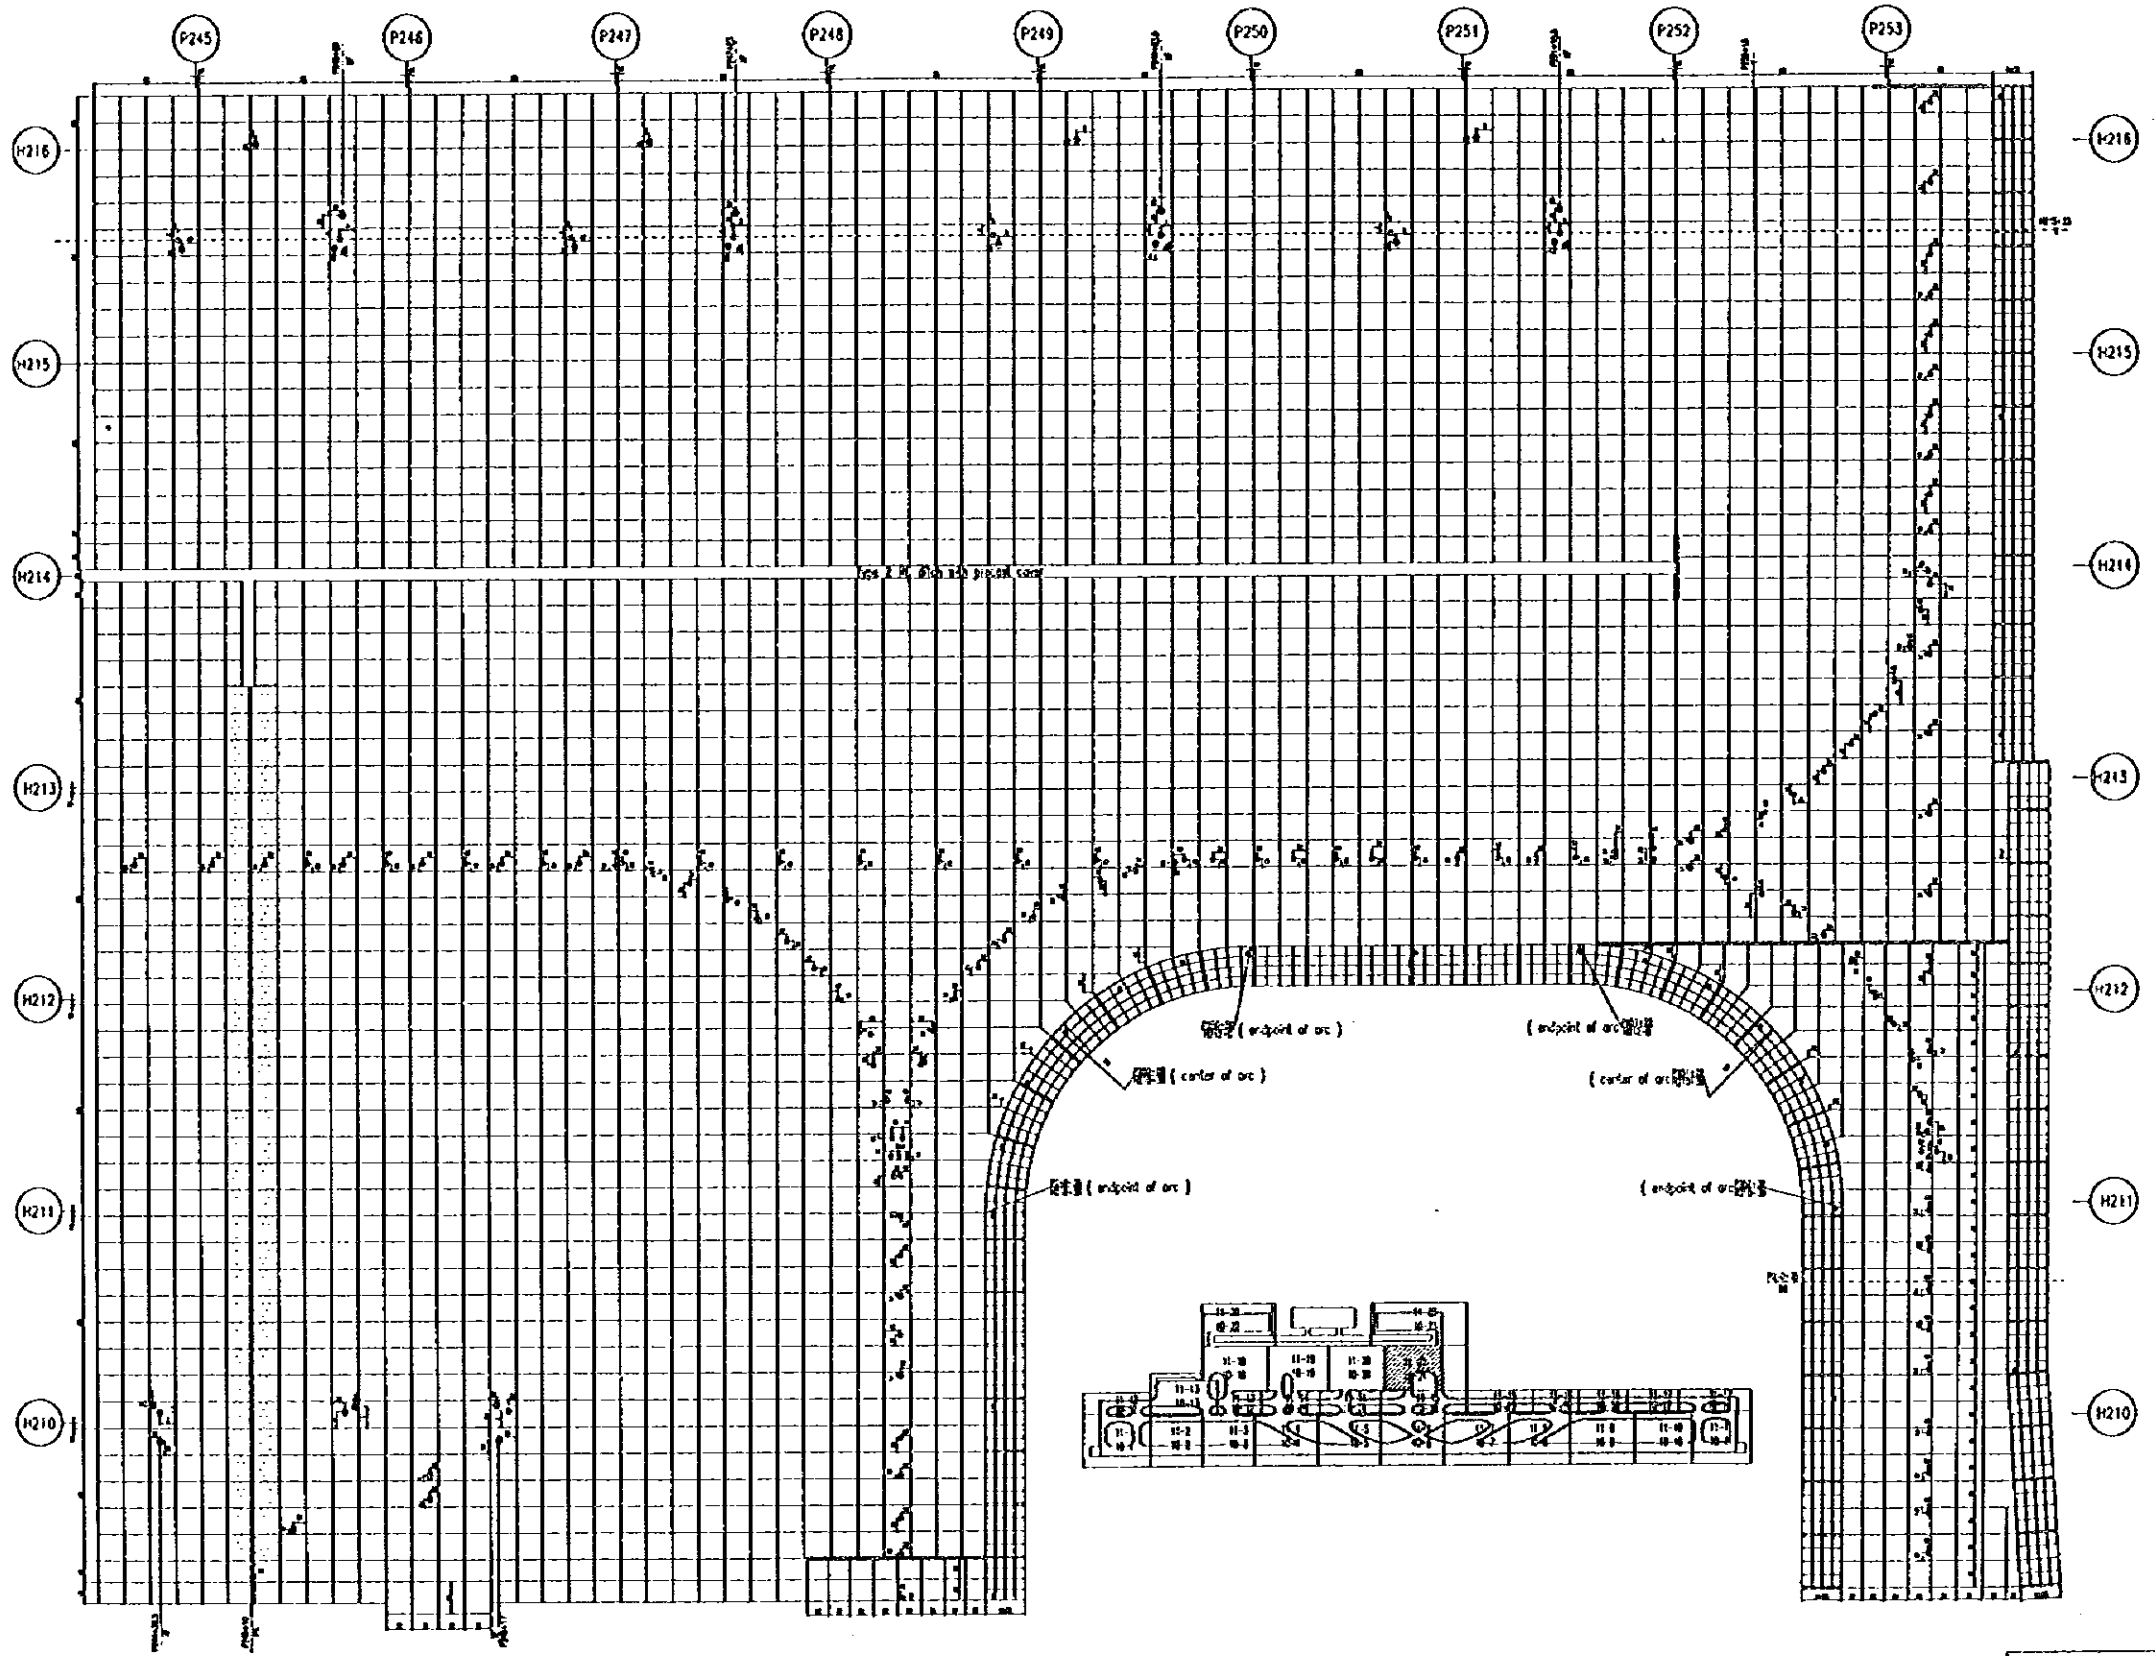

PEOPLE'S REPUBLIC OF CHINA	
SHANGHAI PUDONG INTERNATIONAL AIRPORT PROJECT	SEPTEMBER 1997
ARRANGEMENT OF JOINTS OF CONCRETE PAVEMENTS	
SCALE	1:500
DWG1-P11(21/23)	
JAPAN INTERNATIONAL COOPERATION AGENCY	

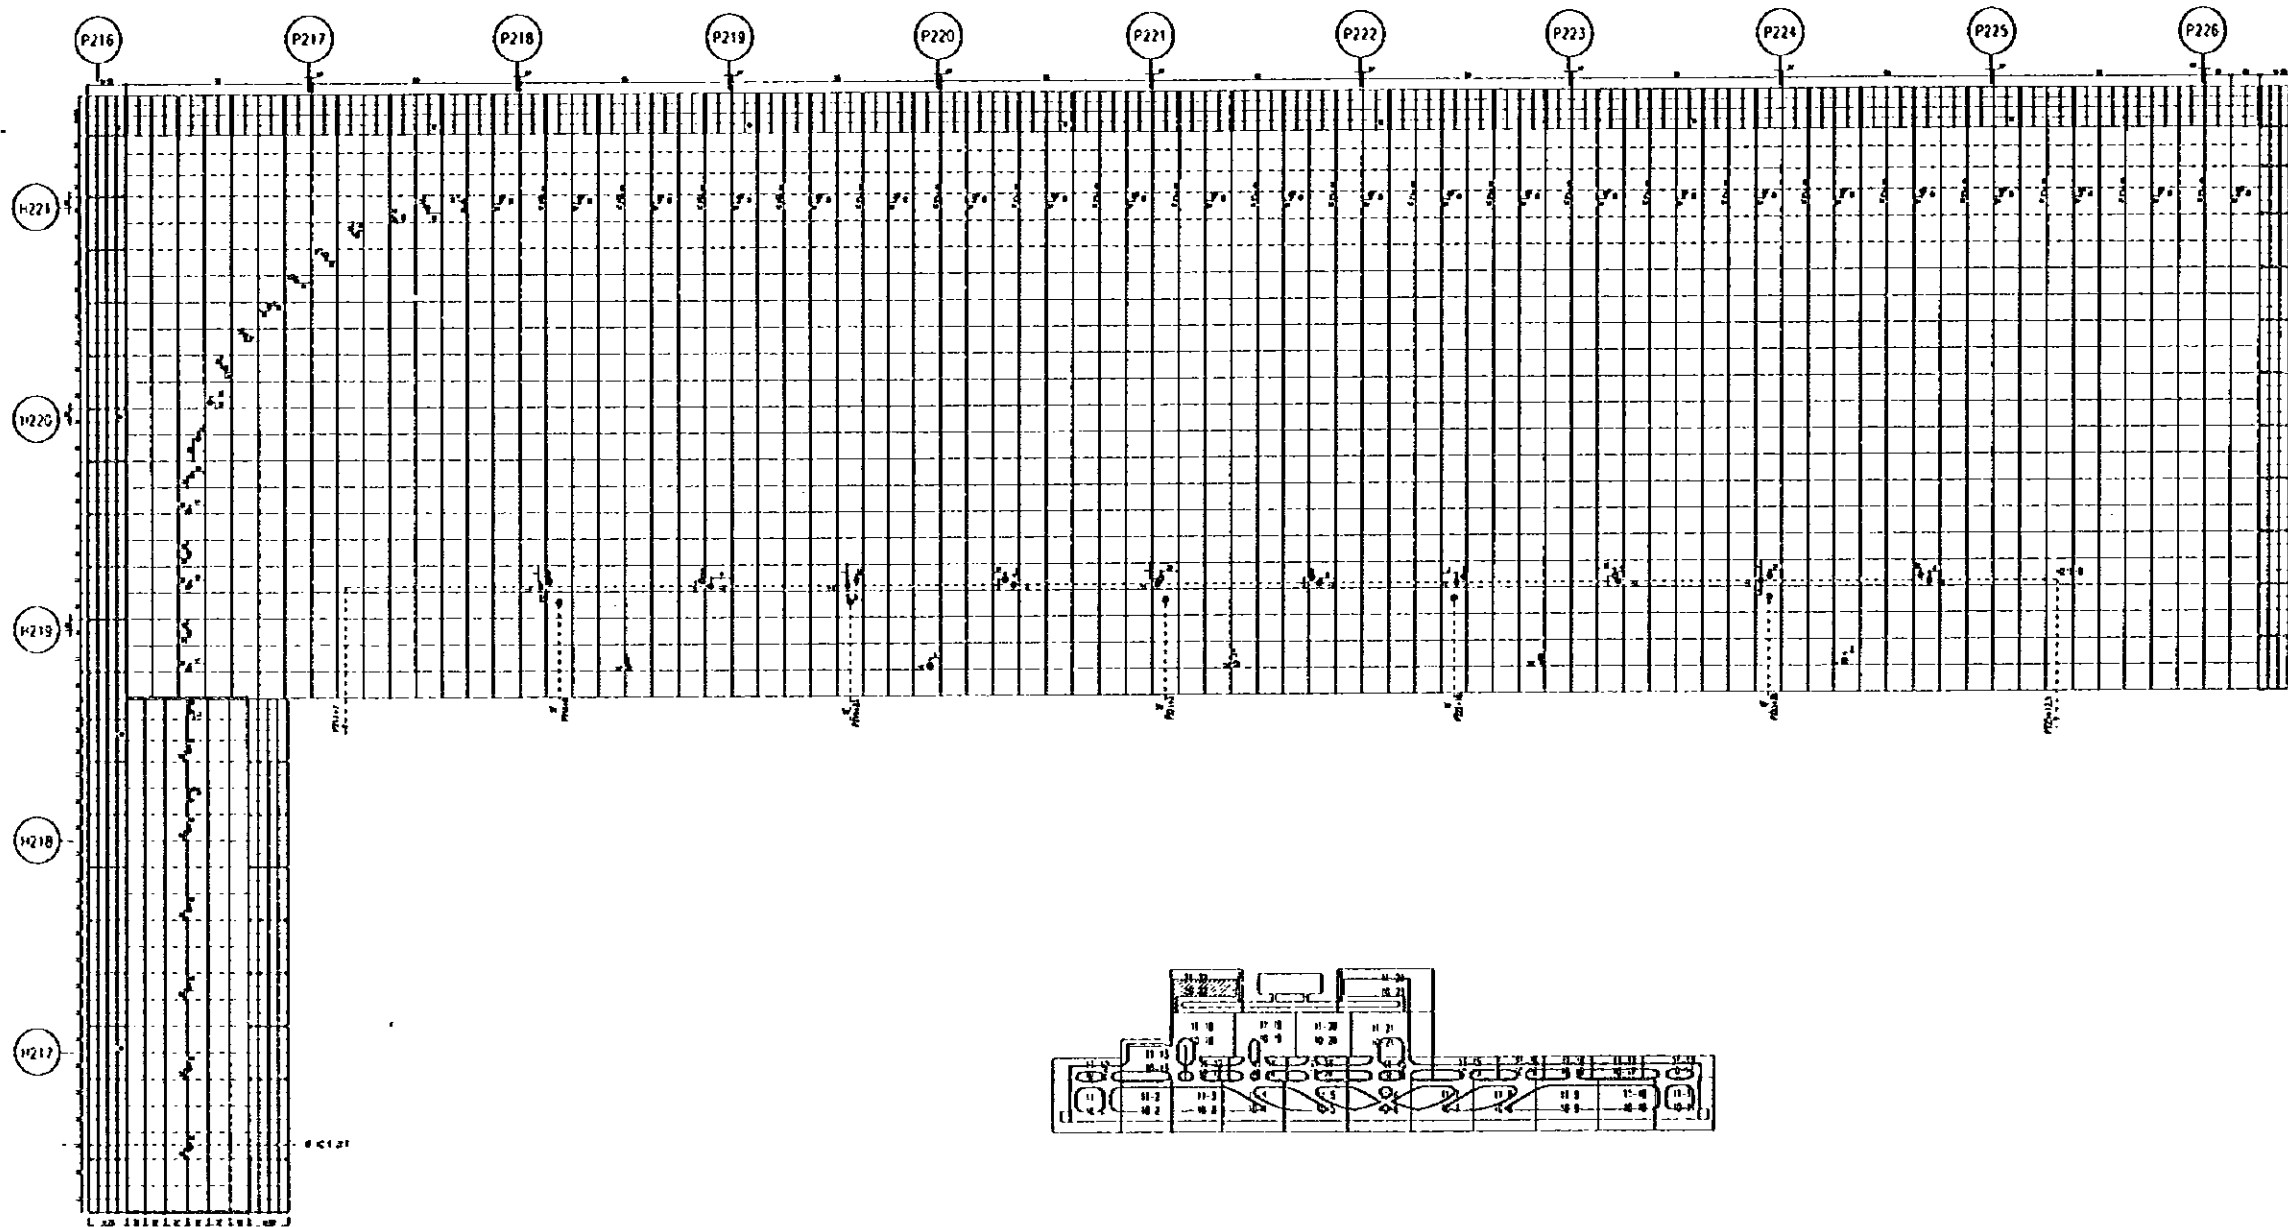

PEOPLE'S REPUBLIC OF CHINA	
SHANGHAI PUDONG INTERNATIONAL AIRPORT PROJECT SEPTEMBER 1997	
ARRANGEMENT OF JOINTS OF CONCRETE PAVEMENTS	
SCALE	DWG1-P11(22/23)
JAPAN INTERNATIONAL COOPERATION AGENCY	

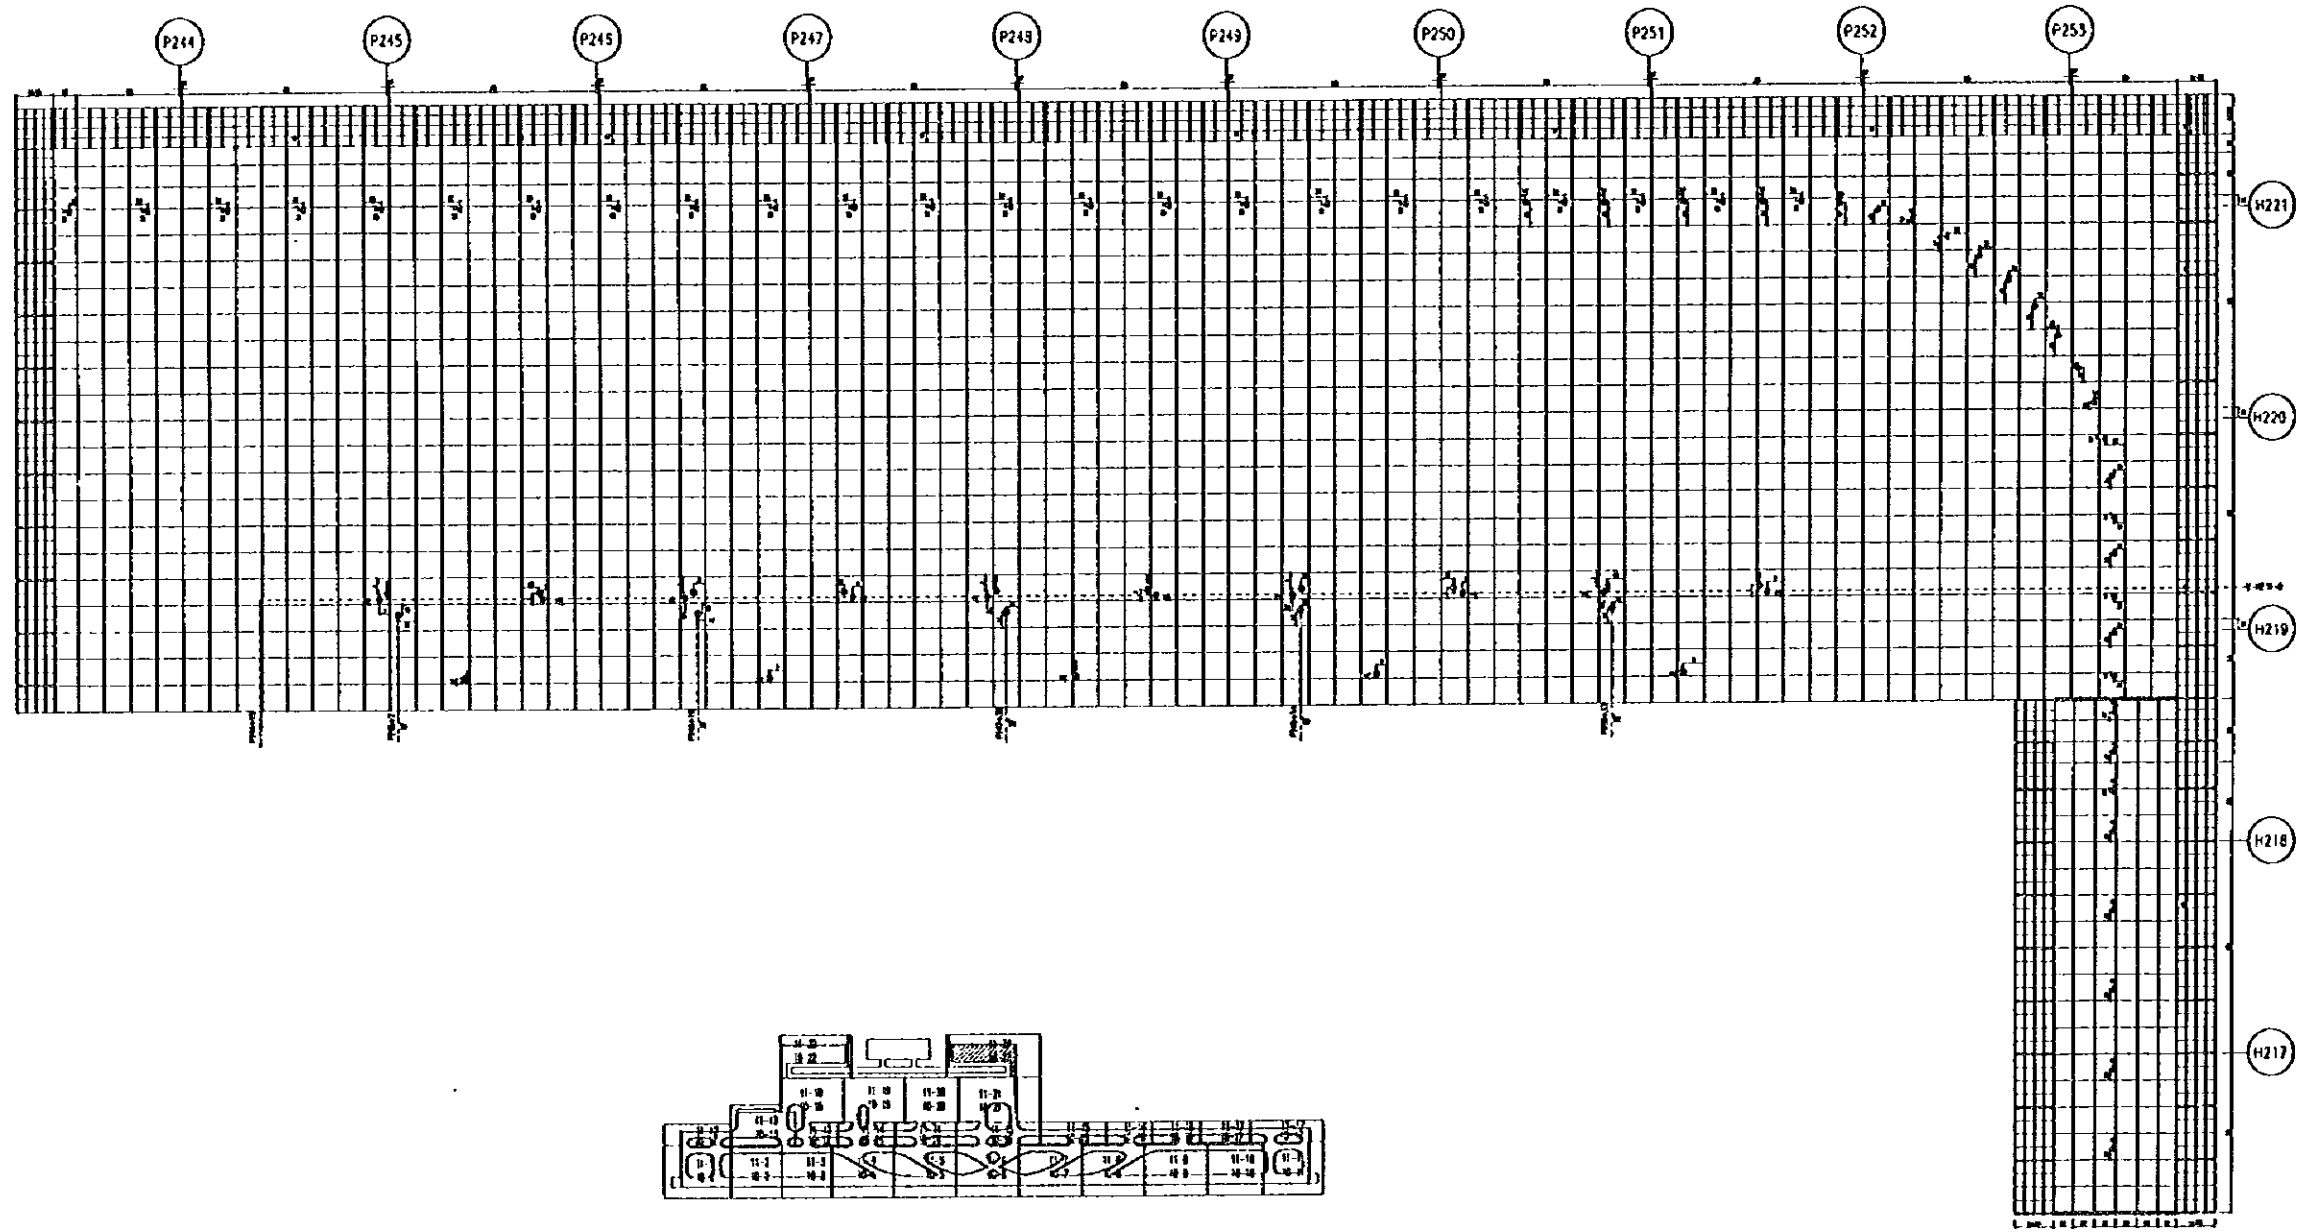

PEOPLE'S REPUBLIC OF CHINA	
SHANGHAI PUDONG INTERNATIONAL AIRPORT PROJECT	SEPTEMBER 1997
ARRANGEMENT OF JOINTS OF CONCRETE PAVEMENTS	
SCALE	DWG1-P11(23/23)
JAPAN INTERNATIONAL COOPERATION AGENCY	