

4.1. RESERVOIRS (BULK)

- ⊙ EXISTING
- ⊙ FIXED PLANNING
- ⊙ PROPOSED PLANNING

4.2. RESERVOIRS (SECONDARY)

- ⊙ EXISTING
- ⊙ FIXED PLANNING
- ⊙ PROPOSED PLANNING

5. WATER TOWERS & PS (SECONDARY)

- ⊙ RES(T) EXISTING TOWER
- ⊙ RES(T) FIXED PLANNING
- ⊙ RES(T) PROPOSED PLANNING
- ⊙ M EXISTING METER
- ⊙ M FIXED PLANNING
- ⊙ M PROPOSED PLANNING

6. METERING POINTS (BULK)

- ⊙ M EXISTING METER
- ⊙ M FIXED PLANNING
- ⊙ M PROPOSED PLANNING

7. PUMP STATION (BULK)

- ⊙ PS EXISTING PS
- ⊙ PS FIXED PLANNING
- ⊙ PS PROPOSED PLANNING
- ⊙ BH BOREHOLE
- ⊙ PRV PRESSURE REDUCING VALVE
- ⊙ MINES
- ⊙ INDUSTRIAL AREAS


8.1. WATER TREATMENT WORKS

- WTW EXISTING WATER WORKS
- WTW FIXED PLANNING
- WTW PROPOSED PLANNING

8.2. SEWAGE TREATMENT WORKS

- STW EXISTING SEWAGE WORKS
- STW PROPOSED PLANNING

JICA S

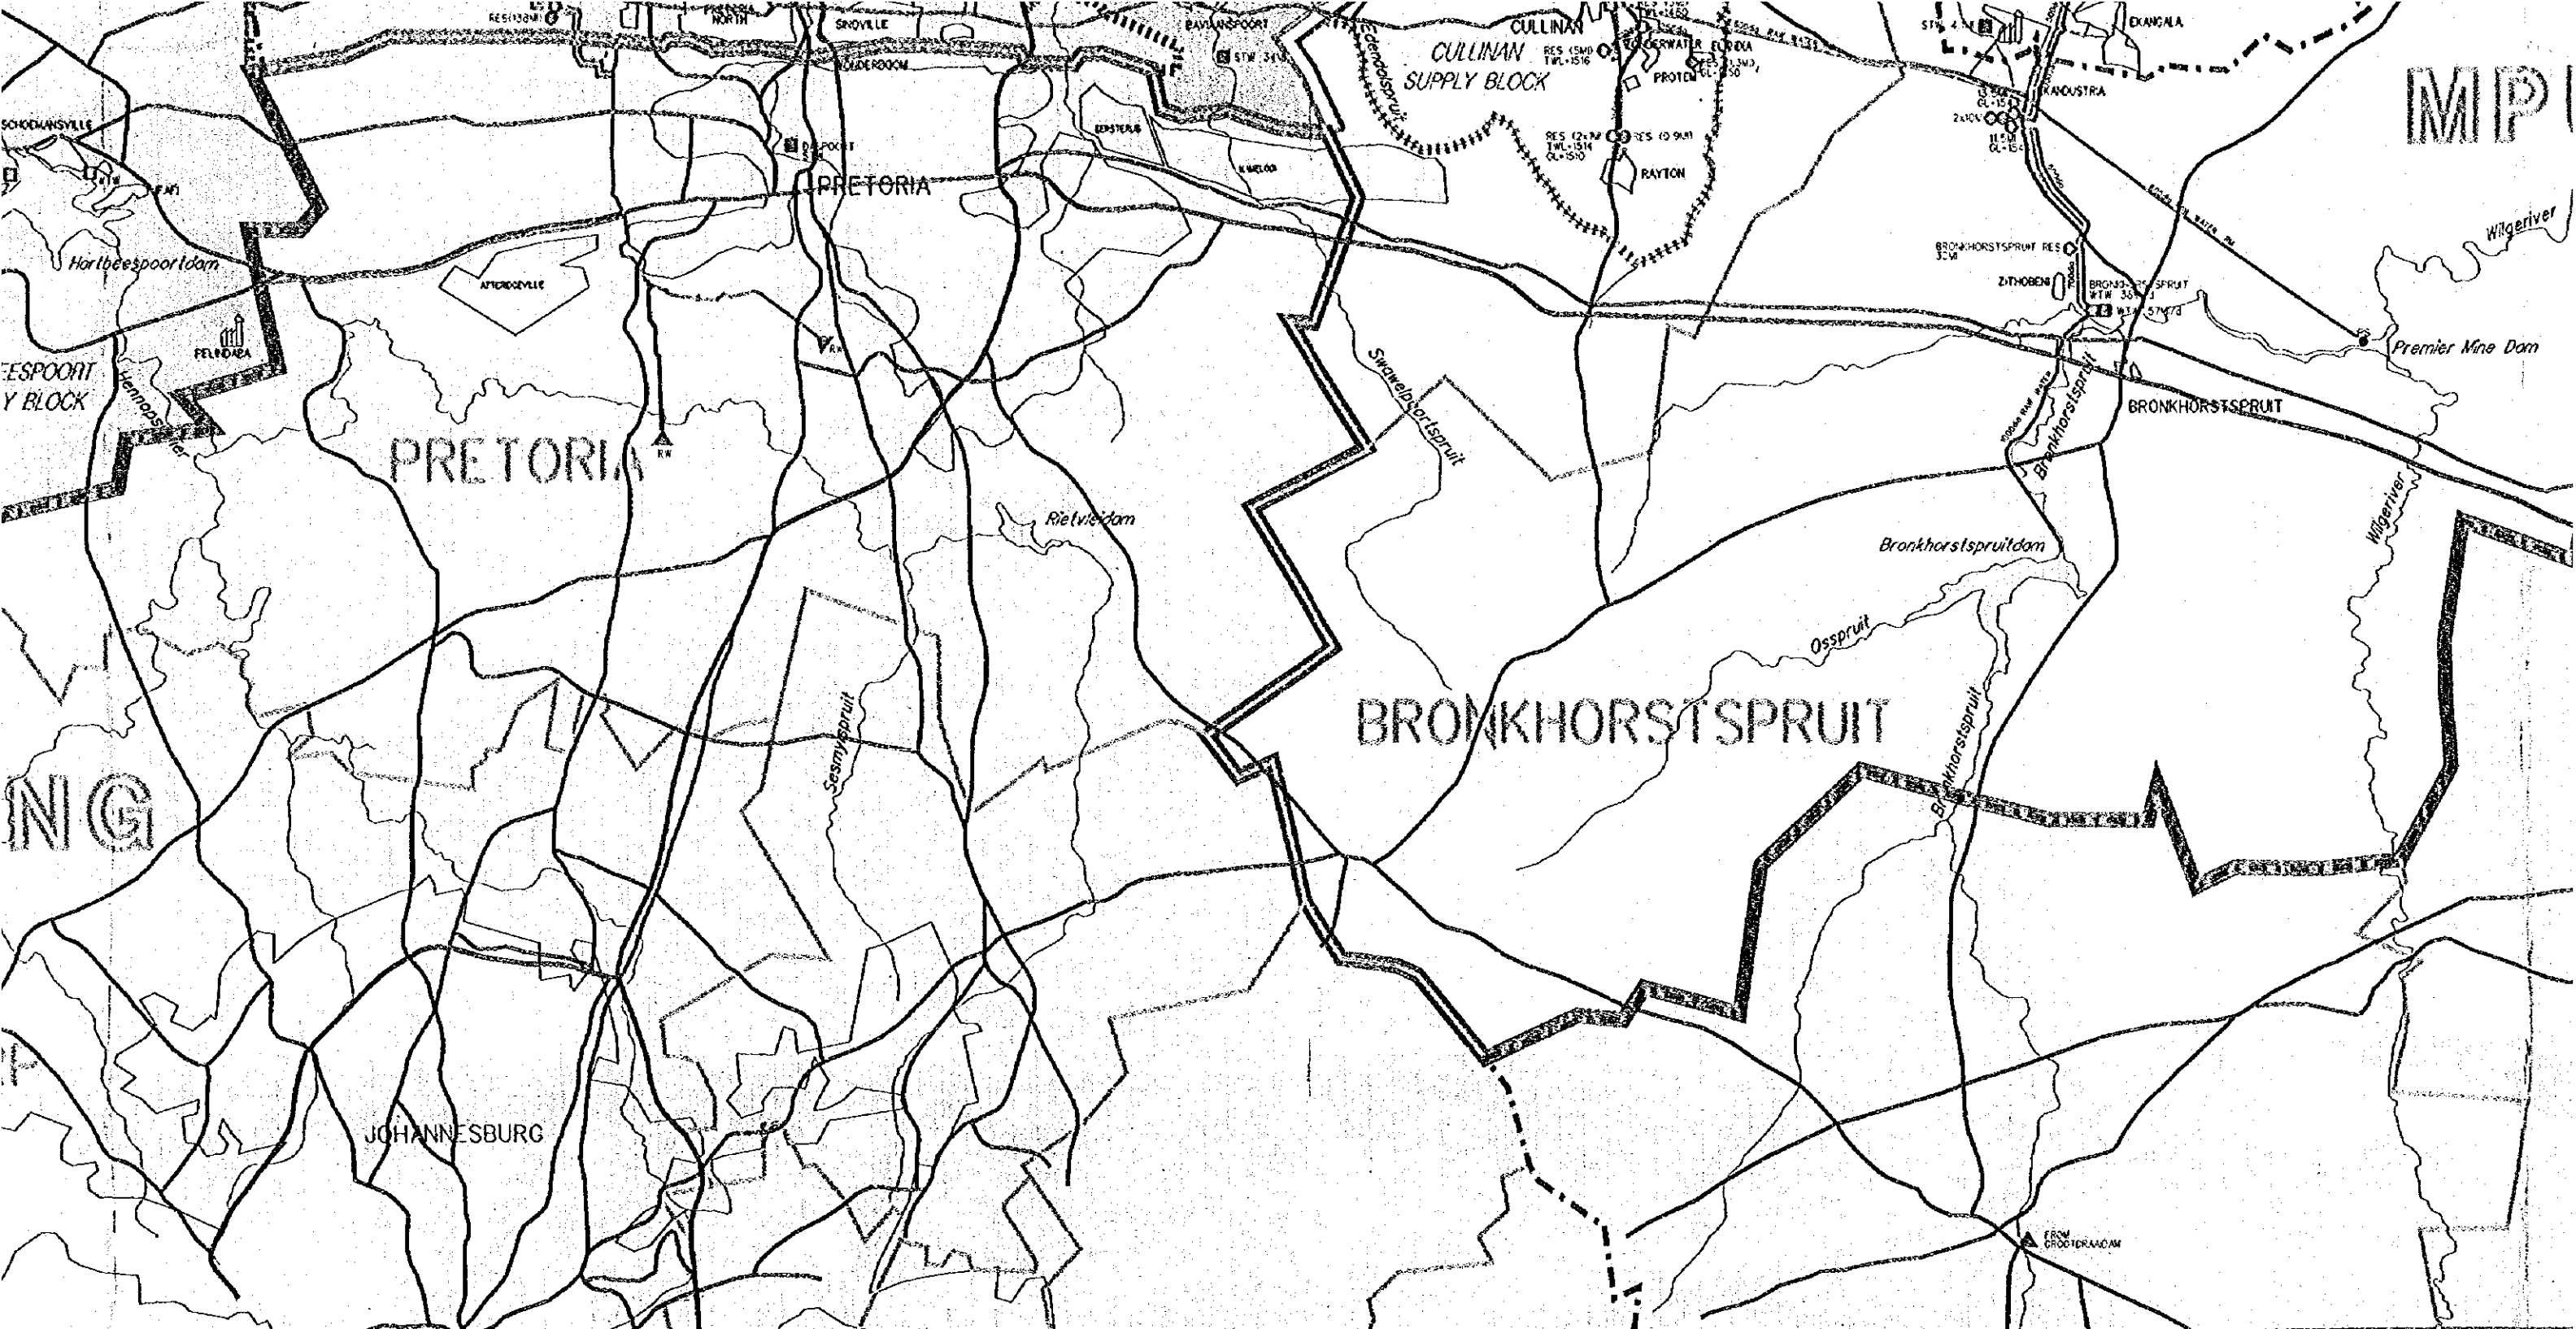


JICA STUDY TEAM

SCALE :
1 : 250 000

PROPOSED PRIMARY WATER SUPPLY
INFRASTRUCTURE DEVELOPMENT PLAN
FOR JICA STUDY AREA

- 1 EXISTING INFRASTRUCTURE
- 2 FIXED INFRASTRUCTURE PLANNING
- 3 PROPOSED INFRASTRUCTURE PLANNING

S
S
KS
CAF

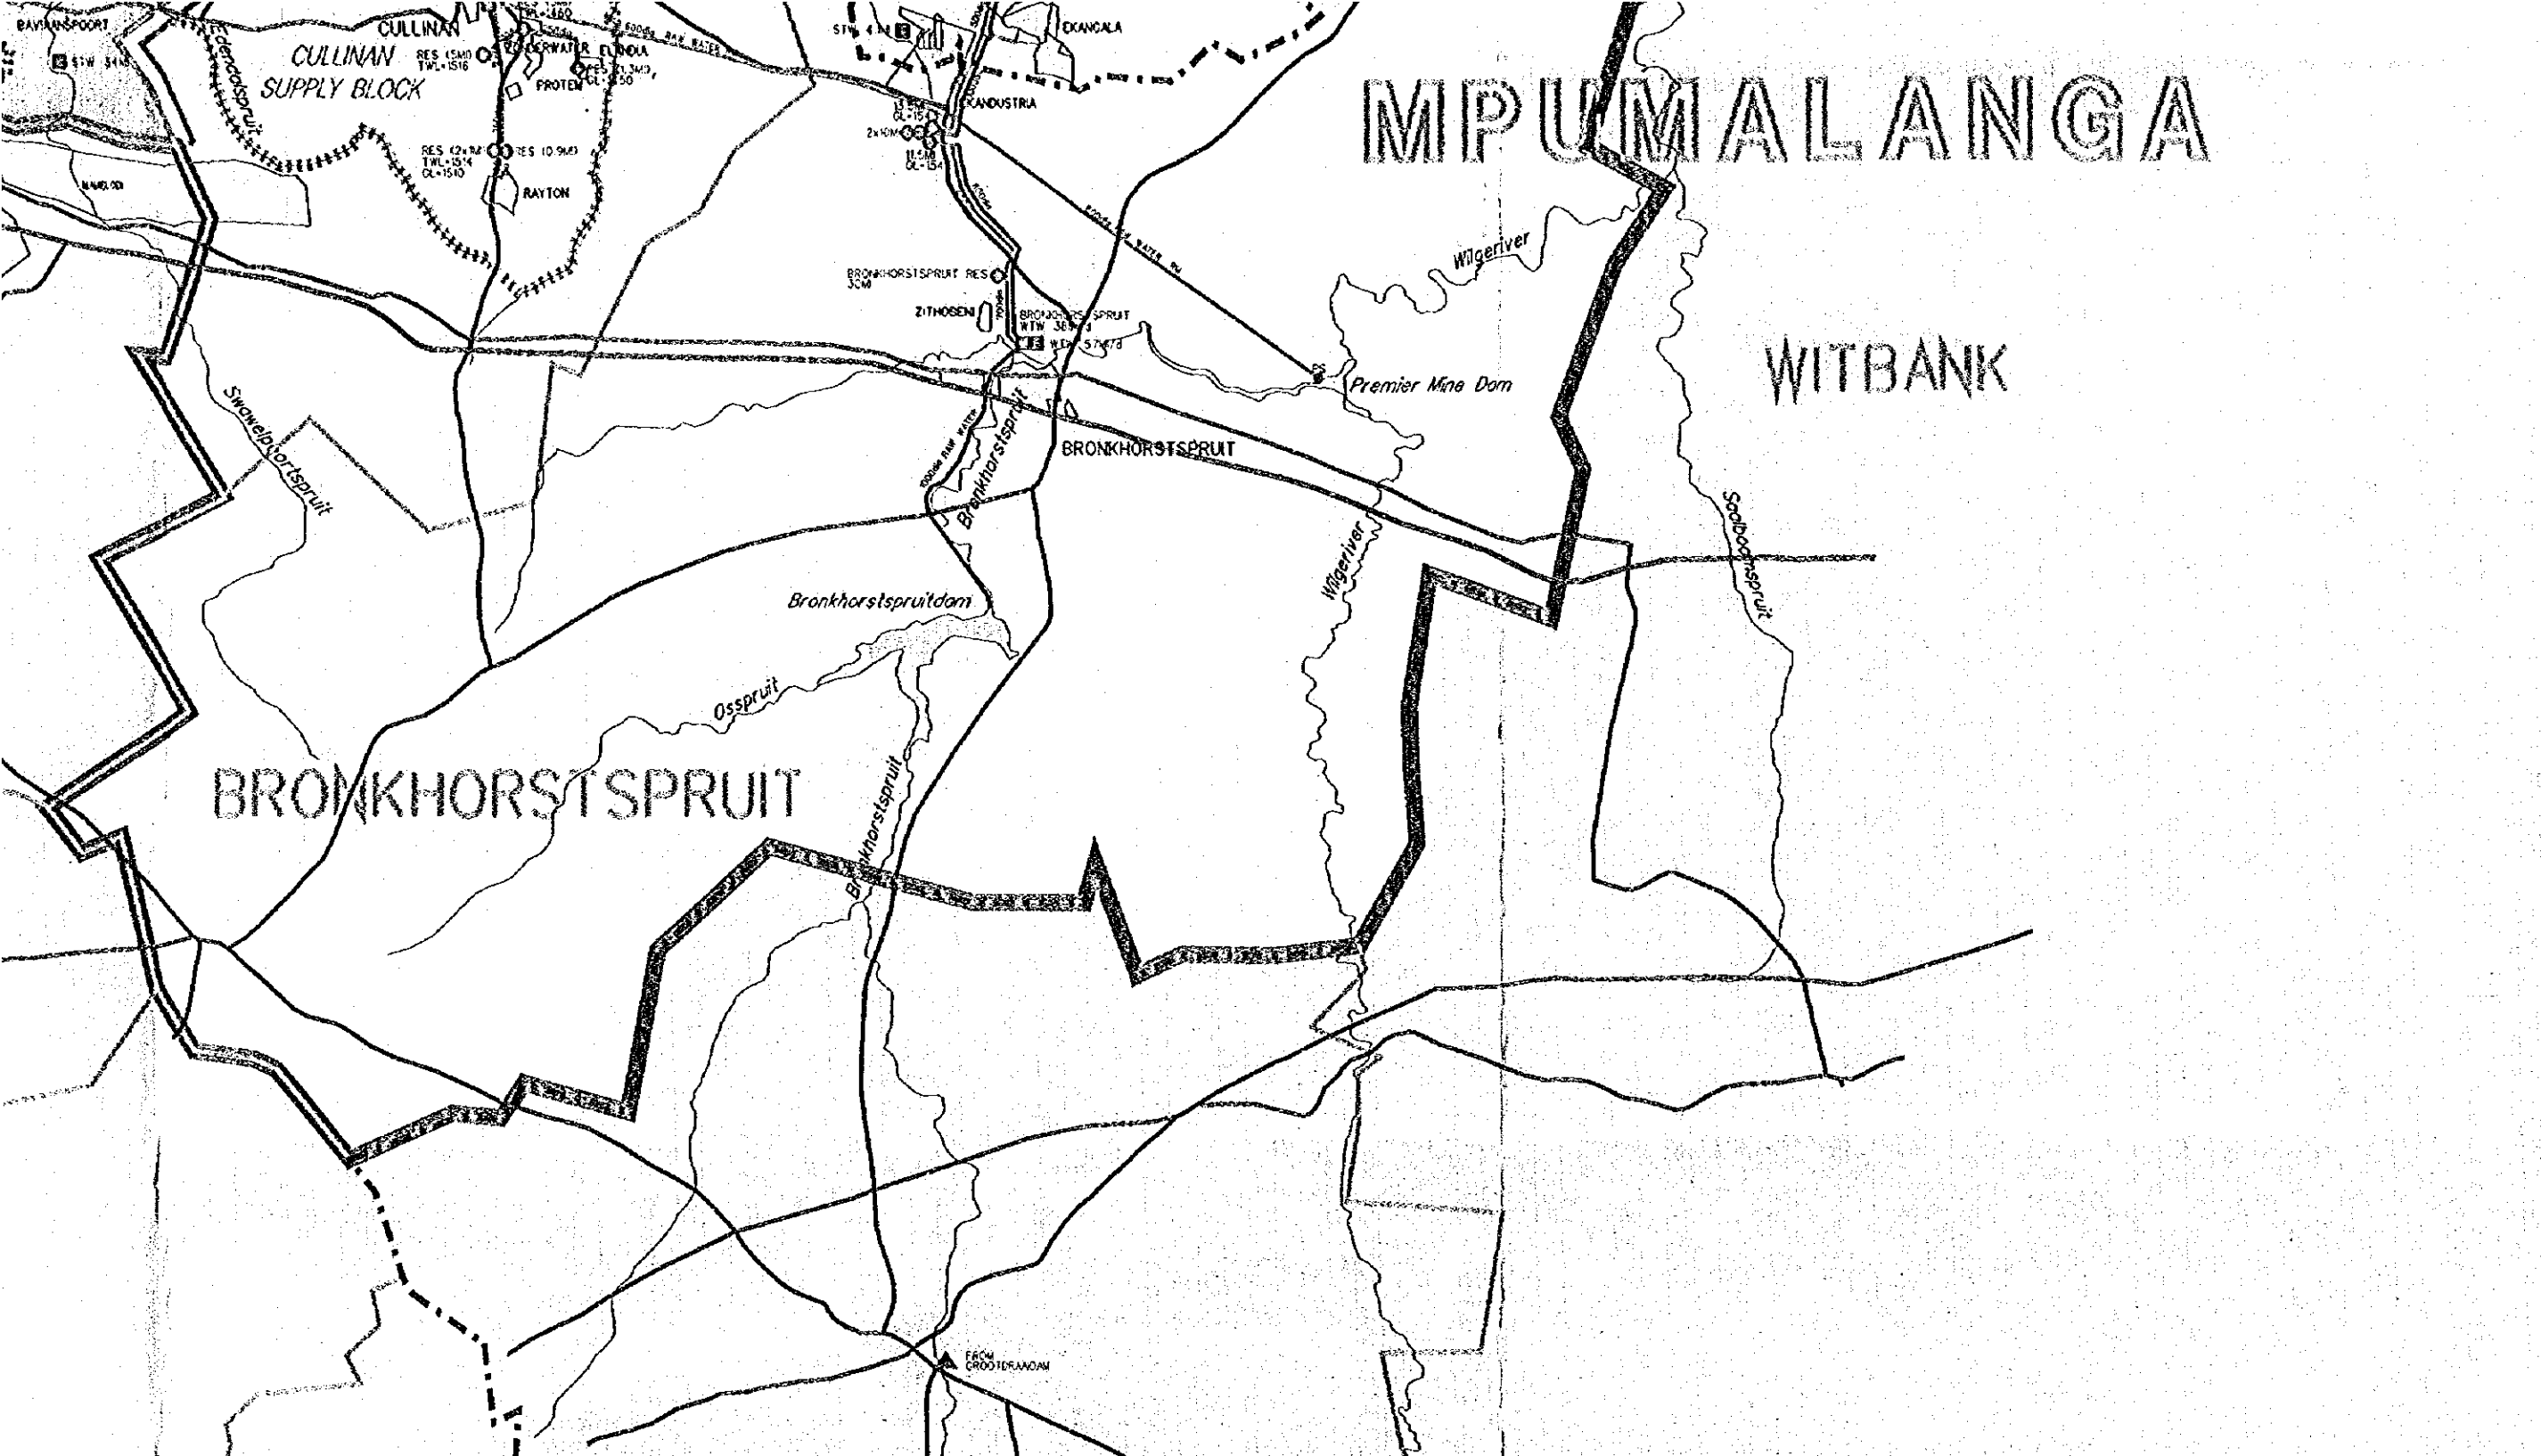

SCALE :

1 : 250 000

PROPOSED PRIMARY WATER SUPPLY
INFRASTRUCTURE DEVELOPMENT PLAN
FOR JICA STUDY AREA

- 1 EXISTING INFRASTRUCTURE
- 2 FIXED INFRASTRUCTURE PLANNING
- 3 PROPOSED INFRASTRUCTURE PLANNING

STUDY ON THE EXPANSION
OF THE
CAPACITY OF MAGALIES WATER

JICA