

STA 17+00

GH = 158.98
PH = 160.480

STA 16+80

GH = 158.93

STA 16+60


GH = 157.82
PH = 161.200

DL = 160.00

DL = 160.00

DL = 160.00

AFRICAN DEVELOPMENT BANK GOVERNMENT OF MAURITIUS	
BEAU BASSIN - PORT LOUIS LINK ROAD FINAL DESIGN	
CROSS SECTION	
Scale 1 : 200	SHEET NO. 29/217
Date: 1980	
JAPAN INTERNATIONAL COOPERATION AGENCY	

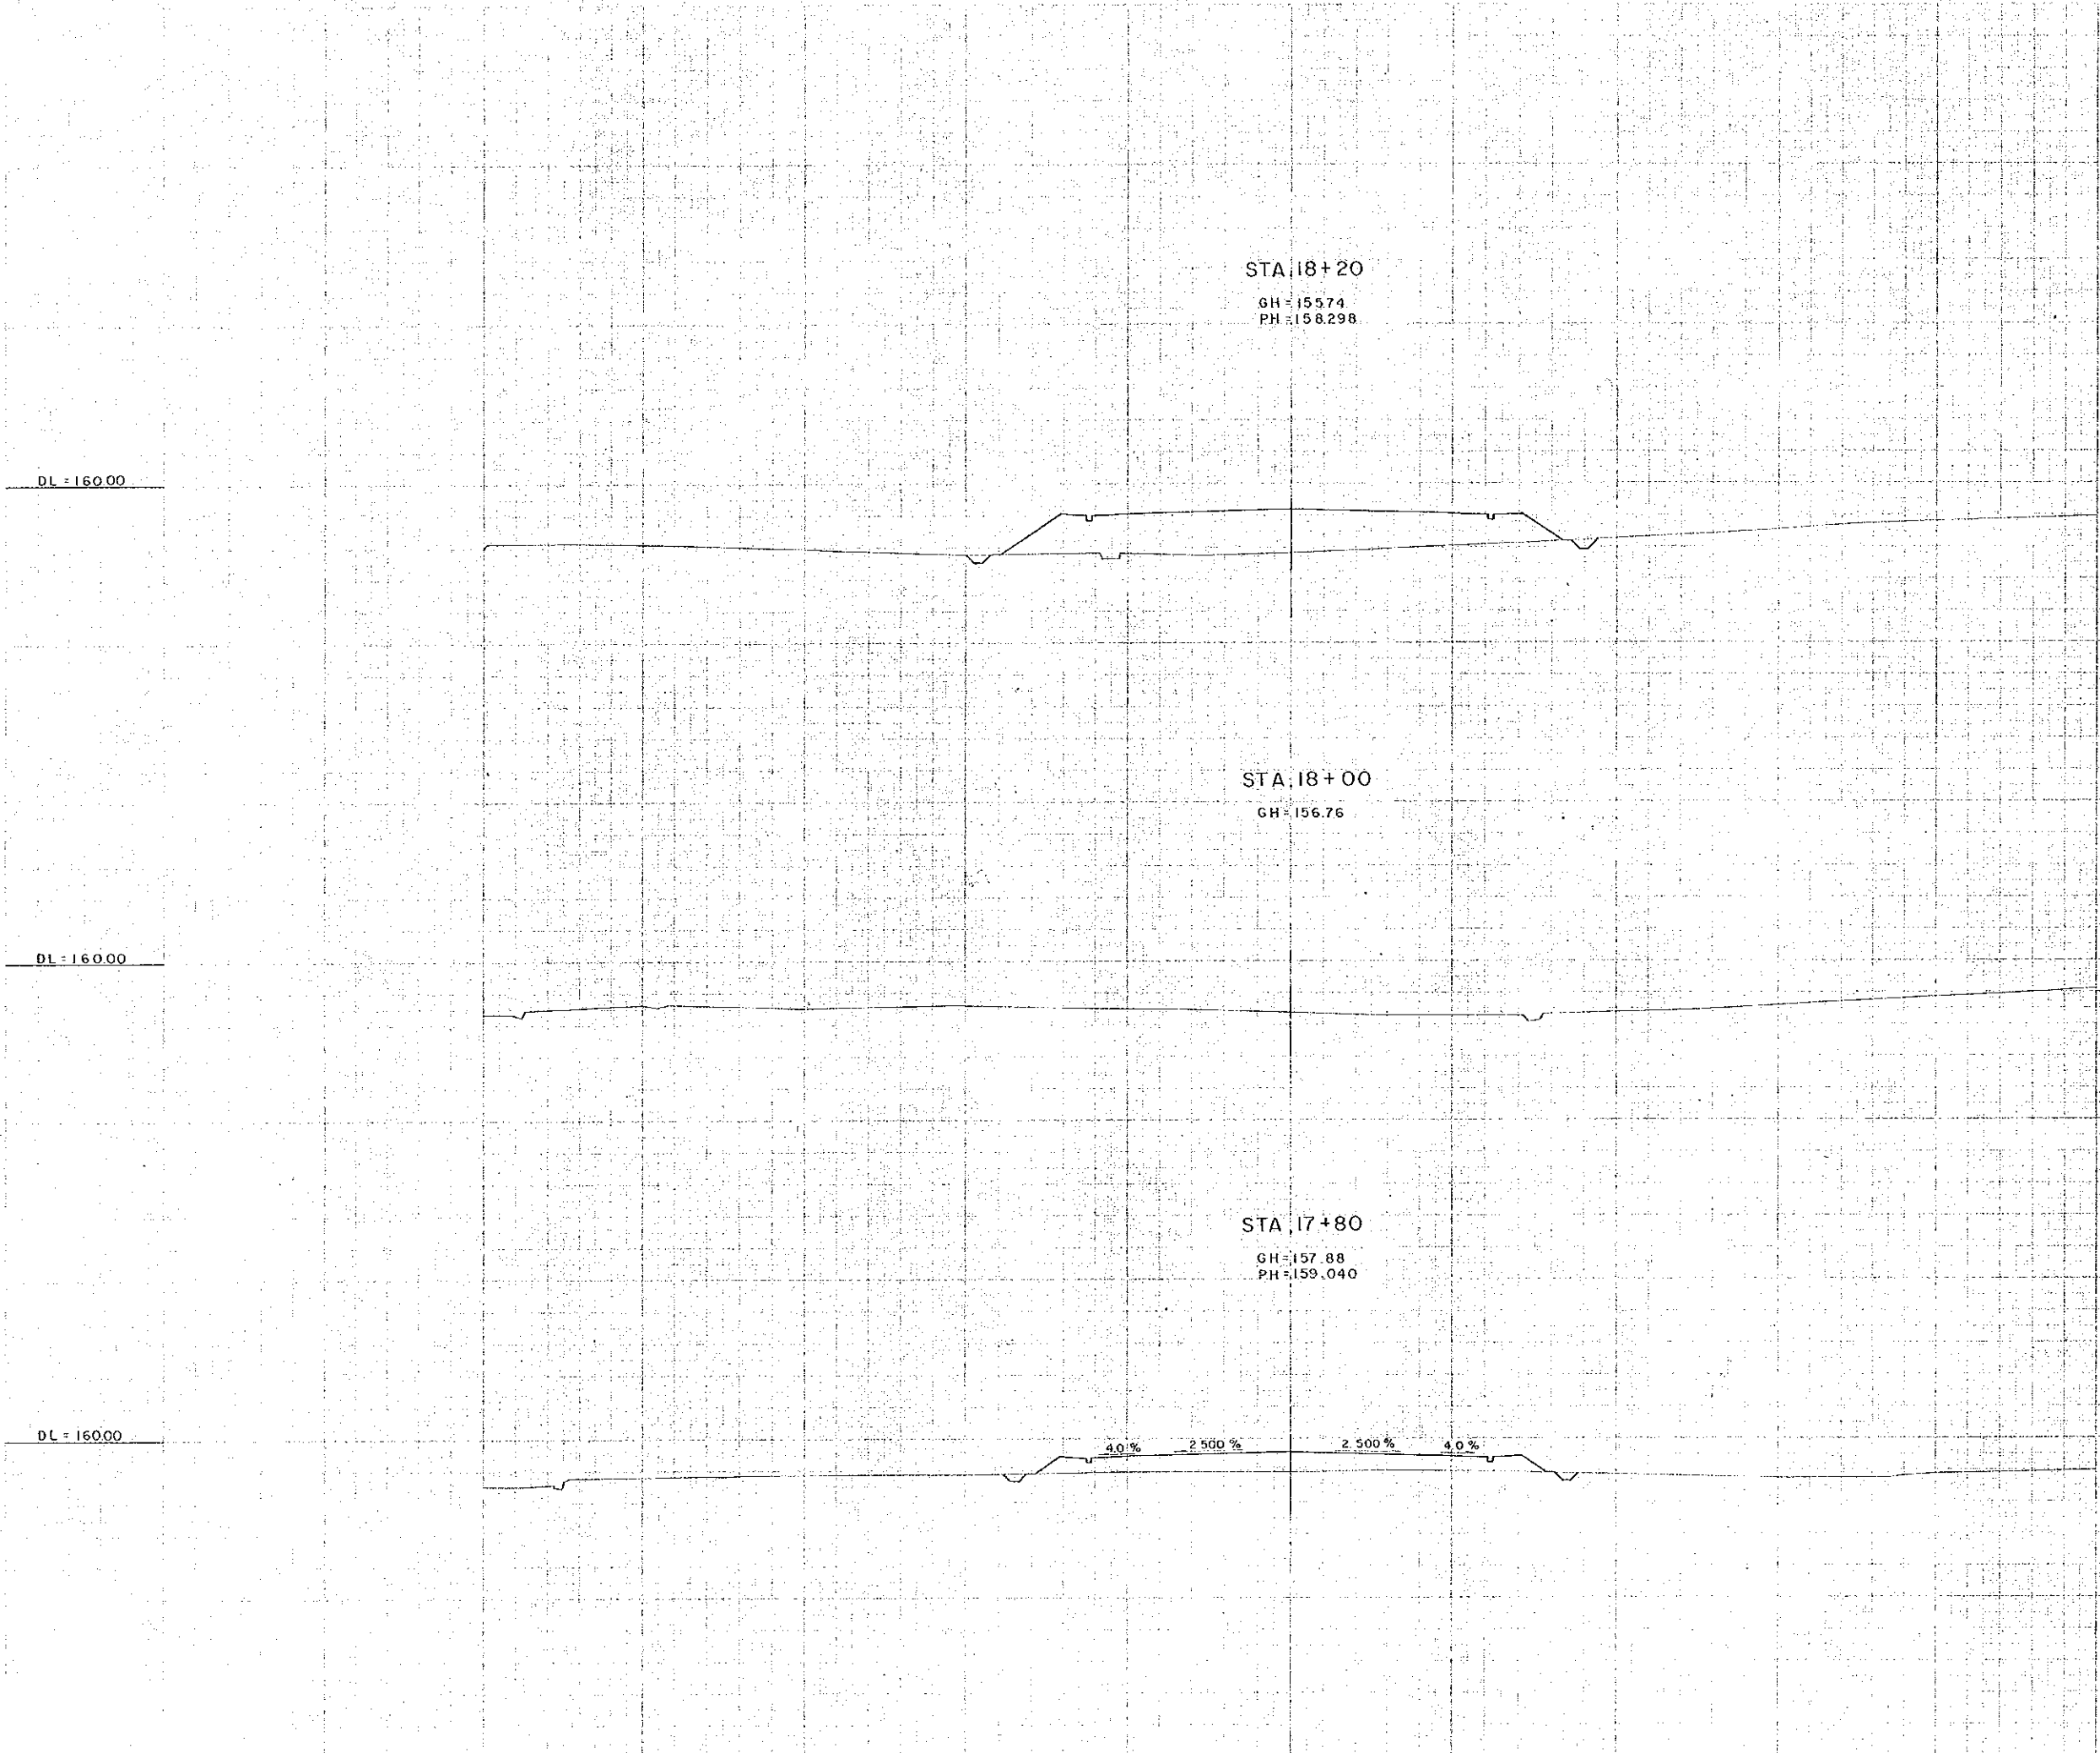

AFRICAN DEVELOPMENT BANK GOVERNMENT OF MAURITIUS	
BEAU BASSIN - PORT LOUIS LINK ROAD FINAL DESIGN	
CROSS SECTION	
Scale 1 : 200	SHEET NO. 30 / 217
Date: 1980	
JAPAN INTERNATIONAL COOPERATION AGENCY	

DL = 160.00

DL = 160.00

DL = 160.00

STA 18+80

GH = 156.36

STA 18+60

GH = 156.74
PH = 157.398

STA 18+40

GH = 156.22

4.0% 2.500% 2.500% 4.0%

AFRICAN DEVELOPMENT BANK GOVERNMENT OF MAURITIUS	
BEAU BASSIN - PORT LOUIS LINK ROAD FINAL DESIGN	
CROSS SECTION	
Scale 1 : 200	SHEET NO. 31 / 217
Date: 1980.	
JAPAN INTERNATIONAL COOPERATION AGENCY	

DL = 160.00

DL = 160.00

DL = 160.00

STA 17+60

GH = 158.50

STA 17+40


GH = 158.88
PH = 159.760

STA 17+20

GH = 159.10

4.0% 2.500% 2.500% 4.0%

AFRICAN DEVELOPMENT BANK GOVERNMENT OF MAURITIUS	
BEAU BASSIN - PORT LOUIS LINK ROAD FINAL DESIGN	
CROSS SECTION	
Scale 1 : 200	SHEET NO. 32 / 217
Date : 1980	
JAPAN INTERNATIONAL COOPERATION AGENCY	

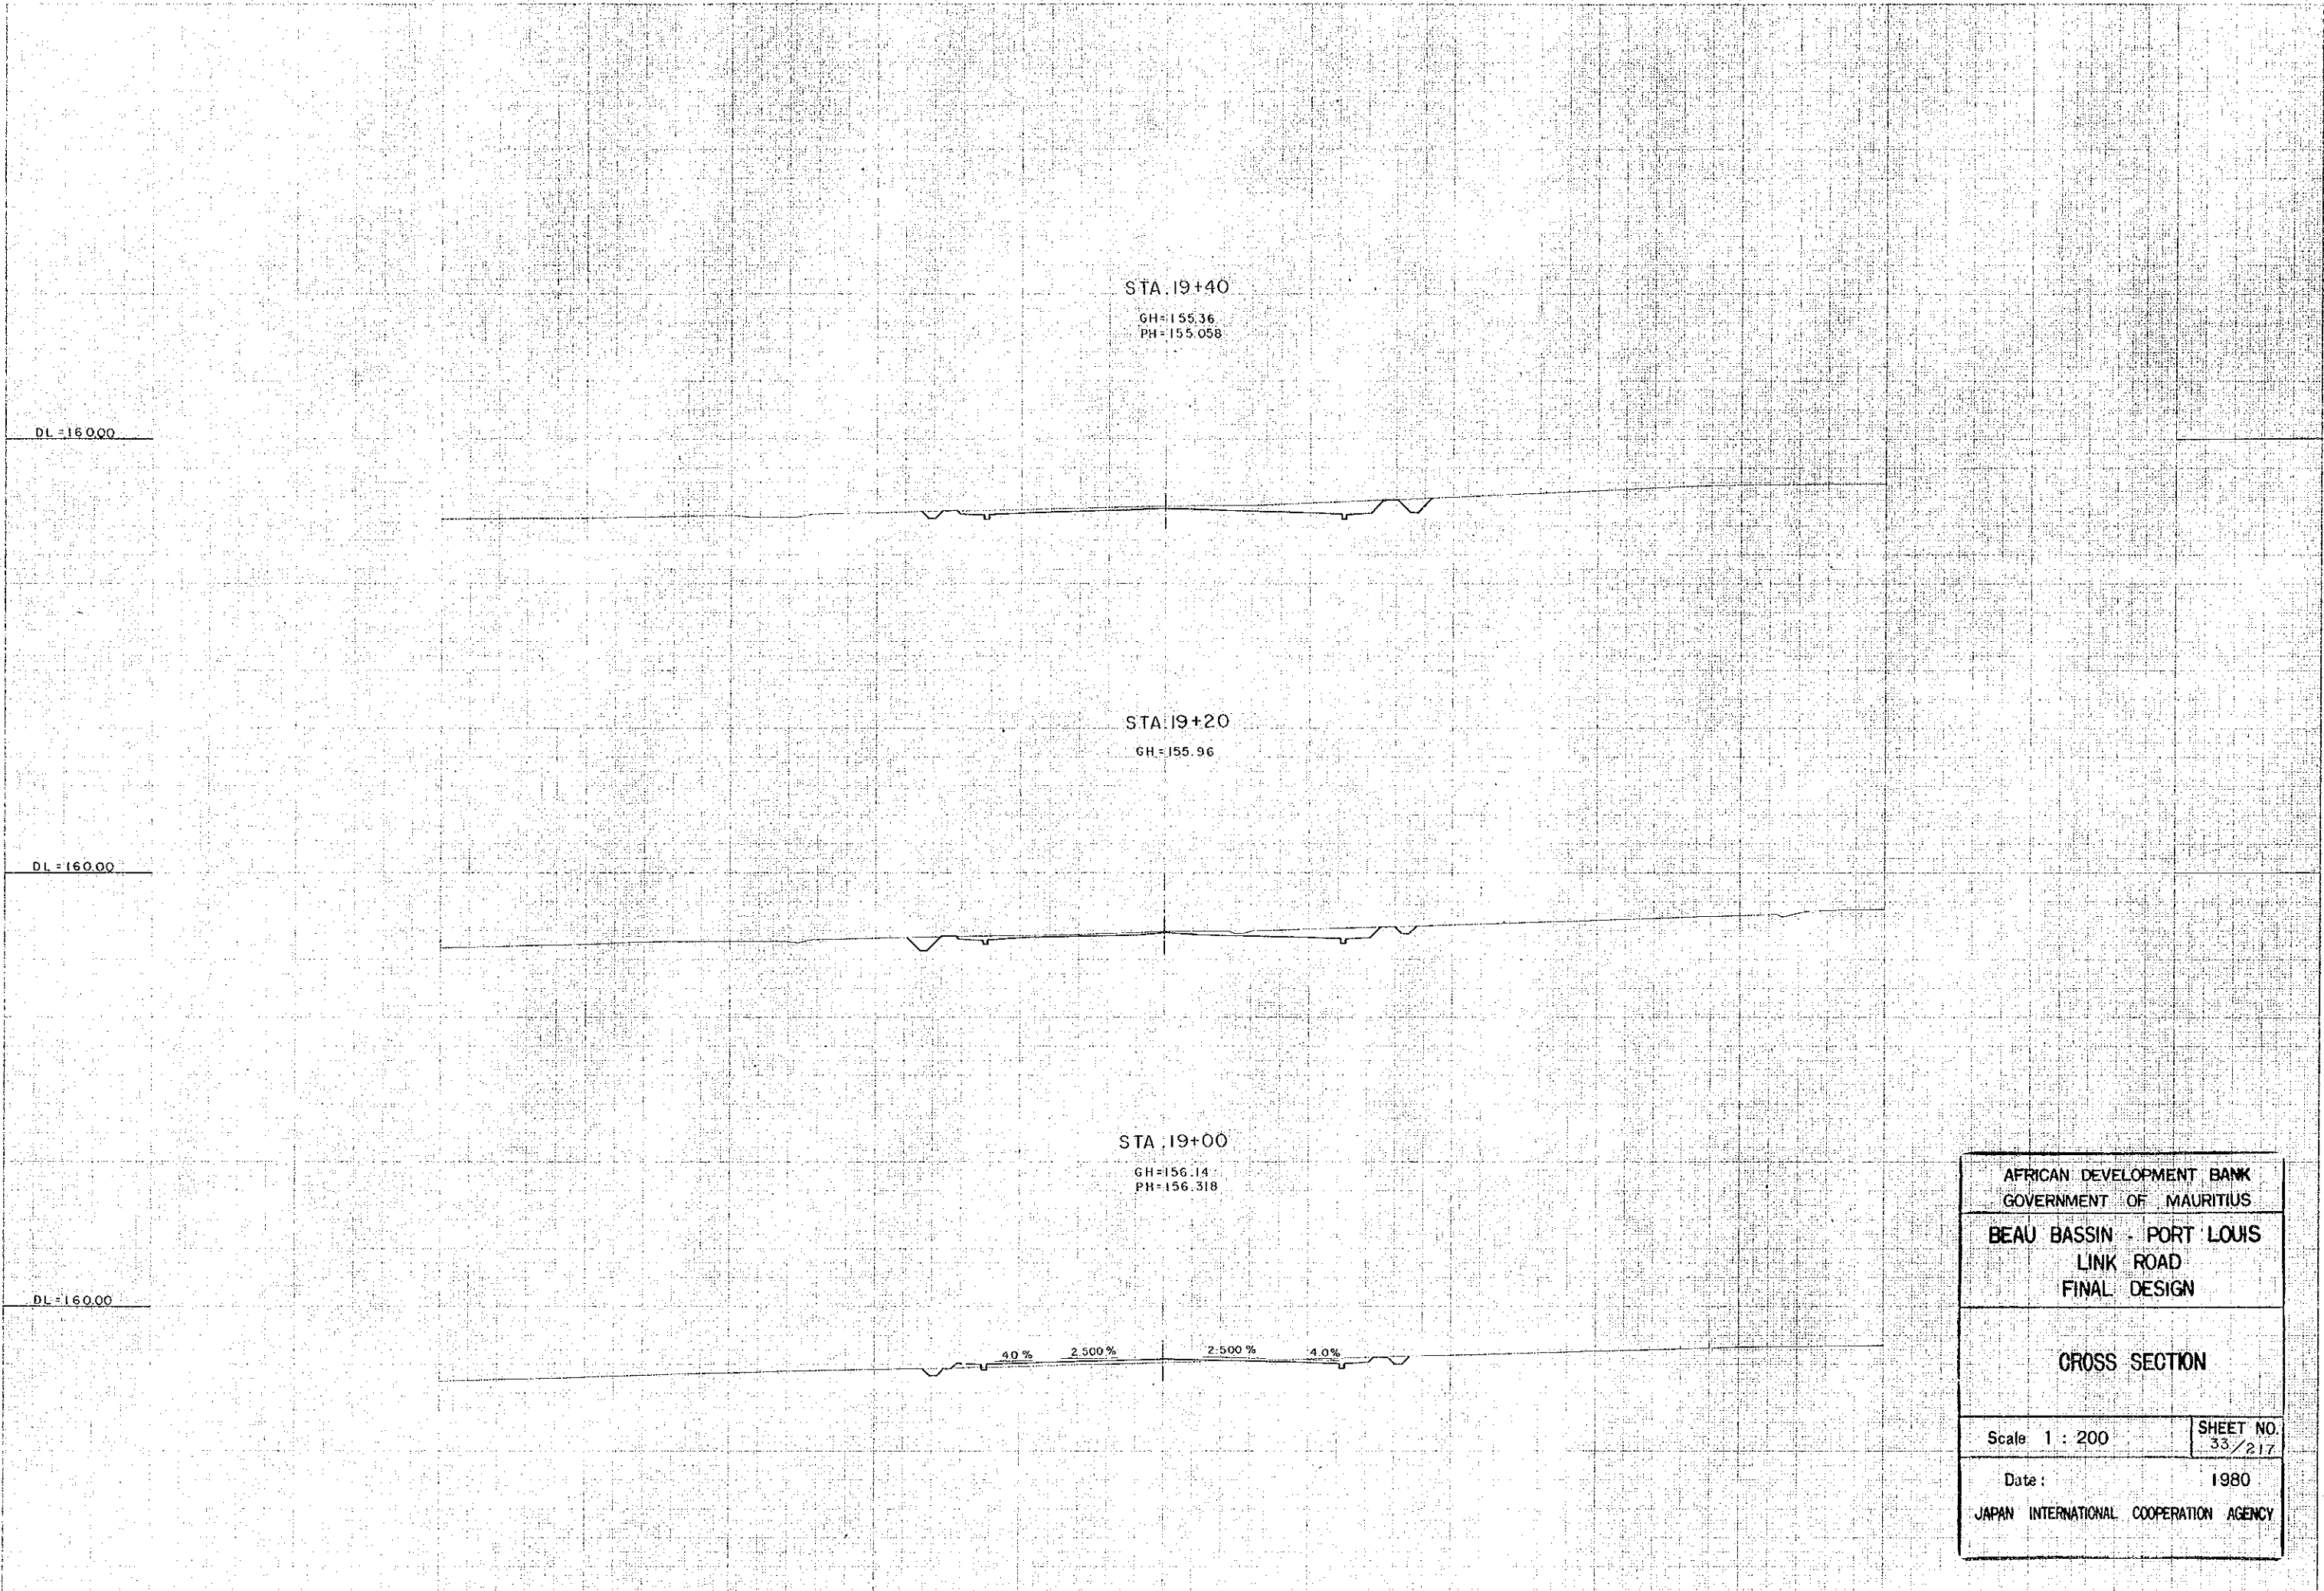

STA 19+40

GH=155.36
PH=155.058

STA 19+20

GH=155.96

STA 19+00

GH=156.14
PH=156.318


4.0% 2.500% 2.500% 4.0%

DL = 160.00


DL = 160.00

DL = 160.00


AFRICAN DEVELOPMENT BANK GOVERNMENT OF MAURITIUS	
BEAU BASSIN - PORT LOUIS LINK ROAD FINAL DESIGN	
CROSS SECTION	
Scale 1 : 200	SHEET NO. 33/217
Date:	1980
JAPAN INTERNATIONAL COOPERATION AGENCY	

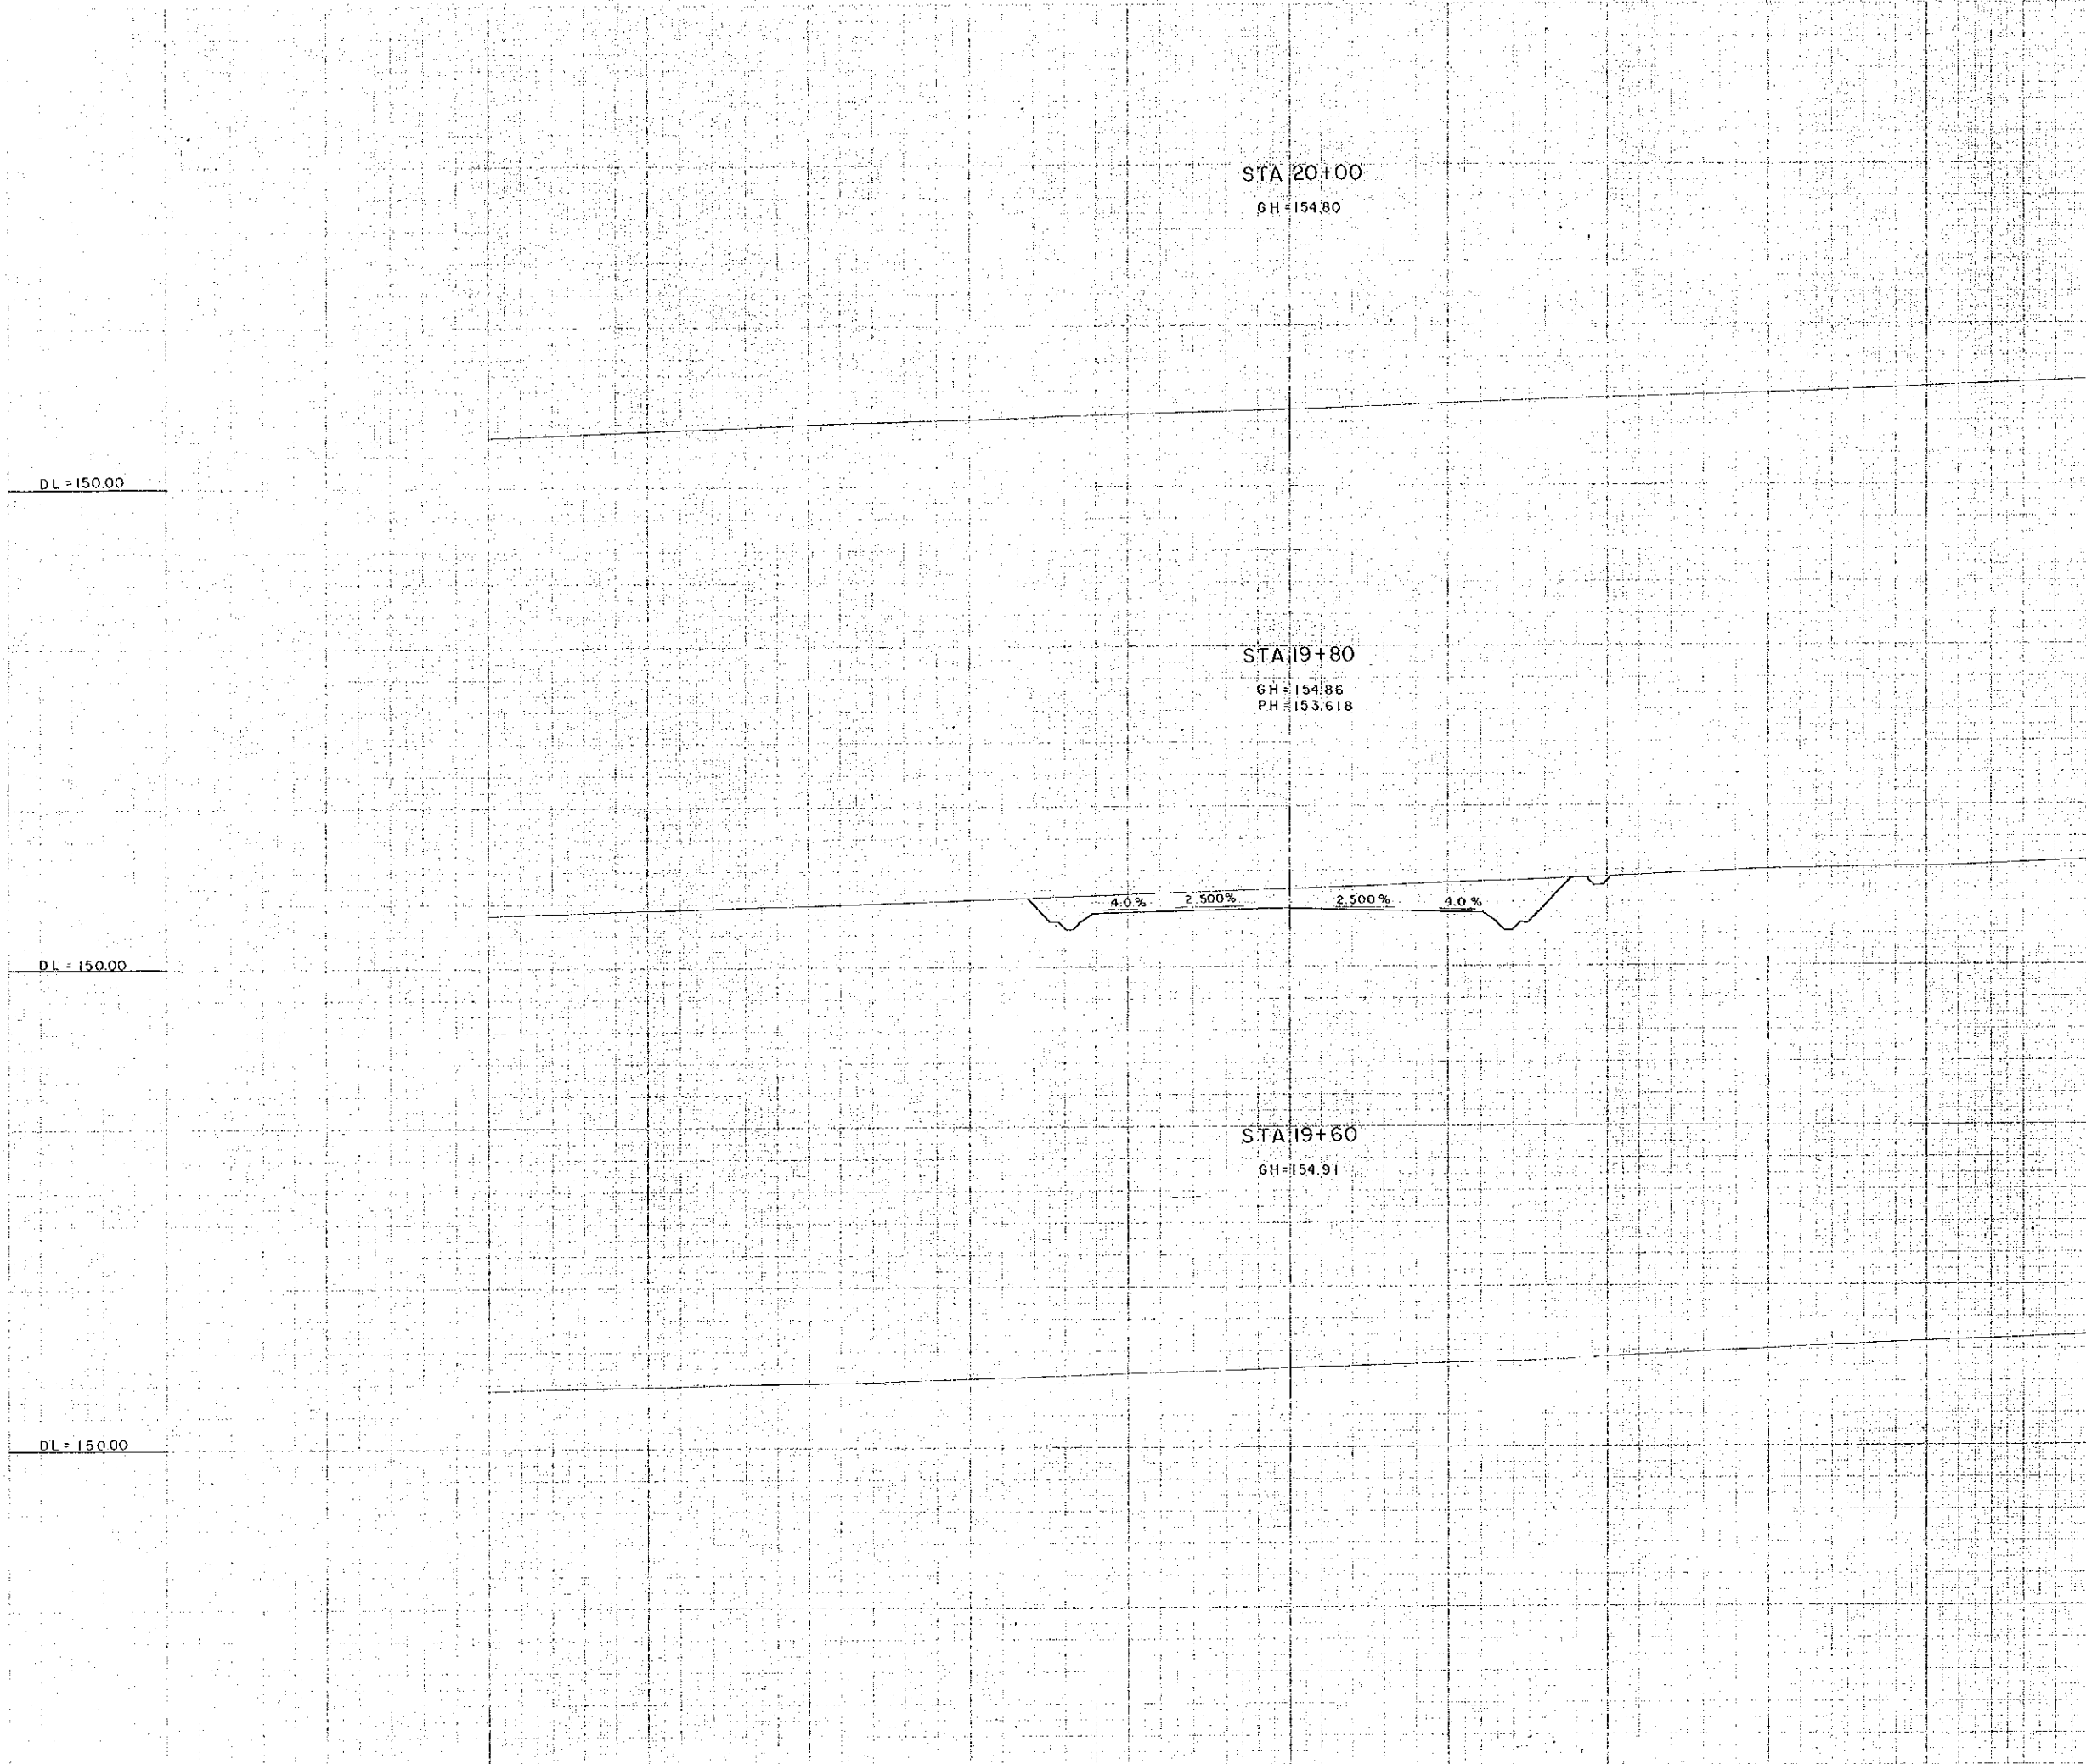

AFRICAN DEVELOPMENT BANK GOVERNMENT OF MAURITIUS	
BEAU BASSIN - PORT LOUIS LINK ROAD FINAL DESIGN	
CROSS SECTION	
Scale 1 : 200	SHEET NO. 34 / 217
Date : 1980	
JAPAN INTERNATIONAL COOPERATION AGENCY	

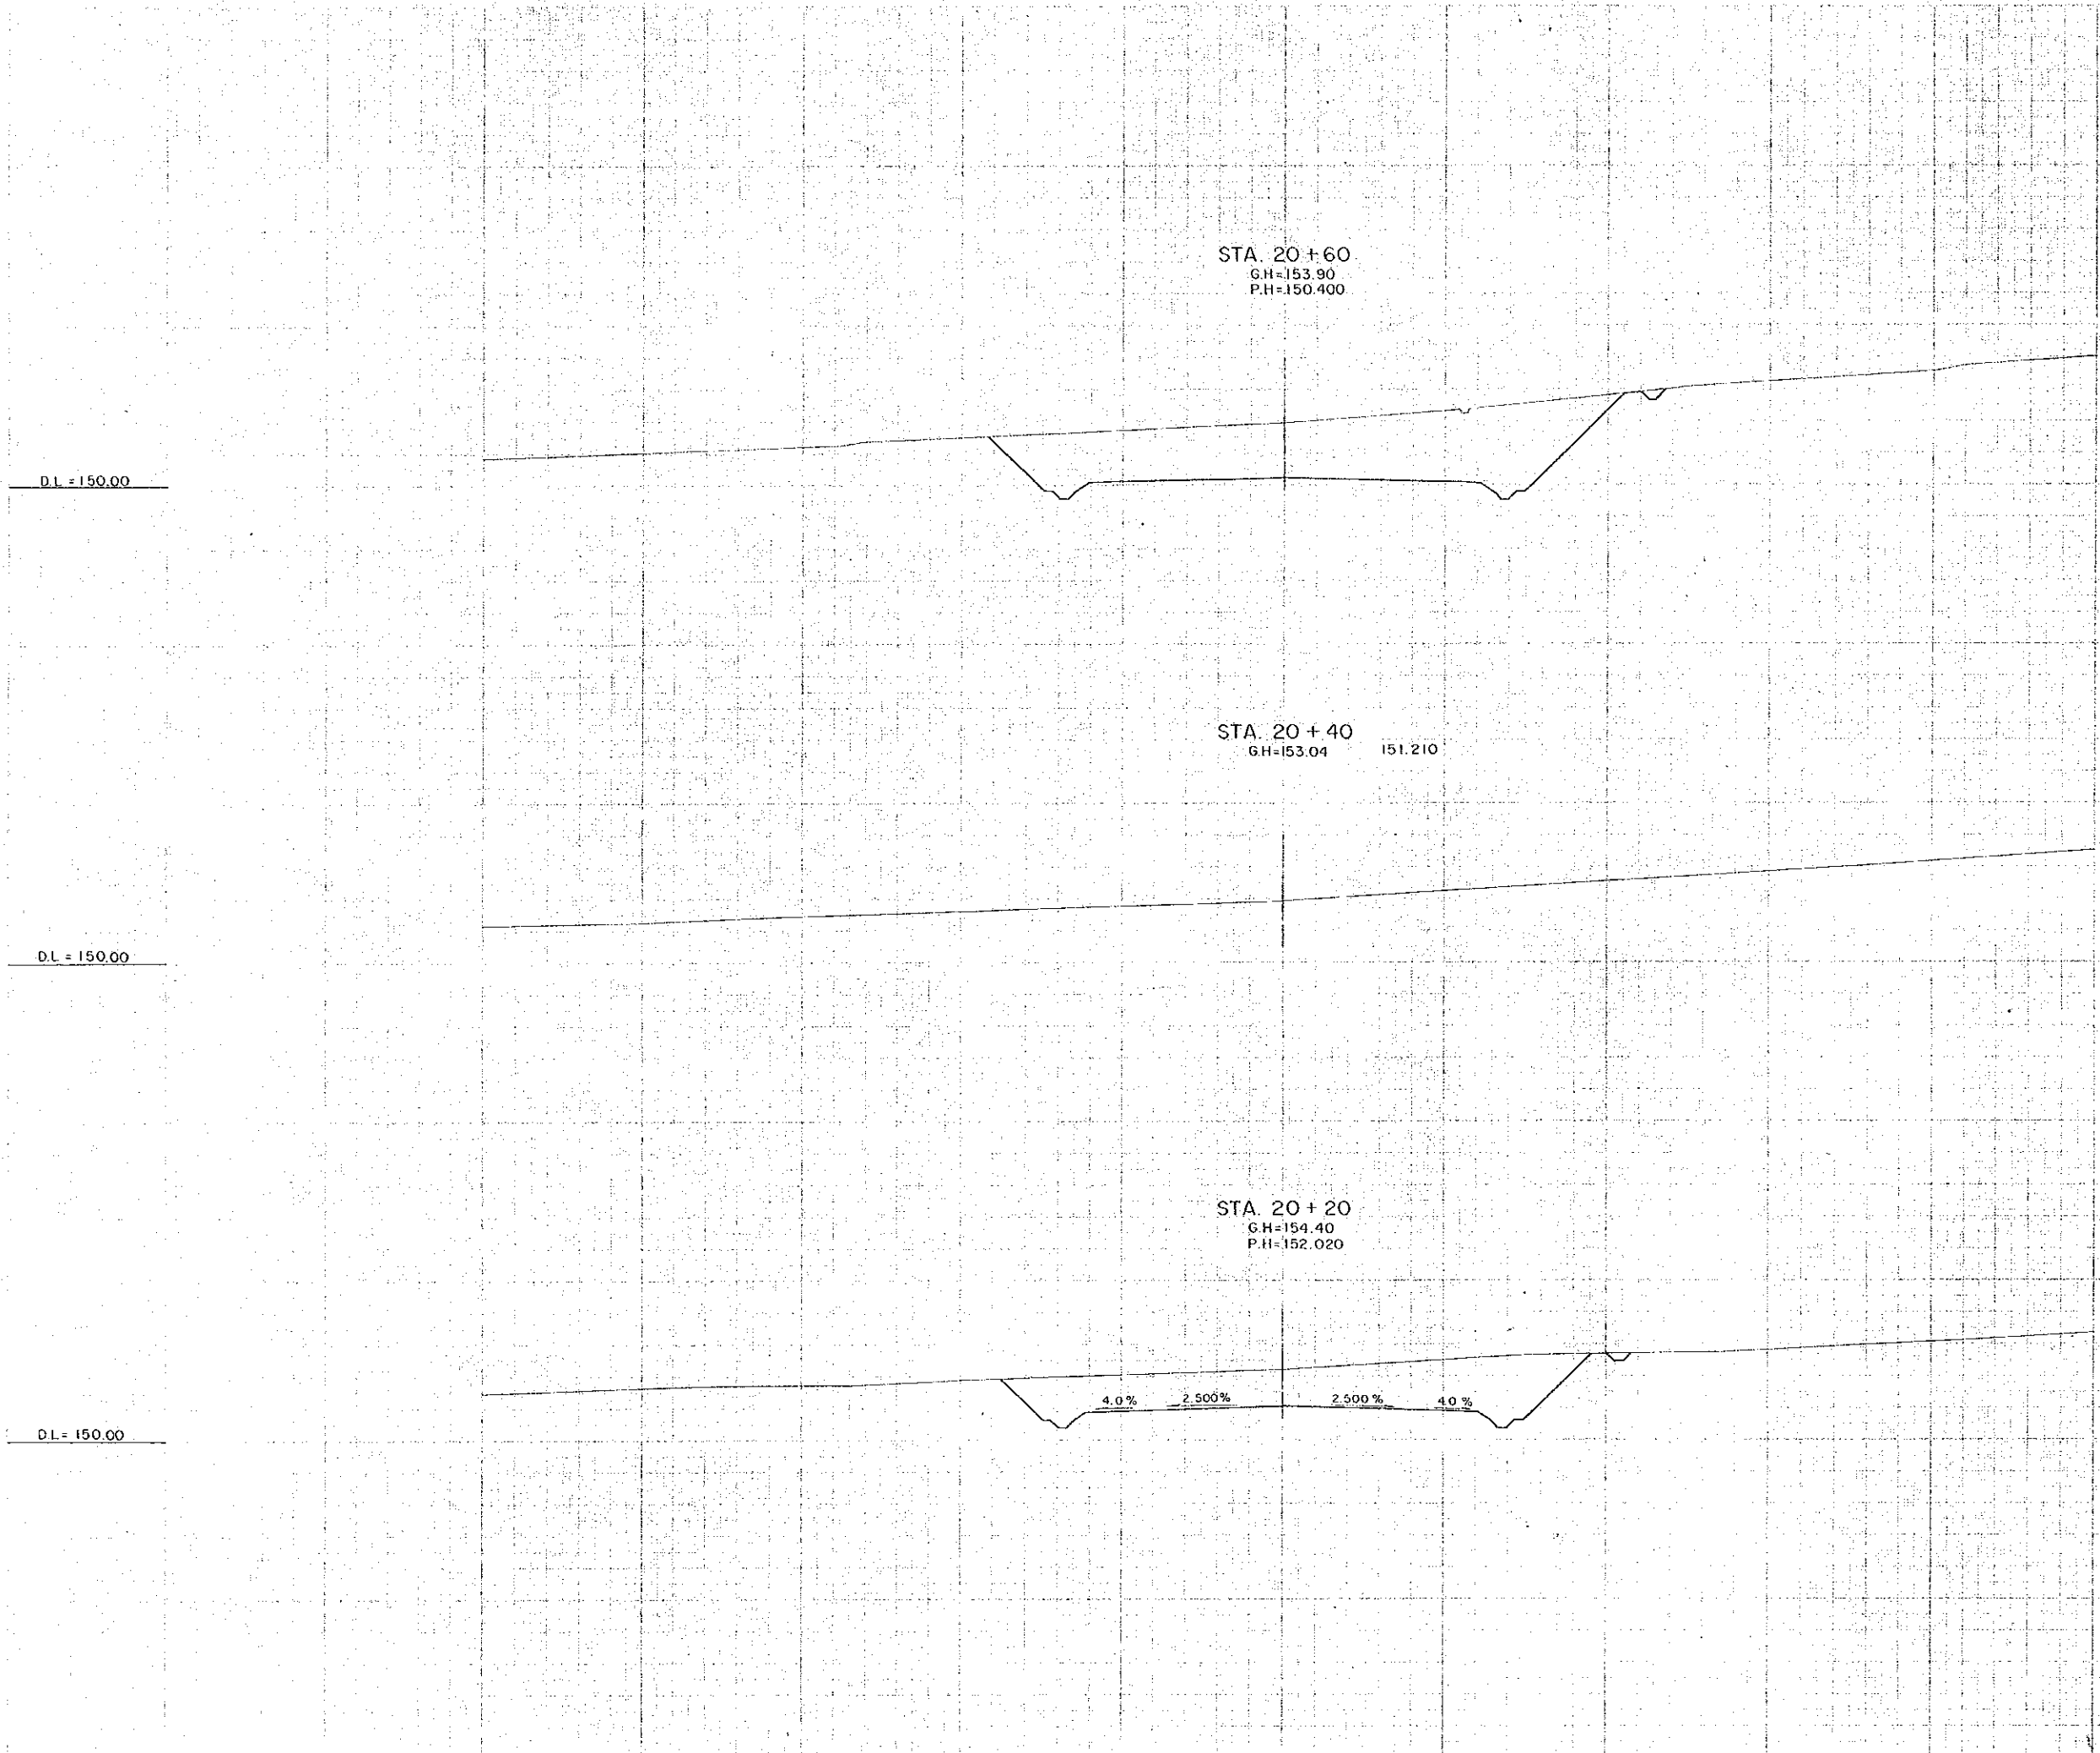

AFRICAN DEVELOPMENT BANK GOVERNMENT OF MAURITIUS	
BEAU BASSIN - PORT LOUIS LINK ROAD FINAL DESIGN	
CROSS SECTION	
Scale 1 : 200	SHEET NO. 35 / 217
Date: 1980	
JAPAN INTERNATIONAL COOPERATION AGENCY	

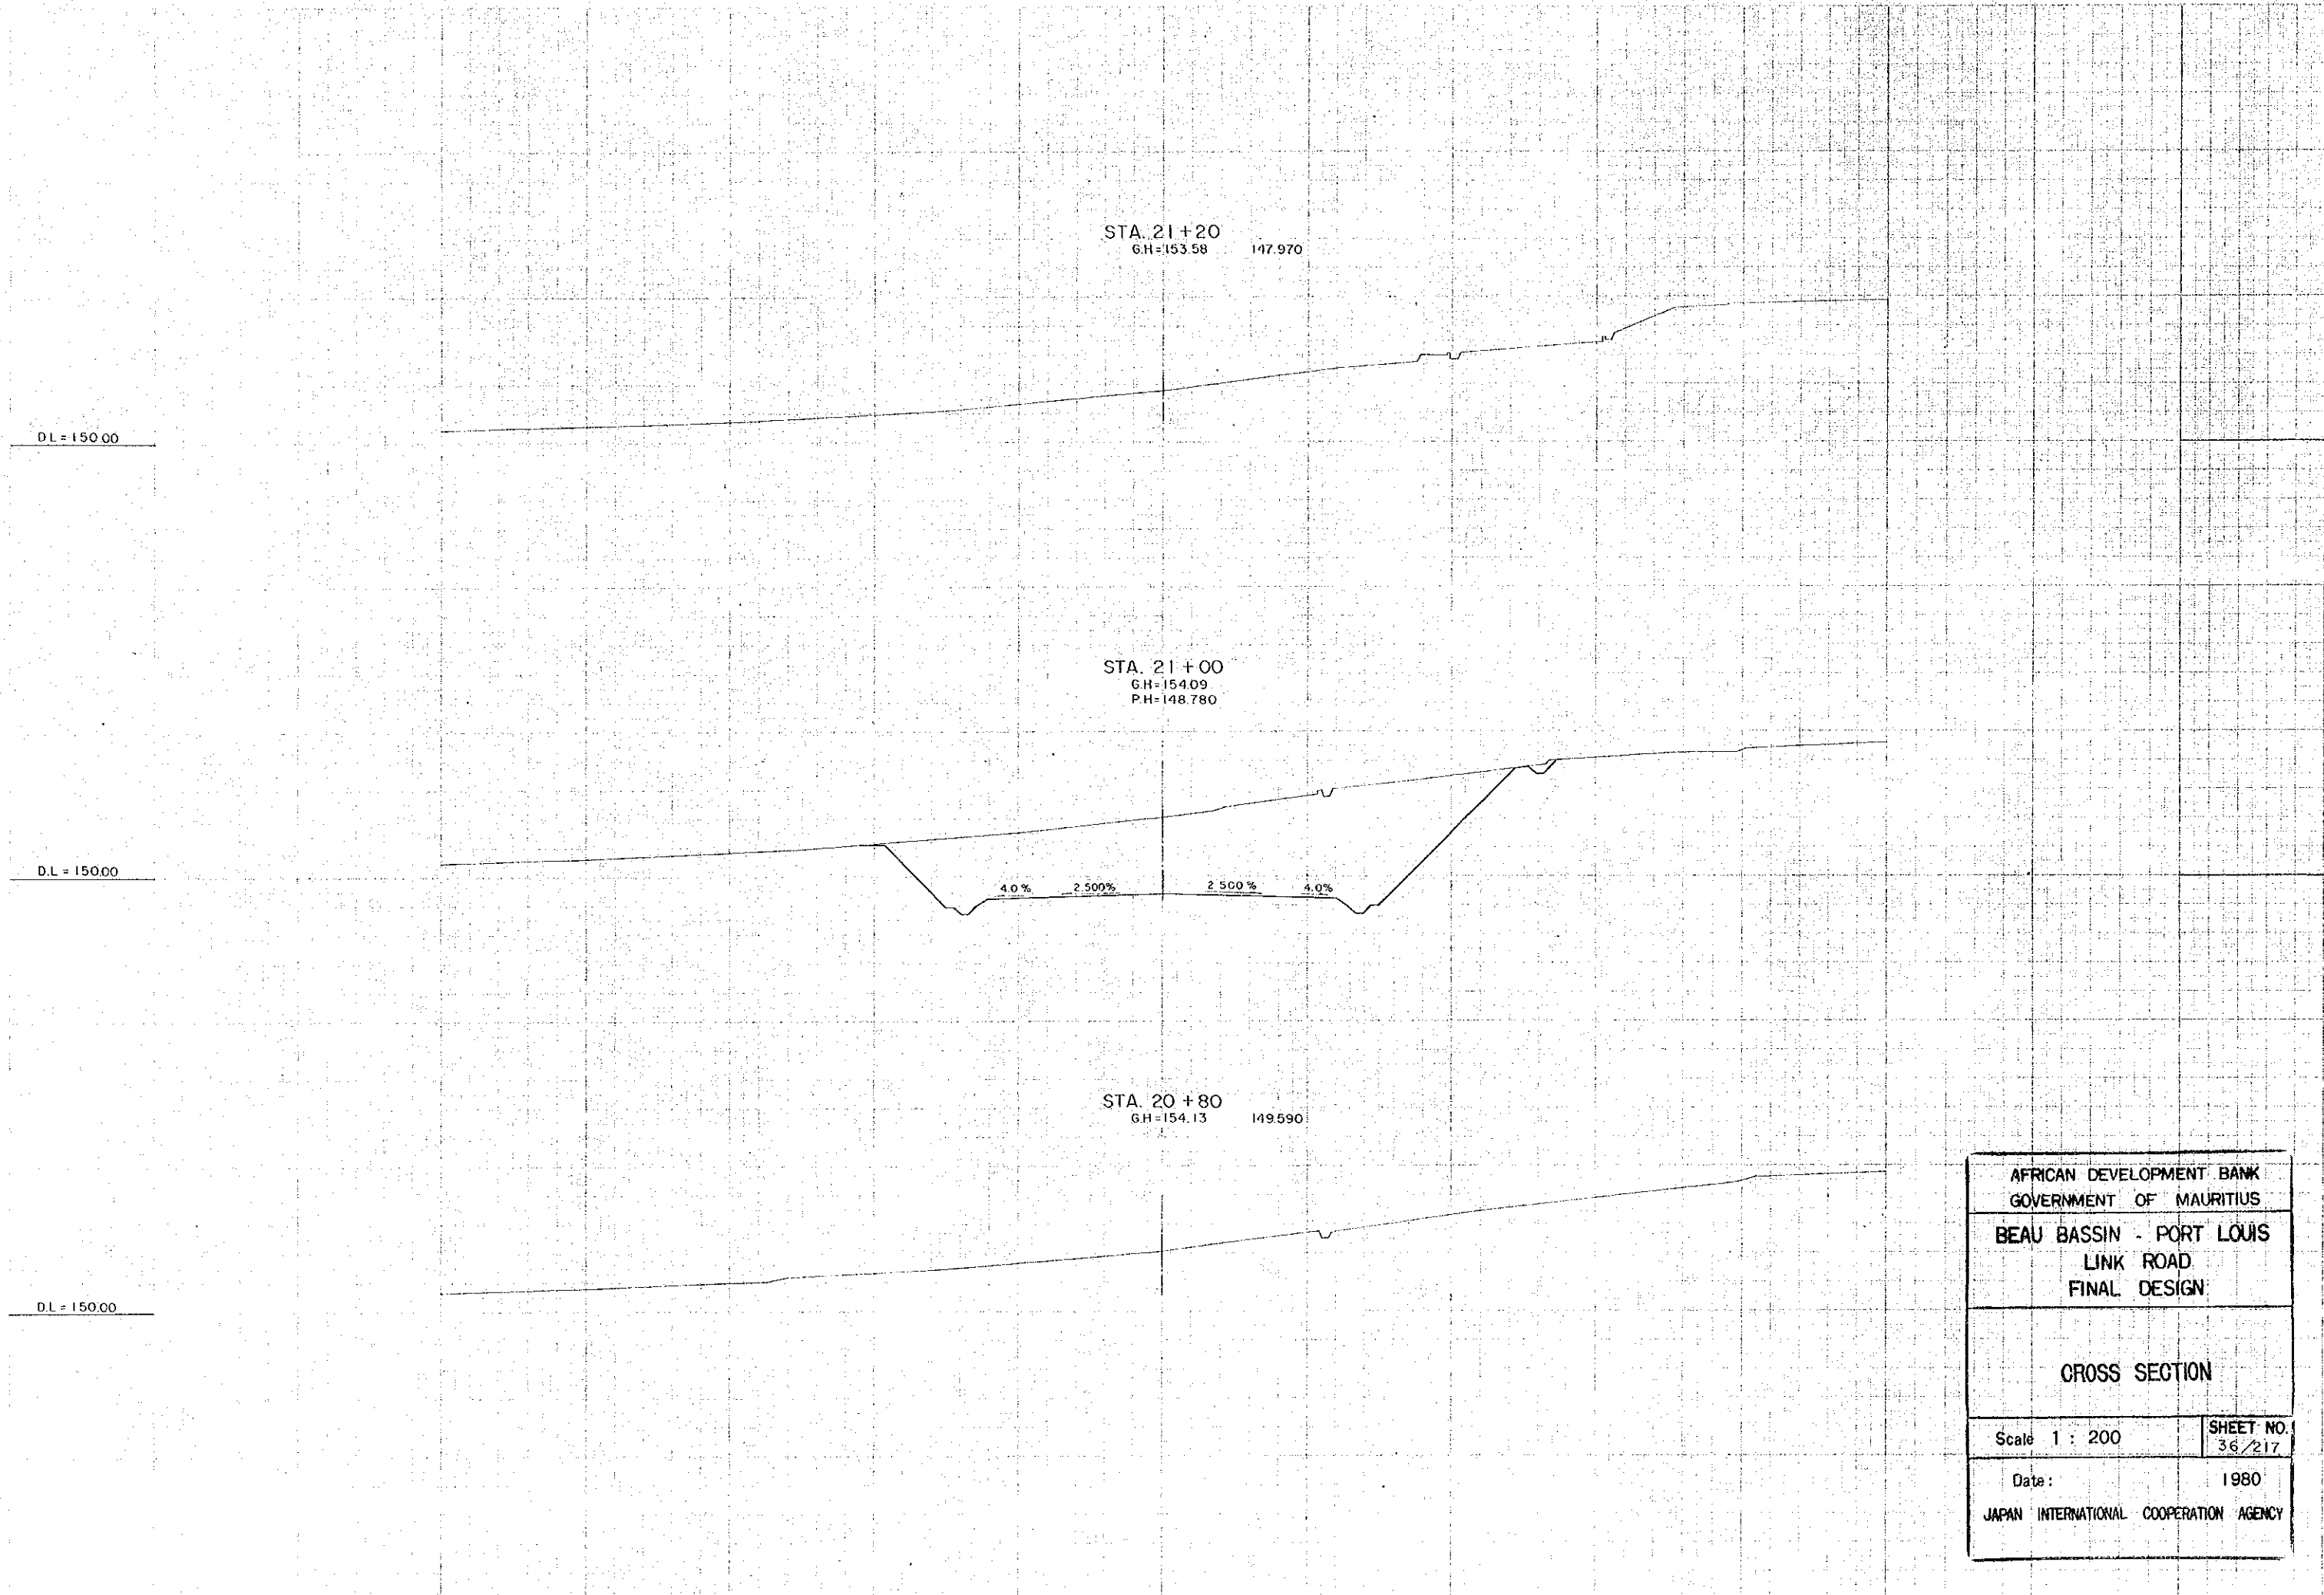


AFRICAN DEVELOPMENT BANK GOVERNMENT OF MAURITIUS	
BEAU BASSIN - PORT LOUIS LINK ROAD FINAL DESIGN	
CROSS SECTION	
Scale 1 : 200	SHEET NO. 36/217
Date:	1980
JAPAN INTERNATIONAL COOPERATION AGENCY	

DL = 150.00

DL = 150.00

DL = 150.00

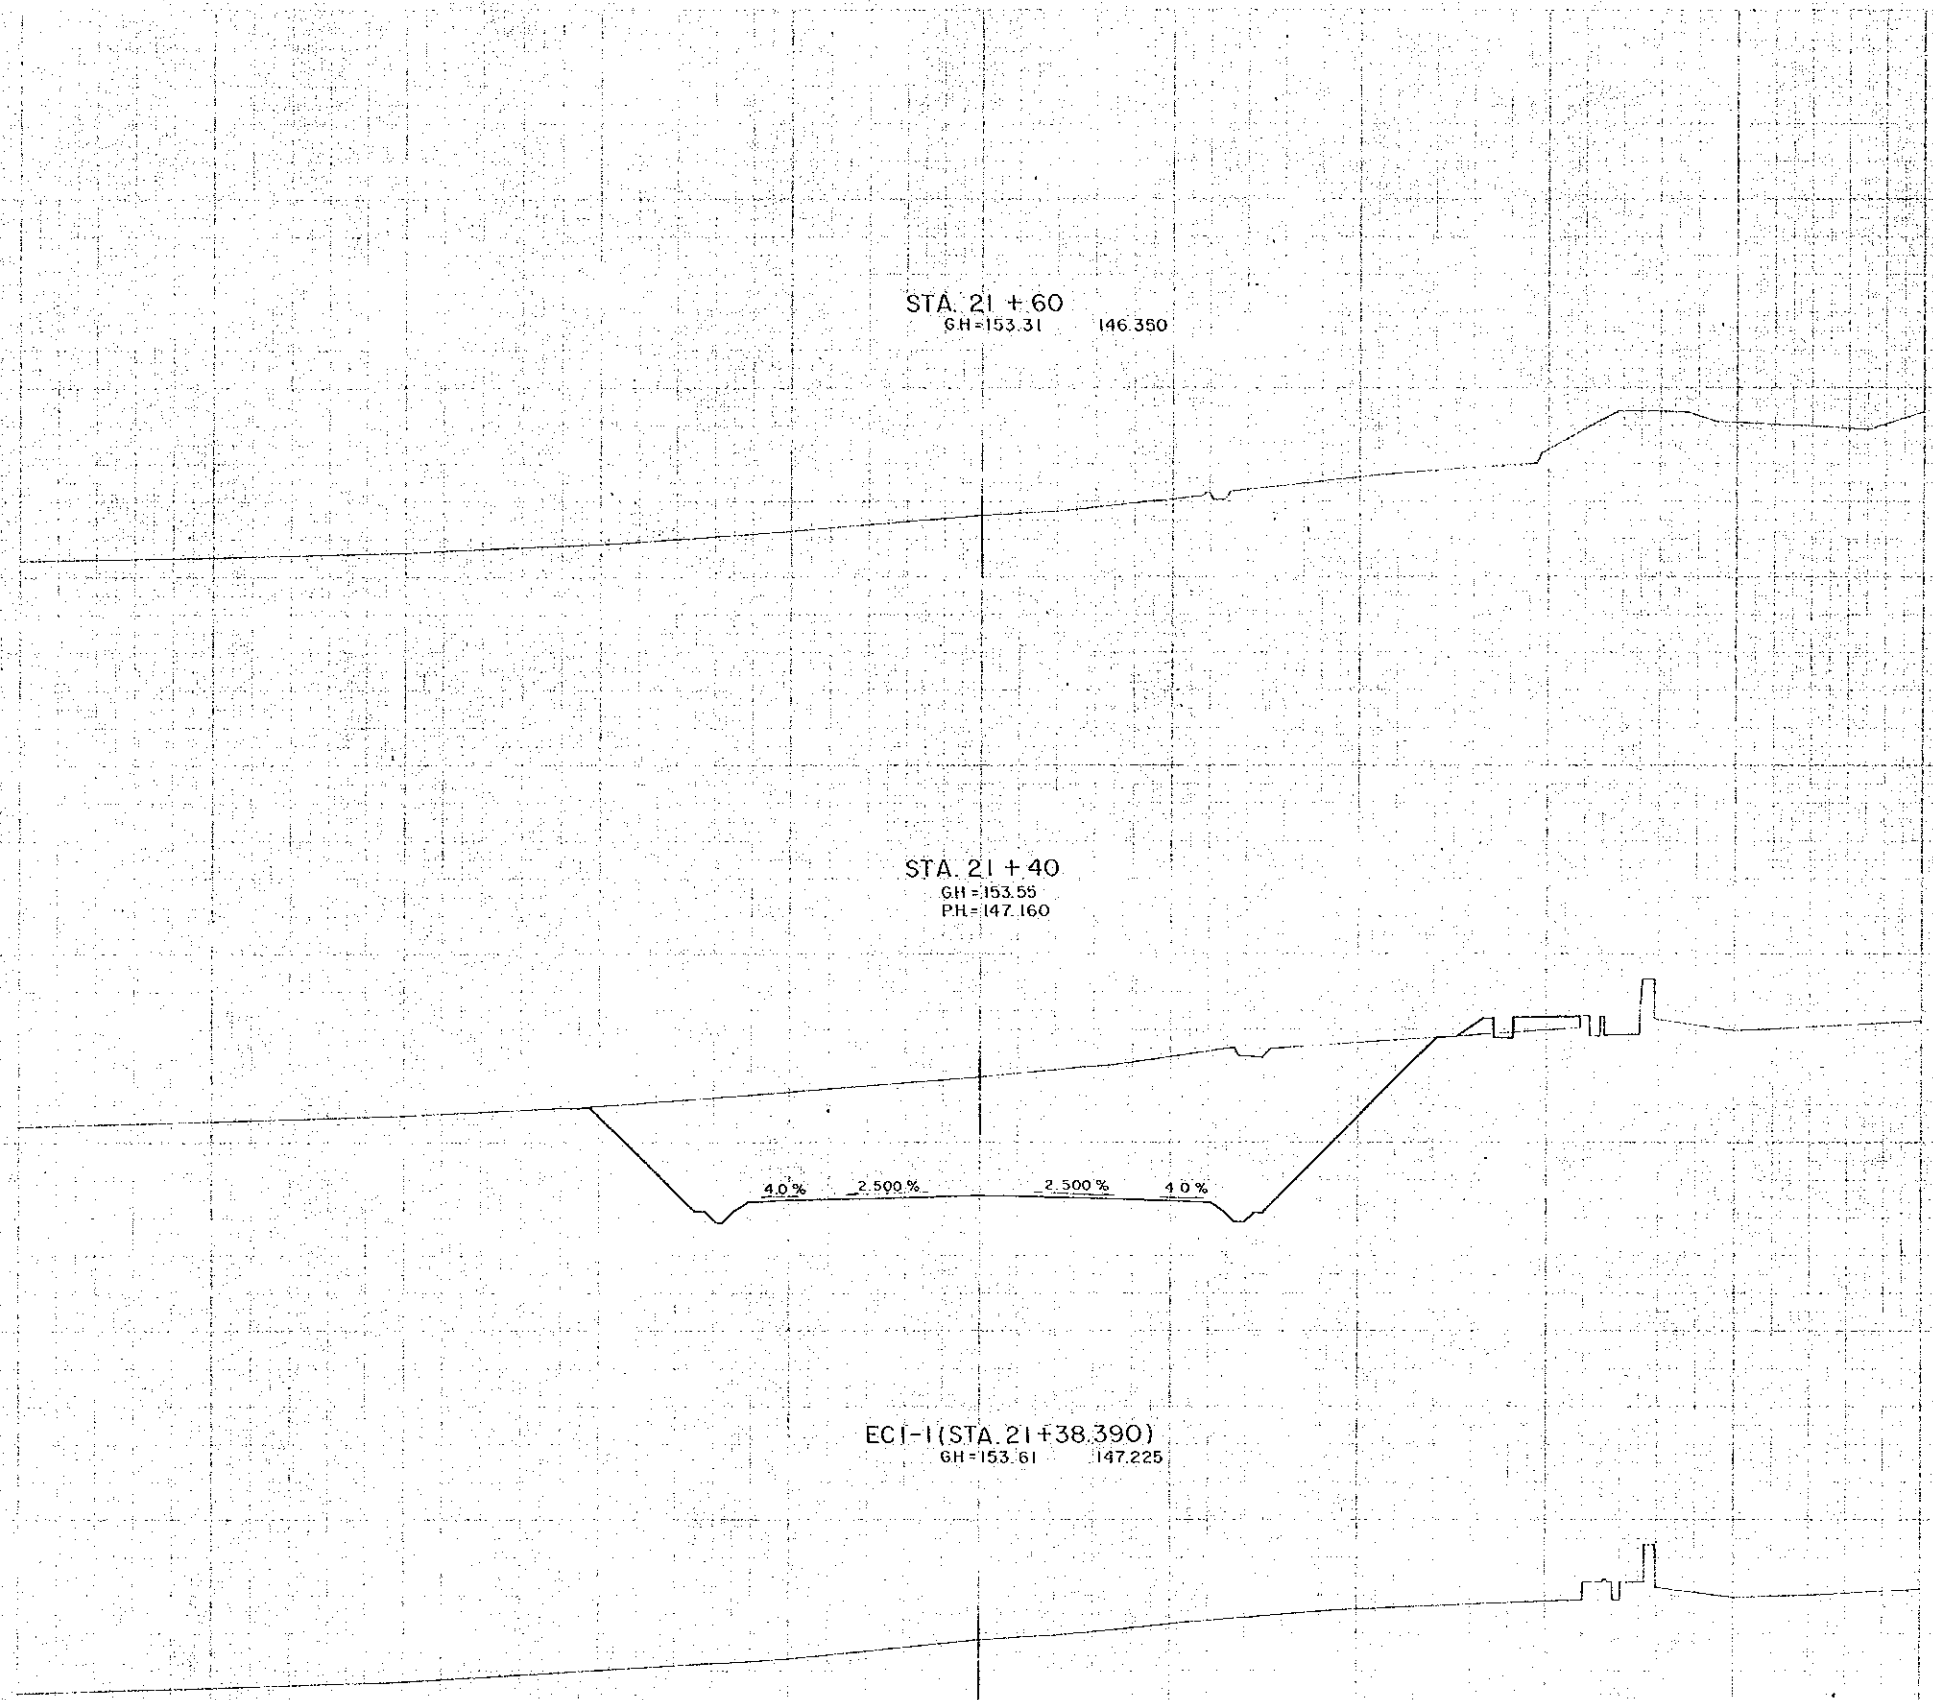


STA. 21 + 60
 GH = 153.31 146.350

STA. 21 + 40
 GH = 153.55
 PH = 147.160

ECI-1 (STA. 21 + 38.390)
 GH = 153.61 147.225

4.0% 2.500% 2.500% 4.0%

AFRICAN DEVELOPMENT BANK GOVERNMENT OF MAURITIUS	
BEAU BASSIN - PORT LOUIS LINK ROAD FINAL DESIGN	
CROSS SECTION	
Scale 1 : 200	SHEET NO. 37 / 217
Date: 1980	
JAPAN INTERNATIONAL COOPERATION AGENCY	

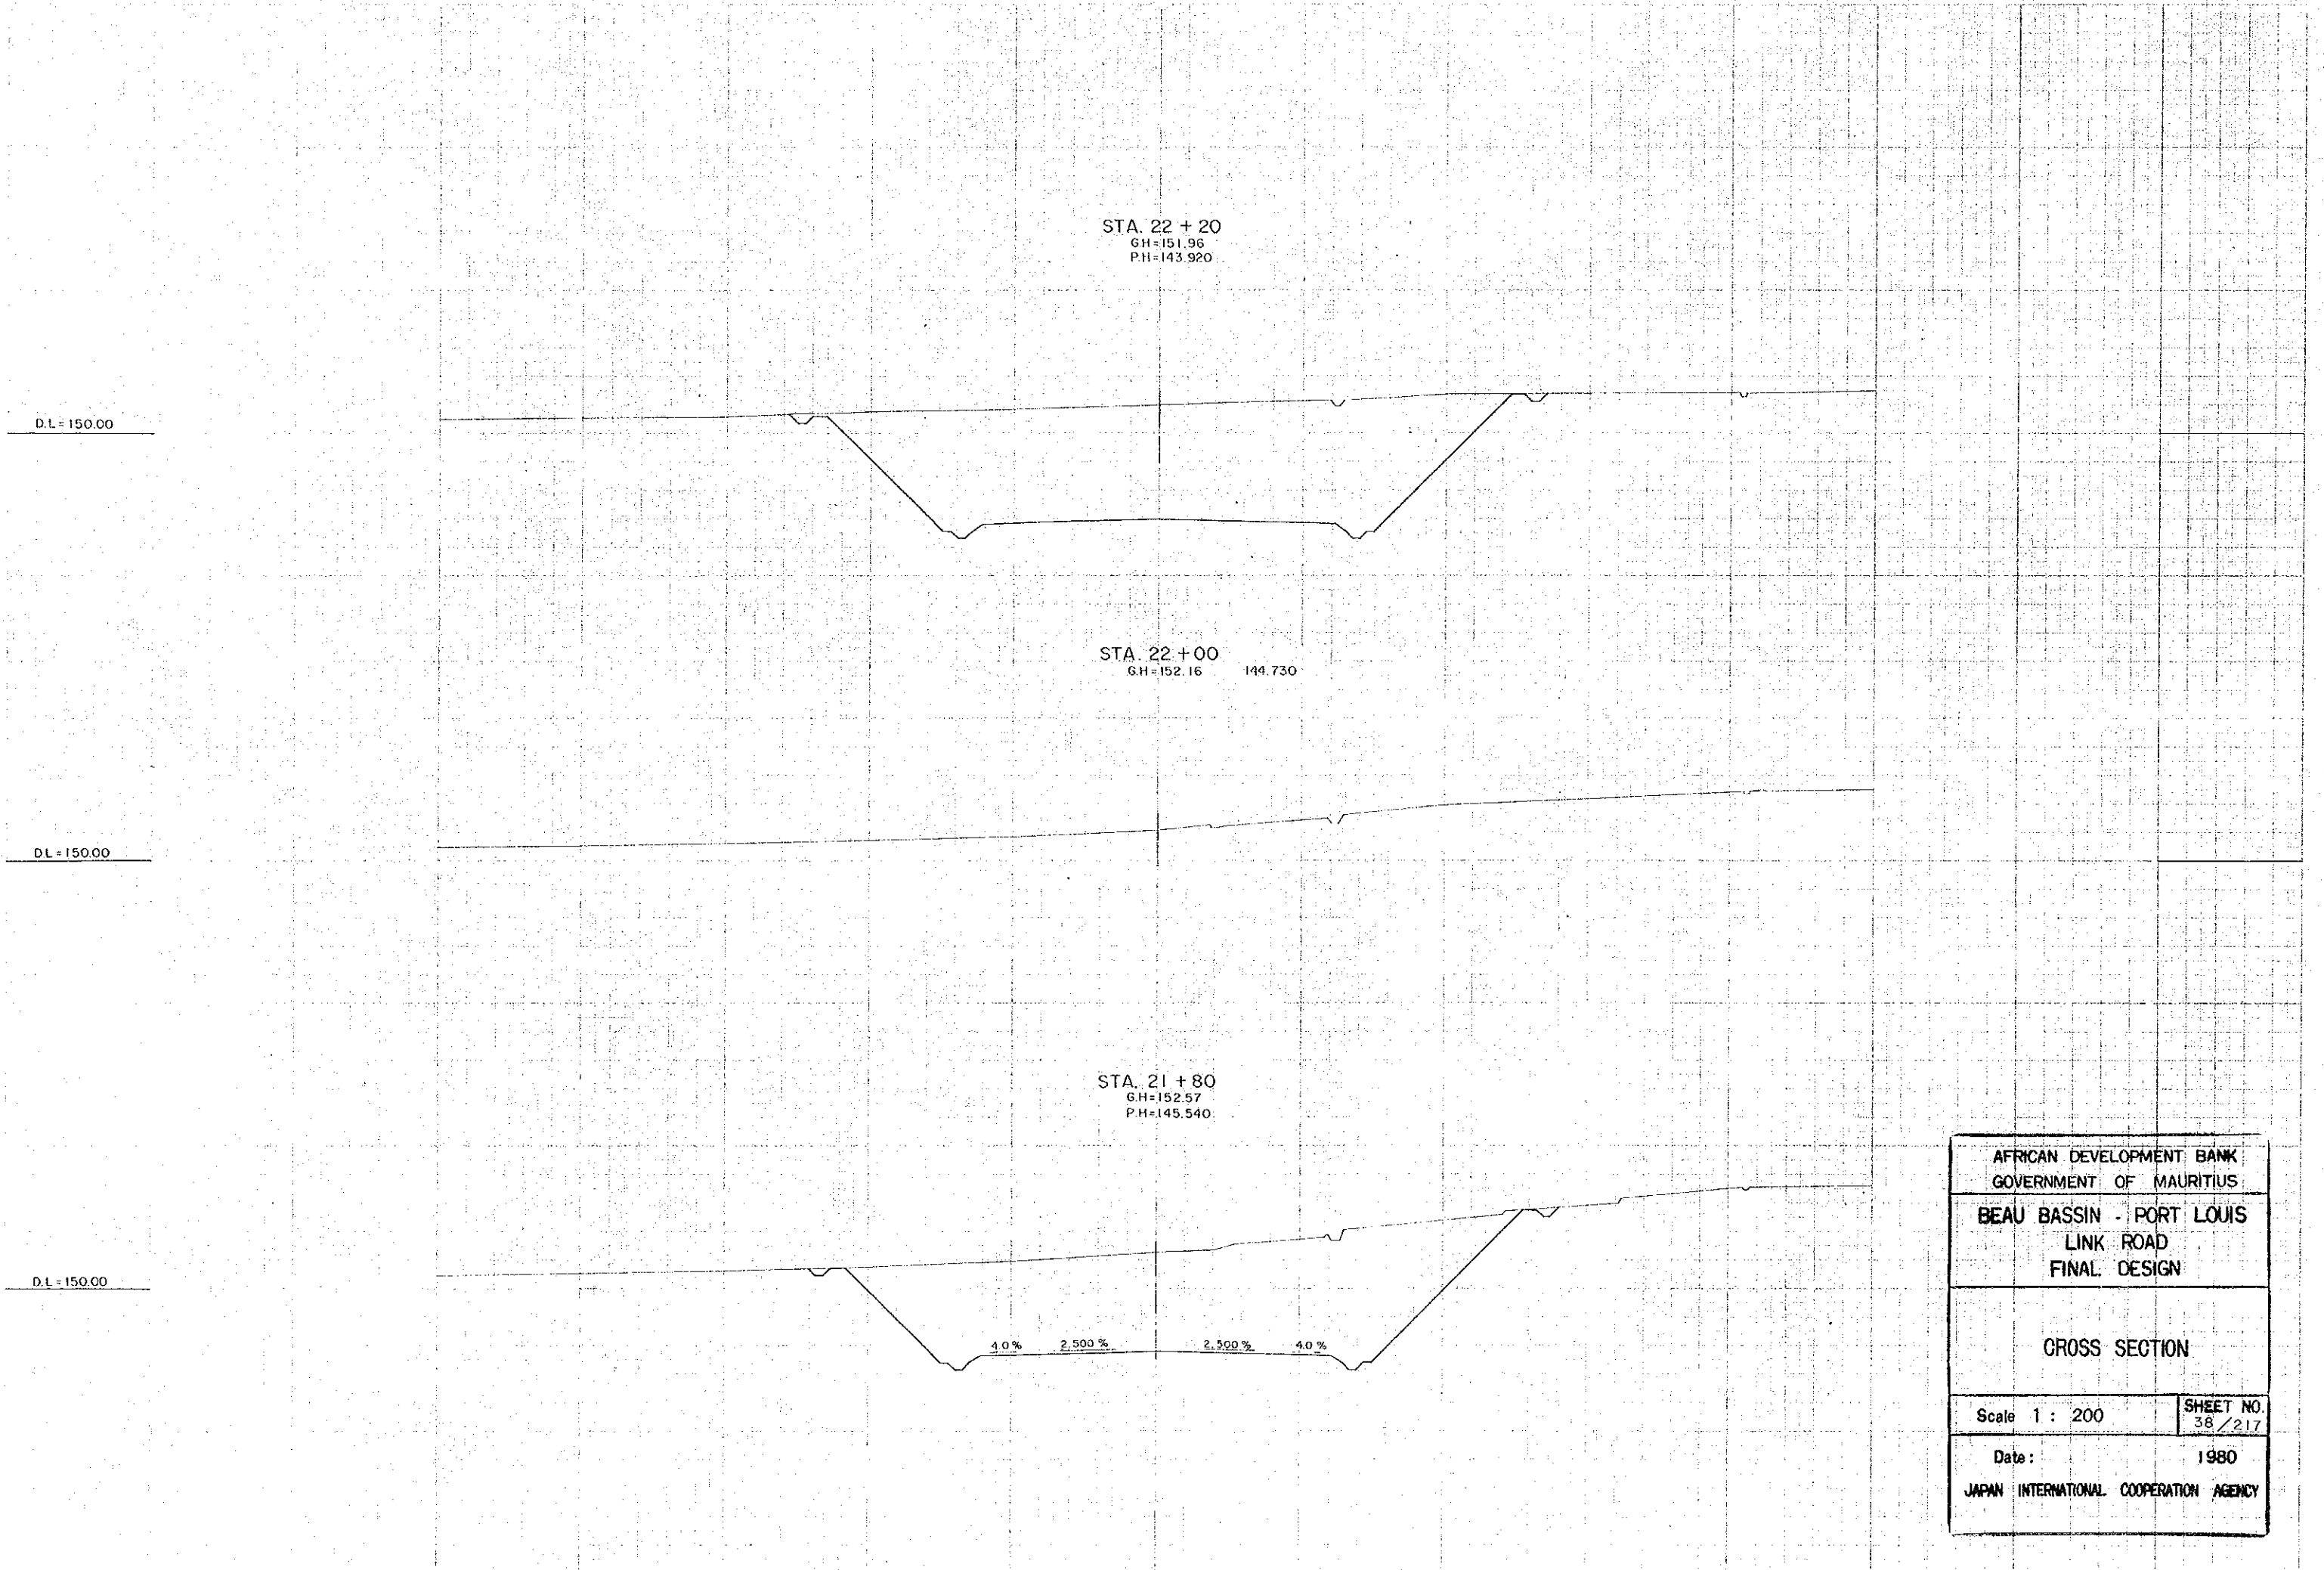

STA. 22 + 20
 GH=151.96
 PH=143.920

STA. 22 + 00
 GH=152.16 PH=144.730

STA. 21 + 80
 GH=152.57
 PH=145.540

4.0% 2.500% 2.500% 4.0%


D.L. = 150.00

D.L. = 150.00

D.L. = 150.00

AFRICAN DEVELOPMENT BANK GOVERNMENT OF MAURITIUS	
BEAU BASSIN - PORT LOUIS LINK ROAD FINAL DESIGN	
GROSS SECTION	
Scale 1 : 200	SHEET NO. 38 / 217
Date:	1980
JAPAN INTERNATIONAL COOPERATION AGENCY	

DL=150.00
DL=150.00
DL=150.00

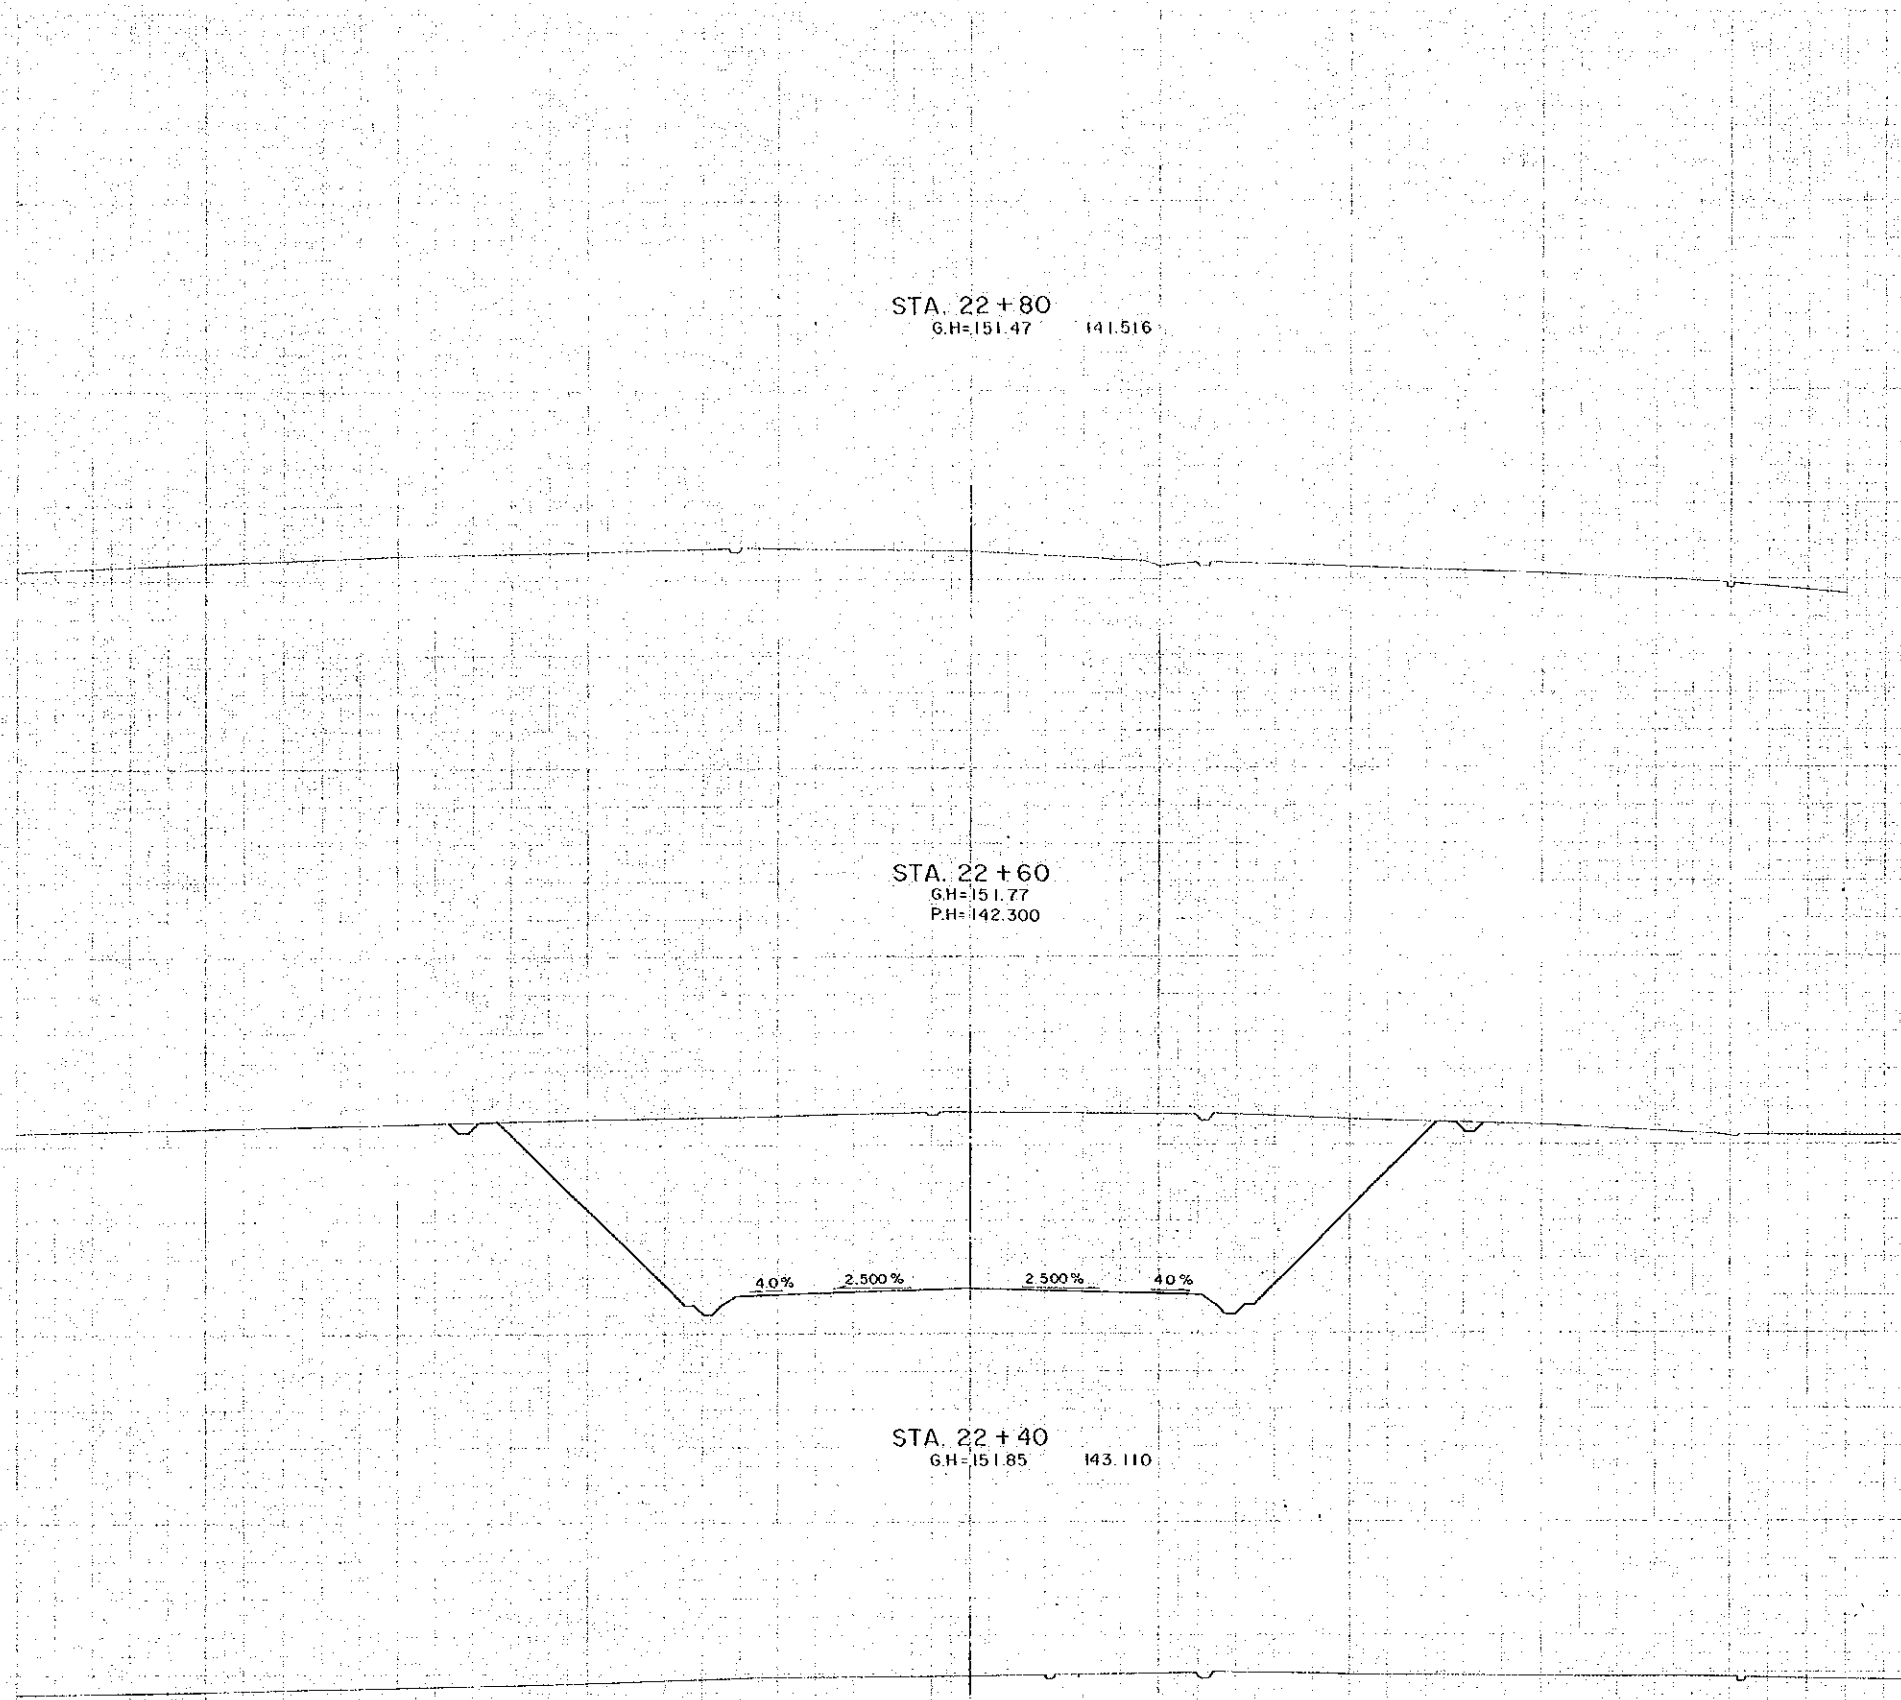

AFRICAN DEVELOPMENT BANK GOVERNMENT OF MAURITIUS	
BEAU BASSIN - PORT LOUIS LINK ROAD FINAL DESIGN	
CROSS SECTION	
Scale 1 : 200	SHEET NO. 39/217
Date:	1980
JAPAN INTERNATIONAL COOPERATION AGENCY	

D.L = 150.00


D.L = 150.00

D.L = 150.00

STA. 23 + 40
G.H = 148.35
P.H = 139.470

STA. 23 + 20
G.H = 149.531 140.101

STA. 23 + 00
G.H = 150.79
P.H = 140.783

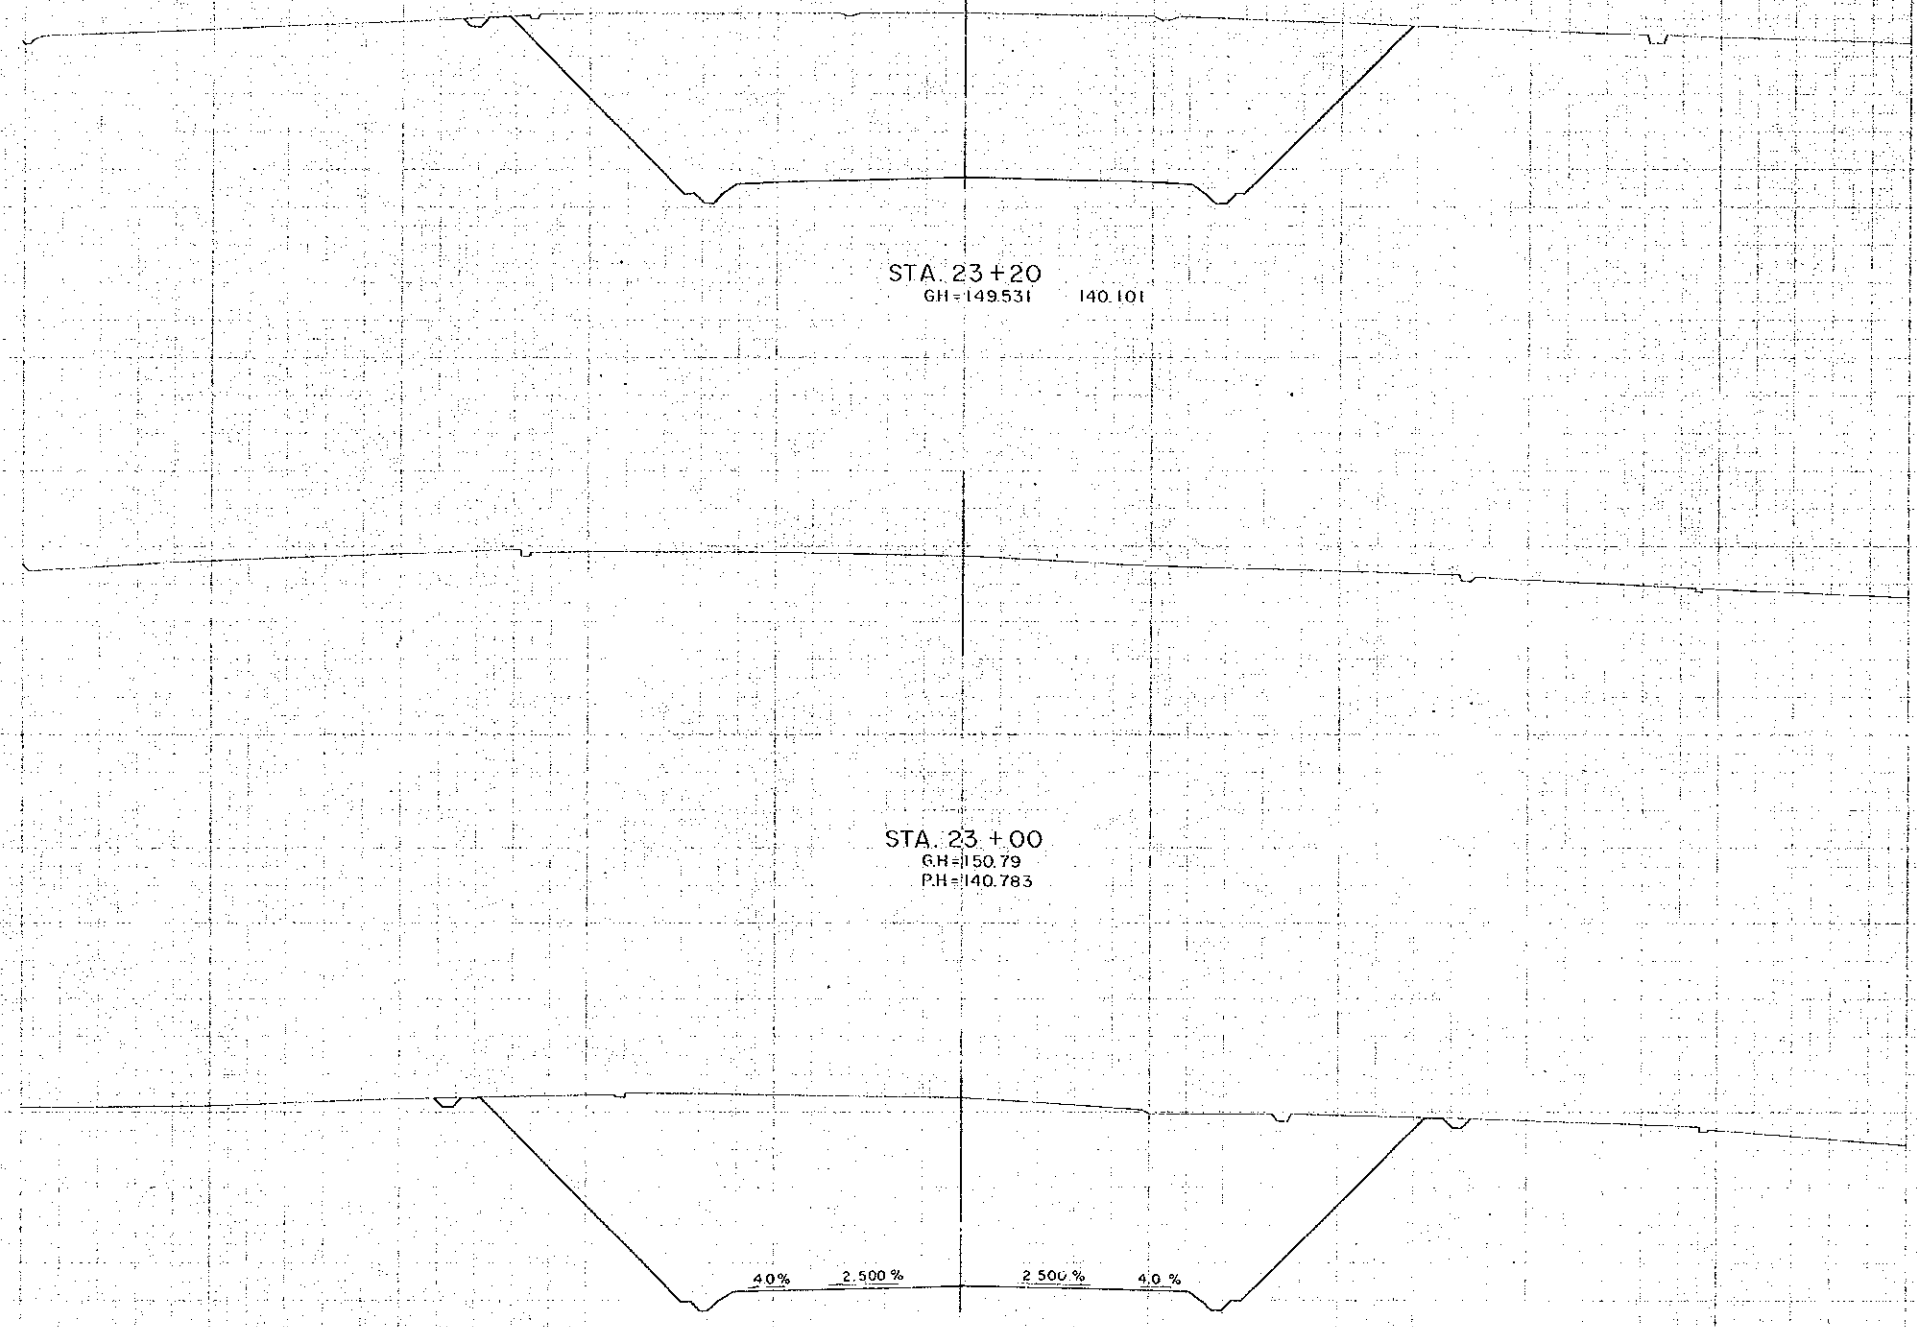

AFRICAN DEVELOPMENT BANK GOVERNMENT OF MAURITIUS	
BEAU BASSIN - PORT LOUIS LINK ROAD FINAL DESIGN	
CROSS SECTION	
Scale 1 : 200	SHEET NO. 40 / 217
Date: 1980	
JAPAN INTERNATIONAL COOPERATION AGENCY	

D.L = 140.00

D.L = 140.00

D.L = 140.00

STA. 24+00
G.H.=142.21 137.886

STA. 23+80
G.H.=144.28
P.H.=138.363

STA. 23+60
G.H.=146.47 138.891

4.0% 2.500% 2.500% 4.0%

AFRICAN DEVELOPMENT BANK GOVERNMENT OF MAURITIUS	
BEAU BASSIN - PORT LOUIS LINK ROAD FINAL DESIGN	
CROSS SECTION	
Scale 1 : 200	SHEET NO. 41 / 217
Date: 1980	
JAPAN INTERNATIONAL COOPERATION AGENCY	

DL = 140.00


DL = 140.00

DL = 140.00

KA2-1 (STA. 24+48.899)
G.H. = 138.74 136.882

STA. 24 + 40
G.H. = 139.30 137.060

STA. 24 + 20
G.H. = 140.56
P.H. = 137.460

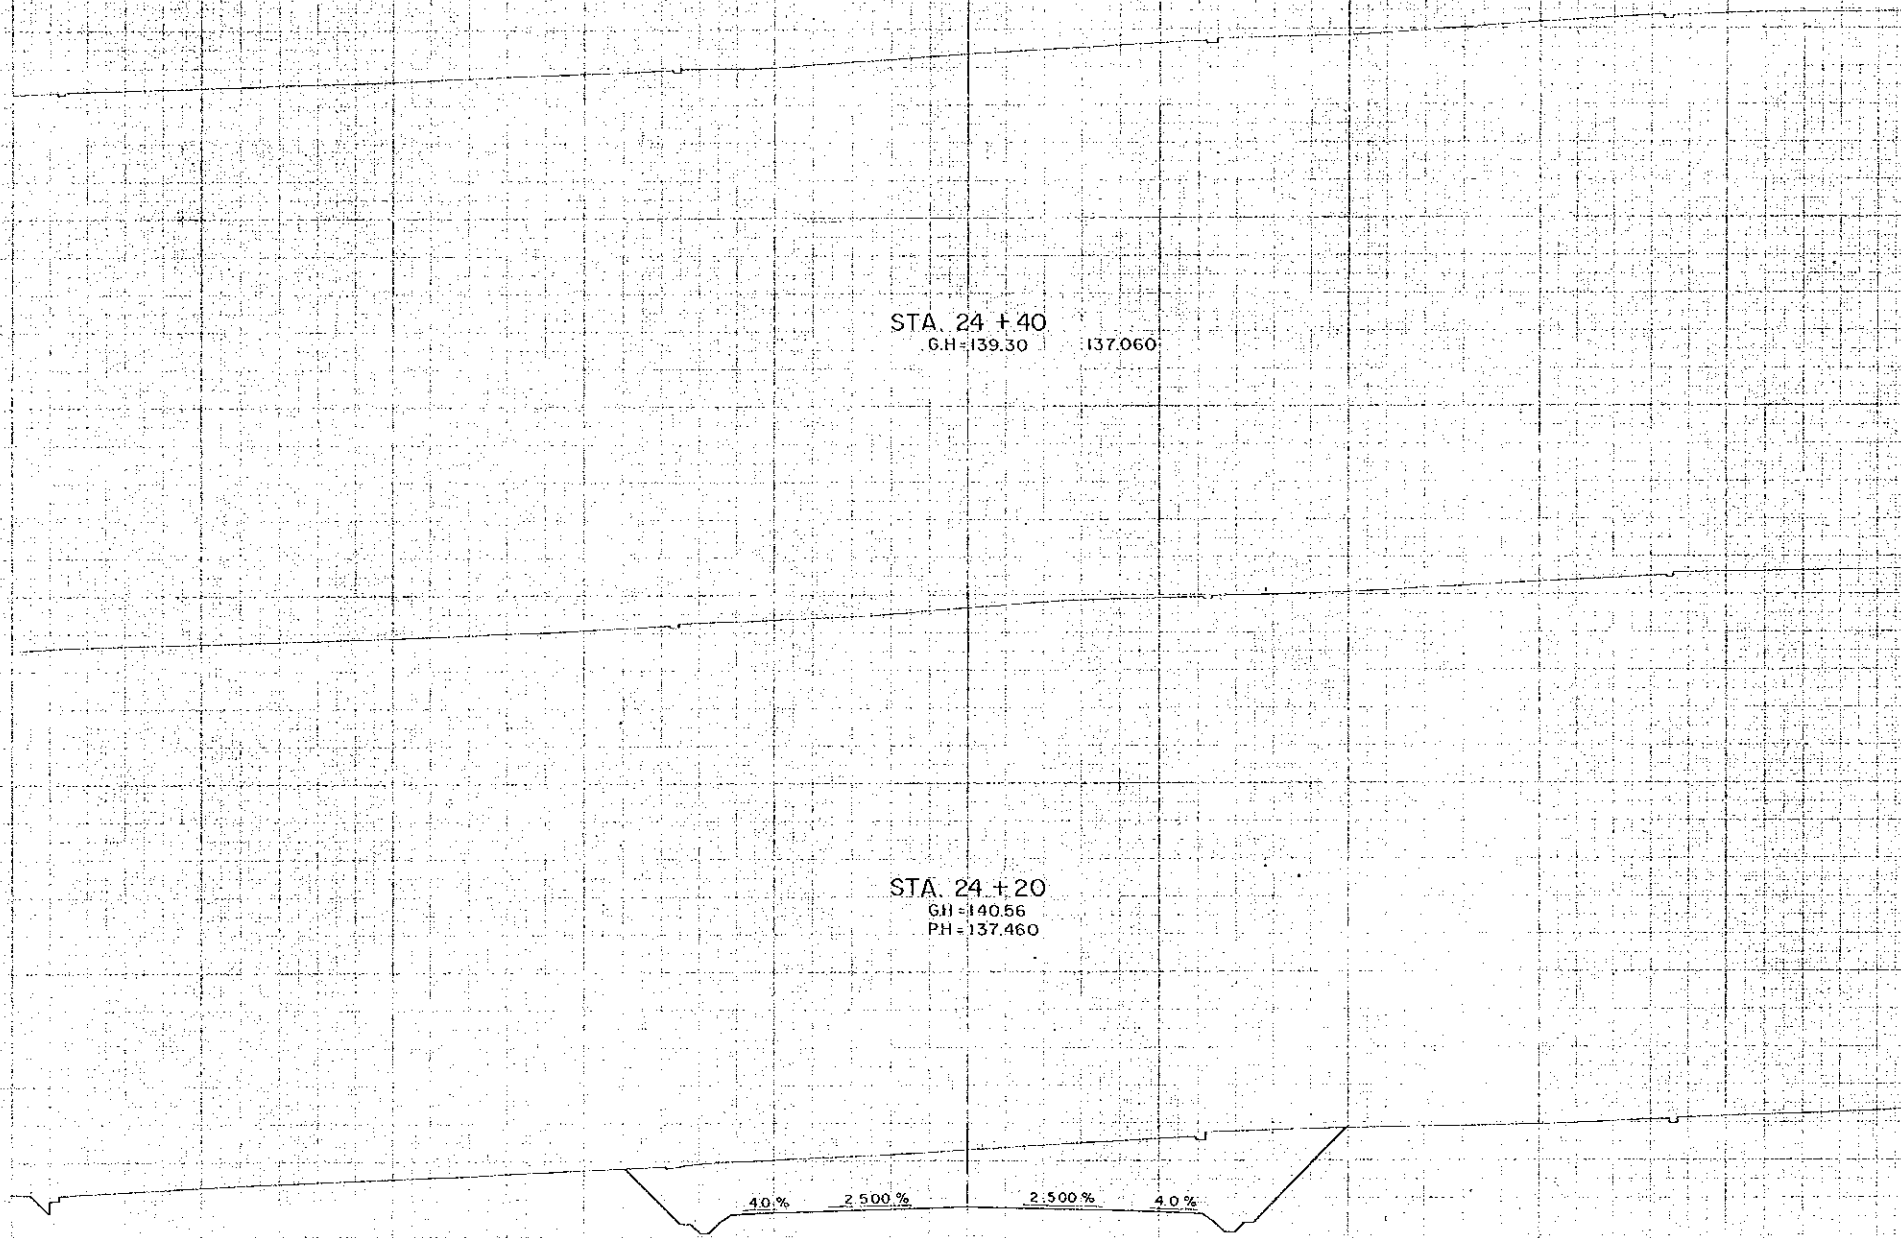

AFRICAN DEVELOPMENT BANK GOVERNMENT OF MAURITIUS	
BEAU BASSIN - PORT LOUIS LINK ROAD FINAL DESIGN	
CROSS SECTION	
Scale 1 : 200	SHEET NO. 42/217
Date	1980
JAPAN INTERNATIONAL COOPERATION AGENCY	

DL = 140.00

DL = 140.00

DL = 140.00

STA. 25 + 00
GH = 137.47
PH = 135.860

STA. 24 + 80
GH = 137.41 136.260

STA. 24 + 60
GH = 137.86
PH = 136.660

4.0% 2.500% 2.500% 4.0%

AFRICAN DEVELOPMENT BANK
GOVERNMENT OF MAURITIUS
BEAU BASSIN - PORT LOUIS
LINK ROAD
FINAL DESIGN

CROSS SECTION

Scale: 1 : 200

SHEET NO.
43 / 217

Date:

1980

JAPAN INTERNATIONAL COOPERATION AGENCY

D.L = 140.00

D.L = 140.00

D.L = 140.00

STA. 25 + 60
G.H = 135.72 134.660

STA. 25 + 40
G.H = 135.63
P.H = 135.060

STA. 25 + 20
G.H = 137.45 135.460

AFRICAN DEVELOPMENT BANK GOVERNMENT OF MAURITIUS	
BEAU BASSIN - PORT LOUIS LINK ROAD FINAL DESIGN	
CROSS SECTION	
Scale 1 : 200	SHEET NO. 44 / 217
Date :	1980
JAPAN INTERNATIONAL COOPERATION AGENCY	

DL = 130.00

DL = 130.00


DL = 130.00

STA. 26 + 20
G.H. = 132.86
P.H. = 133.460

STA. 26 + 00
G.H. = 134.10 133.860

STA. 25 + 80
G.H. = 135.28
P.H. = 134.220

AFRICAN DEVELOPMENT BANK GOVERNMENT OF MAURITIUS	
BEAU BASSIN - FORT LOUIS LINK ROAD FINAL DESIGN	
CROSS SECTION	
Scale 1 : 200	SHEET NO. 45 / 217
Date: 1980	
JAPAN INTERNATIONAL COOPERATION AGENCY	

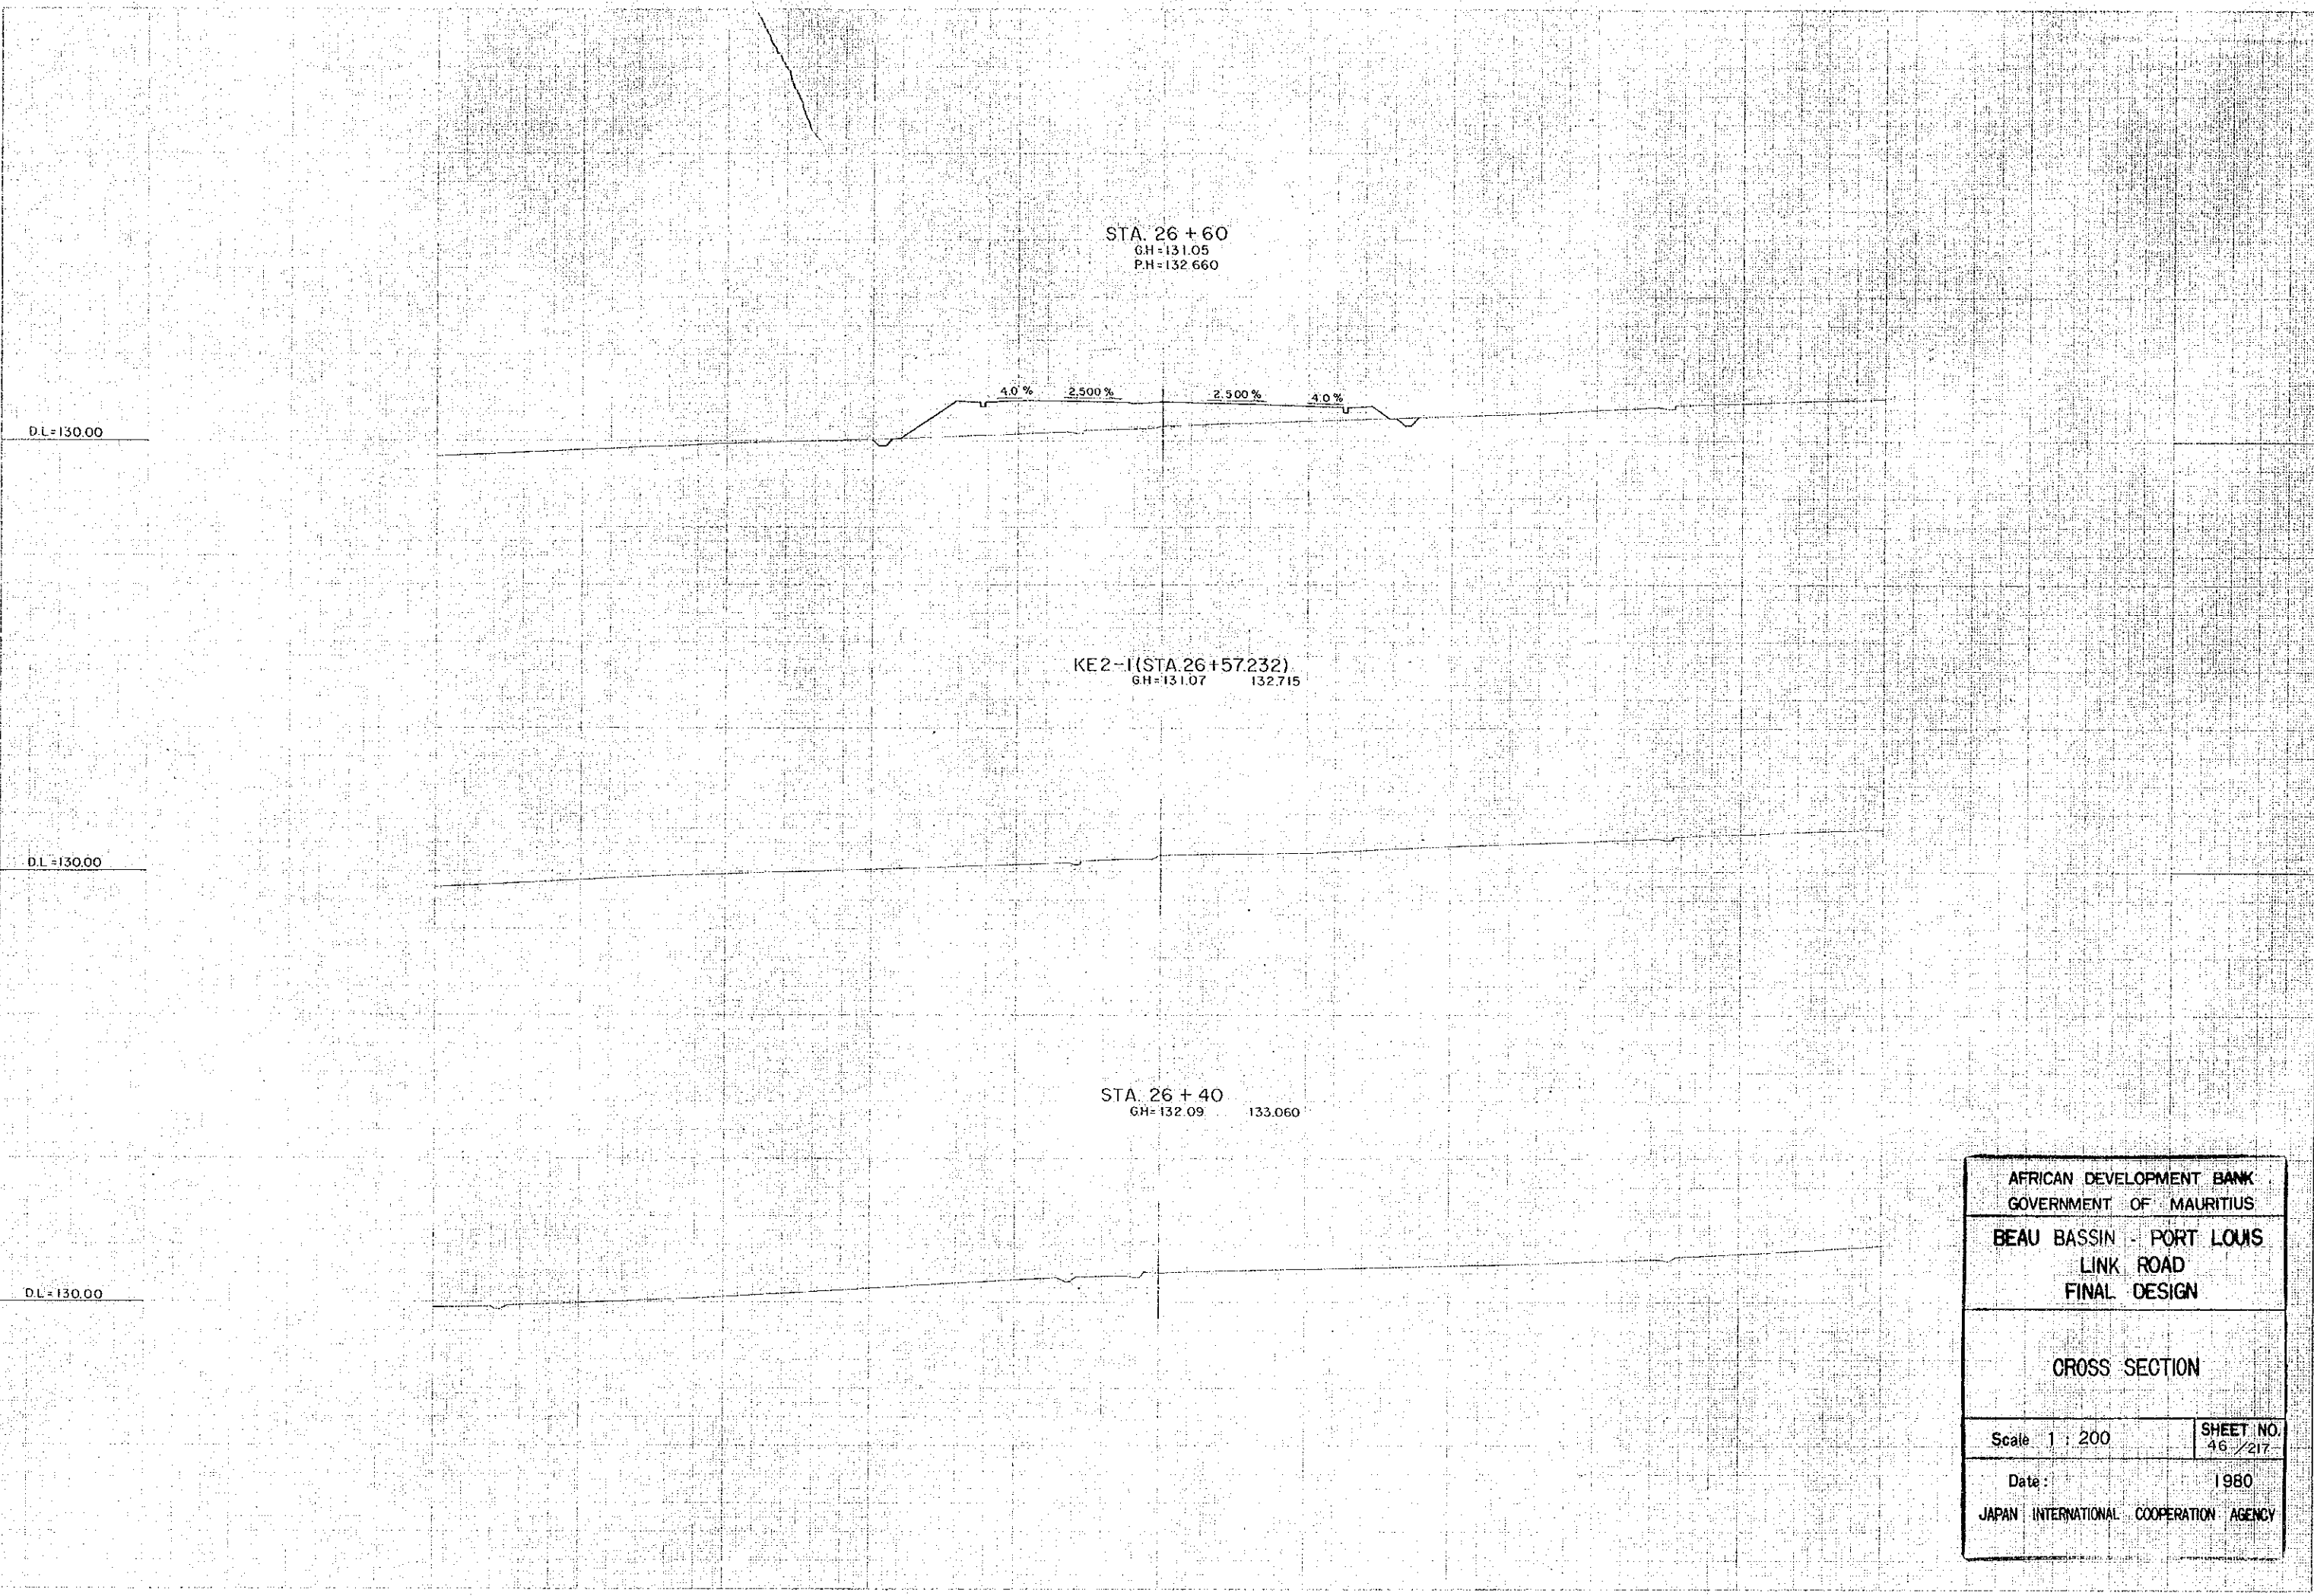

STA. 26 + 60
GH=131.05
PH=132.660

4.0% 2.500% 2.500% 4.0%

DL=130.00

KE2-1 (STA. 26+57.232)
GH=131.07 132.715

DL=130.00

STA. 26 + 40
GH=132.09 133.060

DL=130.00

AFRICAN DEVELOPMENT BANK GOVERNMENT OF MAURITIUS	
BEAU BASSIN - PORT LOUIS LINK ROAD FINAL DESIGN	
CROSS SECTION	
Scale 1 : 200	SHEET NO. 46 / 217
Date : 1980	
JAPAN INTERNATIONAL COOPERATION AGENCY	

DL = 130.00

DL = 130.00

DL = 130.00


STA. 27 + 20
GH = 130.01 131.445

STA. 27 + 00
GH = 130.35
PH = 131.860

STA. 26 + 80
GH = 130.62 132.260

4.0% 2.500% 2.500% 4.0%

AFRICAN DEVELOPMENT BANK GOVERNMENT OF MAURITIUS	
BEAU BASSIN - PORT LOUIS LINK ROAD FINAL DESIGN	
CROSS SECTION	
Scale: 1 : 200	SHEET NO. 47/217
Date: 1980	
JAPAN INTERNATIONAL COOPERATION AGENCY	

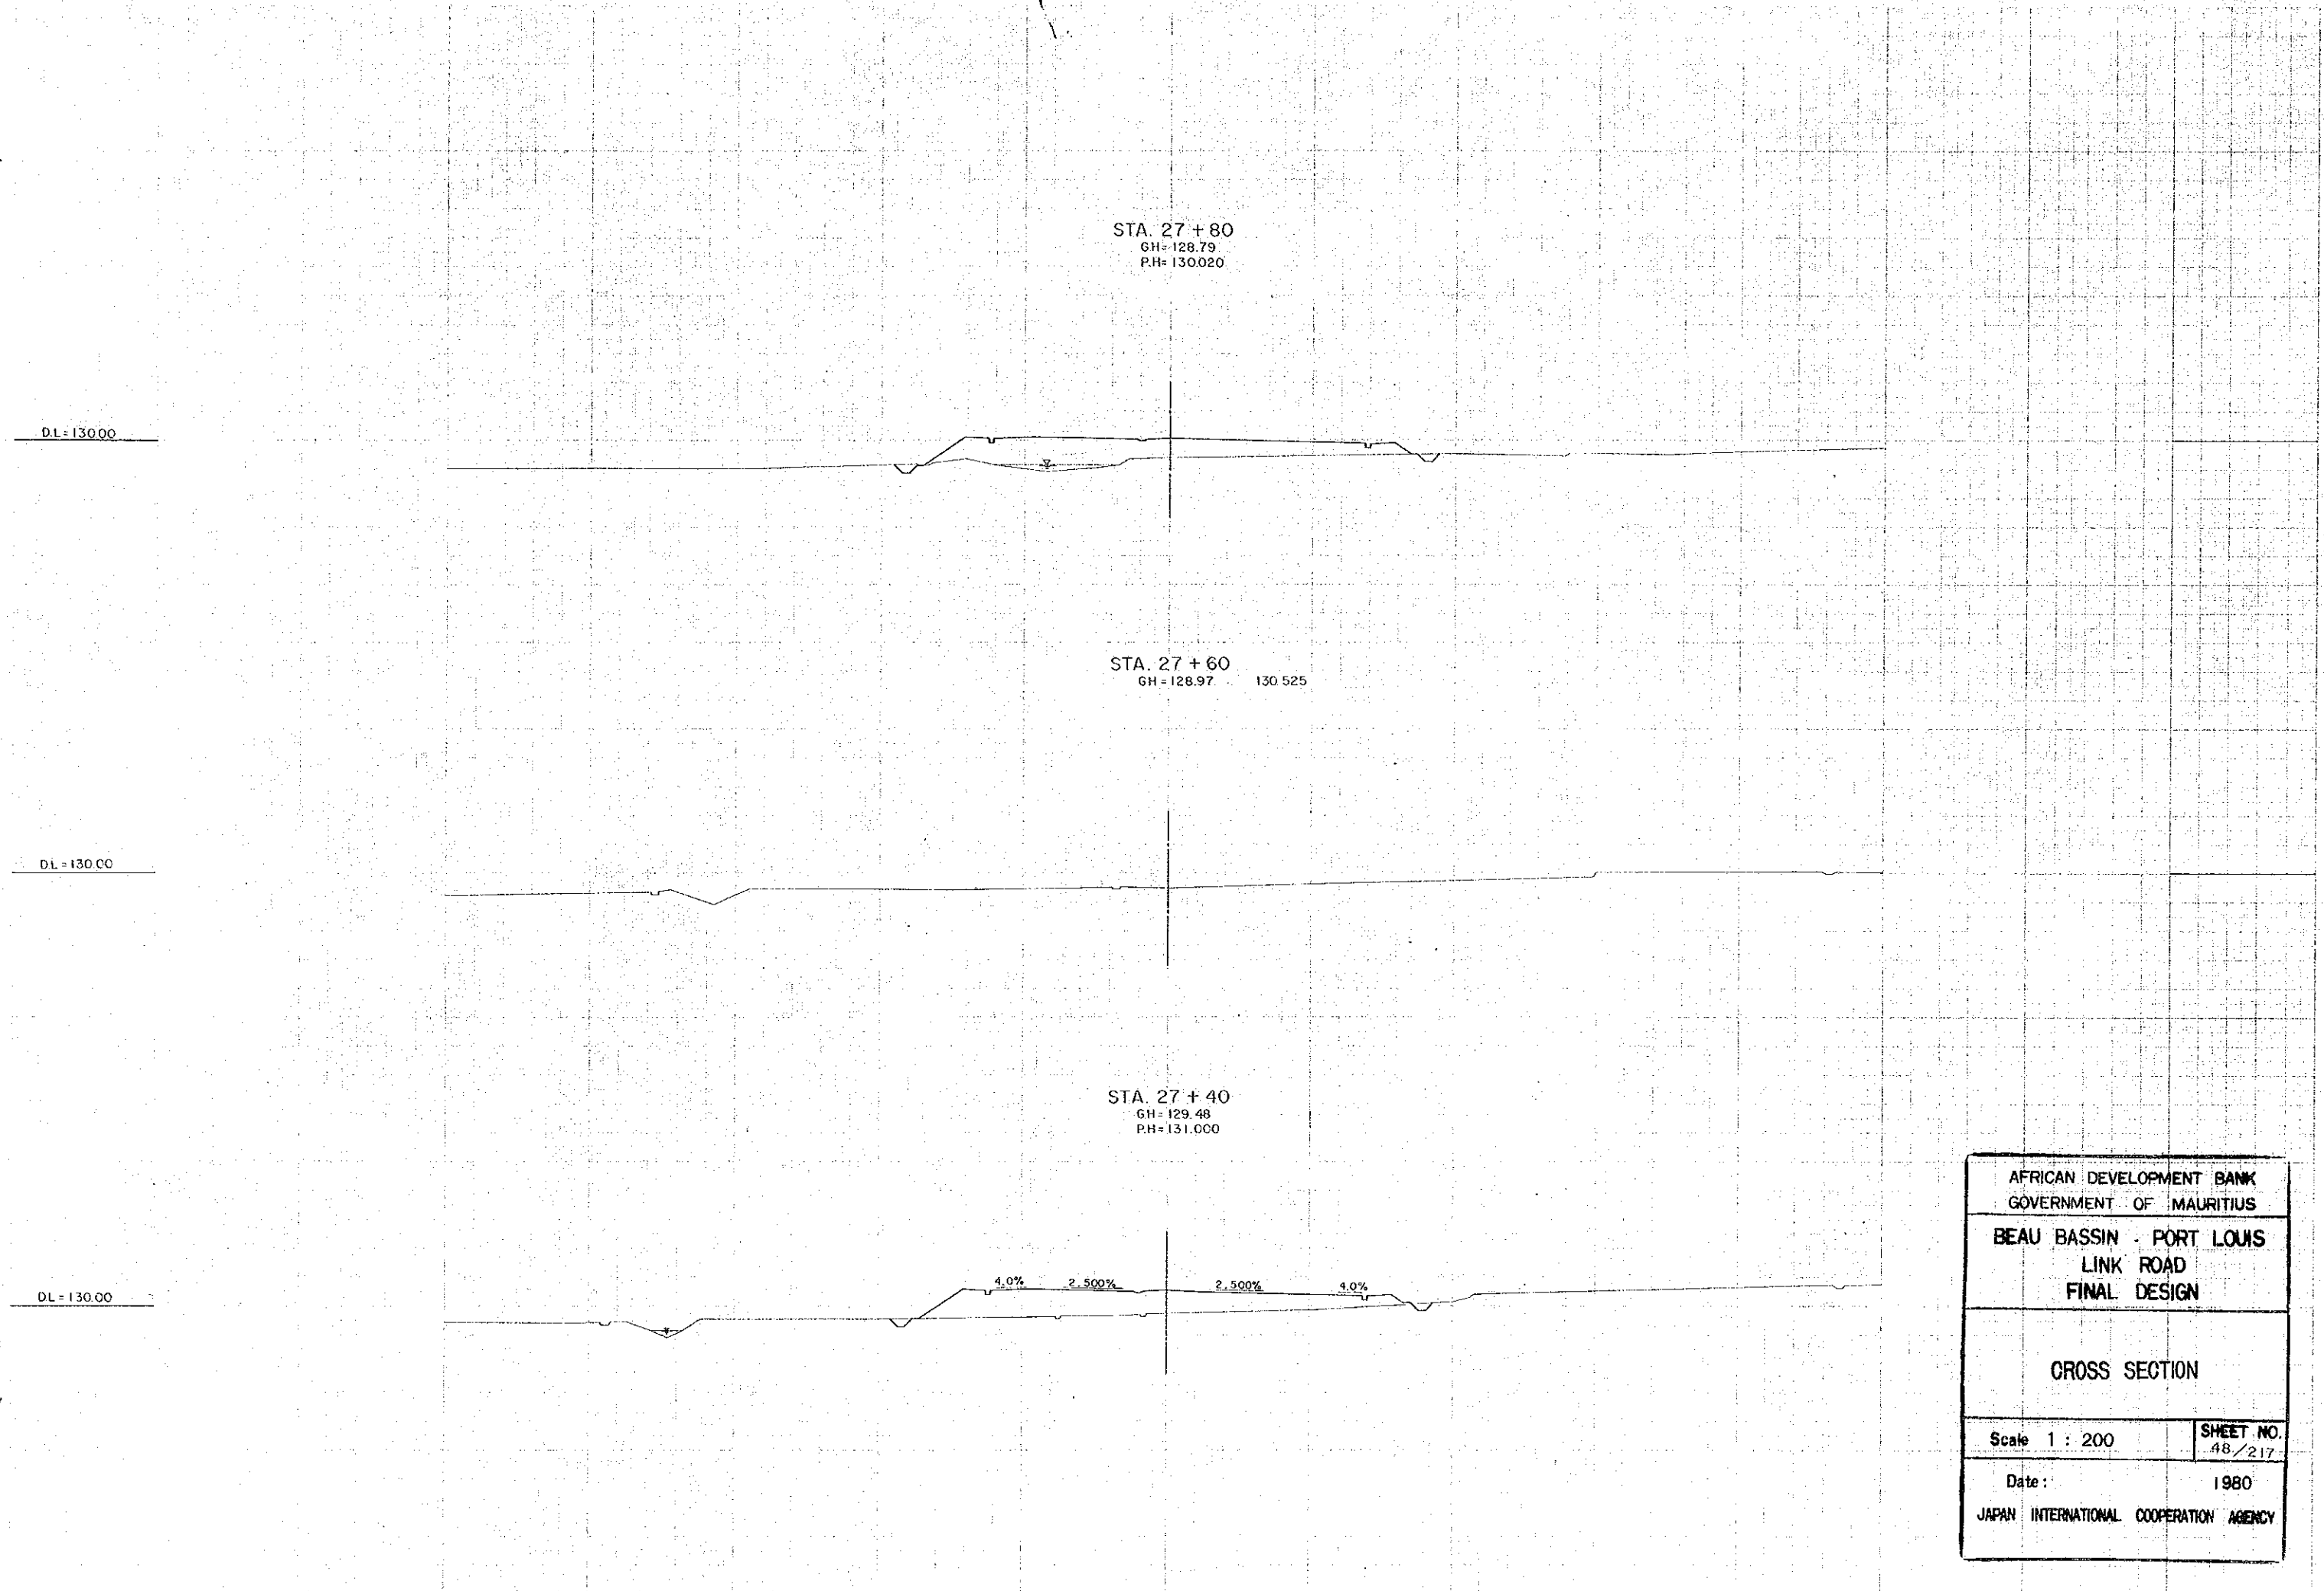

STA. 27 + 80
 GH= 128.79
 PH= 130.020

STA. 27 + 60
 GH= 128.97 130.525

STA. 27 + 40
 GH= 129.48
 PH= 131.000

4.0% 2.500% 2.500% 4.0%

DL= 130.00

DL= 130.00

DL= 130.00

AFRICAN DEVELOPMENT BANK GOVERNMENT OF MAURITIUS	
BEAU BASSIN - PORT LOUIS LINK ROAD FINAL DESIGN	
CROSS SECTION	
Scale 1 : 200	SHEET NO. 48 / 217
Date :	1980
JAPAN INTERNATIONAL COOPERATION AGENCY	

STA. 28 + 40
GH=126.09 128.325

STA. 28 + 20
GH=121.13
PH=128.920

STA. 28 + 00
GH=127.91 129.485

D.L=130.00

D.L=130.00

D.L=130.00

4.0% 2.500% 2.500% 4.0%

AFRICAN DEVELOPMENT BANK
GOVERNMENT OF MAURITIUS

BEAU BASSIN - PORT LOUIS
LINK ROAD
FINAL DESIGN

CROSS SECTION

Scale 1 : 200

SHEET NO.
49 / 217

Date: 1980

JAPAN INTERNATIONAL COOPERATION AGENCY