

STA. 46 + 00
GH = 70.17 71.420

STA. 45 + 80
GH = 70.23
PH = 71.740

STA. 45 + 60
GH = 70.50 72.060

40%

2.500%

2.500%


40%

D.L. = 70.00

D.L. = 70.00

D.L. = 70.00

AFRICAN DEVELOPMENT BANK GOVERNMENT OF MAURITIUS	
BEAU BASSIN - PORT LOUIS LINK ROAD FINAL DESIGN	
CROSS SECTION	
Scale 1 : 200	SHEET NO. 79 / 217
Date :	1980
JAPAN INTERNATIONAL COOPERATION AGENCY	

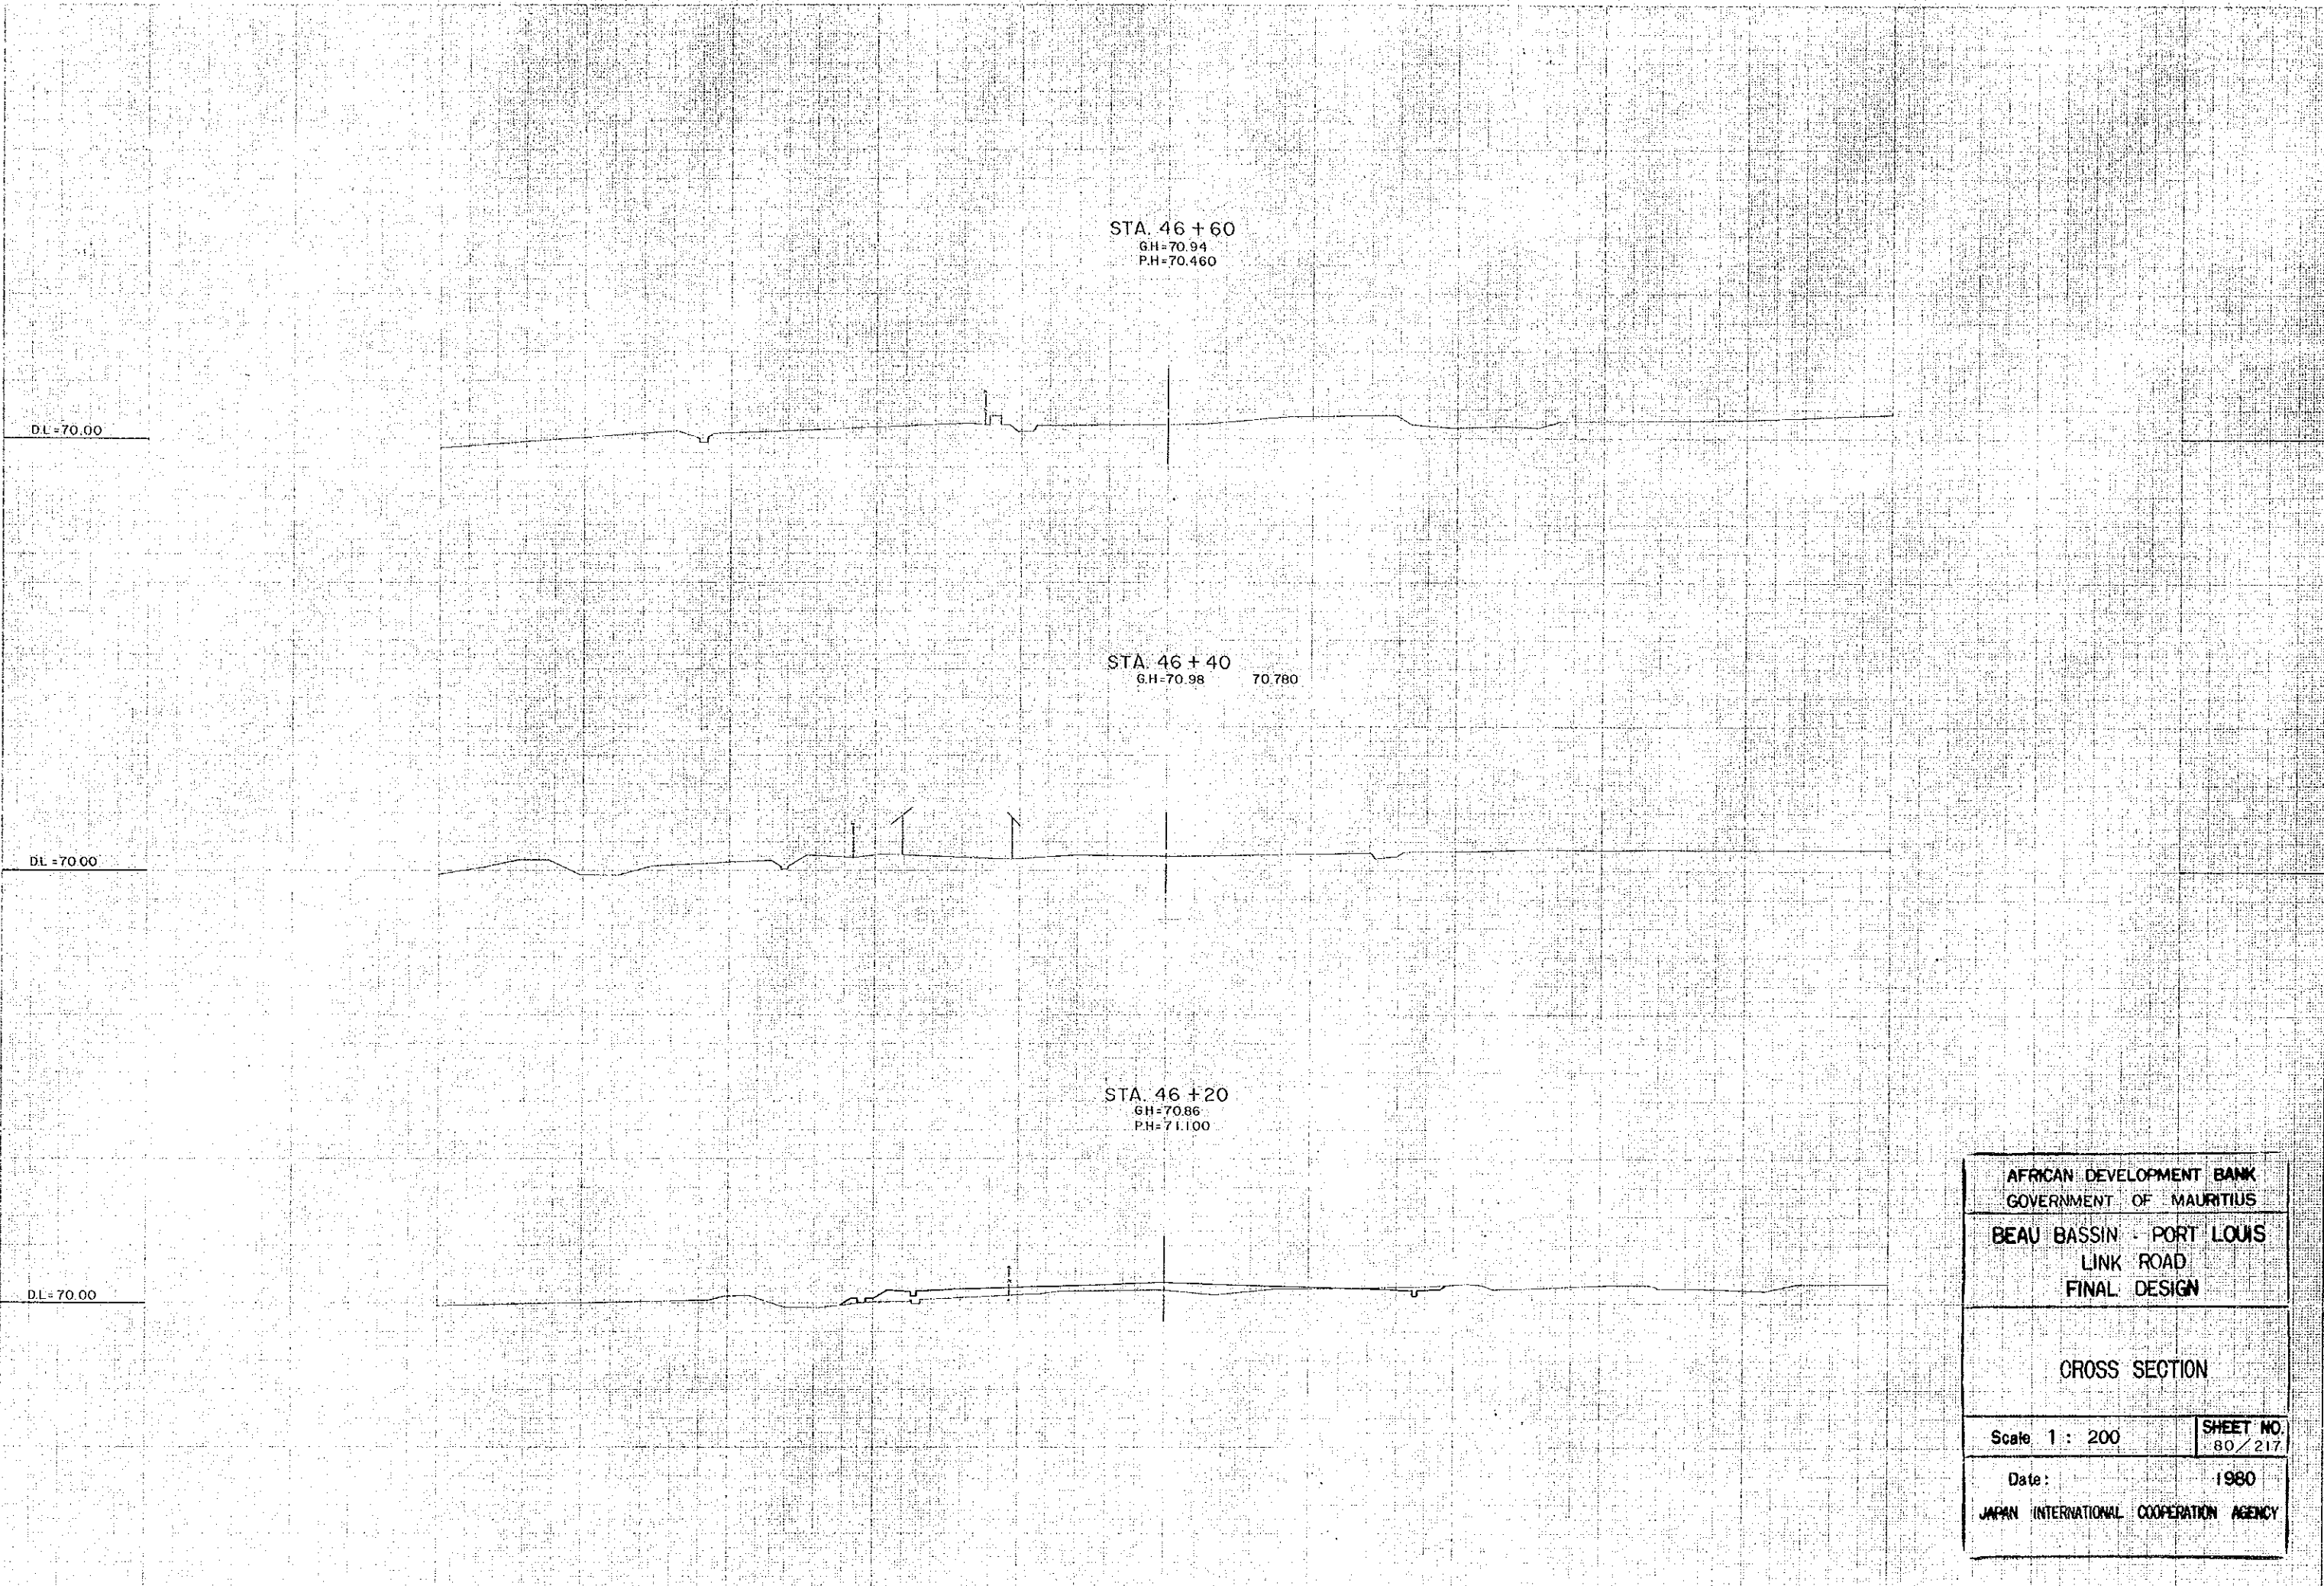

STA. 46 + 60
GH=70.94
PH=70.460

STA. 46 + 40
GH=70.98 70.780


STA. 46 + 20
GH=70.86
PH=71.100

DL = 70.00

DL = 70.00

DL = 70.00

AFRICAN DEVELOPMENT BANK GOVERNMENT OF MAURITIUS	
BEAU BASSIN - PORT LOUIS LINK ROAD FINAL DESIGN	
CROSS SECTION	
Scale 1 : 200	SHEET NO. 80 / 217
Date: 1980	
JAPAN INTERNATIONAL COOPERATION AGENCY	

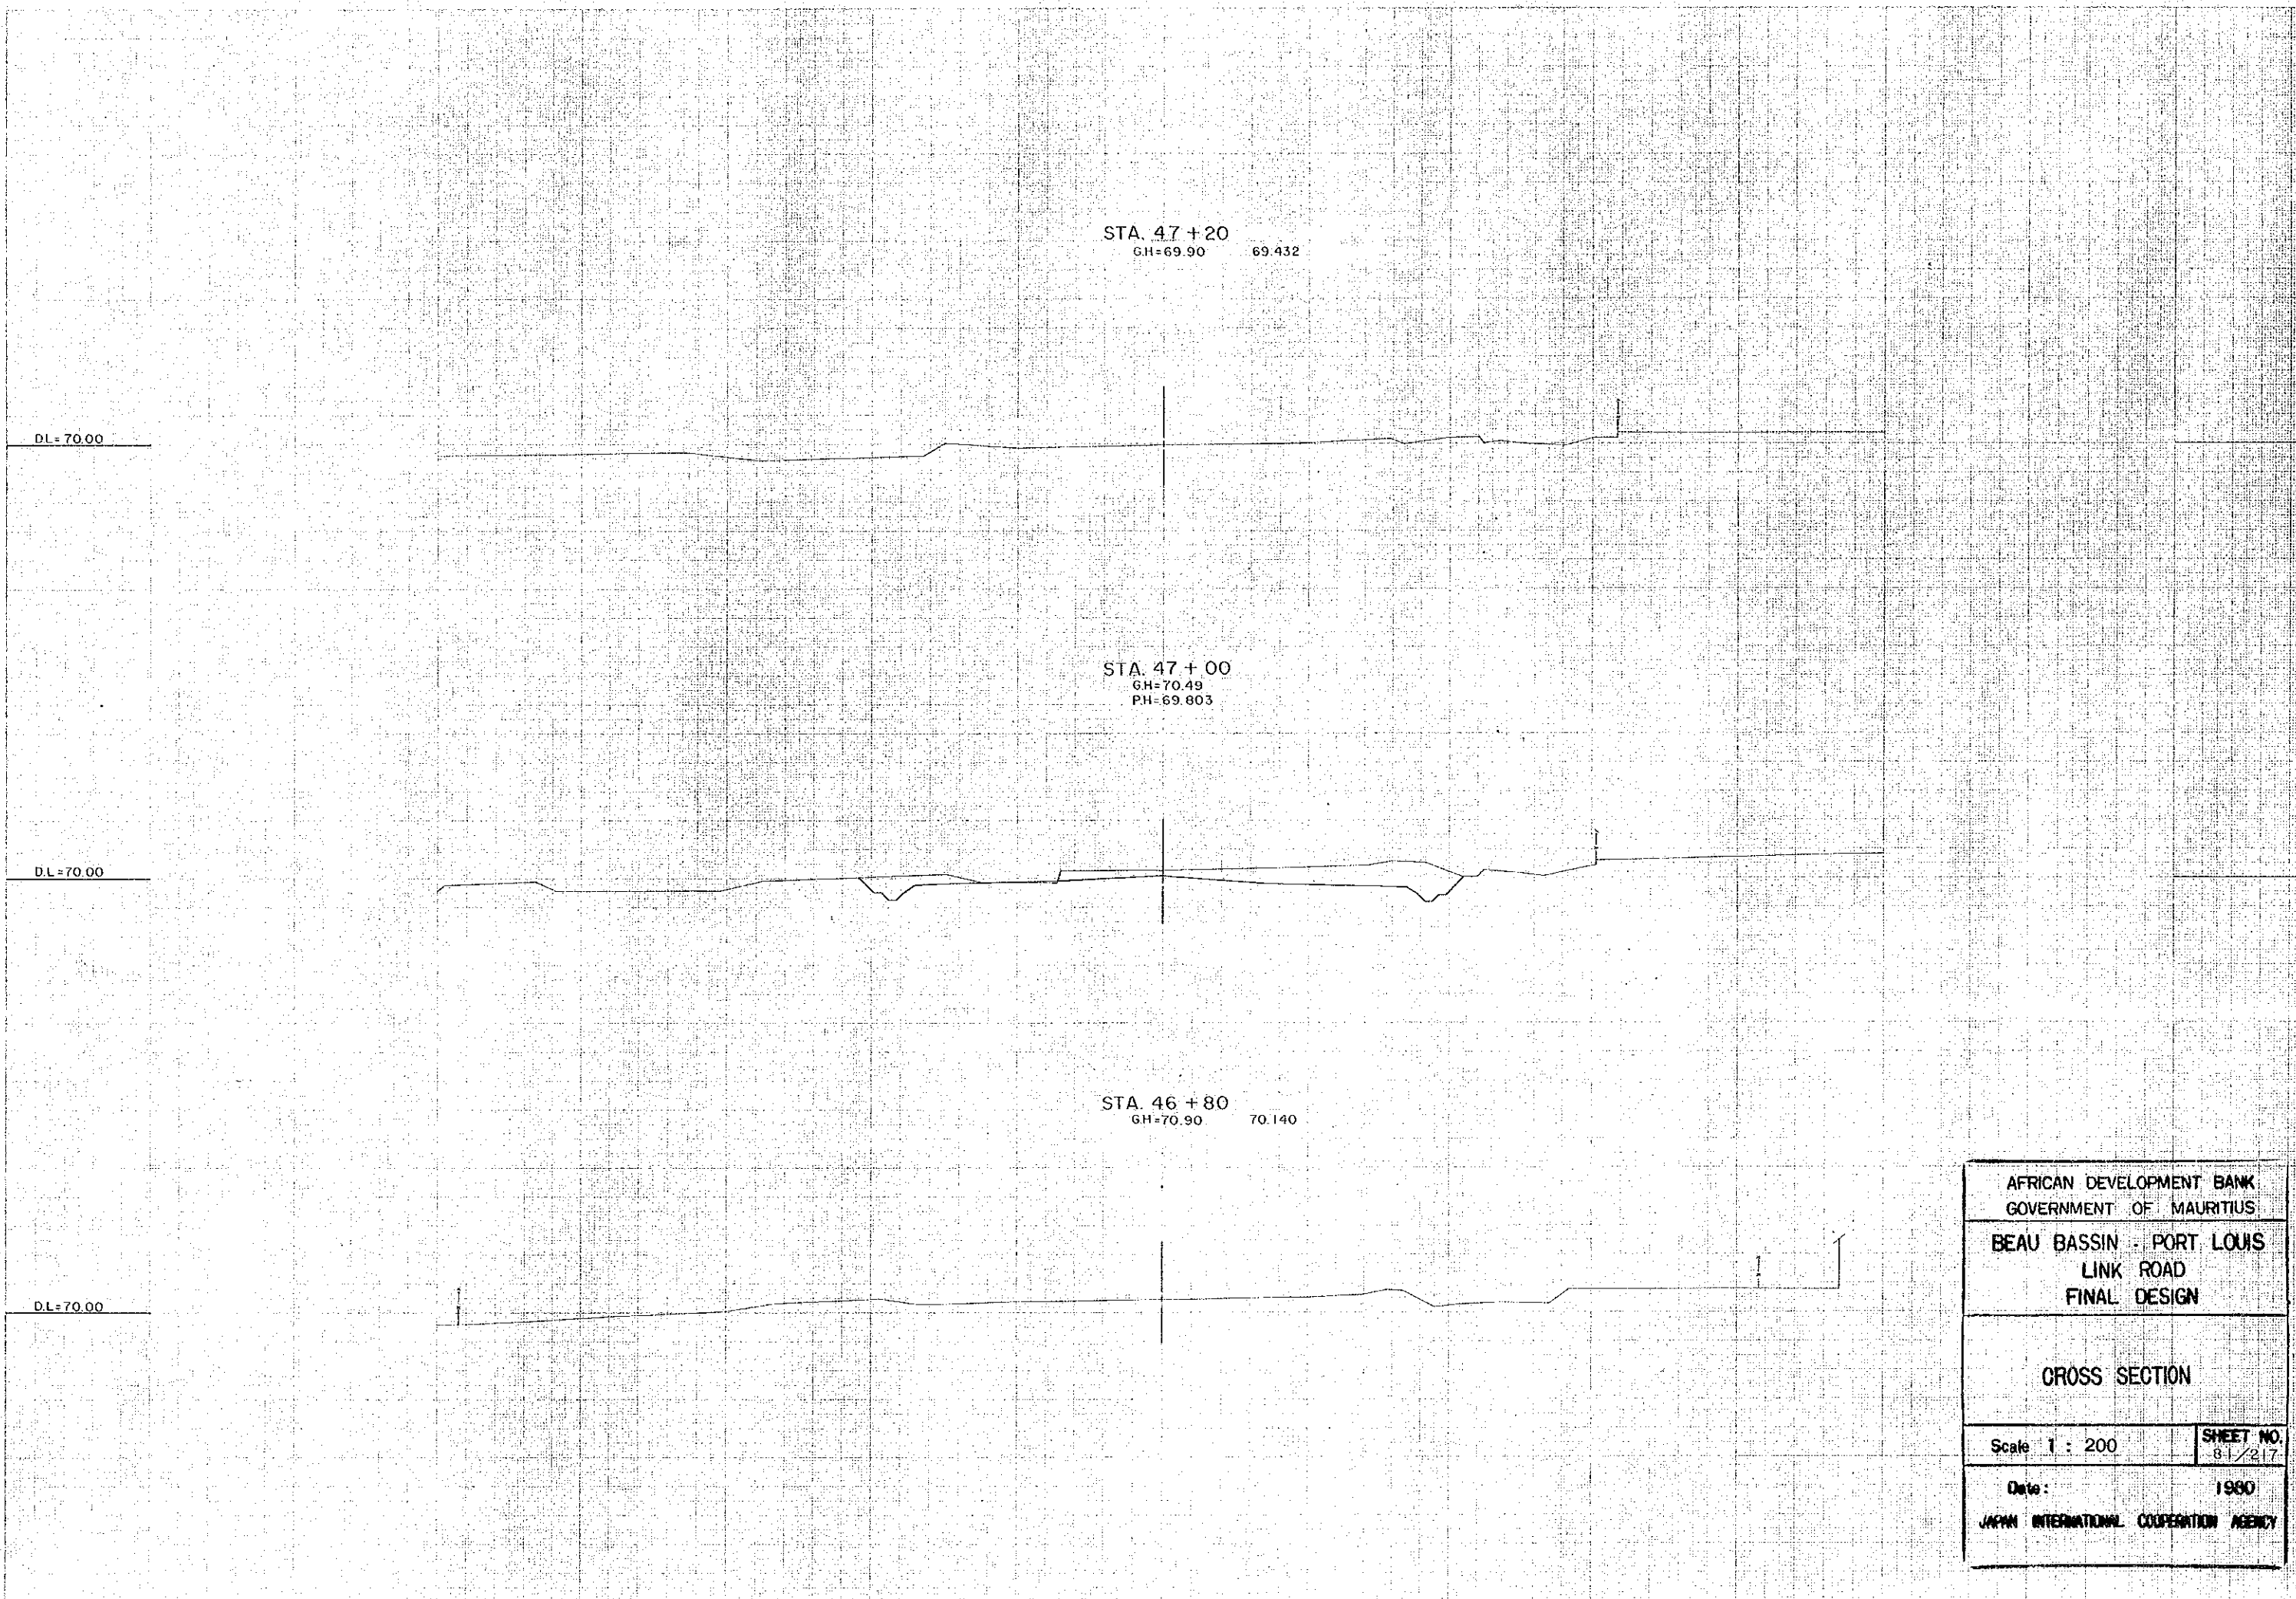

STA. 47 + 20
GH=69.90 69.432

STA. 47 + 00
GH=70.49
PH=69.803


STA. 46 + 80
GH=70.90 70.140

DL = 70.00

DL = 70.00

DL = 70.00

AFRICAN DEVELOPMENT BANK GOVERNMENT OF MAURITIUS	
BEAU BASSIN - PORT LOUIS LINK ROAD FINAL DESIGN	
CROSS SECTION	
Scale 1 : 200	SHEET NO. 81/217
Date: 1980	
JAPAN INTERNATIONAL COOPERATION AGENCY	

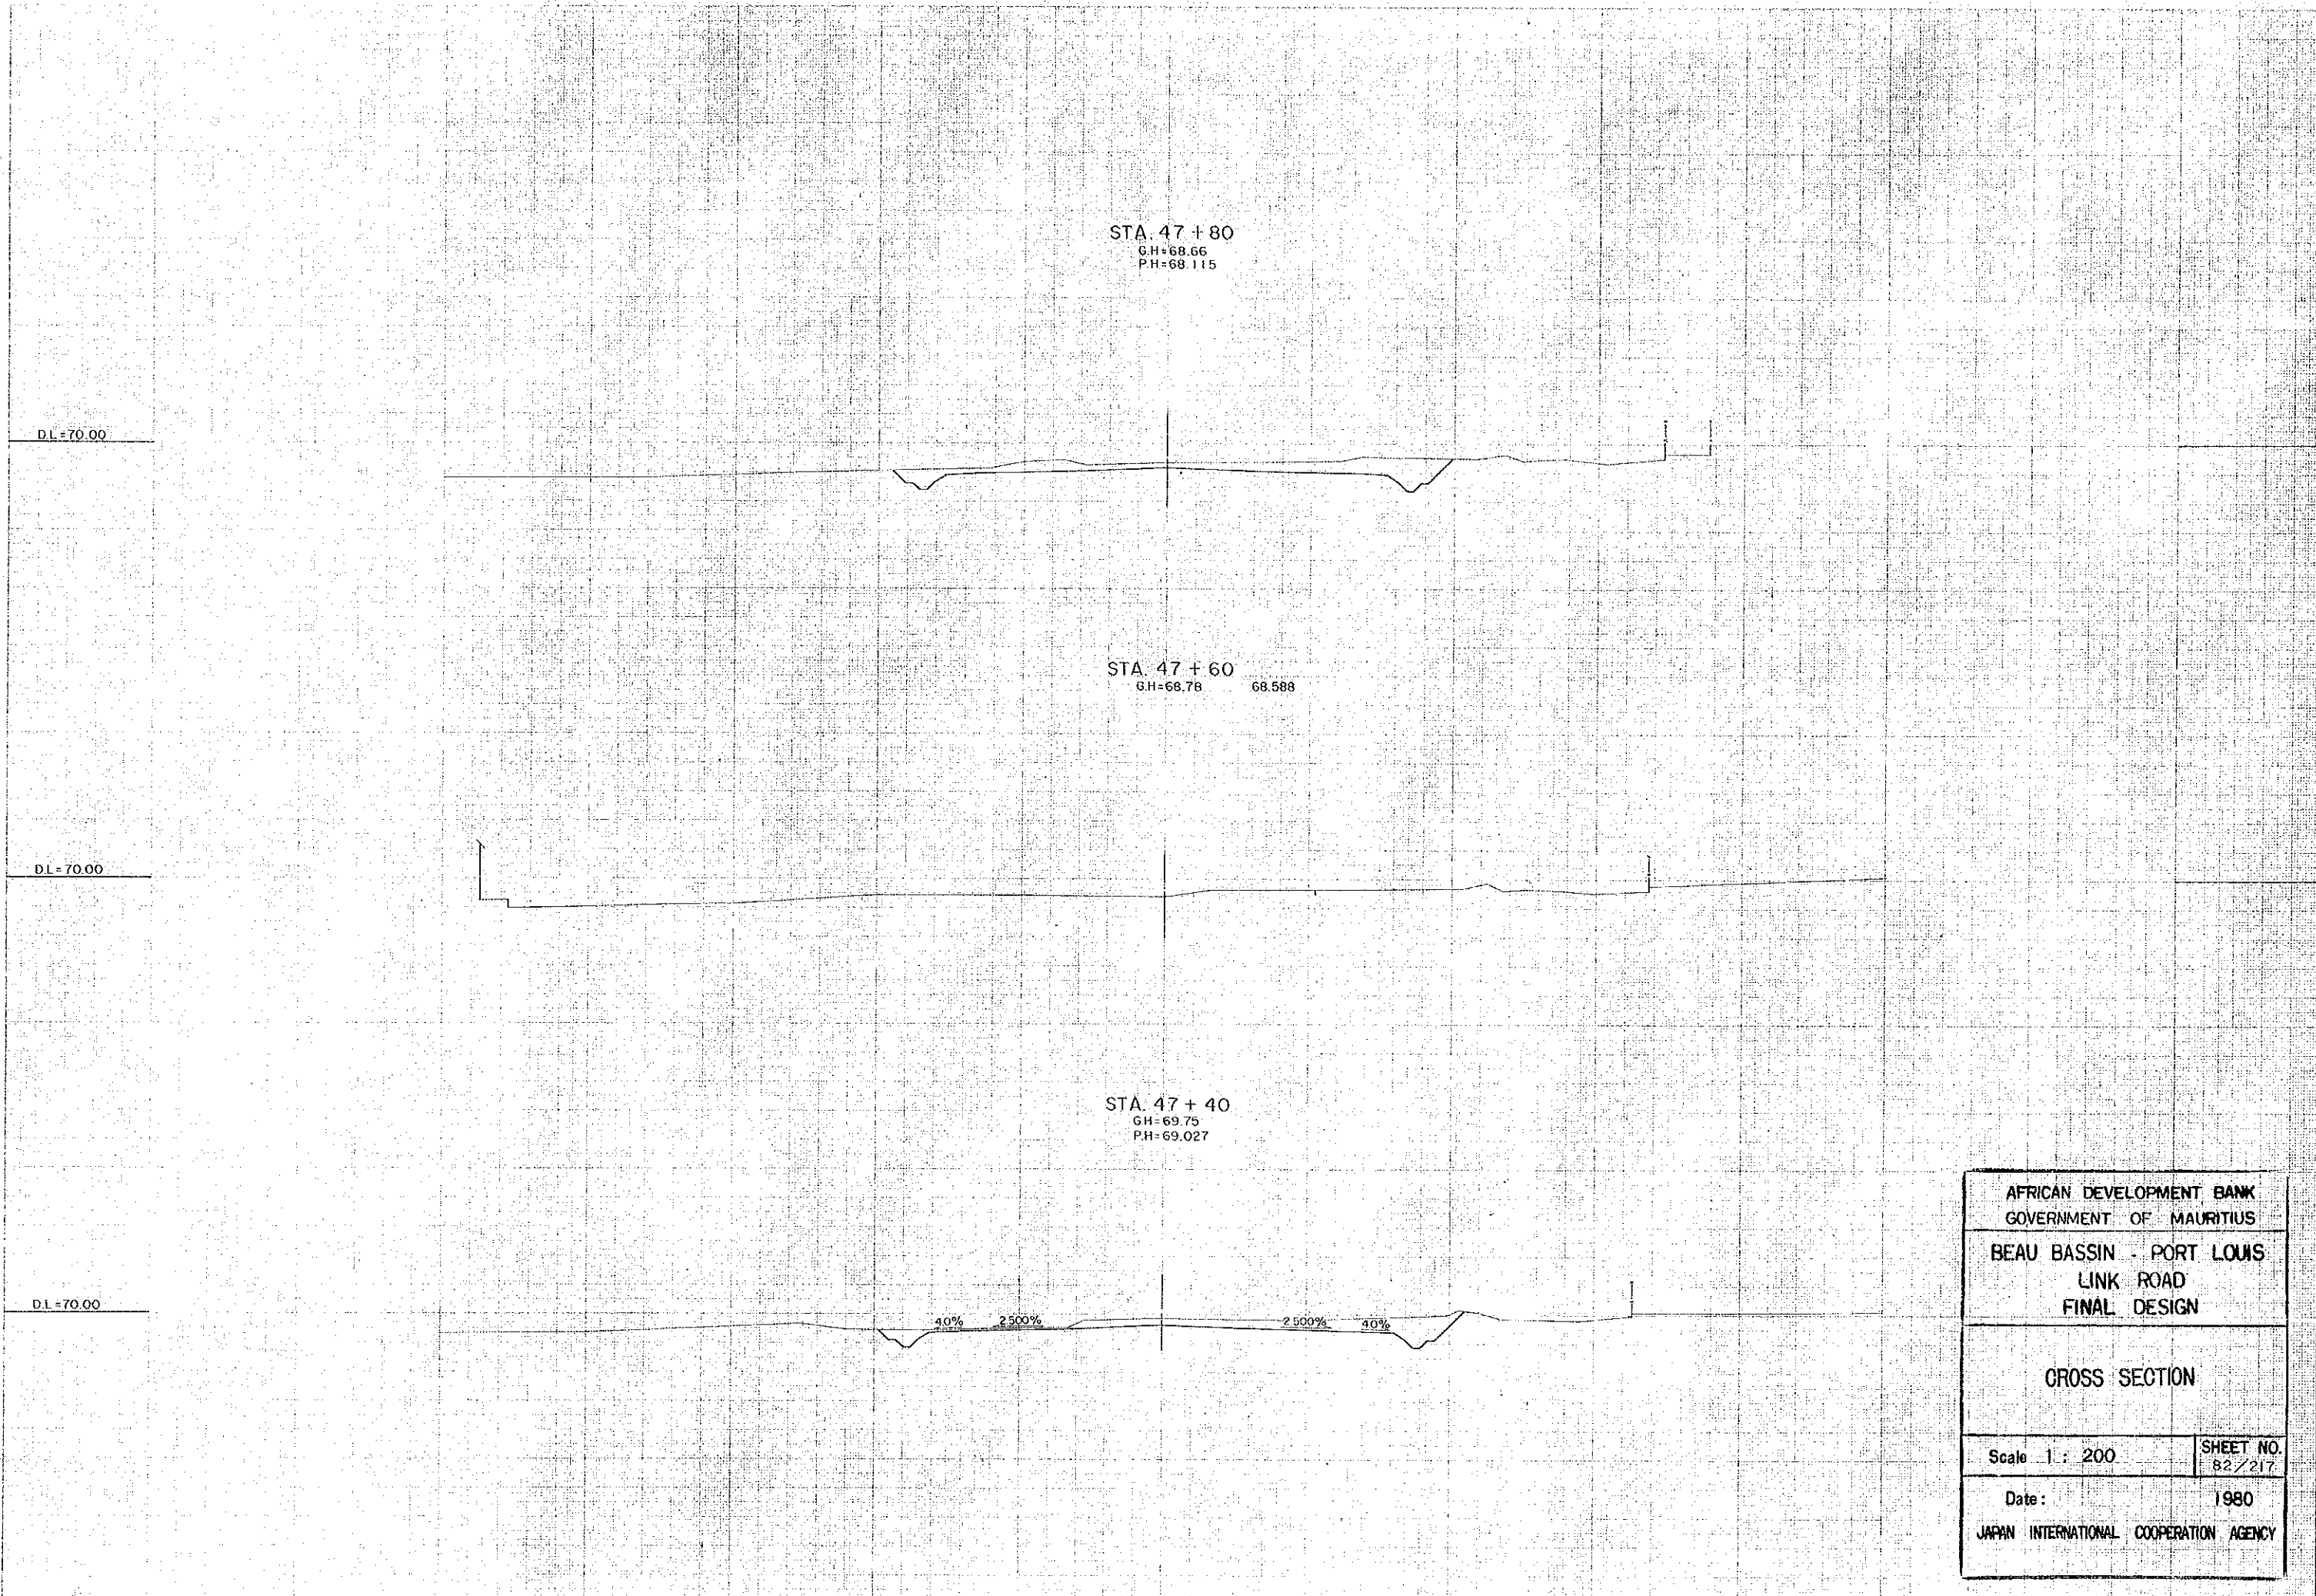

STA. 47 + 80
 GH=68.66
 PH=68.115

STA. 47 + 60
 GH=68.78 68.588


STA. 47 + 40
 GH=69.75
 PH=69.027

DL=70.00

DL=70.00

DL=70.00

AFRICAN DEVELOPMENT BANK GOVERNMENT OF MAURITIUS	
BEAU BASSIN - PORT LOUIS LINK ROAD FINAL DESIGN	
CROSS SECTION	
Scale 1: 200	SHEET NO. 82/217
Date:	1980
JAPAN INTERNATIONAL COOPERATION AGENCY	

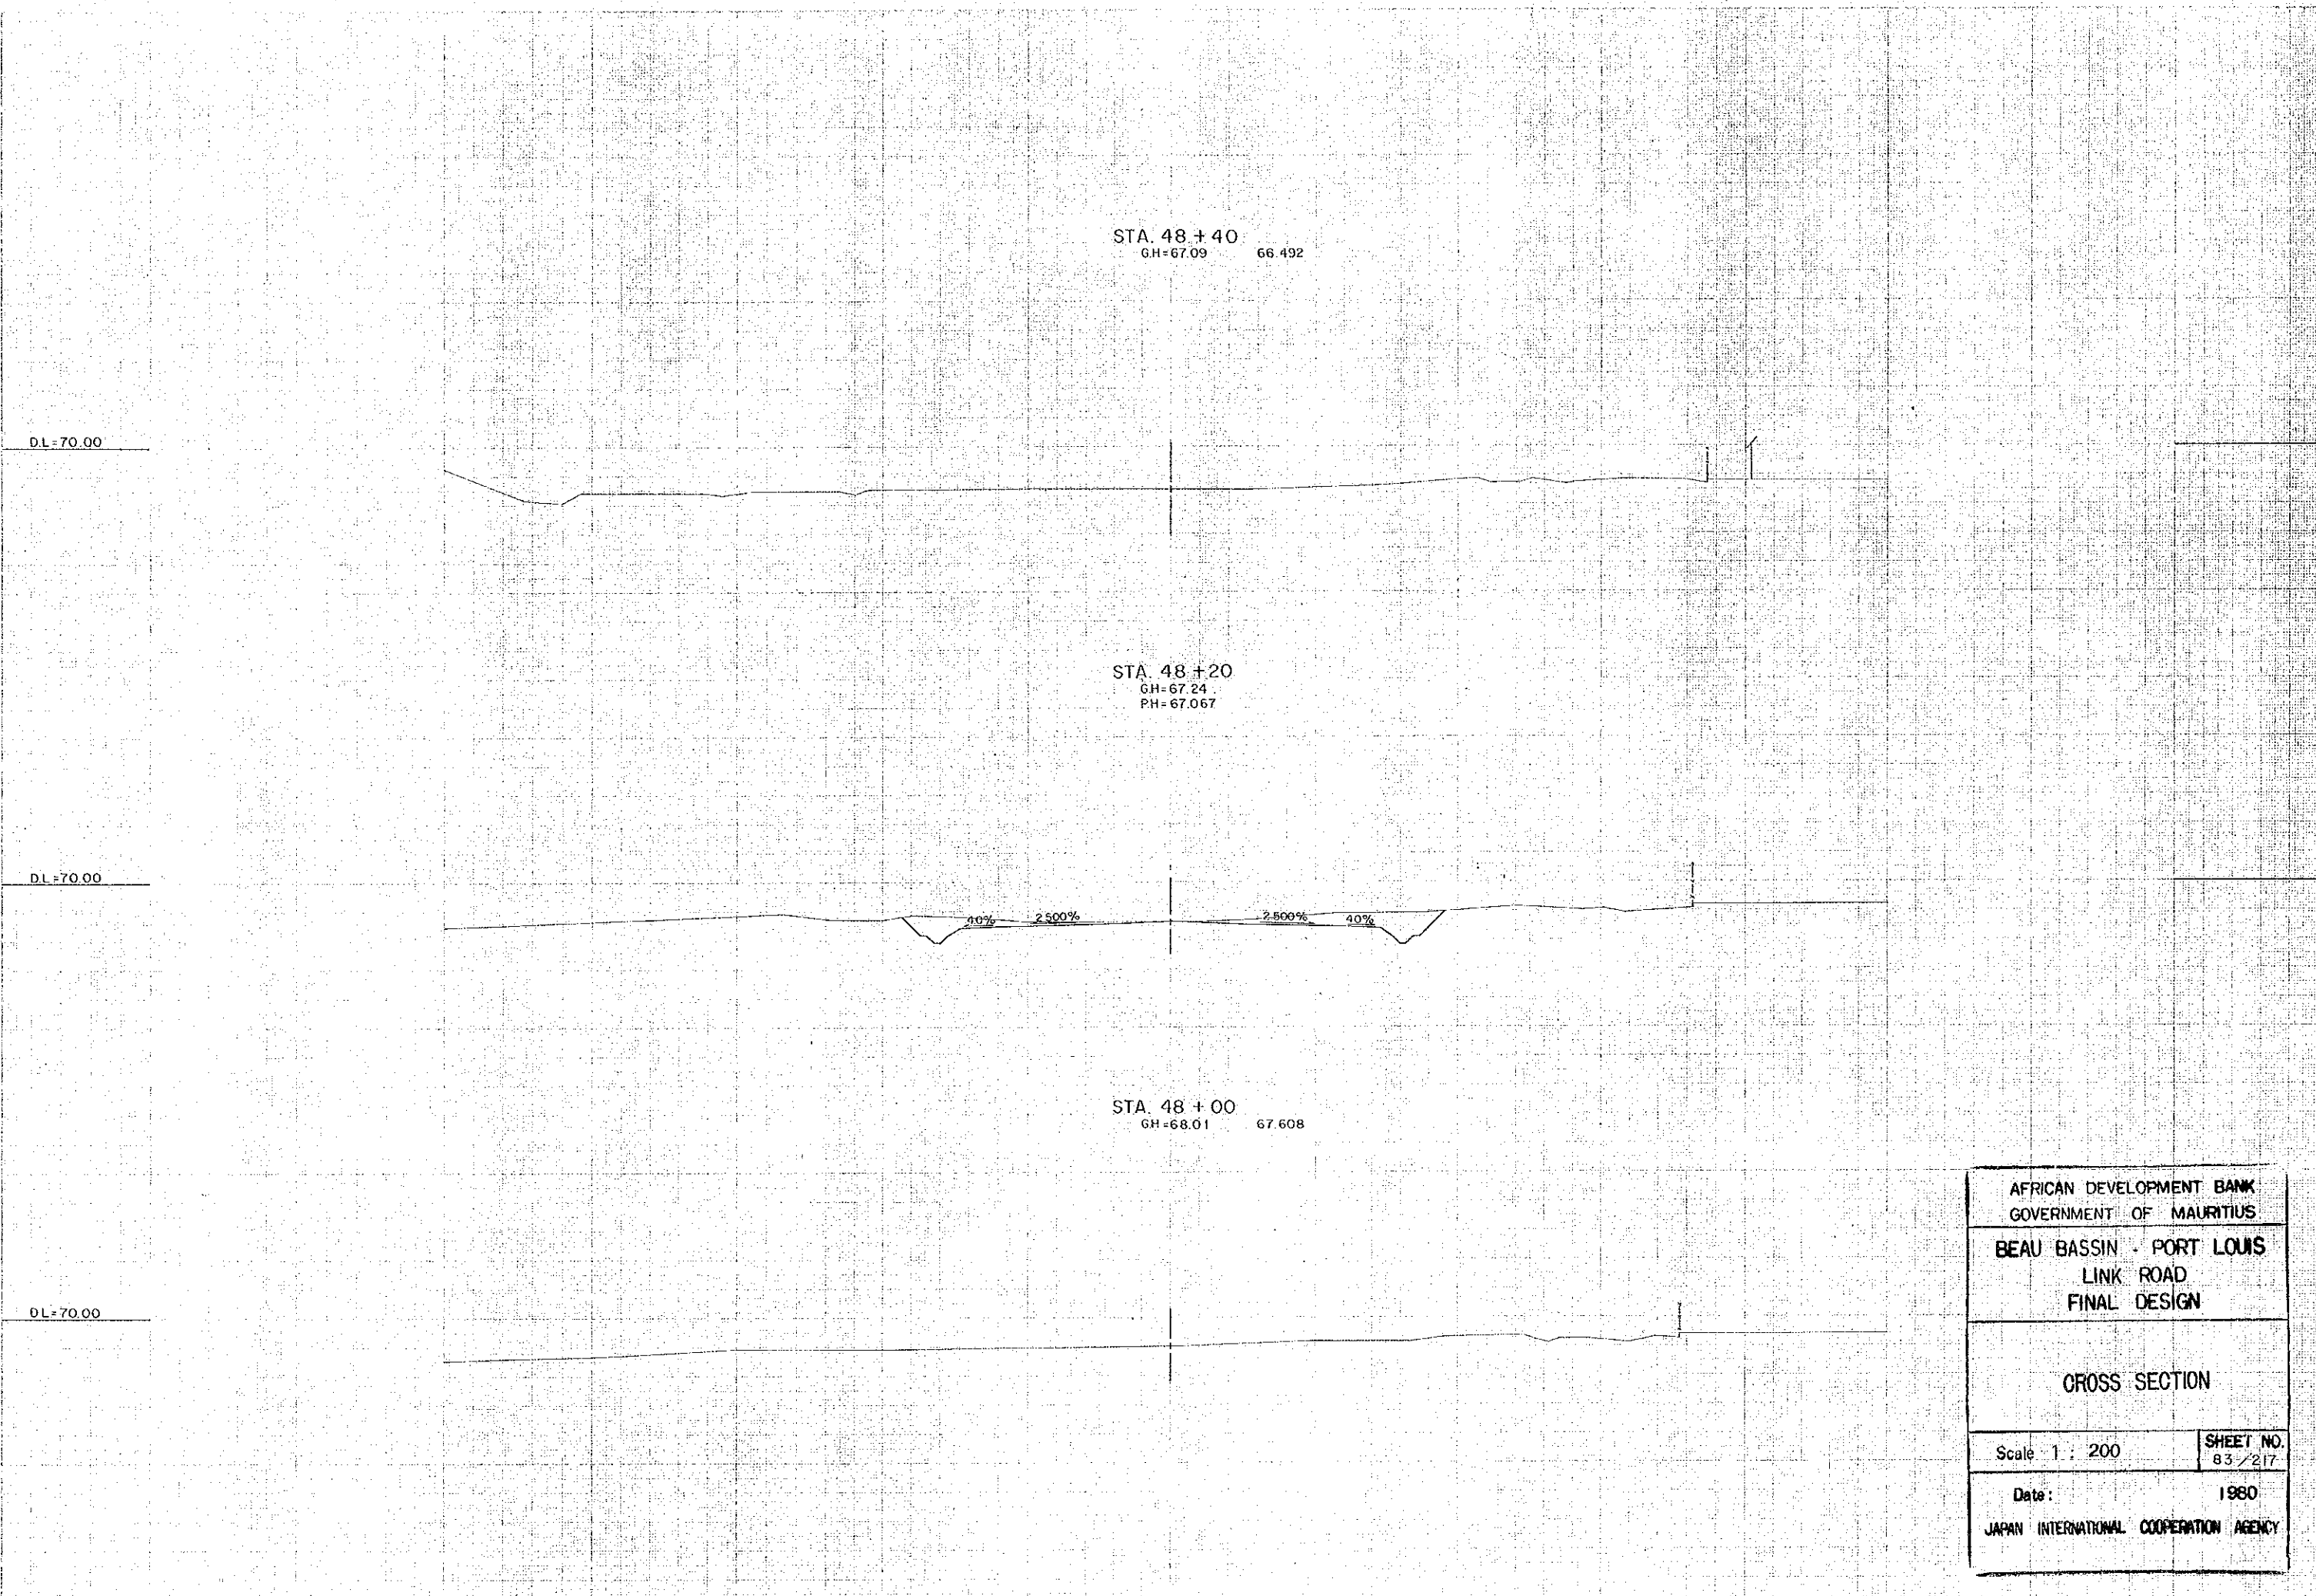

STA. 48 + 40
GH=67.09 66.492

STA. 48 + 20
GH=67.24
PH=67.067

STA. 48 + 00
GH=68.01 67.608


DL=70.00

DL=70.00

DL=70.00

10% 2.500% 2.500% 40%

AFRICAN DEVELOPMENT BANK GOVERNMENT OF MAURITIUS	
BEAU BASSIN - PORT LOUIS LINK ROAD FINAL DESIGN	
CROSS SECTION	
Scale 1 : 200	SHEET NO. 83 / 217
Date:	1980
JAPAN INTERNATIONAL COOPERATION AGENCY	

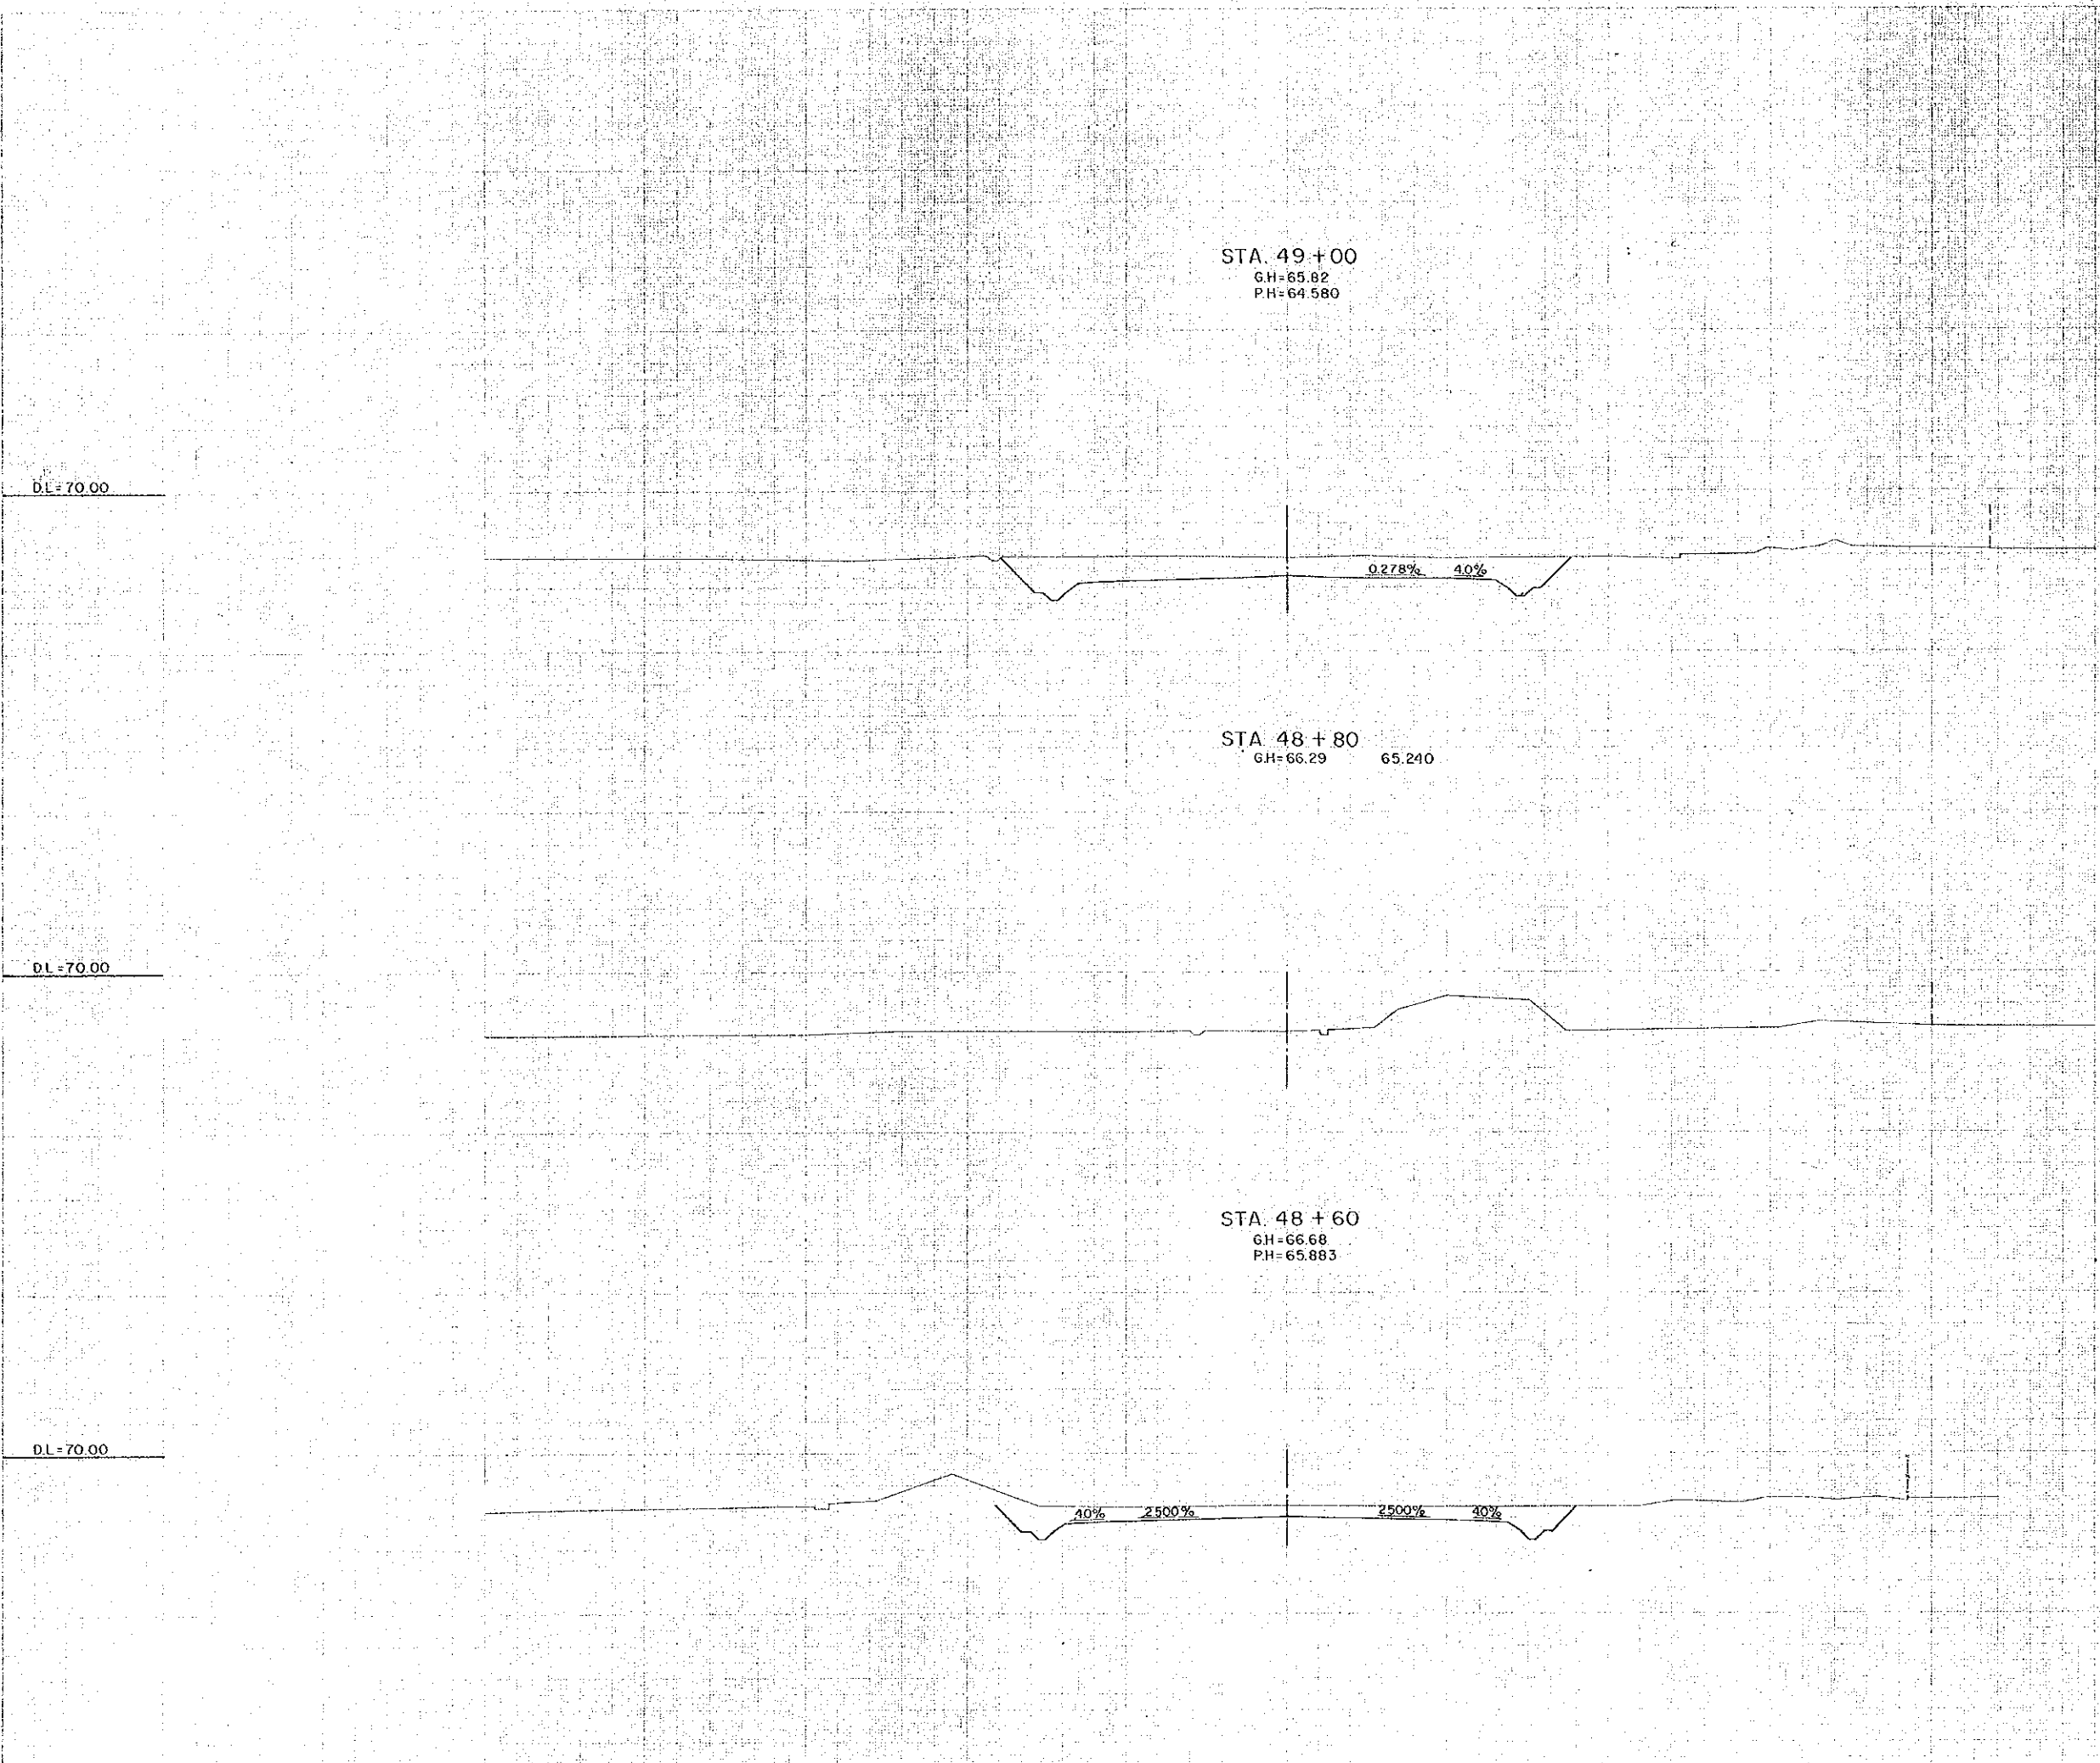


STA. 49+00
 G.H=65.82
 P.H=64.580

STA. 48+80
 G.H=66.29
 P.H=65.240

STA. 48+60
 G.H=66.68
 P.H=65.883

AFRICAN DEVELOPMENT BANK GOVERNMENT OF MAURITIUS	
BEAU BASSIN - PORT LOUIS LINK ROAD FINAL DESIGN	
CROSS SECTION	
Scale 1 : 200	SHEET NO. 84/217
Date :	1980
JAPAN INTERNATIONAL COOPERATION AGENCY	

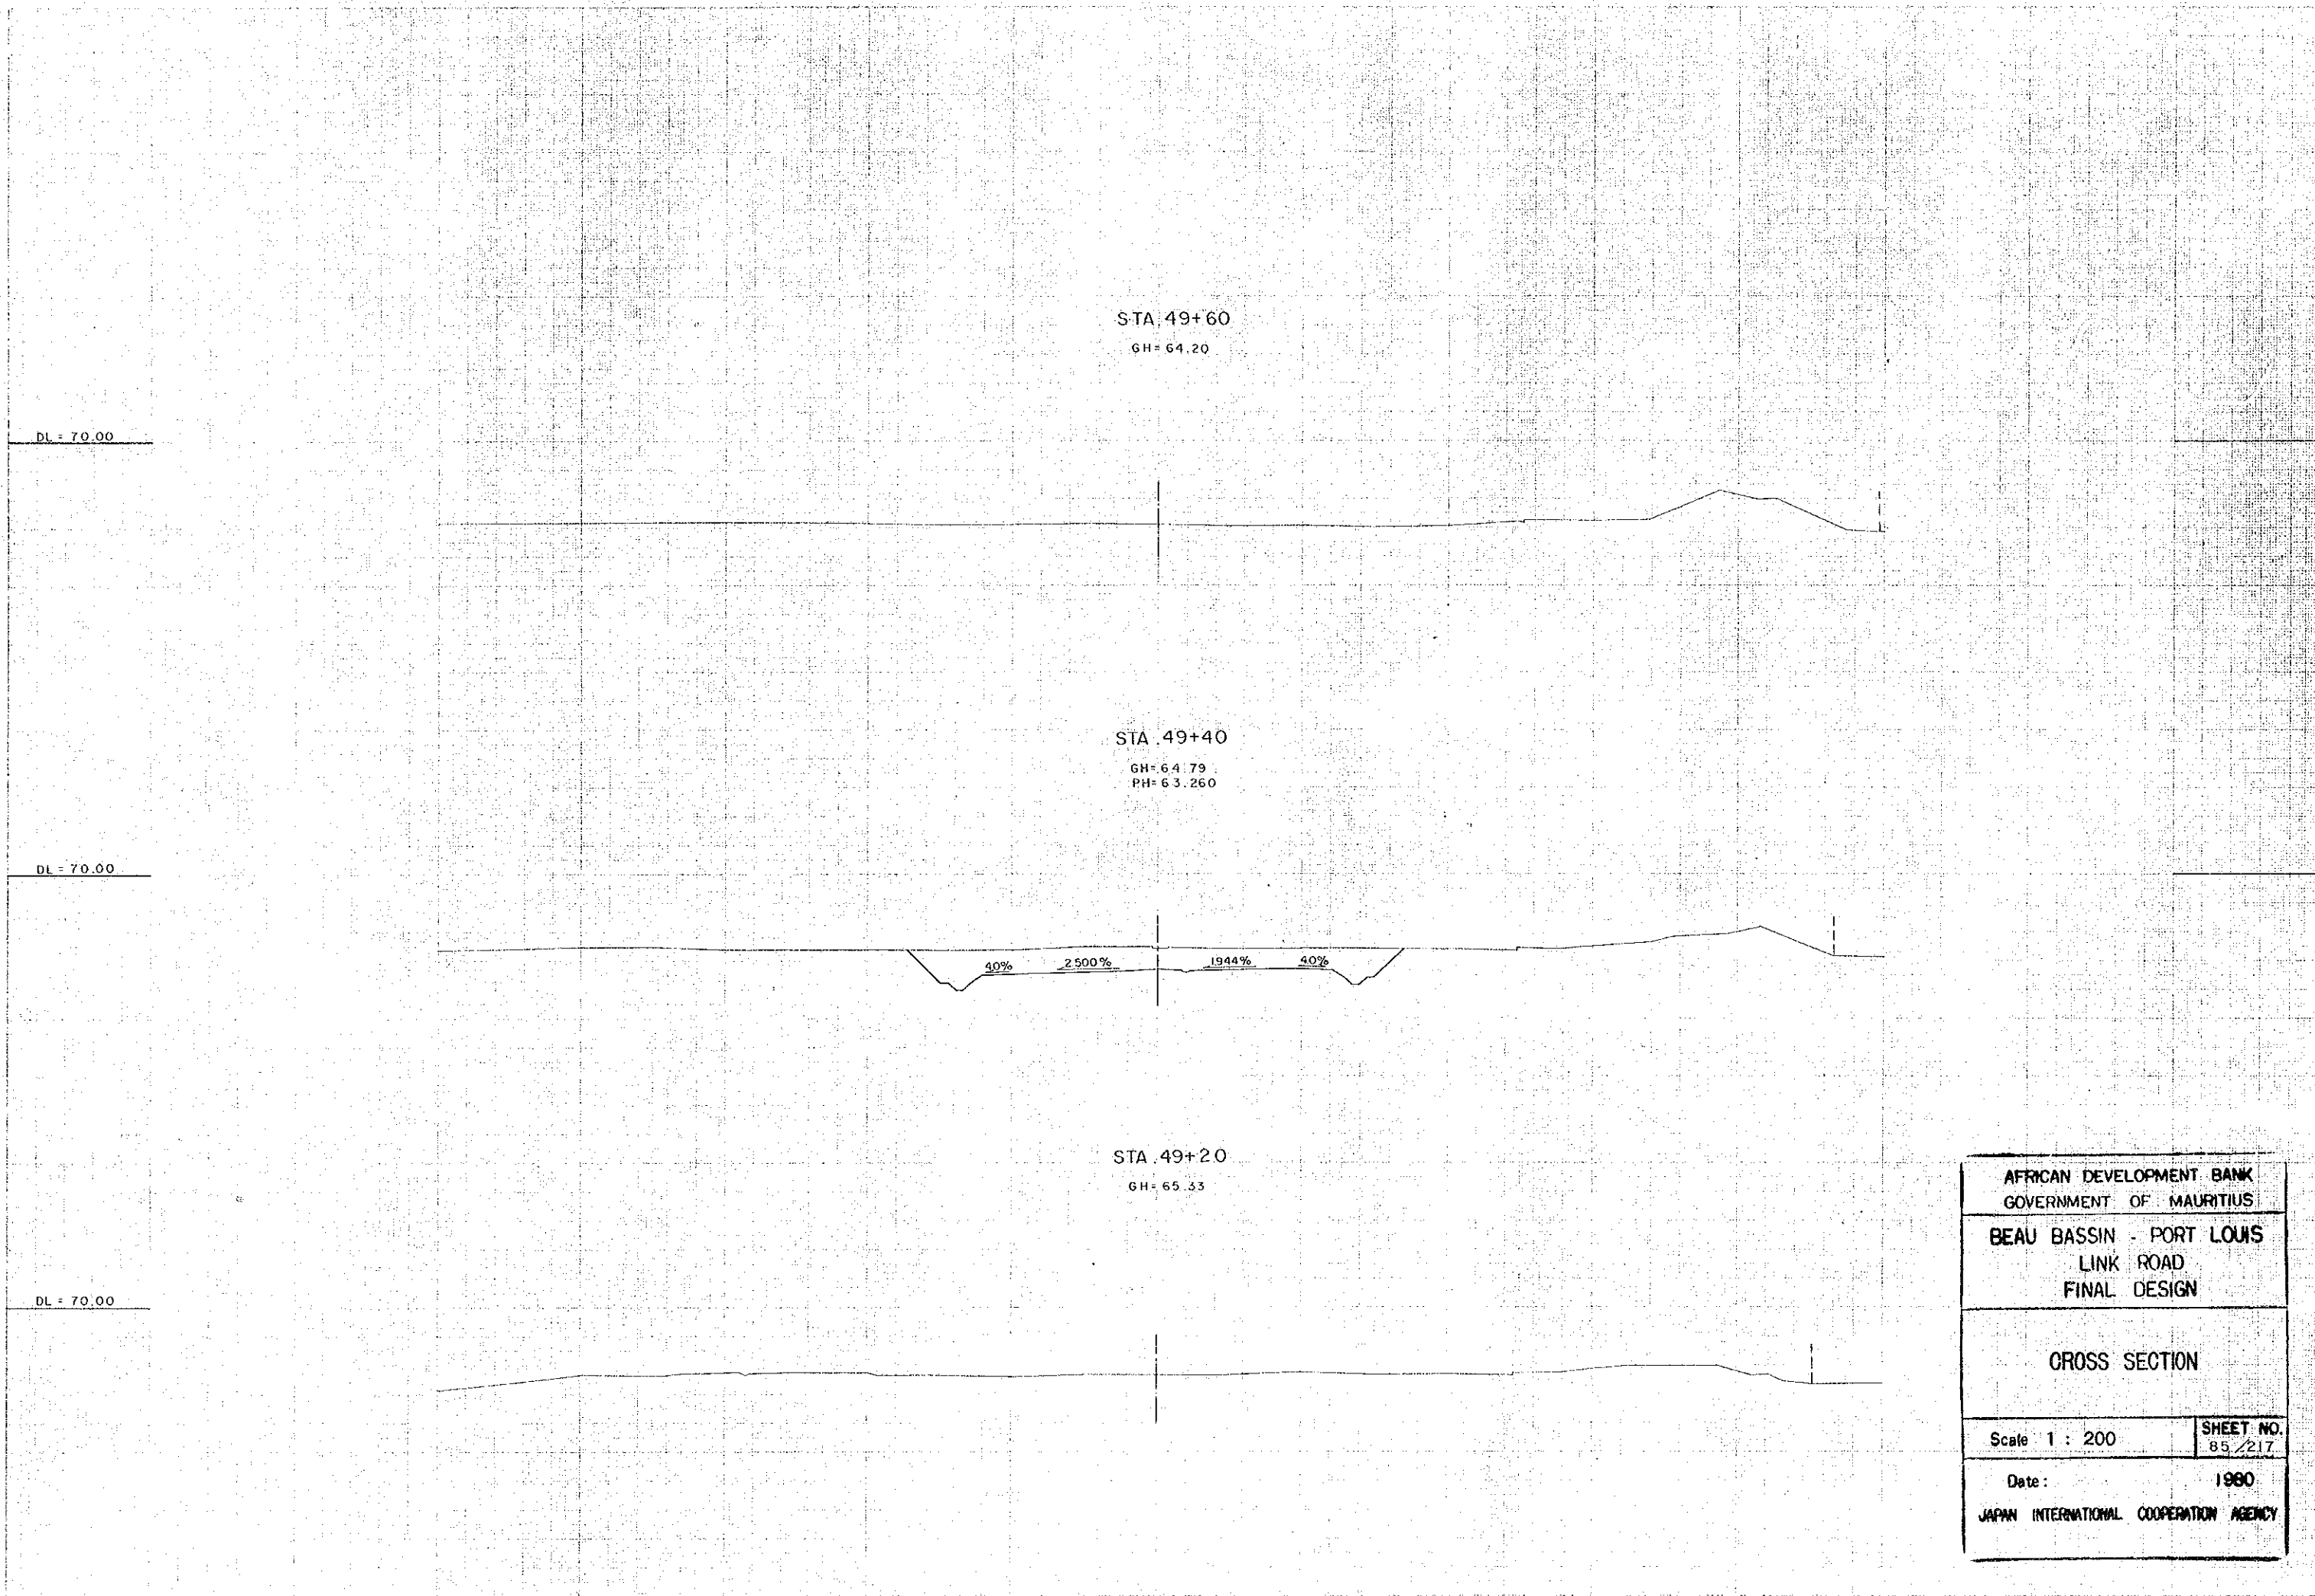

STA 49+60
GH= 64.20

DL = 70.00

STA 49+40
GH= 64.79
PH= 63.260


DL = 70.00

40% 2.500% 19.44% 40%

STA 49+20
GH= 65.33

DL = 70.00

AFRICAN DEVELOPMENT BANK GOVERNMENT OF MAURITIUS	
BEAU BASSIN - PORT LOUIS LINK ROAD FINAL DESIGN	
CROSS SECTION	
Scale 1 : 200	SHEET NO. 85/217
Date:	1980
JAPAN INTERNATIONAL COOPERATION AGENCY	

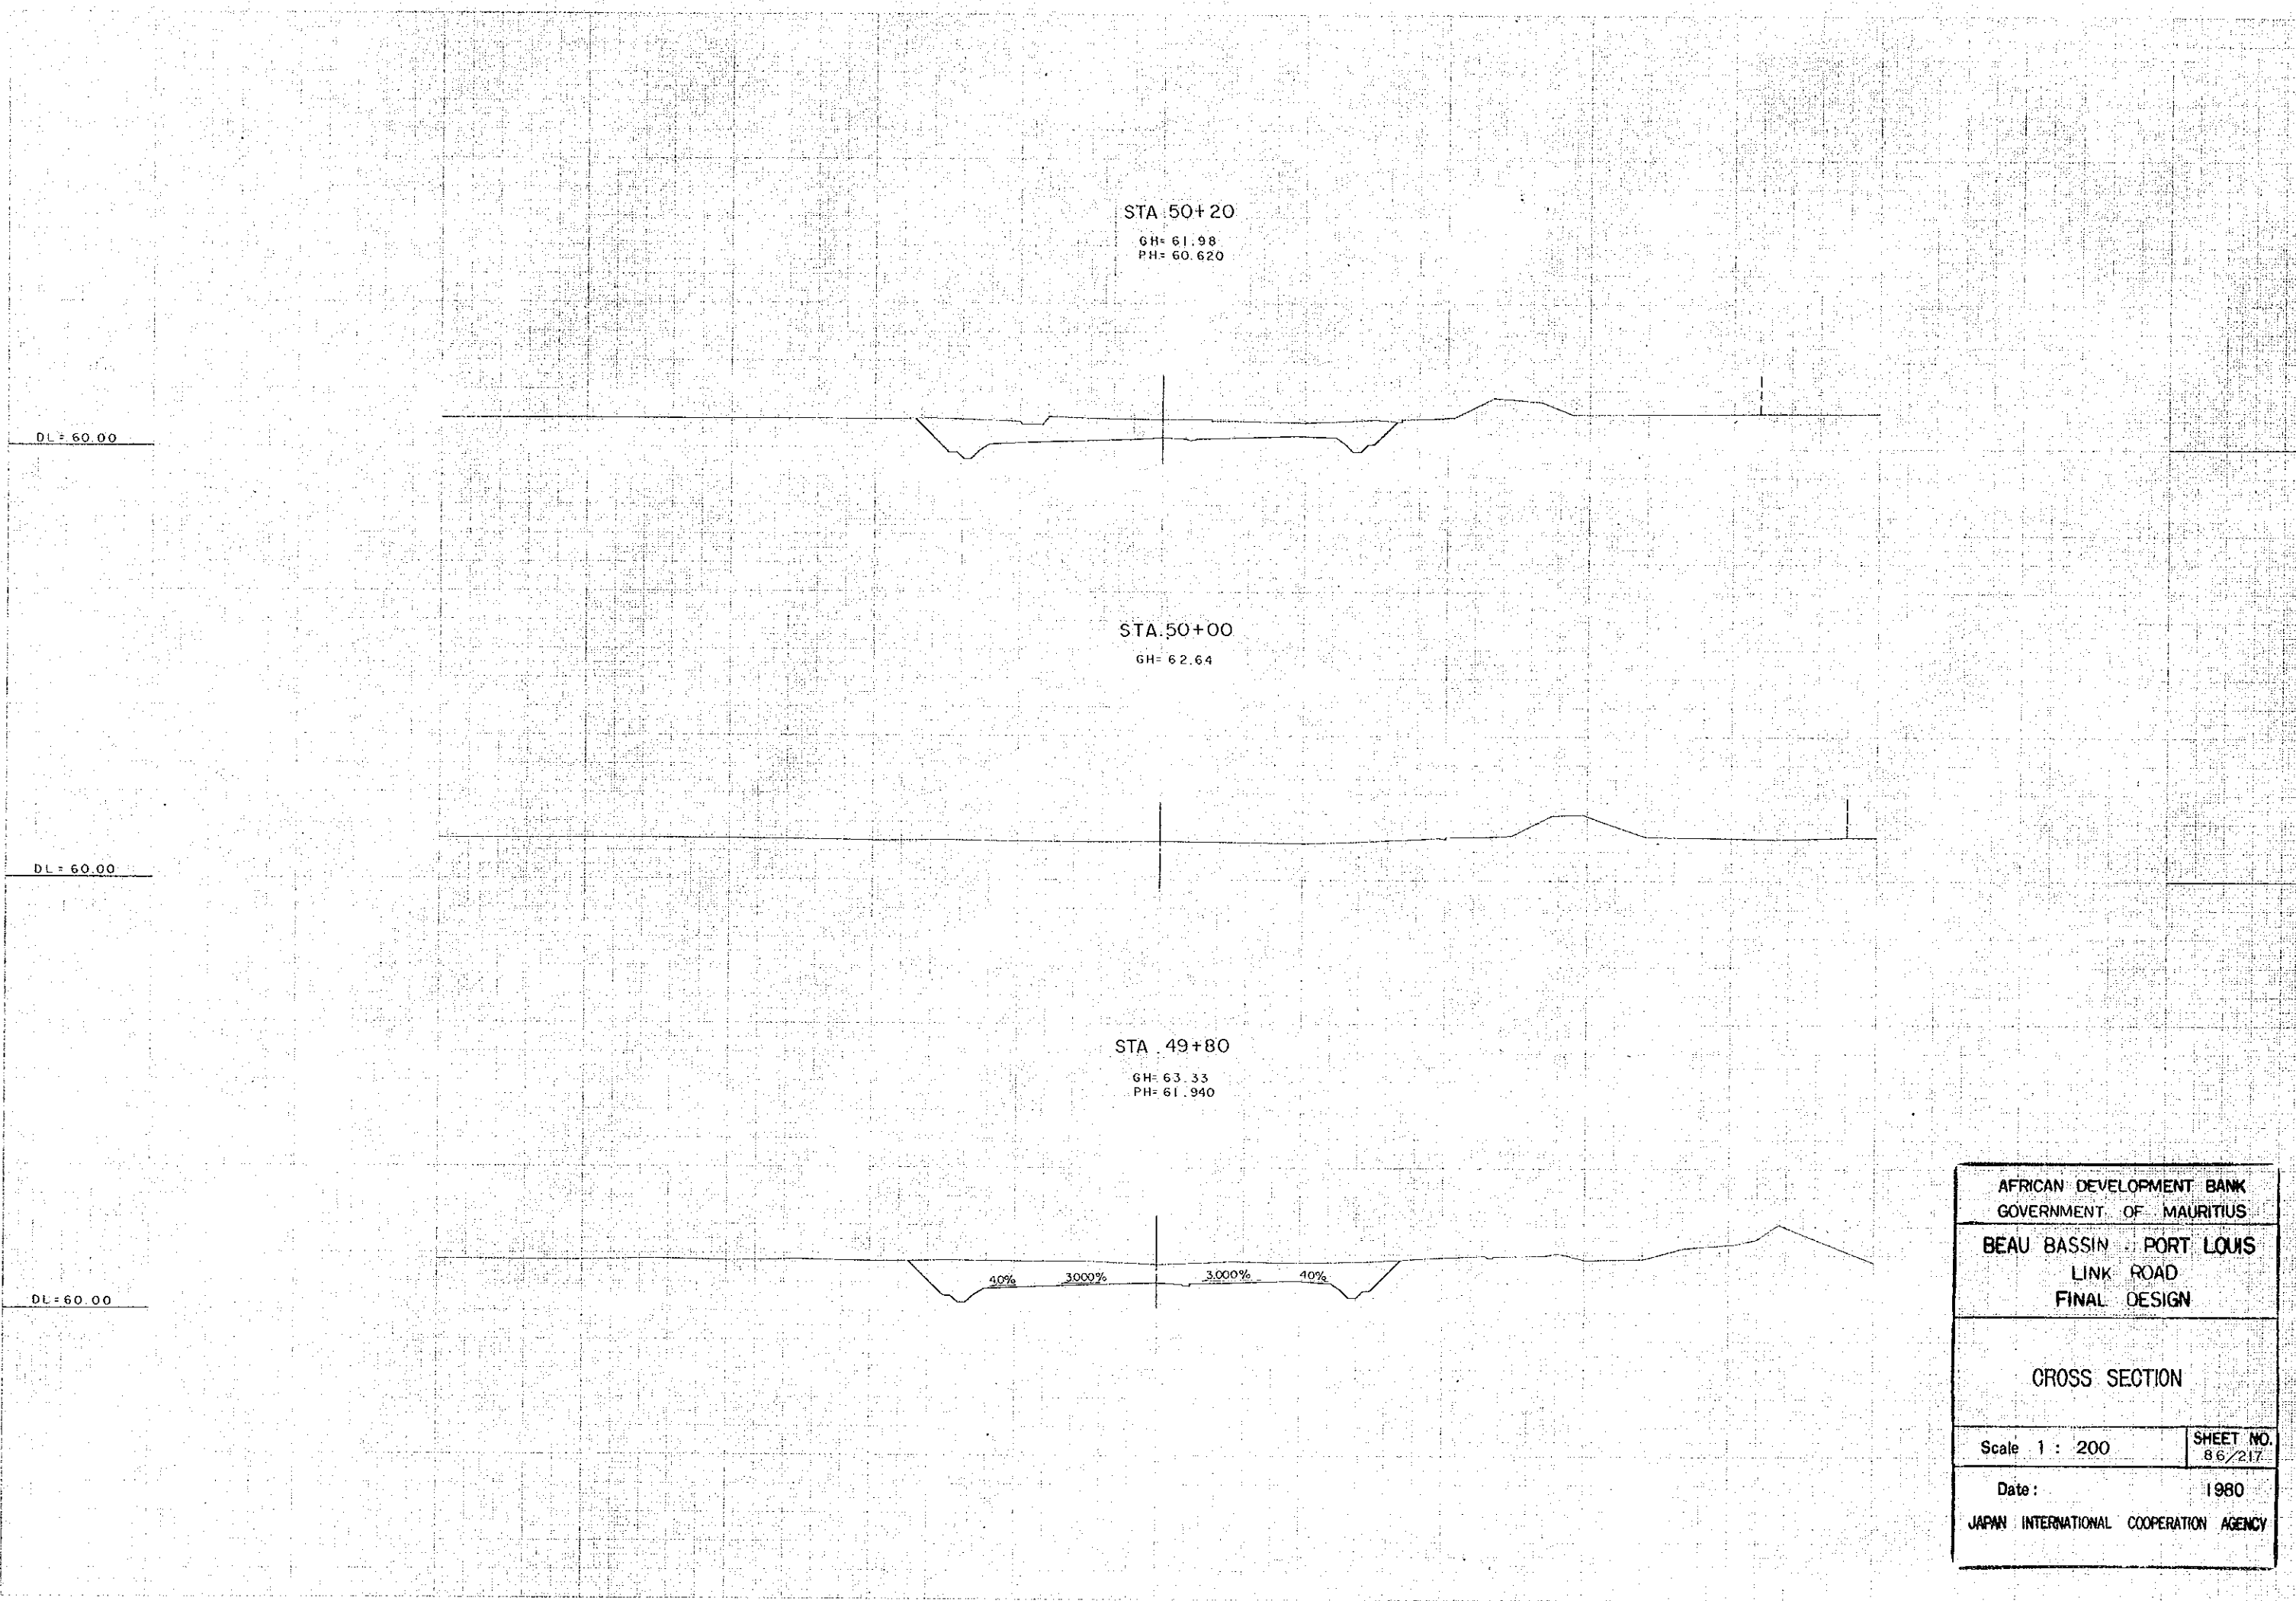

STA 50+20
 GH= 61.98
 PH= 60.620

STA 50+00
 GH= 62.64

STA 49+80
 GH= 63.33
 PH= 61.940


DL = 60.00

DL = 60.00


DL = 60.00

40% 3.000% 3.000% 40%


AFRICAN DEVELOPMENT BANK GOVERNMENT OF MAURITIUS	
BEAU BASSIN - PORT LOUIS LINK ROAD FINAL DESIGN	
CROSS SECTION	
Scale 1 : 200	SHEET NO. 86/217
Date:	1980
JAPAN INTERNATIONAL COOPERATION AGENCY	

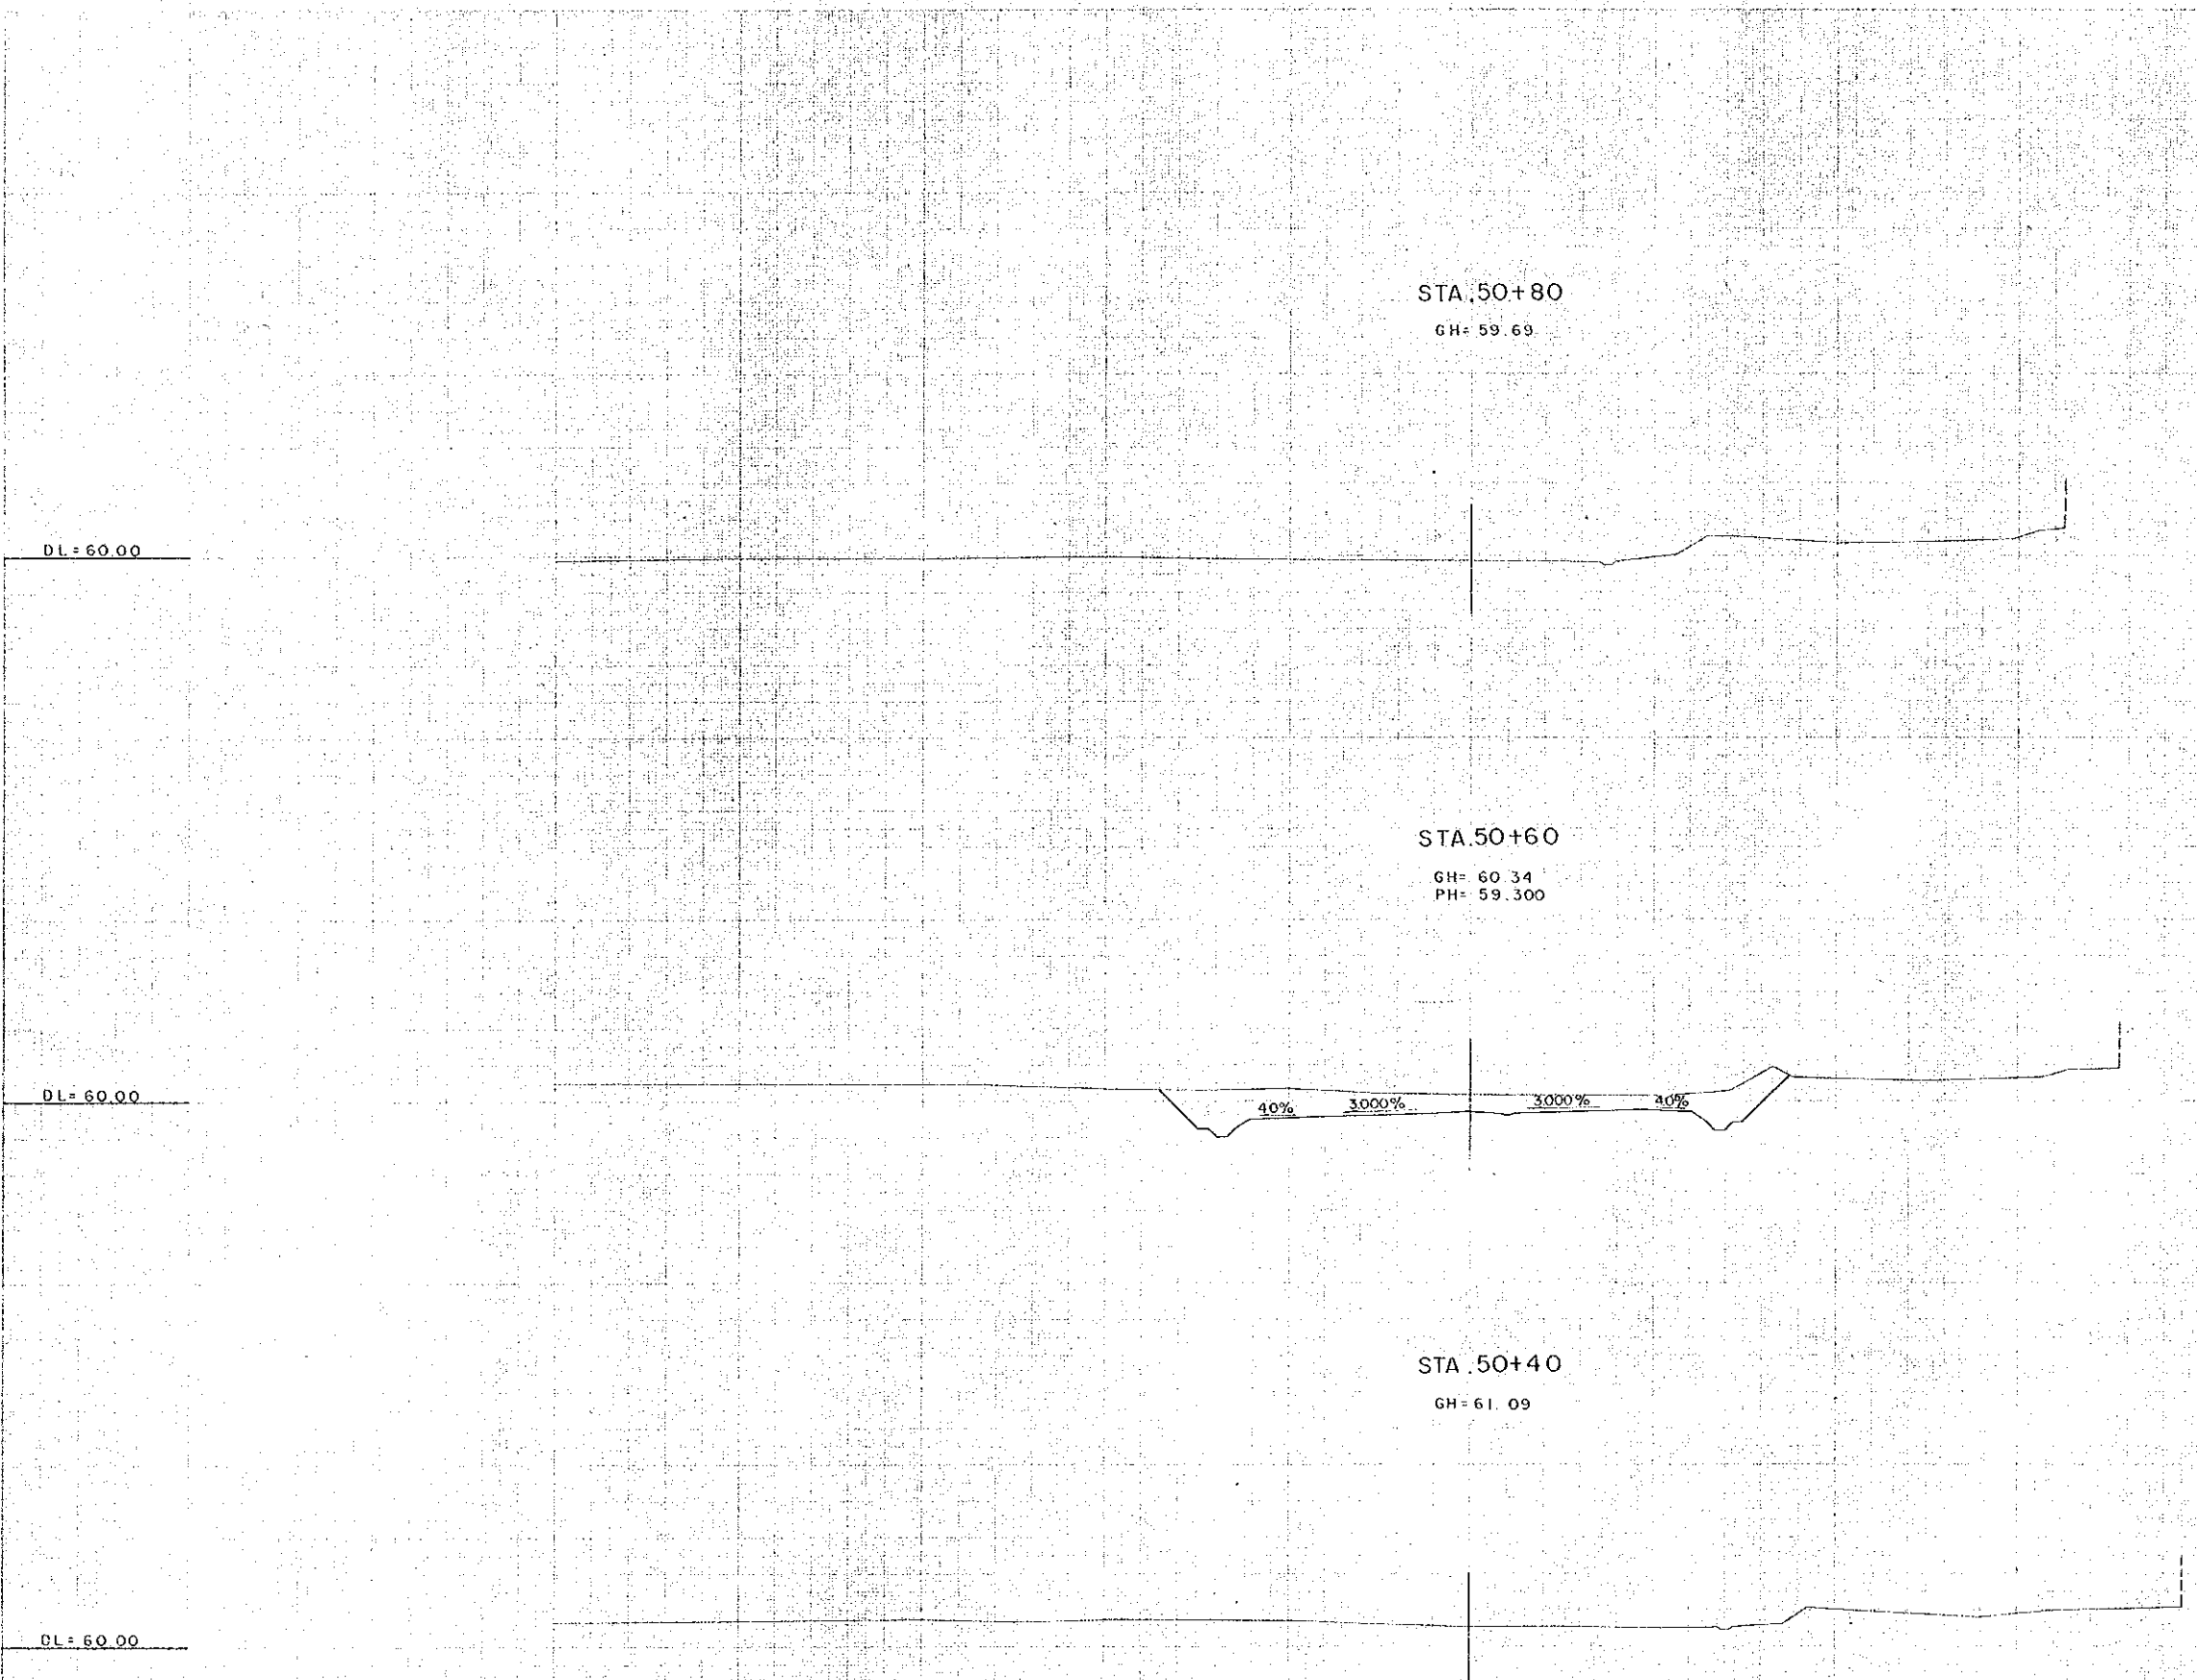

AFRICAN DEVELOPMENT BANK GOVERNMENT OF MAURITIUS	
BEAU BASSIN - PORT LOUIS LINK ROAD FINAL DESIGN	
CROSS SECTION	
Scale: 1 : 200	SHEET NO. 87/217
Date: 1980	
JAPAN INTERNATIONAL COOPERATION AGENCY	

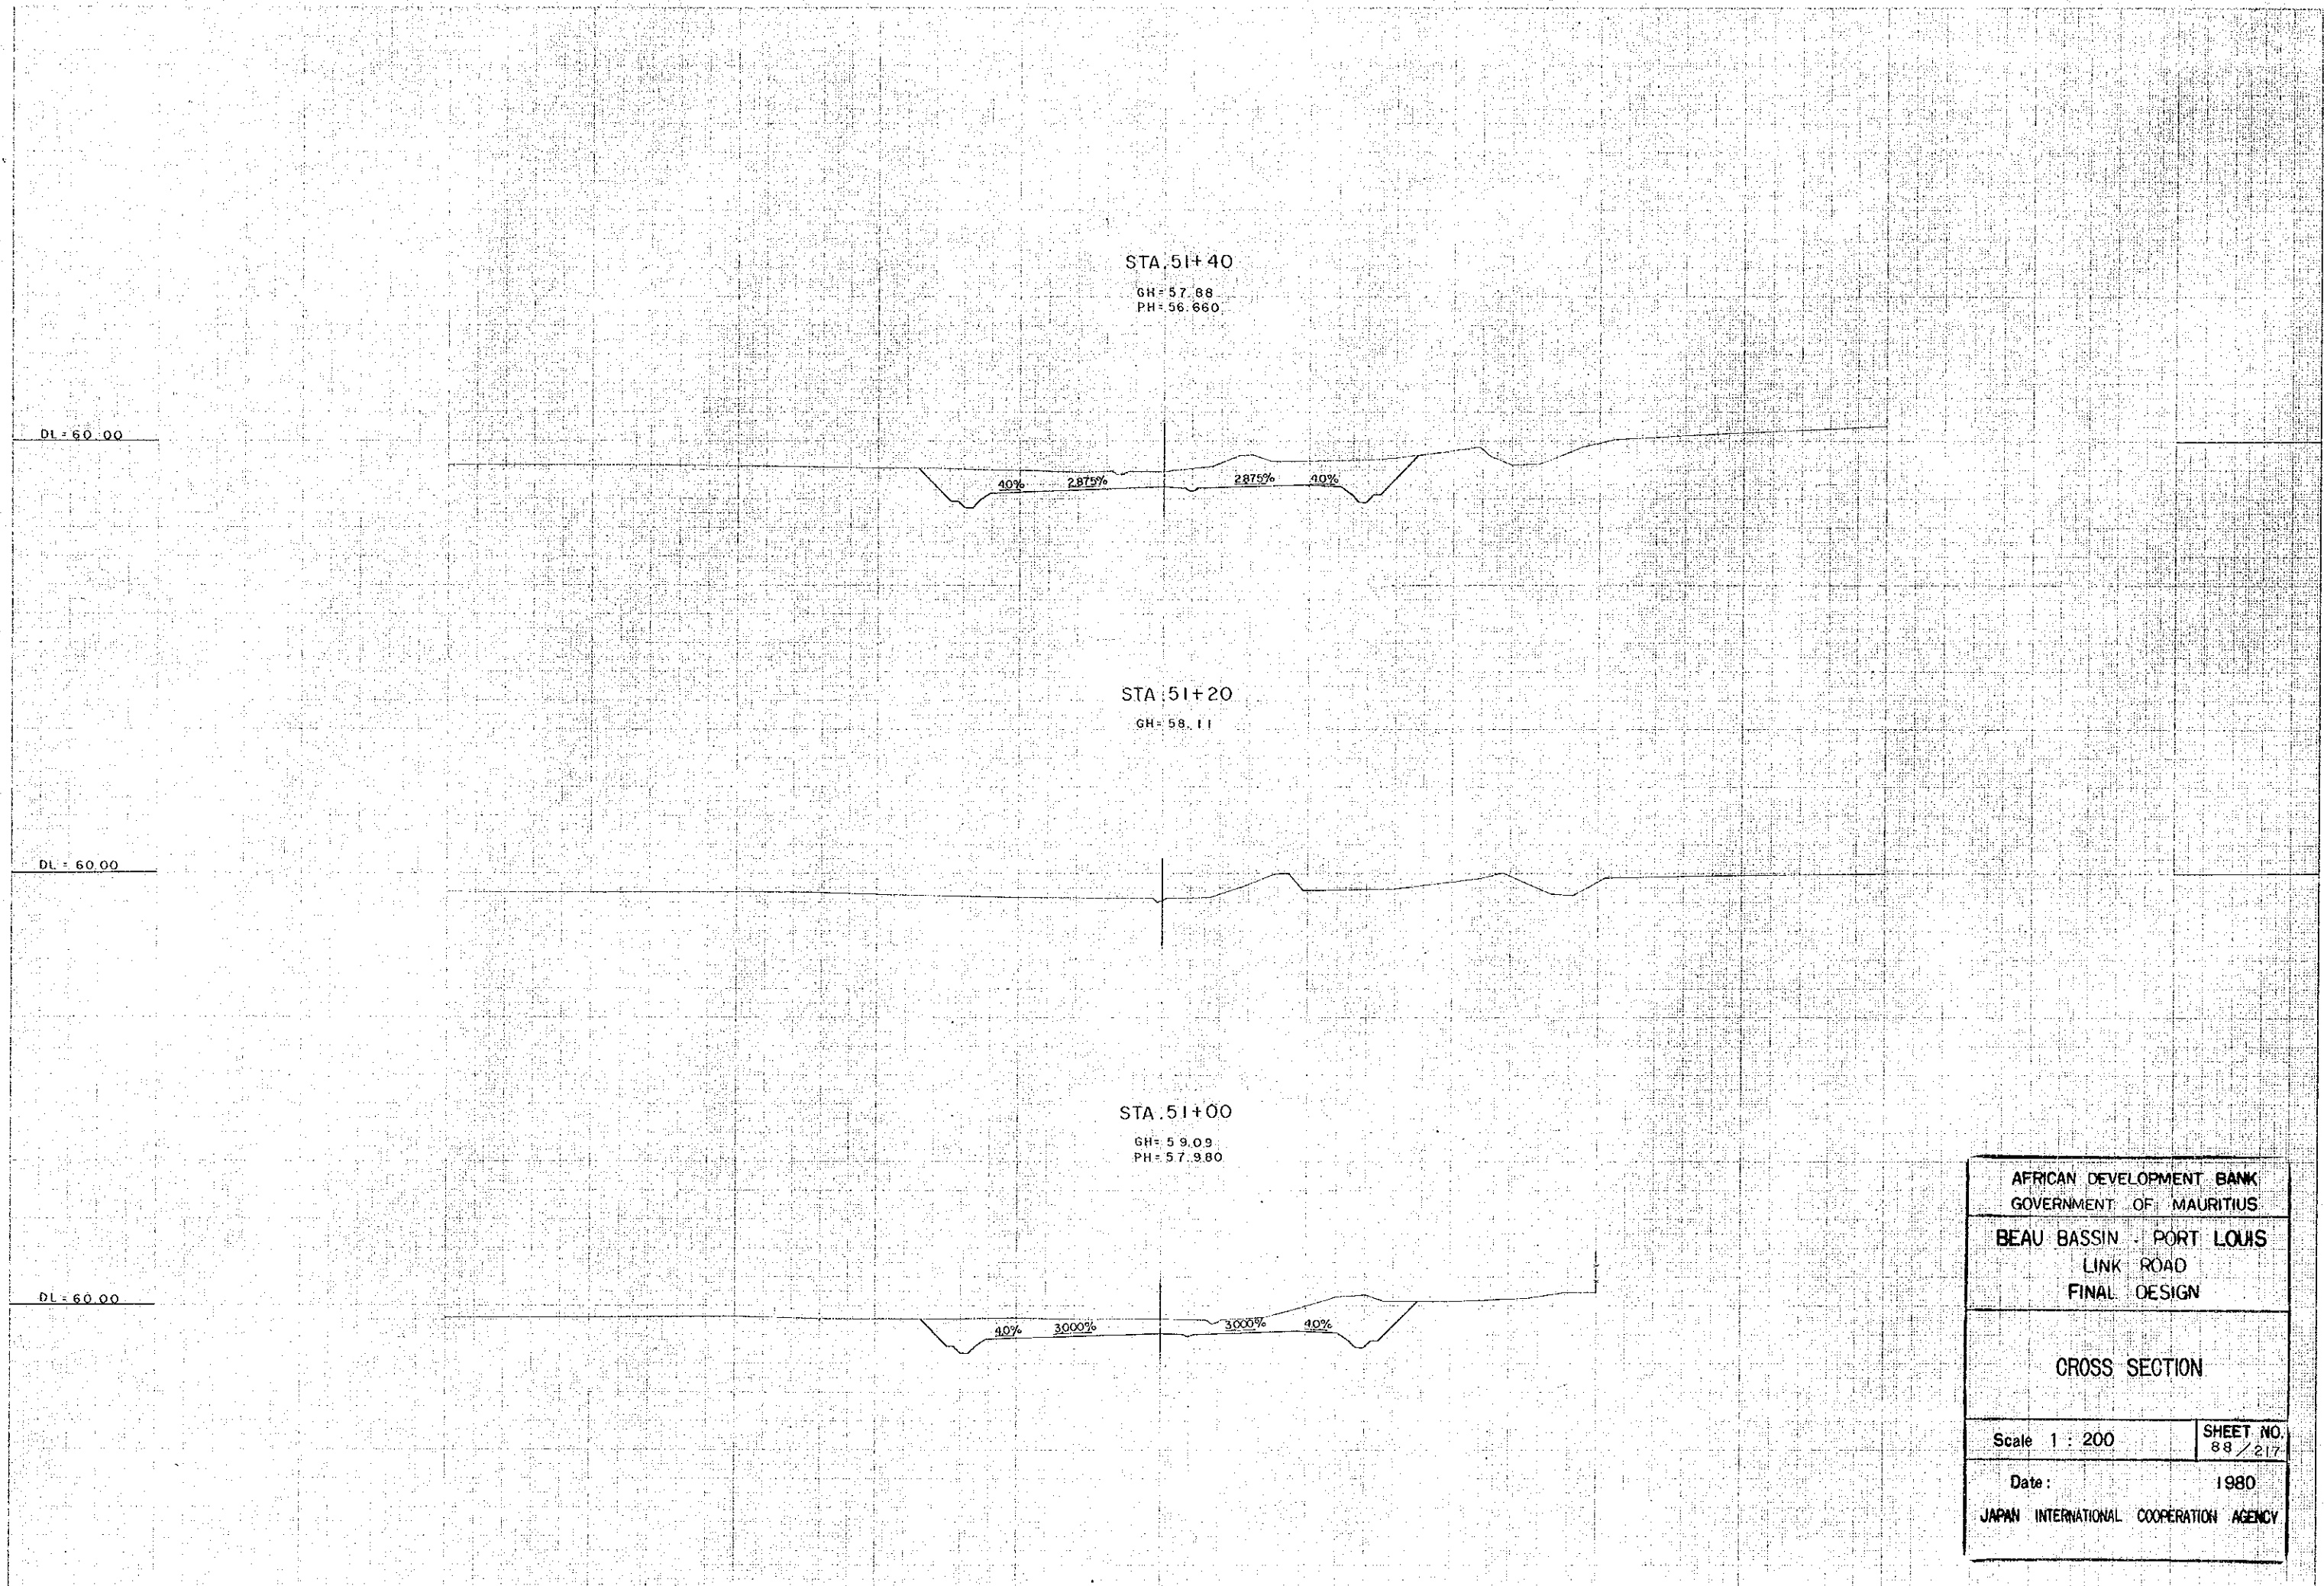

AFRICAN DEVELOPMENT BANK GOVERNMENT OF MAURITIUS	
BEAU BASSIN - PORT LOUIS LINK ROAD FINAL DESIGN	
CROSS SECTION	
Scale 1 : 200	SHEET NO. 88 / 217
Date: 1980	
JAPAN INTERNATIONAL COOPERATION AGENCY	

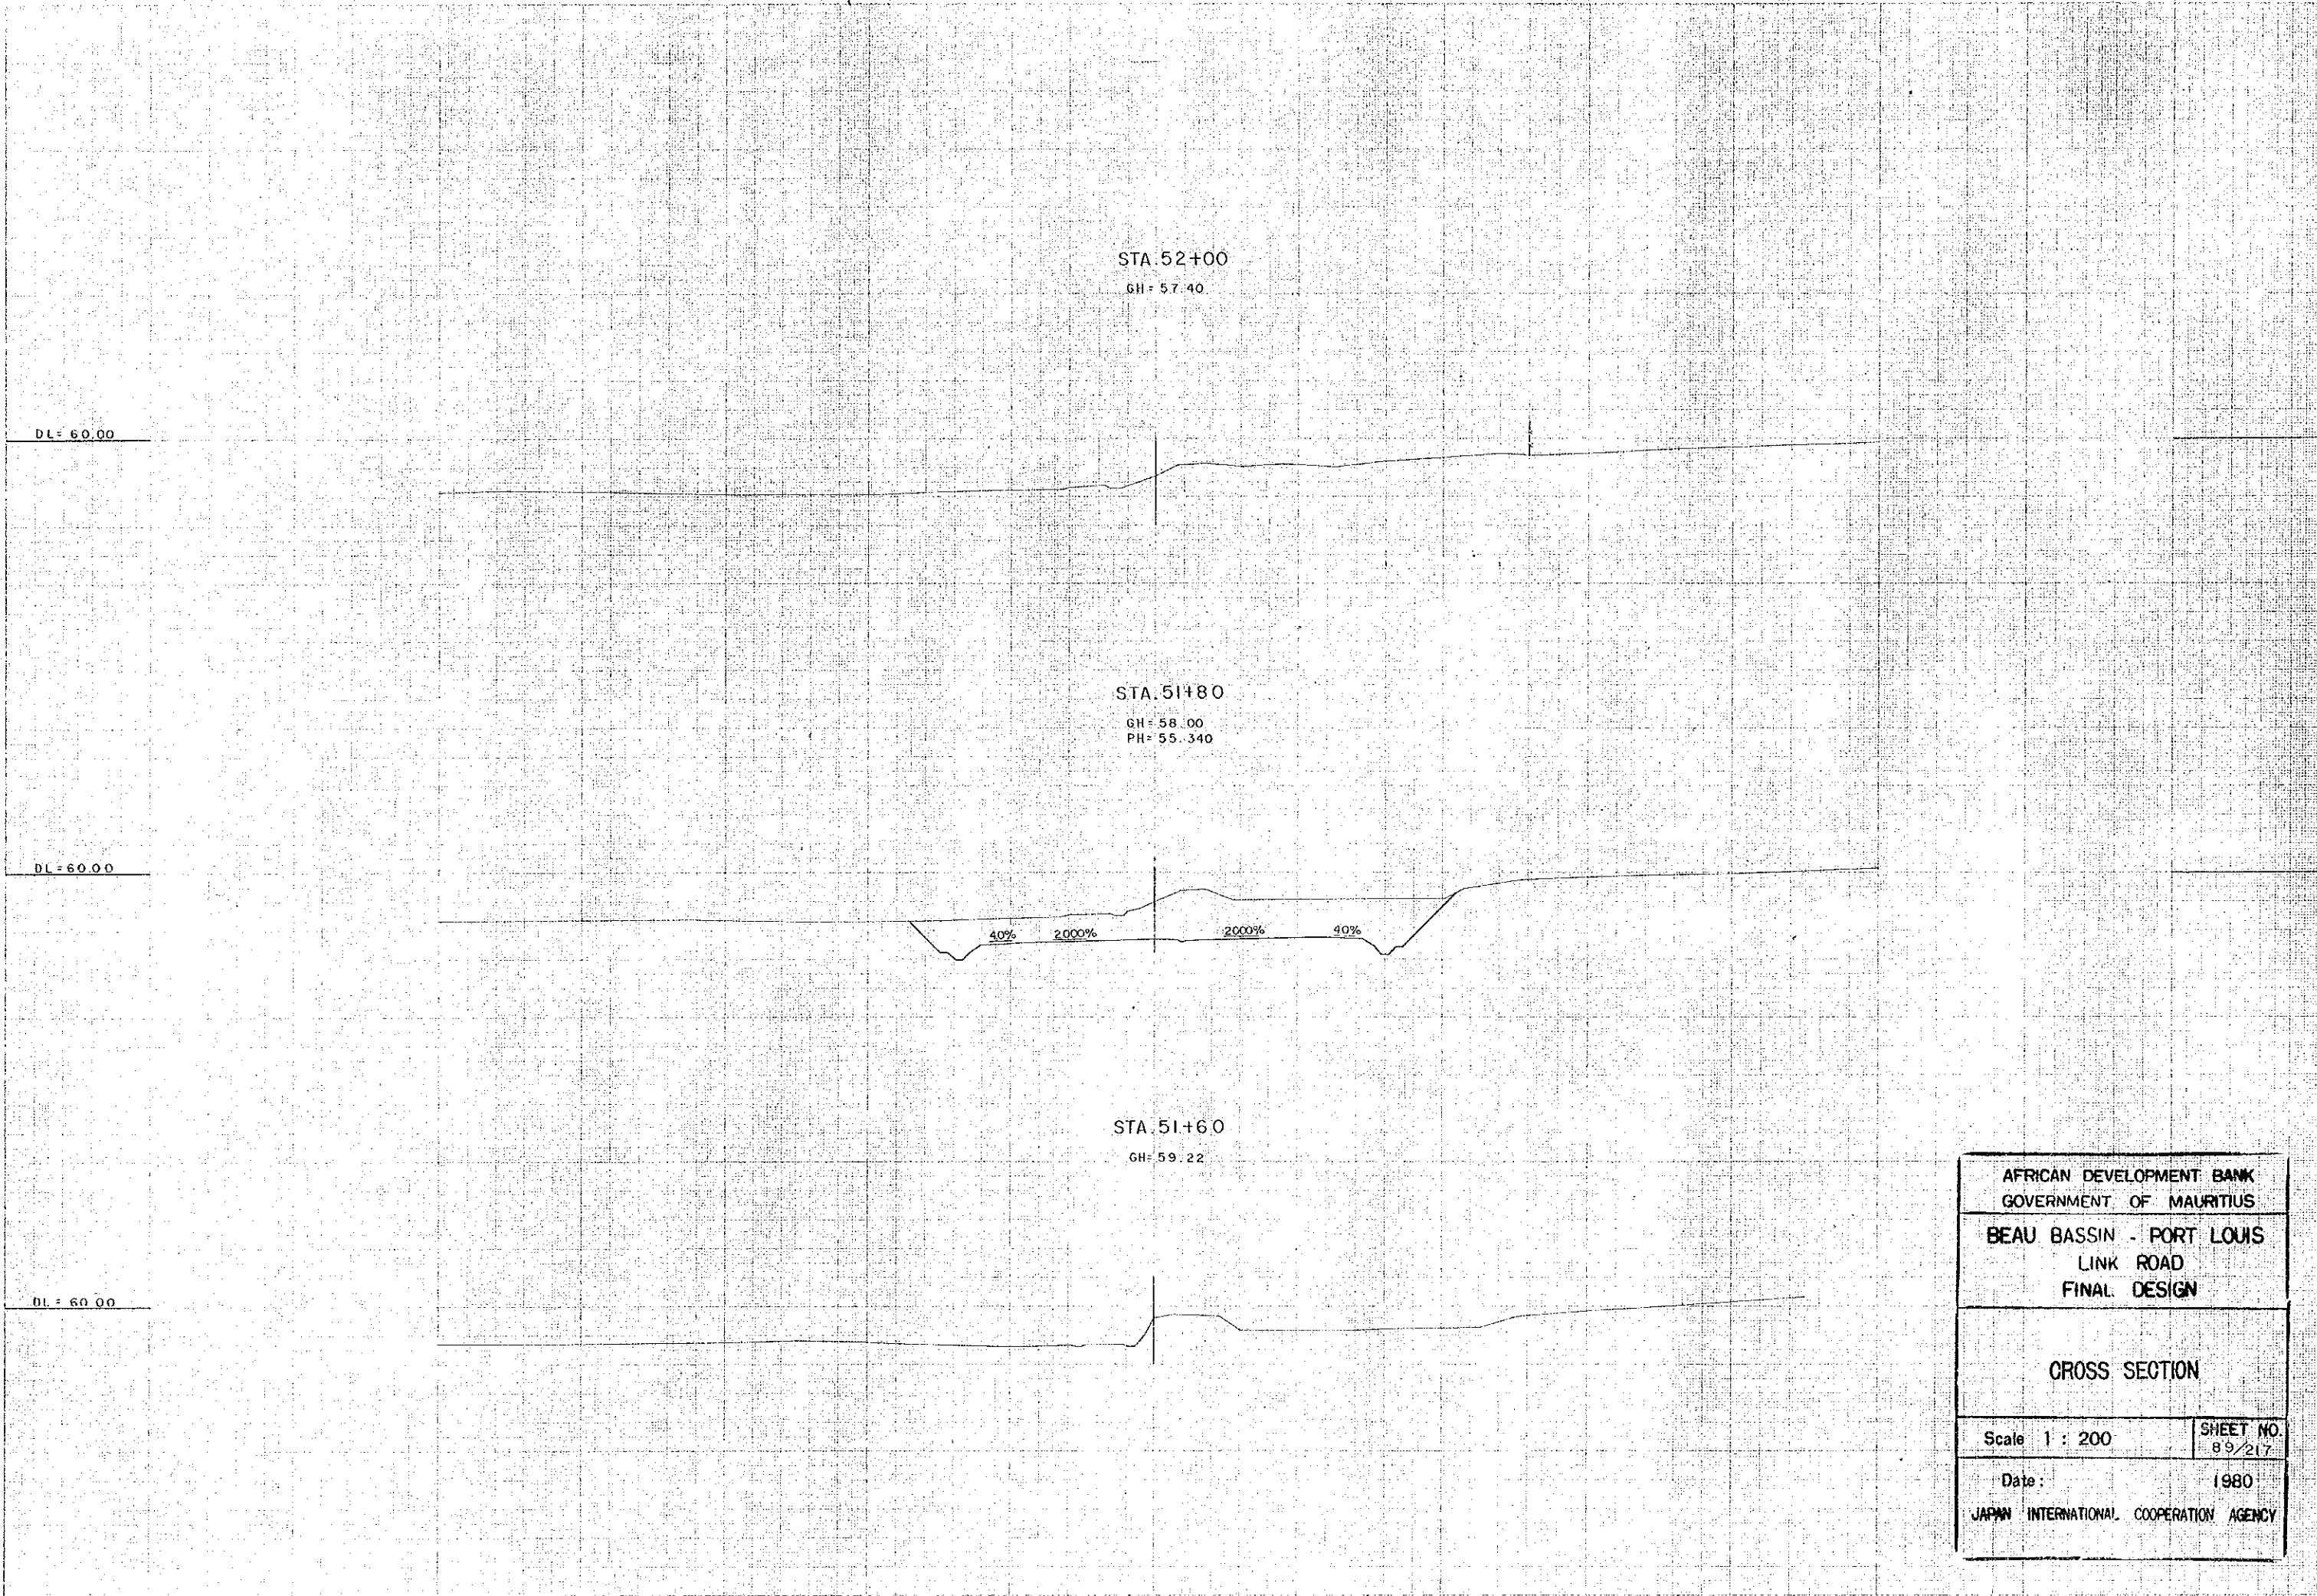

STA 52+00
GH = 57.40

STA 51+80
GH = 58.00
PH = 55.340


STA 51+60
GH = 59.22

DL = 60.00

DL = 60.00

DL = 60.00

AFRICAN DEVELOPMENT BANK GOVERNMENT OF MAURITIUS	
BEAU BASSIN - PORT LOUIS LINK ROAD FINAL DESIGN	
CROSS SECTION	
Scale 1 : 200	SHEET NO. 89/217
Date:	1980
JAPAN INTERNATIONAL COOPERATION AGENCY	

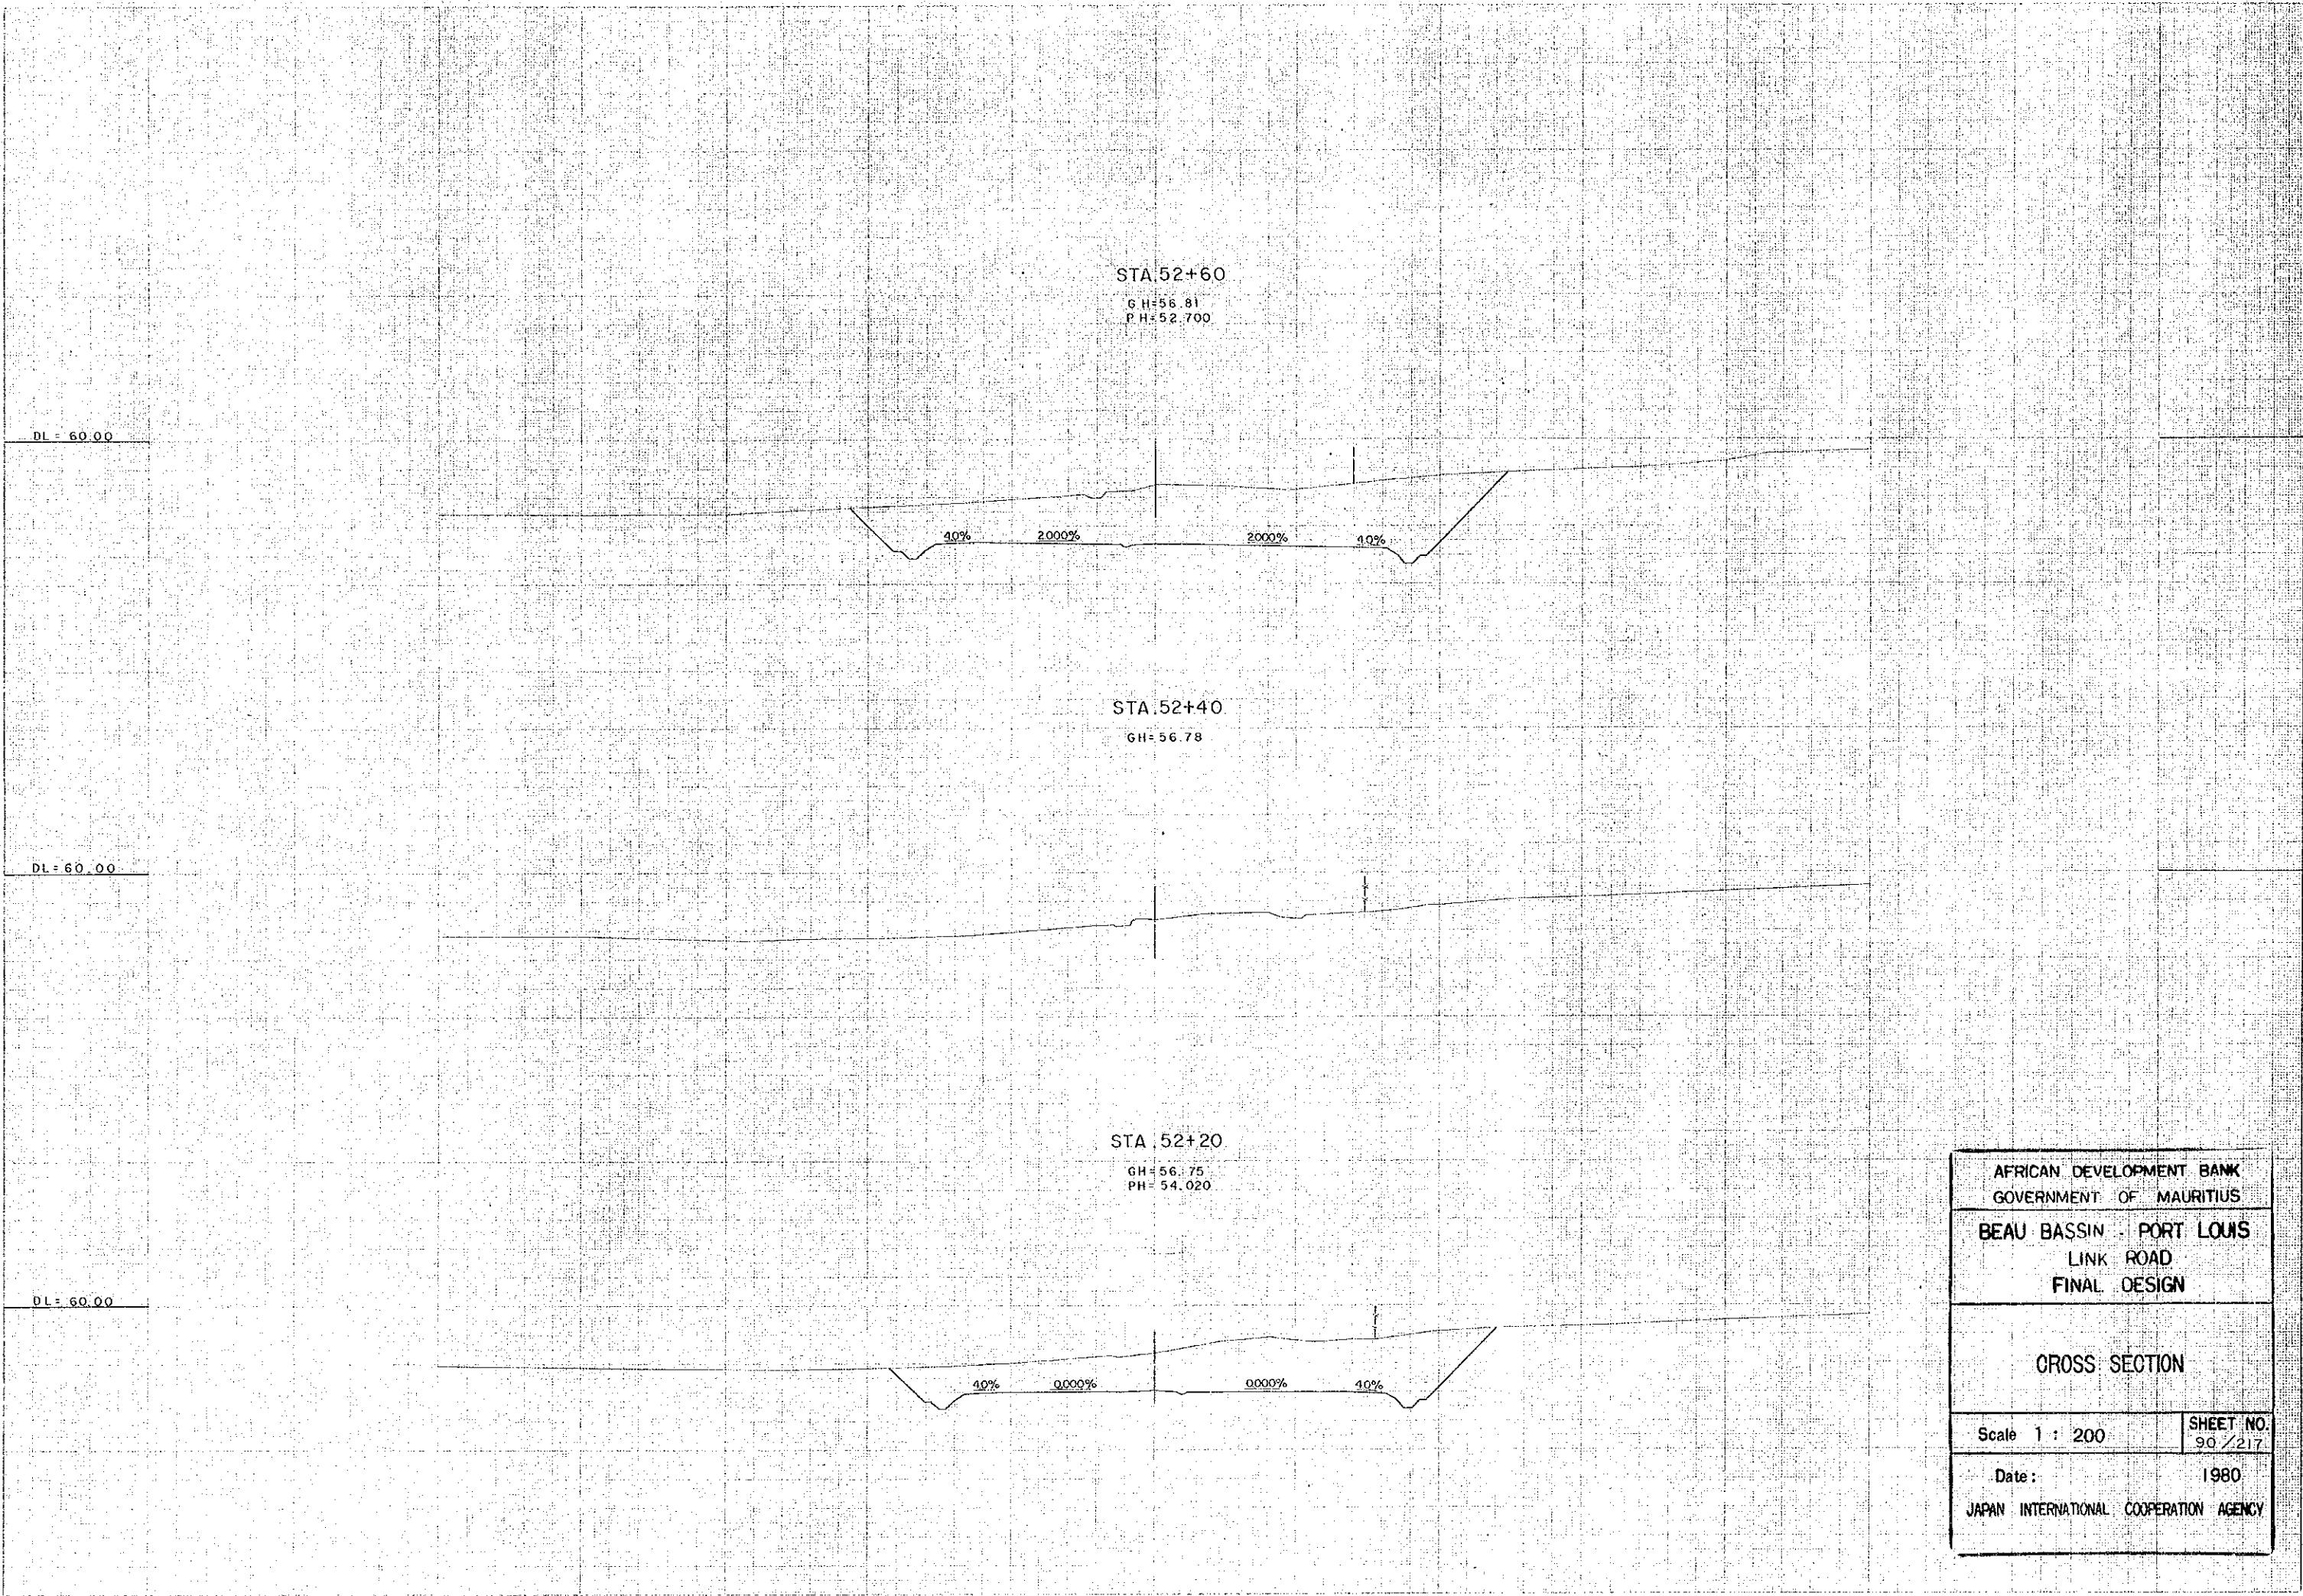

STA 52+60
 GH: 56.81
 PH: 52.700

STA 52+40
 GH: 56.78


STA 52+20
 GH: 56.75
 PH: 54.020

DL = 60.00

DL = 60.00

DL = 60.00

AFRICAN DEVELOPMENT BANK GOVERNMENT OF MAURITIUS	
BEAU BASSIN - PORT LOUIS LINK ROAD FINAL DESIGN	
CROSS SECTION	
Scale 1 : 200	SHEET NO. 90 / 217
Date:	1980
JAPAN INTERNATIONAL COOPERATION AGENCY	

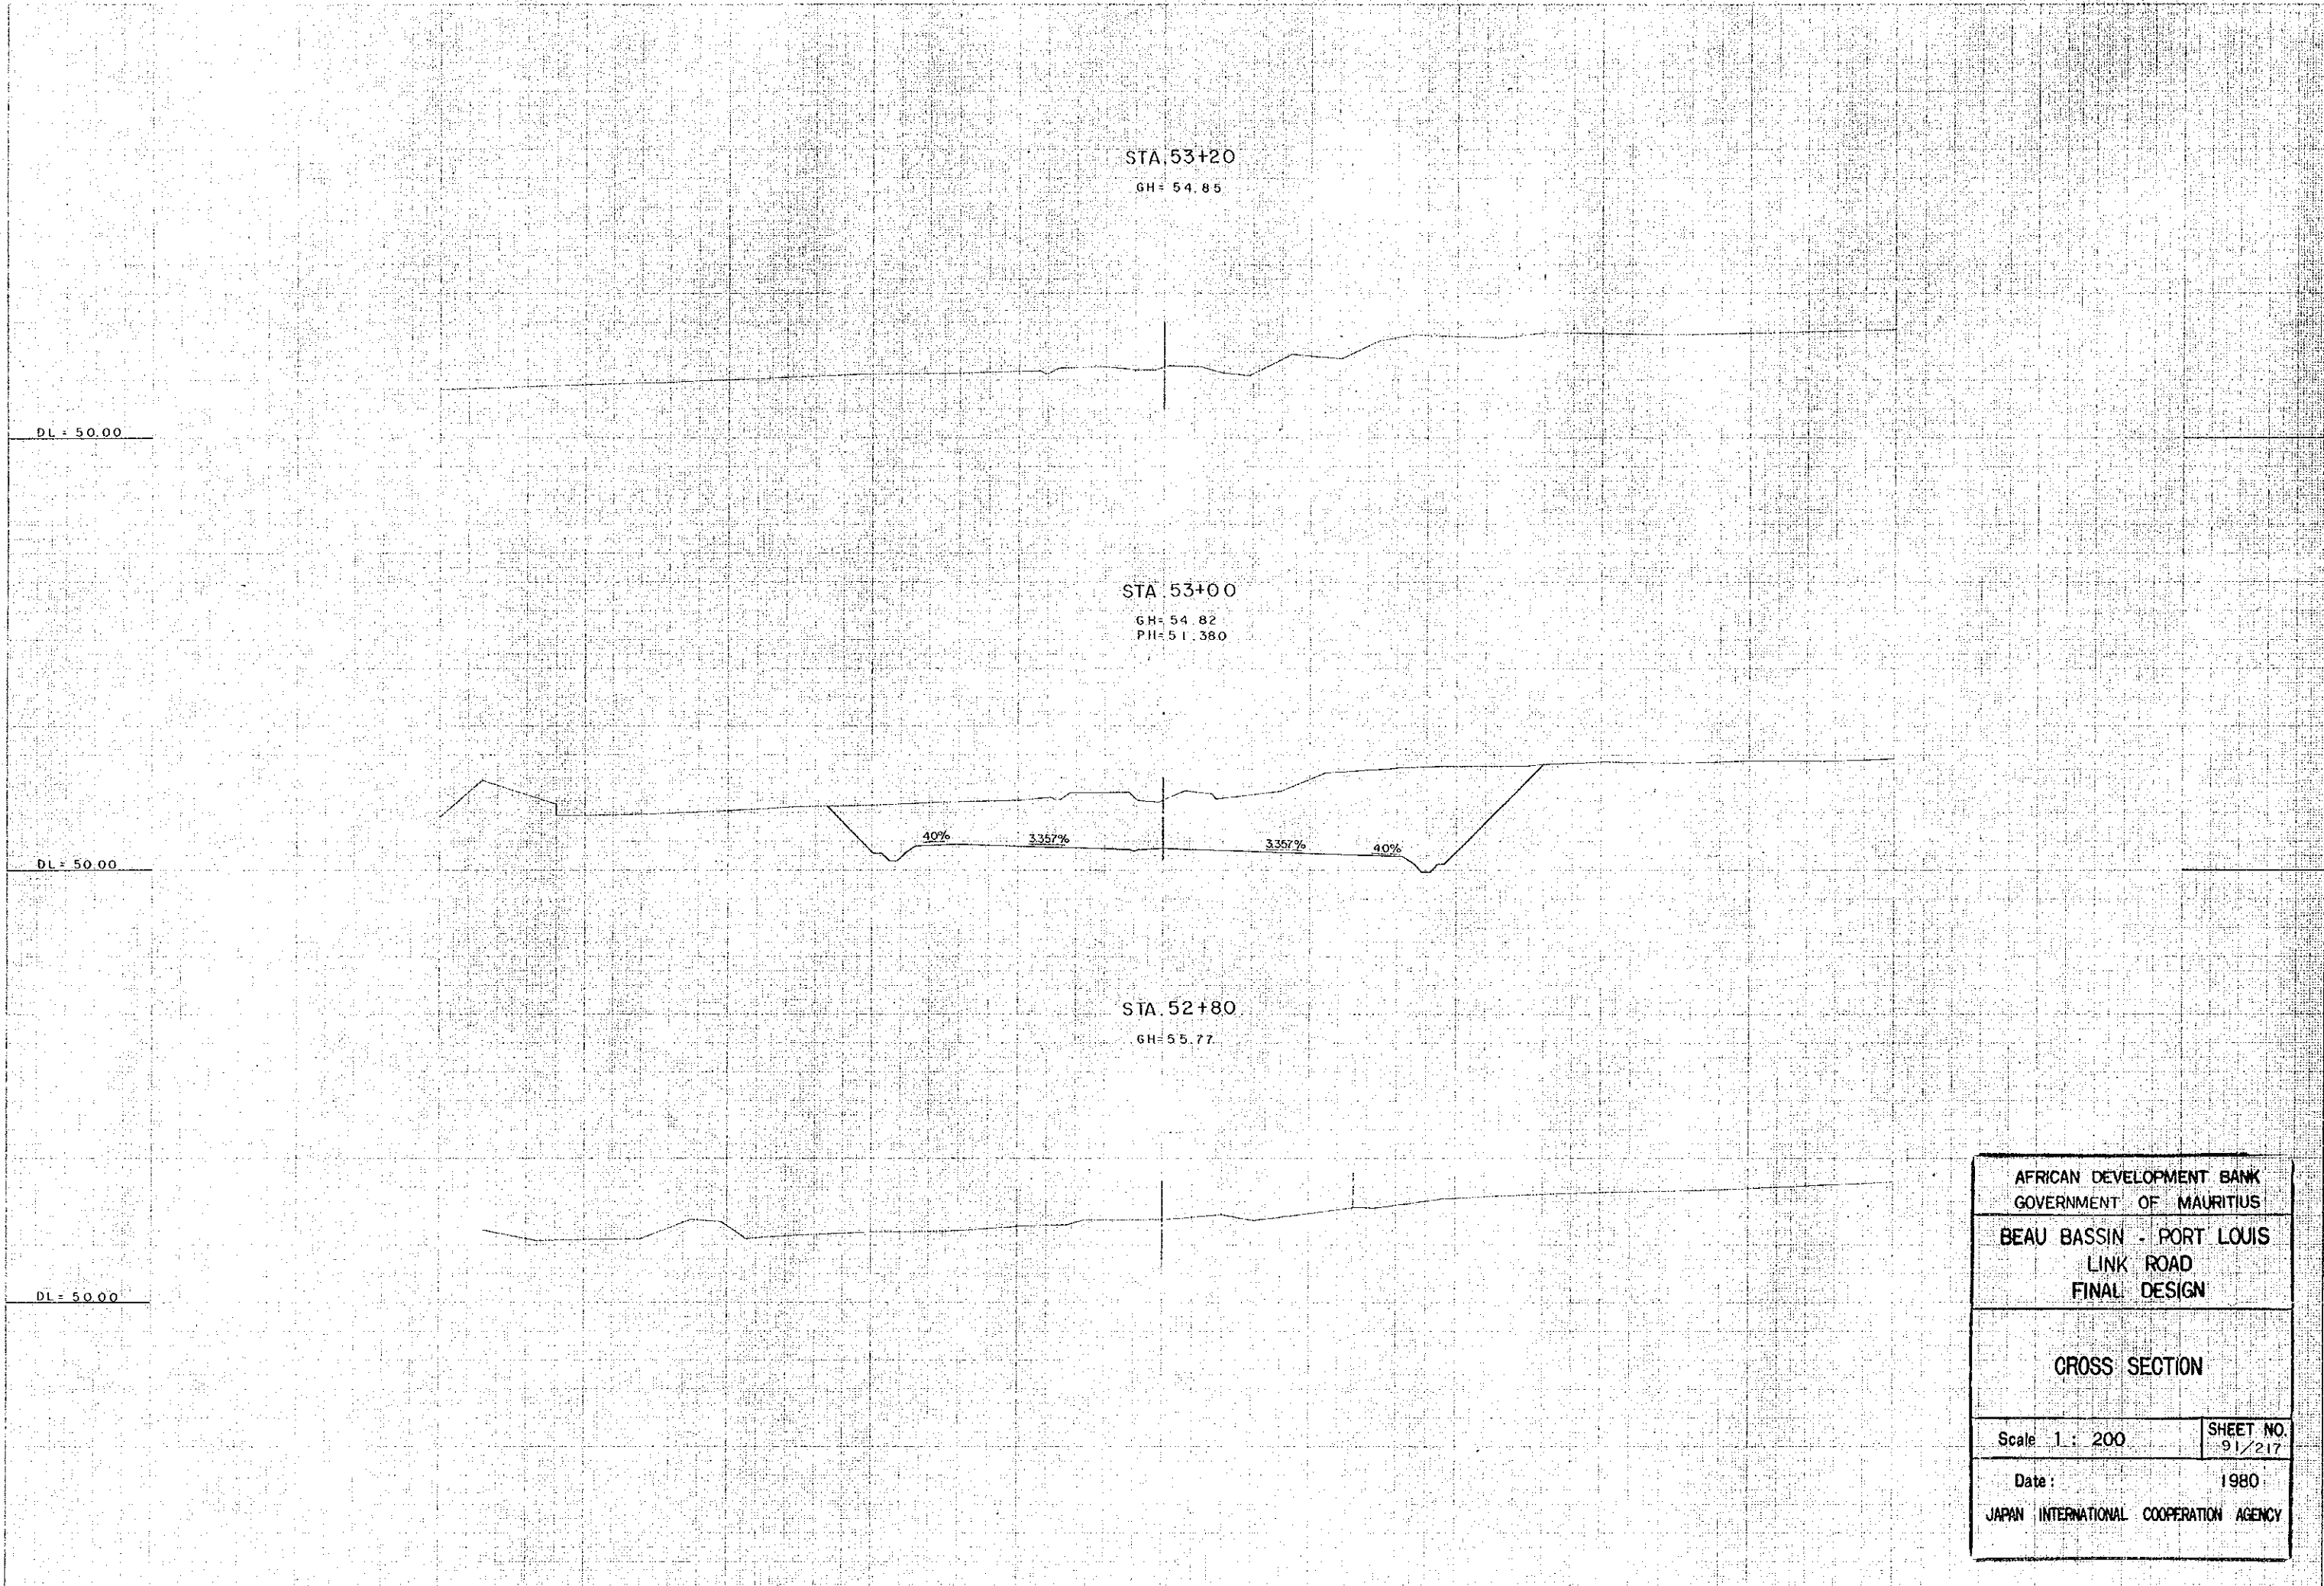

STA 53+20
GH: 54.85

STA 53+00
GH: 54.82
PII: 51.380


STA 52+80
GH: 55.77

DL = 50.00

DL = 50.00

DL = 50.00

AFRICAN DEVELOPMENT BANK GOVERNMENT OF MAURITIUS	
BEAU BASSIN - PORT LOUIS LINK ROAD FINAL DESIGN	
CROSS SECTION	
Scale 1: 200	SHEET NO. 91/217
Date:	1980
JAPAN INTERNATIONAL COOPERATION AGENCY	

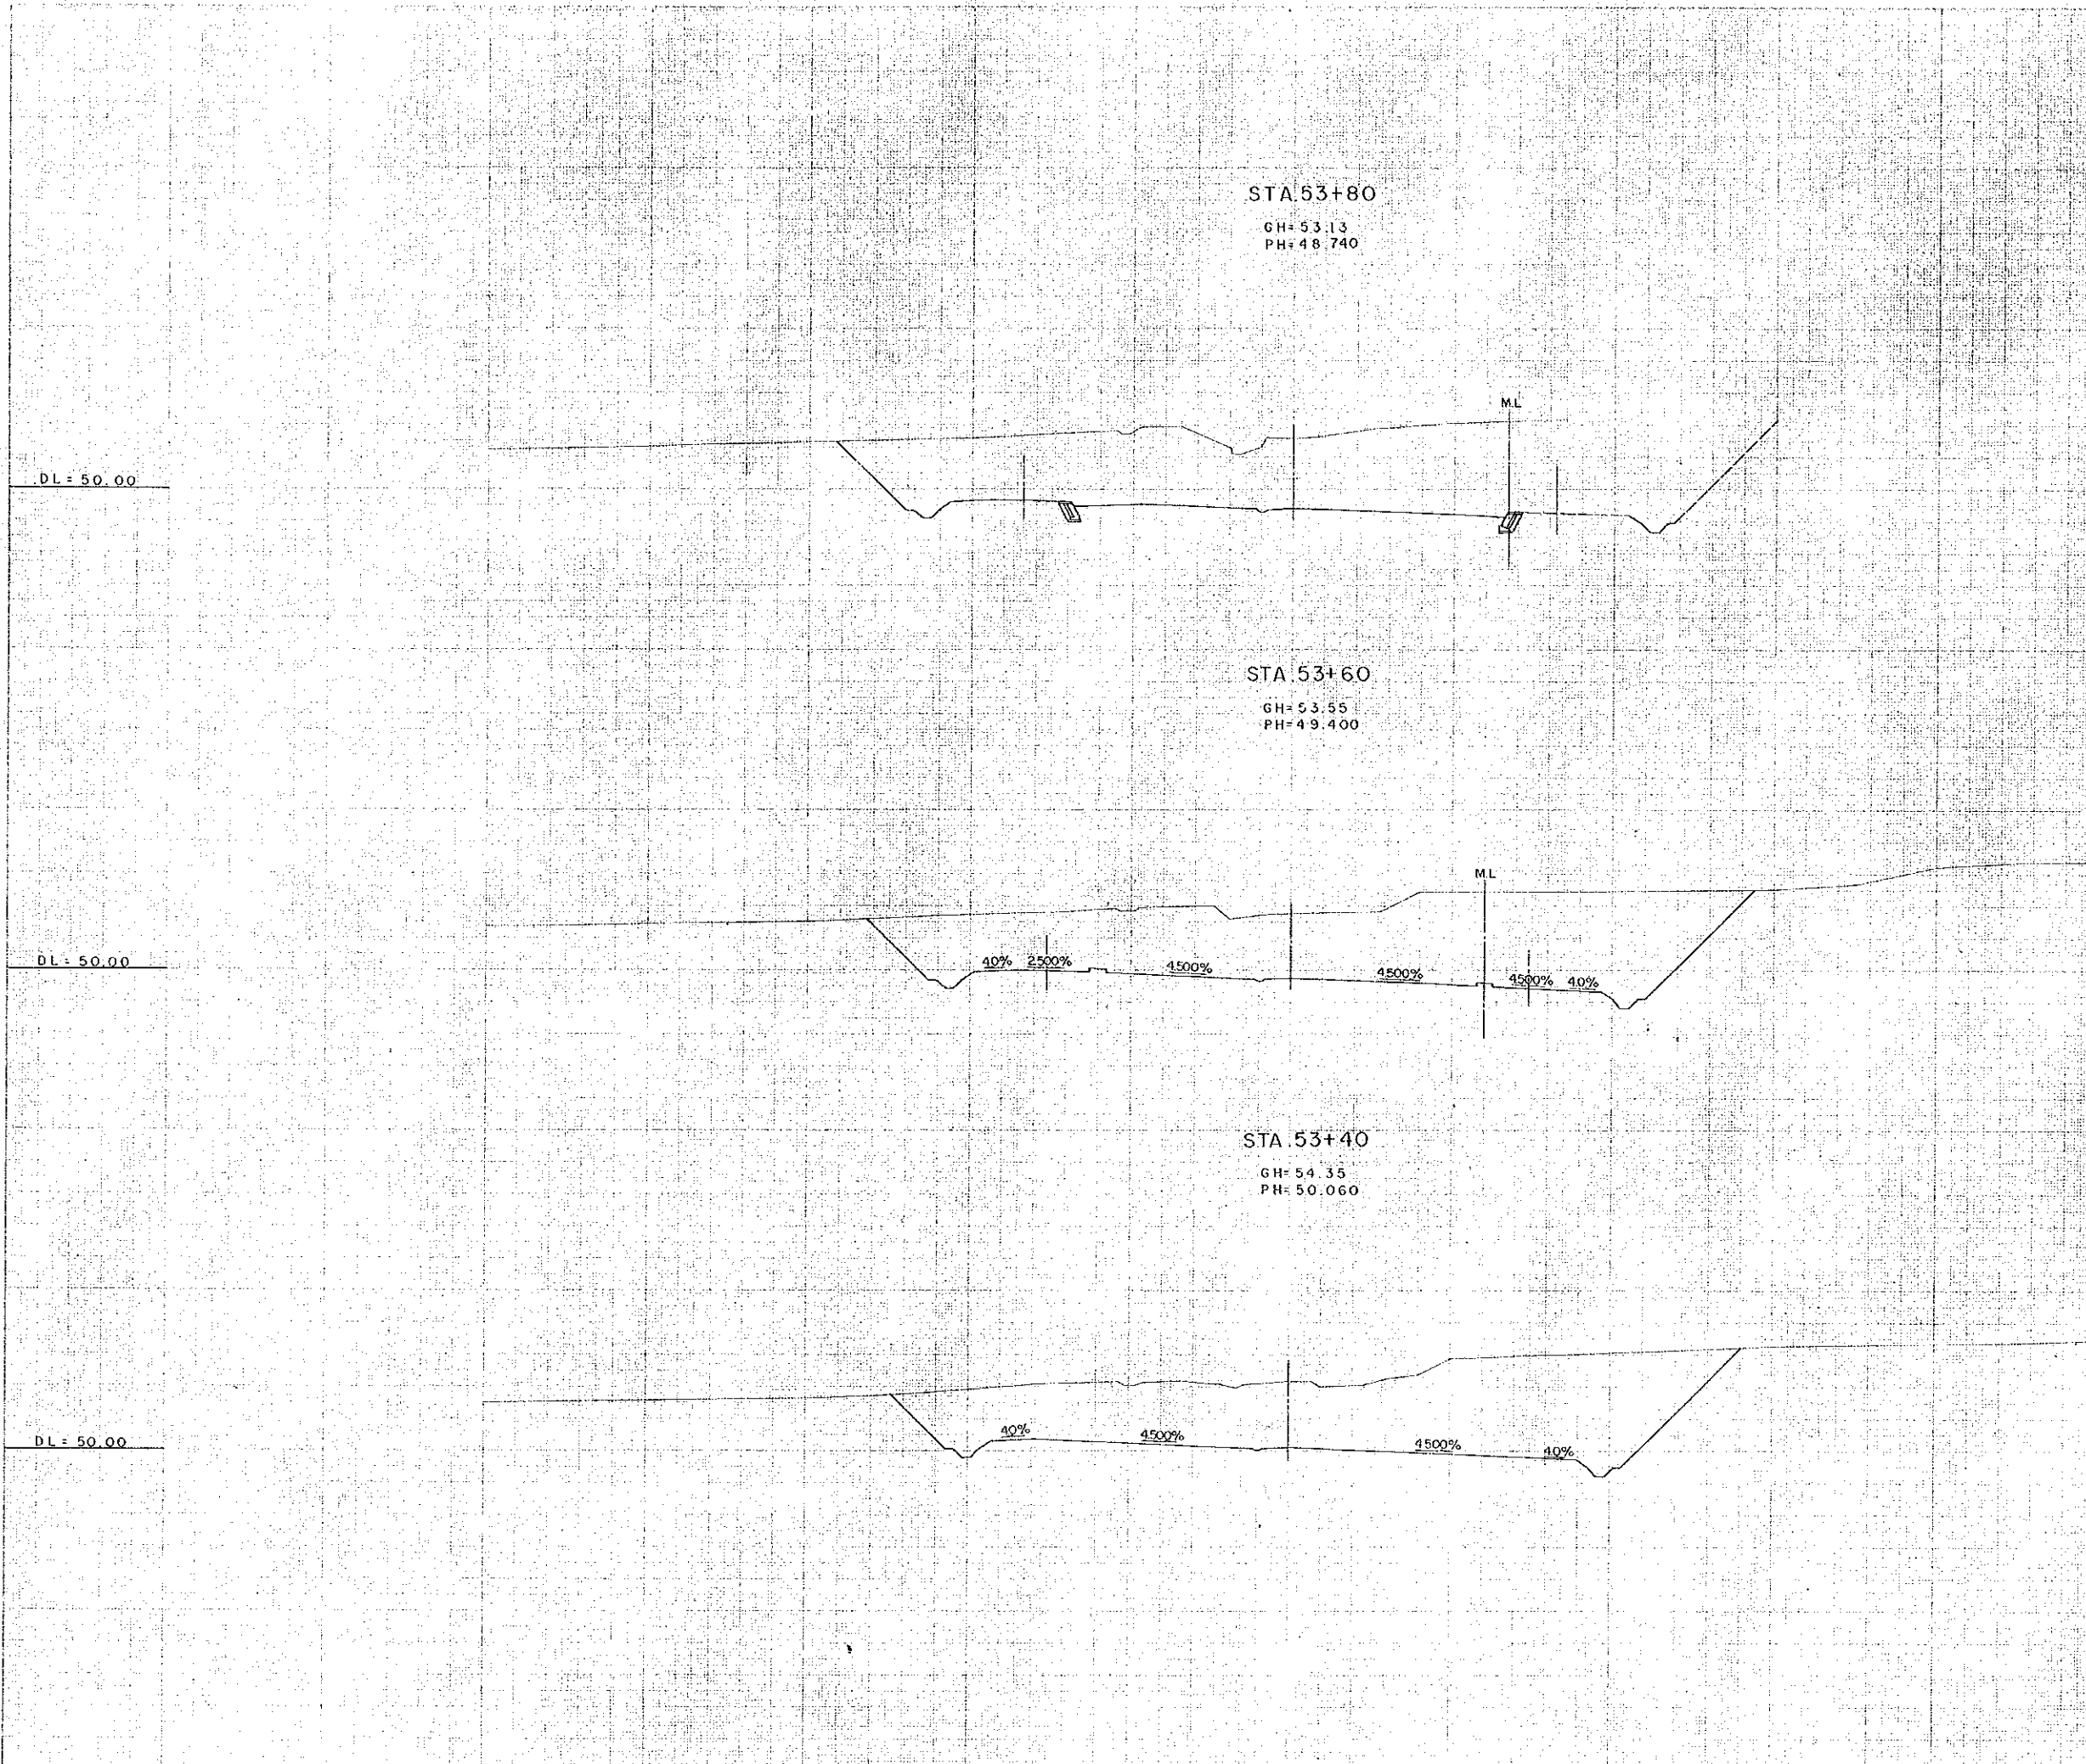

AFRICAN DEVELOPMENT BANK GOVERNMENT OF MAURITIUS	
BEAU BASSIN - PORT LOUIS LINK ROAD FINAL DESIGN	
CROSS SECTION	
Scale 1 : 200	SHEET NO. 92/217
Date:	1980
JAPAN INTERNATIONAL COOPERATION AGENCY	