


DL = 50.00

STA. 54+40


GH=50.82
PH=46.760

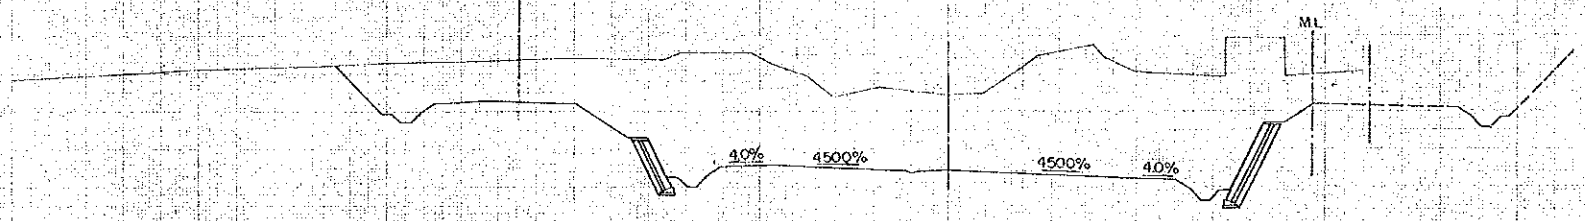

DL = 50.00

STA. 54+20


GH=51.43
PH=47.420

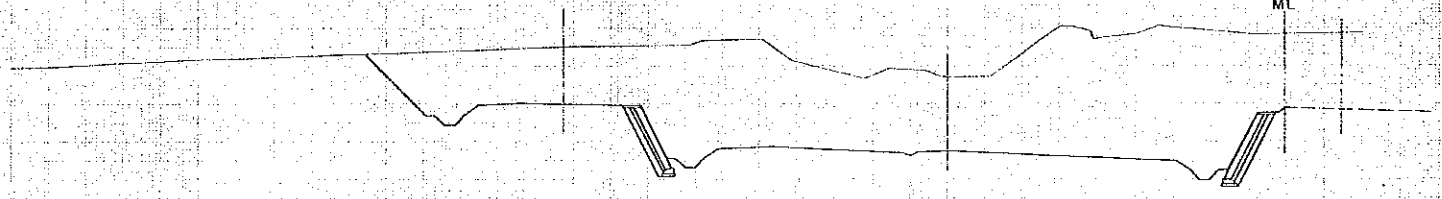


DL = 50.00

STA. 54+00

GH=51.15
PH=48.080

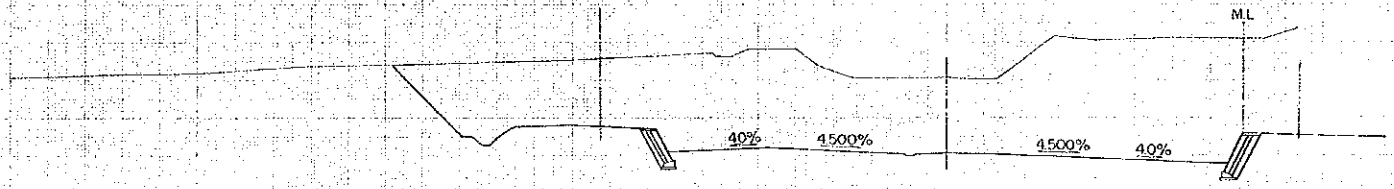

AFRICAN DEVELOPMENT BANK GOVERNMENT OF MAURITIUS	
BEAU BASSIN - PORT LOUIS LINK ROAD FINAL DESIGN	
CROSS SECTION	
Scale 1 : 200	SHEET NO. 93/217
Date: 1980	
JAPAN INTERNATIONAL COOPERATION AGENCY	

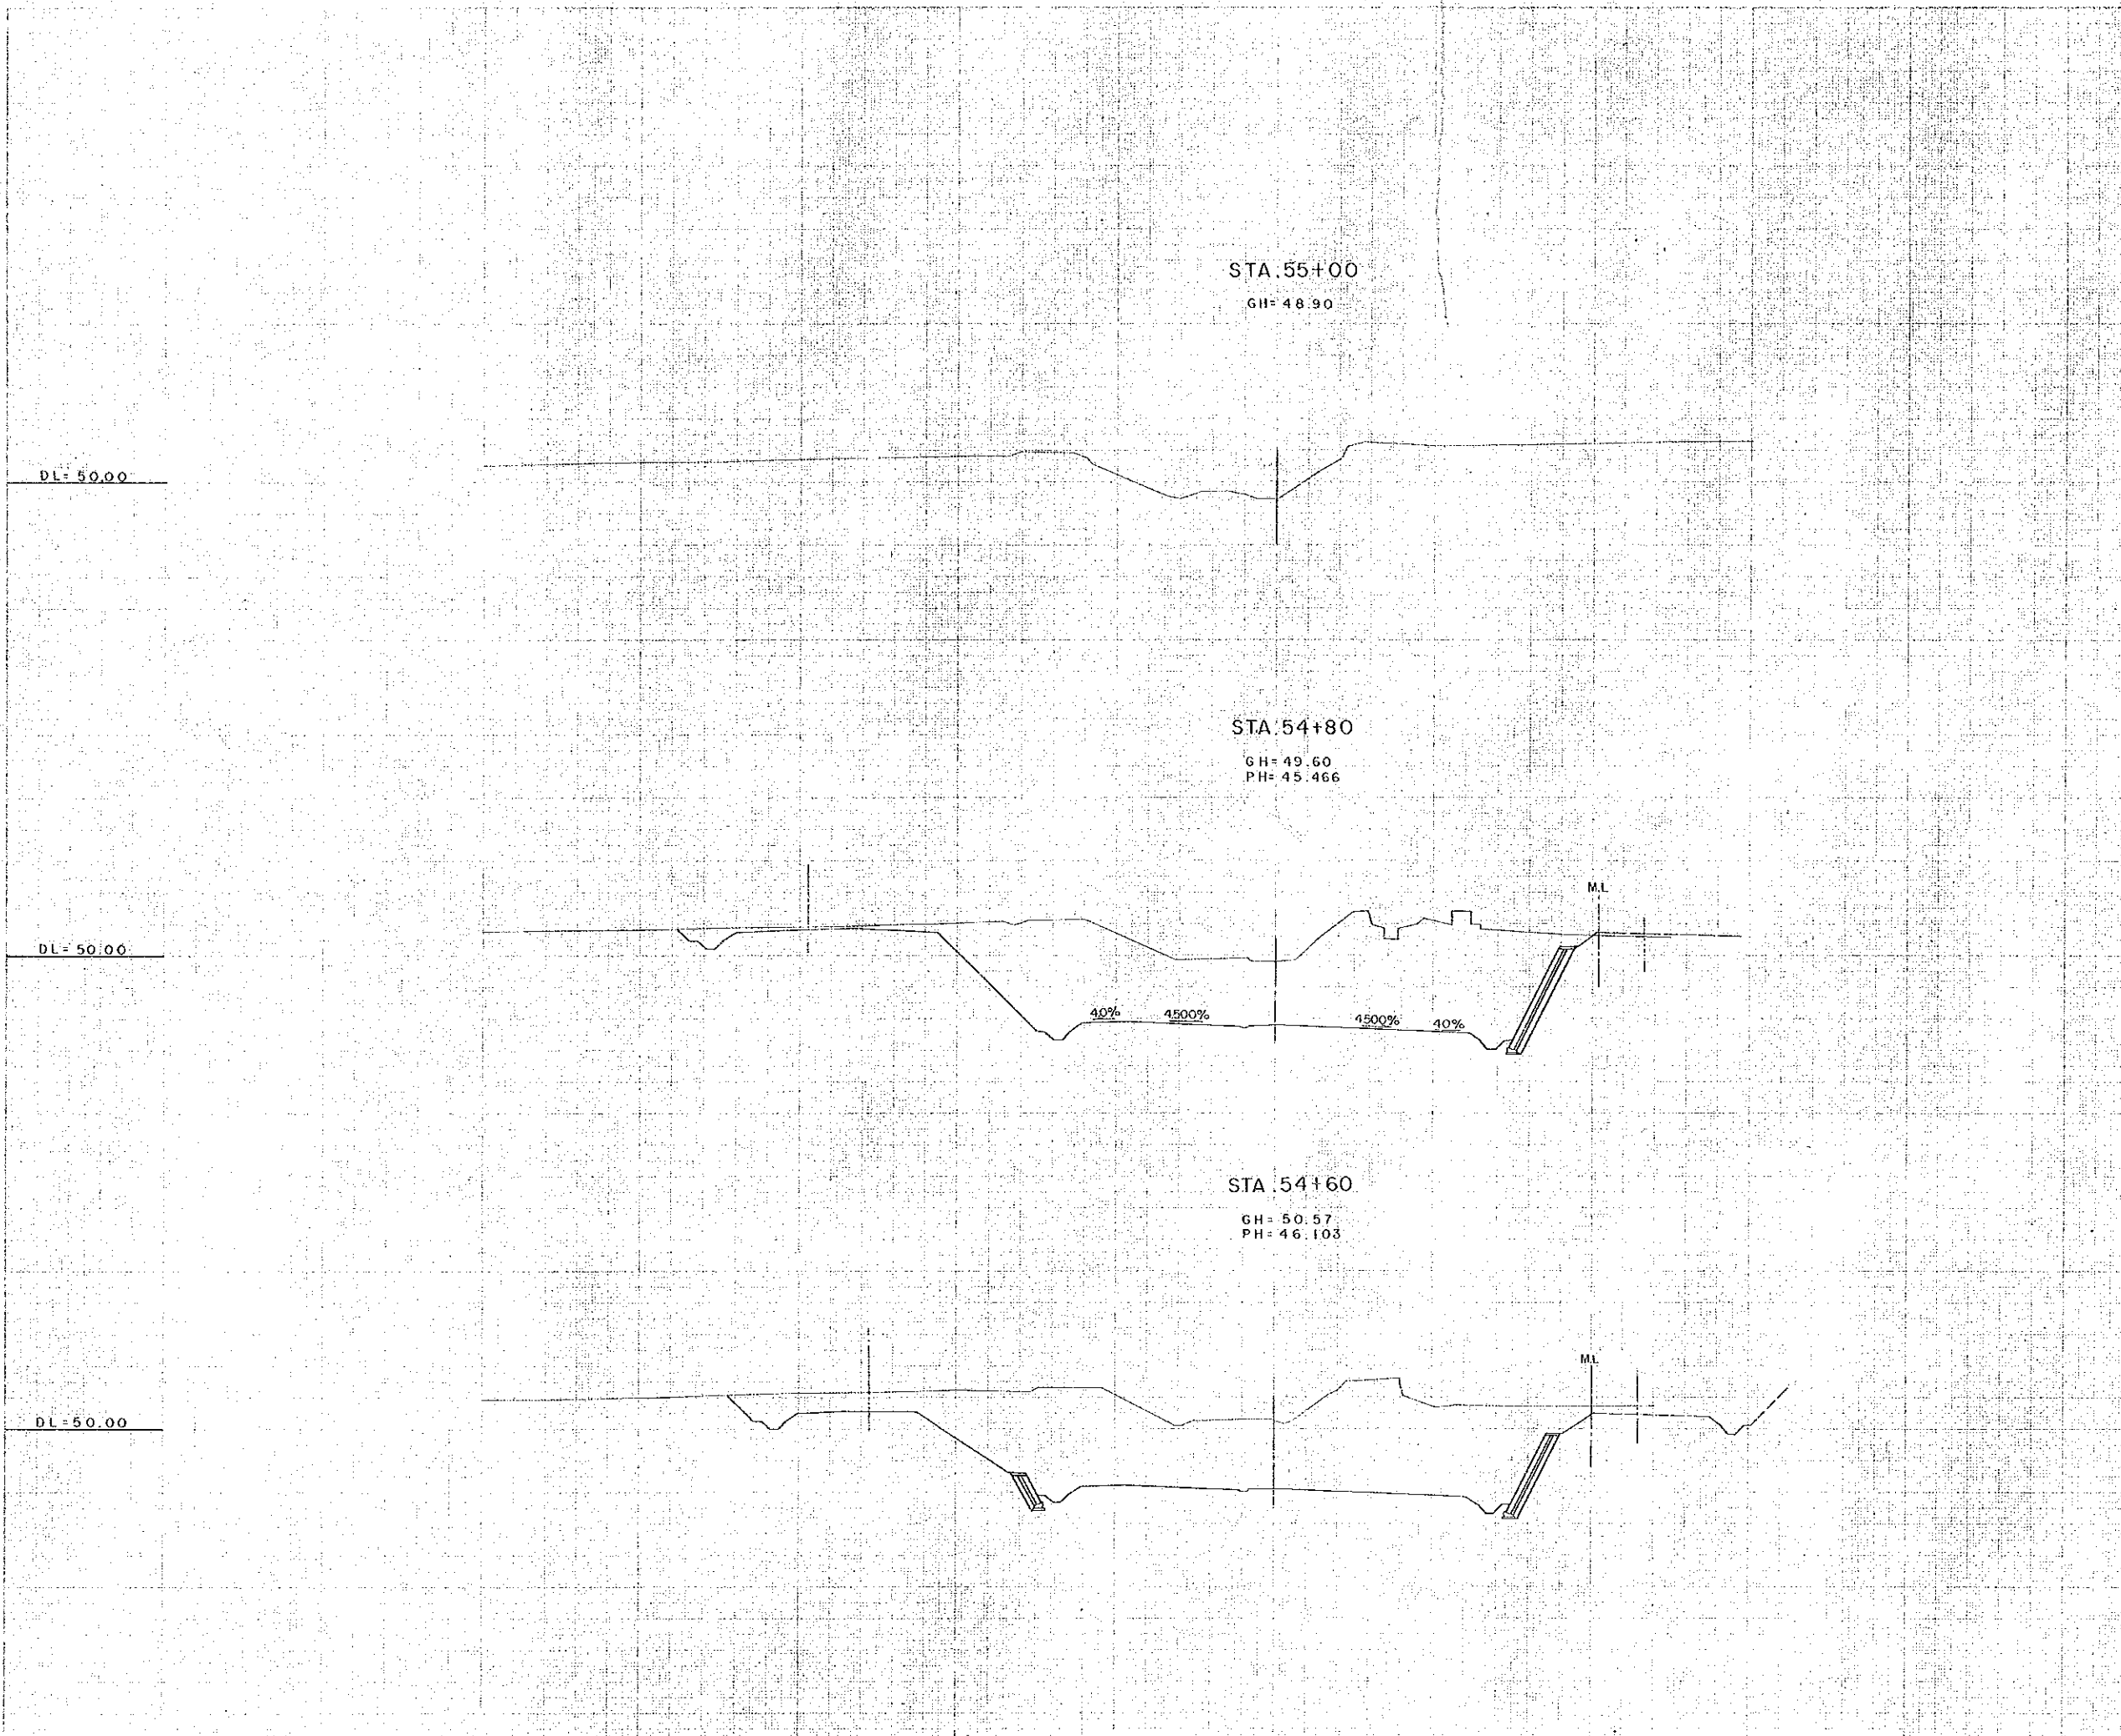


STA 55+00
GH=48.90


STA 54+80
GH=49.60
PH=45.466

STA 54+60
GH=50.57
PH=46.103

AFRICAN DEVELOPMENT BANK GOVERNMENT OF MAURITIUS	
BEAU BASSIN - PORT LOUIS LINK ROAD FINAL DESIGN	
CROSS SECTION	
Scale 1 : 200	SHEET NO. 94 / 217
Date:	1980
JAPAN INTERNATIONAL COOPERATION AGENCY	

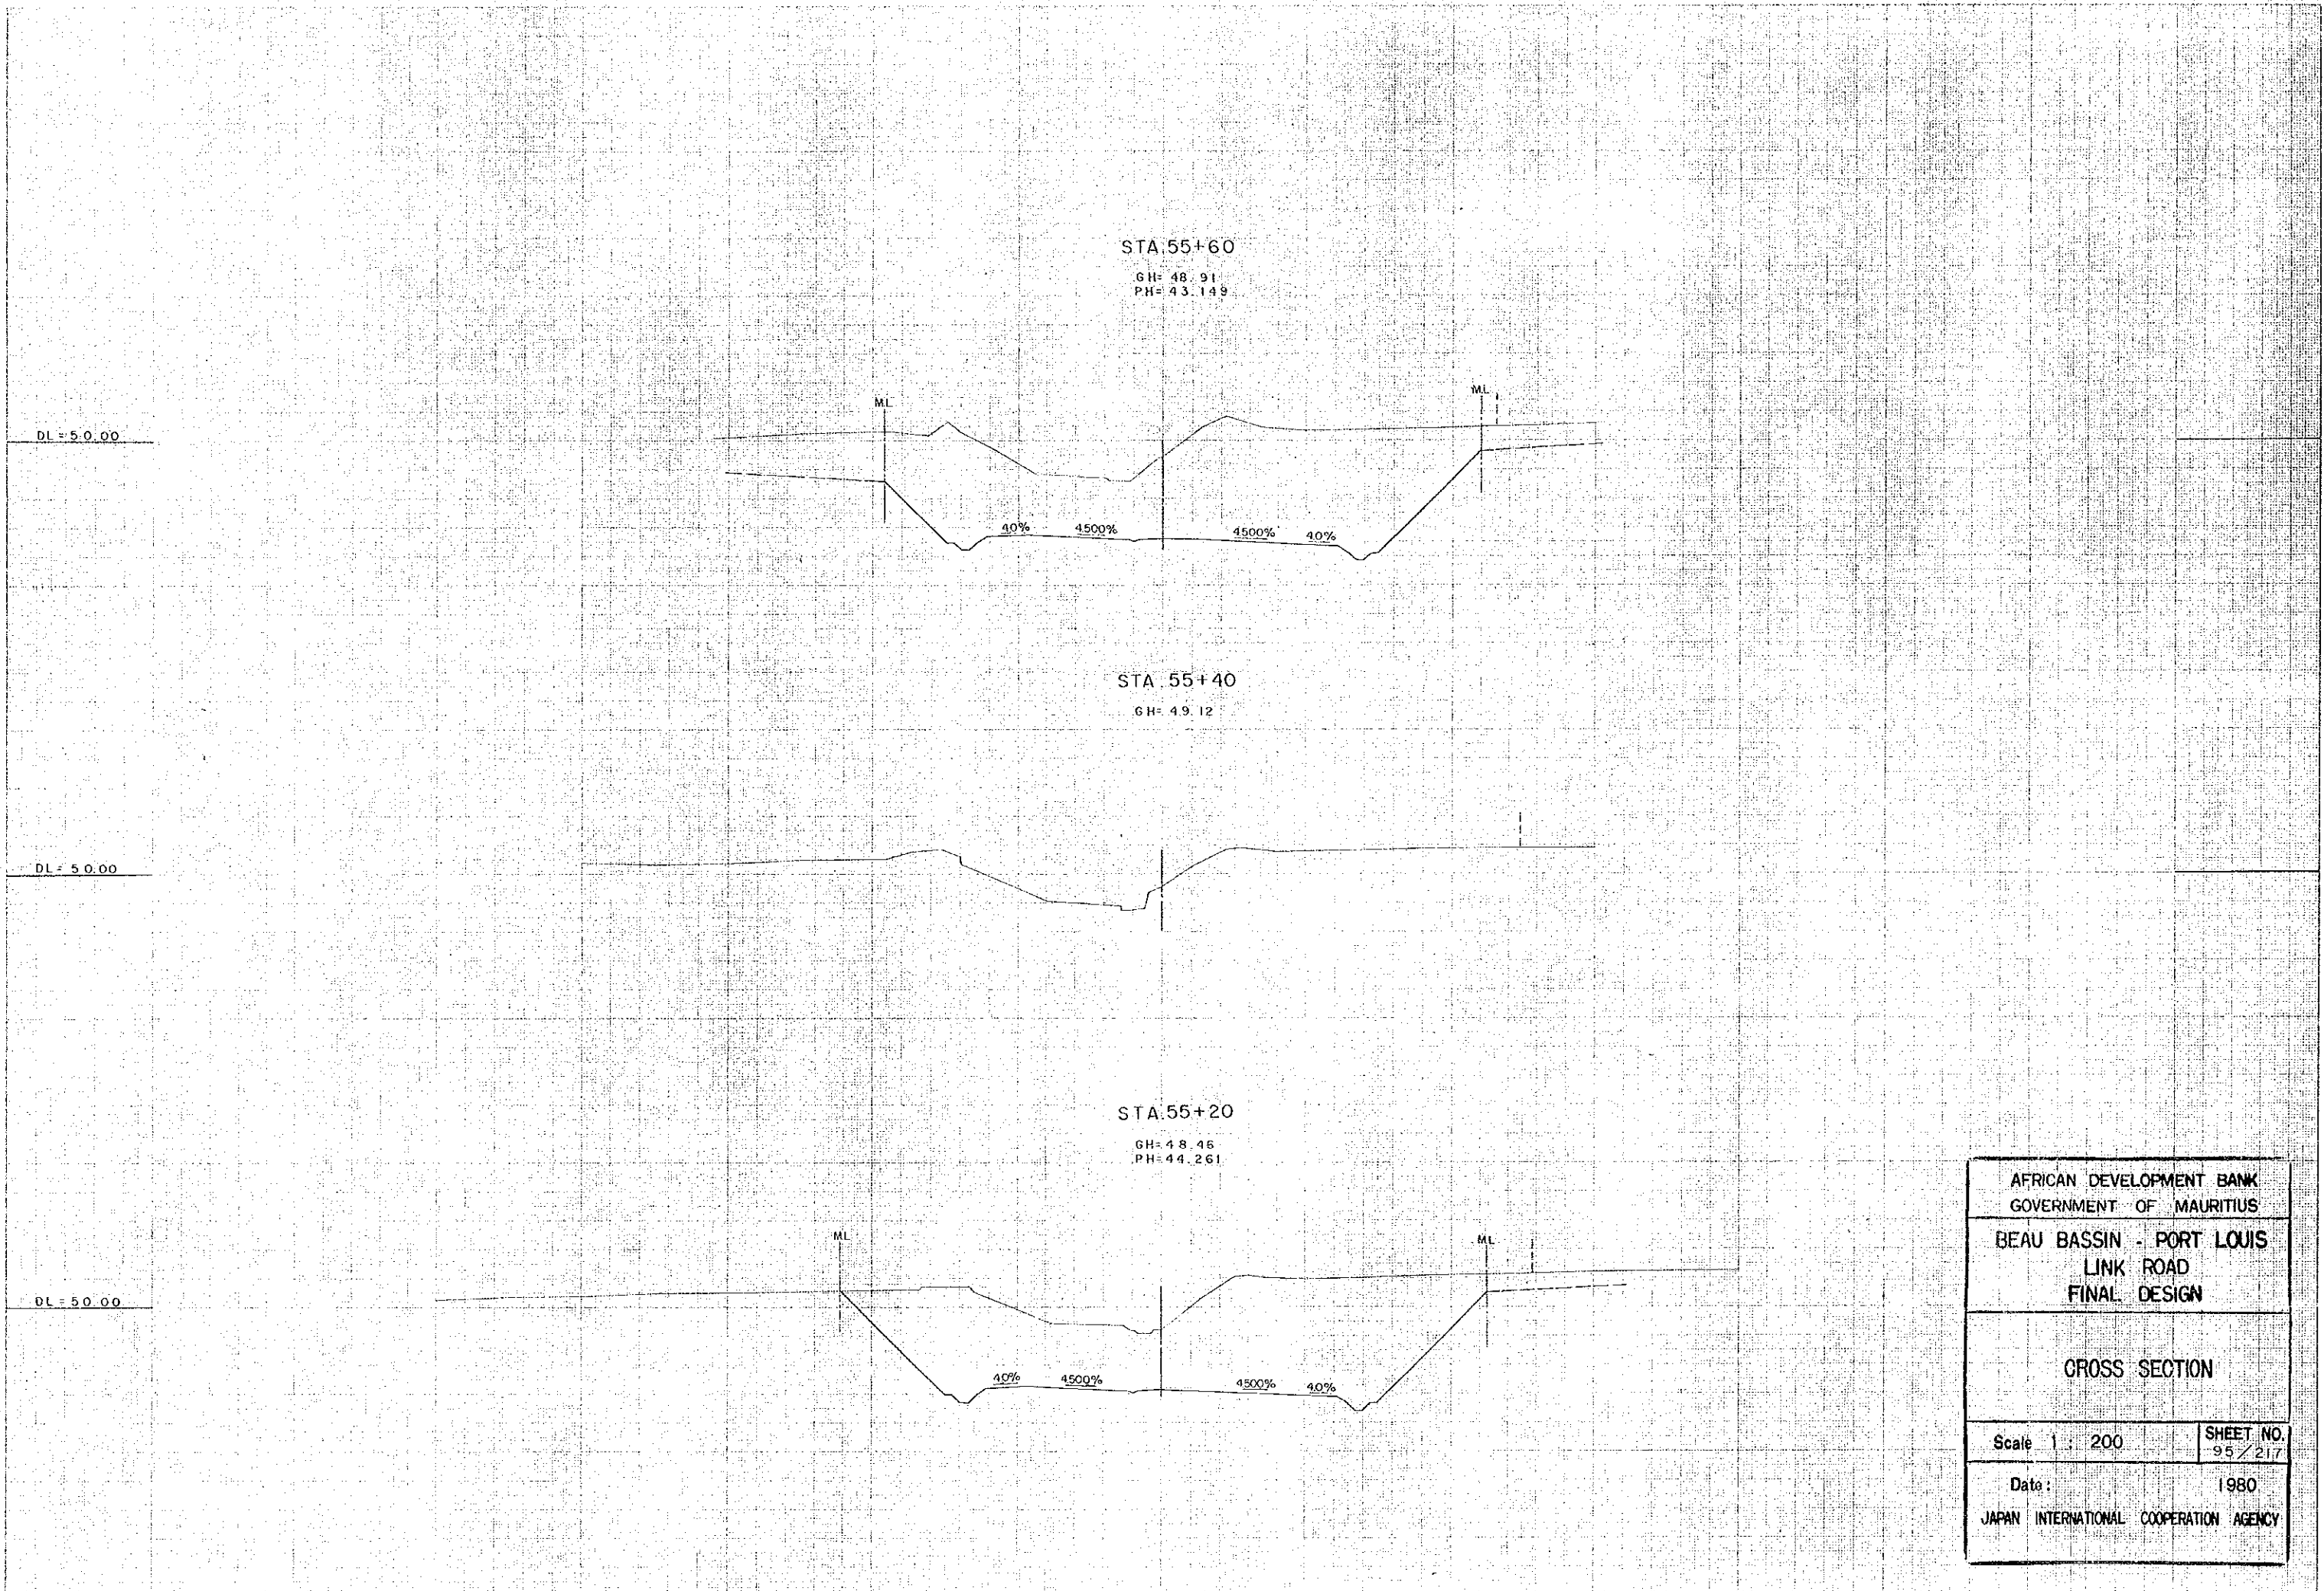

AFRICAN DEVELOPMENT BANK GOVERNMENT OF MAURITIUS	
BEAU BASSIN - PORT LOUIS LINK ROAD FINAL DESIGN	
CROSS SECTION	
Scale 1 : 200	SHEET NO. 95/217
Date: 1980	
JAPAN INTERNATIONAL COOPERATION AGENCY	

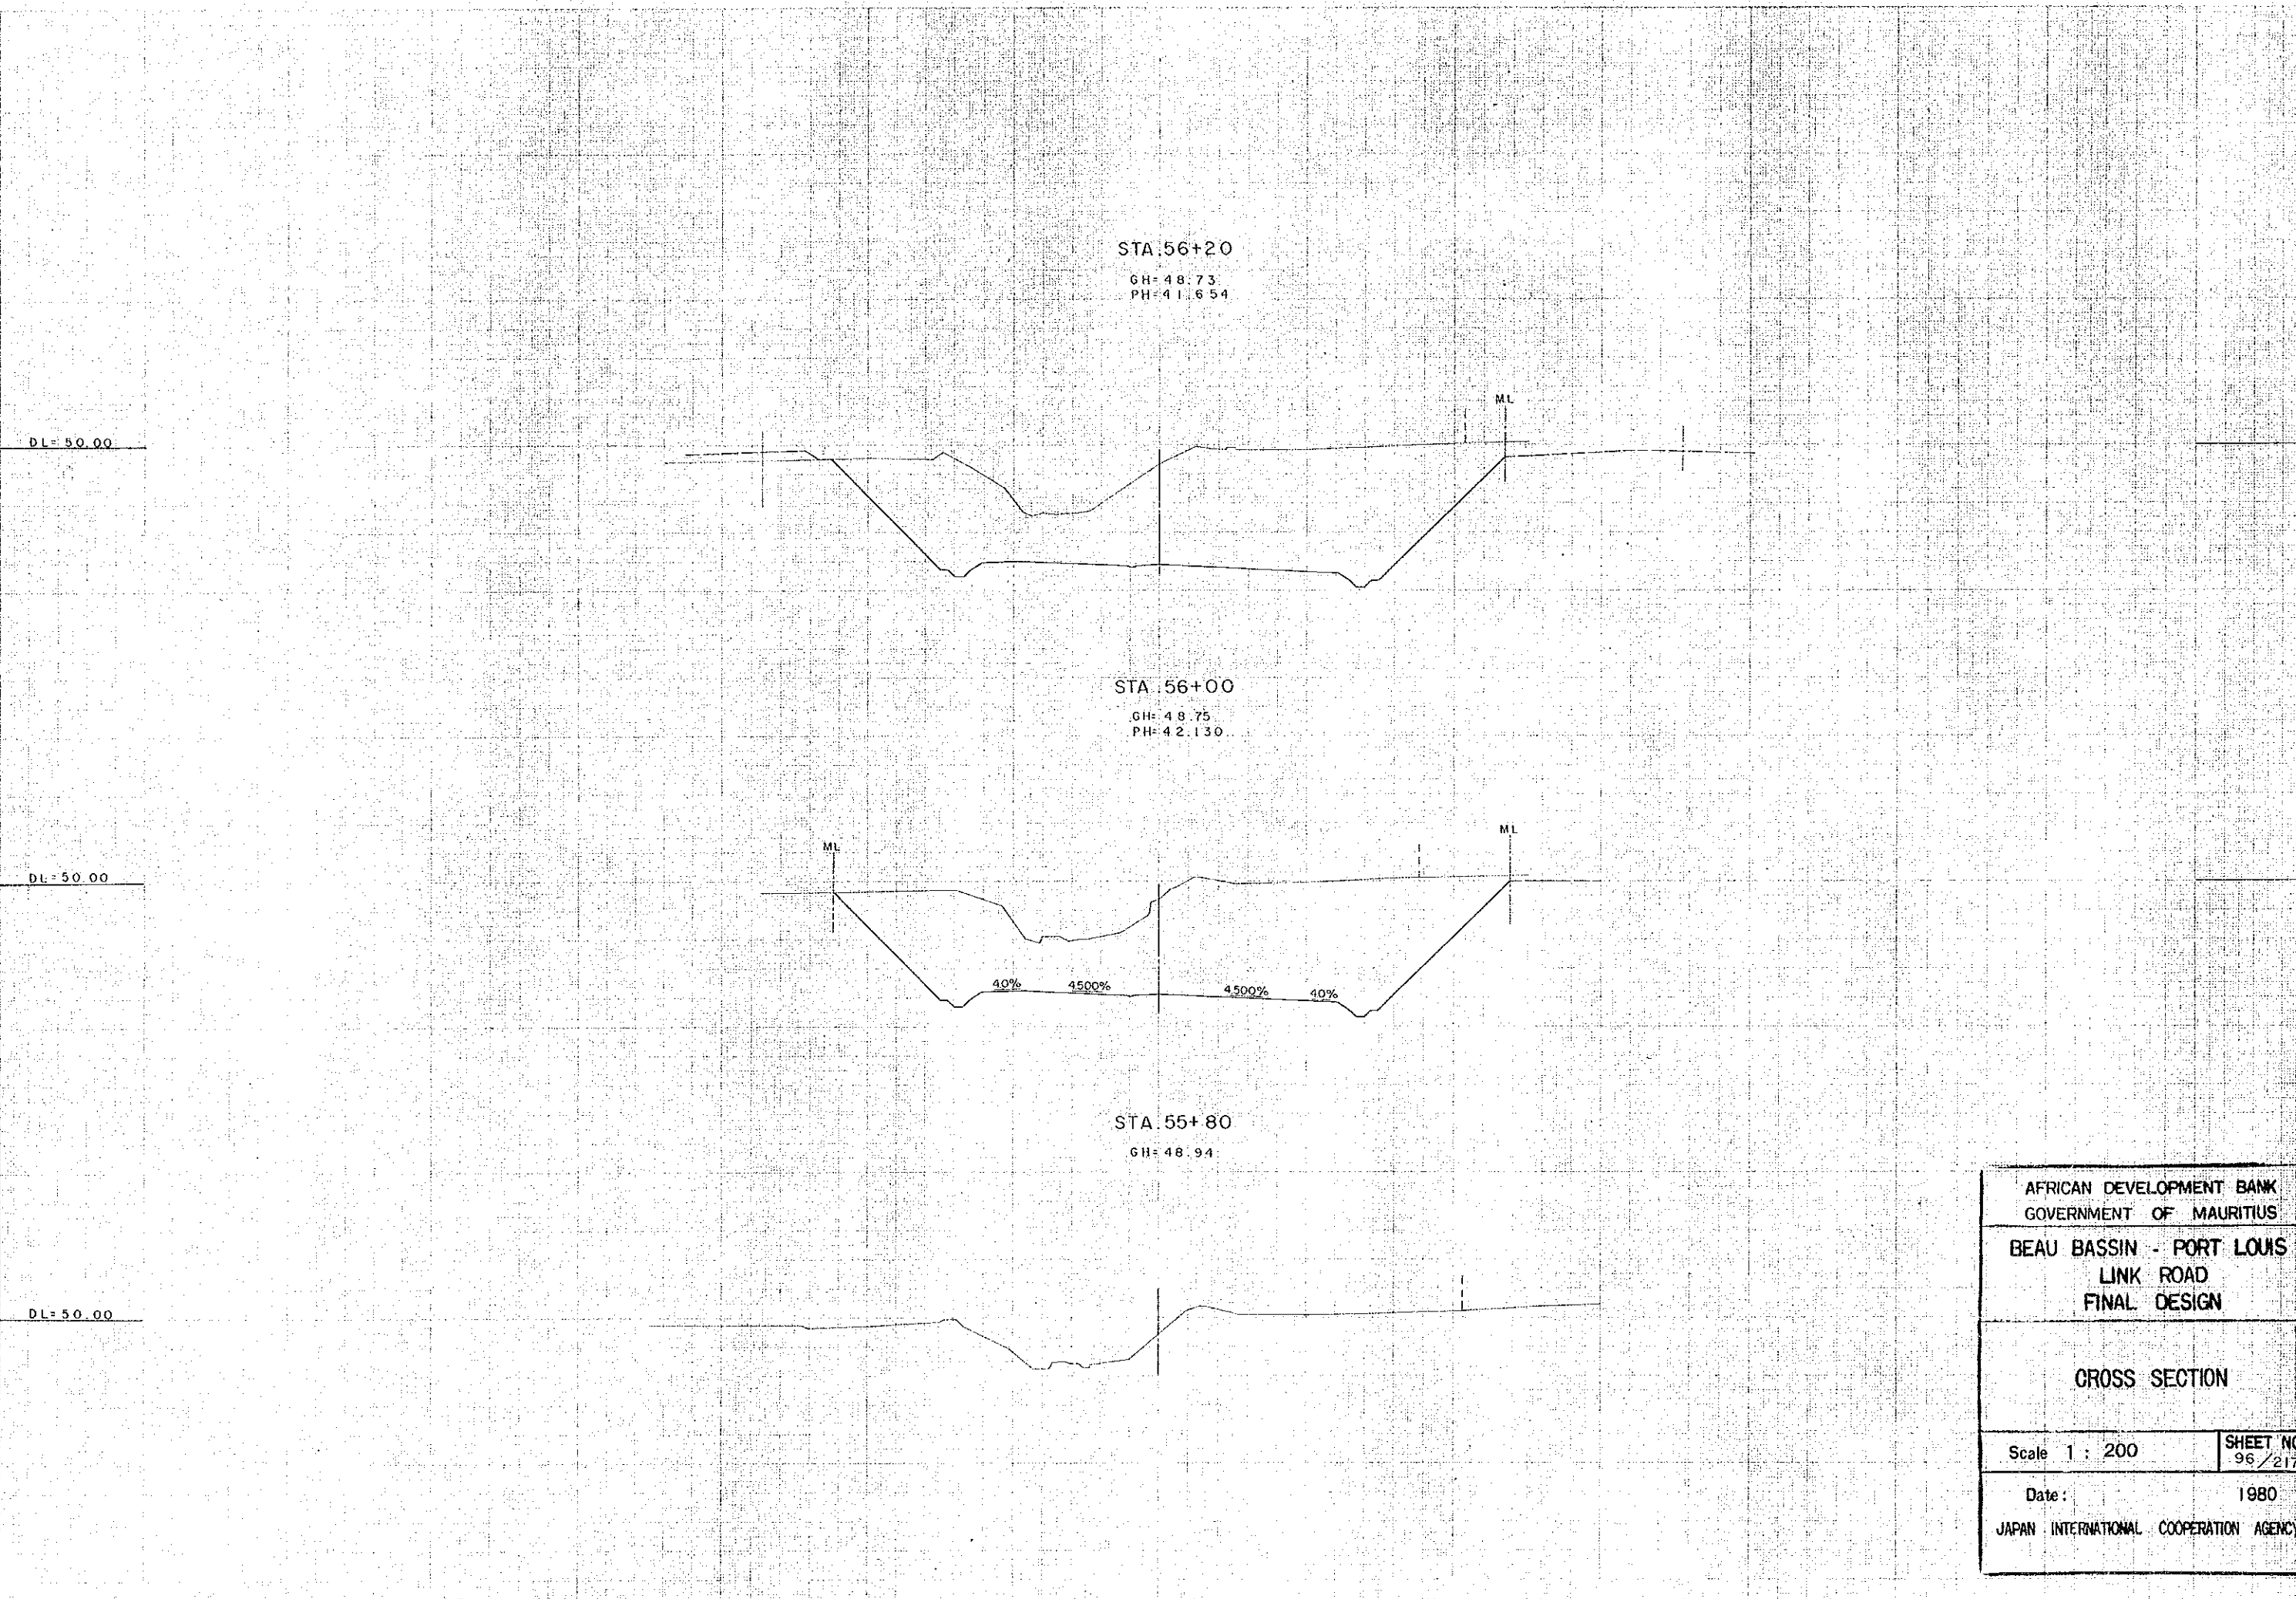

STA 56+20

GH= 48.73
PH= 41.654

ML

DL= 50.00

STA 56+00

GH= 48.75
PH= 42.130

ML

ML

DL= 50.00

40%

4500%

4500%

40%

STA 55+80

GH= 48.94

DL= 50.00

AFRICAN DEVELOPMENT BANK GOVERNMENT OF MAURITIUS	
BEAU BASSIN - PORT LOUIS LINK ROAD FINAL DESIGN	
CROSS SECTION	
Scale 1 : 200	SHEET NO. 96/217
Date: 1980	
JAPAN INTERNATIONAL COOPERATION AGENCY	


DL = 40.00

DL = 40.00

DL = 40.00


STA 56+80

GH = 48.23
PH = 40.342

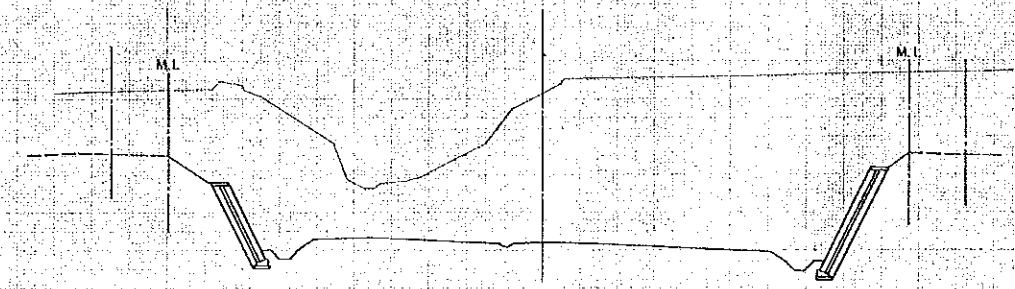


STA 56+60

GH = 48.71
PH = 40.771

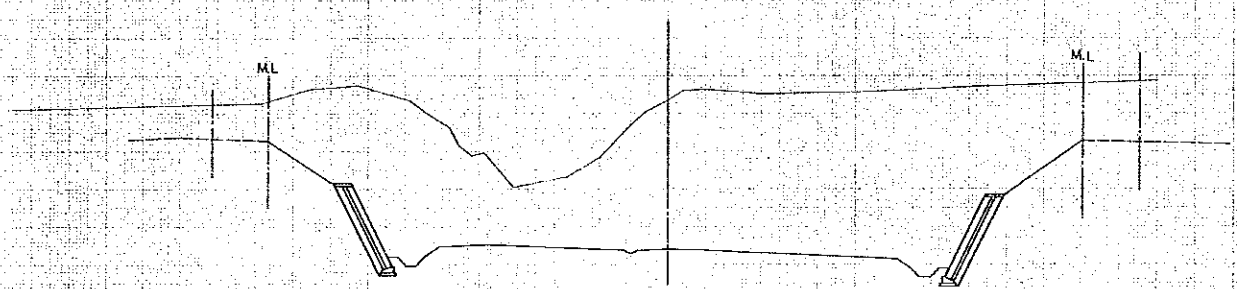

STA 56+40

GH = 49.02
PH = 41.202

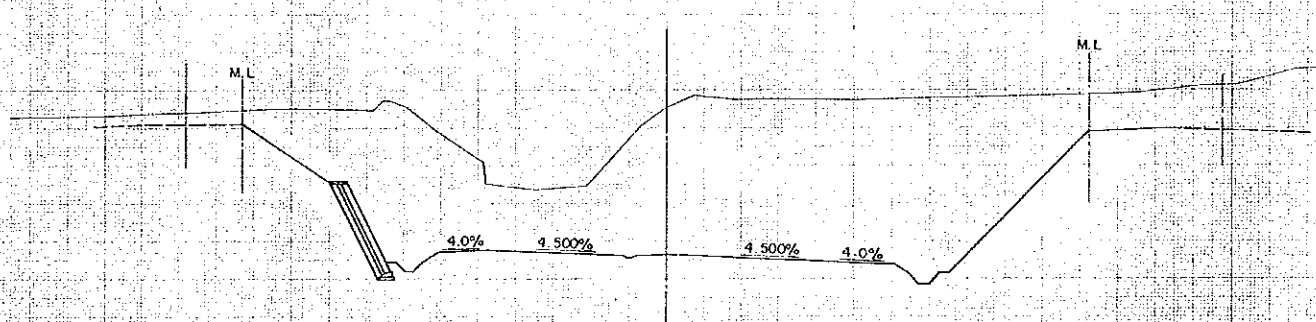

AFRICAN DEVELOPMENT BANK
 GOVERNMENT OF MAURITIUS
 BEAU BASSIN - PORT LOUIS
 LINK ROAD
 FINAL DESIGN

CROSS SECTION

Scale 1 : 200

SHEET NO.
97 / 217

Date: 1980

JAPAN INTERNATIONAL COOPERATION AGENCY


DL = 40.00

DL = 40.00

DL = 40.00


STA 57+40

GH = 48.14
PH = 39.055

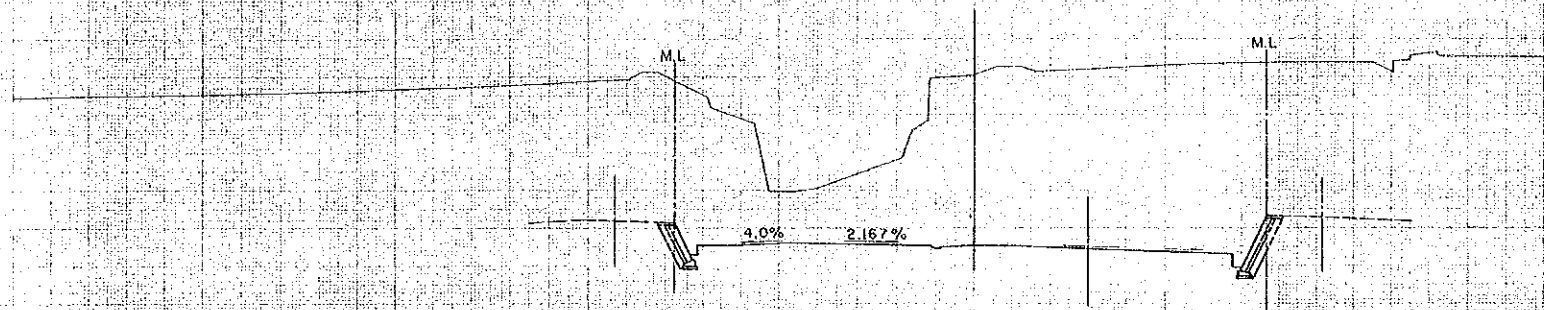


STA 57+20

GH = 47.03
PH = 39.484

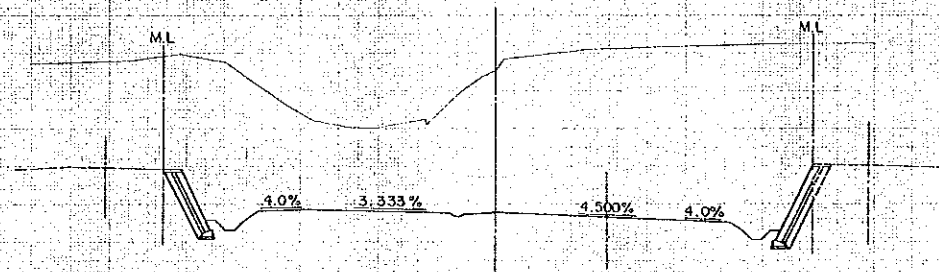

STA 57+00

GH = 48.24
PH = 39.913

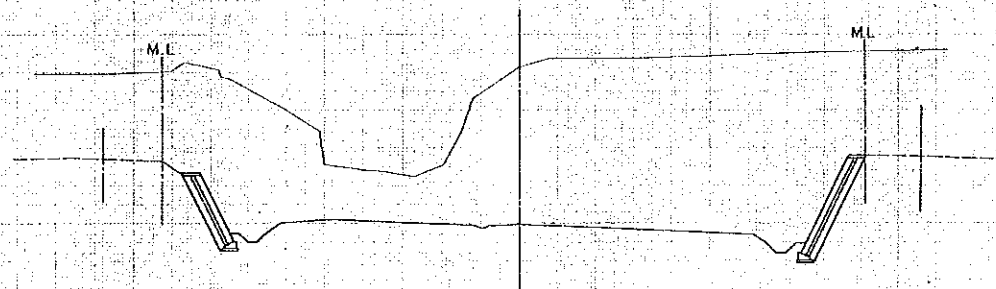

AFRICAN DEVELOPMENT BANK GOVERNMENT OF MAURITIUS	
BEAU BASSIN - PORT LOUIS LINK ROAD FINAL DESIGN	
CROSS SECTION	
Scale 1 : 200	SHEET NO. 98/217
Date:	1980
JAPAN INTERNATIONAL COOPERATION AGENCY	

DL = 40.00


DL = 40.00

DL = 40.00

STA 58+00
GH= 46.81

STA 57+80
GH= 46.49
PH= 38.197

STA 57+60
GH= 47.25
PH= 38.626

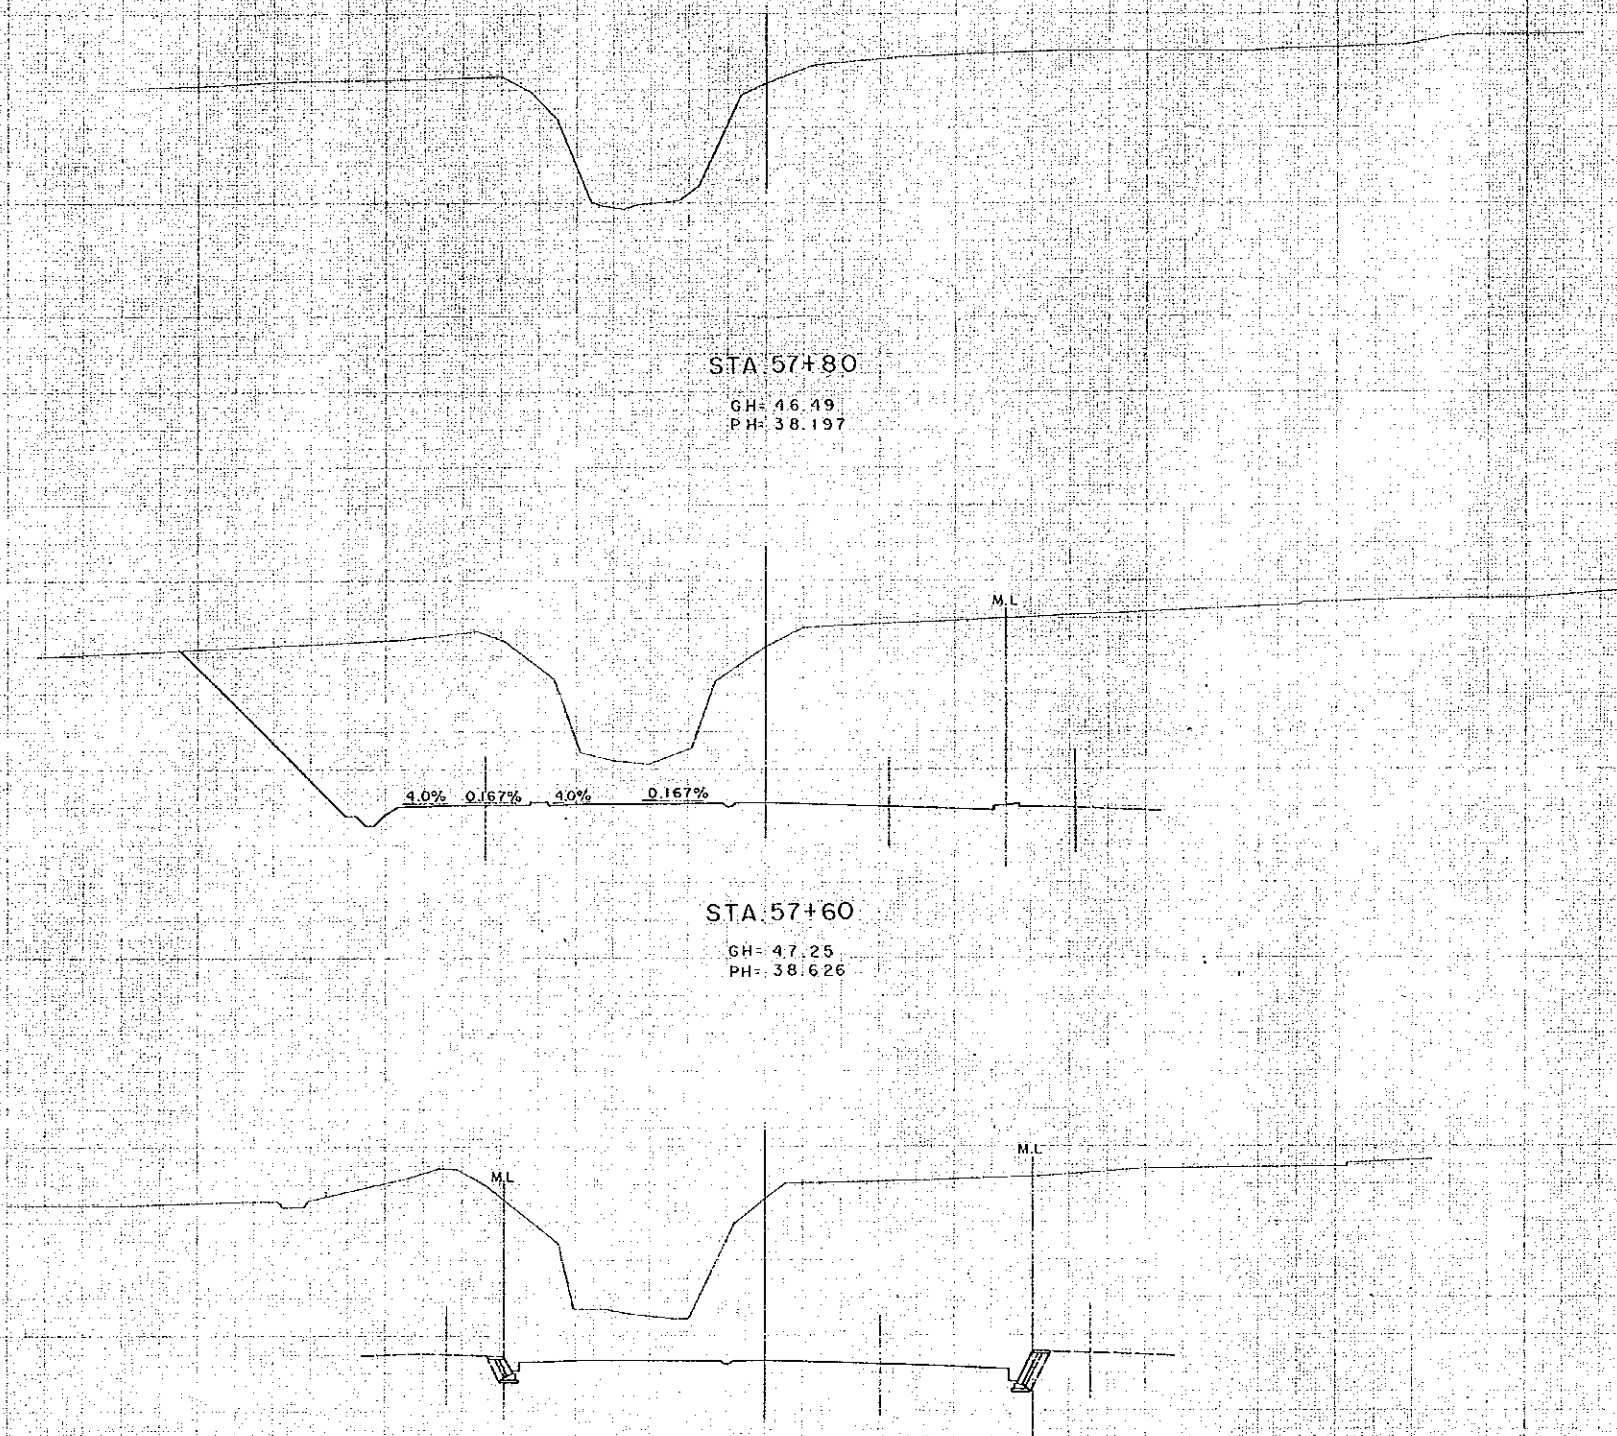

AFRICAN DEVELOPMENT BANK GOVERNMENT OF MAURITIUS	
BEAU BASSIN - PORT LOUIS LINK ROAD FINAL DESIGN	
CROSS SECTION	
Scale 1 : 200	SHEET NO. 99/217
Date:	1980
JAPAN INTERNATIONAL COOPERATION AGENCY	

DL = 40.00

DL = 40.00

DL = 40.00

STA. 58+60

GH: 38.08
PH: 36.389

14.342

STA. 58+40

GH: 38.44

13.787

STA. 58+20

GH: 46.19
PH: 37.339

AFRICAN DEVELOPMENT BANK
GOVERNMENT OF MAURITIUS
BEAU BASSIN - PORT LOUIS
LINK ROAD
FINAL DESIGN


CROSS SECTION

Scale 1 : 200

SHEET NO.
100/217

Date: 1980

JAPAN INTERNATIONAL COOPERATION AGENCY

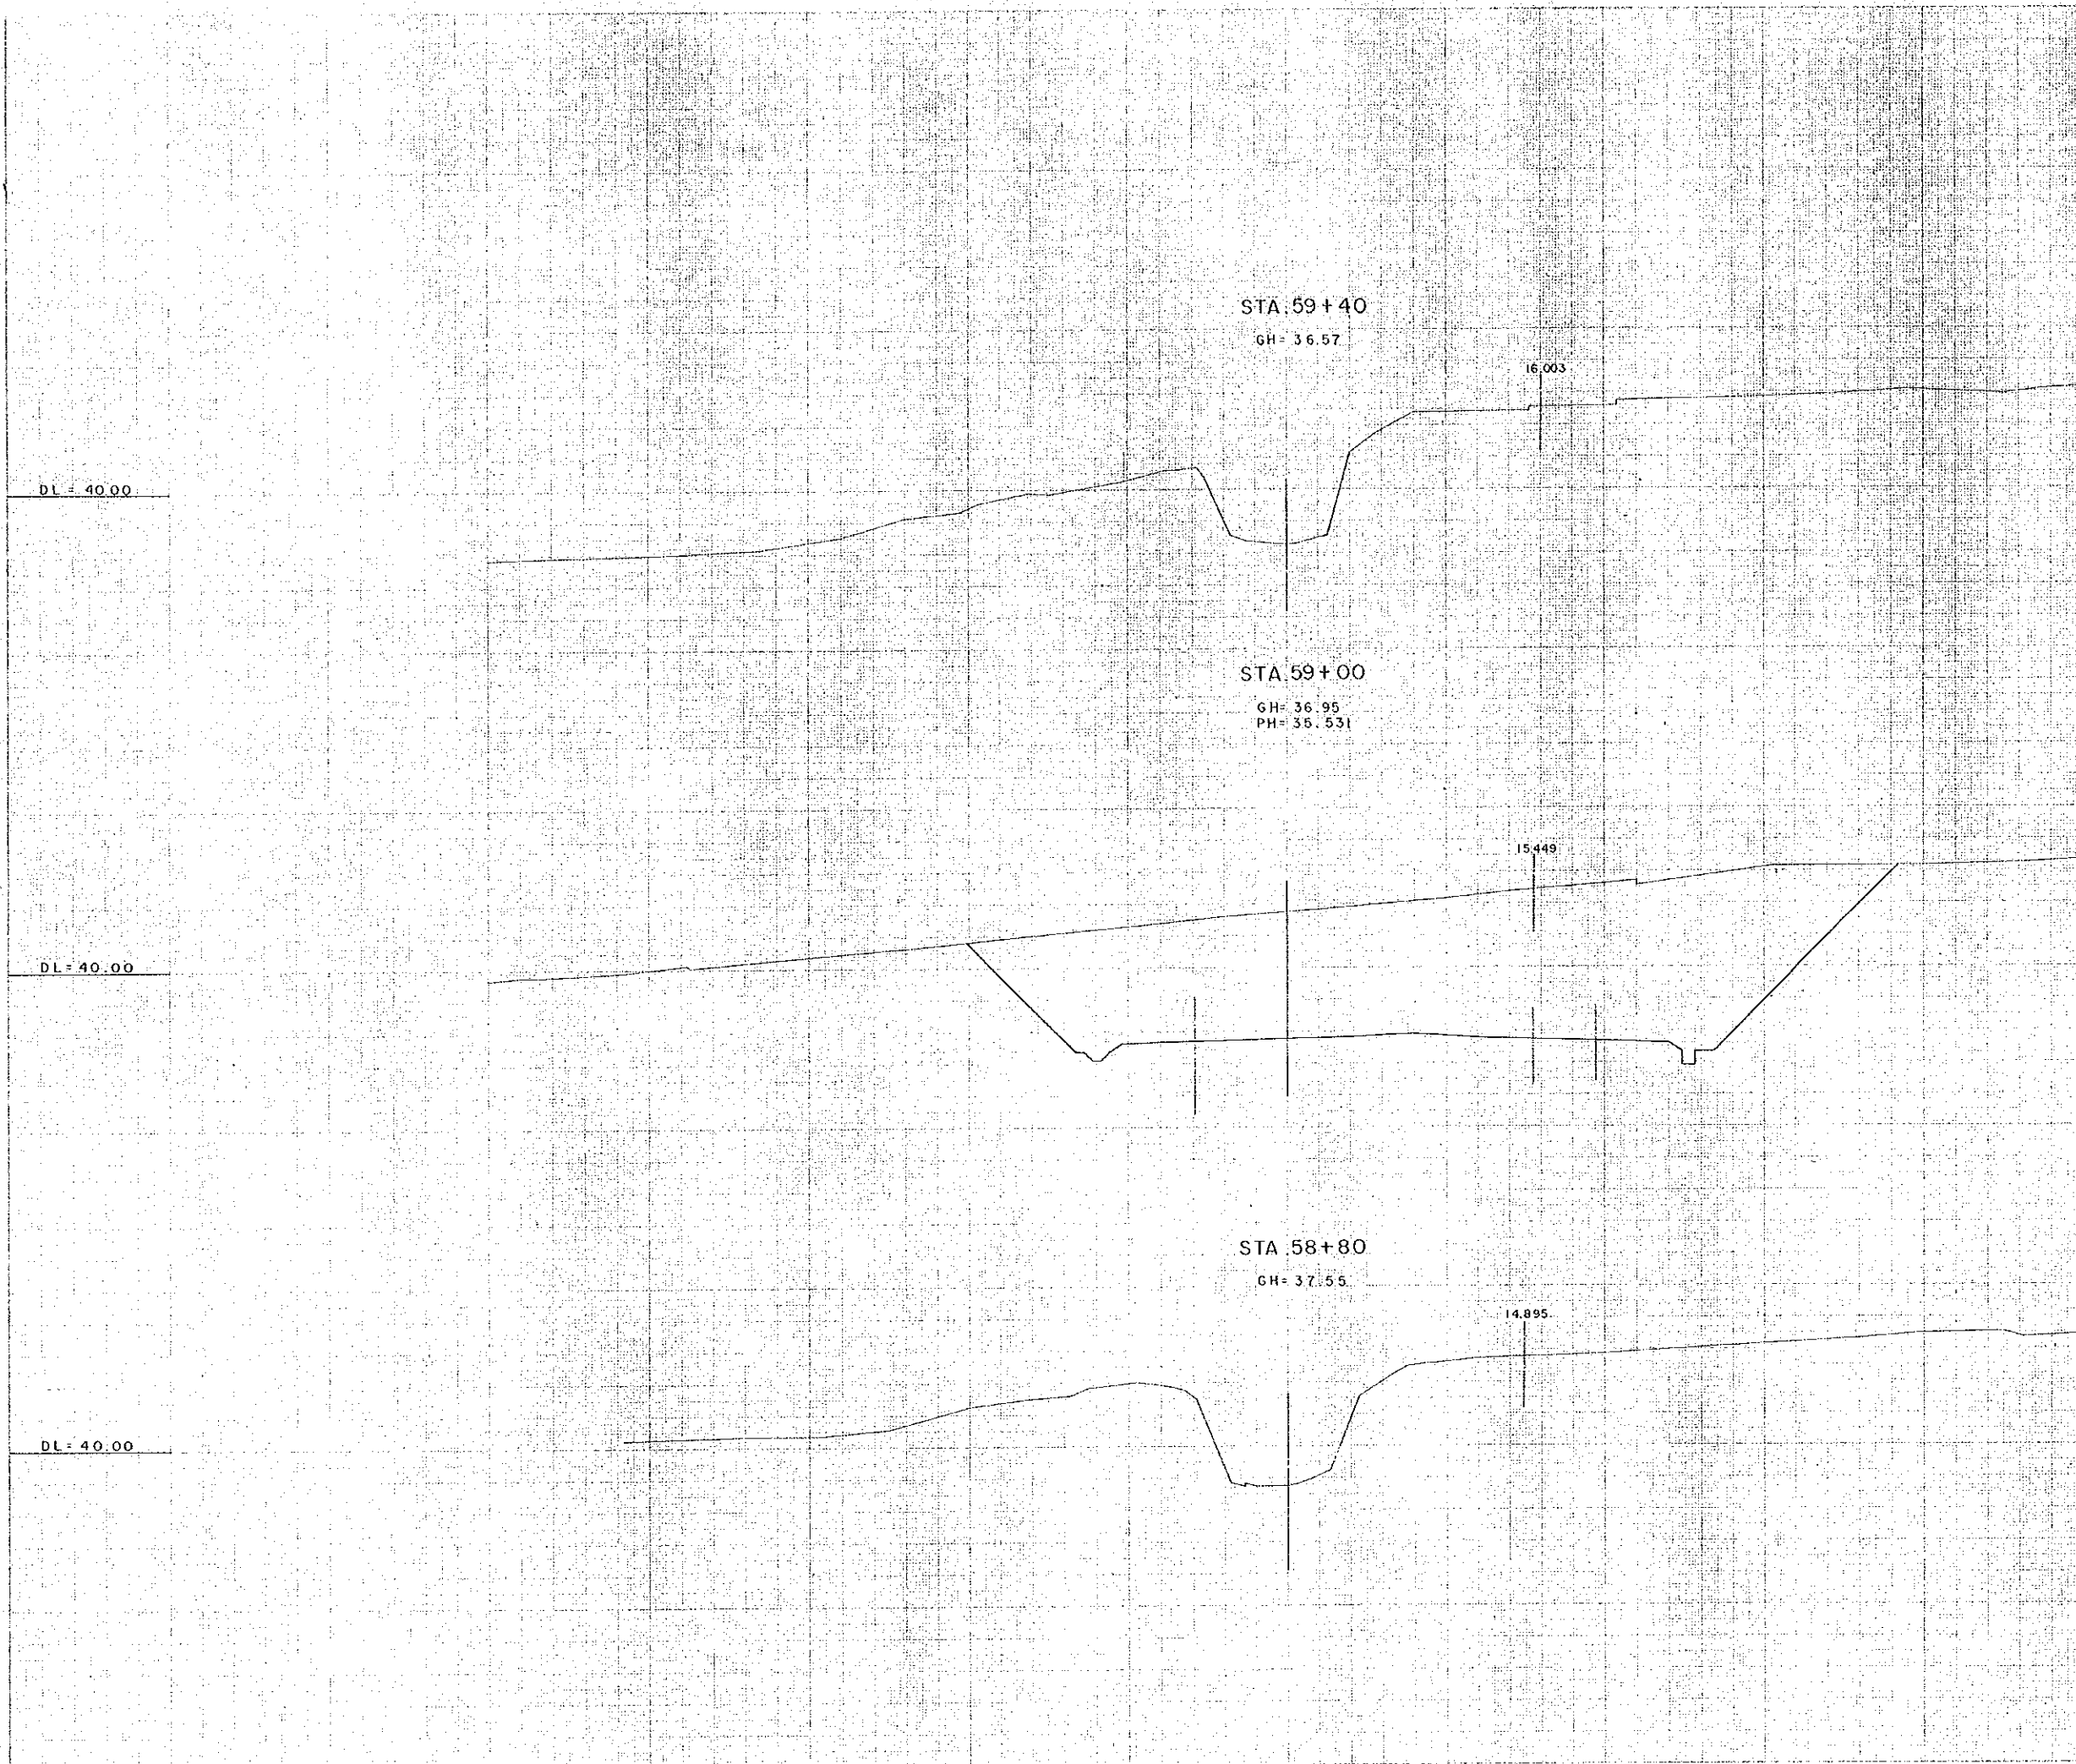

AFRICAN DEVELOPMENT BANK GOVERNMENT OF MAURITIUS	
BEAU BASSIN - PORT LOUIS LINK ROAD FINAL DESIGN	
CROSS SECTION	
Scale 1 : 200	SHEET NO. 101 / 217
Date: 1980	
JAPAN INTERNATIONAL COOPERATION AGENCY	

STA. 59+80

GH: 35.50
PH: 33.939

DL = 40.00

17.517

STA. 59+60

GH: 35.68

DL = 40.00

17.974


STA. 59+40

GH: 36.13
PH: 34.674


DL = 40.00

16.556

AFRICAN DEVELOPMENT BANK GOVERNMENT OF MAURITIUS	
BEAU BASSIN - PORT LOUIS LINK ROAD FINAL DESIGN	
CROSS SECTION	
Scale 1 : 200	SHEET NO. 102/217
Date: 1980	
JAPAN INTERNATIONAL COOPERATION AGENCY	

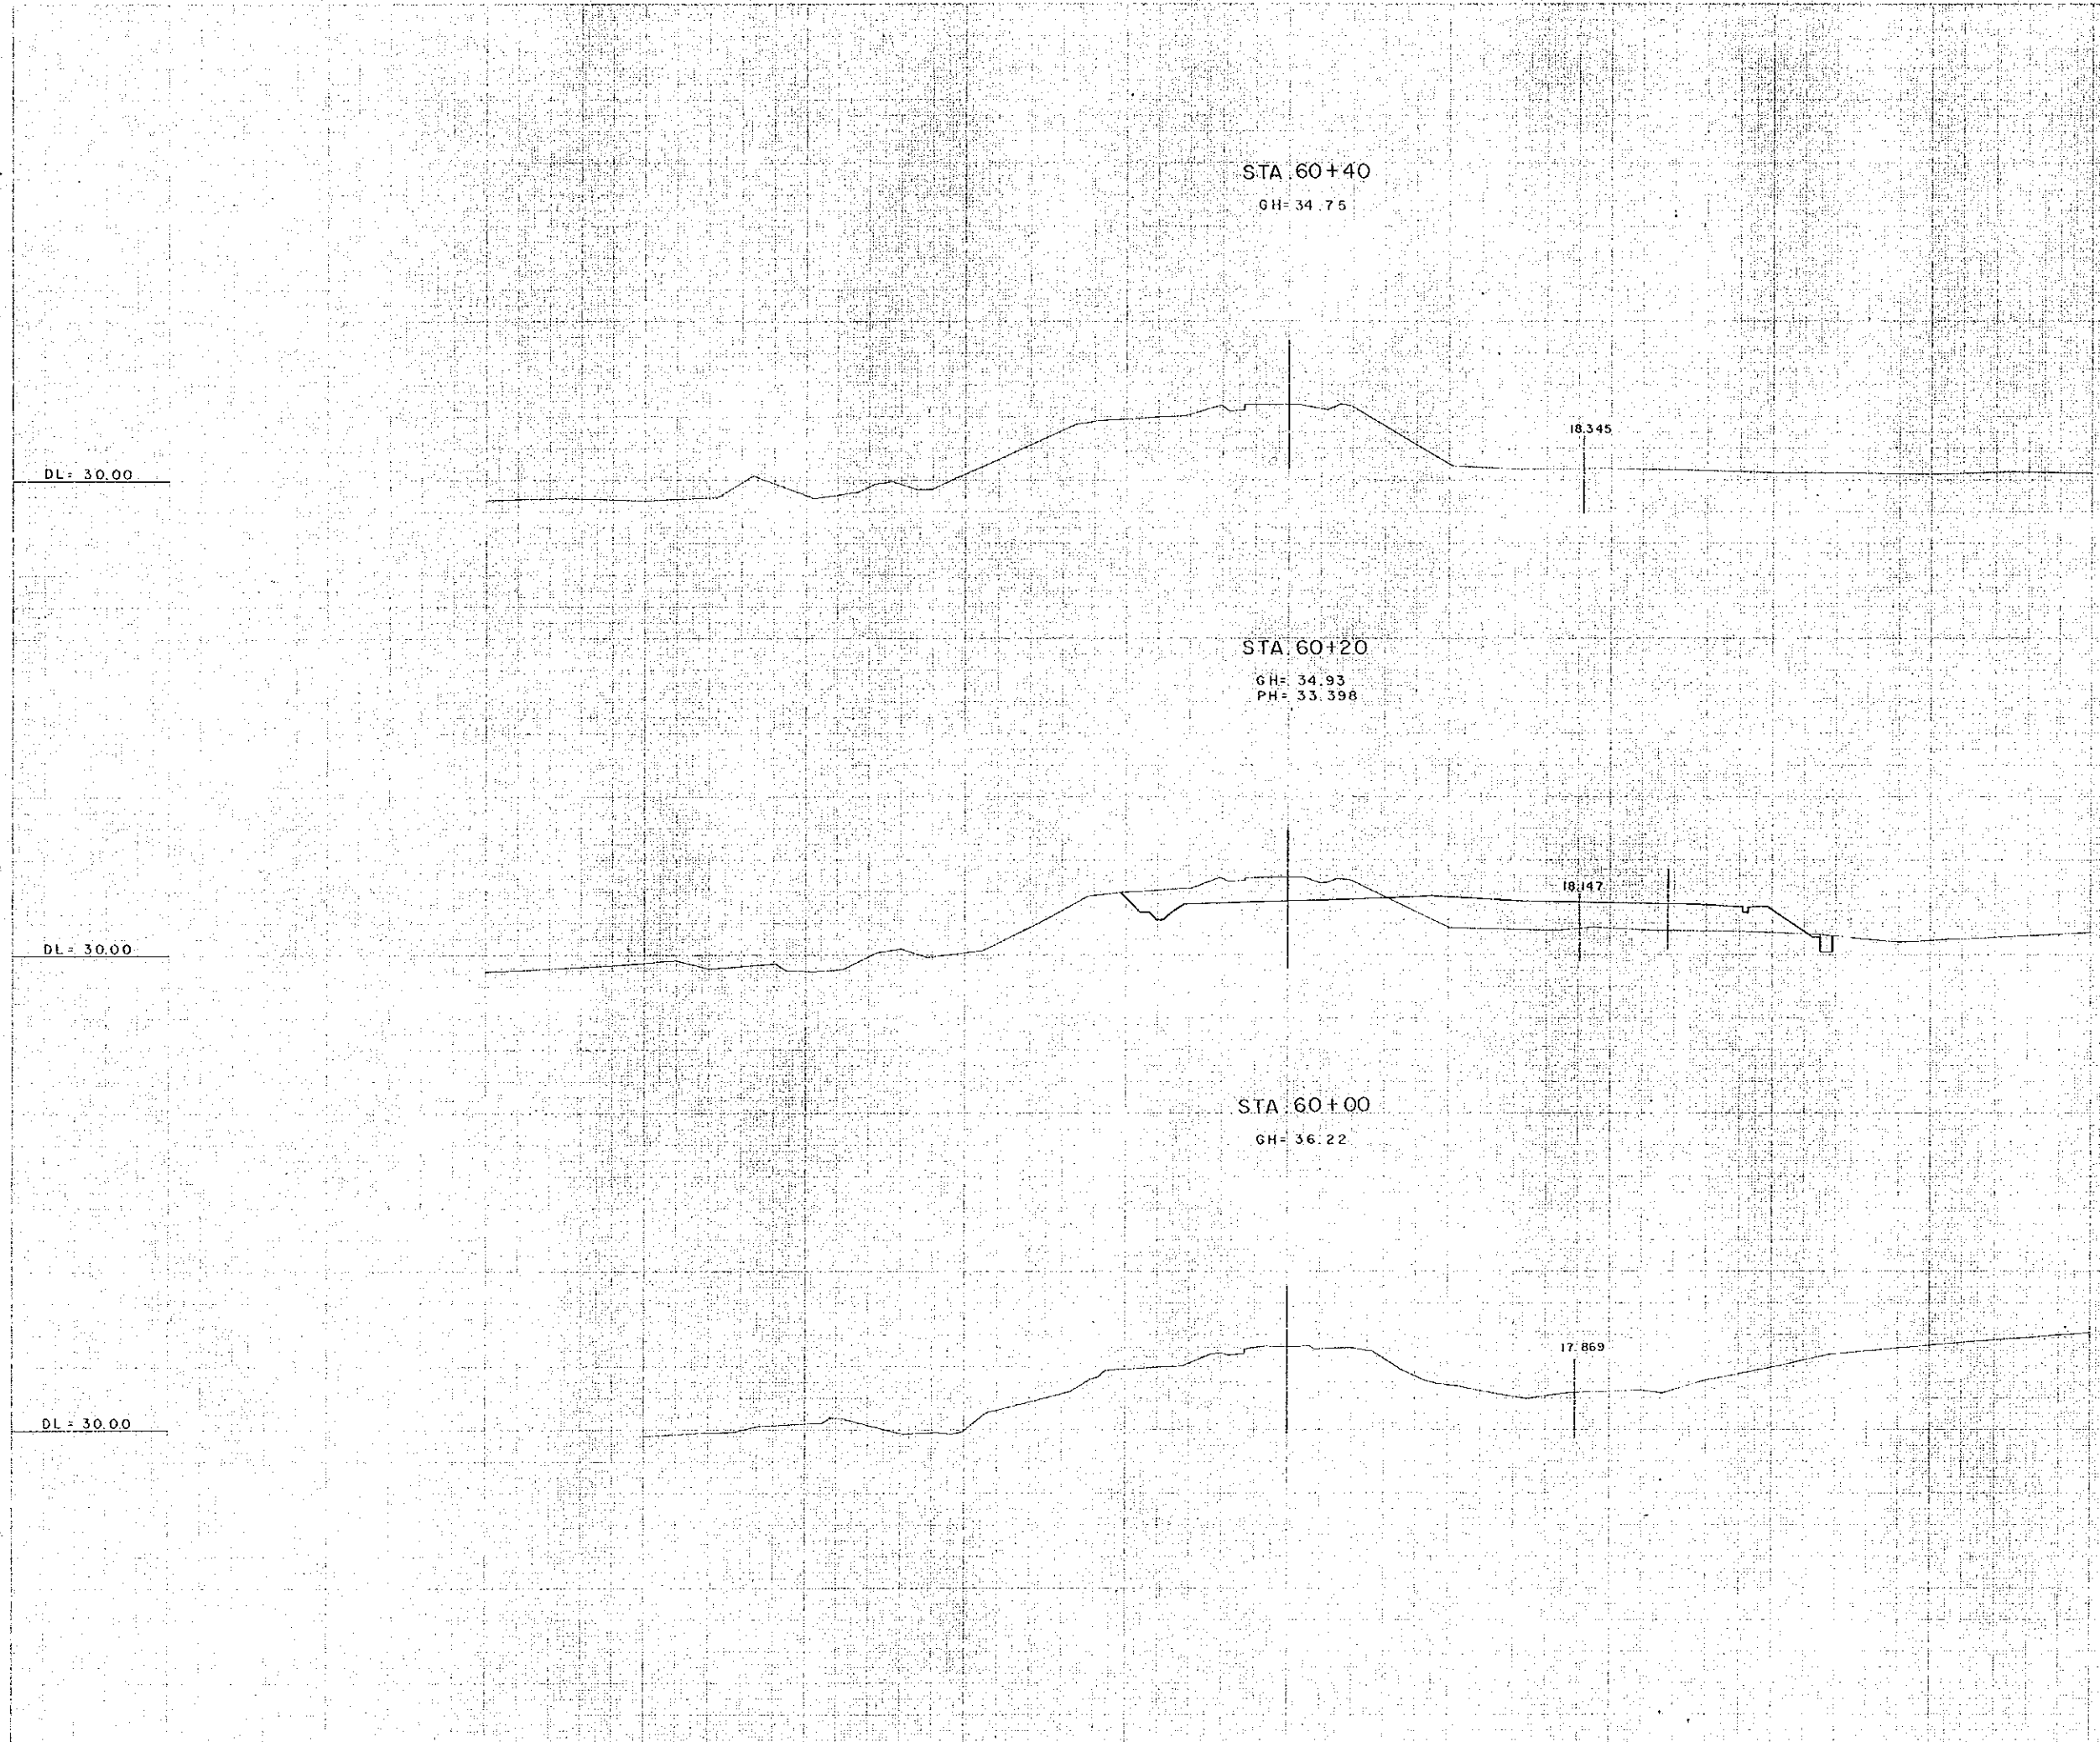

AFRICAN DEVELOPMENT BANK GOVERNMENT OF MAURITIUS	
BEAU BASSIN - PORT LOUIS LINK ROAD FINAL DESIGN	
CROSS SECTION	
Scale 1 : 200	SHEET NO. 103 / 217
Date : 1980	
JAPAN INTERNATIONAL COOPERATION AGENCY	

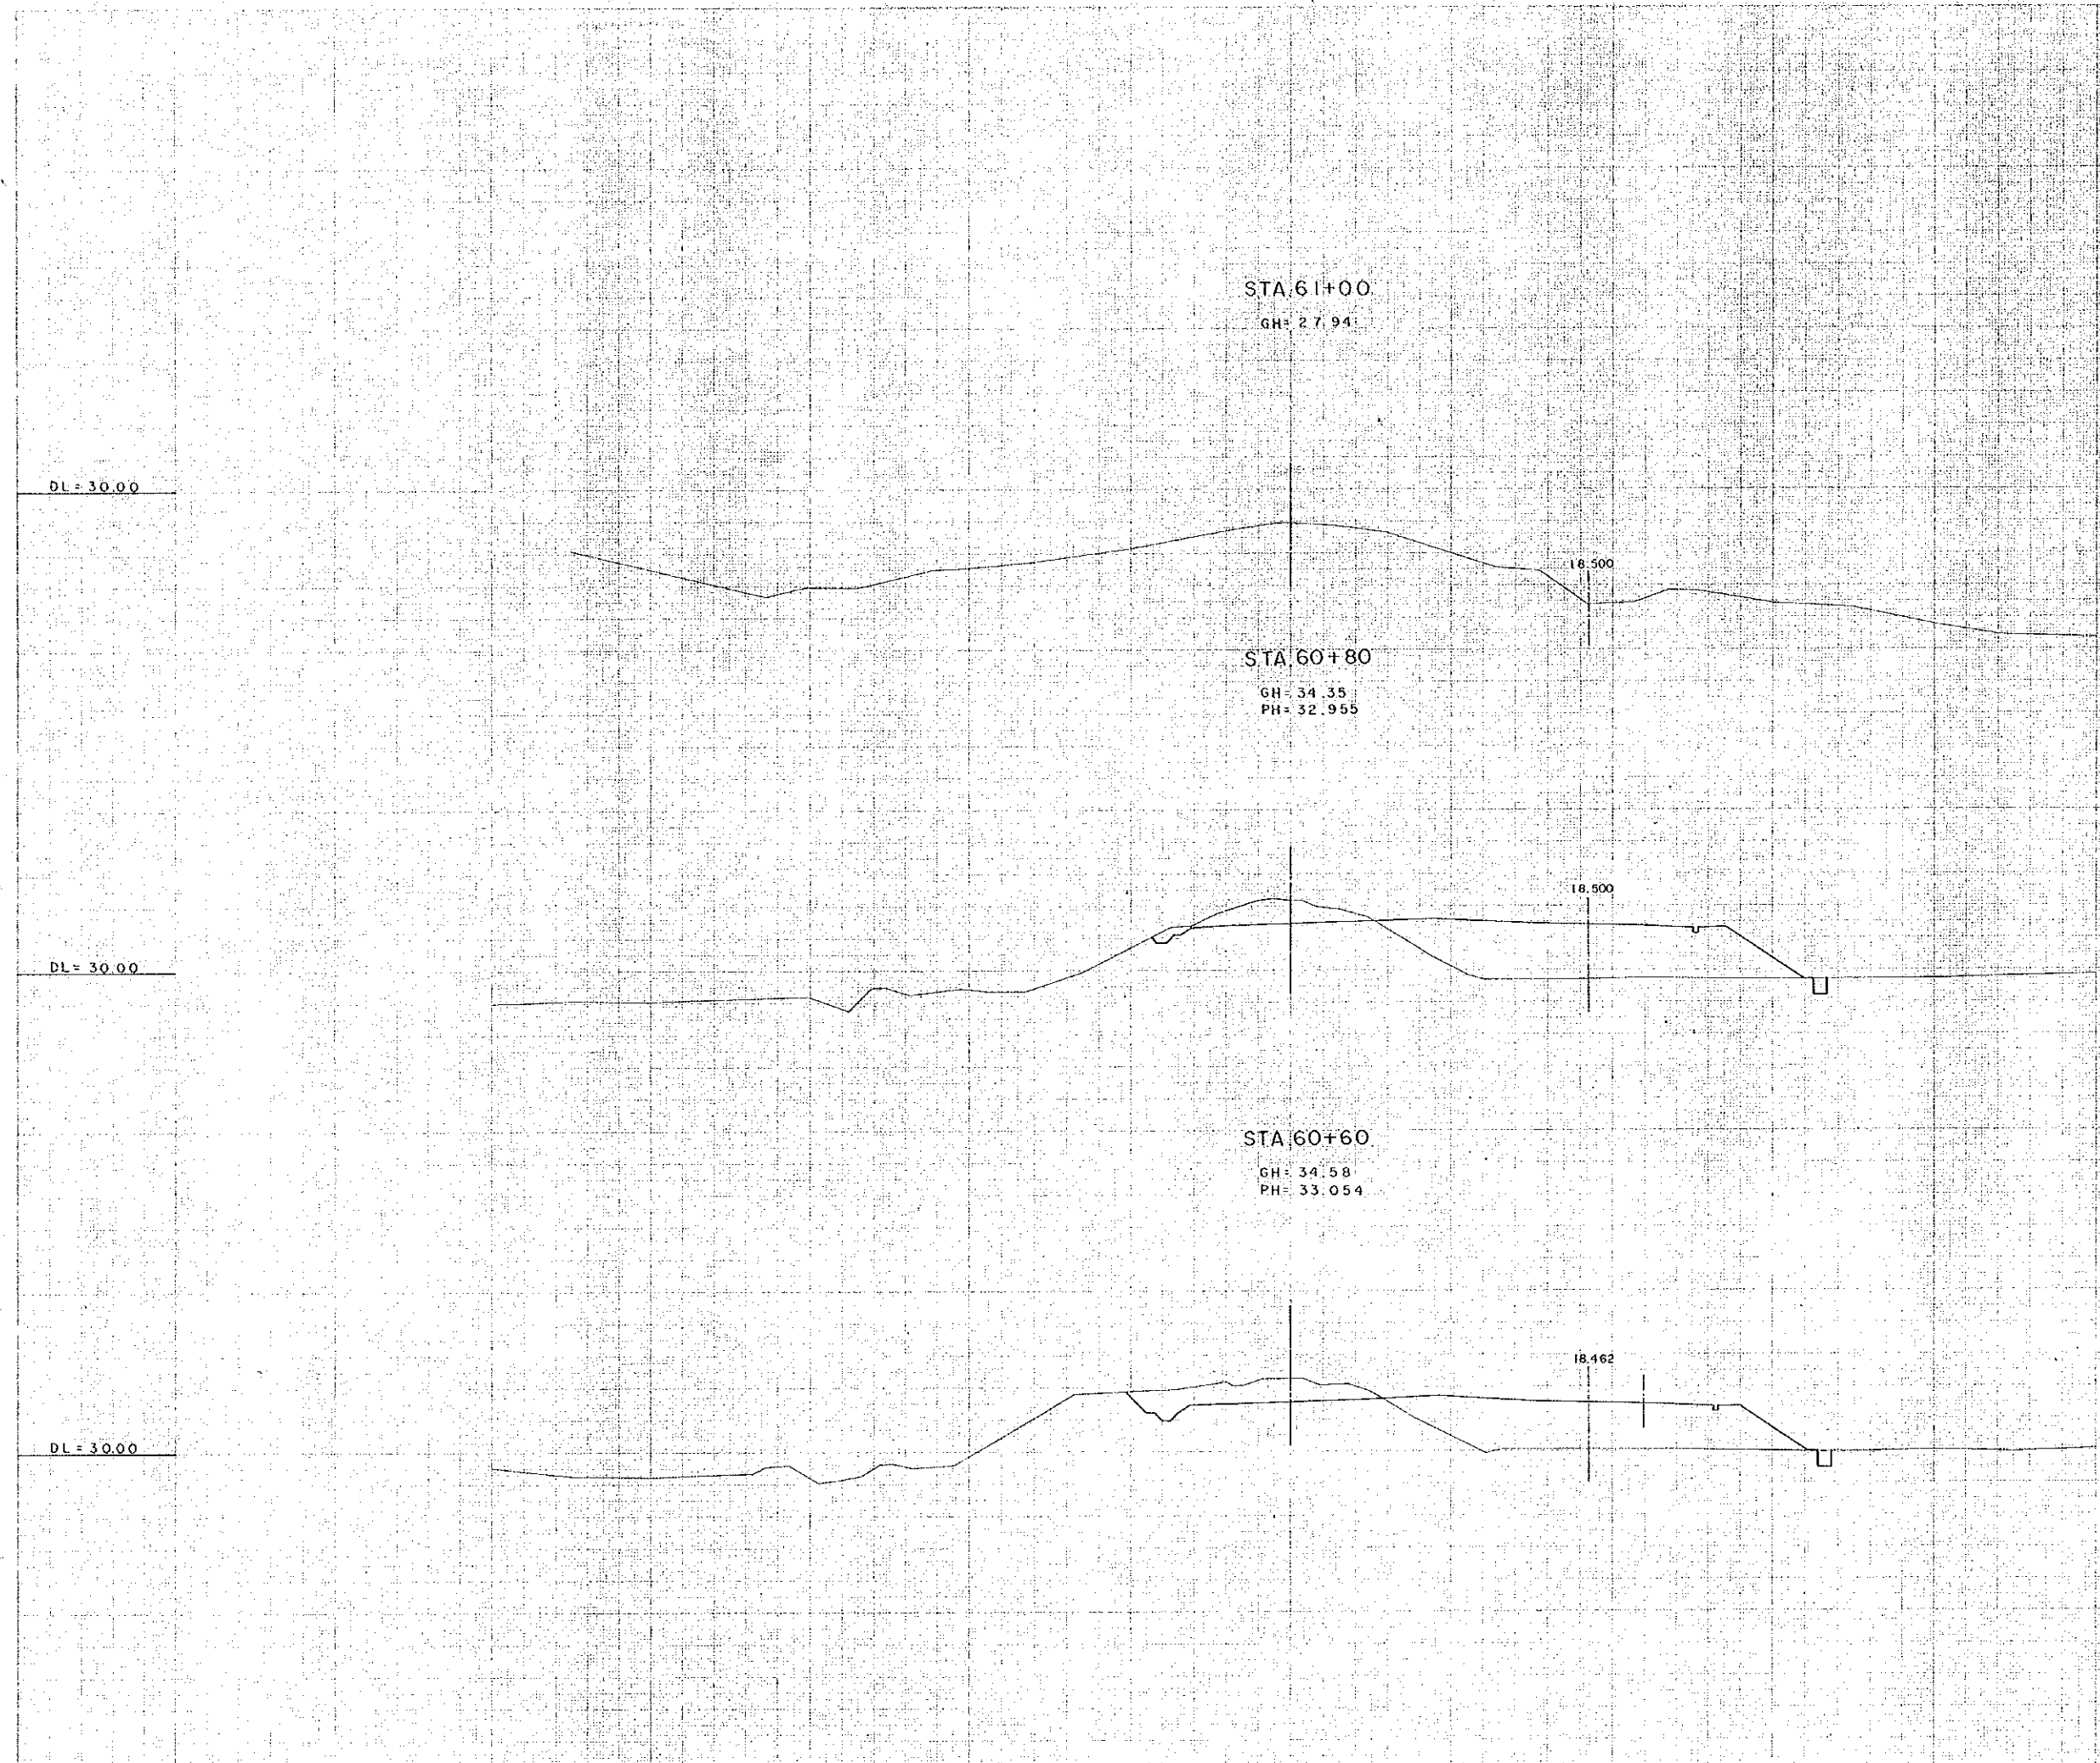

AFRICAN DEVELOPMENT BANK GOVERNMENT OF MAURITIUS	
BEAU BASSIN - PORT LOUIS LINK ROAD FINAL DESIGN	
CROSS SECTION	
Scale 1 : 200	SHEET NO. 104/217
Date:	1980
JAPAN INTERNATIONAL COOPERATION AGENCY	