

AFRICAN DEVELOPMENT BANK GOVERNMENT OF MAURITIUS	
BEAU BASSIN - PORT LOUIS LINK ROAD FINAL DESIGN	
CROSS SECTION	
Scale 1 : 200	SHEET NO. 121 / 217
Date: 1980	
JAPAN INTERNATIONAL COOPERATION AGENCY	

D.L = 40.00

STA 71+80  
G.H = 41.21  
P.H = 52.885

P.H = 54.030

D.L = 40.00

STA 71+60  
G.H = 42.11  
P.H = 52.932

P.H = 54.081

AFRICAN DEVELOPMENT BANK   GOVERNMENT OF MAURITIUS	
BEAU BASSIN - PORT LOUIS LINK ROAD FINAL DESIGN	
CROSS SECTION	
Scale 1 : 200	SHEET NO. 122/217
Date :	1980
JAPAN INTERNATIONAL COOPERATION AGENCY	

STA 72+20  
G.H. = 43.52

D.L. = 40.00


STA 72+00  
G.H. = 42.90

D.L. = 40.00

AFRICAN DEVELOPMENT BANK GOVERNMENT OF MAURITIUS	
BEAU BASSIN - PORT LOUIS LINK ROAD FINAL DESIGN	
CROSS SECTION	
Scale 1 : 200	SHEET NO. 123 / 217
Date : 1980	
JAPAN INTERNATIONAL COOPERATION AGENCY	


D.L. = 40.00

STA 72+60  
G.H. = 43.64

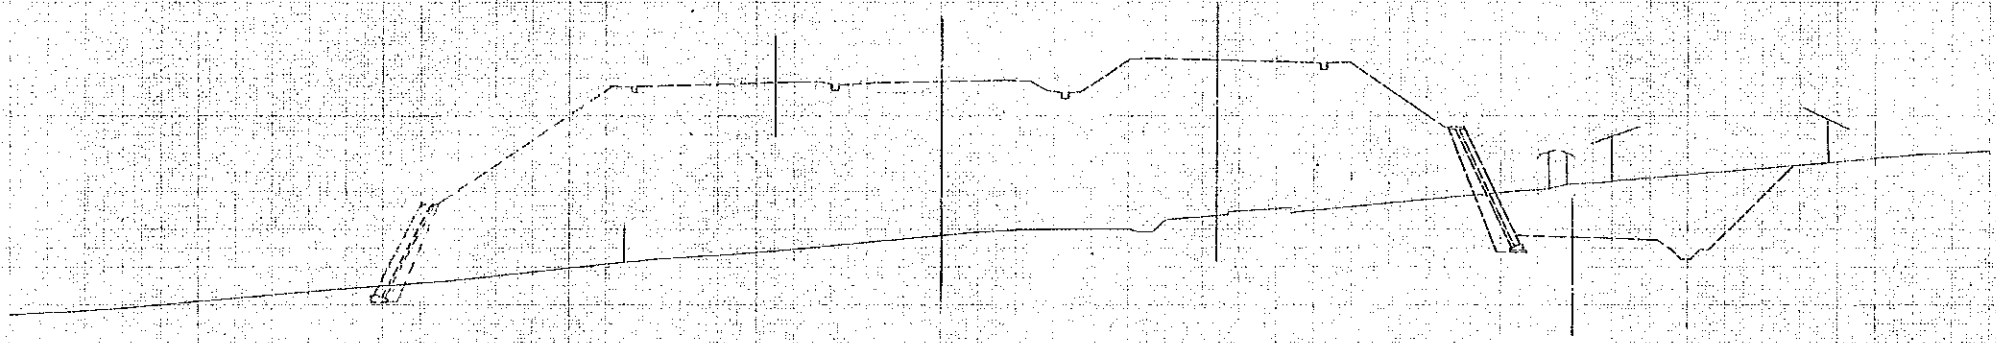


D.L. = 40.00

STA. 72 + 40  
G.H. = 43.41

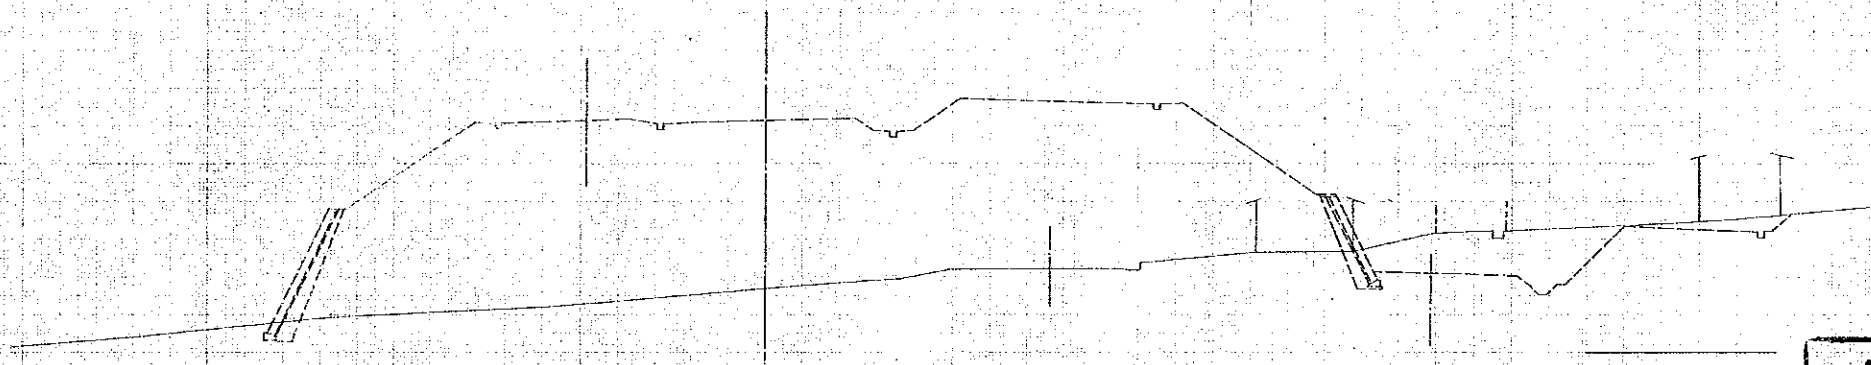


AFRICAN DEVELOPMENT BANK GOVERNMENT OF MAURITIUS	
BEAU BASSIN - PORT LOUIS LINK ROAD FINAL DESIGN	
CROSS SECTION	
Scale 1 : 200	SHEET NO. 124 / 217
Date : 1980	
JAPAN INTERNATIONAL COOPERATION AGENCY	

STA. 73+00  
G.H. = 43.88

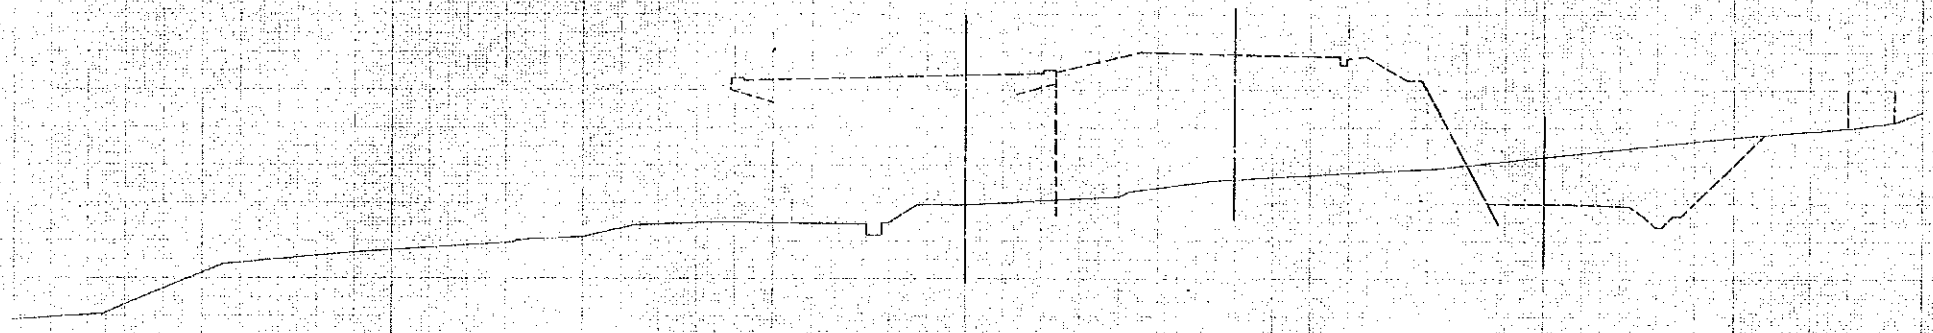

STA. 72+80  
G.H. = 43.40

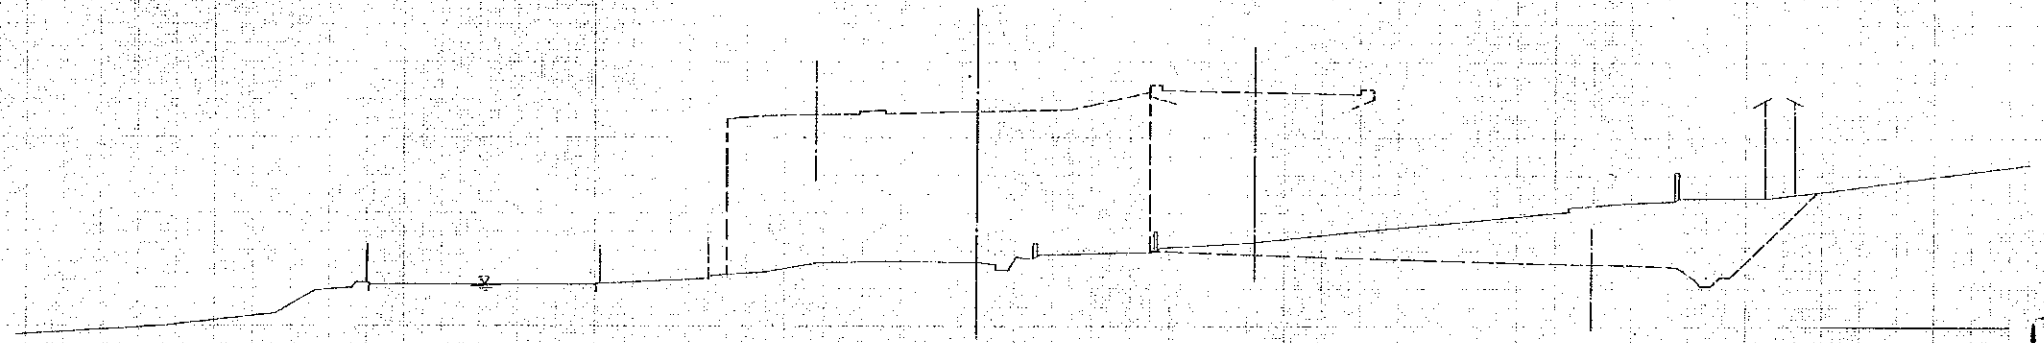

AFRICAN DEVELOPMENT BANK GOVERNMENT OF MAURITIUS	
BEAU BASSIN - PORT LOUIS LINK ROAD FINAL DESIGN	
CROSS SECTION	
Scale 1 : 200	SHEET NO. 125 / 217
Date: 1980	
JAPAN INTERNATIONAL COOPERATION AGENCY	

D.L. = 40.00

D.L. = 40.00


D.L. = 40.00

STA. 73 + 60  
G.H. = 44.33


STA. 73 + 40  
G.H. = 44.23

STA. 73 + 20  
G.H. = 44.09

AFRICAN DEVELOPMENT BANK GOVERNMENT OF MAURITIUS	
BEAU BASSIN - PORT LOUIS LINK ROAD FINAL DESIGN	
CROSS SECTION	
Scale 1 : 200	SHEET NO. 126 / 217
Date : 1980	
JAPAN INTERNATIONAL COOPERATION AGENCY	

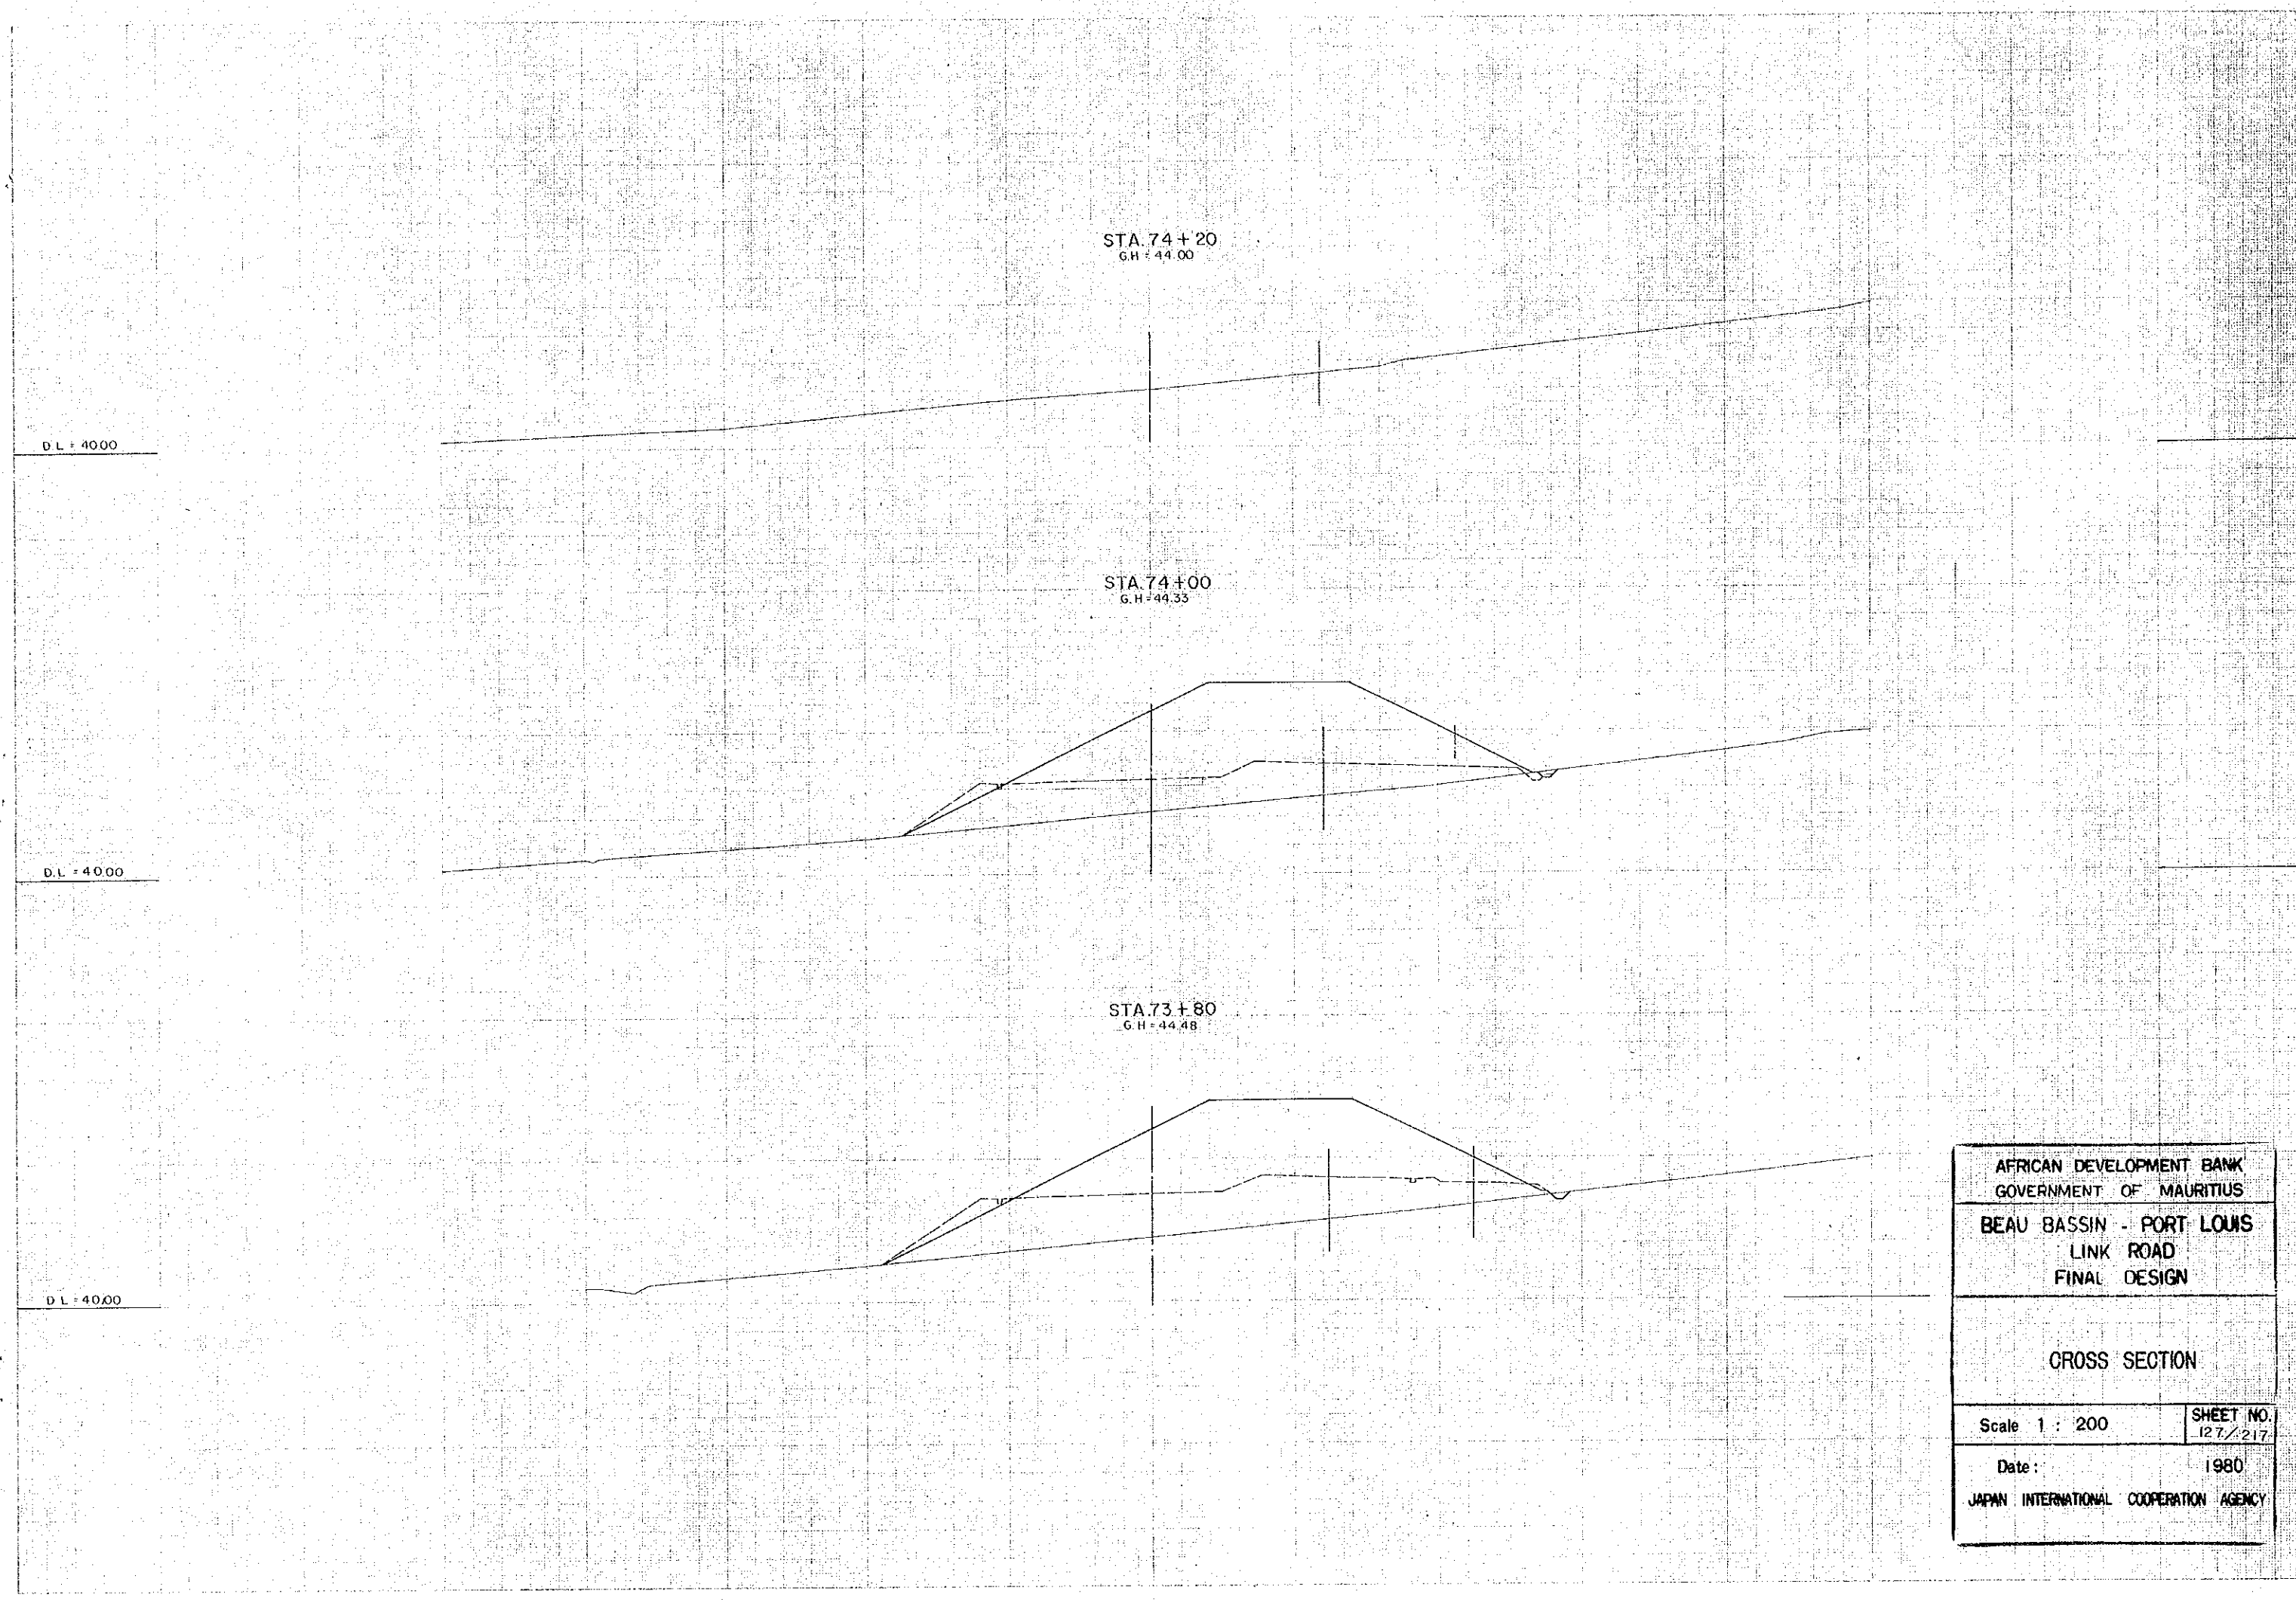


AFRICAN DEVELOPMENT BANK GOVERNMENT OF MAURITIUS	
BEAU BASSIN - PORT LOUIS LINK ROAD FINAL DESIGN	
CROSS SECTION	
Scale 1 : 200	SHEET NO. 127/217
Date : 1980	
JAPAN INTERNATIONAL COOPERATION AGENCY	

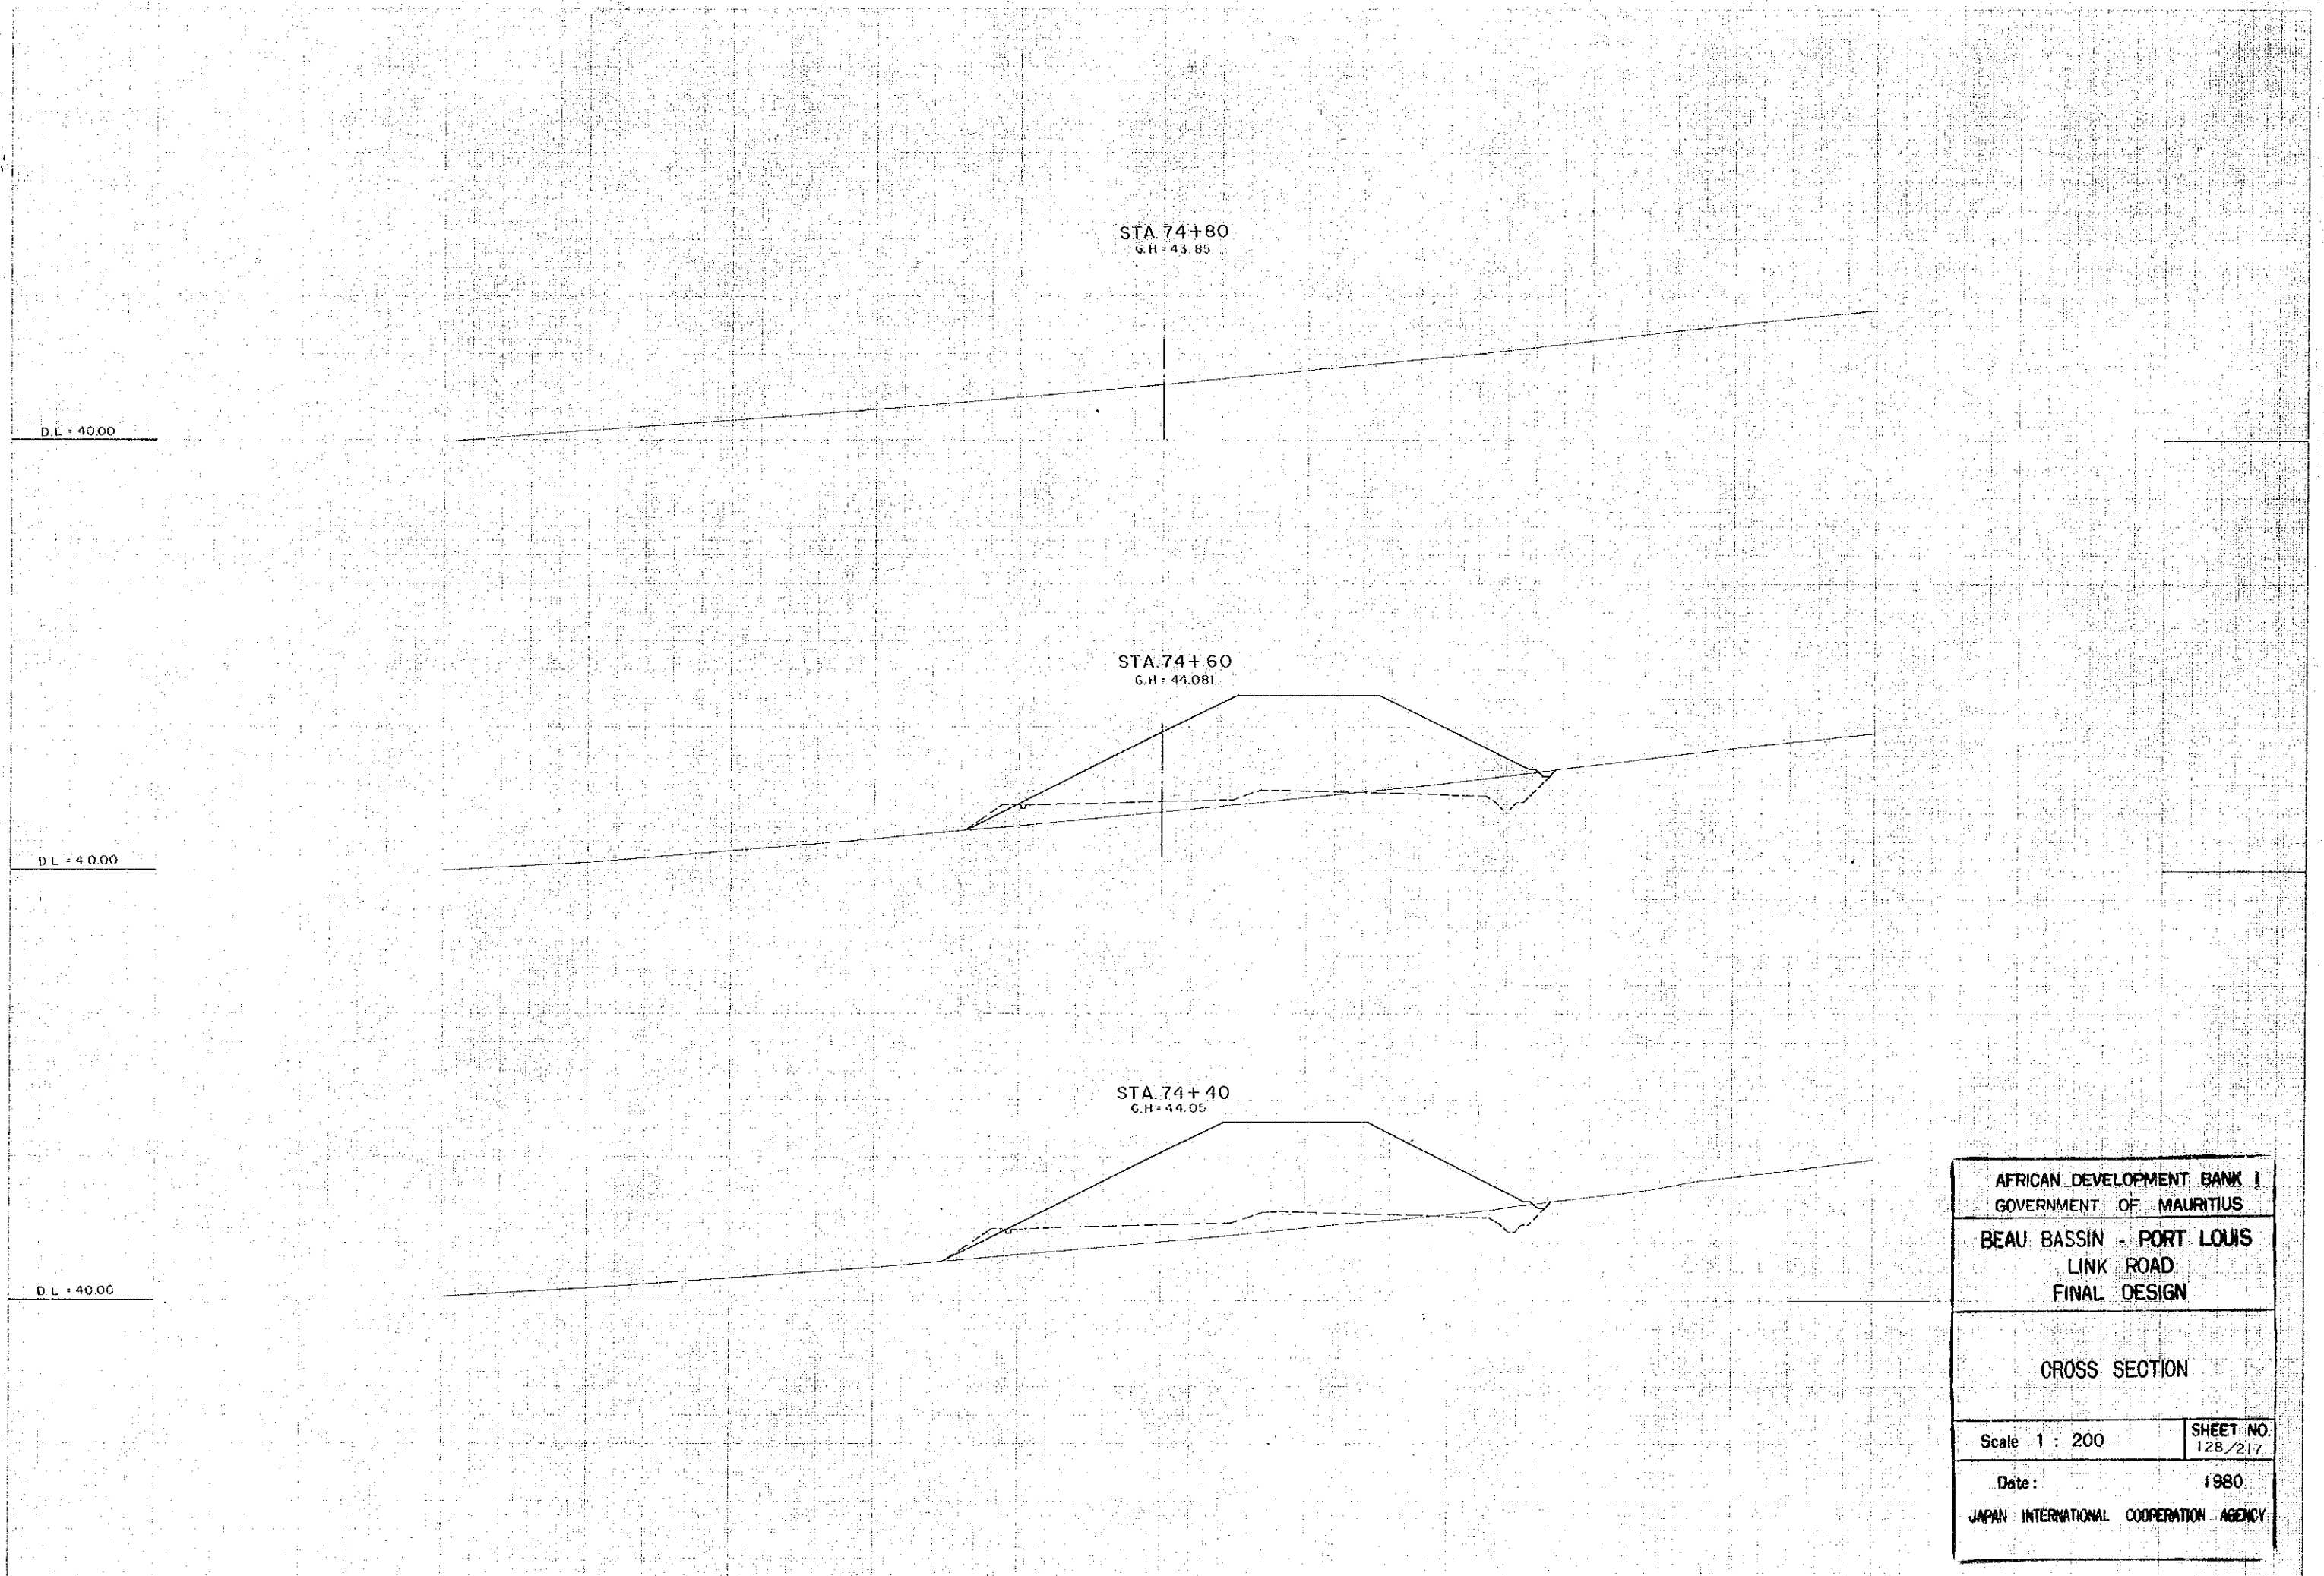


AFRICAN DEVELOPMENT BANK   GOVERNMENT OF MAURITIUS	
BEAU BASSIN - PORT LOUIS LINK ROAD FINAL DESIGN	
CROSS SECTION	
Scale 1 : 200	SHEET NO. 128/217
Date:	1980
JAPAN INTERNATIONAL COOPERATION AGENCY	



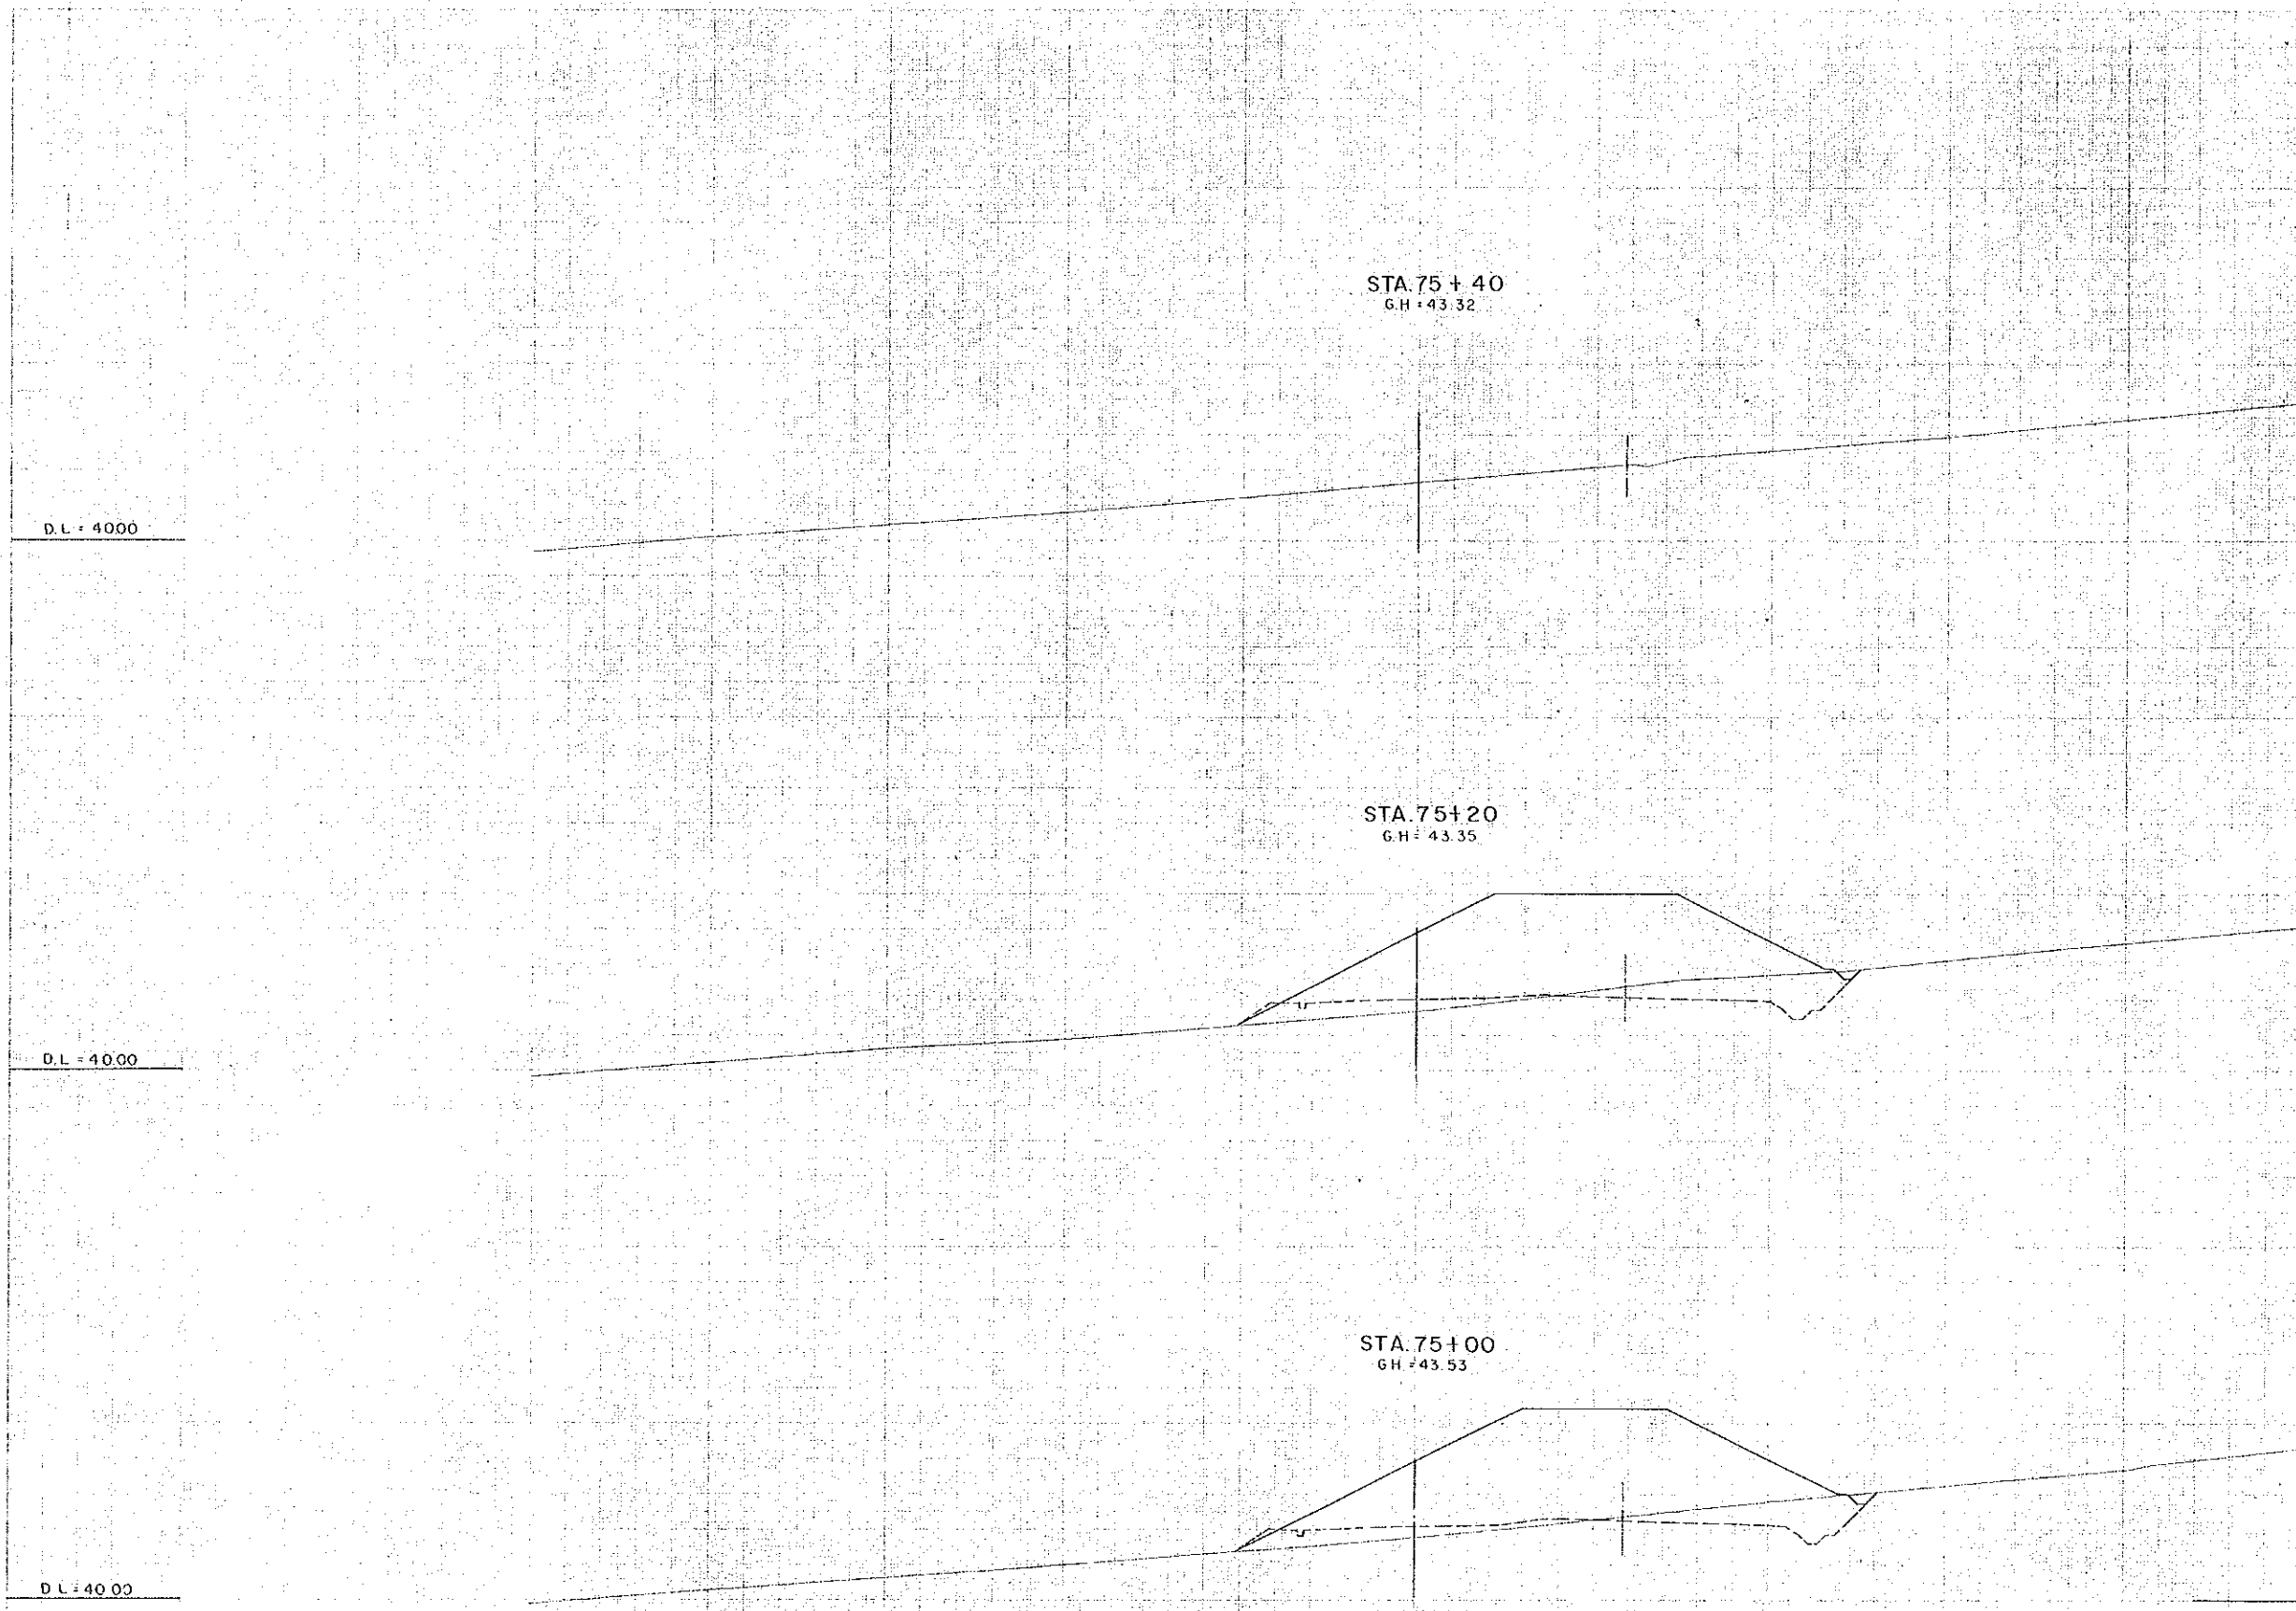

AFRICAN DEVELOPMENT BANK GOVERNMENT OF MAURITIUS	
BEAU BASSIN - PORT LOUIS LINK ROAD FINAL DESIGN	
CROSS SECTION	
Scale 1 : 200	SHEET NO. 129 / 217
Date:	1980.
JAPAN INTERNATIONAL COOPERATION AGENCY	

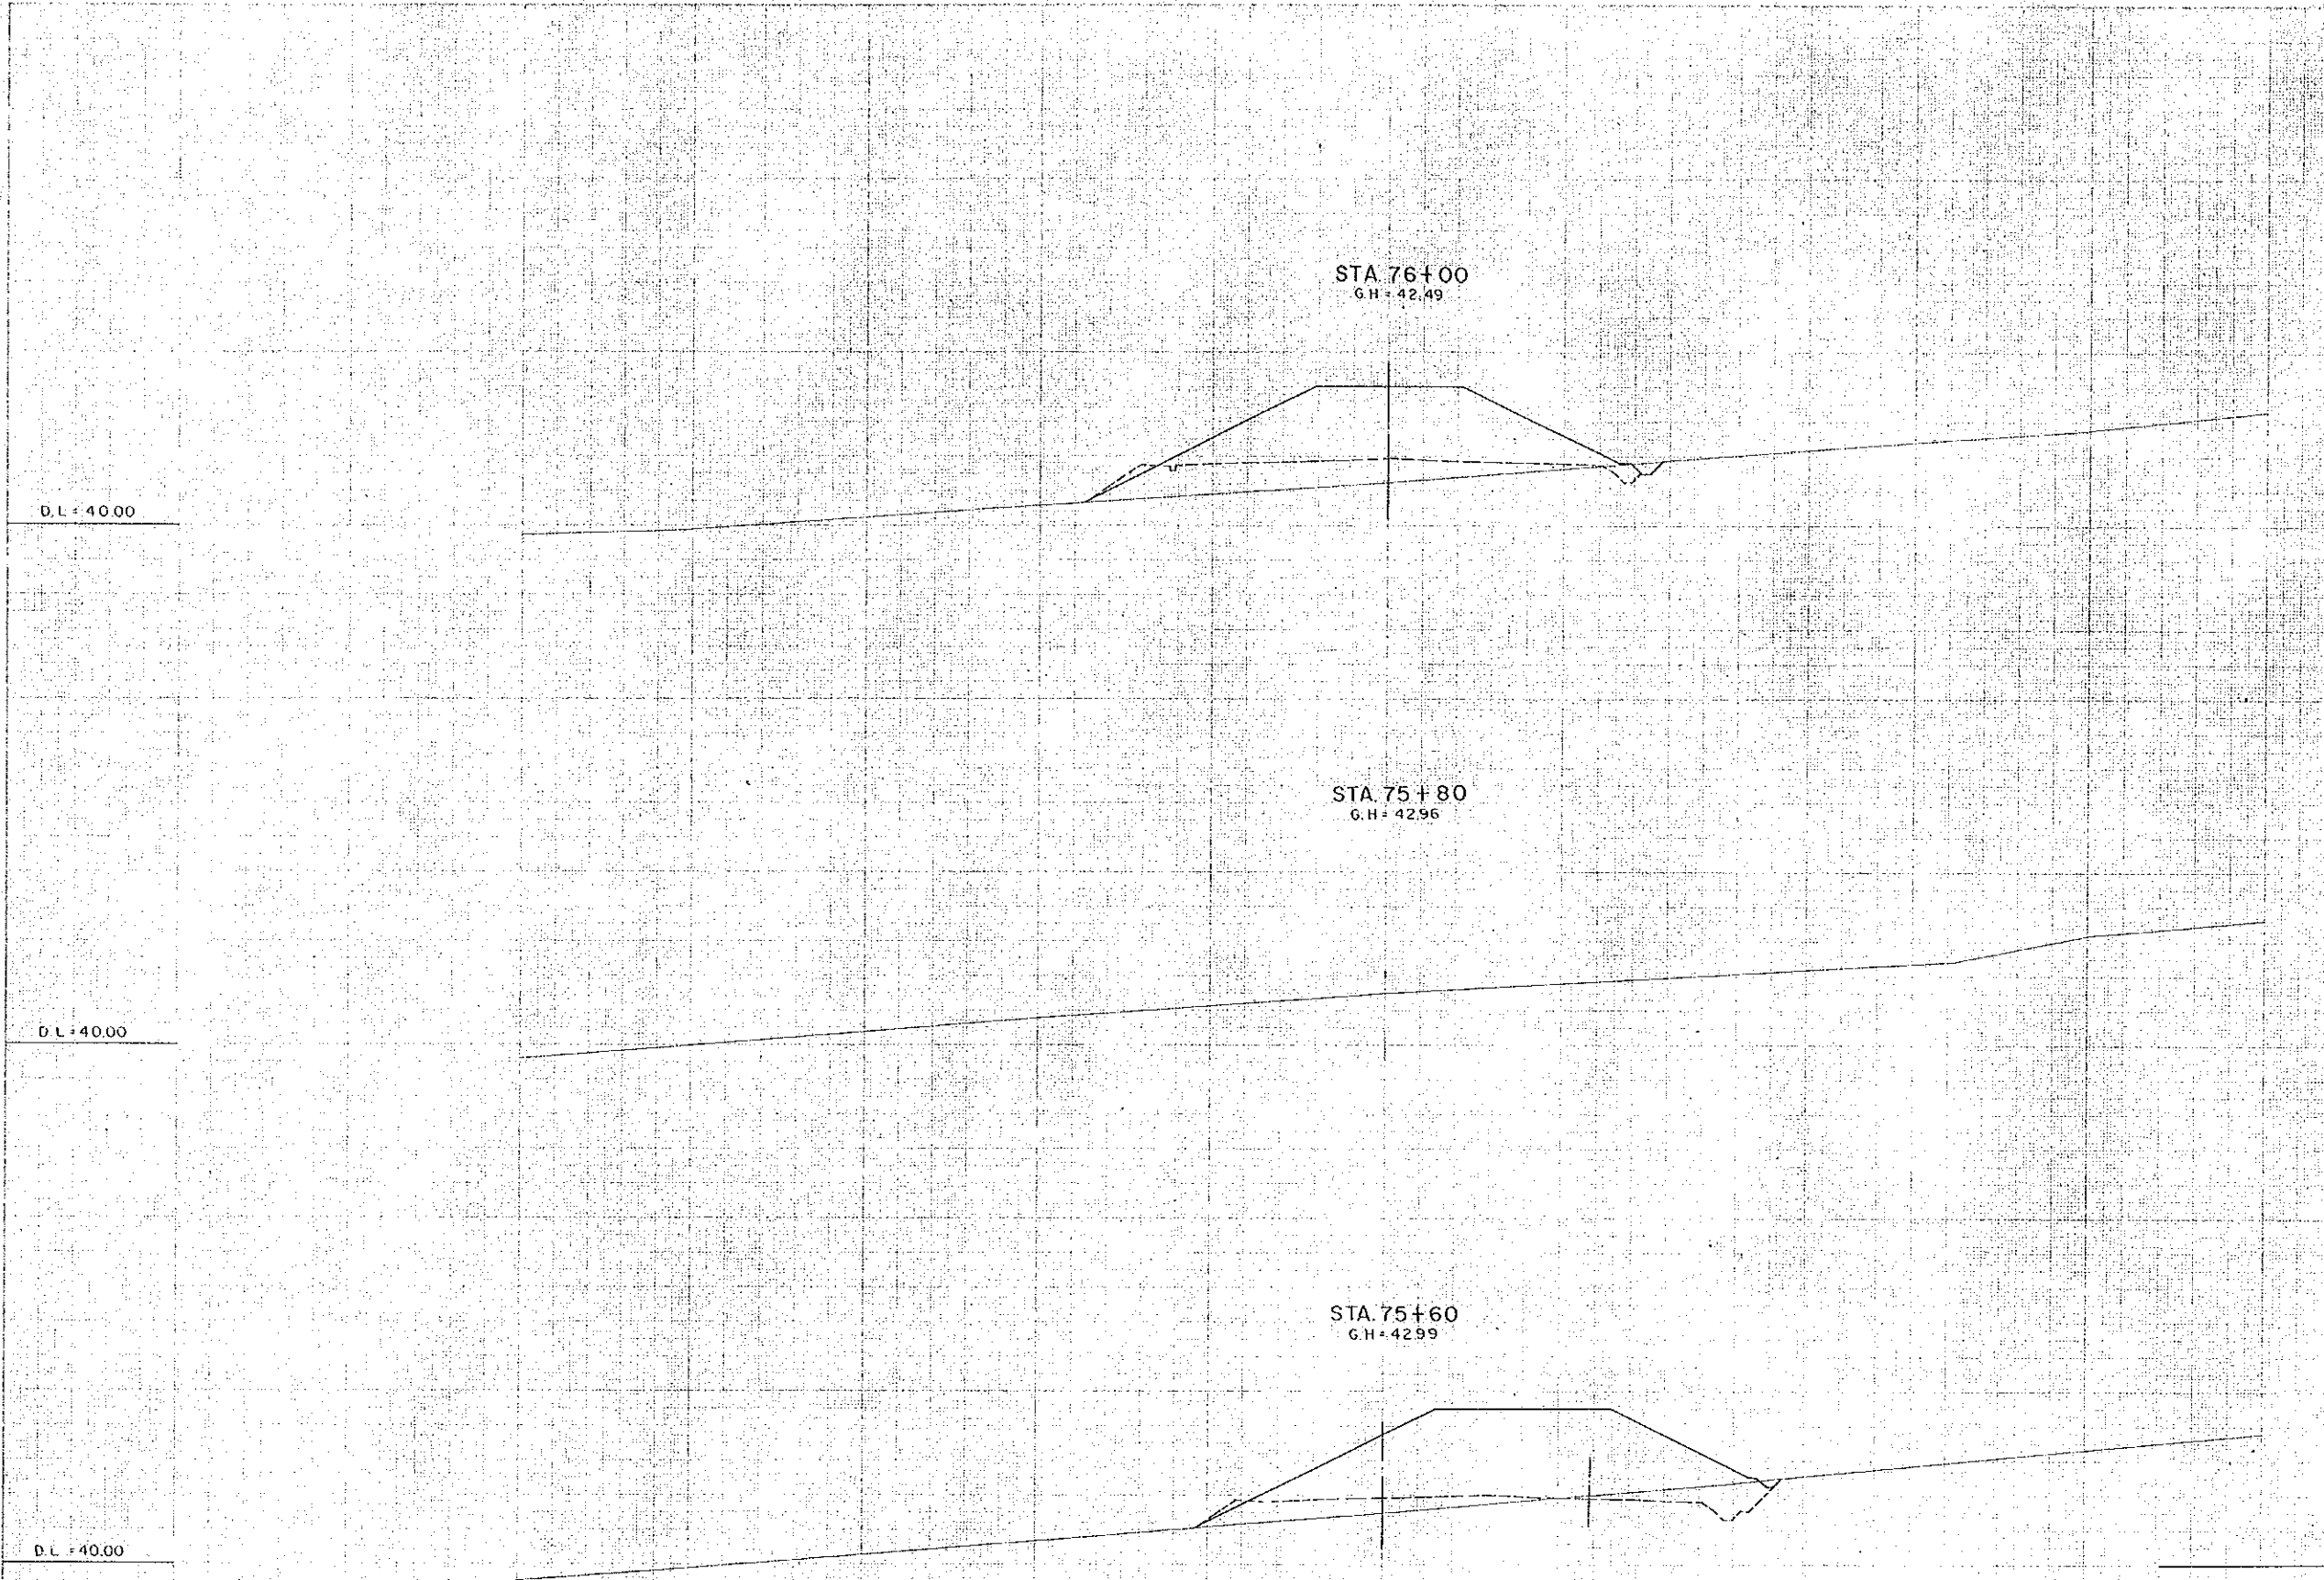

AFRICAN DEVELOPMENT BANK  
 GOVERNMENT OF MAURITIUS  
 BEAU BASSIN - PORT LOUIS  
 LINK ROAD  
 FINAL DESIGN

CROSS SECTION

Scale 1 : 200	SHEET NO. 130/217
Date:	1980
JAPAN INTERNATIONAL COOPERATION AGENCY	

STA. 7 + 00

GH = 53.81  
PH = 49.906

M.L.



D.L. = 50.00

STA. 10 + 00

GH = 51.44  
PH = 51.436

M.L.




D.L. = 50.00

STA. 6 + 00

GH = 54.31  
PH = 49.249

M.L.

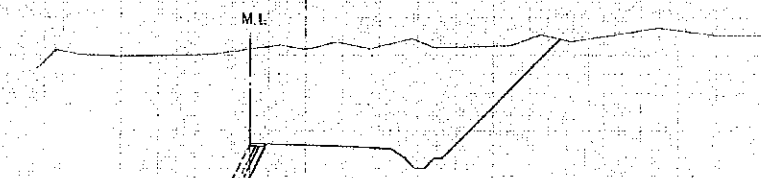


D.L. = 50.00

STA. 9 + 00

GH = 51.36  
PH = 51.179

M.L.

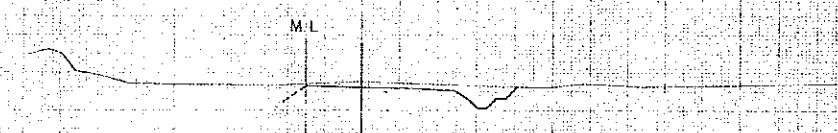


D.L. = 50.00

STA. 5 + 00

GH = 54.31  
PH = 48.625

M.L.

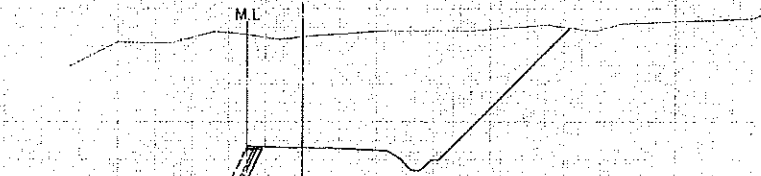


D.L. = 50.00

STA. 8 + 00

GH = 52.12  
PH = 50.562

M.L.

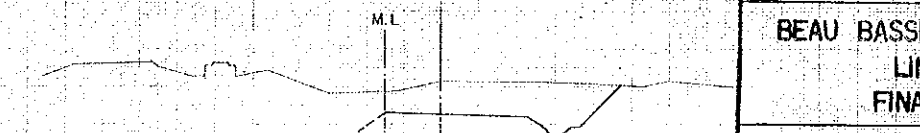


D.L. = 50.00

AFRICAN DEVELOPMENT BANK GOVERNMENT OF MAURITIUS	
BEAU BASSIN - PORT LOUIS LINK ROAD FINAL DESIGN	
COROMANDEL INTERCHANGE CROSS SECTION B RAMP	
Scale 1 : 200	SHEET NO. 131 / 217
Date:	1980
JAPAN INTERNATIONAL COOPERATION AGENCY	


STA. 7 + 00

G.H. = 47.84  
P.H. = 41.730

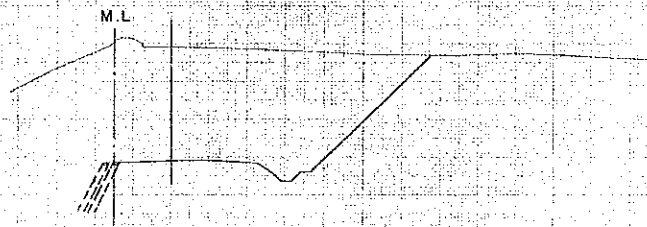


STA. 6 + 00

G.H. = 48.06  
P.H. = 40.222

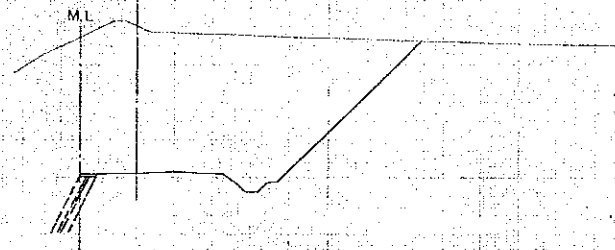


STA. 5 + 00

G.H. = 48.69  
P.H. = 38.935

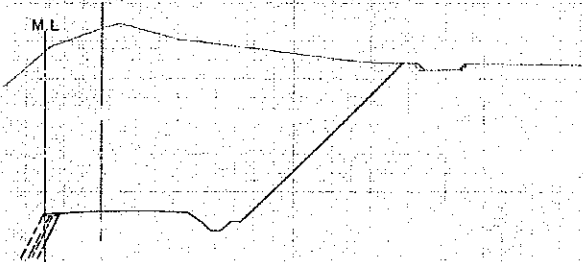

STA. 10 + 00

G.H. = 48.54  
P.H. = 46.255

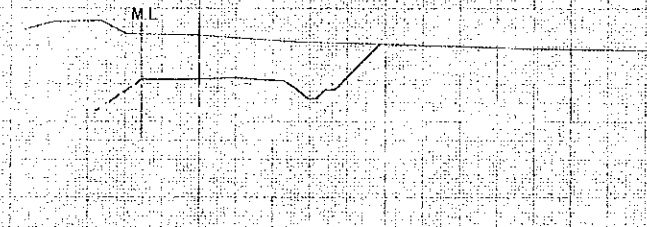


STA. 9 + 00

G.H. = 48.27  
P.H. = 44.747



STA. 8 + 00

G.H. = 48.03  
P.H. = 43.239

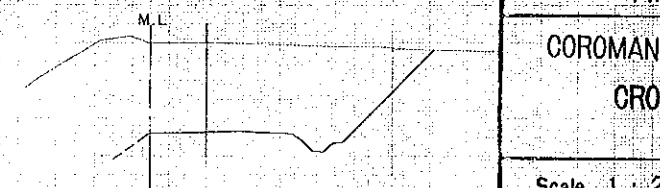


AFRICAN DEVELOPMENT BANK GOVERNMENT OF MAURITIUS	
BEAU BASSIN - PORT LOUIS LINK ROAD FINAL DESIGN	
COROMANDEL INTERCHANGE CROSS SECTION C RAMP	
Scale 1 : 200	SHEET NO. 132 / 217
Date:	1980
JAPAN INTERNATIONAL COOPERATION AGENCY	

STA. 13 + 00

GH = 49.06  
PH = 49.870

M.L.

D.L. = 50.00

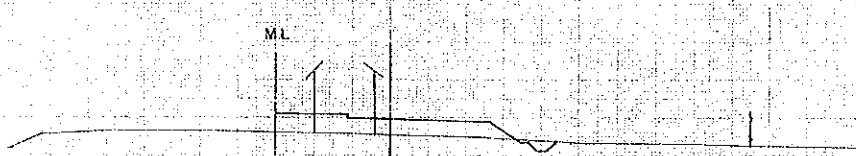


STA. 12 + 00

GH = 49.00  
PH = 49.272

M.L.

D.L. = 50.00

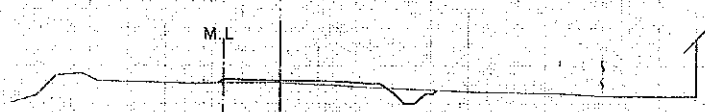


STA. 11 + 00

GH = 48.72  
PH = 47.763

M.L.

D.L. = 50.00

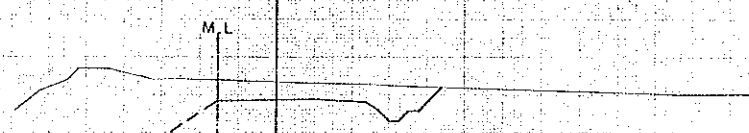

AFRICAN DEVELOPMENT BANK  
GOVERNMENT OF MAURITIUS

BEAU BASSIN - PORT LOUIS  
LINK ROAD  
FINAL DESIGN

COROMANDEL INTERCHANGE  
CROSS SECTION  
C RAMP

Scale 1 : 200


SHEET NO.  
133/217

Date: 1980

JAPAN INTERNATIONAL COOPERATION AGENCY

STA. 10 + 00


GH = 48.81  
PH = 40.566

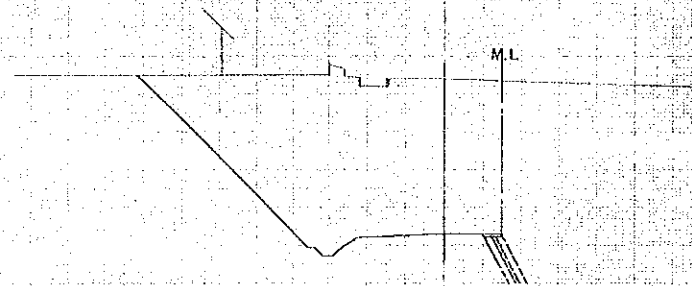

D.L. = 40.00

STA. 9 + 00


GH = 48.53  
PH = 39.050

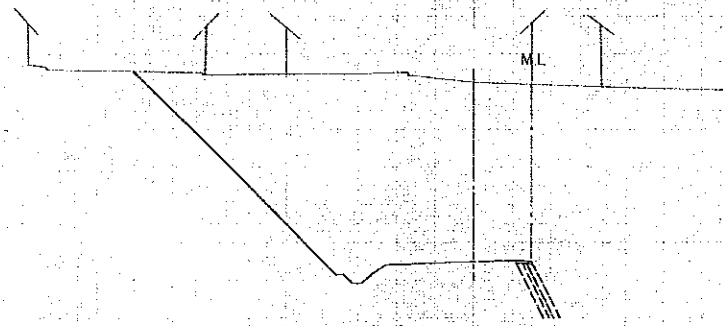

D.L. = 40.00

STA. 8 + 00

GH = 48.19  
PH = 37.954

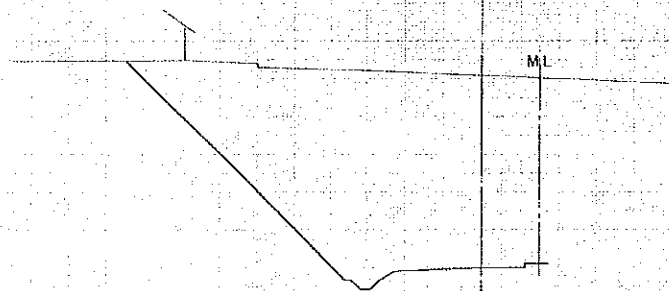


D.L. = 40.00

STA. 13 + 00

GH = 49.48  
PH = 45.197

D.L. = 50.00

M.L.

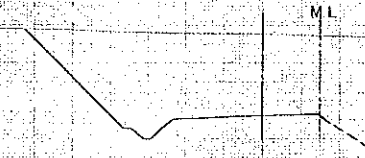


STA. 12 + 00

GH = 49.20  
PH = 43.660

D.L. = 50.00

M.L.

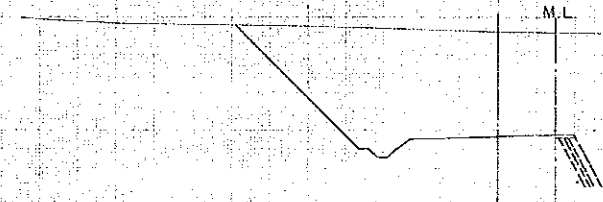


STA. 11 + 00

GH = 48.81  
PH = 42.123

D.L. = 50.00

M.L.

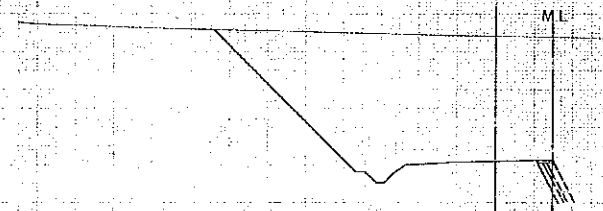

AFRICAN DEVELOPMENT BANK  
GOVERNMENT OF MAURITIUS

BEAU BASSIN - PORT LOUIS  
LINK ROAD  
FINAL DESIGN

CROSS SECTION  
D RAMP

Scale 1 : 200

SHEET NO.  
134/217


Date: 1980

JAPAN INTERNATIONAL COOPERATION AGENCY

STA. 16 + 00

G.H. = 50.41  
P.H. = 49.735


D.L. = 50.00

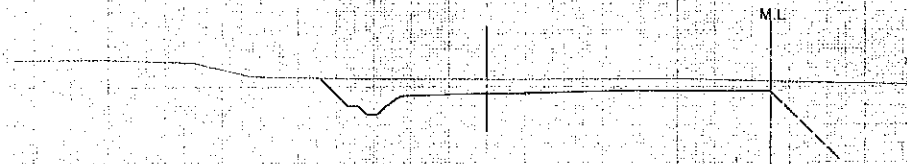

STA. 15 + 00

G.H. = 50.62  
P.H. = 48.270


D.L. = 50.00

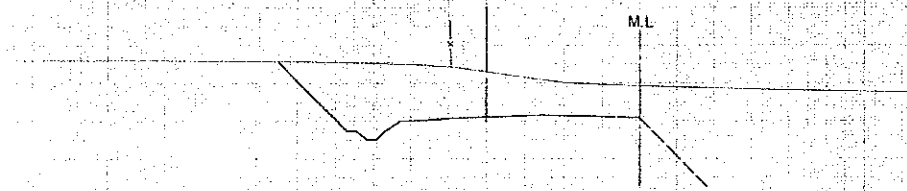

STA. 14 + 00

G.H. = 49.73  
P.H. = 46.734


D.L. = 50.00

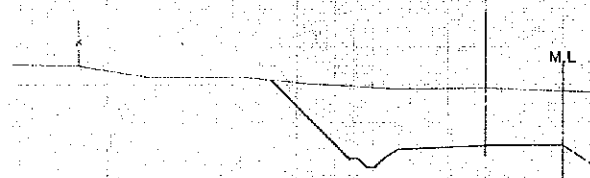

STA. 17 + 00

G.H. = 51.00

D.L. = 50.00

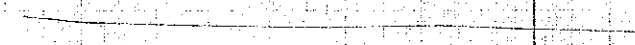

AFRICAN DEVELOPMENT BANK GOVERNMENT OF MAURITIUS	
BEAU BASSIN - PORT LOUIS LINK ROAD FINAL DESIGN	
COROMANDEL INTERCHANGE CROSS SECTION D RAMP	
Scale 1 : 200	SHEET NO. 135/217
Date:	1980
JAPAN INTERNATIONAL COOPERATION AGENCY	