

STA.29 + 00

GH = 38.01
PH = 38.229

STA.32 + 00

GH = 36.51
PH = 34.045

STA.28 + 00

GH = 38.91
PH = 39.664

STA.31 + 00

GH = 36.87
PH = 35.359

STA.29 + 00

GH = 39.11
PH = 41.003

STA.30 + 00

GH = 37.27
PH = 36.794

D.L = 40.00

D.L = 40.00

D.L = 40.00

D.L = 40.00

D.L = 40.00


D.L = 40.00

AFRICAN DEVELOPMENT BANK GOVERNMENT OF MAURITIUS	
BEAU BASSIN - PORT LOUIS LINK ROAD FINAL DESIGN	
MOTORWAY JUNCTION CROSS SECTION A RAMP	
Scale 1 : 200	SHEET NO. 149/217
Date:	1980
JAPAN INTERNATIONAL COOPERATION AGENCY	

STA 33 + 00

GH = 36.01
PH = 33.237

D.L. = 40.00

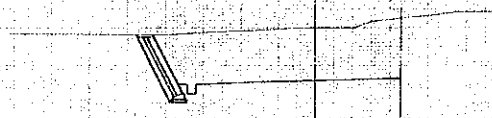

AFRICAN DEVELOPMENT BANK
GOVERNMENT OF MAURITIUS

BEAU BASSIN - PORT LOUIS
LINK ROAD
FINAL DESIGN

MOTORWAY JUNCTION
CROSS SECTION
A RAMP

Scale 1 : 200

SHEET NO.
150/217


Date : 1980

JAPAN INTERNATIONAL COOPERATION AGENCY

STA. 12 + 00

GH = 36.98
PH = 35.602


D.L. = 40.00

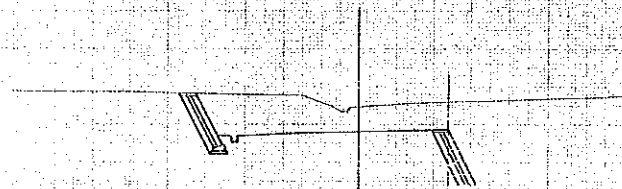

STA. 11 + 00

GH = 36.34
PH = 34.202

D.L. = 40.00

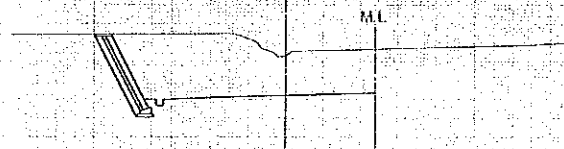

STA. 10 + 00

GH = 35.82
PH = 33.056


D.L. = 40.00



STA. 15 + 00

GH = 38.73
PH = 39.802


D.L. = 40.00

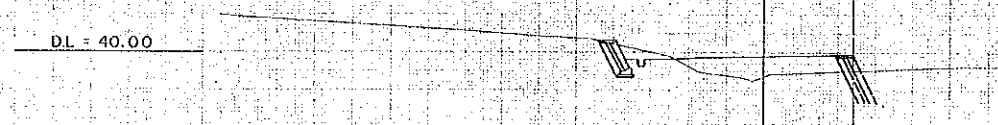

STA. 14 + 00

GH = 38.23
PH = 38.402


D.L. = 40.00

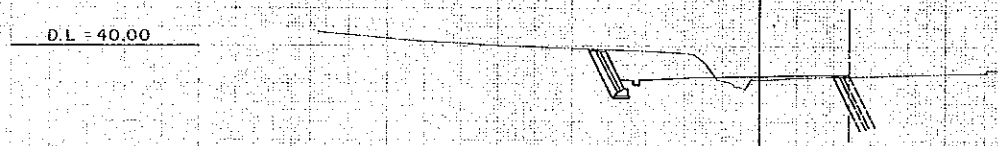


STA. 13 + 00

GH = 37.67
PH = 37.002


D.L. = 40.00

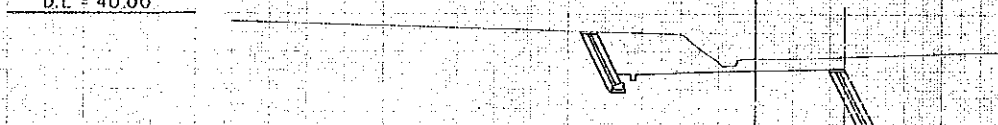


AFRICAN DEVELOPMENT BANK GOVERNMENT OF MAURITIUS	
BEAU BASSIN - PORT LOUIS LINK ROAD FINAL DESIGN	
MOTORWAY JUNCTION CROSS SECTION B RAMP	
Scale 1 : 200	SHEET NO. 151/217
Date:	1980
JAPAN INTERNATIONAL COOPERATION AGENCY	

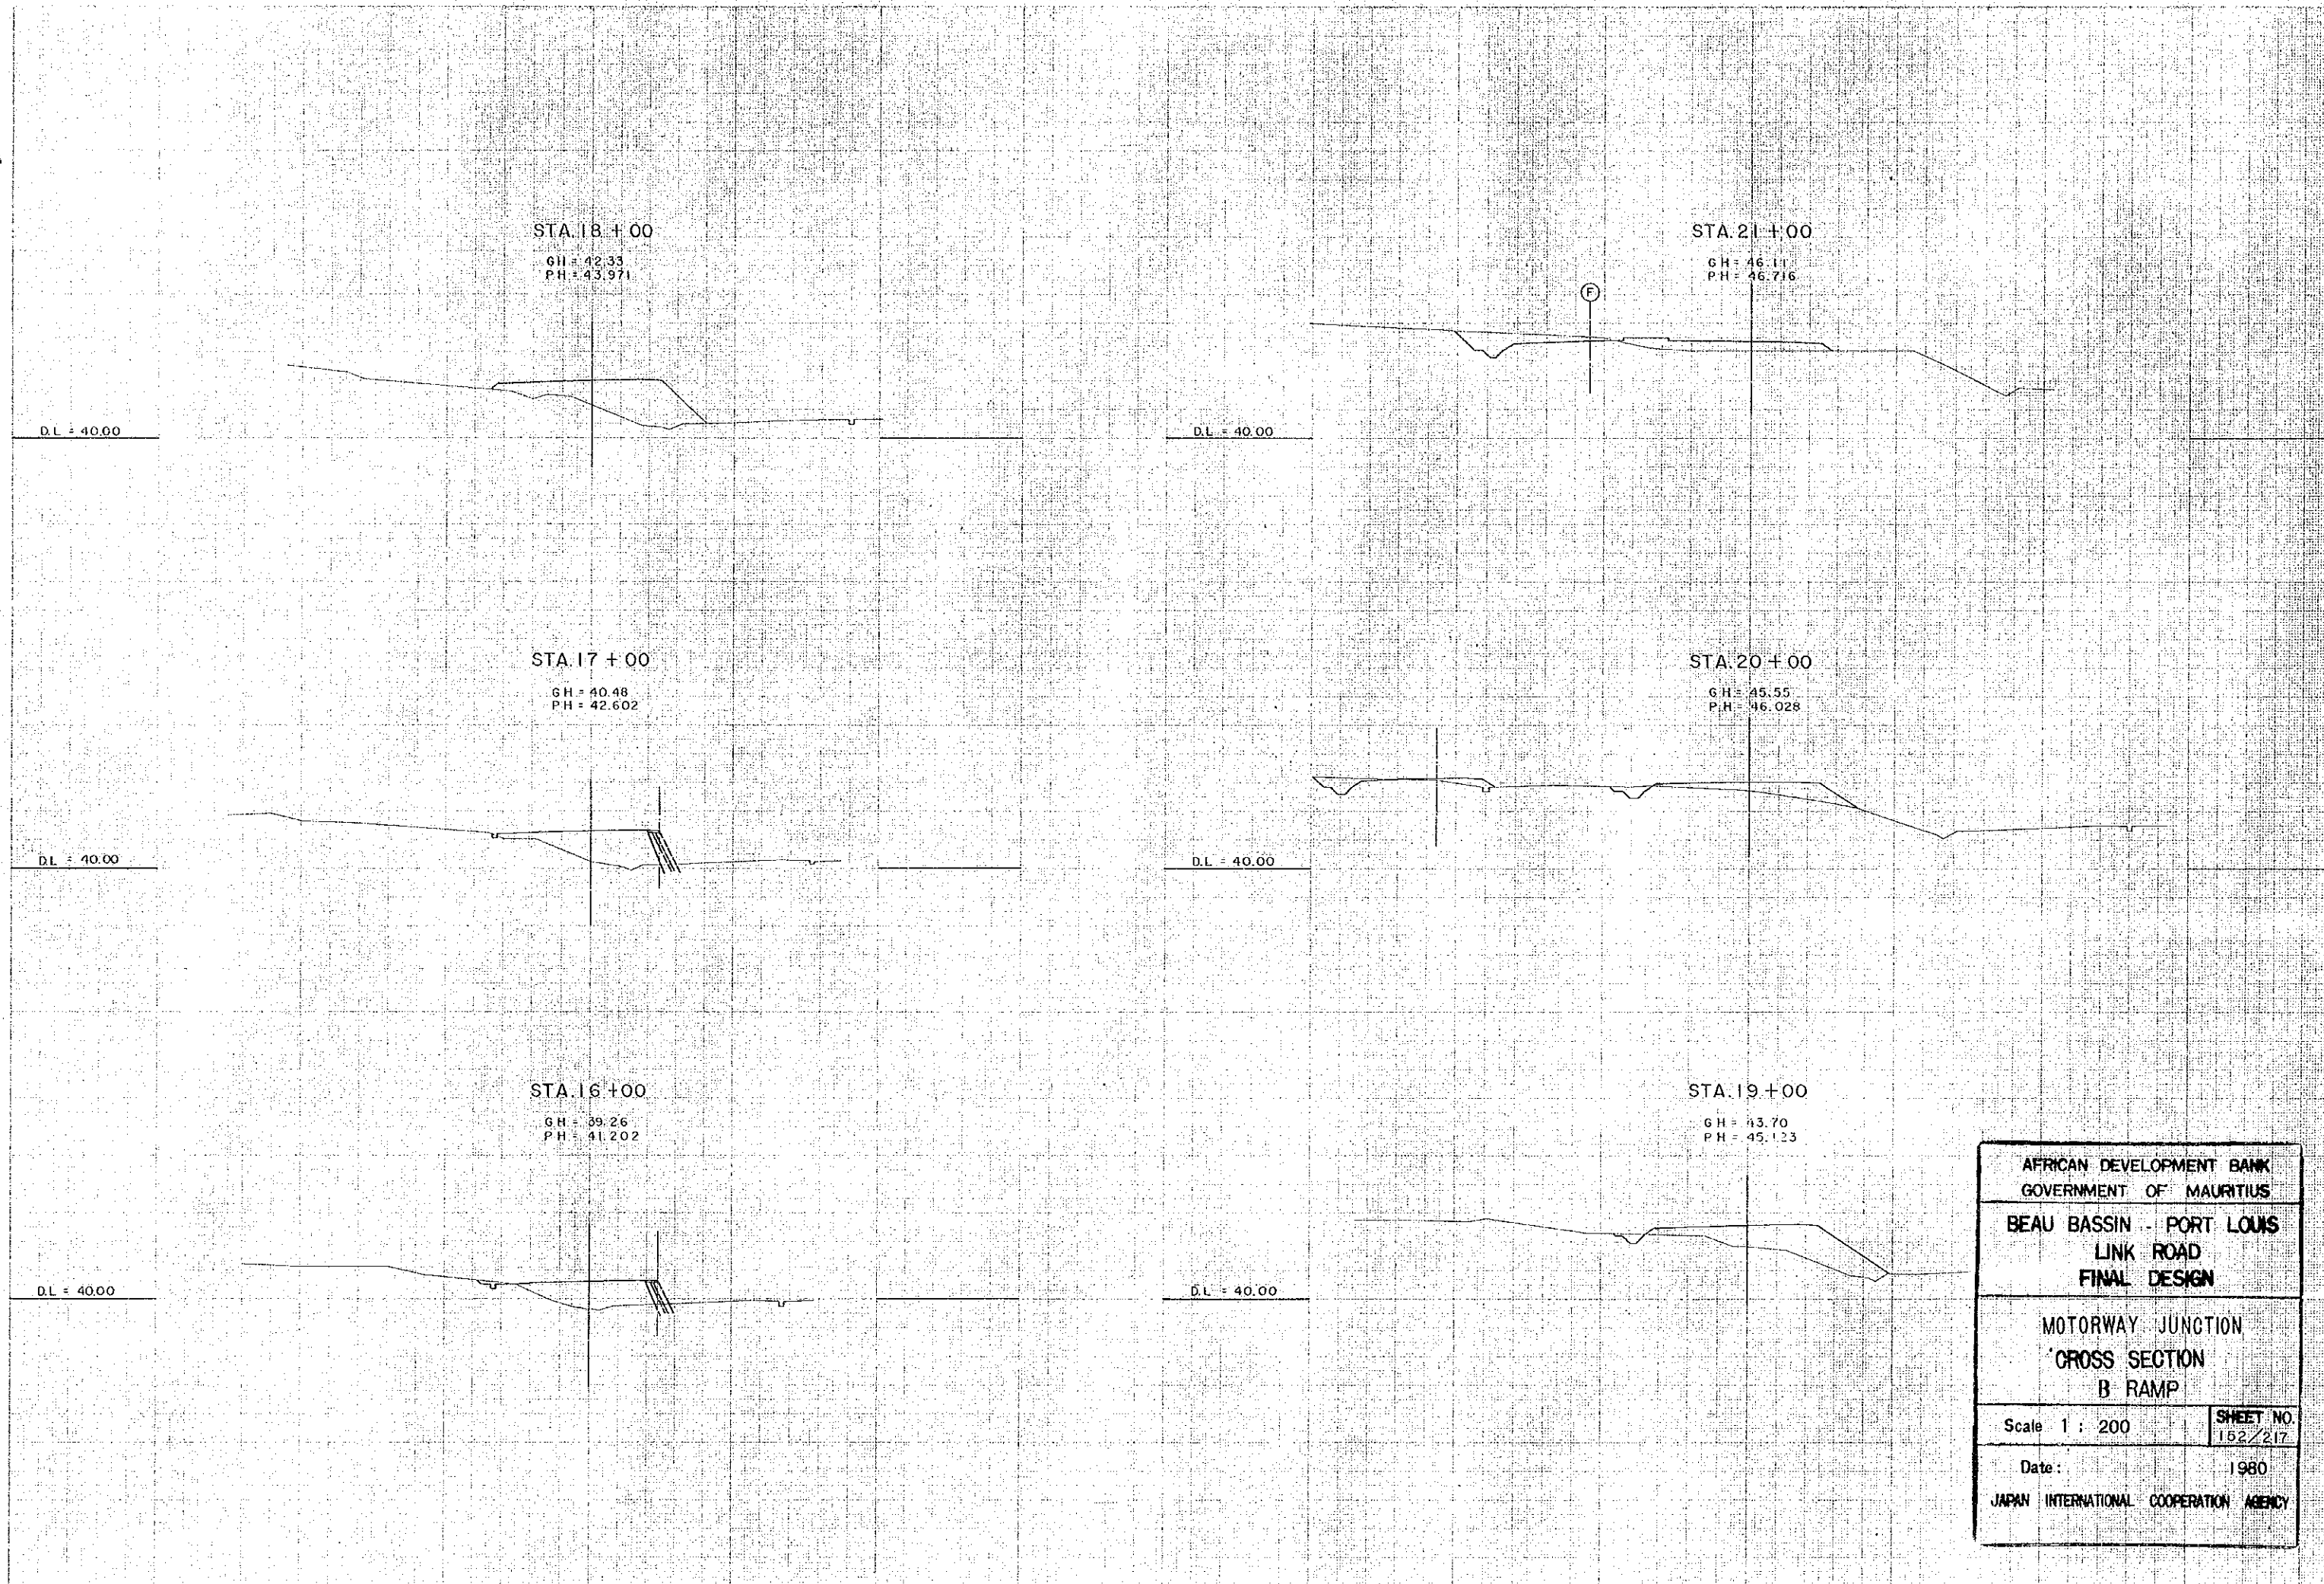

AFRICAN DEVELOPMENT BANK GOVERNMENT OF MAURITIUS	
BEAU BASSIN - PORT LOUIS LINK ROAD FINAL DESIGN	
MOTORWAY JUNCTION CROSS SECTION B RAMP	
Scale 1 : 200	SHEET NO. 152/217
Date:	1980
JAPAN INTERNATIONAL COOPERATION AGENCY	

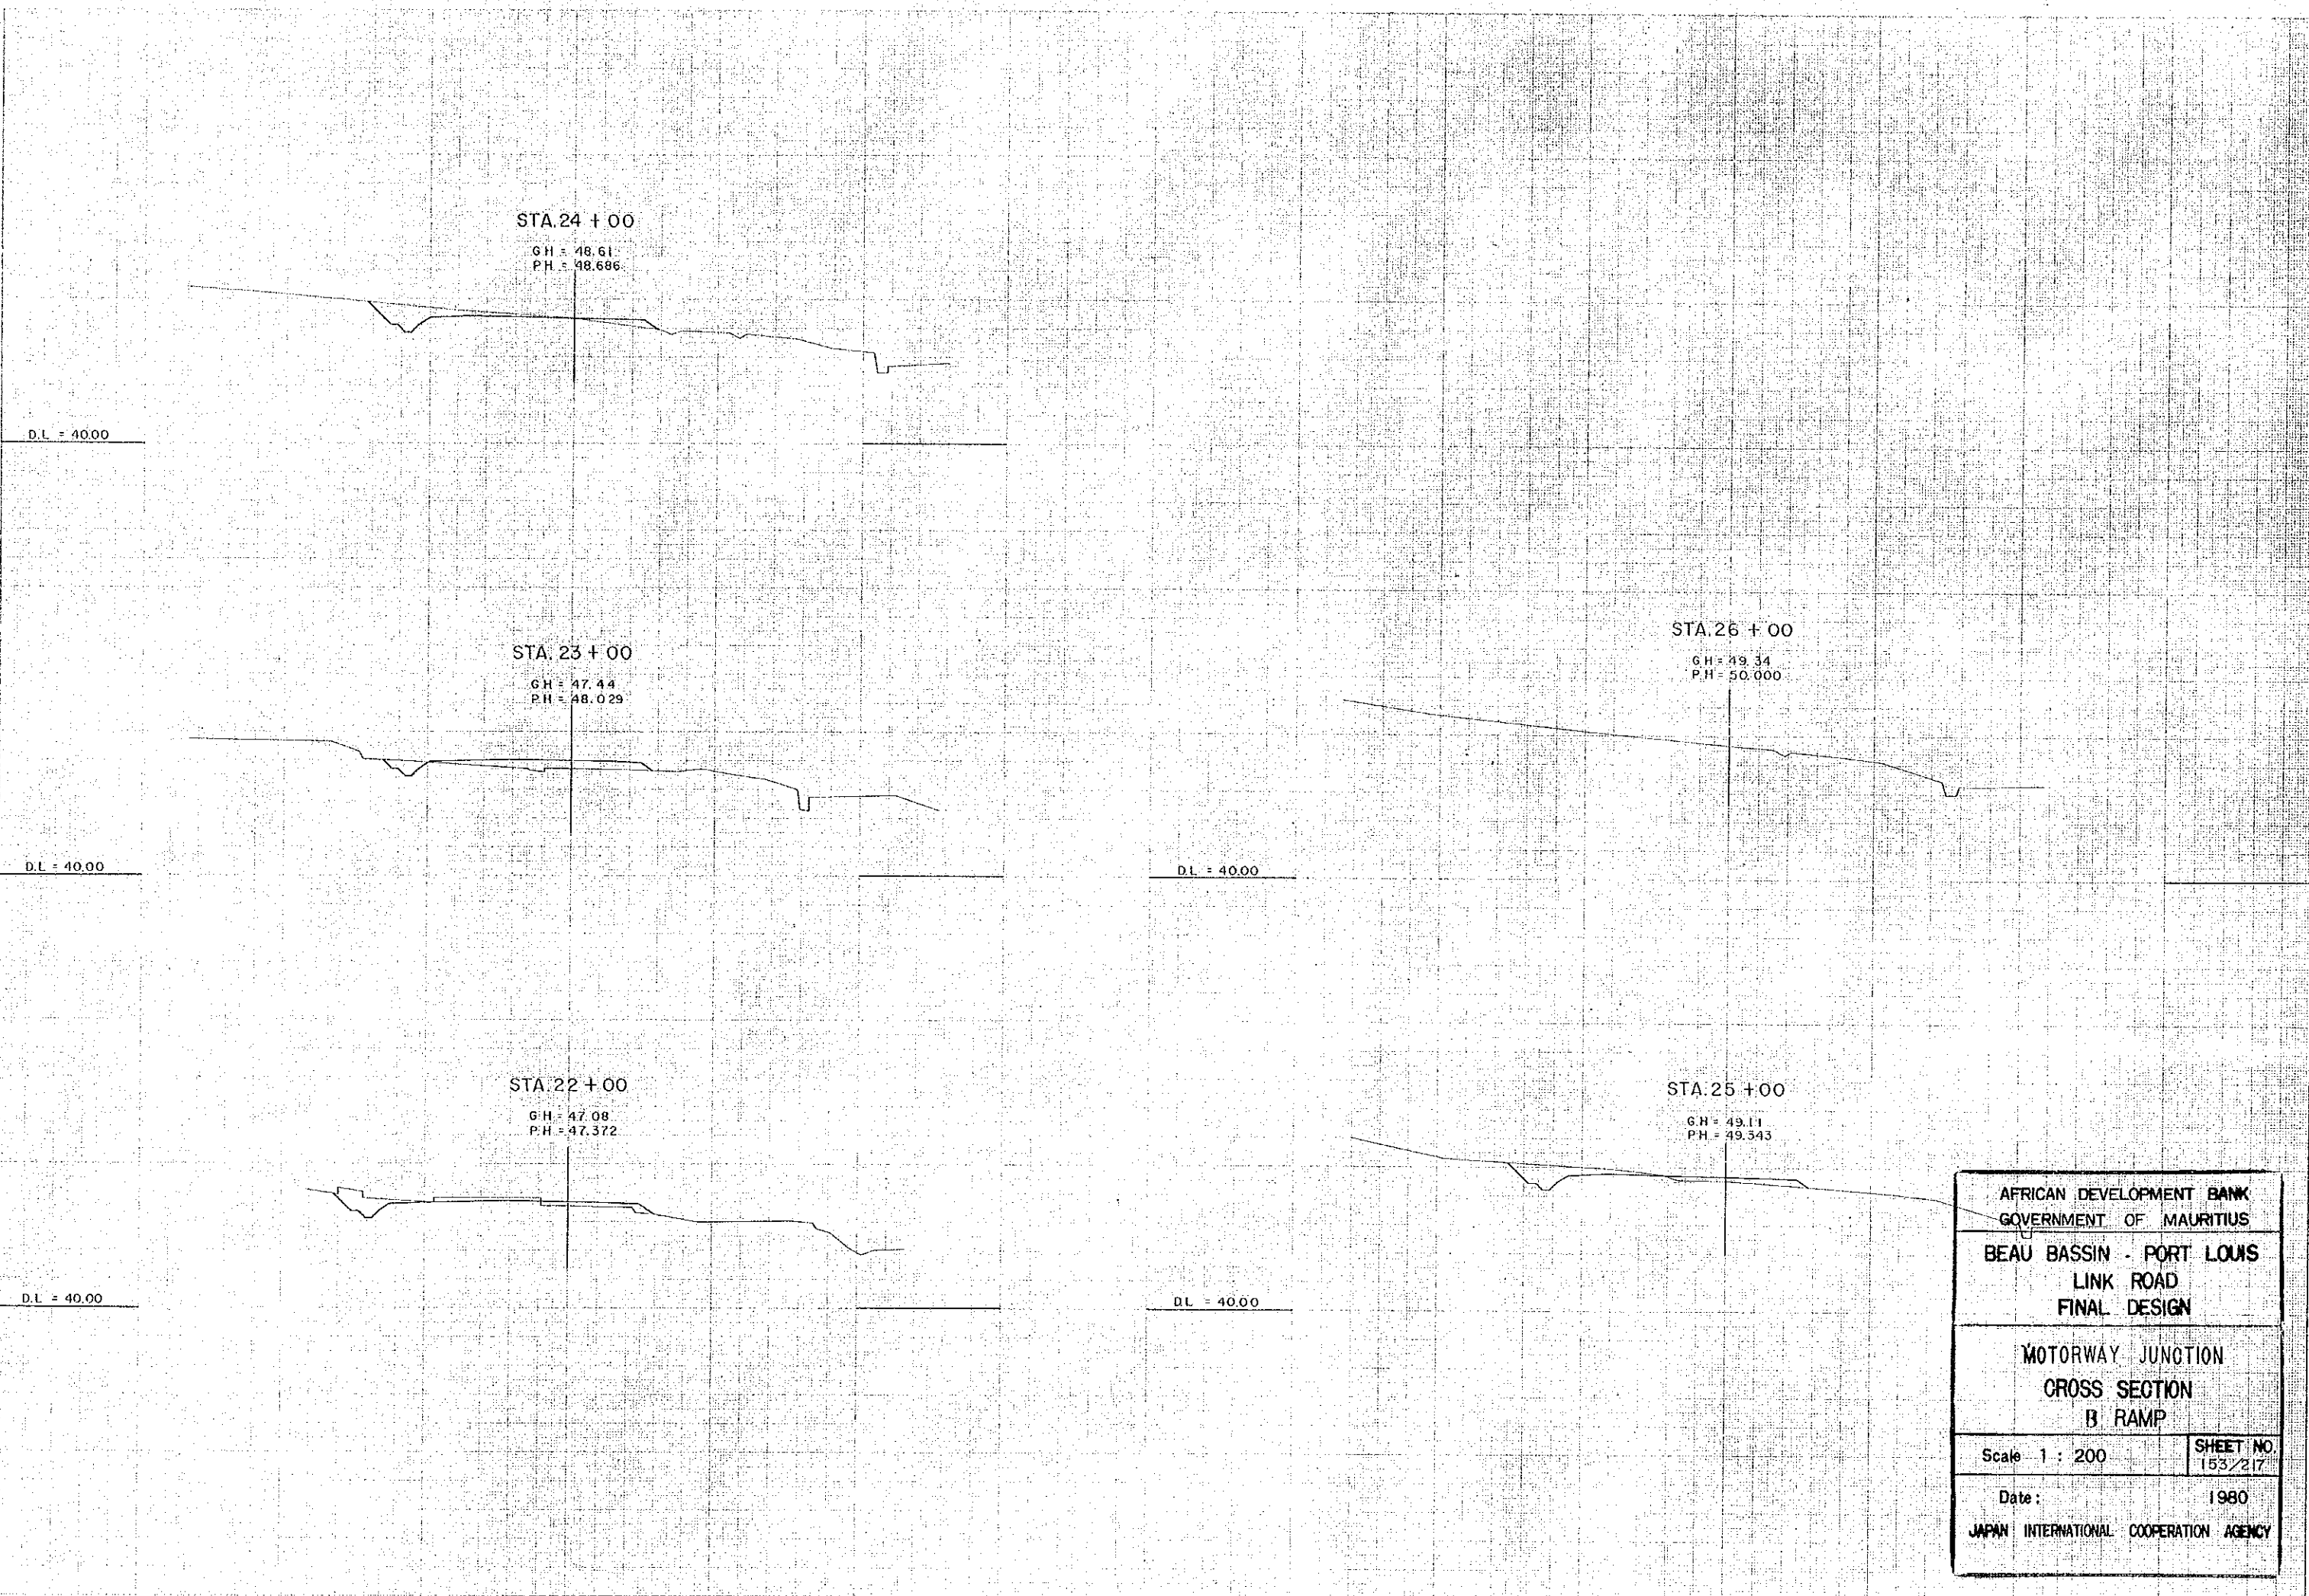

AFRICAN DEVELOPMENT BANK GOVERNMENT OF MAURITIUS	
BEAU BASSIN - PORT LOUIS LINK ROAD FINAL DESIGN	
MOTORWAY JUNCTION CROSS SECTION B RAMP	
Scale 1 : 200	SHEET NO. 153/217
Date:	1980
JAPAN INTERNATIONAL COOPERATION AGENCY	

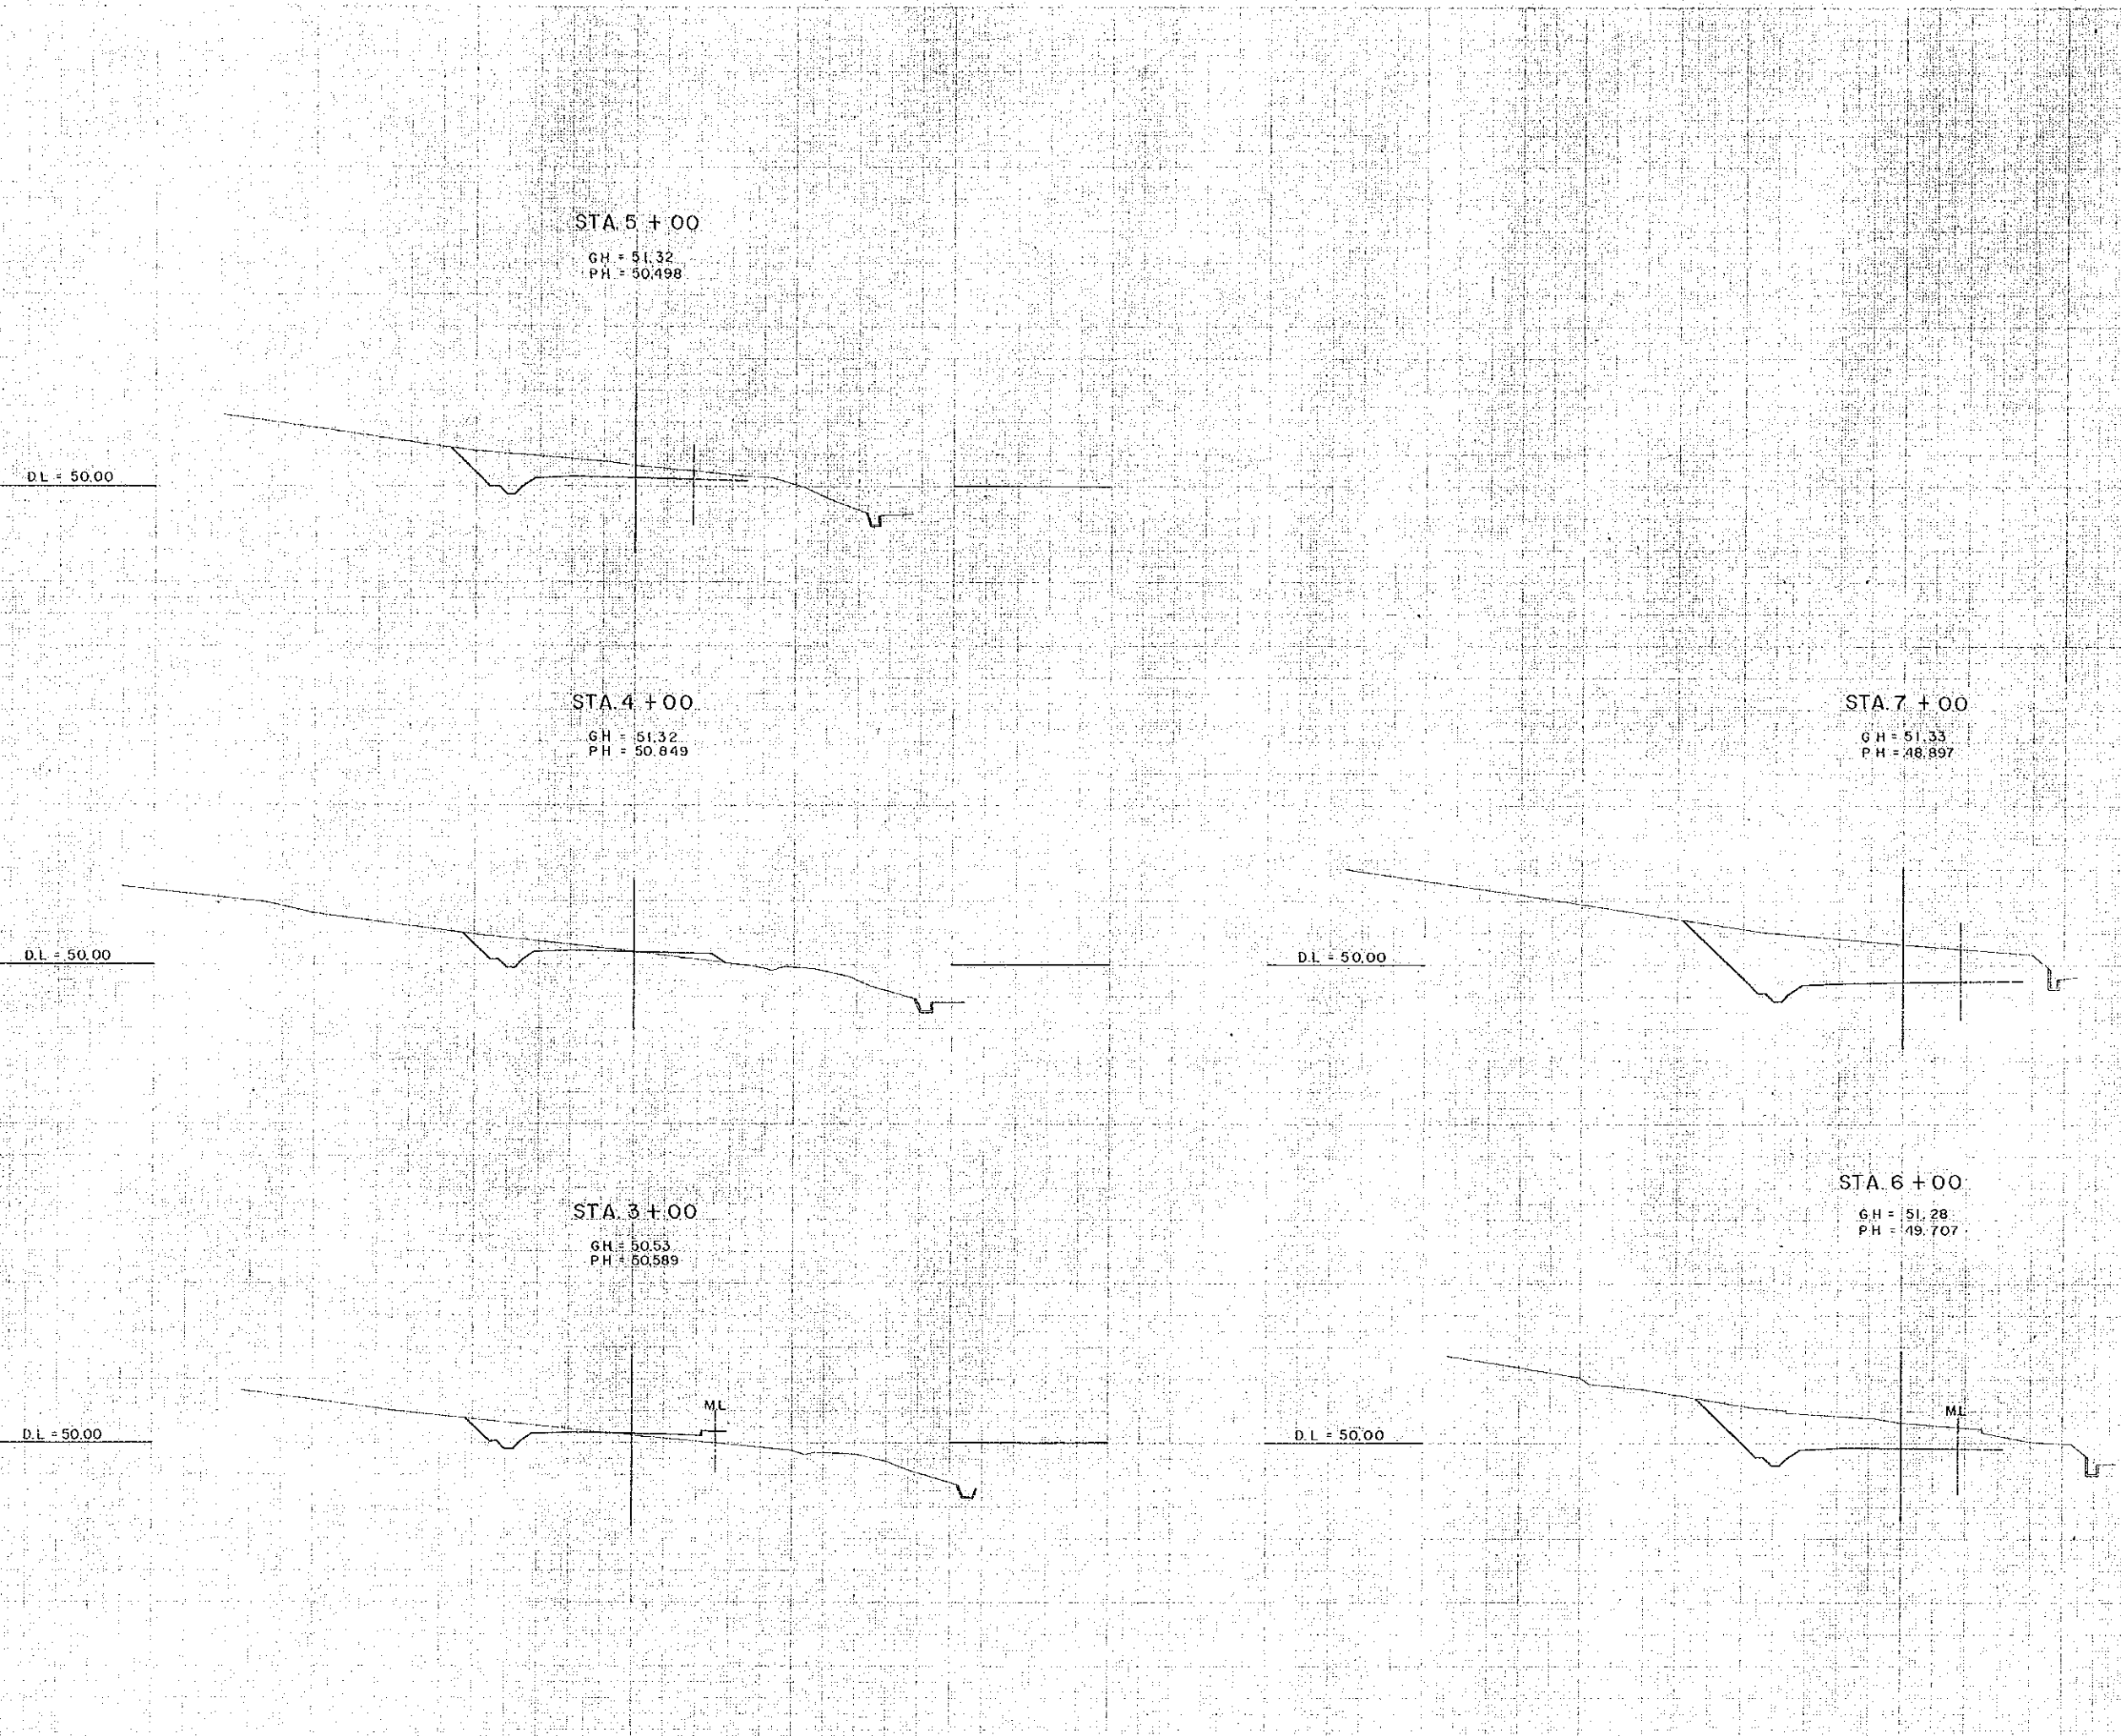

STA. 5 + 00
 G.H. = 51.32
 P.H. = 50.498


STA. 4 + 00
 G.H. = 51.32
 P.H. = 50.849

STA. 7 + 00
 G.H. = 51.33
 P.H. = 48.897


STA. 3 + 00
 G.H. = 50.53
 P.H. = 50.589

STA. 6 + 00
 G.H. = 51.28
 P.H. = 49.707

AFRICAN DEVELOPMENT BANK GOVERNMENT OF MAURITIUS	
BEAU BASSIN - PORT LOUIS LINK ROAD FINAL DESIGN	
MOTORWAY JUNCTION CROSS SECTION B RAMP	
Scale 1 : 200	SHEET NO. 154/217
Date : 1980	
JAPAN INTERNATIONAL COOPERATION AGENCY	

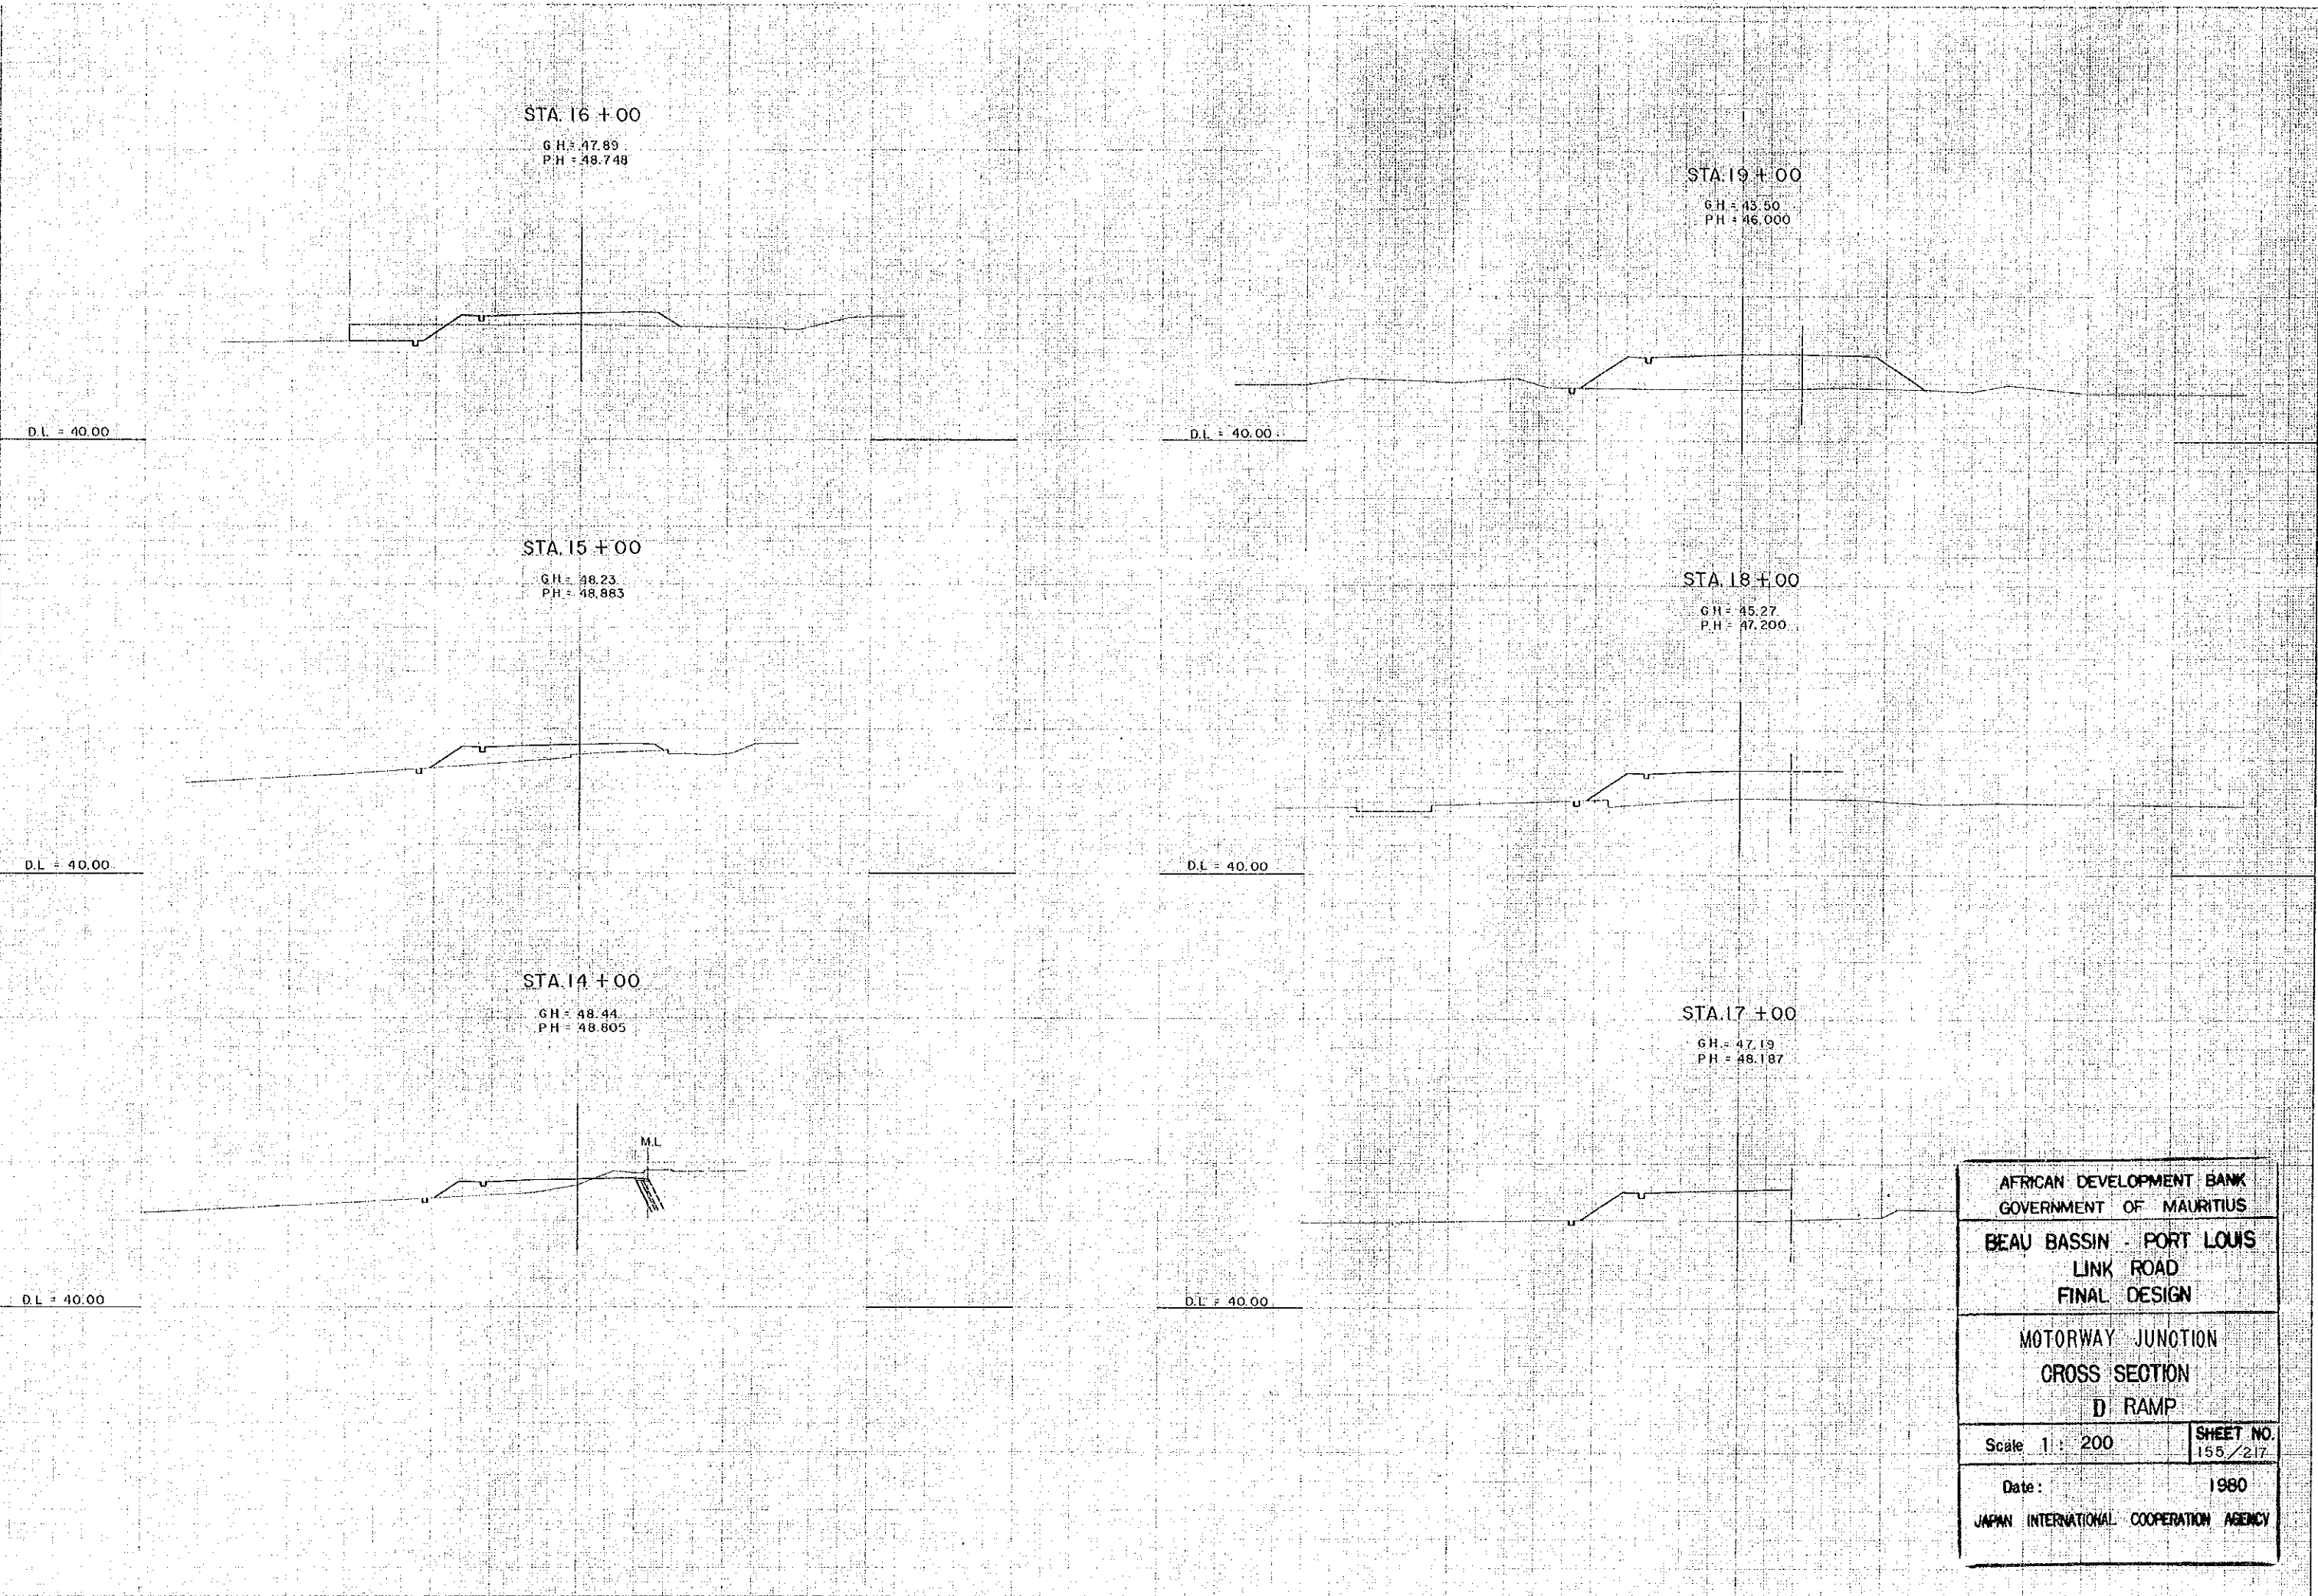


AFRICAN DEVELOPMENT BANK GOVERNMENT OF MAURITIUS	
BEAU BASSIN - PORT LOUIS LINK ROAD FINAL DESIGN	
MOTORWAY JUNCTION CROSS SECTION D RAMP	
Scale 1 : 200	SHEET NO. 155 / 217
Date:	1980
JAPAN INTERNATIONAL COOPERATION AGENCY	

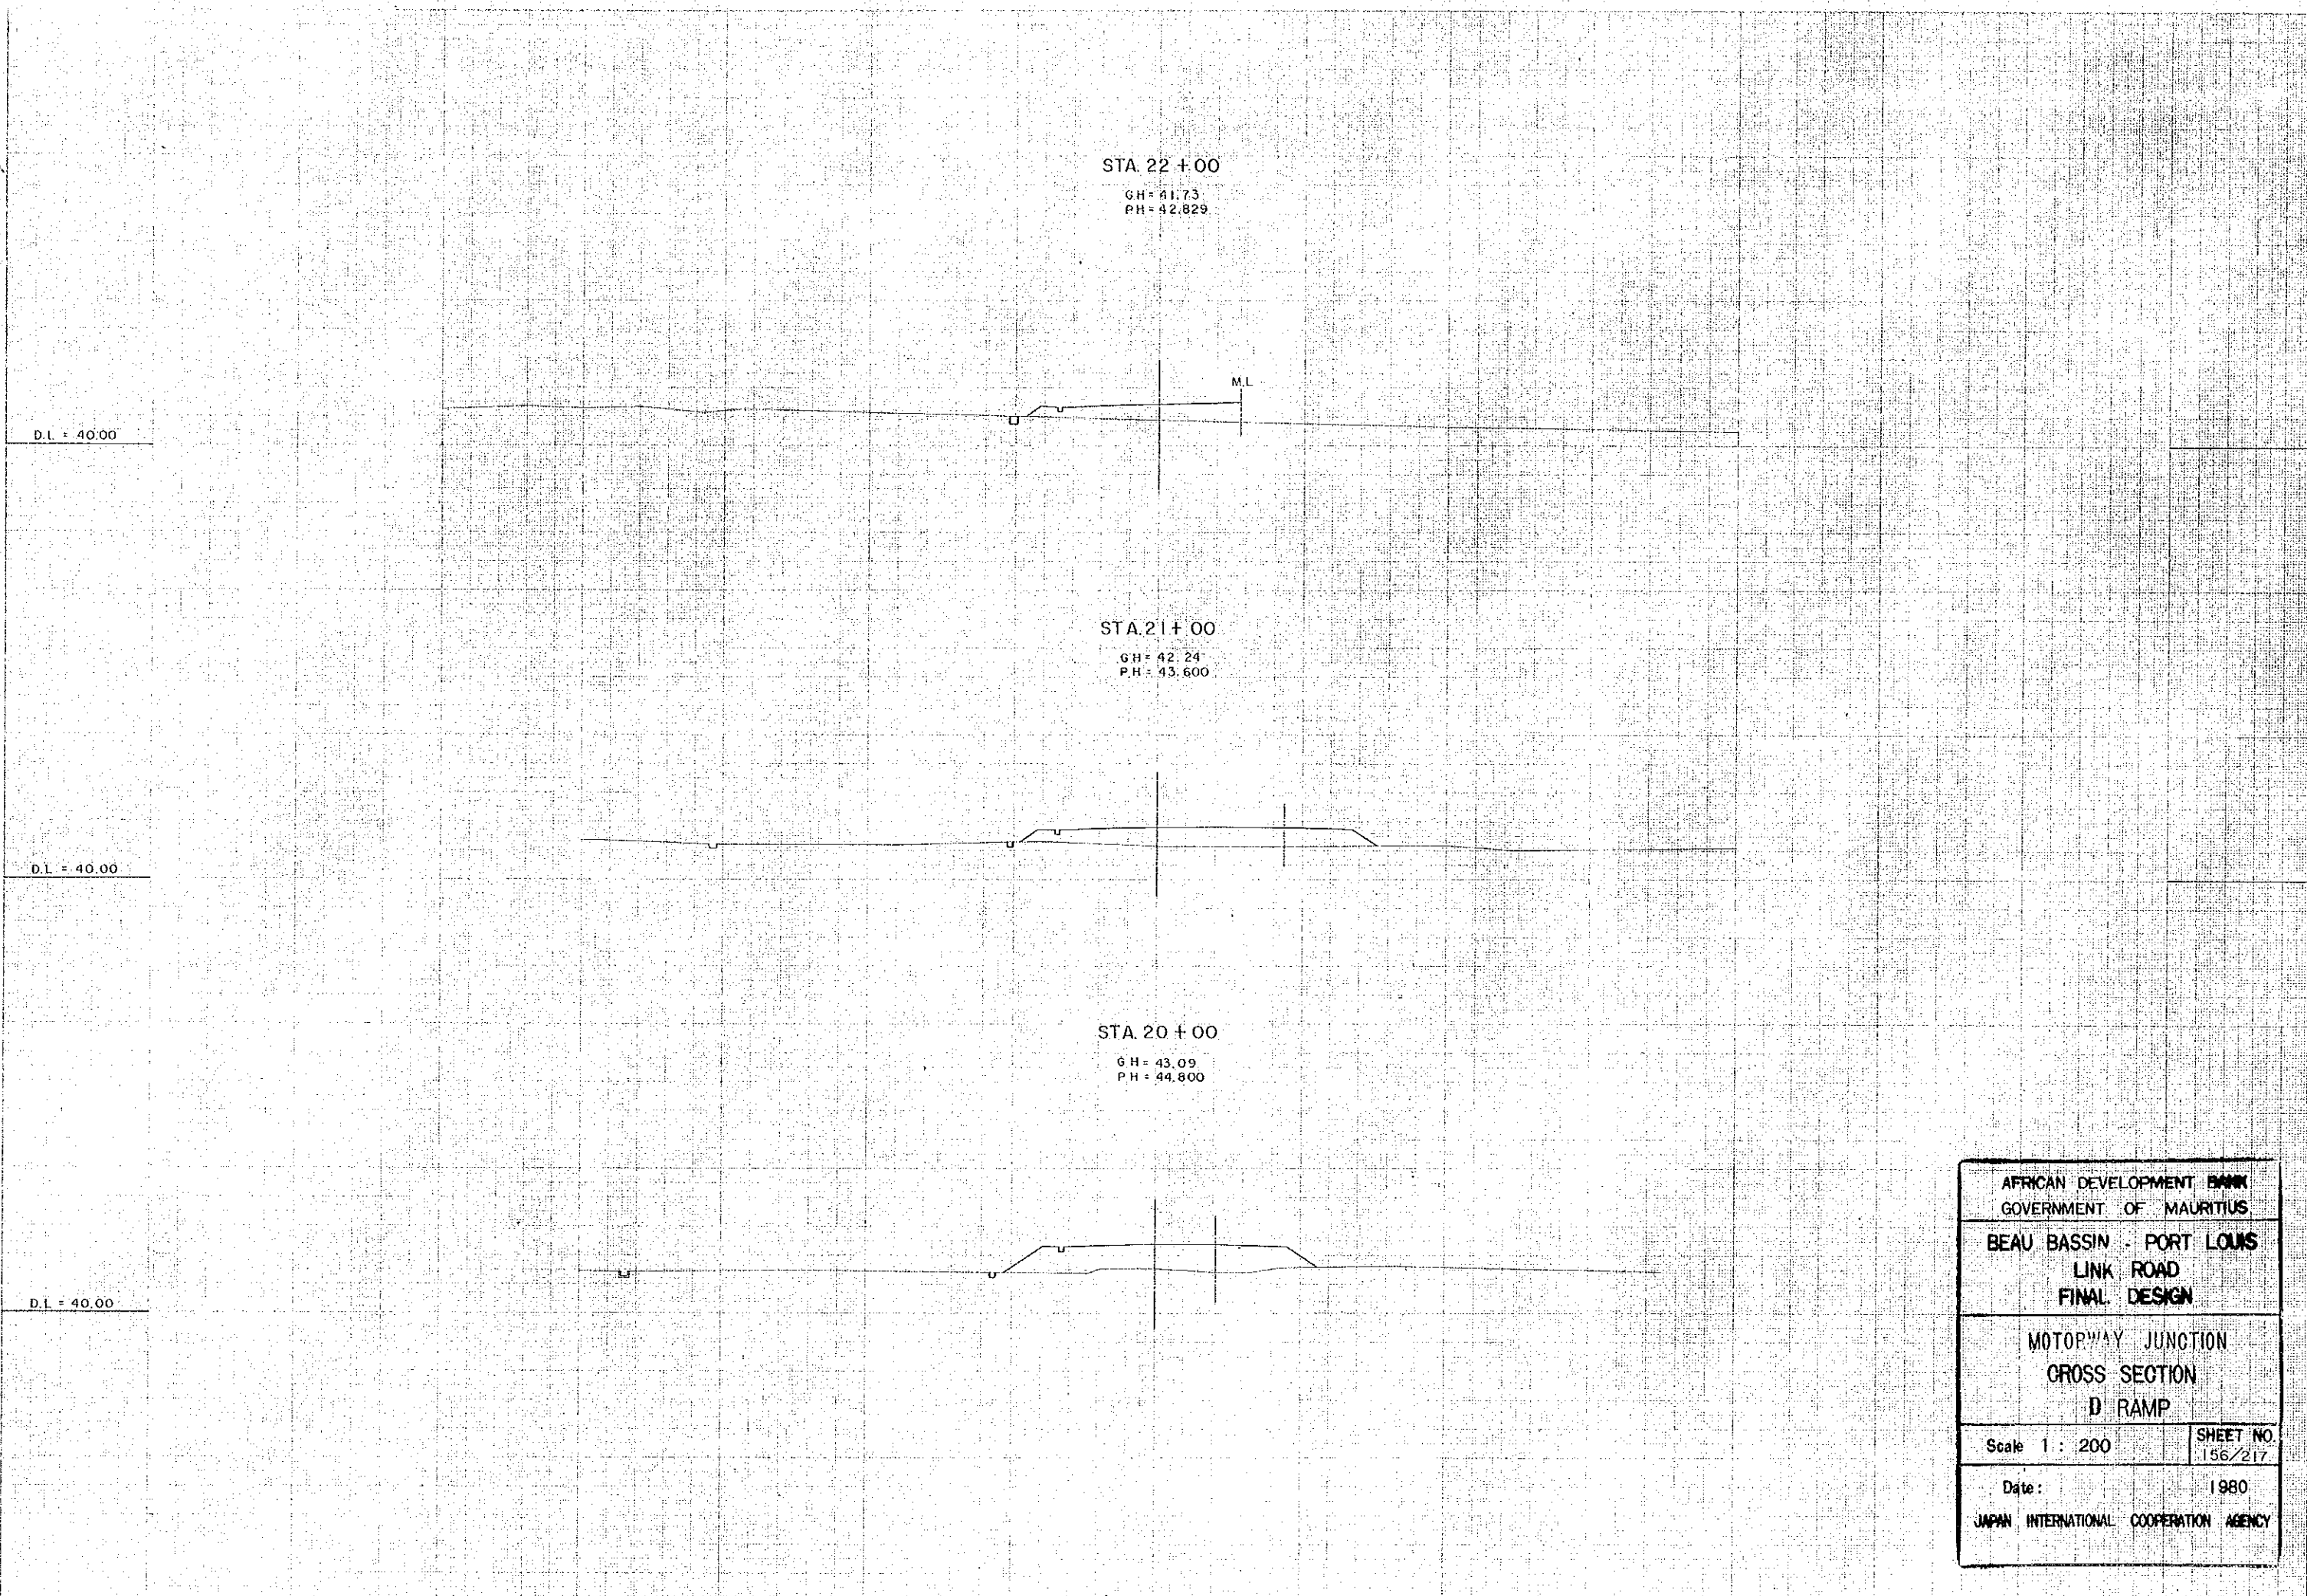

AFRICAN DEVELOPMENT BANK GOVERNMENT OF MAURITIUS	
BEAU BASSIN - PORT LOUIS LINK ROAD FINAL DESIGN	
MOTORWAY JUNCTION CROSS SECTION D RAMP	
Scale 1 : 200	SHEET NO. 156/217
Date: 1980	JAPAN INTERNATIONAL COOPERATION AGENCY

STA. 25 + 00


GH = 40.92
PH = 45.200

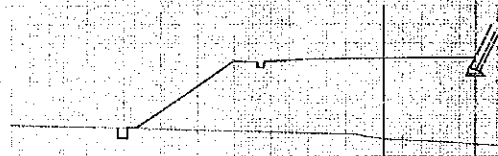

D.L. = 40.00

STA. 24 + 00


GH = 41.04
PH = 43.858

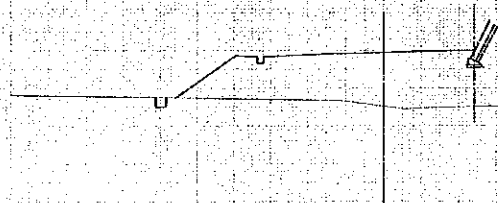

D.L. = 40.00

STA. 27 + 00


GH = 41.22
PH = 45.532

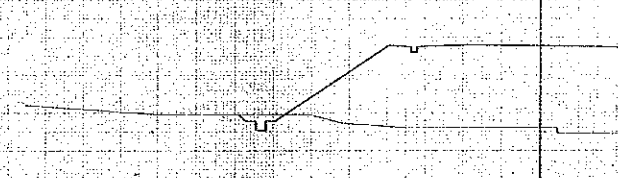

D.L. = 40.00

STA. 23 + 00


GH = 41.05
PH = 42.915

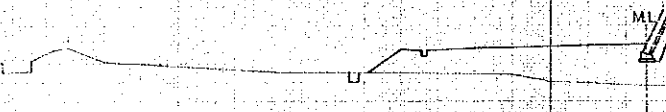

D.L. = 40.00

STA. 26 + 00

GH = 40.73
PH = 45.848

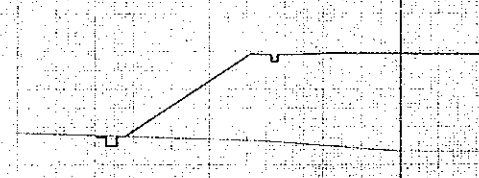

D.L. = 40.00

AFRICAN DEVELOPMENT BANK
GOVERNMENT OF MAURITIUS

BEAU BASSIN - PORT LOUIS
LINK ROAD
FINAL DESIGN



MOTORWAY JUNCTION
CROSS SECTION
D RAMP

Scale 1 : 200


SHEET NO.
157 / 217

Date: 1980

JAPAN INTERNATIONAL COOPERATION AGENCY

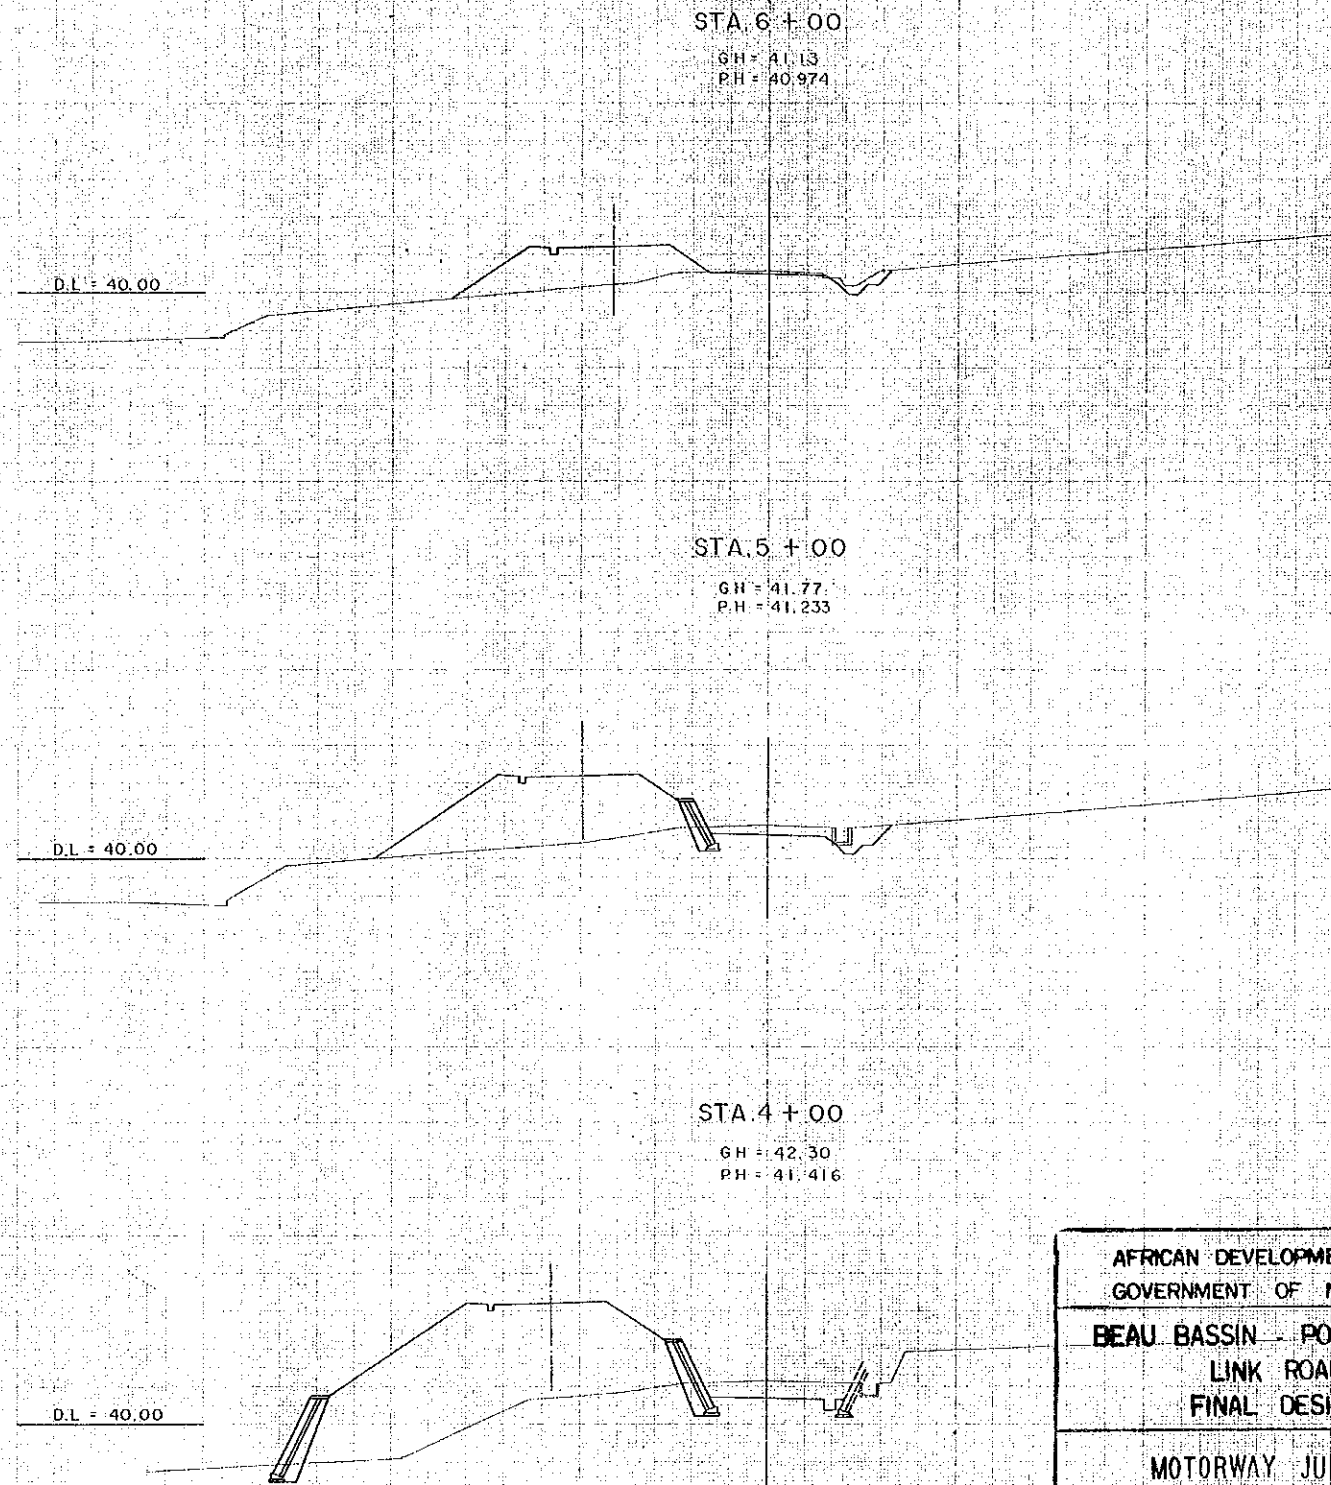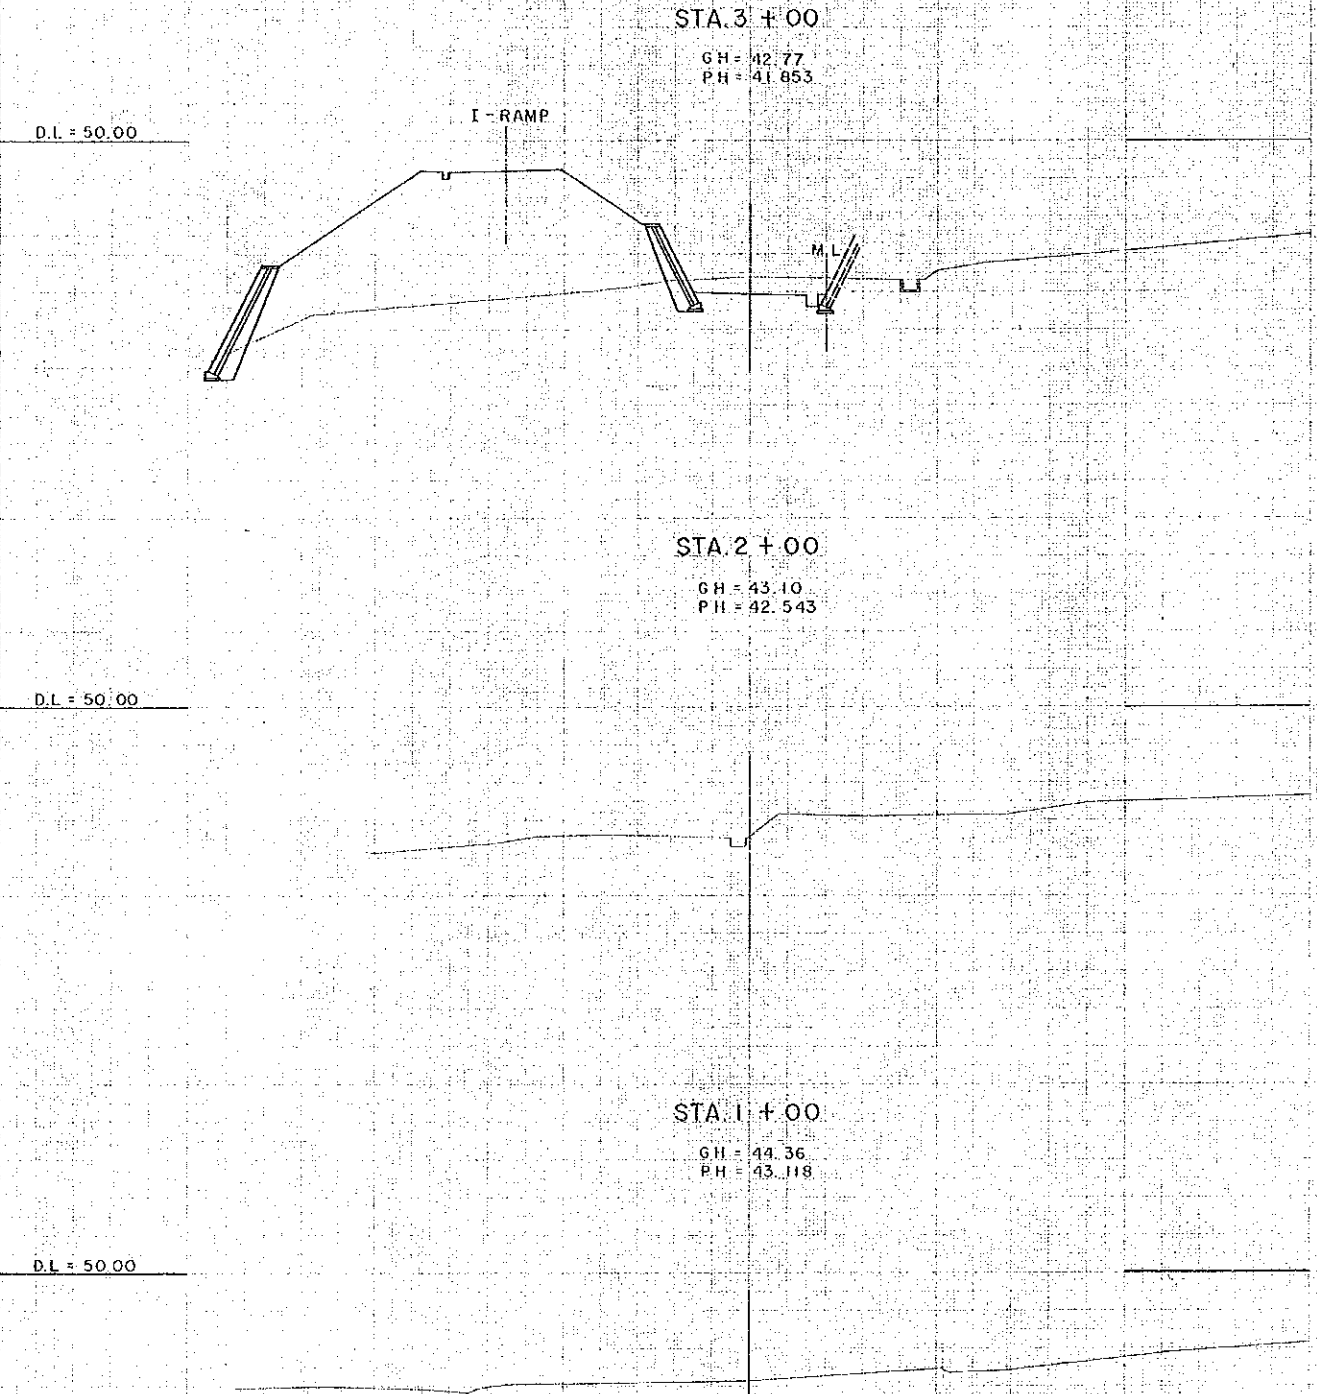

AFRICAN DEVELOPMENT BANK GOVERNMENT OF MAURITIUS	
BEAU-BASSIN - PORT LOUIS LINK ROAD FINAL DESIGN	
MOTORWAY JUNCTION CROSS SECTION II RAMP	
Scale 1 : 200	SHEET NO. 158 / 217
Date:	1980
JAPAN INTERNATIONAL COOPERATION AGENCY	

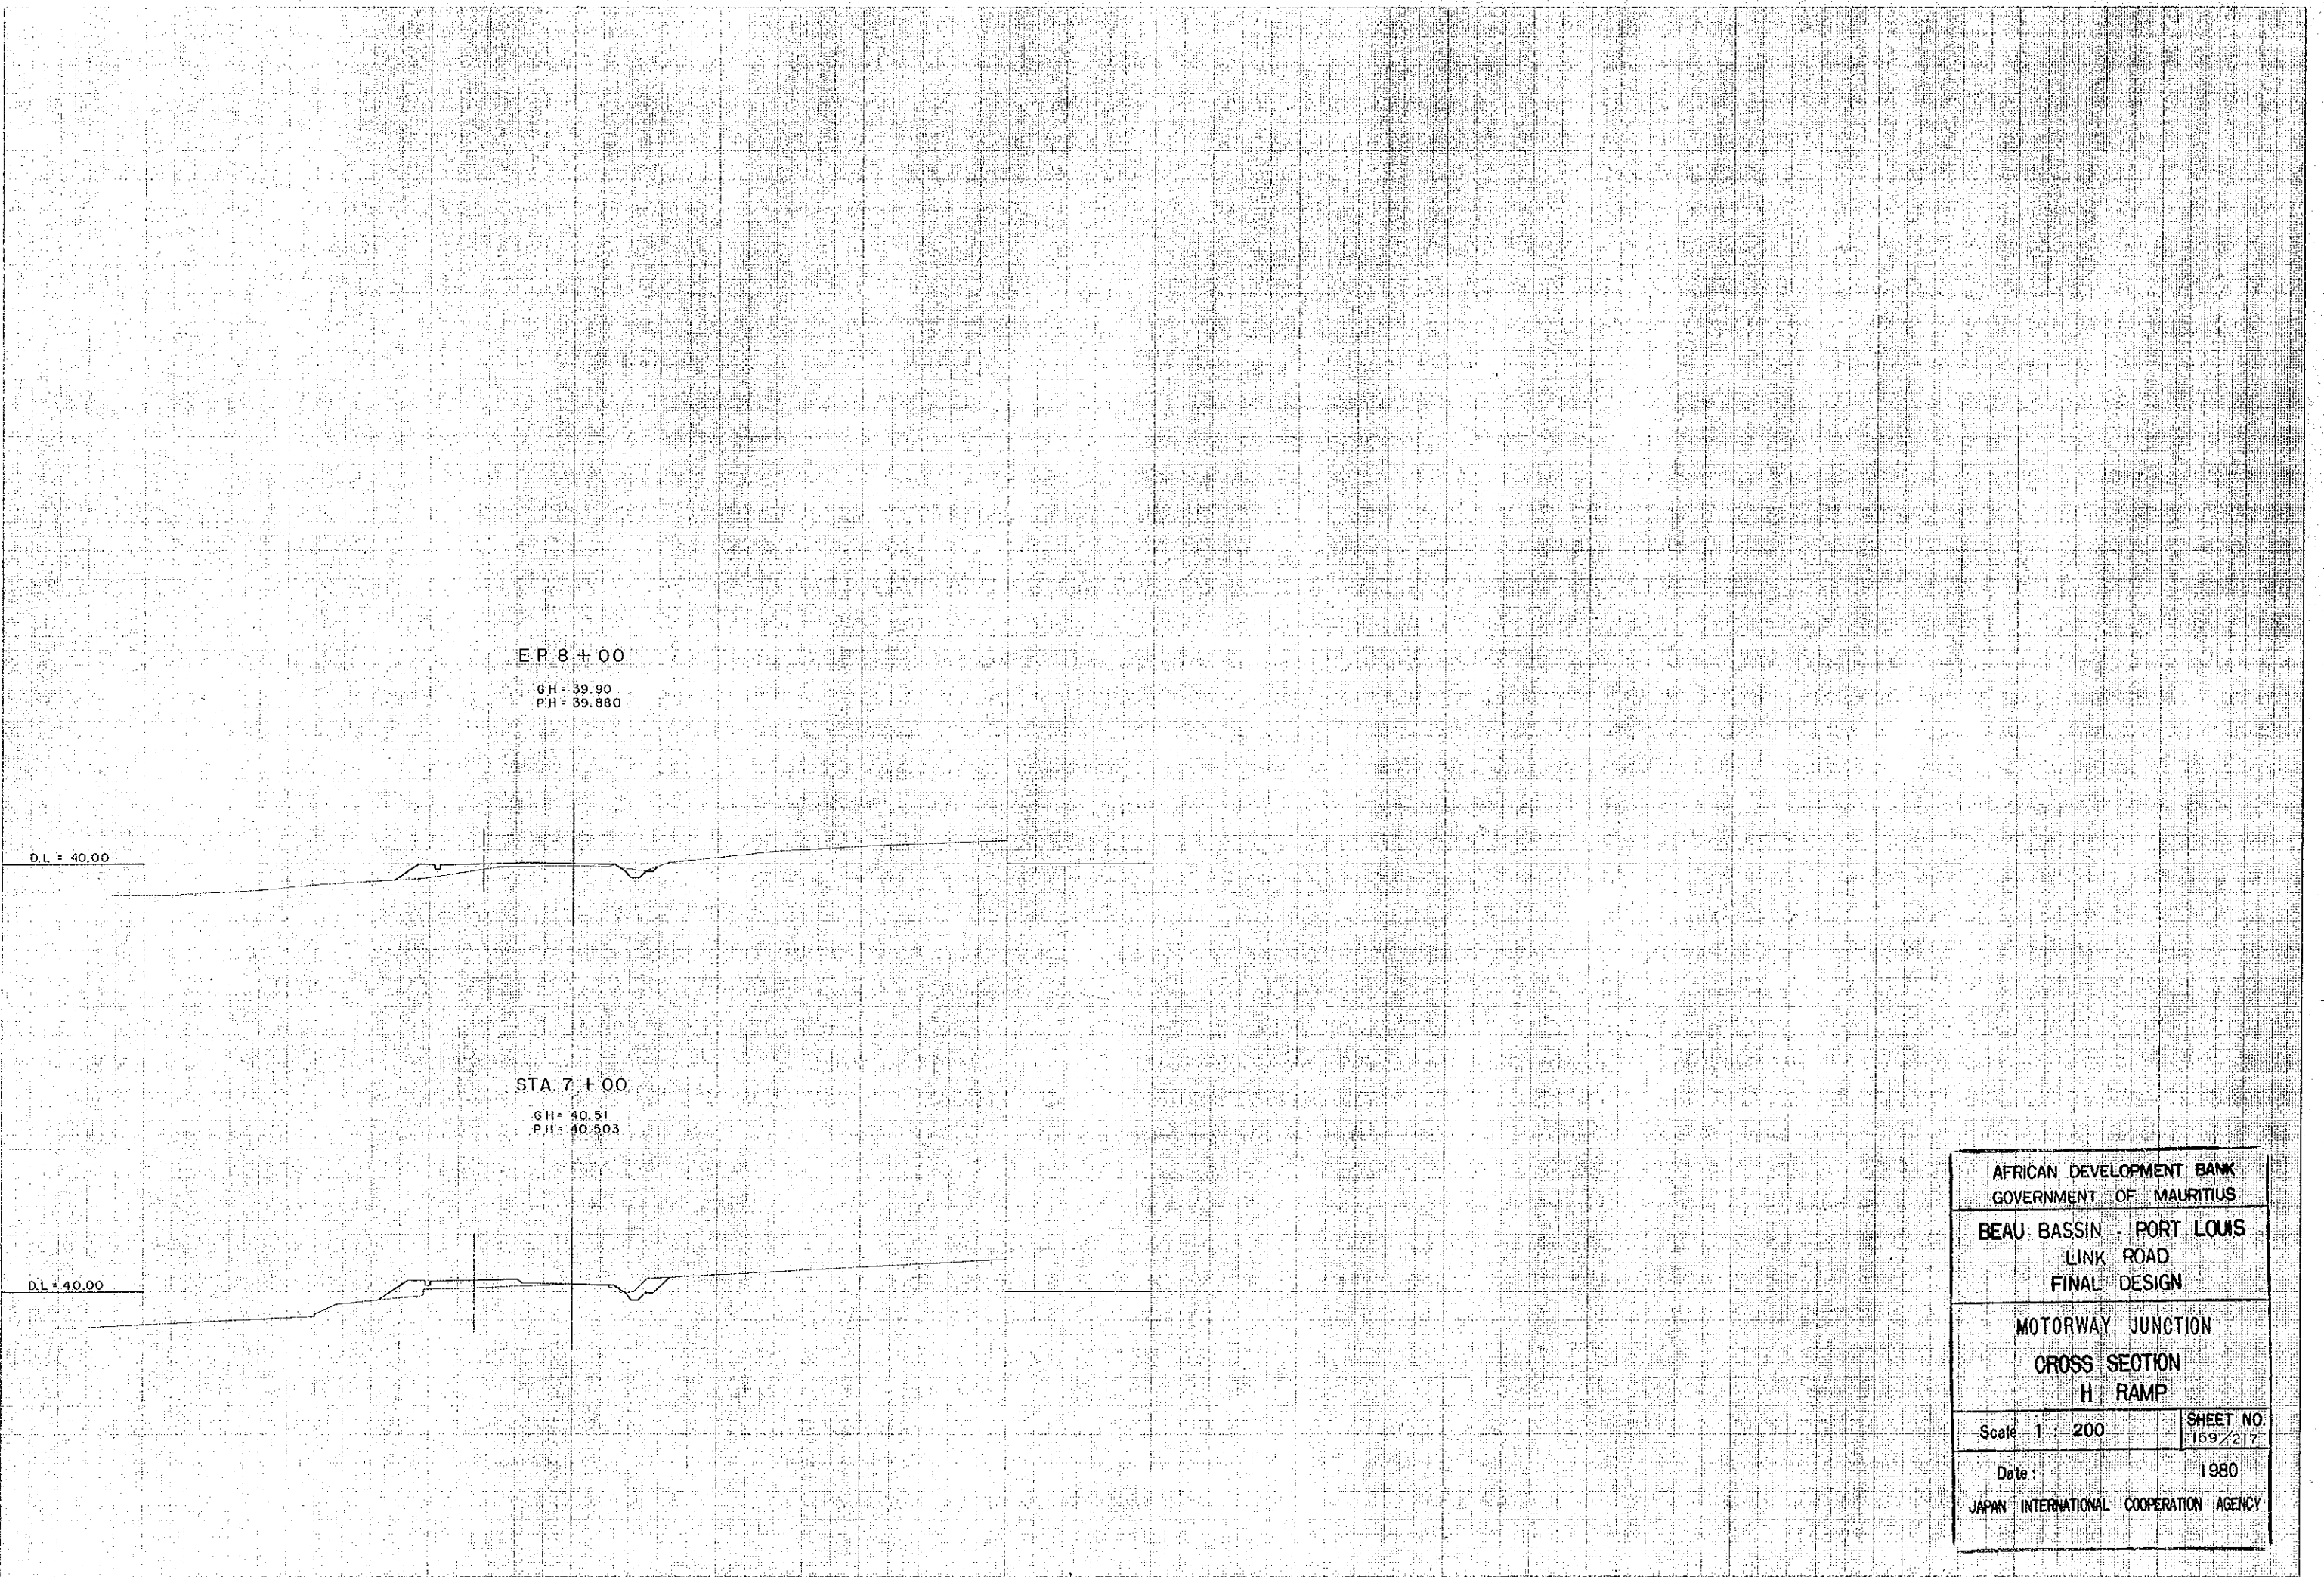

E.P. 8+00
 G.H. = 39.90
 P.H. = 39.880

STA. 7+00
 G.H. = 40.51
 P.H. = 40.503

D.L. = 40.00

D.L. = 40.00

AFRICAN DEVELOPMENT BANK GOVERNMENT OF MAURITIUS	
BEAU BASSIN - PORT LOUIS LINK ROAD FINAL DESIGN	
MOTORWAY JUNCTION CROSS SECTION H RAMP	
Scale 1 : 200	SHEET NO. 159/217
Date:	1980
JAPAN INTERNATIONAL COOPERATION AGENCY	