

D.L. + 40.00

D.L. + 40.00

STA. 69 + 80
G.H. 40.31
P.H. 49.344

P.H. 50.649

STA. 69 + 60
G.H. 39.56
P.H. 48.500

P.H. 49.712

AFRICAN DEVELOPMENT BANK
GOVERNMENT OF MAURITIUS
BEAU BASSIN - PORT LOUIS
LINK ROAD
FINAL DESIGN

CROSS SECTION
(PHASED CONSTRUCTION)

Scale 1 : 200 SHEET NO.
133/217

Date: 1980
JAPAN INTERNATIONAL COOPERATION AGENCY

STA 70+20
G.H. 40.13
P.H. 50.765

P.H. 51.955



P.H. 40.00

STA 70+0
G.H. 40.69
P.H. 50.099

P.H. 51.296

P.H. 40.00

AFRICAN DEVELOPMENT BANK GOVERNMENT OF MAURITIUS	
BEAU BASSIN - PORT LOUIS LINK ROAD FINAL DESIGN	
CROSS SECTION (PHASED CONSTRUCTION)	
Scale 1 : 200	SHEET NO. 184/27
Date: 1980	
JAPAN INTERNATIONAL COOPERATION AGENCY	

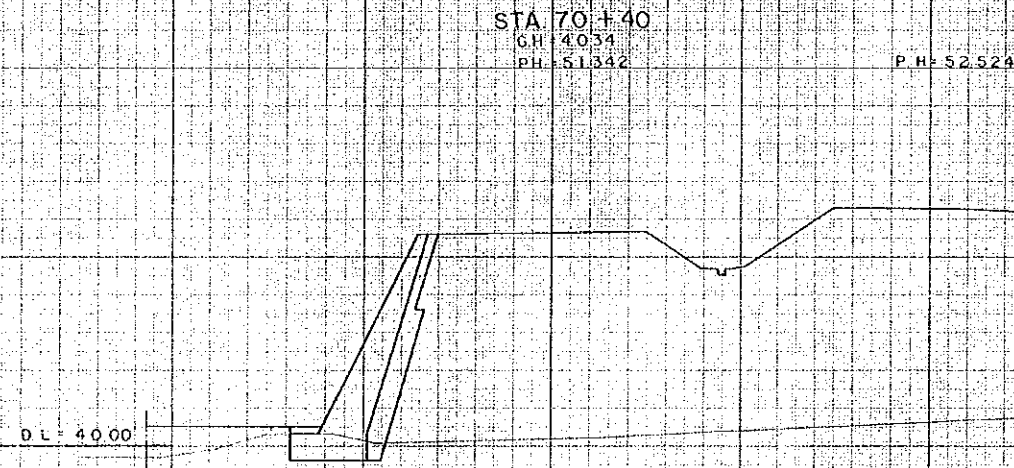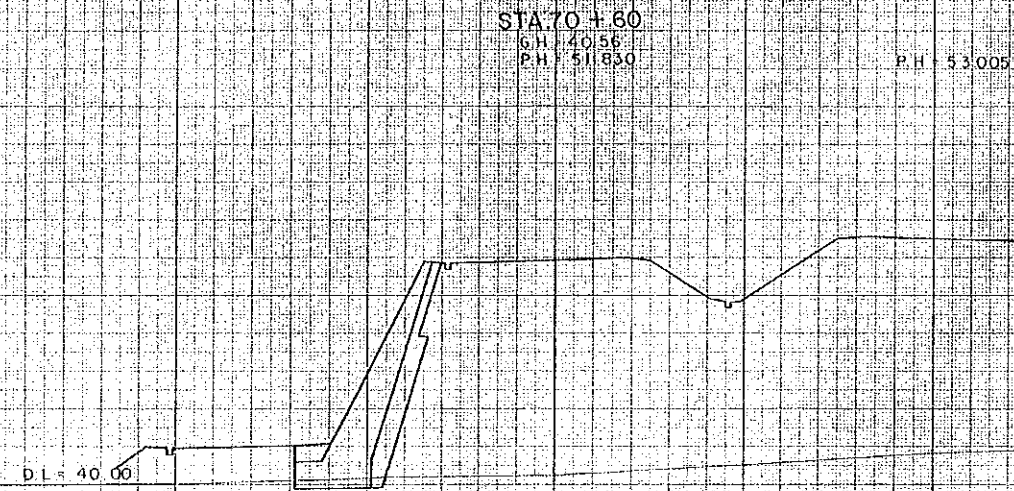

AFRICAN DEVELOPMENT BANK	
GOVERNMENT OF MAURITIUS	
BEAU BASSIN - PORT LOUIS LINK ROAD FINAL DESIGN	
CROSS SECTION (PHASED CONSTRUCTION)	
Scale 1 : 200	SHEET NO. 185 / 217
Date: 1980	
JAPAN INTERNATIONAL COOPERATION AGENCY	

D.L. 40.00

STA. 71+00
G.H. 41.67
P.H. 52.538

P.H. 53.701

D.L. 40.00

STA. 70+80
G.H. 41.15
P.H. 52.229

P.H. 53.398

AFRICAN DEVELOPMENT BANK
GOVERNMENT OF MAURITIUS

BEAU BASSIN - PORT LOUIS
LINK ROAD
FINAL DESIGN

CROSS SECTION

(PHASED CONSTRUCTION)

Scale 1 : 200

SHEET NO.
186/217

Date:

1980

JAPAN INTERNATIONAL COOPERATION AGENCY