

D.L. +40.00

STA 72+20
G.H. 43.62
P.H. 52.524

P.H. 53.662

STA 72+00
G.H. 42.90
P.H. 52.749

P.H. 53.89

D.L. +40.00

AFRICAN DEVELOPMENT BANK
GOVERNMENT OF MAURITIUS

BEAU BASSIN - PORT LOUIS
LINK ROAD
FINAL DESIGN

GROSS SECTION

(PHASED CONSTRUCTION)

Scale 1 : 200

SHEET NO.
187/217

Date:


1980

JAPAN INTERNATIONAL COOPERATION AGENCY

D.L. 40.00

STA 72+60
G.H. 43.64
P.H. 51.807

P.H. 52.940

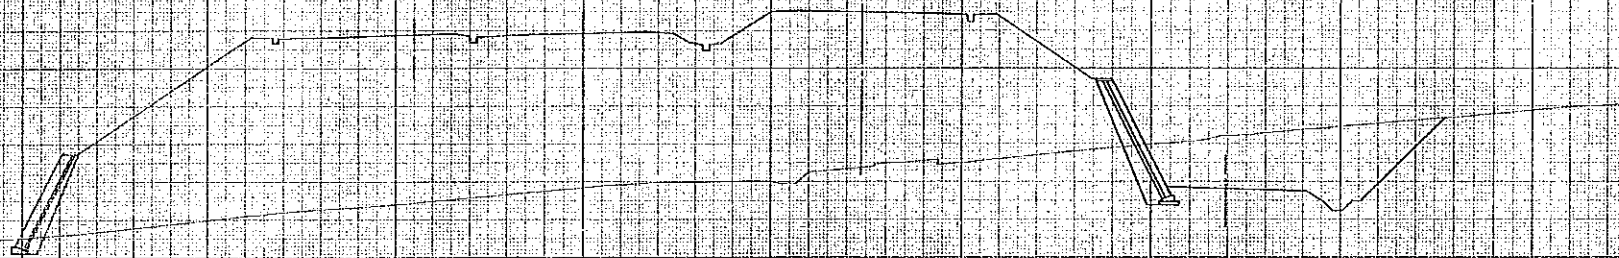

D.L. 40.00

STA 72+40
G.H. 43.41
P.H. 52.210

P.H. 53.346



AFRICAN DEVELOPMENT BANK / GOVERNMENT OF MAURITIUS	
BEAU BASSIN - PORT LOUIS LINK ROAD FINAL DESIGN	
CROSS SECTION (PHASED CONSTRUCTION)	
Scale: 1 : 200	SHEET NO. 188/217
Date: 1980	
JAPAN INTERNATIONAL COOPERATION AGENCY	

D.L. 140.00

STA 73+00
G.H. 43.88
P.H. 50.734

P.H. 51.863

D.L. 140.00

STA 72+80
G.H. 43.40
P.H. 51.315

P.H. 52.446

AFRICAN DEVELOPMENT BANK GOVERNMENT OF MAURITIUS	
BEAU BASSIN - PORT LOUIS LINK ROAD FINAL DESIGN	
CROSS SECTION (PHASED CONSTRUCTION)	
Scale 1 : 200	SHEET NO. 189/217
Date: 1980	
JAPAN INTERNATIONAL COOPERATION AGENCY	

D.L. 40.00

D.L. 40.00

D.L. 40.00

STA 73+60
G.H. 44.33
P.H. 48.455

STA 73+40
G.H. 44.23
P.H. 49.30

P.H. 50.432

STA 73+20
G.H. 44.09
P.H. 50.063

P.H. 51.192

AFRICAN DEVELOPMENT BANK GOVERNMENT OF MAURITIUS	
BEAU BASSIN - PORT LOUIS LINK ROAD FINAL DESIGN	
CROSS SECTION (PHASED CONSTRUCTION)	
Scale : 200	SHEET NO 190/217
Date: 1980	
JAPAN INTERNATIONAL COOPERATION AGENCY	