

STA. 0+40  
G.H. = 165.70 (167.753) (169.098)

D.L. = 160.00

STA. 0+20  
G.H. = 165.04 (167.553)

D.L. = 160.00

STA. 0+00  
G.H. = 164.58

D.L. = 160.00

AFRICAN DEVELOPMENT BANK GOVERNMENT OF MAURITIUS	
BEAU BASSIN - PORT LOUIS LINK ROAD FINAL DESIGN	
ACCESS ROAD CROSS SECTION	
Scale 1 : 100	SHEET NO. 195/217
Date:	1980
JAPAN INTERNATIONAL COOPERATION AGENCY	

STA. 1+00  
G.H. = 167.30 (68.407)(69.384)




D.L. = 160.00

STA. 0+80  
G.H. = 166.72 (68.199)(69.330)



D.L. = 160.00

STA. 0+60  
G.H. = 166.71 (67.953)(69.224)

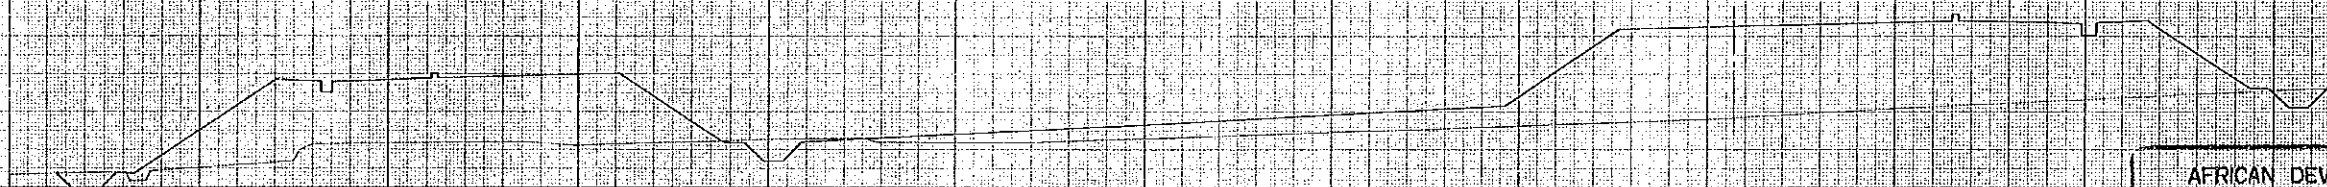

D.L. = 160.00

AFRICAN DEVELOPMENT BANK GOVERNMENT OF MAURITIUS	
BEAU BASSIN - PORT LOUIS LINK ROAD FINAL DESIGN	
ACCESS ROAD CROSS SECTION	
Scale: 1 : 100	SHEET NO. 198/217
Date: 1980	
JAPAN INTERNATIONAL COOPERATION AGENCY	

STA. 1+60

G.H. = 169.02 (69.415(169.540))

D.L. = 165.00

STA. 1+40

G.H. = 168.53 (69.011(169.488))

D.L. = 165.00

STA. 1+20

G.H. = 167.79 (68.675(169.436))

D.L. = 165.00

AFRICAN DEVELOPMENT BANK GOVERNMENT OF MAURITIUS	
BEAU BASSIN - PORT LOUIS LINK ROAD FINAL DESIGN	
ACCESS ROAD CROSS SECTION	
Scale 1 : 100	SHEET NO. 197/217
Date: 1980	
JAPAN INTERNATIONAL COOPERATION AGENCY	

STA. 2+00  
G.H. = 169.63 (170.428(170.333))

D.L. = 165.00

K.A.I.-1  
(STA. 1+84.785)  
G.H. = 169.05

D.L. = 165.00

STA. 1+80  
G.H. = 169.10 (169.887(169.764))

D.L. = 165.00

AFRICAN DEVELOPMENT BANK GOVERNMENT OF MAURITIUS	
BEAU BASSIN - PORT LOUIS LINK ROAD FINAL DESIGN	
ACCESS ROAD CROSS SECTION	
Scale 1 : 100	SHEET NO. 198/217
Date: 1980	
JAPAN INTERNATIONAL COOPERATION AGENCY	