



ROAD SECTION TYPE - I
(Sta. 0+0.000m to Sta. 0+900m)

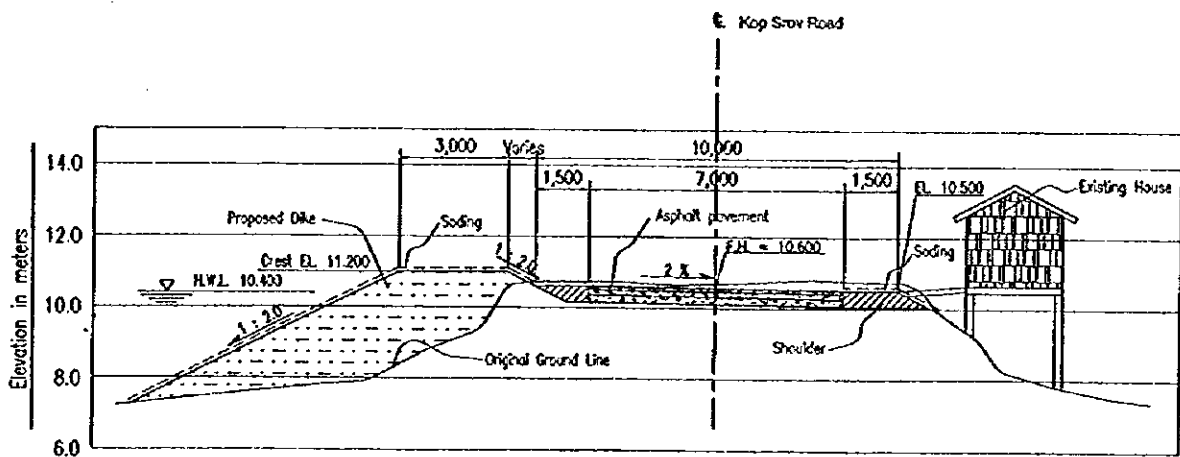


ROAD SECTION TYPE - II
(Sta. 0+900m to Sta. 7+650m)

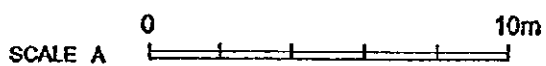

The Study on Drainage Improvement and Flood Control
in the Municipality of Phnom Penh
JICA-CTIE International Co., Ltd.-Nippon Koei Co., Ltd.


図 H3-3
Kop Srov 輪中堤補強計画標準横断面図

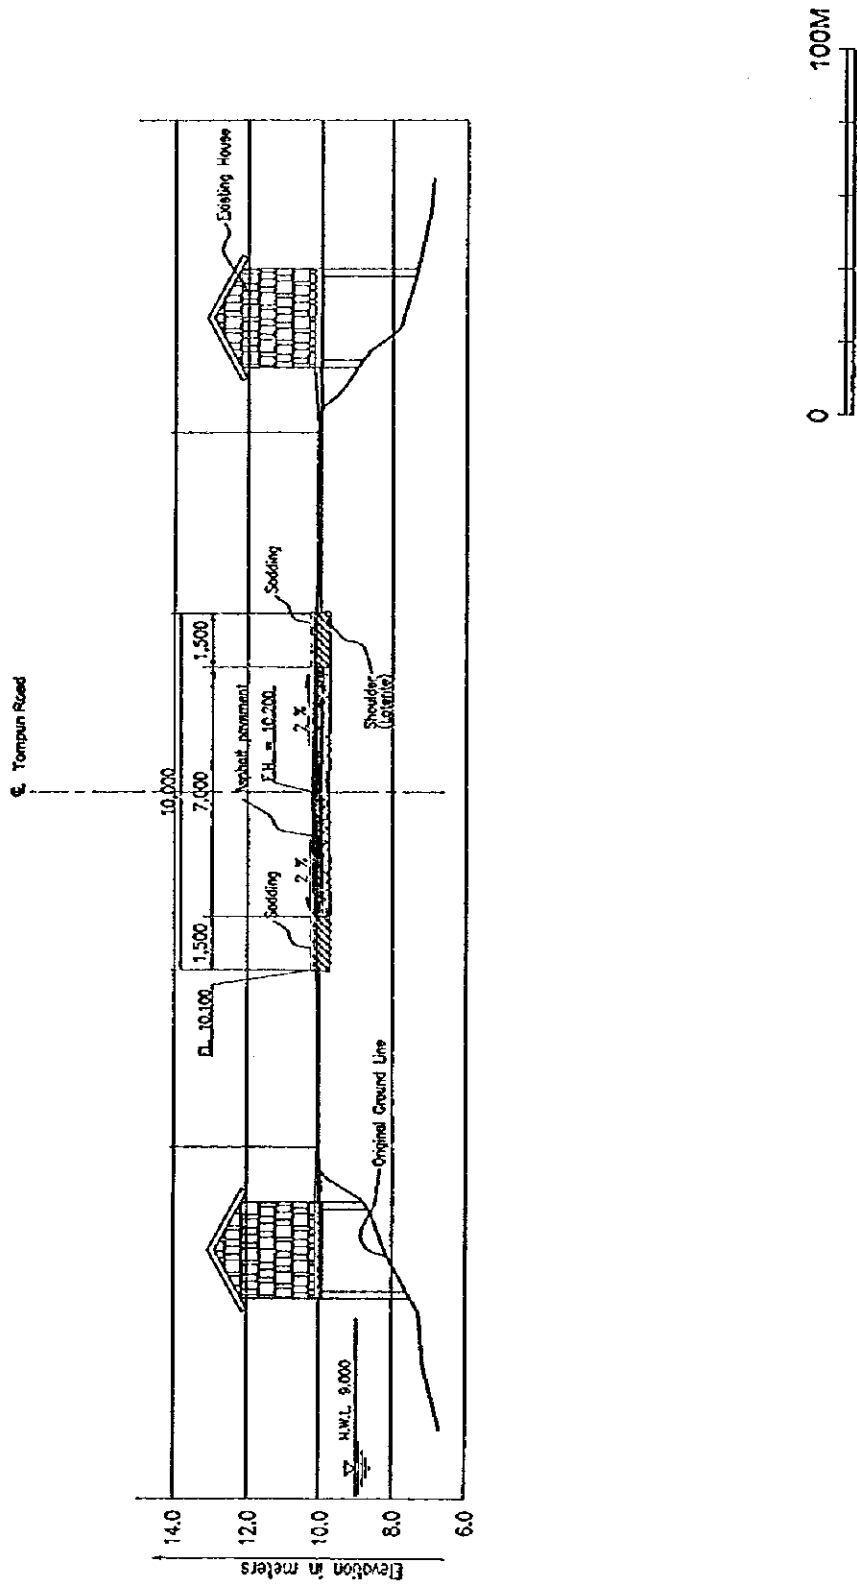

The Study on Drainage Improvement and Flood Control
 in the Municipality of Phnom Penh
 JICA-CTIE International Co., Ltd.-Nippon Koei Co., Ltd.


図 II3-4
 Tompun輪中堤補強計画標準断面図

- Legend**
- Pumping Station
 - Drainage Sluiceway
 - Drainage Main (Open)
 - Drainage Main (Underground)
 - B1 : Sub-component B1

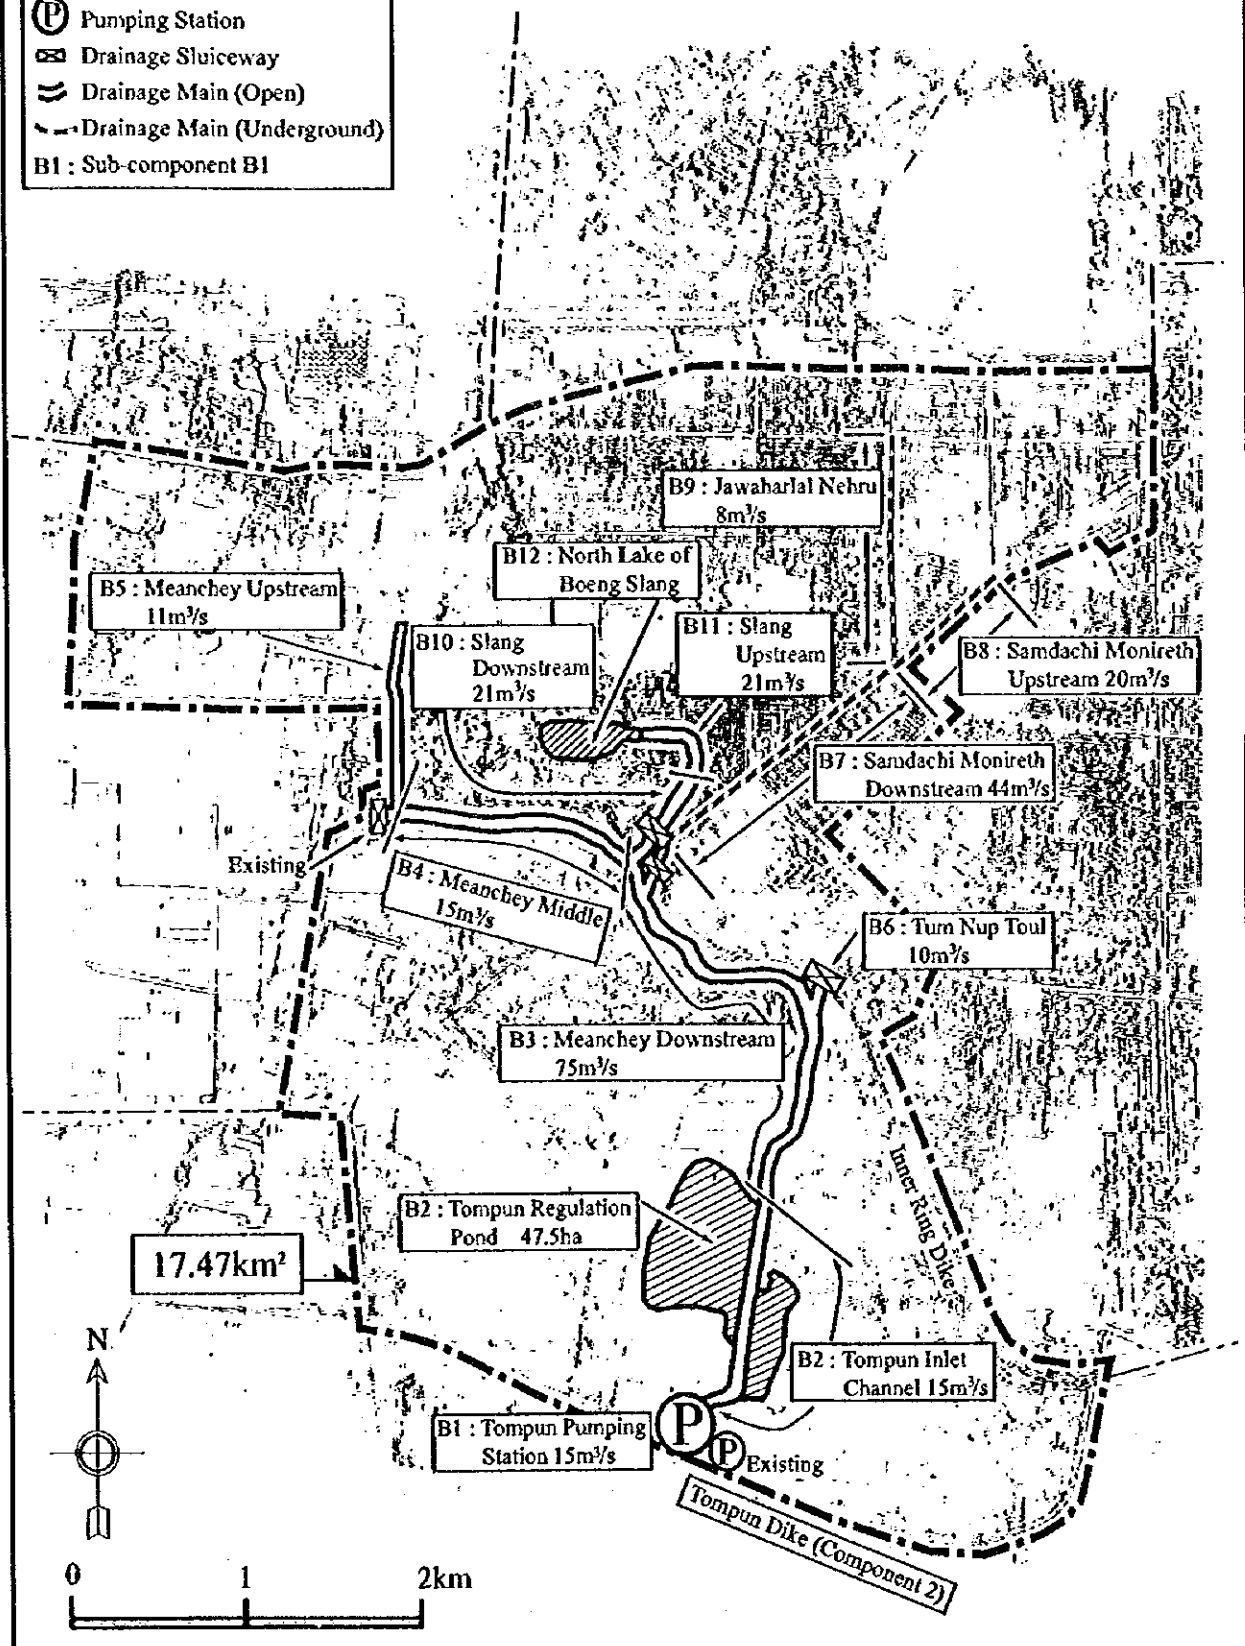


The Study on Drainage Improvement and Flood Control
in the Municipality of Phnom Penh
JICA - CTIE International Co., Ltd. - Nippon Koei Co., Ltd.

図 R4-1
Tompun流域排水改善計画一般平面図

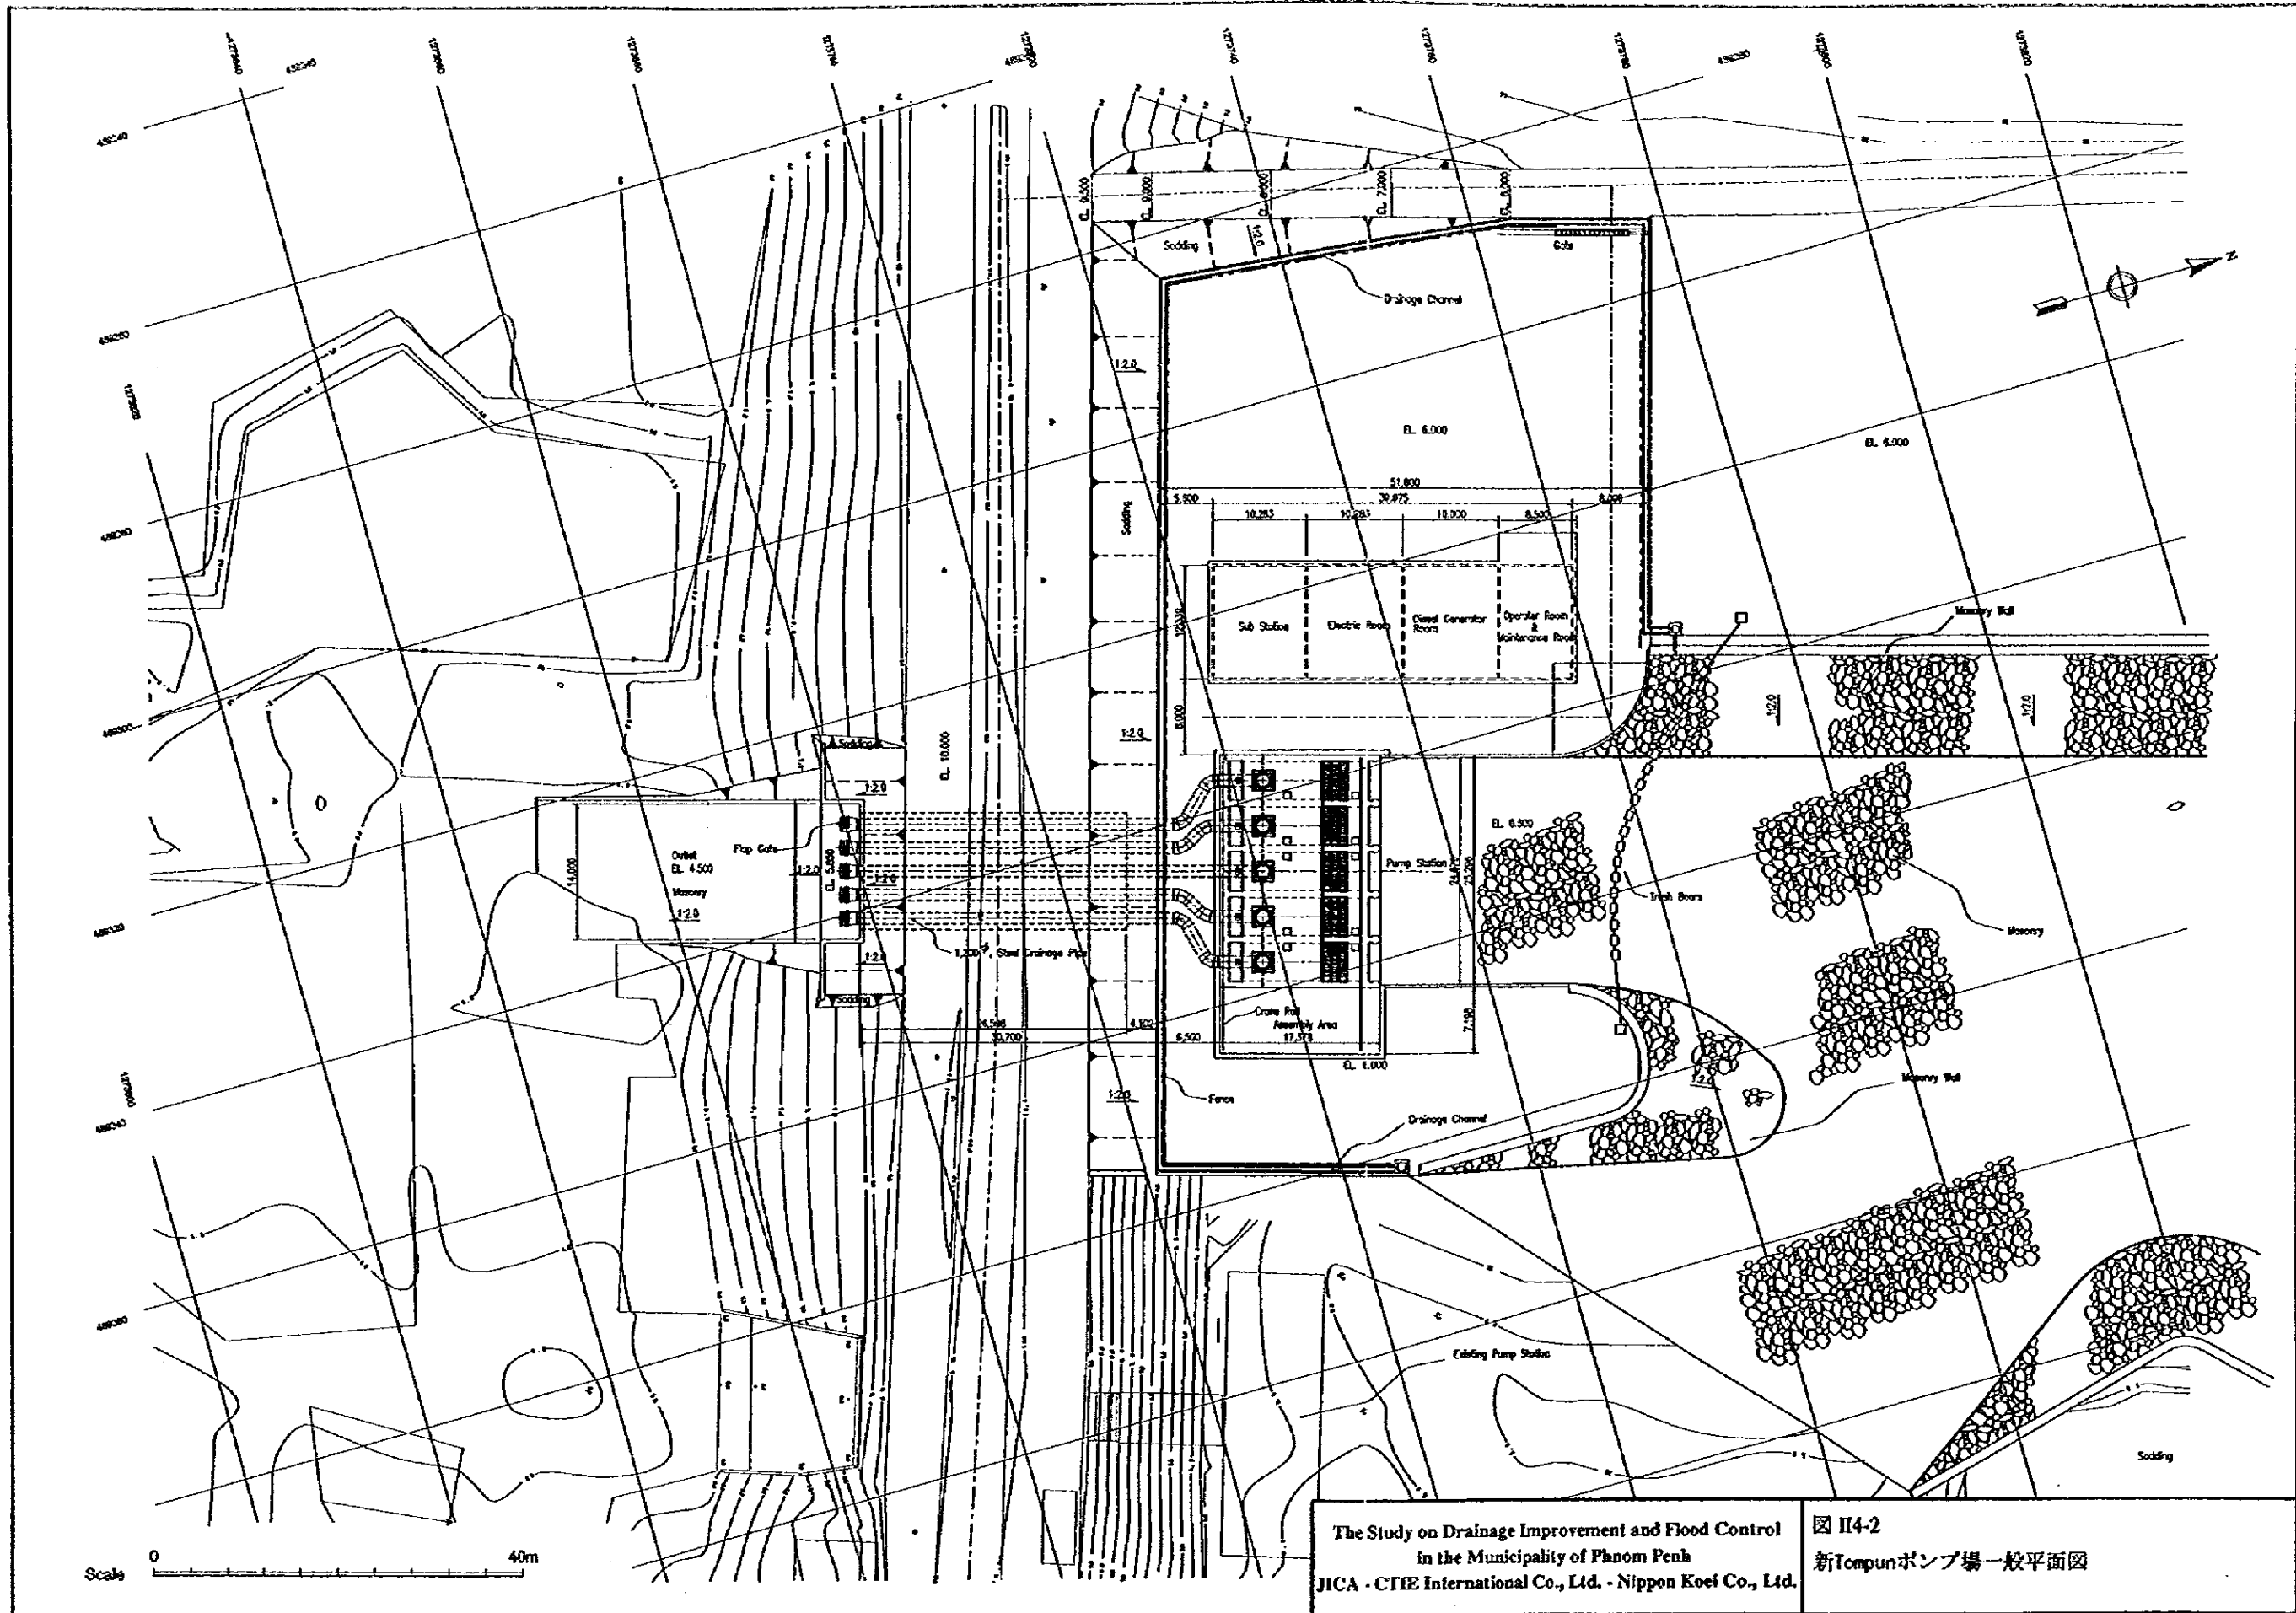


The Study on Drainage Improvement and Flood Control
 in the Municipality of Phnom Penh
 JICA - CTIE International Co., Ltd. - Nippon Koei Co., Ltd.

図 II4-2
 新Tompunポンプ場一般平面図

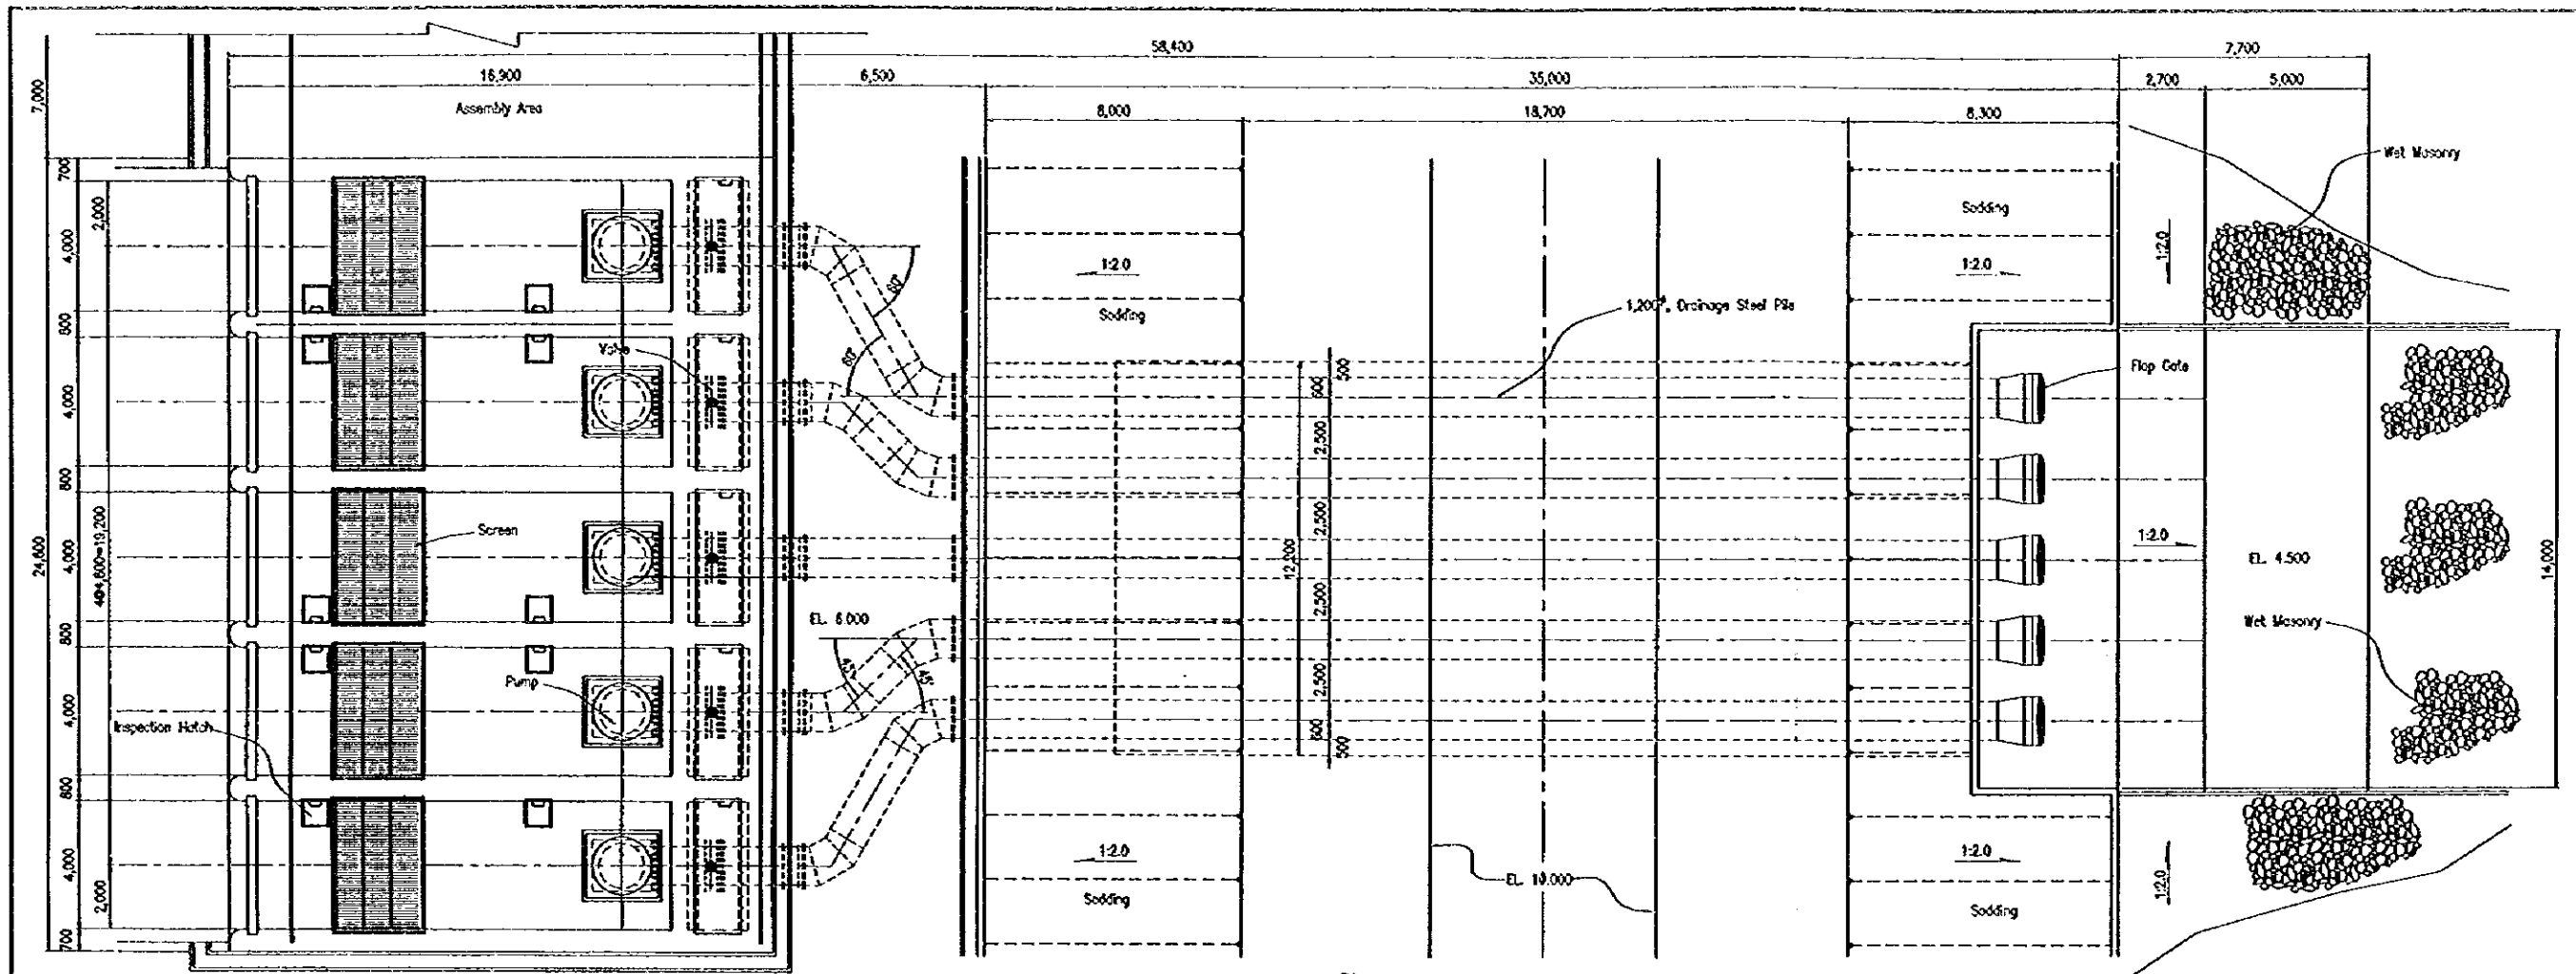


Plan

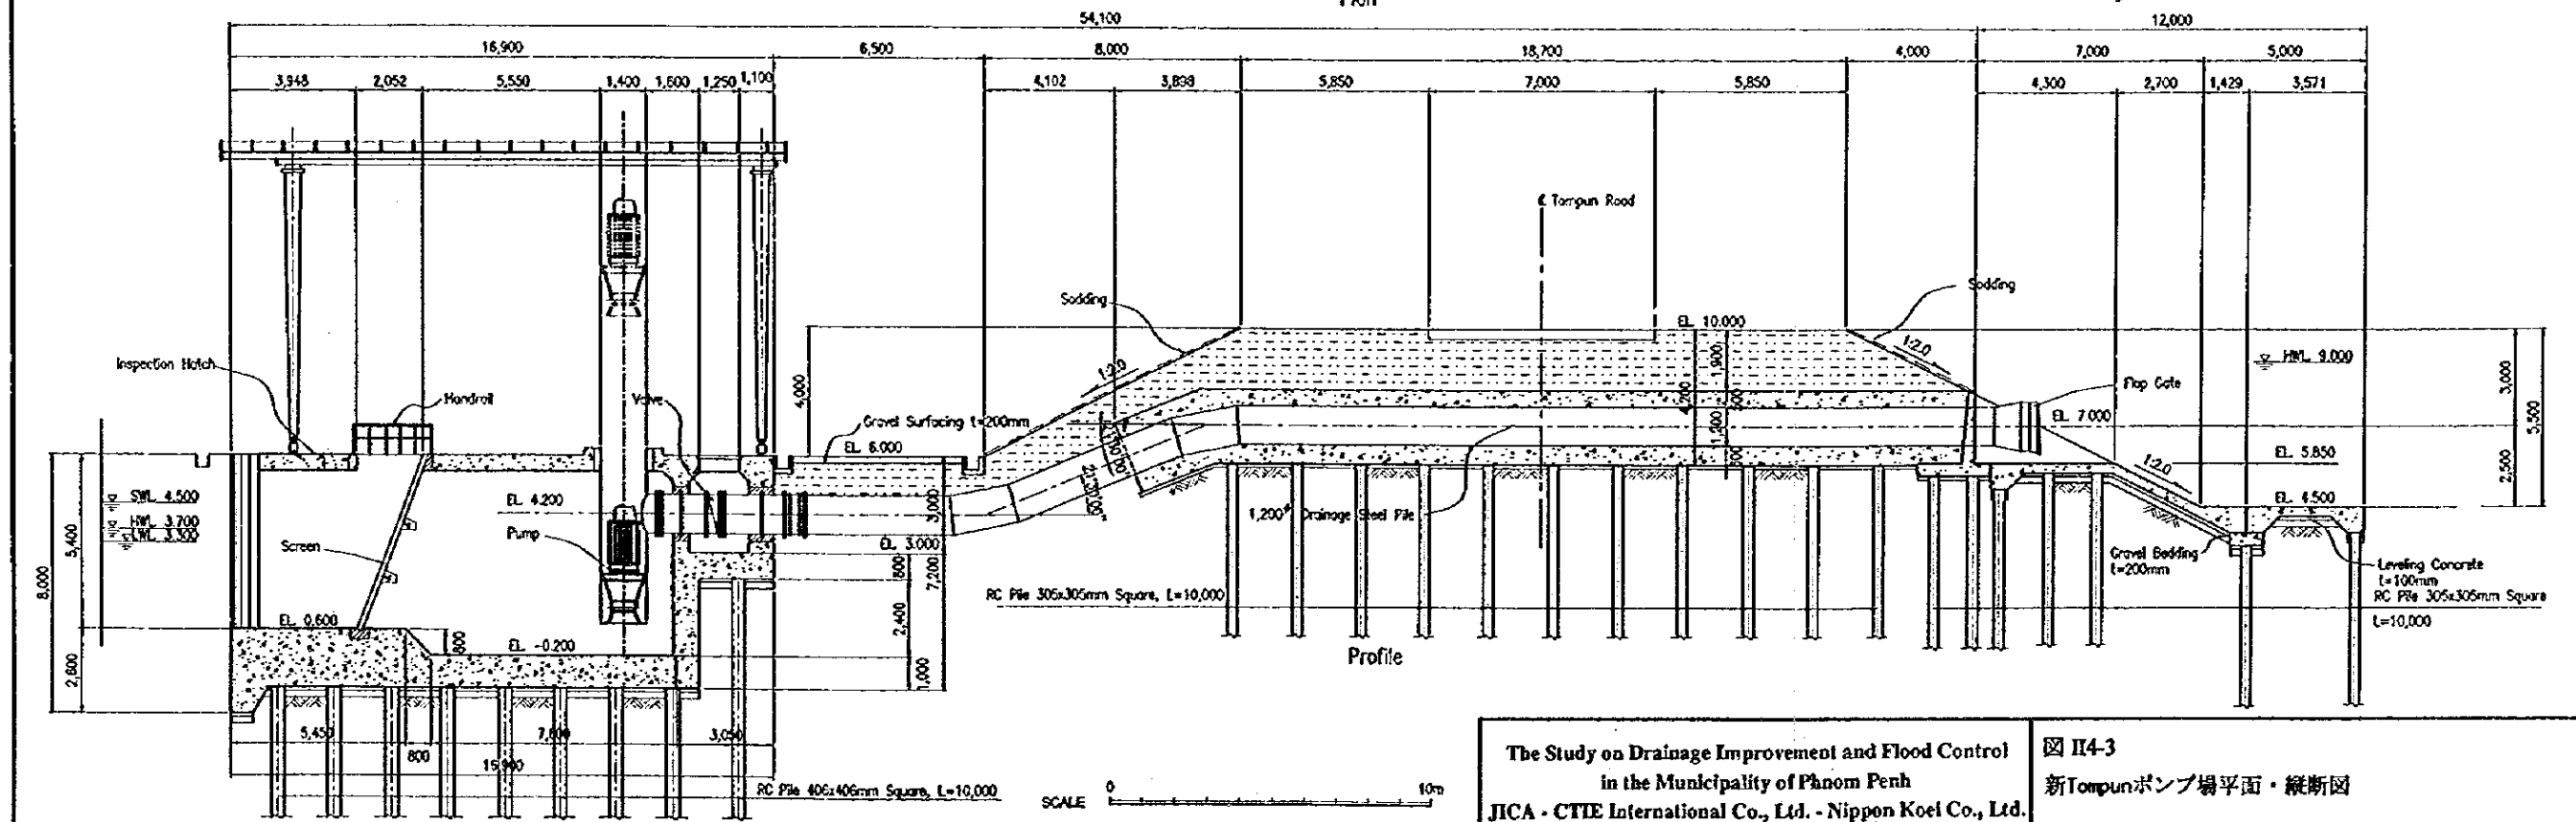

Profile



The Study on Drainage Improvement and Flood Control
in the Municipality of Phnom Penh
JICA - CTIE International Co., Ltd. - Nippon Koel Co., Ltd.

図 II-4-3
新Tompunポンプ場平面・縦断面

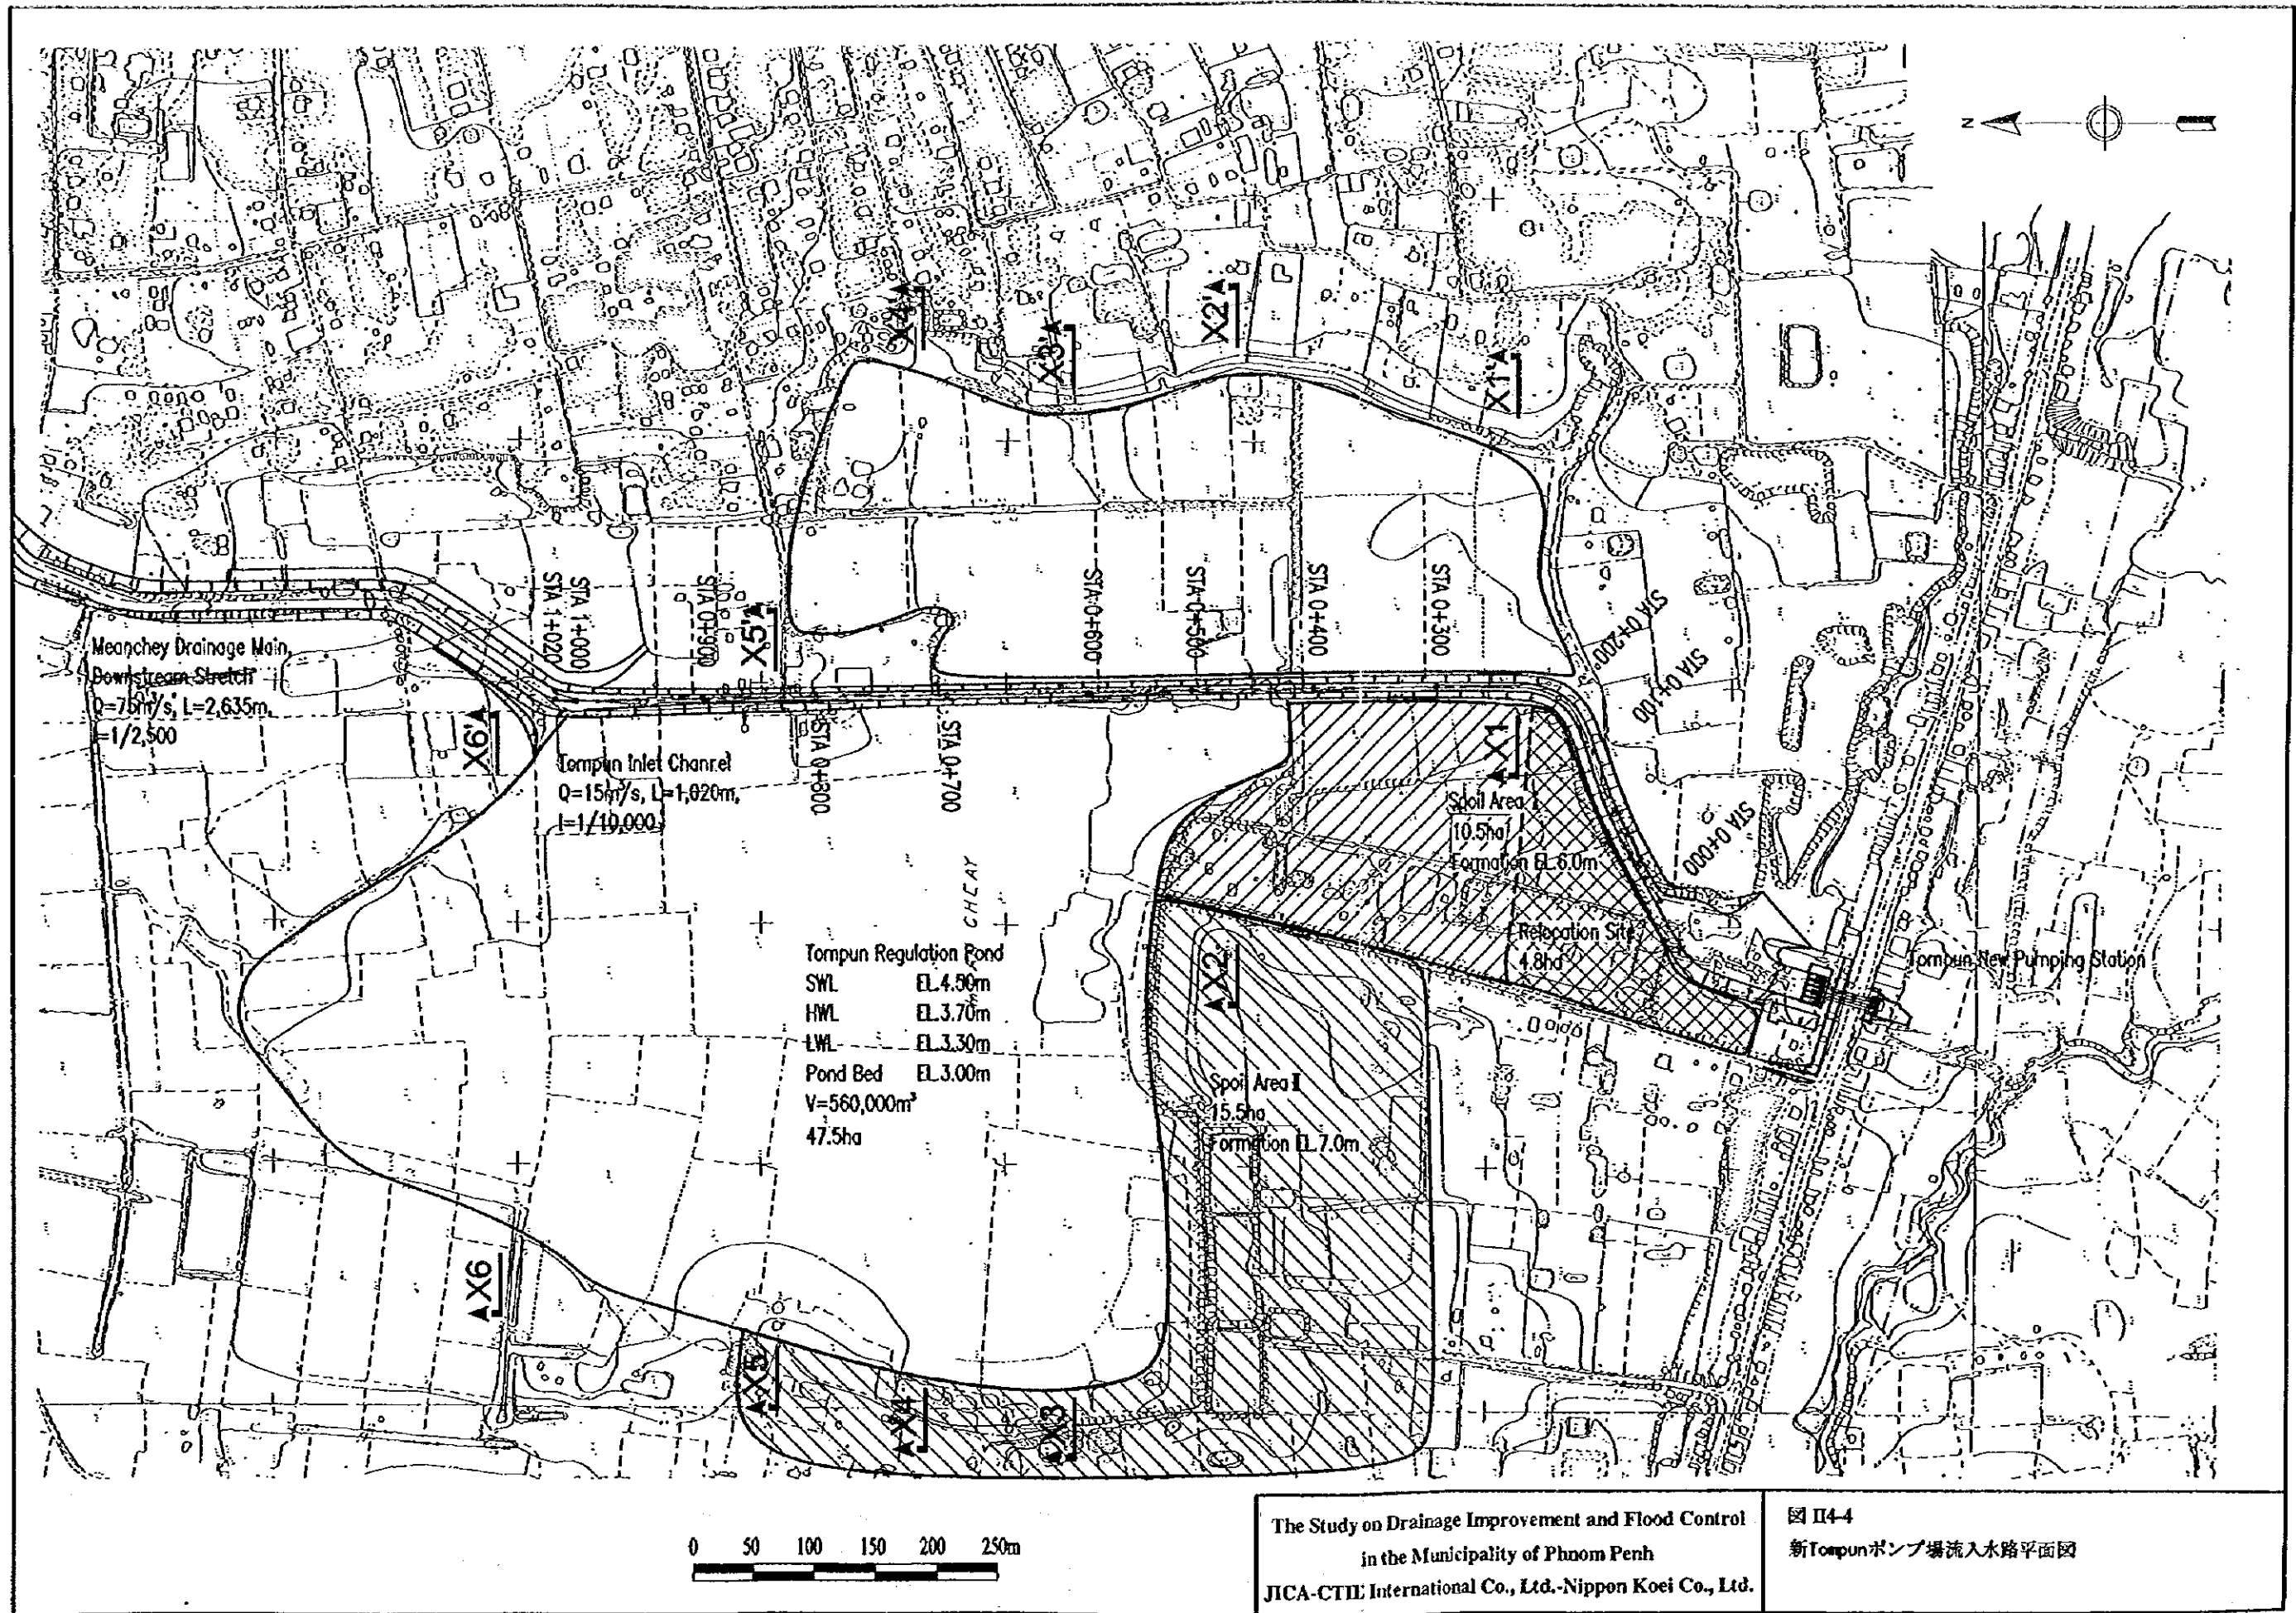


The Study on Drainage Improvement and Flood Control
in the Municipality of Phnom Penh
JICA-CTII International Co., Ltd.-Nippon Koei Co., Ltd.

図 II-4
新Tompunポンプ場流入水路平面図

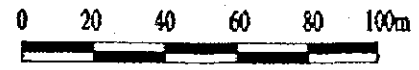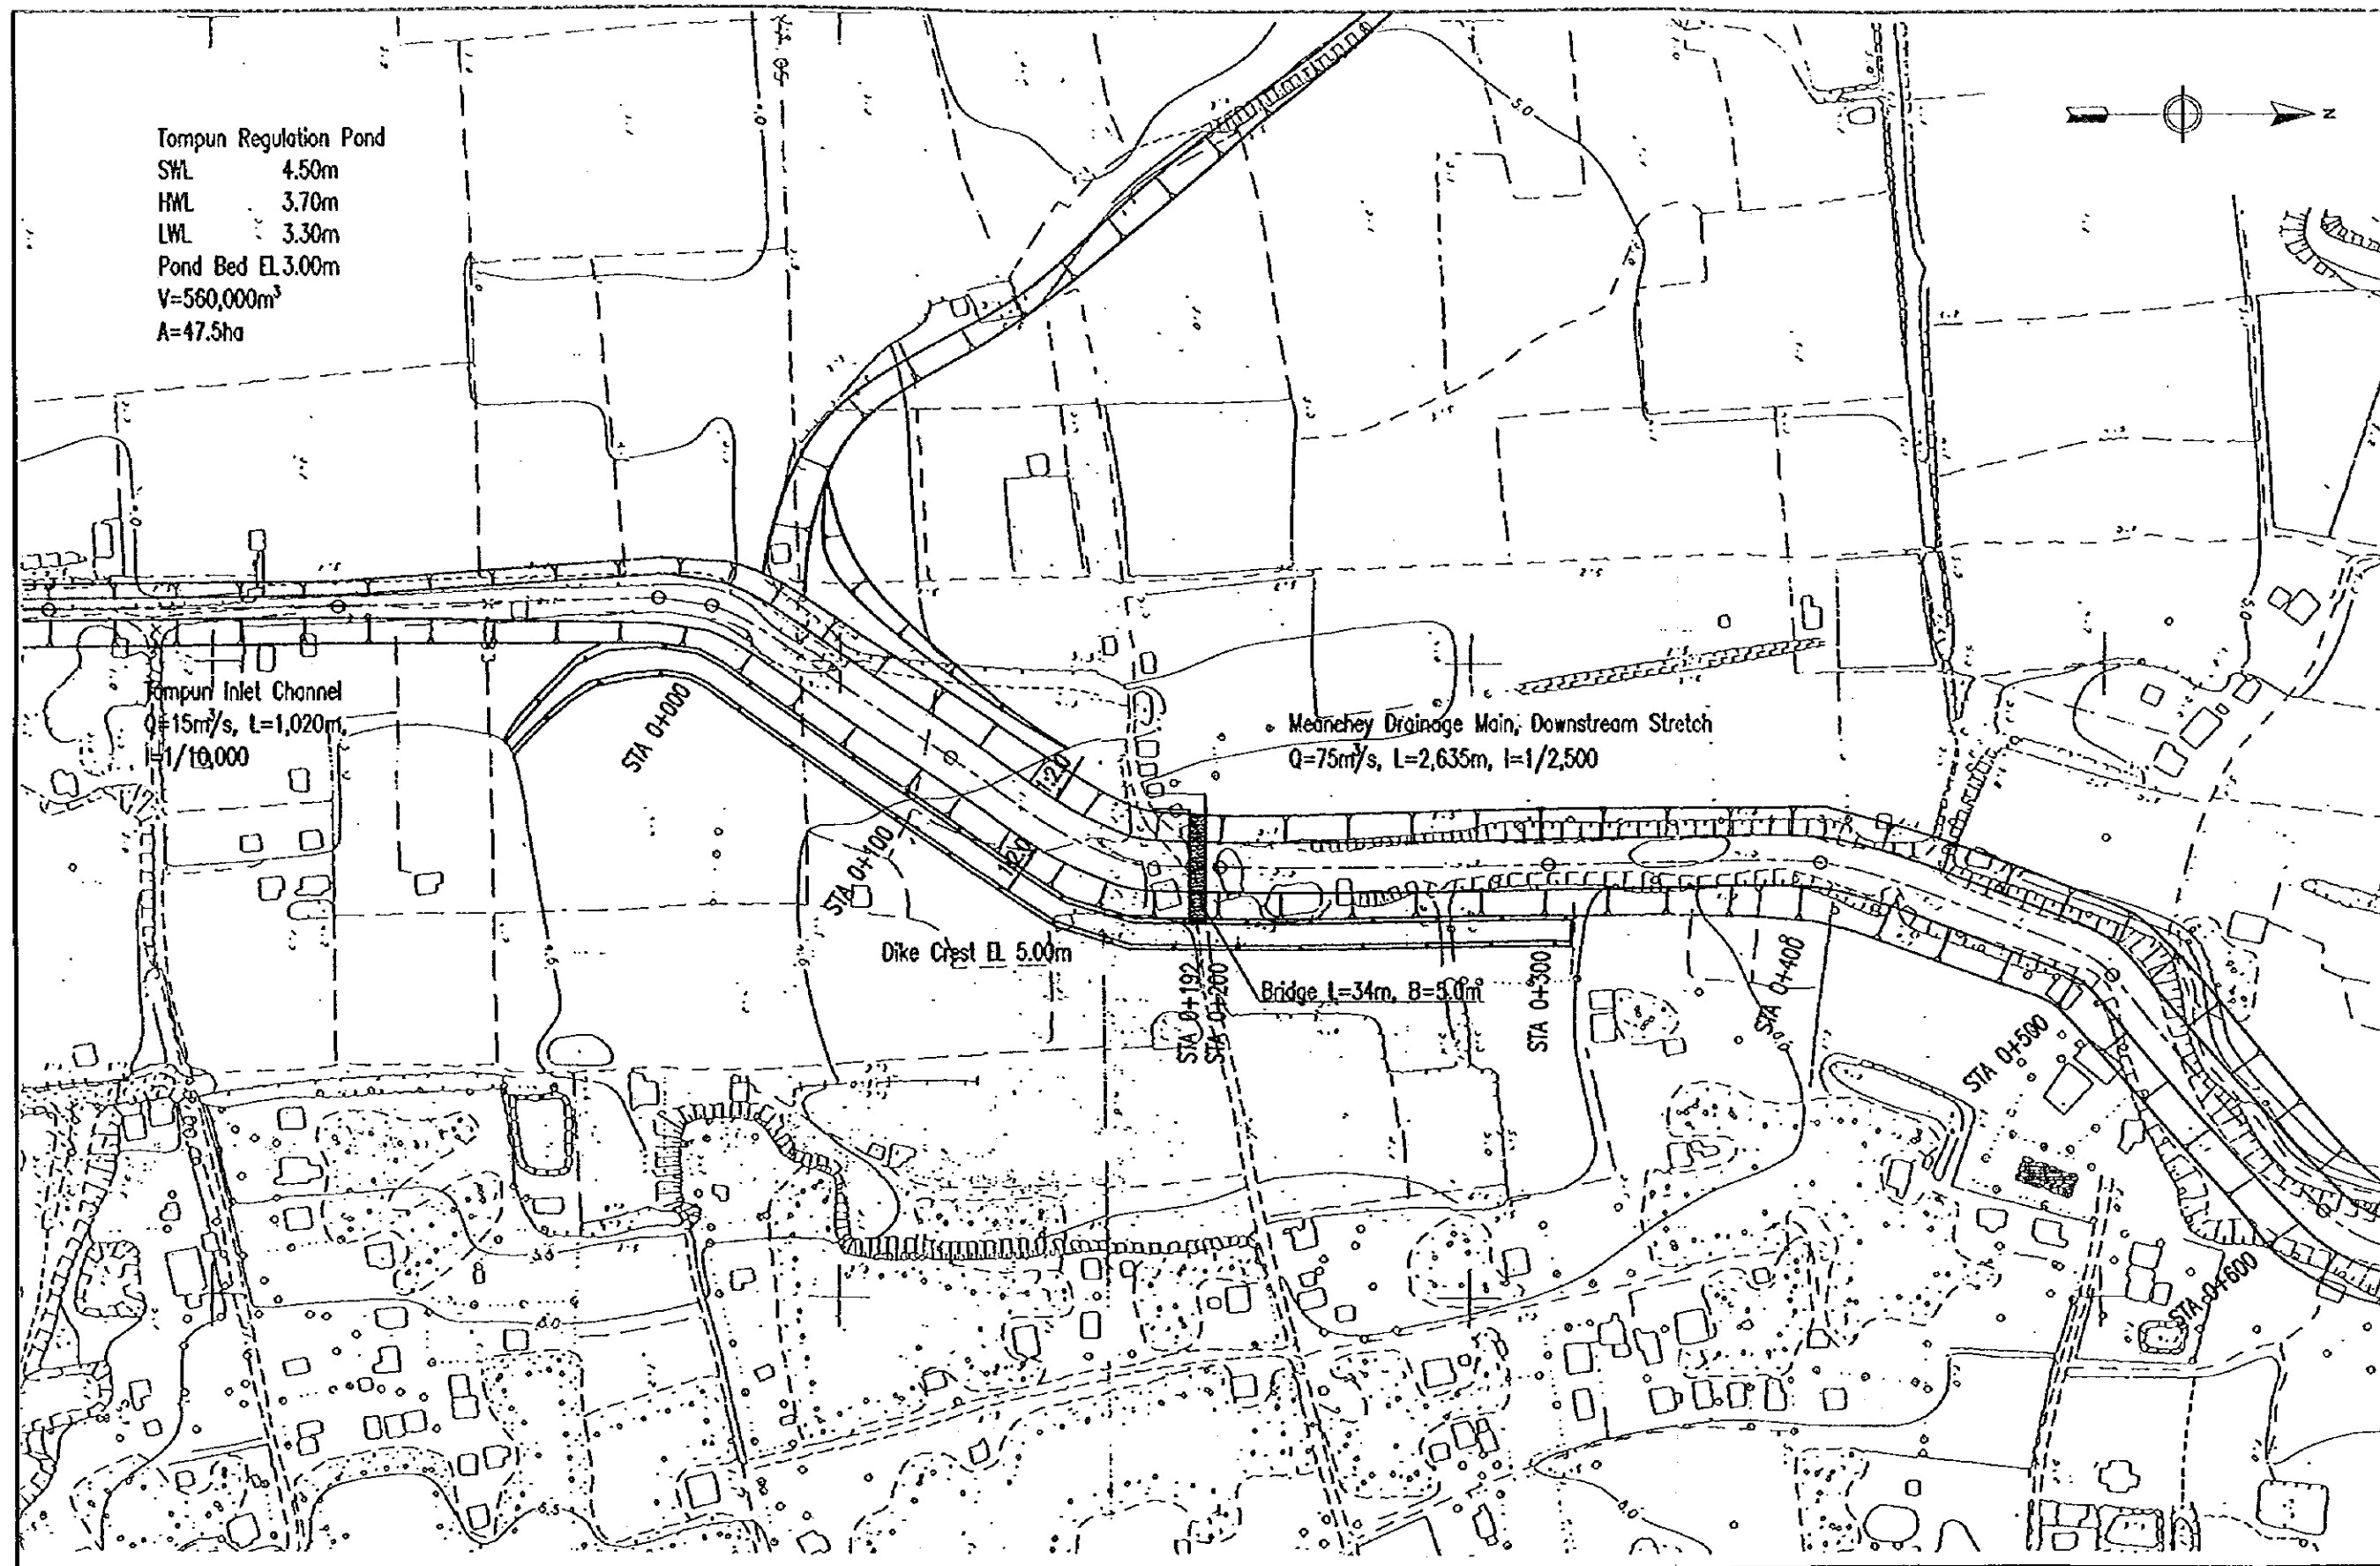


The Study on Drainage Improvement and Flood Control
 in the Municipality of Phnom Penh
 JICA-CTIE International Co., Ltd.-Nippon Koel Co., Ltd.

図 II-4-5
 Meanchey排水幹線平面図 (1/7)

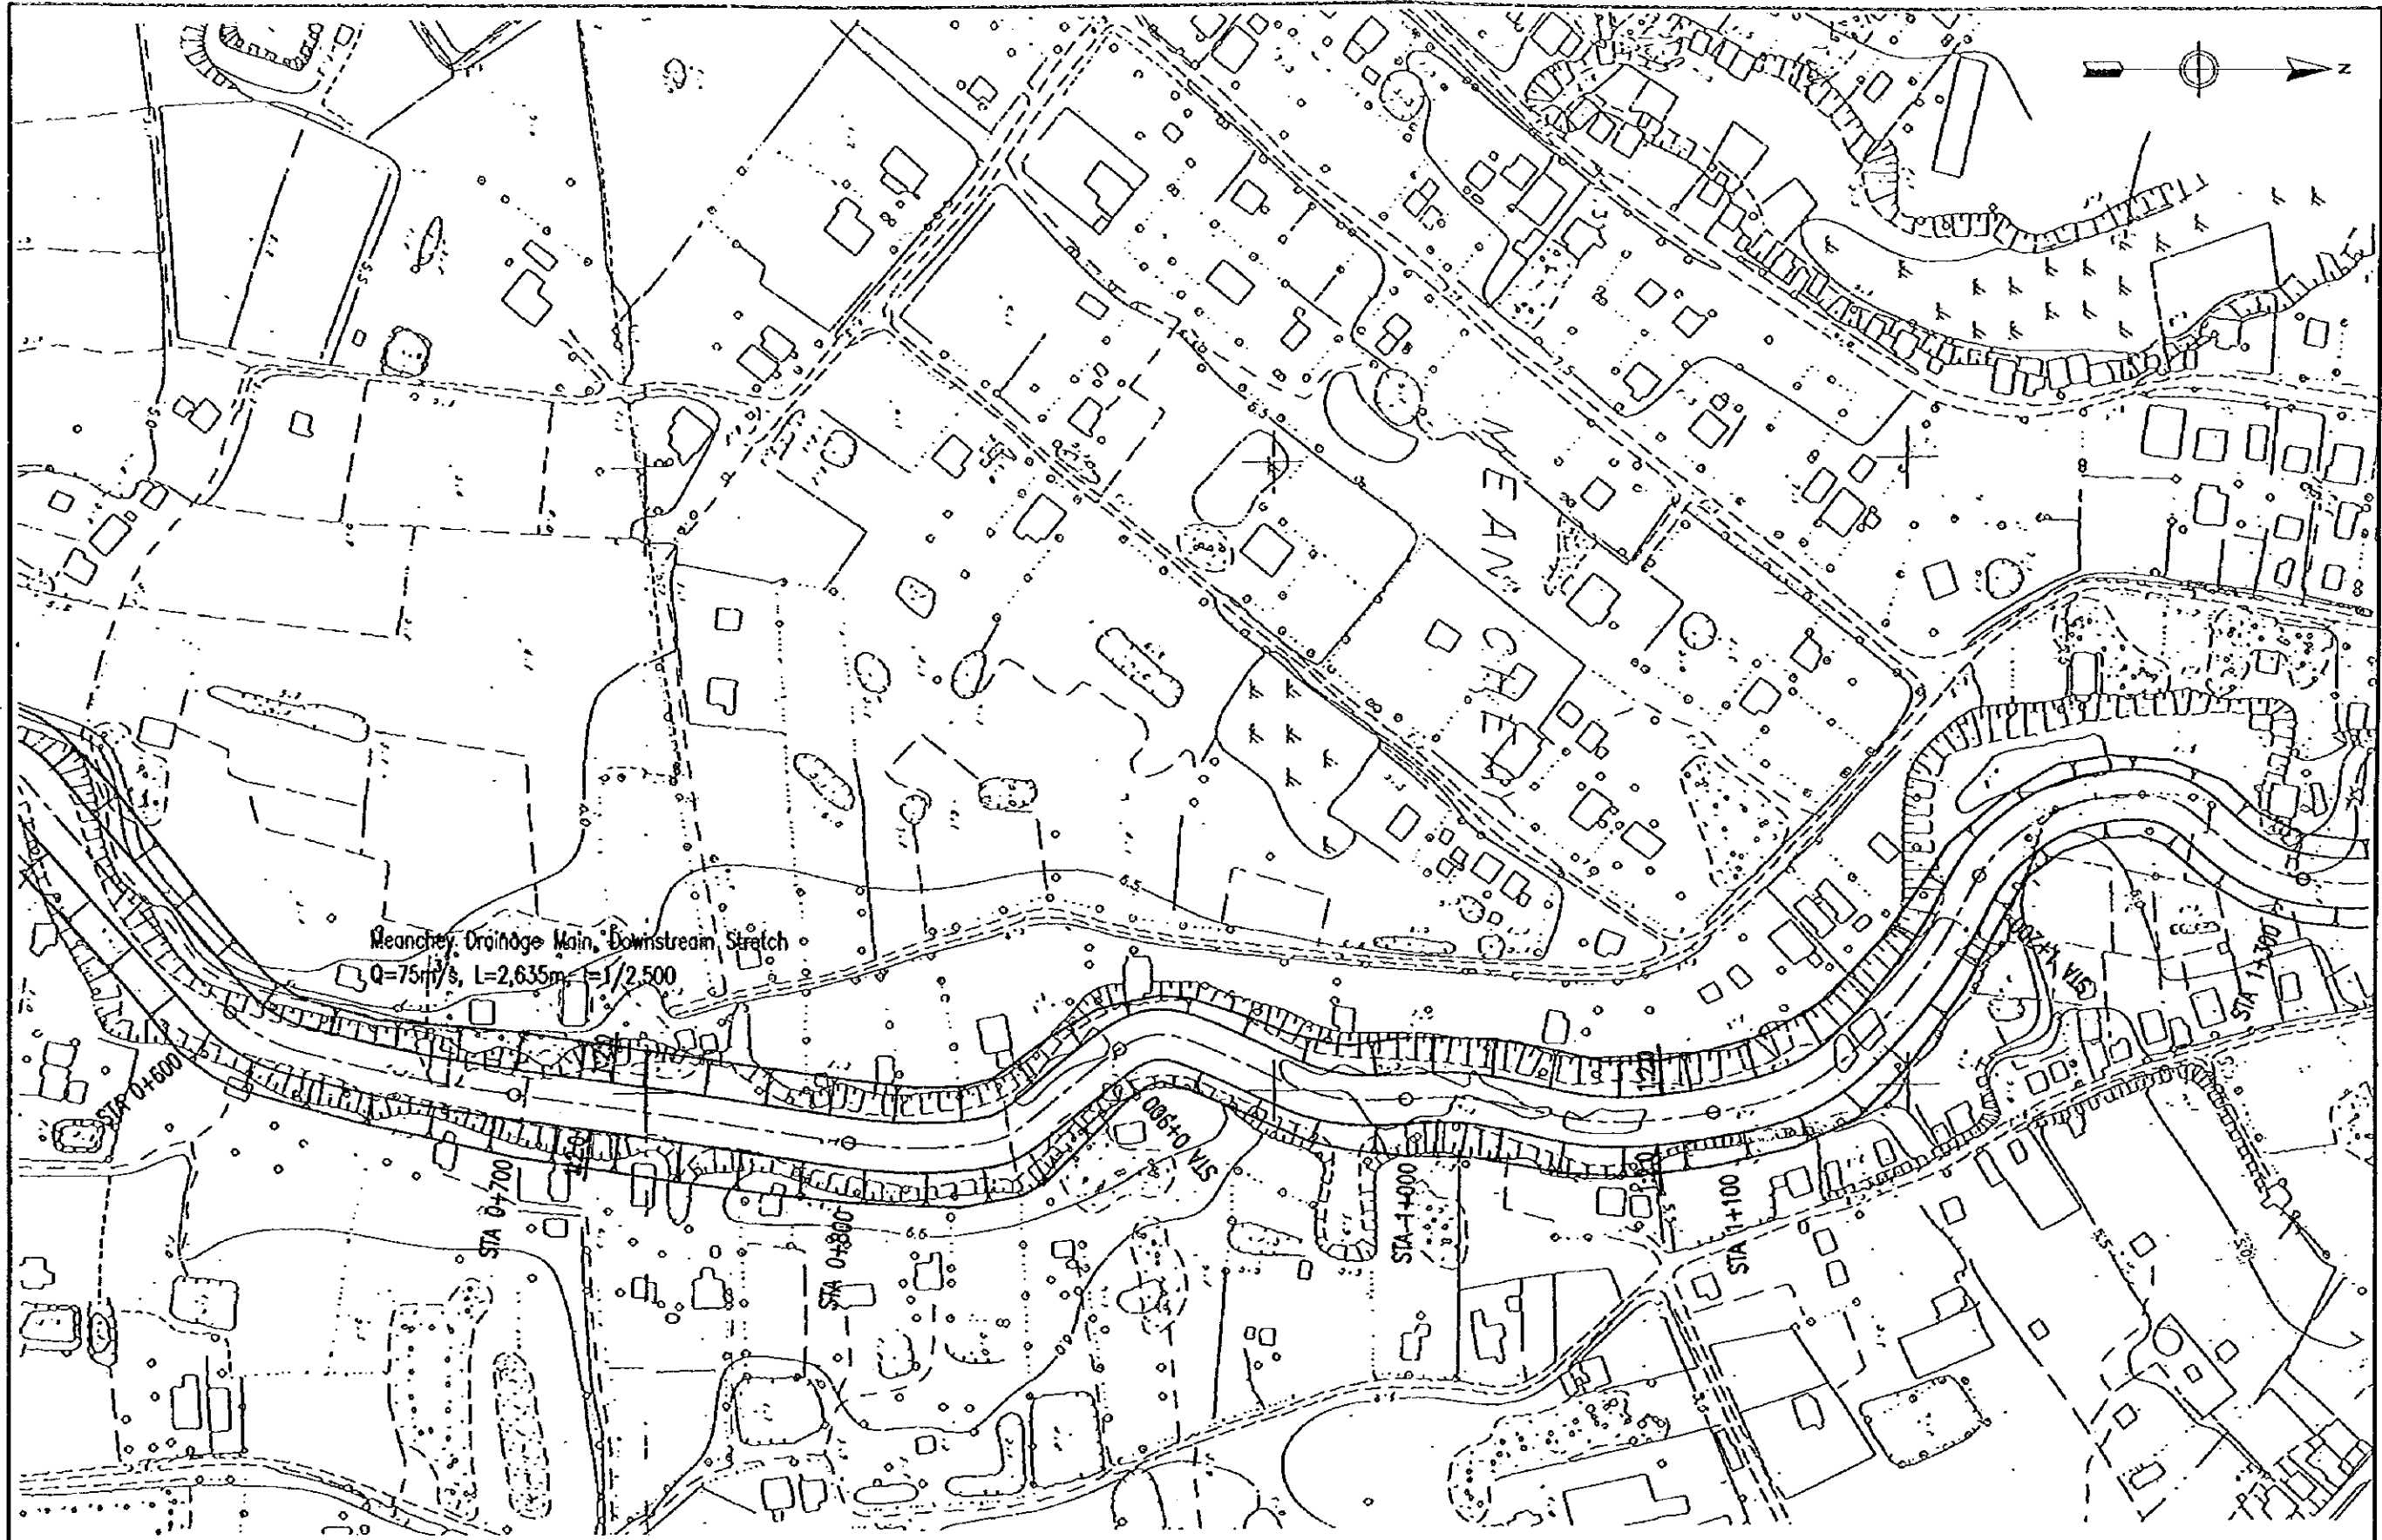


Meanchey Drainage Main, Downstream Stratch
 $Q=75m^3/s, L=2,635m, I=1/2,500$

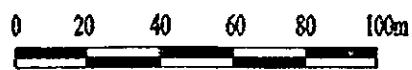


The Study on Drainage Improvement and Flood Control
 in the Municipality of Phnom Penh
 JICA-CTIE International Co., Ltd.-Nippon Koei Co., Ltd.

図 II-4-5
 Meanchey排水幹線平面図 (2/7)

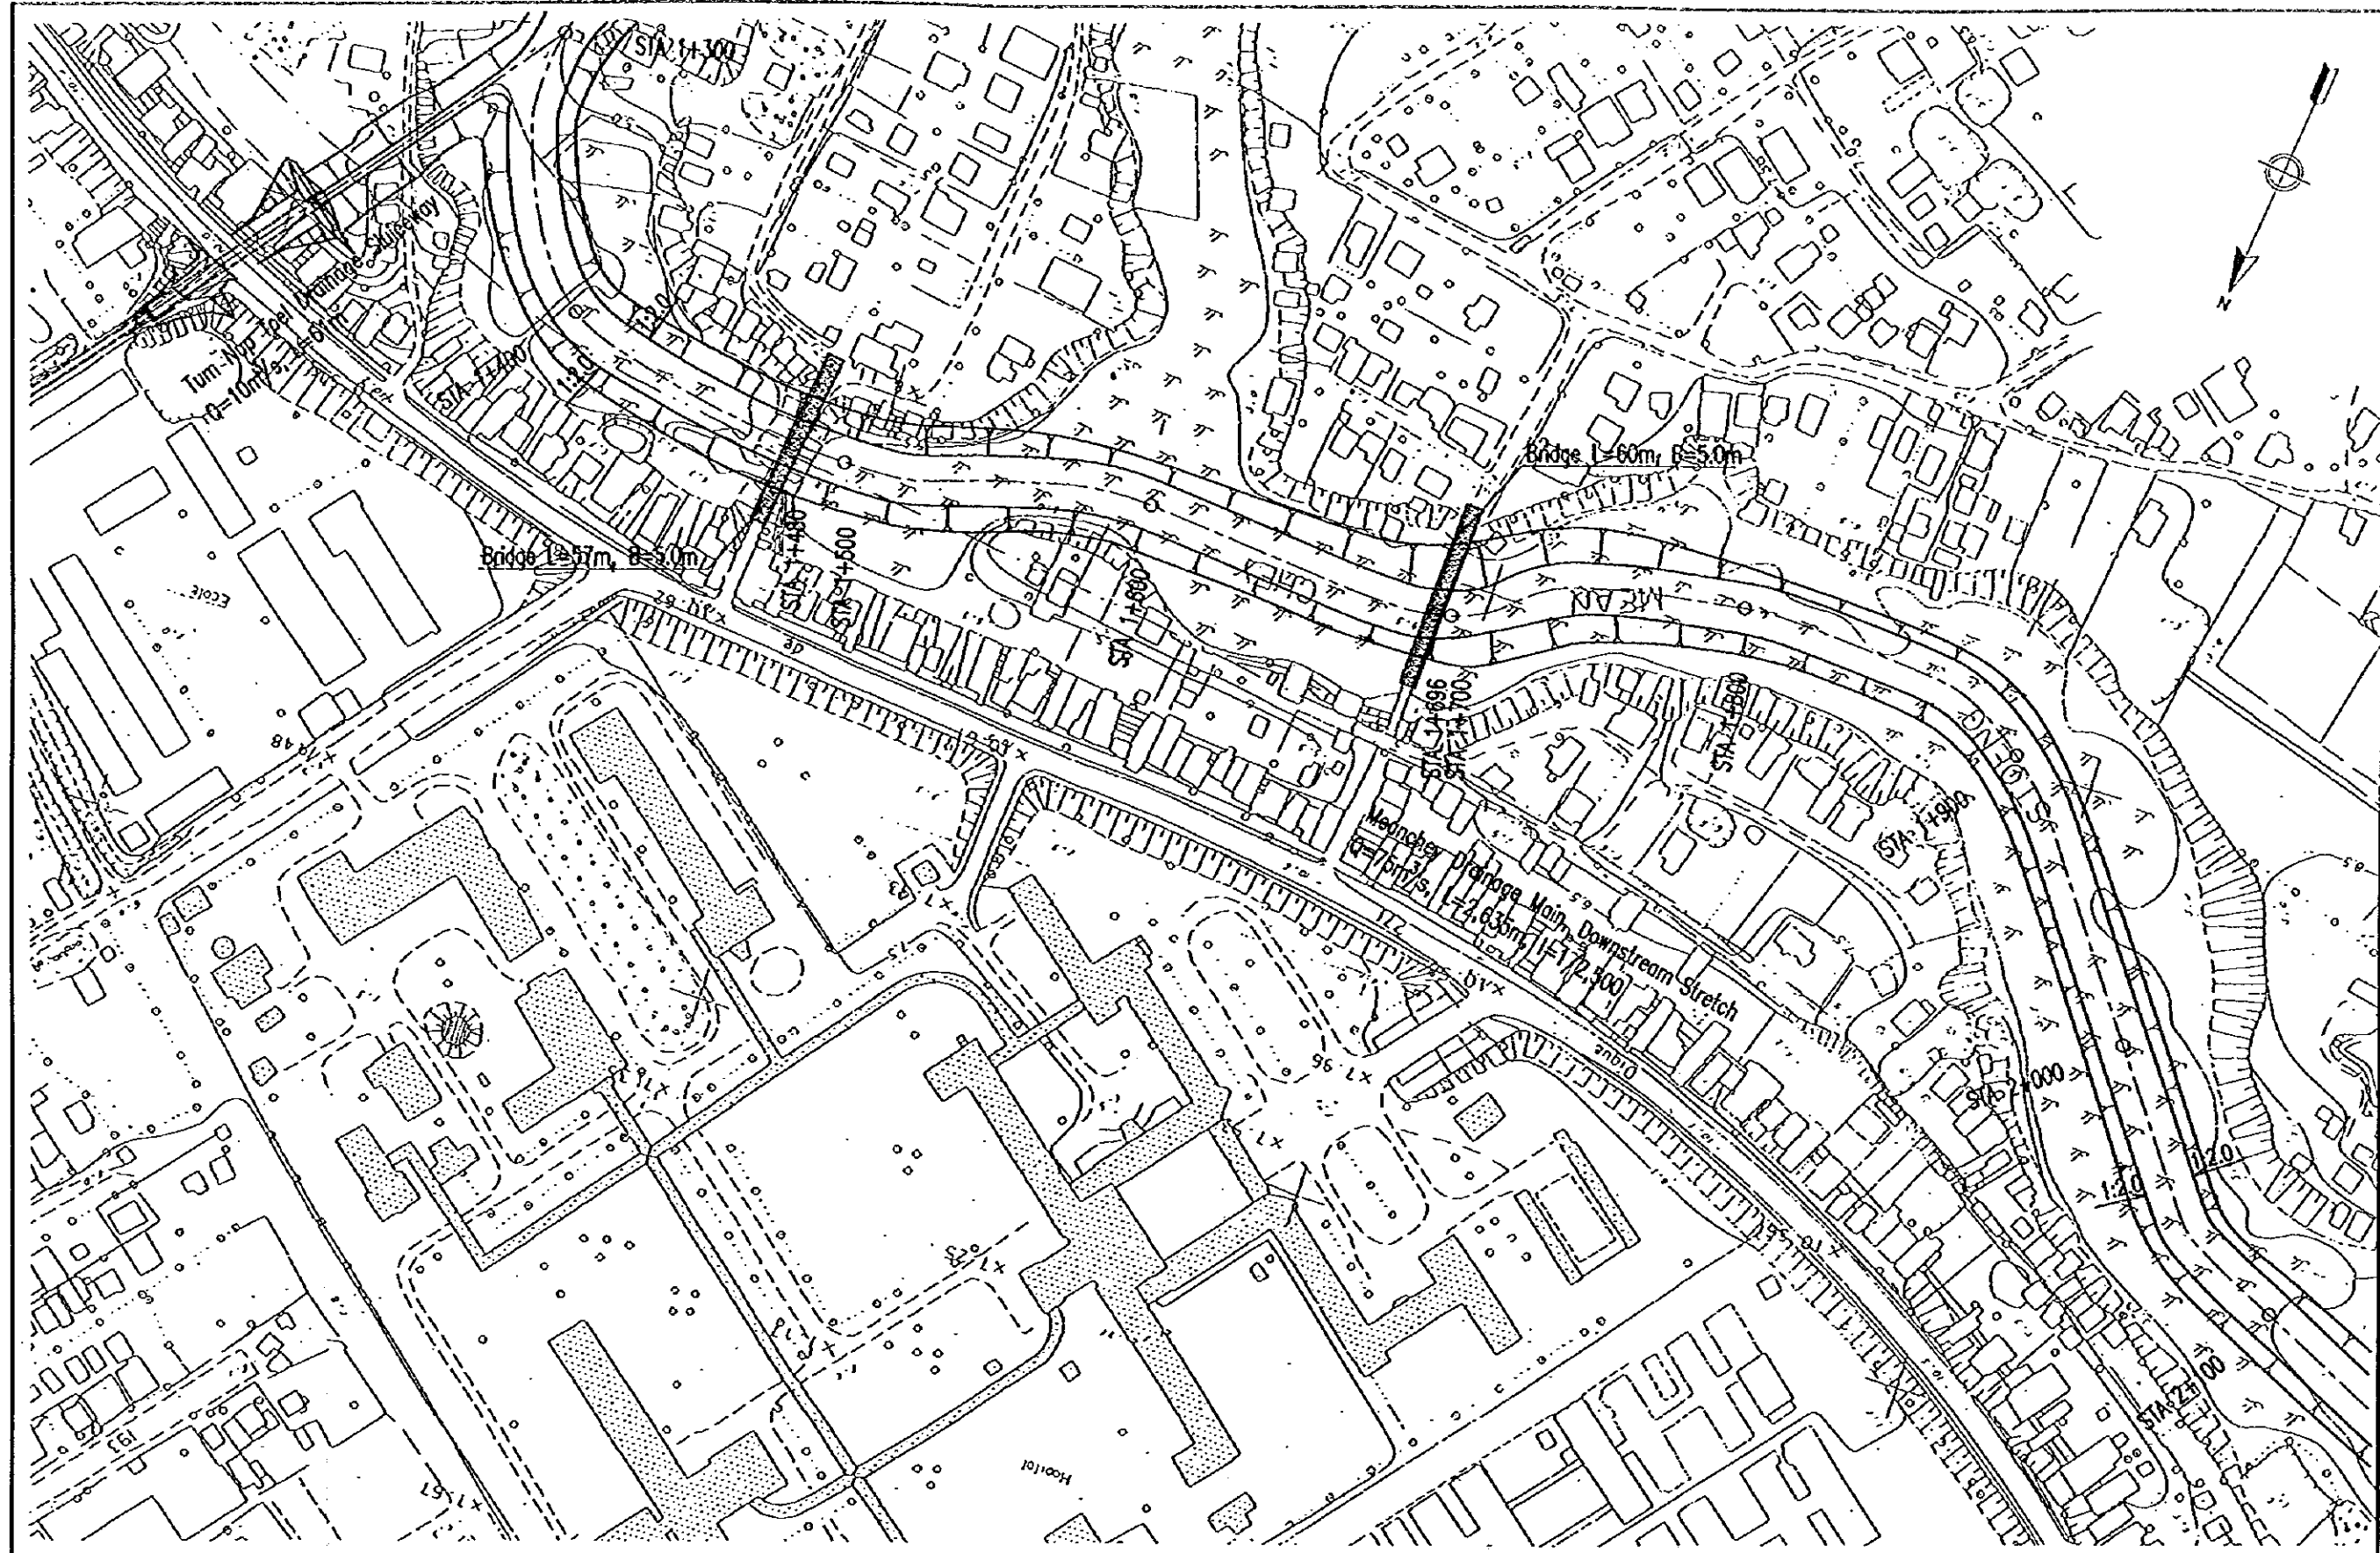


The Study on Drainage Improvement and Flood Control
 in the Municipality of Phnom Penh
 JICA-CTIE International Co., Ltd.-Nippon Koei Co., Ltd.

図 II4-5
 Meanchey排水幹線平面図 (3/7)

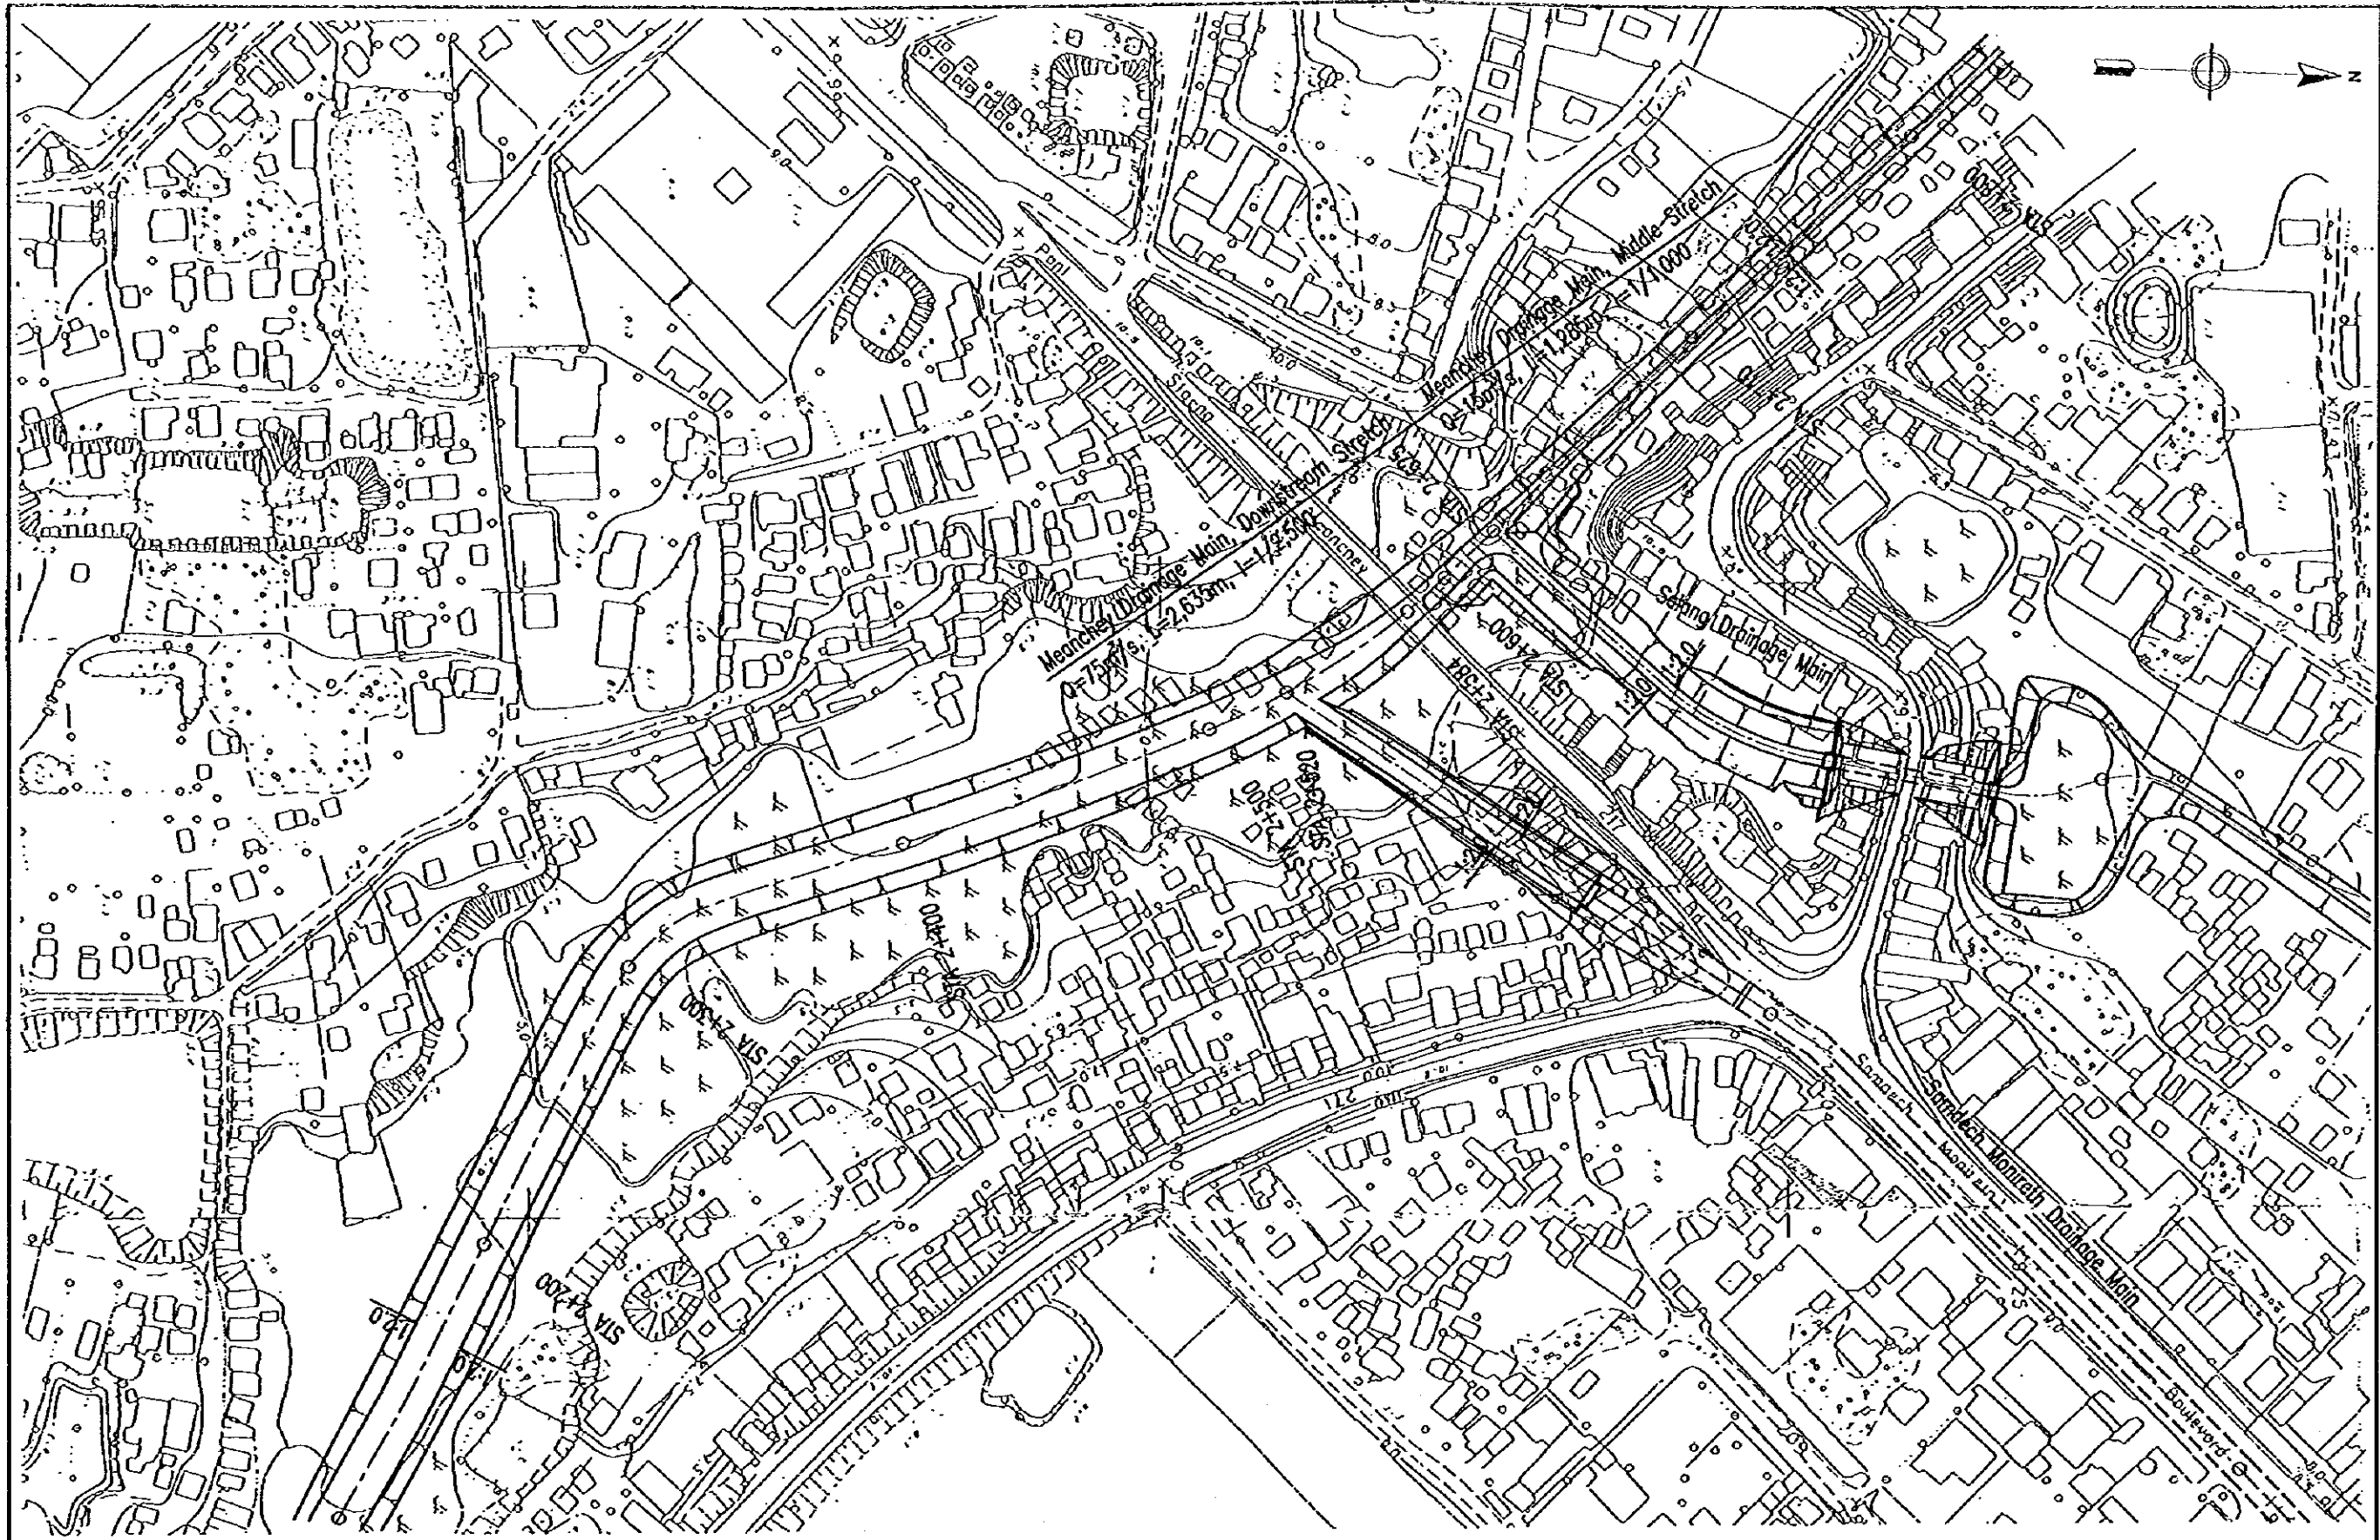


STA 2+100

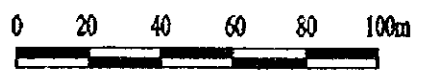

The Study on Drainage Improvement and Flood Control
 in the Municipality of Phnom Penh
 JICA-CTIE International Co., Ltd.-Nippon Koei Co., Ltd.

図 II-4-5
 Meanchey排水幹線平面図 (4/7)

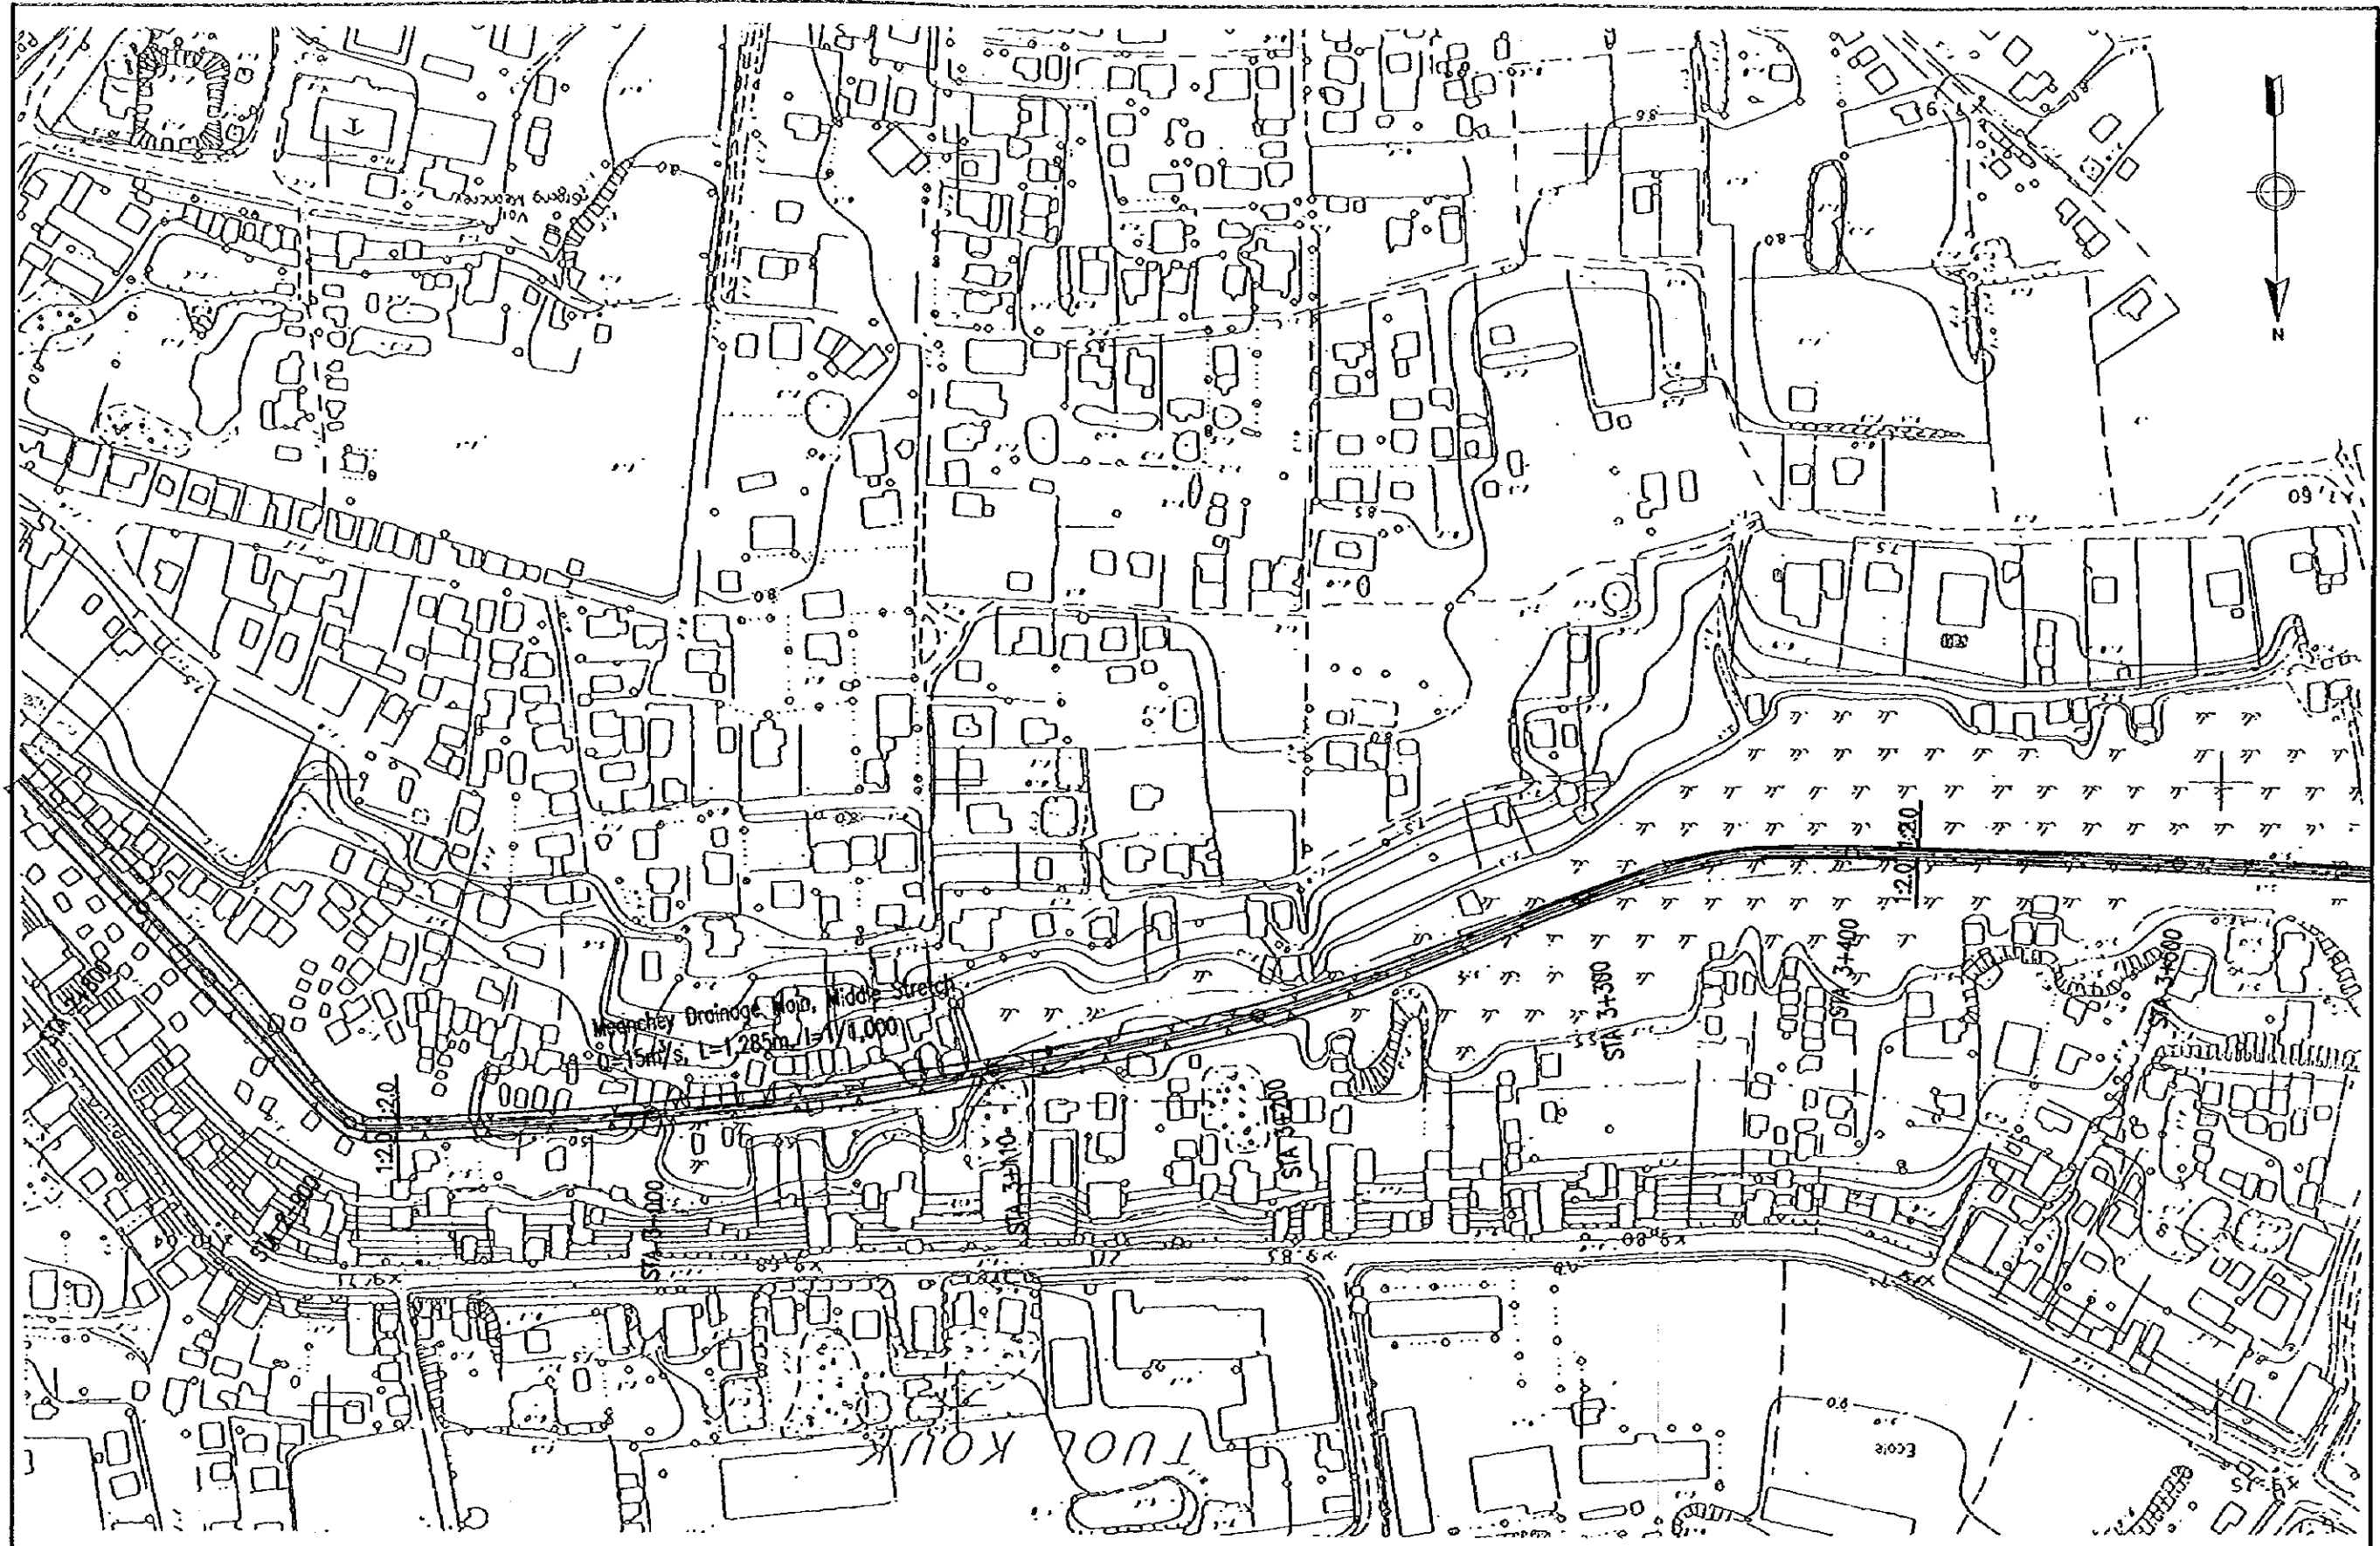



The Study on Drainage Improvement and Flood Control
 in the Municipality of Phnom Penh
 JICA-CTIE International Co., Ltd.-Nippon Koei Co., Ltd.

図 II-4-5
 Meanchey排水幹線平面図 (5/7)



The Study on Drainage Improvement and Flood Control
 in the Municipality of Phnom Penh
 JICA-CTIE International Co., Ltd.-Nippon Koei Co., Ltd.


図 II-4-5
 Meanchey排水幹線平面図 (6/7)

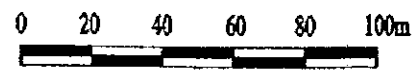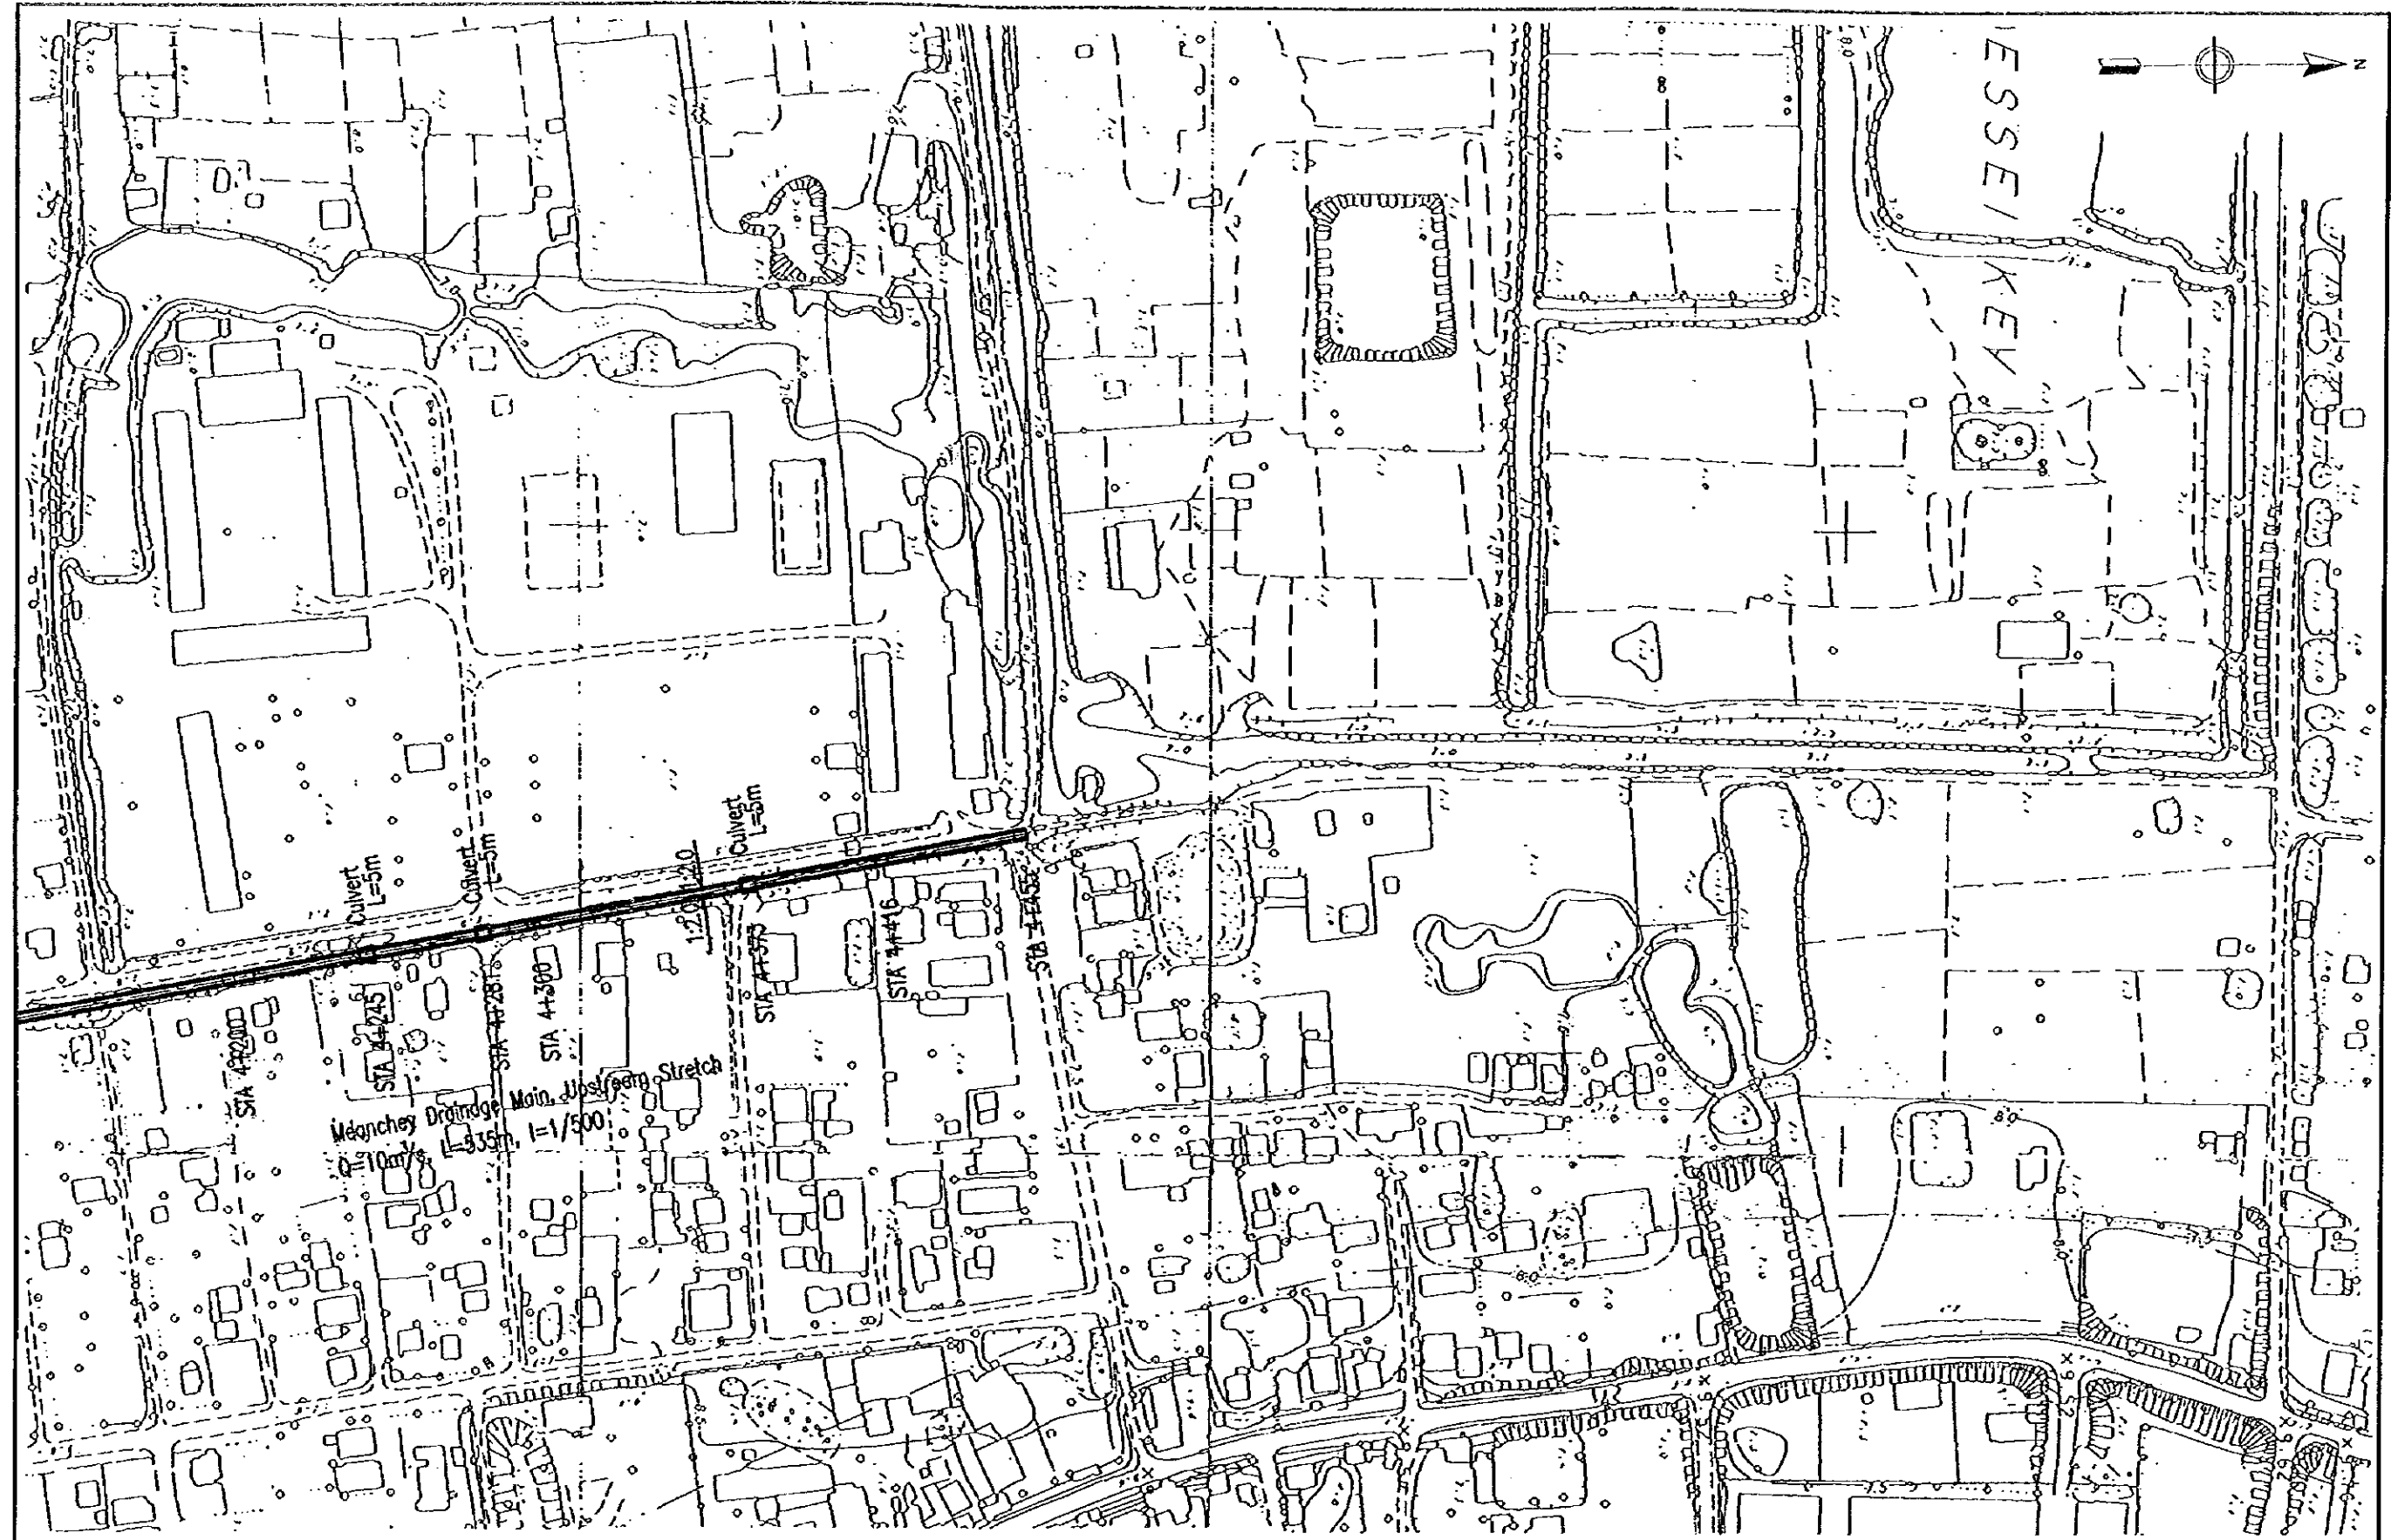


The Study on Drainage Improvement and Flood Control
 in the Municipality of Phnom Penh
 JICA-CTIE International Co., Ltd.-Nippon Koei Co., Ltd.

図 II4-5
 Meanchey排水幹線平面図 (7/7)




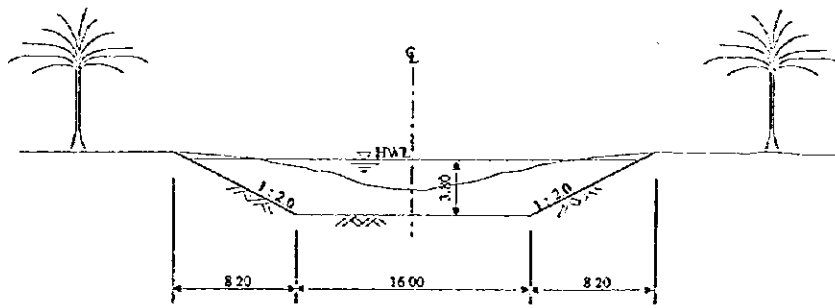


Downstream Stretch, Sta. 0+000 to Sta. 1+100

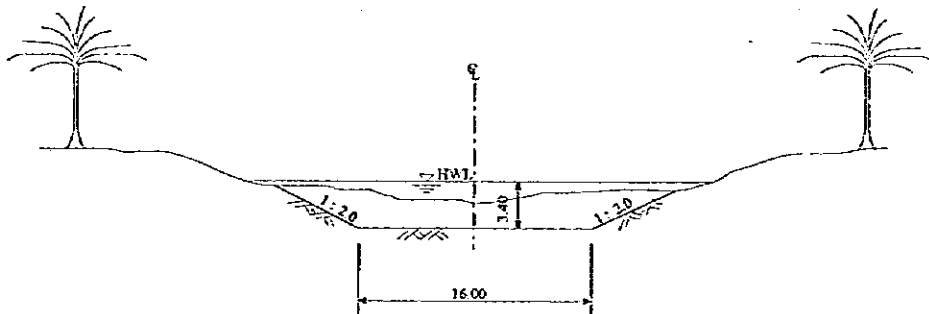


Downstream Stretch, Sta. 1+100 to Sta. 2+635

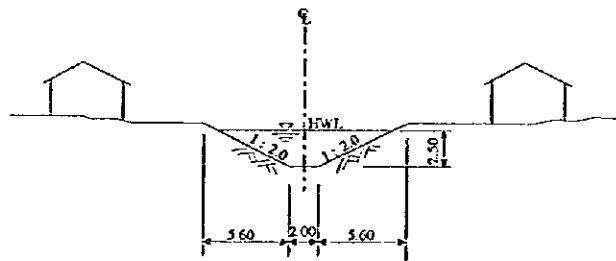

Middle Stretch, Sta. 2+635 to Sta. 3+920

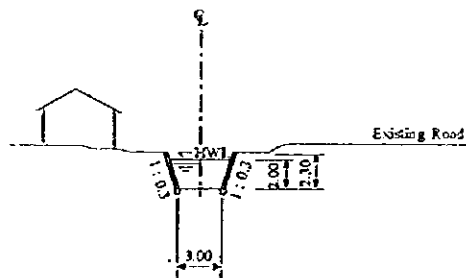


Upstream Stretch, Sta. 3+920 to Sta. 4+455

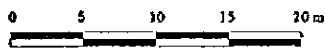


The Study on Drainage Improvement and Flood Control
in the Municipality of Phnom Penh
JICA - CTIE International Co., Ltd. - Nippon Koei Co., Ltd.


図 II-4-6
Meanchey排水幹線標準断面図

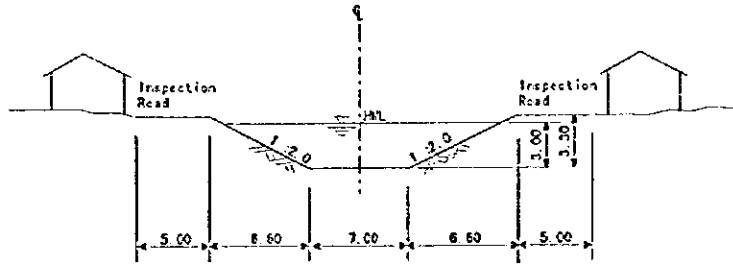


Sandach Monireth Outlet, Meanchey confluence to Sta. 0+050

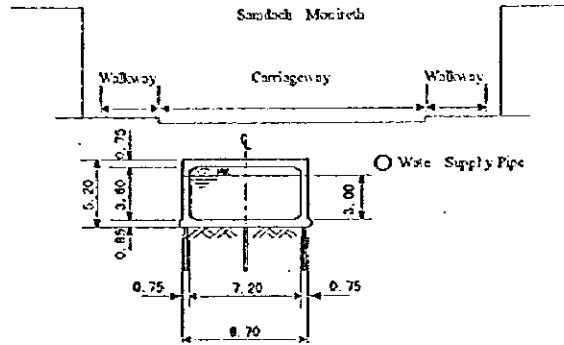


Sandach Monireth Downstream Stretch, Sta. 0+050 to Sta. 1+675

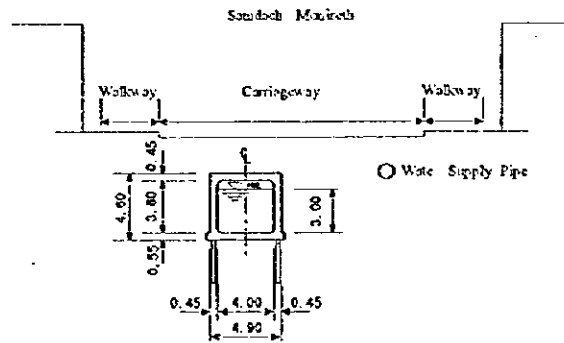

Sandach Monireth Upstream Stretch, Sta. 1+675 to Sta. 2+390


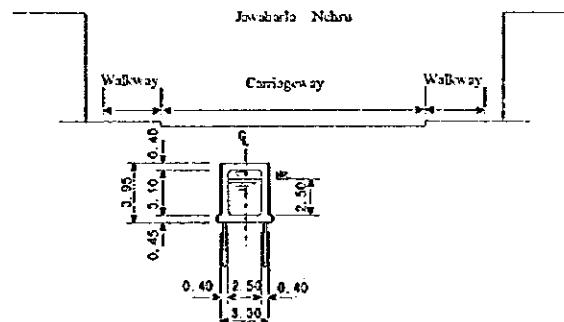


Jawaharlal Nehru, Sandach Monireth Confluence to Sta. 1+160

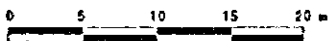


The Study on Drainage Improvement and Flood Control
in the Municipality of Phnom Penh
JICA - CTIE International Co., Ltd. - Nippon Koei Co., Ltd.

図 II-4-7
Sandach MonirethおよびJawaharlal Nehru排水幹線
標準断面図

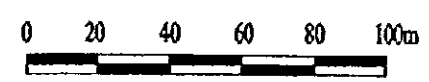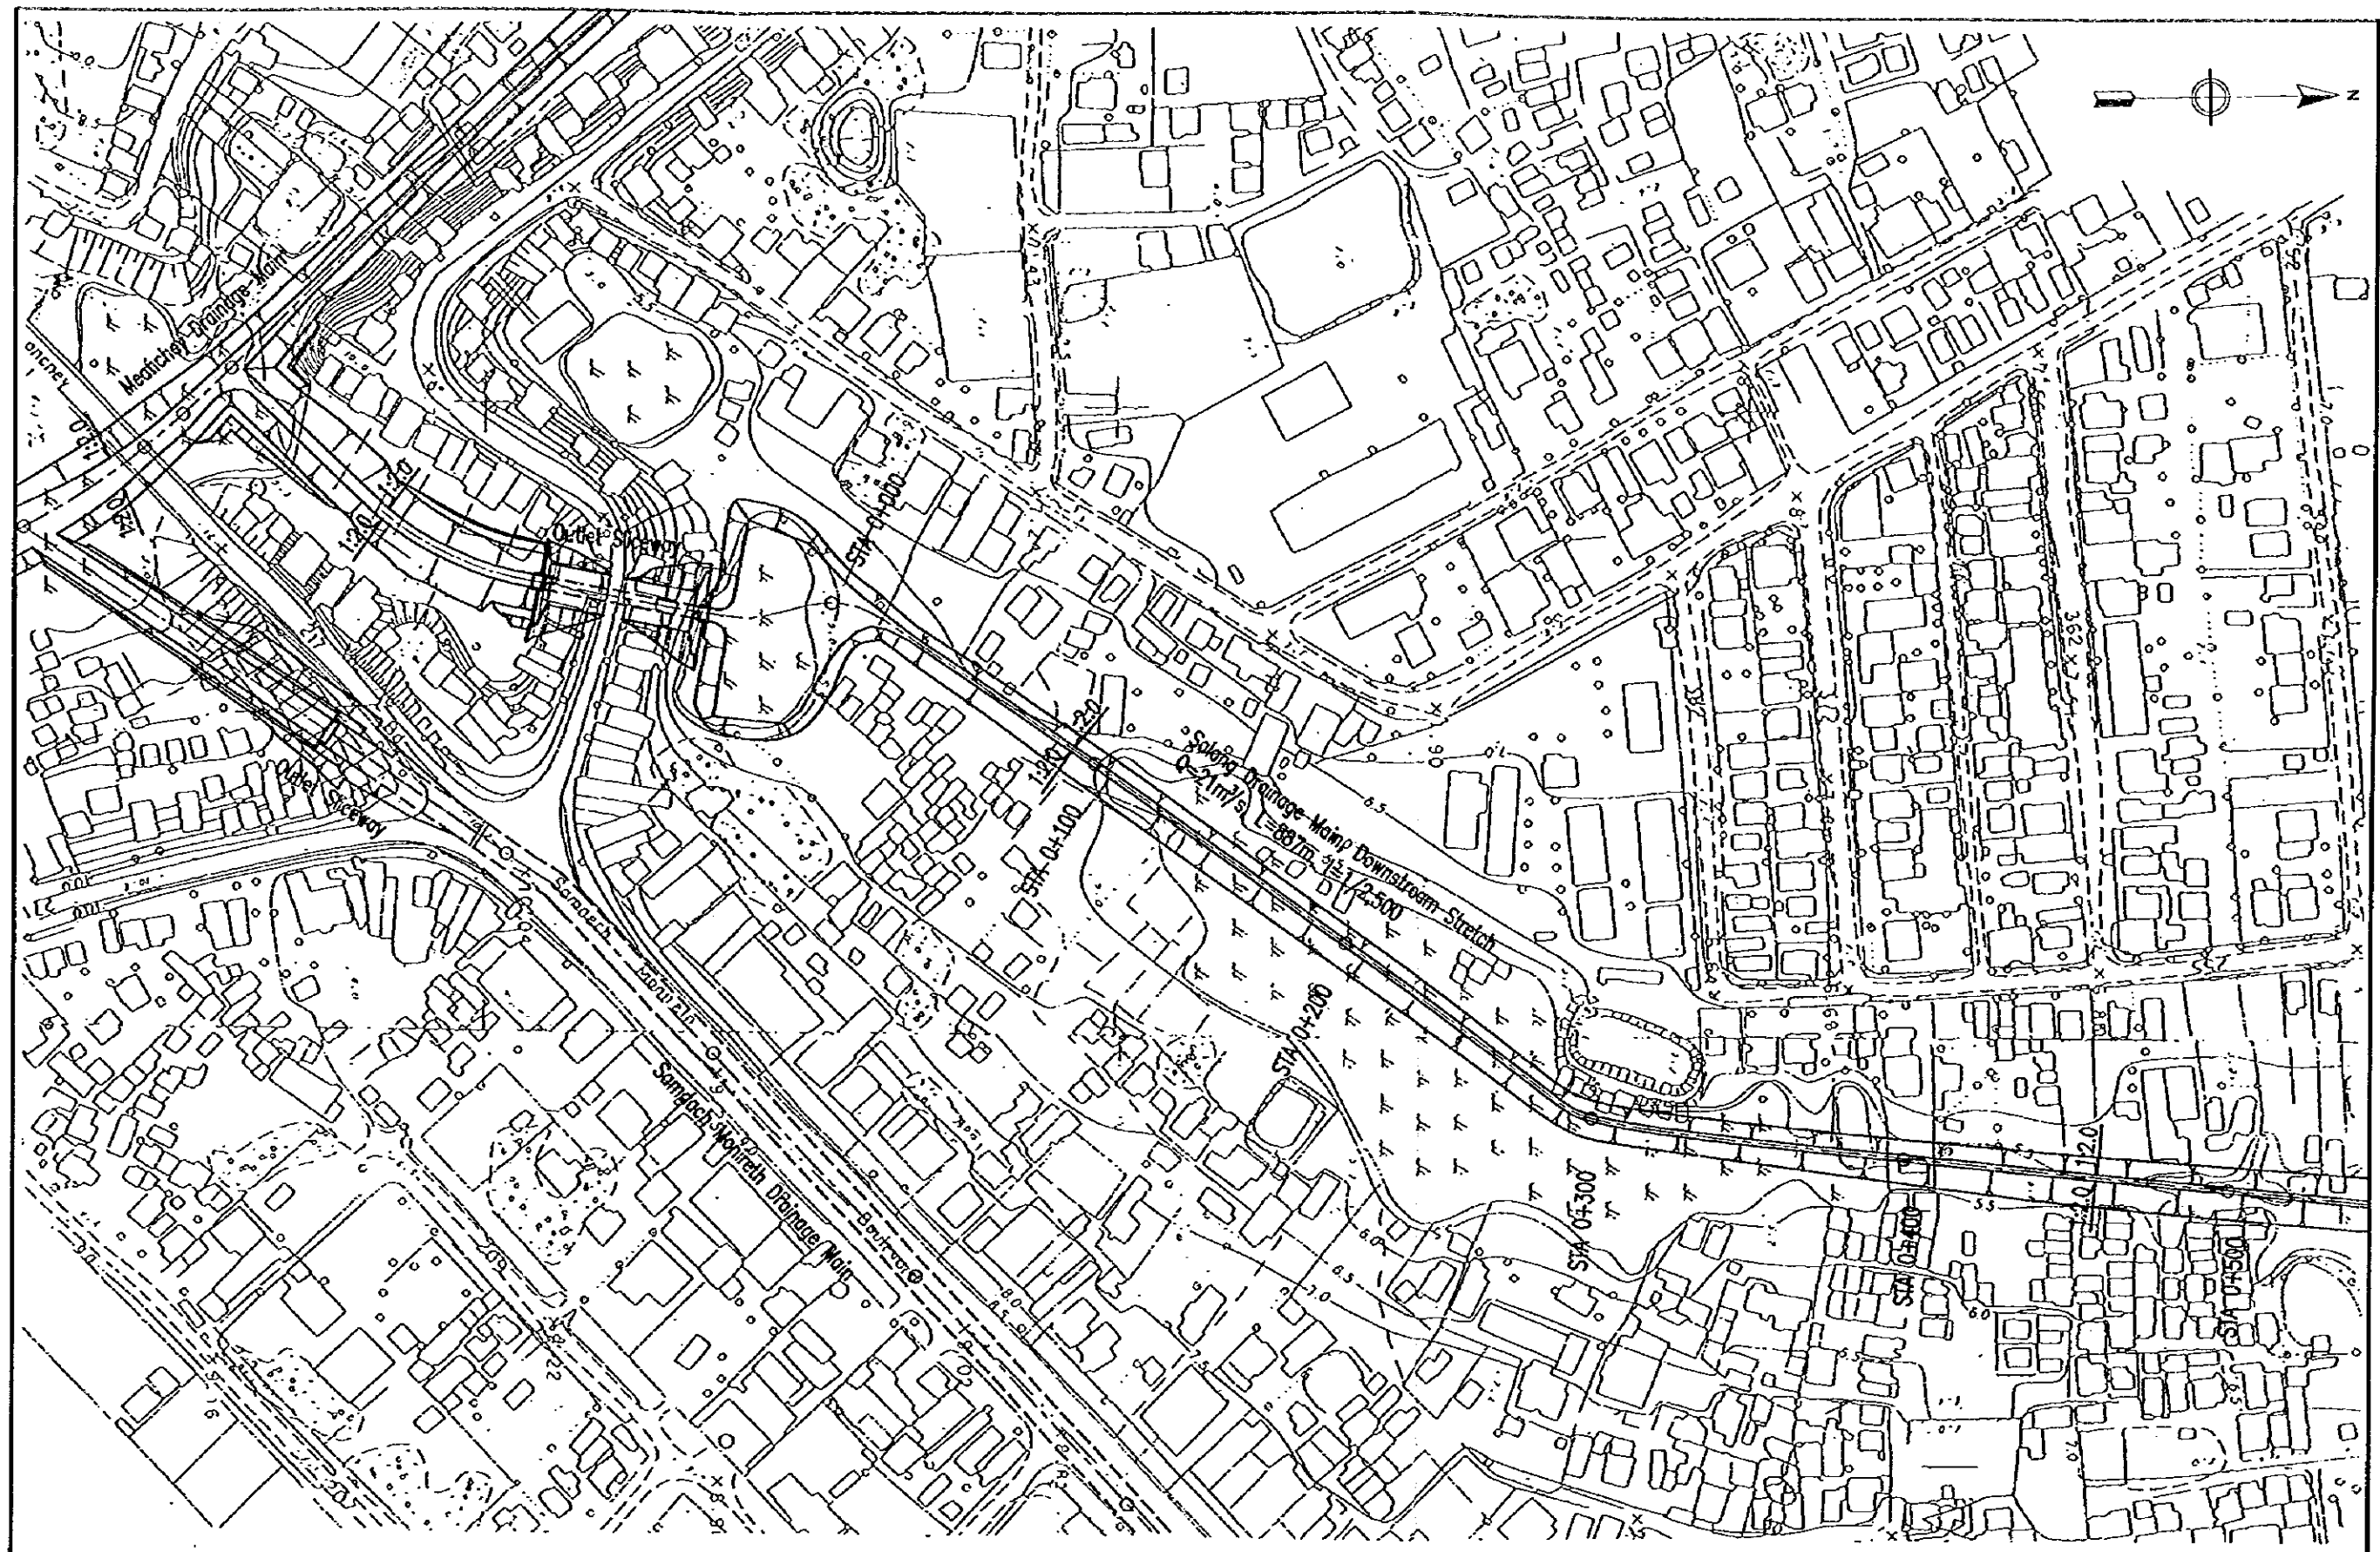


The Study on Drainage Improvement and Flood Control
 in the Municipality of Phnom Penh
 JICA-CTIE International Co., Ltd.-Nippon Koei Co., Ltd.

図 II4-8
 Salang排水幹線平面図 (1/3)

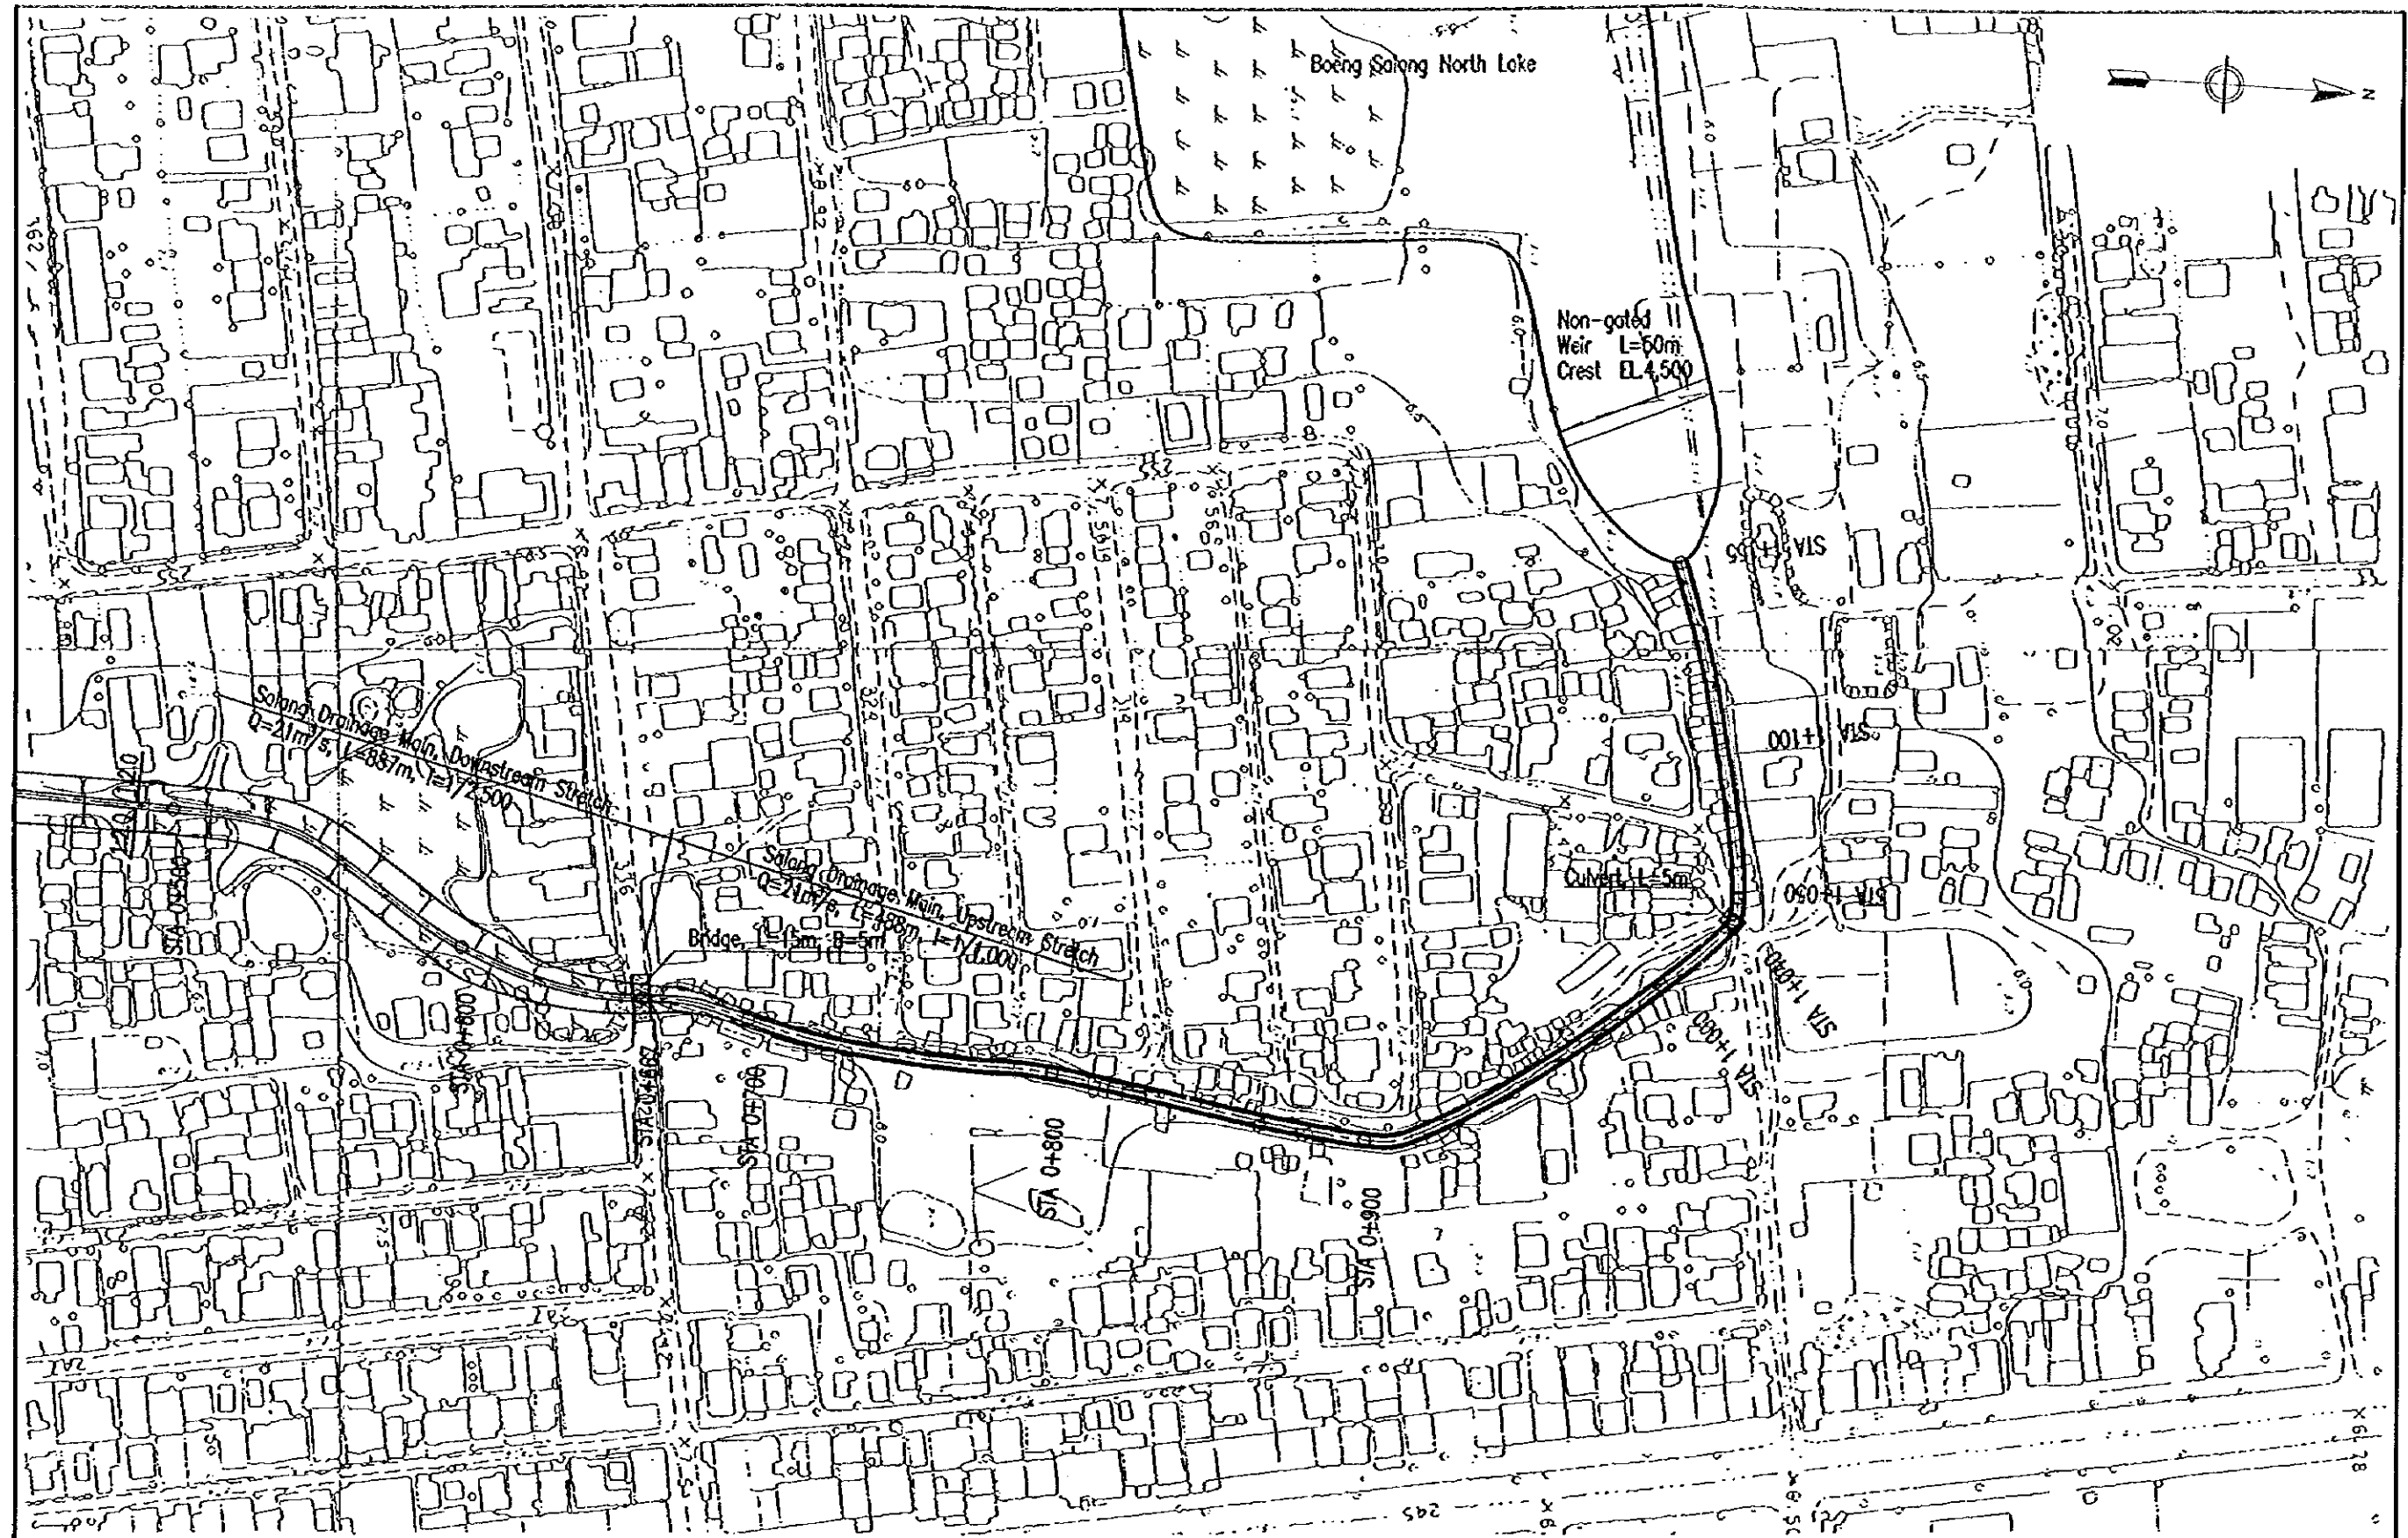

The Study on Drainage Improvement and Flood Control
 in the Municipality of Phnom Penh
 JICA-CTIE International Co., Ltd.-Nippon Koei Co., Ltd.


図 II-4-8
 Salang排水幹線平面図 (2/3)

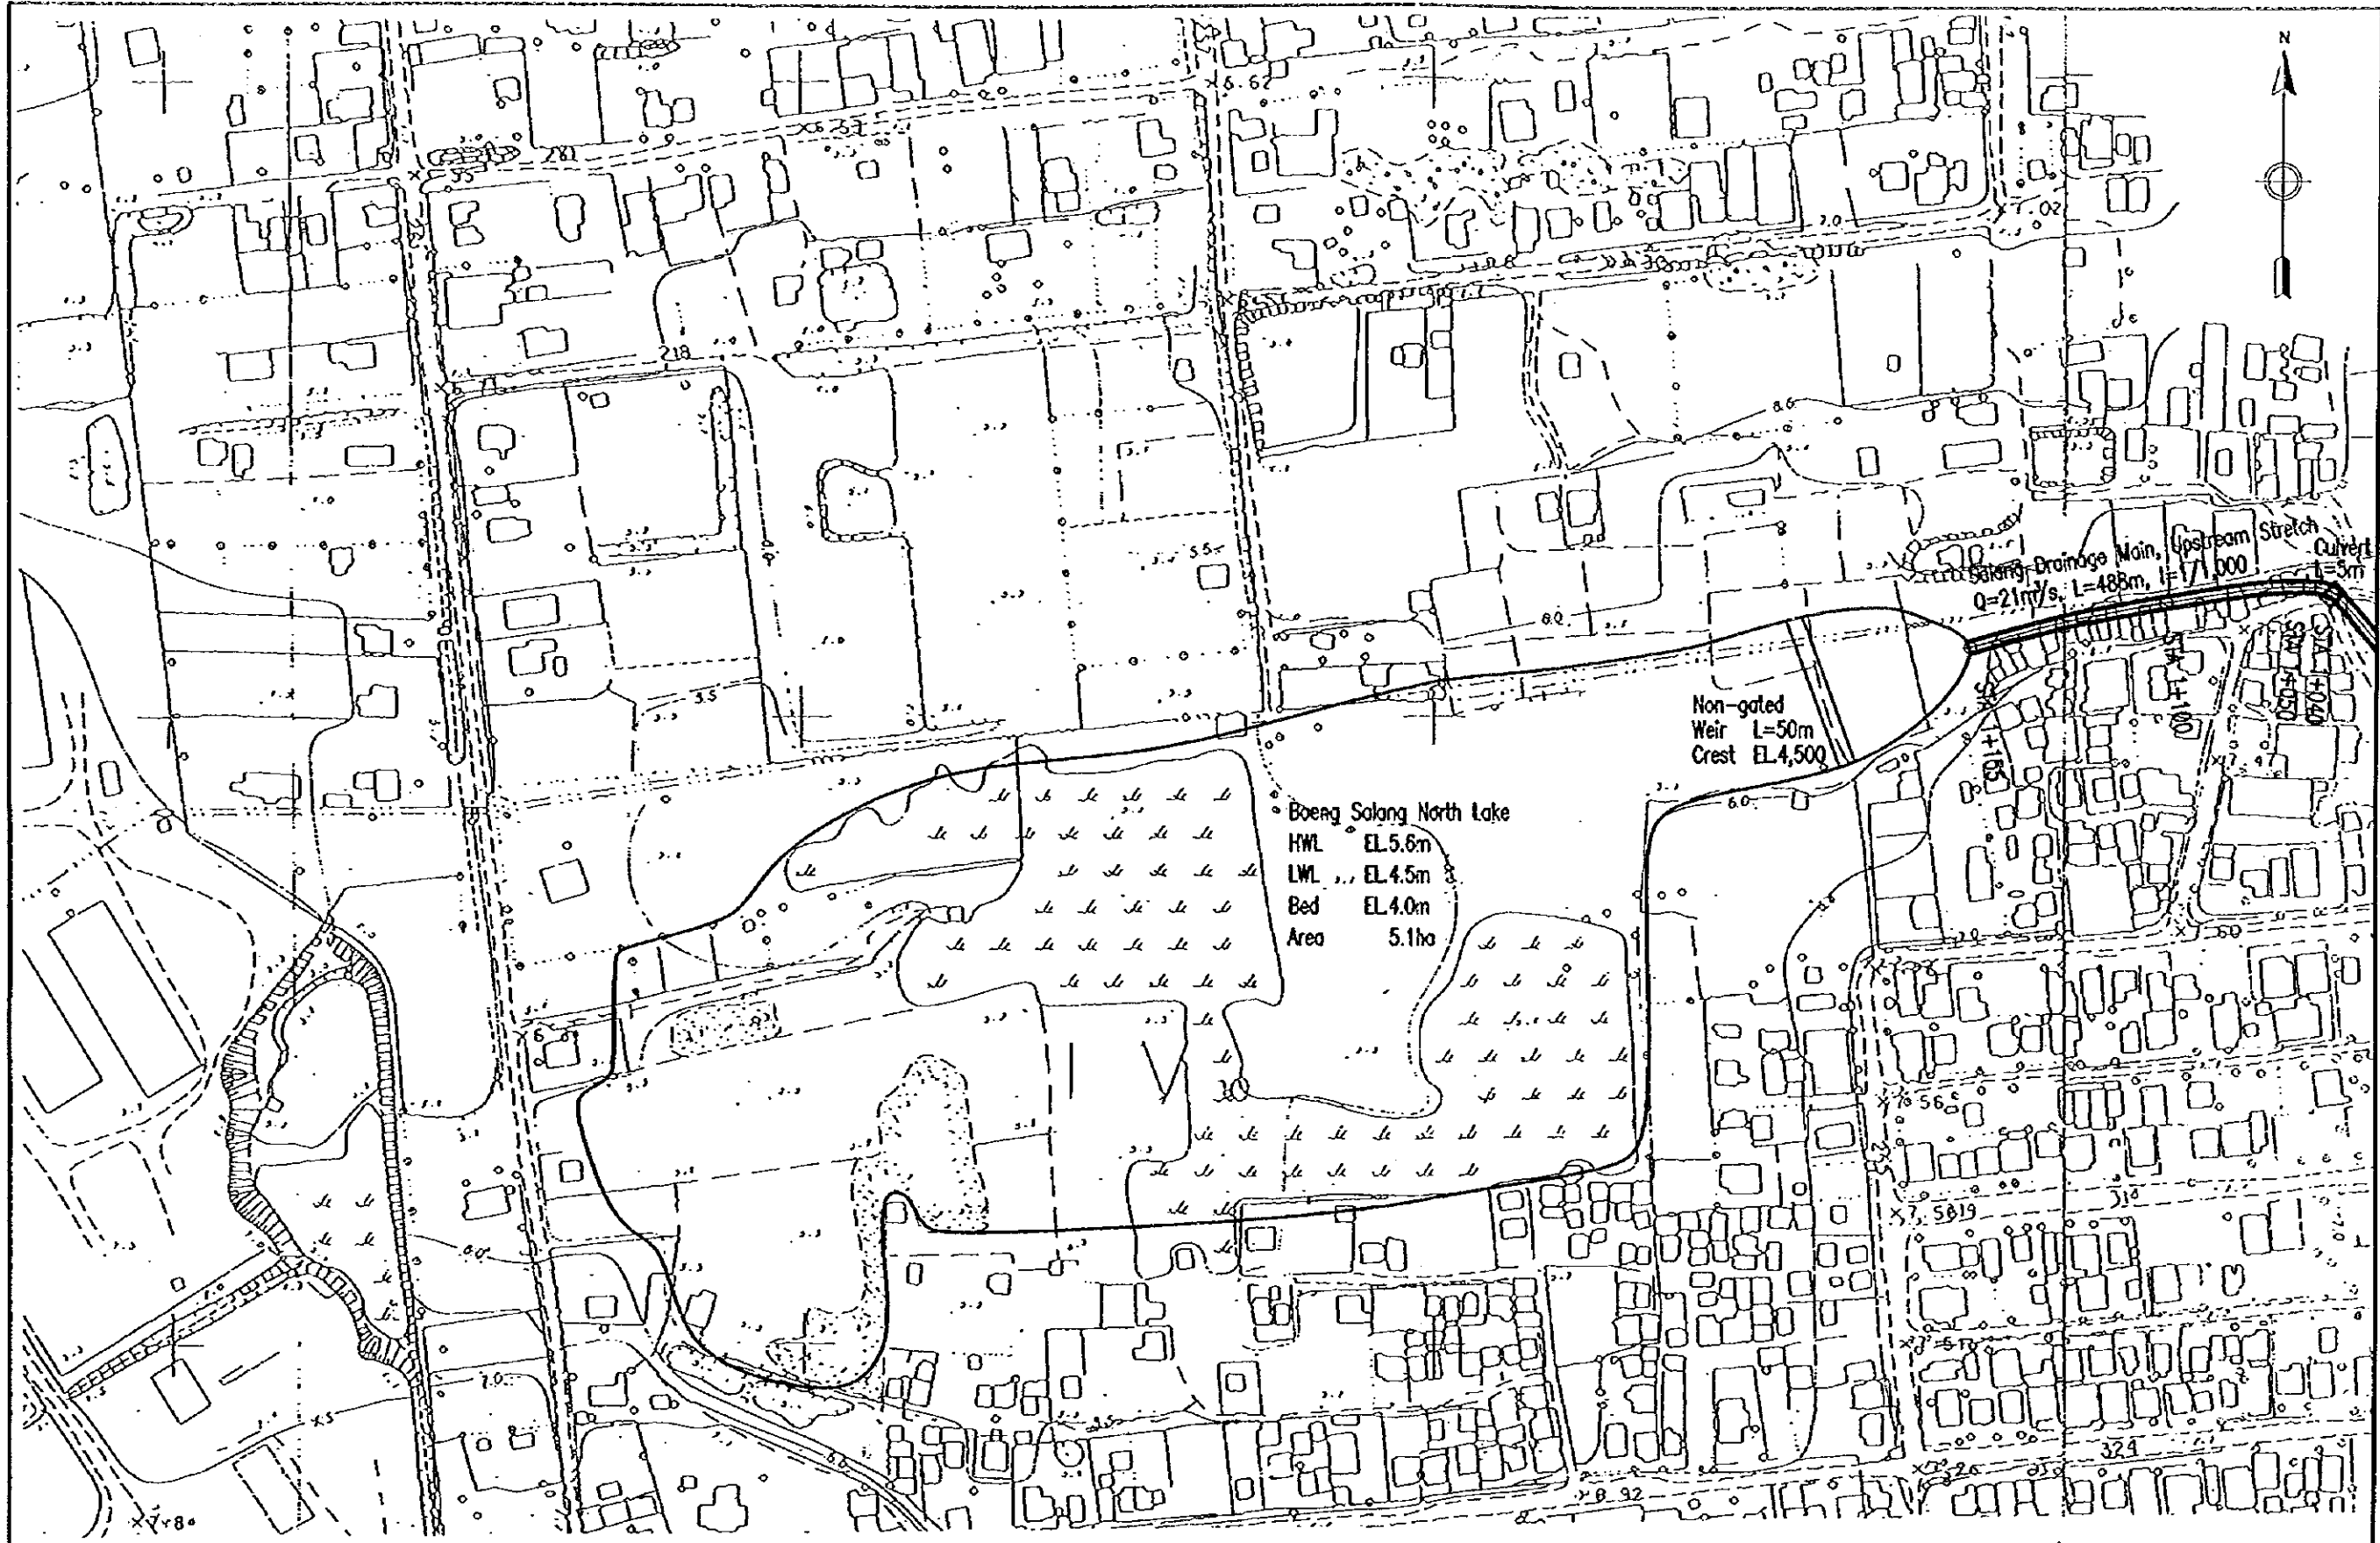


The Study on Drainage Improvement and Flood Control
 in the Municipality of Phnom Penh
 JICA-CTIE International Co., Ltd.-Nippon Koei Co., Ltd.

図 II-4-8
 Salang排水幹線平面図 (3/3)




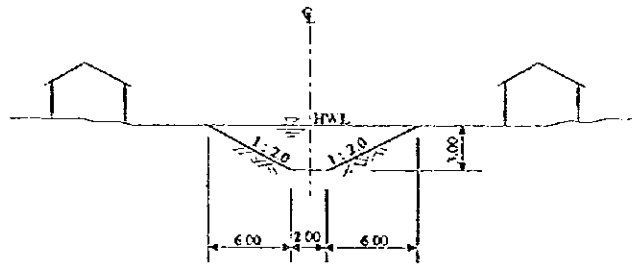


Downstream Stretch, Meanchey Confluence to Sta. 8+070

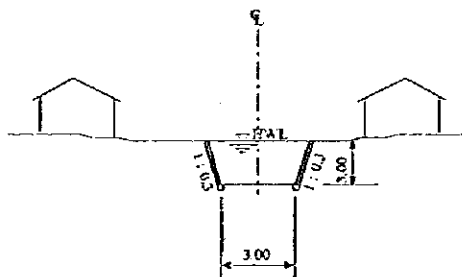

Upstream Stretch, Sta. 8+070 to Sta. 13+075

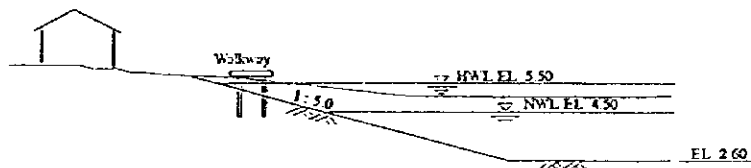

North Lake of Boeng Salang

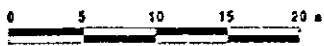

The Study on Drainage Improvement and Flood Control
in the Municipality of Phnom Penh
JICA - CTIE International Co., Ltd. - Nippon Koei Co., Ltd

図 JI4-9
Salang排水幹線標準断面図

JICA