
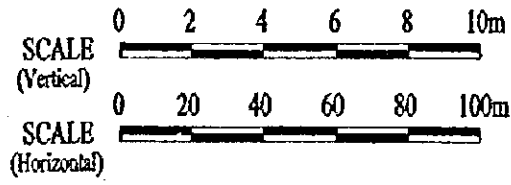


(See Figure D5-5 for location of cross-sections)

The Study on Drainage Improvement and Flood Control  
 in the Municipality of Phnom Penh  
 JICA-CTIE International Co., Ltd.-Nippon Koei Co., Ltd.


Figure II-4-7  
 Cross-sections of Tompun Regulation Pond (1/2)

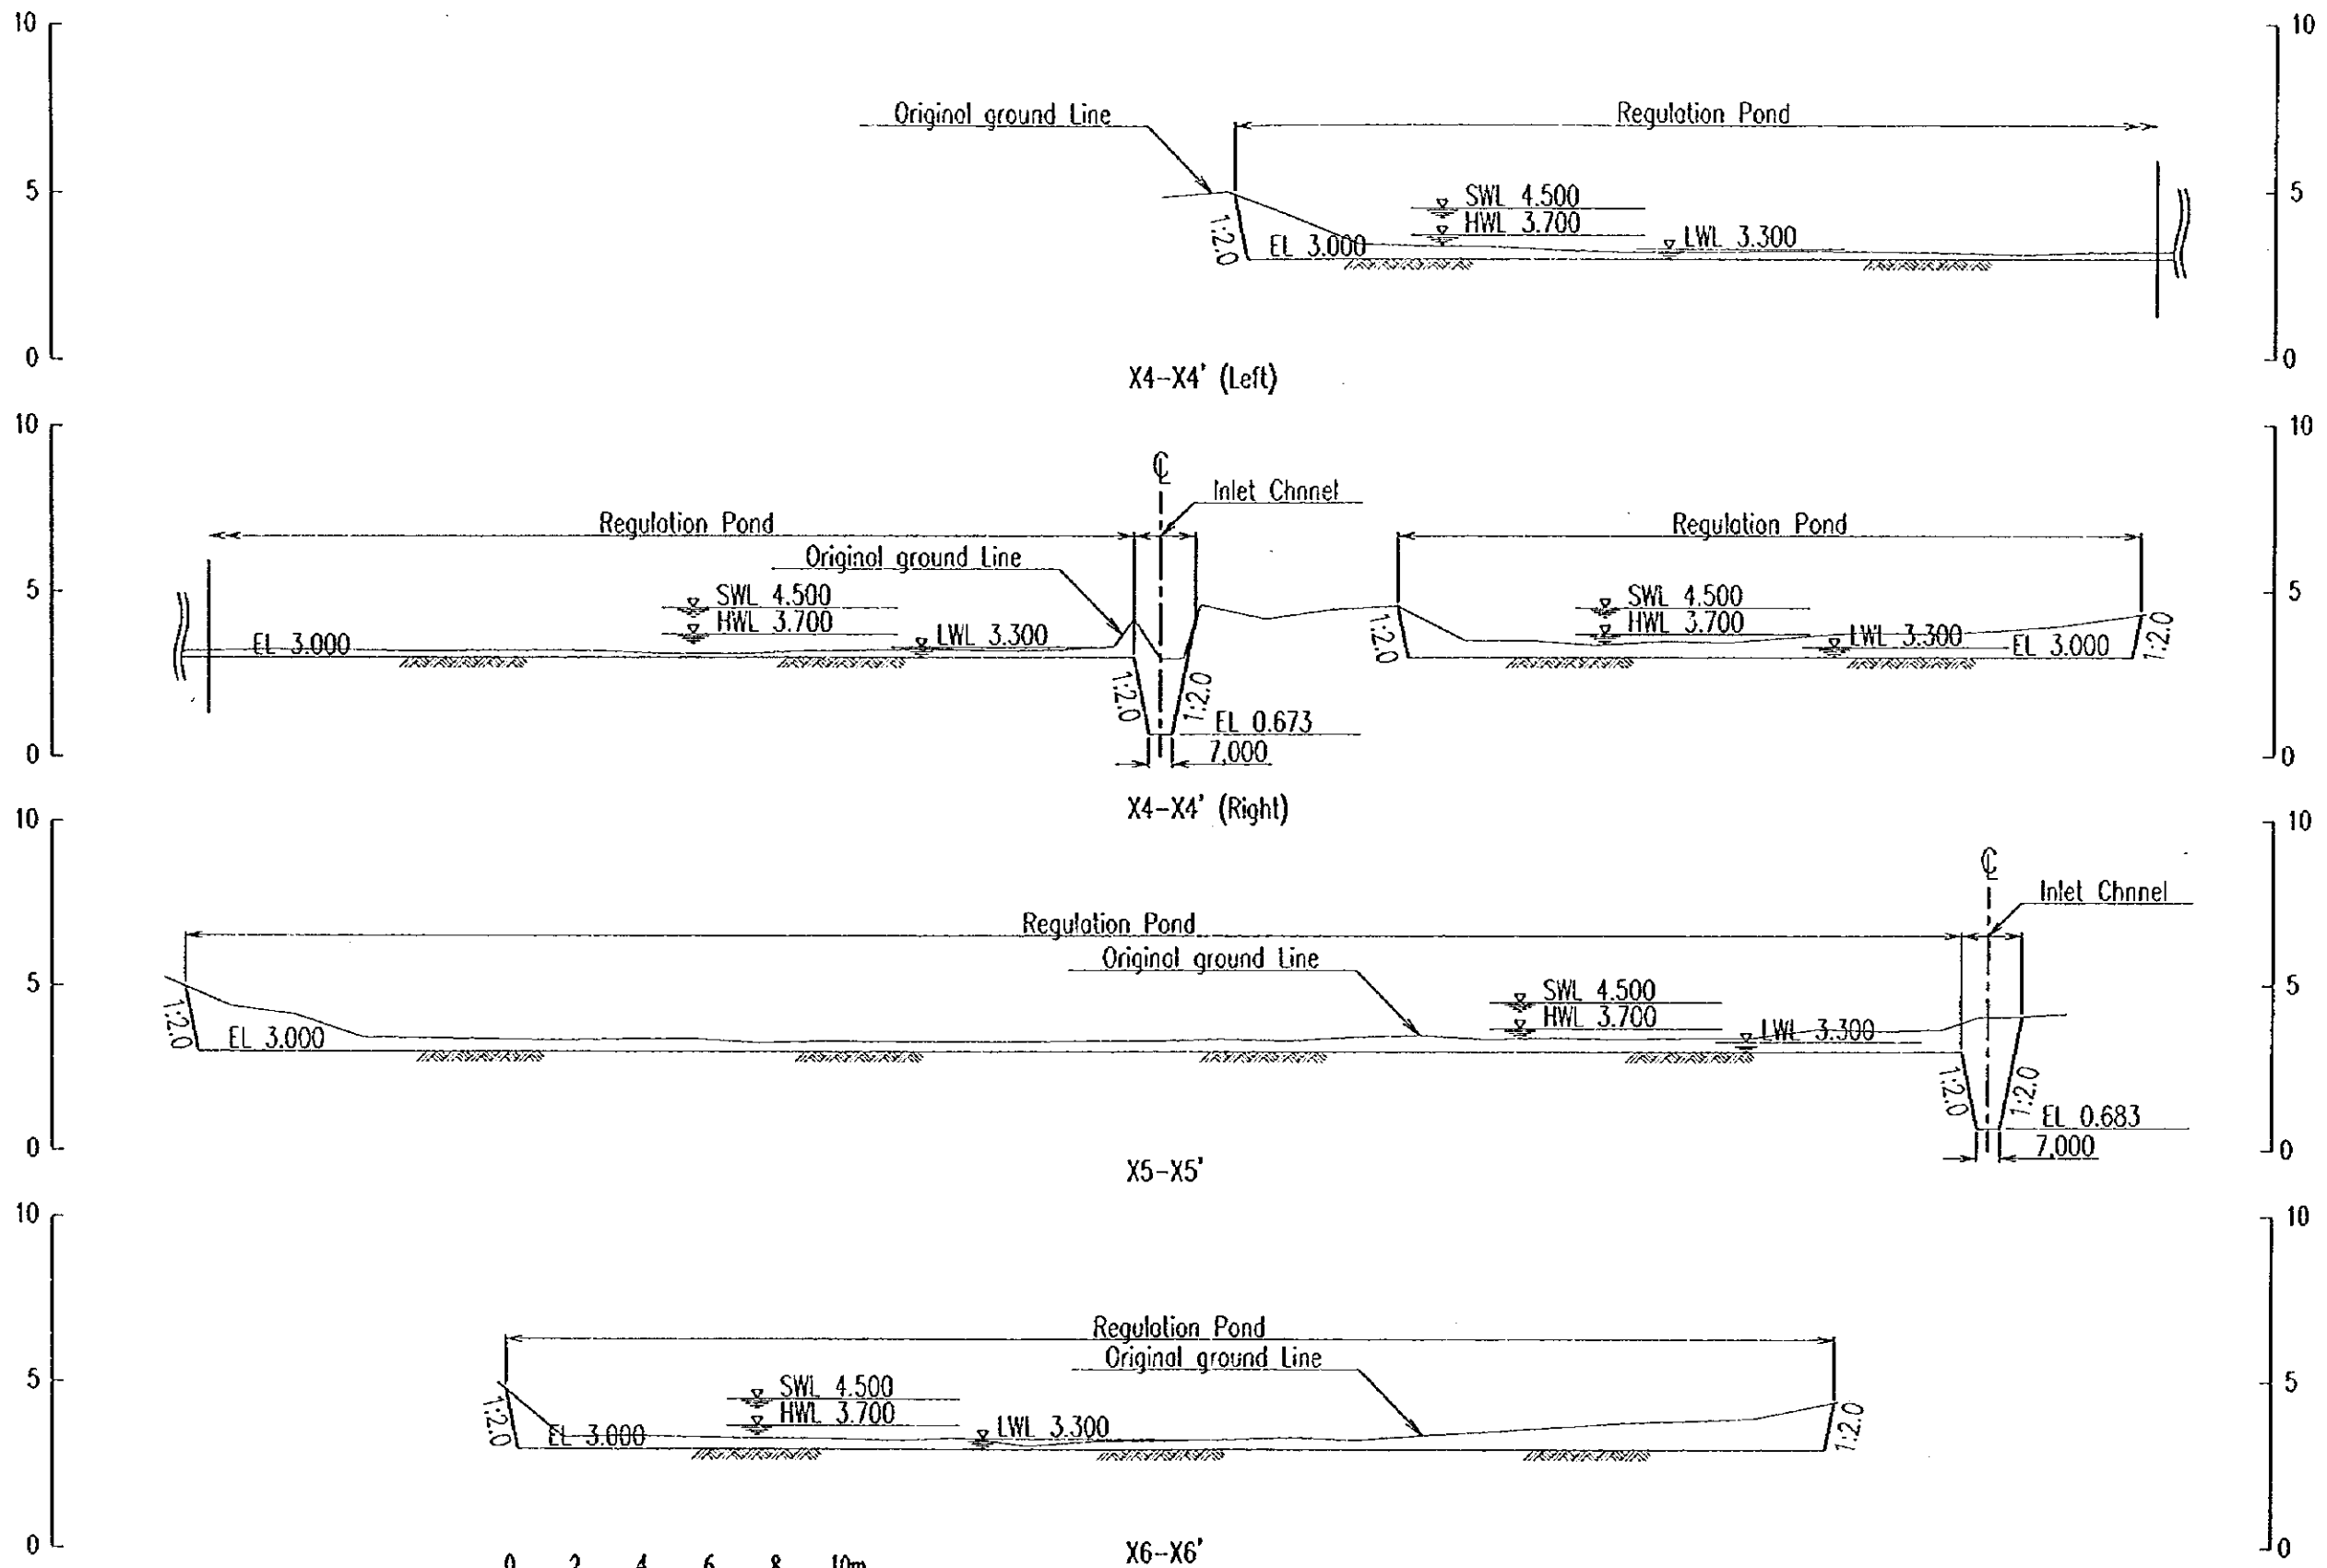


(See Figure D5-5 for location of cross-sections)


The Study on Drainage Improvement and Flood Control  
in the Municipality of Phnom Penh  
JICA-CTIE International Co., Ltd.-Nippon Koei Co., Ltd.

Figure II-4-7  
Cross-sections of Tompun Regulation Pond (2/2)


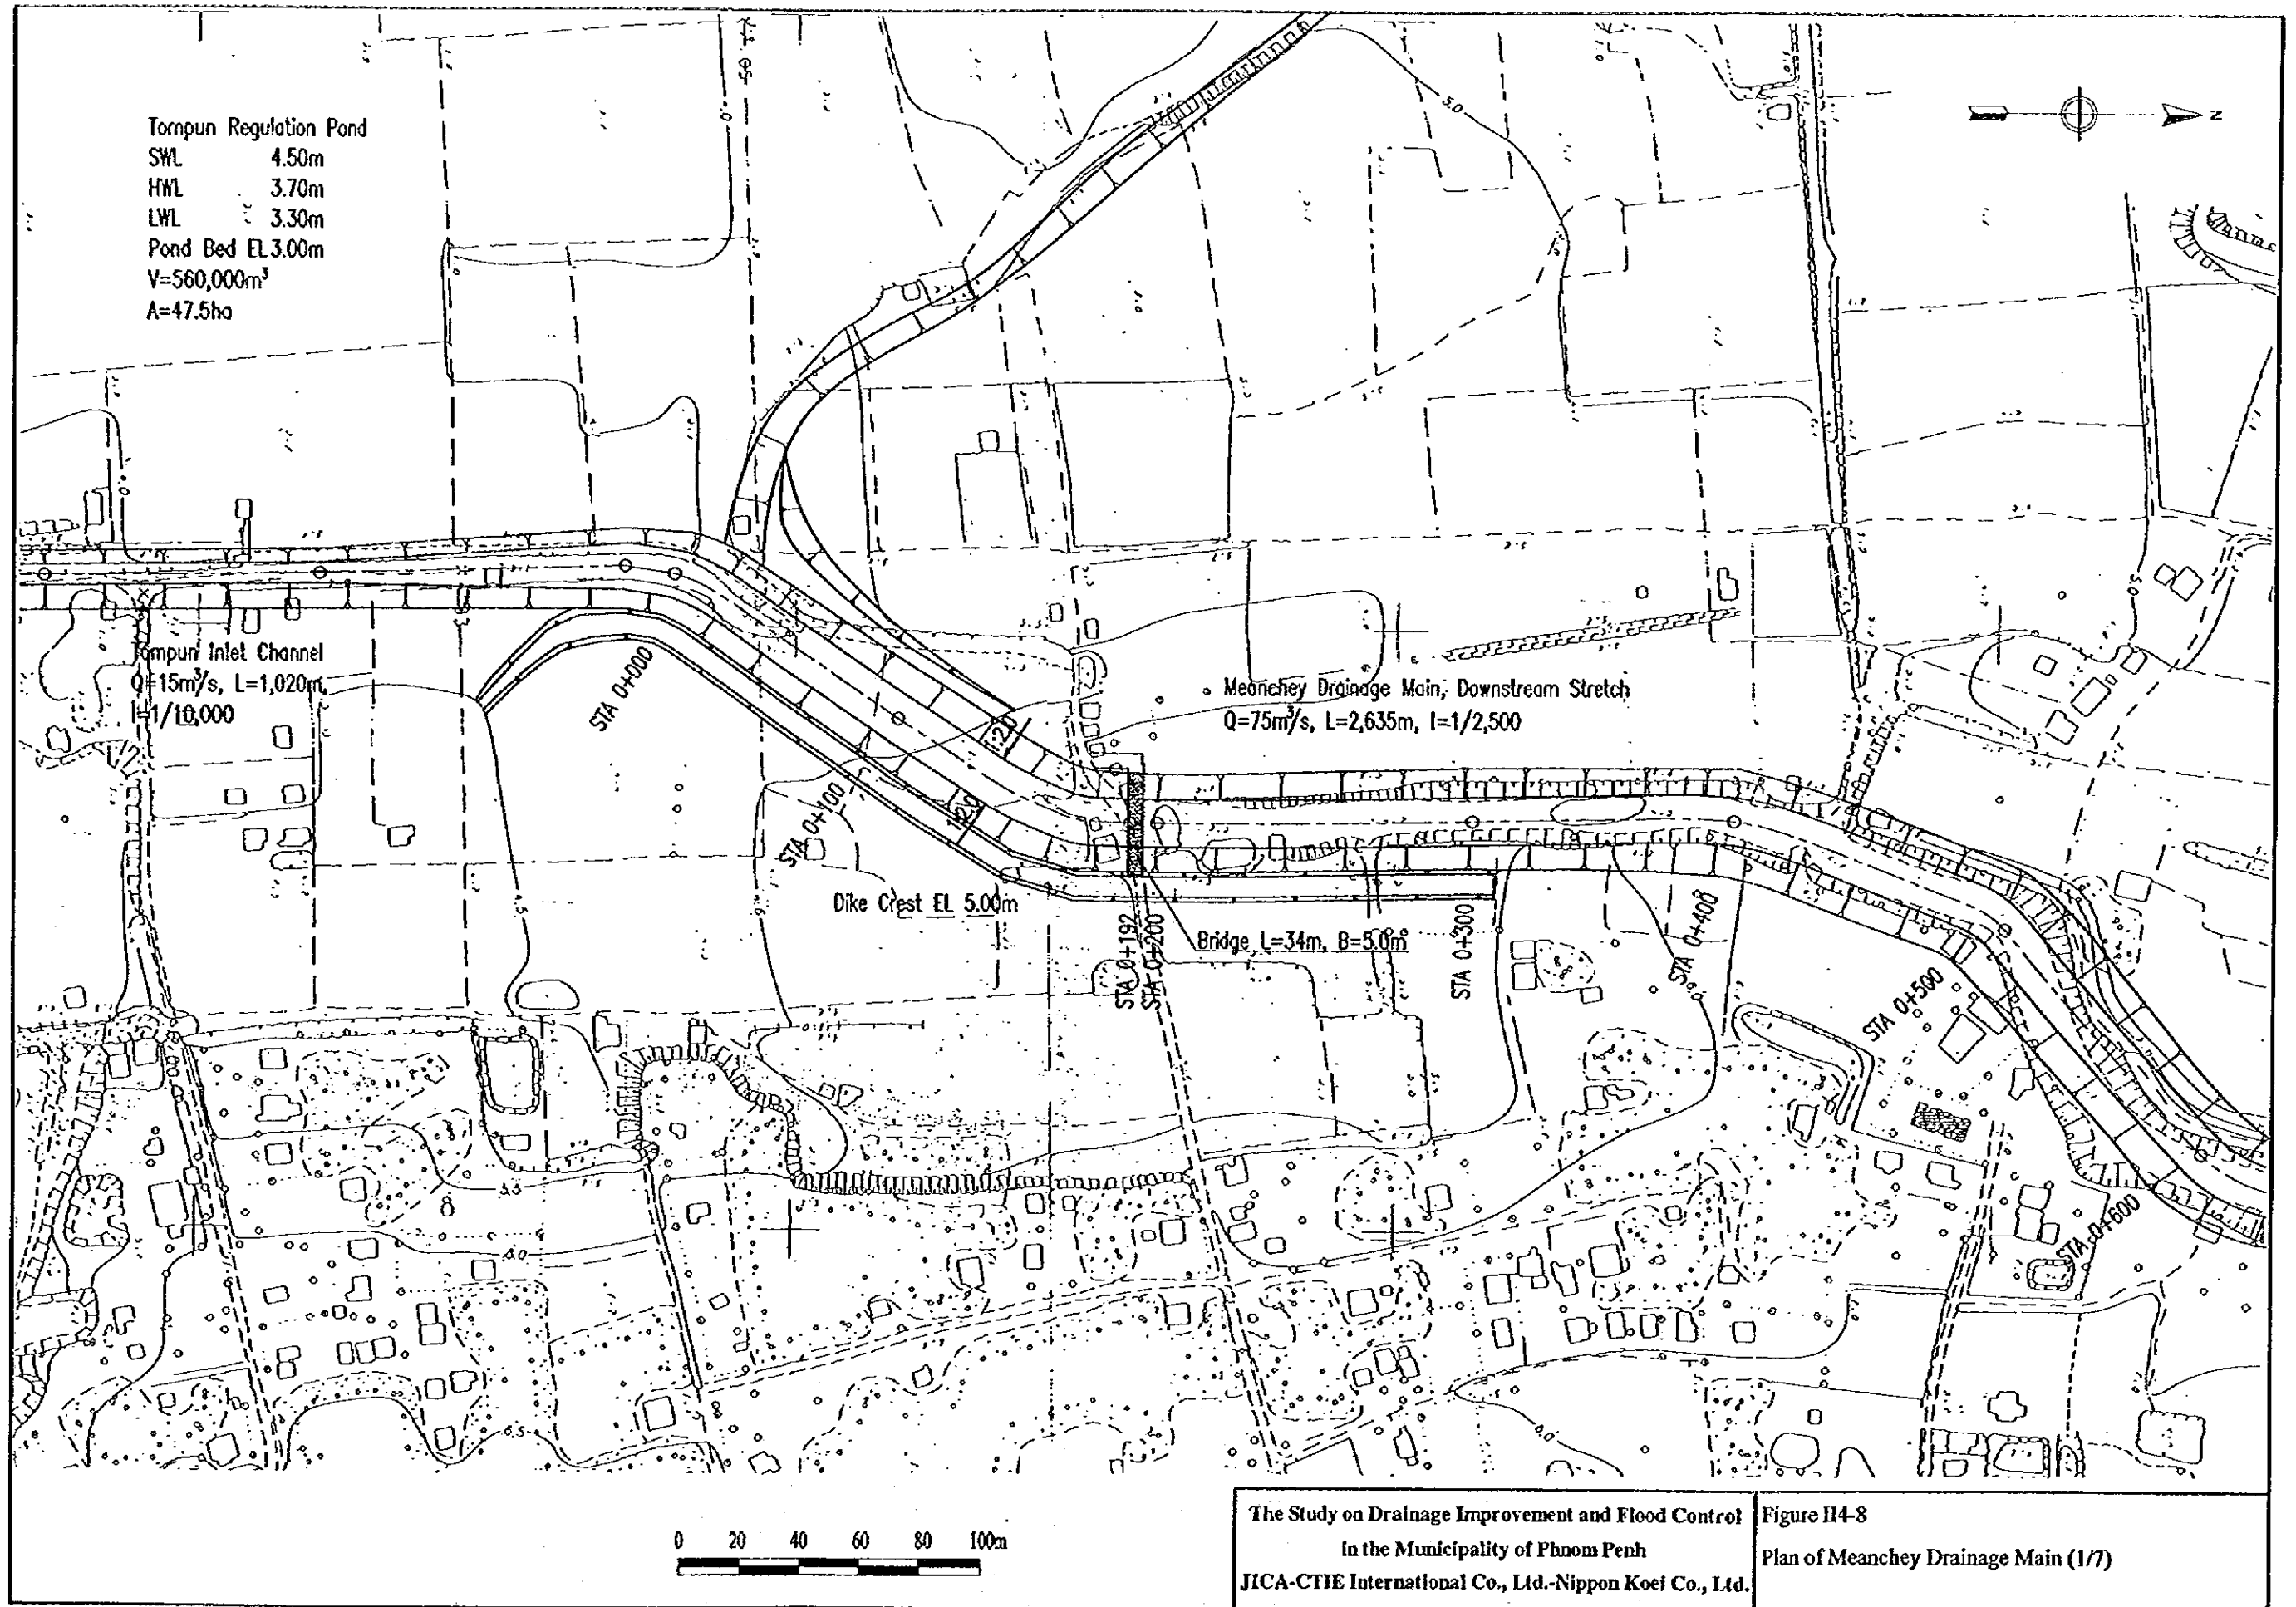


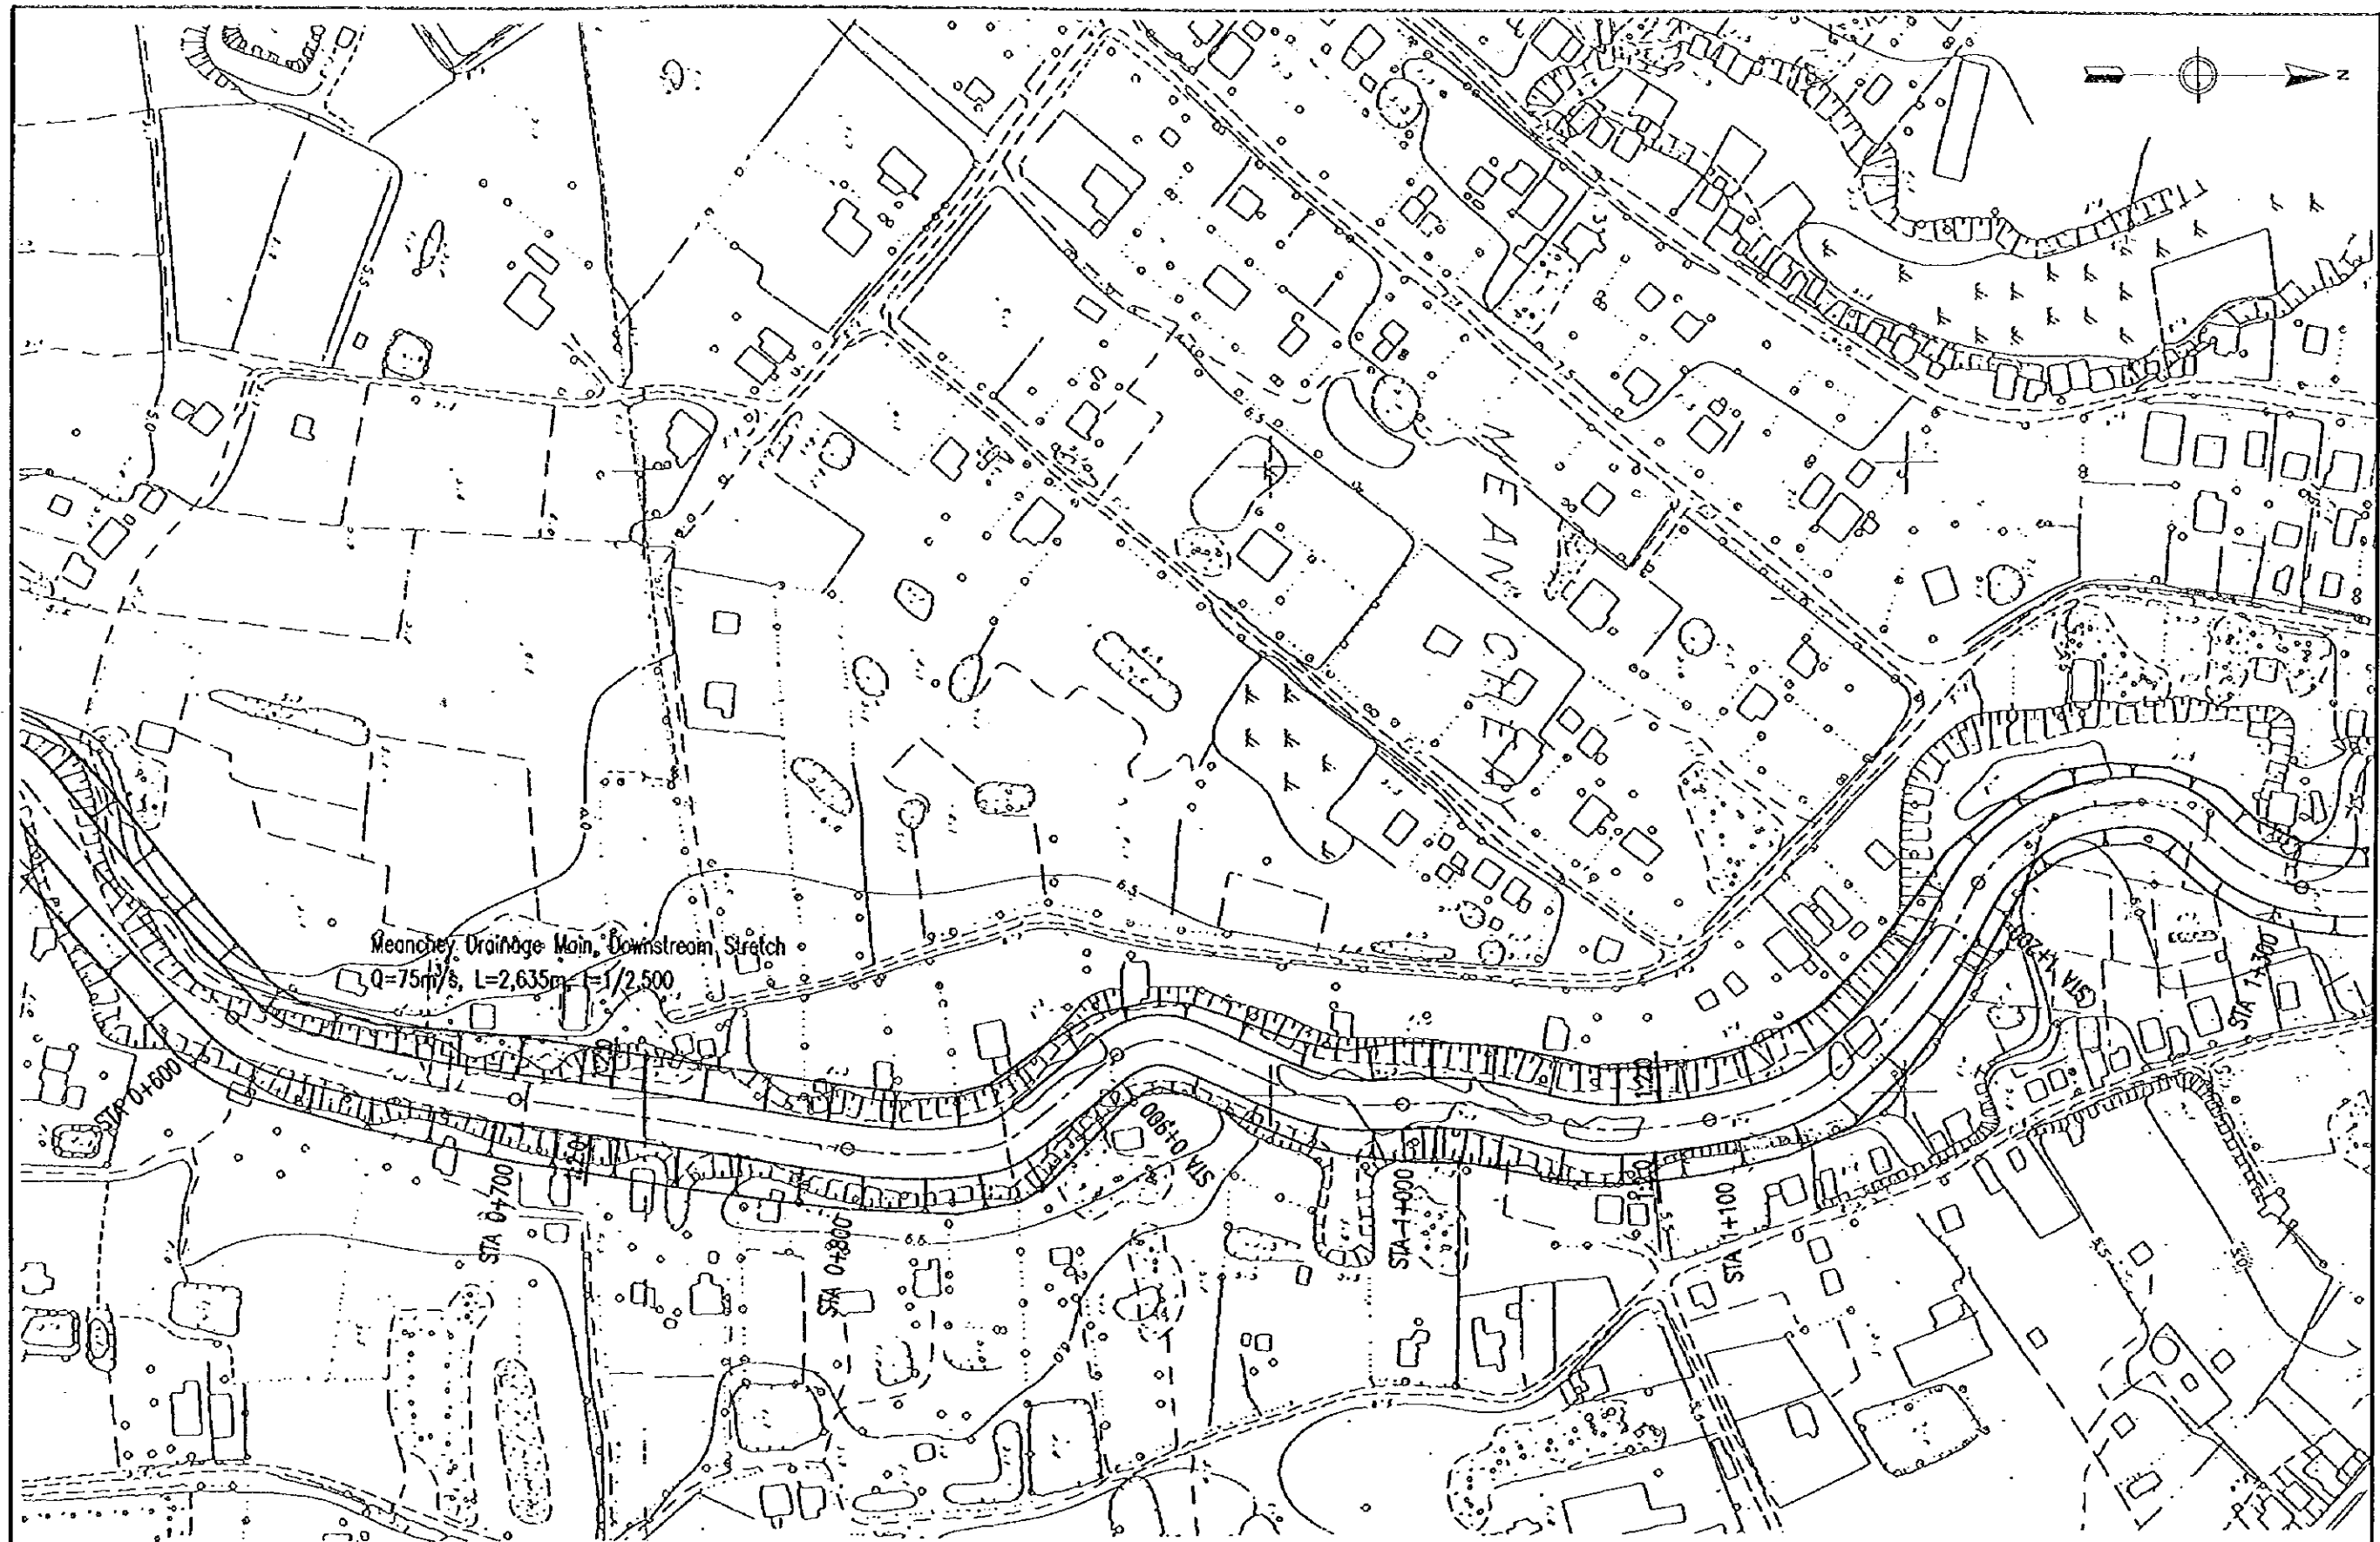

Meanchey Drainage Main, Downstream Stretch  
 $Q=75\text{m}^3/\text{s}$ ,  $L=2,635\text{m}$ ,  $S=1/2,500$

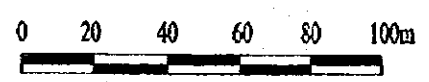


<p>The Study on Drainage Improvement and Flood Control          in the Municipality of Phnom Penh          JICA-CTIE International Co., Ltd.-Nippon Koei Co., Ltd.</p>	<p>Figure II-4-8          Plan of Meanchey Drainage Main (2/7)</p>
--	--

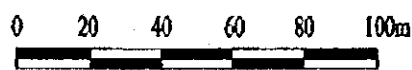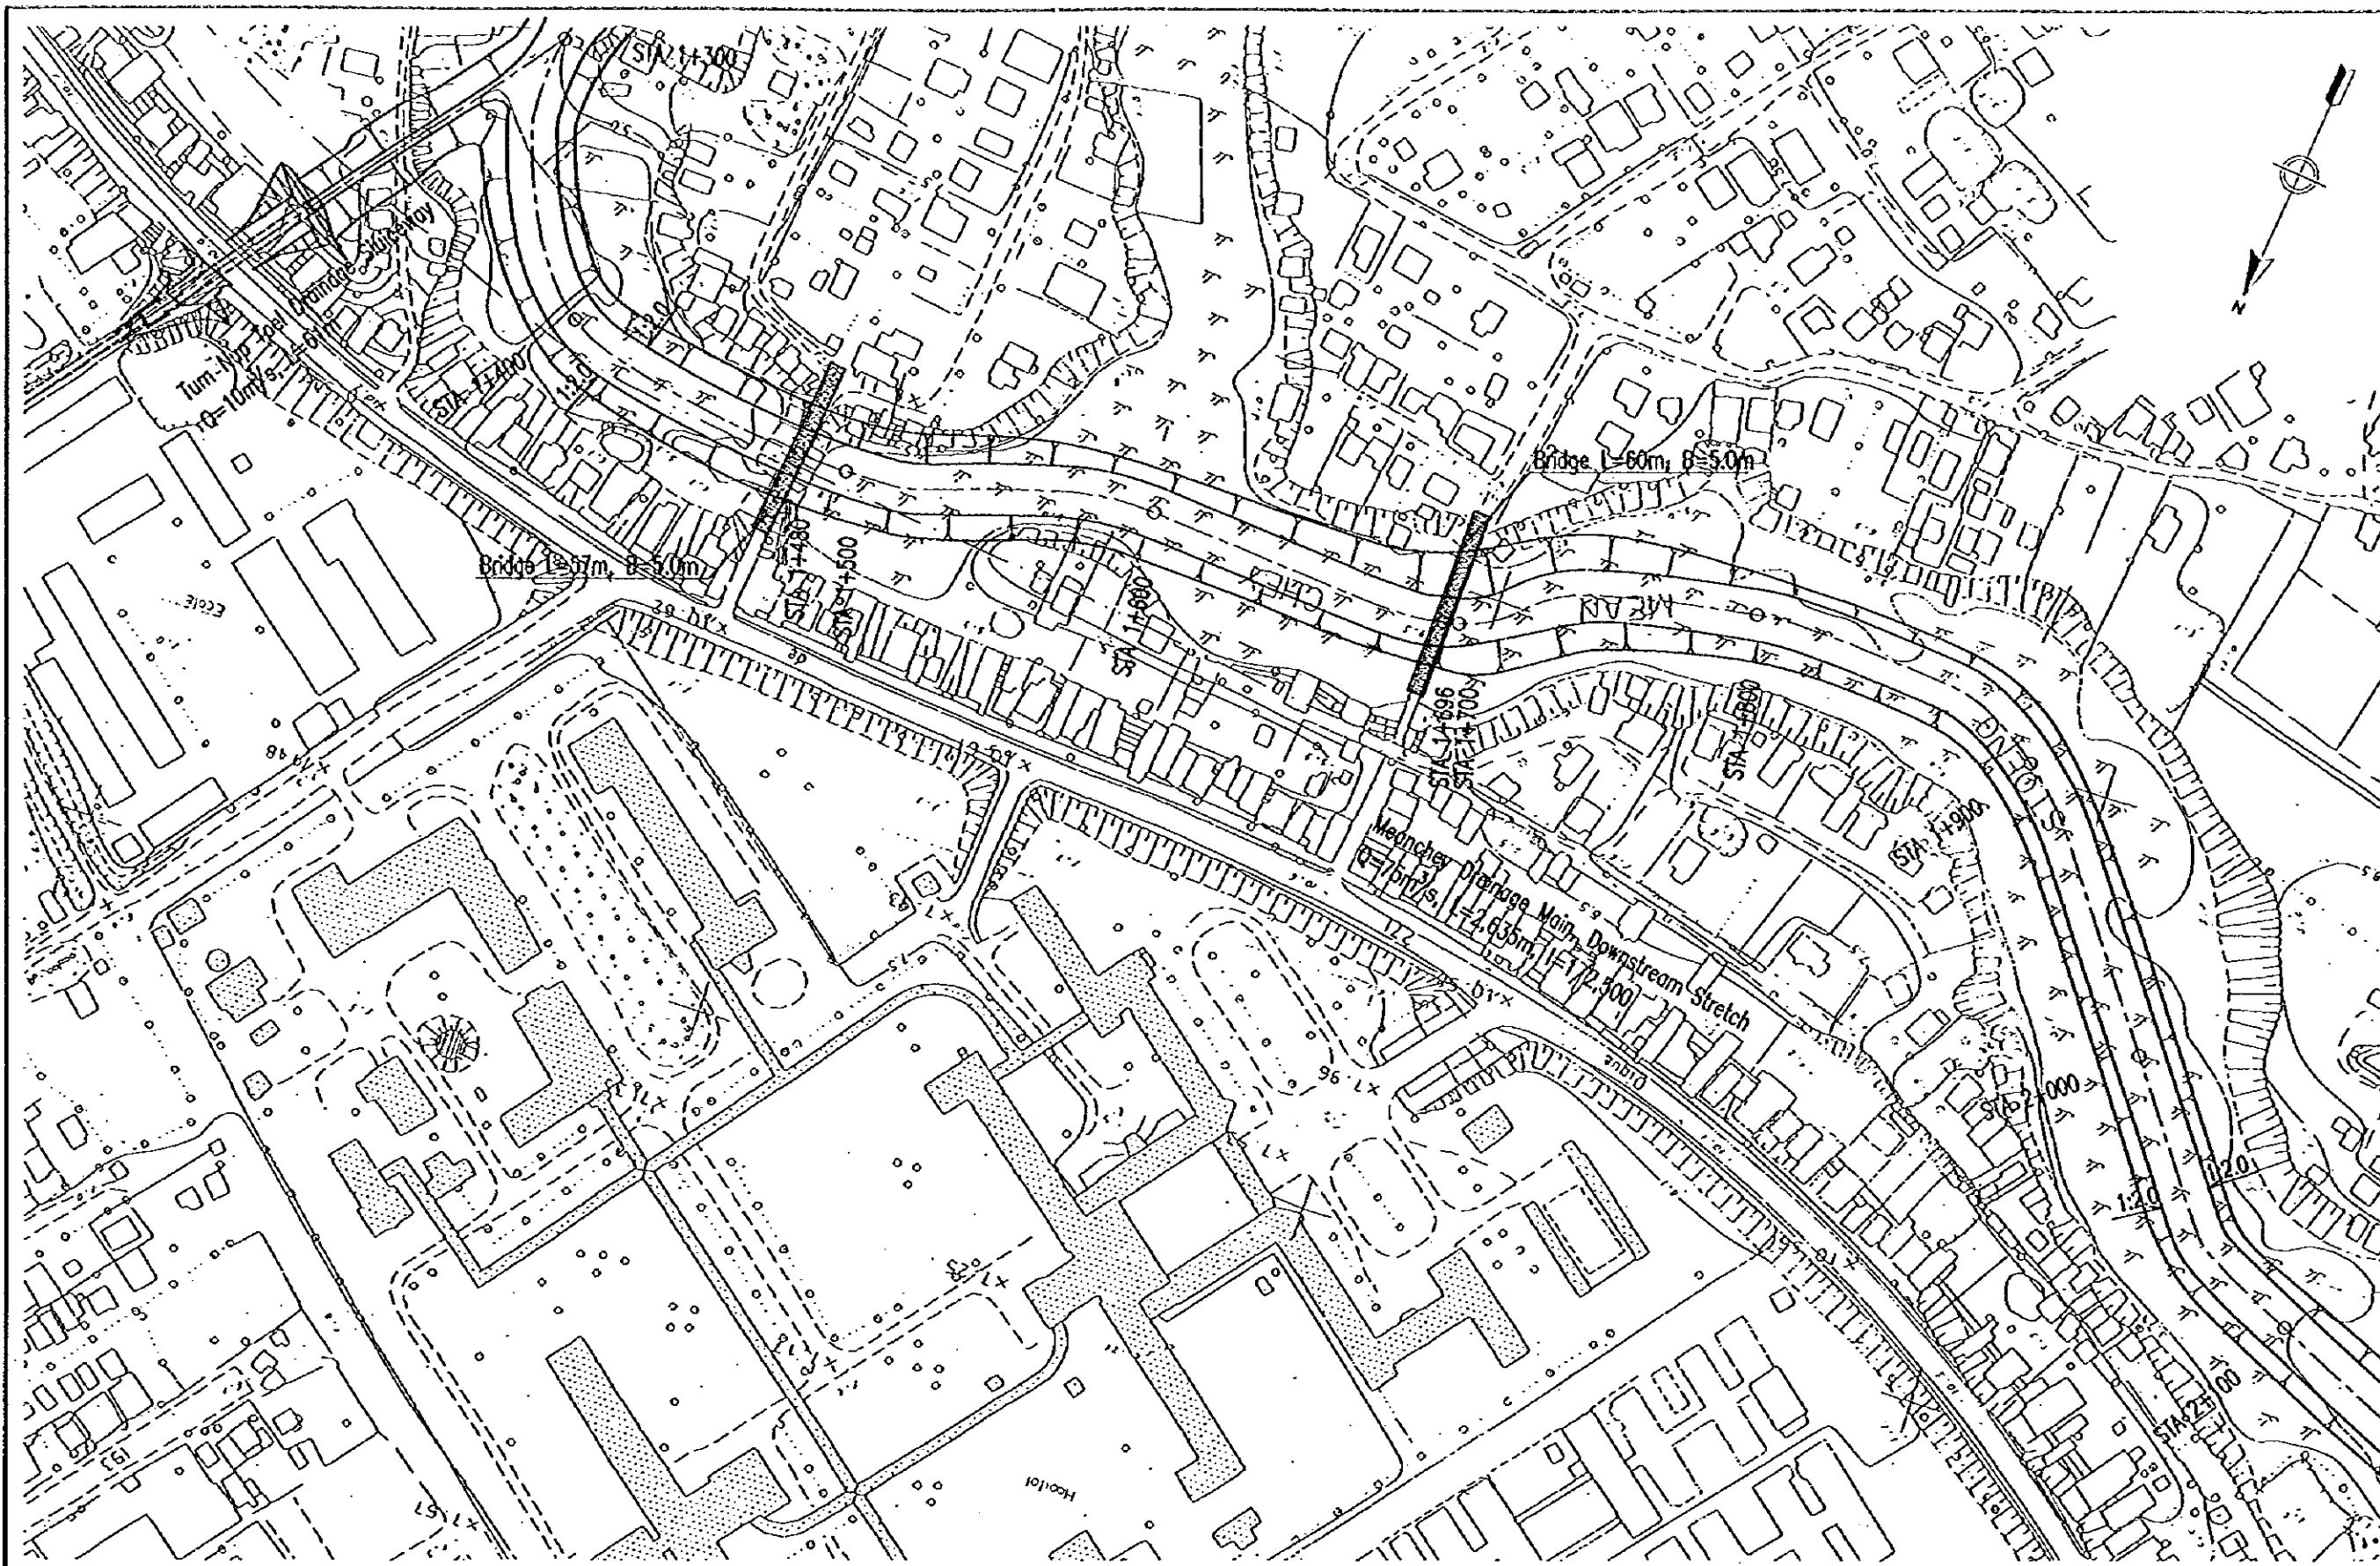


The Study on Drainage Improvement and Flood Control  
 in the Municipality of Phnom Penh  
 JICA-CTIE International Co., Ltd.-Nippon Koei Co., Ltd.

Figure II-4-8  
 Plan of Meanchey Drainage Main (3/7)

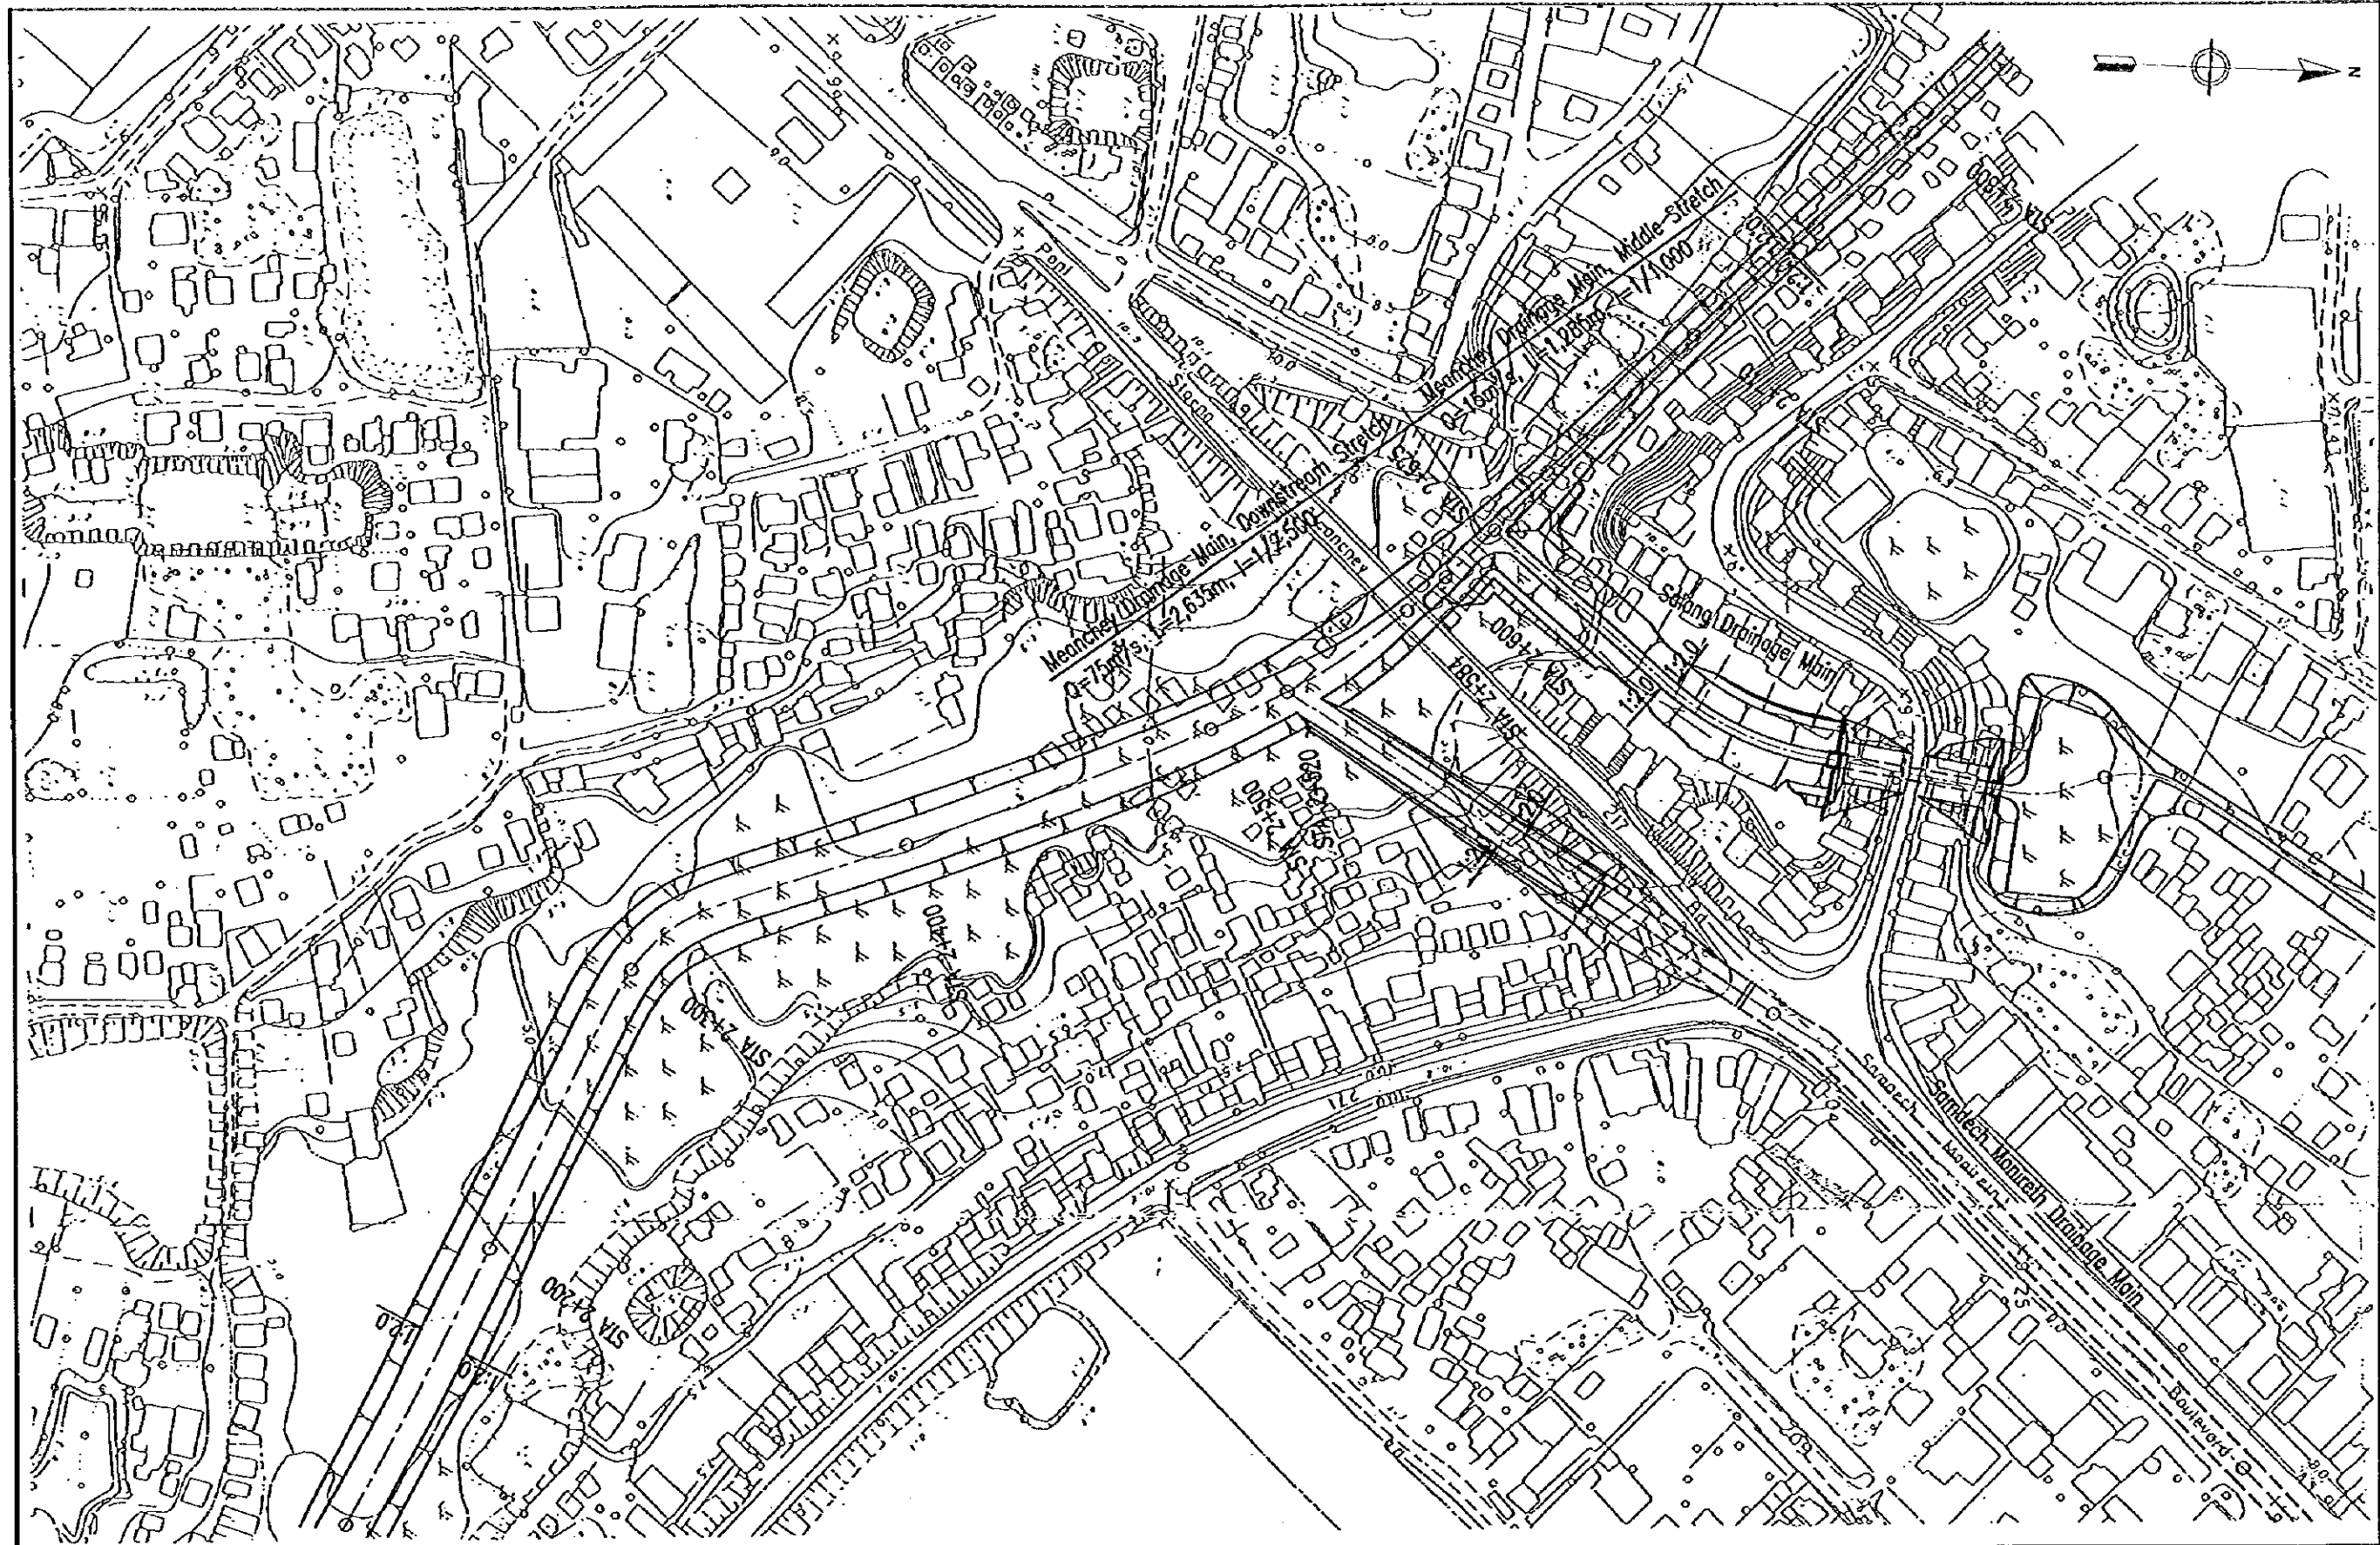

The Study on Drainage Improvement and Flood Control  
 in the Municipality of Phnom Penh  
 JICA-CTIE International Co., Ltd.-Nippon Koei Co., Ltd.

Figure II-4-8  
 Plan of Meanchey Drainage Main (4/7)

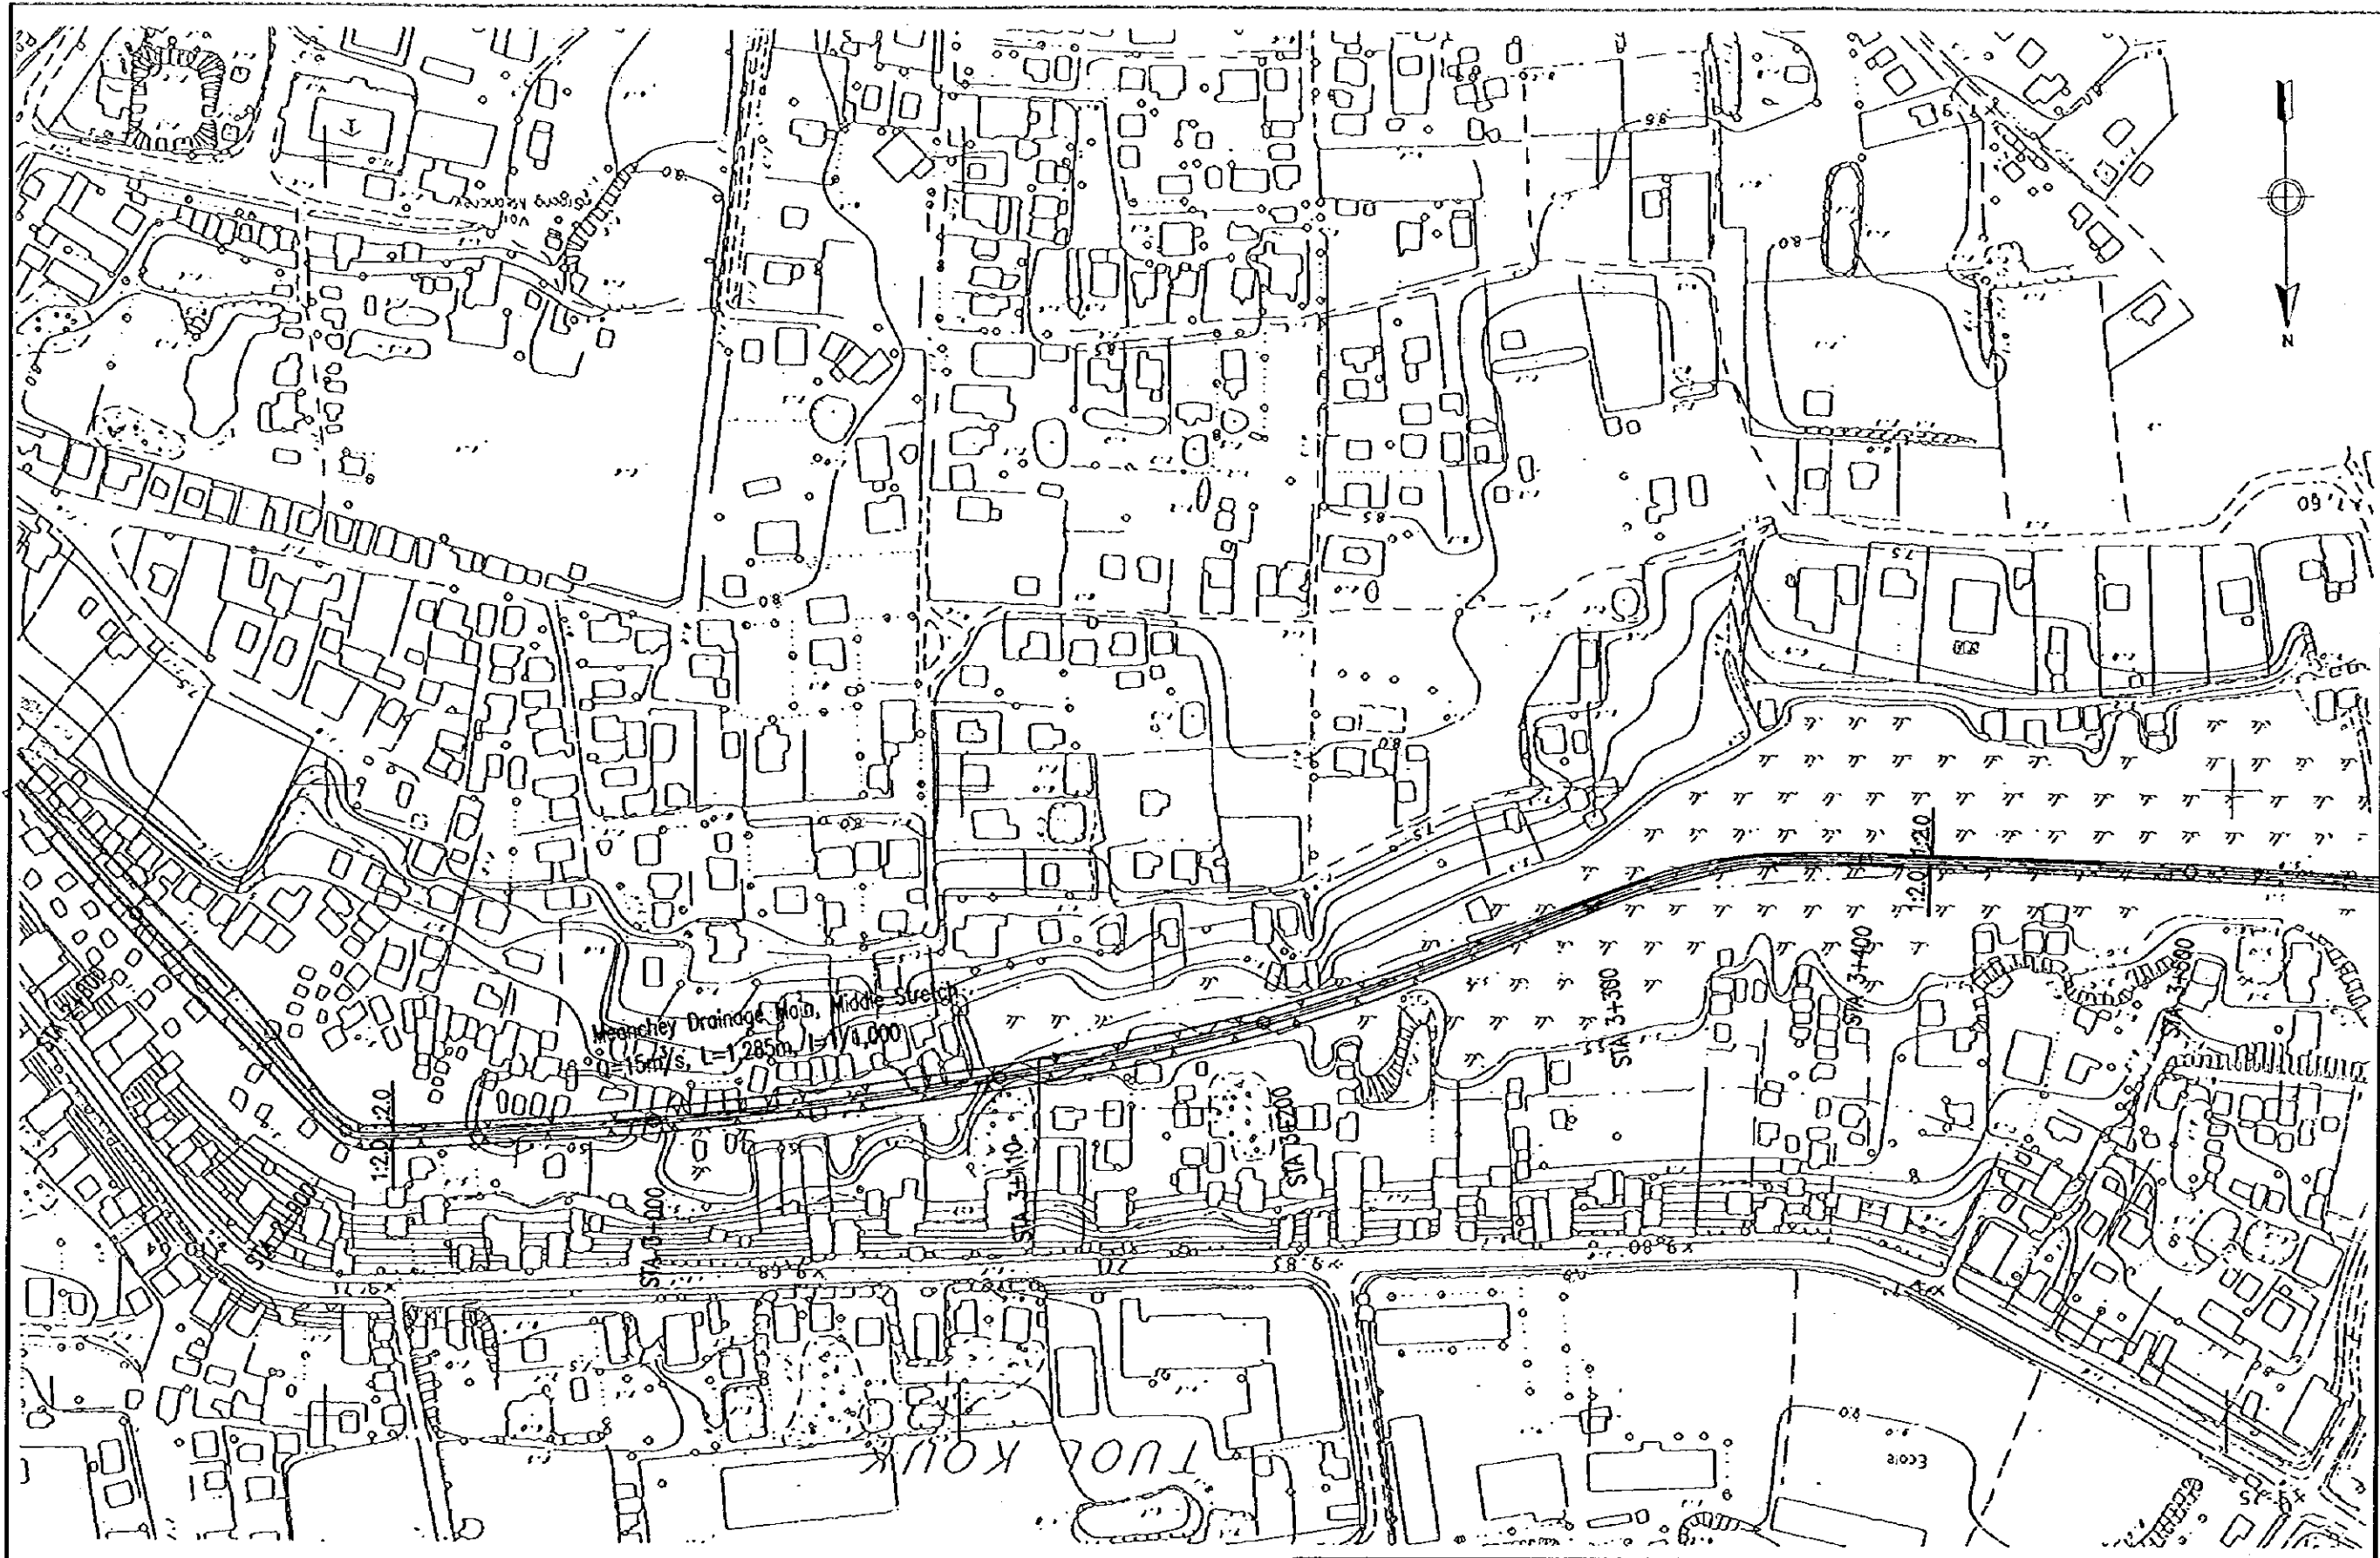

The Study on Drainage Improvement and Flood Control  
 in the Municipality of Phnom Penh  
 JICA-CTIE International Co., Ltd.-Nippon Koei Co., Ltd.

Figure II-4-8  
 Plan of Meanchey Drainage Main (S/T)



The Study on Drainage Improvement and Flood Control  
 in the Municipality of Phnom Penh  
 JICA-CTIE International Co., Ltd.-Nippon Koei Co., Ltd.


Figure II-4-8  
 Plan of Meanchey Drainage Main (6/7)






The Study on Drainage Improvement and Flood Control  
 in the Municipality of Phnom Penh  
 JICA-CTIE International Co., Ltd.-Nippon Koei Co., Ltd.


Figure II-4-8  
 Plan of Meanchey Drainage Main (77)

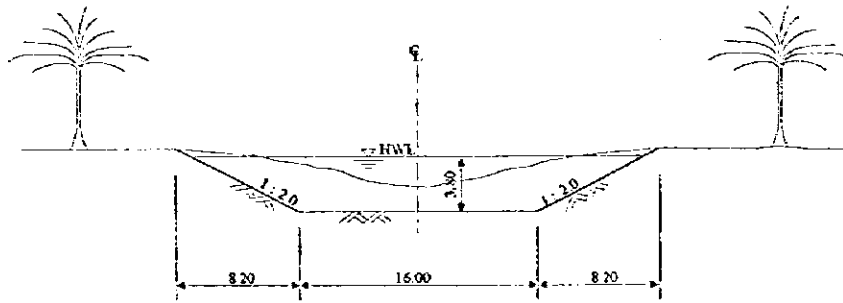


Downstream Stretch, Sta. 0+000 to Sta. 1+100

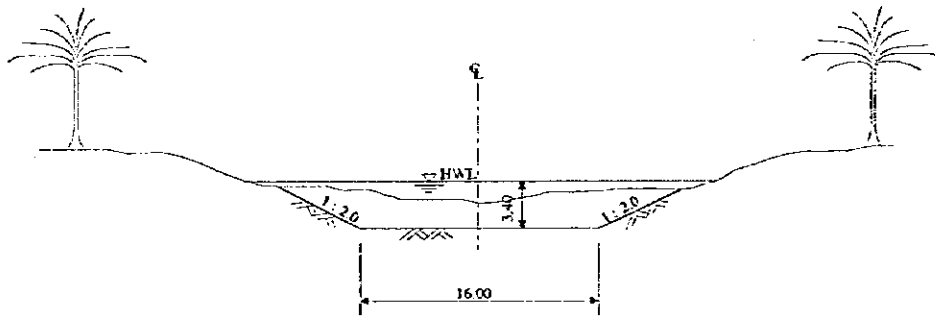


Downstream Stretch, Sta. 1+100 to Sta. 2+635

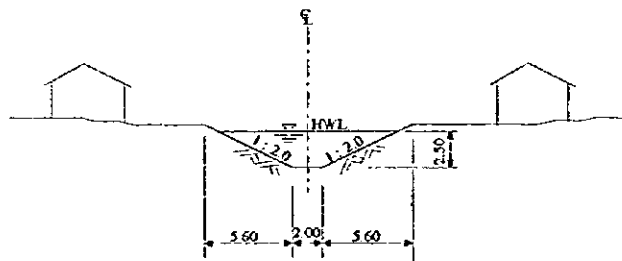

Middle Stretch, Sta. 2+635 to Sta. 3+920

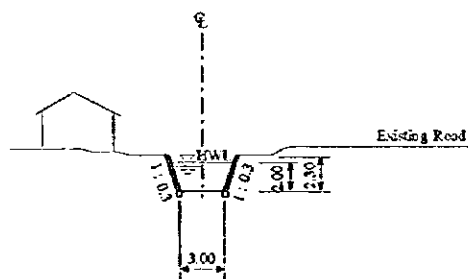


Upstream Stretch, Sta. 3+920 to Sta. 4+455

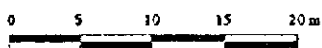


The Study on Drainage Improvement and Flood Control  
in the Municipality of Phnom Penh  
JICA - CTIE International Co., Ltd. - Nippon Koei Co., Ltd

Figure II-4-9  
Standard Cross-sections of Meanchey Drainage Main




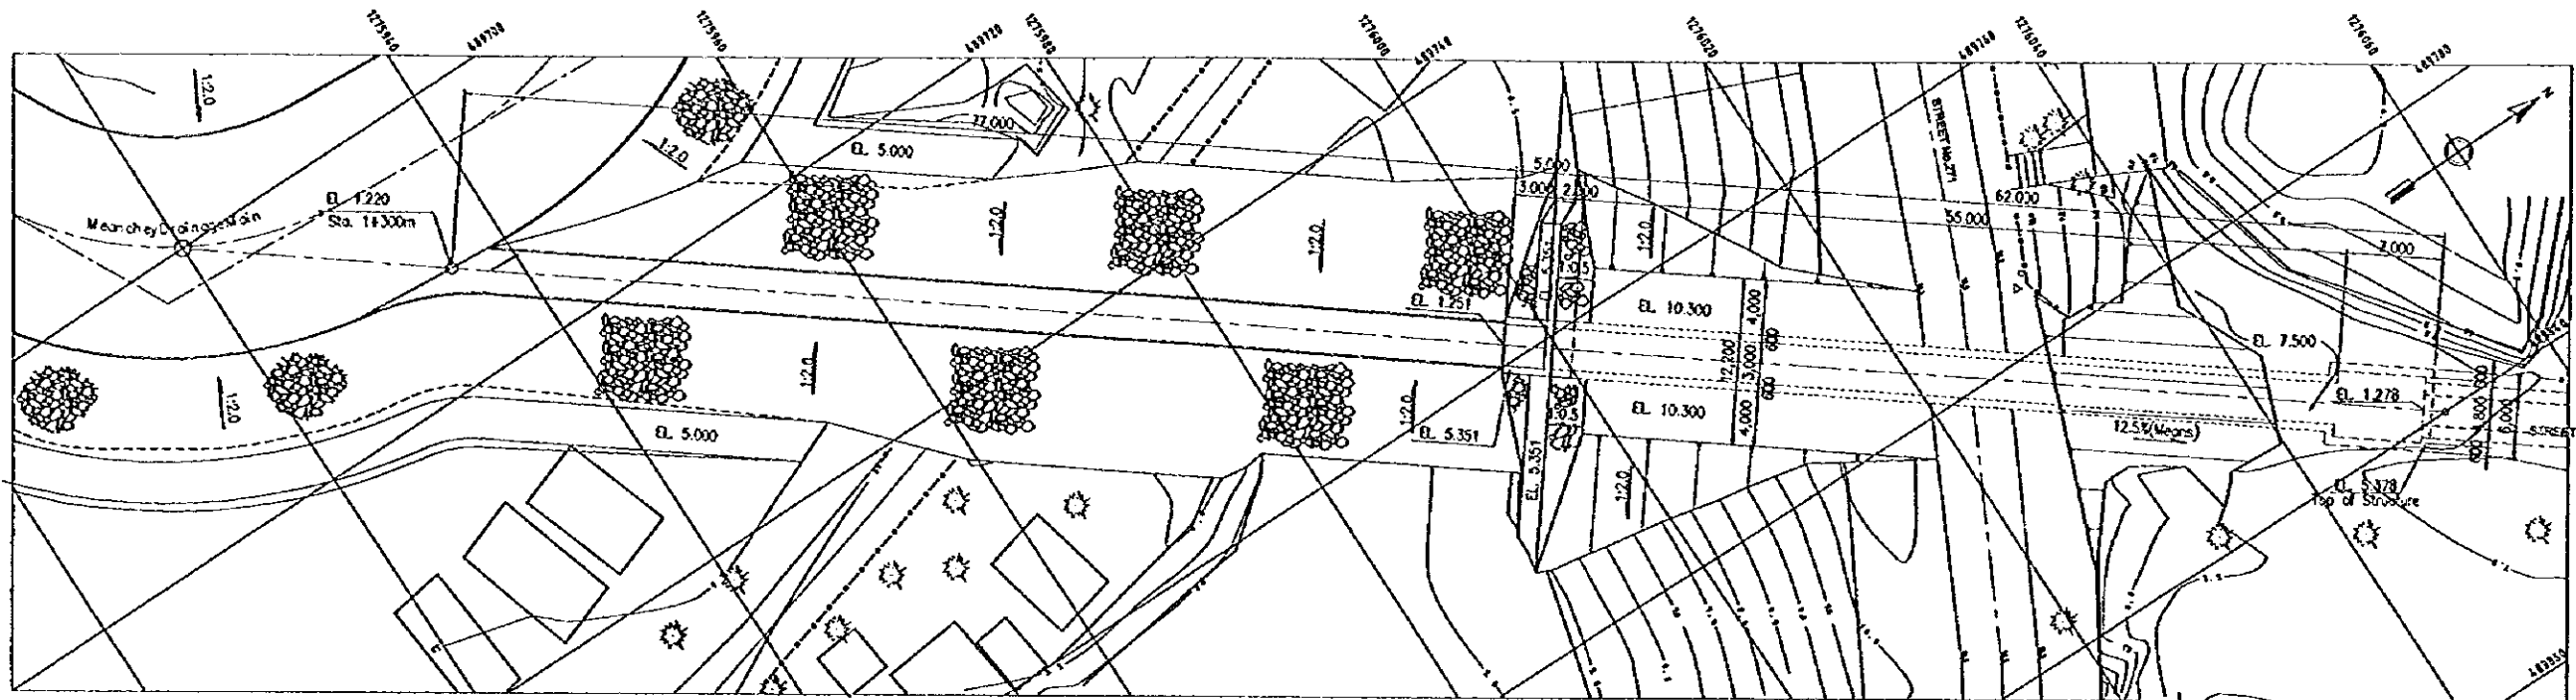


Plan Scale B

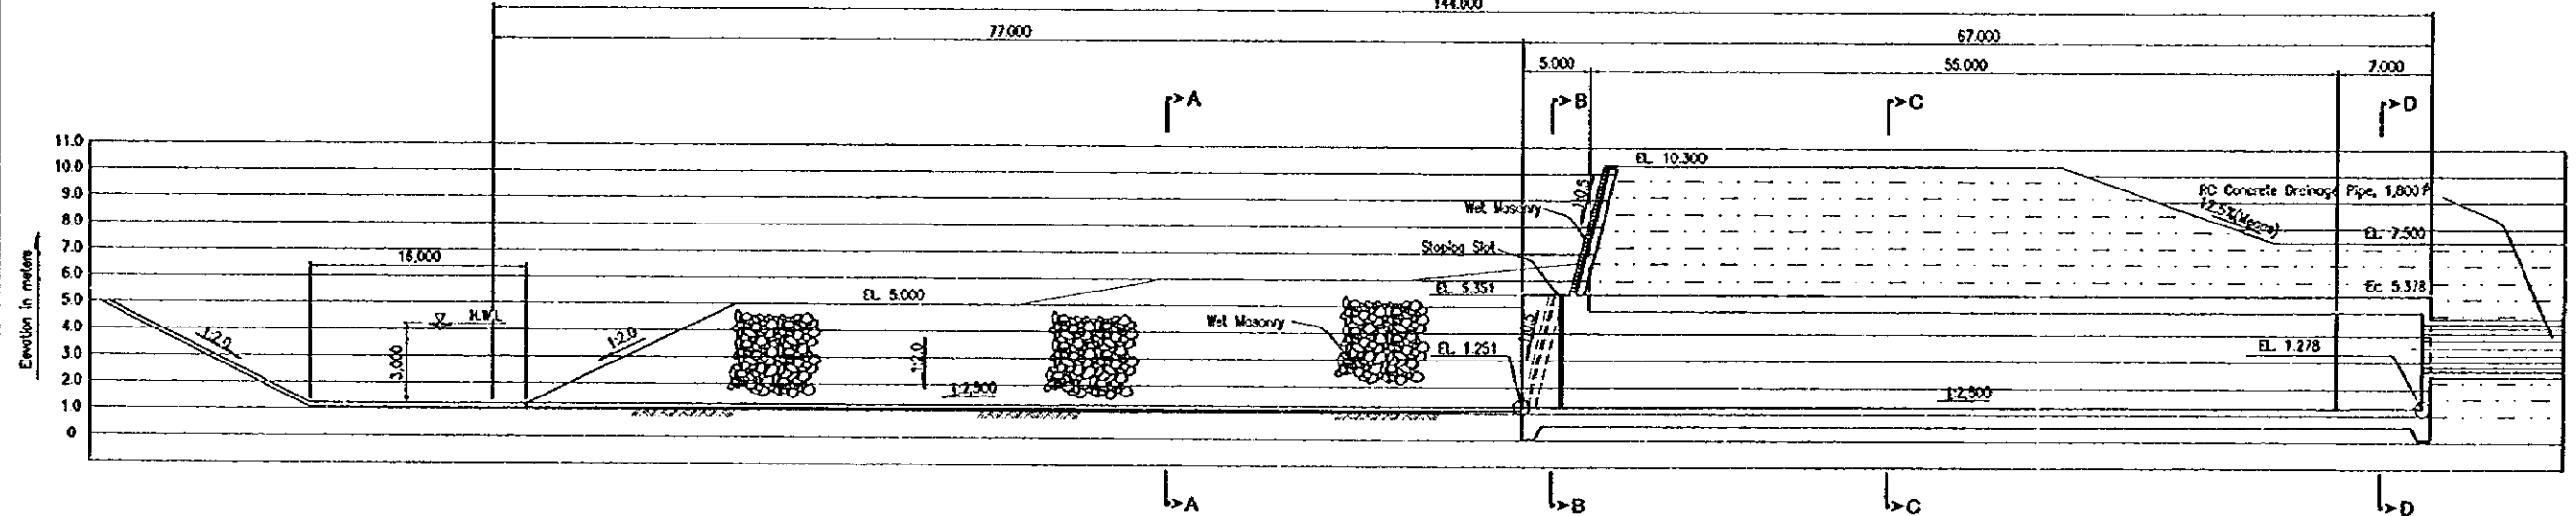


Profile Scale H: B Scale V: A

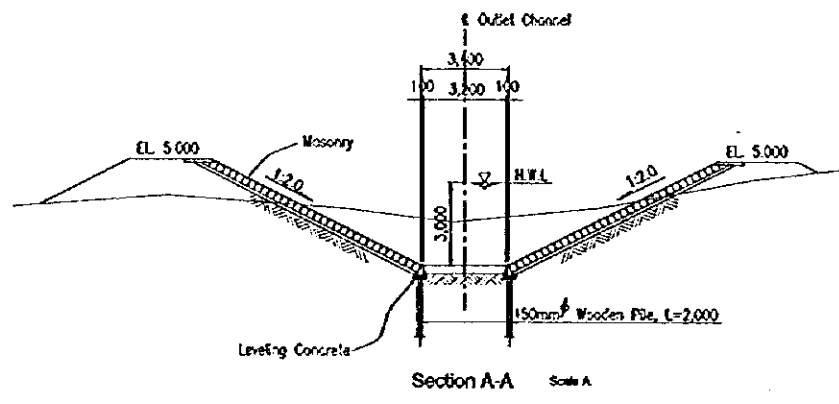


Section A-A Scale A

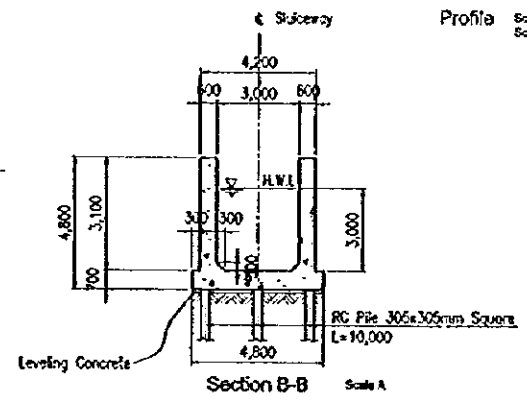


Section B-B Scale A

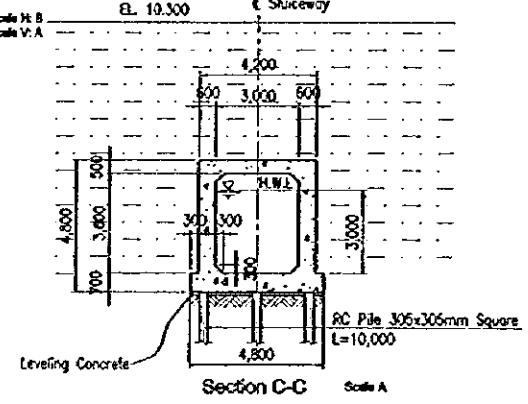

Section C-C Scale A

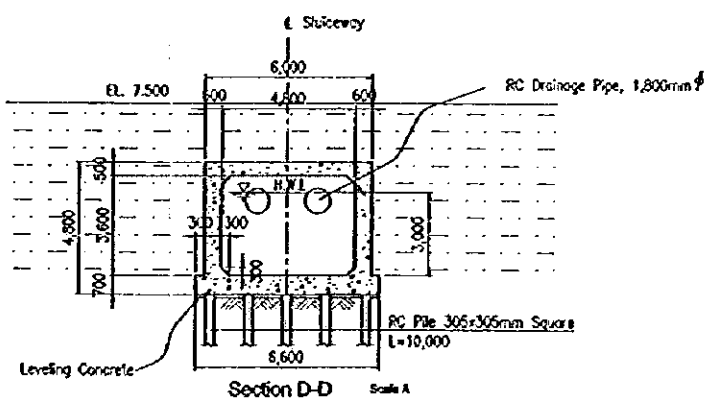

Section D-D Scale A

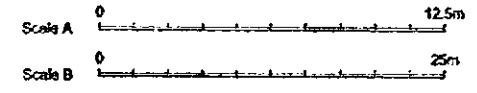

The Study on Drainage Improvement and Flood Control  
in the Municipality of Phnom Penh  
JICA - CTIE International Co., Ltd. - Nippon Koei Co., Ltd.

Figure II-4-10  
Plan, Profile and Sections of Tum Nup Toel  
Drainage Sluiceway



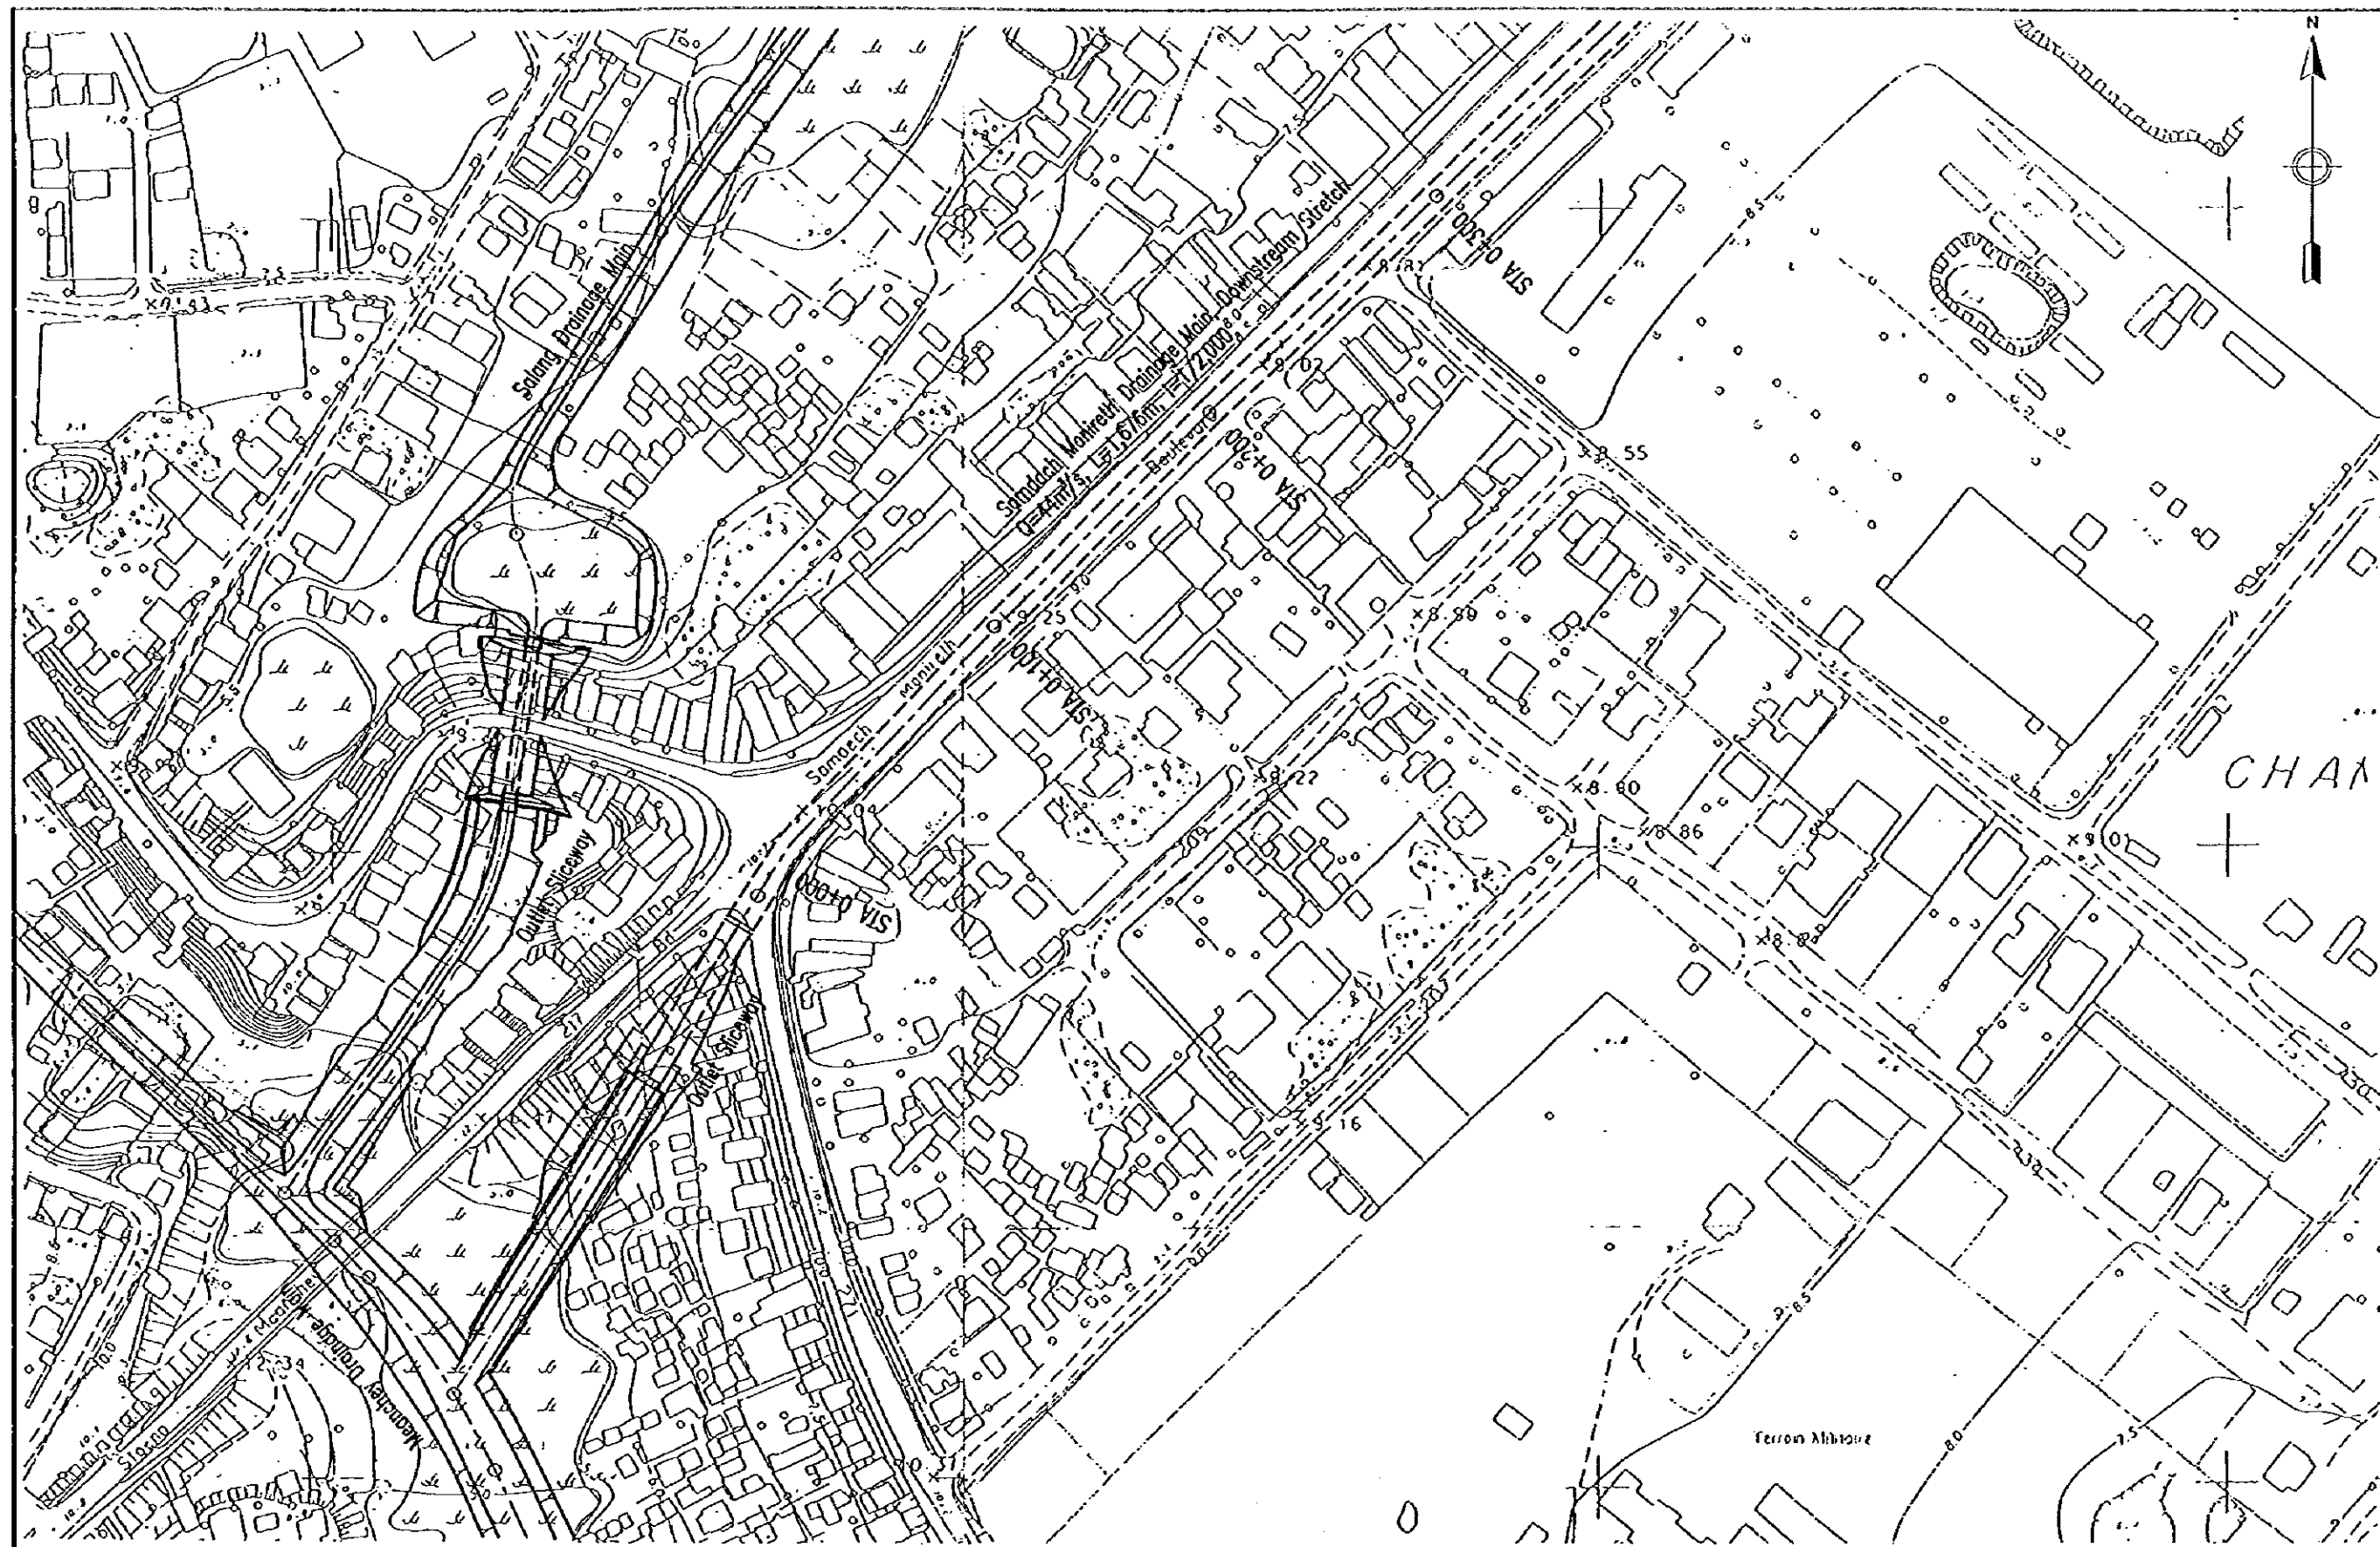


Figure II-4-11  
 Plan of Sanddach Monireth Drainage Main (1/5)

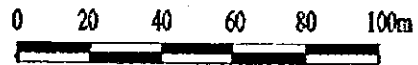


The Study on Drainage Improvement and Flood Control  
 in the Municipality of Phnom Penh  
 JICA-CTIE International Co., Ltd.-Nippon Koei Co., Ltd.

Figure II-11  
 Plan of Samdach Monireth Drainage Main (2/5)

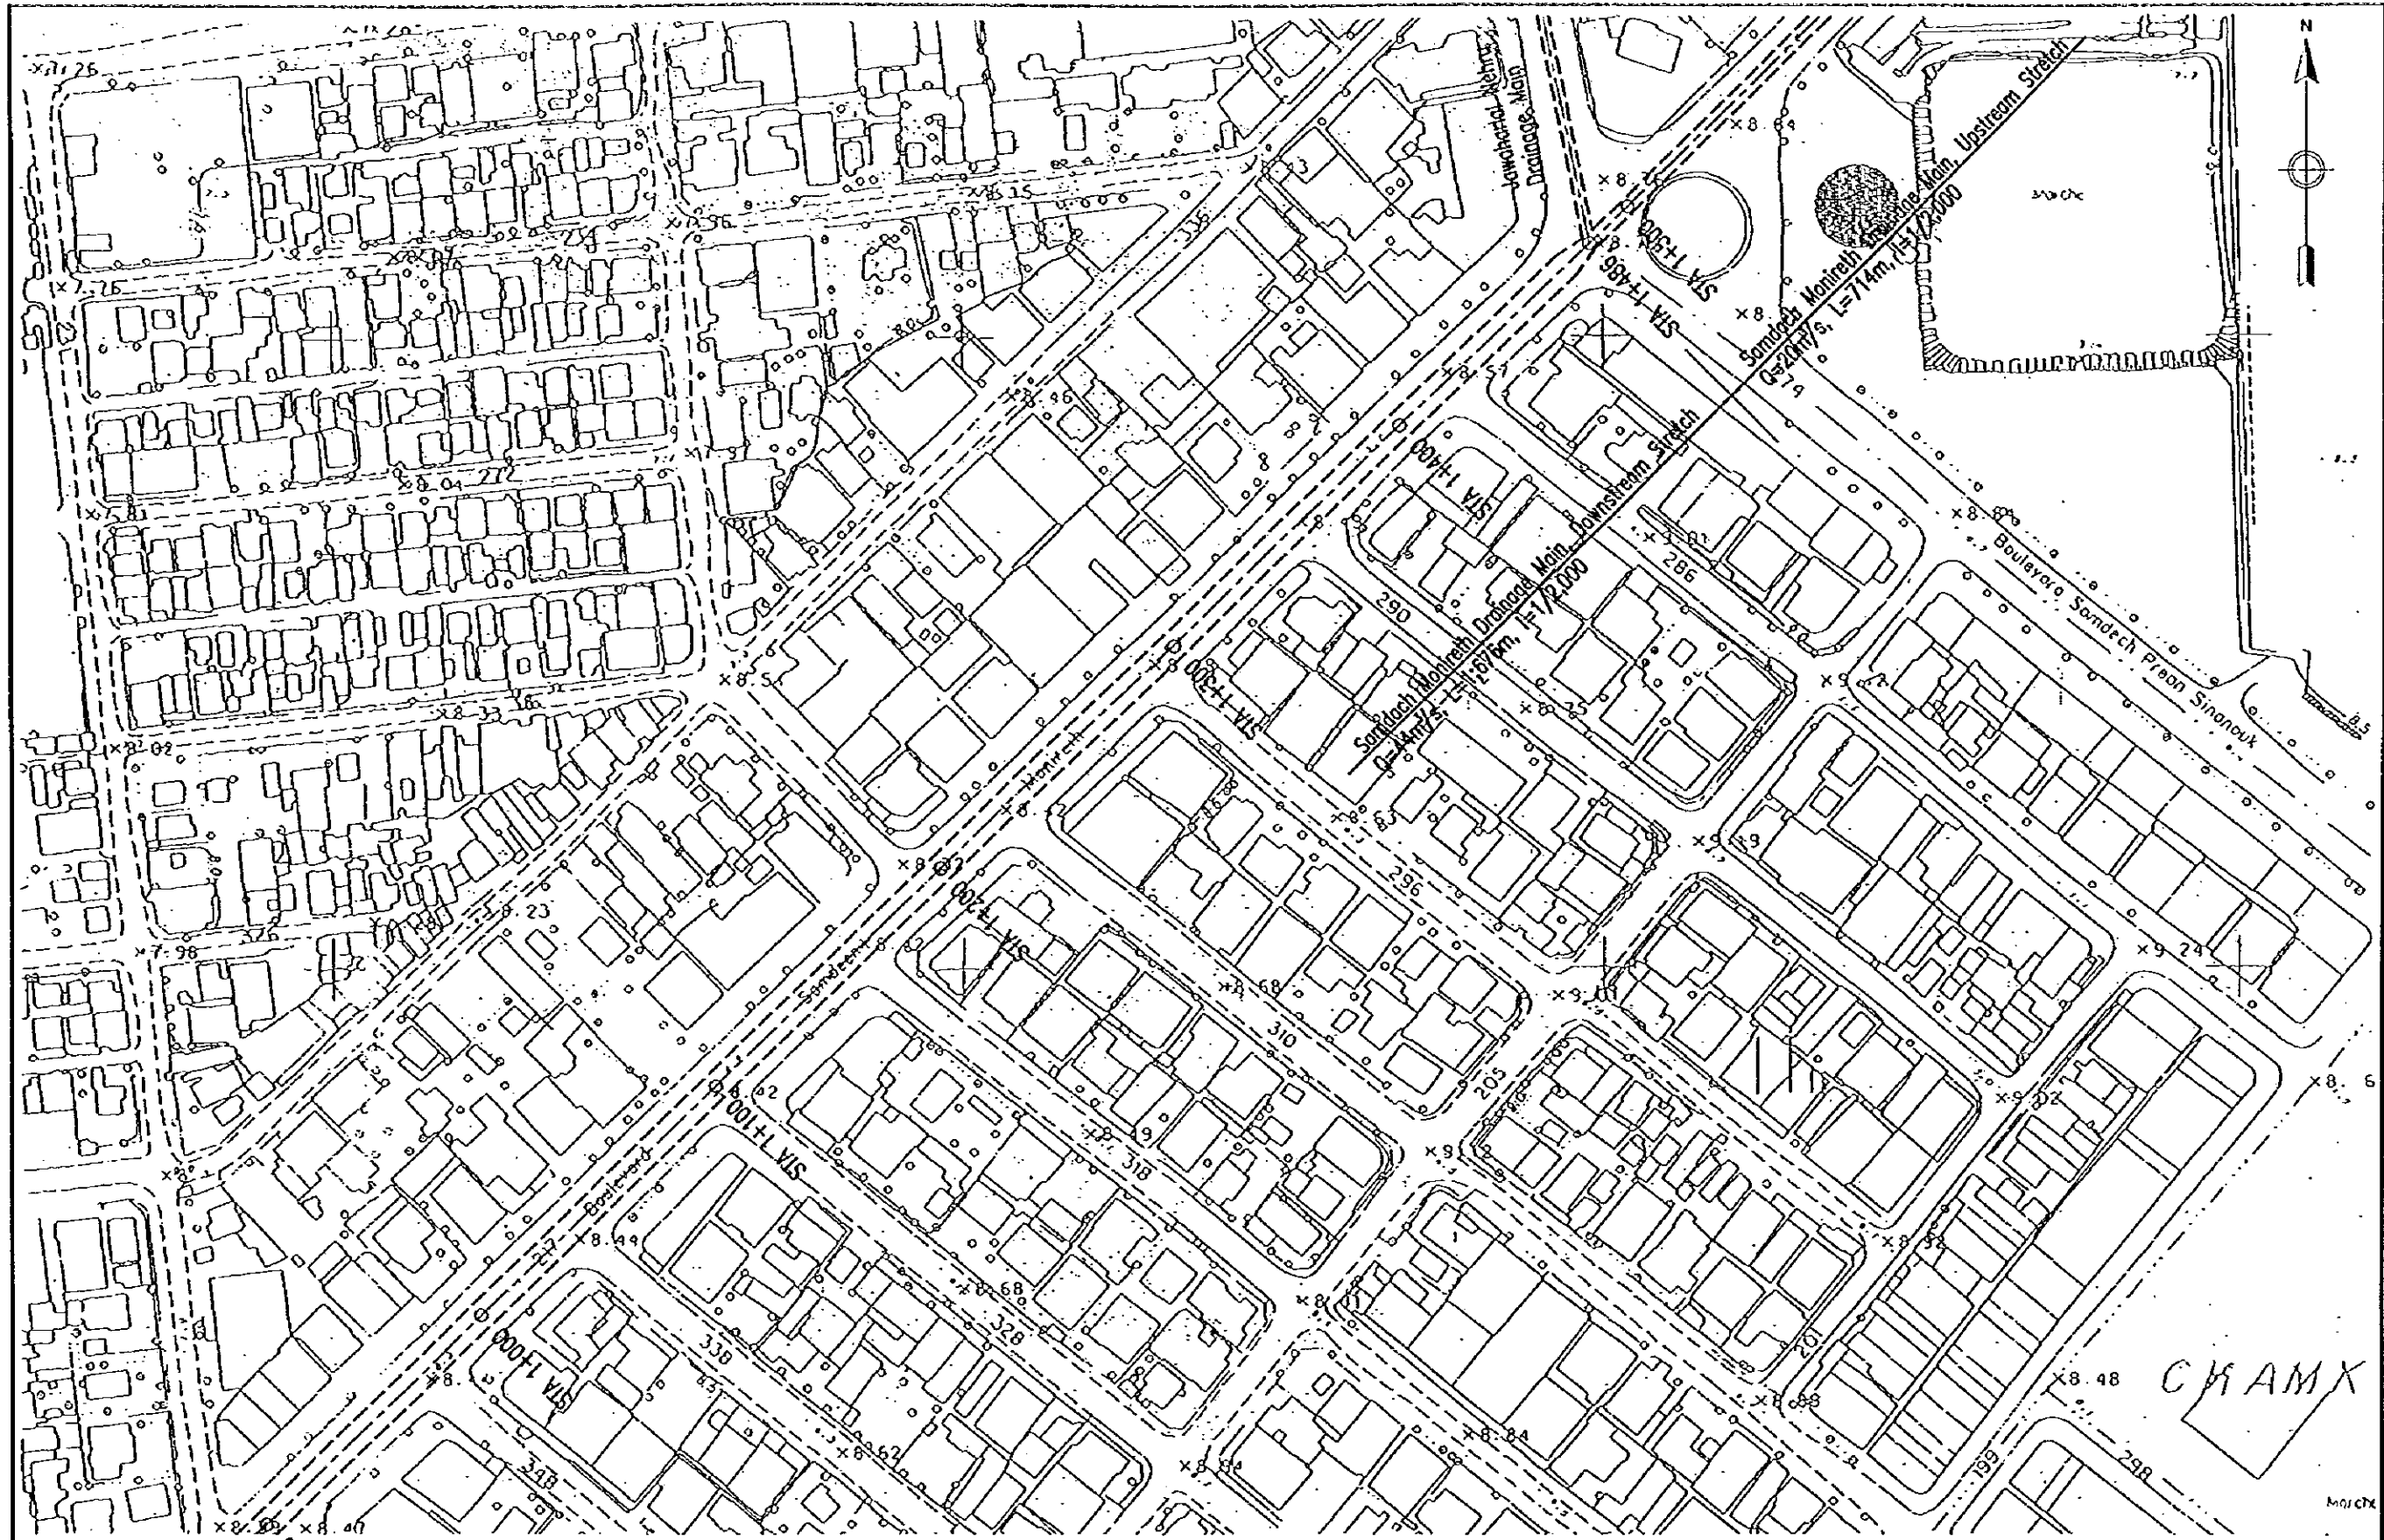

The Study on Drainage Improvement and Flood Control  
 in the Municipality of Phnom Penh  
 JICA-CTIE International Co., Ltd.-Nippon Koei Co., Ltd.


Figure II-4-11  
 Plan of Samdach Monireth Drainage Main (3/5)

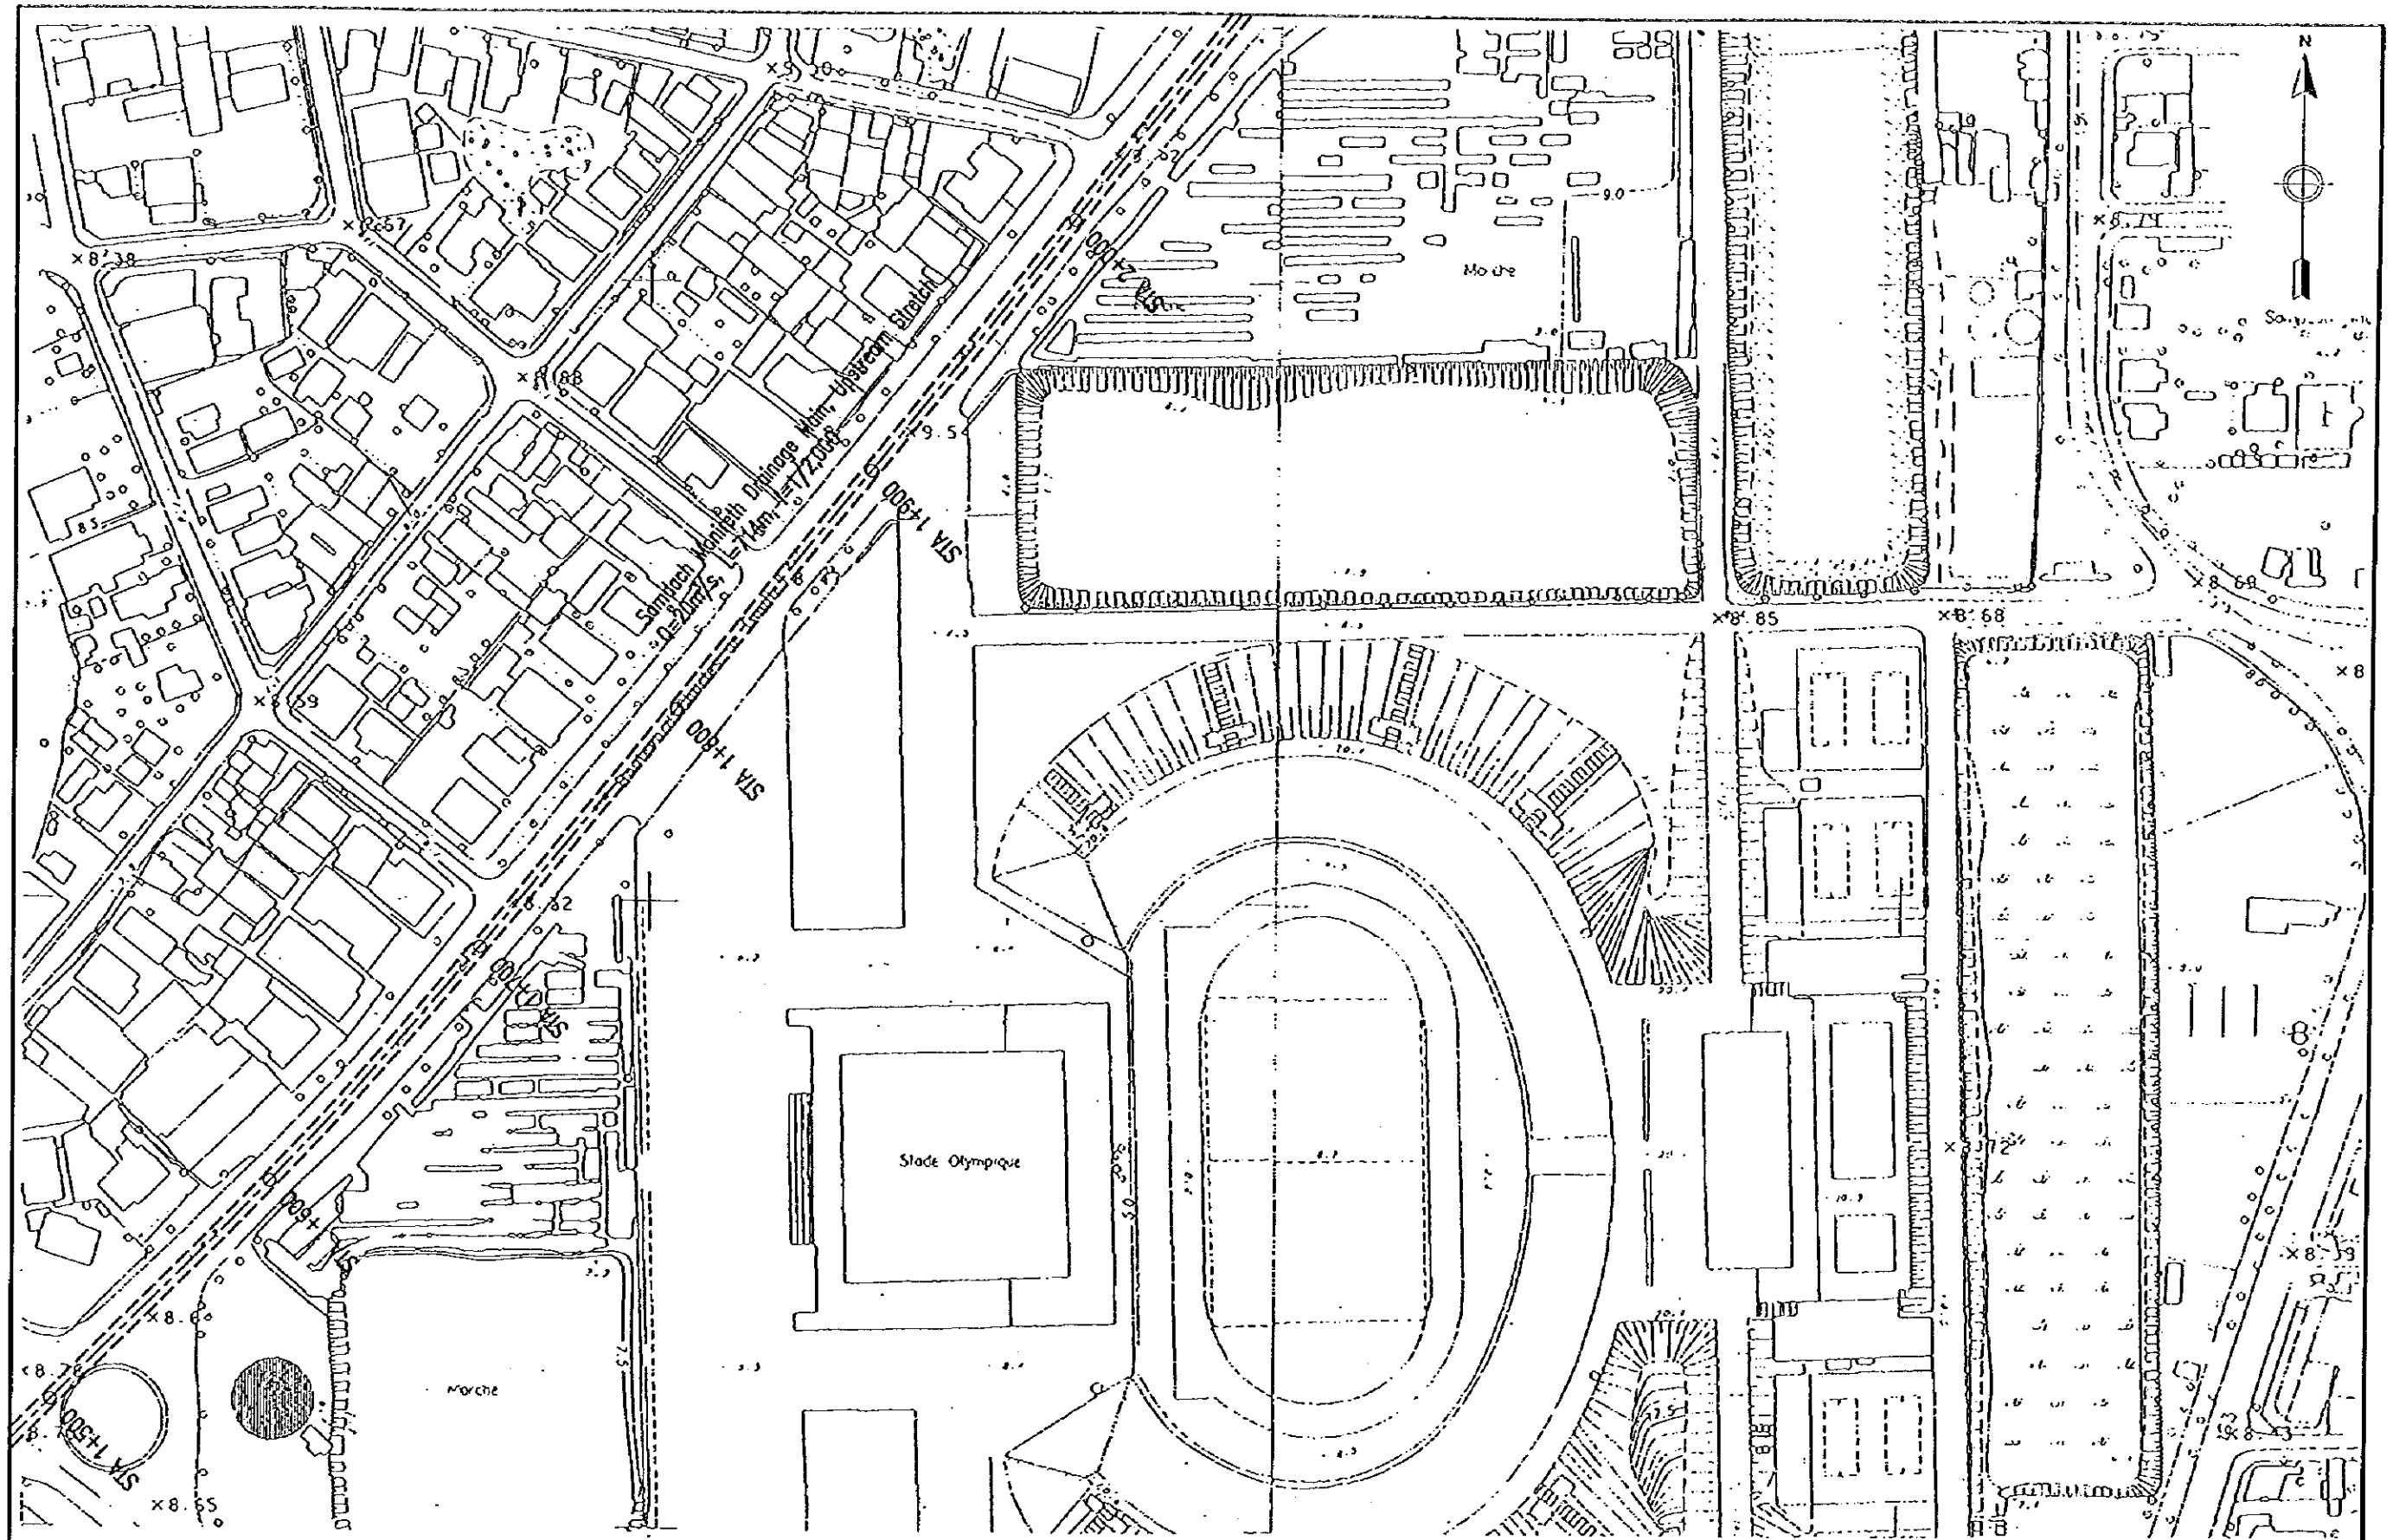

The Study on Drainage Improvement and Flood Control  
 in the Municipality of Phnom Penh  
 JICA-CTIE International Co., Ltd.-Nippon Koei Co., Ltd.


Figure II-4-11  
 Plan of Samdach Monireth Drainage Main (4/5)



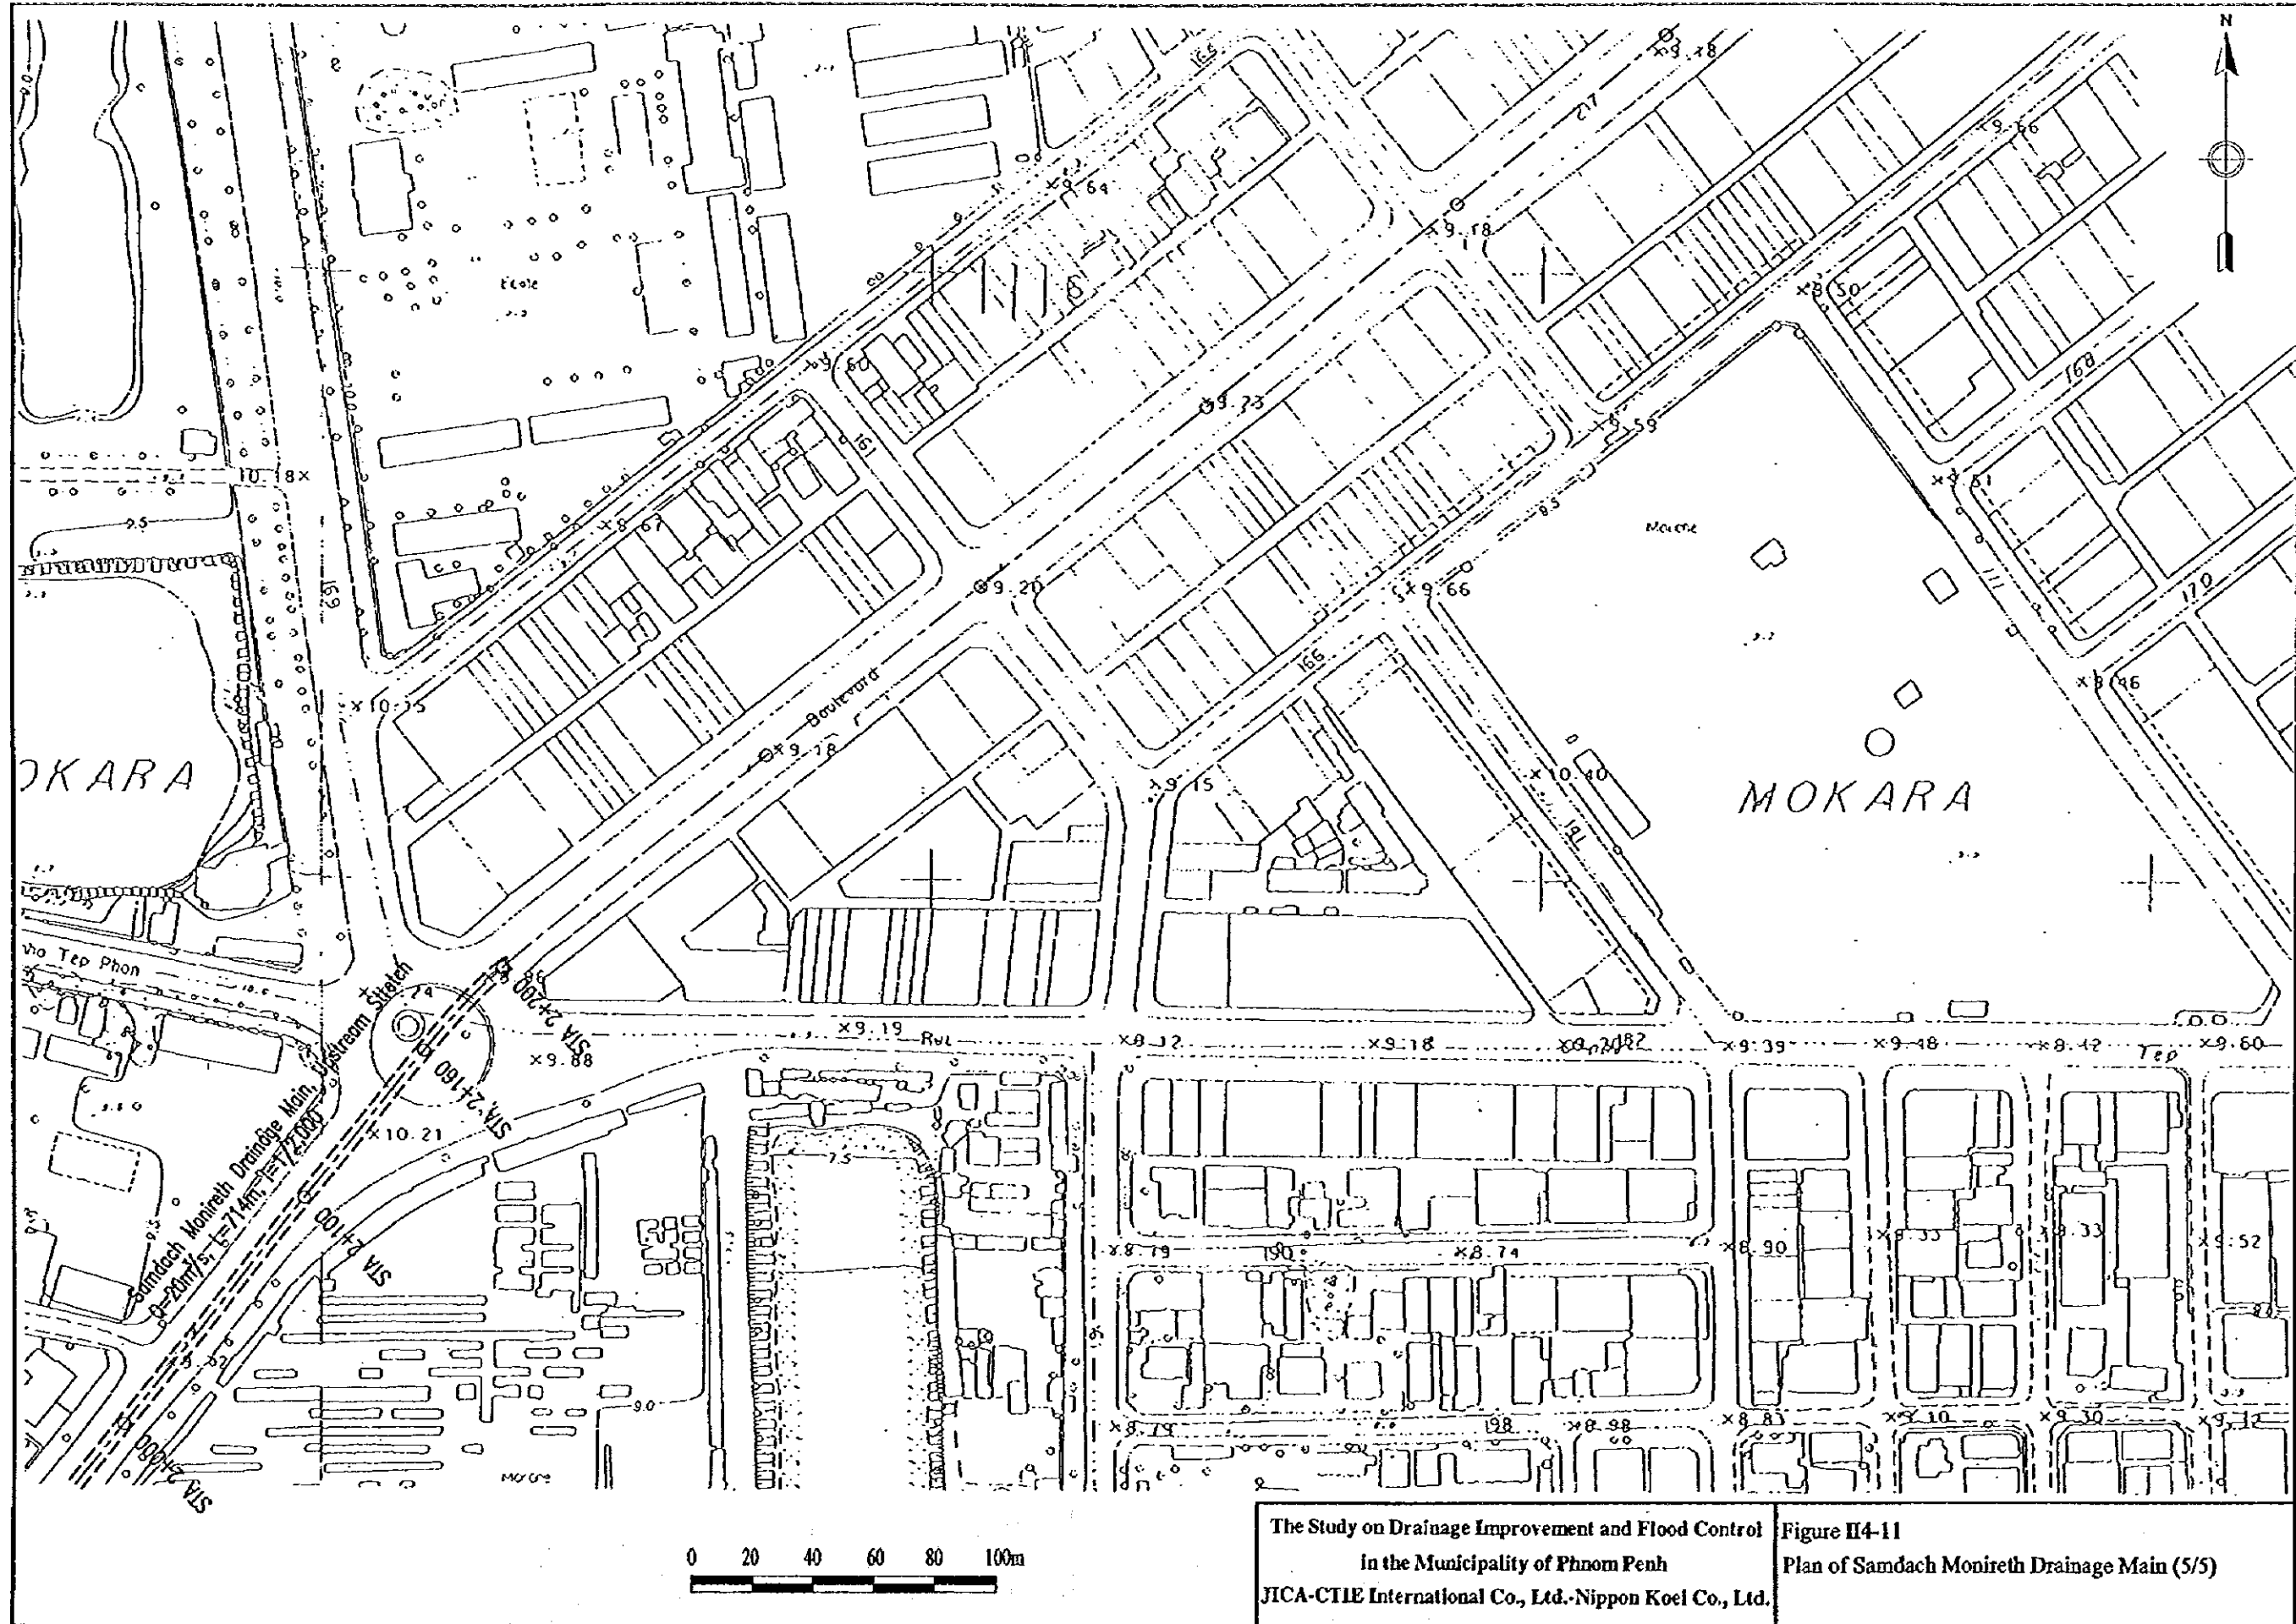


The Study on Drainage Improvement and Flood Control  
 in the Municipality of Phnom Penh  
 JICA-CTIE International Co., Ltd.-Nippon Koel Co., Ltd.


Figure II-4-11  
 Plan of Samdach Monireth Drainage Main (5/5)

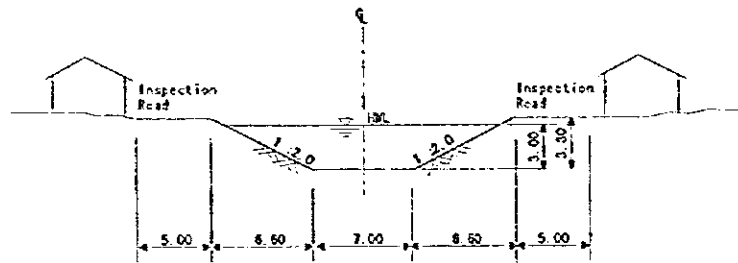


Sanddach Monireth Outlet, Meanchey confluence to Sta. 0+050

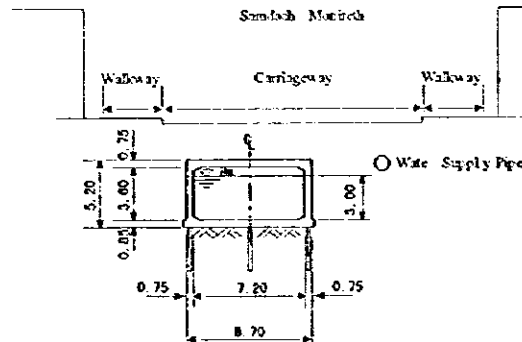


Sanddach Monireth Downstream Stretch, Sta. 0+050 to Sta. 1+675

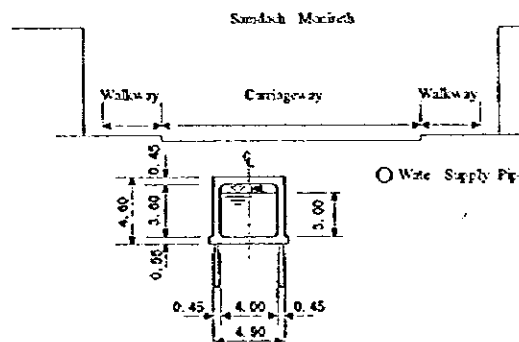

Sanddach Monireth Upstream Stretch, Sta. 1+675 to Sta. 2+390

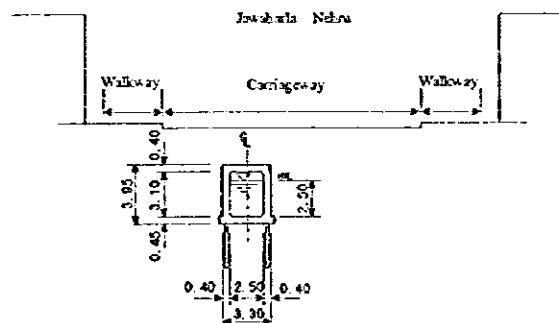

Jawaharlal Nehru, Sanddach Monireth Confluence to Sta. 1+160

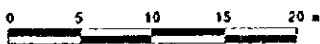

The Study on Drainage Improvement and Flood Control  
in the Municipality of Phnom Penh  
JICA - CTIE International Co., Ltd. - Nippon Koei Co., Ltd.

Figure II-4-12  
Standard Cross-sections of Sanddach Monireth and  
Jawaharlal Nehru Drainage Mains

