


No. 1

MINISTRY OF EDUCATION  
PALESTINIAN AUTHORITY

**BASIC DESIGN STUDY REPORT  
(ANNEX)  
ON  
THE PROJECT FOR  
CONSTRUCTION OF SCHOOL FACILITIES  
FOR BASIC EDUCATION  
IN  
THE WEST BANK**

OCTOBER 1999

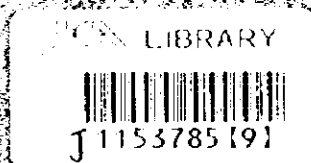

JAPAN INTERNATIONAL COOPERATION AGENCY  
MOHRI ARCHITECT & ASSOCIATES, INC.

G R T
GR(3)
99-155







**MINISTRY OF EDUCATION  
PALESTINIAN AUTHORITY**

**BASIC DESIGN STUDY REPORT  
(ANNEX)  
ON  
THE PROJECT FOR  
CONSTRUCTION OF SCHOOL FACILITIES  
FOR BASIC EDUCATION  
IN  
THE WEST BANK**

**OCTOBER 1999**

**JAPAN INTERNATIONAL COOPERATION AGENCY  
MOHRI, ARCHITECT & ASSOCIATES, INC.**



1153785 (9)

## TOPOGRAPHIC SURVEY RESULTS


1	Tubas
2B	Seerees
3	Jenin
4	Tulkarem
6	Baqa Sharqia
7B	Al-Hay Al-janooby
8	Al-Hadiqa
9	Dair Istia
10	Al-Ma'ajeen
11	Aqraba
12B	Rafeedia
13	Abduhamid Shoman
14	Betonia
16	Beit Luqia
17	Bany Zaid
17B	Anata
18	Al-Nwai'meh
19B	Al-Mahd
20B	Sa'ir
21B	Al-Moqata'ah
22B	Tarqomia
23	Kharas
24	Habaiel Al-Reyah
25B	Abu-Romman
26B	Mo'tah
27	Raq'a Al-Jadidah
28B	Al-Thaheria
29	Ithna

197250  
185200


192250  
185220

192140  
185100

192140  
185220

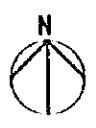

LEGEND	
POINTS	
EP	ELECTRICAL POLE
TP	TELEPHONE POLE
BW	BENCH MARK
SYMBOLS	
	LOOSE STONE WALL
	BENCH MARK SYMBOL
	TREES
HATCH:	
	BUILDING
	SHED

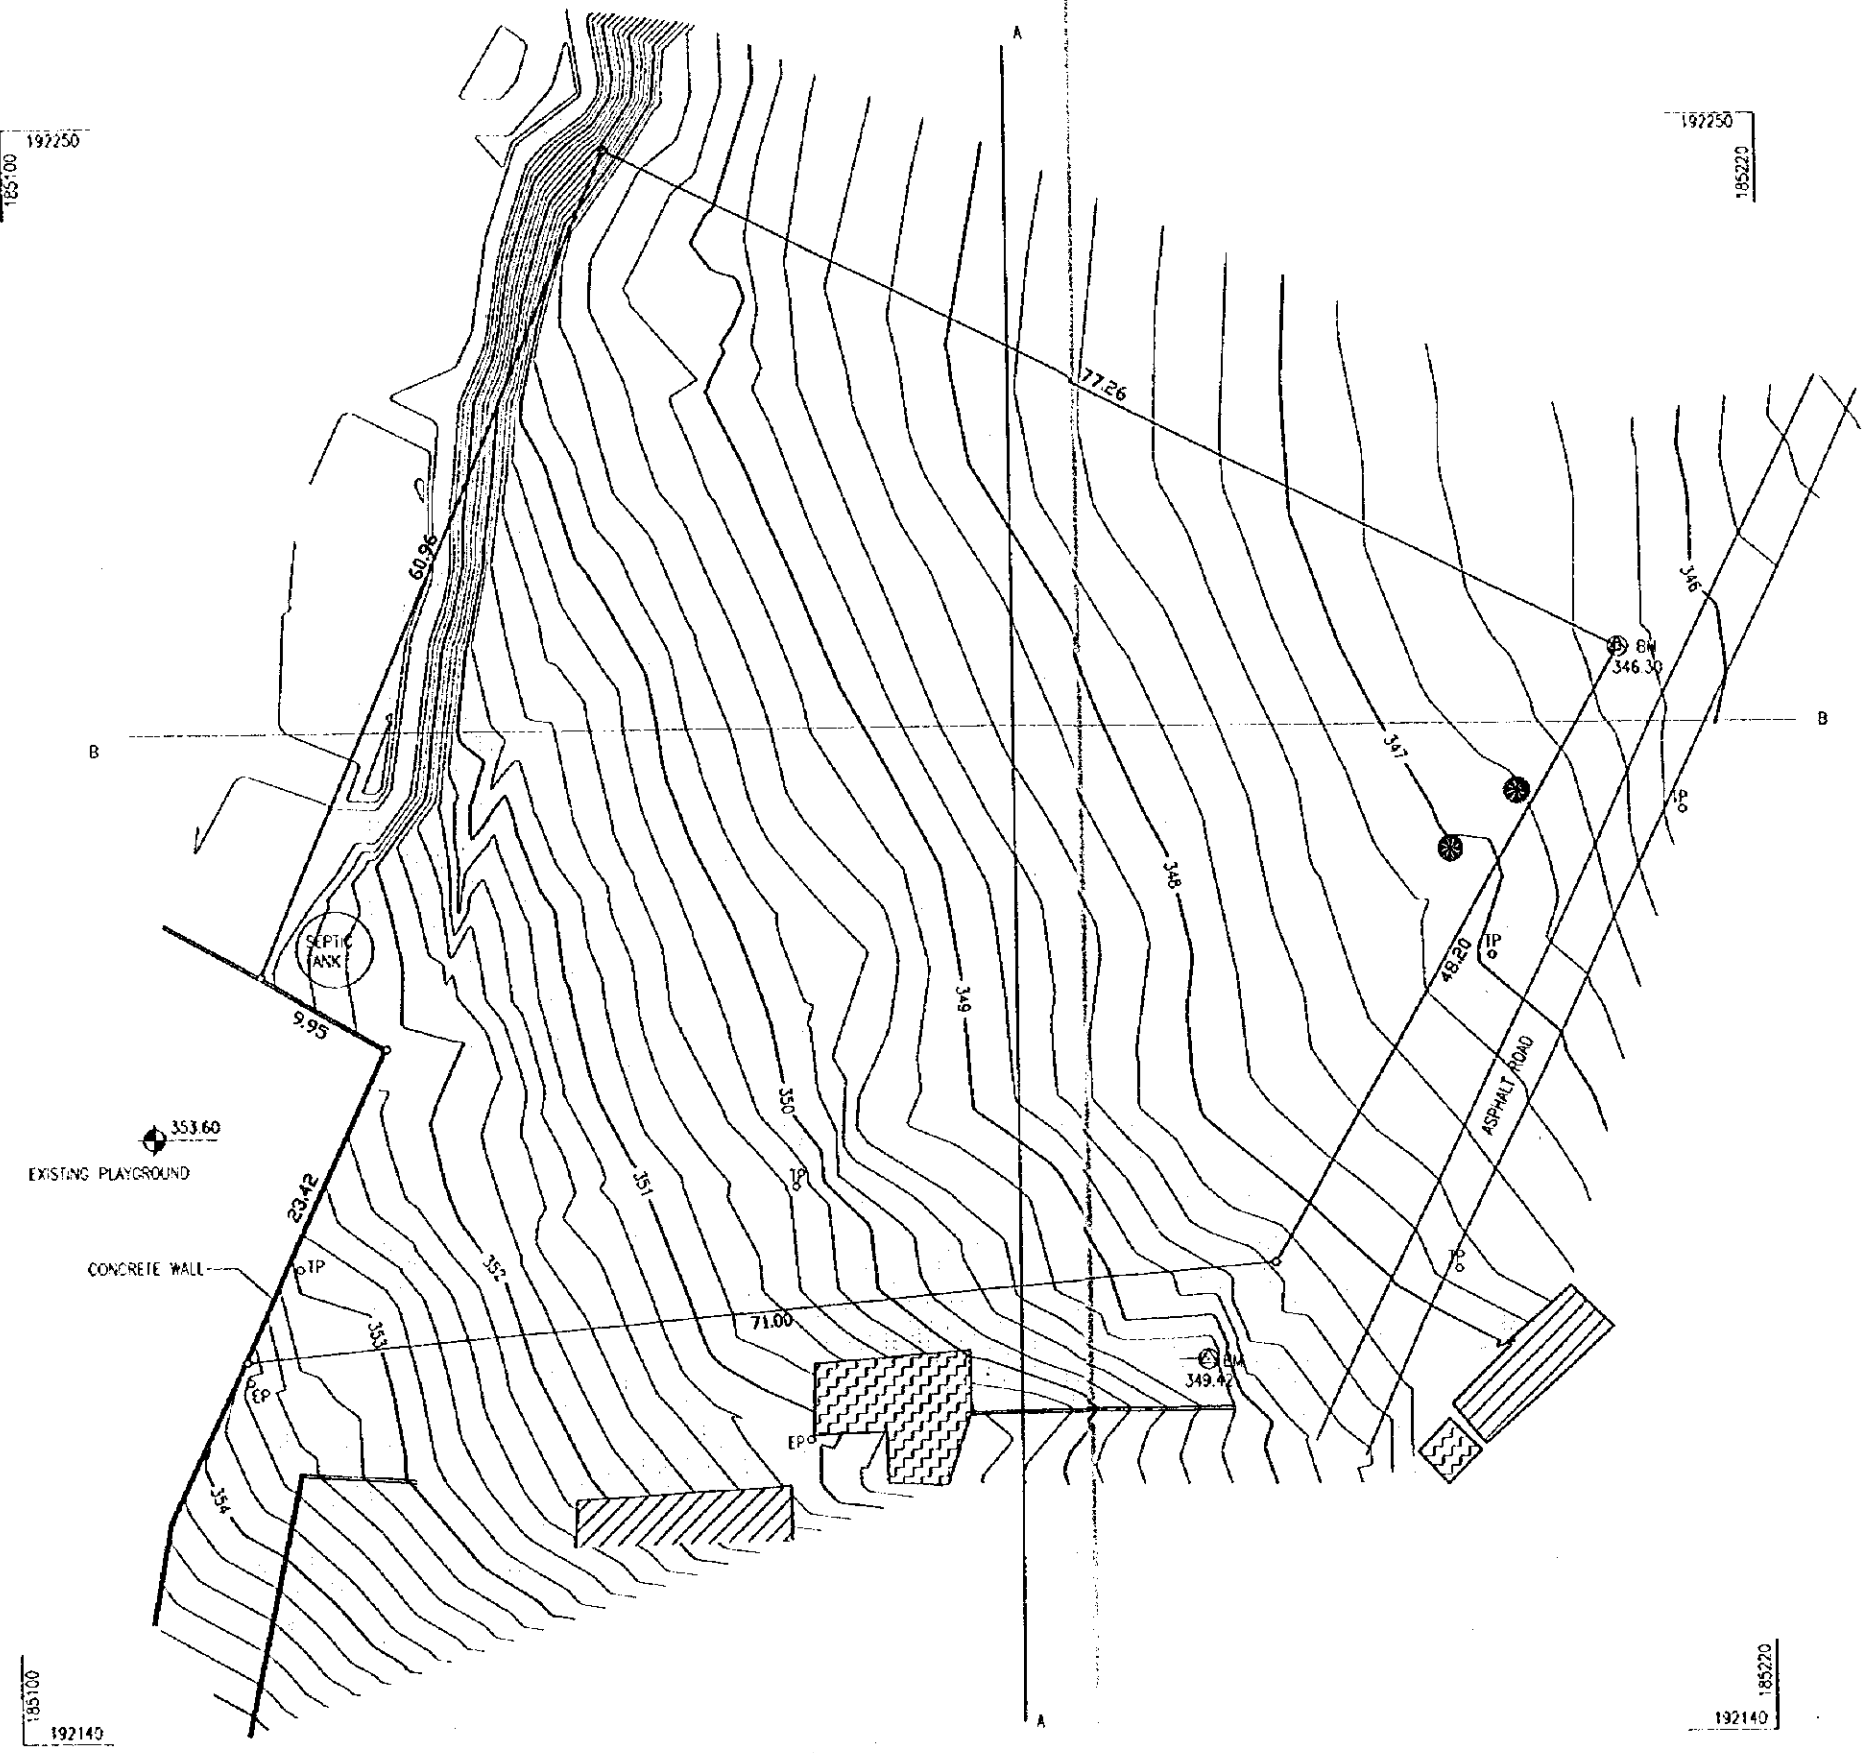

NOTE:  
1. SURVEY PERFORMED ON 11 MAY 1999

5m 0m 25m METRIC

Rev.	Date	Description	Eng'g	Des.	Chk'd	App.	Rev.	Date	Description	Eng'g	Des.	Chk'd	App.	Rev.	Date	Description	Eng'g	Des.	Chk'd	App.	Scale	Date	Drawn	Check	Approved
																					1:250	5-MAY-1999	JAF	C. UCAV	

مركز الهندسة والتخطيط  
CENTER FOR ENGINEERING AND PLANNING


THE BASIC DESIGN STUDY ON THE PROJECT FOR CONSTRUCTION OF SCHOOL FACILITIES FOR BASIC EDUCATION IN THE WEST BANK

SURVEY PLAN No.1 TUPAS PRIM


1-1




SECTION A-A

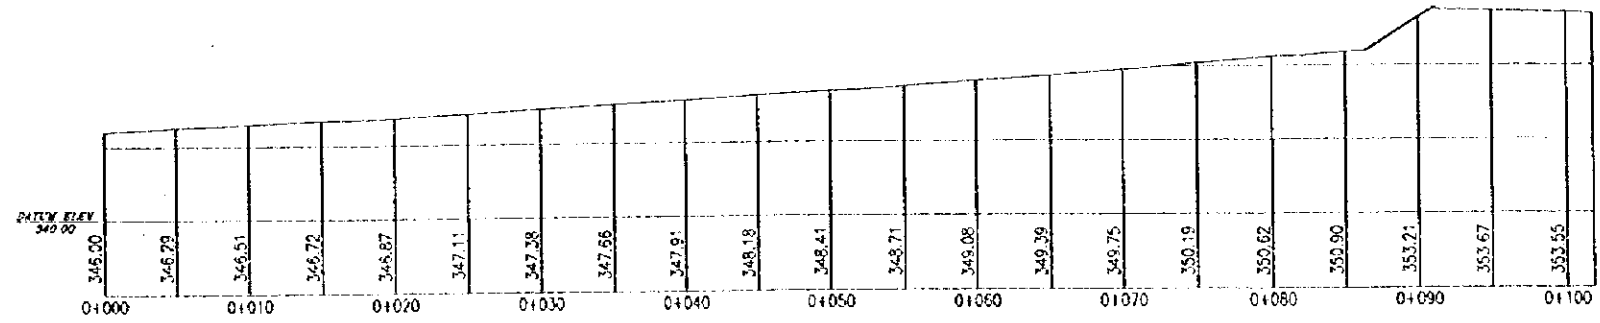


SECTION B-B

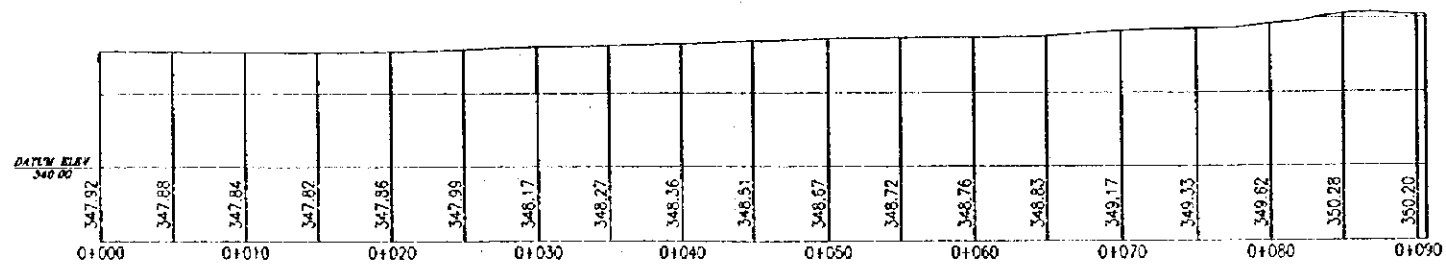

										<b>مركز الهندسة والتخطيط</b> CENTER FOR ENGINEERING AND PLANNING		P.O. Box 501 Jeddah 21511, Saudi Arabia Tel: +966 2 2602050 Fax: +966 2 2602051										
										THE BASIC DESIGN STUDY ON THE PROJECT FOR CONSTRUCTION OF SCHOOL FACILITIES FOR BASIC EDUCATION IN THE WEST BANK <b>SECTIONS - SITE No. 1</b>				Drawing No. <b>1-C</b>								
Rev.	Date	Description	Des'd	Rev.	CHK'd	App.	Rev.	Date	Description	Des'd	Rev.	CHK'd	App.	Rev.	Date	Description	Scale	Date	Drawn	CHK'd	App.	
																	1:200	5-MAY-1999	JAF			

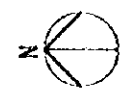

LEGEND	
POINTS	
EP	ELECTRICAL POLE
TP	TELEPHONE POLE
BM	BENCH MARK
SYMBOLS	
	LOOSE STONE WALL
	BENCH MARK SYMBOL
	TREES
HATCH:	
	BUILDING
	SHED

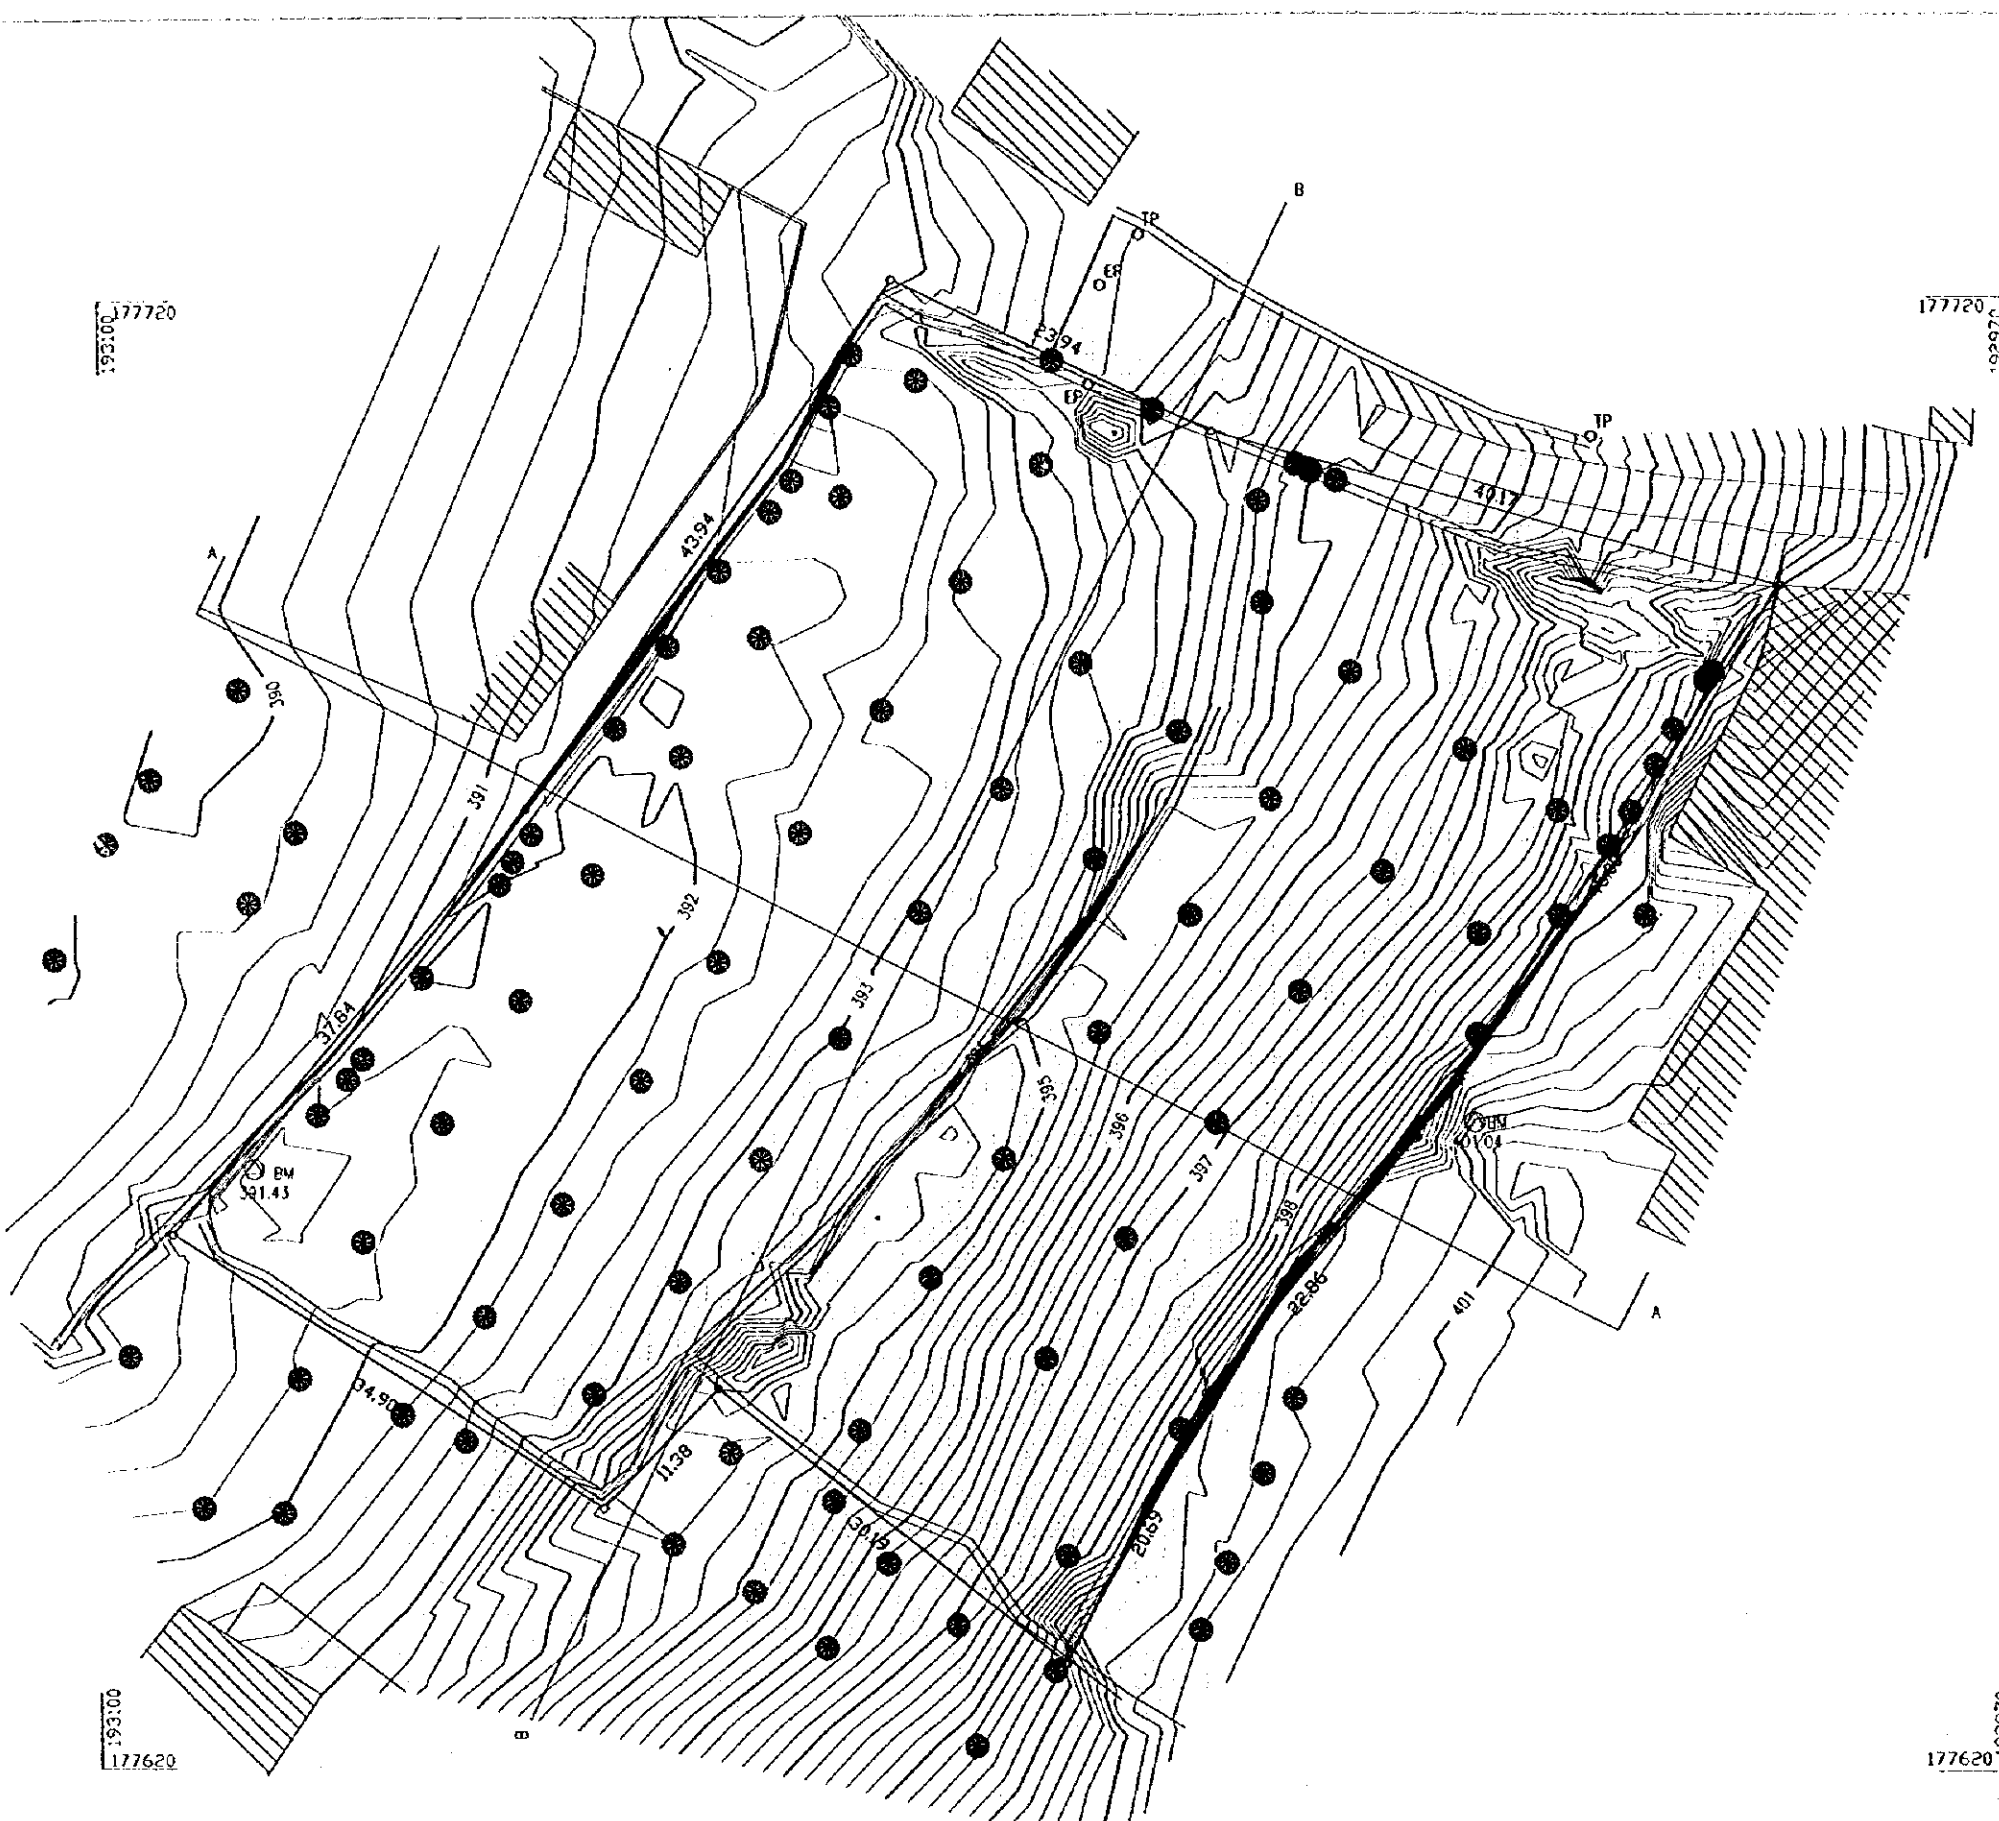


NOTE:  
1. SURVEY PERFORMED ON 10 MAY 1999




										<p style="text-align: center;"><b>مركز الهندسة والتخطيط</b>  <b>CENTER FOR ENGINEERING AND PLANNING</b></p> <p style="text-align: center;">THE BASIC DESIGN STUDY ON THE PROJECT FOR CONSTRUCTION          OF SCHOOL FACILITIES FOR BASIC EDUCATION IN THE WEST BANK</p> <p style="text-align: center;"><b>SURVEY PLAN No 2 SEERES</b></p>				<p>Scale: 1:200</p> <p>Date: 5-MAY-1999</p> <p>Drawn: JAF</p> <p>CAD File Name: C:\JCA\2</p>		<p>Rev. No. 1</p> <p>Rev. Description</p>	
Rev.	Date	Description	Drawn	Checked	Appr.	Rev.	Date	Description	Drawn	Checked	Appr.	Rev.	Date	Description			


SECTION A-A

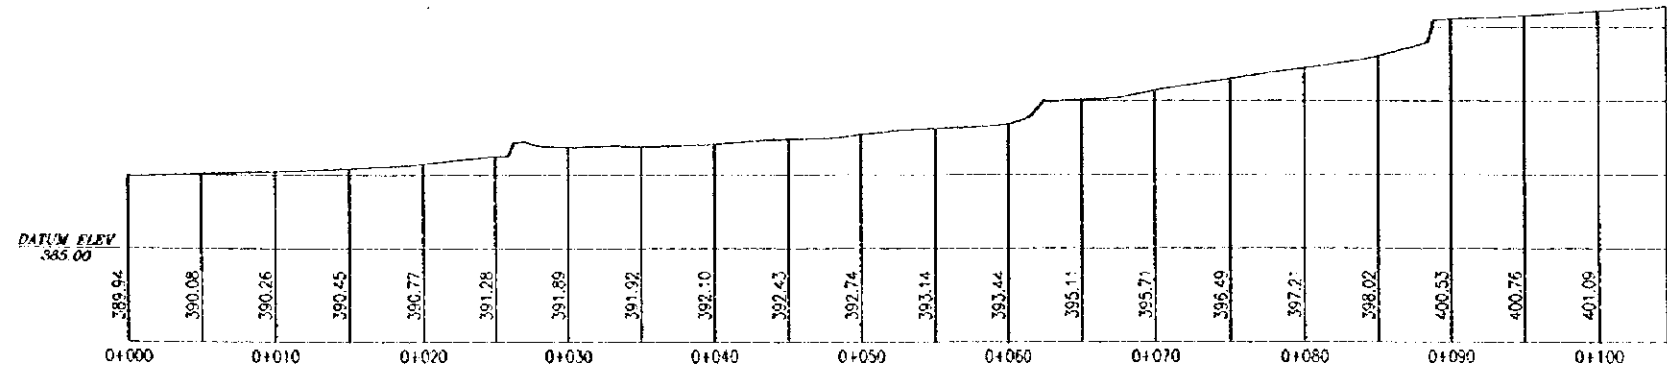


SECTION B-B

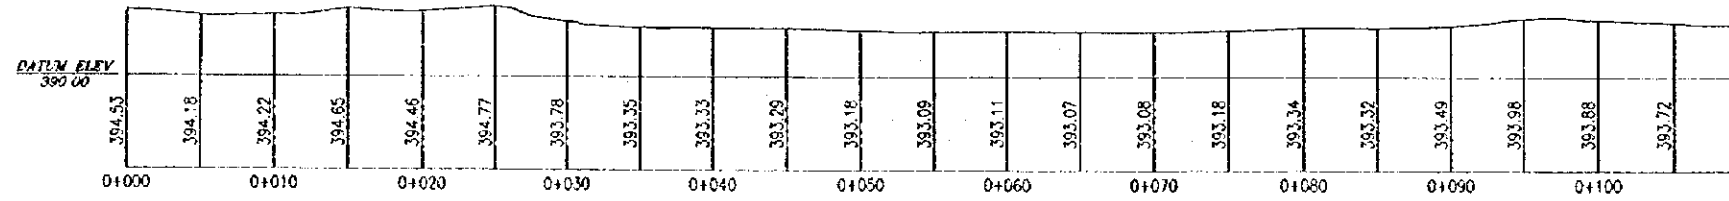

										<p style="text-align: center;"><b>مركز الهندسة والتخطيط</b>  <b>CENTER FOR ENGINEERING AND PLANNING</b></p> <p style="text-align: center;">THE BASIC DESIGN STUDY ON THE PROJECT FOR CONSTRUCTION          OF SCHOOL FACILITIES FOR BASIC EDUCATION IN THE WEST BANK</p> <p style="text-align: center;"><b>SECTIONS - SITE No. 2B</b></p>										<p>Scale: 1:200</p> <p>Date: 5-MAY-1999</p> <p>Drawn: JAF</p> <p>CAD File Name: C:\PCAD2</p>		<p>Sheet No. 2-C</p>	
Rev	Date	Description	Eng'g	Des	Ch'g	App	Rev	Date	Description	Eng'g	Des	Ch'g	App	Rev	Date	Description	Eng'g	Des	Ch'g	App	Rev	Date	Description

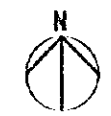

LEGEND	
POINTS	
EP	ELECTRICAL POLE
TP	TELEPHONE POLE
BM	BENCH MARK
MH	MANHOLE
SYMBOLS	
	LOOSE STONE BALL
	BENCH MARK SYMBOL
	TREES
HATCH:	
	BUILDING
	SHED

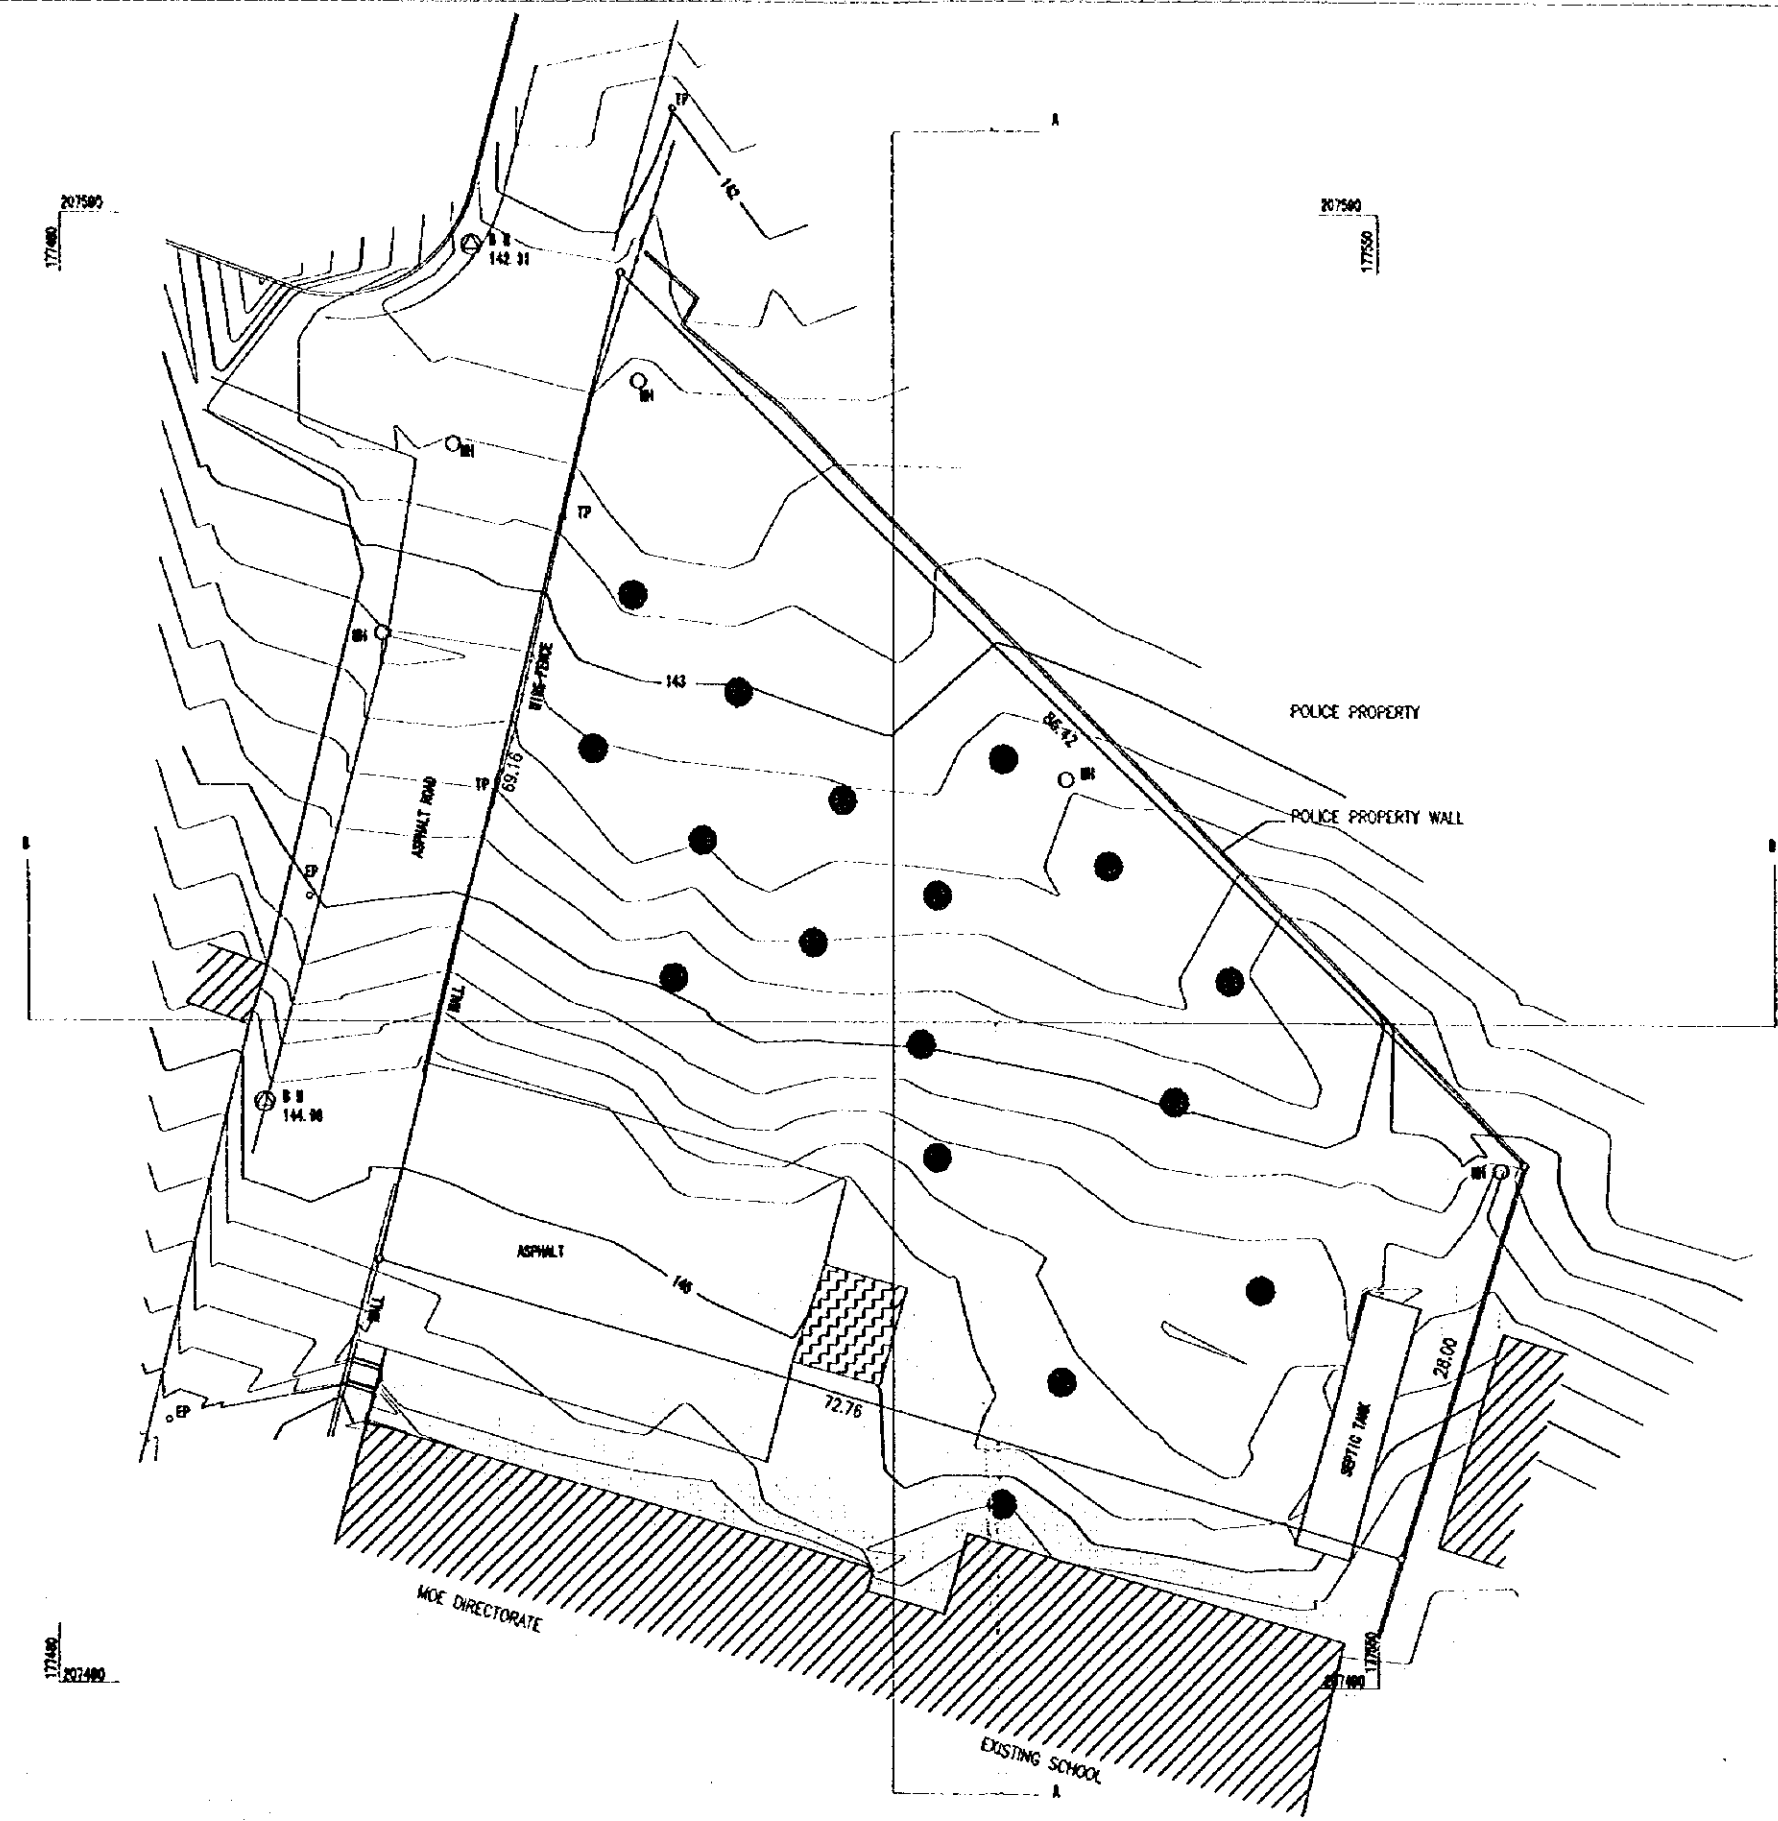

NOTE:  
 1. SURVEY PERFORMED ON 12 MAY 1999  
 5m 0m METRIC 25m

No.	Date	Description	Def'd	Des	Obj'd	Obj	Date	Description	Def'd	Des	Obj'd	Obj	Date	Description	Def'd	Des	Obj'd	Obj


**Impressarij Khasanah JAWA**  
 OFFICE FOR ENGINEERING AND PLANNING

THE BASIC FEASIBILITY STUDY ON THE PROSPECT FOR CONSTRUCTION OF SCHOOL FACILITIES FOR BASIC EDUCATION IN THE WEST BANK  
**SURVEY PLAN No. 3 JEN:K**


Scale: 1:200     Date: 15-05-1999     Drawn: JPF     Checked: C. H. J. G. H.

Sheet No. 3-A

SECTION A-A

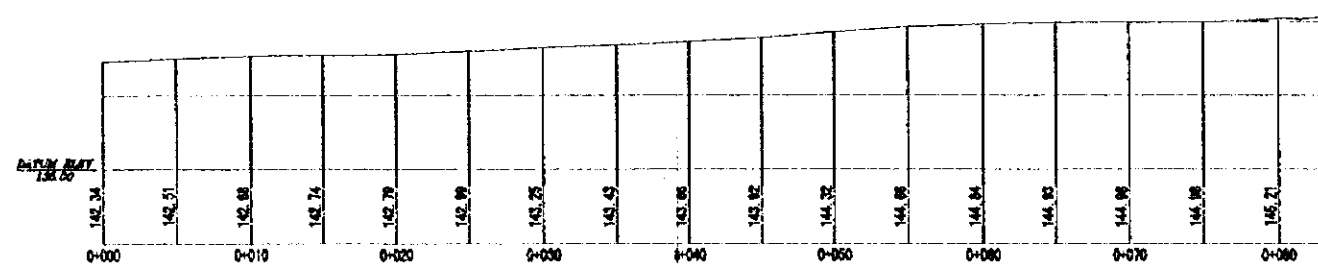


SECTION B-B

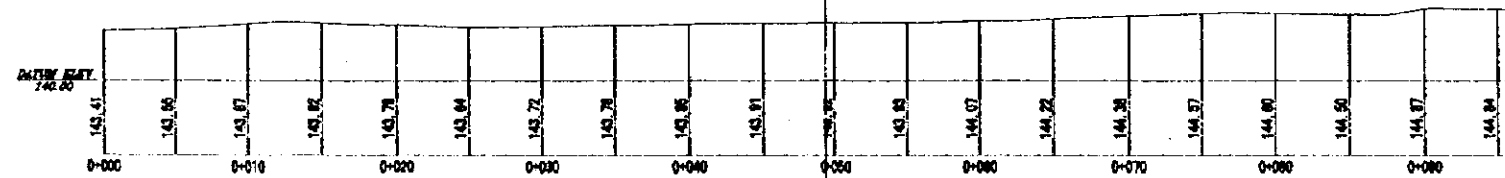


5m 0m METRIC 25m

										<p><b>Engineering &amp; Planning Ltd</b></p> <p>CENTER FOR CONSTRUCTION AND PLANNING</p> <p>THE BASIC DESIGN STUDY ON THE PROJECT FOR CONSTRUCTION OF SCHOOL FACILITIES FOR BMS'S EDUCATION IN THE BEST BMS.</p> <p>SECTIONS - SITE No. 3</p>		<p>3-C</p>					
										<p>Scale: 1:200</p>		<p>Date: 15-MAY-1988</p>		<p>Drawn: JMF</p>		<p>Check: JMF</p>	

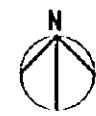

LEGEND	
POINTS	
EP	ELECTRICAL POLE
TP	TELEPHONE POLE
BM	BENCH MARK
SYMBOLS	
	LOOSE STONE WALL
	BENCH MARK SYMBOL
	TREES
HATCH:	
	BUILDING
	SHED

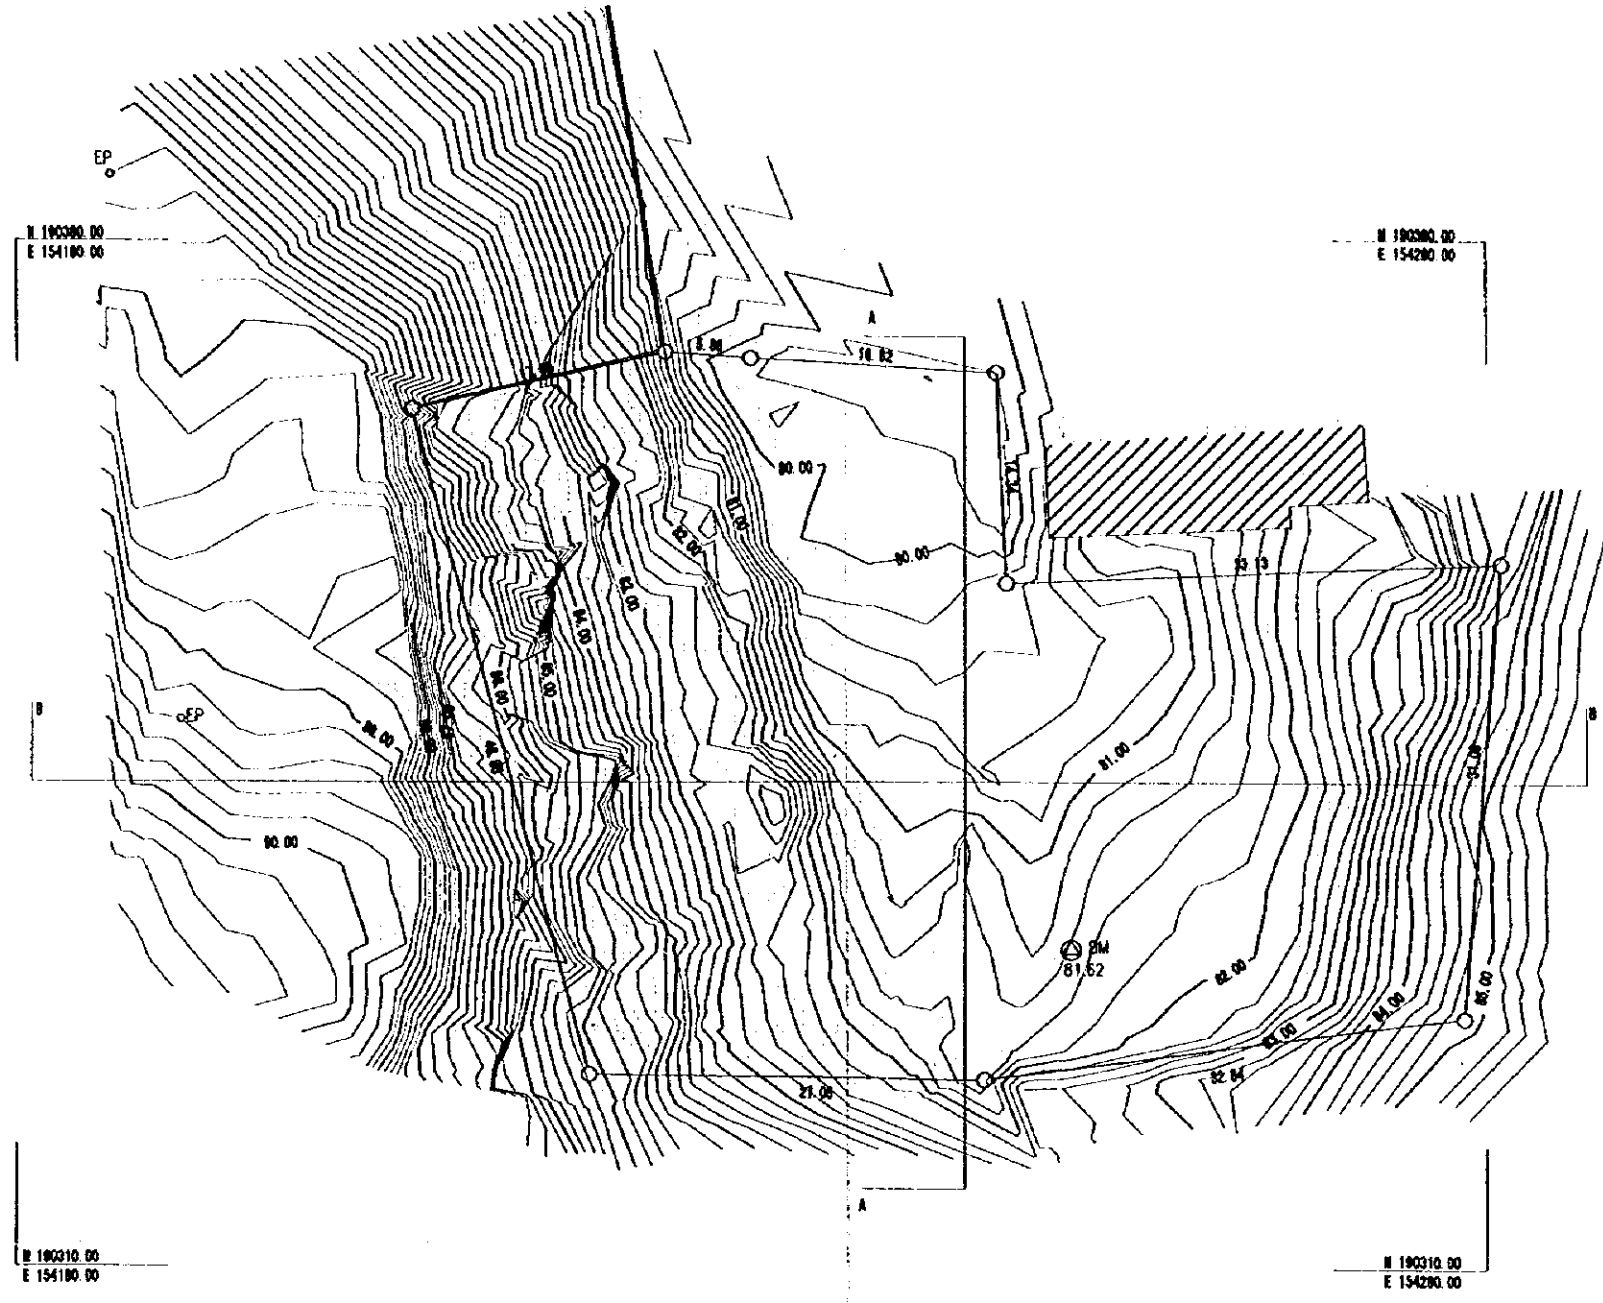

NOTE:  
1. SURVEY PERFORMED ON 07 MAY 1999



Rev	Date	Description	Drawn	Checked	Appr	Rev	Date	Description	Drawn	Checked	Appr	Rev	Date	Description	Scale	Date	Drawn	Checked	Appr	


مركز الهندسة والتخطيط  
CENTER FOR ENGINEERING AND PLANNING

THE BASIC DESIGN STUDY ON THE PROJECT FOR CONSTRUCTION OF SCHOOL FACILITIES FOR BASIC EDUCATION IN THE WEST BANK


SURVEY PLAN No.4 TULKAREM

2P  
Regular Practice  
100.00  
1:100  
Scale  
1:100  
1999  
Drawing No.  
4-A


SECTION B-B

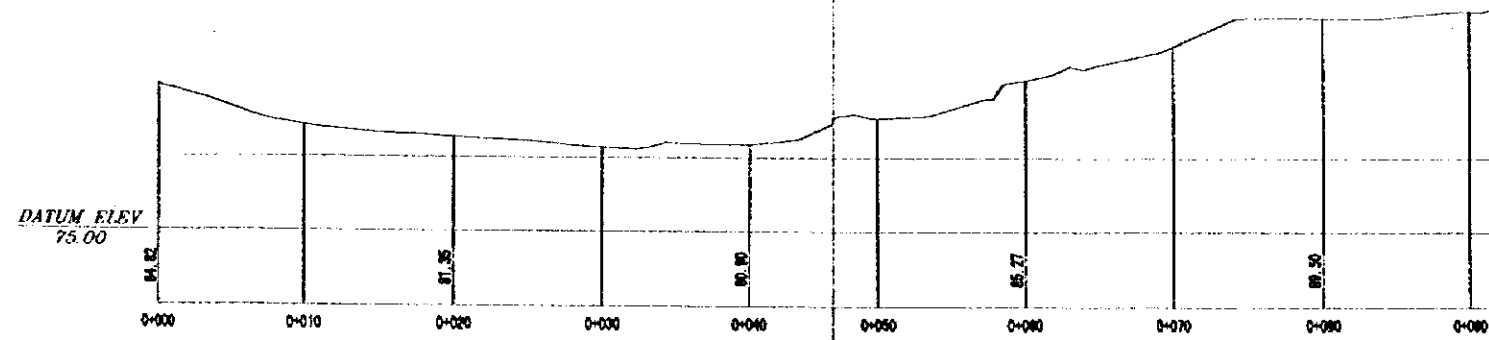


SECTION A-A

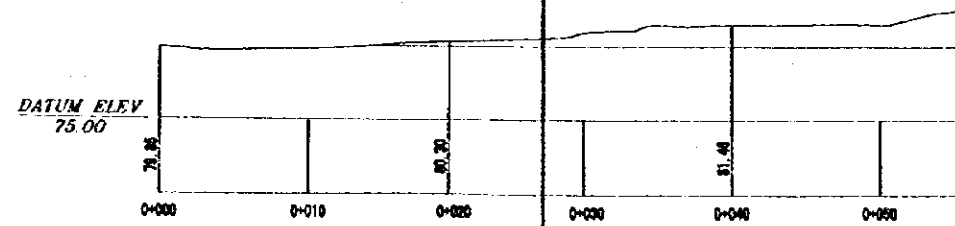

										<p style="text-align: center;"><b>مركز الهندسة والتخطيط</b>  <b>CENTER FOR ENGINEERING AND PLANNING</b></p> <p style="text-align: center;">THE BASIC DESIGN STUDY ON THE PROJECT FOR CONSTRUCTION          OF SCHOOL FACILITIES FOR BASIC EDUCATION IN THE WEST BANK</p> <p style="text-align: center;"><b>SECTIONS - SITE No. 4</b></p>										DEP Revision: Part 1 P. No. 3/1 Date: 5-MAY-1999 Scale: 1:200				
										Drawing No. <b>4-C</b>														
Rev	Date	Description	Des'd	Det	Chk'd	App	Rev	Date	Description	Des'd	Det	Chk'd	App	Rev	Date	Description	Des'd	Det	Chk'd	App	Scale	Date	Drawn	CAD File Name
																					1:200	5-MAY-1999	JAF	C:\CA\4

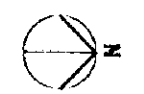

LEGEND	
POINTS	
EP	ELECTRICAL POLE
TP	TELEPHONE POLE
BM	BENCH MARK
SYMBOLS	
	LOOSE STONE WALL
	BENCH MARK SYMBOL
	TREES
HATCH	
	BUILDING
	SHED

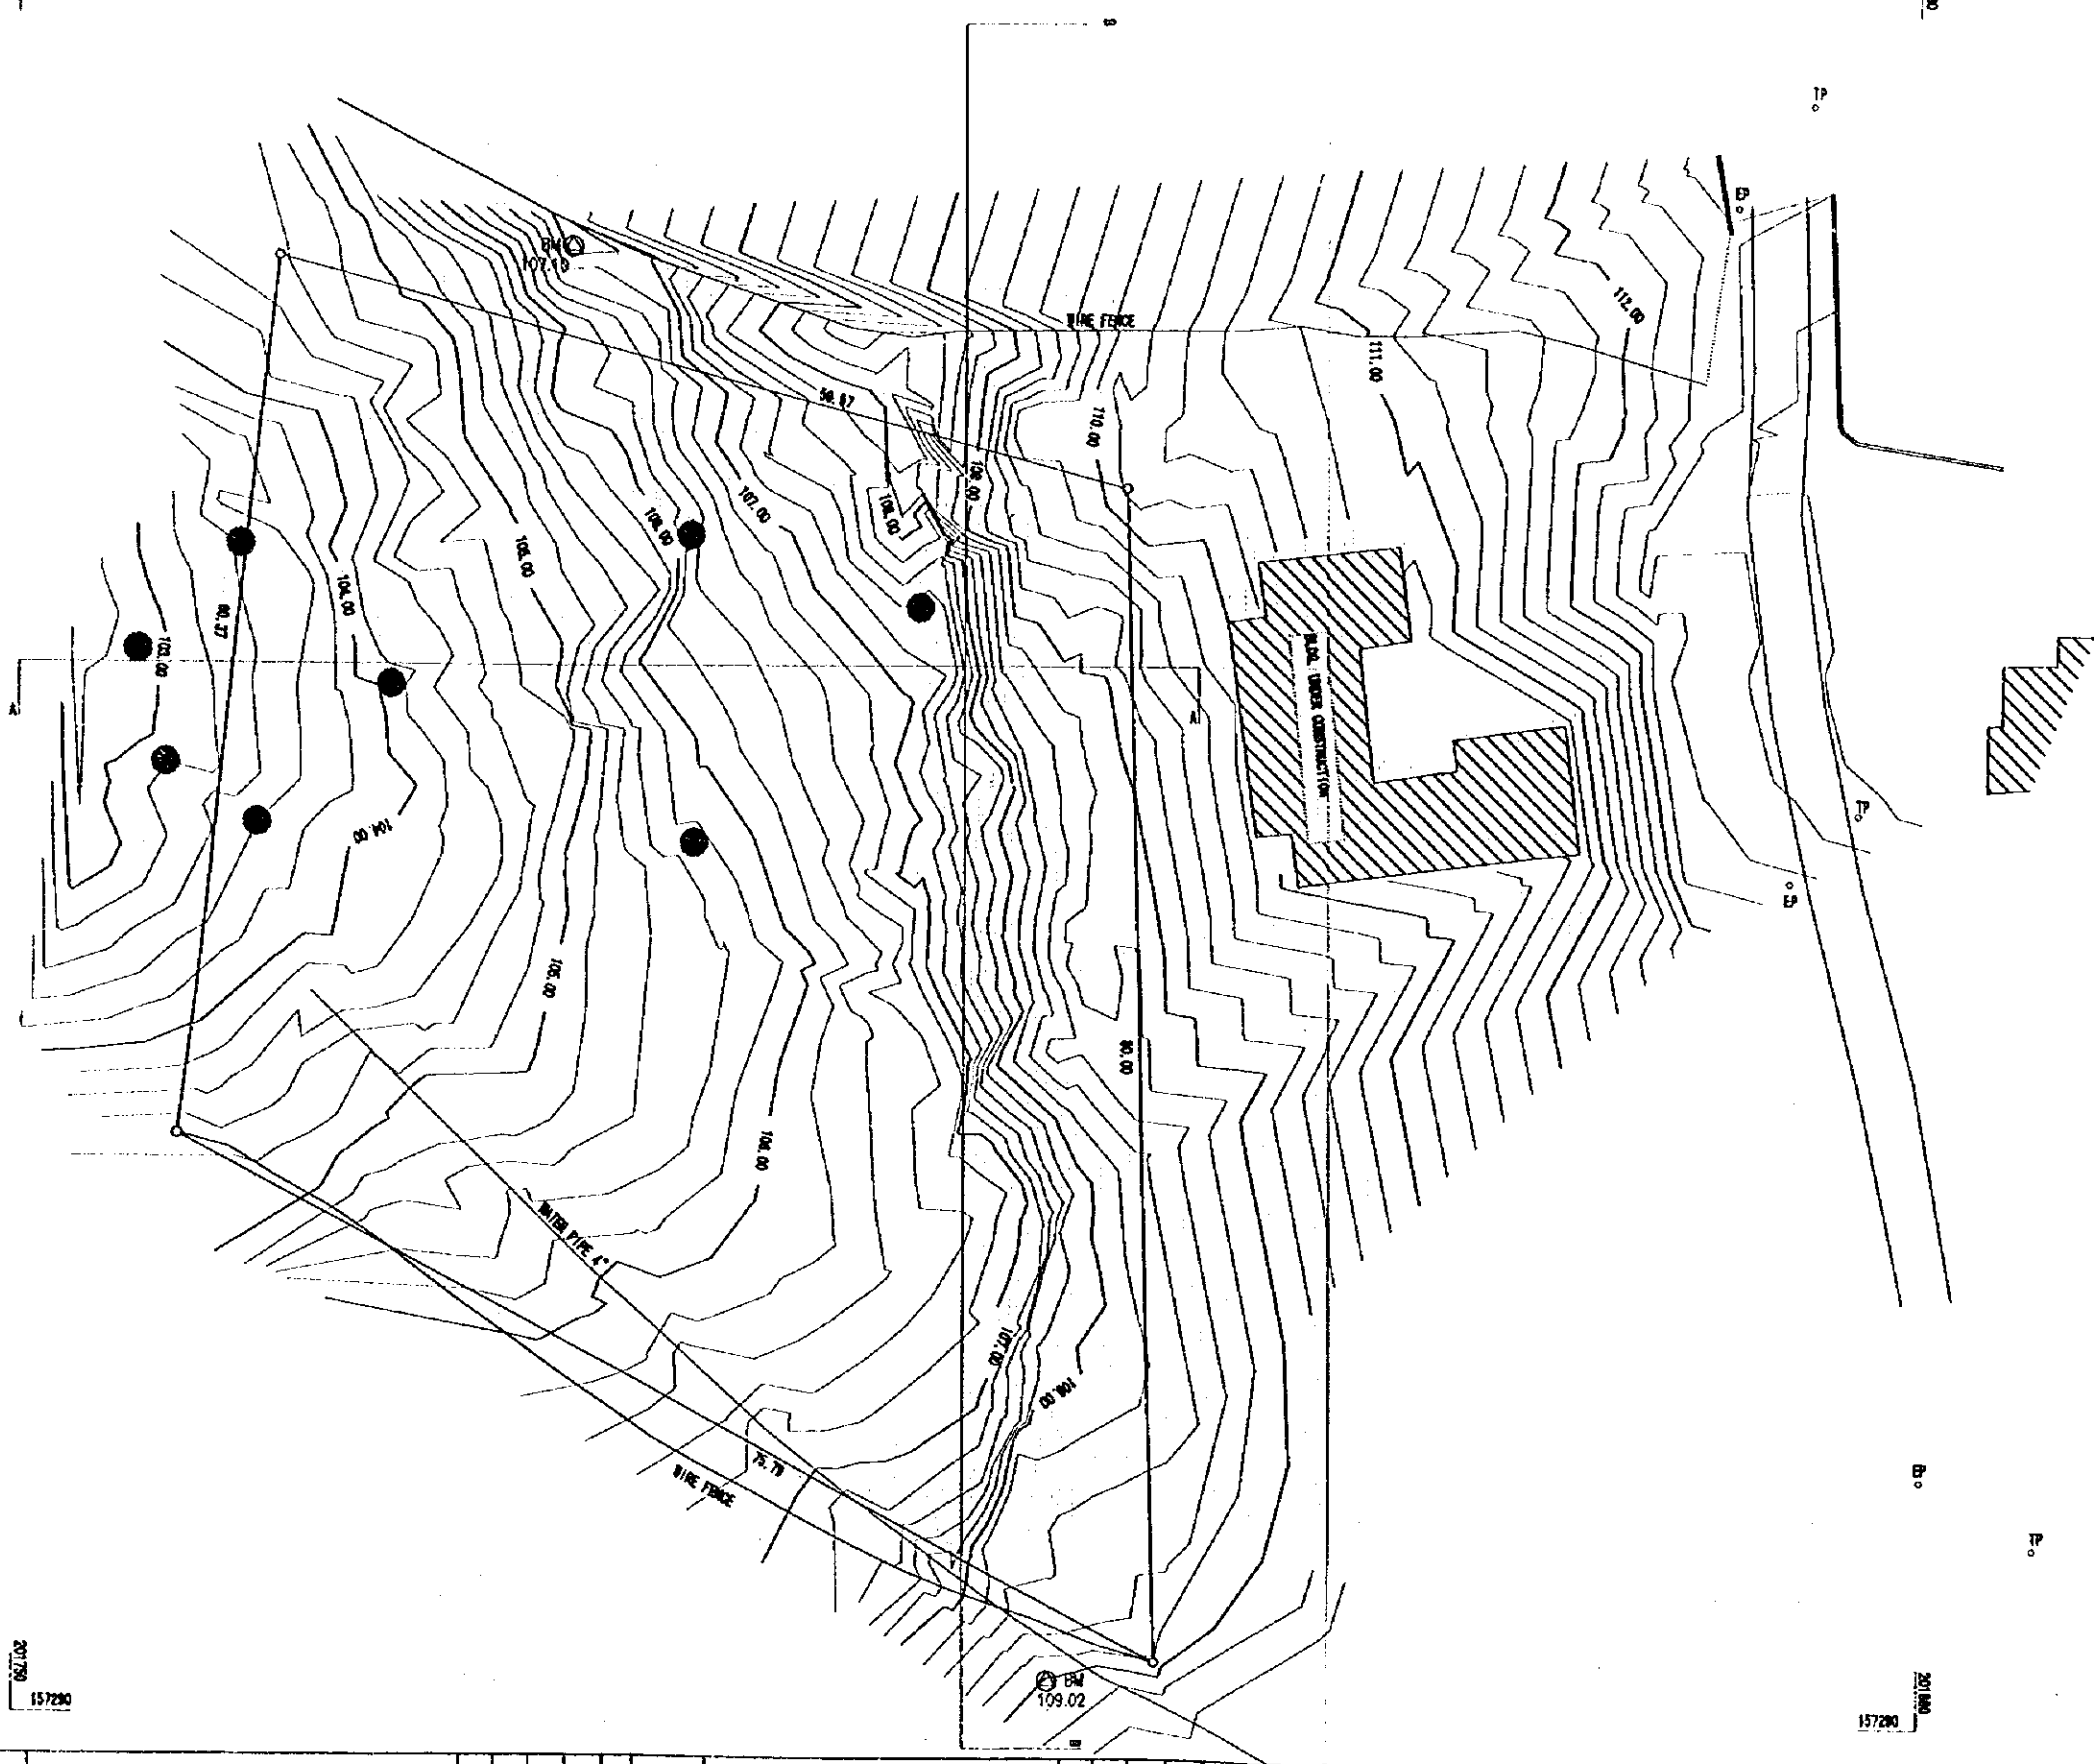

NOTE:  
 1. SURVEY PERFORMED ON 02 MAY 1999  
 5m 0m METRIC 25m

Rev	Date	Description	Eng'd	Des	Chk'd	App	Rev	Date	Description	Eng'd	Des	Chk'd	App	Rev	Date	Description	Scale	Date	Sheet	CAD File Name
																	1:200	5-MAY-1999	JAF	C:\ACAD\6


**CENTER FOR ENGINEERING AND PLANNING**  
 THE BASIC DESIGN STUDY ON THE PROJECT FOR CONSTRUCTION  
 OF SCHOOL FACILITIES FOR BASIC EDUCATION IN THE WEST BANK  
**SURVEY PLAN No.6 BAQA AL SHARQIA**

2/2  
 Revision, Planning  
 100-301  
 P. O. Box 11, Jaffa, West Bank  
 Tel. +972 8 221560 Fax. +972 8 221564  
 Drawing No. **6-A**




SECTION A-A

DATUM ELEV.  
100.00

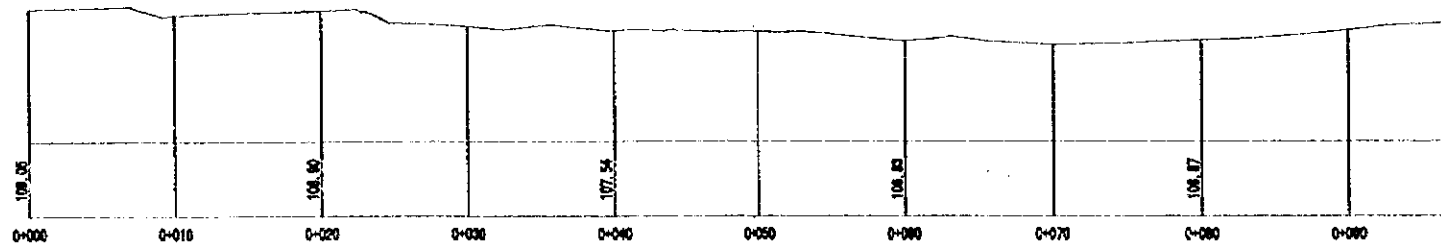

SECTION B-B

DATUM ELEV.  
96.00

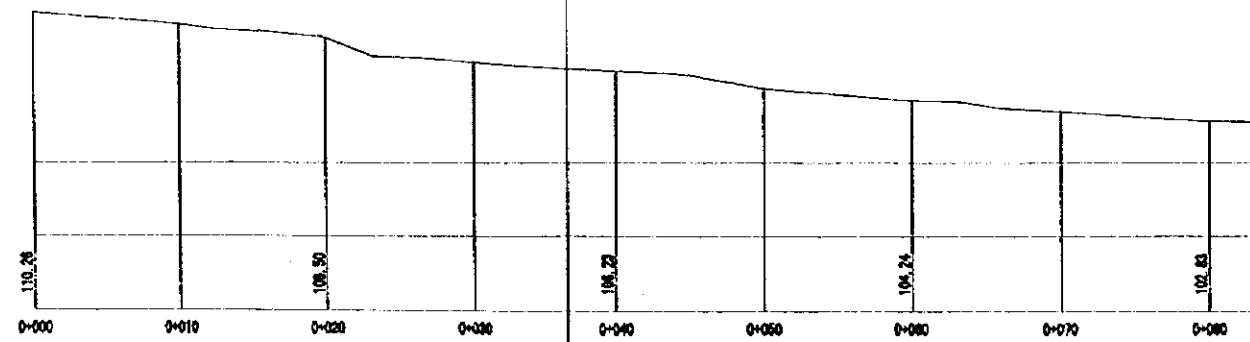

5m 0m METRIC 25m


										<p>المركز الفلسطيني للهندسة والتخطيط  <b>CENTER FOR ENGINEERING AND PLANNING</b></p> <p>THE BASIC DESIGN STUDY ON THE PROJECT FOR CONSTRUCTION          OF SCHOOL FACILITIES FOR BASIC EDUCATION IN THE WEST BANK</p> <p><b>SECTIONS - SITE No. 6</b></p>										<p>207          Ramallah, Palestine          P.O. Box 331          Tel. 012 2 296400 Fax. 012 2 295254</p> <p>Drawing No. <b>6-C</b></p>										
Rev.	Date	Description	Eng.'s	Enr.	Eng.'s	App.	Rev.	Date	Description	Eng.'s	Enr.	Eng.'s	App.	Rev.	Date	Description	Eng.'s	Enr.	Eng.'s	App.	Scale	Date	Drawn	Check	App.	Scale	Date	Drawn	Check	App.
																					1:200	5-MAY-1999	JAF							

176950  
147070

176950  
147200



LEGEND	
POINTS	
EP	ELECTRICAL POLE
TP	TELEPHONE POLE
BM	BENCH MARK
MH	MANHOLE
SYMBOLS	
	LOOSE STONE WALL
	BENCH MARK SYMBOL
	TREES
HATCH:	
	BUILDING
	SHED

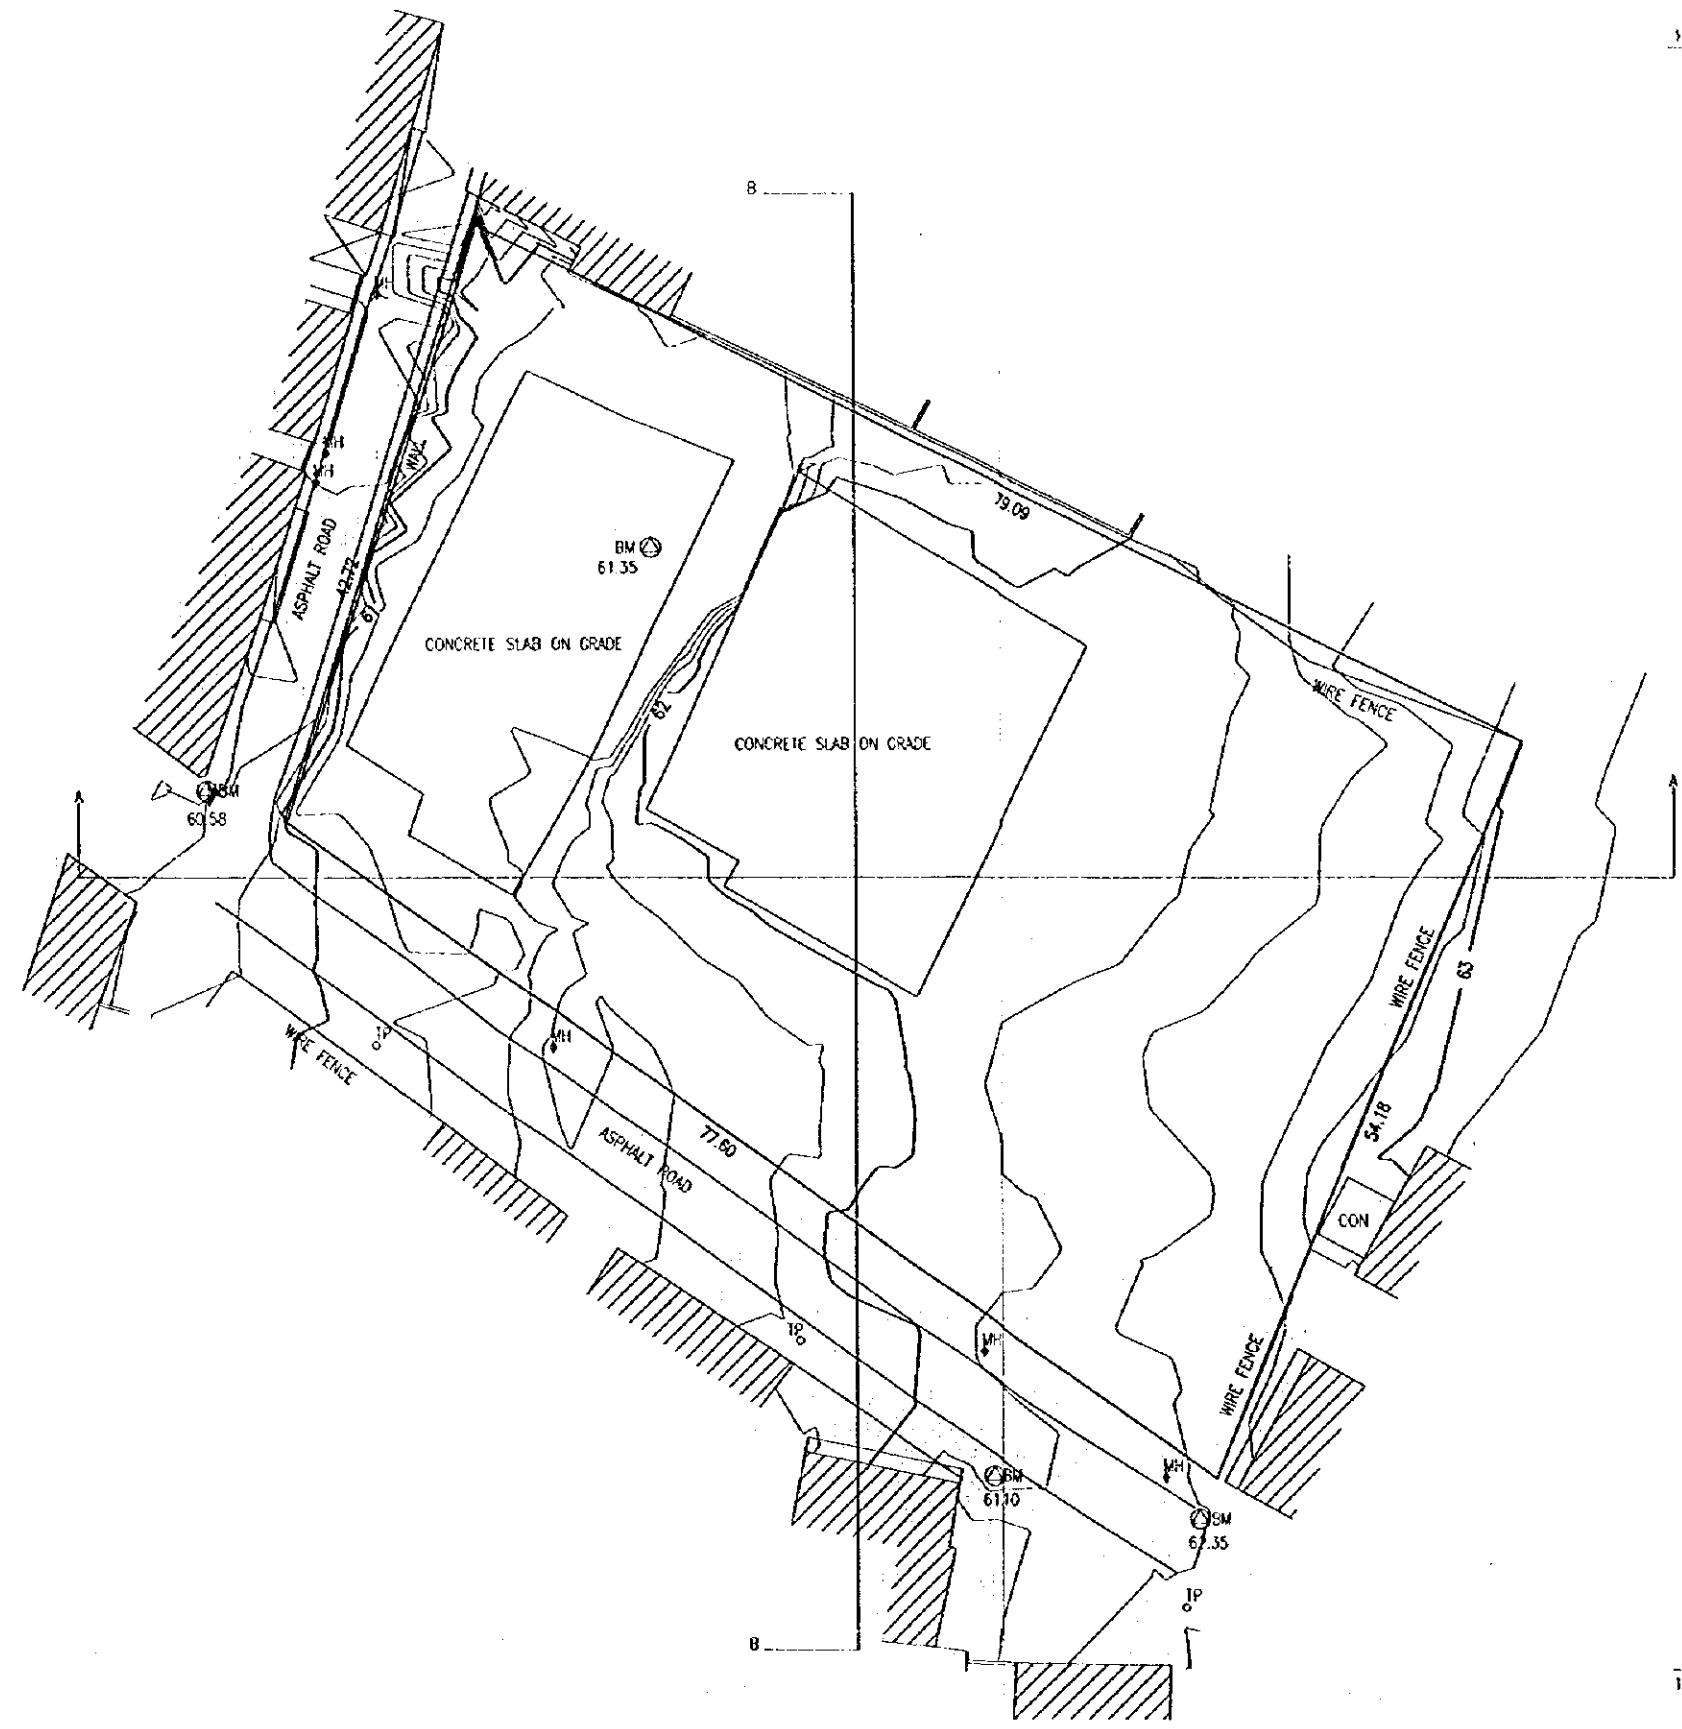

176830  
147070


176830  
147200

NOTE:  
1. SURVEY PERFORMED ON 01 MAY 1993


0m 25m METRIC

<p style="text-align: center;"><b>مركز الهندسة والتخطيط</b> CENTER FOR ENGINEERING AND PLANNING</p> <p style="text-align: center;">THE BASIC DESIGN STUDY ON THE PROJECT FOR CONSTRUCTION OF SCHOOL FACILITIES FOR BASIC EDUCATION IN THE WEST BANK SURVEY PLAN No.7B AL HAY AL JANDOBY</p>										<p>Scale: 1:200</p> <p>Date: 5-MAY-1993</p> <p>Drawn: JAF</p> <p>CAD File Name: C:\ACA\7</p>		<p>GP Kurdistan, Palestine P.O.B. 301 e-mail: cep@bucknet.com Tel: 972 2 255554 Fax: 972 2 255554</p> <p>Drawing No: <b>7B-A</b></p>								
Rev	Date	Description	Des'g'd	Des	Chk'd	App	Rev	Date	Description	Des'g'd	Des	Chk'd	App	Rev	Date	Description	Des'g'd	Des	Chk'd	App

SECTION A-A  
SCALE 1:200


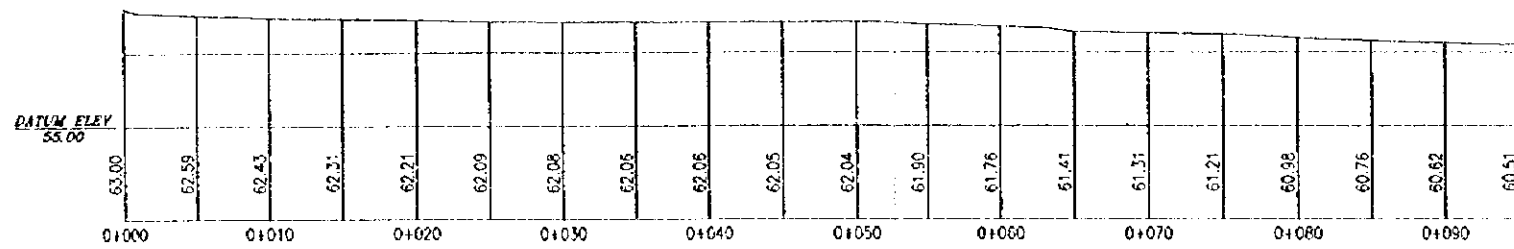


SECTION B-B  
SCALE 1:200

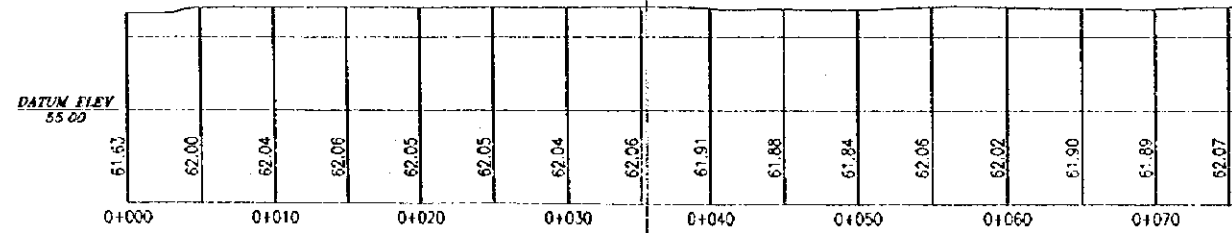

5m 0m METRIC 25m

										<p style="text-align: center;"><b>مركز الهندسة والتخطيط</b>  <b>CENTER FOR ENGINEERING AND PLANNING</b></p> <p style="text-align: center;">THE BASIC DESIGN STUDY ON THE PROJECT FOR CONSTRUCTION          OF SCHOOL FACILITIES FOR BASIC EDUCATION IN THE WEST BANK</p> <p style="text-align: center;"><b>SECTIONS - SITE No. 7B</b></p>										<p>3D          Kandahar, Palestine          P.O. Box 301          P.O. Mail: 20000          Tel: +972 2 2975000 Fax: +972 2 2975001</p> <p>Drawing No.  <b>7B-C</b></p>									
Rev.	Date	Description	Eng.'s	Des.	Chk.'s	App.	Rev.	Date	Description	Eng.'s	Des.	Chk.'s	App.	Rev.	Date	Description	Eng.'s	Des.	Chk.'s	App.	Scale	Date	Drawn	Chk'd By Name					
																					1:200	5-MAY-1999	JAF	C. JALAL					

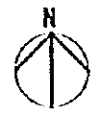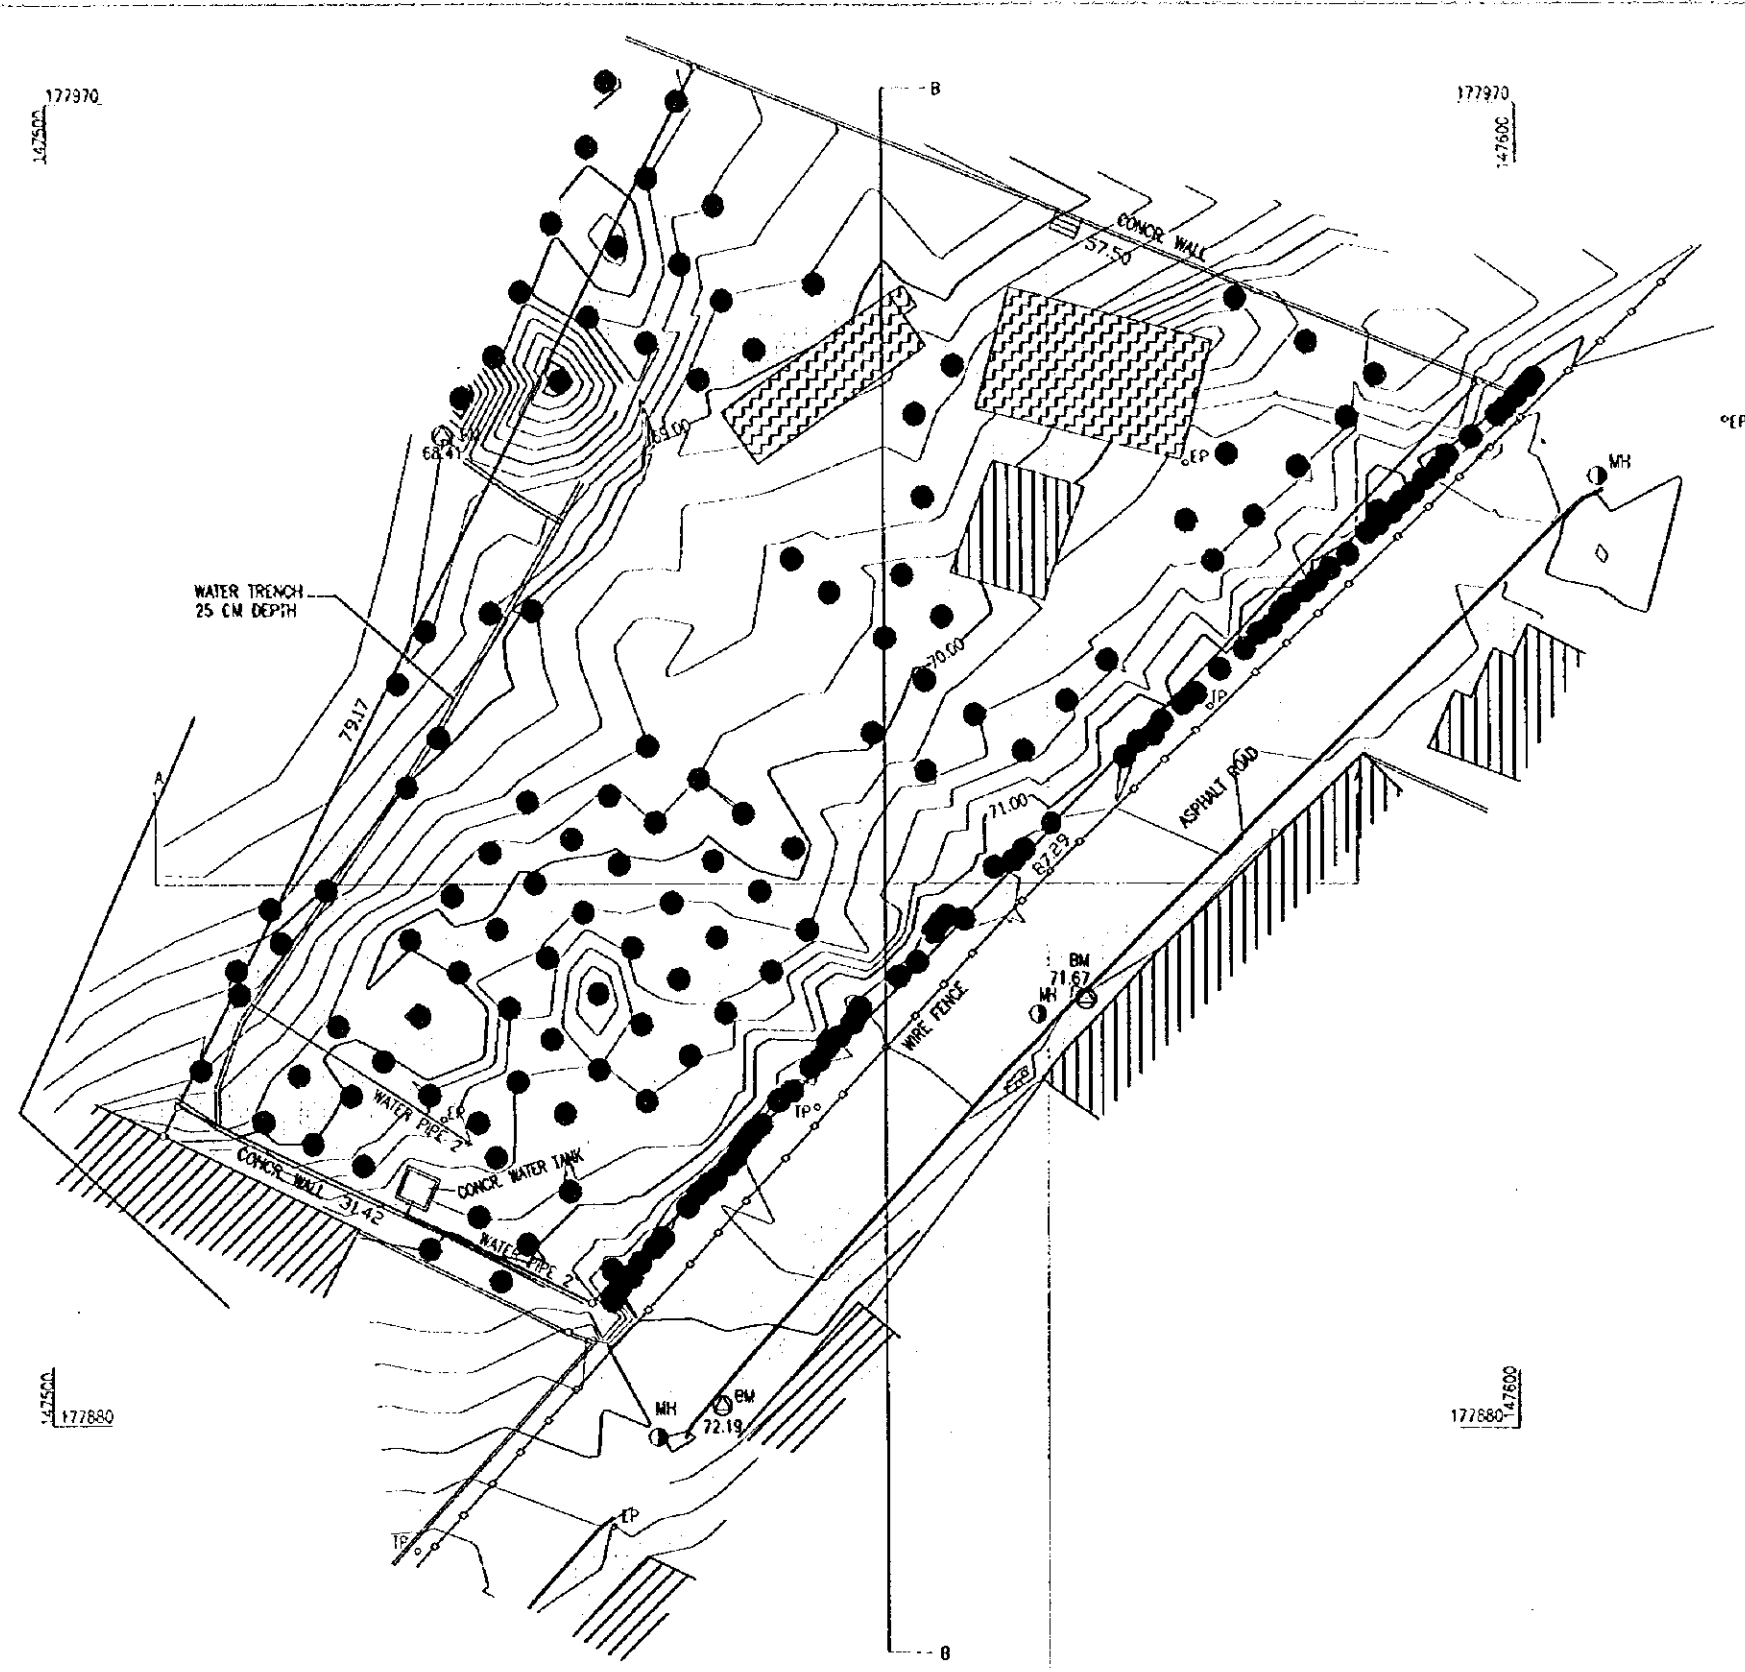

LEGEND	
POINTS	
EP	ELECTRICAL POLE
TP	TELEPHONE POLE
BM	BENCH MARK
MH	MANHOLE
SYMBOLS	
	LOOSE STONE WALL
	BENCH MARK SYMBOL
	TREES
HATCH:	
	BUILDING
	SHED

NOTE:  
1. SURVEY PERFORMED ON 08 MAY 1999




Rev	Desc	Description	App	Rev	Desc	Description	App	Rev	Desc	Description	App	Scale	Date	Drawn	Check	File No.	Sheet No.
												1:200	5-MAY-1999	JAF	C/JCA/B		B-A

**مركز الهندسة والتخطيط**  
**CENTER FOR ENGINEERING AND PLANNING**


THE BASIC DESIGN STUDY ON THE PROJECT FOR CONSTRUCTION  
 OF SCHOOL FACILITIES FOR BASIC EDUCATION IN THE WEST BANK  
**SURVEY PLAN No.8 AL HADIQA**

JAF  
 No. 301  
 P.O. Box 100  
 Tel: 972 2 2925855 Fax: 972 2 2925854  
 Drawing No.

SECTION A - A  
SCALE 1:200

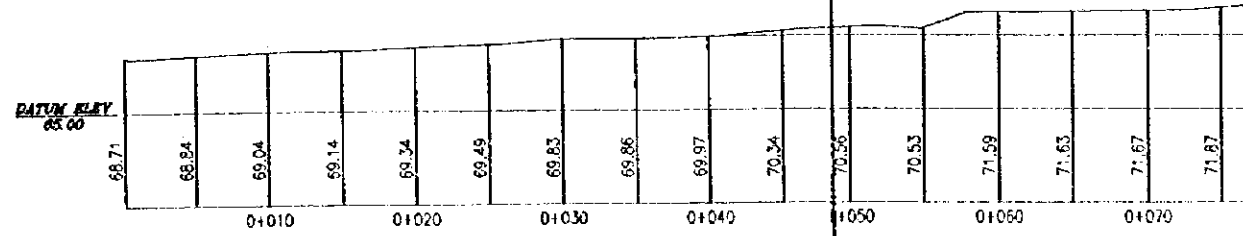


SECTION B - B  
SCALE 1:200

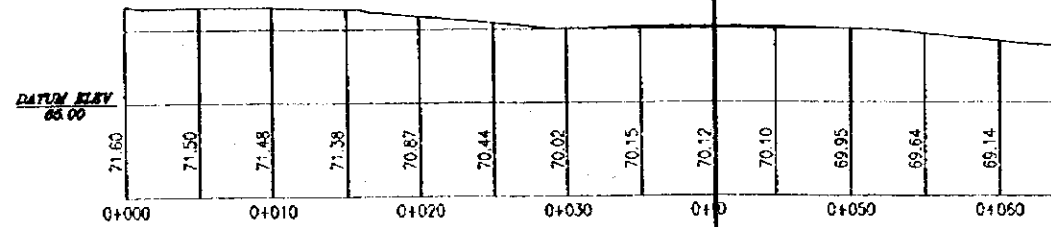


												<p>مركز الهندسة والتخطيط CENTER FOR ENGINEERING AND PLANNING</p> <p>THE BASIC DESIGN STUDY ON THE PROPOSED FOR CONSTRUCTION OF SCHOOL FACILITIES FOR BASIC EDUCATION IN THE WEST BANK</p> <p>SECTIONS - SITE No.8</p>				<p>27 Karak, Jordan P.O. Box 6 and 100, Amman Tel: +972 2 281455 Fax: +972 2 281454</p> <p>Drawing No. 8-C</p>									
Rev	Des	Description	Des's	Des	Des's	App	Rev	Des's	Description	Des's	Des	Des's	App	Rev	Des's	Description	Des's	Des	Des's	App	Scale	Date	Drawn	Checked	Approved
																1:200	5-MAY-1999	JAE							



SECTION A-A

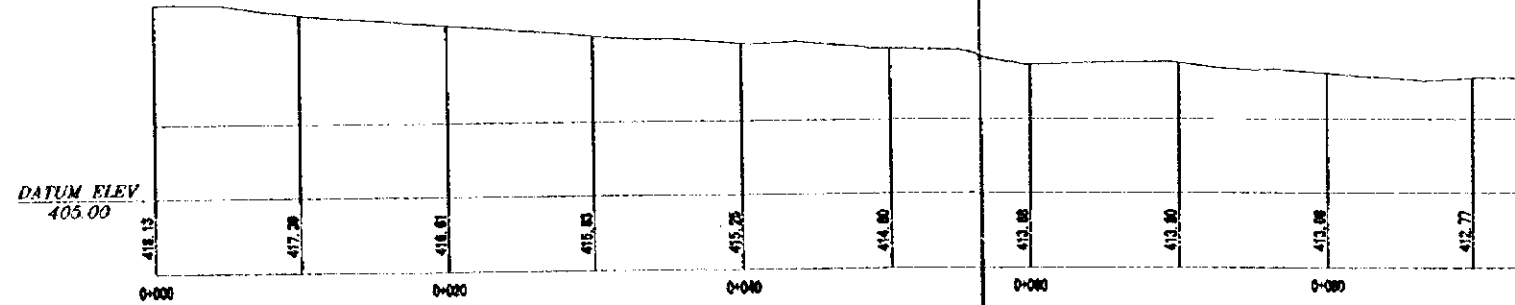

SECTION B-B

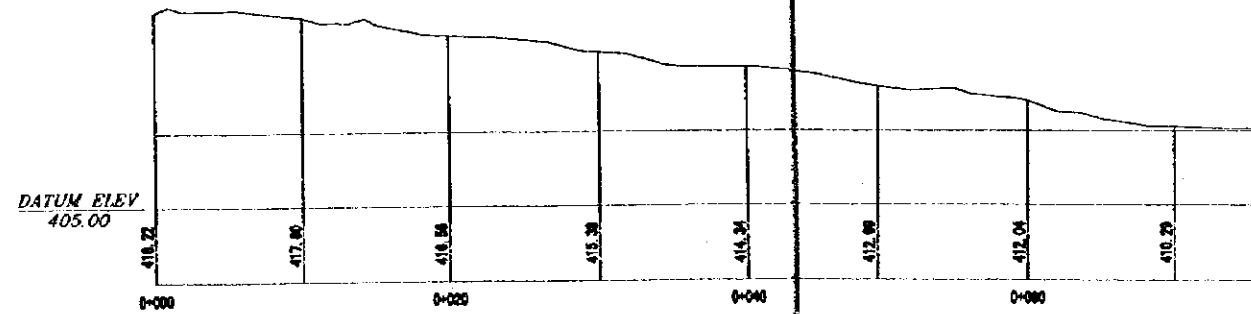


										<p> <b>Engineering &amp; Planning</b>  <b>ENGINEERS FOR CONSTRUCTION AND PLANNING</b> </p> <p> <small>THE BASIC DESIGN STUDY ON THE PROJECT FOR CONSTRUCTION OF SCHOOL FACILITIES FOR BASIC SCHOOL IN THE BEST DISTRICT</small> </p> <p> <b>SECTIONS - SITE No. 9</b> </p>										<p> <small>Scale: 1:200</small>  <small>Date: 2007-10-08</small>  <small>Drawn by: JAC</small>  <small>Checked by: S. H. HASSAN</small> </p>									
										<p> <small>Sheet No. 9-C</small> </p>																			






SECTION A-A

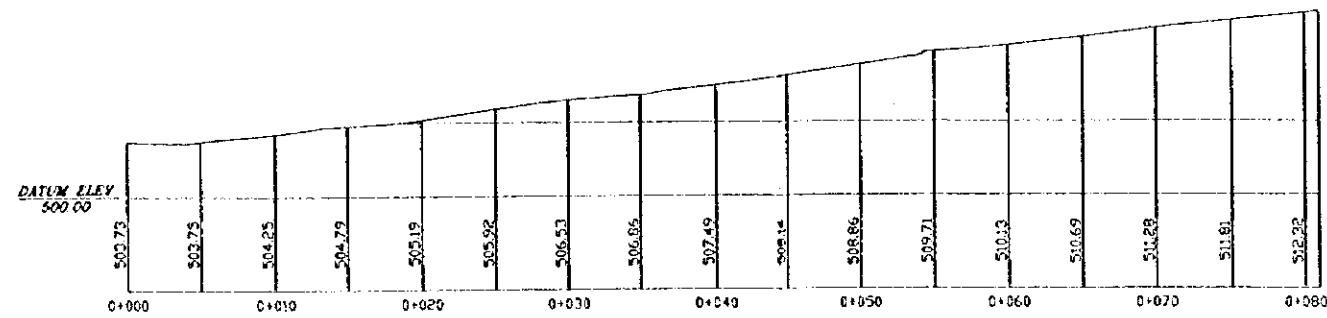

SECTION B-B

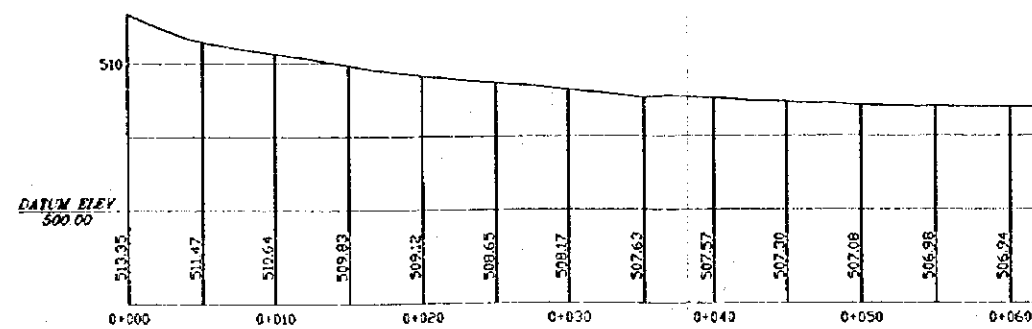


										<p style="text-align: center;"><b>مركز الدراسات والخطط الهندسية</b>  <b>CENTER FOR ENGINEERING AND PLANNING</b></p> <p style="text-align: center;">THE BASIC DESIGN STUDY ON THE PROJECT FOR CONSTRUCTION          OF SCHOOL FACILITIES FOR BASIC EDUCATION IN THE WEST BANK</p> <p style="text-align: center;"><b>SECTIONS - SITE No. 10</b></p>										CEP P.O. Box 300 Ramallah, West Bank Tel: 972 3 262400 Fax: 972 3 262404		
																				Drawing No.		
																				10-C		
Rev.	Date	Description	Des'd	Des'd	Chk'd	App.	Rev.	Date	Description	Des'd	Des'd	Chk'd	App.	Rev.	Date	Description	Scale	Date	Drawn	Chk'd	App.	CAD File Name
																	1:200	5-MAY-1993	JAF			C:\PC\A\10




SECTION A-A


DATUM ELEV  
815.00


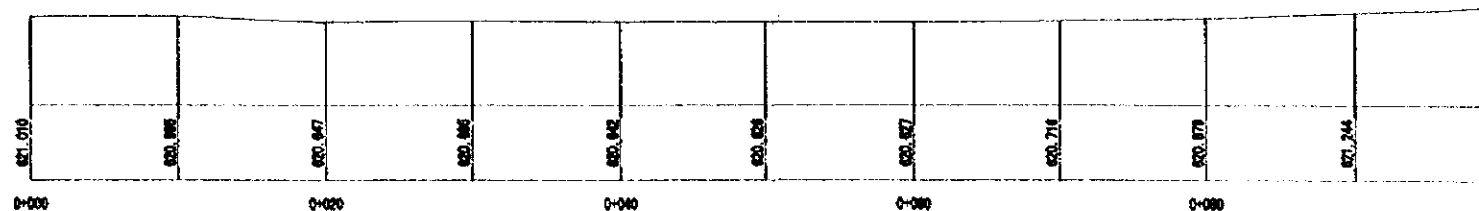


SECTION B-B

DATUM ELEV  
815.00

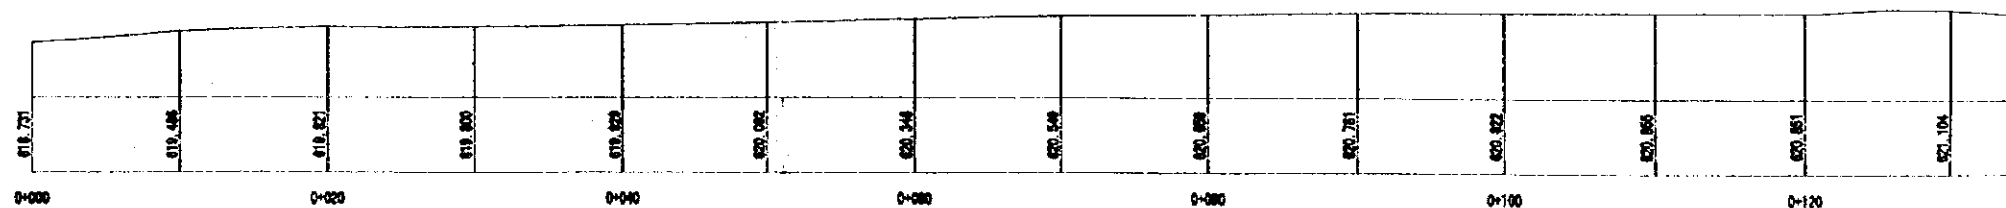

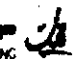										 CENTER FOR ENGINEERING AND PLANNING										THE BASIC DESIGN STUDY ON THE PROJECT FOR CONSTRUCTION OF SCHOOL FACILITIES FOR BASIC EDUCATION IN THE WEST BANK SECTIONS - SITE No. 11										11-C									
										THE BASIC DESIGN STUDY ON THE PROJECT FOR CONSTRUCTION OF SCHOOL FACILITIES FOR BASIC EDUCATION IN THE WEST BANK SECTIONS - SITE No. 11																													
Rev	Date	Description	Des'd	Des'd	Chk'd	App	Rev	Date	Description	Des'd	Des'd	Chk'd	App	Rev	Date	Description	Des'd	Des'd	Chk'd	App	Scale	Date	Drawn	CAD File Name															
																					1:200	5-MAY-1993	JAF	C:\NCA\11															

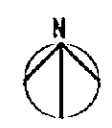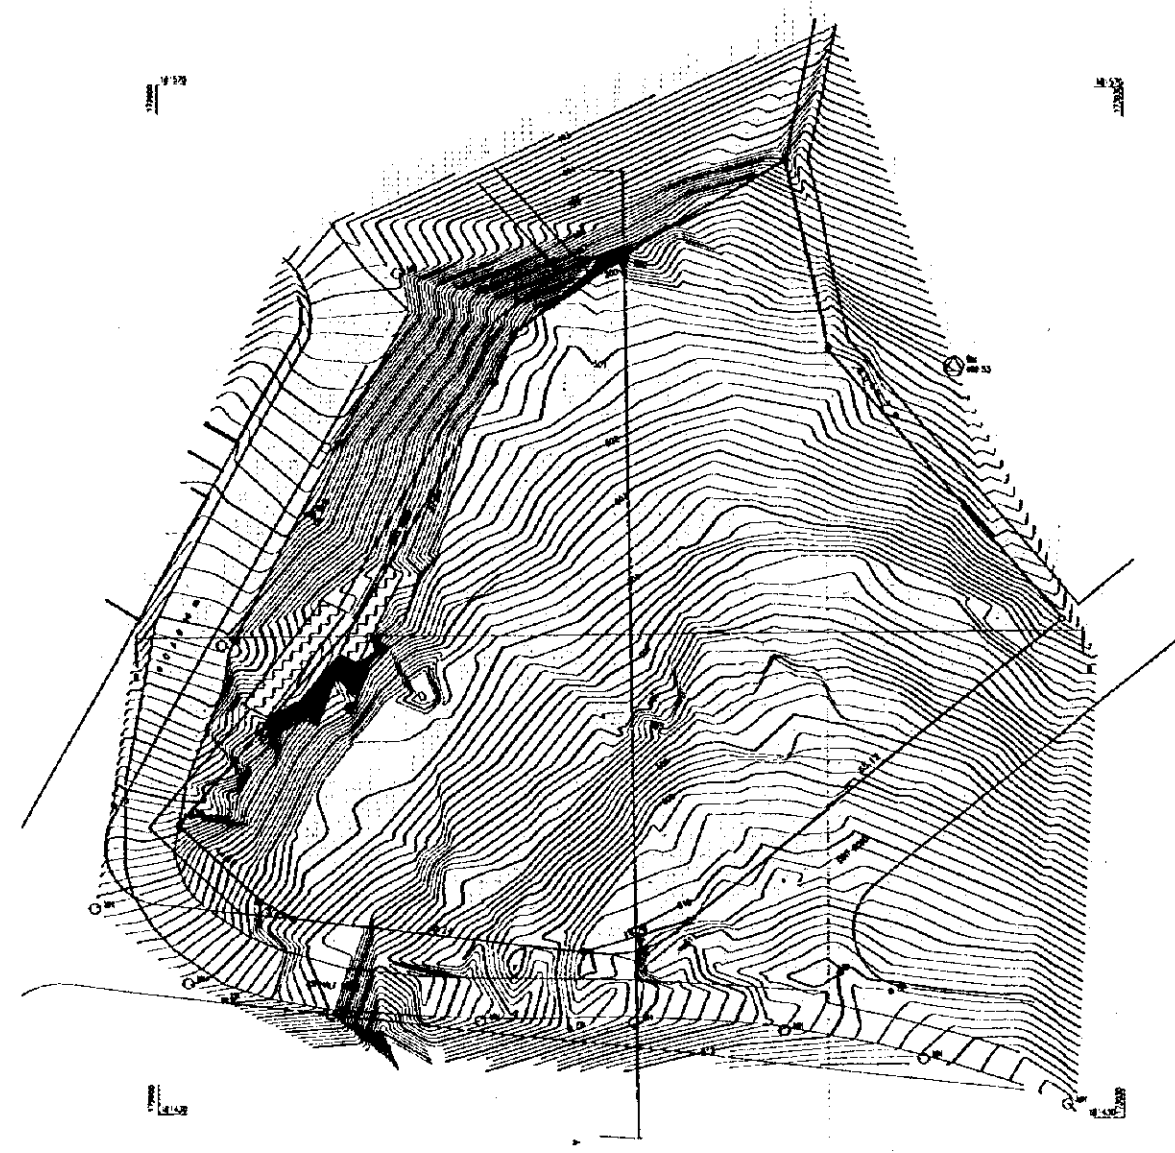

LEGEND	
POINTS	
EP	ELECTRICAL POLE
TP	TELEPHONE POLE
BM	BENCH MARK
MH	MANHOLE
SYMBOLS	
	LOOSE STONE WALL
	BENCH MARK SYMBOL
	TREES
HATCH:	
	BUILDING
	SHED

NOTE:  
1. SURVEY PERFORMED ON 11 MAY 1999





REV	Date	Description	Des'g	Des	Ch'g	App	Rev	Date	Description	Des'g	Des	Ch'g	App	Rev	Date	Description	Des'g	Des	Ch'g	App	

**مركز الهندسة والتخطيط**  
**CENTER FOR ENGINEERING AND PLANNING**

THE BASIC DESIGN STUDY ON THE PROJECT FOR CONSTRUCTION  
 OF SCHOOL FACILITIES FOR BASIC EDUCATION IN THE WEST BANK  
**SURVEY PLAN - SITE No. 128 RAFEEDA**


Scale: 1:400     Date: 5-MAY-1999     Drawn: JAF     CADD File Name: C:\JICA\12

Drawing No. 128-A

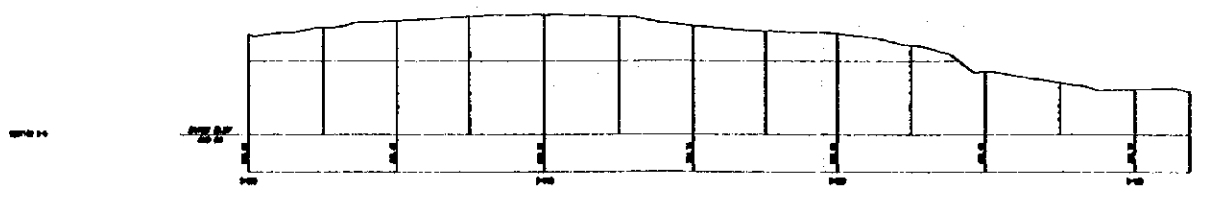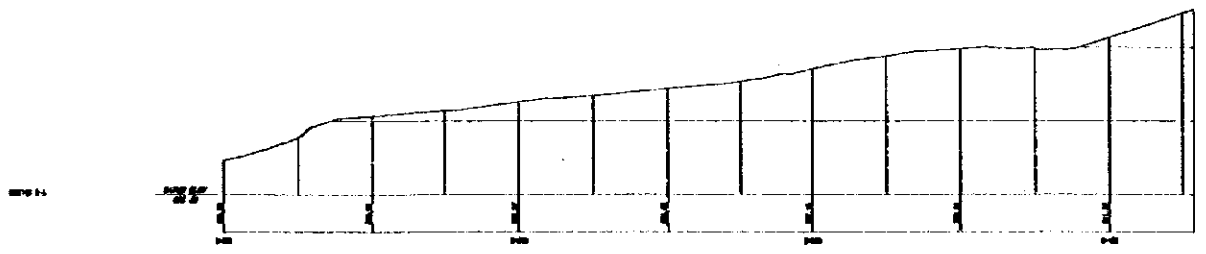


NOTE:  
1. SURVEY PERFORMED ON 11 MAY 1999

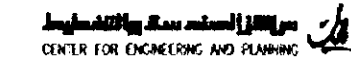

															 CENTER FOR ENGINEERING AND PLANNING THE BASIC DESIGN STUDY ON THE PROJECT FOR CONSTRUCTION OF SCHOOL FACILITIES FOR BASIC EDUCATION IN THE WEST BANK SECTIONS -- SITE No. 12B			Scale 1:400 Date 5-MAY-1999 Drawn JAF CAD File Name C:\JCA\12		12B-C		
Rev.	Date	Description	Des'g	Des'g	App	Rev	Date	Description	Des'g	Des'g	App	Rev	Date	Description	Des'g	Des'g	App	Scale	Date	Drawn	CAD File Name	Drawing No.
																		1:400	5-MAY-1999	JAF	C:\JCA\12	12B-C


BM  
515.41

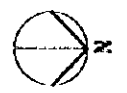

LEGEND	
POINTS	
EP	ELECTRICAL POLE
TP	TELEPHONE POLE
BM	BENCH MARK
SYMBOLS	
	LOOSE STONE WALL
	BENCH MARK SYMBOL
	TREES
HATCH	
	BUILDING
	SHED

176770  
177110

176770  
177270

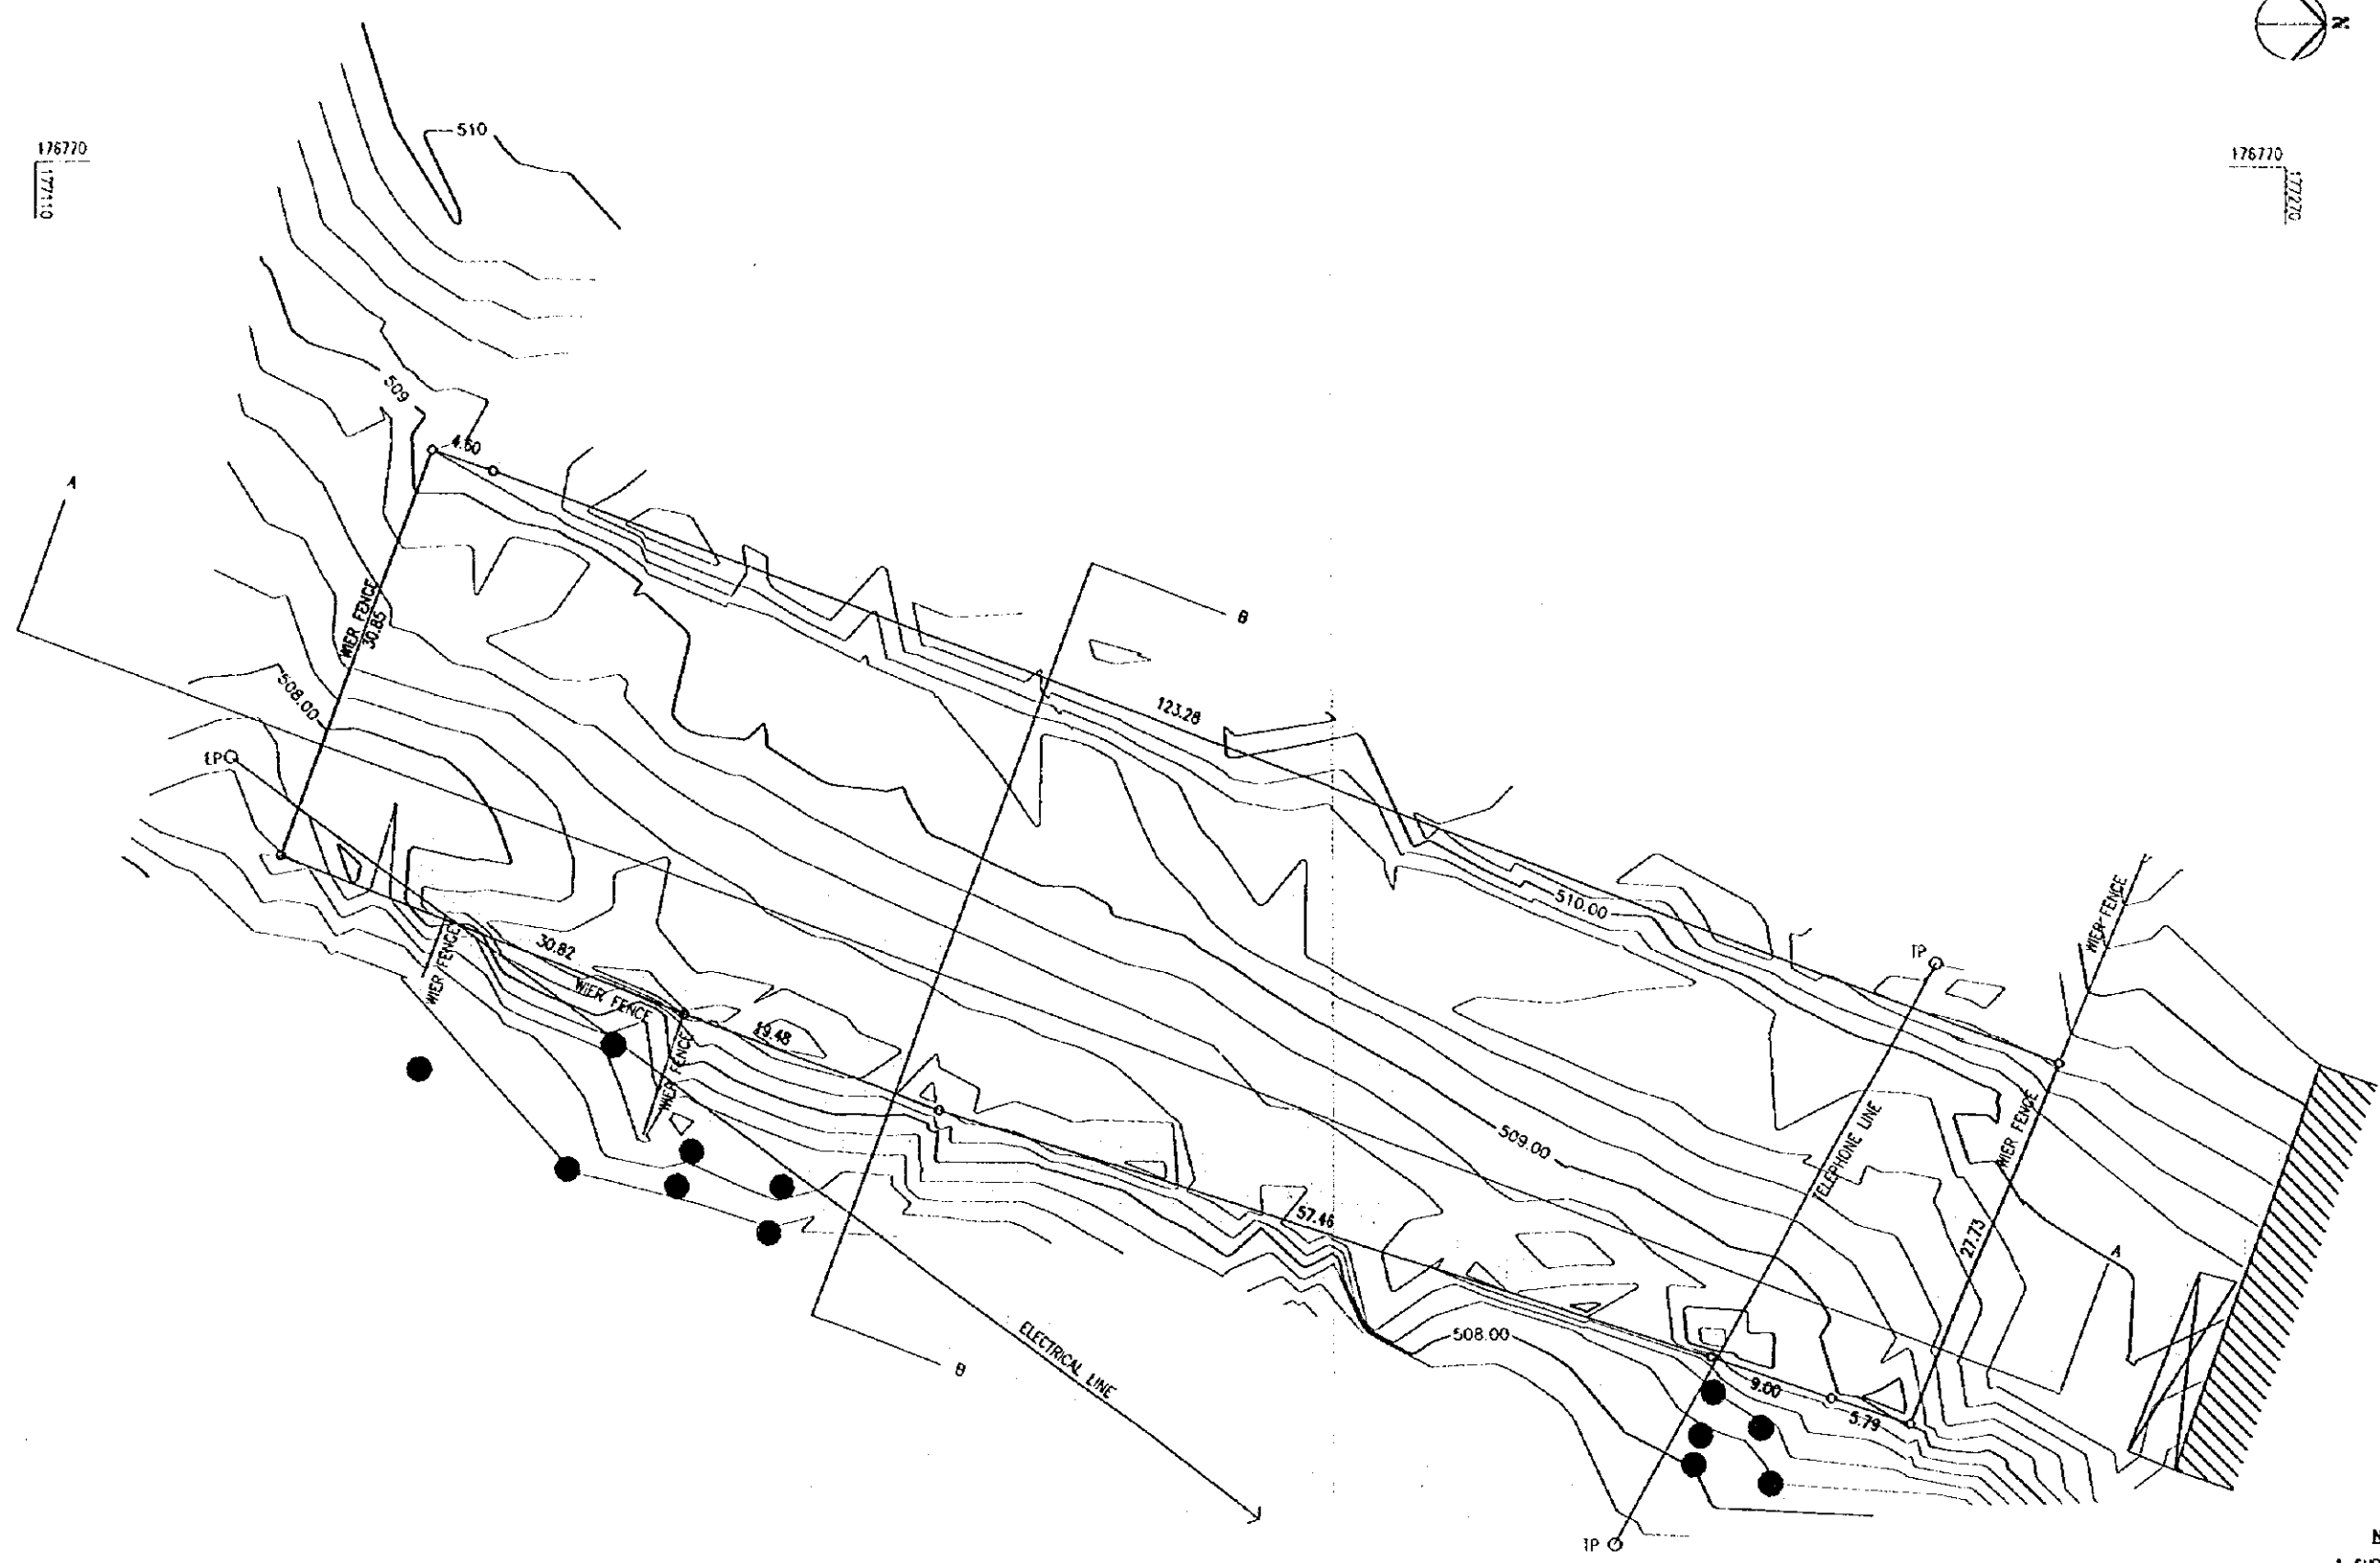

NOTE:  
1. SURVEY PERFORMED ON 13 MAY 1999



Rev	Date	Description	Des'g	Des	Ch'g	App	Rev	Date	Description	Des'g	Des	Ch'g	App	Rev	Date	Description

176880  
177270


**مركز الدراسات والبحوث في الهندسة والتخطيط**  
**CENTER FOR ENGINEERING AND PLANNING**

THE BASIC DESIGN STUDY ON THE PROJECT FOR CONSTRUCTION  
 OF SCHOOL FACILITIES FOR BASIC EDUCATION IN THE WEST BANK  
**SURVEY PLAN No.13 ABDUL H. SHOUMAN**


176880  
177270

Scale: 1:200    Date: 13-MAY-1999    Drawn: JAF    CAD File Name: C:\JAF\A13

13-A

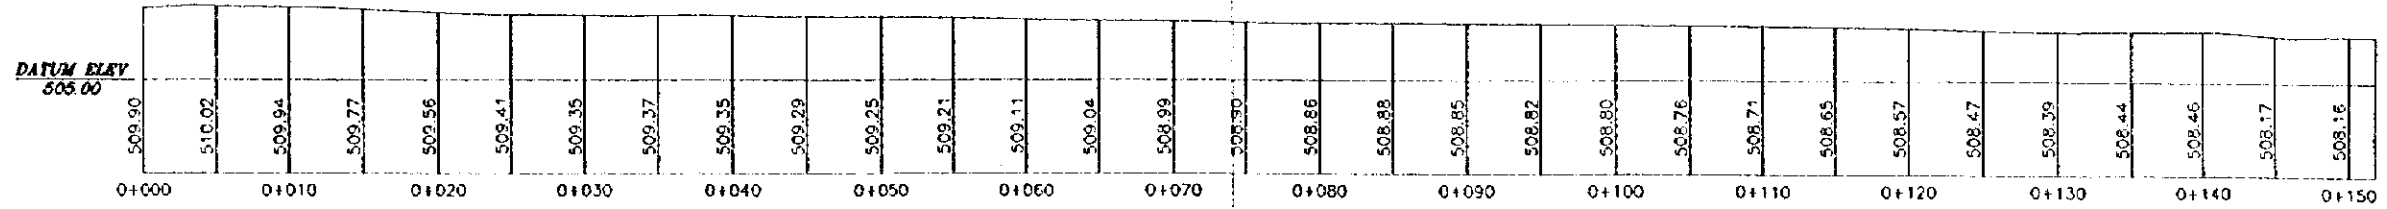


SECTION A-A

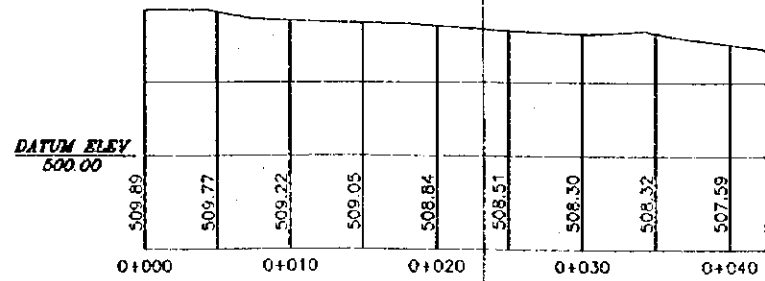

SECTION B-B



Rev.	Date	Description	Des'g'd	Des.	Ch'k'd	App.	Rev.	Date	Description	Des'g'd	Des.	Ch'k'd	App.	Scale	Date	Drawn	Proj. File Name
														1:200	5 MAY-1999	JAF	C:\MCA\13


  
**CENTER FOR ENGINEERING AND PLANNING**  
 THE BASIC DESIGN STUDY ON THE PROJECT FOR CONSTRUCTION  
 OF SCHOOL FACILITIES FOR BASIC EDUCATION IN THE WEST BANK  
**SECTIONS - SITE No. 13**  
 Drawing No. **13-C**

144890  
166085

144890  
166215



LEGEND	
POINTS	
EP	ELECTRICAL POLE
TP	TELEPHONE POLE
BM	BENCH MARK
MH	MANHOLE
SYMBOLS	
	LOOSE STONE WALL
	BENCH MARK SYMBOL
	TREES
	MH
HATCH:	
	BUILDING
	SHED

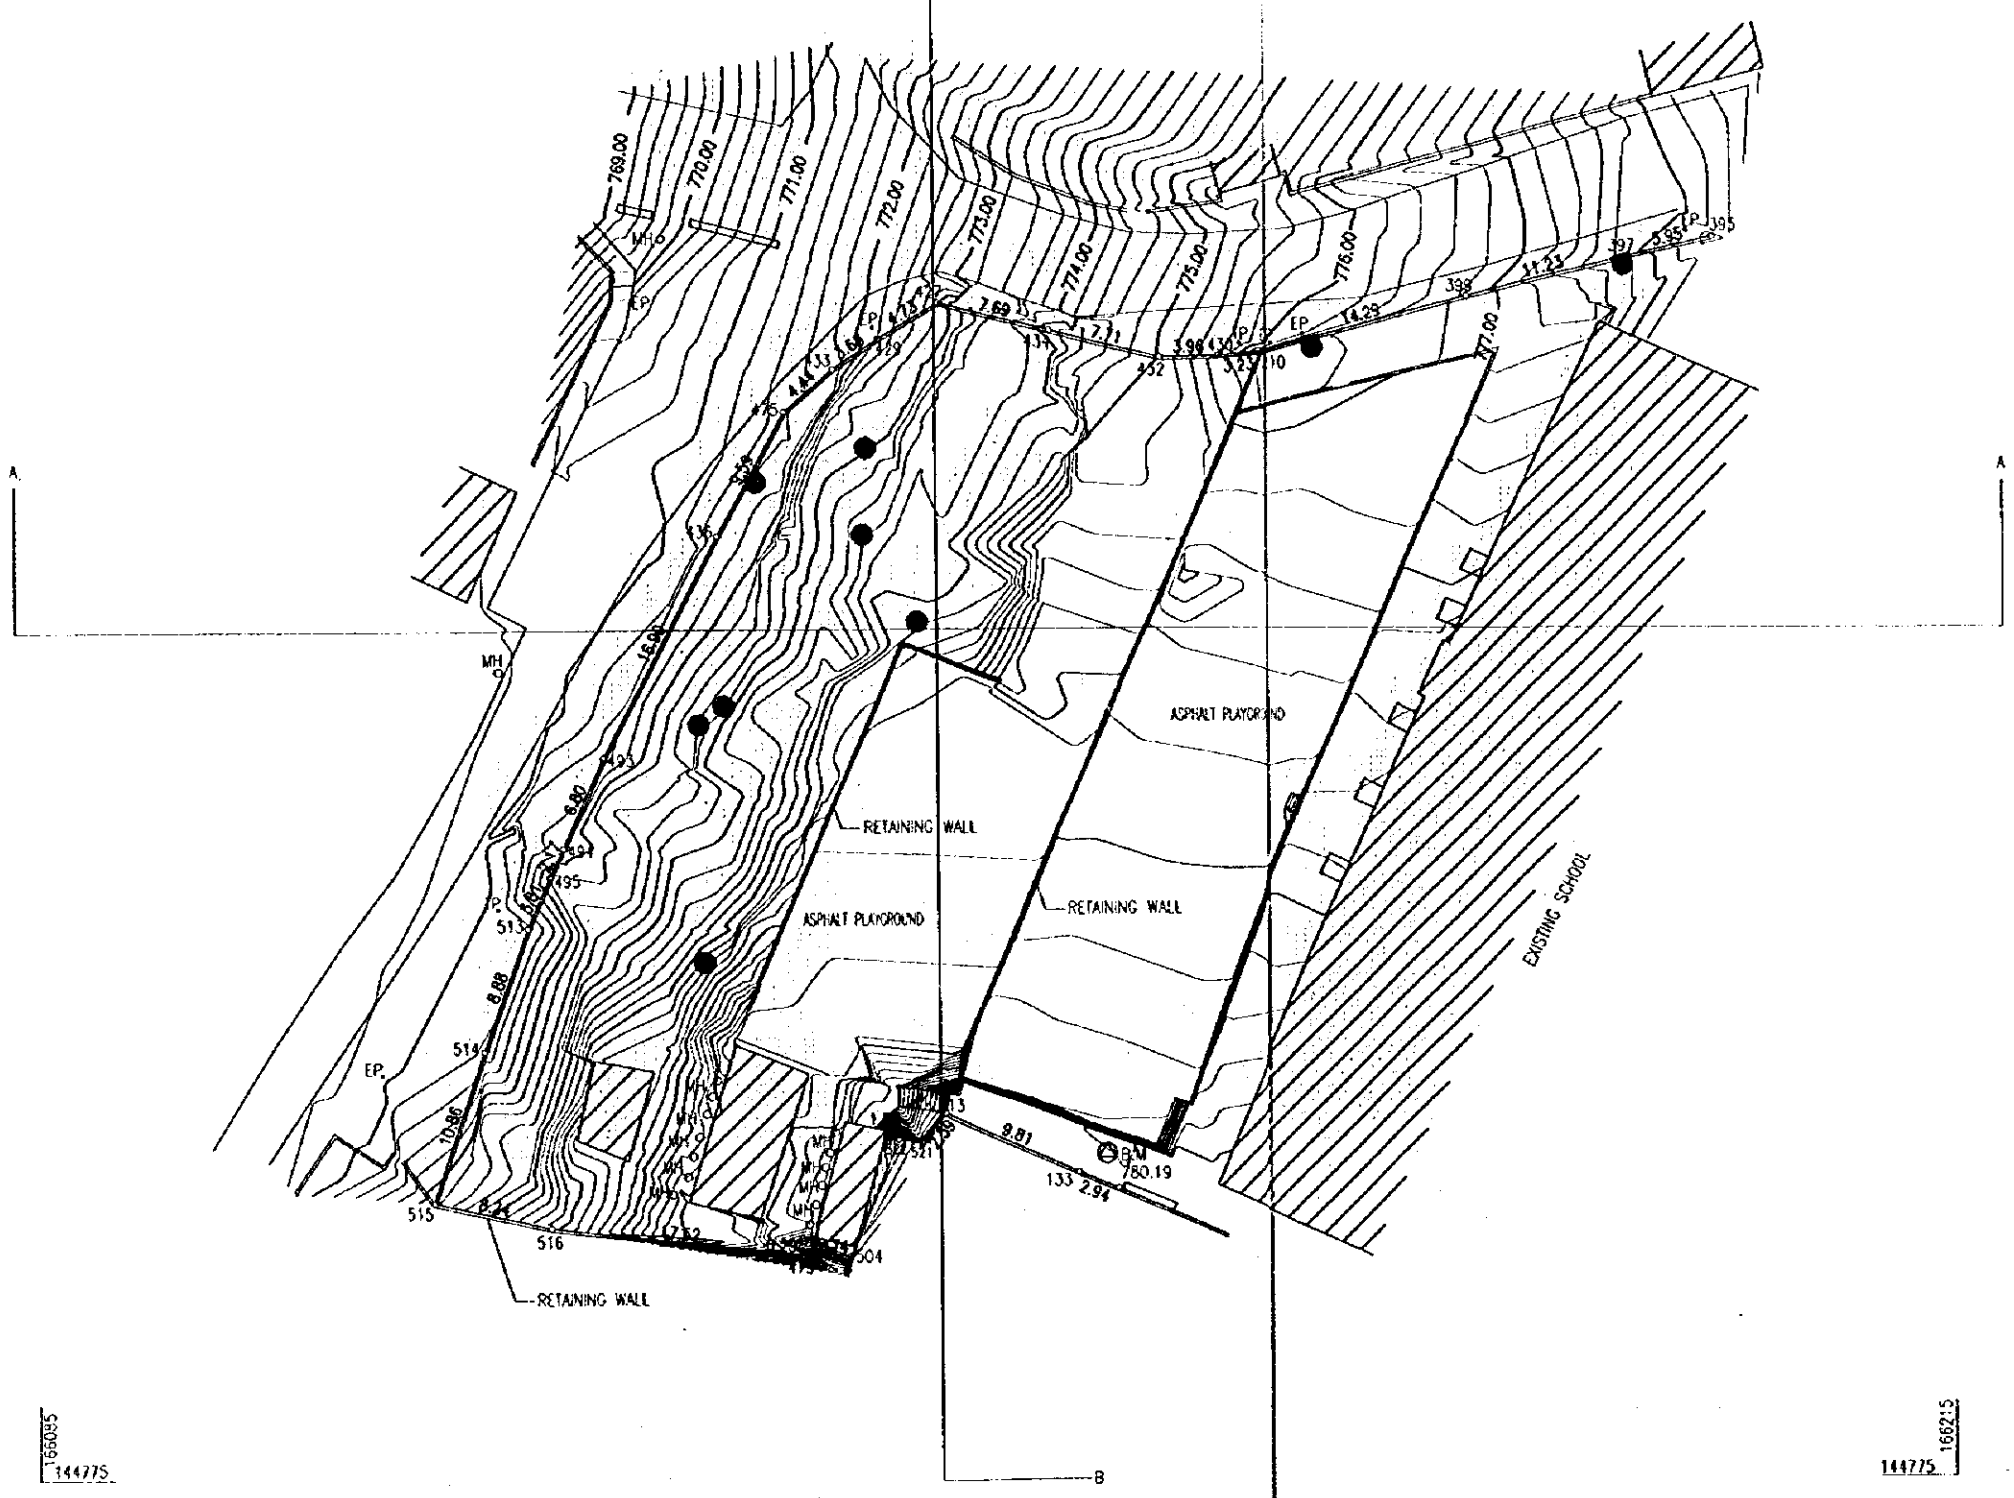

166085  
144775

166215  
144775

NOTE:  
1. SURVEY PERFORMED ON 24 APRIL 1999

5m 0m METRIC 25m

Rev	Date	Description	By	Chk'd	App	Rev	Date	Description	By	Chk'd	App	Rev	Date	Description

**مركز للهندسة والتخطيط**  
**CENTER FOR ENGINEERING AND PLANNING**

THE BASIC DESIGN STUDY ON THE PROJECT FOR CONSTRUCTION  
 OF SCHOOL FACILITIES FOR BASIC EDUCATION IN THE WEST BANK

**SURVEY PLAN No.14 BETONIA**


Scale: 1:200    Date: 5-MAY-1999    Drawn: JAF    CAD File Name: C:\JCA\14

QIP  
 Ramallah, Palestine  
 P.O. Box 201  
 e-mail: cep@net.com  
 Tel: +972 2 295465 Fax: +972 2 295564


Drawing No: **14-A**



SECTION A-A  
SCALE 1:200

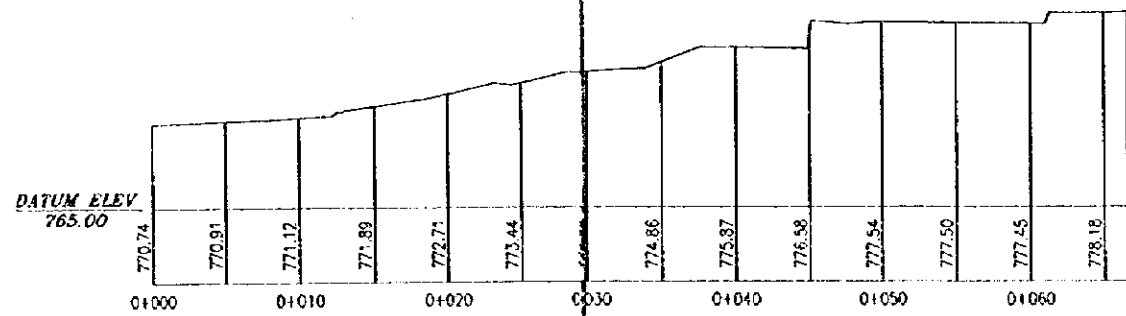

SECTION B-B  
SCALE 1:200

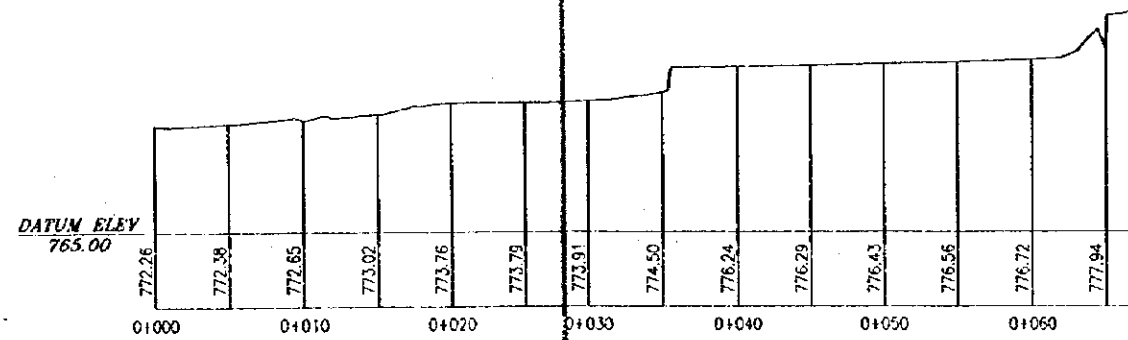

Rev.	Date	Description	Design	Check	App.	Rev.	Date	Description	Design	Check	App.	Rev.	Date	Description	Scale	Date	Drawn	Checked

**Center for Engineering and Planning**

THE BASIC DESIGN STUDY ON THE PROJECT FOR CONSTRUCTION OF SCHOOL FACILITIES FOR BASIC EDUCATION IN THE WEST BANK

**SECTIONS - SITE No.14 BETONIA**


Scale: 1:200    Date: 5 MAY-1999    Drawn: JAC    Checked: C.UGA/14

156755  
141875

156755  
142010



LEGEND	
POINTS	
EP	ELECTRICAL POLE
TP	TELEPHONE POLE
BW	BENCH MARK
SYMBOLS	
	LOOSE STONE WALL
	BENCH MARK SYMBOL
	TREES
HATCH:	
	BUILDING
	SHED

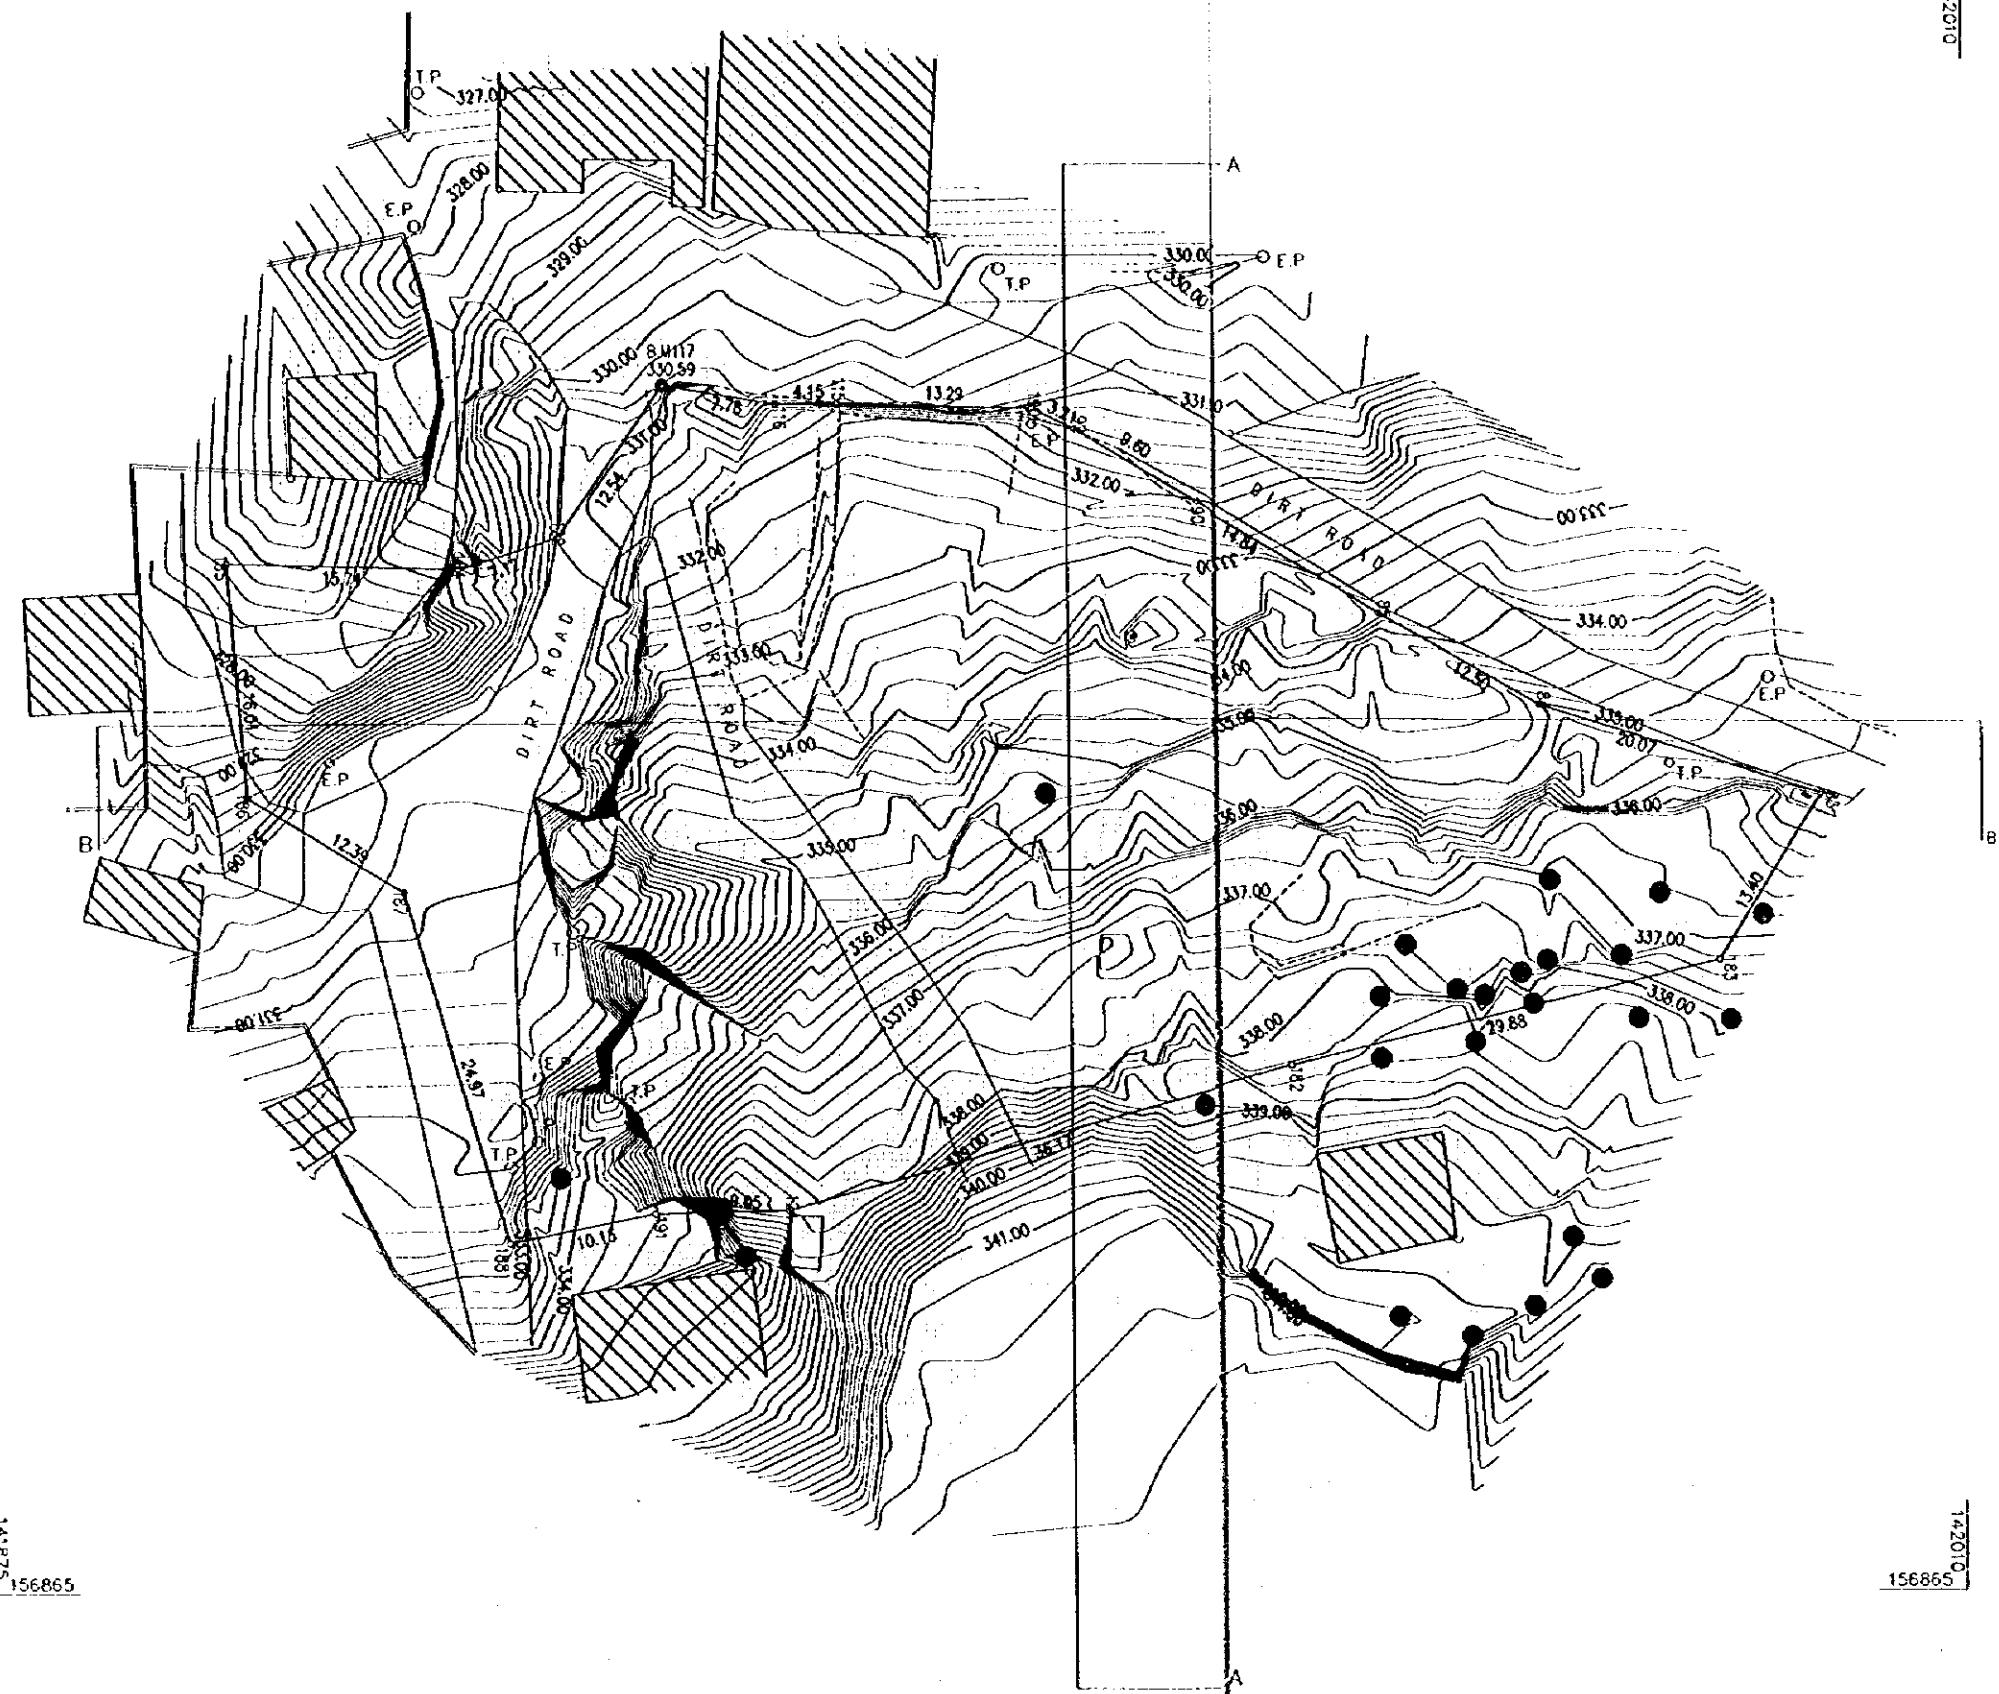


141875  
156865

142010  
156865

NOTE:  
1. SURVEY PERFORMED ON 24 APRIL 1999



Rev	Date	Description	Des'd	Draw'n	Chk'd	App'd	Rev	Date	Description	Des'd	Draw'n	Chk'd	App'd	Rev	Date	Description

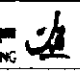  
**مركز المهندسين والتخطيط**  
**CENTER FOR ENGINEERING AND PLANNING**


THE BASIC DESIGN STUDY ON THE PROJECT FOR CONSTRUCTION  
 OF SCHOOL FACILITIES FOR BASIC EDUCATION IN THE WEST BANK  
**SURVEY PLAN No.16 BEIT LUQIA**

Scale: 1:200    Date: 5-MAY-1999    Drawn: JAF    CAD File Name: C:\JCA\16


CEP  
 Ramallah, Palestine  
 P.O. Box 201  
 E-mail: cep@cep.com  
 Tel: +972 2 2952555 Fax: +972 2 2912454

Drawing No.  
**16-A**

SECTION A-A  
SCALE 1:200

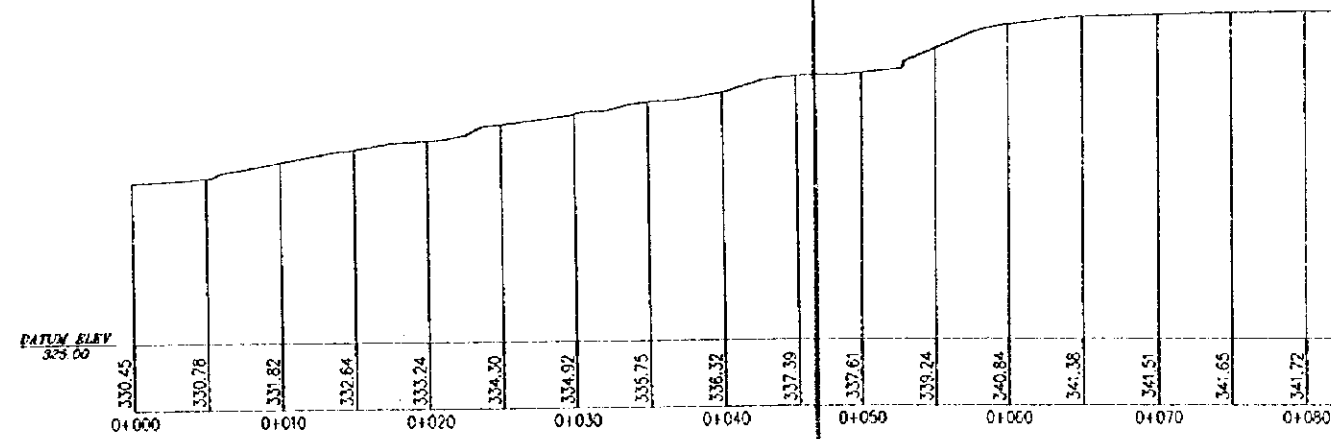

SECTION B-B  
SCALE 1:200

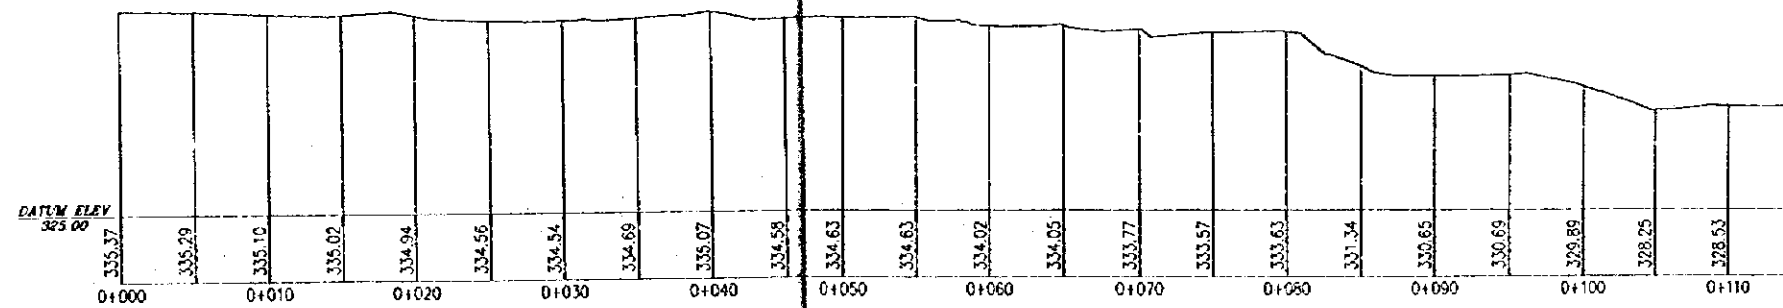

Rev	Date	Description	Des'g'n	Ch'k'd	App	Rev	Date	Description	Des'g'n	Ch'k'd	App	Rev	Date	Description	Des'g'n	Ch'k'd	App

مركز الهندسة والتخطيط  
CENTER FOR ENGINEERING AND PLANNING

THE BASIC DESIGN STUDY ON THE PROJECT FOR CONSTRUCTION  
OF SCHOOL FACILITIES FOR BASIC EDUCATION IN THE WEST BANK

SECTIONS - SITE No. 16

Scale: 1:200  
Date: 5-MAY-1993  
Drawn: JAF  
CAD File Name: C:\VCA\16

16-C