

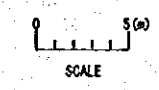
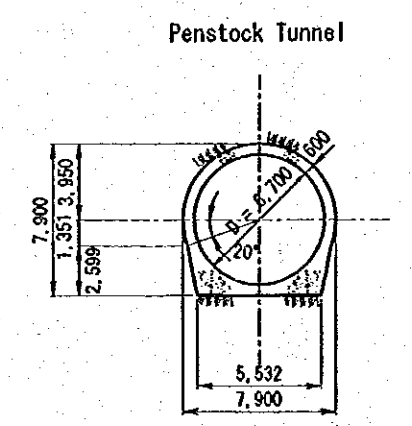
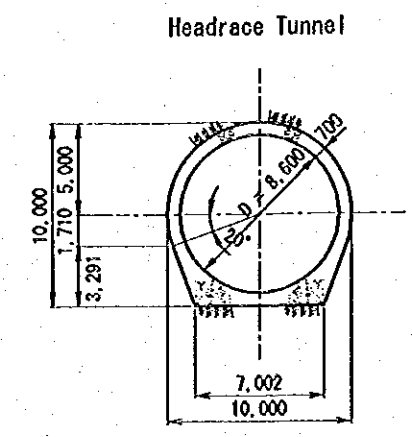


P L A N


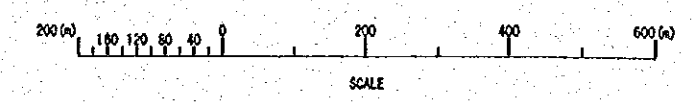


TYPICAL SECTION

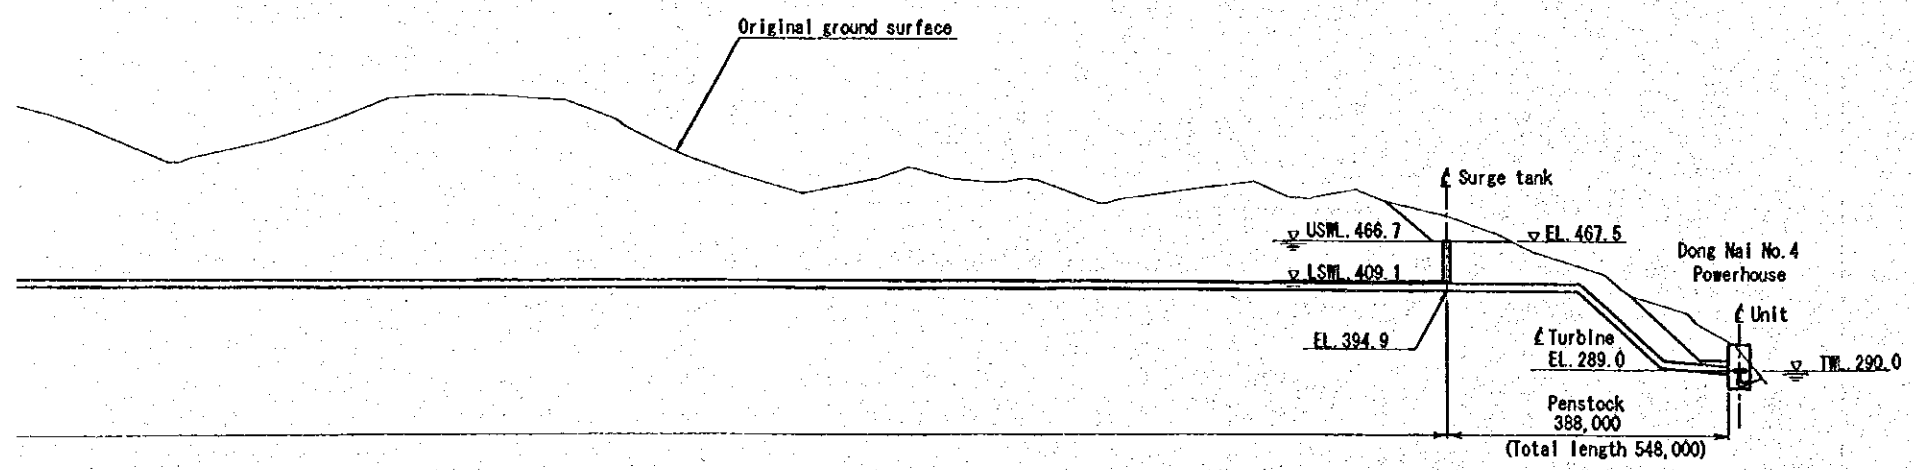


P R O F I L E

図 S.26 水路縦横断面図(ドンナイ第4計画)

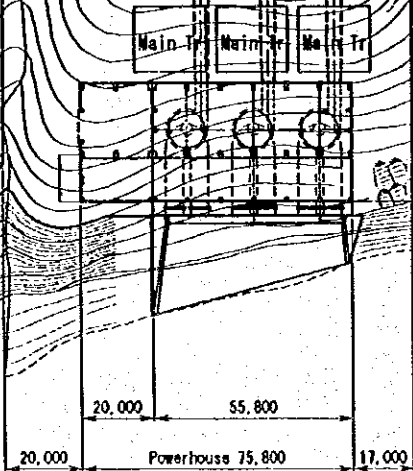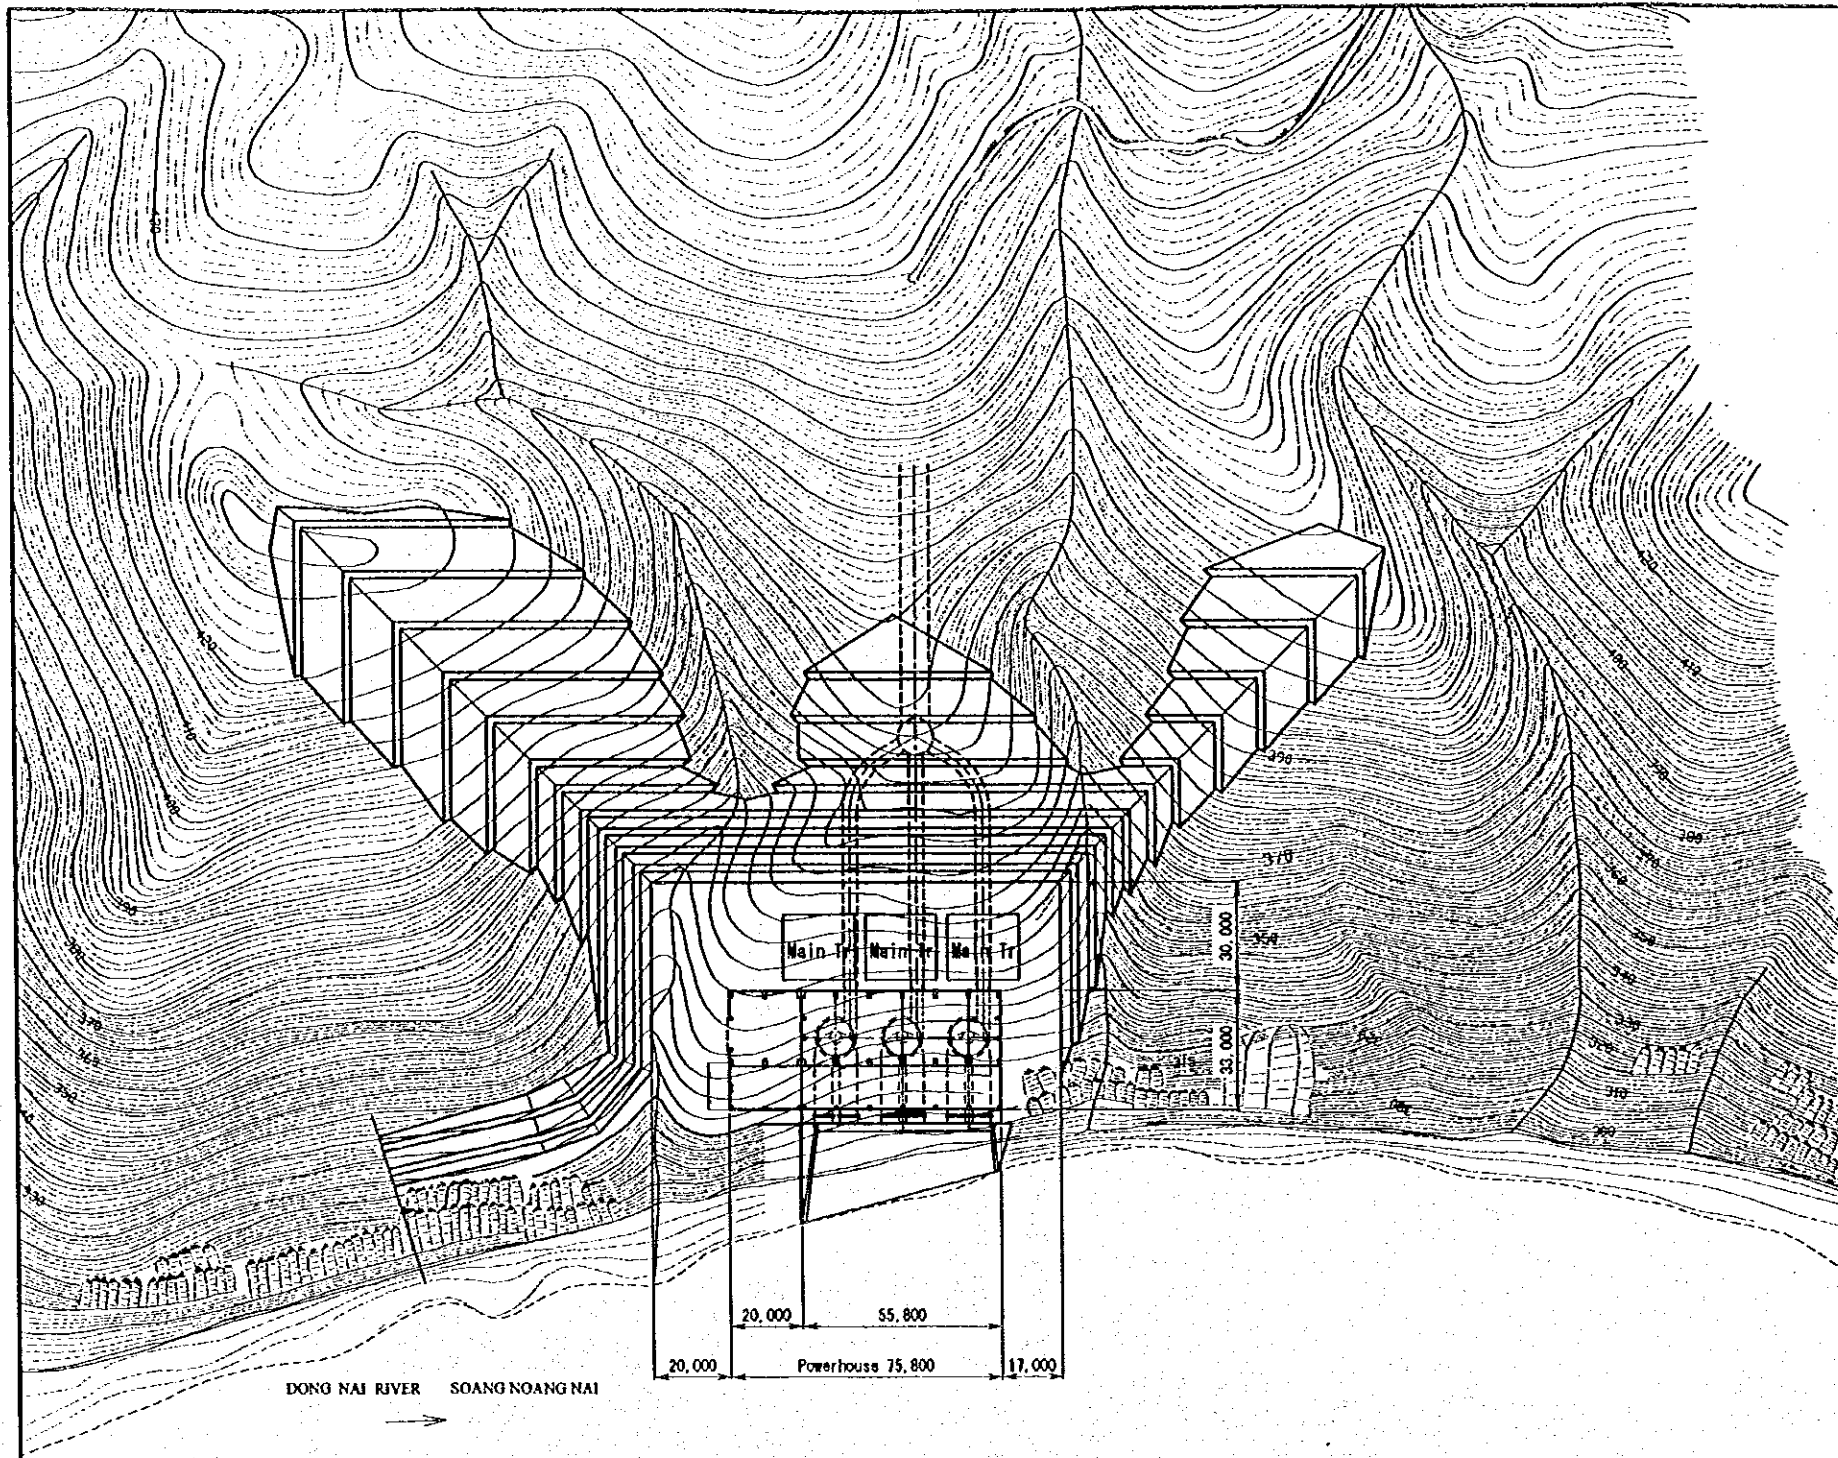

P L A N

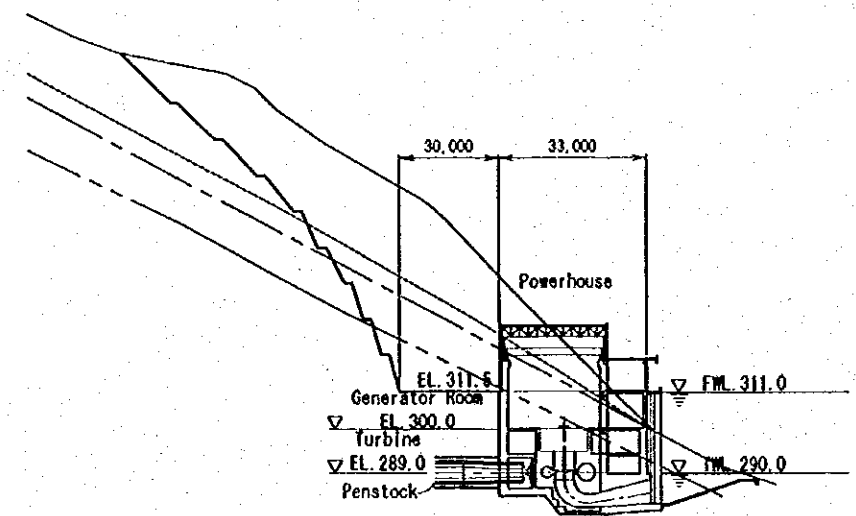

TRANSVERSE SECTION

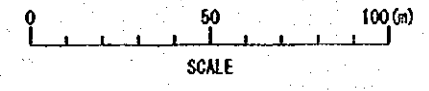


図 S.27 発電所平面・横断面図(ドンナイ第4計画)

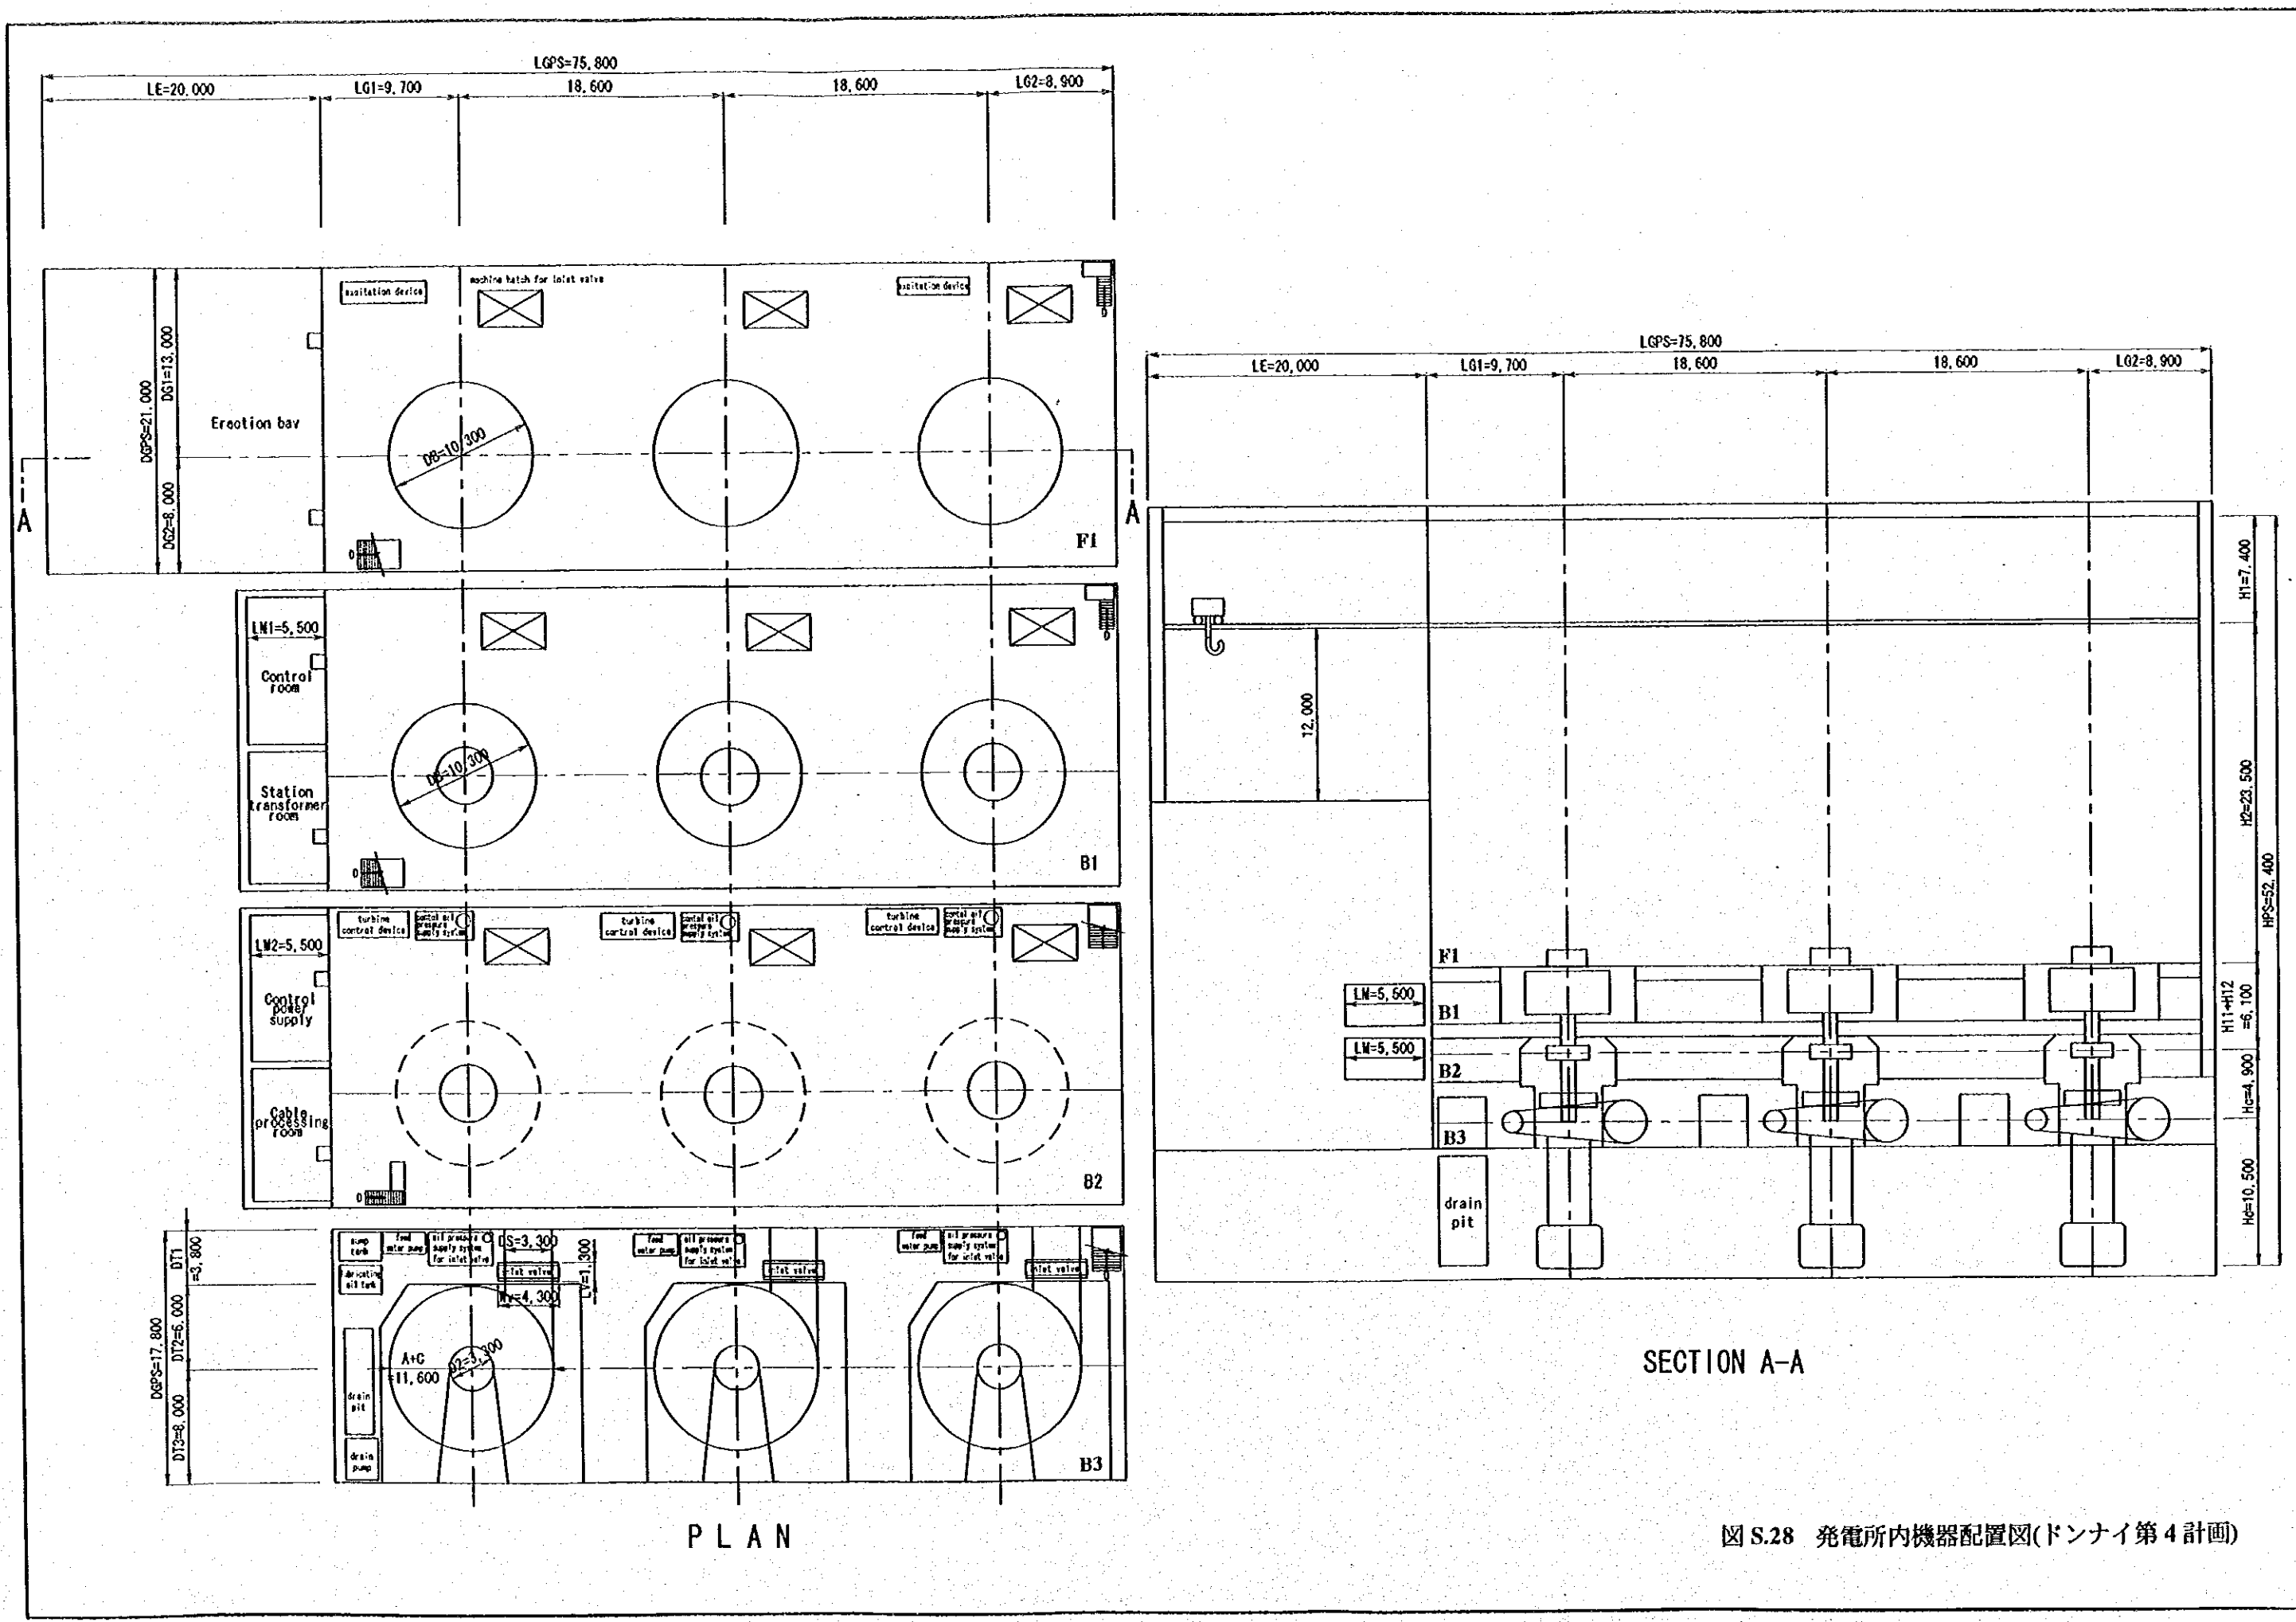
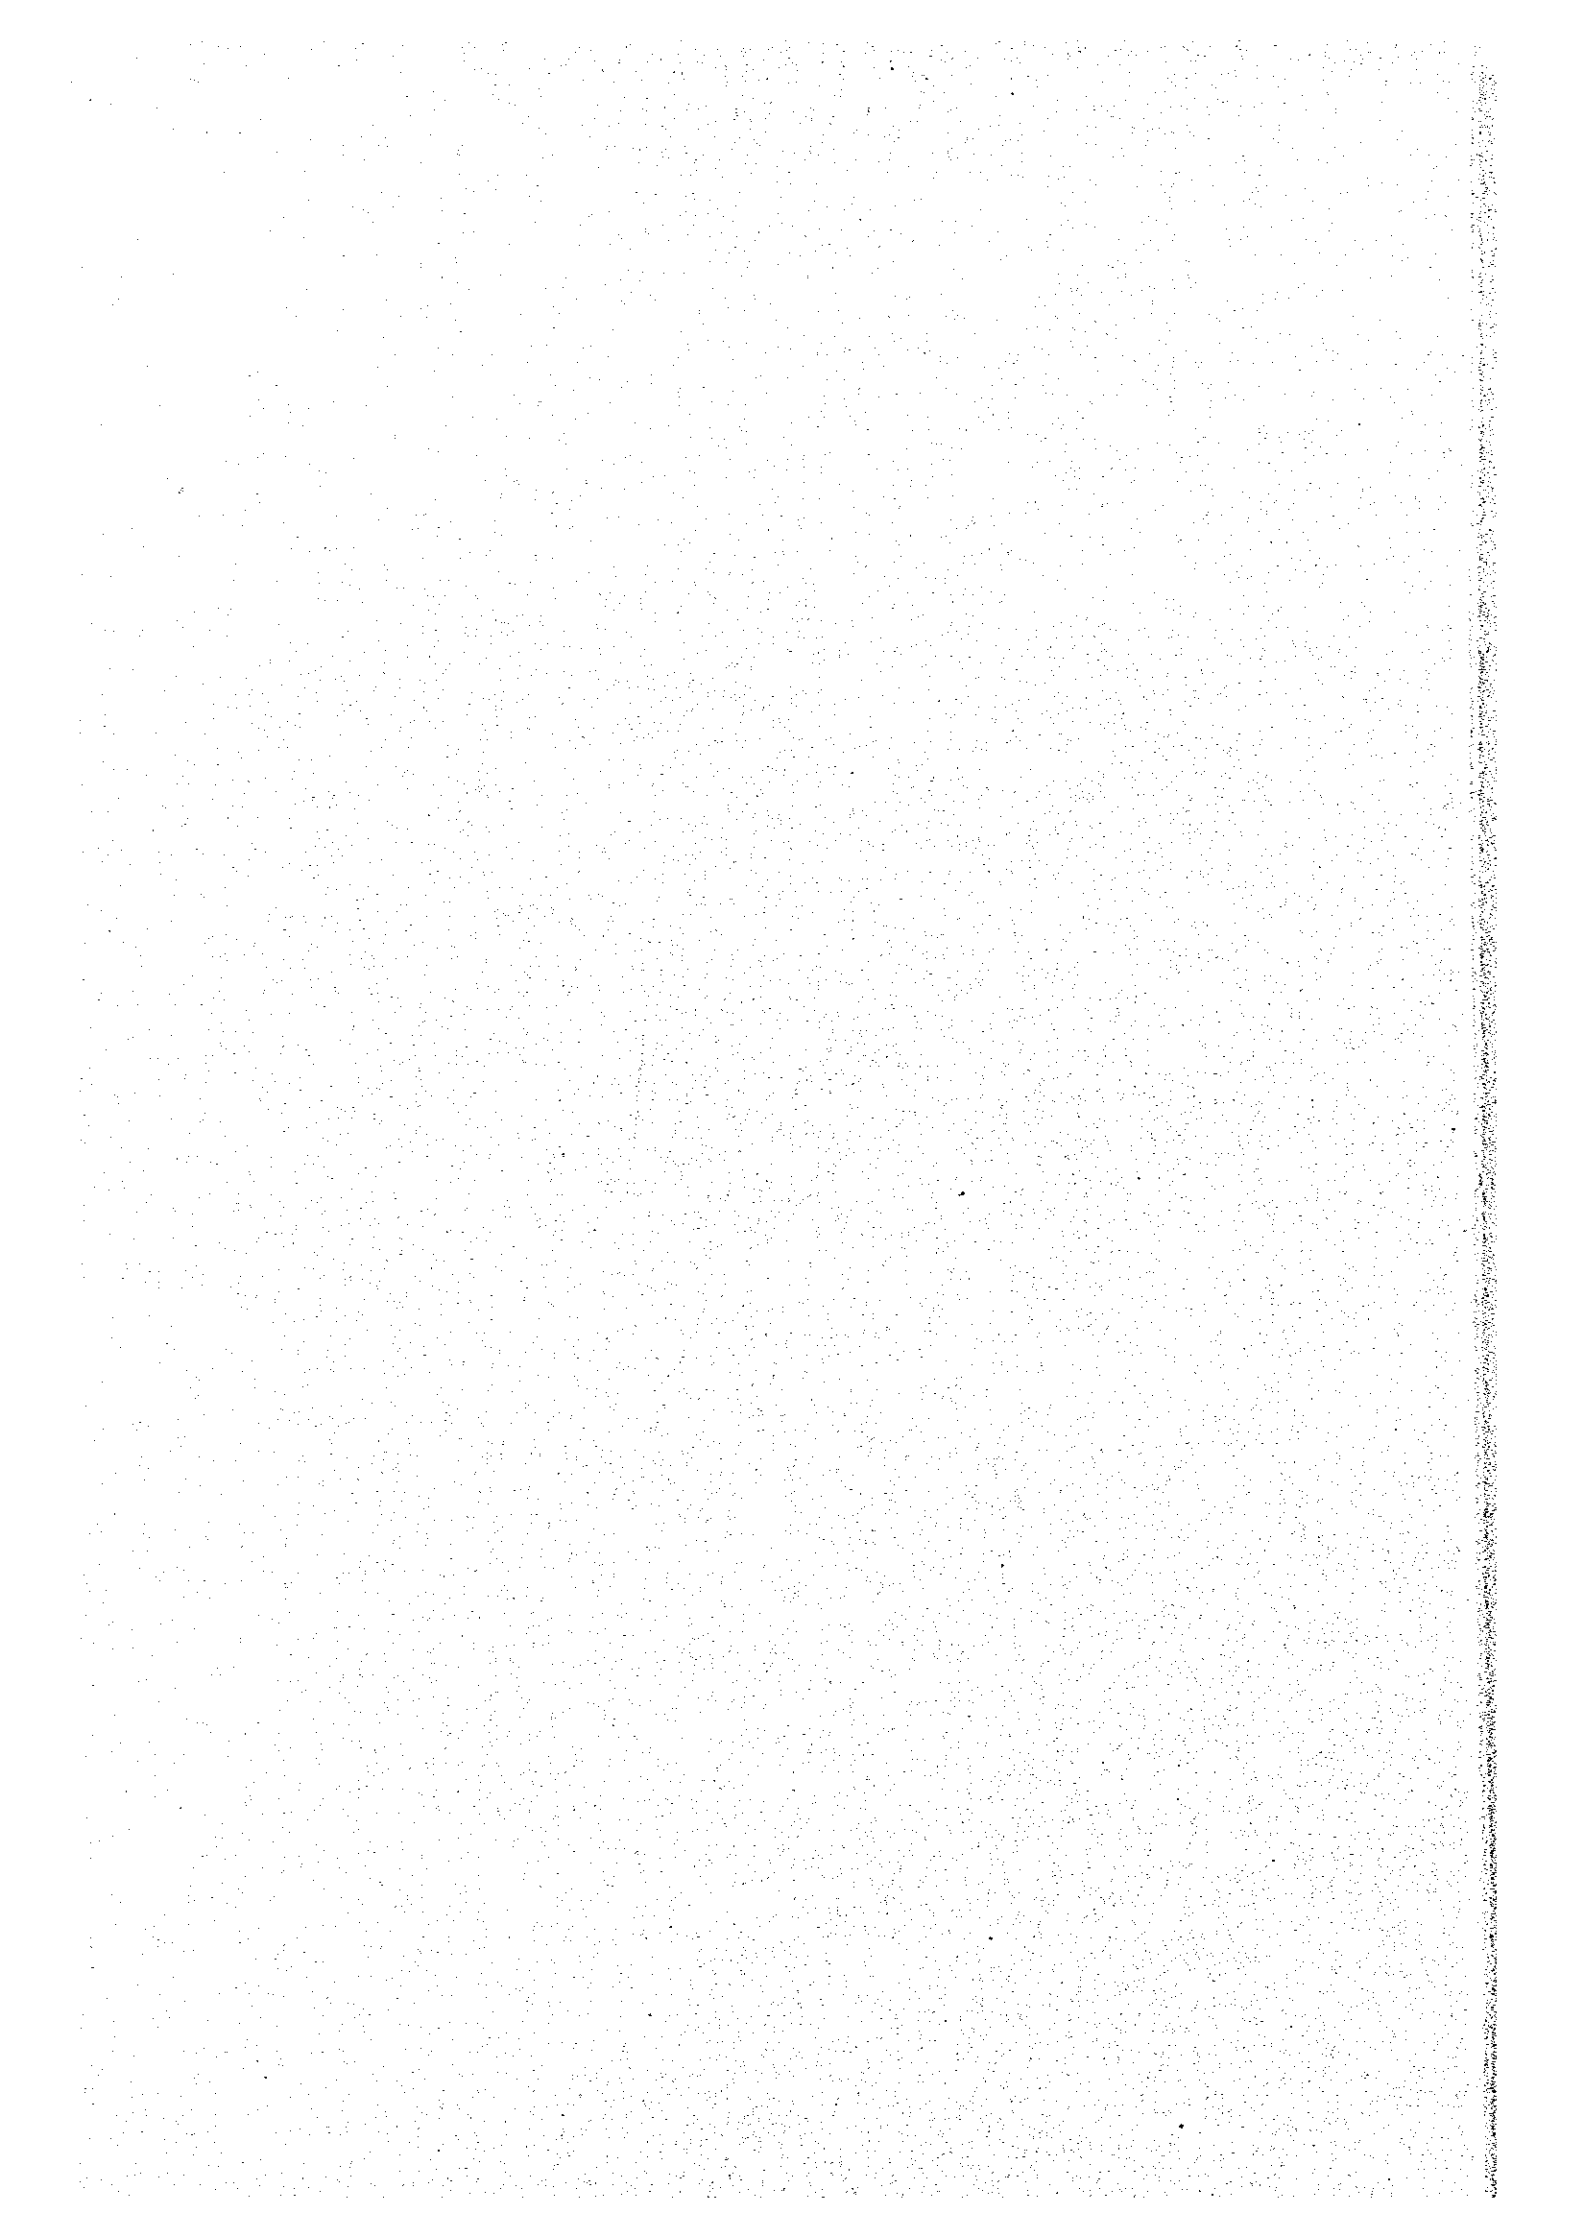


図 S.28 発電所内機器配置図(ドンナイ第4計画)



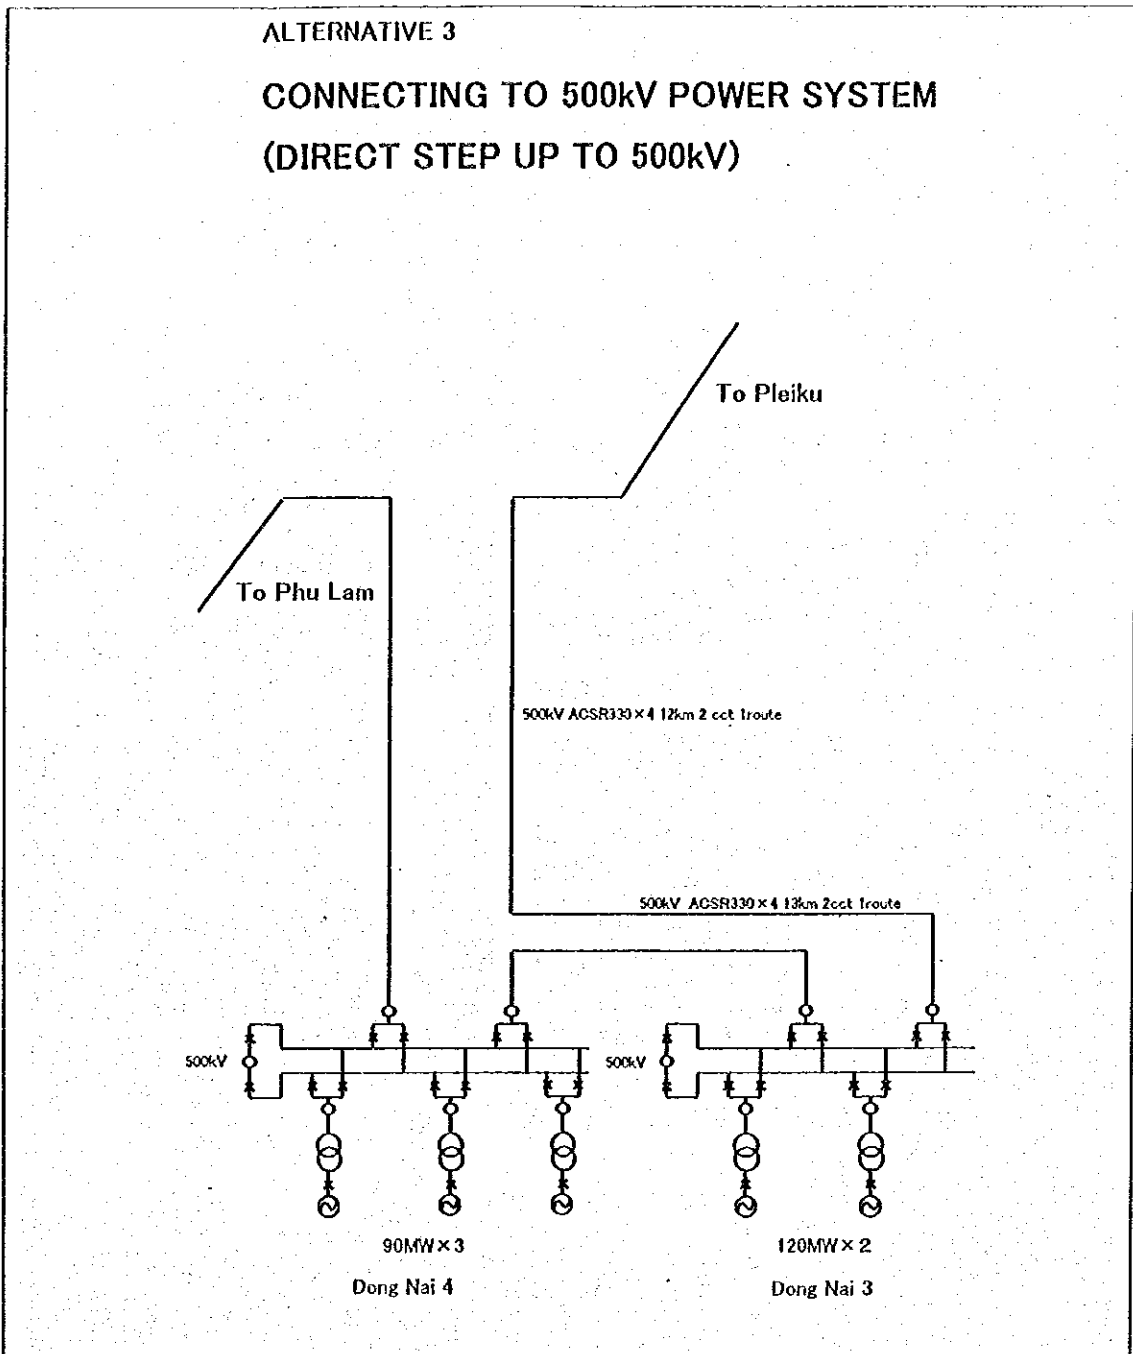


図 S.29 調査団の推奨する送電系統図 (第3案)

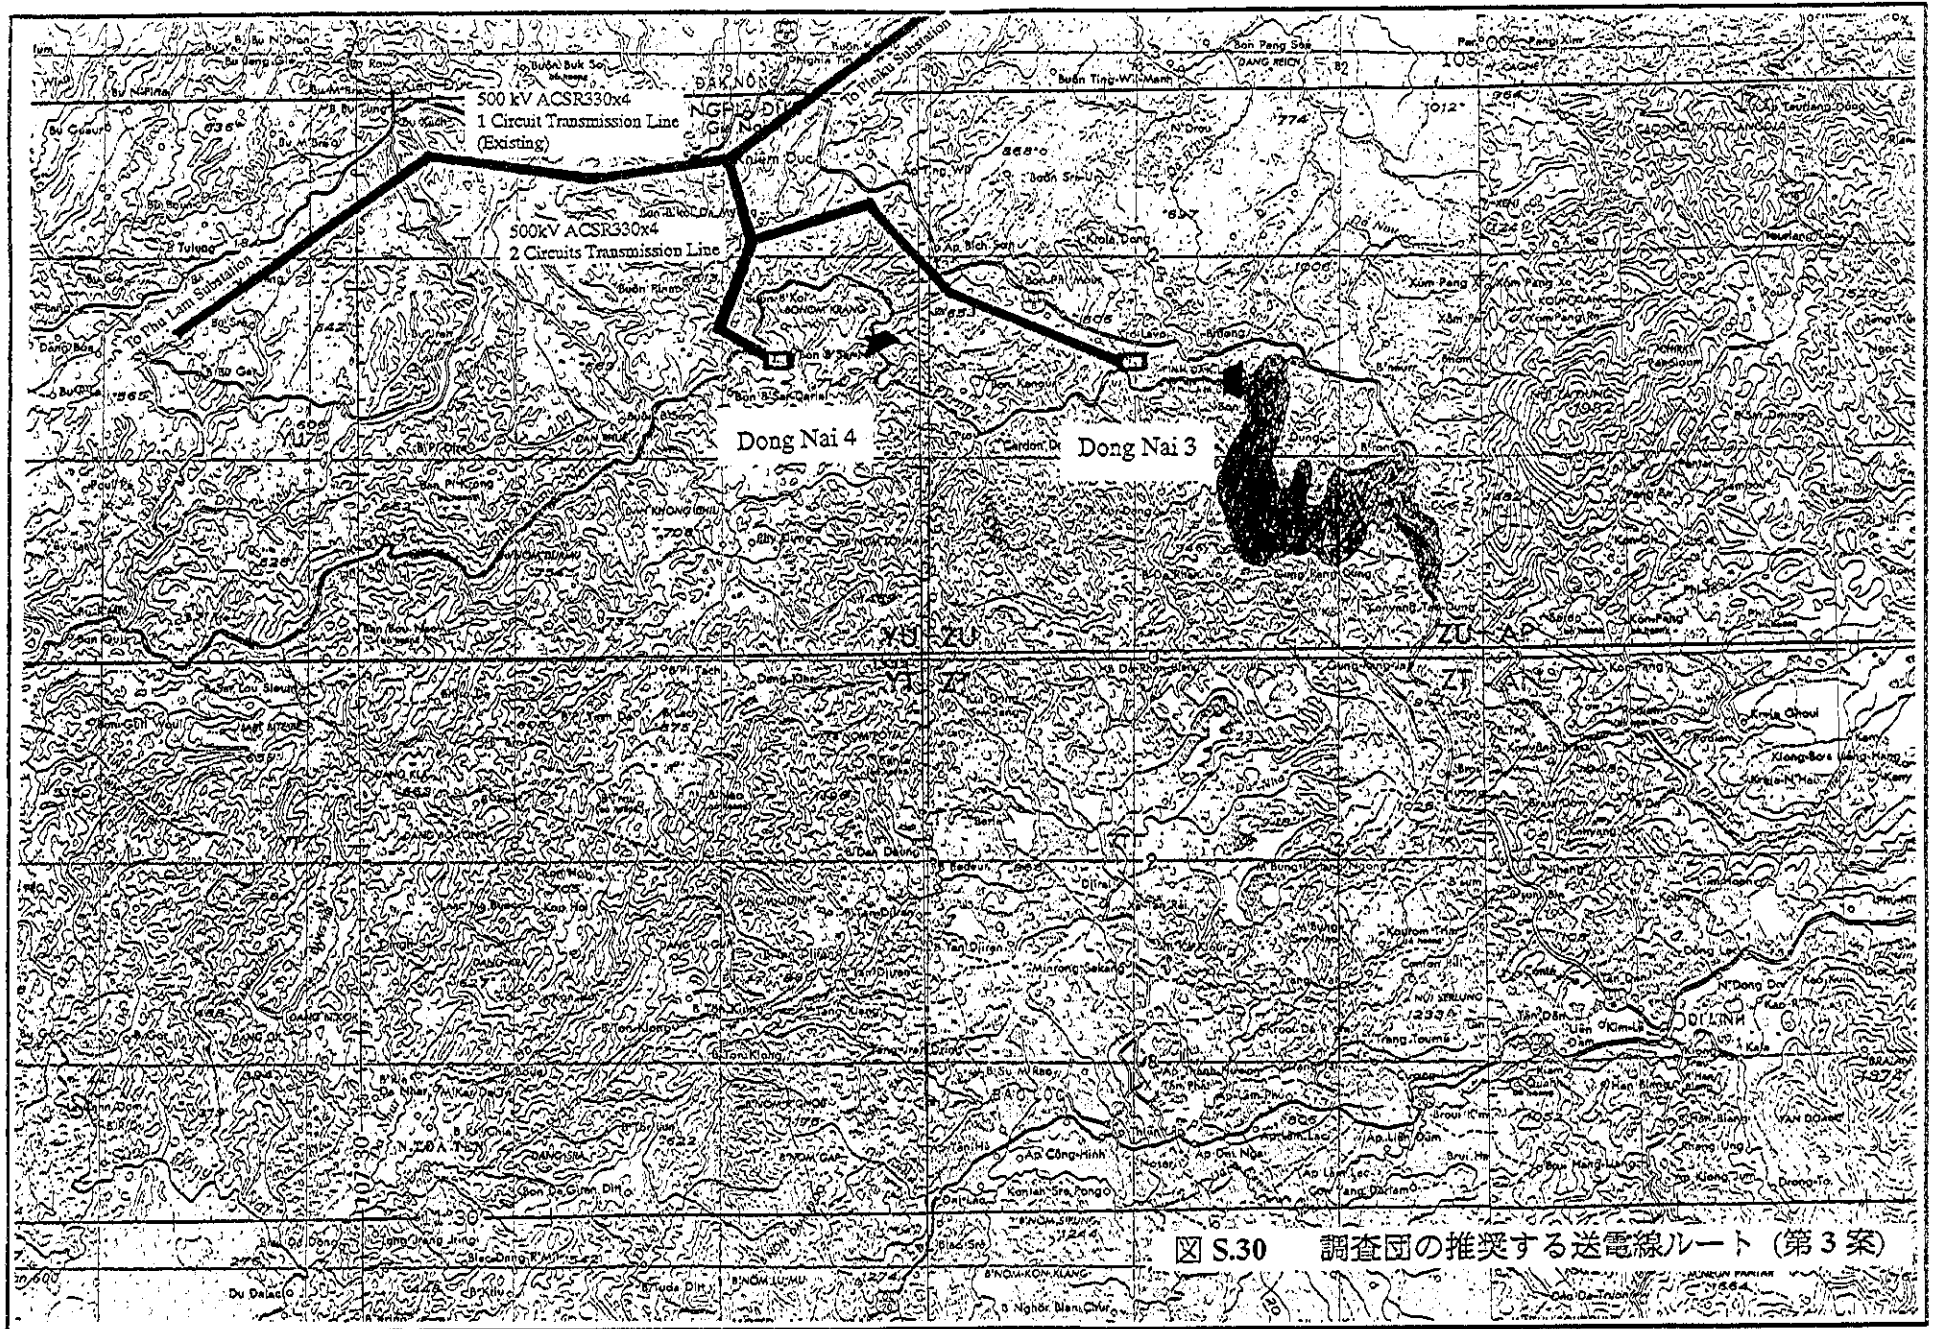


図 S.30 調査団の推奨する送電線ルート (第3案)

図 S.31 事業工程表

Activities	Duration (month)	1999				2000				2001				2002				2003				2004				2005				2006				2007				2008				2009							
		I	II	III	IV	I	II	III	IV	I	II	III	IV	I	II	III	IV	I	II	III	IV	I	II	III	IV	I	II	III	IV	I	II	III	IV	I	II	III	IV	I	II	III	IV								
Feasibility Study	15	[Gantt bar spanning from start of 1999 to start of 2001]	
Appraisal by the Vietnamese Government		[Gantt bar spanning from start of 1999 to start of 2001]	
Appraisal of Feasibility Study		[Gantt bar spanning from start of 1999 to start of 2001]	
Decision of Project Implementation		[Gantt bar spanning from start of 1999 to start of 2001]	
Appraisal of EIA and RAP		[Gantt bar spanning from start of 1999 to start of 2001]	
Loan Request		[Gantt bar spanning from start of 1999 to start of 2001]	
Appraisal by Lending Agency		[Gantt bar spanning from start of 1999 to start of 2001]	
Loan Agreement		[Gantt bar spanning from start of 1999 to start of 2001]	
Selection of Consultant	3	[Gantt bar spanning from start of 2001 to start of 2002]	
Detailed Design/Tender Documents		[Gantt bar spanning from start of 2001 to start of 2003]	
For No.3 HPP	18	[Gantt bar spanning from start of 2001 to start of 2003]	
For No.4 HPP	18	[Gantt bar spanning from start of 2001 to start of 2003]	
Procurement of Works (LCB bid process)		[Gantt bar spanning from start of 2002 to start of 2003]	
For No.3 HPP	6	[Gantt bar spanning from start of 2002 to start of 2003]	
For No.4 HPP	6	[Gantt bar spanning from start of 2002 to start of 2003]	
Procurement of Works (ICB bid process)		[Gantt bar spanning from start of 2002 to start of 2003]	
For No.3 HPP		[Gantt bar spanning from start of 2002 to start of 2003]	
Diversion tunnel	12	[Gantt bar spanning from start of 2002 to start of 2003]	
Civil Work	15	[Gantt bar spanning from start of 2002 to start of 2003]	
Electrical and Mechanical works	15	[Gantt bar spanning from start of 2002 to start of 2003]	
For No.4 HPP		[Gantt bar spanning from start of 2002 to start of 2003]	
Diversion tunnel	12	[Gantt bar spanning from start of 2002 to start of 2003]	
Civil Work	15	[Gantt bar spanning from start of 2002 to start of 2003]	
Electrical and Mechanical works	15	[Gantt bar spanning from start of 2002 to start of 2003]	
Construction Work		[Gantt bar spanning from start of 2002 to start of 2003]	
Preparatory work (LCB)		[Gantt bar spanning from start of 2002 to start of 2003]	
For No.3 HPP	18	[Gantt bar spanning from start of 2002 to start of 2003]	
For No.4 HPP	18	[Gantt bar spanning from start of 2002 to start of 2003]	
Main construction work (ICB)		[Gantt bar spanning from start of 2002 to start of 2003]	
For No.3 HPP		[Gantt bar spanning from start of 2002 to start of 2003]	
Diversion tunnel	23	[Gantt bar spanning from start of 2002 to start of 2003]	
Civil Work	43	[Gantt bar spanning from start of 2002 to start of 2003]	
Electrical and Mechanical works	44	[Gantt bar spanning from start of 2002 to start of 2003]	
For No.4 HPP		[Gantt bar spanning from start of 2002 to start of 2003]	
Diversion tunnel	23	[Gantt bar spanning from start of 2002 to start of 2003]	
Civil Work	60	[Gantt bar spanning from start of 2002 to start of 2003]	
Electrical and Mechanical works	58	[Gantt bar spanning from start of 2002 to start of 2003]	
Power Plant Commissioning		[Gantt bar spanning from start of 2002 to start of 2003]	
For No.3 HPP		[Gantt bar spanning from start of 2002 to start of 2003]	
For No.4 HPP		[Gantt bar spanning from start of 2002 to start of 2003]	

Note: ICB : International Competitive Bid
 LCB : Local Competitive Bid
 [hatched pattern] : Pre-qualification process

JICA



LIB