

Scale 1:50,000

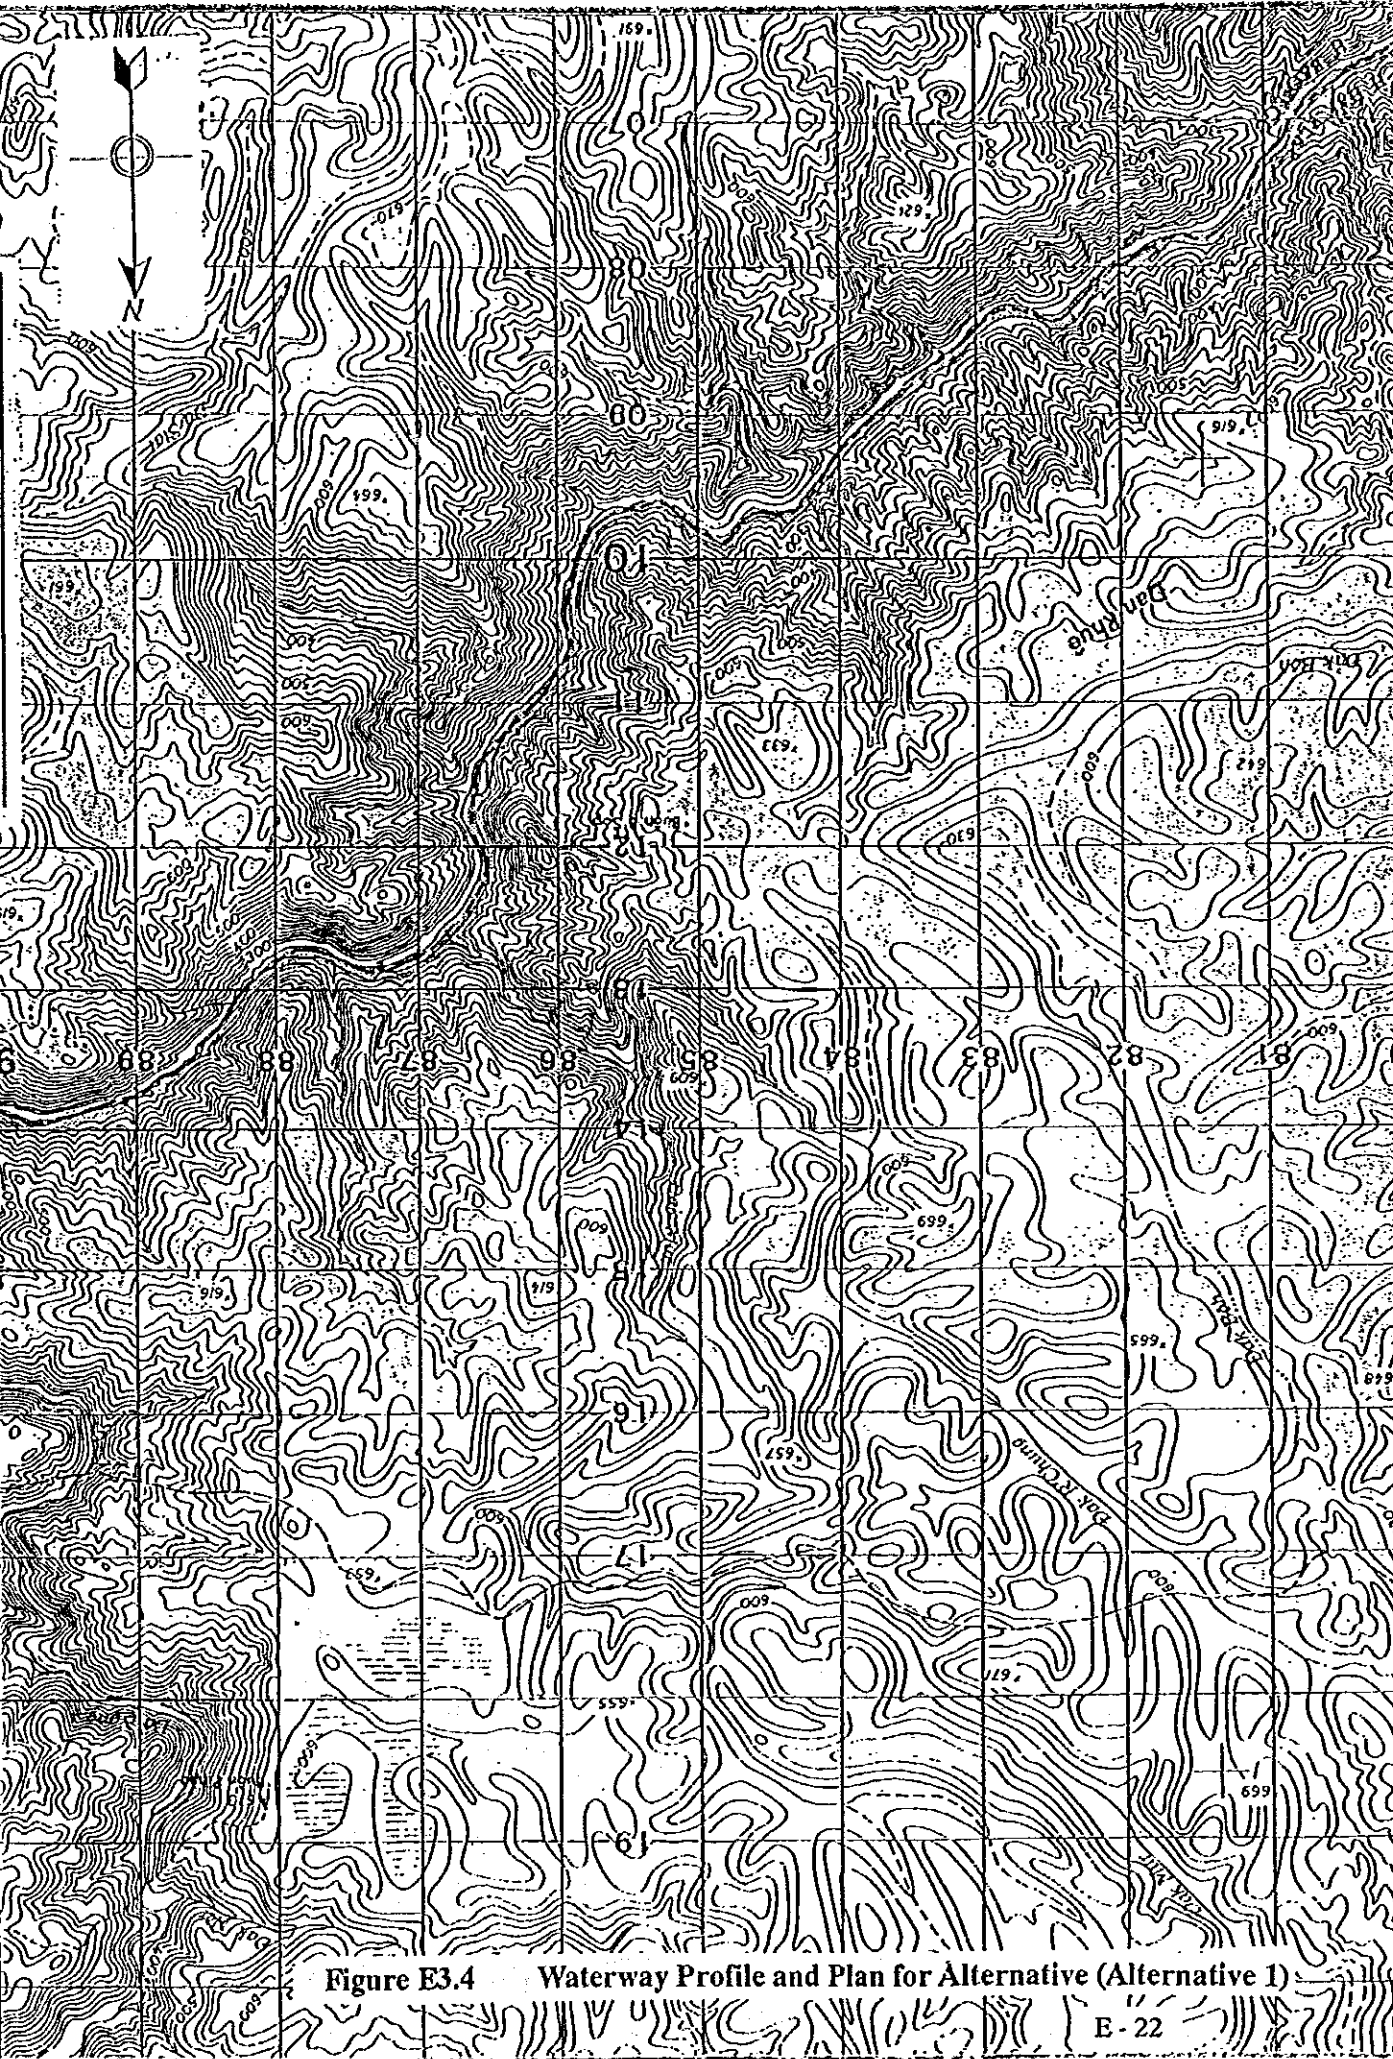
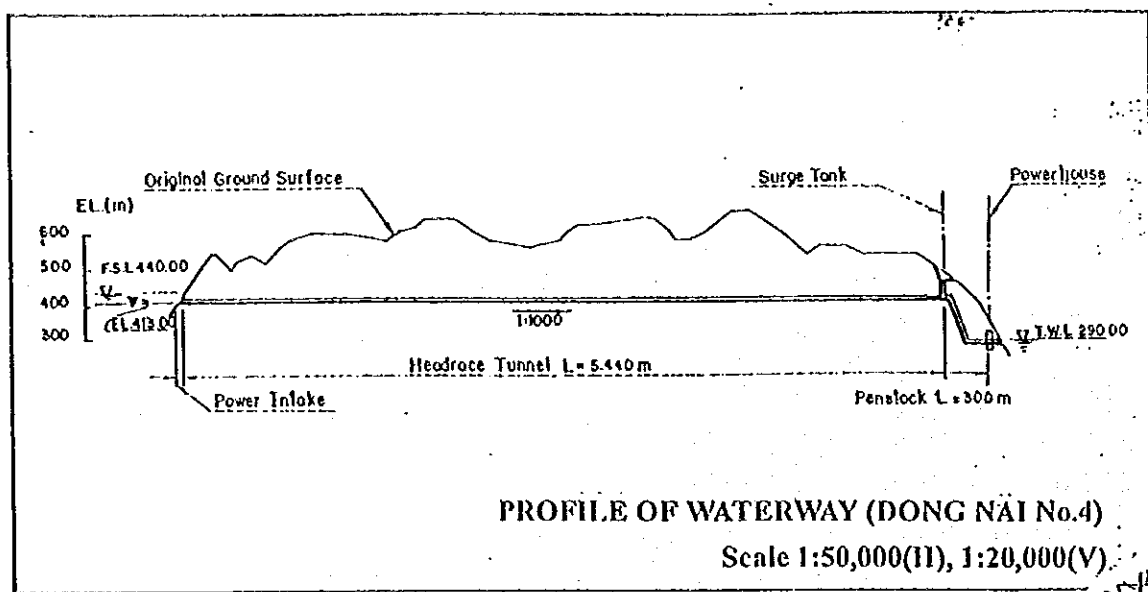


Figure E3.4 Waterway Profile and Plan for Alternative (Alternative 1)

Reservoir

Reservoir

Dong Nai No.3  
Dam


Power Intake

Headrace/Tunnel

Penstock




Powerhouse

Surge Tank

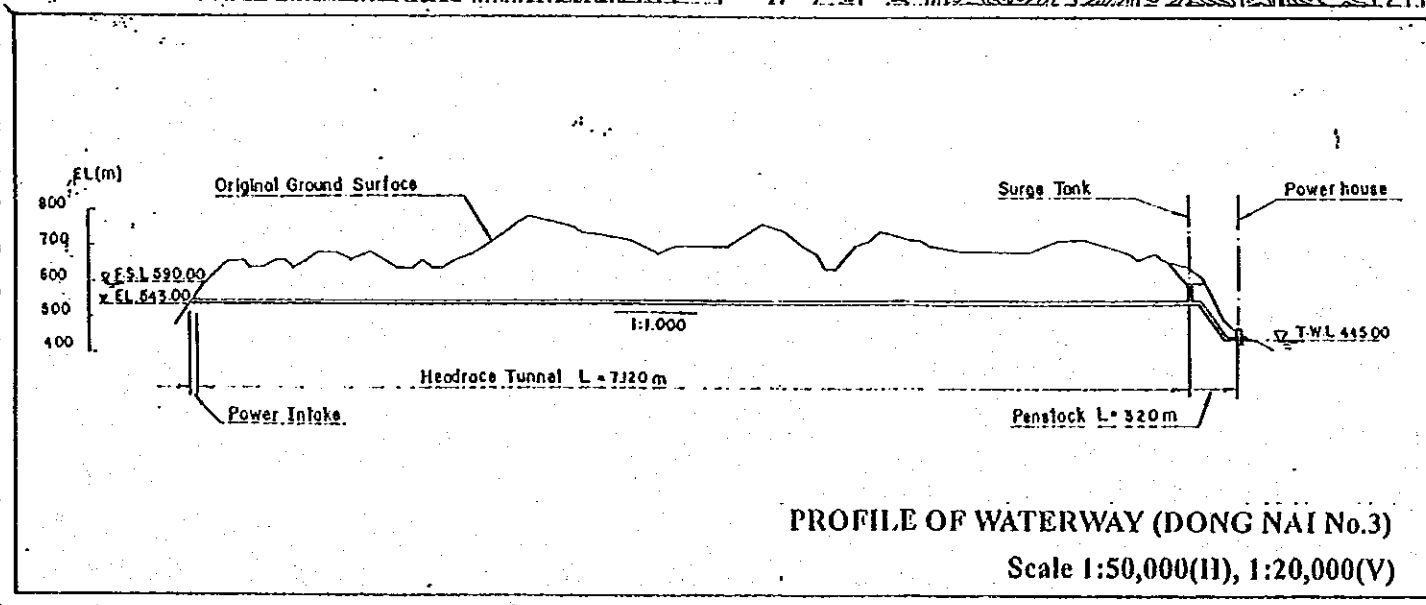


PROFILE OF WATERWAY (DONG NAI No.3)  
Scale 1:50,000(H), 1:20,000(V)

PLAN (Scale 1:50,000)

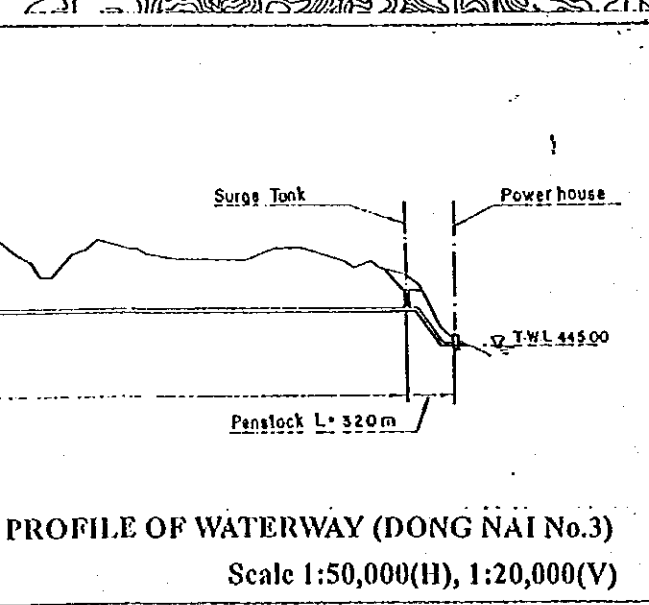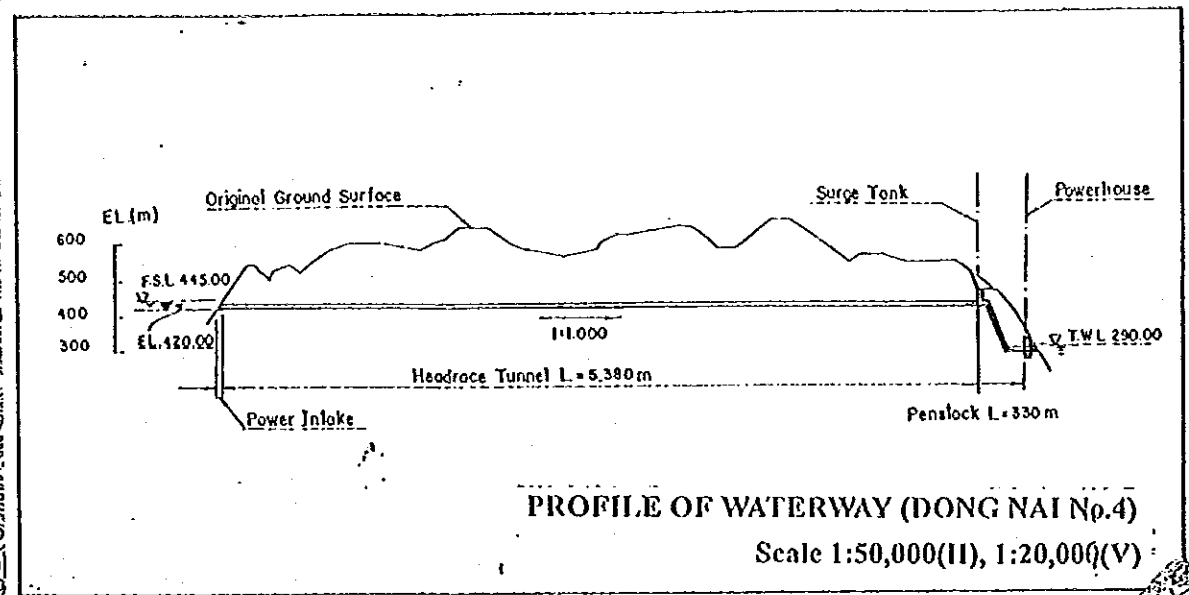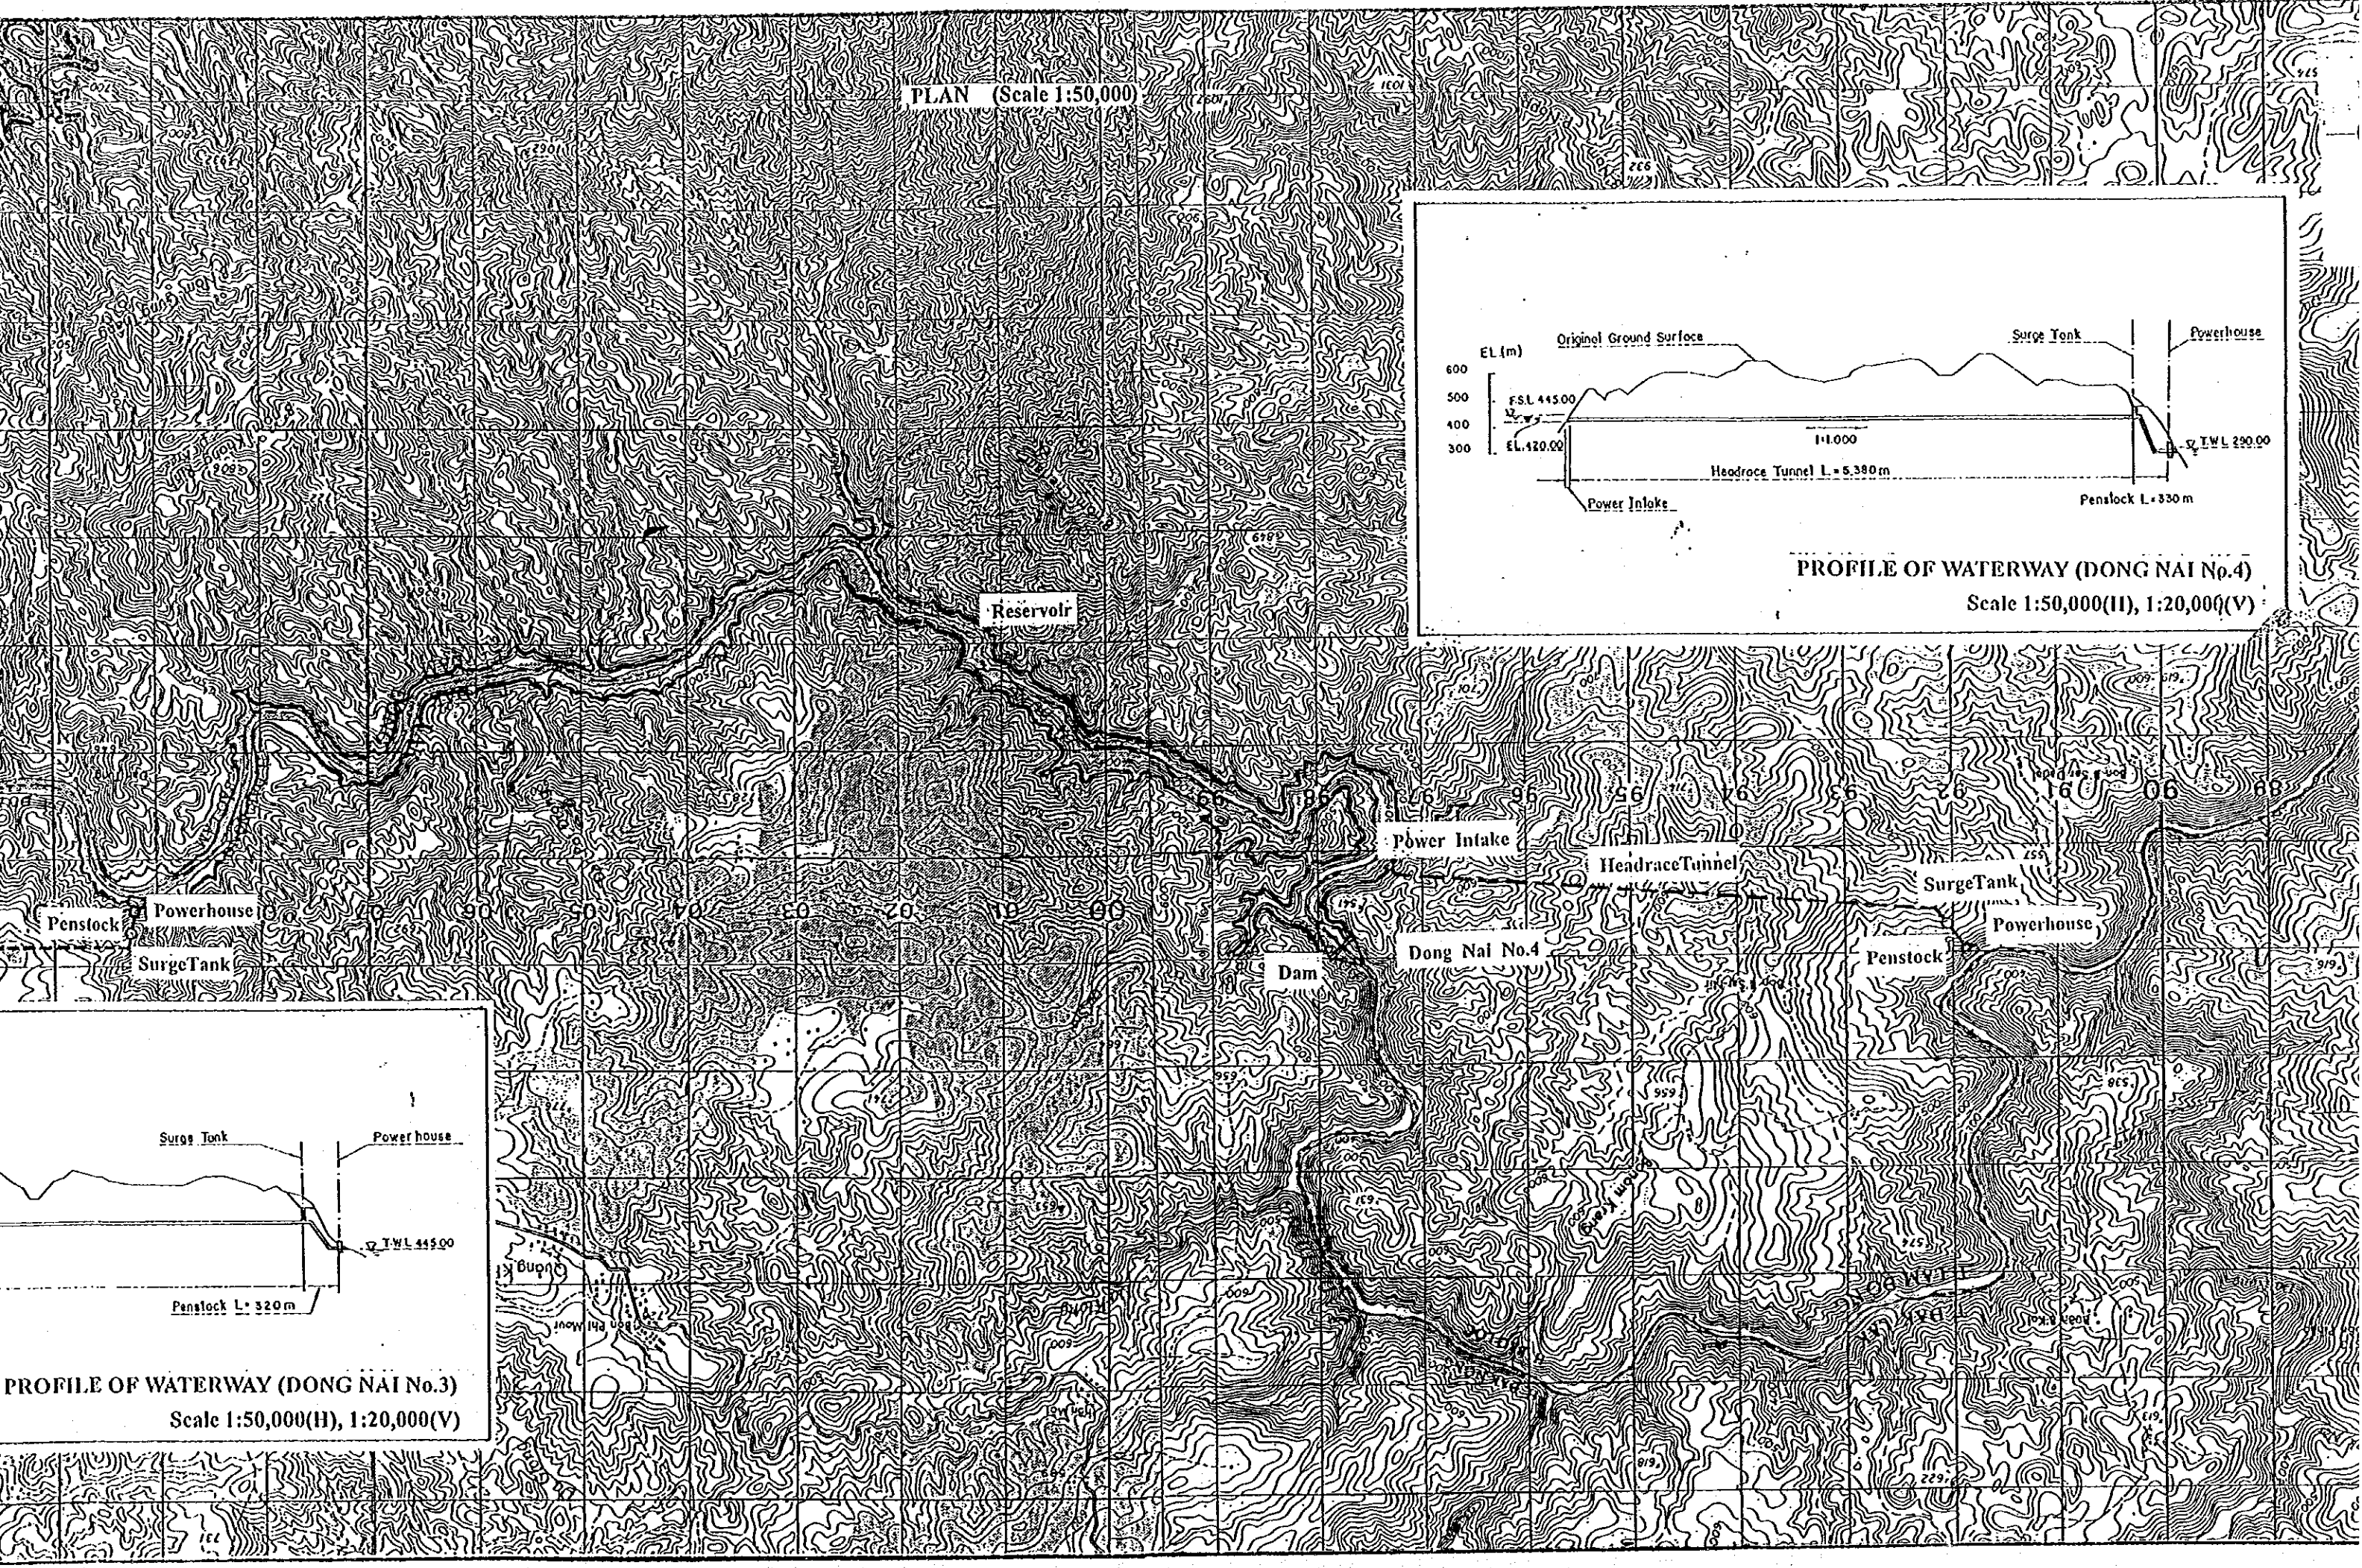

(Scale 1:50,000)

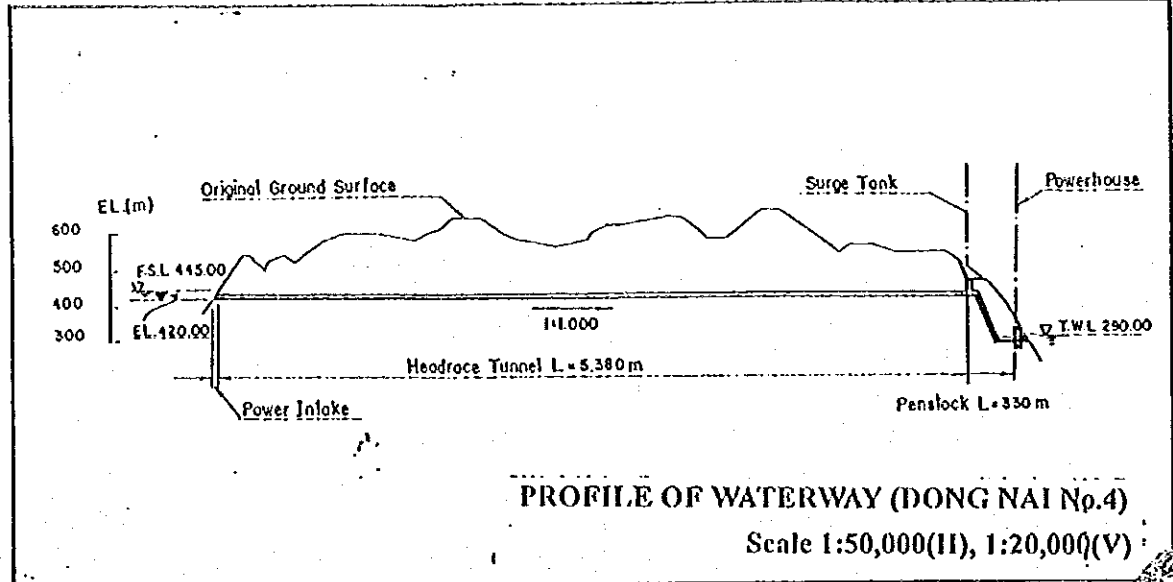

Reservoir

Power Intake

Headrace Tunnel

Surge Tank

Powerhouse



Dam

Dong Nai No.4

Penstock

Figure E3.5 Waterway Profile and Plan for Alternative (Alternative 2)

PLAN (Scale 1:50,000)

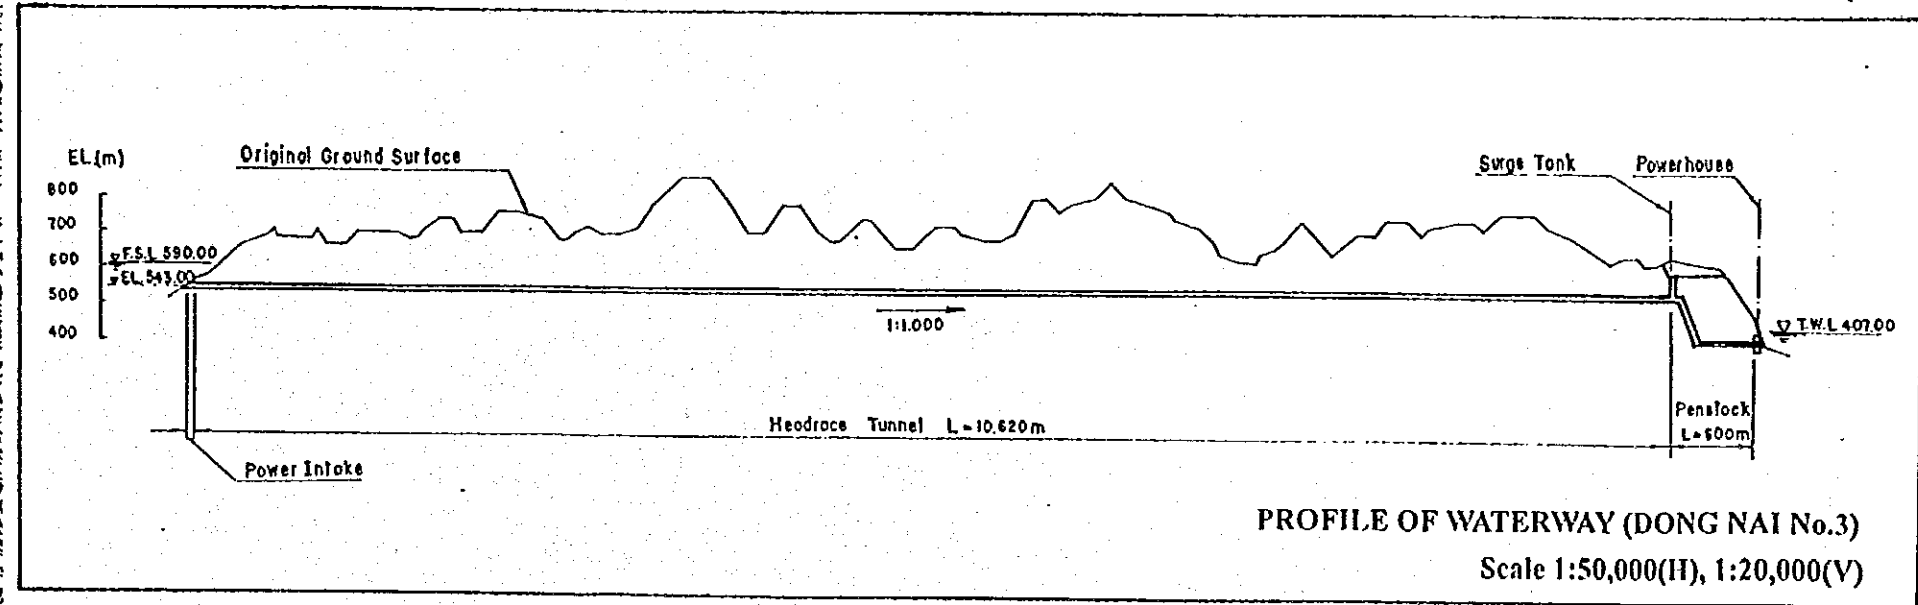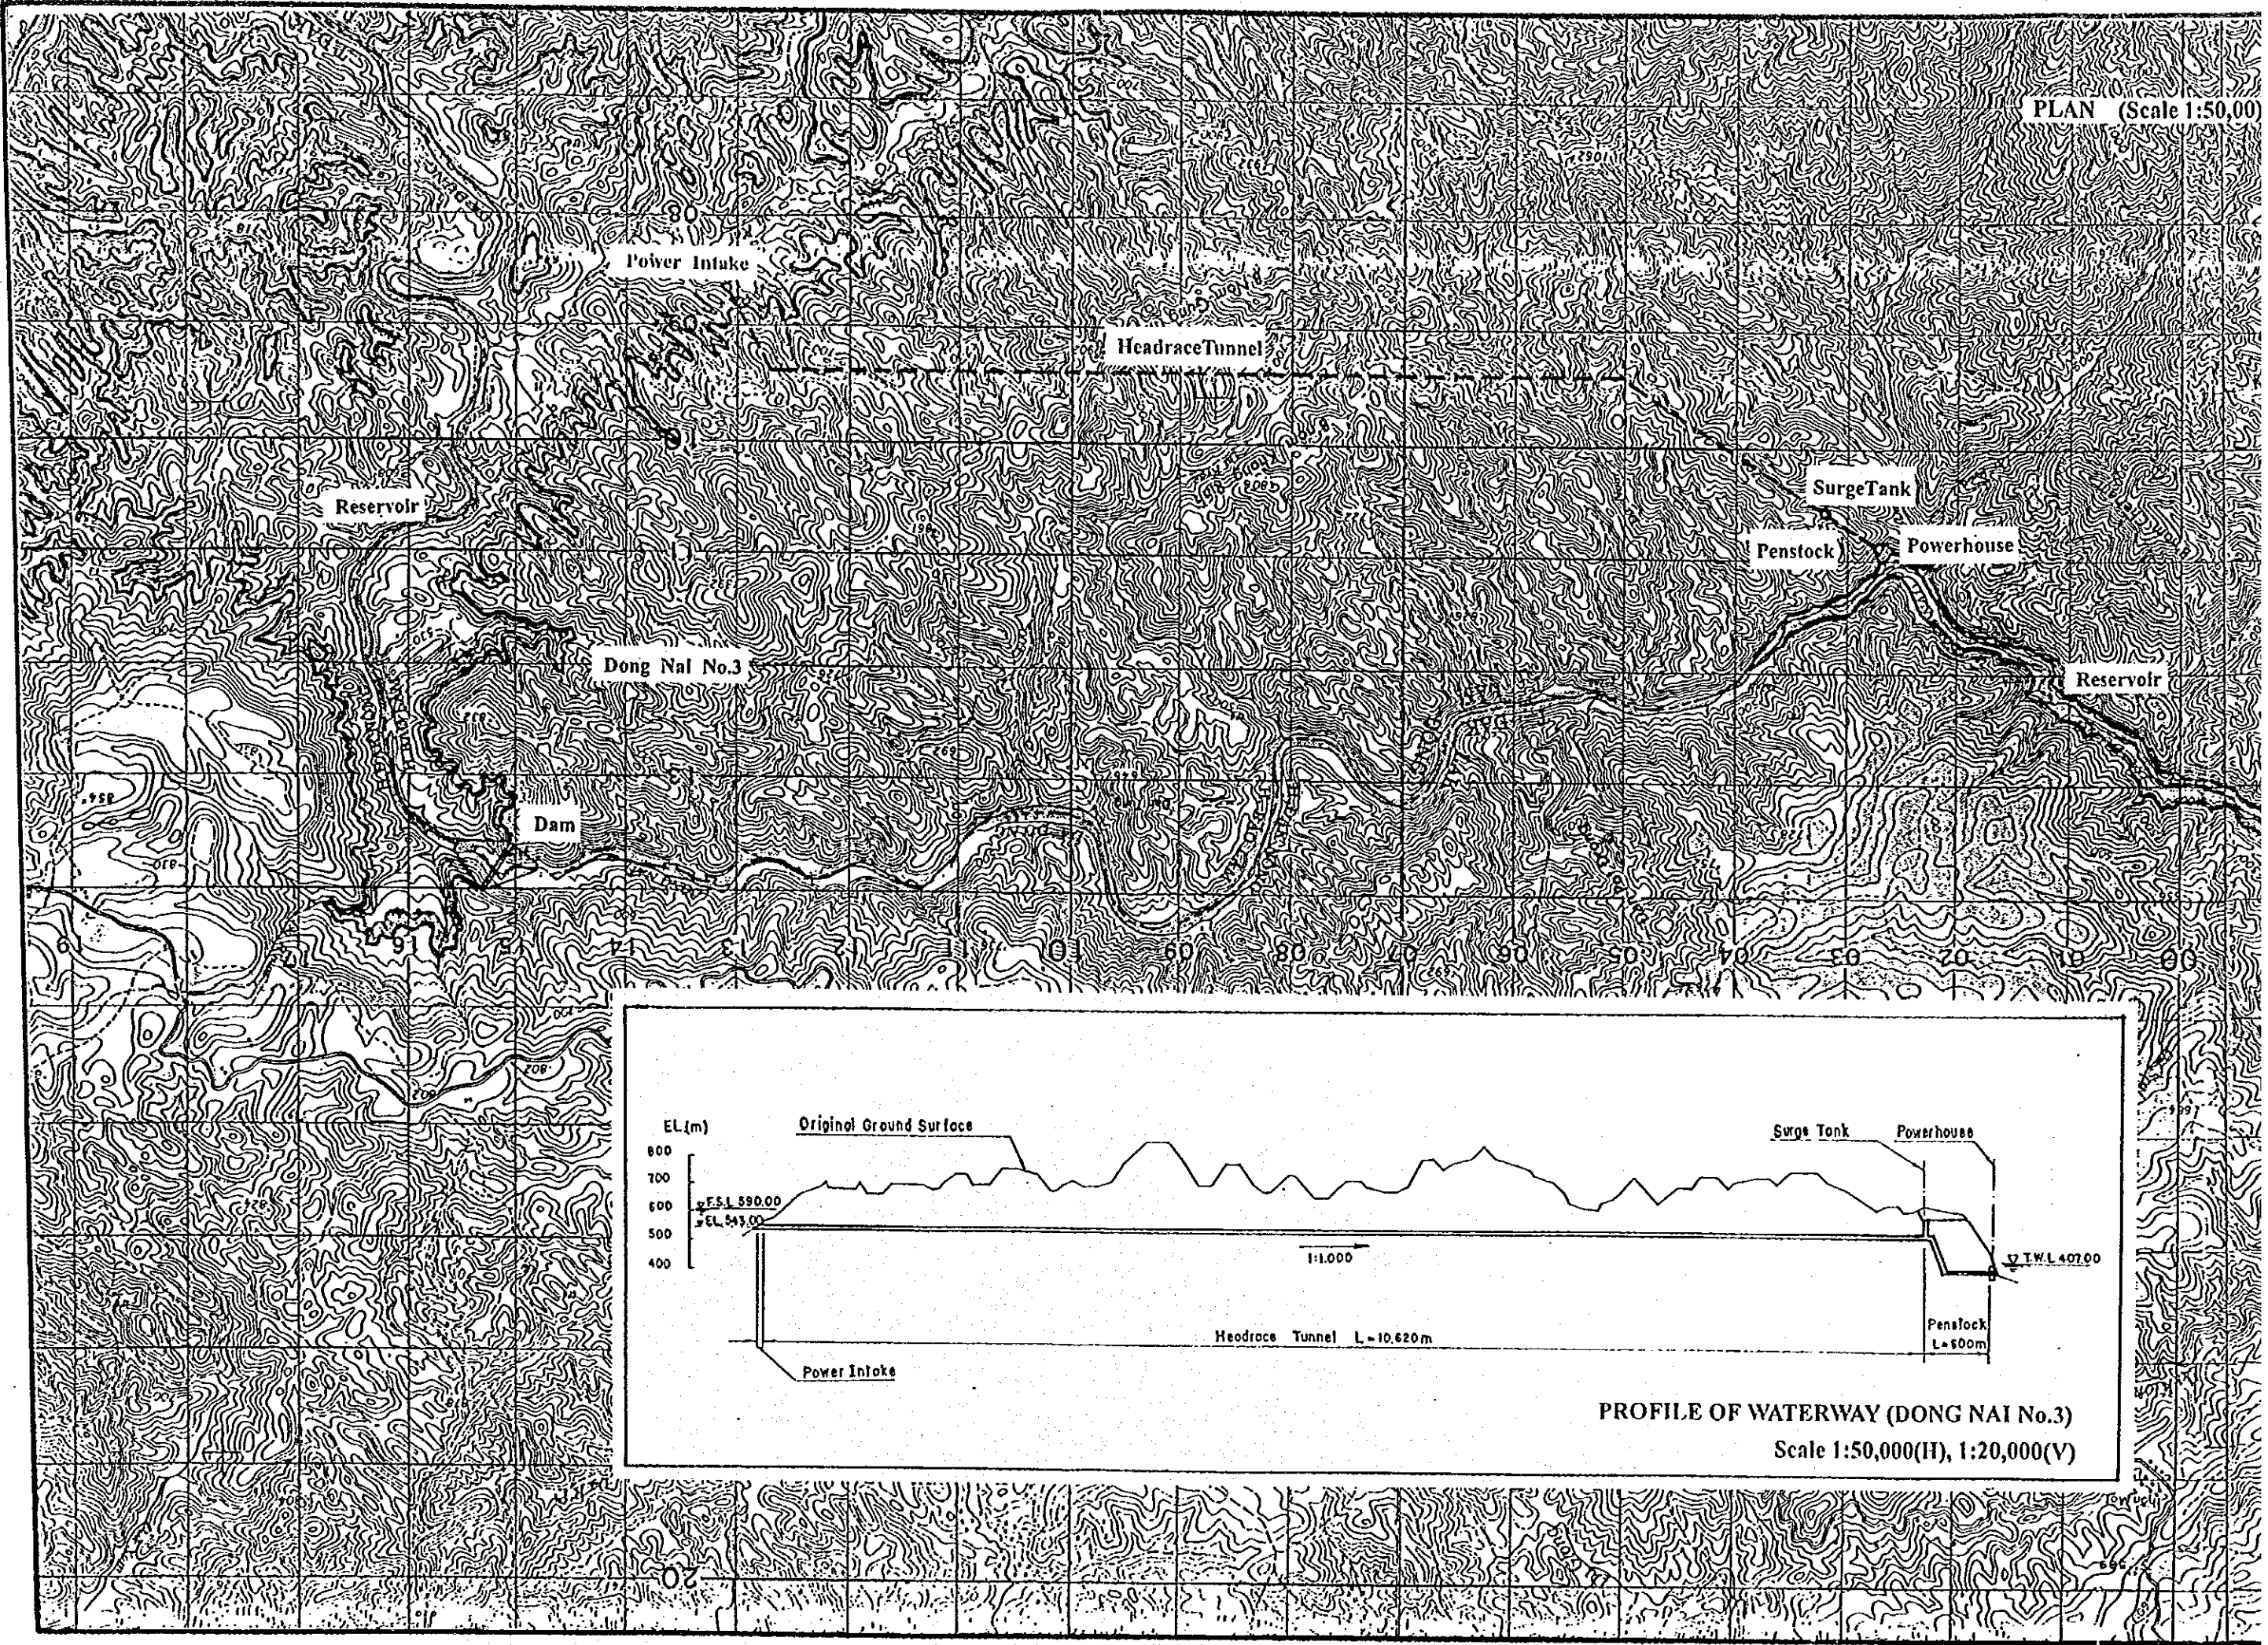

PROFILE OF WATERWAY (DONG NAI No.3)  
Scale 1:50,000(H), 1:20,000(V)