

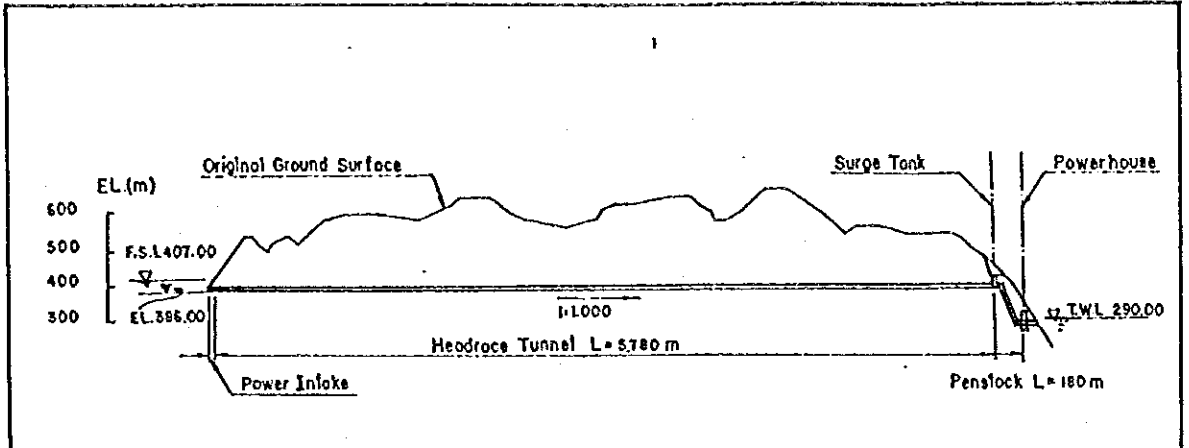



PLAN (Scale 1:50,00)

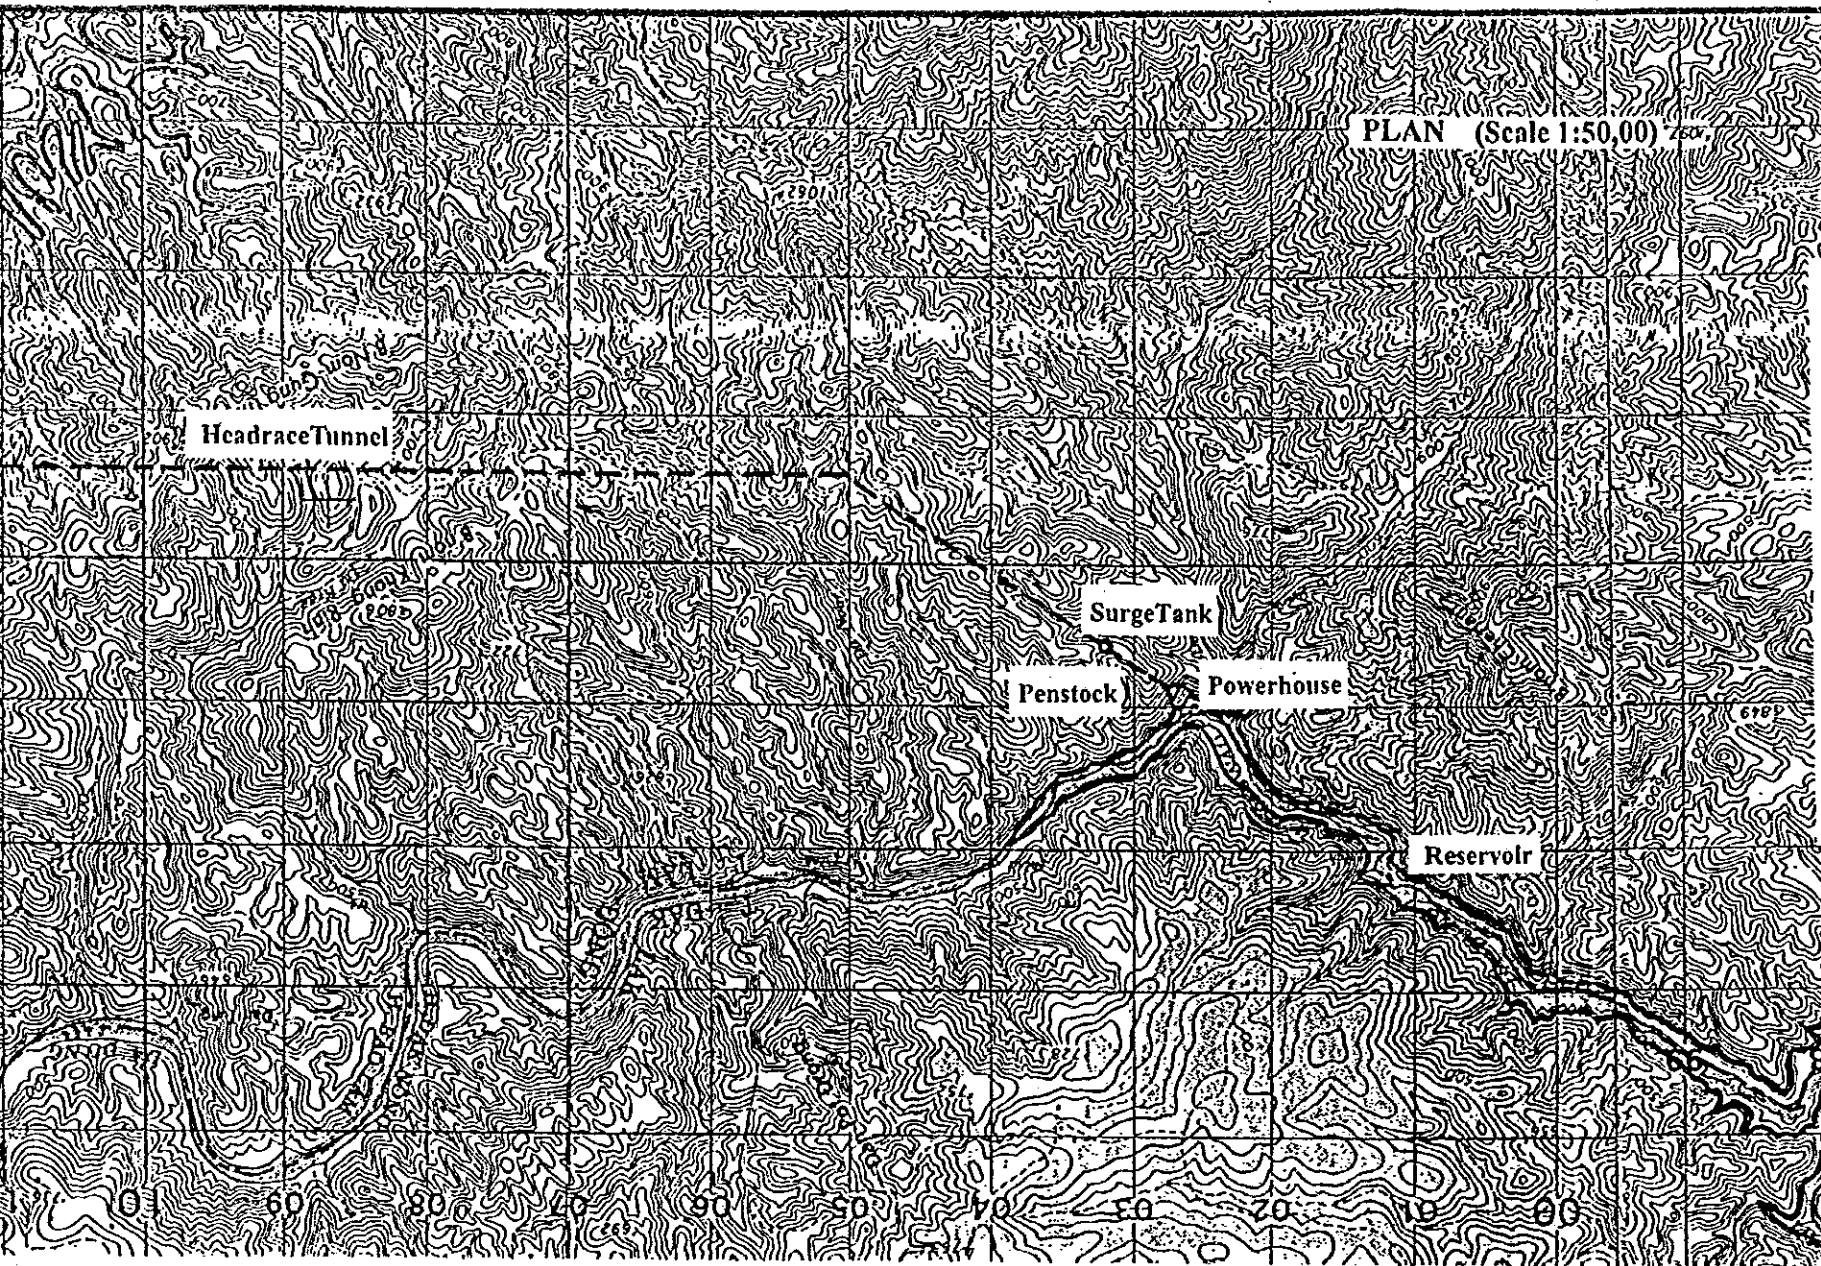

PROFILE OF WATERWAY (DONG NAI No.4)
Scale 1:50,000(H), 1:20,000(V)

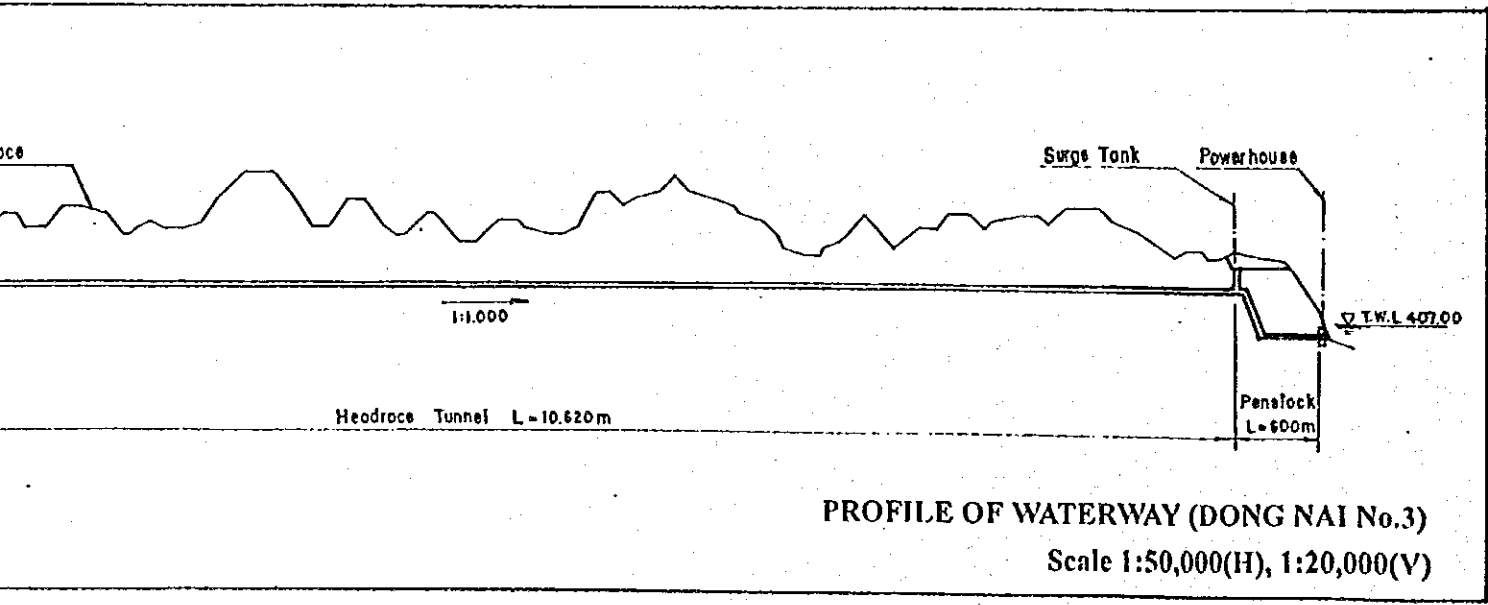

PROFILE OF WATERWAY (DONG NAI No.3)
Scale 1:50,000(H), 1:20,000(V)

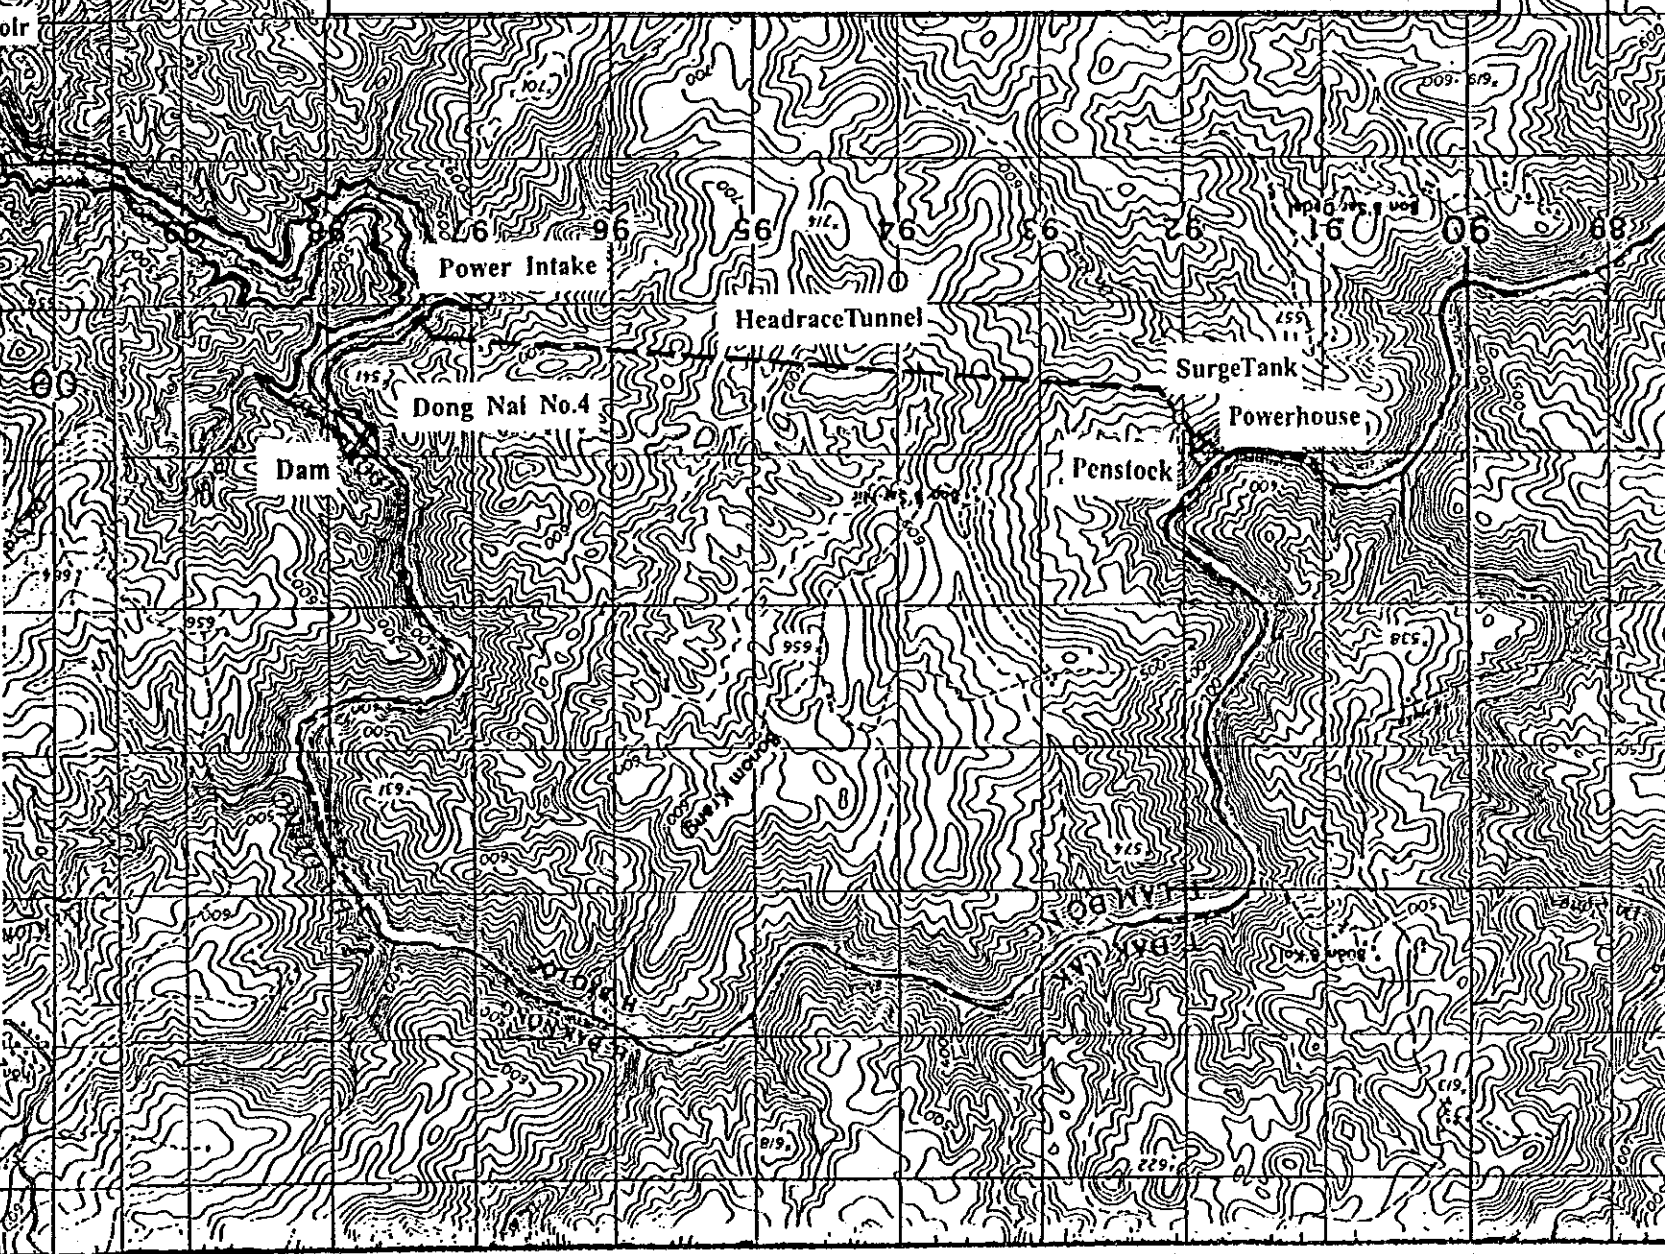


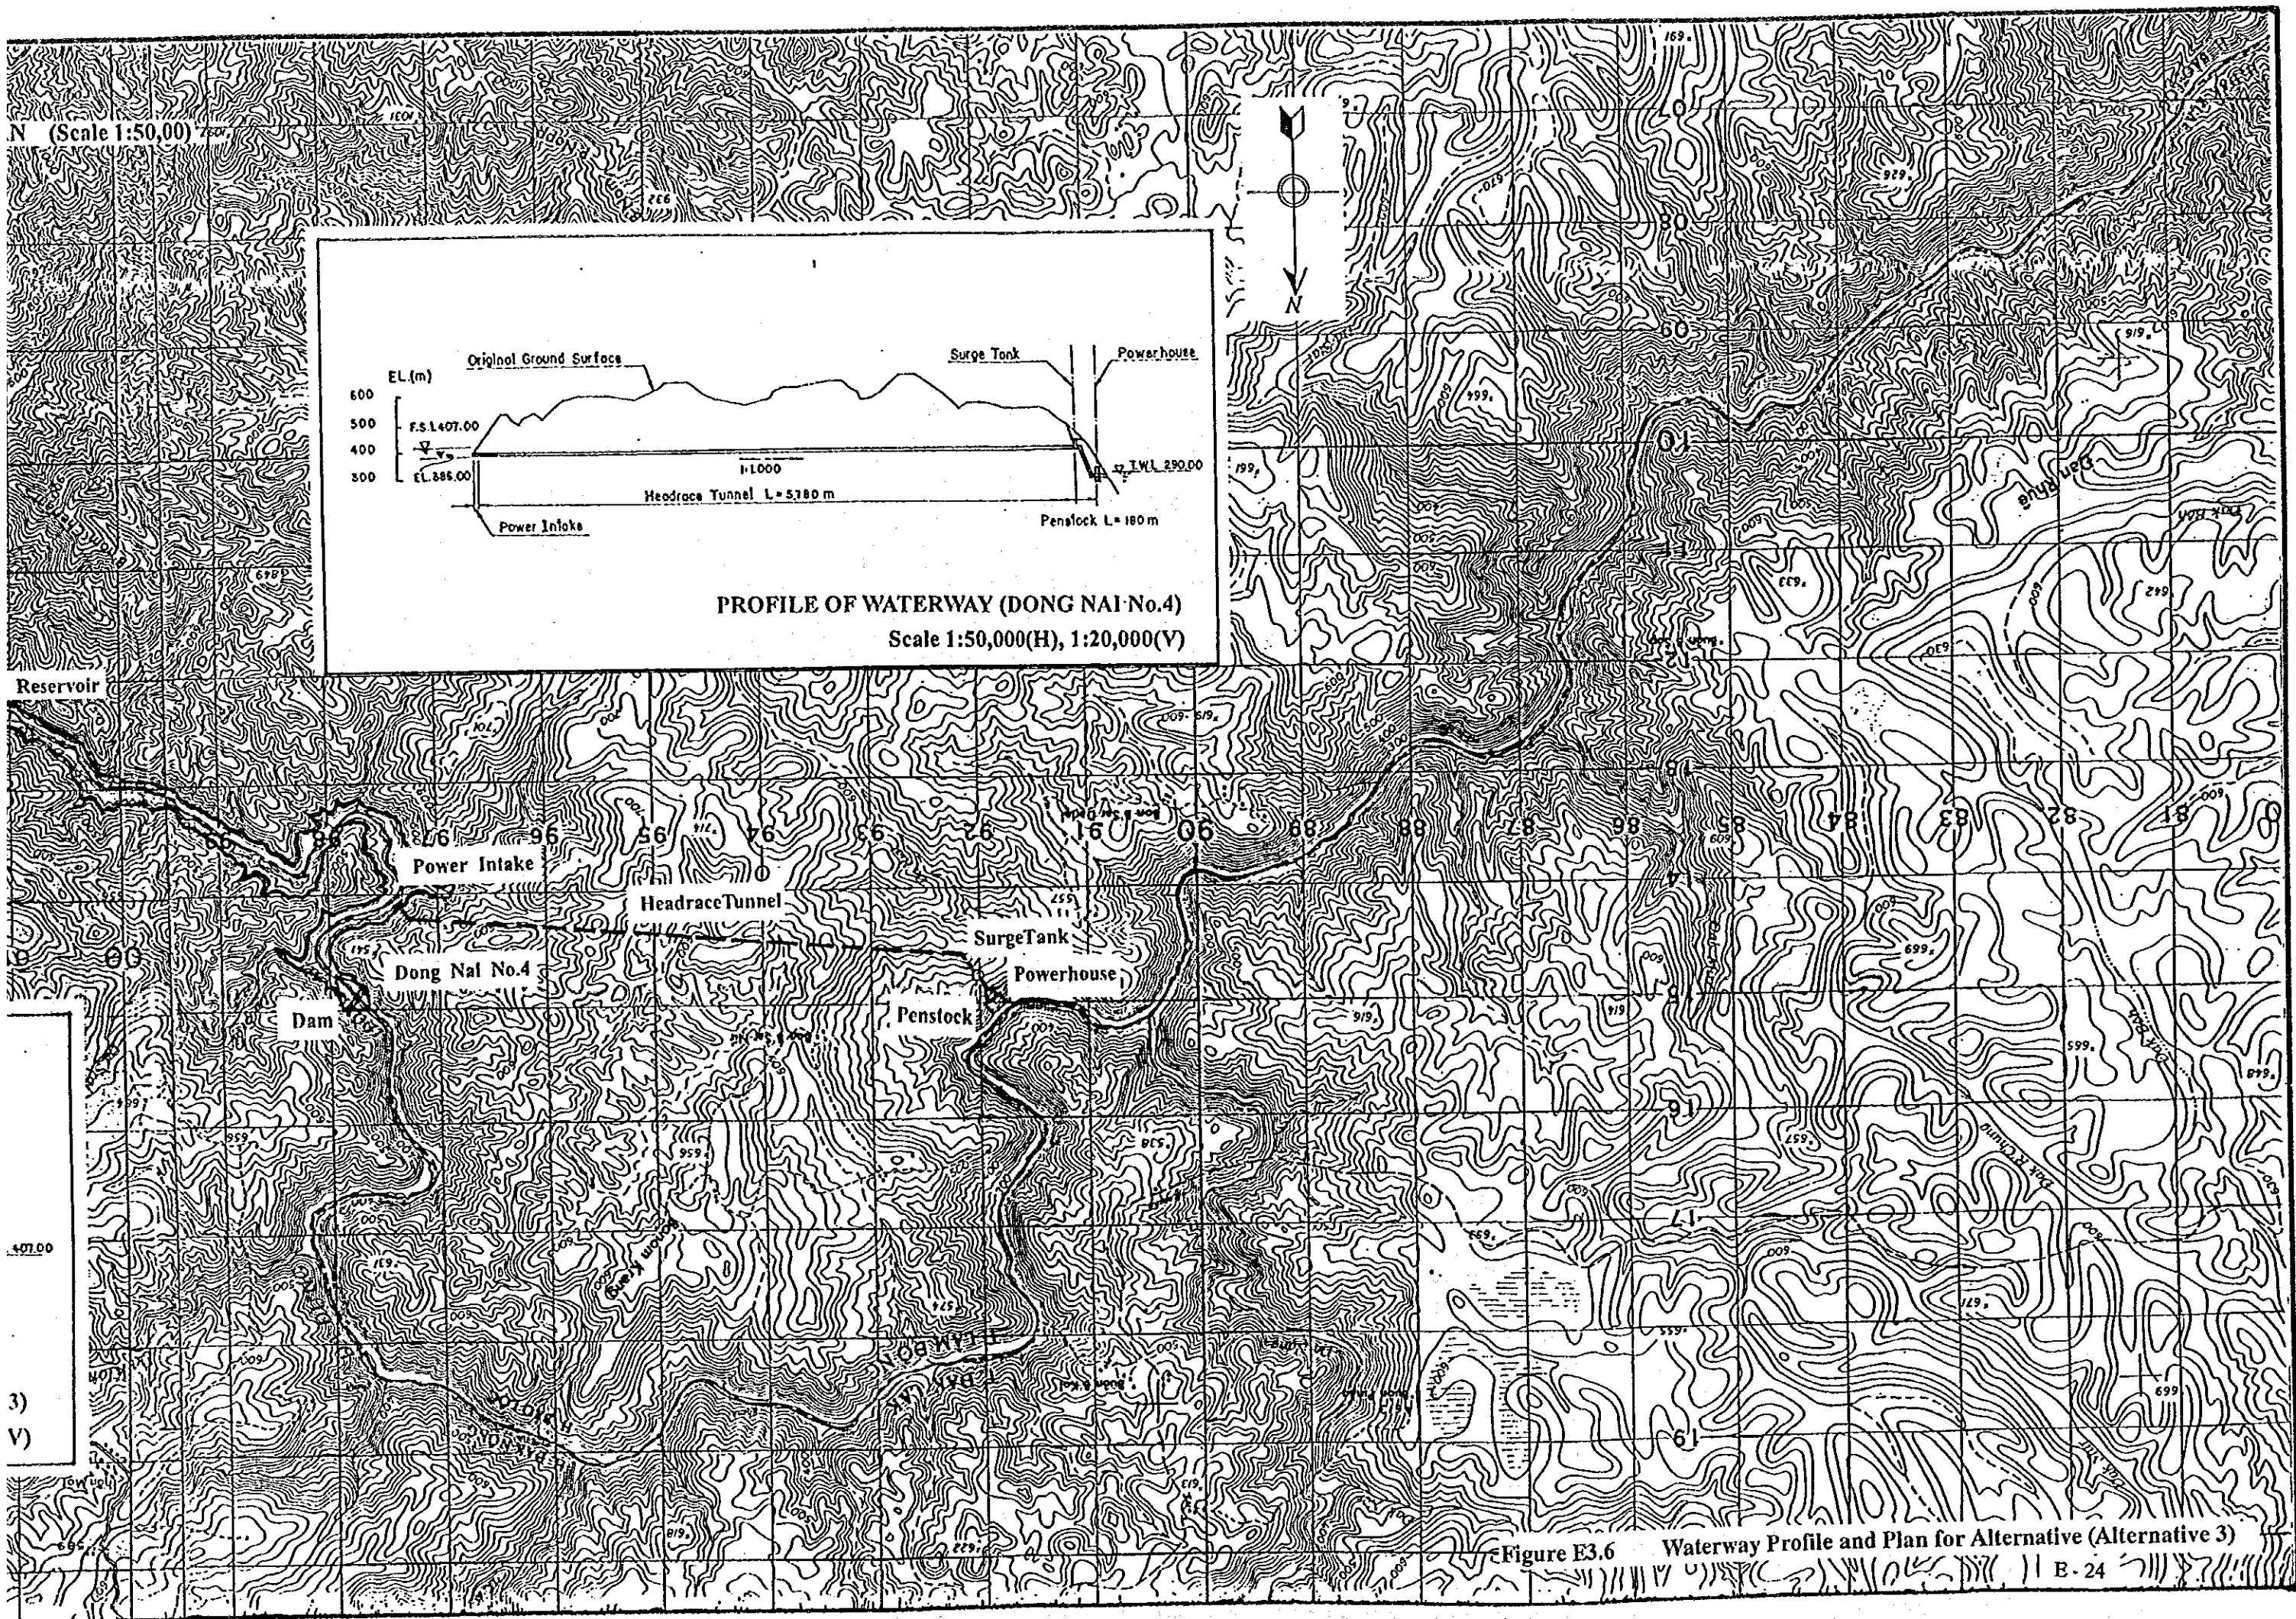


Figure E3.6 Waterway Profile and Plan for Alternative (Alternative 3)

PLAN (Scale 1:50,000)

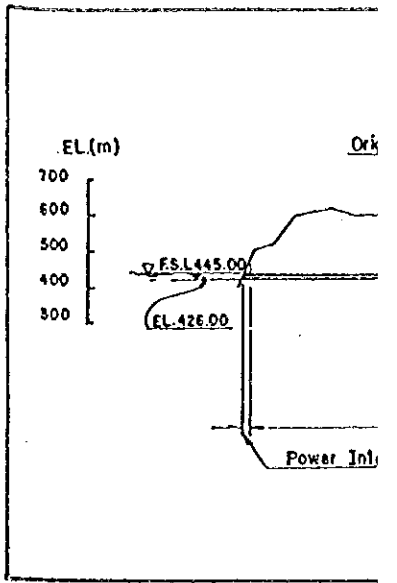

Reservoir

Power Intake

Dam

Dong Nai No.3

Headrace Tunnel

Penstock

Powerhouse


Surge Tank

Reservoir

Power Intake





Dam

Dong Nai No.

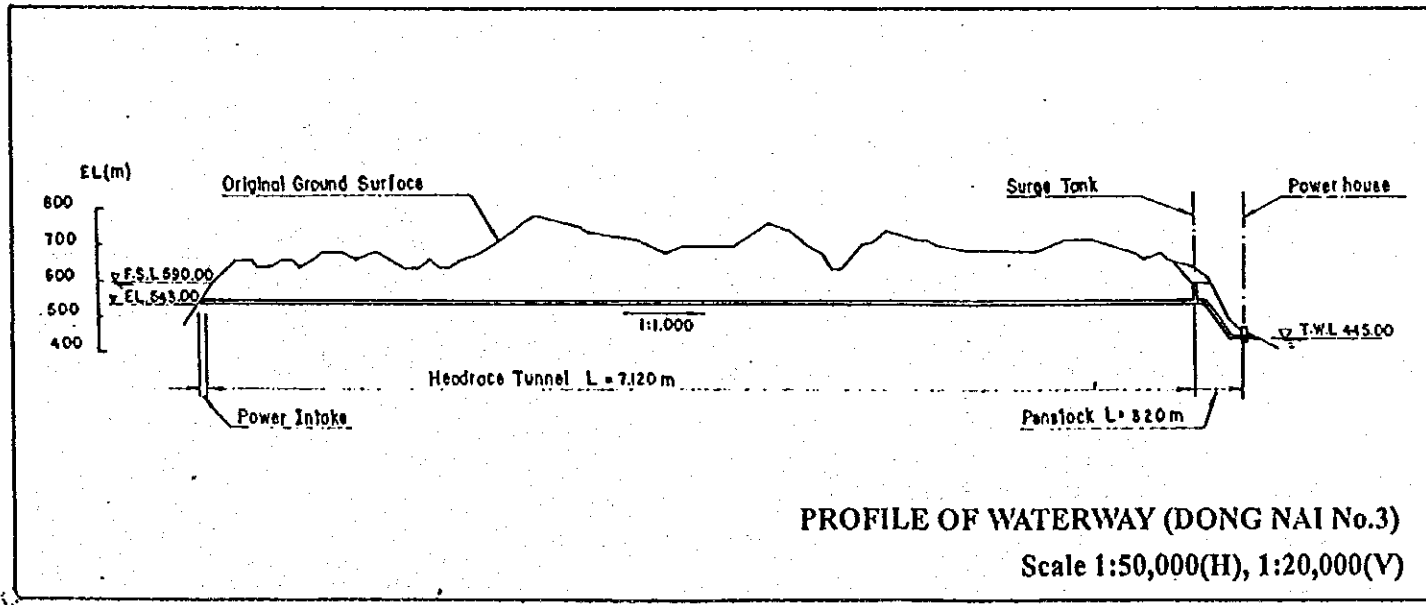

PROFILE OF WATERWAY (DONG NAI No.3)
Scale 1:50,000(H), 1:20,000(V)

PLAN (Scale 1:50,000)

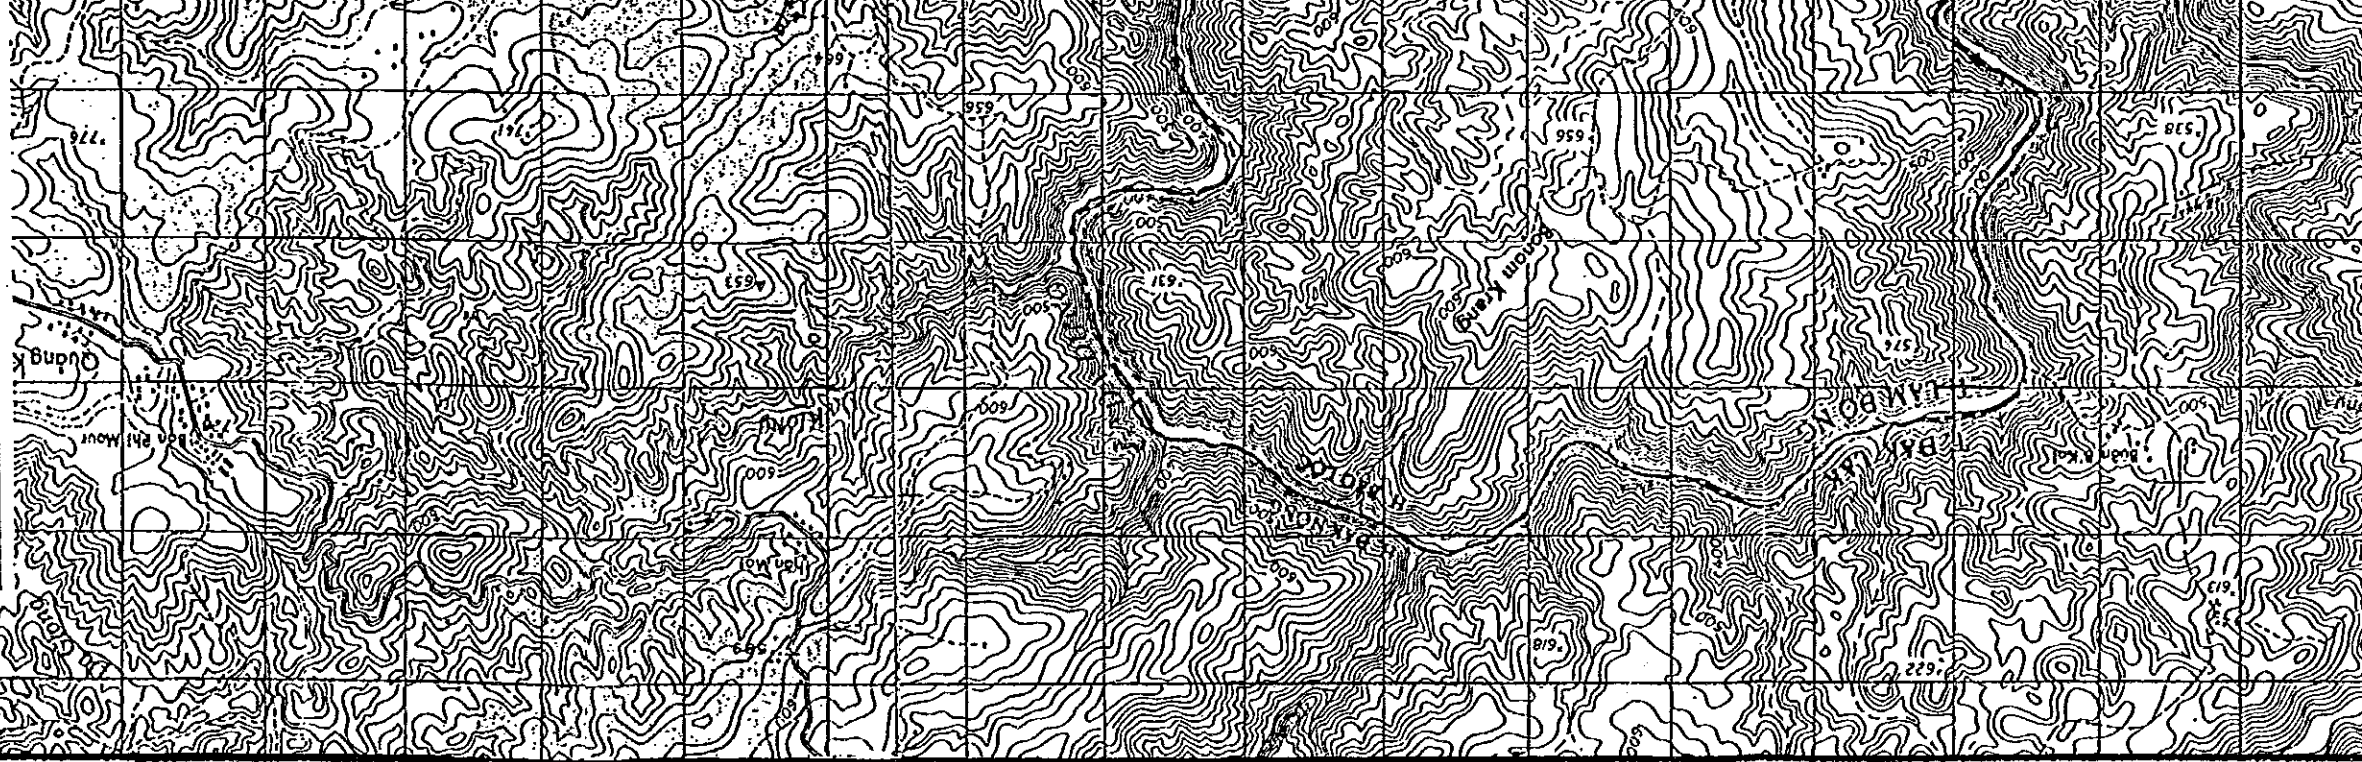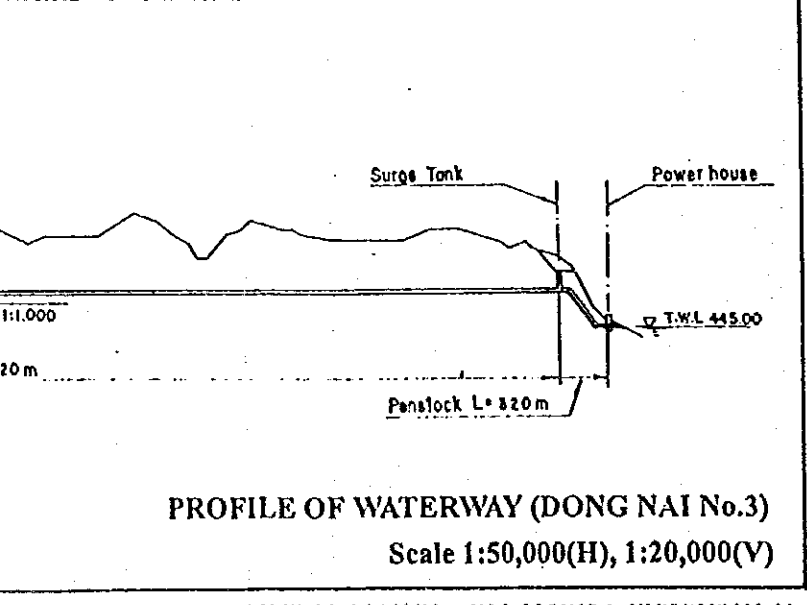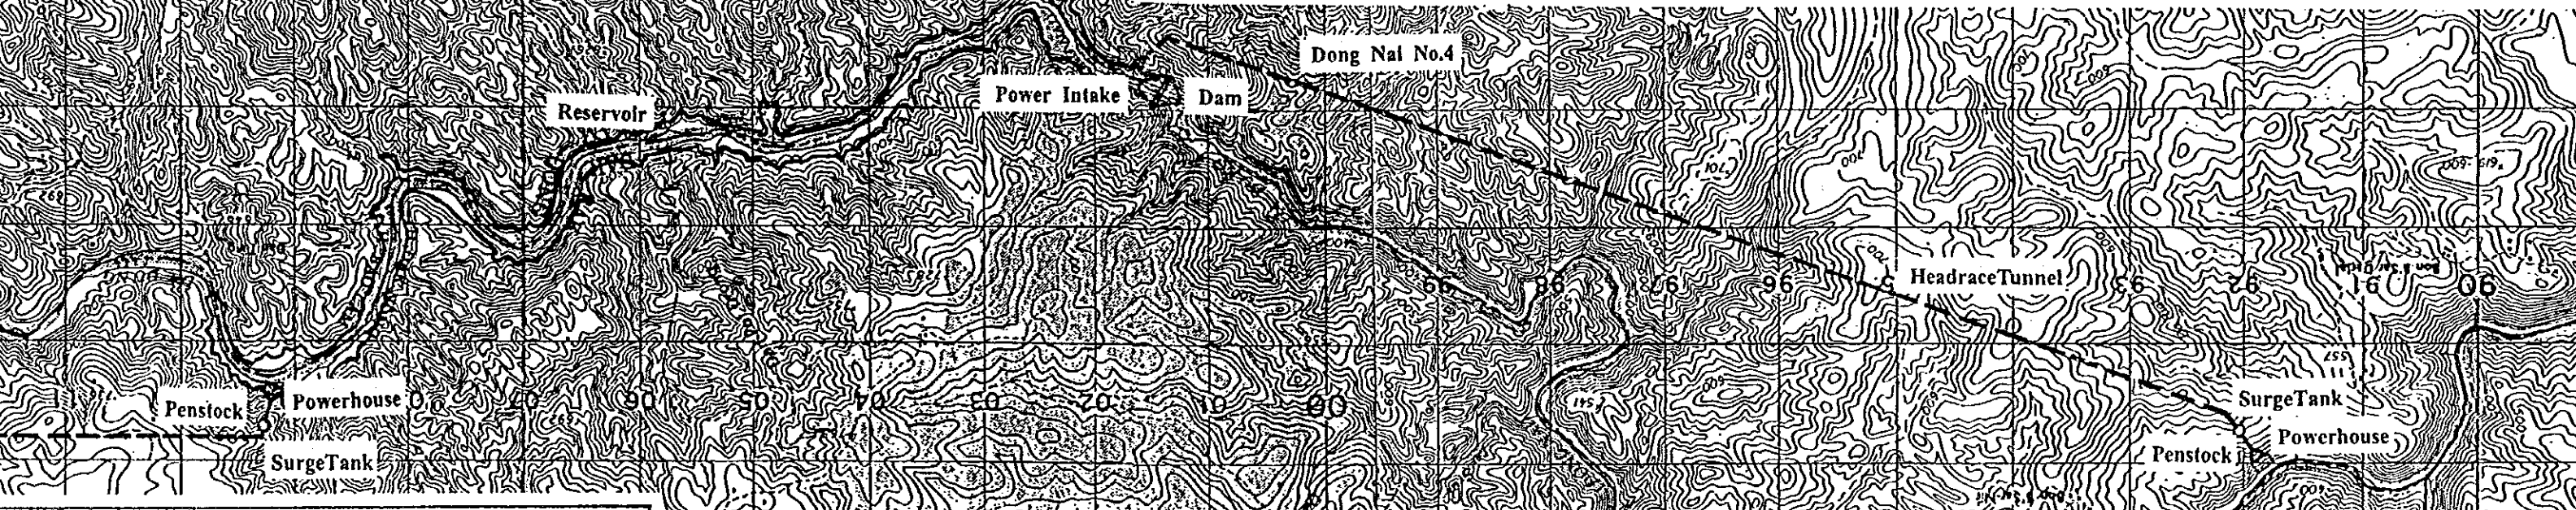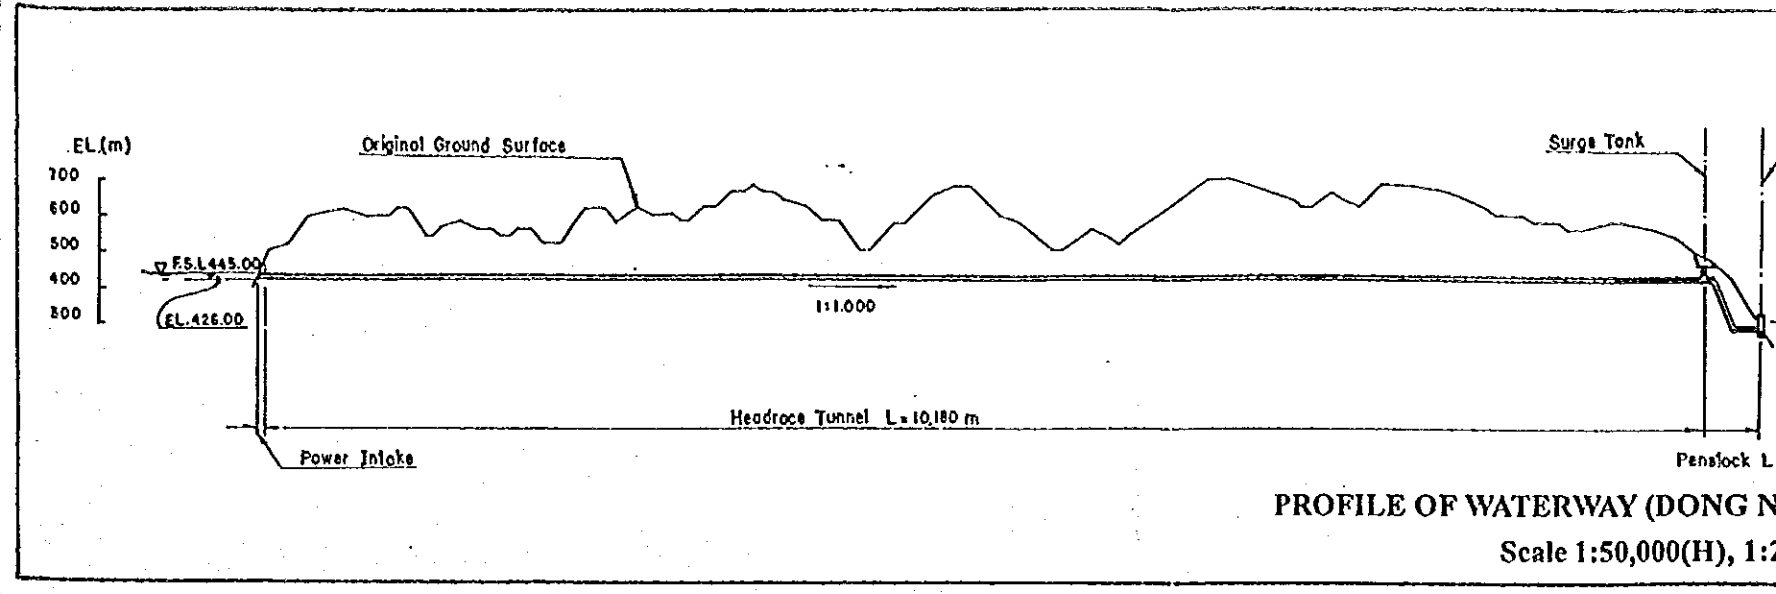




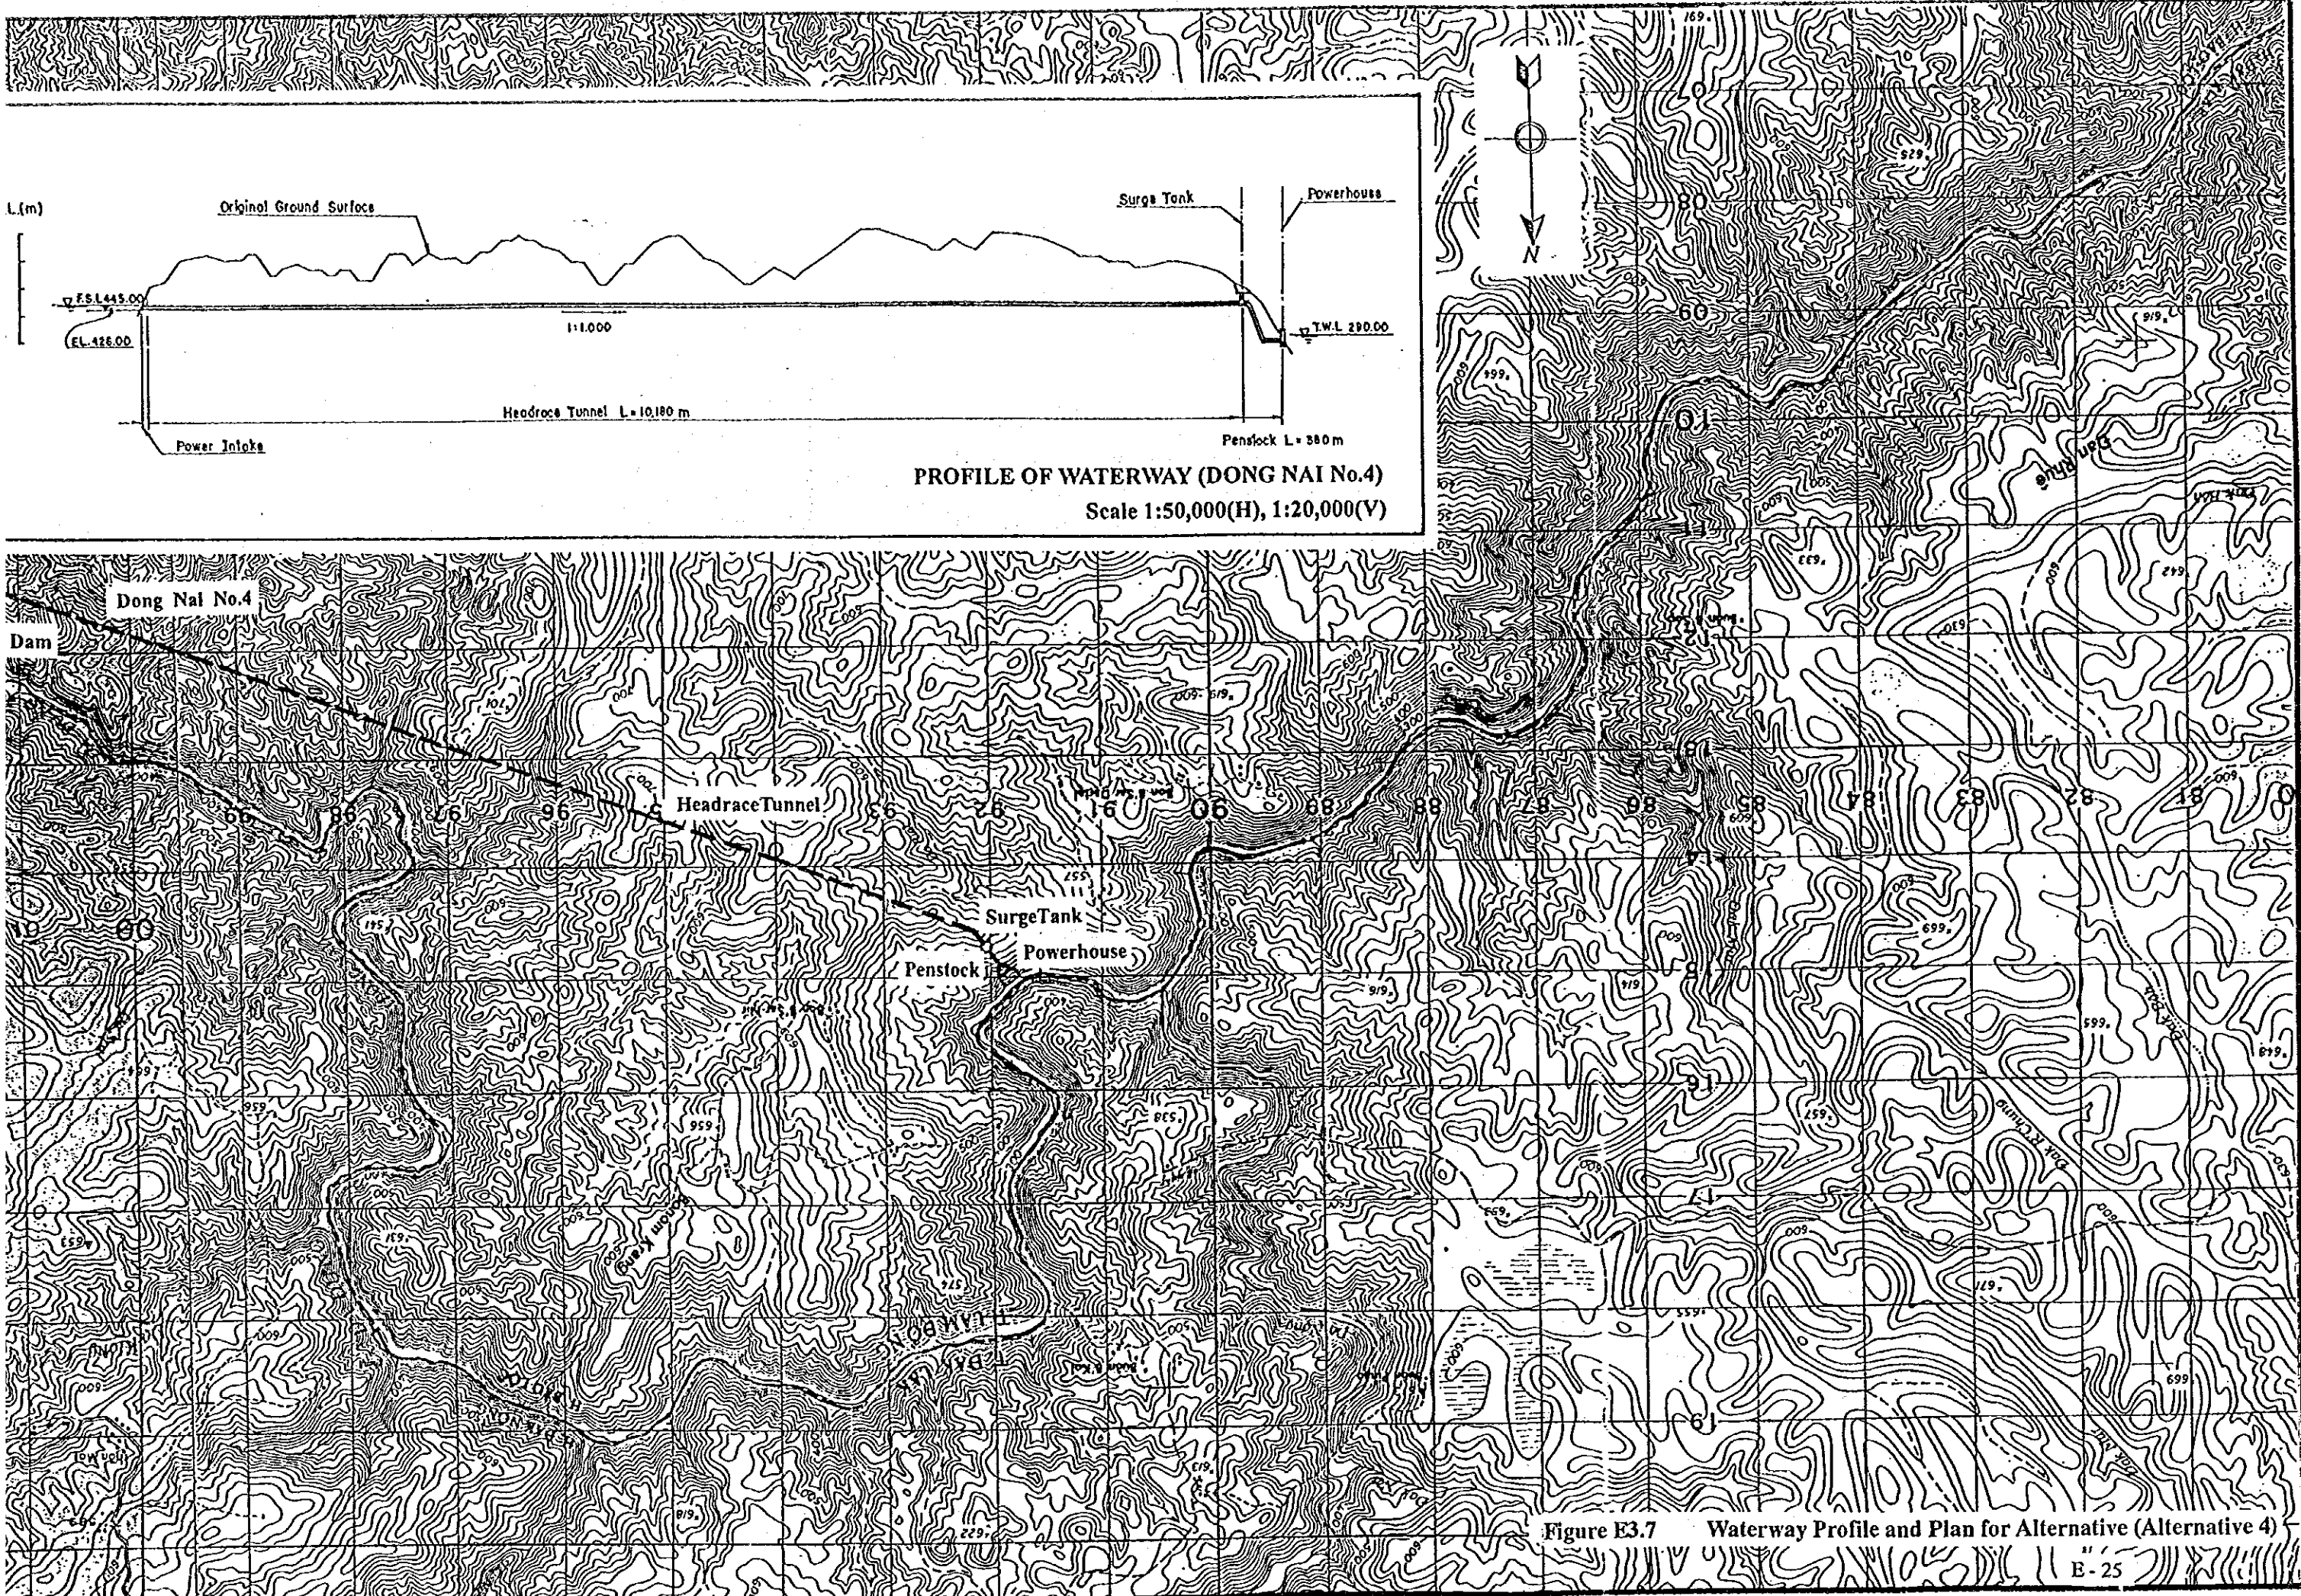


Figure E3.7 Waterway Profile and Plan for Alternative (Alternative 4)

PLAN (Scale 1:50,000)

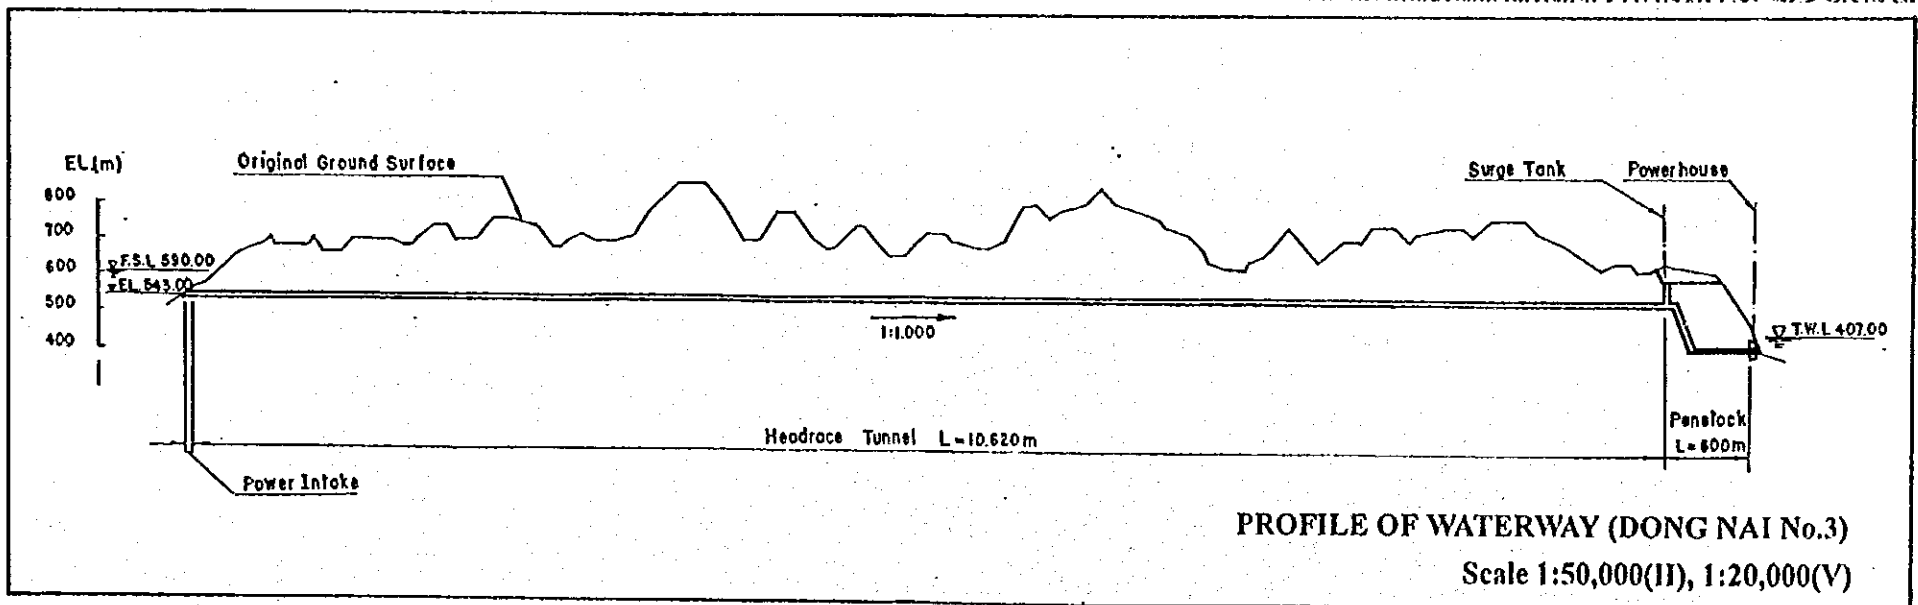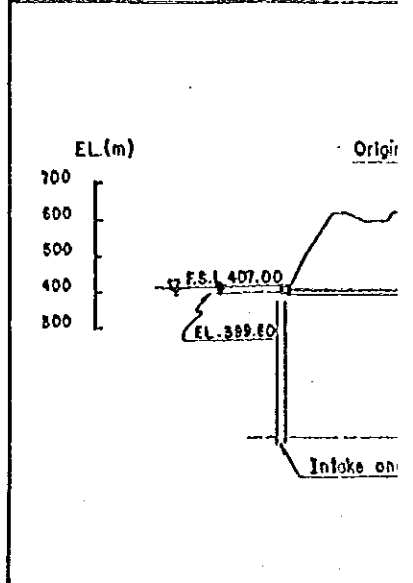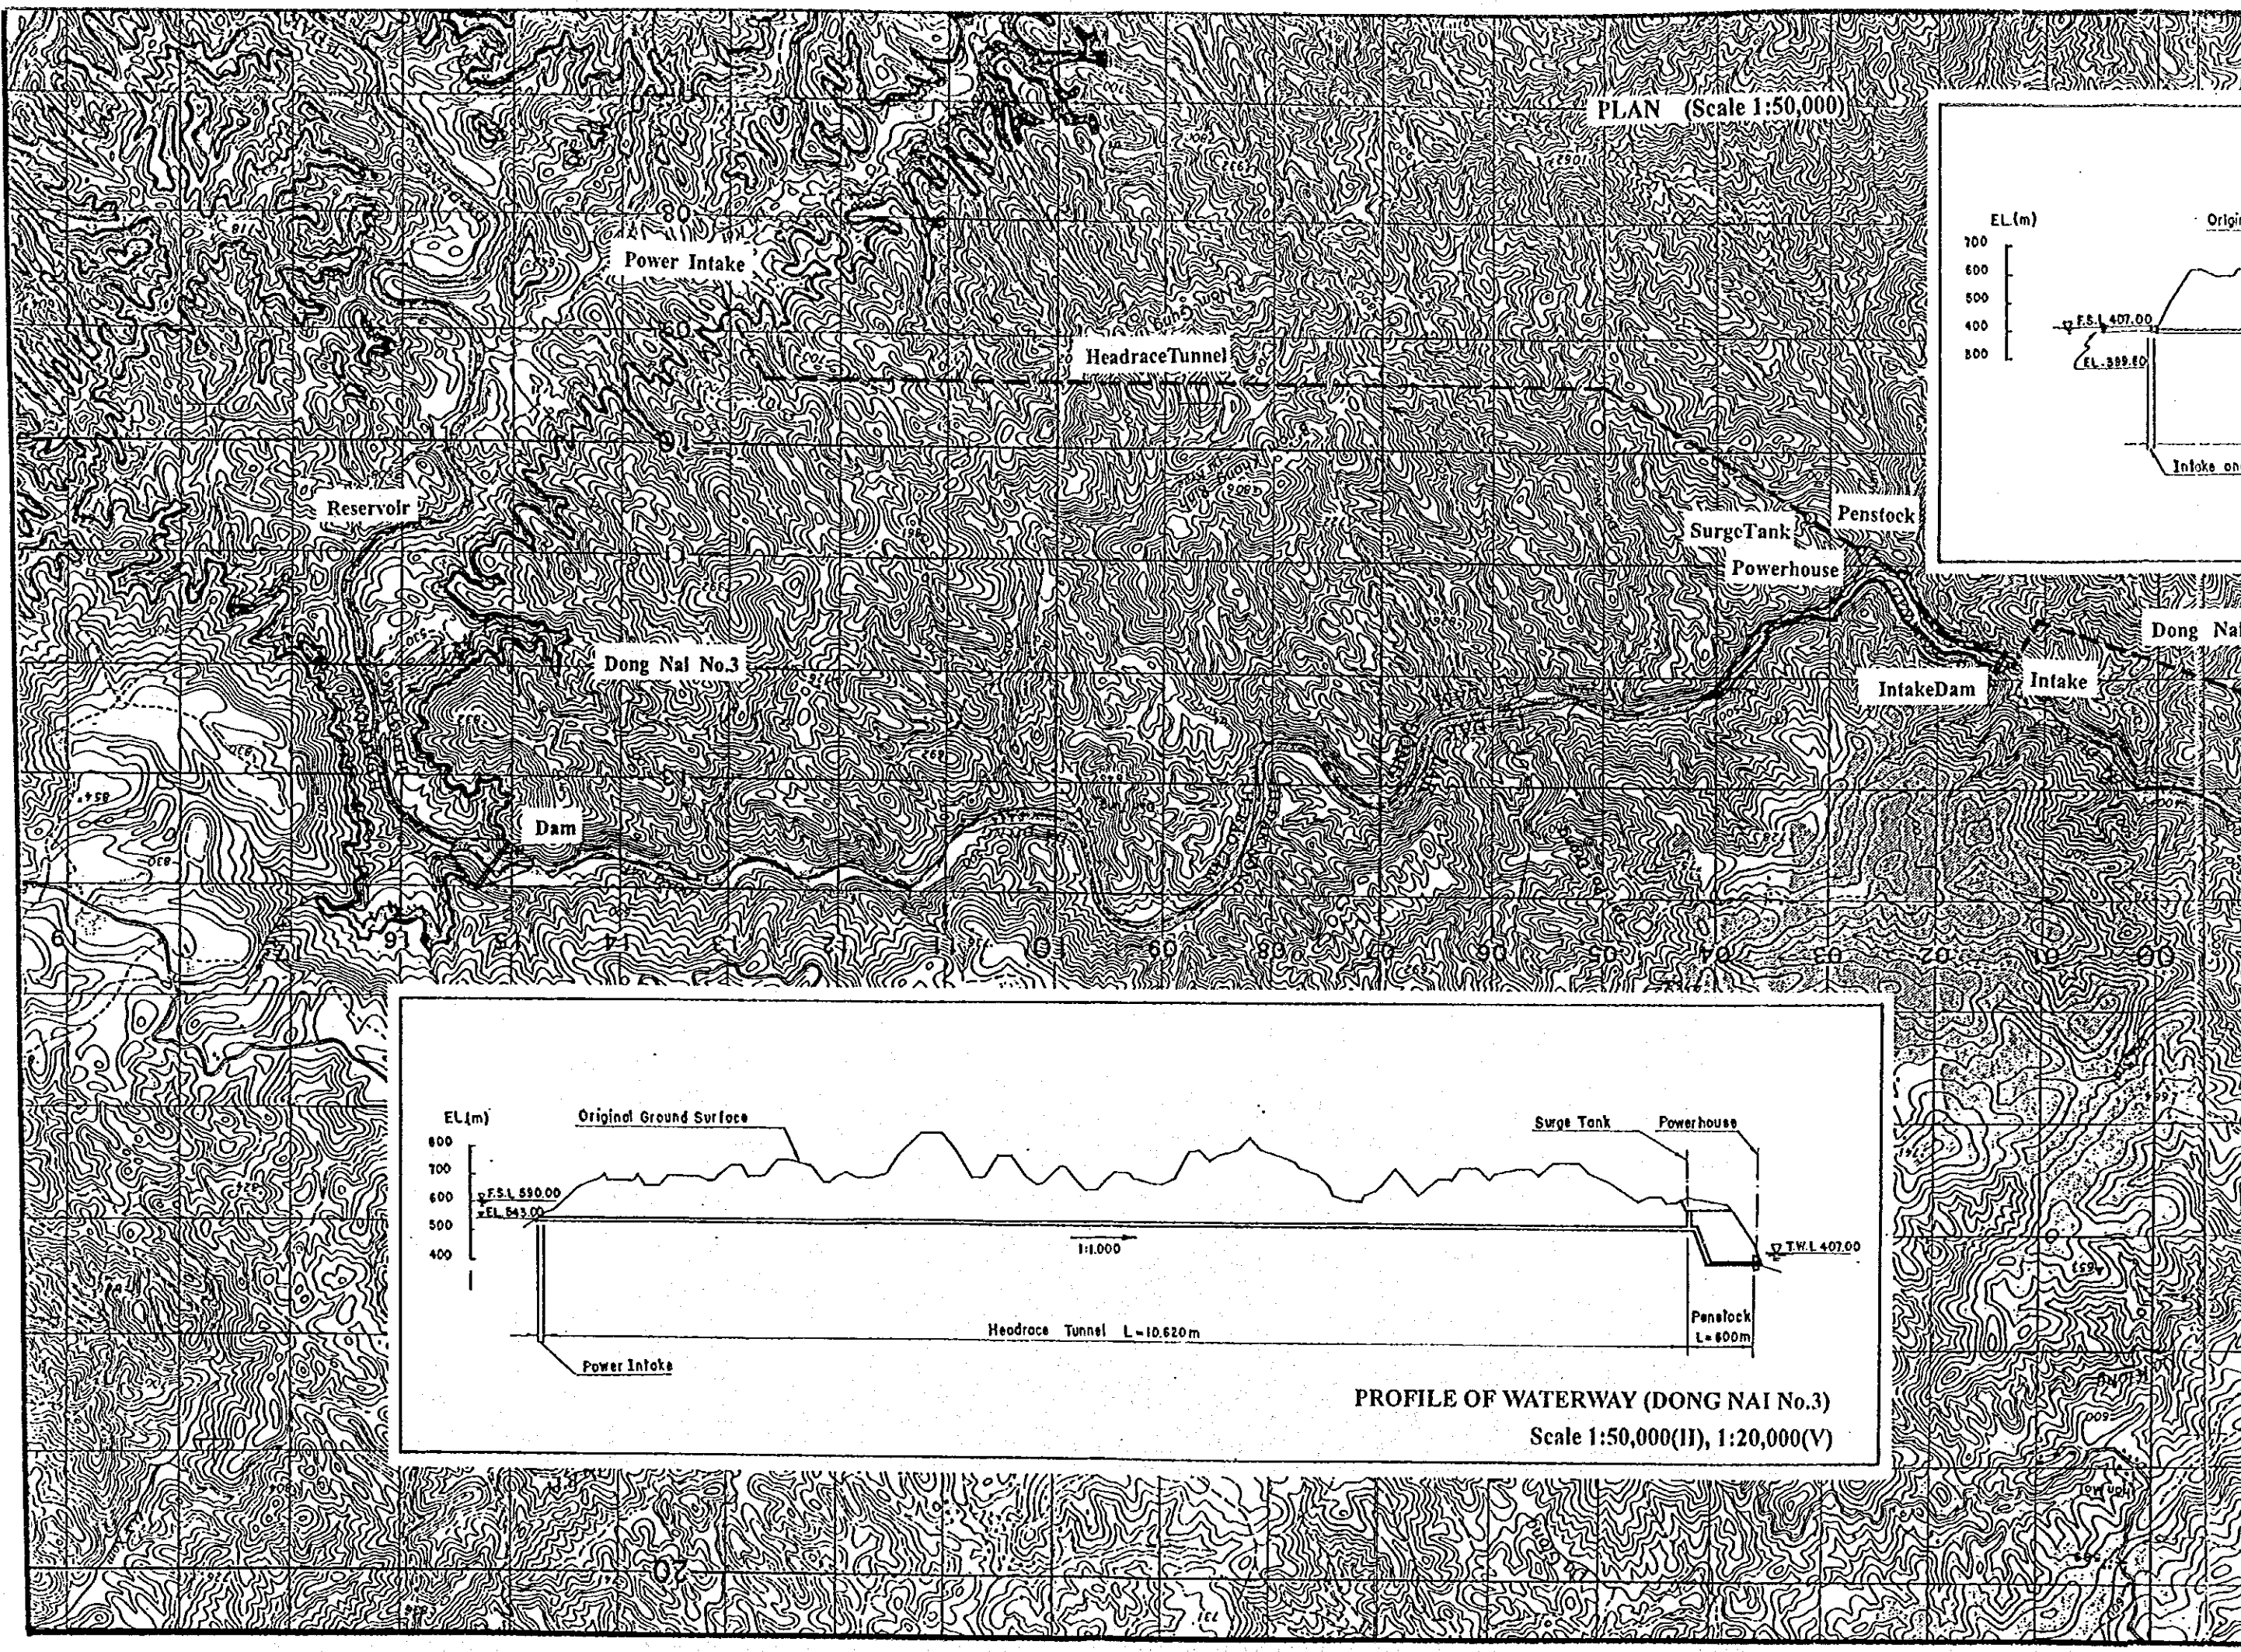

PROFILE OF WATERWAY (DONG NAI No.3)
Scale 1:50,000(H), 1:20,000(V)