



SECTION A-A  
SCALE 1:100

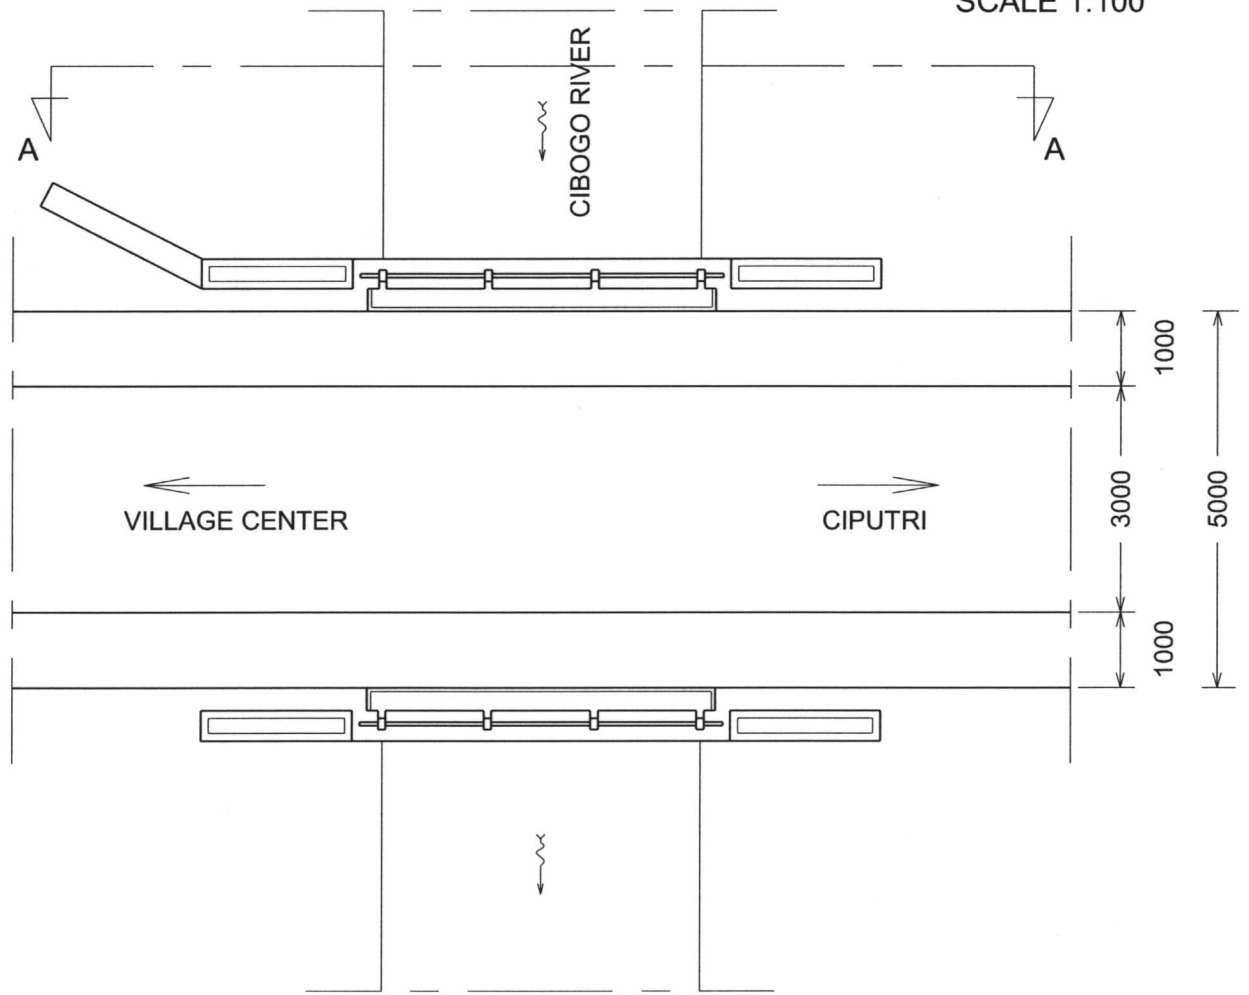

BRIDGE PLAN  
SCALE 1:100

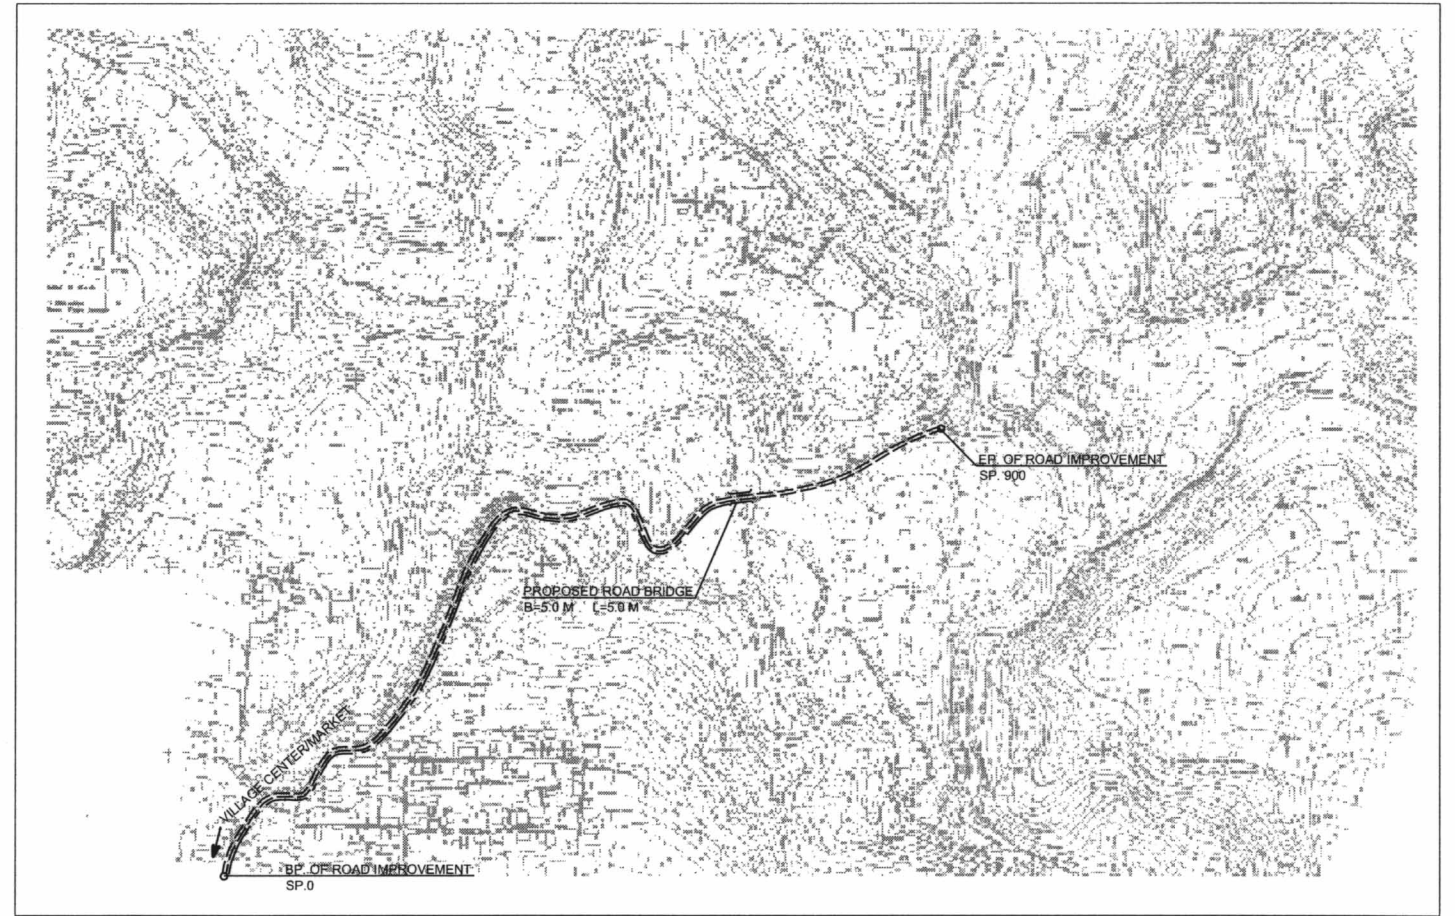

PLAN

Japan International Cooperation Agency (JICA)	THE FEASIBILITY STUDY ON INTEGRATED AGRICULTURAL AND RURAL DEVELOPMENT IN HIGHLAND AREA	ROAD BRIDGE OVER THE CIBOGO RIVER	DATE MARCH 2000
	THE REPUBLIC OF INDONESIA	LANGENSARI MODEL AREA	DRAWING NO. LS/7