

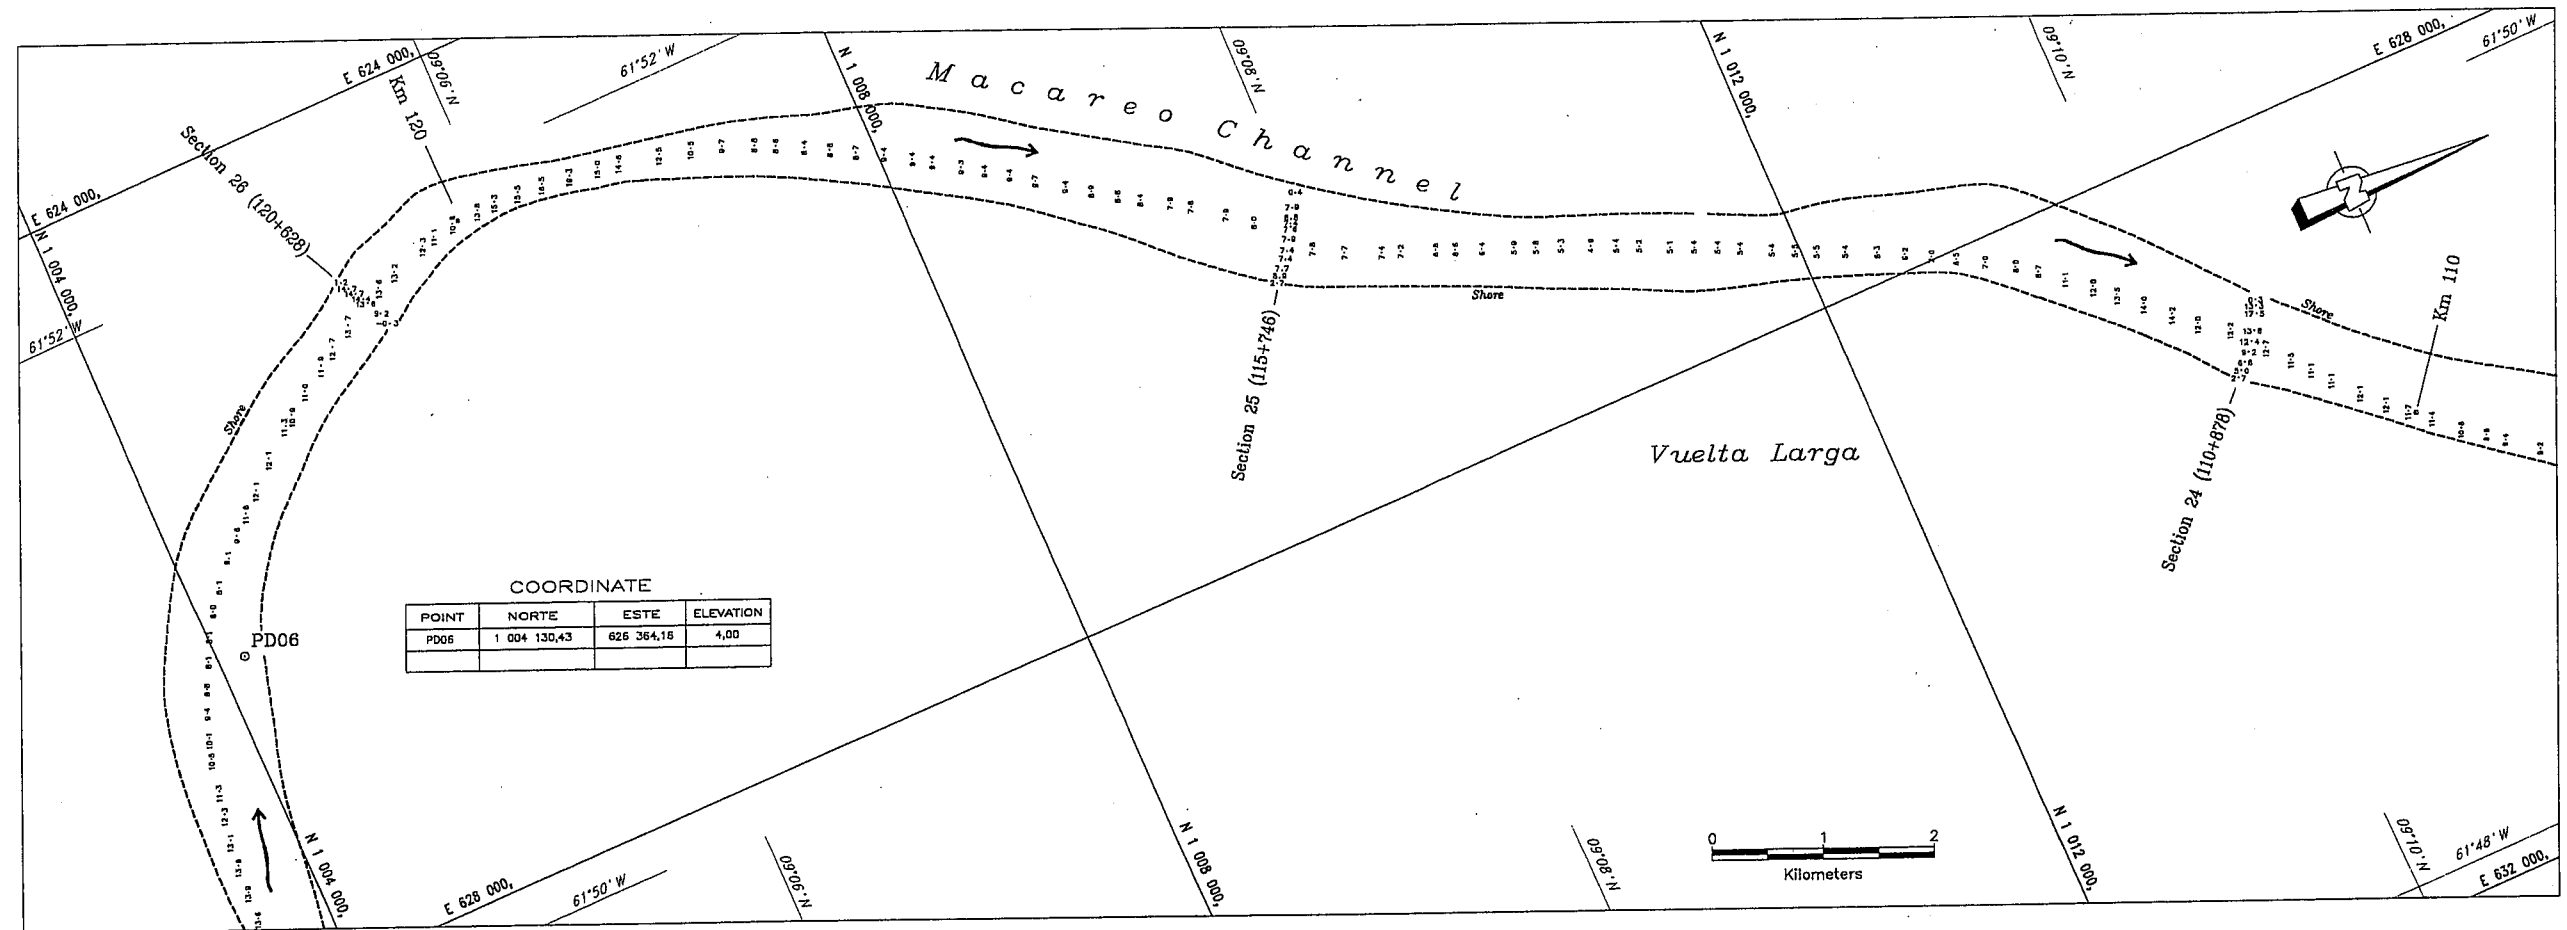
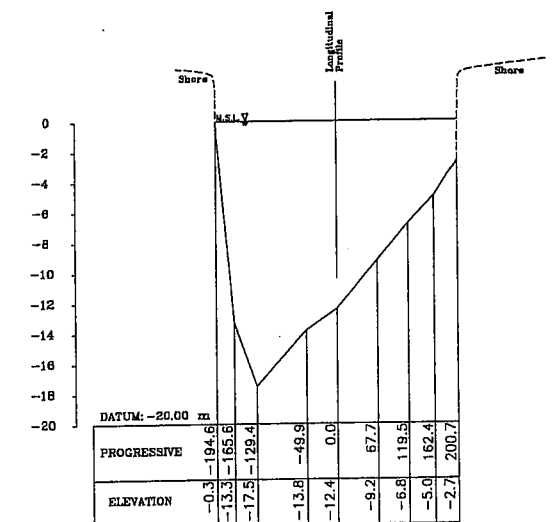
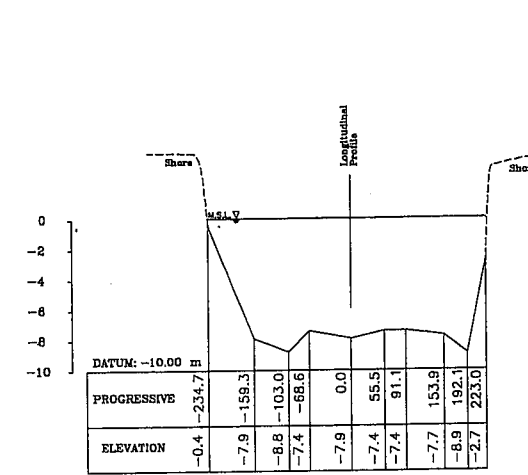


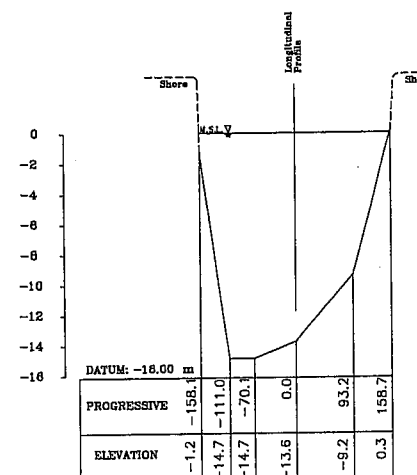

Section-26
120+628

Section-25
115+746

Section 24
110+878


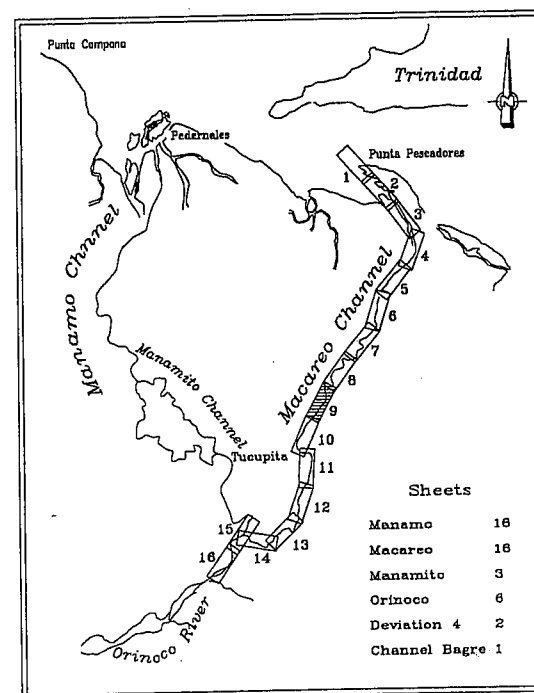


MAC-9


PLAN AND CROSS SECTION - MACAREO CHANNEL

STUDY ON INTEGRATED RIVER IMPROVEMENT OF THE ORINOCO RIVER IN THE REPUBLIC OF VENEZUELA


SOURCE: JICA SURVEY (1998)

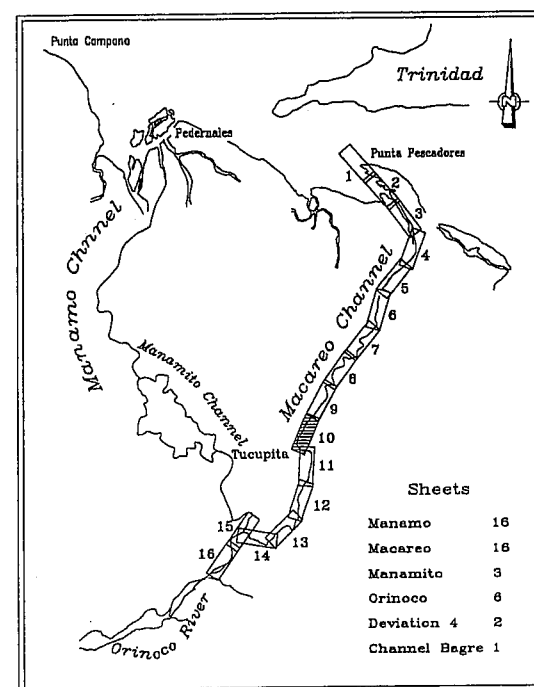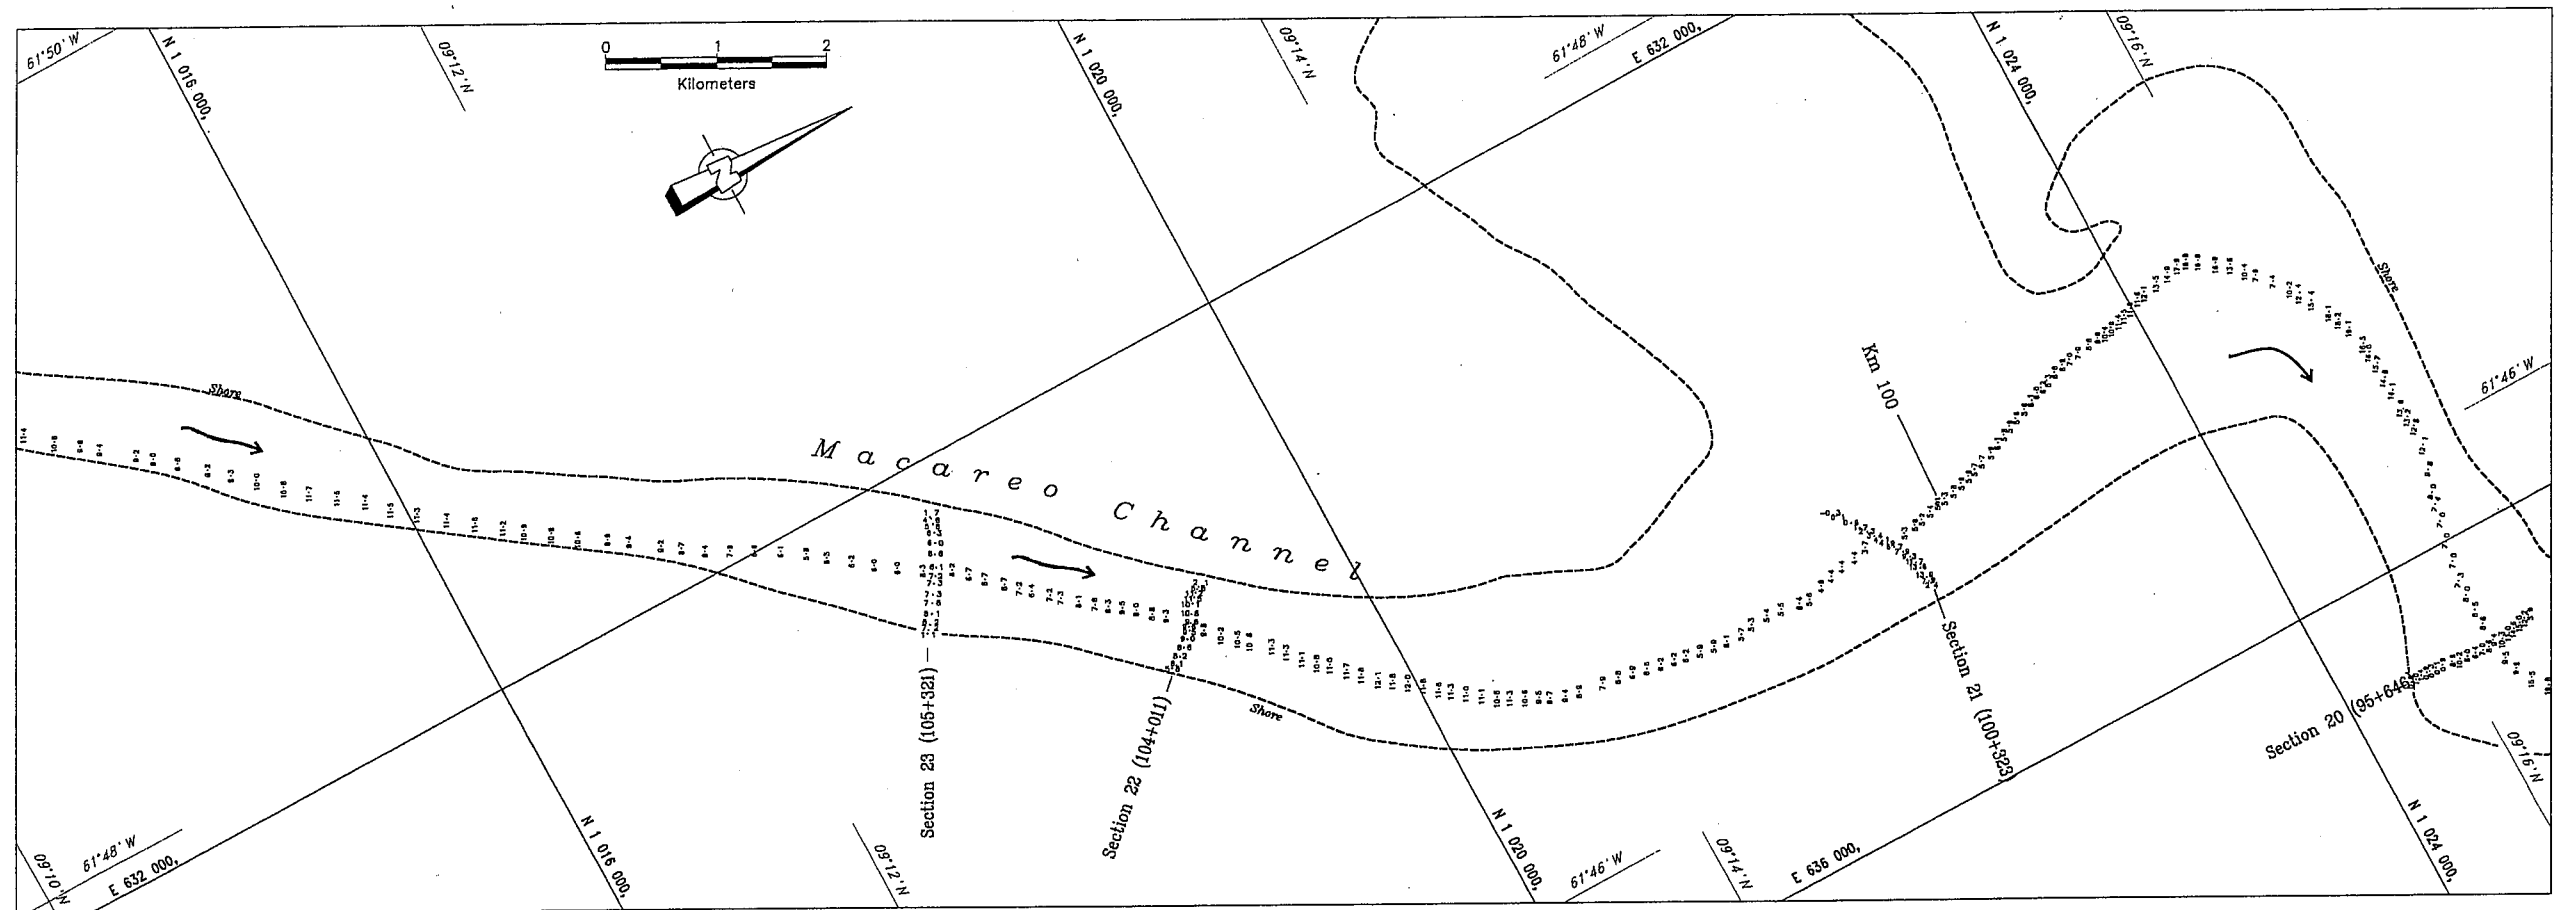


Section 23
105+321

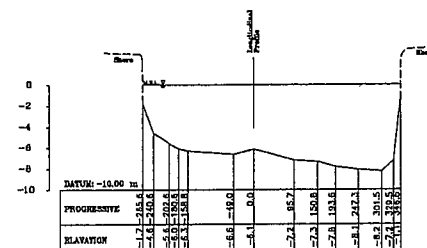


Section-22
104+011

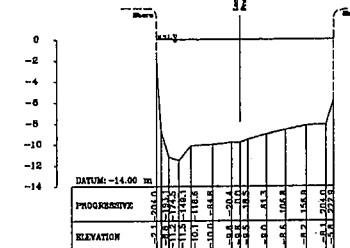

Section-21
100+323

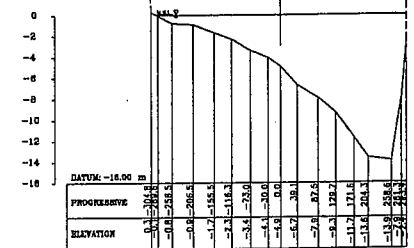

Section-20
95+646


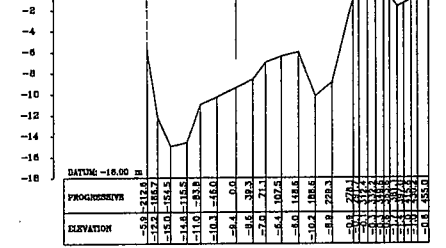


MAC-10


PLAN AND CROSS SECTION - MACAREO CHANNEL

STUDY ON INTEGRATED RIVER IMPROVEMENT OF THE ORINOCO RIVER IN THE REPUBLIC OF VENEZUELA


SOURCE: JICA SURVEY (1998)

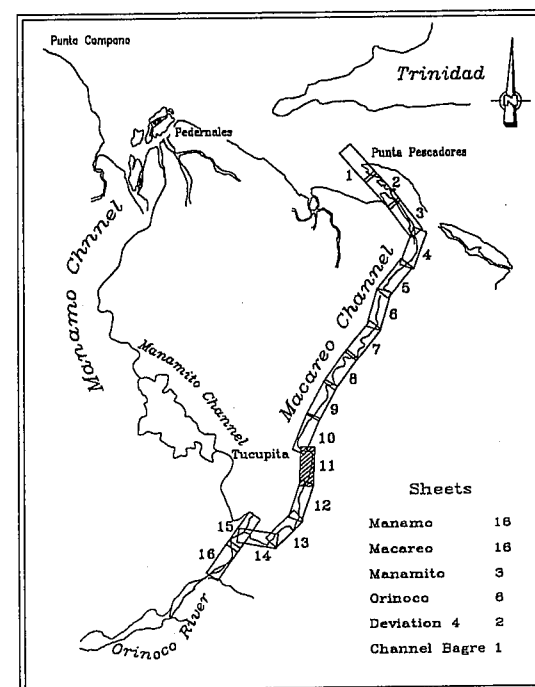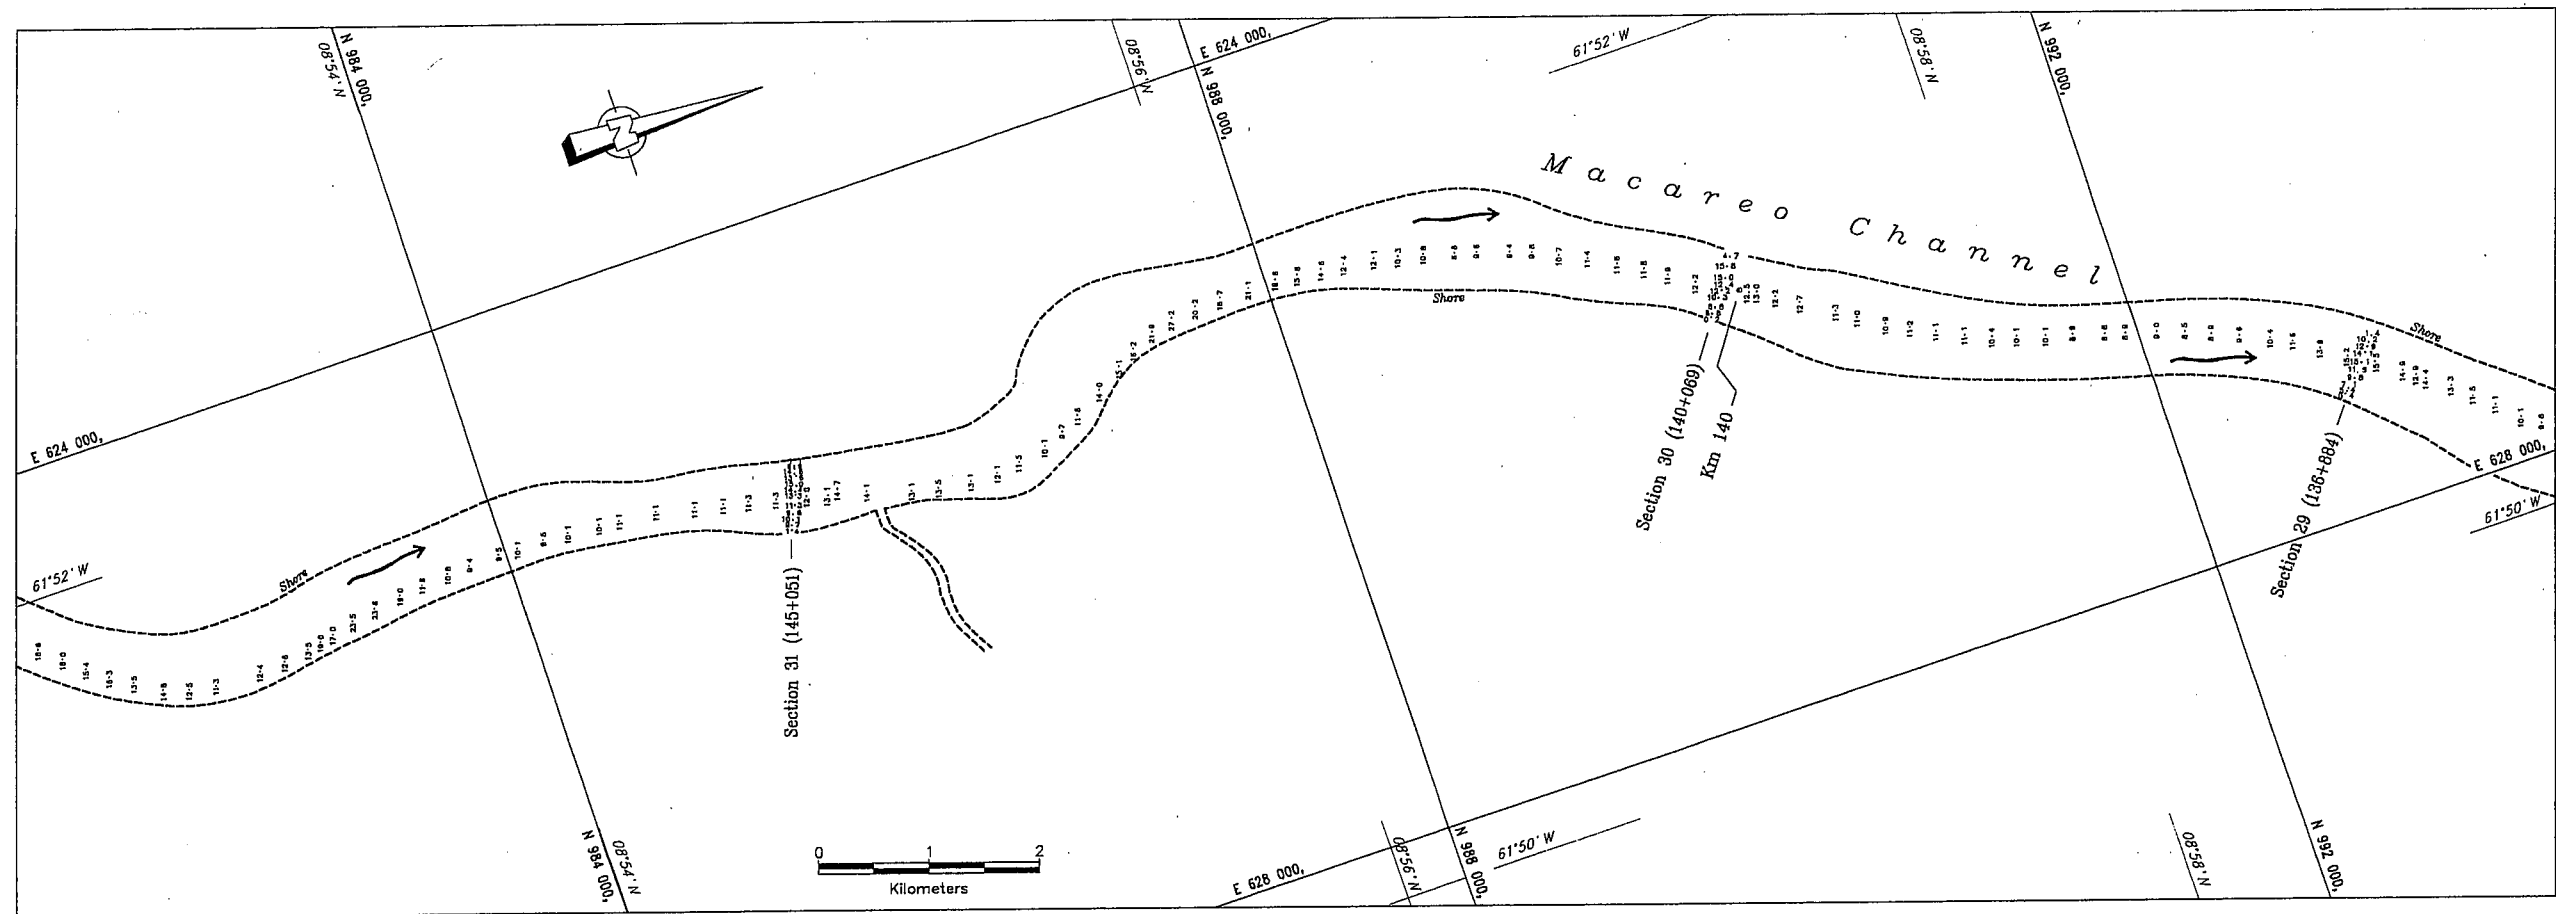


Section-31
145+051

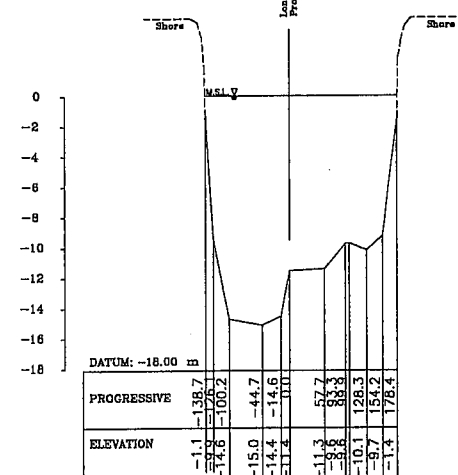

Section-30
140+069

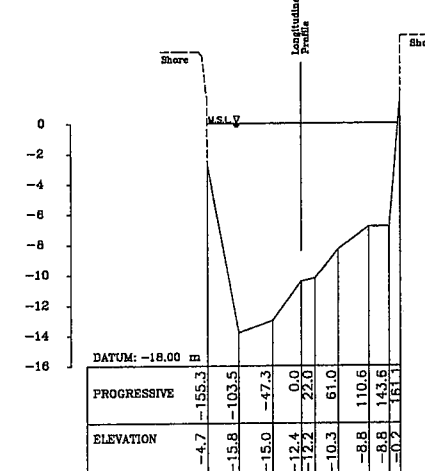

Section-29
136+884

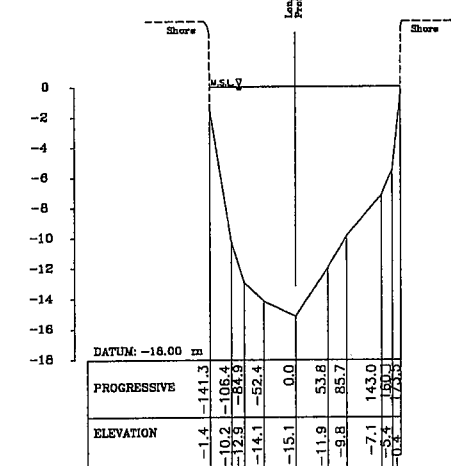


MAC-11

PLAN AND CROSS SECTION - MACAREO CHANNEL

STUDY ON INTEGRATED RIVER IMPROVEMENT OF THE ORINOCO RIVER IN THE REPUBLIC OF VENEZUELA





SOURCE: JICA SURVEY (1998)

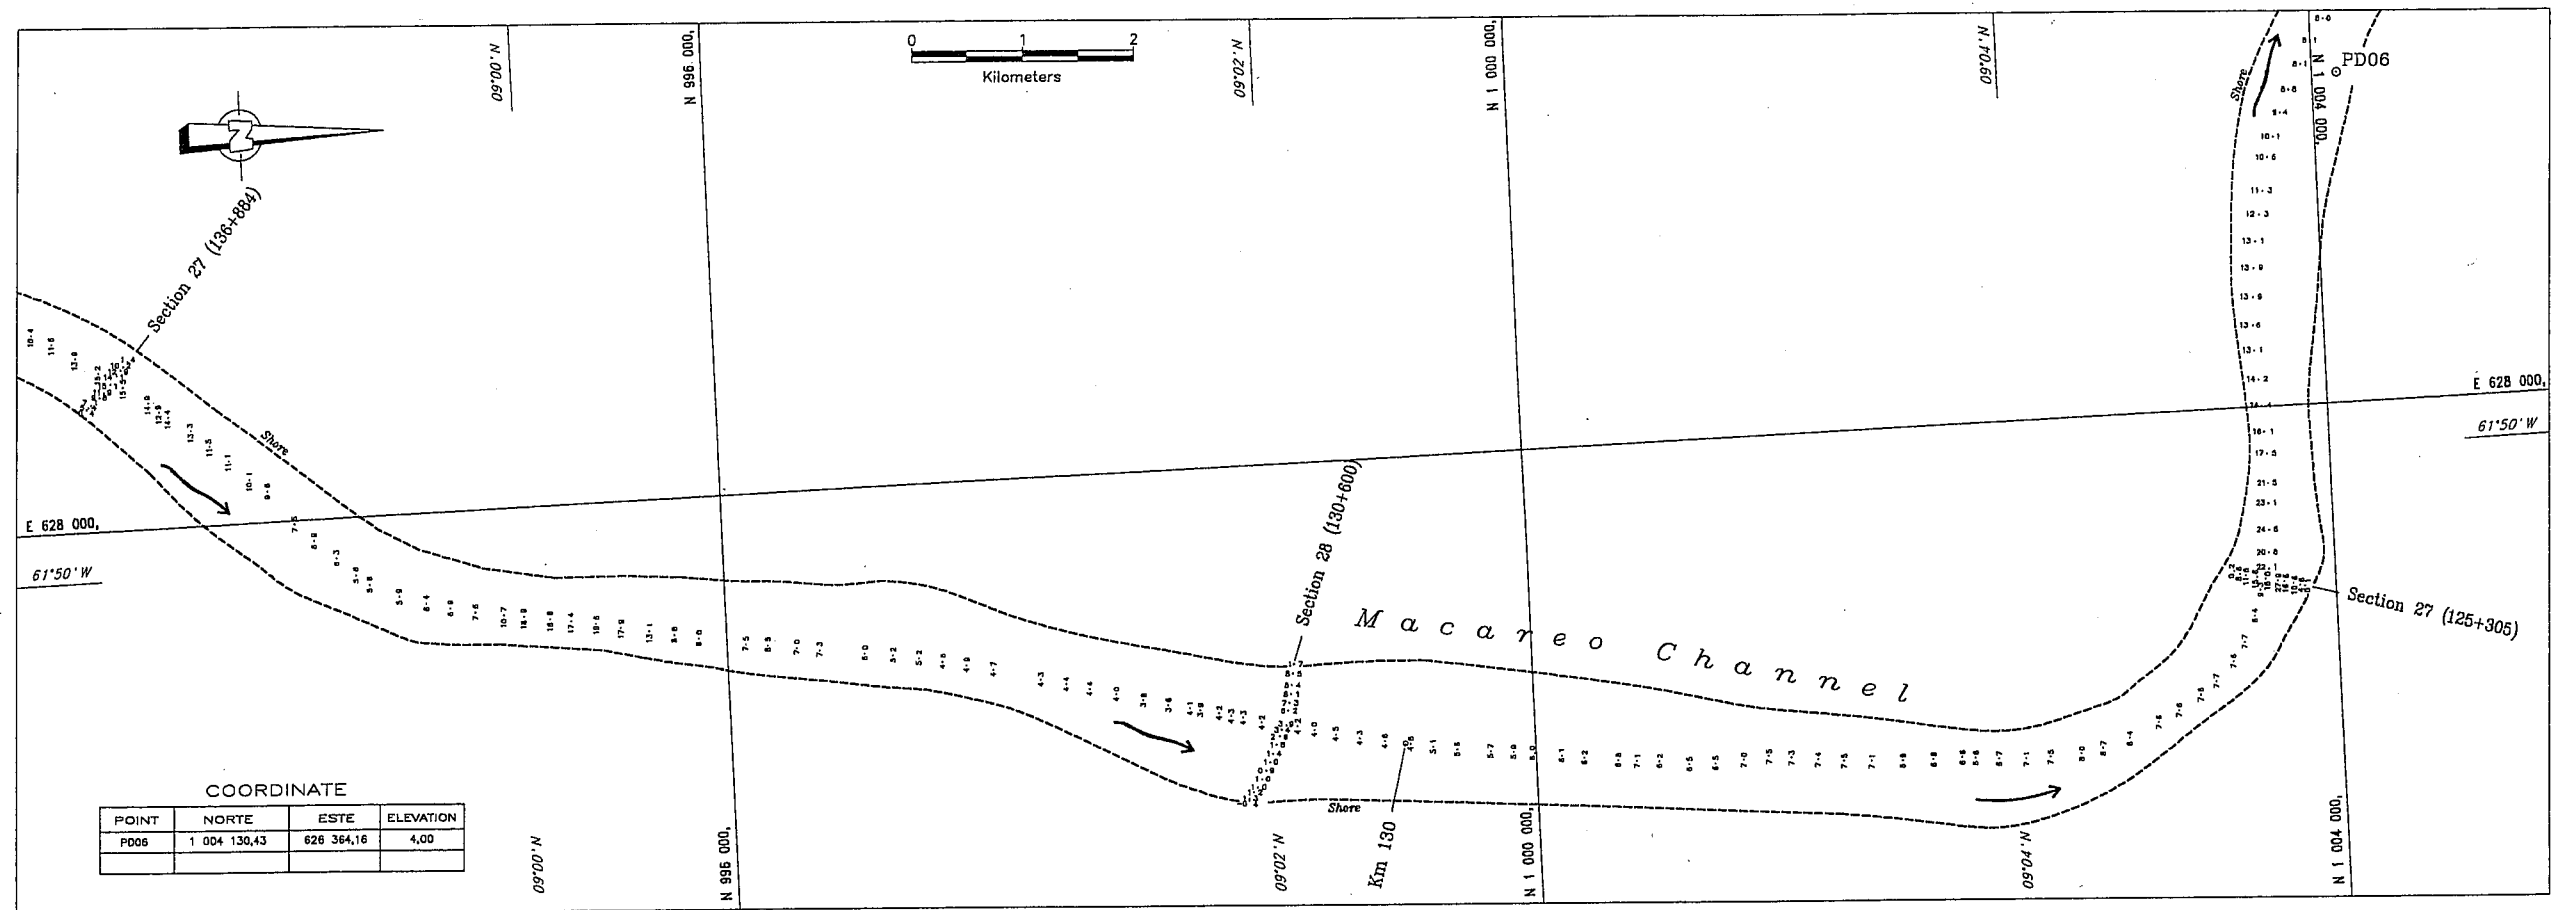

Section-27
125+305

Section-29
136+884

Section-28
130+600

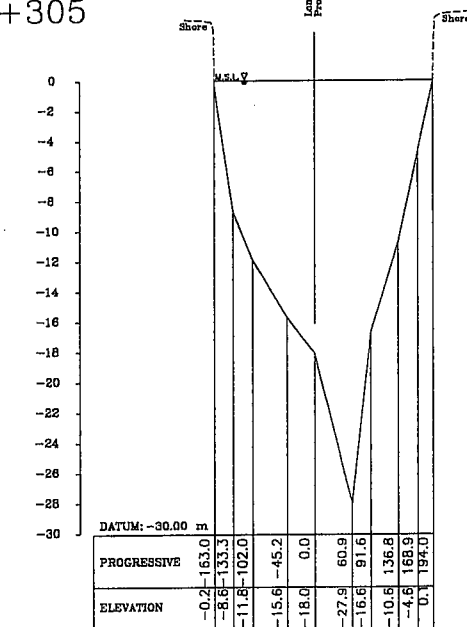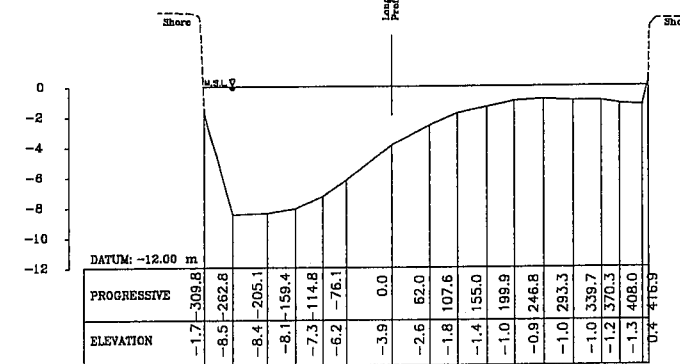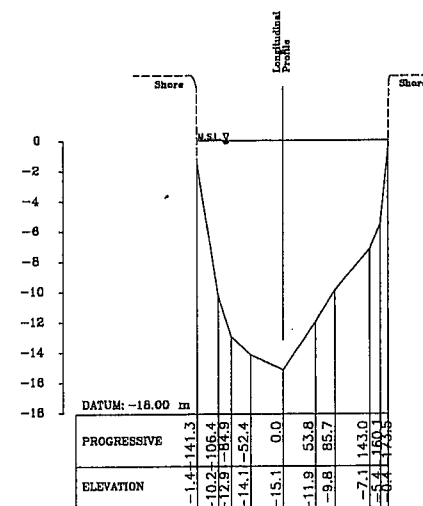
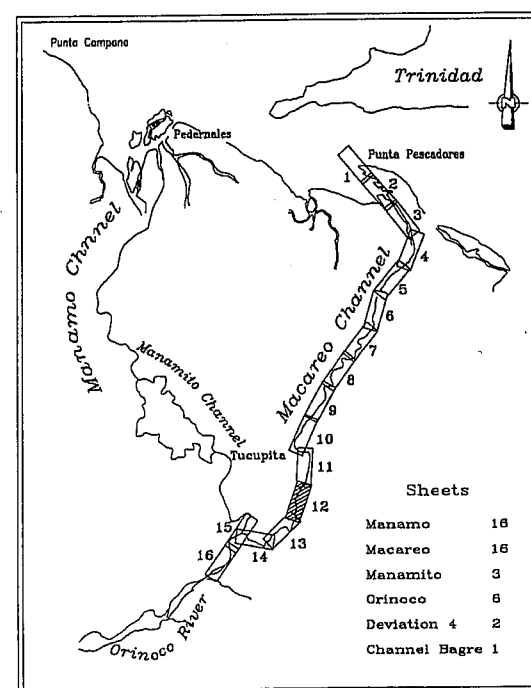


MAC-12


PLAN AND CROSS SECTION - MACAREO CHANNEL

STUDY ON INTEGRATED RIVER IMPROVEMENT OF THE ORINOCO RIVER IN THE REPUBLIC OF VENEZUELA


SOURCE: JICA SURVEY (1998)

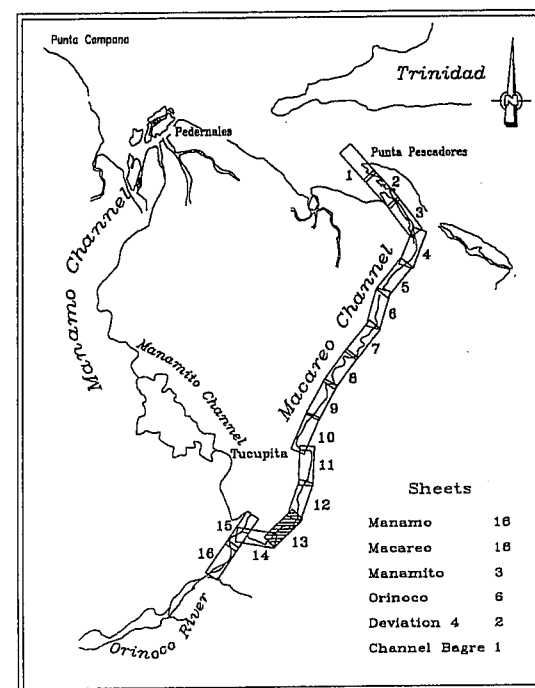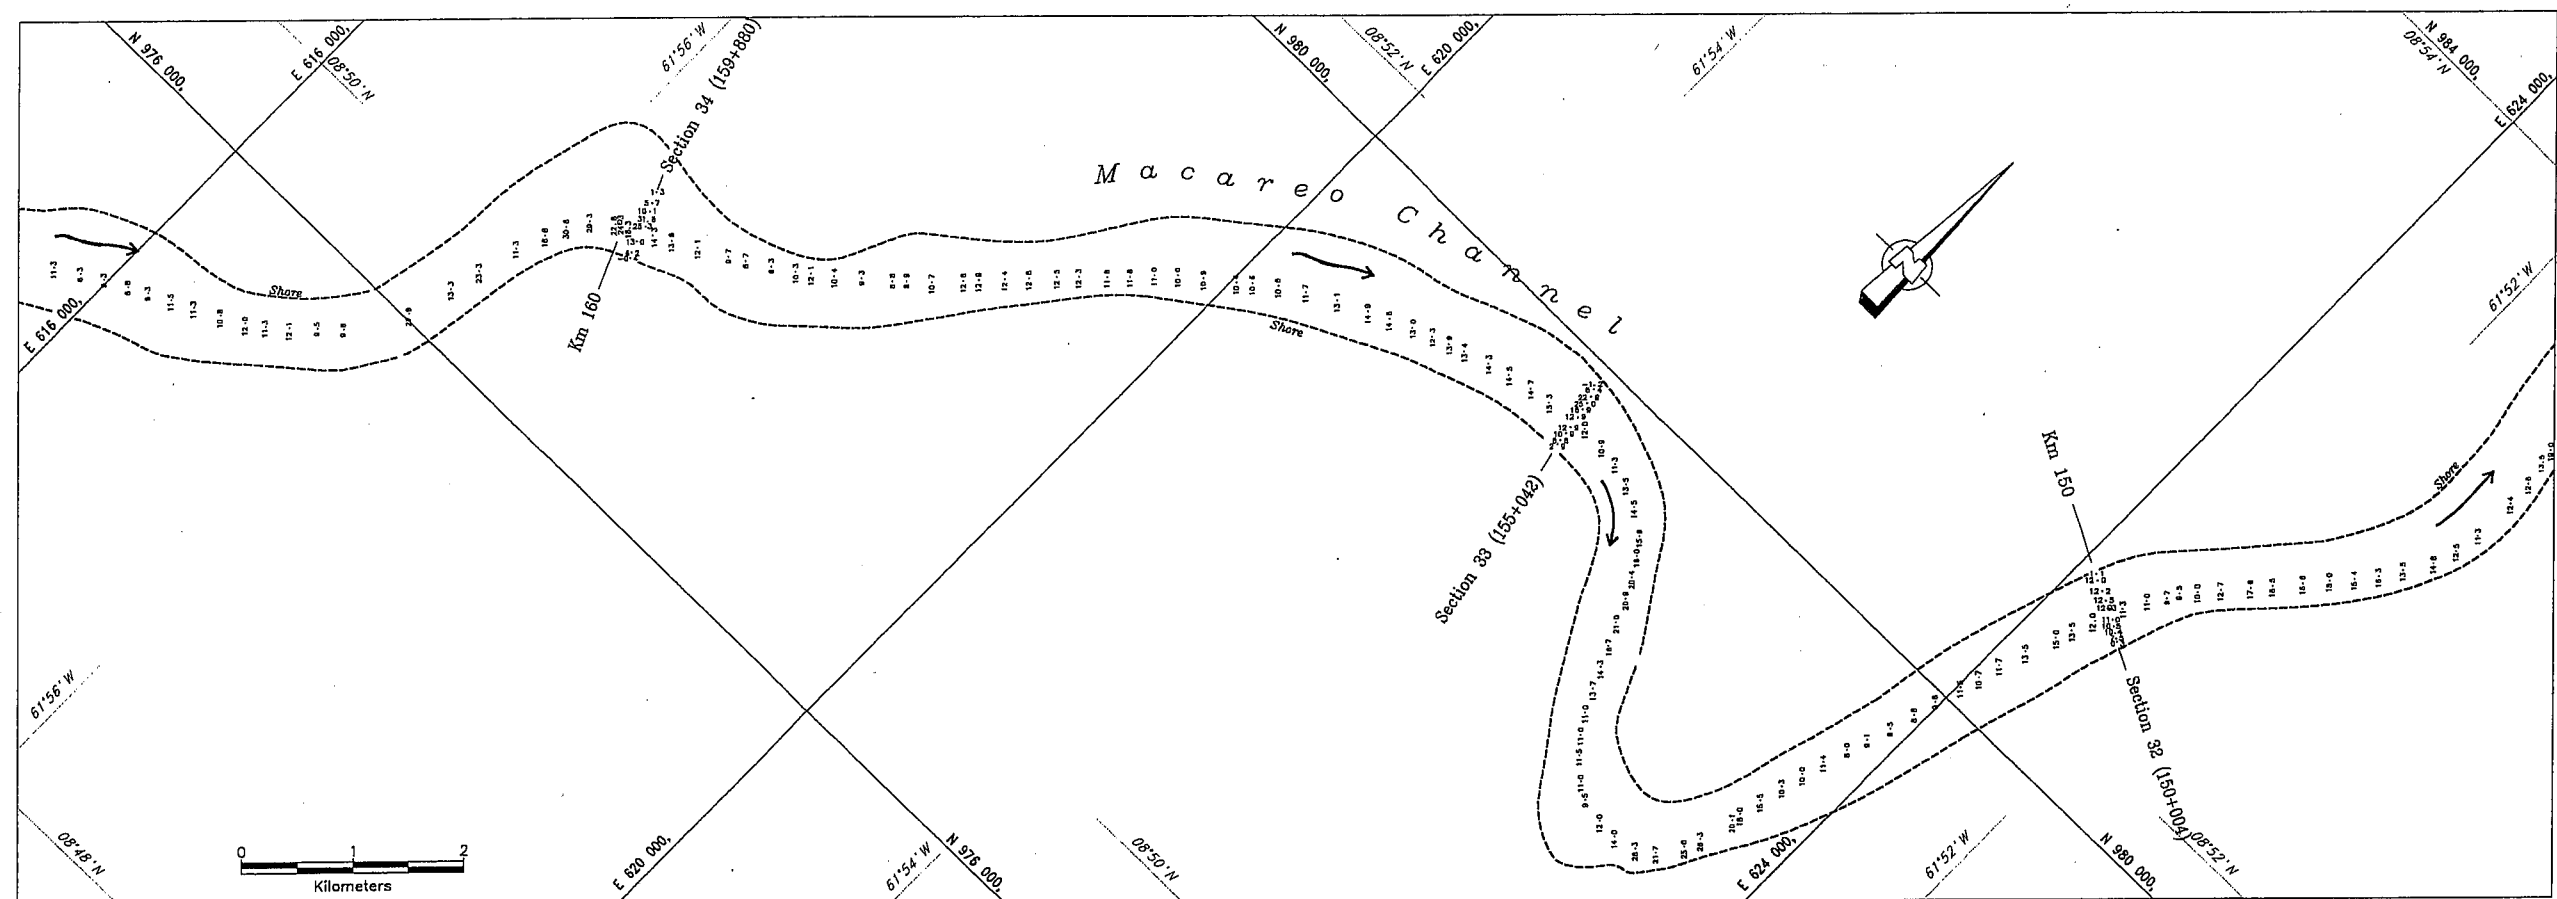


Section-34
159+880

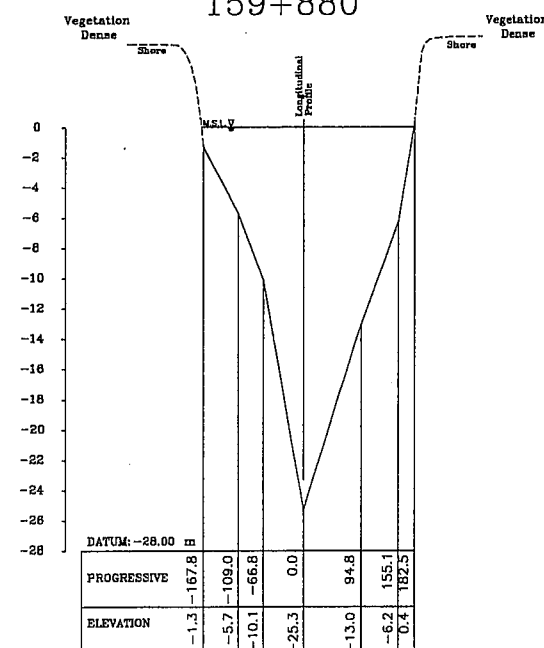

Section-33
155+042

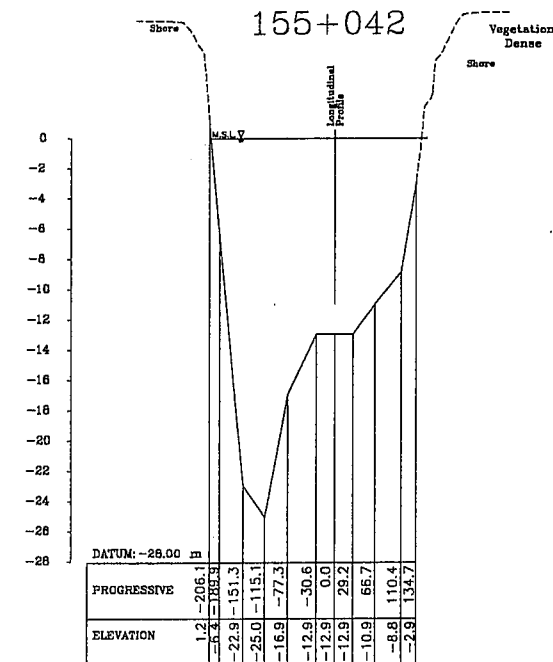

Section-32
150+004


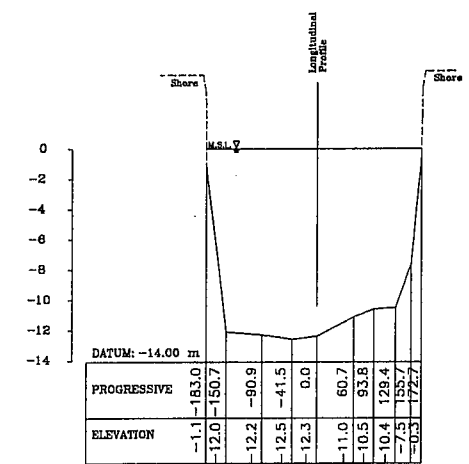


MAC-13


PLAN AND CROSS SECTION - MACAREO CHANNEL

STUDY ON INTEGRATED RIVER IMPROVEMENT OF THE ORINOCO RIVER IN THE REPUBLIC OF VENEZUELA


SOURCE: JICA SURVEY (1998)

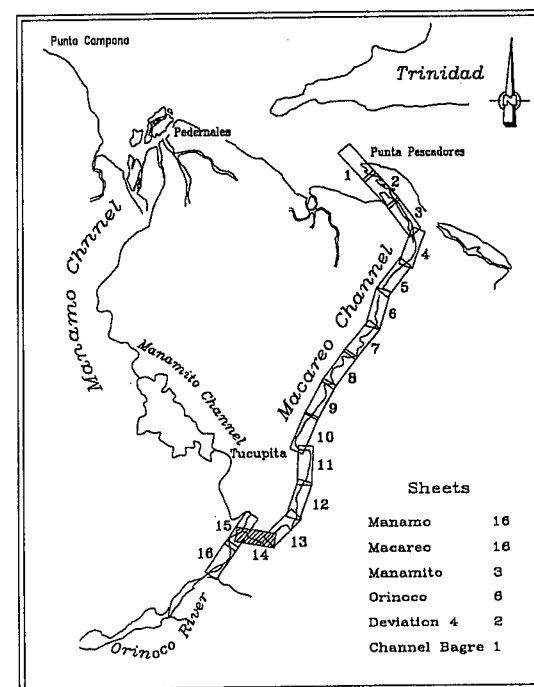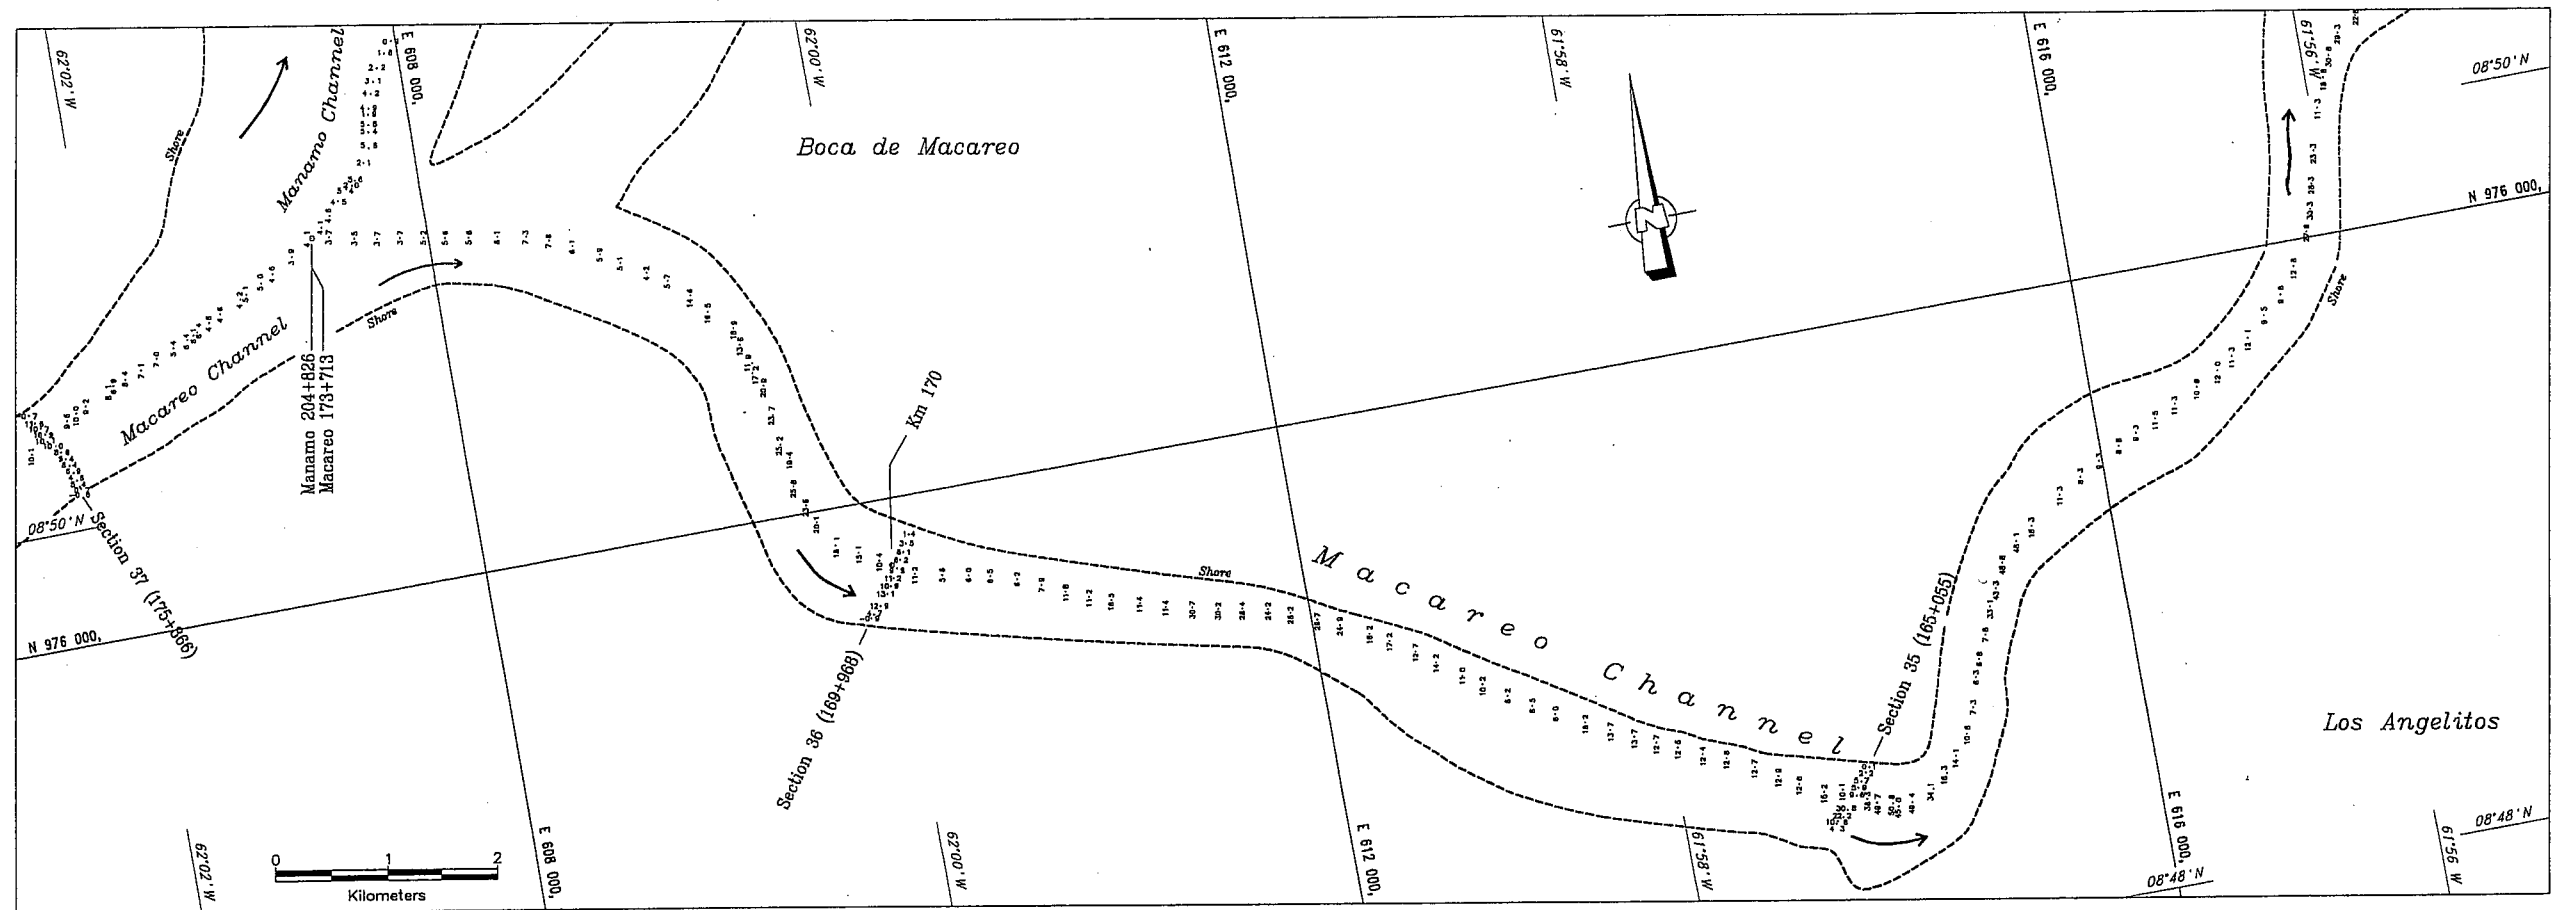


Section-37
175+366

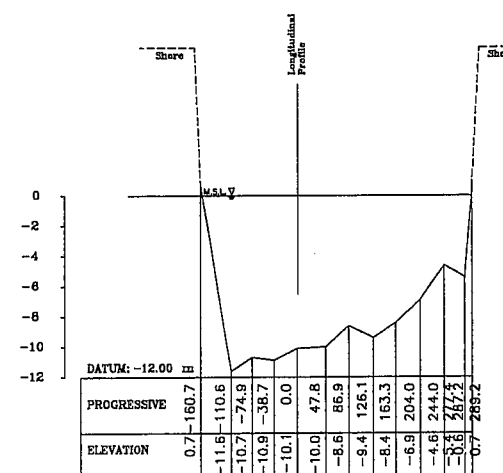

Section-36
169+968

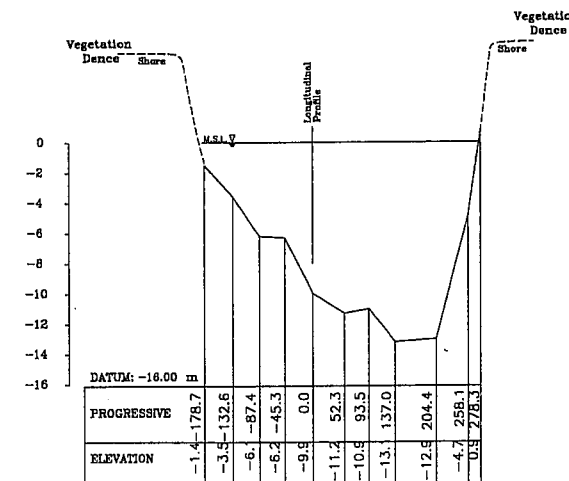

Section-35
165+055


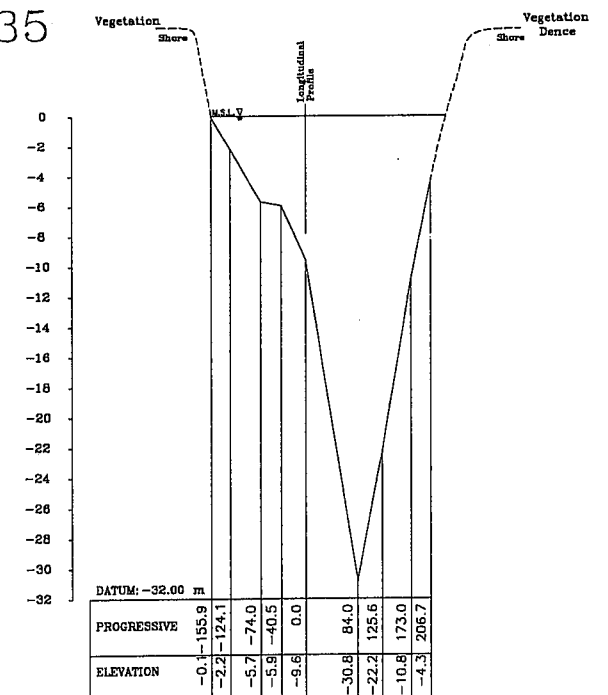


MAC-14


PLAN AND CROSS SECTION - MACAREO CHANNEL

STUDY ON INTEGRATED RIVER IMPROVEMENT OF THE ORINOCO RIVER IN THE REPUBLIC OF VENEZUELA


SOURCE: JICA SURVEY (1998)

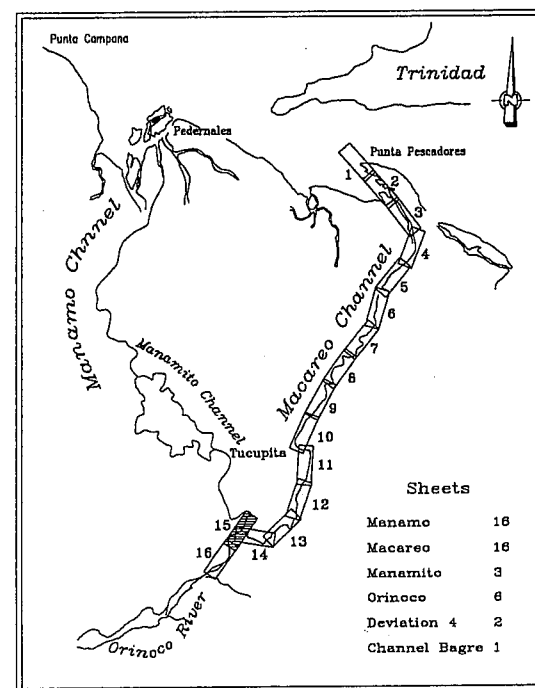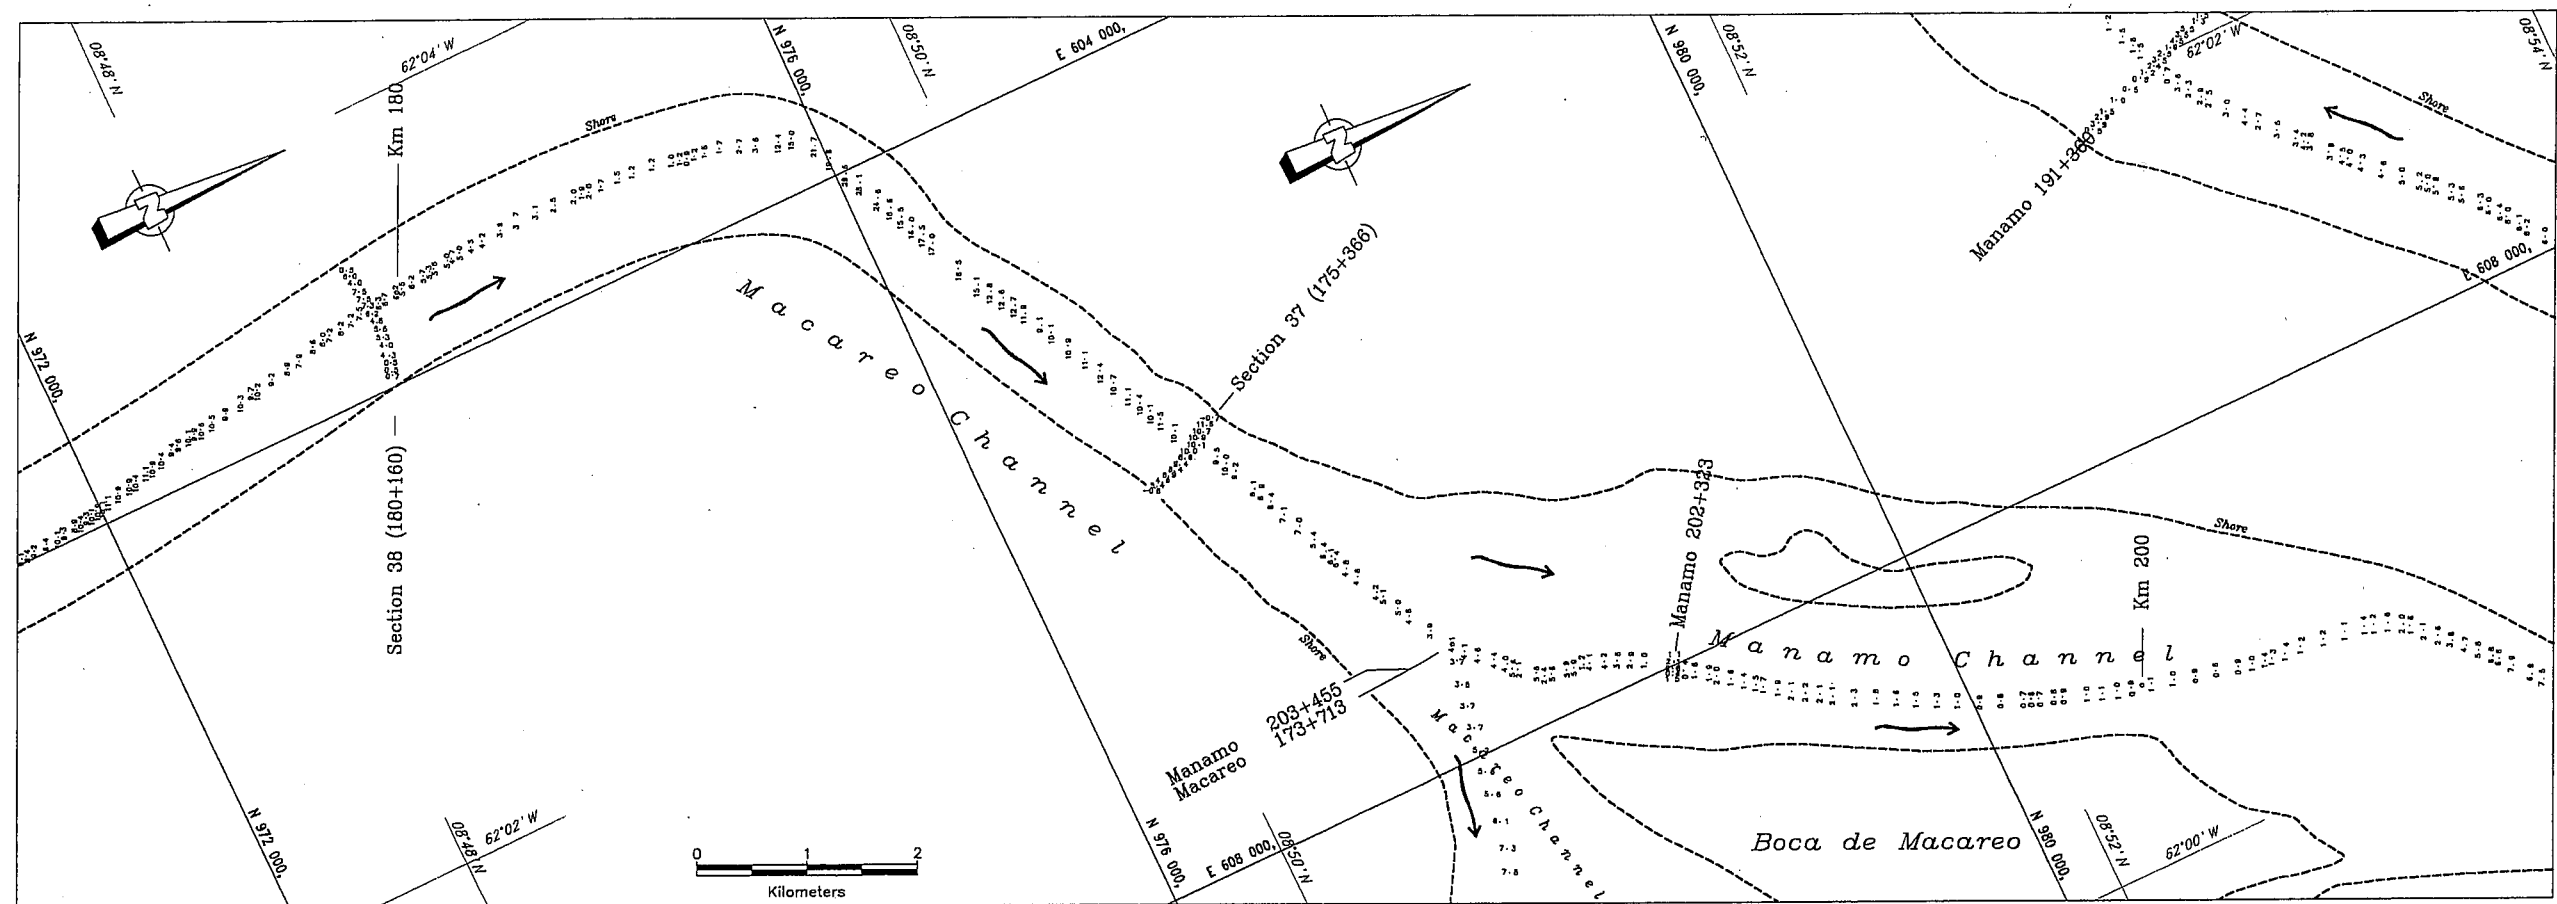

Section-38
180+160

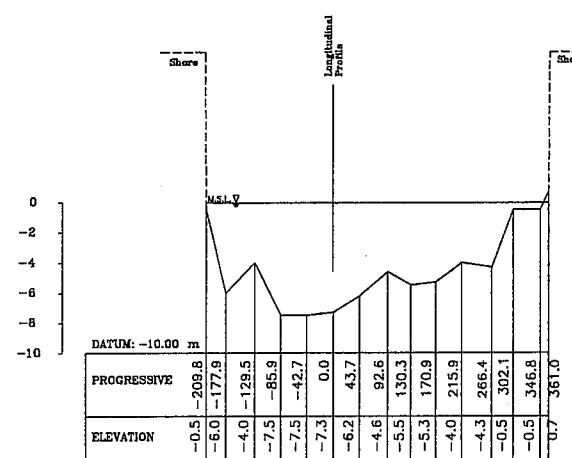

Section-37
175+366


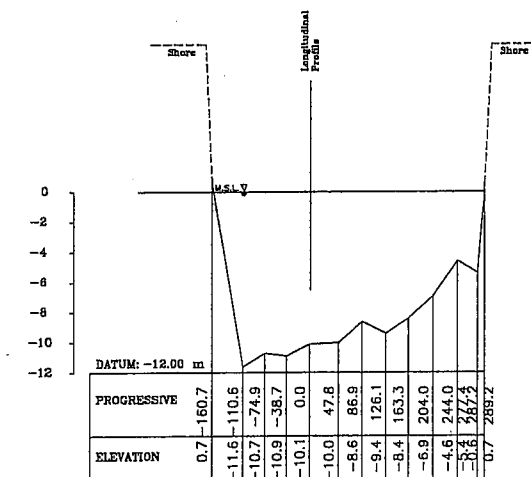


MAC-15


PLAN AND CROSS SECTION - MACAREO CHANNEL

STUDY ON INTEGRATED RIVER IMPROVEMENT OF THE ORINOCO RIVER IN THE REPUBLIC OF VENEZUELA


SOURCE: JICA SURVEY (1998)

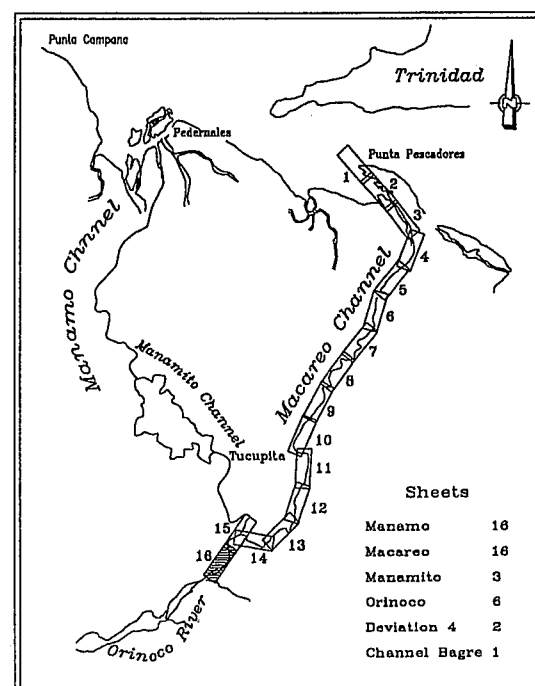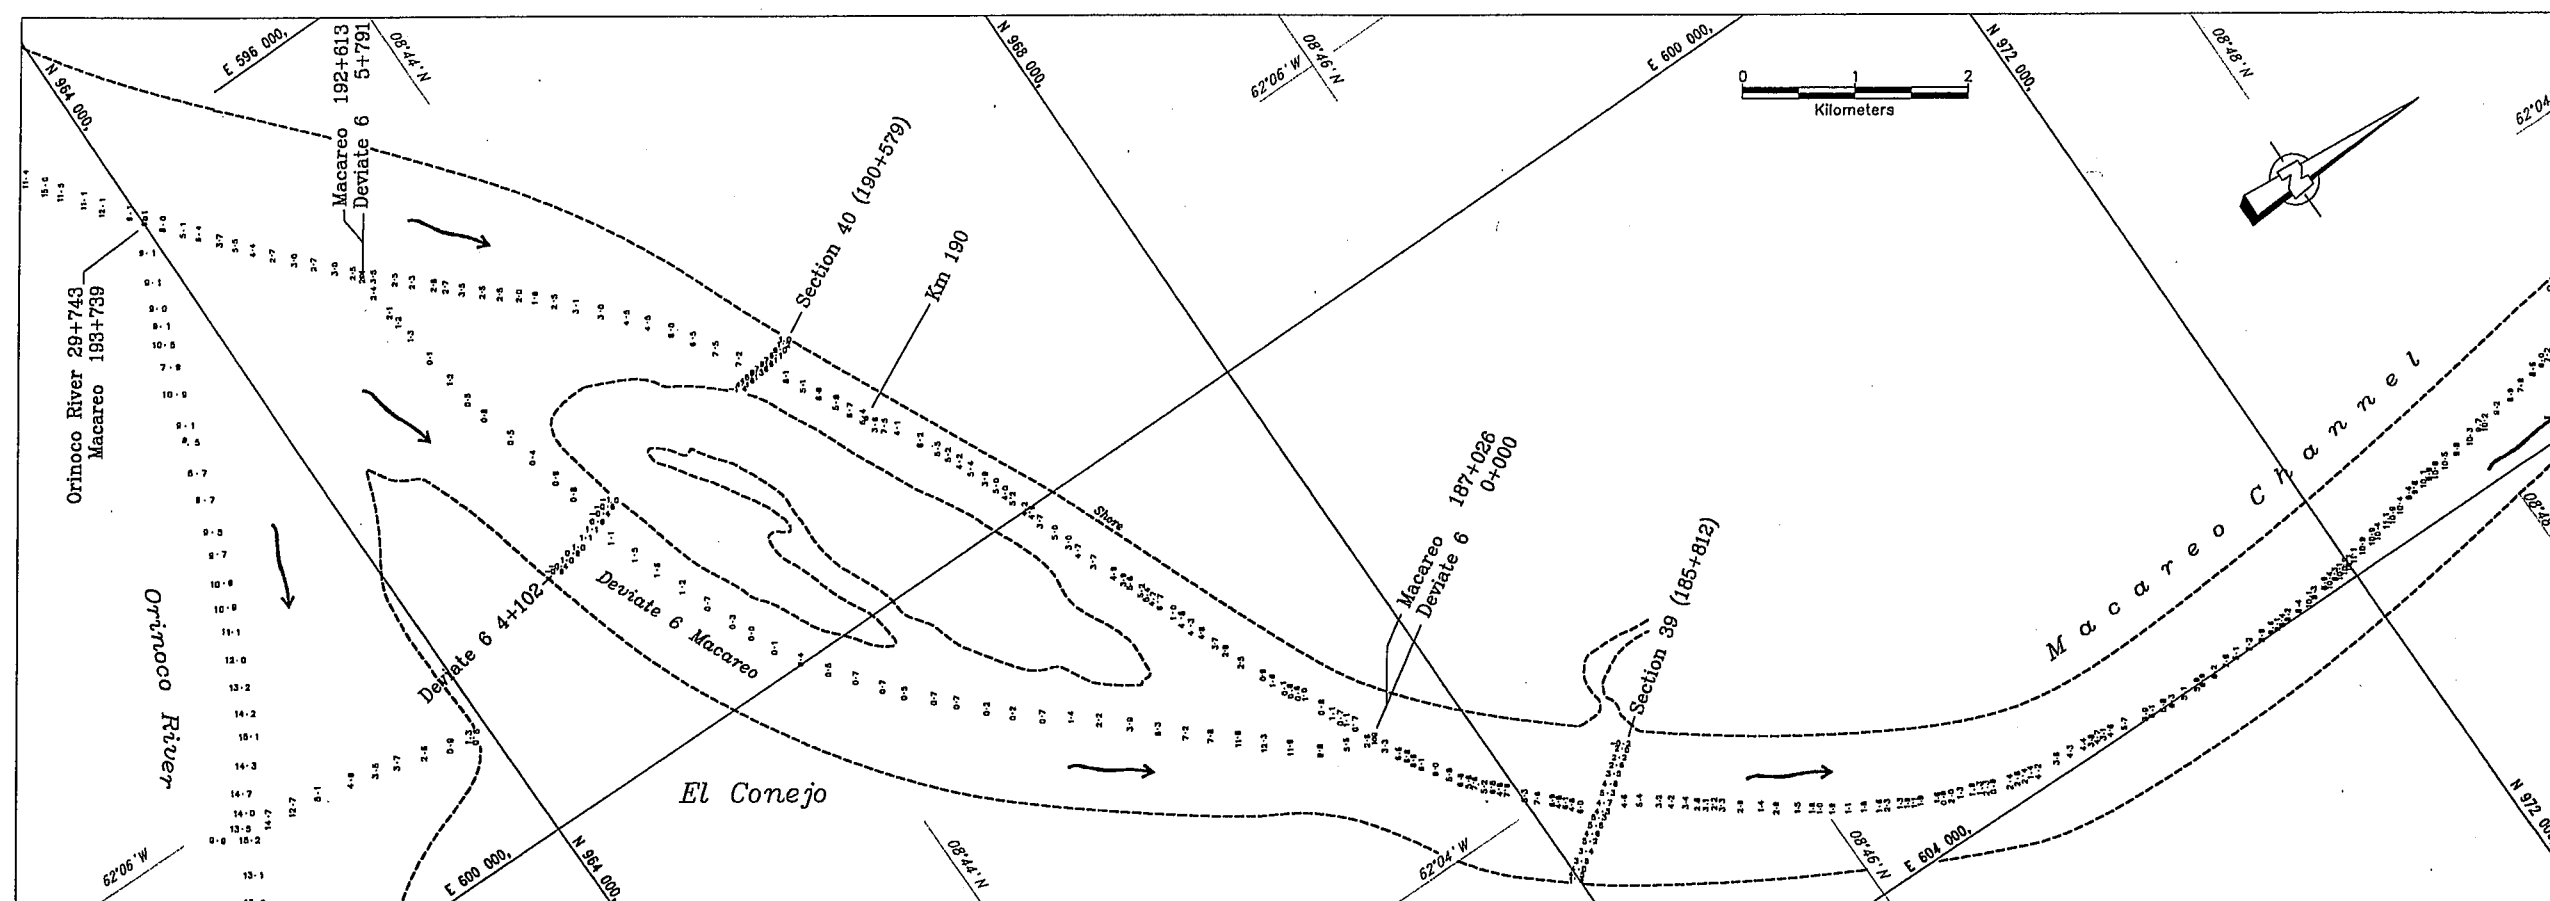


Deviate 6
4+102

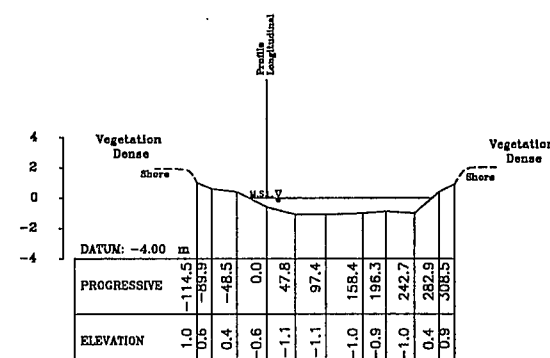

Section-40
190+579

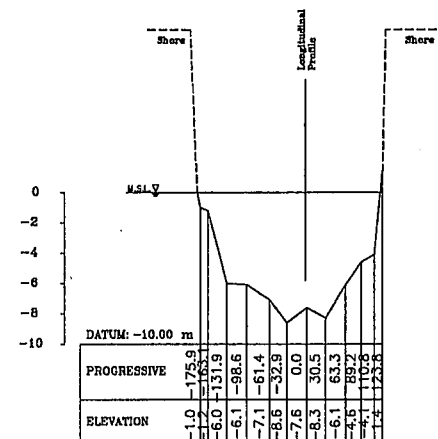

Section-39
185+812

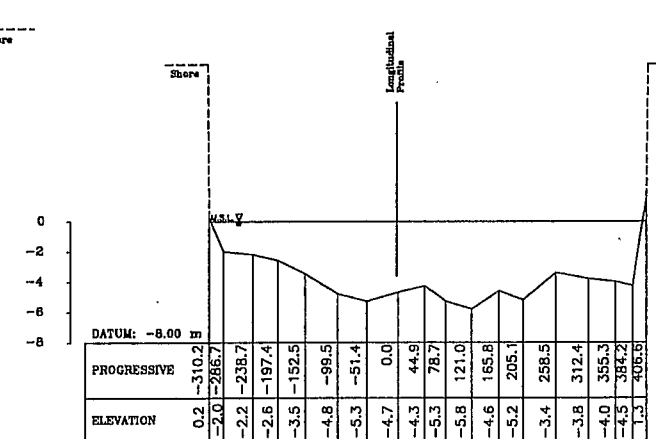

MAC-16

PLAN AND CROSS SECTION - MACAREO CHANNEL

STUDY ON INTEGRATED RIVER IMPROVEMENT OF THE ORINOCO RIVER IN THE REPUBLIC OF VENEZUELA

SOURCE: JICA SURVEY (1998)