


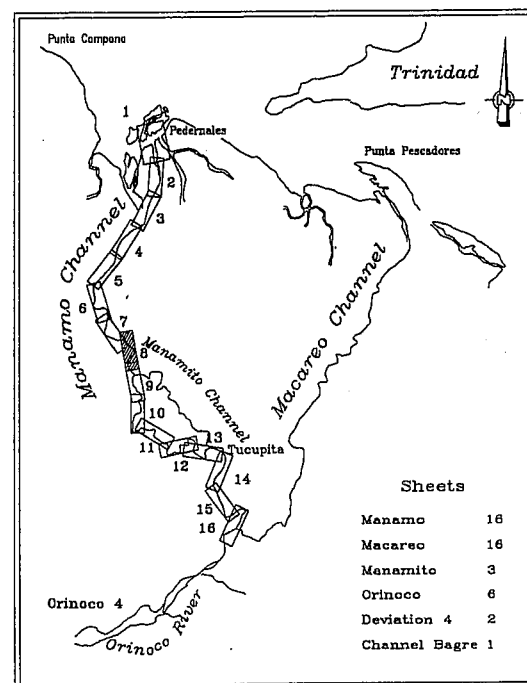


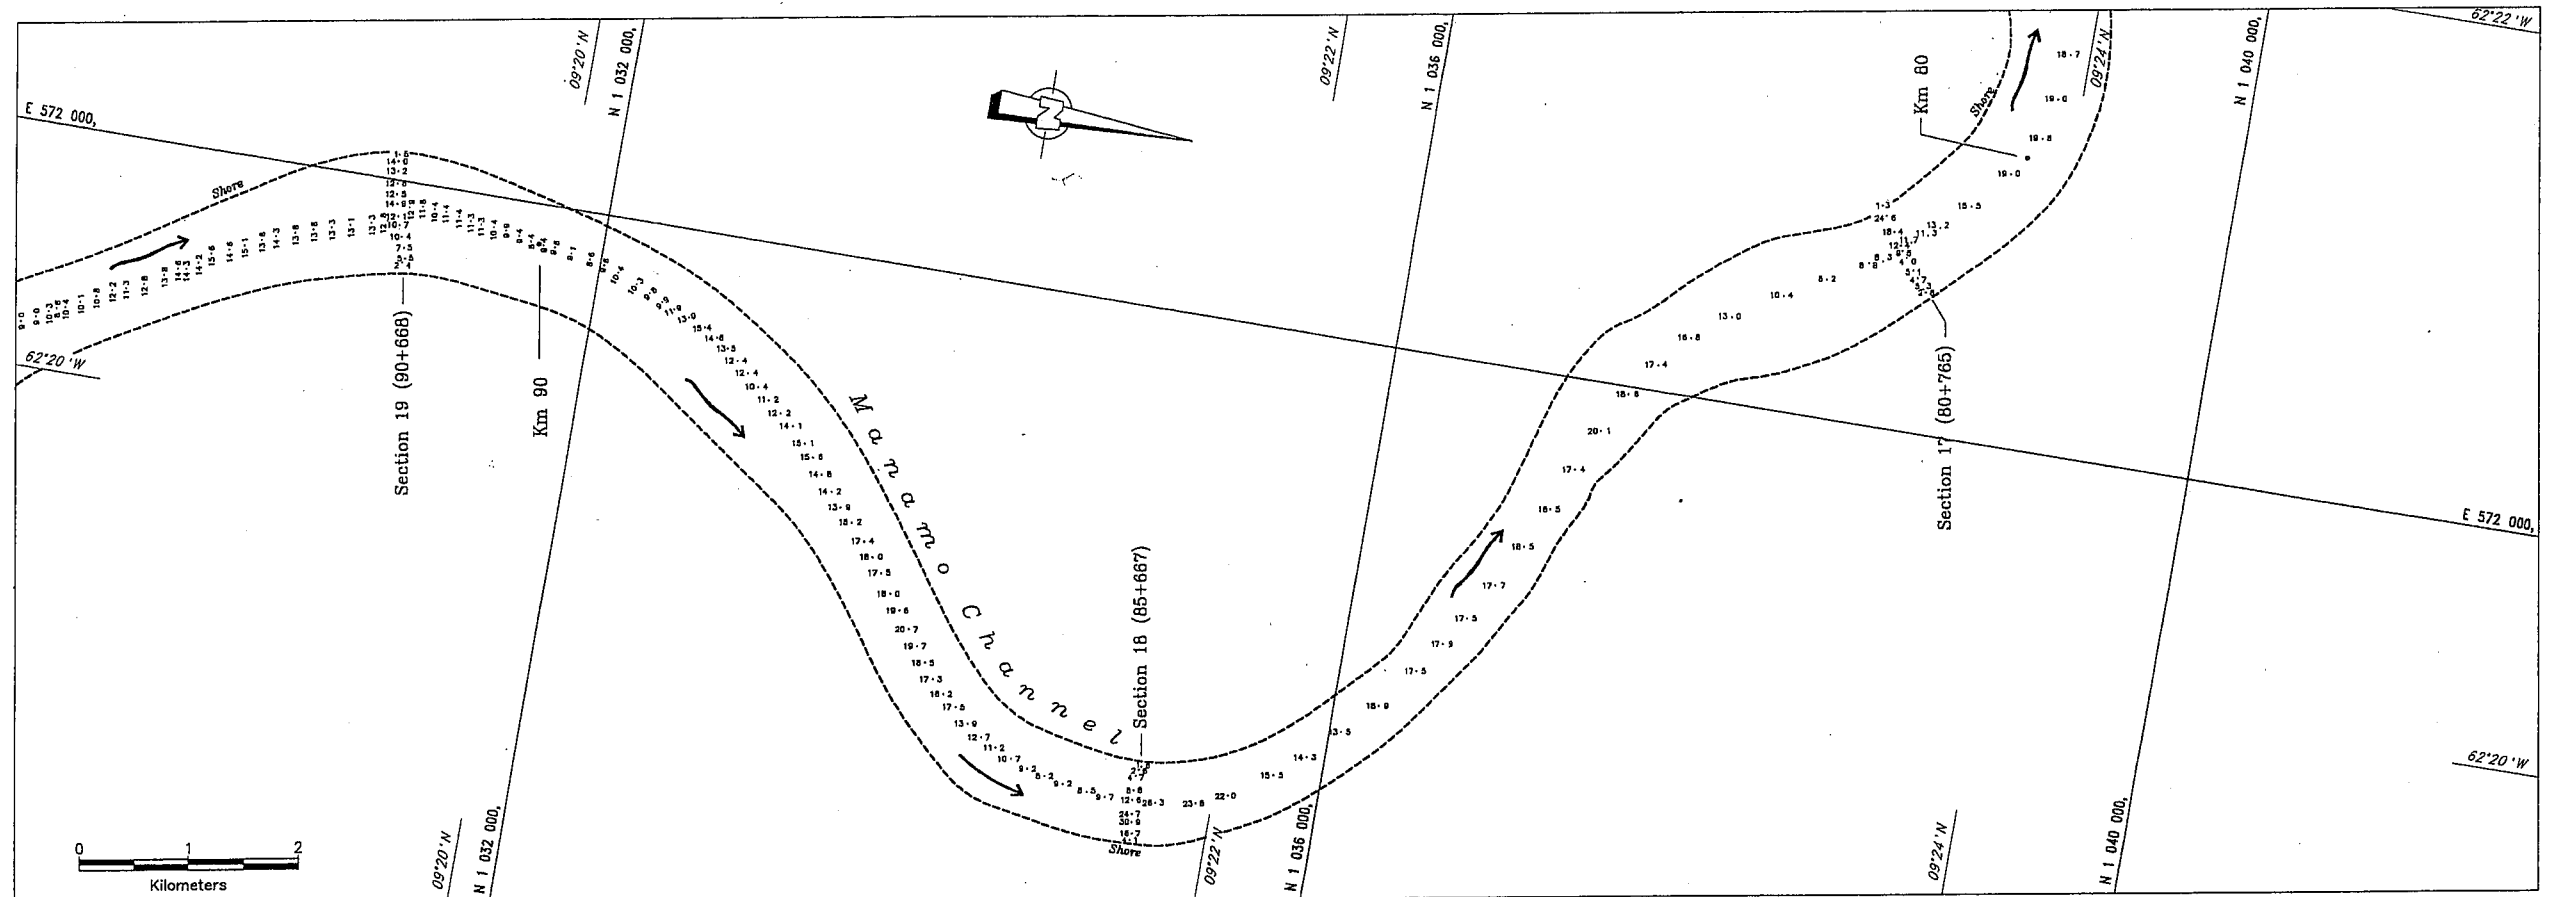


Section-19
90+668

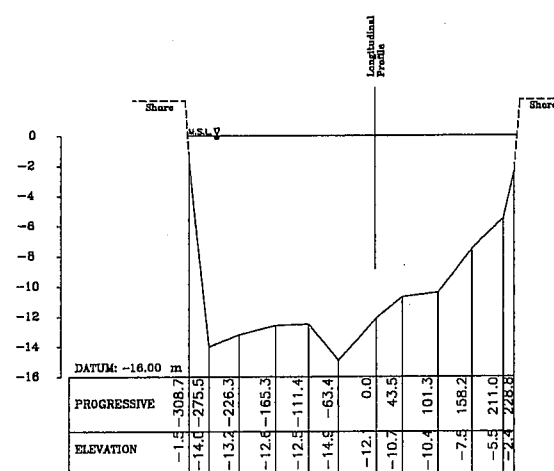

Section-18
85+667

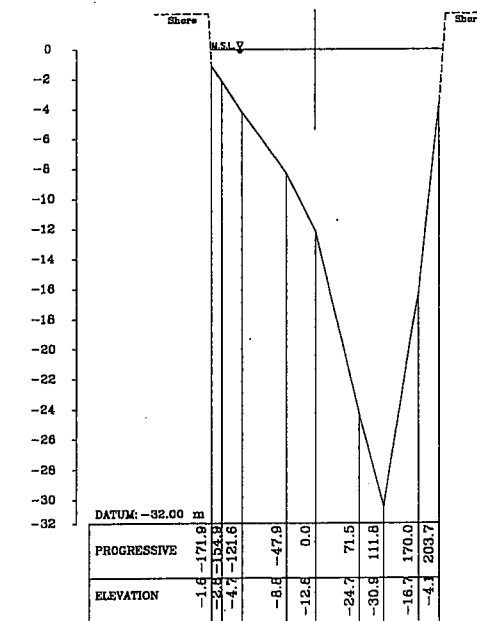

Section-17
80+765

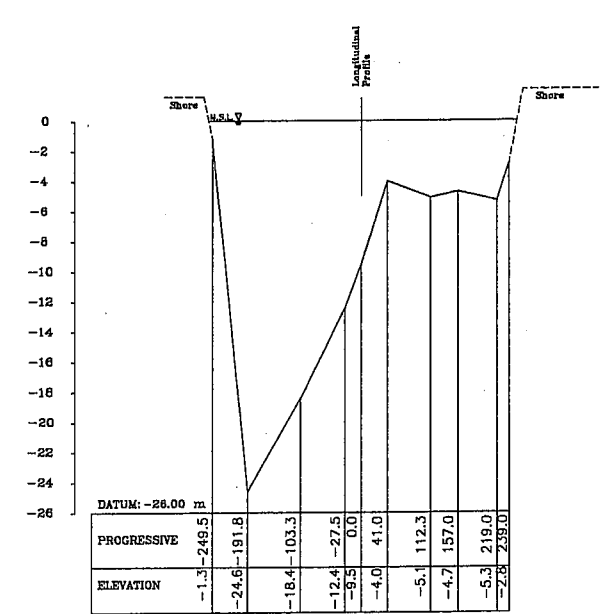


MAN-8

PLAN AND CROSS SECTION - MANAMO CHANNEL

STUDY ON INTEGRATED RIVER IMPROVEMENT OF THE ORINOCO RIVER IN THE REPUBLIC OF VENEZUELA


SOURCE: JICA SURVEY (1998)

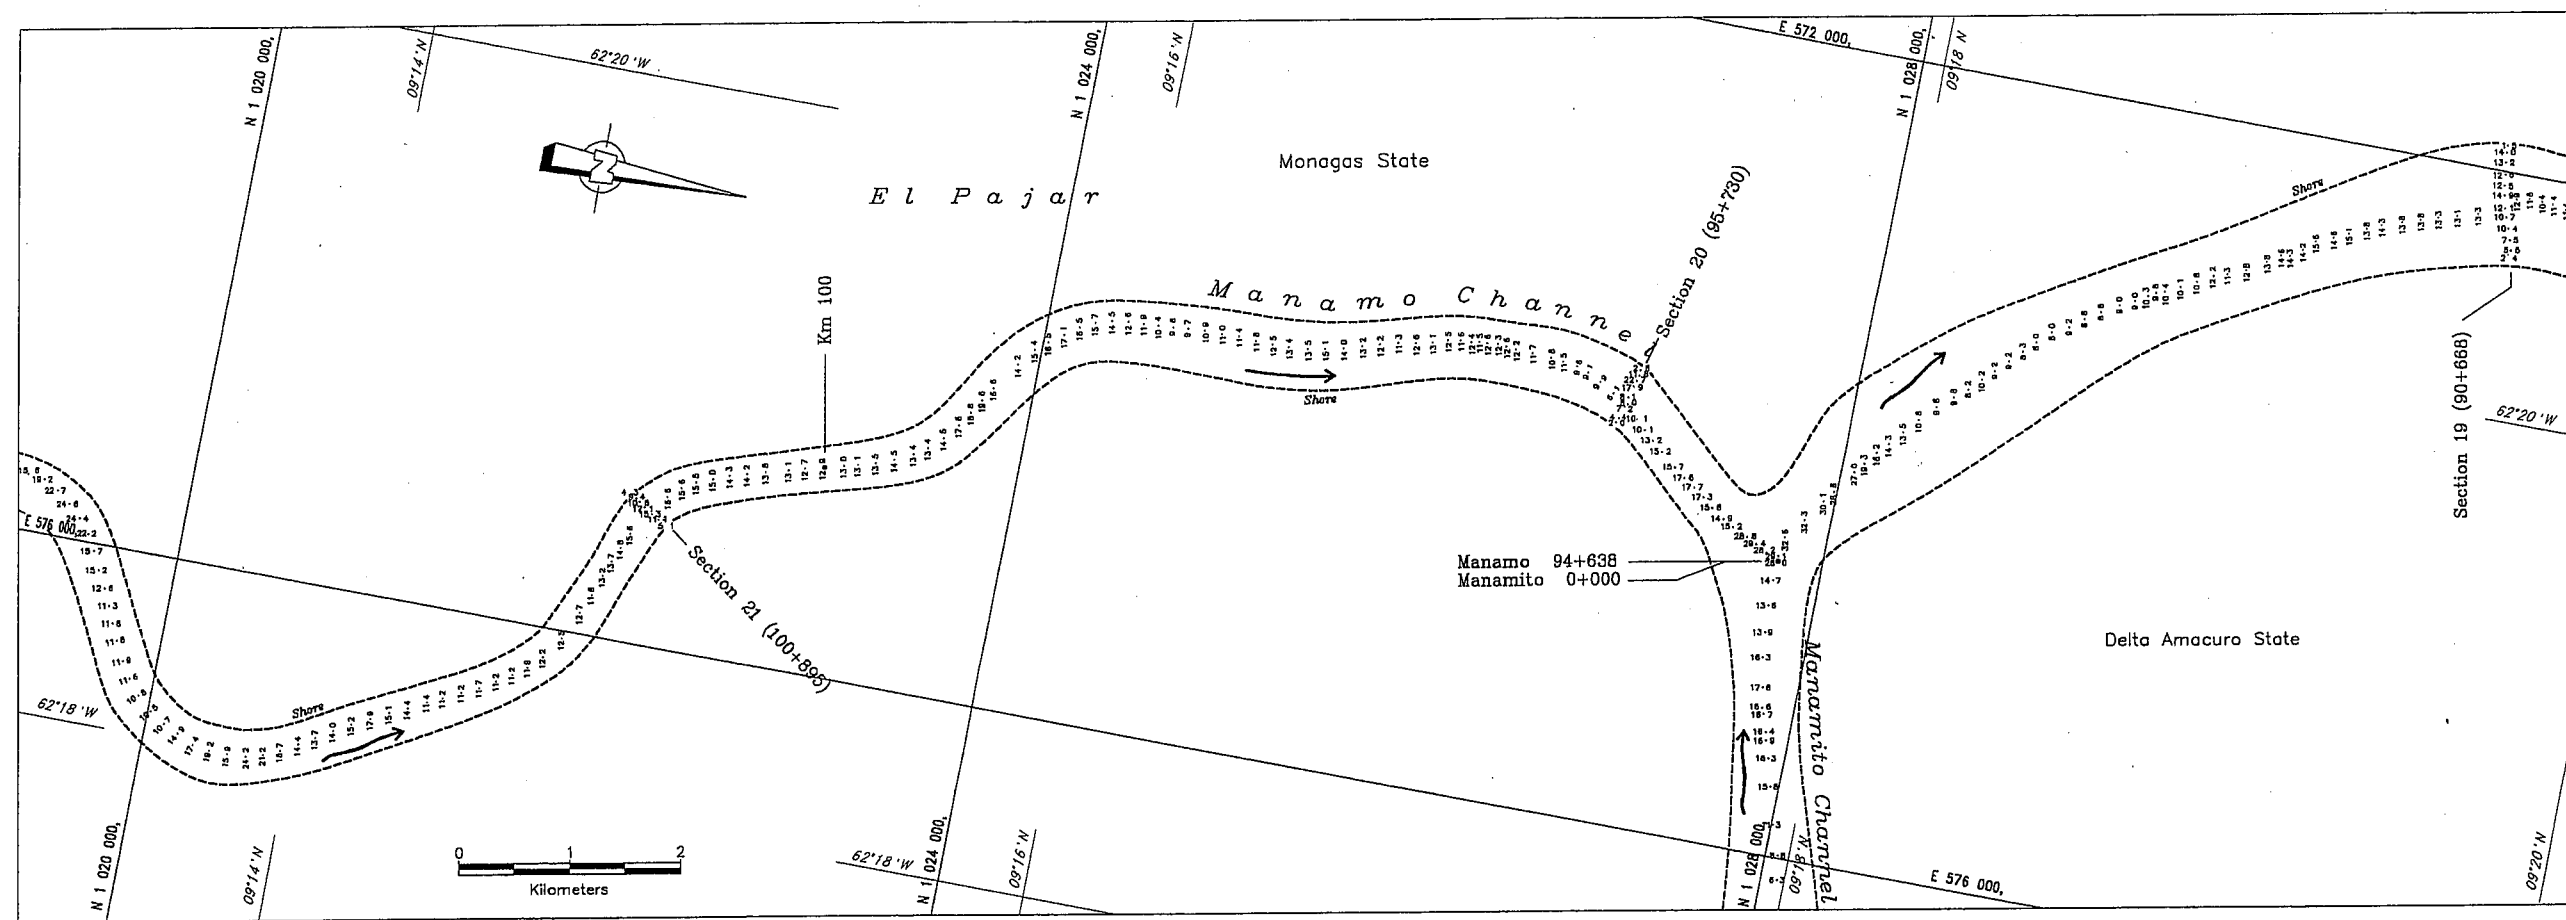

Section-21
100+895

Section-20
95+730

Section-19
90+668



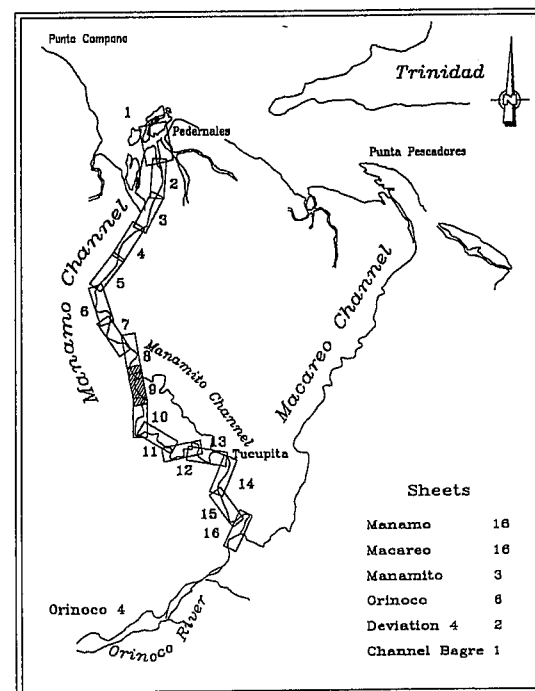



MAN-9

PLAN AND CROSS SECTION - MANAMO CHANNEL

STUDY ON INTEGRATED RIVER IMPROVEMENT OF THE ORINOCO RIVER IN THE REPUBLIC OF VENEZUELA

SOURCE: JICA SURVEY (1998)

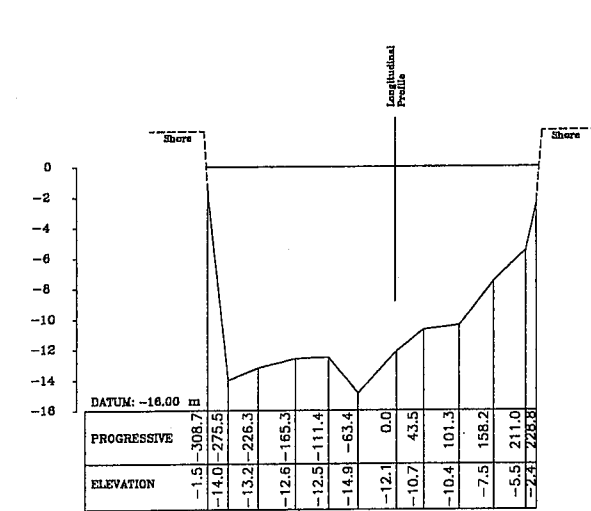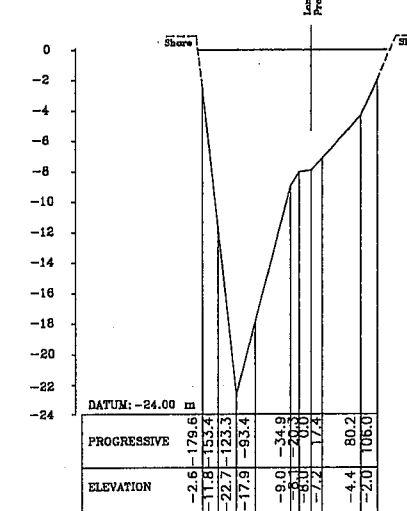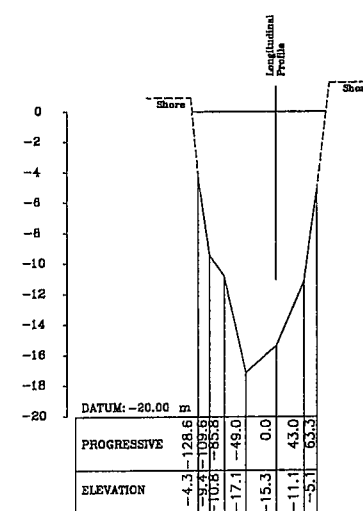





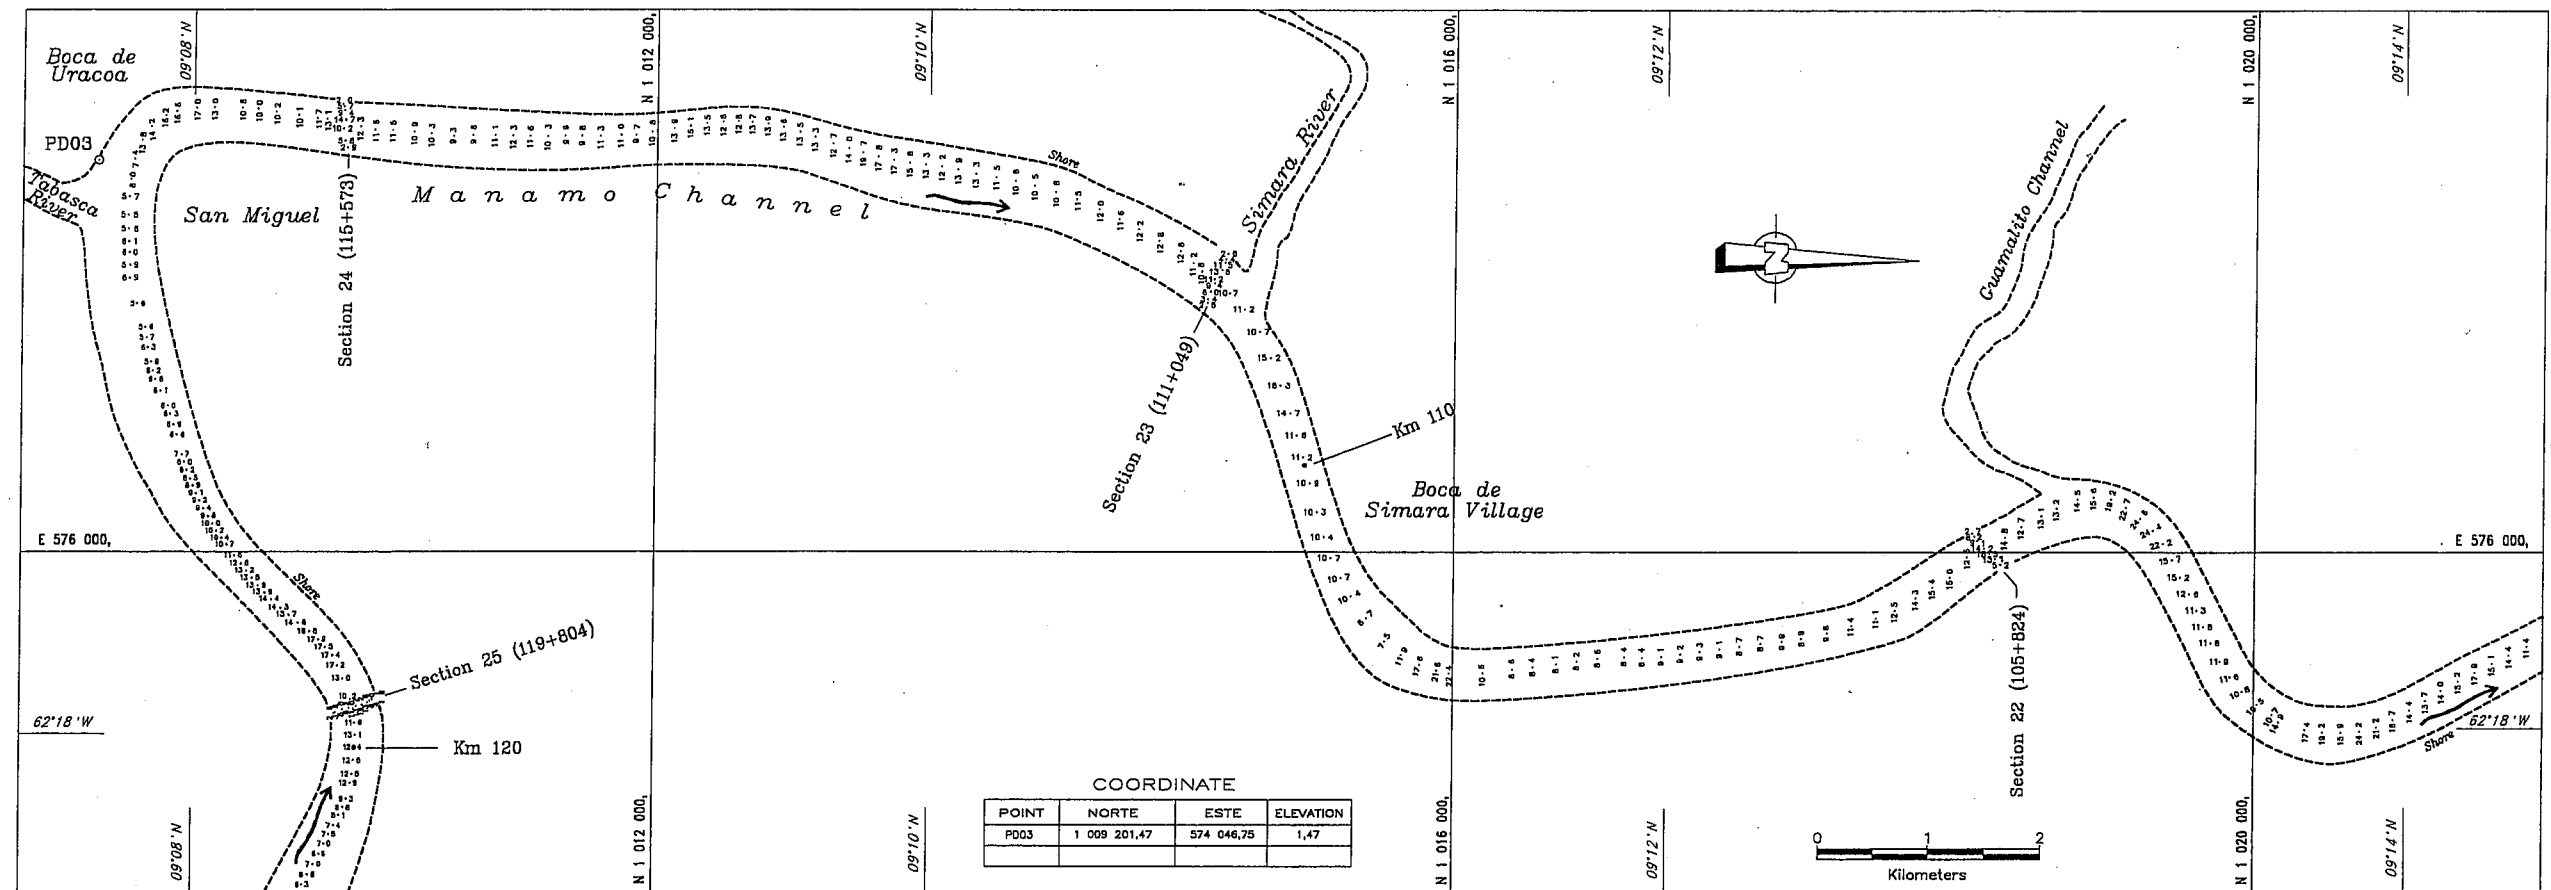


Section-25
119+804

Section-24
115+573

Section-23
111+049

Section-22
105+824

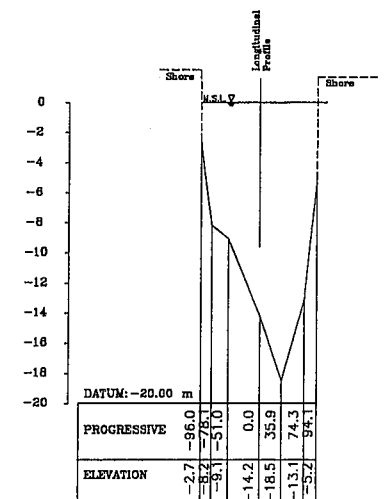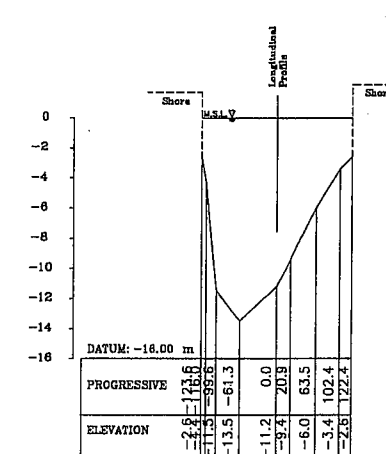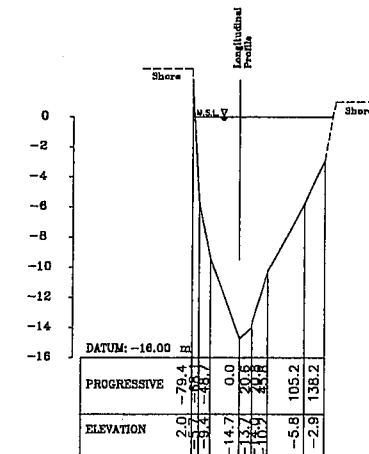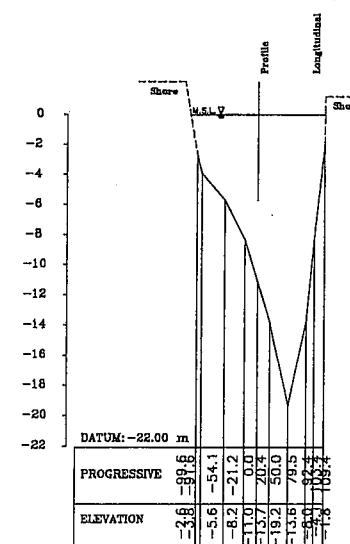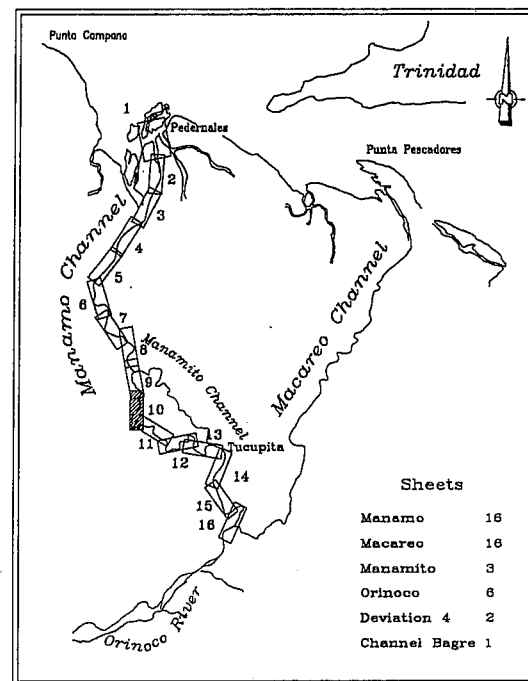


MAN-10


PLAN AND CROSS SECTION - MANAMO CHANNEL

STUDY ON INTEGRATED RIVER IMPROVEMENT OF THE ORINOCO RIVER IN THE REPUBLIC OF VENEZUELA


SOURCE: JICA SURVEY (1998)


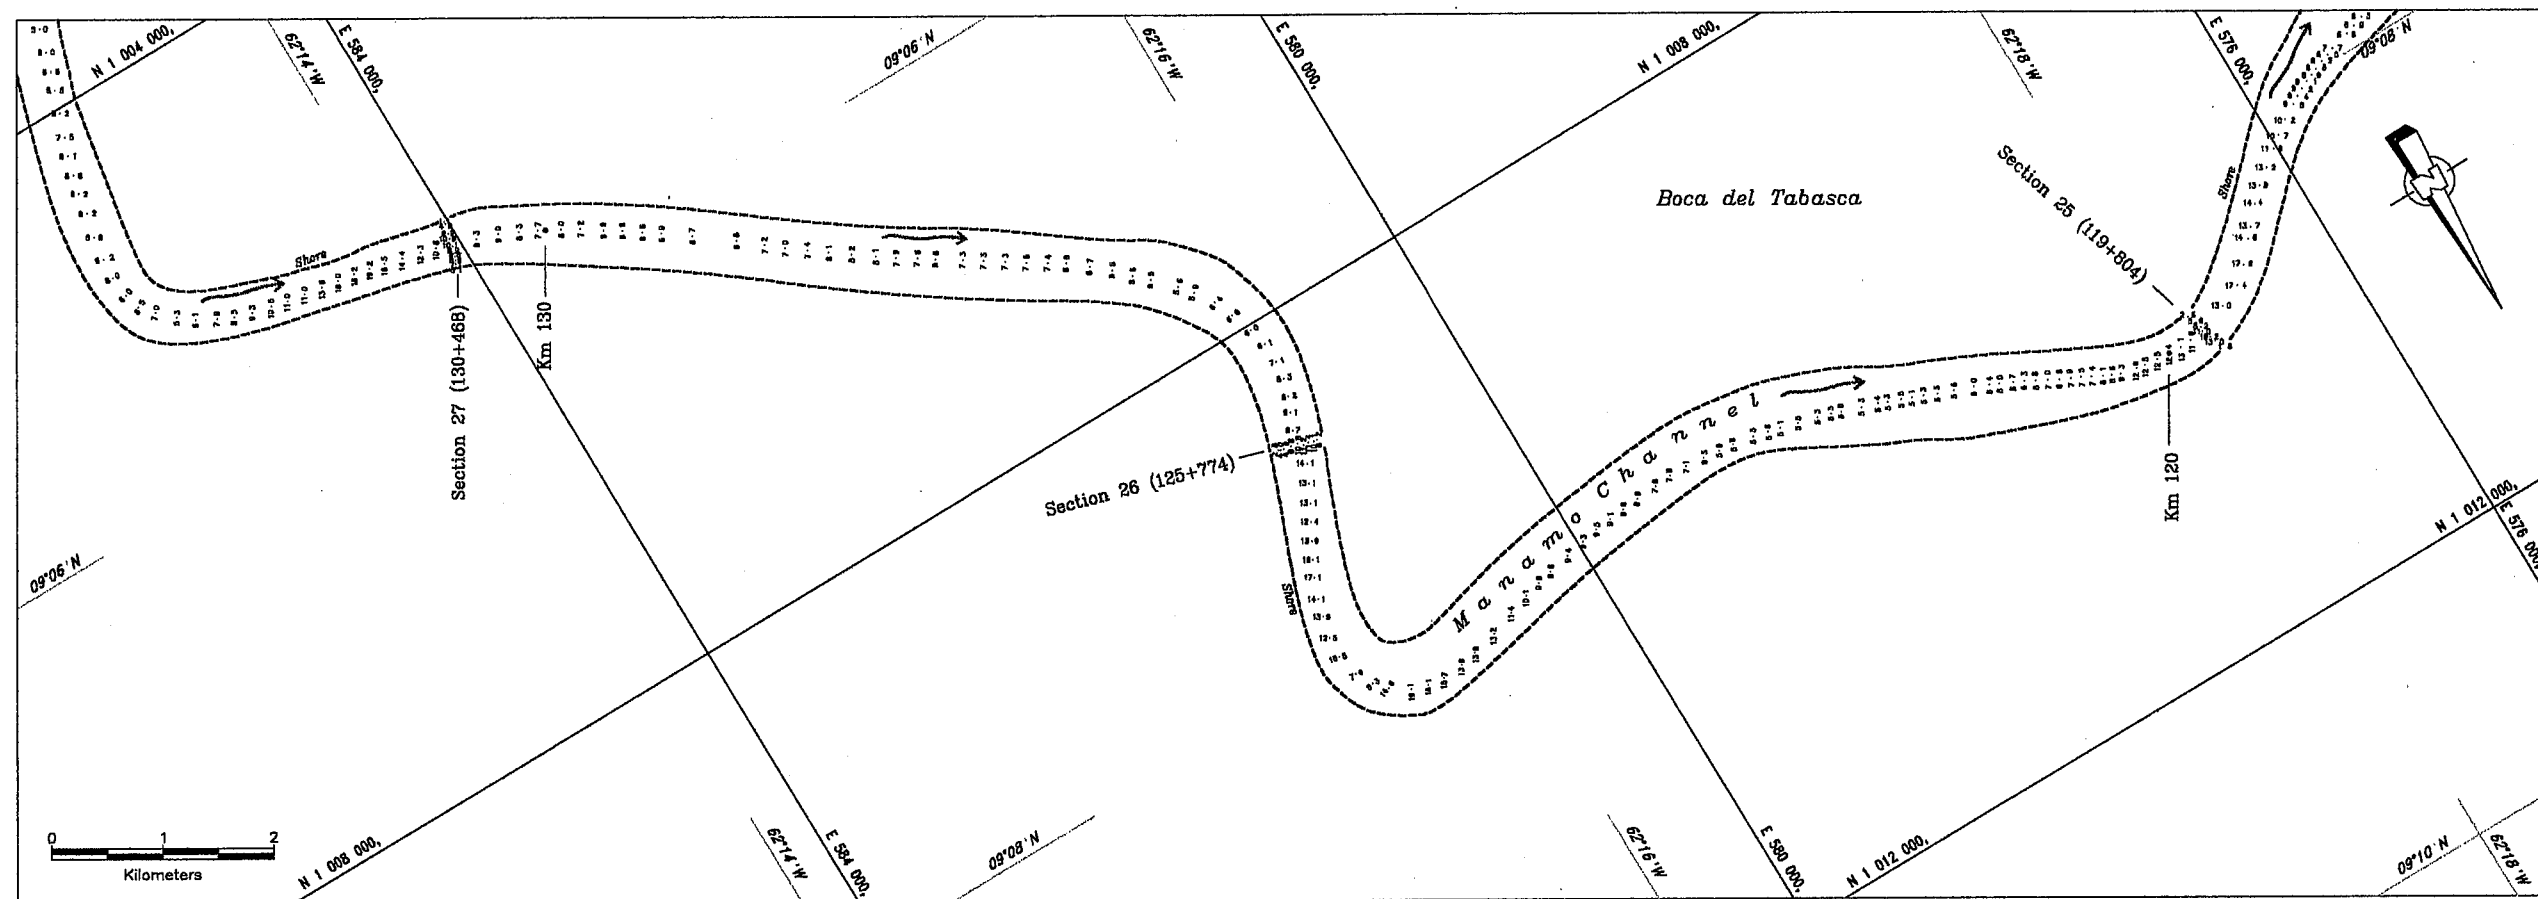


Section-25
119+804

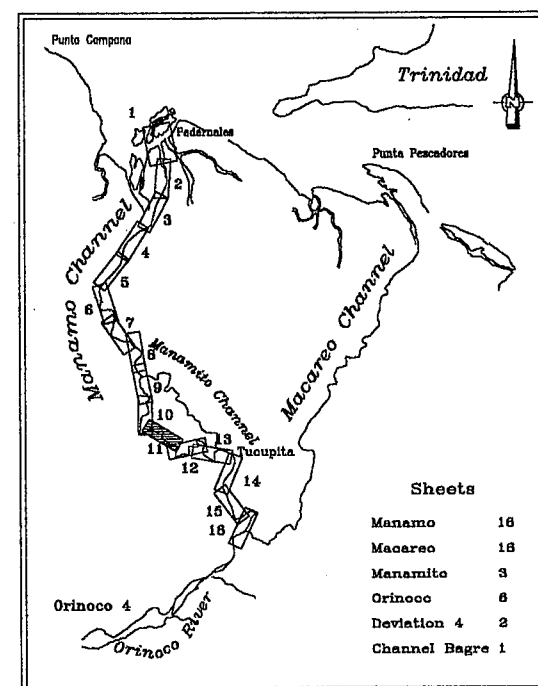


Section-27
130+468

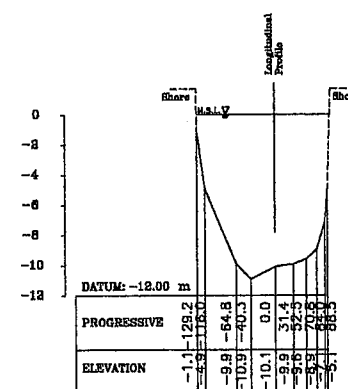


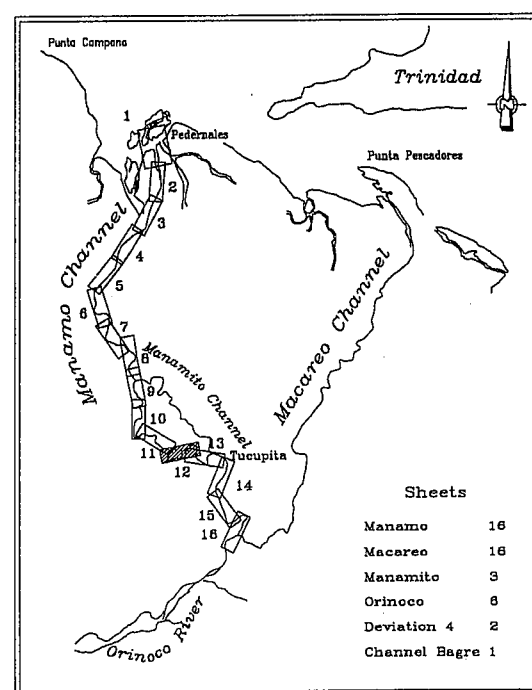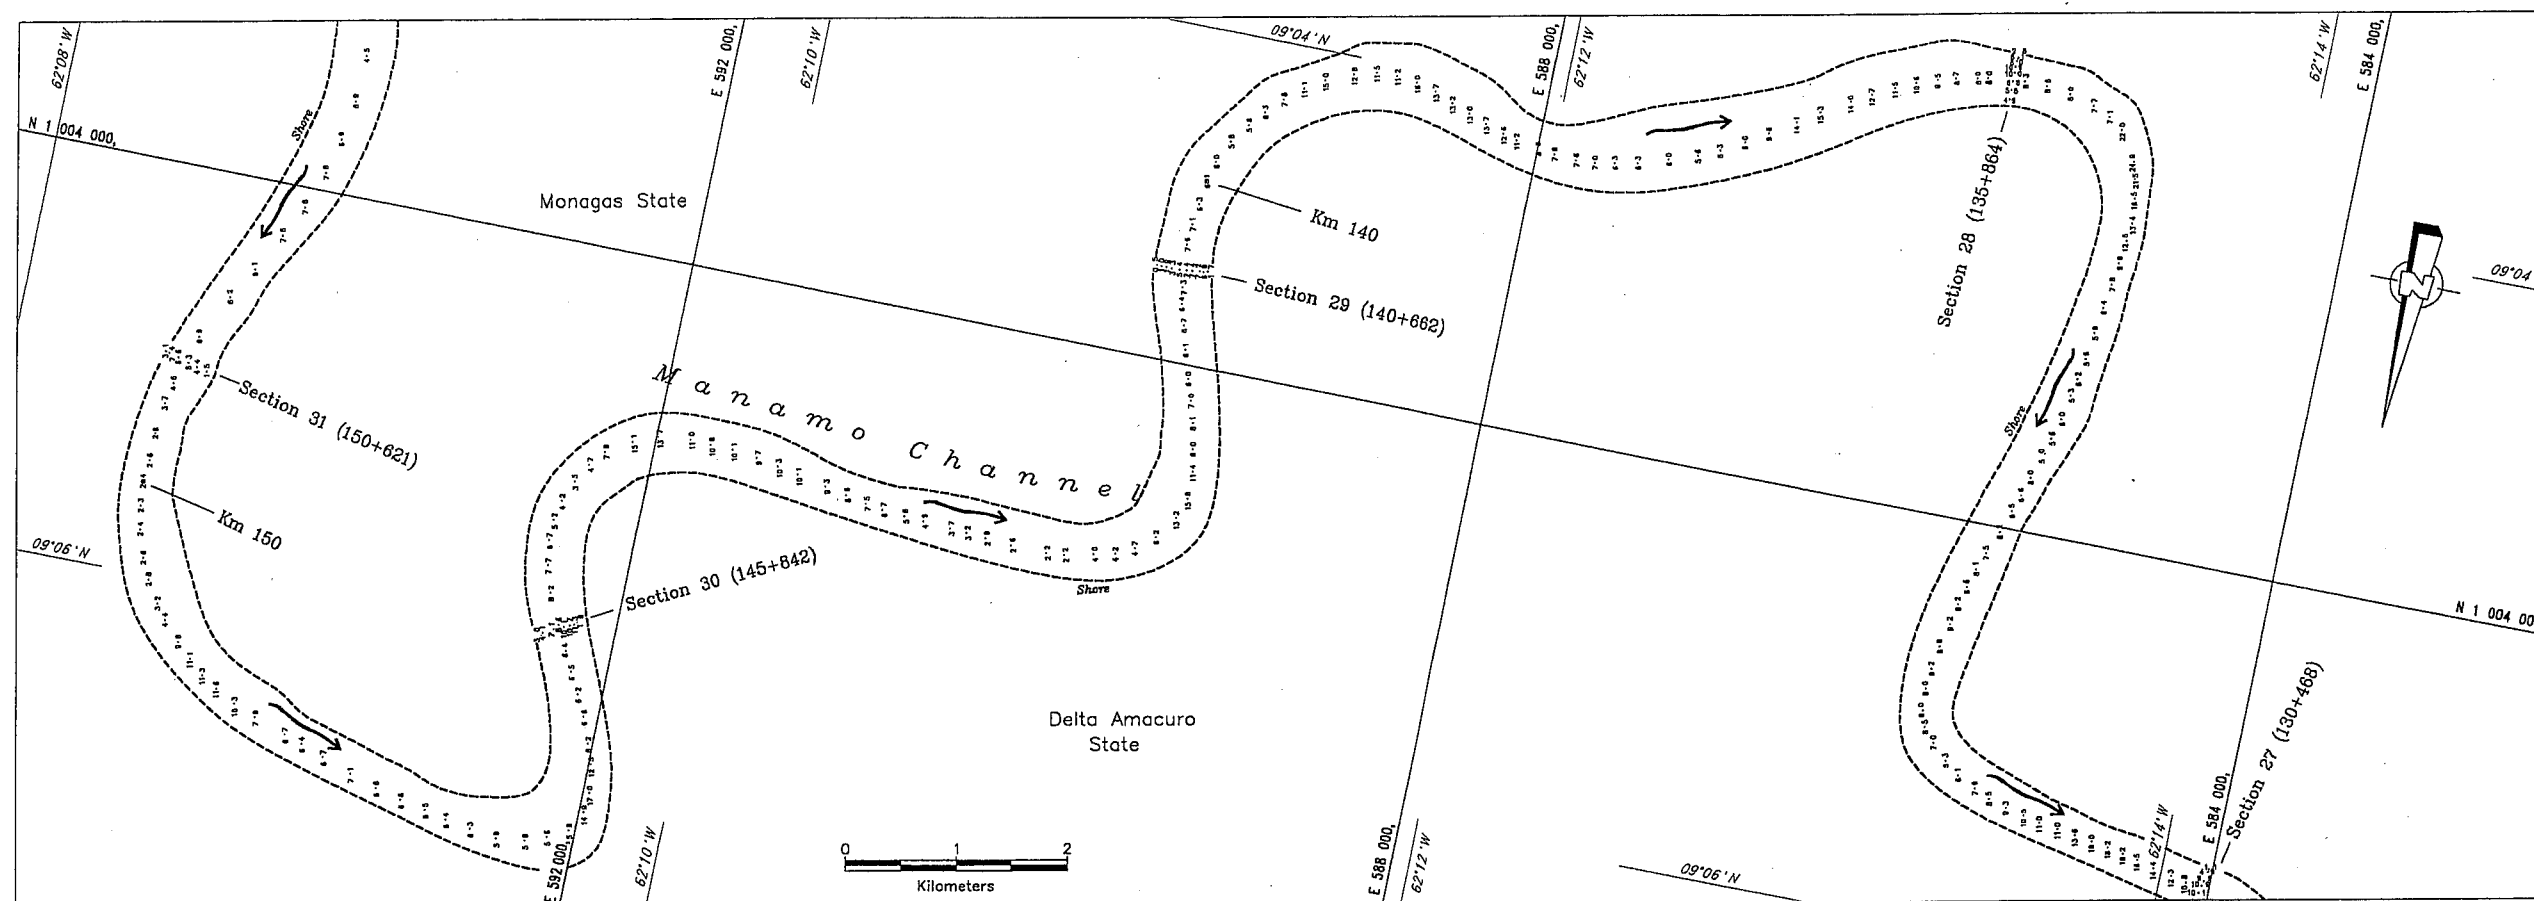


Section-31
150+621

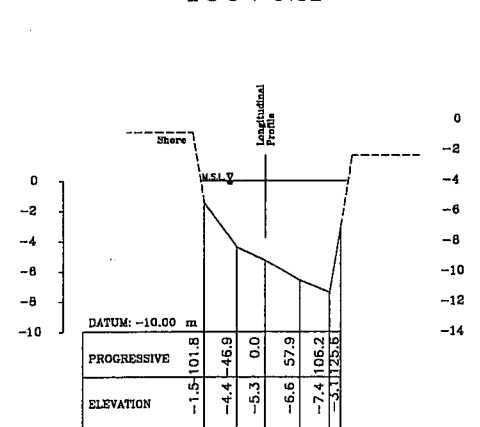


Section-30
145+842

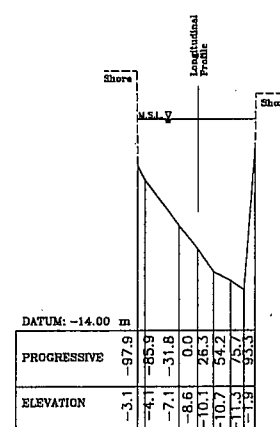


Section-29
140+662

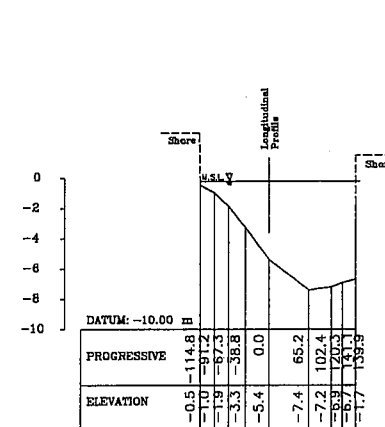

Section-28
135+864

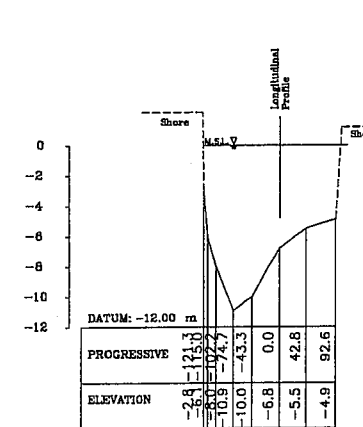

Section-27
130+468


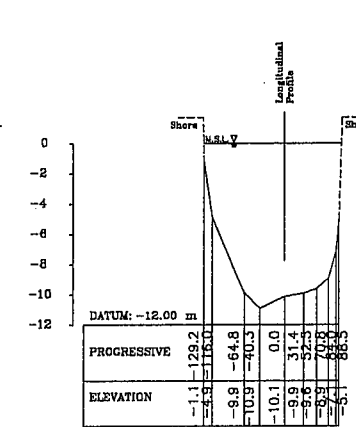


MAN-12


PLAN AND CROSS SECTION - MANAMO CHANNEL

STUDY ON INTEGRATED RIVER IMPROVEMENT OF THE ORINOCO RIVER IN THE REPUBLIC OF VENEZUELA


SOURCE: JICA SURVEY (1998)

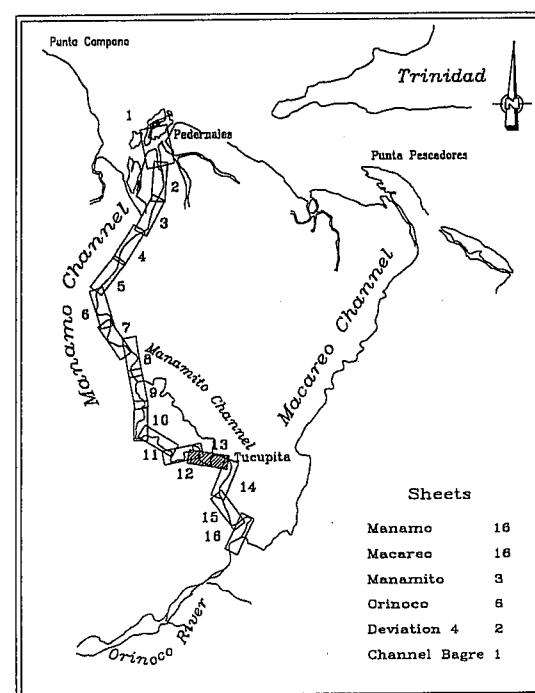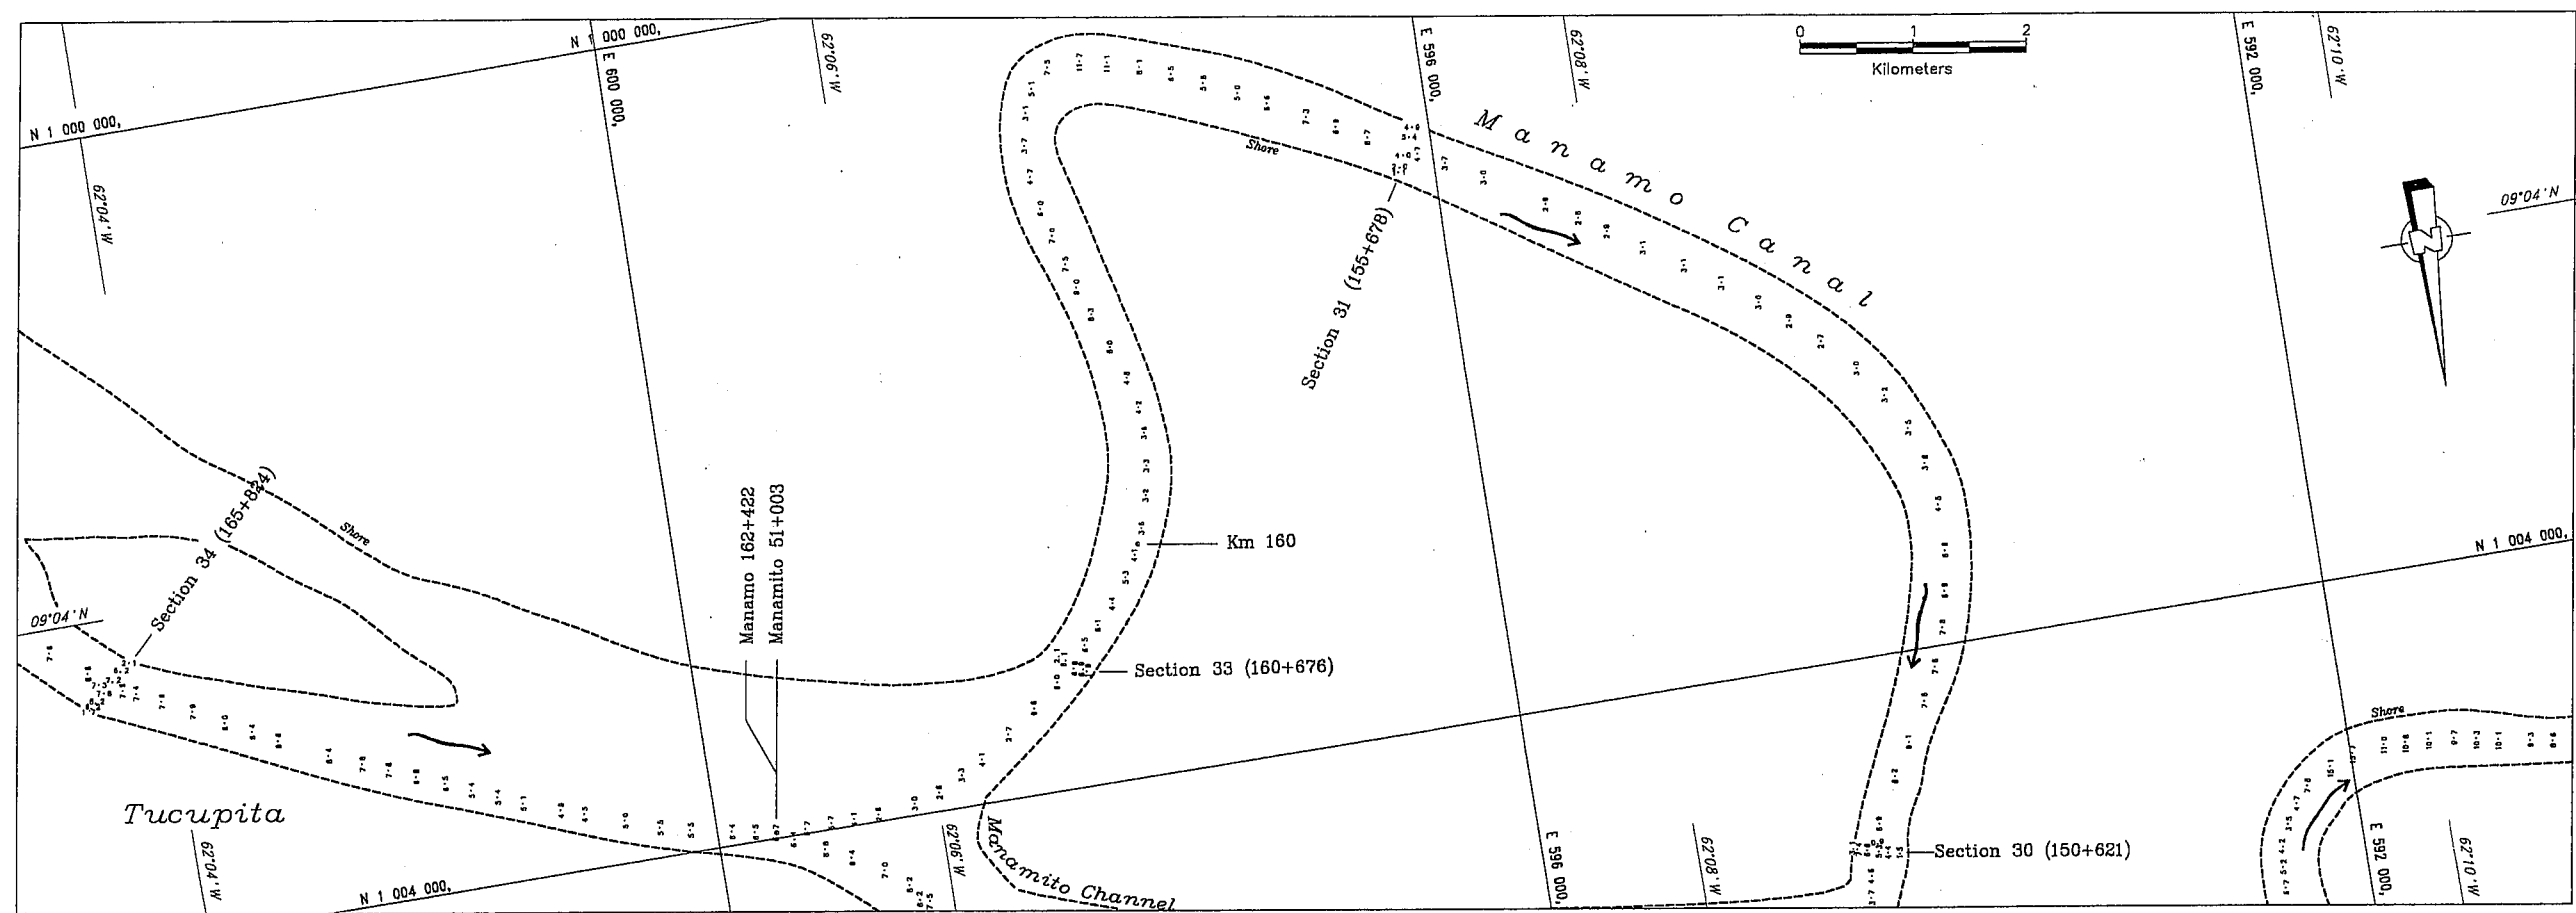


Section-34
165+824

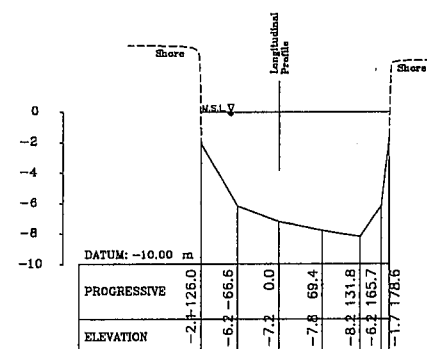


Section-33
160+676

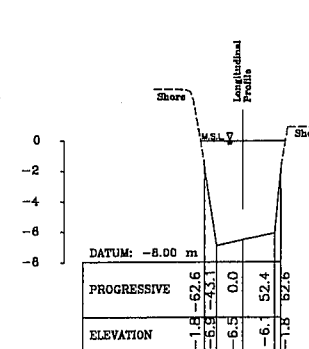

Section-32
155+678

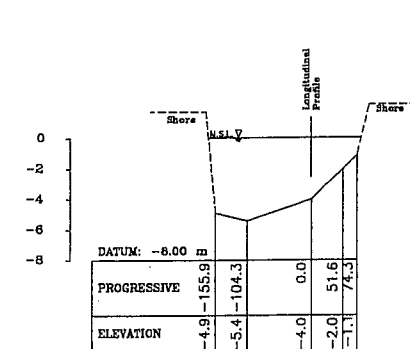

Section-31
150+621


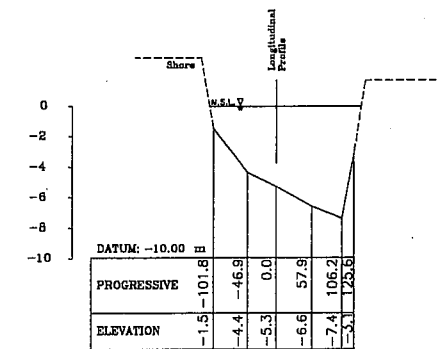


MAN-13


PLAN AND CROSS SECTION - MANAMO CHANNEL

STUDY ON INTEGRATED RIVER IMPROVEMENT OF THE ORINOCO RIVER IN THE REPUBLIC OF VENEZUELA


SOURCE: JICA SURVEY (1998)

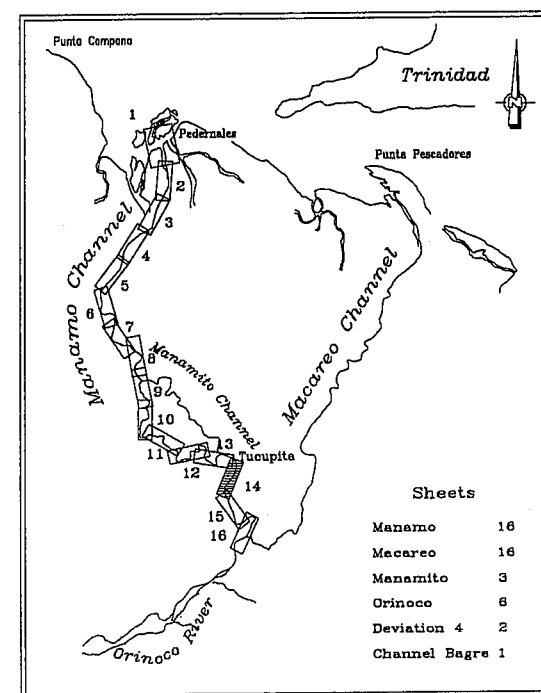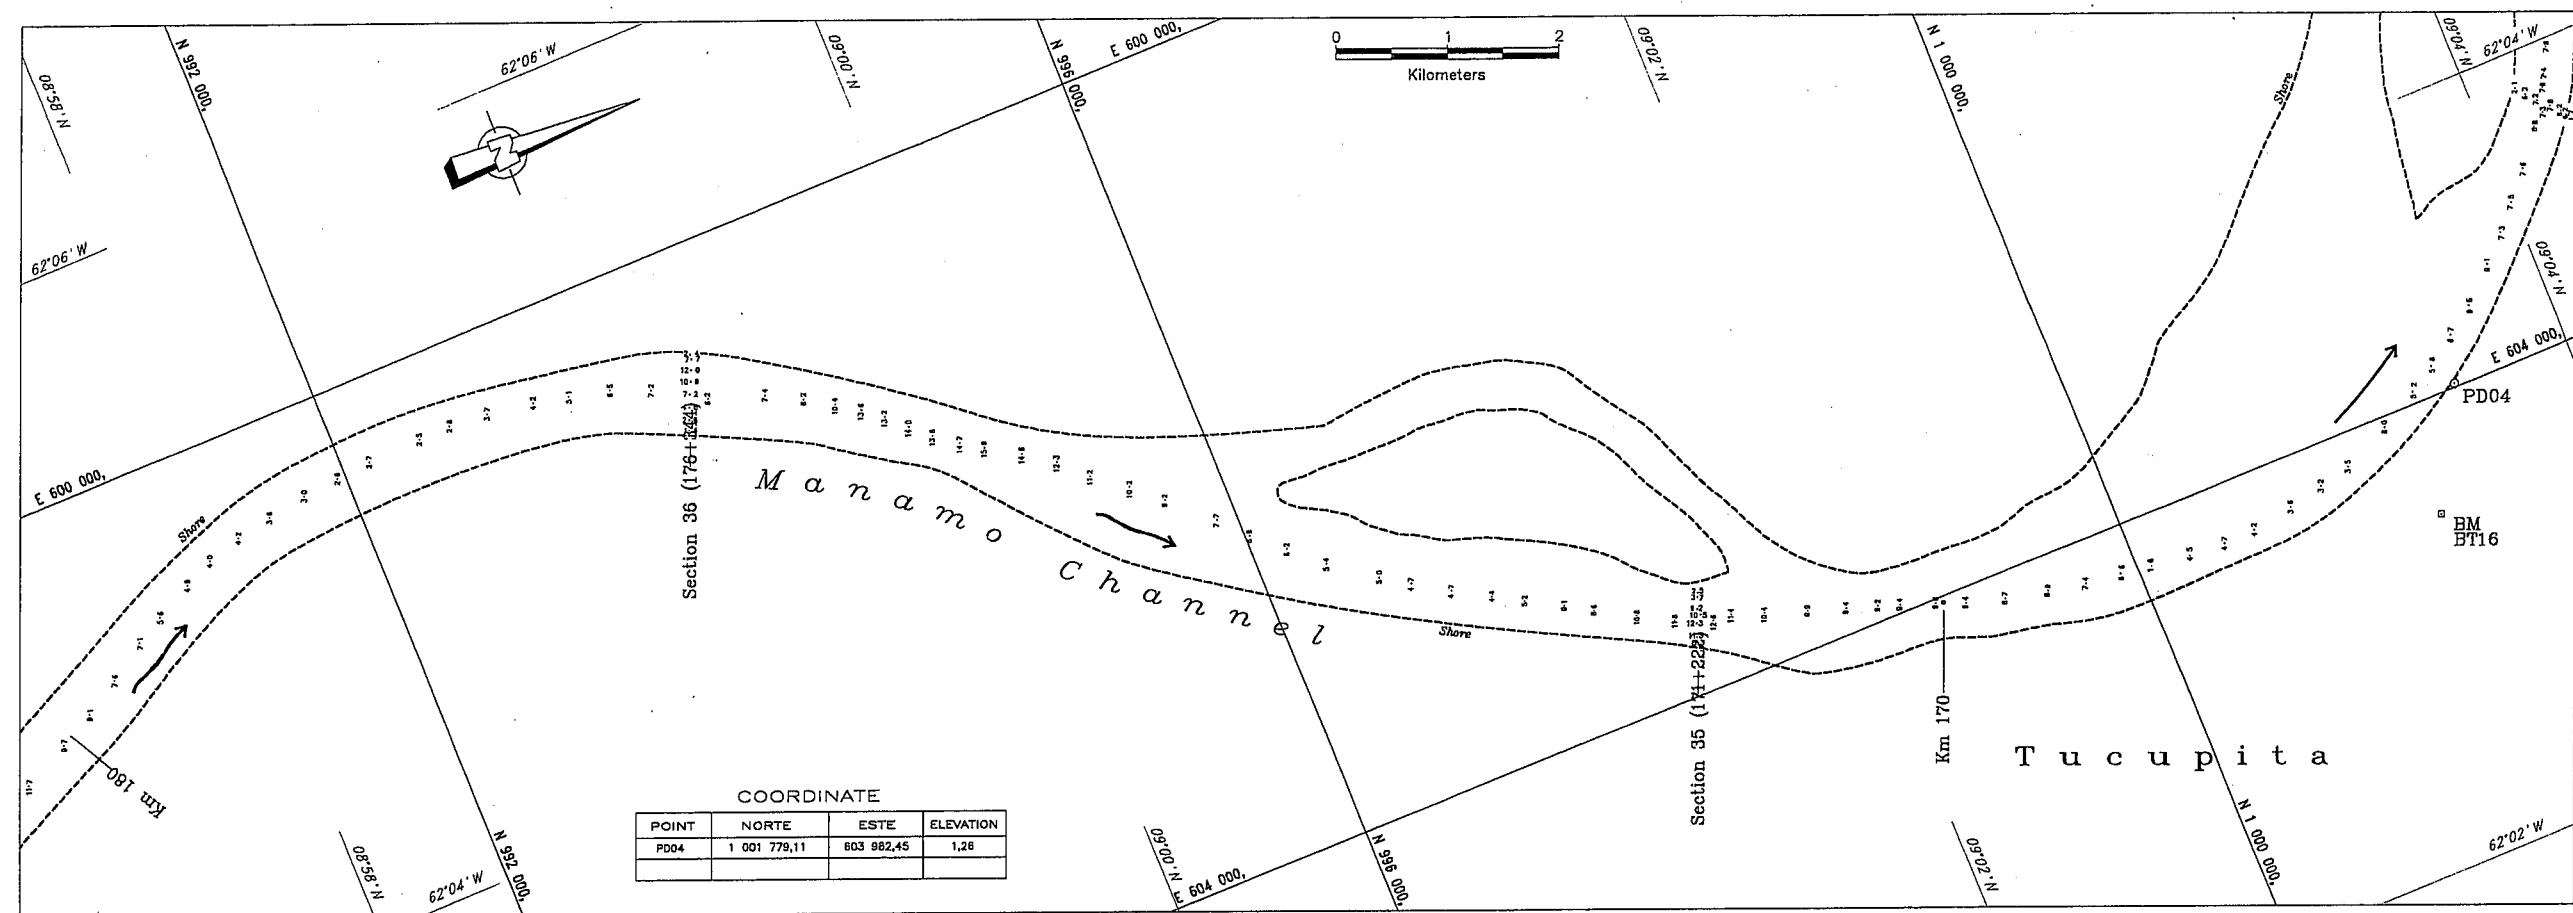

Section-36
176+344

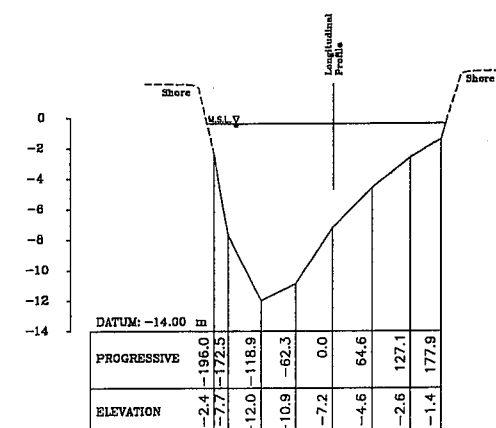

Section-35
171+222


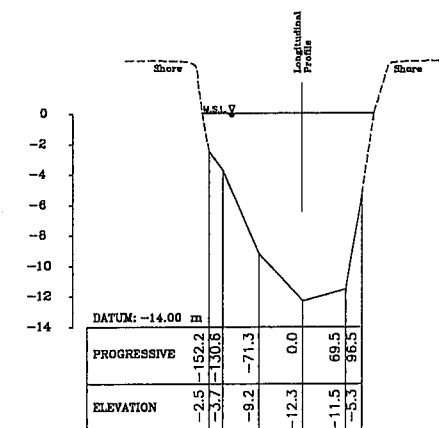


MAN-14


PLAN AND CROSS SECTION - MANAMO CHANNEL

STUDY ON INTEGRATED RIVER IMPROVEMENT OF THE ORINOCO RIVER IN THE REPUBLIC OF VENEZUELA


SOURCE: JICA SURVEY (1998)

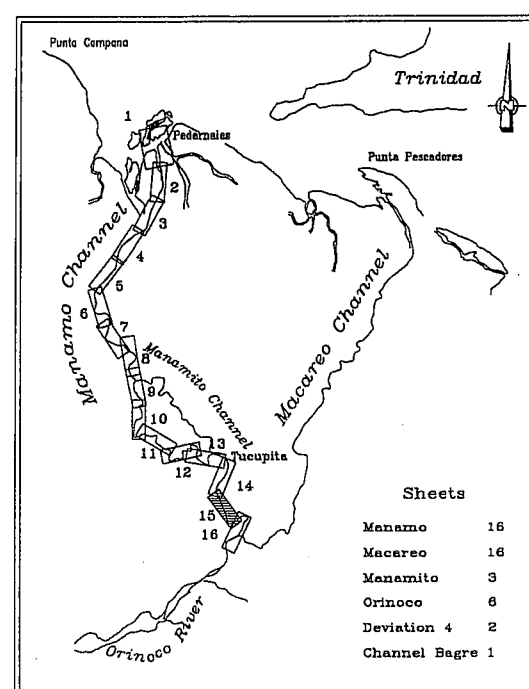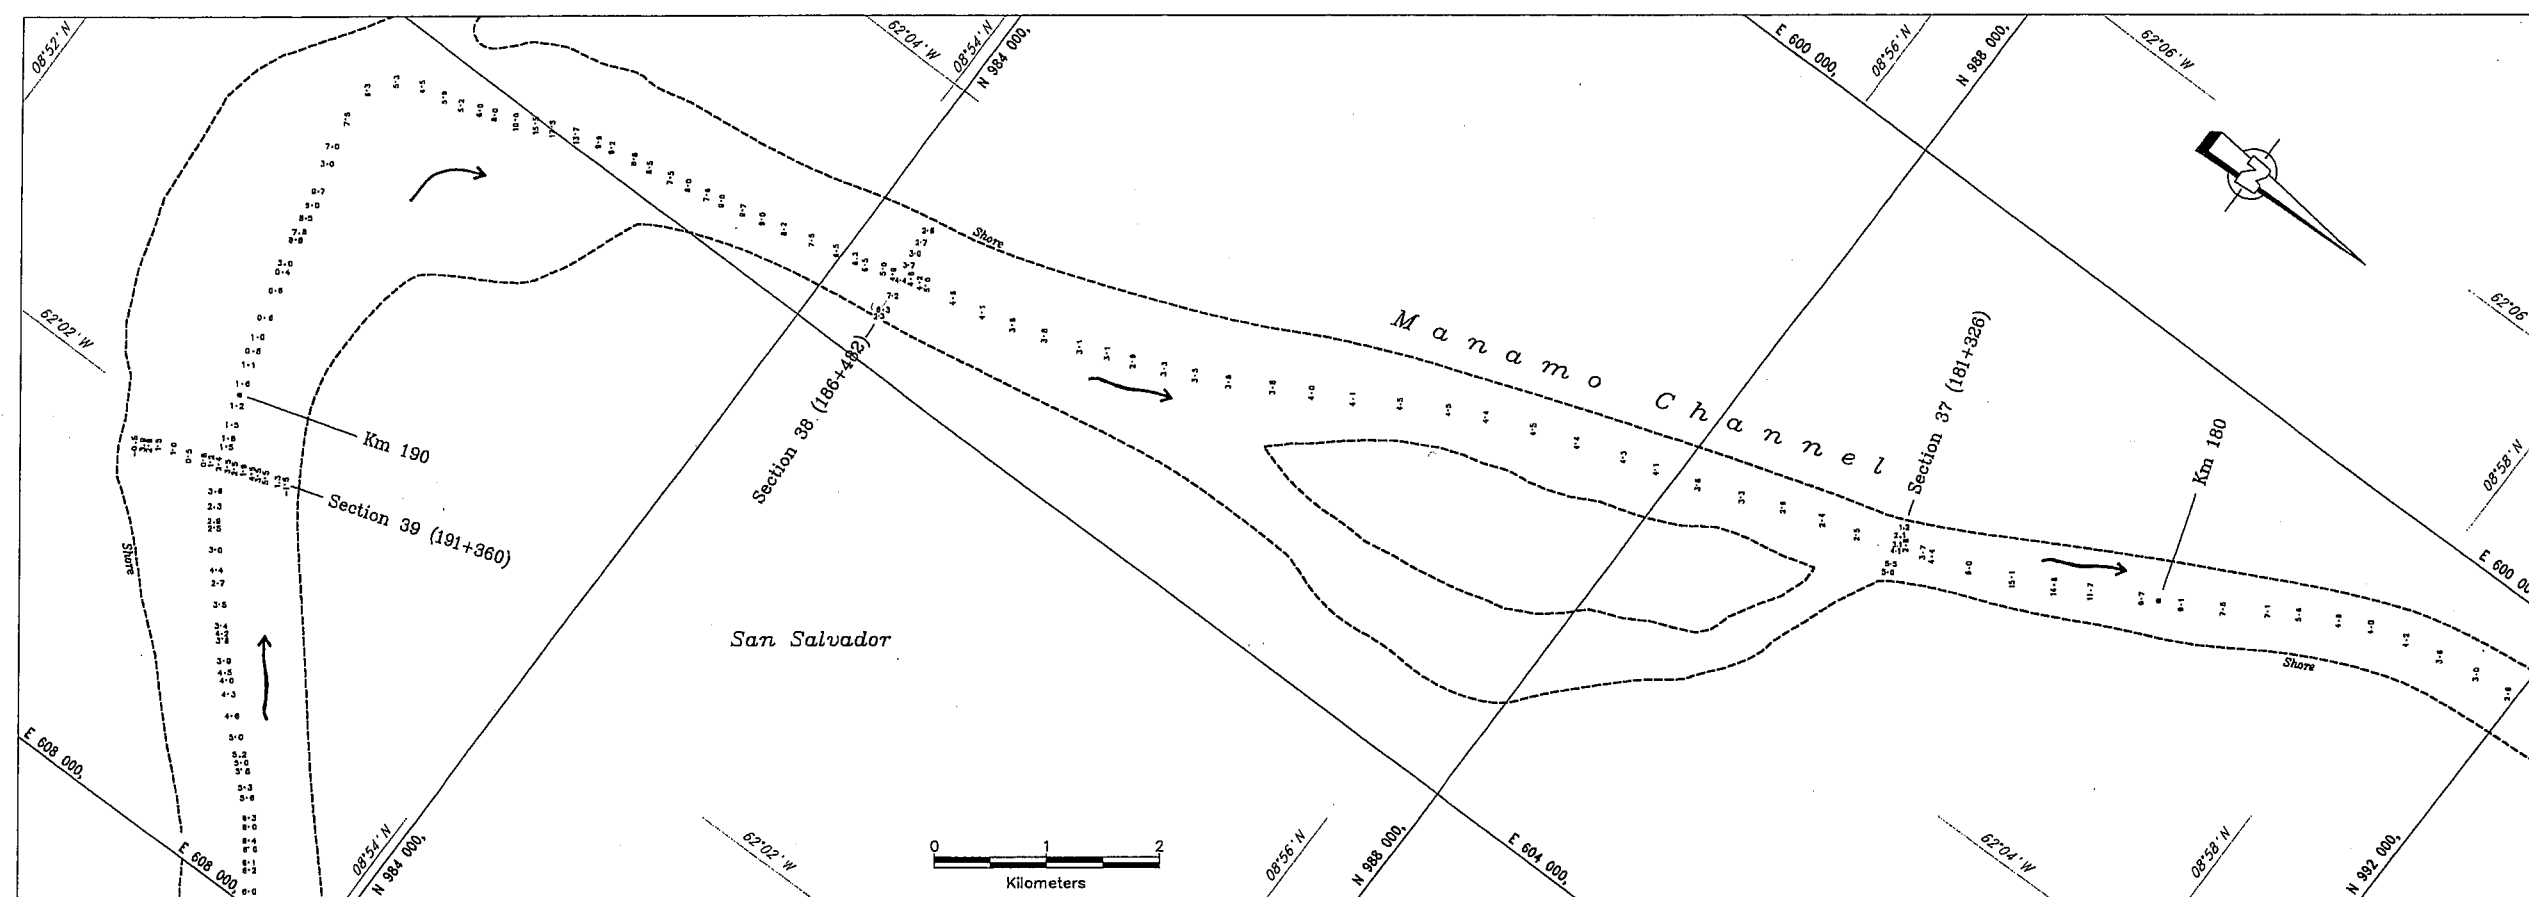


Section-39
191+360

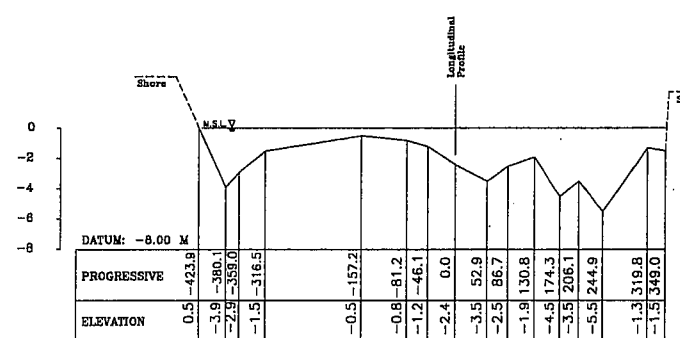

Section-38
186+842

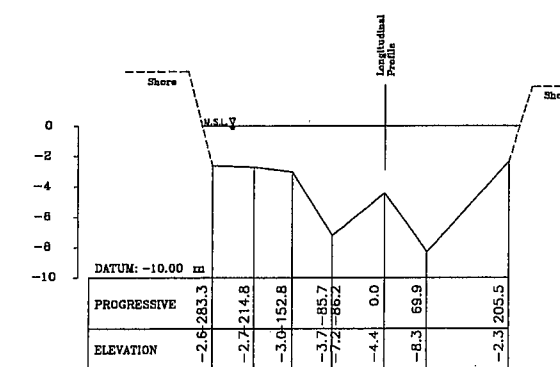

Section-37
181+326

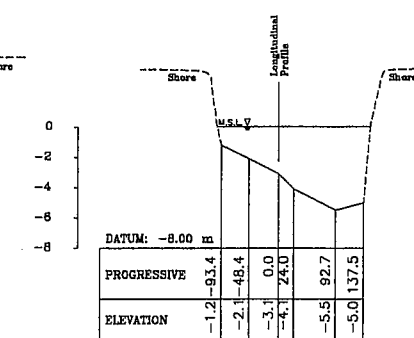

MAN-15

PLAN AND CROSS SECTION - MANAMO CHANNEL

STUDY ON INTEGRATED RIVER IMPROVEMENT OF THE ORINOCO RIVER IN THE REPUBLIC OF VENEZUELA

SOURCE: JICA SURVEY (1998)