

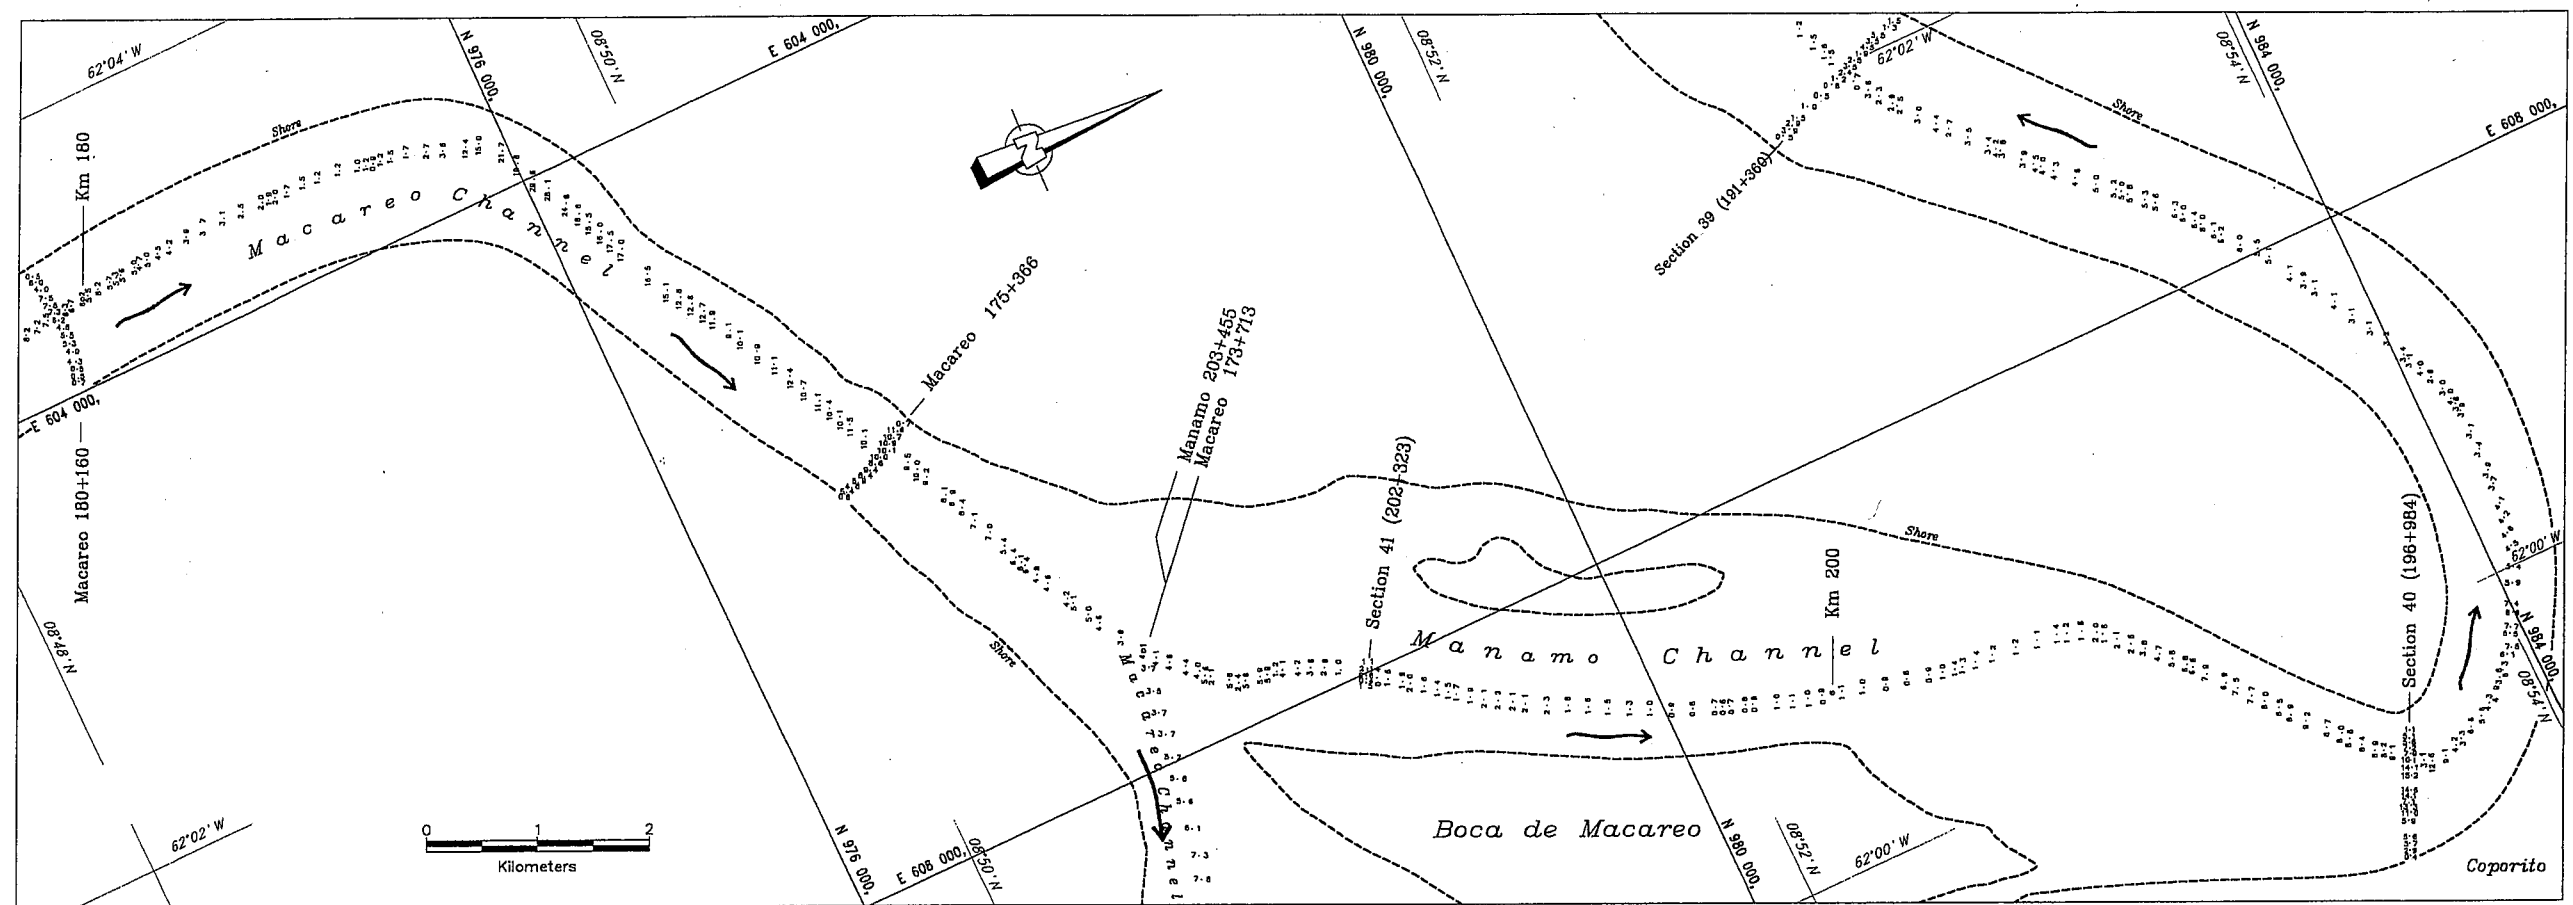
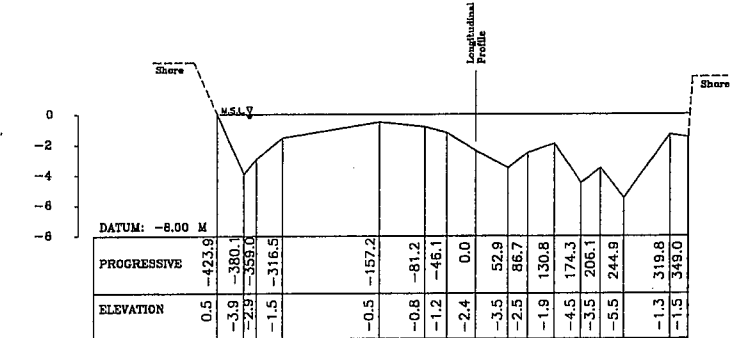
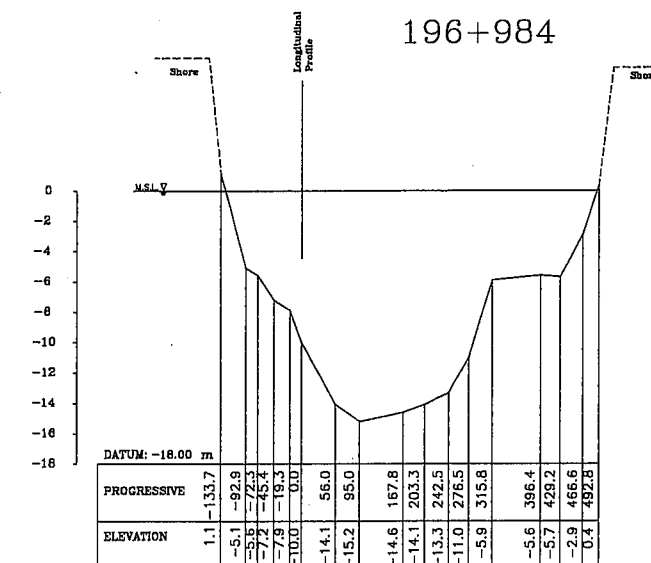


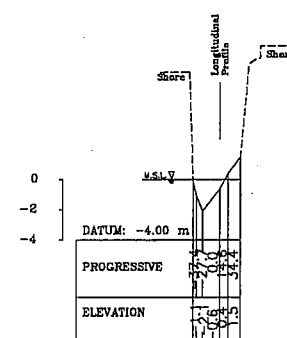

Section-41
203+323

Section-40
196+984

Section-39
191+360

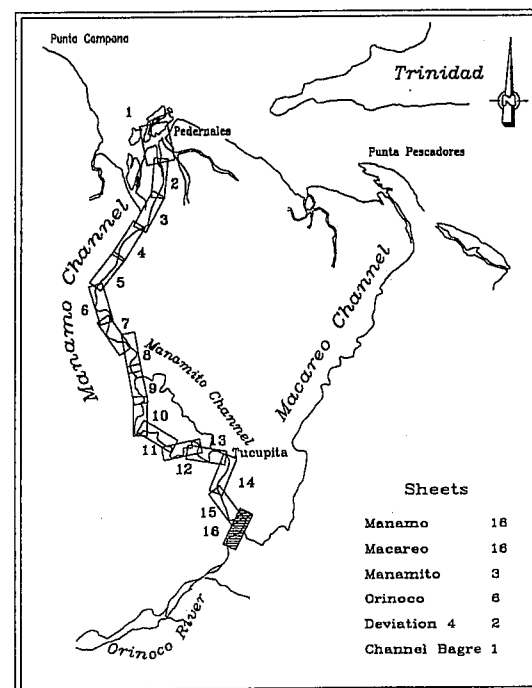


MAN-16

PLAN AND CROSS SECTION - MANAMO CHANNEL


STUDY ON INTEGRATED RIVER IMPROVEMENT OF THE ORINOCO RIVER IN THE REPUBLIC OF VENEZUELA

SOURCE: JICA SURVEY (1998)


Section 1 0+977

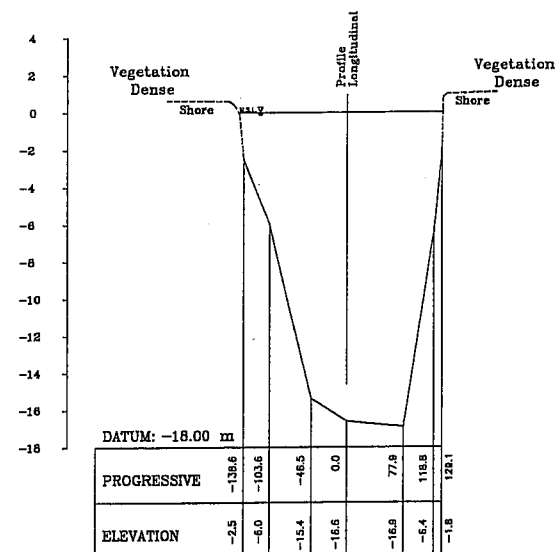


Section 2 5+854

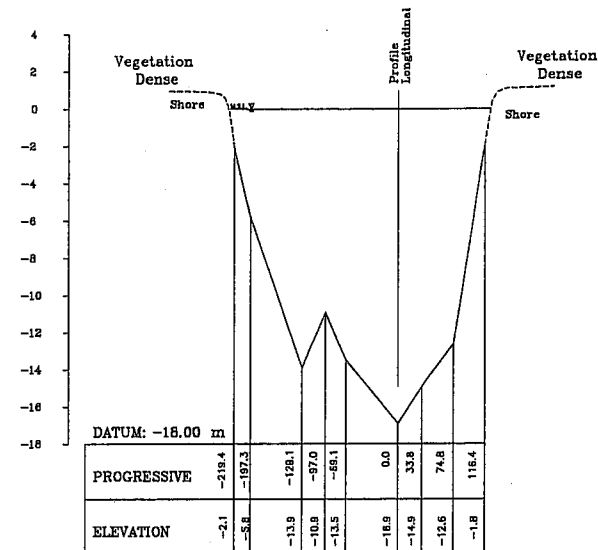


Section 3 11+113

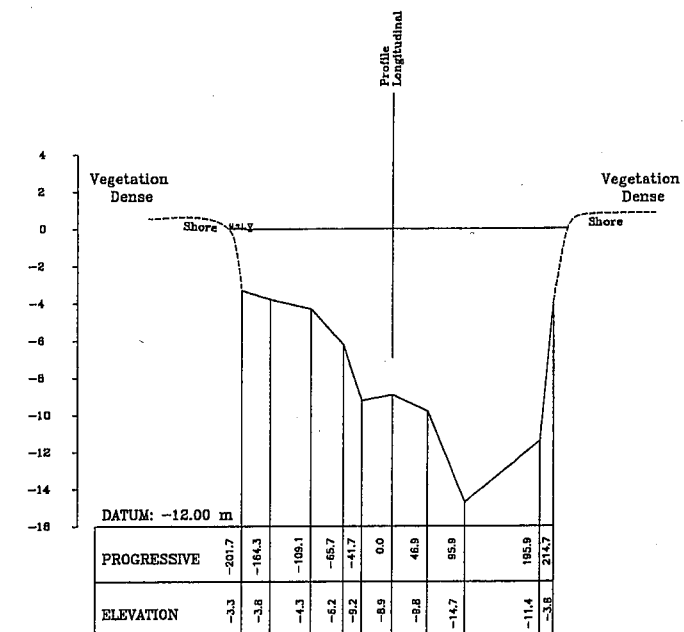

Section 4 15+828

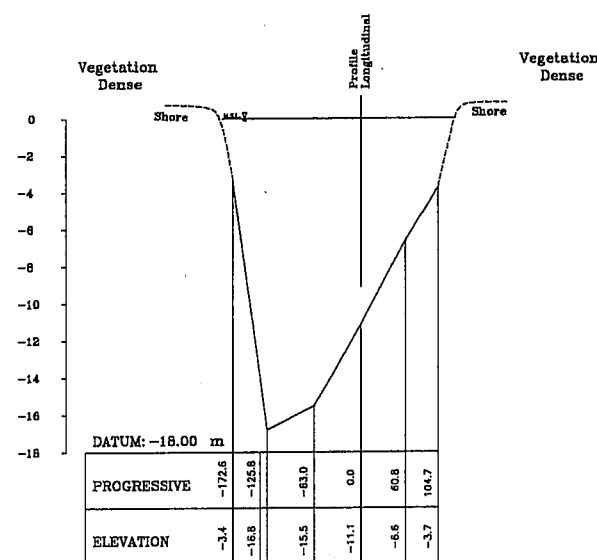

Section 5 21+132


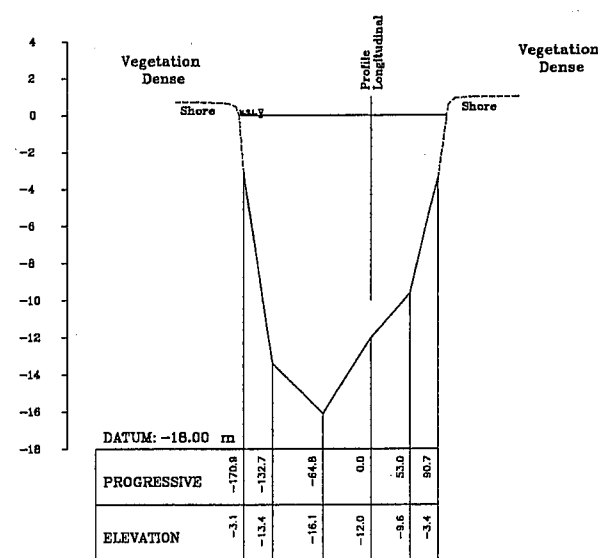


MTO-1.1


CROSS SECTION - MANAMITO CHANNEL

STUDY ON INTEGRATED RIVER IMPROVEMENT OF THE ORINOCO RIVER IN THE REPUBLIC OF VENEZUELA


SOURCE: JICA SURVEY (1998)

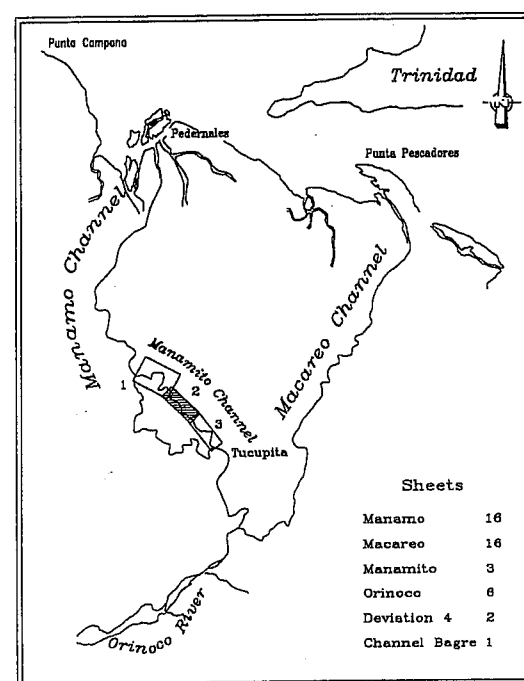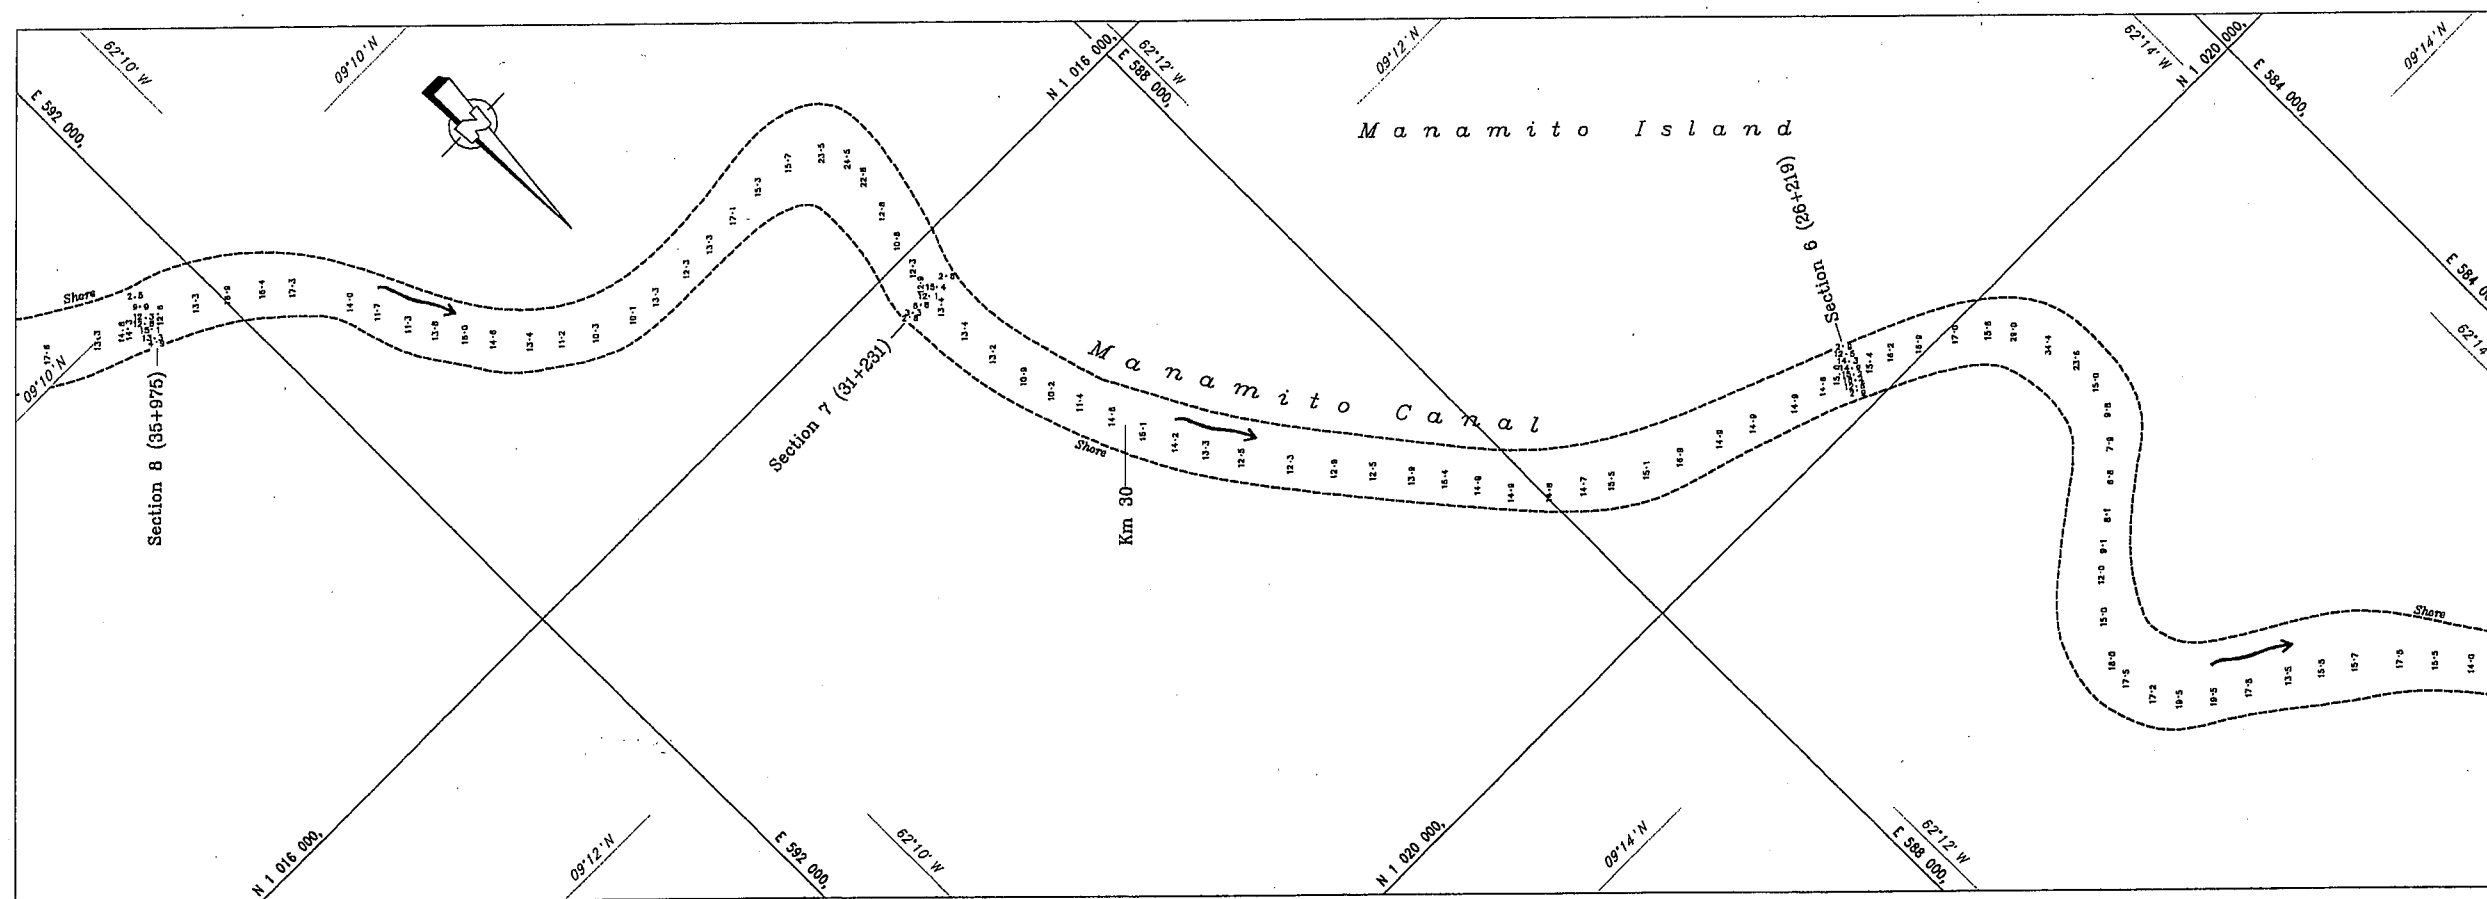


Section 8
35+974

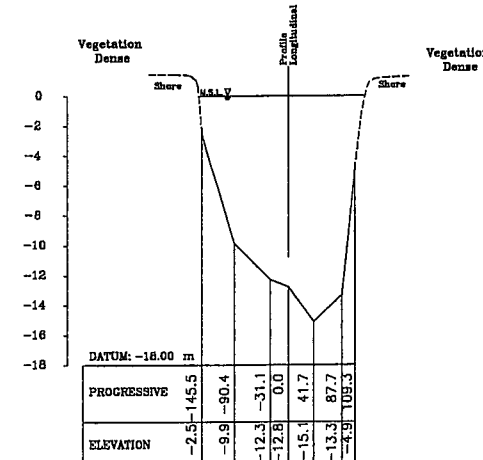

Section 7
31+231

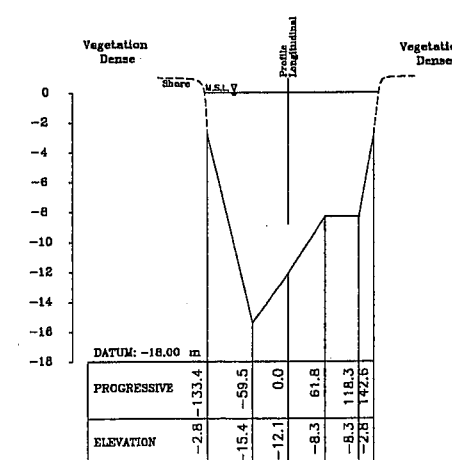

Section 6
26+219

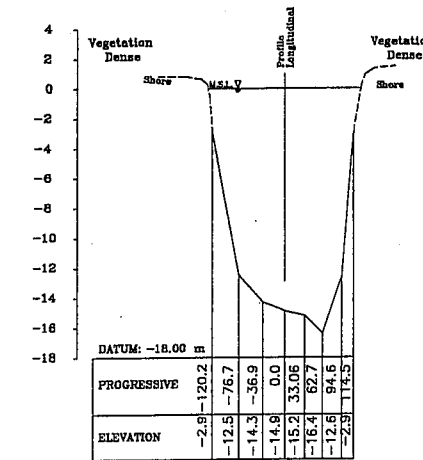


MT0-2

PLAN AND CROSS SECTION - MANAMITO CHANNEL

STUDY ON INTEGRATED RIVER IMPROVEMENT OF THE ORINOCO RIVER IN THE REPUBLIC OF VENEZUELA





SOURCE: JICA SURVEY (1998)

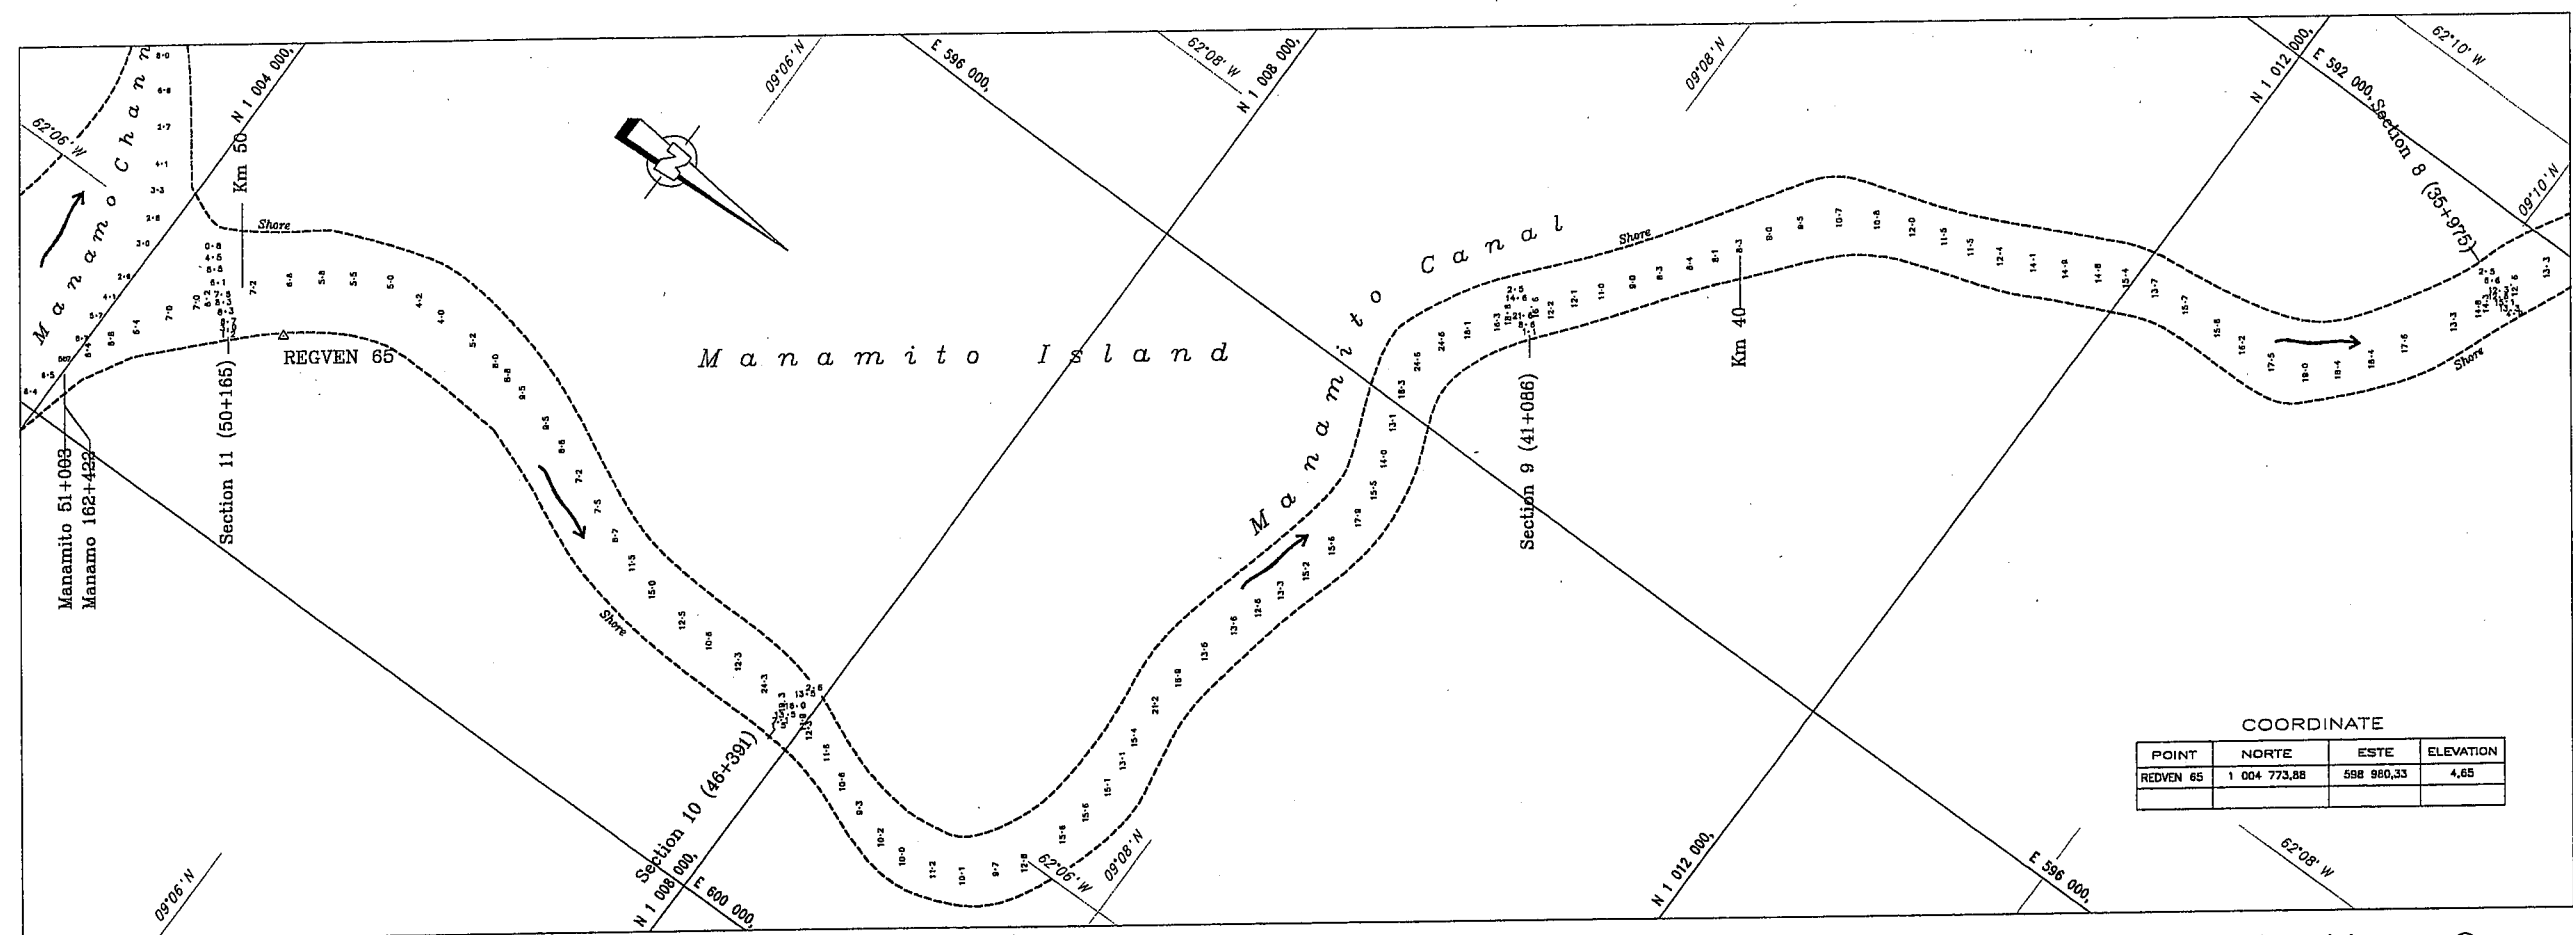

Section 11
50+165

Section 10
46+391

Section 9
41+086

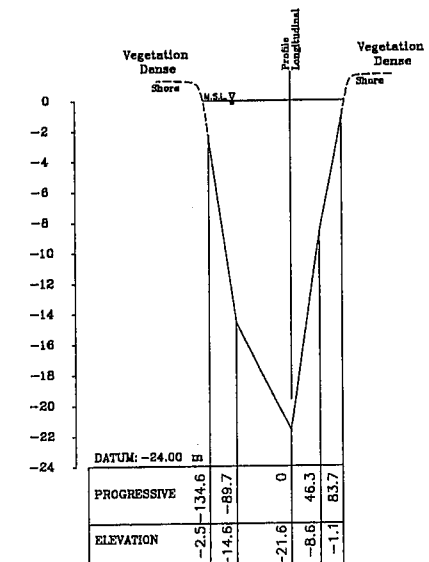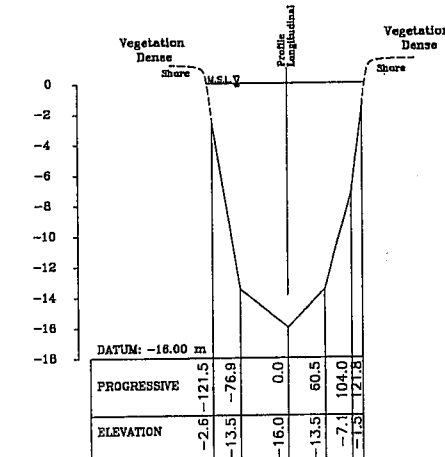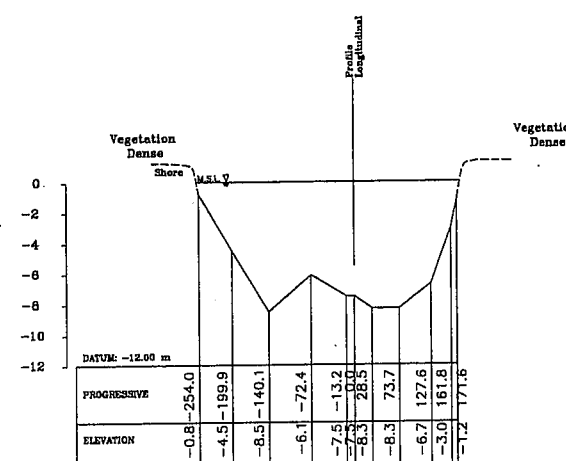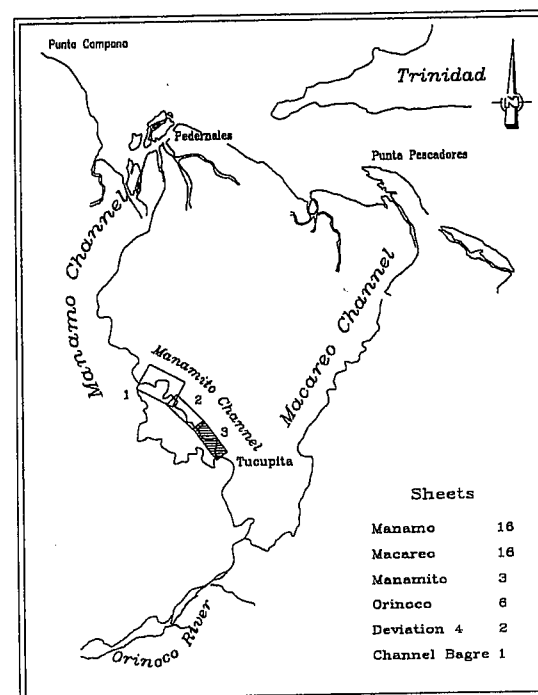

MTO-3

PLAN AND CROSS SECTION - MANAMITO CHANNEL

STUDY ON INTEGRATED RIVER IMPROVEMENT OF THE ORINOCO RIVER IN THE REPUBLIC OF VENEZUELA

SOURCE: JICA SURVEY (1998)