


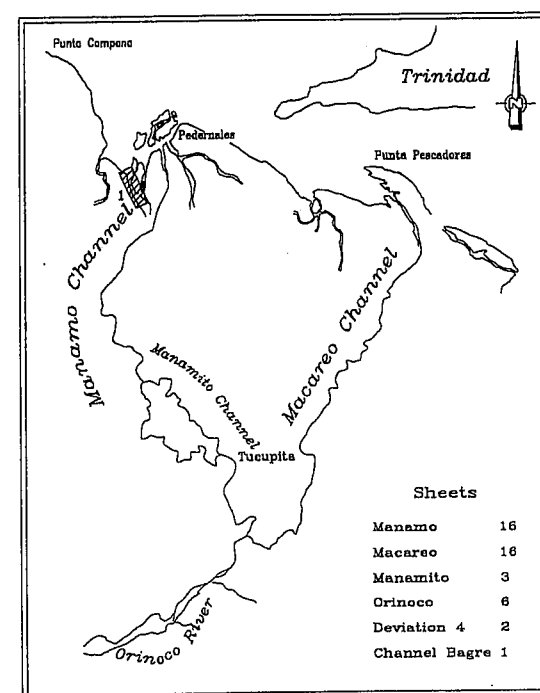


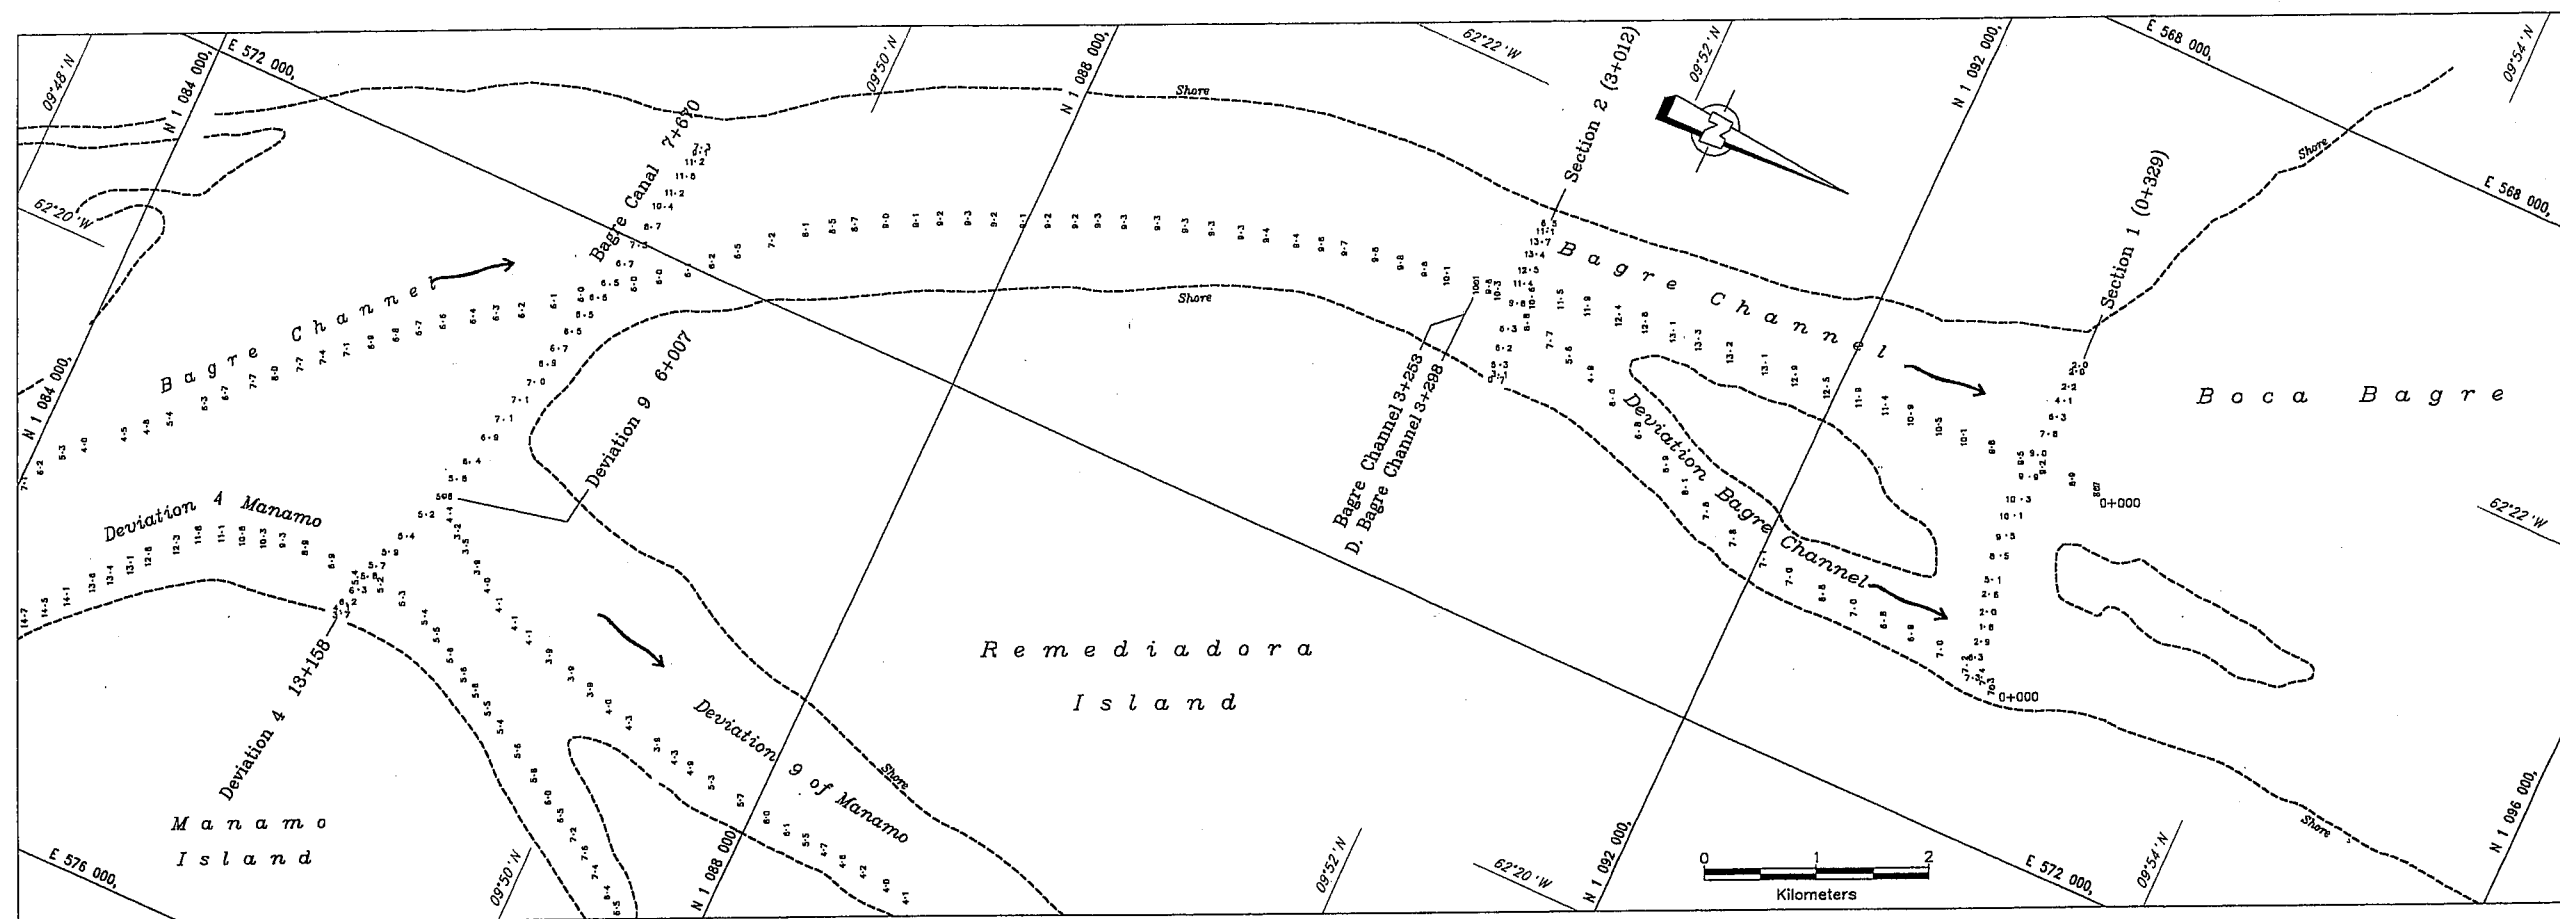

Section 2
3+012

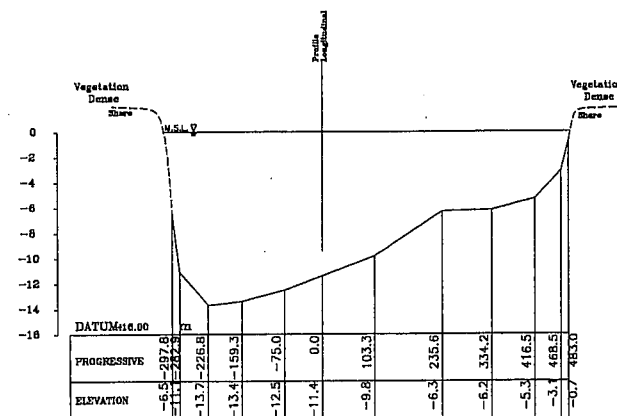

Section 1
0+329

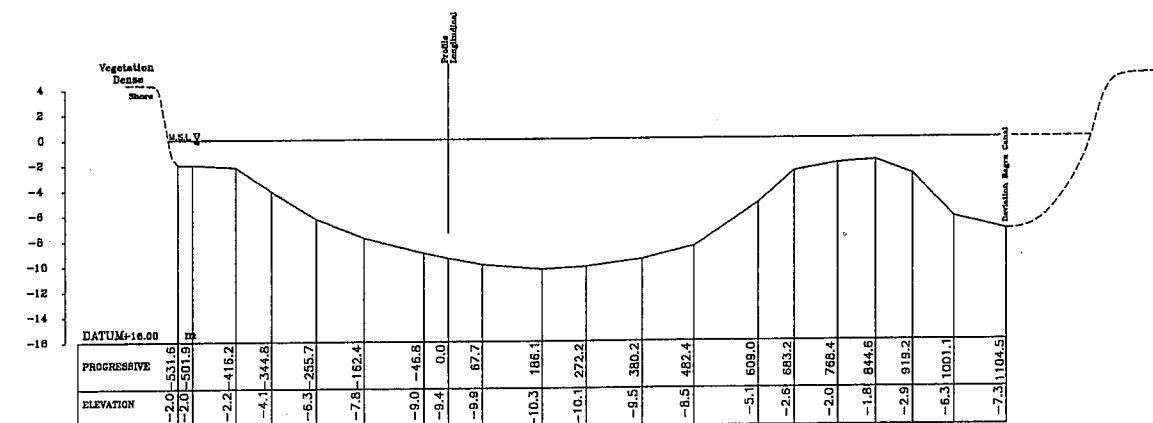

BAG-1

PLAN AND CROSS SECTION - CHANNEL BAGRE

STUDY ON INTEGRATED RIVER IMPROVEMENT OF THE ORINOCO RIVER IN THE REPUBLIC OF VENEZUELA