


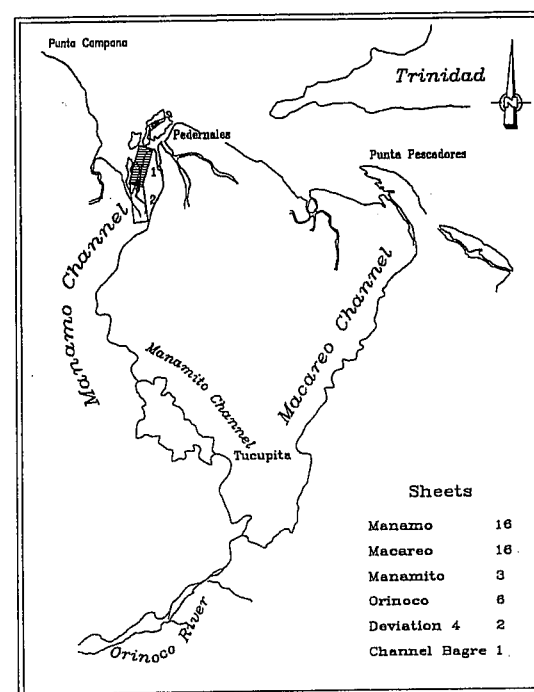


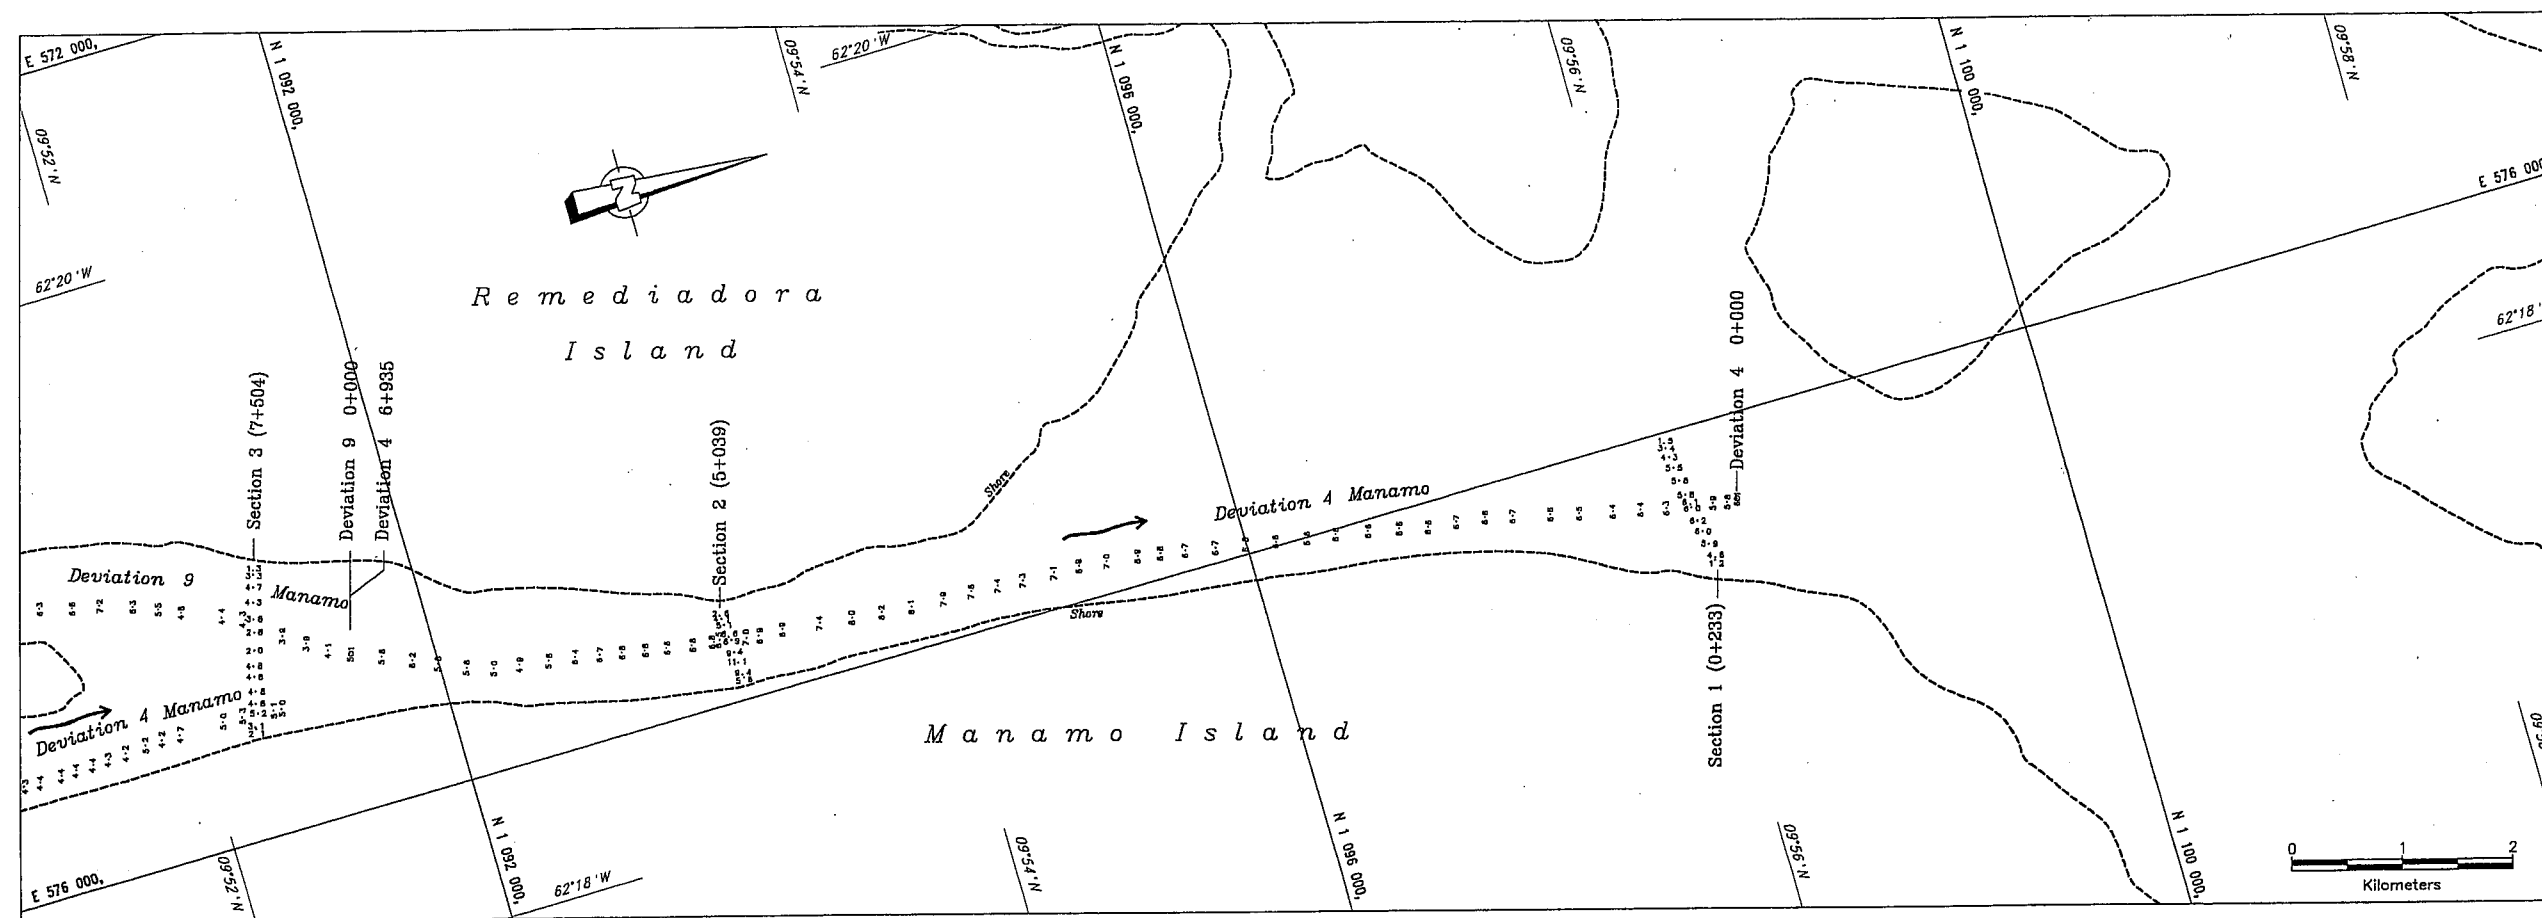


Section 03
7+504

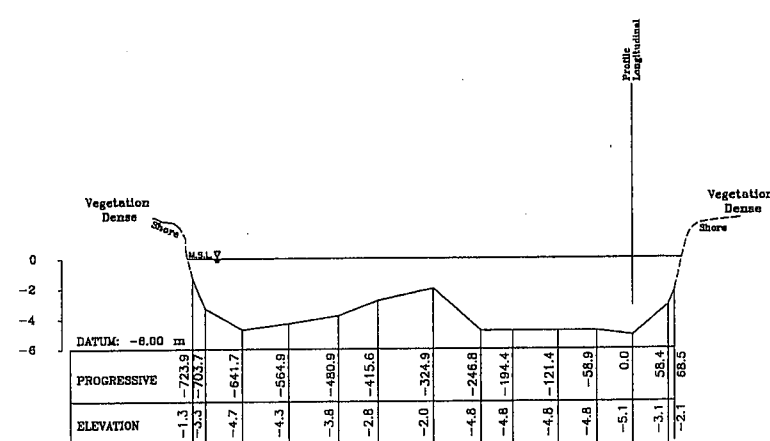

Section 02
5+039

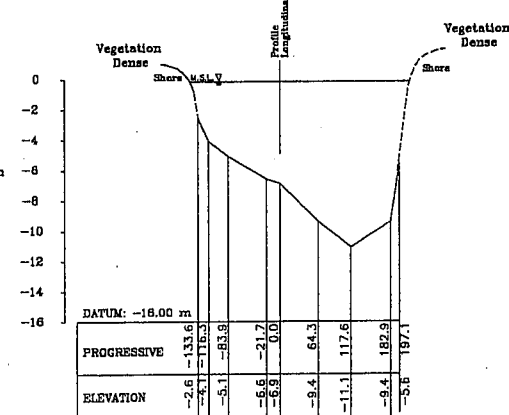

Section 01
0+233


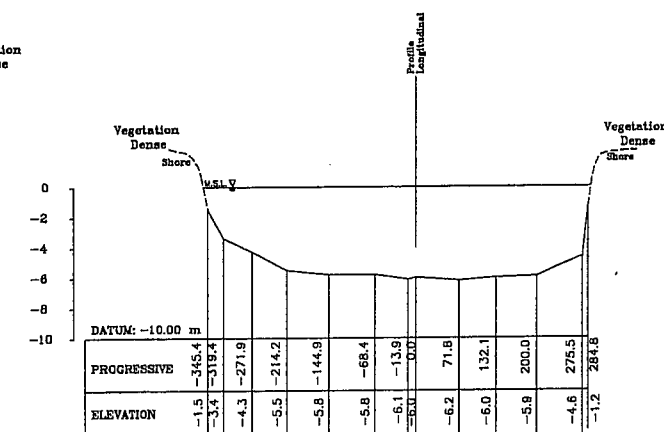


DEV-1


PLAN AND CROSS SECTION - MANAMO CHANNEL

STUDY ON INTEGRATED RIVER IMPROVEMENT OF THE ORINOCO RIVER IN THE REPUBLIC OF VENEZUELA

SOURCE: JICA SURVEY (1998)

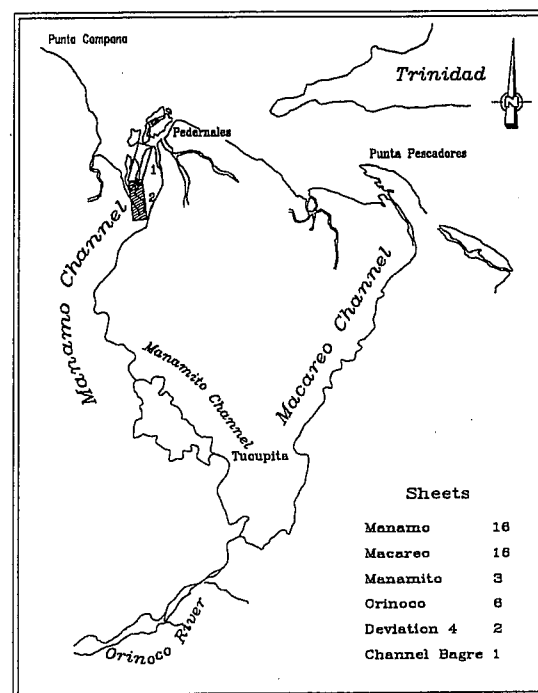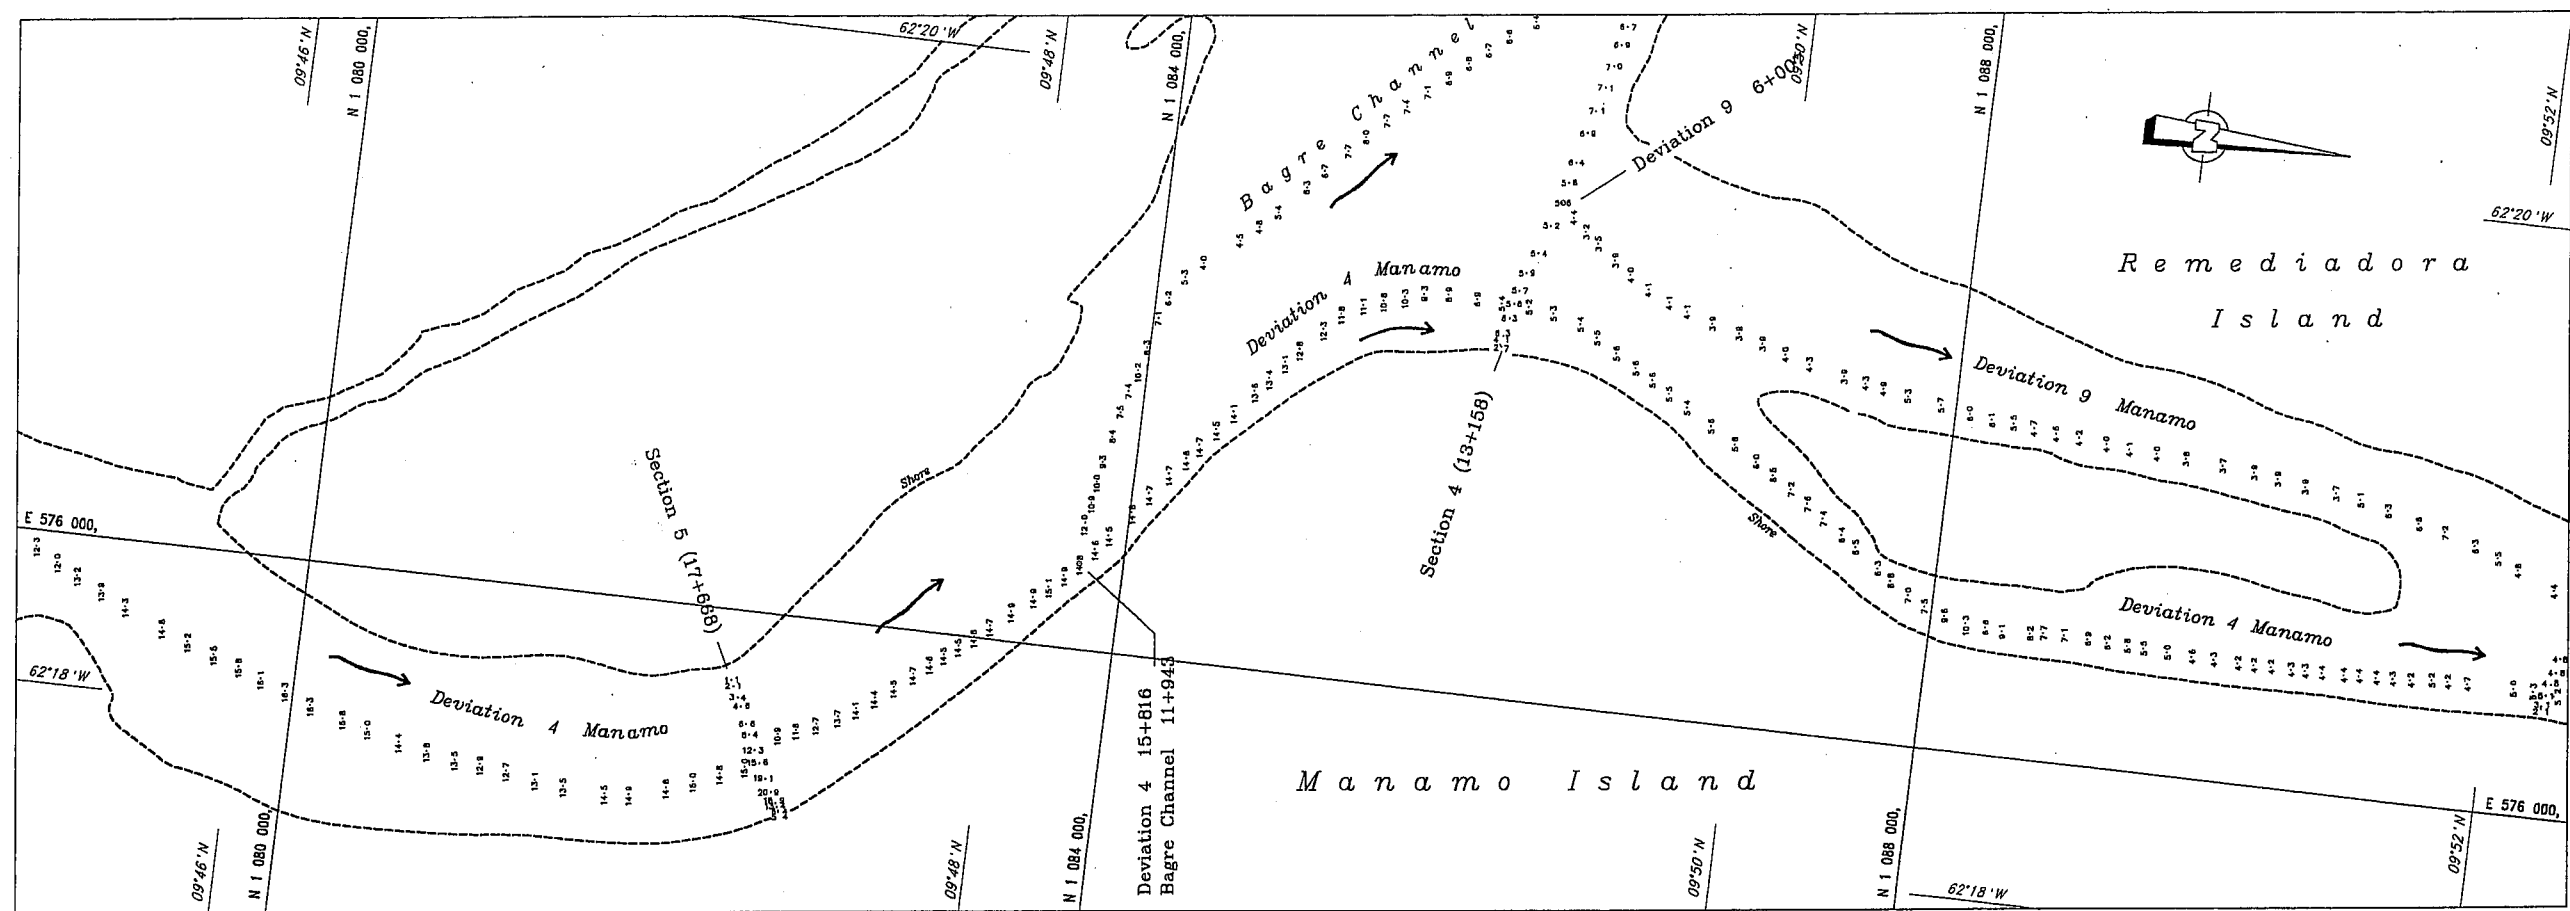

Section 5
17+668

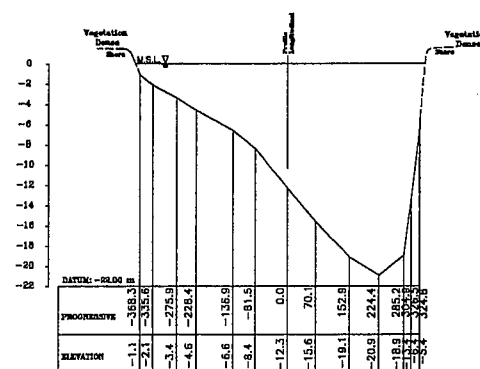

Section 4
13+158

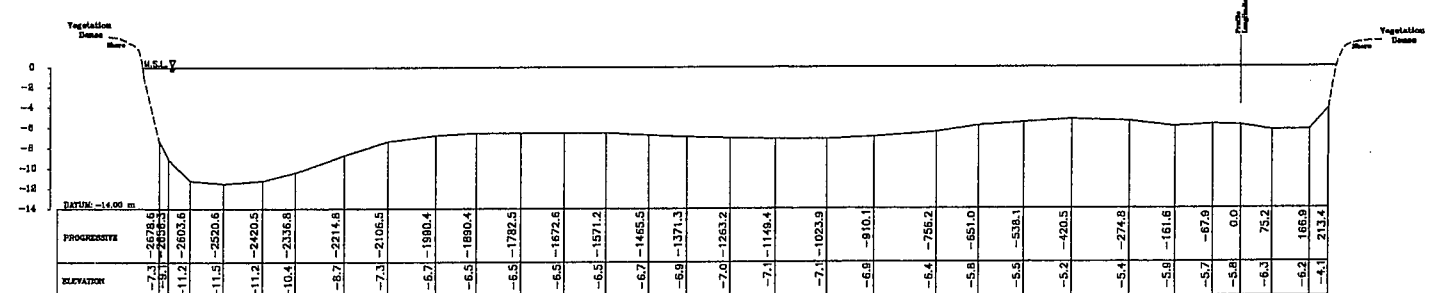


Fig. DEV-2

PLAN AND CROSS SECTION - MANAMO CHANNEL

STUDY ON INTEGRATED RIVER IMPROVEMENT OF THE ORINOCO RIVER IN THE REPUBLIC OF VENEZUELA

SOURCE: JICA SURVEY (1998)