


ELEV.-(276,277,278)

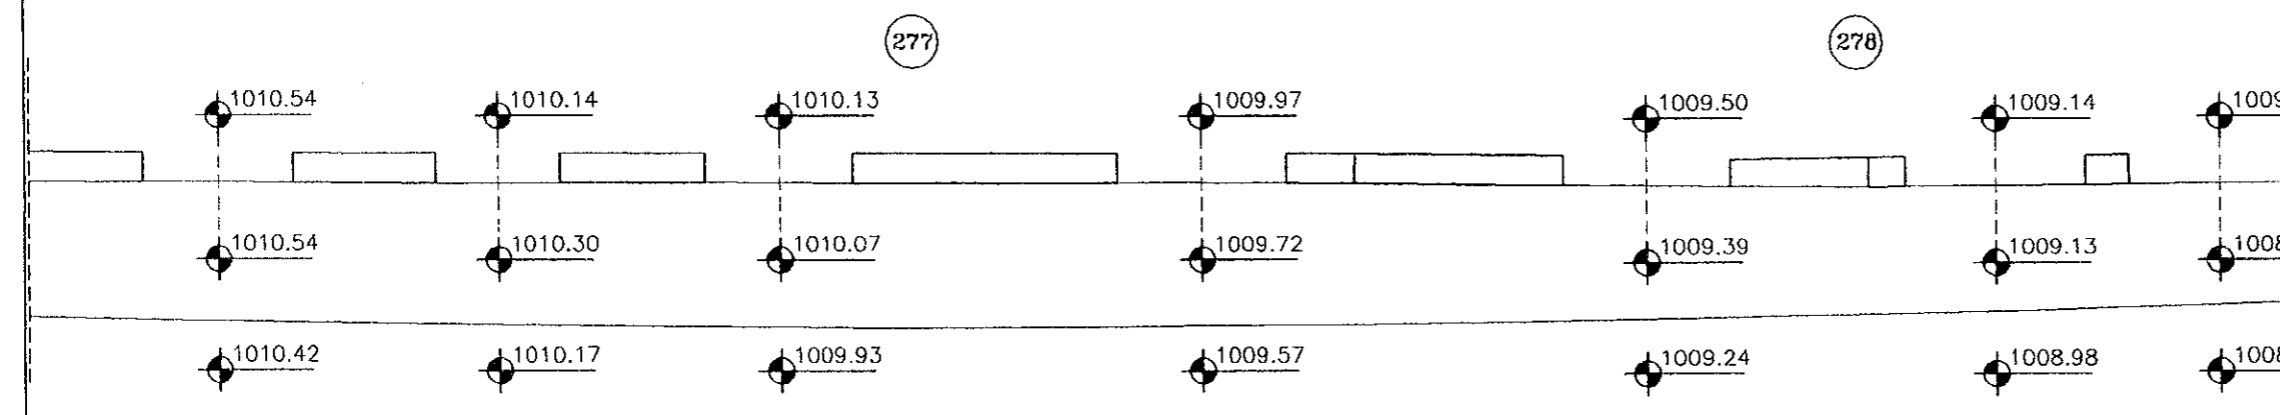

PLAN(276,277,278)


Project:  
Tourism Sector Development Project  
in the Hashemite Kingdom of Jordan

Executing Agency  
The Ministry of Tourism and Antiquities  
The Ministry of Planning

SUB-PROJECT:  
Karak Tourism Development Project  
Tourist Street

Note:  
This detailed design has been executed by  
a team of consultants as shown below in  
accordance with the agreement between  
Japan International Cooperation Agency  
(JICA) and JICA Study Team.

The copyright of this drawing rests with  
JICA .

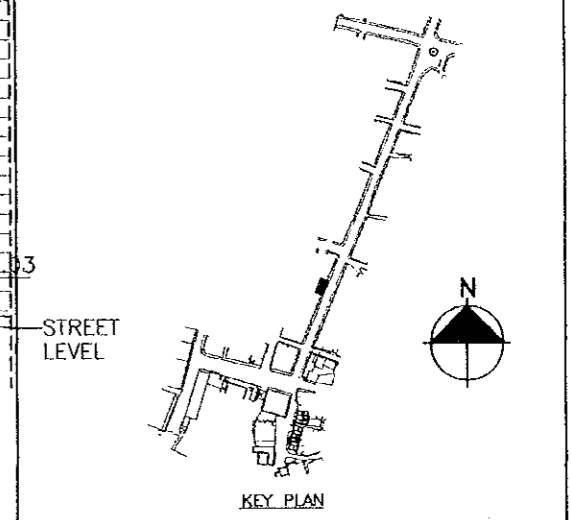

Designed by:  
Japan International Cooperation  
Agency (JICA)

JICA Study Team:  
Joint Venture of  
Pacific Consultants International and  
Yamasita Sekkei Inc.

Subcontracted Local Consultant:



Drawing Title: **TOURIST STREET  
SURVEY LAY OUT**

Scale: **1:100** | Drawing No.: **TS.S-003**

65



PHOTO NO. (6)



PHOTO NO. (7)



Project:  
Tourism Sector Development Project  
in the Hashemite Kingdom of Jordan

Executing Agency  
The Ministry of Tourism and Antiquities  
The Ministry of Planning

SUB-PROJECT:  
Karak Tourism Development Project  
Tourist Street

Note:  
This detailed design has been executed by  
a team of consultants as shown below in  
accordance with the agreement between  
Japan International Cooperation Agency  
(JICA) and JICA Study Team.

The copyright of this drawing rests with  
JICA .

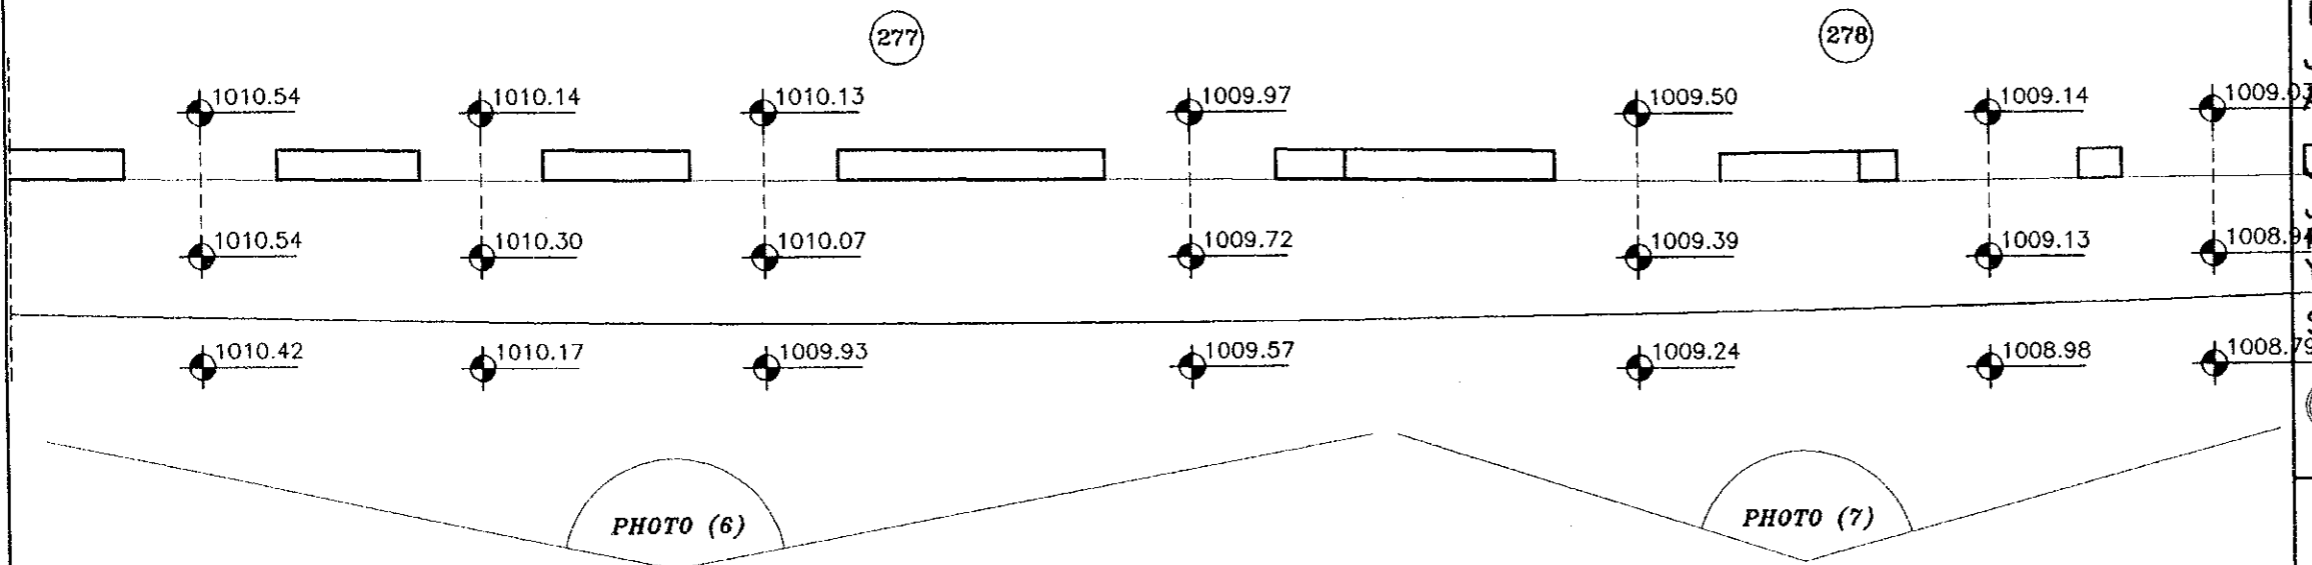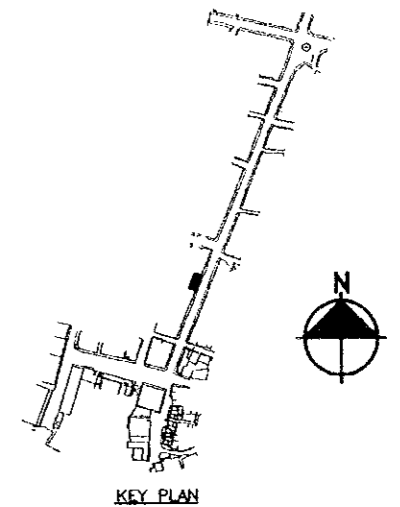

Designed by:  
Japan International Cooperation  
Agency (JICA)

JICA Study Team:  
Joint Venture of  
Pacific Consultants International and  
Yamasita Sekkei Inc.

Subcontracted Local Consultant:


**consolidated consultants**  
engineering & environment  
Tel: 4612377 - Fax: 4612380 - AMMAN - JORDAN

Drawing Title: **TOURIST STREET  
SURVEY LAY OUT**

Scale:  
**1:100**

Drawing No.:  
**TS.S-003P**

PLAN(276,277,278)

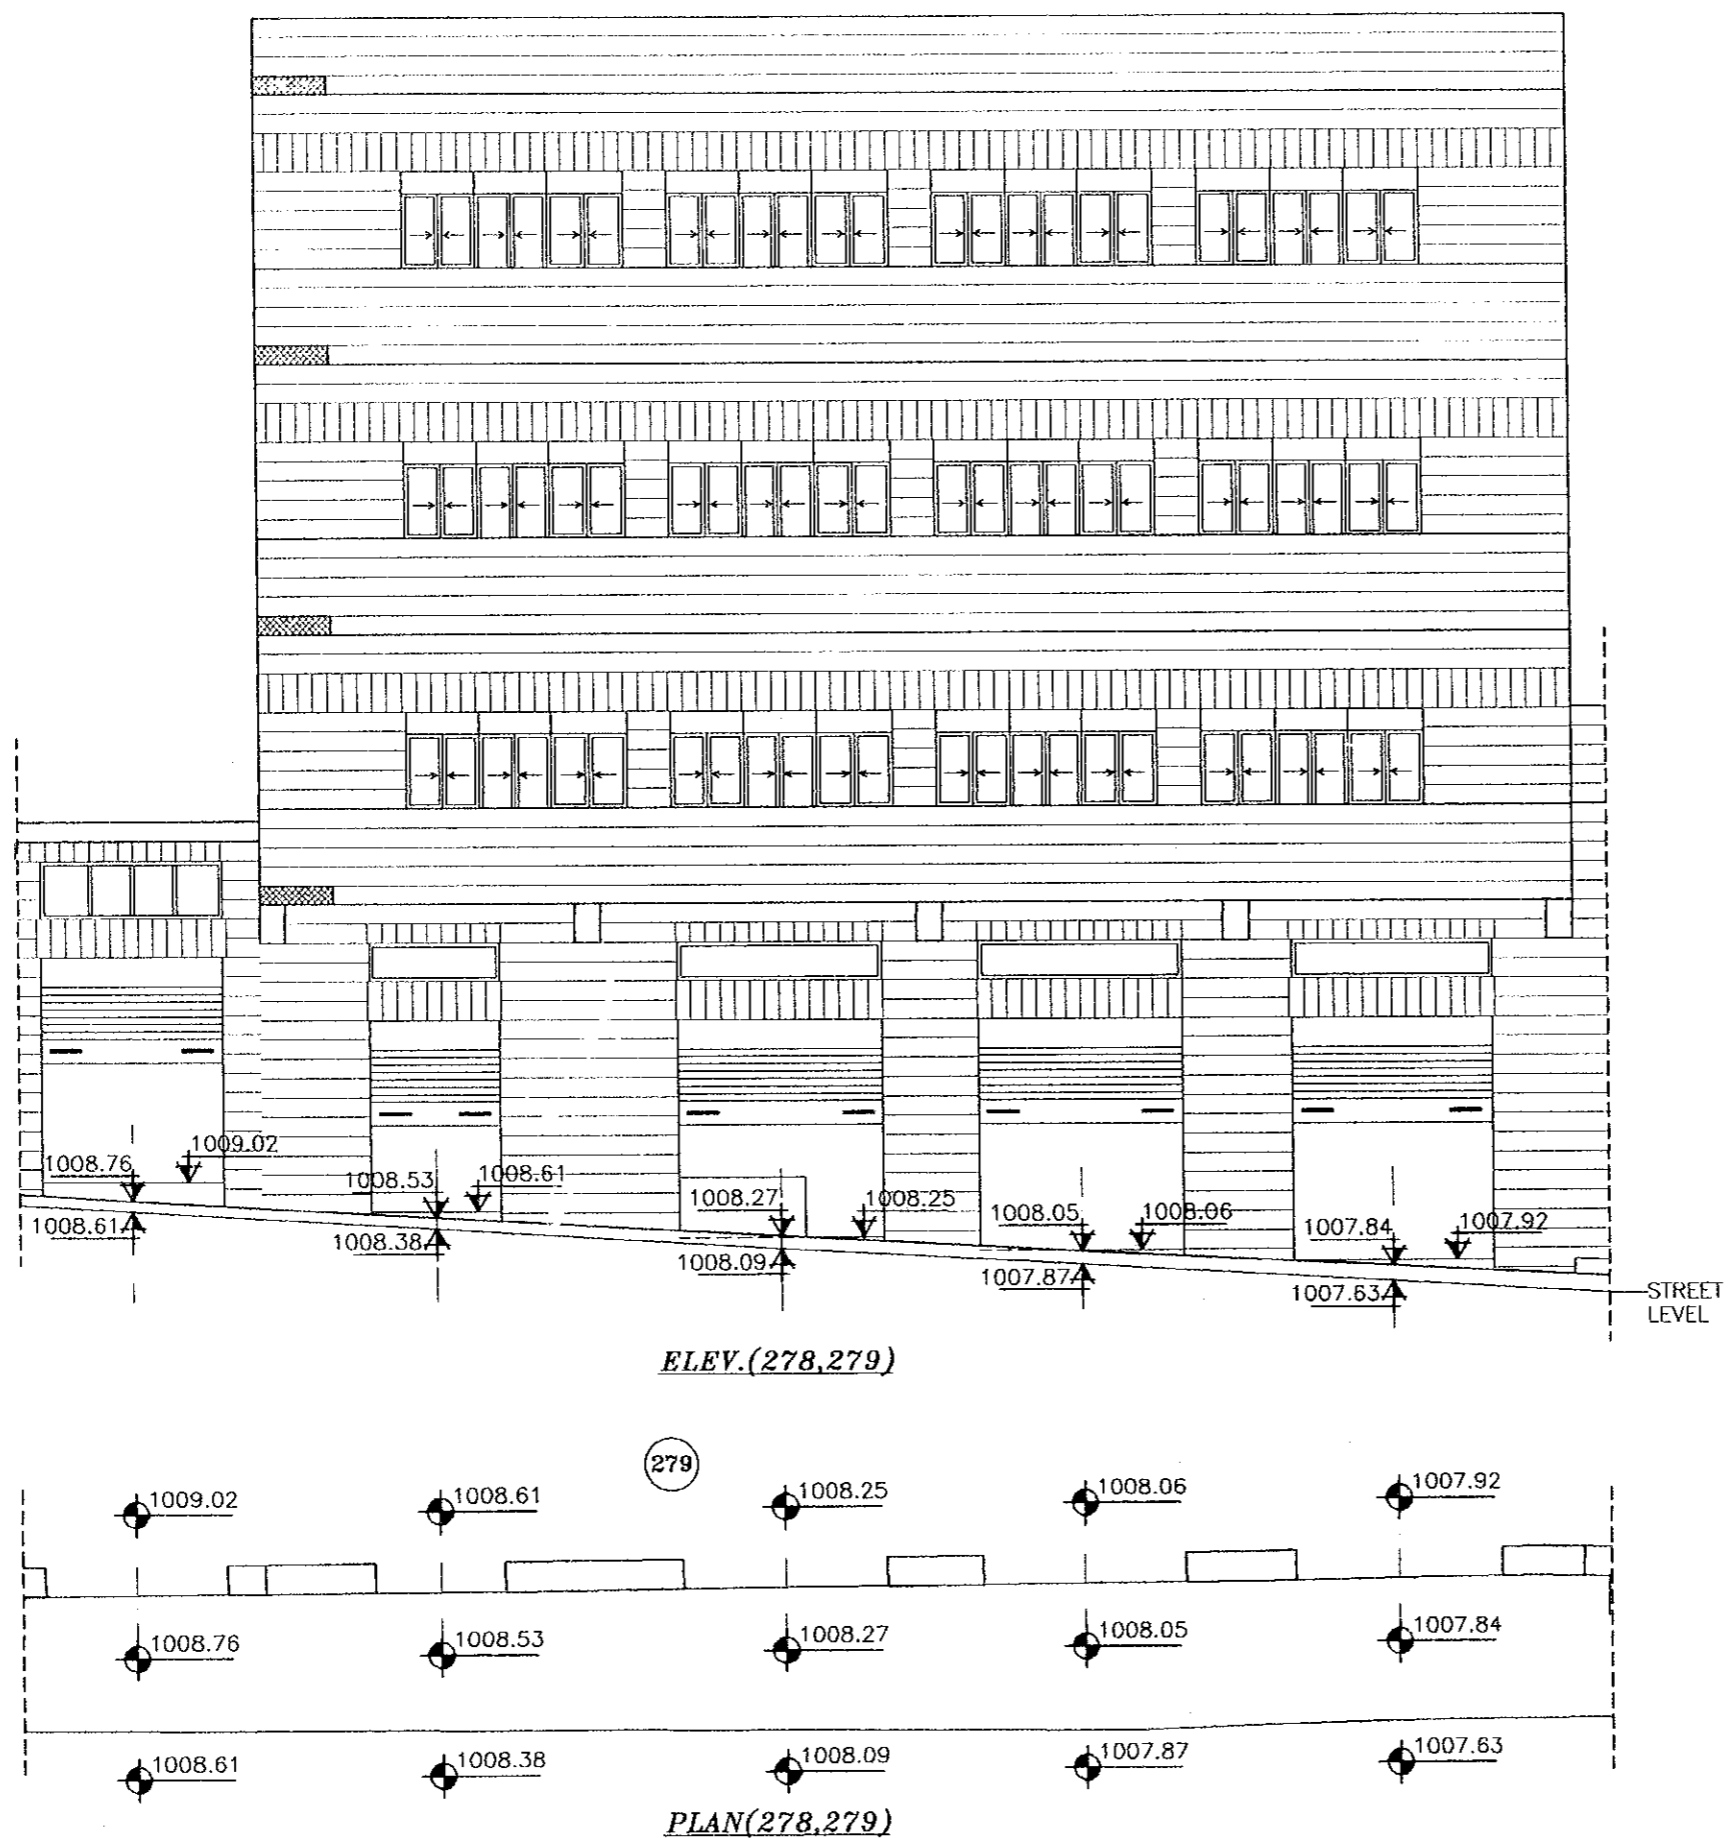


Project:  
 Tourism Sector Development Project  
 in the Hashemite Kingdom of Jordan

Executing Agency  
 The Ministry of Tourism and Antiquities  
 The Ministry of Planning

SUB-PROJECT:  
 Karak Tourism Development Project  
 Tourist Street

Note:  
 This detailed design has been executed by a team of consultants as shown below in accordance with the agreement between Japan International Cooperation Agency (JICA) and JICA Study Team.  
 The copyright of this drawing rests with JICA .

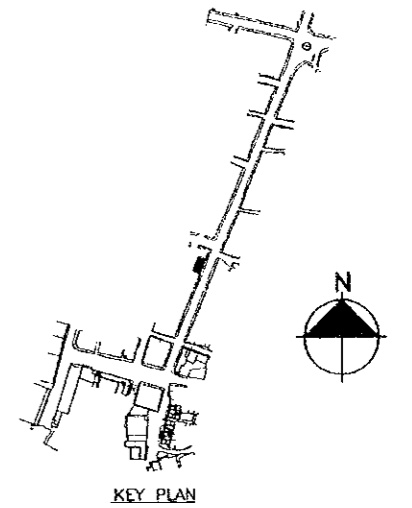

Designed by:  
 Japan International Cooperation Agency (JICA)

JICA Study Team:  
 Joint Venture of  
 Pacific Consultants International and  
 Yamasita Sekkei Inc.

Subcontracted Local Consultant:  
**consolidated consultants**  
 engineering & environment  
 Tel: 4612377 - Fax: 4612380 - AMMAN - JORDAN

Drawing Title: **TOURIST STREET SURVEY LAY OUT**

Scale: **1:100**      Drawing No.: **TS.S-004**

49

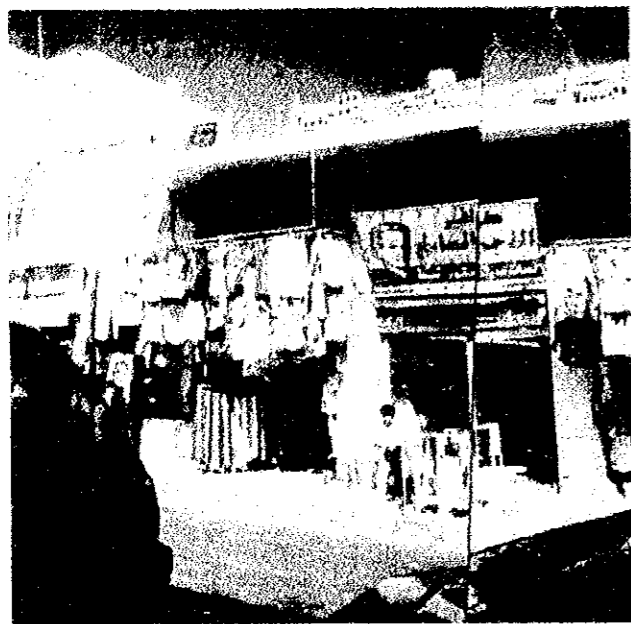


PHOTO NO. (7)

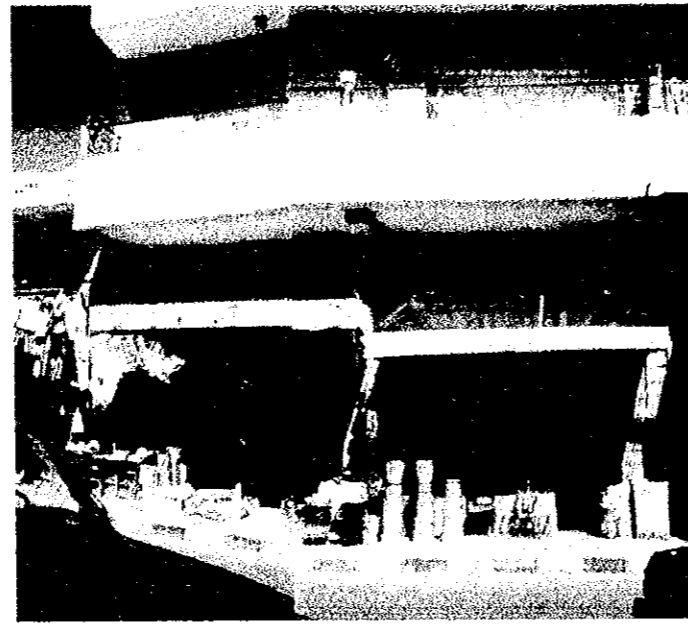



PHOTO NO. (8)



PHOTO NO. (9)



PHOTO NO. (10)

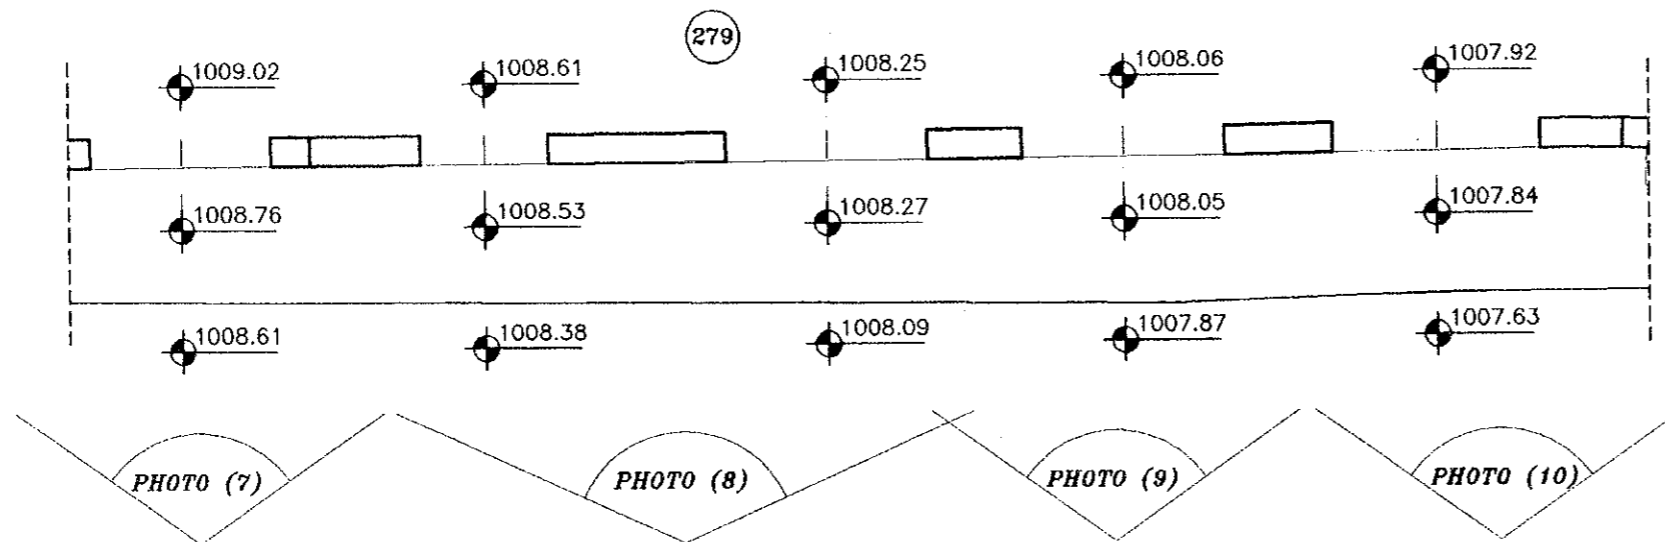

PLAN(278,279)


Project:  
Tourism Sector Development Project  
in the Hashemite Kingdom of Jordan

Executing Agency  
The Ministry of Tourism and Antiquities  
The Ministry of Planning

SUB-PROJECT:  
Karak Tourism Development Project  
Tourist Street

Note:  
This detailed design has been executed by  
a team of consultants as shown below in  
accordance with the agreement between  
Japan International Cooperation Agency  
(JICA) and JICA Study Team.

The copyright of this drawing rests with  
JICA .

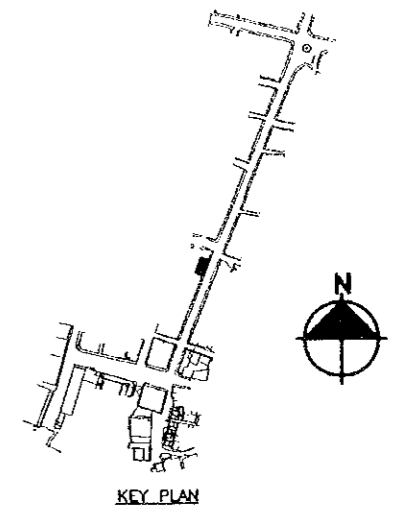

Designed by:  
Japan International Cooperation  
Agency (JICA)

JICA Study Team:  
Joint Venture of  
Pacific Consultants International and  
Yamasita Sekkei Inc.

Subcontracted Local Consultant:



**consolidated consultants**  
engineering & environment  
Tel: 4612377 - Fax: 4612380 - AMMAN - JORDAN

*TOURIST STREET*  
Drawing Title: *SURVEY LAY OUT*

Scale:  
1:100

Drawing No.:  
T.S.S-004P

89

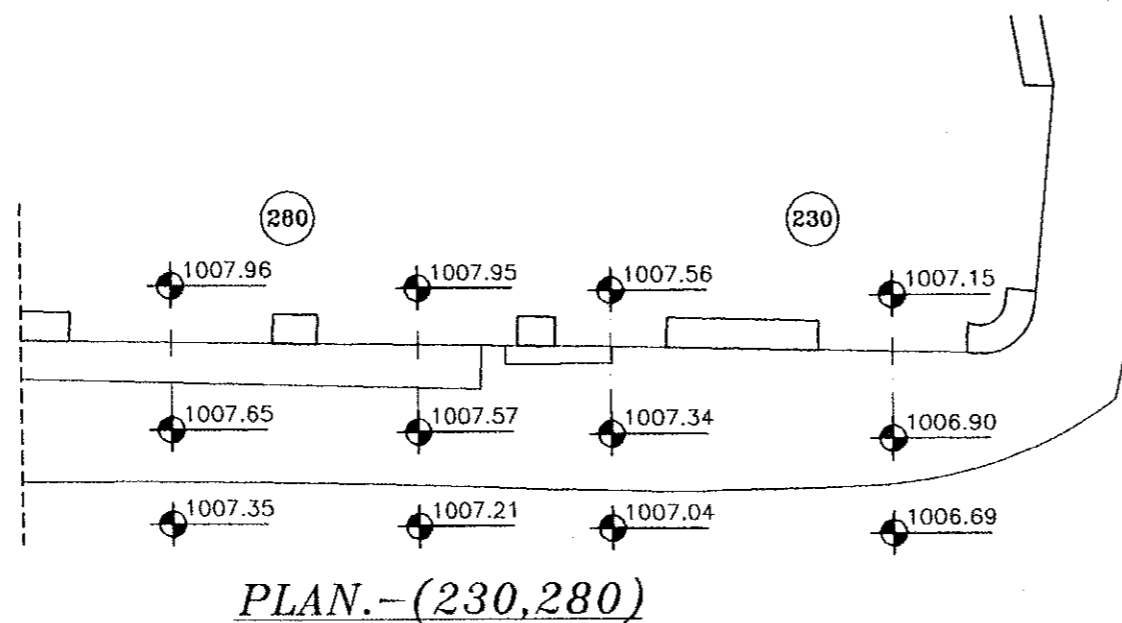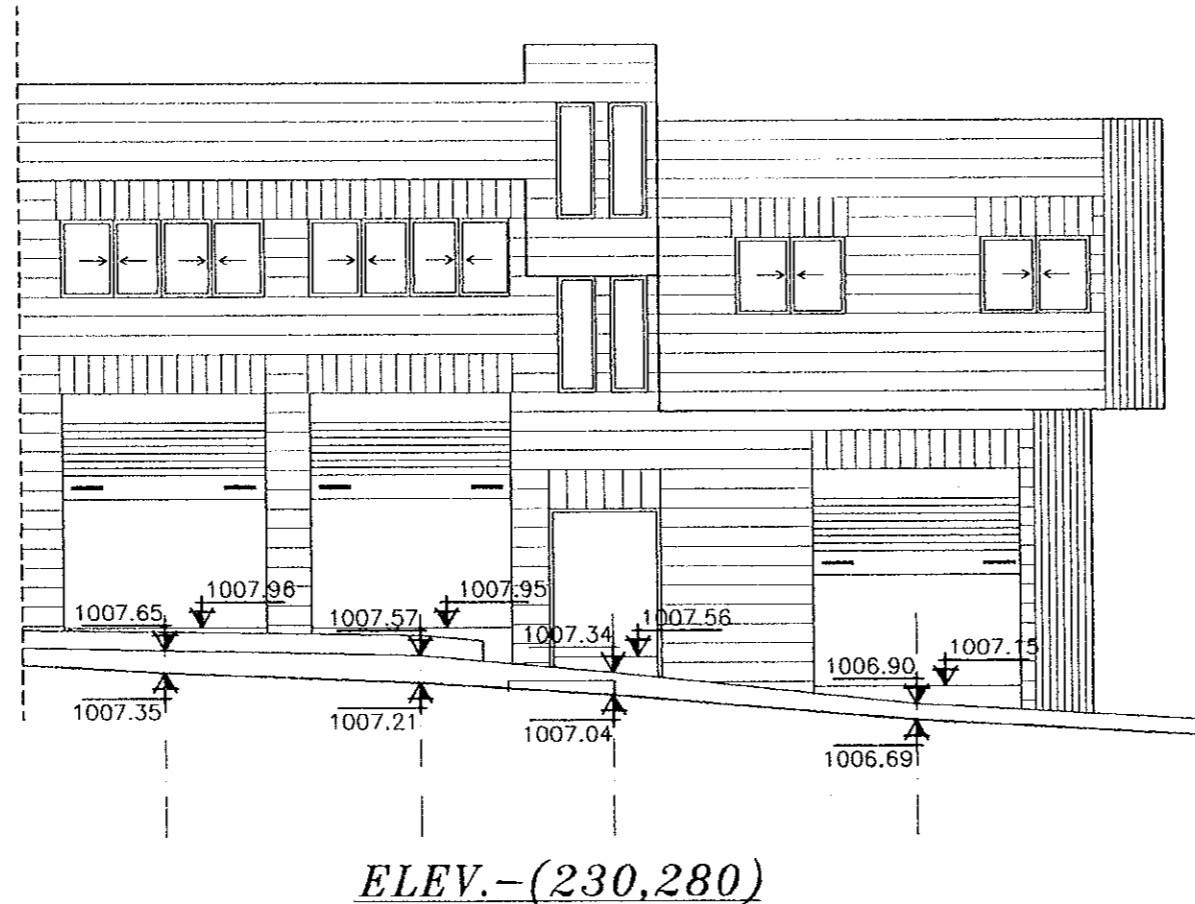


Project:  
Tourism Sector Development Project  
in the Hashemite Kingdom of Jordan

Executing Agency  
The Ministry of Tourism and Antiquities  
The Ministry of Planning

SUB-PROJECT:  
Karak Tourism Development Project  
Tourist Street

Note:  
This detailed design has been executed by  
a team of consultants as shown below in  
accordance with the agreement between  
Japan International Cooperation Agency  
(JICA) and JICA Study Team.


The copyright of this drawing rests with  
JICA .

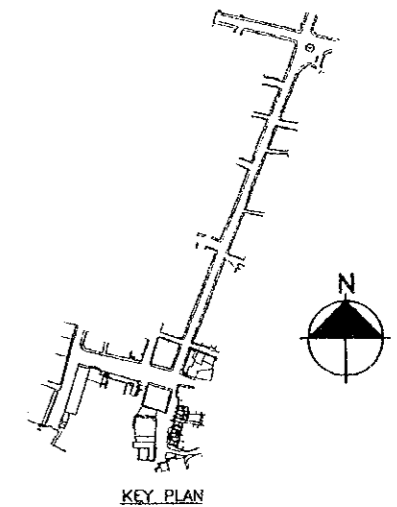

Designed by:  
Japan International Cooperation  
Agency (JICA)

JICA Study Team:  
Joint Venture of  
Pacific Consultants International and  
Yamasita Sekkei Inc.

Subcontracted Local Consultant:

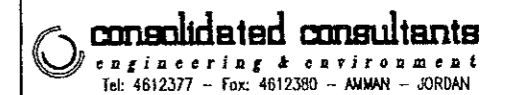


Drawing Title: **TOURIST STREET  
SURVEY LAY OUT**

Scale:  
**1:100**

Drawing No.:  
**TS.S-005**



PHOTO NO. (11)

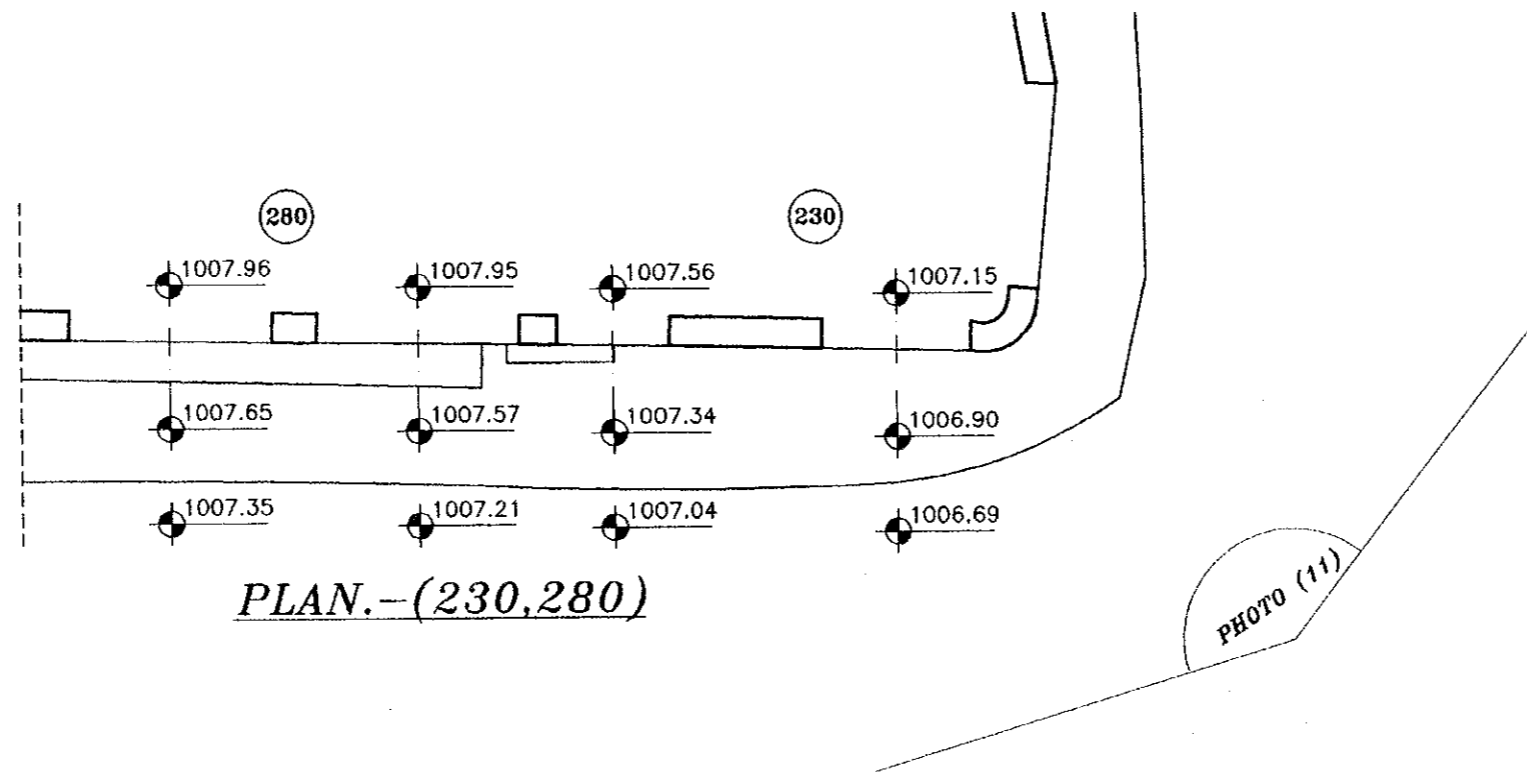

PLAN.-(230,280)


Project:  
Tourism Sector Development Project  
in the Hashemite Kingdom of Jordan

Executing Agency  
The Ministry of Tourism and Antiquities  
The Ministry of Planning

SUB-PROJECT:  
Karak Tourism Development Project  
Tourist Street

Note:  
This detailed design has been executed by  
a team of consultants as shown below in  
accordance with the agreement between  
Japan International Cooperation Agency  
(JICA) and JICA Study Team.

The copyright of this drawing rests with  
JICA .

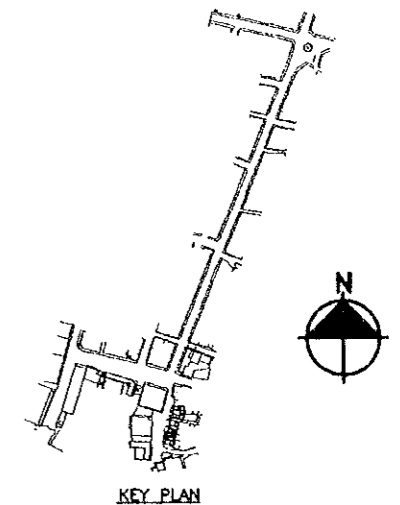

Designed by:  
Japan International Cooperation  
Agency (JICA)

JICA Study Team:  
Joint Venture of  
Pacific Consultants International and  
Yamasita Sekkei Inc.

Subcontracted Local Consultant:


**consolidated consultants**  
engineering & environment  
Tel: 4612377 - Fax: 4612380 - AMMAN - JORDAN

Drawing Title: **TOURIST STREET  
SURVEY LAY OUT**


Scale:  
**1:100**

Drawing No.:  
**TS.S-005P**

70

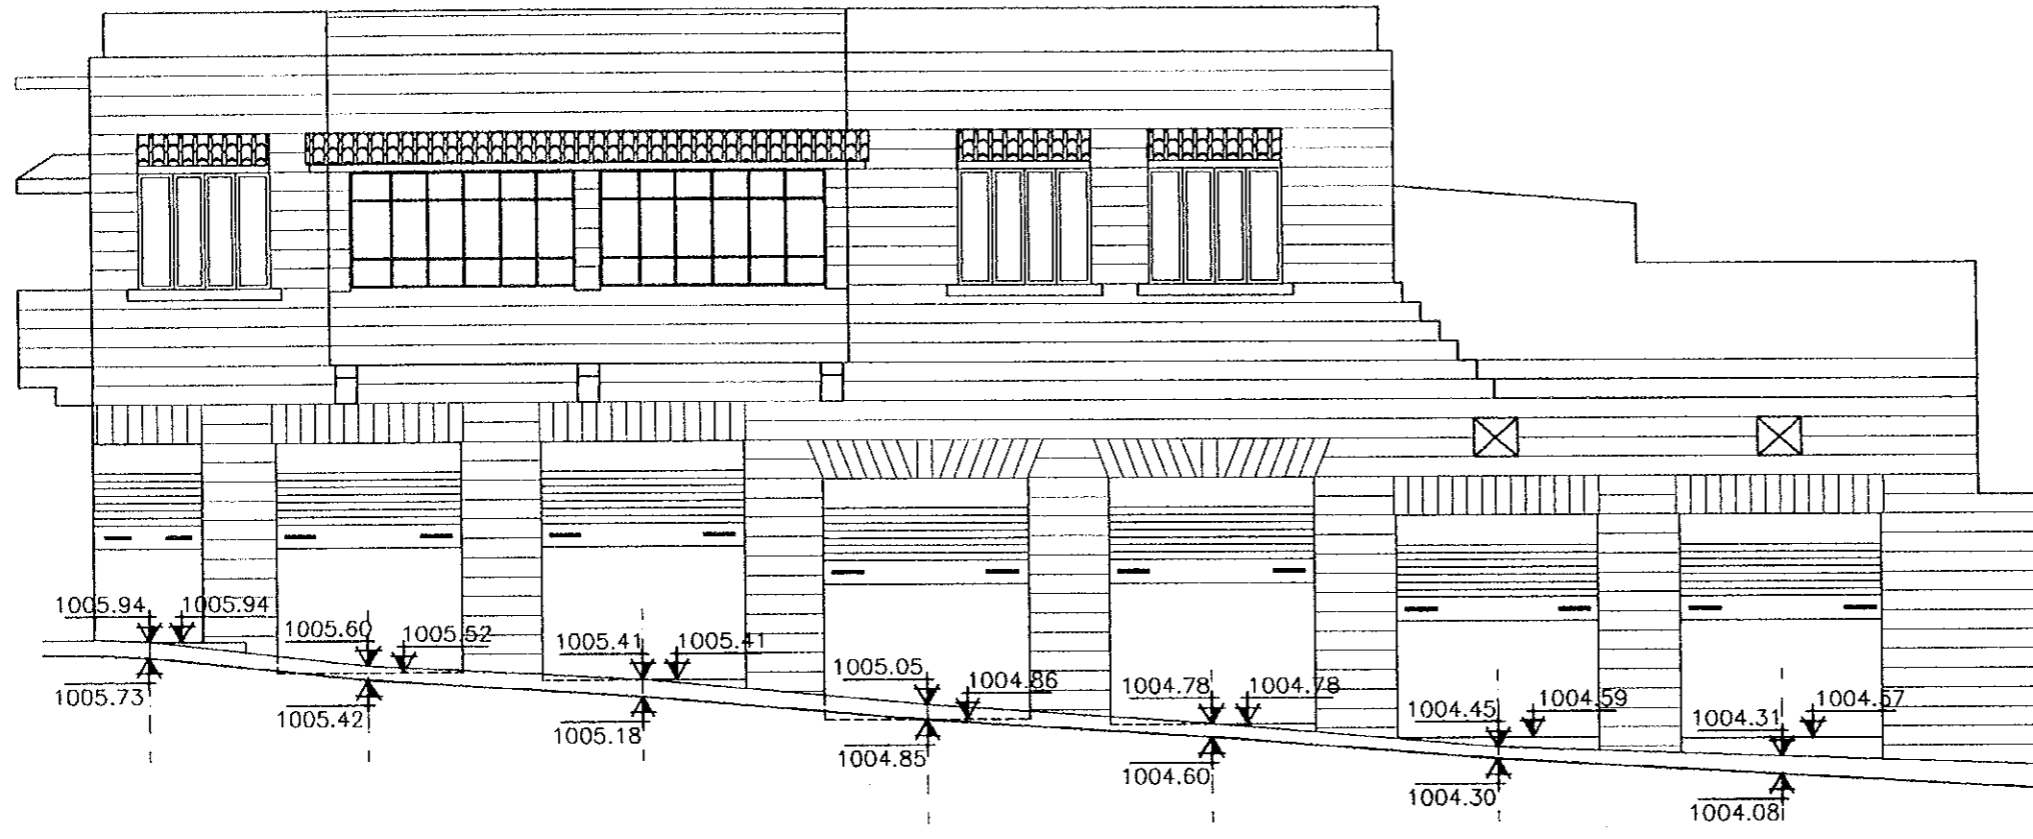

ELEV. (179)

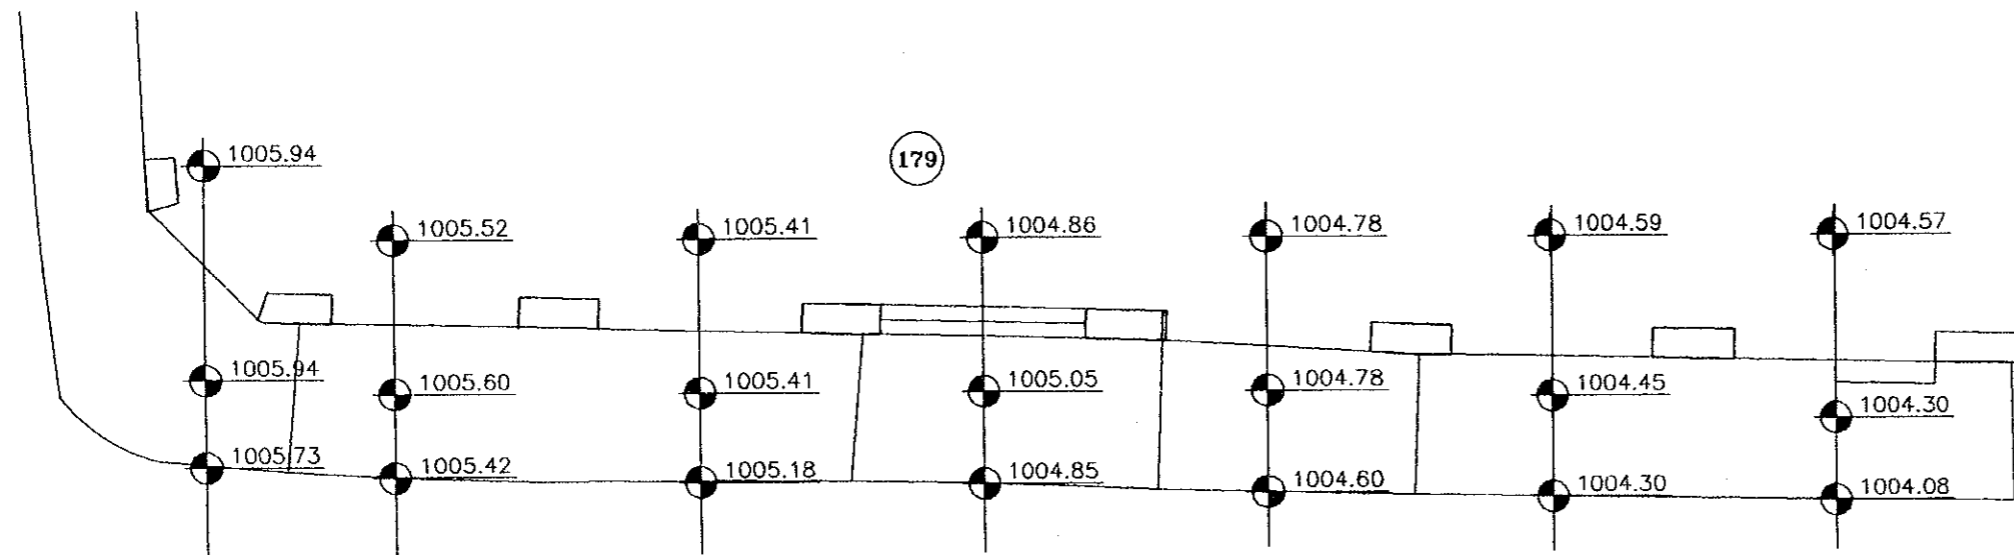

PLAN (179)


Project:  
Tourism Sector Development Project  
in the Hashemite Kingdom of Jordan

Executing Agency  
The Ministry of Tourism and Antiquities  
The Ministry of Planning

SUB-PROJECT:  
Karak Tourism Development Project  
Tourist Street

Note:  
This detailed design has been executed by  
a team of consultants as shown below in  
accordance with the agreement between  
Japan International Cooperation Agency  
(JICA) and JICA Study Team.

The copyright of this drawing rests with  
JICA .

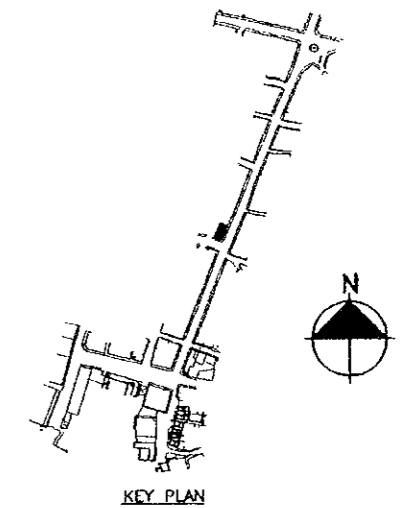

Designed by:  
Japan International Cooperation  
Agency (JICA)

JICA Study Team:  
Joint Venture of  
Pacific Consultants International and  
Yamasita Sekkei Inc.

Subcontracted Local Consultant:

**consolidated consultants**  
engineering & environment  
Tel: 4612377 - Fax: 4612380 - AMMAN - JORDAN

Drawing Title: **TOURIST STREET  
SURVEY LAY OUT**

Scale:  
**1:100**

Drawing No.: **T.S.S-006**

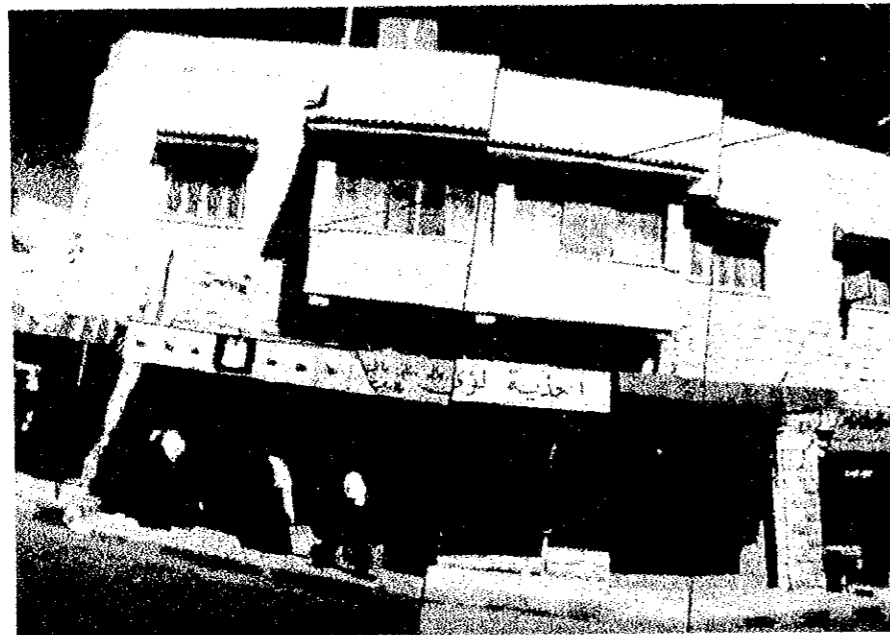


PHOTO NO. (12)



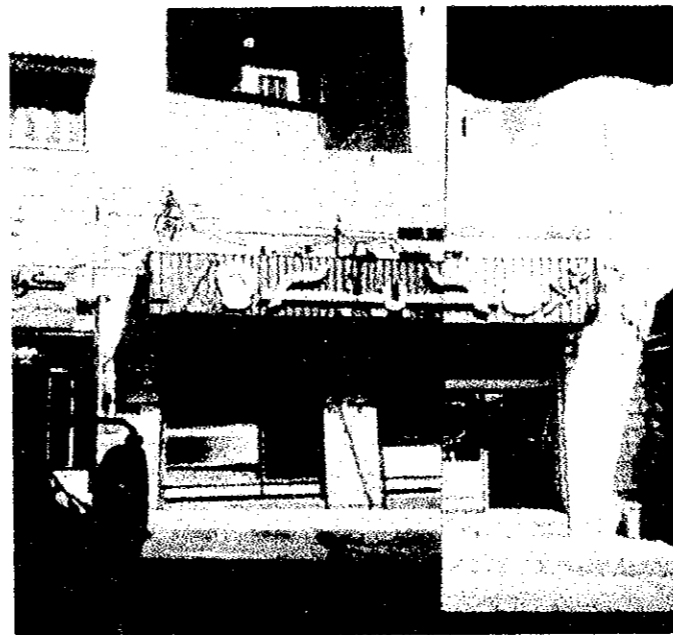


PHOTO NO. (13)

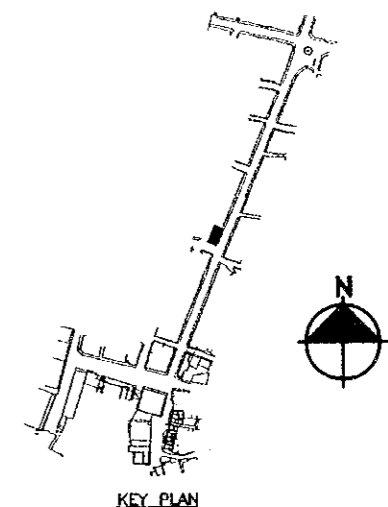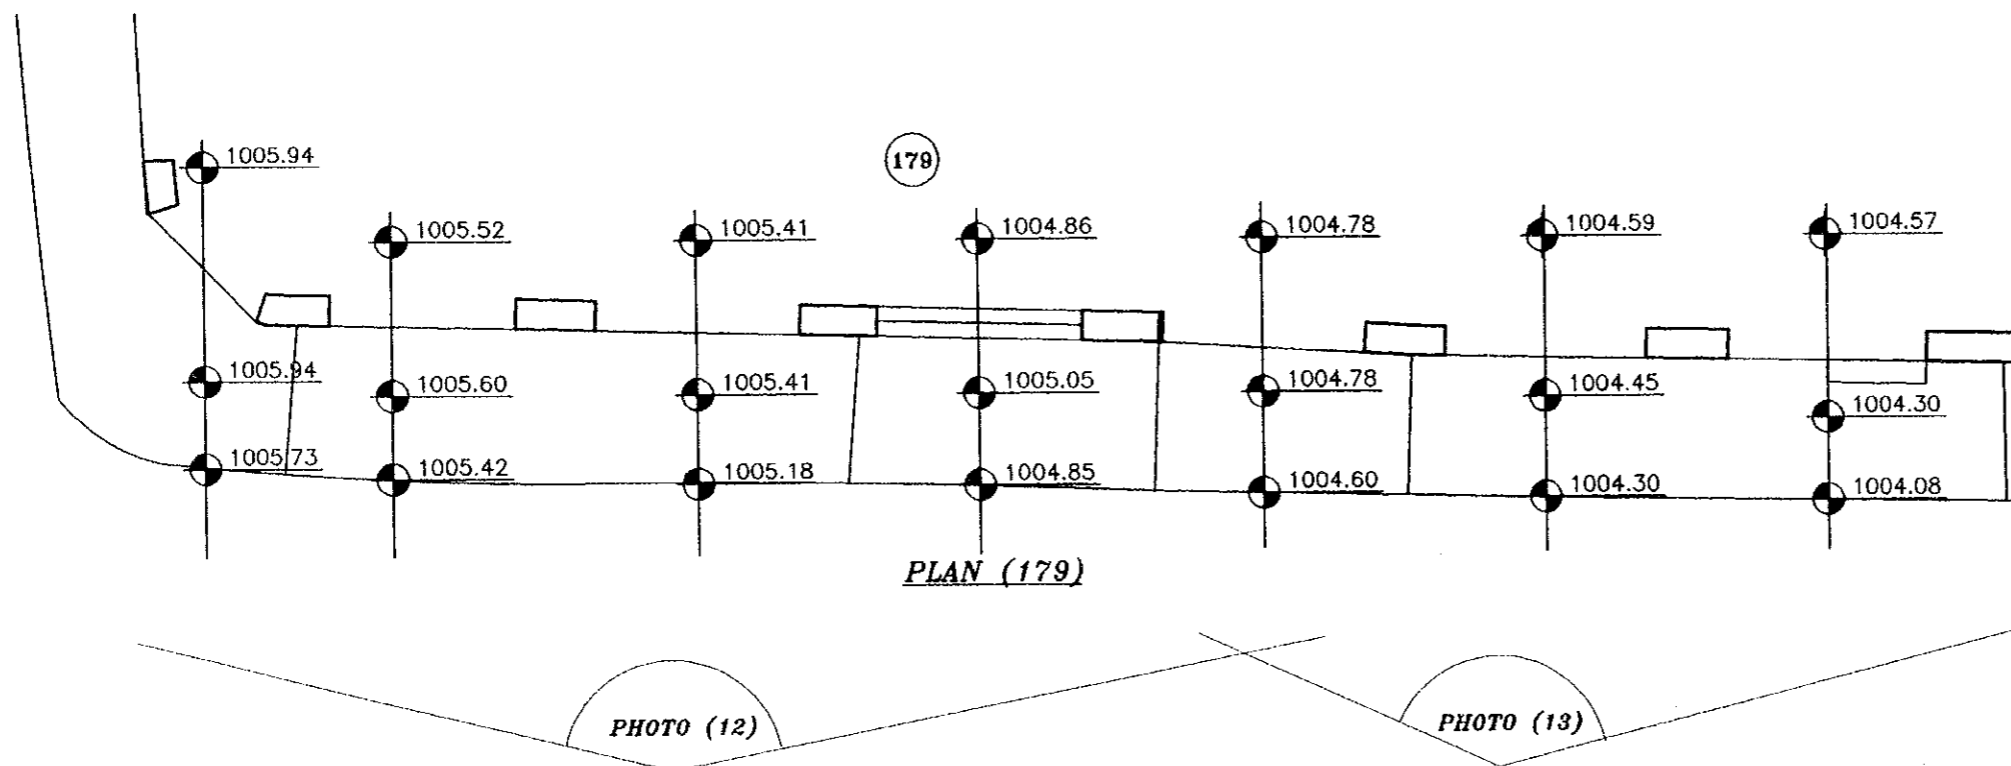

Project:  
Tourism Sector Development Project  
in the Hashemite Kingdom of Jordan

Executing Agency  
The Ministry of Tourism and Antiquities  
The Ministry of Planning

SUB-PROJECT:  
Karak Tourism Development Project  
Tourist Street

Note:  
This detailed design has been executed by  
a team of consultants as shown below in  
accordance with the agreement between  
Japan International Cooperation Agency  
(JICA) and JICA Study Team.

The copyright of this drawing rests with  
JICA .

Designed by:  
Japan International Cooperation  
Agency (JICA)

JICA Study Team:  
Joint Venture of  
Pacific Consultants International and  
Yamasita Sekkei Inc.

Subcontracted Local Consultant:


**consolidated consultants**  
engineering & environment  
Tel: 4612377 - Fax: 4612380 - AMMAN - JORDAN

Drawing Title: **TOURIST STREET  
SURVEY LAY OUT**


Scale:  
**1:100**

Drawing No.:  
**TS.S-006P**



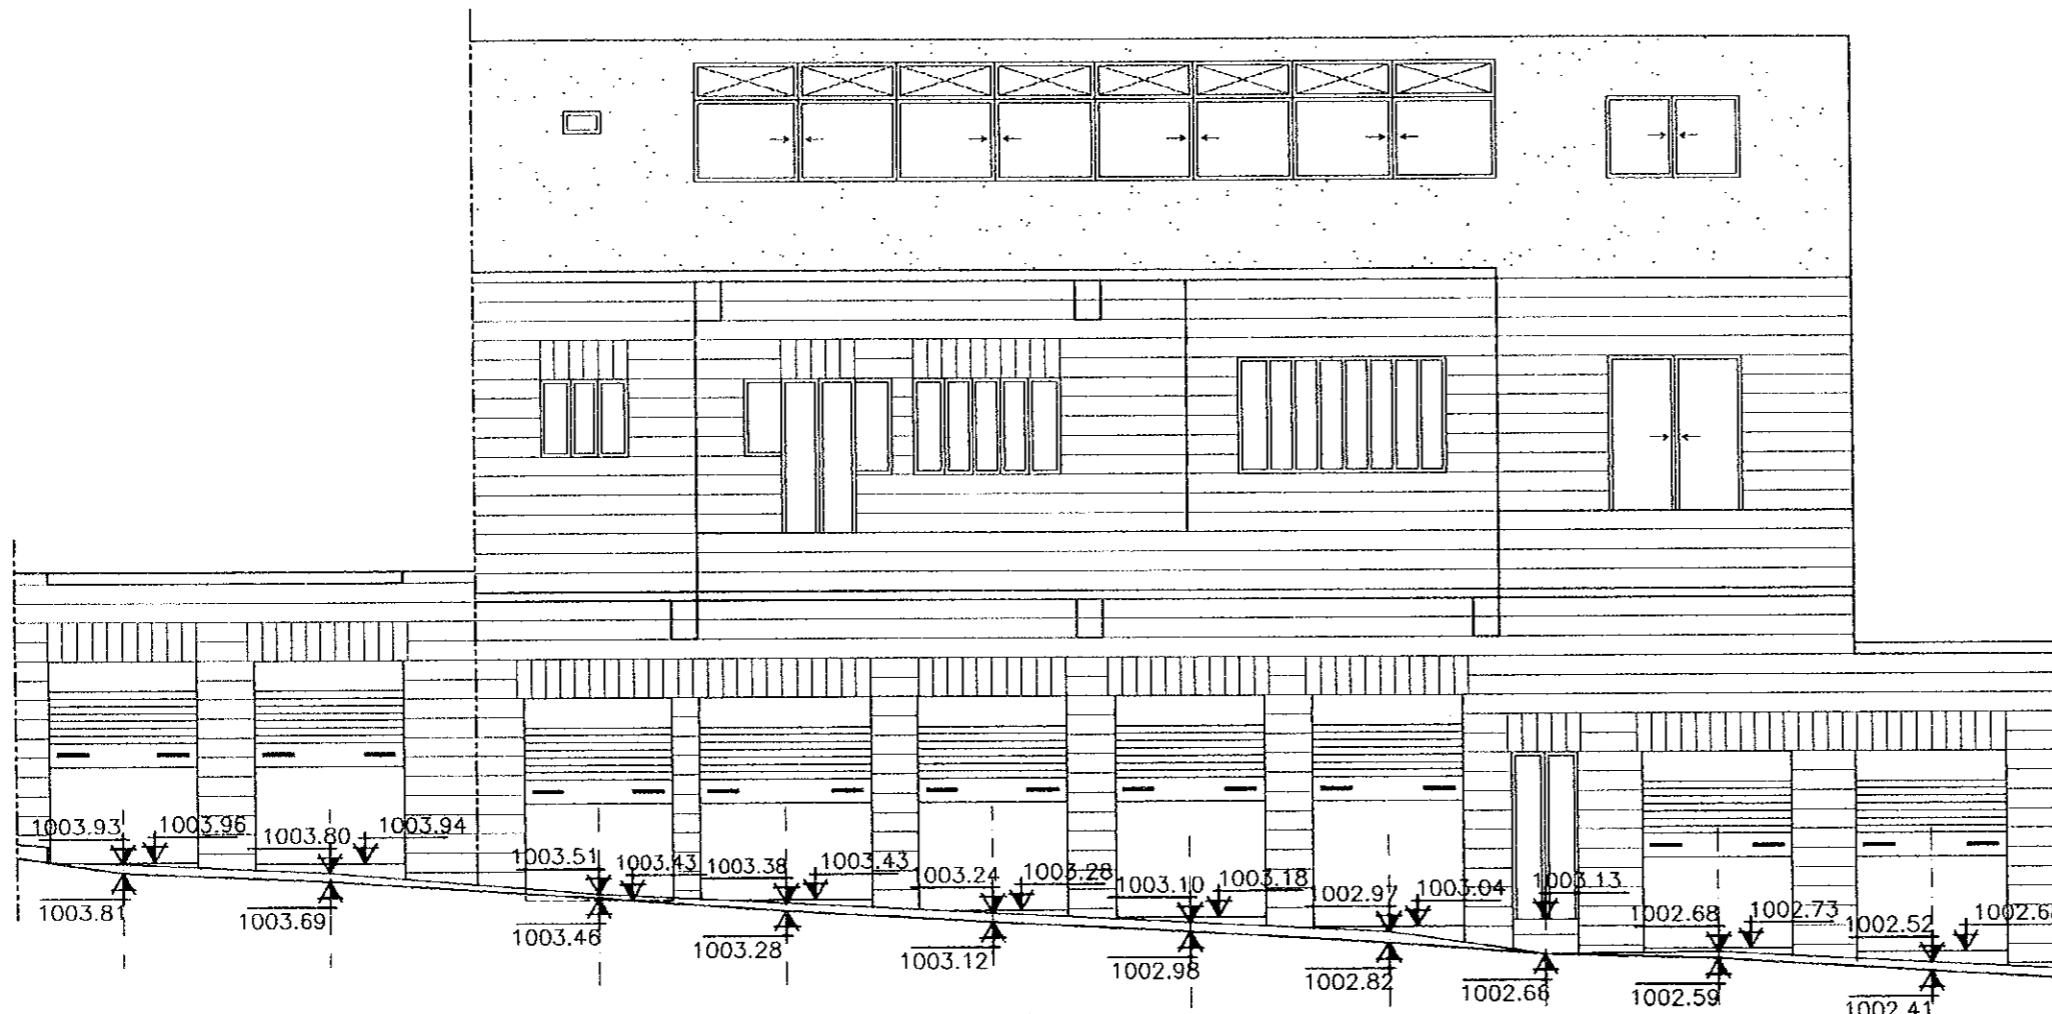

ELEV. (172,174)

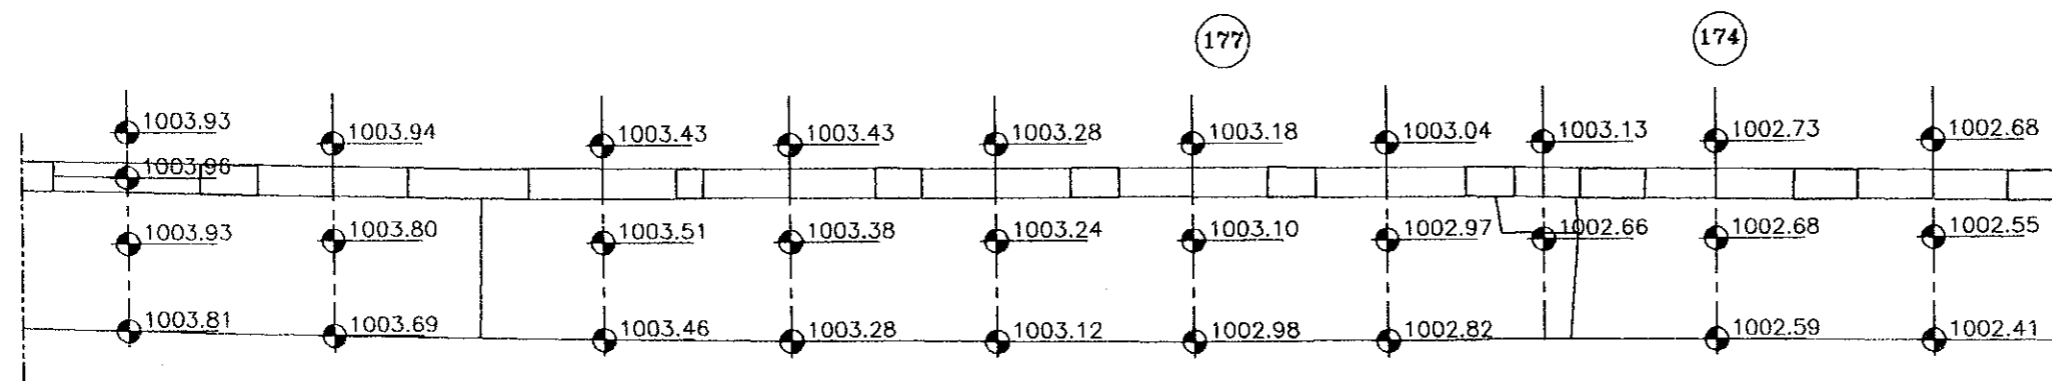

PLAN (172,174)


Project:  
Tourism Sector Development Project  
in the Hashemite Kingdom of Jordan

Executing Agency  
The Ministry of Tourism and Antiquities  
The Ministry of Planning

SUB-PROJECT:  
Karak Tourism Development Project  
Tourist Street

Note:  
This detailed design has been executed by  
a team of consultants as shown below in  
accordance with the agreement between  
Japan International Cooperation Agency  
(JICA) and JICA Study Team.


The copyright of this drawing rests with  
JICA .

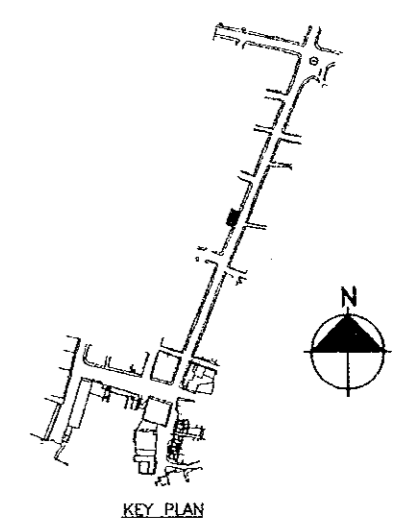

Designed by:  
Japan International Cooperation  
Agency (JICA)

JICA Study Team:  
Joint Venture of  
Pacific Consultants International and  
Yamasita Sekkei Inc.

Subcontracted Local Consultant:

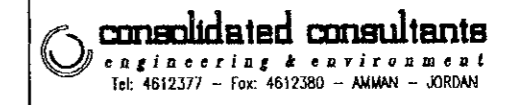

Drawing Title: **TOURIST STREET  
SURVEY LAY OUT**

Scale:  
**1:100**

Drawing No.:  
**TS.S-007**

43



**Project:**  
 Tourism Sector Development Project  
 in the Hashemite Kingdom of Jordan

**Executing Agency**  
 The Ministry of Tourism and Antiquities  
 The Ministry of Planning

**SUB-PROJECT:**  
 Karak Tourism Development Project  
 Tourist Street

**Note:**  
 This detailed design has been executed by a team of consultants as shown below in accordance with the agreement between Japan International Cooperation Agency (JICA) and JICA Study Team.

The copyright of this drawing rests with JICA .

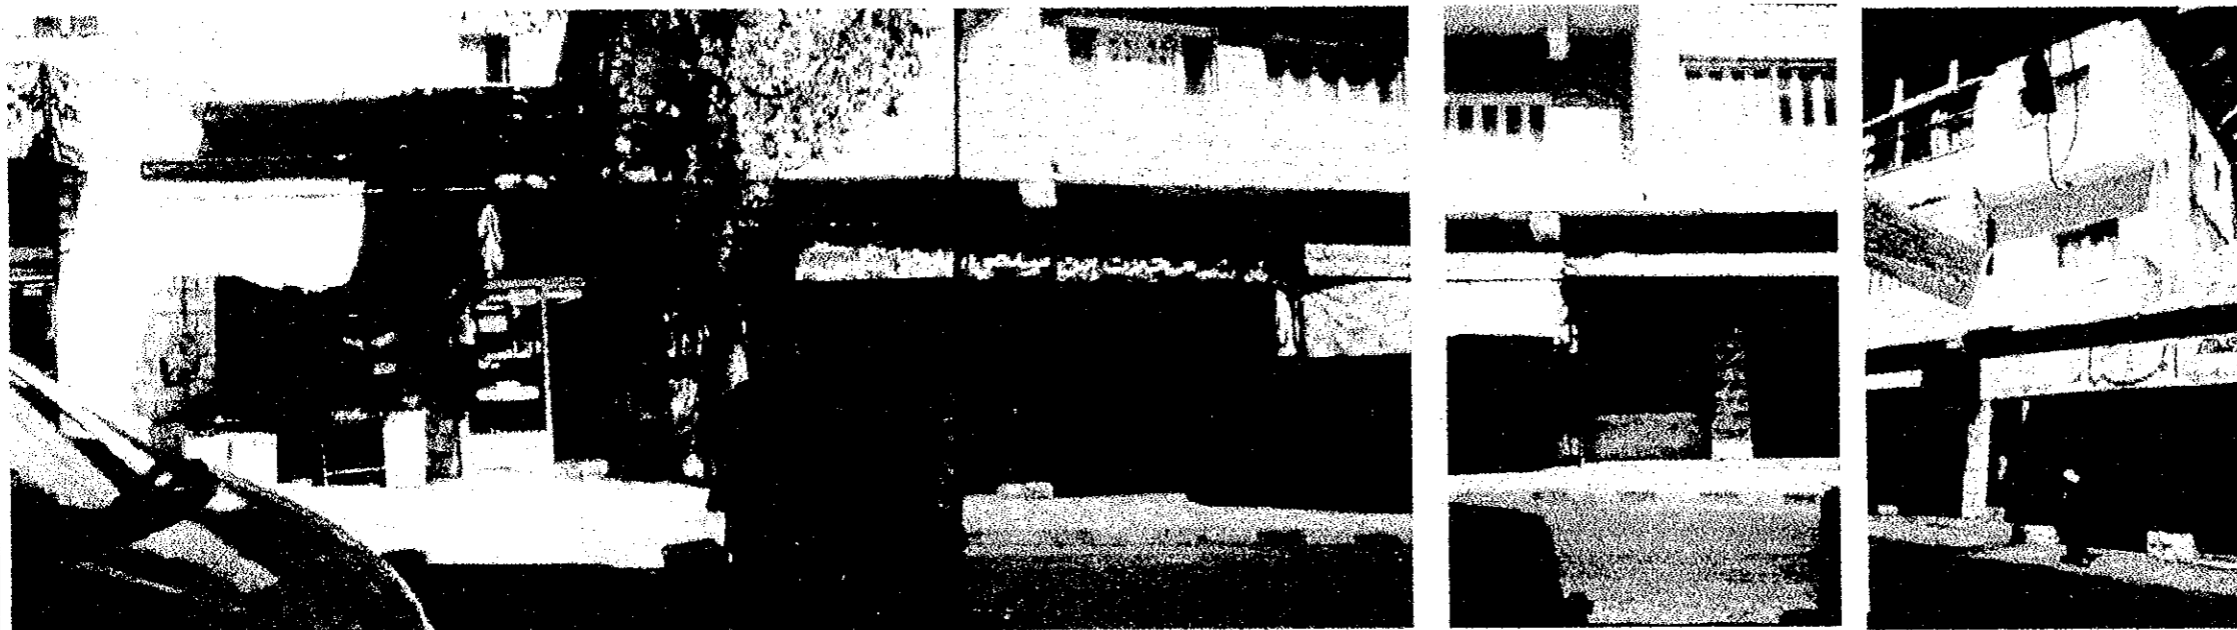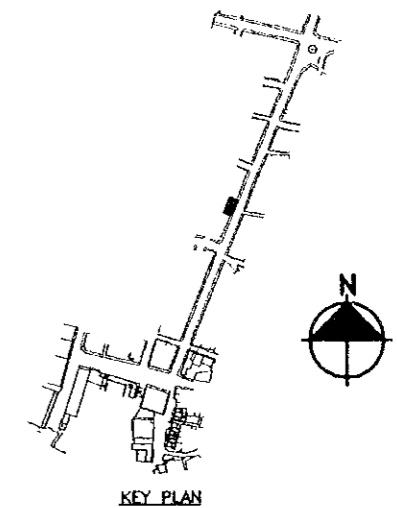

*PHOTO NO. (14)*

*PHOTO NO. (15)*

*PHOTO NO. (16)*

**Designed by:**  
 Japan International Cooperation Agency (JICA)

**JICA Study Team:**  
 Joint Venture of Pacific Consultants International and Yamasita Sekkei Inc.


**Subcontracted Local Consultant:**

**consolidated consultants**  
 engineering & environment  
 Tel: 4612377 - Fax: 4612380 - AMMAN - JORDAN

**Drawing Title:** *TOURIST STREET SURVEY LAY OUT*

**Scale:**  
 1:100

**Drawing No.:**  
 TSS-007P

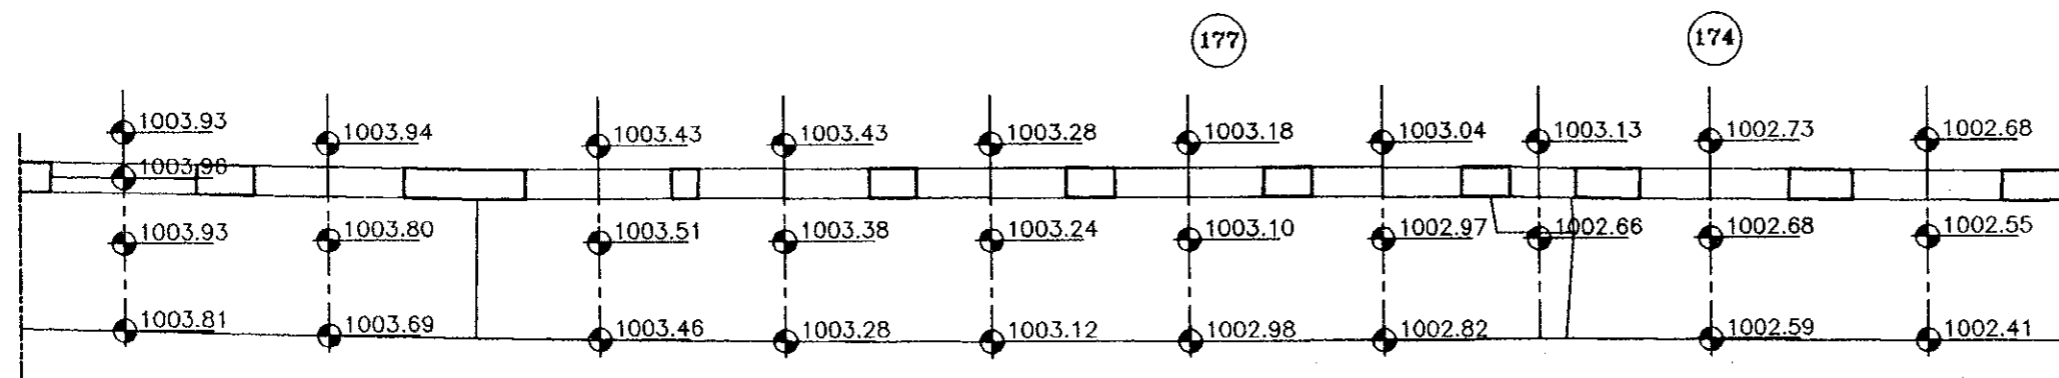


*PHOTO (14)*

*PHOTO (15)*


*PHOTO (16)*

*PLAN (172,174)*


7/6

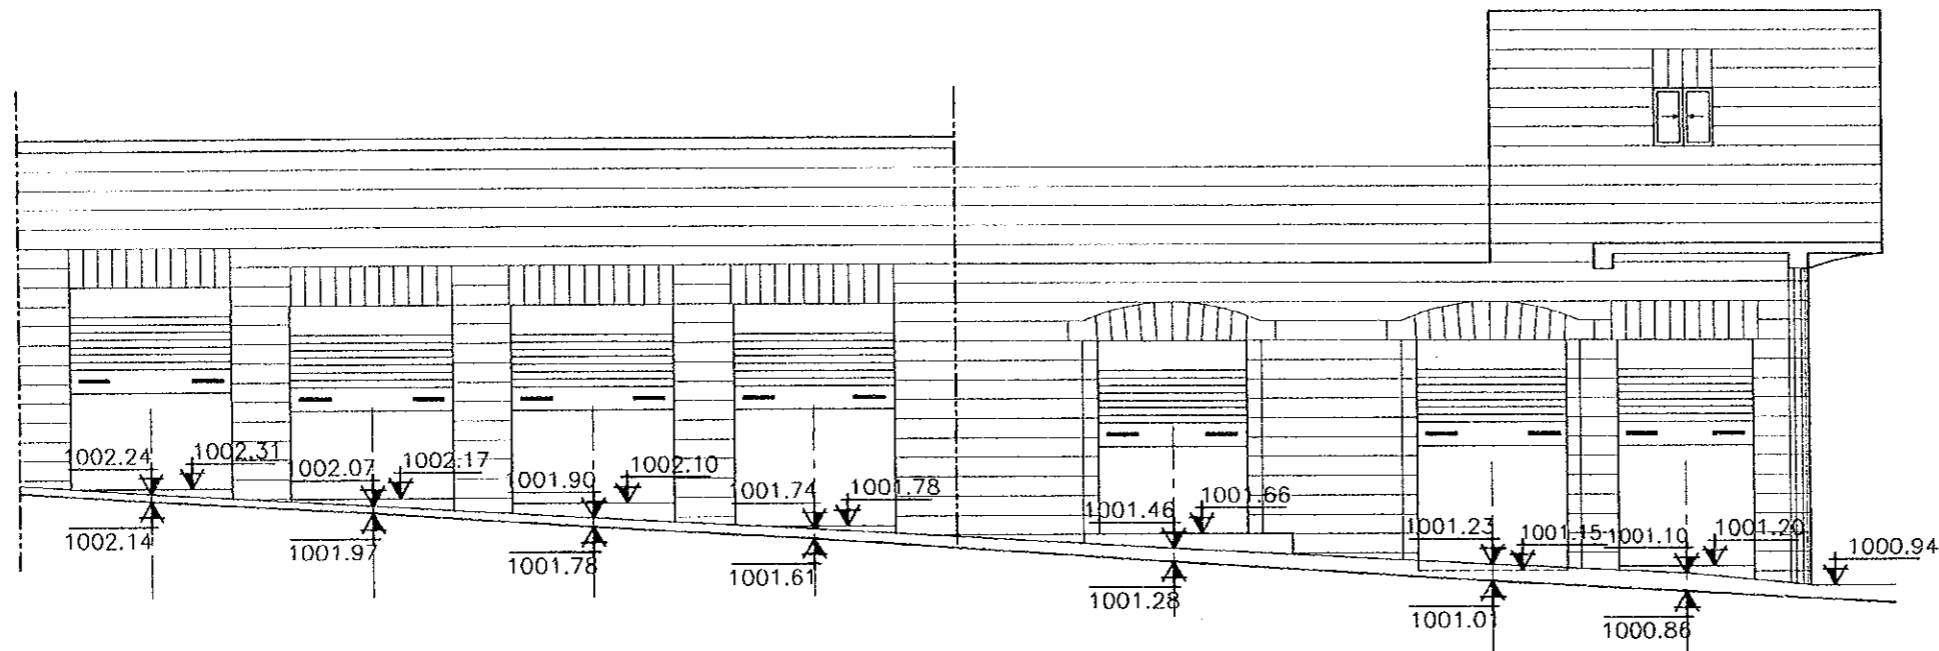

ELEV. (169,172,174)

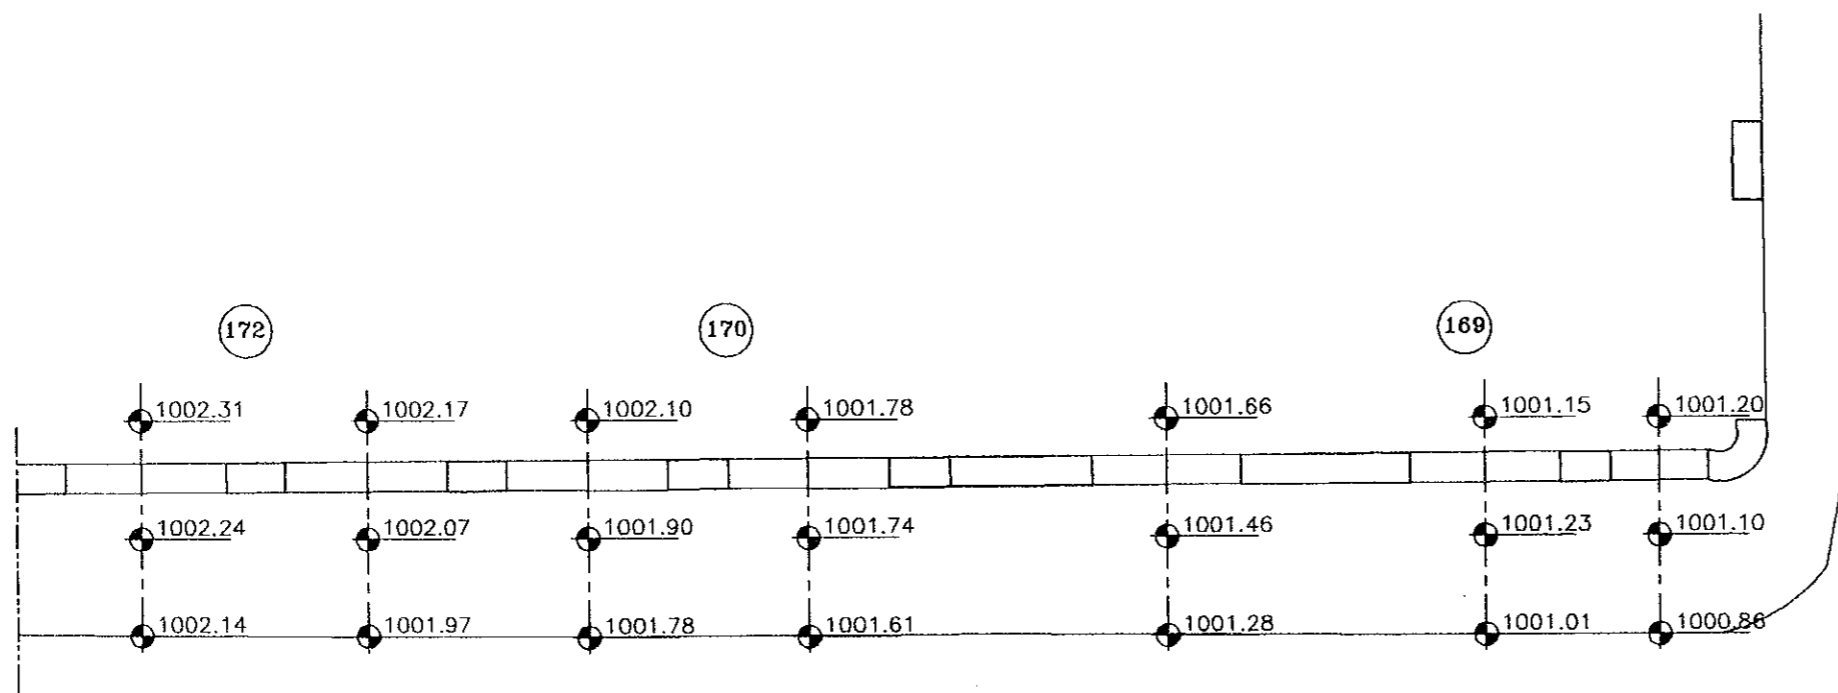

PLAN(169,172,174)

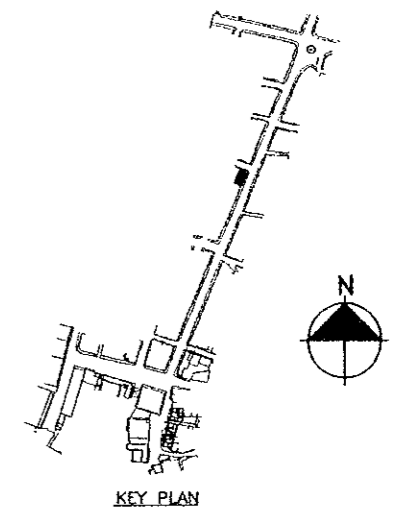

KEY PLAN

Project:  
Tourism Sector Development Project  
in the Hashemite Kingdom of Jordan

Executing Agency  
The Ministry of Tourism and Antiquities  
The Ministry of Planning

SUB-PROJECT:  
Karak Tourism Development Project  
Tourist Street

Note:  
This detailed design has been executed by  
a team of consultants as shown below in  
accordance with the agreement between  
Japan International Cooperation Agency  
(JICA) and JICA Study Team.

The copyright of this drawing rests with  
JICA .

Designed by:  
Japan International Cooperation  
Agency (JICA)

JICA Study Team:  
Joint Venture of  
Pacific Consultants International and  
Yamasita Sekkei Inc.

Subcontracted Local Consultant:



Drawing Title: **TOURIST STREET  
SURVEY LAY OUT**

Scale:

1:100

Drawing No.:

TS.S-008

74



PHOTO NO. (17)


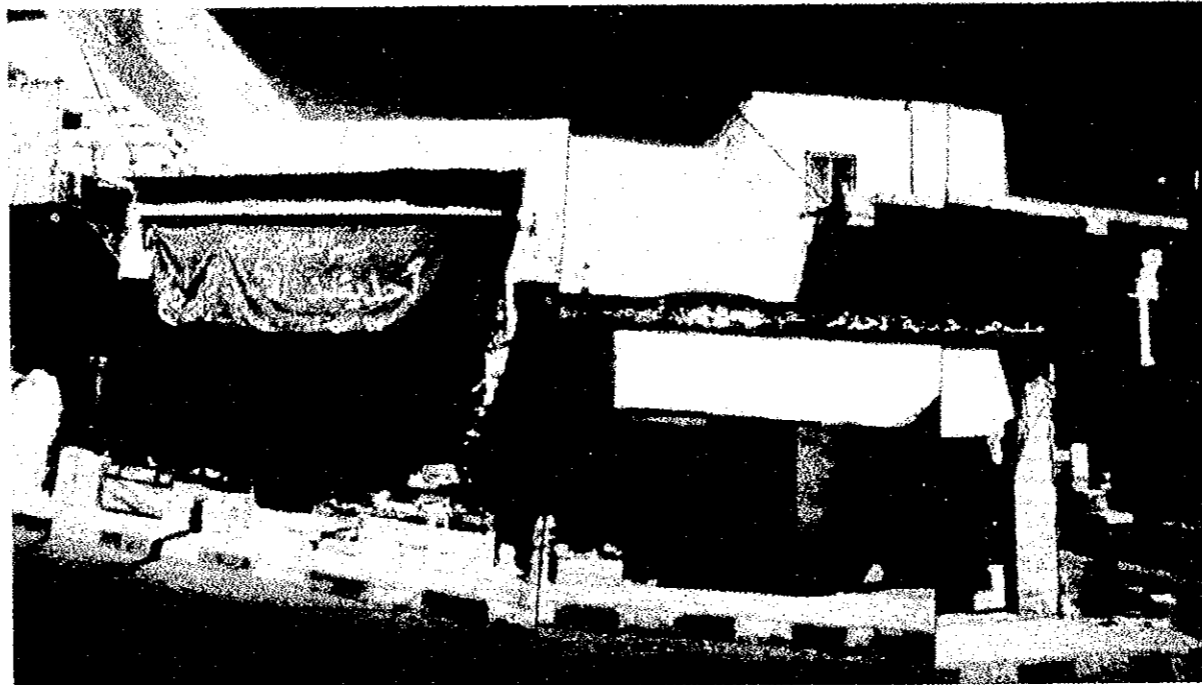


PHOTO NO. (18)

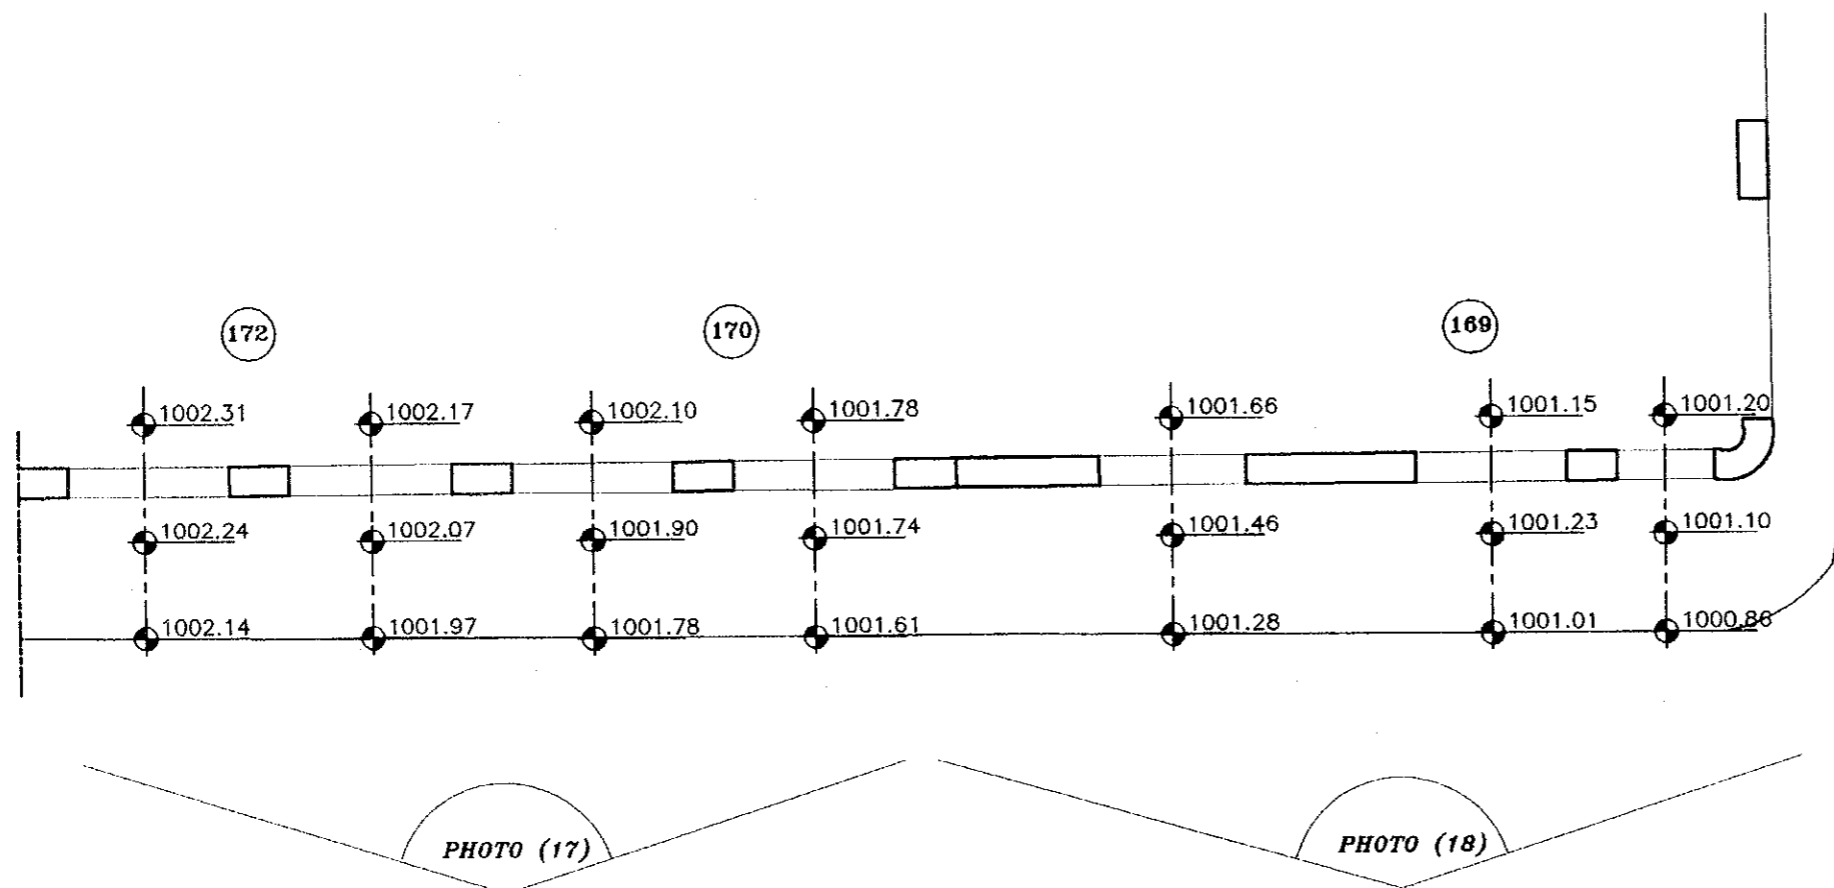

PLAN(169,172,174)


Project:  
Tourism Sector Development Project  
in the Hashemite Kingdom of Jordan

Executing Agency  
The Ministry of Tourism and Antiquities  
The Ministry of Planning

SUB-PROJECT:  
Karak Tourism Development Project  
Tourist Street

Note:  
This detailed design has been executed by  
a team of consultants as shown below in  
accordance with the agreement between  
Japan International Cooperation Agency  
(JICA) and JICA Study Team.

The copyright of this drawing rests with  
JICA .

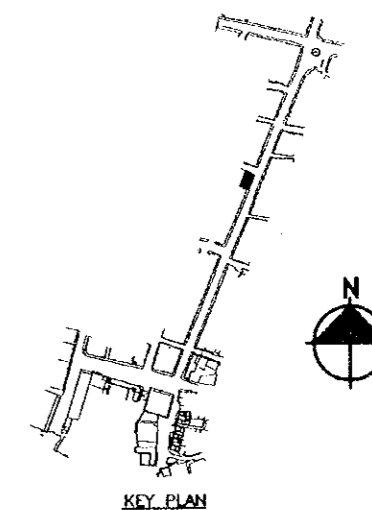

Designed by:  
Japan International Cooperation  
Agency (JICA)

JICA Study Team:  
Joint Venture of  
Pacific Consultants International and  
Yamasita Sekkei Inc.


Subcontracted Local Consultant:

**consolidated consultants**  
engineering & environment  
Tel: 4612377 - Fax: 4612380 - AMMAN - JORDAN


Drawing Title: **TOURIST STREET  
SURVEY LAY OUT**

Scale:  
**1:100**

Drawing No.:  
**TS.S-008P**

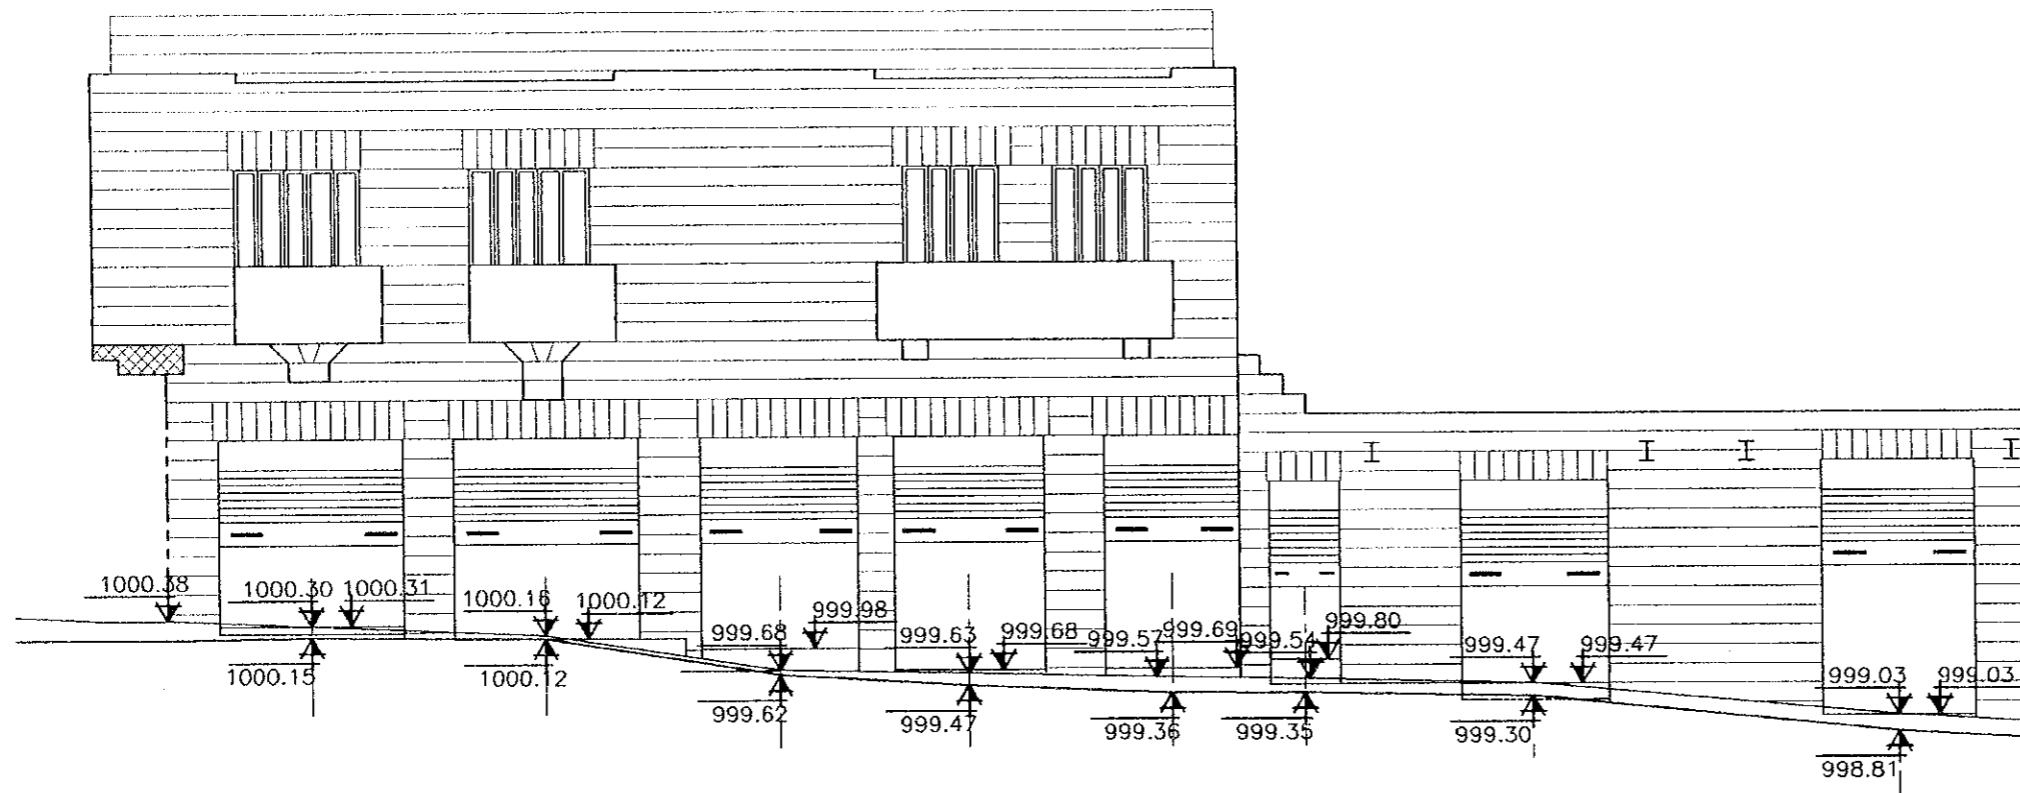

ELEV. (7.8)

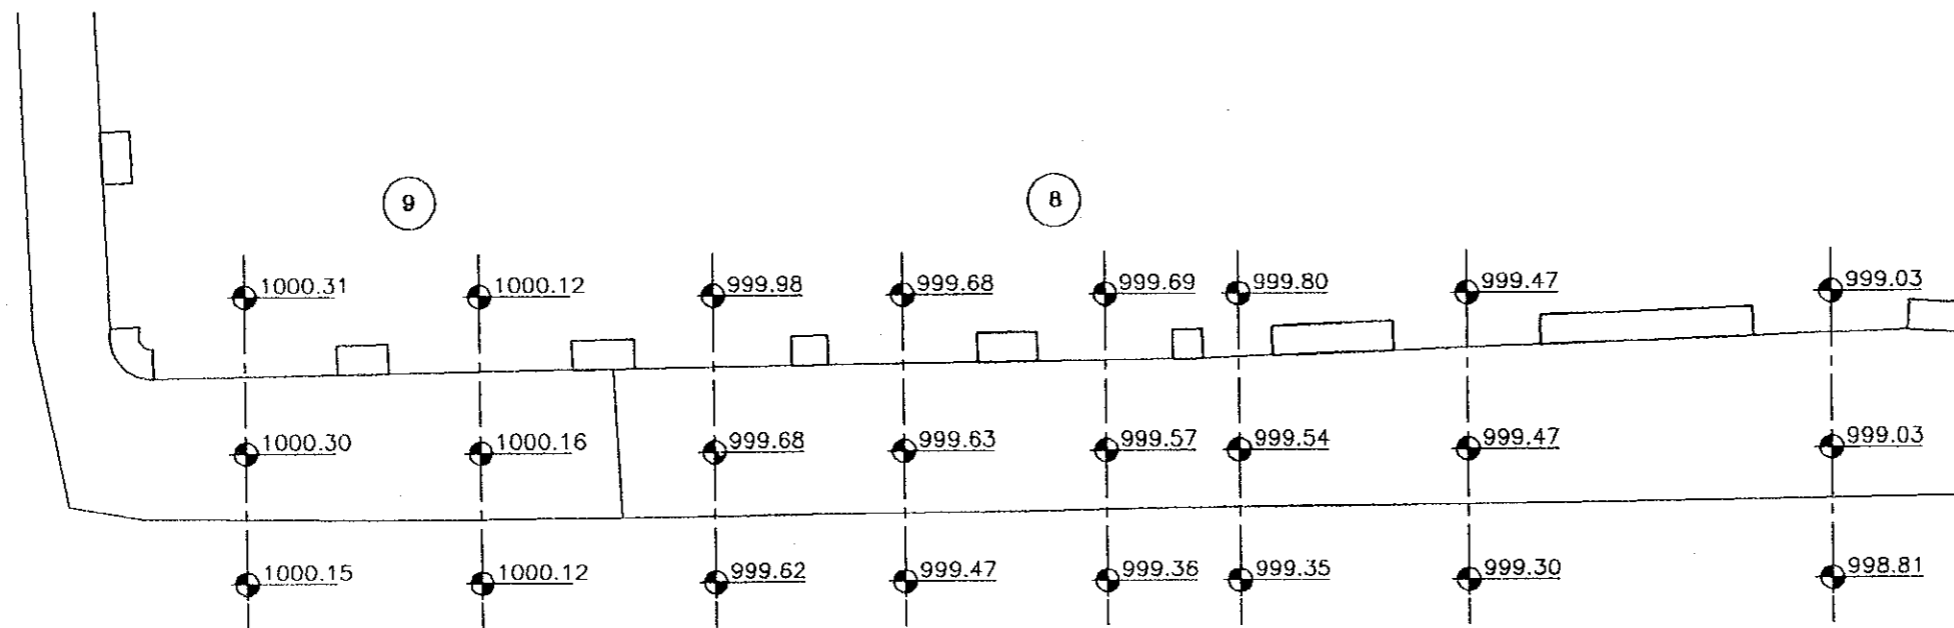

PLAN (7.8)


Project:  
Tourism Sector Development Project  
in the Hashemite Kingdom of Jordan

Executing Agency  
The Ministry of Tourism and Antiquities  
The Ministry of Planning

SUB-PROJECT:  
Karak Tourism Development Project  
Tourist Street

Note:  
This detailed design has been executed by  
a team of consultants as shown below in  
accordance with the agreement between  
Japan International Cooperation Agency  
(JICA) and JICA Study Team.


The copyright of this drawing rests with  
JICA .

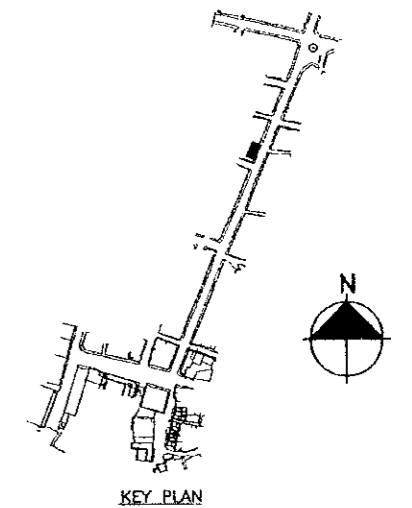

Designed by:  
Japan International Cooperation  
Agency (JICA)

JICA Study Team:  
Joint Venture of  
Pacific Consultants International and  
Yamasita Sekkei Inc.

Subcontracted Local Consultant:

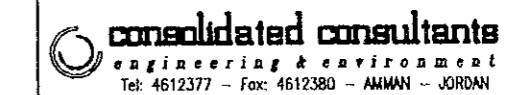

Drawing Title: **TOURIST STREET  
SURVEY LAY OUT**

Scale: **1:100** Drawing No.: **TS.S-009**


66



PHOTO NO. (19)



PHOTO NO. (20)

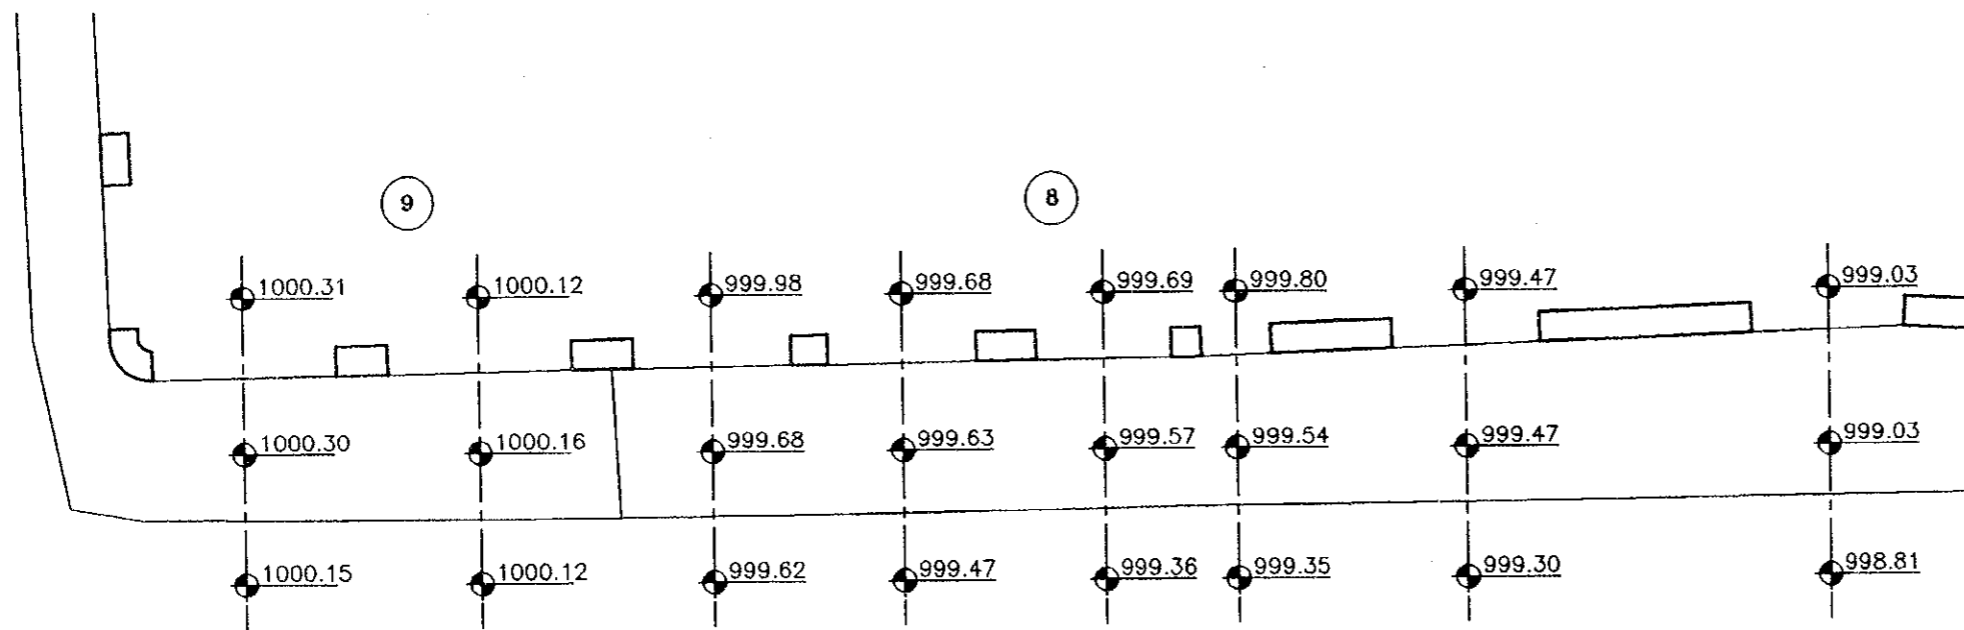

PLAN (7.8)

PHOTO (19)

PHOTO (20)


Project:  
Tourism Sector Development Project  
in the Hashemite Kingdom of Jordan

Executing Agency  
The Ministry of Tourism and Antiquities  
The Ministry of Planning

SUB-PROJECT:  
Karak Tourism Development Project  
Tourist Street

Note:  
This detailed design has been executed by  
a team of consultants as shown below in  
accordance with the agreement between  
Japan International Cooperation Agency  
(JICA) and JICA Study Team.

The copyright of this drawing rests with  
JICA .

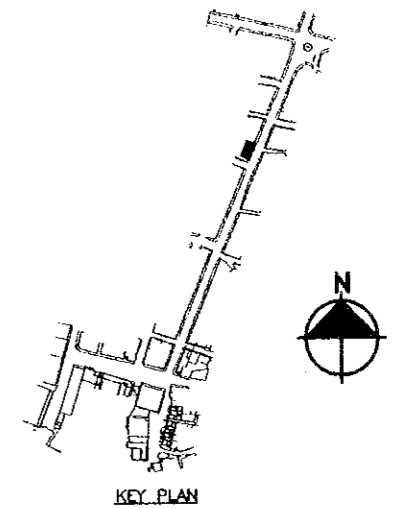

Designed by:  
Japan International Cooperation  
Agency (JICA)

JICA Study Team:  
Joint Venture of  
Pacific Consultants International and  
Yamasita Sekkei Inc.

Subcontracted Local Consultant:


**consolidated consultants**  
engineering & environment  
Tel: 4612377 - Fax: 4612380 - AMMAN - JORDAN

Drawing Title: **TOURIST STREET  
SURVEY LAY OUT**


Scale:  
**1:100**

Drawing No.:  
**TSS-009P**

82

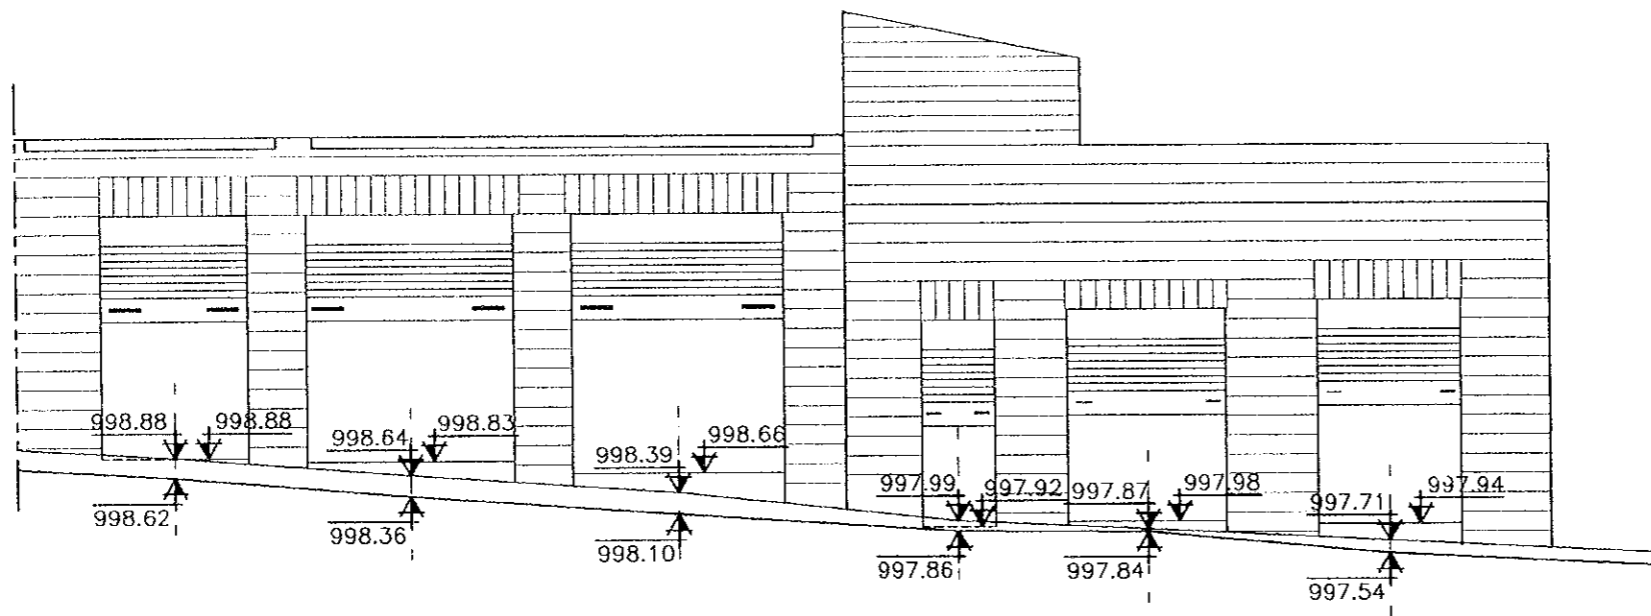

ELEV. (7.4)

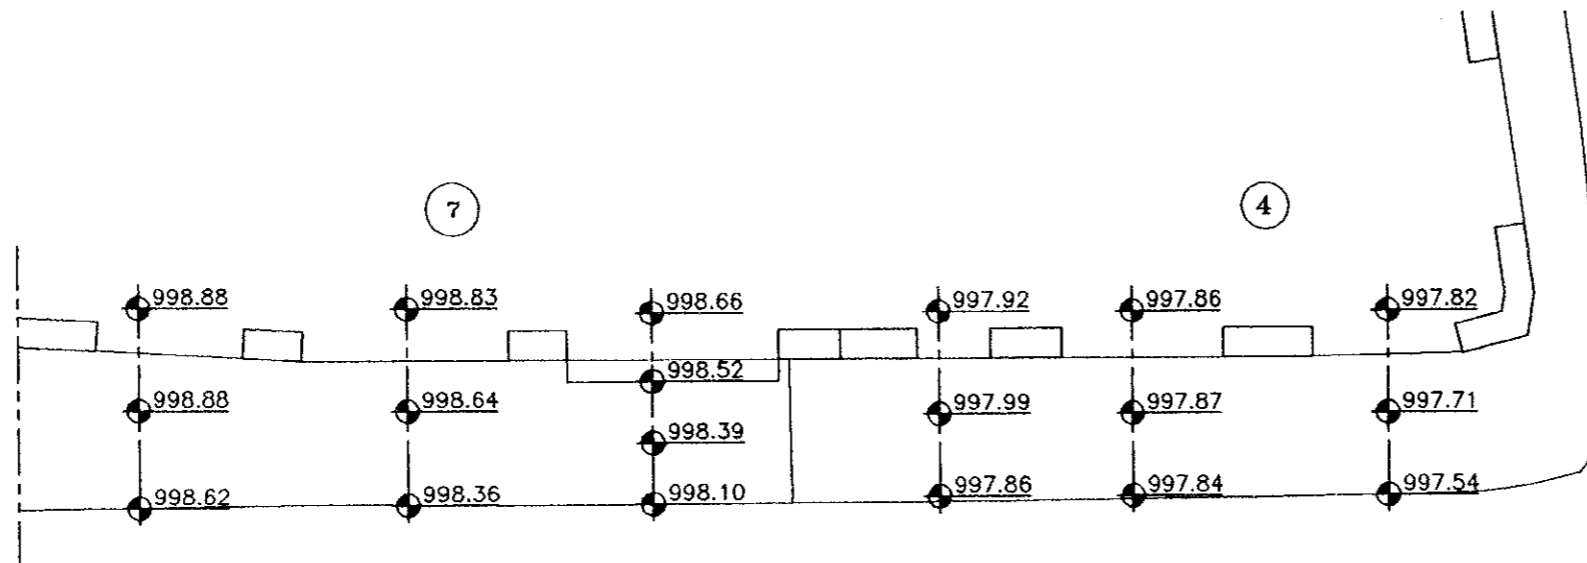

PLAN (7.4)


Project:  
Tourism Sector Development Project  
in the Hashemite Kingdom of Jordan

Executing Agency  
The Ministry of Tourism and Antiquities  
The Ministry of Planning

SUB-PROJECT:  
Karak Tourism Development Project  
Tourist Street

Note:  
This detailed design has been executed by  
a team of consultants as shown below in  
accordance with the agreement between  
Japan International Cooperation Agency  
(JICA) and JICA Study Team.

The copyright of this drawing rests with  
JICA .

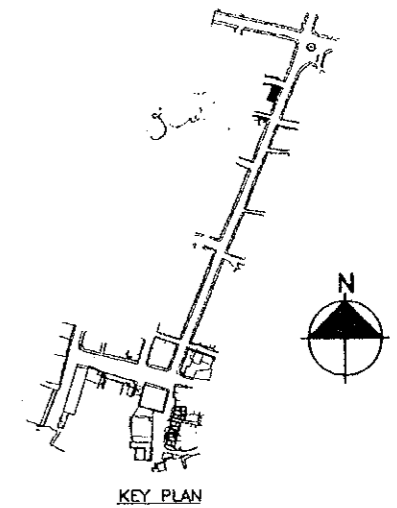

Designed by:  
Japan International Cooperation  
Agency (JICA)

JICA Study Team:  
Joint Venture of  
Pacific Consultants International and  
Yamasita Sekkei Inc.

Subcontracted Local Consultant:



Drawing Title: **TOURIST STREET  
SURVEY LAY OUT**

Scale: **1:100** | Drawing No.: **T.S.S-010**

78



PHOTO NO. (22)



PHOTO NO. (23)

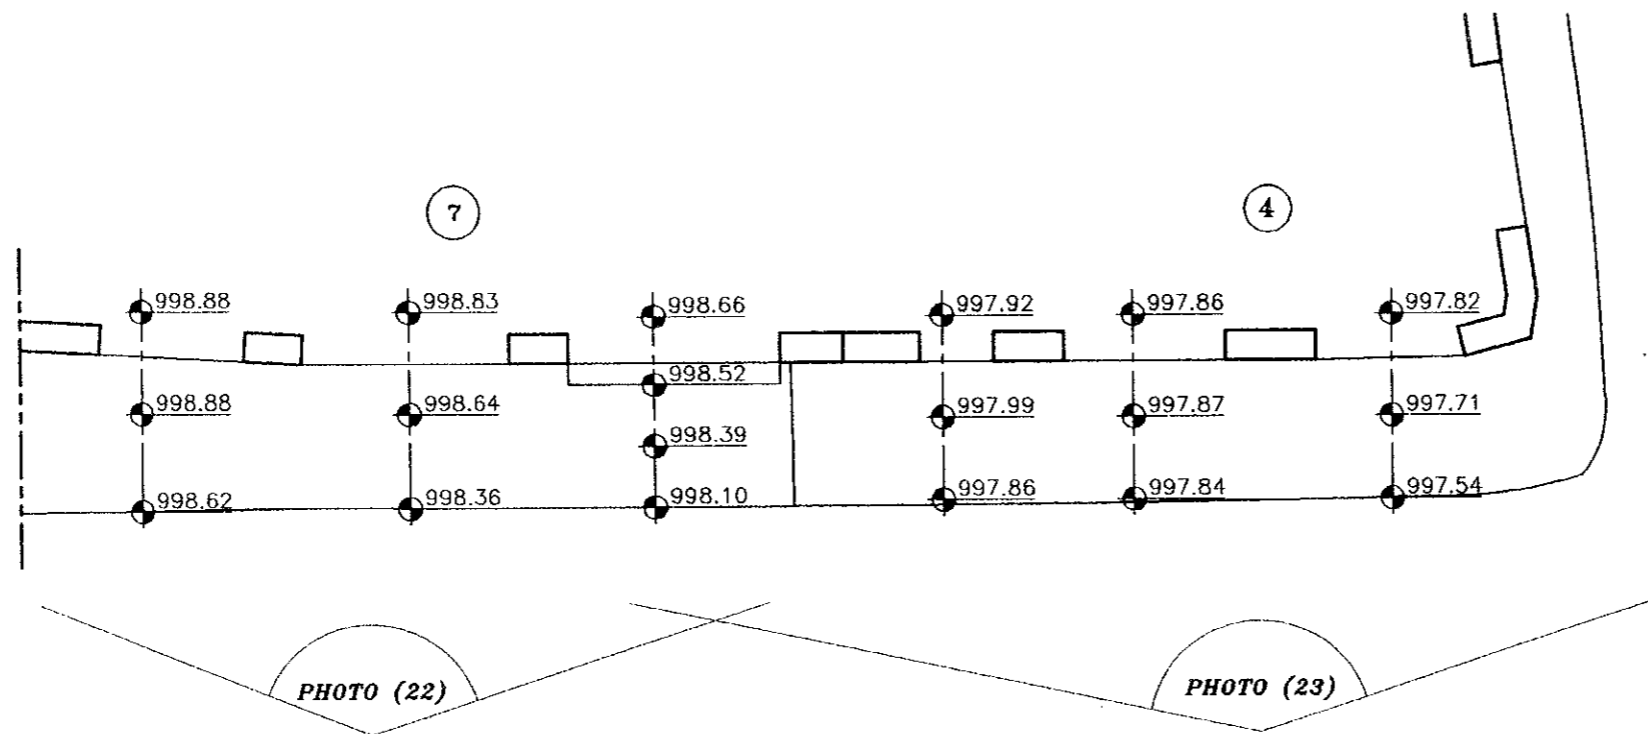


PHOTO (22)

PHOTO (23)

PLAN (7.4)


Project:  
Tourism Sector Development Project  
in the Hashemite Kingdom of Jordan

Executing Agency  
The Ministry of Tourism and Antiquities  
The Ministry of Planning

SUB-PROJECT:  
Karak Tourism Development Project  
Tourist Street

Note:  
This detailed design has been executed by  
a team of consultants as shown below in  
accordance with the agreement between  
Japan International Cooperation Agency  
(JICA) and JICA Study Team.

The copyright of this drawing rests with  
JICA .

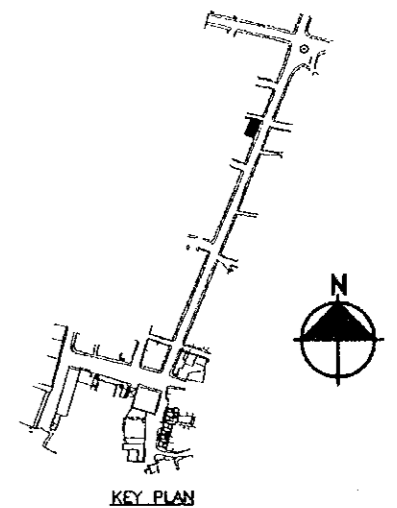

Designed by:  
Japan International Cooperation  
Agency (JICA)

JICA Study Team:  
Joint Venture of  
Pacific Consultants International and  
Yamasita Sekkei Inc.

Subcontracted Local Consultant:

**consolidated consultants**  
engineering & environment  
Tel: 4612377 - Fax: 4612380 - AMMAN - JORDAN

Drawing Title: **TOURIST STREET  
SURVEY LAY OUT**


Scale:  
**1:100**

Drawing No.:  
**T.S.S-010P**






*ELEV. (1,2,3)*

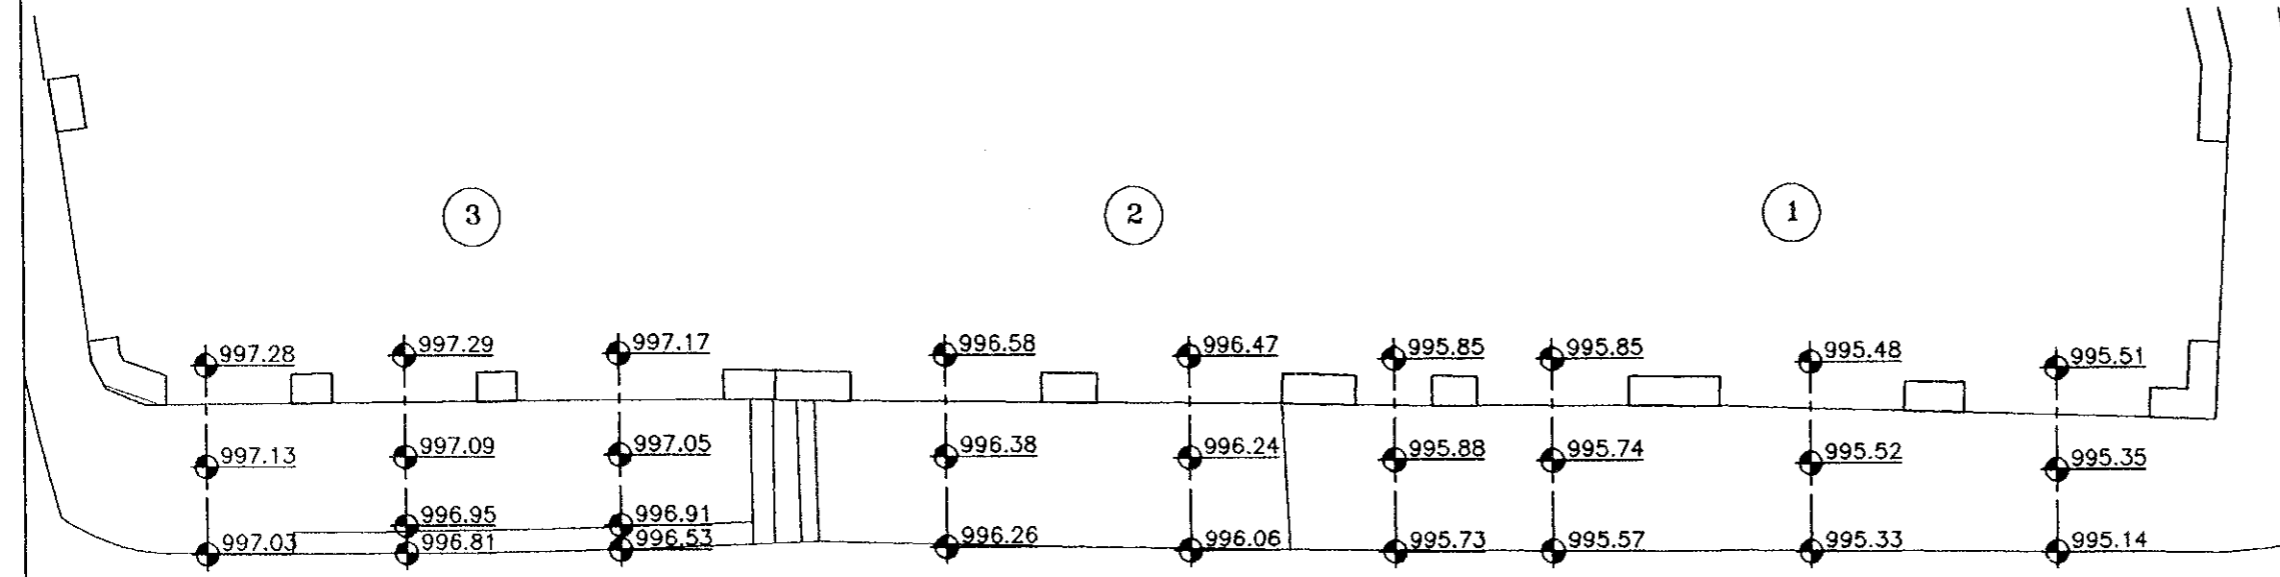

*PLAN (1,2,3)*

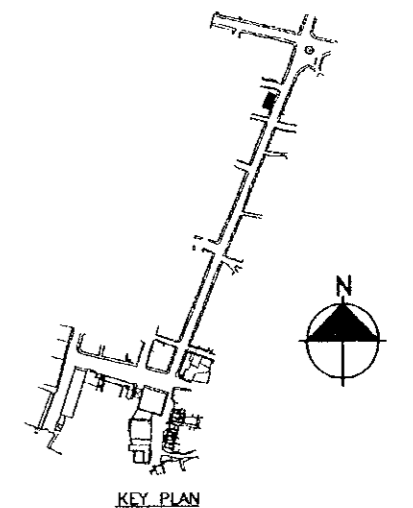

Project:  
 Tourism Sector Development Project  
 in the Hashemite Kingdom of Jordan

Executing Agency  
 The Ministry of Tourism and Antiquities  
 The Ministry of Planning

SUB-PROJECT:  
 Karak Tourism Development Project  
 Tourist Street

Note:  
 This detailed design has been executed by  
 a team of consultants as shown below in  
 accordance with the agreement between  
 Japan International Cooperation Agency  
 (JICA) and JICA Study Team.

The copyright of this drawing rests with  
 JICA .

Designed by:  
 Japan International Cooperation  
 Agency (JICA)

JICA Study Team:  
 Joint Venture of  
 Pacific Consultants International and  
 Yamasita Sekkei Inc.

Subcontracted Local Consultant:



Drawing Title: **TOURIST STREET  
 SURVEY LAY OUT**

Scale: **1:100** Drawing No.: **T.S.S-011**

Project:  
 Tourism Sector Development Project  
 in the Hashemite Kingdom of Jordan

Executing Agency  
 The Ministry of Tourism and Antiquities  
 The Ministry of Planning

SUB-PROJECT:  
 Karak Tourism Development Project  
 Tourist Street

Note:  
 This detailed design has been executed by  
 a team of consultants as shown below in  
 accordance with the agreement between  
 Japan International Cooperation Agency  
 (JICA) and JICA Study Team.

The copyright of this drawing rests with  
 JICA .



PHOTO NO. (24)




PHOTO NO. (25)



PHOTO NO. (26)



PHOTO NO. (27)

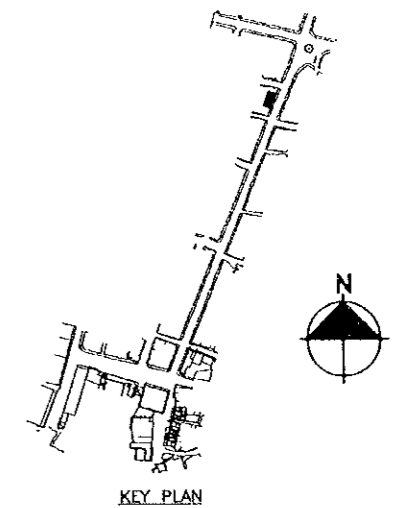

Designed by:  
 Japan International Cooperation  
 Agency (JICA)

JICA Study Team:  
 Joint Venture of  
 Pacific Consultants International and  
 Yamasita Sekkei Inc.


Subcontracted Local Consultant:

**consolidated consultants**  
 engineering & environment  
 Tel: 4612377 - Fax: 4612380 - AMMAN - JORDAN

Drawing Title: **TOURIST STREET  
 SURVEY LAY OUT**


Scale:  
 1:100

Drawing No.:  
 T.S.S-011P

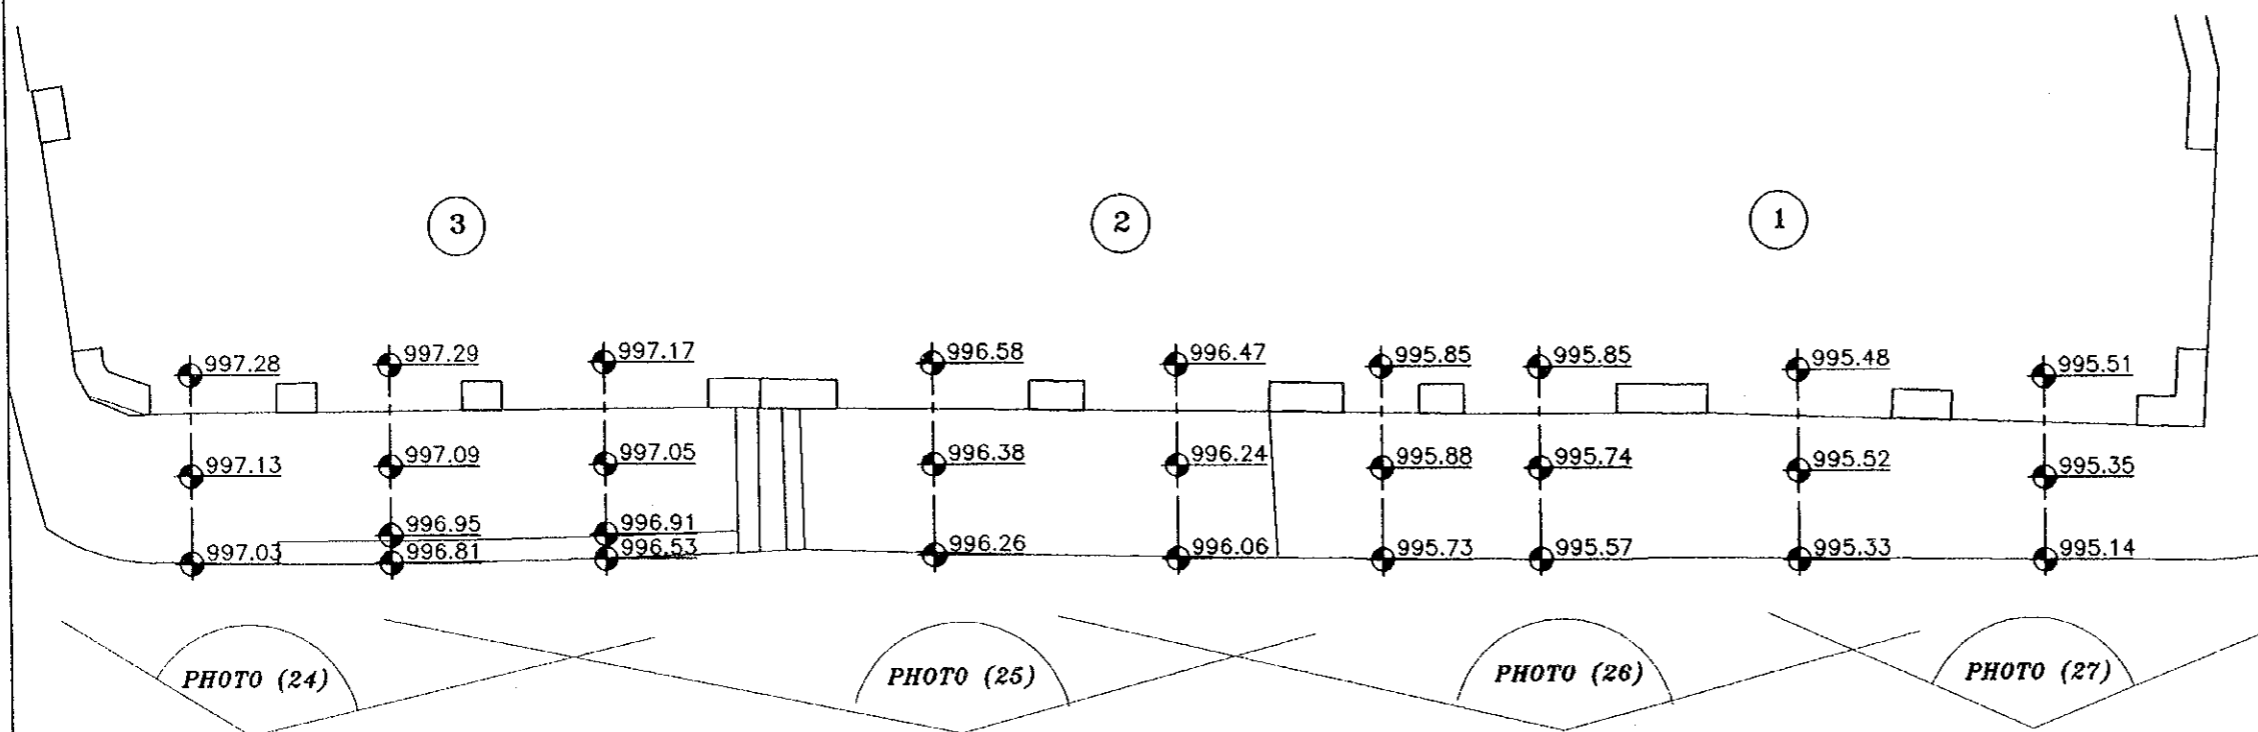


PLAN (1,2,3)

82

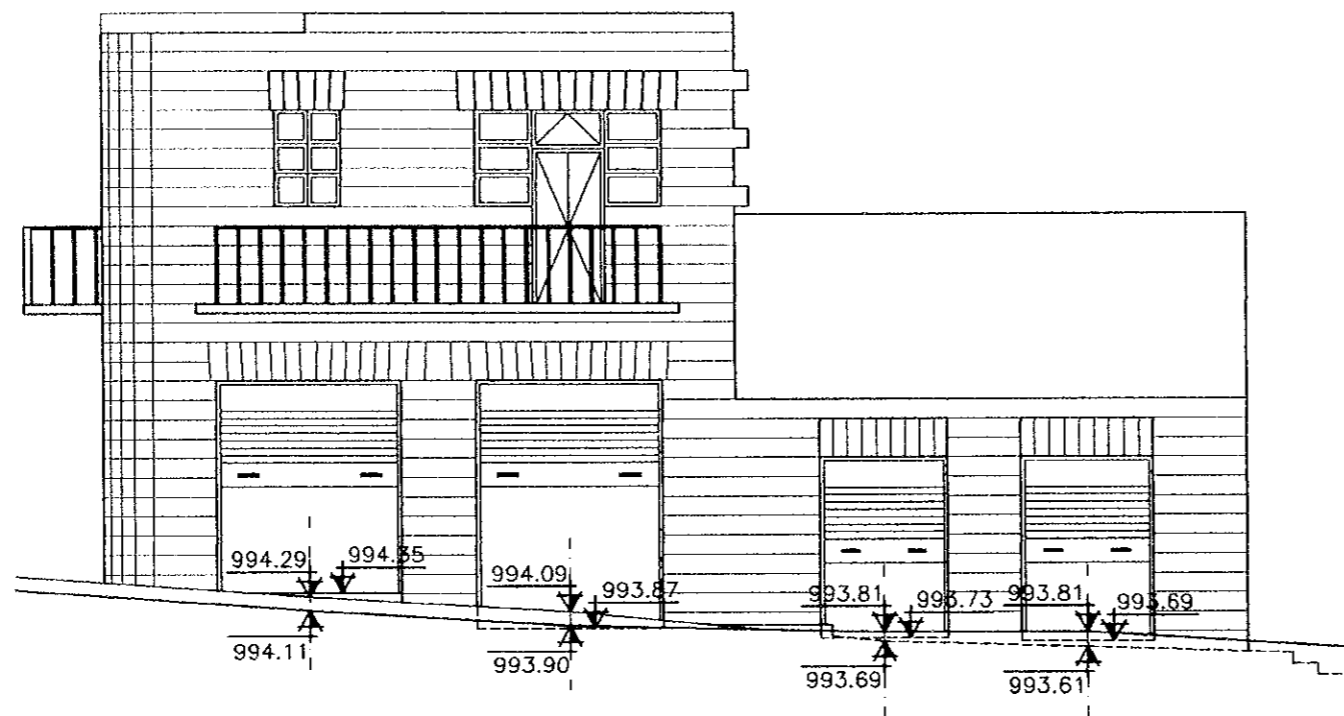

*ELEV. (260,259)*

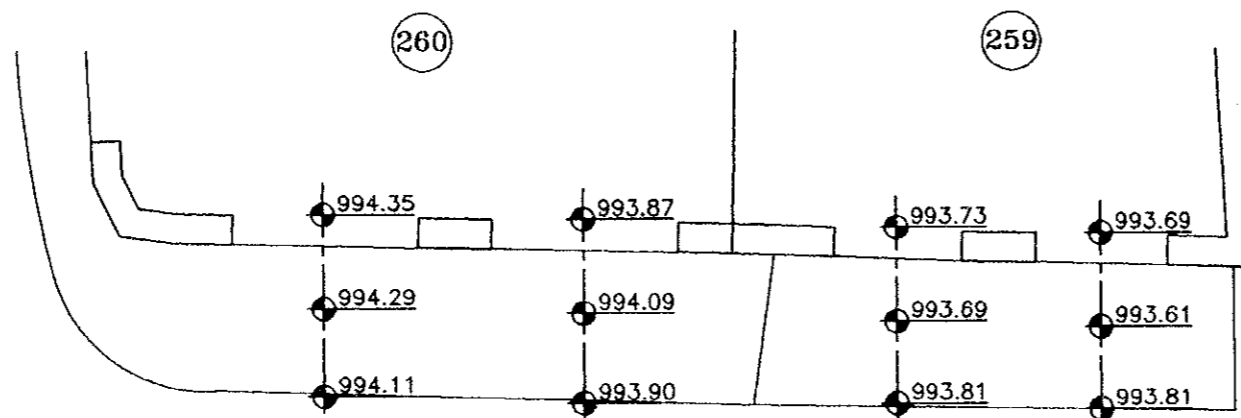

*PLAN (260,259)*


Project:  
Tourism Sector Development Project  
in the Hashemite Kingdom of Jordan

Executing Agency  
The Ministry of Tourism and Antiquities  
The Ministry of Planning

SUB-PROJECT:  
Karak Tourism Development Project  
Tourist Street

Note:  
This detailed design has been executed by  
a team of consultants as shown below in  
accordance with the agreement between  
Japan International Cooperation Agency  
(JICA) and JICA Study Team.

The copyright of this drawing rests with  
JICA .

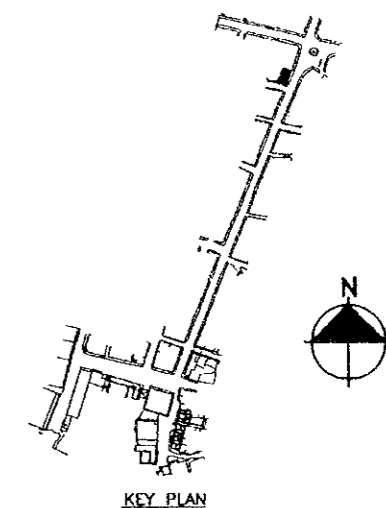

KEY PLAN

Designed by:  
Japan International Cooperation  
Agency (JICA)

JICA Study Team:  
Joint Venture of  
Pacific Consultants International and  
Yamasita Sekkei Inc.

Subcontracted Local Consultant:

**consolidated consultants**  
engineering & environment  
Tel: 4612377 - Fax: 4612380 - AMMAN - JORDAN

Drawing Title: *TOURIST STREET  
SURVEY LAY OUT*

Scale: 1:100 Drawing No.: TSS-012


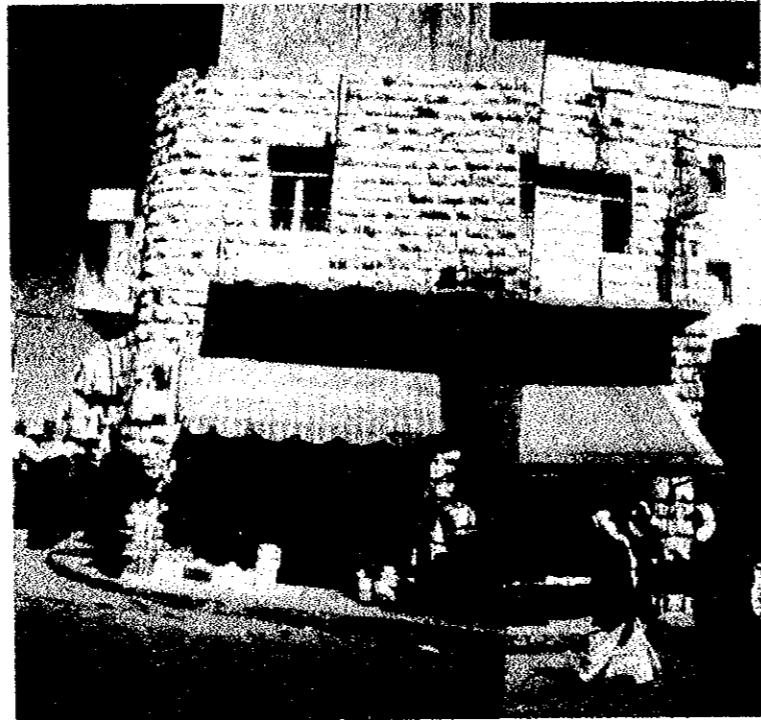


PHOTO NO. (28)

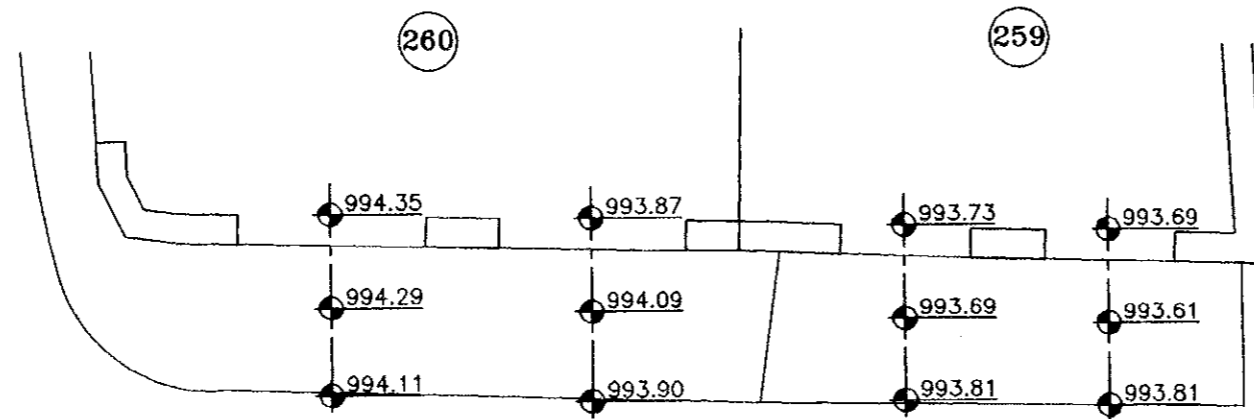

PLAN (260,259)

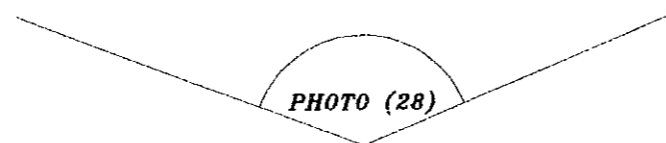



PHOTO (28)

Project:  
Tourism Sector Development Project  
in the Hashemite Kingdom of Jordan

Executing Agency  
The Ministry of Tourism and Antiquities  
The Ministry of Planning

SUB-PROJECT:  
Karak Tourism Development Project  
Tourist Street

Note:  
This detailed design has been executed by a team of consultants as shown below in accordance with the agreement between Japan International Cooperation Agency (JICA) and JICA Study Team.  
The copyright of this drawing rests with JICA .

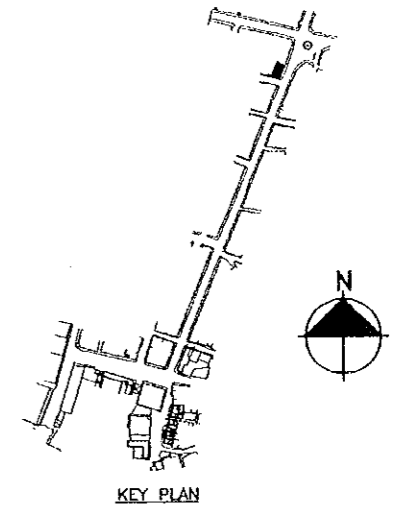

Designed by:  
Japan International Cooperation Agency (JICA)

JICA Study Team:  
Joint Venture of  
Pacific Consultants International and  
Yamasita Sekkei Inc.

Subcontracted Local Consultant:

**consolidated consultants**  
engineering & environment  
Tel: 4612377 - Fax: 4612380 - AMMAN - JORDAN

Drawing Title: **TOURIST STREET  
SURVEY LAY OUT**


Scale: 1:100  
Drawing No.: T.S.S-012P

Project:  
Tourism Sector Development Project  
in the Hashemite Kingdom of Jordan

Executing Agency  
The Ministry of Tourism and Antiquities  
The Ministry of Planning

SUB-PROJECT:  
Karak Tourism Development Project  
Tourist Street

Note:  
This detailed design has been executed by  
a team of consultants as shown below in  
accordance with the agreement between  
Japan International Cooperation Agency  
(JICA) and JICA Study Team.  
The copyright of this drawing rests with  
JICA .

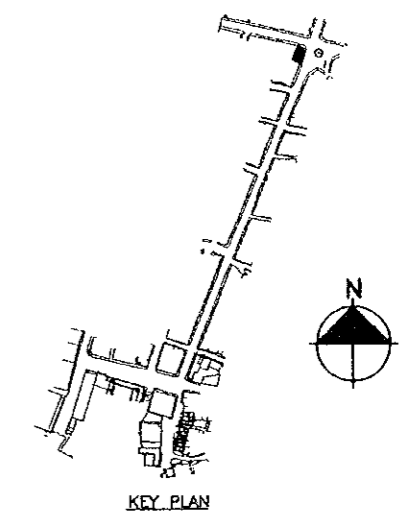

Designed by:  
Japan International Cooperation  
Agency (JICA)



JICA Study Team:  
Joint Venture of  
Pacific Consultants International and  
Yamasita Sekkei Inc.

Subcontracted Local Consultant:



Drawing Title: **TOURIST STREET  
SURVEY LAY OUT**

Scale: **1:100** Drawing No.: **TS.S-013**

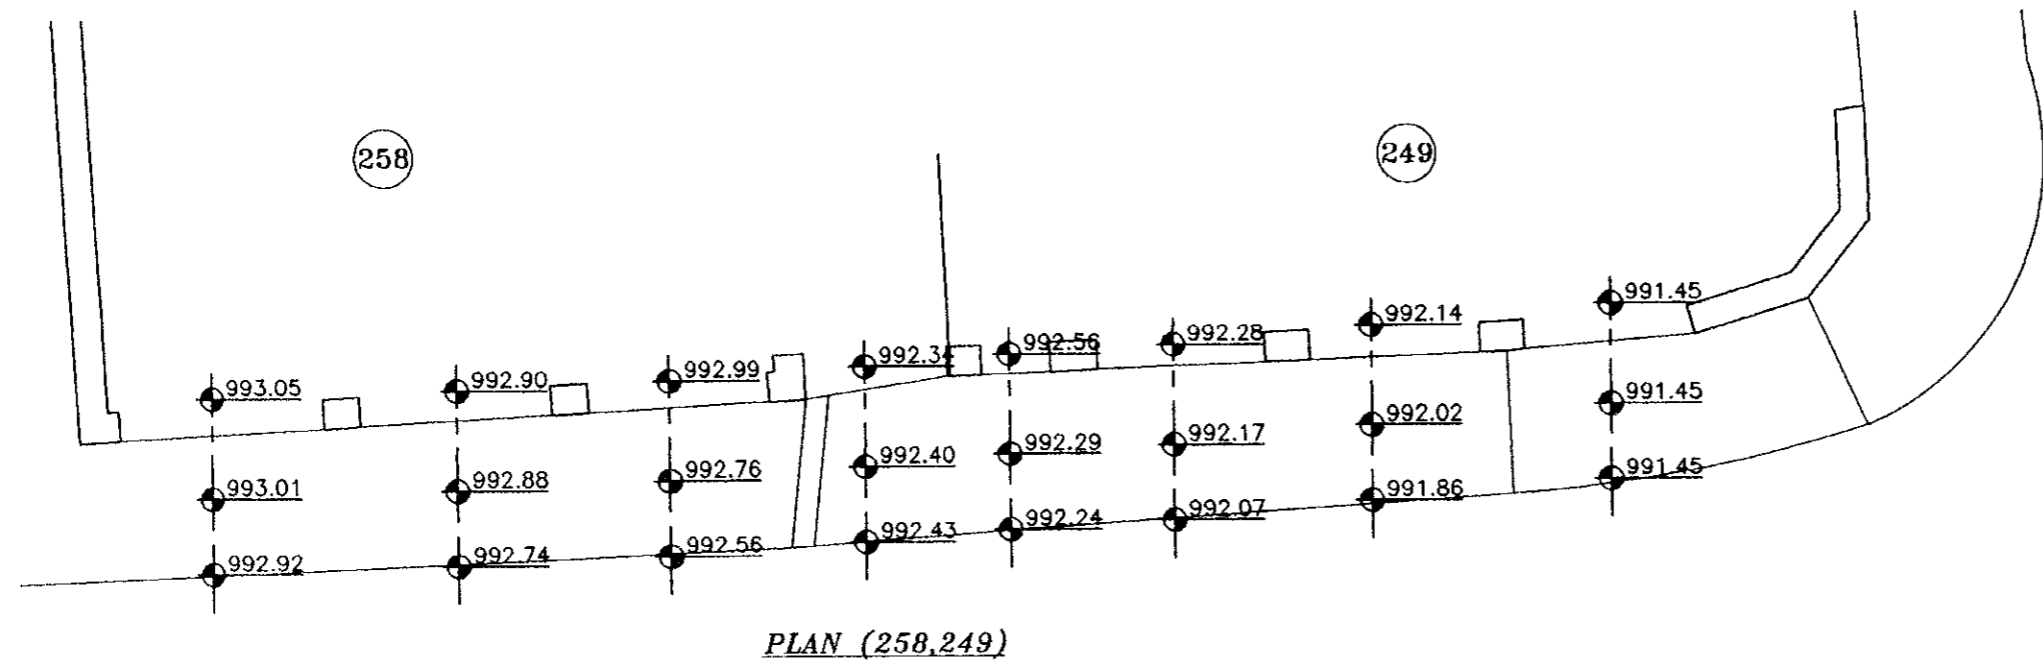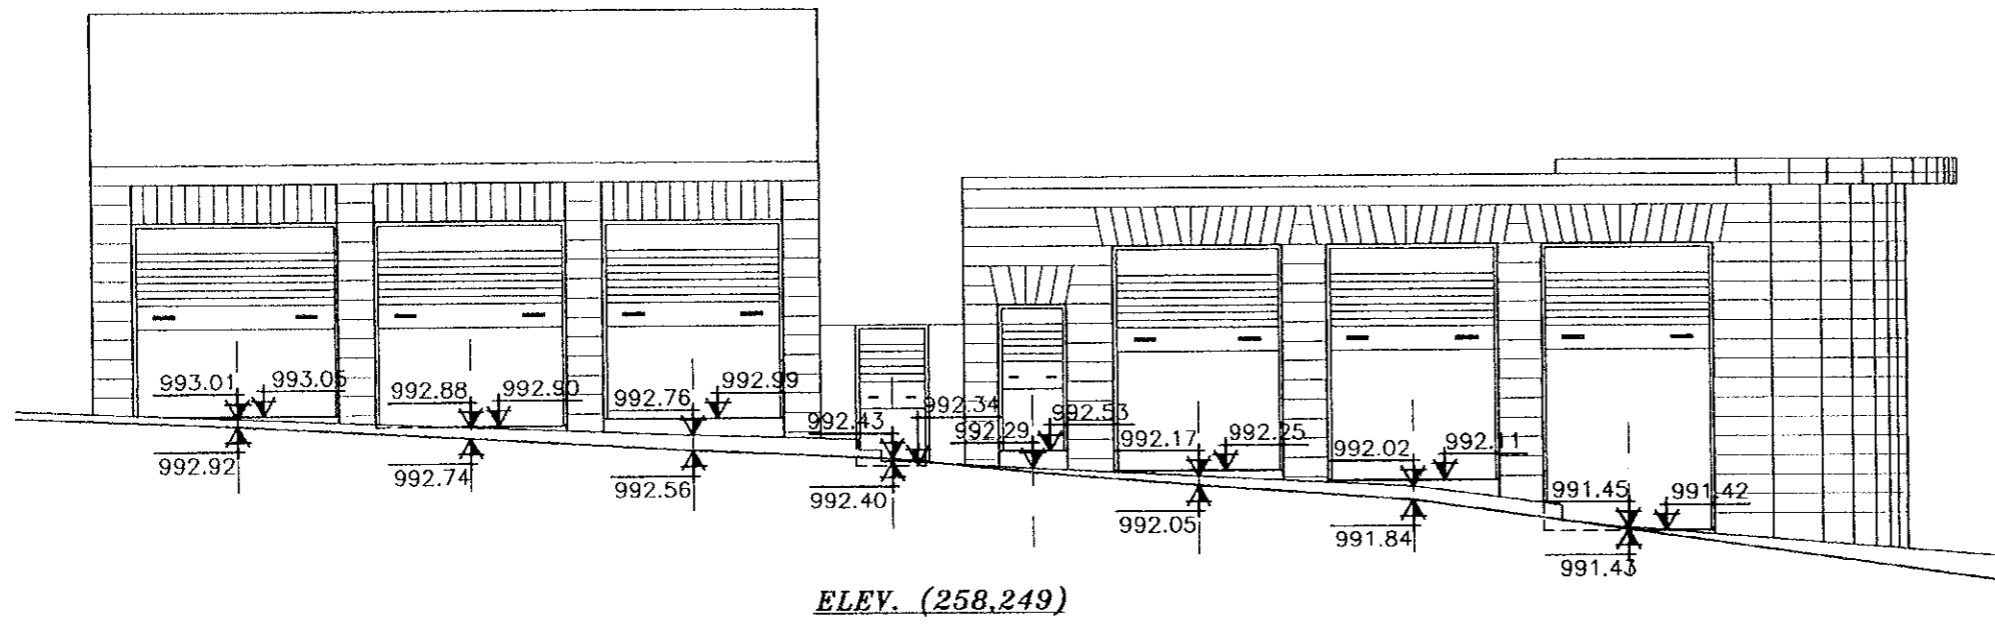

28



PHOTO NO. (29)



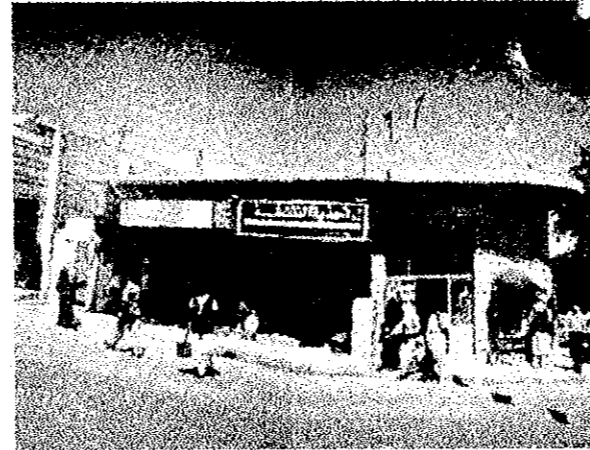


PHOTO NO. (30)

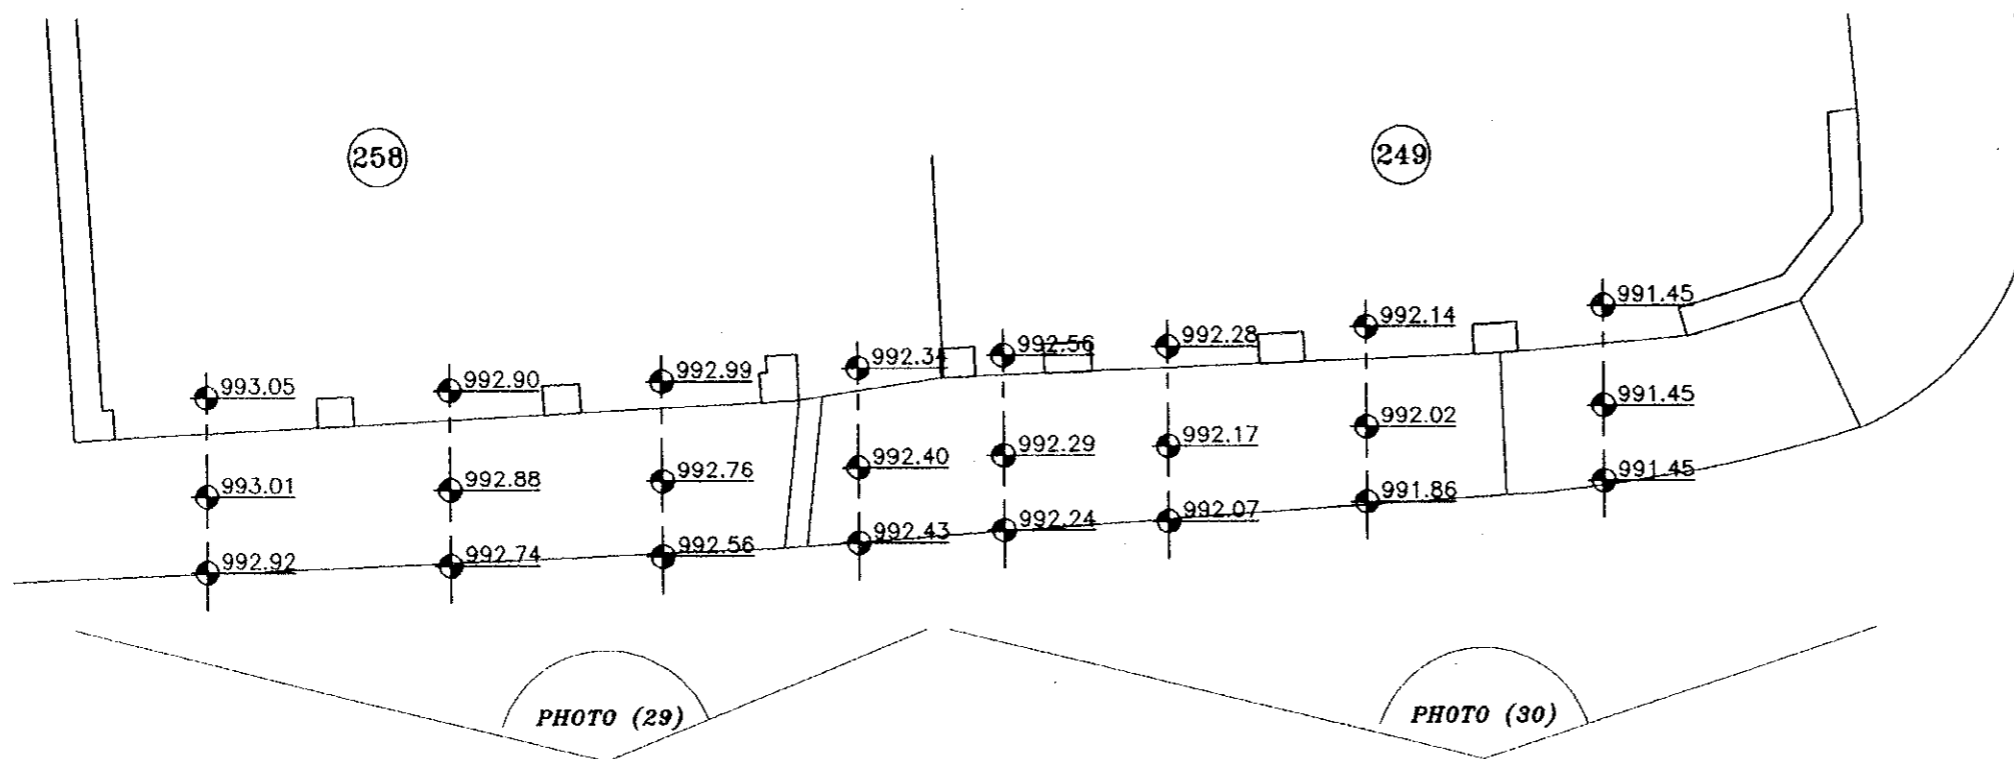

PLAN (258,249)

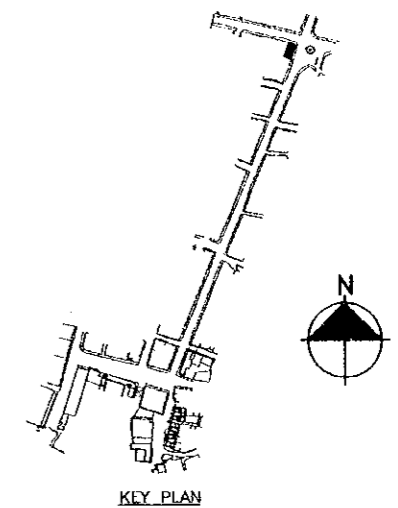

Project:  
Tourism Sector Development Project  
in the Hashemite Kingdom of Jordan

Executing Agency  
The Ministry of Tourism and Antiquities  
The Ministry of Planning

SUB-PROJECT:  
Karak Tourism Development Project  
Tourist Street

Note:  
This detailed design has been executed by  
a team of consultants as shown below in  
accordance with the agreement between  
Japan International Cooperation Agency  
(JICA) and JICA Study Team.

The copyright of this drawing rests with  
JICA .

Designed by:  
Japan International Cooperation  
Agency (JICA)

JICA Study Team:  
Joint Venture of  
Pacific Consultants International and  
Yamasita Sekkei Inc.

Subcontracted Local Consultant:

**consolidated consultants**  
engineering & environment  
Tel: 4612377 - Fax: 4612380 - AMMAN - JORDAN

Drawing Title: **TOURIST STREET  
SURVEY LAY OUT**

Scale:  
**1:100**

Drawing No.:  
**TS.S-013P**

98




Project:  
 Tourism Sector Development Project  
 in the Hashemite Kingdom of Jordan

Executing Agency  
 The Ministry of Tourism and Antiquities  
 The Ministry of Planning

SUB-PROJECT:  
 Karak Tourism Development Project  
 Tourist Street

Note:  
 This detailed design has been executed by  
 a team of consultants as shown below in  
 accordance with the agreement between  
 Japan International Cooperation Agency  
 (JICA) and JICA Study Team.

The copyright of this drawing rests with  
 JICA .

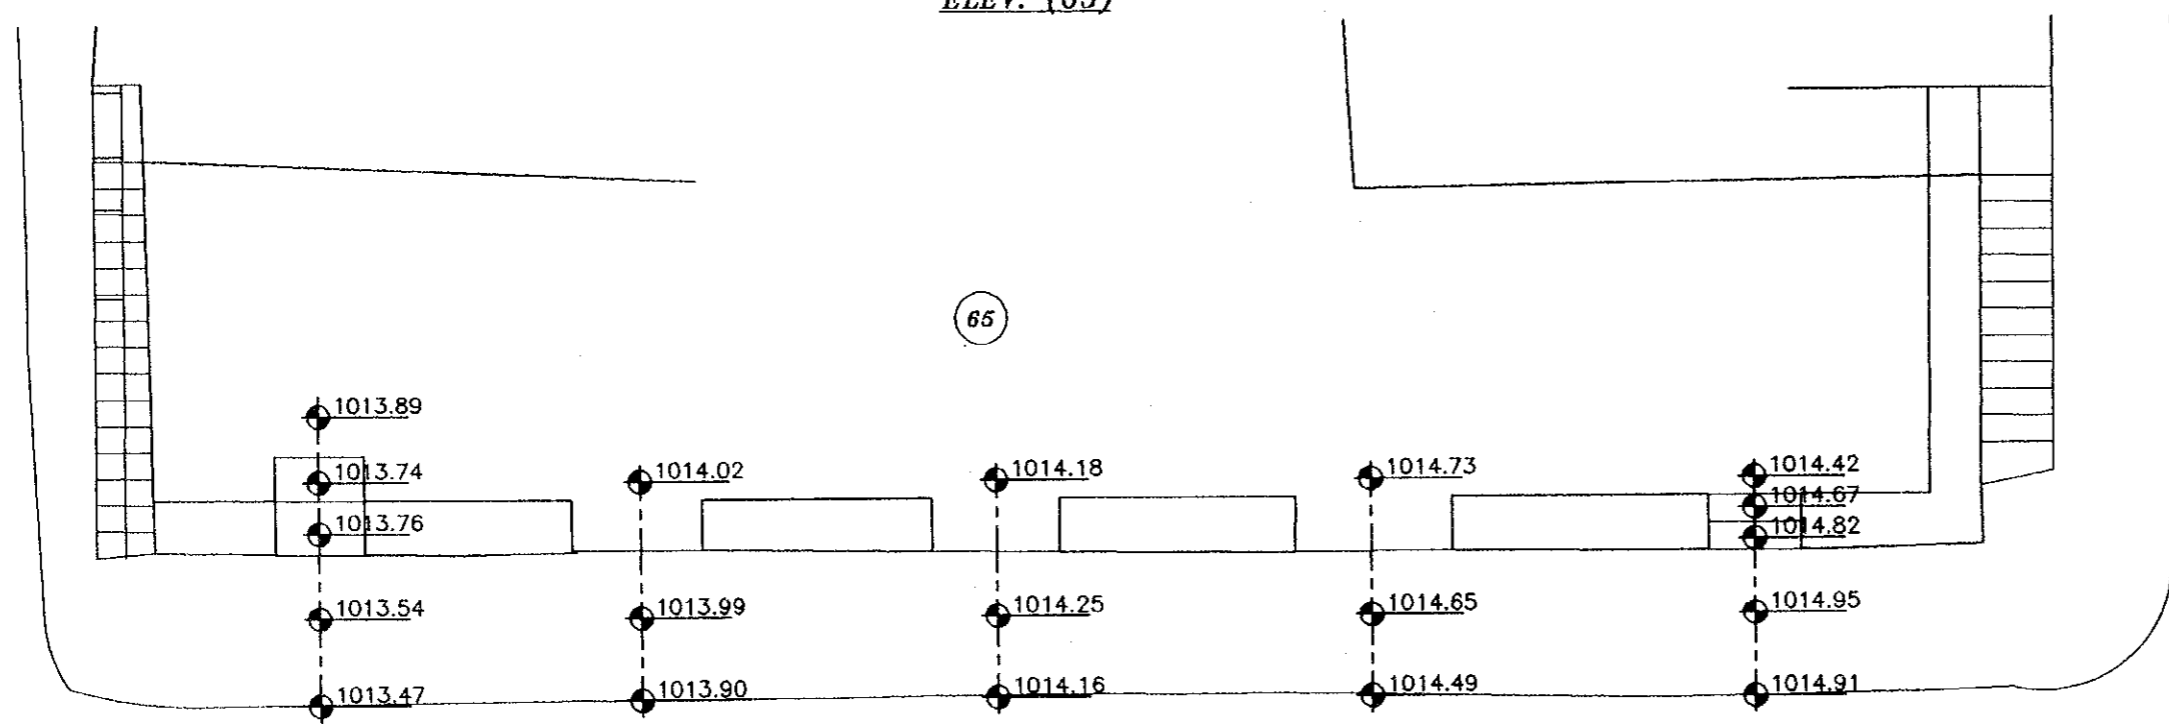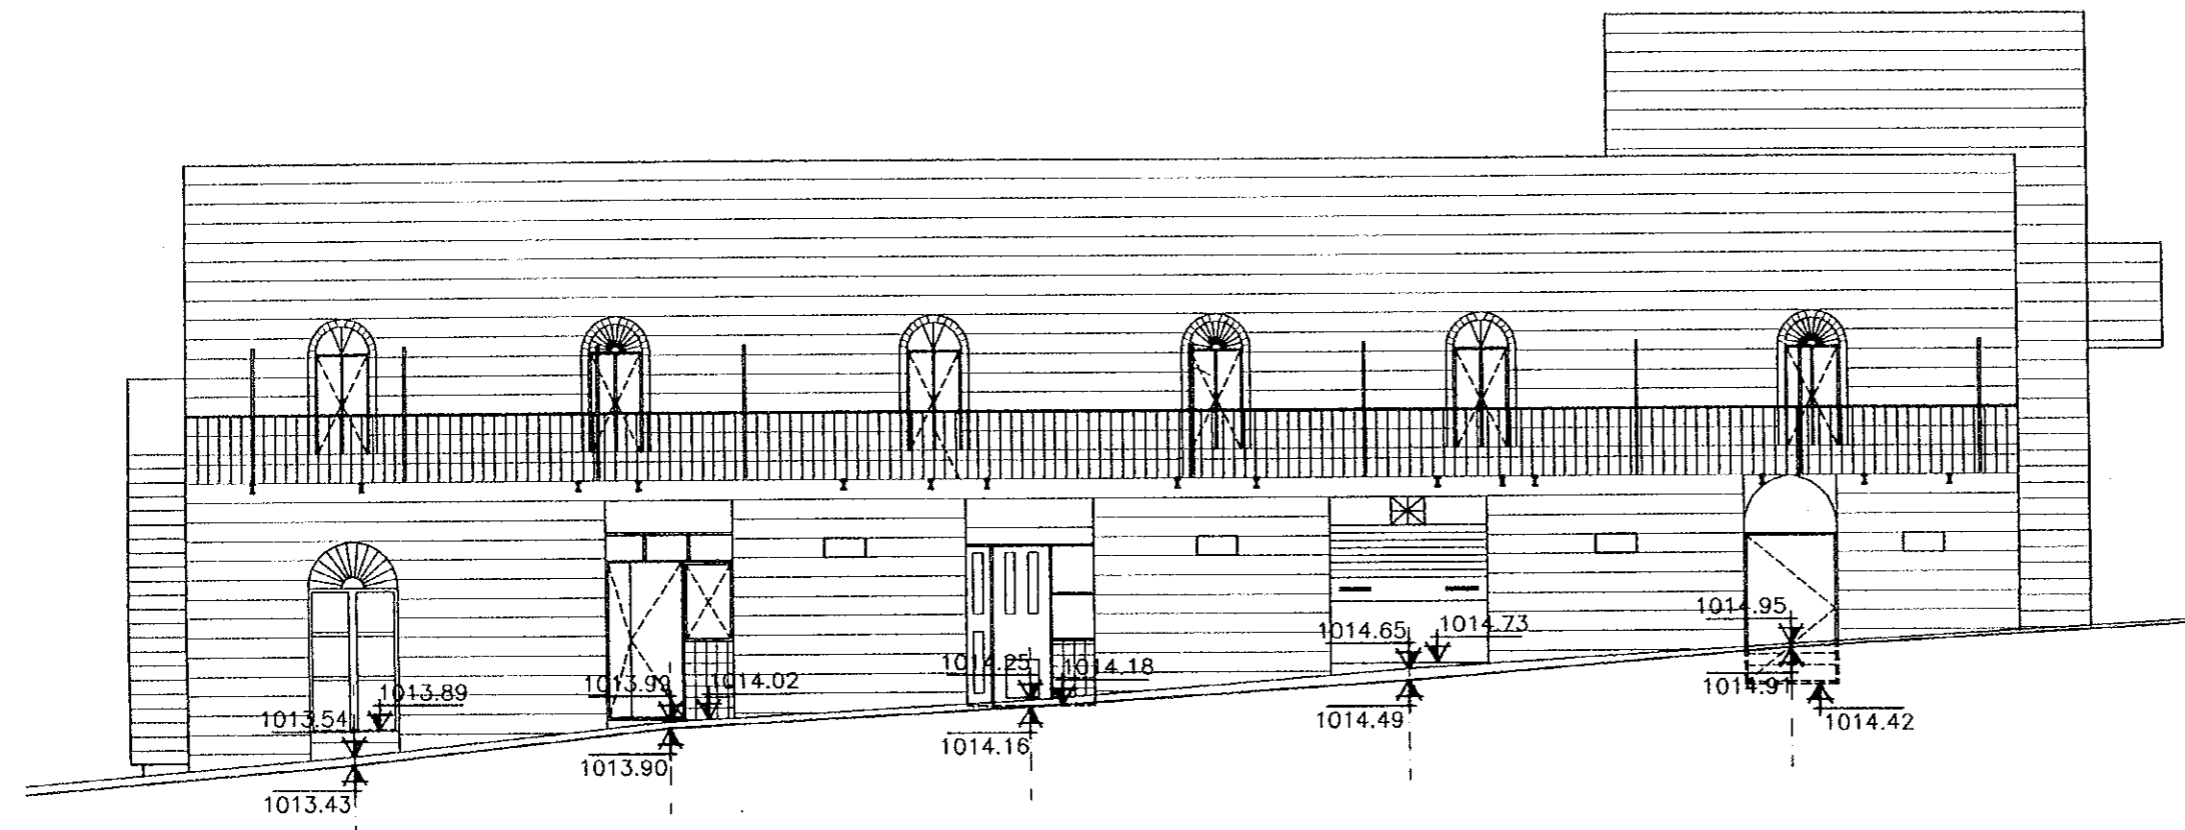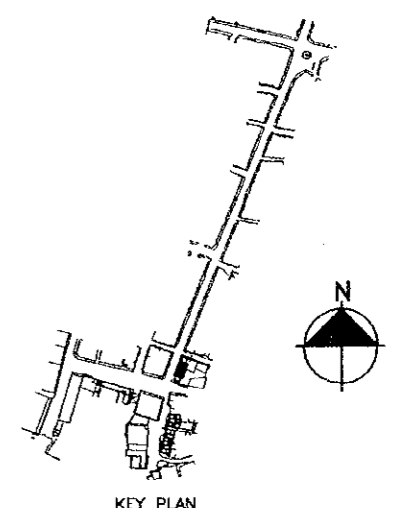

Designed by:  
 Japan International Cooperation  
 Agency (JICA)

JICA Study Team:  
 Joint Venture of  
 Pacific Consultants International and  
 Yamasita Sekkei Inc.

Subcontracted Local Consultant:

**consolidated consultants**  
 engineering & environment  
 Tel: 4612377 - Fax: 4612380 - AMMAN - JORDAN



Drawing Title: **TOURIST STREET  
 SURVEY LAY OUT**

Scale: **1:100** Drawing No.: **T.S.S-014**

48



PHOTO NO. (31)

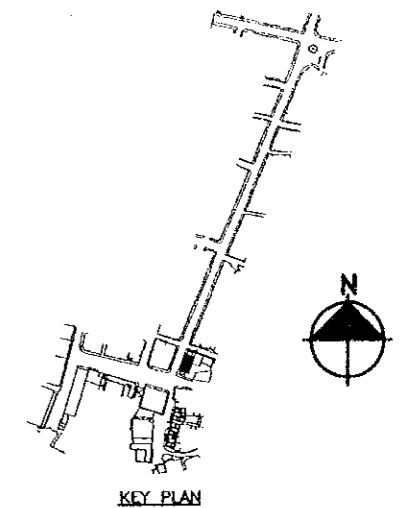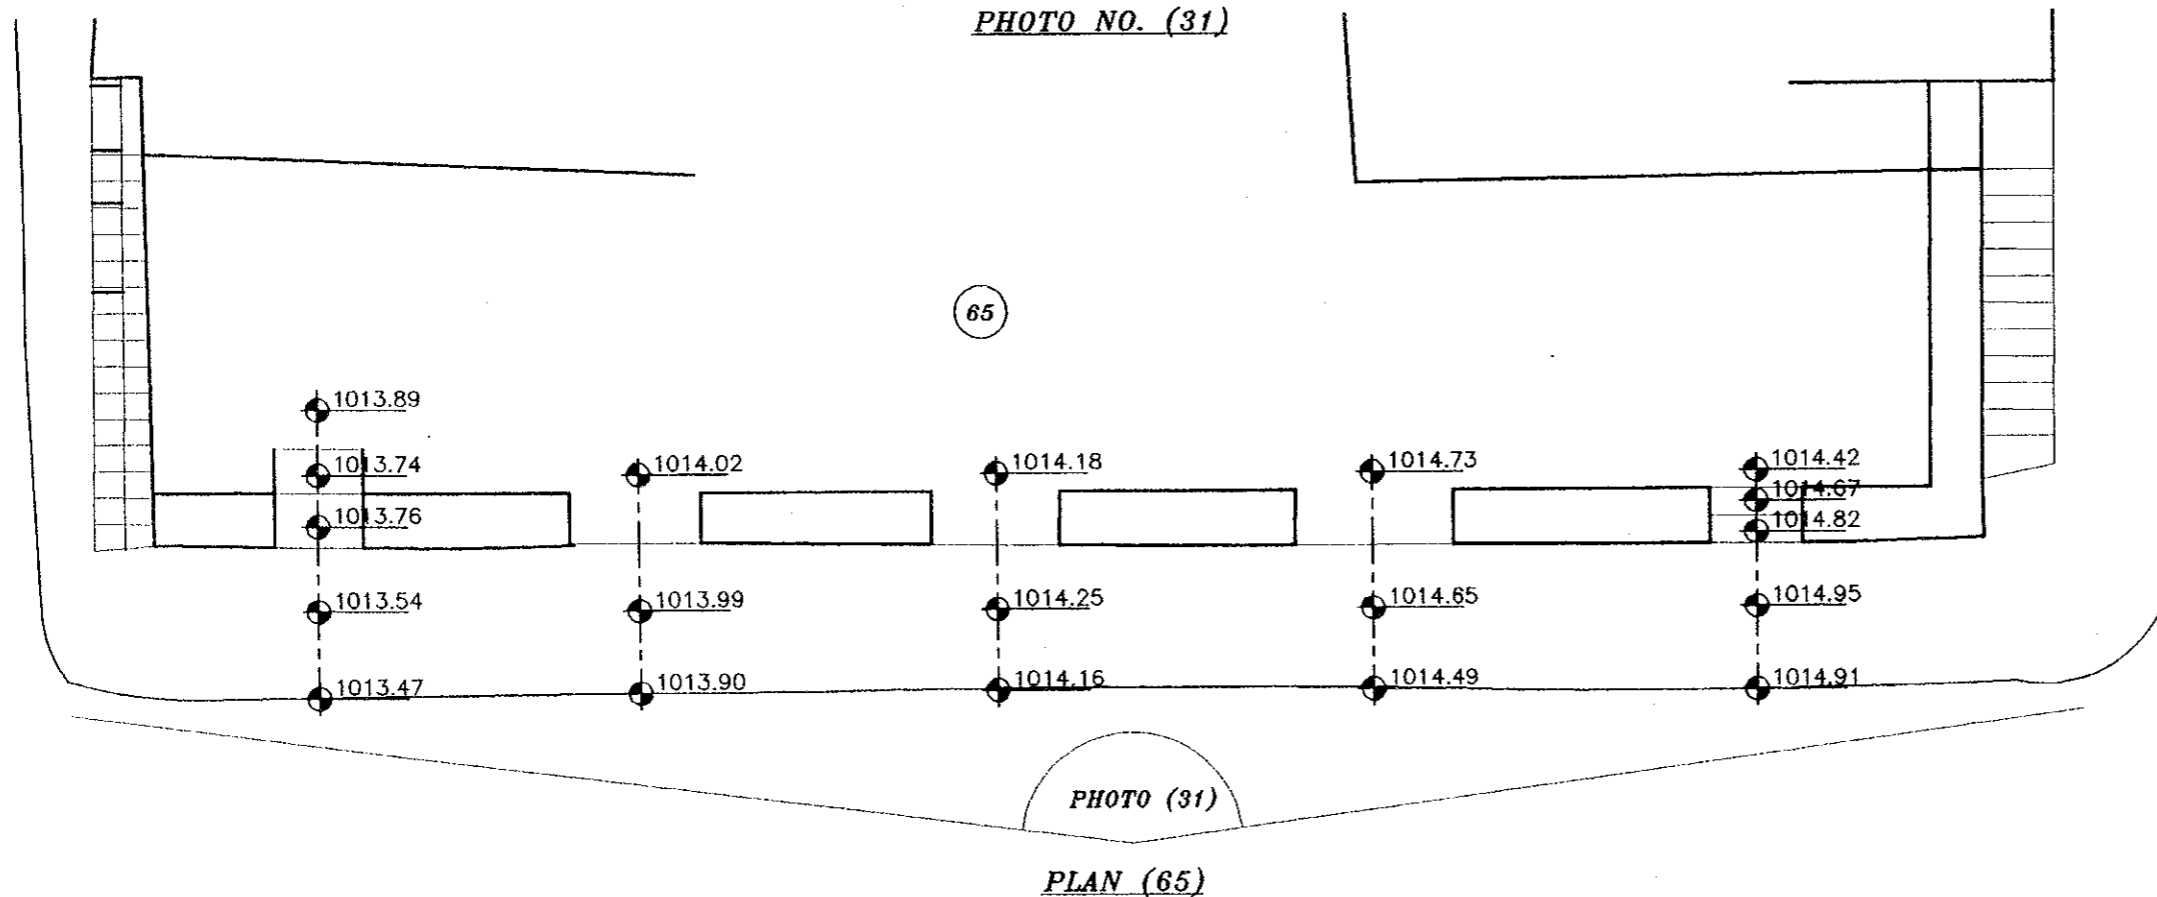

KEY PLAN

Project:  
Tourism Sector Development Project  
in the Hashemite Kingdom of Jordan

Executing Agency  
The Ministry of Tourism and Antiquities  
The Ministry of Planning

SUB-PROJECT:  
Karak Tourism Development Project  
Tourist Street

Note:  
This detailed design has been executed by  
a team of consultants as shown below in  
accordance with the agreement between  
Japan International Cooperation Agency  
(JICA) and JICA Study Team.

The copyright of this drawing rests with  
JICA .

Designed by:  
Japan International Cooperation  
Agency (JICA)

JICA Study Team:  
Joint Venture of  
Pacific Consultants International and  
Yamasita Sekkei Inc.

Subcontracted Local Consultant:


**consolidated consultants**  
engineering & environment  
Tel: 4612377 - Fax: 4612380 - AMMAN - JORDAN

Drawing Title: **TOURIST STREET  
SURVEY LAY OUT**


Scale:  
**1:100**

Drawing No.:  
**TSS-014P**




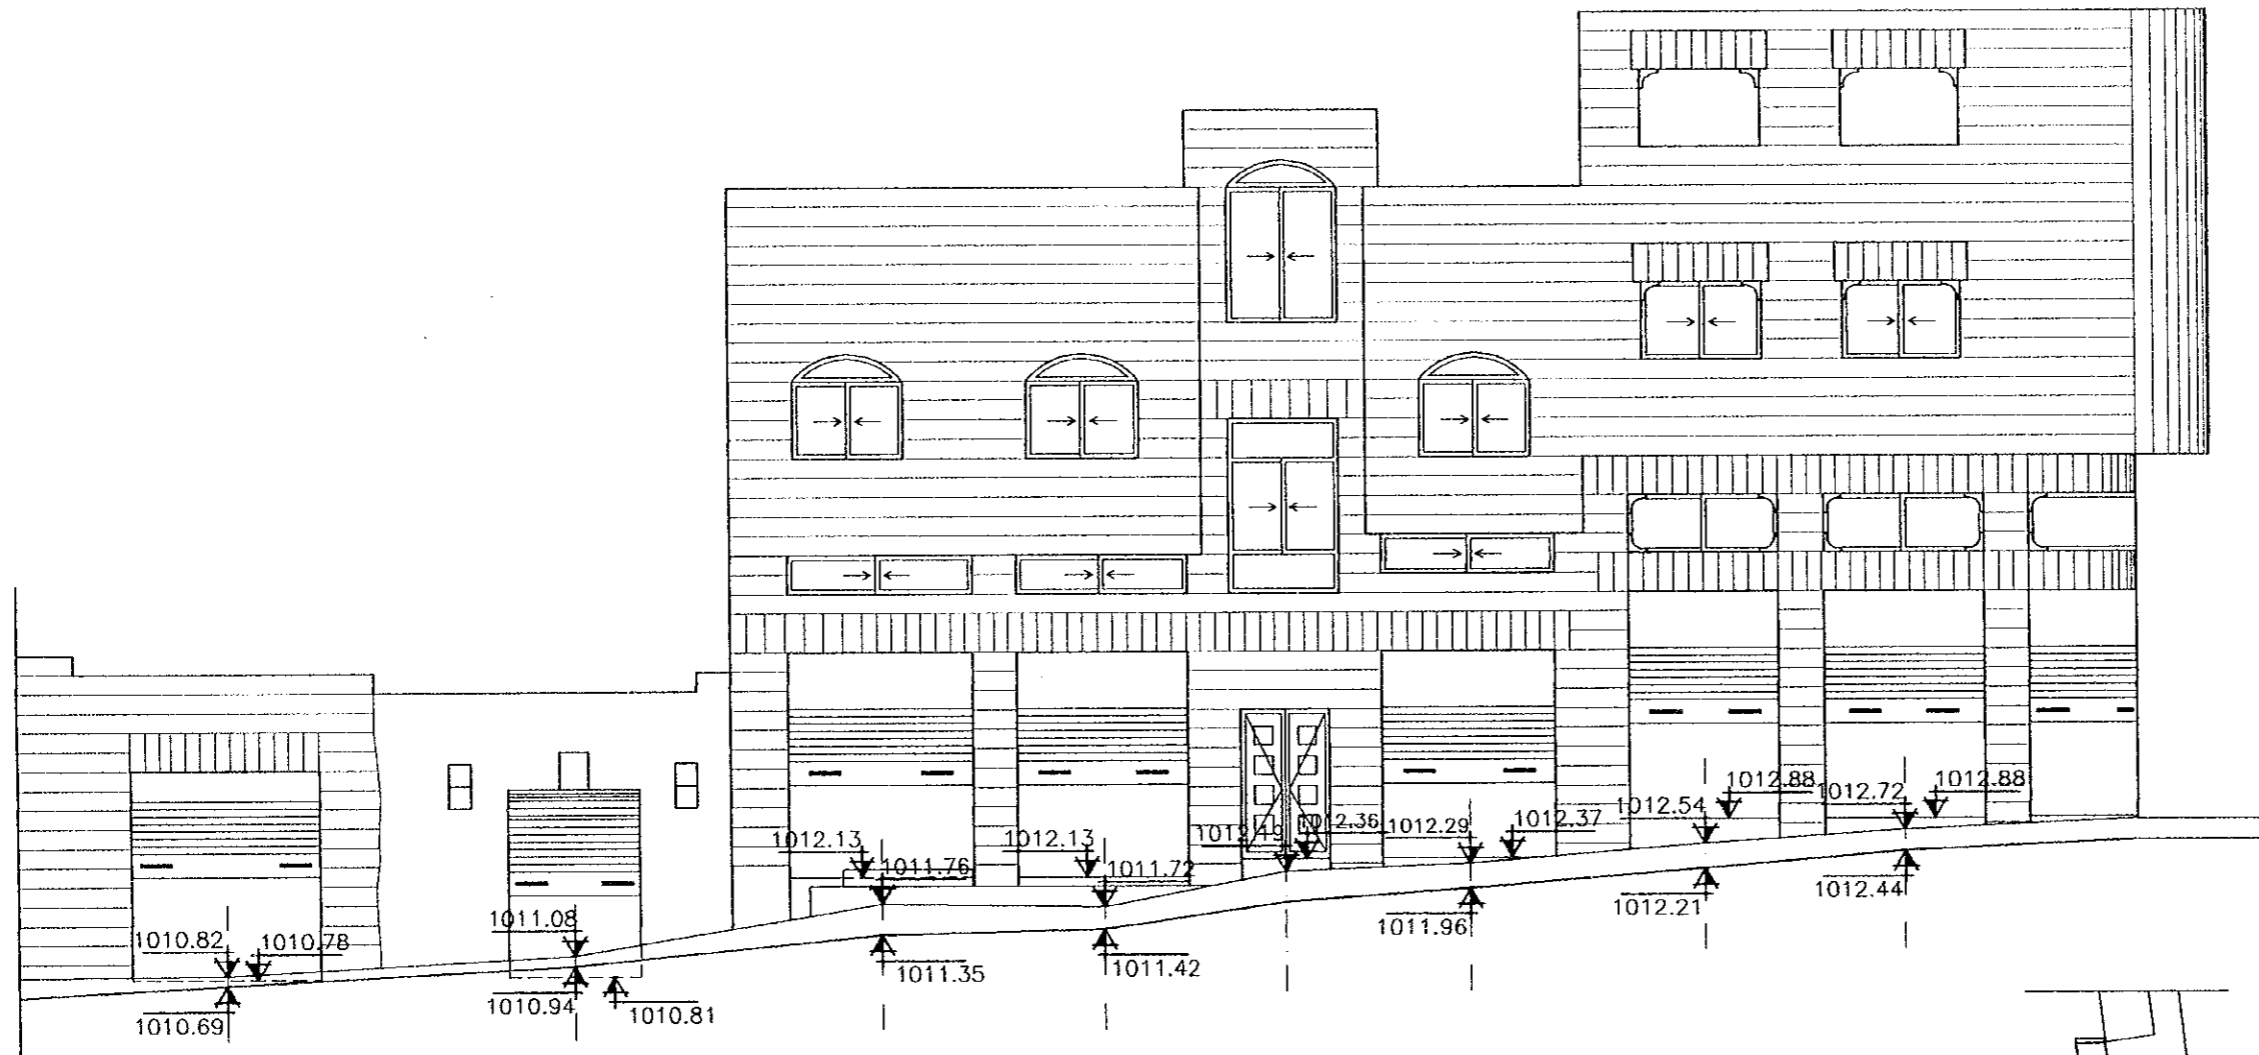

ELEV. (89,12)

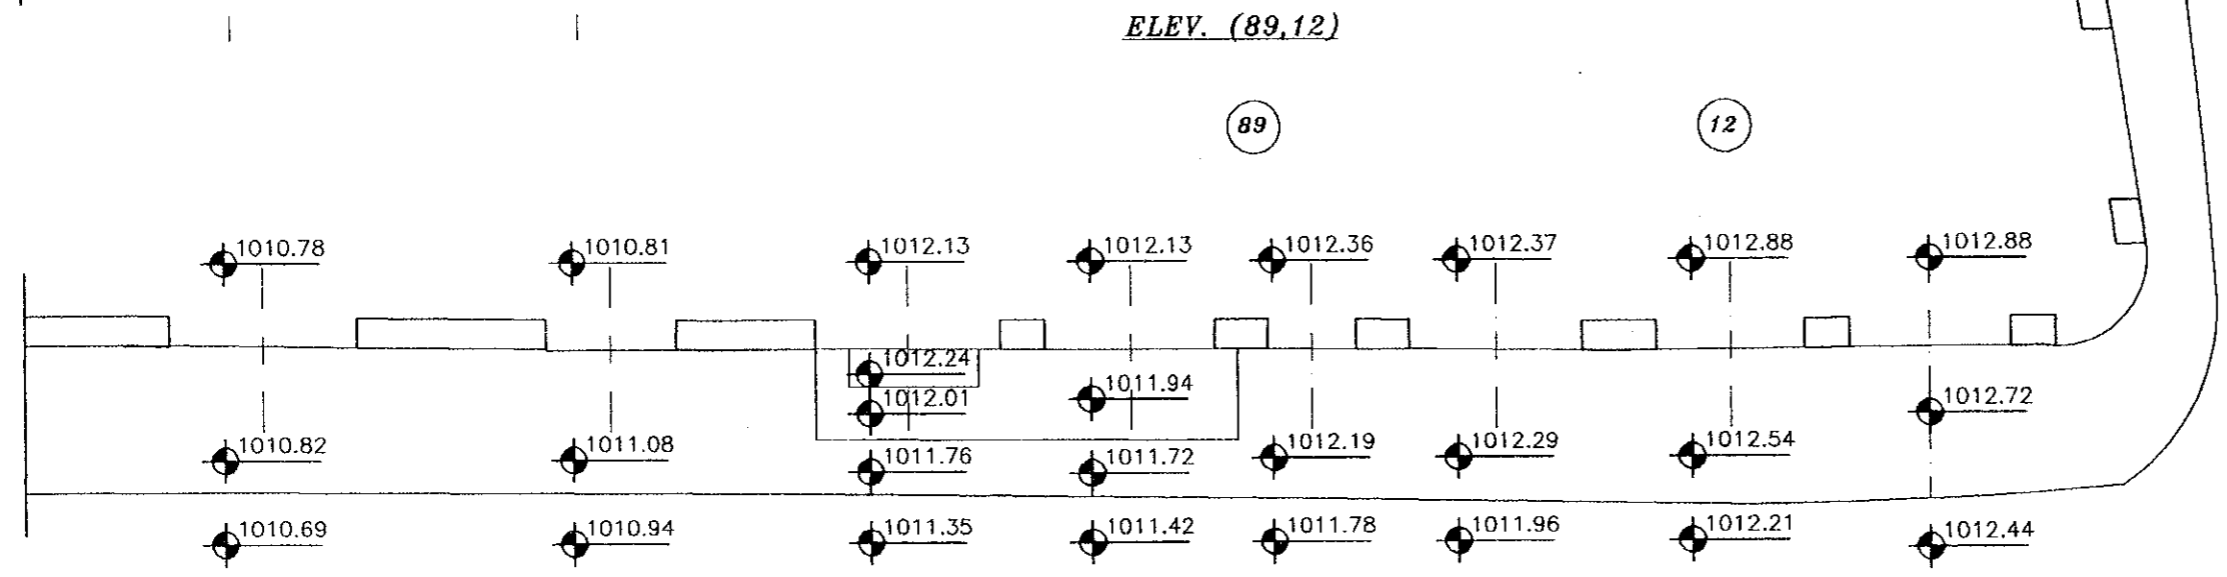

PLAN (89,12)

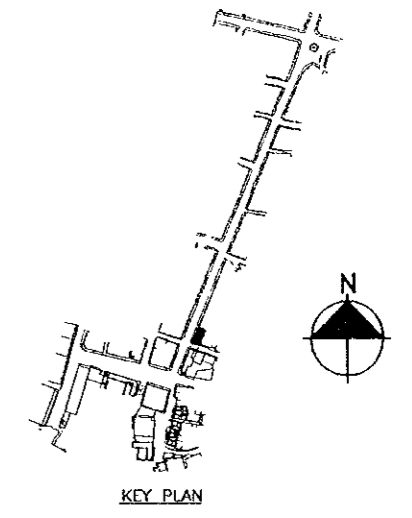

KEY PLAN

Project:  
Tourism Sector Development Project  
in the Hashemite Kingdom of Jordan

Executing Agency  
The Ministry of Tourism and Antiquities  
The Ministry of Planning

SUB-PROJECT:  
Karak Tourism Development Project  
Tourist Street

Note:  
This detailed design has been executed by  
a team of consultants as shown below in  
accordance with the agreement between  
Japan International Cooperation Agency  
(JICA) and JICA Study Team.

The copyright of this drawing rests with  
JICA .

Designed by:  
Japan International Cooperation  
Agency (JICA)

JICA Study Team:  
Joint Venture of  
Pacific Consultants International and  
Yamasita Sekkei Inc.

Subcontracted Local Consultant:  
**consolidated consultants**  
engineering & environment  
Tel: 4612377 - Fax: 4612380 - AMMAN - JORDAN

Drawing Title: **TOURIST STREET  
SURVEY LAY OUT**

Scale: **1:100** Drawing No.: **TSS-015**

68

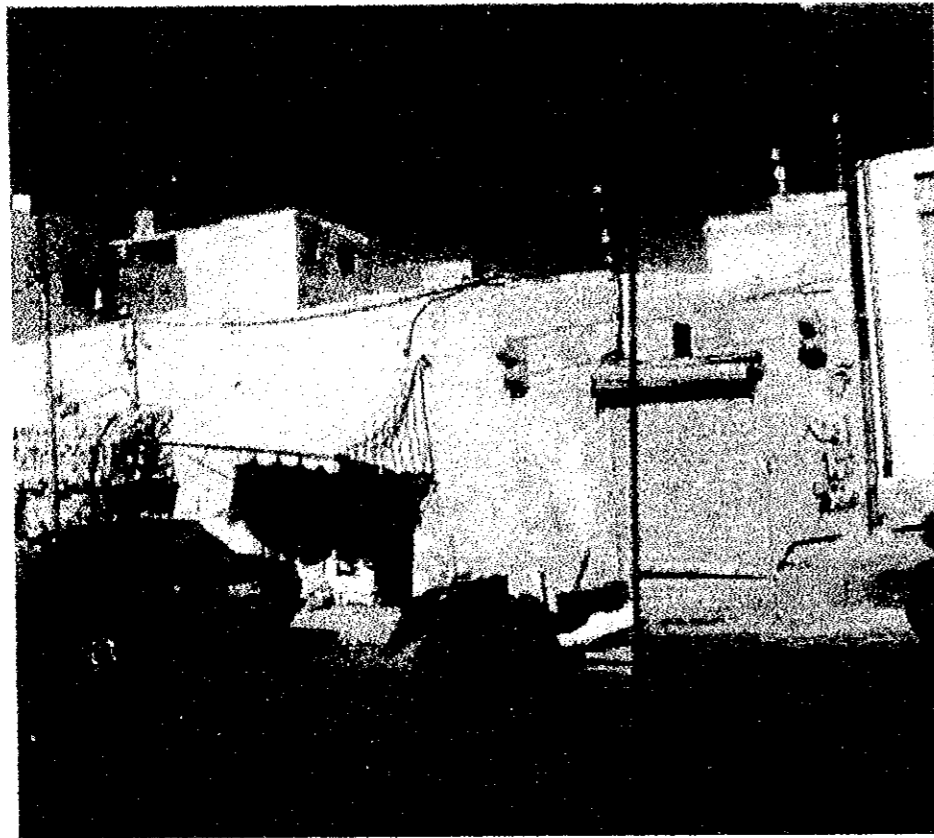


PHOTO (33)

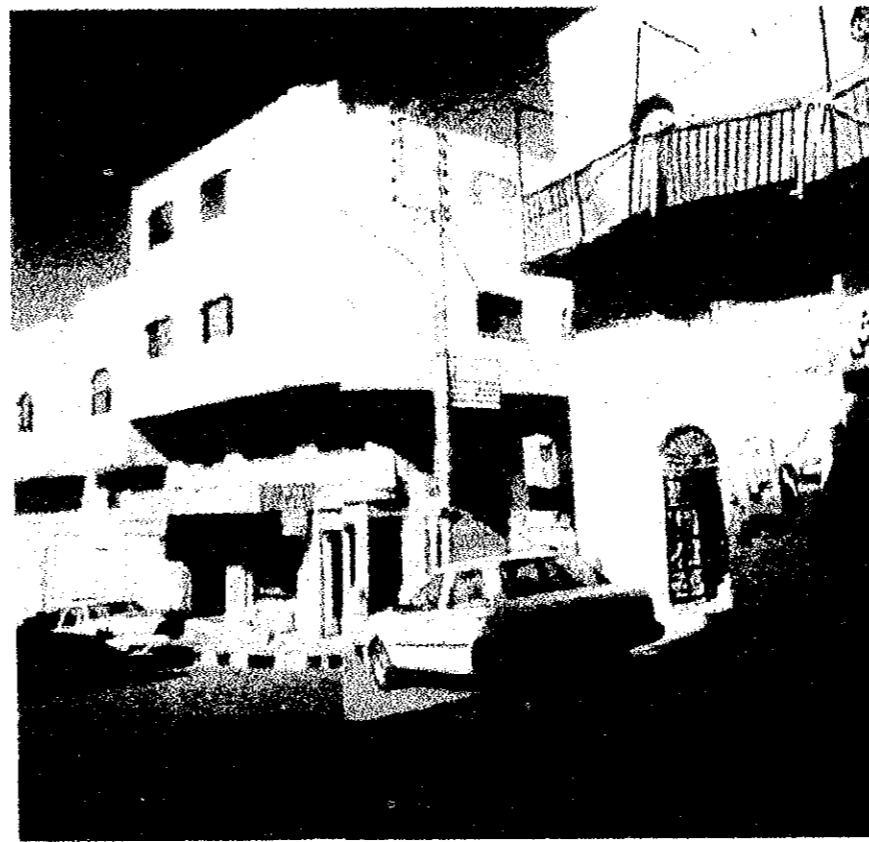


PHOTO (32)



Project:  
Tourism Sector Development Project  
in the Hashemite Kingdom of Jordan

Executing Agency  
The Ministry of Tourism and Antiquities  
The Ministry of Planning

SUB-PROJECT:  
Karak Tourism Development Project  
Tourist Street

Note:  
This detailed design has been executed by  
a team of consultants as shown below in  
accordance with the agreement between  
Japan International Cooperation Agency  
(JICA) and JICA Study Team.

The copyright of this drawing rests with  
JICA .

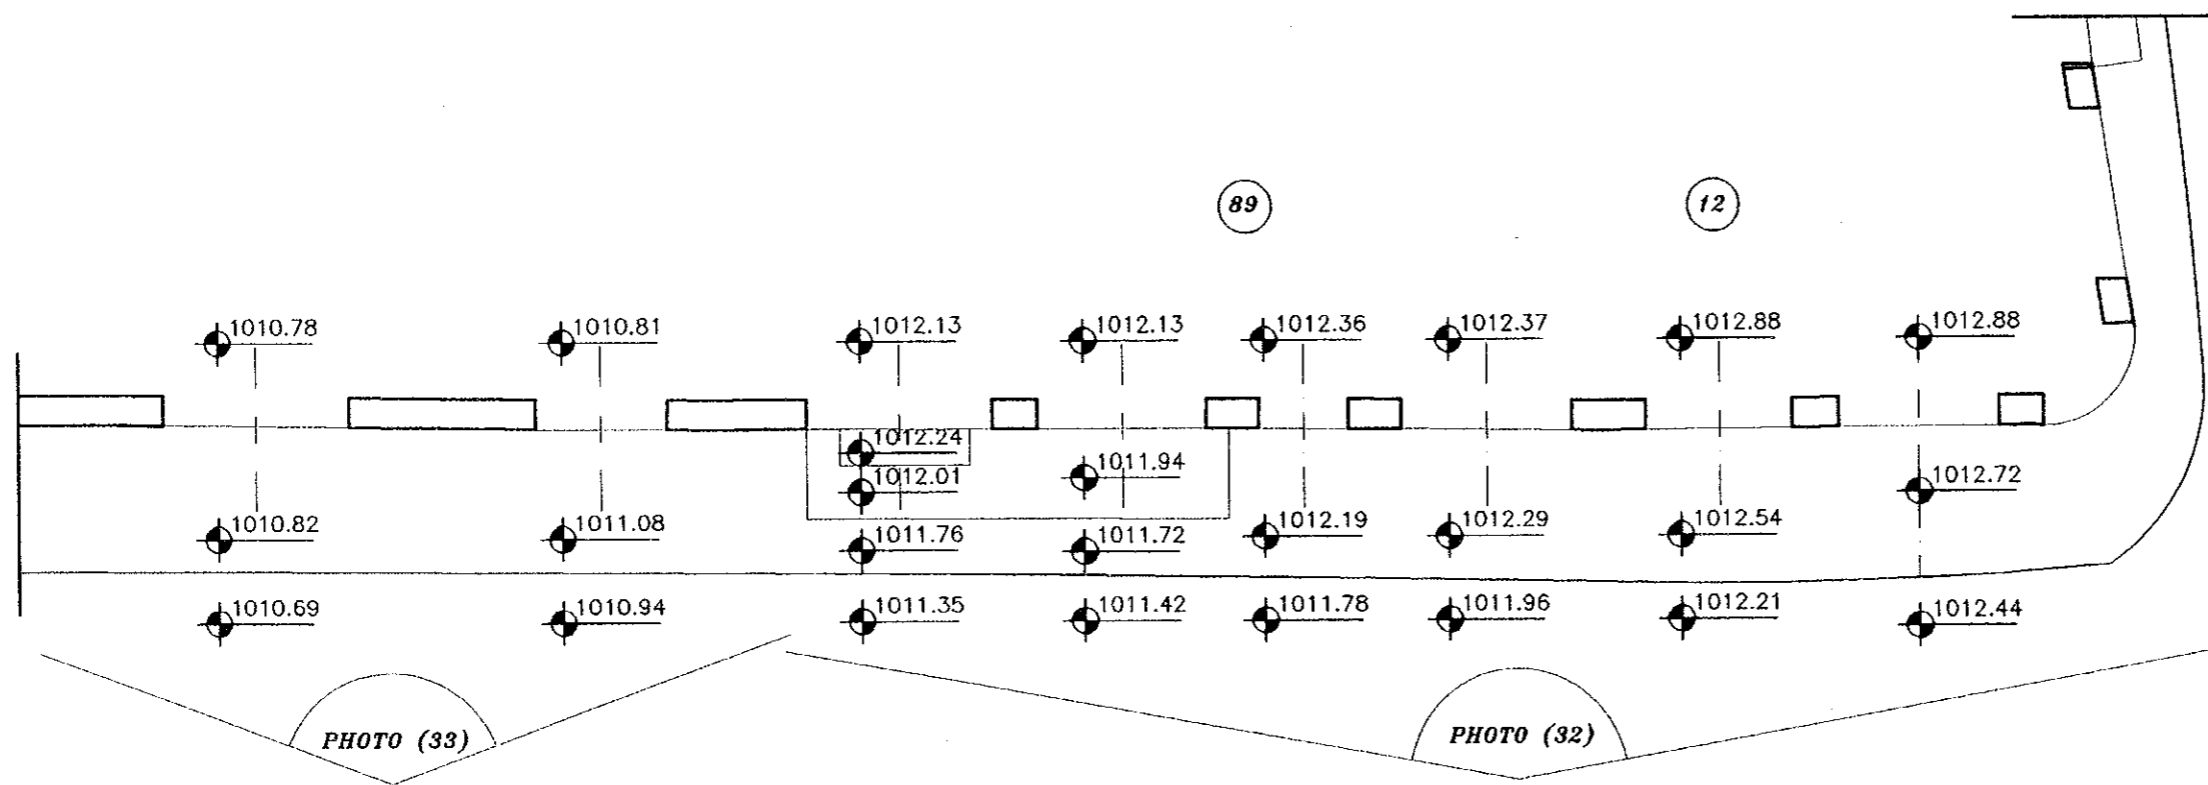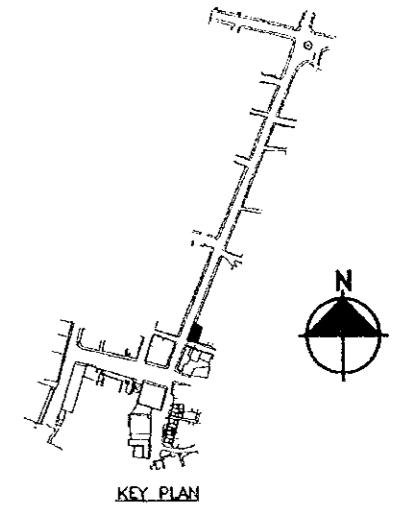

PLAN (89.12)

Designed by:  
Japan International Cooperation  
Agency (JICA)

JICA Study Team:  
Joint Venture of  
Pacific Consultants International and  
Yamasita Sekkei Inc.

Subcontracted Local Consultant:

**consolidated consultants**  
engineering & environment  
Tel: 4612377 - Fax: 4612380 - AMMAN - JORDAN

Drawing Title: **TOURIST STREET  
SURVEY LAY OUT**

Scale: 1:100

Drawing No.: TS.S-015P

96