

Tourism Sector Development Project
in the Hashemite Kingdom of Jordan

The Government of
the Hashemite Kingdom of Jordan
The Ministry of Tourism and Antiquities
The Ministry of Planning

Sub-Project:



Amman Down Town Tourist Zone

Note:


This detailed design has been executed by a team of consultants as shown below in accordance with the agreement between Japan International Cooperation Agency (JICA) and JICA Study Team.

The copyright of this drawing rests with JICA. ALL MEASUREMENTS ARE IN CENTIMETERS. DO NOT SCALE DRAWINGS.

- FOR PLUNG DETAILS REFER TO D-13, D-14, AD-AD-03, AD-15, D-16, AD-AD-04
- FOR TYPICAL STONE RISER DETAILS REFER TO D-01, D-02, D-03, AD-AD-01
- FOR TREE/FLOWER BED DETAILS REFER TO D-04, D-05, AD-AD-01
- FOR SIGN TYPES REFER TO D-19, D-20, D-21, D-22, AD-AD-05
- FOR MANHOLE DETAILS REFER TO D-15, D-AD-04, D-23, AD-AD-05
- FOR BOLLARDS DETAILS REFER TO D-24, AD-AD-05
- FOR LITTER BIN DETAILS REFER TO D-25, AD-AD-05
- FOR TYPICAL CLOCK DETAIL REFER TO D-26, AD-AD-05
- FOR BENCH DETAILS REFER TO D-27, AD-AD-07
- FOR WET STONE CLADDING DETAILS REFER TO D-33, AD-AD-06

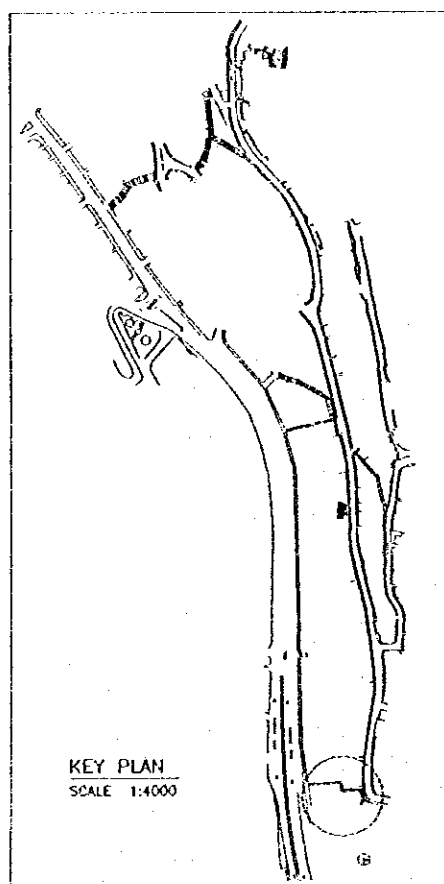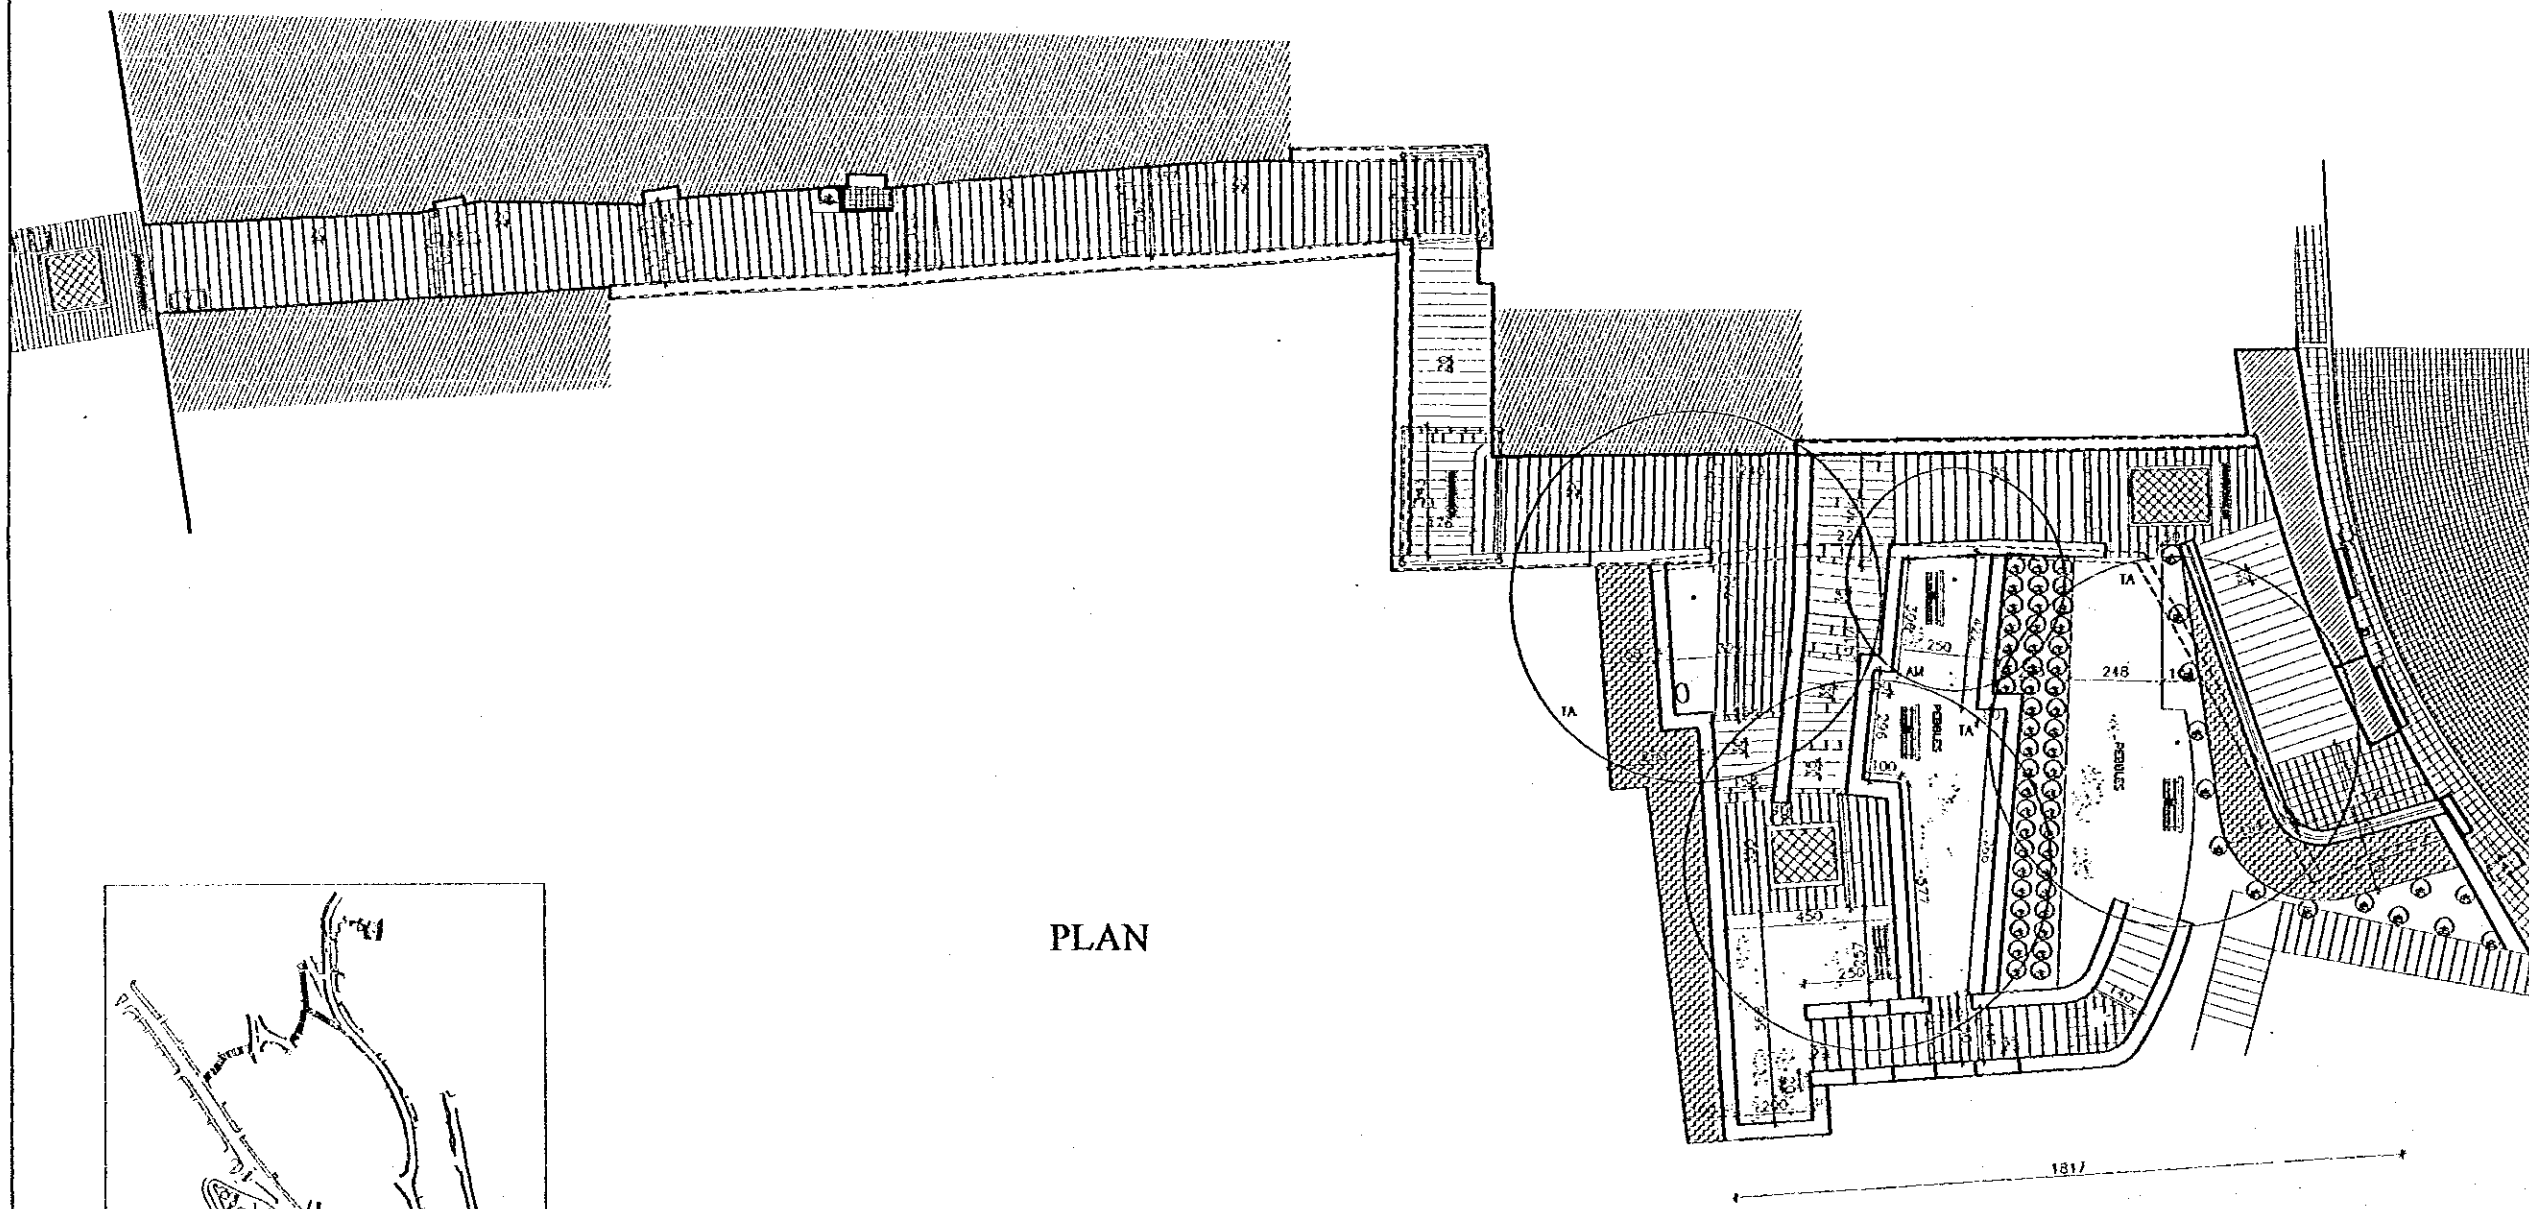

PLAN

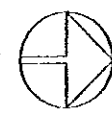

Designed by:

Japan International Cooperation Agency (JICA)

JICA Study Team:

Joint Venture of Pacific Consultants International and Yamashita Sekkei Inc.

Subcontracted Local Consultant:

TIBAH Consultants Architects, Engineers



DATE JUNE- 10 / 2000

Tourist Trails

Drawing Title:
AL HASHMI-STAIRWAY- 9
PLAN




Scale: 1-100 Drawing No.: AD.LT-01

Tourism Sector Development Project
In the Hashemite Kingdom of Jordan

The Government of
the Hashemite Kingdom of Jordan
The Ministry of Tourism and Antiquities
The Ministry of Planning

Sub-Project:
Amman Down Town Tourist Zone

Note:
This detailed design has been executed by a team
of consultants as shown below in accordance with
the agreement between Japan International
Cooperation Agency (JICA) and JICA Study
Team.
The copyright of this drawing rests with JICA.
ALL MEASUREMENTS ARE IN CENTIMETERS.
DO NOT SCALE DRAWINGS.

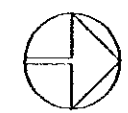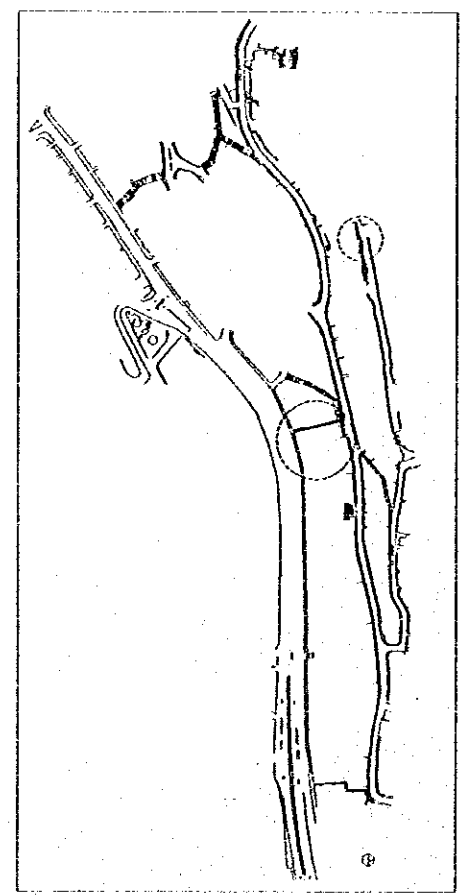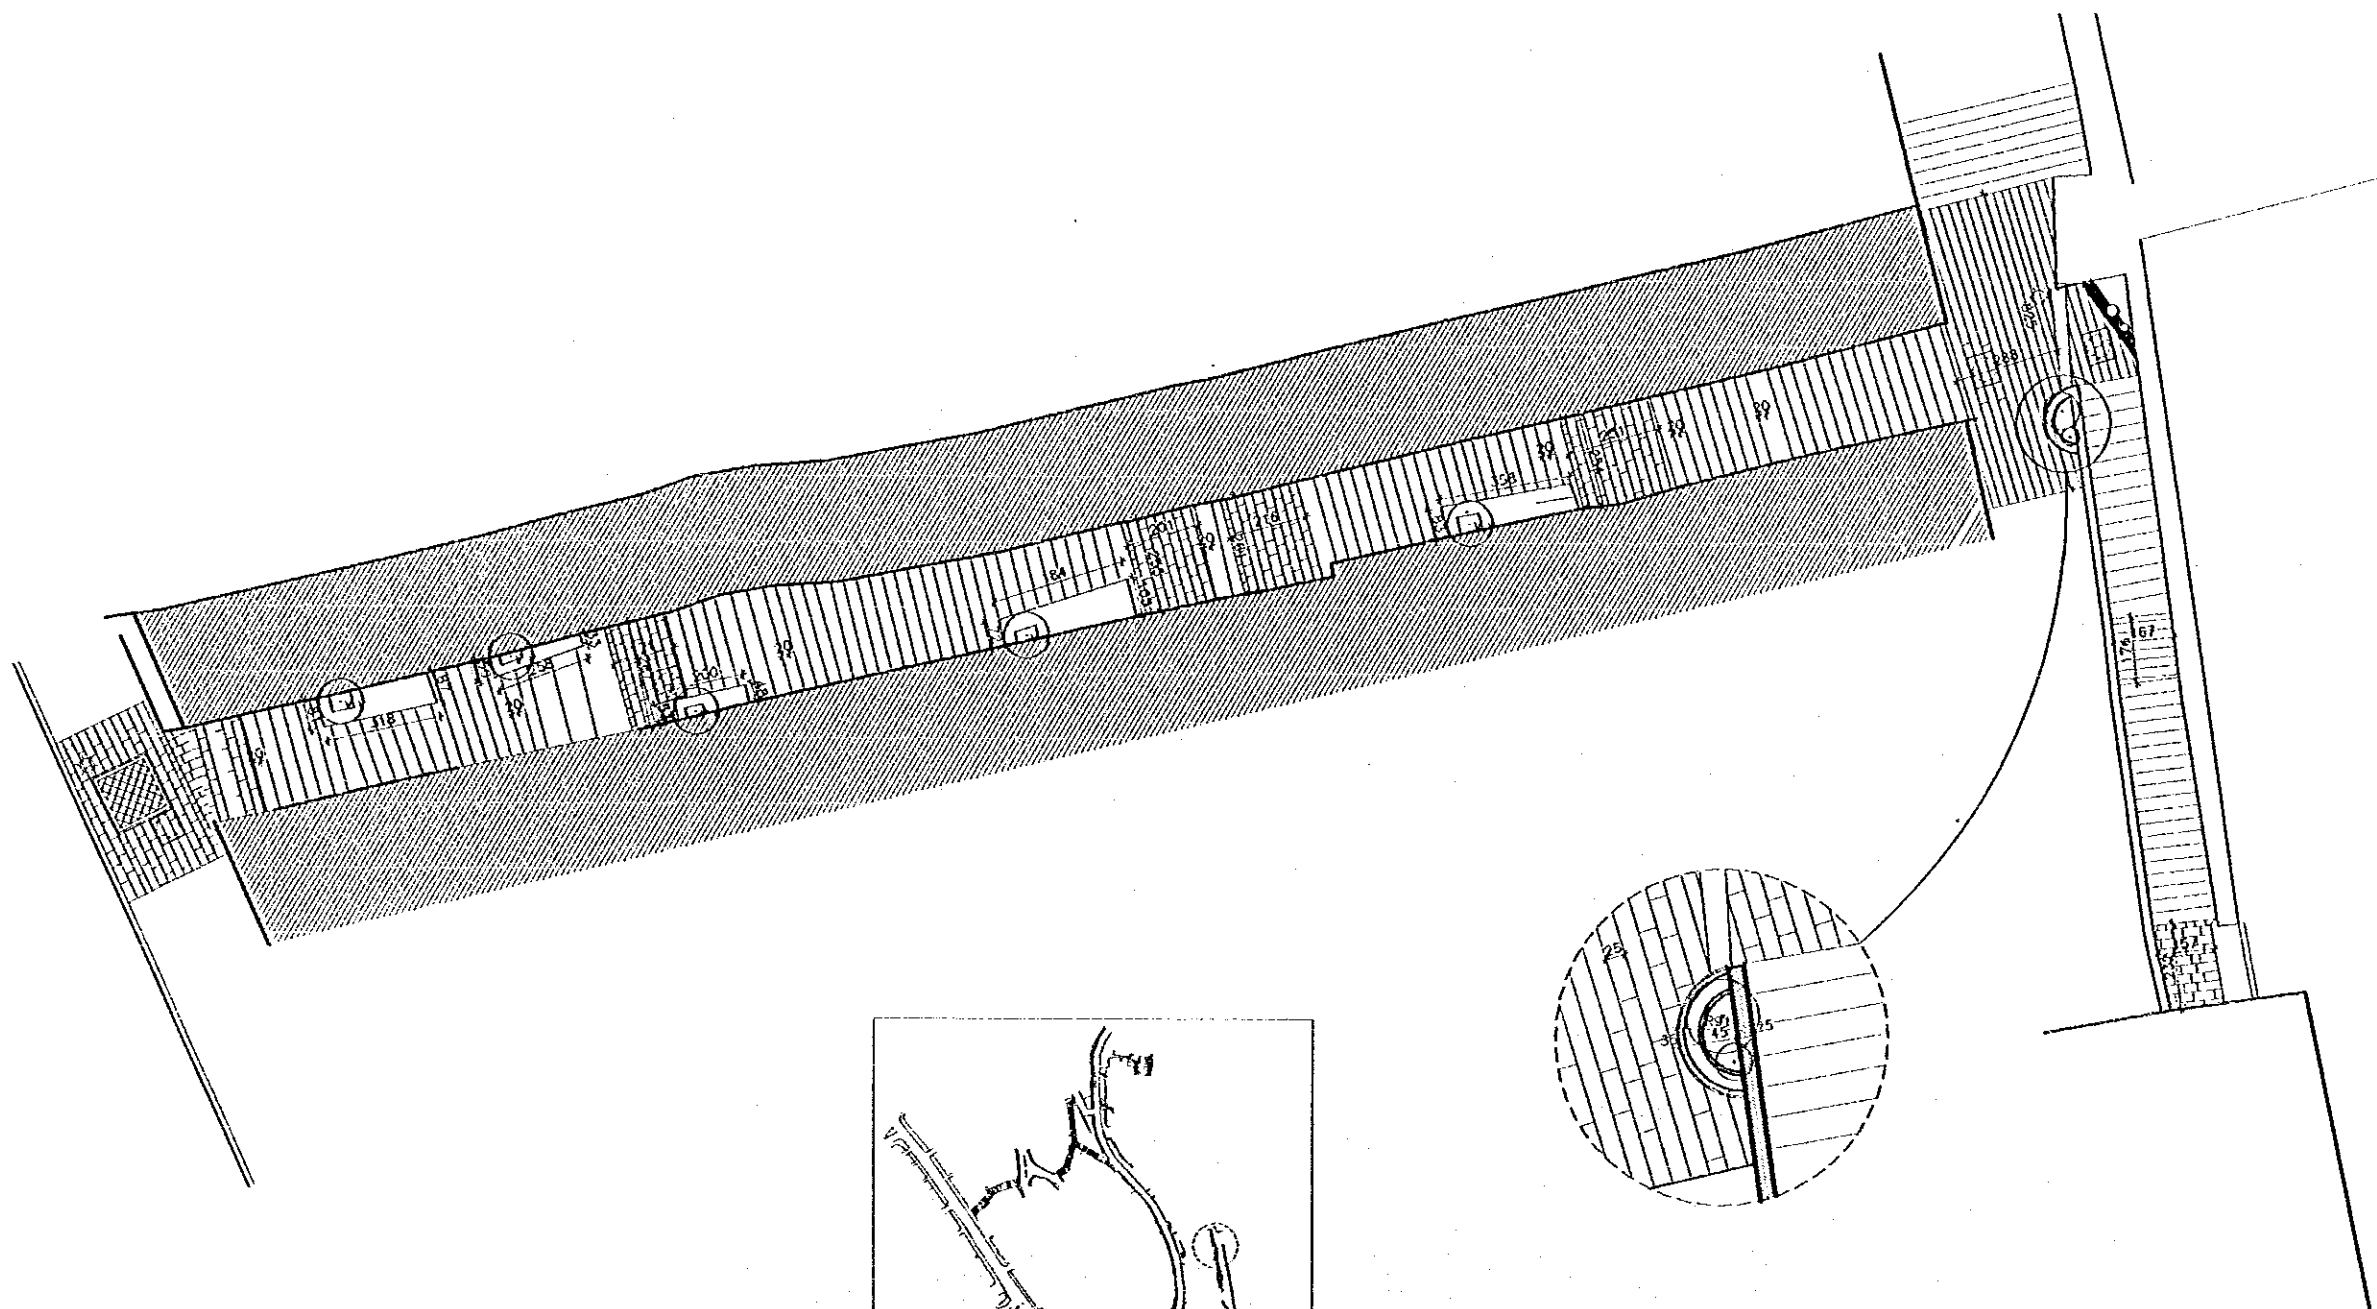


Designed by:
Japan International Cooperation
Agency (JICA)
JICA Study Team:
Joint Venture of
Pacific Consultants International and
Yamasita Sekkei Inc.
Subcontracted Local Consultant:
TAM Consultants
Architects, Engineers

DATE: JUNE-10 / 2000


Tourist Trails
Drawing Title:
AL HASHIMI-STAIRWAY-3
PLAN

Scale: 1:100
Drawing No.: AD.LT-02

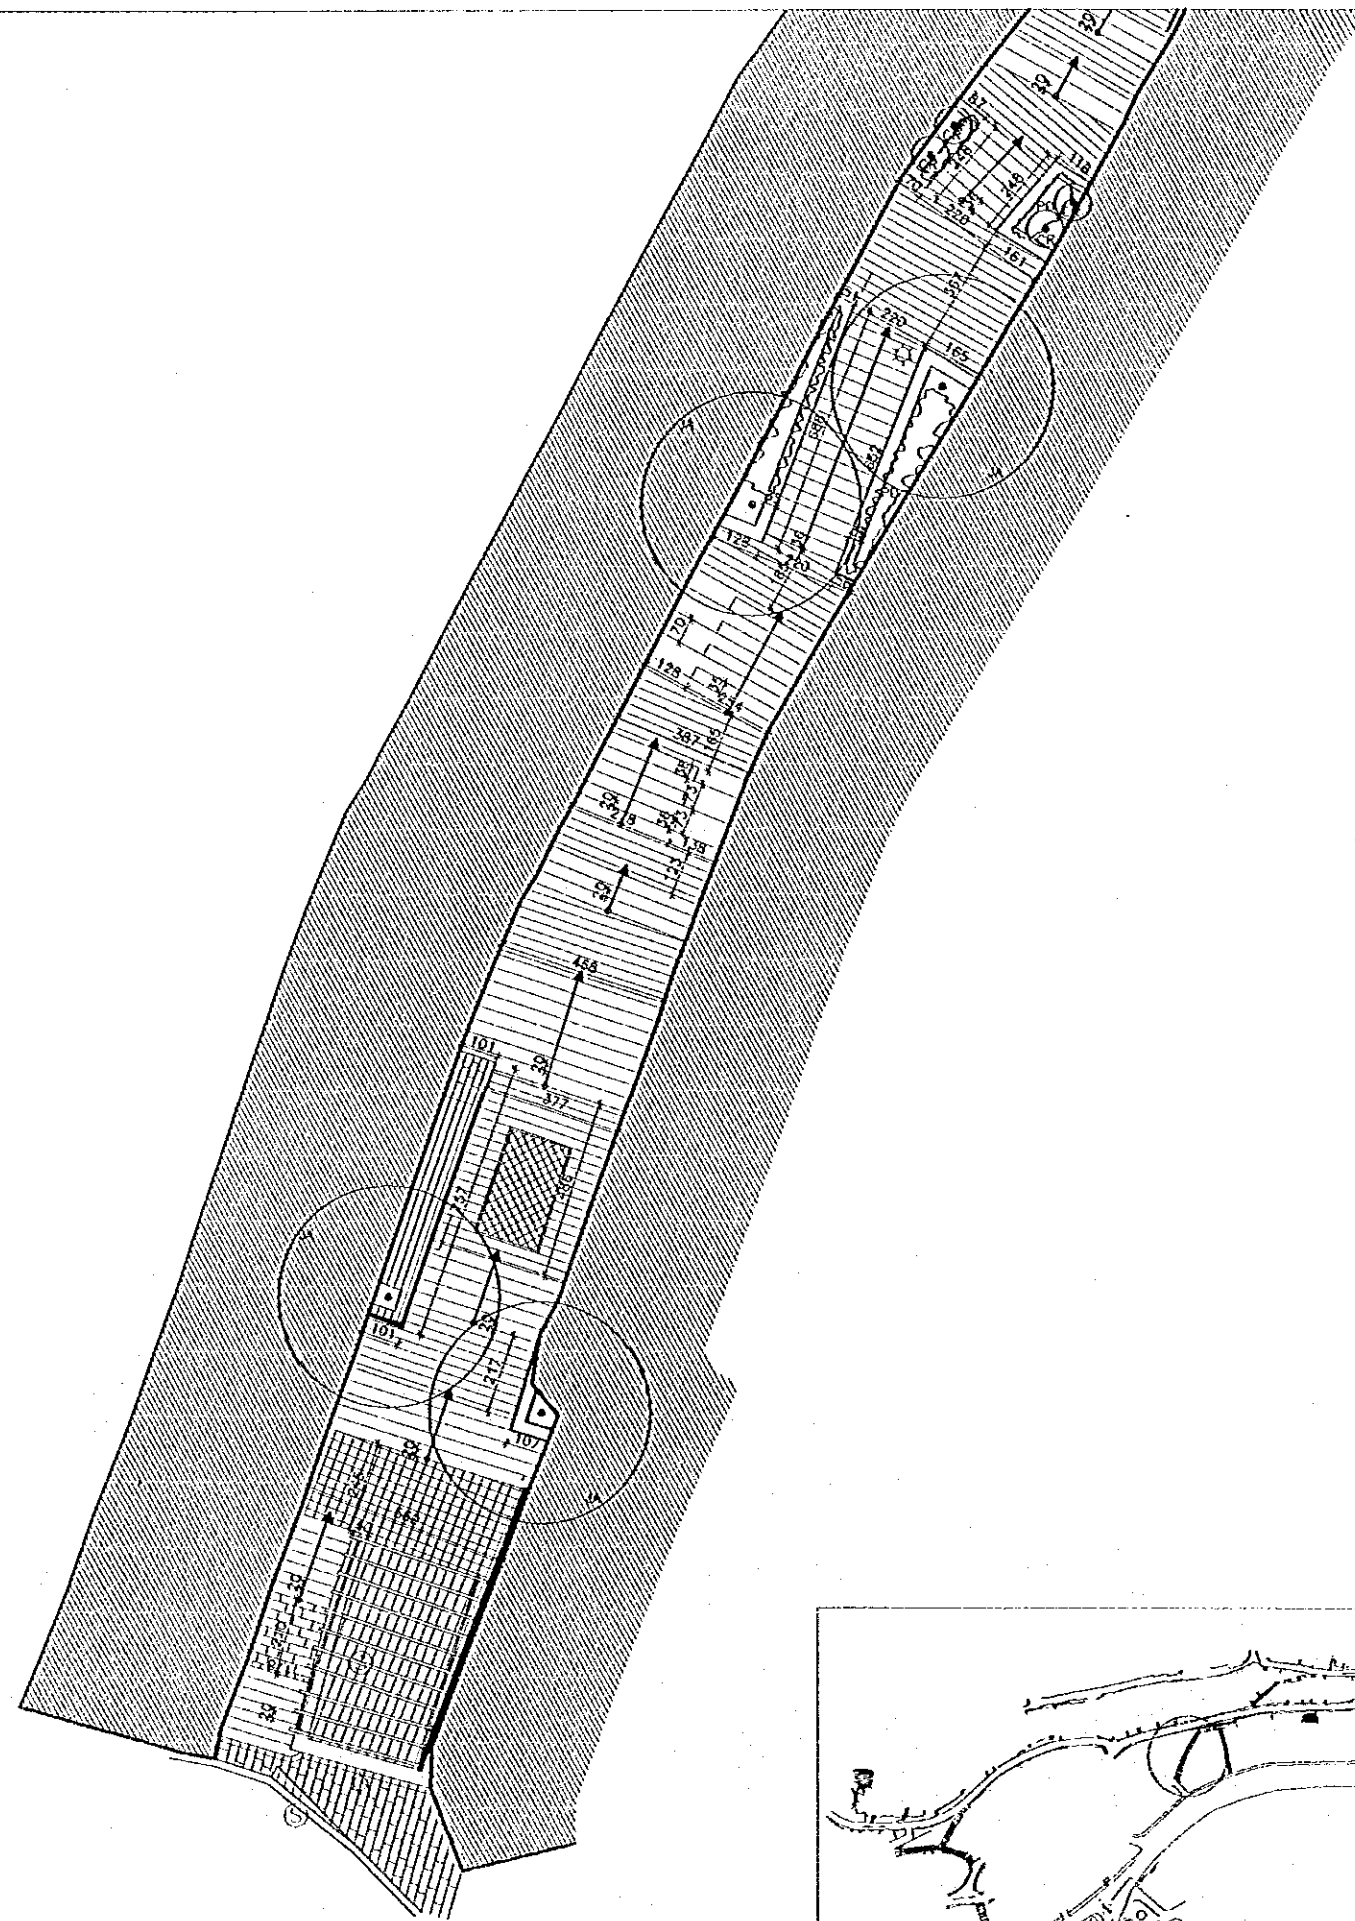

PLANS

SCALE 1:100

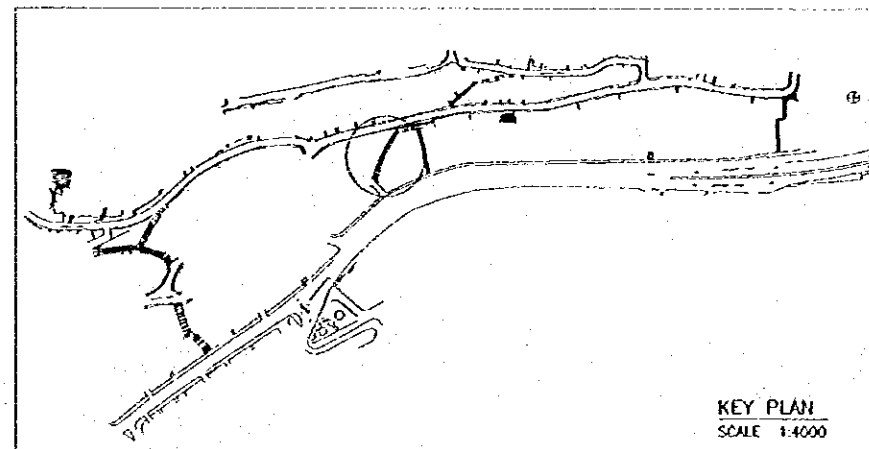

KEY PLAN
SCALE 1:4000

Tourism Sector Development Project
in the Hashemite Kingdom of Jordan

The Government of
the Hashemite Kingdom of Jordan
The Ministry of Tourism and Antiquities
The Ministry of Planning

Sub-Project:

Amman Down Town Tourist Zone

Note:

This detailed design has been executed by a team of consultants as shown below in accordance with the agreement between Japan International Cooperation Agency (JICA) and JICA Study Team.

The copyright of this drawing rests with JICA.
ALL MEASUREMENTS ARE IN CENTIMETERS.
DO NOT SCALE DRAWINGS.



Designed by:

Japan International Cooperation
Agency (JICA)

JICA Study Team:

Joint Venture of
Pacific Consultants International and
Yamashita Sekkei Inc.

Subcontracted Local Consultant:

TIBAH Consultants
Architects, Engineers



DATE JUNE-10 / 2000

Tourist Trails




Drawing title:

FARWAI AL JOTHAMI STAIRWAY
PLAN

Scale:
1:100

Drawing No:
AD.LT-03

Note:
This detailed design has been executed by a team of consultants as shown below in accordance with the agreement between Japan International Cooperation Agency (JICA) and JICA Study Team.
The copyright of this drawing rests with JICA.
ALL MEASUREMENTS ARE IN CENTIMETERS.
DO NOT SCALE DRAWINGS.
FOR PATTERNED TRING REFER TO DETAIL.
FOR HAND RAIL REFER TO DETAIL.
REFER TO AD.AG-02 FOR TRING TYPES

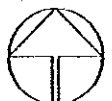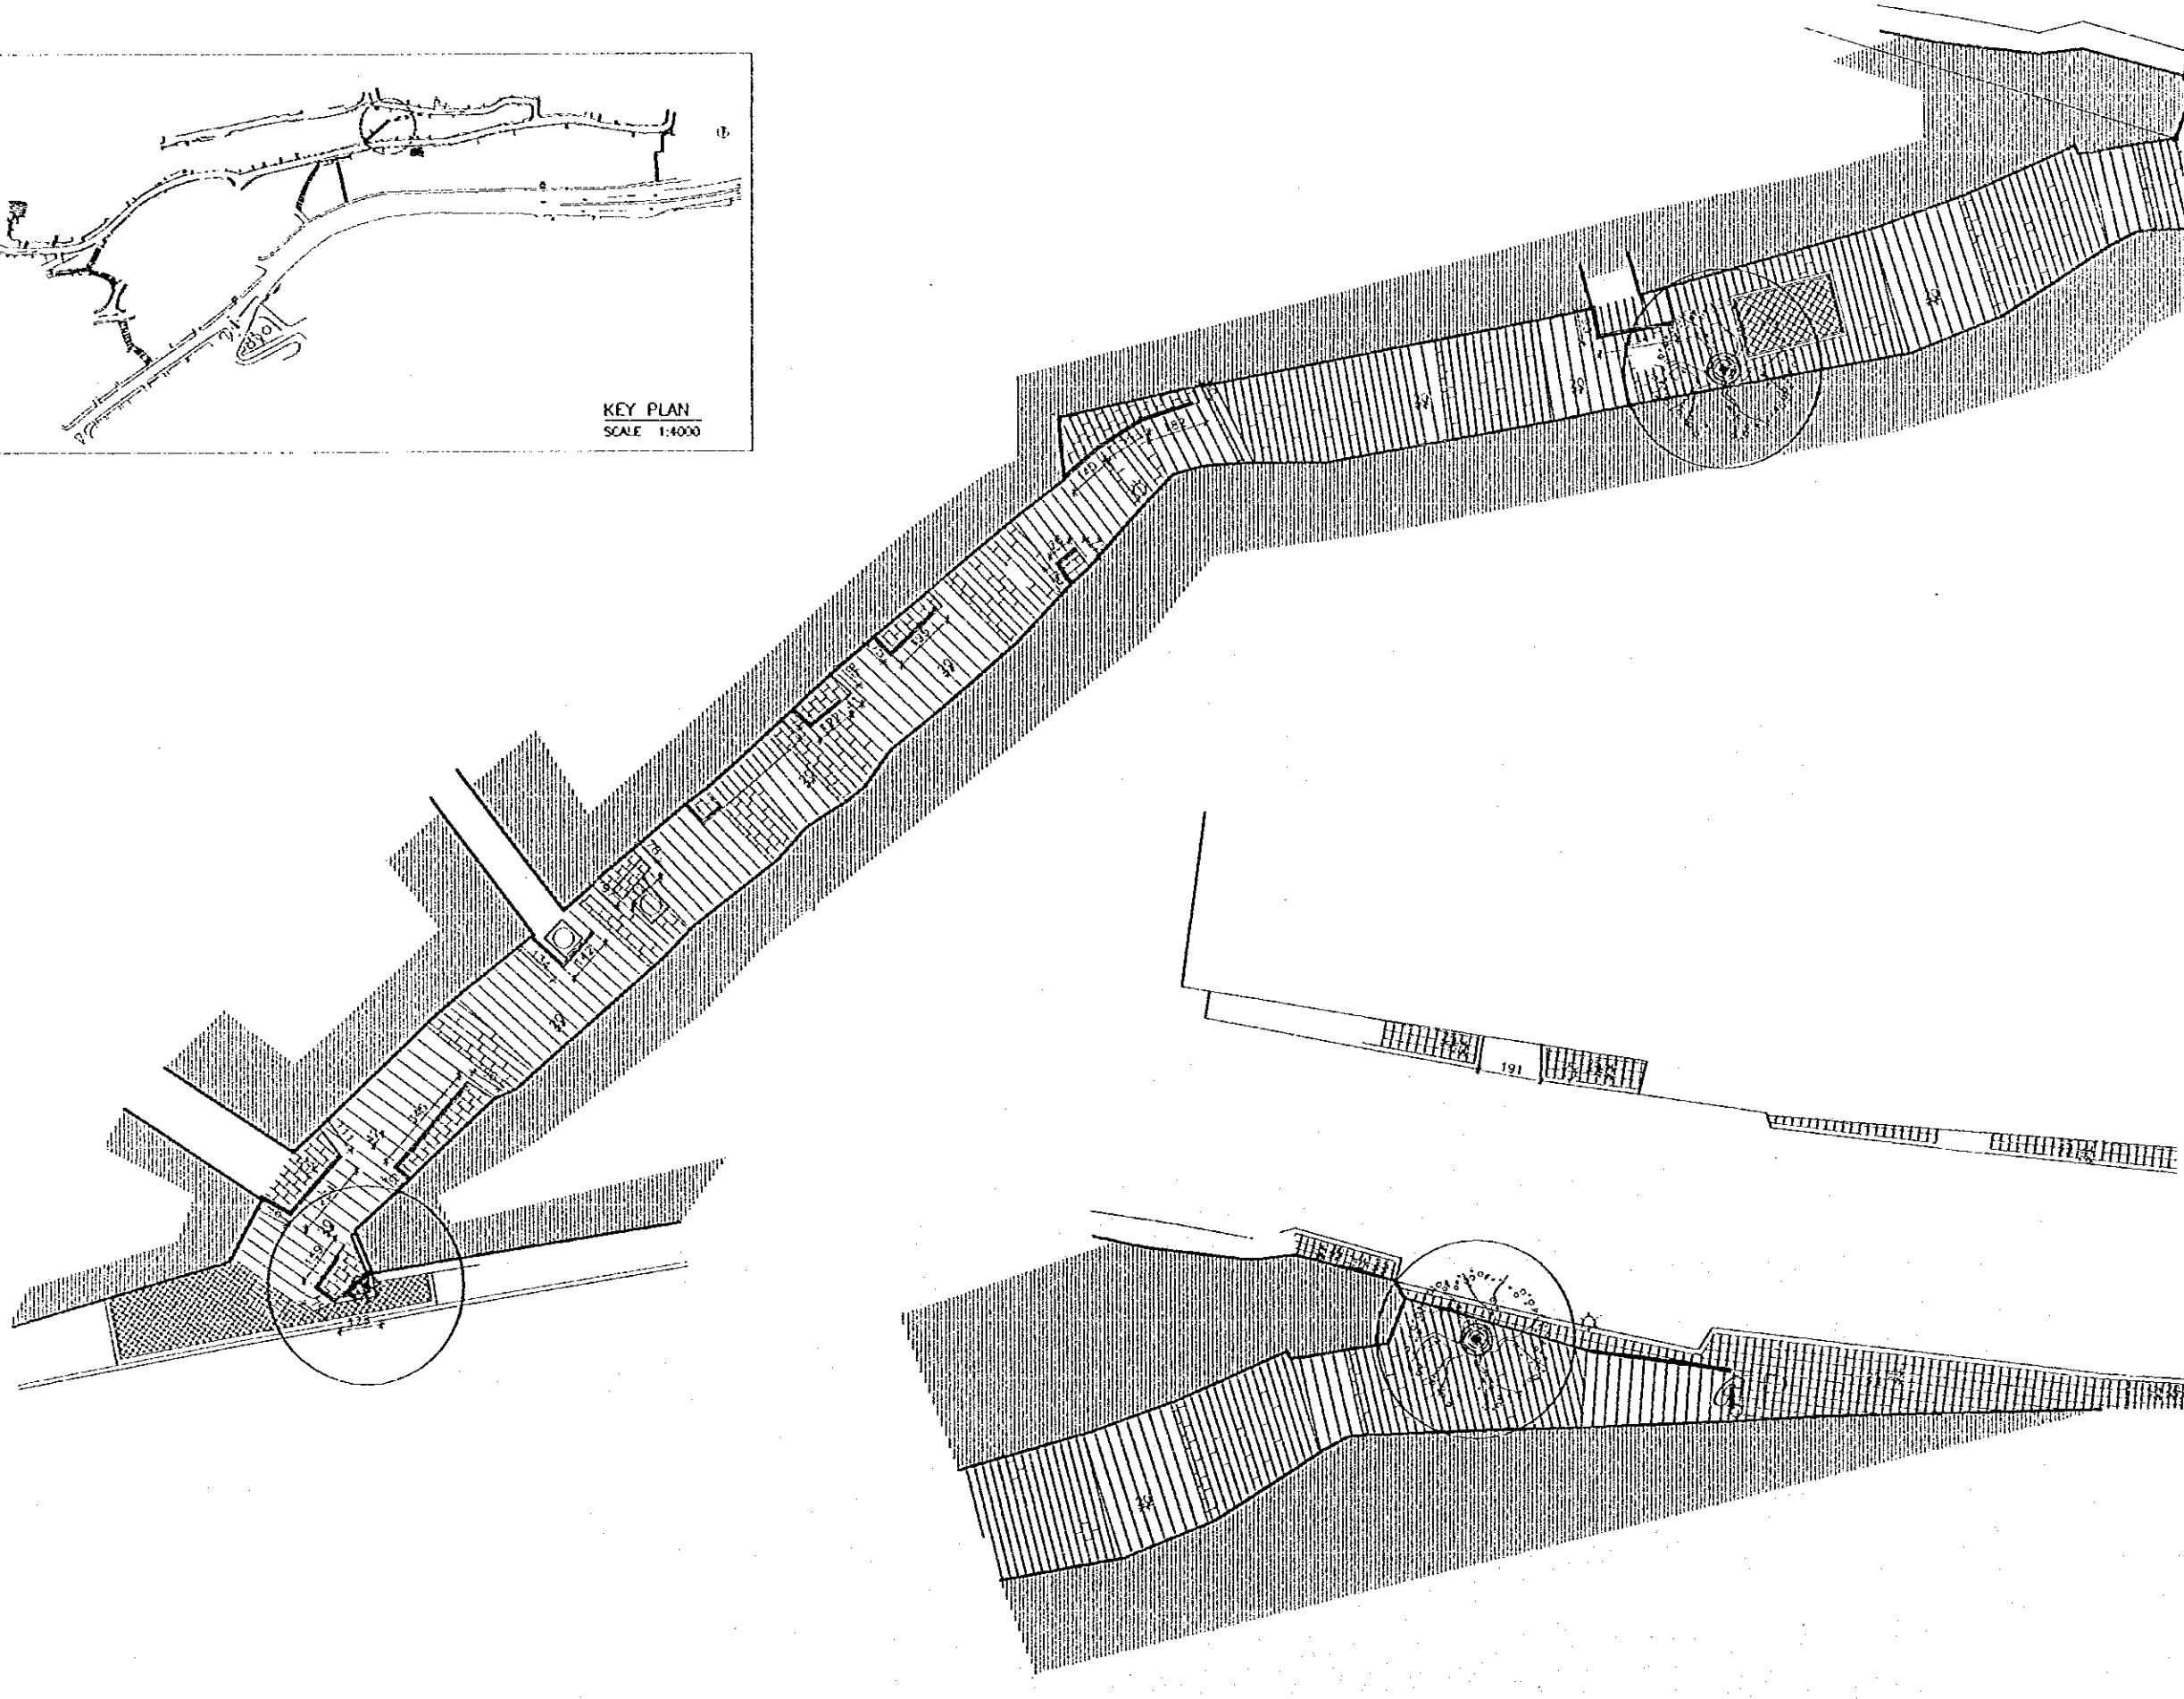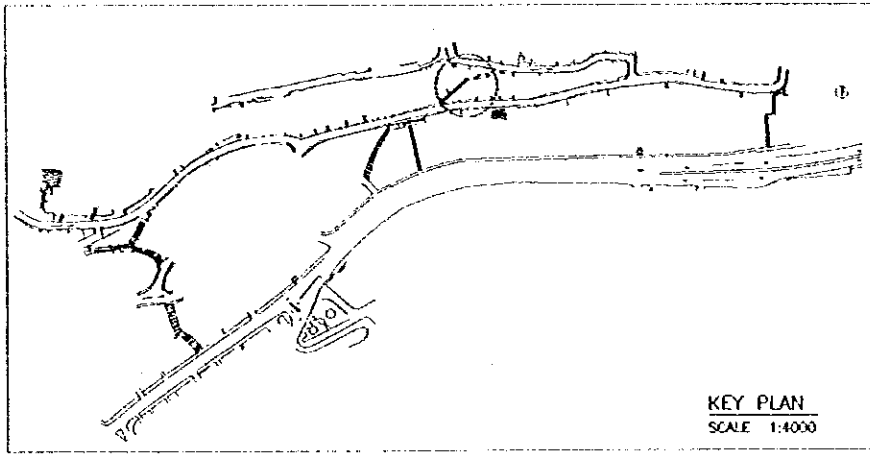


Designed by:
Japan International Cooperation Agency (JICA)
JICA Study Team:
Joint Venture of
Pacific Consultants International and
Yamasita Sekkai Inc.
Subcontracted Local Consultant:
TIBAH Consultants
Architects, Engineers
مهندسين معماريين ومهندسين ميكانيكيين

DATE: JUNE-10 / 2000

Tourist Trails
Drawing Title:
SALAMA BIN AL AKWA' STAIRWAY
PLANS

Scale: 1:100 Drawing No: AD.LT-04

Note:
This detailed design has been executed by a team of consultants as shown below in accordance with the agreement between Japan International Cooperation Agency (JICA) and JICA Study Team.
The copyright of this drawing rests with JICA.
ALL MEASUREMENTS ARE IN CENTIMETERS.
DO NOT SCALE DRAWINGS.
FOR PATTERNED TUNING REFER TO DETAIL.
FOR HAND RAIL REFER TO DETAIL.
REFER TO AD-JG-02 FOR TUNING TYPES

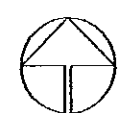

Designed by:
Japan International Cooperation Agency (JICA)



JICA Study Team:
Joint Venture of
Pacific Consultants International and
Yamasita Sekkei Inc.

Subcontracted Local Consultant:
TBAH Consultants
Architects, Engineers
مهندسين معماريين ومهندسين مدنيين

DATE: JUNE-10 / 2000

Tourist Trails
Drawing title:
HASHMI STAIRWAY-1
PLAN-PART-1

Scale: 1:100 Drawing No: AD.LT-05

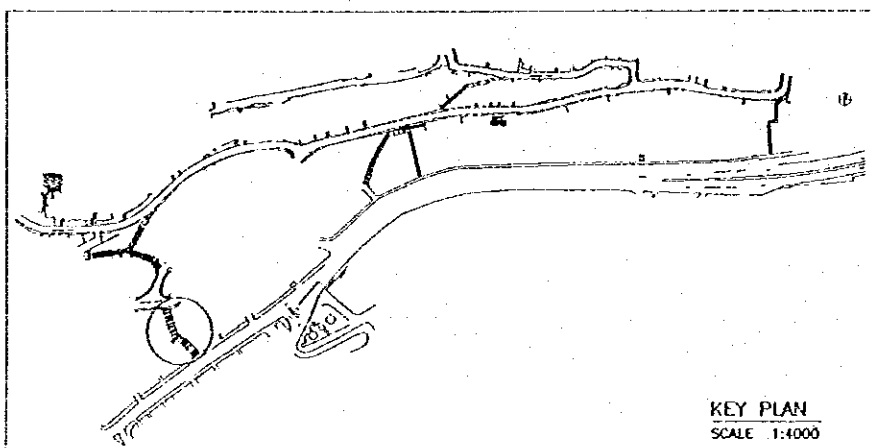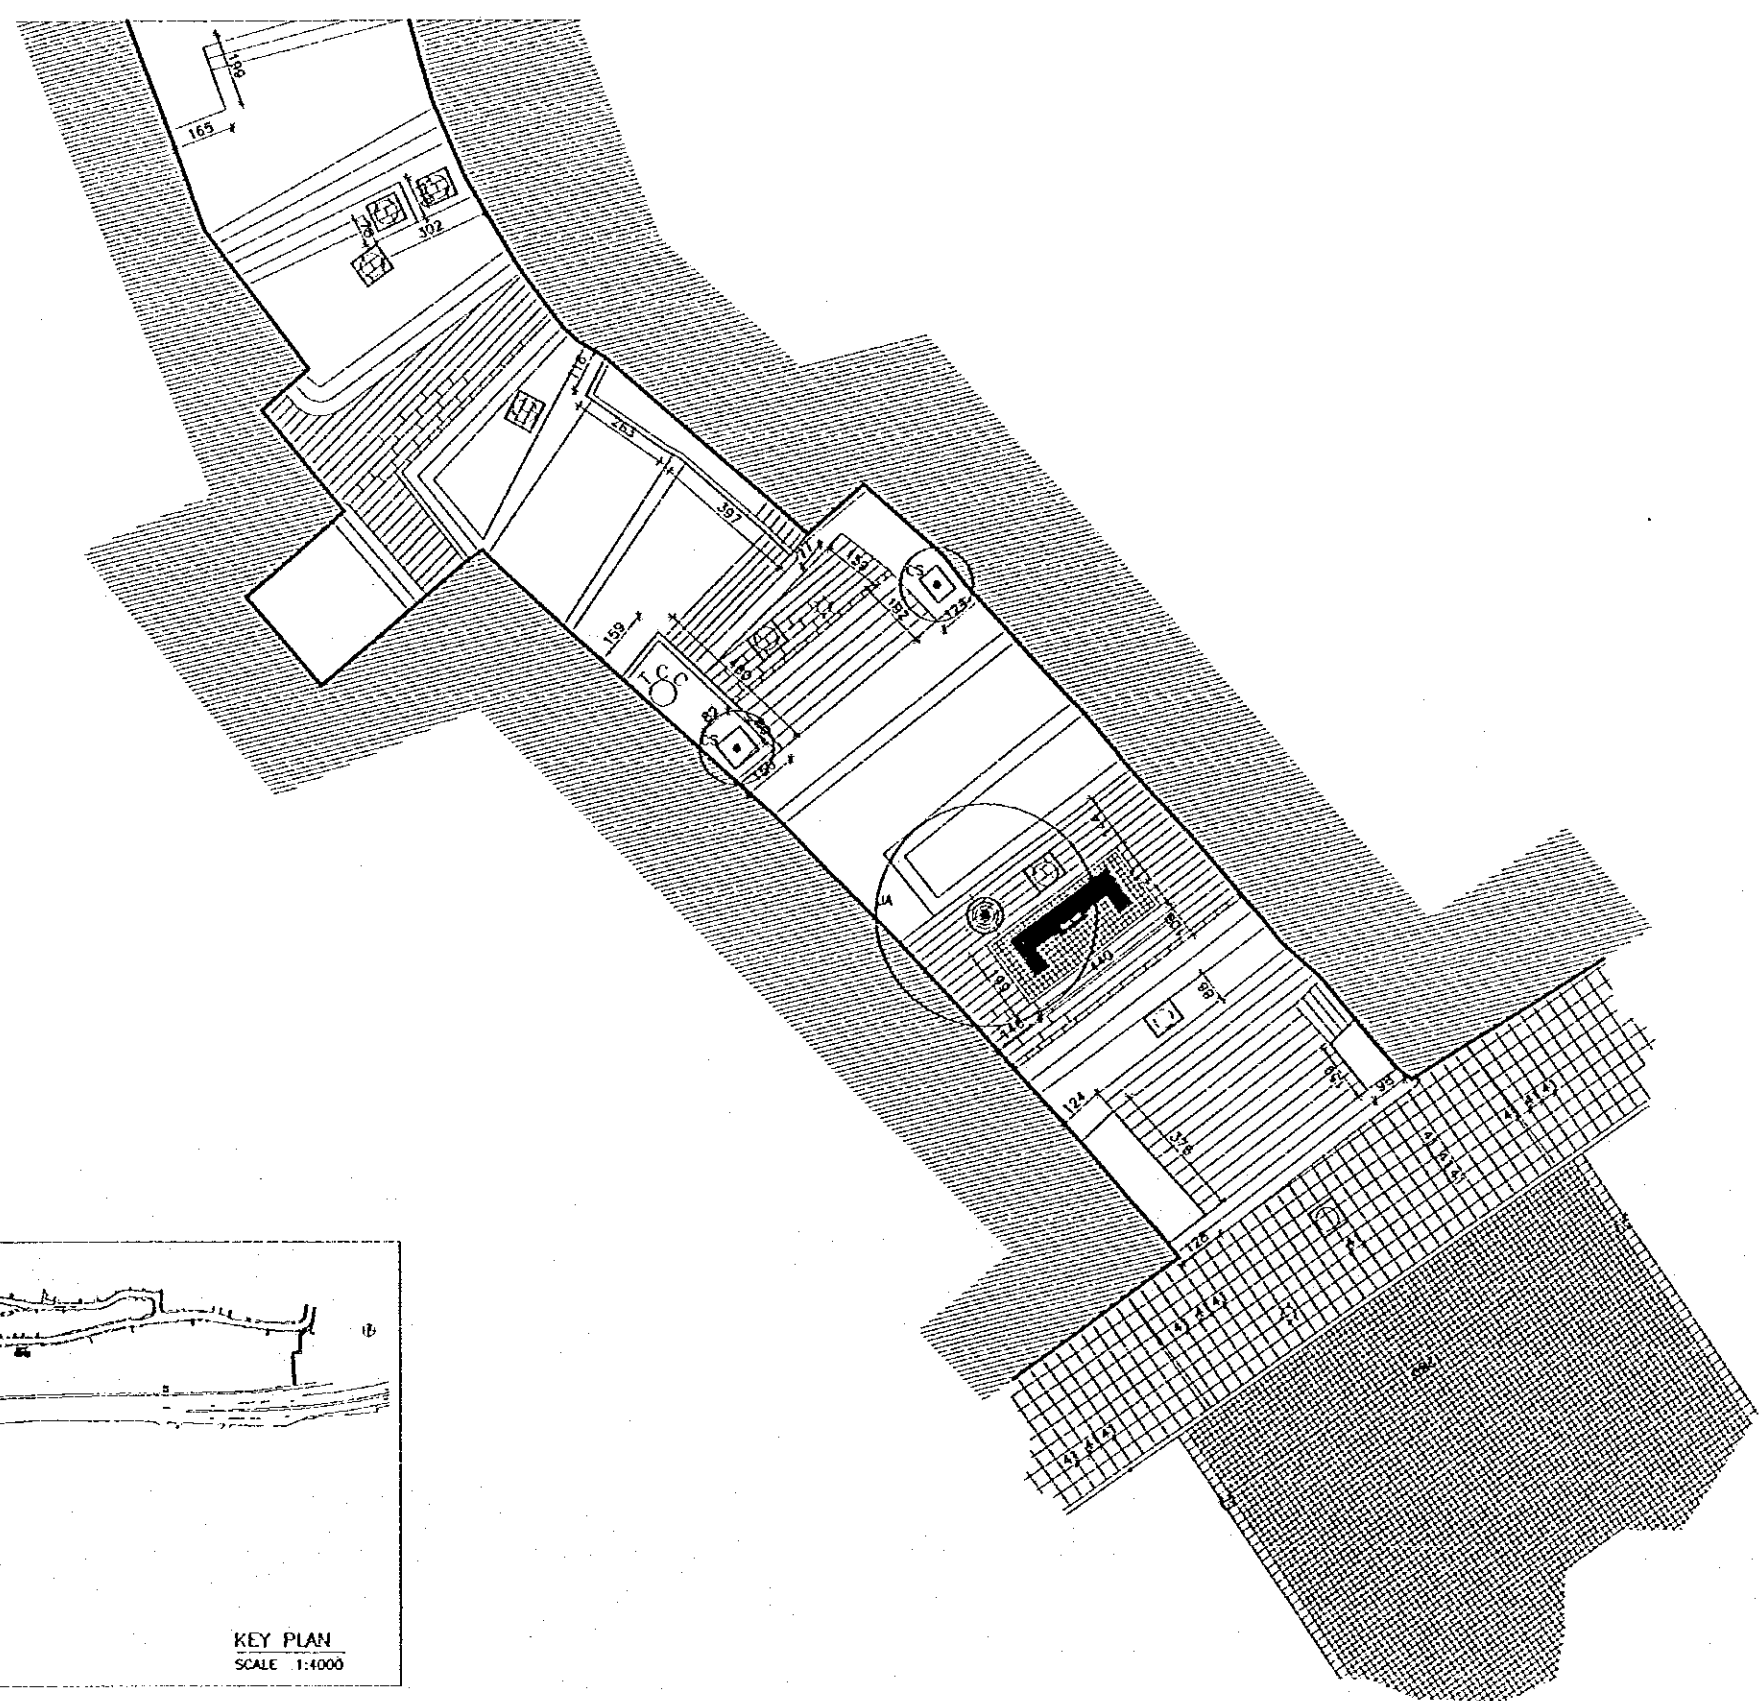


PLAN-PART-1

Tourism Sector Development Project
in the Hashemite Kingdom of Jordan

The Government of
the Hashemite Kingdom of Jordan
The Ministry of Tourism and Antiquities
The Ministry of Planning

Sub-Project:
Amman Down Town Tourist Zone

Note:
This detailed design has been executed by a team of core staff as shown below in accordance with the agreement between Japan International Cooperation Agency (JICA) and JICA Study Team.
The copyright of this drawing rests with JICA.
ALL MEASUREMENTS ARE IN CENTIMETERS.
DO NOT SCALE DRAWINGS.
FOR PATTERNED TILING REFER TO DETAIL.
FOR HAND RAIL REFER TO DETAIL.
REFER TO AD-AG-02 FOR TILING TYPES

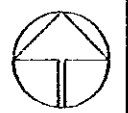

Designed by:
Japan International Cooperation Agency (JICA)
JICA Study Team:
Joint Venture of
Pacific Consultants International and
Yamashita Sekkei Inc.



Subcontracted Local Consultant:
TIBAH Consultants
Architects, Engineers
مهندسين معماريين ومهندسين ميكانيكيين

DATE: JUNE-10/2000

Tourist Trails



Drawing Title:
HASHMI STAIRWAY-1
PLAN-PART-2

Scale: 1:100
Drawing No.: AD.LT-06

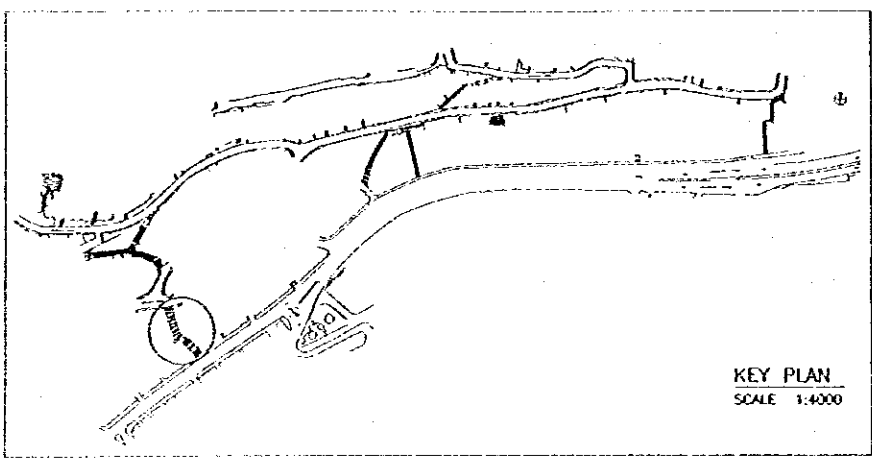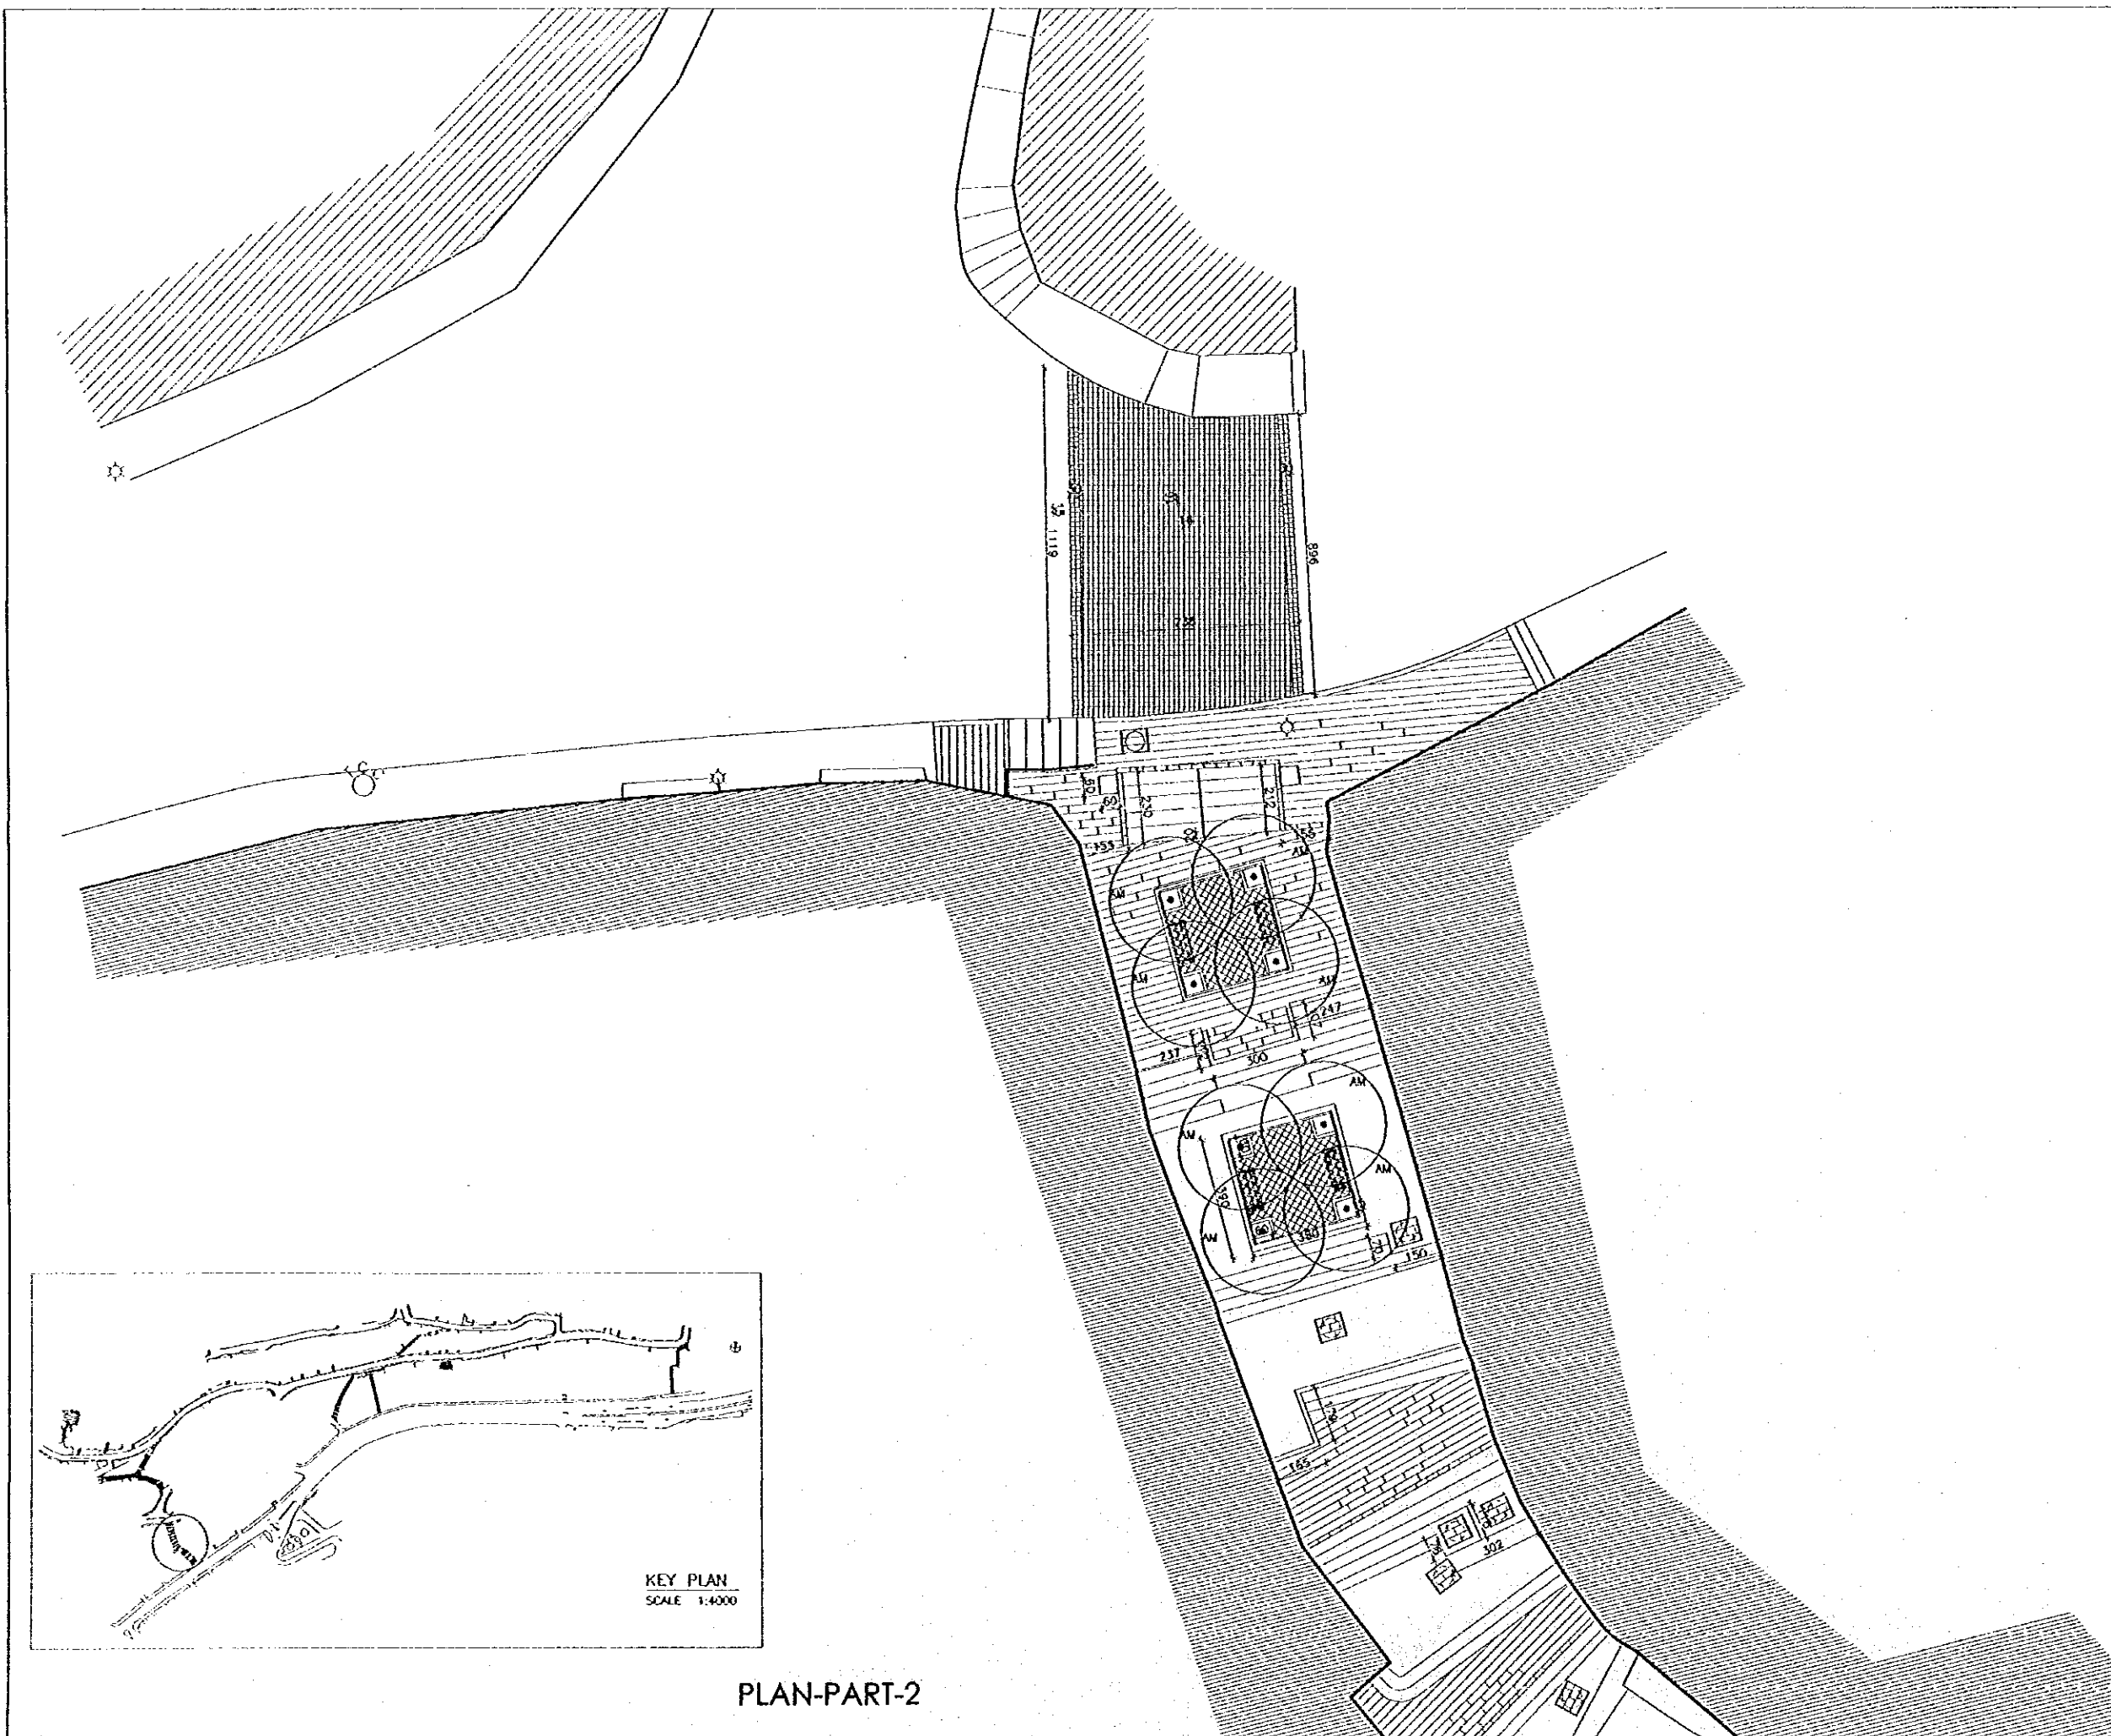

KEY PLAN
SCALE 1:4000

PLAN-PART-2

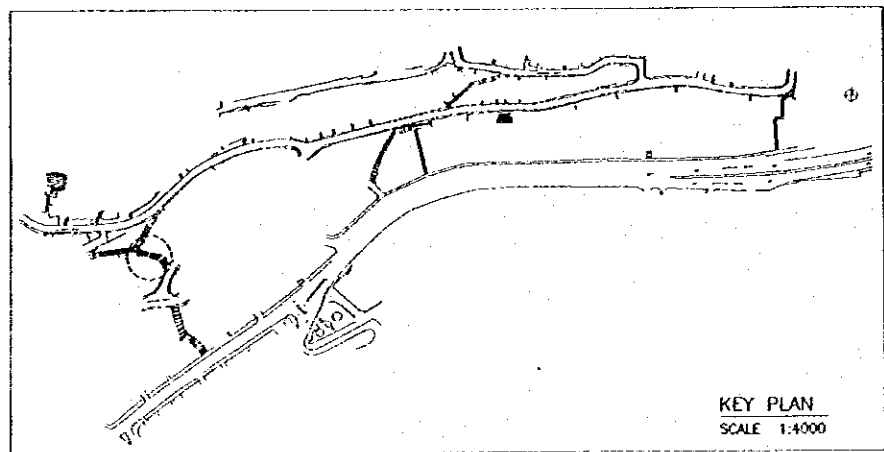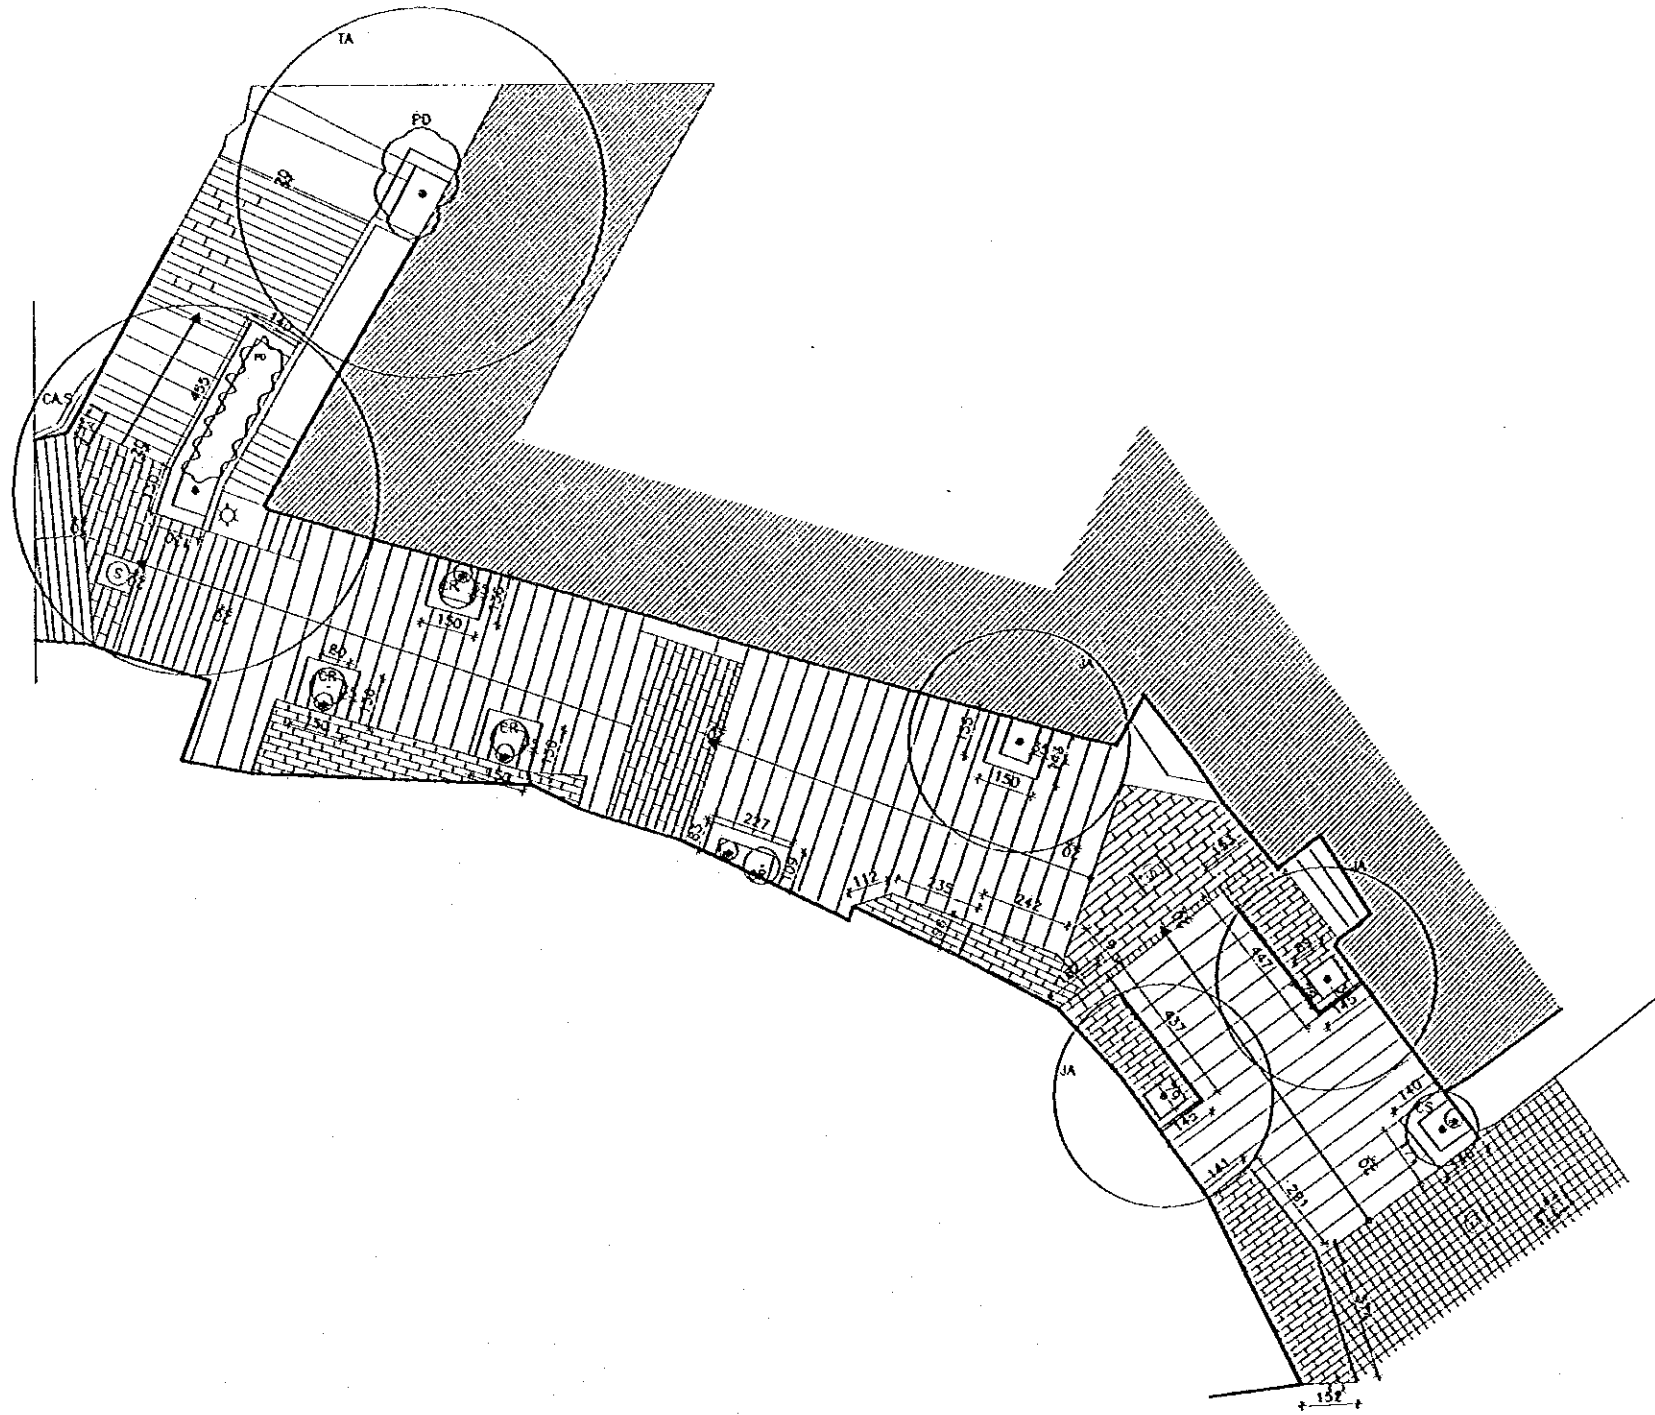


PLAN-PART-1

Tourism Sector Development Project
in the Hashemite Kingdom of Jordan

The Government of
the Hashemite Kingdom of Jordan
The Ministry of Tourism and Antiquities
The Ministry of Planning

Sub-Project:
Amman Down Town Tourist Zone

Note:
This detailed design has been executed by a team
of consultants as shown below in accordance with
the agreement between Japan International
Cooperation Agency (JICA) and JICA Study
Team.
The copyright of this drawing rests with JICA.
ALL MEASUREMENTS ARE IN CENTIMETERS.
DO NOT SCALE DRAWINGS.
FOR PATTERNED TILING REFER TO DETAIL.
FOR HAND RAIL REFER TO DETAIL.

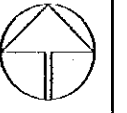


Designed by:
Japan International Cooperation
Agency (JICA)
JICA Study Team:
Joint Venture of
Pacific Consultants International and
Yamasita Sekkei Inc.
Subcontracted Local Consultant:
TIBAH Consultants
Architects, Engineers
تباطش استشارات معمارية ومهندسية

DATE | JUNE - 10 / 2000

Tourist Trails
Drawing Title:
MATHAR RASLAN STAIRWAY
PLAN-PART-1

Scale: | Drawing No.:
1:100 | AD.LT-07


Note:
This detailed design has been executed by a team
of consultants as shown below in accordance with
the agreement between Japan International
Cooperation Agency (JICA) and JICA Study
Team.
The copyright of this drawing rests with JICA.
ALL MEASUREMENTS ARE IN CENTIMETERS.
DO NOT SCALE DRAWINGS.
FOR PATTERNED TILING REFER TO DETAIL.
FOR HAND RAIL REFER TO DETAIL.

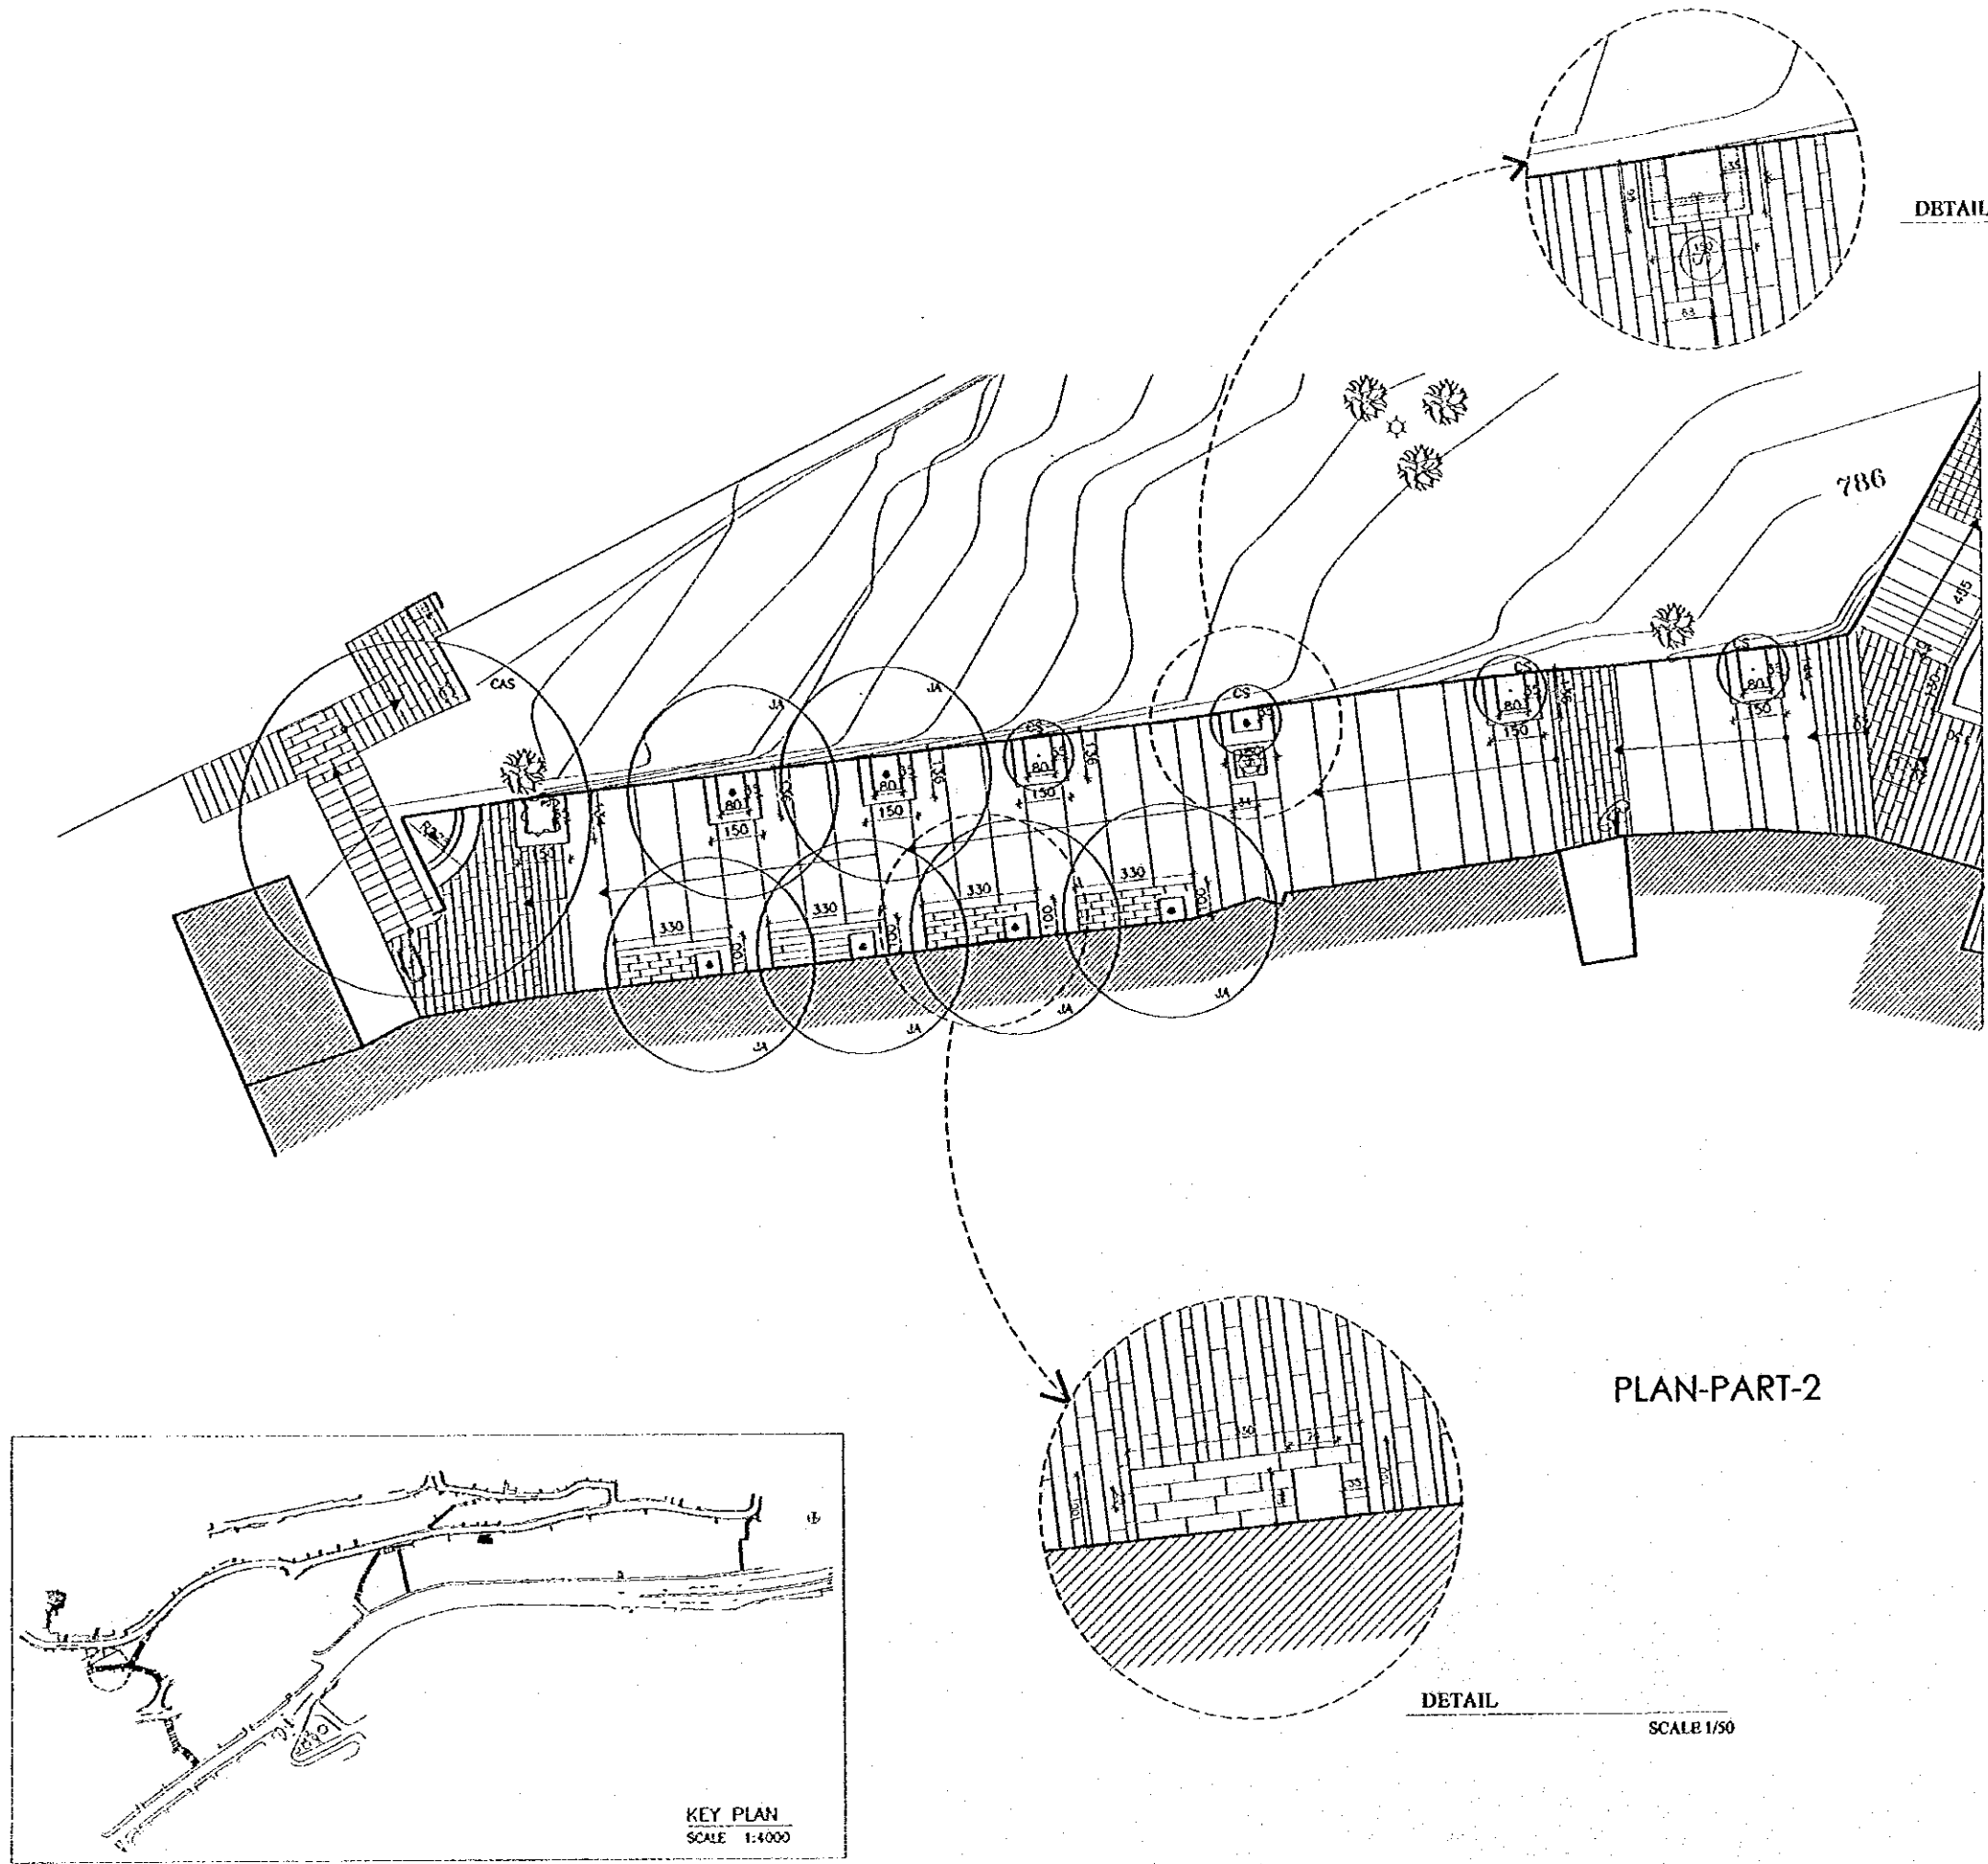


DETAIL
SCALE 1/50

PLAN-PART-2

DETAIL
SCALE 1/50

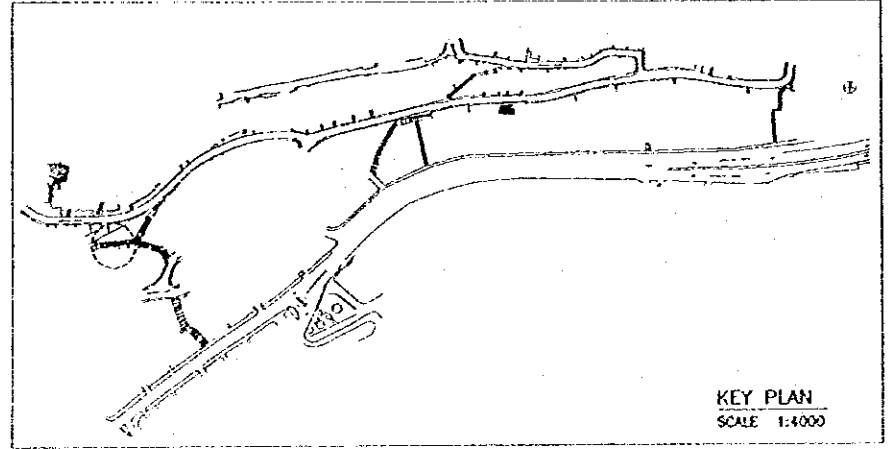

KEY PLAN
SCALE 1:4000

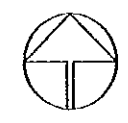

Designed by:
Japan International Cooperation
Agency (JICA)
JICA Study Team:
Joint Venture of
Pacific Consultants International and
Yamamoto Sekkei Inc.
Subcontracted Local Consultant:
TIBAH Consultants
Architects, Engineers


DATE JUNE-10/2000

Tourist Trails

Drawing Title:
MATHAR RASLAN STAIRWAY
PLAN-PART-2

Scale: 1:100 Drawing No.: AD.LT-08

Note:
This detailed design has been executed by a team of consultants as shown below in accordance with the agreement between Japan International Cooperation Agency (JICA) and JICA Study Team.
The copyright of this drawing rests with JICA.
ALL MEASUREMENTS ARE IN CENTIMETERS.
DO NOT SCALE DRAWINGS.
FOR PATTERNED TILING REFER TO DETAIL.
FOR HAND RAIL REFER TO DETAIL.

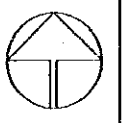

Designed by:
Japan International Cooperation Agency (JICA)



JICA Study Team:
Joint Venture of
Pacific Consultants International and
Yamato Sekkei Inc.



Subcontracted Local Consultant:
TIBAH Consultants
Architects, Engineers
TIBAH CONSULTANTS

DATE: JUNE-10/2000

Tourist Trails
Drawing Title:
MATHAR RASLAN STAIRWAY
PLAN-PART-3

Scale: 1:100
Drawing No.: AD.LT-09

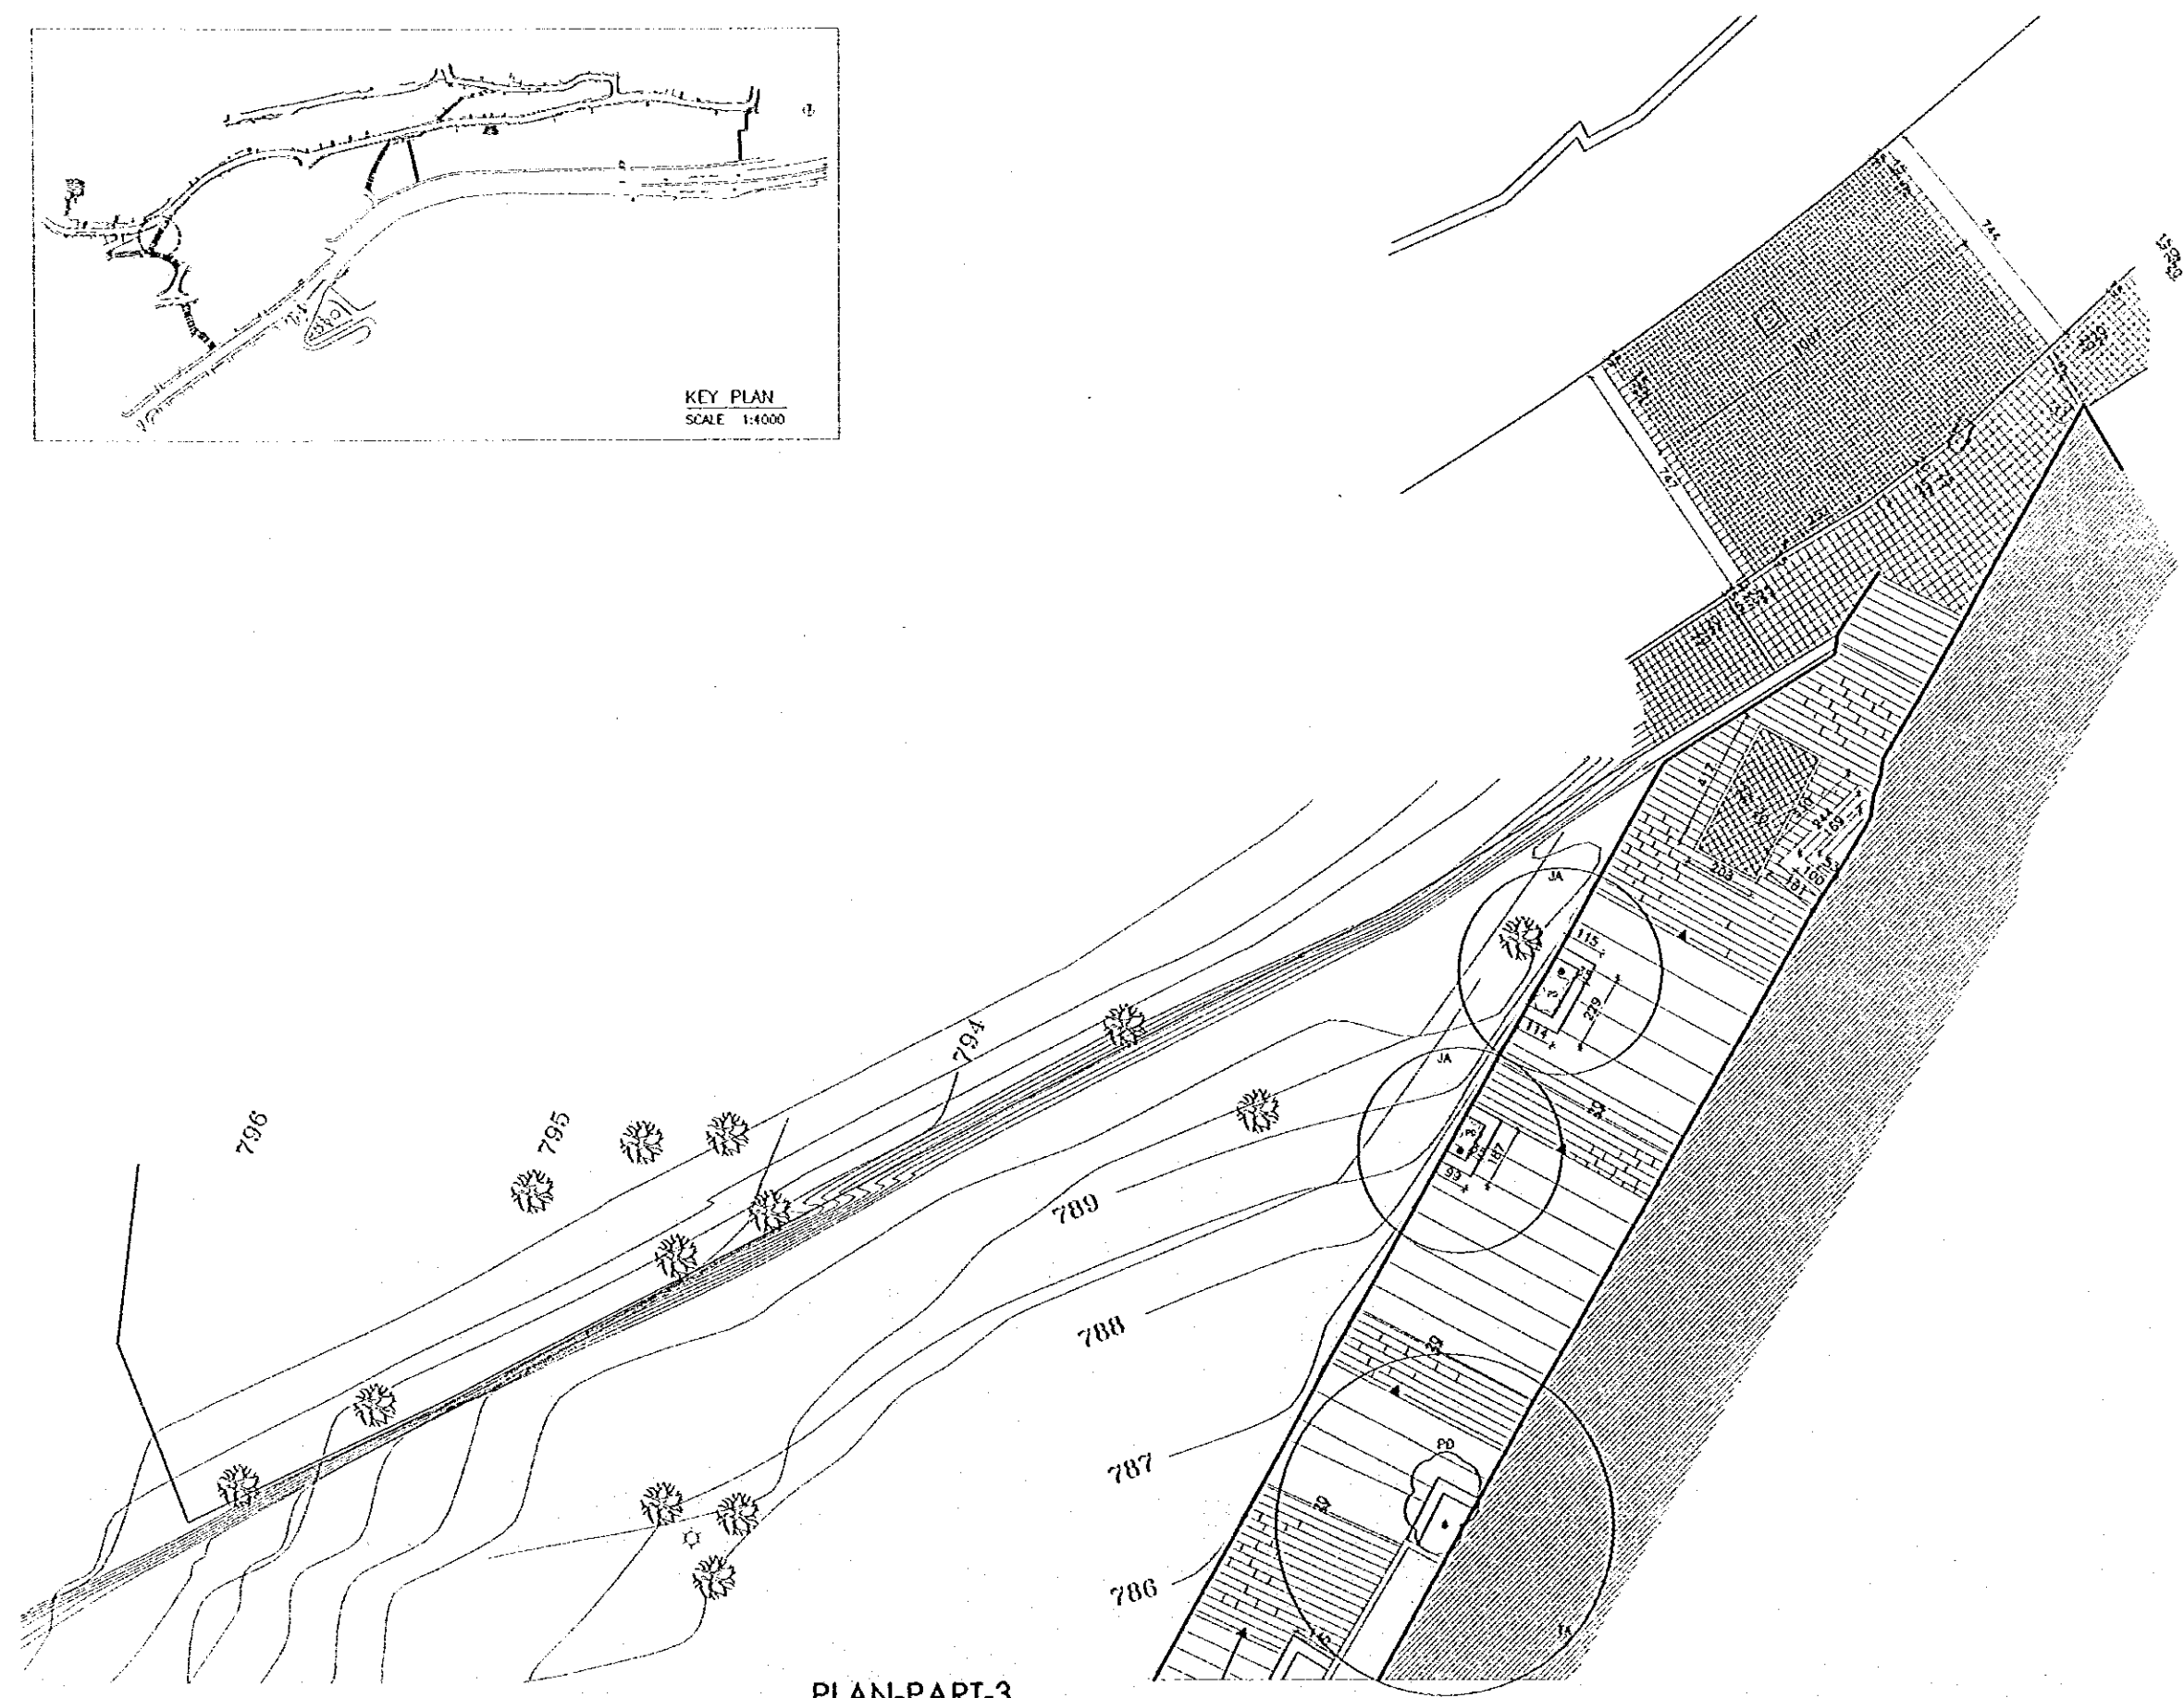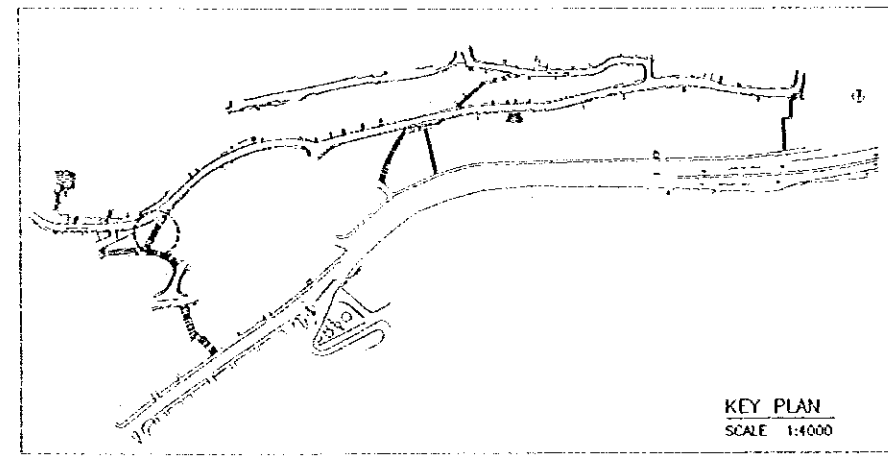

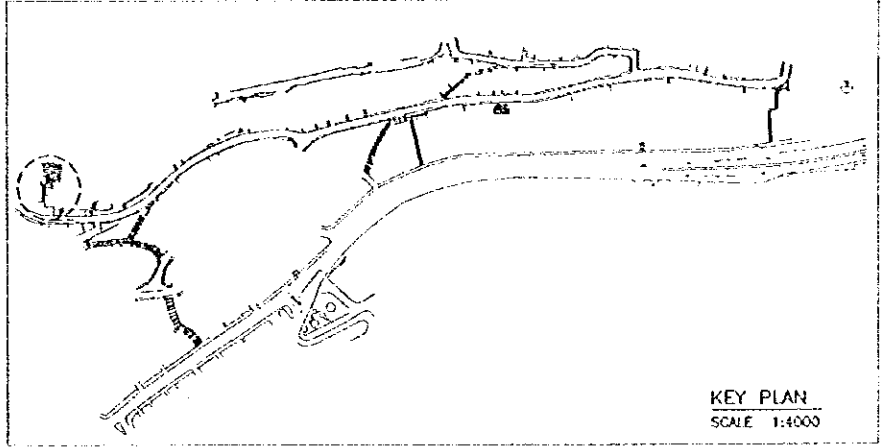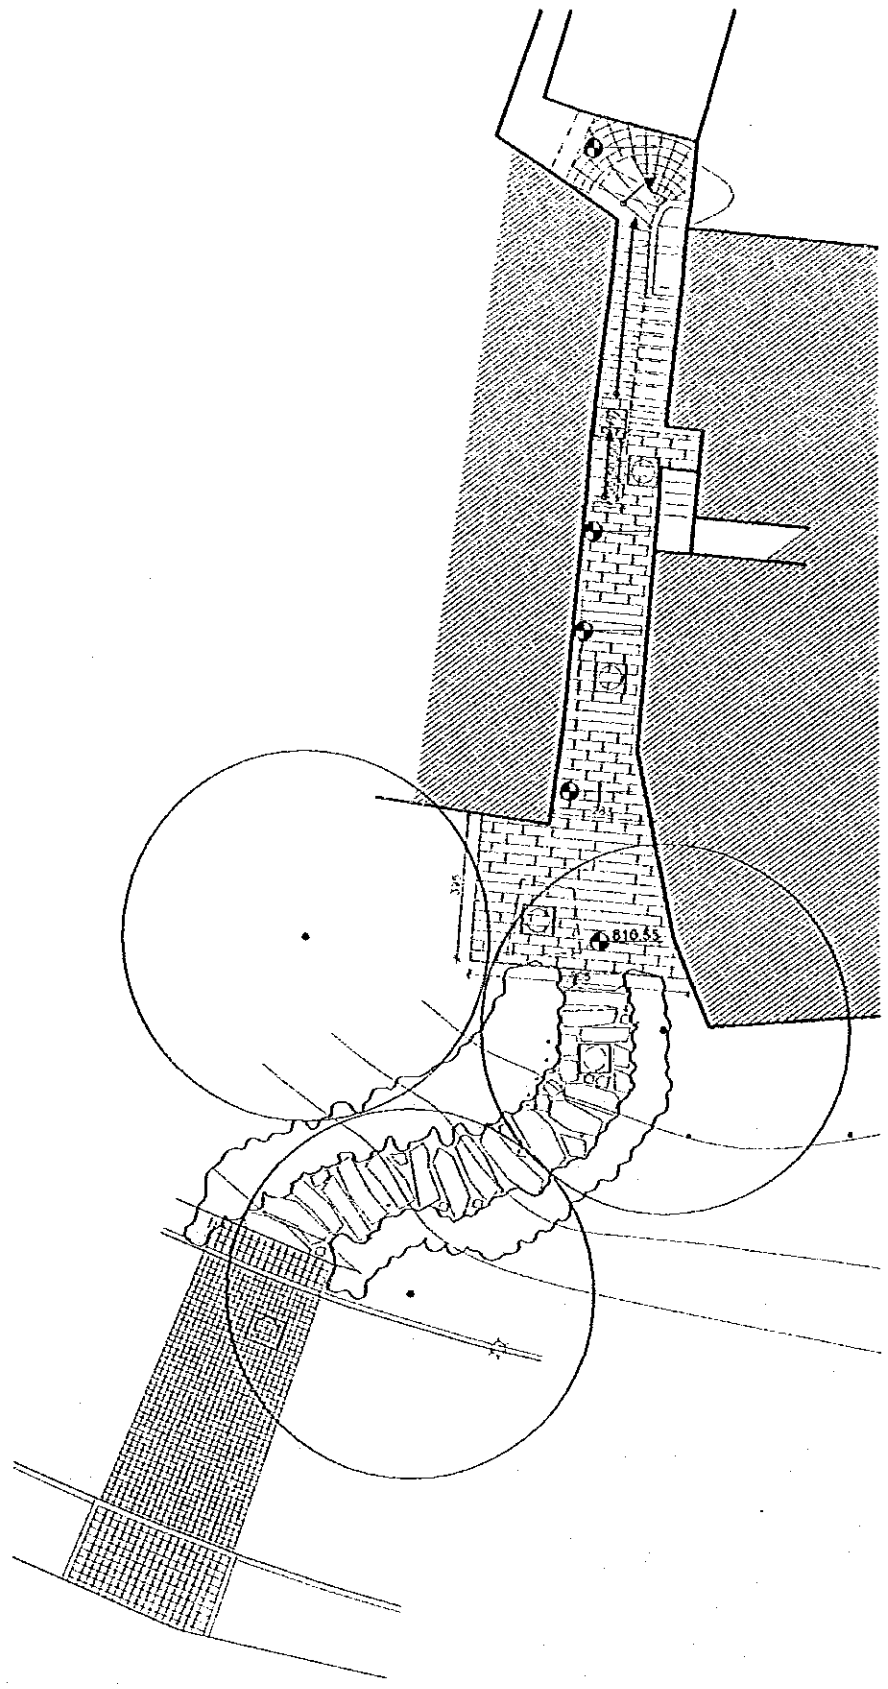


Tourism Sector Development Project
in the Hashemite Kingdom of Jordan

The Government of
the Hashemite Kingdom of Jordan
The Ministry of Tourism and Antiquities
The Ministry of Planning

Sub-Project:
Amman Down Town Tourist Zone

Note:
This detailed design has been executed by a team
of consultants as shown below in accordance with
the agreement between Japan International
Cooperation Agency (JICA) and JICA Study
Team.
The copyright of this drawing rests with JICA.
ALL MEASUREMENTS ARE IN CENTIMETERS.
DO NOT SCALE DRAWINGS.
FOR PATTERNED TILING REFER TO DETAIL.
FOR HAND RAIL REFER TO DETAIL.
REFER TO AD-AG-02 FOR TILING TYPES


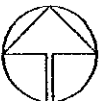


Designed by:
Japan International Cooperation
Agency (JICA)
JICA Study Team:
Joint Venture of
Pacific Consultants International and
Yamamoto Sekkei Inc.
Subcontracted Local Consultant:
TIBAH Consultants
Architects, Engineers


DATE: JUNE-10/2000

Tourist Trails
Drawing Title:
QALAA STAIRWAY
PLAN

Scale: 1:100 Drawing No: AD-LT-10

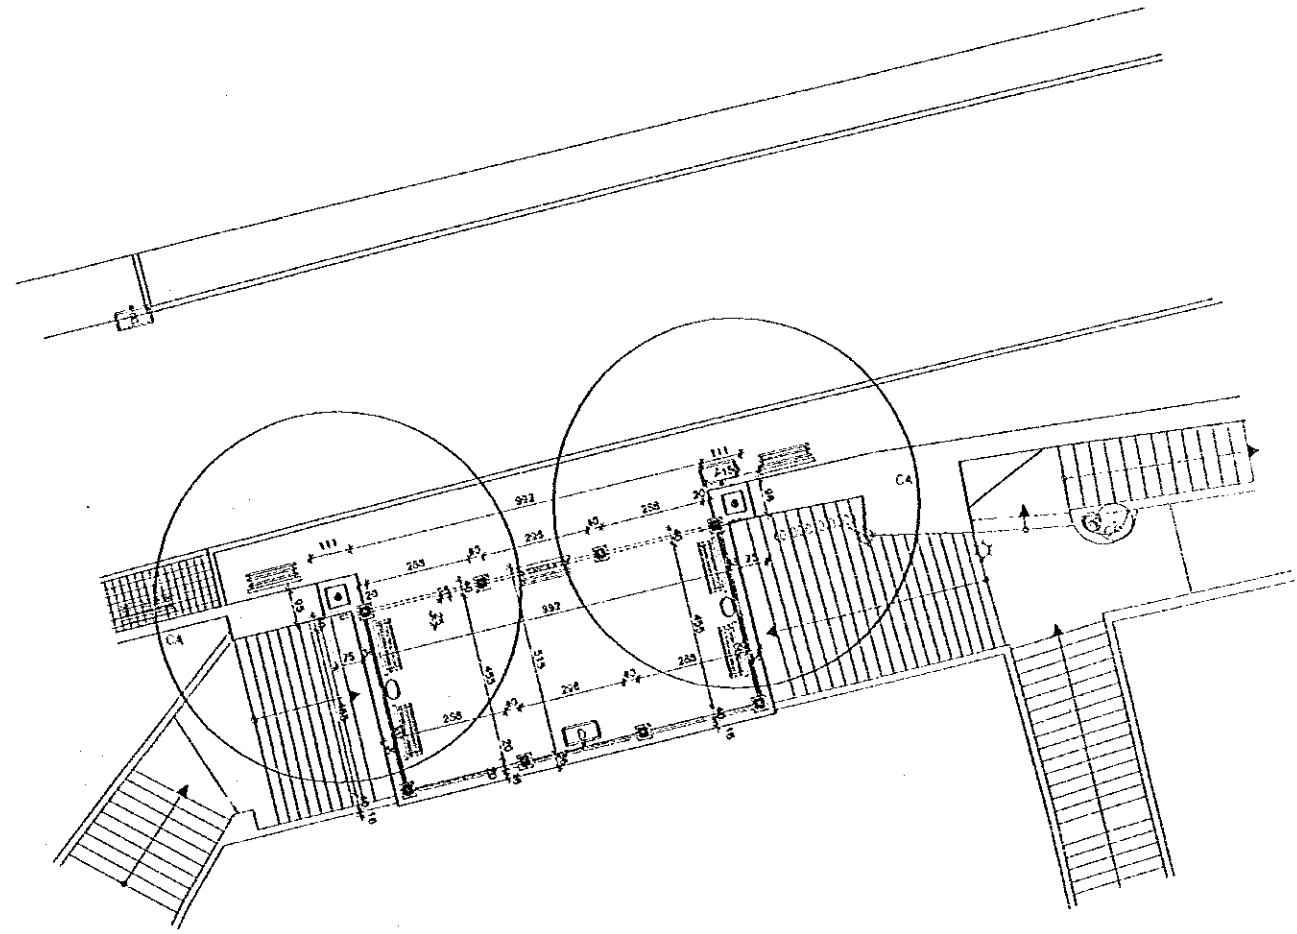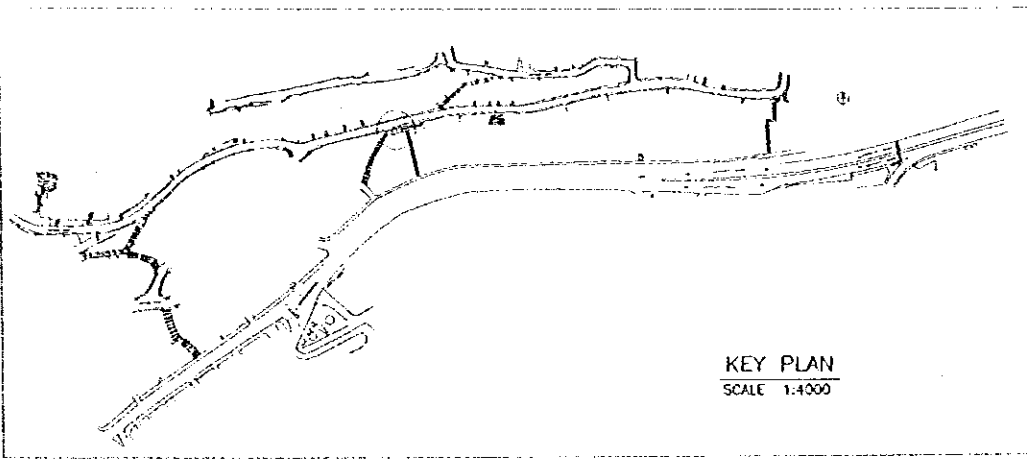

PLAN AT 776.70

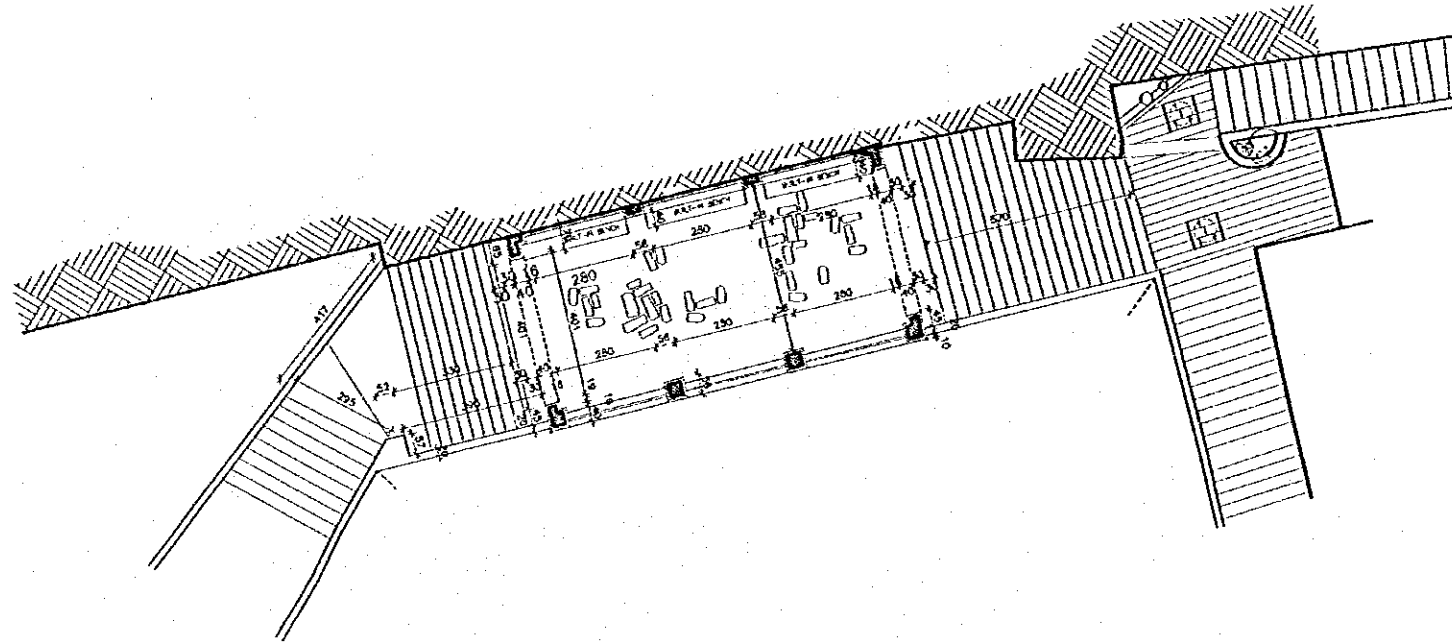


PLAN AT 771.885

Tourism Sector Development Project
in the Hashemite Kingdom of Jordan

The Government of
the Hashemite Kingdom of Jordan
The Ministry of Tourism and Antiquities
The Ministry of Planning

Sub-Project:
Amman Down Town Tourist Zone

Note:
This detailed design has been executed by a team
of consultants as shown below in accordance with
the agreement between Japan International
Cooperation Agency (JICA) and JICA Study
Team.
The copyright of this drawing rests with JICA.
ALL MEASUREMENTS ARE IN CENTIMETERS.
DO NOT SCALE FROM DRAWING.
REFER TO SD-AG-02 FOR TYPING TYPES.

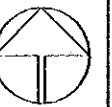

Designed by:
Japan International Cooperation
Agency (JICA)

JICA Study Team:
Joint Venture of
Pacific Consultants International and
Yamasita Sekkei Inc.

Subcontracted Local Consultant:
TIBAH Consultants
Architects, Engineers

DATE: JUNE-10 / 2000

Tourist Trails
Drawing Title:
Lookouts: Central
Plans at Levels 771.885
& Level 776.70

Scale: 1:100
Drawing No.: AD.LL-01

Tourism Sector Development Project
in the Hashemite Kingdom of Jordan

The Government of
the Hashemite Kingdom of Jordan
The Ministry of Tourism and Antiquities
The Ministry of Planning


Sub-Project:

Amman Down Town Tourist Zone

Note:

This detailed design has been executed by a team
of consultants as shown below in accordance with
the agreement between Japan International
Cooperation Agency (JICA) and JICA Study
Team.

The copyright of this drawing rests with JICA.
ALL MEASUREMENTS ARE IN CENTIMETERS.
DO NOT SCALE FROM DRAWING.
REFER TO SD.AG-02 FOR TRING TYPES.

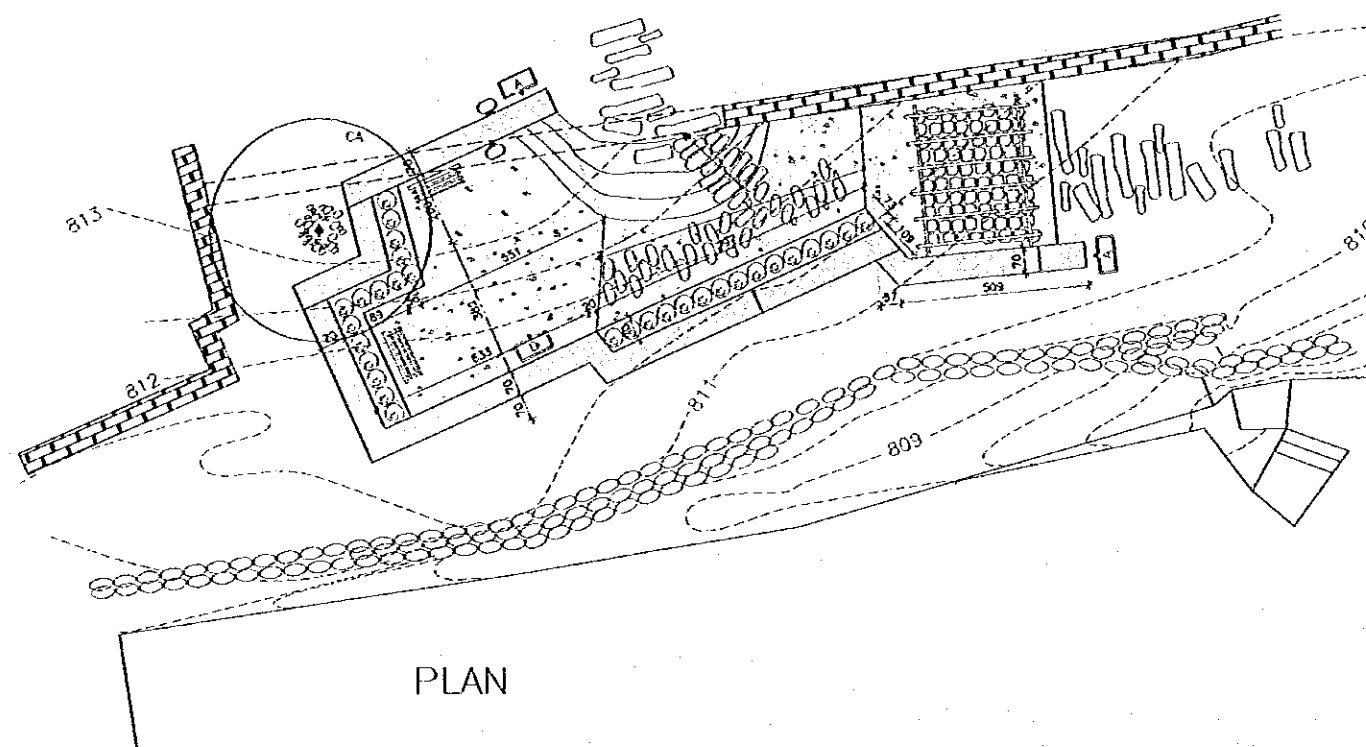

PLAN

Designed by:

Japan International Cooperation
Agency (JICA)

JICA Study Team:

Joint Venture of
Pacific Consultants International and
Yamashita Sekkel Inc.

Subcontracted Local Consultant:

TIBAH Consultants
Architects, Engineers



DATE JUNE- 10 / 2000


Tourist Trails

Drawing Title:

Lookouts: Qalaa
Plan

Scale:
1:100

Drawing No:
AD.LL-02


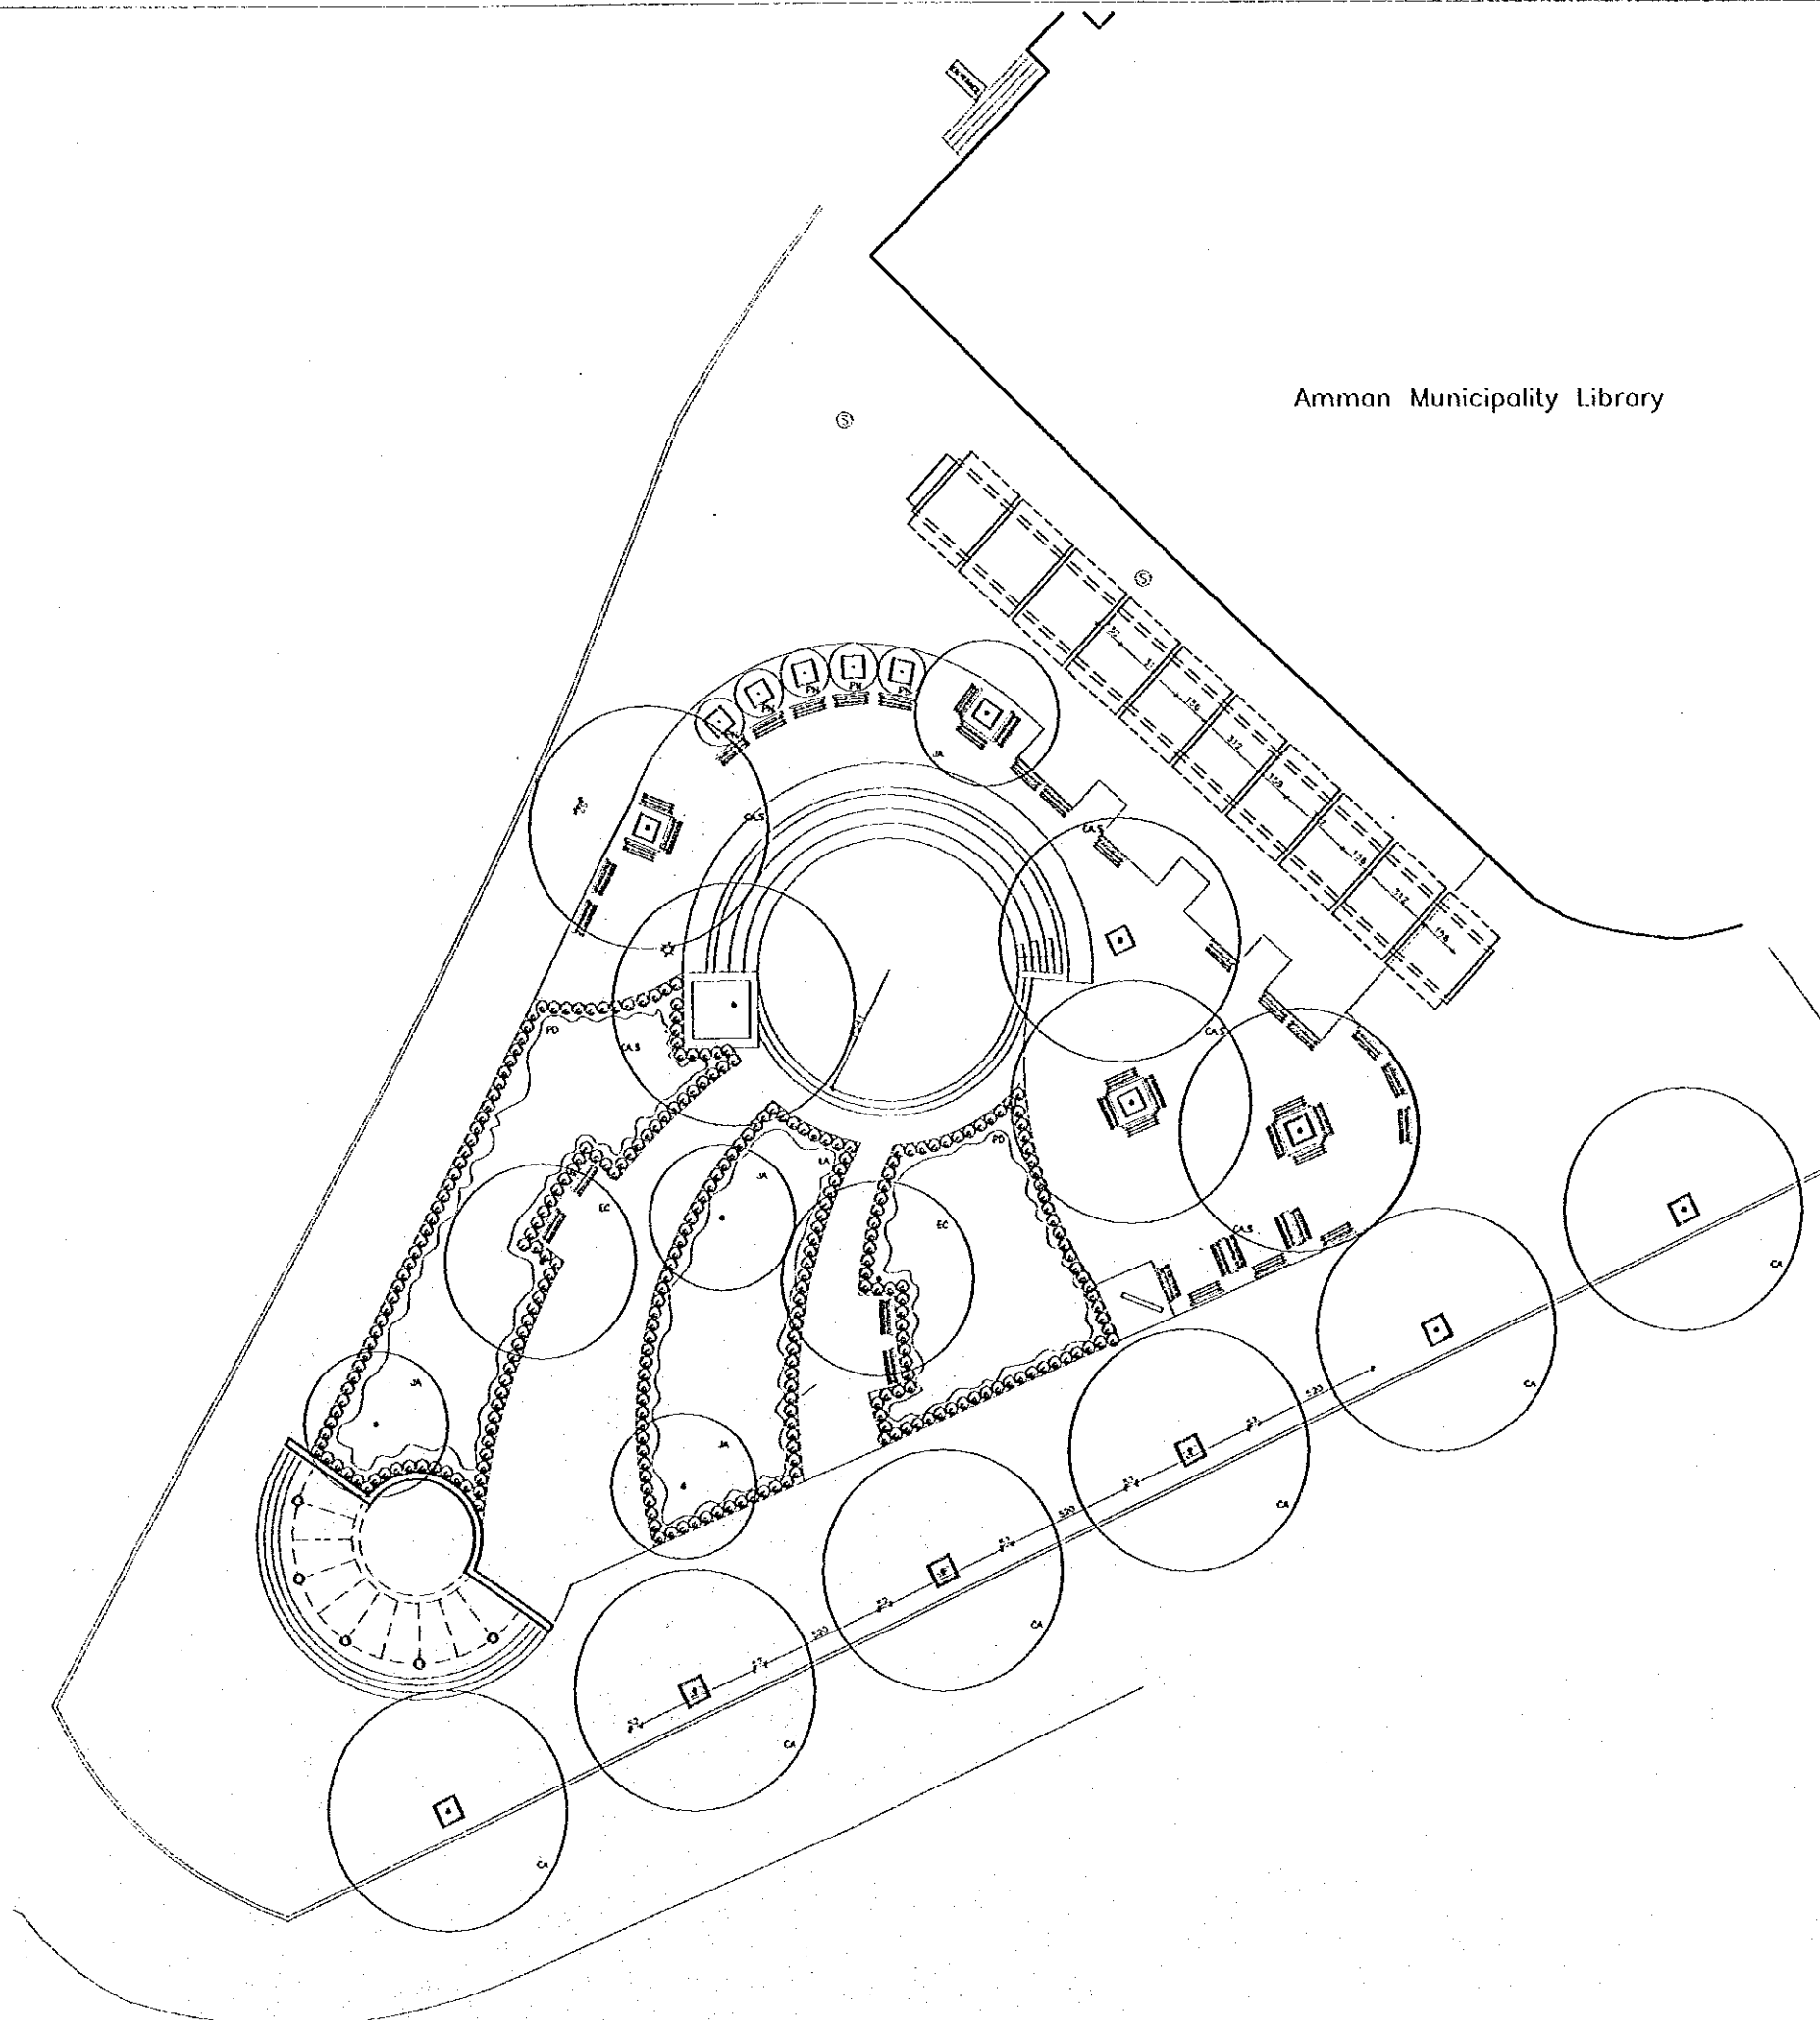


Amman Municipality Library

Tourism Sector Development Project
 In the Hashemite Kingdom of Jordan
 The Government of
 the Hashemite Kingdom of Jordan
 The Ministry of Tourism and Antiquities
 The Ministry of Planning

Sub-Project:
 Amman Down Town Tourist Zone

Note:
 This detailed design has been executed by a team of consultants as shown below in accordance with the agreement between Japan International Cooperation Agency (JICA) and JICA Study Team.
 The copyright of this drawing rests with JICA.
 ALL MEASUREMENTS ARE IN CENTIMETERS.
 DO NOT SCALE FROM DRAWING.

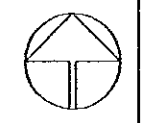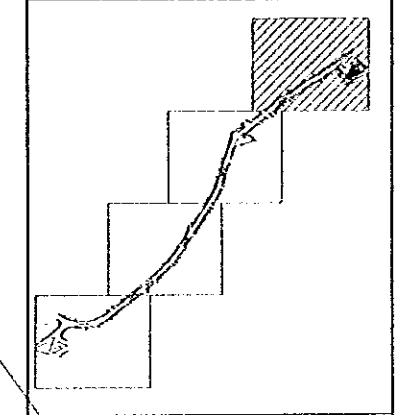


Designed by:
 Japan International Cooperation Agency (JICA)
 JICA Study Team:
 Joint Venture of
 Pacific Consultants International and
 Yamashita Sekkei Inc.
 Subcontracted Local Consultant:
 TIBAH Consultants
 Architects, Engineers

DATE | JUNE- 10 / 2000

TOURIST STREET (TALAL)

Drawing Title:
 OLD MUNICIPALITY PLAZA
 plan

Scale: | Drawing No:
 1:150 | AD.LP-01

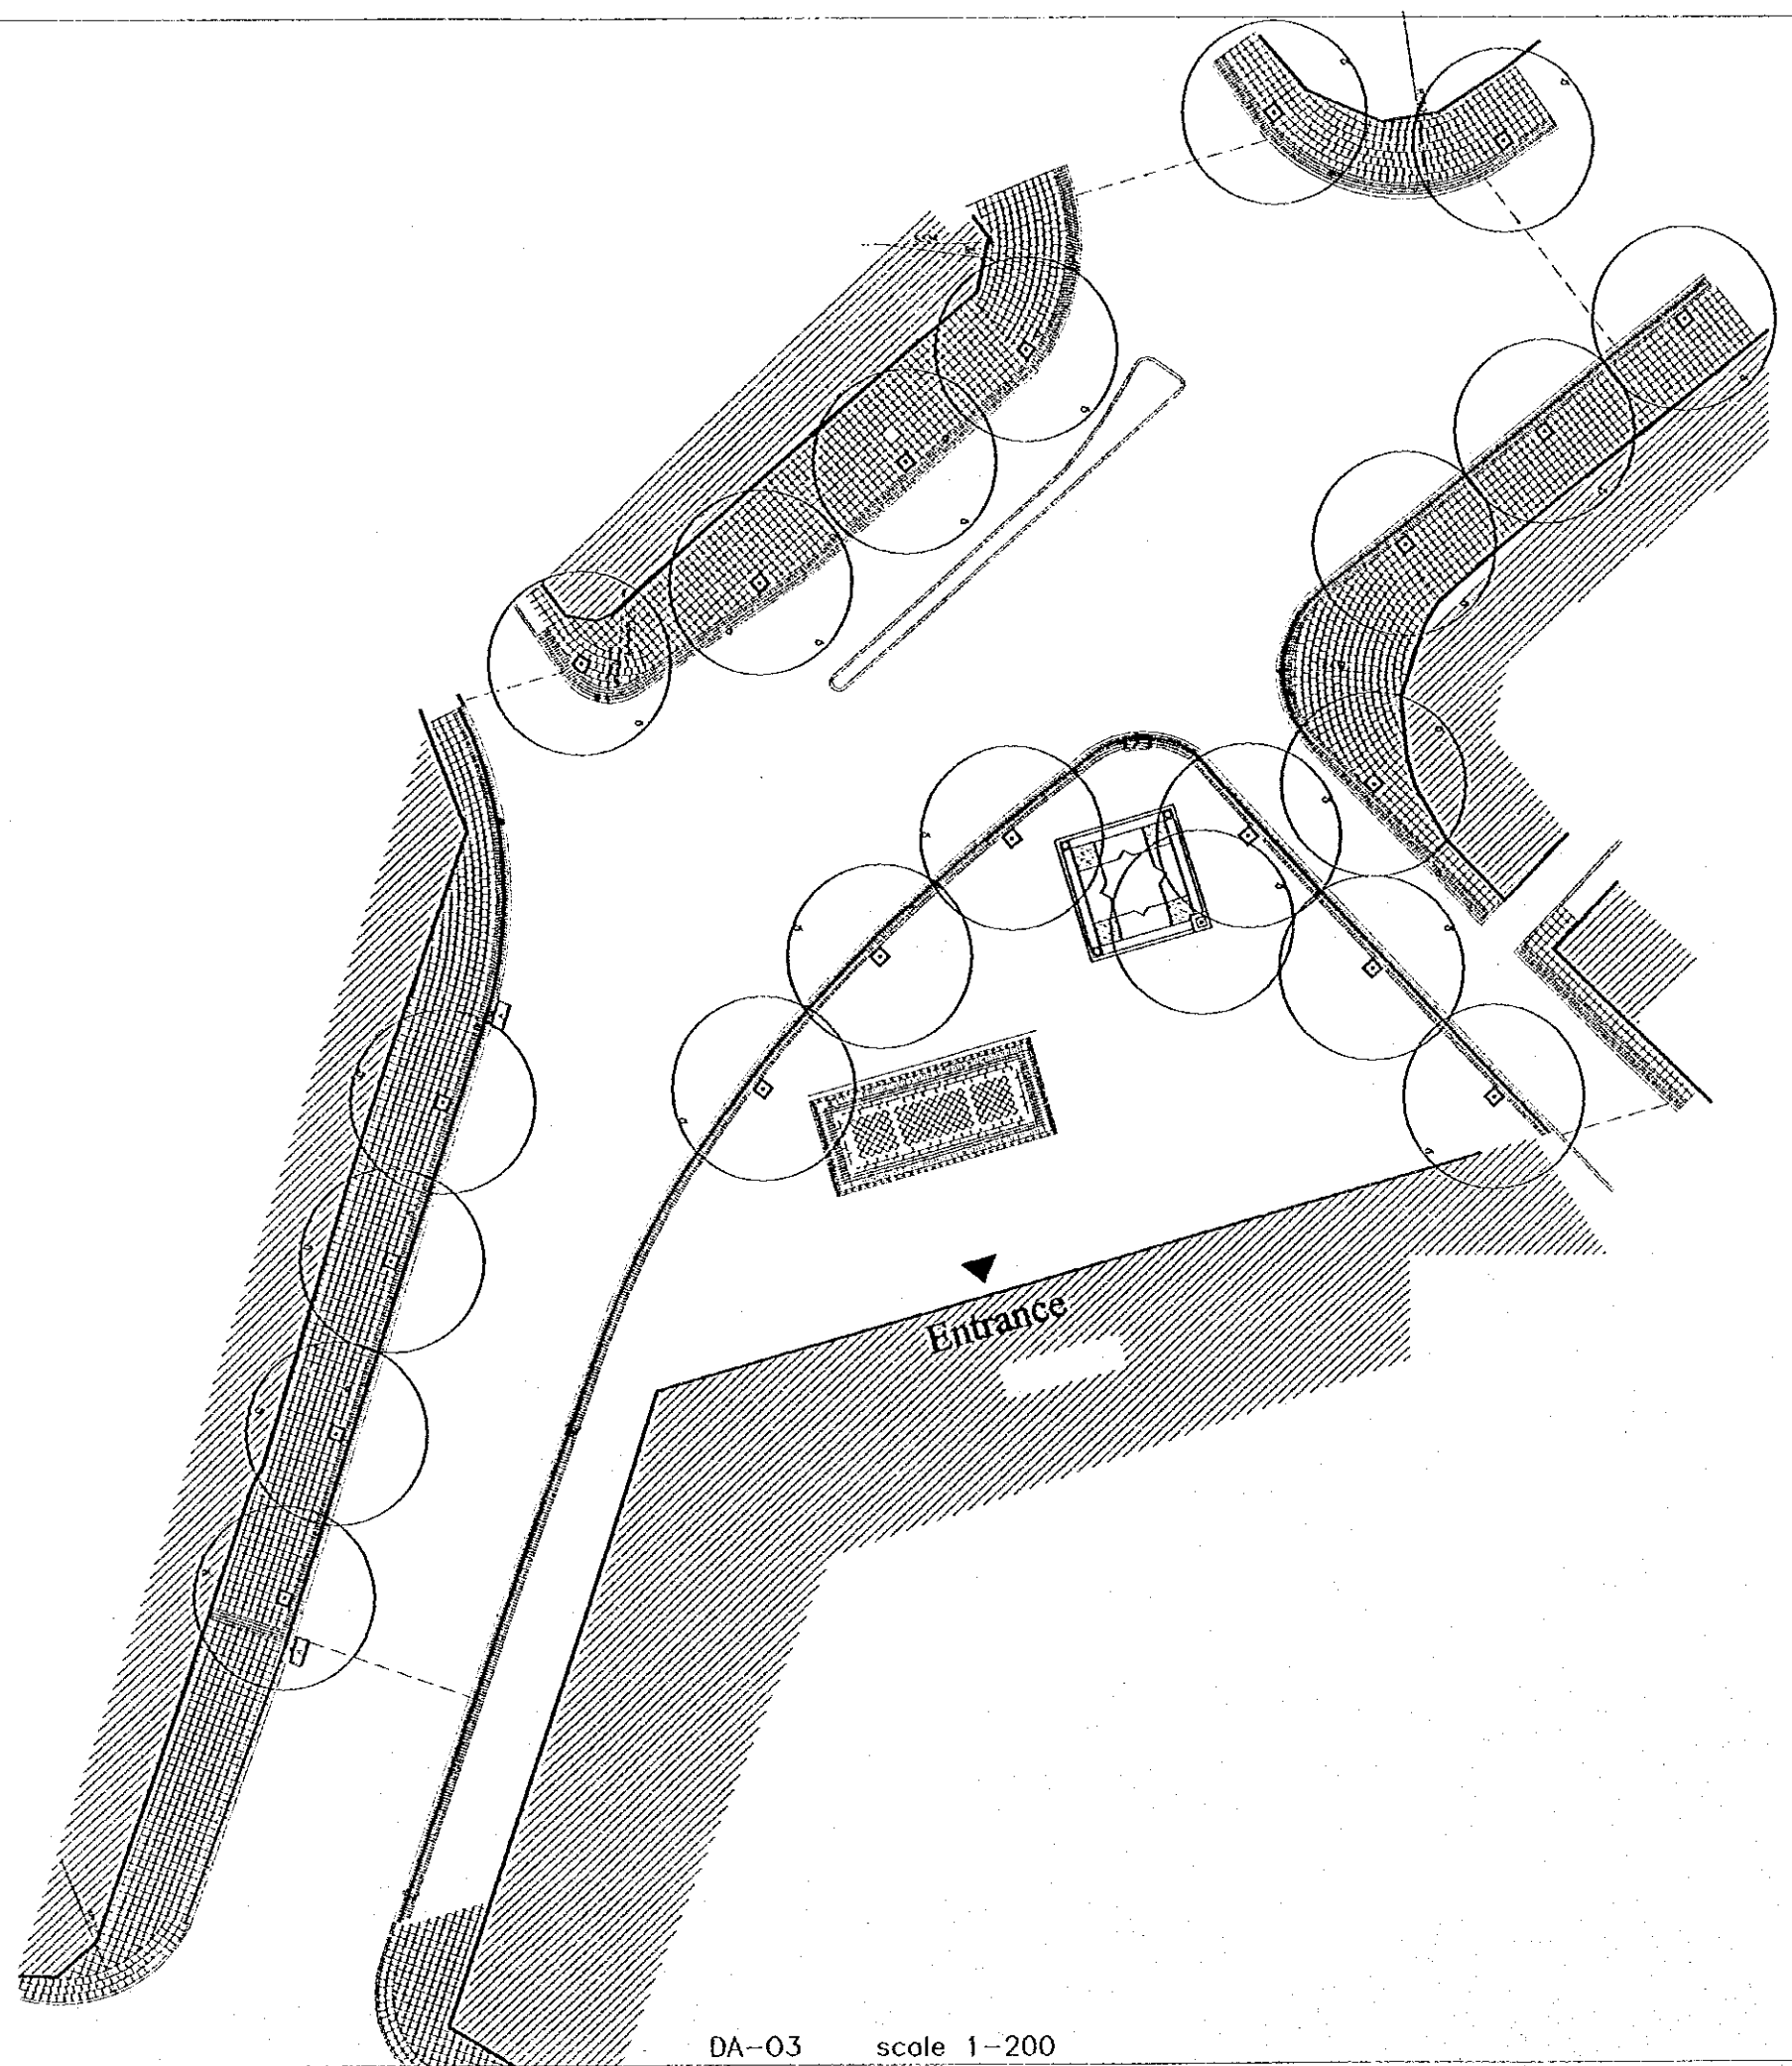



DA-03 scale 1-200

Tourism Sector Development Project
in the Hashemite Kingdom of Jordan

The Government of
the Hashemite Kingdom of Jordan
The Ministry of Tourism and Antiquities
The Ministry of Planning

Sub-Project:
Amman Down Town Tourist Zone

Note:
This detailed design has been executed by a team
of consultants as shown below in accordance with
the agreement between Japan International
Cooperation Agency (JICA) and JICA Study
Team.
The copyright of this drawing rests with JICA.
ALL MEASUREMENTS ARE IN CENTIMETERS.
DO NOT SCALE FROM DRAWING.

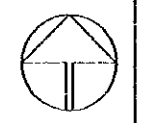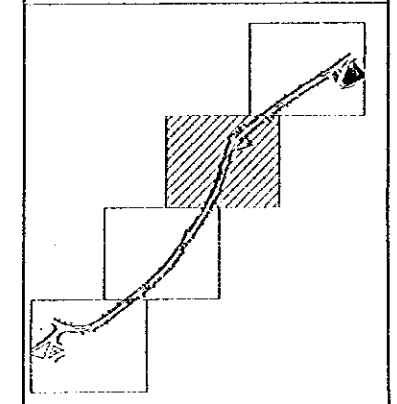


Designed by:
Japan International Cooperation
Agency (JICA)
JICA Study Team:
Joint Venture of
Pacific Consultants International and
Yamasita Sekkei Inc.
Subcontracted Local Consultant:
TIBAH Consultants
Architects, Engineers
تباہ استشارات معمارية ومهندسية

DATE: JUNE-10 / 2000


TOURIST STREET (TALAL)
Drawing title:
HUSSIENI MOSQUB PLAZA
plan

Scale: 1:200 Drawing No: AD.LP-02


Note:
This detailed design has been executed by a team
of consultants as shown below in accordance with
the agreement between Japan International
Cooperation Agency (JICA) and JICA Study
Team.
The copyright of this drawing rests with JICA.
ALL MEASUREMENTS ARE IN CENTIMETERS.
DO NOT SCALE FROM DRAWING.

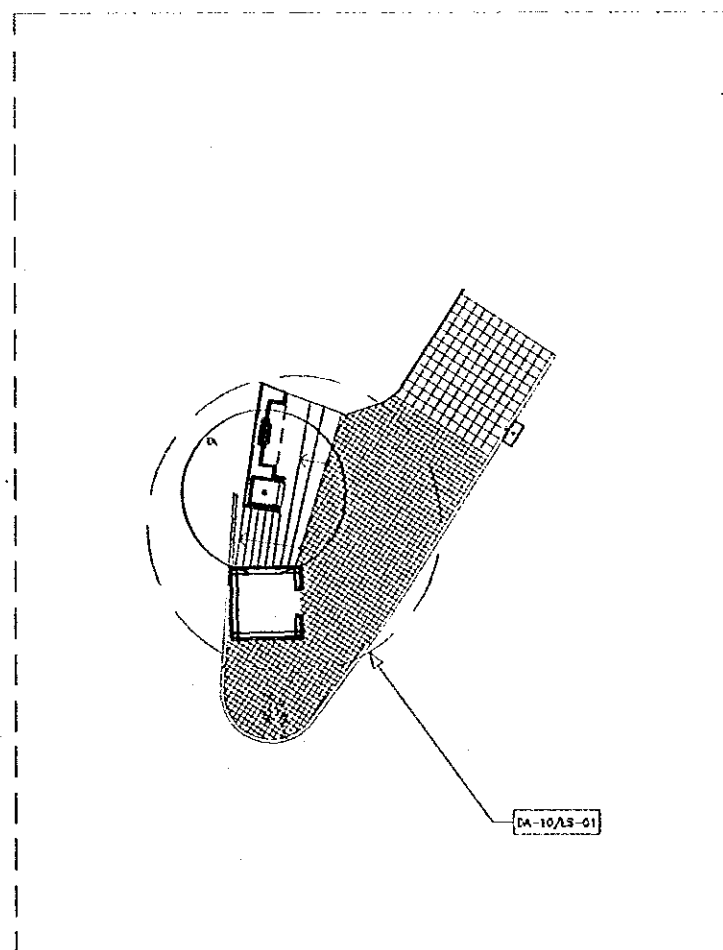

DA-04 scale 1-150

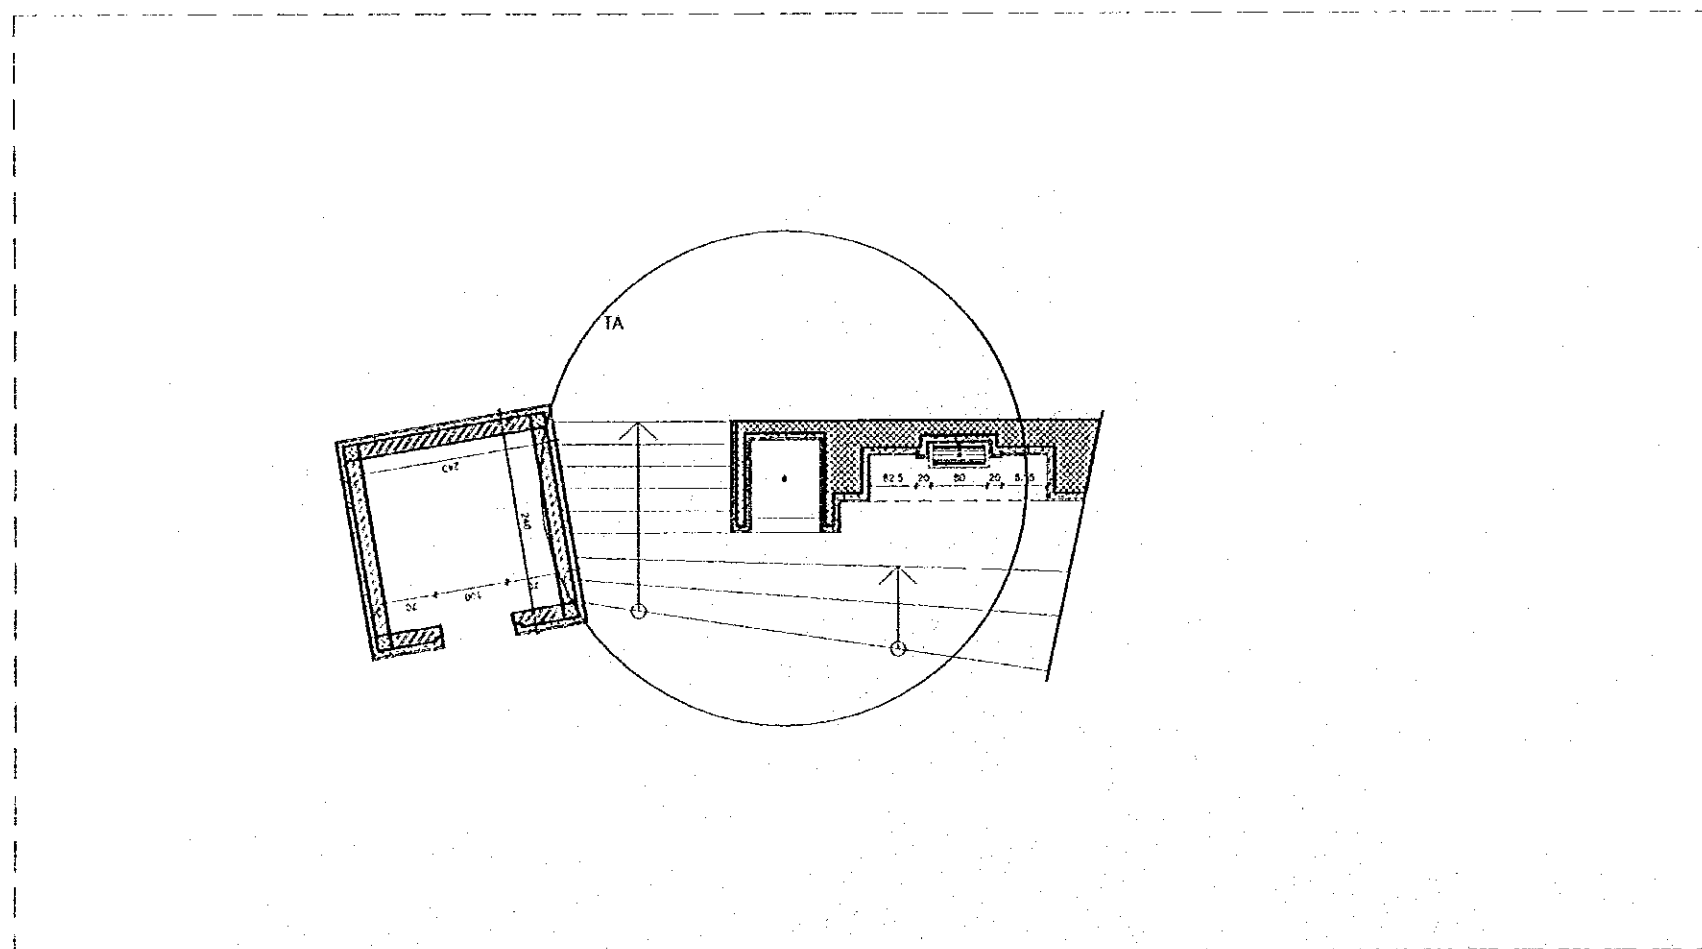

DA-10 scale 1-50

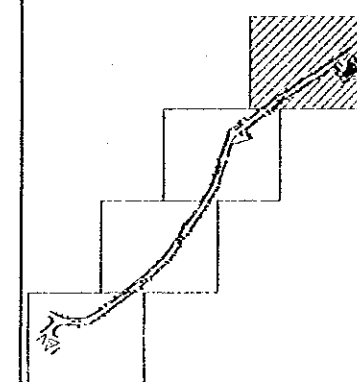

Designed by:
Japan International Cooperation
Agency (JICA)

JICA Study Team:
Joint Venture of
Pacific Consultants International and
Yamasita Setkai Inc.

Subcontracted Local Consultant:
TMAH Consultants
Architects, Engineers

DATE JUNE-10 / 2000

TOURIST STREET (TALAJ)

Drawing Title:
ENLARGEMENTS - 1

Scale:
1:150
1:50

Drawing No:
AD.LS-01

Tourism Sector Development Project
in the Hashemite Kingdom of Jordan

The Government of
the Hashemite Kingdom of Jordan
The Ministry of Tourism and Antiquities
The Ministry of Planning


Sub-Project:

Amman Down Town Tourist Zone

Note:

This detailed design has been executed by a team
of consultants as shown below in accordance with
the agreement between Japan International
Cooperation Agency (JICA) and JICA Study
Team.

The copyright of this drawing rests with JICA.
ALL MEASUREMENTS ARE IN CENTIMETERS.
DO NOT SCALE FROM DRAWING.

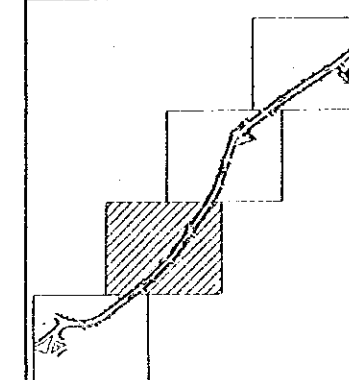

Designed by:

Japan International Cooperation
Agency (JICA)

JICA Study Team:

Joint Venture of
Pacific Consultants International and
Yamashita Sekkei Inc.

Subcontracted Local Consultant:

TIBAH Consultants
Architects, Engineers

مستشارين معماريين ومهندسين



DATE | JUNE-10/2000

TOURIST STREET (TALAL)


Drawing Title:

ENLARGEMENTS - 2

Scale:
1:150

Drawing No.:
AD.LS-02

DA-05 scale 1-150

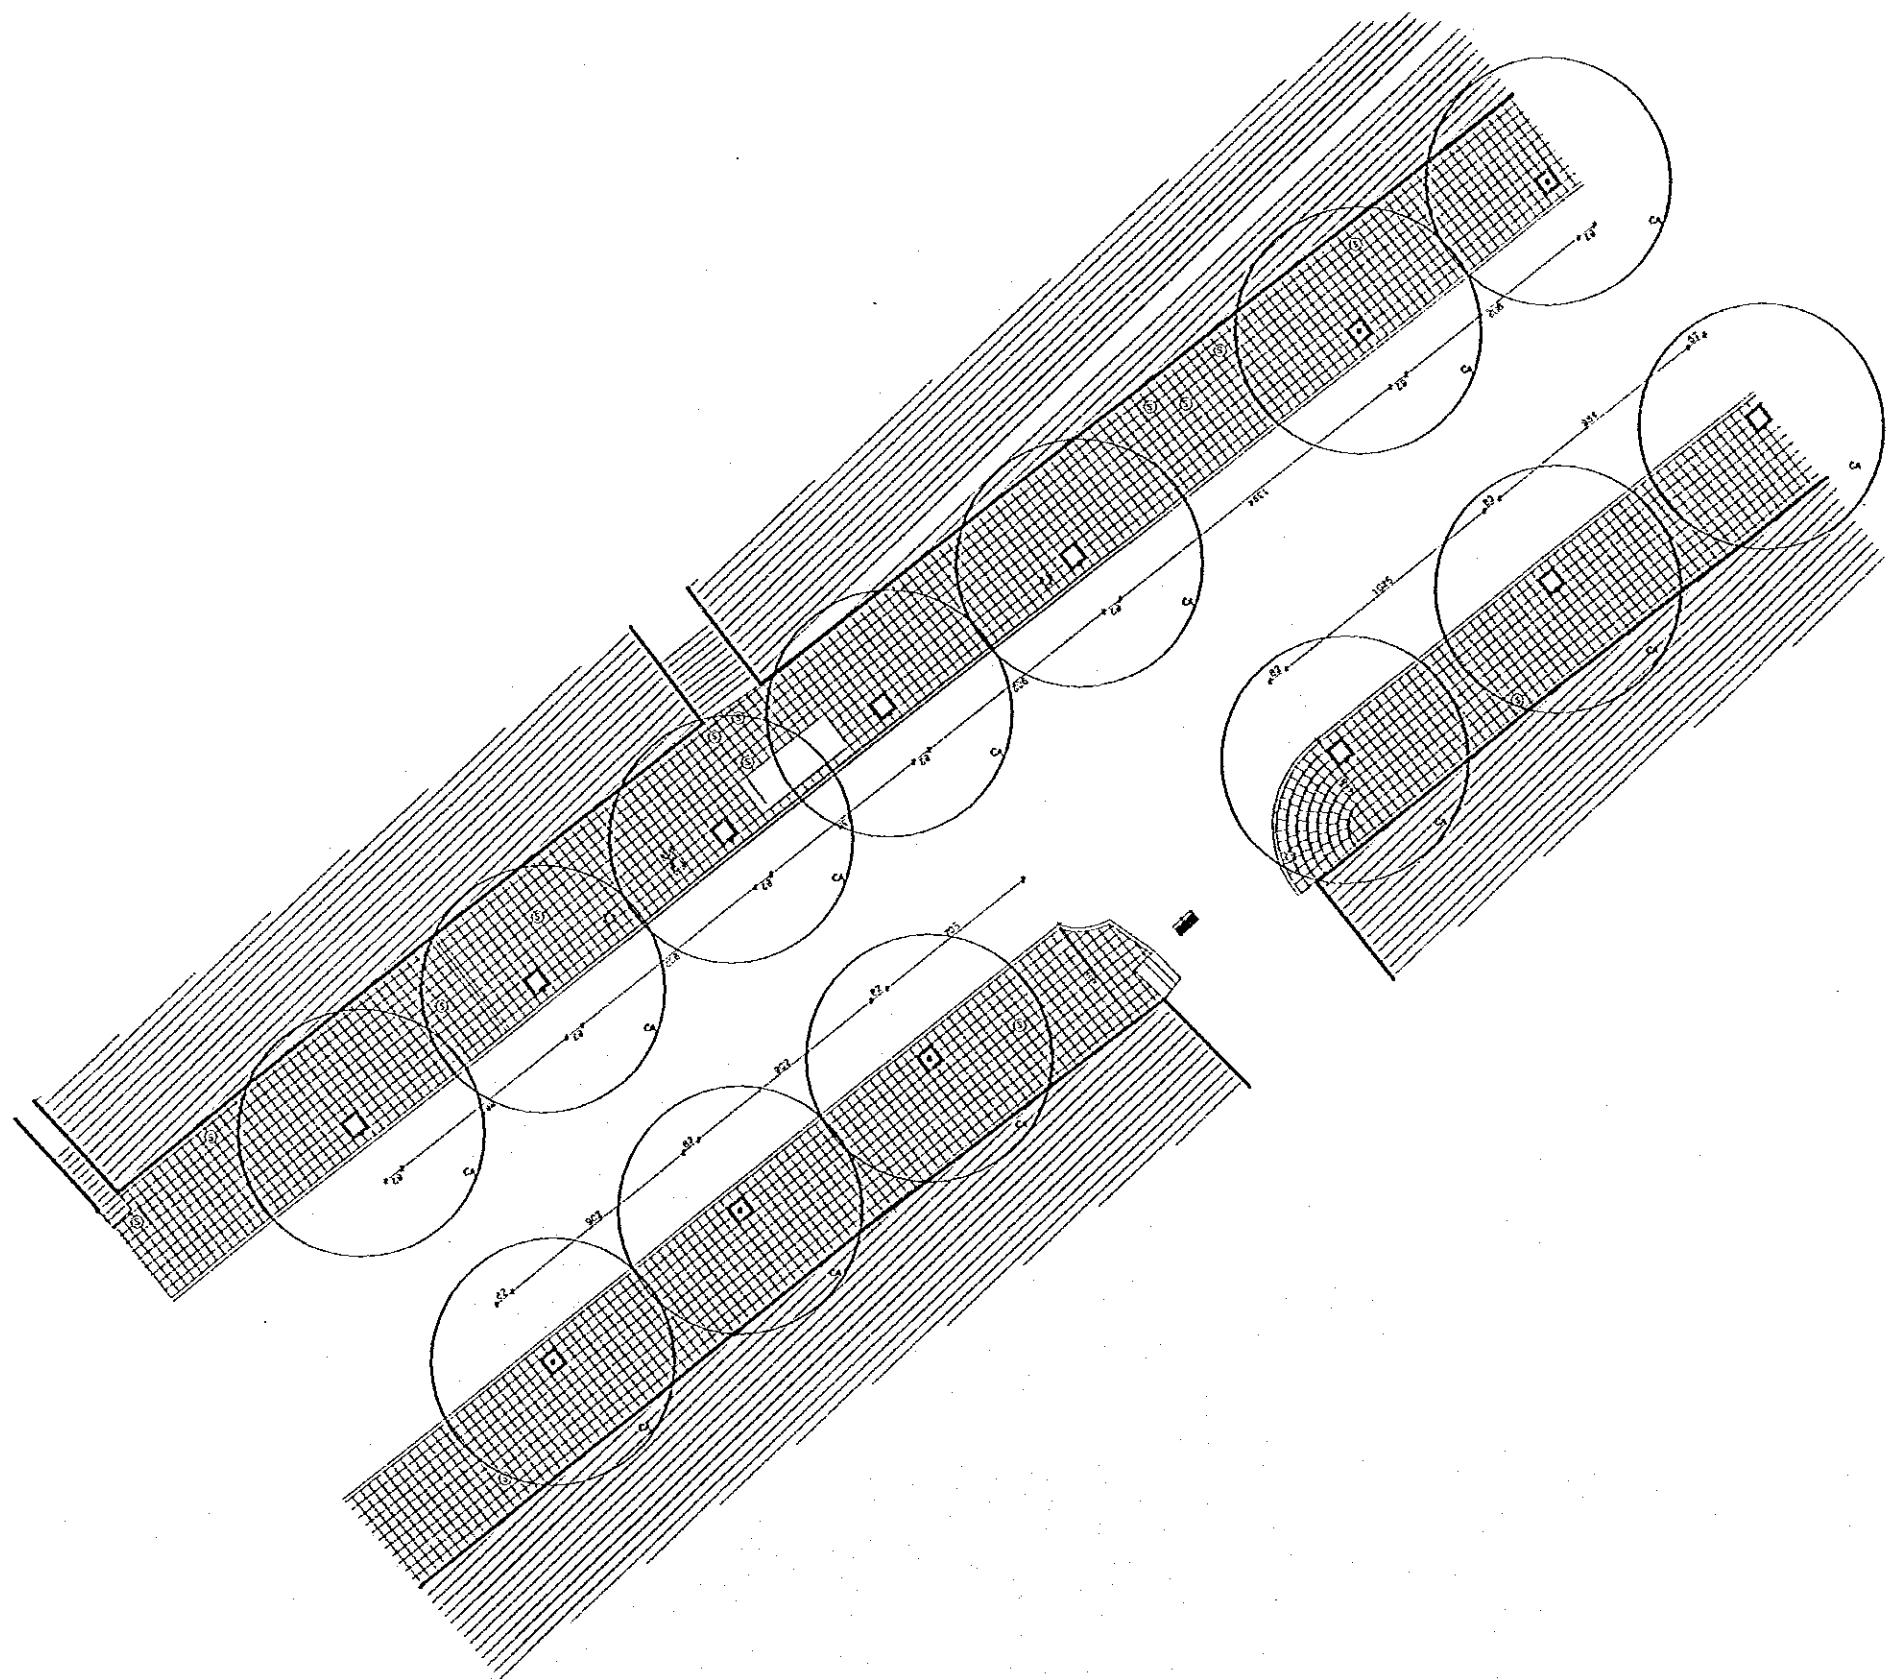



DA-06 scale 1-150

Tourism Sector Development Project
in the Hashemite Kingdom of Jordan

The Government of
the Hashemite Kingdom of Jordan
The Ministry of Tourism and Antiquities
The Ministry of Planning

Sub-Project:
Amman Down Town Tourist Zone

No's:
This detailed design has been executed by a team
of consultants as shown below in accordance with
the agreement between Japan International
Cooperation Agency (JICA) and JICA Study
Team.
The copyright of this drawing rests with JICA.
ALL MEASUREMENTS ARE IN CENTIMETERS.
DO NOT SCALE FROM DRAWING.

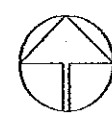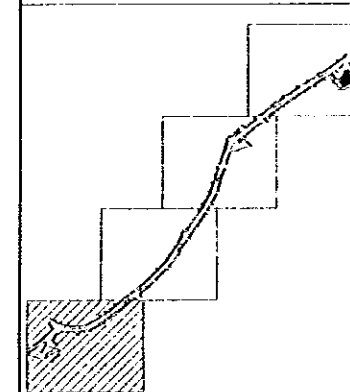

Designed by:
Japan International Cooperation
Agency (JICA)

JICA Study Team:
Joint Venture of
Pacific Consultants International and
Yamasita Seki & Inc.


Subcontracted Local Consultant:
TIBAH Consultants
Architects, Engineers

DATE: JUNE-10 / 2000

TOURIST STREET (TALAL)

Drawing title:
ENLARGEMENTS - 3

Scale: 1:150 Drawing No: AD.LS-03


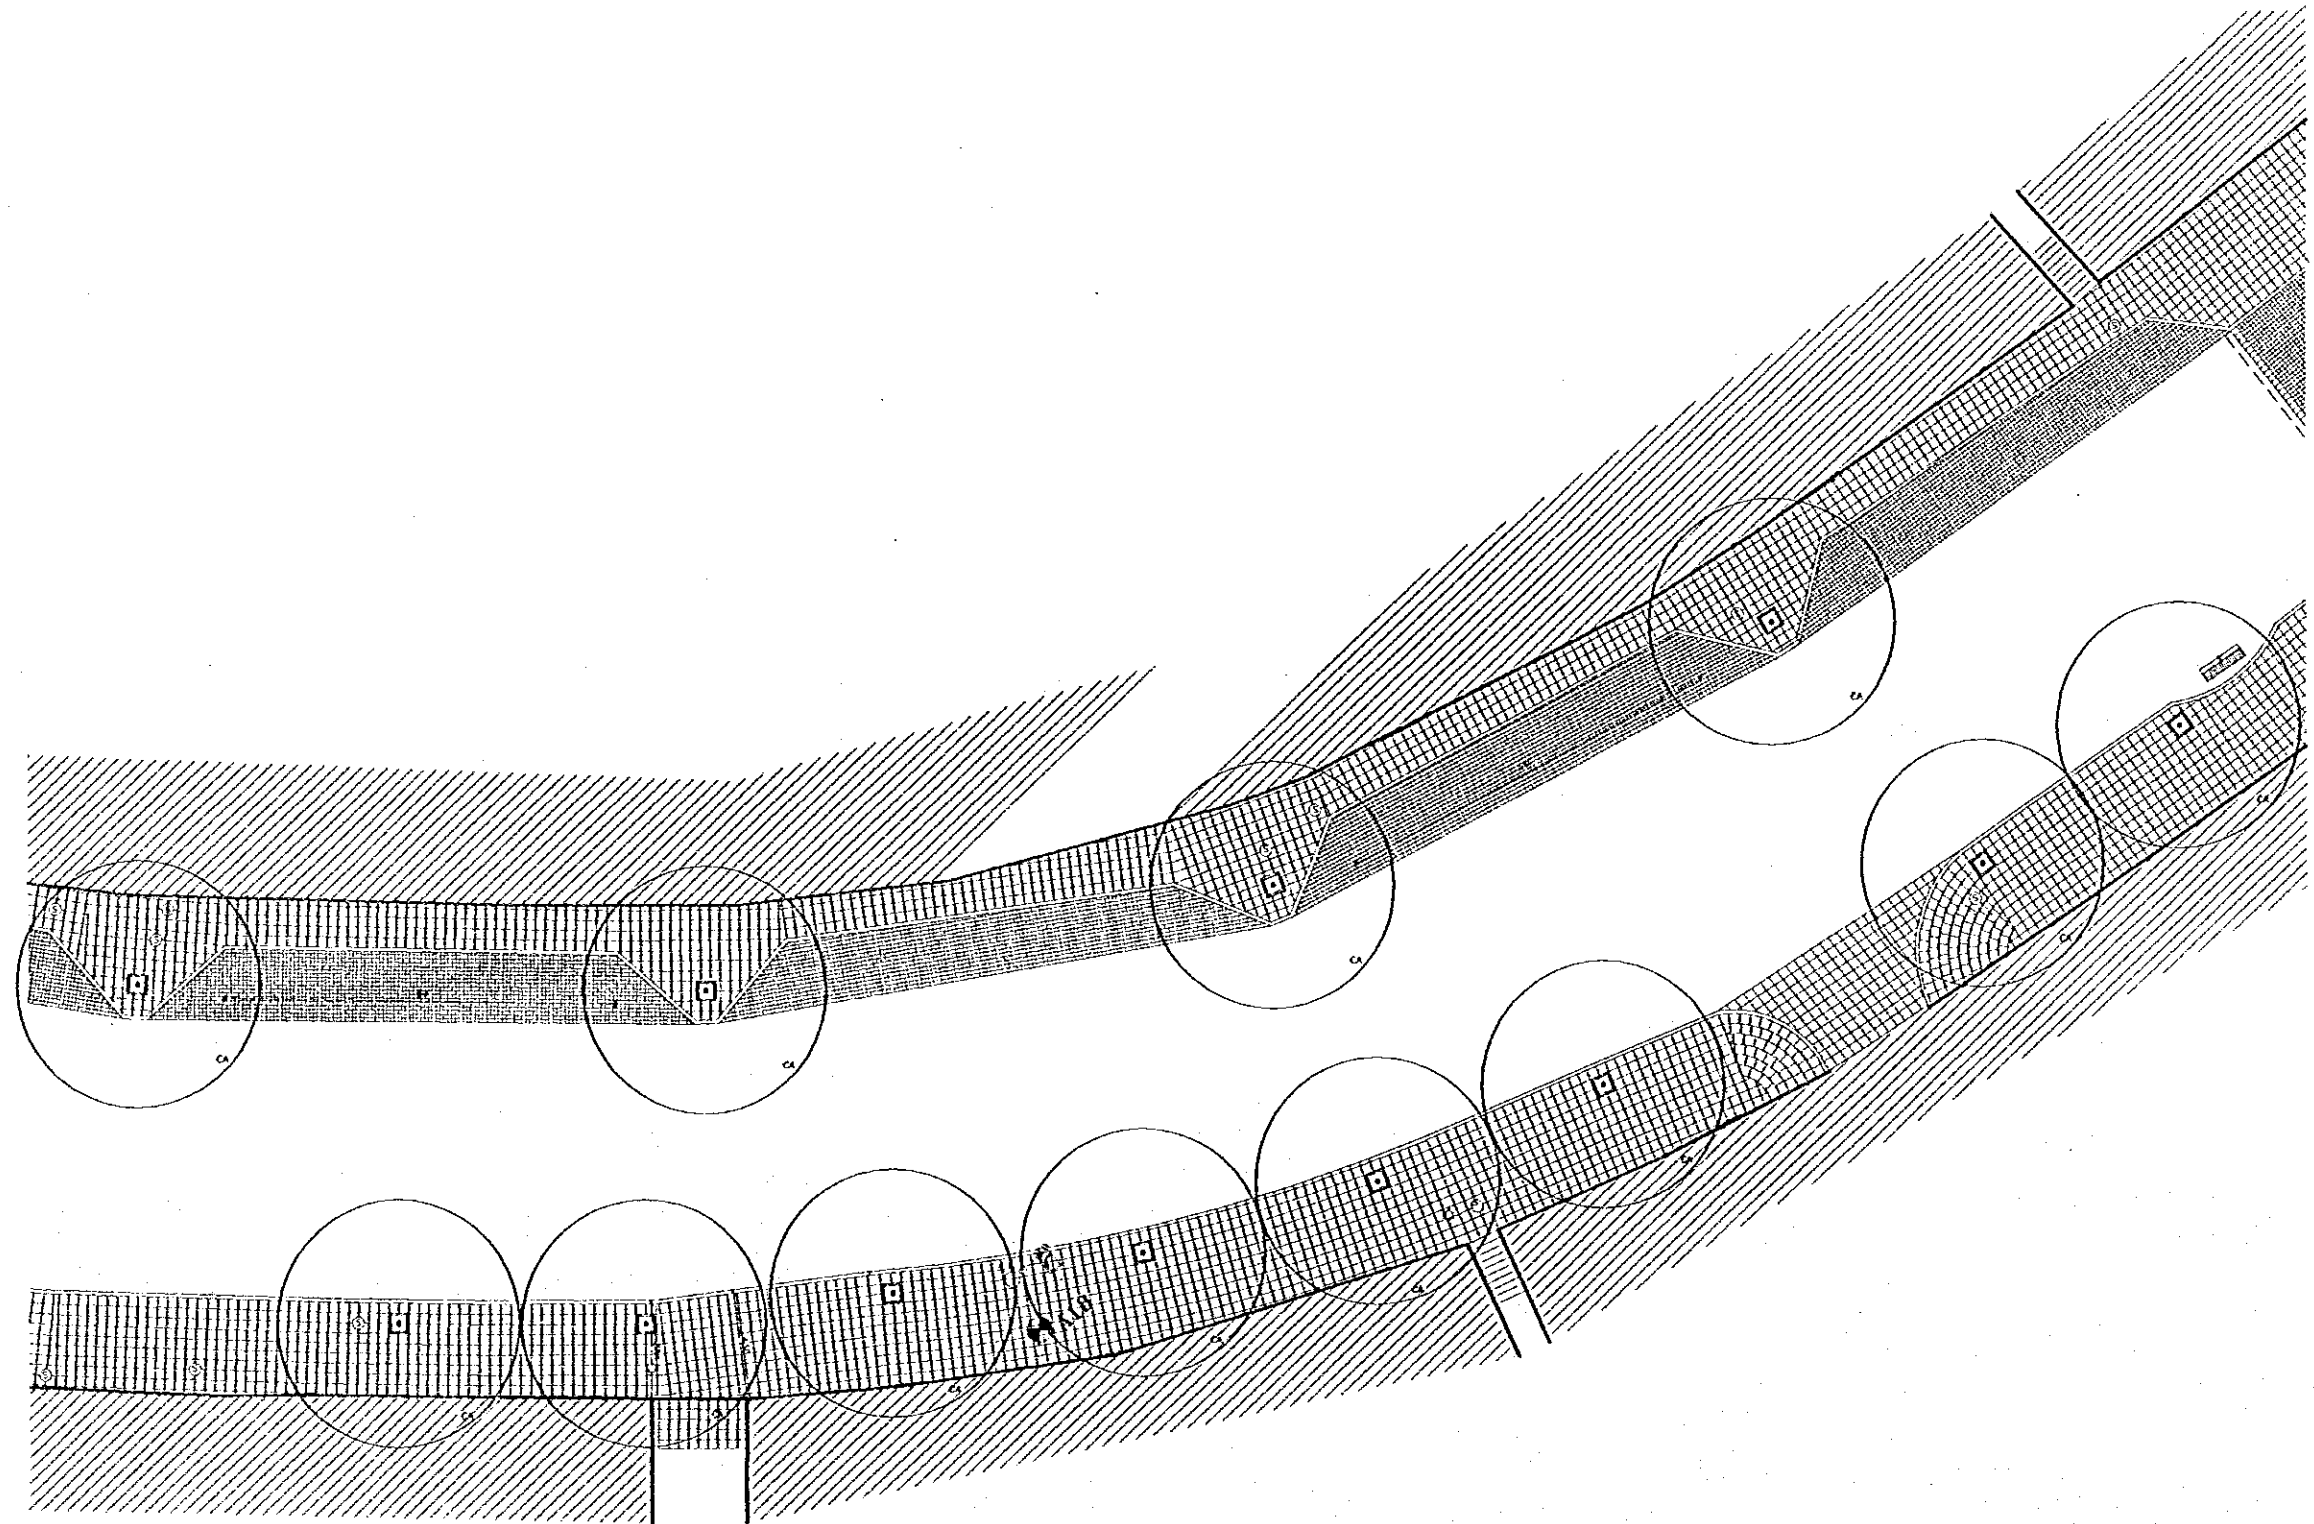


Tourism Sector Development Project
in the Hashemite Kingdom of Jordan

The Government of
the Hashemite Kingdom of Jordan
The Ministry of Tourism and Antiquities
The Ministry of Planning

Sub-Project:
Amman Down Town Tourist Zone

Note:
This detailed design has been executed by a team
of consultants as shown below in accordance with
the agreement between Japan International
Cooperation Agency (JICA) and JICA Study
Team.
The copyright of this drawing rests with JICA.
ALL MEASUREMENTS ARE IN CENTIMETERS.
DO NOT SCALE FROM DRAWING.

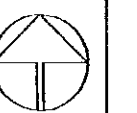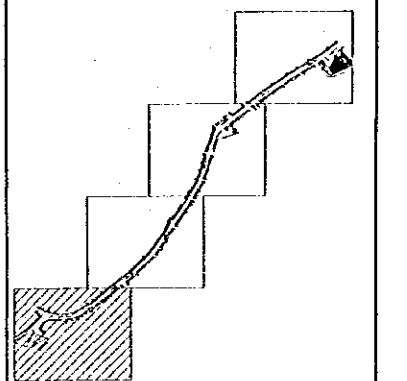

Designed by:
Japan International Cooperation
Agency (JICA)

JICA Study Team:
Joint Venture of
Pacific Consultants International and
Yamasita Sokkol Inc.

Subcontracted Local Consultant:
TIBAH Consultants
Architects, Engineers


DATE | JUNE- 10 / 2000

TOURIST STREET (TALAL)


Drawing Title:
ENLARGEMENTS - 4

Scale: | Drawing No:
1:150 | AD.LS-04


Note:
This detailed design has been executed by a team of consultants as shown below in accordance with the agreement between Japan International Cooperation Agency (JICA) and JICA Study Team.
The copyright of this drawing rests with JICA. ALL MEASUREMENTS ARE IN CENTIMETERS. DO NOT SCALE FROM DRAWING.

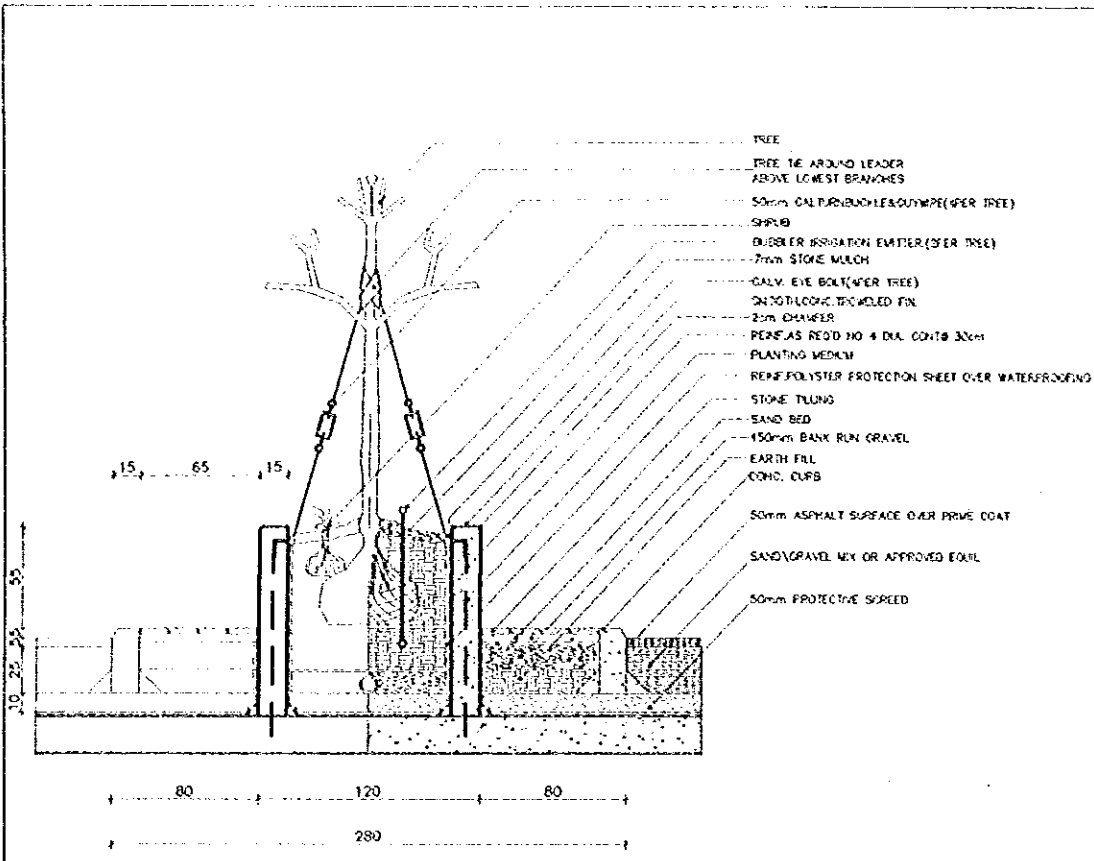


D-01 CAST-IN-PLACE CONCRETE PLANTER
SCALE 1:20

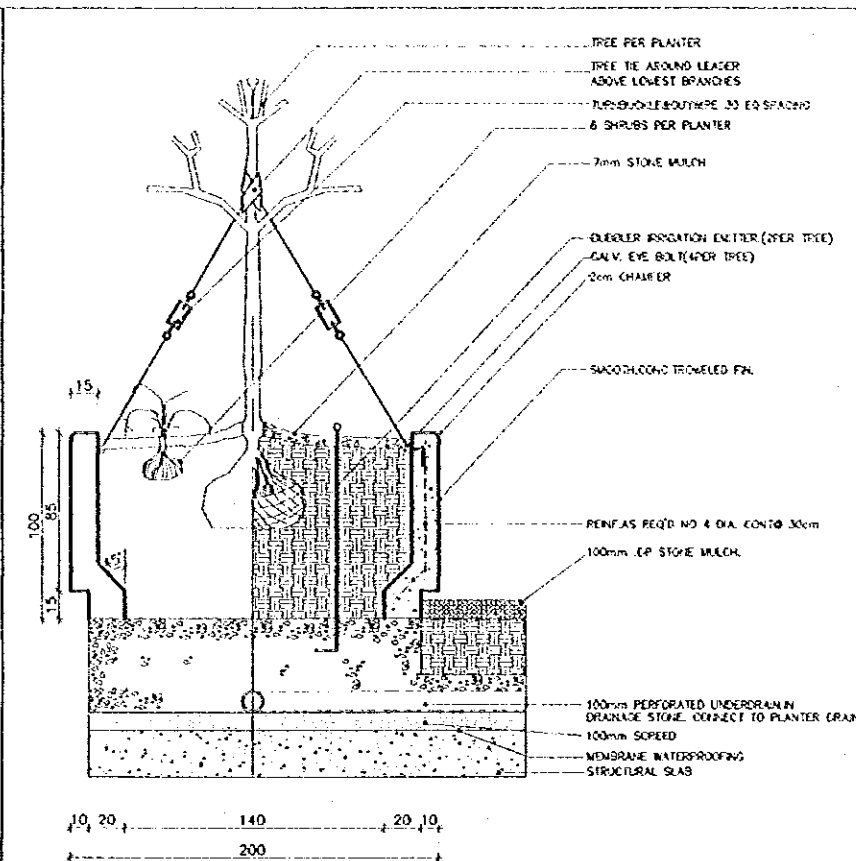


D-02 P.C. CONC. BOTTOMLESS PLANTER
SCALE 1:20

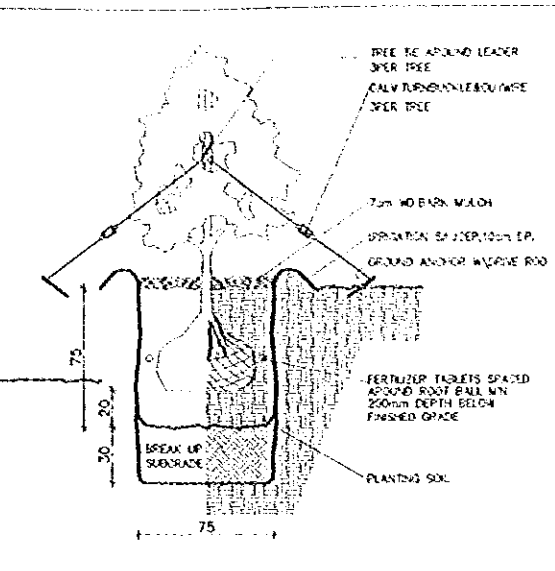


D-03 CONIFEROUS TREE PLANTING
SCALE 1:20

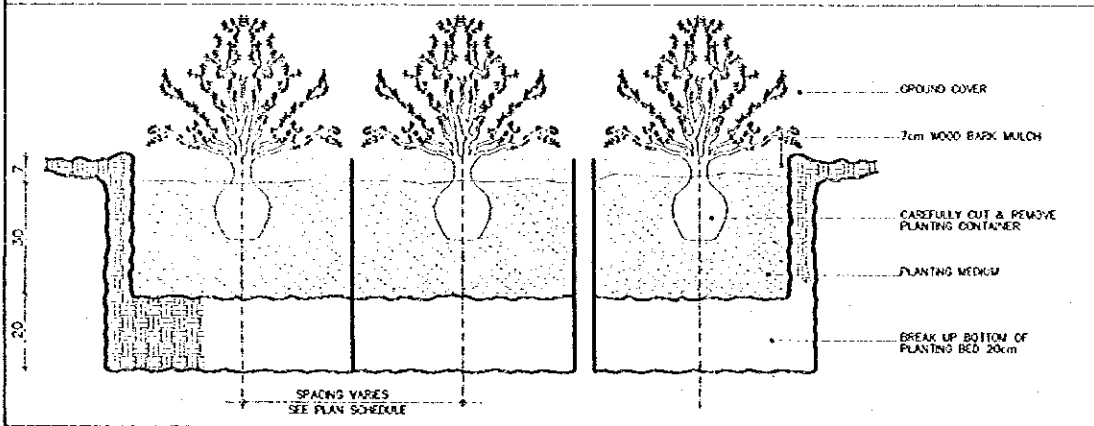


D-04 GROUND COVER PLANTING
SCALE 1:10

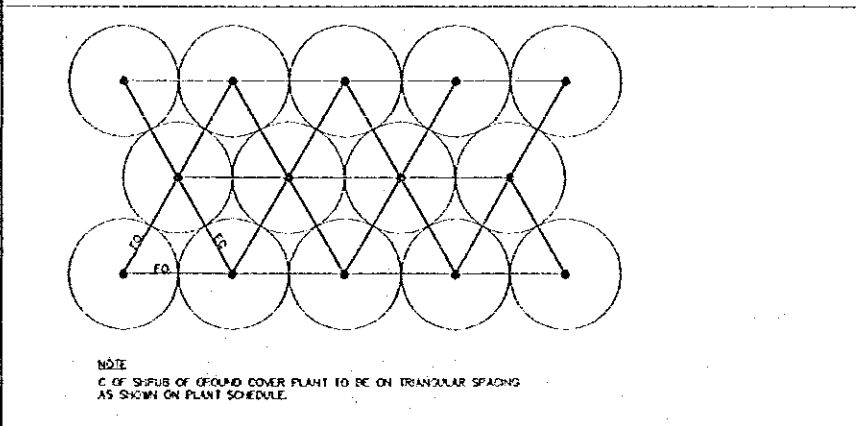


D-05 SHRUB / GROUND COVER TYPICAL SPACING
N.T.S.

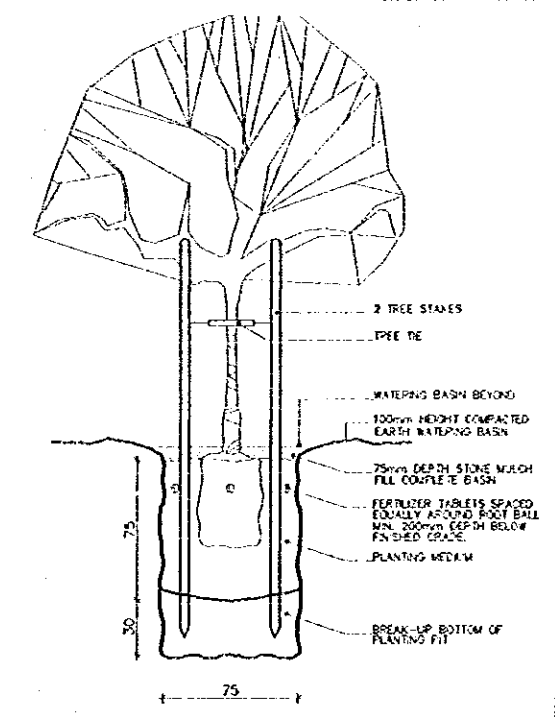


D-06 DECIDUOUS TREE PLANTING
SCALE 1:20

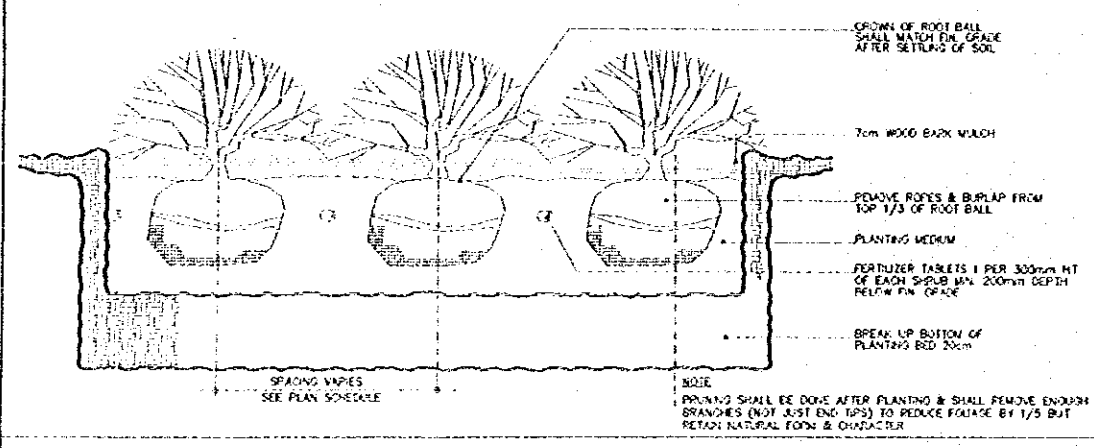

D-07 SHRUB BED PLANTING
SCALE 1:10

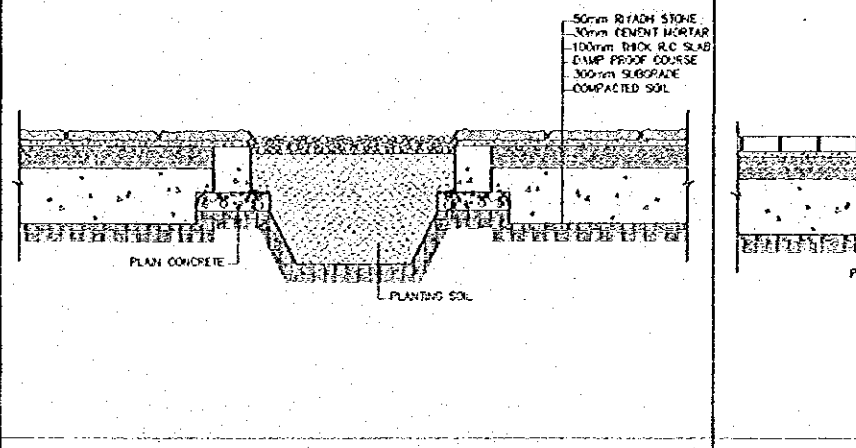

D-08 DETAIL OF PLANTER IN STONE TILING
SCALE 1:20

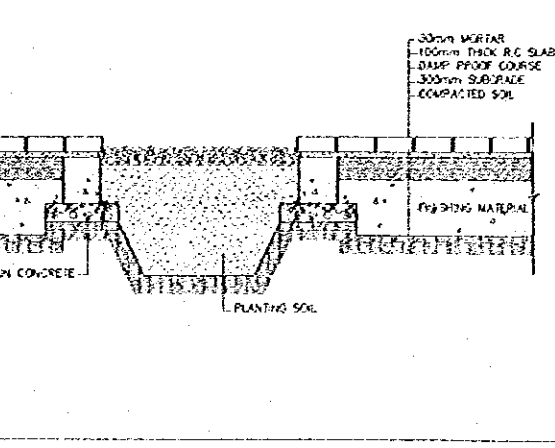

D-09 DETAIL OF PLANTER IN DIFFERENT TILING
SCALE 1:20

Designed by:
Japan International Cooperation Agency (JICA)
JICA Study Team:
Joint Venture of Pacific Consultants International and Yamashita Sekkei Inc.

Subcontracted Local Consultant:
TBAH Consultants
Architects, Engineers

DATE: JUNE-10/2000

Tourist Trails
Drawing Title:
PLANTING DETAILS

Scale: VAR.
Drawing No: AD.LD-01

JICA