



JAPAN INTERNATIONAL COOPERATION AGENCY

THE GOVERNMENT OF THE HASHEMITE KINGDOM OF JORDAN  
THE MINISTRY OF TOURISM AND ANTIQUITIES, THE MINISTRY OF PLANNING

DRAFT  
TENDER DOCUMENTS FOR CONSTRUCTION  
OF  
**DEAD SEA PARKWAY SUB-PROJECT**  
THE TOURISM SECTOR DEVELOPMENT PROJECT

**VOLUME IV**  
**DRAWINGS**

(2) CROSS SECTIONS

JICA LIBRARY




J 1160585 (4)

Pacific Consultants International  
Yamashita Sekkei Inc.

August 2000

SSF
JR
00-153

 



JAPAN INTERNATIONAL COOPERATION AGENCY

THE GOVERNMENT OF THE HASHEMITE KINGDOM OF JORDAN  
THE MINISTRY OF TOURISM AND ANTIQUITIES, THE MINISTRY OF PLANNING

DRAFT  
TENDER DOCUMENTS FOR CONSTRUCTION  
OF  
**DEAD SEA PARKWAY SUB-PROJECT**  
THE TOURISM SECTOR DEVELOPMENT PROJECT


**VOLUME IV**  
**DRAWINGS**  
**( 2 ) CROSS SECTIONS**

Pacific Consultants International  
Yamashita Sekkei Inc.

August 2000




1160585 (4)

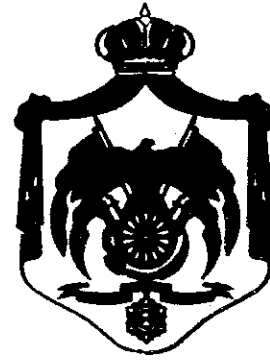

# THE HASHEMITE KINGDOM OF JORDAN

MINISTRY OF TOURISM AND ANTIQUITIES  
TOURISM SECTOR DEVELOPMENT PROJECT

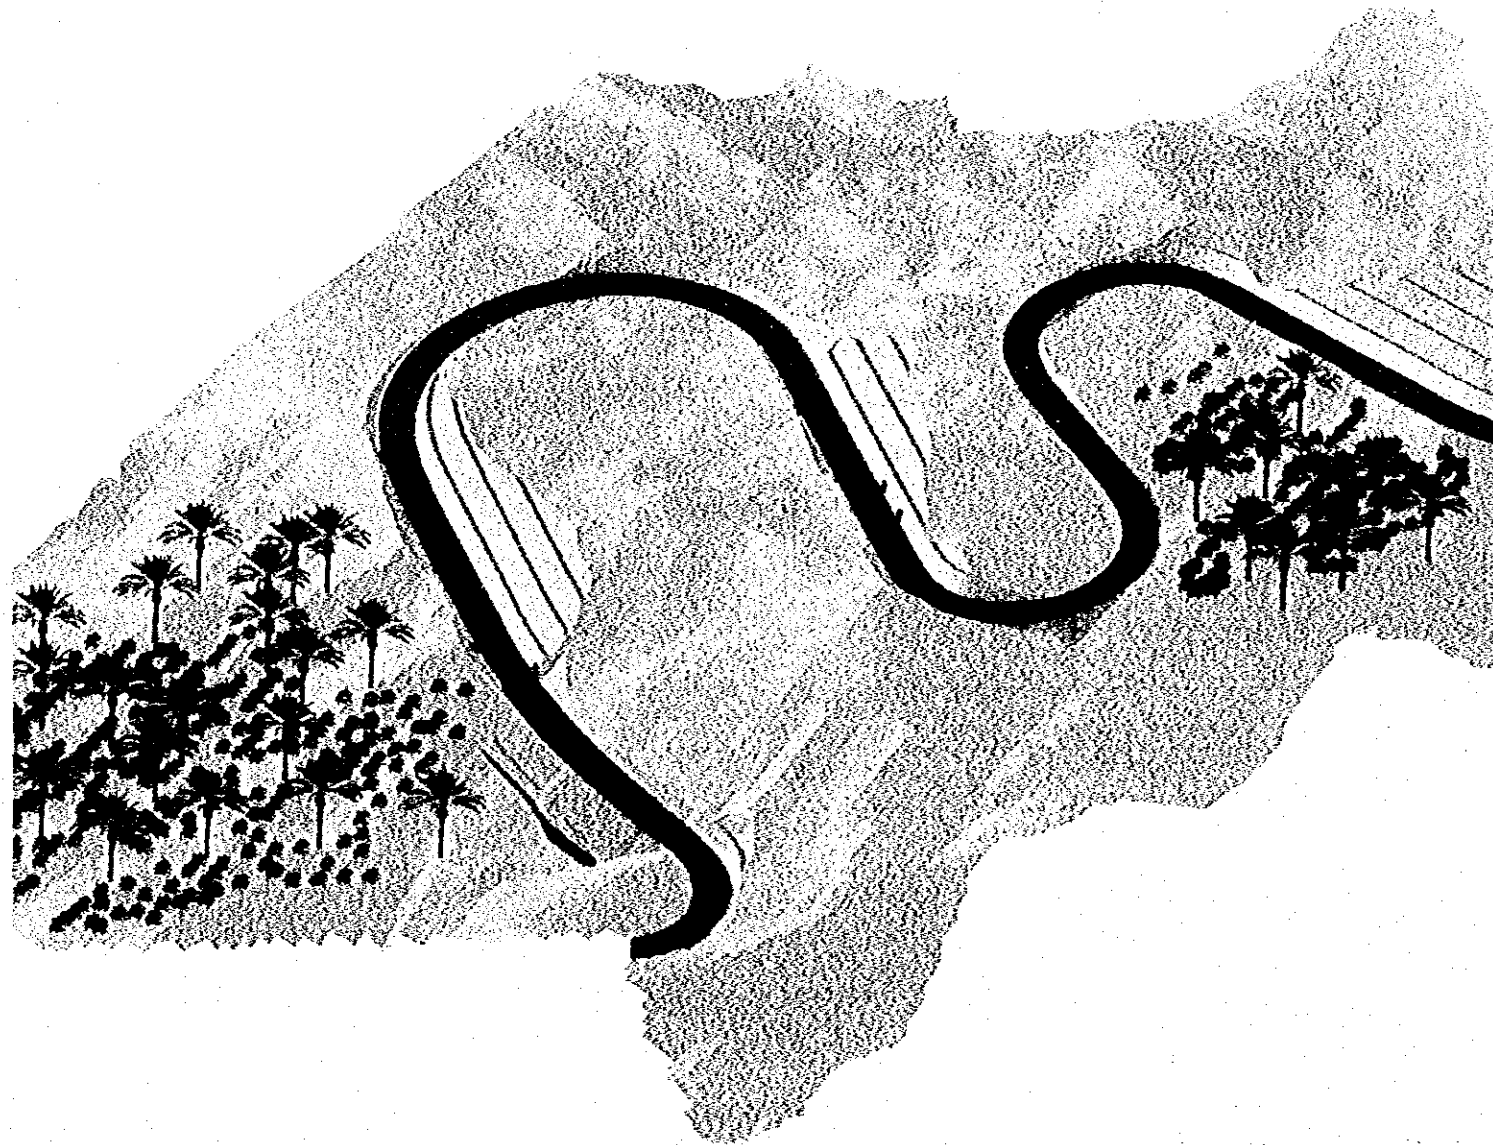

DEAD SEA PARKWAY SUB-PROJECT

AUGUST, 2000

CROSS SECTIONS  
( 1 OF 3 )

PRIME CONSULTANT

THE JAPAN INTERNATIONAL CORPORATION AGENCY (JICA)  
DETAILED DESIGN STUDY TEAM



JOINT VENTURE

PACIFIC CONSULTANTS INTERNATIONAL,  
YAMASHITA SEKKEI, INC.

LOCAL CONSULTANT



**consolidated consultants**  
engineering & environment  
Tel: 4612377 - Fax: 4612380 - AMMAN - JORDAN

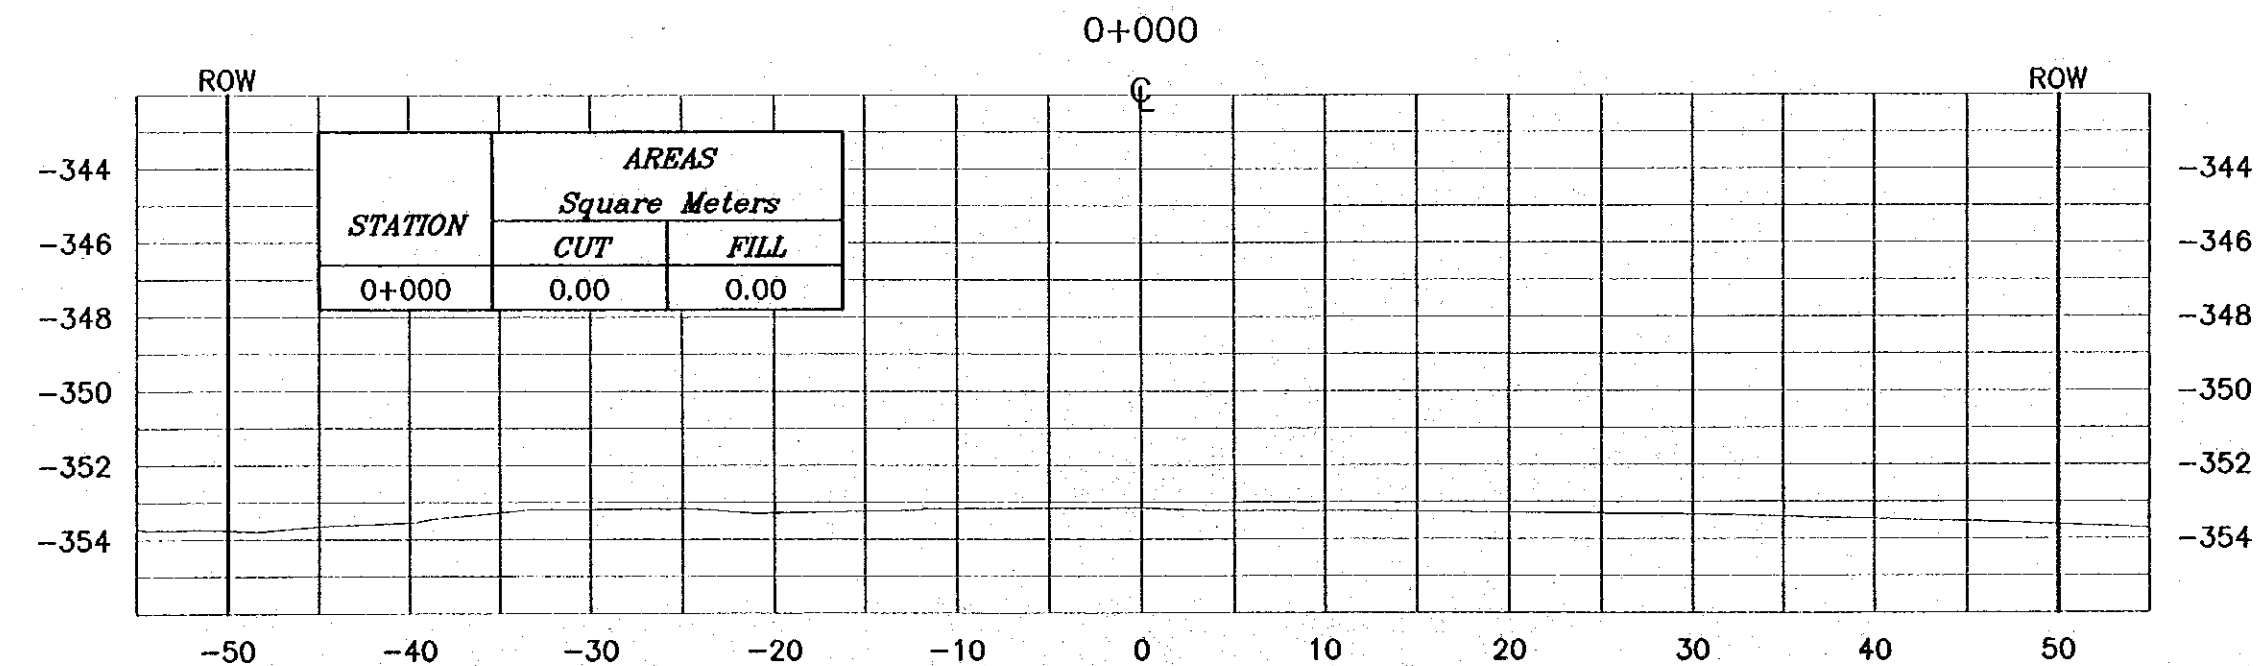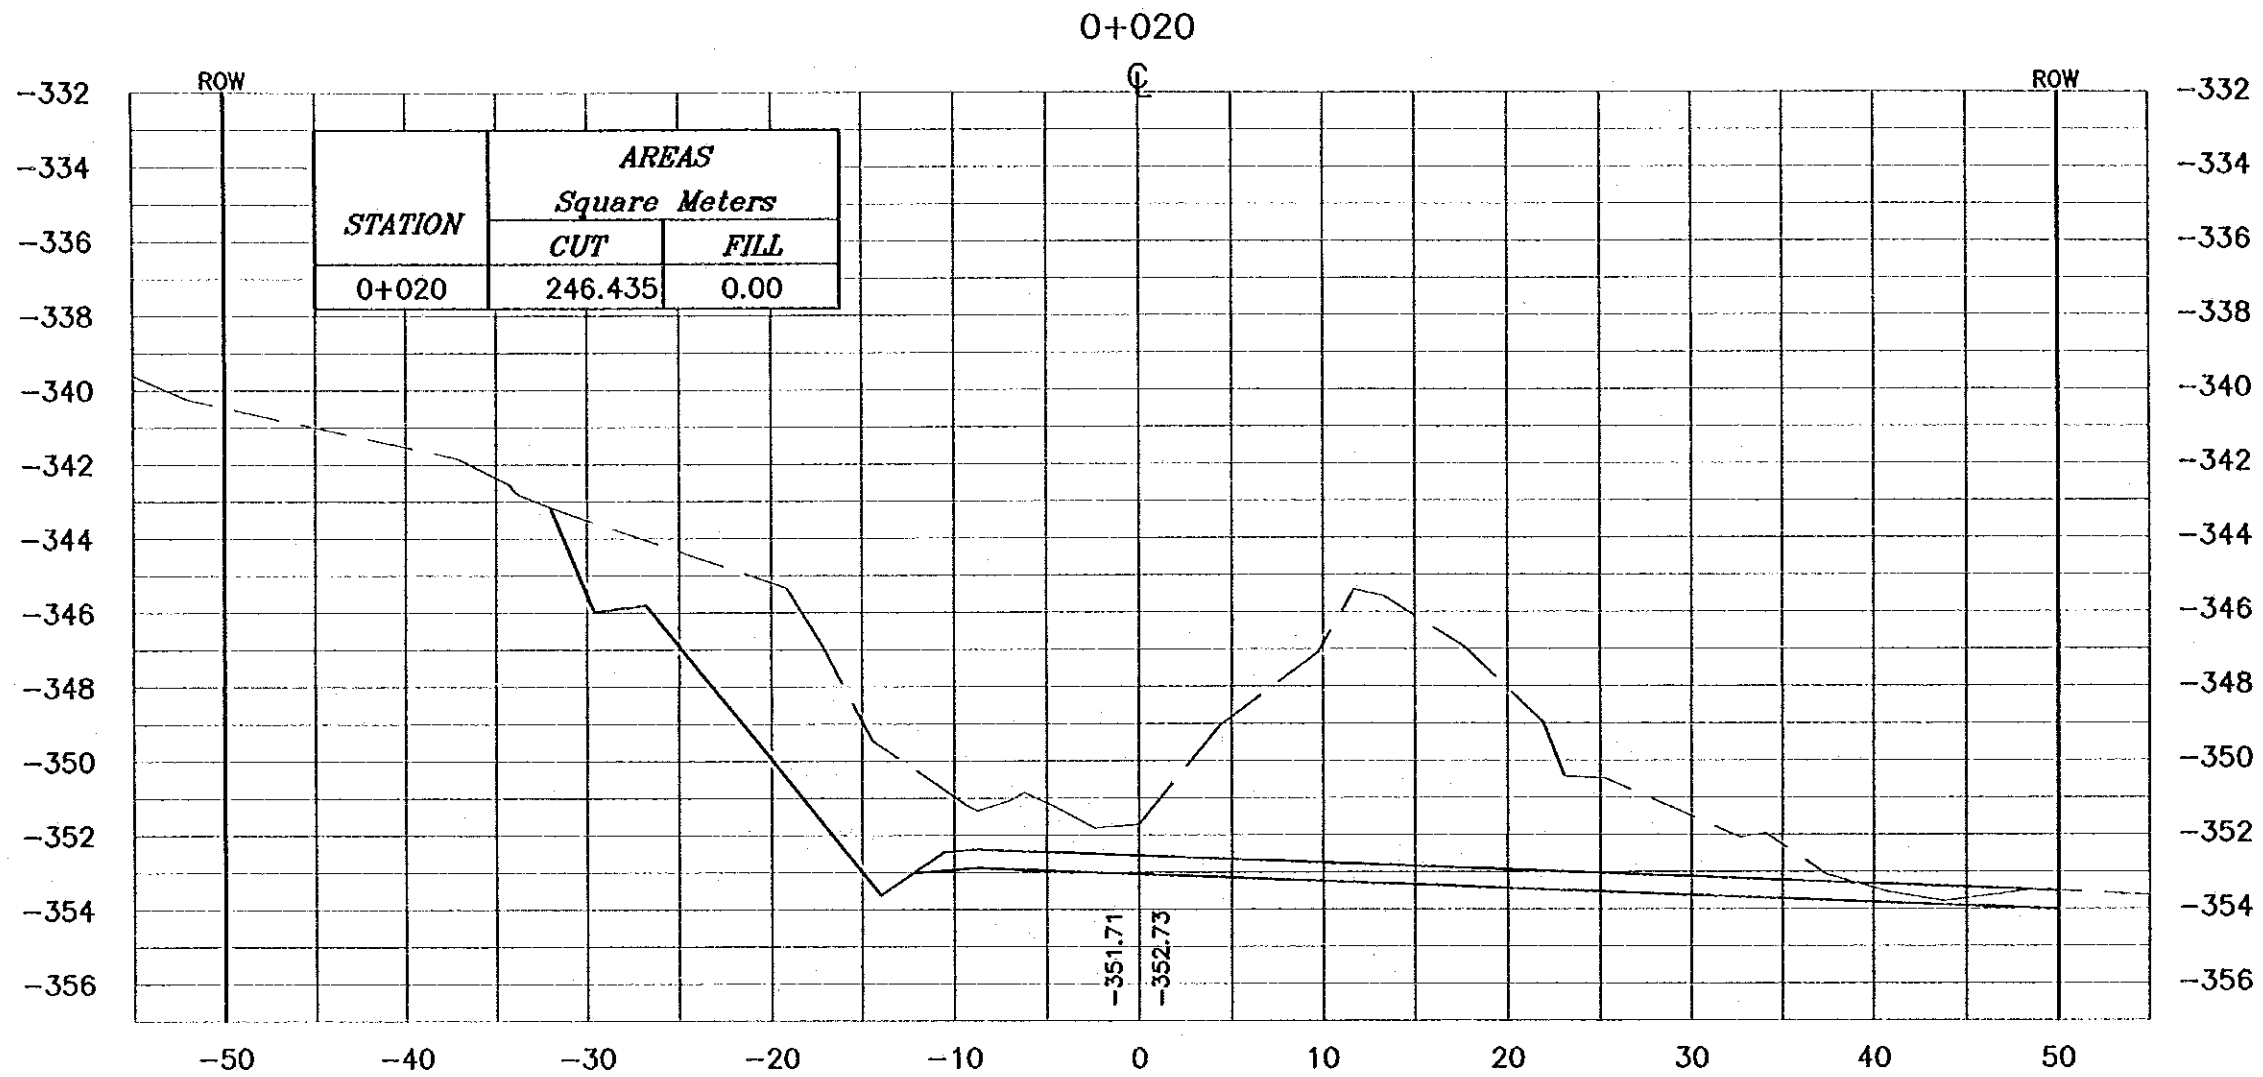

**NOTES :**

- \* FOR EXACT HEIGHTS AND DIMENSIONS OF BENCHES SEE TYPICAL ROAD CROSS-SECTION .
- \* SLOPE H : V .

**Project:**  
Tourism Sector Development Project  
in the Hashemite Kingdom of Jordan

**Executing Agency:**  
The Ministry of Tourism and Antiquities  
The Ministry of Planning

**SUB-PROJECT:**  
Dead Sea Parkway

**Note:**  
This detailed design has been executed by a team of consultants as shown below in accordance with the agreement between Japan International Cooperation Agency (JICA) and JICA Study Team. The copyright of this drawing rests with JICA.

**Designed by:**  
Japan International Cooperation Agency (JICA)

**JICA Study Team:**  
Joint Venture of  
Pacific Consultants International and  
Yamashita Seki Inc.


**Subcontracted Local Consultant:**  
 **consolidated consultants**  
engineering & environment  
Tel: 012377 - Fax: 012380 - 20000

**Drawing Title:**  
CROSS-SECTIONS  
(0+000)-(0+020)

**Scale:** H 1:400 V 1:200 **Drawing No.:** 001

**NOTES :**

- \* FOR EXACT HEIGHTS AND DIMENSIONS OF BENCHES SEE TYPICAL ROAD CROSS-SECTION .
- \* SLOPE H : V .

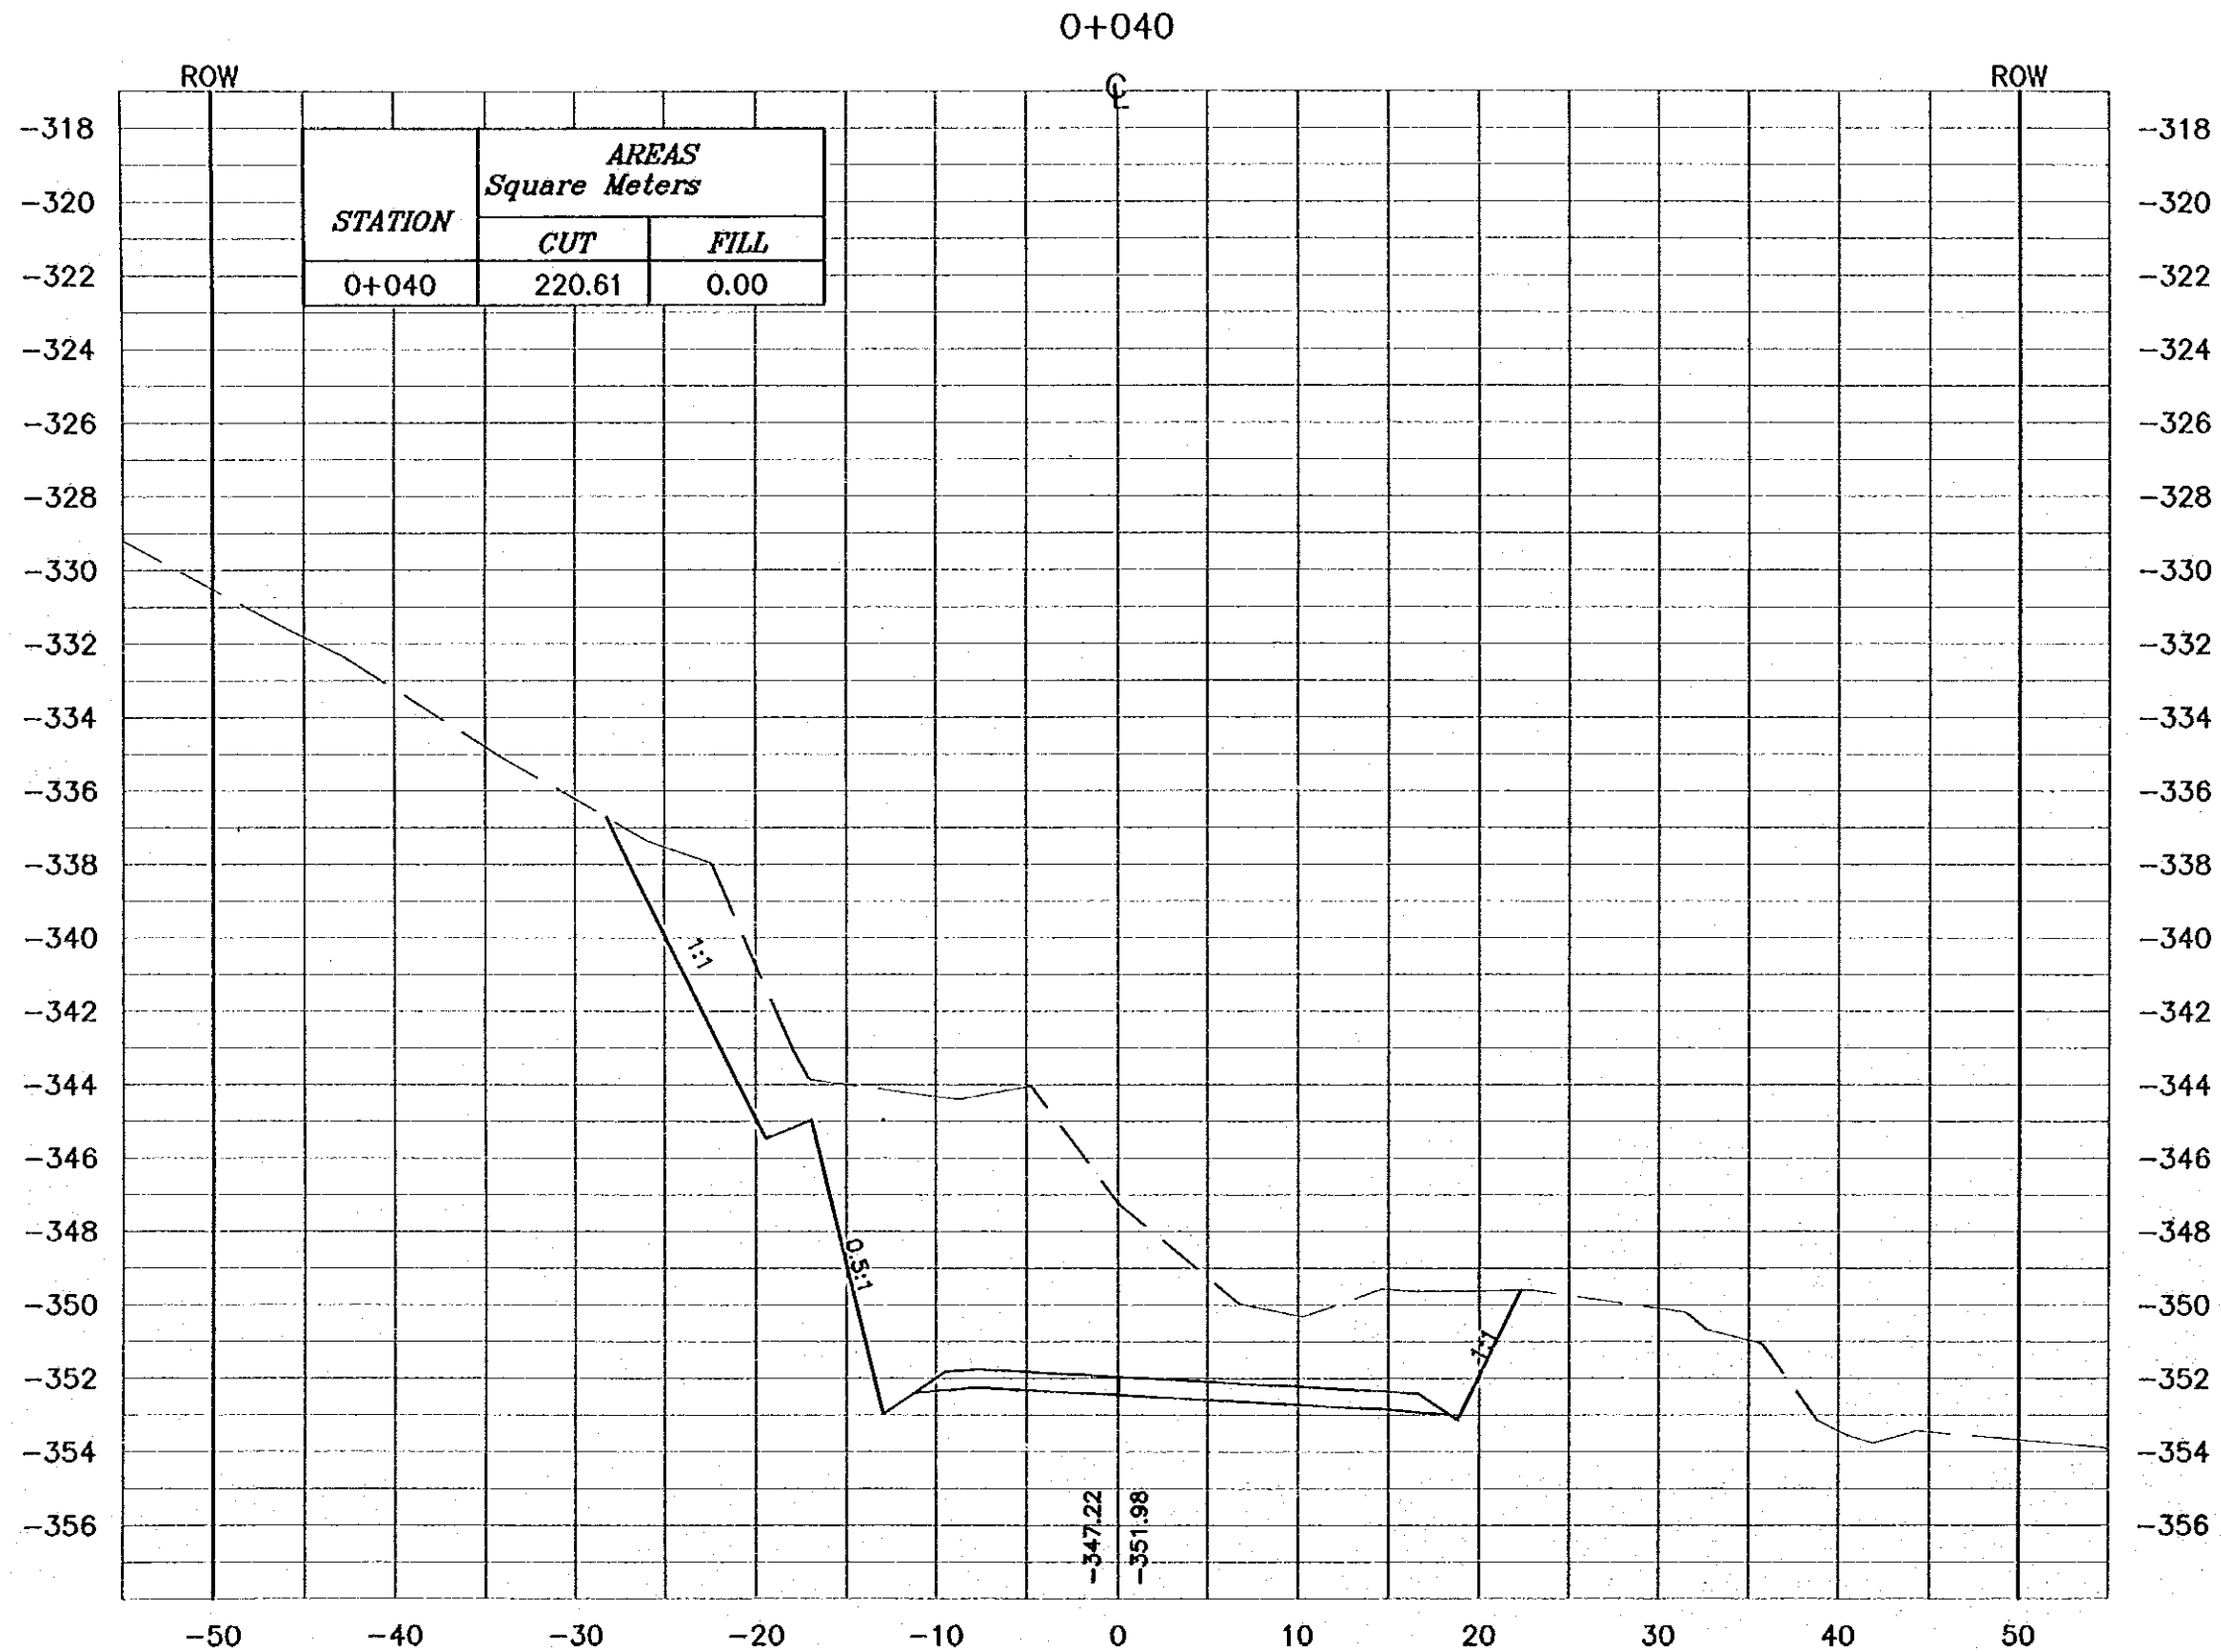

**Project:**  
Tourism Sector Development Project  
in the Hashemite Kingdom of Jordan

**Executing Agency:**  
The Ministry of Tourism and Antiquities  
The Ministry of Planning

**SUB-PROJECT:**  
Dead Sea Parkway

**Note:**  
This detailed design has been executed by a team of consultants as shown below in accordance with the agreement between Japan International Cooperation Agency (JICA) and JICA Study Team. The copyright of this drawing rests with JICA.

**Designed by:**  
Japan International Cooperation Agency (JICA)

**JICA Study Team:**  
Joint Venture of Pacific Consultants International and Yamashita Sekido Inc.

**Subcontracted Local Consultant:**  
 consolidated consultants  
engineering & environment  
Tel: 995277 - Fax: 995288 - AMMAN - JORDAN

---

**Drawing Title:**  
CROSS-SECTIONS  
0+040


---

**Scale:** H: 1:400 V: 1:200     **Drawing No.:** 002



**NOTES :**

- \* FOR EXACT HEIGHTS AND DIMENSIONS OF BENCHES SEE TYPICAL ROAD CROSS-SECTION .
- \* SLOPE H : V .

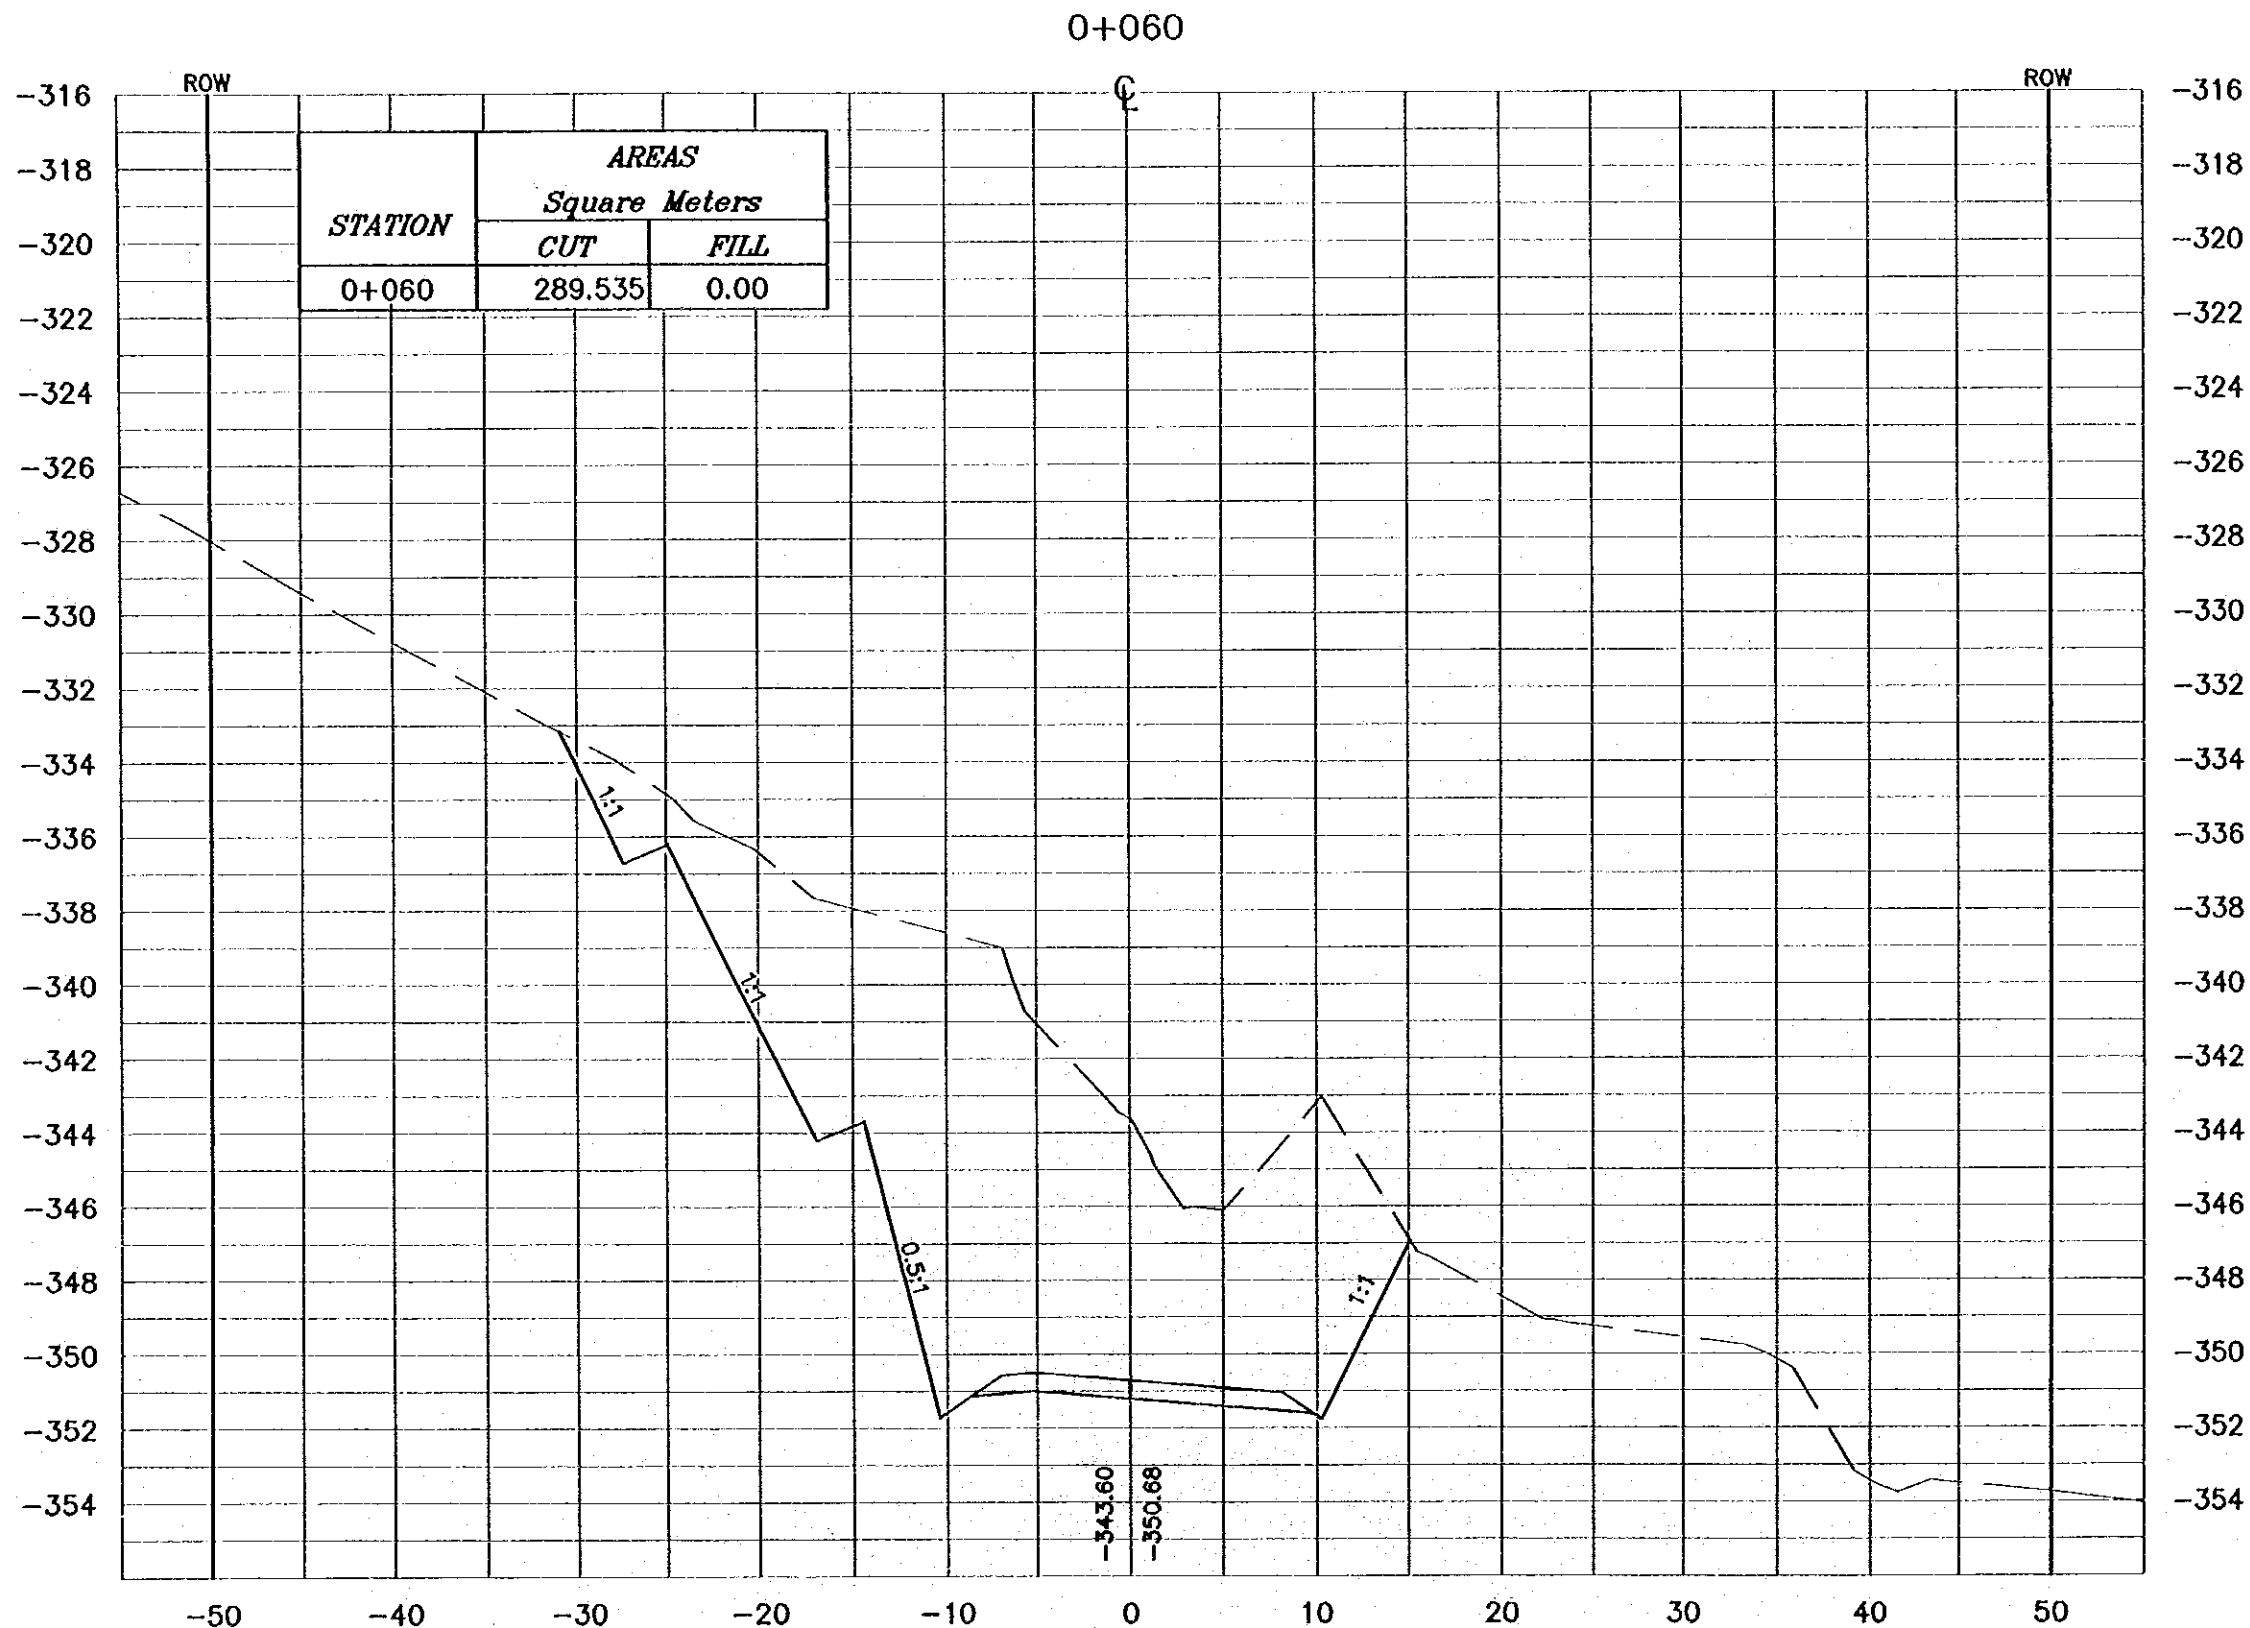

**Project:**  
Tourism Sector Development Project  
in the Hashemite Kingdom of Jordan

**Executing Agency:**  
The Ministry of Tourism and Antiquities  
The Ministry of Planning

**SUB-PROJECT:**  
Dead Sea Parkway

**Note:**  
This detailed design has been executed by a team of consultants as shown below in accordance with the agreement between Japan International Cooperation Agency (JICA) and JICA Study Team. The copyright of this drawing rests with JICA.

**Designed by:**  
Japan International Cooperation Agency (JICA)

**JICA Study Team:**  
Joint Venture of Pacific Consultants International and Yamashita Sedco Inc.


**Subcontracted Local Consultants:**  
**consolidated consultants**  
engineering & environment  
Tel: 962277 - Fax: 962288 - Amman - Jordan

**Drawing Title:**  
CROSS-SECTIONS  
0+060

**Scale:** H 1:400 V 1:200 **Drawing No.:** 003

**NOTES :**

- \* FOR EXACT HEIGHTS AND DIMENSIONS OF BENCHES SEE TYPICAL ROAD CROSS-SECTION .
- \* SLOPE H : V .

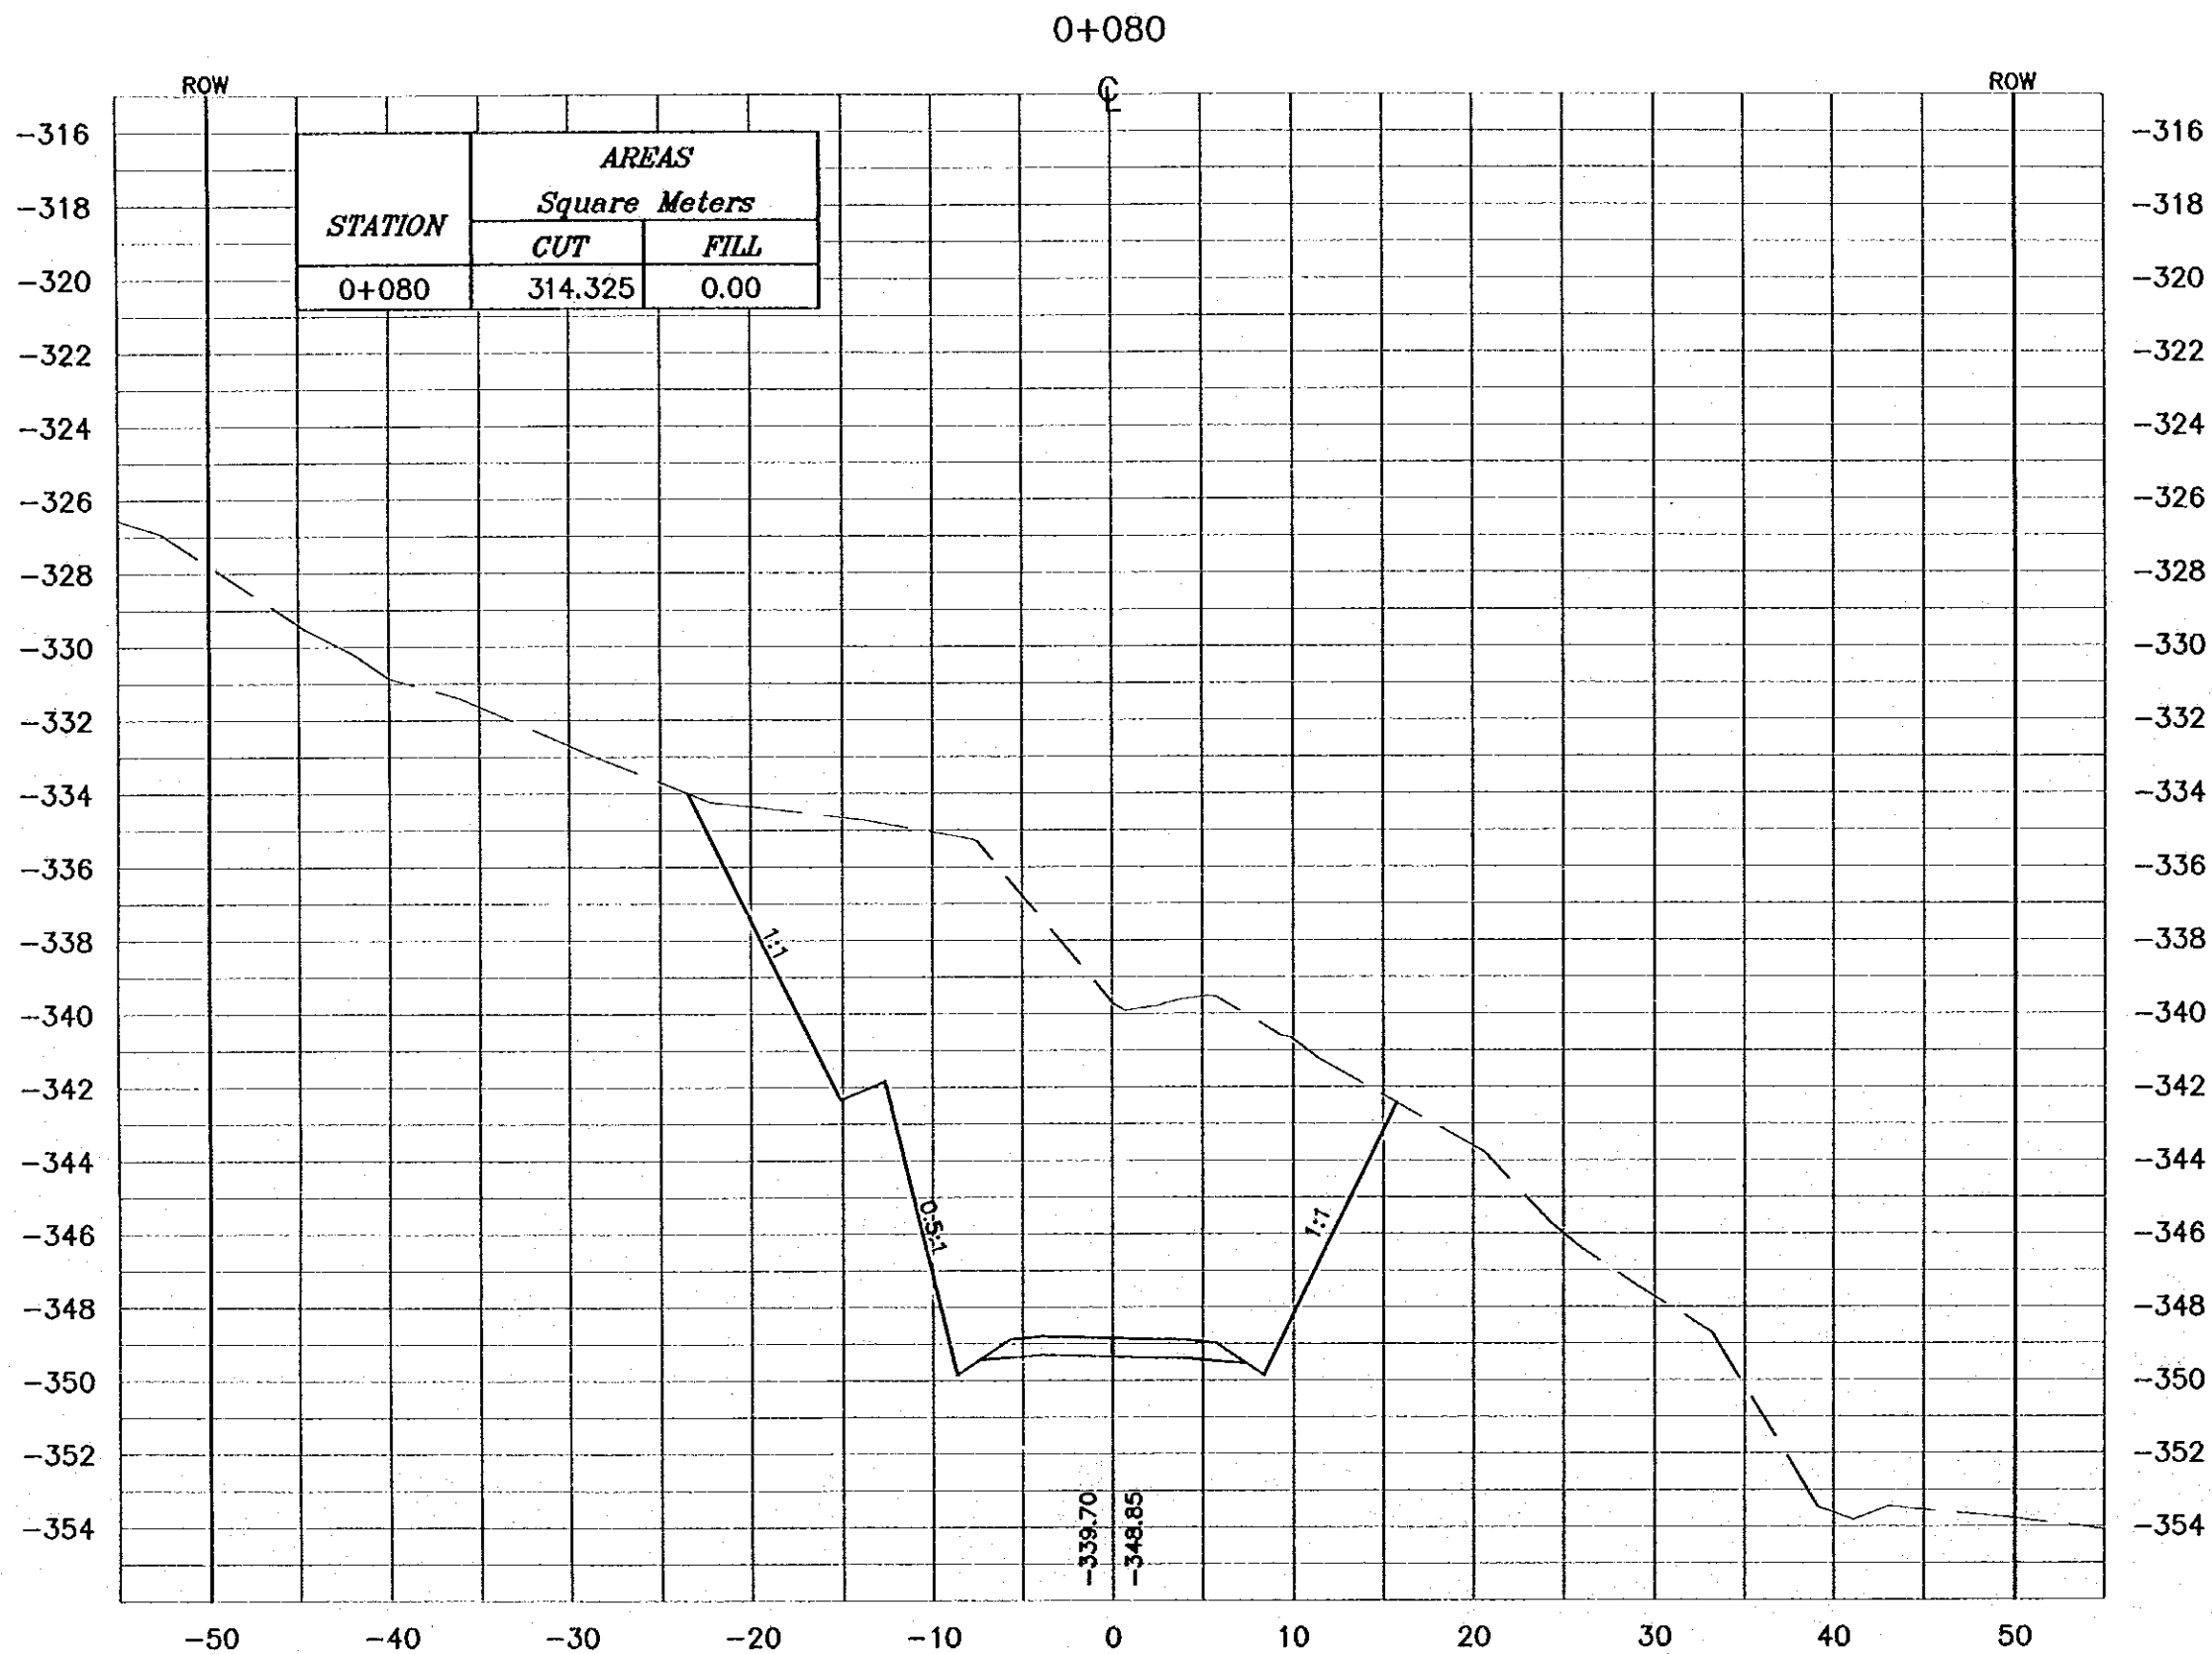

**Project:**  
Tourism Sector Development Project  
in the Hashemite Kingdom of Jordan

**Executing Agency:**  
The Ministry of Tourism and Antiquities  
The Ministry of Planning

**SUB-PROJECT:**  
Dead Sea Parkway

**Note:**  
This detailed design has been executed by  
a team of consultants as shown below in  
accordance with the agreement between  
Japan International Cooperation Agency  
(JICA) and JICA Study Team.  
The copyright of this drawing rests with JICA.

**Designed by:**  
Japan International Cooperation  
Agency (JICA)

**JICA Study Team:**  
Joint Venture of  
Pacific Consultants International and  
Yamaoka Seikoh Inc.


**Subcontracted Local Consultant:**  
 **consolidated consultants**  
*engineering & environment*  
Tel: 002377 - Fax: 002380 - Amman - Jordan

**Drawing Title:**  
CROSS-SECTIONS  
0+080

**Scale:** H 1:400 V 1:200 **Drawing No.:** 004

**NOTES :**

- \* FOR EXACT HEIGHTS AND DIMENSIONS OF BENCHES SEE TYPICAL ROAD CROSS-SECTION .
- \* SLOPE H : V .

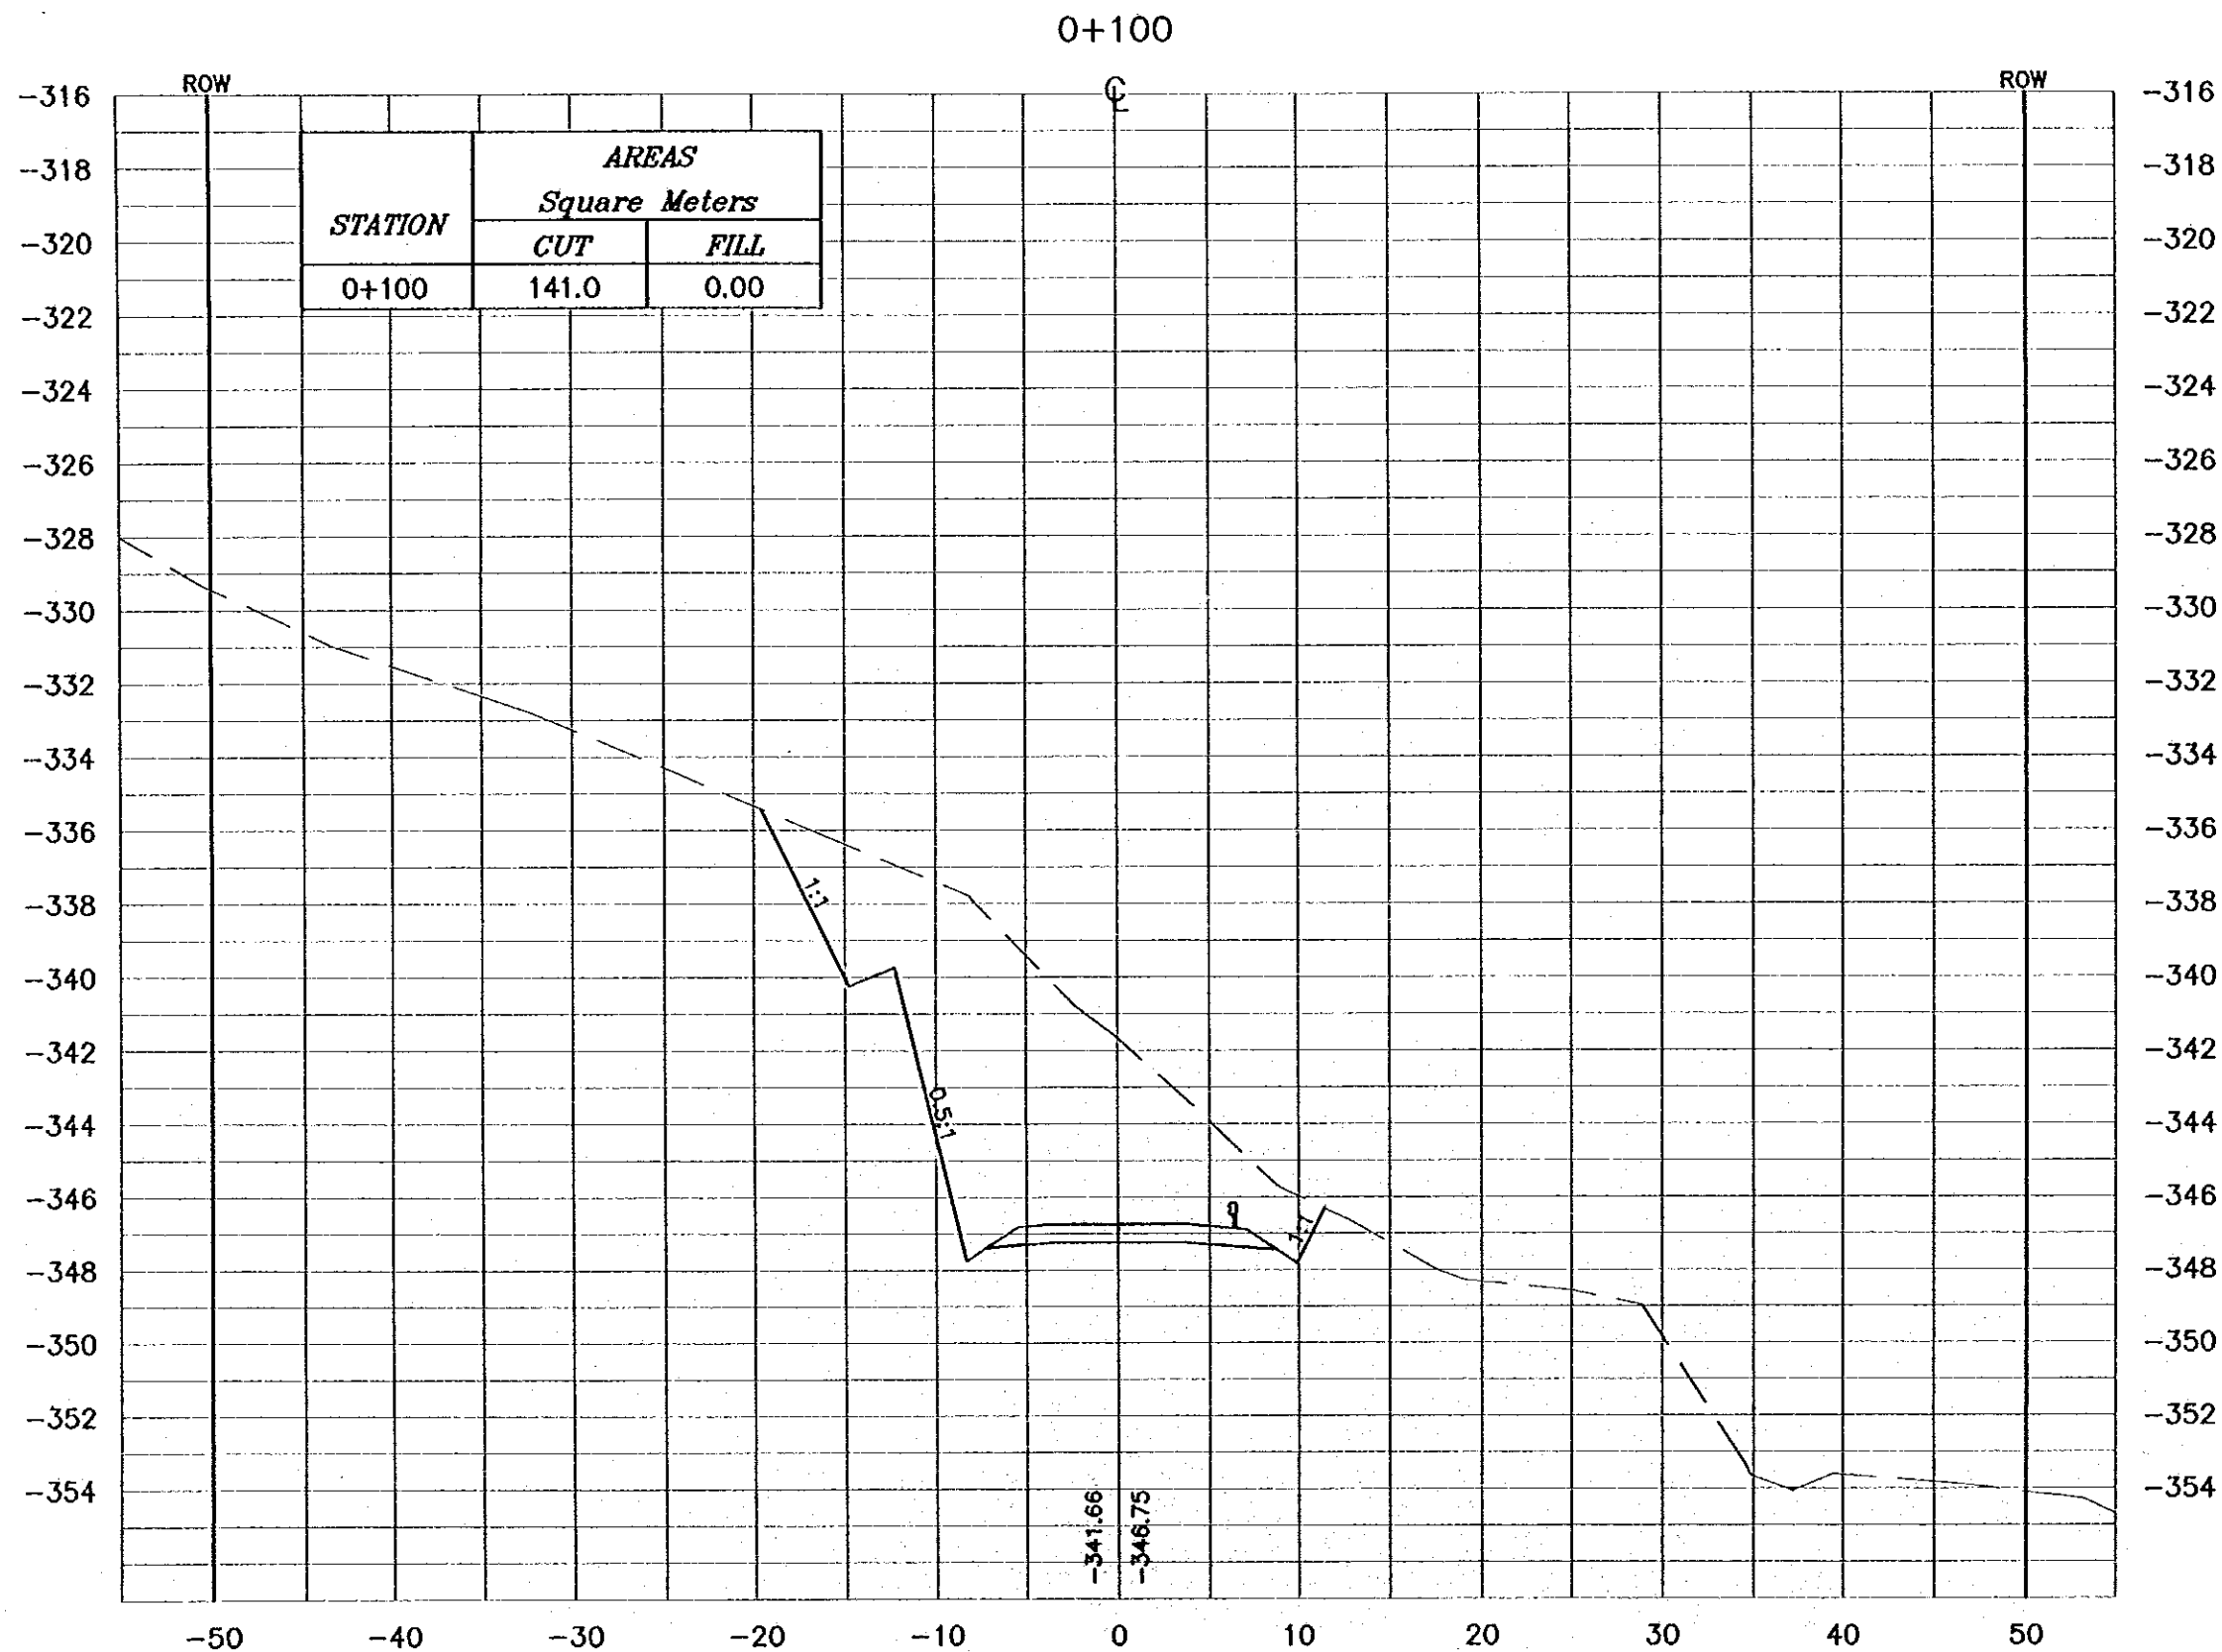

**Project:**  
Tourism Sector Development Project  
in the Hashemite Kingdom of Jordan

**Executing Agency:**  
The Ministry of Tourism and Antiquities  
The Ministry of Planning

**SUB-PROJECT:**  
Dead Sea Parkway

**Note:**  
This detailed design has been executed by a team of consultants as shown below in accordance with the agreement between Japan International Cooperation Agency (JICA) and JICA Study Team. The copyright of this drawing rests with JICA.

**Designed by:**  
Japan International Cooperation Agency (JICA)

**JICA Study Team:**  
Joint Venture of Pacific Consultants International and Yamashita Sekisui Inc.


**Subcontracted Local Consultant:**  
 consolidated consultants  
engineering & environment  
Tel: 962277 - Fax: 962288 - Amman - Jordan

**Drawing Title:**  
CROSS-SECTIONS  
0+100

**Scale:** H 1:400 V 1:200 **Drawing No.:** 005

**NOTES :**

- \* FOR EXACT HEIGHTS AND DIMENSIONS OF BENCHES SEE TYPICAL ROAD CROSS-SECTION .
- \* SLOPE H : V .

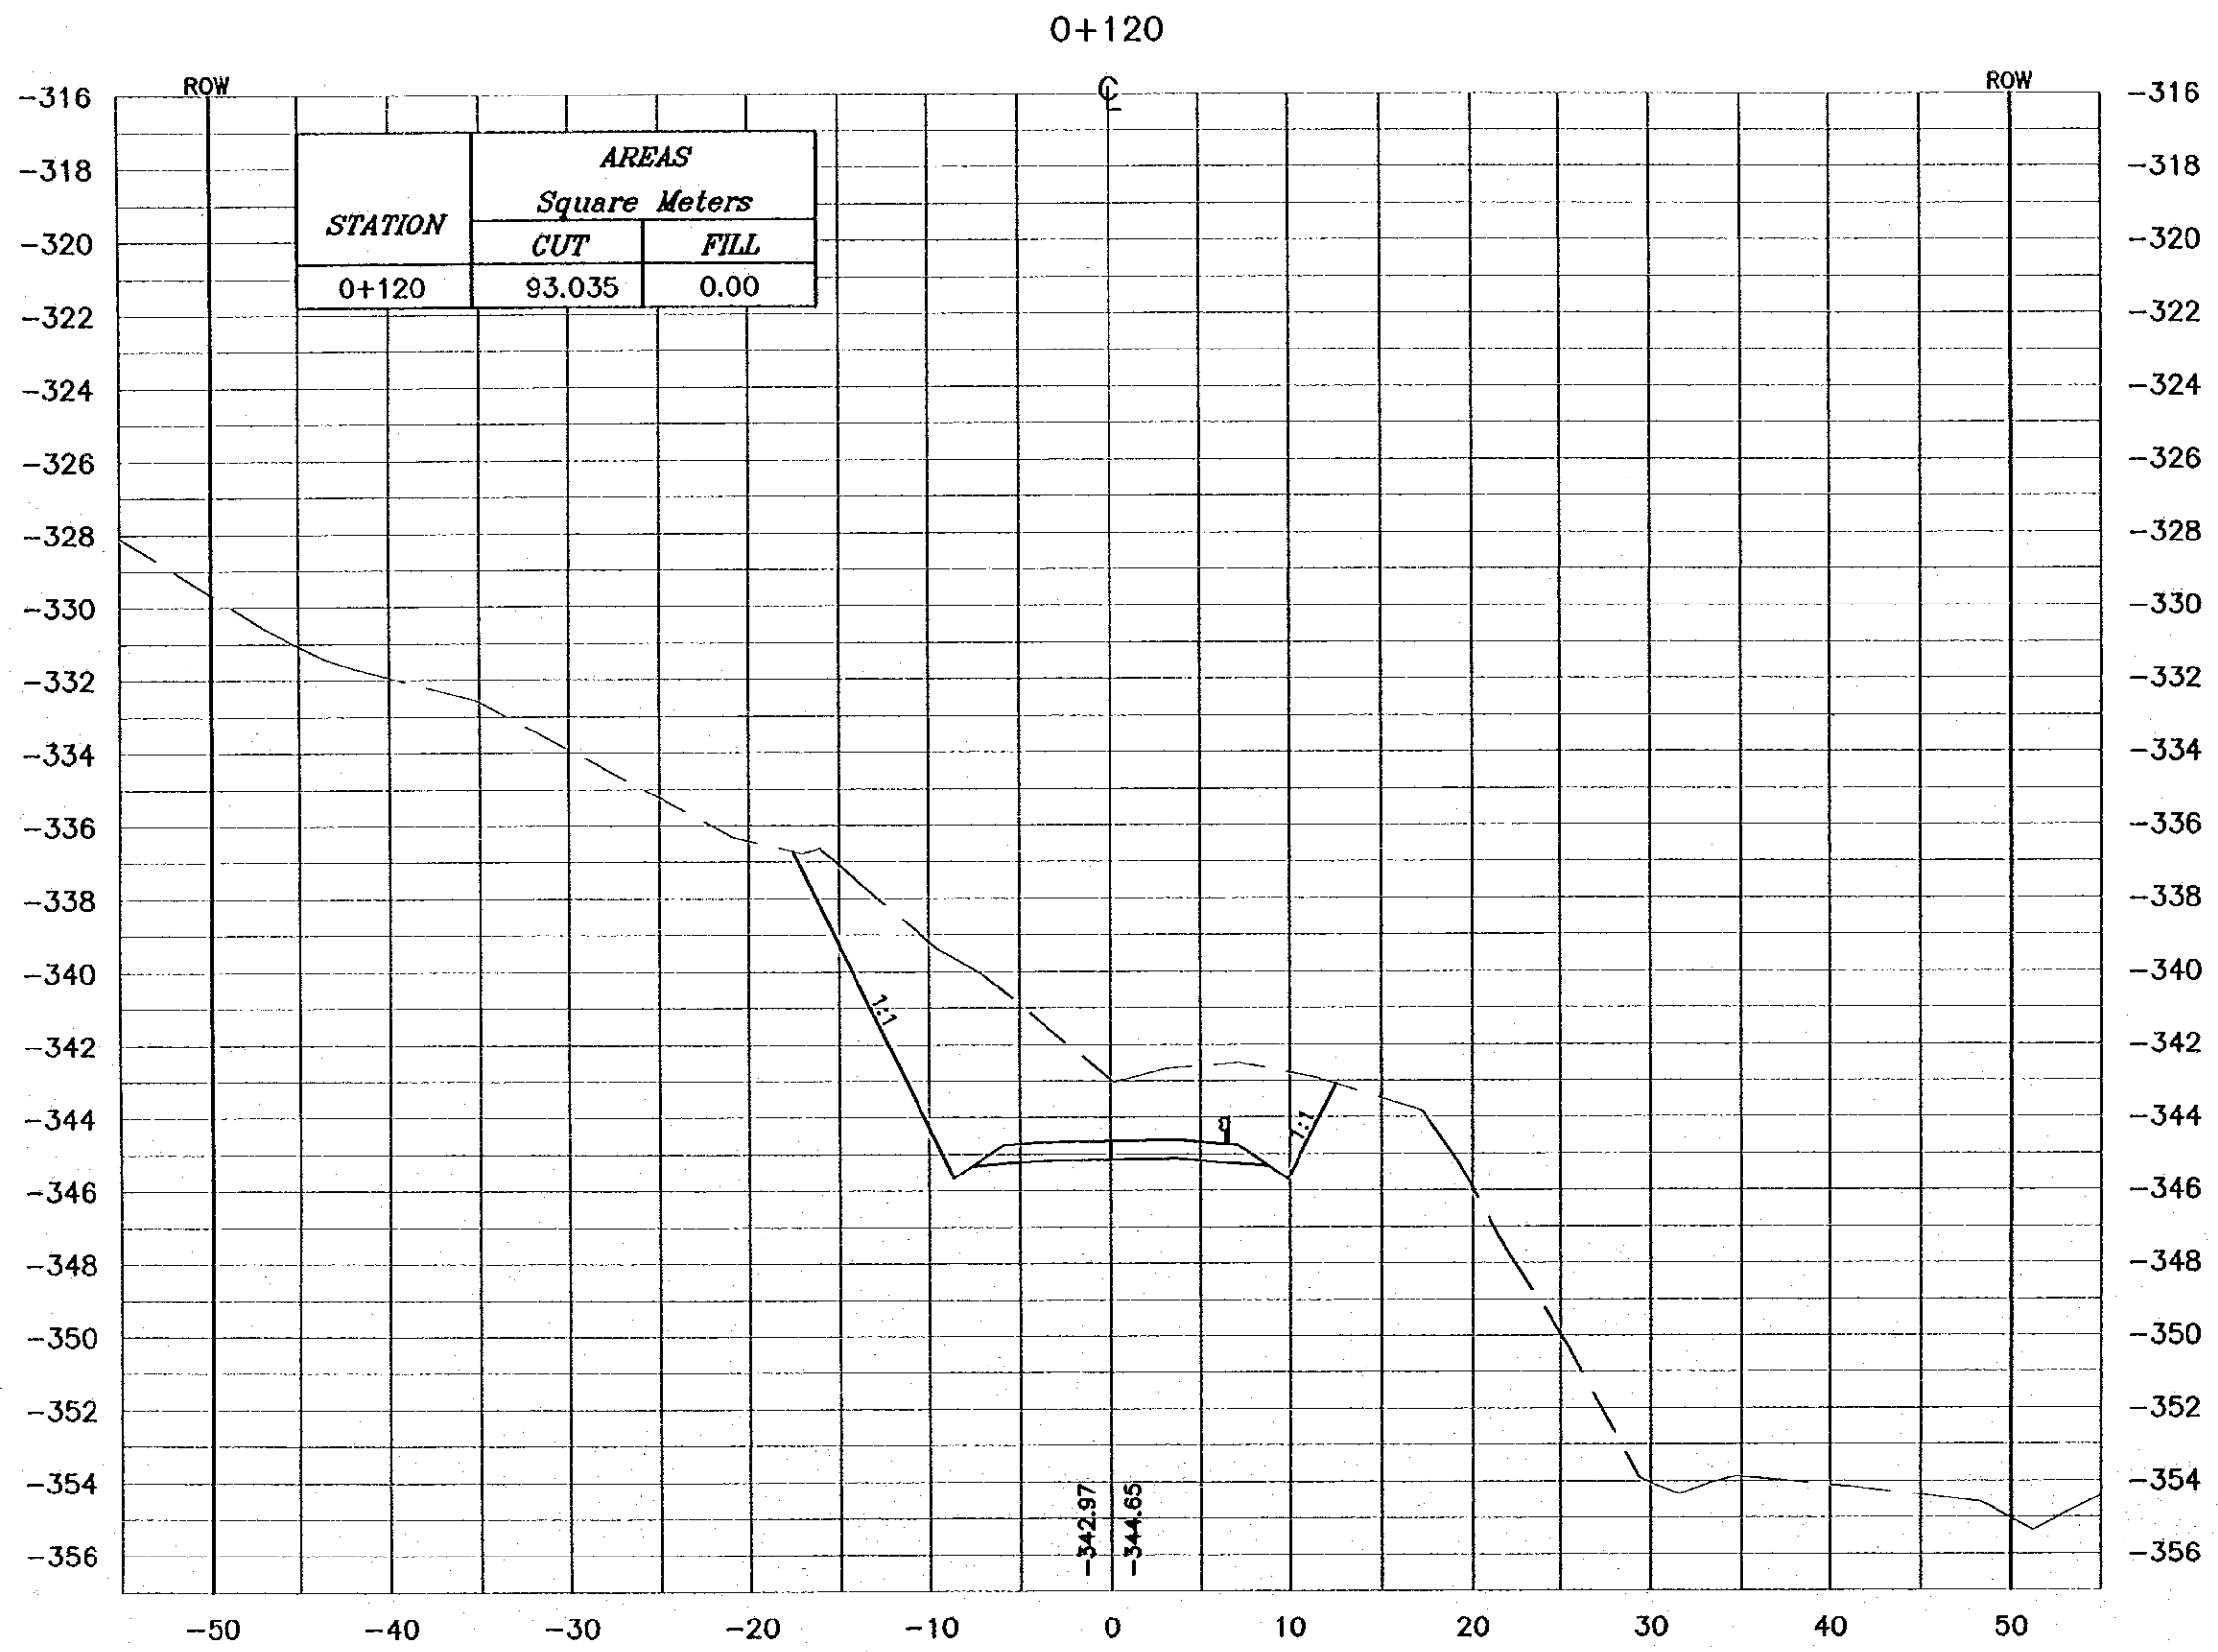

**Project:**  
Tourism Sector Development Project  
In the Hashemite Kingdom of Jordan

**Executing Agency:**  
The Ministry of Tourism and Antiquities  
The Ministry of Planning

**SUB-PROJECT:**  
Dead Sea Parkway

**Note:**  
This detailed design has been executed by a team of consultants as shown below in accordance with the agreement between Japan International Cooperation Agency (JICA) and JICA Study Team. The copyright of this drawing rests with JICA.

**Designed by:**  
Japan International Cooperation Agency (JICA)


**JICA Study Team:**  
Joint Venture of Pacific Consultants International and Yamaoka Sekido Inc.

**Subcontracted Local Consultant:**  
**consolidated consultants**  
Engineering & Environment  
Tel: 962297 - Fax: 962298 - Amman - Jordan

**Drawing Title:**  
CROSS-SECTIONS  
0+120

**Scale:** H 1:400 V 1:200 **Drawing No.:** 006

**NOTES :**  
 \* FOR EXACT HEIGHTS AND DIMENSIONS OF BENCHES SEE TYPICAL ROAD CROSS-SECTION .  
 \* SLOPE H : V .

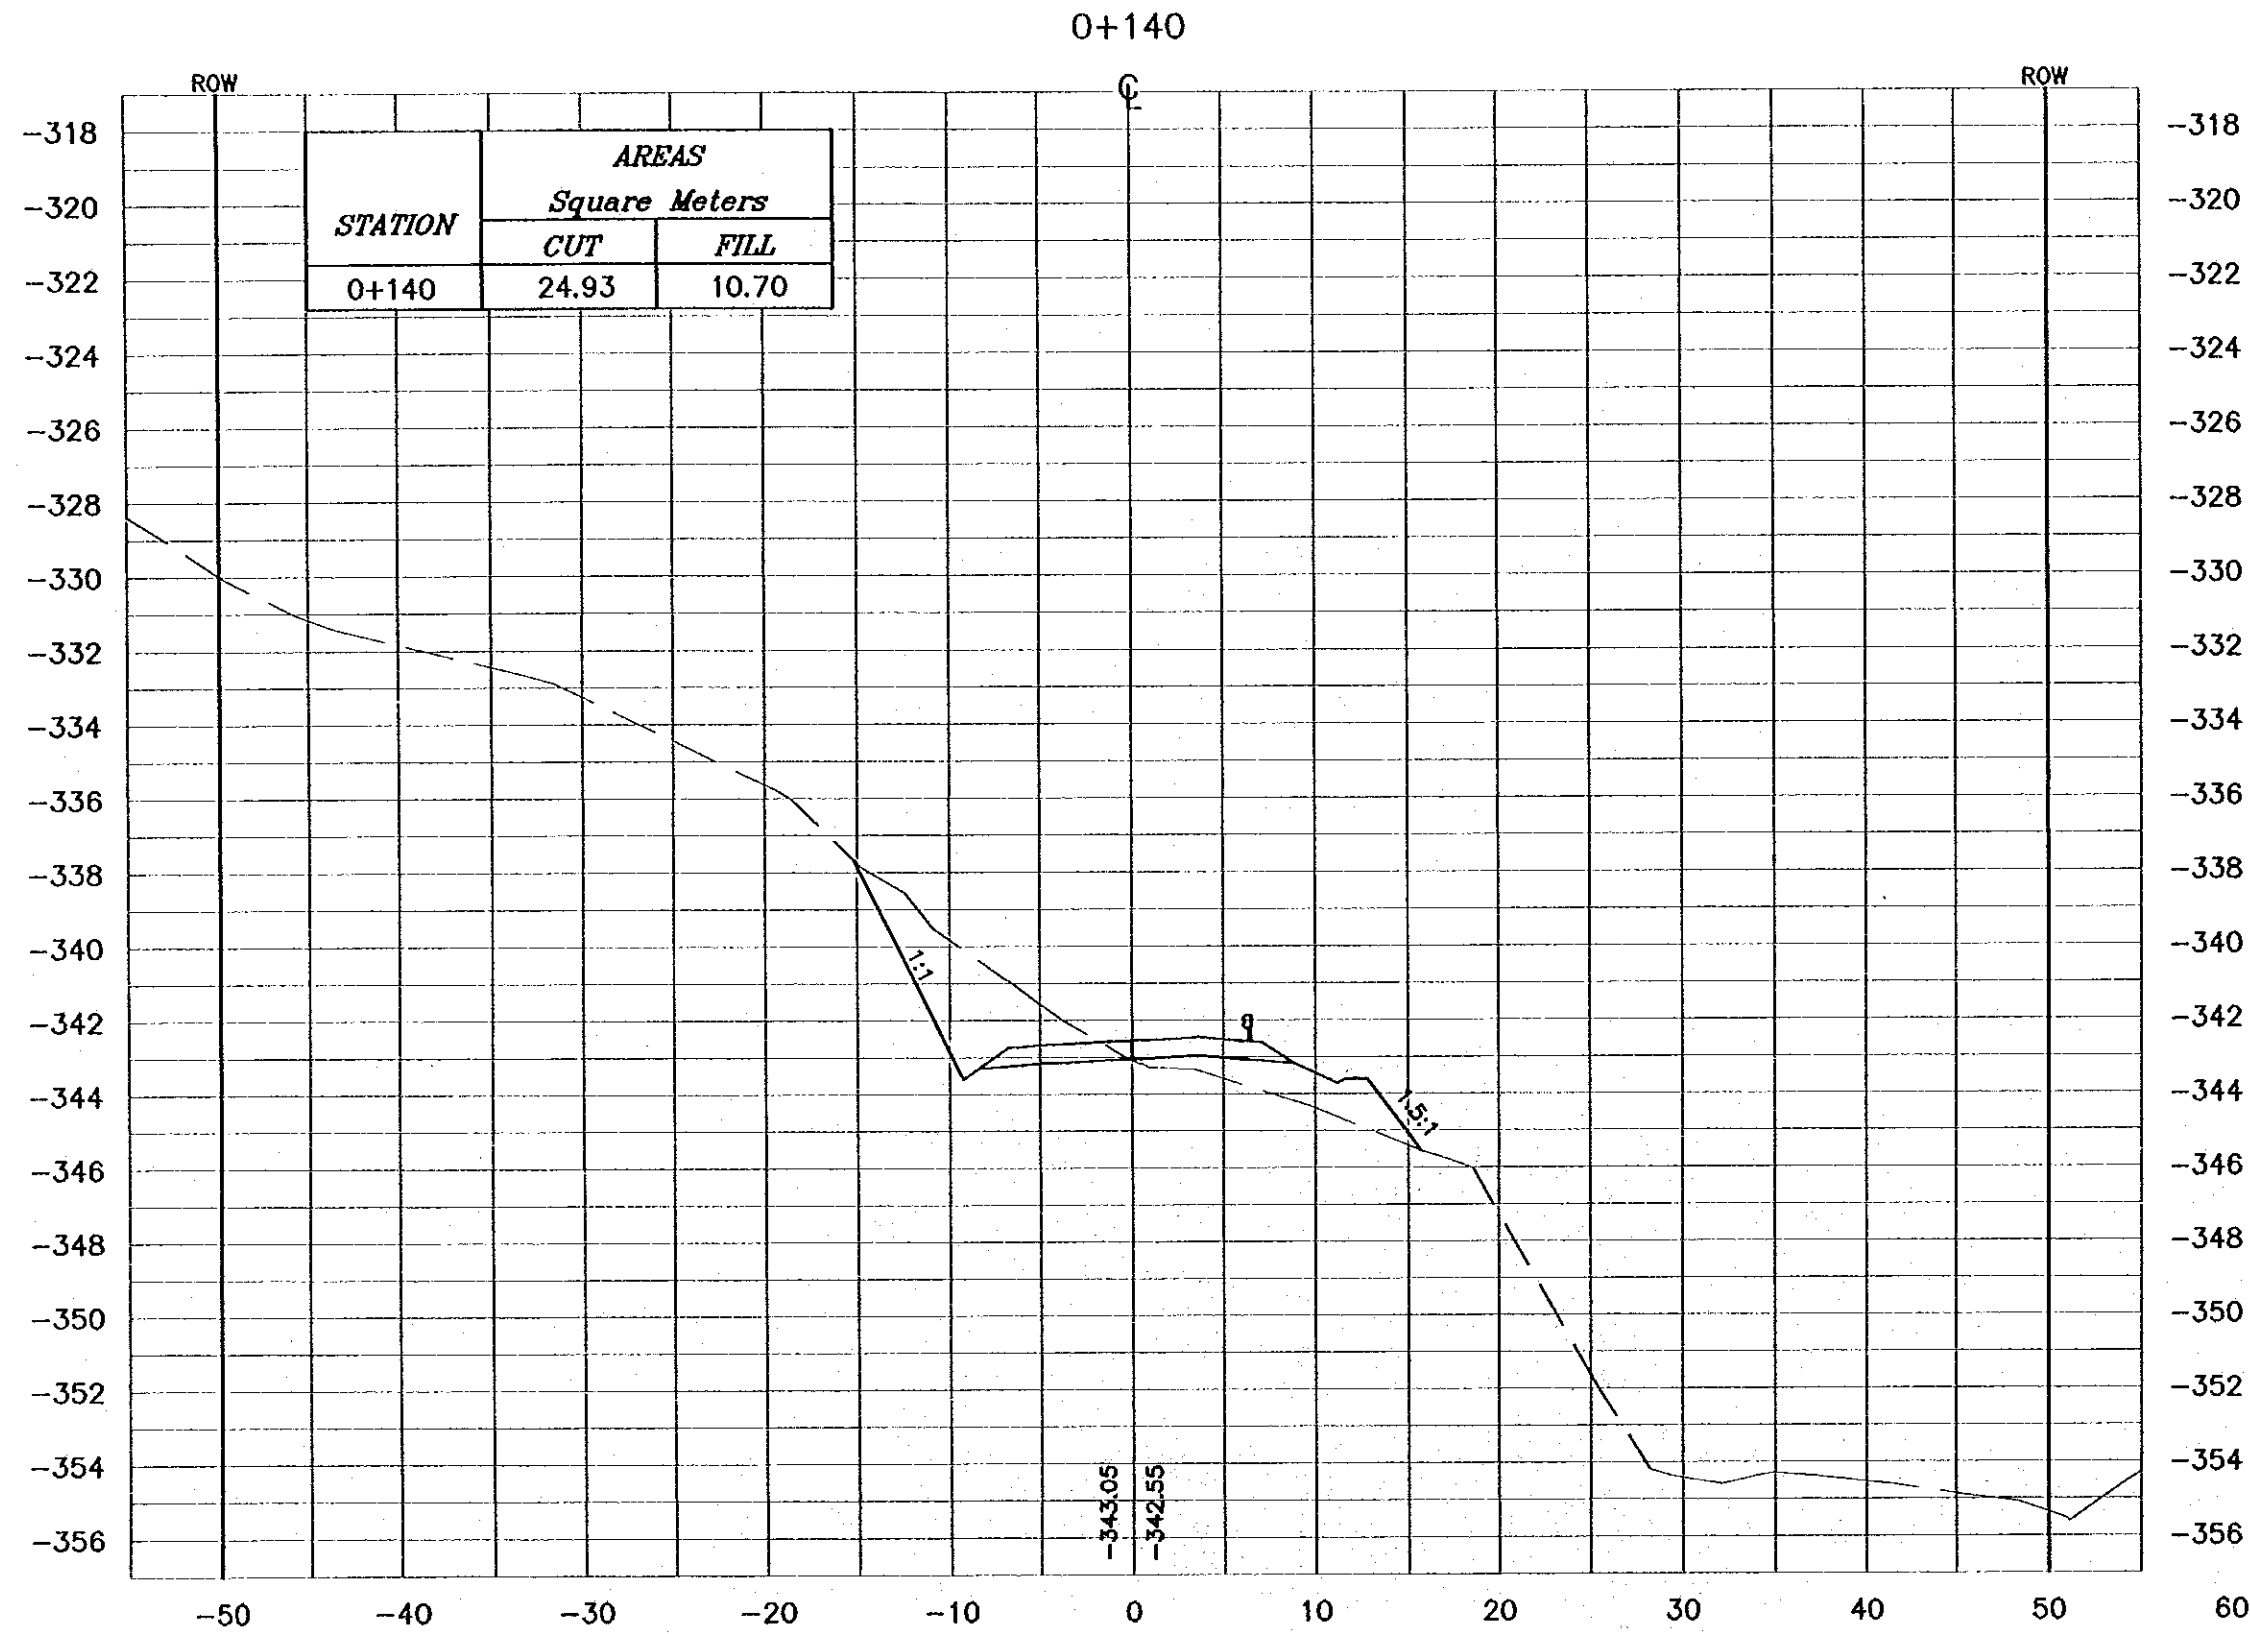

**Project:**  
 Tourism Sector Development Project  
 in the Hashemite Kingdom of Jordan

**Executing Agency:**  
 The Ministry of Tourism and Antiquities  
 The Ministry of Planning

**SUB-PROJECT:**  
 Dead Sea Parkway

**Note:**  
 This detailed design has been executed by a team of consultants as shown below in accordance with the agreement between Japan International Cooperation Agency (JICA) and JICA Study Team. The copyright of this drawing rests with JICA.

**Designed by:**  
 Japan International Cooperation Agency (JICA)


**JICA Study Team:**  
 Joint Venture of Pacific Consultants International and Yamasaki Sekido Inc.

**Subcontracted Local Consultant:**  
 consolidated consultants  
 engineering & environment  
 Tel: 972277 - Fax: 972288 - Jordan - Amman

**Drawing Title:**  
 CROSS-SECTIONS  
 0+140

**Scale:** H 1:400 V 1:200 **Drawing No.:** 007

0+160

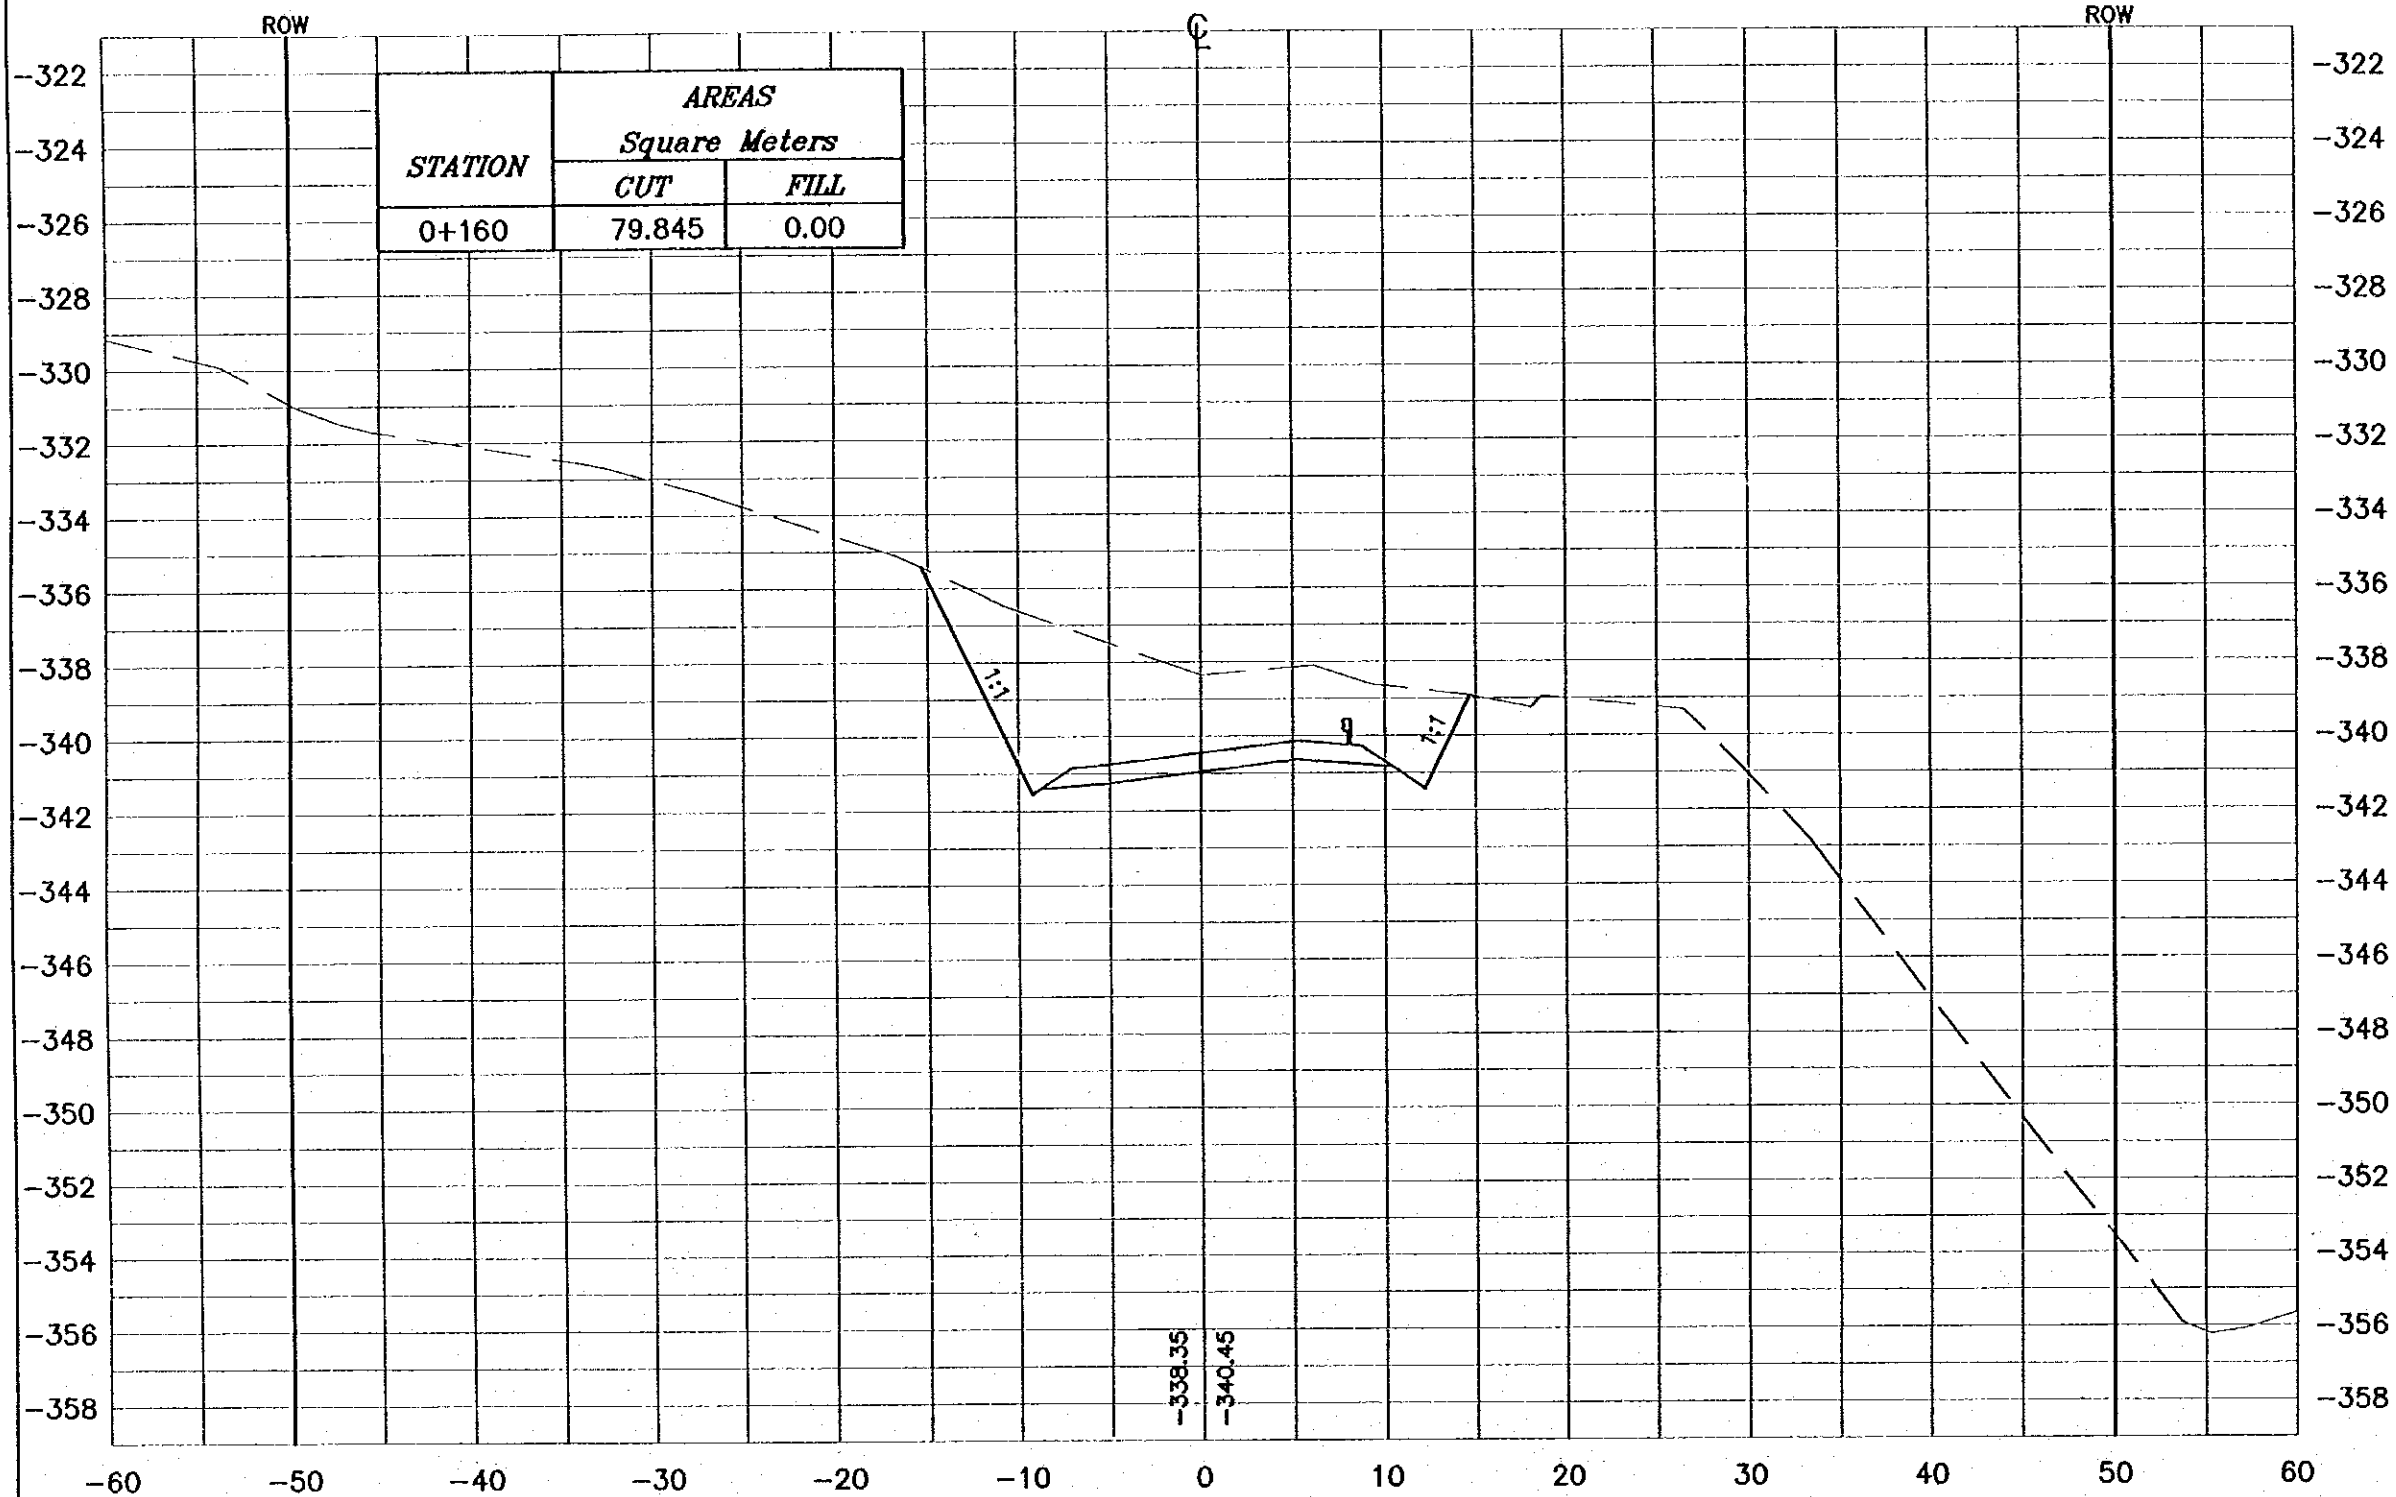

**NOTES :**

- \* FOR EXACT HEIGHTS AND DIMENSIONS OF BENCHES SEE TYPICAL ROAD CROSS-SECTION .
- \* SLOPE H : V .

Project:  
Tourism Sector Development Project  
in the Hashemite Kingdom of Jordan

Executing Agency:  
The Ministry of Tourism and Antiquities  
The Ministry of Planning

SUB-PROJECT:  
Dead Sea Parkway

Note:  
This detailed design has been executed by a team of consultants as shown below in accordance with the agreement between Japan International Cooperation Agency (JICA) and JICA Study Team.  
The copyright of this drawing rests with JICA.

Designed by:  
Japan International Cooperation Agency (JICA)

JICA Study Team:  
Joint Venture of  
Pacific Consultants International and  
Yamashita Sekidai Inc.


Subcontracted Local Consultant:  
**consolidated consultants**  
engineering & environment  
No. 462277 - Fax: 962238 - Amman - JORDAN

Drawing Title:  
CROSS-SECTIONS  
0+160

Scale: H 1:400 V 1:200 Drawing No.: 008

**NOTES :**

- \* FOR EXACT HEIGHTS AND DIMENSIONS OF BENCHES SEE TYPICAL ROAD CROSS-SECTION .
- \* SLOPE H : V .

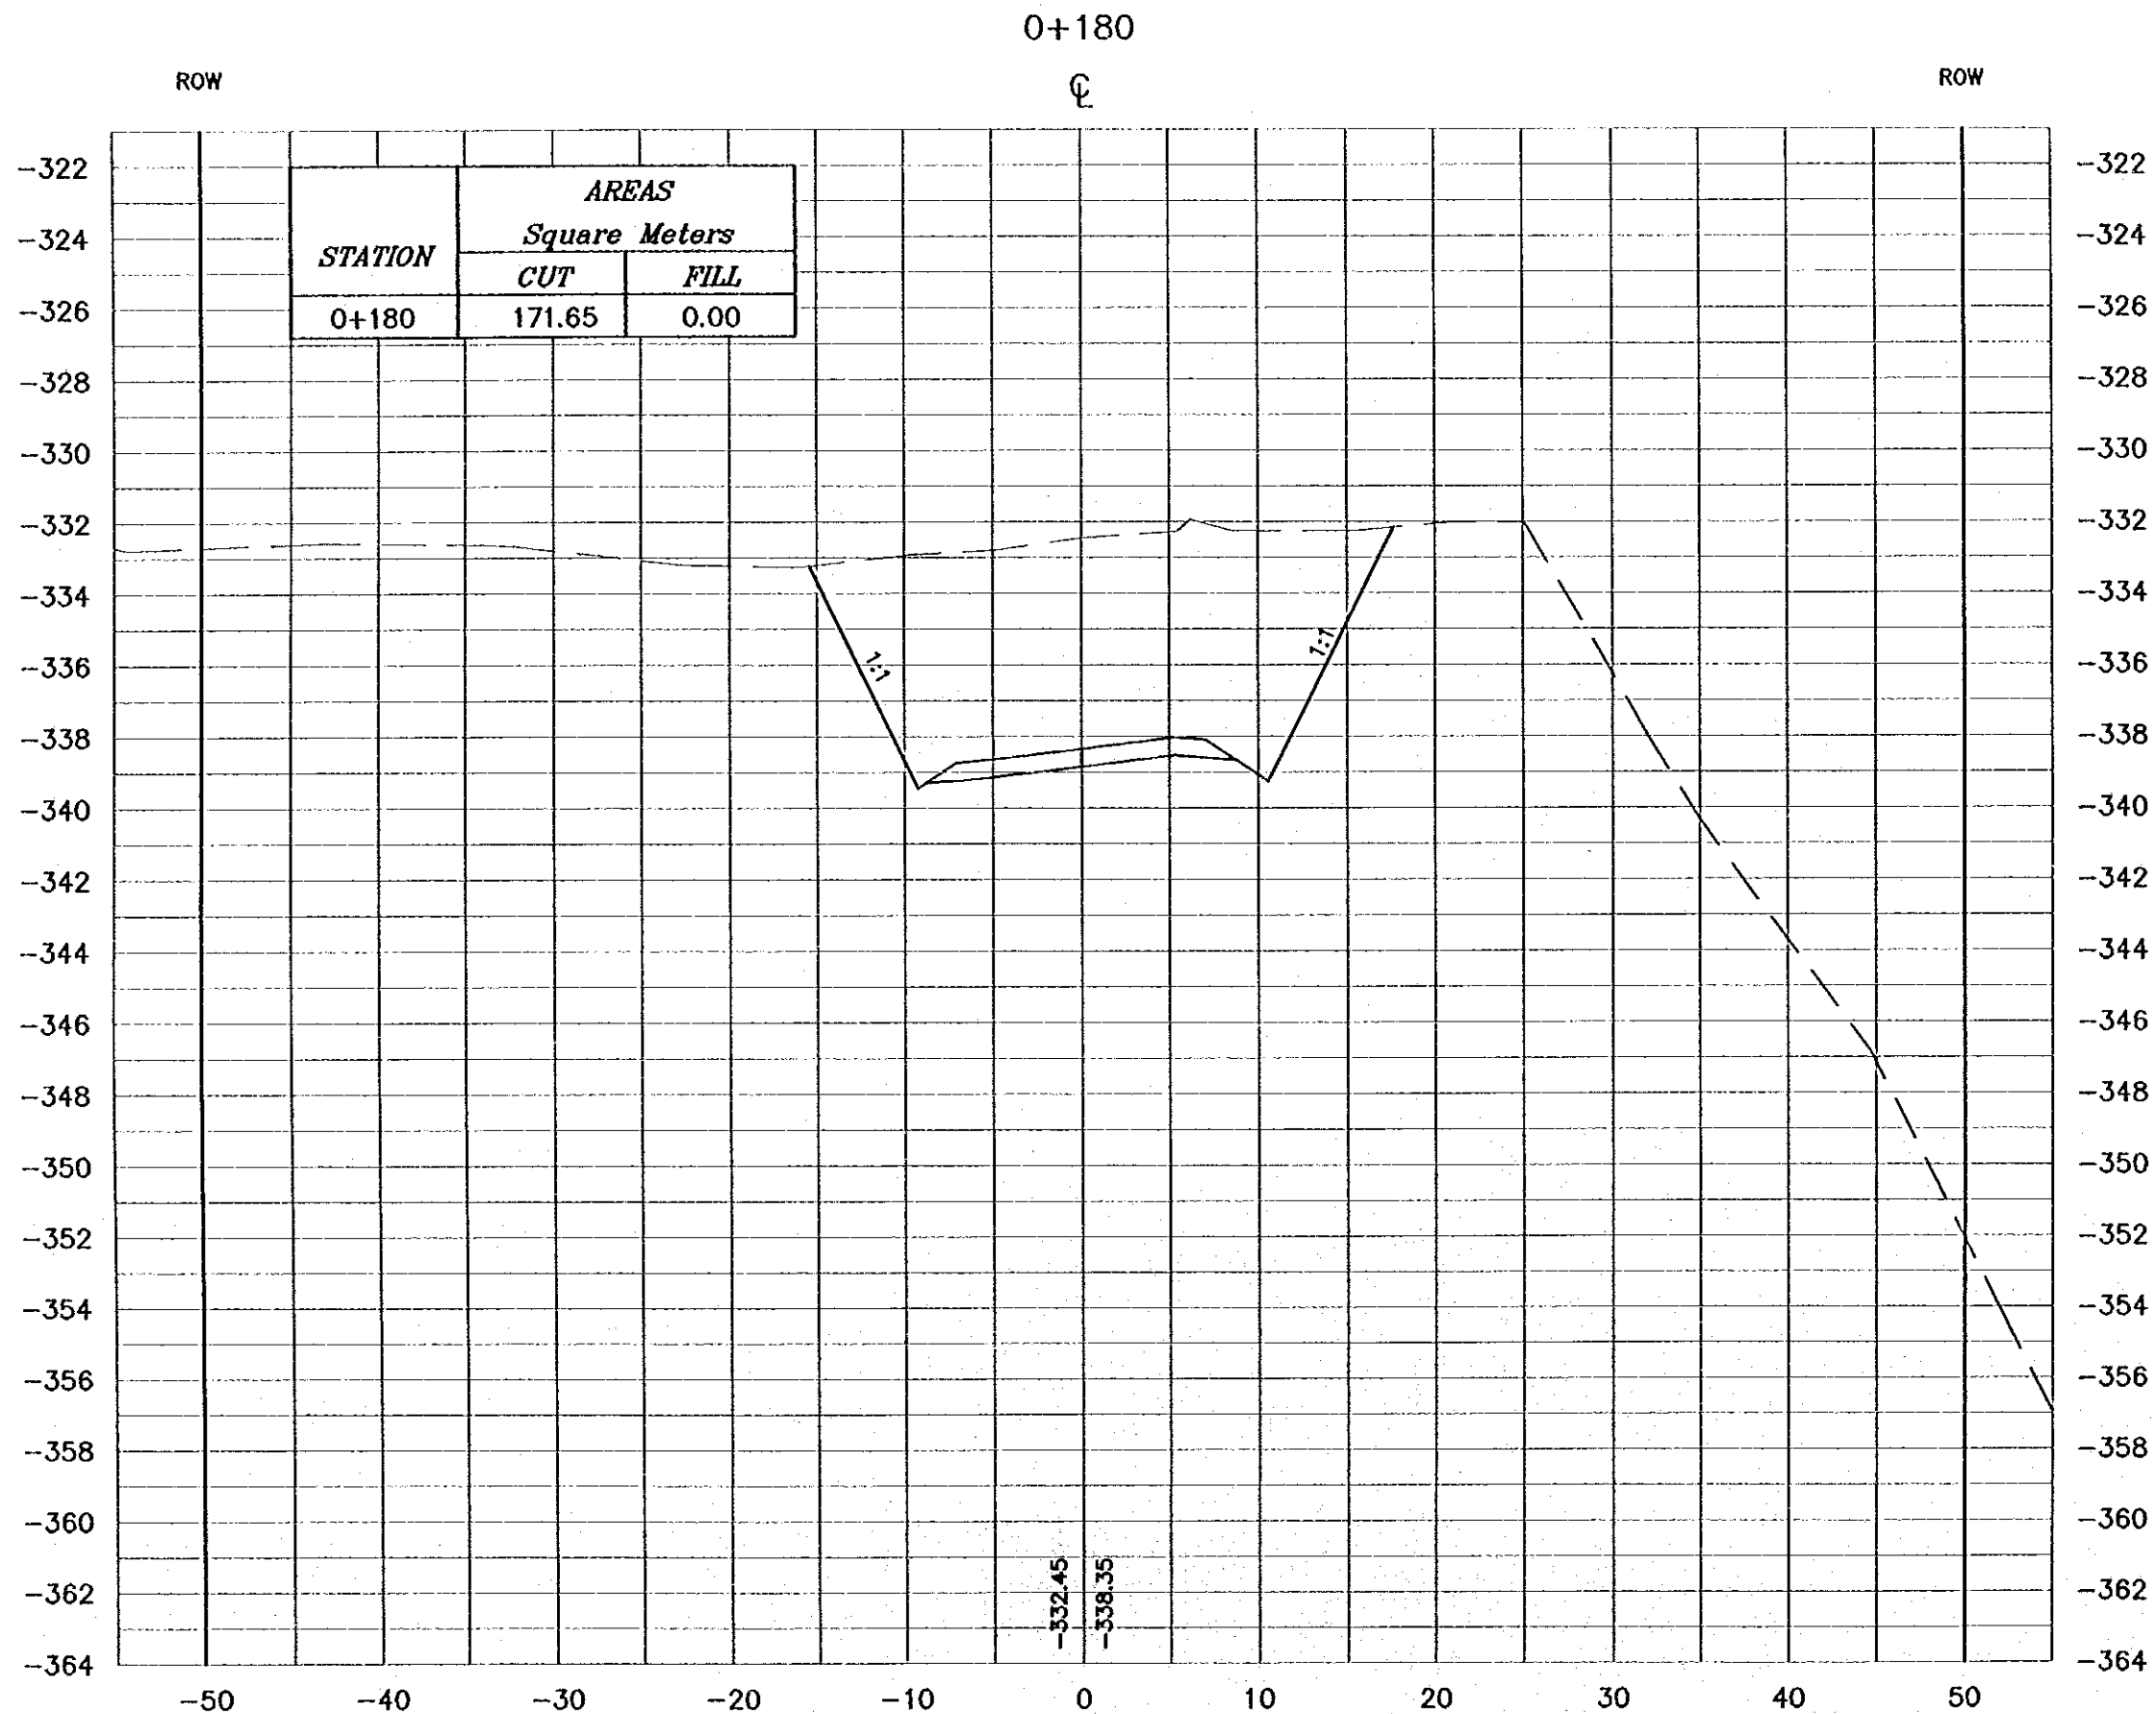

**Project:**  
Tourism Sector Development Project  
in the Hashemite Kingdom of Jordan

**Executing Agency:**  
The Ministry of Tourism and Antiquities  
The Ministry of Planning

**SUB-PROJECT:**  
Dead Sea Parkway

**Note:**  
This detailed design has been executed by  
a team of consultants as shown below in  
accordance with the agreement between  
Japan International Cooperation Agency  
(JICA) and JICA Study Team.  
The copyright of this drawing rests with JICA.

**Designed by:**  
Japan International Cooperation  
Agency (JICA)

**JICA Study Team:**  
Joint Venture of  
Pacific Consultants International and  
Yamashita Seki Inc.


**Subcontracted Local Consultant:**  
 **consolidated consultants**  
engineering & environment  
Tel: 992297 - Fax: 992298 - 992299 - 992298

**Drawing Title:**  
CROSS-SECTIONS  
0+180

**Scale:** 1:400 **Drawing No.:** 009  
V 1:200

**NOTES :**

- \* FOR EXACT HEIGHTS AND DIMENSIONS OF BENCHES SEE TYPICAL ROAD CROSS-SECTION .
- \* SLOPE H : V .

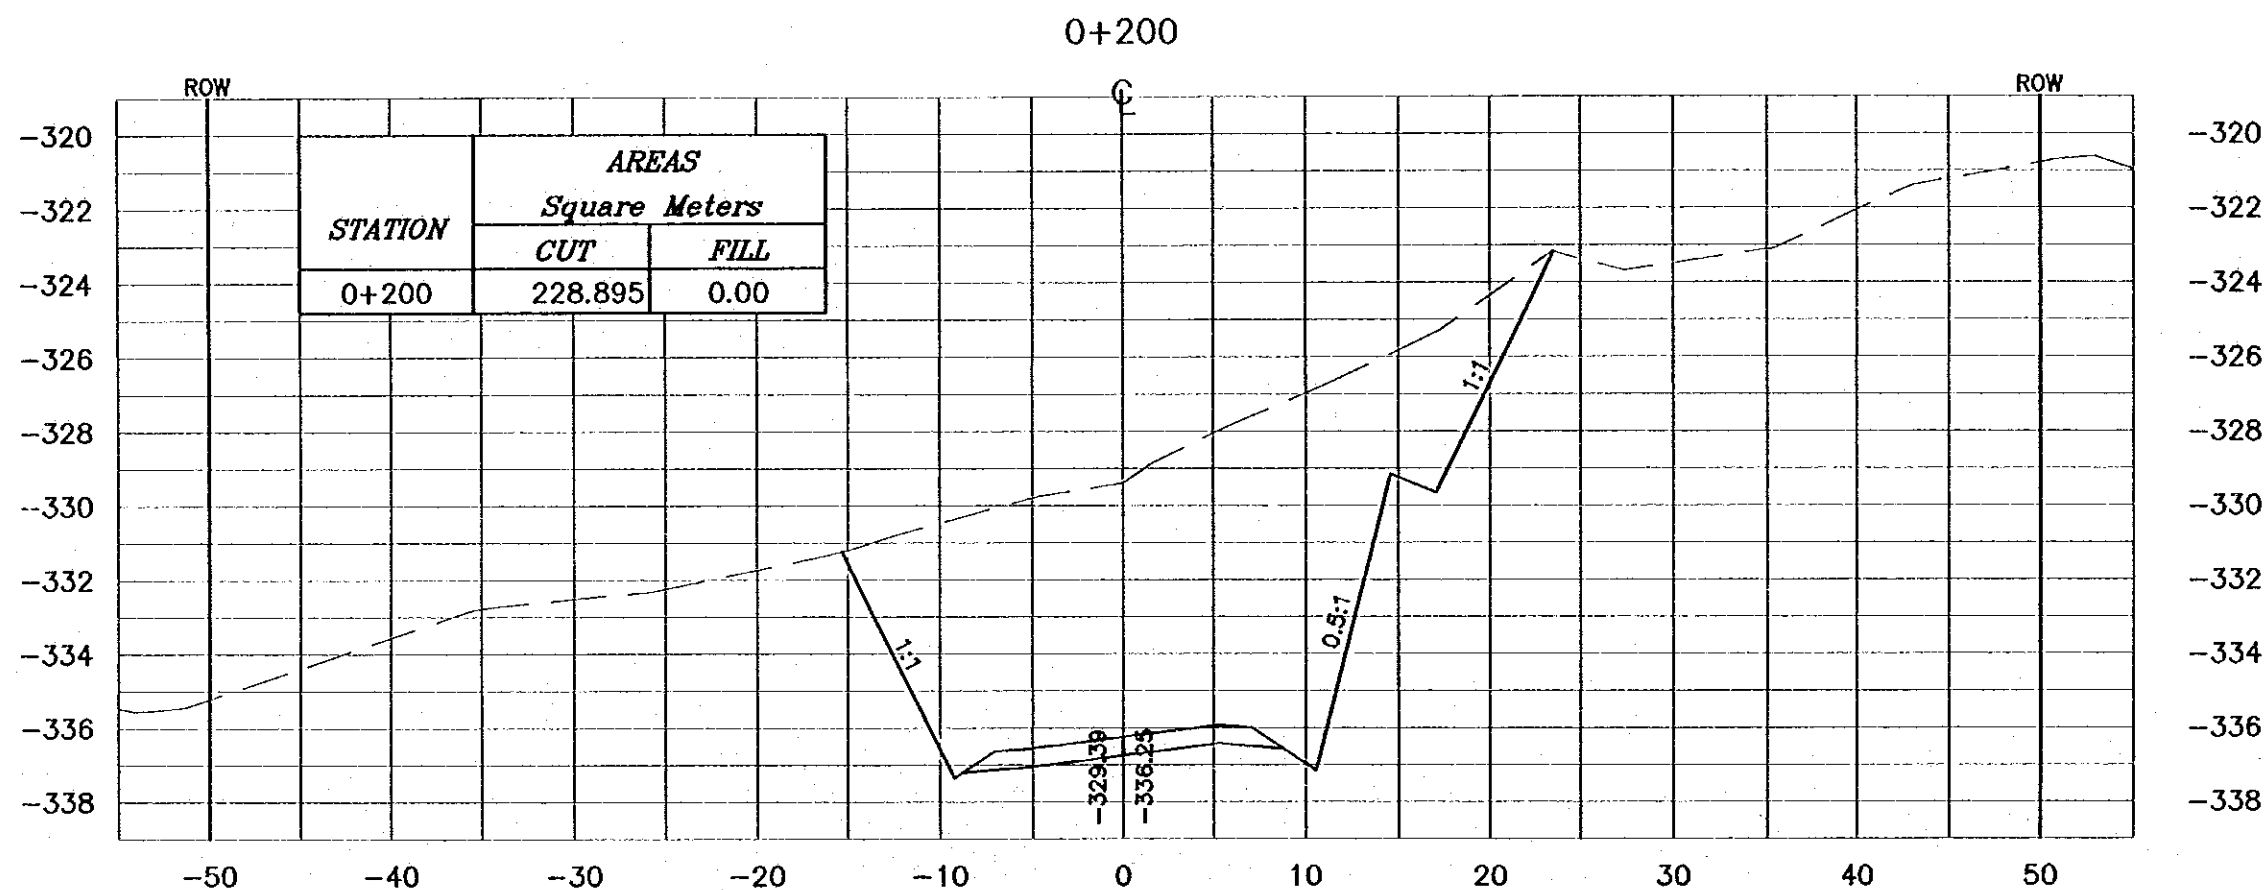

**Project:**  
Tourism Sector Development Project  
In the Hashemite Kingdom of Jordan

**Executing Agency:**  
The Ministry of Tourism and Antiquities  
The Ministry of Planning

**SUB-PROJECT:**  
Dead Sea Parkway

**Note:**  
This detailed design has been executed by a team of consultants as shown below in accordance with the agreement between Japan International Cooperation Agency (JICA) and JICA Study Team.  
The copyright of this drawing rests with JICA.

**Designed by:**  
Japan International Cooperation Agency (JICA)

**JICA Study Team:**  
Joint Venture of Pacific Consultants International and Yamashita Satoei Inc.

**Subcontracted Local Consultant:**  
**consolidated consultants**  
*engineering & environment*  
 Tel: 0112277 - Fax: 0112288 - AMMAN - JORDAN


**Drawing Title:**  
CROSS-SECTIONS  
0+200

**Scale:** H 1:400 V 1:200 **Drawing No.:** 010



**NOTES :**

- \* FOR EXACT HEIGHTS AND DIMENSIONS OF BENCHES SEE TYPICAL ROAD CROSS-SECTION .
- \* SLOPE H : V .

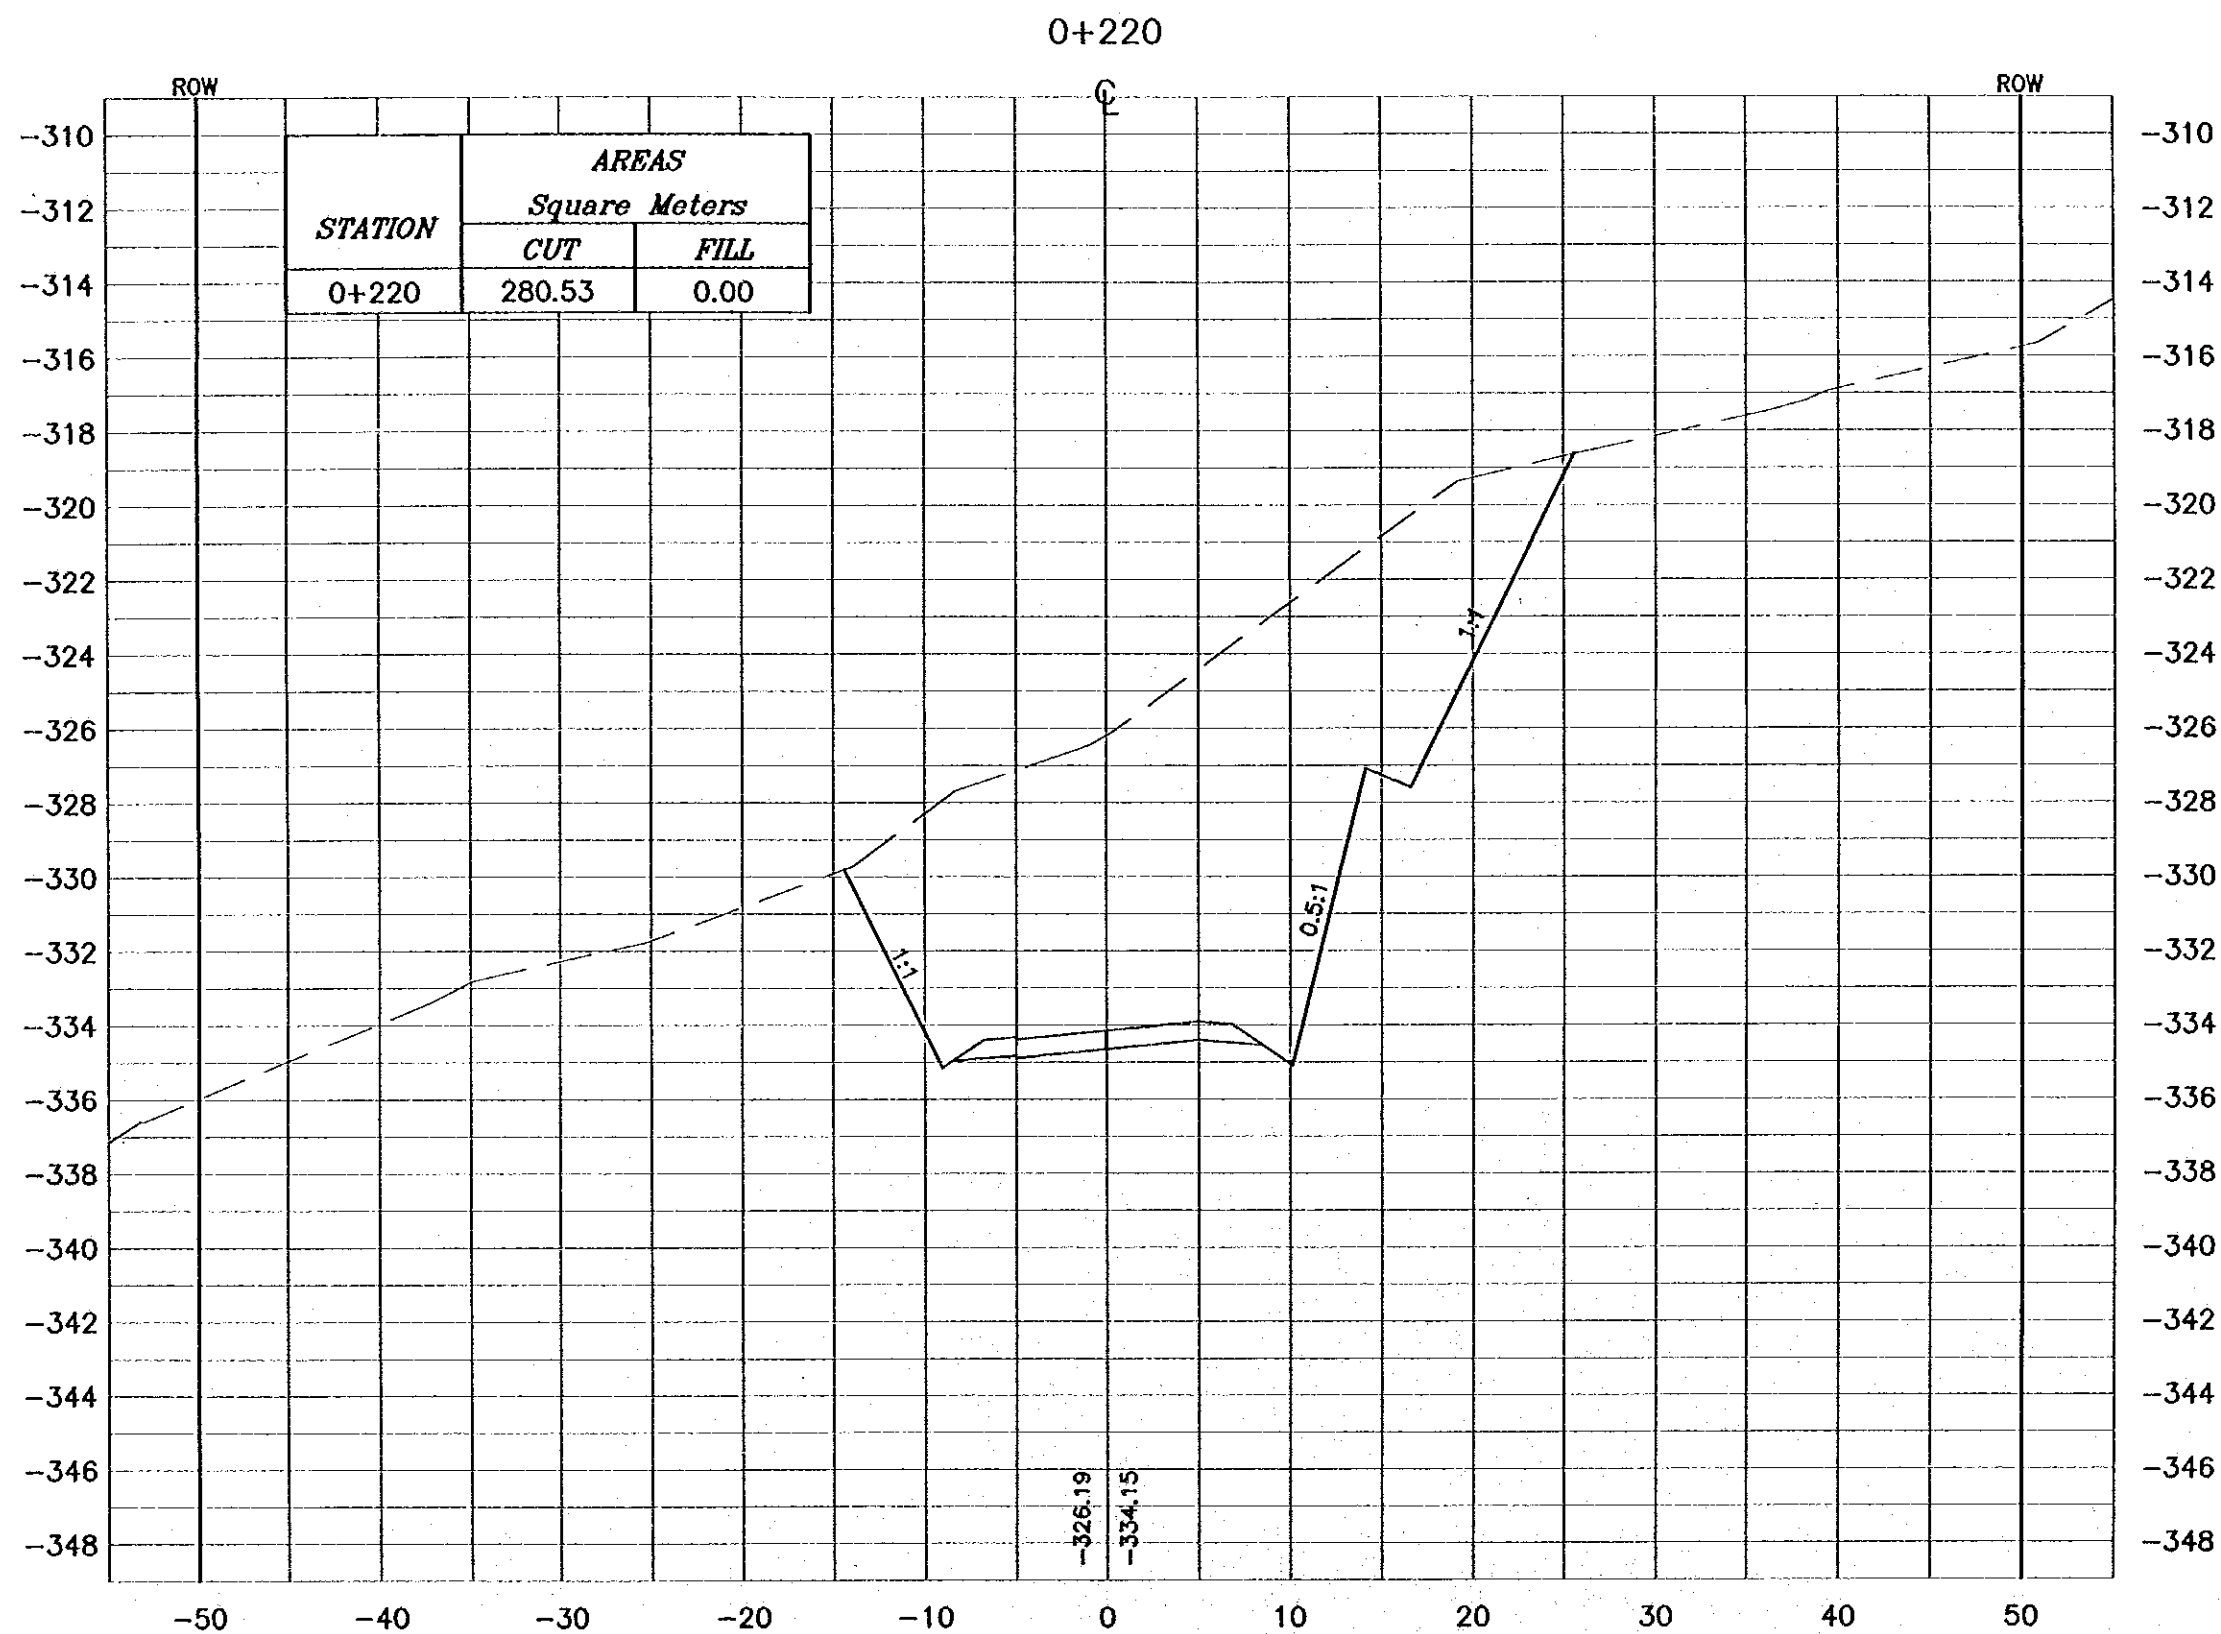

Project:  
Tourism Sector Development Project  
in the Hashemite Kingdom of Jordan

Executing Agency:  
The Ministry of Tourism and Antiquities  
The Ministry of Planning

SUB-PROJECT:  
Dead Sea Parkway

Note:  
This detailed design has been executed by  
a team of consultants as shown below in  
accordance with the agreement between  
Japan International Cooperation Agency  
(JICA) and JICA Study Team.  
The copyright of this drawing rests with JICA.

Designed by:  
Japan International Cooperation  
Agency (JICA)


JICA Study Team:  
Joint Venture of  
Pacific Consultants International and  
Yamashita Seki Inc.

Subcontracted Local Consultant:  
**consolidated consultants**  
engineering & environmental  
No. 401207 - Fax: 401206 - Amman - Jordan

Drawing Title:  
CROSS-SECTIONS  
0+220

Scale: H 1:400 Drawing No. 011  
Y 1:200

0+240

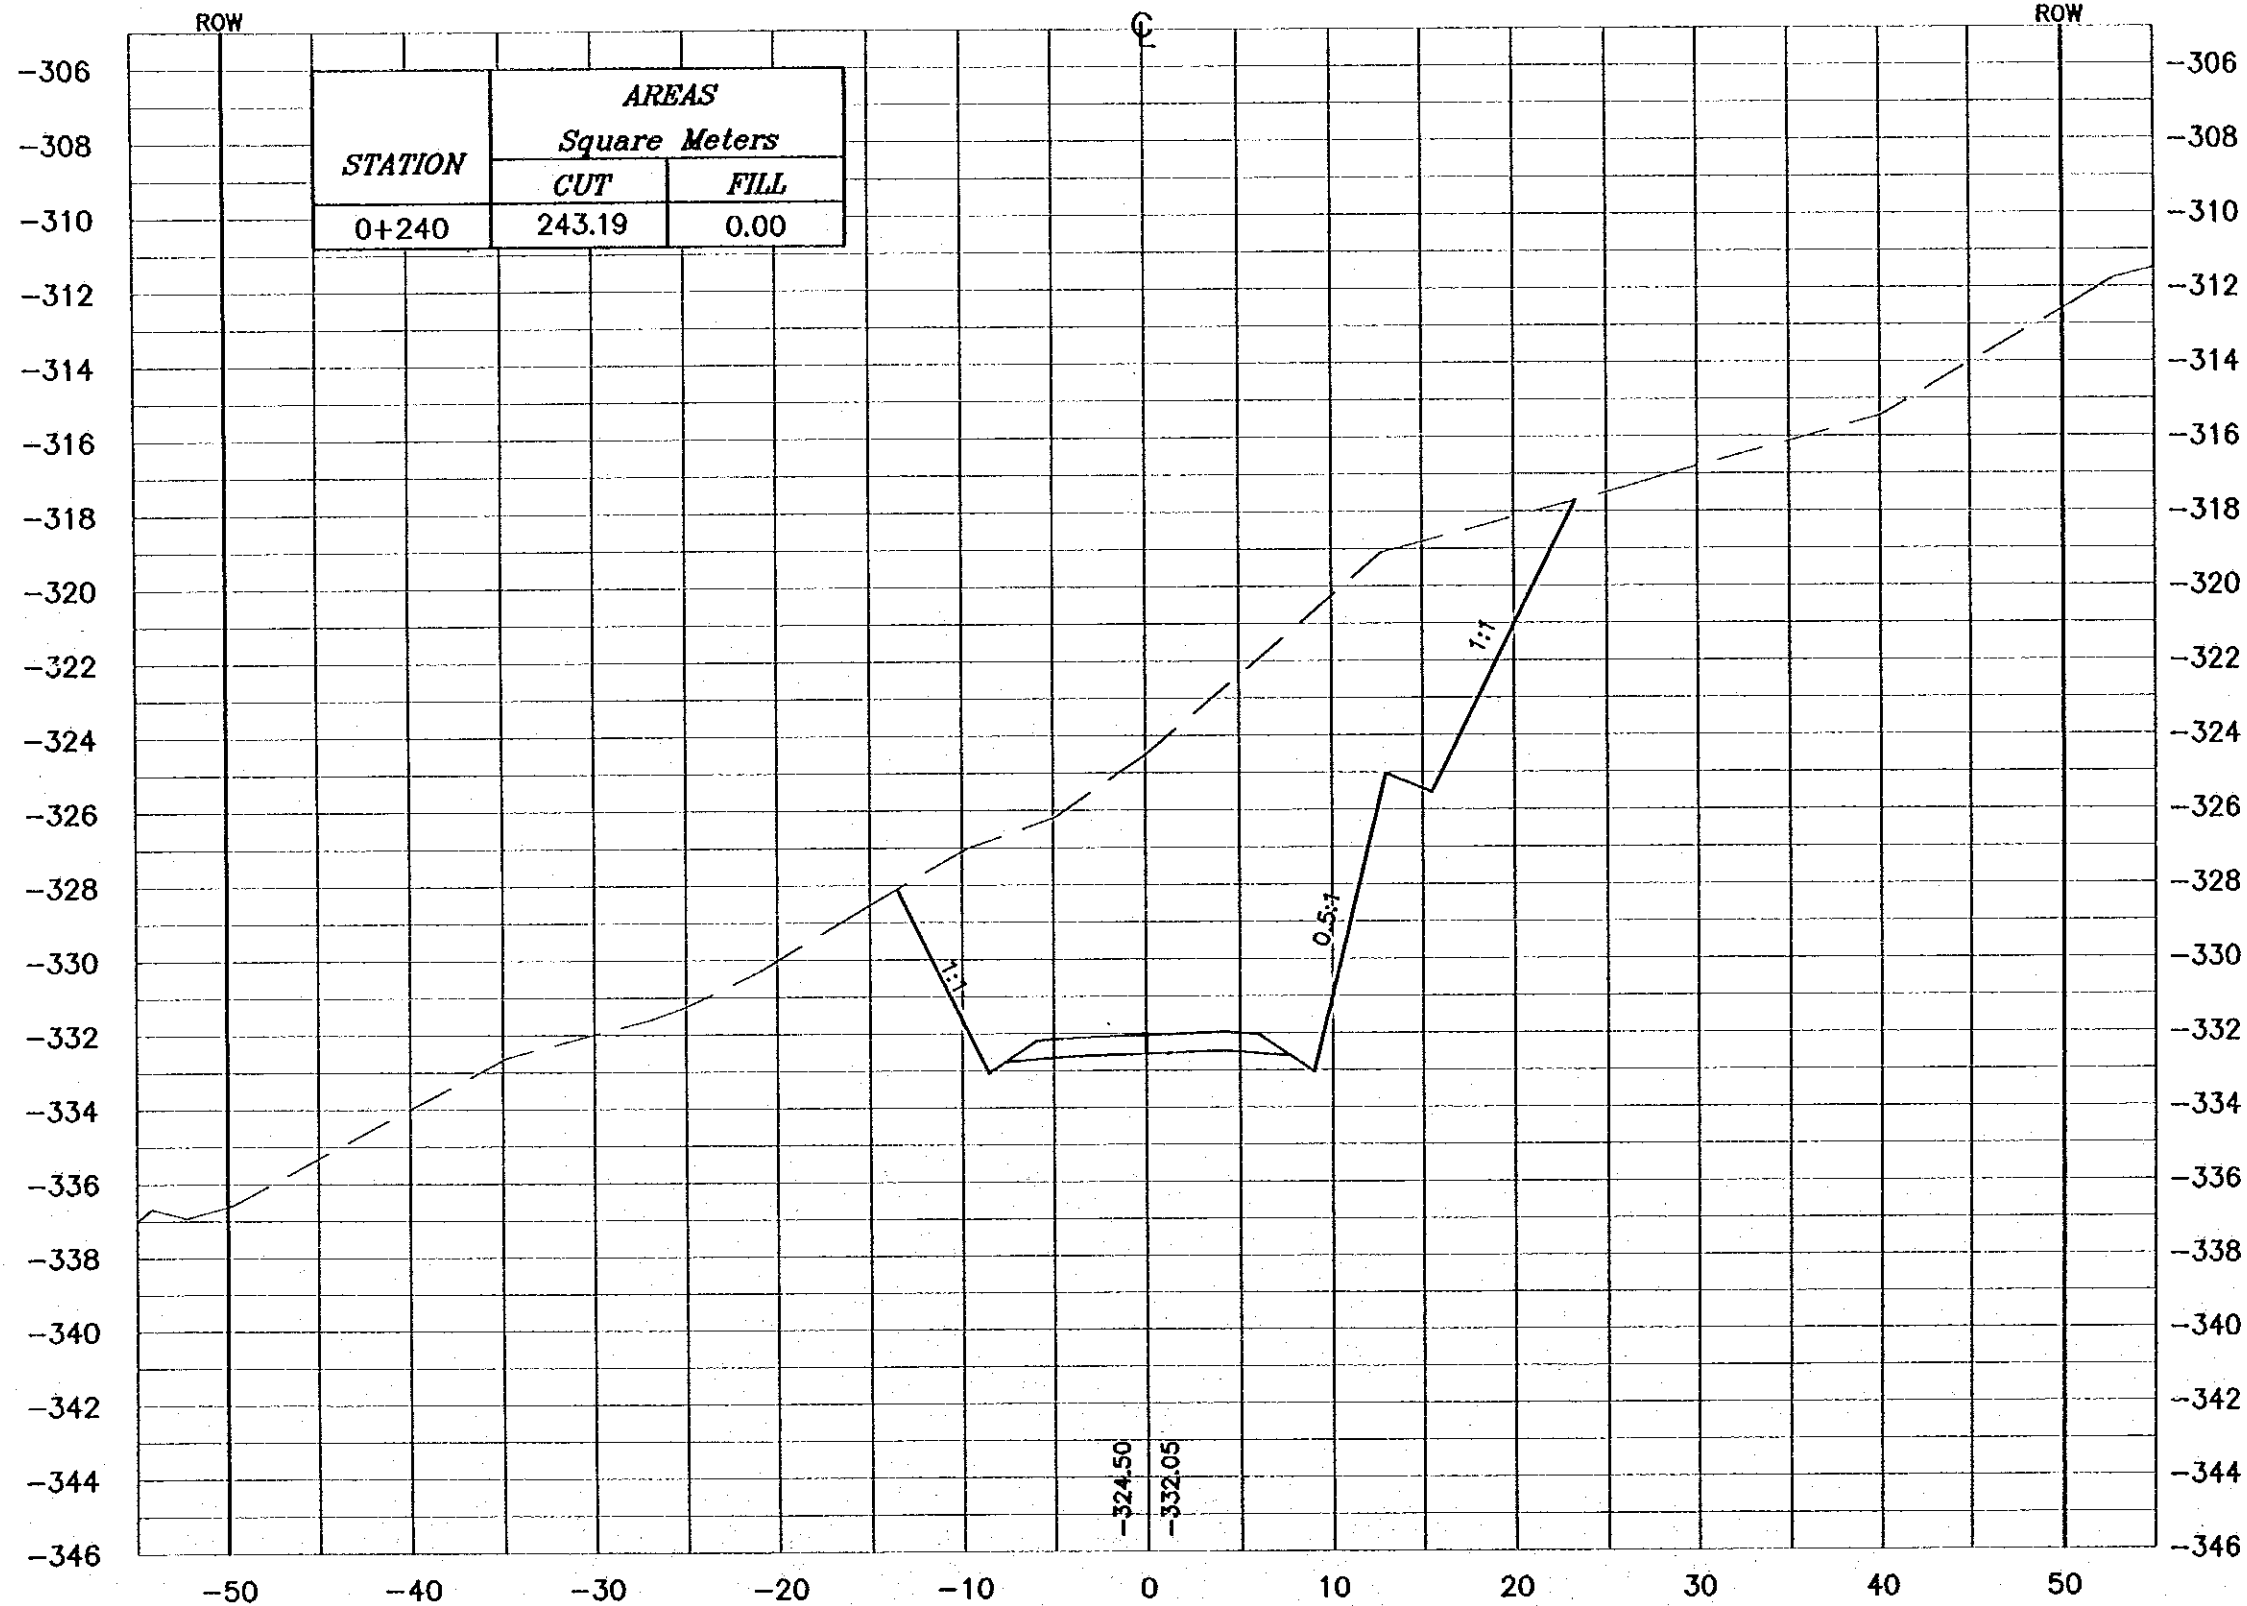

STATION	AREAS Square Meters	
	CUT	FILL
0+240	243.19	0.00

**NOTES :**

- \* FOR EXACT HEIGHTS AND DIMENSIONS OF BENCHES SEE TYPICAL ROAD CROSS-SECTION .
- \* SLOPE H : V .

Project:  
Tourism Sector Development Project  
In the Hashemite Kingdom of Jordan

Executing Agency:  
The Ministry of Tourism and Antiquities  
The Ministry of Planning

SUB-PROJECT:  
Dead Sea Parkway

Note:  
This detailed design has been executed by a team of consultants as shown below in accordance with the agreement between Japan International Cooperation Agency (JICA) and JICA Study Team. The copyright of this drawing rests with JICA.

Designed by:  
Japan International Cooperation Agency (JICA)


JICA Study Team:  
Joint Venture of  
Pacific Consultants International and  
Yamaseki Seldot Inc.

Subcontracted Local Consultant:  
**consolidated consultants**  
engineering & environment  
Tel: 995377 - Fax: 995388 - Jordan - Jordan

Drawing Title:  
CROSS-SECTIONS  
0+240

Scale: H 1:400 V 1:200 Drawing No.: 012

0+260

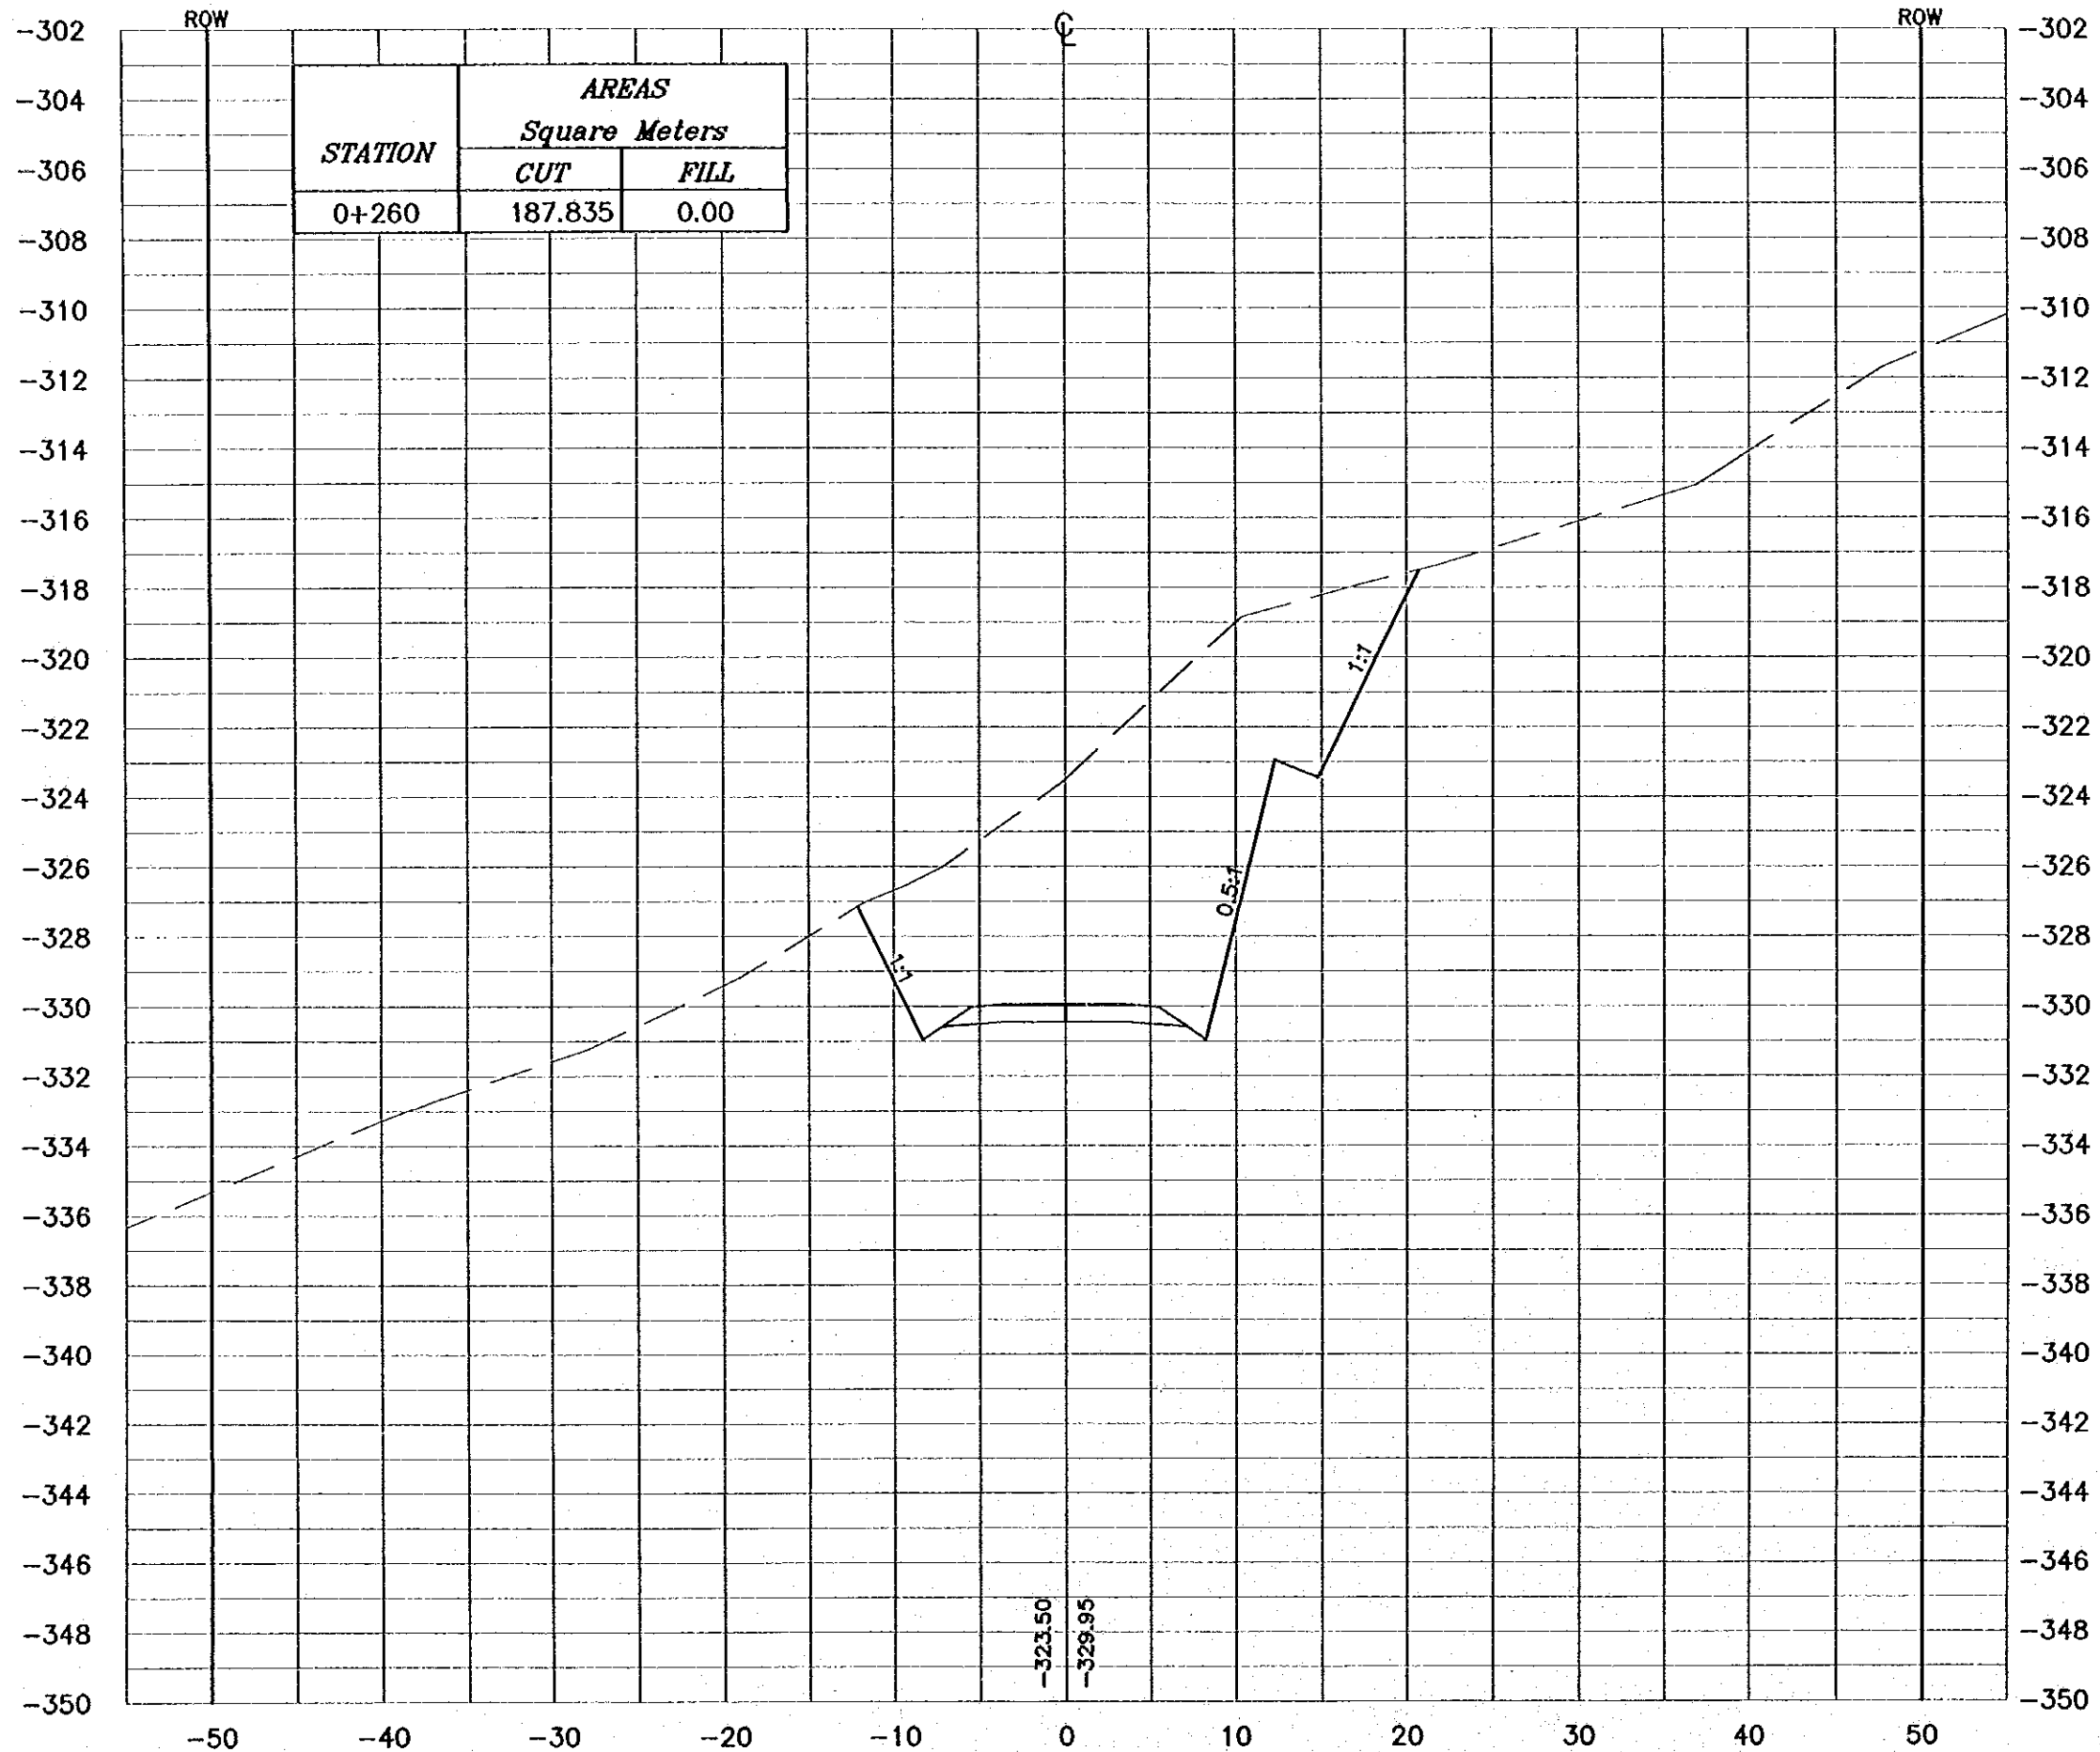

**NOTES :**

- \* FOR EXACT HEIGHTS AND DIMENSIONS OF BENCHES SEE TYPICAL ROAD CROSS-SECTION .
- \* SLOPE H : V .

Project:  
Tourism Sector Development Project  
In the Hashemite Kingdom of Jordan

Executing Agency:  
The Ministry of Tourism and Antiquities  
The Ministry of Planning

SUB-PROJECT:  
Dead Sea Parkway

Notes:  
This detailed design has been executed by a team of consultants as shown below in accordance with the agreement between Japan International Cooperation Agency (JICA) and JICA Study Team.  
The copyright of this drawing rests with JICA.

Designed by:  
Japan International Cooperation Agency (JICA)


JICA Study Team:  
Joint Venture of  
Poultis Consultants International and  
Yamashita Sekidai Inc.

Subcontracted Local Consultant:  
**consolidated consultants**  
engineering & environment  
No. 402577 - Fax: 972200 - JORDAN - JORDAN

Drawing Title:  
CROSS-SECTIONS  
0+260

Scale: H 1:400 V 1:200 Drawing No.: 013

0+280

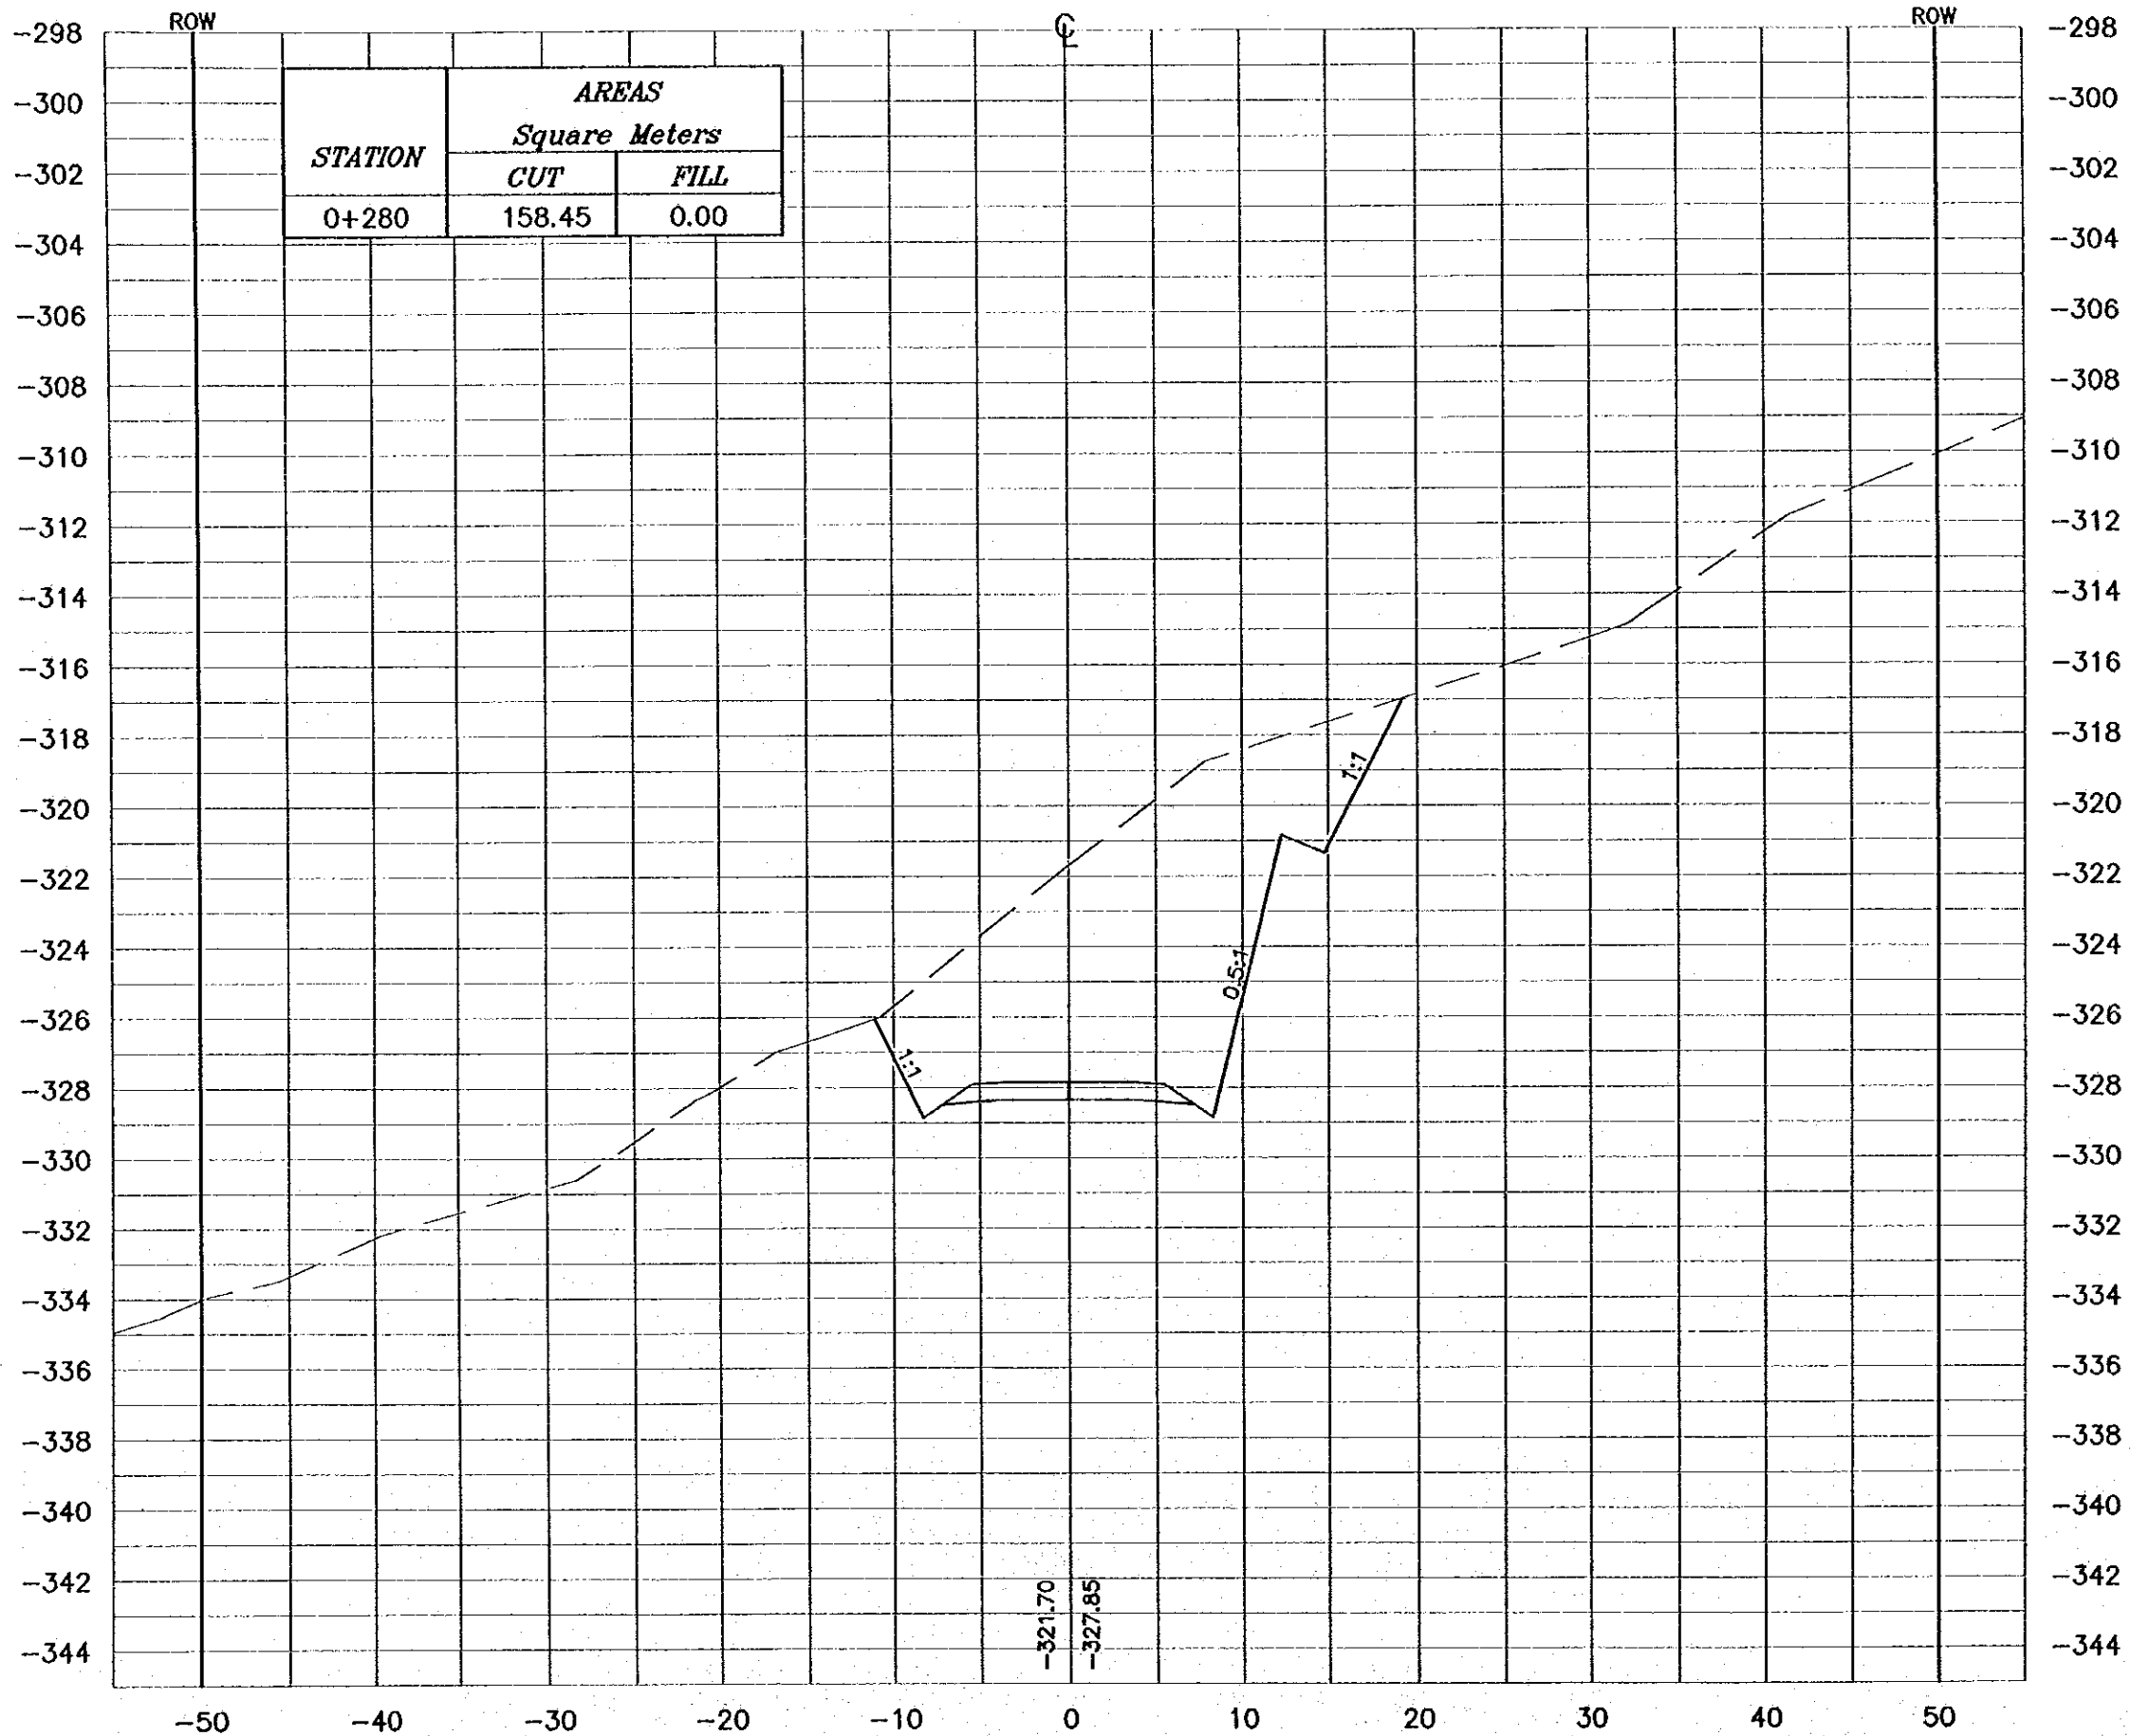

**NOTES :**

- \* FOR EXACT HEIGHTS AND DIMENSIONS OF BENCHES SEE TYPICAL ROAD CROSS-SECTION .
- \* SLOPE H : V .

**Project:**  
Tourism Sector Development Project  
in the Hashemite Kingdom of Jordan


**Executing Agency:**  
The Ministry of Tourism and Antiquities  
The Ministry of Planning

**SUB-PROJECT:**  
Dead Sea Parkway

**Note:**  
This detailed design has been executed by a team of consultants as shown below in accordance with the agreement between Japan International Cooperation Agency (JICA) and JICA Study Team. The copyright of this drawing rests with JICA.

**Designed by:**  
Japan International Cooperation Agency (JICA)


**JICA Study Team:**  
Joint Venture of Pacific Consultants International and Yamashita Sekitai Inc.

**Subcontracted Local Consultant:**  
  
Consolidated Consultants  
Engineering & Environment  
Tel: 012277 - Fax: 012280 - Amman - Jordan

**Drawing Title:**  
CROSS-SECTIONS  
0+280

**Scale:** 1:400 Drawing No.: 014  
V 1:200

0+300

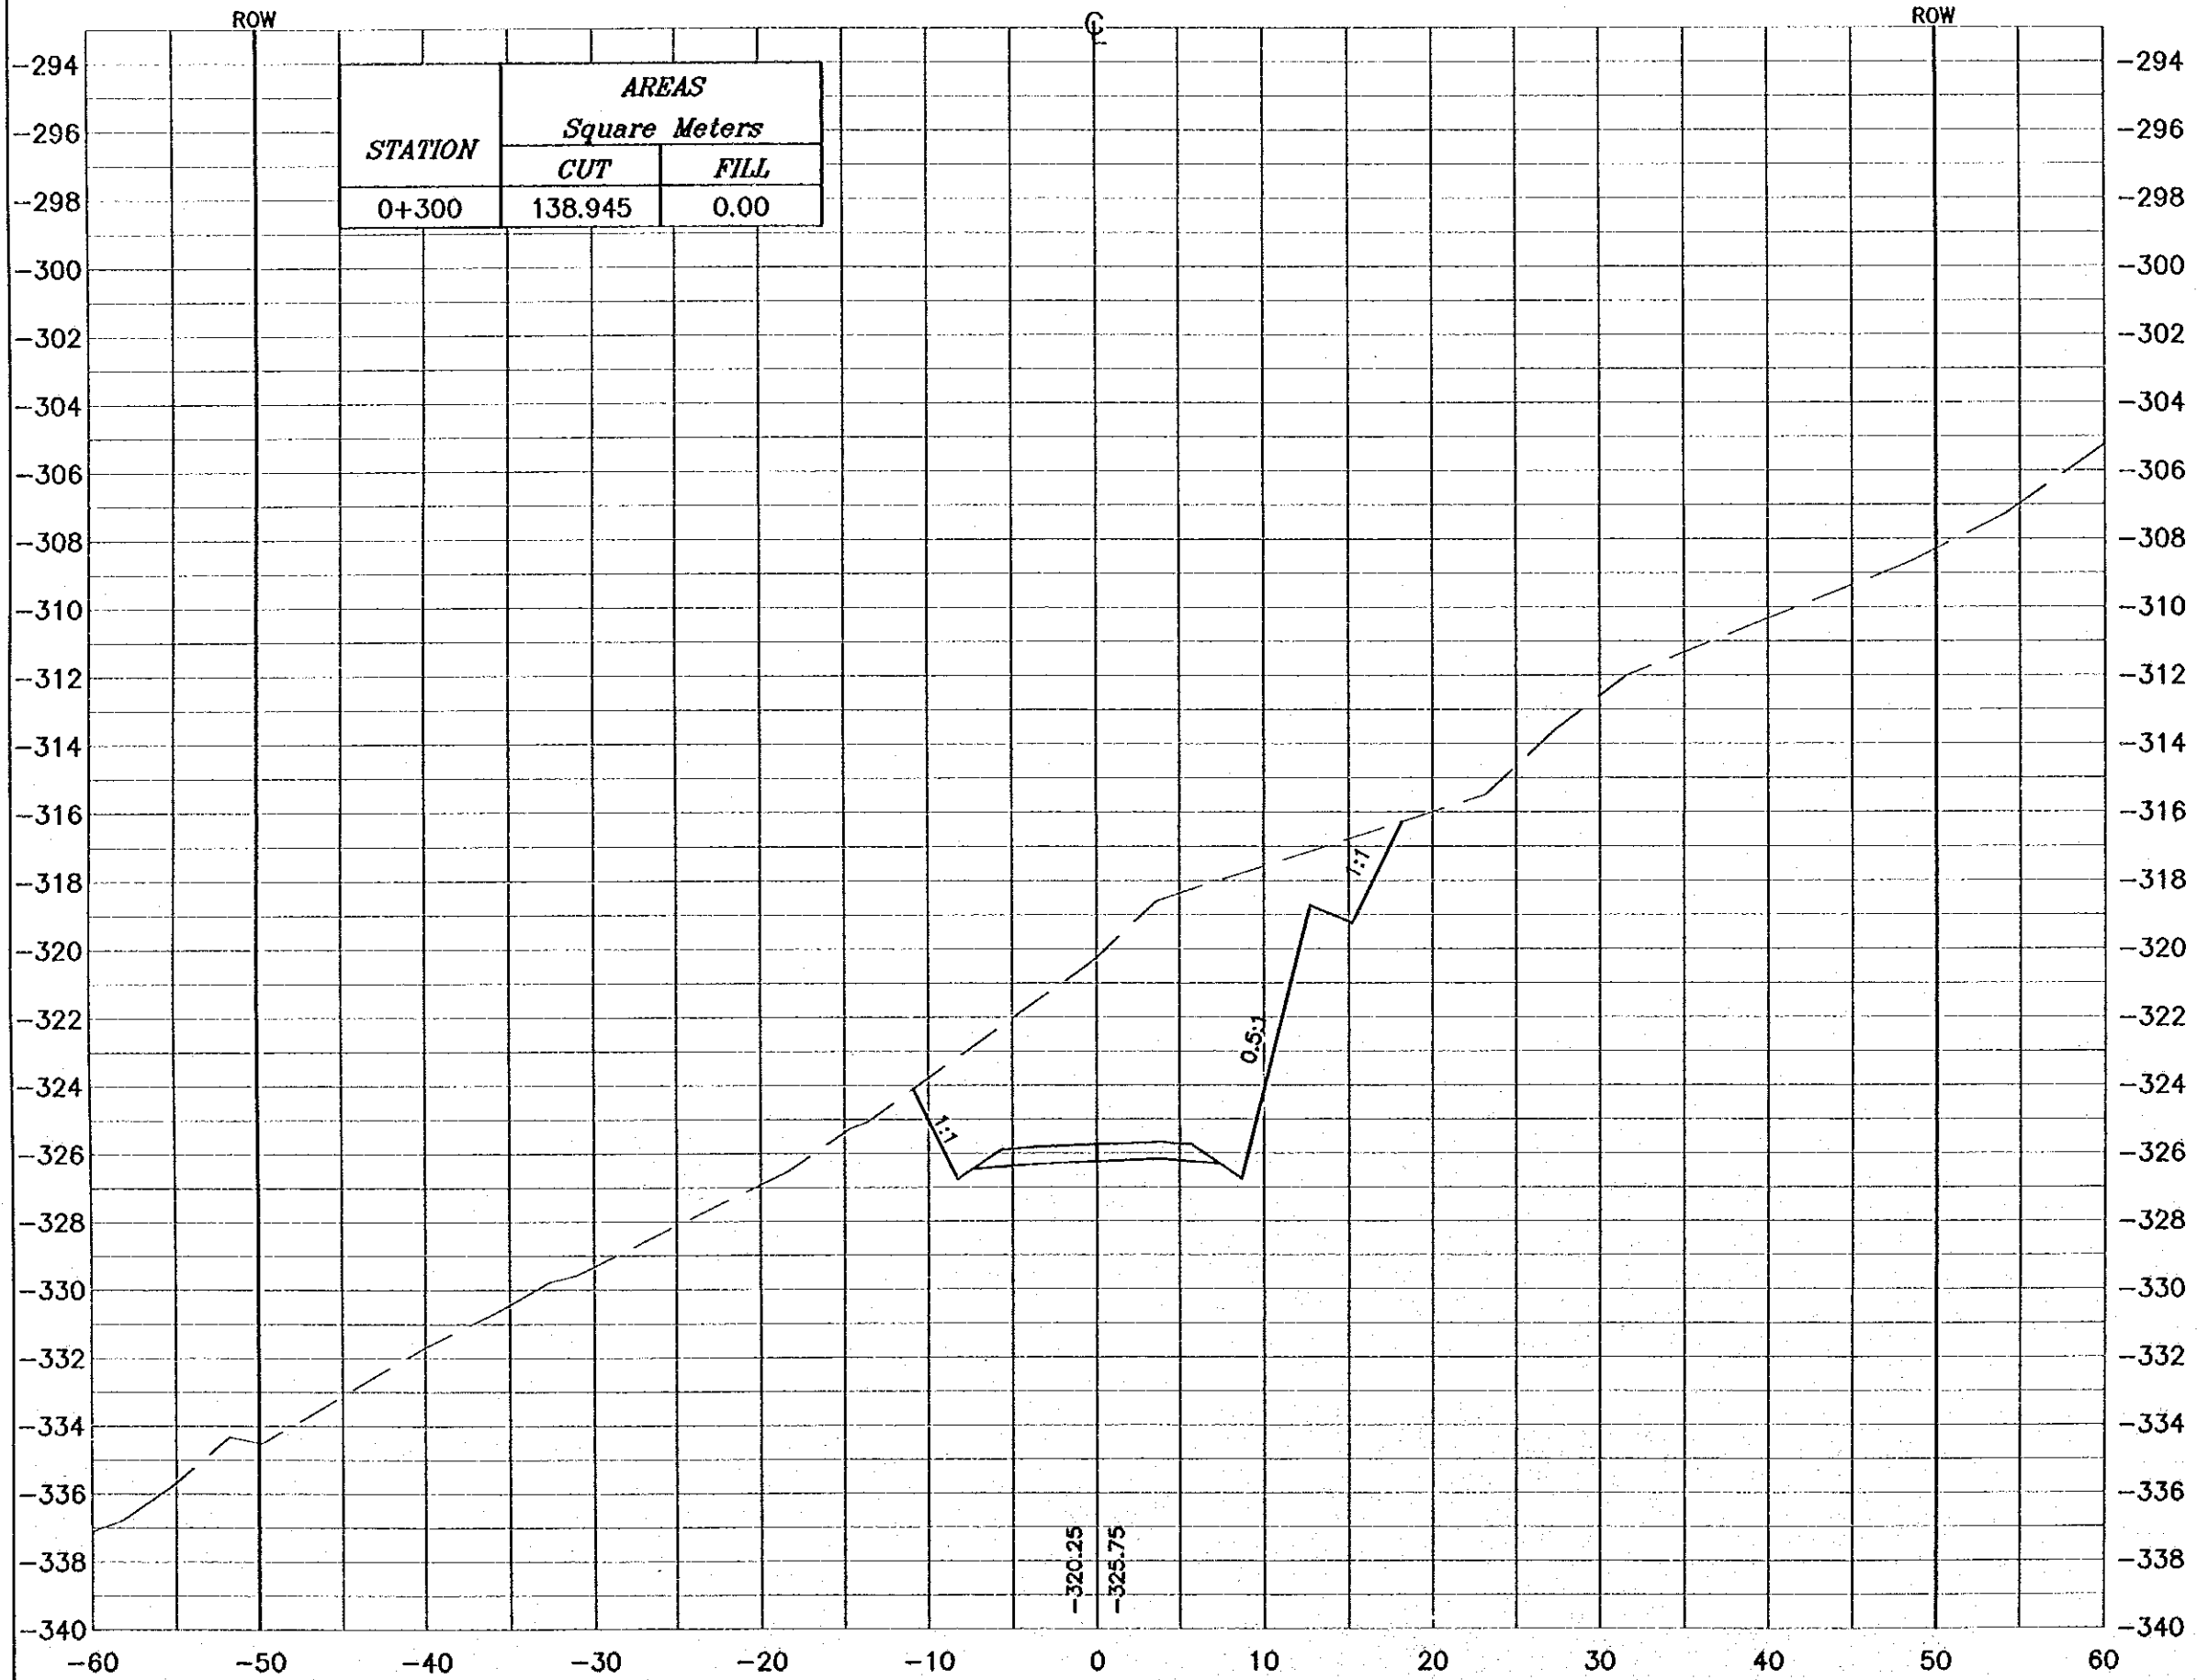

**NOTES :**

- \* FOR EXACT HEIGHTS AND DIMENSIONS OF BENCHES SEE TYPICAL ROAD CROSS-SECTION .
- \* SLOPE H : V .

**Project:**  
Tourism Sector Development Project  
in the Hashemite Kingdom of Jordan


**Executing Agency:**  
The Ministry of Tourism and Antiquities  
The Ministry of Planning

**SUB-PROJECT:**  
Dead Sea Parkway

**Note:**  
This detailed design has been executed by a team of consultants as shown below in accordance with the agreement between Japan International Cooperation Agency (JICA) and JICA Study Team. The copyright of this drawing rests with JICA.

**Designed by:**  
Japan International Cooperation Agency (JICA)


**JICA Study Team:**  
Joint Venture of Pacific Consultants International and Yamashita Sekido Inc.

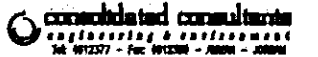**Subcontracted Local Consultant:**  
  
consolidated consultants  
engineering & environment  
Tel: 992277 - Fax: 992288 - Amman - Jordan

**Drawing Title:**  
CROSS-SECTIONS  
0+300

**Scale:** H 1:400 V 1:200 **Drawing No.:** 015

0+320

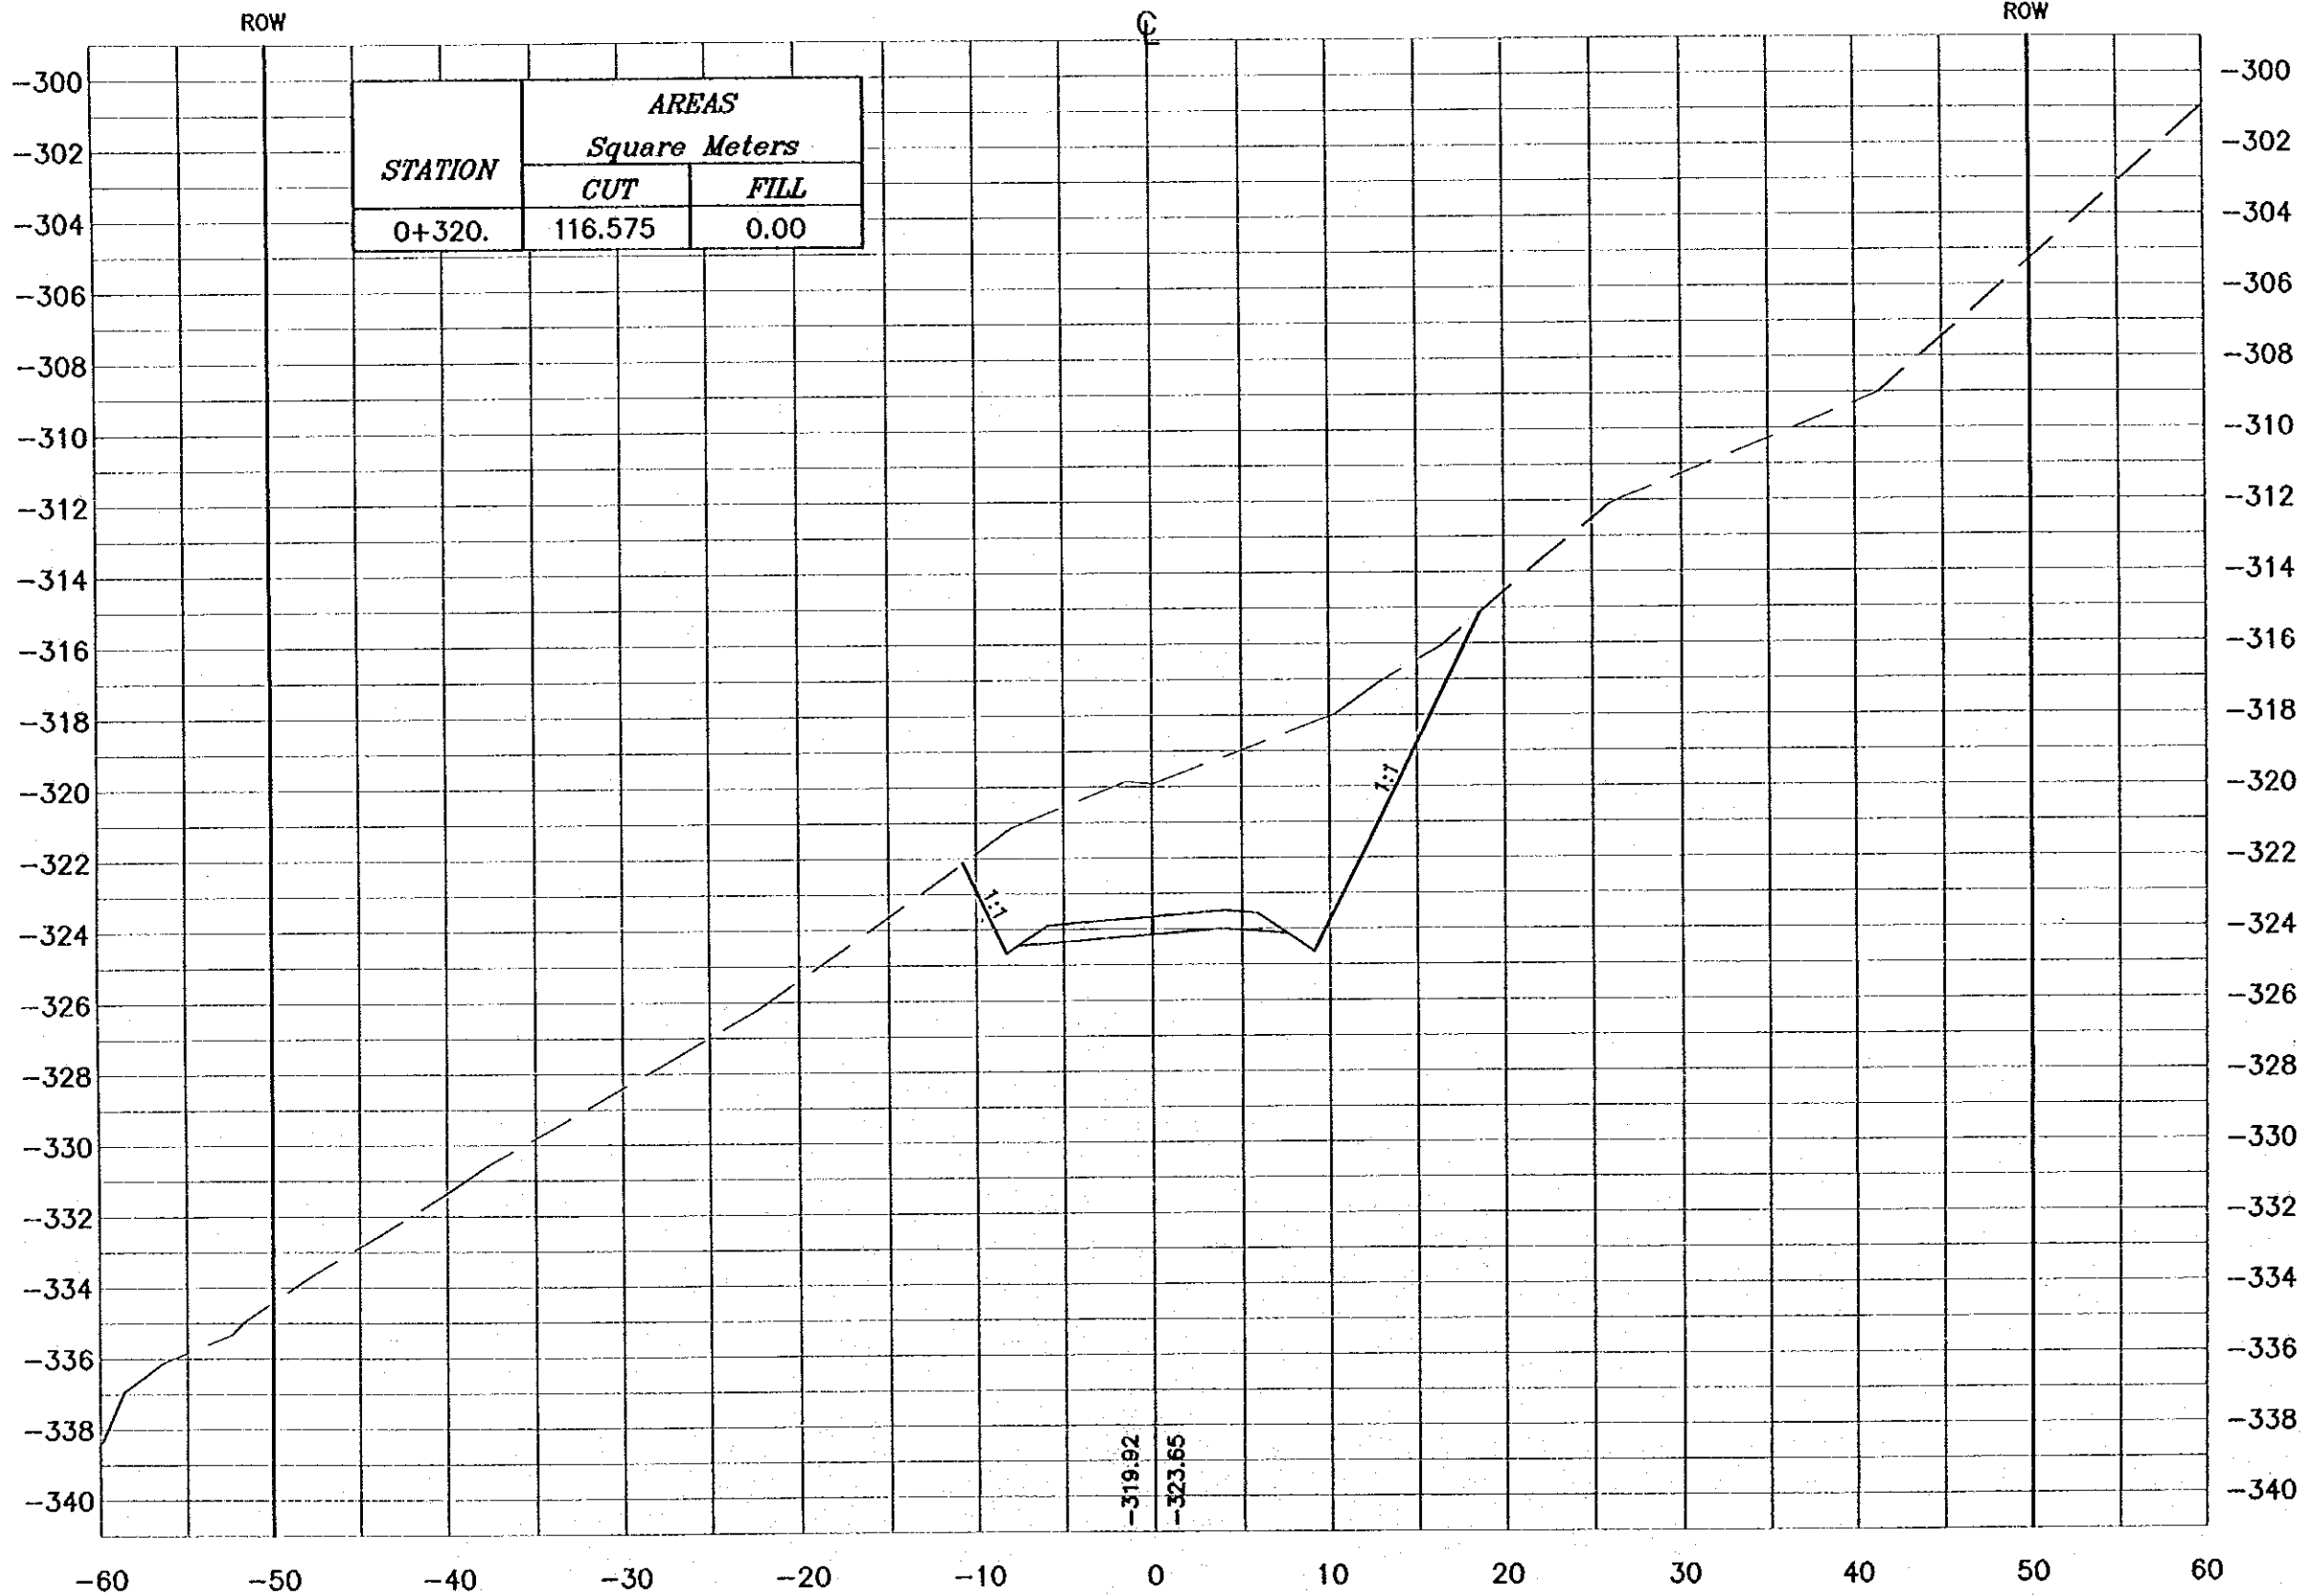

**NOTES :**  
 \* FOR EXACT HEIGHTS AND DIMENSIONS OF BENCHES SEE TYPICAL ROAD CROSS-SECTION .  
 \* SLOPE H : V .

Project:  
 Tourism Sector Development Project  
 In the Hashemite Kingdom of Jordan

Executing Agency:  
 The Ministry of Tourism and Antiquities  
 The Ministry of Planning

SUB-PROJECT:  
 Dead Sea Parkway

Note:  
 This detailed design has been executed by a team of consultants as shown below in accordance with the agreement between Japan International Cooperation Agency (JICA) and JICA Study Team. The copyright of this drawing rests with JICA.

Designed by:  
 Japan International Cooperation Agency (JICA)


JICA Study Team:  
 Joint Venture of Pacific Consultants International and Yamashita Seiki Inc.

Subcontracted Local Consultant:  
  
 engineering & environment  
 Tel. 9612571 - Fax 9612580 - JORDAN - JORDAN

Drawing Title:  
 CROSS-SECTIONS  
 0+320

Scale: H 1:400 V 1:200 Drawing No.: 016

0+340

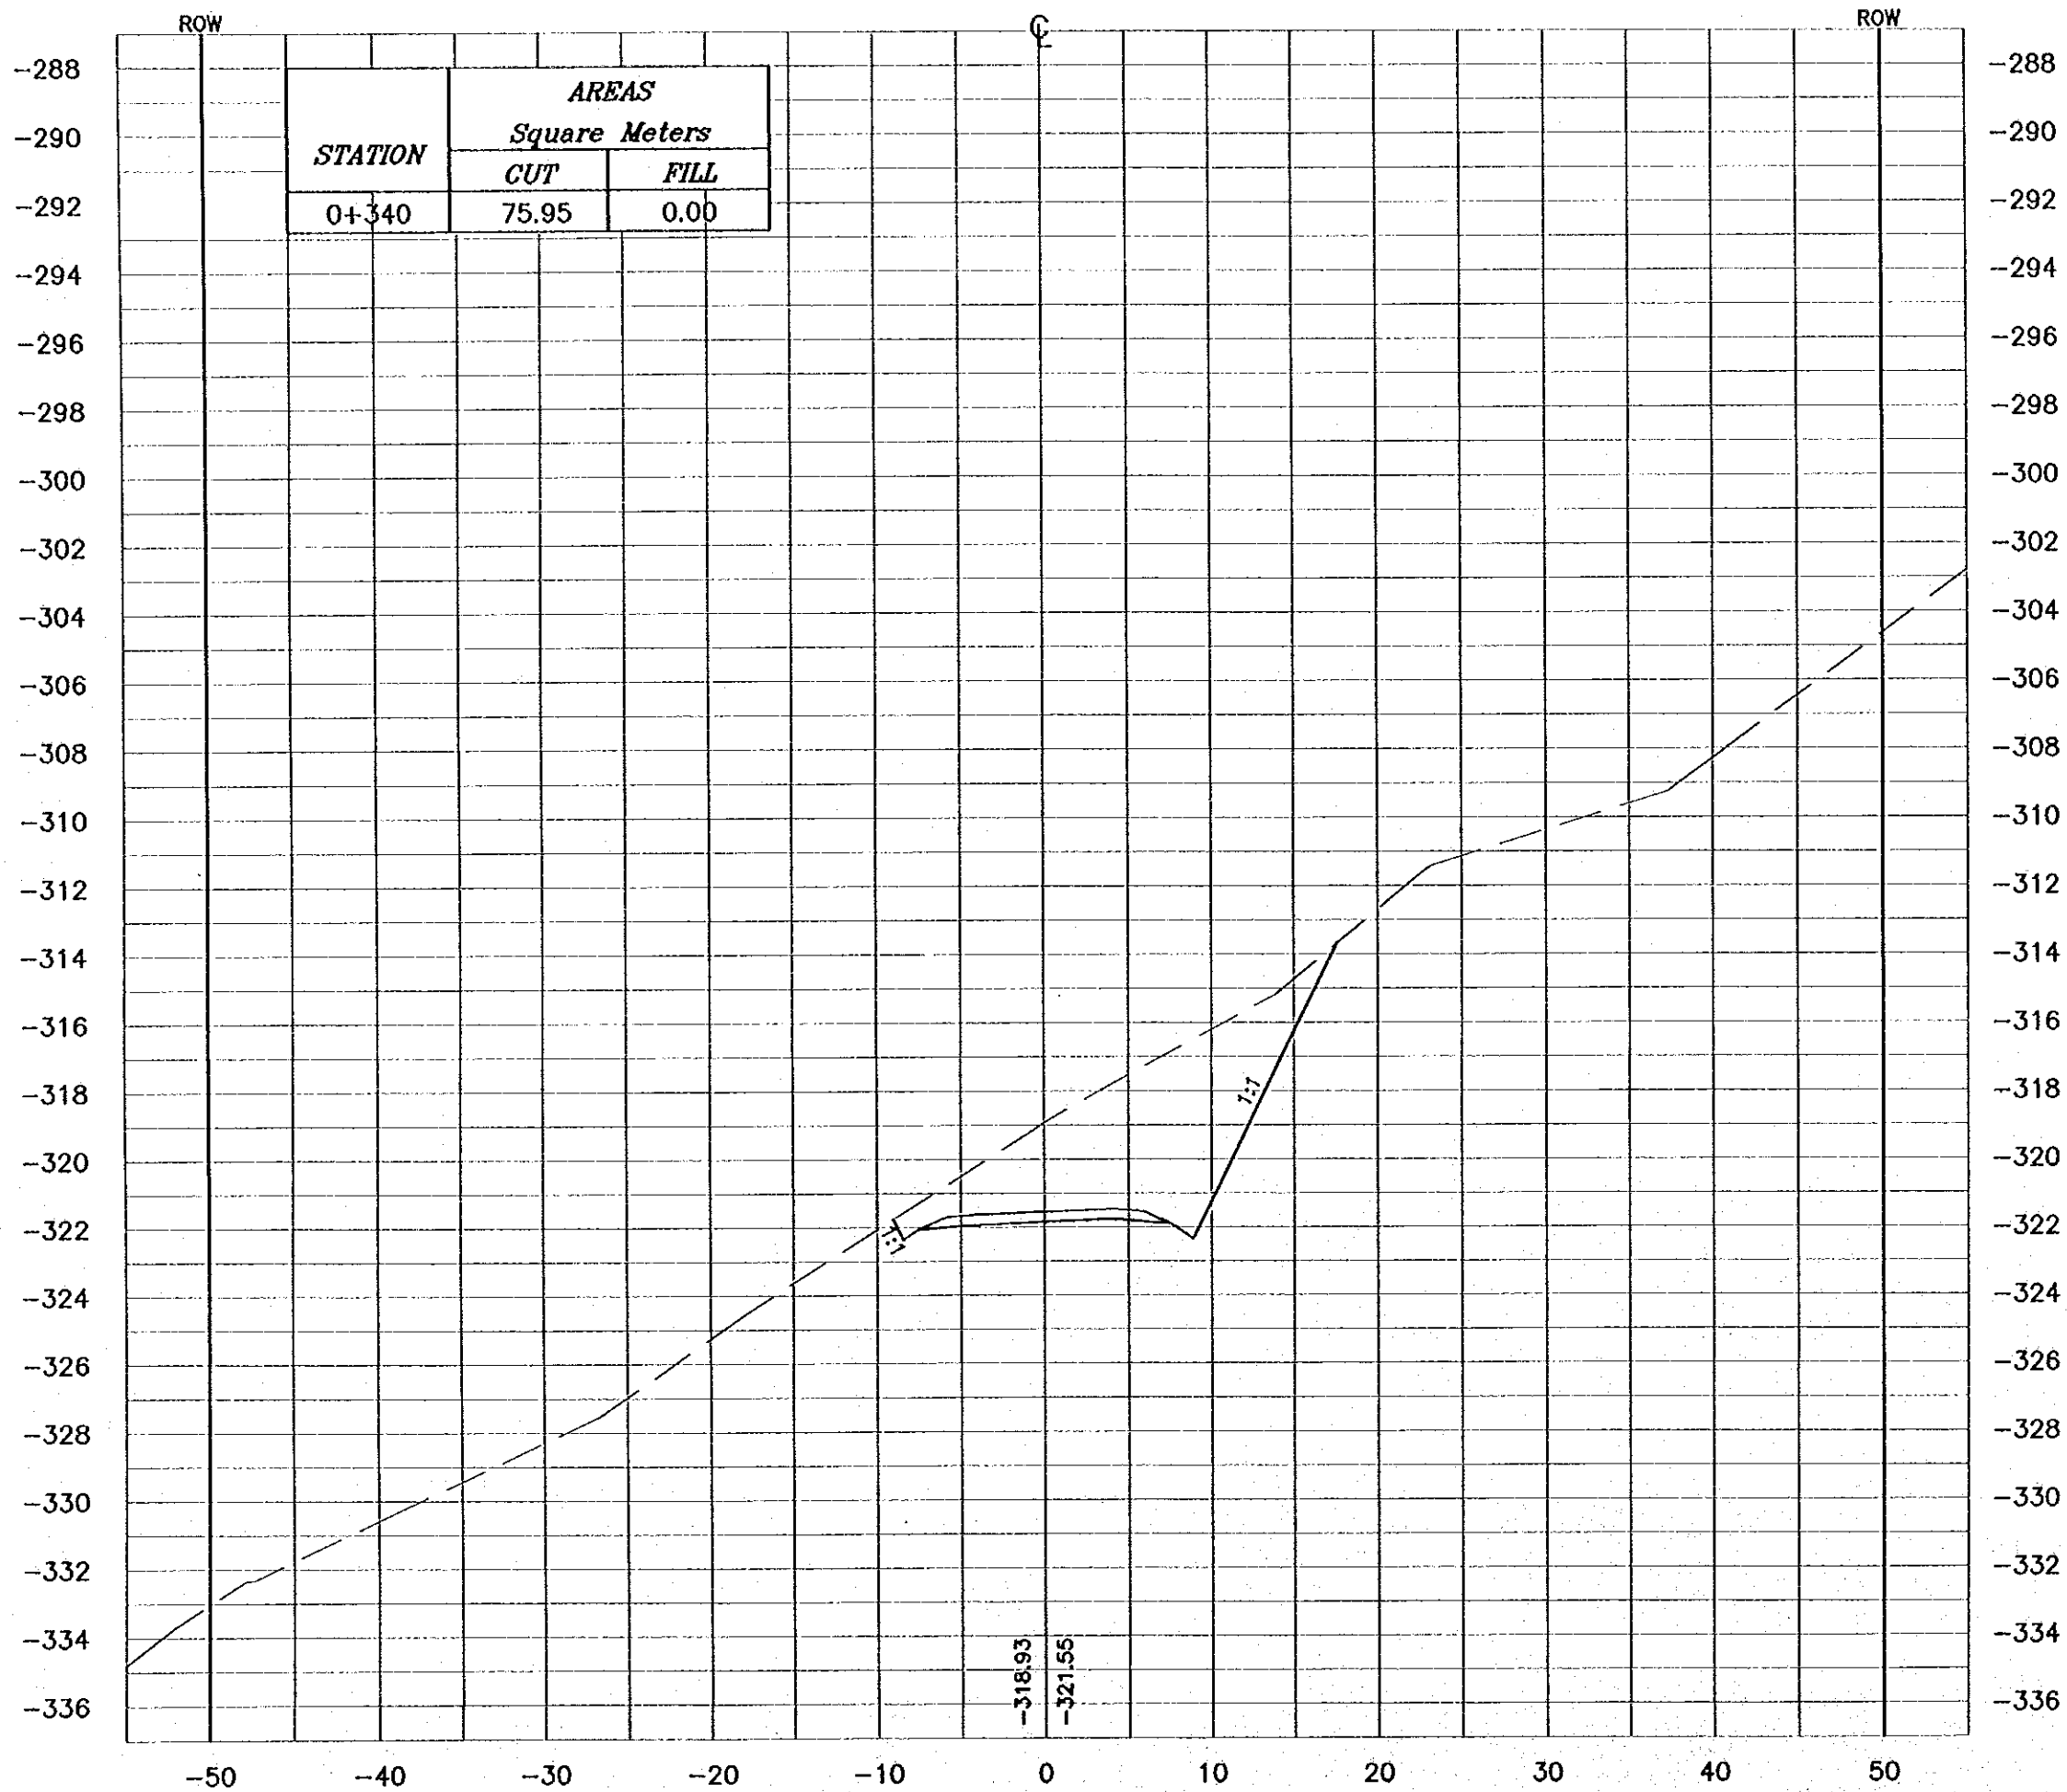

**NOTES :**

- \* FOR EXACT HEIGHTS AND DIMENSIONS OF BENCHES SEE TYPICAL ROAD CROSS-SECTION .
- \* SLOPE H : V .

Project:  
Tourism Sector Development Project  
in the Hashemite Kingdom of Jordan

Executing Agency:  
The Ministry of Tourism and Antiquities  
The Ministry of Planning

SUB-PROJECT:  
Dead Sea Parkway

Note:  
This detailed design has been executed by a team of consultants as shown below in accordance with the agreement between Japan International Cooperation Agency (JICA) and JICA Study Team.  
The copyright of this drawing rests with JICA.


Designed by:  
Japan International Cooperation Agency (JICA)

JICA Study Team:  
Joint Venture of  
Pacific Consultants International and  
Yamashita Sekido Inc.

Subcontracted Local Consultant:  
**consolidated consultants**  
engineering & environment  
Tel: 992277 - Fax: 992288 - Addis - Addis

Drawing Title:  
CROSS-SECTIONS  
0+340

Scale: H 1:400 V 1:200 Drawing No.: 017

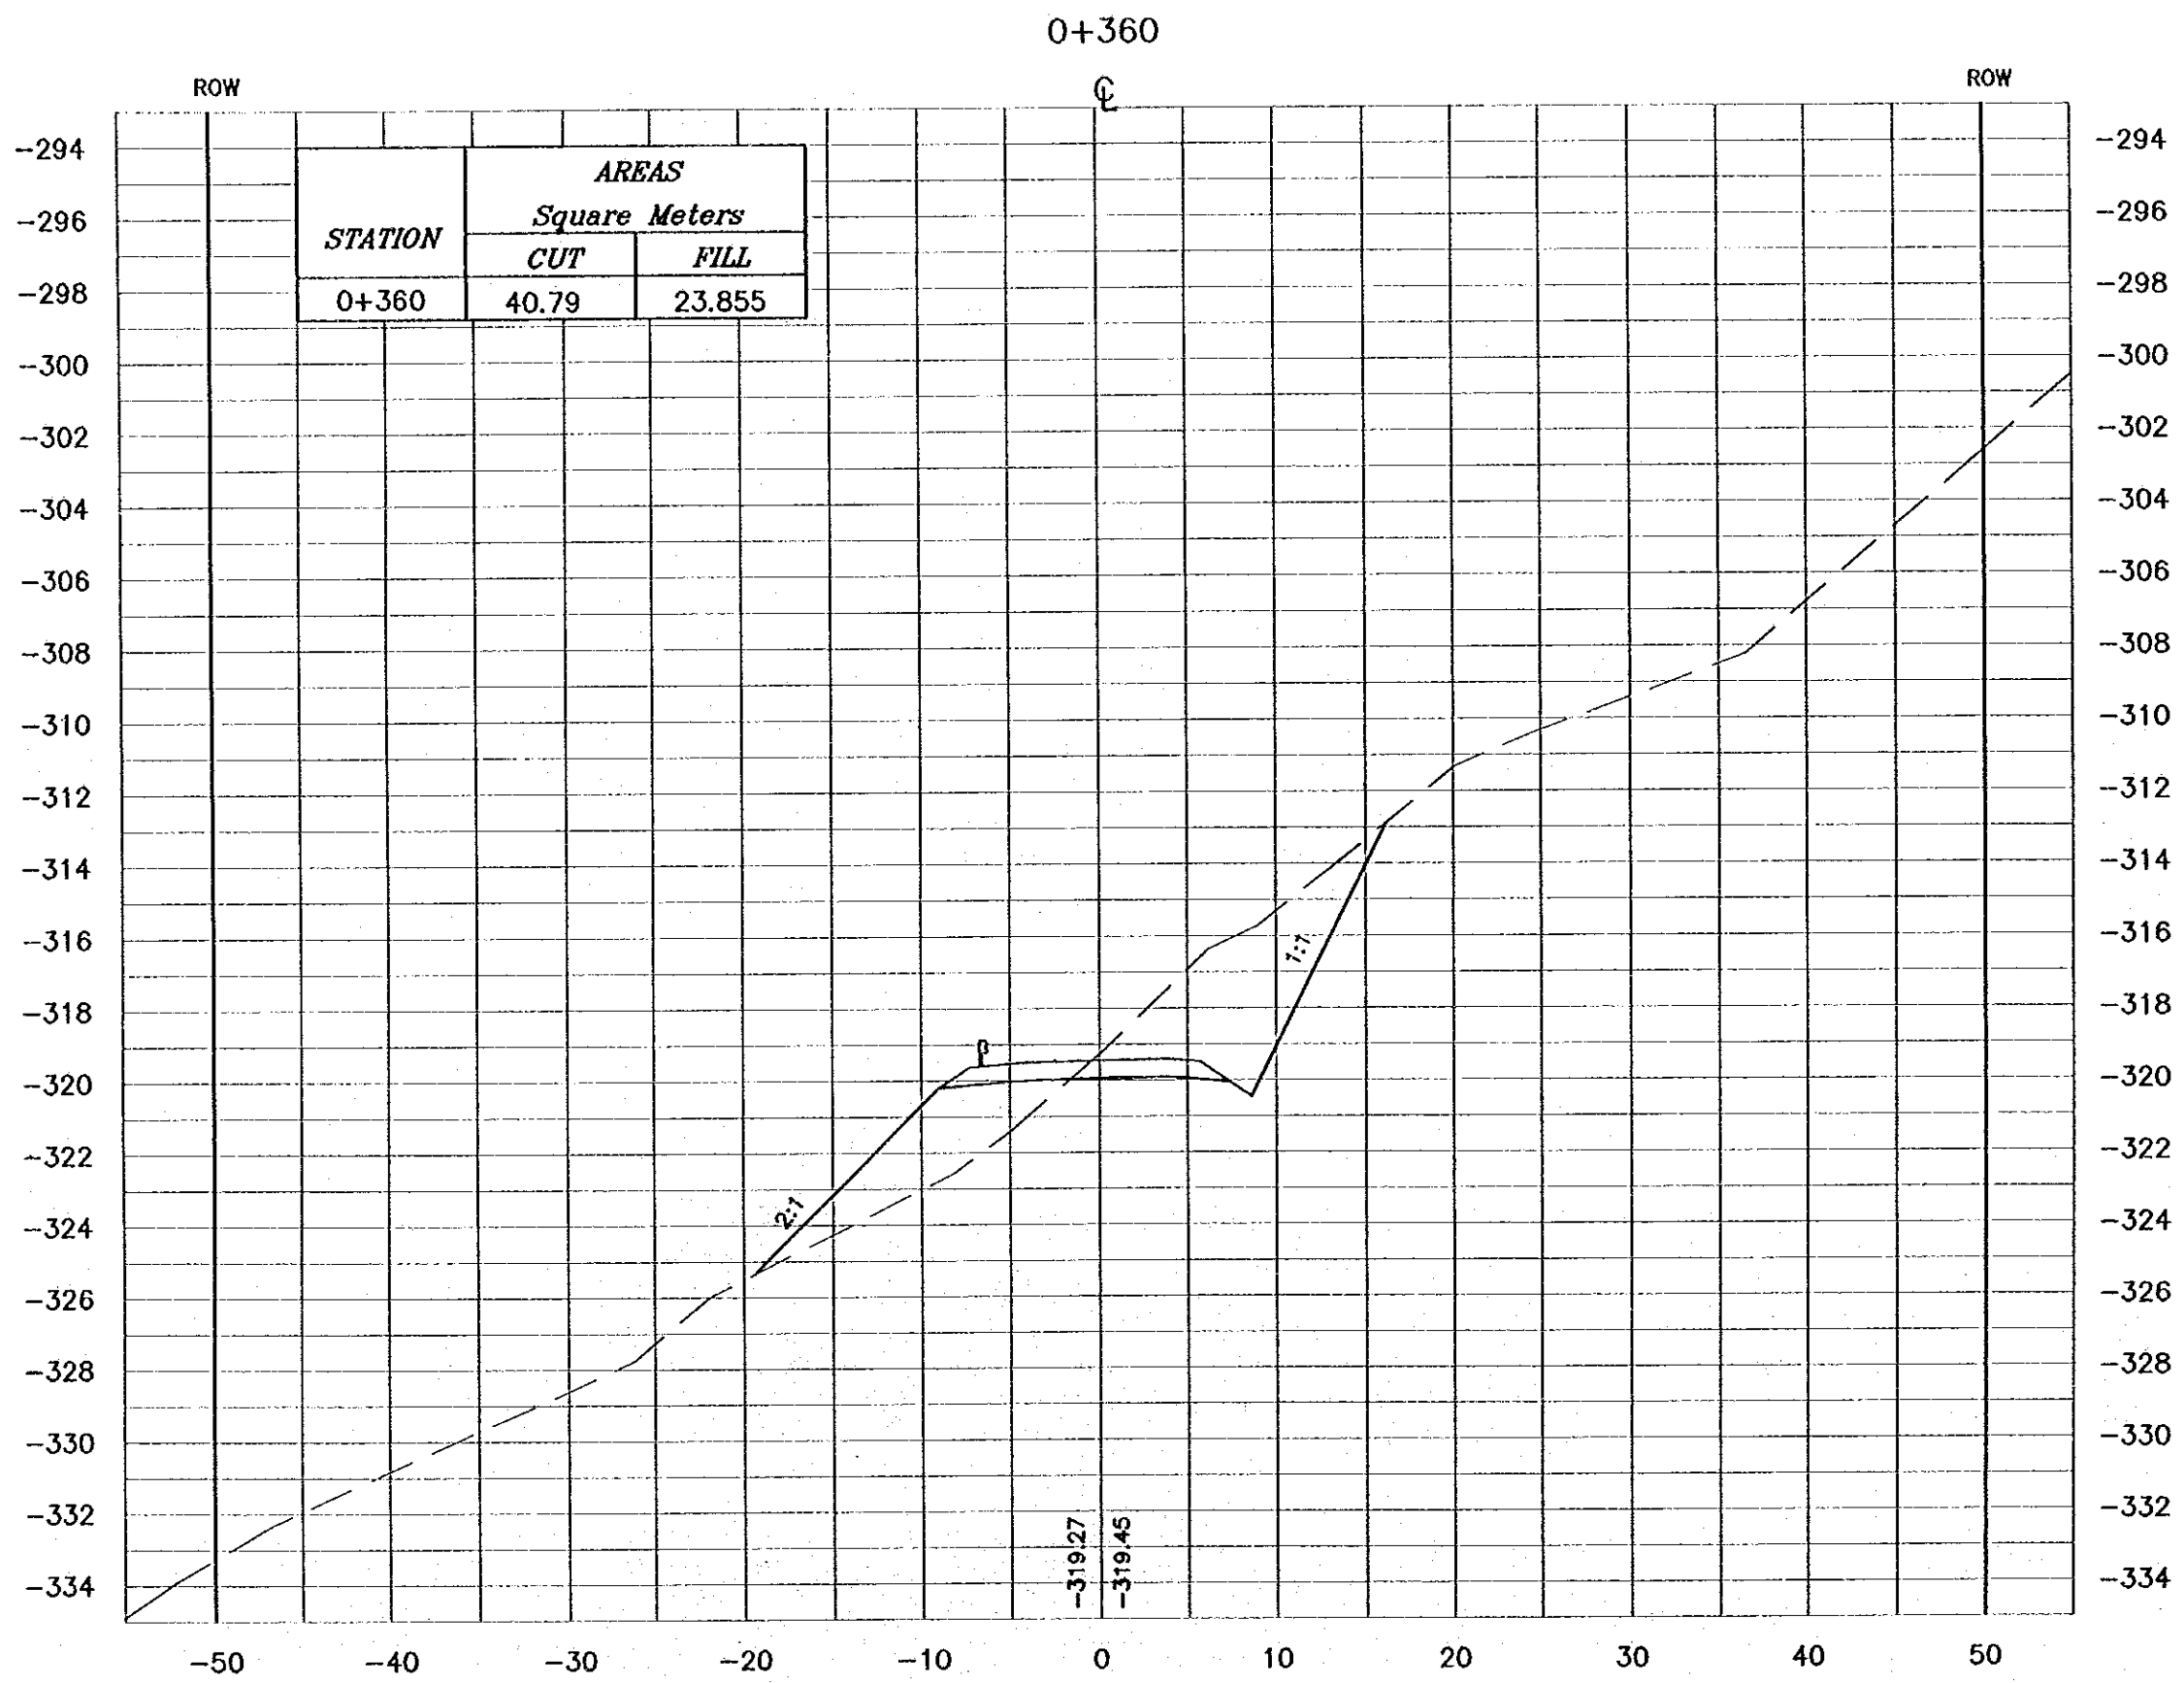

**NOTES :**

- \* FOR EXACT HEIGHTS AND DIMENSIONS OF BENCHES SEE TYPICAL ROAD CROSS-SECTION .
- \* SLOPE H : V .

**Project:**  
Tourism Sector Development Project  
In the Hashemite Kingdom of Jordan


**Executing Agency:**  
The Ministry of Tourism and Antiquities  
The Ministry of Planning

**SUB-PROJECT:**  
Dead Sea Parkway

**Note:**  
This detailed design has been executed by a team of consultants as shown below in accordance with the agreement between Japan International Cooperation Agency (JICA) and JICA Study Team. The copyright of this drawing rests with JICA.

**Designed by:**  
Japan International Cooperation Agency (JICA)

**JICA Study Team:**  
Joint Venture of Pacific Consultants International and Yamaoka Selsol Inc.

**Subcontracted Local Consultant:**  
  
 consolidated consultants  
 engineering & environment  
 Tel: 992277 - Fax: 992288 - Amman - Jordan


**Drawing Title:**  
CROSS-SECTIONS  
0+360

**Scale:** H 1:400 V 1:200 **Drawing No.:** 018



**NOTES :**

- \* FOR EXACT HEIGHTS AND DIMENSIONS OF BENCHES SEE TYPICAL ROAD CROSS-SECTION .
- \* SLOPE H : V .

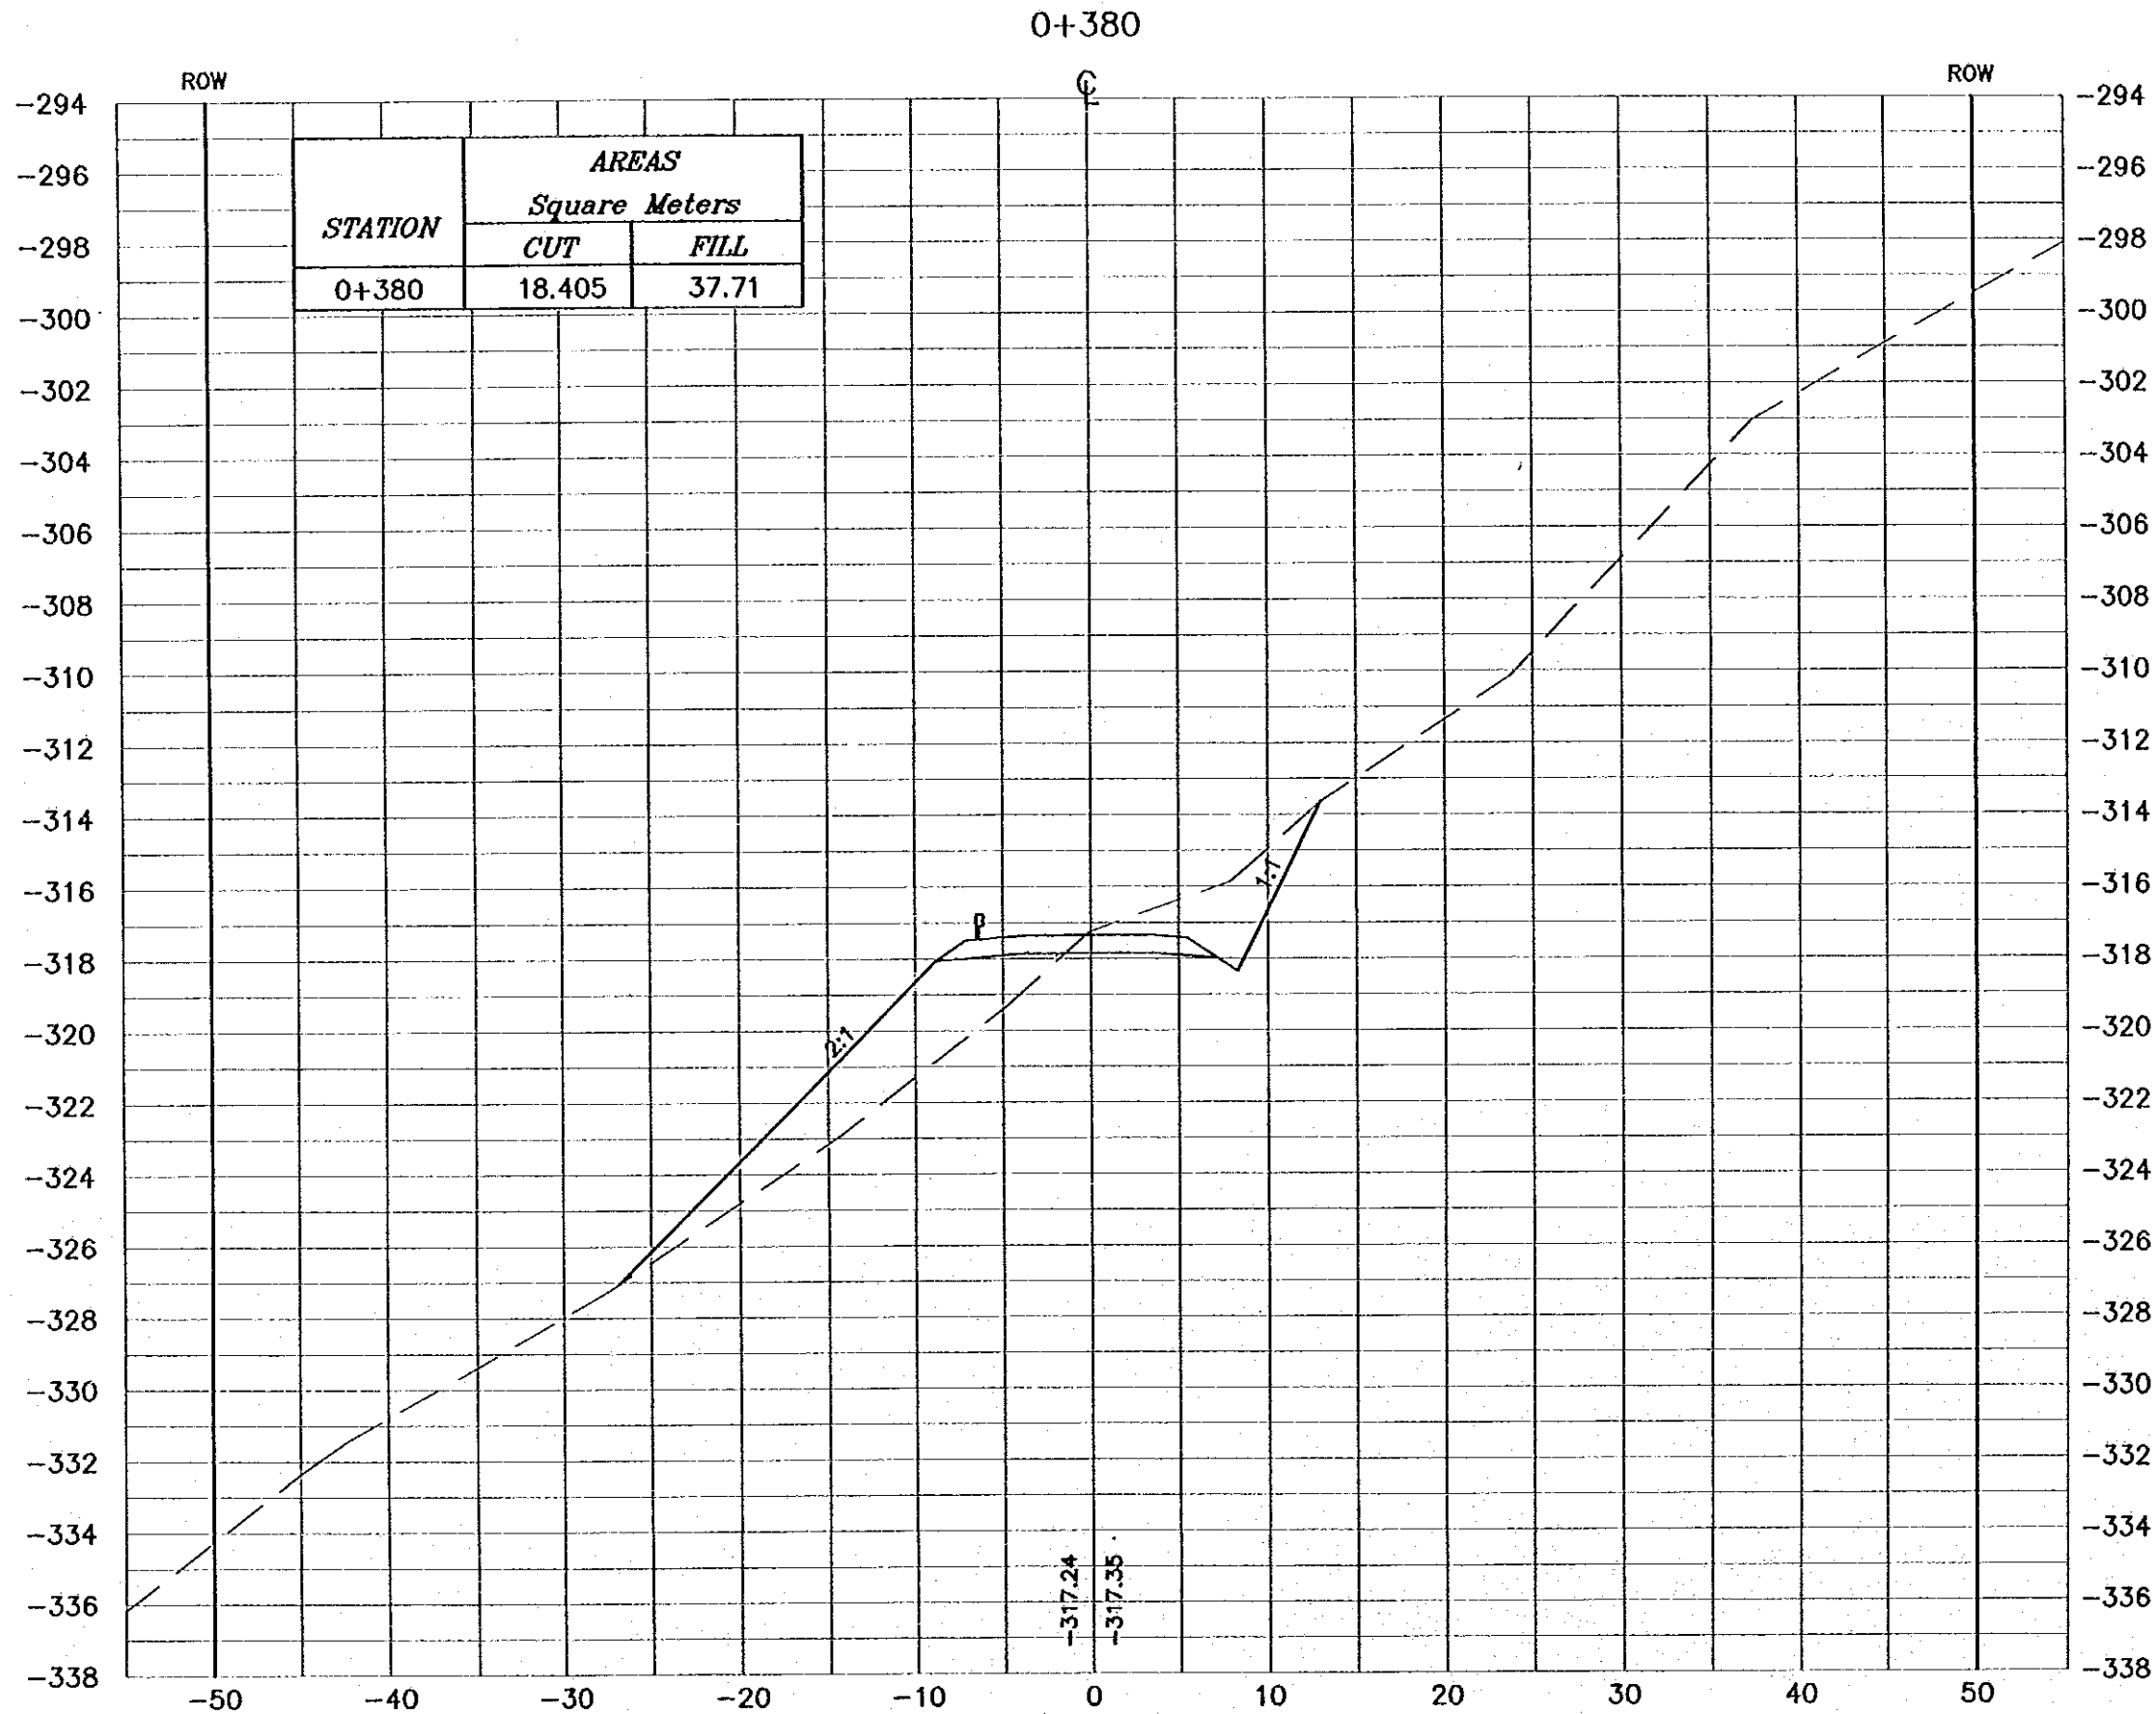

**Project:**  
Tourism Sector Development Project  
In the Hashemite Kingdom of Jordan


**Executing Agency:**  
The Ministry of Tourism and Antiquities  
The Ministry of Planning

**SUB-PROJECT:**  
Dead Sea Parkway

**Note:**  
This detailed design has been executed by a team of consultants as shown below in accordance with the agreement between Japan International Cooperation Agency (JICA) and JICA Study Team.  
The copyright of this drawing rests with JICA.

**Designed by:**  
Japan International Cooperation Agency (JICA)


**JICA Study Team:**  
Joint Venture of Pacific Consultants International and Yamashita Sekido Inc.

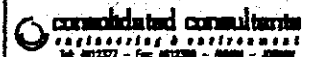**Subcontracted Local Consultant:**  
  
consolidated consultants  
engineering & environment  
Tel: 992277 - Fax: 992288 - Amman - Jordan

**Drawing Title:**  
CROSS-SECTIONS  
0+380

**Scale:** H 1:400 V 1:200 **Drawing No.:** 019

0+400

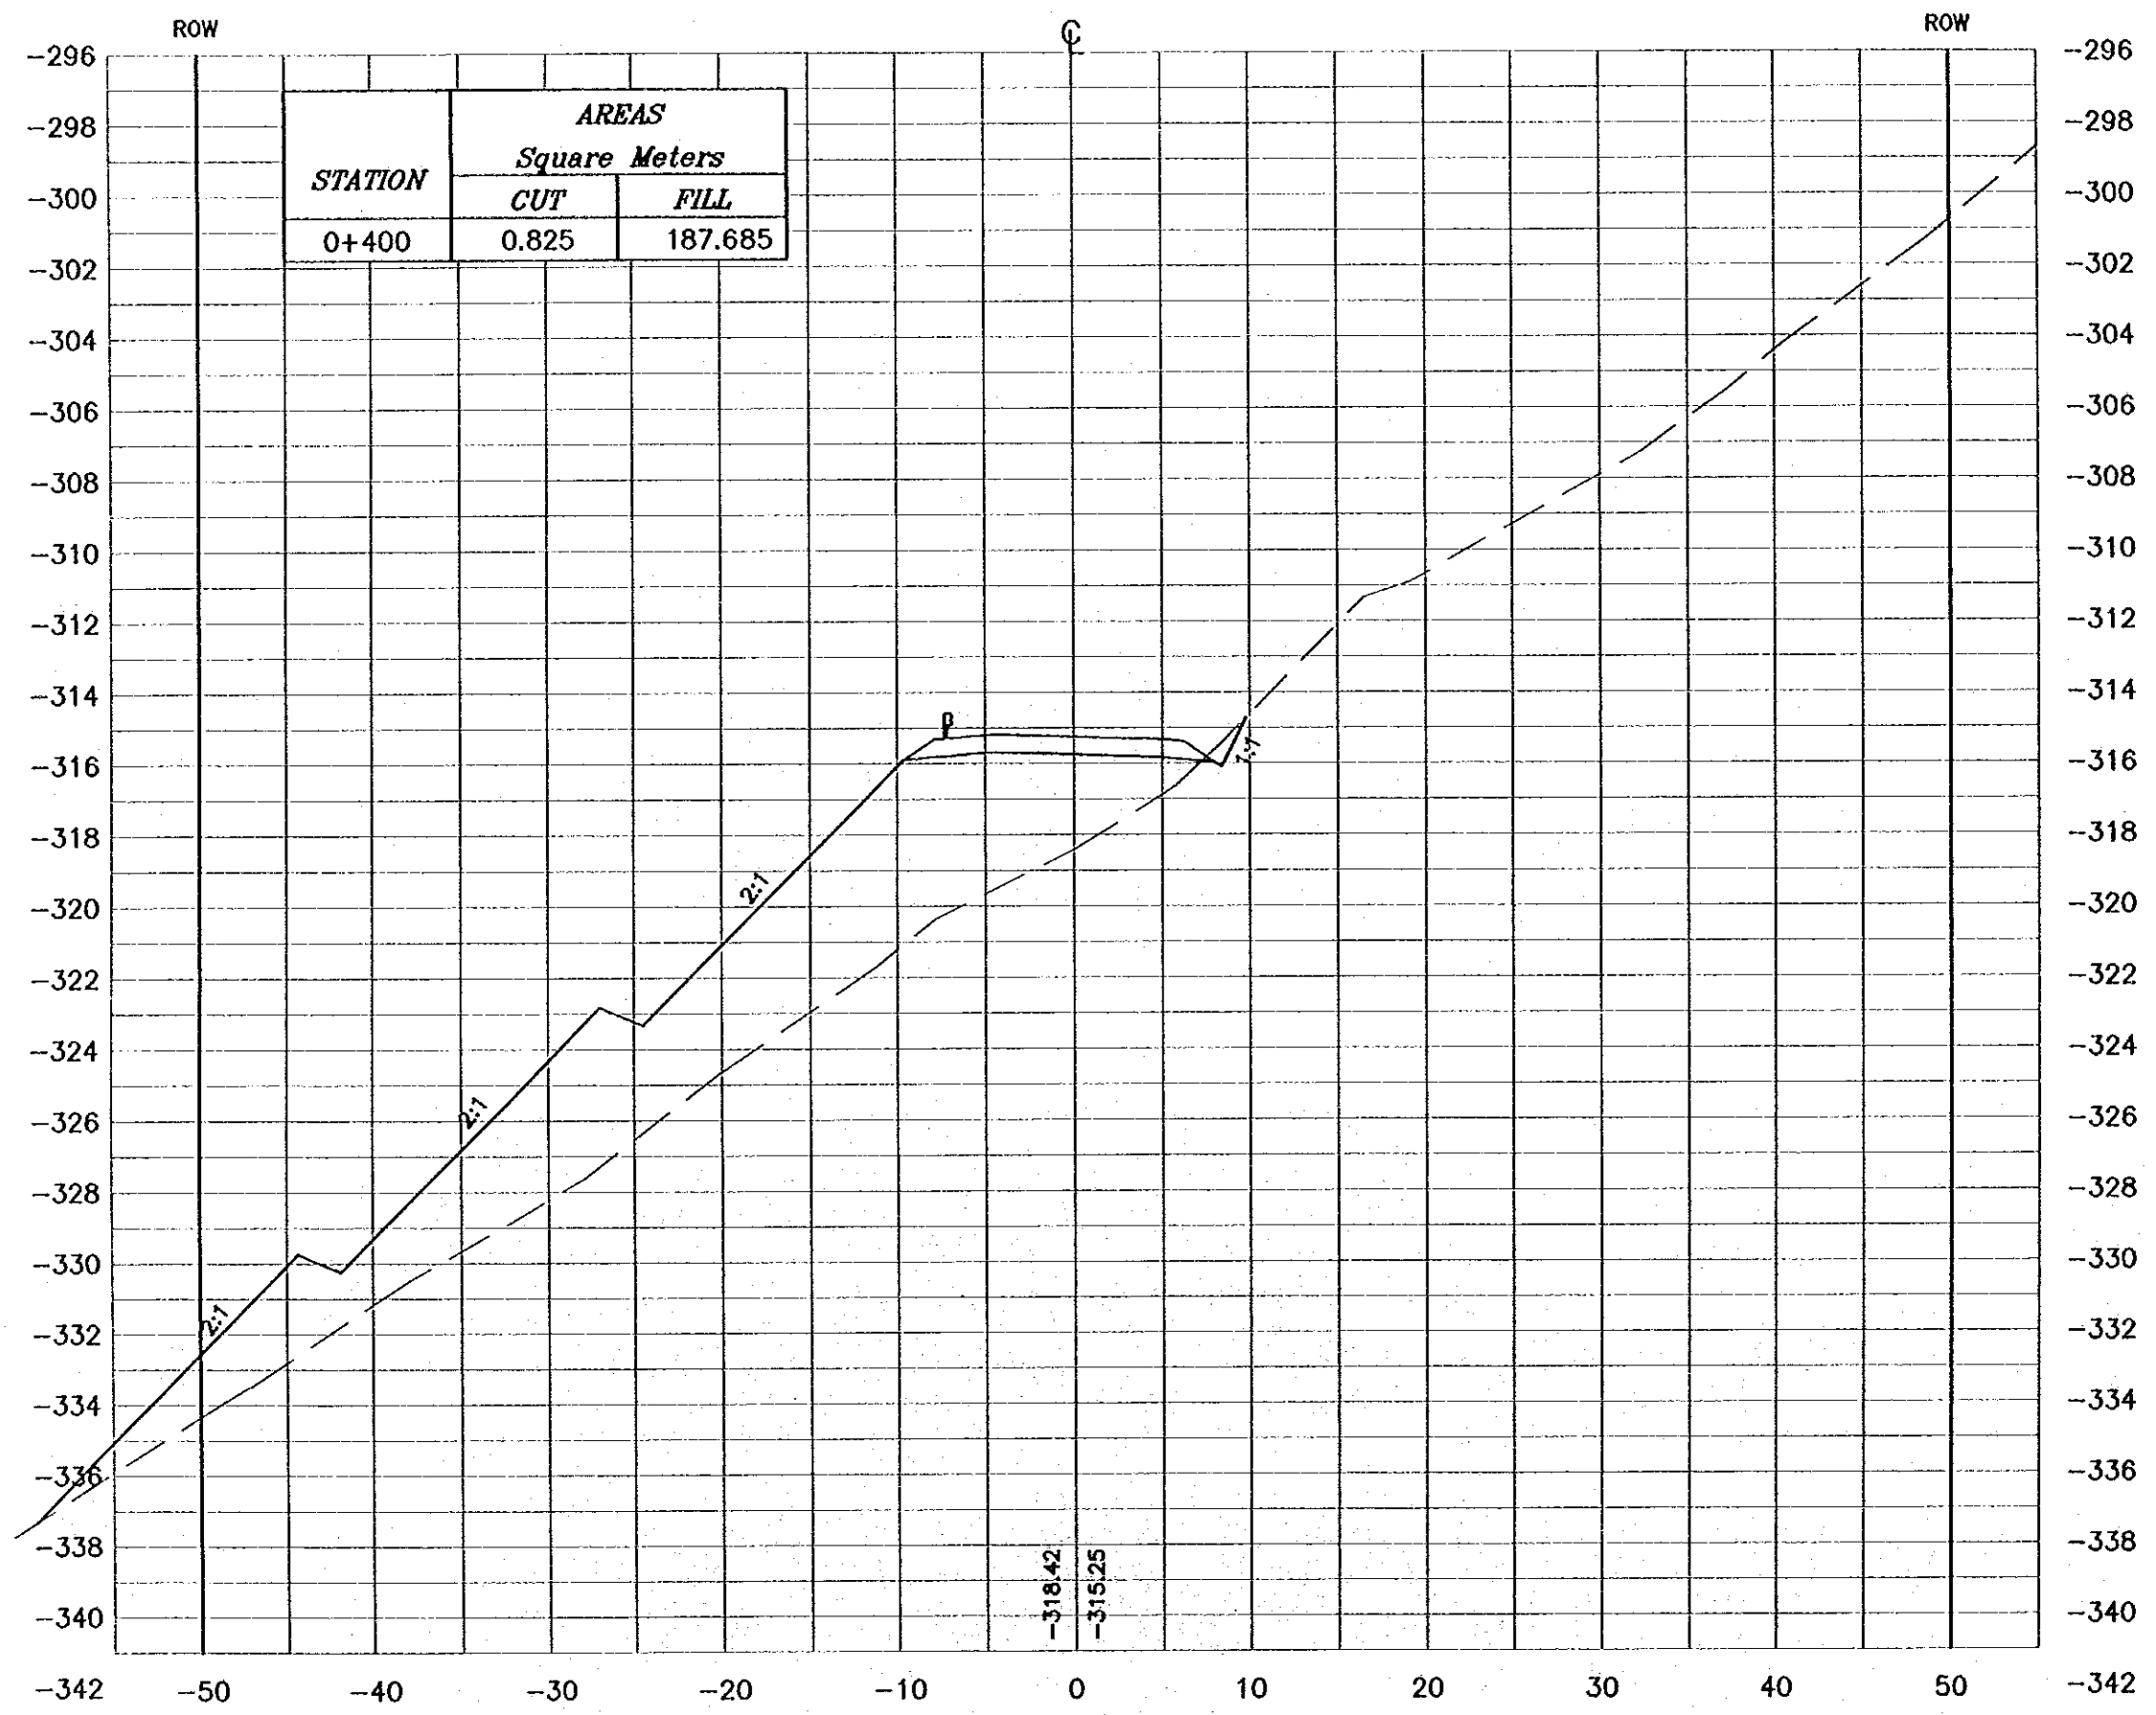

**NOTES :**  
 \* FOR EXACT HEIGHTS AND DIMENSIONS OF BENCHES SEE TYPICAL ROAD CROSS-SECTION .  
 \* SLOPE H : V .

**Project:**  
 Tourism Sector Development Project  
 in the Hashemite Kingdom of Jordan


**Escouting Agency:**  
 The Ministry of Tourism and Antiquities  
 The Ministry of Planning

**SUB-PROJECT:**  
 Dead Sea Parkway

**Note:**  
 This detailed design has been executed by a team of consultants as shown below in accordance with the agreement between Japan International Cooperation Agency (JICA) and JICA Study Team.  
 The copyright of this drawing rests with JICA.

**Designed by:**  
 Japan International Cooperation Agency (JICA)


**JICA Study Team:**  
 Joint Venture of Pacific Consultants International and Yamashita Seidai Inc.

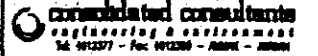**Subcontracted Local Consultant:**  
  
 consolidated consultants  
 engineering & environment  
 Tel: 962277 - Fax: 962288 - Amman - Jordan

**Drawing Title:**  
 CROSS-SECTIONS  
 0+400

**Scale:** H 1:400 V 1:200 **Drawing No.:** 020

0+420

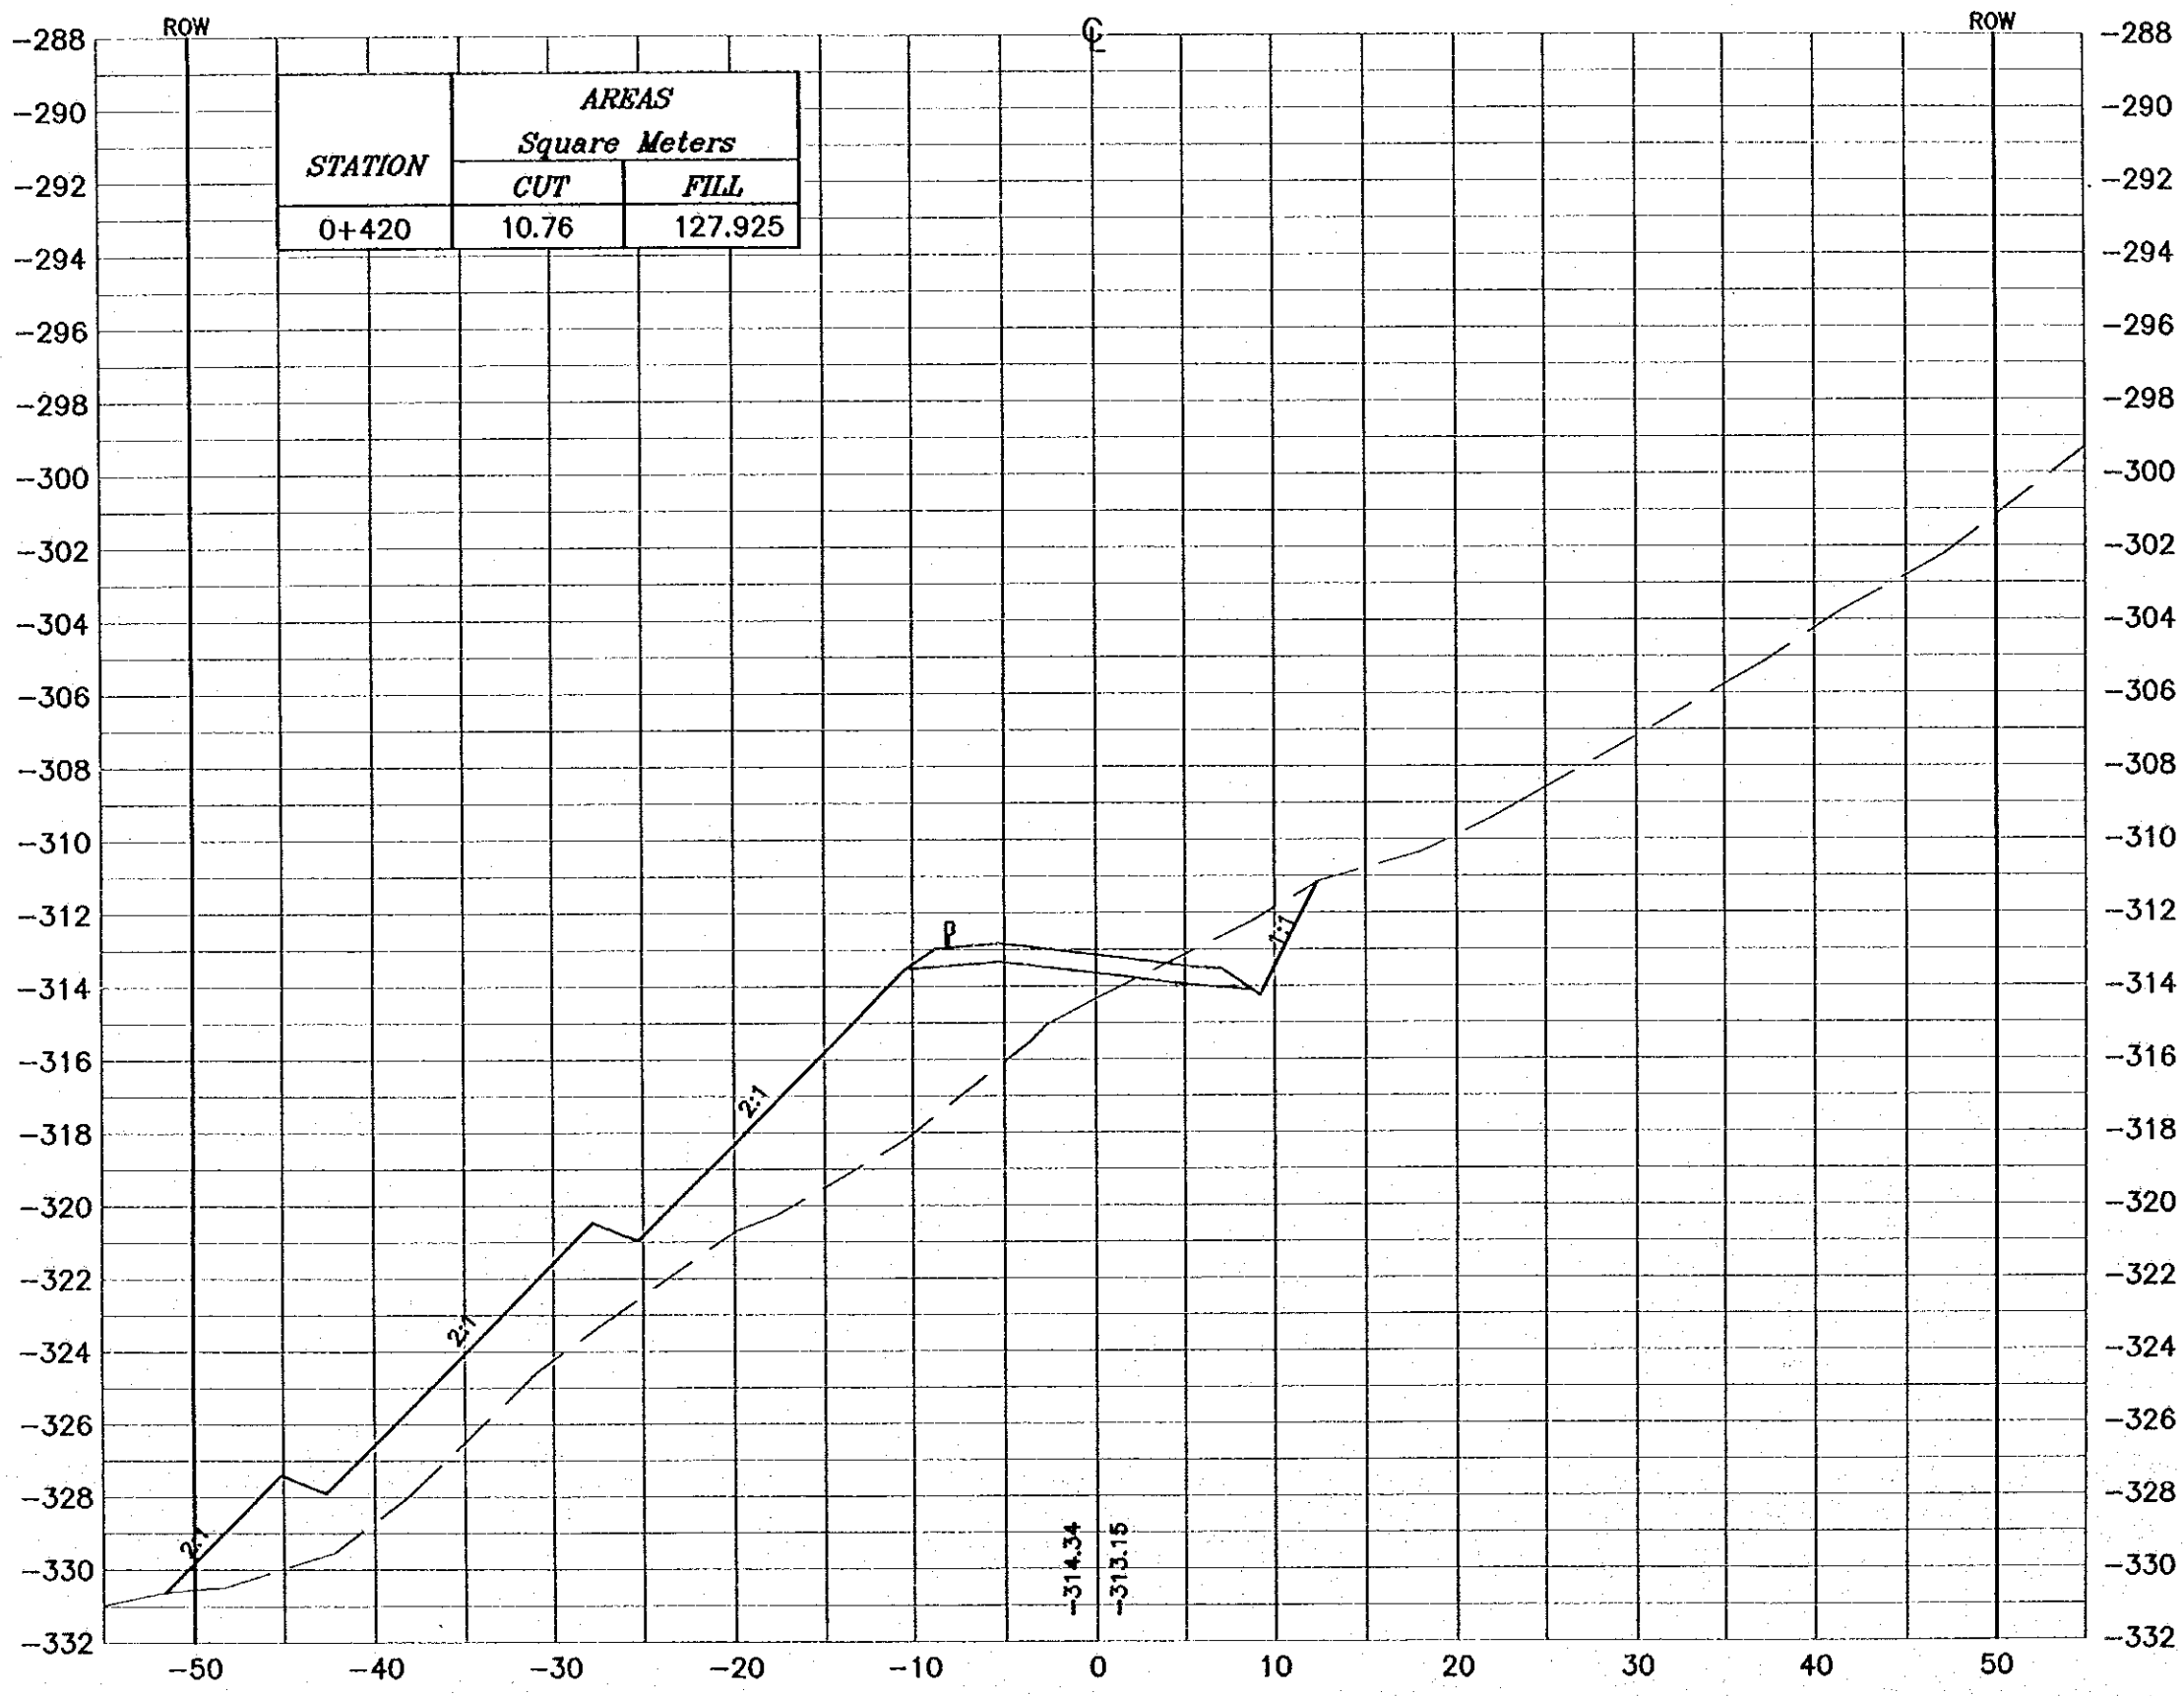

**NOTES :**  
 \* FOR EXACT HEIGHTS AND DIMENSIONS OF BENCHES SEE TYPICAL ROAD CROSS-SECTION .  
 \* SLOPE H : V .

**Project:**  
 Tourism Sector Development Project  
 in the Hashemite Kingdom of Jordan

**Executing Agency:**  
 The Ministry of Tourism and Antiquities  
 The Ministry of Planning

**SUB-PROJECT:**  
 Dead Sea Parkway

**Note:**  
 This detailed design has been executed by a team of consultants as shown below in accordance with the agreement between Japan International Cooperation Agency (JICA) and JICA Study Team.  
 The copyright of this drawing rests with JICA.

**Designed by:**  
 Japan International Cooperation Agency (JICA)

**JICA Study Team:**  
 Joint Venture of Pacific Consultants International and Yamashita Sekido Inc.

**Subcontracted Local Consultant:**  
  
 consolidated consultants  
 engineering & environment  
 Tel: 992377 - Fax: 992388 - Jordan - Amman



**Drawing Title:**  
 CROSS-SECTIONS  
 0+420

**Scale:**  
 H 1:400  
 V 1:200

**Drawing No.:** 021

**NOTES :**

- \* FOR EXACT HEIGHTS AND DIMENSIONS OF BENCHES SEE TYPICAL ROAD CROSS-SECTION .
- \* SLOPE H : V .

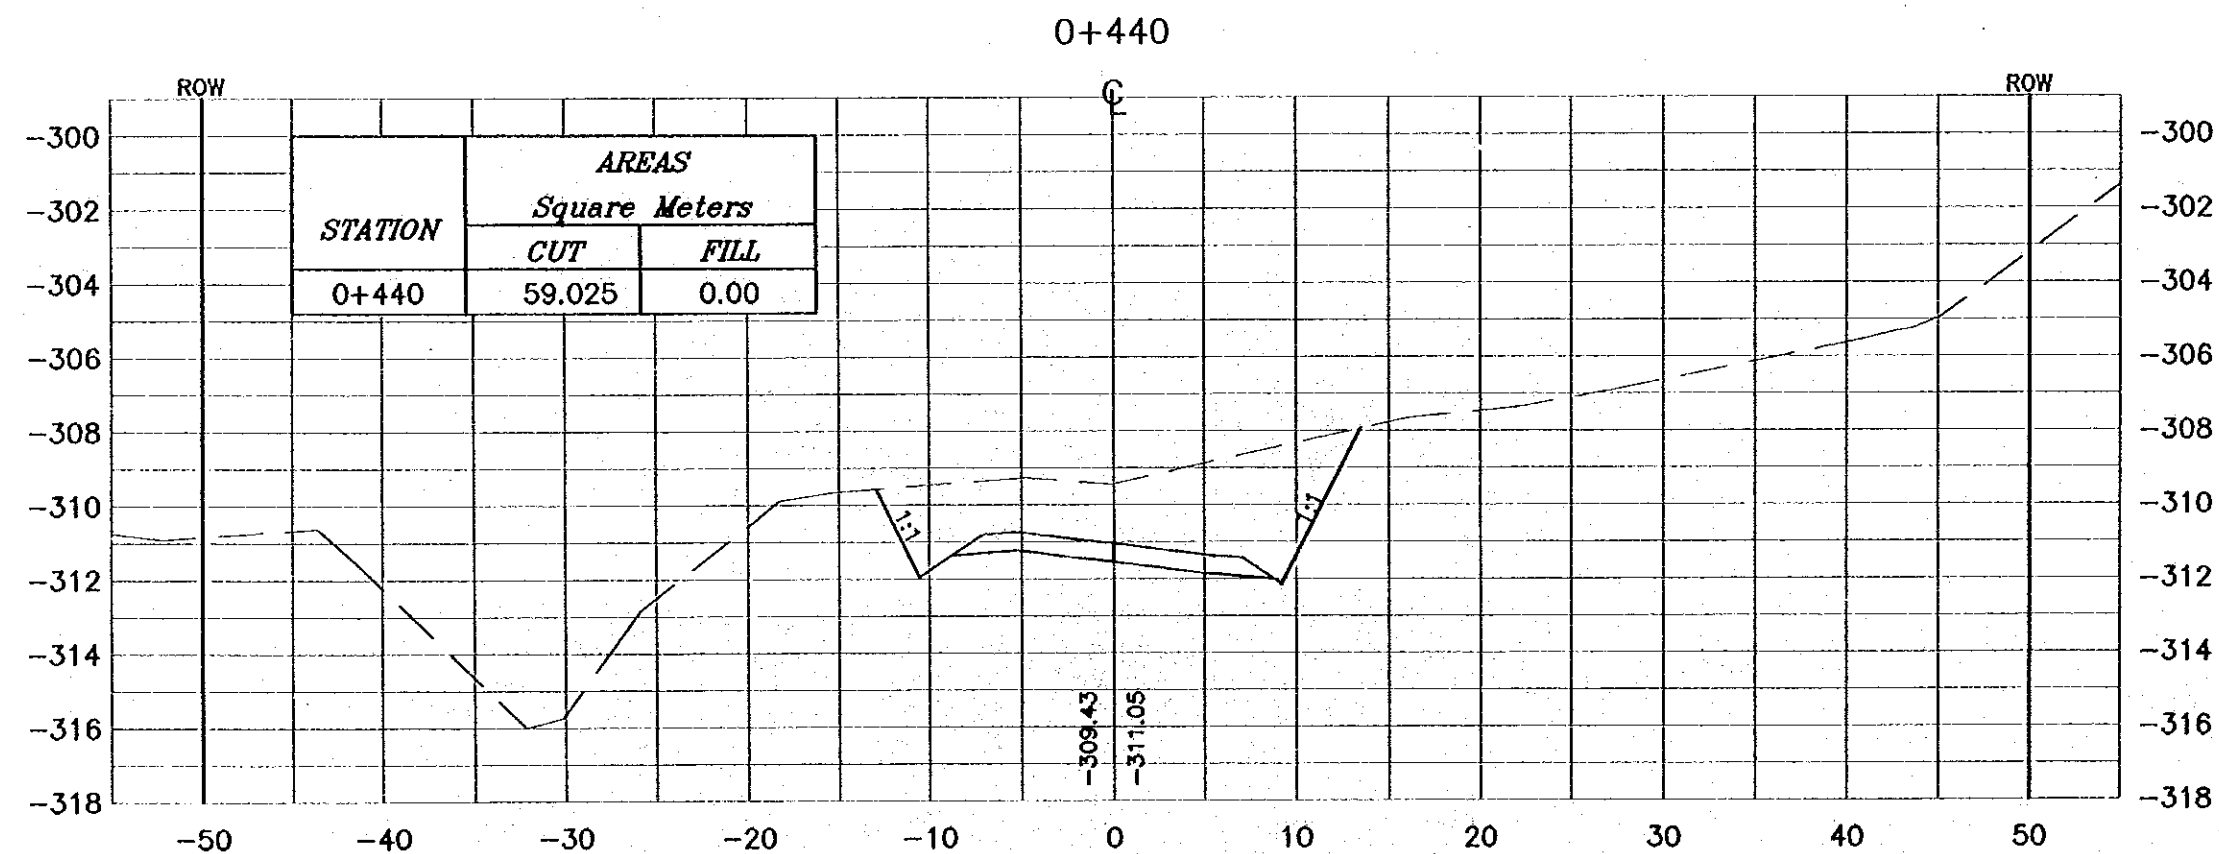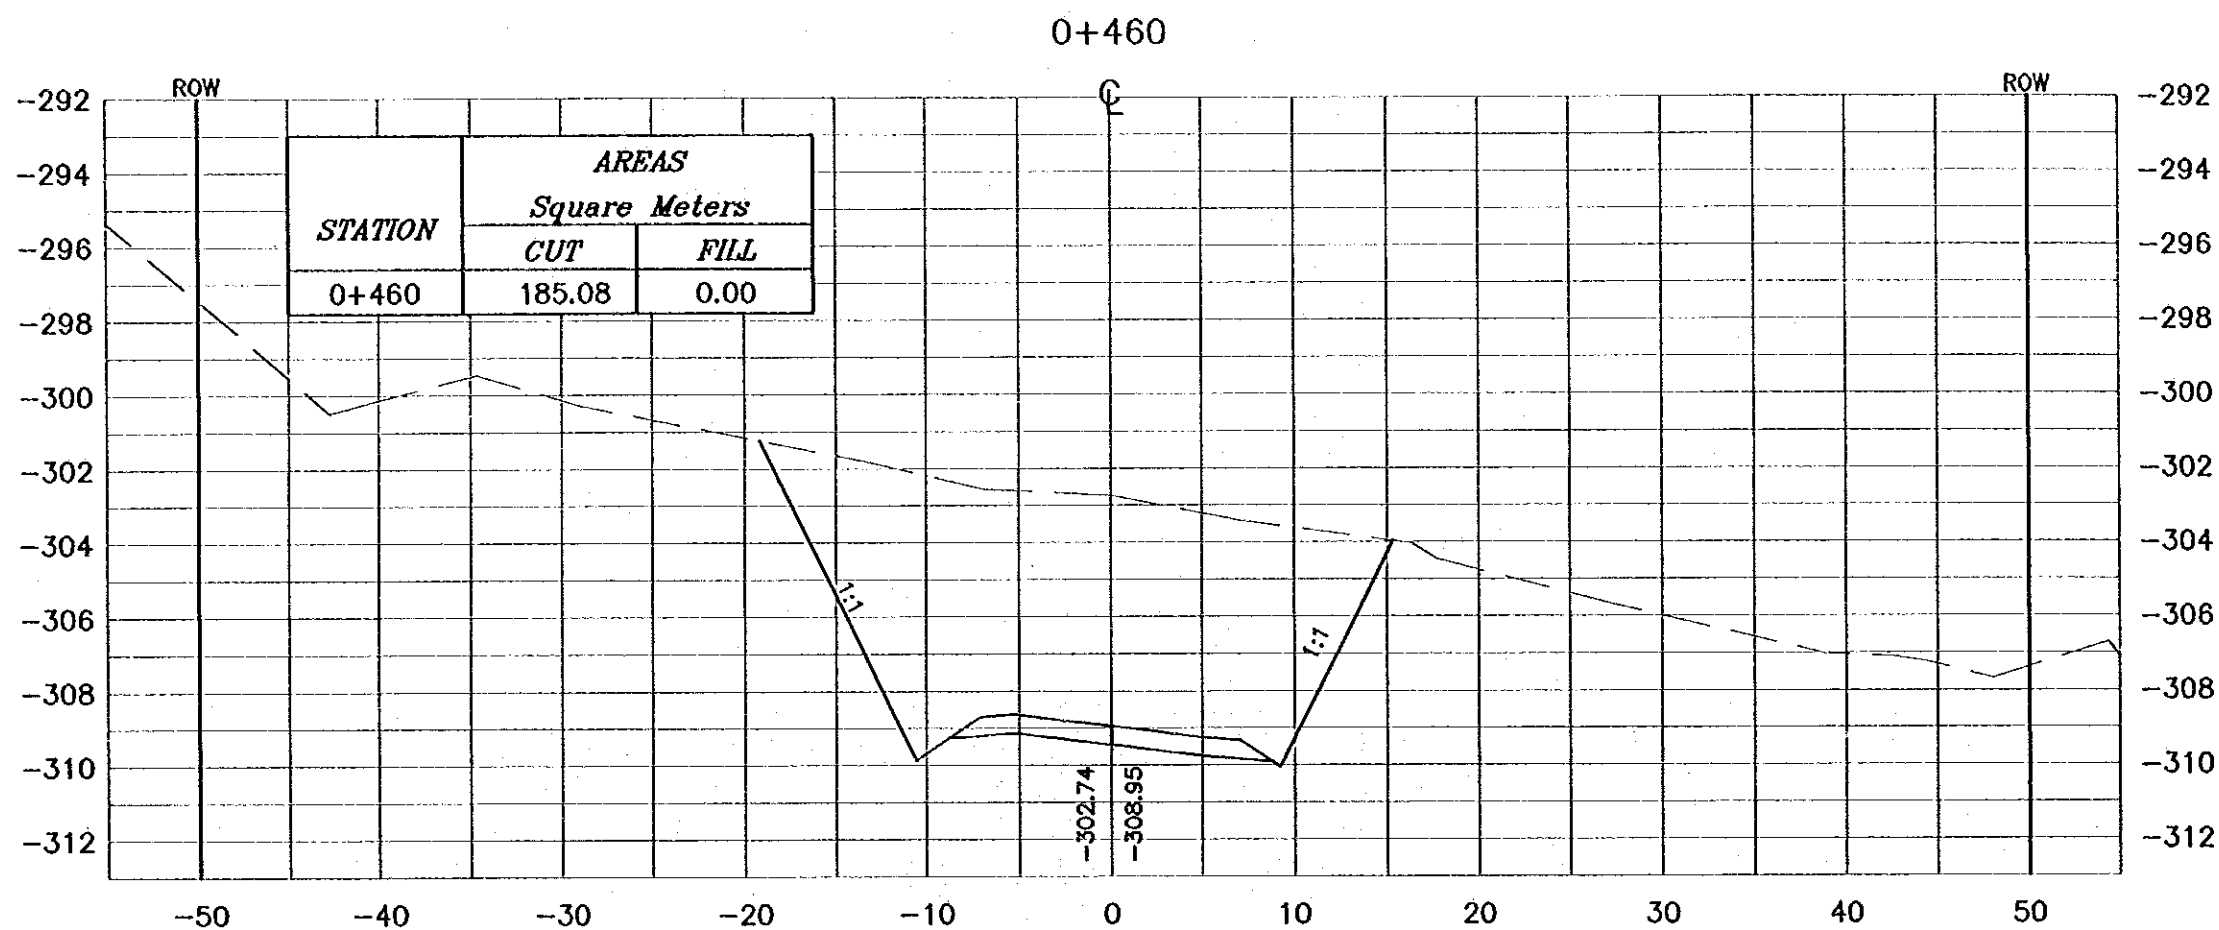

**Project:**  
Tourism Sector Development Project  
in the Hashemite Kingdom of Jordan

**Executing Agency:**  
The Ministry of Tourism and Antiquities  
The Ministry of Planning

**SUB-PROJECT:**  
Dead Sea Parkway

**Note:**  
This detailed design has been executed by a team of consultants as shown below in accordance with the agreement between Japan International Cooperation Agency (JICA) and JICA Study Team. The copyright of this drawing rests with JICA.

**Designed by:**  
Japan International Cooperation Agency (JICA)

**JICA Study Team:**  
Joint Venture of Pacific Consultants International and Yamashita Sekisui Inc.

**Subcontracted Local Consultant:**  
 **consolidated consultants**  
engineering & environment  
Tel: 962297 - Fax: 962288 - Amman - Jordan

**Drawing Title:**  
CROSS-SECTIONS  
(0+440)-(0+460)

**Scale:** H 1:400 V 1:200 **Drawing No.:** 022

0+480



**NOTES :**

- \* FOR EXACT HEIGHTS AND DIMENSIONS OF BENCHES SEE TYPICAL ROAD CROSS-SECTION .
- \* SLOPE H : V .

**Project:**  
Tourism Sector Development Project  
in the Hashemite Kingdom of Jordan

**Executing Agency:**  
The Ministry of Tourism and Antiquities  
The Ministry of Planning

**SUB-PROJECT:**  
Dead Sea Parkway

**Note:**  
This detailed design has been executed by a team of consultants as shown below in accordance with the agreement between Japan International Cooperation Agency (JICA) and JICA Study Team. The copyright of this drawing rests with JICA.

**Designed by:**  
Japan International Cooperation Agency (JICA)


**JICA Study Team:**  
Joint Venture of  
Pacific Consultants International and  
Yamashita Seki Inc.

**Subcontracted Local Consultant:**  
  
consolidated consultants  
engineering & environment  
Tel: 912277 - Fax: 912280 - AMM - JORDAN

**Drawing Title:**  
CROSS-SECTIONS  
0+480

**Scale:** H 1:400 V 1:200 **Drawing No.:** 023

0+500

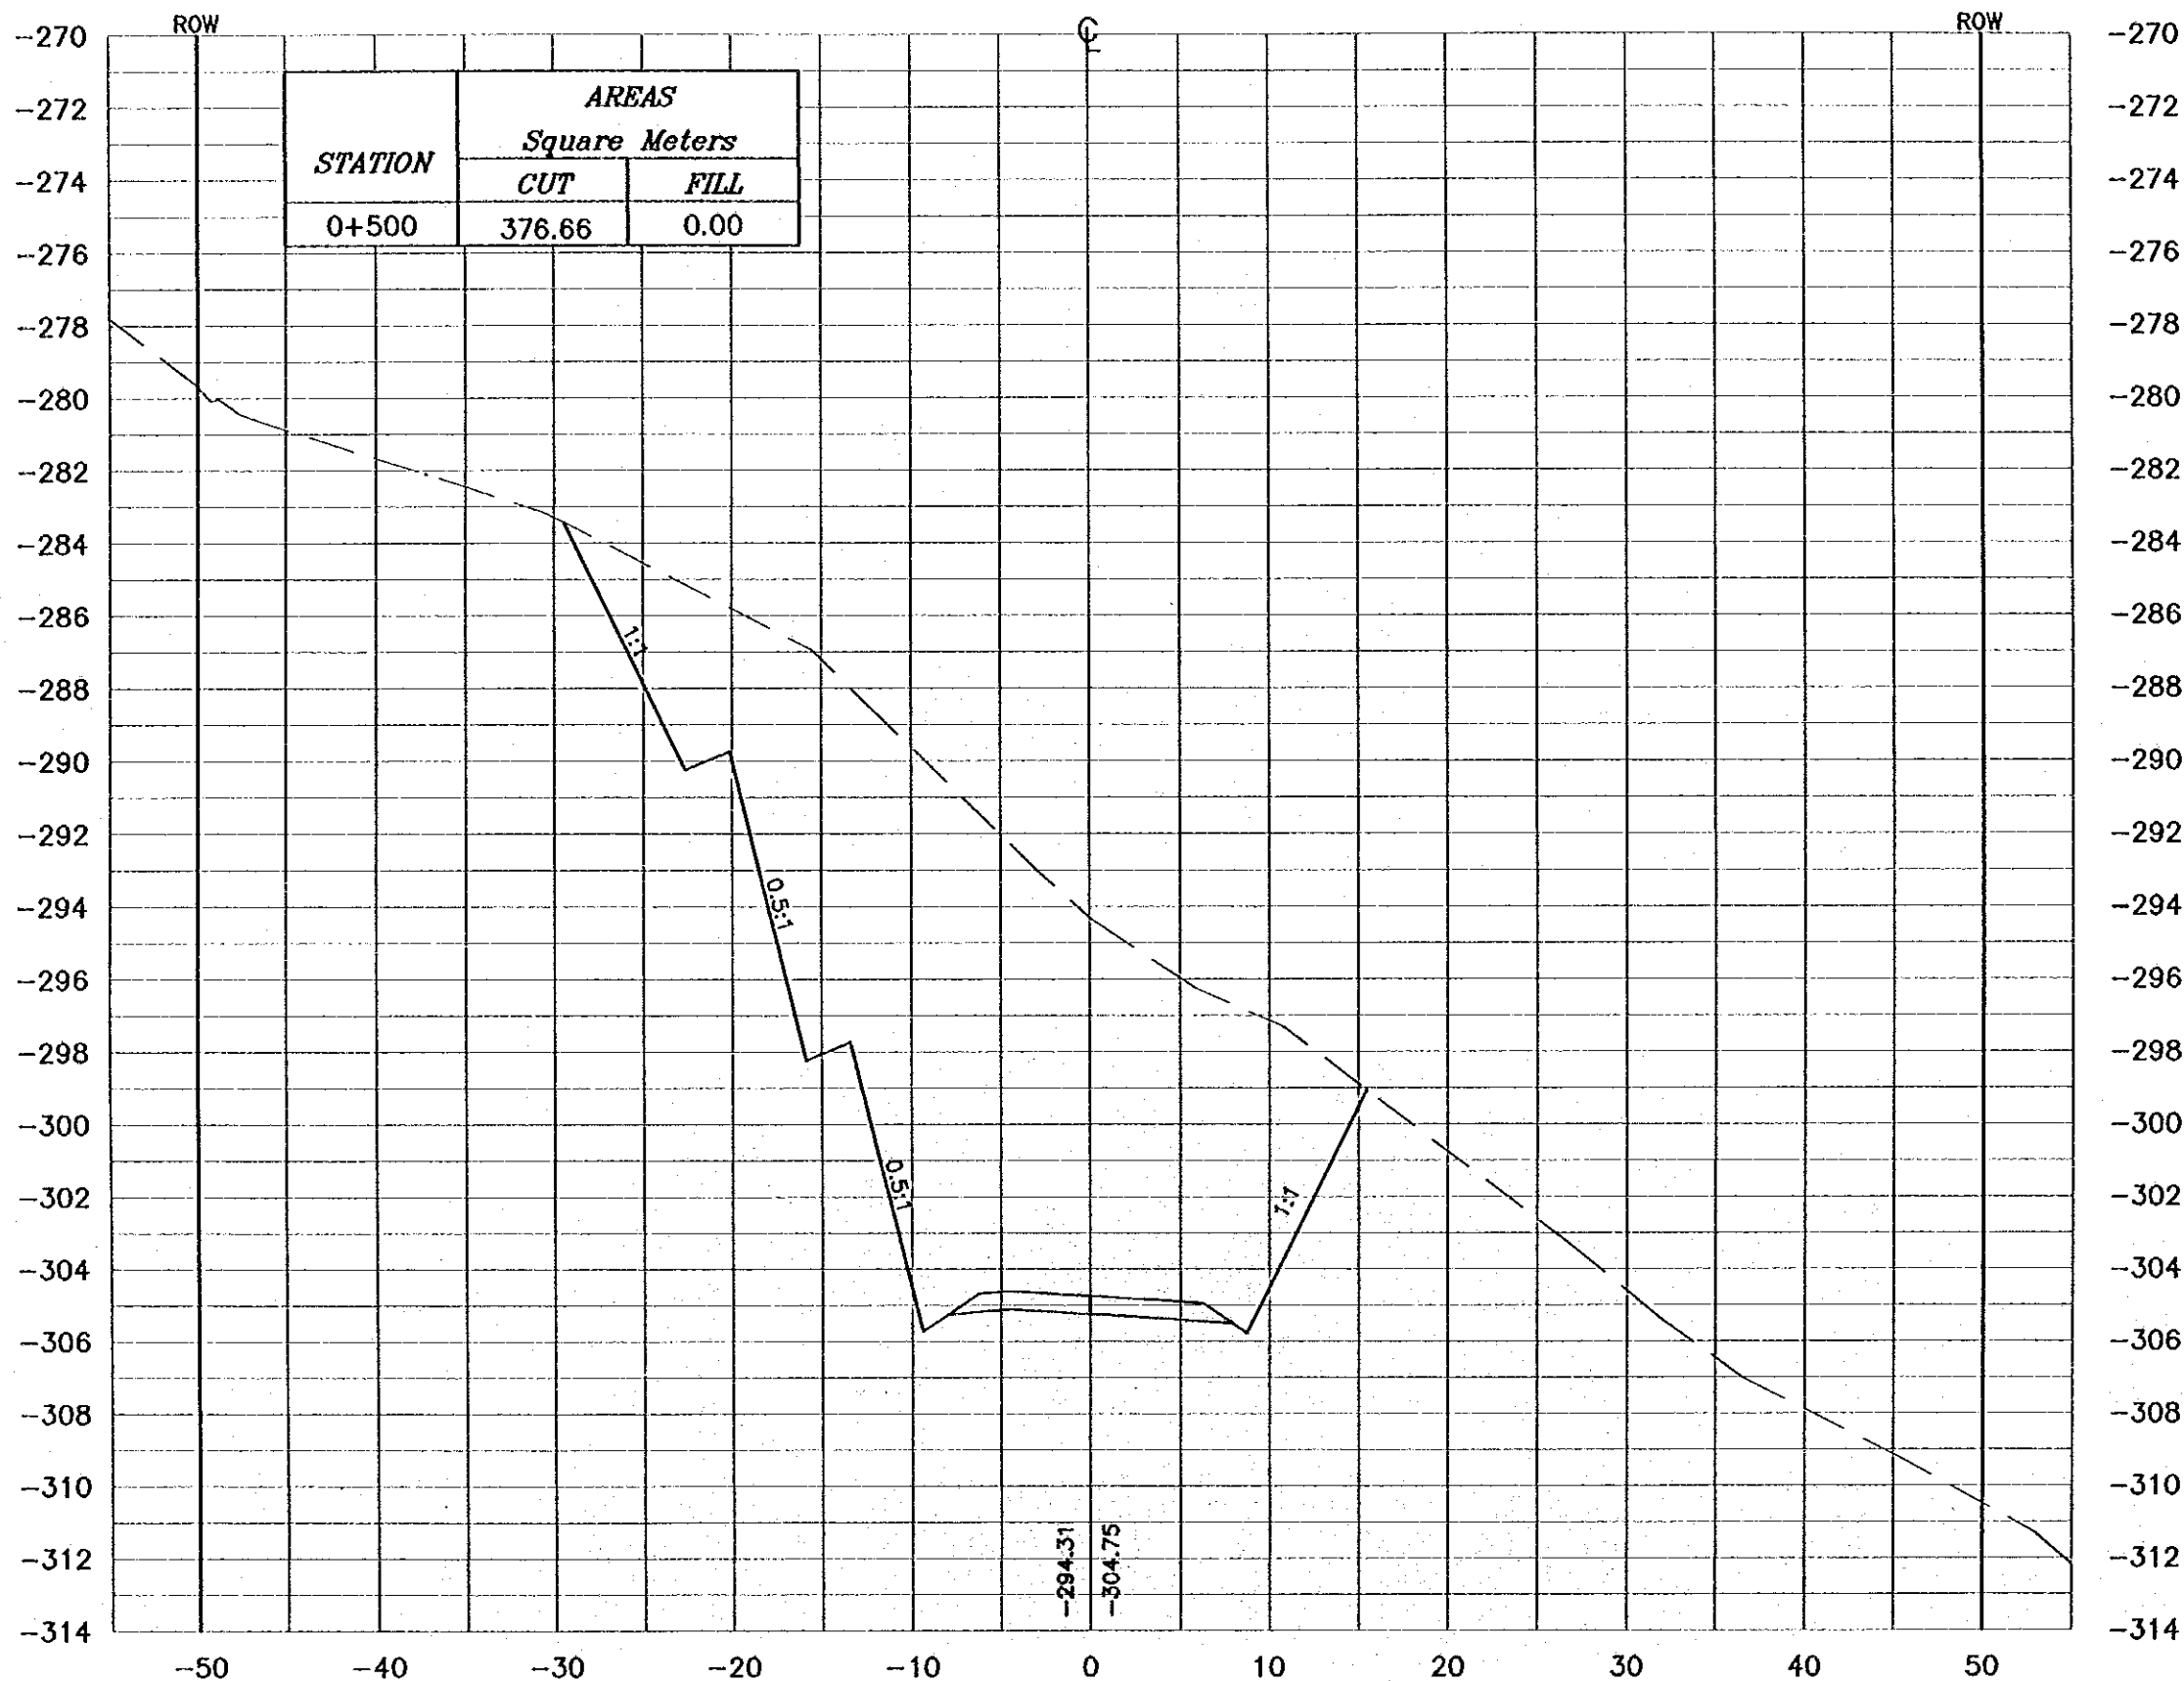

**NOTES :**

- \* FOR EXACT HEIGHTS AND DIMENSIONS OF BENCHES SEE TYPICAL ROAD CROSS-SECTION .
- \* SLOPE H : V .

**Project:**  
Tourism Sector Development Project  
in the Hashemite Kingdom of Jordan


**Executing Agency:**  
The Ministry of Tourism and Antiquities  
The Ministry of Planning

**SUB-PROJECT:**  
Dead Sea Parkway

**Note:**  
This detailed design has been executed by a team of consultants as shown below in accordance with the agreement between Japan International Cooperation Agency (JICA) and JICA Study Team. The copyright of this drawing rests with JICA.


**Designed by:**  
Japan International Cooperation Agency (JICA)

**JICA Study Team:**  
Joint Venture of Pacific Consultants International and Yamashita Selsol Inc.

**Subcontracted Local Consultant:**  
  
consolidated consultants  
engineering & environment  
Tel: 962277 - Fax: 962280 - AMMAN - JORDAN

**Drawing Title:**  
CROSS-SECTIONS  
0+500

**Scale:** H 1:400 V 1:200 **Drawing No.:** 024

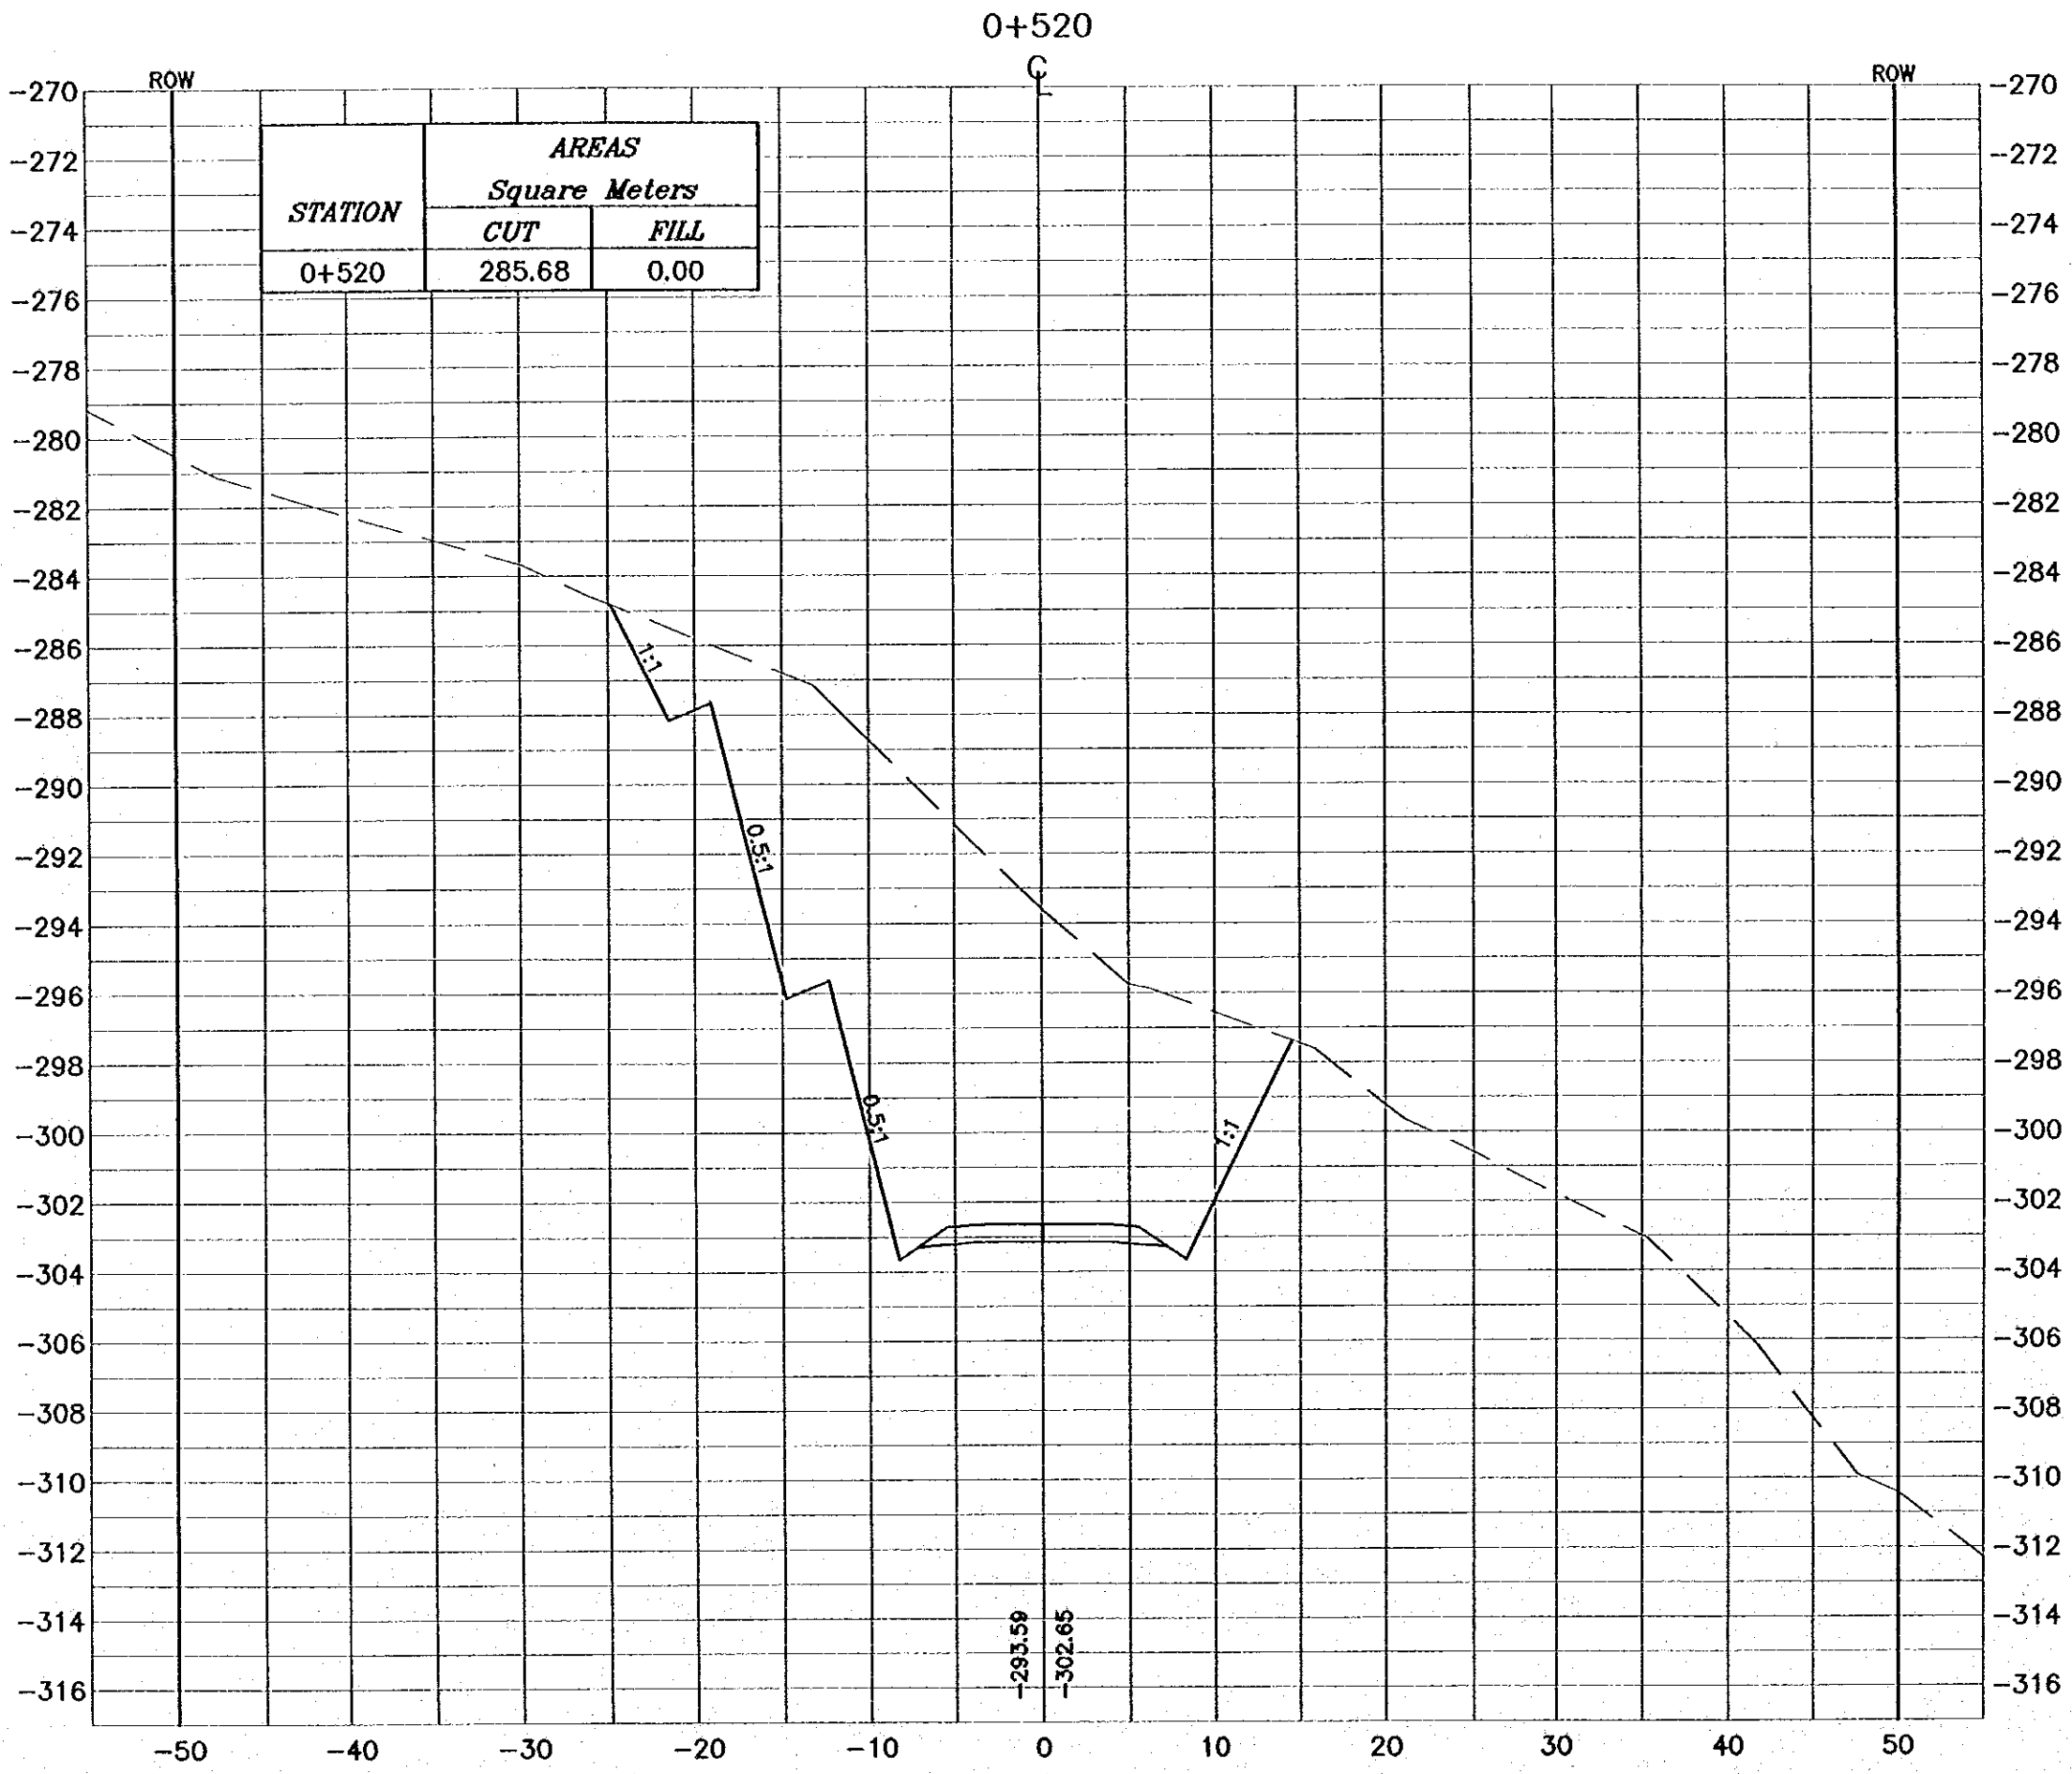

**NOTES :**

- \* FOR EXACT HEIGHTS AND DIMENSIONS OF BENCHES SEE TYPICAL ROAD CROSS-SECTION .
- \* SLOPE H : V .

**Project:**  
Tourism Sector Development Project  
in the Hashemite Kingdom of Jordan

**Executing Agency:**  
The Ministry of Tourism and Antiquities  
The Ministry of Planning

**SUB-PROJECT:**  
Dead Sea Parkway

**Note:**  
This detailed design has been executed by a team of consultants as shown below in accordance with the agreement between Japan International Cooperation Agency (JICA) and JICA Study Team. The copyright of this drawing rests with JICA.


**Designed by:**  
Japan International Cooperation Agency (JICA)

**JICA Study Team:**  
Joint Venture of Pacific Consultants International and Yamashita Sekido Inc.

**Subcontracted Local Consultant:**  
 **consolidated consultants**  
engineering & environment  
Tel: 962277 - Fax: 962288 - Amman - Jordan

**Drawing Title:**  
CROSS-SECTION  
0+520

**Scale:** H 1:400 V 1:200 **Drawing No.:** 025

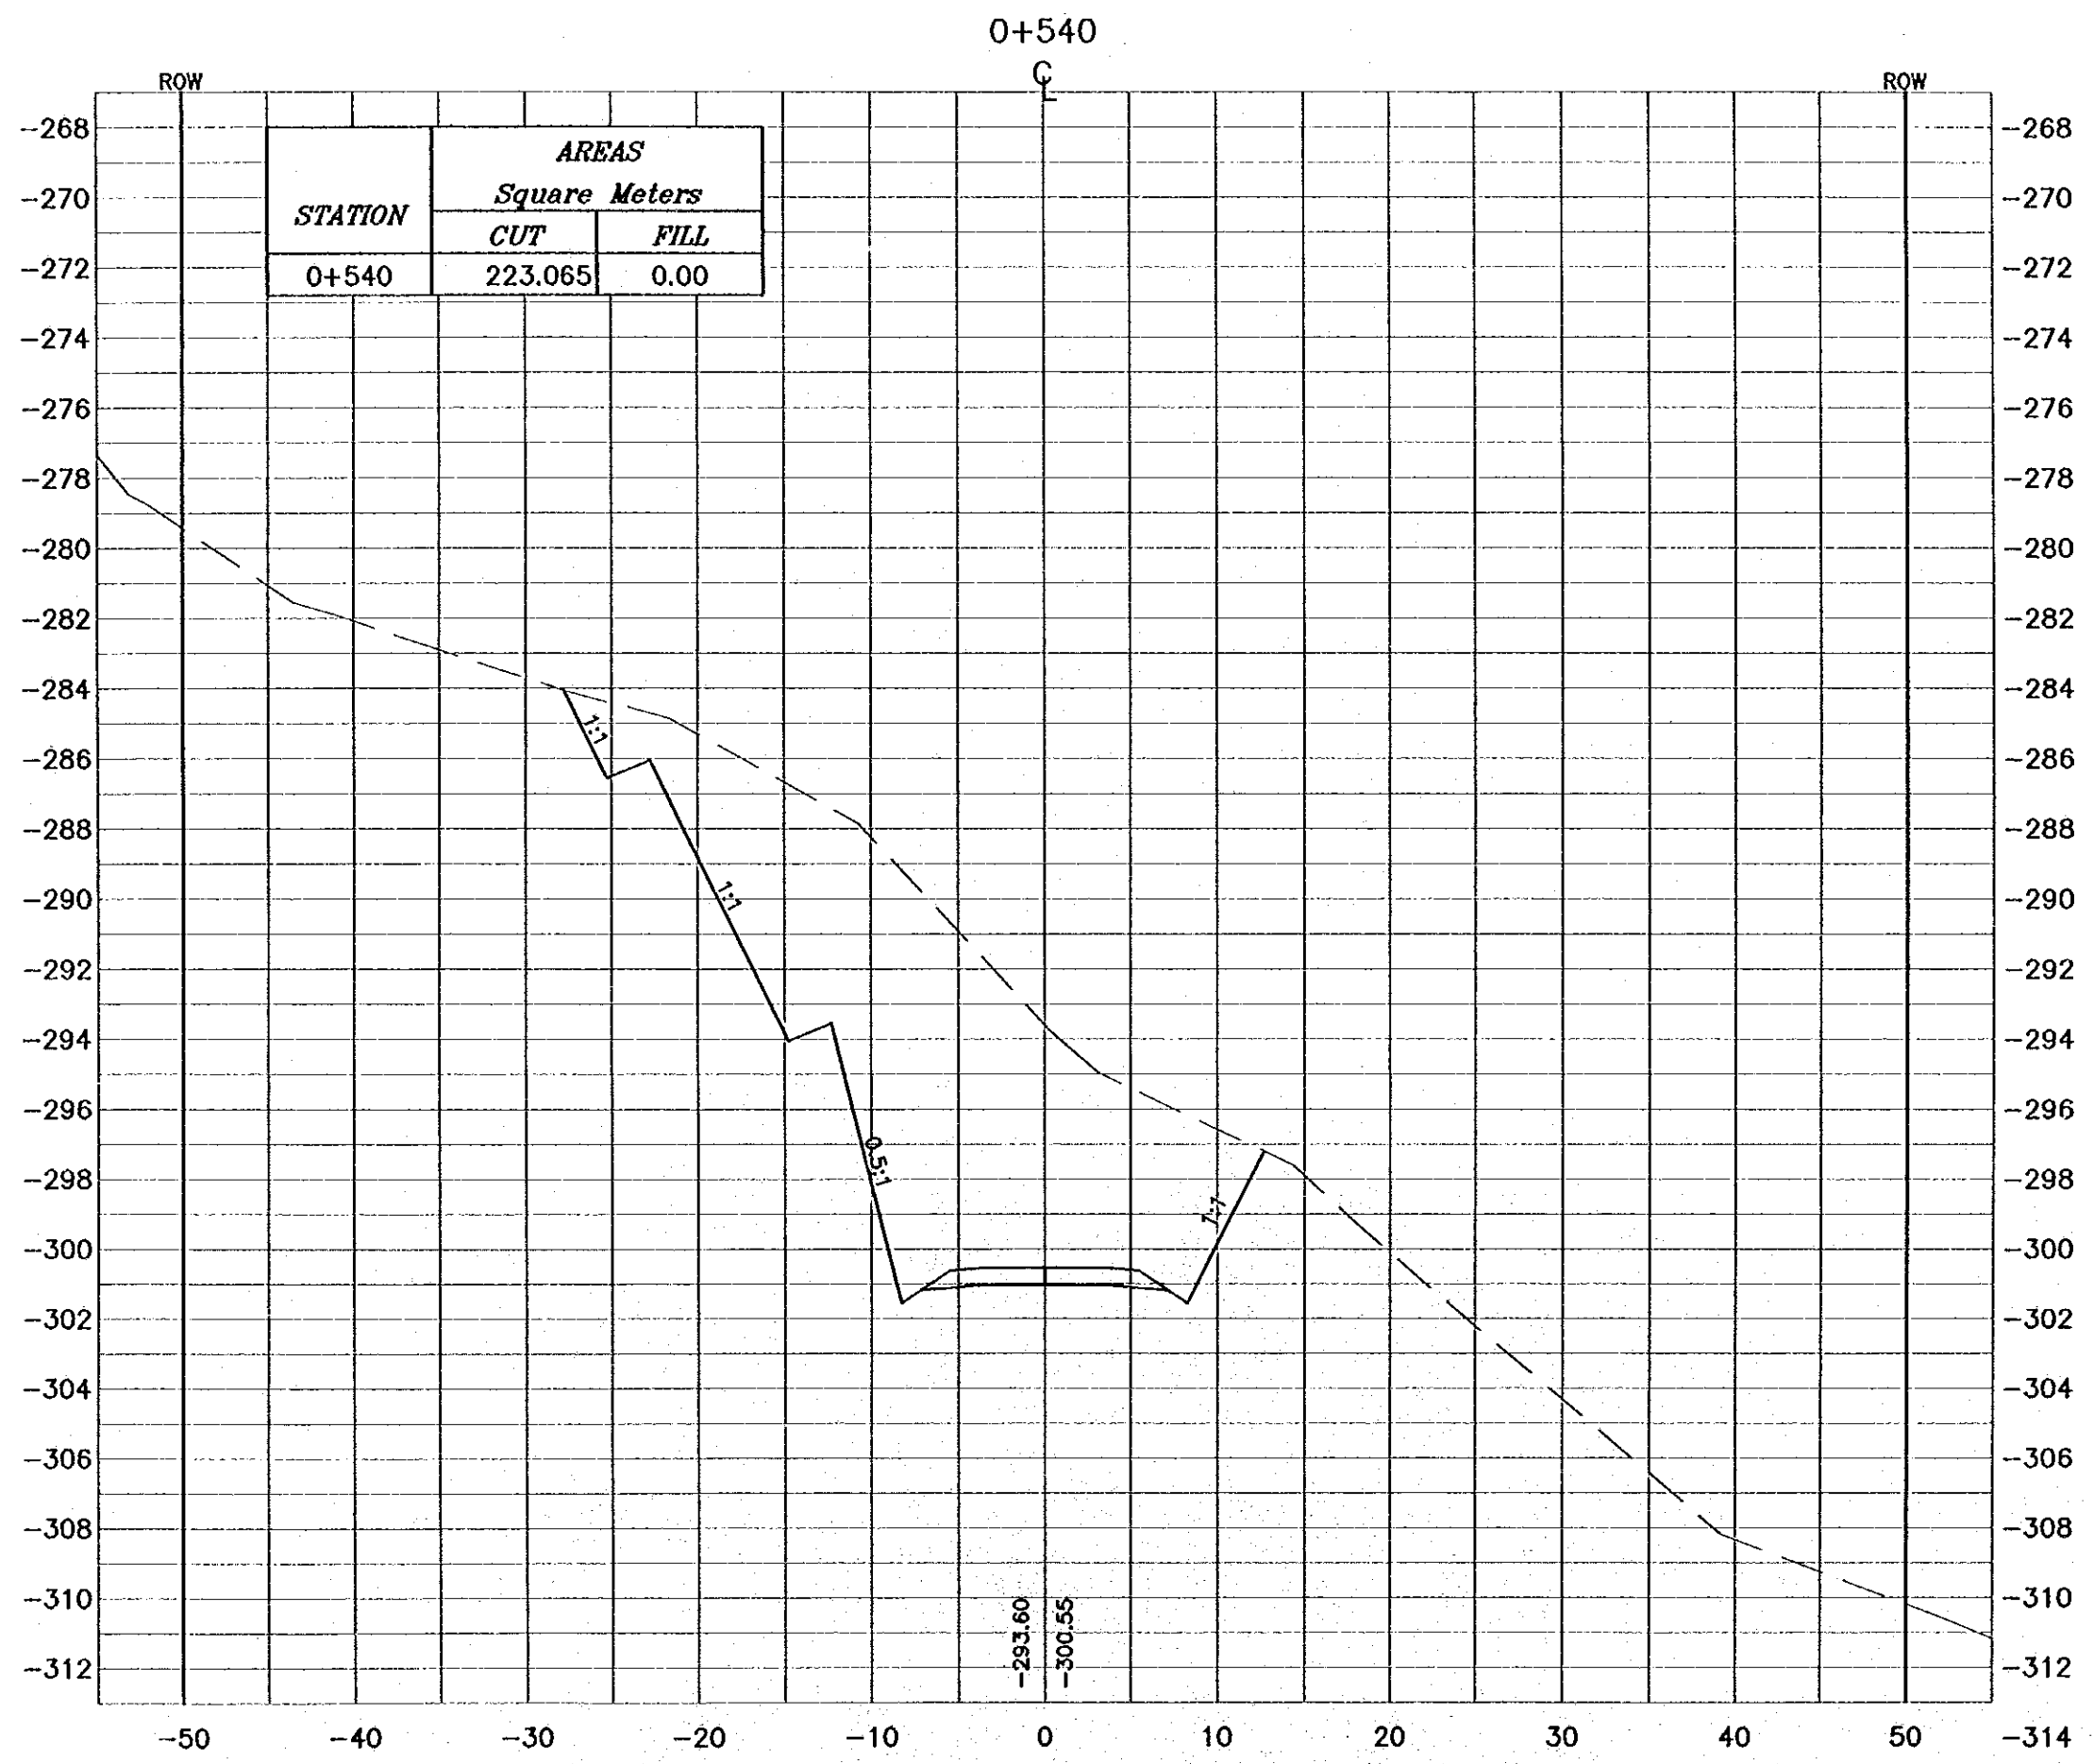

**NOTES :**  
 \* FOR EXACT HEIGHTS AND DIMENSIONS OF BENCHES SEE TYPICAL ROAD CROSS-SECTION .  
 \* SLOPE H : V .

**Project:**  
 Tourism Sector Development Project in the Hashemite Kingdom of Jordan

**Emulating Agency:**  
 The Ministry of Tourism and Antiquities  
 The Ministry of Planning

**SUB-PROJECT:**  
 Dead Sea Parkway

**Note:**  
 This detailed design has been executed by a team of consultants as shown below in accordance with the agreement between Japan International Cooperation Agency (JICA) and JICA Study Team. The copyright of this drawing rests with JICA.

**Designed by:**  
 Japan International Cooperation Agency (JICA)


**JICA Study Team:**  
 Joint Venture of Pacific Consultants International and Yamaoka Seidai Inc.

**Subcontracted Local Consultant:**  
  
 Consolidated Consultants  
 engineering & construction  
 14, W1227 - P.O. Box 19238 - Amman - Jordan

**Drawing Title:**  
 CROSS-SECTION  
 0+540

**Scale:** 1:400  
**Drawing No.:** 026



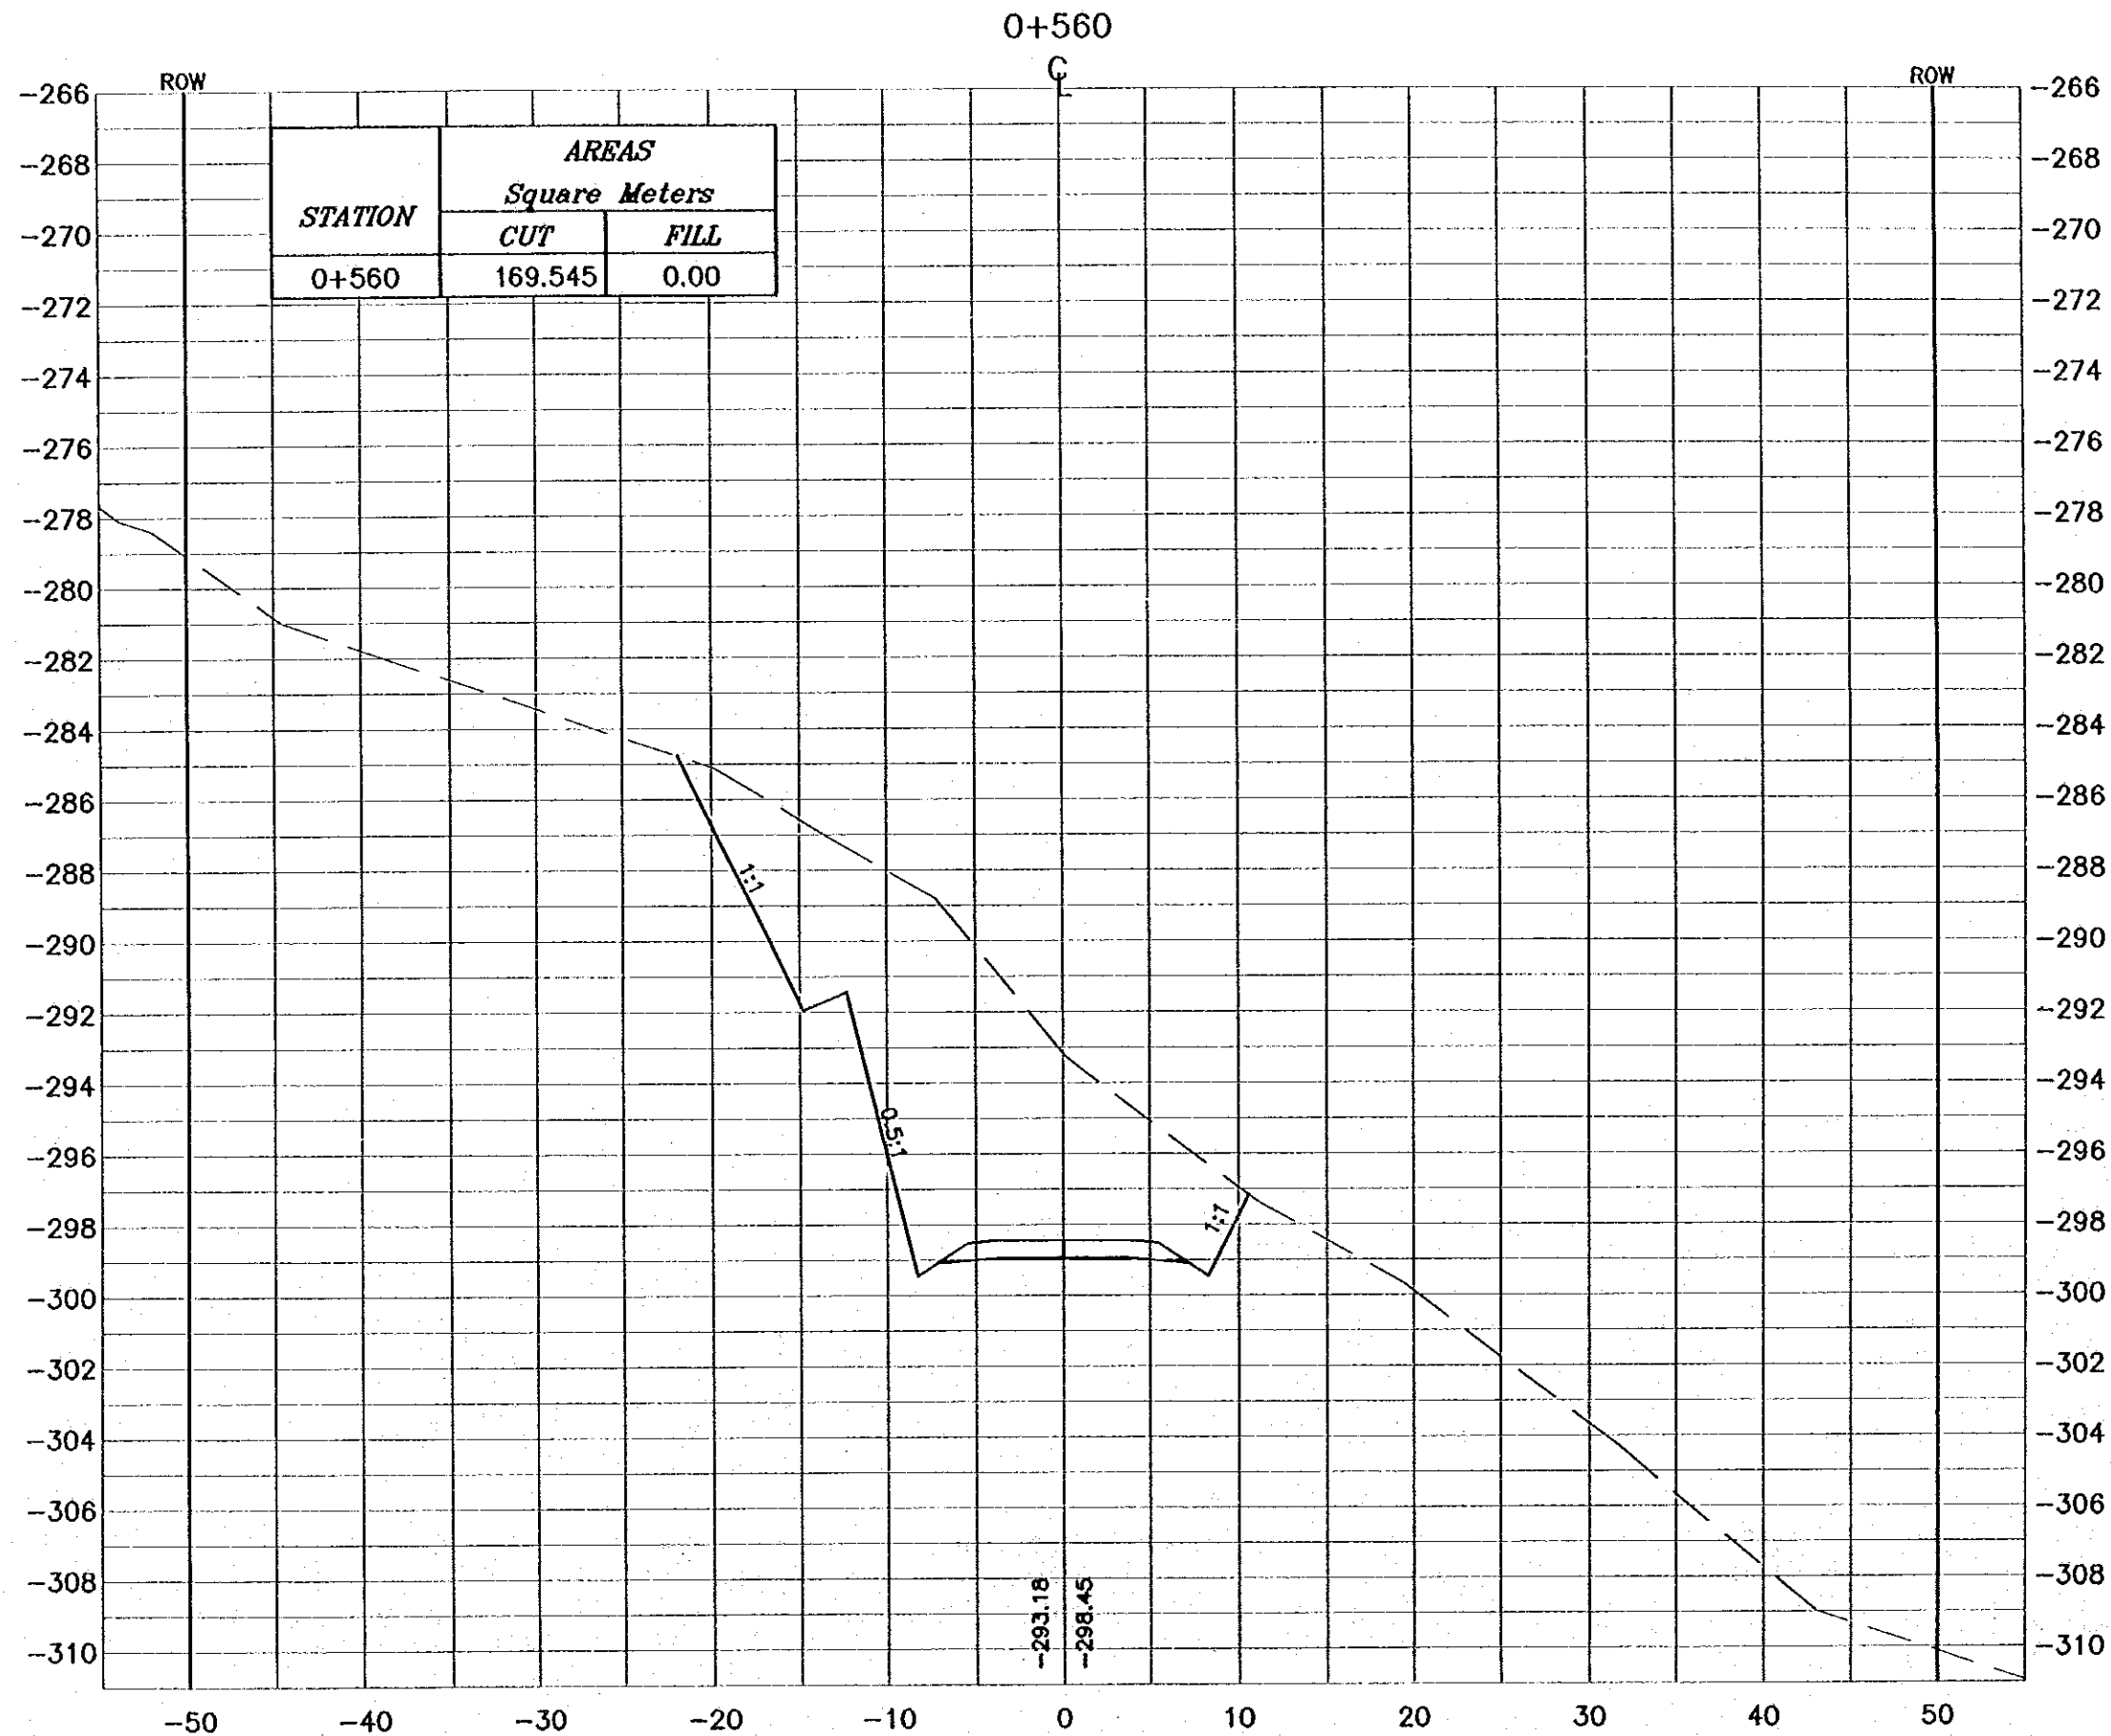

**NOTES :**

- \* FOR EXACT HEIGHTS AND DIMENSIONS OF BENCHES SEE TYPICAL ROAD CROSS-SECTION .
- \* SLOPE H : V .

**Project:**  
Tourism Sector Development Project  
In the Hashemite Kingdom of Jordan


**Executing Agency:**  
The Ministry of Tourism and Antiquities  
The Ministry of Planning

**SUB-PROJECT:**  
Dead Sea Parkway

**Note:**  
This detailed design has been executed by a team of consultants as shown below in accordance with the agreement between Japan International Cooperation Agency (JICA) and JICA Study Team. The copyright of this drawing rests with JICA.


**Designed by:**  
Japan International Cooperation Agency (JICA)

**JICA Study Team:**  
Joint Venture of Pacific Consultants International and Yamashita Seldal Inc.

**Subcontracted Local Consultant:**  
  
consolidated consultants  
engineering & environment  
Tel: 962277 - Fax: 962288 - AMM - 2288

**Drawing Title:**  
CROSS-SECTION  
0+560

**Scale:** H 1:400 V 1:200 **Drawing No.:** 027

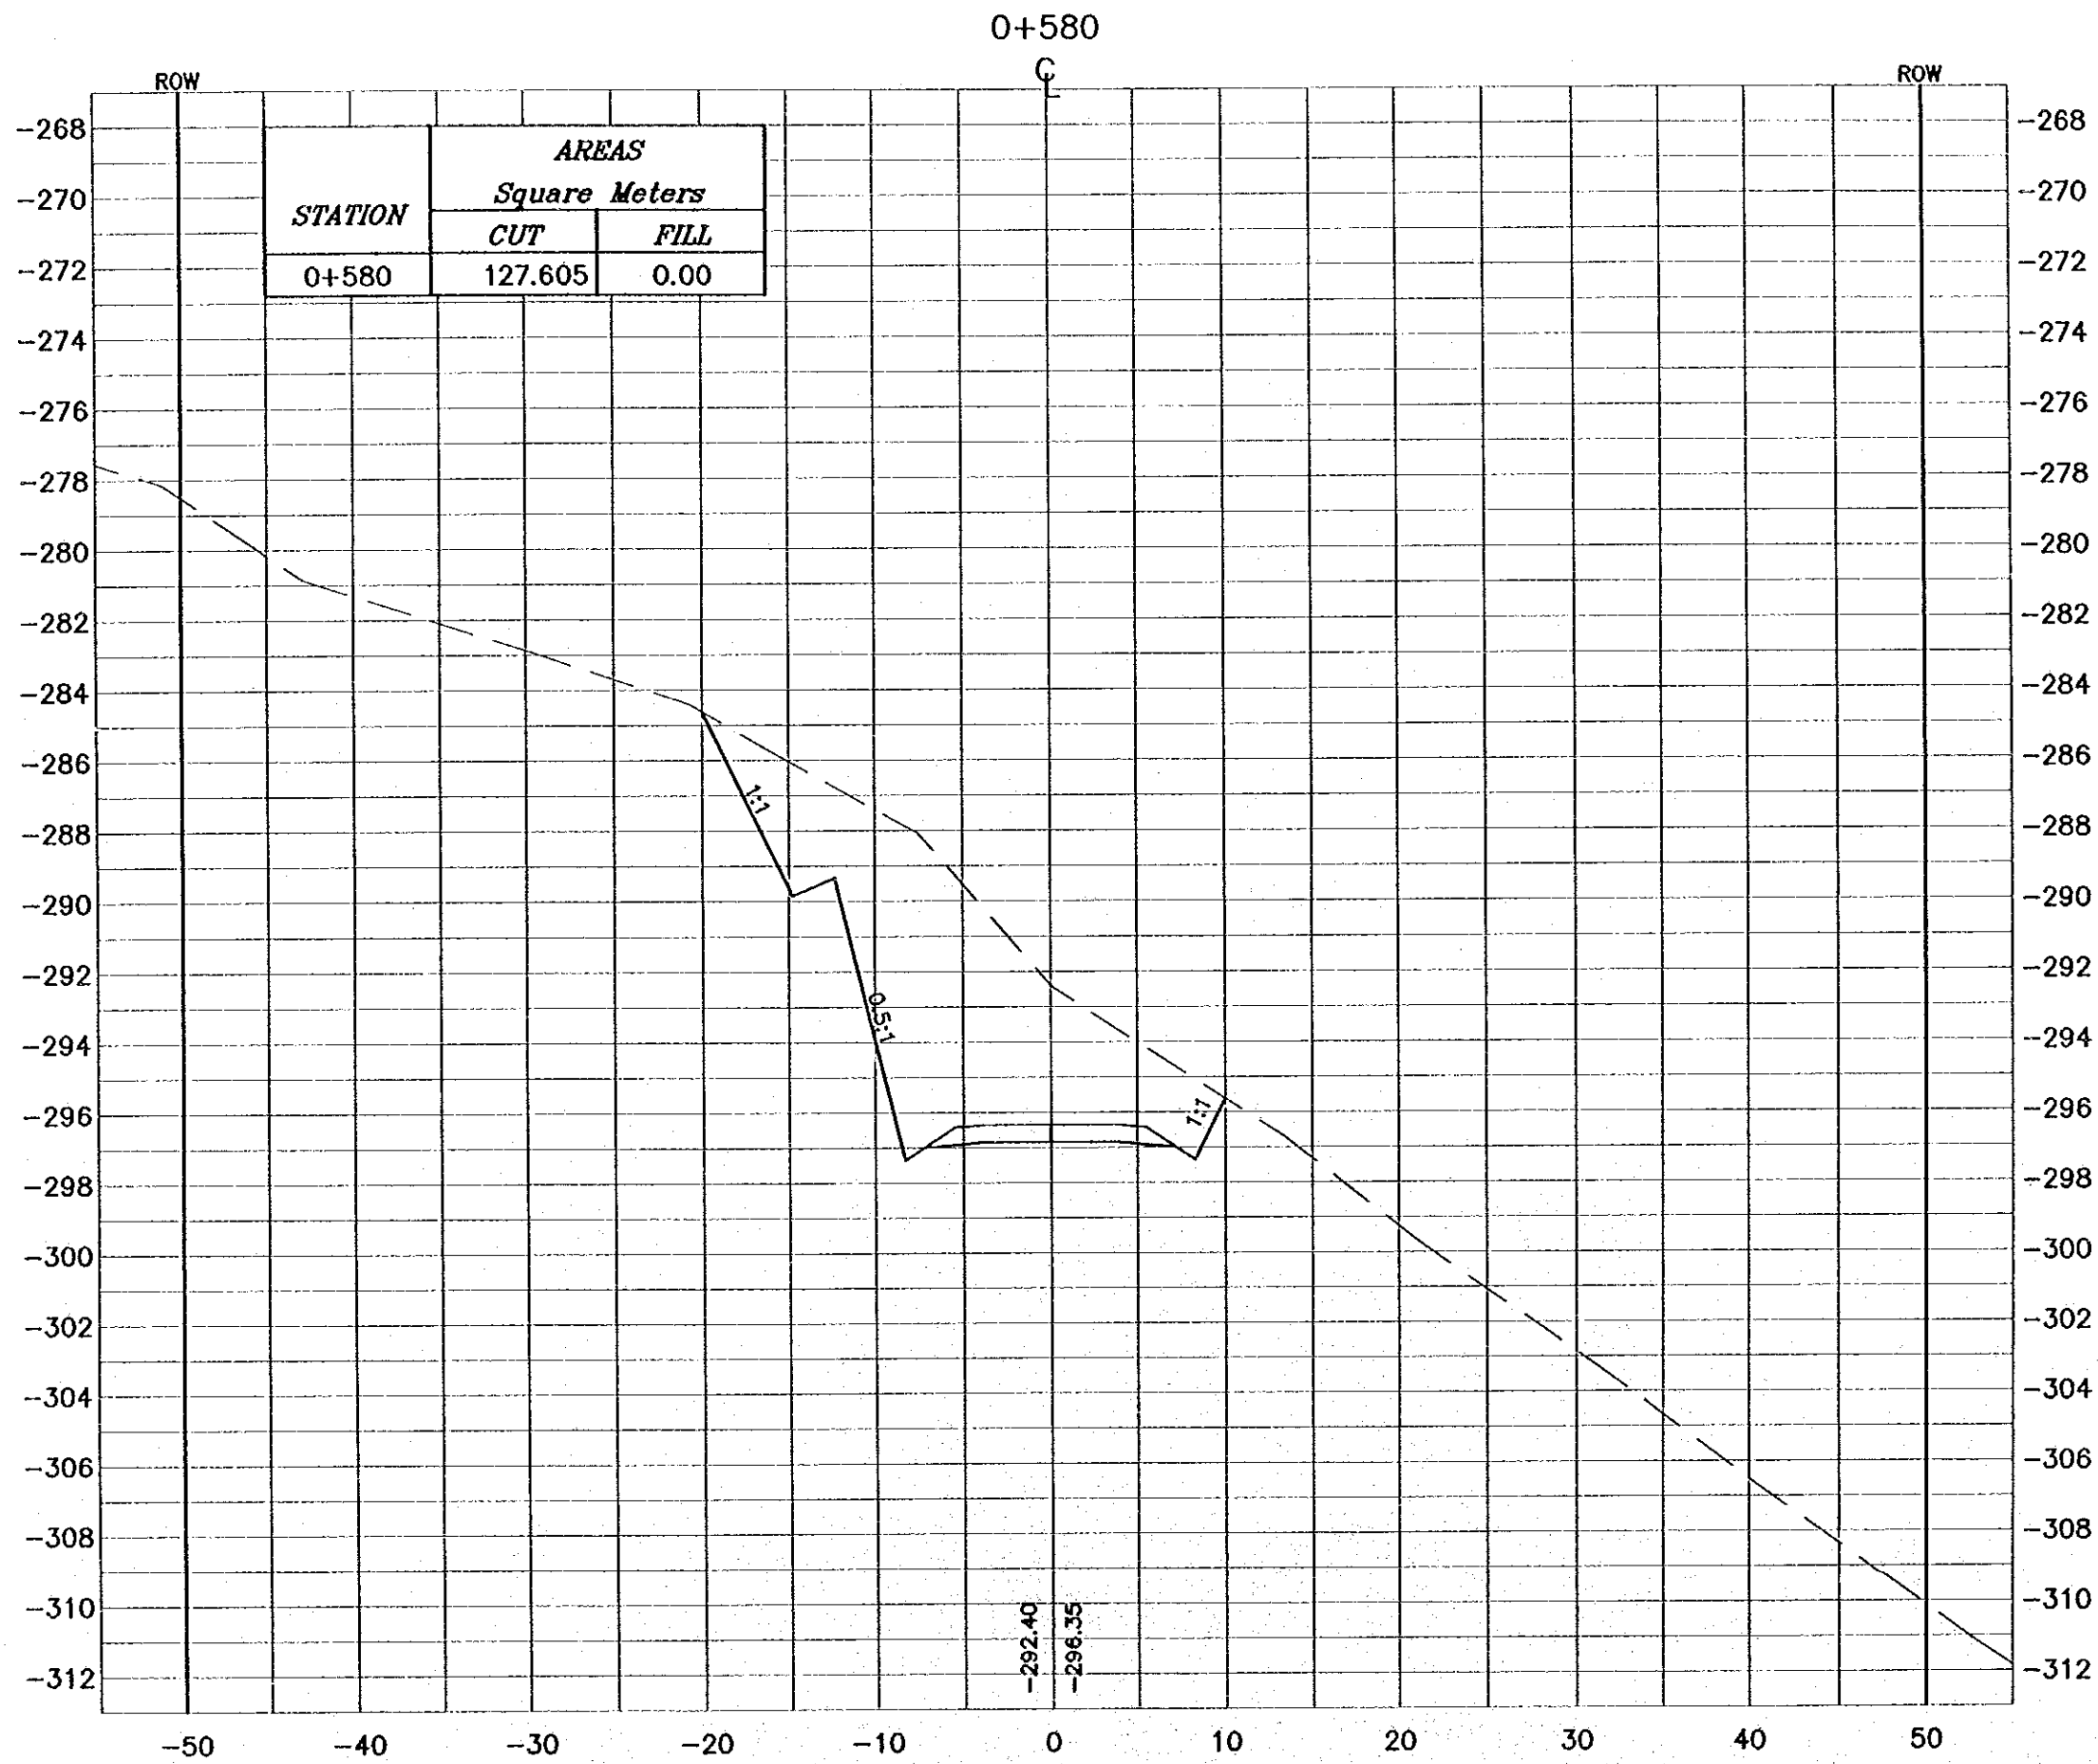

**NOTES :**

- \* FOR EXACT HEIGHTS AND DIMENSIONS OF BENCHES SEE TYPICAL ROAD CROSS-SECTION .
- \* SLOPE H : V .

**Project:**  
Tourism Sector Development Project  
in the Hashemite Kingdom of Jordan

**Executing Agency:**  
The Ministry of Tourism and Antiquities  
The Ministry of Planning

**SUB-PROJECT:**  
Dead Sea Parkway

**Note:**  
This detailed design has been executed by a team of consultants as shown below in accordance with the agreement between Japan International Cooperation Agency (JICA) and JICA Study Team. The copyright of this drawing rests with JICA.


**Designed by:**  
Japan International Cooperation Agency (JICA)

**JICA Study Team:**  
Joint Venture of Pacific Consultants International and Yamashita Seikinsai Inc.

**Subcontracted Local Consultant:**  
**consolidated consultants**  
ENGINEERING & ENVIRONMENTAL  
Tel: 992277 - Fax: 992288 - JORDAN - AMMAN

**Drawing Title:**  
CROSS-SECTION  
0+580

**Scale:** H 1:400 V 1:200 **Drawing No.:** 028

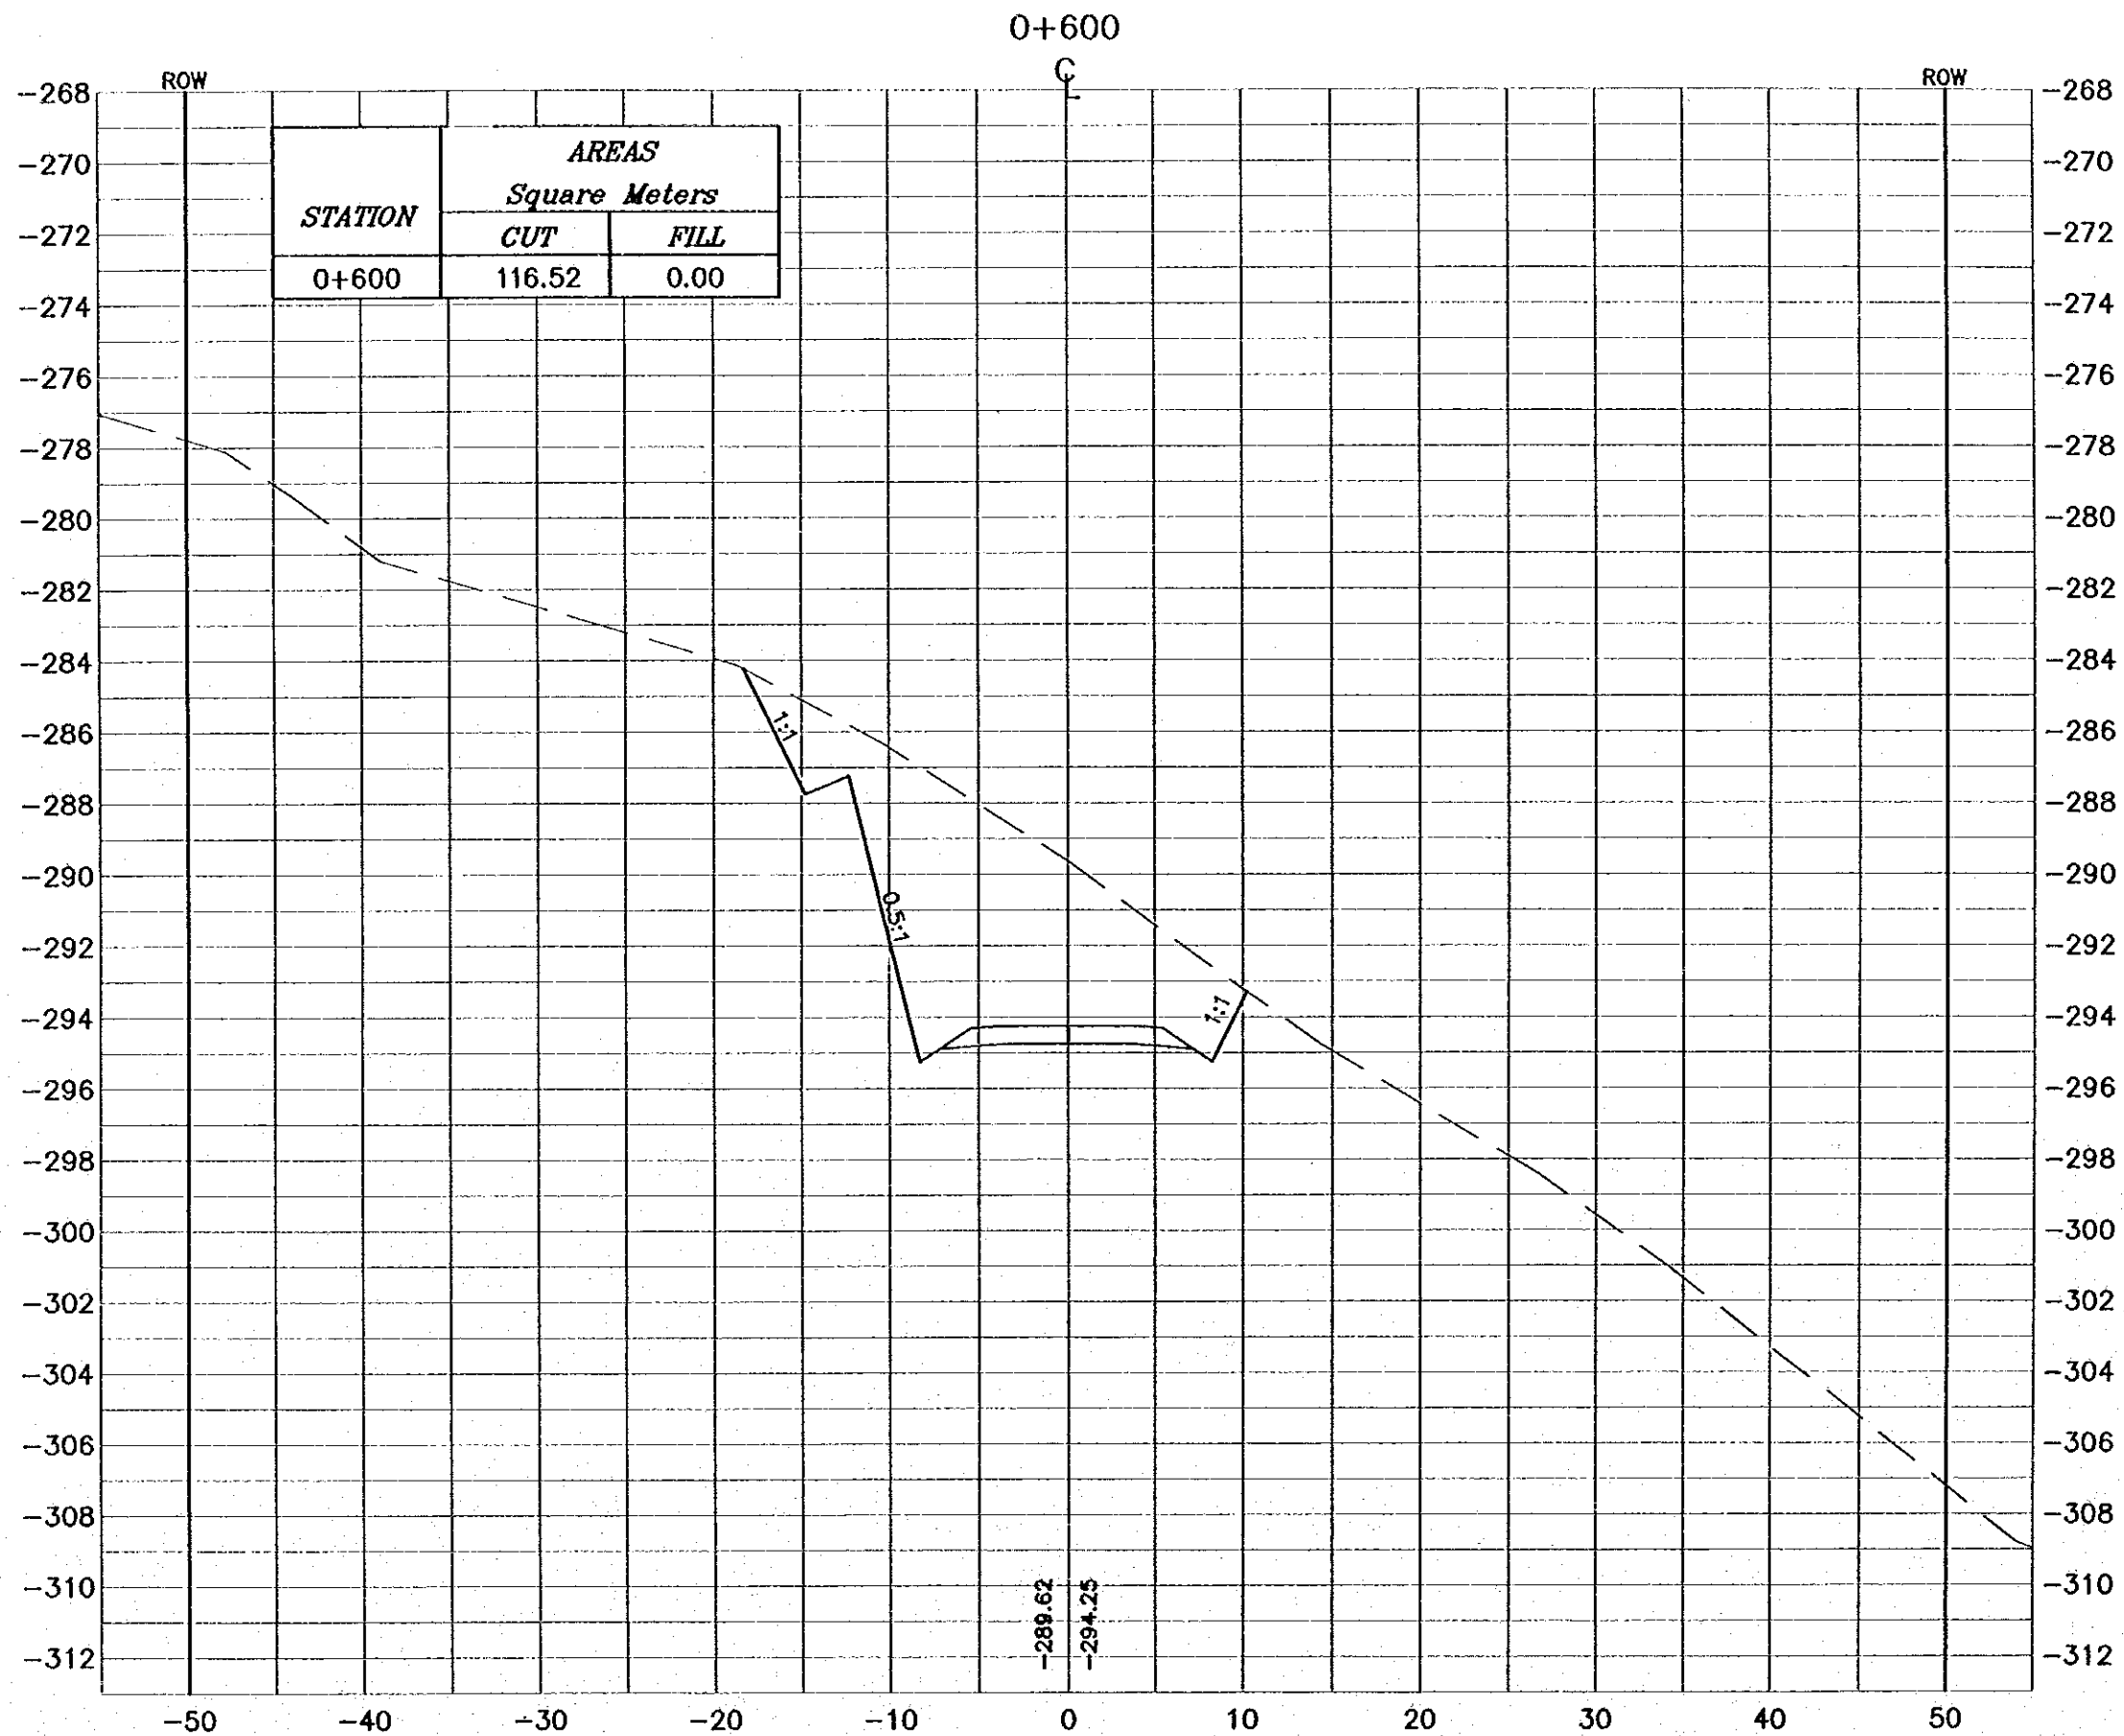

**NOTES :**

- \* FOR EXACT HEIGHTS AND DIMENSIONS OF BENCHES SEE TYPICAL ROAD CROSS-SECTION .
- \* SLOPE H : V .

**Project:**  
Tourism Sector Development Project  
in the Hashemite Kingdom of Jordan


**Executing Agency:**  
The Ministry of Tourism and Antiquities  
The Ministry of Planning

**SUB-PROJECT:**  
Dead Sea Parkway

**Note:**  
This detailed design has been executed by a team of consultants as shown below in accordance with the agreement between Japan International Cooperation Agency (JICA) and JICA Study Team. The copyright of this drawing rests with JICA.


**Designed by:**  
Japan International Cooperation Agency (JICA)

**JICA Study Team:**  
Joint Venture of Pacific Consultants International and Yamashita Sekido Inc.

**Subcontracted Local Consultant:**  
  
consolidated consultants  
engineering & environment  
No. 012377 - Fax. 012388 - AMMAN - JORDAN

**Drawing Title:**  
CROSS-SECTION  
0+600

**Scale:** H 1:400 V 1:200 **Drawing No.:** 029

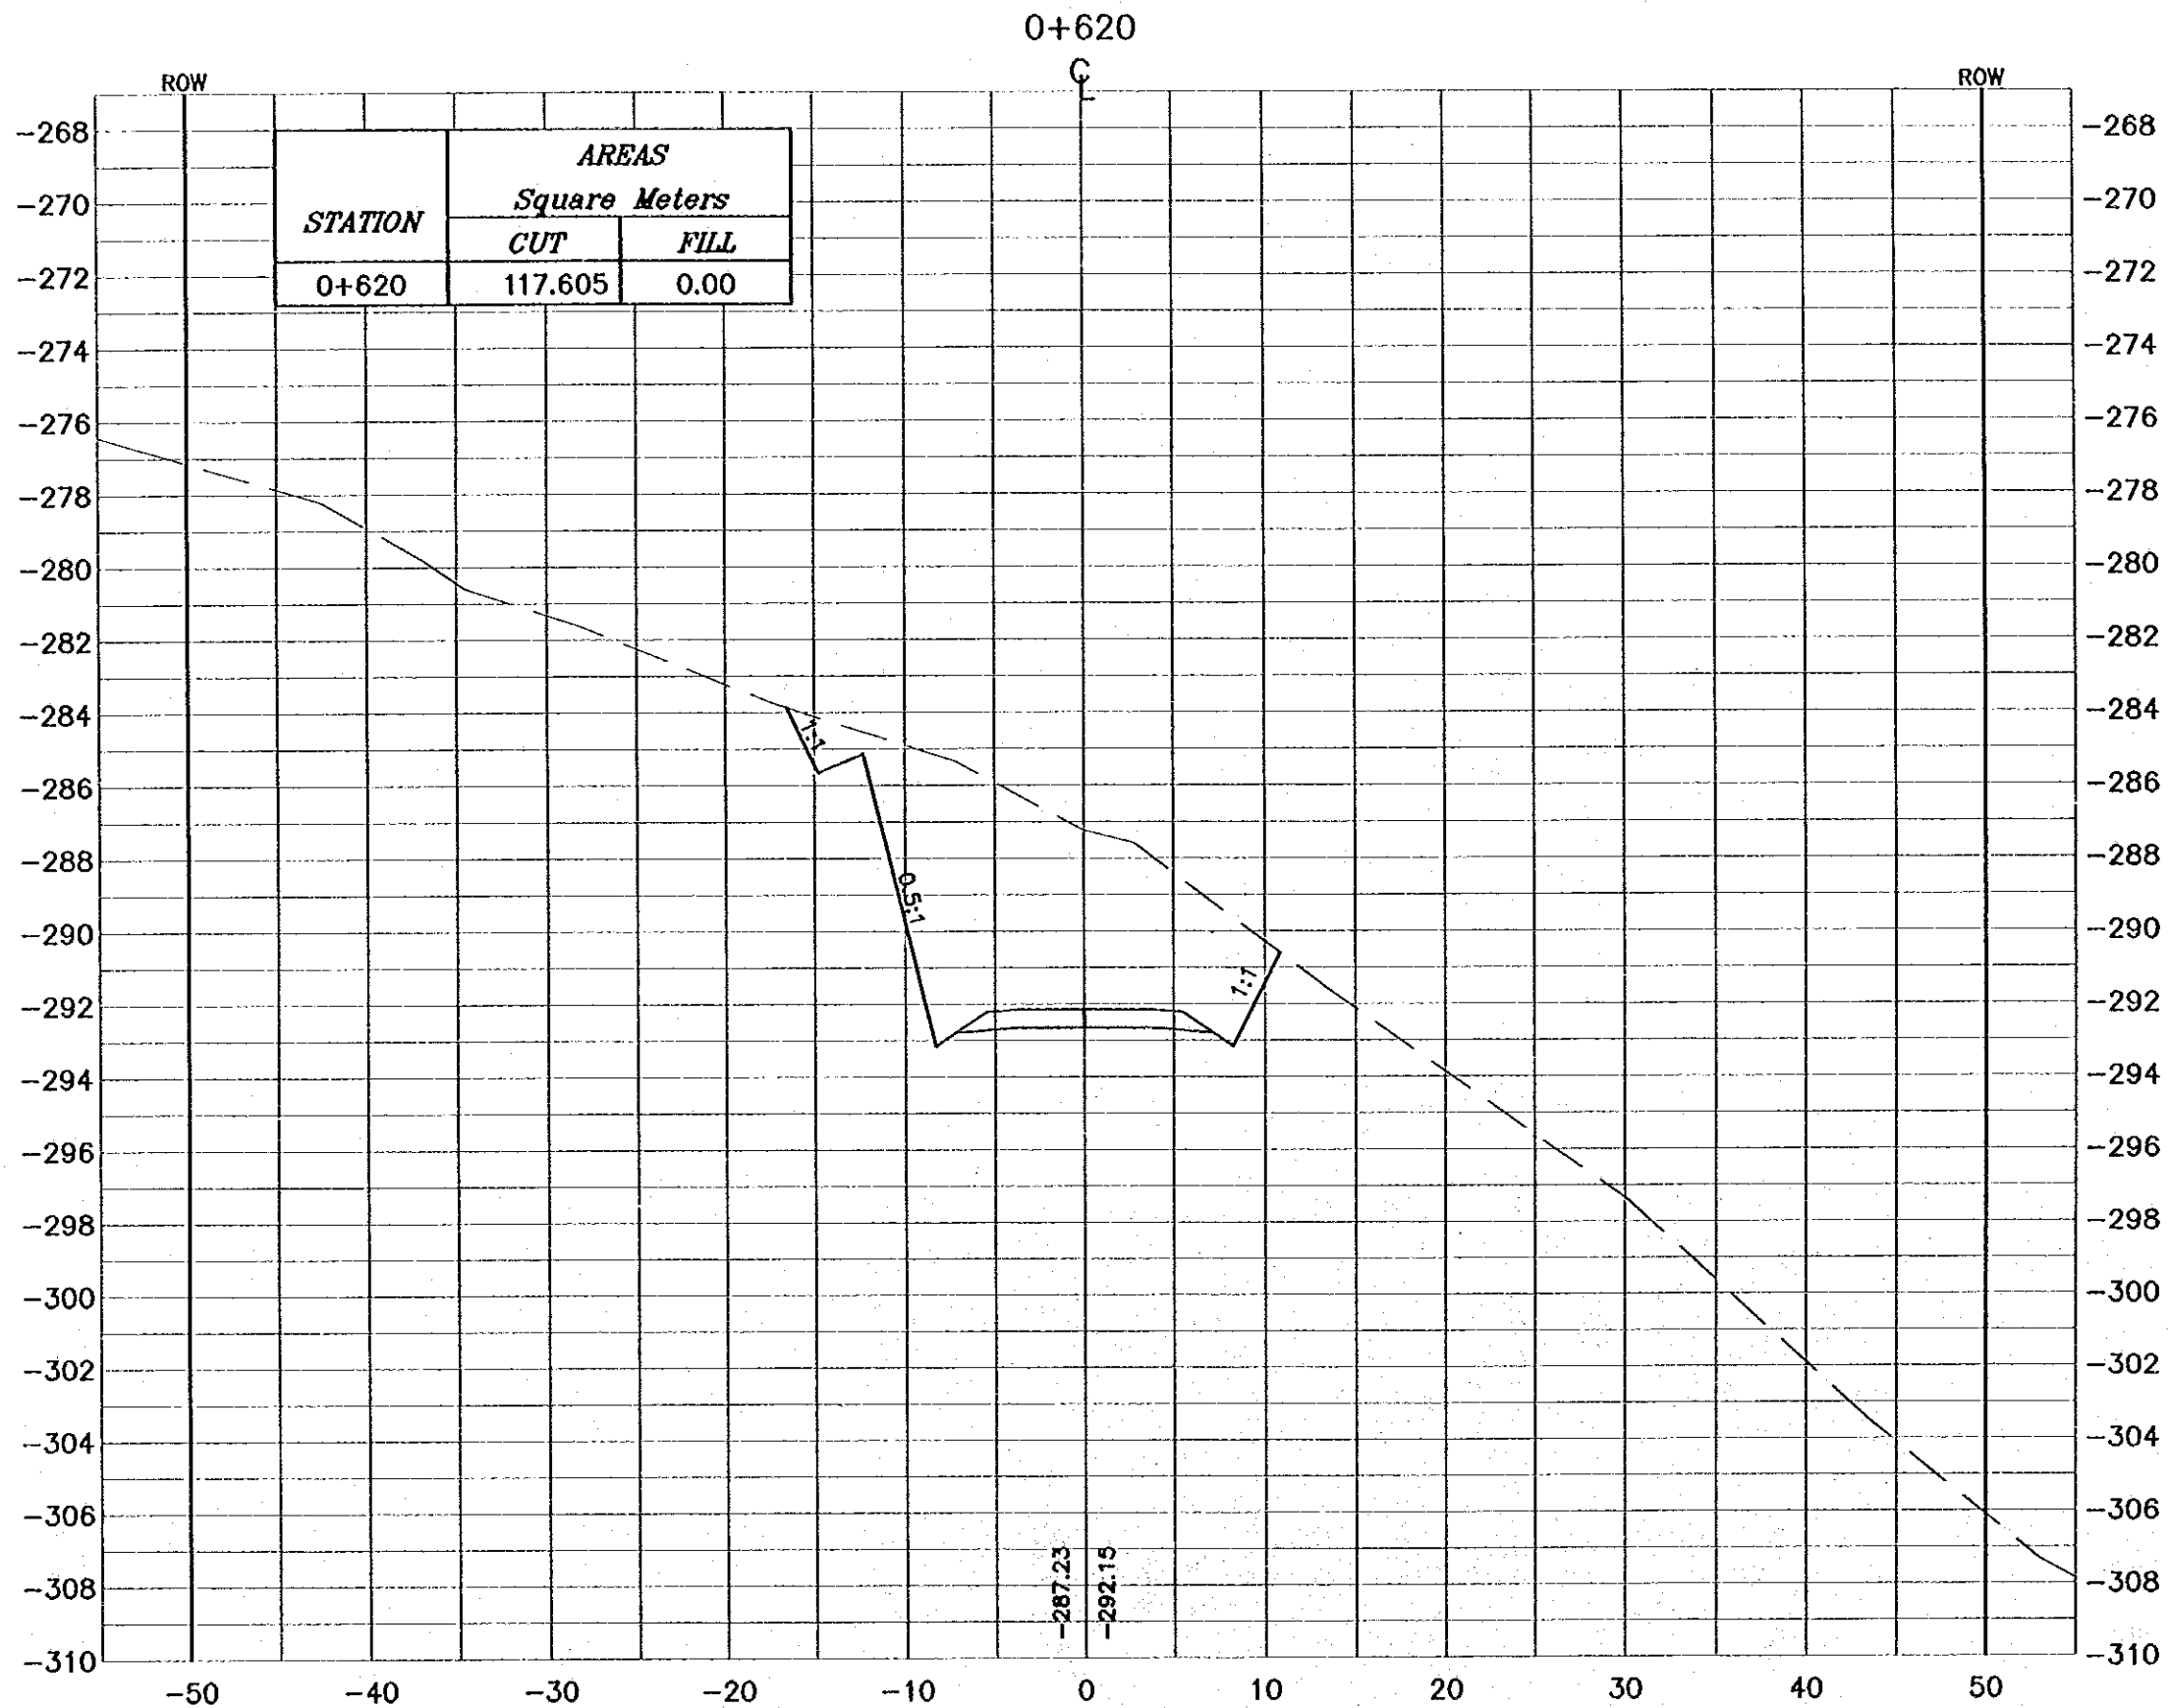

**NOTES :**

- \* FOR EXACT HEIGHTS AND DIMENSIONS OF BENCHES SEE TYPICAL ROAD CROSS-SECTION .
- \* SLOPE H : V .

Project:  
Tourism Sector Development Project  
in the Hashemite Kingdom of Jordan

Executing Agency:  
The Ministry of Tourism and Antiquities  
The Ministry of Planning

SUB-PROJECT:  
Dead Sea Parkway

Note:  
This detailed design has been executed by a team of consultants as shown below in accordance with the agreement between Japan International Cooperation Agency (JICA) and JICA Study Team.  
The copyright of this drawing rests with JICA.

Designed by:  
Japan International Cooperation Agency (JICA)

JICA Study Team:  
Joint Venture of Pacific Consultants International and Yamashita Seldat Inc.


Subcontracted Local Consultant:  
**consolidated consultants**  
engineering & environment  
14, 16/277 - Fac. 962000 - Amman - Jordan

Drawing Title:  
CROSS-SECTION  
0+620

Scale: H 1:400 V 1:200 Drawing No.: 030

**NOTES :**

- \* FOR EXACT HEIGHTS AND DIMENSIONS OF BENCHES SEE TYPICAL ROAD CROSS-SECTION .
- \* SLOPE H : V .

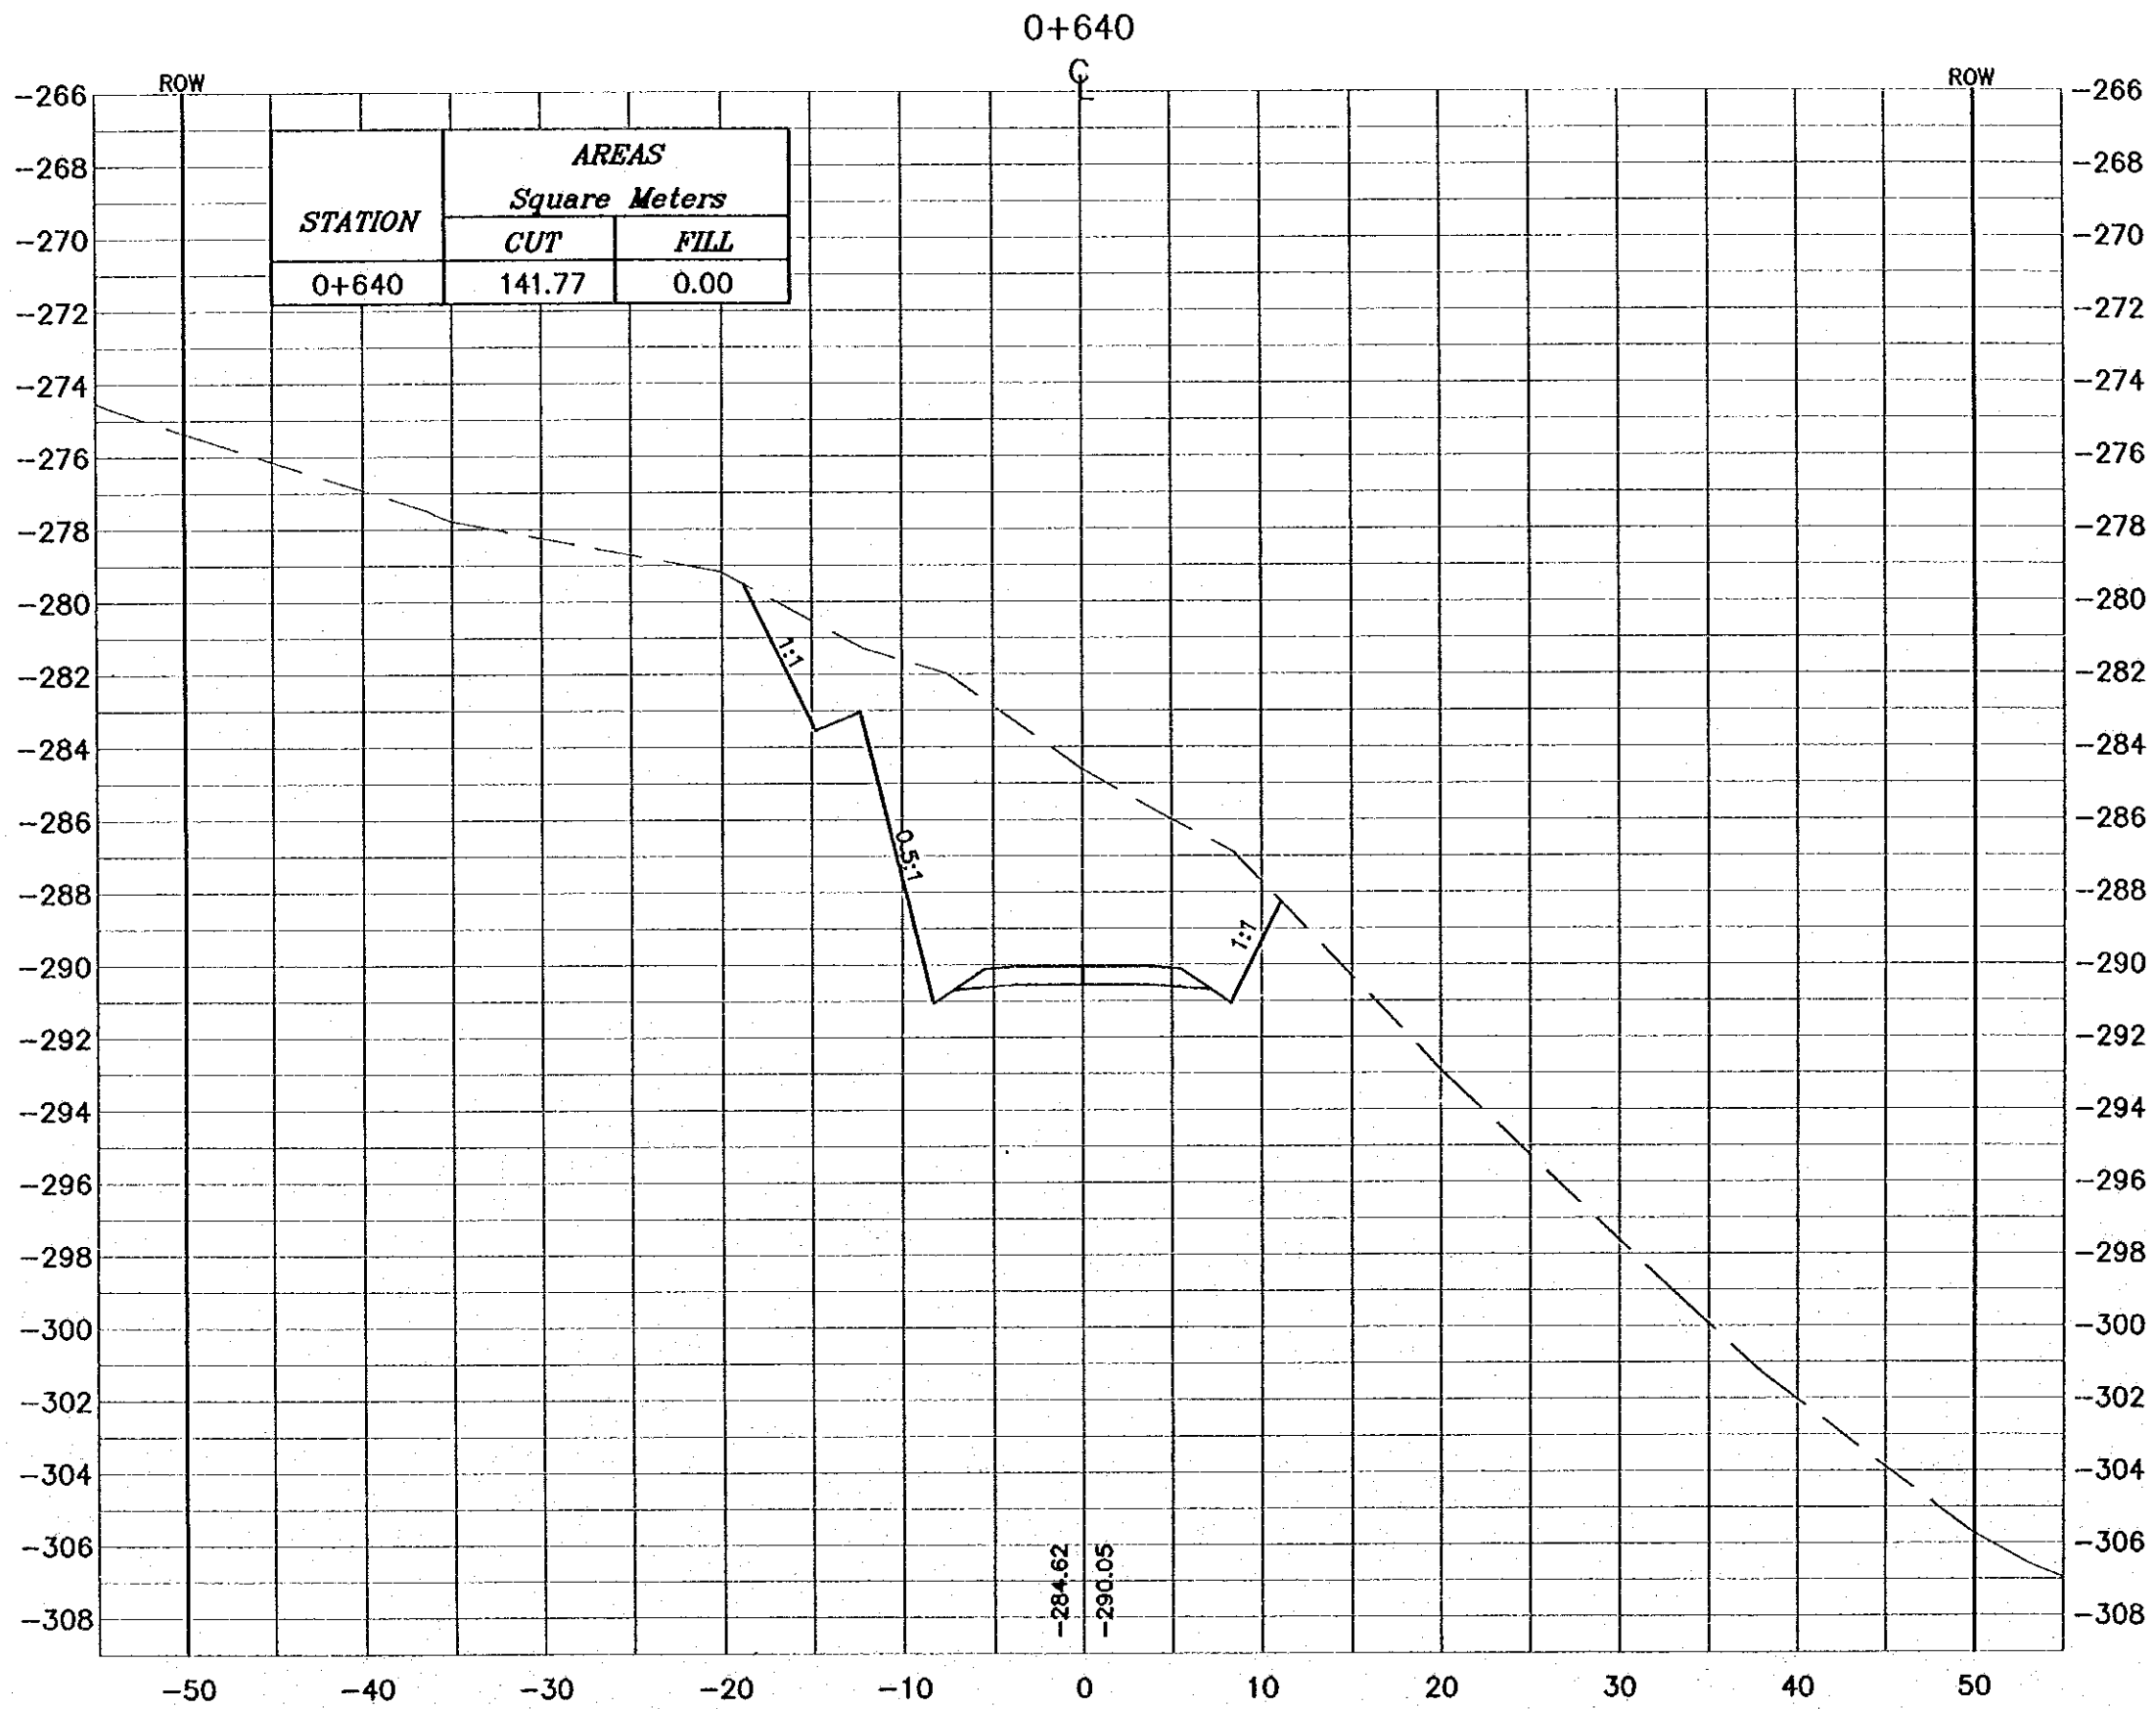

**Project:**  
Tourism Sector Development Project  
In the Hashemite Kingdom of Jordan

**Executing Agency:**  
The Ministry of Tourism and Antiquities  
The Ministry of Planning

**SUB-PROJECT:**  
Dead Sea Parkway

**Note:**  
This detailed design has been executed by a team of consultants as shown below in accordance with the agreement between Japan International Cooperation Agency (JICA) and JICA Study Team. The copyright of this drawing rests with JICA.

**Designed by:**  
Japan International Cooperation Agency (JICA)

**JICA Study Team:**  
Joint Venture of Pacific Consultants International and Yamashita Sekido Inc.


**Subcontracted Local Consultant:**  
**consolidated consultants**  
engineering & environment  
Tel. 992277 - Fax. 992280 - Amman - Jordan

---

**Drawing Title:**  
CROSS-SECTION  
0+640

---

**Scale:** H 1:400 V 1:200 **Drawing No.:** 031

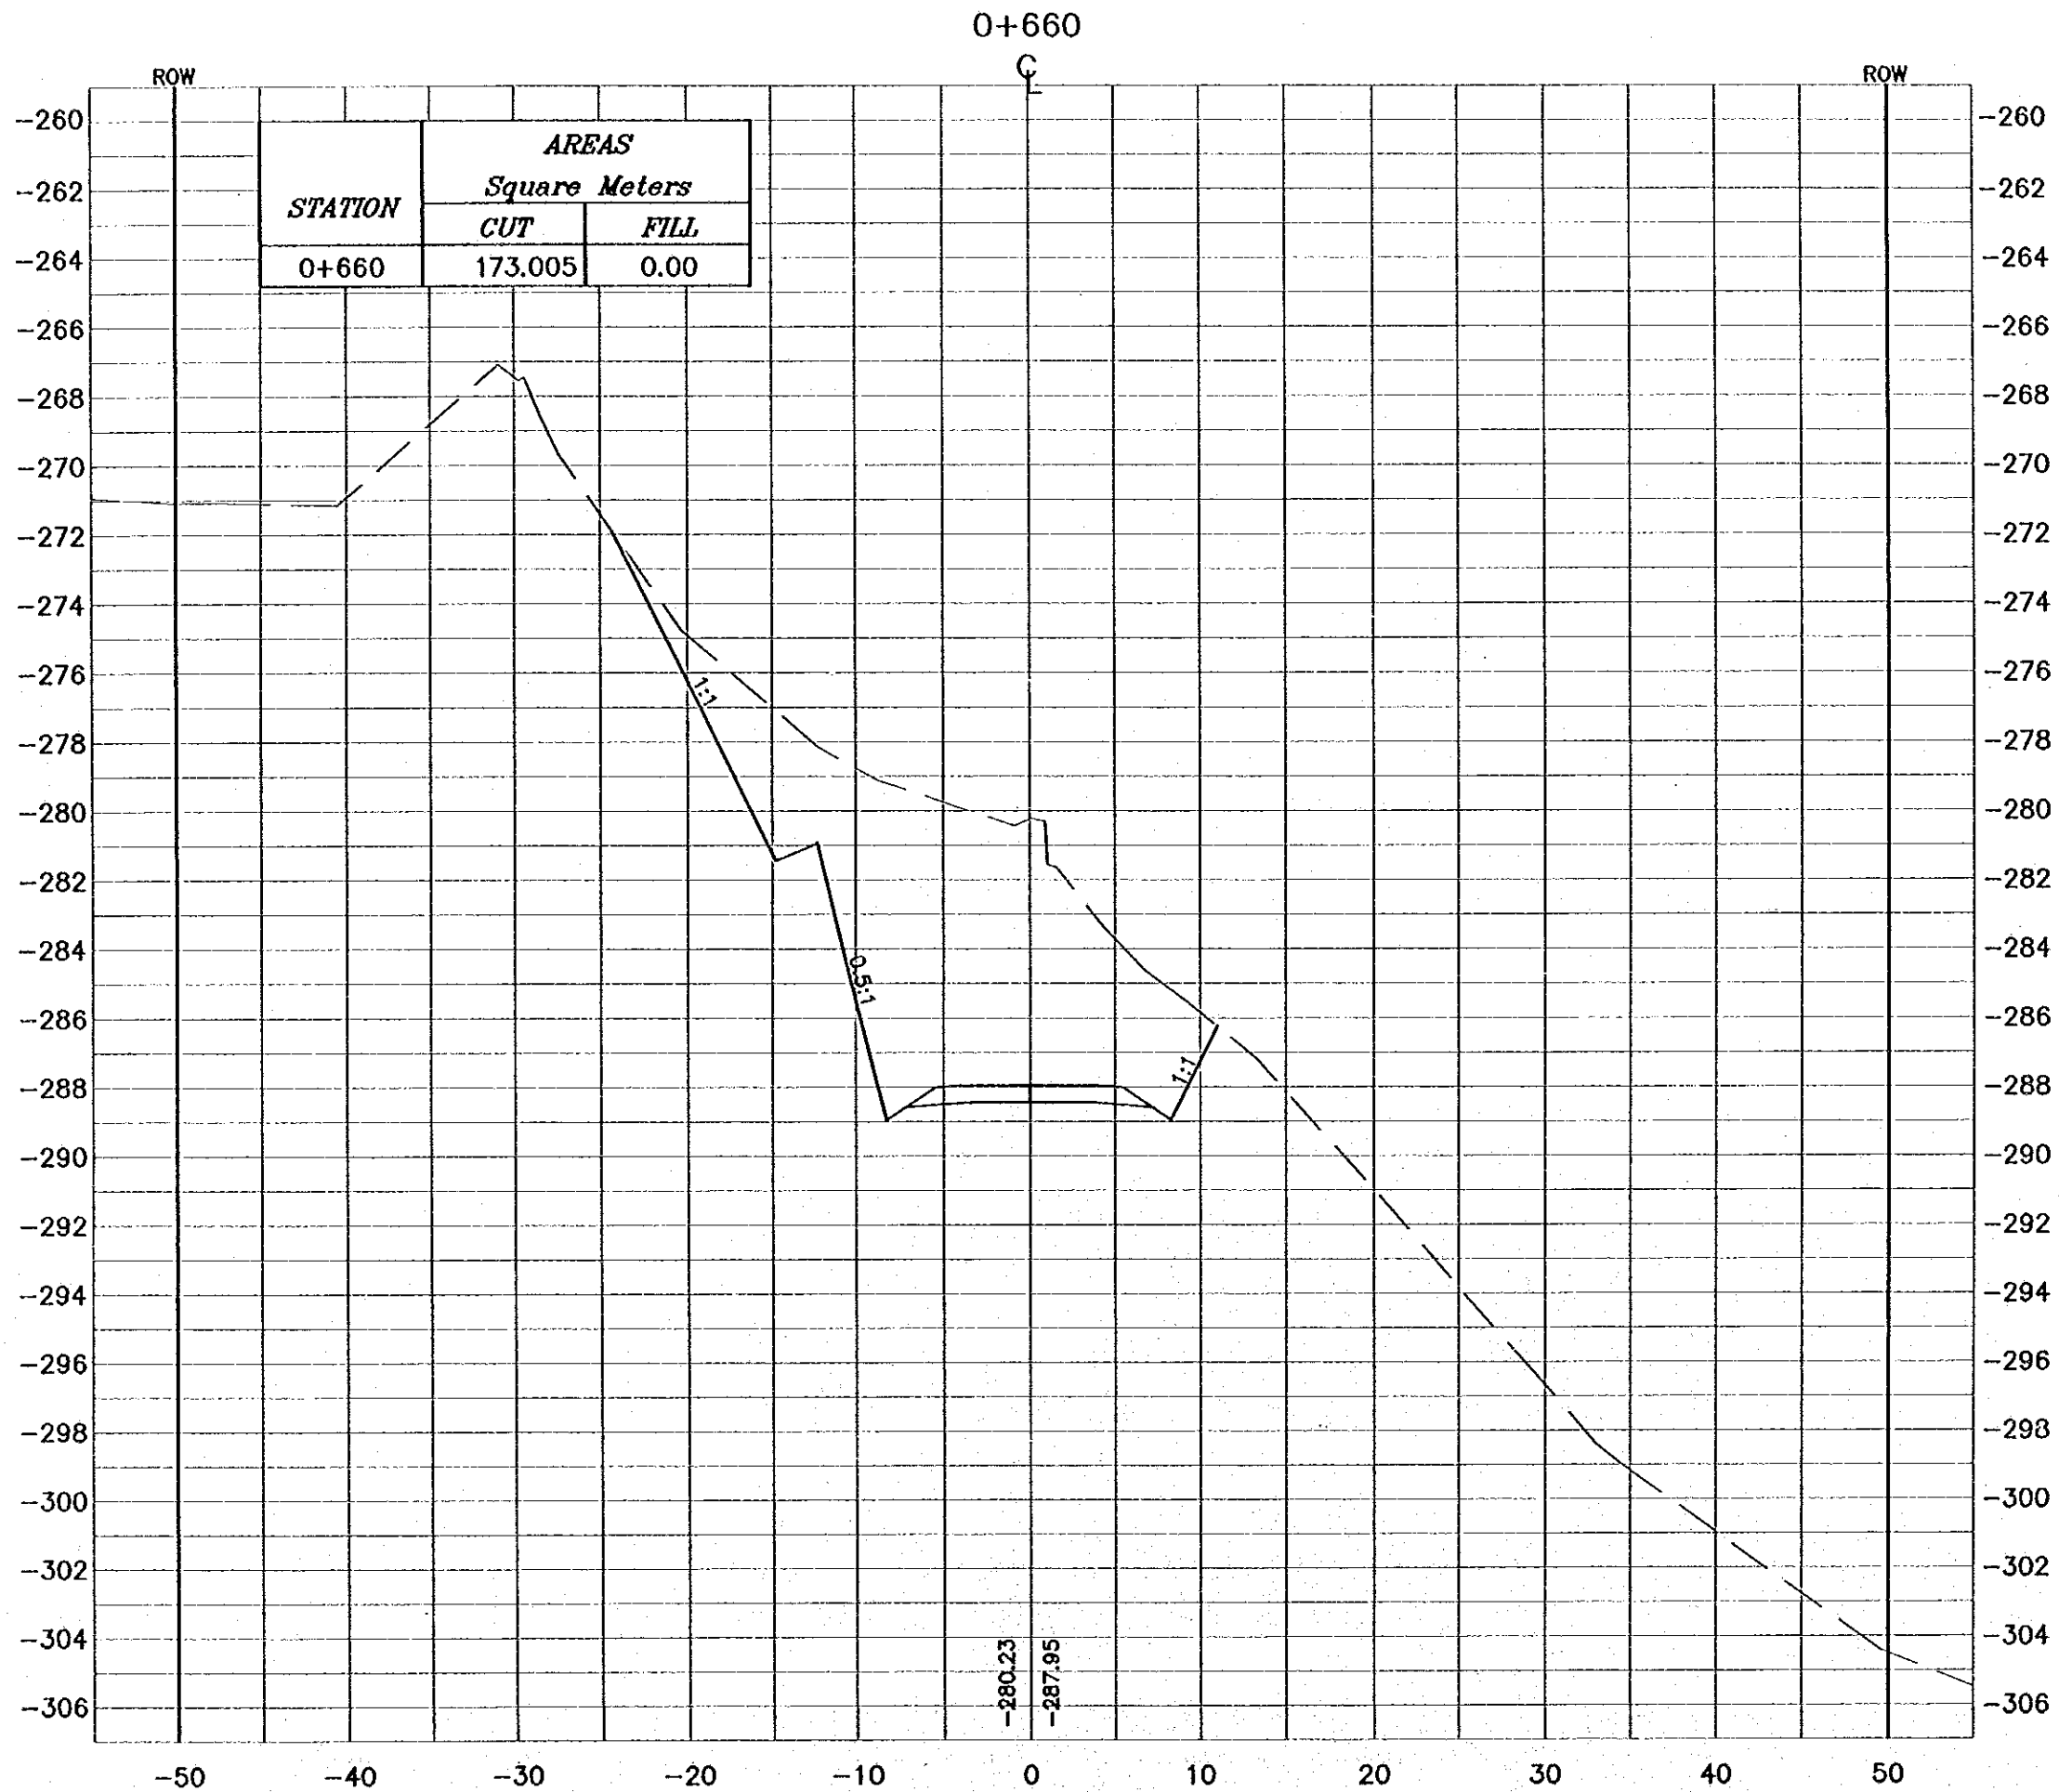

**NOTES :**

- \* FOR EXACT HEIGHTS AND DIMENSIONS OF BENCHES SEE TYPICAL ROAD CROSS-SECTION .
- \* SLOPE H : V .

**Project:**  
Tourism Sector Development Project  
in the Hashemite Kingdom of Jordan

**Escalating Agency:**  
The Ministry of Tourism and Antiquities  
The Ministry of Planning

**SUB-PROJECT:**  
Dead Sea Parkway

**Note:**  
This detailed design has been executed by a team of consultants as shown below in accordance with the agreement between Japan International Cooperation Agency (JICA) and JICA Study Team. The copyright of this drawing rests with JICA.

**Designed by:**  
Japan International Cooperation Agency (JICA)

**JICA Study Team:**  
Joint Venture of Pacific Consultants International and Yamashita Sato Inc.


**Subcontracted Local Consultant:**  
 consolidated consultants  
ENGINEERING & ENVIRONMENT  
Tel. 0012277 - Fax. 0012280 - AMMAN - JORDAN

**Drawing Title:**  
CROSS-SECTION  
0+660

**Scale:** H 1:400 V 1:200 **Drawing No.:** 032

0+680

℄

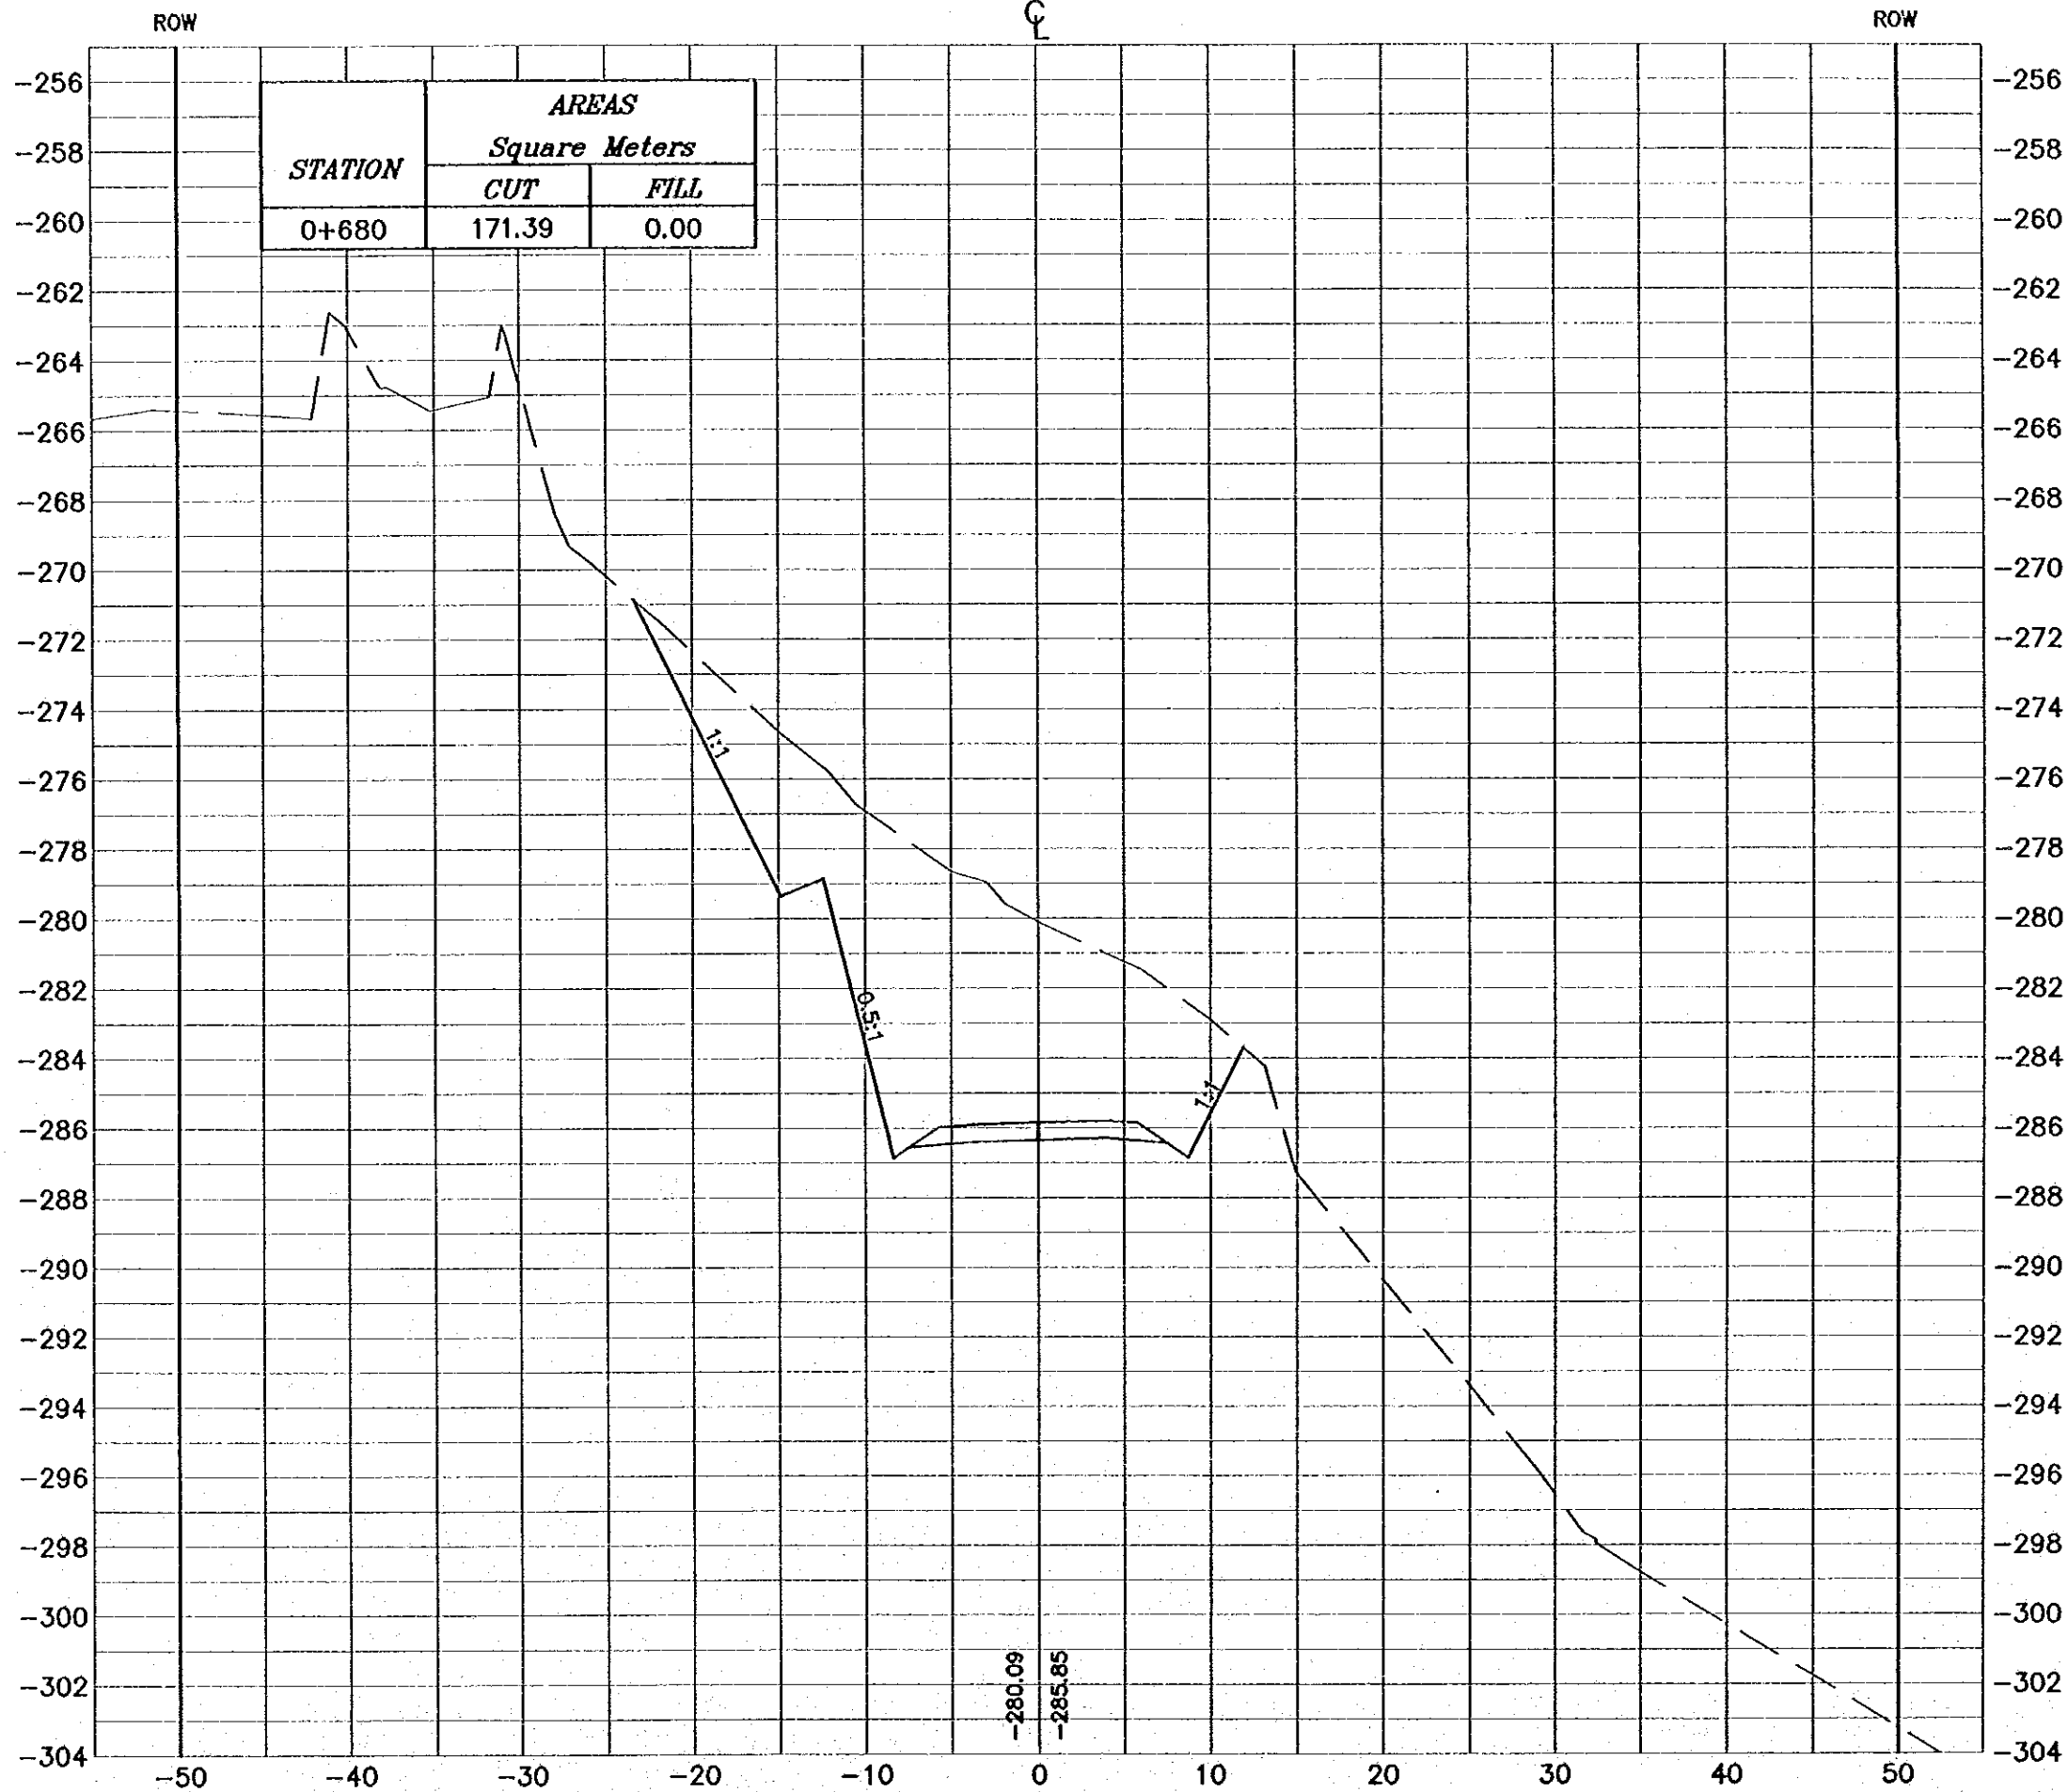

**NOTES :**

- \* FOR EXACT HEIGHTS AND DIMENSIONS OF BENCHES SEE TYPICAL ROAD CROSS-SECTION .
- \* SLOPE H : V .

Project:  
Tourism Sector Development Project  
in the Hashemite Kingdom of Jordan

Executing Agency:  
The Ministry of Tourism and Antiquities  
The Ministry of Planning

SUB-PROJECT:  
Dead Sea Parkway

Note:  
This detailed design has been executed by a team of consultants as shown below in accordance with the Agreement between Japan International Cooperation Agency (JICA) and JICA Study Team.  
The copyright of this drawing rests with JICA.

Designed by:  
Japan International Cooperation Agency (JICA)

JICA Study Team:  
Joint Venture of Pacific Consultants International and Yamashita Sekihei Inc.

Subcontracted Local Consultant:  
 consolidated consultants  
engineering & environment  
Tel: 995377 - Fax: 995398 - Amman - Jordan

Drawing Title:  
CROSS-SECTION  
0+680

Scale: H 1:400 V 1:200 Drawing No.: 033