

**NOTES :**

- \* FOR EXACT HEIGHTS AND DIMENSIONS OF BENCHES SEE TYPICAL ROAD CROSS-SECTION .
- \* SLOPE H : V .

Project:  
Tourism Sector Development Project  
in the Hashemite Kingdom of Jordan

Executing Agency:  
The Ministry of Tourism and Antiquities  
The Ministry of Planning

SUB-PROJECT:  
Dead Sea Parkway

Note:  
This detailed design has been executed by  
a team of consultants as shown below in  
accordance with the agreement between  
Japan International Cooperation Agency  
(JICA) and JICA Study Team.  
The copyright of this drawing rests with JICA.

Designed by:  
Japan International Cooperation  
Agency (JICA)


JICA Study Team:  
Joint Venture of  
Pacific Consultants International and  
Yamashita Sekkei Inc.

Subcontracted Local Consultant:  
**consolidated consultants**  
engineering & environment  
Tel. 972377 - Fax. 972398 - Jordan - 20094

Drawing Title:  
CROSS-SECTION  
3+200

Scale: H 1:400  
V 1:200

Drawing No.: 155

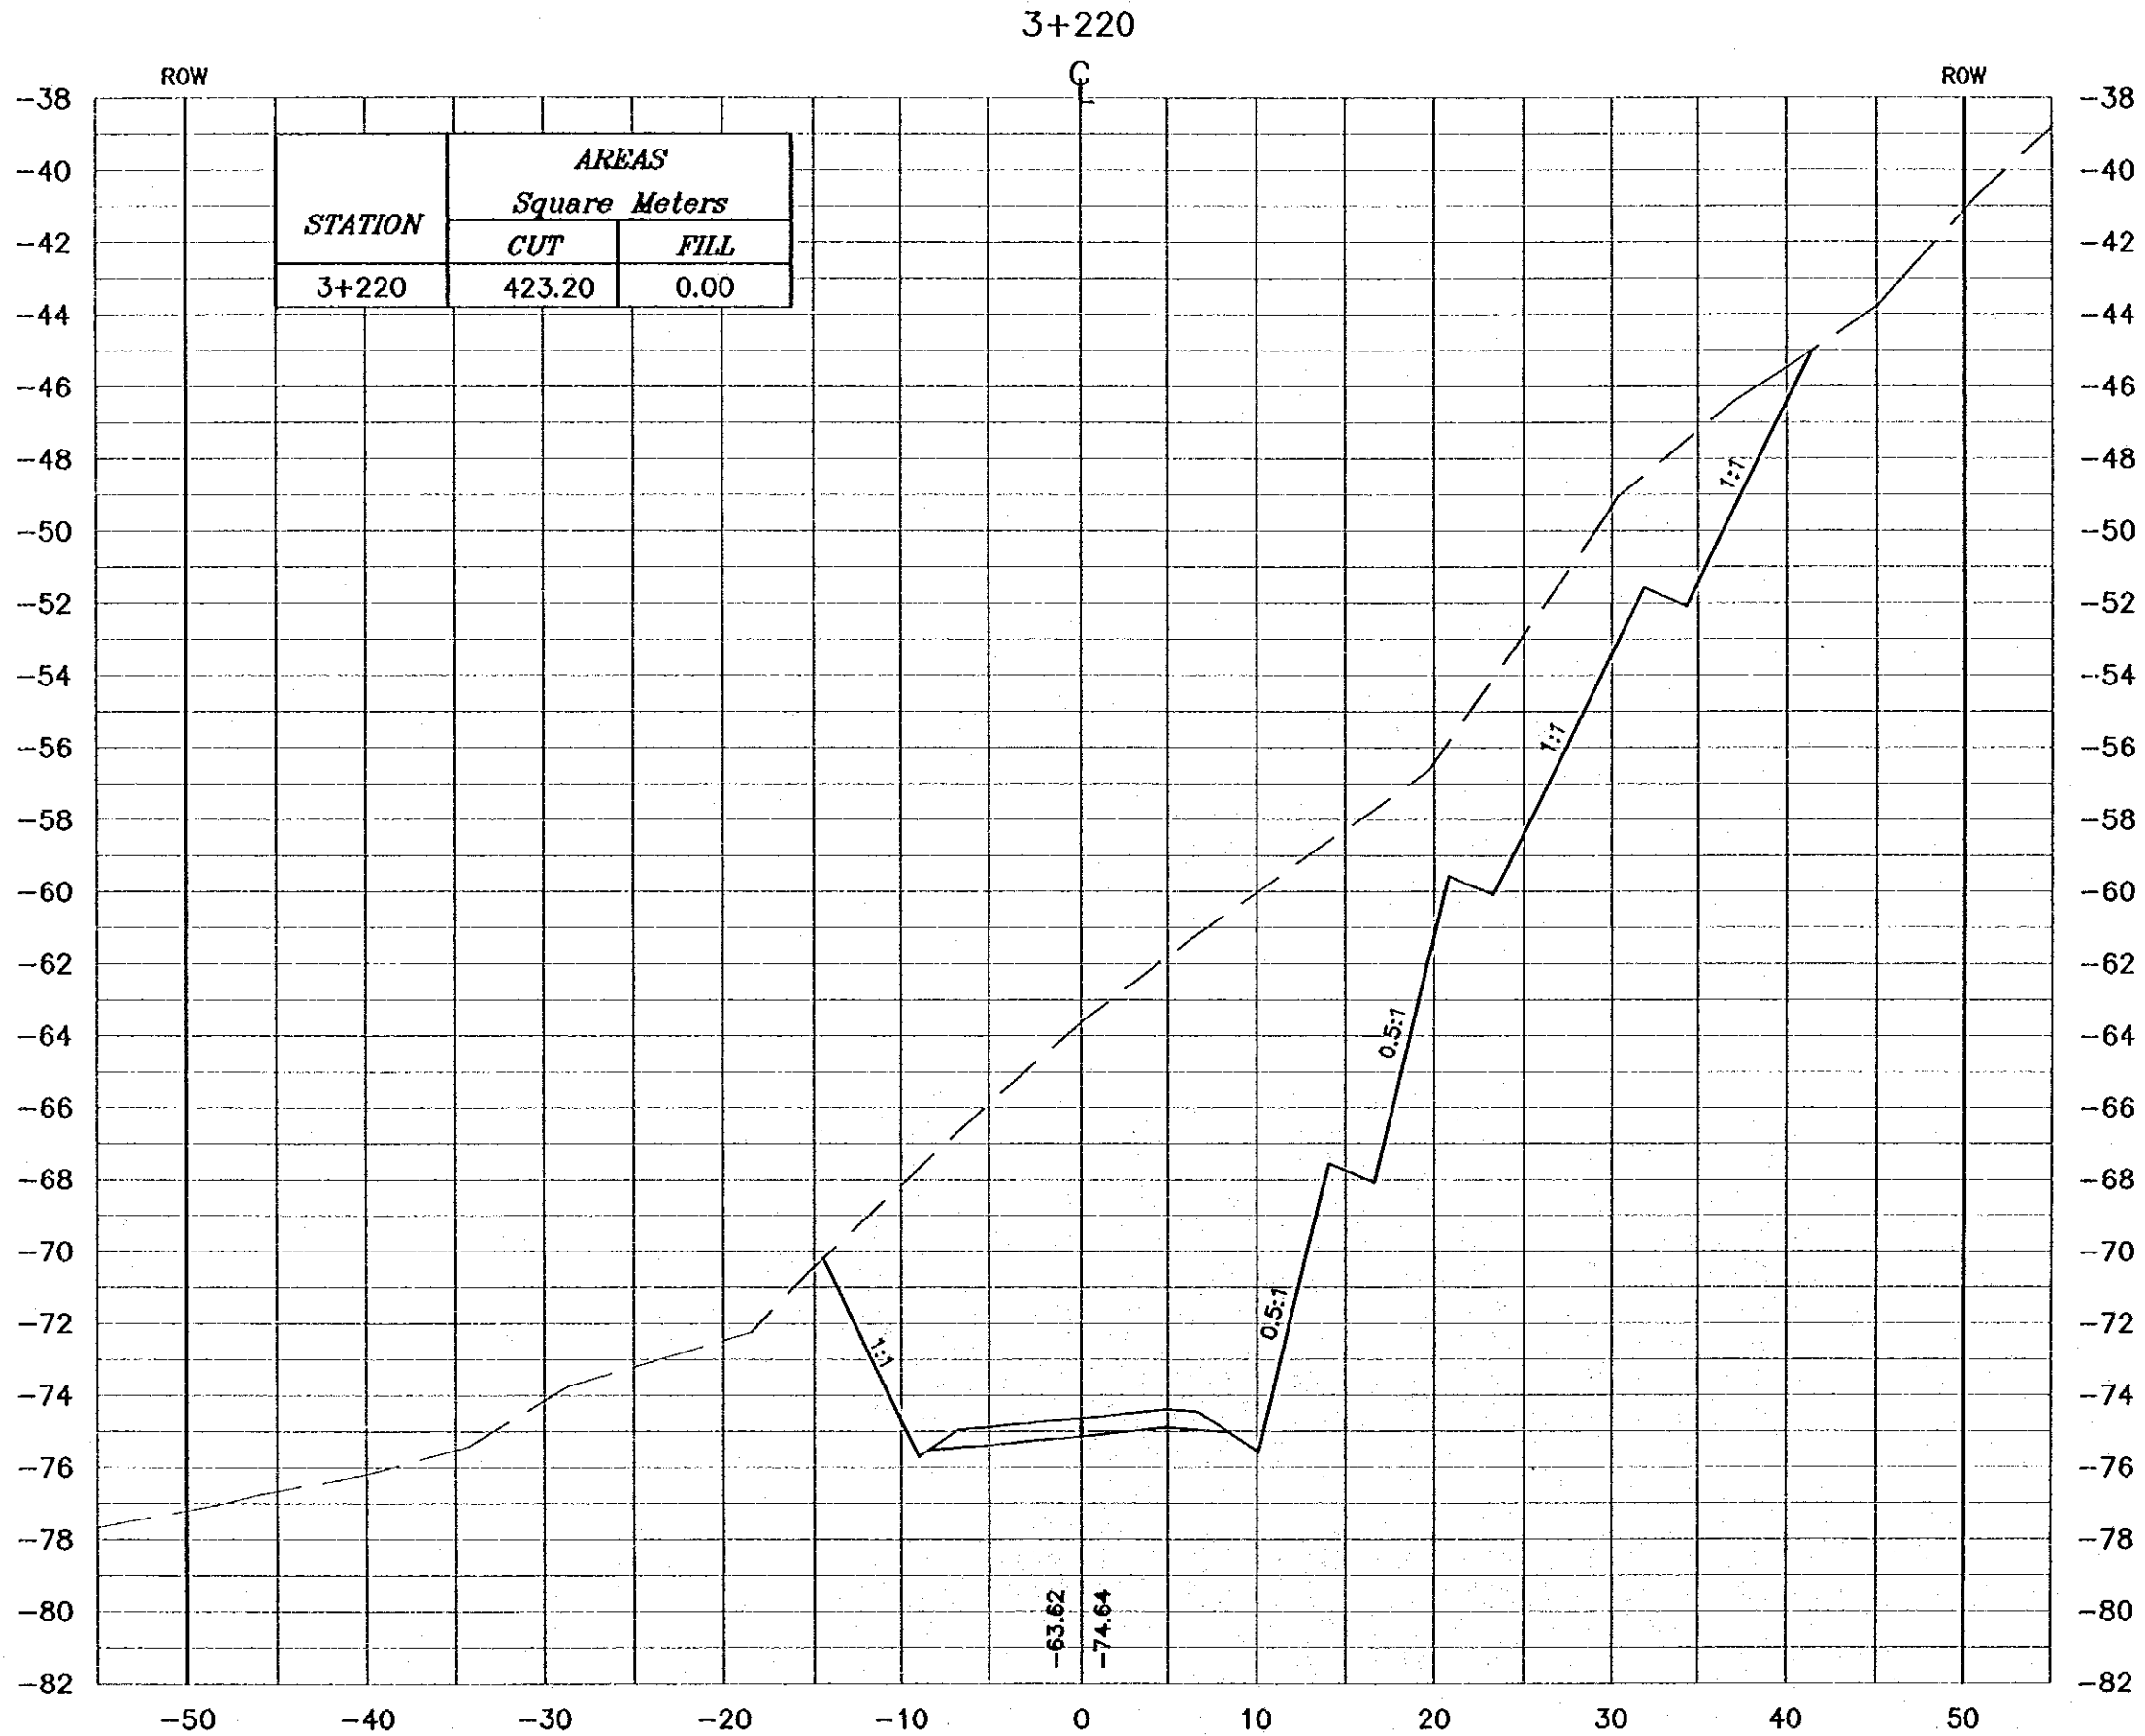

- NOTES :**
- \* FOR EXACT HEIGHTS AND DIMENSIONS OF BENCHES SEE TYPICAL ROAD CROSS-SECTION .
  - \* SLOPE H : V .

**Project:**  
Tourism Sector Development Project  
in the Hashemite Kingdom of Jordan


**Executing Agency:**  
The Ministry of Tourism and Antiquities  
The Ministry of Planning

**SUB-PROJECT:**  
Dead Sea Parkway

**Note:**  
This detailed design has been executed by a team of consultants as shown below in accordance with the agreement between Japan International Cooperation Agency (JICA) and JICA Study Team. The copyright of this drawing rests with JICA.


**Designed by:**  
Japan International Cooperation Agency (JICA)

**JICA Study Team:**  
Joint Venture of Pacific Consultants International and Yamashita Sekido Inc.

**Subcontracted Local Consultant:**  
 consolidated consultants  
engineering & environment  
Tel: 992227 - Fax: 992228 - Amman - Jordan

**Drawing Title:**  
CROSS-SECTION  
3+220

**Scale:** 1:400  
V 1:200 **Drawing No.:** 156

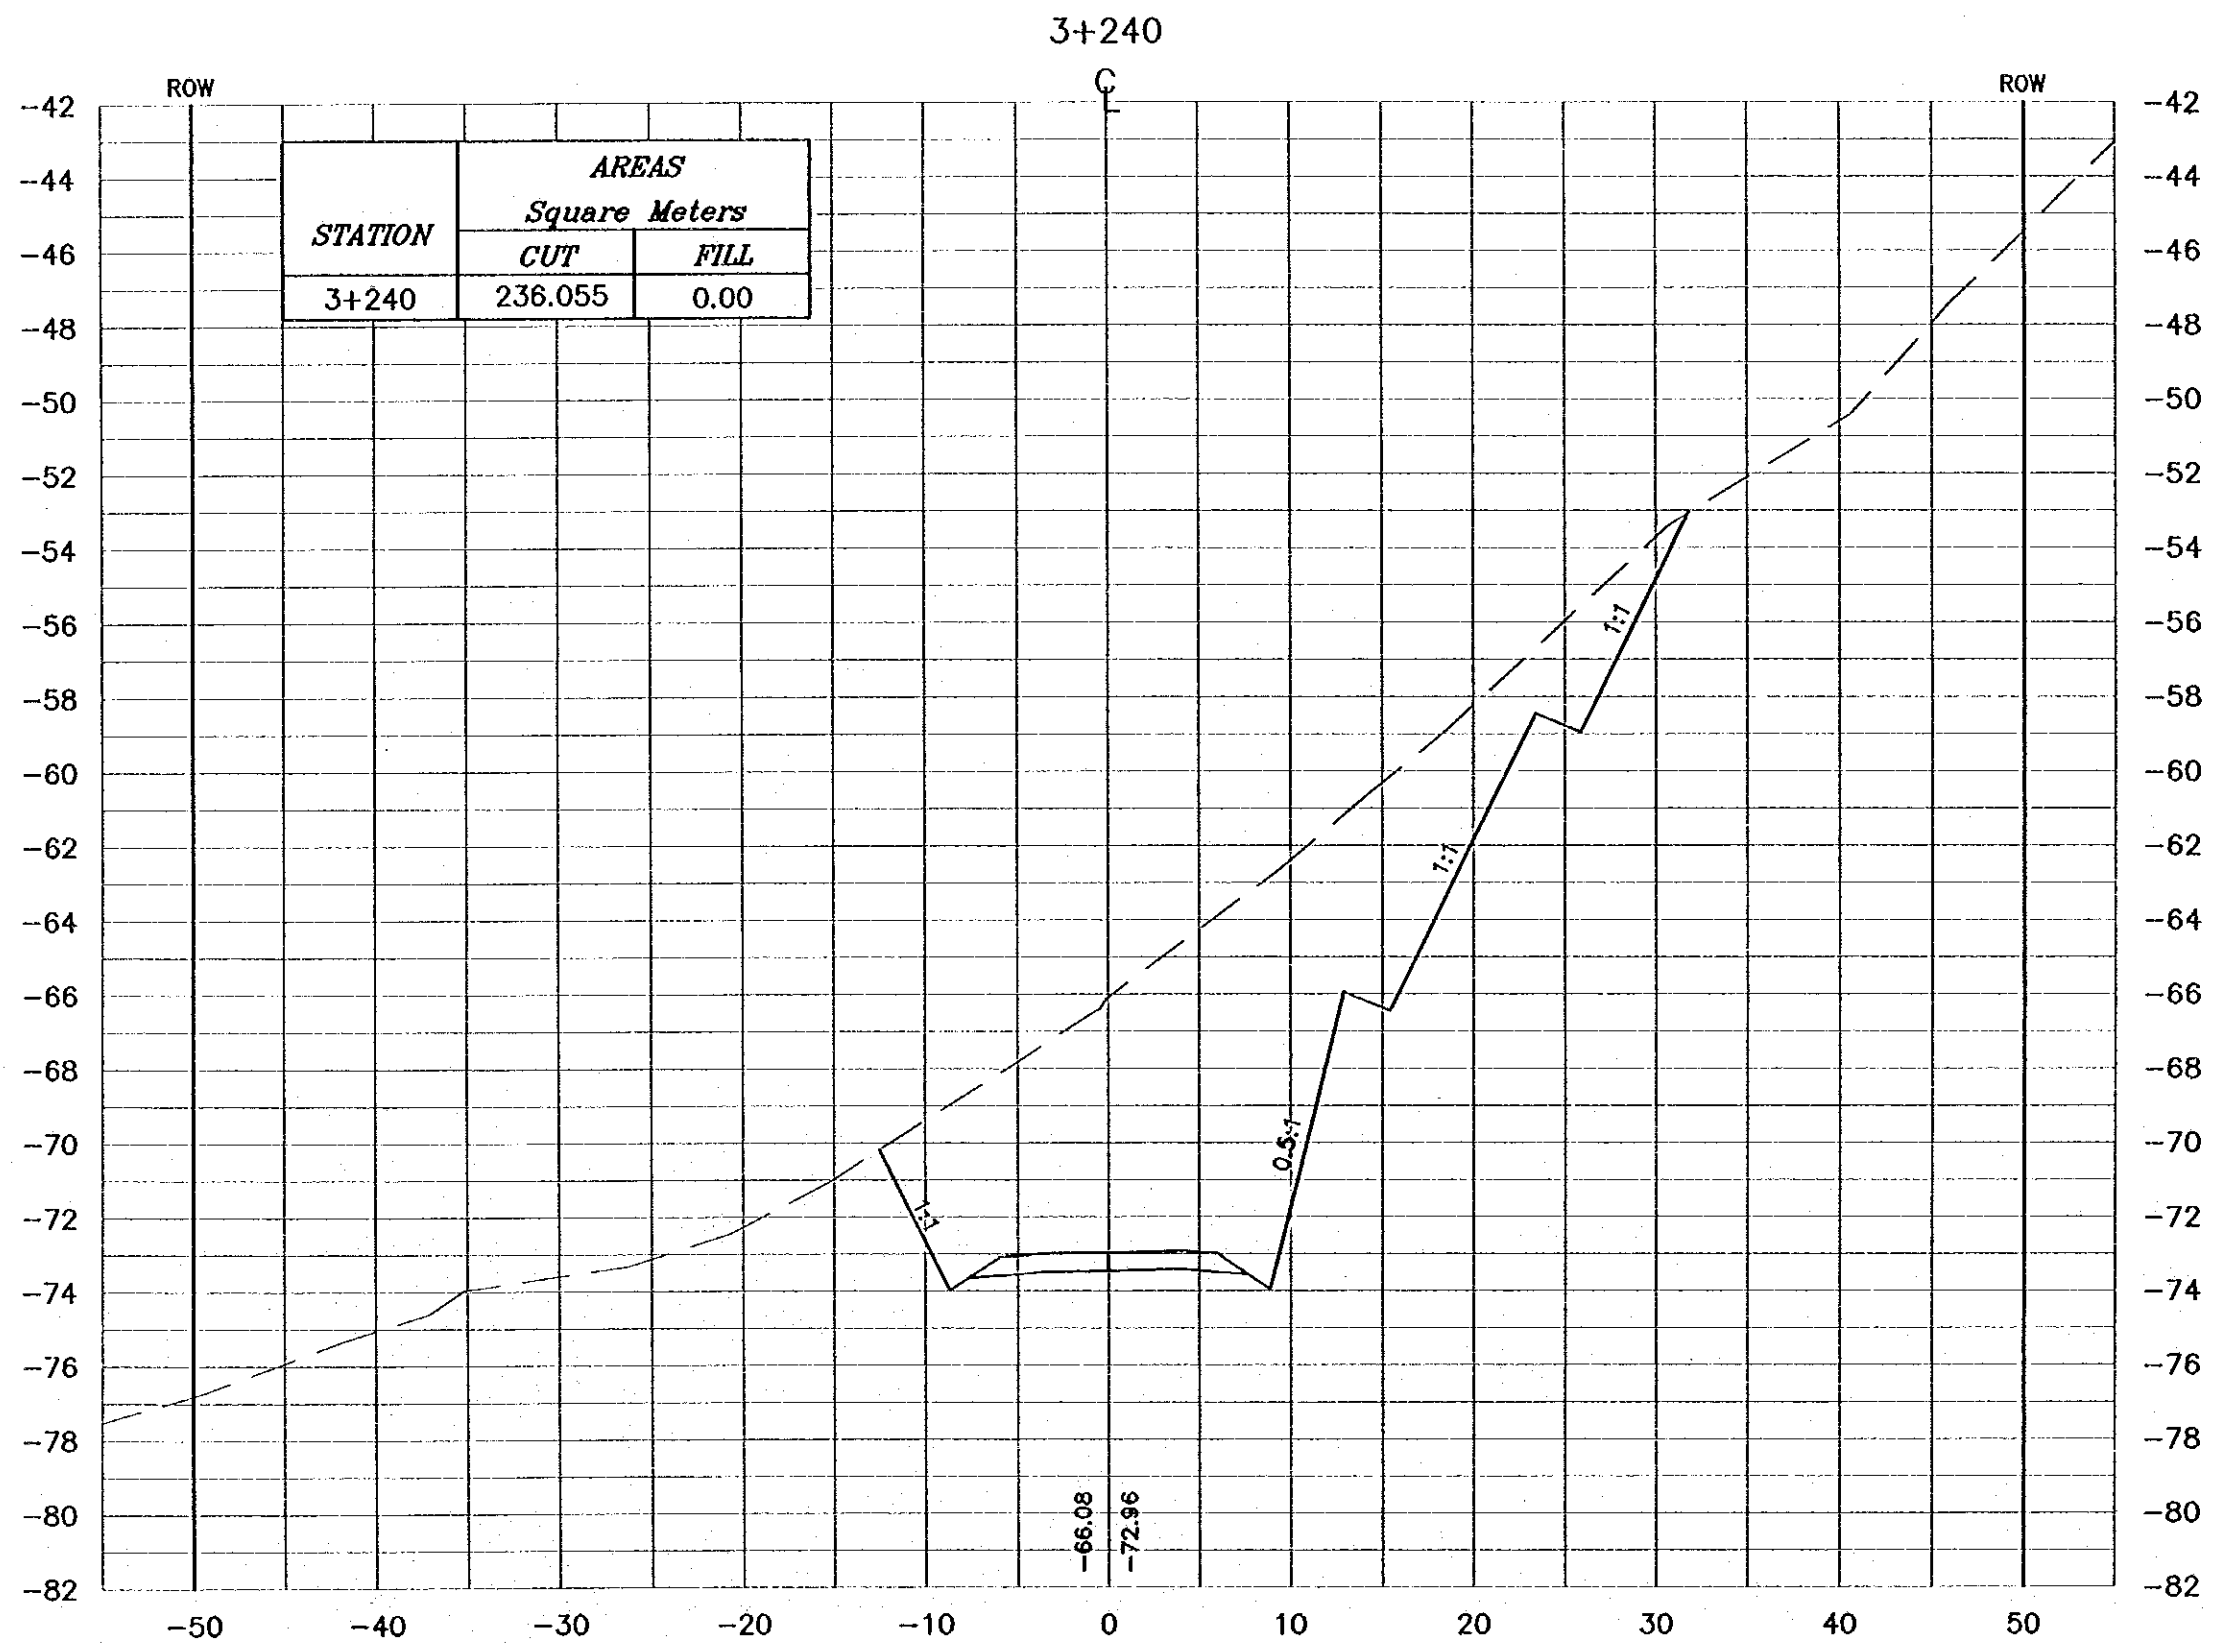

**NOTES :**

- \* FOR EXACT HEIGHTS AND DIMENSIONS OF BENCHES SEE TYPICAL ROAD CROSS-SECTION .
- \* SLOPE H : V .

**Project:**  
Tourism Sector Development Project  
In the Hashemite Kingdom of Jordan

**Executing Agency:**  
The Ministry of Tourism and Antiquities  
The Ministry of Planning

**SUB-PROJECT:**  
Dead Sea Parkway

**Note:**  
This detailed design has been executed by a team of consultants as shown below in accordance with the agreement between Japan International Cooperation Agency (JICA) and JICA Study Team.  
The copyright of this drawing rests with JICA.

**Designed by:**  
Japan International Cooperation Agency (JICA)

**JICA Study Team:**  
Joint Venture of Pacific Consultants International and Yamaoka Sokidai Inc.


**Subcontracted Local Consultant:**  
**consolidated consultants**  
engineering & environment  
Tel: 992327 - Fax: 992328 - Amman - JORDAN

**Drawing Title:**  
CROSS-SECTION  
3+240

**Scale:** 1:400 Drawing No. 1 157  
V 1:200

**NOTES :**

- \* FOR EXACT HEIGHTS AND DIMENSIONS OF BENCHES SEE TYPICAL ROAD CROSS-SECTION .
- \* SLOPE H : V .

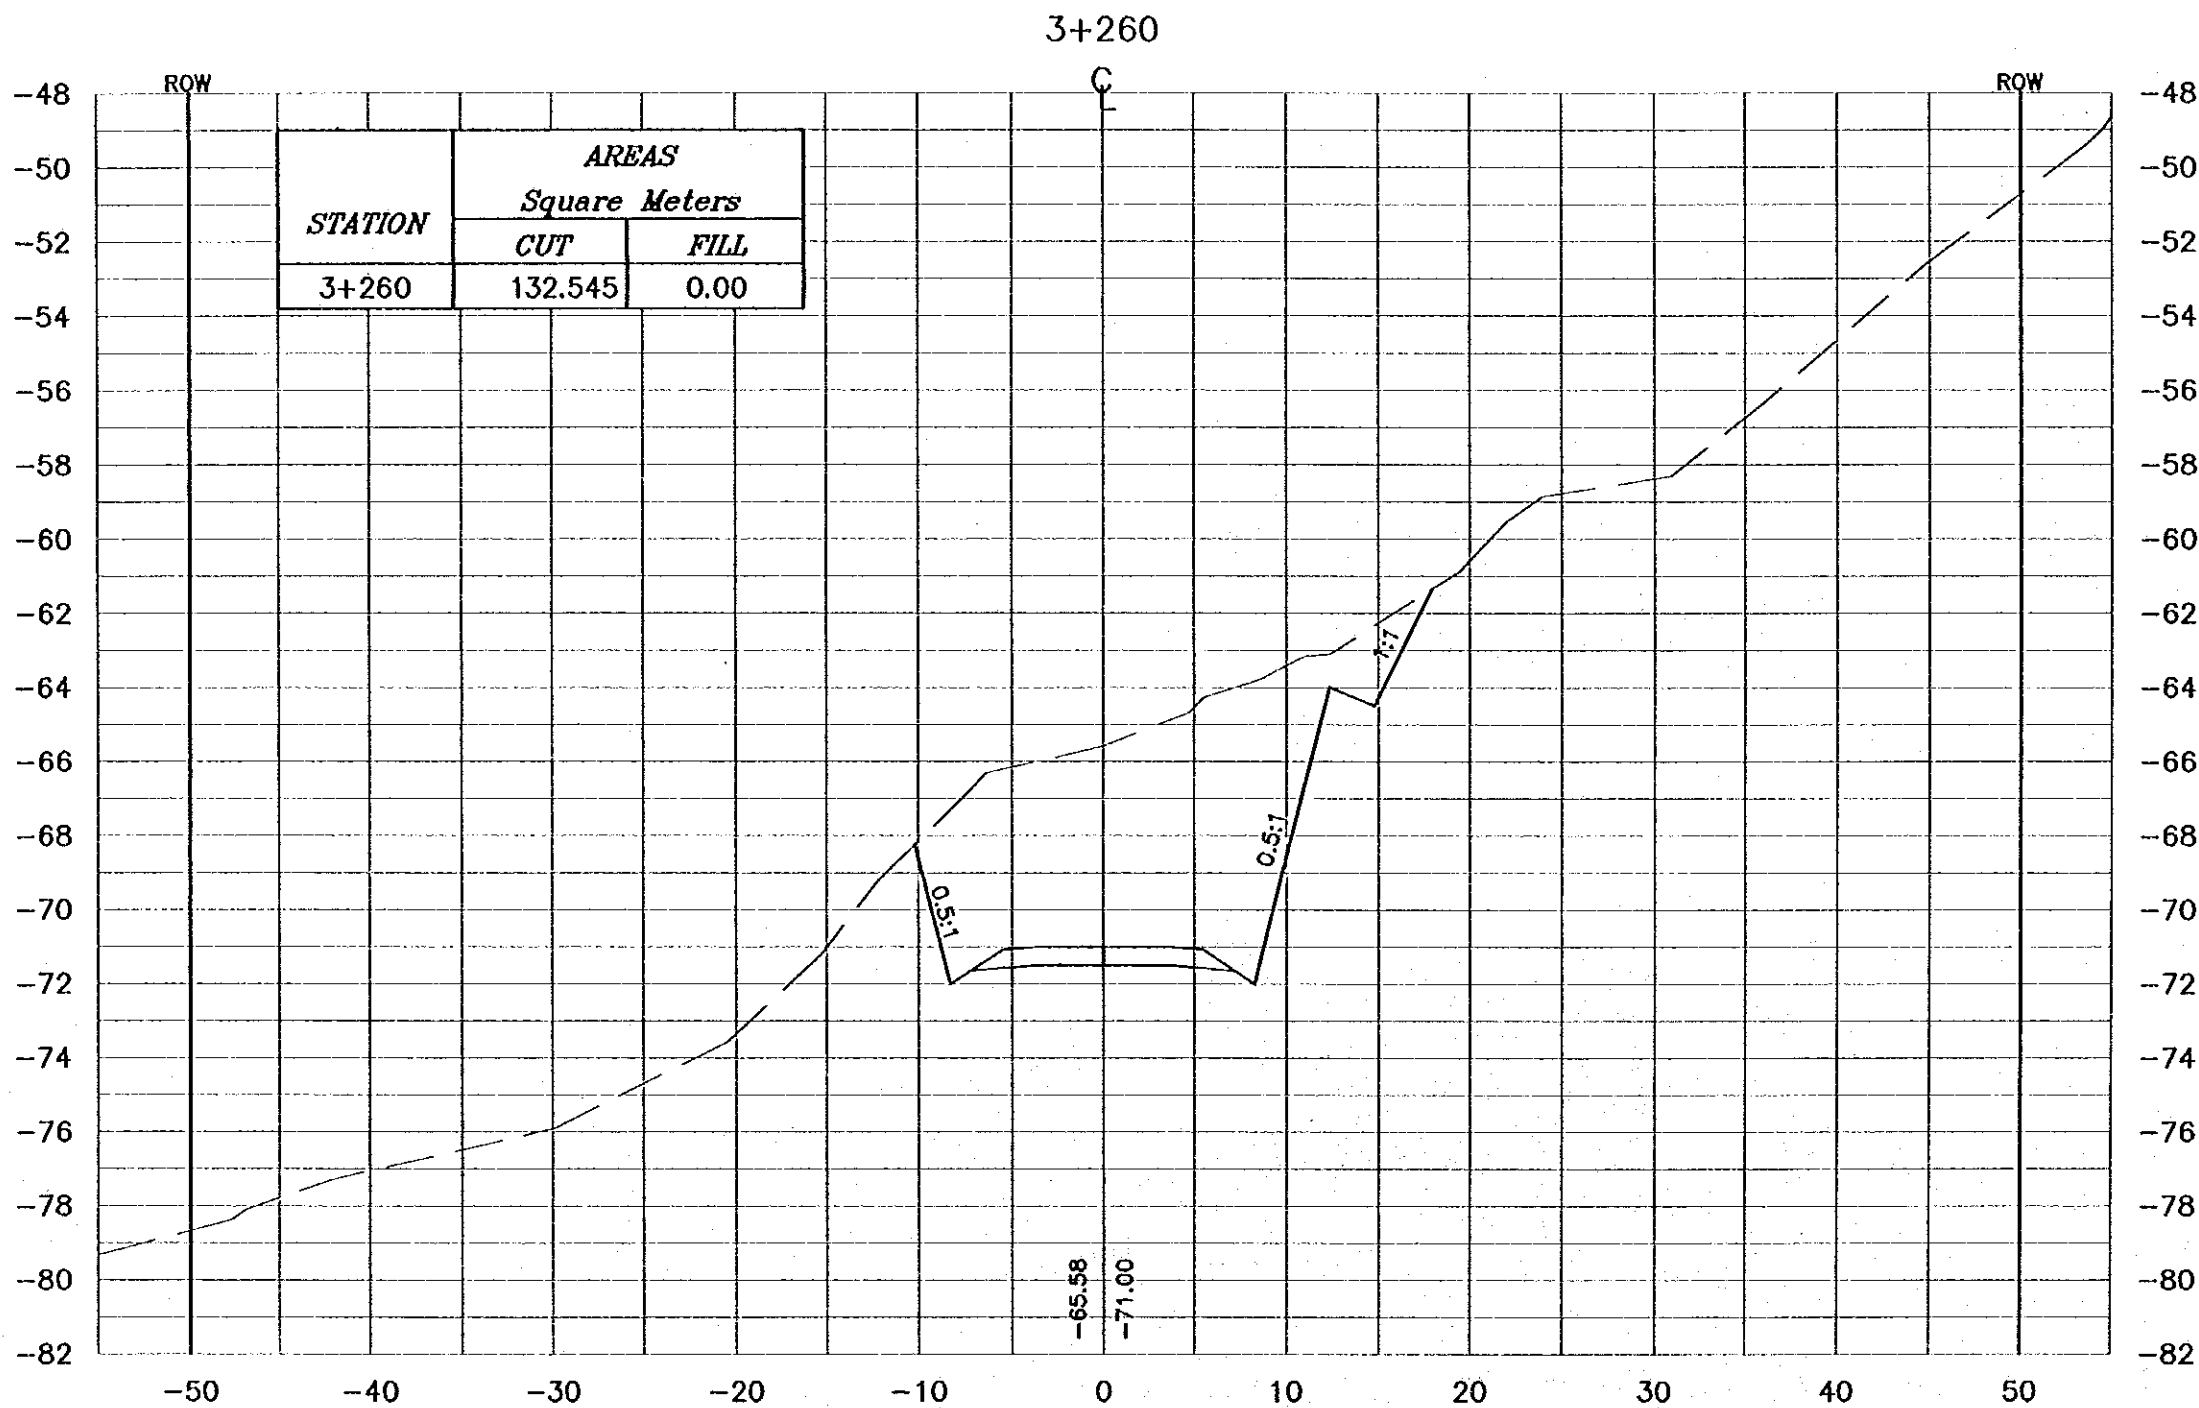

**Project:**  
Tourism Sector Development Project  
in the Hashemite Kingdom of Jordan


**Executing Agency:**  
The Ministry of Tourism and Antiquities  
The Ministry of Planning

**SUB-PROJECT:**  
Dead Sea Parkway

**Note:**  
This detailed design has been executed by a team of consultants as shown below in accordance with the agreement between Japan International Cooperation Agency (JICA) and JICA Study Team. The copyright of this drawing rests with JICA.


**Designed by:**  
Japan International Cooperation Agency (JICA)

**JICA Study Team:**  
Joint Venture of Pacific Consultants International and Yamooka Sekido Inc.

**Subcontracted Local Consultant:**  
 consolidated consultants  
engineering & environment  
Tel: 0112277 - Fax: 0112380 - AMM - JORDAN

**Drawing Title:**  
CROSS-SECTION  
3+260

**Scale:** H 1:400 V 1:200 **Drawing No.:** 158

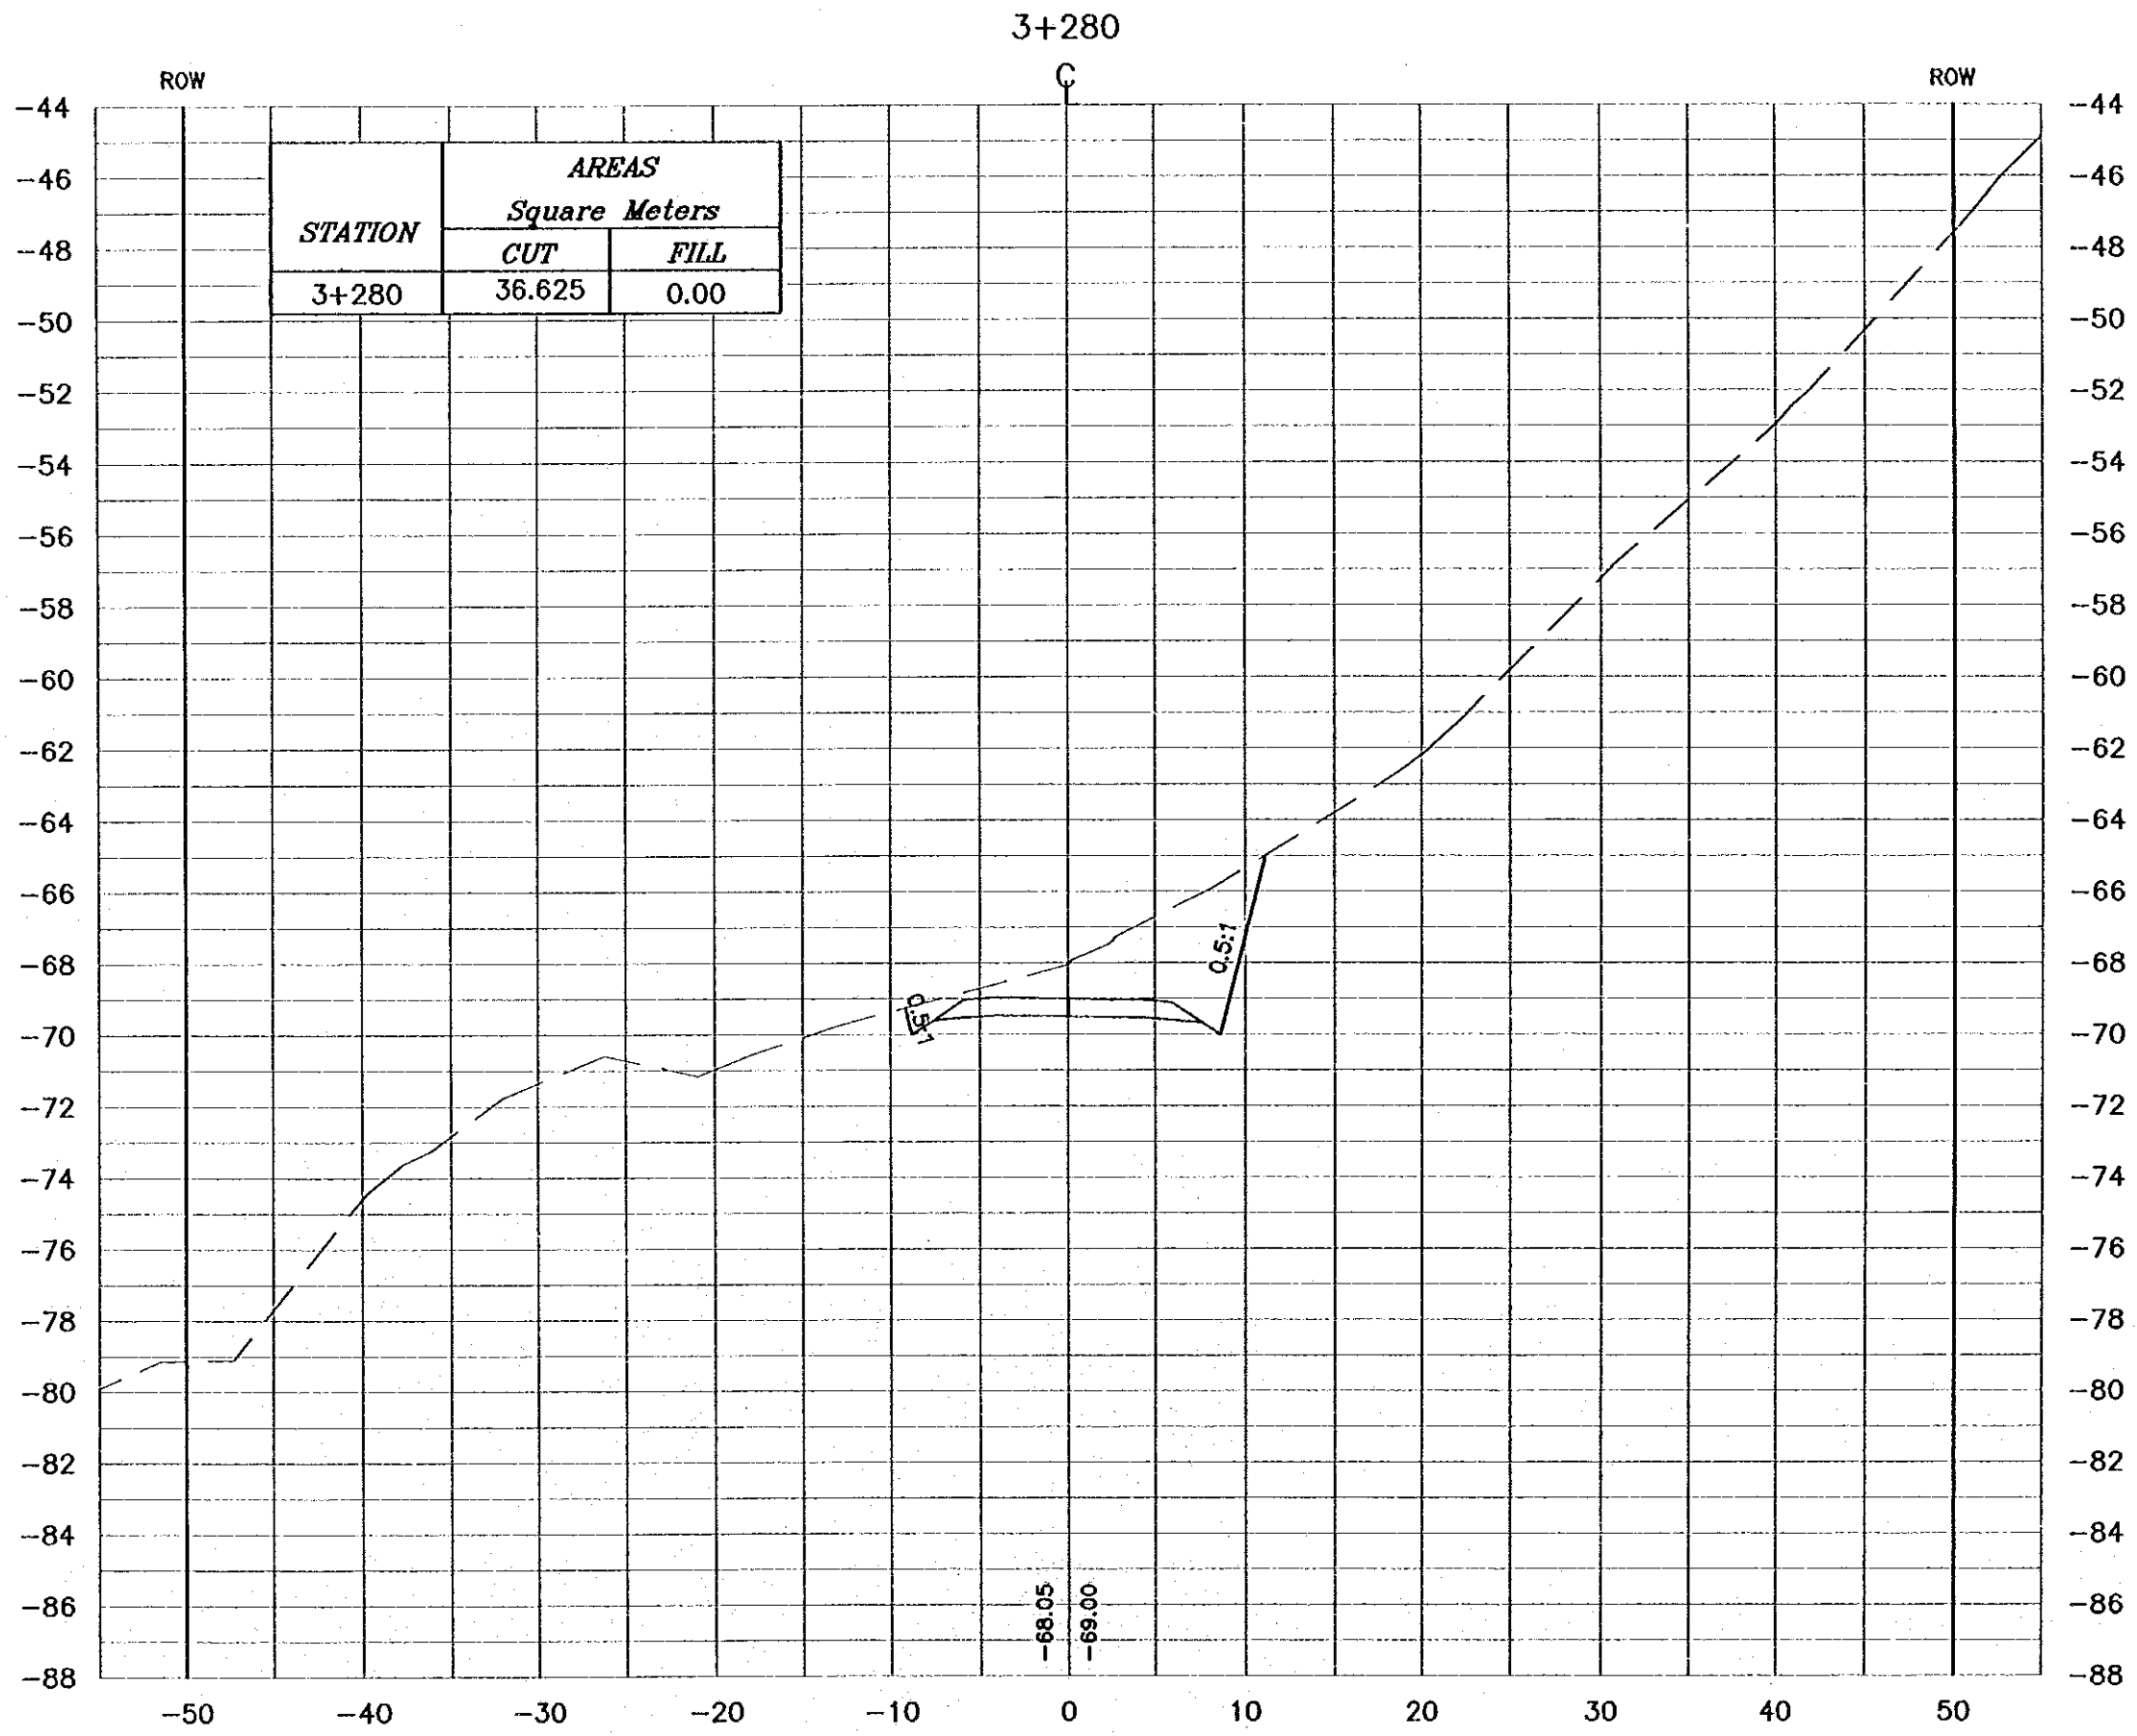

**NOTES :**

- \* FOR EXACT HEIGHTS AND DIMENSIONS OF BENCHES SEE TYPICAL ROAD CROSS-SECTION .
- \* SLOPE H : V .

**Project:**  
Tourism Sector Development Project  
In the Hashemite Kingdom of Jordan

**Executing Agency:**  
The Ministry of Tourism and Antiquities  
The Ministry of Planning

**SUB-PROJECT:**  
Dead Sea Parkway

**Note:**  
This detailed design has been executed by a team of consultants as shown below in accordance with the agreement between Japan International Cooperation Agency (JICA) and JICA Study Team. The copyright of this drawing rests with JICA.

**Designed by:**  
Japan International Cooperation Agency (JICA)


**JICA Study Team:**  
Joint Venture of Pacific Consultants International and Yamashita Seldal Inc.

**Subcontracted Local Consultant:**  
 **consolidated consultants**  
engineering & environment  
Tel: 992577 - Fax: 992288 - Amman - Jordan

---

**Drawing Title:**  
CROSS-SECTION  
3+280

**Scale:** H 1:400 V 1:200 **Drawing No.:** 159

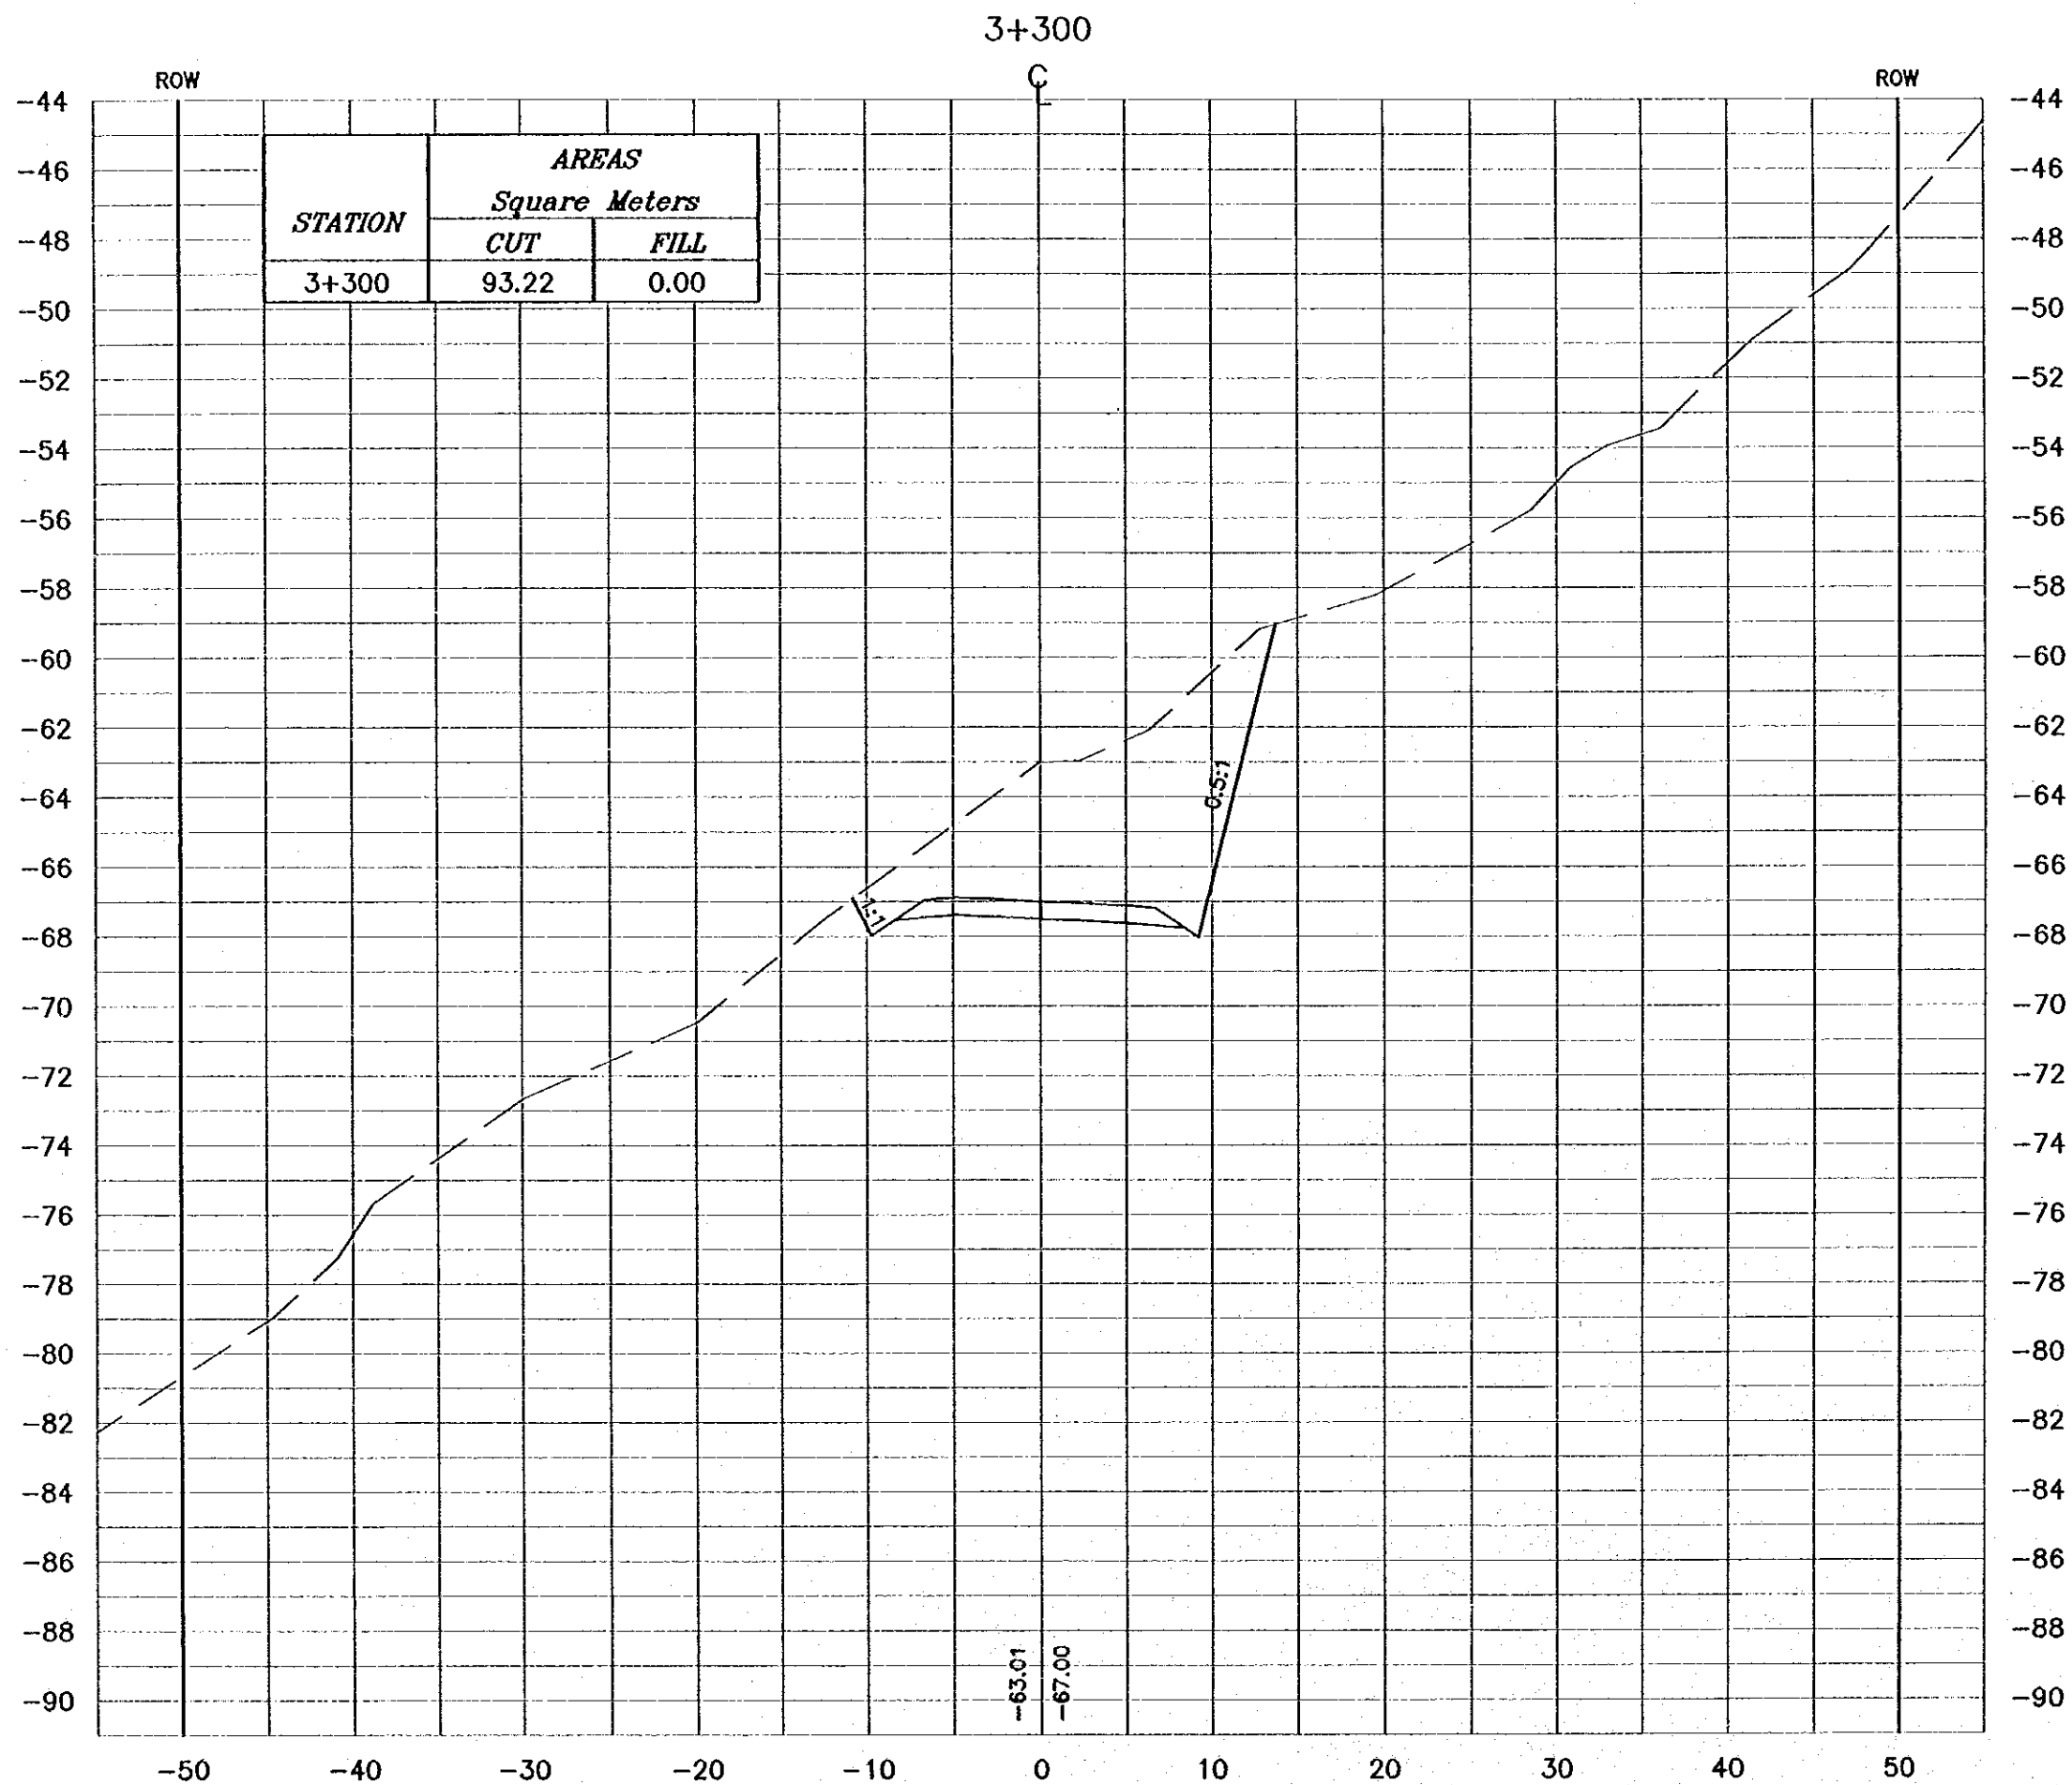

**NOTES :**

- \* FOR EXACT HEIGHTS AND DIMENSIONS OF BENCHES SEE TYPICAL ROAD CROSS-SECTION .
- \* SLOPE H : V .

**Project:**  
Tourism Sector Development Project  
in the Hashemite Kingdom of Jordan

**Executing Agency:**  
The Ministry of Tourism and Antiquities  
The Ministry of Planning

**SUB-PROJECT:**  
Dead Sea Parkway

**Note:**  
This detailed design has been executed by a team of consultants as shown below in accordance with the agreement between Japan International Cooperation Agency (JICA) and JICA Study Team.  
The copyright of this drawing rests with JICA.

**Designed by:**  
Japan International Cooperation Agency (JICA)

**JICA Study Team:**  
Joint Venture of Pacific Consultants International and Yamashita Sekidai Inc.


**Subcontracted Local Consultant:**  
  
consolidated consultants  
engineering & environment  
Tel. 995377 - Fax. 995388 - Amman - JORDAN

**Drawing Title:**  
CROSS-SECTION  
3+300

**Scale:** 1:400 **Drawing No.:** 160  
V 1:200

**NOTES :**

- \* FOR EXACT HEIGHTS AND DIMENSIONS OF BENCHES SEE TYPICAL ROAD CROSS-SECTION .
- \* SLOPE H : V .

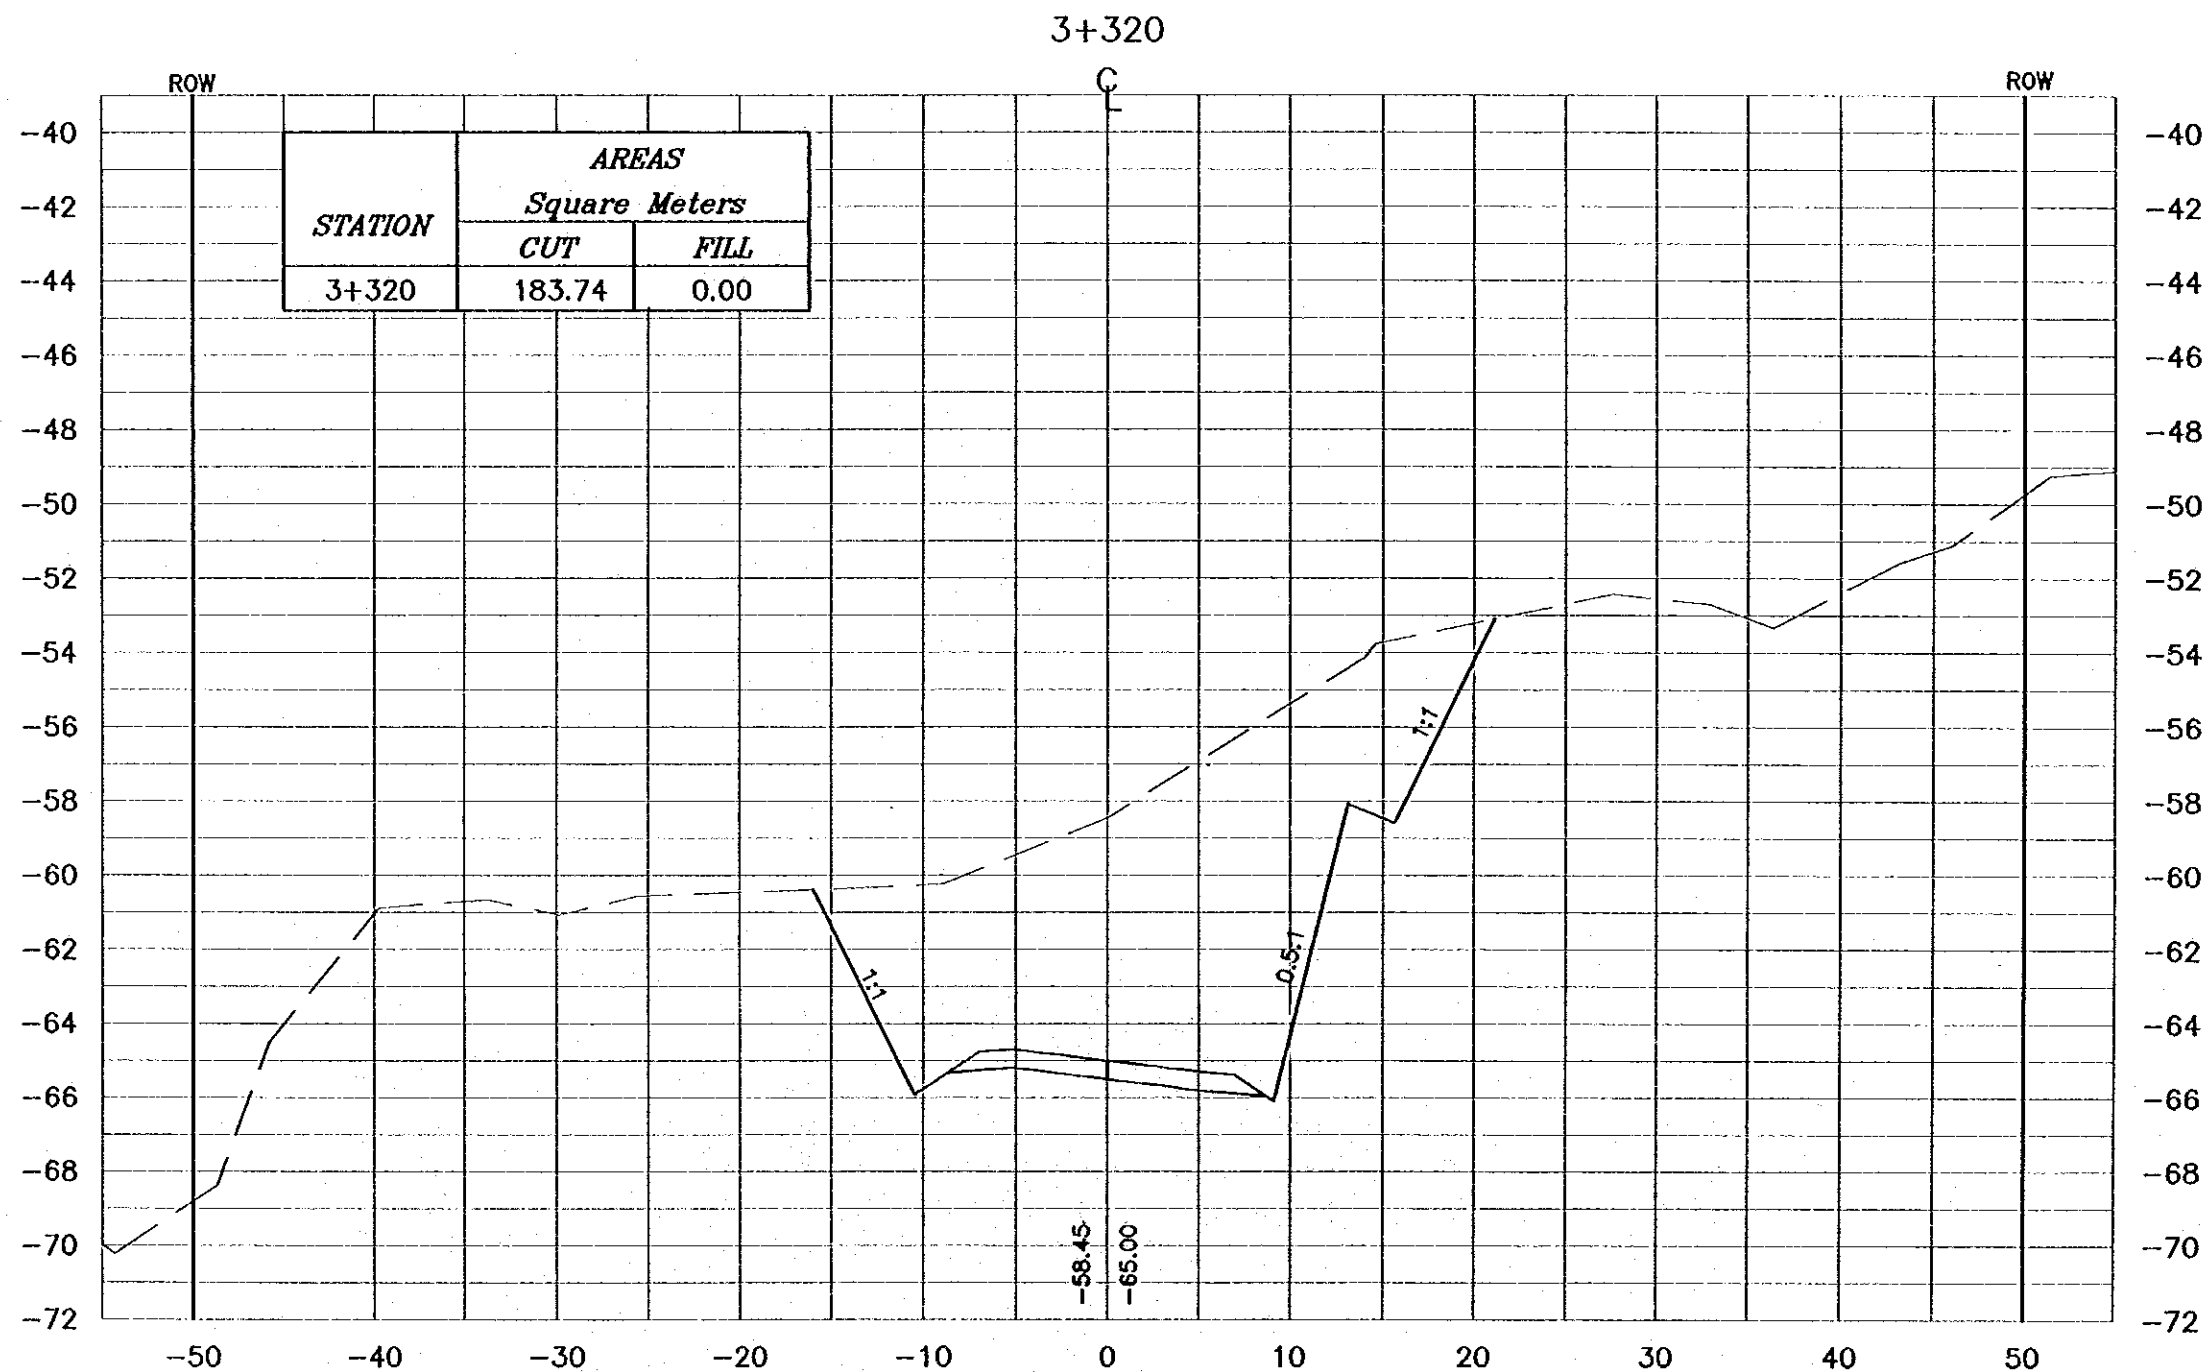

**Project:**  
Tourism Sector Development Project  
in the Hashemite Kingdom of Jordan

**Executing Agency:**  
The Ministry of Tourism and Antiquities  
The Ministry of Planning

**SUB-PROJECT:**  
Dead Sea Parkway

**Note:**  
This detailed design has been executed by  
a team of consultants as shown below in  
accordance with the agreement between  
Japan International Cooperation Agency  
(JICA) and JICA Study Team.  
The copyright of this drawing rests with JICA.

**Designed by:**  
Japan International Cooperation  
Agency (JICA)

**JICA Study Team:**  
Joint Venture of  
Pacific Consultants International and  
Yamashita Sedco Inc.


**Subcontracted Local Consultant:**  
 **consolidated consultants**  
engineering & environment  
Tel: 995277 - Fax: 995298 - AMMAN - JORDAN

**Drawing Title:**  
CROSS-SECTION  
3+320

**Scale:** 1:400 **Drawing No.:** 161  
V 1:200

**NOTES :**

- \* FOR EXACT HEIGHTS AND DIMENSIONS OF BENCHES SEE TYPICAL ROAD CROSS-SECTION .
- \* SLOPE H : V .

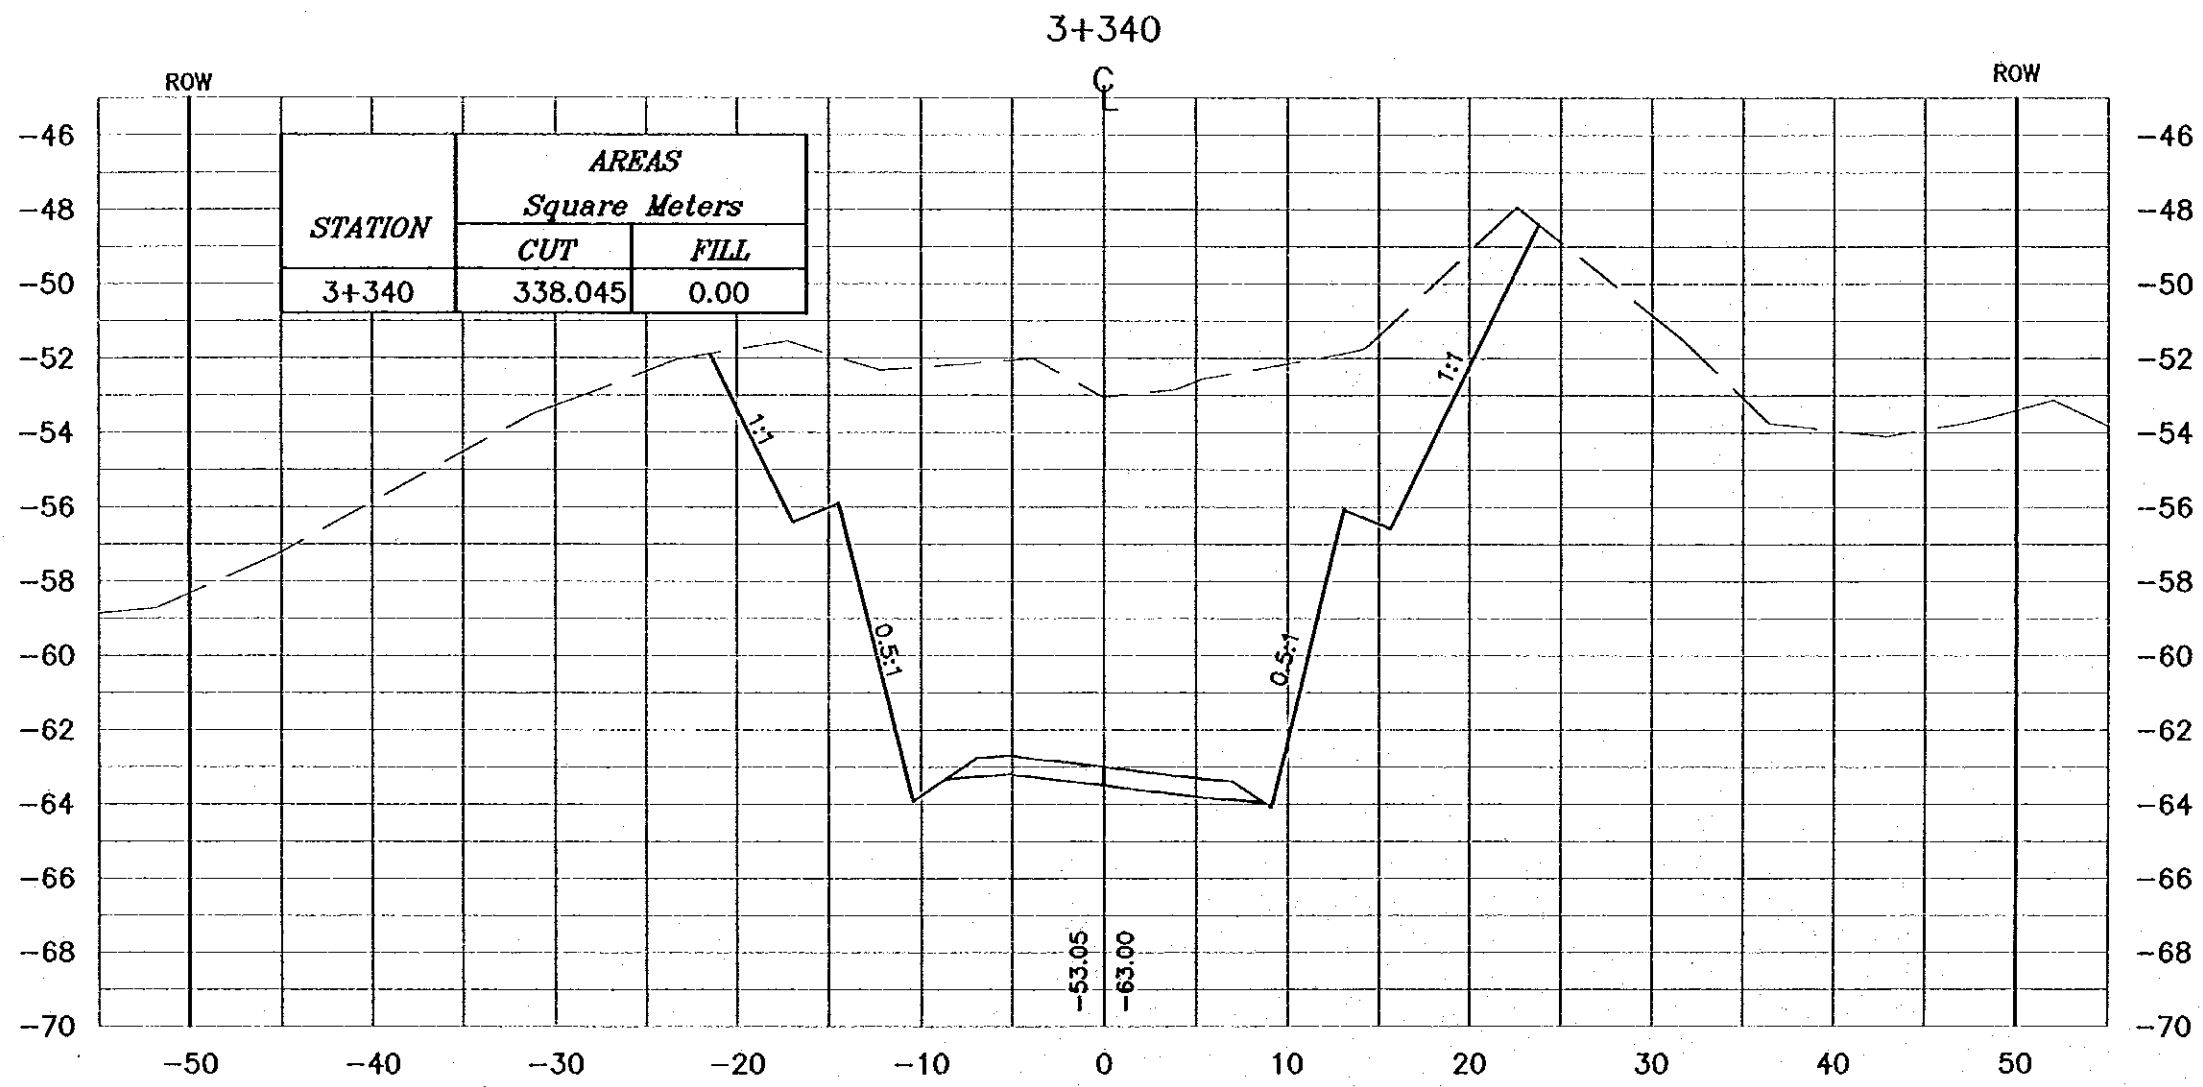

**Project:**  
Tourism Sector Development Project  
in the Hashemite Kingdom of Jordan

**Executing Agency:**  
The Ministry of Tourism and Antiquities  
The Ministry of Planning

**SUB-PROJECT:**  
Dead Sea Parkway

**Note:**  
This detailed design has been executed by a team of consultants as shown below in accordance with the agreement between Japan International Cooperation Agency (JICA) and JICA Study Team. The copyright of this drawing rests with JICA.

**Designed by:**  
Japan International Cooperation Agency (JICA)

**JICA Study Team:**  
Joint Venture of Pacific Consultants International and Yamaoka Seidai Inc.

**Subcontracted Local Consultant:**  
  
Tel: 0122377 - Fax: 0122388 - Amman - Jordan

---

**Drawing Title:**  
CROSS-SECTION  
3+340


---

**Scale:** H: 1:400 V: 1:200 **Drawing No.:** 162



**NOTES :**

- \* FOR EXACT HEIGHTS AND DIMENSIONS OF BENCHES SEE TYPICAL ROAD CROSS-SECTION .
- \* SLOPE H : V .

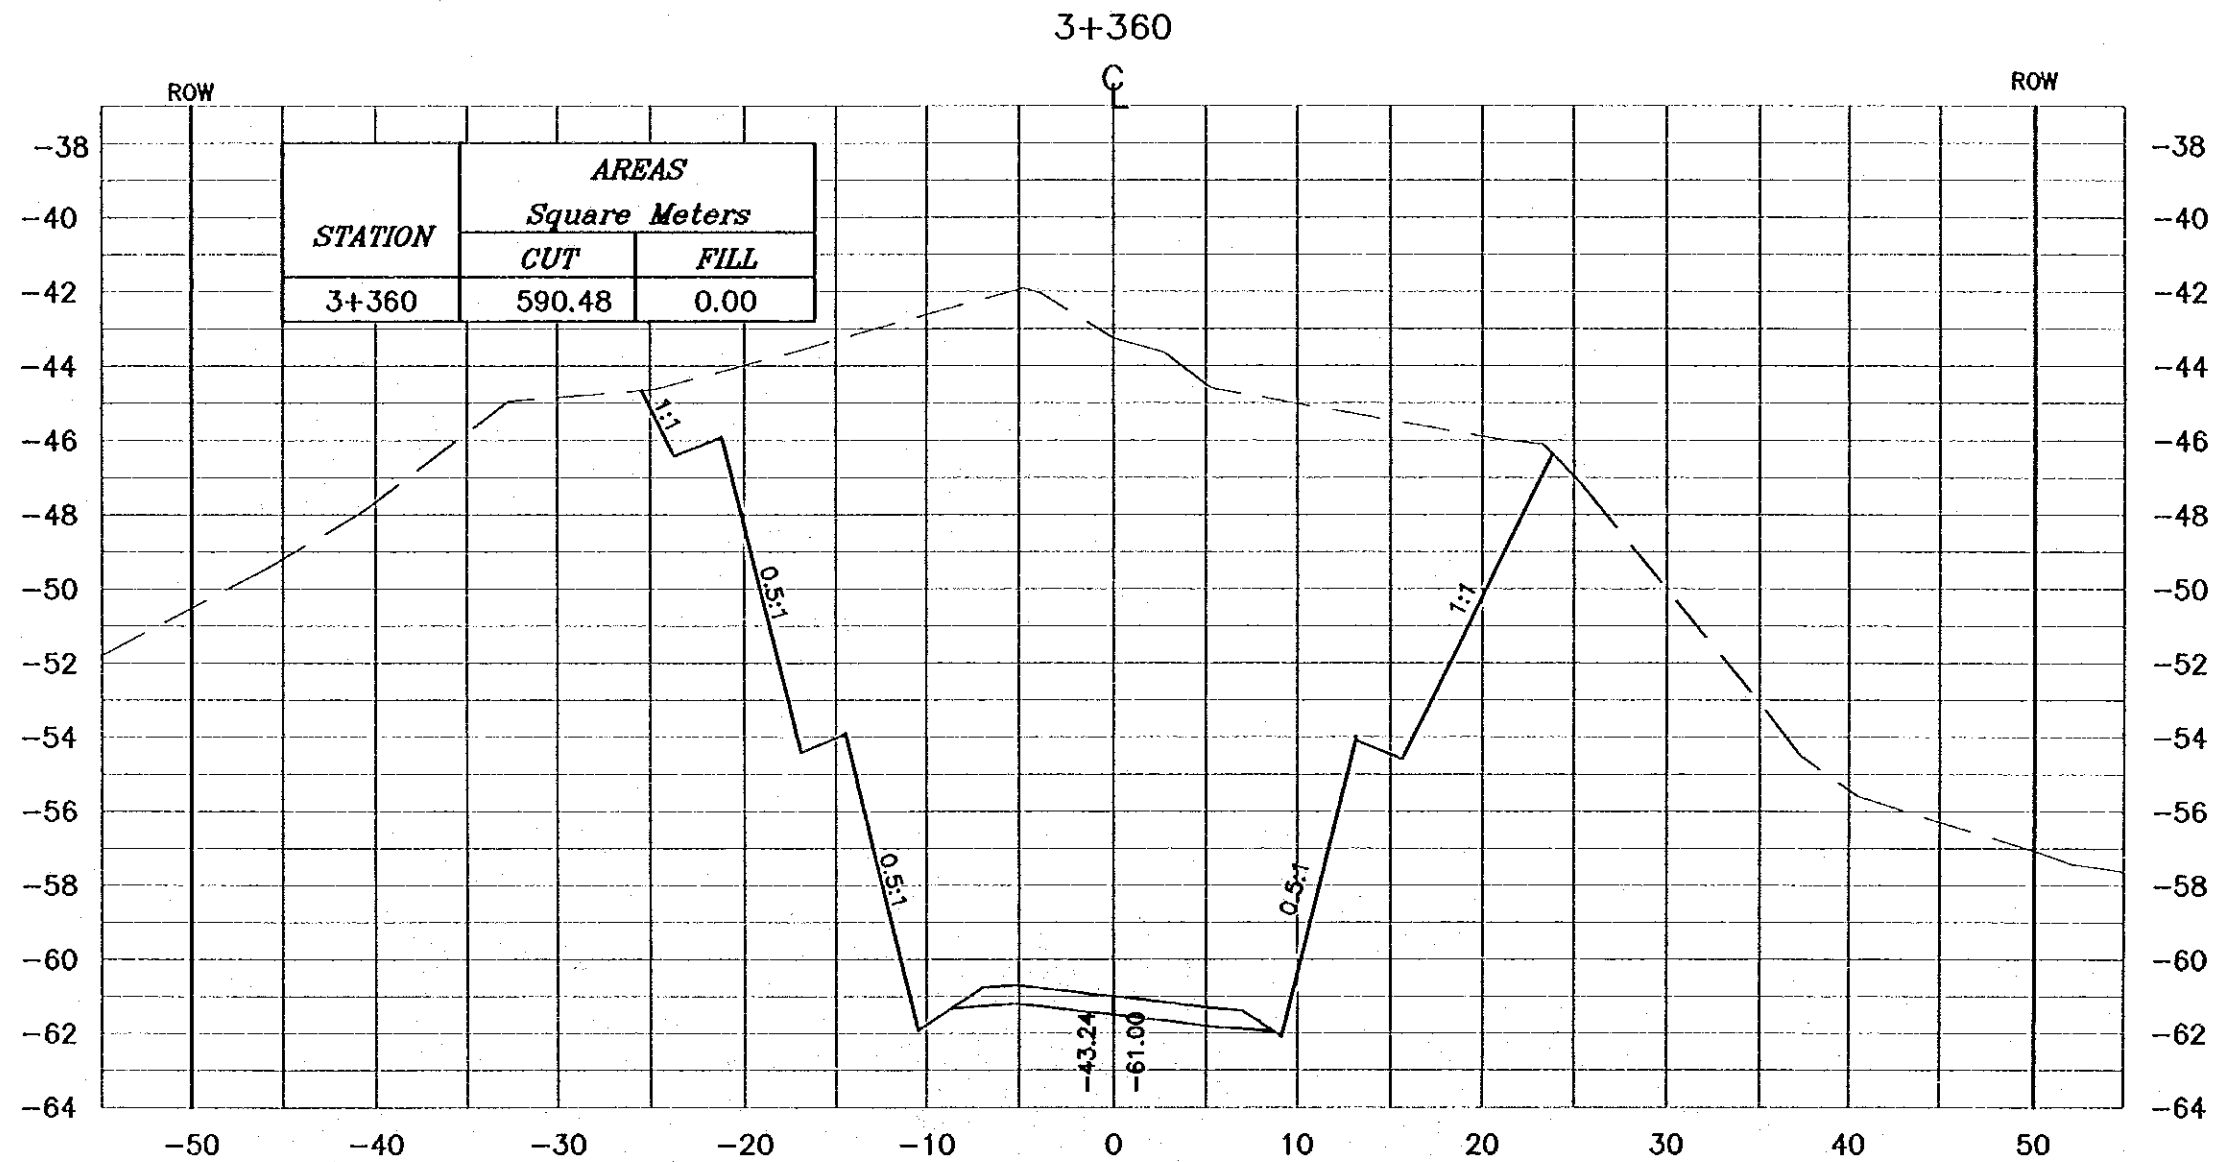

**Project:**  
Tourism Sector Development Project  
in the Hashemite Kingdom of Jordan

**Executing Agency:**  
The Ministry of Tourism and Antiquities  
The Ministry of Planning

**SUB-PROJECT:**  
Dead Sea Parkway

**Note:**  
This detailed design has been executed by  
a team of consultants as shown below in  
accordance with the agreement between  
Japan International Cooperation Agency  
(JICA) and JICA Study Team.  
The copyright of this drawing rests with JICA.

**Designed by:**  
Japan International Cooperation  
Agency (JICA)


**JICA Study Team:**  
Joint Venture of  
Pacific Consultants International and  
Yamawata Sekido Inc.

**Subcontracted Local Consultant:**  
 **consolidated consultants**  
*engineering & environment*  
Tel: 9952377 - Fax: 9952380 - AMMAN - JORDAN

**Drawing Title:**  
CROSS-SECTION  
3+360

**Scale:** H 1:400 V 1:200 **Drawing No.:** 163

3+380

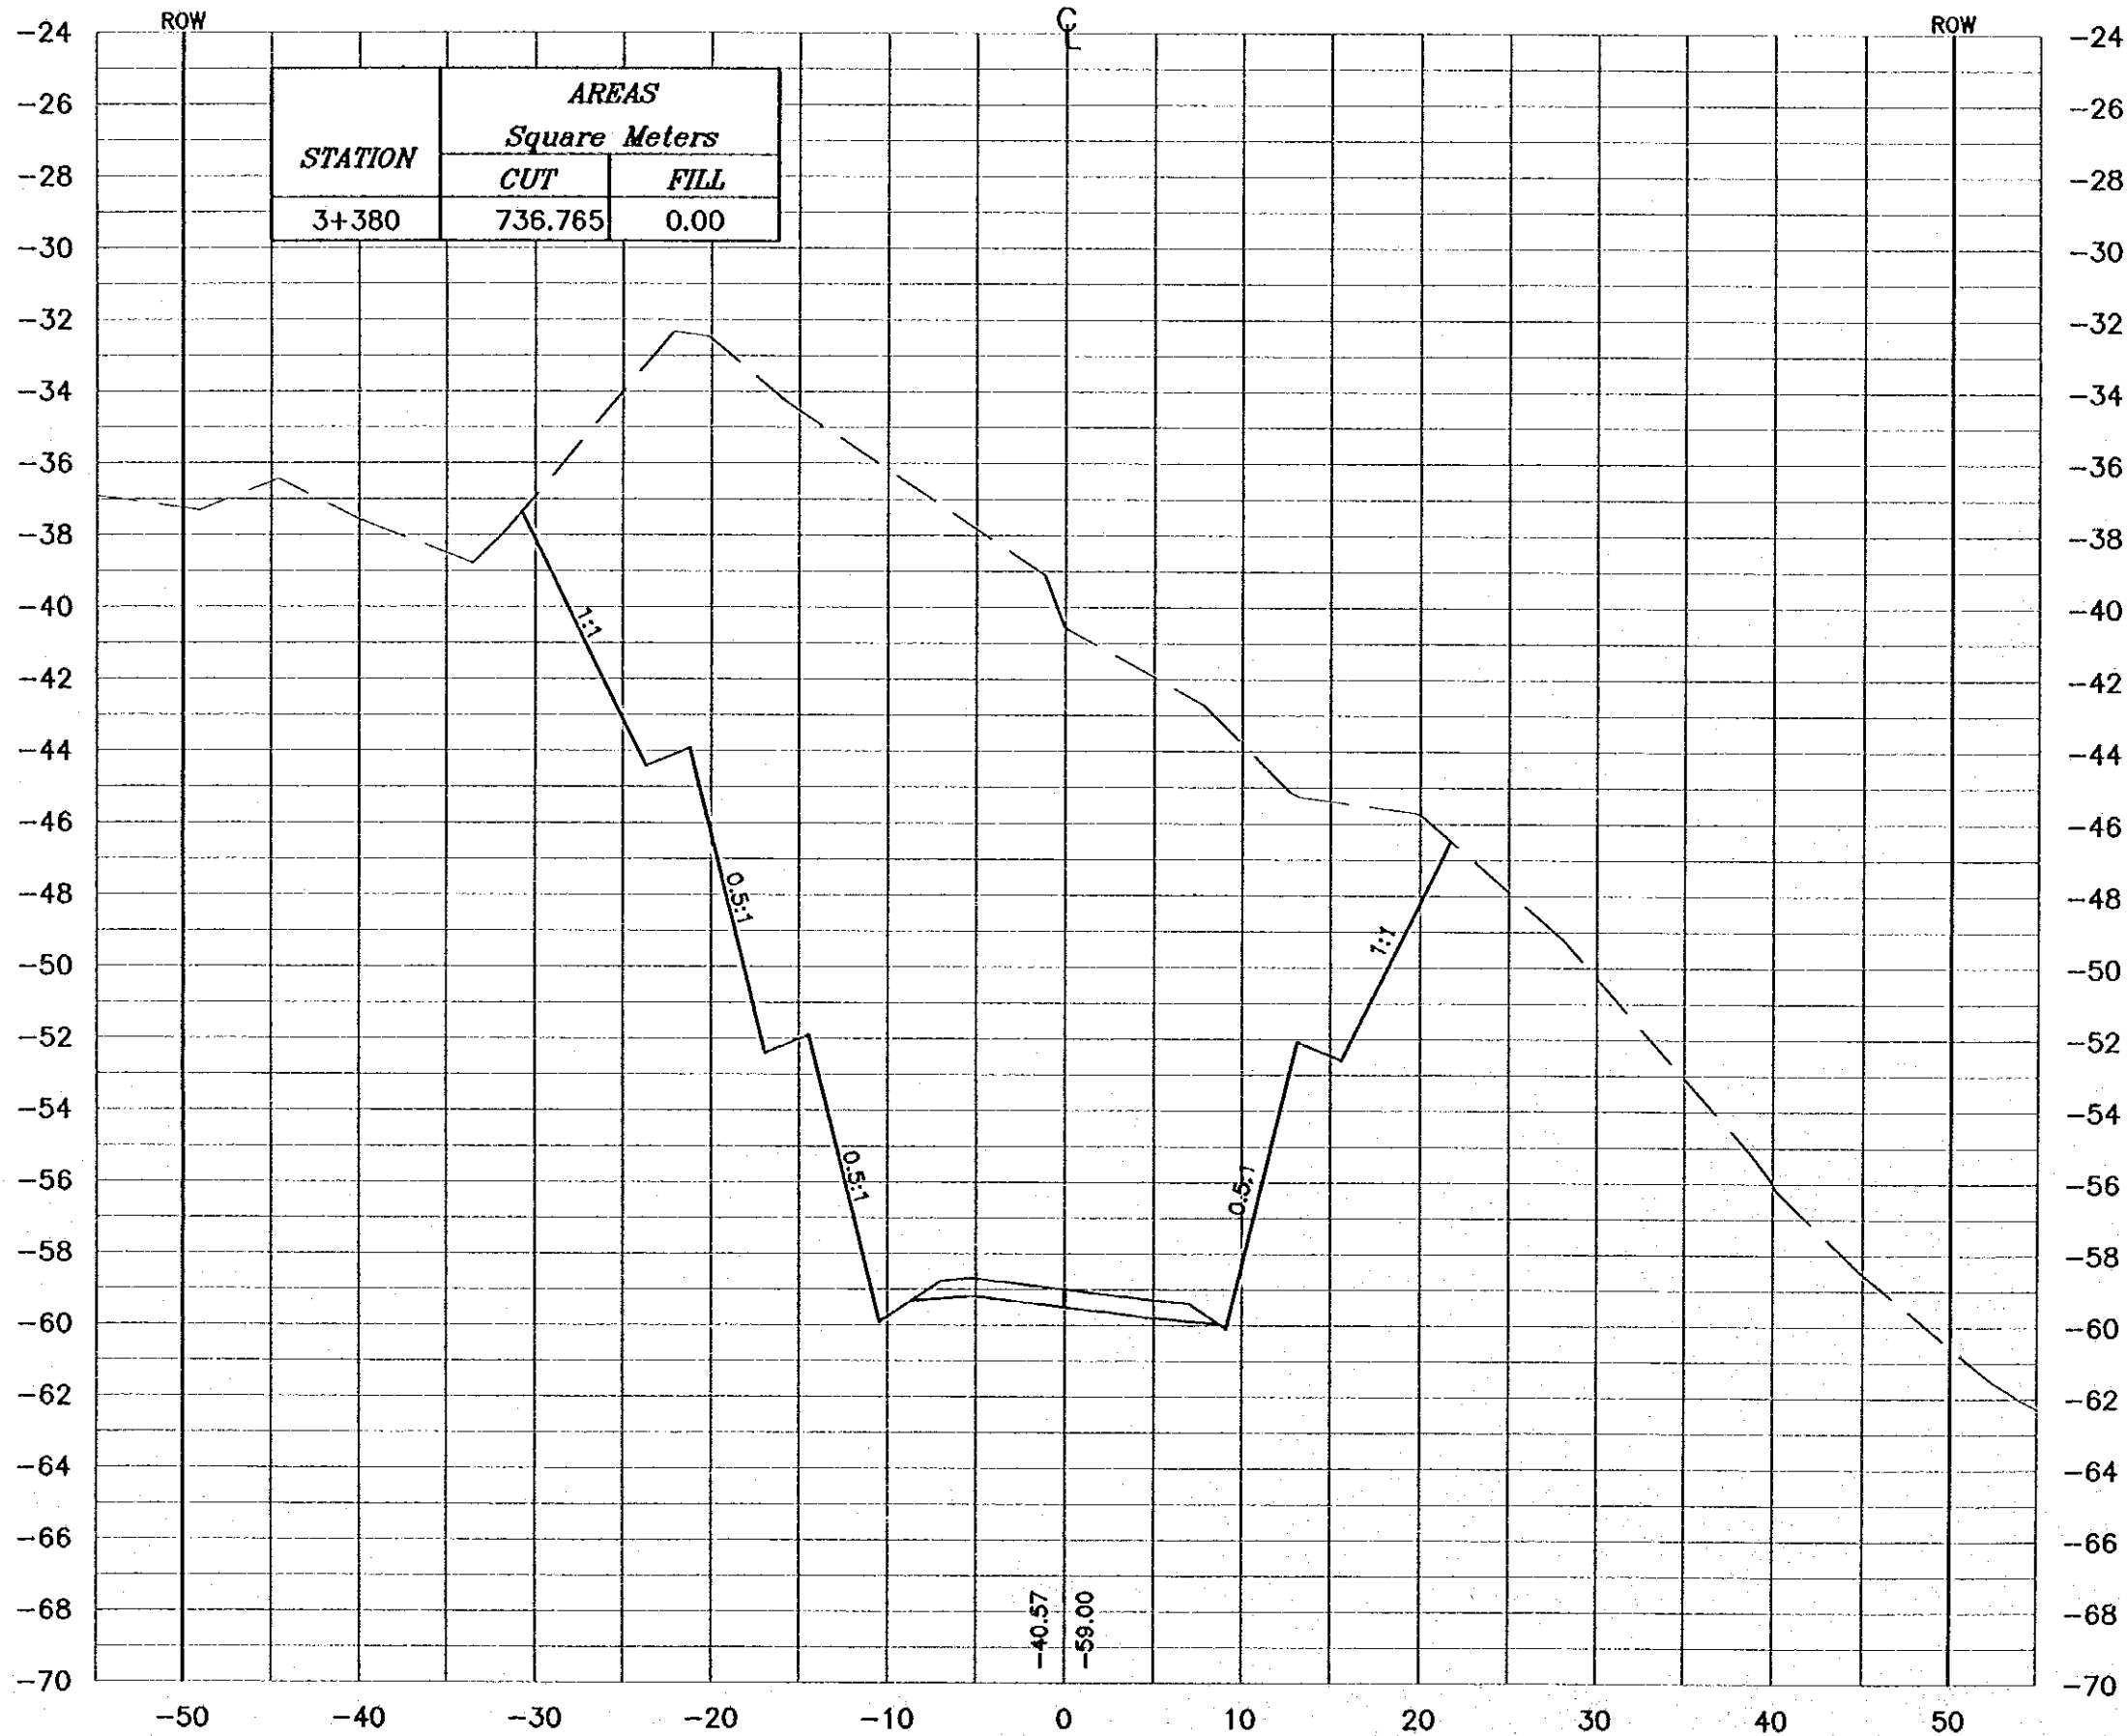

**NOTES :**

- \* FOR EXACT HEIGHTS AND DIMENSIONS OF BENCHES SEE TYPICAL ROAD CROSS-SECTION .
- \* SLOPE H : V .

**Project:**  
Tourism Sector Development Project  
in the Hashemite Kingdom of Jordan

**Executing Agency:**  
The Ministry of Tourism and Antiquities  
The Ministry of Planning

**SUB-PROJECT:**  
Dead Sea Parkway

**Note:**  
This detailed design has been executed by a team of consultants as shown below in accordance with the agreement between Japan International Cooperation Agency (JICA) and JICA Study Team.  
The copyright of this drawing rests with JICA.


**Designed by:**  
Japan International Cooperation Agency (JICA)

**JICA Study Team:**  
Joint Venture of Pacific Consultants International and Yamashita Sekisui Inc.

**Subcontracted Local Consultant:**  
**consolidated consultants**  
engineering & environment  
Tel: 962277 - Fax: 962288 - Amman - Jordan

**Drawing Title:**  
CROSS-SECTION  
3+380

**Scale:** H 1:400 V 1:200 **Drawing No.:** 164

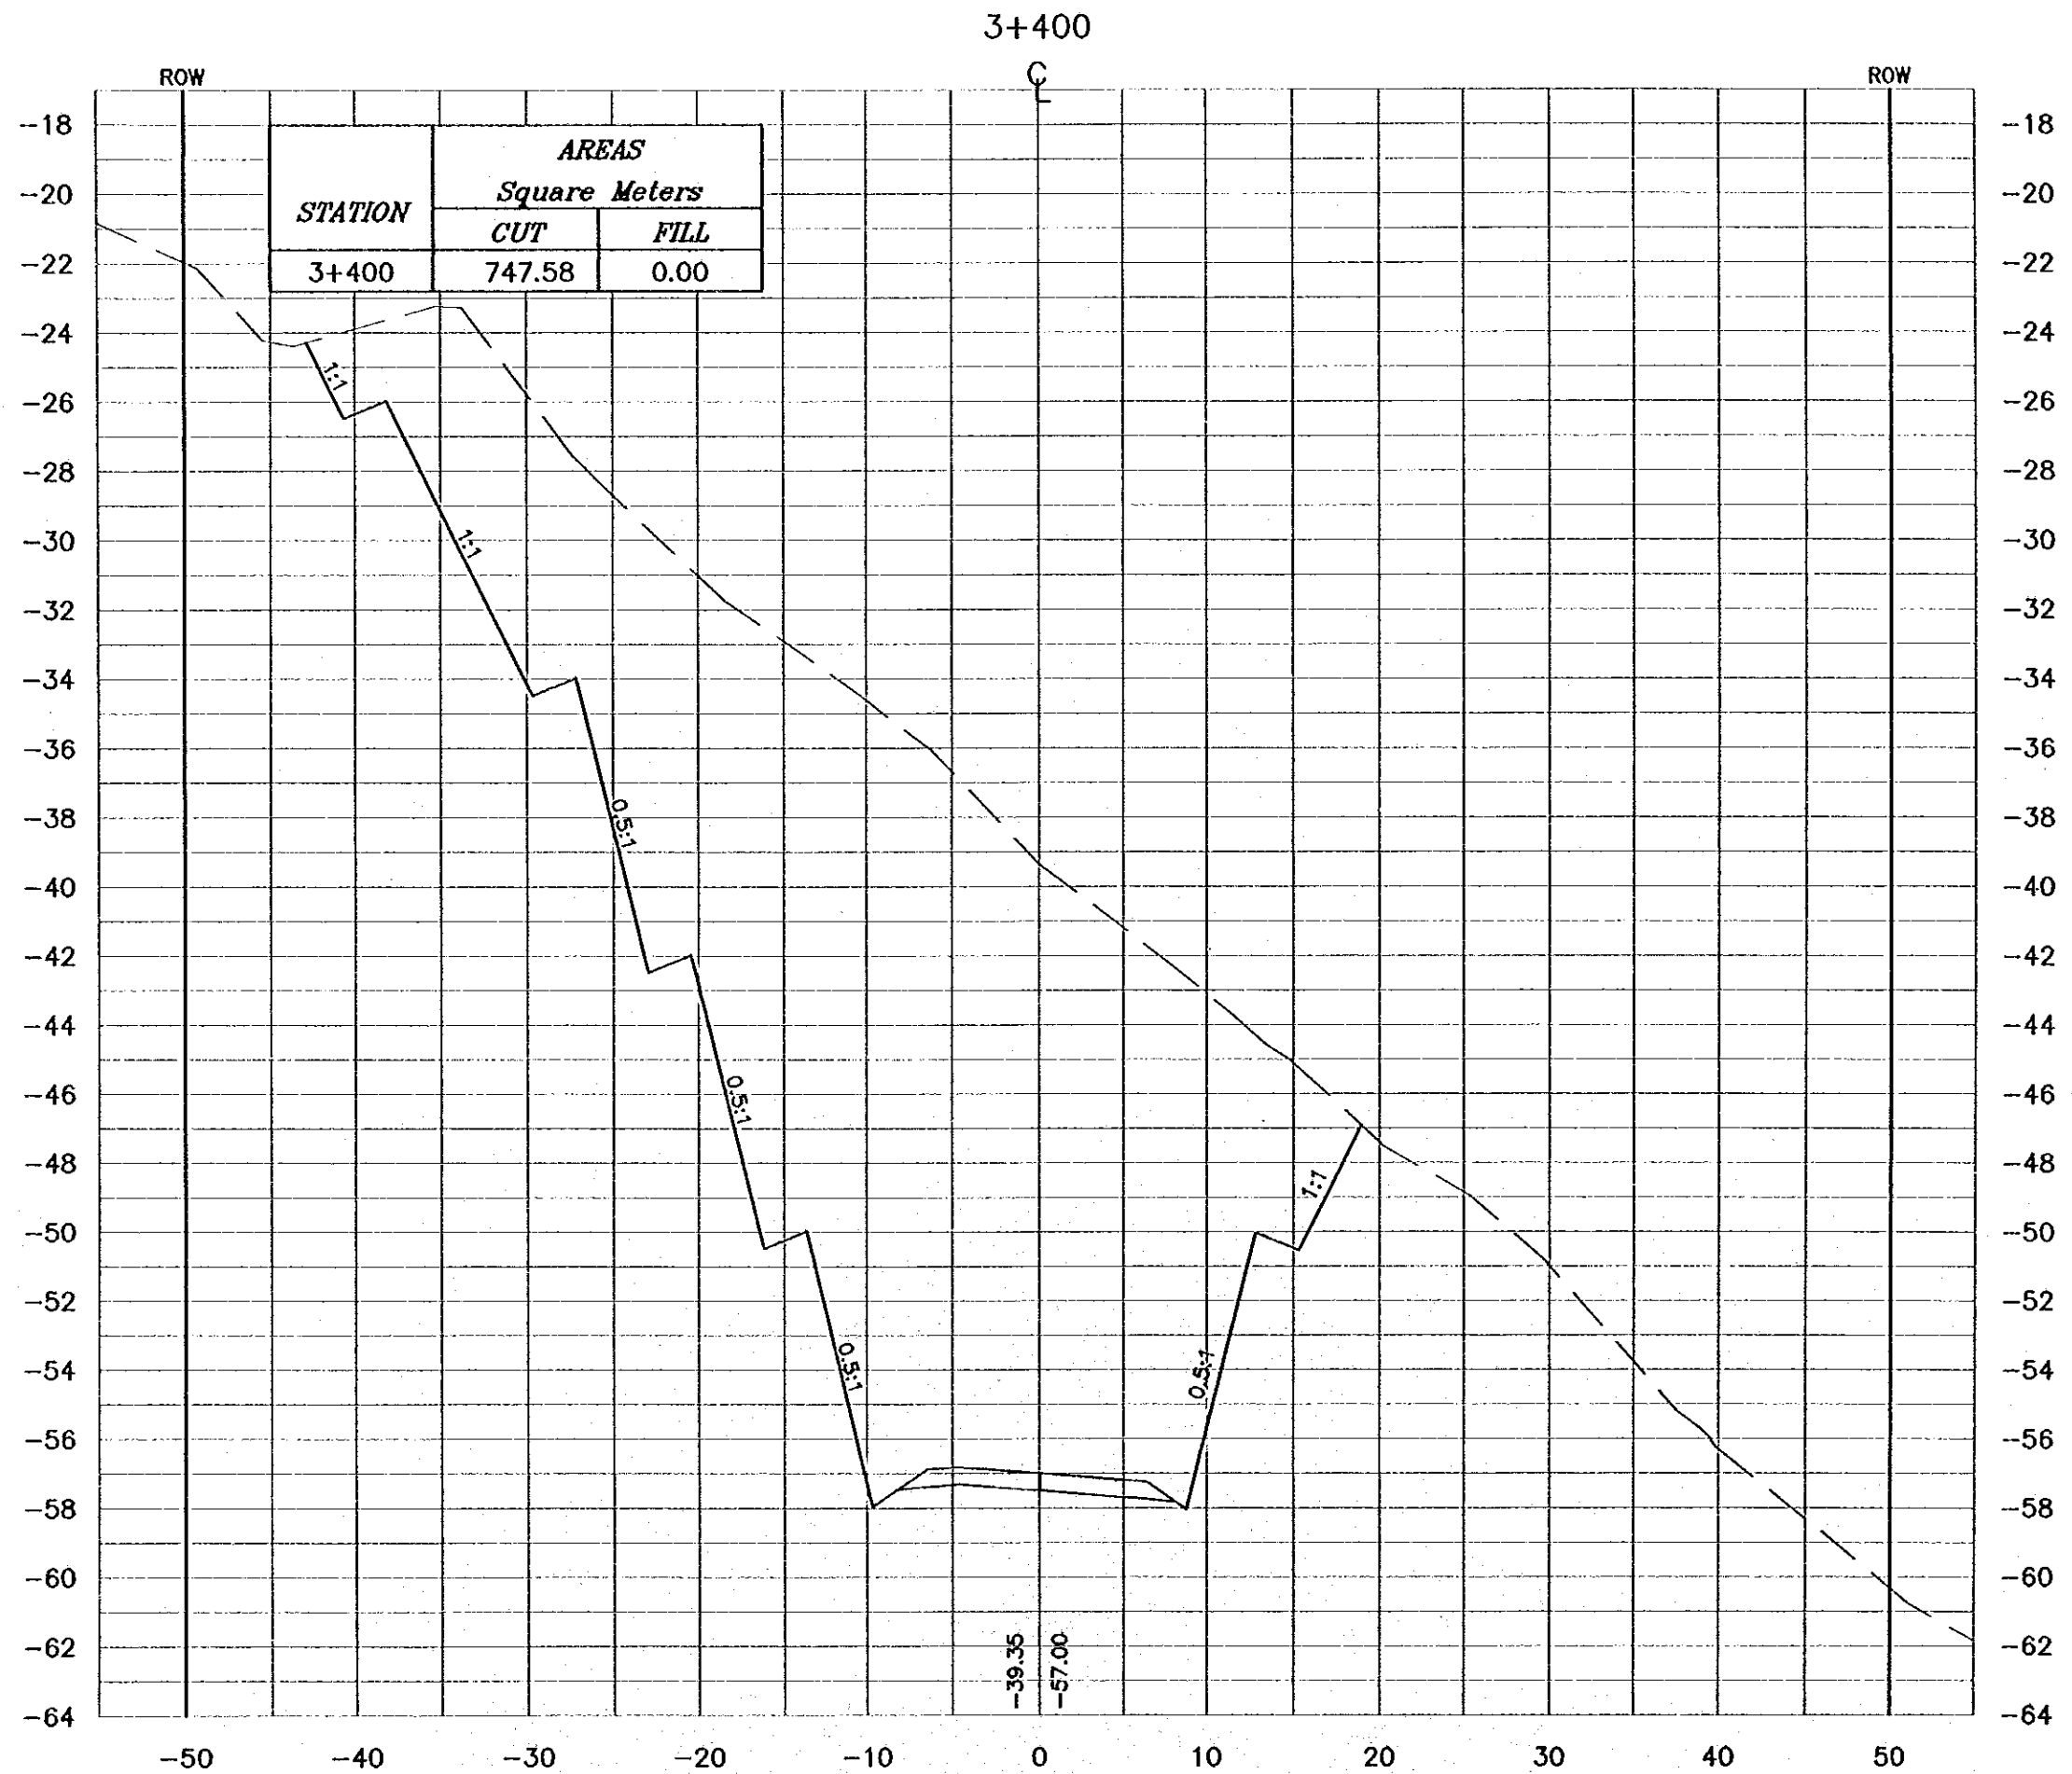

**NOTES :**

- \* FOR EXACT HEIGHTS AND DIMENSIONS OF BENCHES SEE TYPICAL ROAD CROSS-SECTION .
- \* SLOPE H : V .

**Project:**  
Tourism Sector Development Project  
in the Hashemite Kingdom of Jordan

**Executing Agency:**  
The Ministry of Tourism and Antiquities  
The Ministry of Planning

**SUB-PROJECT:**  
Dead Sea Parkway

**Note:**  
This detailed design has been executed by a team of consultants as shown below in accordance with the agreement between Japan International Cooperation Agency (JICA) and JICA Study Team. The copyright of this drawing rests with JICA.

**Designed by:**  
Japan International Cooperation Agency (JICA)


**JICA Study Team:**  
Joint Venture of Pacific Consultants International and Yamashita Saito Inc.

**Subcontracted Local Consultant:**  
 **consolidated consultants**  
engineering & environment  
Tel: 992377 - Fax: 992388 - 992401 - 992402

**Drawing Title:**  
CROSS-SECTION  
3+400

**Scale:** H 1:400  
V 1:200      **Drawing No.:** 165

3+420

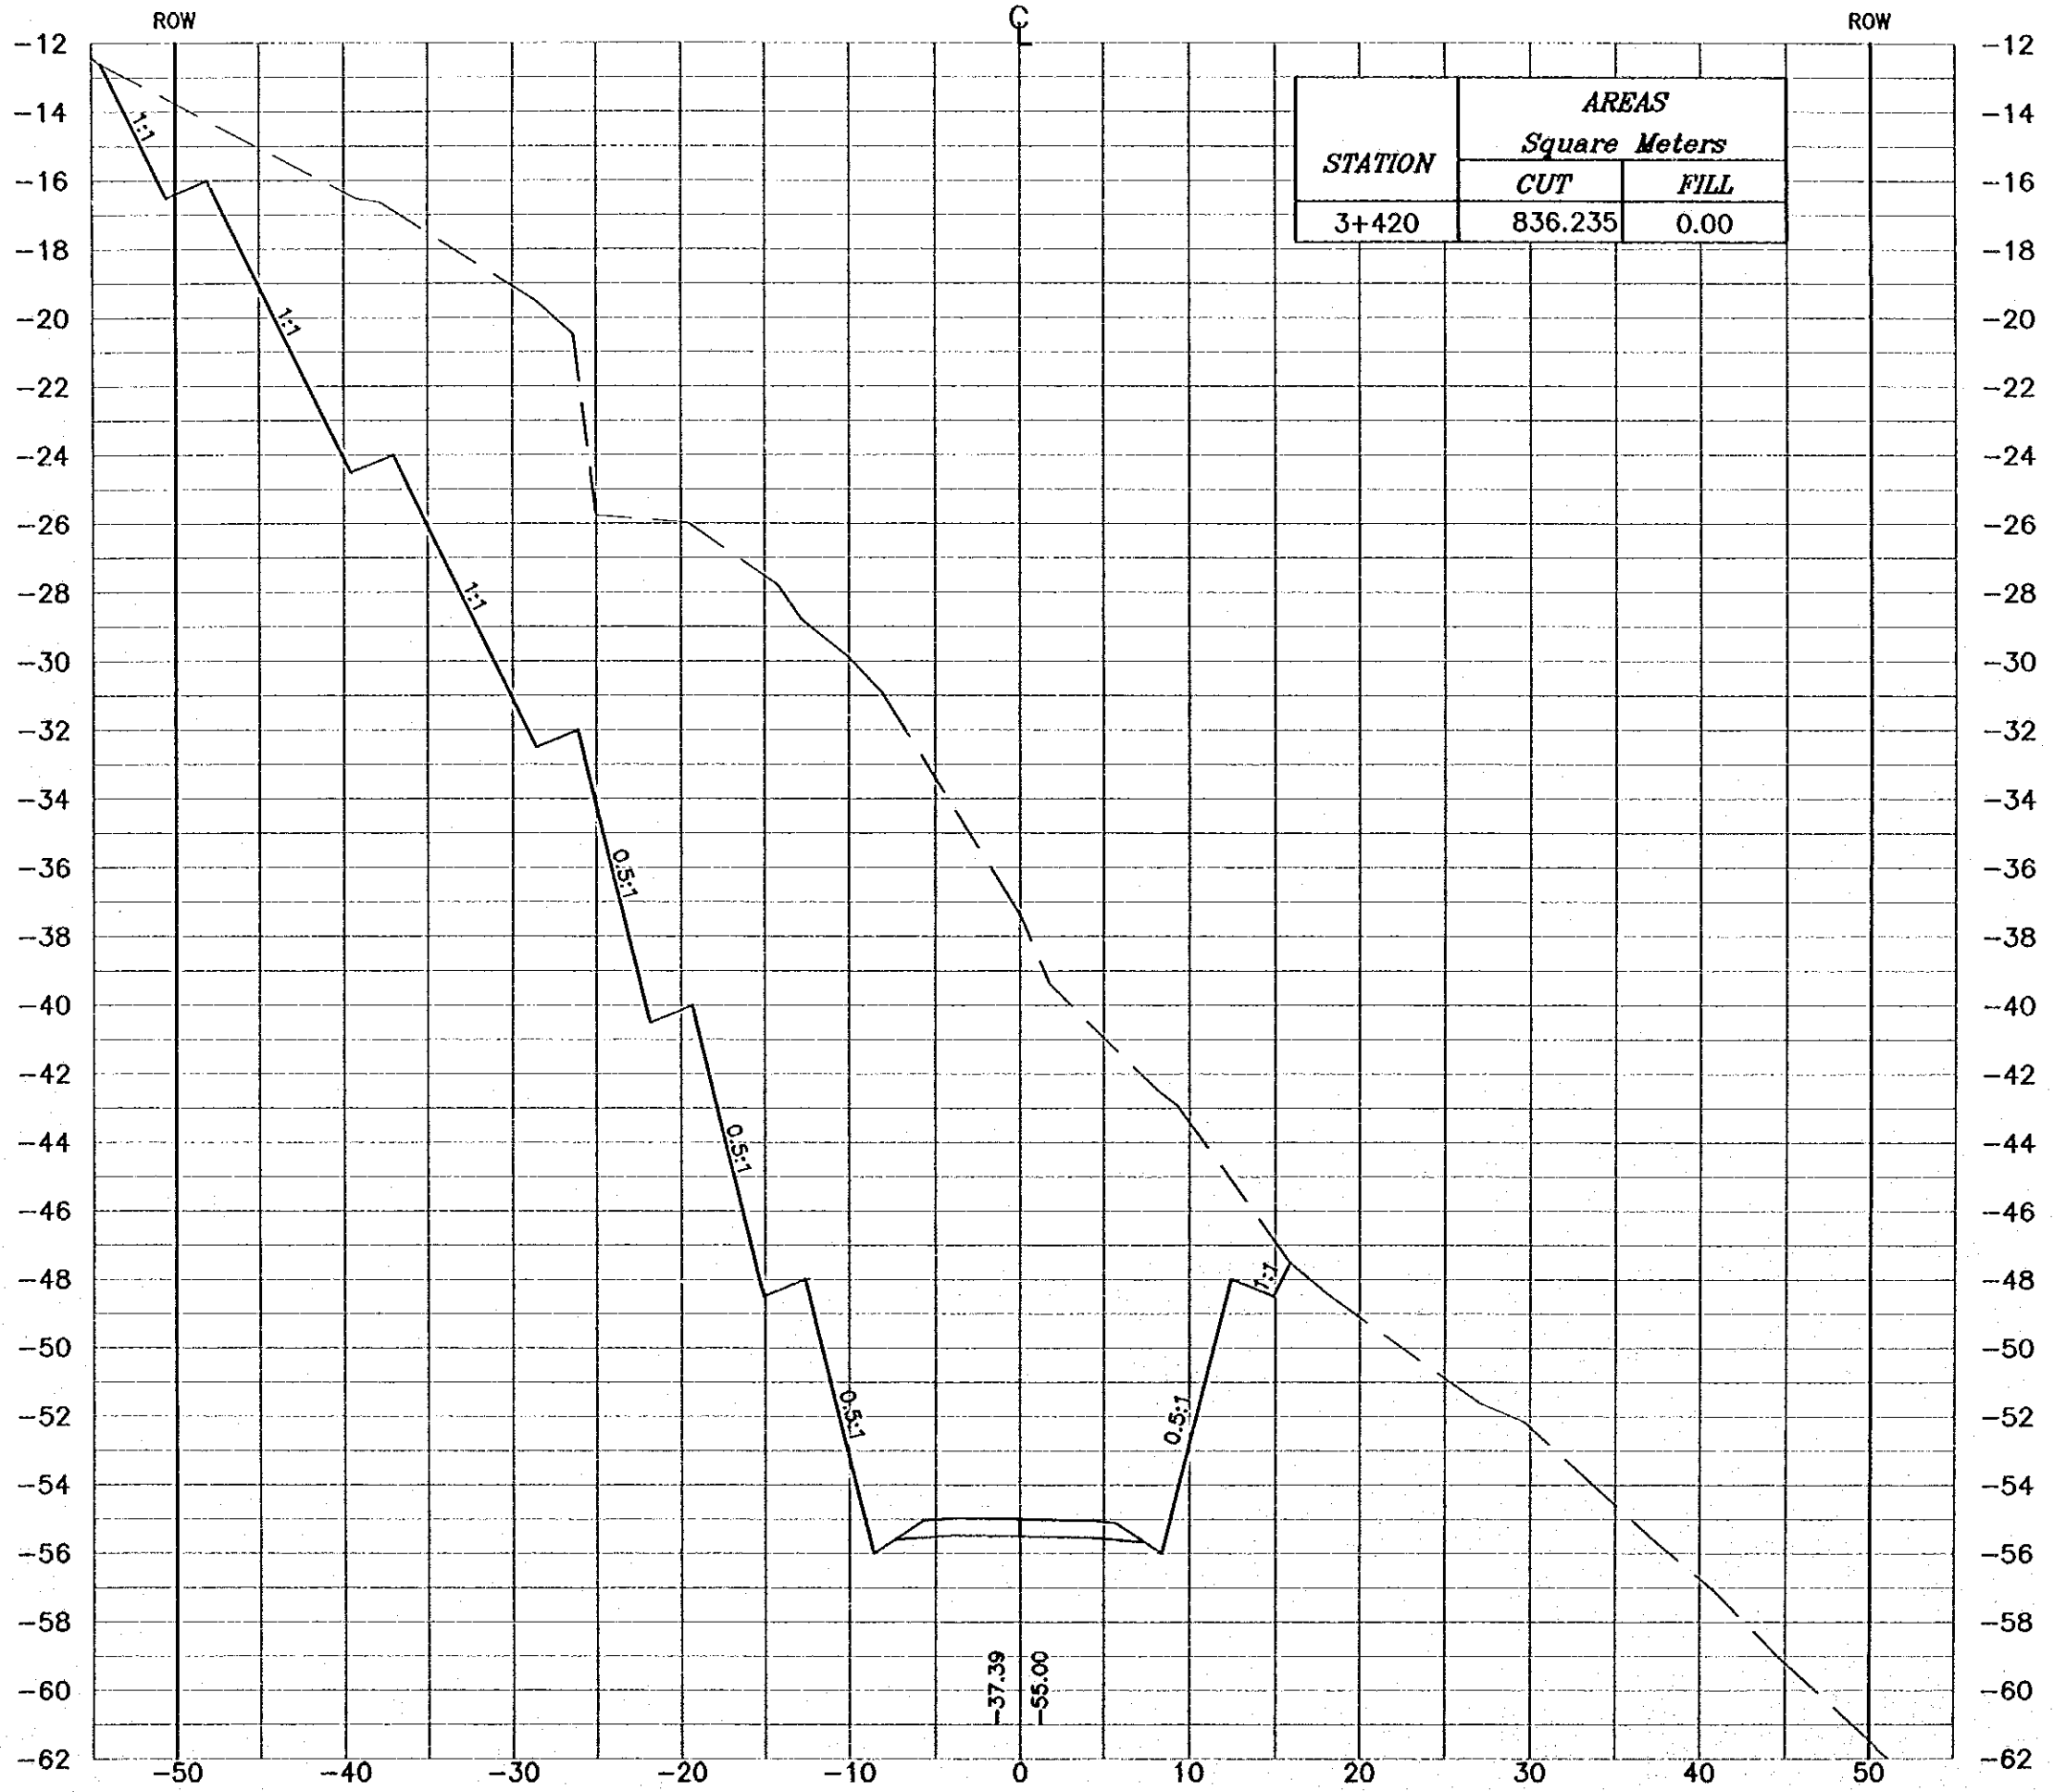

STATION	AREAS	
	Square Meters	
	CUT	FILL
3+420	836.235	0.00

**NOTES :**

- \* FOR EXACT HEIGHTS AND DIMENSIONS OF BENCHES SEE TYPICAL ROAD CROSS-SECTION .
- \* SLOPE H : V .

Project:  
Tourism Sector Development Project  
in the Hashemite Kingdom of Jordan

Executing Agency:  
The Ministry of Tourism and Antiquities  
The Ministry of Planning

SUB-PROJECT:  
Dead Sea Parkway

Note:  
This detailed design has been executed by a team of consultants as shown below in accordance with the agreement between Japan International Cooperation Agency (JICA) and JICA Study Team.  
The copyright of this drawing rests with JICA.

Designed by:  
Japan International Cooperation Agency (JICA)


JICA Study Team:  
Joint Venture of Pacific Consultants International and Yamashita Seldar Inc.

Subcontracted Local Consultant:  
**consolidated consultants**  
engineering & environment  
14 912277 - Fax 912288 - Amman - Jordan

Drawing Title:  
CROSS-SECTION  
3+420

Scale: 1:400 Drawing No. 1 166  
V 1:200

3+440

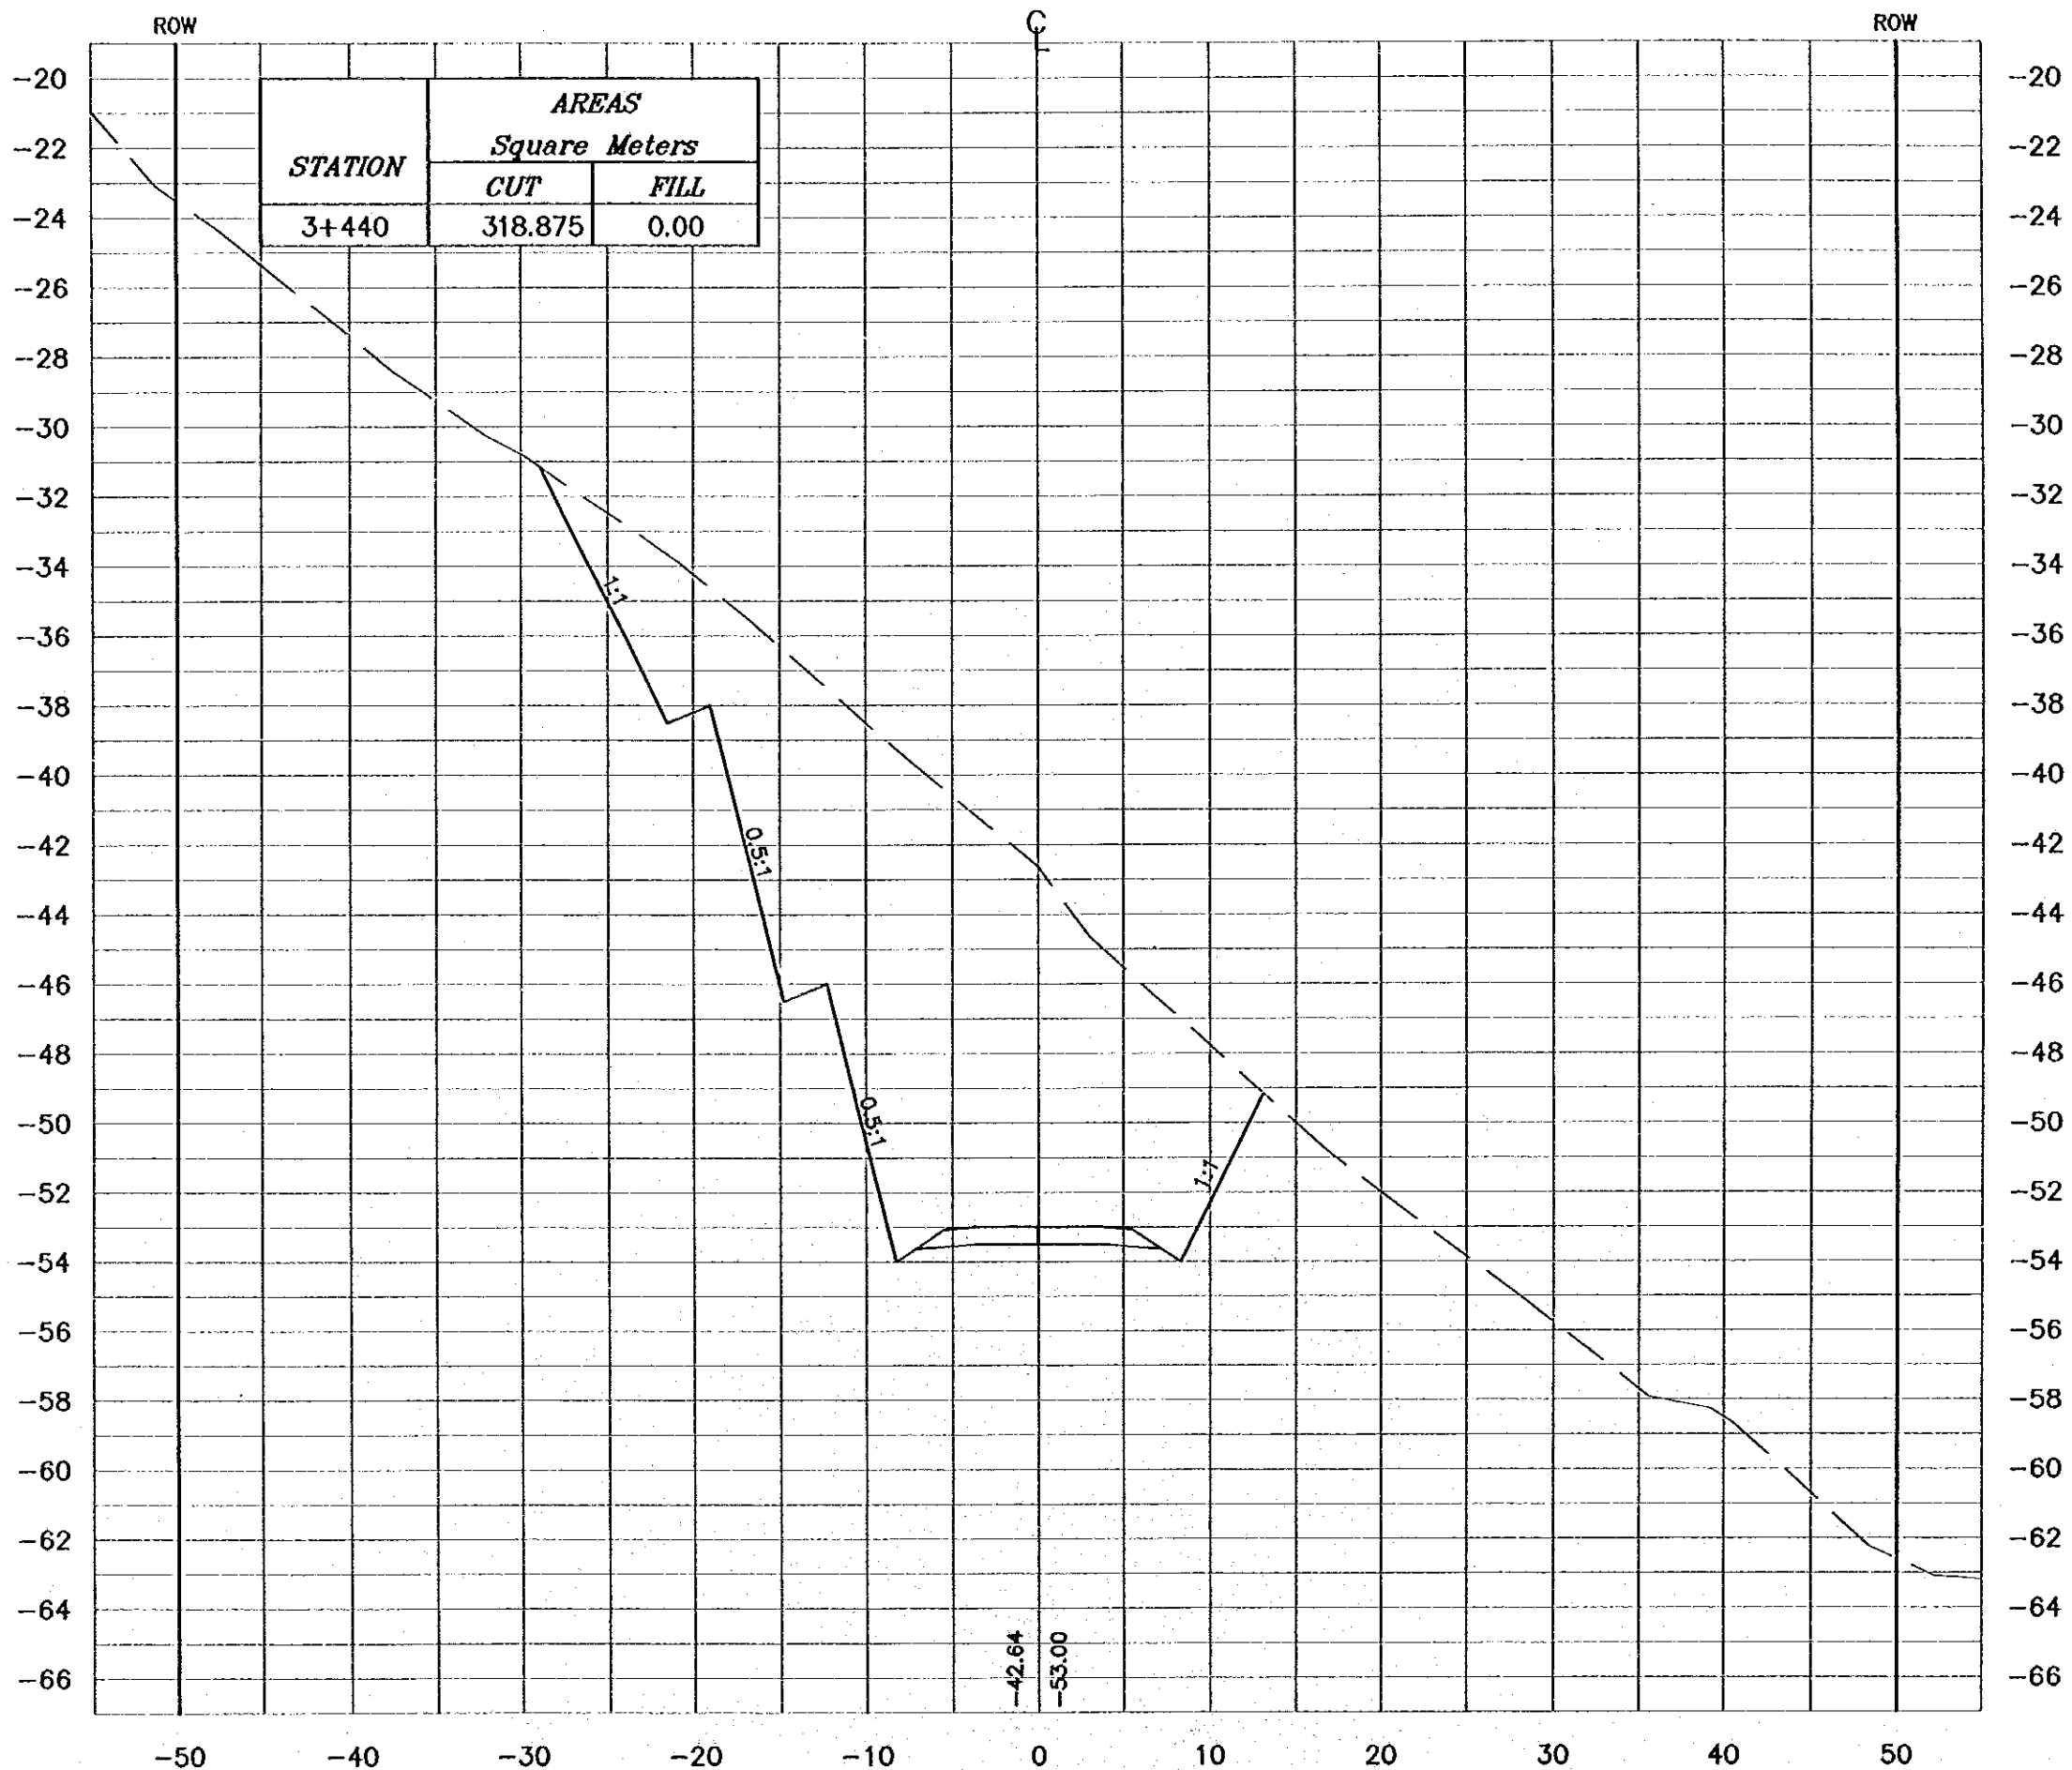

**NOTES :**  
 \* FOR EXACT HEIGHTS AND DIMENSIONS OF BENCHES SEE TYPICAL ROAD CROSS-SECTION .  
 \* SLOPE H : V .

**Project:**  
 Tourism Sector Development Project  
 in the Hashemite Kingdom of Jordan

**Executing Agency:**  
 The Ministry of Tourism and Antiquities  
 The Ministry of Planning

**SUB-PROJECT:**  
 Dead Sea Parkway

**Note:**  
 This detailed design has been executed by a team of consultants as shown below in accordance with the agreement between Japan International Cooperation Agency (JICA) and JICA Study Team.  
 The copyright of this drawing rests with JICA.


**Designed by:**  
 Japan International Cooperation Agency (JICA)

**JICA Study Team:**  
 Joint Venture of Pacific Consultants International and Yamashita Seidai Inc.

**Subcontracted Local Consultant:**  
  
 consolidated consultants  
 engineering & environment  
 Tel: 992277 - Fax: 992288 - Amman - Jordan

**Drawing Title:**  
 CROSS-SECTION  
 3+440

**Scale:** H 1:400 V 1:200 **Drawing No.:** 167

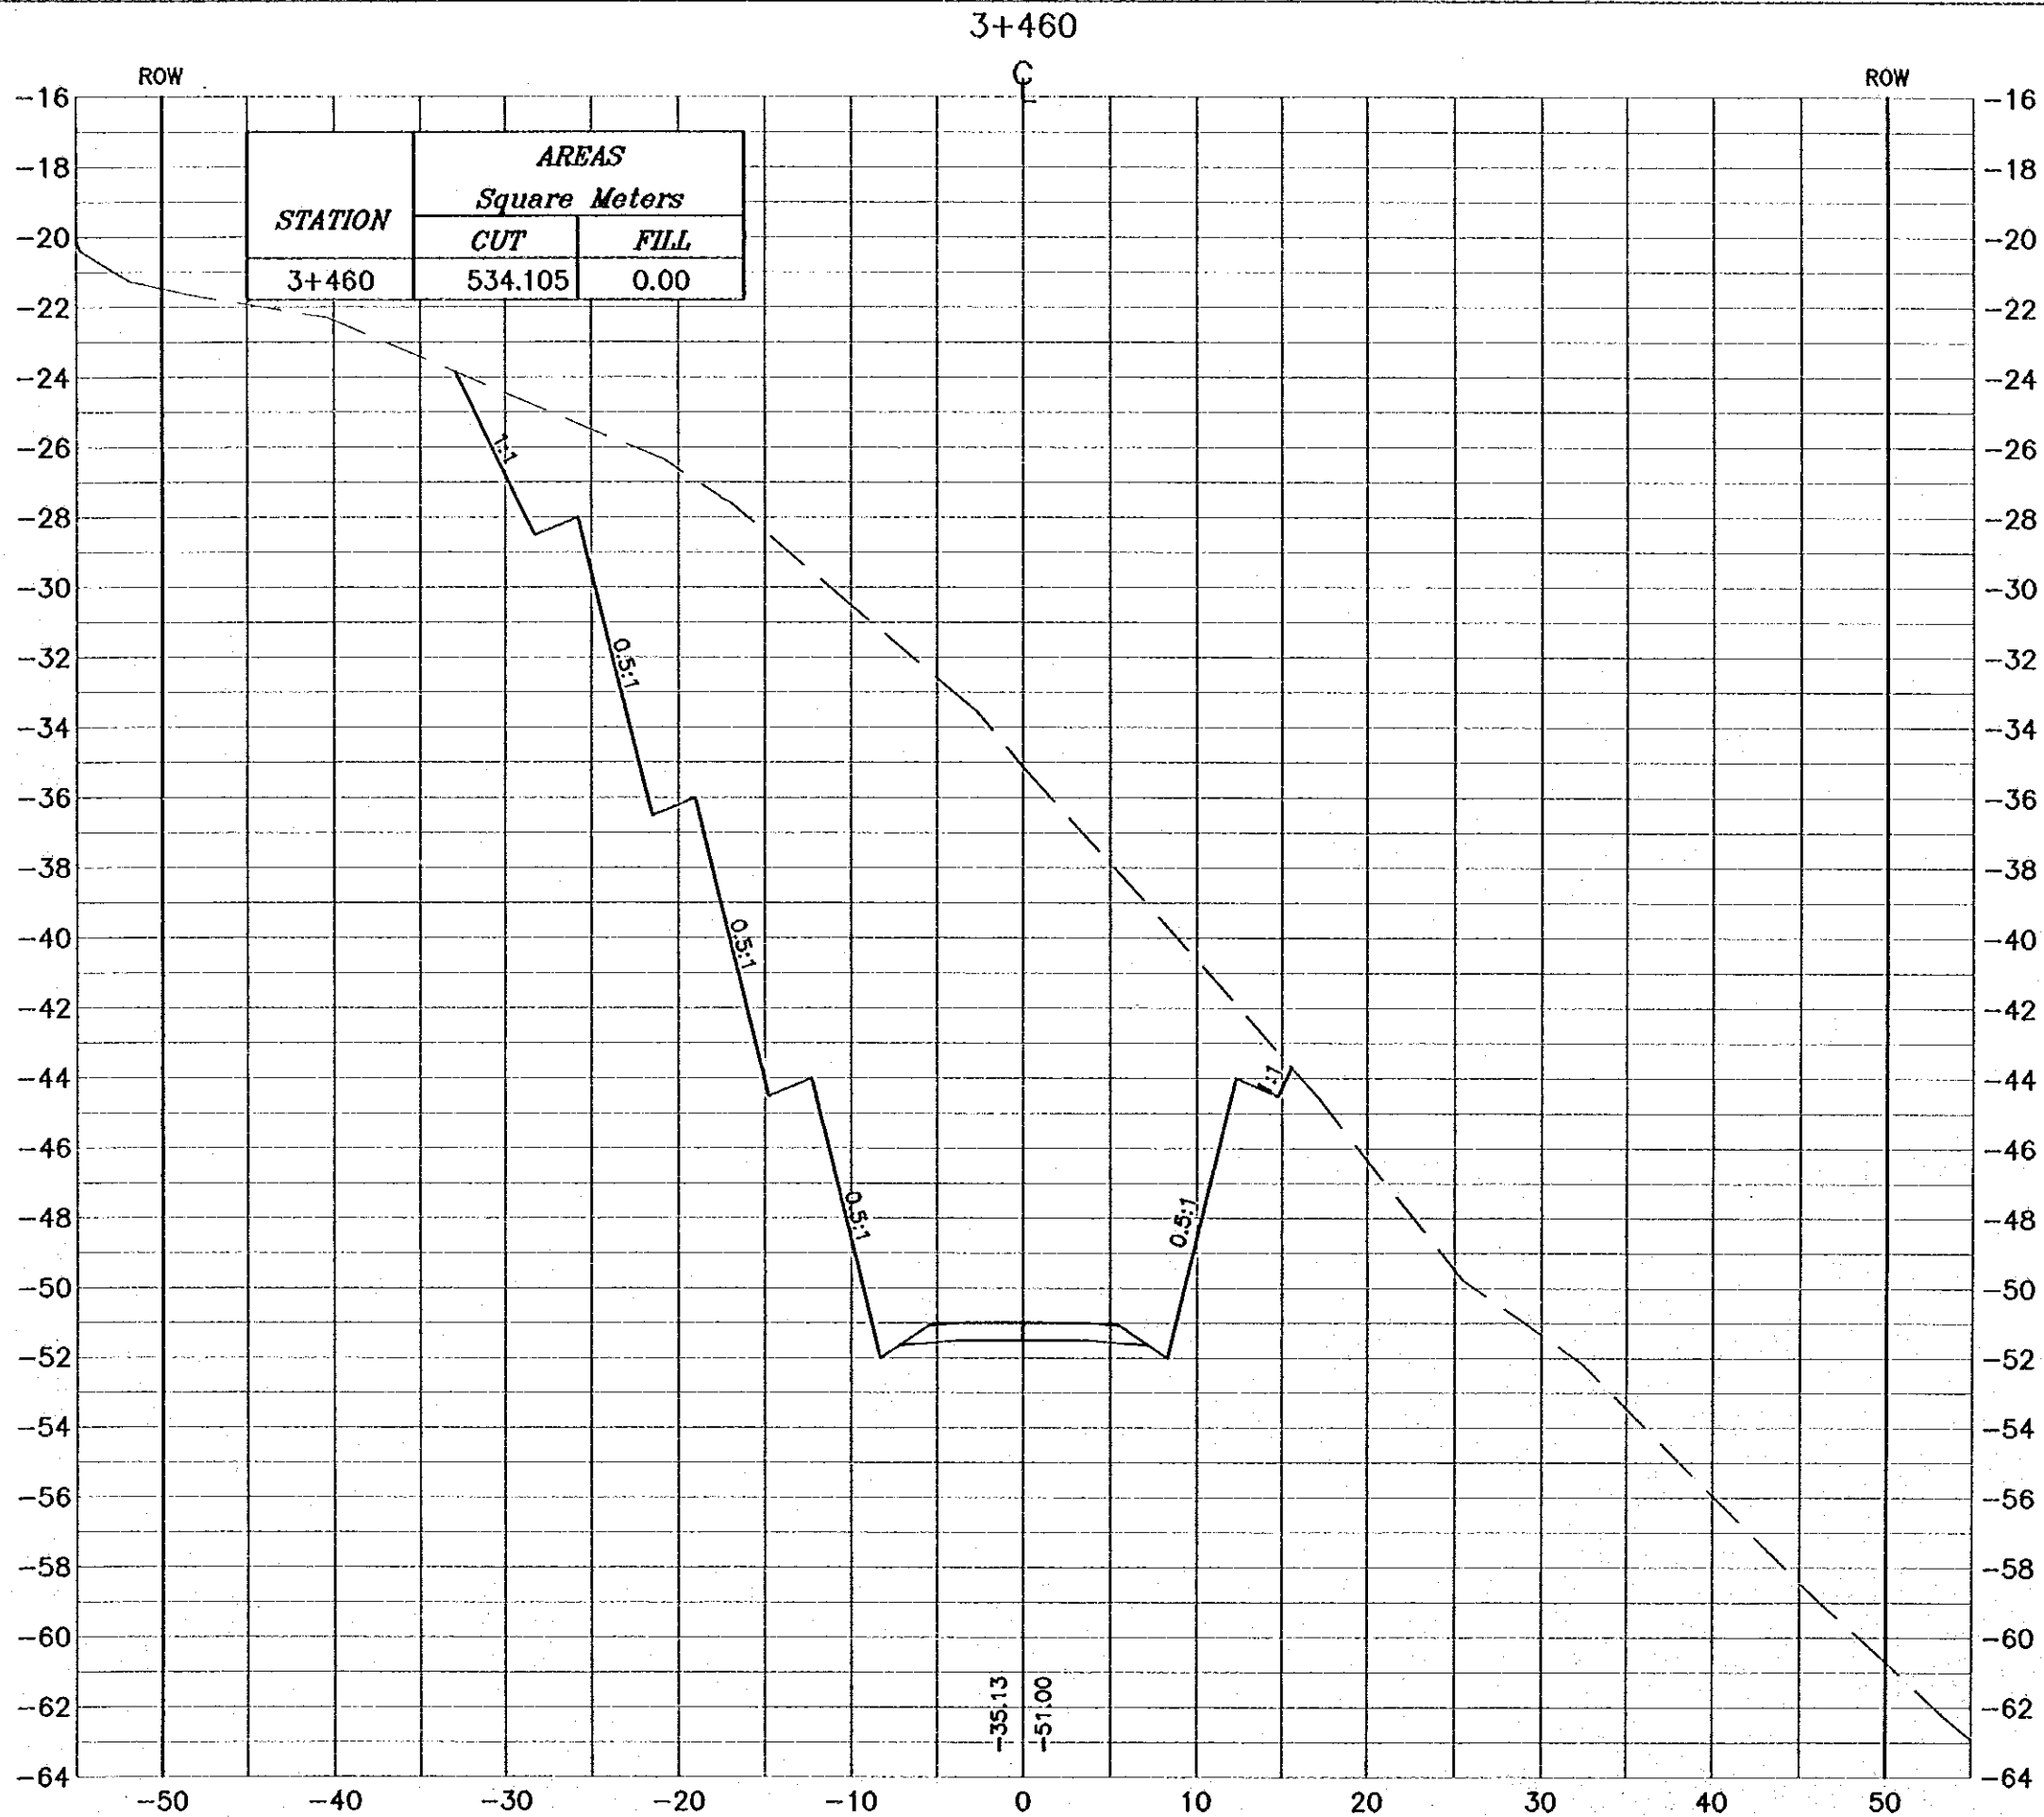

**NOTES :**

- \* FOR EXACT HEIGHTS AND DIMENSIONS OF BENCHES SEE TYPICAL ROAD CROSS-SECTION .
- \* SLOPE H : V .

**Project:**  
Tourism Sector Development Project  
in the Hashemite Kingdom of Jordan

**Executing Agency:**  
The Ministry of Tourism and Antiquities  
The Ministry of Planning

**SUB-PROJECT:**  
Dead Sea Parkway

**Note:**  
This detailed design has been executed by a team of consultants as shown below in accordance with the agreement between Japan International Cooperation Agency (JICA) and JICA Study Team. The copyright of this drawing rests with JICA.


**Designed by:**  
Japan International Cooperation Agency (JICA)

**JICA Study Team:**  
Joint Venture of Pacific Consultants International and Yamashita Sekido Inc.

**Subcontracted Local Consultant:**  
  
No. 401227 - Fax: 401226 - AMMAN - JORDAN

**Drawing Title:**  
CROSS-SECTION  
3+460

**Scale:** H 1:400 V 1:200 **Drawing No.:** 168

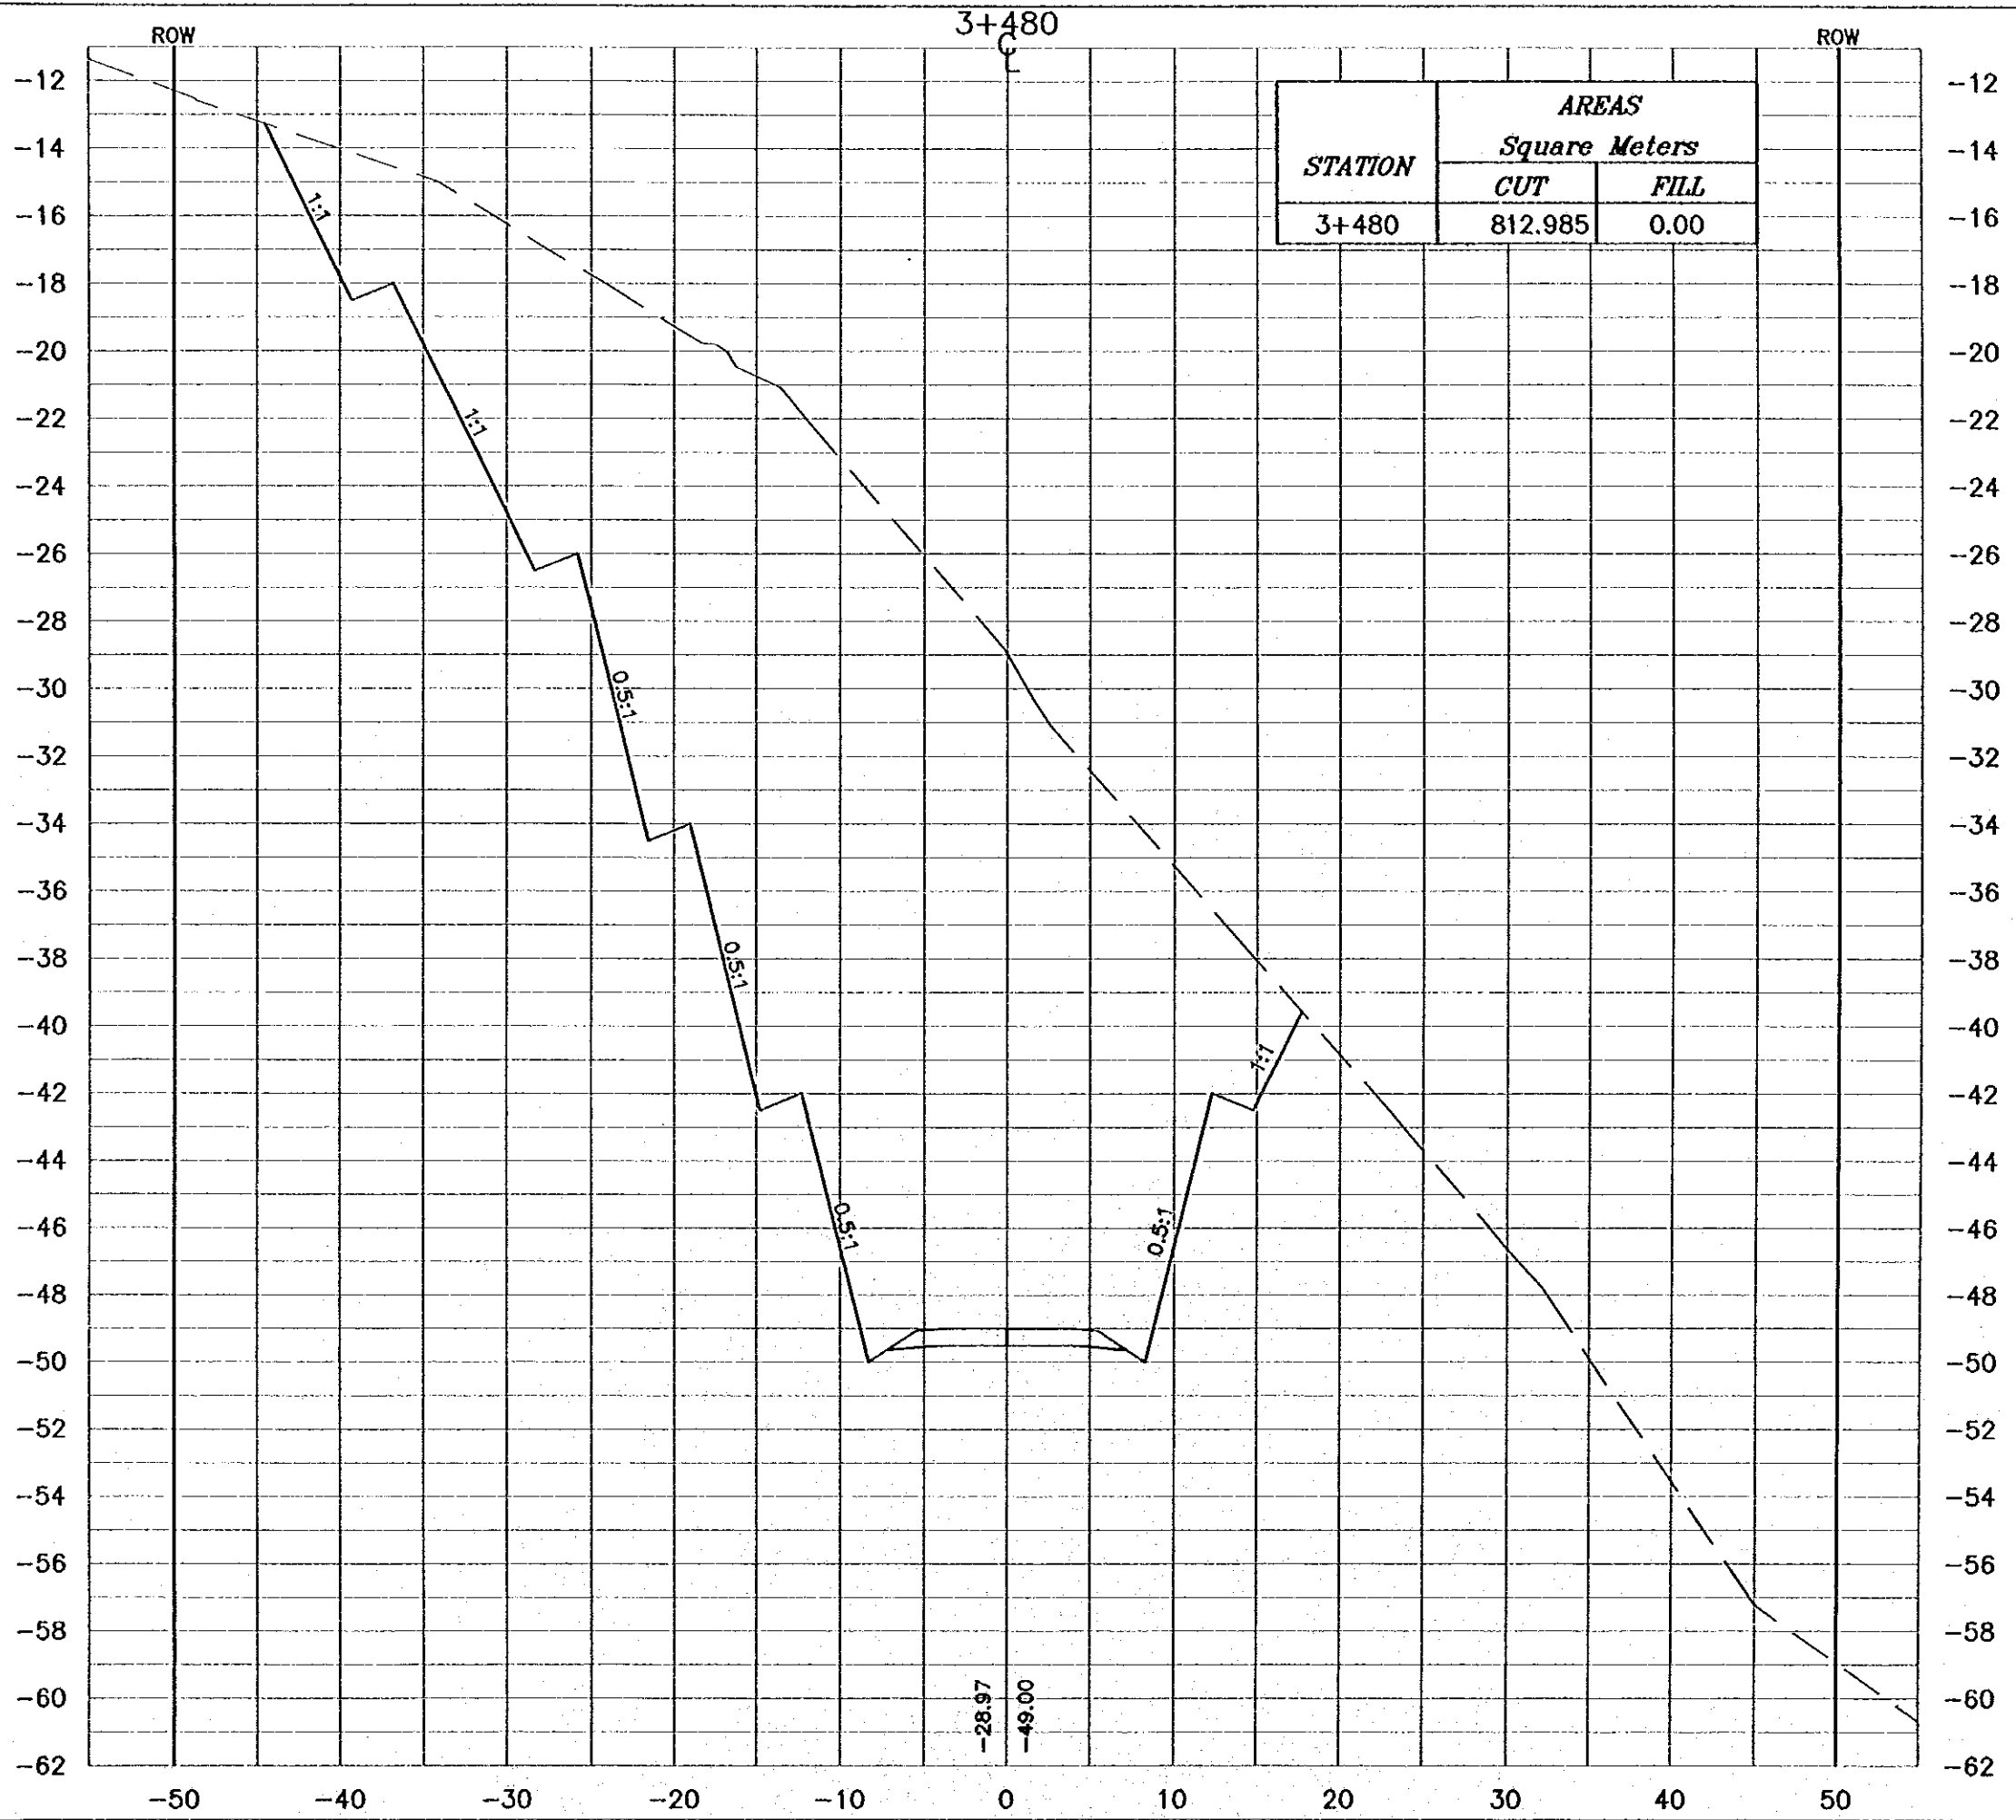

**NOTES :**

- \* FOR EXACT HEIGHTS AND DIMENSIONS OF BENCHES SEE TYPICAL ROAD CROSS-SECTION .
- \* SLOPE H : V .

**Project:**  
Tourism Sector Development Project  
in the Hashemite Kingdom of Jordan

**Executing Agency:**  
The Ministry of Tourism and Antiquities  
The Ministry of Planning

**SUB-PROJECT:**  
Dead Sea Parkway

**Note:**  
This detailed design has been executed by a team of consultants as shown below in accordance with the agreement between Japan International Cooperation Agency (JICA) and JICA Study Team. The copyright of this drawing rests with JICA.

**Designed by:**  
Japan International Cooperation Agency (JICA)


**JICA Study Team:**  
Joint Venture of Pacific Consultants International and Yamashita Sekido Inc.

**Subcontracted Local Consultant:**  
  
 consolidated consultants  
 engineering & environment  
 Tel. 0112277 - Fax. 0112288 - AMM - JORDAN

**Drawing Title:**  
CROSS-SECTION  
3+480

**Scale:** H: 1:400 V: 1:200 **Drawing No.:** 169

3+500

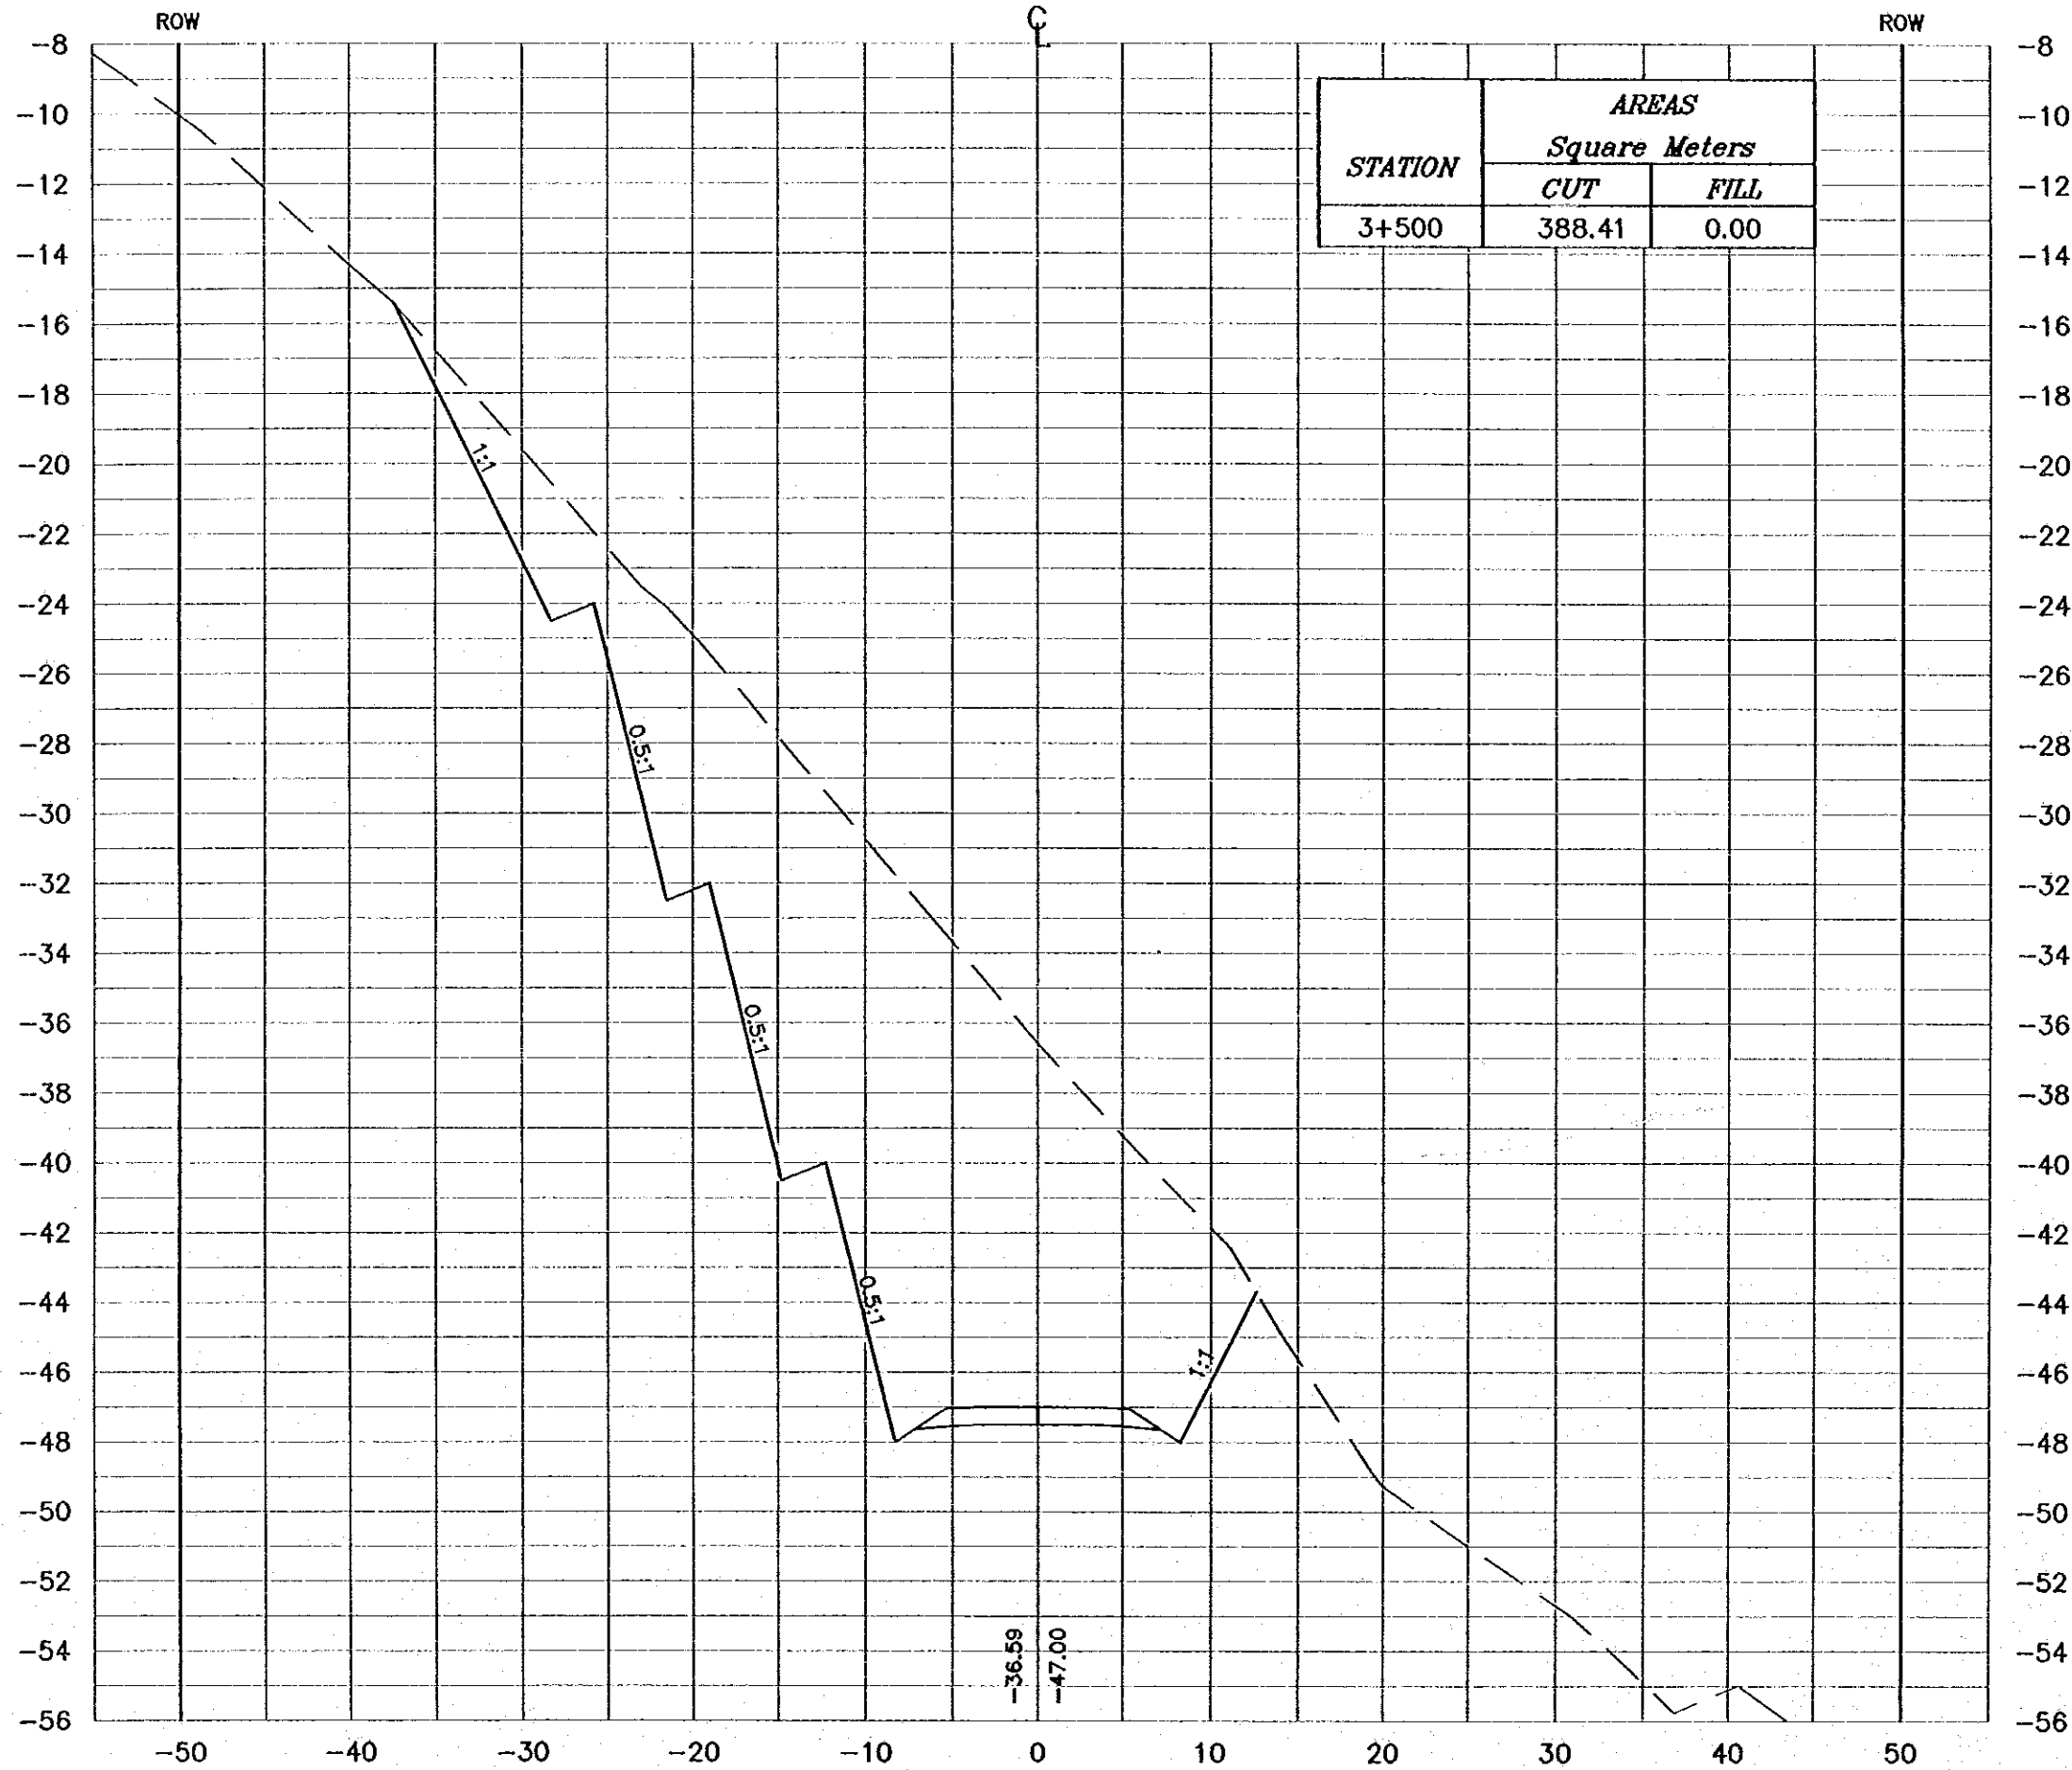

**NOTES :**

- \* FOR EXACT HEIGHTS AND DIMENSIONS OF BENCHES SEE TYPICAL ROAD CROSS-SECTION .
- \* SLOPE H : V .

**Project:**  
Tourism Sector Development Project  
in the Hashemite Kingdom of Jordan

**Executing Agency:**  
The Ministry of Tourism and Antiquities  
The Ministry of Planning

**SUB-PROJECT:**  
Dead Sea Parkway

**Note:**  
This detailed design has been executed by a team of consultants as shown below in accordance with the agreement between Japan International Cooperation Agency (JICA) and JICA Study Team. The copyright of this drawing rests with JICA.

**Designed by:**  
Japan International Cooperation Agency (JICA)

**JICA Study Team:**  
Joint Venture of Pacific Consultants International and Yamaoka Sokolov Inc.


**Subcontracted Local Consultant:**  
  
consolidated consultants  
engineering & environment  
Tel: 972277 - Fax: 972278 - Amman - Jordan

**Drawing Title:**  
CROSS-SECTION  
3+500

**Scale:** H 1:400 V 1:200 **Drawing No.:** 170



3+520

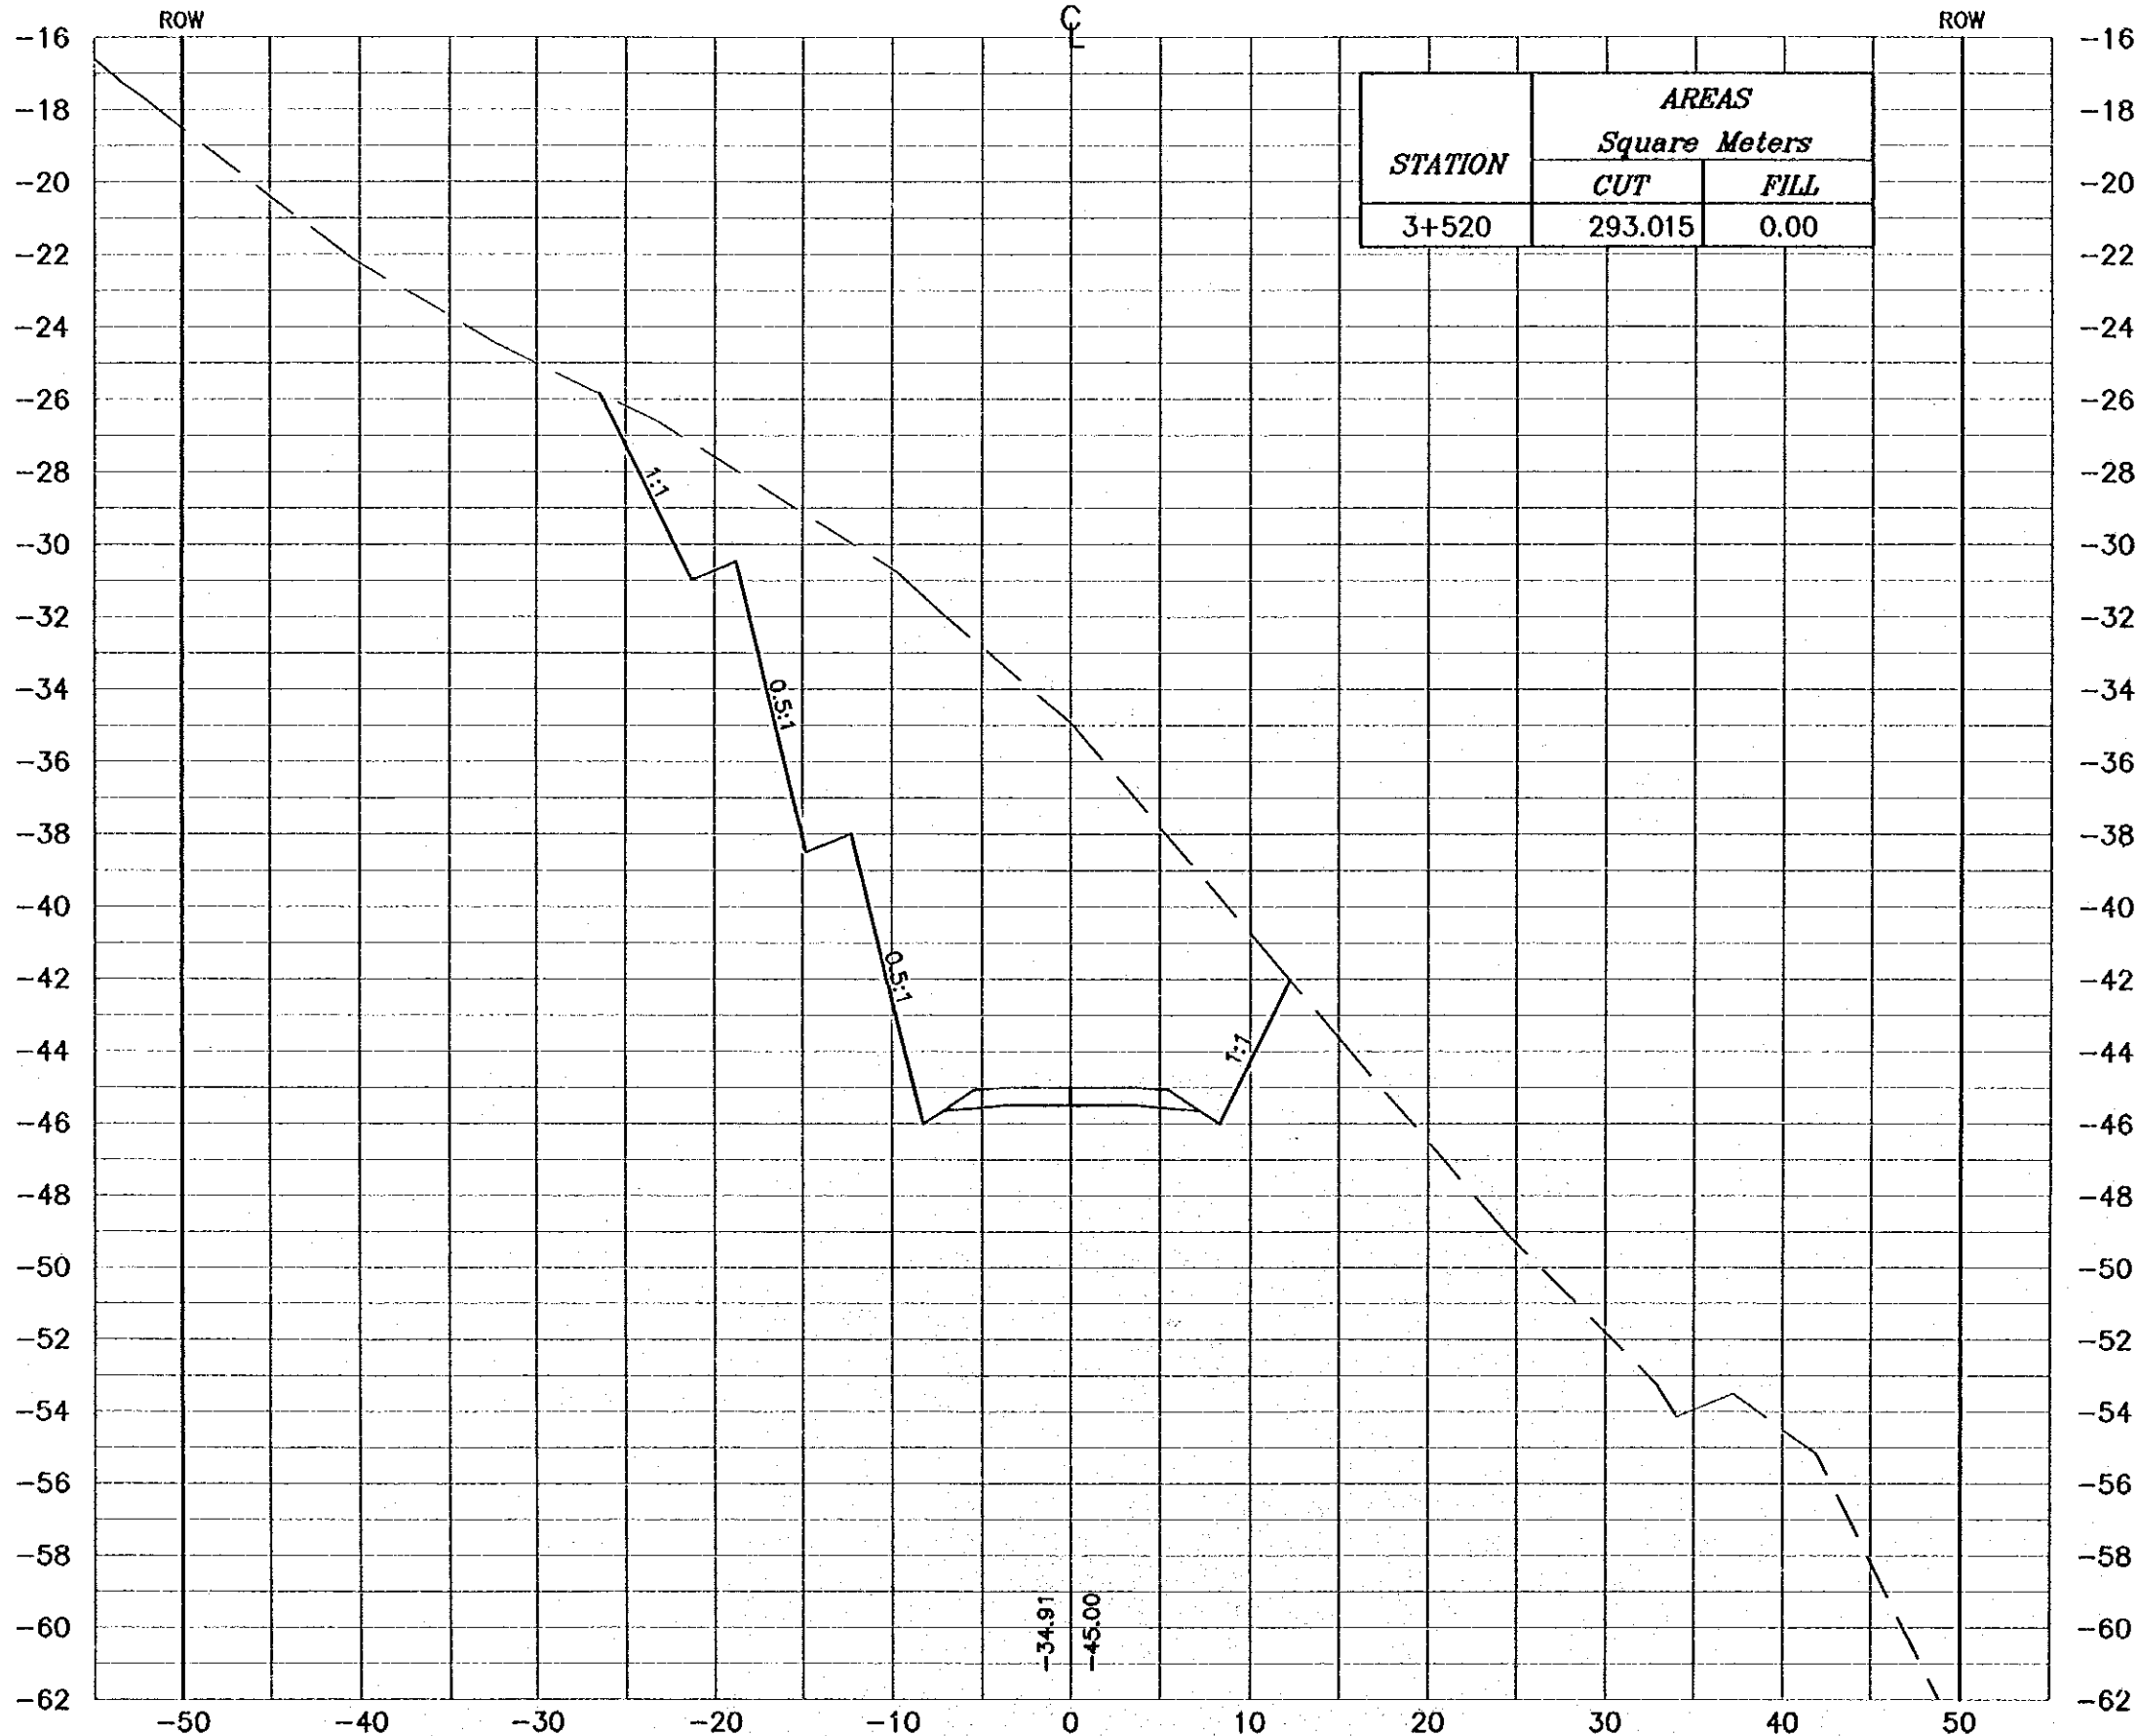

**NOTES :**

- \* FOR EXACT HEIGHTS AND DIMENSIONS OF BENCHES SEE TYPICAL ROAD CROSS-SECTION .
- \* SLOPE H : V .

**Project:**  
Tourism Sector Development Project  
In the Hashemite Kingdom of Jordan


**Executing Agency:**  
The Ministry of Tourism and Antiquities  
The Ministry of Planning

**SUB-PROJECT:**  
Dead Sea Parkway

**Note:**  
This detailed design has been executed by a team of consultants as shown below in accordance with the agreement between Japan International Cooperation Agency (JICA) and JICA Study Team. The copyright of this drawing rests with JICA.


**Designed by:**  
Japan International Cooperation Agency (JICA)

**JICA Study Team:**  
Joint Venture of  
Pacific Consultants International and  
Yamashita Sedai Inc.

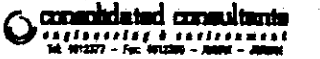**Subcontracted Local Consultant:**  
  
consolidated consultants  
engineering & environment  
Tel. 962277 - Fax 962286 - Jordan - Amman

**Drawing Title:**  
CROSS-SECTION  
3+520

**Scale:** H 1:400 V 1:200 **Drawing No.:** 171

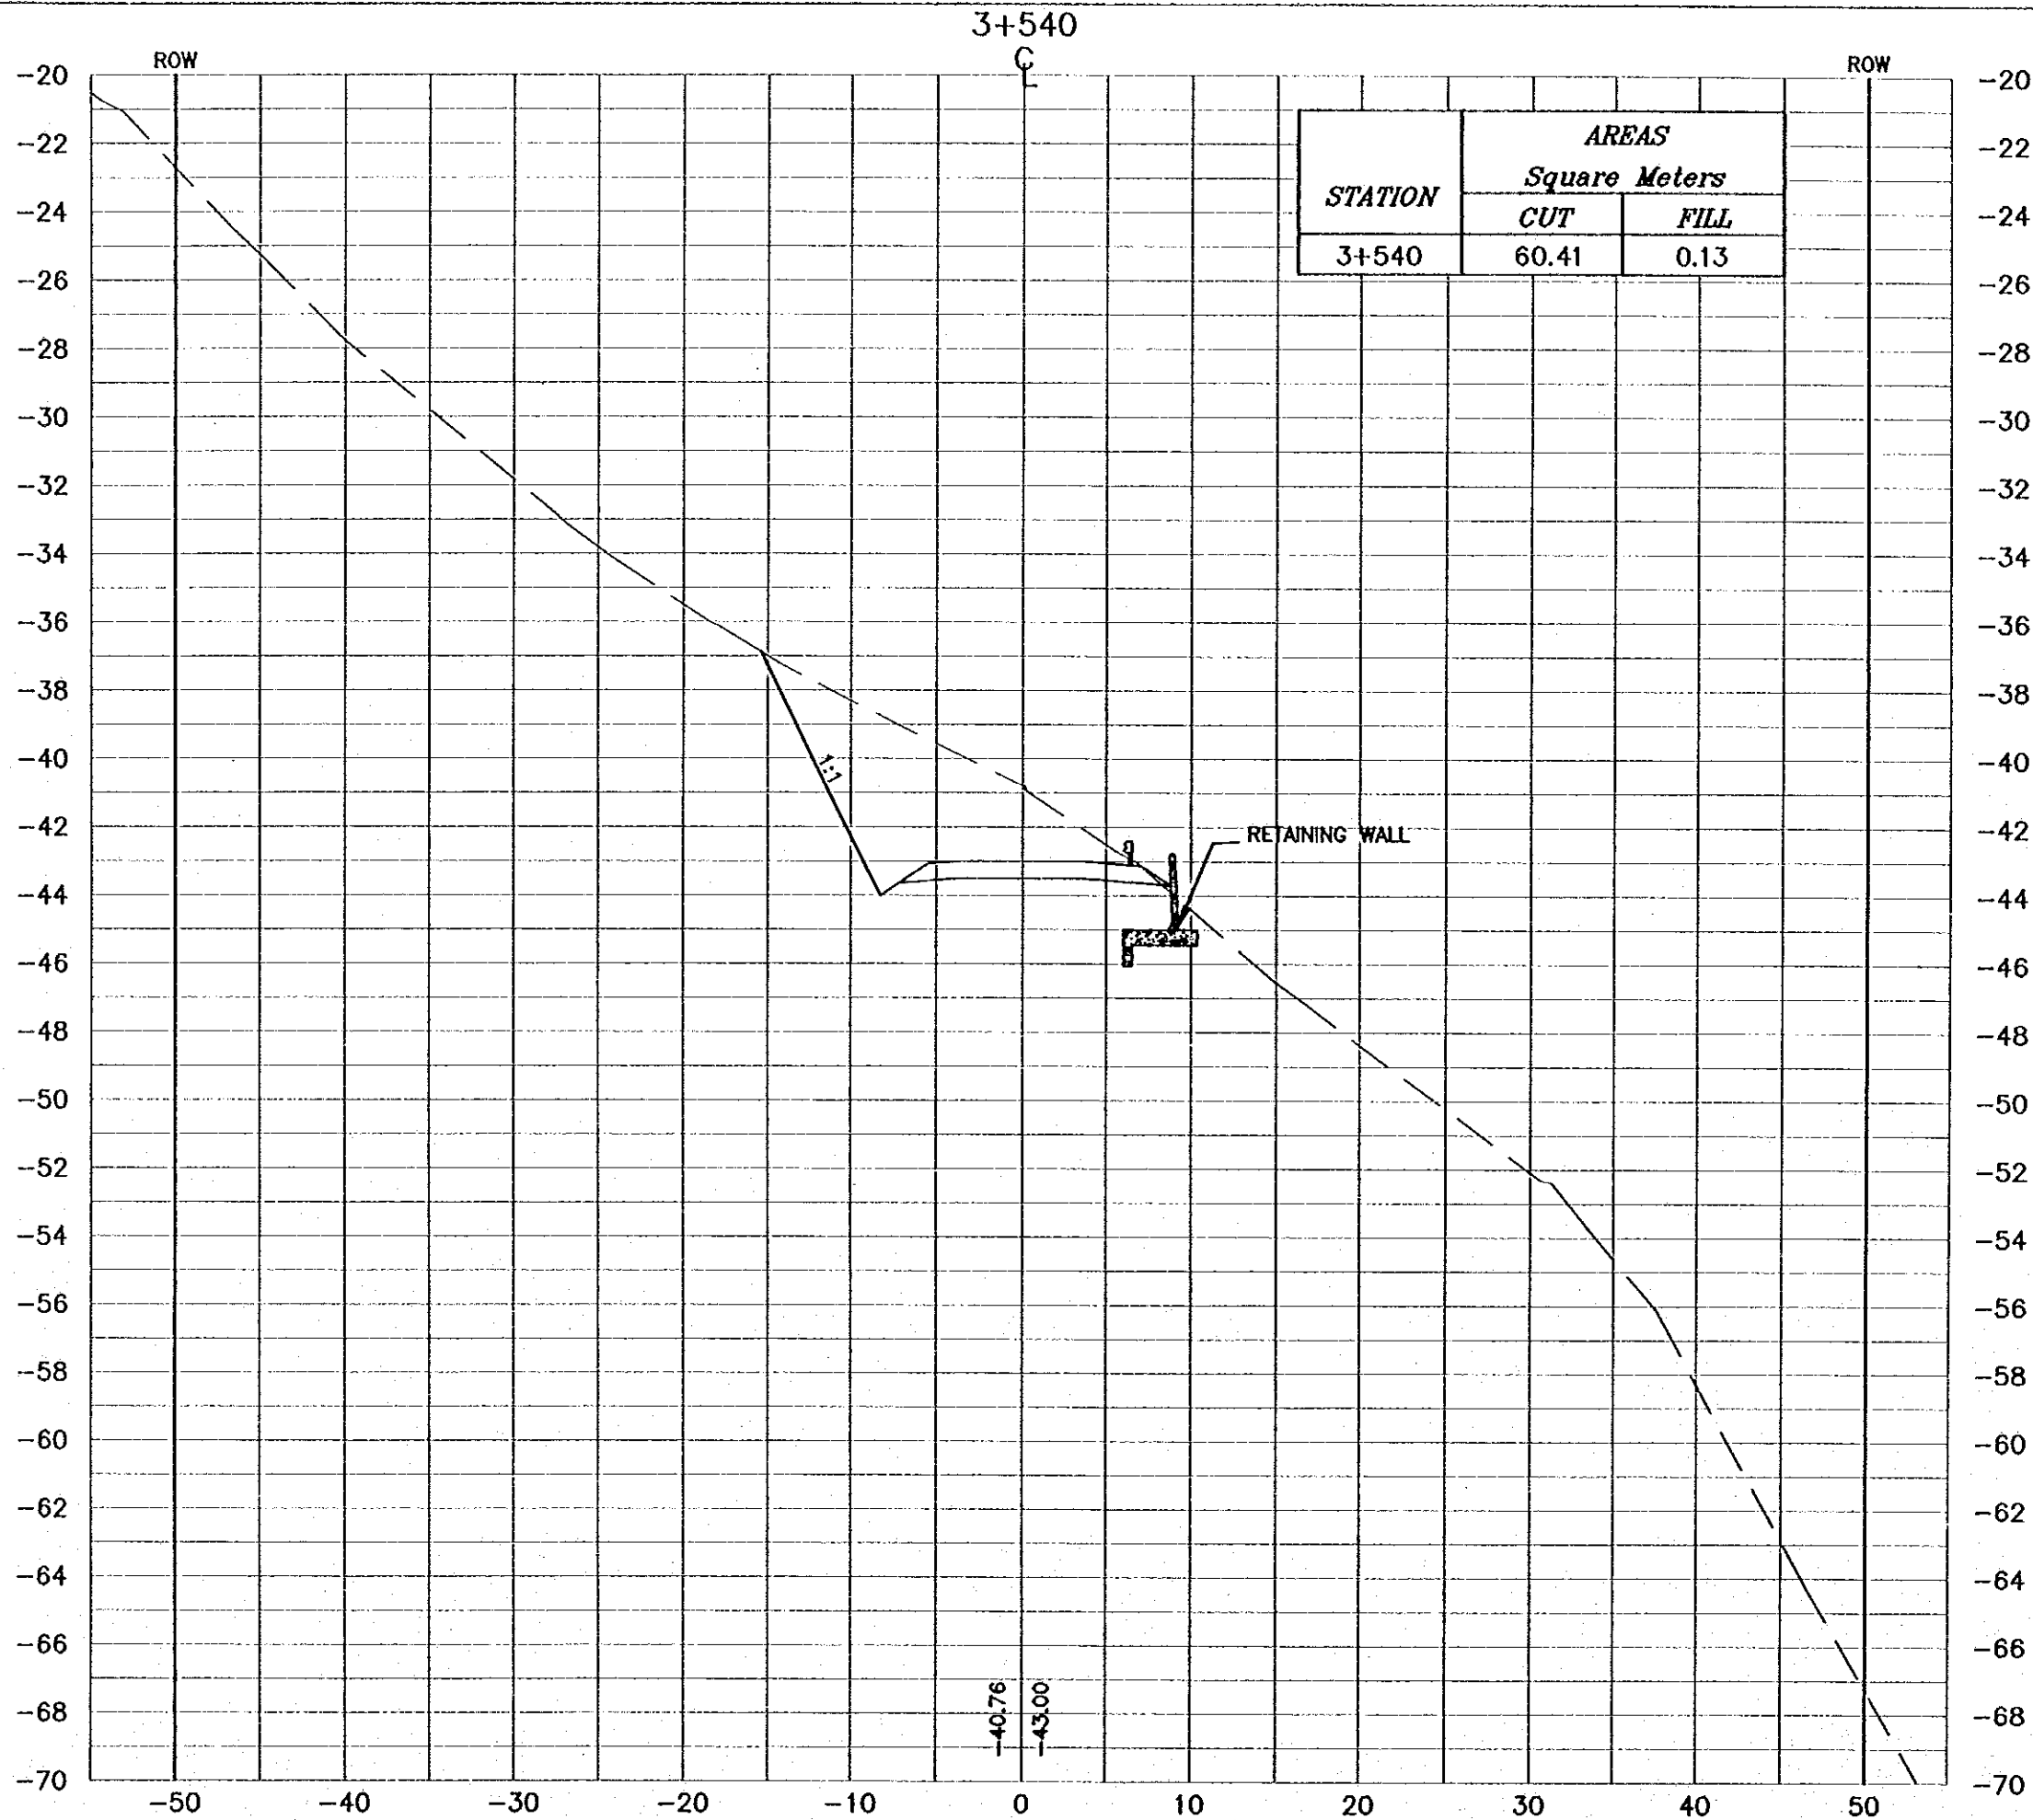

STATION	AREAS	
	Square Meters	
	CUT	FILL
3+540	60.41	0.13

**NOTES :**

- \* FOR EXACT HEIGHTS AND DIMENSIONS OF BENCHES SEE TYPICAL ROAD CROSS-SECTION .
- \* SLOPE H : V .

**Project:**  
Tourism Sector Development Project  
in the Hashemite Kingdom of Jordan

**Executing Agency:**  
The Ministry of Tourism and Antiquities  
The Ministry of Planning

**SUB-PROJECT:**  
Dead Sea Parkway

**Note:**  
This detailed design has been executed by a team of consultants as shown below in accordance with the agreement between Japan International Cooperation Agency (JICA) and JICA Study Team. The copyright of this drawing rests with JICA.

**Designed by:**  
Japan International Cooperation Agency (JICA)


**JICA Study Team:**  
Joint Venture of  
Pacific Consultants International and  
Yamashita Sekido Inc.

**Subcontracted Local Consultant:**  
 consolidated consultants  
engineering & environment  
tel: 962277 - fax: 962288 - Amman - Jordan

**Drawing Title:**  
CROSS-SECTION  
3+540

**Scale:** H 1:400 V 1:200 **Drawing No.:** 172

3+560

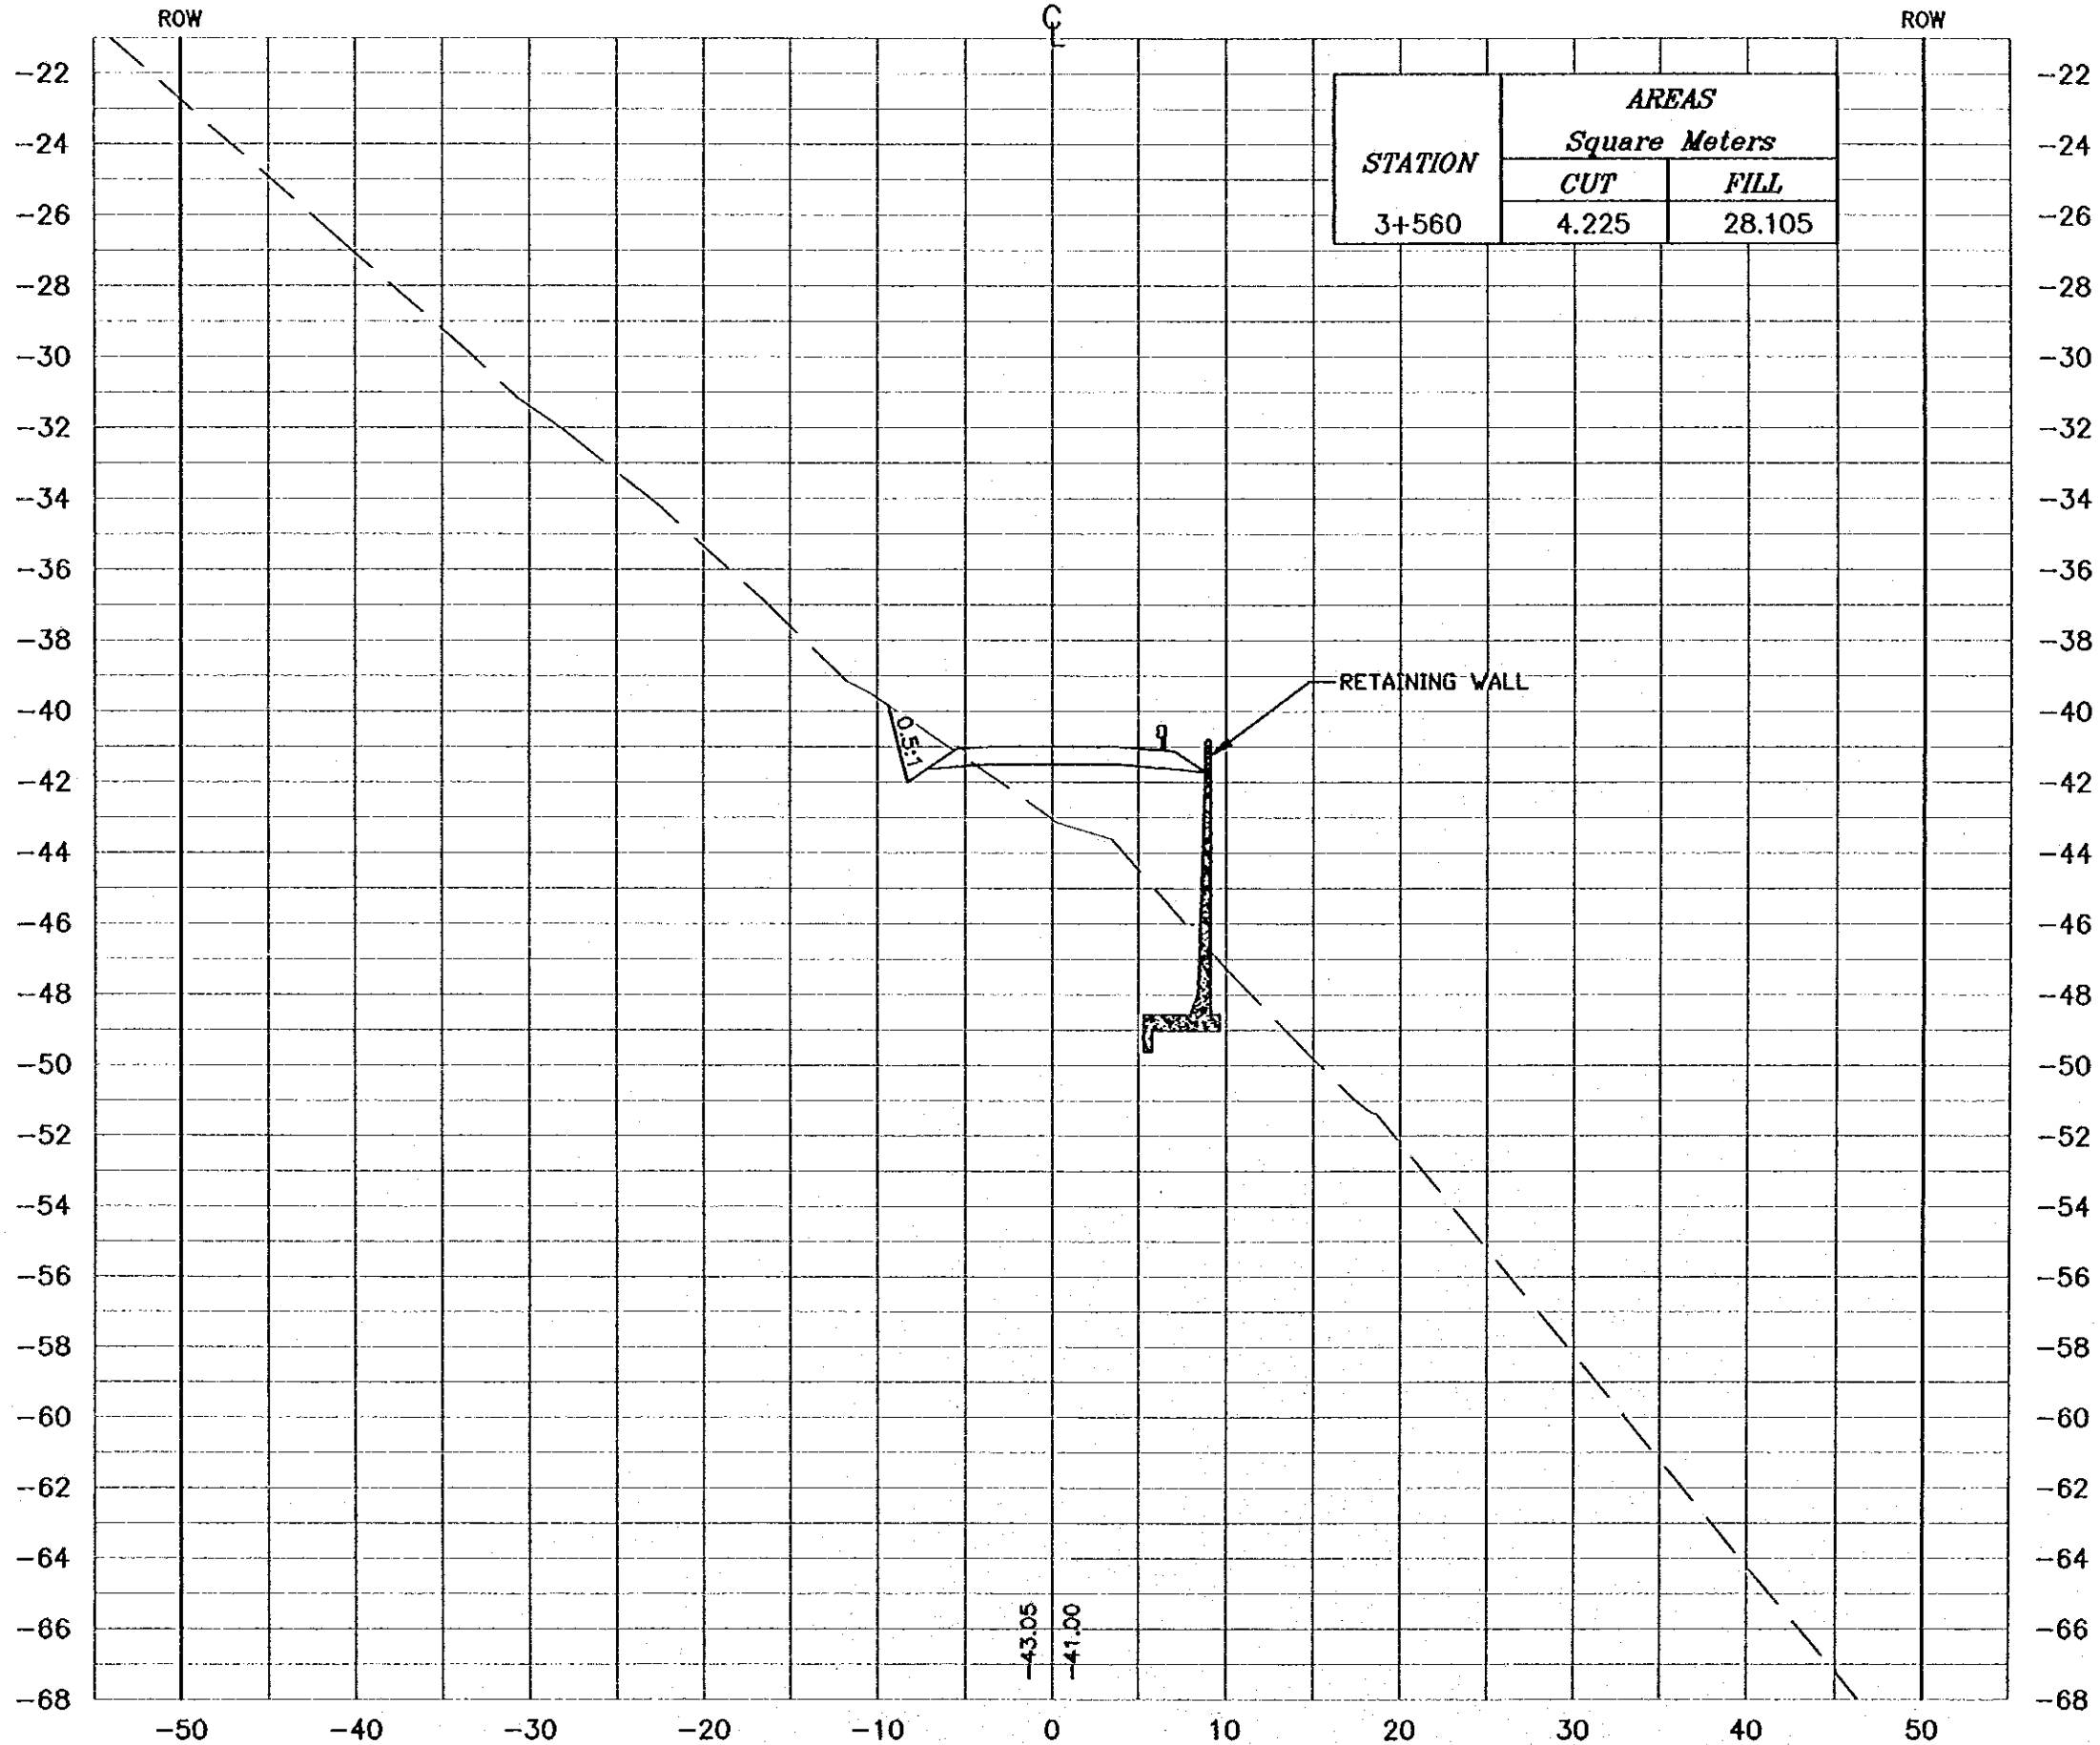

STATION	AREAS	
	Square Meters	
3+560	CUT	FILL
	4.225	28.105

**NOTES :**

- \* FOR EXACT HEIGHTS AND DIMENSIONS OF BENCHES SEE TYPICAL ROAD CROSS-SECTION .
- \* SLOPE H : V .

**Project:**  
Tourism Sector Development Project  
in the Hashemite Kingdom of Jordan

**Executing Agency:**  
The Ministry of Tourism and Antiquities  
The Ministry of Planning

**SUB-PROJECT:**  
Dead Sea Parkway

**Note:**  
This detailed design has been executed by a team of consultants as shown below in accordance with the agreement between Japan International Cooperation Agency (JICA) and JICA Study Team. The copyright of this drawing rests with JICA.


**Designed by:**  
Japan International Cooperation Agency (JICA)

**JICA Study Team:**  
Joint Venture of  
Pacific Consultants International and  
Yamashita Seki & Co. Inc.

**Subcontracted Local Consultant:**  
**consolidated consultants**  
Engineering & Construction  
Tel: 4612377 - Fax: 4612388 - JORDAN - JORDAN

**Drawing Title:**  
CROSS-SECTION  
3+560

**Scale:** H 1:400 V 1:200 **Drawing No.:** 173

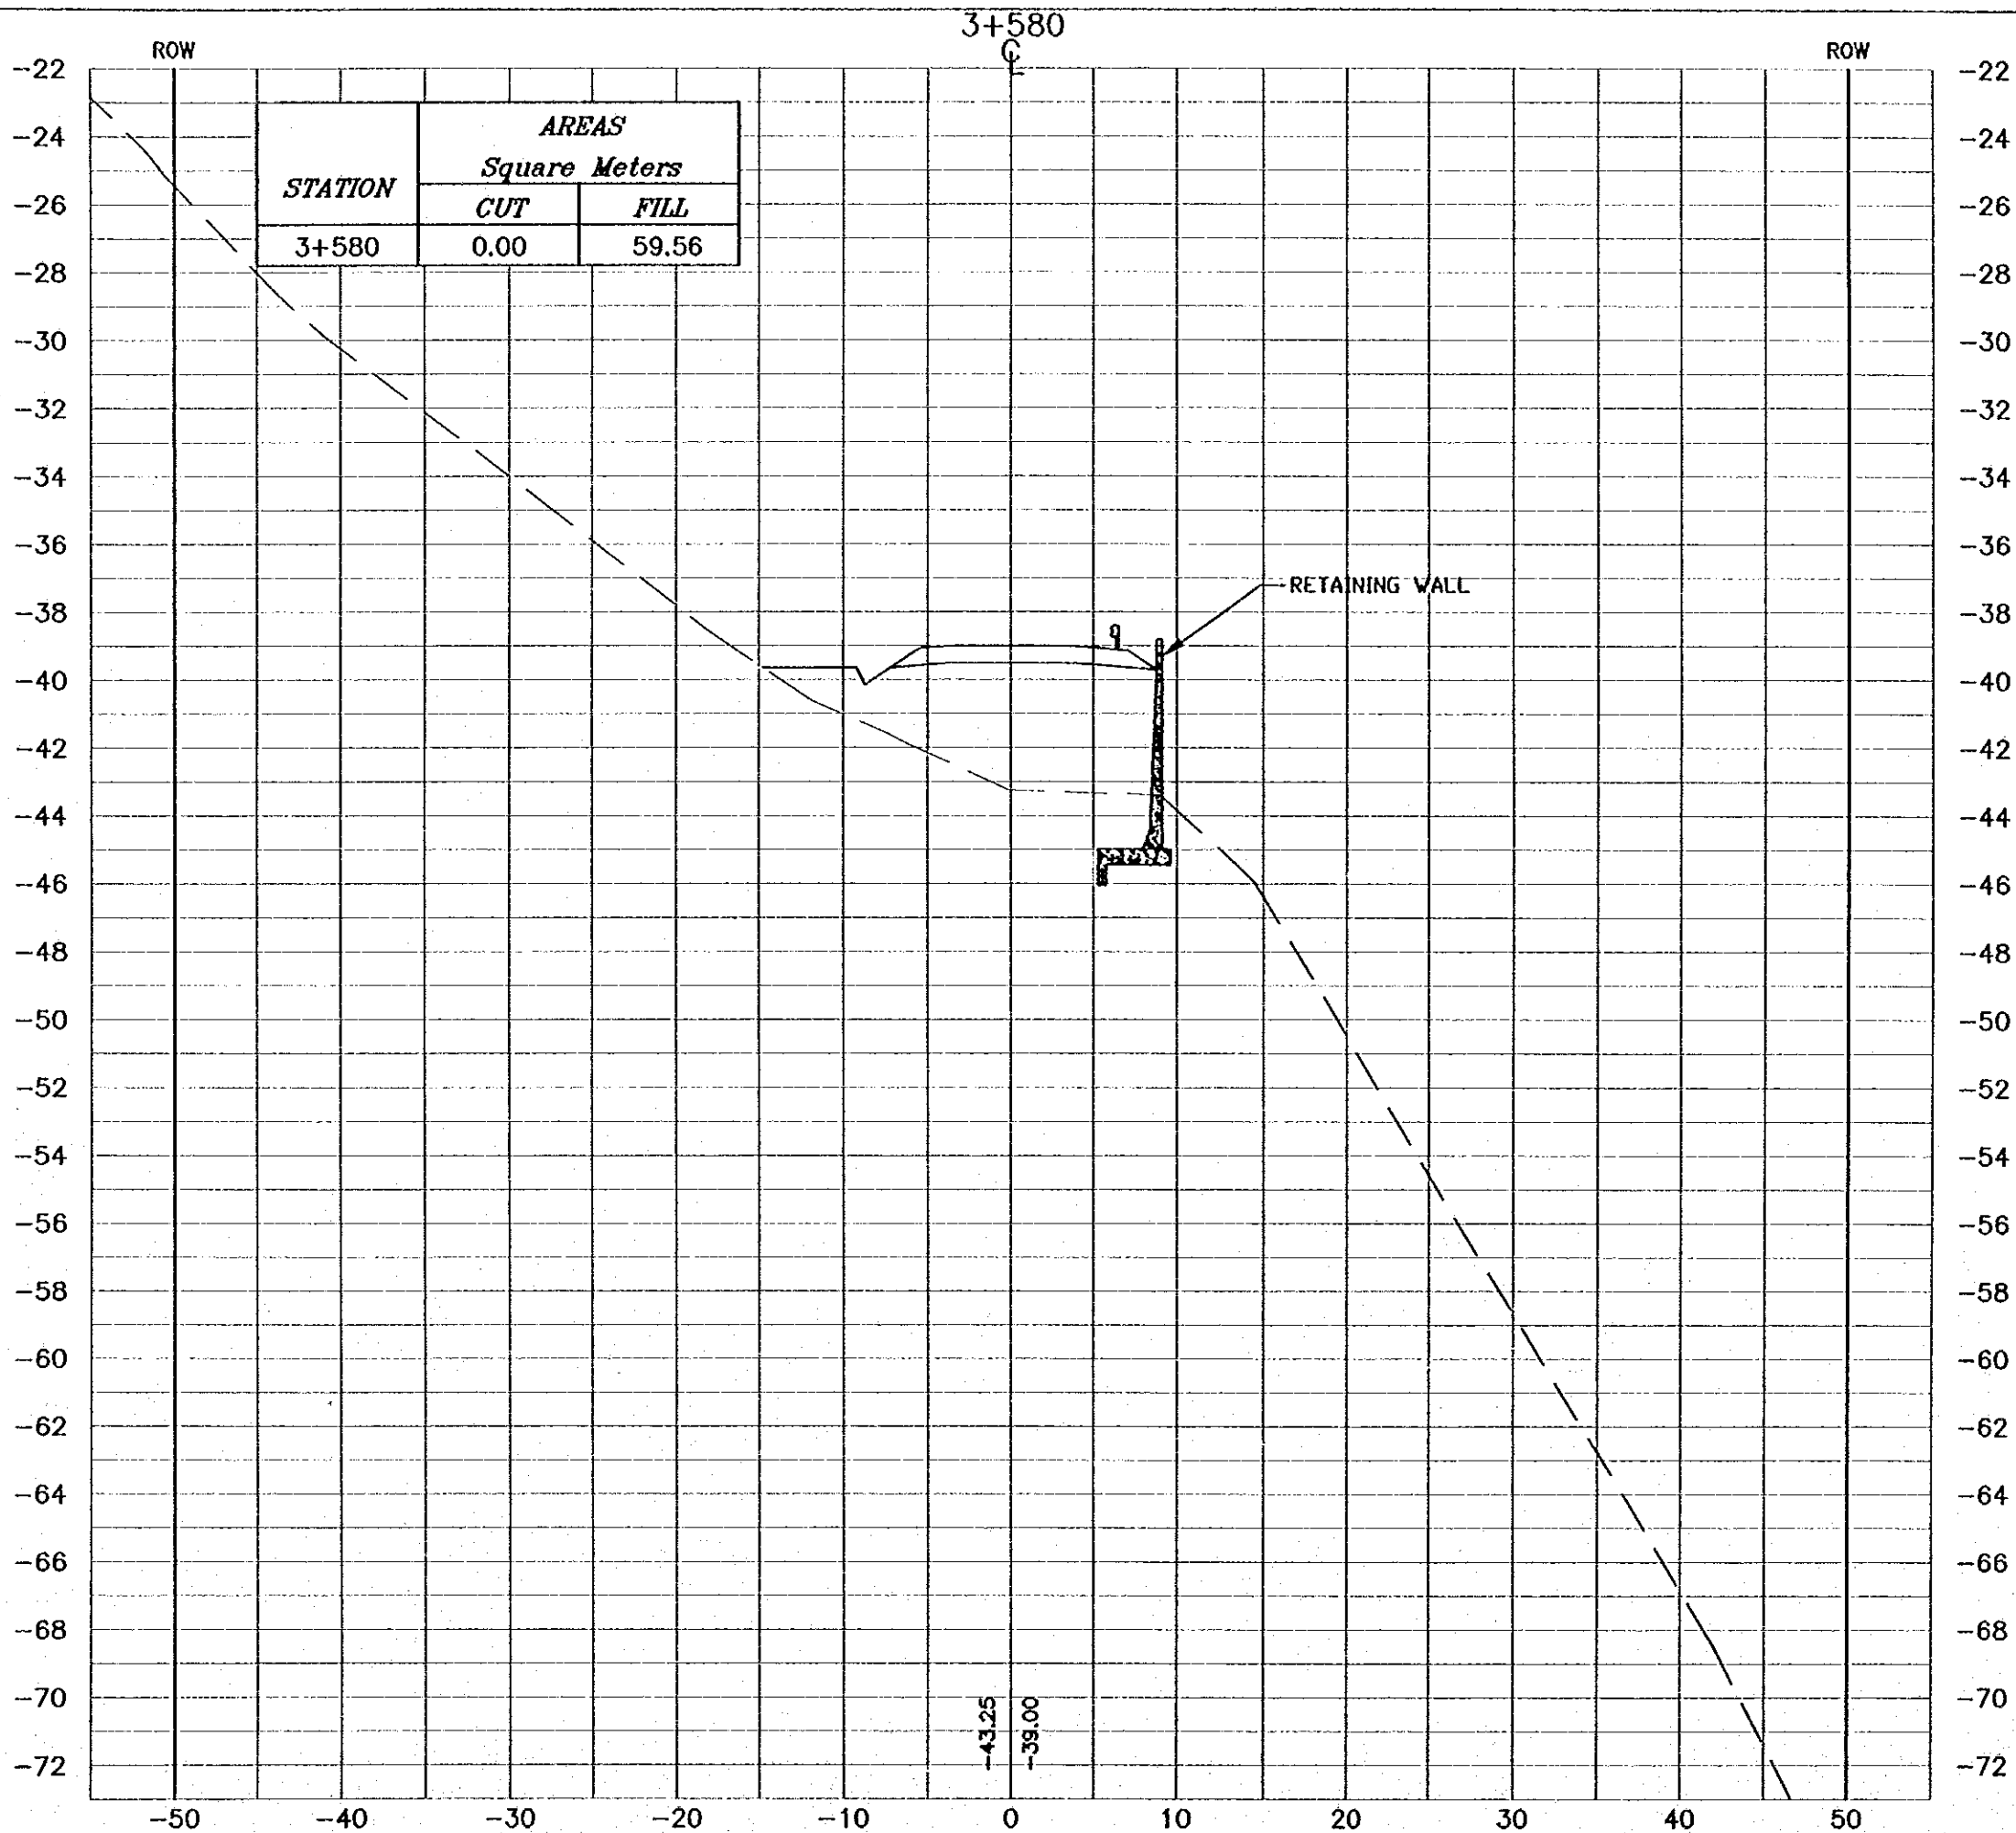

**NOTES :**

- \* FOR EXACT HEIGHTS AND DIMENSIONS OF BENCHES SEE TYPICAL ROAD CROSS-SECTION .
- \* SLOPE H : V .

Project:  
Tourism Sector Development Project  
in the Hashemite Kingdom of Jordan

Executing Agency:  
The Ministry of Tourism and Antiquities  
The Ministry of Planning

SUB-PROJECT:  
Dead Sea Parkway

Note:  
This detailed design has been executed by a team of consultants as shown below in accordance with the agreement between Japan International Cooperation Agency (JICA) and JICA Study Team.  
The copyright of this drawing rests with JICA.


Designed by:  
Japan International Cooperation Agency (JICA)

JICA Study Team:  
Joint Venture of  
Pacific Consultants International and  
Yamashita Seidai Inc.

Subcontracted Local Consultant:  
  
consolidated consultants  
engineering & environment  
Tel: 0012577 - Fax: 0012588 - JAPAN - JAPAN

Drawing Title:  
CROSS-SECTION  
3+580

Scale: H 1:400 V 1:200 Drawing No.: 174

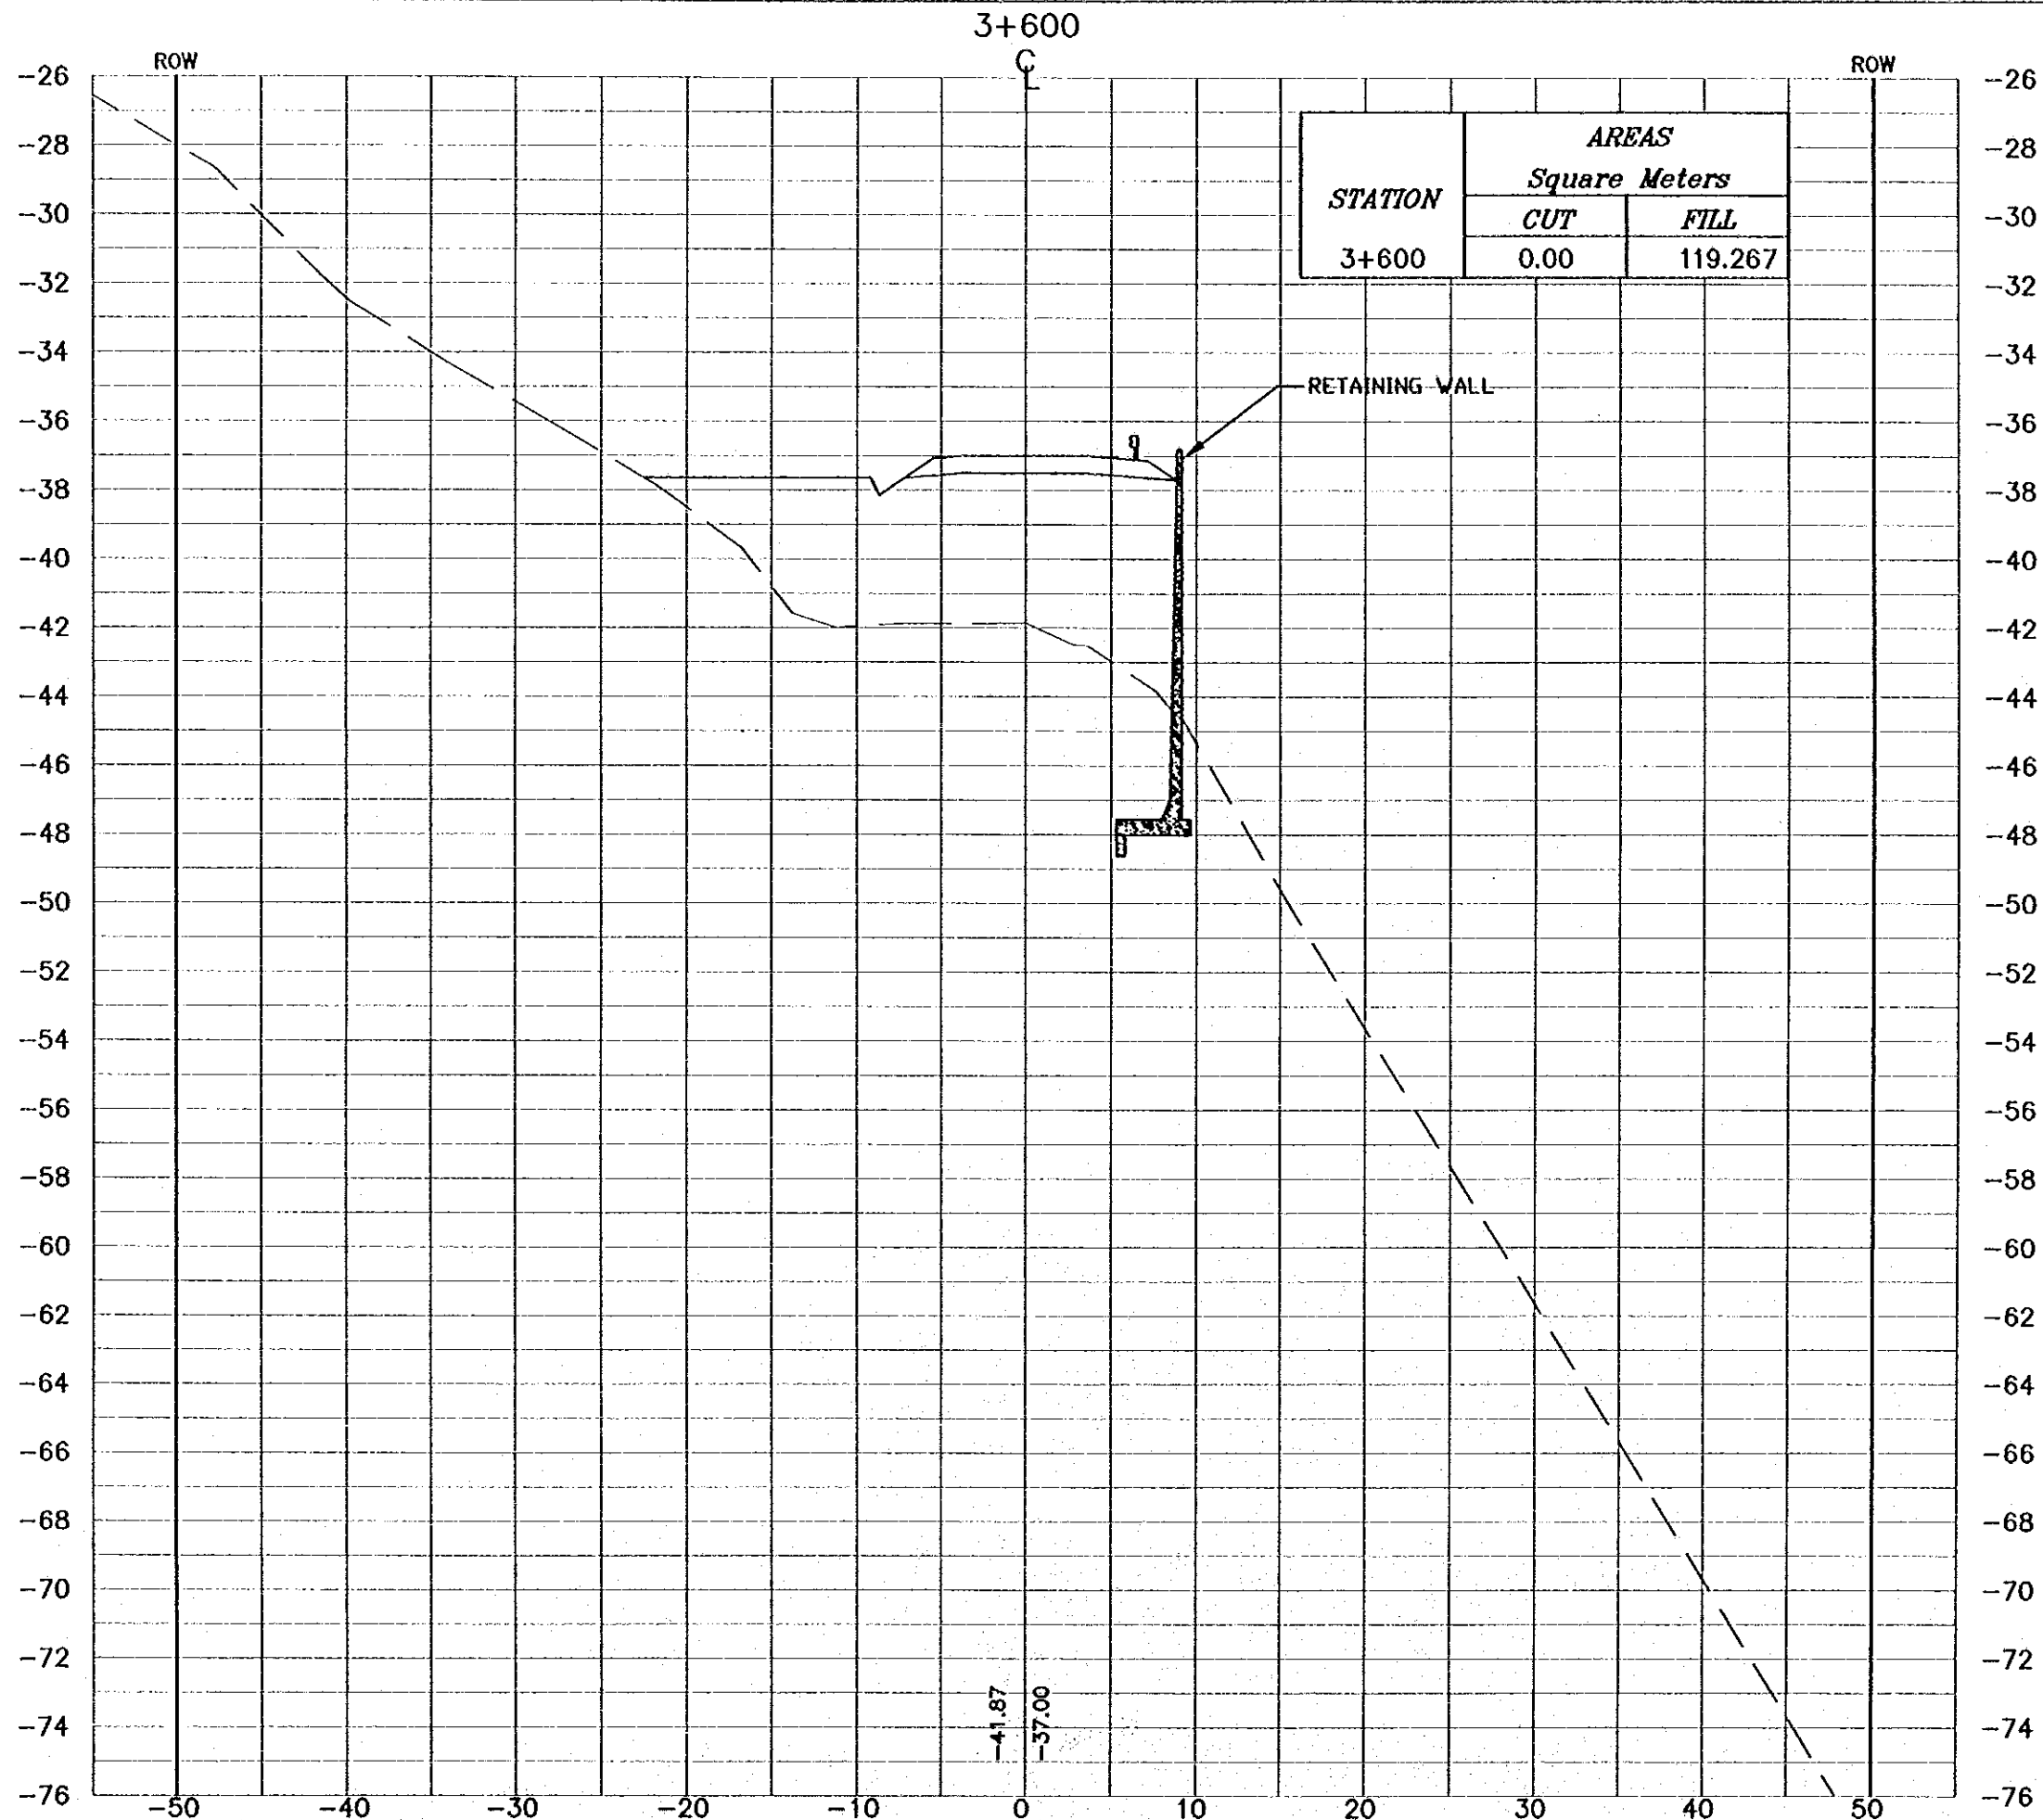

**NOTES :**

- \* FOR EXACT HEIGHTS AND DIMENSIONS OF BENCHES SEE TYPICAL ROAD CROSS-SECTION .
- \* SLOPE H : V .

Project:  
Tourism Sector Development Project  
in the Hashemite Kingdom of Jordan

Executing Agency:  
The Ministry of Tourism and Antiquities  
The Ministry of Planning

SUB-PROJECT:  
Dead Sea Parkway

Note:  
This detailed design has been executed by  
a team of consultants as shown below in  
accordance with the agreement between  
Japan International Cooperation Agency  
(JICA) and JICA Study Team.  
The copyright of this drawing rests with JICA.

Designed by:  
Japan International Cooperation  
Agency (JICA)


JICA Study Team:  
Joint Venture of  
Pacific Consultants International and  
Yamashita Seldco Inc.

Subcontracted Local Consultant:  
**consolidated consultants**  
engineering & environment  
Tel: 972277 - Fax: 972280 - AMM - JORDAN

Drawing Title:  
**CROSS-SECTION  
3+600**

Scale: H 1:400 V 1:200 Drawing No.: 175

3+620

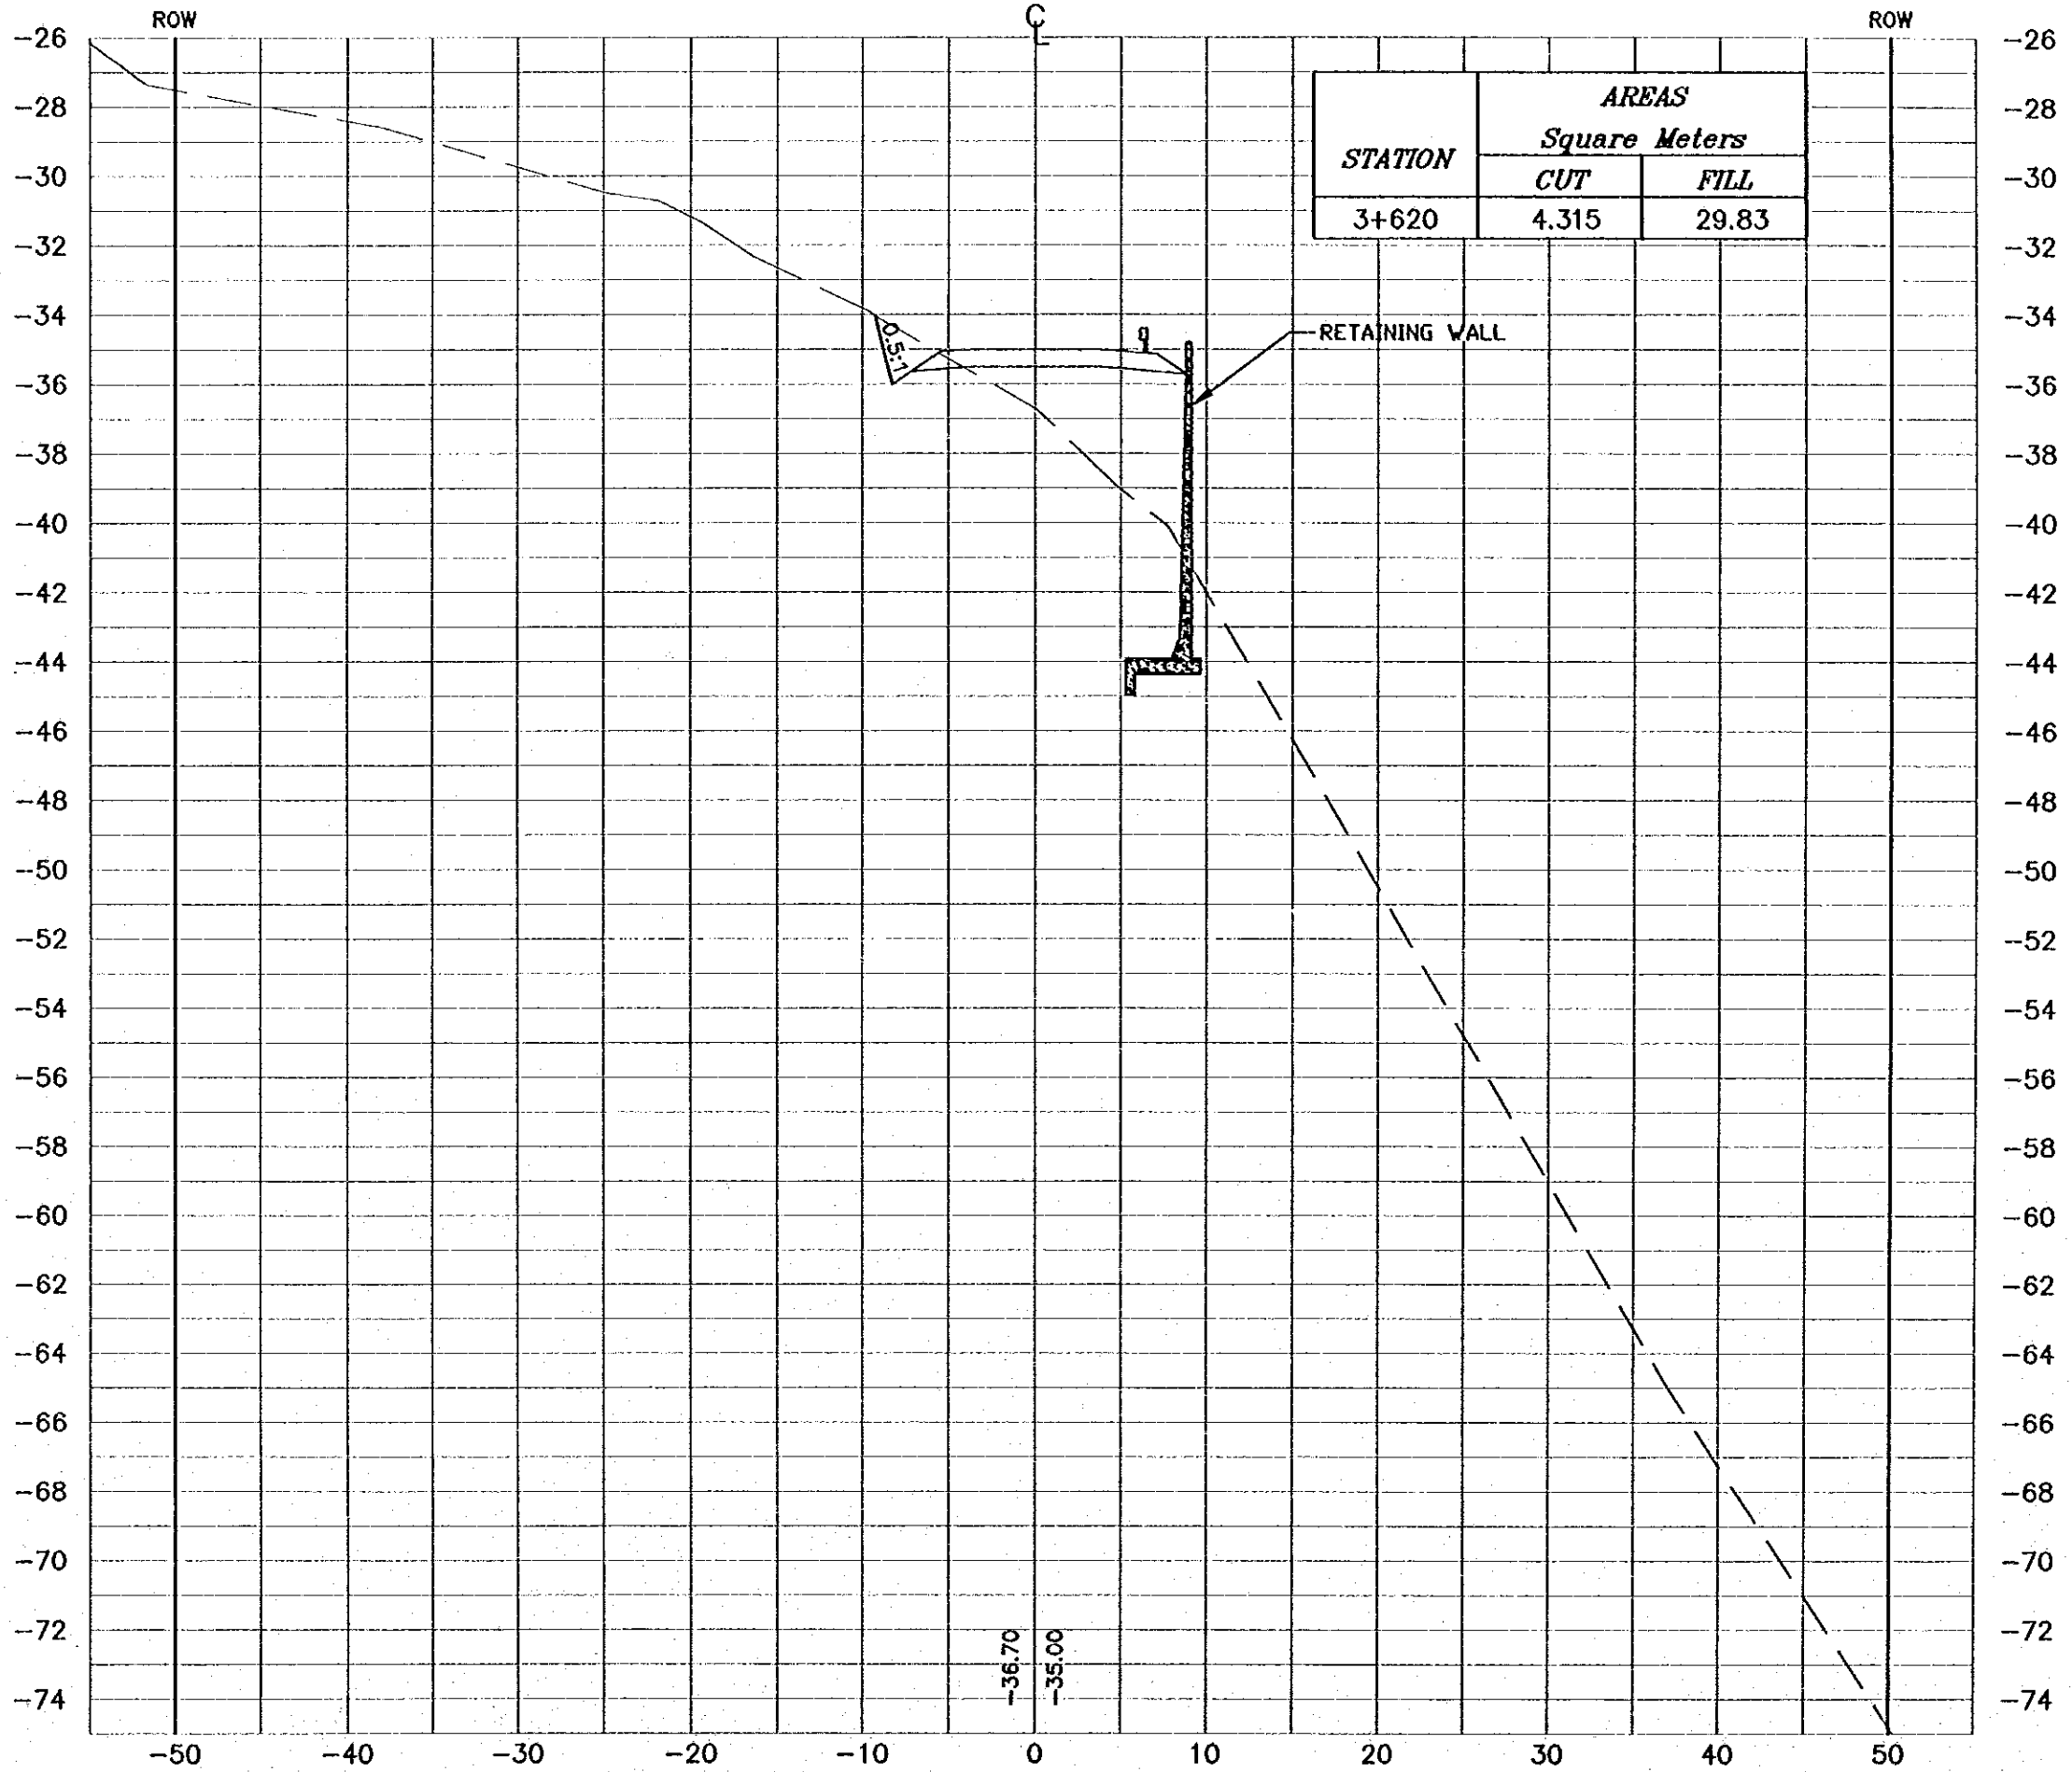

STATION	AREAS	
	Square Meters	
	CUT	FILL
3+620	4.315	29.83

**NOTES :**  
 \* FOR EXACT HEIGHTS AND DIMENSIONS OF BENCHES SEE TYPICAL ROAD CROSS-SECTION .  
 \* SLOPE H : V .

**Project:**  
 Tourism Sector Development Project in the Hashemite Kingdom of Jordan

**Executing Agency:**  
 The Ministry of Tourism and Antiquities  
 The Ministry of Planning

**SUB-PROJECT:**  
 Dead Sea Parkway

**Note:**  
 This detailed design has been executed by a team of consultants as shown below in accordance with the agreement between Japan International Cooperation Agency (JICA) and JICA Study Team. The copyright of this drawing rests with JICA.

**Designed by:**  
 Japan International Cooperation Agency (JICA)


**JICA Study Team:**  
 Joint Venture of Pacific Consultants International and Yamouita Sekkei Inc.

**Subcontracted Local Consultant:**  
  
 Tel: 9923277 - Fax: 9923280 - AMMAN - JORDAN

**Drawing Title:**  
 CROSS-SECTION  
 3+620

**Scale:**  
 H 1:400  
 V 1:200

**Drawing No.:** 176

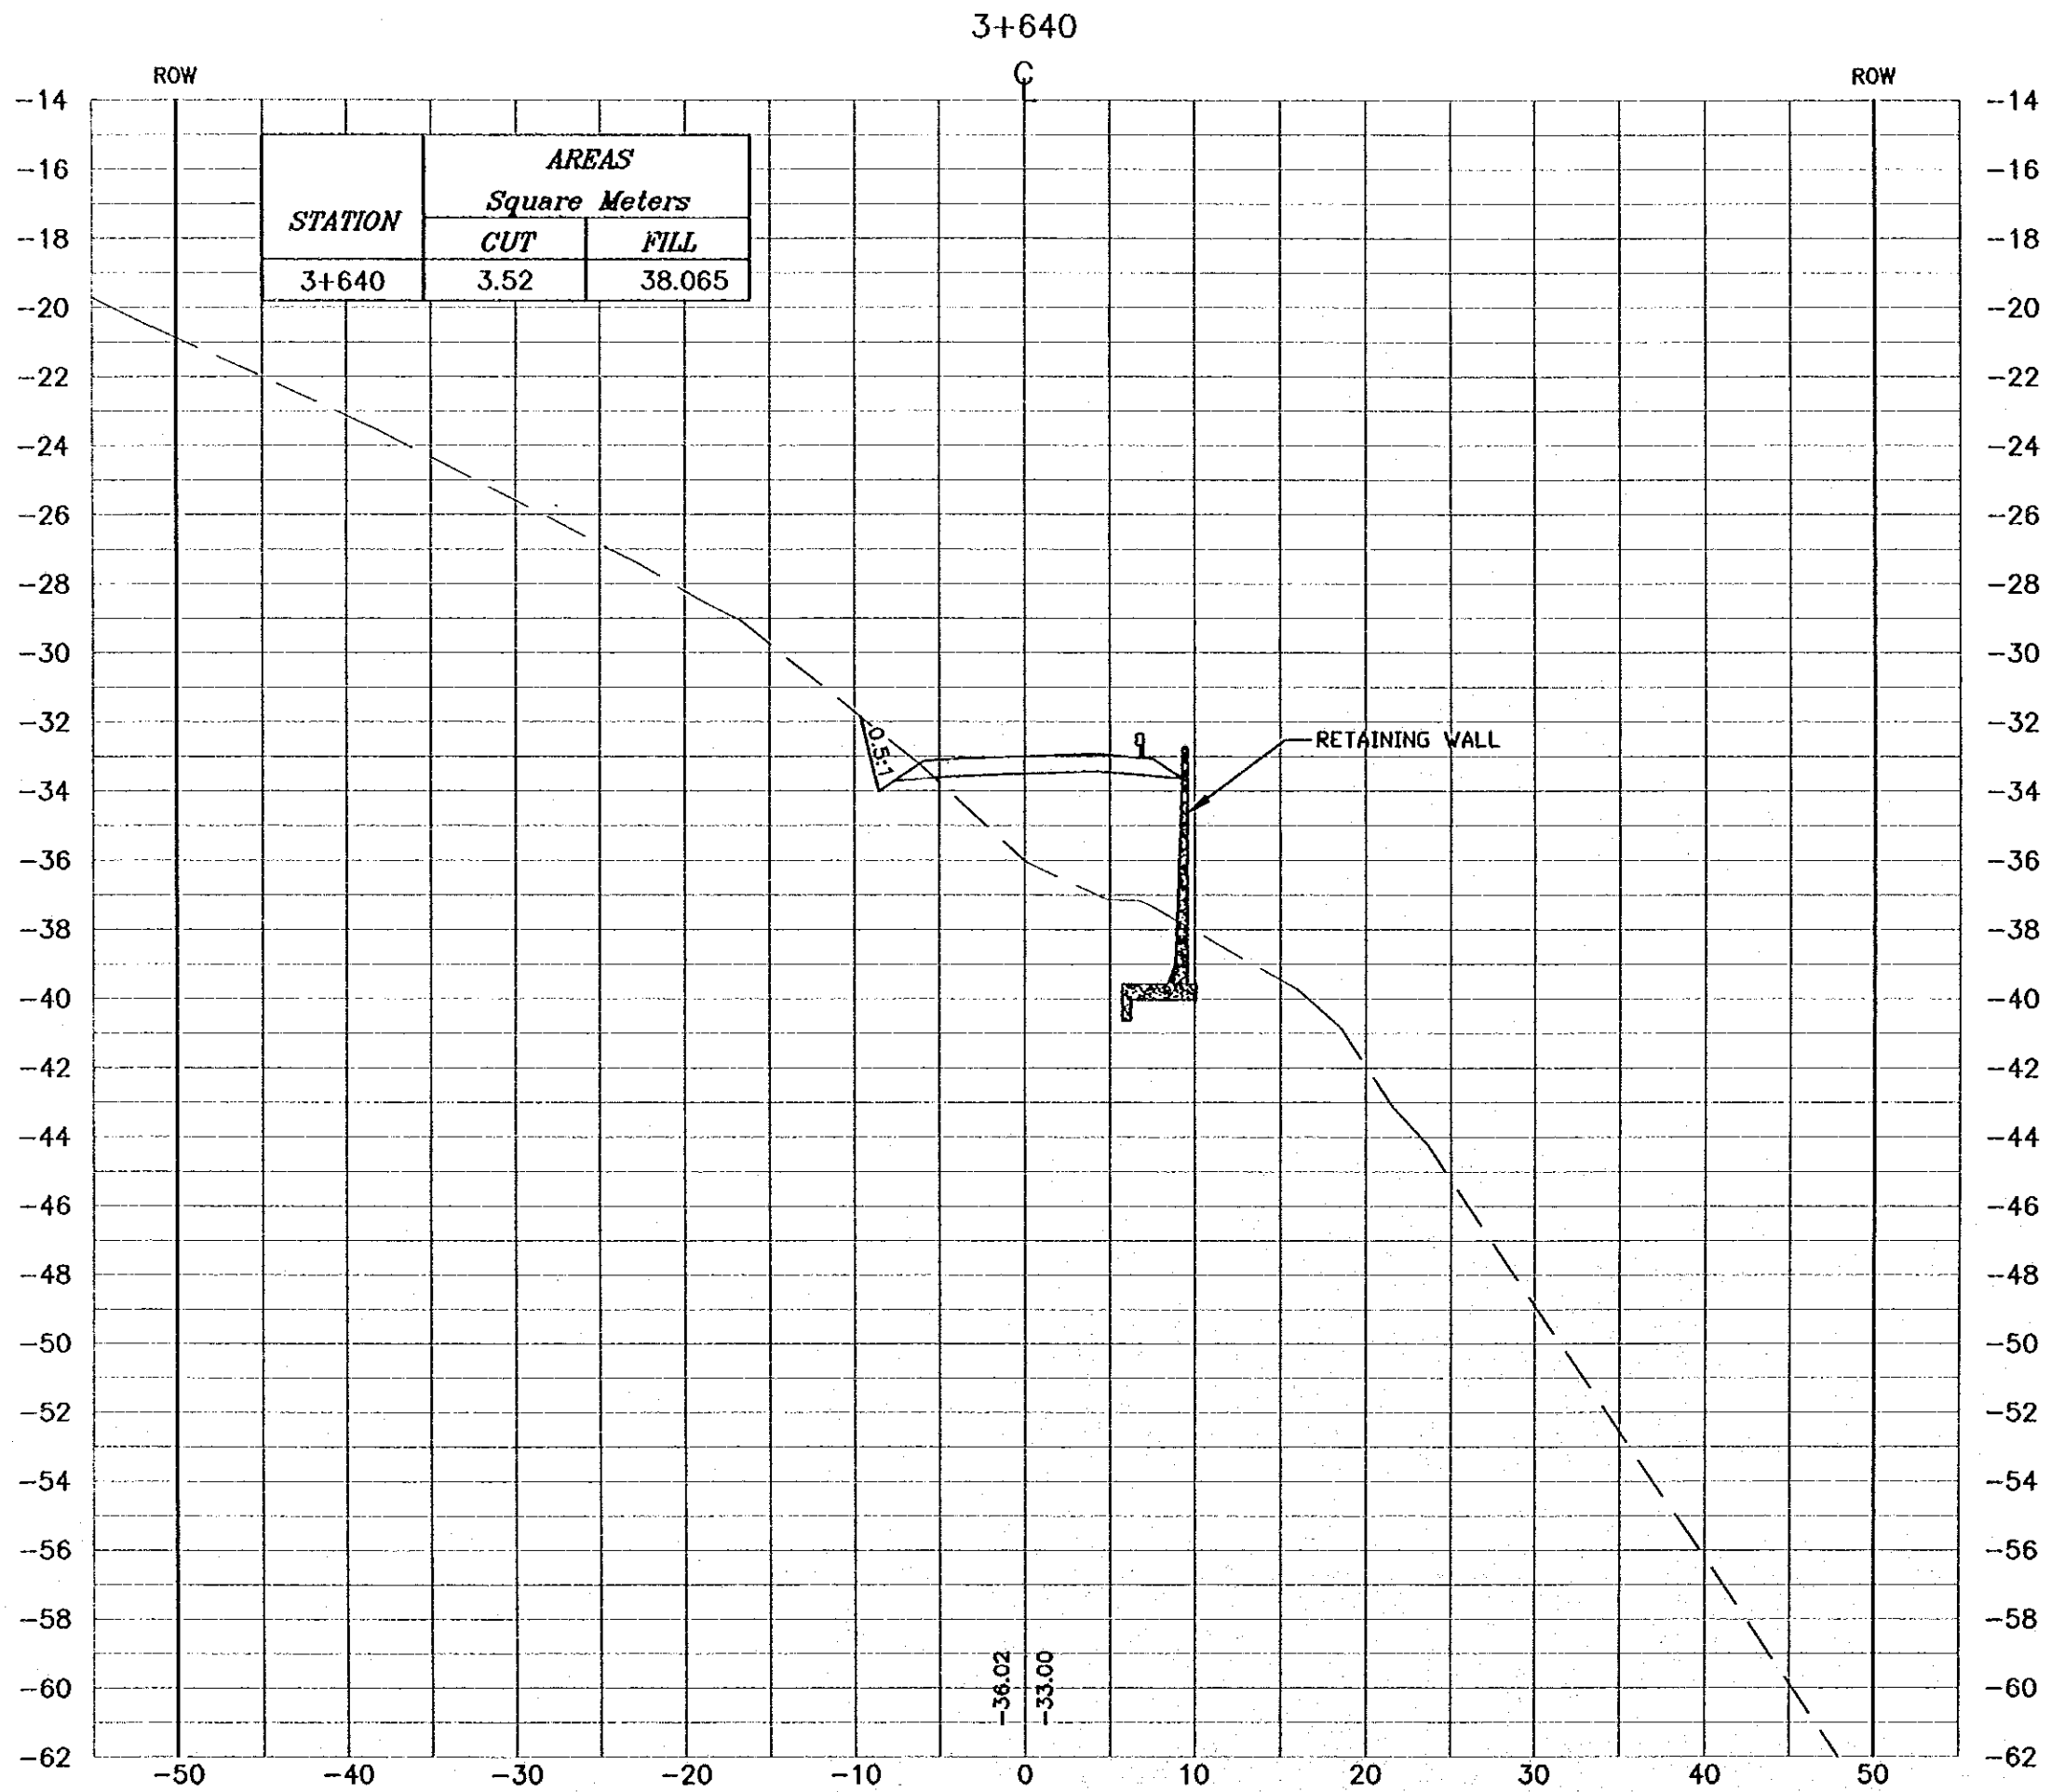

**NOTES :**

- \* FOR EXACT HEIGHTS AND DIMENSIONS OF BENCHES SEE TYPICAL ROAD CROSS-SECTION .
- \* SLOPE H : V .

**Project:**  
Tourism Sector Development Project  
in the Hashemite Kingdom of Jordan

**Executing Agency:**  
The Ministry of Tourism and Antiquities  
The Ministry of Planning

**SUB-PROJECT:**  
Dead Sea Parkway

**Note:**  
This detailed design has been executed by a team of consultants as shown below in accordance with the agreement between Japan International Cooperation Agency (JICA) and JICA Study Team. The copyright of this drawing rests with JICA.

**Designed by:**  
Japan International Cooperation Agency (JICA)


**JICA Study Team:**  
Joint Venture of Pacific Consultants International and Yamashita Sekidai Inc.

**Subcontracted Local Consultant:**  
  
consolidated consultants  
engineering & environment  
Tel: 962277 - Fax: 962288 - Amman - Jordan

**Drawing Title:**  
CROSS-SECTION  
3+640

**Scale:** 1:400  
**Drawing No.:** 177  
V 1:200

3+660

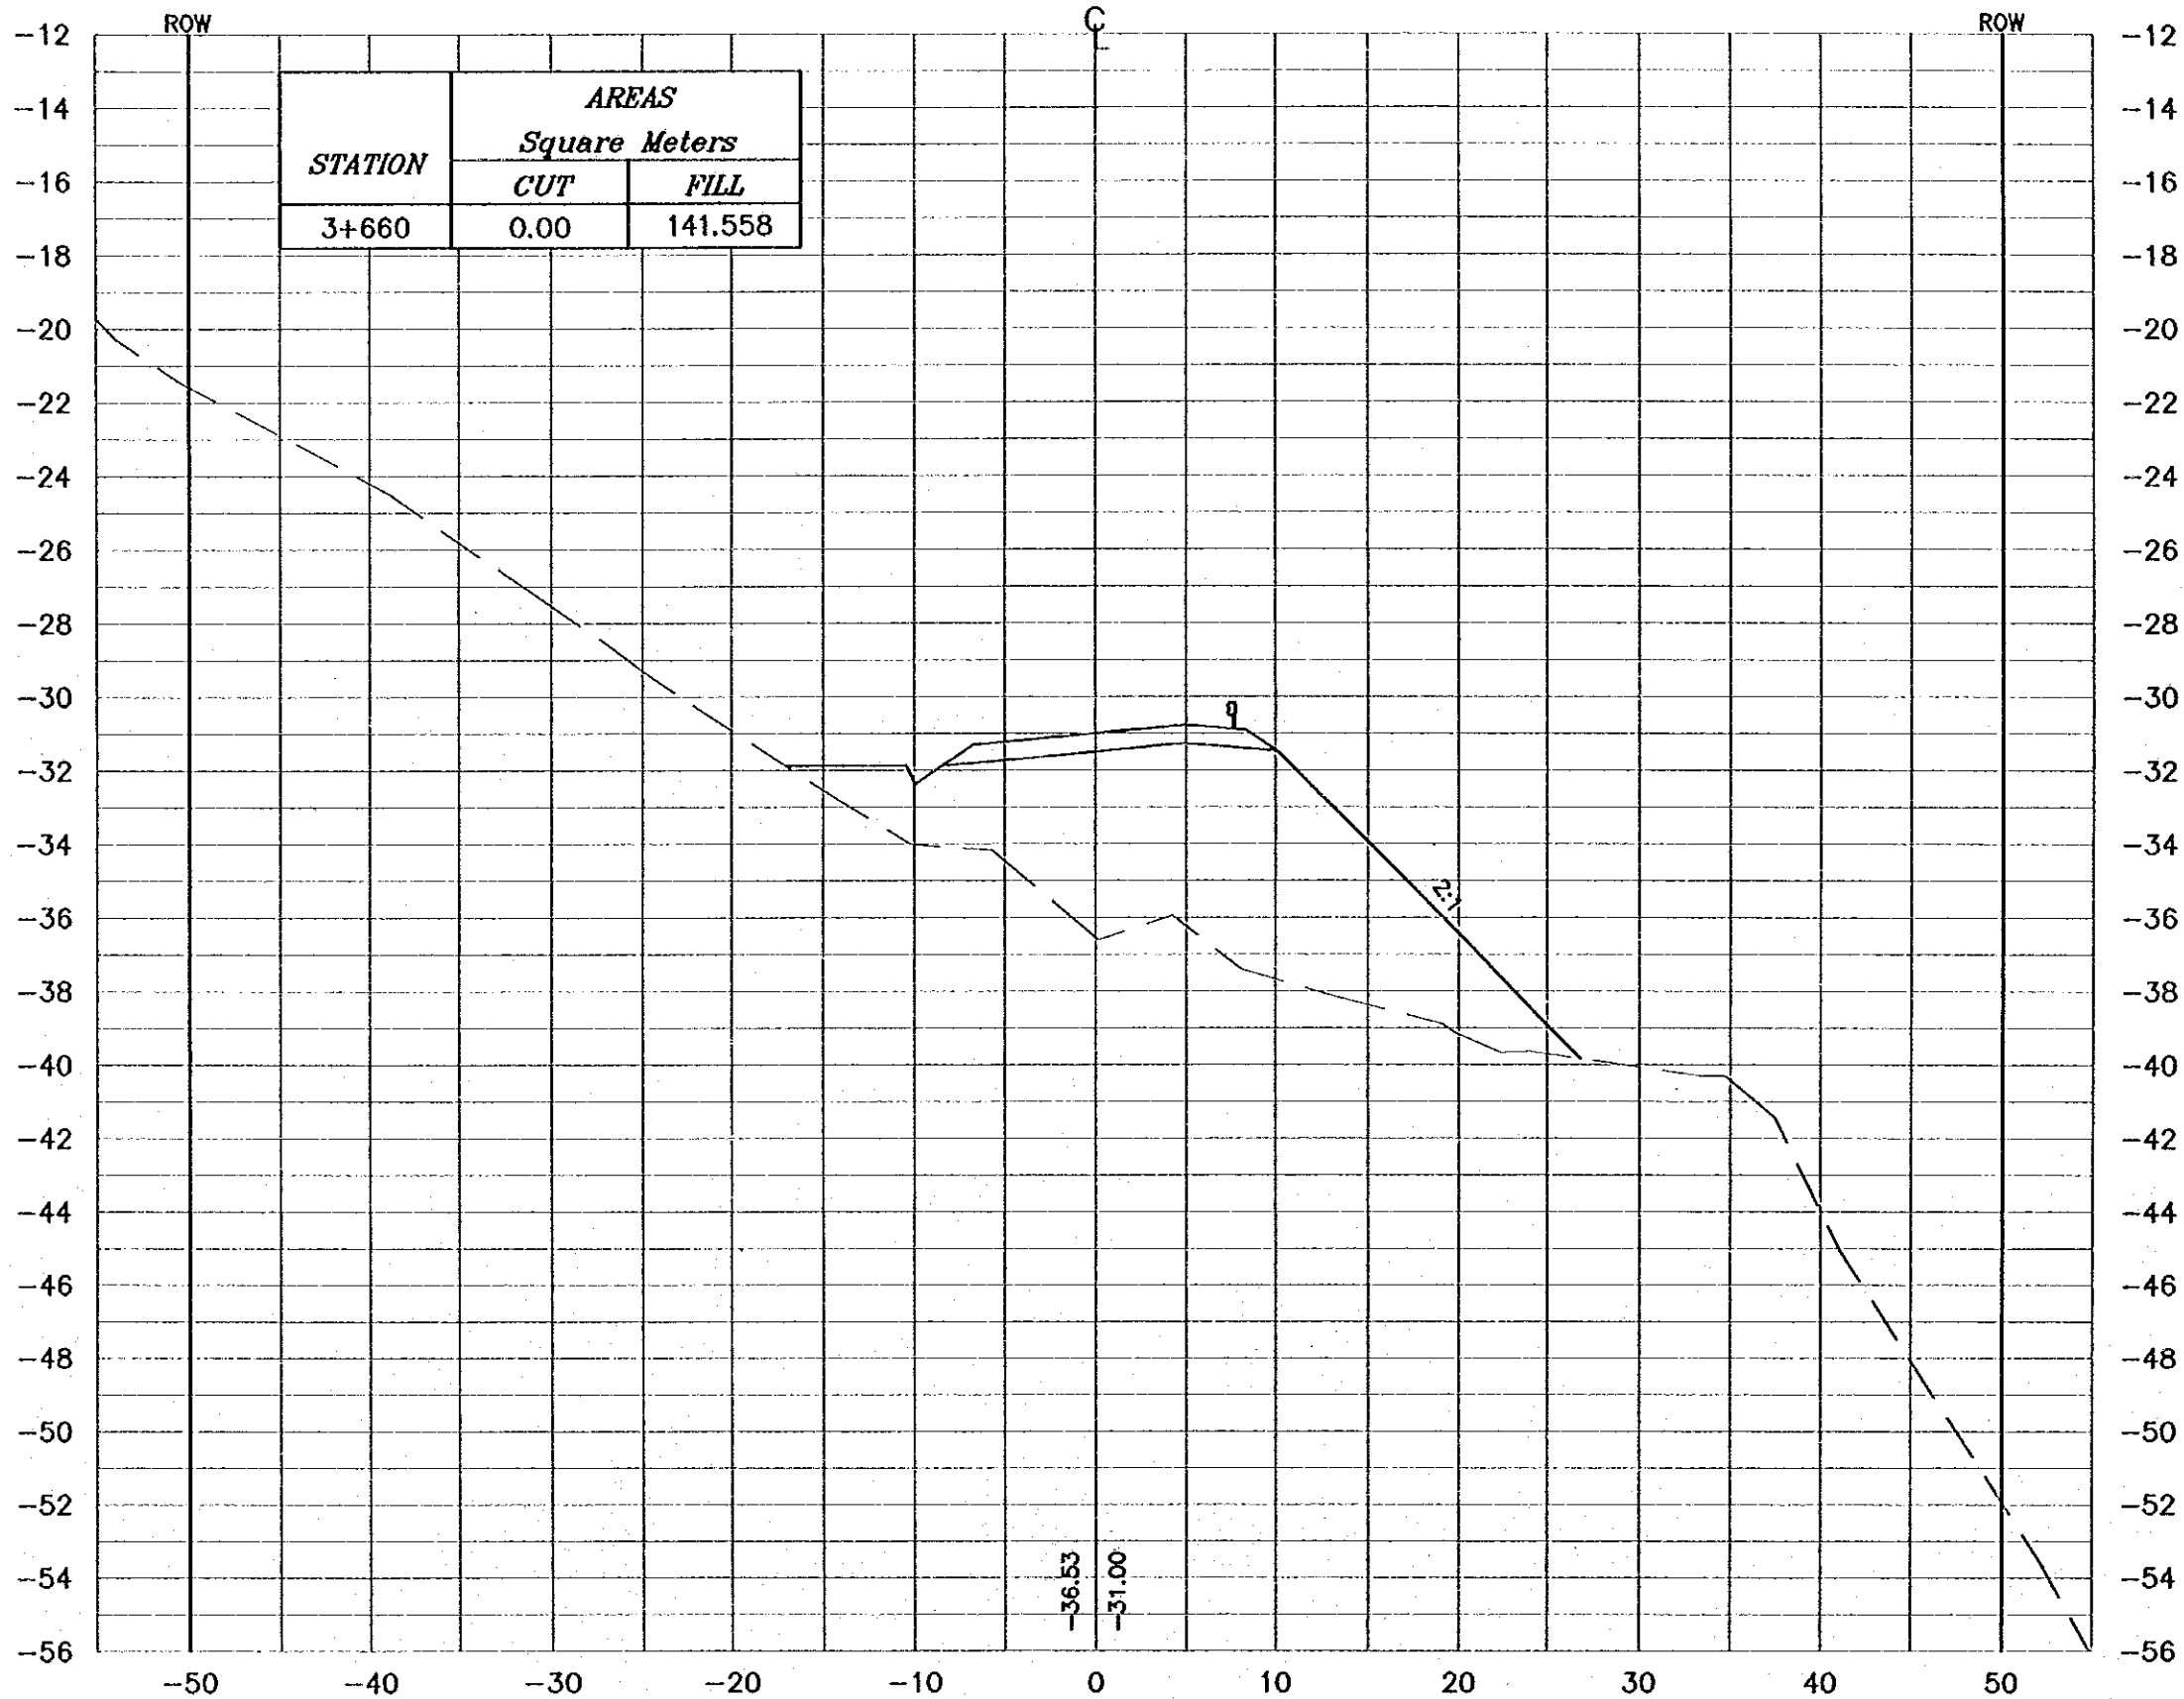

**NOTES :**

- \* FOR EXACT HEIGHTS AND DIMENSIONS OF BENCHES SEE TYPICAL ROAD CROSS-SECTION .
- \* SLOPE H : V .

Project:  
Tourism Sector Development Project  
in the Hashemite Kingdom of Jordan

Executing Agency:  
The Ministry of Tourism and Antiquities  
The Ministry of Planning

SUB-PROJECT:  
Dead Sea Parkway

Note:  
This detailed design has been executed by a team of consultants as shown below in accordance with the agreement between Japan International Cooperation Agency (JICA) and JICA Study Team.  
The copyright of this drawing rests with JICA.

Designed by:  
Japan International Cooperation Agency (JICA)

JICA Study Team:  
Joint Venture of  
Pacific Consultants International and  
Yamashita Sekizai Inc.

Subcontracted Local Consultant:  
**consolidated consultants**  
engineering & environment  
Tel: 9922277 - Fax: 9922288 - Amman - Jordan


Drawing Title:  
CROSS-SECTION  
3+660

Scale: H 1:400 V 1:200 Drawing No.: 178



**NOTES :**

- \* FOR EXACT HEIGHTS AND DIMENSIONS OF BENCHES SEE TYPICAL ROAD CROSS-SECTION .
- \* SLOPE H : V .

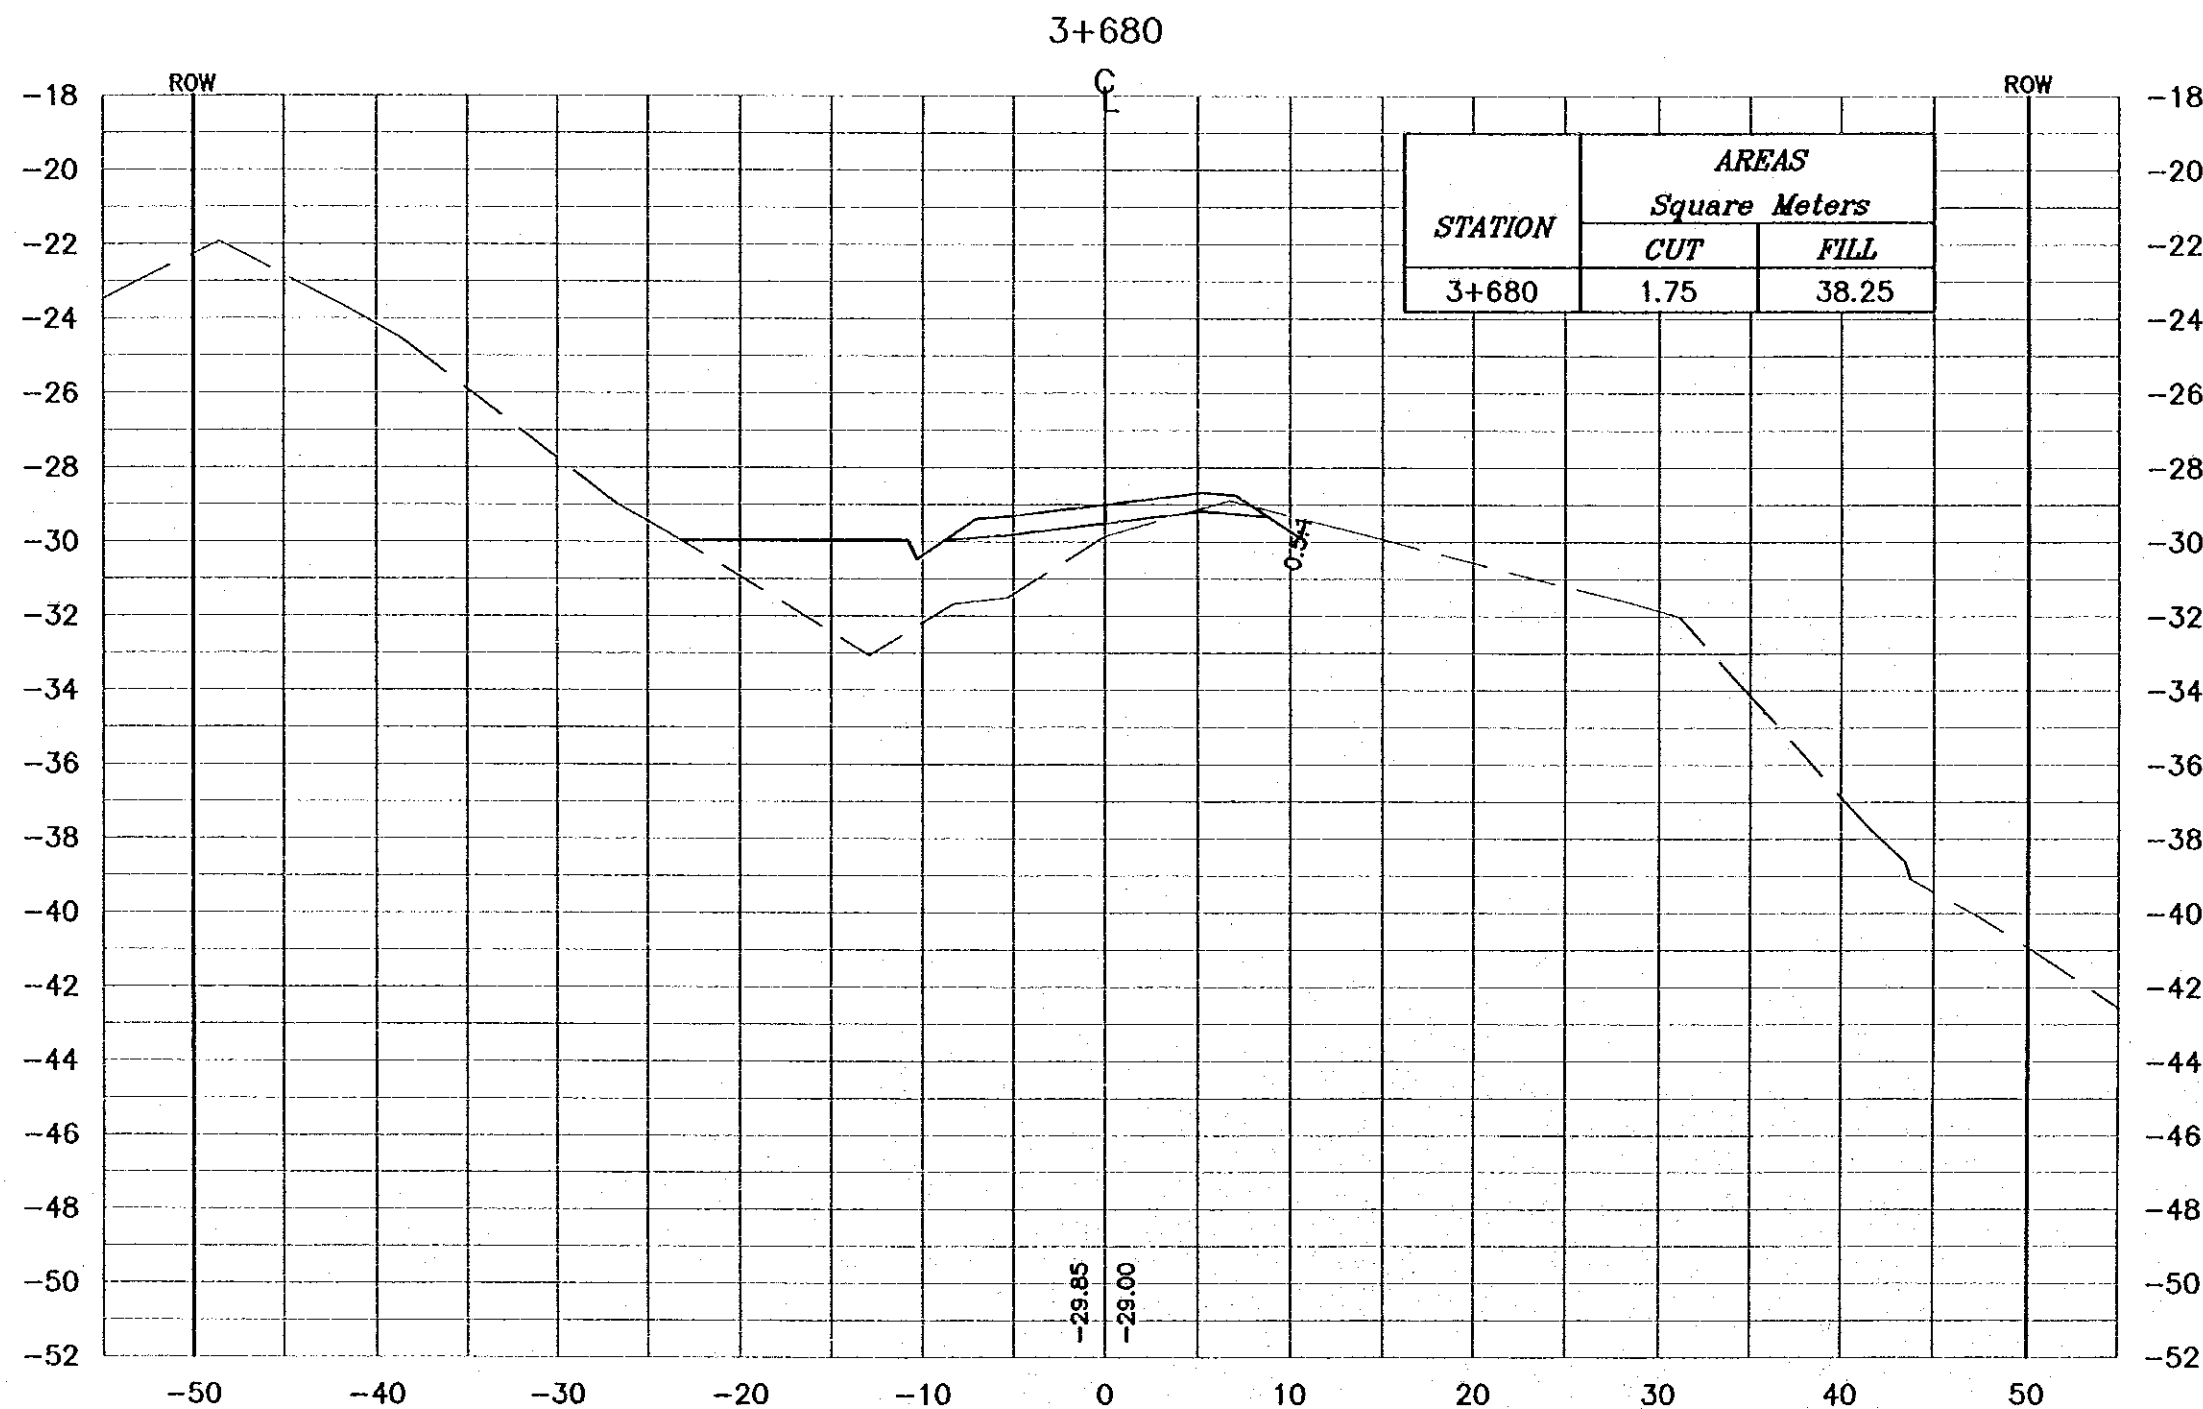

**Project:**  
Tourism Sector Development Project  
in the Hashemite Kingdom of Jordan


**Executing Agency:**  
The Ministry of Tourism and Antiquities  
The Ministry of Planning

**SUB-PROJECT:**  
Dead Sea Parkway

**Note:**  
This detailed design has been executed by  
a team of consultants as shown below in  
accordance with the agreement between  
Japan International Cooperation Agency  
(JICA) and JICA Study Team.  
The copyright of this drawing rests with JICA.

**Designed by:**  
Japan International Cooperation  
Agency (JICA)

**JICA Study Team:**  
Joint Venture of  
Pacifica Consultants International and  
Yamashita Sekidai Inc.

**Subcontracted Local Consultant:**  
  
Tel: 992377 - Fax: 992388 - JAMM - JAMM

---


**Drawing Title:**  
CROSS-SECTION  
3+680

---

**Scale:** H: 1:400 V: 1:200 **Drawing No.:** 179

**NOTES :**

- \* FOR EXACT HEIGHTS AND DIMENSIONS OF BENCHES SEE TYPICAL ROAD CROSS-SECTION .
- \* SLOPE H : V .

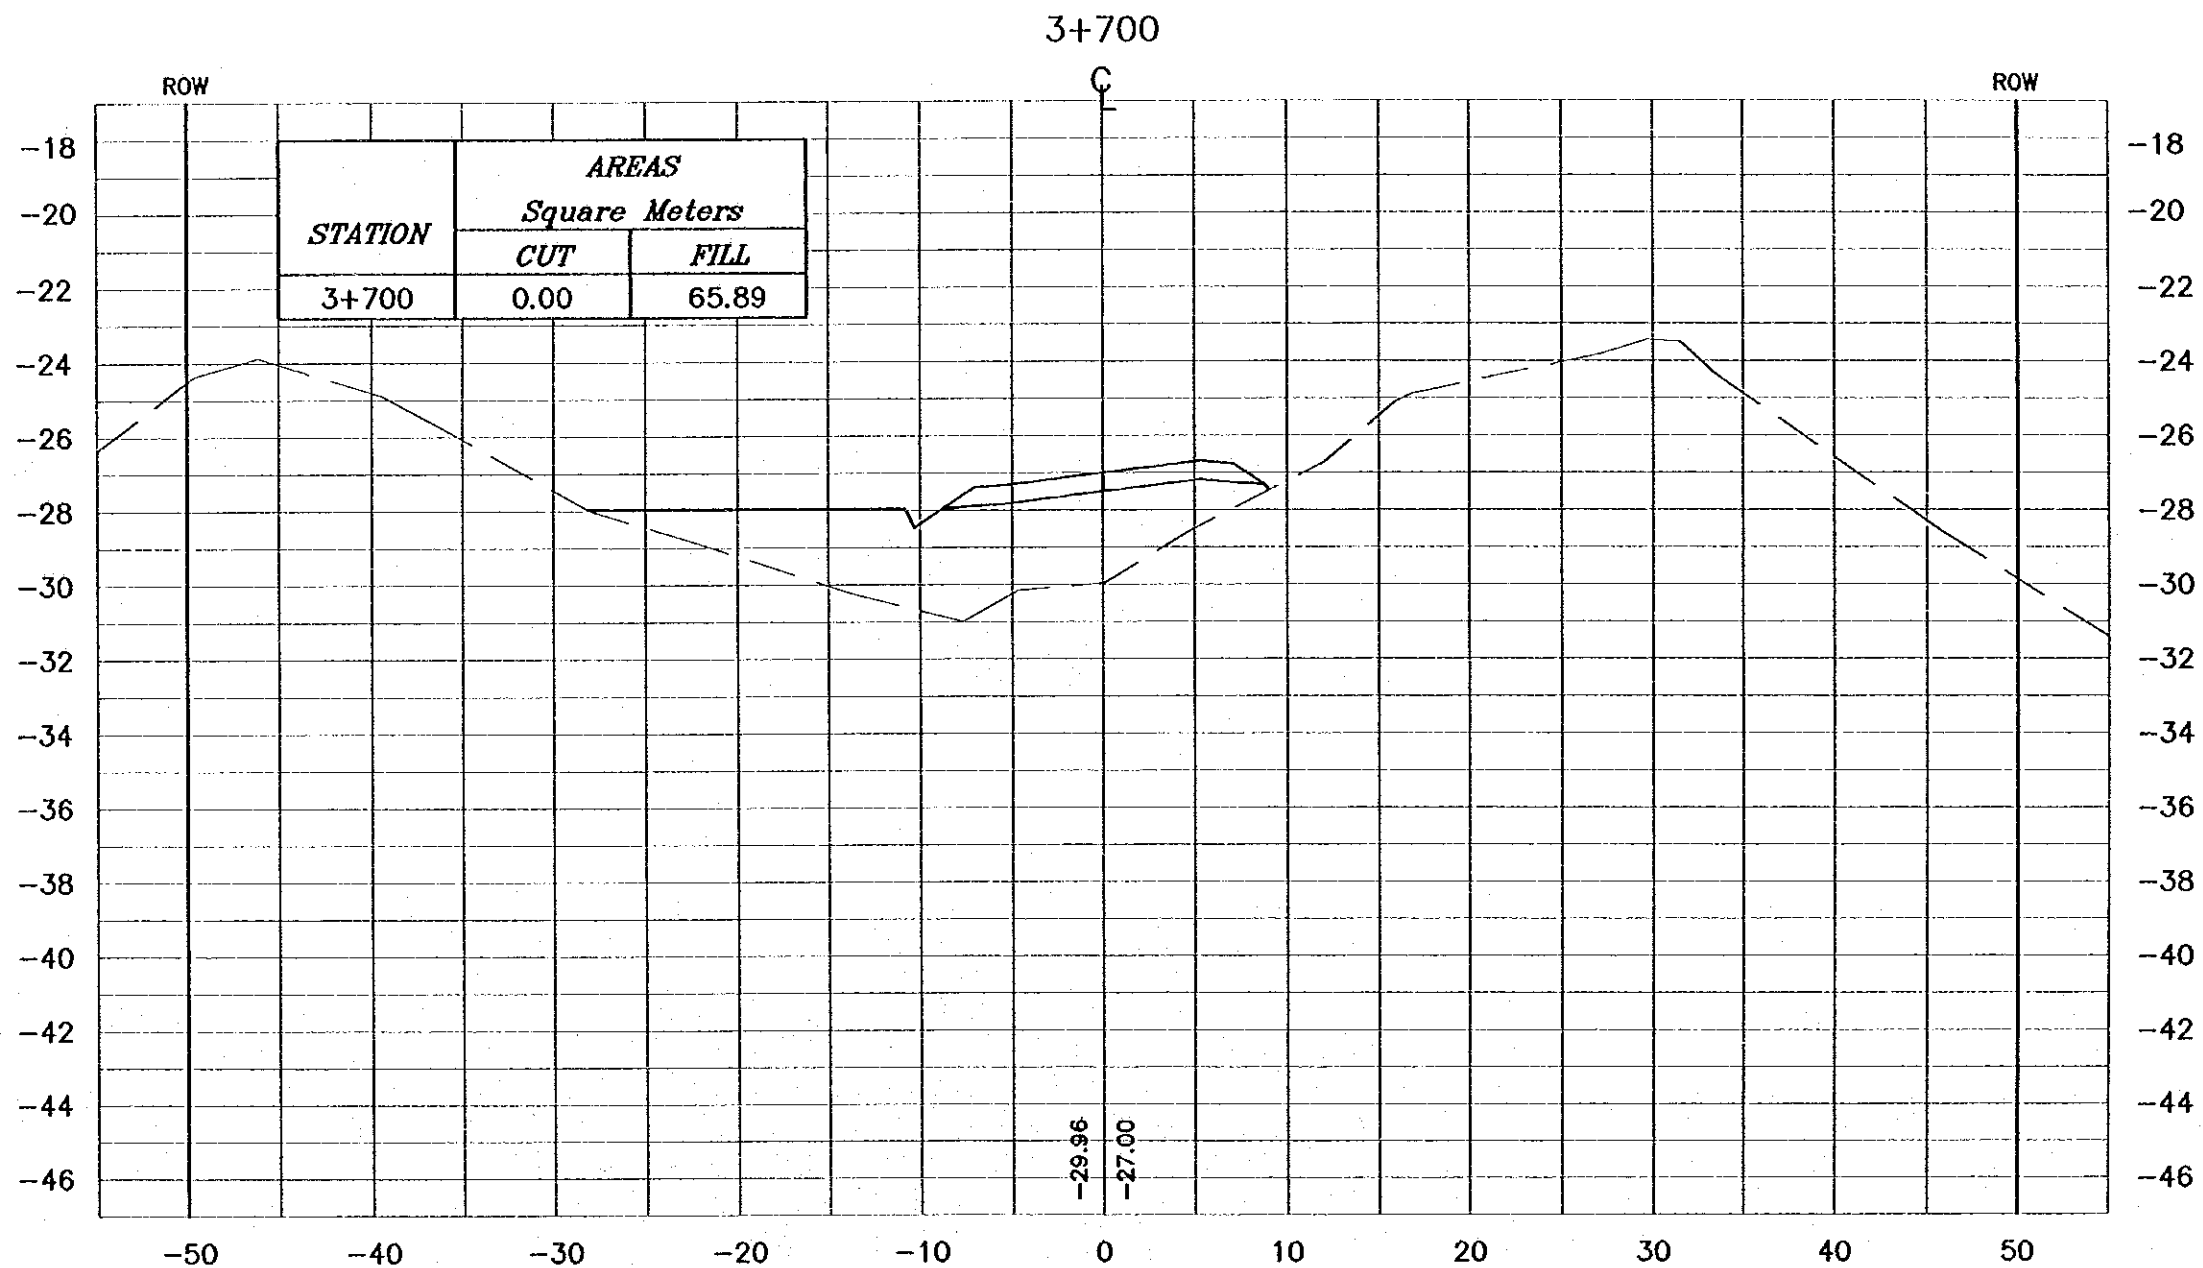

**Project:**  
Tourism Sector Development Project  
in the Hashemite Kingdom of Jordan

**Executing Agency:**  
The Ministry of Tourism and Antiquities  
The Ministry of Planning

**SUB-PROJECT:**  
Dead Sea Parkway

**Note:**  
This detailed design has been executed by  
a team of consultants as shown below in  
accordance with the agreement between  
Japan International Cooperation Agency  
(JICA) and JICA Study Team.  
The copyright of this drawing rests with JICA.

**Designed by:**  
Japan International Cooperation  
Agency (JICA)

**JICA Study Team:**  
Joint Venture of  
Pacific Consultants International and  
Yamashita Sekidai Inc.


**Subcontracted Local Consultant:**  
 **consolidated consultants**  
engineering & environment  
Tel: 0112577 - Fax: 0112588 - JORDAN - JORDAN

**Drawing Title:**  
CROSS-SECTION  
3+700

**Scale:** H 1:400 V 1:200 **Drawing No.:** 180

**NOTES :**

- \* FOR EXACT HEIGHTS AND DIMENSIONS OF BENCHES SEE TYPICAL ROAD CROSS-SECTION .
- \* SLOPE H : V .

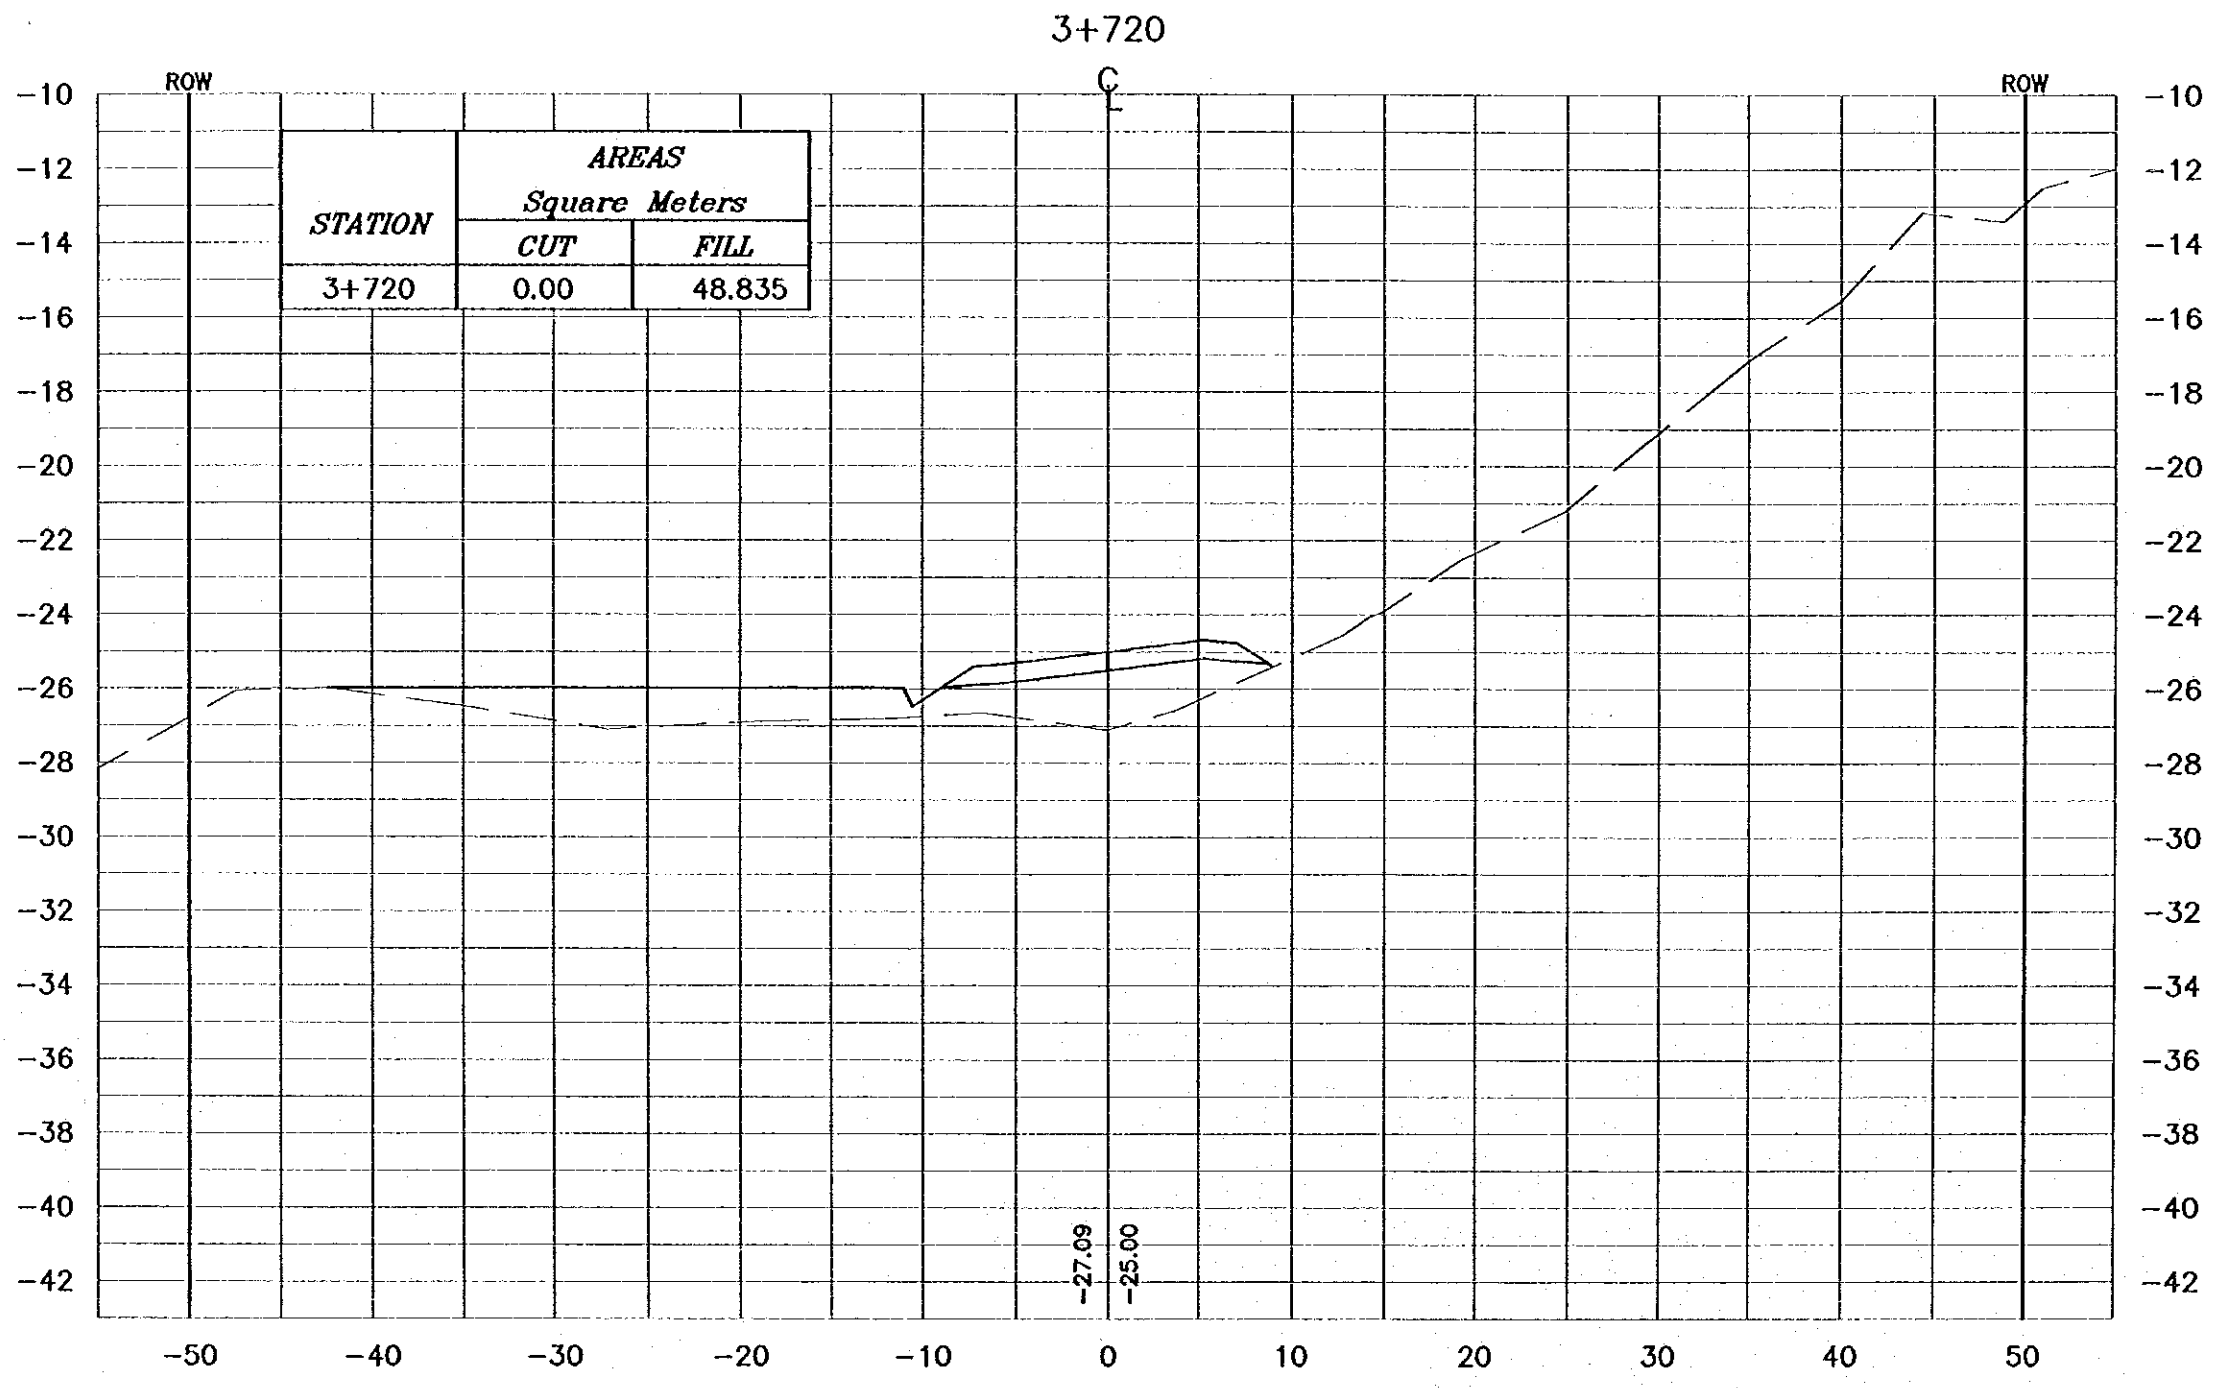

**Project:**  
Tourism Sector Development Project  
in the Hashemite Kingdom of Jordan

**Executing Agency:**  
The Ministry of Tourism and Antiquities  
The Ministry of Planning

**SUB-PROJECT:**  
Dead Sea Parkway

**Note:**  
This detailed design has been executed by a team of consultants as shown below in accordance with the agreement between Japan International Cooperation Agency (JICA) and JICA Study Team. The copyright of this drawing rests with JICA.

**Designed by:**  
Japan International Cooperation Agency (JICA)

**JICA Study Team:**  
Joint Venture of Pacific Consultants International and Yamashita Seldal Inc.

**Subcontracted Local Consultant:**  
  
CONSOLIDATED CONSULTANTS  
ENGINEERING & ENVIRONMENT  
Tel: 0012577 - Fax: 0012599 - AMMAN - JORDAN

**Drawing Title:**  
CROSS-SECTION  
3+720

**Scale:** H 1:400 V 1:200 **Drawing No.:** 181

**NOTES :**

- \* FOR EXACT HEIGHTS AND DIMENSIONS OF BENCHES SEE TYPICAL ROAD CROSS-SECTION .
- \* SLOPE H : V .

Project:  
Tourism Sector Development Project  
in the Hashemite Kingdom of Jordan

Executing Agency:  
The Ministry of Tourism and Antiquities  
The Ministry of Planning

SUB-PROJECT:  
Dead Sea Parkway

Note:  
This detailed design has been executed by  
a team of consultants as shown below in  
accordance with the agreement between  
Japan International Cooperation Agency  
(JICA) and JICA Study Team.  
The copyright of this drawing rests with JICA.

Designed by:  
Japan International Cooperation  
Agency (JICA)

JICA Study Team:  
Joint Venture of  
Pacific Consultants International and  
Yamashita Seidai Inc.


Subcontracted Local Consultant:  
**consolidated consultants**  
engineering & environment  
Tel: 092277 - Fax: 092280 - Amman - Jordan

Drawing Title:  
CROSS-SECTION  
3+740

Scale: H 1:400 Drawing No.: 182  
V 1:200

3+740


C

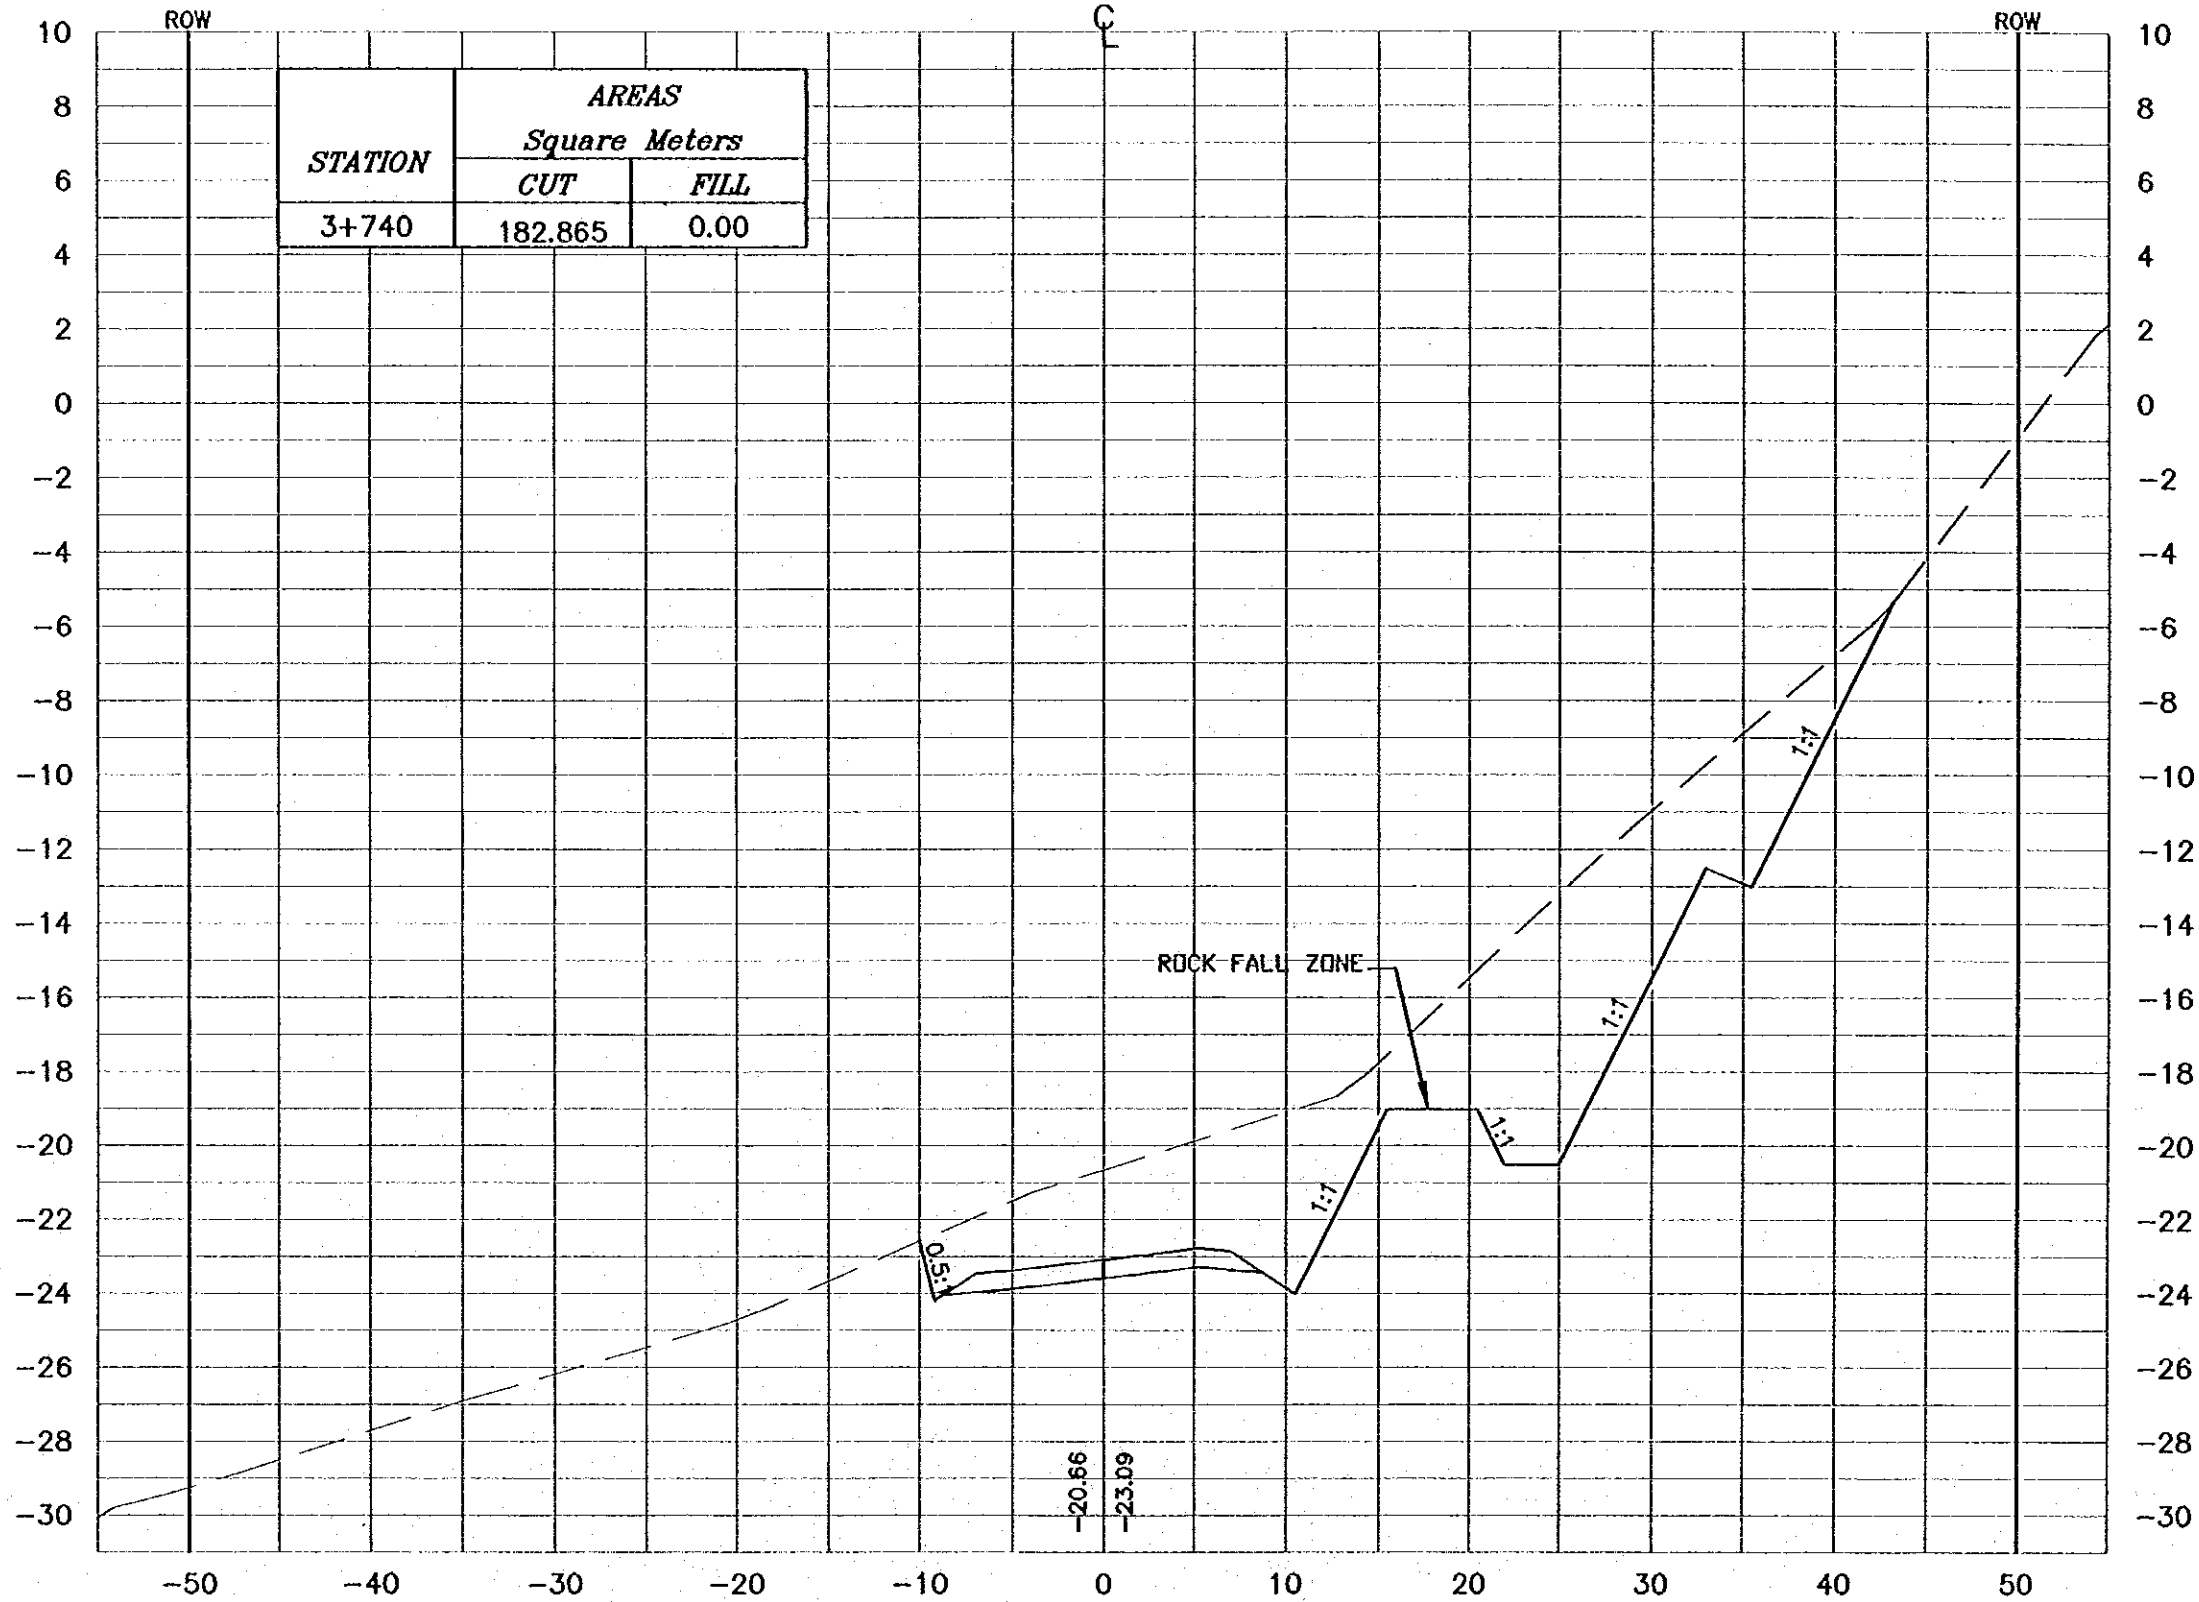

STATION	AREAS Square Meters	
	CUT	FILL
3+740	182.865	0.00

**NOTES :**

- \* FOR EXACT HEIGHTS AND DIMENSIONS OF BENCHES SEE TYPICAL ROAD CROSS-SECTION .
- \* SLOPE H : V .

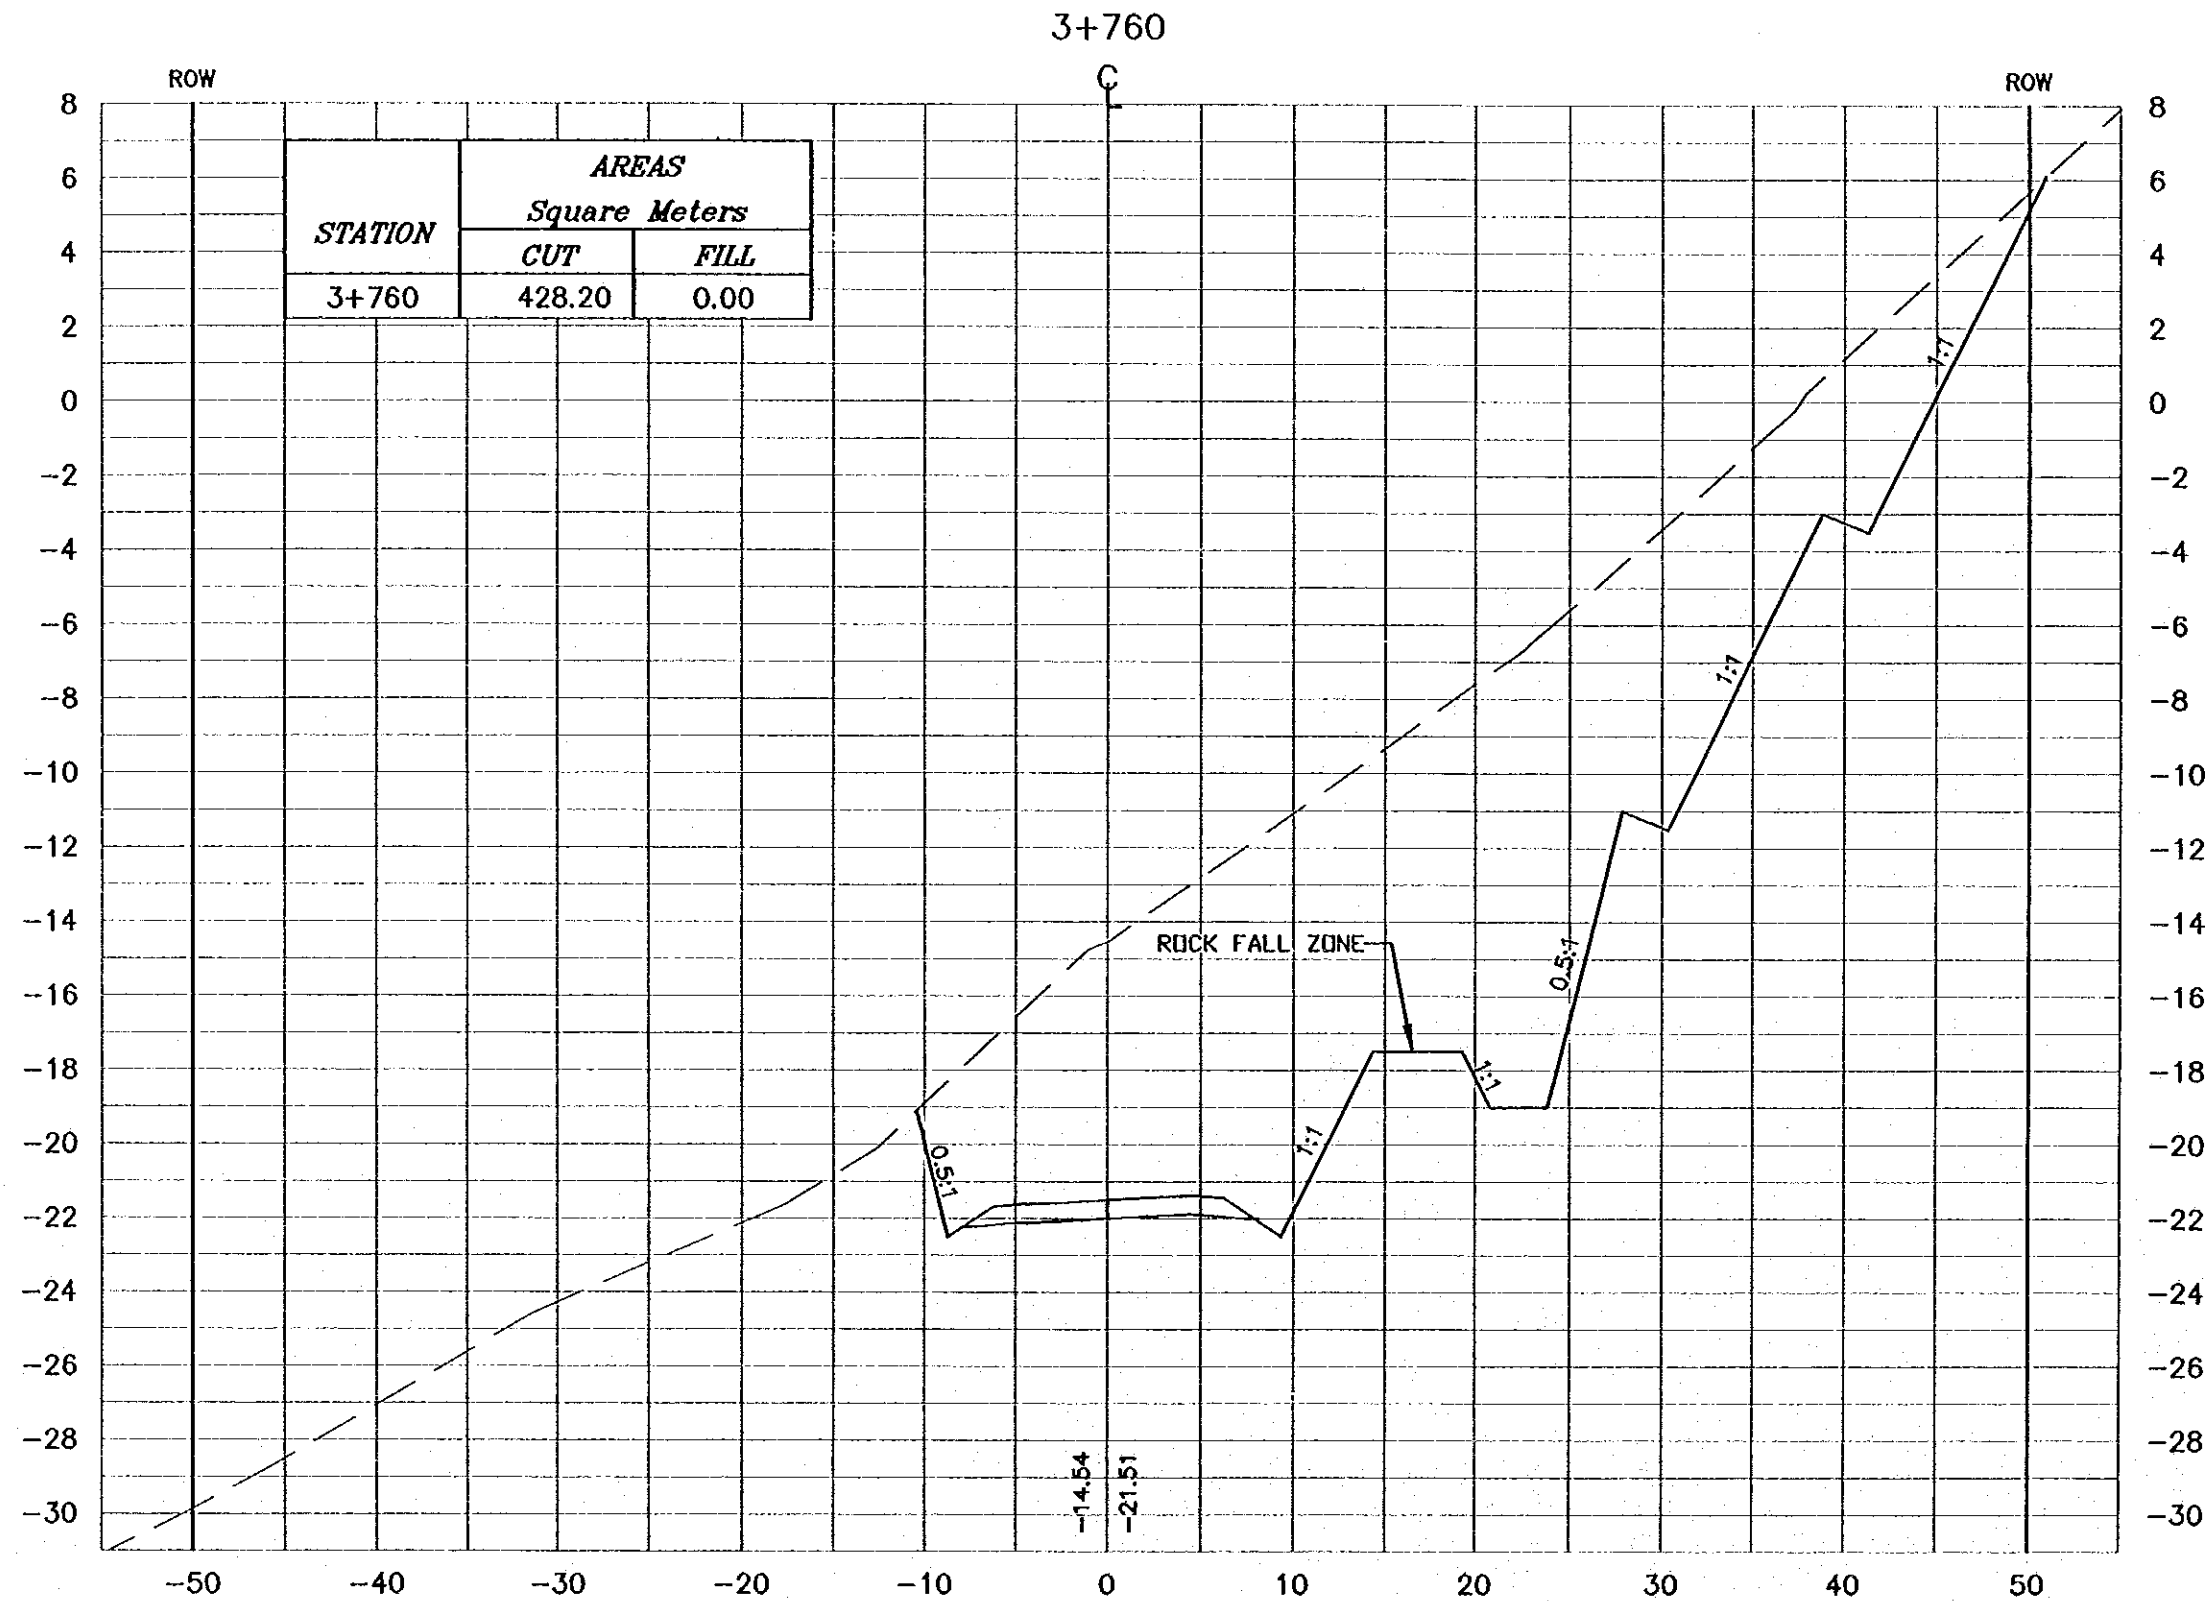

**Project:**  
Tourism Sector Development Project  
in the Hashemite Kingdom of Jordan

**Executing Agency:**  
The Ministry of Tourism and Antiquities  
The Ministry of Planning

**SUB-PROJECT:**  
Dead Sea Parkway

**Note:**  
This detailed design has been executed by a team of consultants as shown below in accordance with the agreement between Japan International Cooperation Agency (JICA) and JICA Study Team. The copyright of this drawing rests with JICA.

**Designed by:**  
Japan International Cooperation Agency (JICA)

**JICA Study Team:**  
Joint Venture of Pacific Consultants International and Yamashita Sekitai Inc.


**Subcontracted Local Consultants:**  
**consolidated consultants**  
engineering & environment  
Tel: 9622577 - Fax: 9622588 - Amman - Jordan

**Drawing Title:**  
CROSS-SECTION  
3+760

**Scale:** H 1:400 V 1:200 **Drawing No.:** 183

**NOTES :**

- \* FOR EXACT HEIGHTS AND DIMENSIONS OF BENCHES SEE TYPICAL ROAD CROSS-SECTION .
- \* SLOPE H : V .

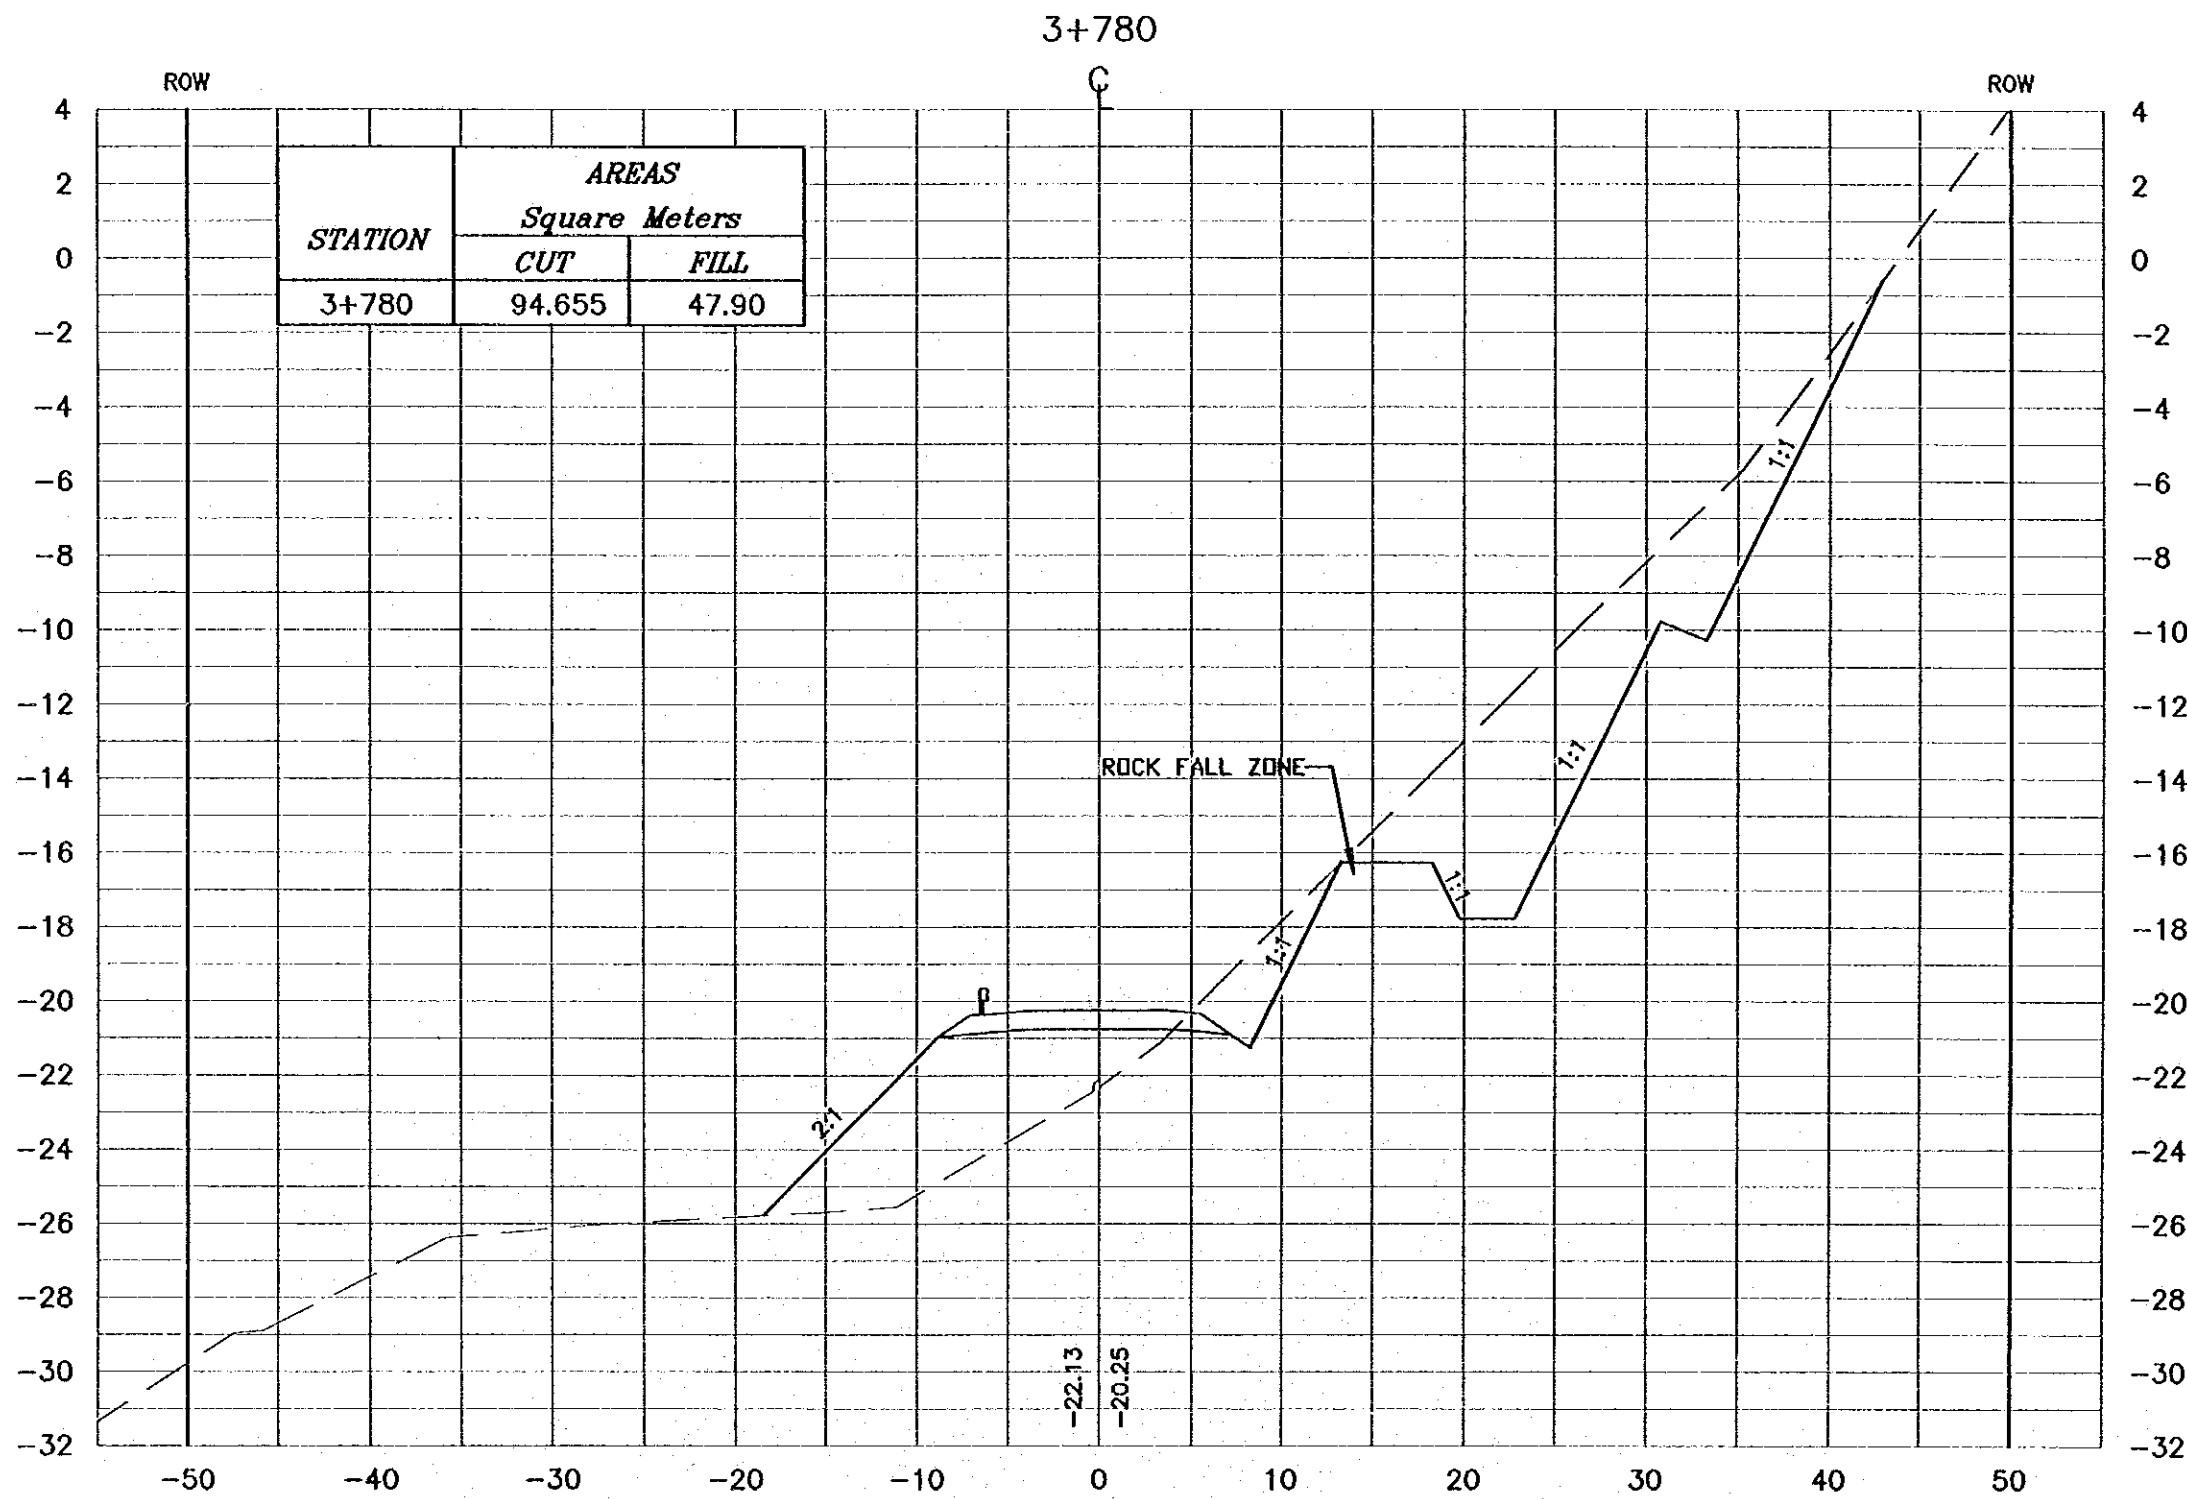

**Project:**  
Tourism Sector Development Project  
in the Hashemite Kingdom of Jordan


**Escalating Agency:**  
The Ministry of Tourism and Antiquities  
The Ministry of Planning

**SUB-PROJECT:**  
Dead Sea Parkway

**Note:**  
This detailed design has been executed by a team of consultants as shown below in accordance with the agreement between Japan International Cooperation Agency (JICA) and JICA Study Team. The copyright of this drawing rests with JICA.


**Designed by:**  
Japan International Cooperation Agency (JICA)

**JICA Study Team:**  
Joint Venture of  
Pacific Consultants International and  
Yamashita Sekidai Inc.

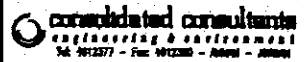**Subcontracted Local Consultant:**  
  
consolidated consultants  
engineering & environment  
Tel: 962277 - Fax: 962288 - Amman - Jordan

**Drawing Title:**  
CROSS-SECTION  
3+780

**Scale:** H 1:400 V 1:200 **Drawing No.:** 184

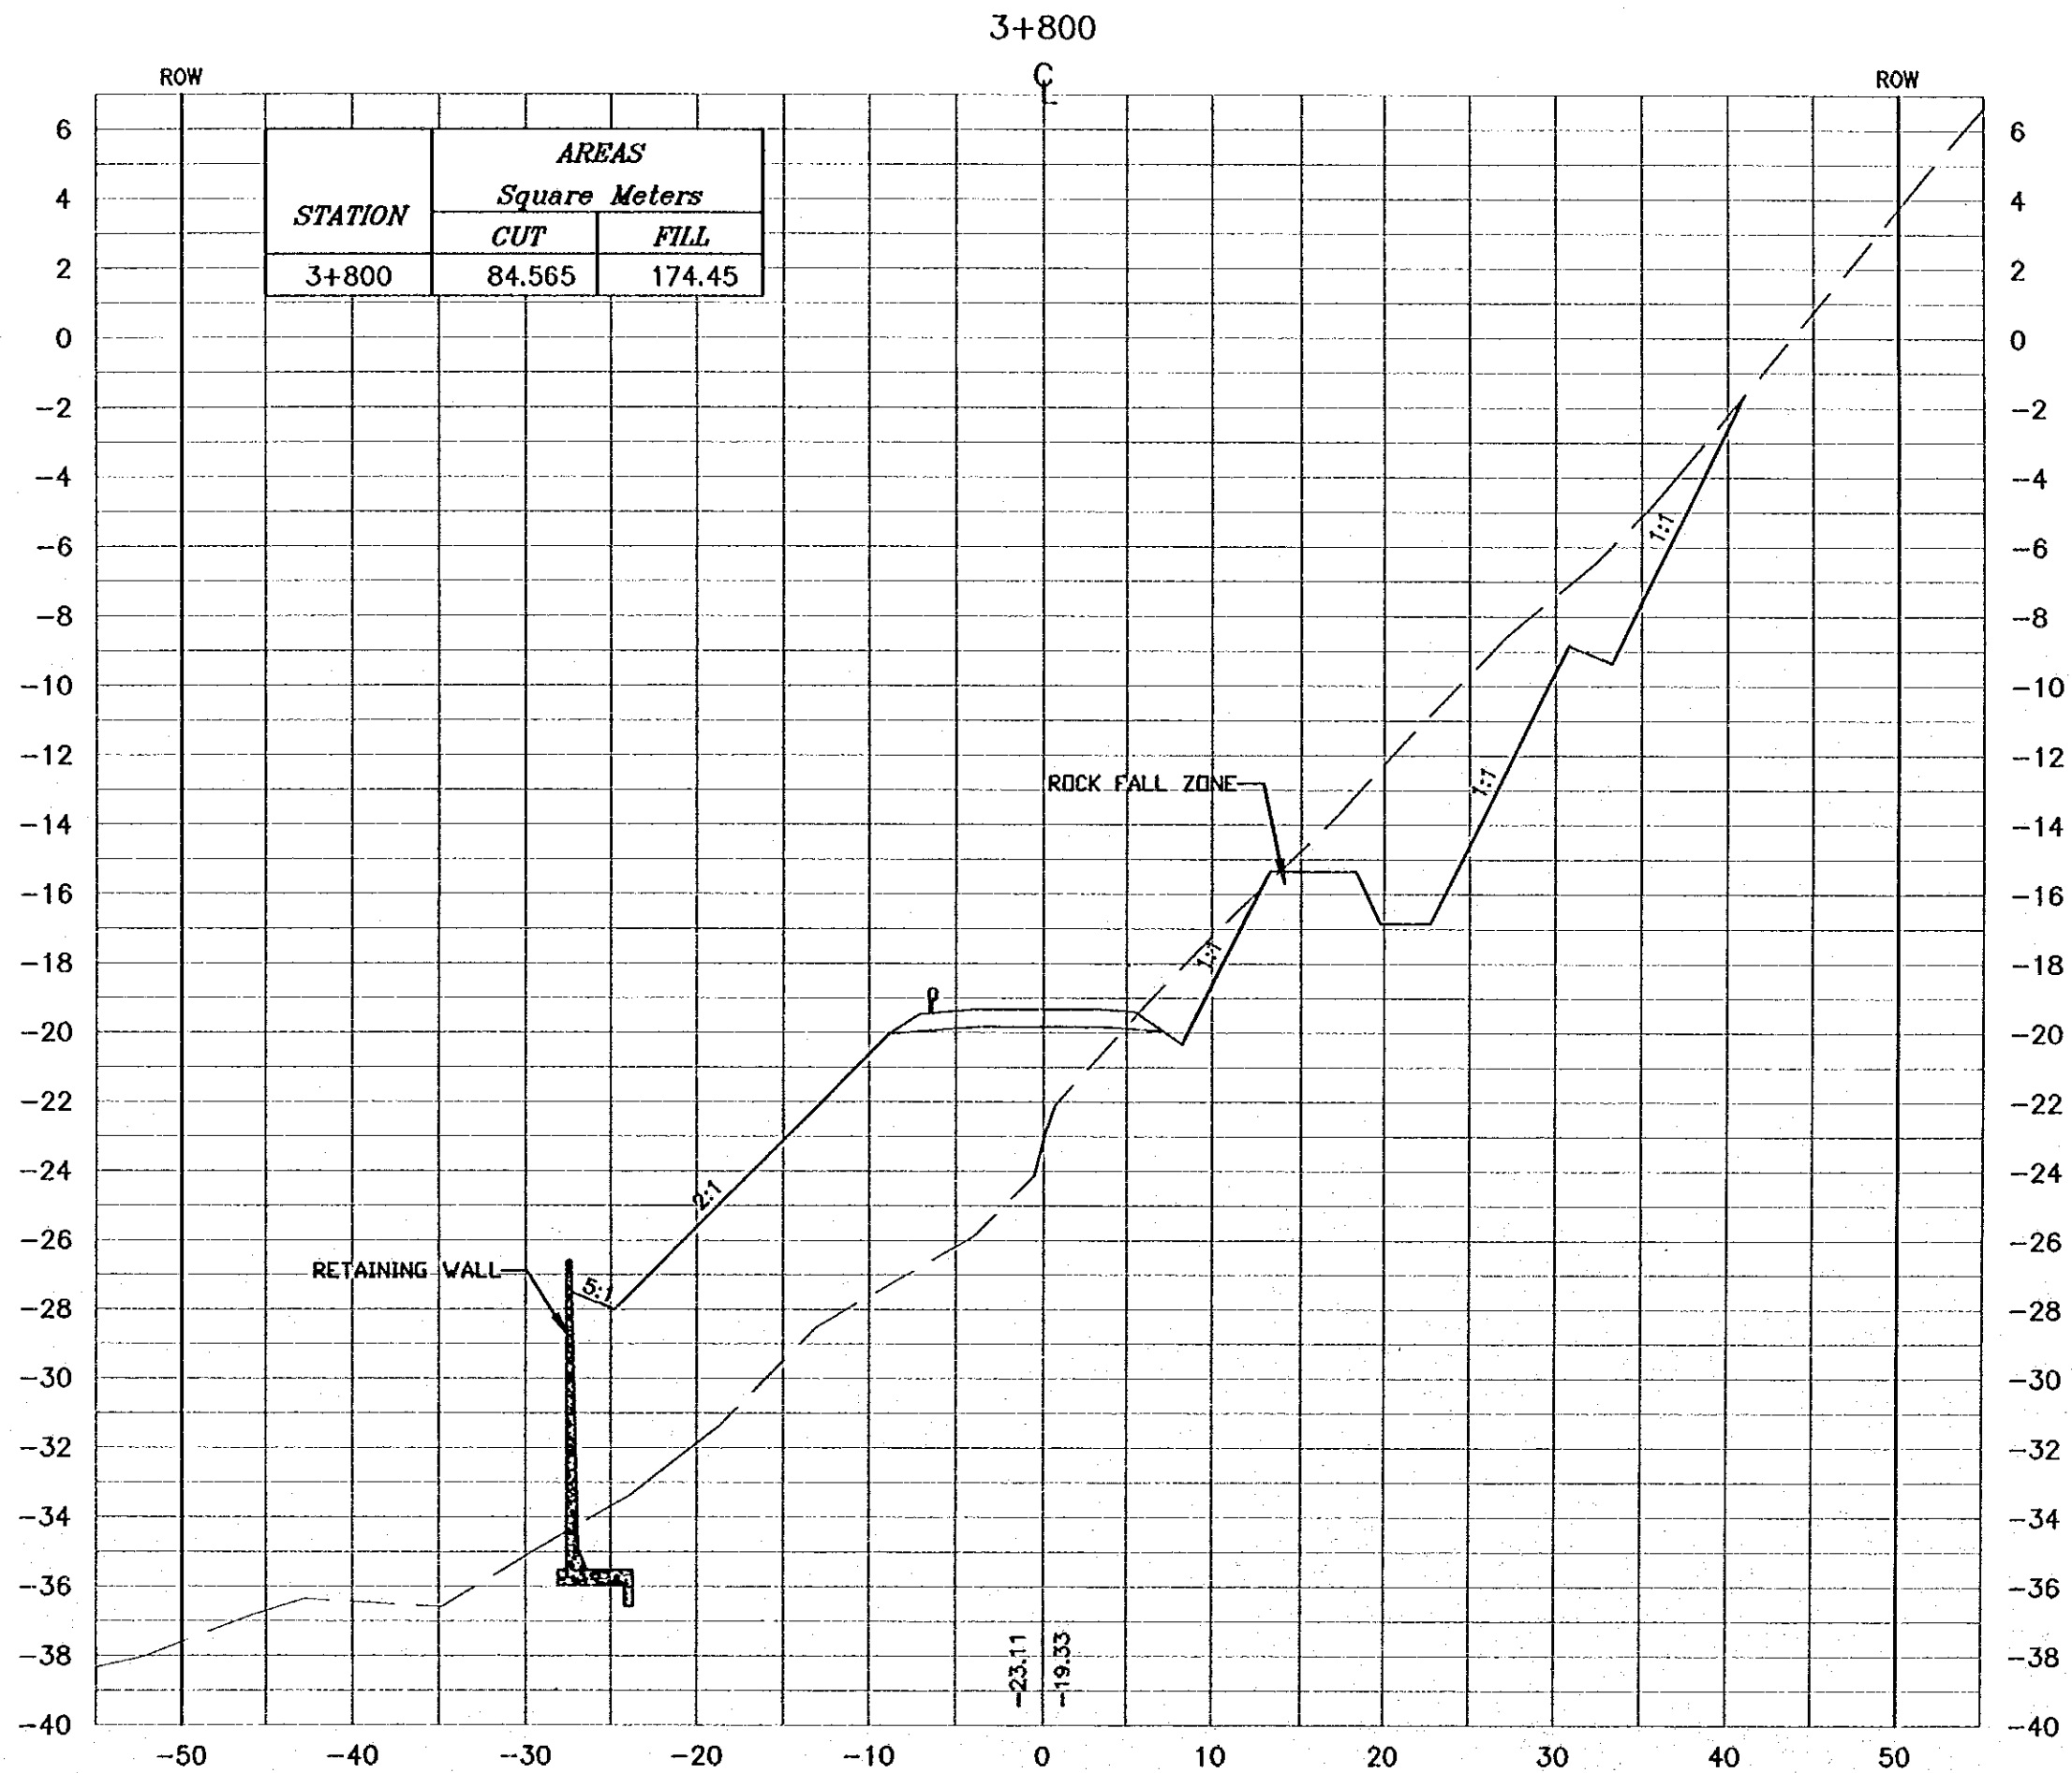

**NOTES :**

- \* FOR EXACT HEIGHTS AND DIMENSIONS OF BENCHES SEE TYPICAL ROAD CROSS-SECTION .
- \* SLOPE H : V .

Project:  
Tourism Sector Development Project  
in the Hashemite Kingdom of Jordan

Executing Agency:  
The Ministry of Tourism and Antiquities  
The Ministry of Planning

SUB-PROJECT:  
Dead Sea Parkway

Note:  
This detailed design has been executed by a team of consultants as shown below in accordance with the agreement between Japan International Cooperation Agency (JICA) and JICA Study Team. The copyright of this drawing rests with JICA.

Designed by:  
Japan International Cooperation Agency (JICA)


JICA Study Team:  
Joint Venture of  
Pacific Consultants International and  
Yamashita Seidai Inc.

Subcontracted Local Consultant:  
**consolidated consultants**  
engineering & environment  
Tel: 962277 - Fax: 962288 - Amman - Jordan

Drawing Title:  
CROSS-SECTION  
3+800

Scale: H 1:400 V 1:200 Drawing No.: 185

3+820

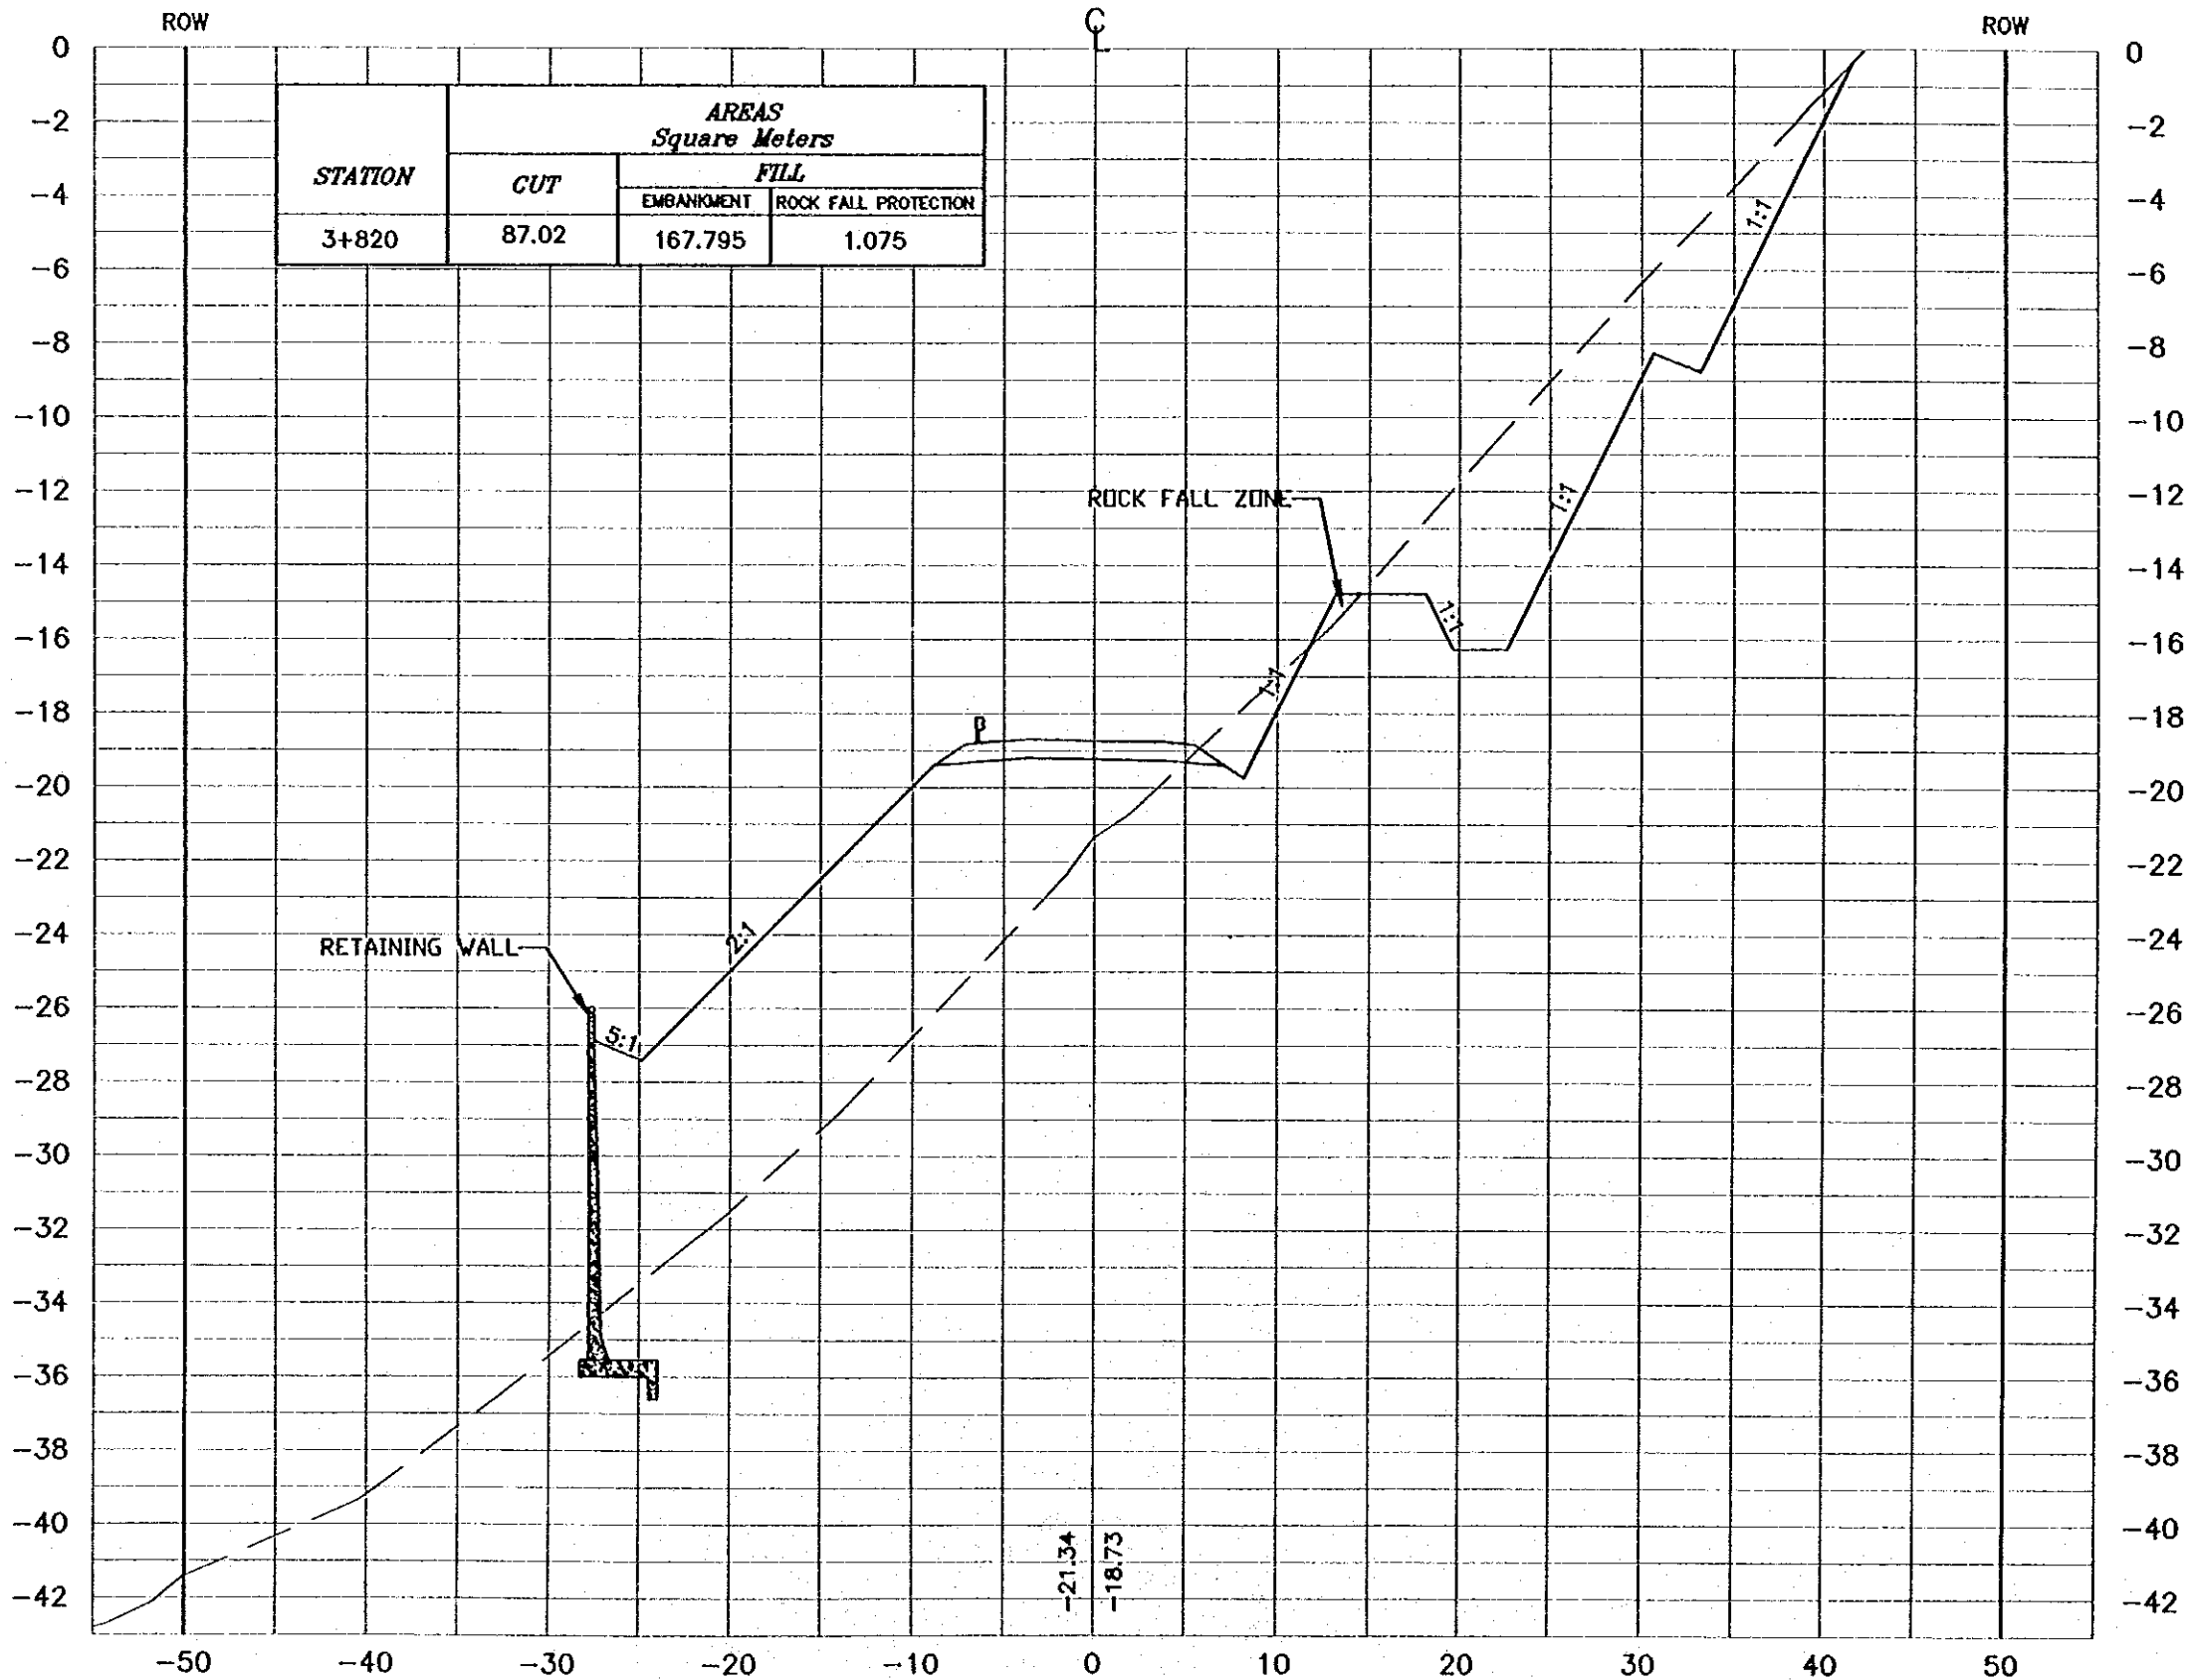

STATION	AREAS Square Meters		
	CUT	FILL	
		EMBANKMENT	ROCK FALL PROTECTION
3+820	87.02	167.795	1.075

**NOTES :**

- \* FOR EXACT HEIGHTS AND DIMENSIONS OF BENCHES SEE TYPICAL ROAD CROSS-SECTION .
- \* SLOPE H : V .

Project:  
Tourism Sector Development Project  
in the Hashemite Kingdom of Jordan

Executing Agency:  
The Ministry of Tourism and Antiquities  
The Ministry of Planning

SUB-PROJECT:  
Dead Sea Parkway

Note:  
This detailed design has been executed by  
a team of consultants as shown below in  
accordance with the agreement between  
Japan International Cooperation Agency  
(JICA) and JICA Study Team.  
The copyright of this drawing rests with JICA.

Designed by:  
Japan International Cooperation  
Agency (JICA)

JICA Study Team:  
Joint Venture of  
Pacific Consultants International and  
Yamouita Sakkal Inc.

Subcontracted Local Consultant:  
**consolidated consultants**  
engineering & environment  
Tel: 912277 - Fax: 912288 - AMM - JORDAN


Drawing Title:  
CROSS-SECTION  
3+820

Scale: H 1:400 V 1:200 Drawing No.: 186



**NOTES :**

- \* FOR EXACT HEIGHTS AND DIMENSIONS OF BENCHES SEE TYPICAL ROAD CROSS-SECTION .
- \* SLOPE H : V .

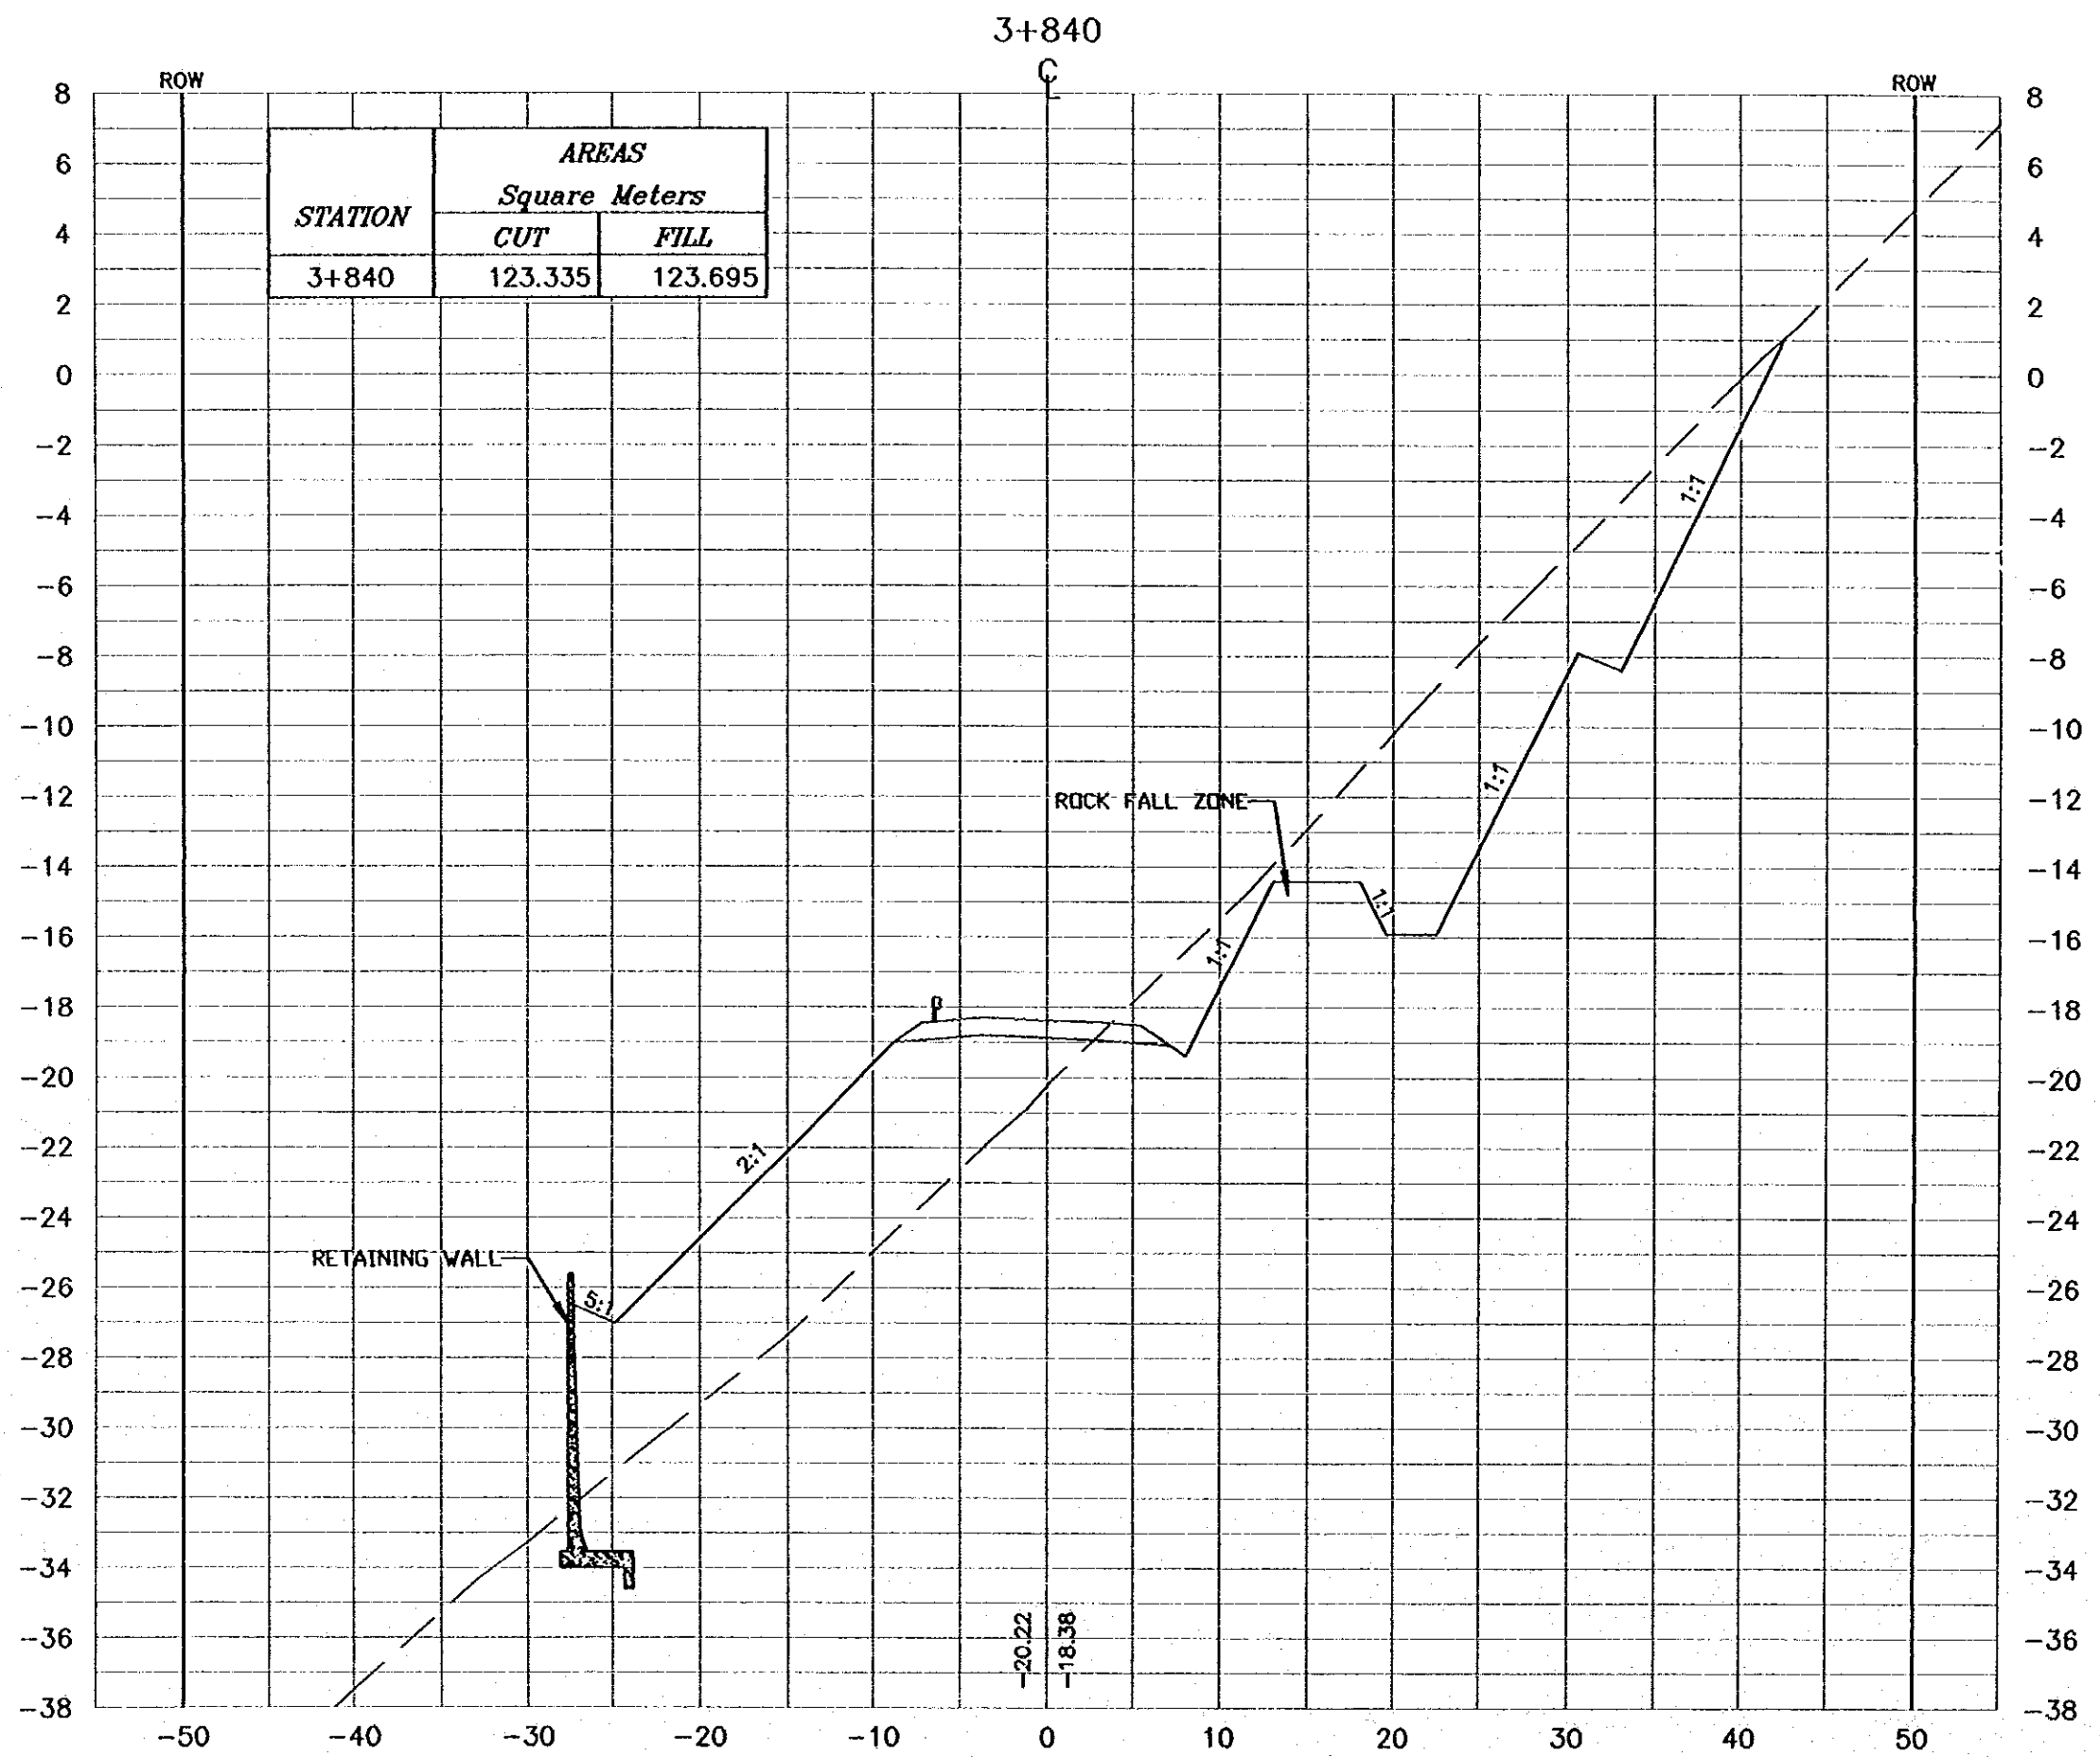

STATION	AREAS Square Meters	
	CUT	FILL
3+840	123.335	123.695

**Project:**  
Tourism Sector Development Project  
in the Hashemite Kingdom of Jordan

**Executing Agency:**  
The Ministry of Tourism and Antiquities  
The Ministry of Planning

**SUB-PROJECT:**  
Dead Sea Parkway

**Note:**  
This detailed design has been executed by a team of consultants as shown below in accordance with the agreement between Japan International Cooperation Agency (JICA) and JICA Study Team. The copyright of this drawing rests with JICA.

**Designed by:**  
Japan International Cooperation Agency (JICA)


**JICA Study Team:**  
Joint Venture of Pacific Consultants International and Yamashita Sekkol Inc.

**Subcontracted Local Consultant:**  
  
consolidated consultants  
engineering & environment  
Tel: 4612377 - Fax: 4612388 - Amman - Jordan

**Drawing Title:**  
CROSS-SECTION  
3+840

**Scale:** H: 1:400 V: 1:200 **Drawing No.:** 187

3+860

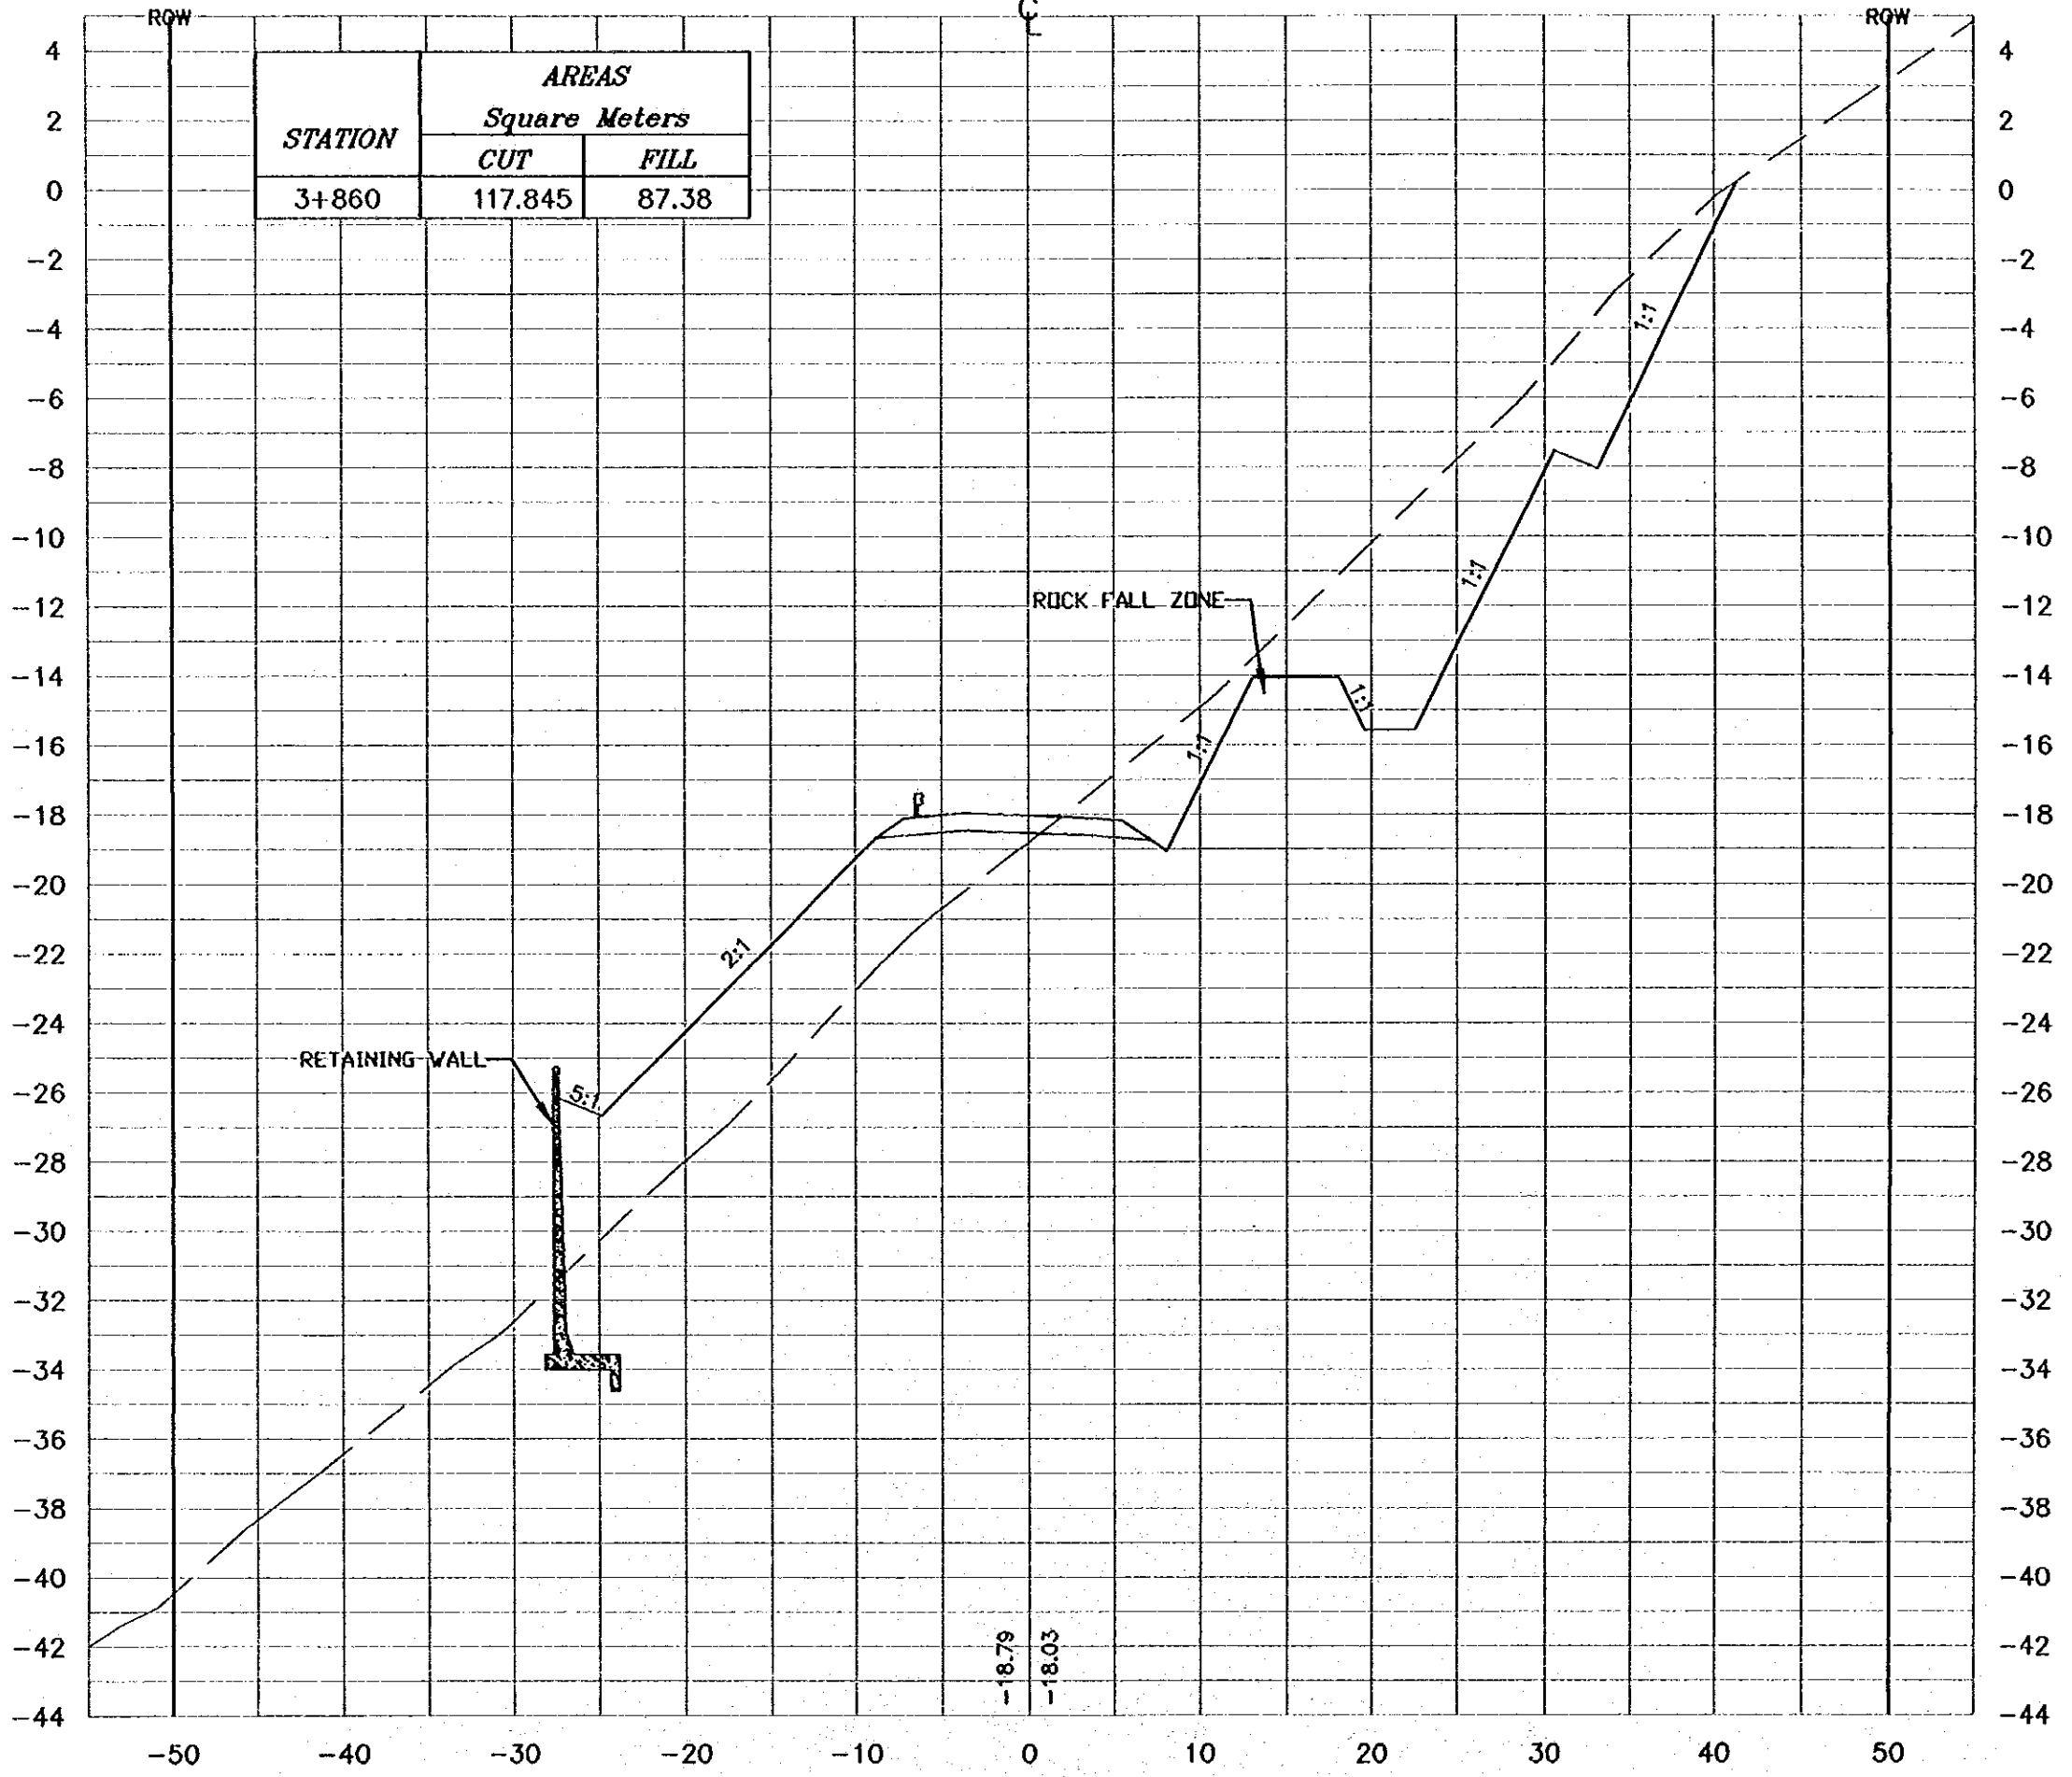

STATION	AREAS	
	Square Meters	
	CUT	FILL
3+860	117.845	87.38

**NOTES :**  
 \* FOR EXACT HEIGHTS AND DIMENSIONS OF BENCHES SEE TYPICAL ROAD CROSS-SECTION .  
 \* SLOPE H : V .

**Project:**  
 Tourism Sector Development Project  
 in the Hashemite Kingdom of Jordan

**Executing Agency:**  
 The Ministry of Tourism and Antiquities  
 The Ministry of Planning

**SUB-PROJECT:**  
 Dead Sea Parkway

**Note:**  
 This detailed design has been executed by a team of consultants as shown below in accordance with the agreement between Japan International Cooperation Agency (JICA) and JICA Study Team. The copyright of this drawing rests with JICA.

**Designed by:**  
 Japan International Cooperation Agency (JICA)

**JICA Study Team:**  
 Joint Venture of  
 Pacific Consultants International and  
 Yamashita Sekitai Inc.


**Subcontracted Local Consultant:**  
  
 consolidated consultants  
 engineering & architecture  
 Tel: 497377 - Fax: 497388 - Jordan - 20001

**Drawing Title:**  
 CROSS-SECTION  
 3+860

**Scale:** 1:400  
**Drawing No.:** 188

**NOTES :**

- \* FOR EXACT HEIGHTS AND DIMENSIONS OF BENCHES SEE TYPICAL ROAD CROSS-SECTION .
- \* SLOPE H : V .

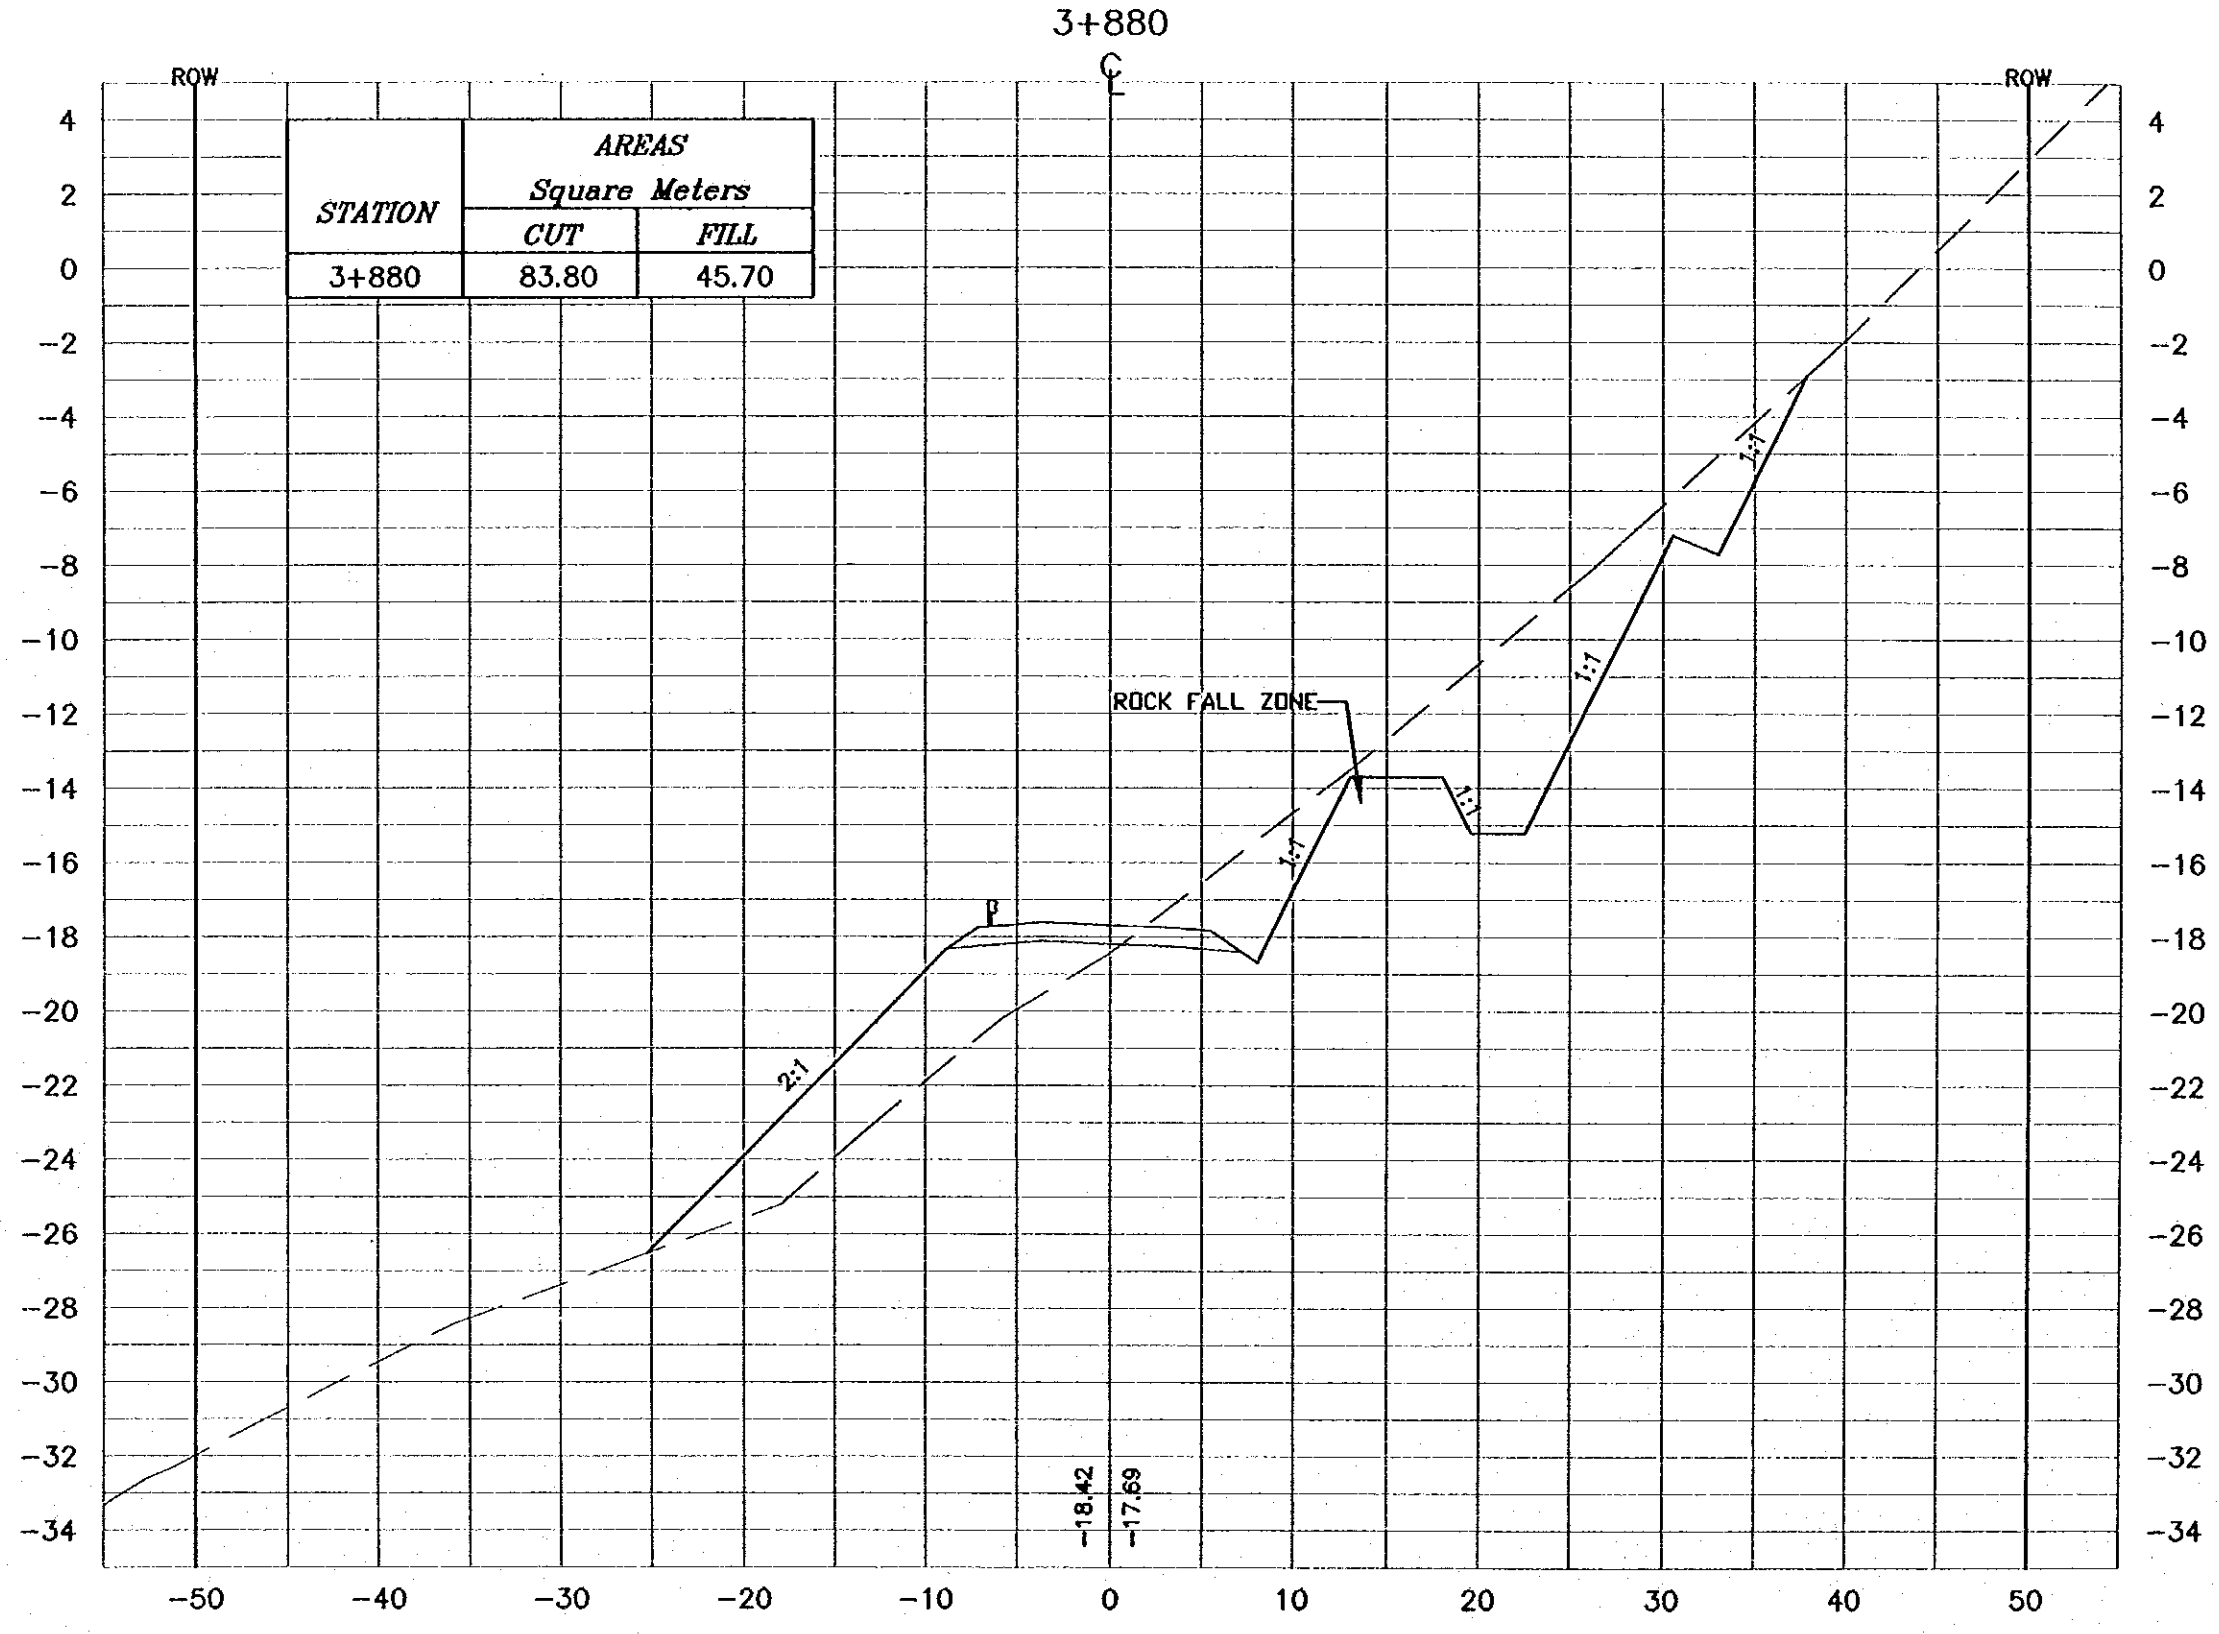

**Project:**  
Tourism Sector Development Project  
in the Hashemite Kingdom of Jordan

**Executing Agency:**  
The Ministry of Tourism and Antiquities  
The Ministry of Planning

**SUB-PROJECT:**  
Dead Sea Parkway

**Note:**  
This detailed design has been executed by a team of consultants as shown below in accordance with the agreement between Japan International Cooperation Agency (JICA) and JICA Study Team. The copyright of this drawing rests with JICA.

**Designed by:**  
Japan International Cooperation Agency (JICA)

**JICA Study Team:**  
Joint Venture of  
Pacific Consultants International and  
Yamashita Sekizui Inc.

**Subcontracted Local Consultant:**  
**consolidated consultants**  
engineering & environment  
Tel: 0012577 - Fax: 0012580 - Amman - Jordan


**Drawing Title:**  
CROSS-SECTION  
3+880

**Scale:** 1:400  
**Drawing No.:** 189  
V 1:200



**NOTES :**

- \* FOR EXACT HEIGHTS AND DIMENSIONS OF BENCHES SEE TYPICAL ROAD CROSS-SECTION .
- \* SLOPE H : V .

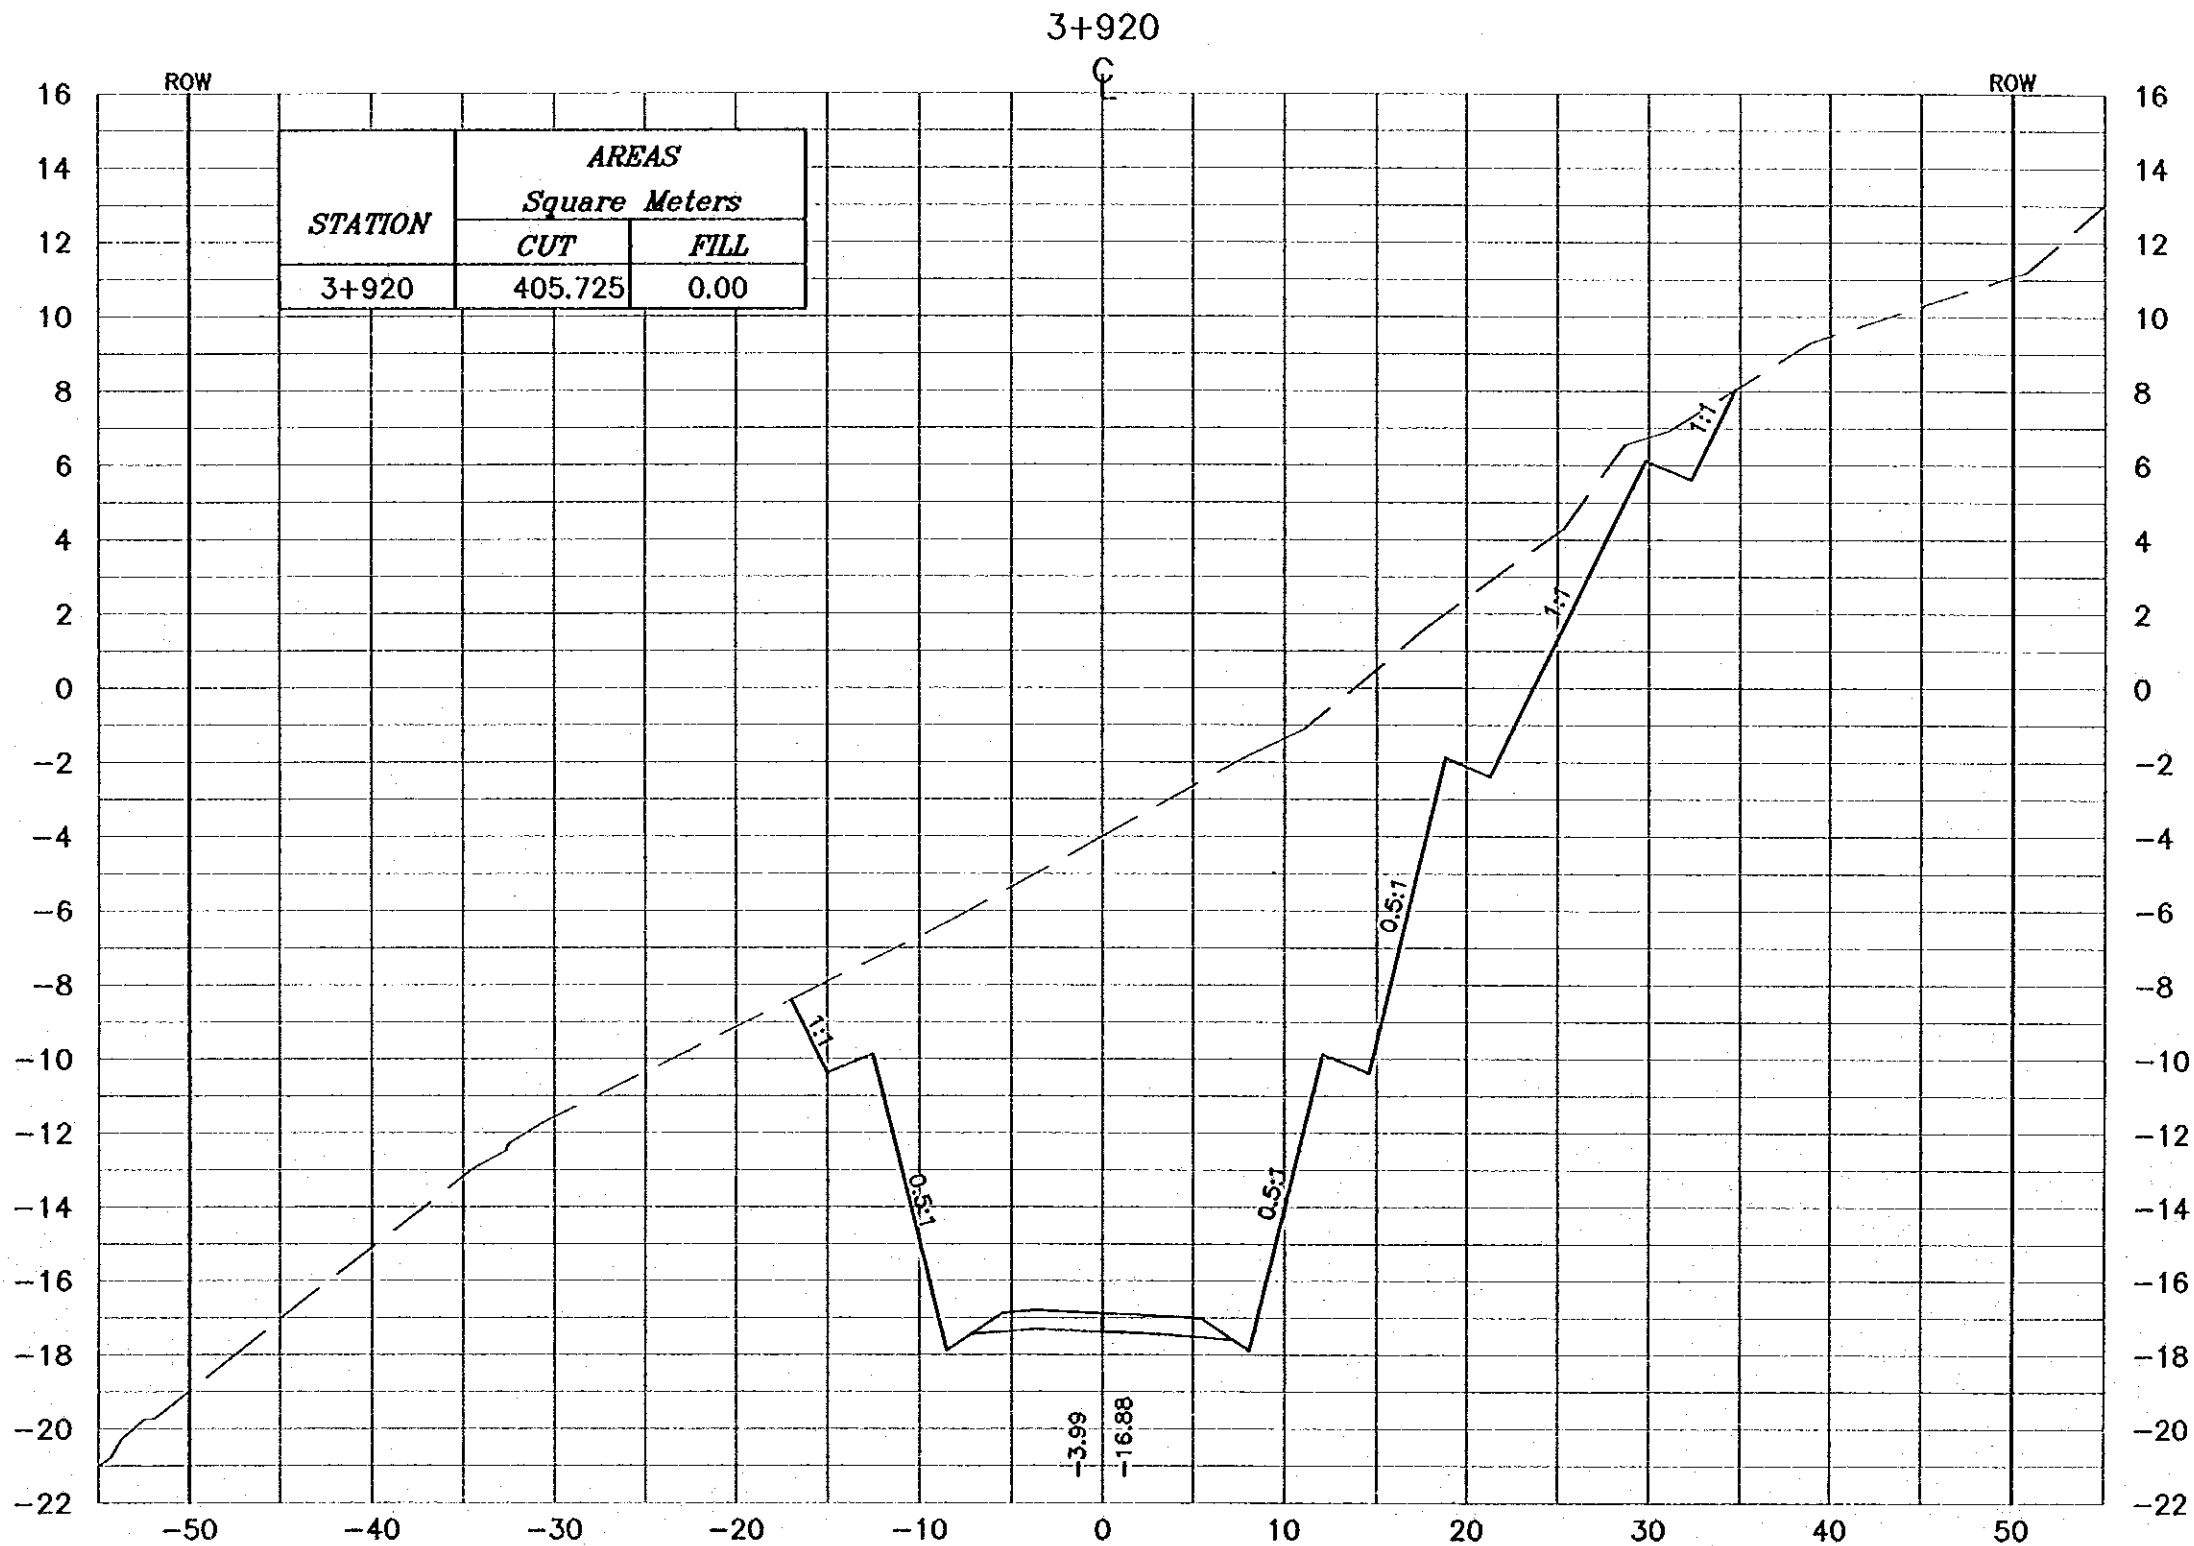

**Project:**  
Tourism Sector Development Project  
in the Hashemite Kingdom of Jordan


**Executing Agency:**  
The Ministry of Tourism and Antiquities  
The Ministry of Planning

**SUB-PROJECT:**  
Dead Sea Parkway

**Note:**  
This detailed design has been executed by a team of consultants as shown below in accordance with the agreement between Japan International Cooperation Agency (JICA) and JICA Study Team.  
The copyright of this drawing rests with JICA.


**Designed by:**  
Japan International Cooperation Agency (JICA)

**JICA Study Team:**  
Joint Venture of Pacific Consultants International and Yamashita Seki Co. Inc.

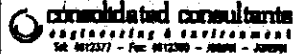**Subcontracted Local Consultant:**  
  
Tel: 9622377 - Fax: 9622369 - Amman - Jordan

**Drawing Title:**  
CROSS-SECTION  
3+920

**Scale:** 1:400 **Drawing No.:** 191  
V 1:200

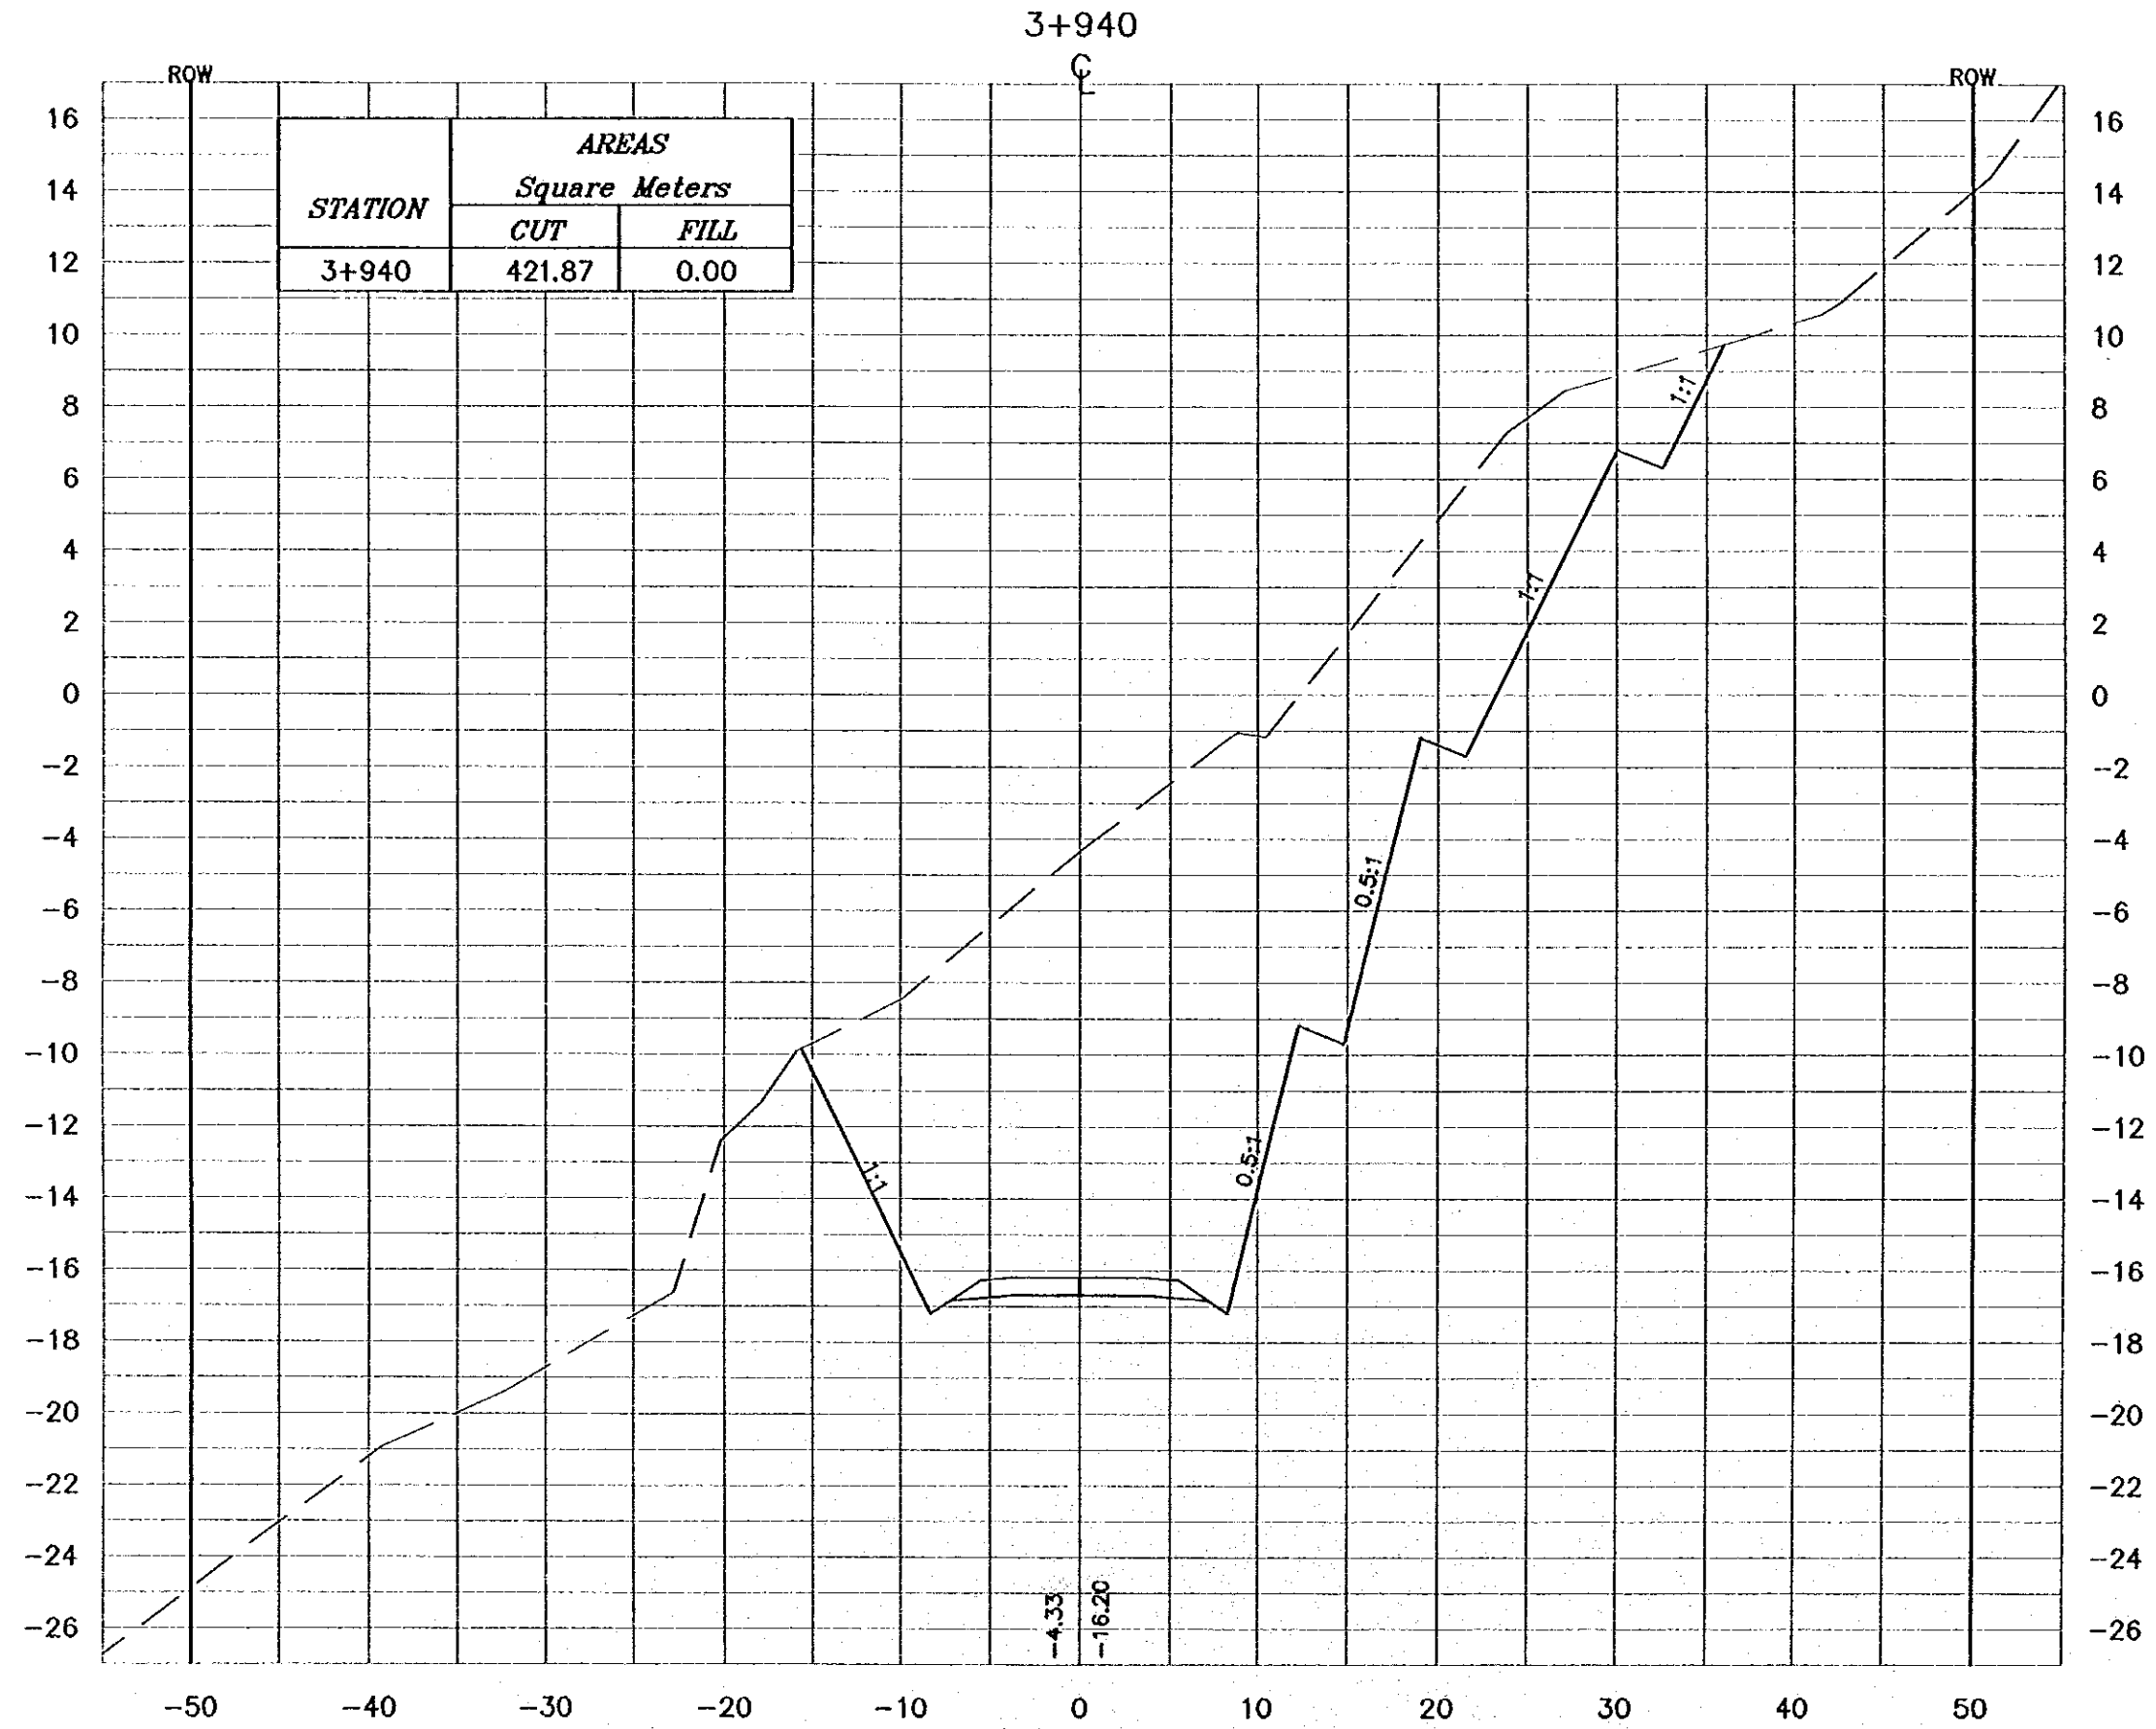

**NOTES :**

- \* FOR EXACT HEIGHTS AND DIMENSIONS OF BENCHES SEE TYPICAL ROAD CROSS-SECTION .
- \* SLOPE H : V .

**Project:**  
Tourism Sector Development Project  
in the Hashemite Kingdom of Jordan

**Executing Agency:**  
The Ministry of Tourism and Antiquities  
The Ministry of Planning

**SUB-PROJECT:**  
Dead Sea Parkway

**Note:**  
This detailed design has been executed by a team of consultants as shown below in accordance with the agreement between Japan International Cooperation Agency (JICA) and JICA Study Team. The copyright of this drawing rests with JICA.


**Designed by:**  
Japan International Cooperation Agency (JICA)  
JICA Study Team:  
Joint Venture of Pacific Consultants International and Yamashita Sekihei Inc.

**Subcontracted Local Consultant:**  
**consolidated consultants**  
engineering & environment  
14 112377 - Fax: 112380 - Amman - JORDAN

**Drawing Title:**  
CROSS-SECTION  
3+940

**Scales:** H: 1:400 V: 1:200 **Drawing No.:** 192

3+960

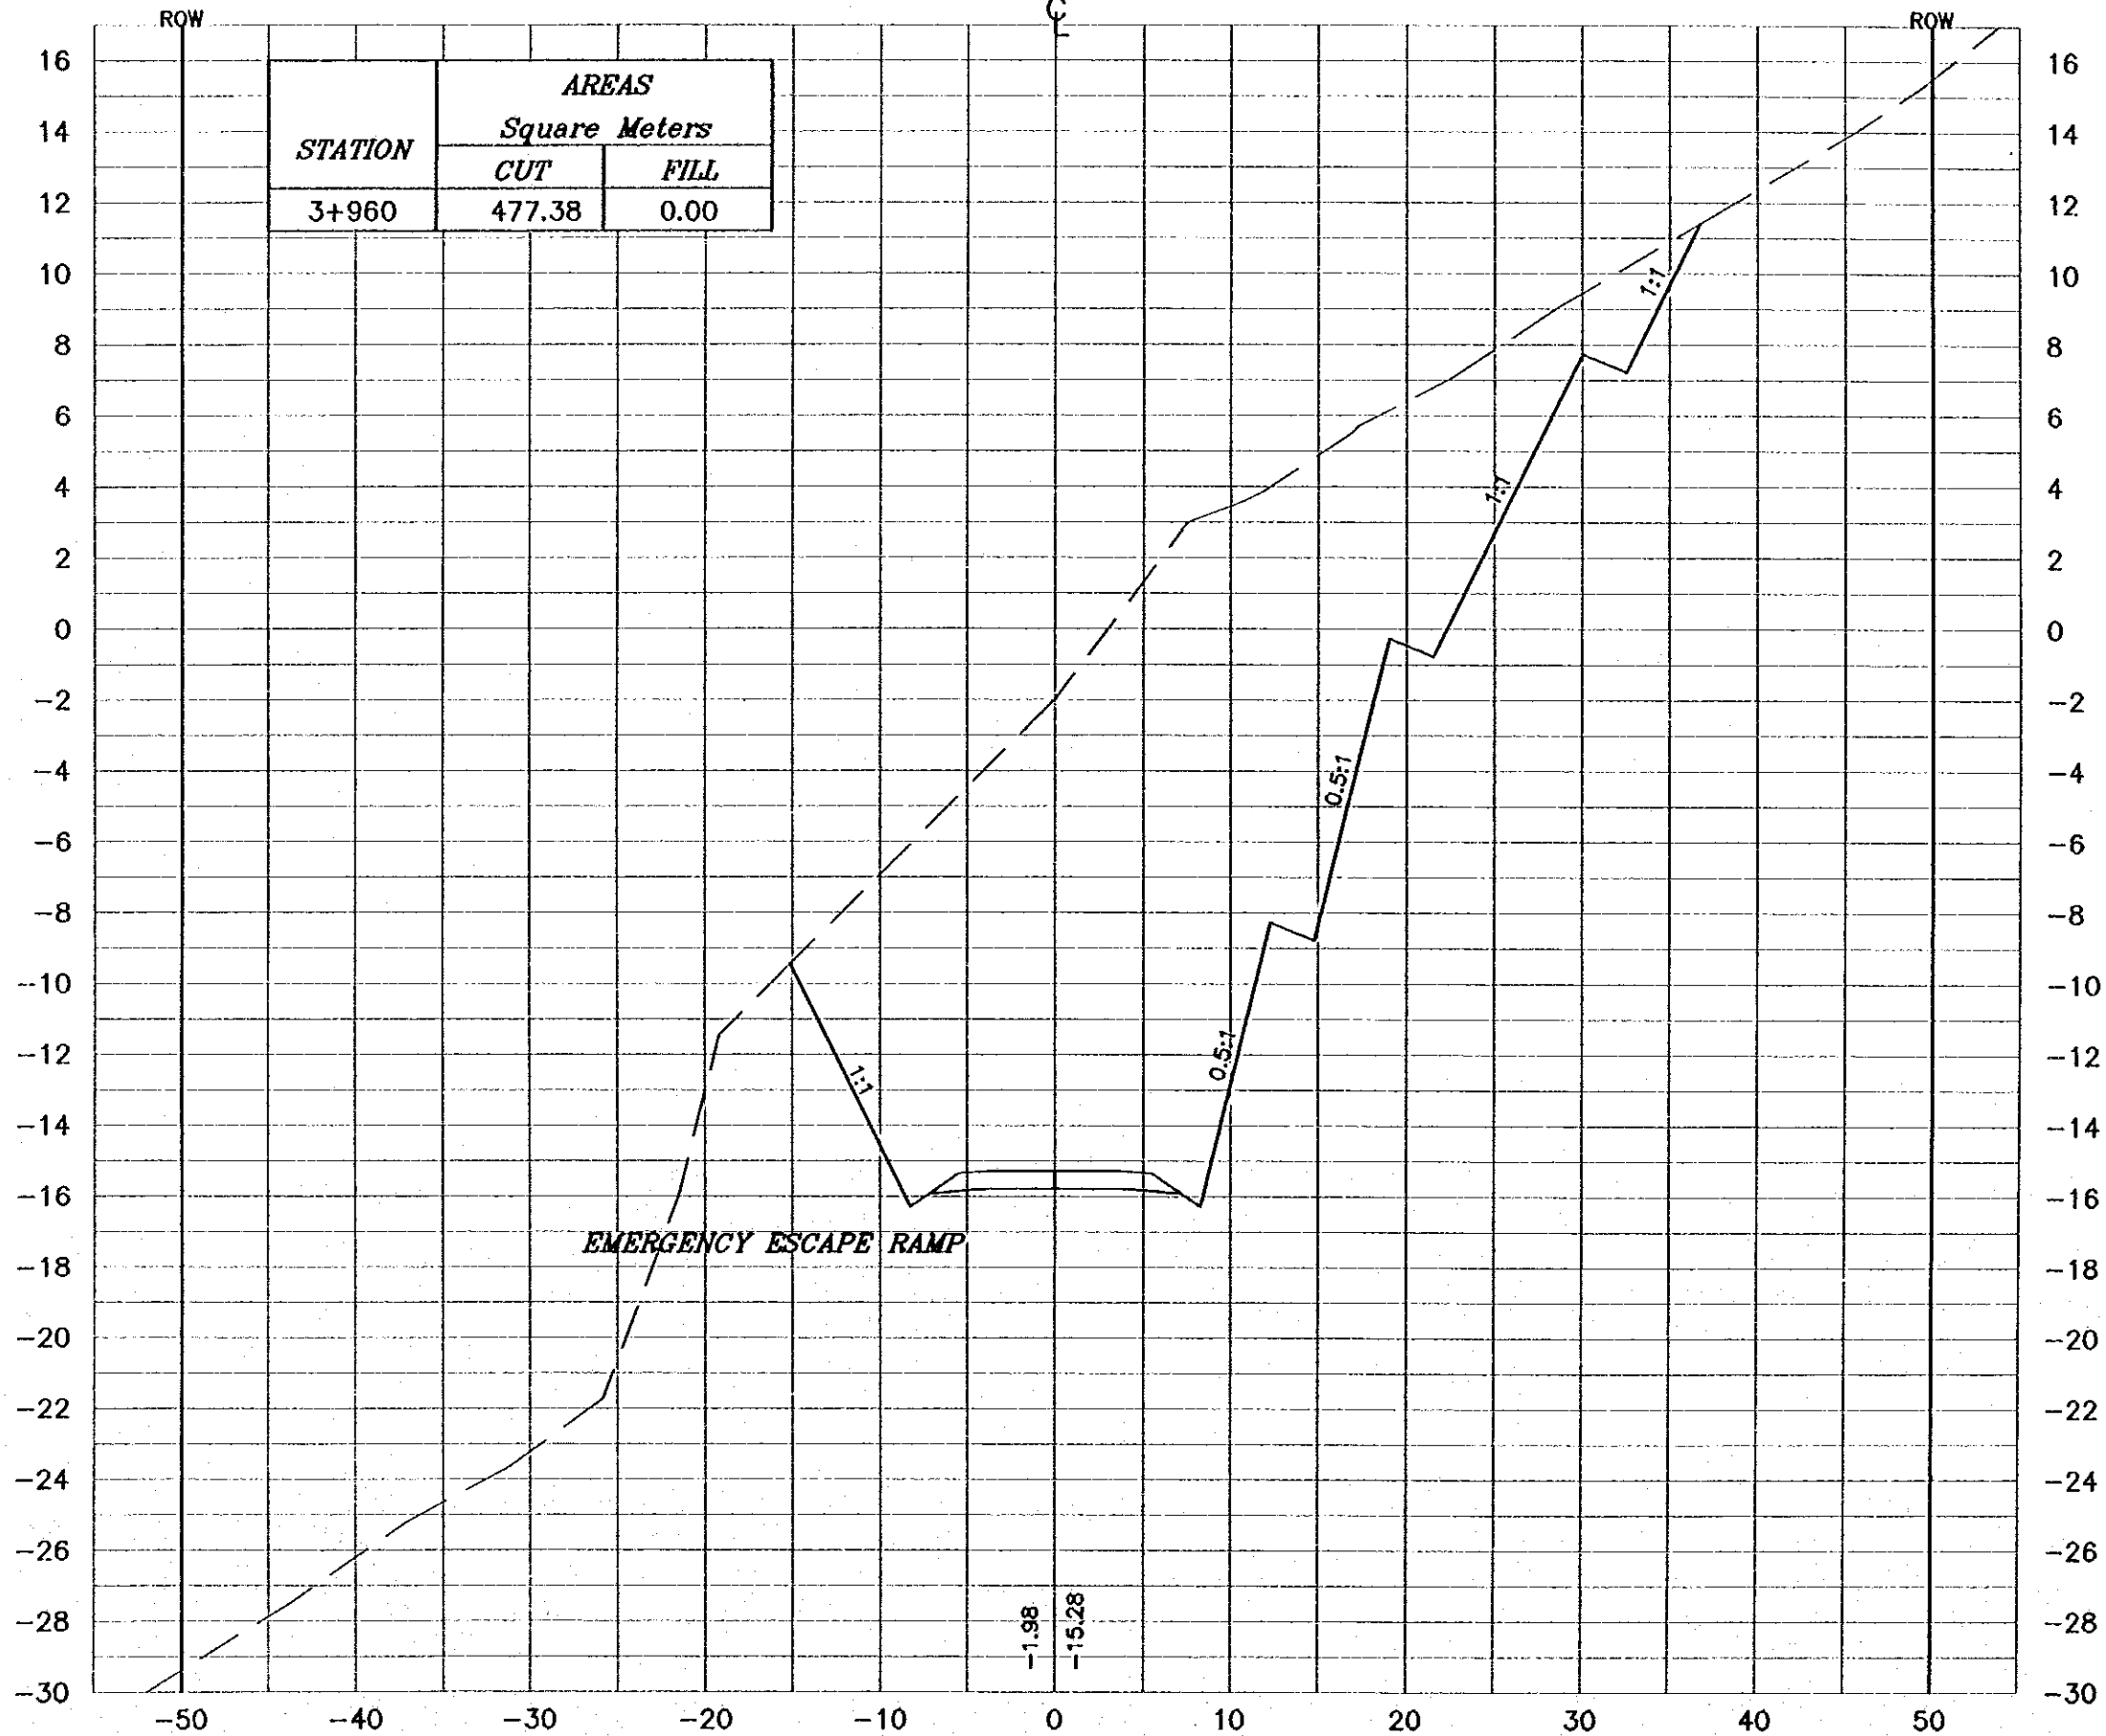

**NOTES :**

- \* FOR EXACT HEIGHTS AND DIMENSIONS OF BENCHES SEE TYPICAL ROAD CROSS-SECTION .
- \* SLOPE H : V .

**Project:**  
Tourism Sector Development Project  
in the Hashemite Kingdom of Jordan


**Executing Agency:**  
The Ministry of Tourism and Antiquities  
The Ministry of Planning

**SUB-PROJECT:**  
Dead Sea Parkway

**Note:**  
This detailed design has been executed by a team of consultants as shown below in accordance with the agreement between Japan International Cooperation Agency (JICA) and JICA Study Team. The copyright of this drawing rests with JICA.

**Designed by:**  
Japan International Cooperation Agency (JICA)

**JICA Study Team:**  
Joint Venture of Pacific Consultants International and Yamaoka Seikoh Inc.


**Subcontracted Local Consultant:**  
  
 International Consultants  
 Engineering & Environment  
 Tel. 912277 - Fax. 912288 - AMM - JORDAN

**Drawing Title:**  
CROSS-SECTION  
3+960

**Scale:** 1:400  
**Drawing No.:** 193

**NOTES :**

- \* FOR EXACT HEIGHTS AND DIMENSIONS OF BENCHES SEE TYPICAL ROAD CROSS-SECTION .
- \* SLOPE H : V .

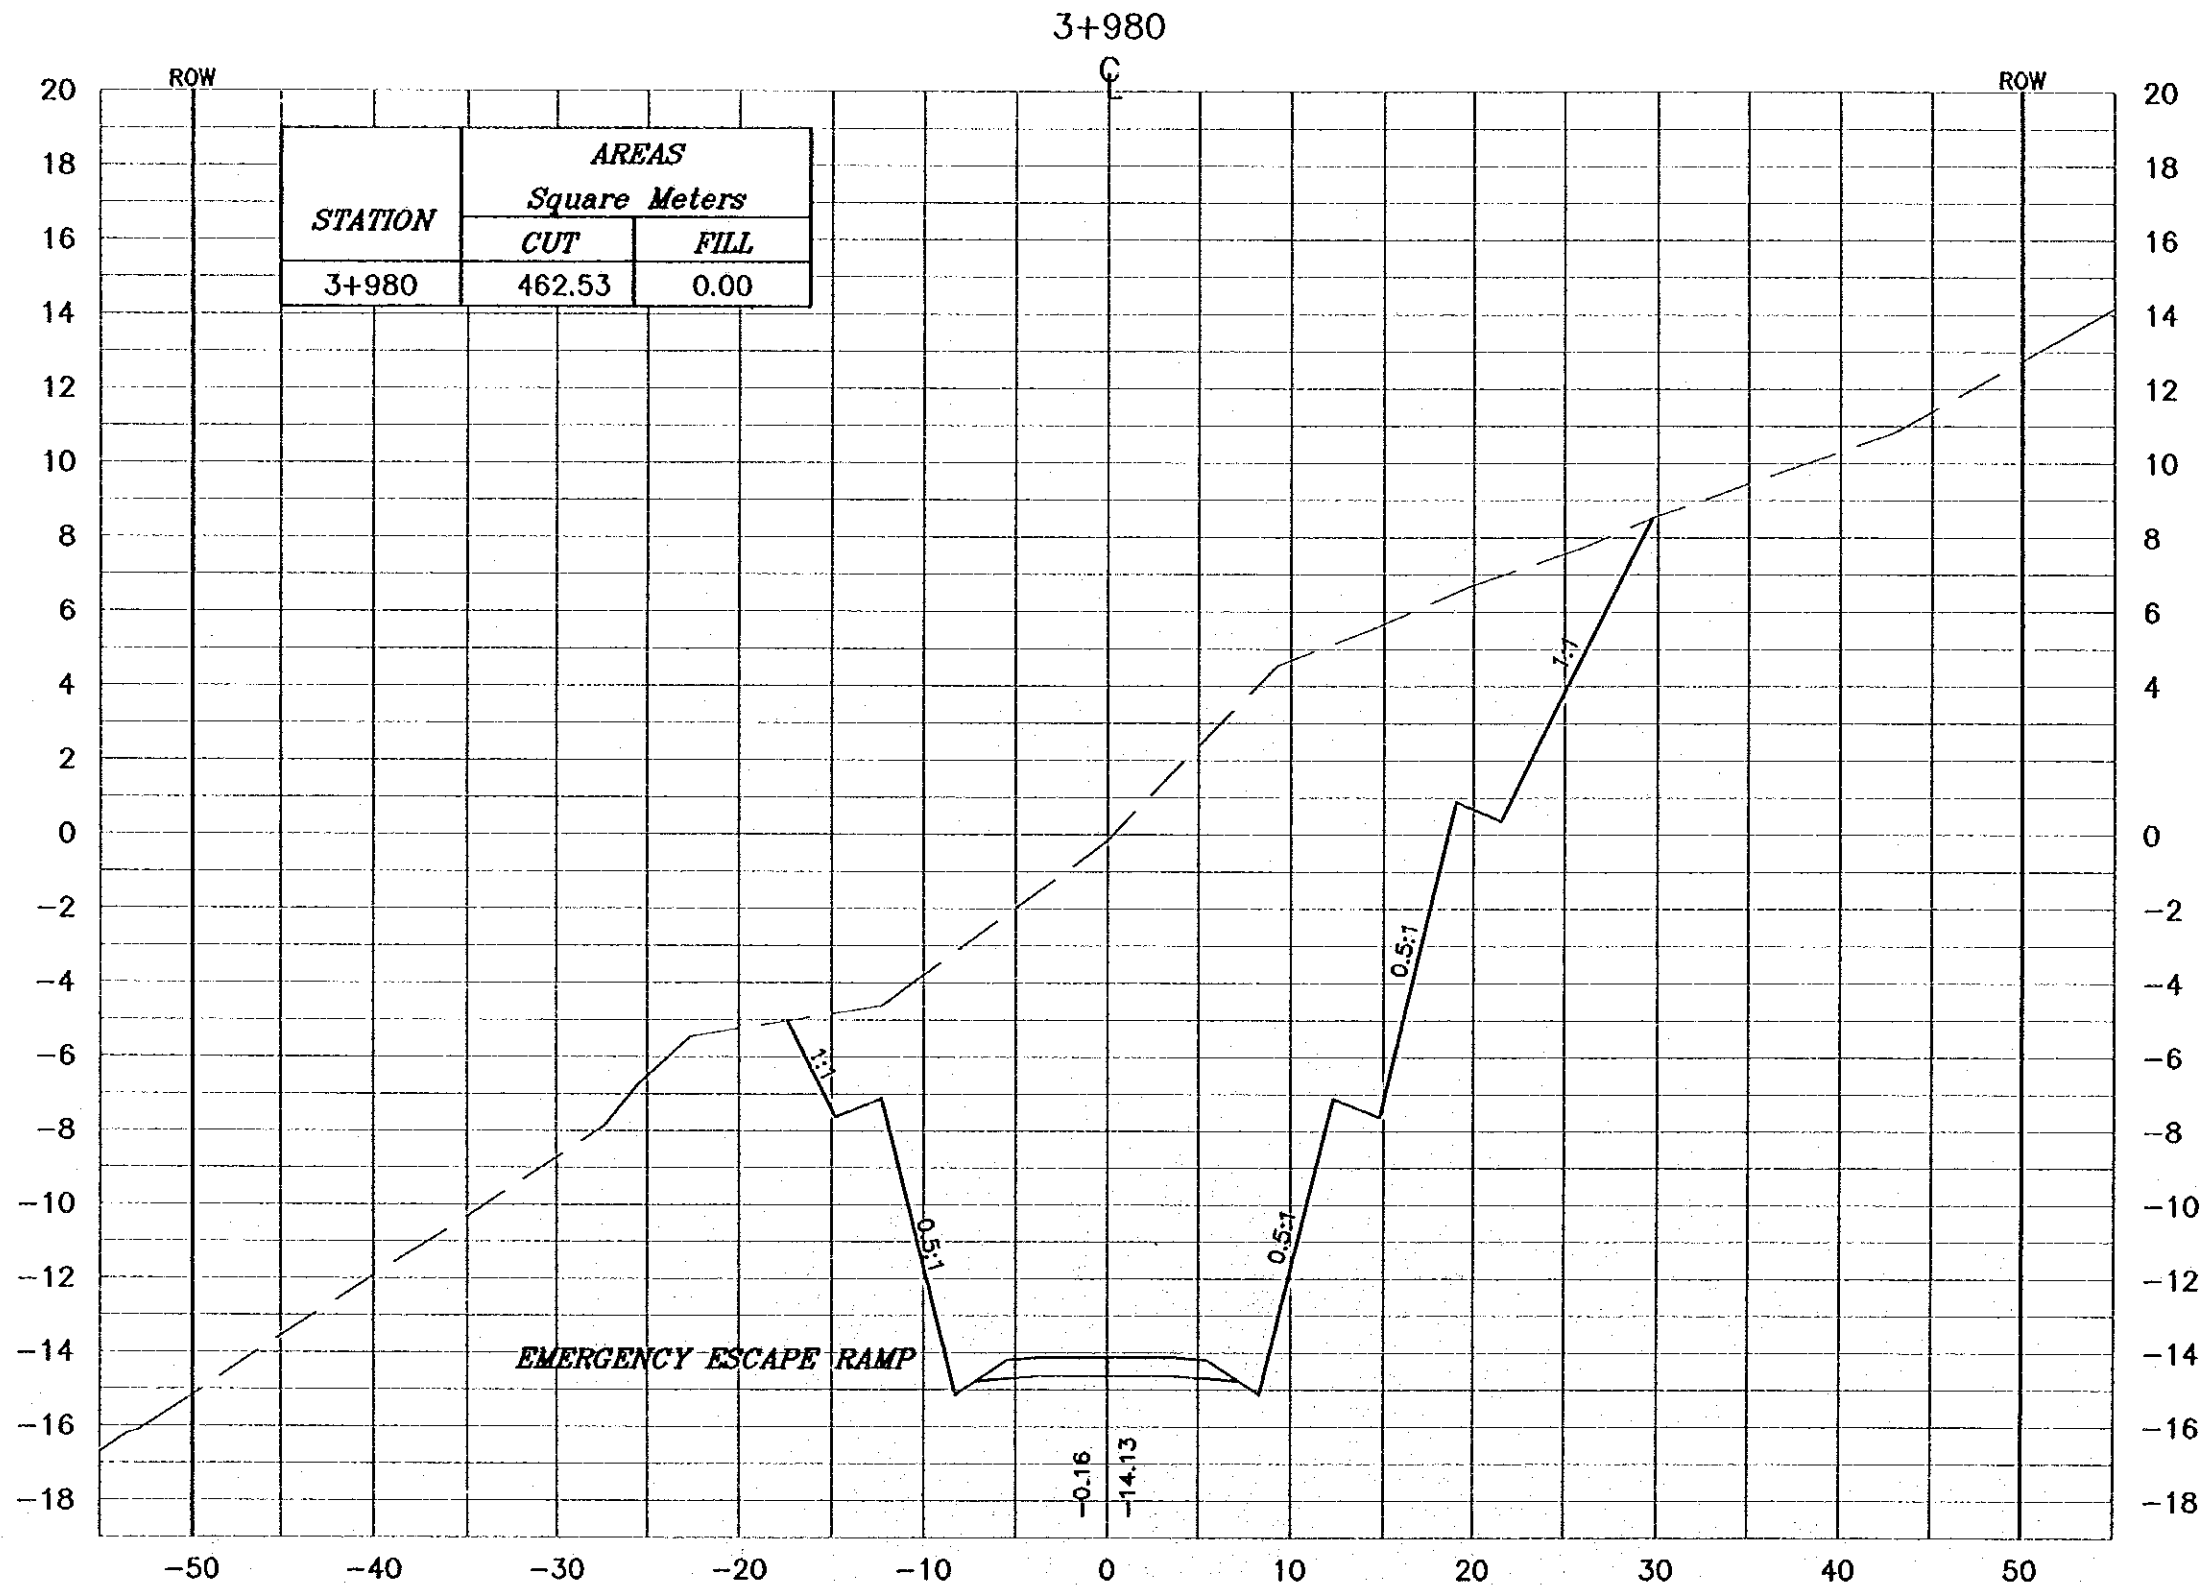

**Project:**  
Tourism Sector Development Project  
in the Hashemite Kingdom of Jordan


**Executing Agency:**  
The Ministry of Tourism and Antiquities  
The Ministry of Planning

**SUB-PROJECT:**  
Dead Sea Parkway

**Note:**  
This detailed design has been executed by  
a team of consultants as shown below in  
accordance with the agreement between  
Japan International Cooperation Agency  
(JICA) and JICA Study Team.  
The copyright of this drawing rests with JICA.

**Designed by:**  
Japan International Cooperation  
Agency (JICA)

**JICA Study Team:**  
Joint Venture of  
Pacific Consultants International and  
Yamashita Satoohi Inc.

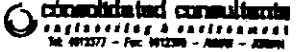**Subcontracted Local Consultant:**  
  
consolidated consultants  
engineering & construction  
Tel. 992277 - Fax 992298 - Amman - Jordan

**Drawing Title:**  
CROSS-SECTION  
3+980


**Scale:** 1:400  
V 1:200

**Drawing No.:** 194



**NOTES :**

- \* FOR EXACT HEIGHTS AND DIMENSIONS OF BENCHES SEE TYPICAL ROAD CROSS-SECTION .
- \* SLOPE H : V .

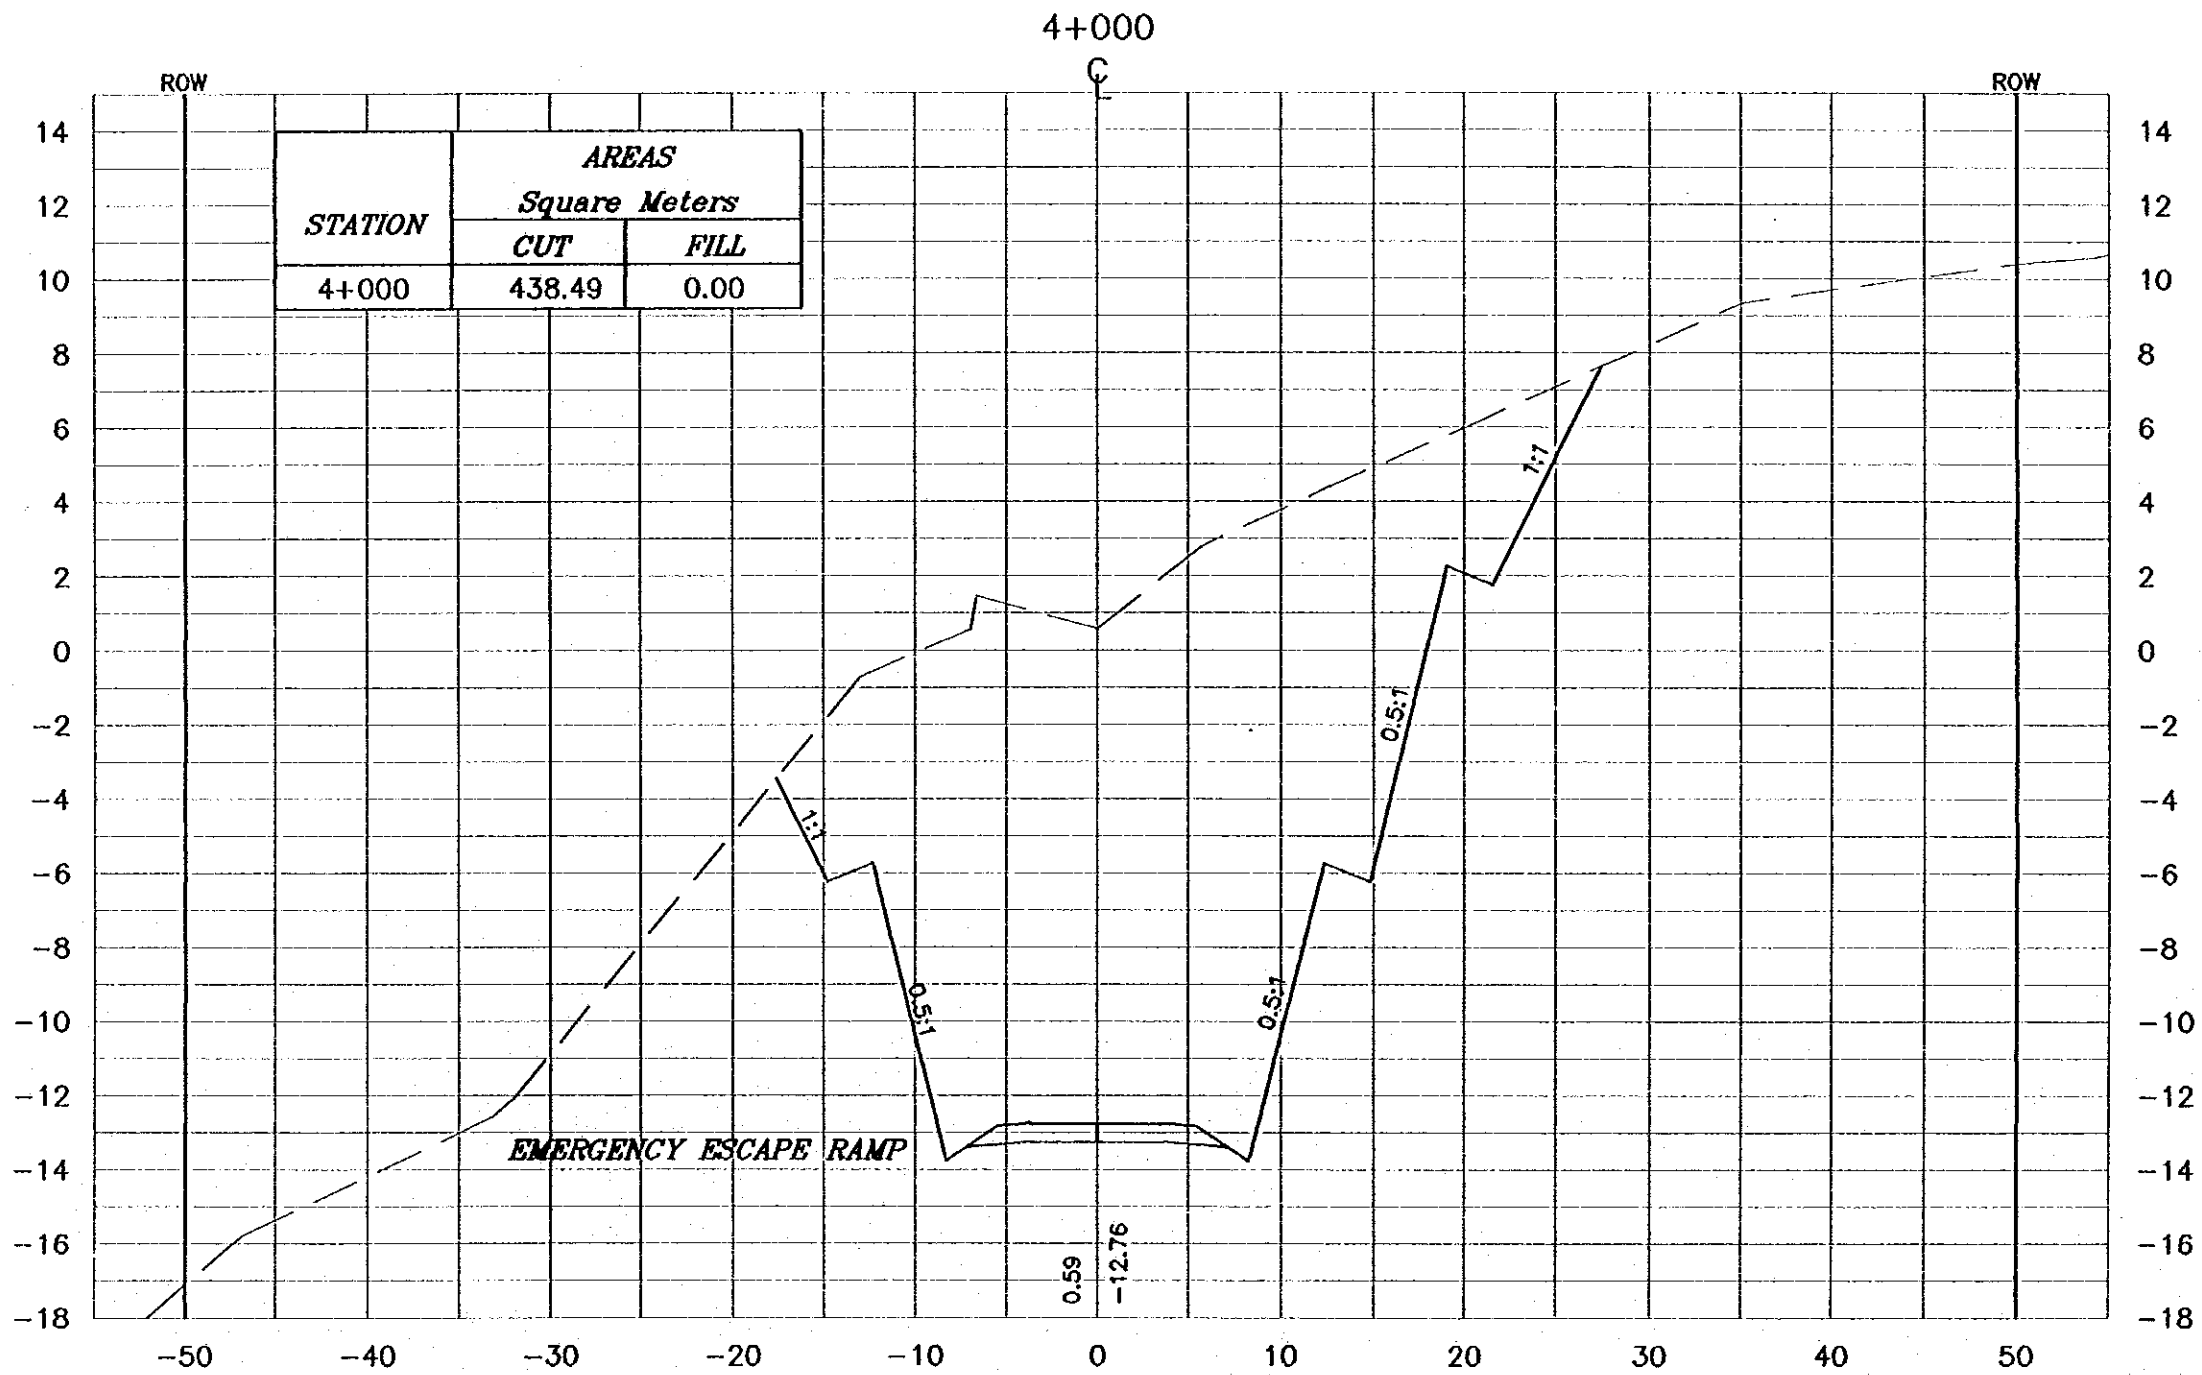

Project:  
Tourism Sector Development Project  
in the Hashemite Kingdoms of Jordan

Executing Agency:  
The Ministry of Tourism and Antiquities  
The Ministry of Planning

SUB-PROJECT:  
Dead Sea Parkway

Note:  
This detailed design has been executed by  
a team of consultants as shown below in  
accordance with the agreement between  
Japan International Cooperation Agency  
(JICA) and JICA Study Team.  
The copyright of this drawing rests with JICA.

Designed by:  
Japan International Cooperation  
Agency (JICA)


JICA Study Team:  
Joint Venture of  
Pacific Consultants International and  
Yamashita Seki Inc.

Subcontracted Local Consultant:  
**consolidated consultants**  
engineering & construction  
Tel: 9612377 - Fax: 9612368 - Amman - Jordan

Drawing Title:  
CROSS-SECTION  
4+000

Scale: H 1:400 V 1:200 Drawing No.: 195



 

JICA