

**NOTES :**

- \* FOR EXACT HEIGHTS AND DIMENSIONS OF BENCHES SEE TYPICAL ROAD CROSS-SECTION .
- \* SLOPE H : V .

**Project:**  
Tourism Sector Development Project  
in the Hashemite Kingdom of Jordan

**Executing Agency:**  
The Ministry of Tourism and Antiquities  
The Ministry of Planning

**SUB-PROJECT:**  
Dead Sea Parkway

**Note:**  
This detailed design has been executed by a team of consultants as shown below in accordance with the agreement between Japan International Cooperation Agency (JICA) and JICA Study Team. The copyright of this drawing rests with JICA.

**Designed by:**  
Japan International Cooperation Agency (JICA)

**JICA Study Team:**  
Joint Venture of  
Pacific Consultants International and  
Yamashita Sekkel Inc.


**Subcontracted Local Consultant:**  
 consolidated consultants  
engineering & environment  
Tel: 9612577 - Fax: 9612380 - AMMAN - JORDAN

**Drawing Title:**  
CROSS-SECTION  
(10+320-10+340)

**Scale:** H 1:400    **Drawing No.:** 409  
V 1:200

**NOTES :**

- \* FOR EXACT HEIGHTS AND DIMENSIONS OF BENCHES SEE TYPICAL ROAD CROSS-SECTION .
- \* SLOPE H : V .

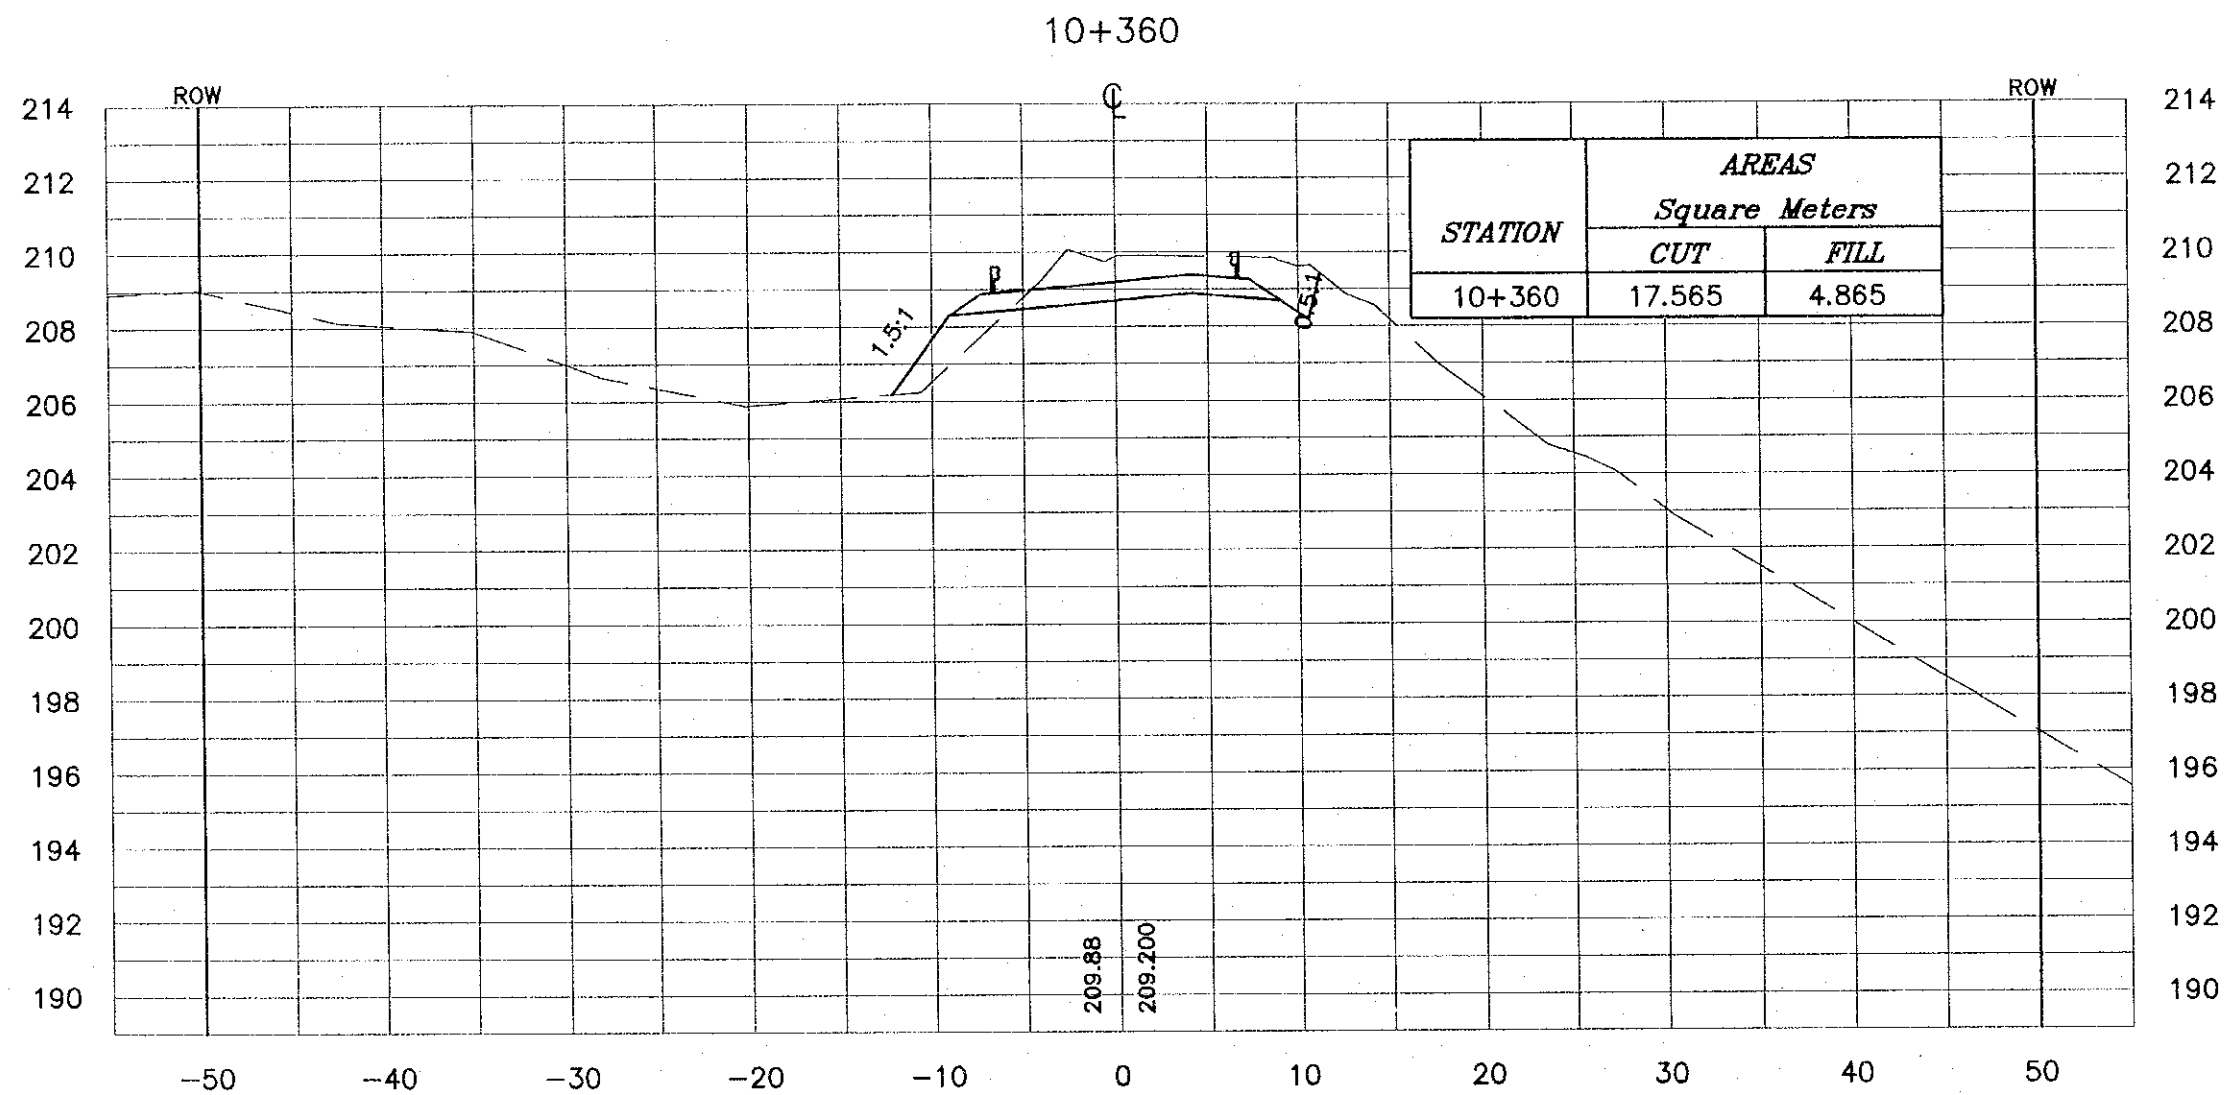

**Project:**  
Tourism Sector Development Project  
in the Hashemite Kingdom of Jordan

**Executing Agency:**  
The Ministry of Tourism and Antiquities  
The Ministry of Planning

**SUB-PROJECT:**  
Dead Sea Parkway

**Note:**  
This detailed design has been executed by a team of consultants as shown below in accordance with the agreement between Japan International Cooperation Agency (JICA) and JICA Study Team. The copyright of this drawing rests with JICA.

**Designed by:**  
Japan International Cooperation Agency (JICA)

**JICA Study Team:**  
Joint Venture of  
Pacific Consultants International and  
Yamashita Sekkat Inc.


**Subcontracted Local Consultant:**  
 **consolidated consultants**  
engineering & environment  
Tel. 461577 - Fax 461599 - Amman - JORDAN

**Drawing Title:**  
CROSS-SECTION  
10+360

**Scale:** H 1:400 V 1:200 **Drawing No.:** 410

**NOTES :**

- \* FOR EXACT HEIGHTS AND DIMENSIONS OF BENCHES SEE TYPICAL ROAD CROSS-SECTION .
- \* SLOPE H : V .

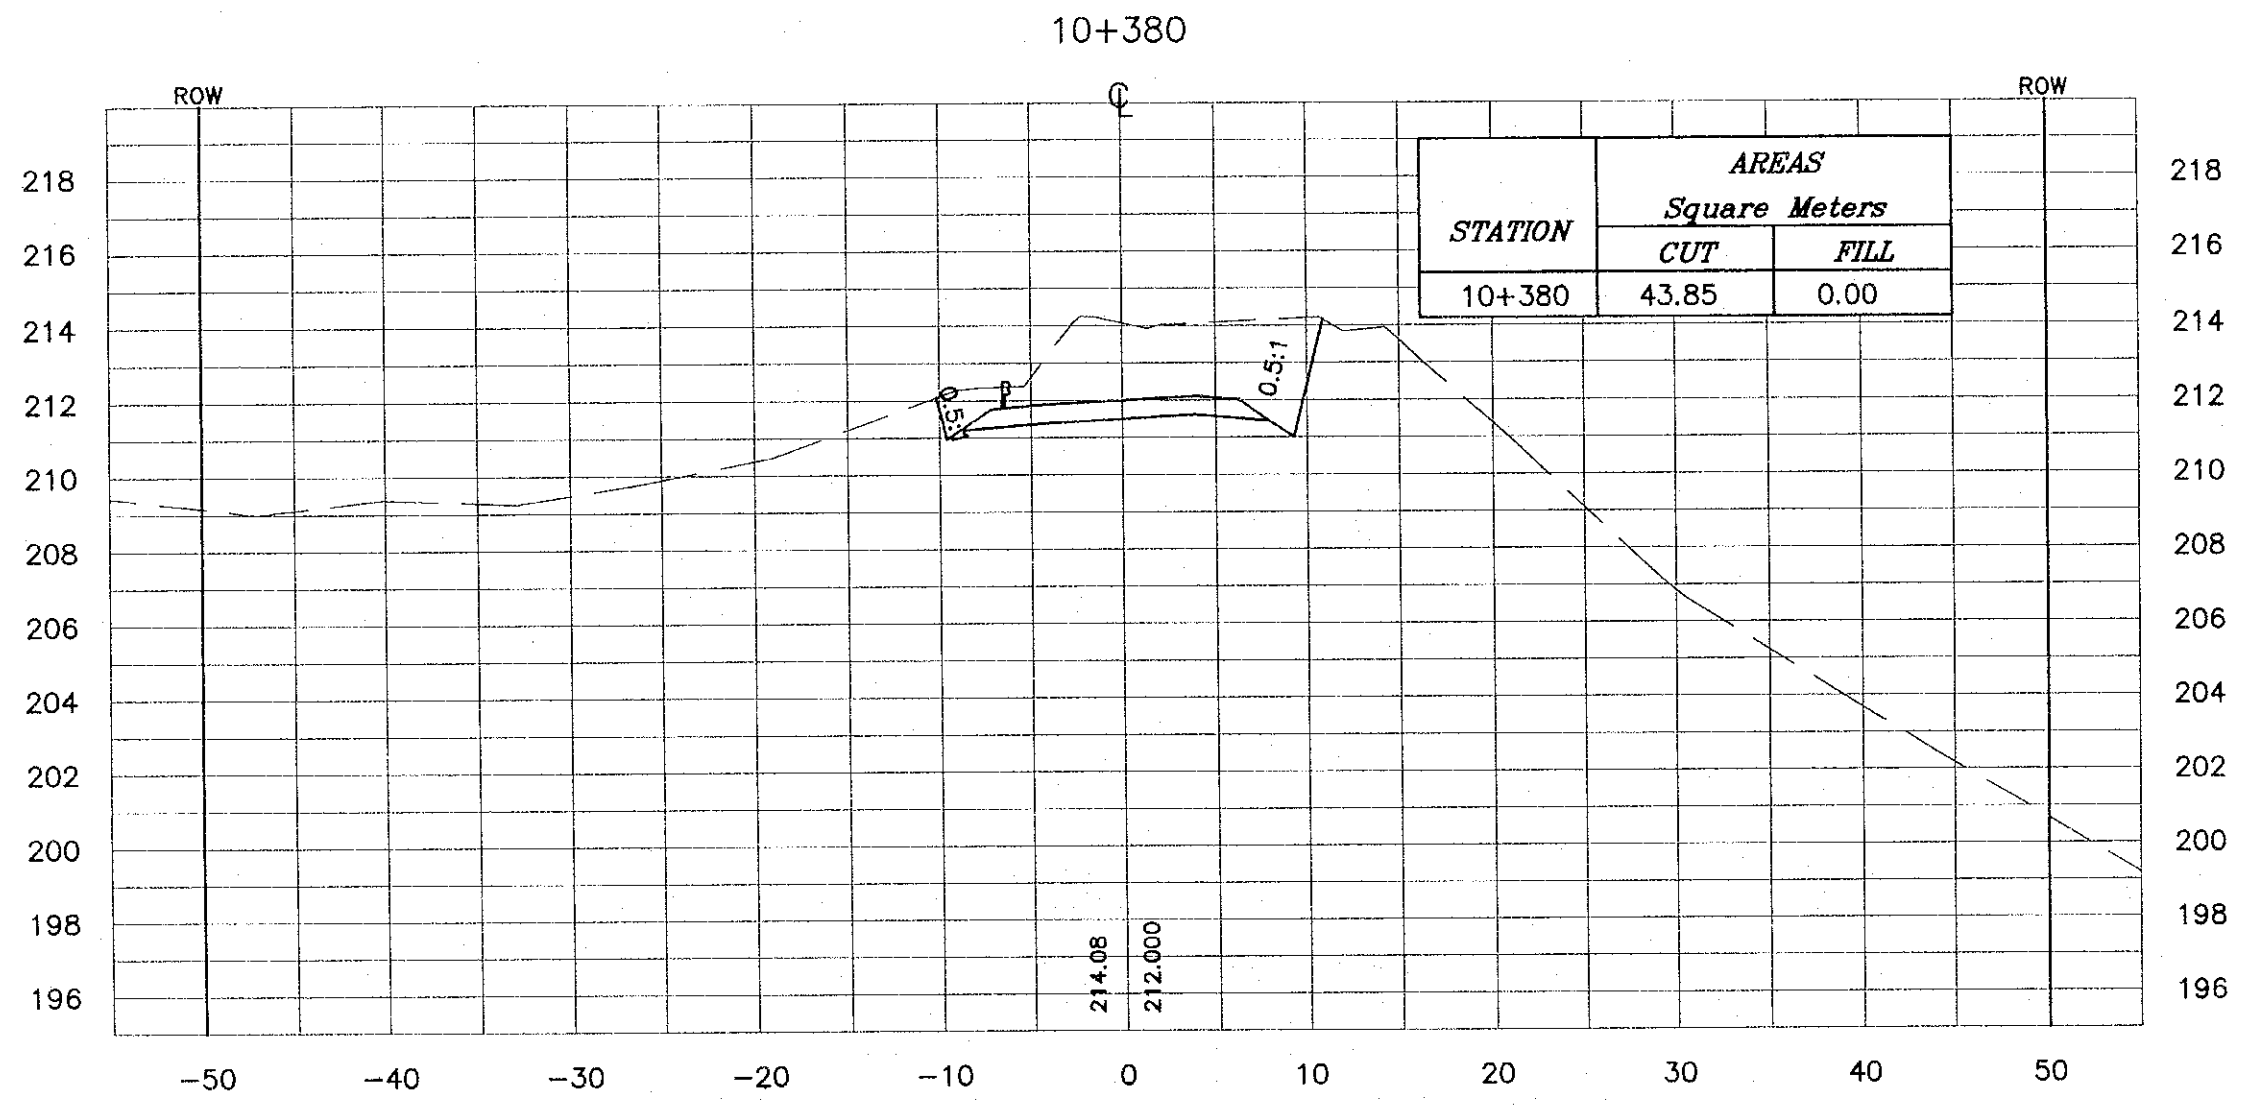

**Project:**  
Tourism Sector Development Project  
In the Hashemite Kingdom of Jordan

**Executing Agency:**  
The Ministry of Tourism and Antiquities  
The Ministry of Planning

**SUB-PROJECT:**  
Dead Sea Parkway

**Note:**  
This detailed design has been executed by a team of consultants as shown below in accordance with the agreement between Japan International Cooperation Agency (JICA) and JICA Study Team. The copyright of this drawing rests with JICA.

**Designed by:**  
Japan International Cooperation Agency (JICA)

**JICA Study Team:**  
Joint Venture of  
Pacific Consultants International and  
Yamashita Sekkol Inc.


**Subcontracted Local Consultant:**  
 consolidated consultants  
Engineering & Environmental  
Tel: 4612377 - Fax: 4612380 - Jordan - 202004

**Drawing Title:**  
CROSS-SECTION  
10+380

**Scale:** H 1:400 V 1:200 **Drawing No.:** 411

**NOTES :**

- \* FOR EXACT HEIGHTS AND DIMENSIONS OF BENCHES SEE TYPICAL ROAD CROSS-SECTION .
- \* SLOPE H : V .

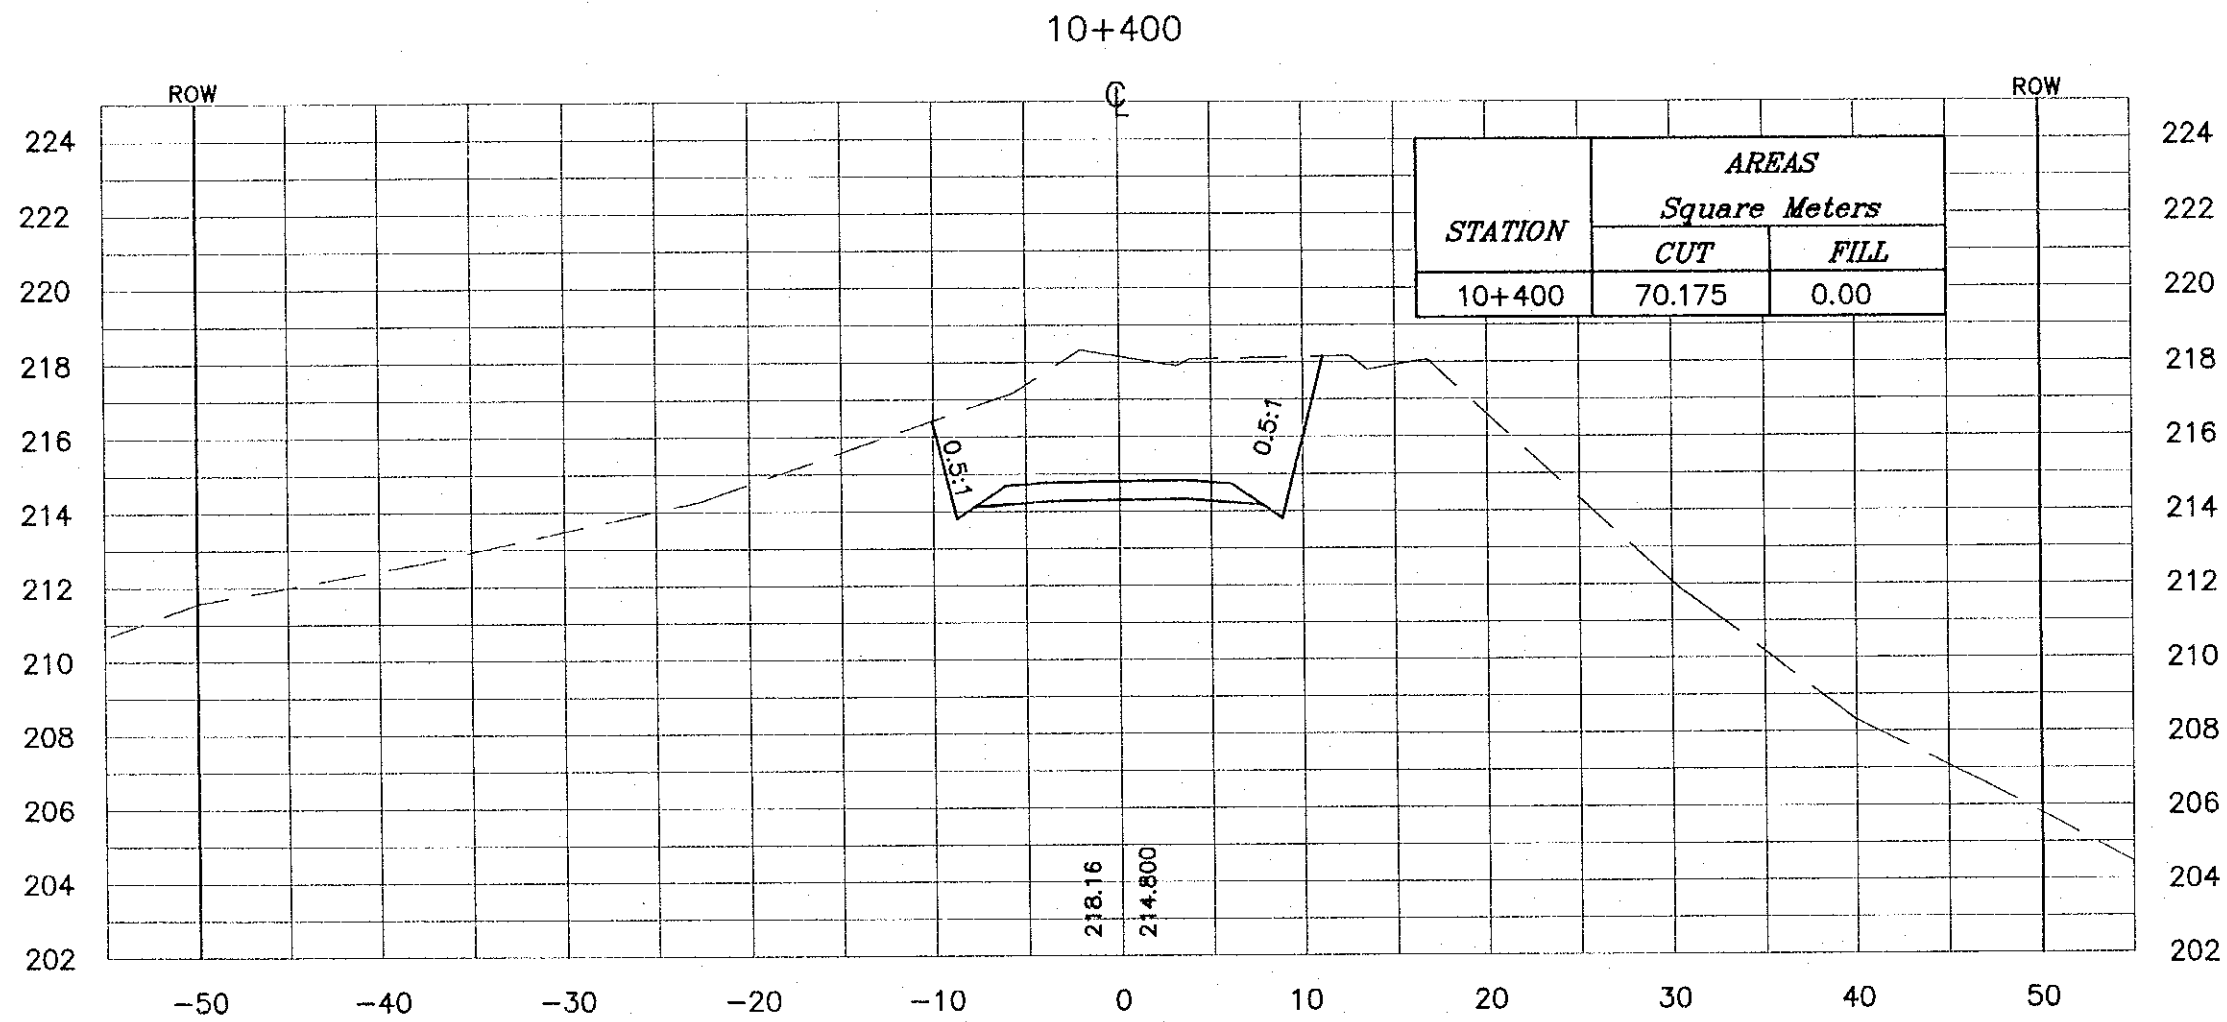

**Project:**  
Tourism Sector Development Project  
in the Hashemite Kingdom of Jordan

**Executing Agency:**  
The Ministry of Tourism and Antiquities  
The Ministry of Planning

**SUB-PROJECT:**  
Dead Sea Parkway

**Note:**  
This detailed design has been executed by a team of consultants as shown below in accordance with the agreement between Japan International Cooperation Agency (JICA) and JICA Study Team. The copyright of this drawing rests with JICA.

**Designed by:**  
Japan International Cooperation Agency (JICA)

**JICA Study Team:**  
Joint Venture of  
Pacific Consultants International and  
Yamashita Sekido Inc.

**Subcontracted Local Consultant:**  
 **consolidated consultants**  
engineering & environment  
Tel: 4612377 - Fax: 4612380 - AMMAN - JORDAN

---


**Drawing Title:**  
CROSS-SECTION  
10+400

---

**Scale:** H 1:400 V 1:200 **Drawing No.:** 412

**NOTES :**

- \* FOR EXACT HEIGHTS AND DIMENSIONS OF BENCHES SEE TYPICAL ROAD CROSS-SECTION .
- \* SLOPE H : V .

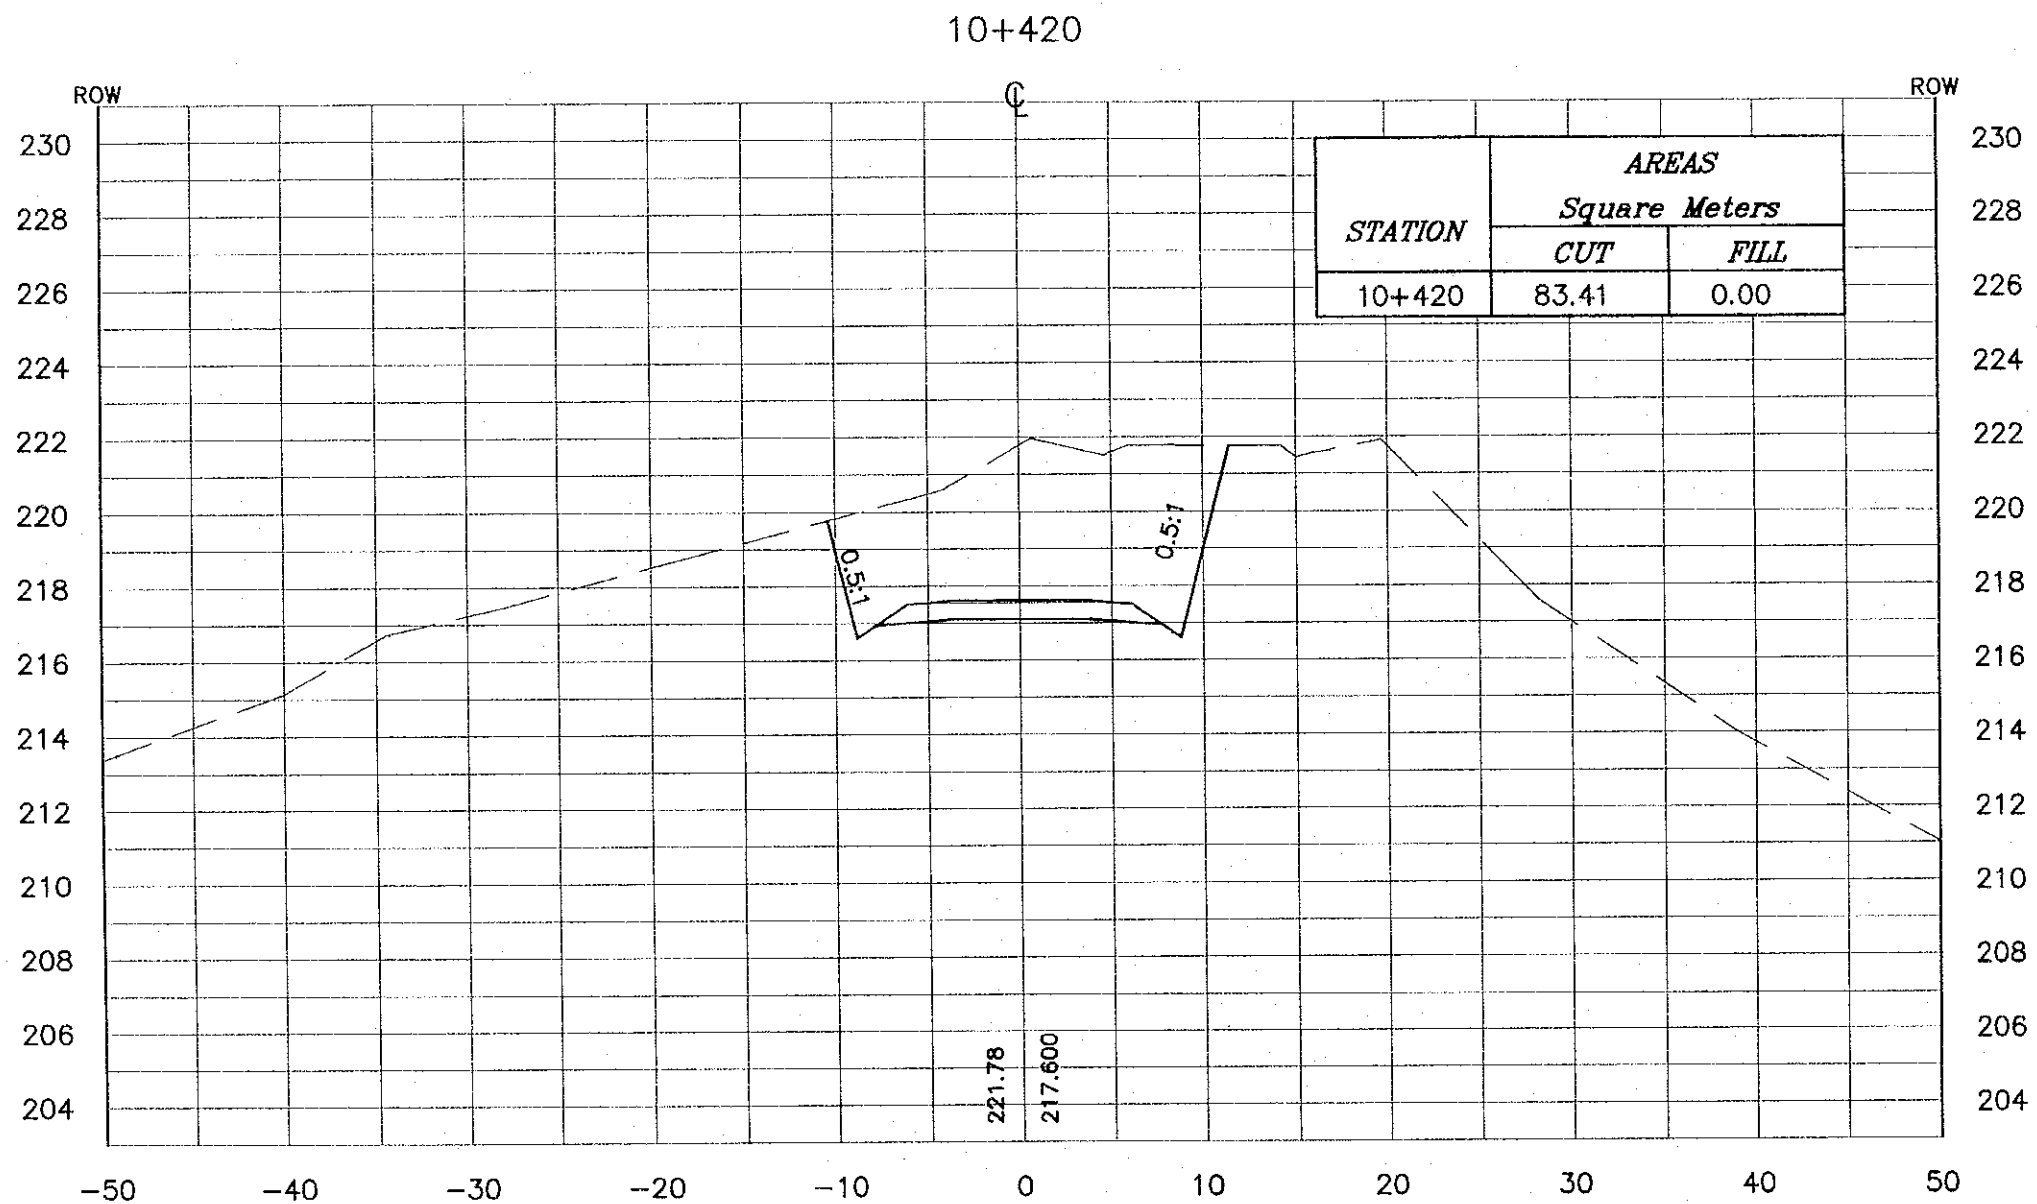

**Project:**  
Tourism Sector Development Project  
in the Hashemite Kingdom of Jordan

**Executing Agency:**  
The Ministry of Tourism and Antiquities  
The Ministry of Planning

**SUB-PROJECT:**  
Dead Sea Parkway

**Note:**  
This detailed design has been executed by a team of consultants as shown below in accordance with the agreement between Japan International Cooperation Agency (JICA) and JICA Study Team. The copyright of this drawing rests with JICA.

**Designed by:**  
Japan International Cooperation Agency (JICA)

**JICA Study Team:**  
Joint Venture of  
Pacific Consultants International and  
Yamashita Sekkel Inc.


**Subcontracted Local Consultant:**  
 **consolidated consultants**  
Engineering & Environment  
Tel: 4612377 - Fax: 4612380 - AMMAN - JORDAN

**Drawing Title:**  
CROSS-SECTION  
10+420

**Scale:** H 1:400 V 1:200 **Drawing No.:** 413

**NOTES :**

- \* FOR EXACT HEIGHTS AND DIMENSIONS OF BENCHES SEE TYPICAL ROAD CROSS-SECTION .
- \* SLOPE H : V .

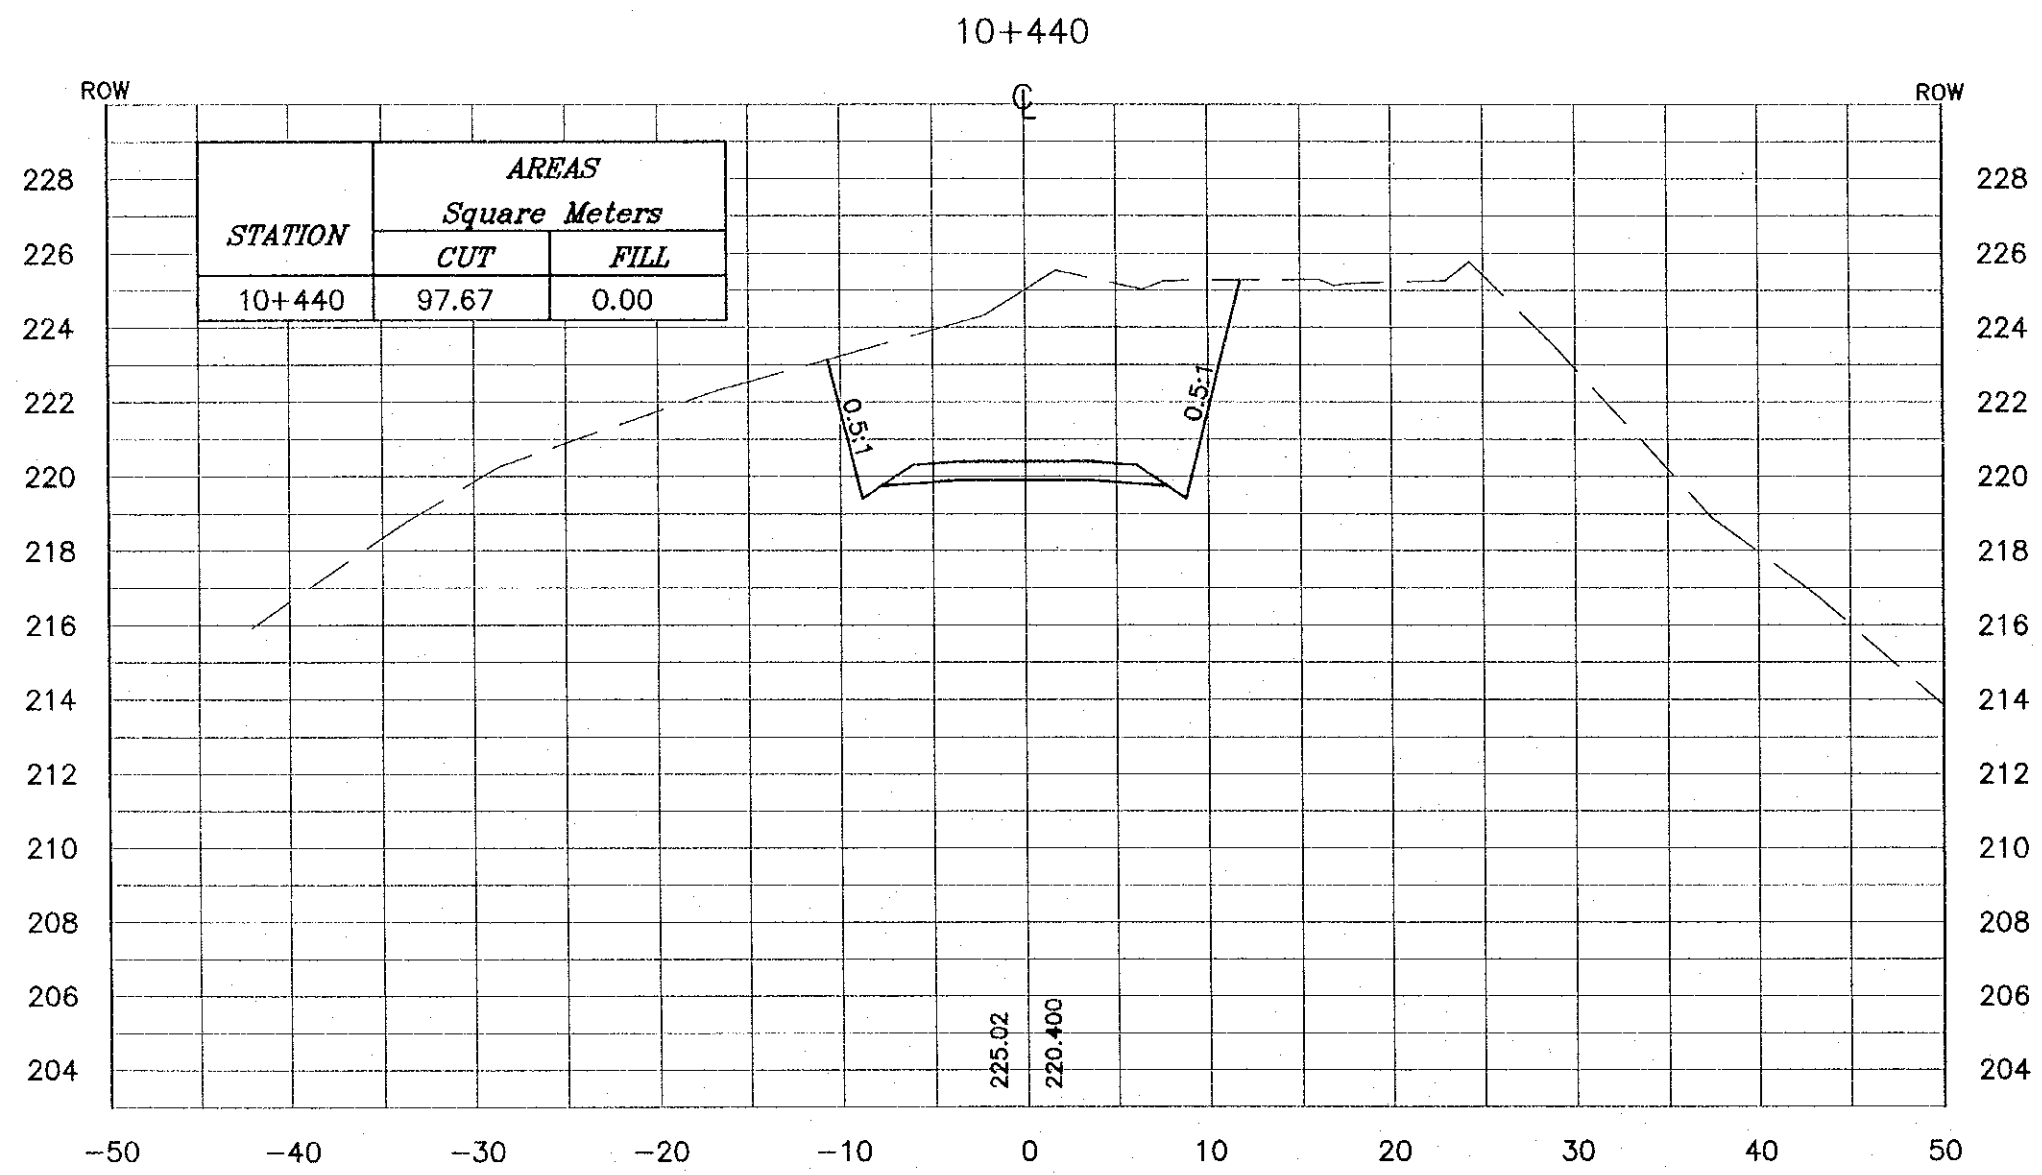

**Project:**  
Tourism Sector Development Project  
in the Hashemite Kingdom of Jordan

**Executing Agency:**  
The Ministry of Tourism and Antiquities  
The Ministry of Planning

**SUB-PROJECT:**  
Dead Sea Parkway

**Note:**  
This detailed design has been executed by a team of consultants as shown below in accordance with the agreement between Japan International Cooperation Agency (JICA) and JICA Study Team. The copyright of this drawing rests with JICA.

**Designed by:**  
Japan International Cooperation Agency (JICA)

**JICA Study Team:**  
Joint Venture of Pacific Consultants International and Yamaoka Seikai Inc.


**Subcontracted Local Consultant:**  
 **consolidated consultants**  
engineering & environment  
Tel: 9612577 - Fax: 9612380 - Amman - Jordan

**Drawing Title:**  
CROSS-SECTION  
10+440

**Scale:** H 1:400 V 1:200 **Drawing No.:** 414

**NOTES :**

- \* FOR EXACT HEIGHTS AND DIMENSIONS OF BENCHES SEE TYPICAL ROAD CROSS-SECTION .
- \* SLOPE H : V .

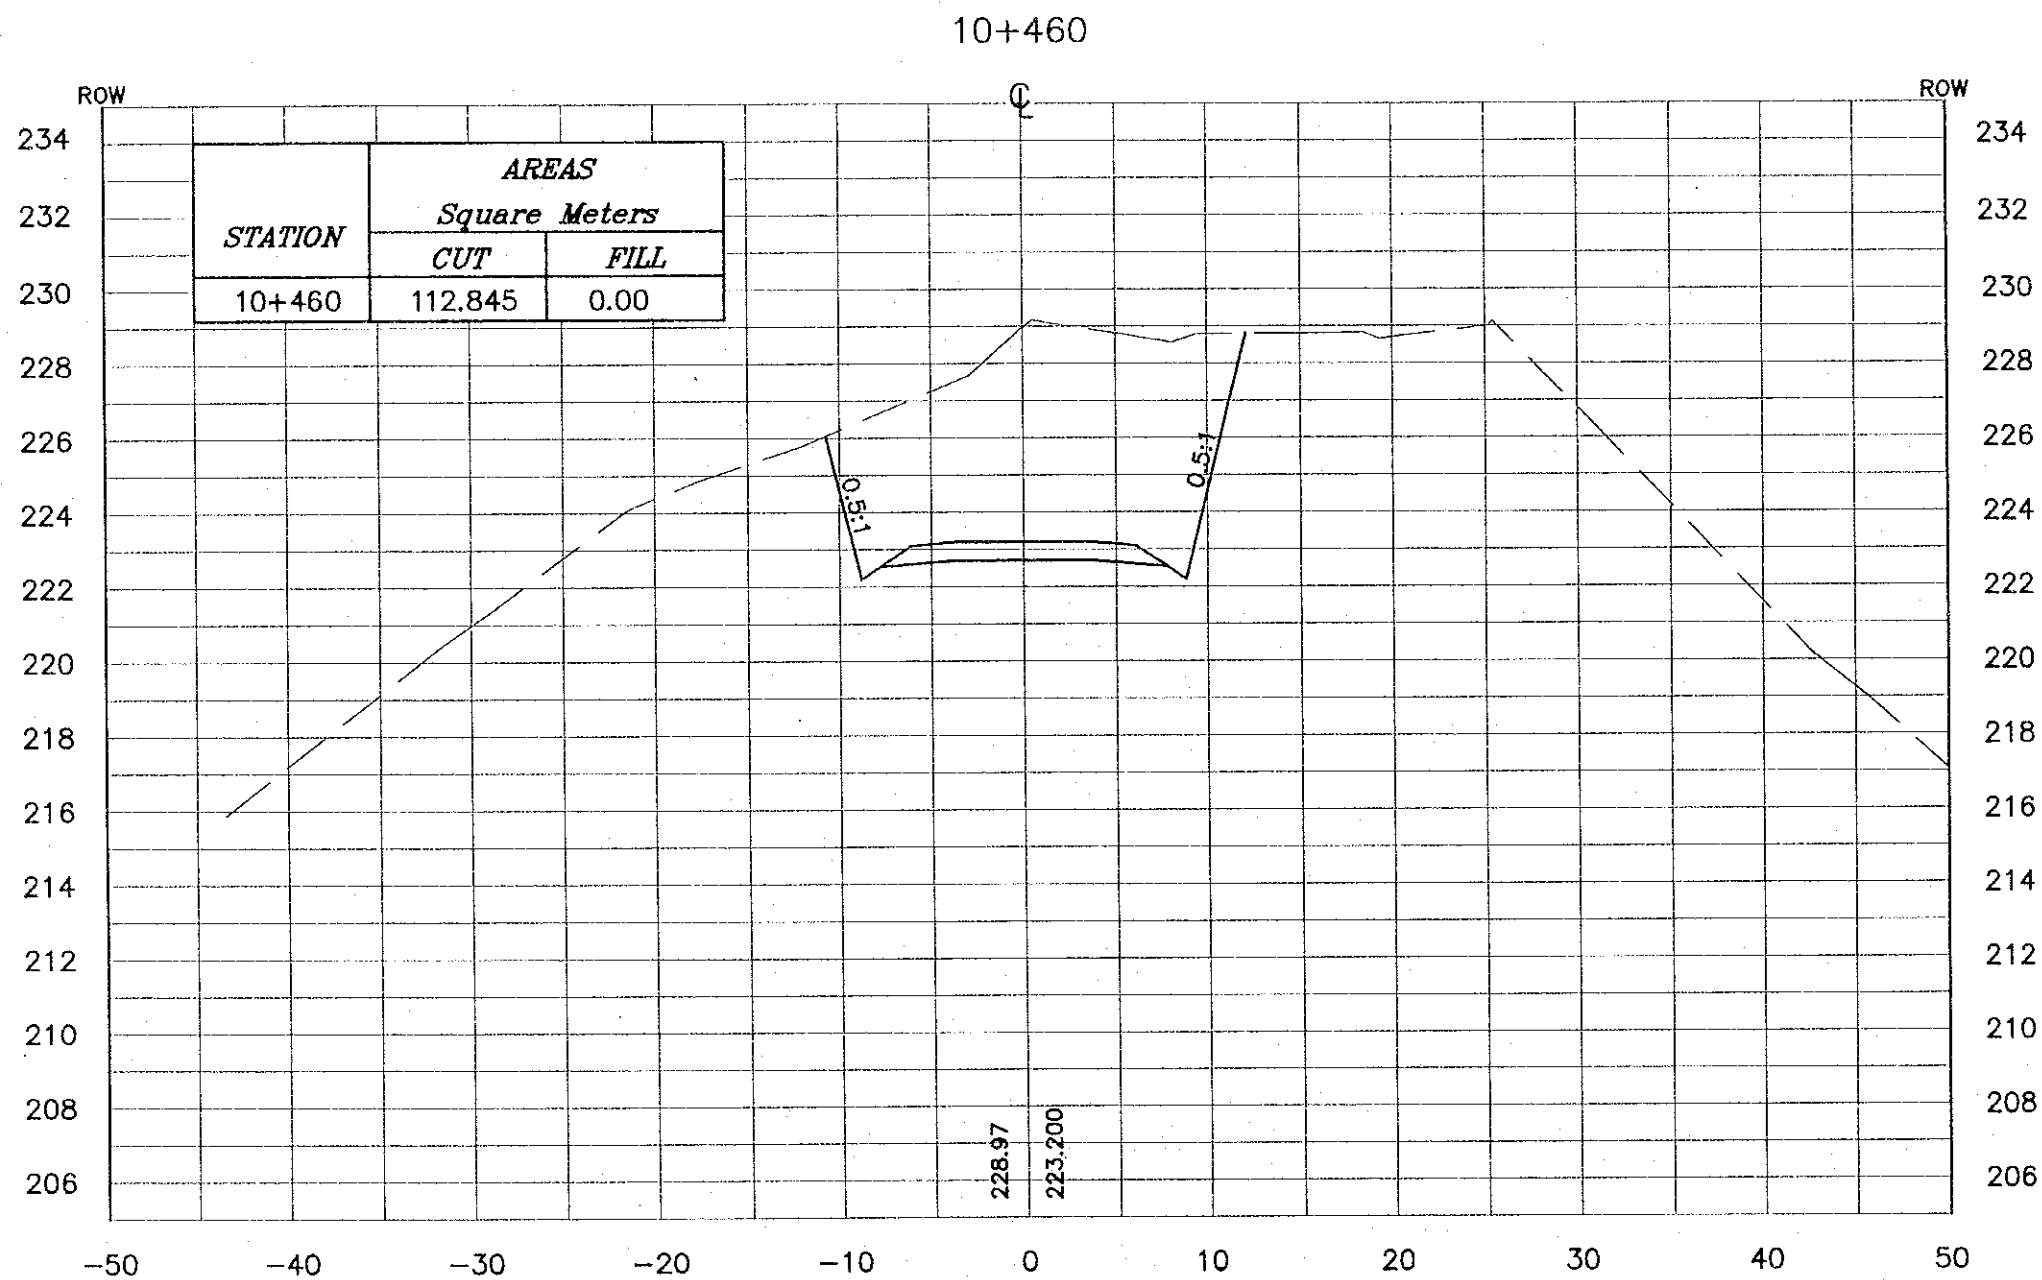

**Project:**  
Tourism Sector Development Project  
in the Hashemite Kingdom of Jordan

**Executing Agency:**  
The Ministry of Tourism and Antiquities  
The Ministry of Planning

**SUB-PROJECT:**  
Dead Sea Parkway

**Note:**  
This detailed design has been executed by a team of consultants as shown below in accordance with the agreement between Japan International Cooperation Agency (JICA) and JICA Study Team. The copyright of this drawing rests with JICA.



**Designed by:**  
Japan International Cooperation Agency (JICA)

**JICA Study Team:**  
Joint Venture of Pacific Consultants International and Yamashita Sekkei Inc.

**Subcontracted Local Consultant:**  
 **consolidated consultants**  
engineering & environment  
Tel: 9613777 - Fax: 9613388 - AMMAN - JORDAN

**Drawing Title:**  
CROSS-SECTION  
10+460

**Scale:** H 1:400 V 1:200 **Drawing No.:** 415

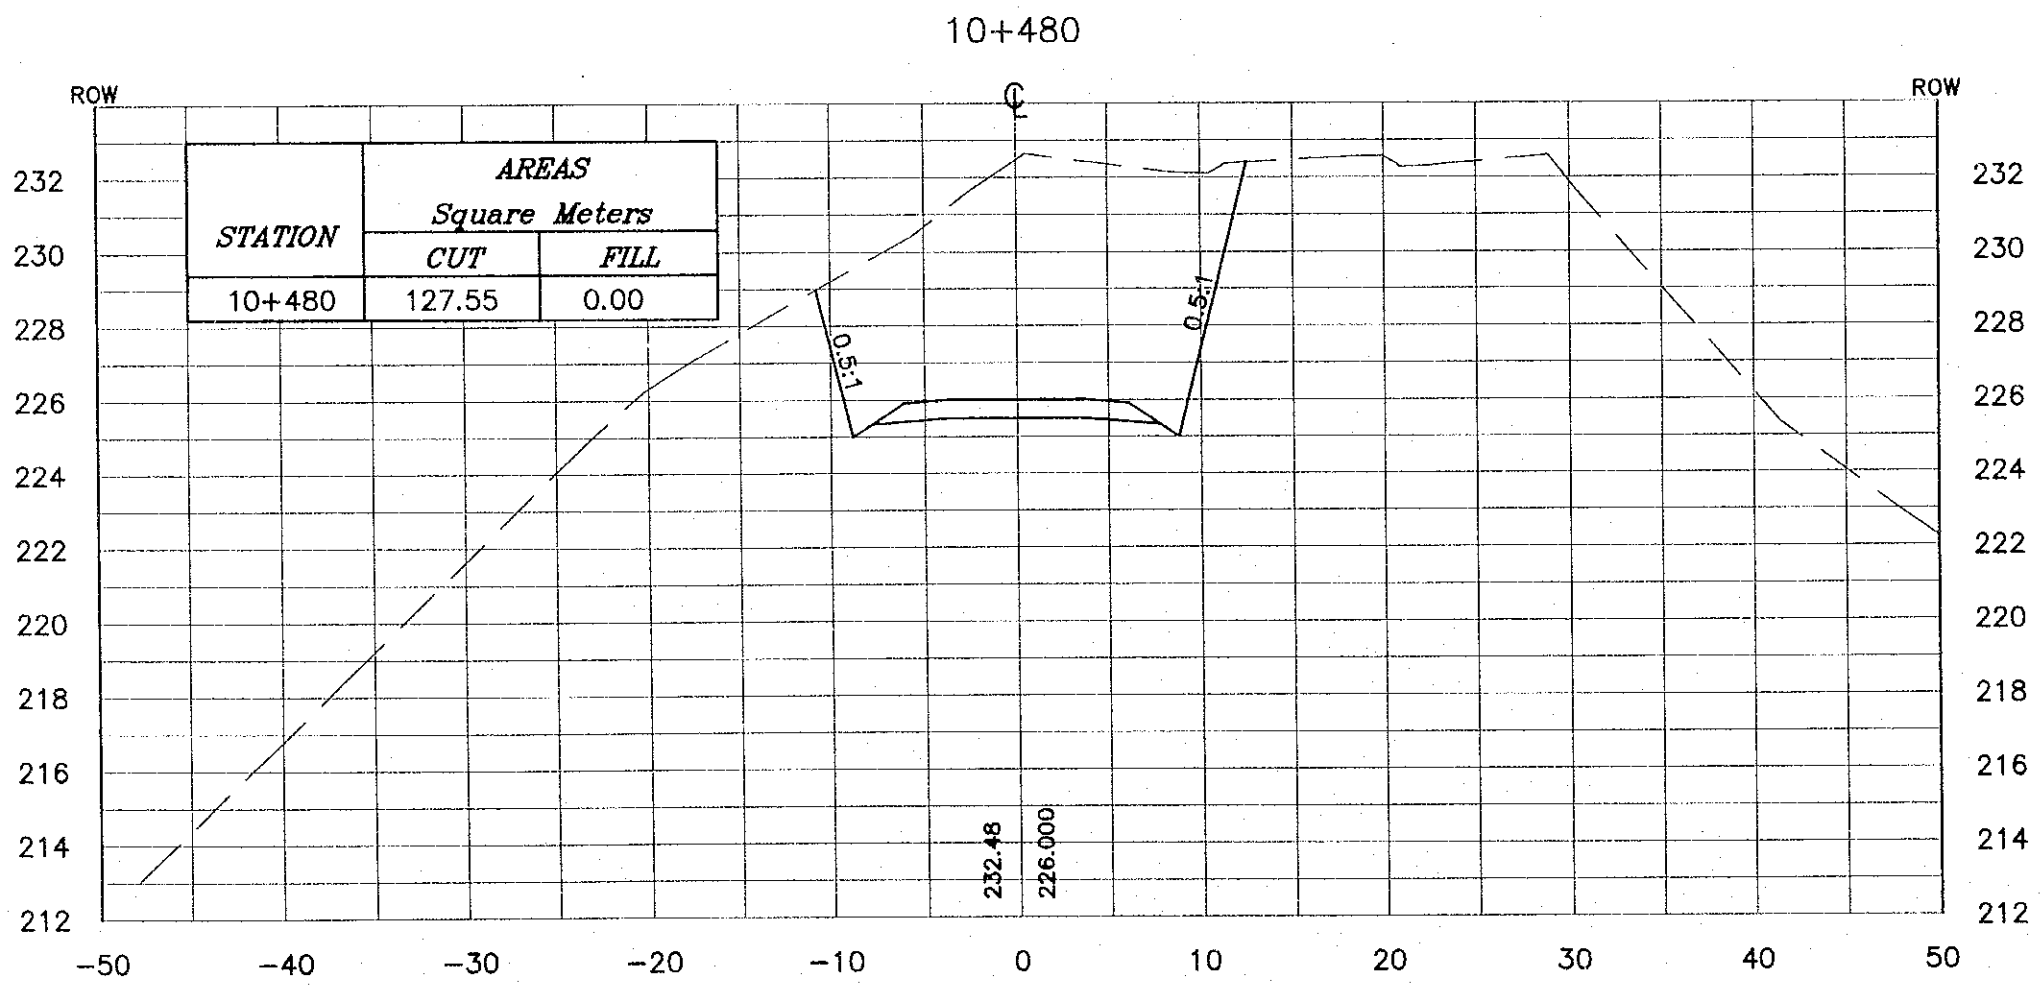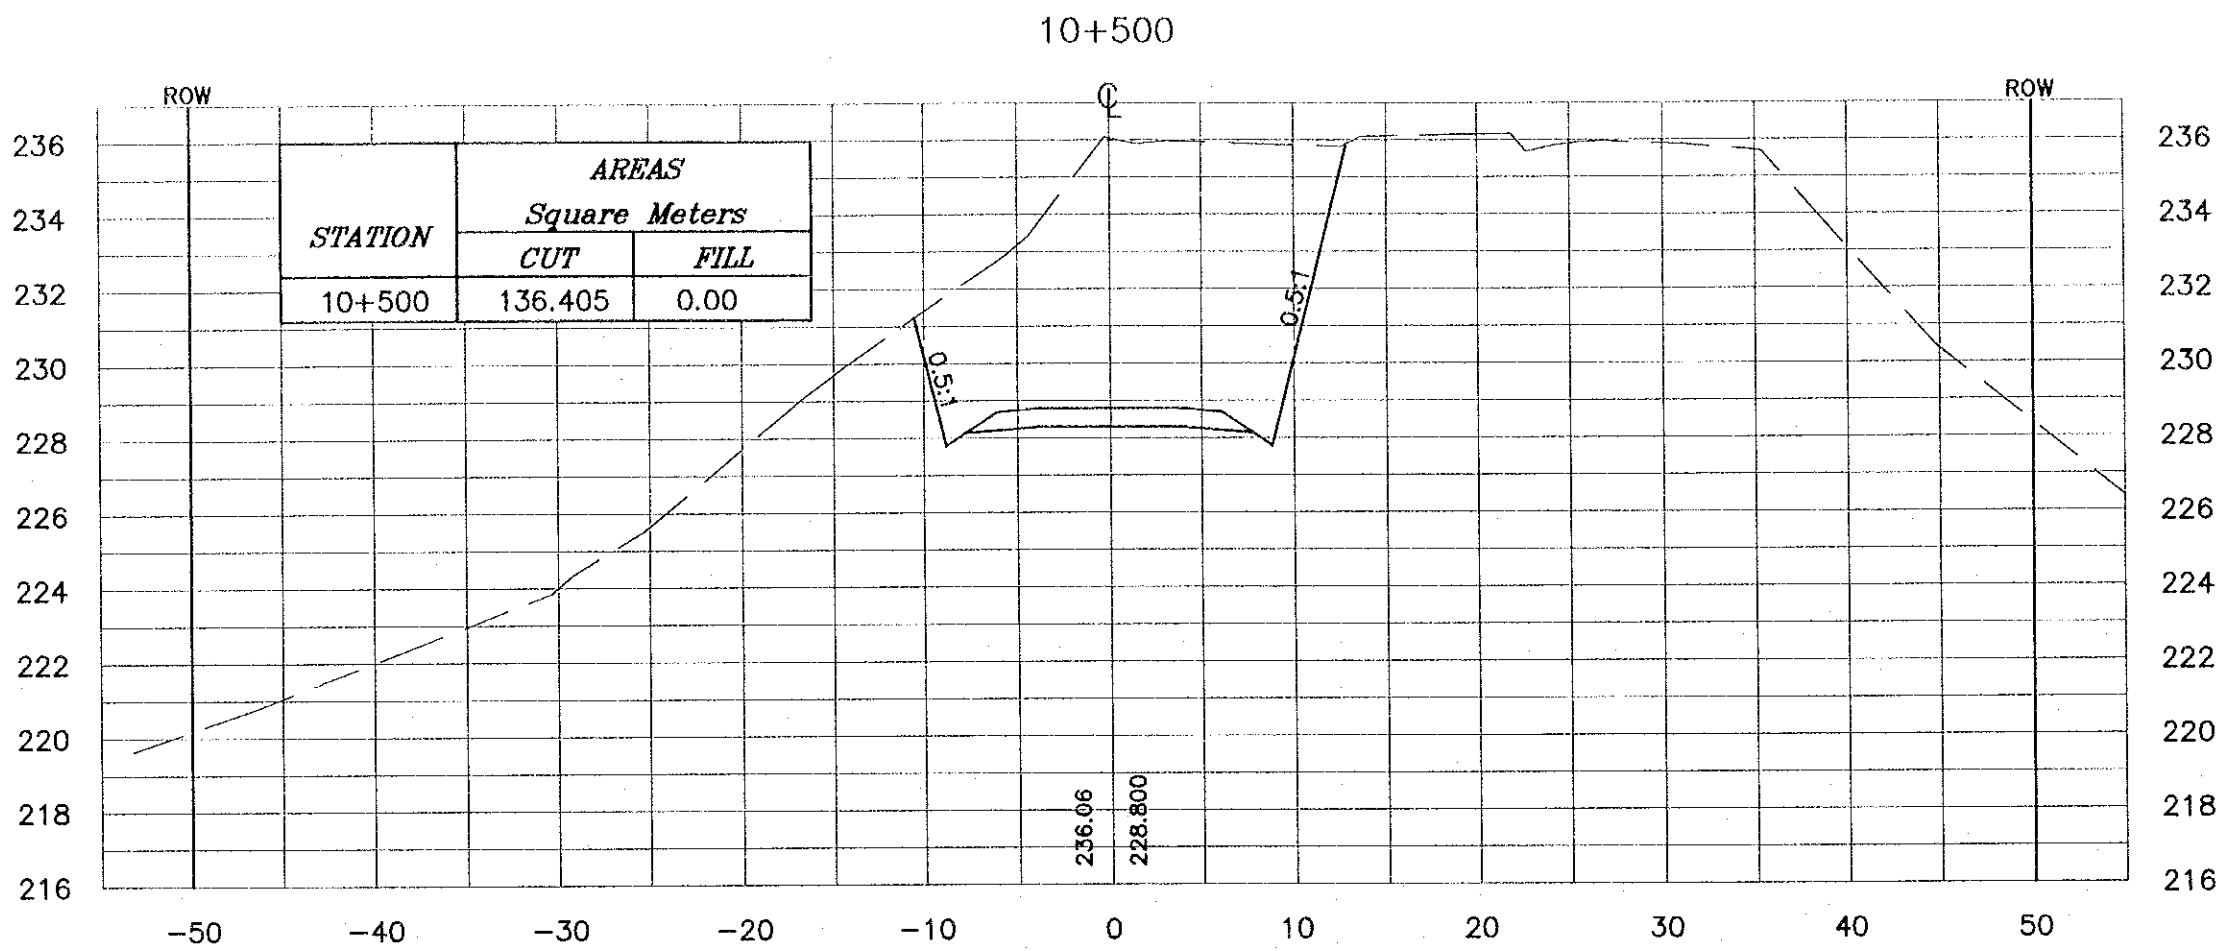

**NOTES :**

- \* FOR EXACT HEIGHTS AND DIMENSIONS OF BENCHES SEE TYPICAL ROAD CROSS-SECTION .
- \* SLOPE H : V .

**Project:**  
Tourism Sector Development Project  
In the Hashemite Kingdom of Jordan

**Executing Agency:**  
The Ministry of Tourism and Antiquities  
The Ministry of Planning

**SUB-PROJECT:**  
Dead Sea Parkway

**Note:**  
This detailed design has been executed by a team of consultants as shown below in accordance with the agreement between Japan International Cooperation Agency (JICA) and JICA Study Team. The copyright of this drawing rests with JICA.

**Designed by:**  
Japan International Cooperation Agency (JICA)

**JICA Study Team:**  
Joint Venture of  
Pacific Consultants International and  
Yamashita Seisaku Inc.



**Subcontracted Local Consultant:**



**Drawing Title:**  
CROSS-SECTION  
(10+480-10+500)

**Scale:** H 1:400 V 1:200 **Drawing No.:** 416



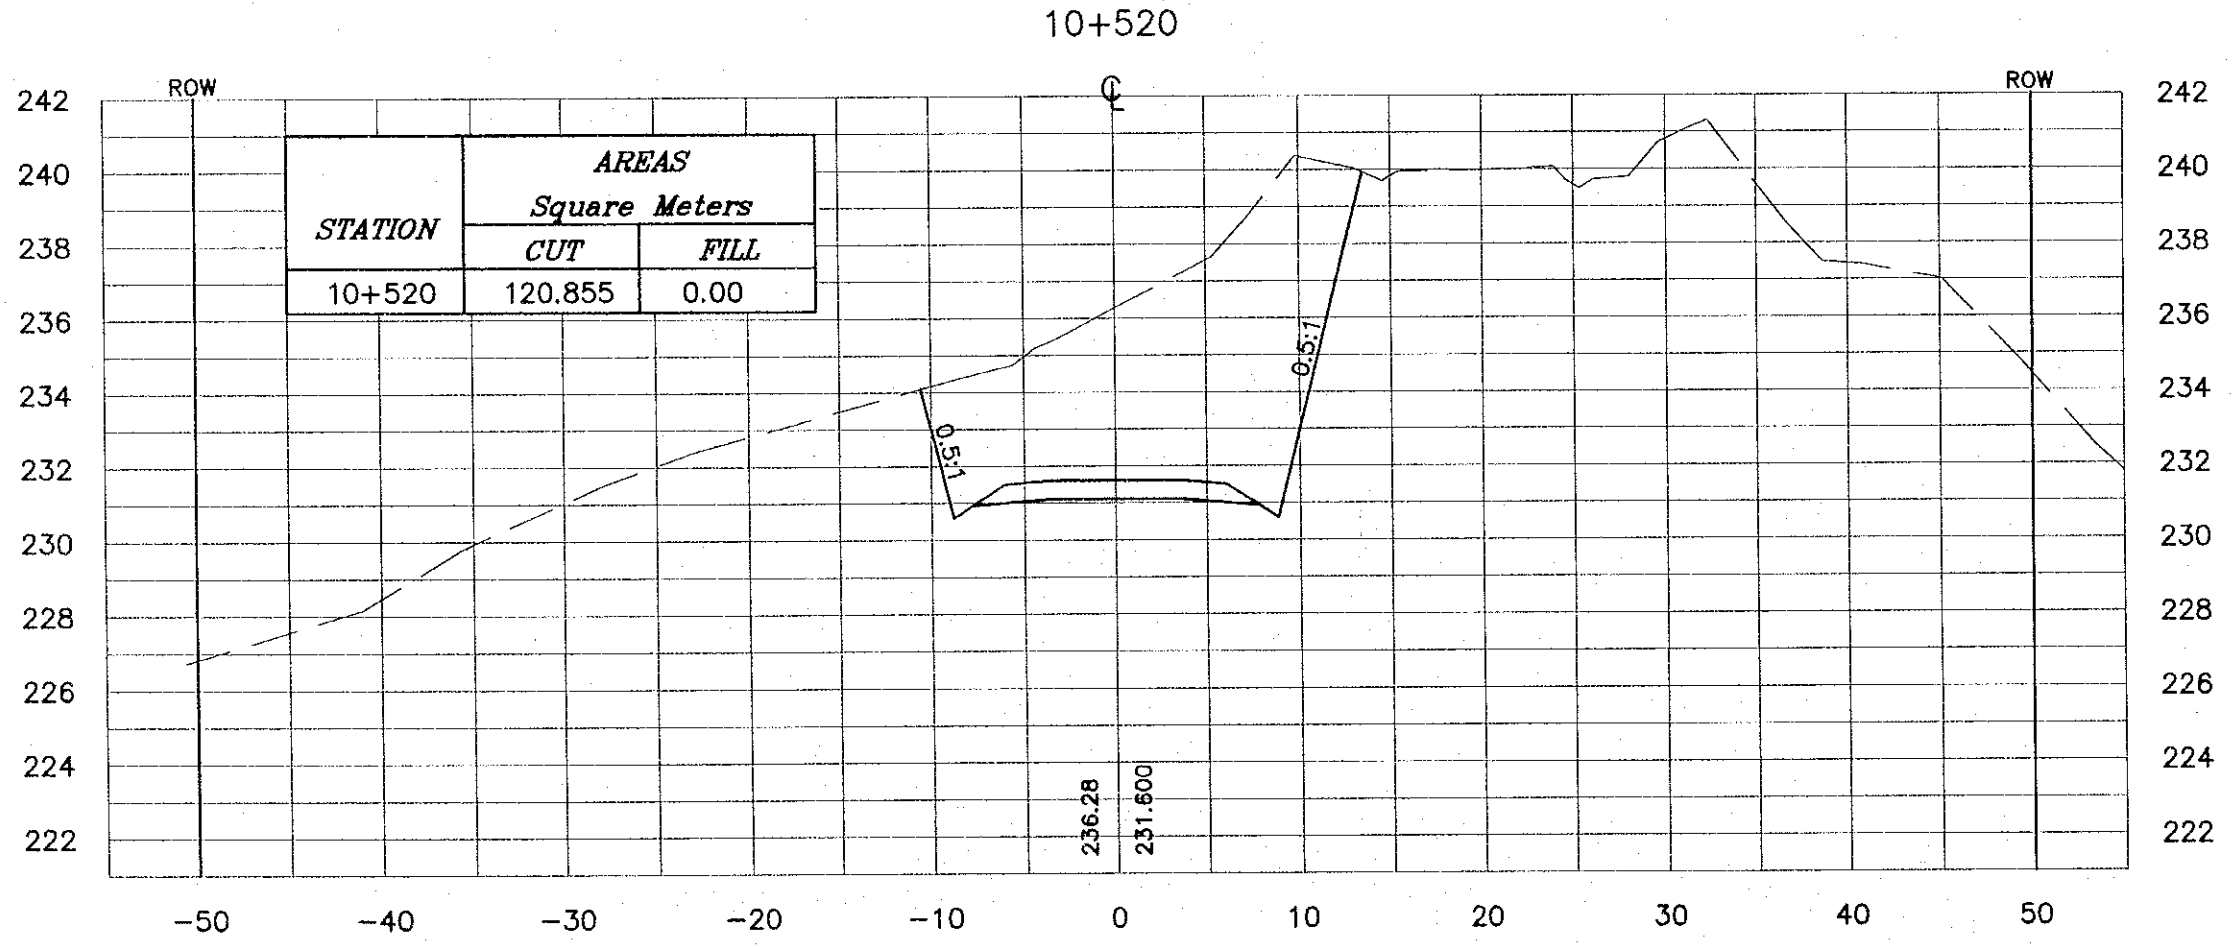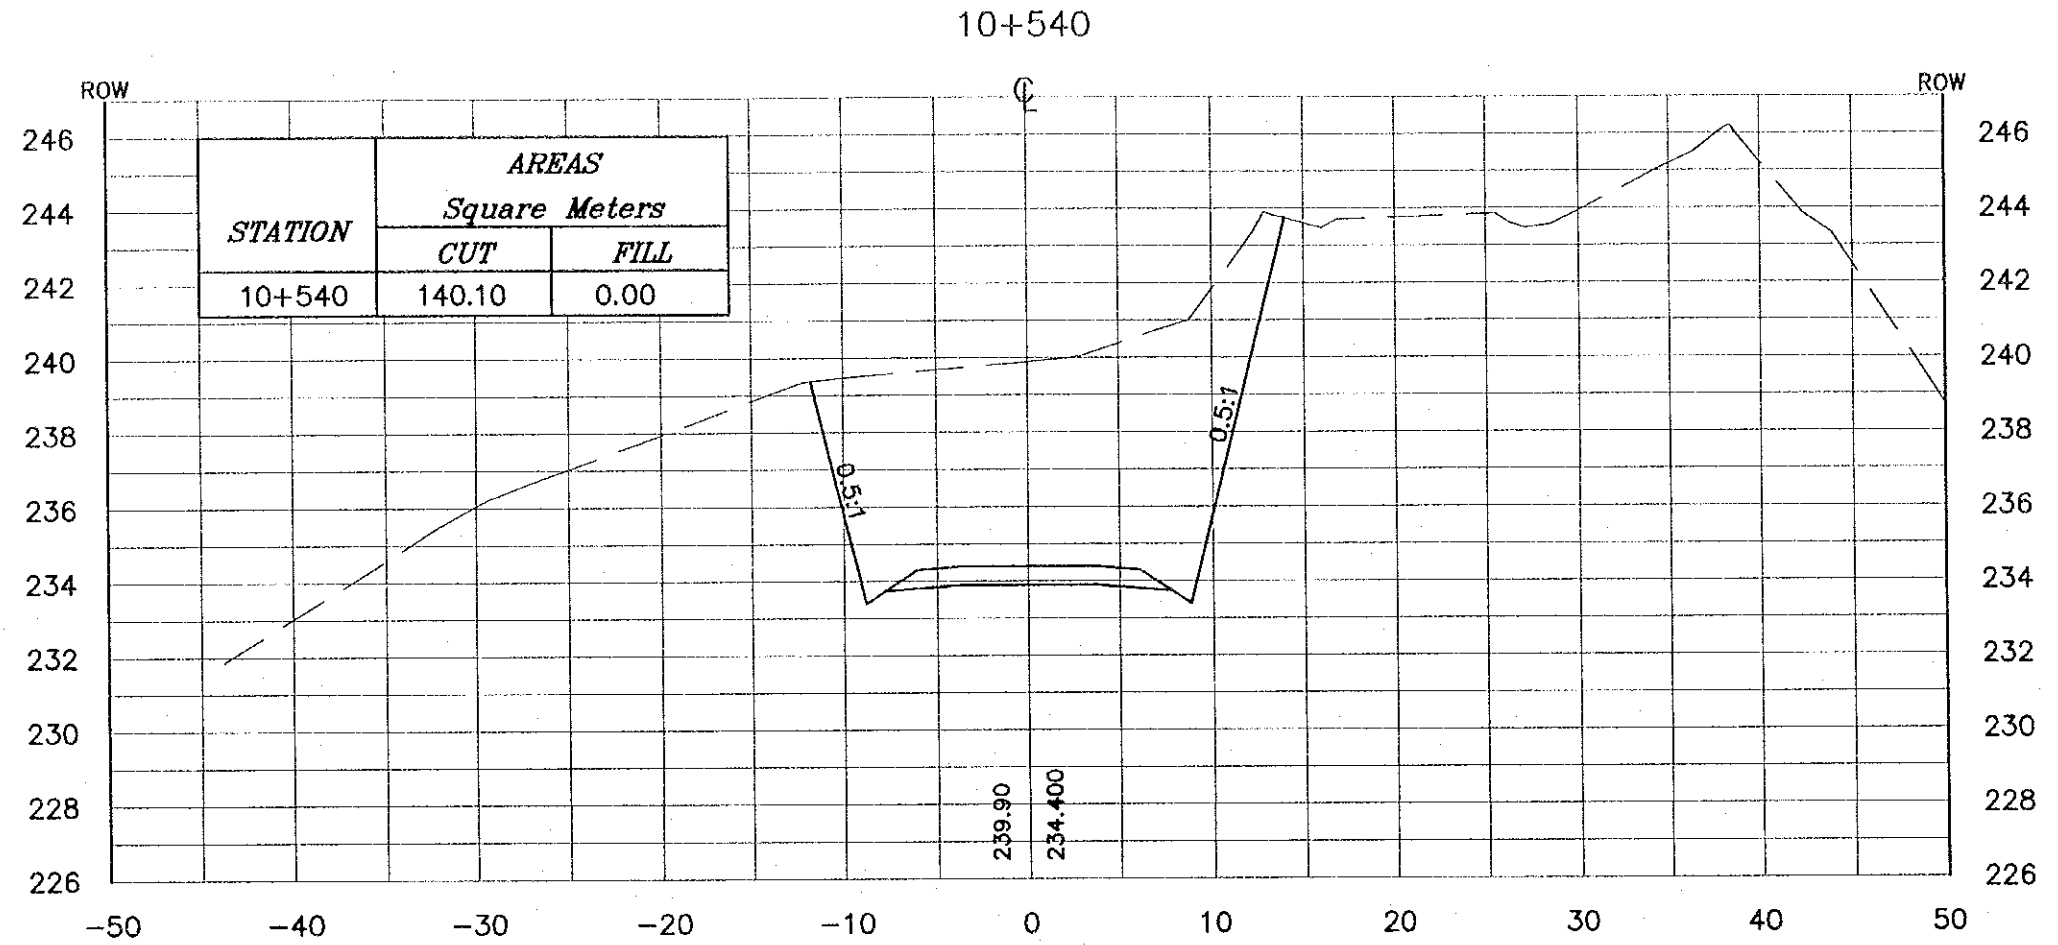

**NOTES :**

- \* FOR EXACT HEIGHTS AND DIMENSIONS OF BENCHES SEE TYPICAL ROAD CROSS-SECTION .
- \* SLOPE H : V .

**Project:**  
Tourism Sector Development Project  
in the Hashemite Kingdom of Jordan

**Executing Agency:**  
The Ministry of Tourism and Antiquities  
The Ministry of Planning

**SUB-PROJECT:**  
Dead Sea Parkway

**Note:**  
This detailed design has been executed by a team of consultants as shown below in accordance with the agreement between Japan International Cooperation Agency (JICA) and JICA Study Team. The copyright of this drawing rests with JICA.



**Designed by:**  
Japan International Cooperation Agency (JICA)

**JICA Study Team:**  
Joint Venture of  
Pacific Consultants International and  
Yamashita Sekkel Inc.

**Subcontracted Local Consultant:**  
 **consolidated consultants**  
Engineering & Environment  
Tel: 412377 - Fax: 412380 - 412381 - 210241

**Drawing Title:**  
CROSS-SECTION  
(10+520-10+540)

**Scale:** H 1:400 V 1:200 **Drawing No.:** 417

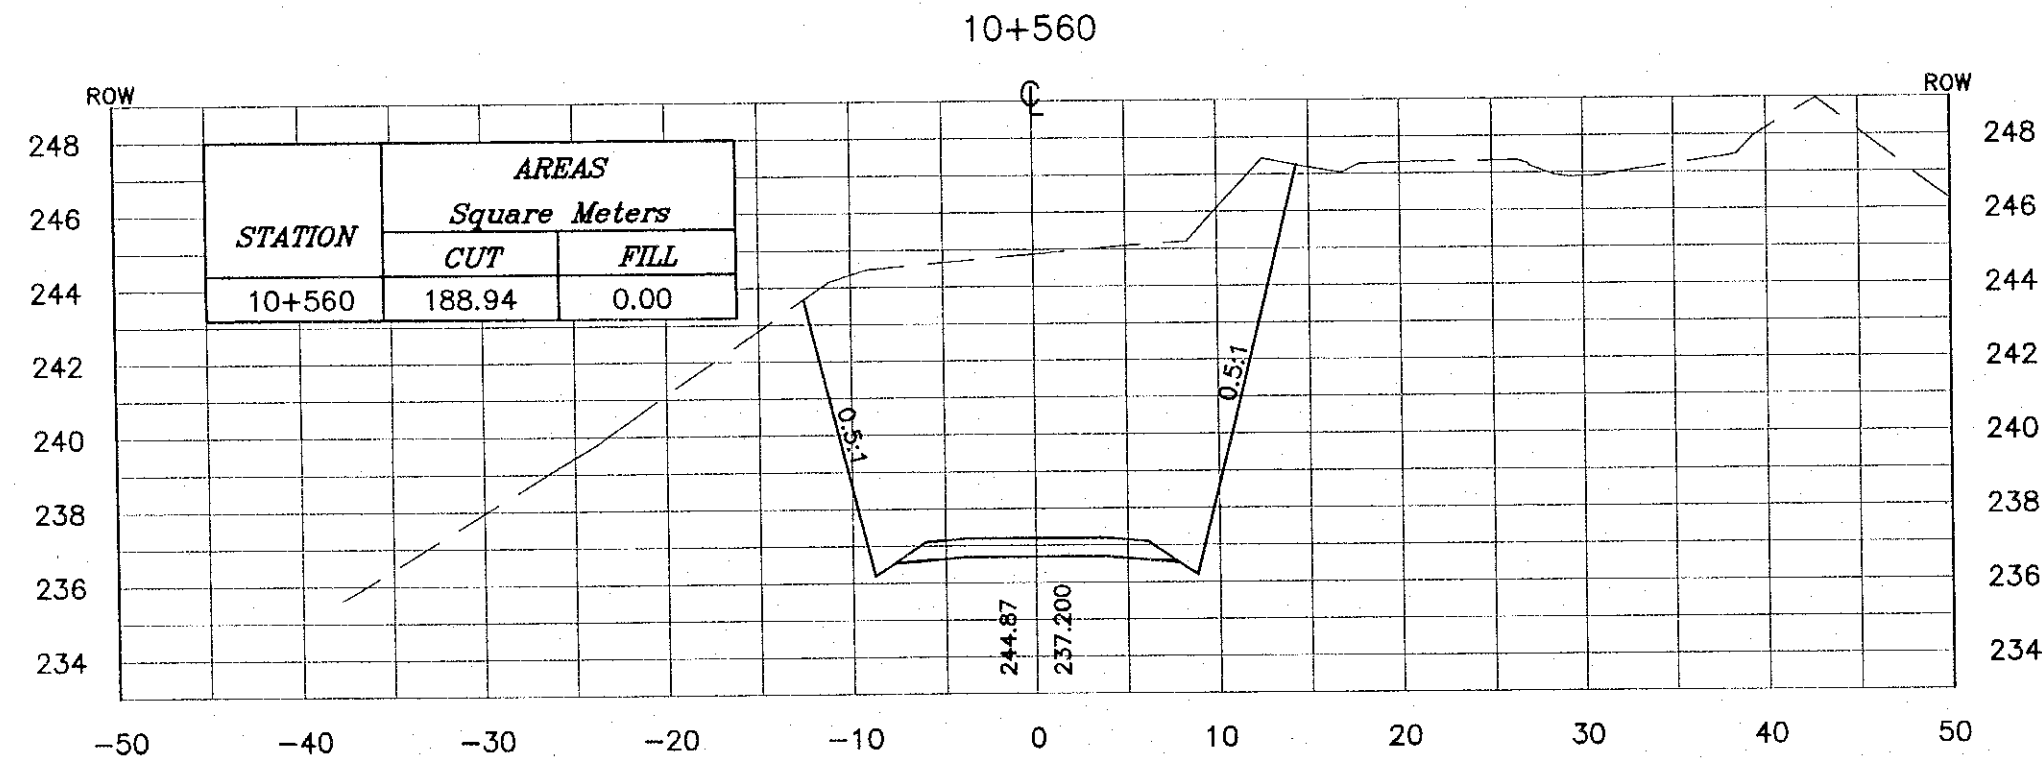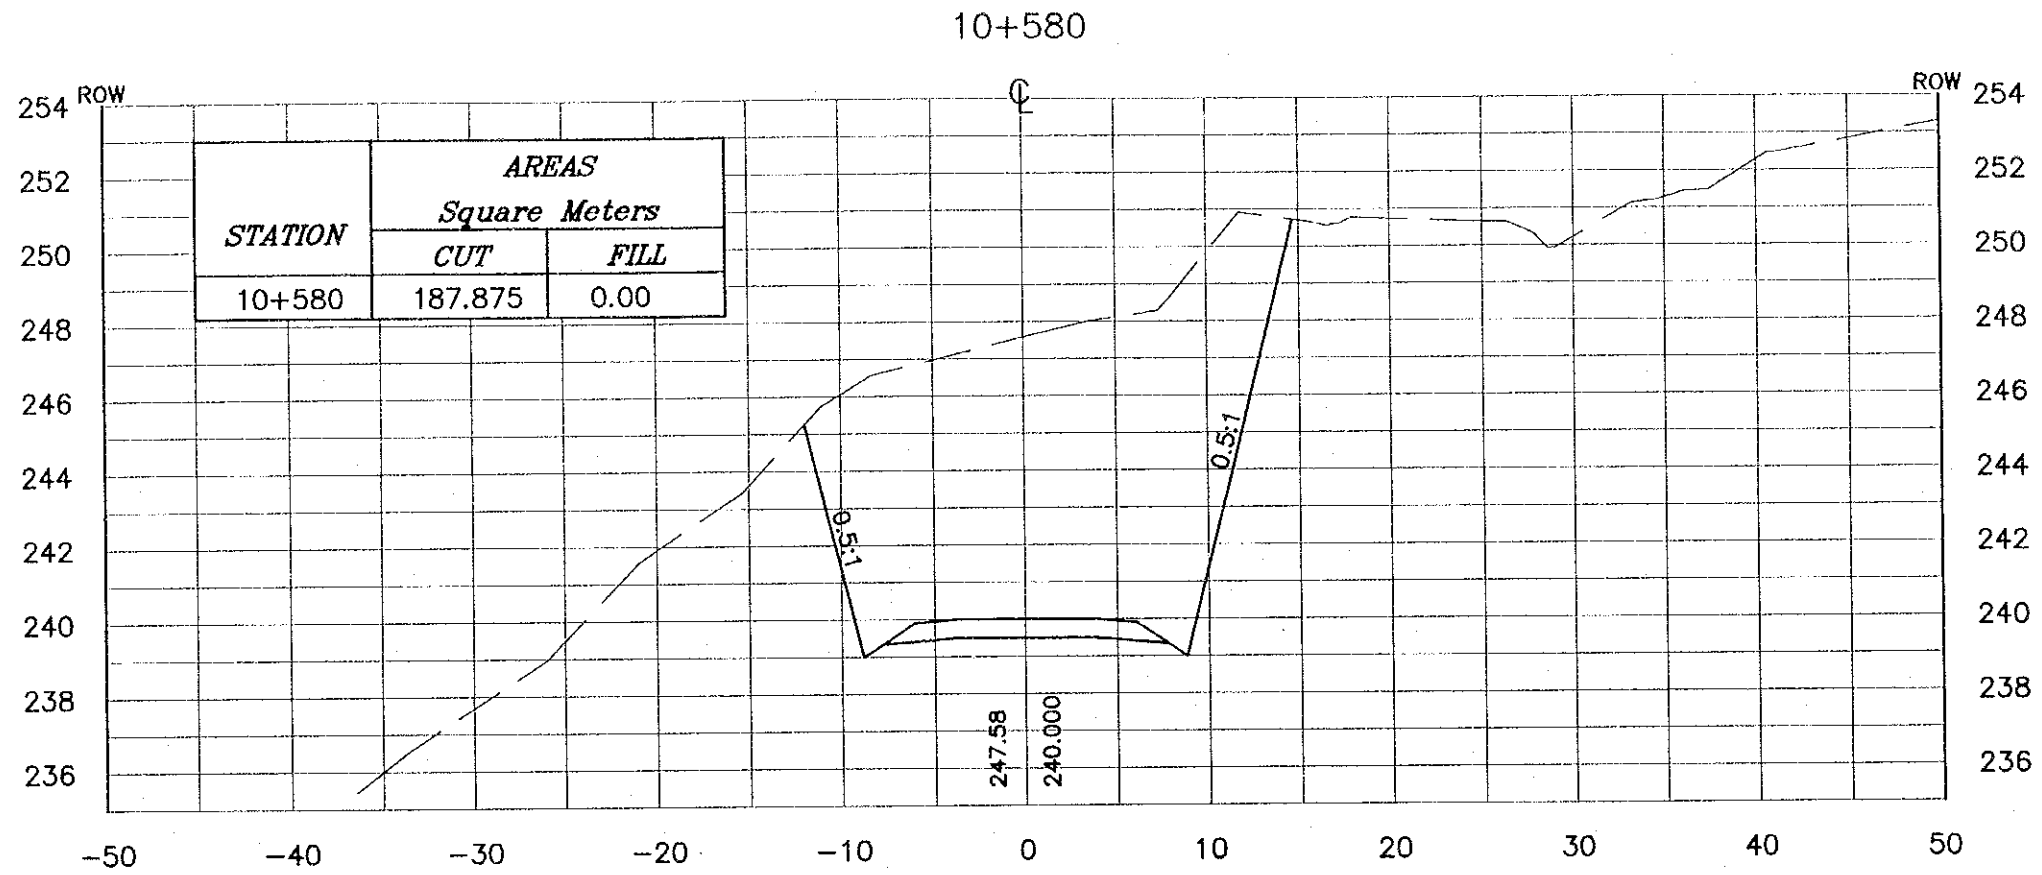

**NOTES :**

- \* FOR EXACT HEIGHTS AND DIMENSIONS OF BENCHES SEE TYPICAL ROAD CROSS-SECTION .
- \* SLOPE H : V .

**Project:**  
Tourism Sector Development Project  
in the Hashemite Kingdom of Jordan

**Executing Agency:**  
The Ministry of Tourism and Antiquities  
The Ministry of Planning

**SUB-PROJECT:**  
Dead Sea Parkway

**Note:**  
This detailed design has been executed by a team of consultants as shown below in accordance with the agreement between Japan International Cooperation Agency (JICA) and JICA Study Team. The copyright of this drawing rests with JICA.

**Designed by:**  
Japan International Cooperation Agency (JICA)

**JICA Study Team:**  
Joint Venture of  
Pacific Consultants International and  
Yamashita Sekkei Inc.


**Subcontracted Local Consultant:**  
 **consolidated consultants**  
engineering & environment  
Tel: 9952777 - Fax: 9952300 - AMMAN - JORDAN

**Drawing Title:**  
CROSS-SECTION  
(10+560-10+580)

**Scale:** H 1:400 V 1:200 **Drawing No.:** 418

**NOTES :**

- \* FOR EXACT HEIGHTS AND DIMENSIONS OF BENCHES SEE TYPICAL ROAD CROSS-SECTION .
- \* SLOPE H : V .

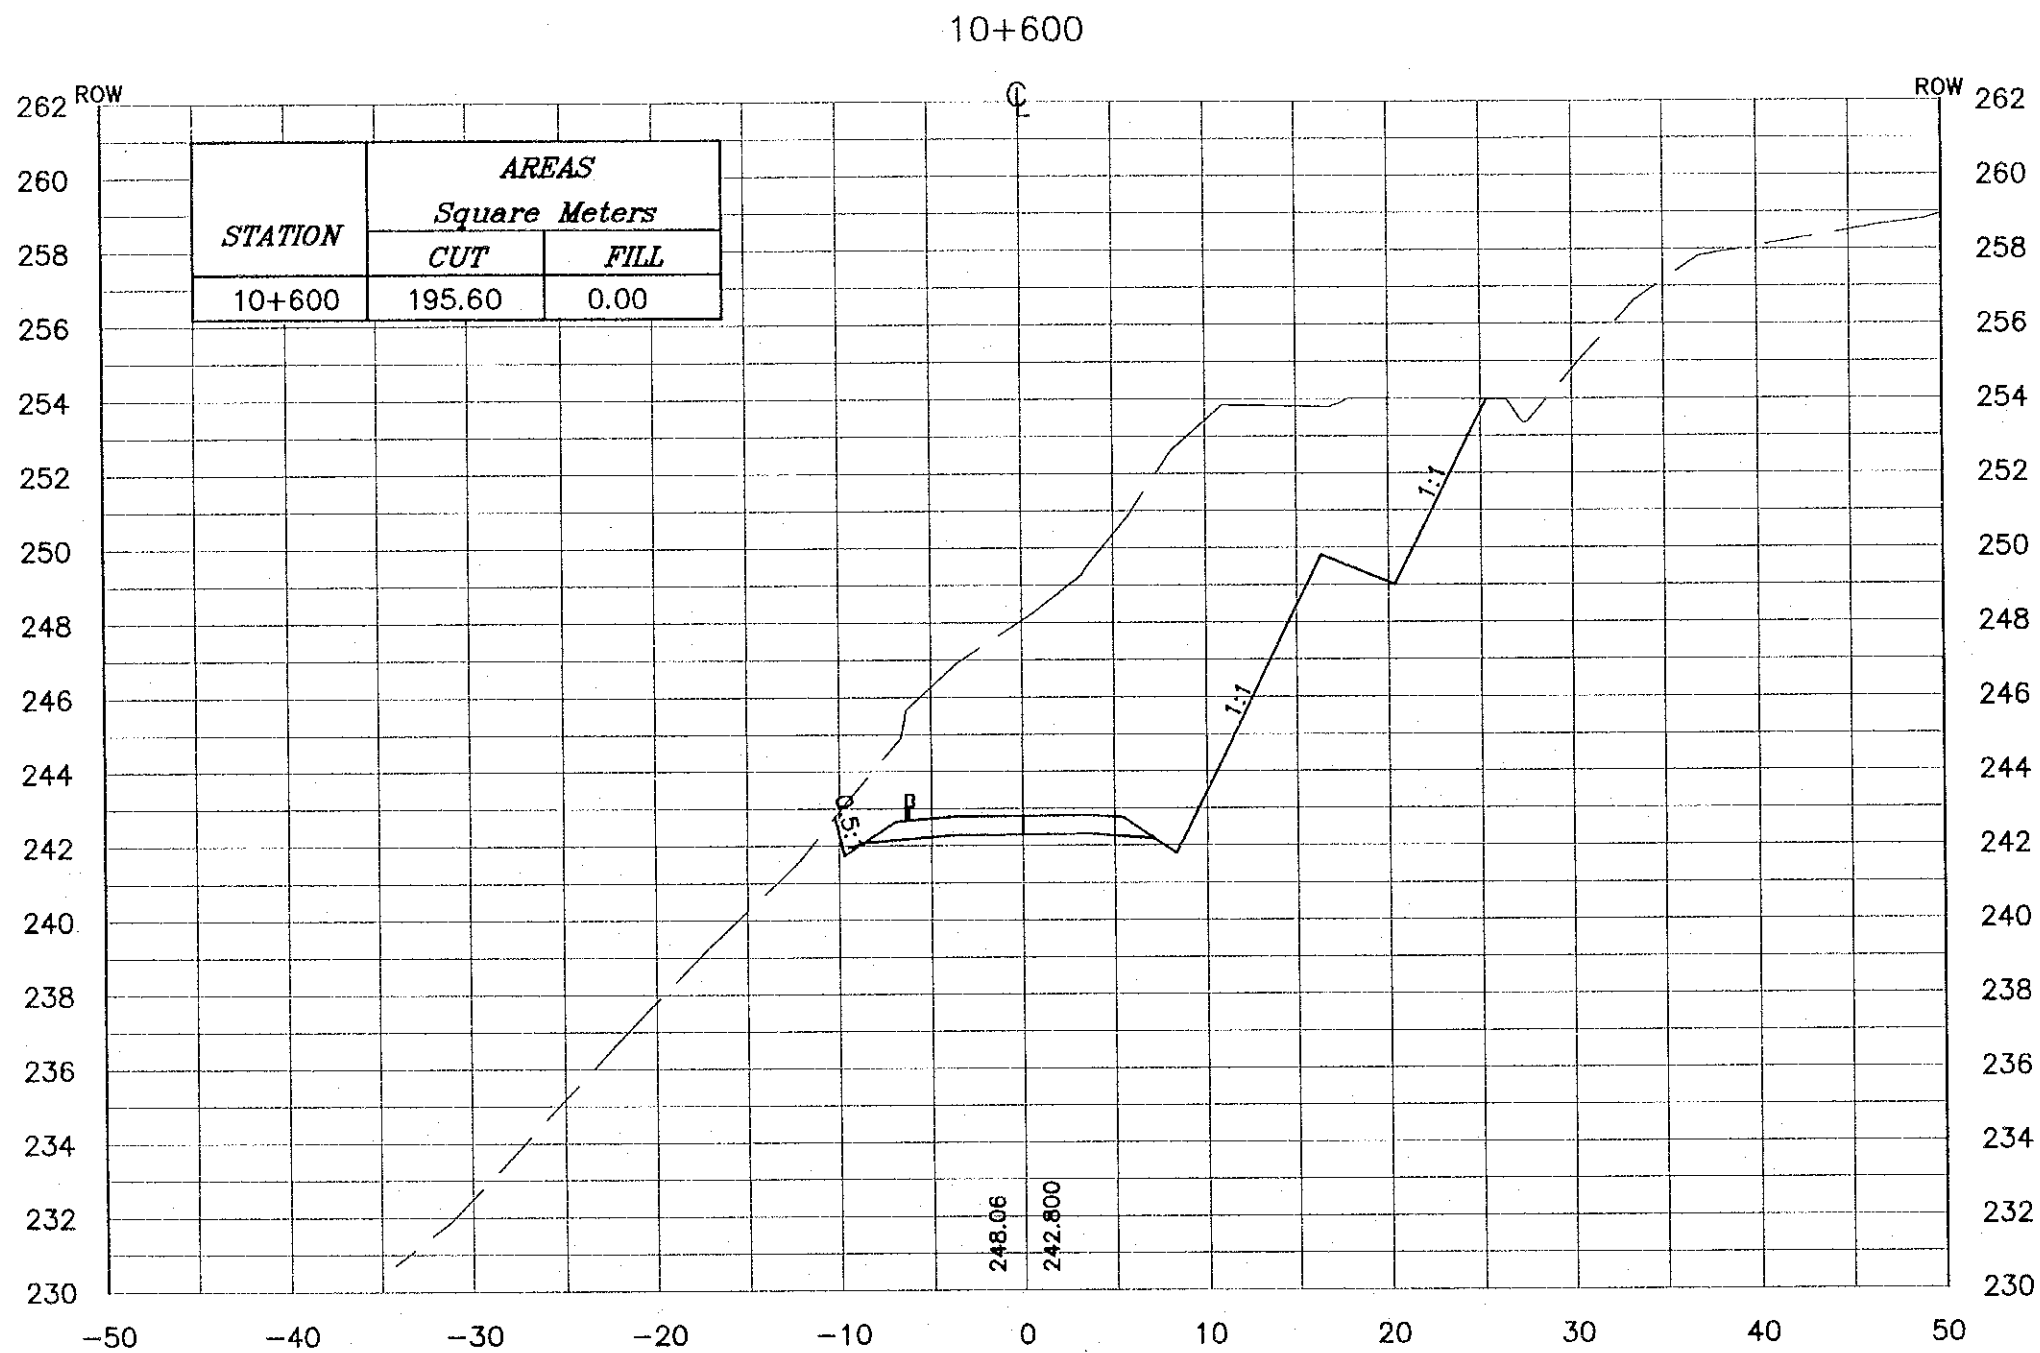

**Project:**  
Tourism Sector Development Project  
in the Hashemite Kingdom of Jordan

**Executing Agency:**  
The Ministry of Tourism and Antiquities  
The Ministry of Planning

**SUB-PROJECT:**  
Dead Sea Parkway

**Note:**  
This detailed design has been executed by a team of consultants as shown below in accordance with the agreement between Japan International Cooperation Agency (JICA) and JICA Study Team. The copyright of this drawing rests with JICA.

**Designed by:**  
Japan International Cooperation Agency (JICA)


**JICA Study Team:**  
Joint Venture of Pacific Consultants International and Yamashita Sekkei Inc.

**Subcontracted Local Consultant:**  
 **consolidated consultants**  
Engineering & Environment  
Tel: 461277 - Fax: 461200 - AMMAN - JORDAN

**Drawing Title:**  
CROSS-SECTION  
10+600

**Scale:** H 1:400 V 1:200 **Drawing No.:** 419

10+620

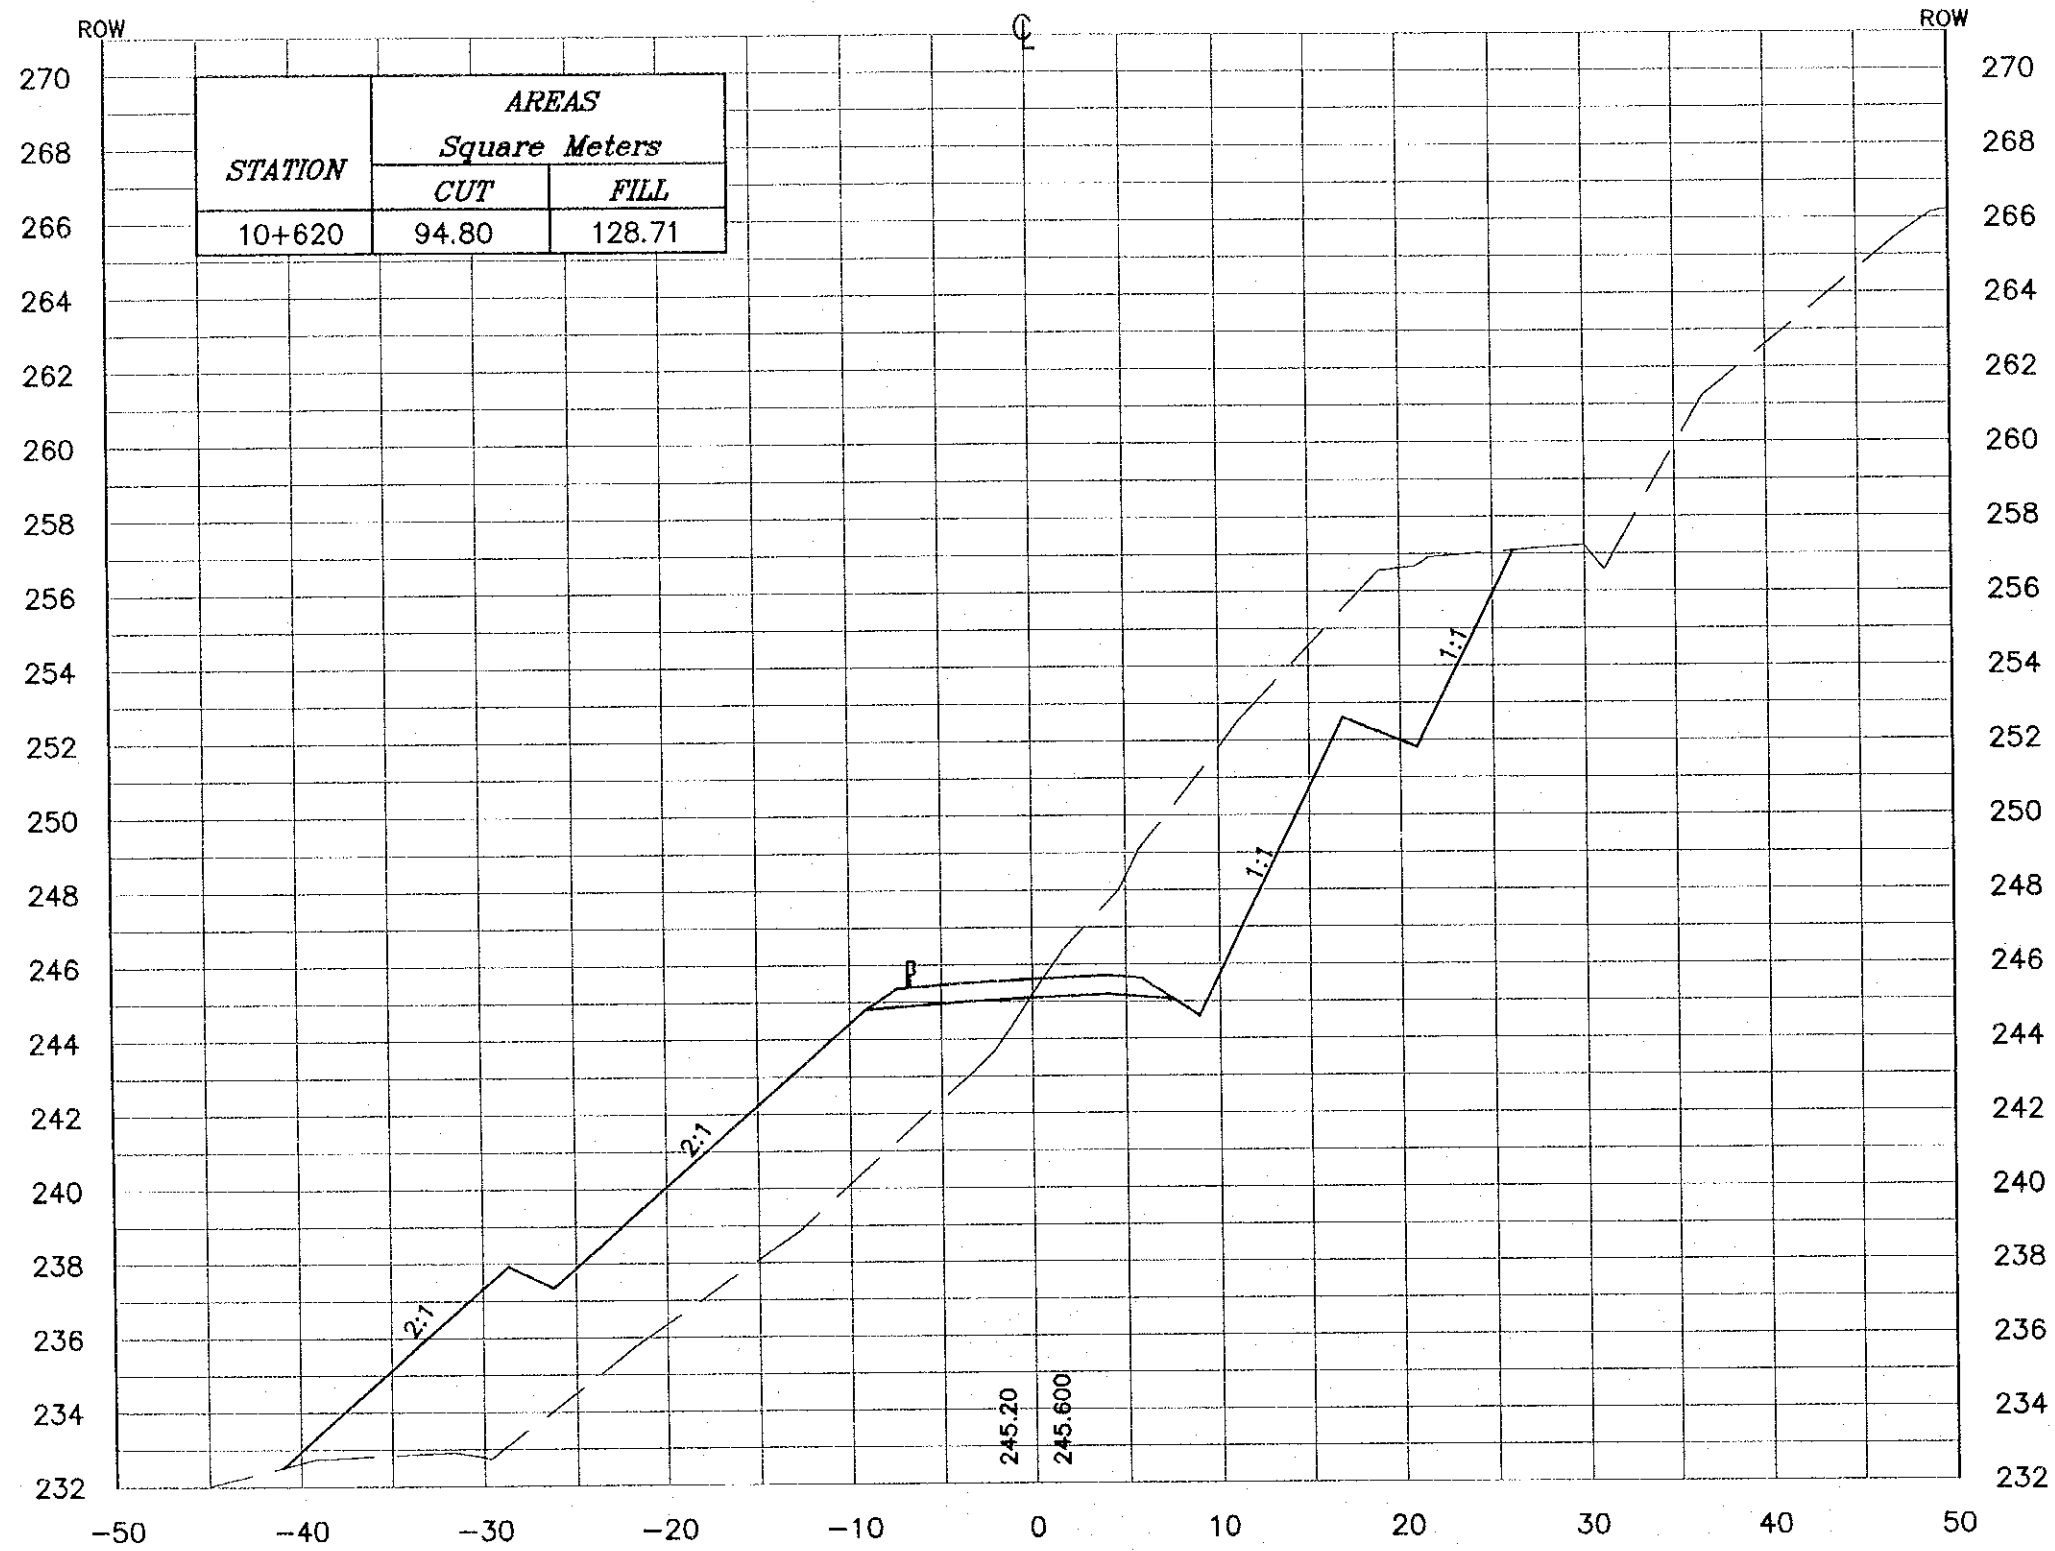

**NOTES :**

- \* FOR EXACT HEIGHTS AND DIMENSIONS OF BENCHES SEE TYPICAL ROAD CROSS-SECTION .
- \* SLOPE H : V .

Project:  
Tourism Sector Development Project  
in the Hashemite Kingdom of Jordan

Executing Agency:  
The Ministry of Tourism and Antiquities  
The Ministry of Planning

SUB-PROJECT:  
Dead Sea Parkway

Note:  
This detailed design has been executed by a team of consultants as shown below in accordance with the agreement between Japan International Cooperation Agency (JICA) and JICA Study Team.  
The copyright of this drawing rests with JICA.

Designed by:  
Japan International Cooperation Agency (JICA)


JICA Study Team:  
Joint Venture of Pacific Consultants International and Yamashita Sekkei Inc.

Subcontracted Local Consultant:  
**consolidated consultants**  
engineering & environment  
Tel: 4412377 - Fax: 4412380 - JORDAN - 330341

Drawing Title:  
CROSS-SECTION  
10+620

Scale: H 1:400 V 1:200 Drawing No.: 420

10+640

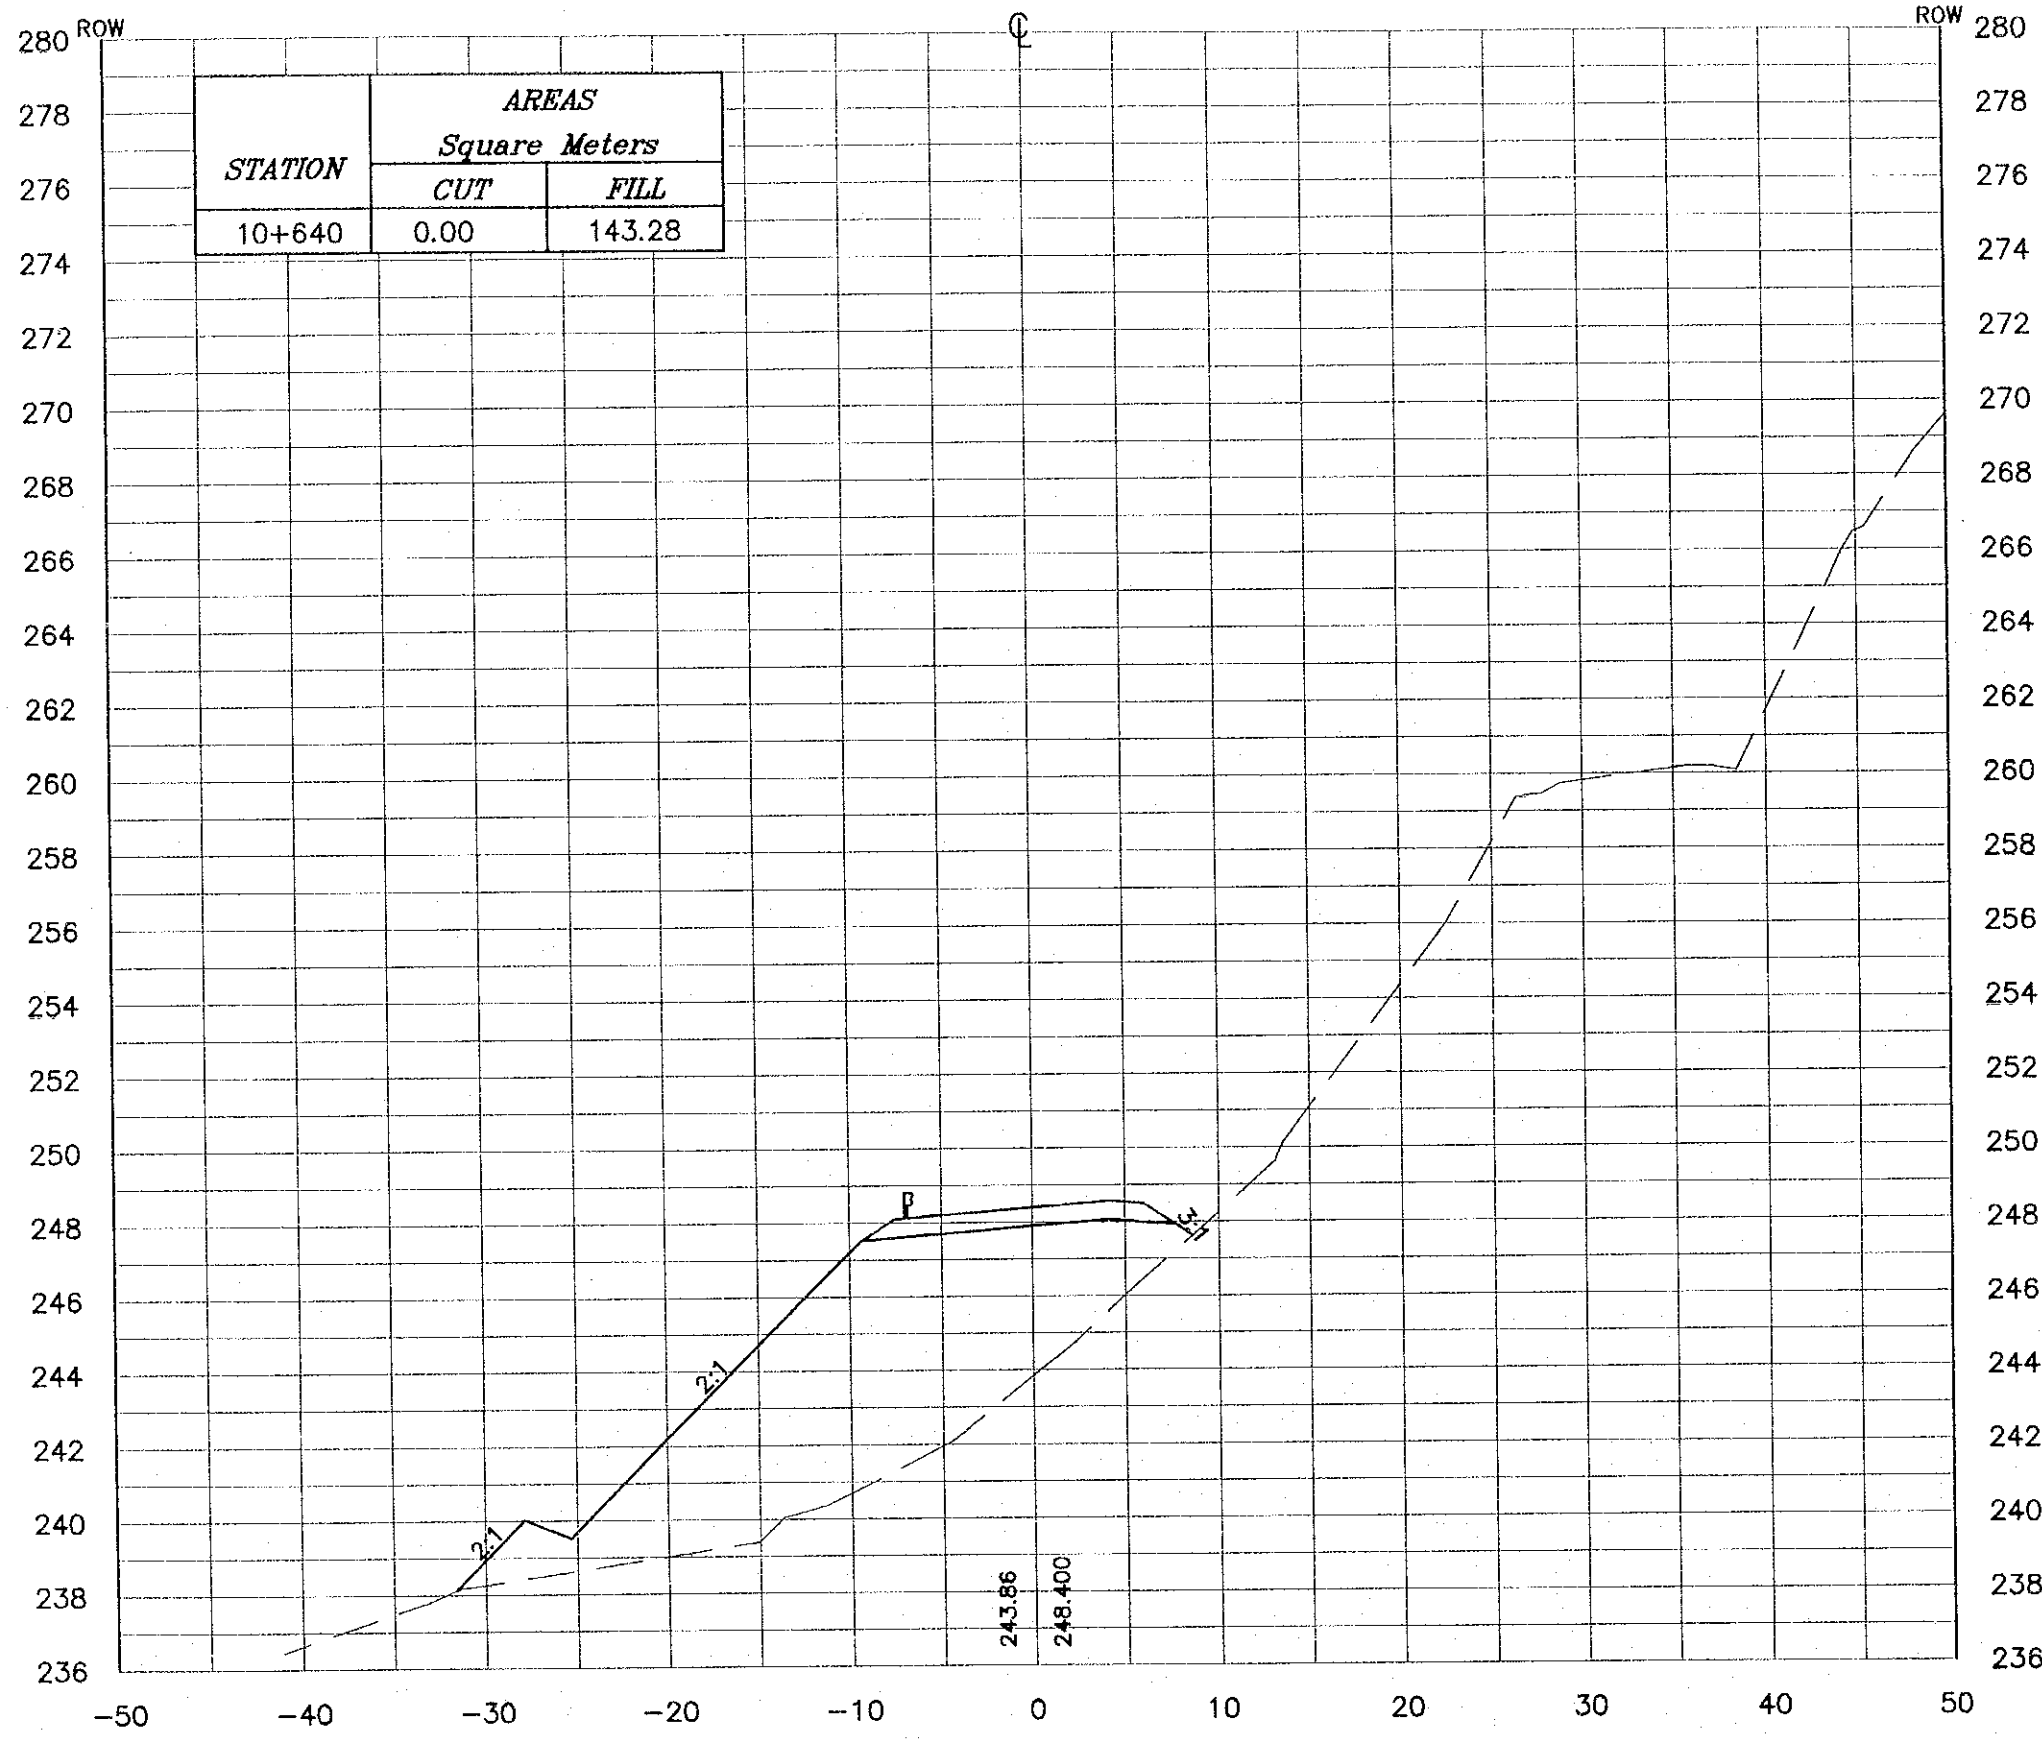

**NOTES :**

- \* FOR EXACT HEIGHTS AND DIMENSIONS OF BENCHES SEE TYPICAL ROAD CROSS-SECTION .
- \* SLOPE H : V .

**Project:**  
Tourism Sector Development Project  
in the Hashemite Kingdom of Jordan


**Executing Agency:**  
The Ministry of Tourism and Antiquities  
The Ministry of Planning

**SUB-PROJECT:**  
Dead Sea Parkway

**Note:**  
This detailed design has been executed by a team of consultants as shown below in accordance with the agreement between Japan International Cooperation Agency (JICA) and JICA Study Team. The copyright of this drawing rests with JICA.

**Designed by:**  
Japan International Cooperation Agency (JICA)

**JICA Study Team:**  
Joint Venture of  
Pacific Consultants International and  
Yamashita Sekkei Inc.


**Subcontracted Local Consultant:**  
  
Engineering & Environment  
Tel: 962377 - Fax: 962380 - AMMAN - JORDAN

**Drawing Title:**  
CROSS-SECTION  
10+640

**Scale:** H 1:400 V 1:200 **Drawing No.:** 421

**NOTES :**

- \* FOR EXACT HEIGHTS AND DIMENSIONS OF BENCHES SEE TYPICAL ROAD CROSS-SECTION .
- \* SLOPE H : V .

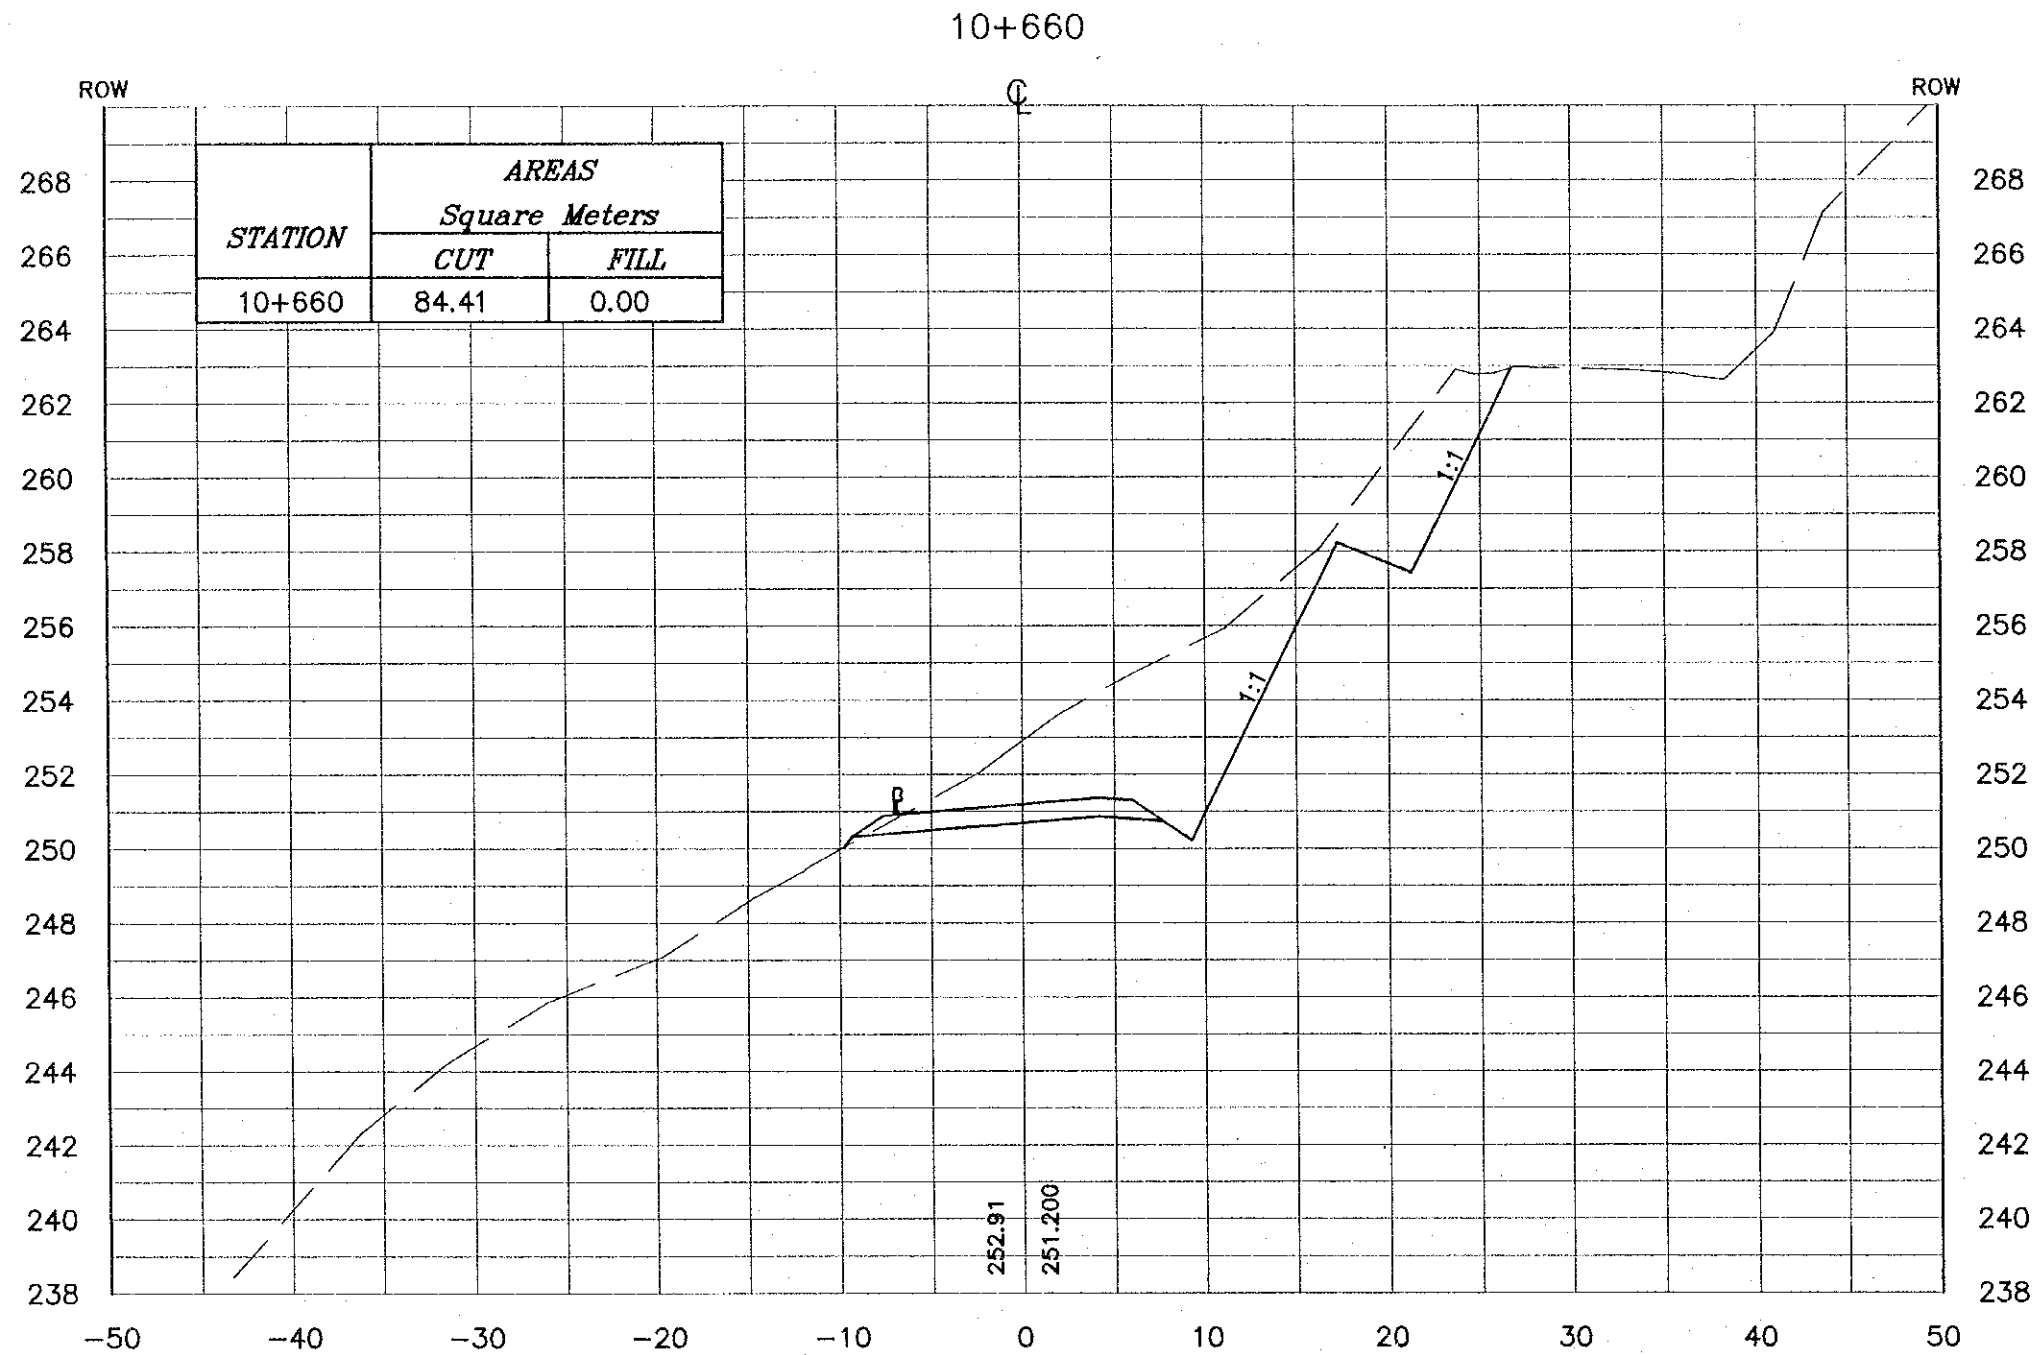

**Project:**  
Tourism Sector Development Project  
in the Hashemite Kingdom of Jordan

**Executing Agency:**  
The Ministry of Tourism and Antiquities  
The Ministry of Planning

**SUB-PROJECT:**  
Dead Sea Parkway

**Note:**  
This detailed design has been executed by a team of consultants as shown below in accordance with the agreement between Japan International Cooperation Agency (JICA) and JICA Study Team. The copyright of this drawing rests with JICA.


**Designed by:**  
Japan International Cooperation Agency (JICA)

**JICA Study Team:**  
Joint Venture of  
Pacific Consultants International and  
Yamashita Sekkel Inc.

**Subcontracted Local Consultant:**  
 **consolidated consultants**  
engineering & environment  
Tel: 9952377 - Fax: 9952399 - AMMAN - JORDAN

**Drawing Title:**  
CROSS-SECTION  
10+660

**Scale:** H 1:400 V 1:200 **Drawing No.:** 422

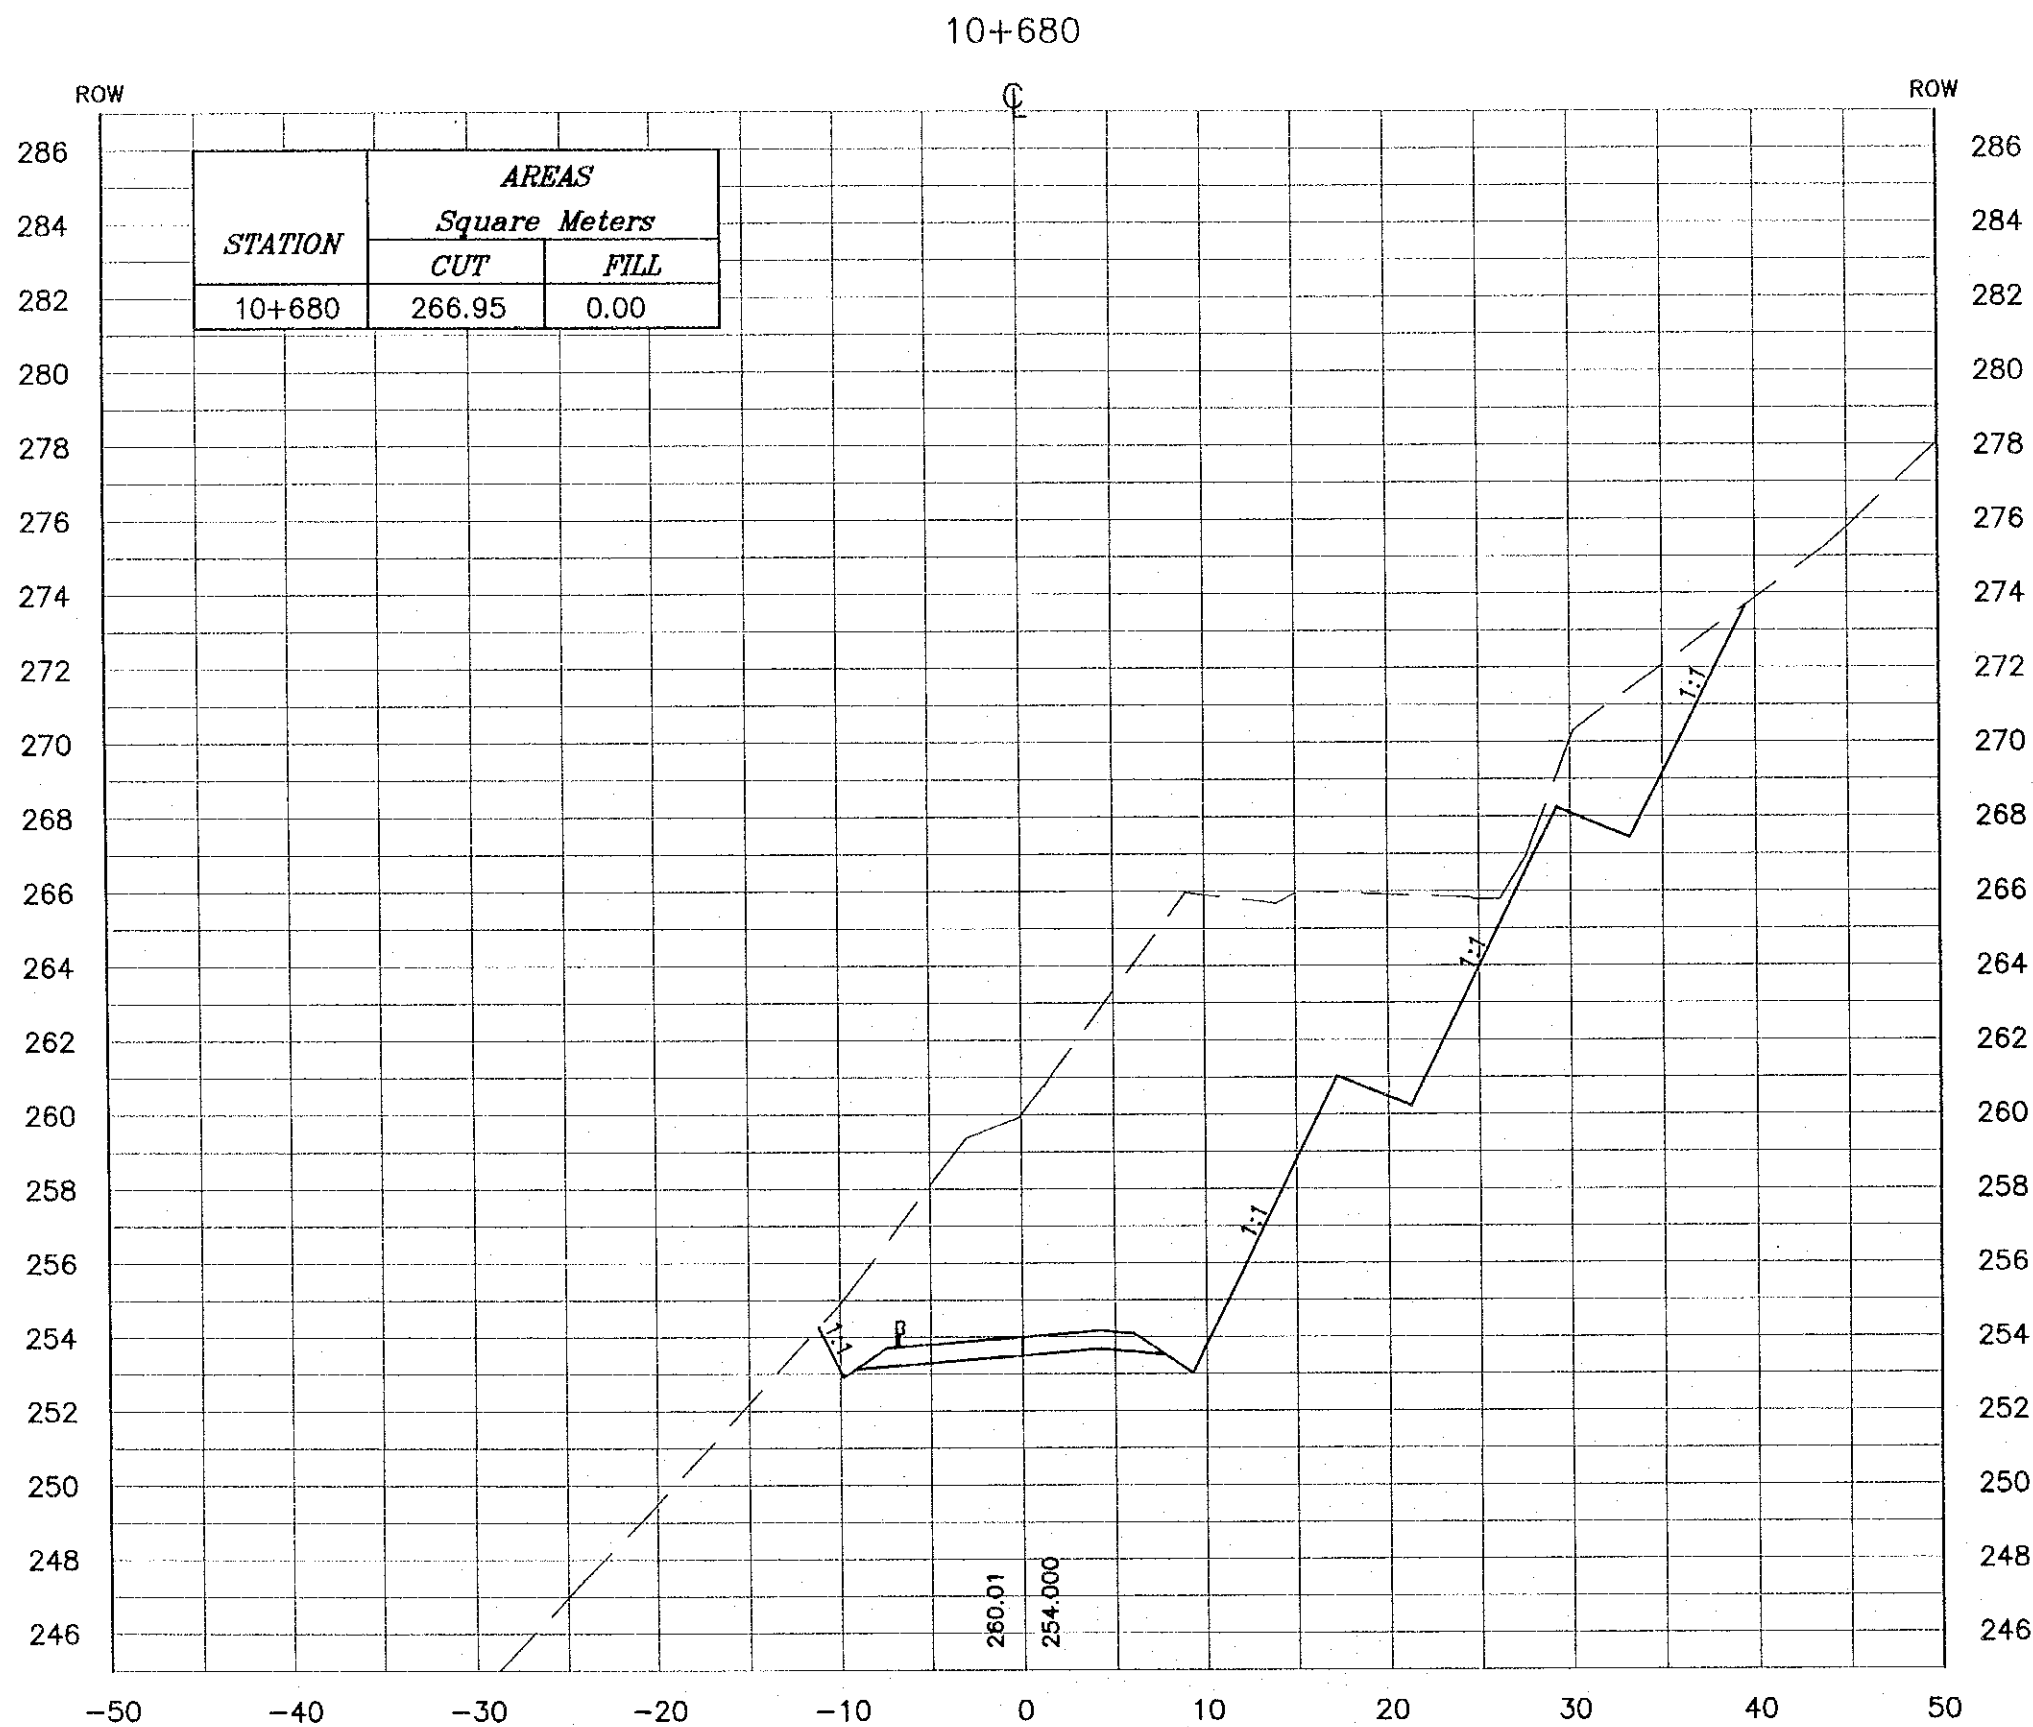

**NOTES :**

- \* FOR EXACT HEIGHTS AND DIMENSIONS OF BENCHES SEE TYPICAL ROAD CROSS-SECTION .
- \* SLOPE H : V .

**Project:**  
Tourism Sector Development Project  
in the Hashemite Kingdom of Jordan

**Executing Agency:**  
The Ministry of Tourism and Antiquities  
The Ministry of Planning

**SUB-PROJECT:**  
Dead Sea Parkway

**Note:**  
This detailed design has been executed by a team of consultants as shown below in accordance with the agreement between Japan International Cooperation Agency (JICA) and JICA Study Team.  
The copyright of this drawing rests with JICA.

**Designed by:**  
Japan International Cooperation Agency (JICA)

**JICA Study Team:**  
Joint Venture of  
Pacific Consultants International and  
Yamashita Sekkel Inc.


**Subcontracted Local Consultant:**  
 **consolidated consultants**  
engineering & environment  
TEL: 9912377 - FAX: 9912380 - AMMAN - JORDAN

**Drawing Title:**  
CROSS-SECTION  
10+680

**Scale:** H 1:400 V 1:200 **Drawing No.:** 423

**NOTES :**

- \* FOR EXACT HEIGHTS AND DIMENSIONS OF BENCHES SEE TYPICAL ROAD CROSS-SECTION .
- \* SLOPE H : V .

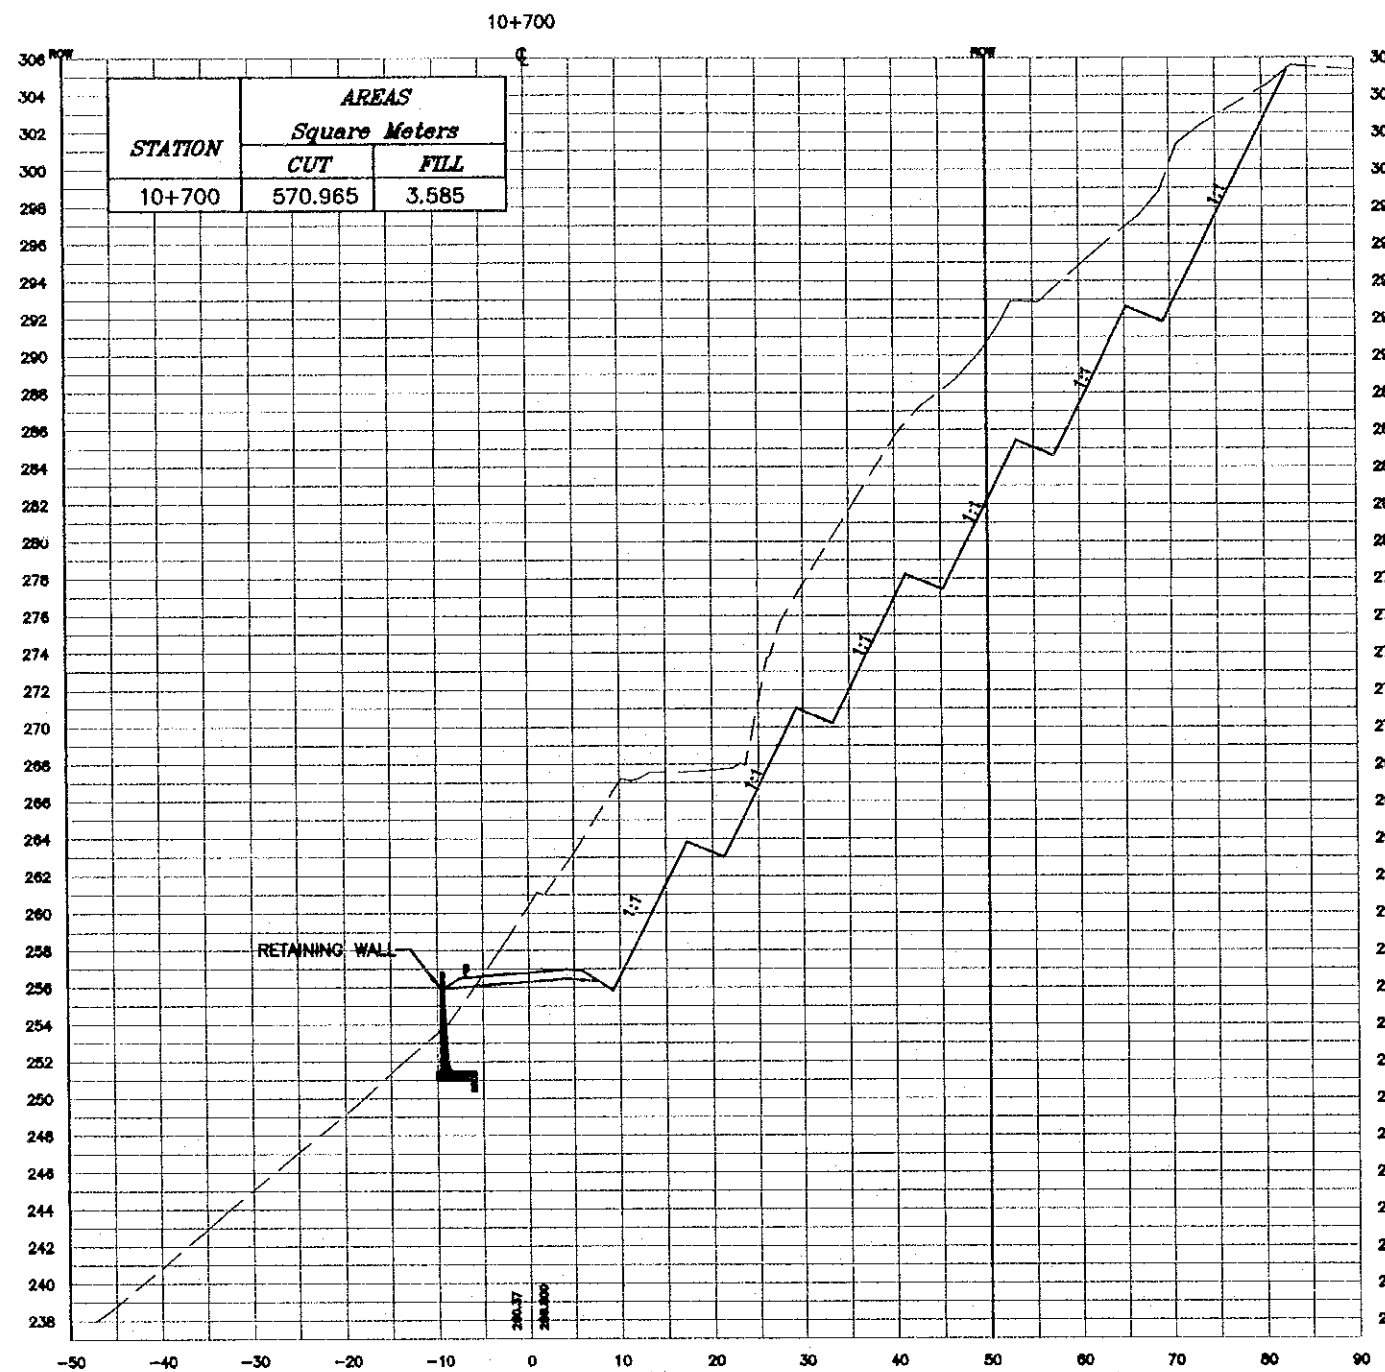

**Project:**  
Tourism Sector Development Project  
in the Hashemite Kingdom of Jordan

**Executing Agency:**  
The Ministry of Tourism and Antiquities  
The Ministry of Planning

**SUB-PROJECT:**  
Dead Sea Parkway

**Notes:**  
This detailed design has been executed by a team of consultants as shown below in accordance with the agreement between Japan International Cooperation Agency (JICA) and JICA Study Team. The copyright of this drawing rests with JICA.

**Designed by:**  
Japan International Cooperation Agency (JICA)

**JICA Study Team:**  
Joint Venture of Pacific Consultants International and Yamashita Seikiei Inc.

**Subcontracted Local Consultant:**

**consolidated consultants**  
engineering & equipment  
Tel: 9612377 - Fax: 9612380 - AMMAN - JORDAN


**Drawing Title:**  
CROSS-SECTION  
10+700

**Scale:** H 1:800 V 1:400 **Drawing No.:** 424



**NOTES :**

- \* FOR EXACT HEIGHTS AND DIMENSIONS OF BENCHES SEE TYPICAL ROAD CROSS-SECTION .
- \* SLOPE H : V .

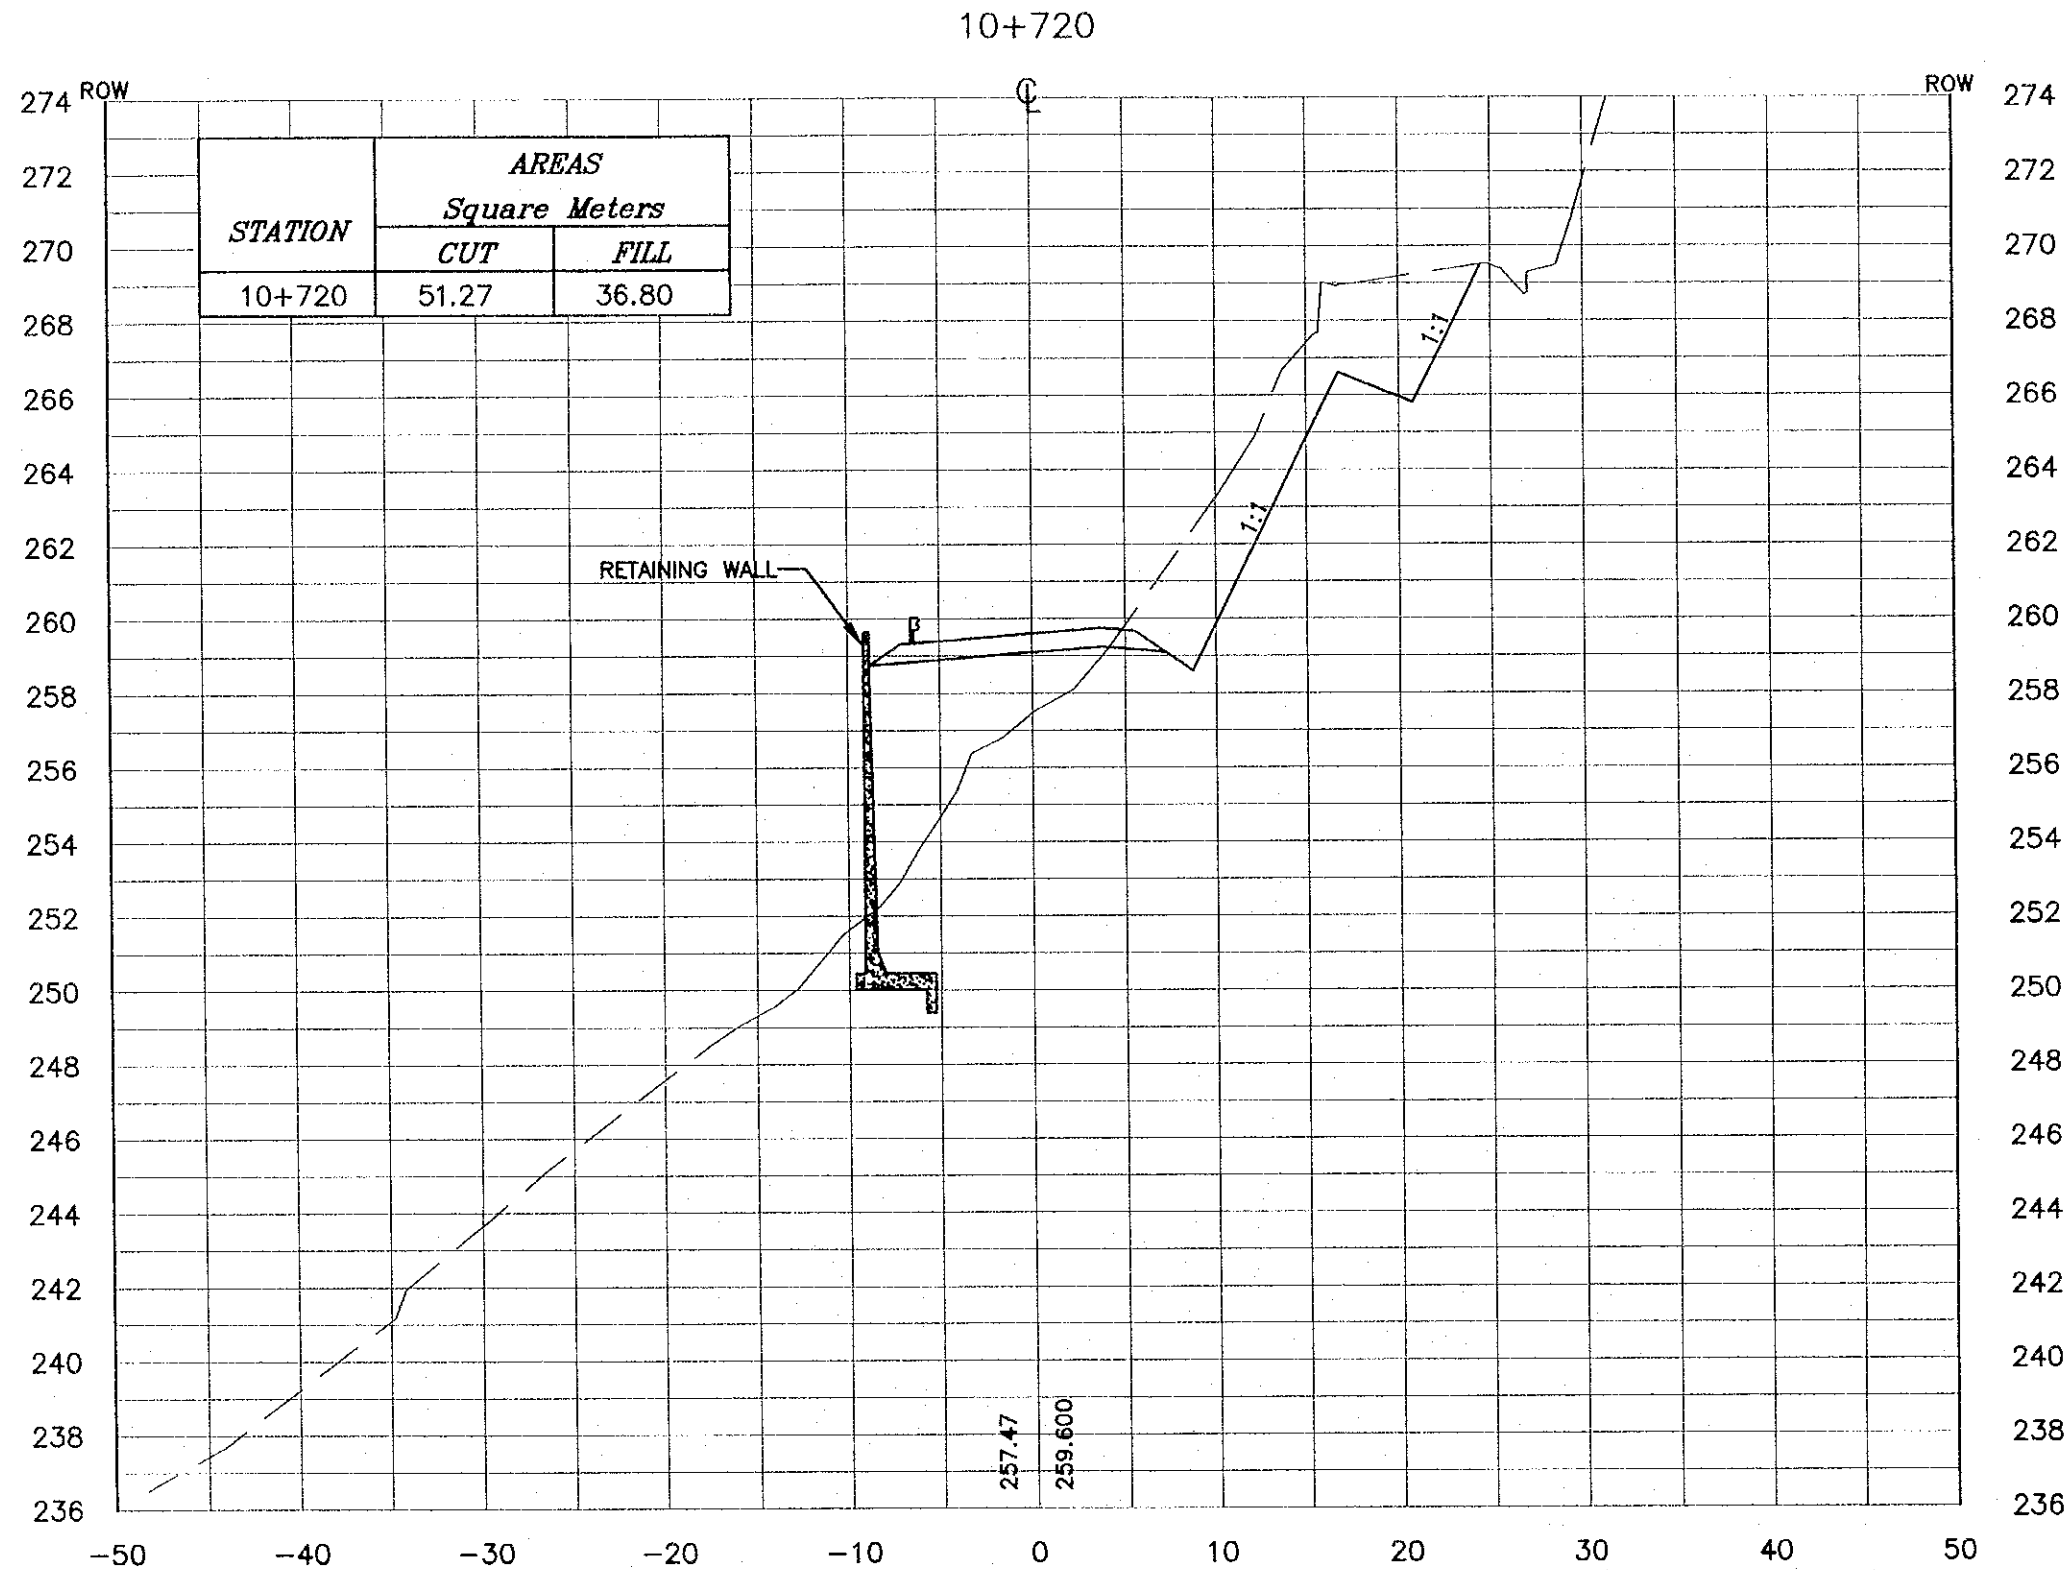

**Project:**  
Tourism Sector Development Project  
in the Hashemite Kingdom of Jordan


**Executing Agency:**  
The Ministry of Tourism and Antiquities  
The Ministry of Planning

**SUB-PROJECT:**  
Dead Sea Parkway

**Note:**  
This detailed design has been executed by a team of consultants as shown below in accordance with the agreement between Japan International Cooperation Agency (JICA) and JICA Study Team. The copyright of this drawing rests with JICA.


**Designed by:**  
Japan International Cooperation Agency (JICA)

**JICA Study Team:**  
Joint Venture of  
Pacific Consultants International and  
Yamashita Sekitel Inc.

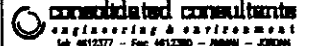**Subcontracted Local Consultant:**  
  
Tel. 912577 - Fax 912590 - JORDAN

**Drawing Title:**  
CROSS-SECTION  
10+720

**Scales:** H: 1:400 V: 1:200 **Drawing No.:** 425

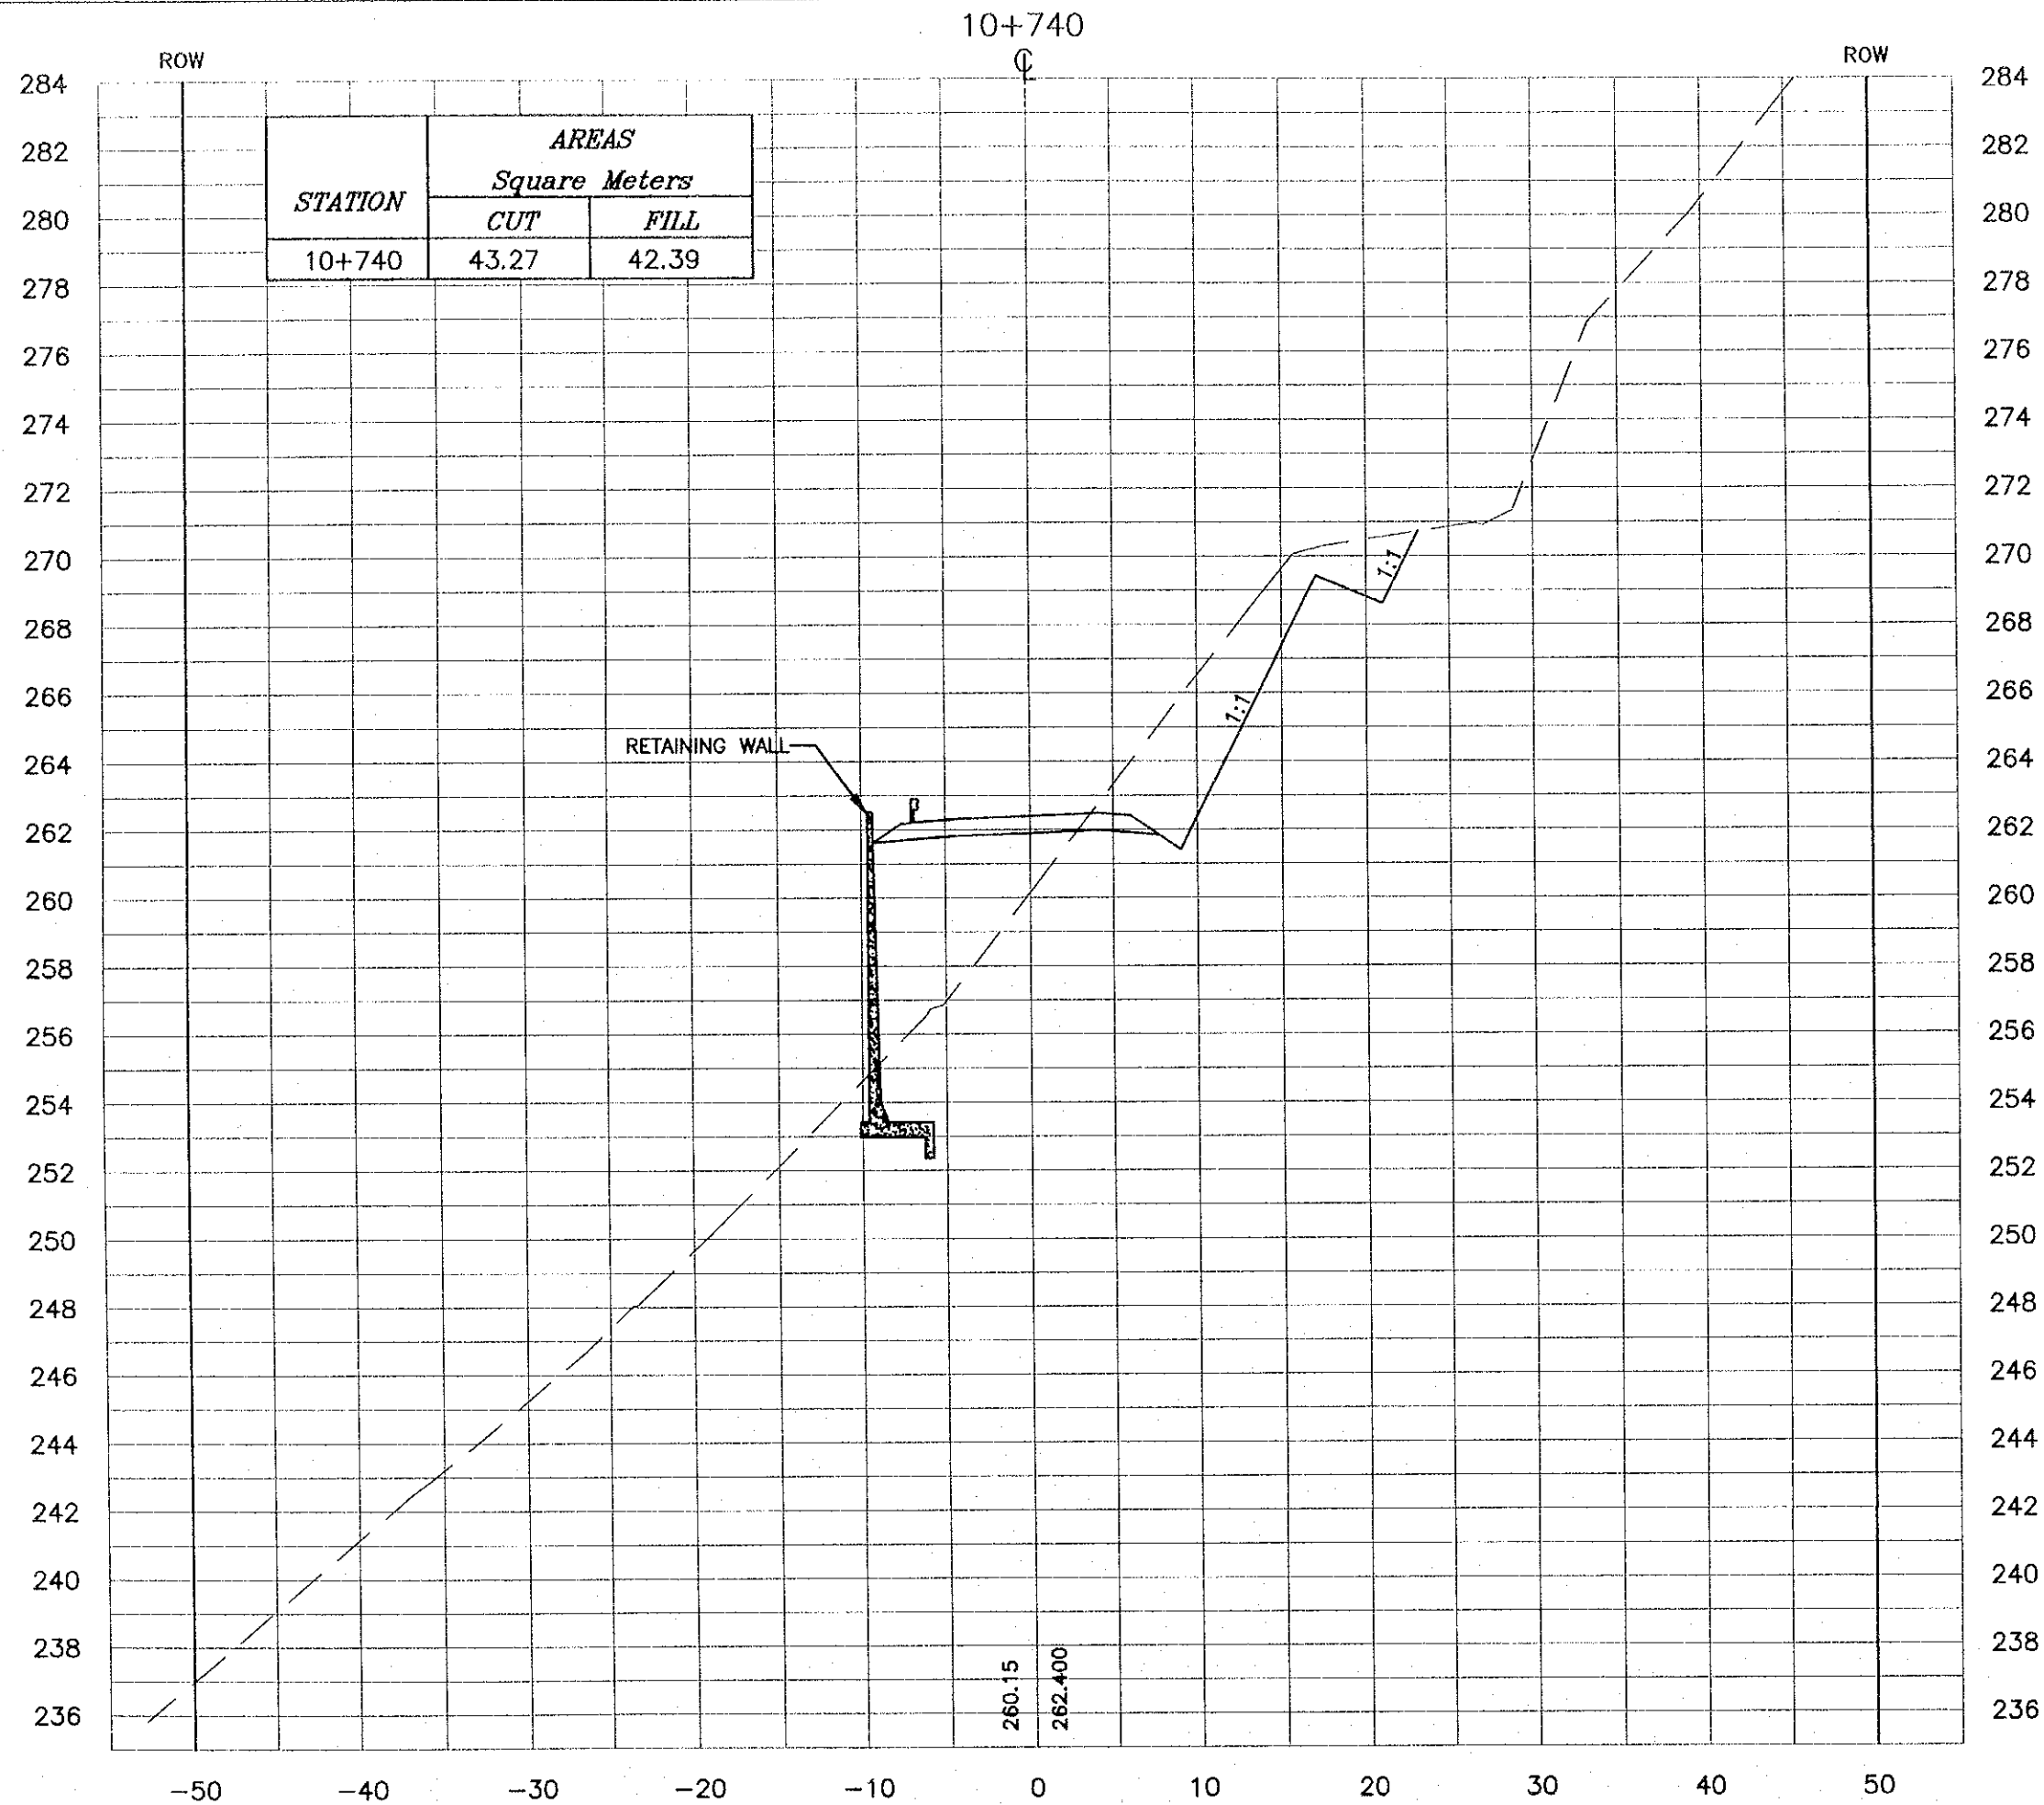

**NOTES :**  
 \* FOR EXACT HEIGHTS AND DIMENSIONS OF BENCHES SEE TYPICAL ROAD CROSS-SECTION .  
 \* SLOPE H : V .

**Project:**  
 Tourism Sector Development Project  
 in the Hashemite Kingdom of Jordan

**Executing Agency:**  
 The Ministry of Tourism and Antiquities  
 The Ministry of Planning

**SUB-PROJECT:**  
 Dead Sea Parkway

**Note:**  
 This detailed design has been executed by a team of consultants as shown below in accordance with the agreement between Japan International Cooperation Agency (JICA) and JICA Study Team. The copyright of this drawing rests with JICA.


**Designed by:**  
 Japan International Cooperation Agency (JICA)

**JICA Study Team:**  
 Joint Venture of  
 Pacific Consultants International and  
 Yamashita Sekkel Inc.

**Subcontracted Local Consultant:**  
  
 engineering & environment  
 Tel: 9612377 - Fax: 9612380 - AMMAN - JORDAN

**Drawing Title:**  
 CROSS-SECTION  
 10+740

**Scale:** H 1:400 V 1:200 **Drawing No.:** 426

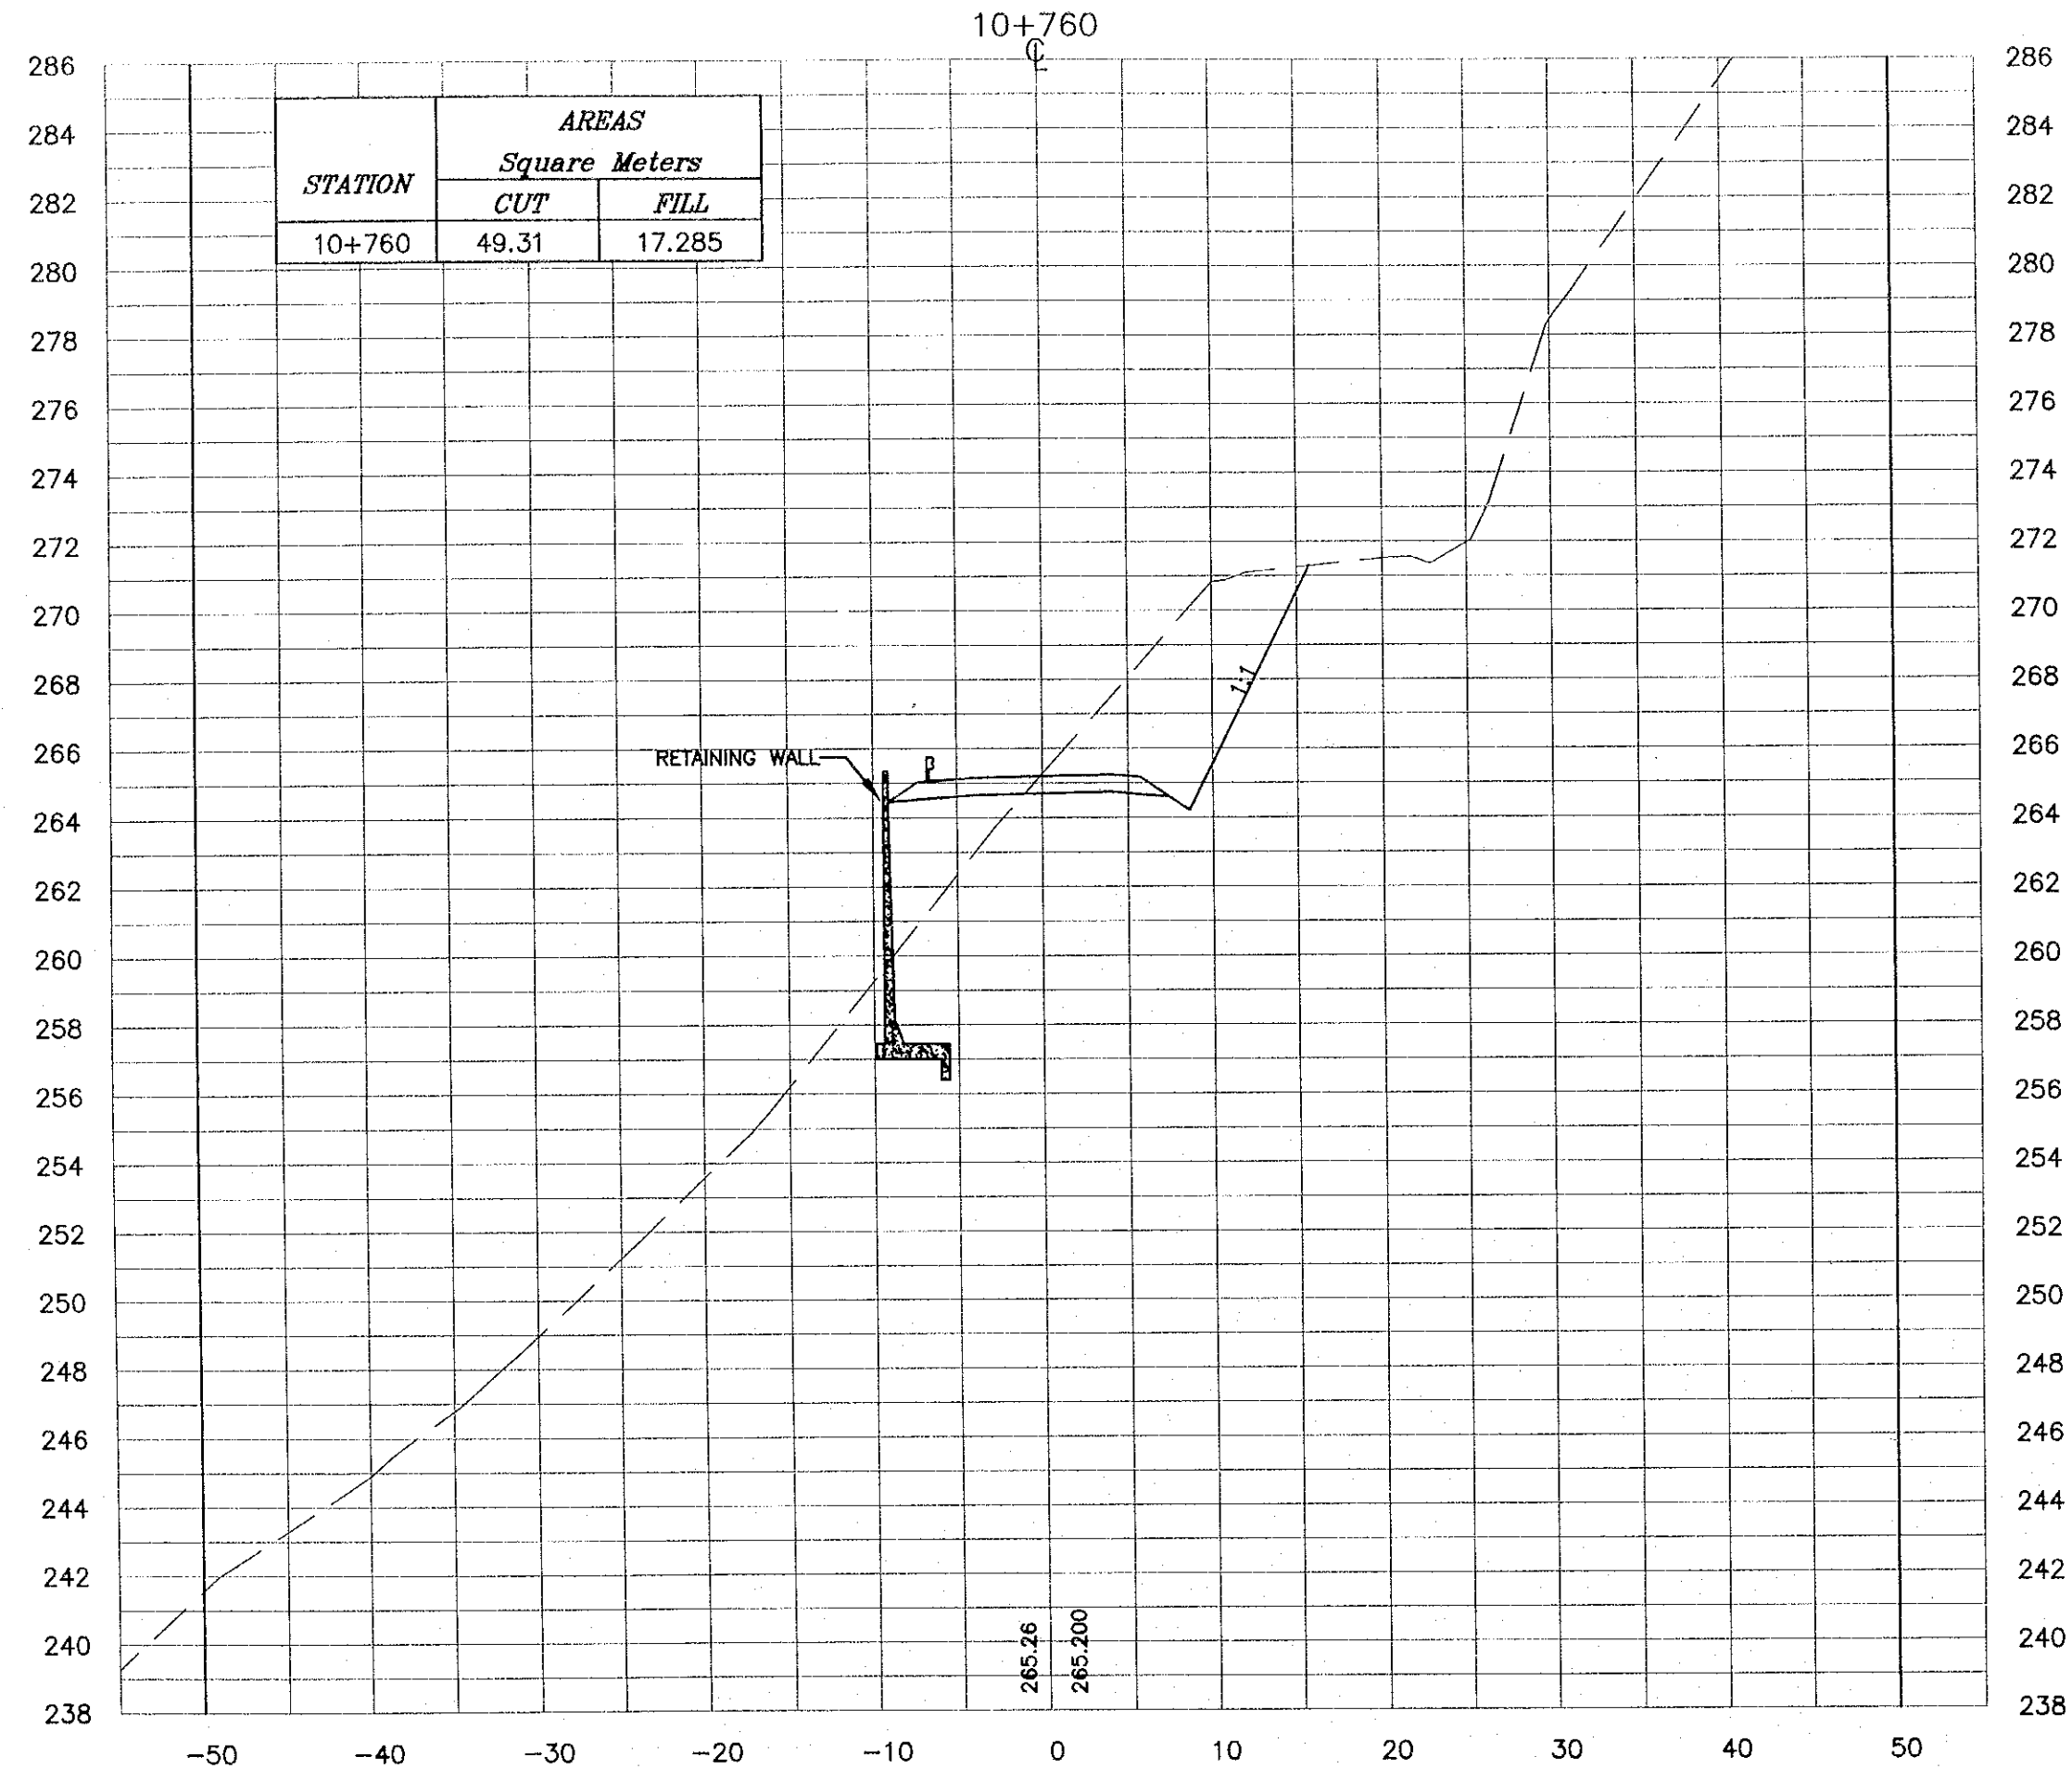

**NOTES :**

- \* FOR EXACT HEIGHTS AND DIMENSIONS OF BENCHES SEE TYPICAL ROAD CROSS-SECTION .
- \* SLOPE H : V .

**Project:**  
Tourism Sector Development Project  
in the Hashemite Kingdom of Jordan

**Executing Agency:**  
The Ministry of Tourism and Antiquities  
The Ministry of Planning

**SUB-PROJECT:**  
Dead Sea Parkway

**Note:**  
This detailed design has been executed by a team of consultants as shown below in accordance with the agreement between Japan International Cooperation Agency (JICA) and JICA Study Team. The copyright of this drawing rests with JICA.

**Designed by:**  
Japan International Cooperation Agency (JICA)

**JICA Study Team:**  
Joint Venture of Pacific Consultants International and Yamashita Sekkei Inc.


**Subcontracted Local Consultant:**  
**consolidated consultants**  
engineering & environment  
Tel: 4612777 - Fax: 4612300 - AMMAN - JORDAN

**Drawing Title:**  
CROSS-SECTION  
10+760

**Scale:** H 1:400 V 1:200 **Drawing No.:** 427

**NOTES :**

- \* FOR EXACT HEIGHTS AND DIMENSIONS OF BENCHES SEE TYPICAL ROAD CROSS-SECTION .
- \* SLOPE H : V .

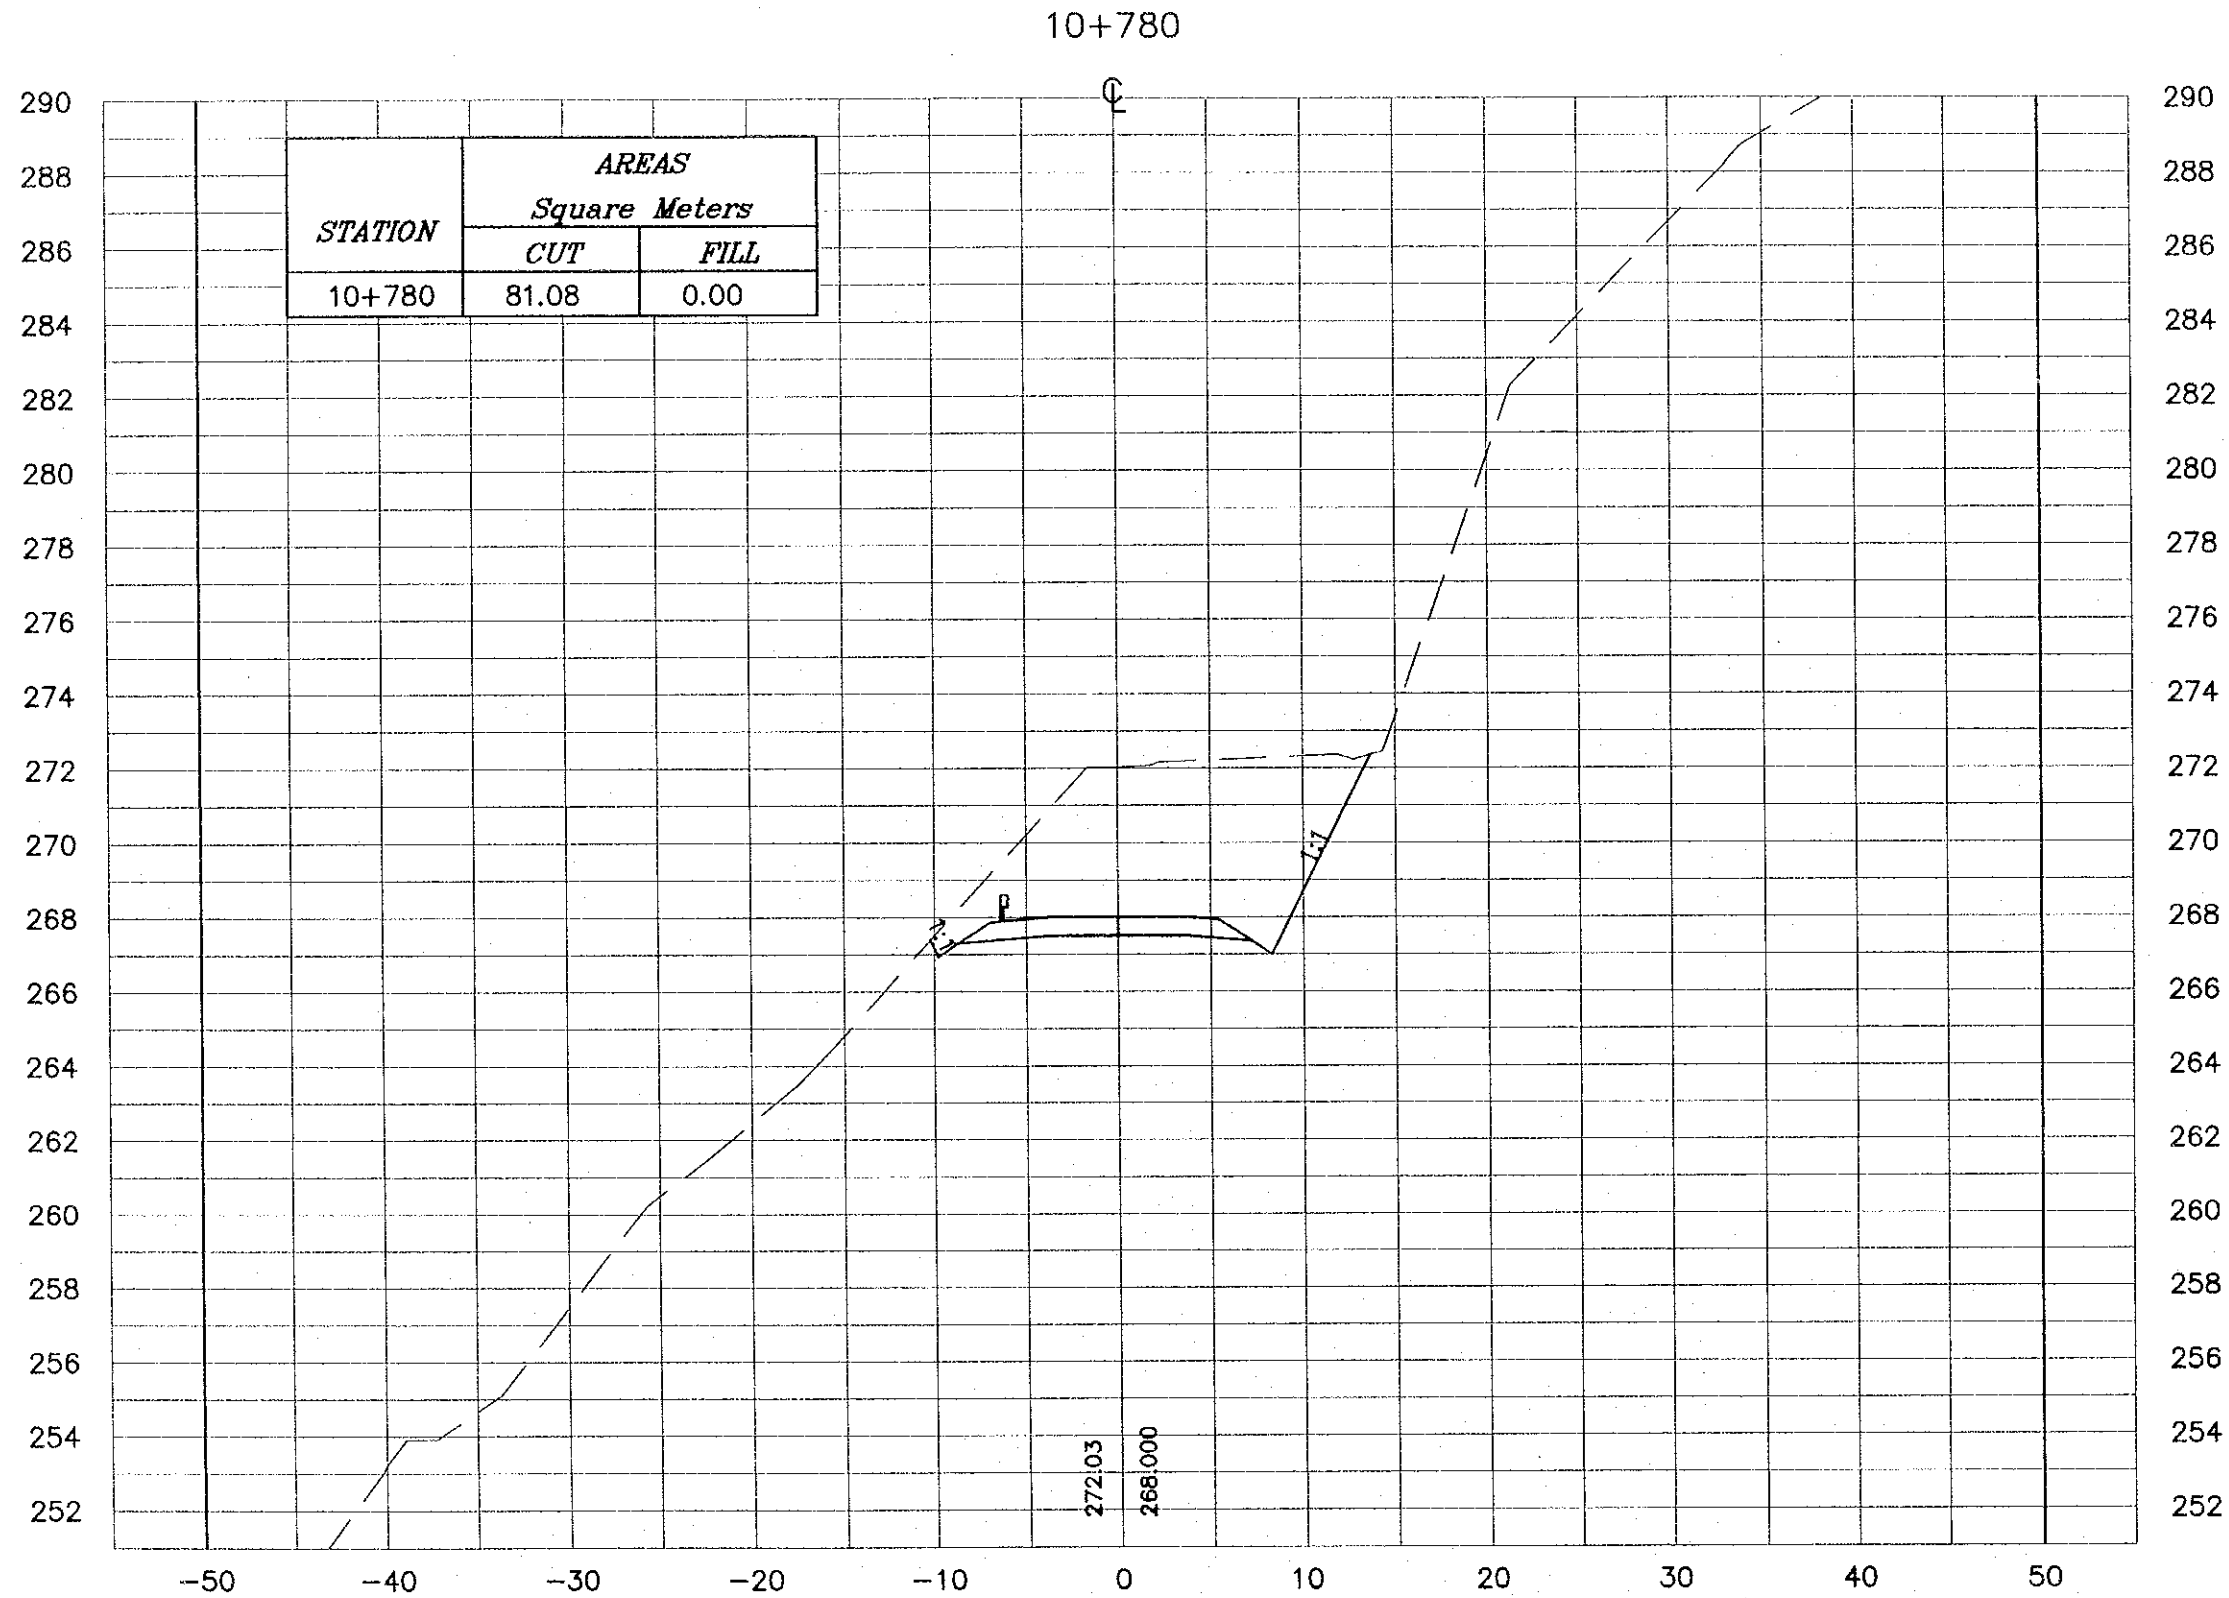

**Project:**  
Tourism Sector Development Project  
in the Hashemite Kingdom of Jordan

**Executing Agency:**  
The Ministry of Tourism and Antiquities  
The Ministry of Planning

**SUB-PROJECT:**  
Dead Sea Parkway

**Note:**  
This detailed design has been executed by a team of consultants as shown below in accordance with the agreement between Japan International Cooperation Agency (JICA) and JICA Study Team. The copyright of this drawing rests with JICA.

**Designed by:**  
Japan International Cooperation Agency (JICA)


**JICA Study Team:**  
Joint Venture of  
Pacific Consultants International and  
Yamashita Sekkei Inc.

**Subcontracted Local Consultant:**  
 consolidated consultants  
engineering & environment  
Tel: 4913377 - Fax: 4913300 - JORDAN - AMMAN

**Drawing Title:**  
CROSS-SECTION  
10+780

**Scale:** H 1:400 V 1:200 **Drawing No.:** 428

10+800

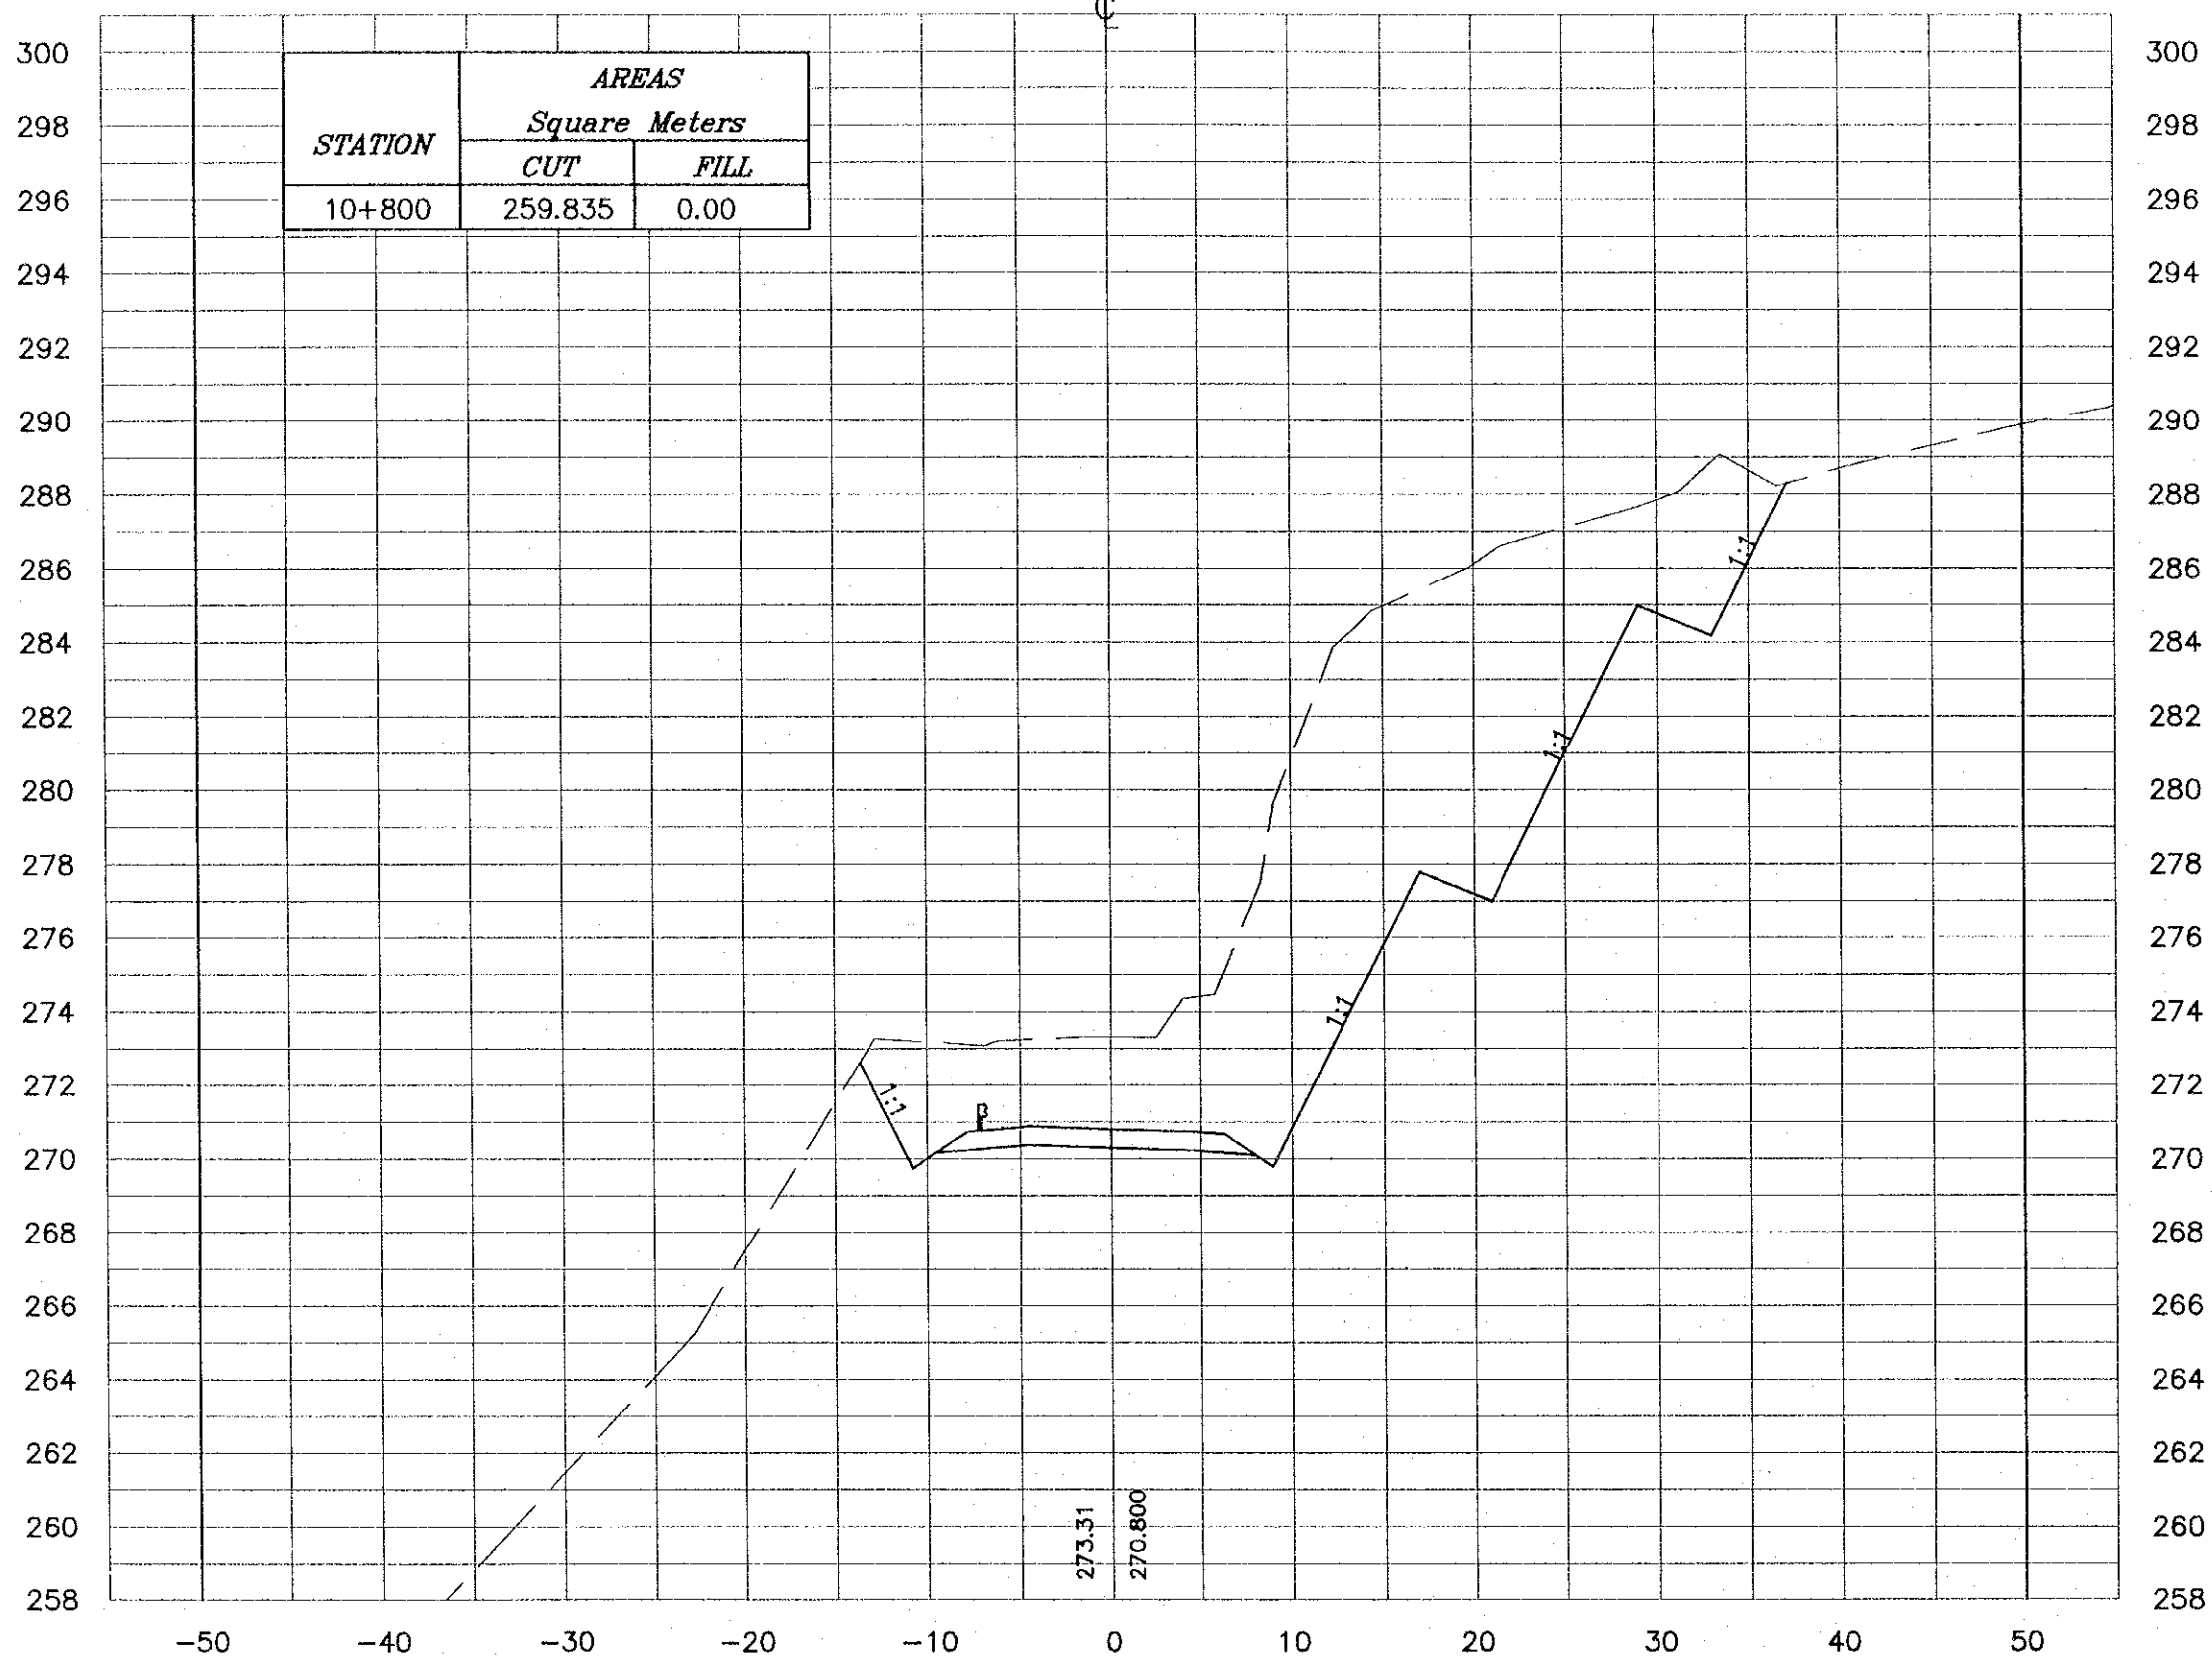

**NOTES :**  
 \* FOR EXACT HEIGHTS AND DIMENSIONS OF BENCHES SEE TYPICAL ROAD CROSS-SECTION .  
 \* SLOPE H : V .

**Project:**  
 Tourism Sector Development Project  
 In the Hashemite Kingdom of Jordan


**Executing Agency:**  
 The Ministry of Tourism and Antiquities  
 The Ministry of Planning

**SUB-PROJECT:**  
 Dead Sea Parkway

**Note:**  
 This detailed design has been executed by a team of consultants as shown below in accordance with the agreement between Japan International Cooperation Agency (JICA) and JICA Study Team. The copyright of this drawing rests with JICA.

**Designed by:**  
 Japan International Cooperation Agency (JICA)

**JICA Study Team:**  
 Joint Venture of Pacific Consultants International and Yamashita Sekido Inc.

**Subcontracted Local Consultant:**  
  
 consolidated consultants  
 engineering & environment  
 Tel: 9612377 - Fax: 9612380 - Amman - JORDAN


**Drawing Title:**  
 CROSS-SECTION  
 10+800

**Scale:** H 1:400 V 1:200 **Drawing No.:** 429

10+820

Q

| STATION | AREAS         |      |
|---------|---------------|------|
|         | Square Meters |      |
|         | CUT           | FILL |
| 10+820  | 135.311       | 0.00 |

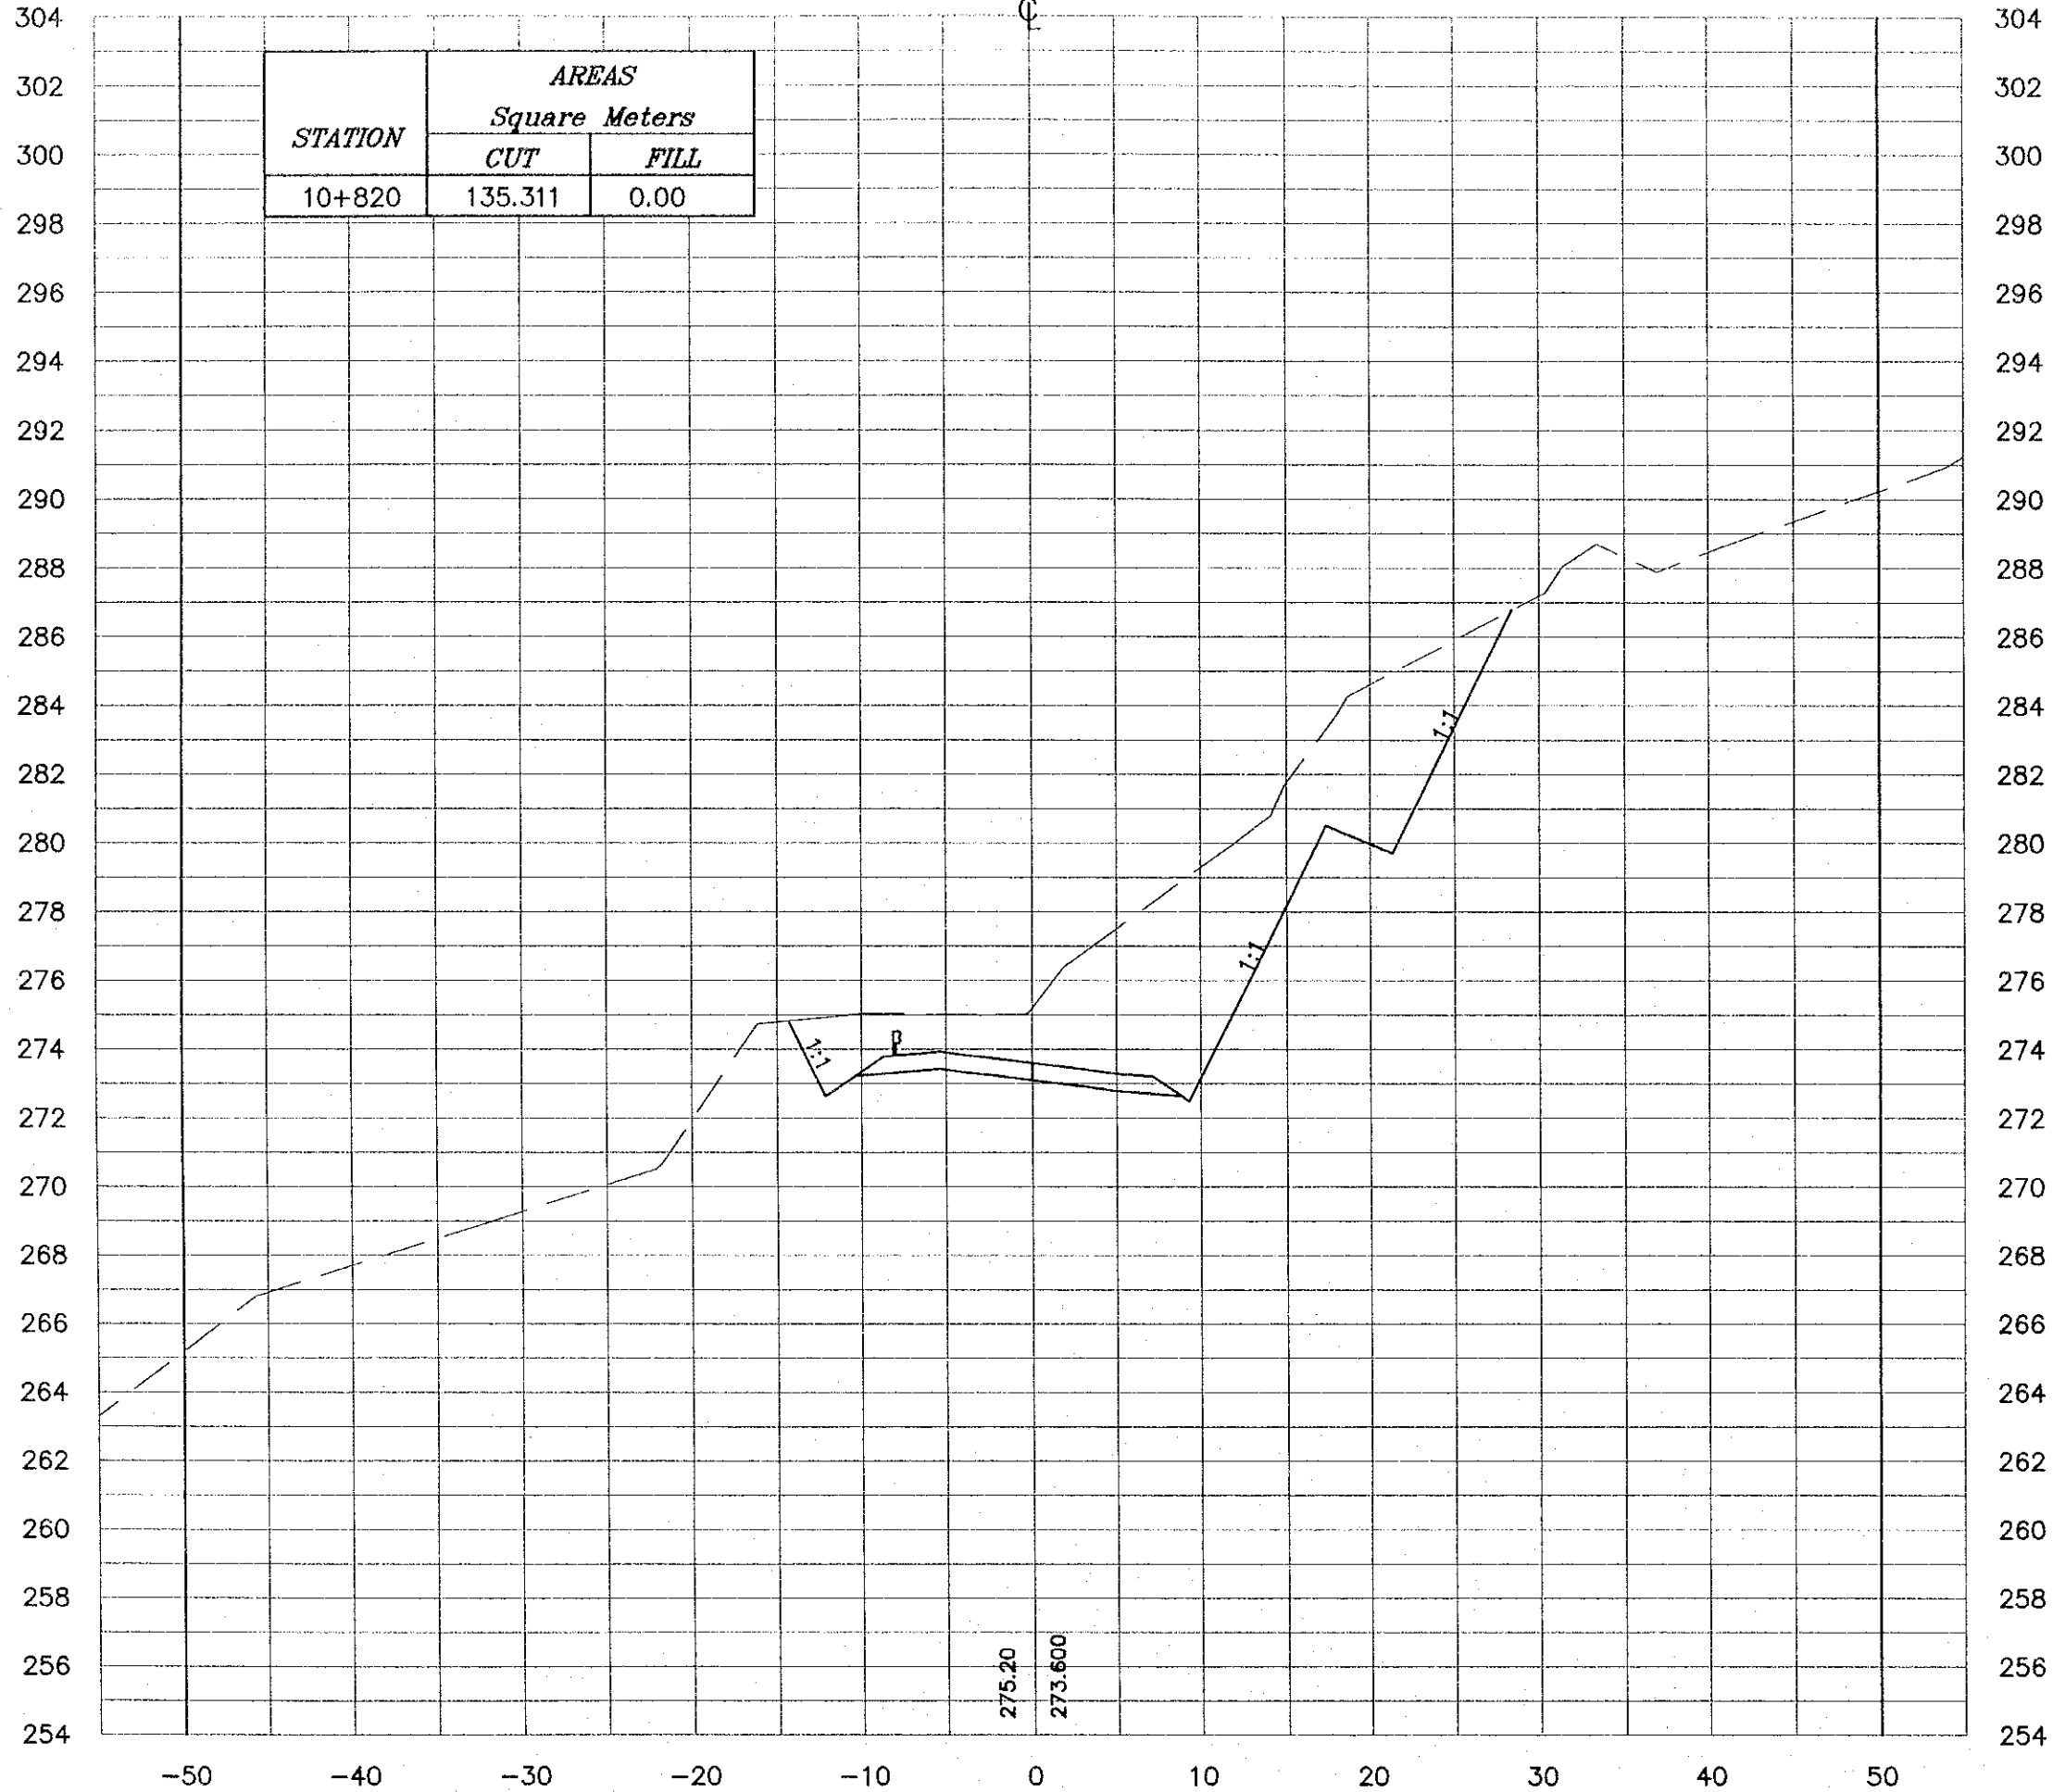

**NOTES :**

- \* FOR EXACT HEIGHTS AND DIMENSIONS OF BENCHES SEE TYPICAL ROAD CROSS-SECTION .
- \* SLOPE H : V .

Project:  
Tourism Sector Development Project  
in the Hashemite Kingdom of Jordan


Executing Agency:  
The Ministry of Tourism and Antiquities  
The Ministry of Planning

SUB-PROJECT:  
Dead Sea Parkway

Note:  
This detailed design has been executed by a team of consultants as shown below in accordance with the agreement between Japan International Cooperation Agency (JICA) and JICA Study Team. The copyright of this drawing rests with JICA.

Designed by:  
Japan International Cooperation Agency (JICA)

JICA Study Team:  
Joint Venture of Pacific Consultants International and Yamashita Seikei Inc.


Subcontracted Local Consultant:  
  
Tel: 912277 - Fax: 912390 - Amman - JORDAN

Drawing Title:  
CROSS-SECTION  
10+820

Scale: H 1:400 V 1:200 Drawing No.: 430

**NOTES :**

- \* FOR EXACT HEIGHTS AND DIMENSIONS OF BENCHES SEE TYPICAL ROAD CROSS-SECTION .
- \* SLOPE H : V .

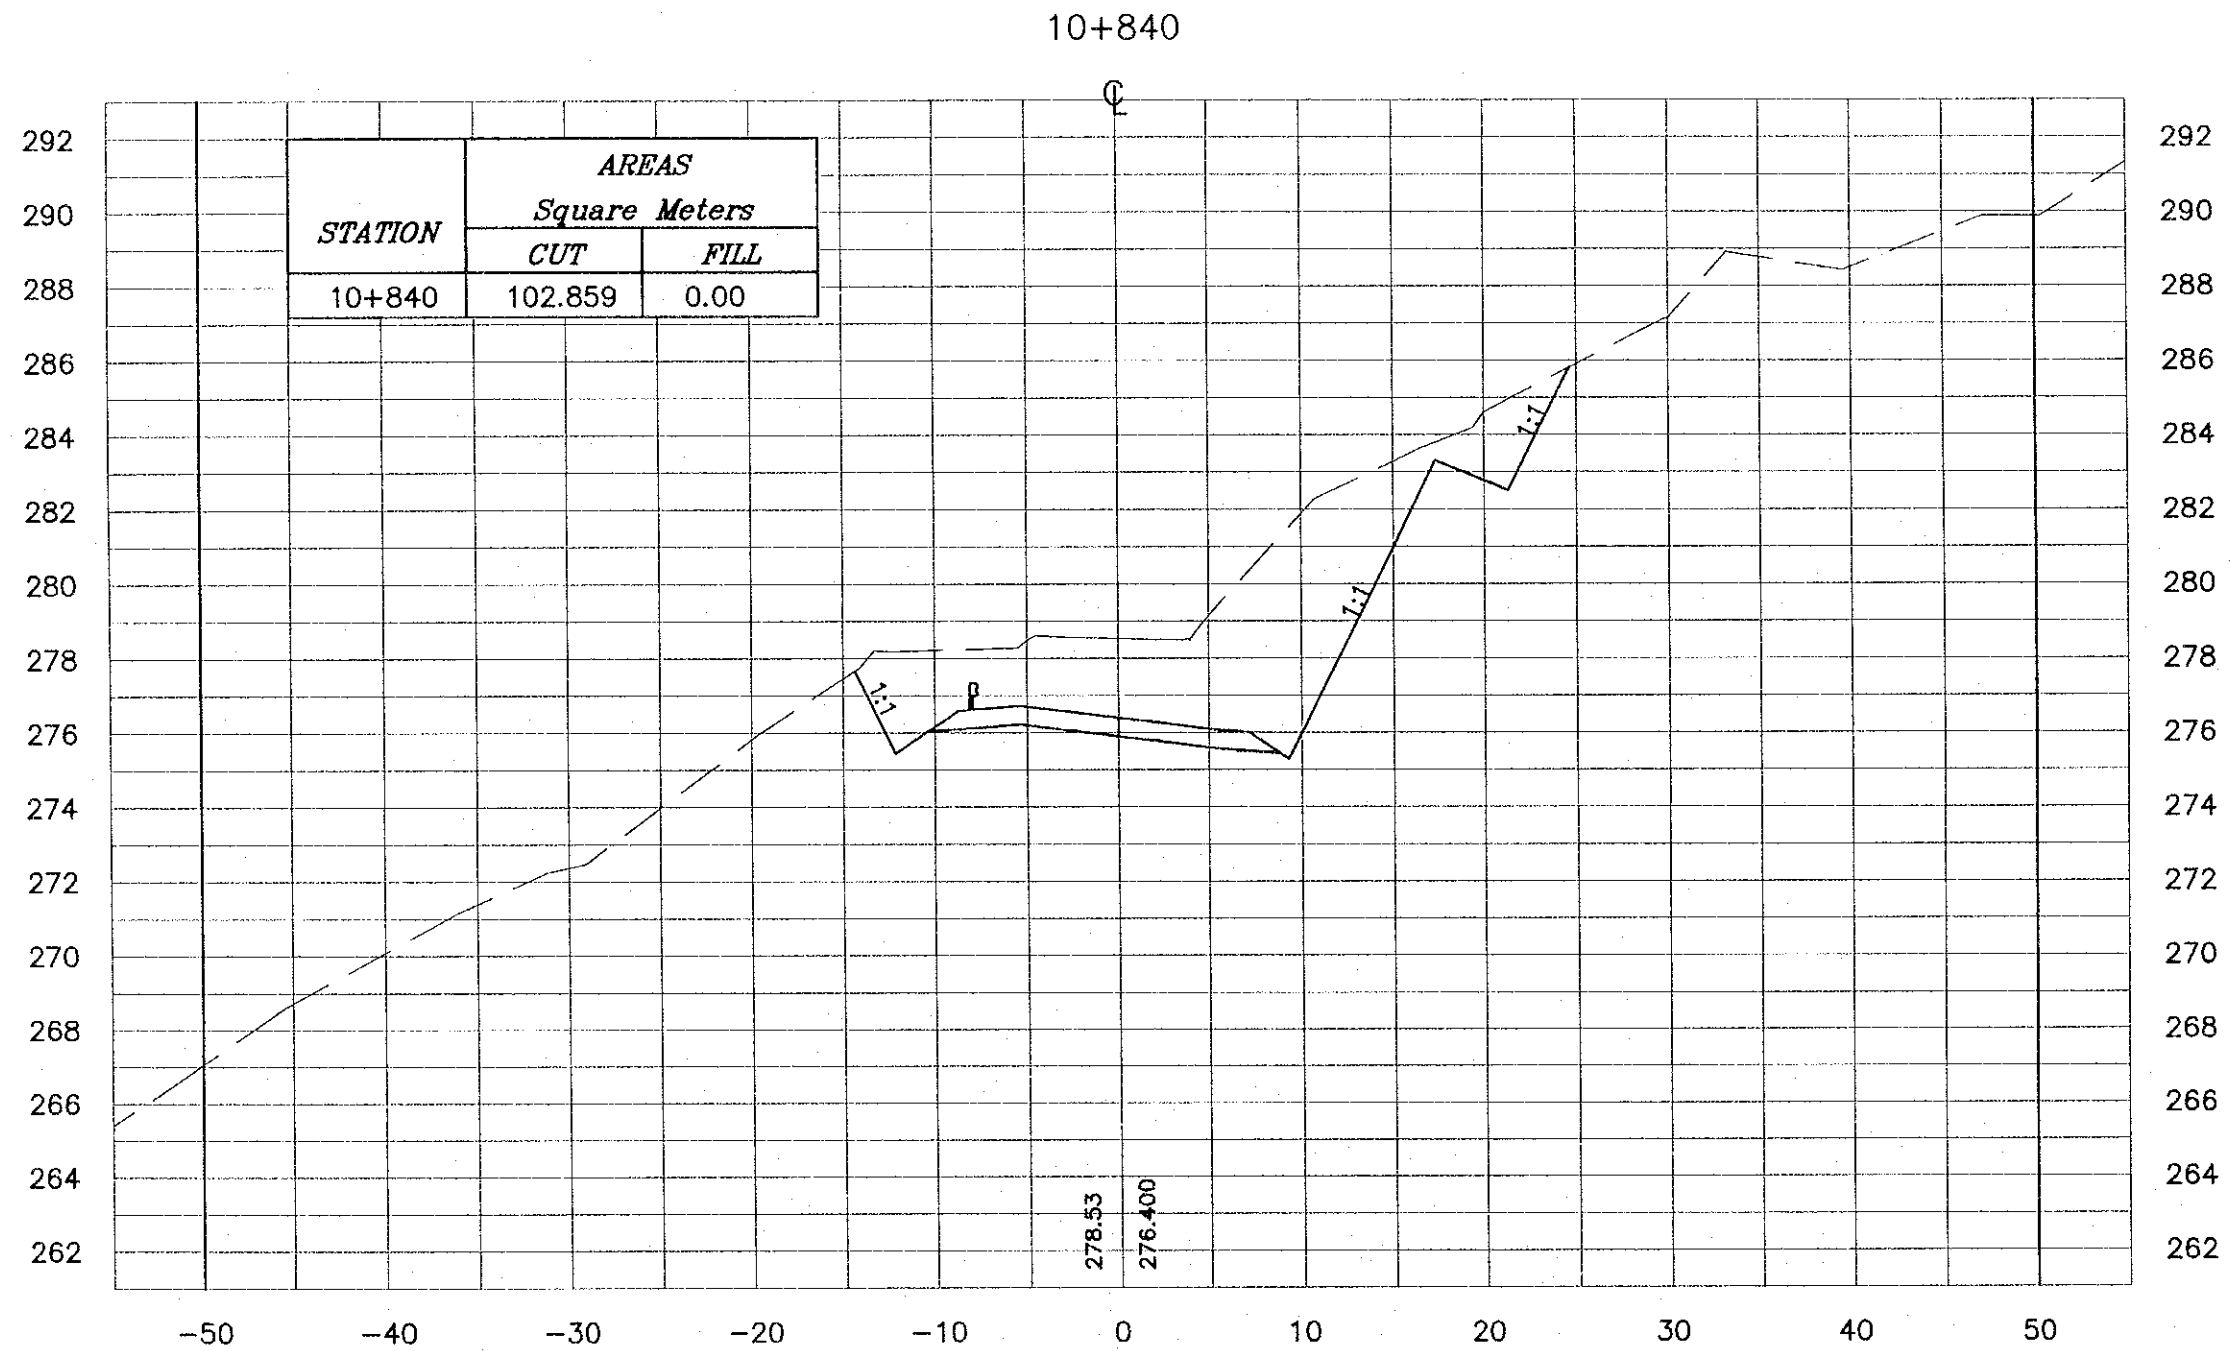

**Project:**  
Tourism Sector Development Project  
in the Hashemite Kingdom of Jordan

**Executing Agency:**  
The Ministry of Tourism and Antiquities  
The Ministry of Planning

**SUB-PROJECT:**  
Dead Sea Parkway

**Note:**  
This detailed design has been executed by a team of consultants as shown below in accordance with the agreement between Japan International Cooperation Agency (JICA) and JICA Study Team. The copyright of this drawing rests with JICA.

**Designed by:**  
Japan International Cooperation Agency (JICA)

**JICA Study Team:**  
Joint Venture of  
Pacific Consultants International and  
Yamashita Seikdel Inc.


**Subcontracted Local Consultant:**  
 **consolidated consultants**  
*engineering & environment*  
Tel: 9612377 - Fax: 9612300 - 96691 - 20691

**Drawing Title:**  
CROSS-SECTION  
10+840

**Scale:** H 1:400 V 1:200 **Drawing No.:** 431

**NOTES :**

- \* FOR EXACT HEIGHTS AND DIMENSIONS OF BENCHES SEE TYPICAL ROAD CROSS-SECTION .
- \* SLOPE H : V .

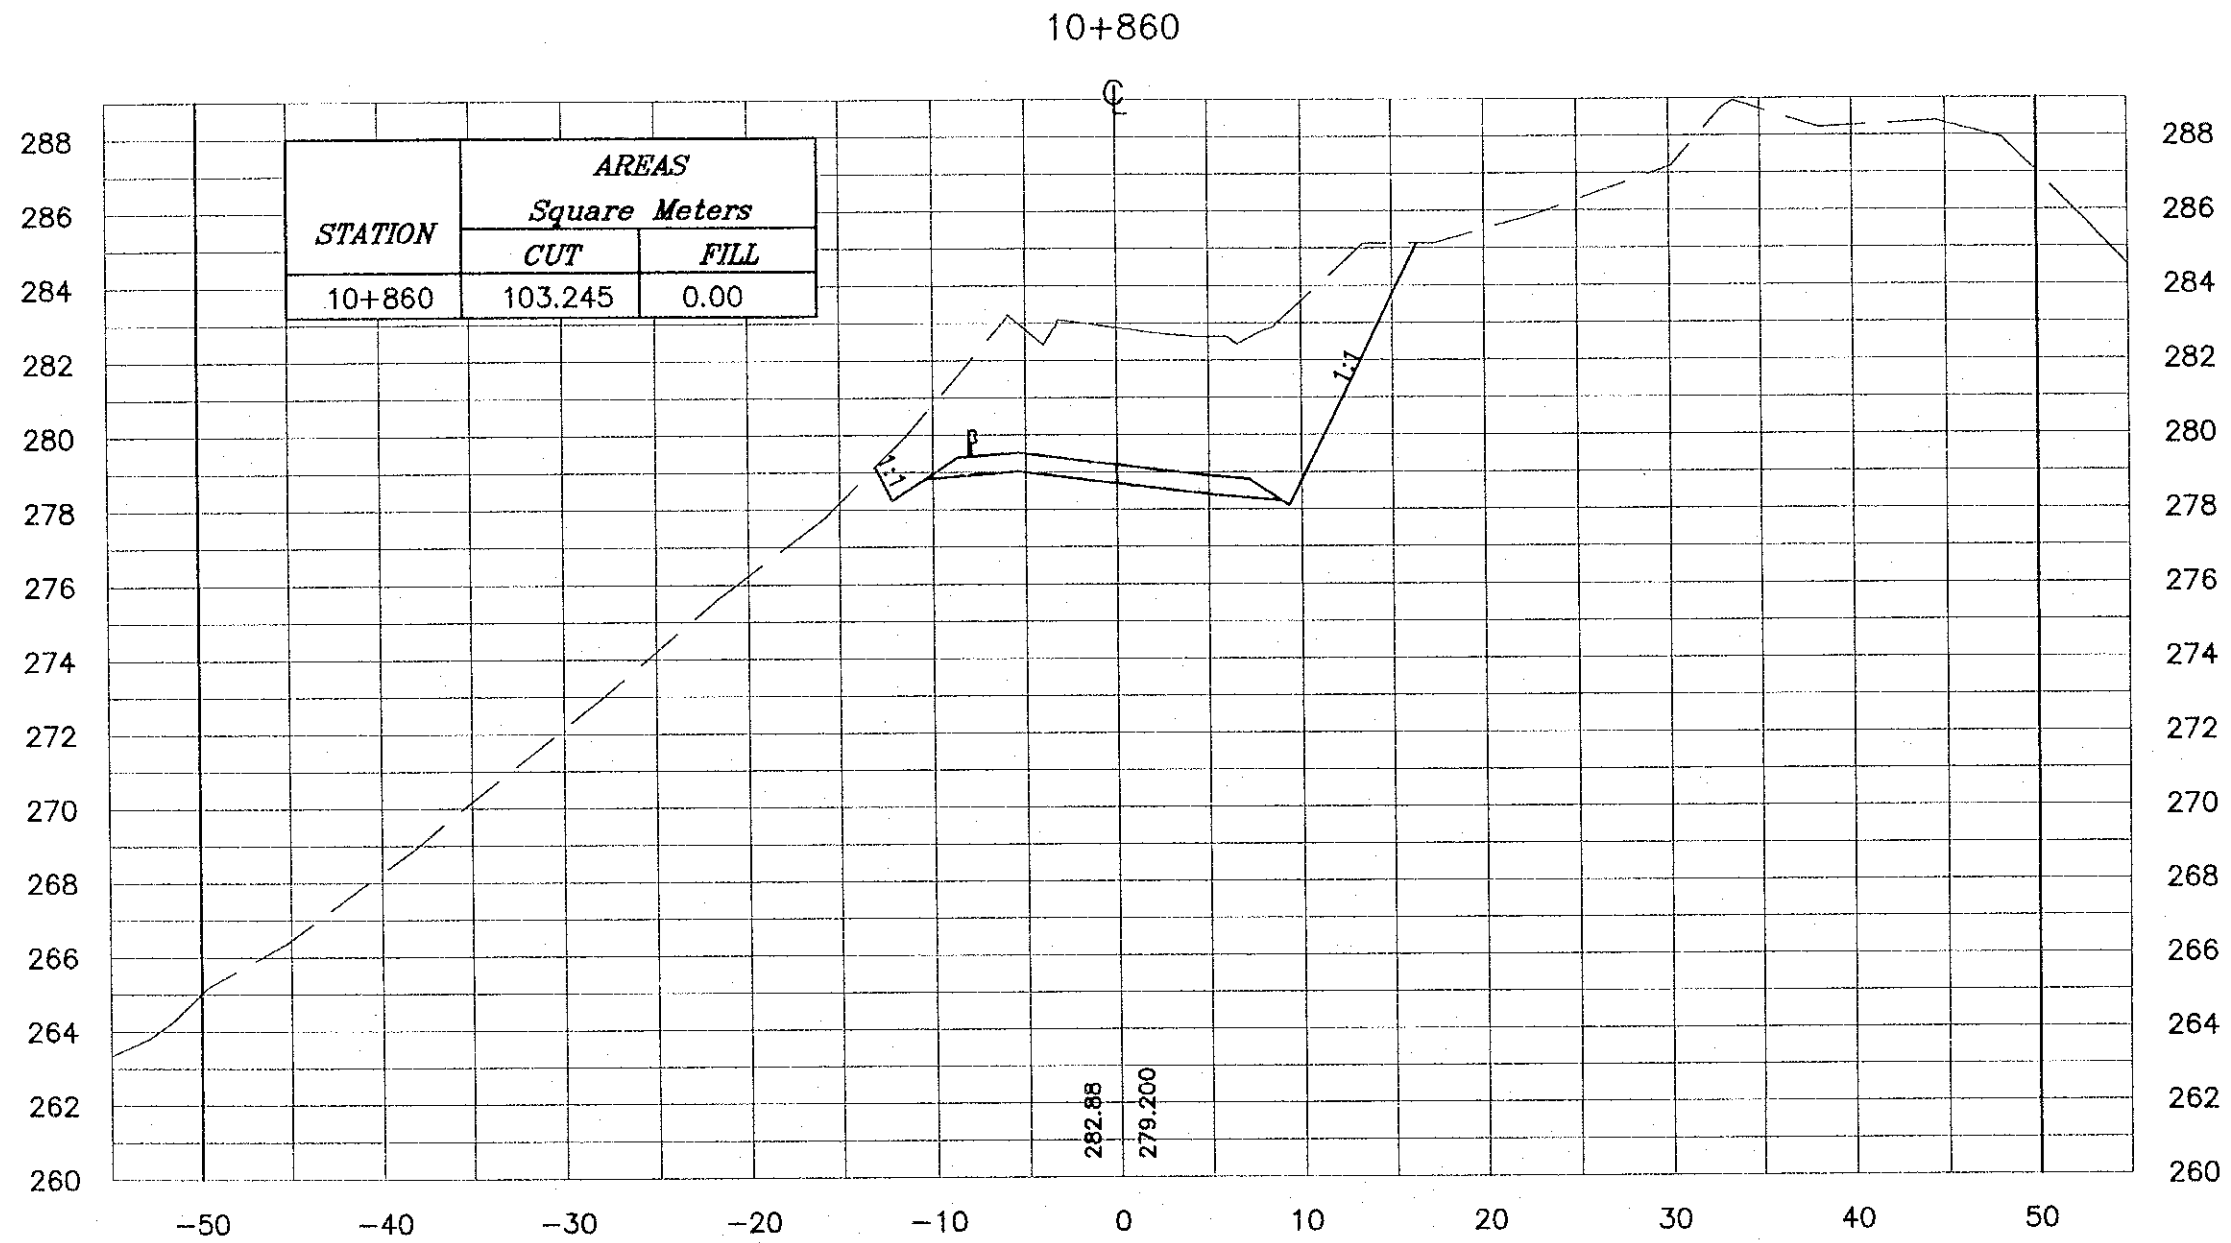

**Project:**  
Tourism Sector Development Project  
in the Hashemite Kingdom of Jordan

**Executing Agency:**  
The Ministry of Tourism and Antiquities  
The Ministry of Planning

**SUB-PROJECT:**  
Dead Sea Parkway

**Note:**  
This detailed design has been executed by a team of consultants as shown below in accordance with the agreement between Japan International Cooperation Agency (JICA) and JICA Study Team. The copyright of this drawing rests with JICA.

**Designed by:**  
Japan International Cooperation Agency (JICA)

**JICA Study Team:**  
Joint Venture of  
Pacific Consultants International and  
Yamashita Sekkei Inc.


**Subcontracted Local Consultant:**  
 **consolidated consultants**  
engineering & environment  
Tel: 4612377 - Fax: 4612380 - JORDAN - JORDAN

**Drawing Title:**  
CROSS-SECTION  
10+860

**Scale:** H 1:400 V 1:200 **Drawing No.:** 432



10+880

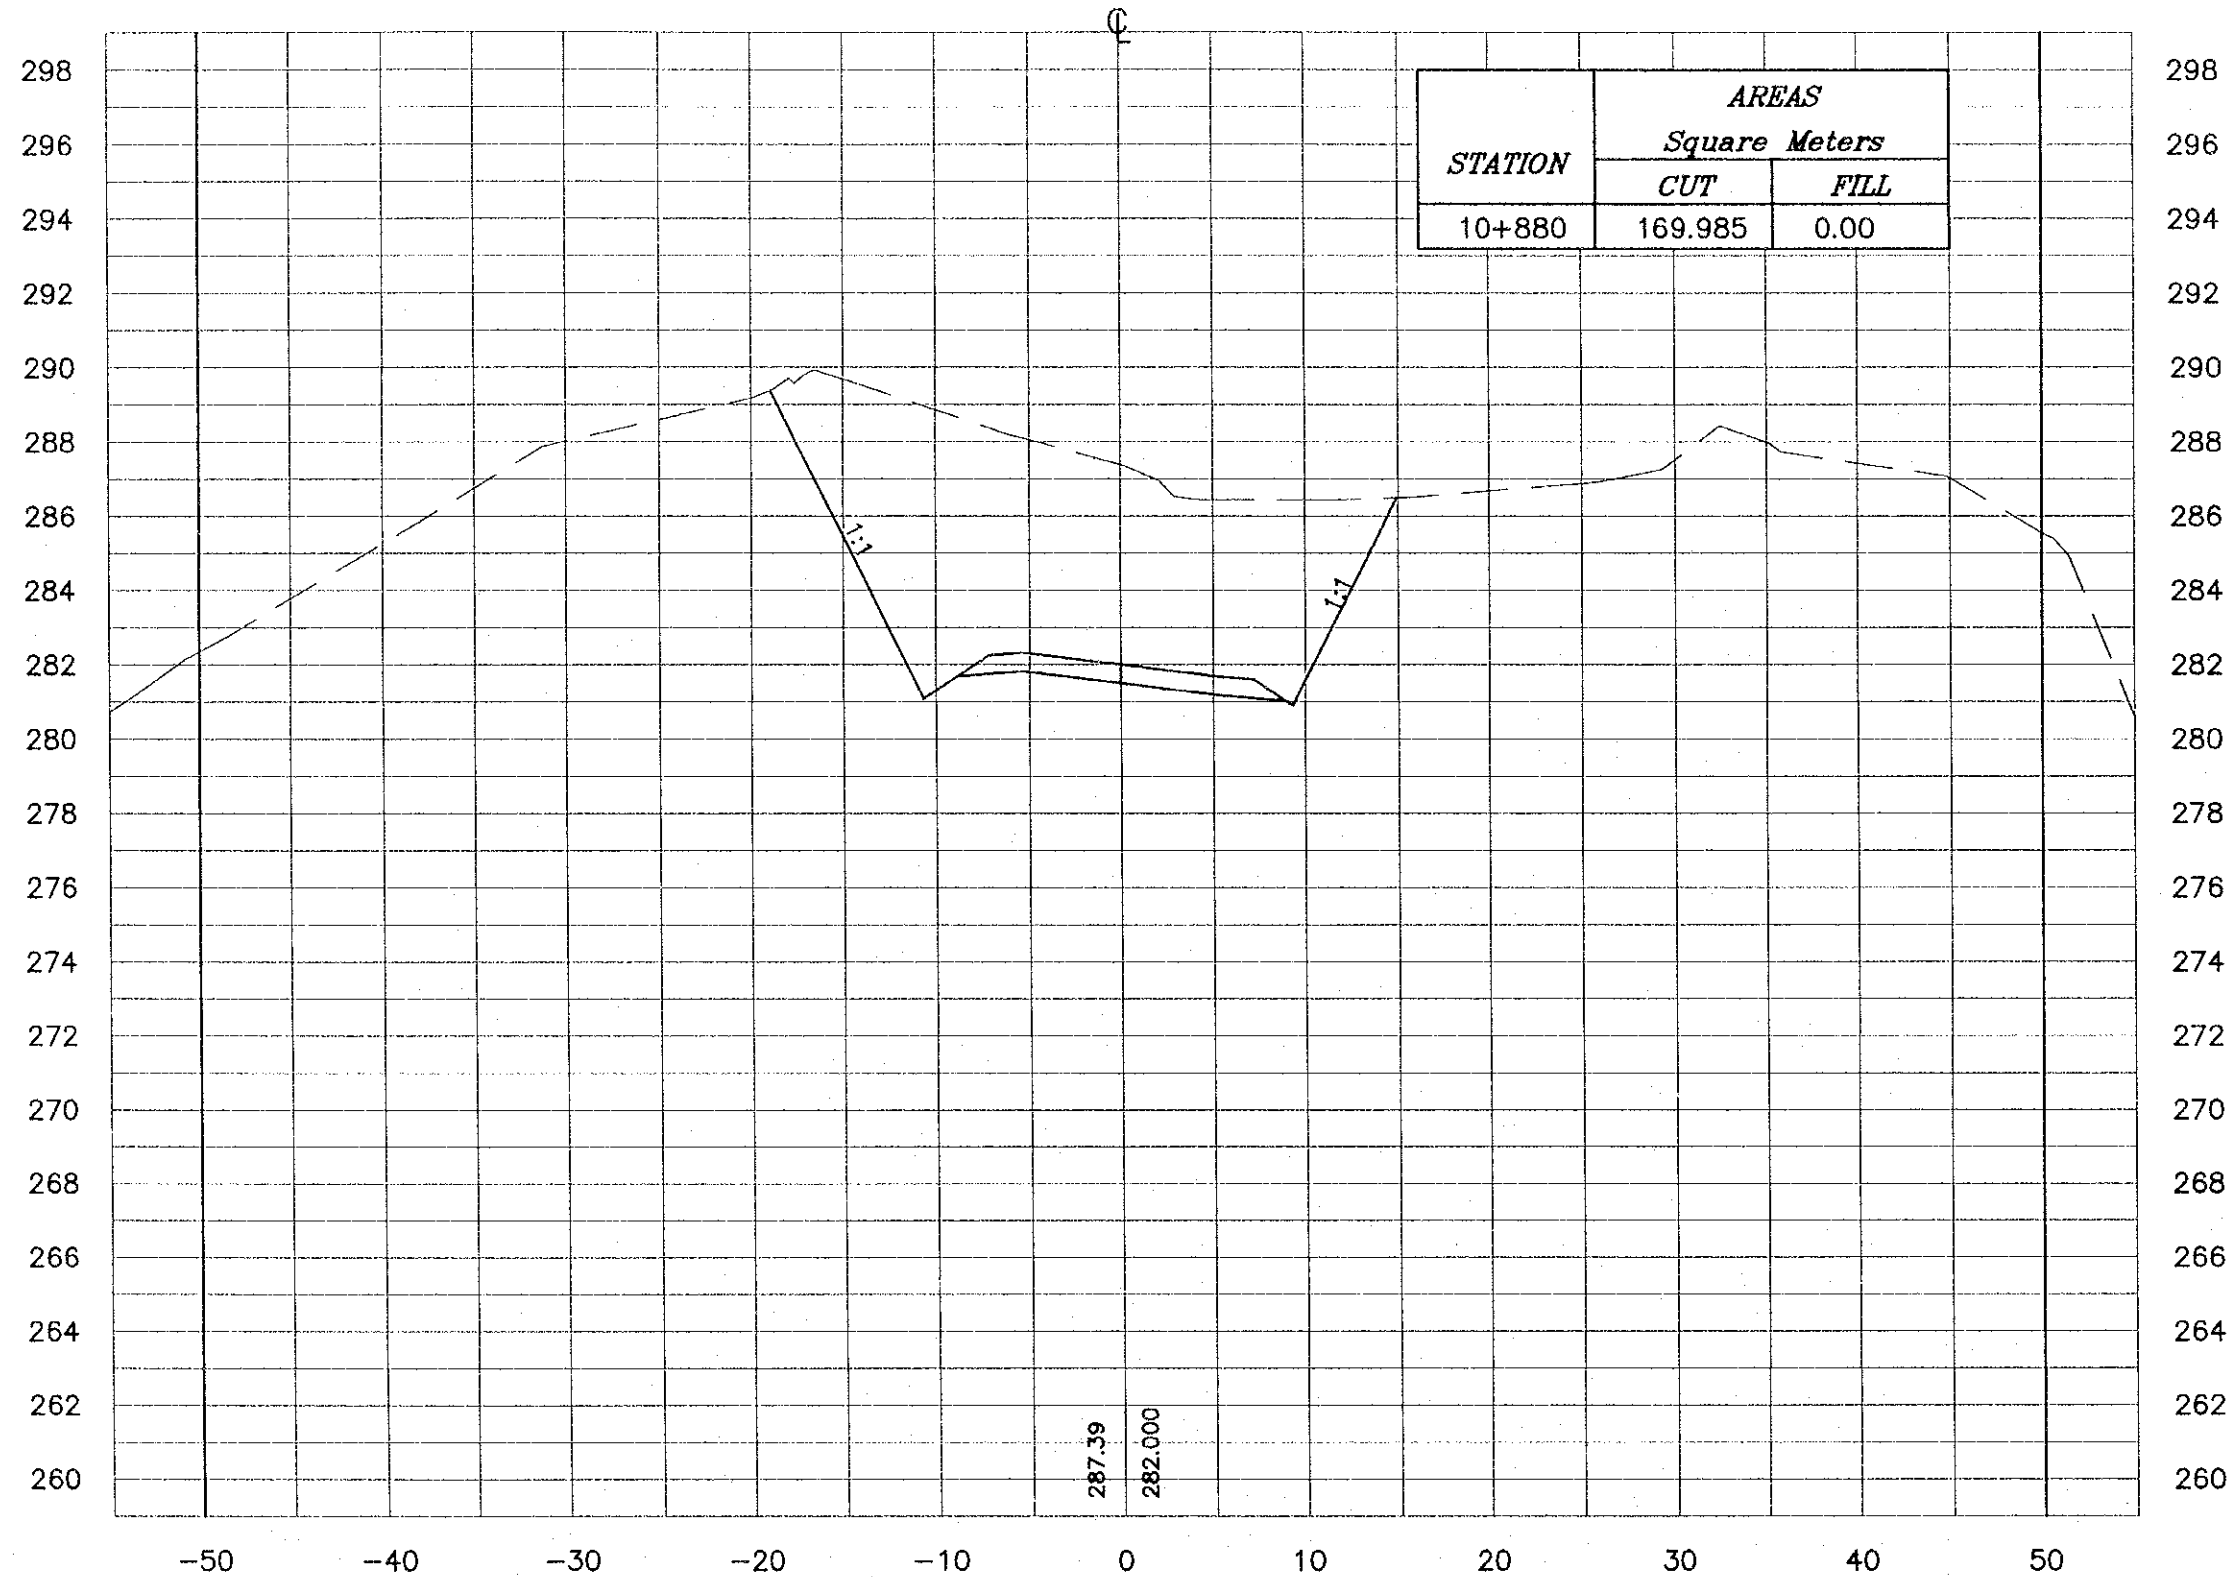

**NOTES :**

- \* FOR EXACT HEIGHTS AND DIMENSIONS OF BENCHES SEE TYPICAL ROAD CROSS-SECTION .
- \* SLOPE H : V .

**Project:**  
Tourism Sector Development Project  
in the Hashemite Kingdom of Jordan

**Executing Agency:**  
The Ministry of Tourism and Antiquities  
The Ministry of Planning

**SUB-PROJECT:**  
Dead Sea Parkway

**Note:**  
This detailed design has been executed by a team of consultants as shown below in accordance with the agreement between Japan International Cooperation Agency (JICA) and JICA Study Team. The copyright of this drawing rests with JICA.

**Designed by:**  
Japan International Cooperation Agency (JICA)


**JICA Study Team:**  
Joint Venture of Pacific Consultants International and Yamazaki Sekkei Inc.

**Subcontracted Local Consultant:**  
  
 consolidated consultants  
 engineering & environment  
 Tel: 9912377 - Fax: 9912380 - AMMAN - JORDAN

**Drawing Title:**  
CROSS-SECTION  
10+880

**Scale:** H 1:400 V 1:200 **Drawing No.:** 433

10+900

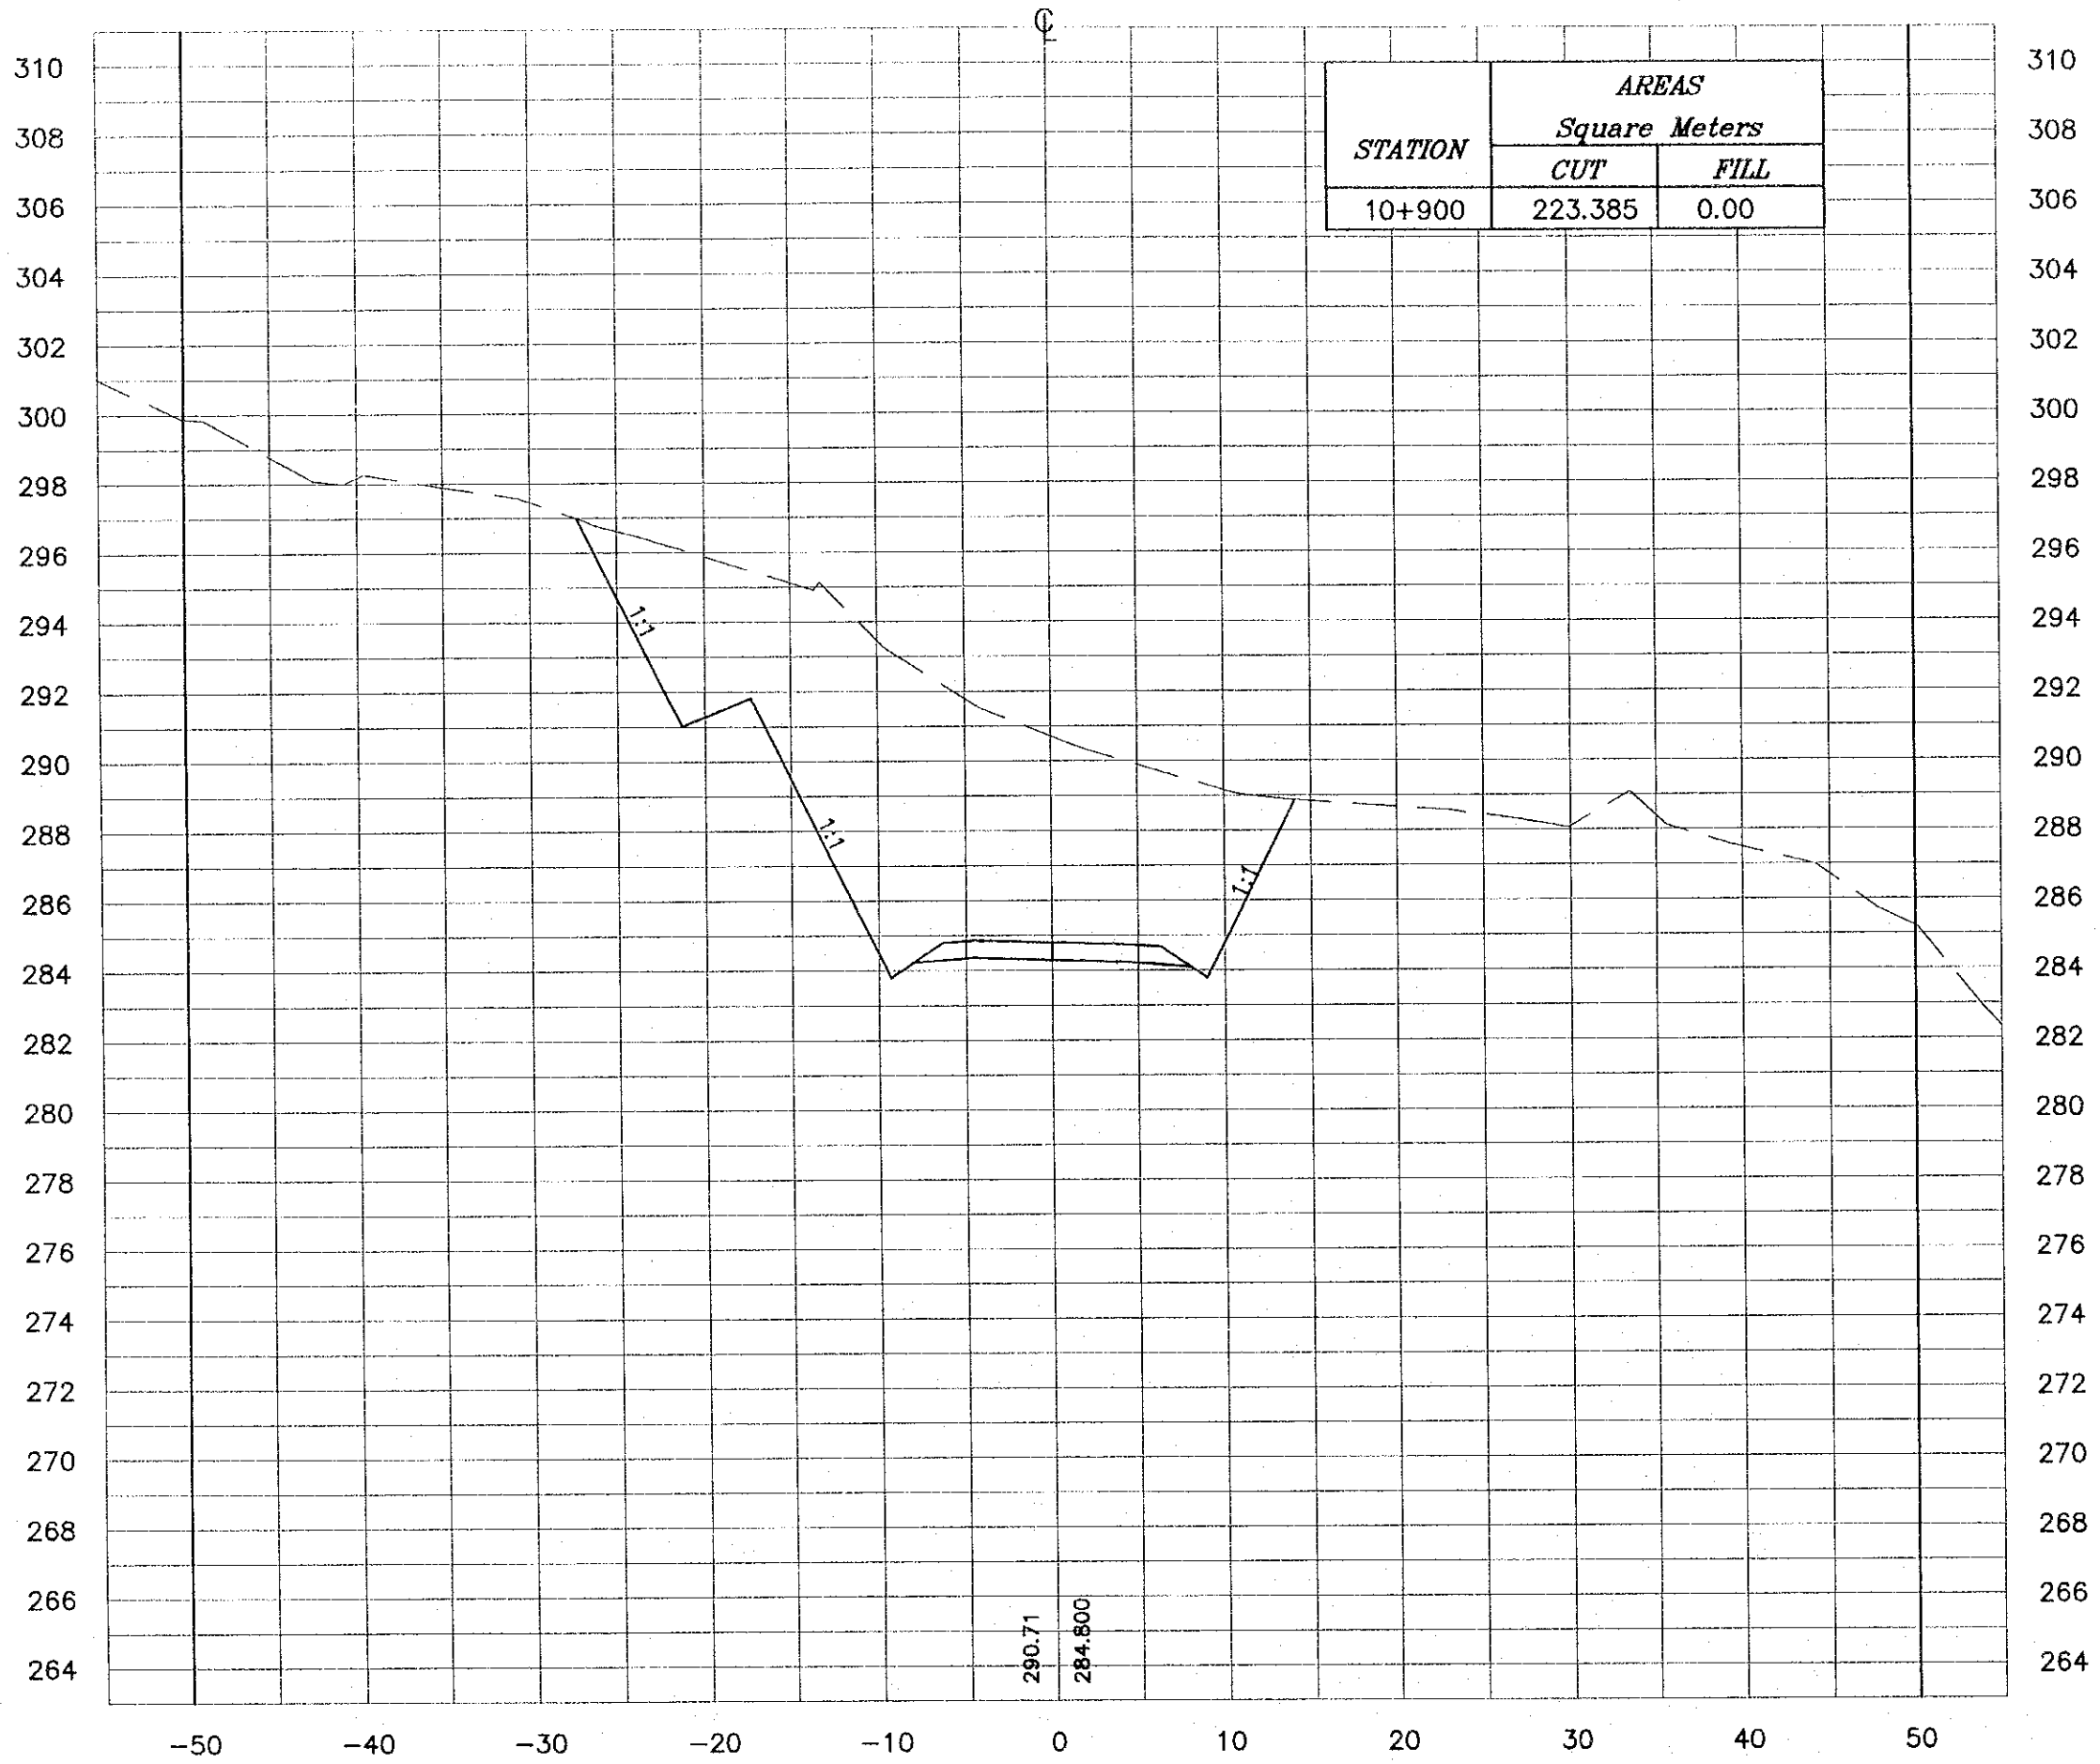

**NOTES :**

- \* FOR EXACT HEIGHTS AND DIMENSIONS OF BENCHES SEE TYPICAL ROAD CROSS-SECTION .
- \* SLOPE H : V .

**Project:**  
Tourism Sector Development Project  
in the Hashemite Kingdom of Jordan


**Executing Agency:**  
The Ministry of Tourism and Antiquities  
The Ministry of Planning

**SUB-PROJECT:**  
Dead Sea Parkway

**Note:**  
This detailed design has been executed by a team of consultants as shown below in accordance with the agreement between Japan International Cooperation Agency (JICA) and JICA Study Team. The copyright of this drawing rests with JICA.


**Designed by:**  
Japan International Cooperation Agency (JICA)

**JICA Study Team:**  
Joint Venture of Pacific Consultants International and Yamaoka Seikei Inc.

**Subcontracted Local Consultant:**  
  
consolidated consultants  
ENGINEERING & CONSULTANTS  
Tel: 4612377 - Fax: 4612380 - AMMAN - JORDAN

**Drawing Title:**  
CROSS-SECTION  
10+900

**Scale:** H 1:400 V 1:200 **Drawing No.:** 434

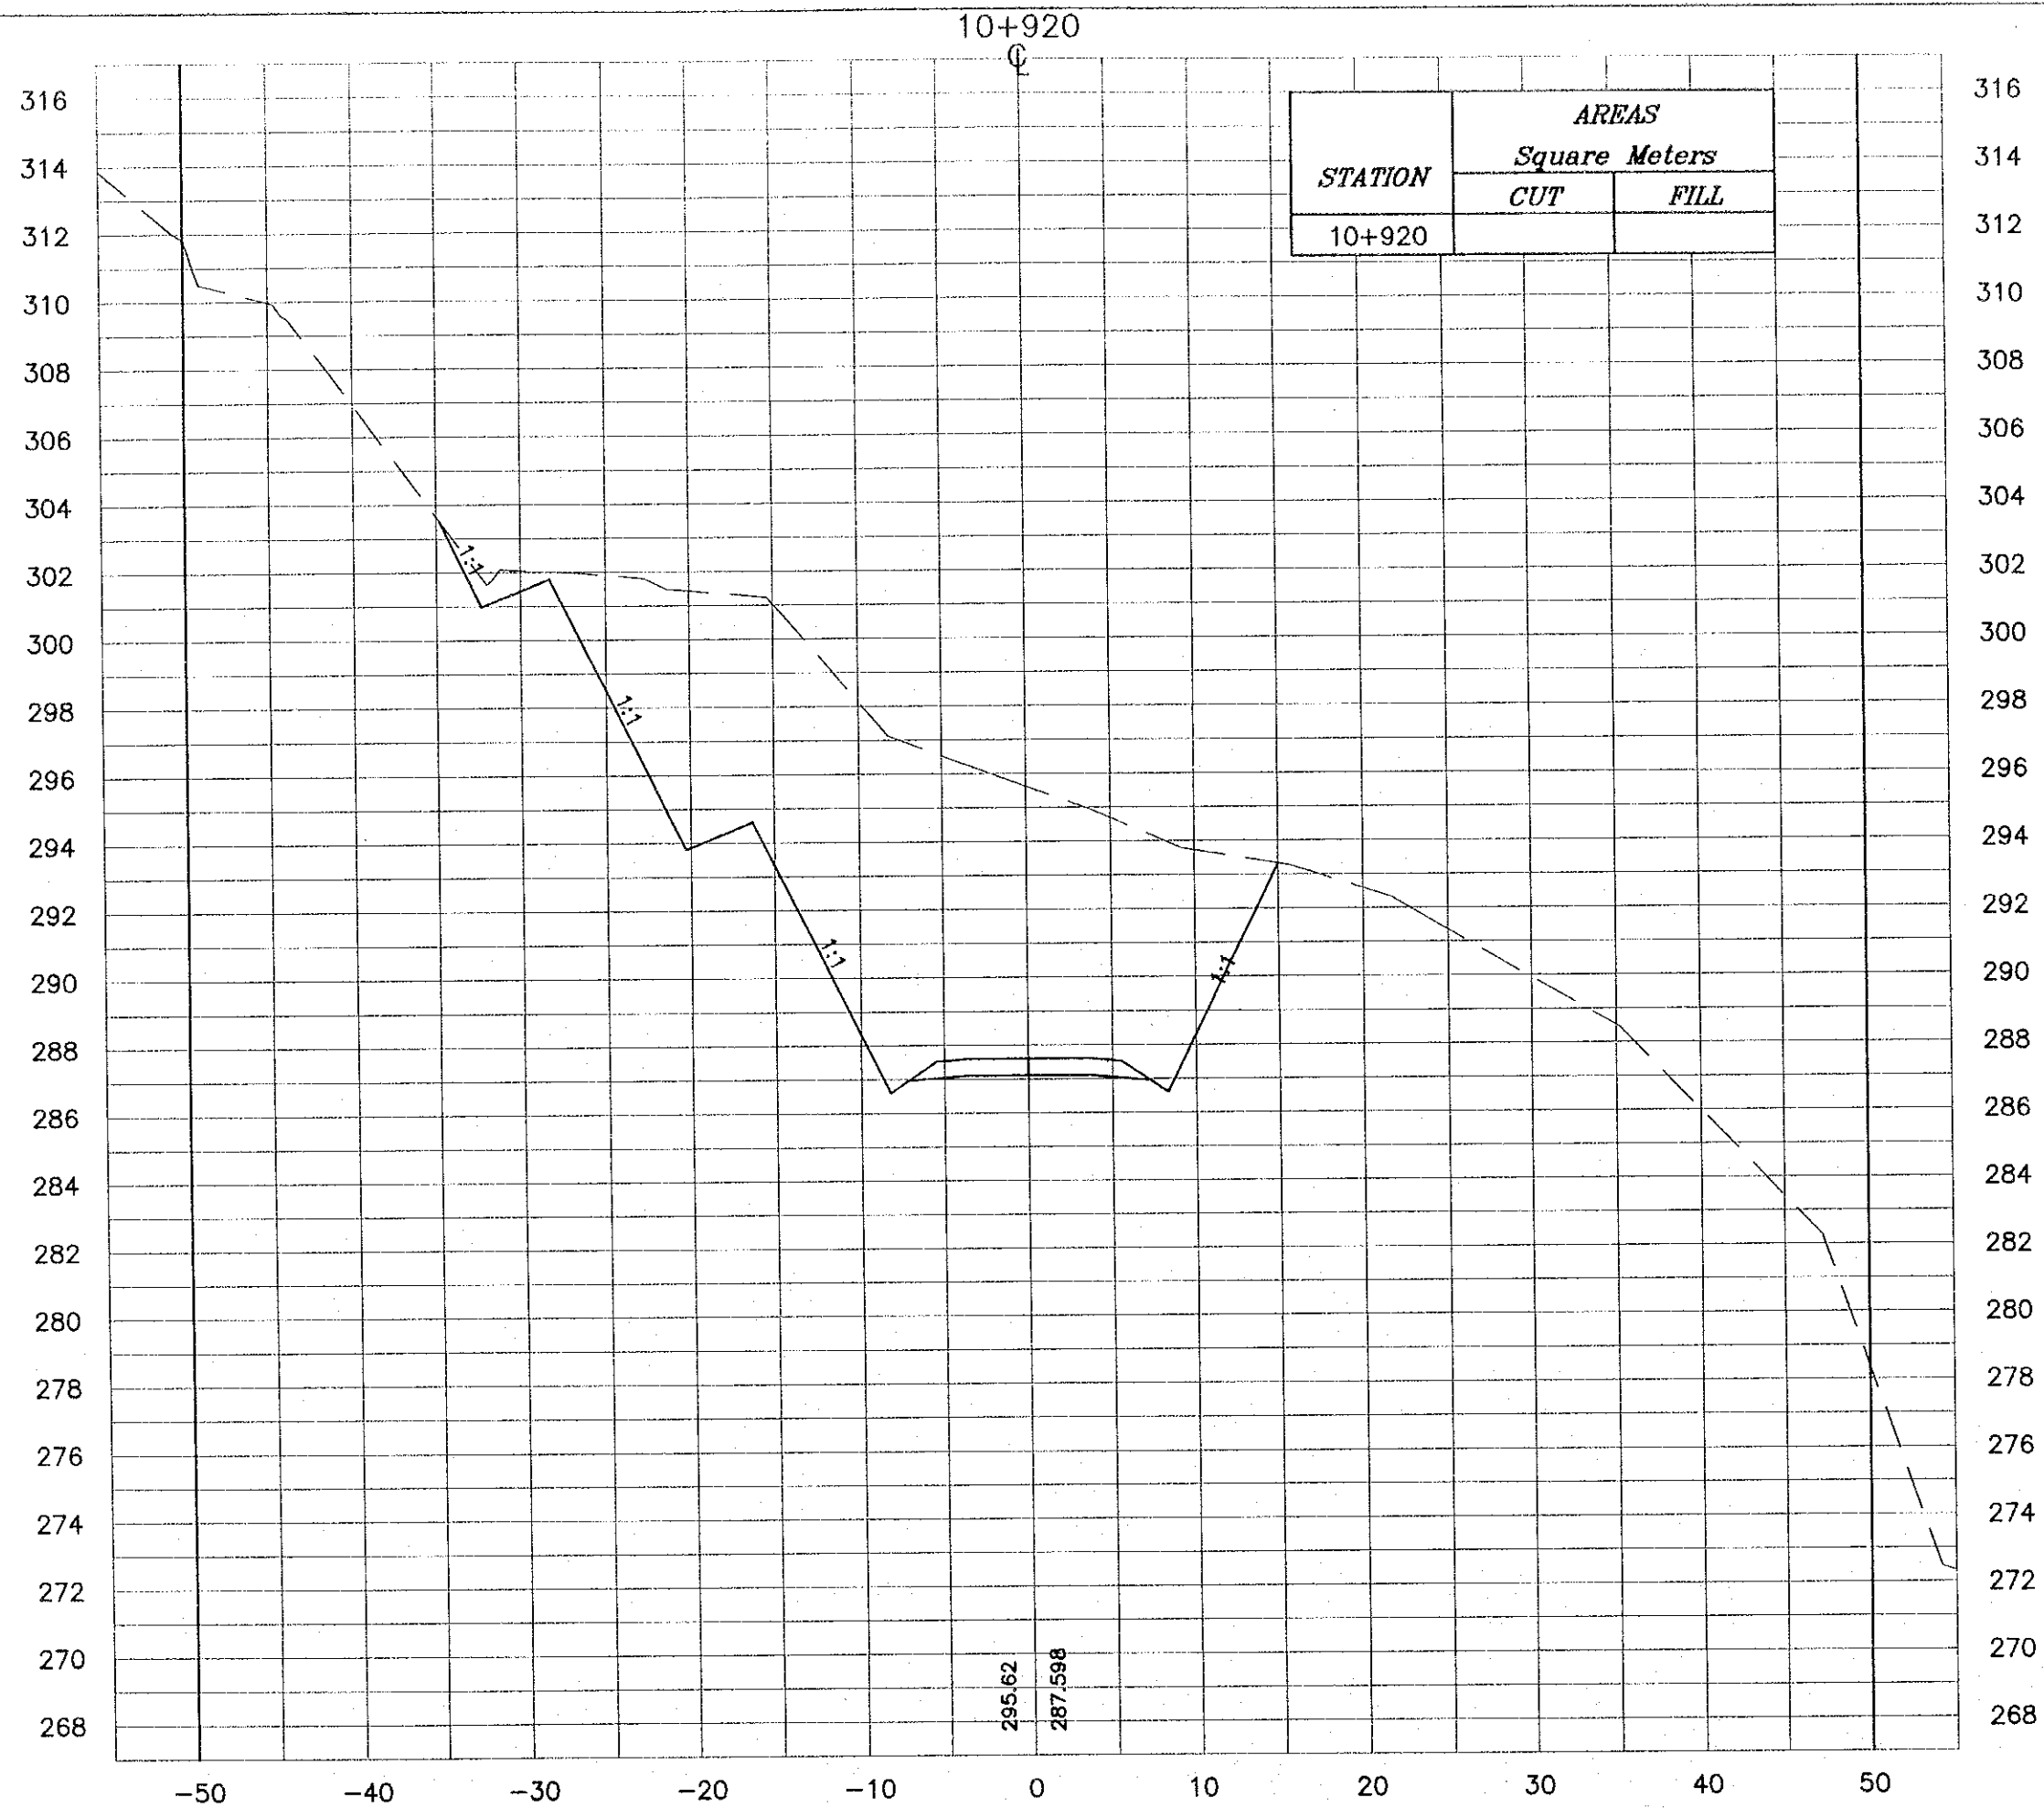

**NOTES :**

- \* FOR EXACT HEIGHTS AND DIMENSIONS OF BENCHES SEE TYPICAL ROAD CROSS-SECTION .
- \* SLOPE H : V .

**Project:**  
Tourism Sector Development Project  
in the Hashemite Kingdom of Jordan

**Executing Agency:**  
The Ministry of Tourism and Antiquities  
The Ministry of Planning

**SUB-PROJECT:**  
Dead Sea Parkway

**Note:**  
This detailed design has been executed by a team of consultants as shown below in accordance with the agreement between Japan International Cooperation Agency (JICA) and JICA Study Team. The copyright of this drawing rests with JICA.

**Designed by:**  
Japan International Cooperation Agency (JICA)


**JICA Study Team:**  
Joint Venture of  
Pacific Consultants International and  
Yamashita Seidai Inc.

**Subcontracted Local Consultant:**  
 consolidated consultants  
engineering & environment  
Tel: 492277 - Fax: 492280 - Amman - Jordan

**Drawing Title:**  
CROSS-SECTION  
10+920

**Scale:** H 1:400 V 1:200 **Drawing No.:** 435

10+940

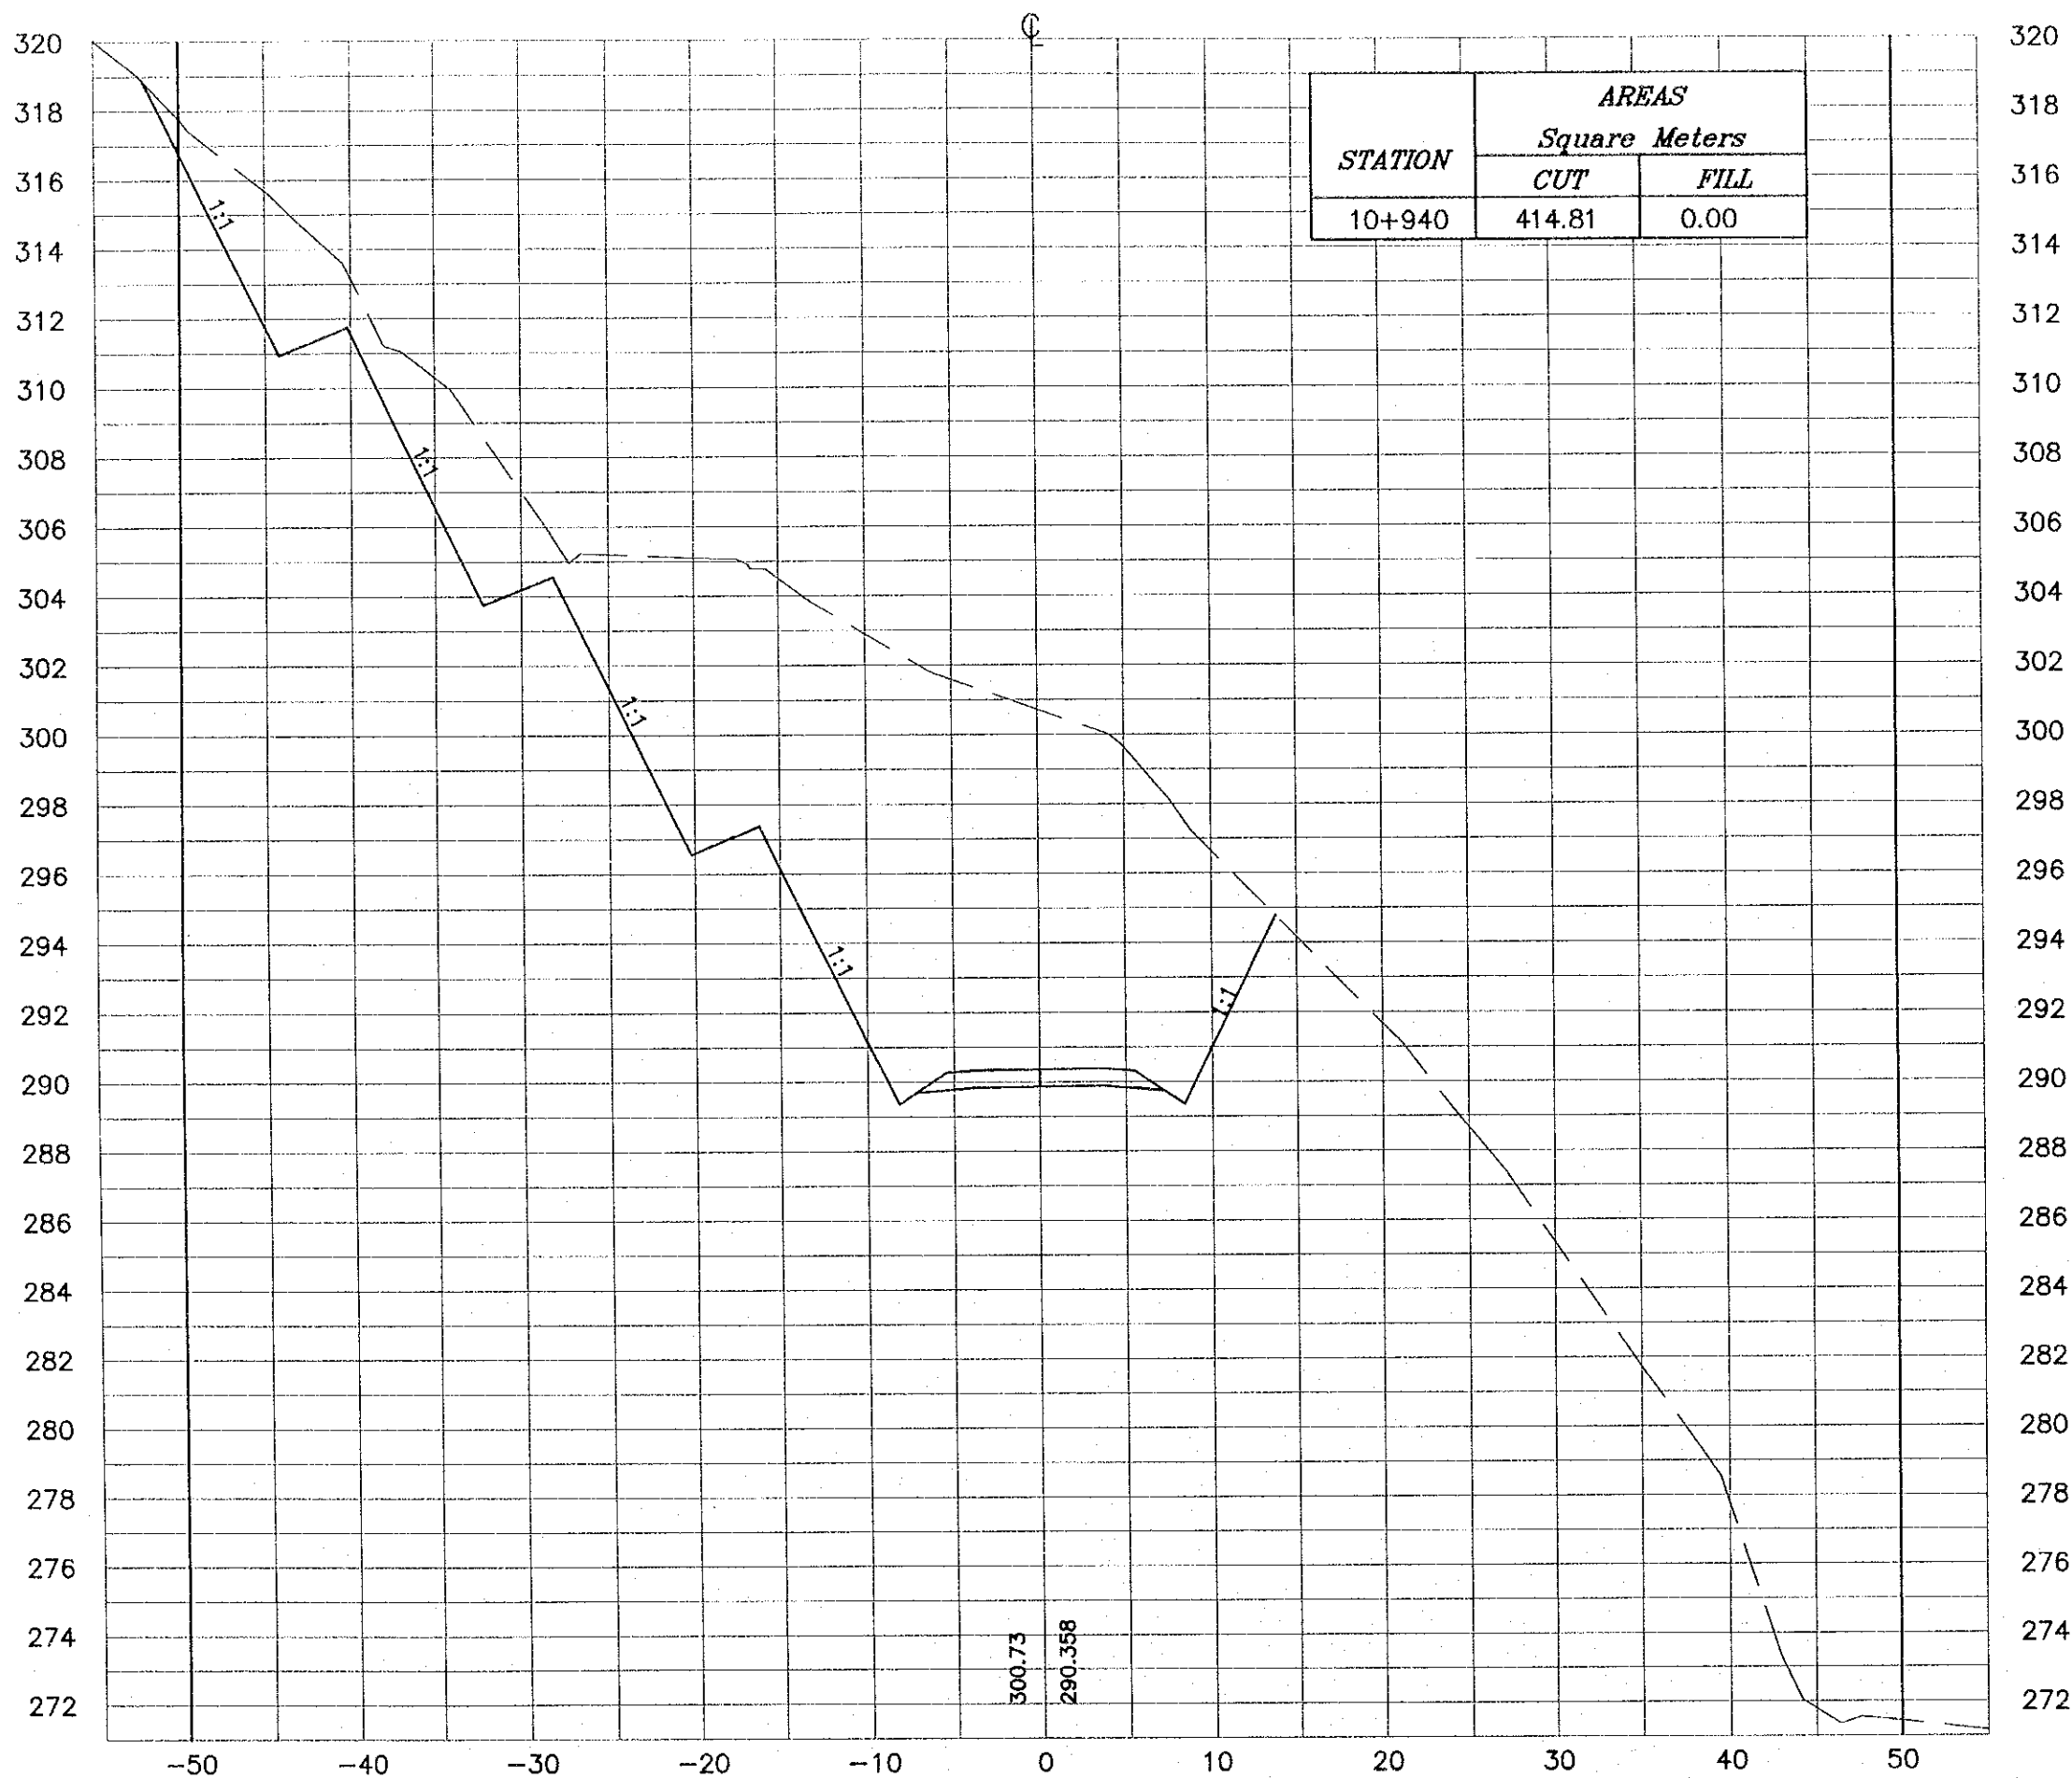

| STATION | AREAS         |      |
|---------|---------------|------|
|         | Square Meters |      |
|         | CUT           | FILL |
| 10+940  | 414.81        | 0.00 |

**NOTES :**

- \* FOR EXACT HEIGHTS AND DIMENSIONS OF BENCHES SEE TYPICAL ROAD CROSS-SECTION .
- \* SLOPE H : V .

**Project:**  
Tourism Sector Development Project  
in the Hashemite Kingdom of Jordan

**Executing Agency:**  
The Ministry of Tourism and Antiquities  
The Ministry of Planning

**SUB-PROJECT:**  
Dead Sea Parkway

**Note:**  
This detailed design has been executed by a team of consultants as shown below in accordance with the agreement between Japan International Cooperation Agency (JICA) and JICA Study Team. The copyright of this drawing rests with JICA.

**Designed by:**  
Japan International Cooperation Agency (JICA)

**JICA Study Team:**  
Joint Venture of Pacific Consultants International and Yamashita Sekkei Inc.


**Subcontracted Local Consultant:**  
  
consolidated consultants  
engineering & environment  
Tel: 962377 - Fax: 962380 - AMMAN - JORDAN

**Drawing Title:**  
CROSS-SECTION  
10+940

**Scale:** H 1:400 V 1:200 **Drawing No.:** 436

10+960

Ⓞ

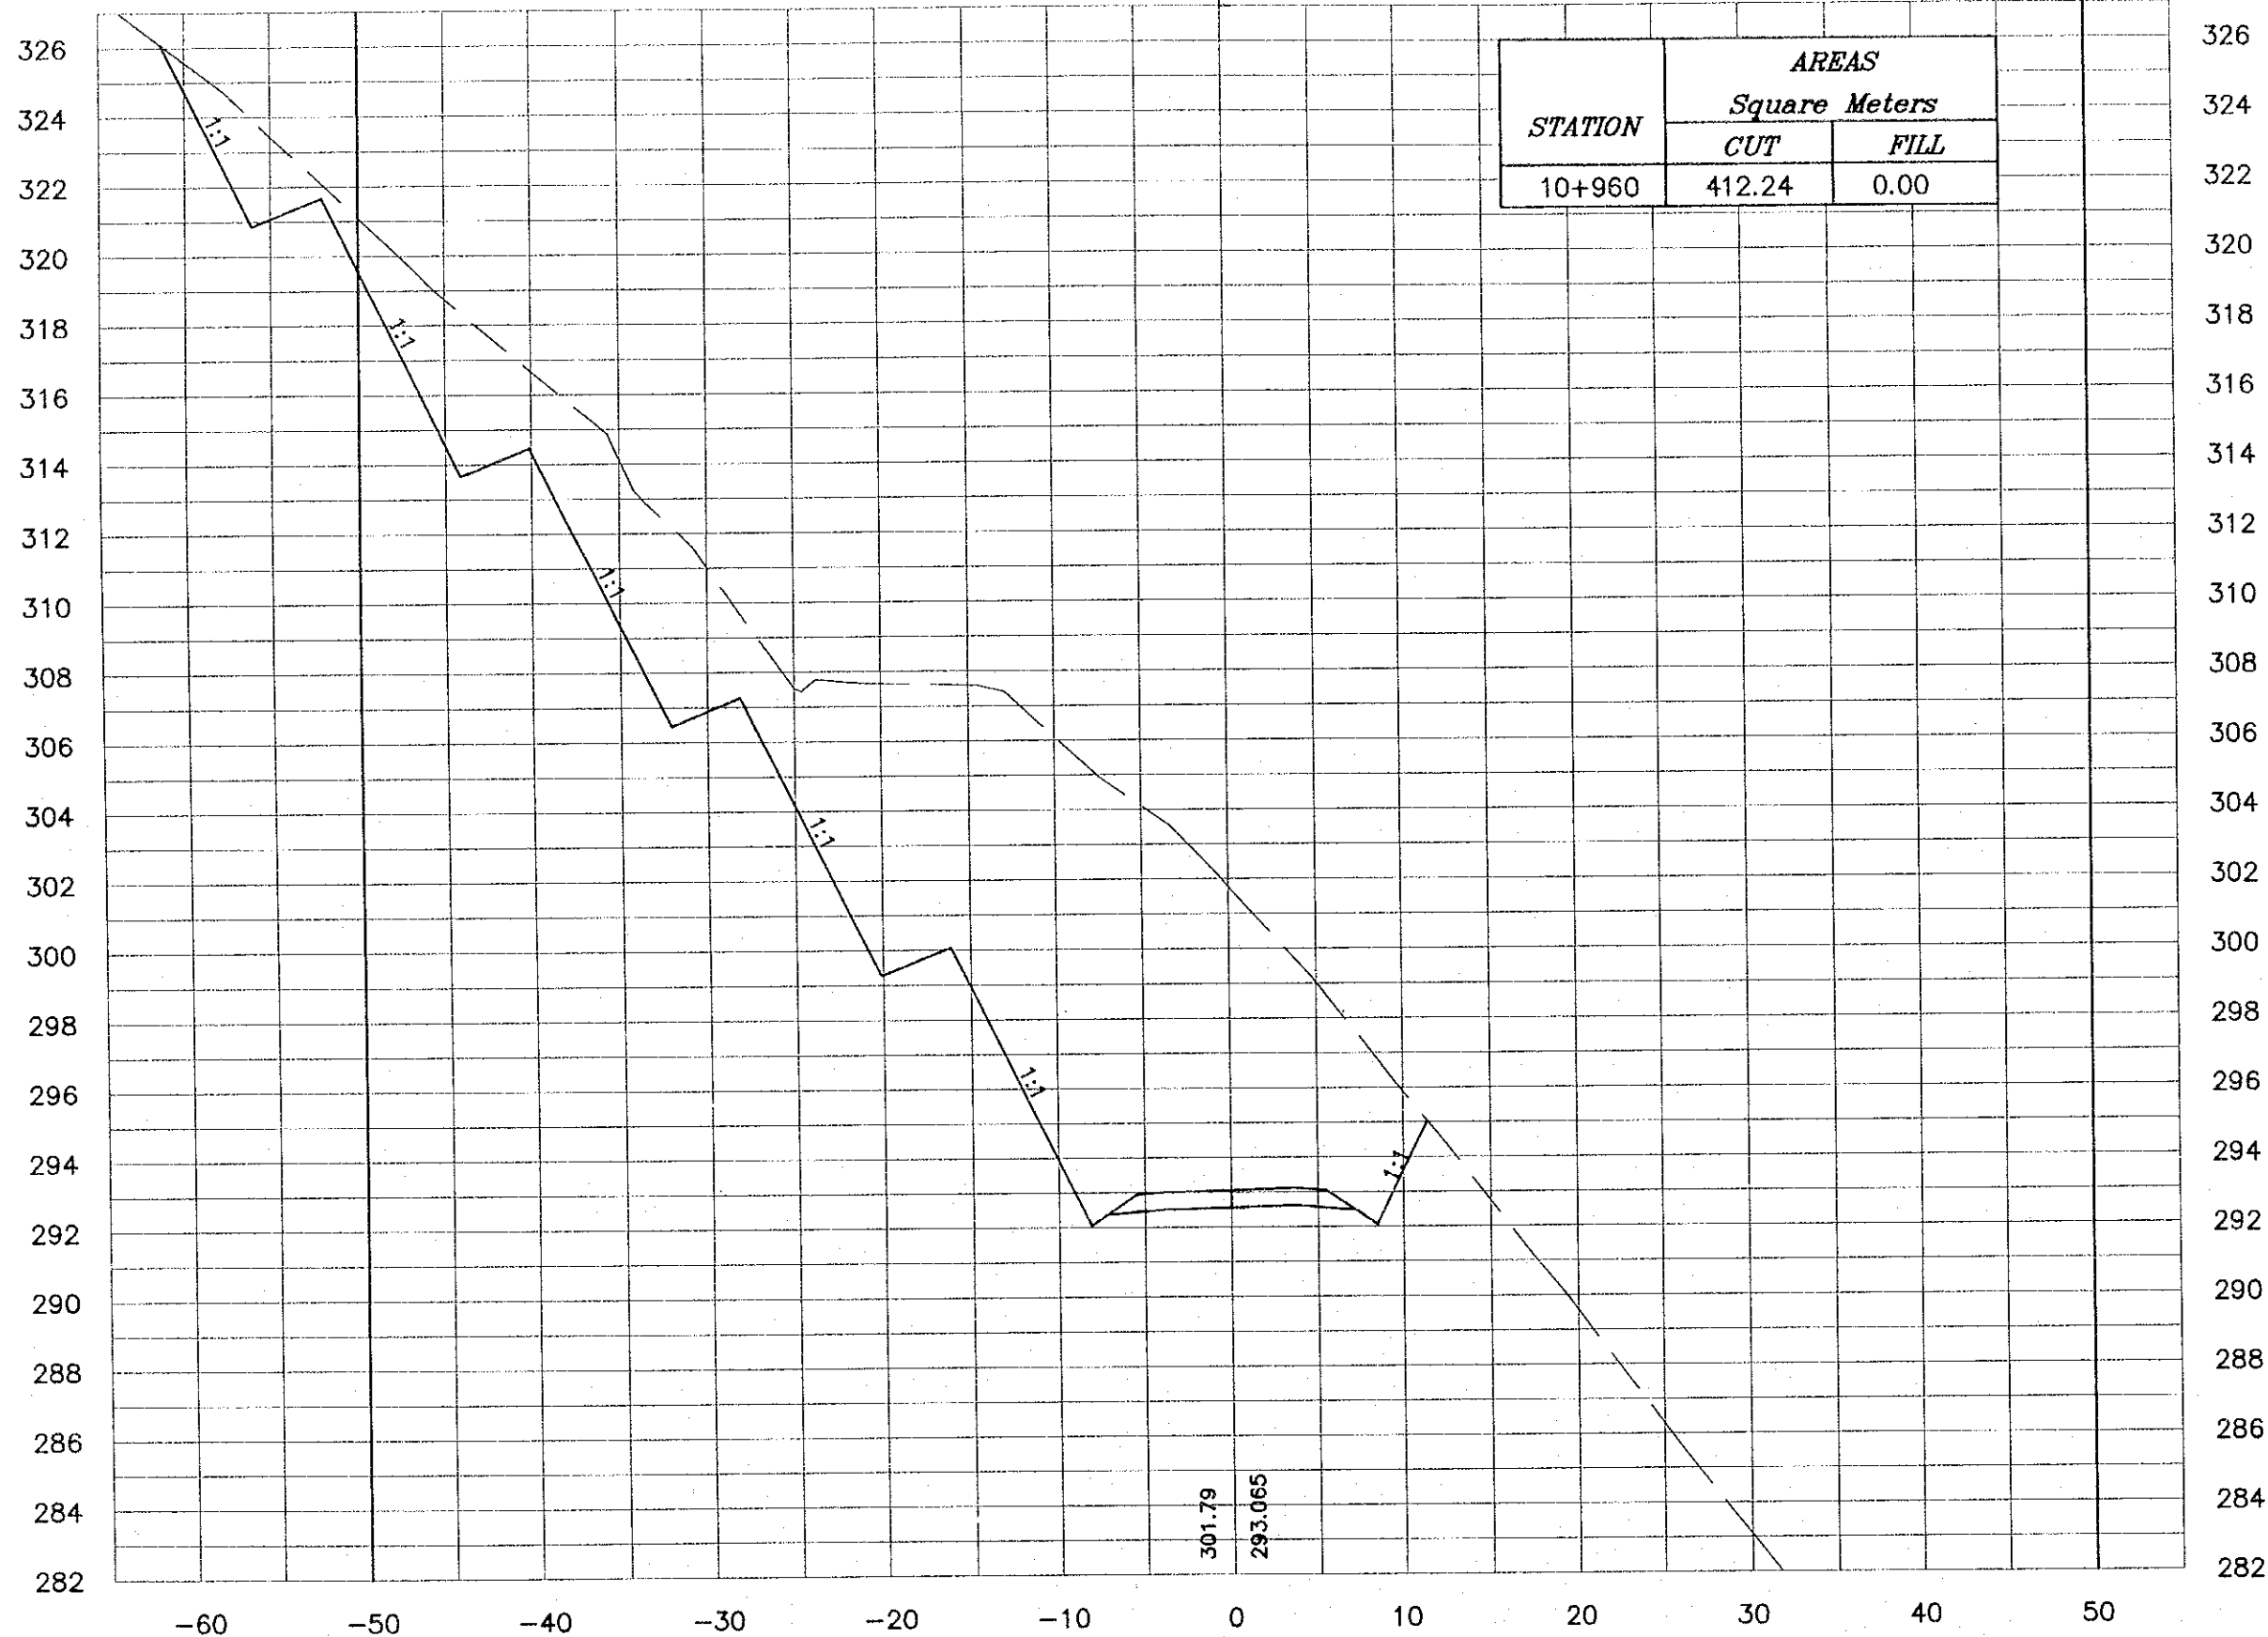

**NOTES :**

- \* FOR EXACT HEIGHTS AND DIMENSIONS OF BENCHES SEE TYPICAL ROAD CROSS-SECTION .
- \* SLOPE H : V .

**Project:**  
Tourism Sector Development Project  
in the Hashemite Kingdom of Jordan

**Executing Agency:**  
The Ministry of Tourism and Antiquities  
The Ministry of Planning

**SUB-PROJECT:**  
Dead Sea Parkway

**Note:**  
This detailed design has been executed by a team of consultants as shown below in accordance with the agreement between Japan International Cooperation Agency (JICA) and JICA Study Team.  
The copyright of this drawing rests with JICA.


**Designed by:**  
Japan International Cooperation Agency (JICA)

**JICA Study Team:**  
Joint Venture of Pacific Consultants International and Yamashita Seikei Inc.

**Subcontracted Local Consultant:**  
  
consolidated consultants  
engineering & environment  
No. 461237 - Fax: 461238 - AMMAN - JORDAN

**Drawing Title:**  
CROSS-SECTION  
10+960

**Scale:** H 1:400 V 1:200 **Drawing No.:** 437

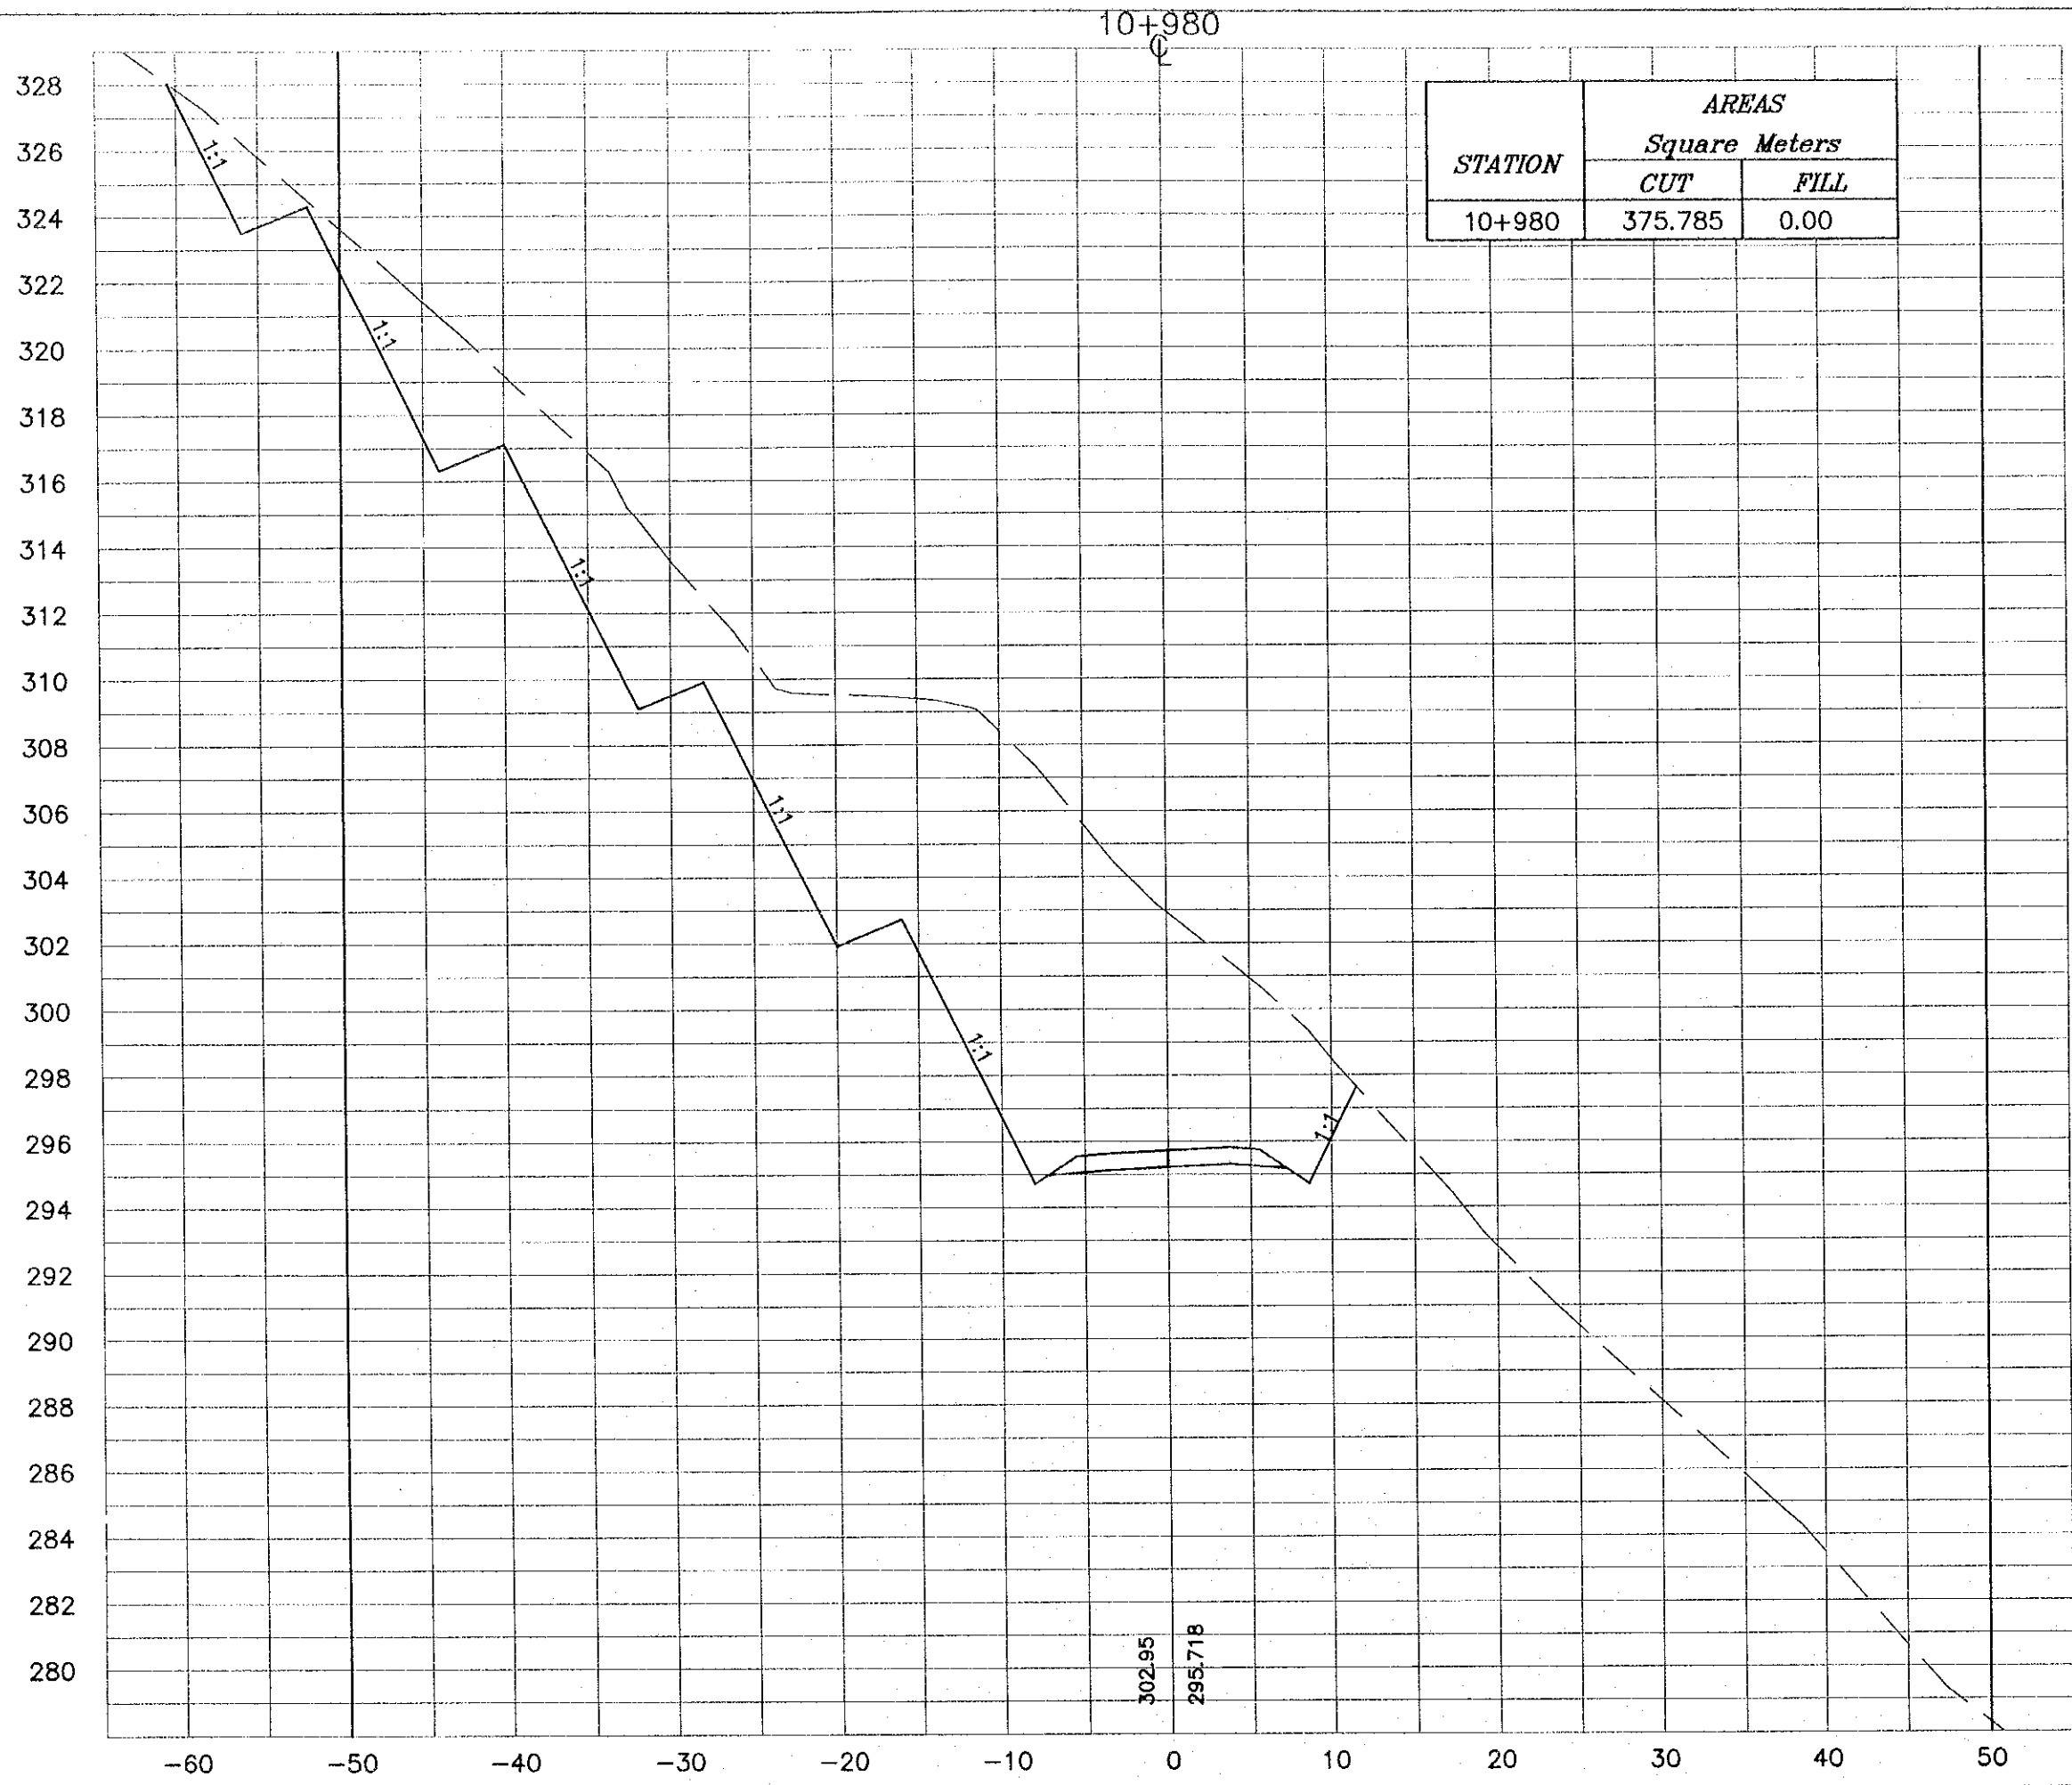

| STATION | AREAS         |      |
|---------|---------------|------|
|         | Square Meters |      |
|         | CUT           | FILL |
| 10+980  | 375.785       | 0.00 |

**NOTES :**  
 \* FOR EXACT HEIGHTS AND DIMENSIONS OF BENCHES SEE TYPICAL ROAD CROSS-SECTION .  
 \* SLOPE H : V .

**Project:**  
 Tourism Sector Development Project  
 In the Hashemite Kingdom of Jordan

**Executing Agency:**  
 The Ministry of Tourism and Antiquities  
 The Ministry of Planning

**SUB-PROJECT:**  
 Dead Sea Parkway

**Note:**  
 This detailed design has been executed by a team of consultants as shown below in accordance with the agreement between Japan International Cooperation Agency (JICA) and JICA Study Team. The copyright of this drawing rests with JICA.

**Designed by:**  
 Japan International Cooperation Agency (JICA)


**JICA Study Team:**  
 Joint Venture of Pacific Consultants International and Yamashita Sekkei Inc.

**Subcontracted Local Consultant:**  
  
 consolidated consultants  
 engineering & environment  
 Tel. 4612377 - Fax 4612380 - AMMAN - JORDAN

**Drawing Title:**  
 CROSS-SECTION  
 10+980

**Scale:** H 1:400 V 1:200 **Drawing No.:** 438

11+000

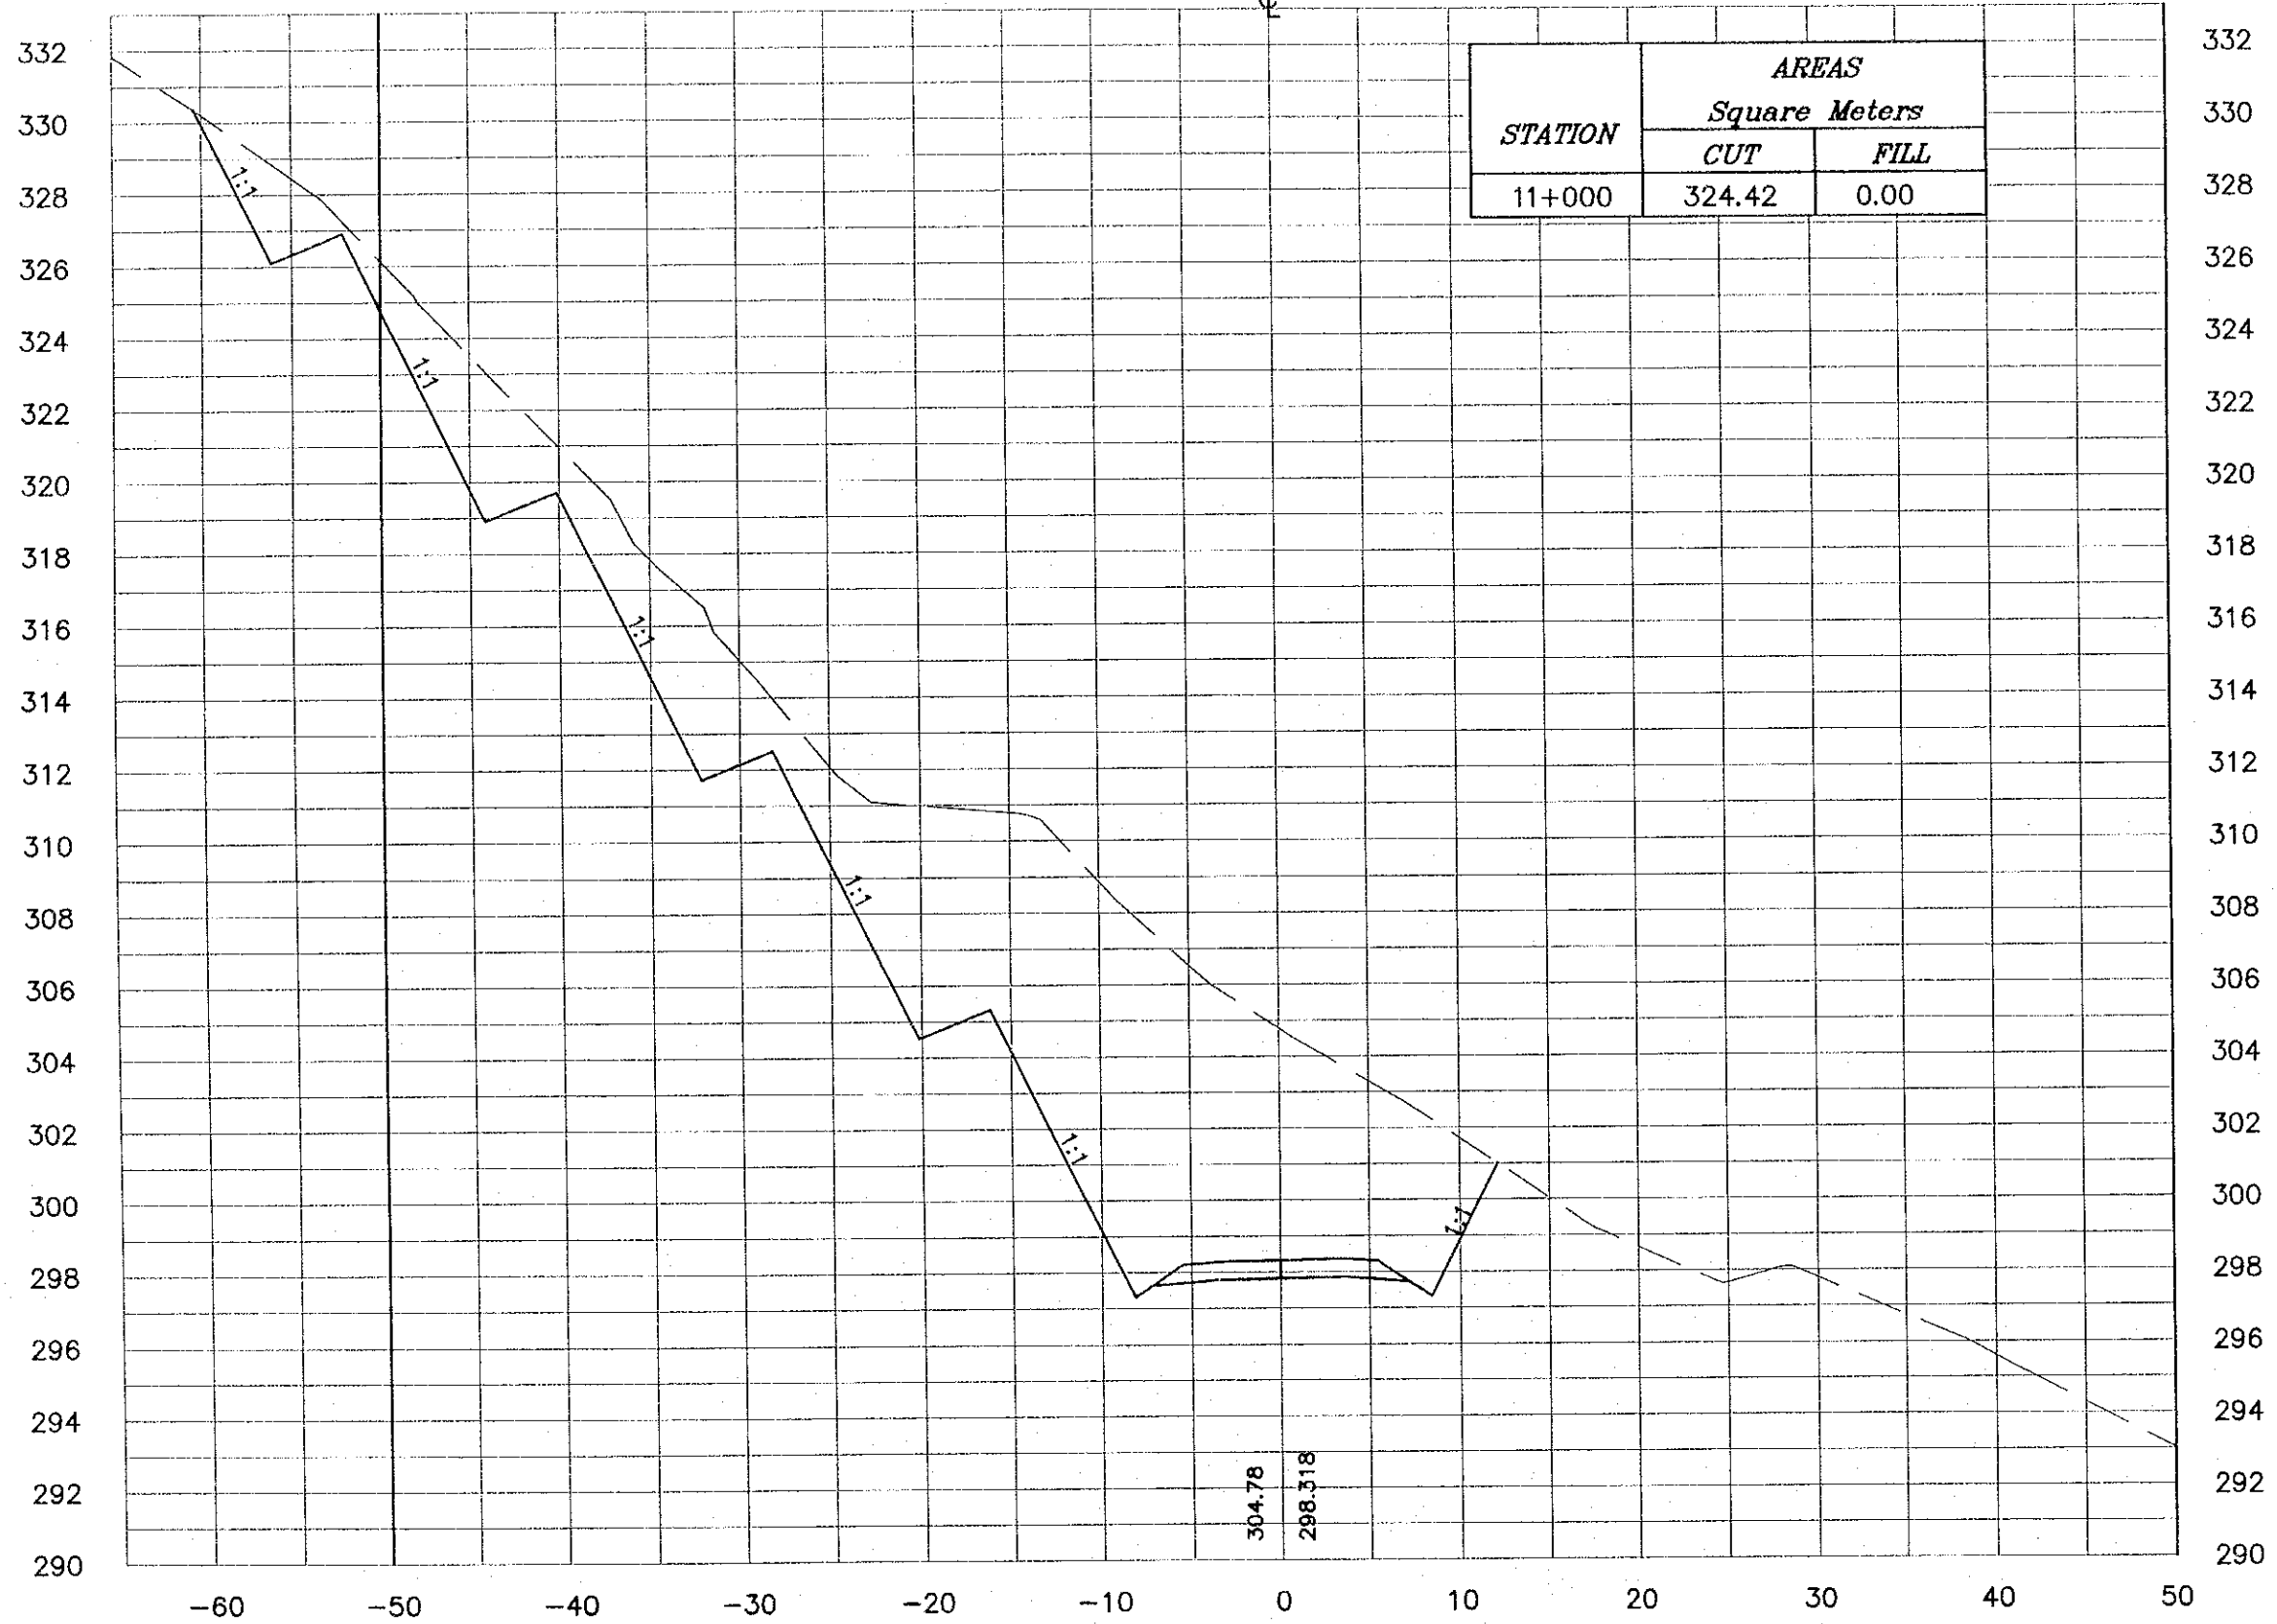

304.78  
298.318

**NOTES :**

- \* FOR EXACT HEIGHTS AND DIMENSIONS OF BENCHES SEE TYPICAL ROAD CROSS-SECTION .
- \* SLOPE H : V .

**Project:**  
Tourism Sector Development Project  
in the Hashemite Kingdom of Jordan


**Executing Agency:**  
The Ministry of Tourism and Antiquities  
The Ministry of Planning

**SUB-PROJECT:**  
Dead Sea Parkway

**Note:**  
This detailed design has been executed by a team of consultants as shown below in accordance with the agreement between Japan International Cooperation Agency (JICA) and JICA Study Team. The copyright of this drawing rests with JICA.

**Designed by:**  
Japan International Cooperation Agency (JICA)


**JICA Study Team:**  
Joint Venture of  
Pacific Consultants International and  
Yamashita Sekkel Inc.

**Subcontracted Local Consultant:**  
 **consolidated consultants**  
Engineering & Environment  
Tel: 4612377 - Fax: 4612360 - AMMAN - JORDAN

**Drawing Title:**  
CROSS-SECTION  
11+000

**Scale:** H 1:400 V 1:200 **Drawing No.:** 439

**NOTES :**  
 \* FOR EXACT HEIGHTS AND DIMENSIONS OF BENCHES SEE TYPICAL ROAD CROSS-SECTION .  
 \* SLOPE H : V .

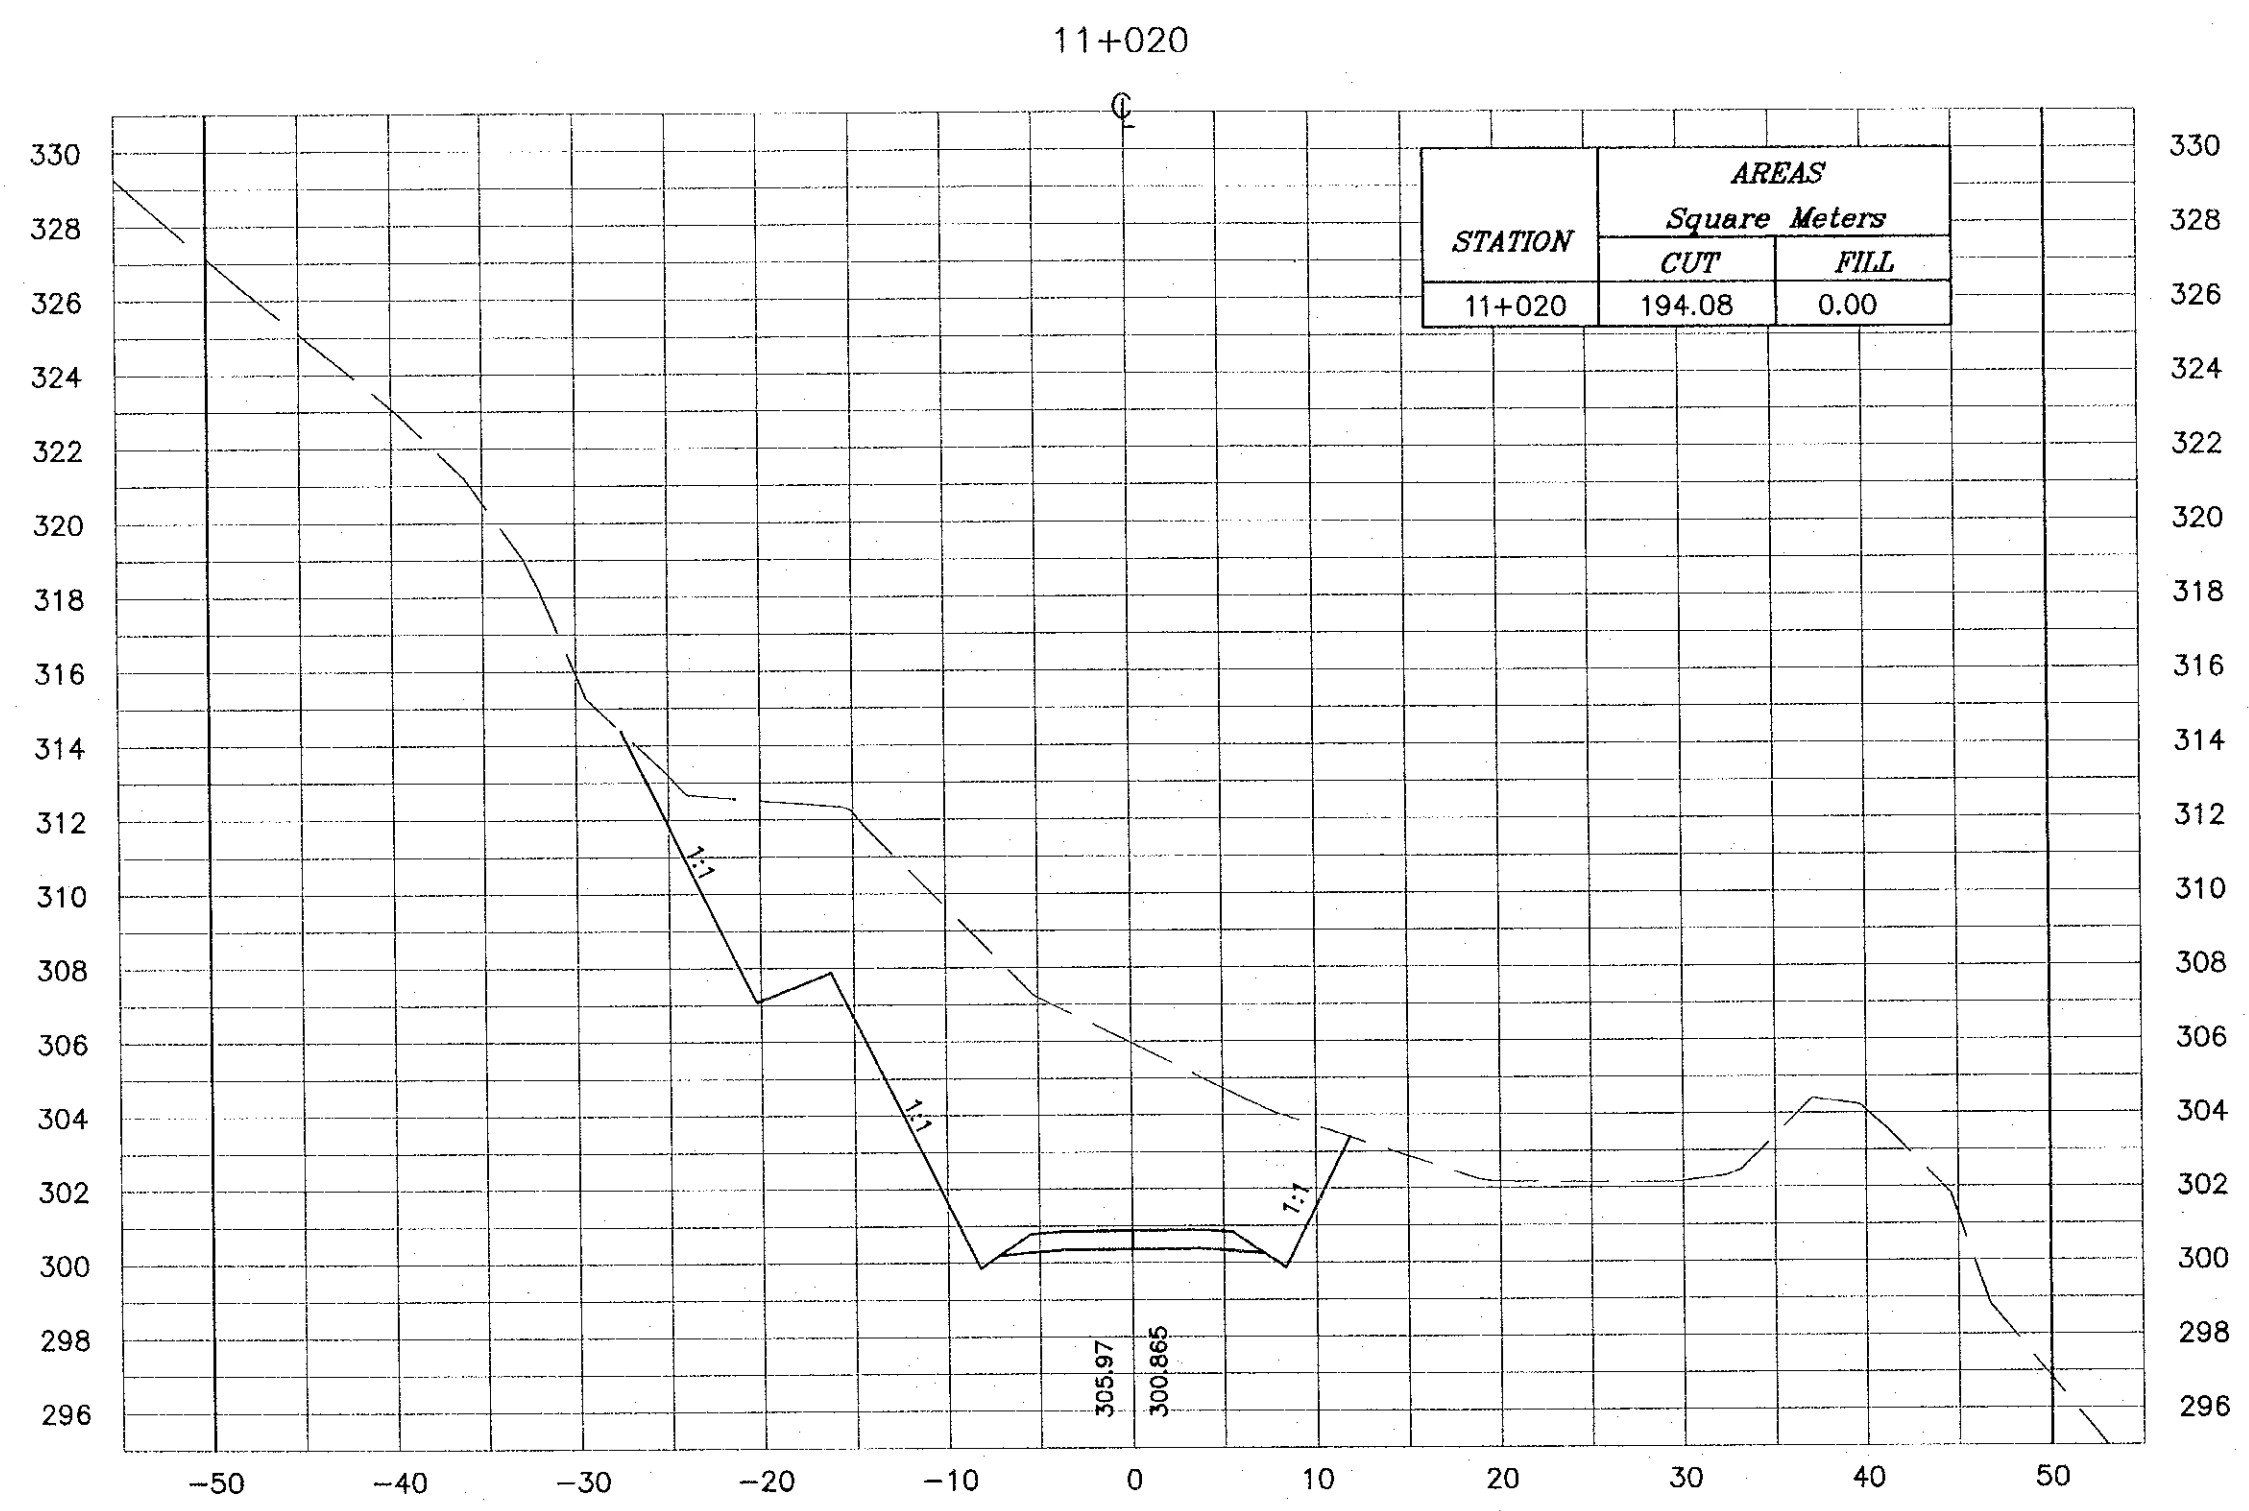

**Project:**  
 Tourism Sector Development Project  
 in the Hashemite Kingdom of Jordan


**Executing Agency:**  
 The Ministry of Tourism and Antiquities  
 The Ministry of Planning

**SUB-PROJECT:**  
 Dead Sea Parkway

**Note:**  
 This detailed design has been executed by a team of consultants as shown below in accordance with the agreement between Japan International Cooperation Agency (JICA) and JICA Study Team. The copyright of this drawing rests with JICA.

**Designed by:**  
 Japan International Cooperation Agency (JICA)

**JICA Study Team:**  
 Joint Venture of Pacific Consultants International and Yamashita Sekkei Inc.

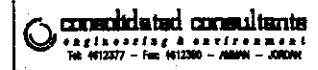
**Subcontracted Local Consultant:**  
  
 consolidated consultants  
 engineering & environment  
 Tel: 992227 - Fax: 991290 - AMMAN - JORDAN

**Drawing Title:**  
 CROSS-SECTION  
 11+020

**Scale:** H 1:400 V 1:200 **Drawing No.:** 440



11+040

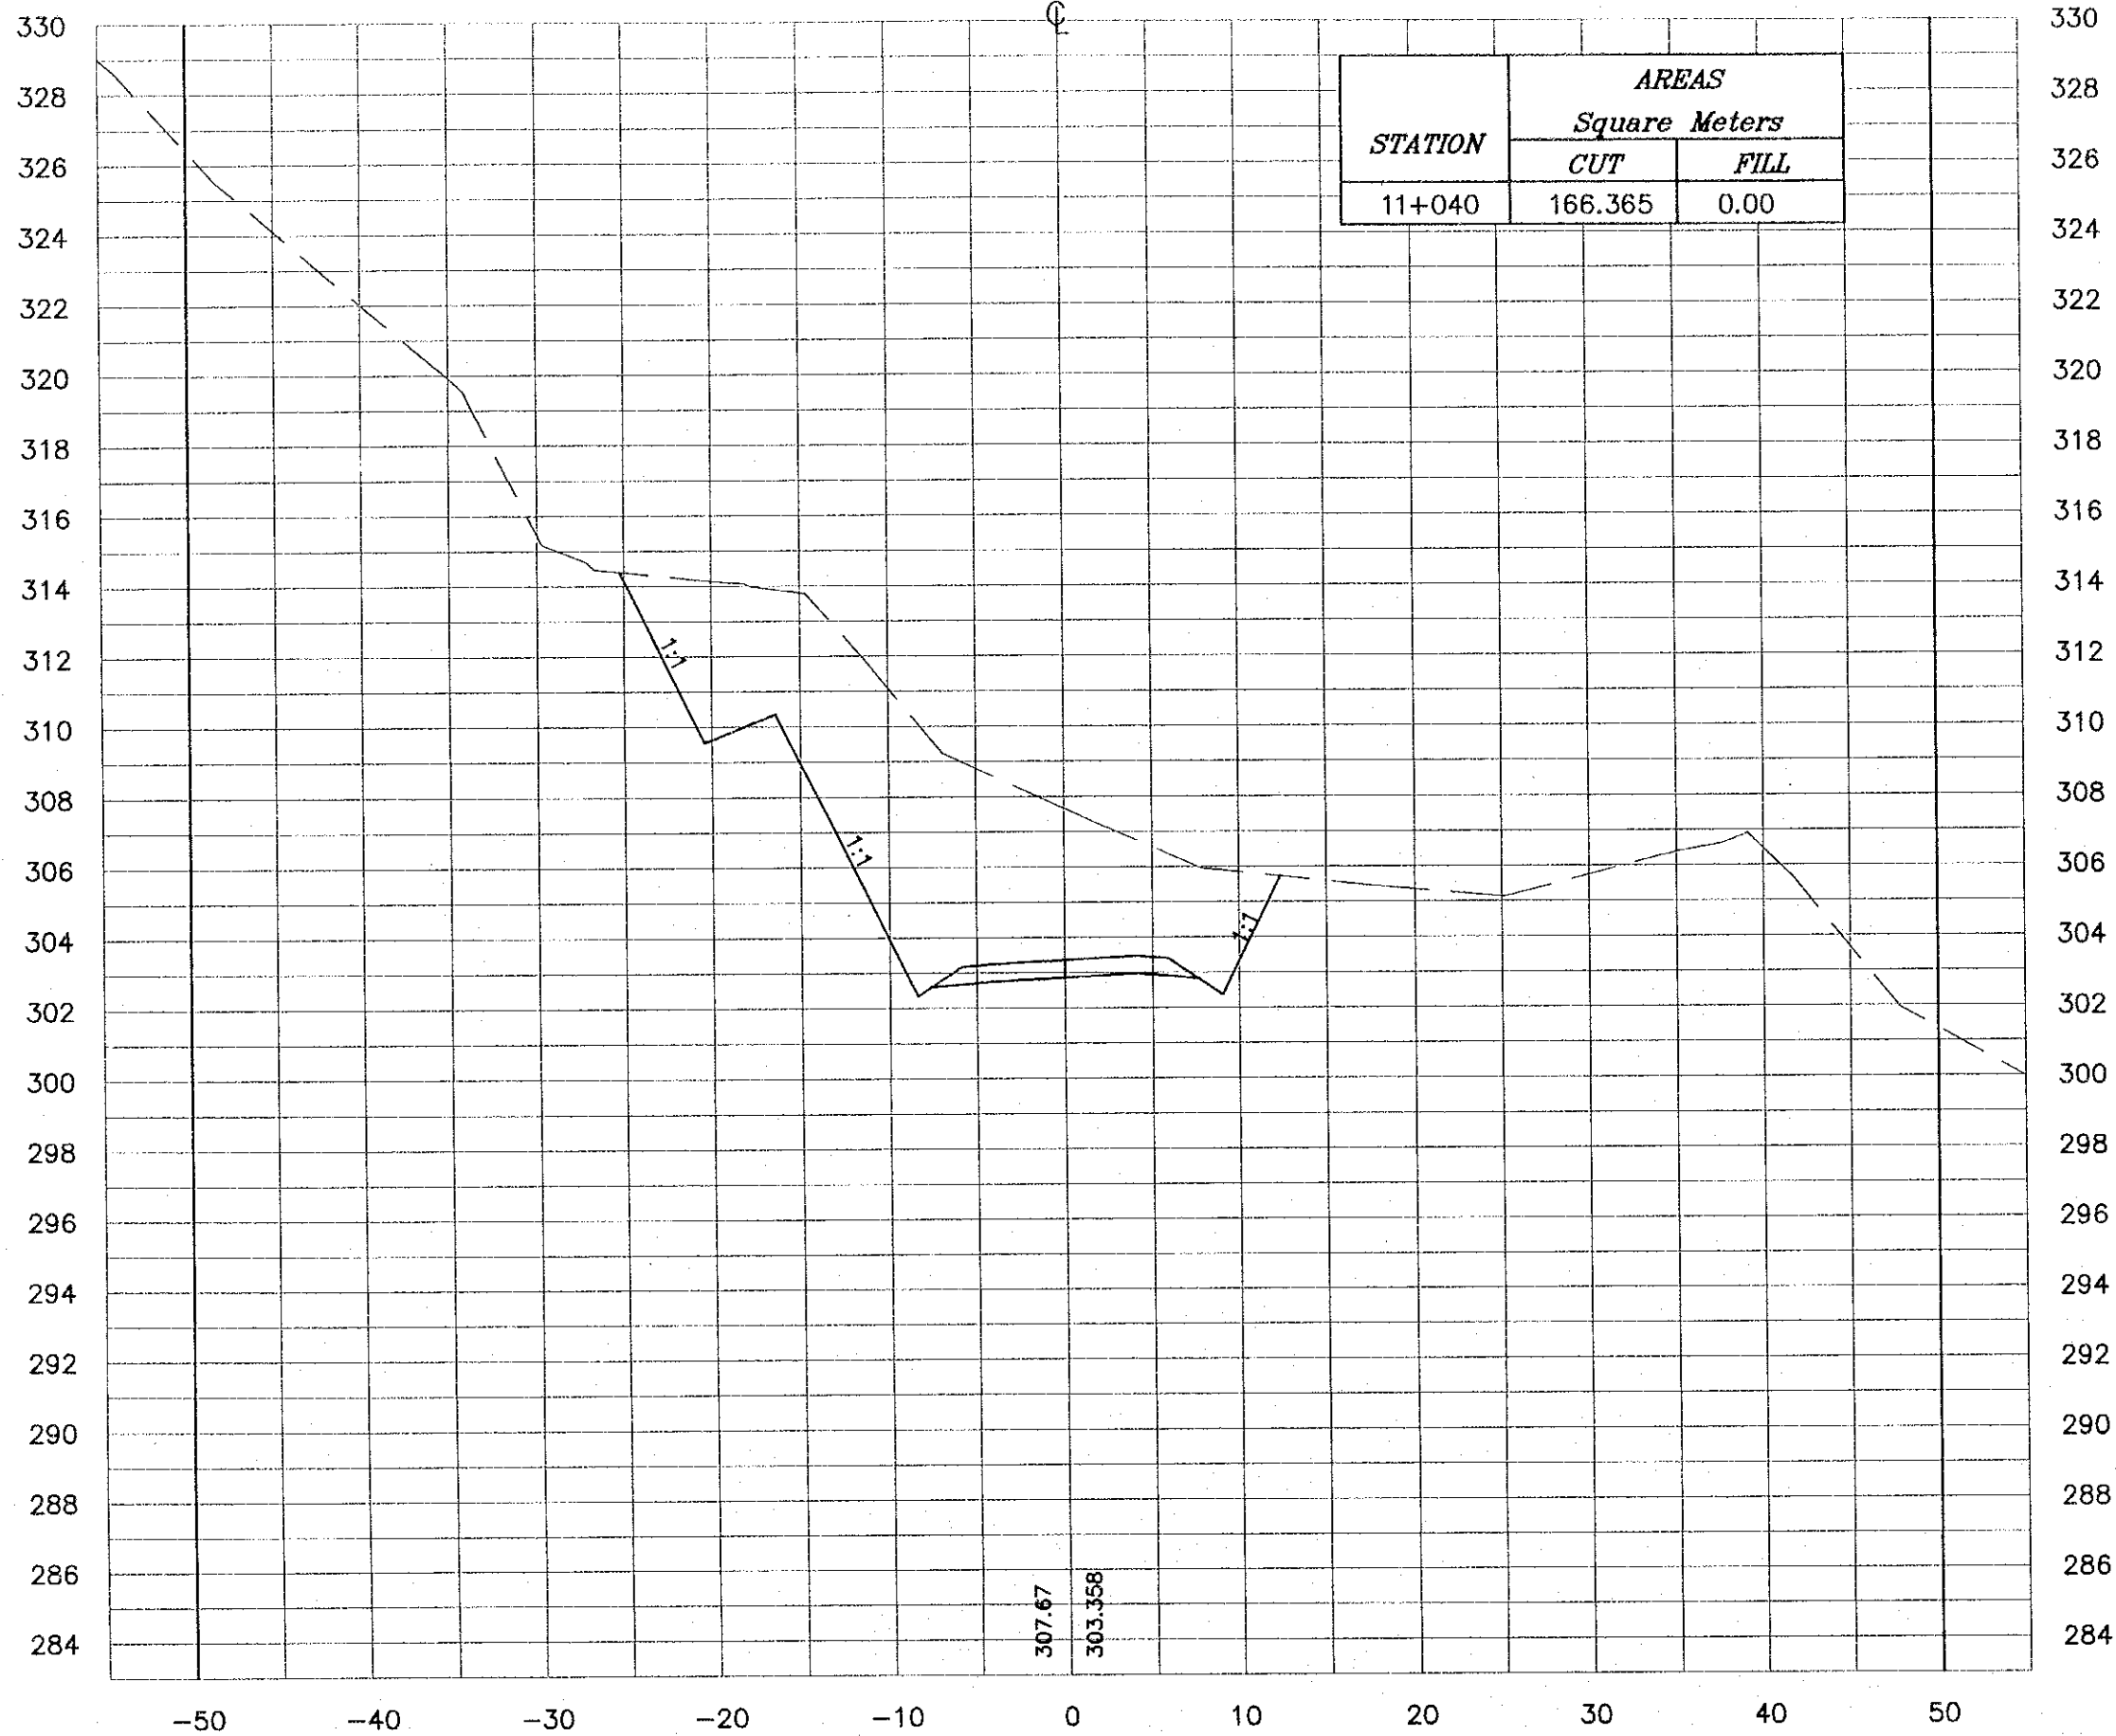

**NOTES :**

- \* FOR EXACT HEIGHTS AND DIMENSIONS OF BENCHES SEE TYPICAL ROAD CROSS-SECTION .
- \* SLOPE H : V .

**Project:**  
Tourism Sector Development Project  
in the Hashemite Kingdom of Jordan

**Executing Agency:**  
The Ministry of Tourism and Antiquities  
The Ministry of Planning

**SUB-PROJECT:**  
Dead Sea Parkway

**Note:**  
This detailed design has been executed by a team of consultants as shown below in accordance with the agreement between Japan International Cooperation Agency (JICA) and JICA Study Team. The copyright of this drawing rests with JICA.

**Designed by:**  
Japan International Cooperation Agency (JICA)


**JICA Study Team:**  
Joint Venture of Pacific Consultants International and Yamashita Sekkei Inc.

**Subcontracted Local Consultant:**  
  
consolidated consultants  
engineering & environment  
Tel: 4912377 - Fax: 4912380 - Beirut - JORDAN

**Drawing Title:**  
CROSS-SECTION  
11+040

**Scale:** H 1:400 V 1:200 **Drawing No.:** 441

11+060

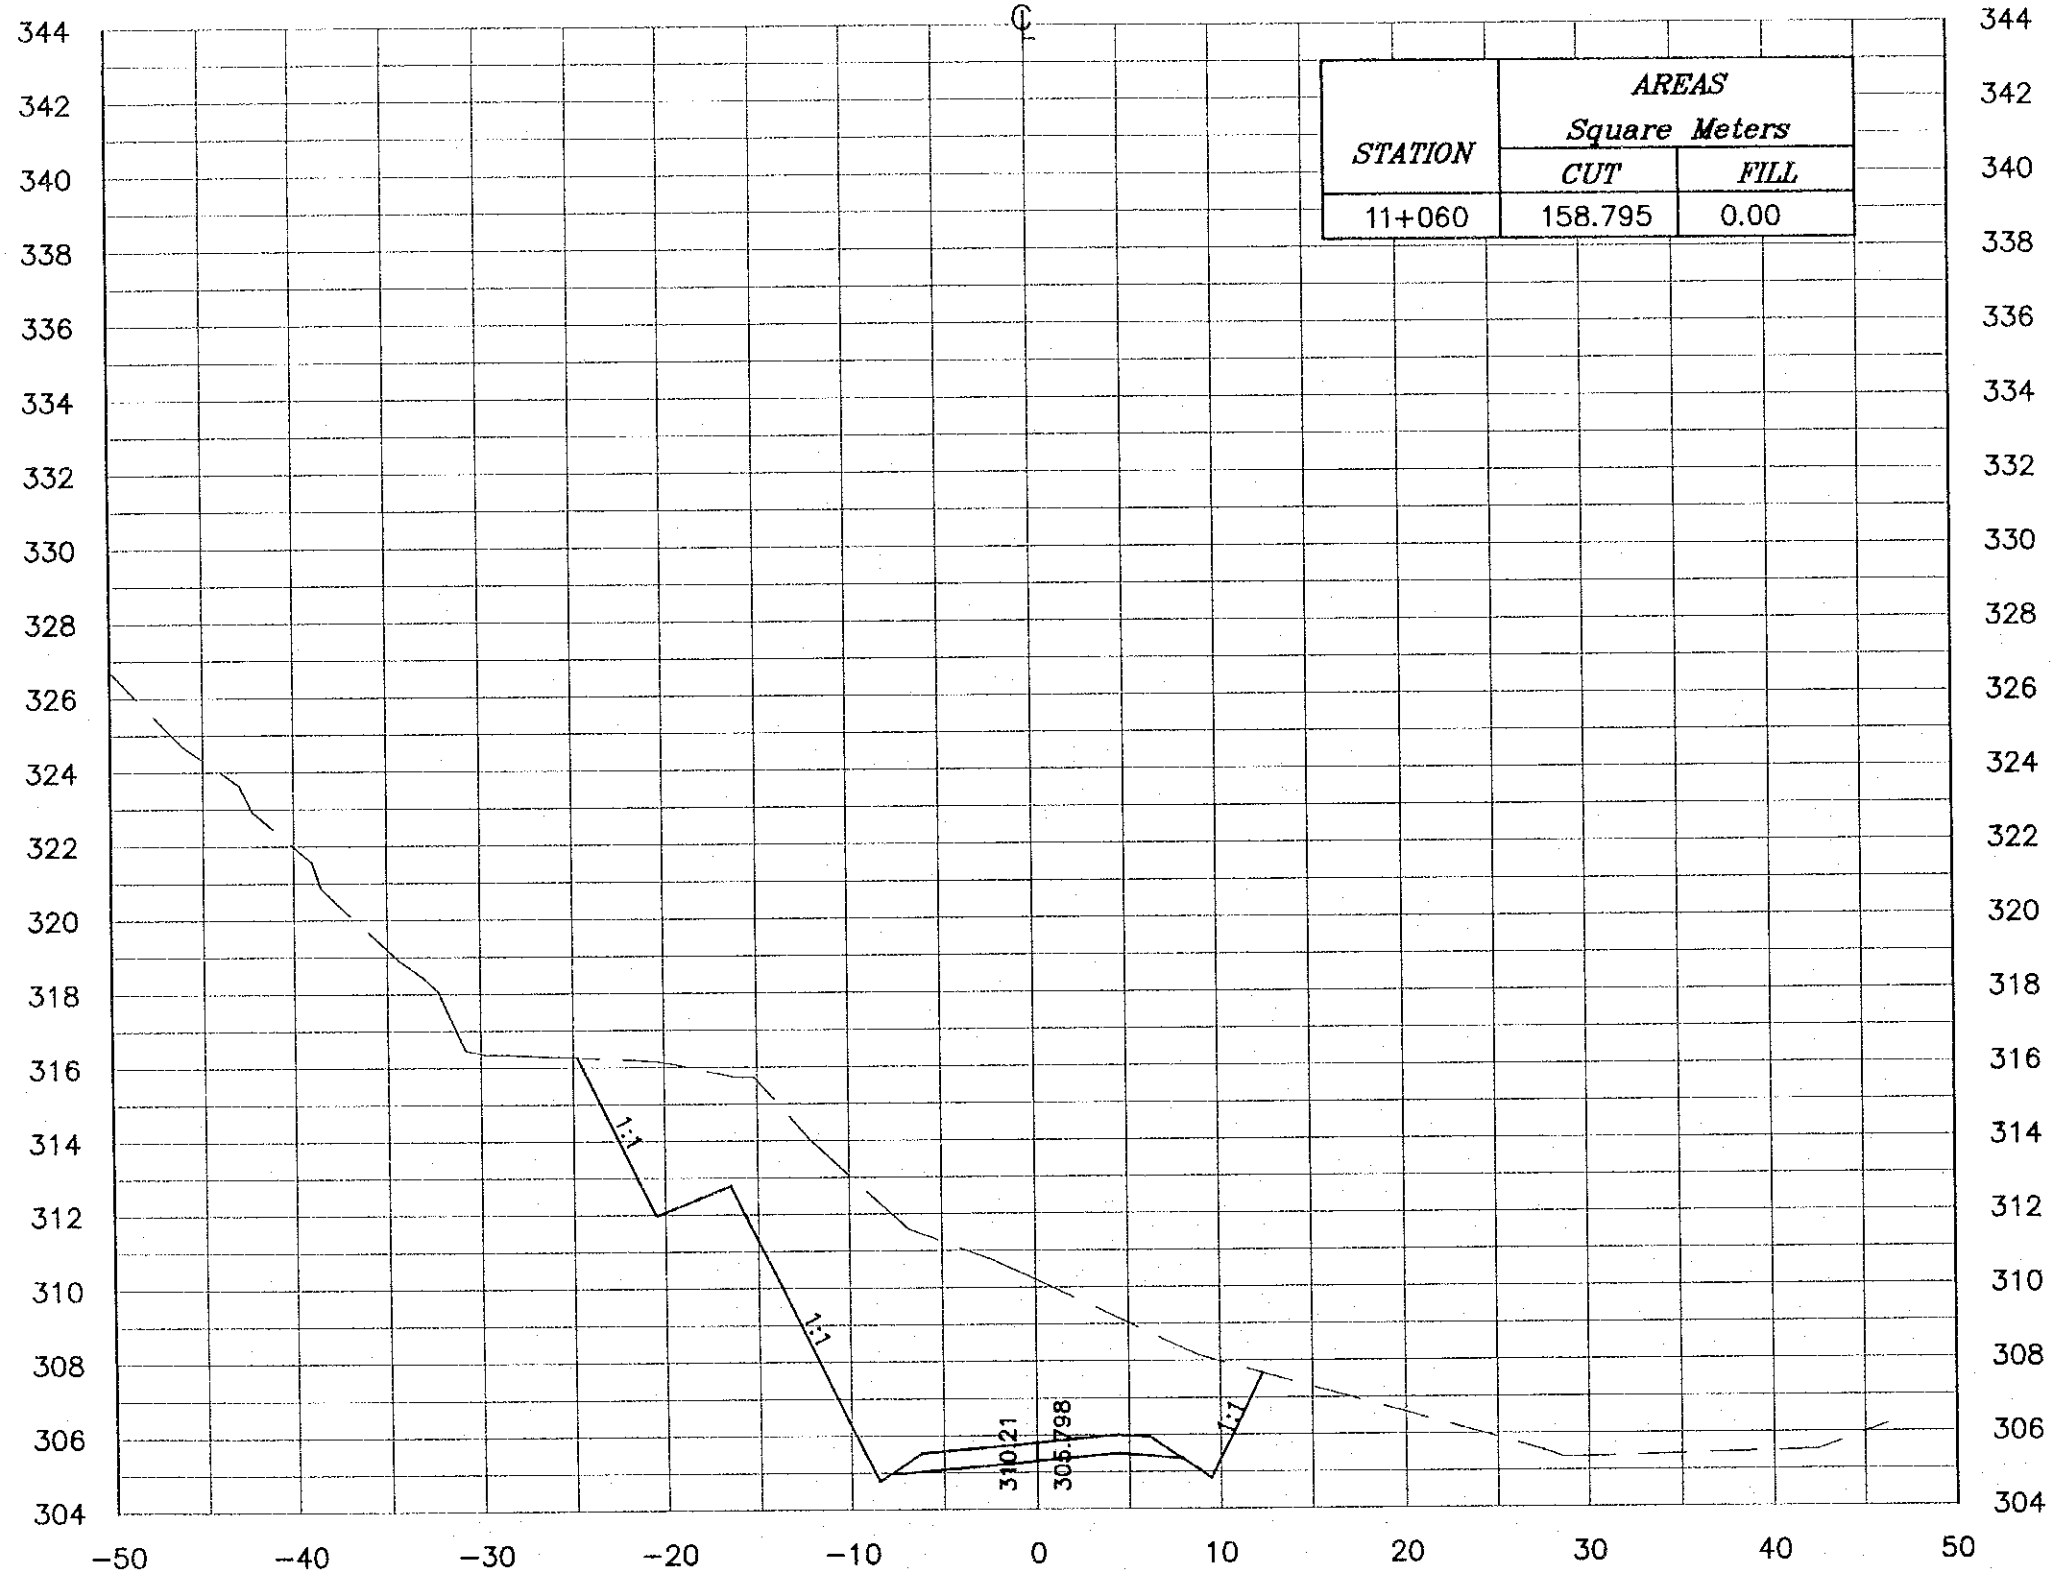

**NOTES :**

- \* FOR EXACT HEIGHTS AND DIMENSIONS OF BENCHES SEE TYPICAL ROAD CROSS-SECTION .
- \* SLOPE H : V .

**Project:**  
Tourism Sector Development Project  
in the Hashemite Kingdom of Jordan


**Executing Agency:**  
The Ministry of Tourism and Antiquities  
The Ministry of Planning

**SUB-PROJECT:**  
Dead Sea Parkway

**Note:**  
This detailed design has been executed by a team of consultants as shown below in accordance with the agreement between Japan International Cooperation Agency (JICA) and JICA Study Team. The copyright of this drawing rests with JICA.

**Designed by:**  
Japan International Cooperation Agency (JICA)

**JICA Study Team:**  
Joint Venture of  
Pacific Consultants International and  
Yamashita Sekkol Inc.

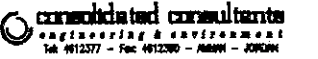**Subcontracted Local Consultant:**  
  
consolidated consultants  
Engineering & Environment  
Tel: 411277 - Fax: 411280 - AMMAN - JORDAN

**Drawing Title:**  
CROSS-SECTION  
11+060

**Scale:** H 1:400 V 1:200 **Drawing No.:** 442