

TYPE	ADD.	SCIENTIFIC NAME	COMMON NAME	SPREAD m	HEIGHT m	E/D	EFFECT	QUANTITY
SALT TRAILS								
TREES	TA	TILIA ARGENTIA 12/14	LIME	10	6	D	CANOPY TREE, SCENTED FLOWERS	
	CR	CUPRESSUS SEMPERVIRENS VAR. (ROCKET)	CYPRESS	1	10	E	FORMAL VERTICAL SHAPE	
	JA	JACARANDA ACUTIFOLIA	JACARANDA	6	7	D	ATTRACTIVE, MULTI-TRUNK TREE, BLUE FLOWERS	
	FO	FRAXINUS ORNUS	ASH	6	6	D	FRAGRANT WHITE FLOWERS IN MAY	
	AJ	ALBIZIA JULIBRISSIN	ALBIZIA	6	15	D	FEATHERY LEAVES & DEEP PINK FLOWERS	
	AM	ACACIA MIMOSA	ACACIA	6	6	D	YELLOW FLOWERS, ADAPTIVE TREE	
SHRUBS	PT	PITOSPORUM TOBIRA	PITOSPORUM	2	2	E	CREAMY FRAGRANT BLOOMS IN MAY & JUNE	
	PD	PELARGONIUM DOMESTICUM	GERANIUM	0.30	0.80	E	STRONG COLORFUL SHRUB	
VINES	BR	BIGNONIA RADICANS	BIGNONIA	2	6	D	ORANGE FLOWERS, CLIMBER	
	HH	HEDRA HELIX	IVY	2	10	E	EVERGREEN CLIMBER, TOLERATES SHADE	
	VV	VITIS VINIFERA	VINE	2	6	D	CLIMBER, EDIBLE GRAPES	
	BS	BOUGAINVILLEA SPECTABILIS	BOUGAINVILLEA	2	6	D	BEAUTIFUL VINE	
	PC	PLUMBAGO CAPENSIS	CAPE PLUMBAGO	2	2	D	WHITE TO LIGHT BLUE FLOWERS	
	LS	LONICERA SEMPERVIRENS	HONEY SUCKLE	2	6	SE	CLIMBER WITH SCENTED FLOWERS	
GROUND COVER	CE	CARPOBRUTUS EDULIS	CARPOBRUTUS	0.60	0.80	E	STRONG GROUND COVER	
SALT PLAZAS								
TREES	TA	TILIA ARGENTIA 12/14	LIME	10	6	D	CANOPY TREE, SCENTED FLOWERS	
	CA	CELTIS AUSTRALIS	NETTLE TREE	6-10	10	D	BIG CANOPY TREE	
	FO	FRAXINUS ORNUS	ASH	6	6	D	FRAGRANT WHITE FLOWERS IN MAY	
SHRUBS	MC	MYRTUS COMMUNIS	MYRTLE	1	2	E	SCENTED LEAVES FOR HEDGES	
	VT	VIBRINUM TINUS	VIBRINUM	1.5	3	E	EVERGREEN SHOWY FLOWERS	
	TO	THUJA ORIENTALIS	THUJA	1	7	E	NEAT SHAPE SPECIMEN SHRUB	
GROUND COVER		DICHONDRA						
SALT LOOKOUTS								
TREES	TA	TILIA ARGENTIA 12/14	LIME	10	6	D	CANOPY TREE, SCENTED FLOWERS	
	CSR	CUPRESSUS SEMPERVIRENS VAR. (ROCKET)	CYPRESS	1	10	E	FORMAL VERTICAL SHAPE	
	CS	CUPRESSUS SEMPERVIRENS	CYPRESS	2	10	E	DENSE GREEN LEAVES	
	AM	ACACIA MIMOSA	ALBIZIA	6	15	D	FEATHERY LEAVES & DEEP PINK FLOWERS	
	JA	JACARANDA ACUTIFOLIA	JACARANDA	5	7	D	ATTRACTIVE, MULTI-TRUNK TREE, BLUE FLOWERS	
	PP	PINUS PINEA	PINE	6	10	E	FRESH GREEN LEAVES	
SHRUBS	NO	NERIUM OLEANDER NANA	OLEANDER	2	3	E	HARDY SHRUB WITH PINK FLOWERS	
	VM	VINCA MAJOR	VINCA	0.50	0.30	E	BEAUTIFUL SHRUB WITH BLUE FLOWERS	
	LA	LAVANDULA ANGUSTIFOLIA	LAVENDER	1	1.50	E	AROMATIC FLOWERING SHRUB	
	PC	PLUMBAGO CAPENSIS	CAPE PLUMBAGO	2	3	E	LONG LASTING BLUE FLOWERS	
	CP	CYTISSUS SPP.	CYTISSUS	1	1	E	PURPLE PINK FLOWERS FROM MAY TO MID SUMMER	
	LC	LANTANA CAMARA	LANTANA	2	1.50	E	COLORFUL SHRUB	
SEMI	BR	BIGNONIA RADICANS	BIGNONIA	1.50	6	E	ORANGE FLOWERS, CLIMBER	
	VT	VIBRINUM TINUS	VIBRINUM	1.25	3	E	SHOWY WHITE FLOWERS	
	FS	FORSETHIA SPP.	GOLDEN BELLS	2	3	D	BEAUTIFUL YELLOW FLOWERS	
	BD	BUDDLESIA DAVIDAH	BUTTERFLY BUSH	1.50	2	D	BLUE FLOWERS	

Tourism Sector Development Project
in the Hashemite Kingdom of Jordan

The Government of
the Hashemite Kingdom of Jordan
The Ministry of Tourism and Antiquities
The Ministry of Planning

Sub-Project:
Historic Old Salt Development

Note:
This detailed design has been executed by a team
of consultants as shown below in accordance with
the agreement between Japan International
Cooperation Agency (JICA) and JICA Study
Team.
The copyright of this drawing rests with JICA.
ALL MEASUREMENTS ARE IN CENTIMETERS.
DO NOT SCALE FROM DRAWING
Soft landscape is shown on architectural drawings

Designed by:
Japan International Cooperation
Agency (JICA)

JICA Study Team:
Joint Venture of
Pacific Consultants International and
Yamashita Sekkei Inc.

Subcontracted Local Consultant:
TIBAH Consultants
Architects, Engineers


DATE: JUNE-10 / 2000

Tourist Trails

Drawing Title:
Planting Schedule

Scale:
NTS

Drawing No.:
SD.LG-01

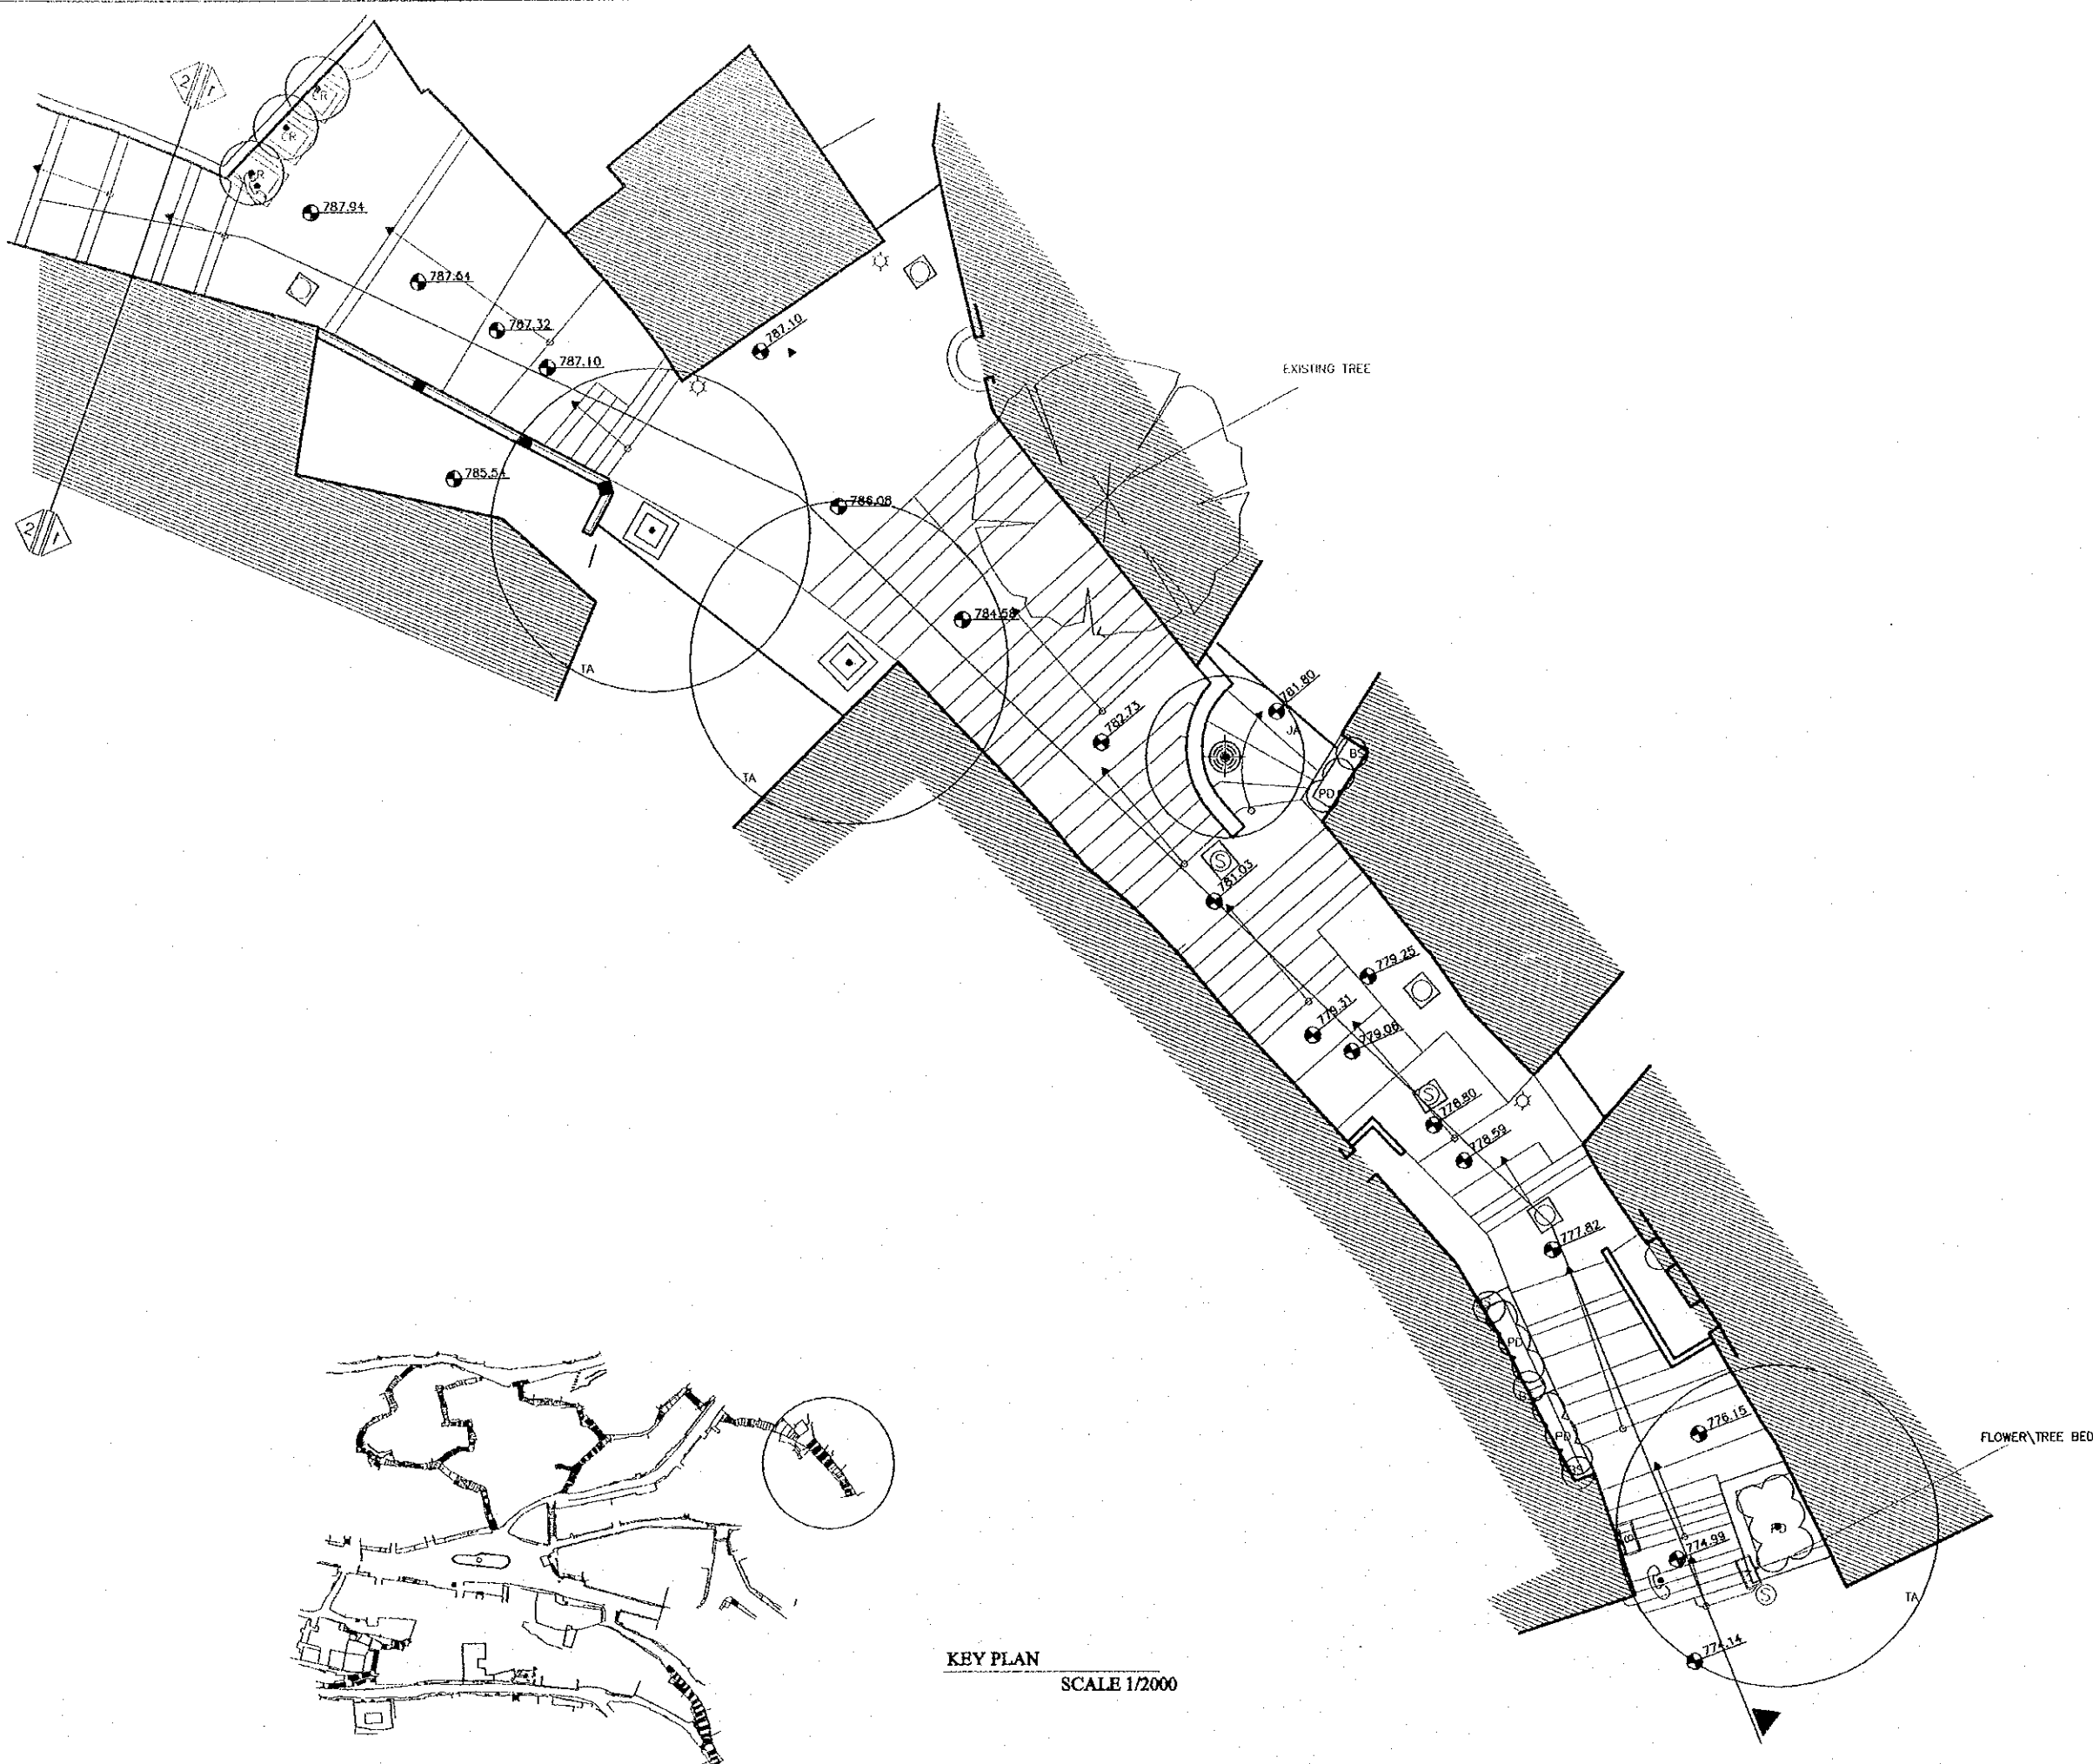


Tourism Sector Development Project
in the Hashemite Kingdom of Jordan

The Government of
the Hashemite Kingdom of Jordan
The Ministry of Tourism and Antiquities
The Ministry of Planning

Sub-Project:
Historic Old Salt Development

Note:
 • This detailed design has been executed by a team of consultants as shown below in accordance with the agreement between Japan International Cooperation Agency (JICA) and JICA Study Team.
 • The copyright of this drawing rests with JICA.
 • ALL MEASUREMENTS ARE IN CENTIMETERS.
 • DO NOT SCALE FROM DRAWING

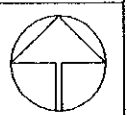

Designed by:
Japan International Cooperation Agency (JICA)
JICA Study Team:
Joint Venture of Pacific Consultants International and Yamasa Sekkel Inc.



Subcontracted Local Consultant:
TBAH Consultants Architects, Engineers
مهندسين معماريين ومهندسين ميكانيكيين وكهربائيين

DATE: JUNE- 10 / 2000

Tourist Trails
Drawing Title:
Rummanat Stairway -I
plan

Scale: 1:50 1:100 1:2000
Drawing No.: SD.LT-01

KEY PLAN
SCALE 1/2000

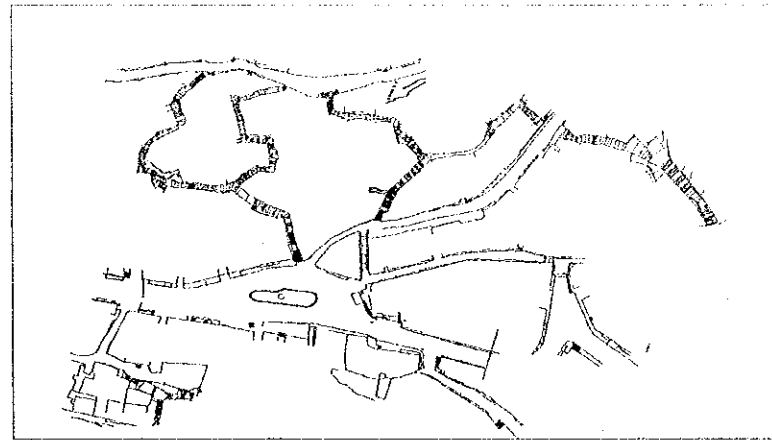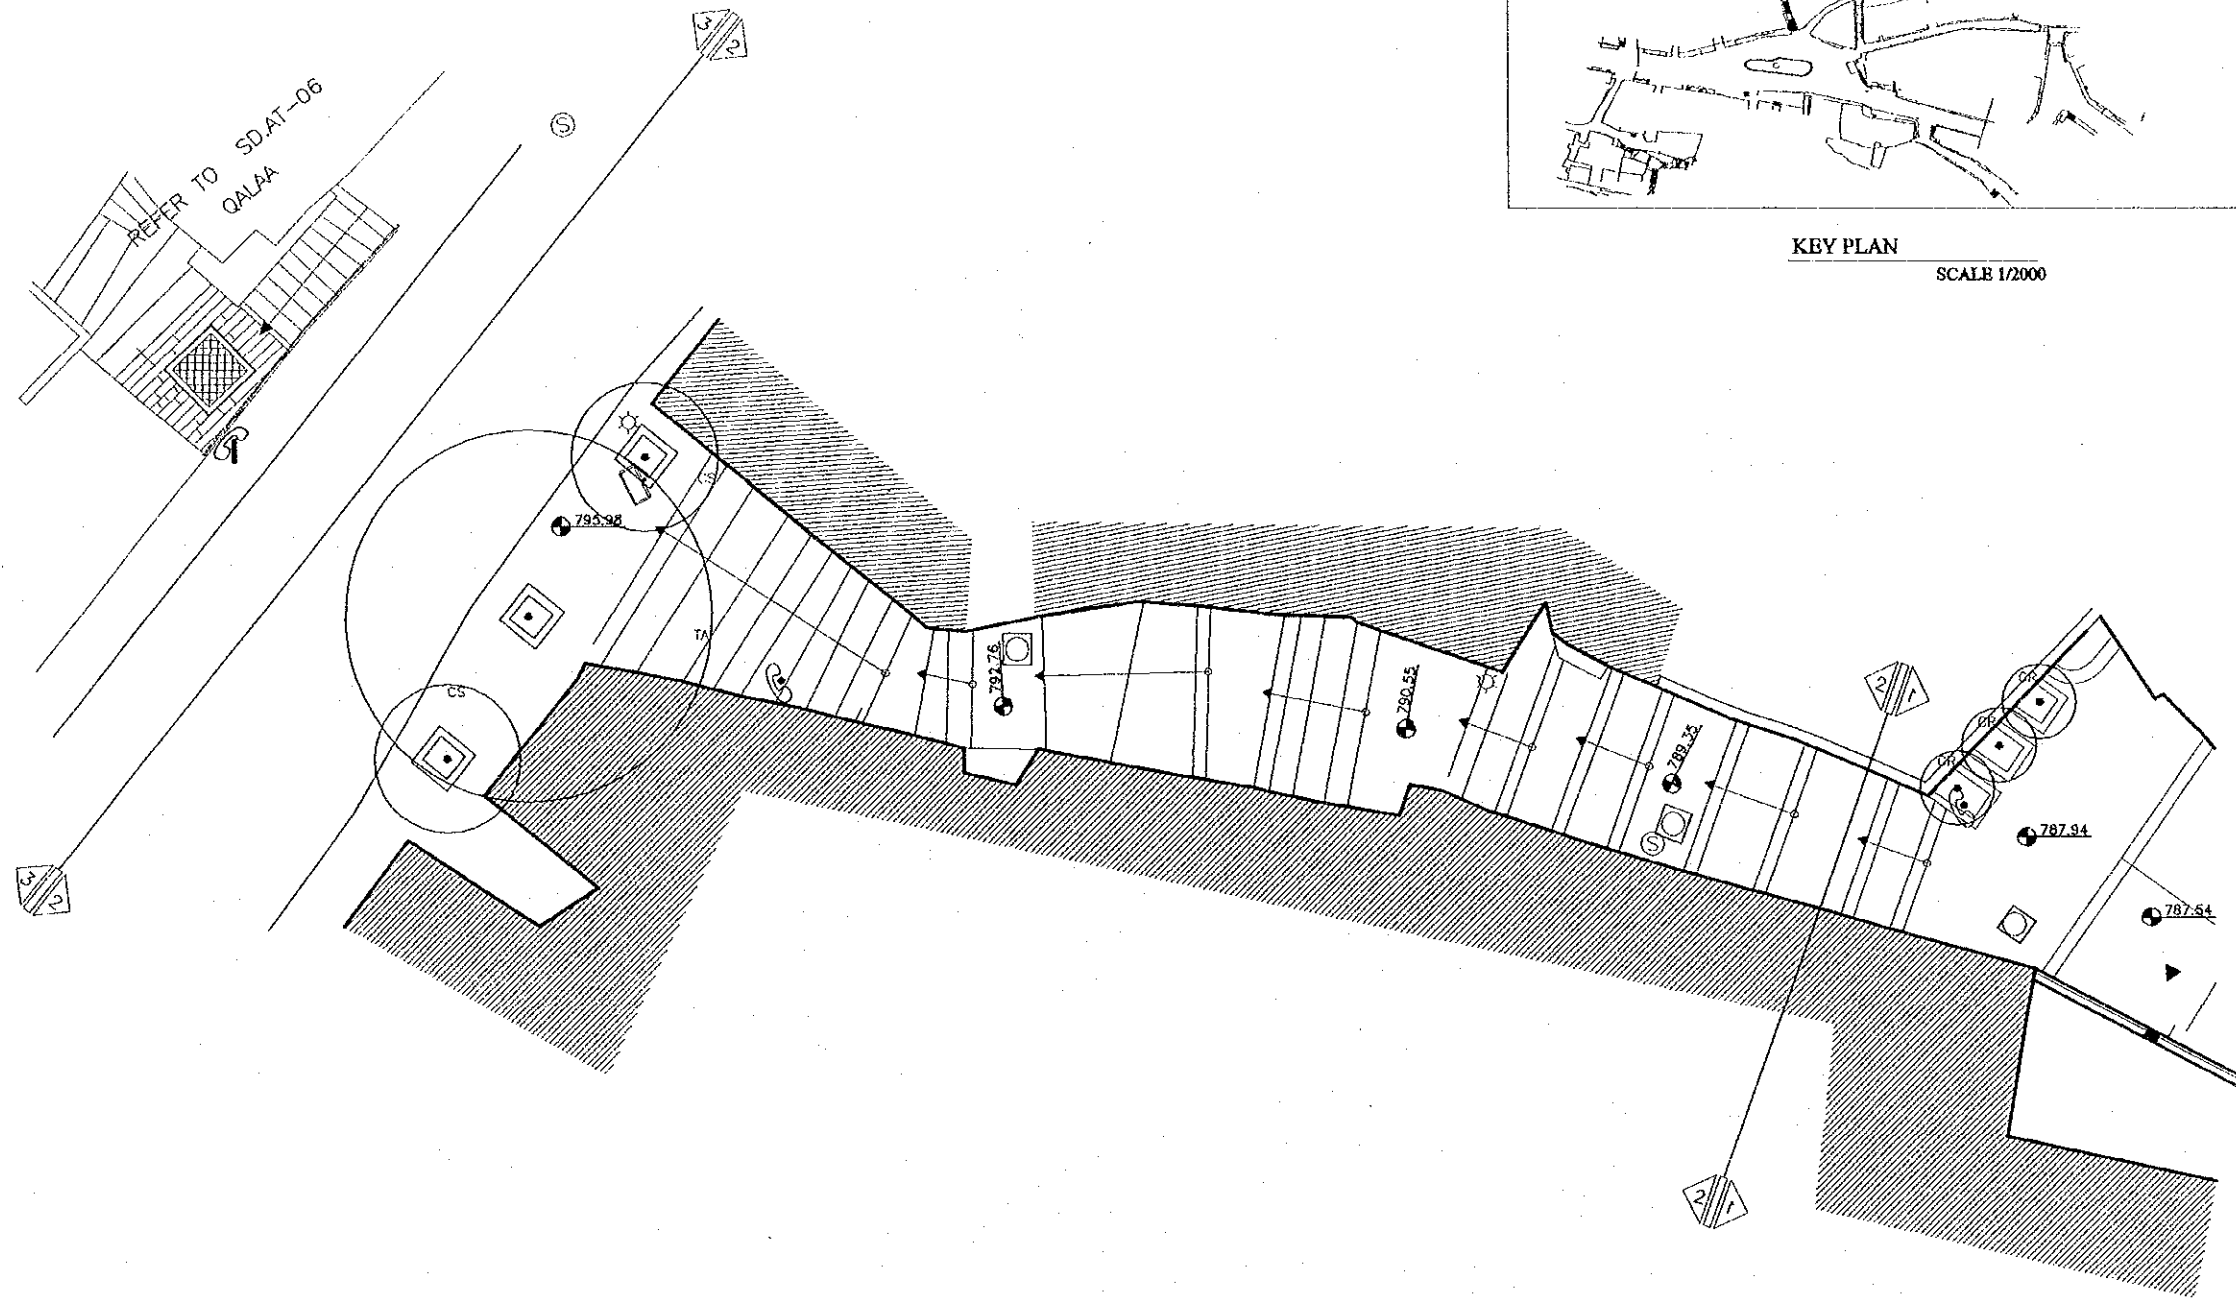

KBY PLAN
SCALE 1/2000

Tourism Sector Development Project
in the Hashemite Kingdom of Jordan

The Government of
the Hashemite Kingdom of Jordan
The Ministry of Tourism and Antiquities
The Ministry of Planning

Sub-Project:
Historic Old Sait Development

Note:
 • This detailed design has been executed by a team of consultants as shown below in accordance with the agreement between Japan International Cooperation Agency (JICA) and JICA Study Team.
 • The copyright of the drawing rests with JICA.
 • ALL MEASUREMENTS ARE IN CENTIMETERS.
 • DO NOT SCALE FROM DRAWING

Designed by:
Japan International Cooperation Agency (JICA)
 JICA Study Team:
Joint Venture of Pacific Consultants International and Yamasita Sekkei Inc.
 Subcontracted Local Consultant:
TIBAH Consultants Architects, Engineers

DATE	JUNE- 10 / 2000
------	-----------------


Tourist Trails
 Drawing Title:
**Rummanat Stairway -2
 plan**

Scale: 1:100/1:2000	Drawing No.: SD.LT-02
------------------------	--------------------------

Tourism Sector Development Project
in the Hashemite Kingdom of Jordan



The Government of
the Hashemite Kingdom of Jordan
The Ministry of Tourism and Antiquities
The Ministry of Planning

Sub-Project:
Historic Old Salt Development

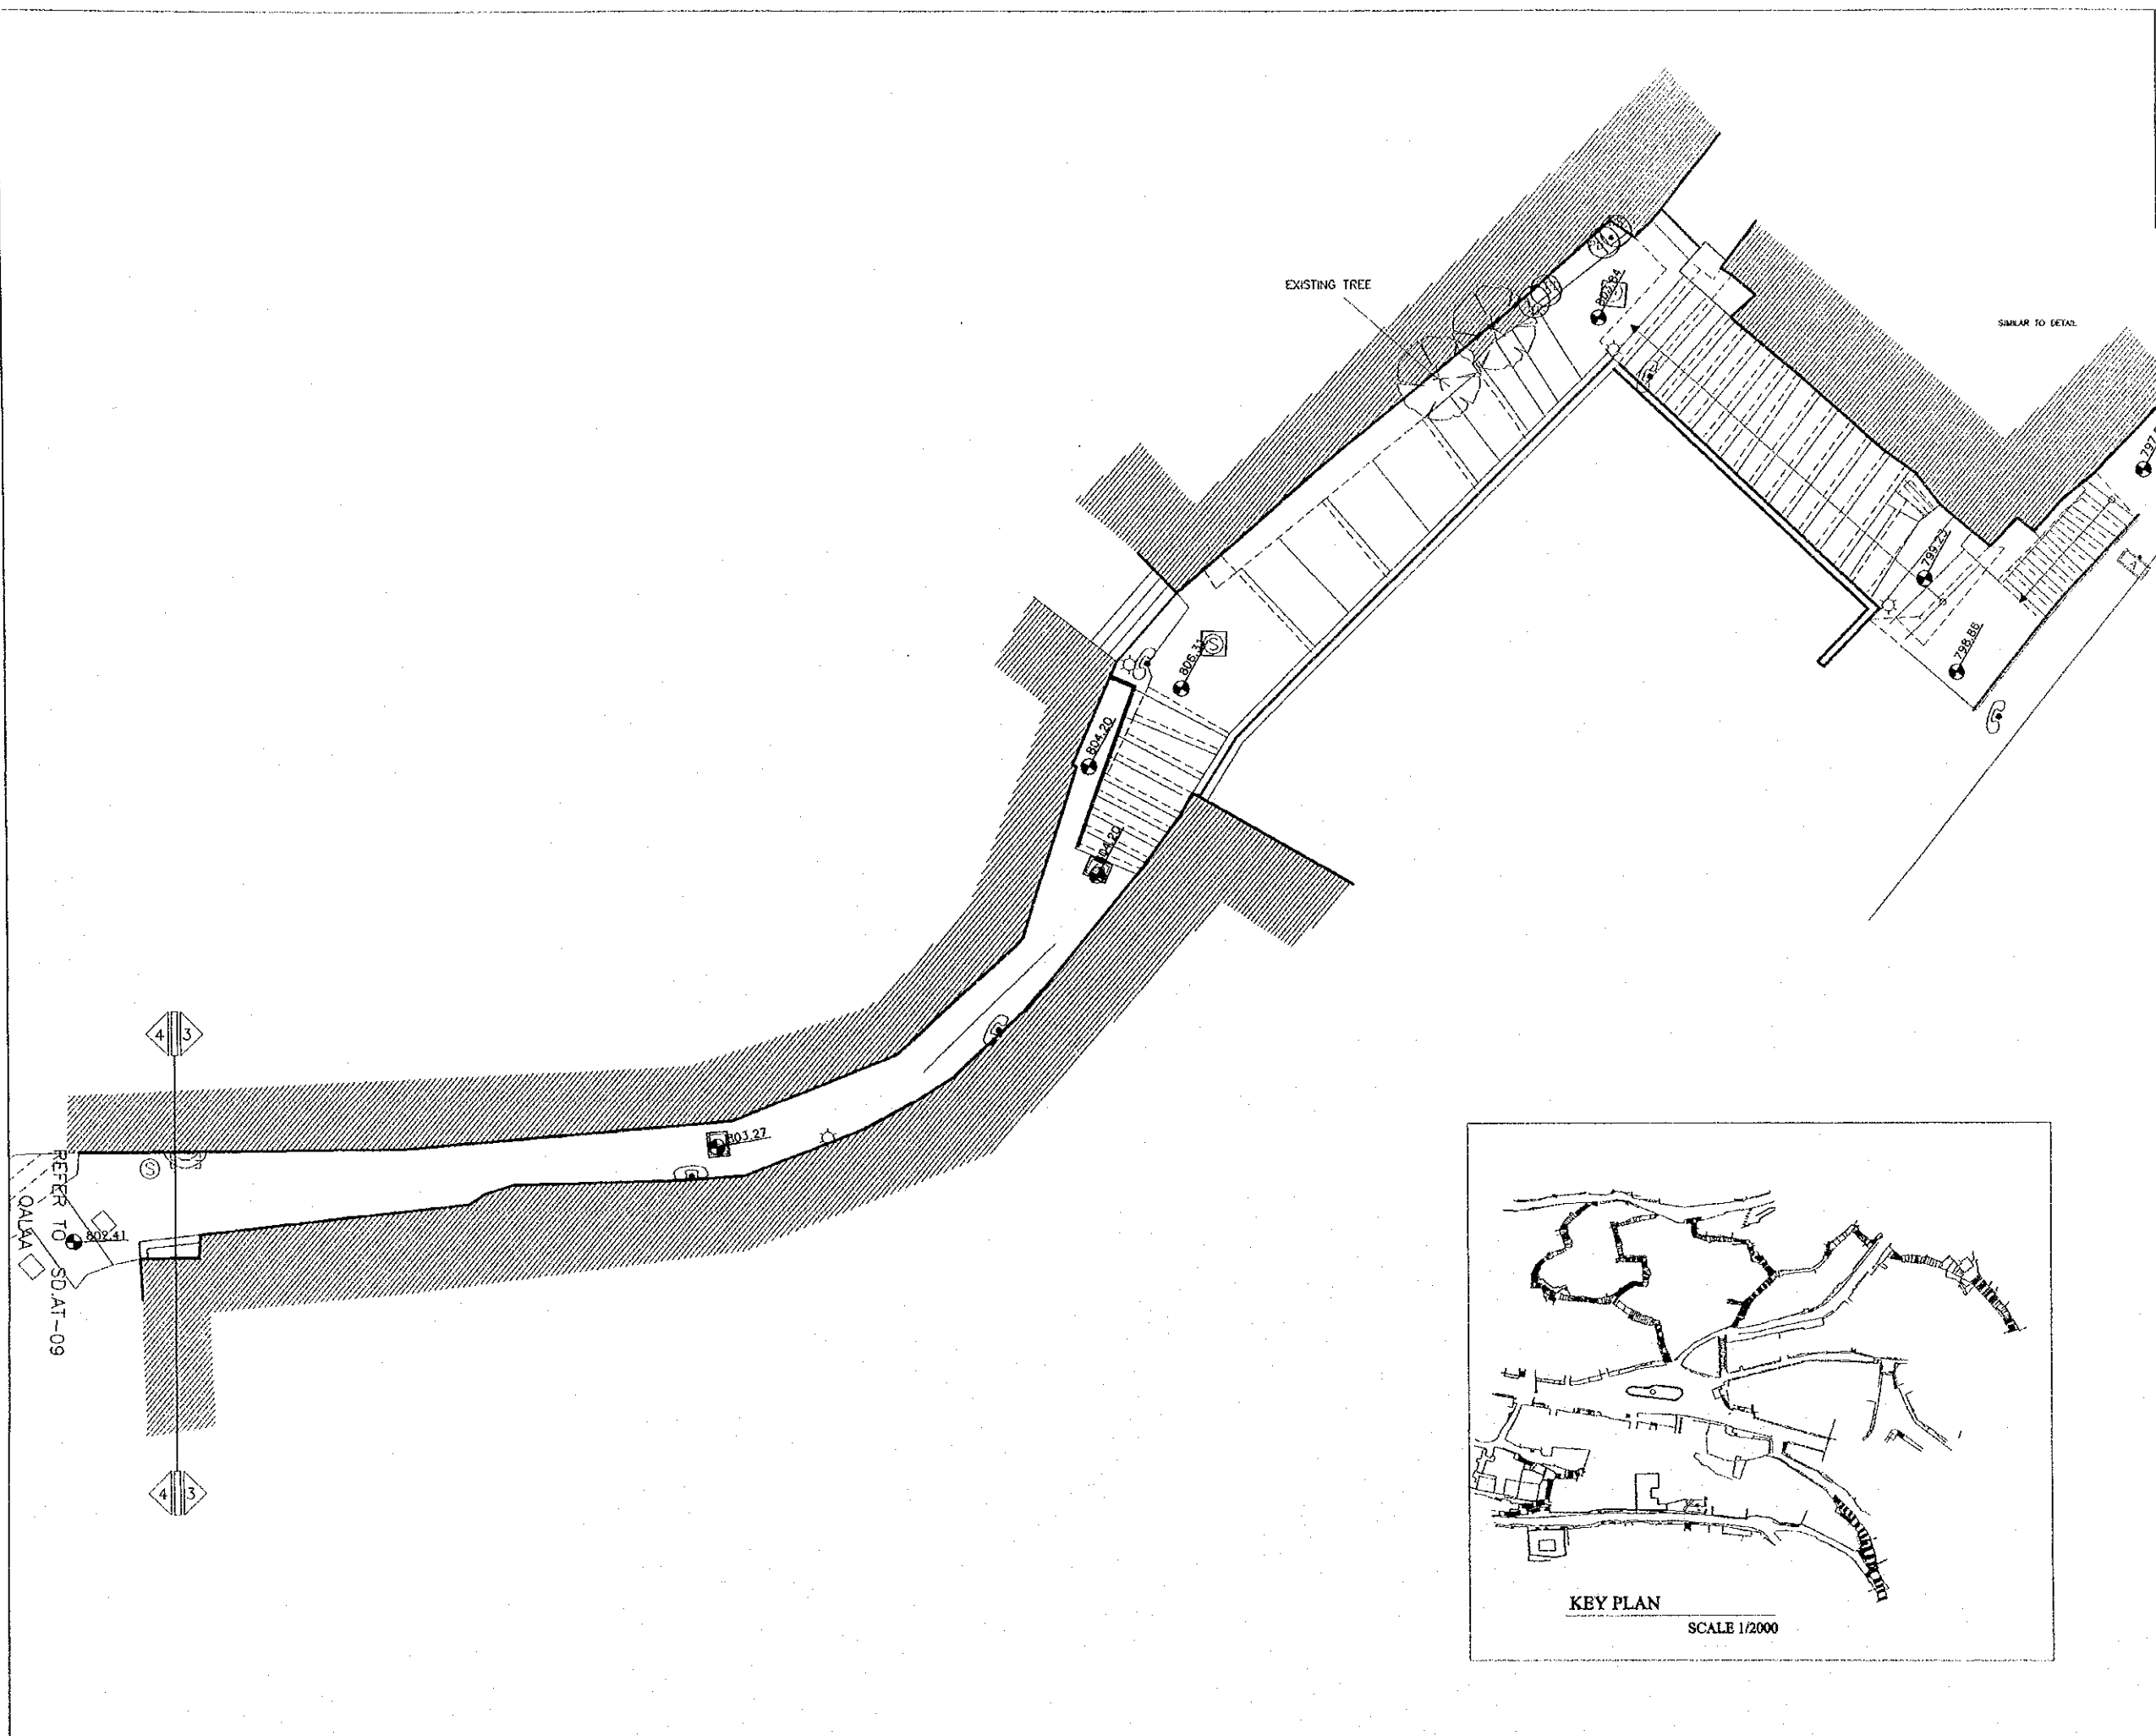

REFER TO SD.AT-03
RUMMANAT
D-29\SDAD-07

Note:
This detailed design has been executed by a team of consultants as shown below in accordance with the agreement between Japan International Cooperation Agency (JICA) and JICA Study Team.
The copyright of this drawing rests with JICA.
ALL MEASUREMENTS ARE IN CENTIMETERS.
DO NOT SCALE FROM DRAWING

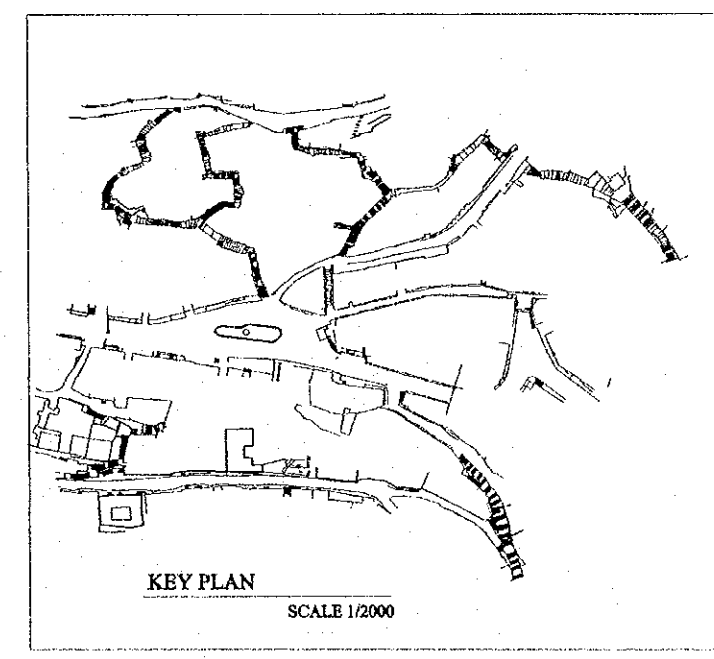
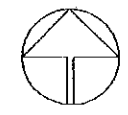


Designed by:
Japan International Cooperation Agency (JICA)
JICA Study Team:
Joint Venture of Pacific Consultants International and Yamashita Sekkei Inc.
Subcontracted Local Consultant:
TIBAH Consultants
Architects, Engineers
مهندسين معماريين ومهندسين مدنيين

DATE JUNE- 10 / 2000

Tourist Trails
Drawing Title:
Qalaa stairway - 1
PLAN

Scale: 1:100/1:2000 Drawing No.: SD.LT-03

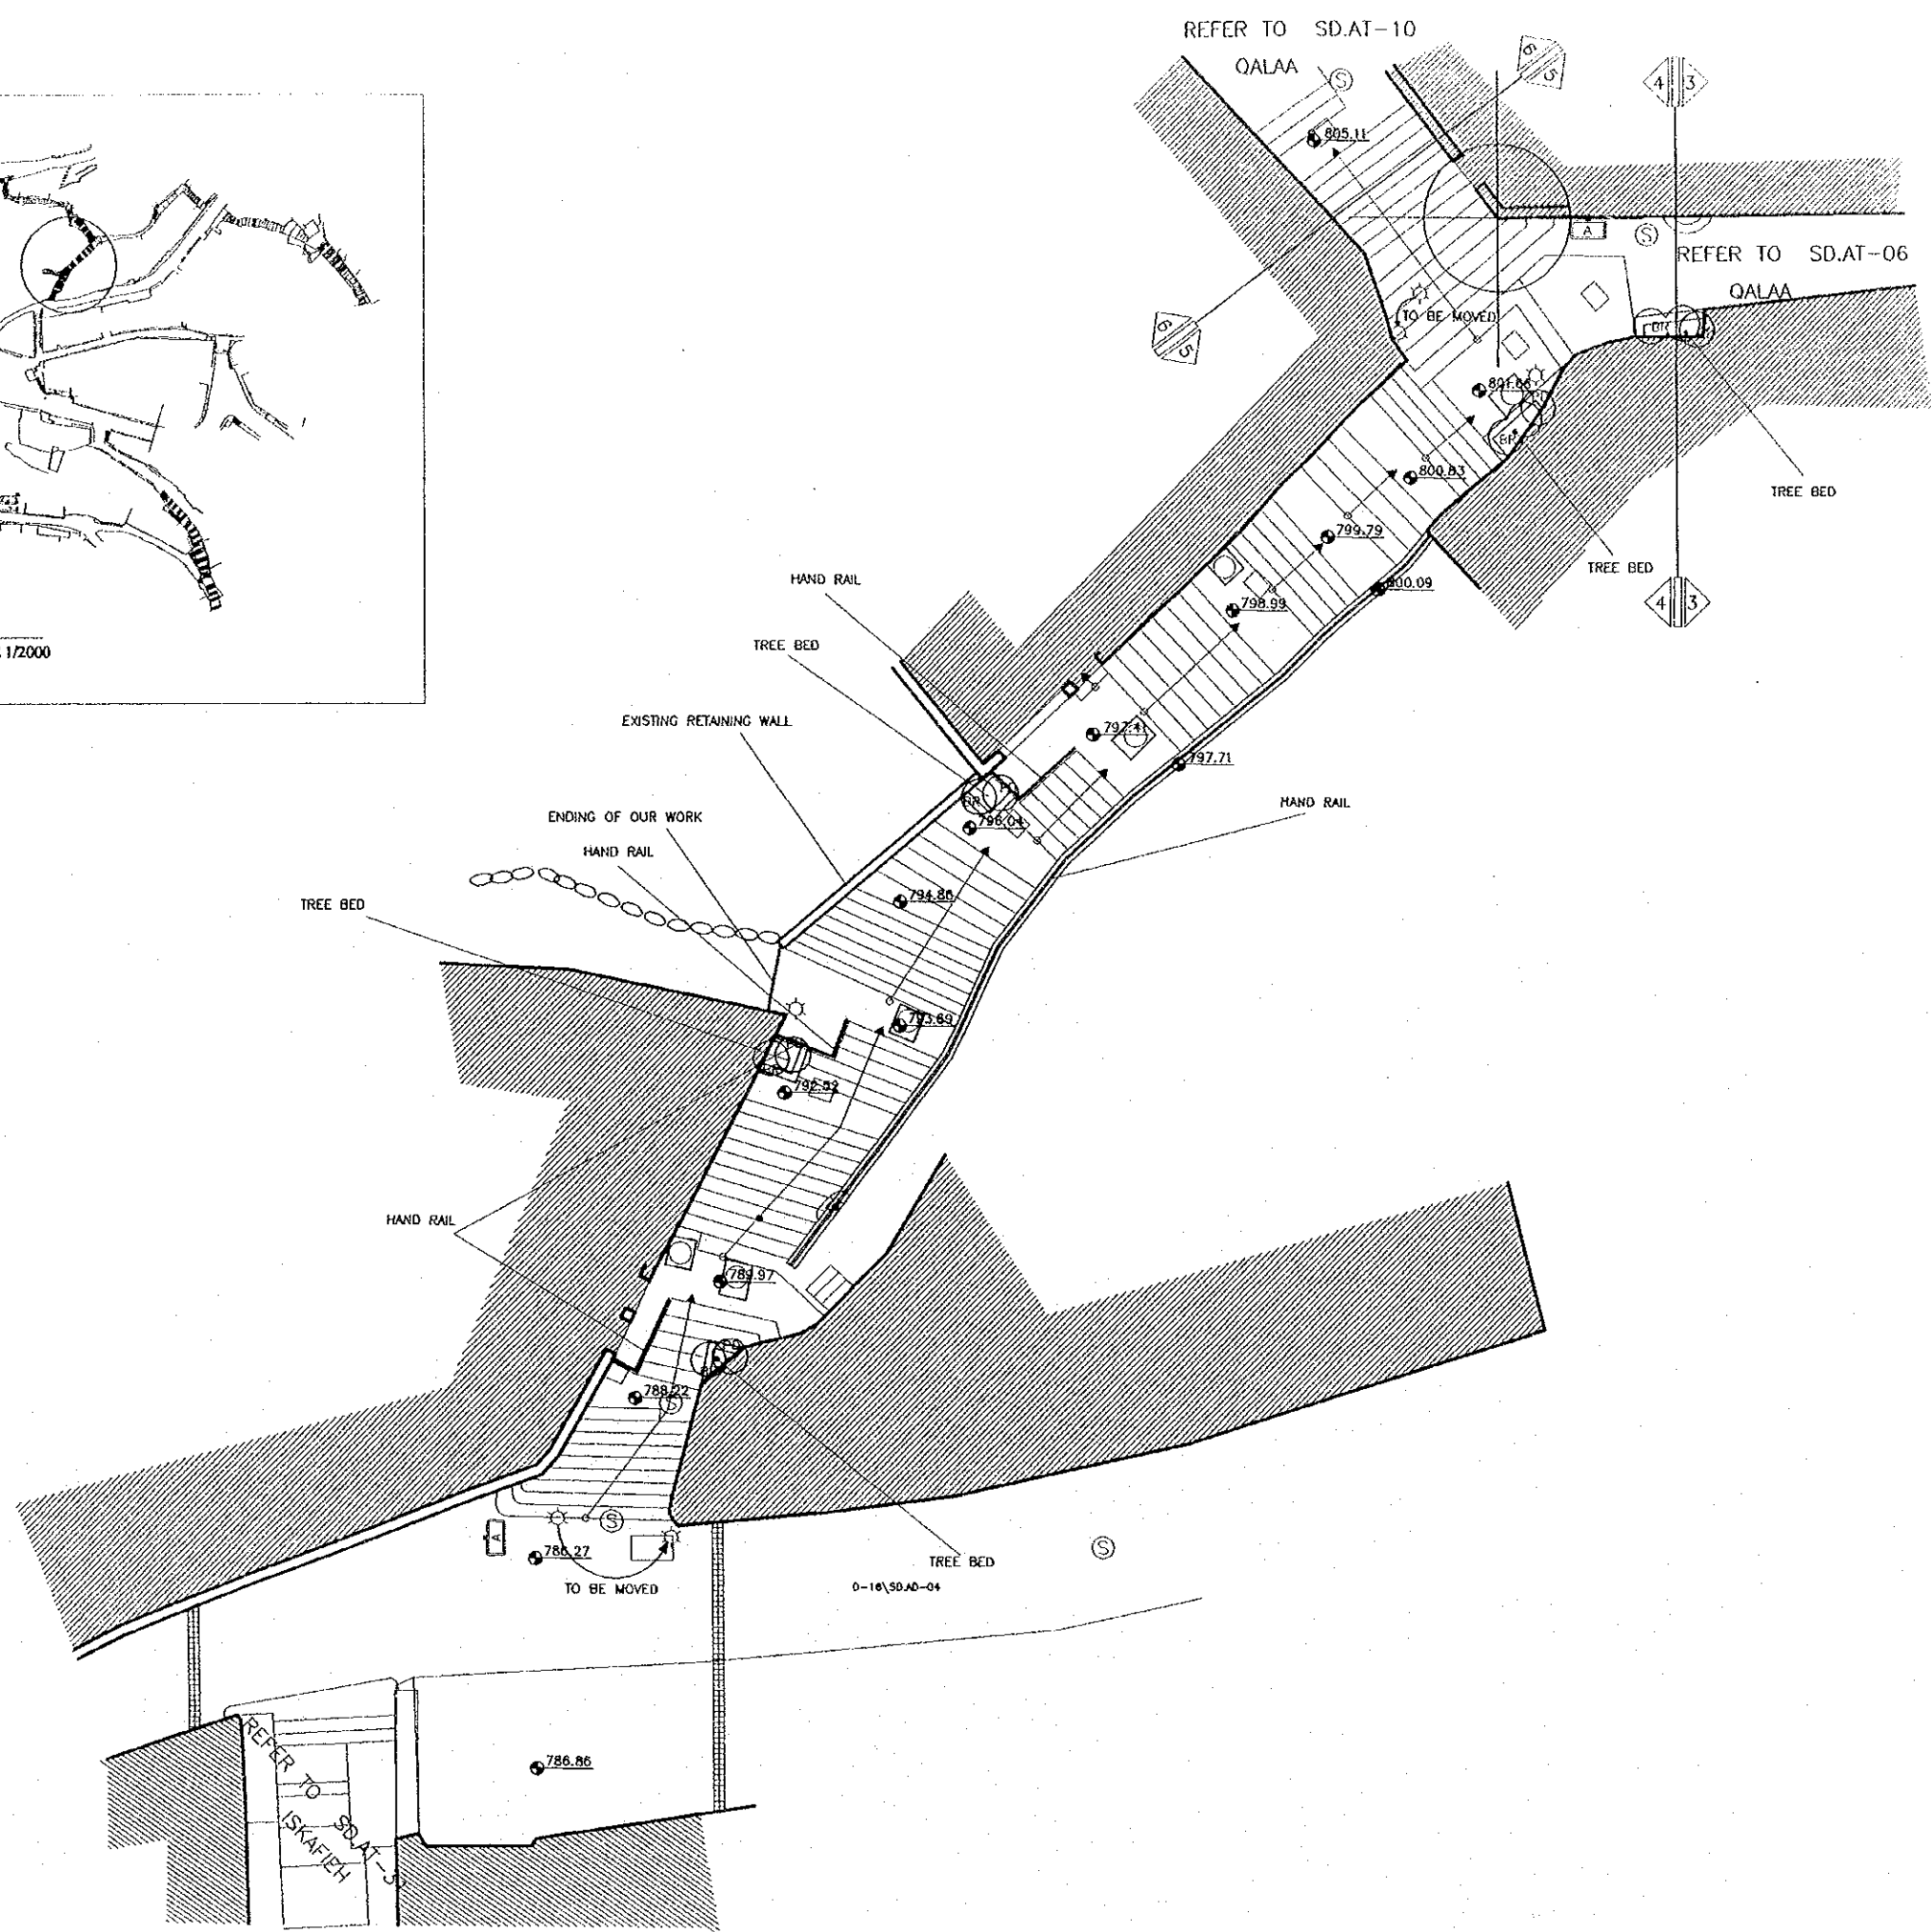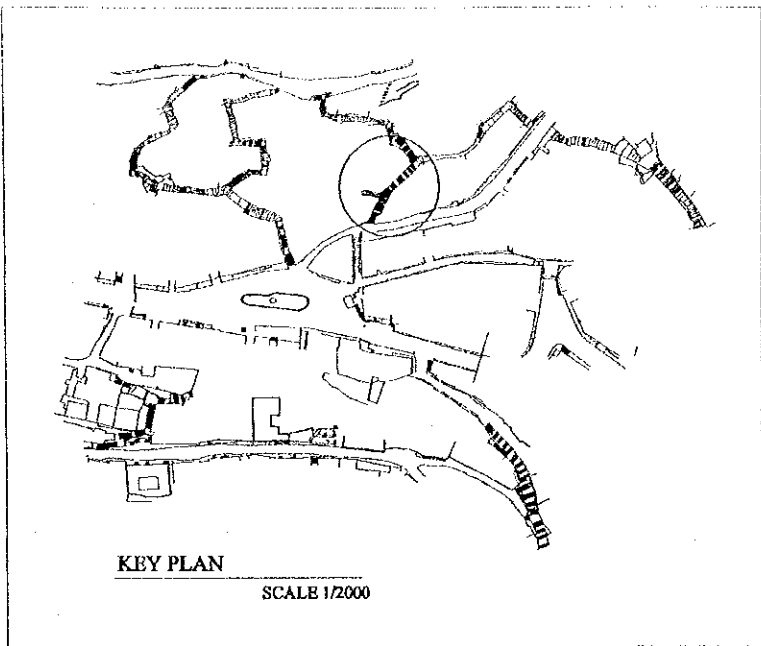


Tourism Sector Development Project
in the Hashemite Kingdom of Jordan

The Government of
the Hashemite Kingdom of Jordan
The Ministry of Tourism and Antiquities
The Ministry of Planning

Sub-Project:
Historic Old Salt Development

Note:
This detailed design has been executed by a team
of consultants as shown below in accordance with
the agreement between Japan International
Cooperation Agency (JICA) and JICA Study
Team.
The copyright of this drawing rests with JICA.
ALL MEASUREMENTS ARE IN CENTIMETERS.
DO NOT SCALE FROM DRAWING

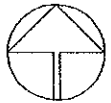

Designed by:
Japan International Cooperation
Agency (JICA)

JICA Study Team:
Joint Venture of
Pacific Consultants International and
Yamashita Sekkei Inc.

Subcontracted Local Consultant:
TIBAH Consultants
Architects, Engineers

DATE: JUNE-10 / 2000


Tourist Trails
Drawing Title:
Qalaa stairway -2
PLAN

Scale:
1:100 1:2000
Drawing No.:
SD.LT-04


0-16\SD.A0-04

3
AS-BY

REFER TO SD.AT-35
UPPER QALAA STREET

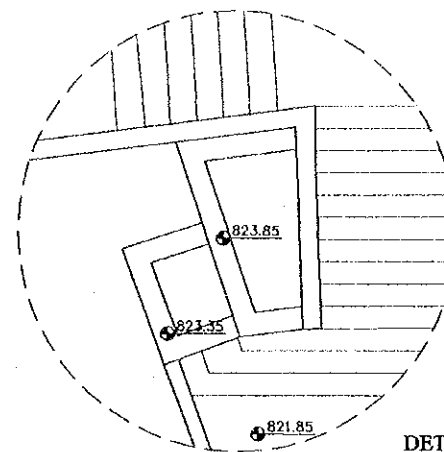


DETAIL (DT-5)
SCALE 1/50

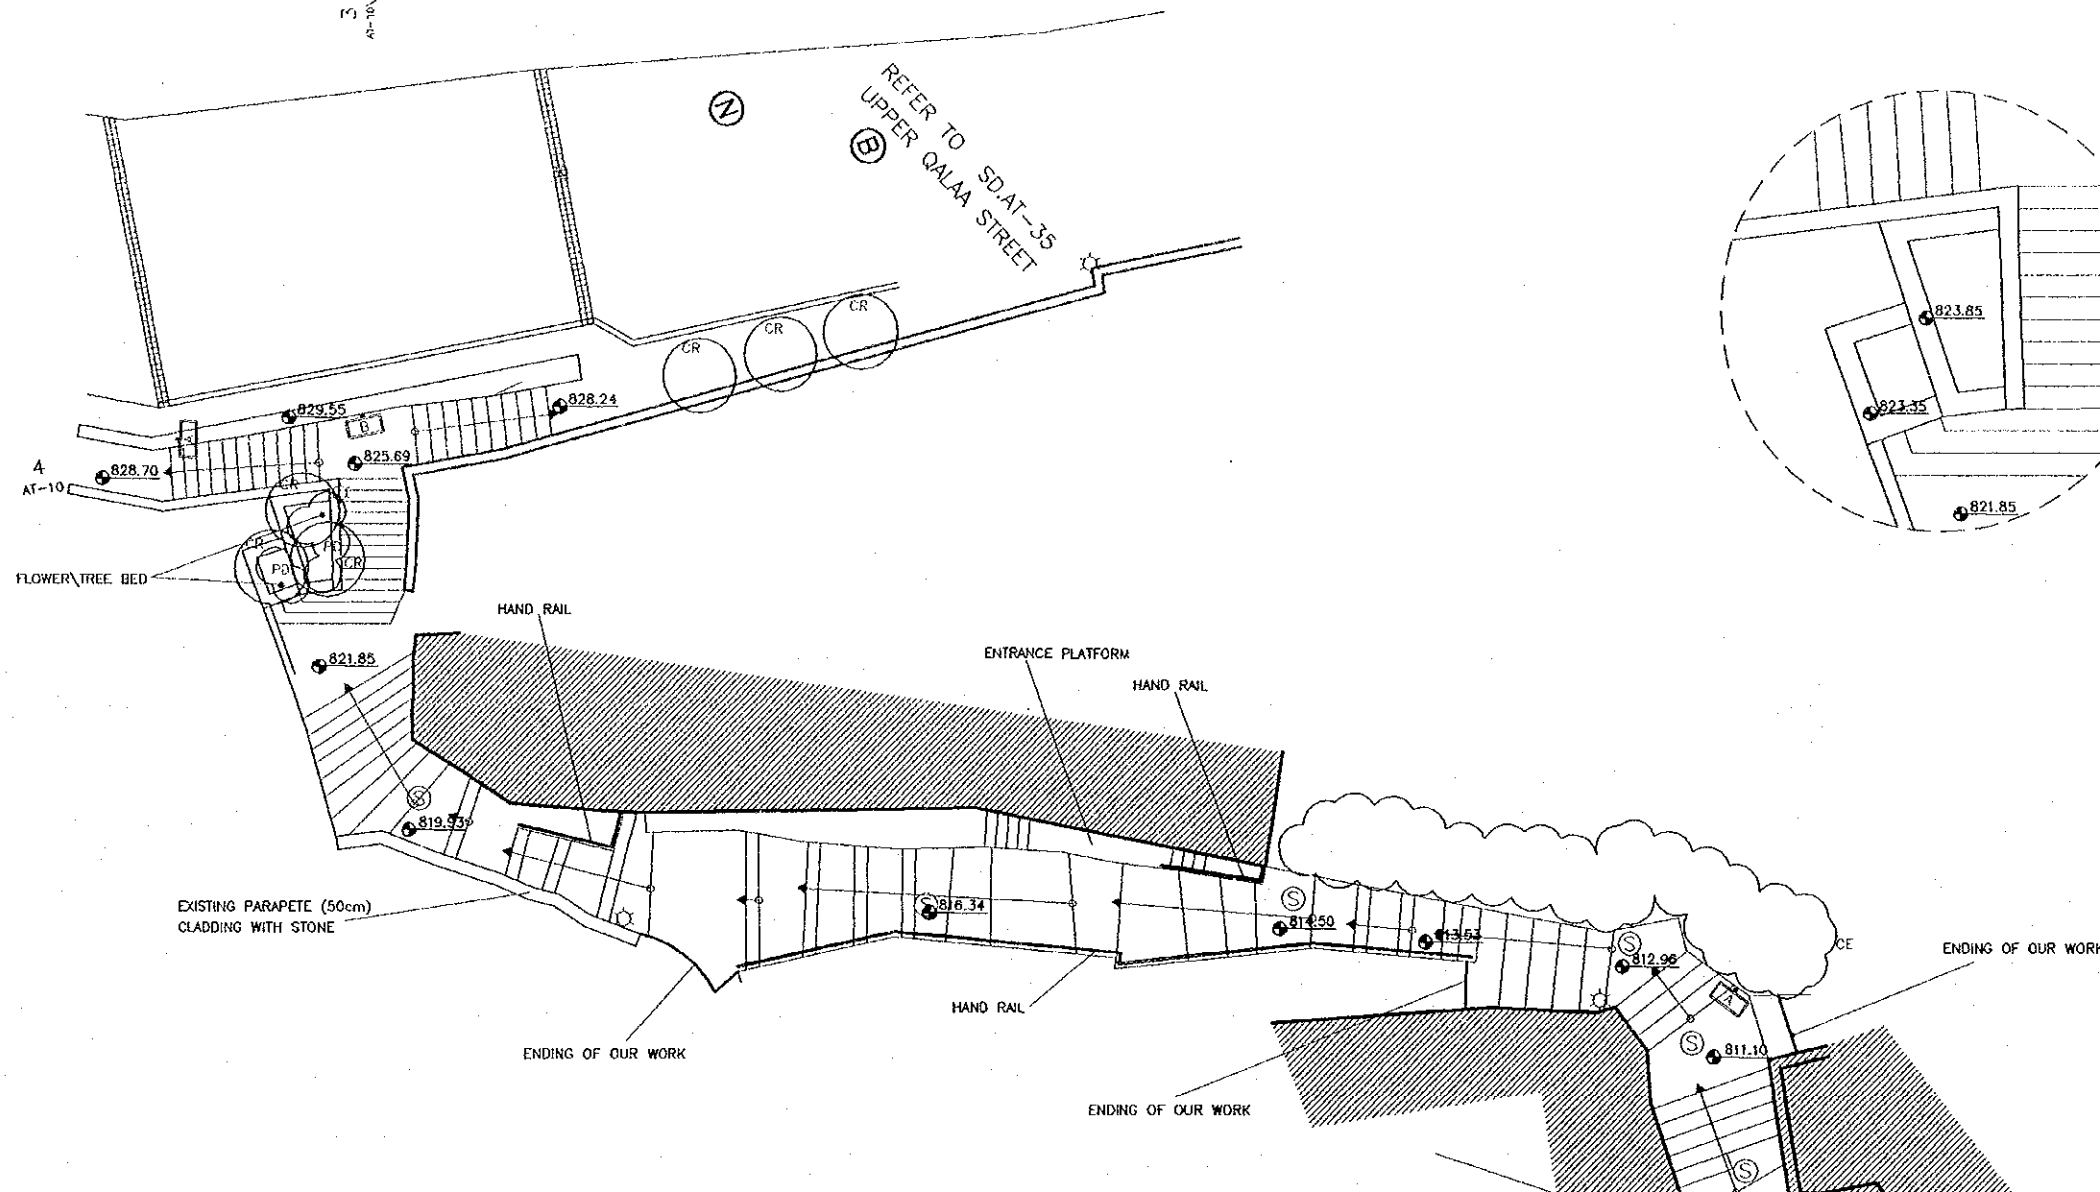

D-29\SD.A0-07

EXISTING PARAPETE (30cm)
CLADDING WITH STONE

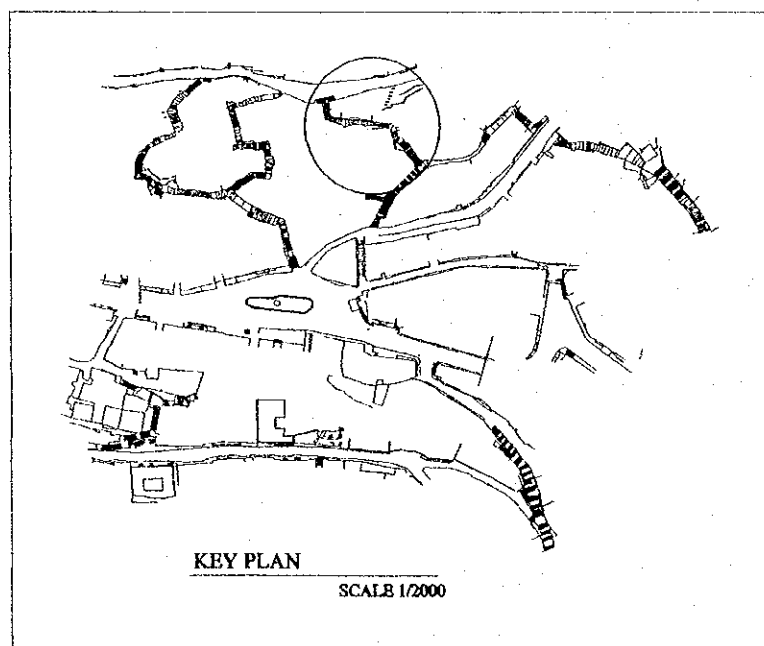

Tourism Sector Development Project
in the Hashemite Kingdom of Jordan

The Government of
the Hashemite Kingdom of Jordan
The Ministry of Tourism and Antiquities
The Ministry of Planning

Sub-Project:
Historic Old Salt Development

Note:
This detailed design has been executed by a team
of consultants as shown below in accordance with
the agreement between Japan International
Cooperation Agency (JICA) and JICA Study
Team.
• The copyright of this drawing rests with JICA.
• ALL MEASUREMENTS ARE IN CENTIMETERS.
• DO NOT SCALE FROM DRAWING

Designed by:
Japan International Cooperation
Agency (JICA)
JICA Study Team:
Joint Venture of
Pacific Consultants International and
Yamashita Sekkei Inc.

Subcontracted Local Consultant:
TIBAH Consultants
Architects, Engineers

DATE JUNE-10 / 2000




Tourist Trails

Drawing title:
Qalaa stairway -3
PLAN

Scale:
1:100 / 1:2000
Drawing No.:
SD.LT-05

Note:
This detailed design has been executed by a team
of consultants as shown below in accordance with
the agreement between Japan International
Cooperation Agency (JICA) and JICA Study
Team.

- The copyright of this drawing rests with JICA.
- ALL MEASUREMENTS ARE IN CENTIMETERS.
- DO NOT SCALE FROM DRAWING

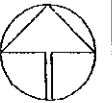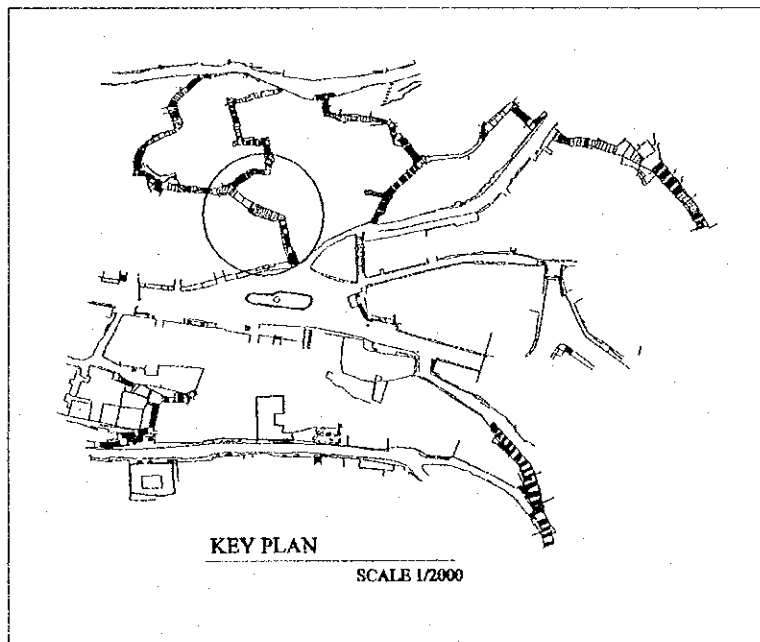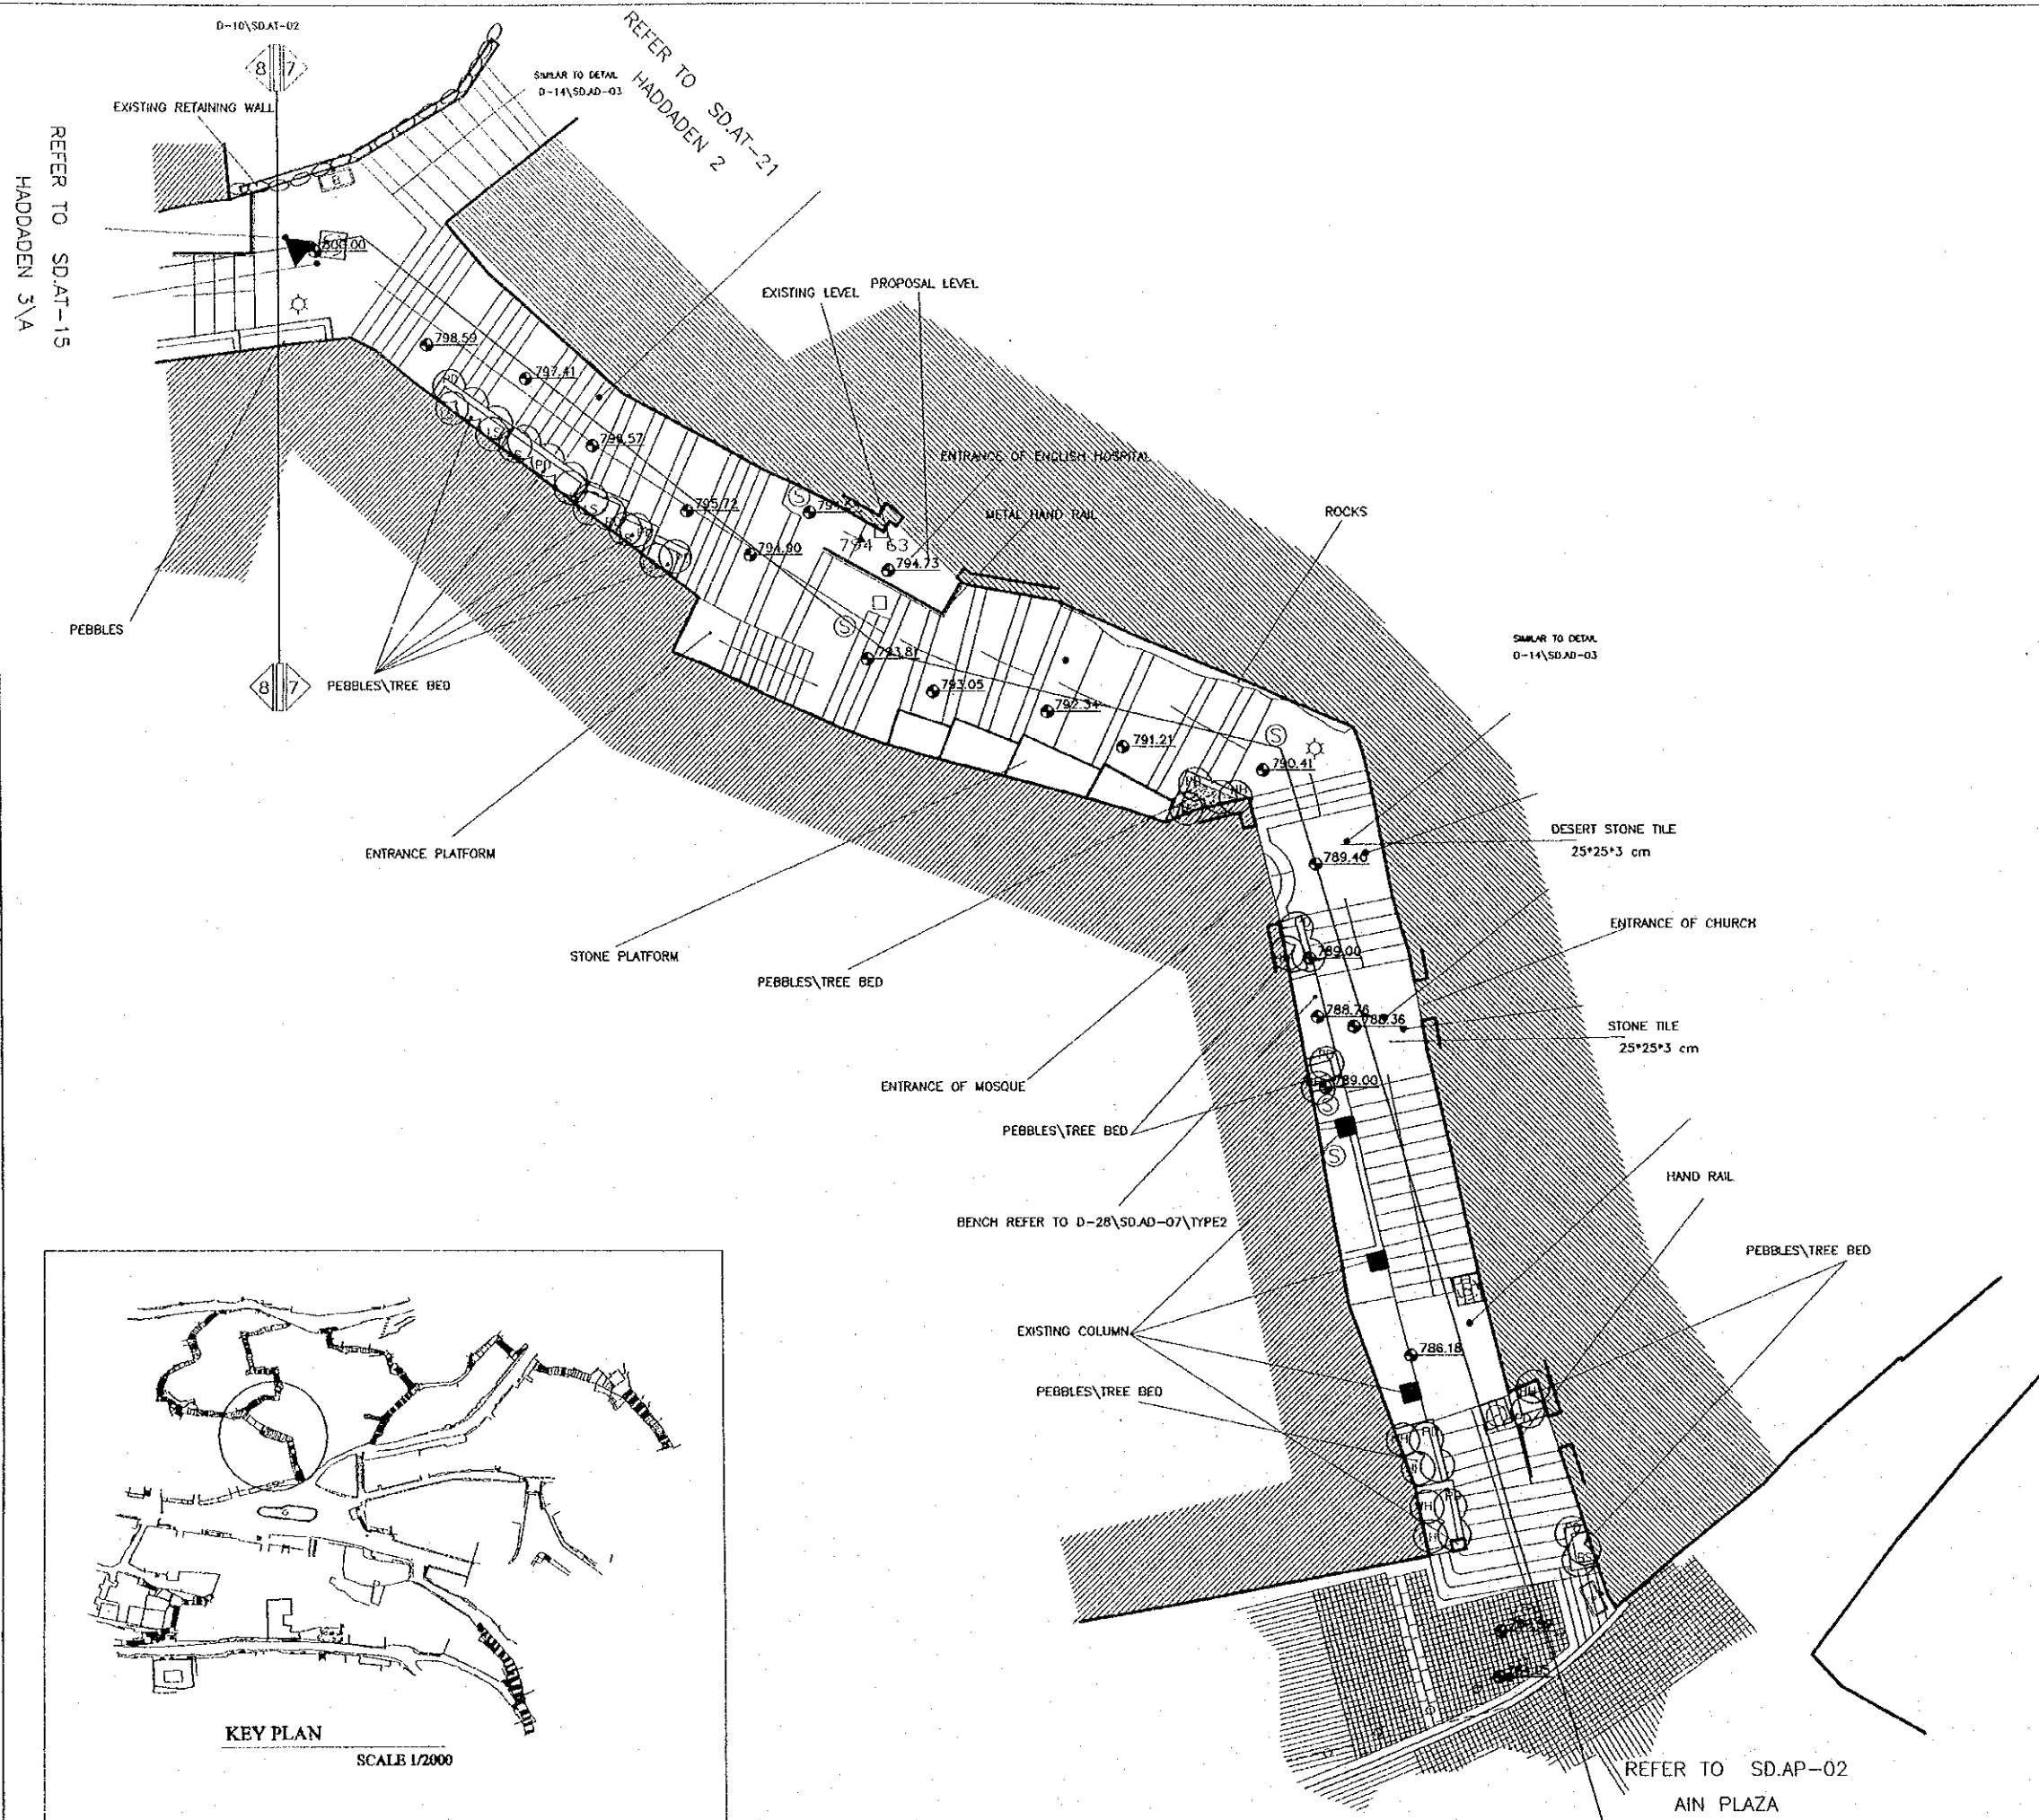


Designed by:
Japan International Cooperation
Agency (JICA)
JICA Study Team:
Joint Venture of
Pacific Consultants International and
Yamashita Sekkei Inc.
Subcontracted Local Consultant:
TIBAH Consultants
Architects, Engineers

DATE JUNE-10 / 2000

Tourist Trails

Drawing Title:
**Haddaden stairway - 1
plan**

Scale:
1:50/1:100/1:2000
Drawing No.:
SD.LT-06

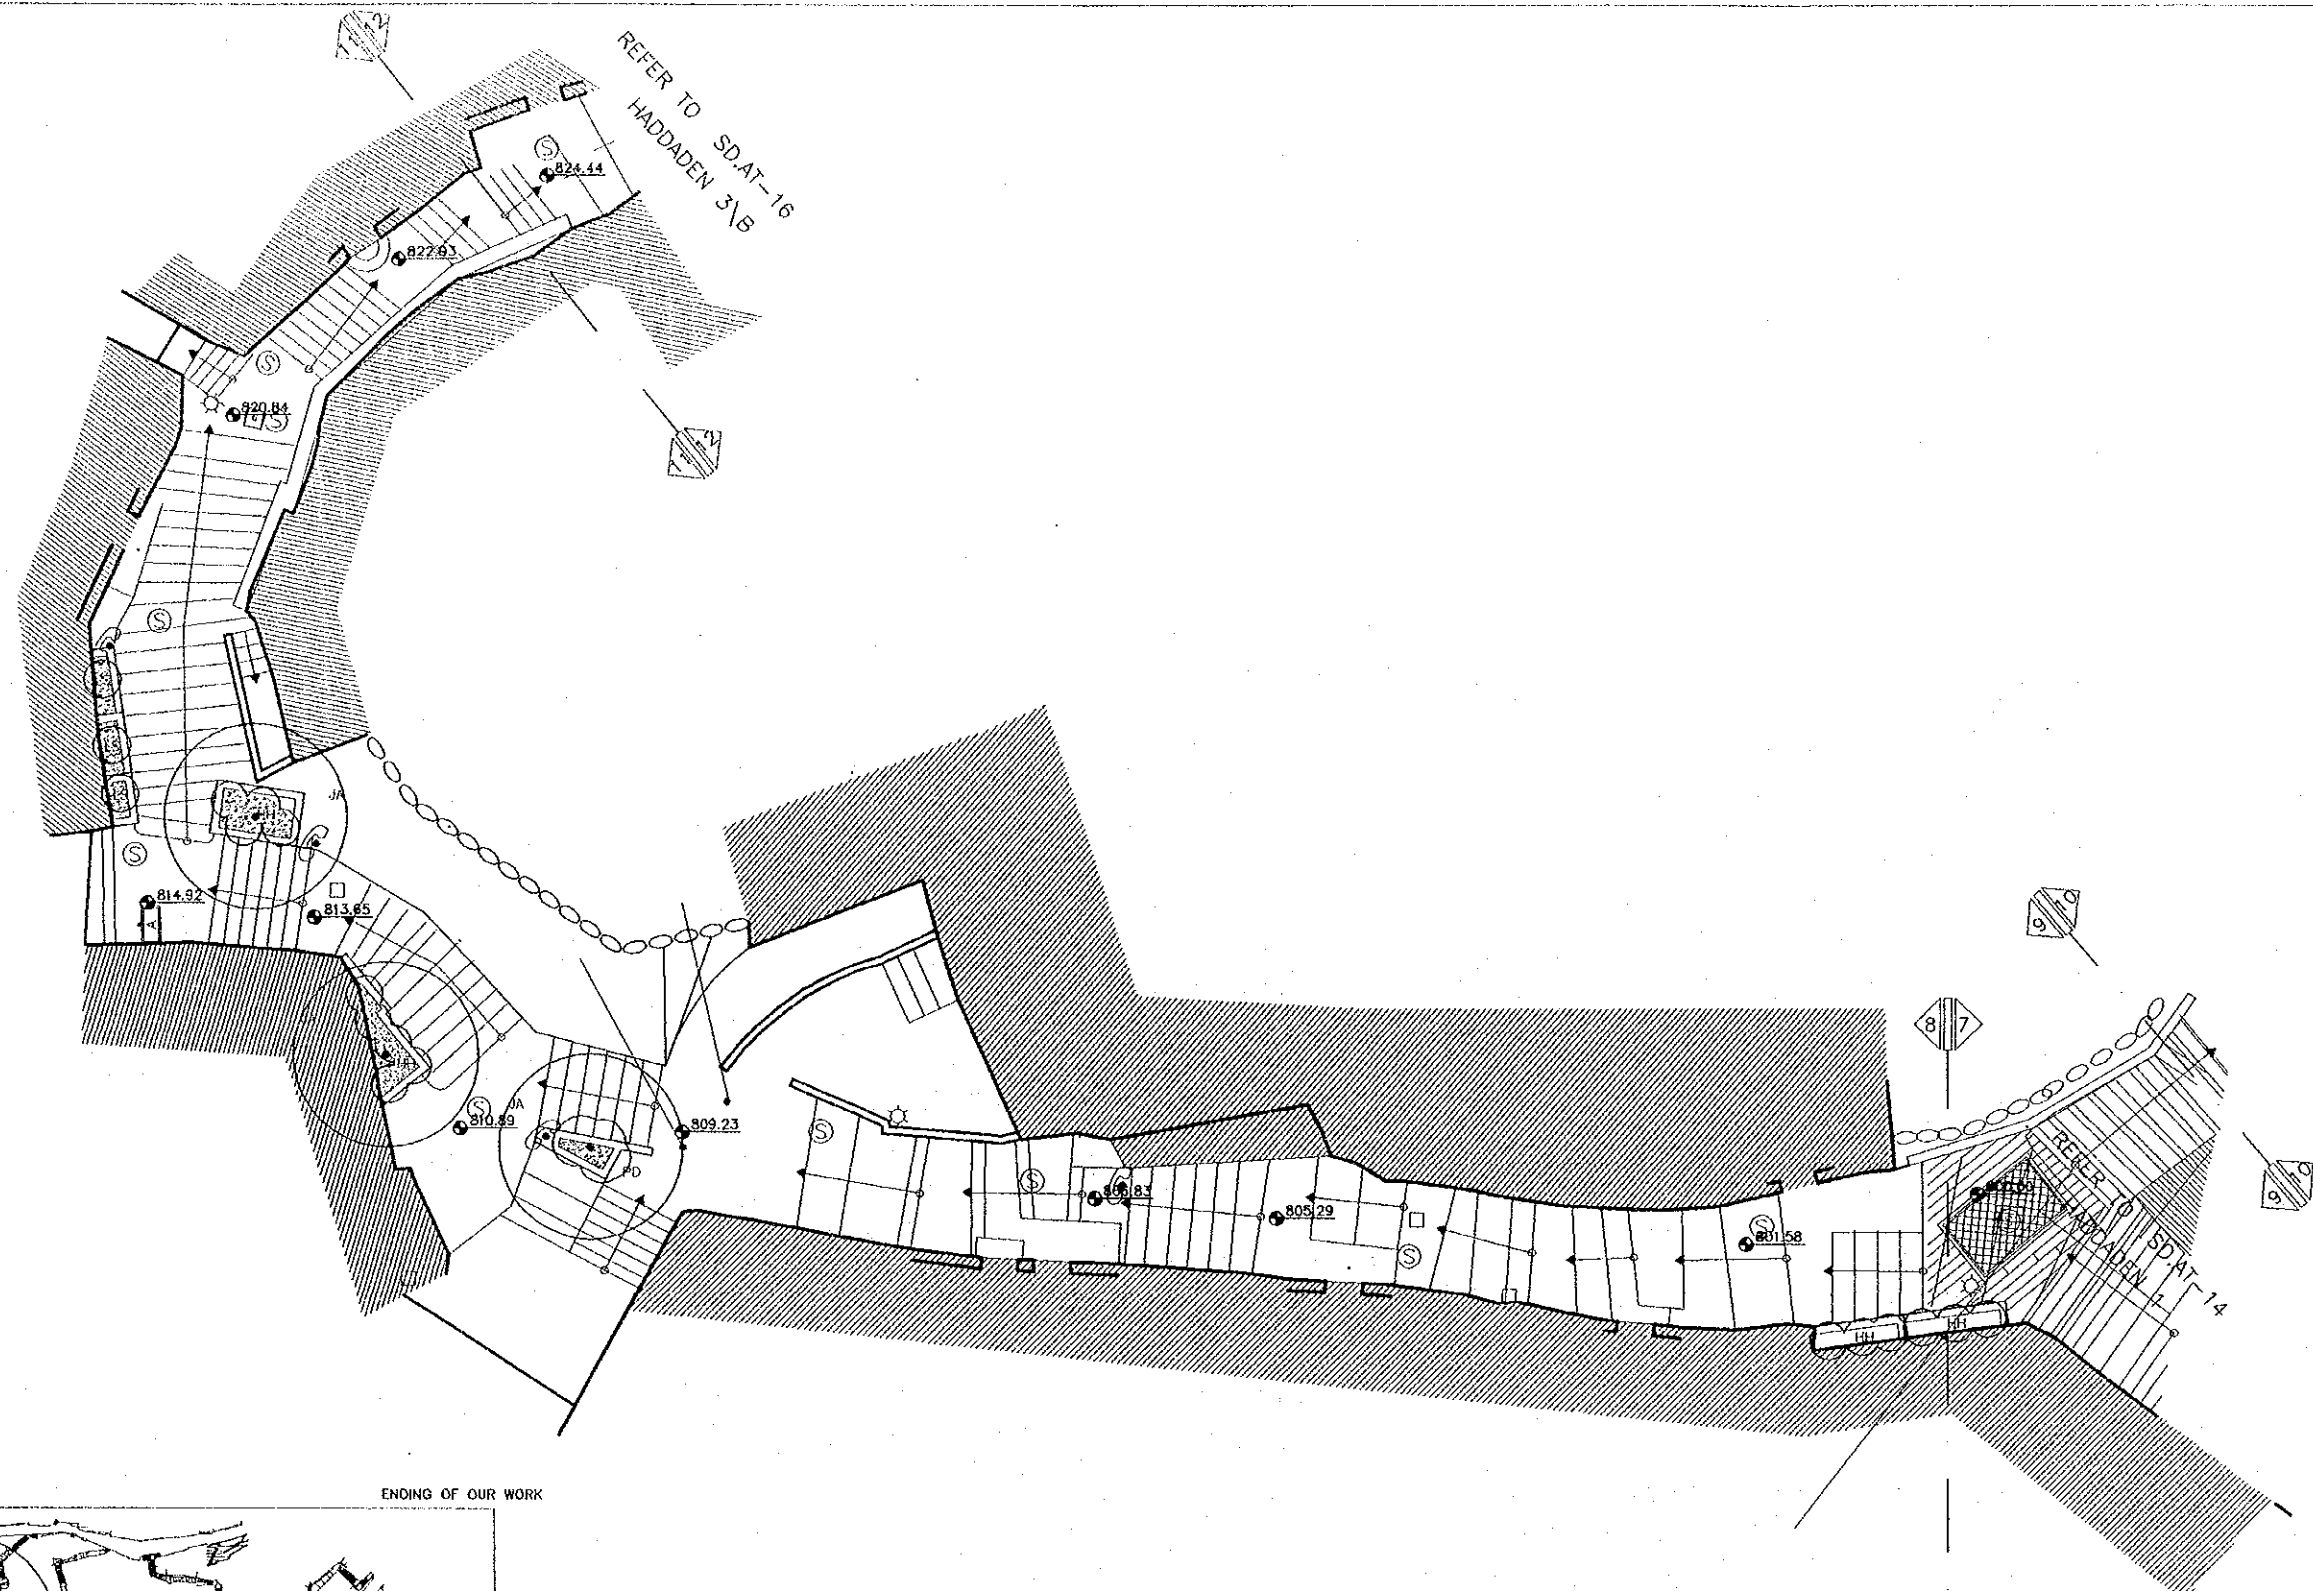

Tourism Sector Development Project
In the Hashemite Kingdom of Jordan

The Government of
the Hashemite Kingdom of Jordan
The Ministry of Tourism and Antiquities
The Ministry of Planning

Sub-Project:
Historic Old Salt Development

Note:
This detailed design has been executed by a team
of consultants as shown below in accordance with
the agreement between Japan International
Cooperation Agency (JICA) and JICA Study
Team.
The copyright of this drawing rests with JICA.
ALL MEASUREMENTS ARE IN CENTIMETERS.
• DO NOT SCALE FROM DRAWING

Designed by:
Japan International Cooperation
Agency (JICA)
JICA Study Team:
Joint Venture of
Pacific Consultants International and
Yamasa Sekkei Inc.
Subcontracted Local Consultant:
TIBAH Consultants
Architects, Engineers

DATE JUNE-10 / 2000

Tourist Trails
Drawing Title:
Haddaden Stairway -3/A
plan

Scale: 1:100/1:2000 Drawing No.: SD.LT-07

Tourism Sector Development Project
in the Hashemite Kingdom of Jordan

The Government of
the Hashemite Kingdom of Jordan
The Ministry of Tourism and Antiquities
The Ministry of Planning

Sub-Project:
Historic Old Salt Development

Note:
This detailed design has been executed by a team
of consultants as shown below in accordance with
the agreement between Japan International
Cooperation Agency (JICA) and JICA Study
Team.

The copyright of this drawing rests with JICA.
ALL MEASUREMENTS ARE IN CENTIMETERS.
• DO NOT SCALE FROM DRAWING



Designed by:
Japan International Cooperation
Agency (JICA)
JICA Study Team:
Joint Venture of
Pacific Consultants International and
Yamasita Sekkei Inc.

Subcontracted Local Consultant:
TIBAH Consultants
Architects, Engineers
مهندسين معماريين ومهندسين مدنيين




DATE | JUNE-10 / 2000

Tourist Trails


Drawing Title:
Haddaden Stairway -3/B
plan


Scale:
1:2000 1:100
Drawing No.:
SD.LT-08

REFER TO SD.AT-33
UPPER QALAA STREET

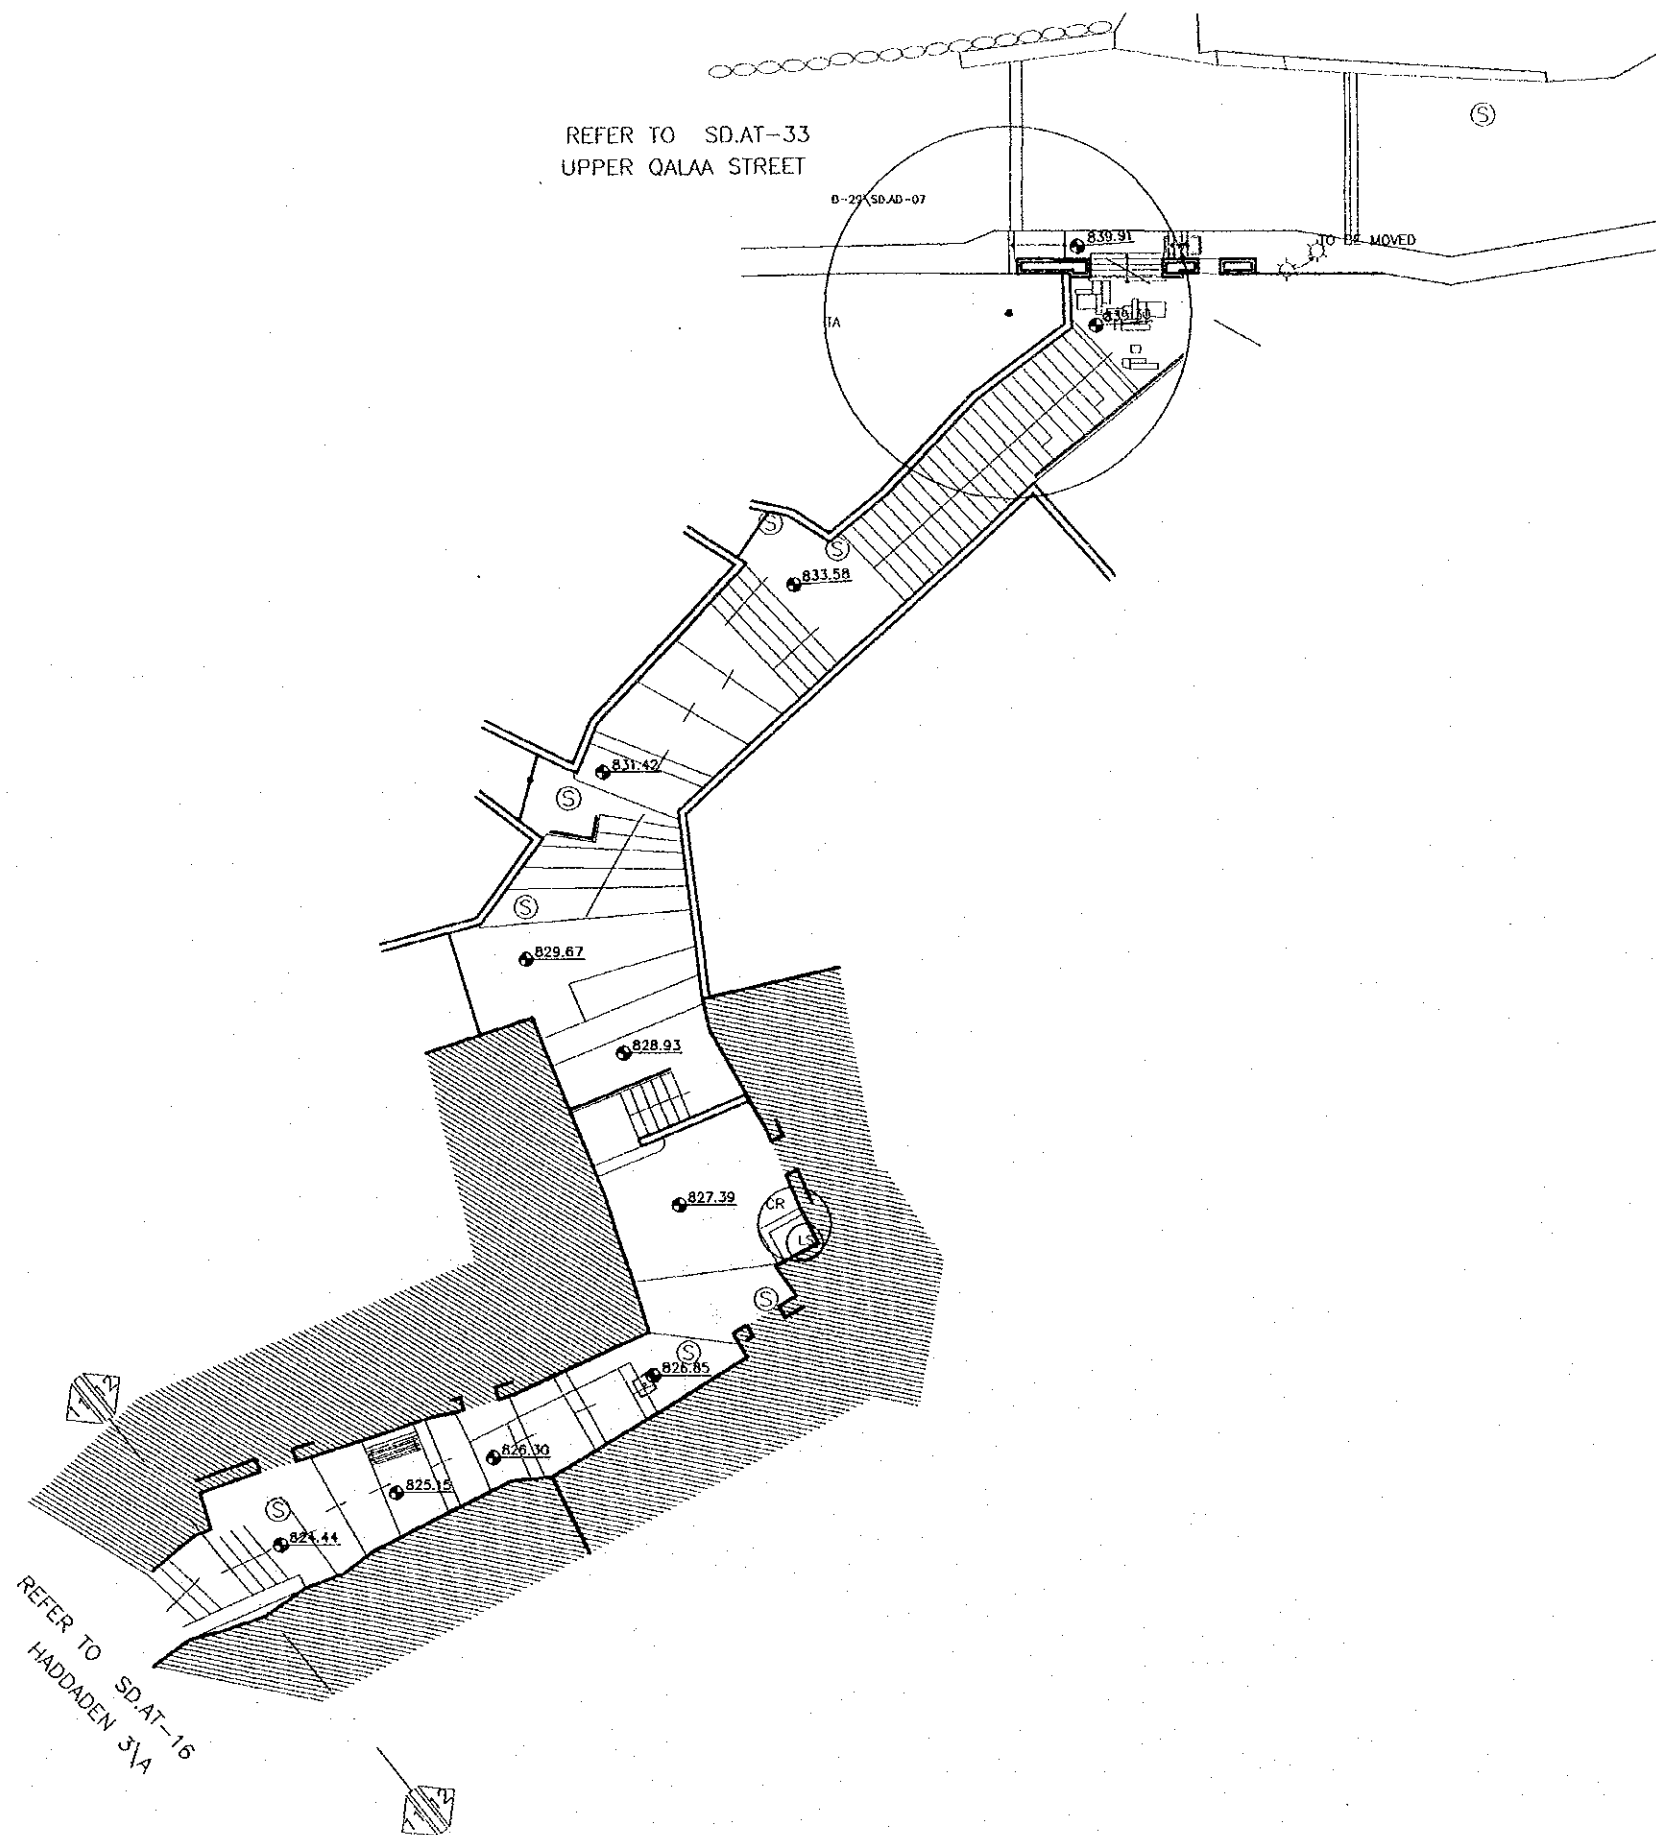

REFER TO SD.AT-16
HADDADEN 3/A

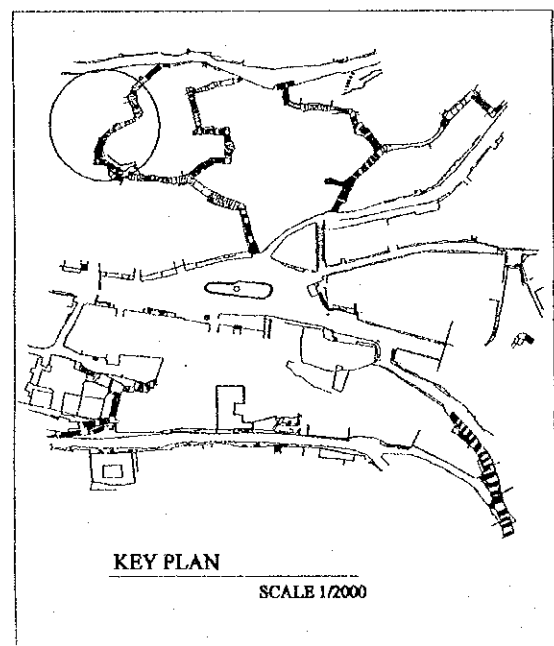

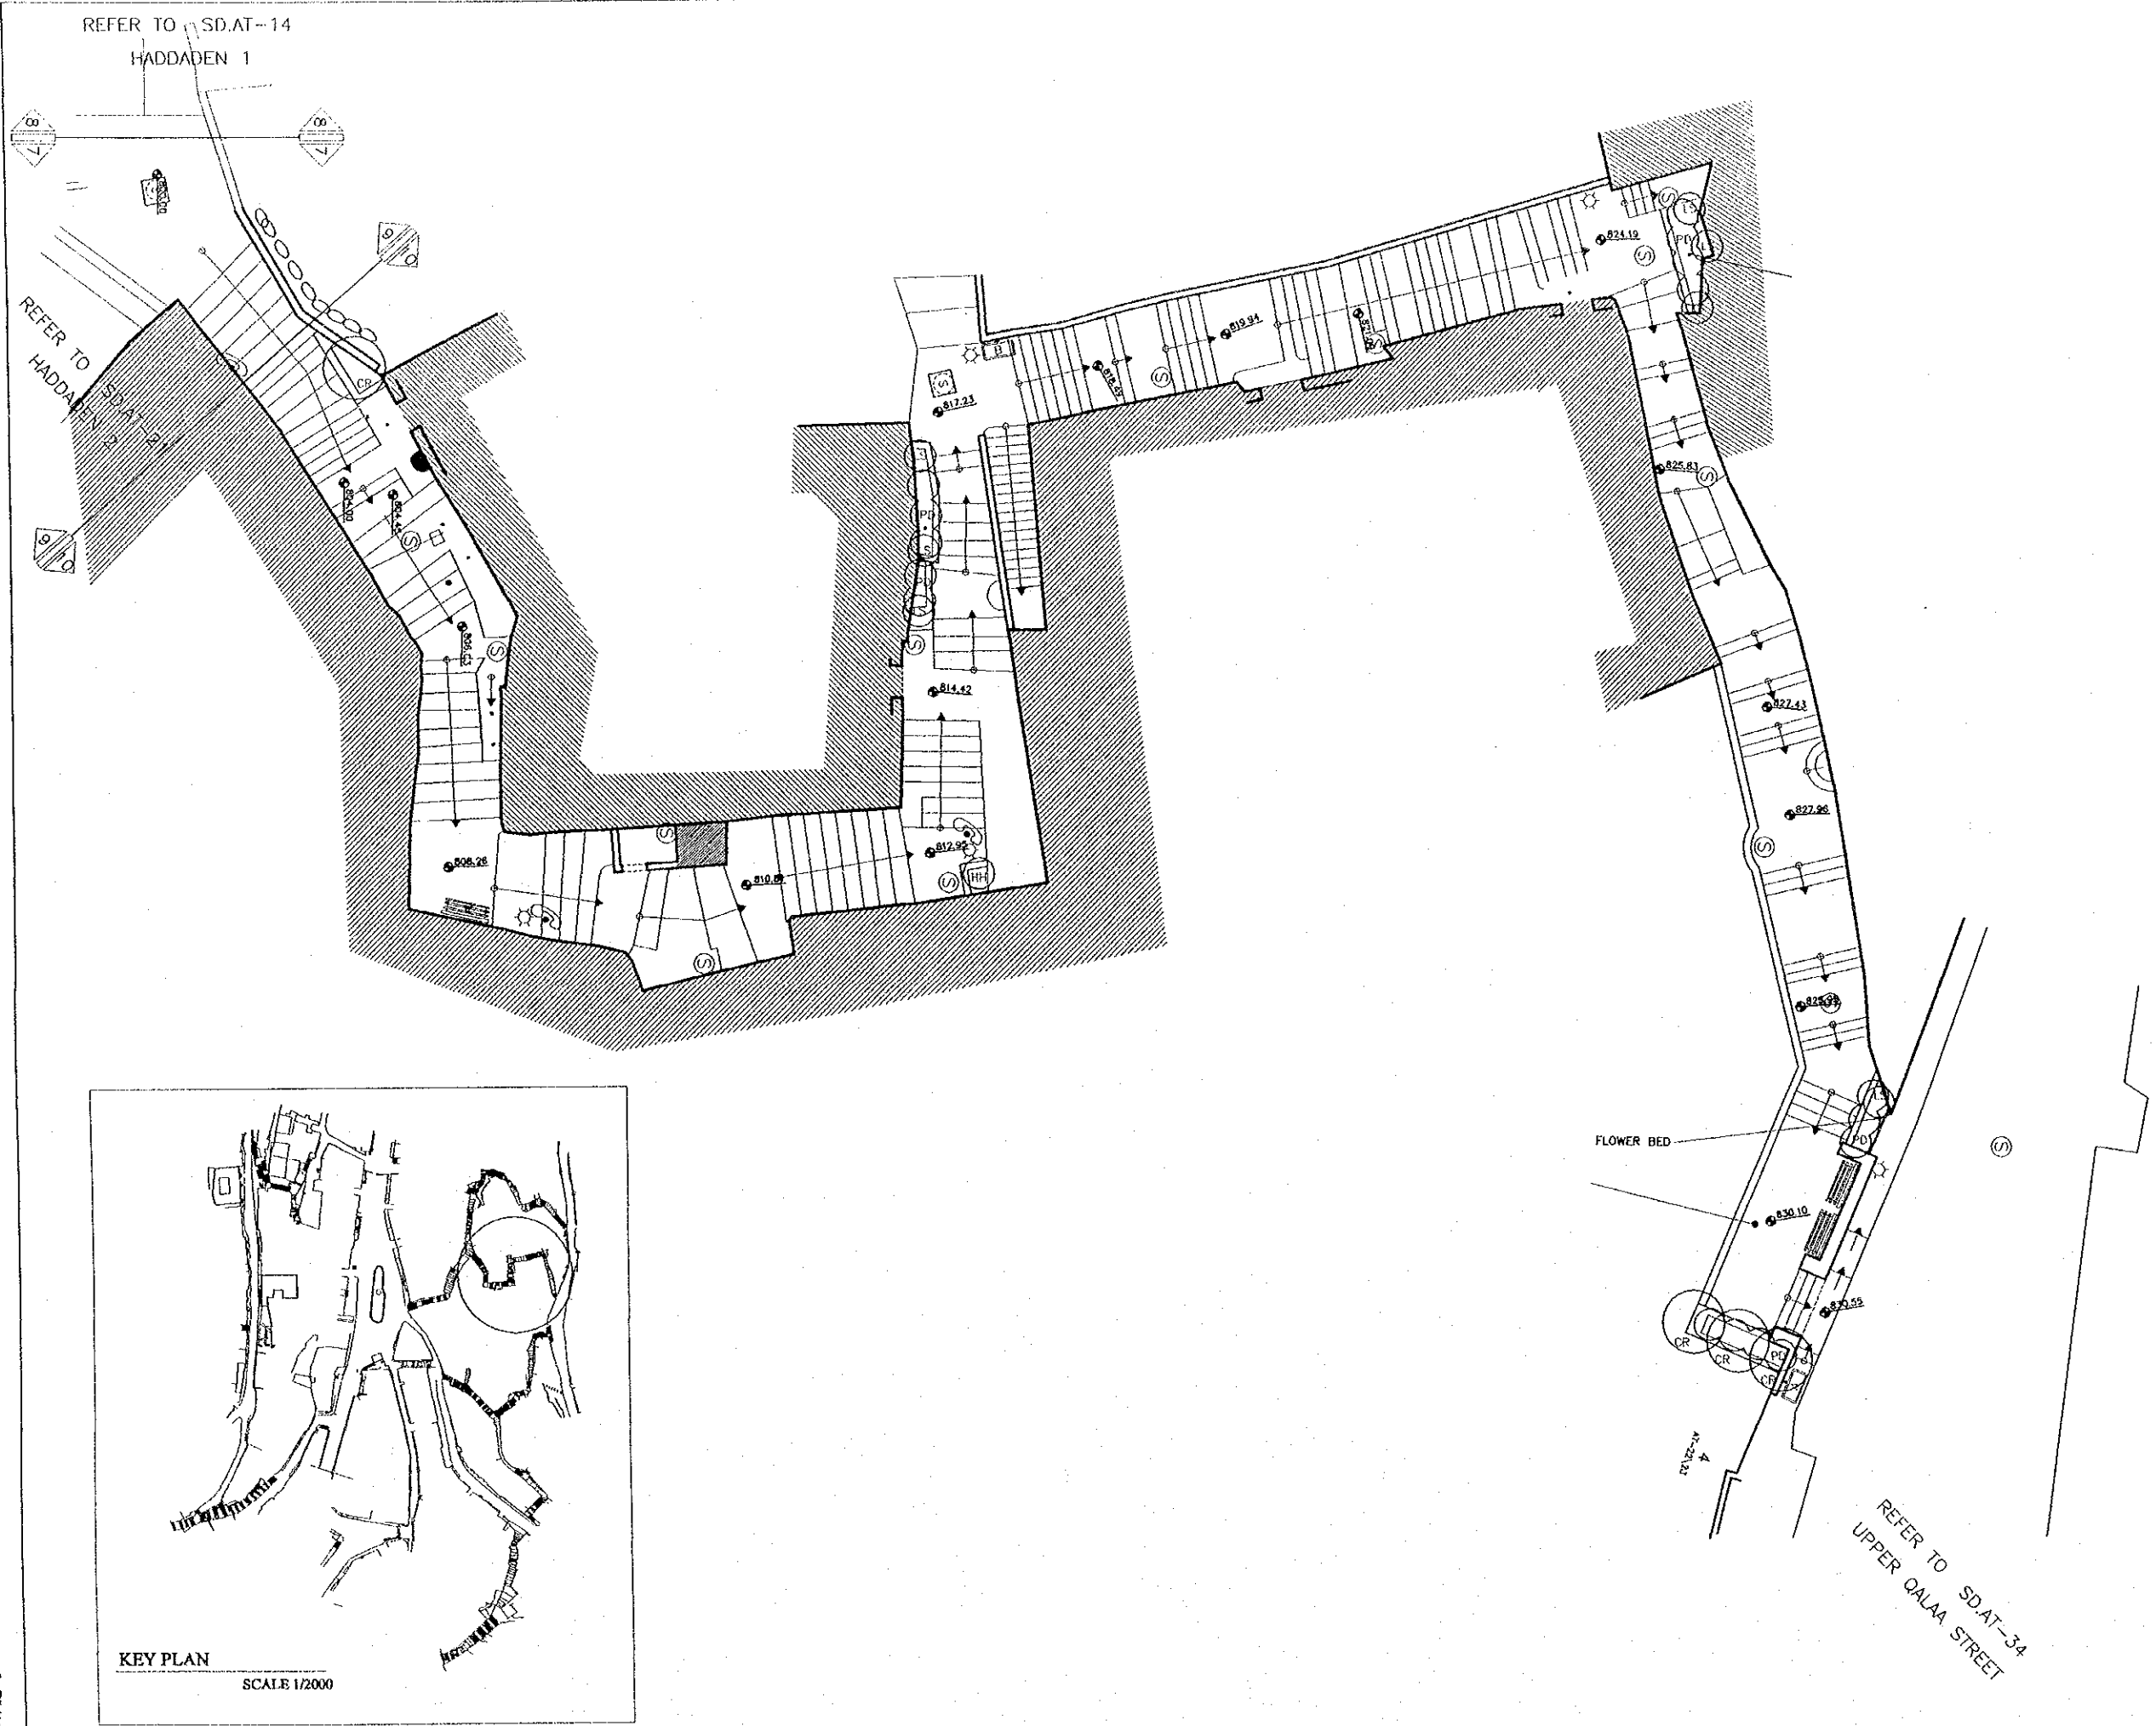

Tourism Sector Development Project
In the Hashemite Kingdom of Jordan

The Government of
the Hashemite Kingdom of Jordan
The Ministry of Tourism and Antiquities
The Ministry of Planning

Sub-Project:
Historic Old Salt Development

Note:
This detailed design has been executed by a team of consultants as shown below in accordance with the agreement between Japan International Cooperation Agency (JICA) and JICA Study Team.

- The copyright of this drawing rests with JICA.
- ALL MEASUREMENTS ARE IN CENTIMETERS.
- DO NOT SCALE FROM DRAWING

Designed by:
Japan International Cooperation Agency (JICA)

JICA Study Team:
Joint Venture of
Pacific Consultants International and
Yamasita Sekkei Inc.



Subcontracted Local Consultant:
TIBAH Consultants
Architects, Engineers
مهندسين معماريين ومهندسين ميكانيكيين

DATE: JUNE-10/2000

Tourist Trails

Drawing Title:
Haddaden Stairway -2
PLAN

Scale: 1:100/1:2000 Drawing No.: SD.LT-09

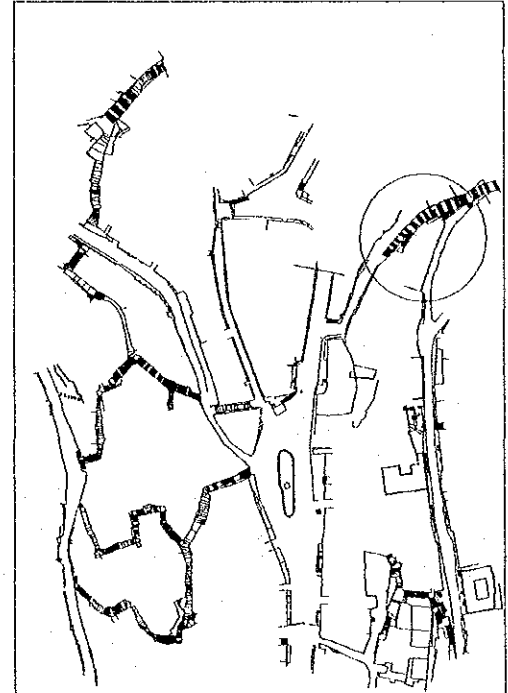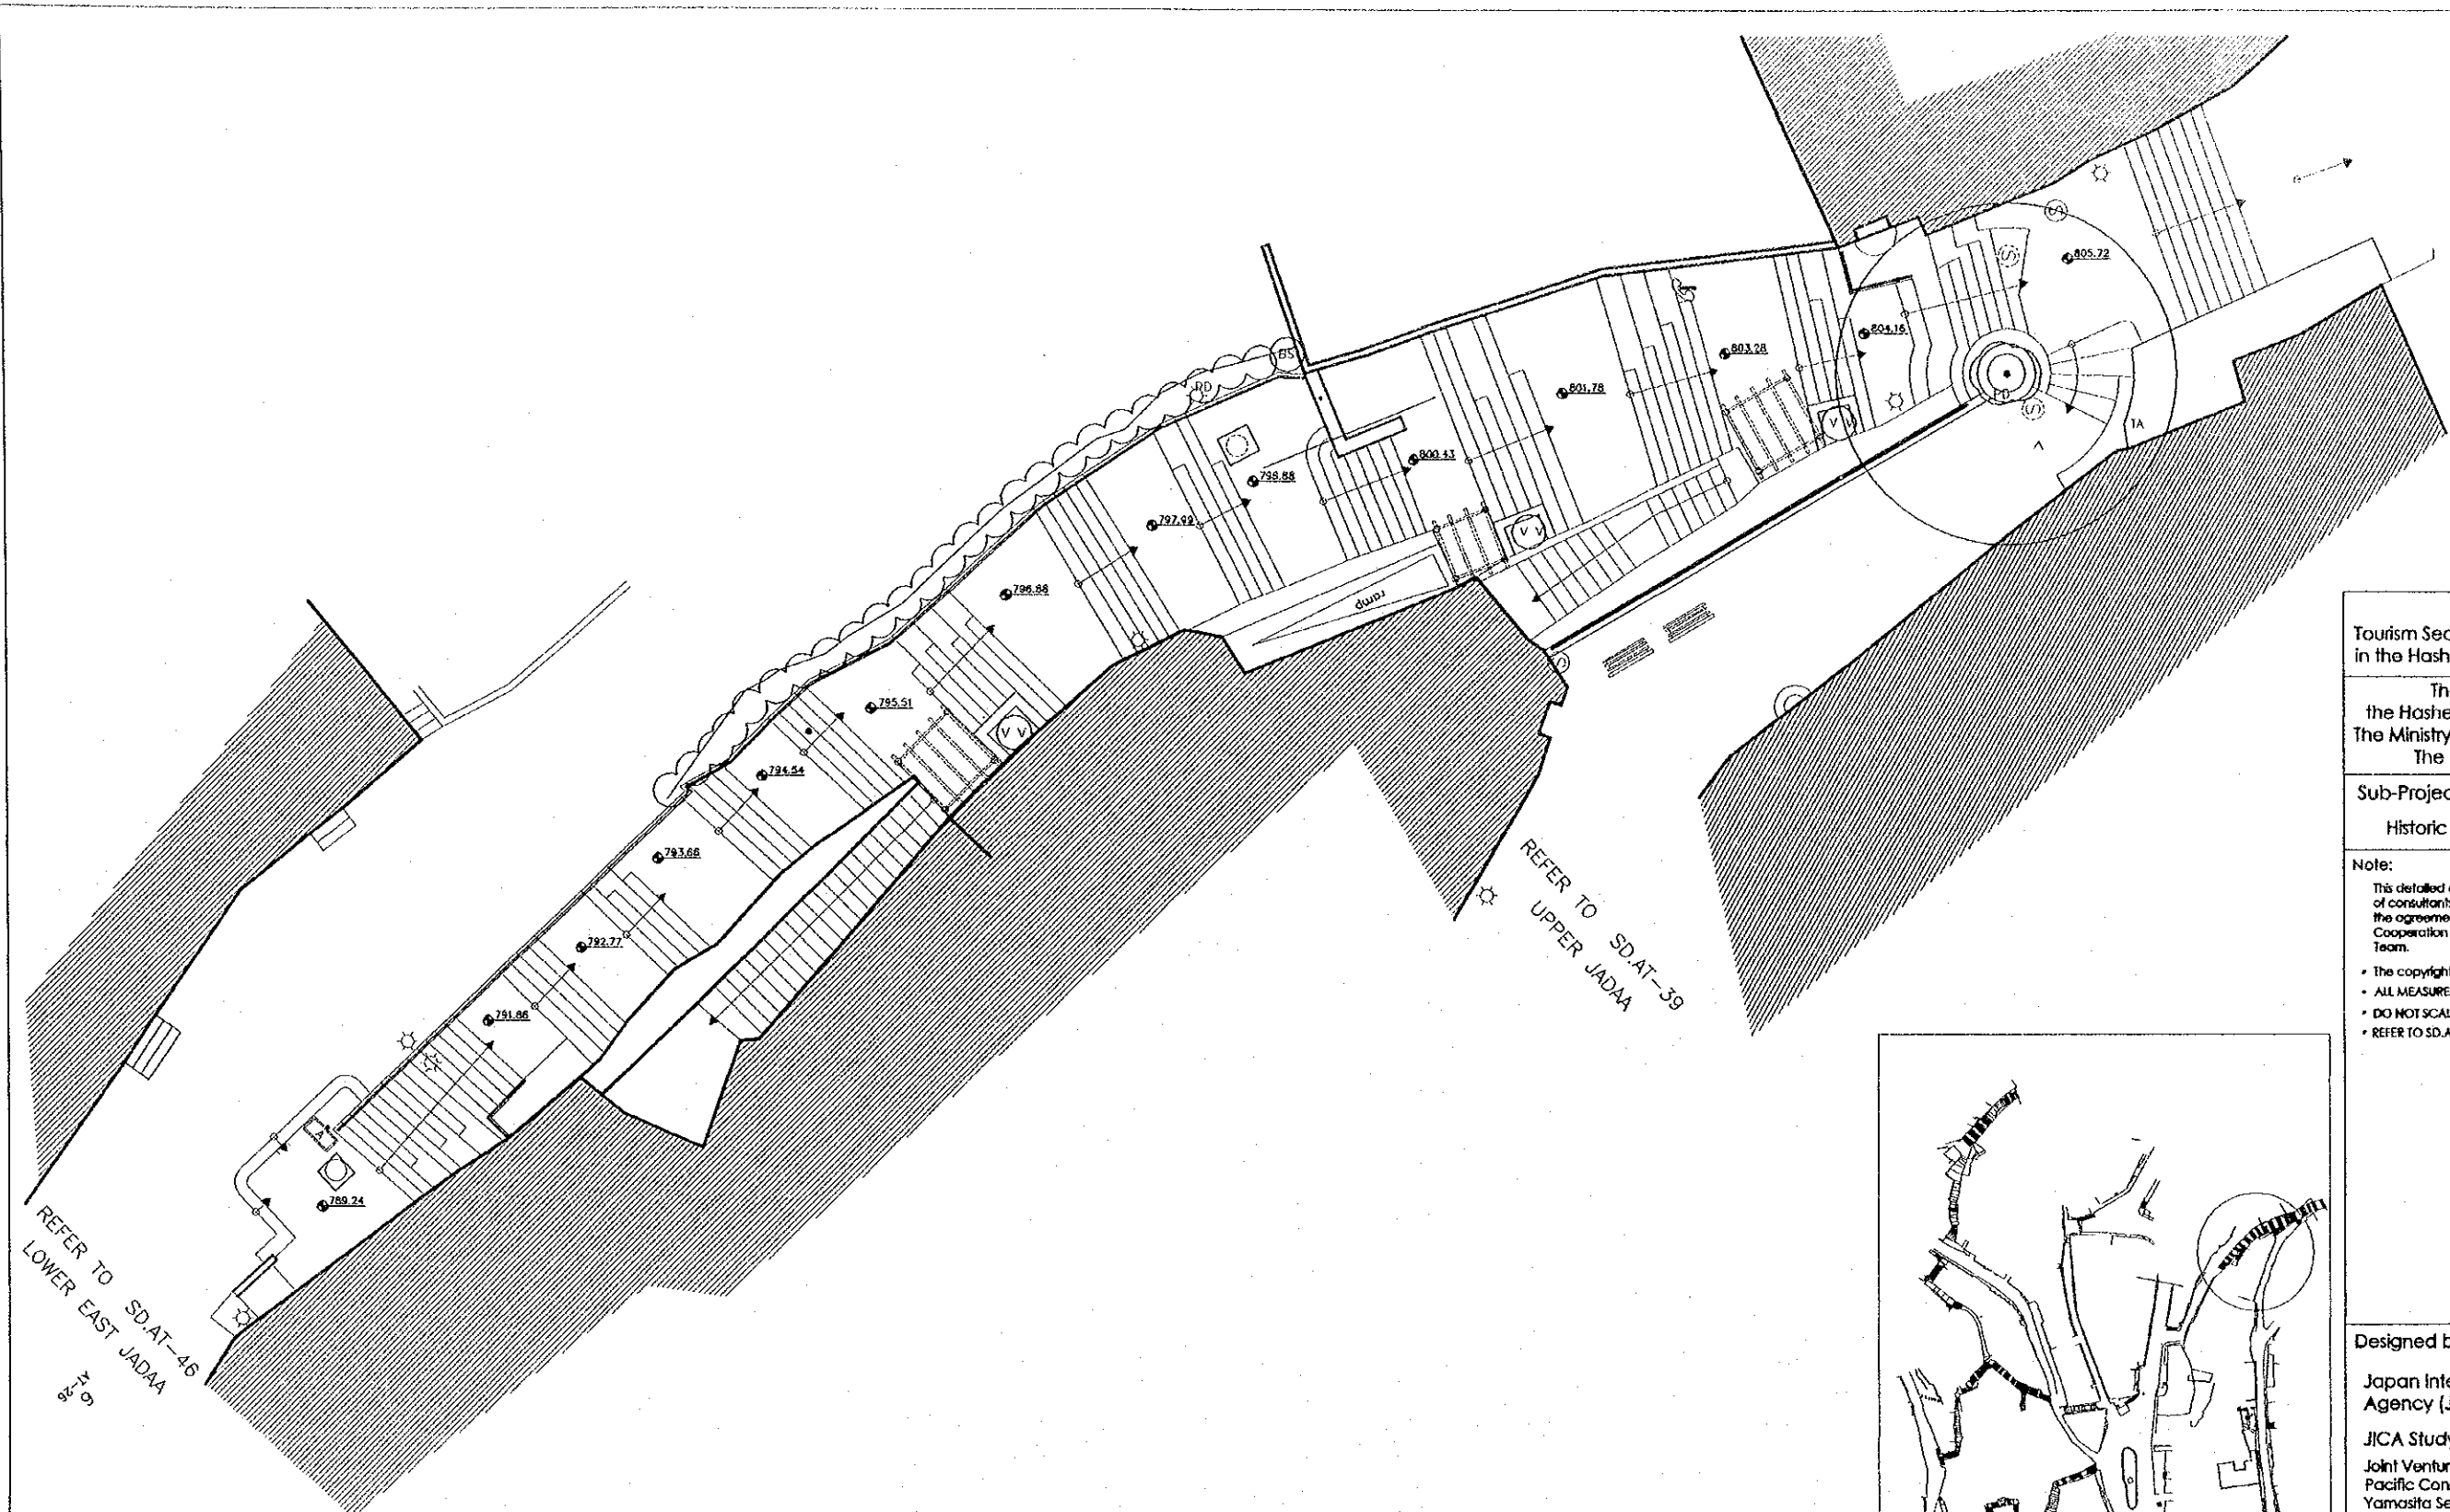

Tourism Sector Development Project
in the Hashemite Kingdom of Jordan

The Government of
the Hashemite Kingdom of Jordan
The Ministry of Tourism and Antiquities
The Ministry of Planning

Sub-Project:
Historic Old Sall Development

Note:
This detailed design has been executed by a team of consultants as shown below in accordance with the agreement between Japan International Cooperation Agency (JICA) and JICA Study Team.

- The copyright of this drawing rests with JICA.
- ALL MEASUREMENTS ARE IN CENTIMETERS.
- DO NOT SCALE FROM DRAWING
- REFER TO SD.AG-02 FOR TILING TYPES

Designed by:
Japan International Cooperation Agency (JICA)

JICA Study Team:
Joint Venture of
Pacific Consultants International and
Yamasita Sekkei Inc.

Subcontracted Local Consultant:
TIBAH Consultants
Architects, Engineers


DATE: JUNE-10 / 2000

Tourist Trails


Drawing Title:
East Jadaa Stairway
PLAN

Scale: 1:100/1:2000 Drawing No.: SD.LT-10

REFER TO SD.AT-49
LOWER WEST JADAA

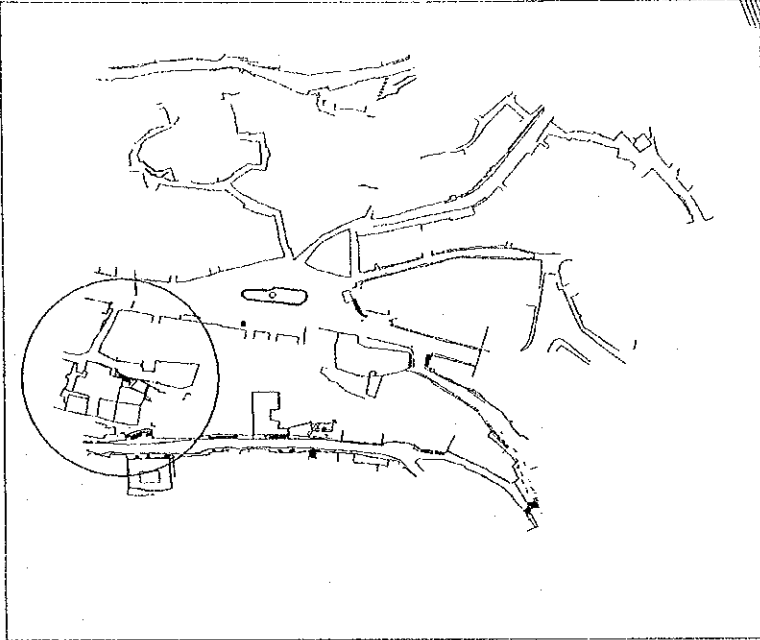

KEY PLAN
SCALE 1/2000

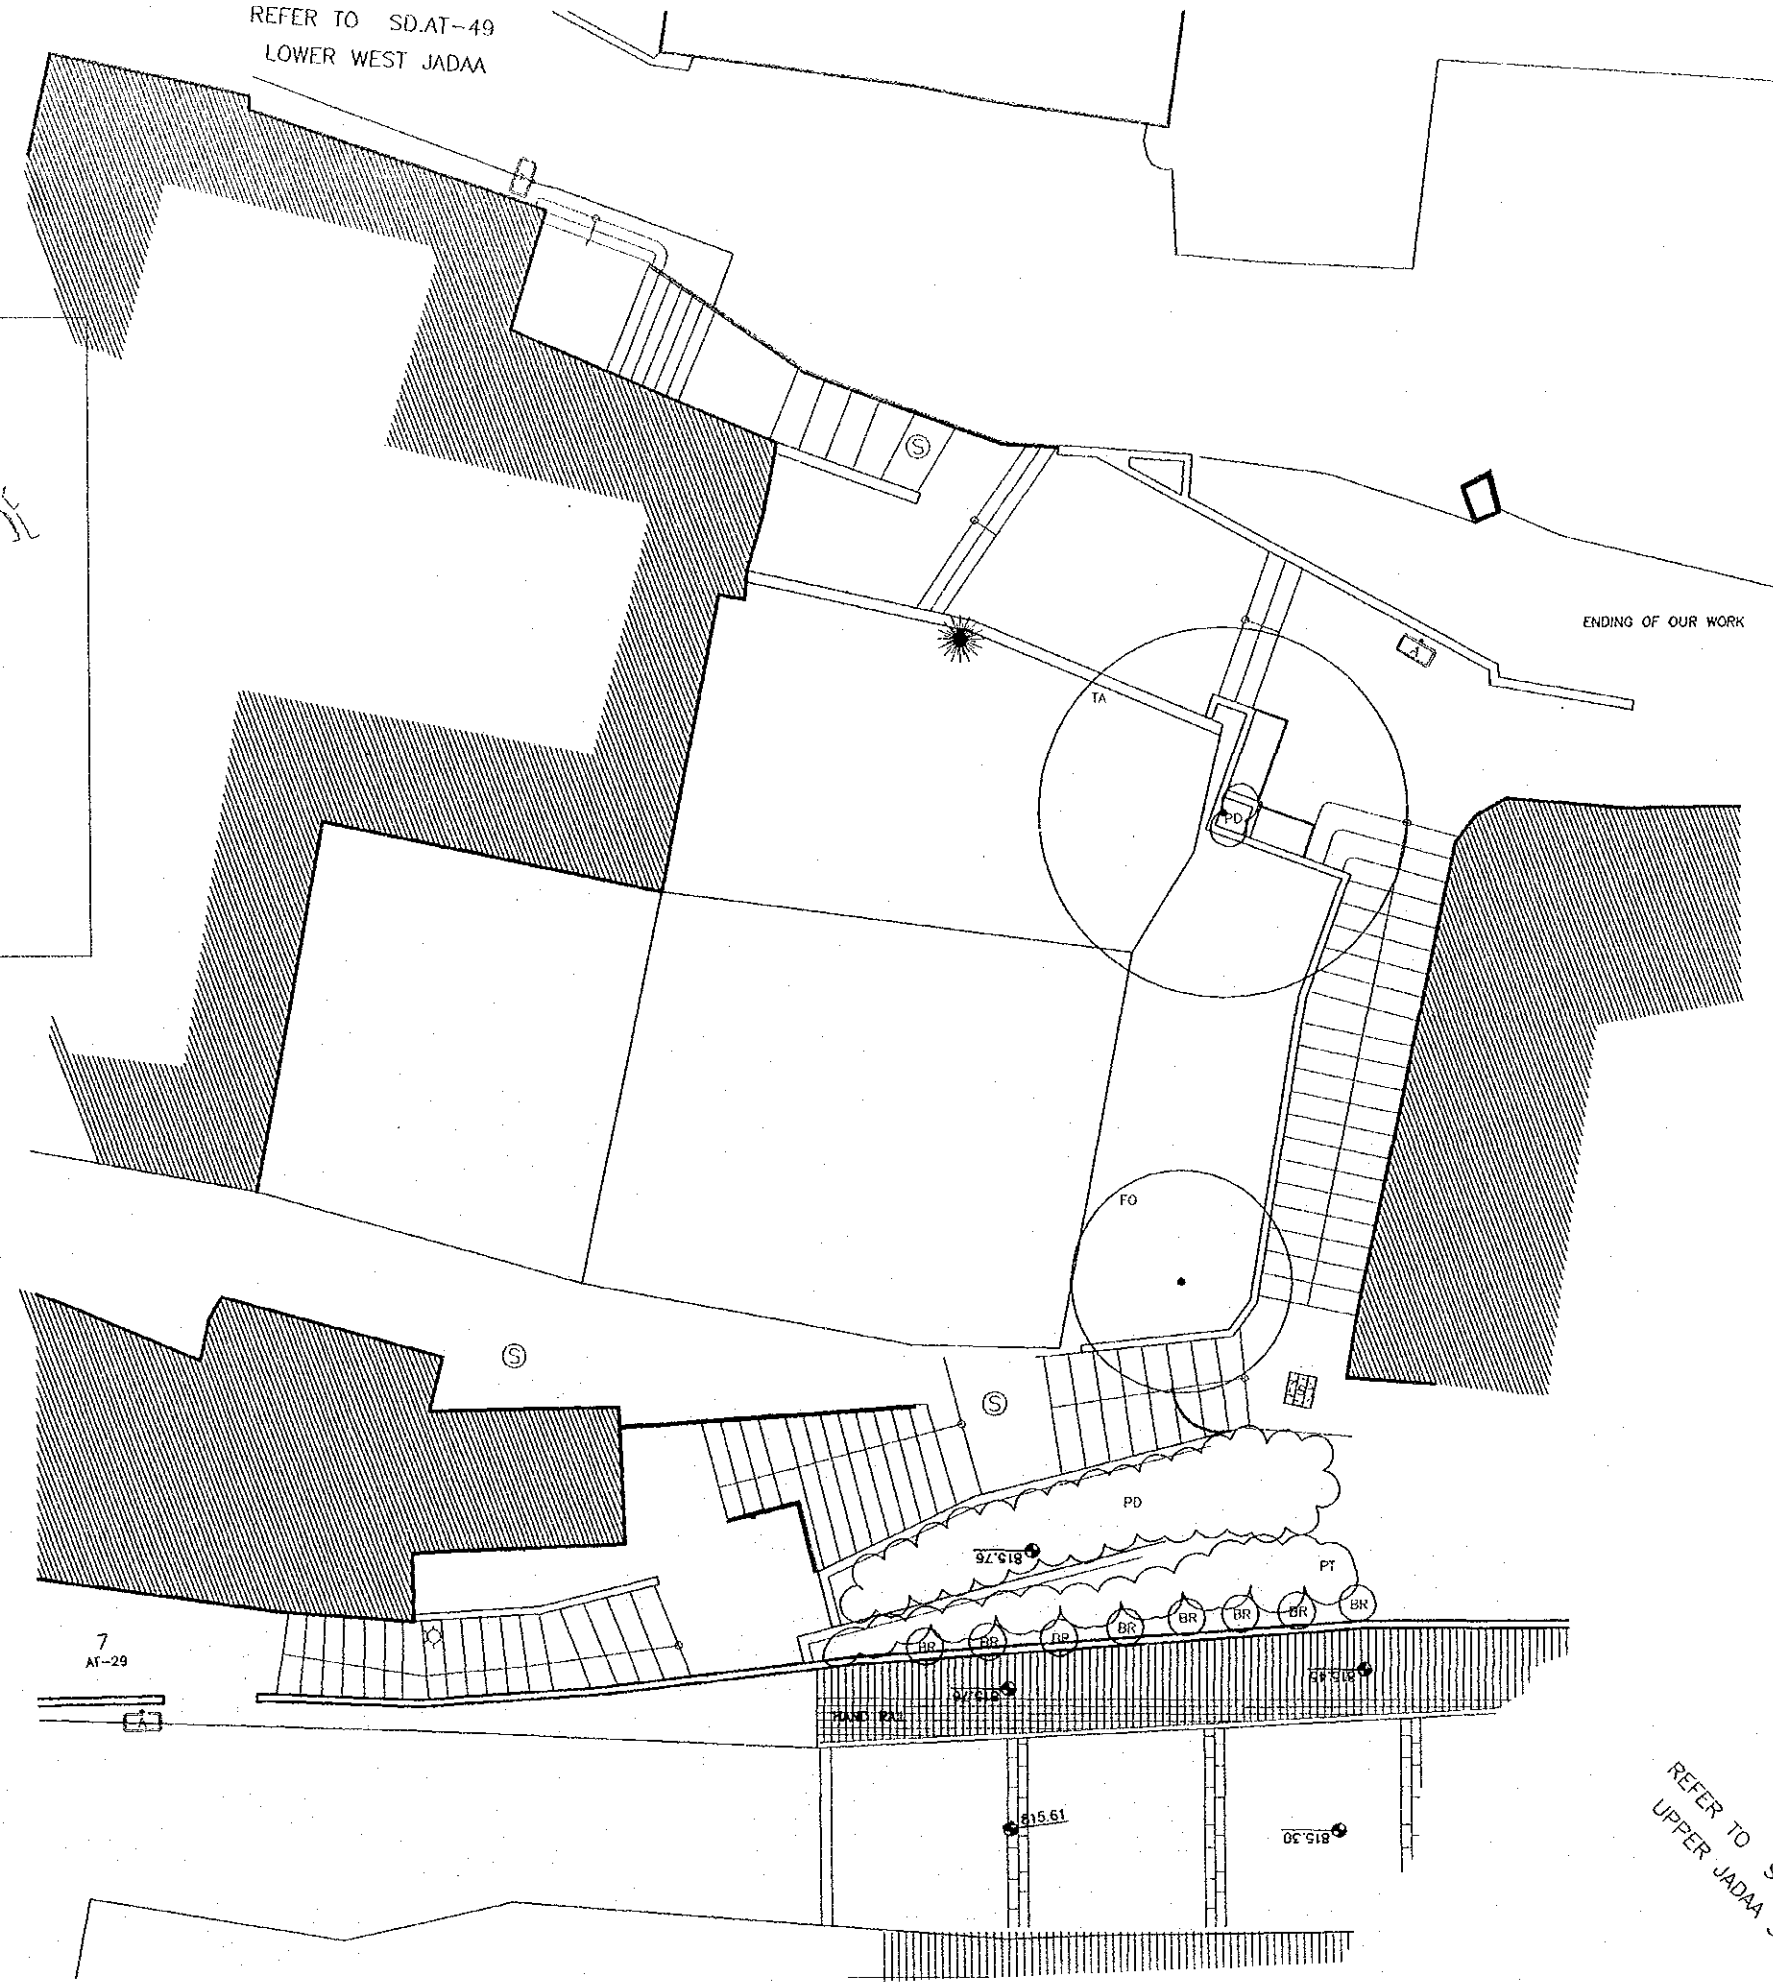

7
AT-29


REFER TO SD.AT-42
UPPER JADAA STREET

Tourism Sector Development Project
in the Hashemite Kingdom of Jordan

The Government of
the Hashemite Kingdom of Jordan
The Ministry of Tourism and Antiquities
The Ministry of Planning

Sub-Project:
Historic Old Salt Development

Note:
This detailed design has been executed by a team
of consultants as shown below in accordance with
the agreement between Japan International
Cooperation Agency (JICA) and JICA Study
Team.
The copyright of this drawing rests with JICA.
ALL MEASUREMENTS ARE IN CENTIMETERS.
DO NOT SCALE FROM DRAWING

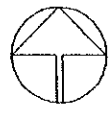

Designed by:
Japan International Cooperation
Agency (JICA)

JICA Study Team:
Joint Venture of
Pacific Consultants International and
Yamasita Sekkei Inc.

Subcontracted Local Consultant:
TIBAH Consultants
Architects, Engineers

DATE JUNE-10 / 2000

Tourist Trails
Drawing Title:
West Jadaa Stairway
PLAN



Scale: 1:100/1:2000
Drawing No.: SD.LT-11

Tourism Sector Development Project
in the Hashemite Kingdom of Jordan

The Government of
the Hashemite Kingdom of Jordan
The Ministry of Tourism and Antiquities
The Ministry of Planning

Sub-Project:
Historic Old Salt Development

Note:
This detailed design has been executed by a team
of consultants as shown below in accordance with
the agreement between Japan International
Cooperation Agency (JICA) and JICA Study
Team.
The copyright of this drawing rests with JICA.
ALL MEASUREMENTS ARE IN CENTIMETERS.
• DO NOT SCALE FROM DRAWING

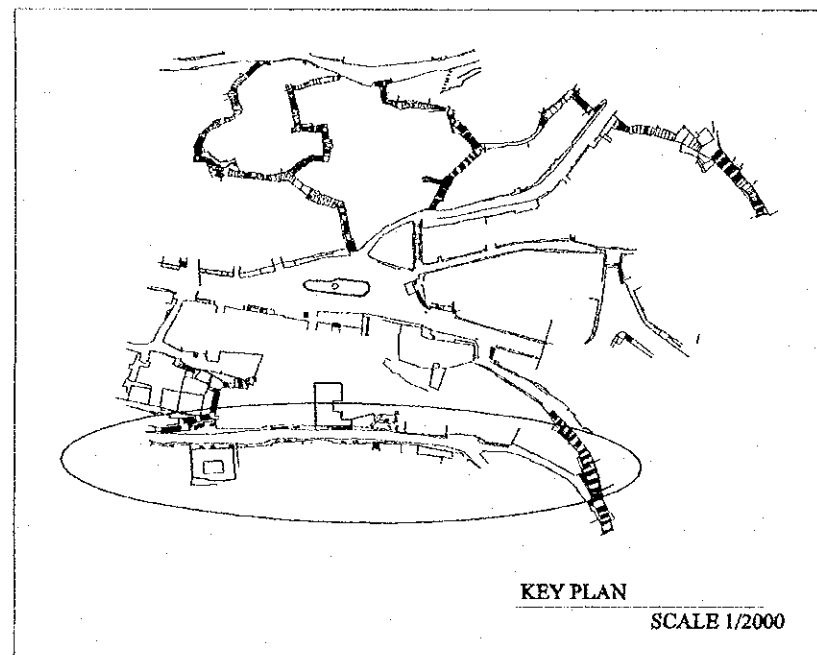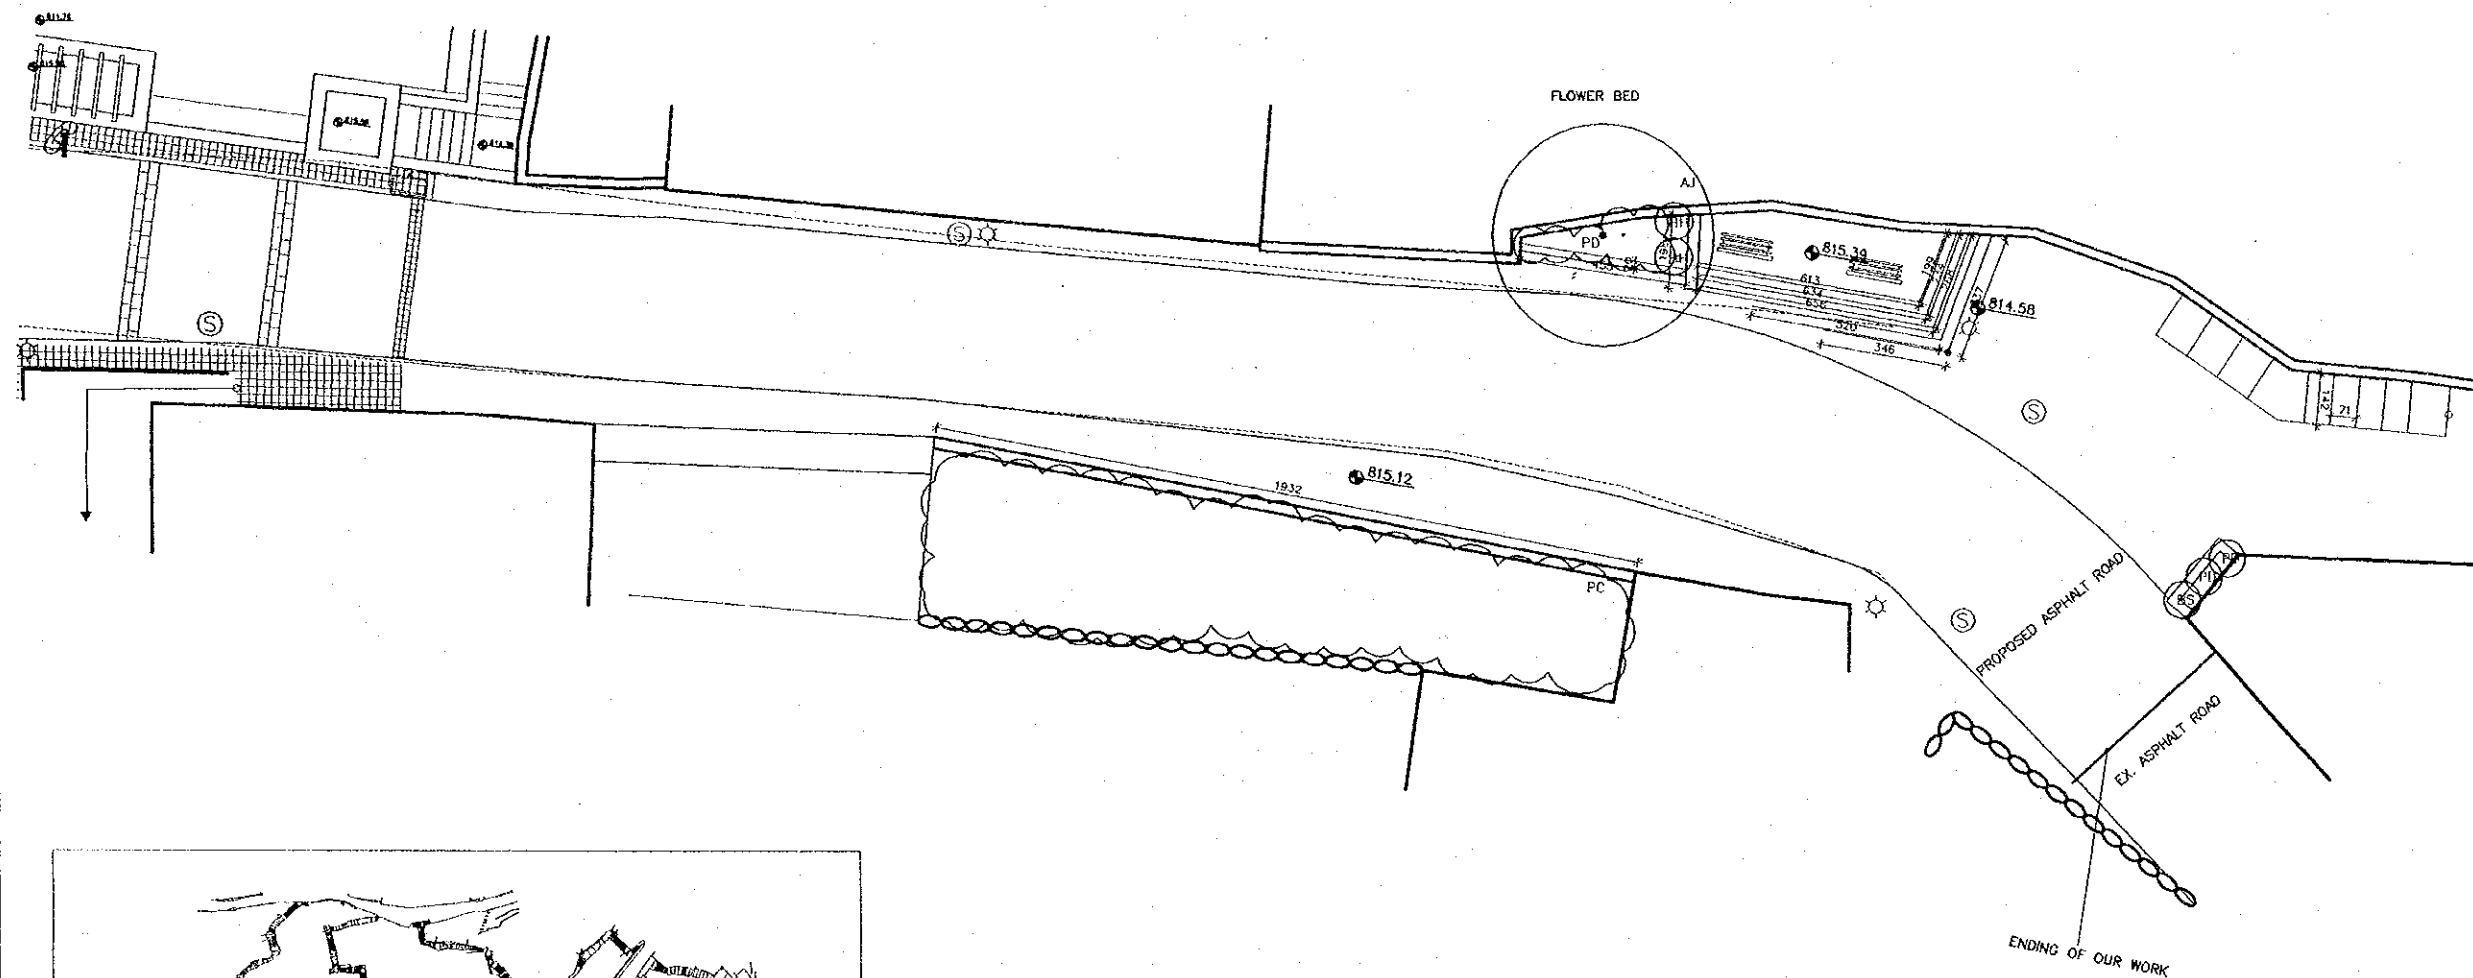

PLAN-PART-2


Designed by:
Japan International Cooperation
Agency (JICA)
JICA Study Team:
Joint Venture of
Pacific Consultants International and
Yamasita Sekkei Inc.

Subcontracted Local Consultant:
TIBAH Consultants
Architects, Engineers

DATE: JUNE-10 / 2000

Tourist Trails
Drawing Title:
Upper Jadaa Street
PLAN

Scale:
1:20 1:100 1:2000
Drawing No.:
SDLT-12

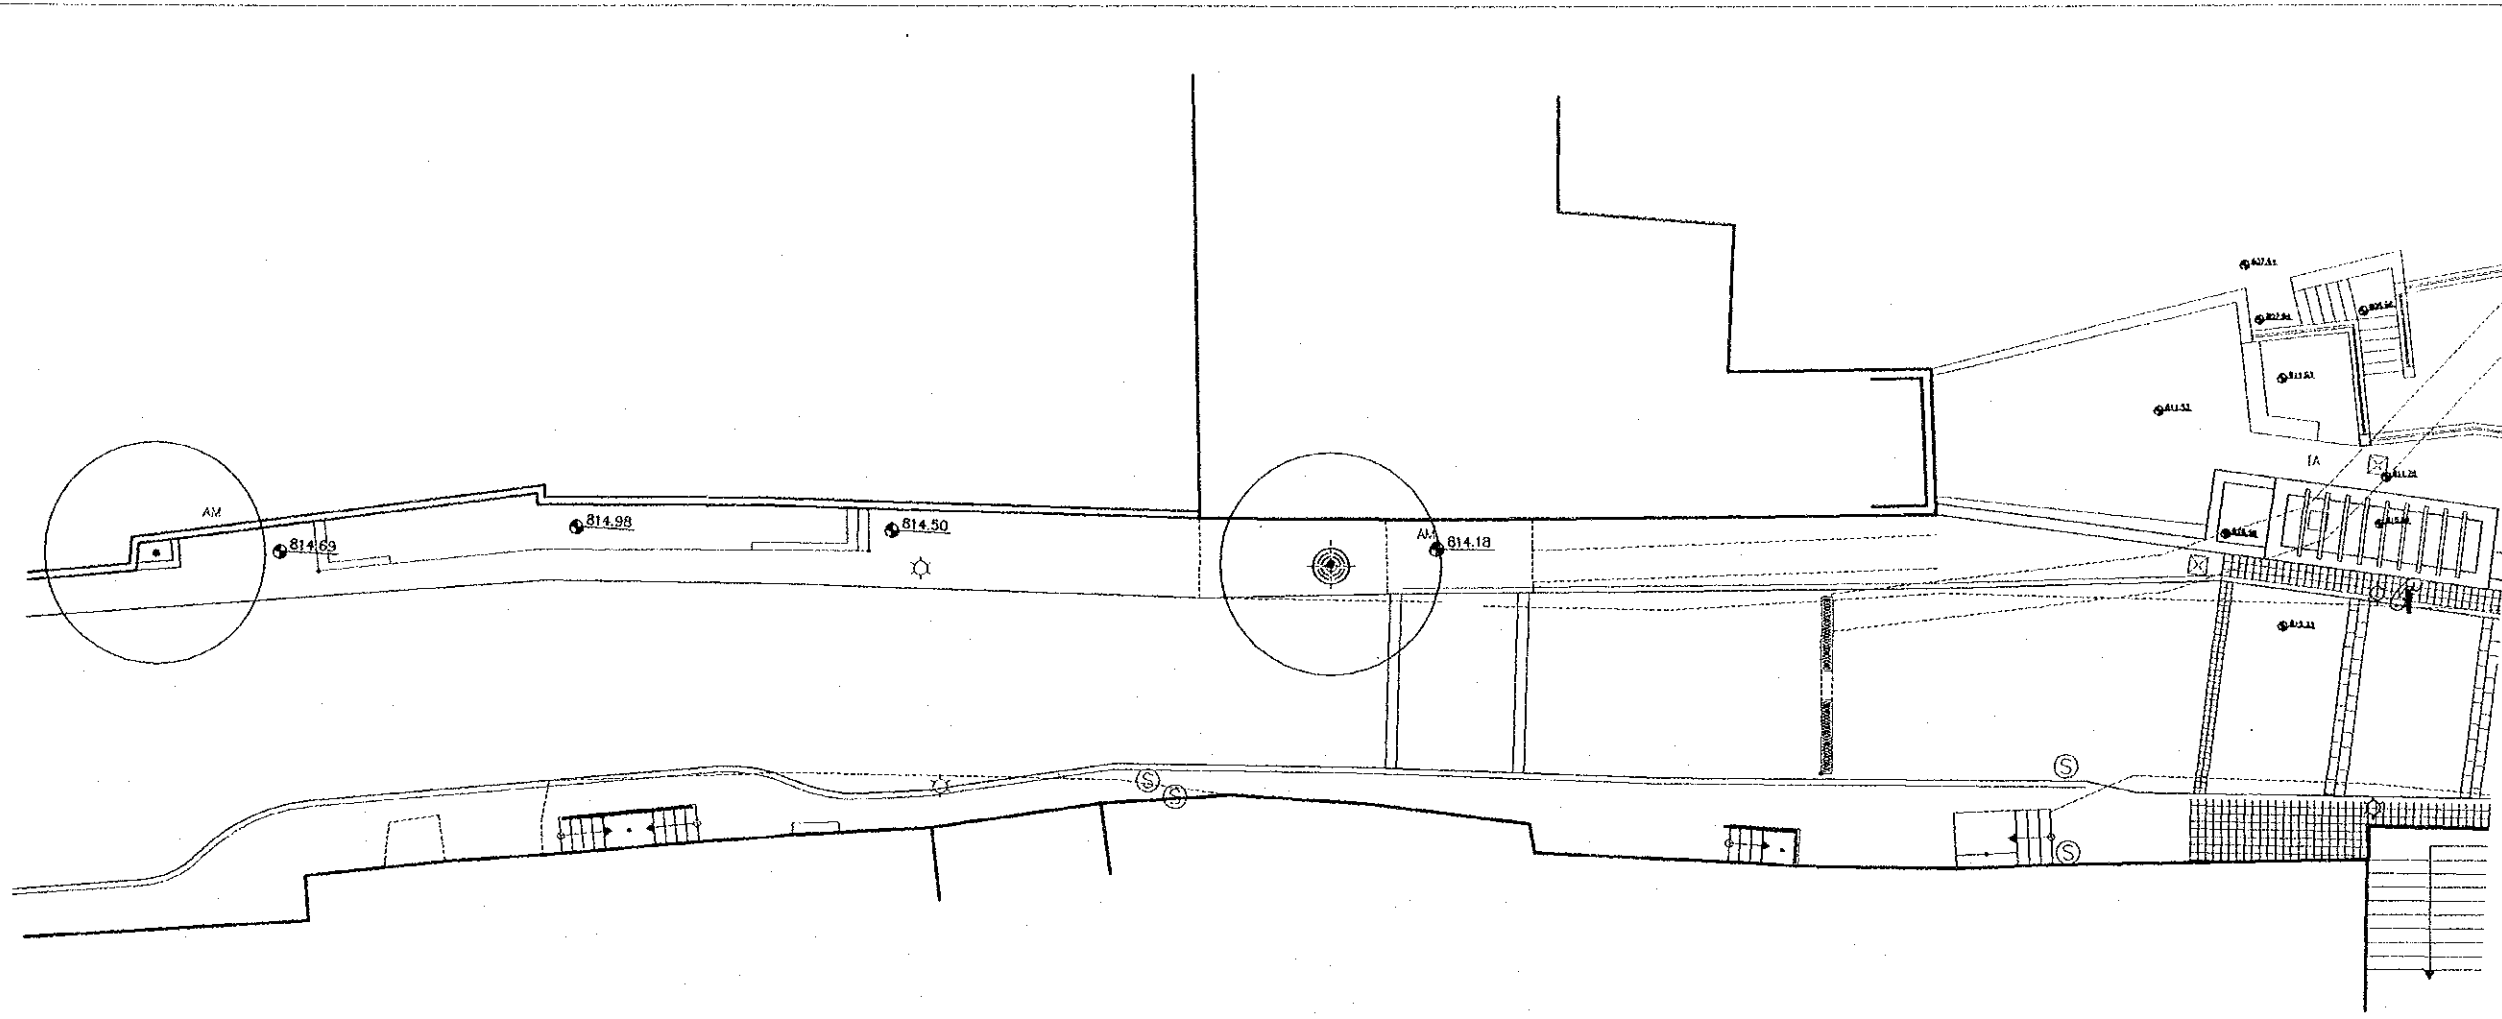


Tourism Sector Development Project
in the Hashemite Kingdom of Jordan


The Government of
the Hashemite Kingdom of Jordan
The Ministry of Tourism and Antiquities
The Ministry of Planning

Sub-Project:
Historic Old Salt Development

Note:
This detailed design has been executed by a team
of consultants as shown below in accordance with
the agreement between Japan International
Cooperation Agency (JICA) and JICA Study
Team.
The copyright of this drawing rests with JICA.
ALL MEASUREMENTS ARE IN CENTIMETERS.
- DO NOT SCALE FROM DRAWING

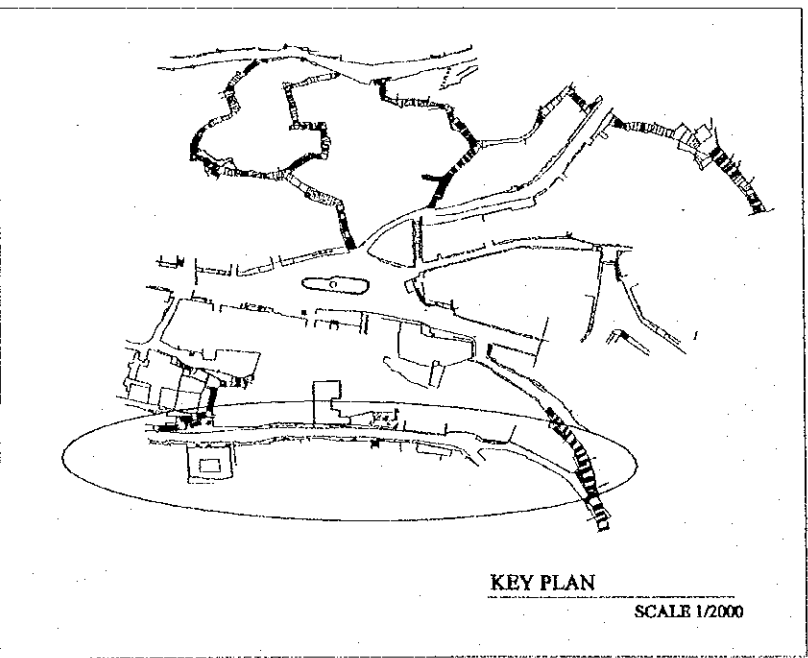

PLAN-PART-3

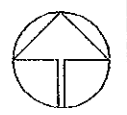

Designed by:
Japan International Cooperation
Agency (JICA)

JICA Study Team:
Joint Venture of
Pacific Consultants International and
Yamashita Sekkei Inc.



Subcontracted Local Consultant:
TIBAH Consultants
Architects, Engineers

DATE: JUNE-10 / 2000

Tourist Trails

Drawing Title:
Upper Jadaa Street
PLAN

Scale: 1:20 1:100 1:2000
Drawing No.: SD.LT-13

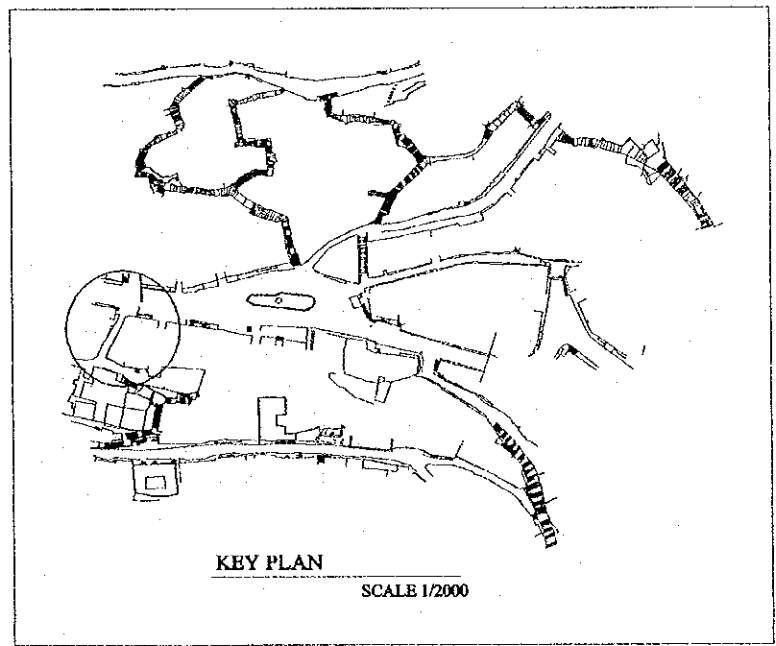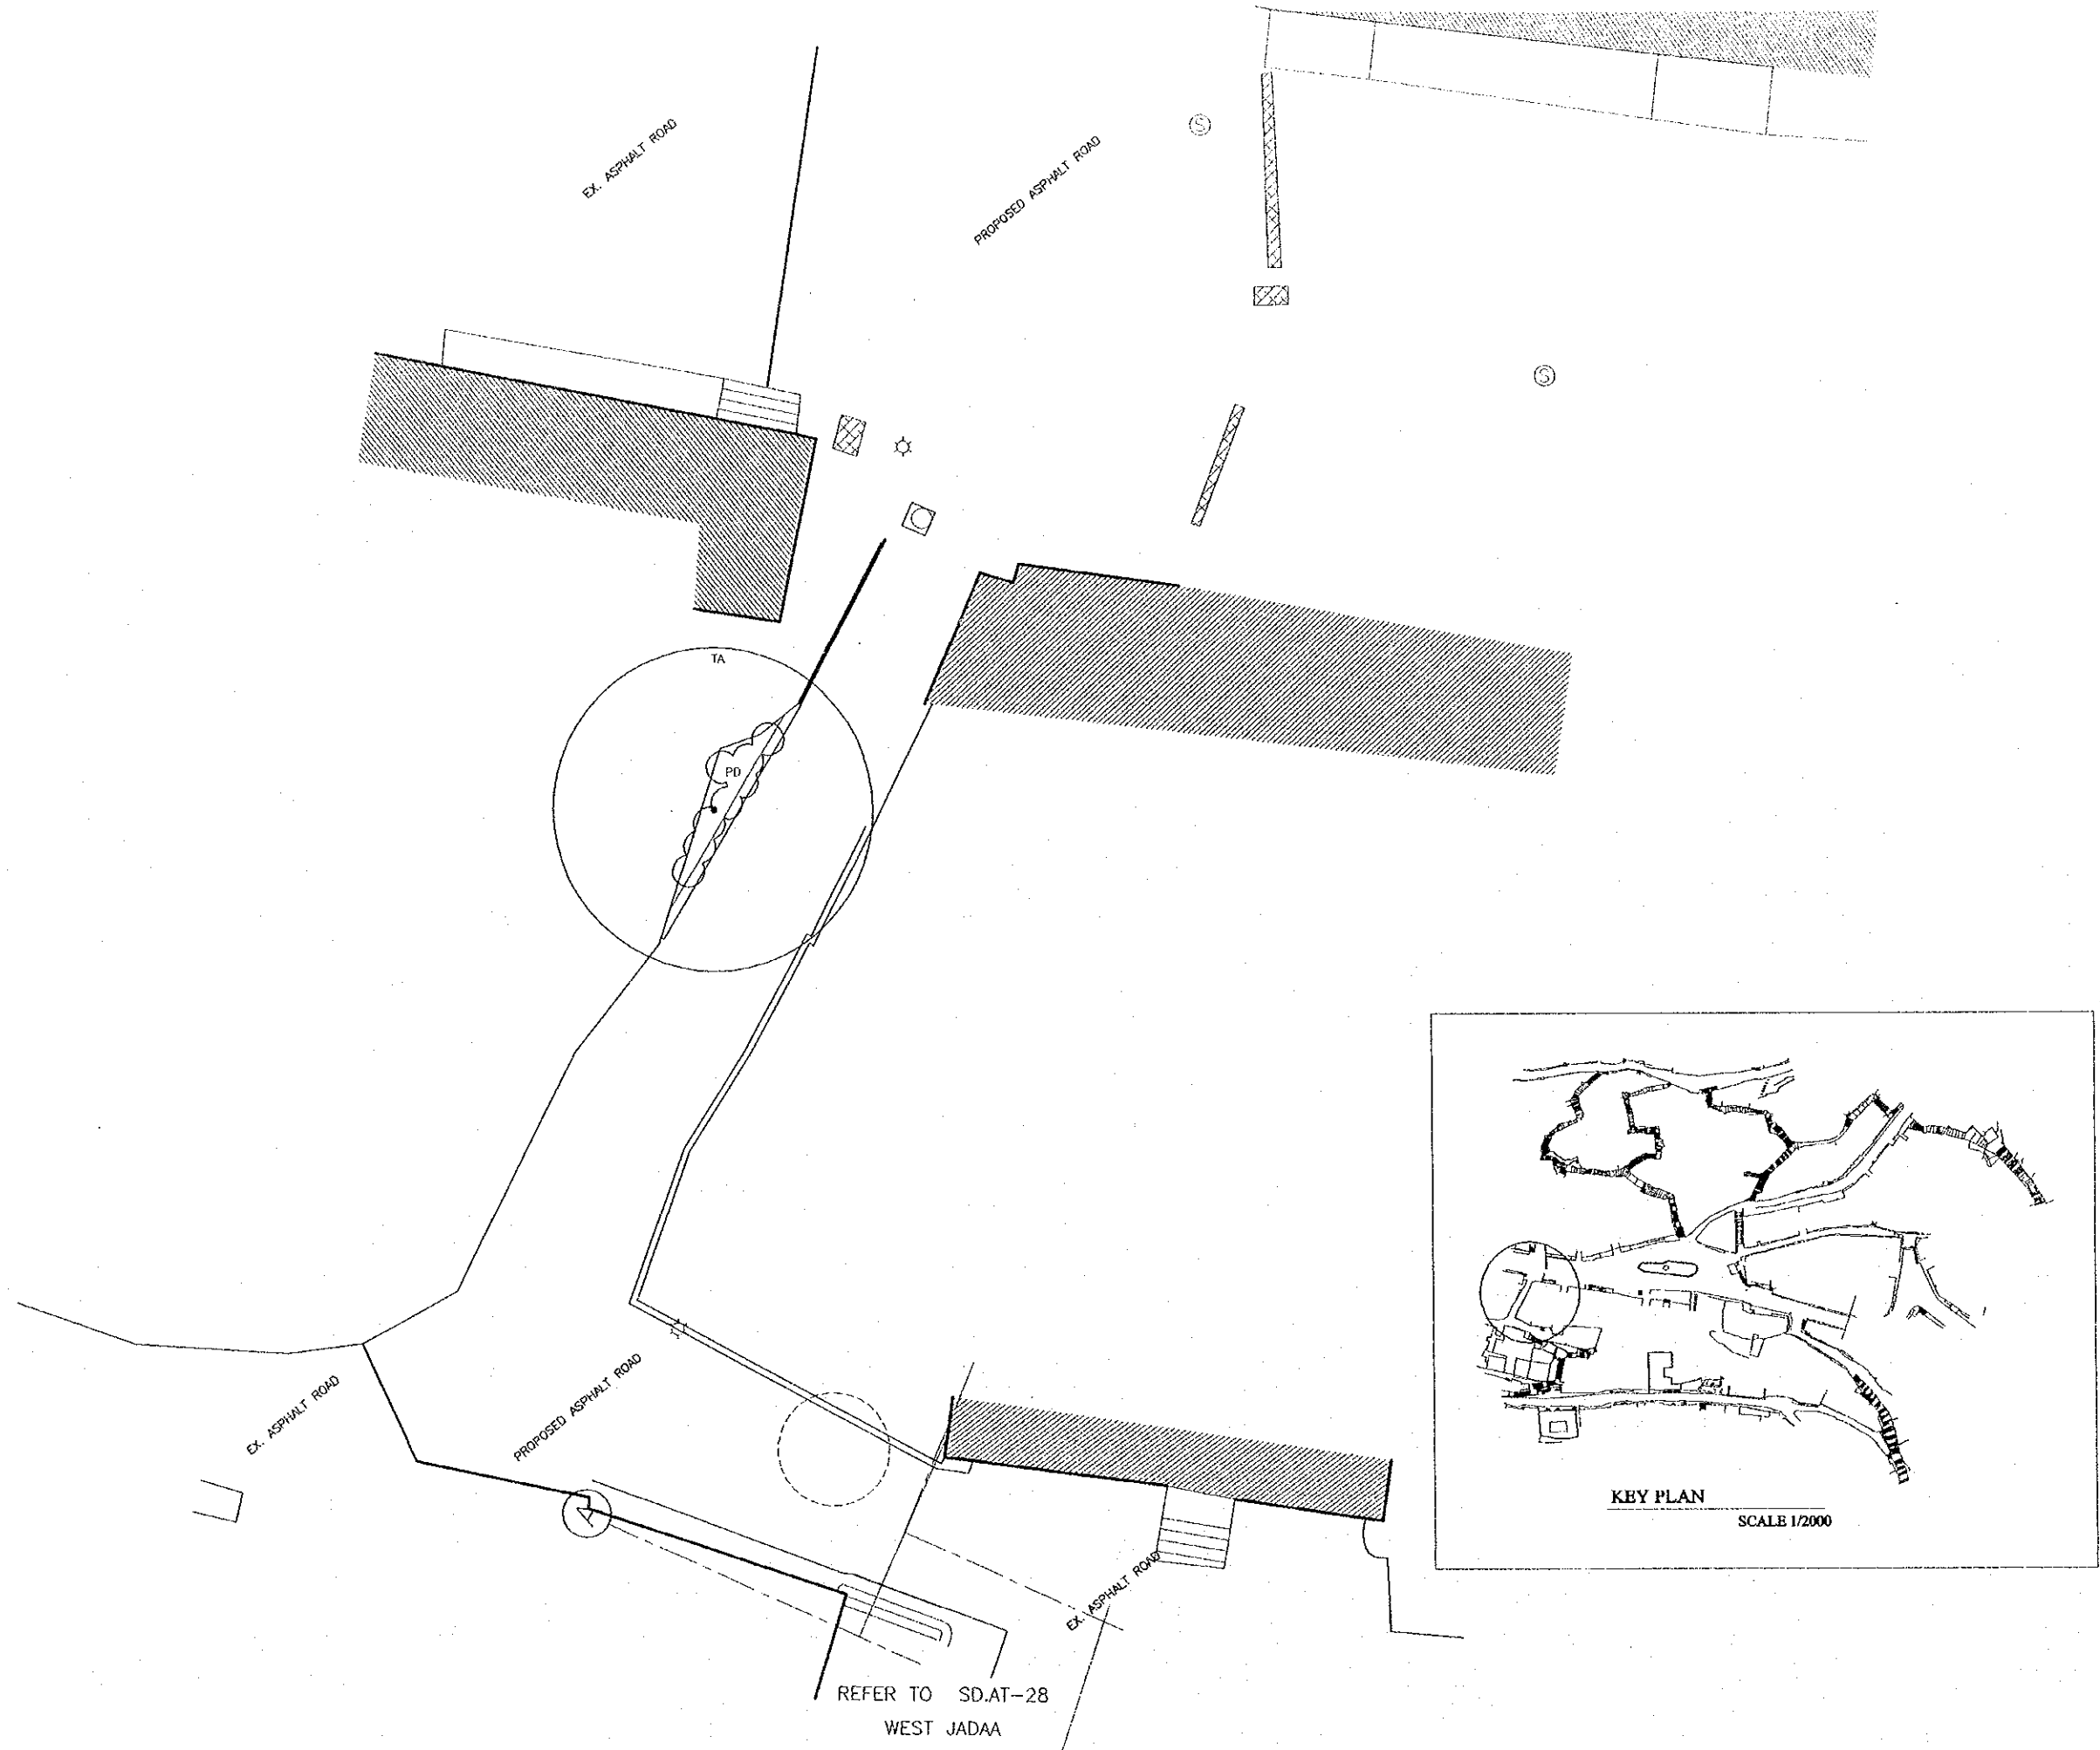

REFER TO SD.AT-28
WEST JADAA

Tourism Sector Development Project
in the Hashemite Kingdom of Jordan

The Government of
the Hashemite Kingdom of Jordan
The Ministry of Tourism and Antiquities
The Ministry of Planning

Sub-Project:
Historic Old Salt Development

Note:
This detailed design has been executed by a team of consultants as shown below in accordance with the agreement between Japan International Cooperation Agency (JICA) and JICA Study Team.
The copyright of this drawing rests with JICA.
ALL MEASUREMENTS ARE IN CENTIMETERS.
• DO NOT SCALE FROM DRAWING

Designed by:
Japan International Cooperation Agency (JICA)

JICA Study Team:
Joint Venture of
Pacific Consultants International and
Yamasita Sekkei Inc.

Subcontracted Local Consultant:
TIBAH Consultants
Architects, Engineers

DATE: JUNE-10 / 2000

Tourist Trails
Drawing Title:
Lower West Jadaa Street
plan

Scale: 1:100
Drawing No.: SD.LT-14






Tourism Sector Development Project
in the Hashemite Kingdom of Jordan

The Government of
the Hashemite Kingdom of Jordan
The Ministry of Tourism and Antiquities
The Ministry of Planning

Sub-Project:
Historic Old Salt Development

Note:
This detailed design has been executed by a team
of consultants as shown below in accordance with
the agreement between Japan International
Cooperation Agency (JICA) and JICA Study
Team.

The copyright of this drawing rests with JICA.
* ALL MEASUREMENTS ARE IN CENTIMETERS.
* DO NOT SCALE FROM DRAWING

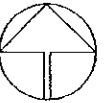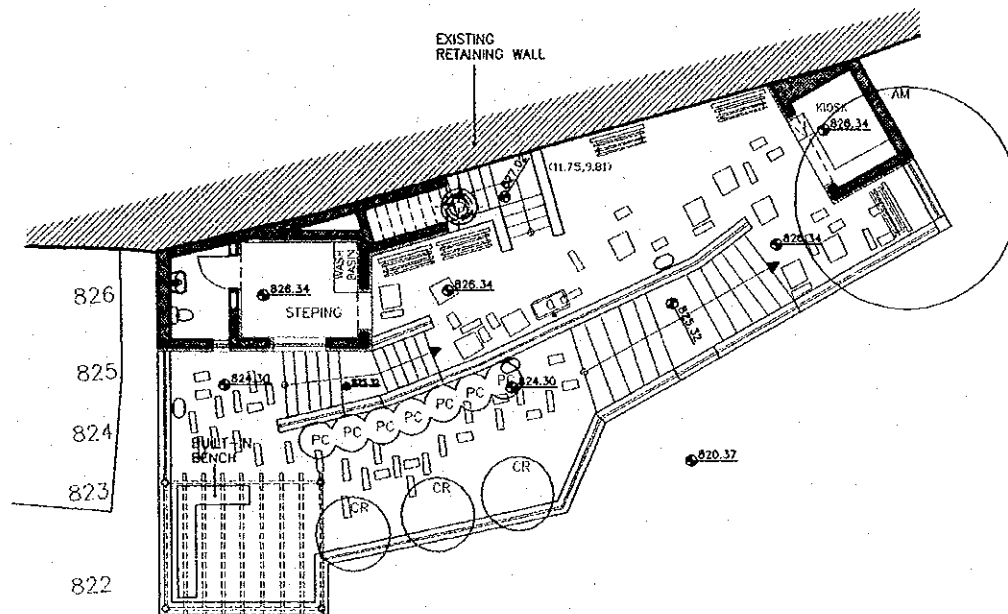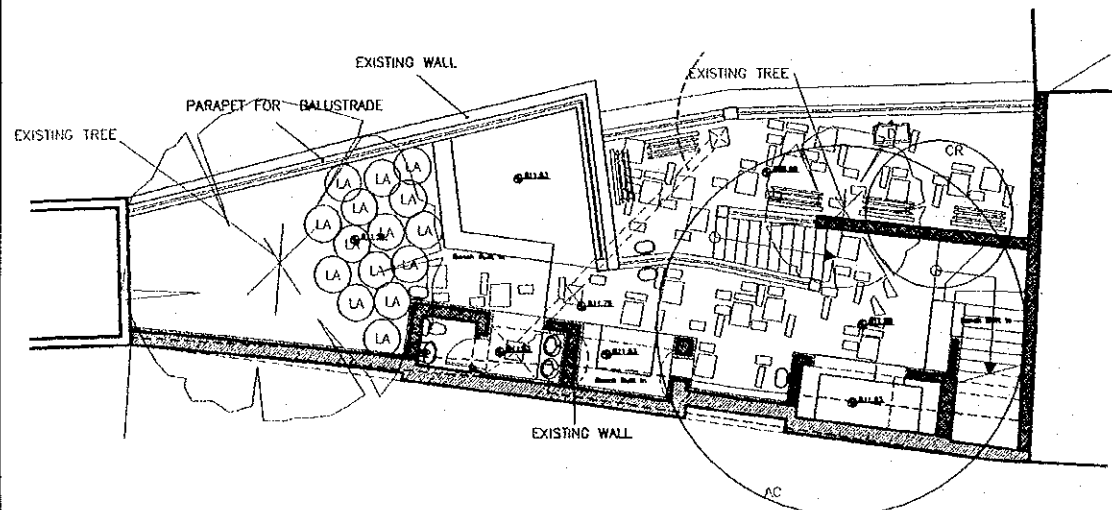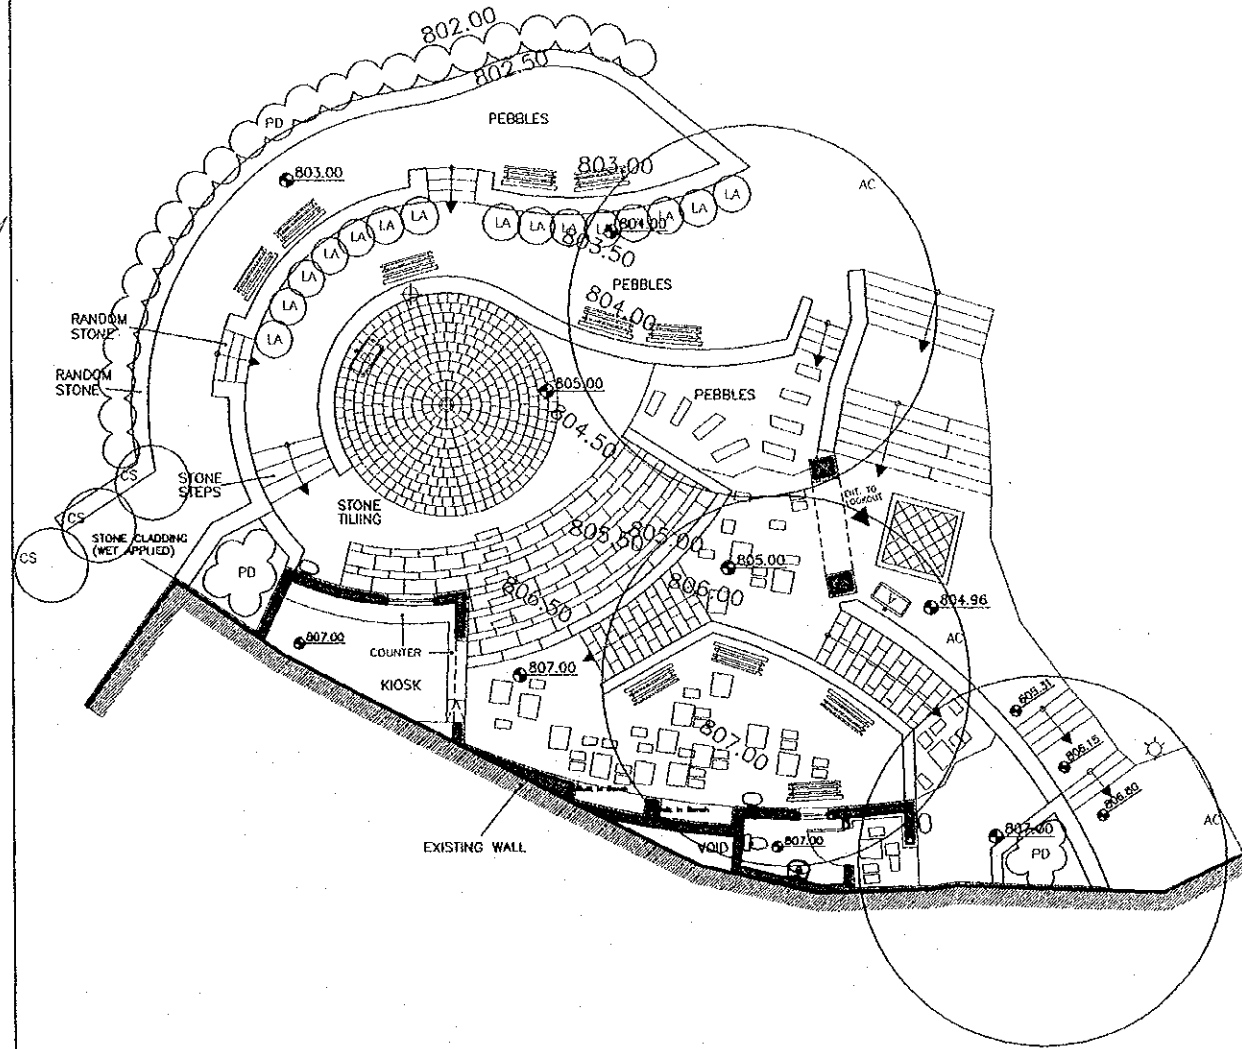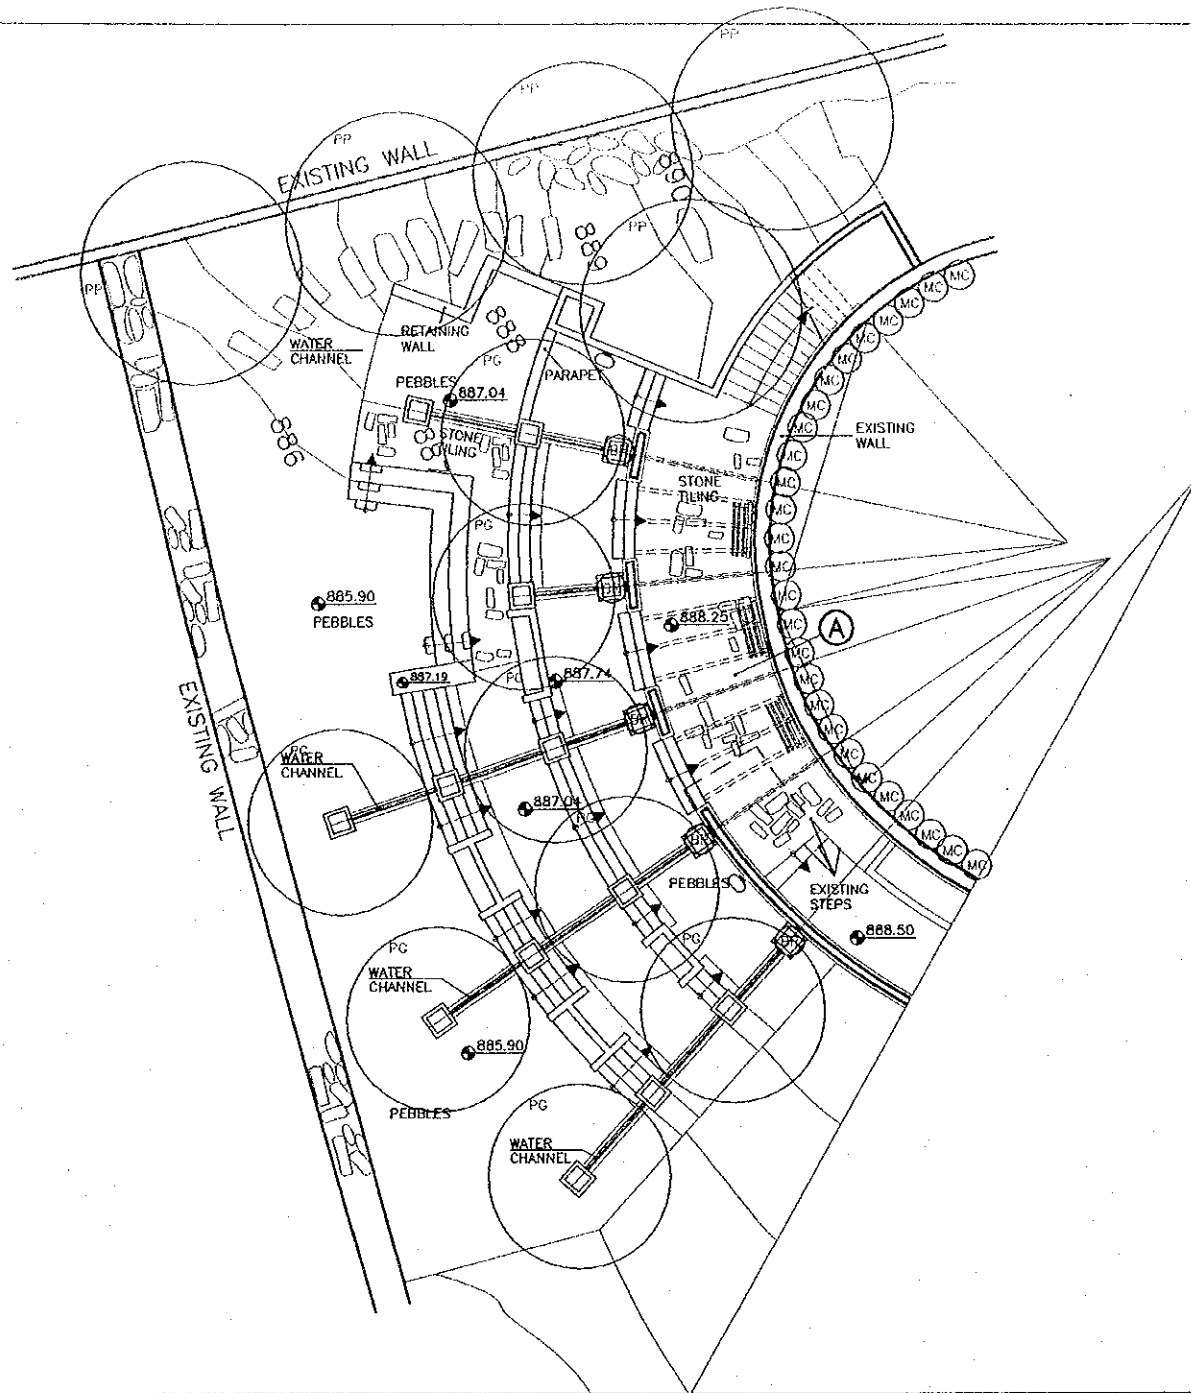

Designed by:
Japan International Cooperation
Agency (JICA)

JICA Study Team:
Joint Venture of
Pacific Consultants International and
Yamasita Sekkei Inc.

Subcontracted Local Consultant:
TIBAH Consultants
Architects, Engineers

DATE | JUNE-10 / 2000

LOOKOUTS:SOFTSCAPE
PLAN

Drawing Title:
LookoutS
Softscape Plans


Scale: | Drawing No.:
1:100 | SD.LL-01

Tourism Sector Development Project
In the Hashemite Kingdom of Jordan

The Government of
the Hashemite Kingdom of Jordan
The Ministry of Tourism and Antiquities
The Ministry of Planning


Sub-Project:
Historic Old Salt Development

Note:
This detailed design has been executed by a team
of consultants as shown below in accordance with
the agreement between Japan International
Cooperation Agency (JICA) and JICA Study
Team.
The copyright of this drawing rests with JICA.
• ALL MEASUREMENTS ARE IN CENTIMETERS.
• DO NOT SCALE DRAWINGS.

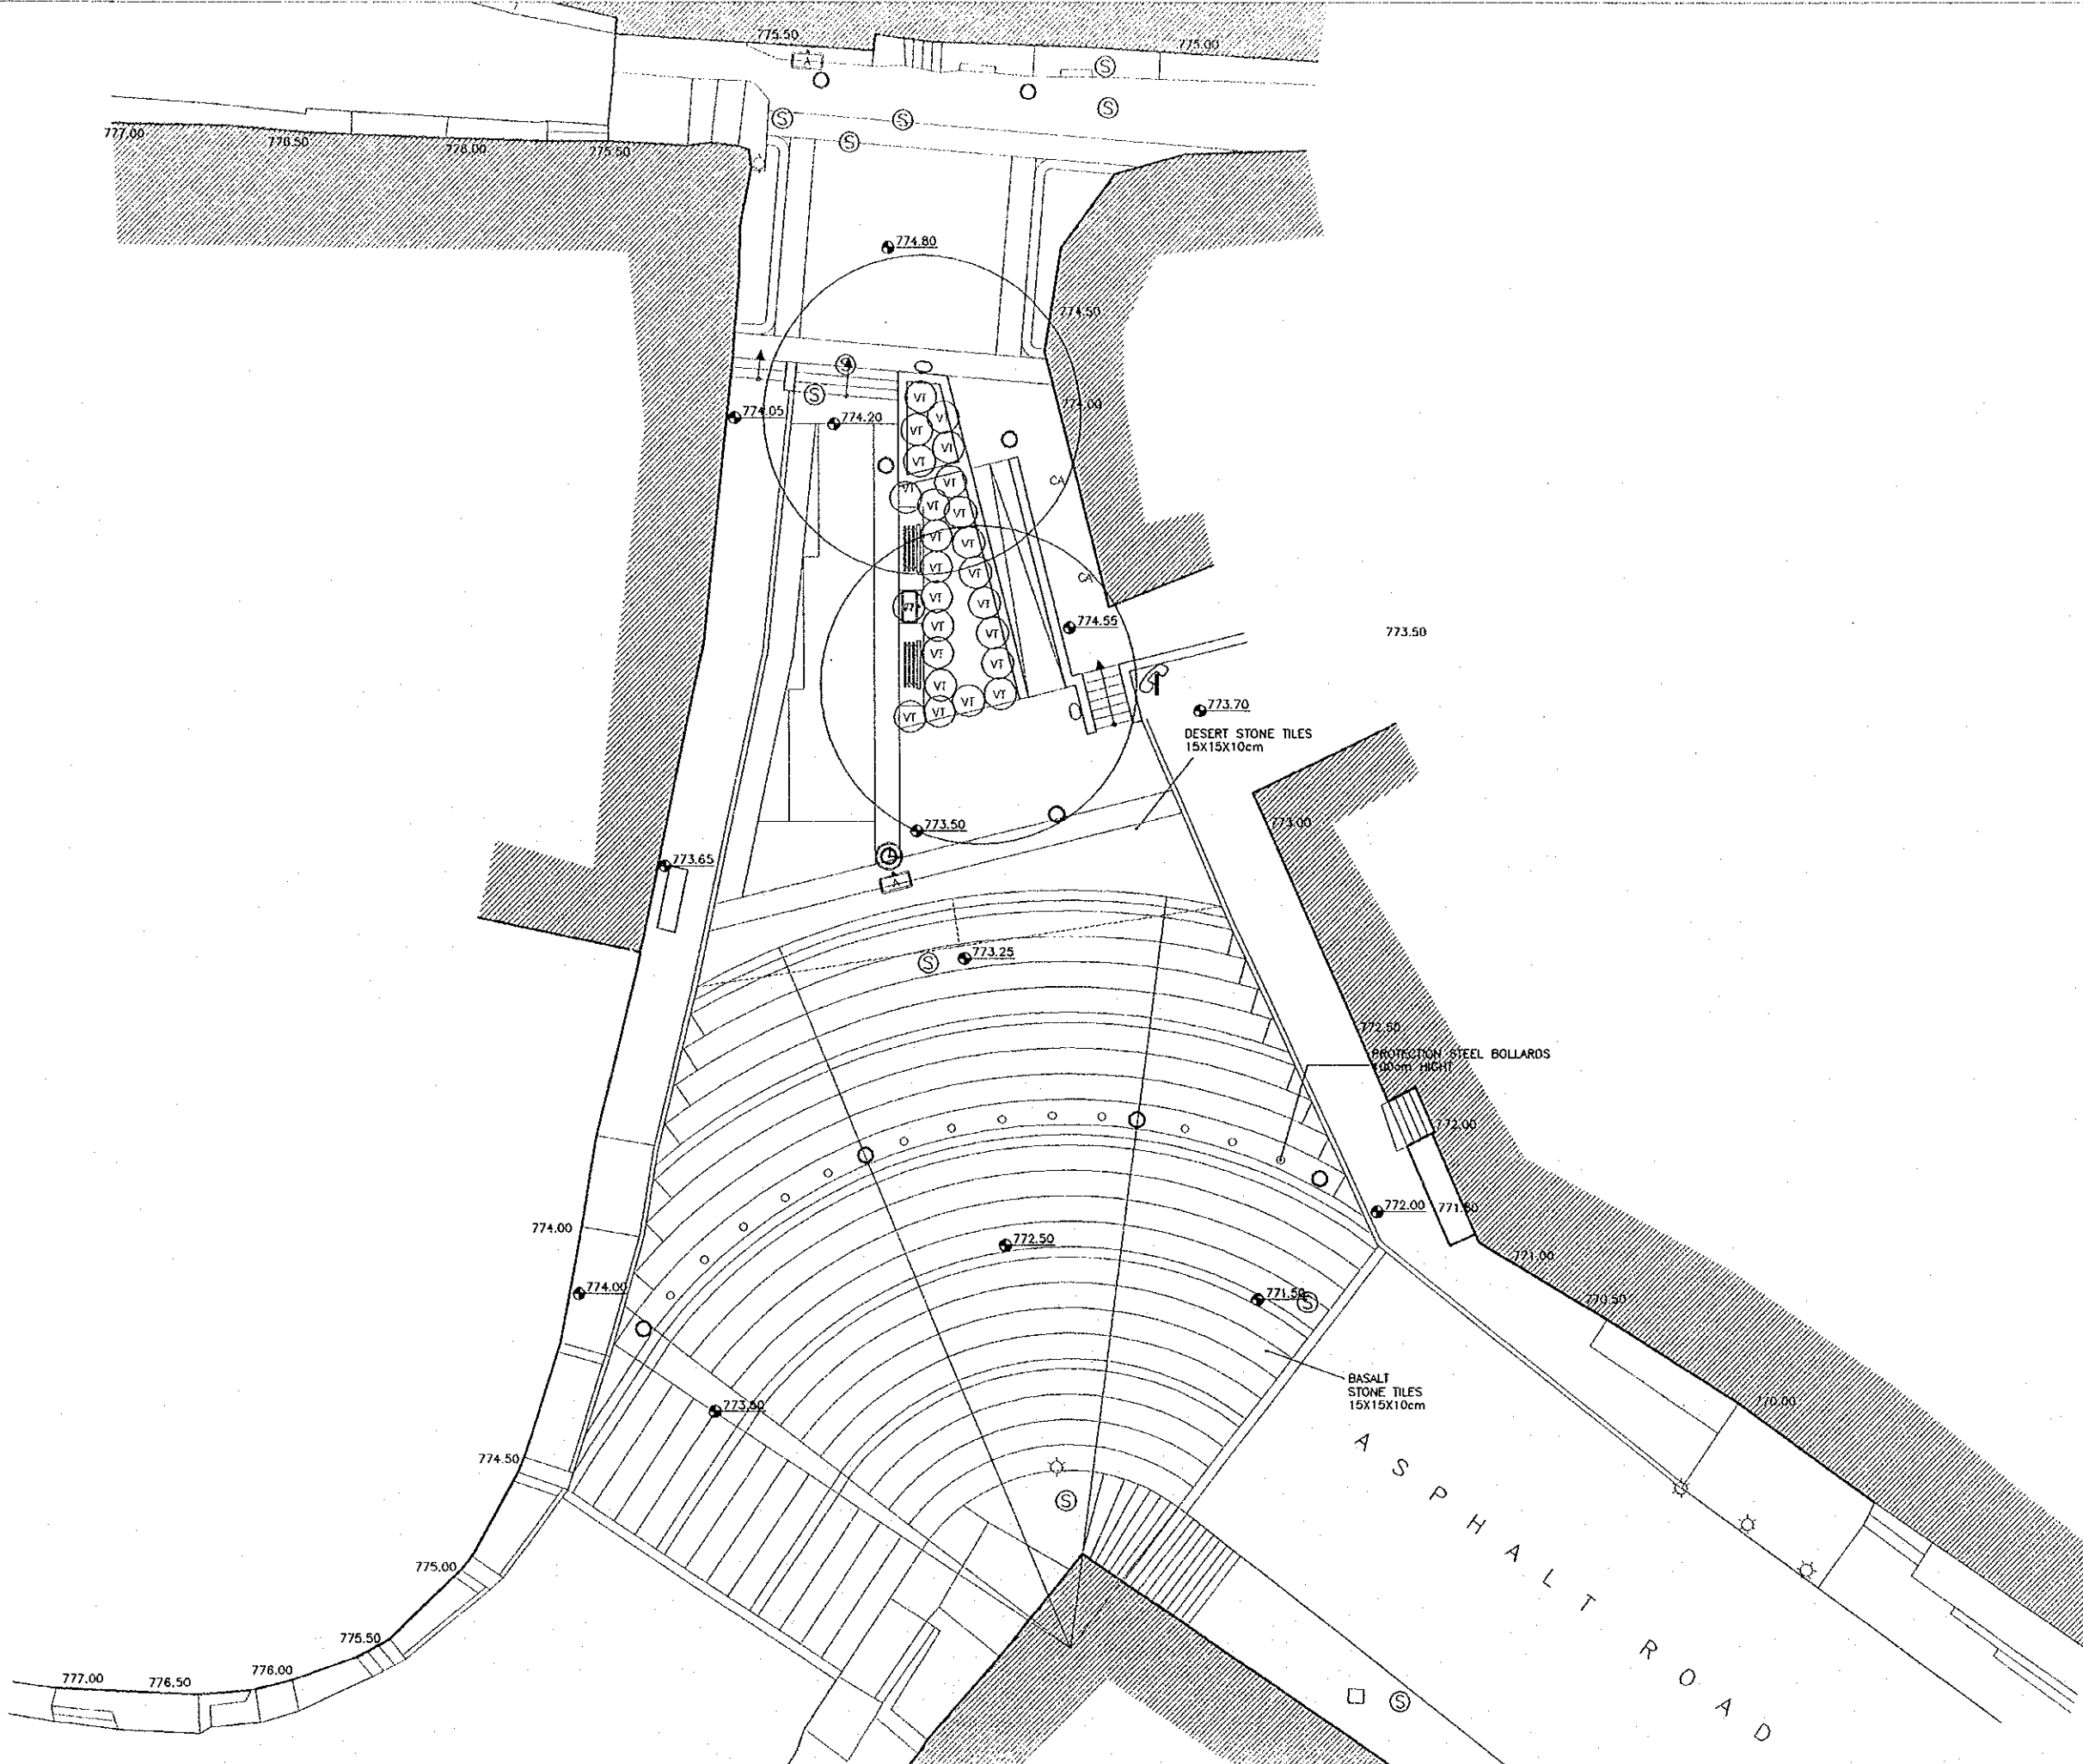

Designed by:
Japan International Cooperation
Agency (JICA)

JICA Study Team:
Joint Venture of
Pacific Consultants International and
Yamasita Sekkei Inc.

Subcontracted Local Consultant:
TIBAH Consultants
Architects, Engineers


DATE: JUNE- 10 / 2000

Tourist Trails
Drawing Title:
Plazas: Baladieh
General Plan


Scale: 1:100
Drawing No.: SD.LP-02

Tourism Sector Development Project
in the Hashemite Kingdom of Jordan

The Government of
the Hashemite Kingdom of Jordan
The Ministry of Tourism and Antiquities
The Ministry of Planning

Sub-Project:
Historic Old Salt Development

Note:
This detailed design has been executed by a team
of consultants as shown below in accordance with
the agreement between Japan International
Cooperation Agency (JICA) and JICA Study
Team.
The copyright of this drawing rests with JICA.
• ALL MEASUREMENTS ARE IN CENTIMETERS.
• DO NOT SCALE FROM DRAWING

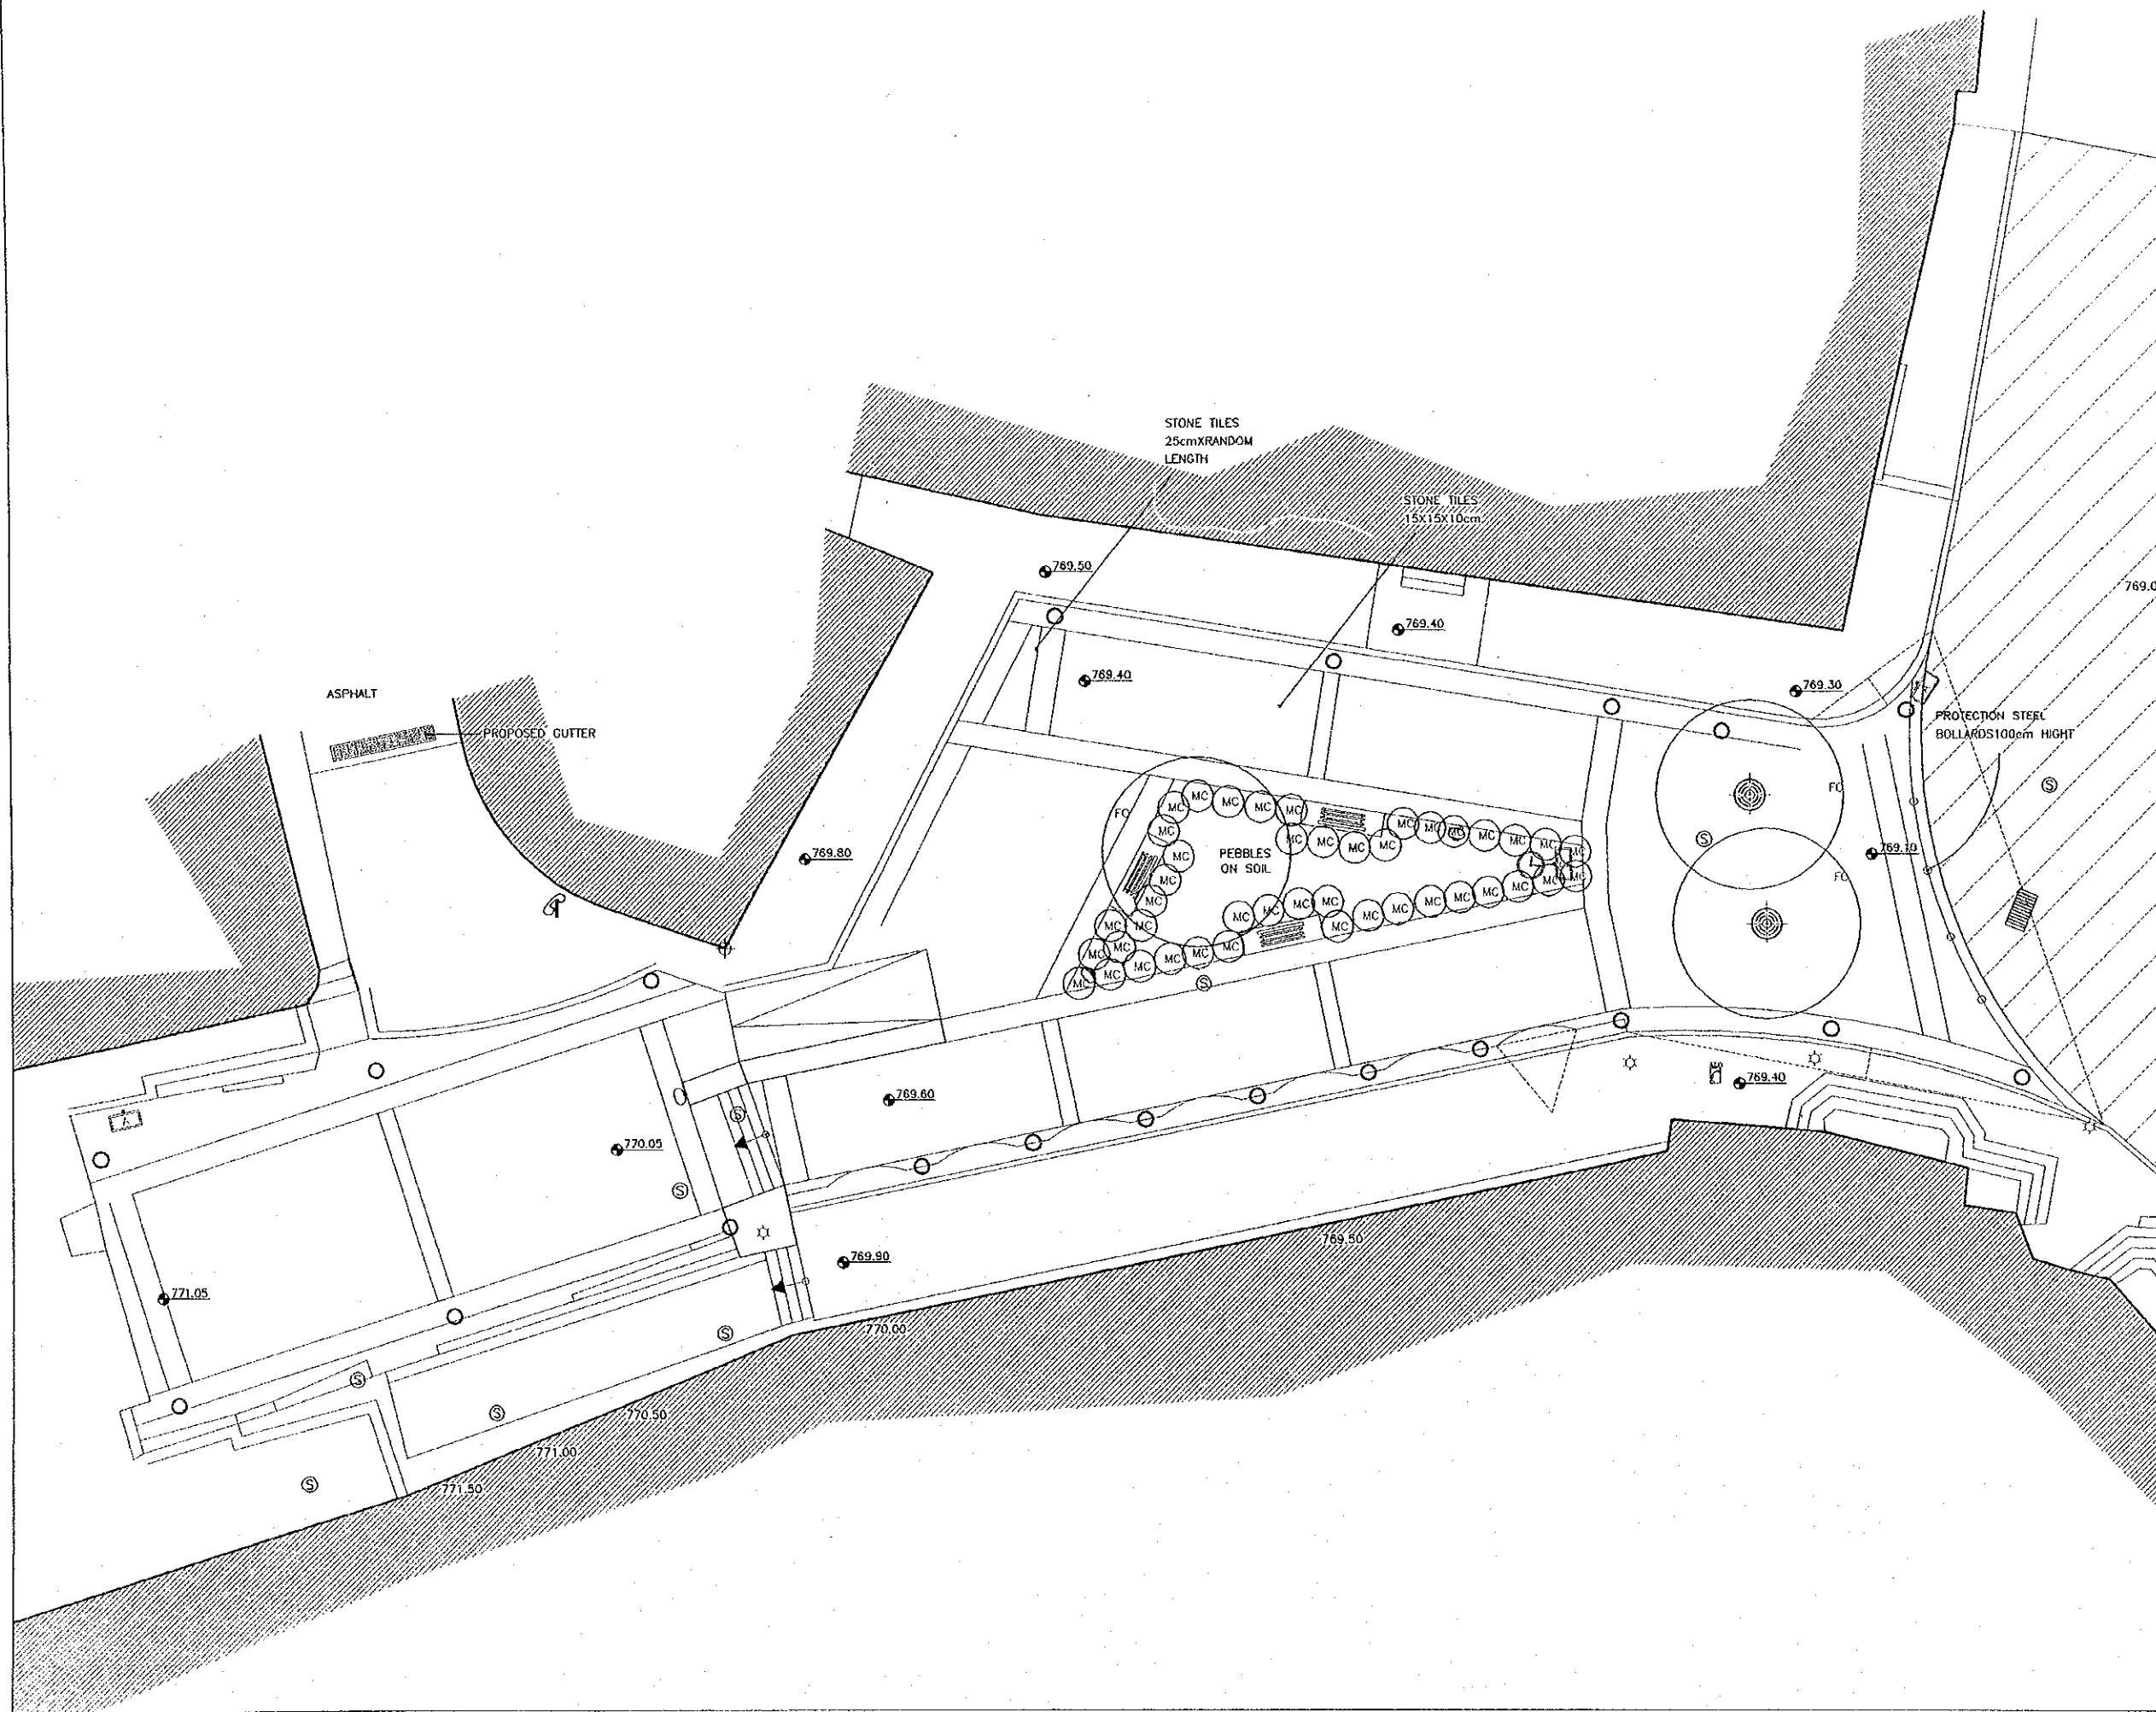

Designed by:
Japan International Cooperation
Agency (JICA)

JICA Study Team:
Joint Venture of
Pacific Consultants International and
Yamasa Sekkei Inc.

Subcontracted Local Consultant:
TIBAH Consultants
Architects, Engineers

DATE: JUNE- 10 / 2000

Tourist Trails
Drawing Title:
Plazas: Hammam
General Plan

Scale: 1:100
Drawing No.: SD.LP-03

JICA