
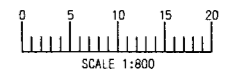
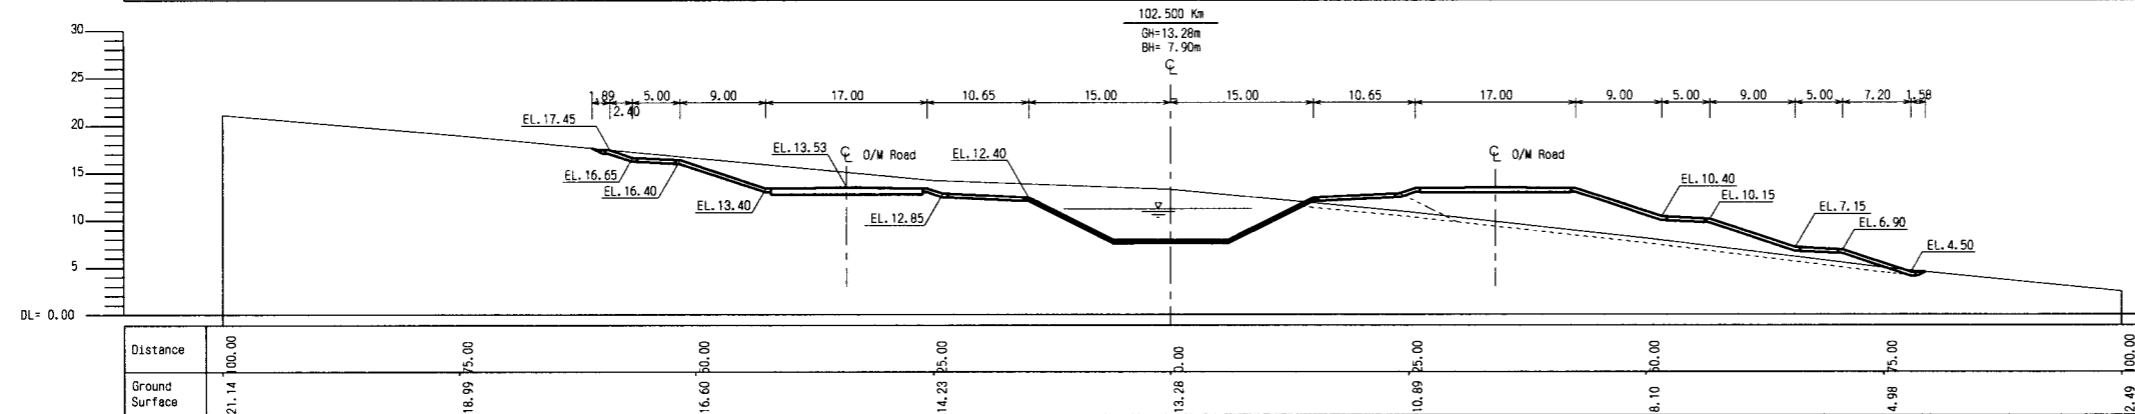
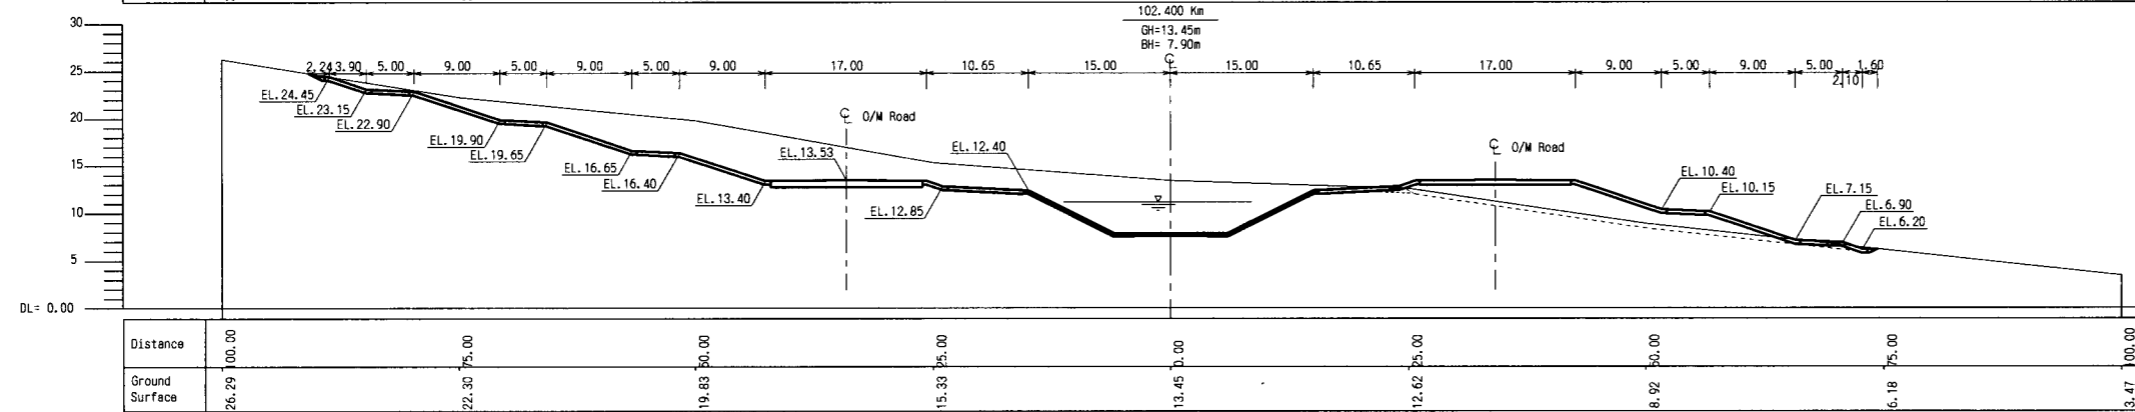
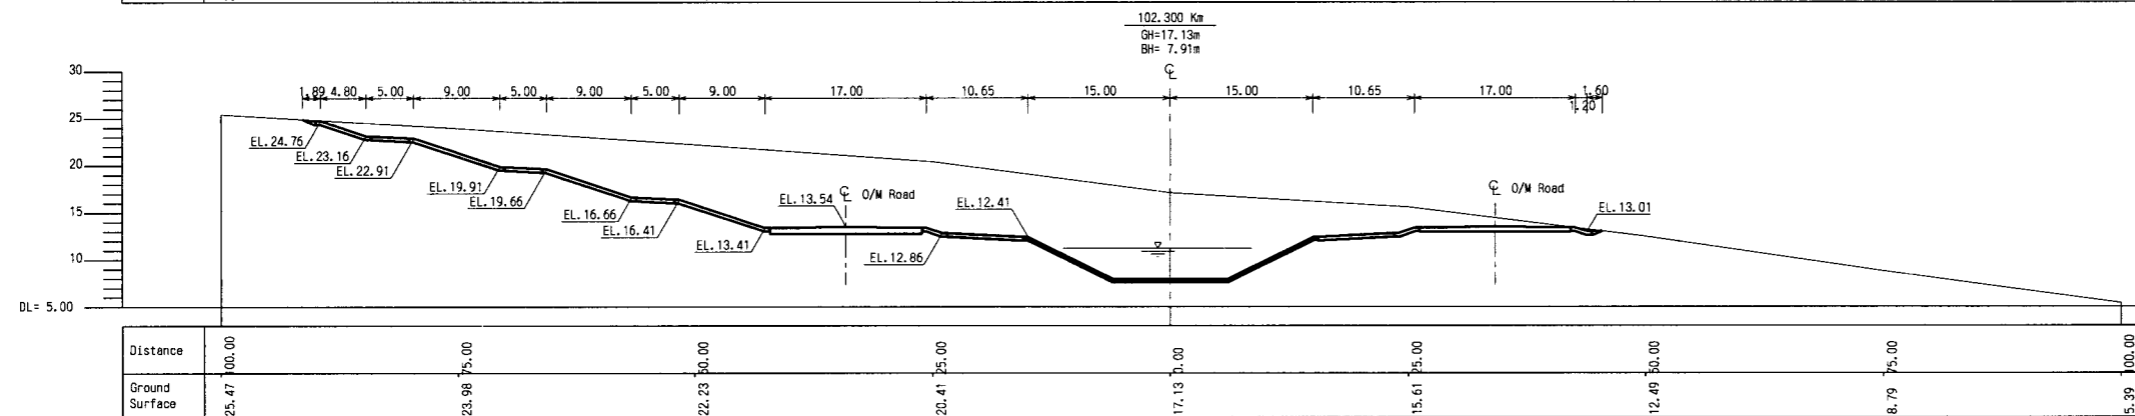
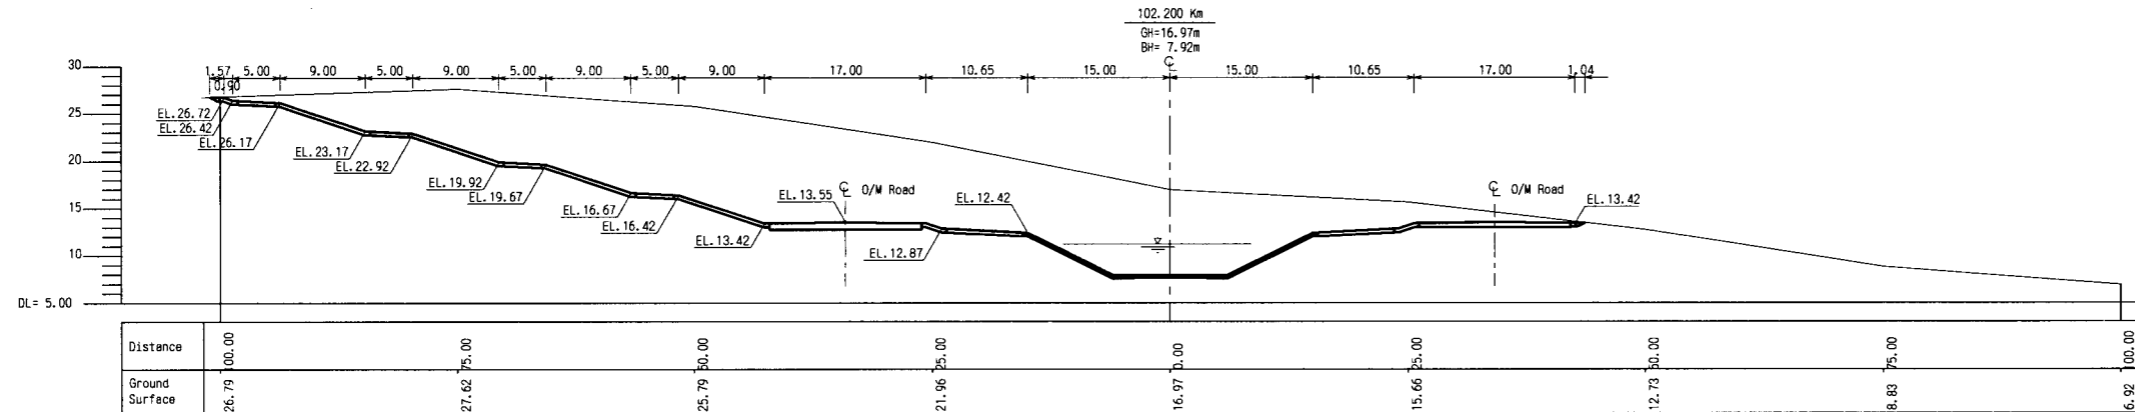


THE ARAB REPUBLIC OF EGYPT MINISTRY OF WATER RESOURCES AND IRRIGATION NORTH SINAI DEVELOPMENT ORGANIZATION  THE NORTH SINAI INTEGRATED RURAL DEVELOPMENT PROJECT (PHASE III)	
CONVEYANCE SYSTEM OF EL SHEIKH GABER EL SABBABH CANAL BETWEEN KM 86.500 AND KM 108.466  No. 2 OPEN CANAL CROSS SECTIONS BETWEEN KM 101.600 AND KM 101.800	
JAPAN INTERNATIONAL COOPERATION AGENCY (JICA) SANYU CONSULTANTS INC. PACIFIC CONSULTANTS INTERNATIONAL	
DESIGNED	
TRACED	
CHECKED	
APPROVED	
DRAWING NO.	CCL-143

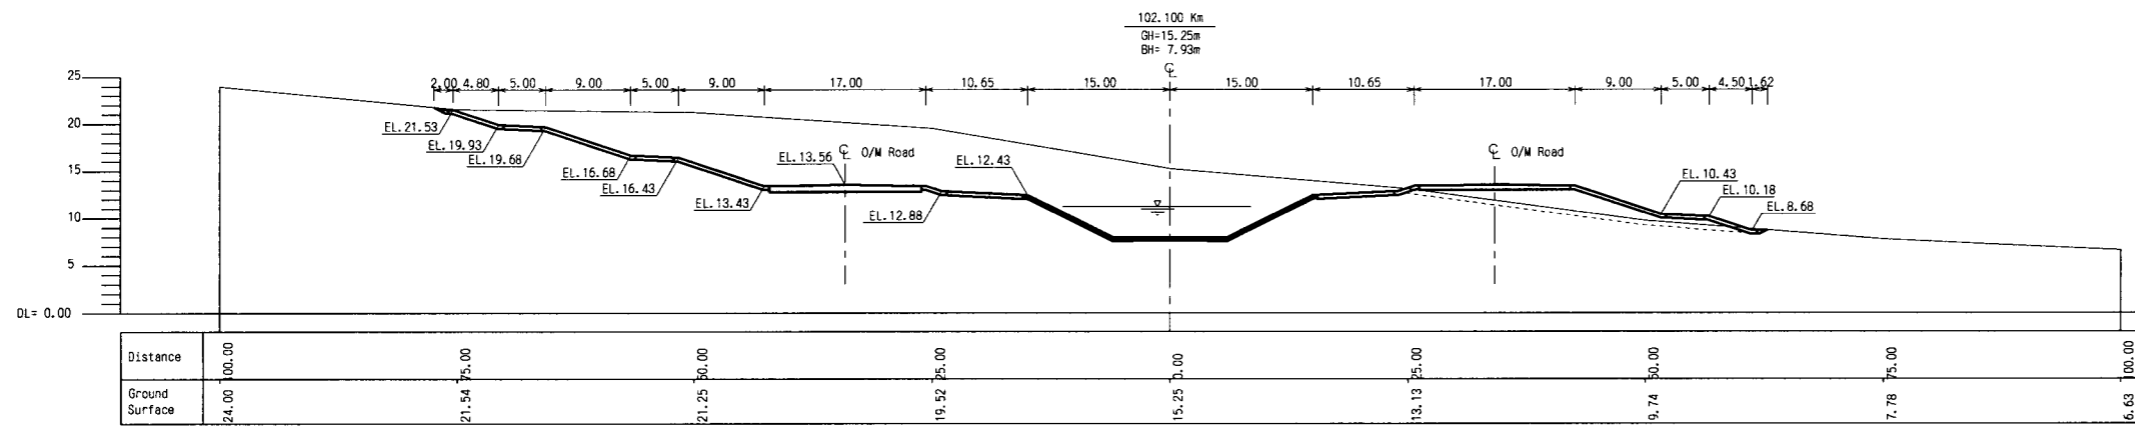

THE ARAB REPUBLIC OF EGYPT  
MINISTRY OF WATER RESOURCES AND IRRIGATION  
NORTH SINAI DEVELOPMENT ORGANIZATION







THE NORTH SINAI INTEGRATED RURAL  
DEVELOPMENT PROJECT (PHASE III)

CONVEYANCE SYSTEM OF EL SHEIKH GABER EL SABBABH CANAL  
BETWEEN KM 86.500 AND KM 108.466

No. 2 OPEN CANAL  
CROSS SECTIONS  
BETWEEN KM 102.100 AND KM 102.500

JAPAN INTERNATIONAL COOPERATION AGENCY (JICA)  
SANYU CONSULTANTS INC, PACIFIC CONSULTANTS INTERNATIONAL

DESIGNED	
TRACED	
CHECKED	
APPROVED	
DRAWING NO.	CCL-144

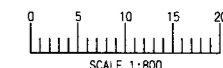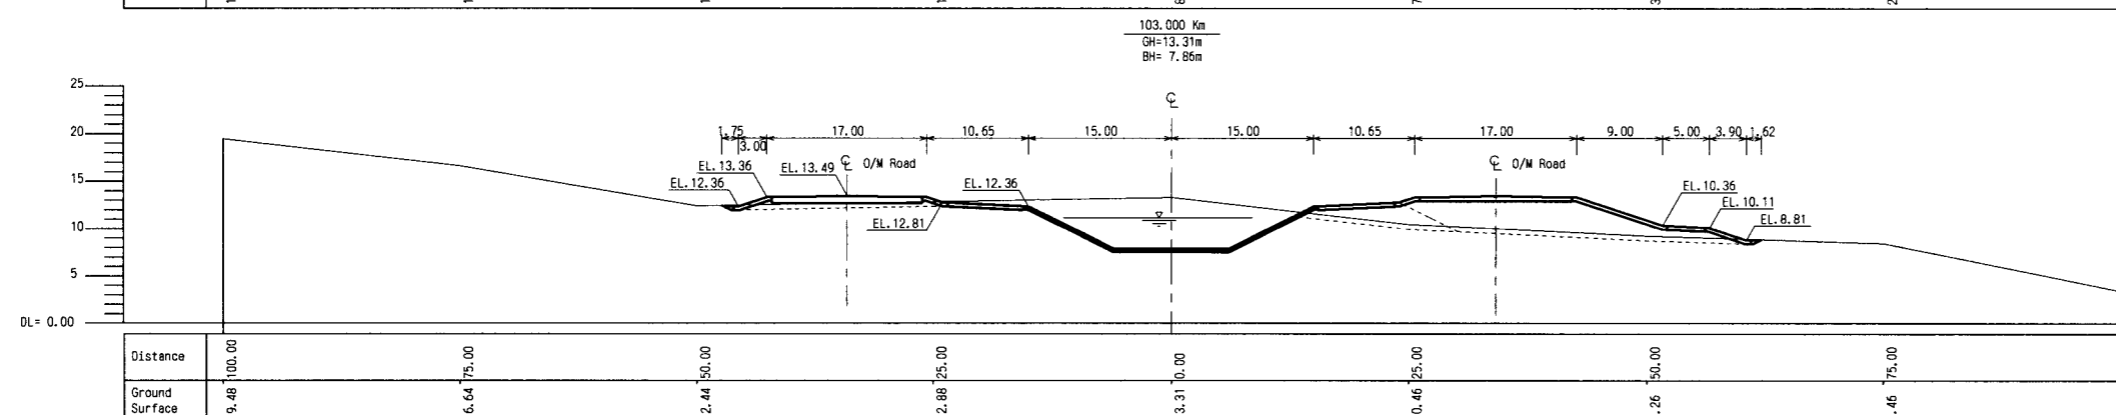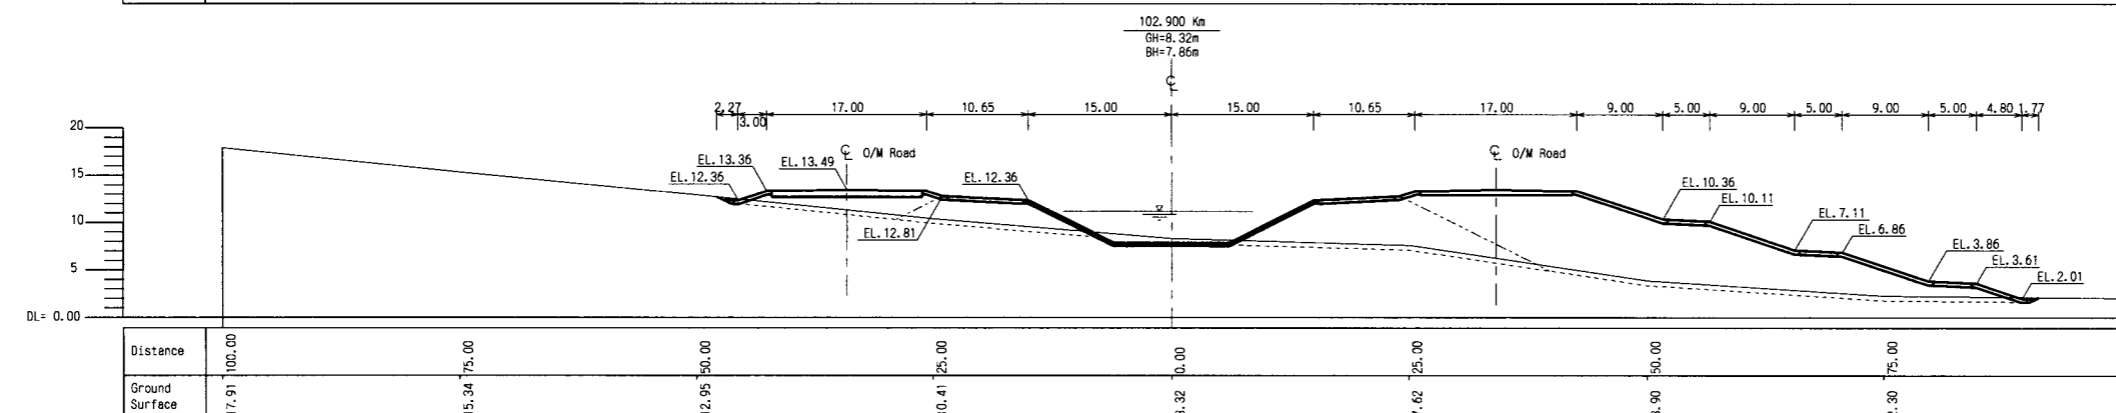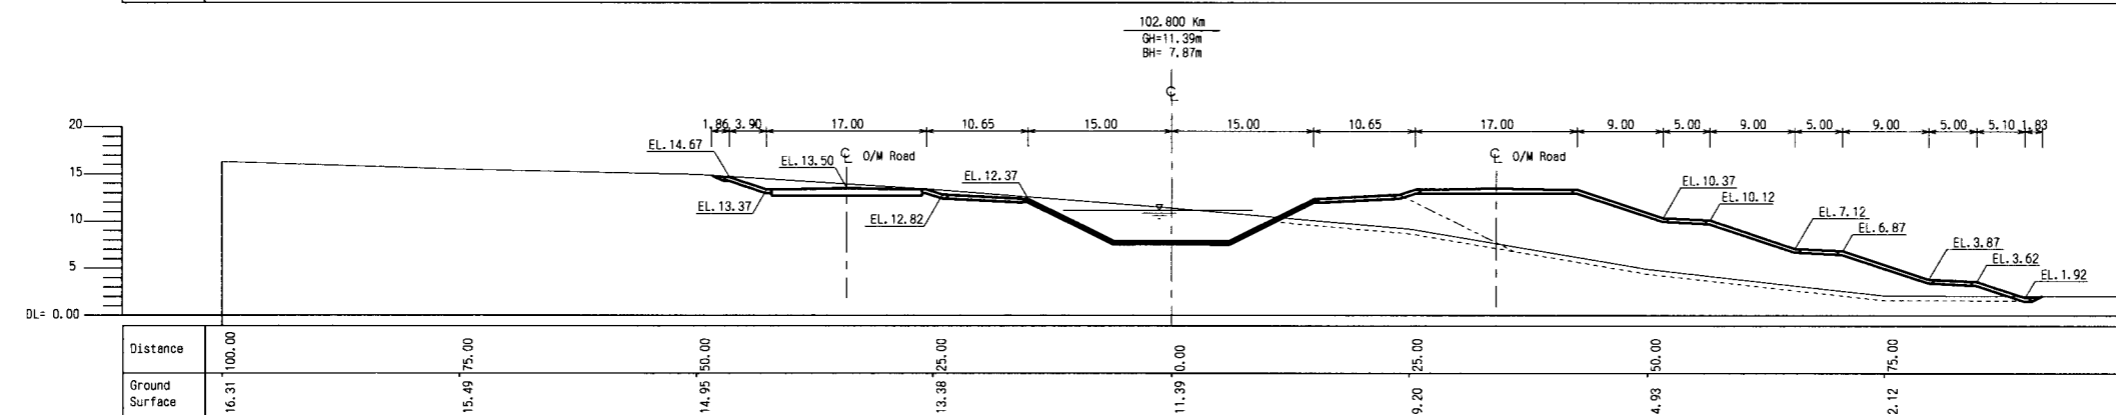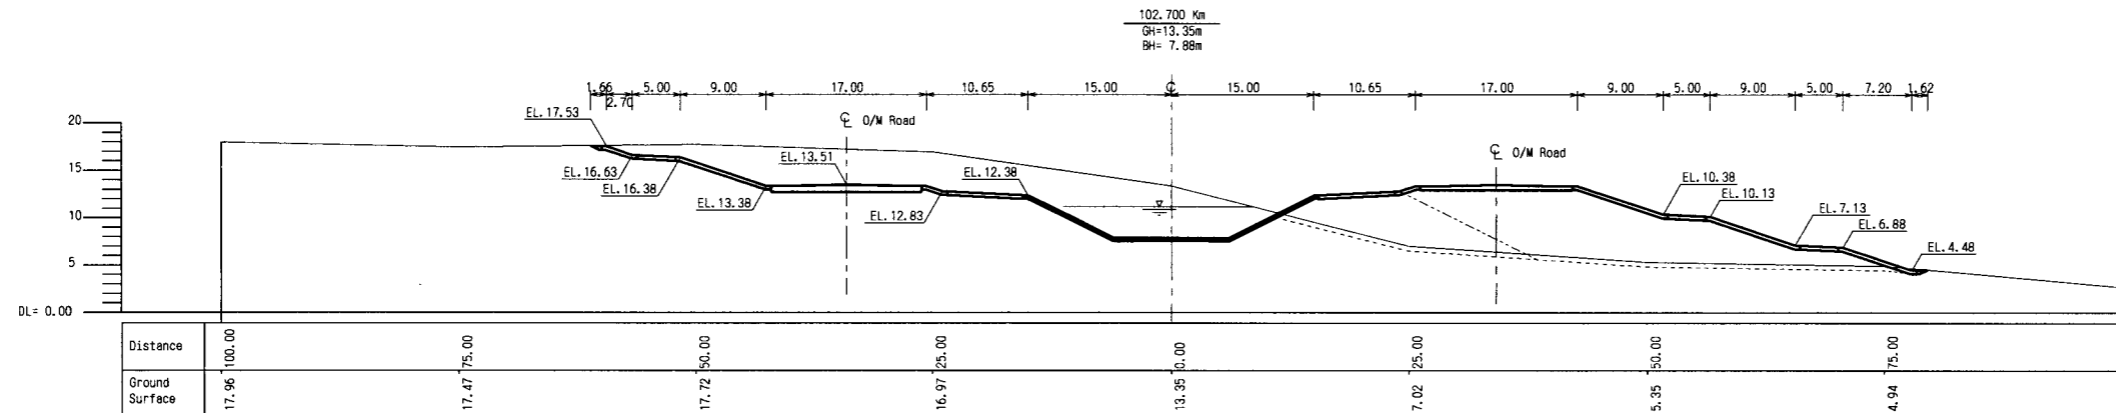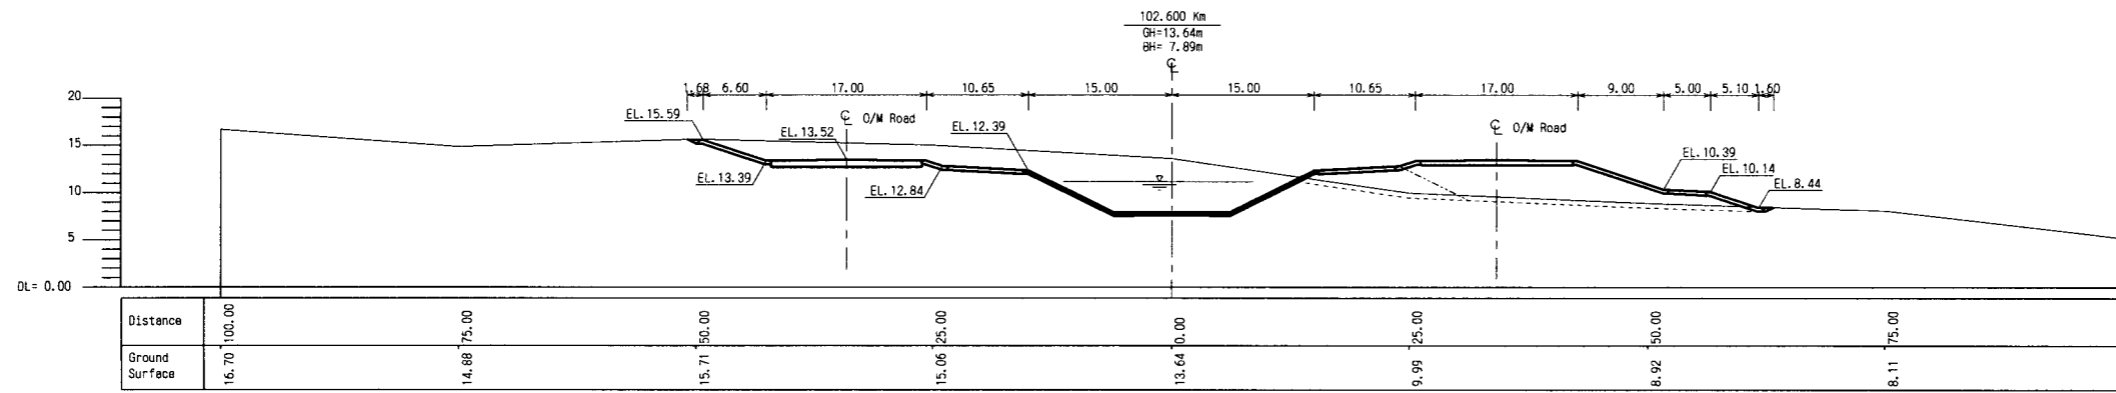

THE ARAB REPUBLIC OF EGYPT  
 MINISTRY OF WATER RESOURCES AND IRRIGATION  
 NORTH SINAI DEVELOPMENT ORGANIZATION







**THE NORTH SINAI INTEGRATED RURAL  
 DEVELOPMENT PROJECT (PHASE III)**

CONVEYANCE SYSTEM OF EL SHEIKH GABER EL SABBABH CANAL  
 BETWEEN KM 86.500 AND KM 108.466

**No. 2 OPEN CANAL**  
 CROSS SECTIONS  
 BETWEEN KM 102.600 AND KM 103.000

JAPAN INTERNATIONAL COOPERATION AGENCY (JICA)  
 SANYU CONSULTANTS INC, PACIFIC CONSULTANTS INTERNATIONAL

DESIGNED	
TRACED	
CHECKED	
APPROVED	
DRAWING NO.	CCL-145

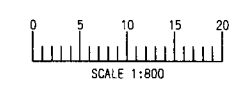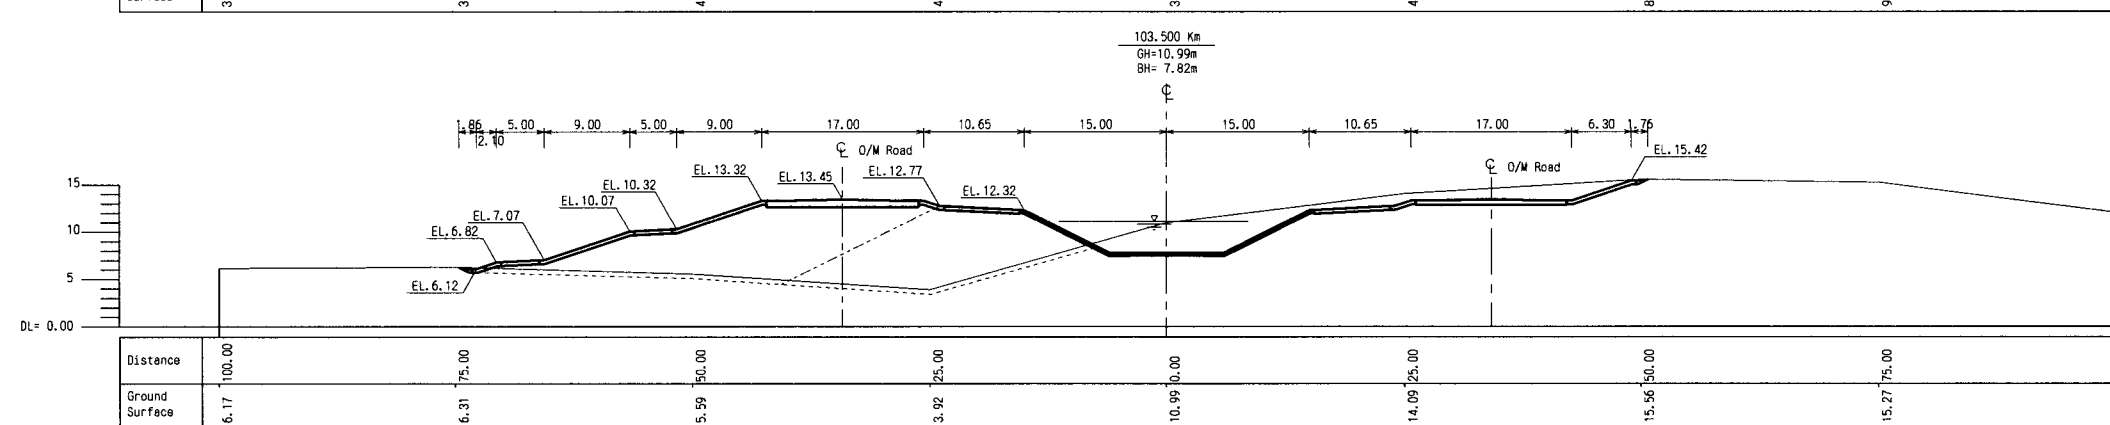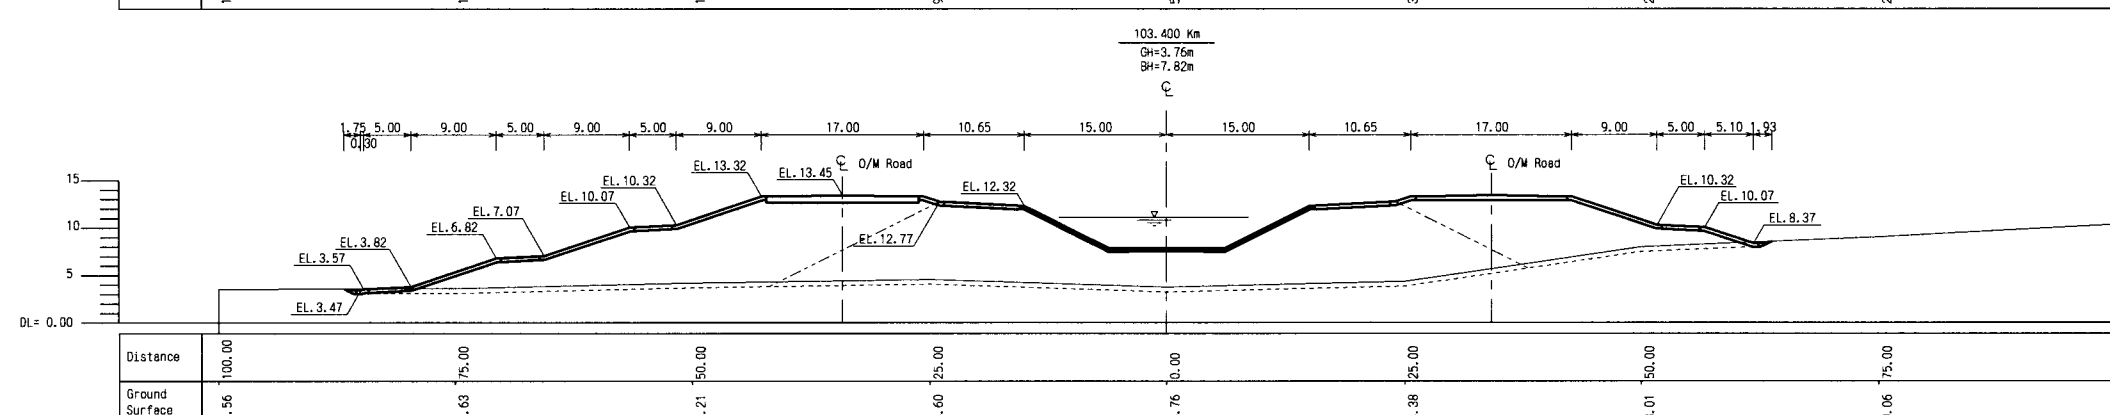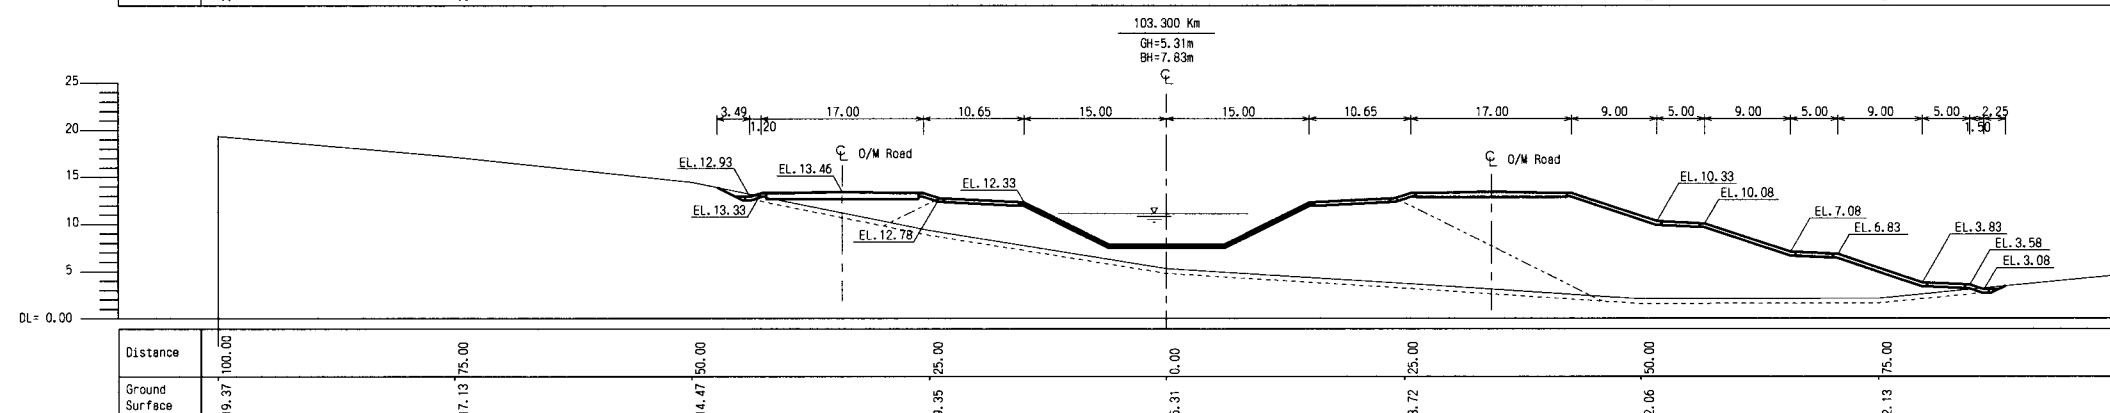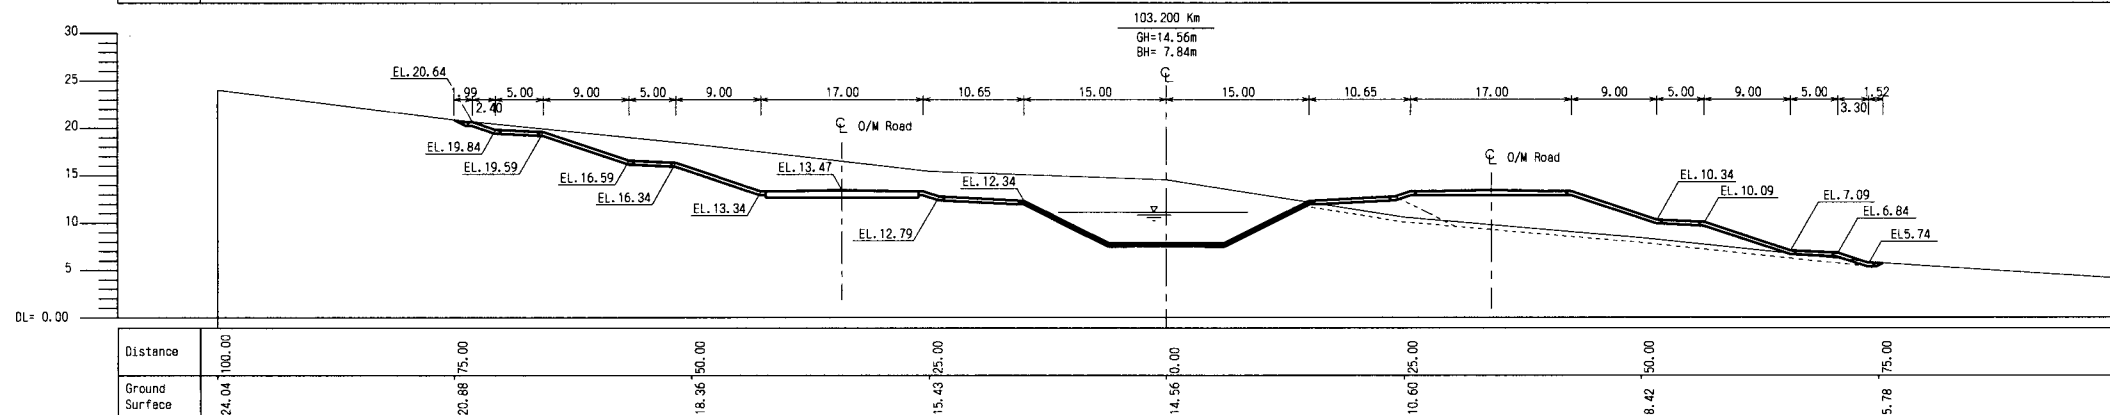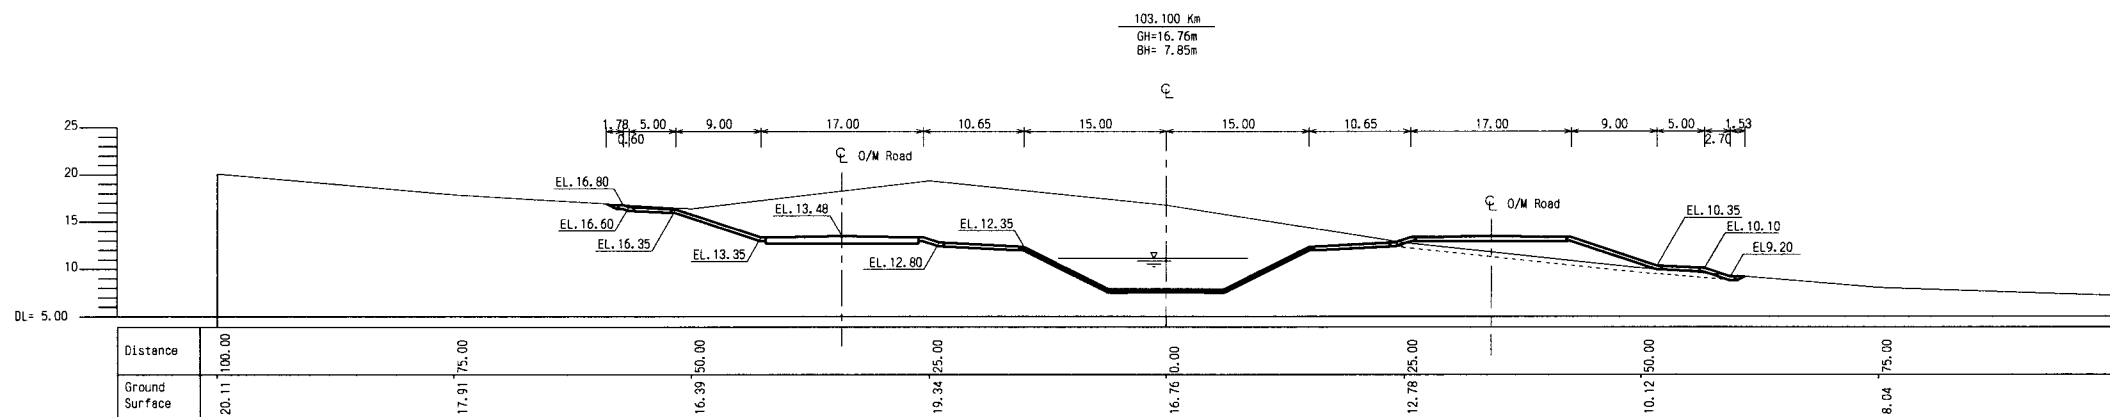

THE ARAB REPUBLIC OF EGYPT  
MINISTRY OF WATER RESOURCES AND IRRIGATION  
NORTH SINAI DEVELOPMENT ORGANIZATION







THE NORTH SINAI INTEGRATED RURAL  
DEVELOPMENT PROJECT (PHASE III)

CONVEYANCE SYSTEM OF EL SHEIKH GABER EL SABBAAH CANAL  
BETWEEN KM 86.500 AND KM 108.466

No.2 OPEN CANAL  
CROSS SECTIONS  
BETWEEN KM 103.100 AND KM 103.500

JAPAN INTERNATIONAL COOPERATION AGENCY(JICA)  
SANYU CONSULTANTS INC, PACIFIC CONSULTANTS INTERNATIONAL

DESIGNED	
TRACED	
CHECKED	
APPROVED	
DRAWING NO.	CCL-146

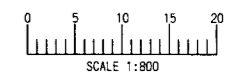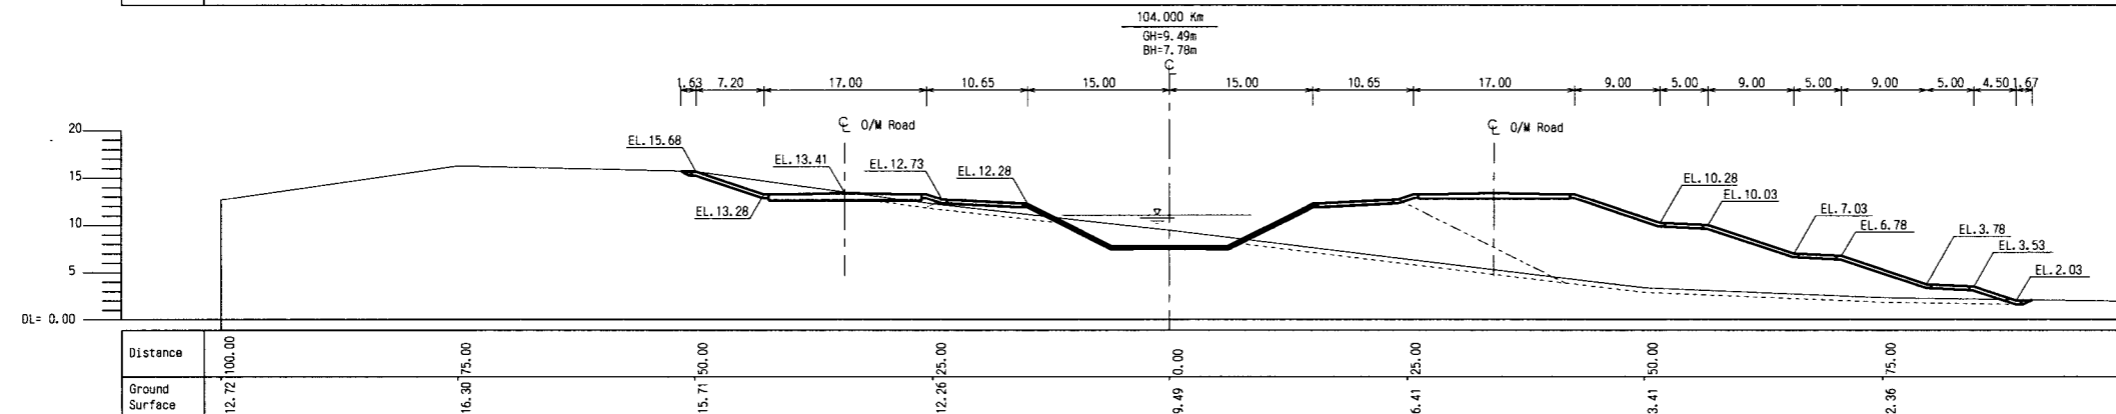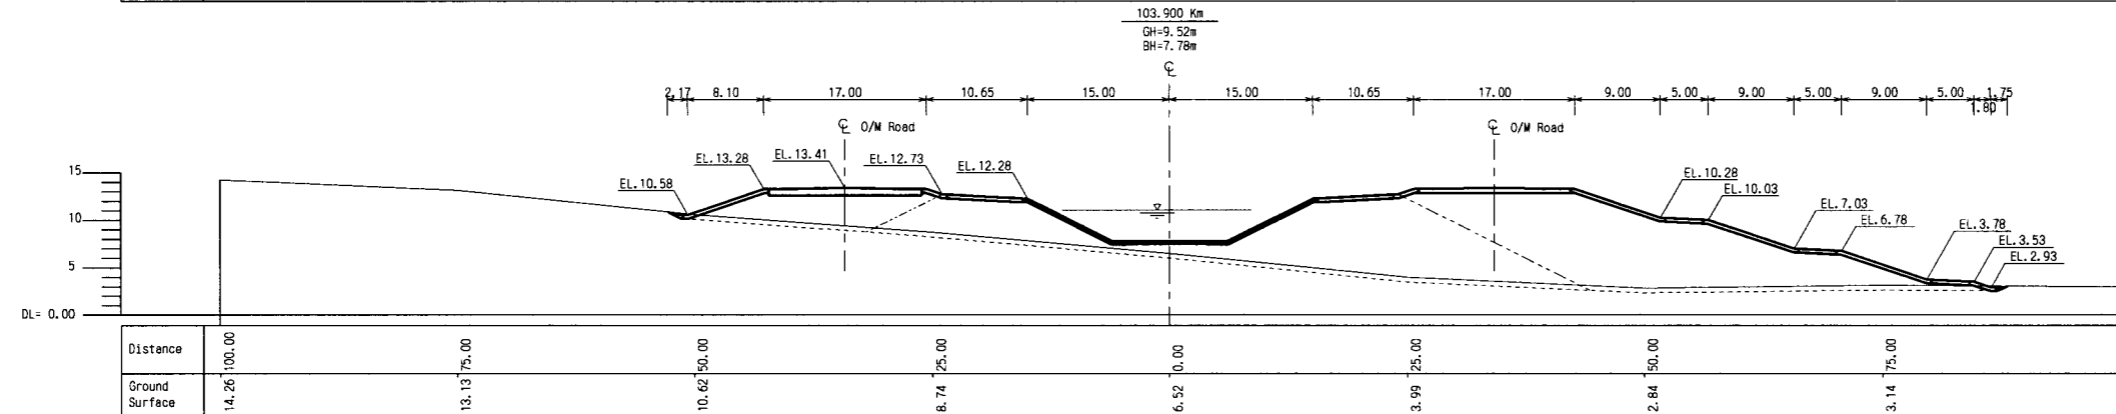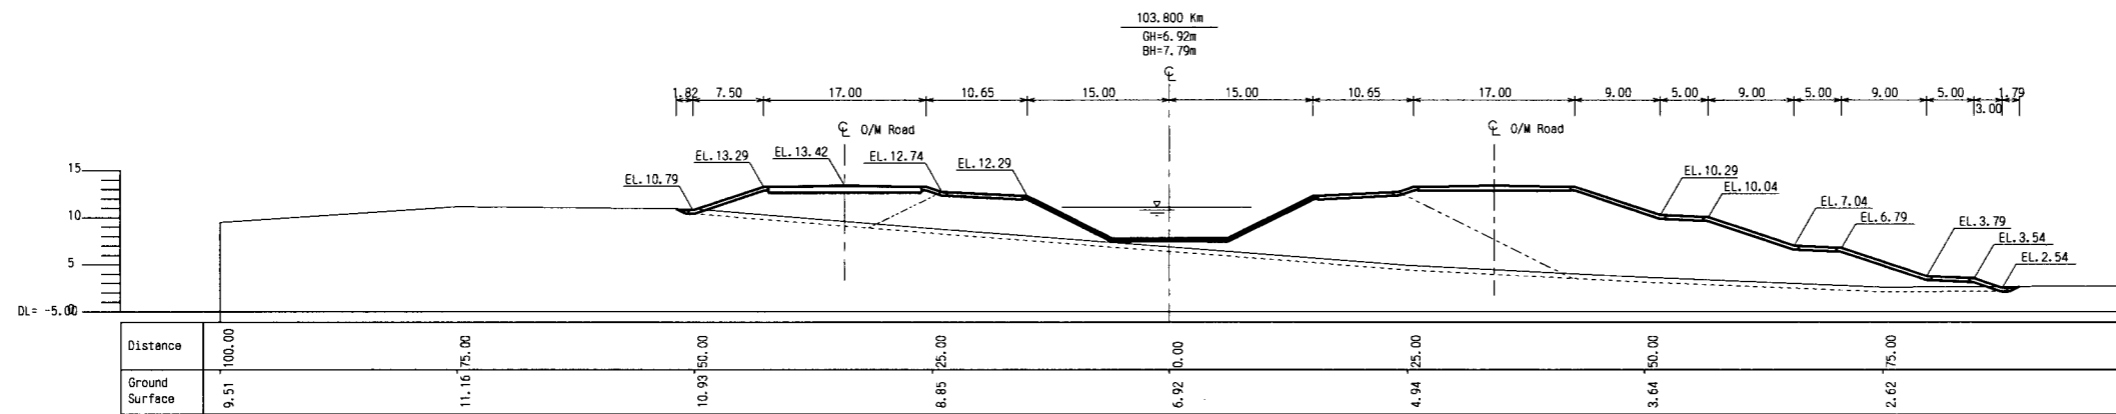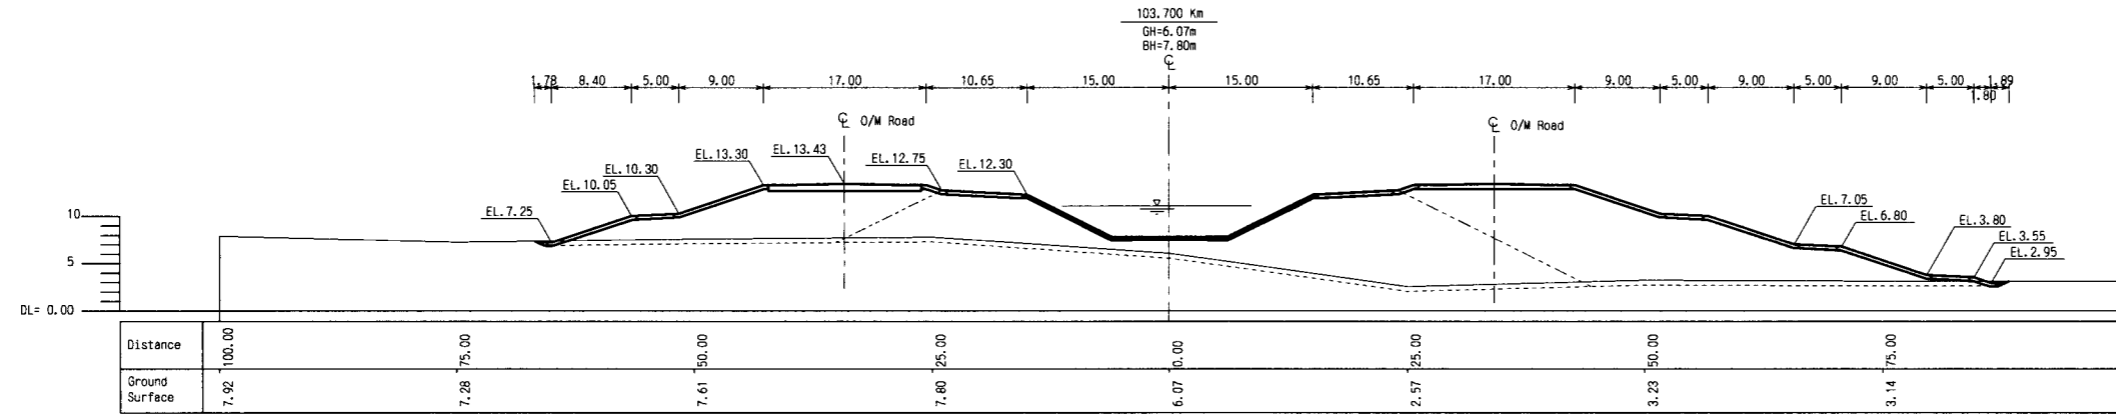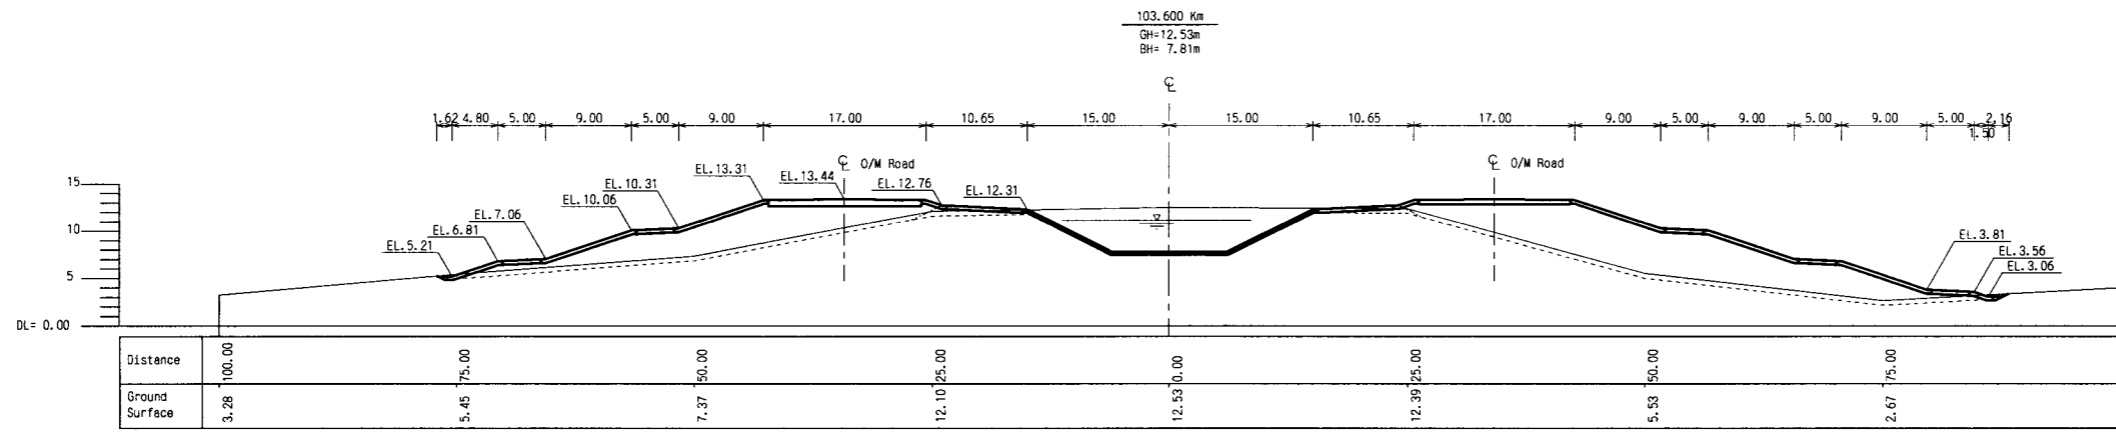

THE ARAB REPUBLIC OF EGYPT  
MINISTRY OF WATER RESOURCES AND IRRIGATION  
NORTH SINAI DEVELOPMENT ORGANIZATION







THE NORTH SINAI INTEGRATED RURAL  
DEVELOPMENT PROJECT (PHASE III)

CONVEYANCE SYSTEM OF EL SHEIKH GABER EL SABBABH CANAL  
BETWEEN KM 86.500 AND KM 108.466

No. 2 OPEN CANAL  
CROSS SECTIONS  
BETWEEN KM 103.600 AND KM 104.000

JAPAN INTERNATIONAL COOPERATION AGENCY(JICA)  
SANYU CONSULTANTS INC, PACIFIC CONSULTANTS INTERNATIONAL

DESIGNED	
TRACED	
CHECKED	
APPROVED	
DRAWING NO.	CCL-147

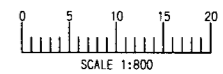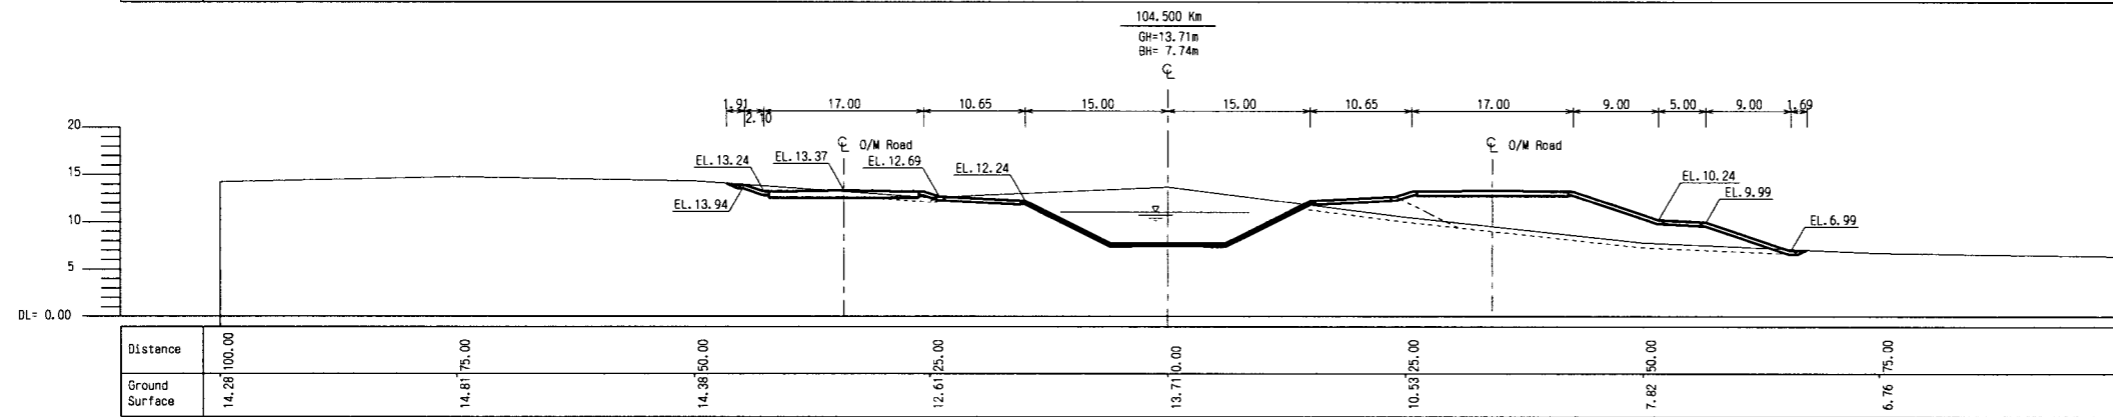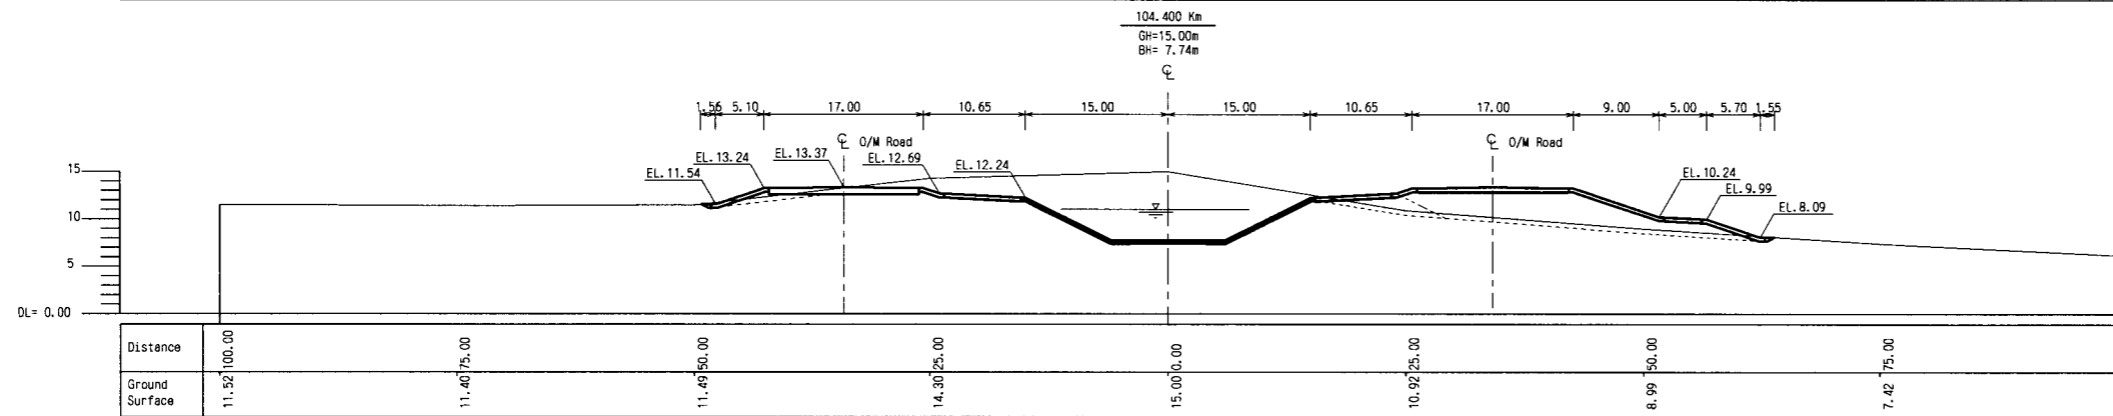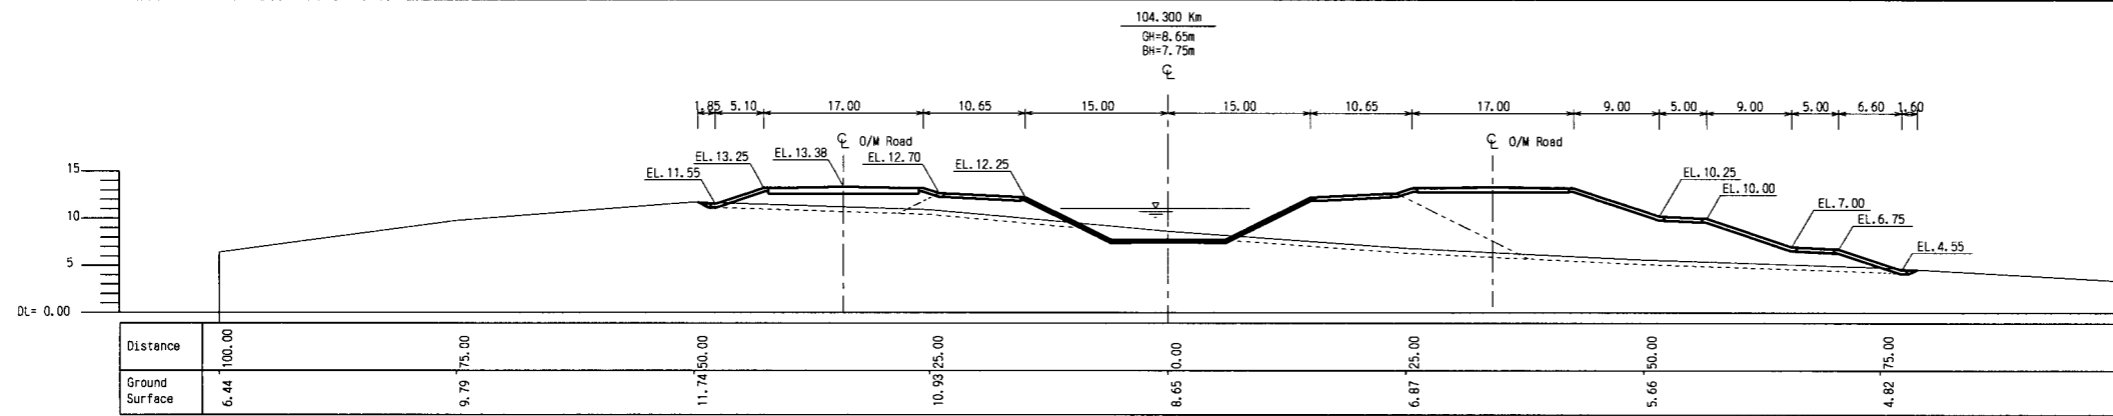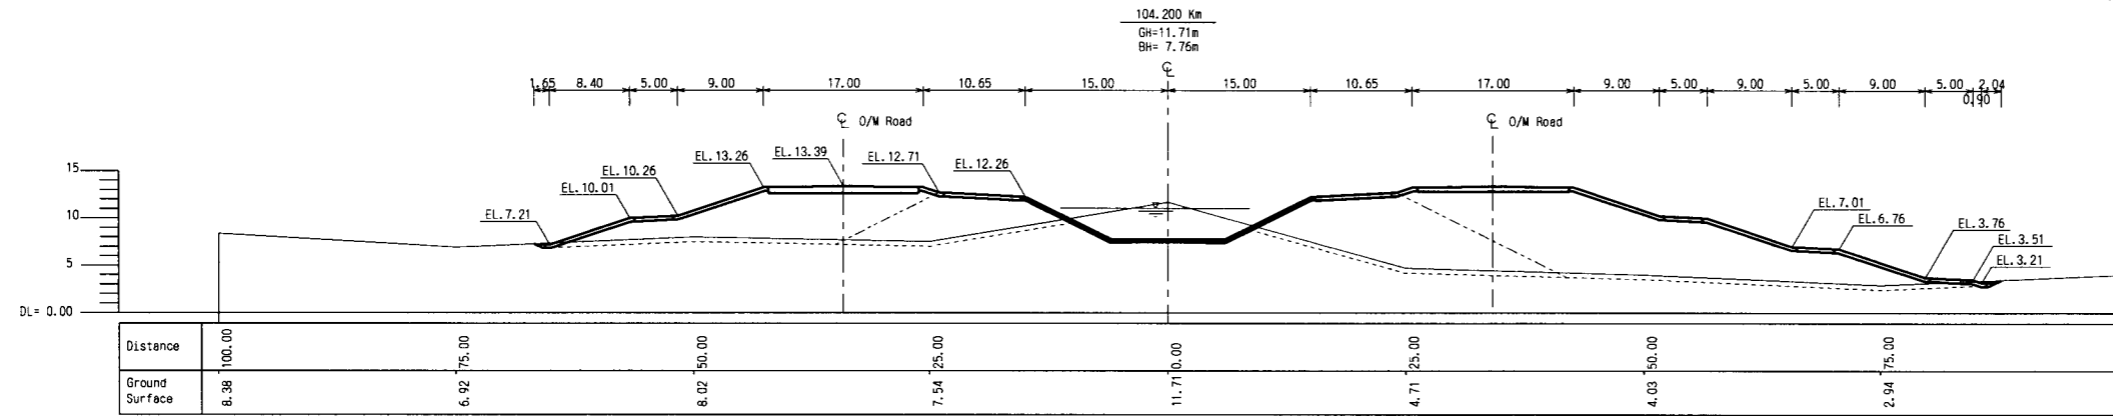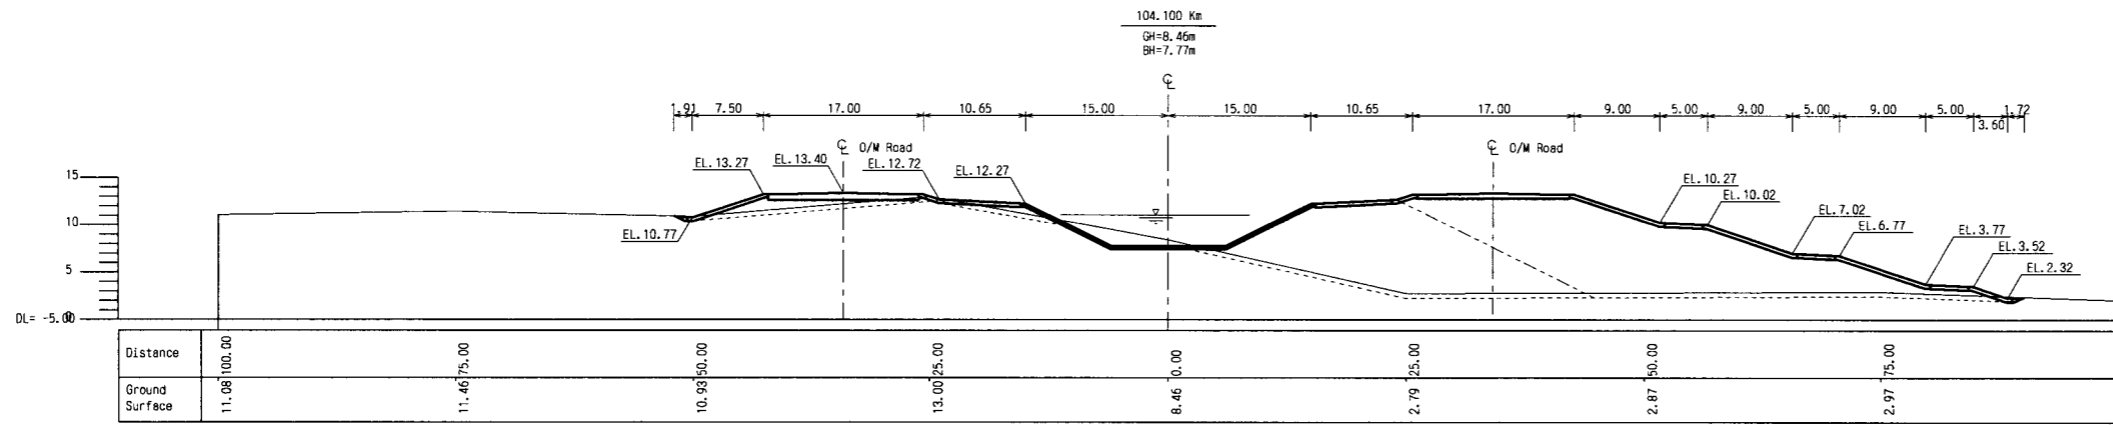

THE ARAB REPUBLIC OF EGYPT  
MINISTRY OF WATER RESOURCES AND IRRIGATION  
NORTH SINAI DEVELOPMENT ORGANIZATION







THE NORTH SINAI INTEGRATED RURAL  
DEVELOPMENT PROJECT (PHASE III)

CONVEYANCE SYSTEM OF EL SHEIKH GABER EL SABBABH CANAL  
BETWEEN KM 86.500 AND KM 108.466

No. 2 OPEN CANAL  
CROSS SECTIONS  
BETWEEN KM 104.000 AND KM 104.500

JAPAN INTERNATIONAL COOPERATION AGENCY(JICA)  
SANYU CONSULTANTS INC, PACIFIC CONSULTANTS INTERNATIONAL

DESIGNED	
TRACED	
CHECKED	
APPROVED	
DRAWING NO.	CCL-148

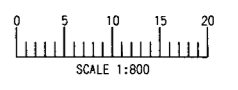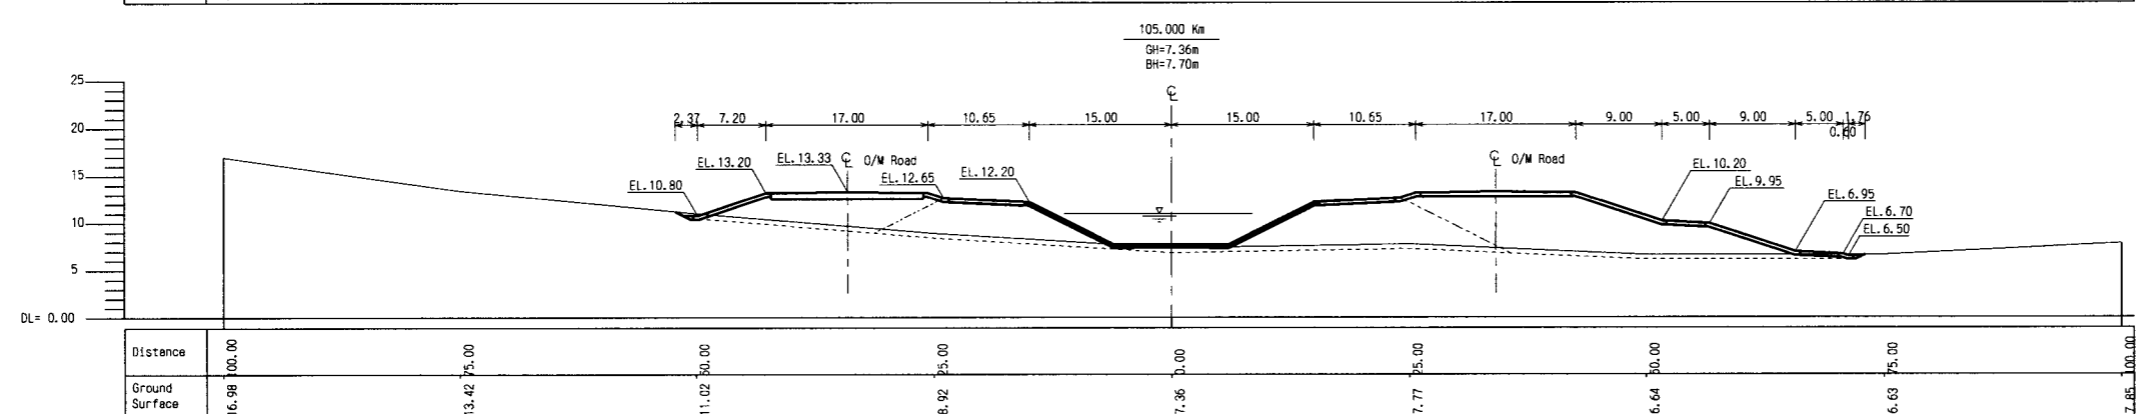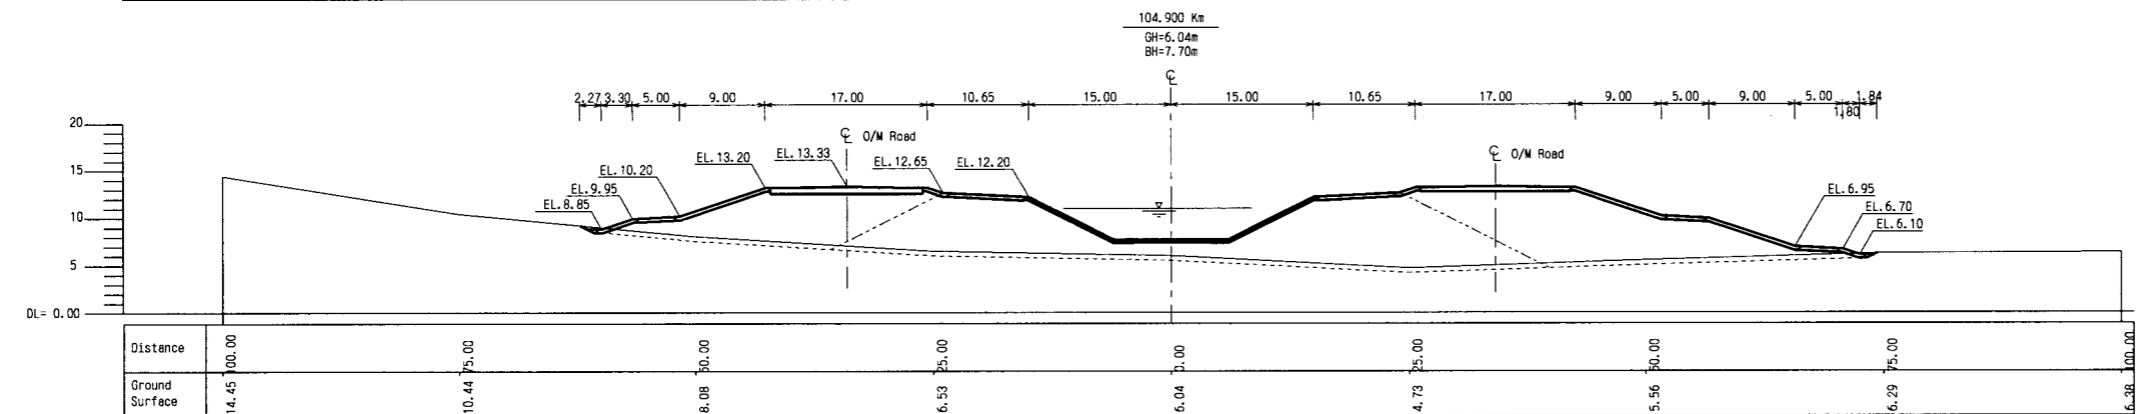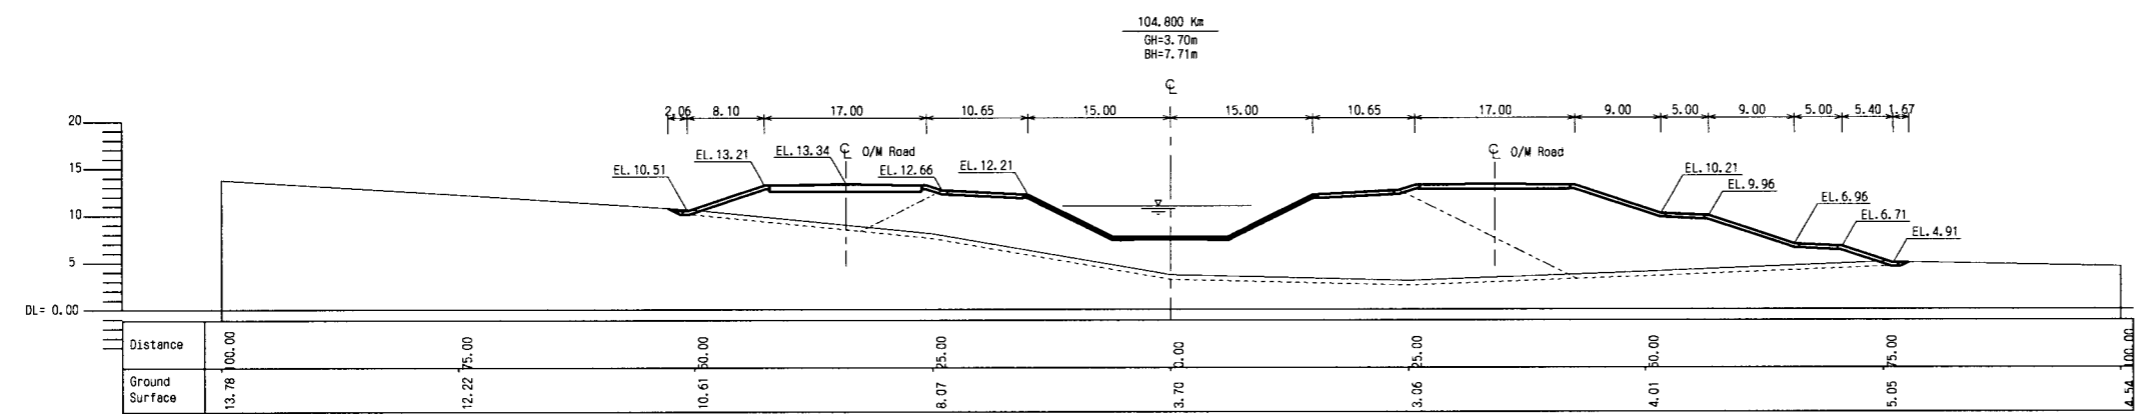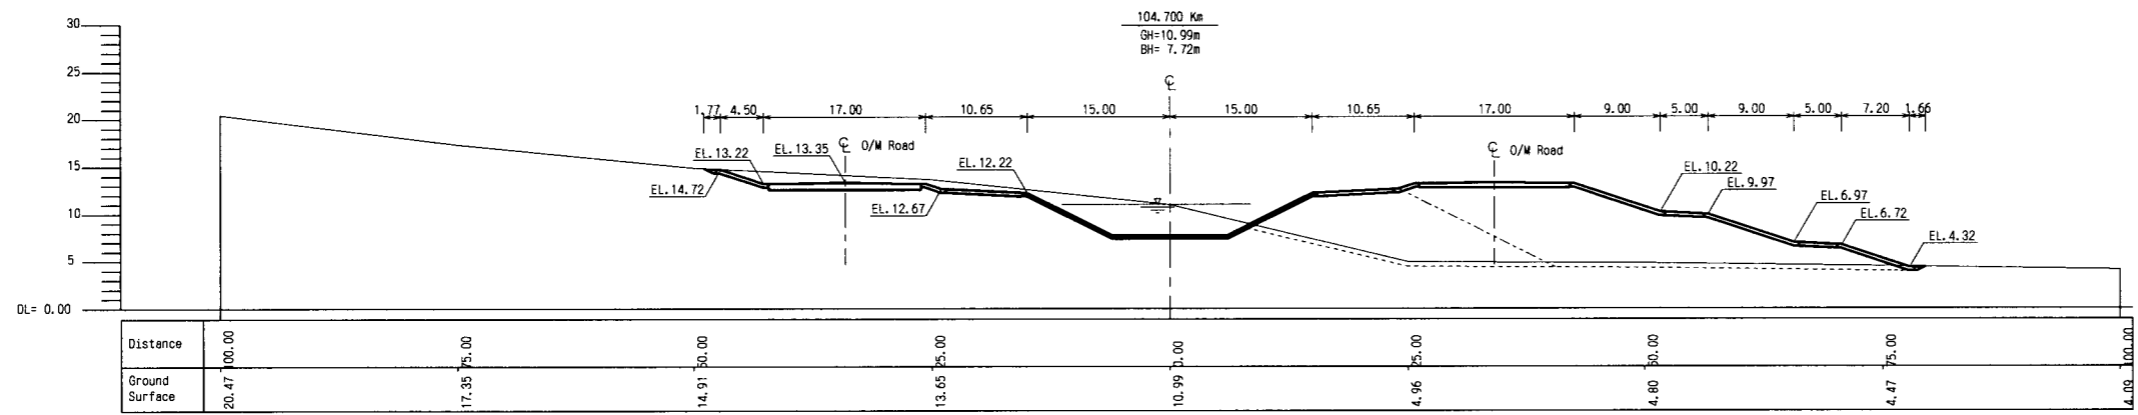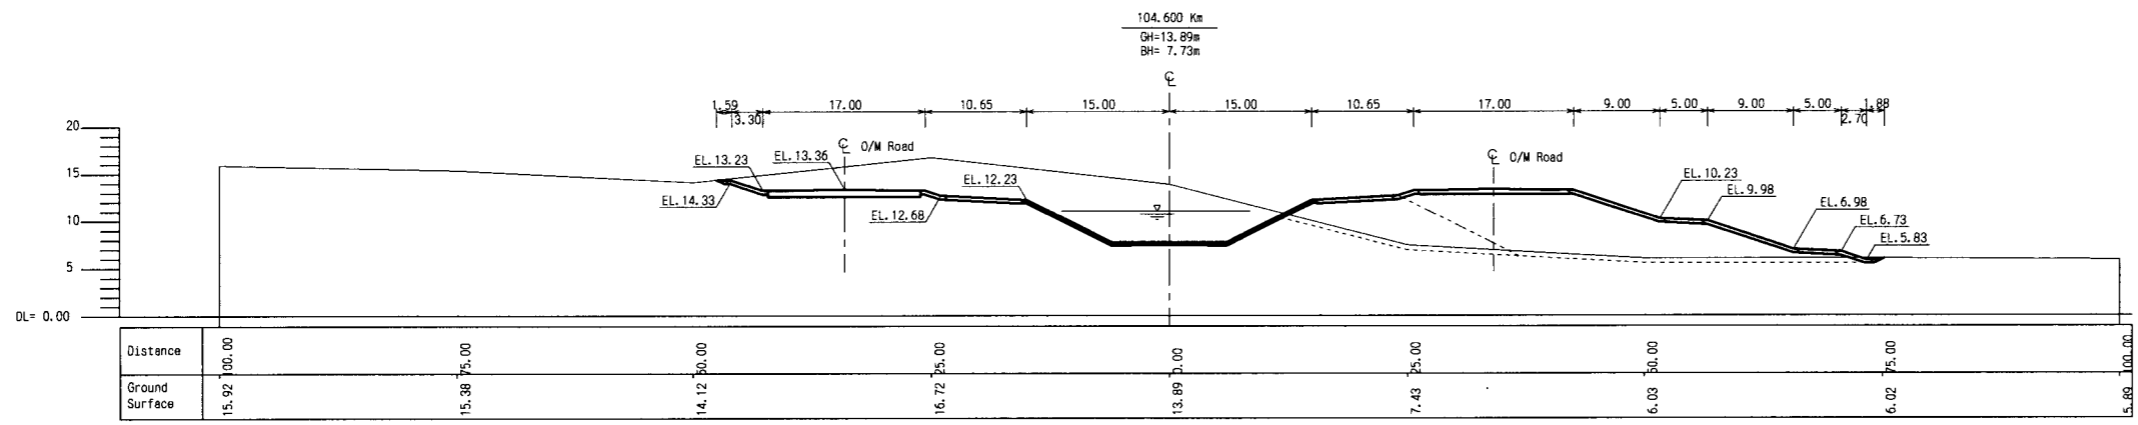

THE ARAB REPUBLIC OF EGYPT  
MINISTRY OF WATER RESOURCES AND IRRIGATION  
NORTH SINAI DEVELOPMENT ORGANIZATION







THE NORTH SINAI INTEGRATED RURAL  
DEVELOPMENT PROJECT (PHASE III)

CONVEYANCE SYSTEM OF EL SHEIKH GABER EL SABBABH CANAL  
BETWEEN KM 86.500 AND KM 108.466

No. 2 OPEN CANAL  
CROSS SECTIONS  
BETWEEN KM 104.600 AND KM 105.000

JAPAN INTERNATIONAL COOPERATION AGENCY (JICA)  
SANYU CONSULTANTS INC, PACIFIC CONSULTANTS INTERNATIONAL

DESIGNED	
TRACED	
CHECKED	
APPROVED	
DRAWING NO.	CCL-149

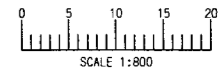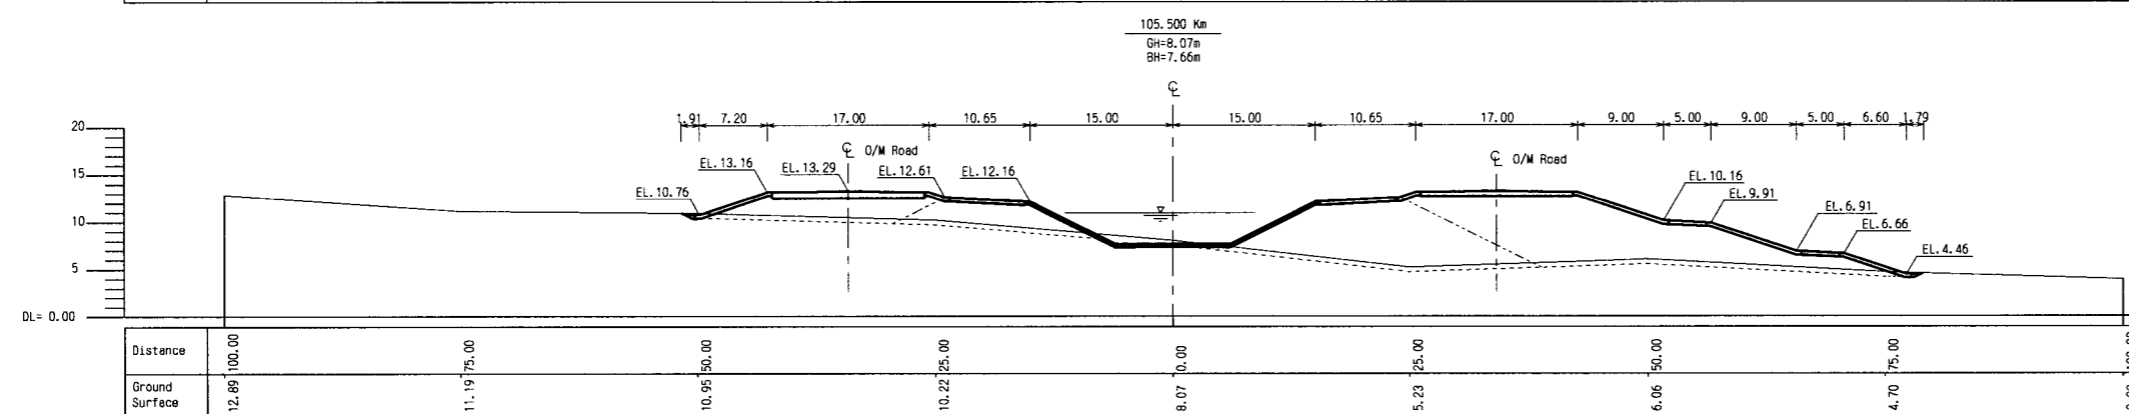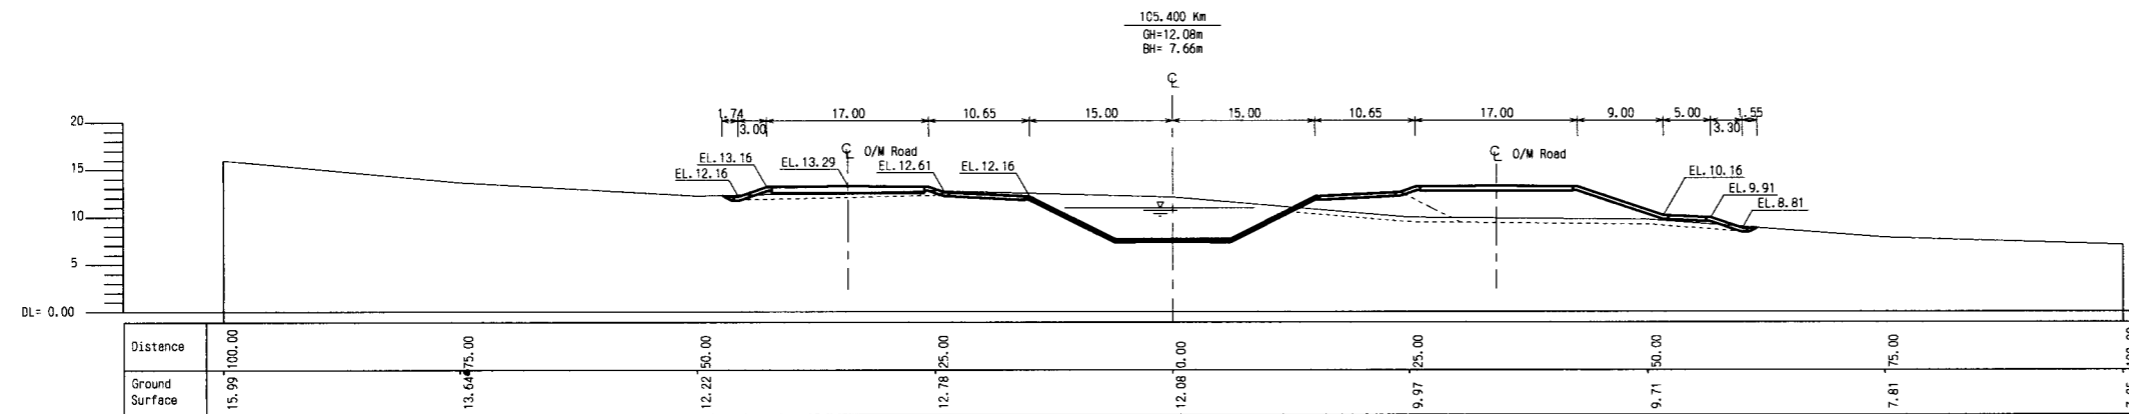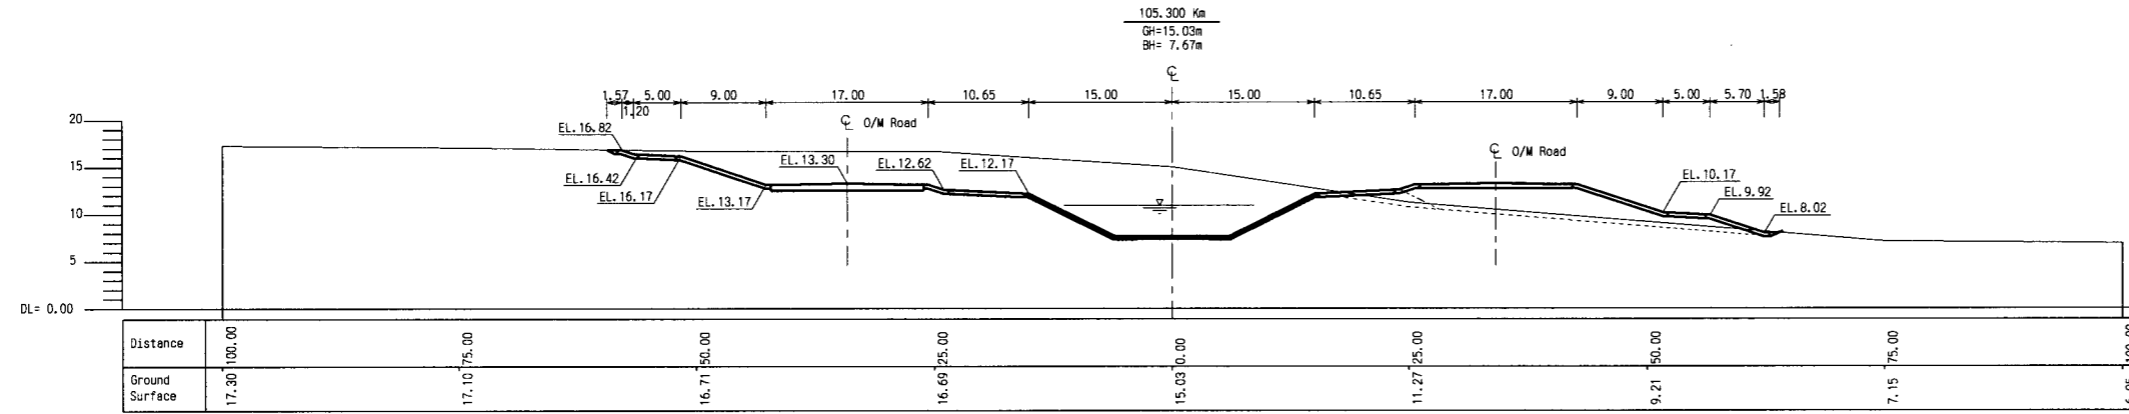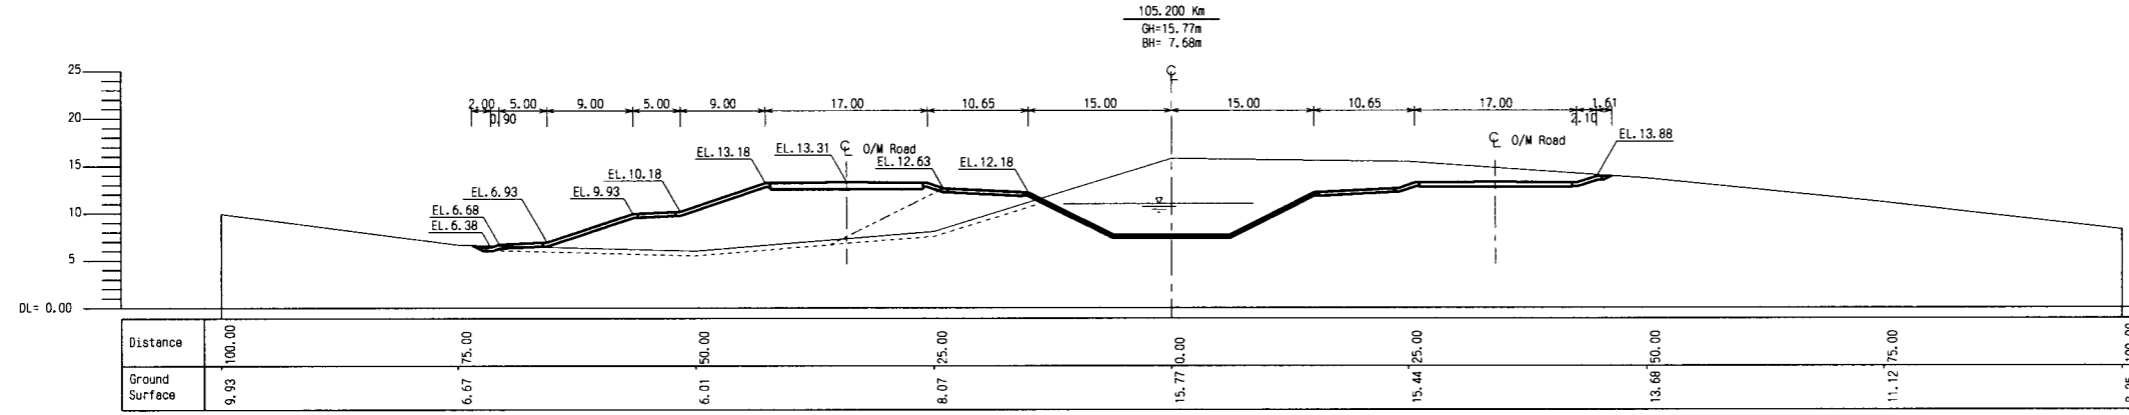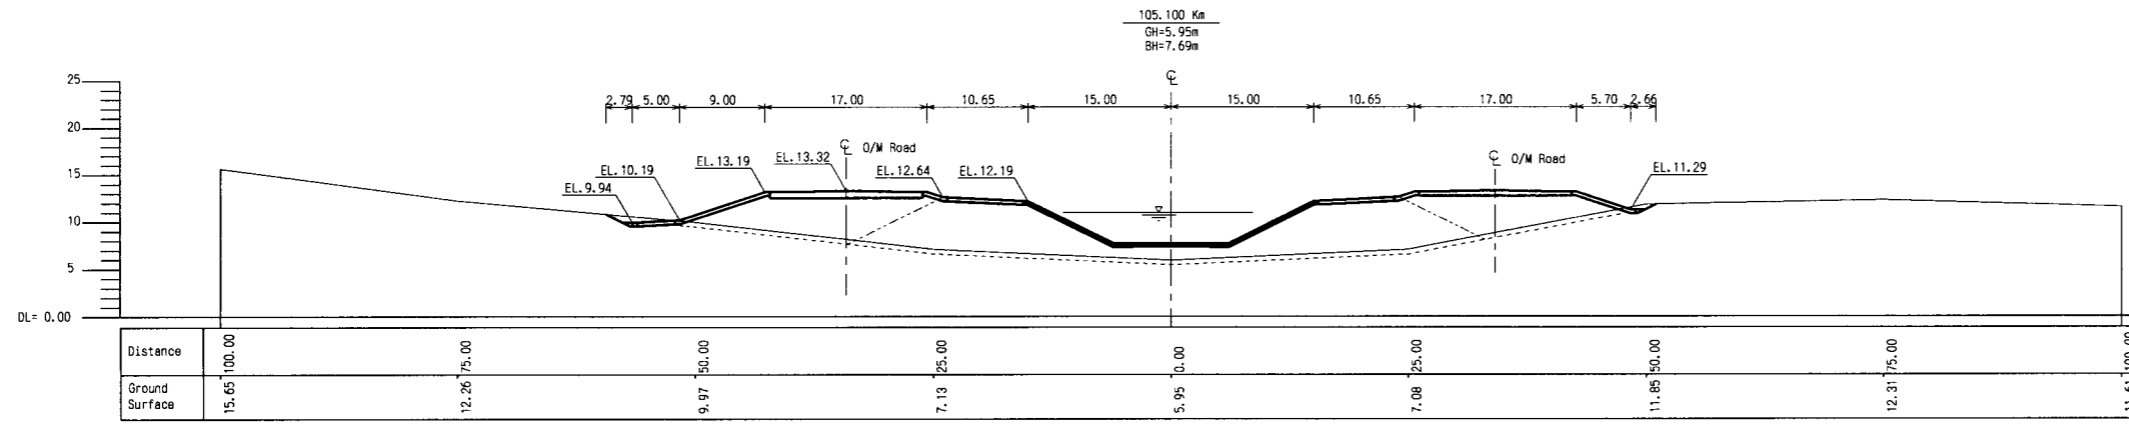

THE ARAB REPUBLIC OF EGYPT  
MINISTRY OF WATER RESOURCES AND IRRIGATION  
NORTH SINAI DEVELOPMENT ORGANIZATION

THE NORTH SINAI INTEGRATED RURAL  
DEVELOPMENT PROJECT (PHASE III)







CONVEYANCE SYSTEM OF EL SHEIKH GABER EL SABBABH CANAL  
BETWEEN KM 86.500 AND KM 108.466

No. 2 OPEN CANAL  
CROSS SECTIONS  
BETWEEN KM 105.100 AND KM 105.500

JAPAN INTERNATIONAL COOPERATION AGENCY (JICA)  
SANYU CONSULTANTS INC, PACIFIC CONSULTANTS INTERNATIONAL

DESIGNED	
TRACED	
CHECKED	
APPROVED	
DRAWING NO.	CCL-150



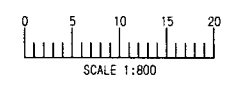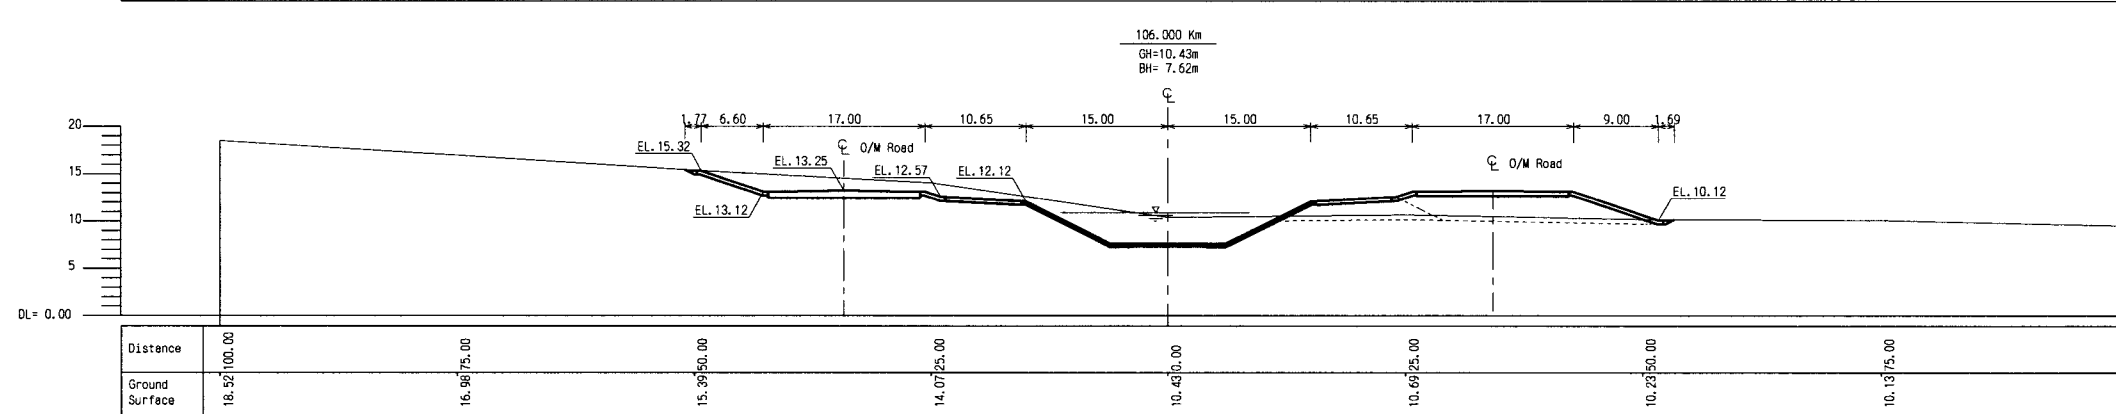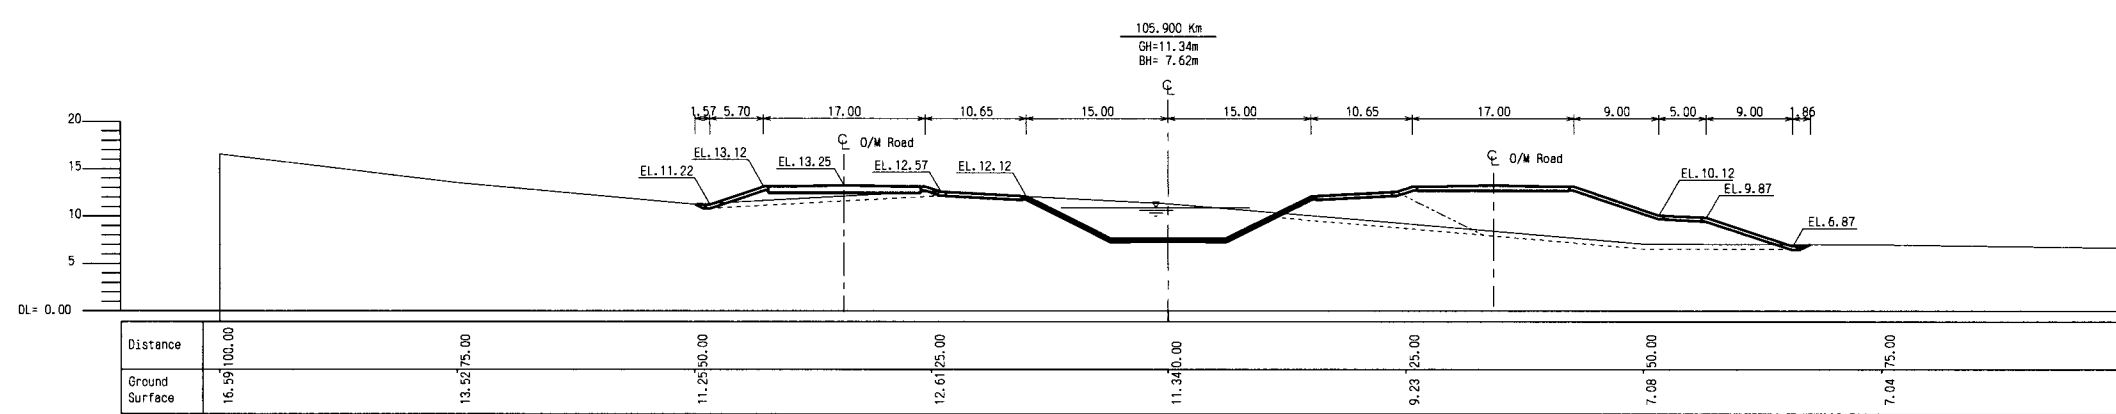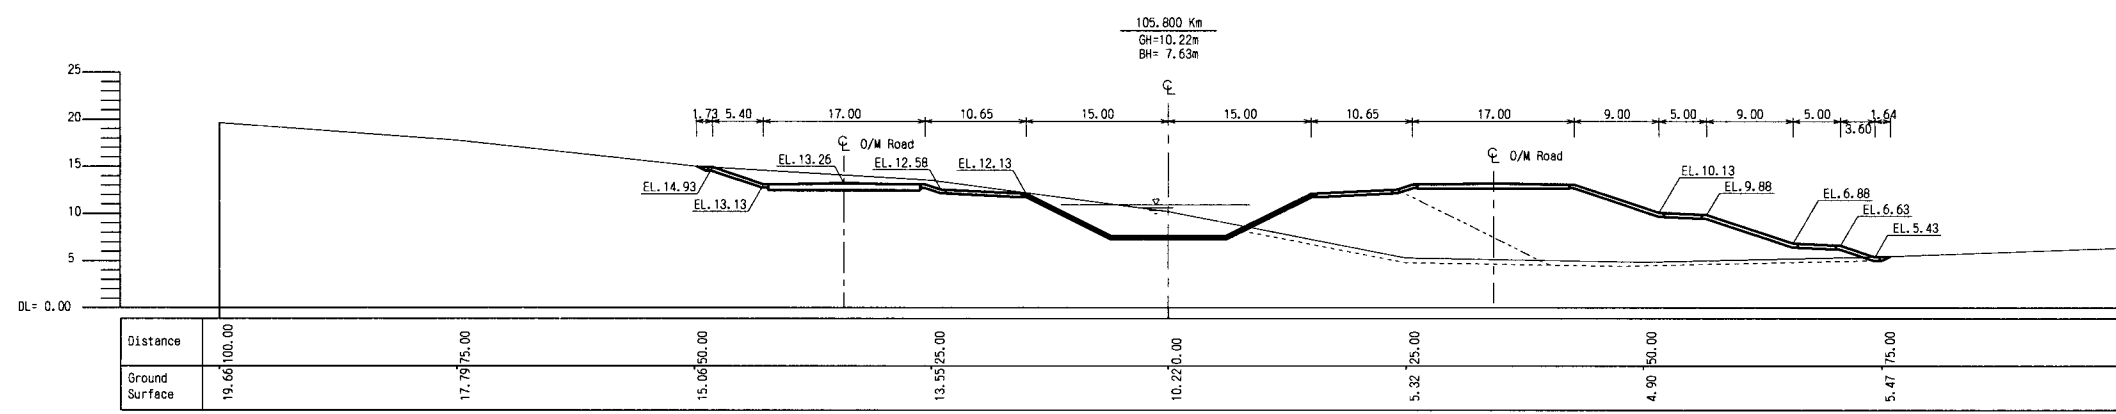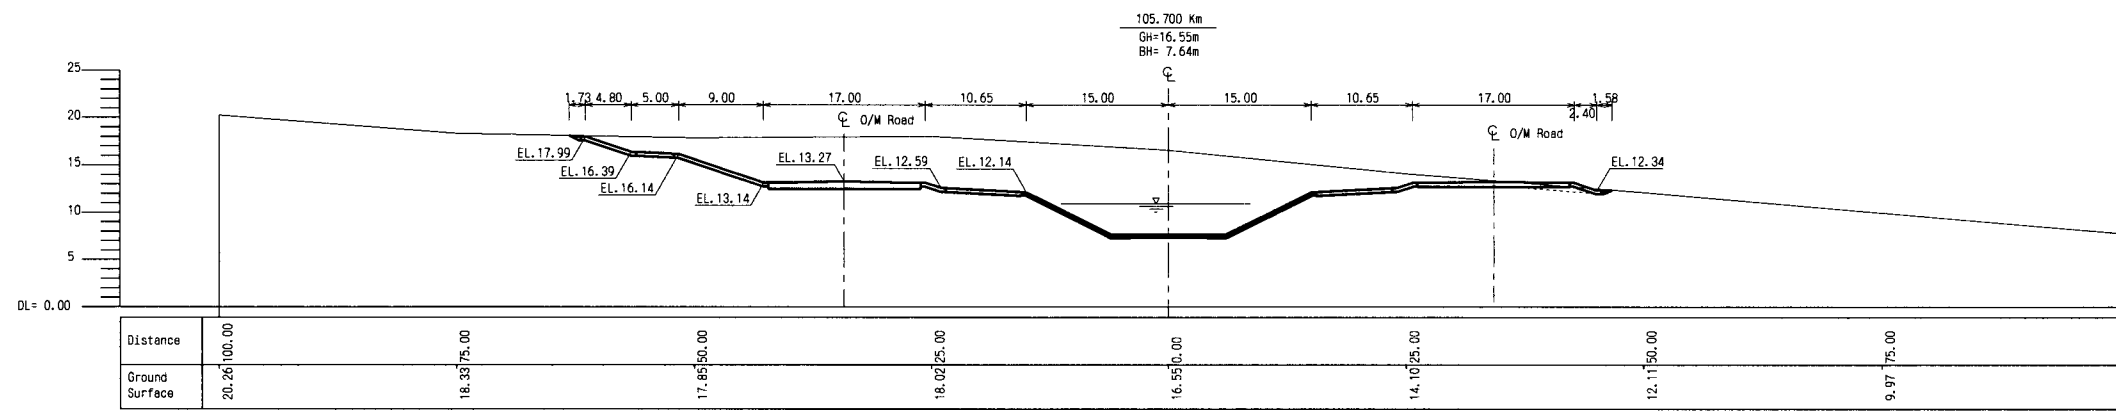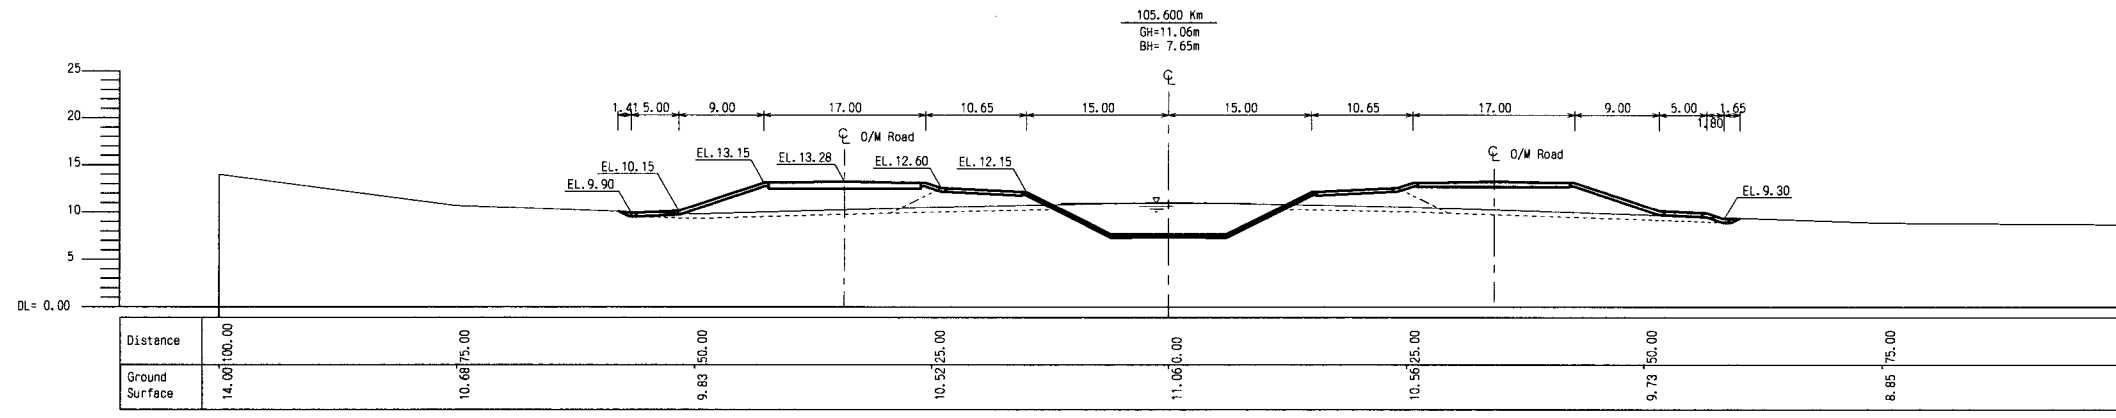

THE ARAB REPUBLIC OF EGYPT  
MINISTRY OF WATER RESOURCES AND IRRIGATION  
NORTH SINAI DEVELOPMENT ORGANIZATION







**THE NORTH SINAI INTEGRATED RURAL  
DEVELOPMENT PROJECT (PHASE III)**

CONVEYANCE SYSTEM OF EL SHEIKH GABER EL SABBABH CANAL  
BETWEEN KM 86.500 AND KM 108.466

**No. 2 OPEN CANAL**  
CROSS SECTIONS  
BETWEEN KM 105.600 AND KM 106.000

JAPAN INTERNATIONAL COOPERATION AGENCY (JICA)  
SANYU CONSULTANTS INC. PACIFIC CONSULTANTS INTERNATIONAL

DESIGNED	
TRACED	
CHECKED	
APPROVED	
DRAWING NO.	CCL-151

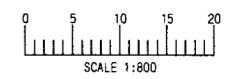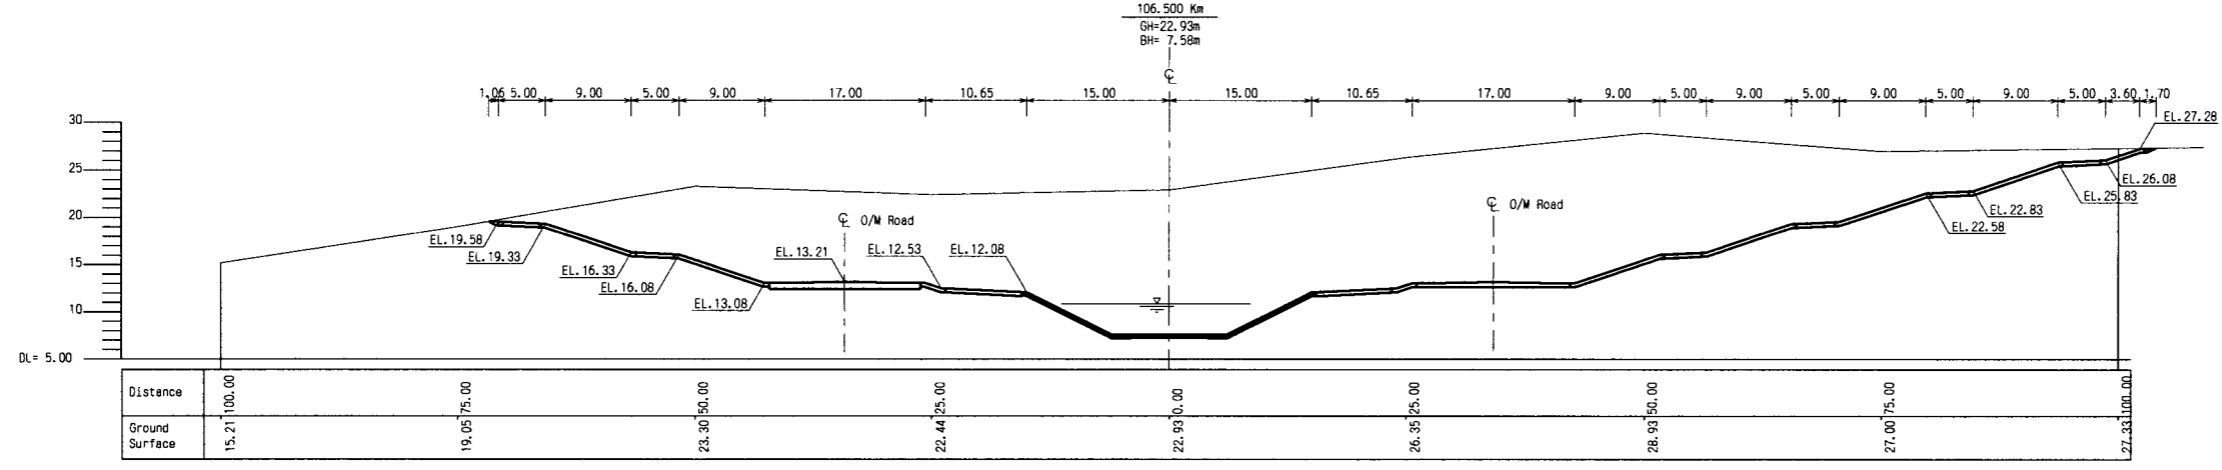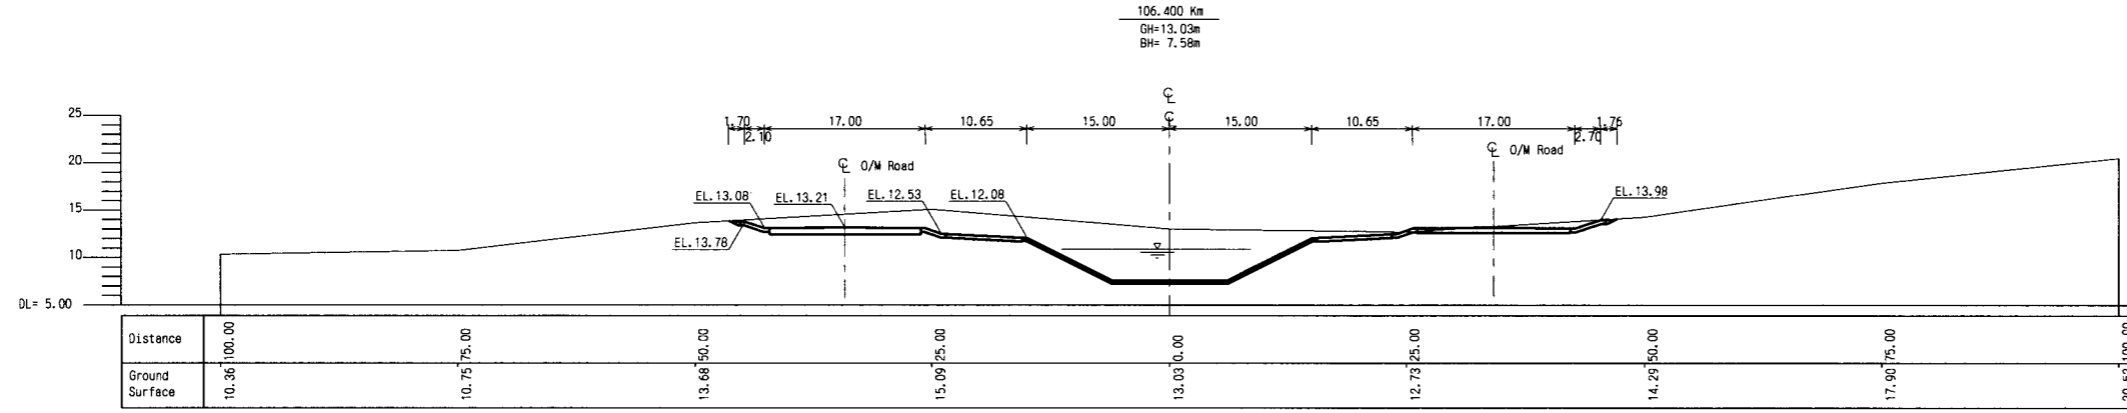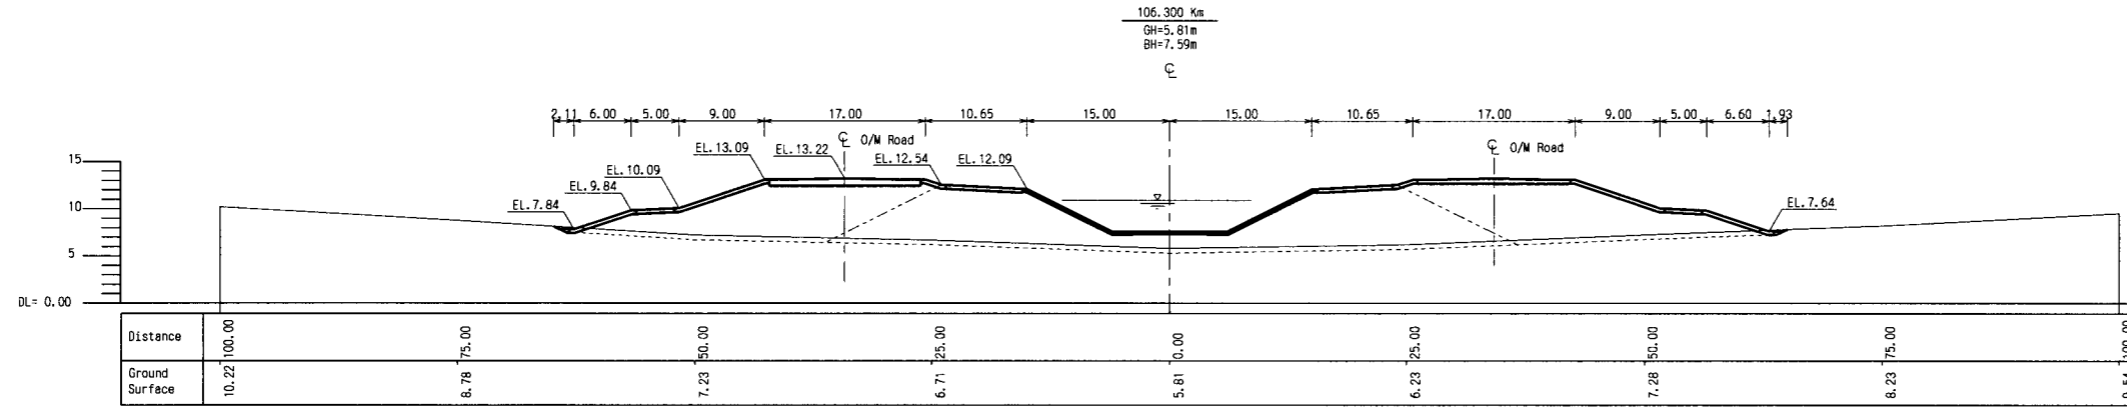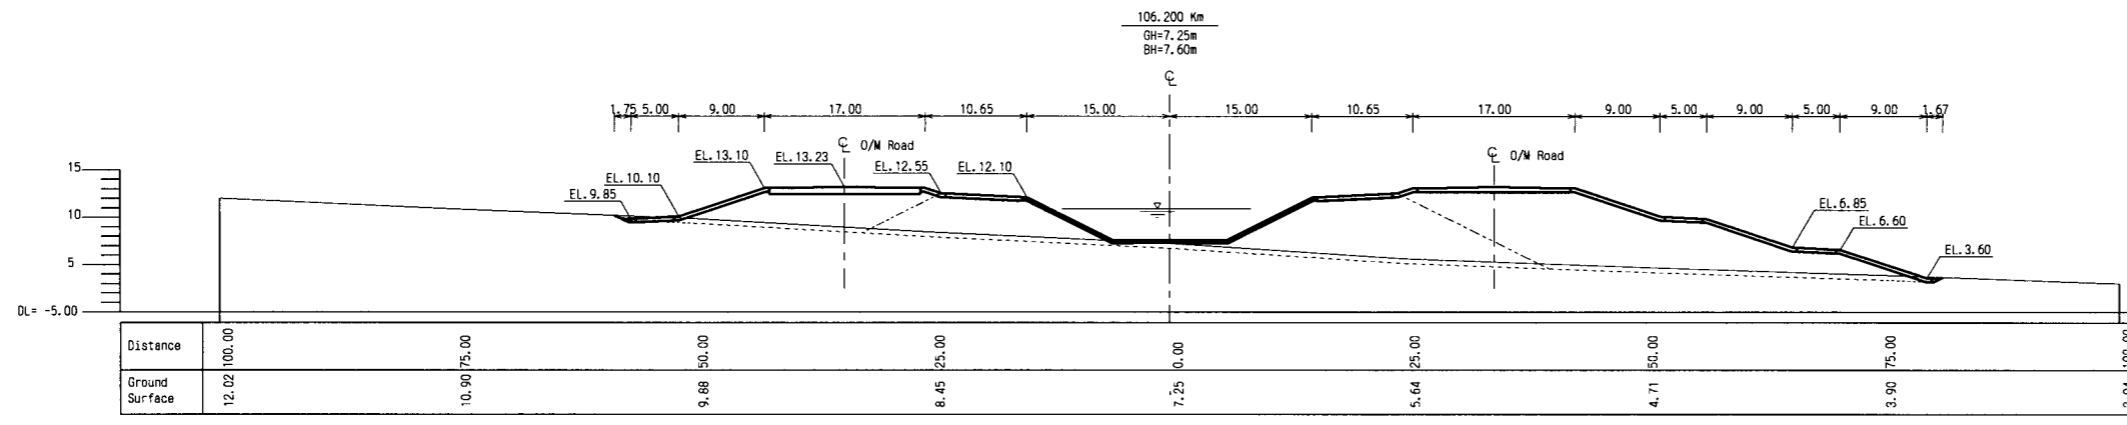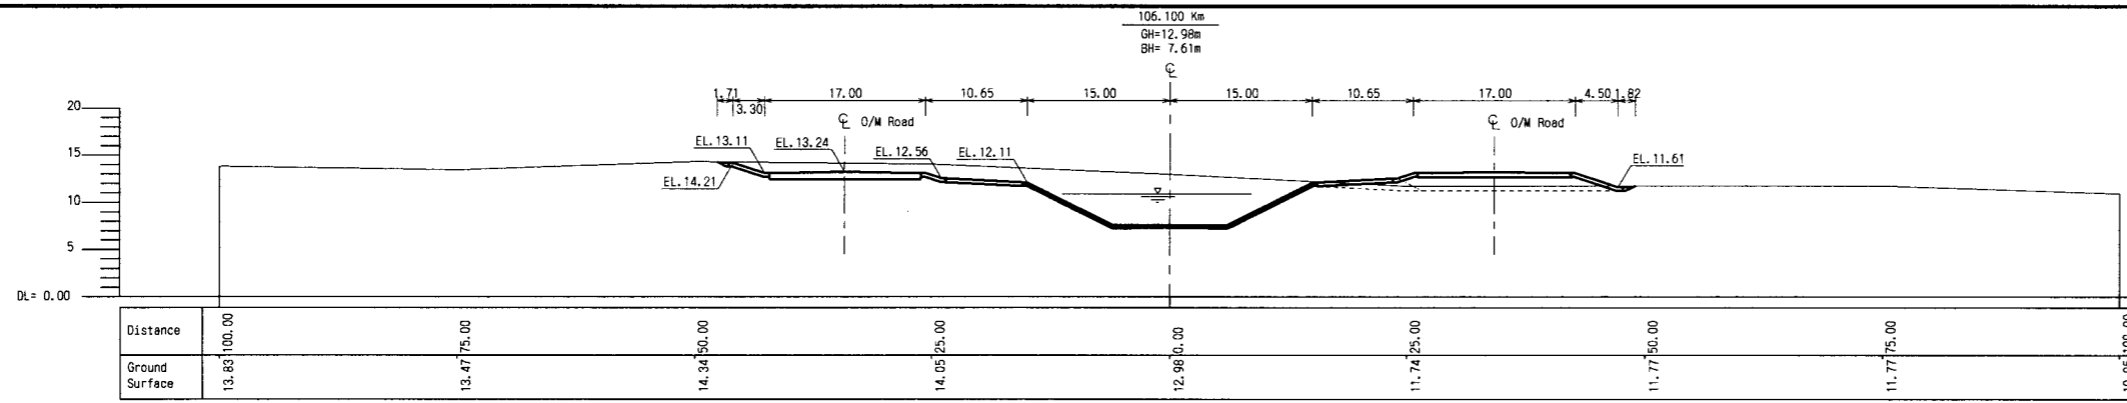

THE ARAB REPUBLIC OF EGYPT  
 MINISTRY OF WATER RESOURCES AND IRRIGATION  
 NORTH SINAI DEVELOPMENT ORGANIZATION







**THE NORTH SINAI INTEGRATED RURAL  
 DEVELOPMENT PROJECT (PHASE III)**

CONVEYANCE SYSTEM OF EL SHEIKH GABER EL SABBABH CANAL  
 BETWEEN KM 86.500 AND KM 108.466

**No. 2 OPEN CANAL**  
 CROSS SECTIONS  
 BETWEEN KM 106.100 AND KM 106.500

JAPAN INTERNATIONAL COOPERATION AGENCY (JICA)  
 SANYU CONSULTANTS INC, PACIFIC CONSULTANTS INTERNATIONAL

DESIGNED	
TRACED	
CHECKED	
APPROVED	
DRAWING NO.	CCL-152

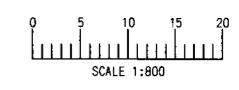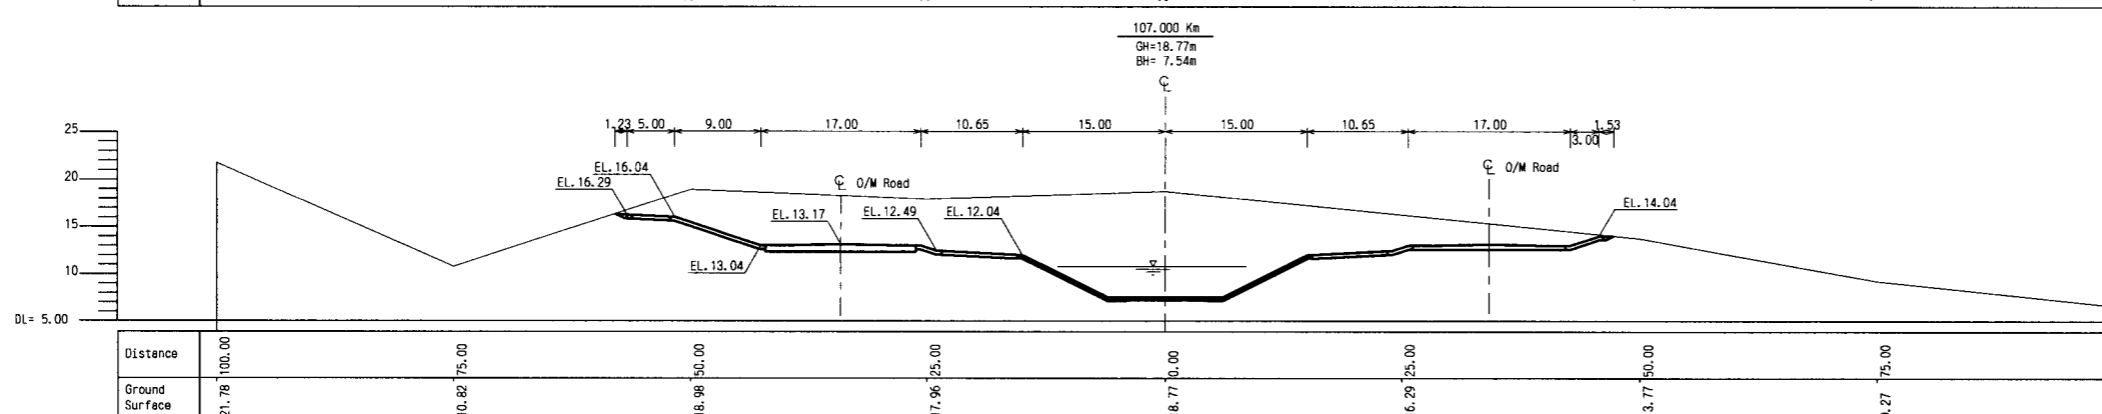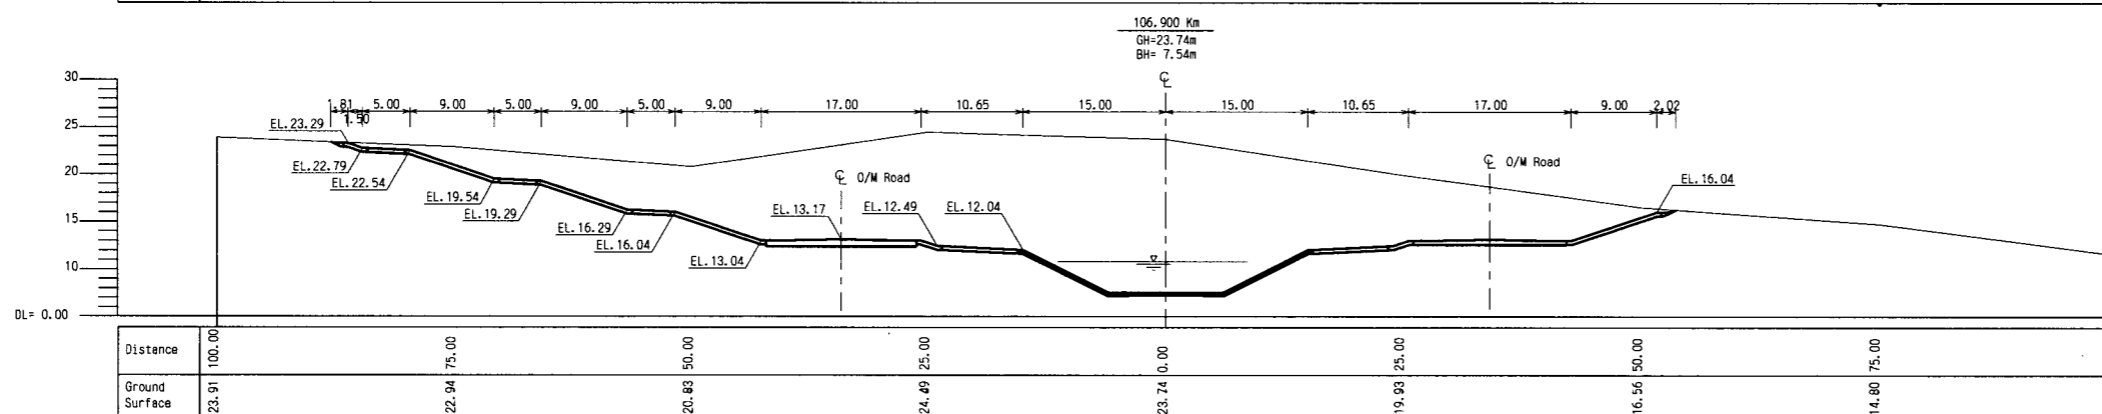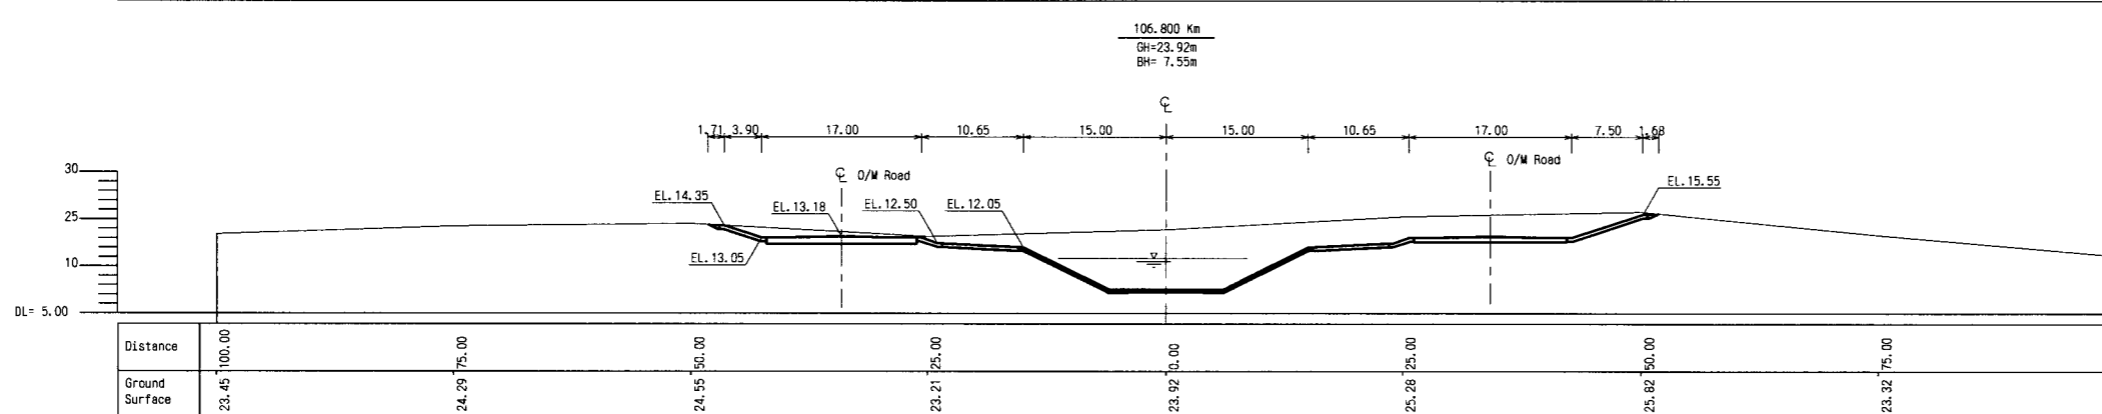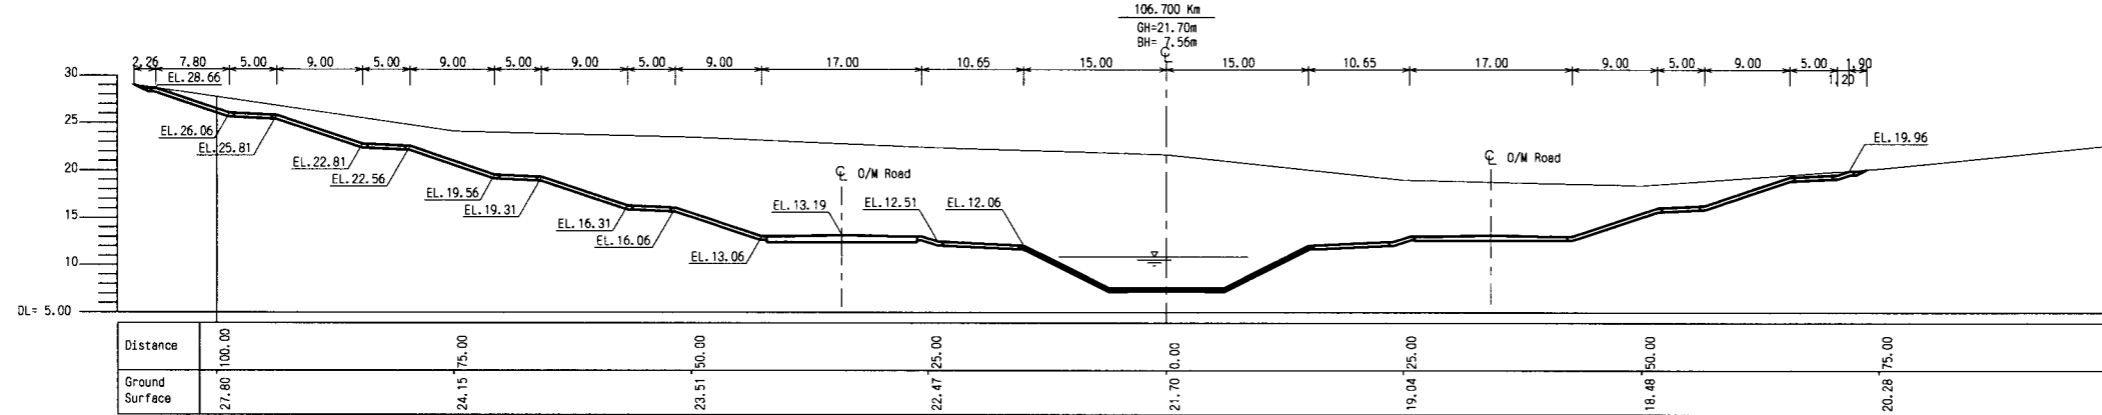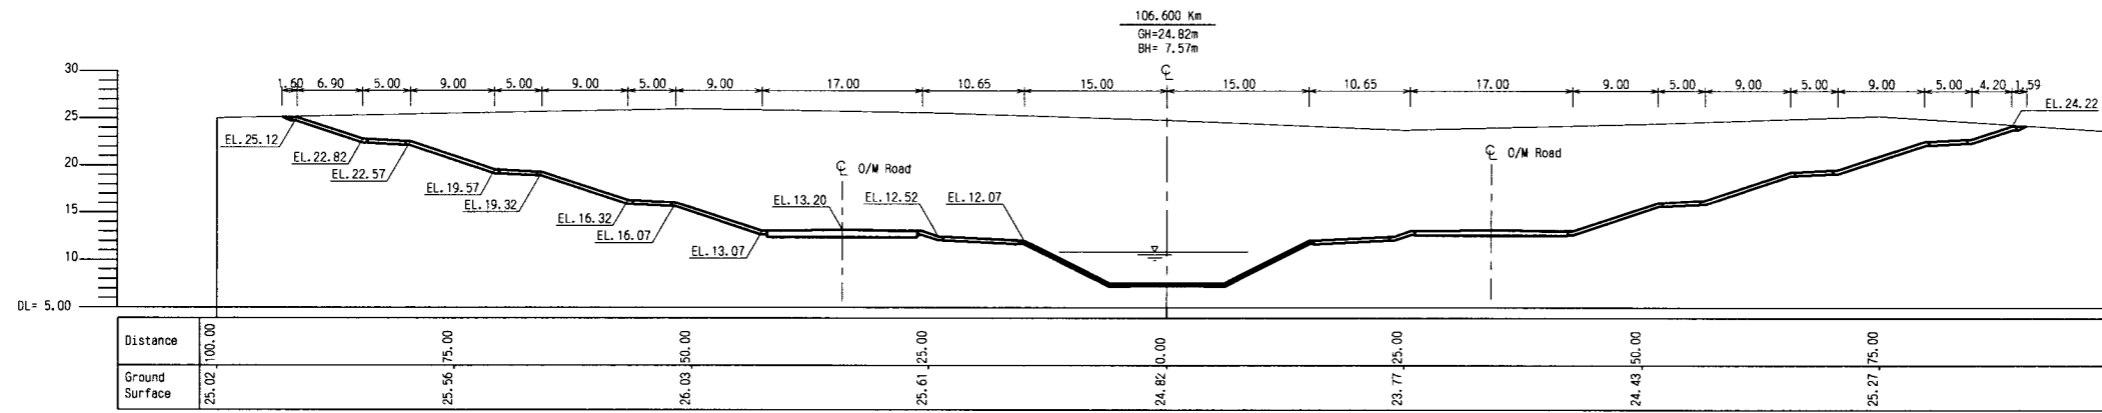

THE ARAB REPUBLIC OF EGYPT  
MINISTRY OF WATER RESOURCES AND IRRIGATION  
NORTH SINAI DEVELOPMENT ORGANIZATION

THE NORTH SINAI INTEGRATED RURAL  
DEVELOPMENT PROJECT (PHASE III)

CONVEYANCE SYSTEM OF EL SHEIKH GABER EL SABBABH CANAL  
BETWEEN KM 86.500 AND KM 108.466

No.2 OPEN CANAL  
CROSS SECTIONS  
BETWEEN KM 106.600 AND KM 107.000

JAPAN INTERNATIONAL COOPERATION AGENCY(JICA)  
SANYU CONSULTANTS INC, PACIFIC CONSULTANTS INTERNATIONAL

DESIGNED	
TRACED	
CHECKED	
APPROVED	
DRAWING NO.	CCL-153