

THE ARAB REPUBLIC OF EGYPT  
MINISTRY OF WATER RESOURCES AND IRRIGATION  
NORTH SINAI DEVELOPMENT ORGANIZATION







**THE NORTH SINAI INTEGRATED RURAL  
DEVELOPMENT PROJECT (PHASE III)**

CONVEYANCE SYSTEM OF EL SHEIKH GABER EL SABBAH CANAL  
BETWEEN KM 118.560 AND KM 132.500

**No. 3 OPEN CANAL**  
CROSS SECTIONS  
BETWEEN KM 123.400 AND KM 123.800

JAPAN INTERNATIONAL COOPERATION AGENCY (JICA)  
SANYU CONSULTANTS INC, PACIFIC CONSULTANTS INTERNATIONAL

DESIGNED	
TRACED	
CHECKED	
APPROVED	
DRAWING NO.	CCL-317

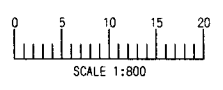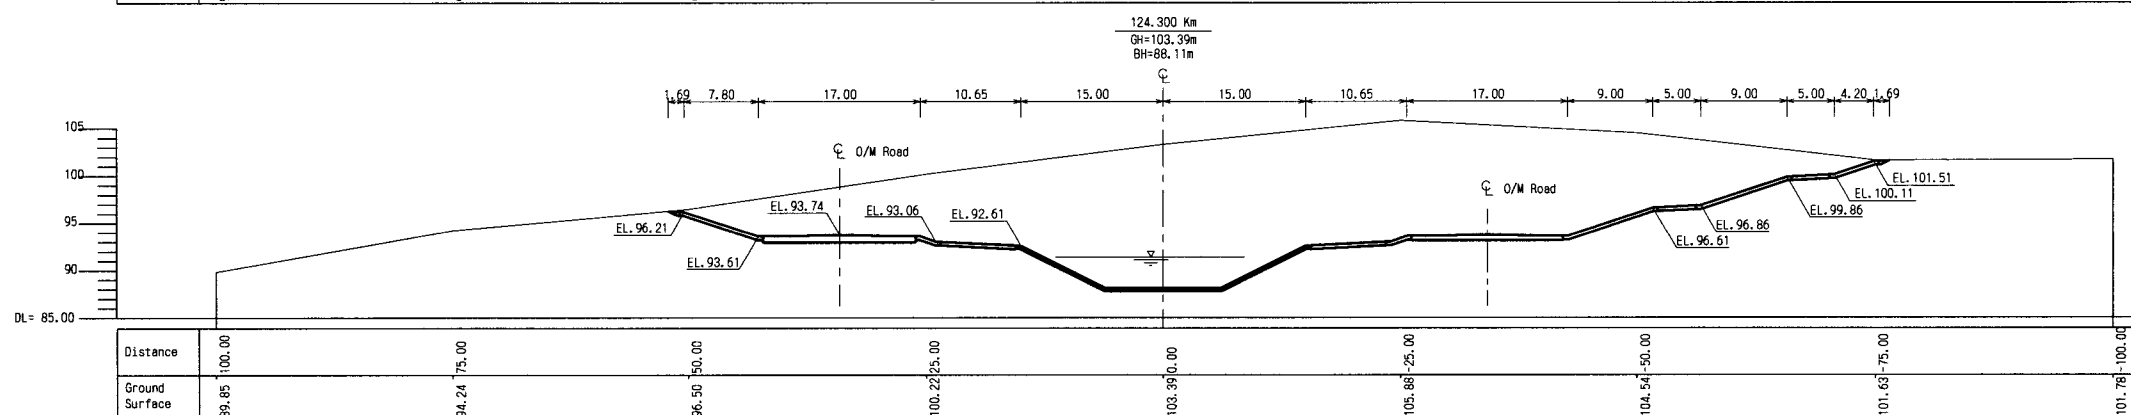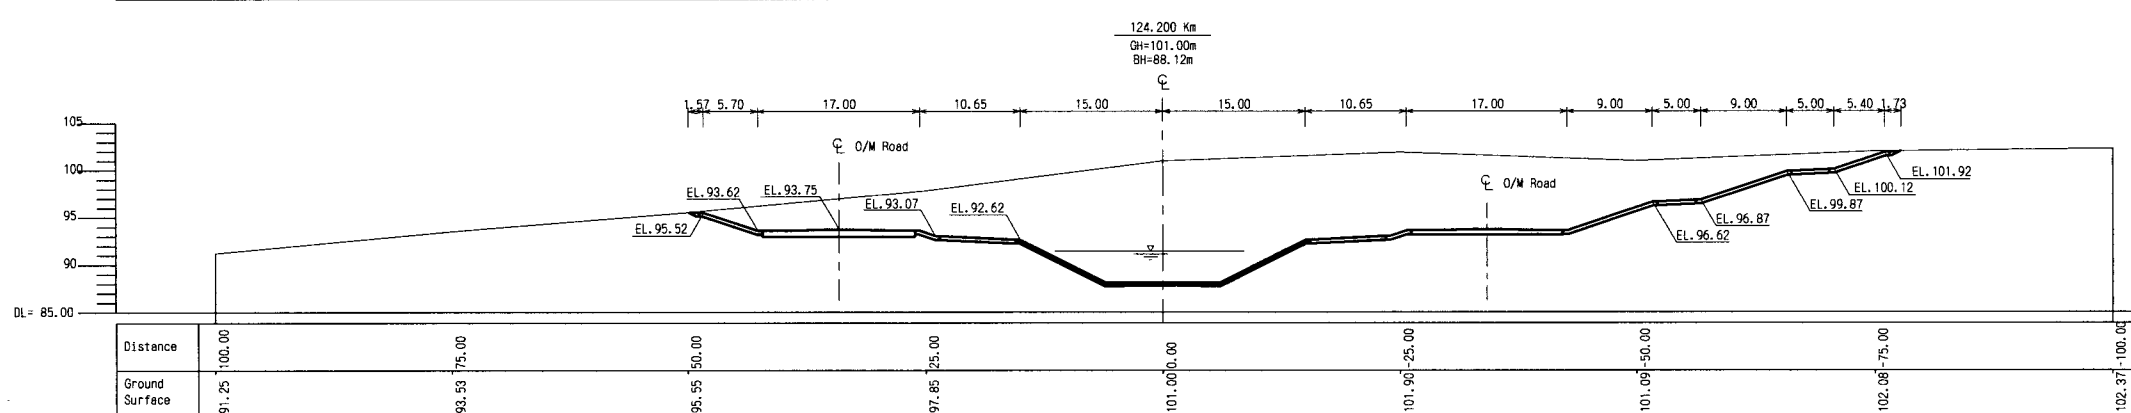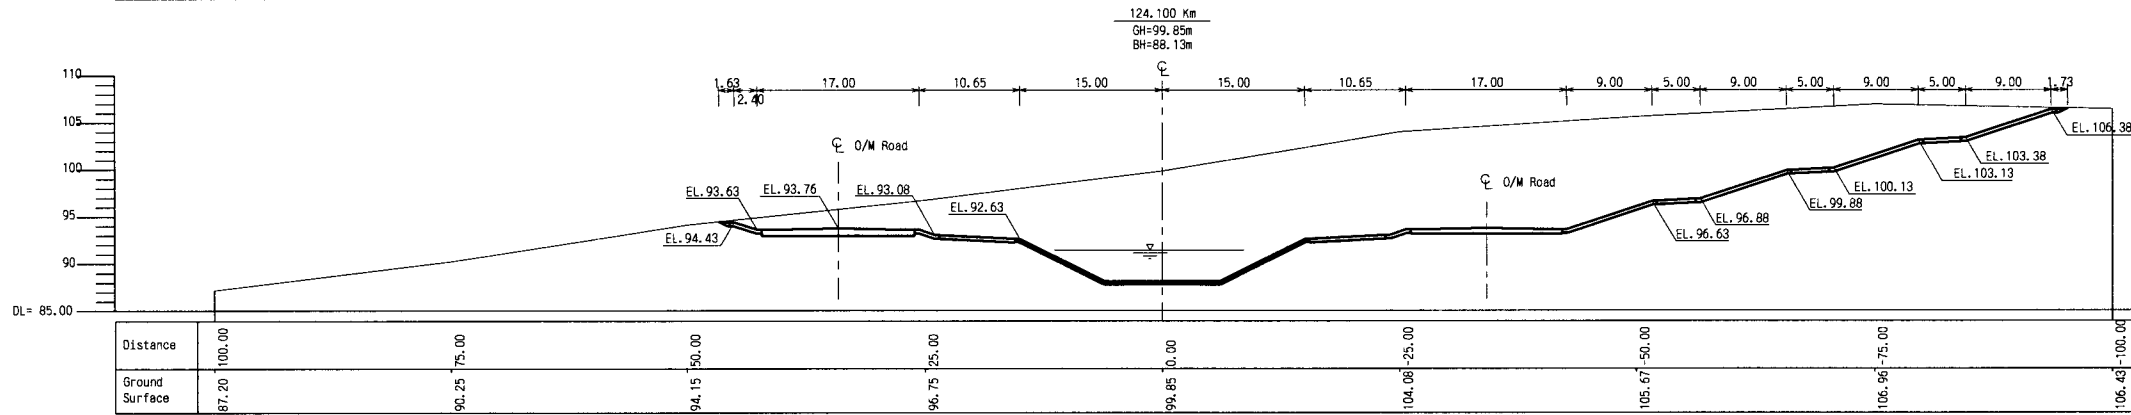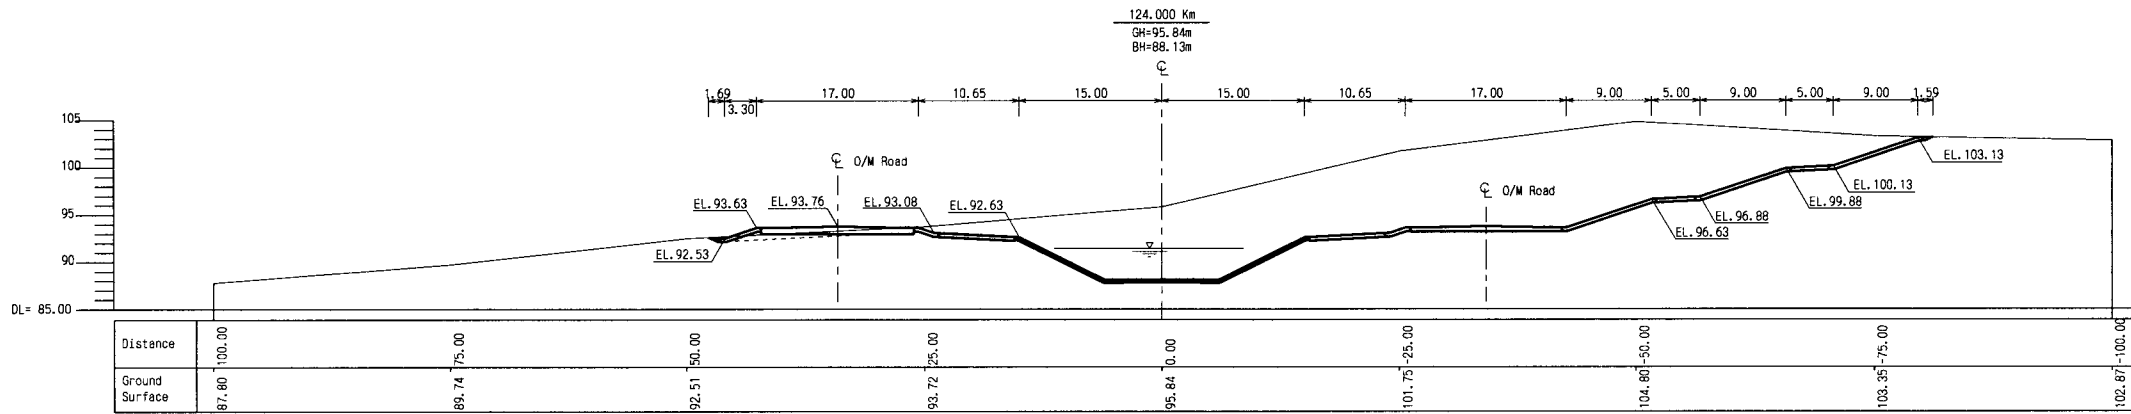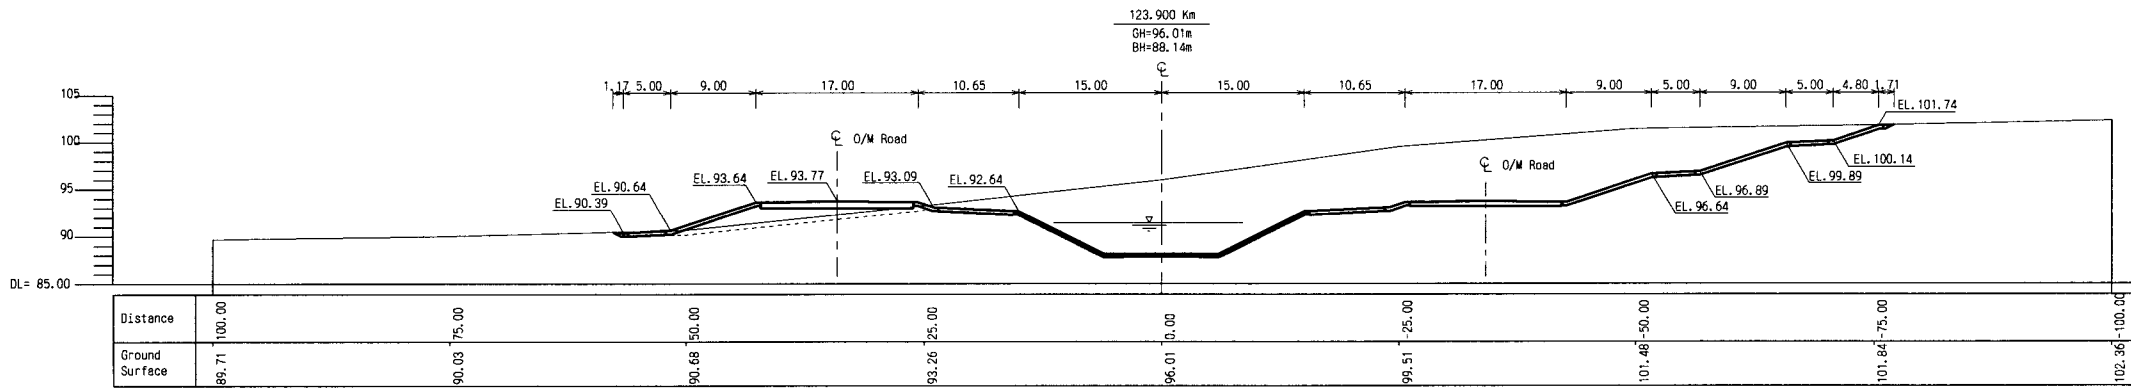

THE ARAB REPUBLIC OF EGYPT  
 MINISTRY OF WATER RESOURCES AND IRRIGATION  
 NORTH SINAI DEVELOPMENT ORGANIZATION







**THE NORTH SINAI INTEGRATED RURAL  
 DEVELOPMENT PROJECT (PHASE III)**

CONVEYANCE SYSTEM OF EL SHEIKH GABER EL SABBAAH CANAL  
 BETWEEN KM 118.560 AND KM 132.500

**No. 3 OPEN CANAL**  
 CROSS SECTIONS  
 BETWEEN KM 123.900 AND KM 124.300

JAPAN INTERNATIONAL COOPERATION AGENCY (JICA)  
 SANYU CONSULTANTS INC, PACIFIC CONSULTANTS INTERNATIONAL

DESIGNED	
TRACED	
CHECKED	
APPROVED	
DRAWING NO.	CCL-318

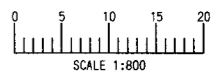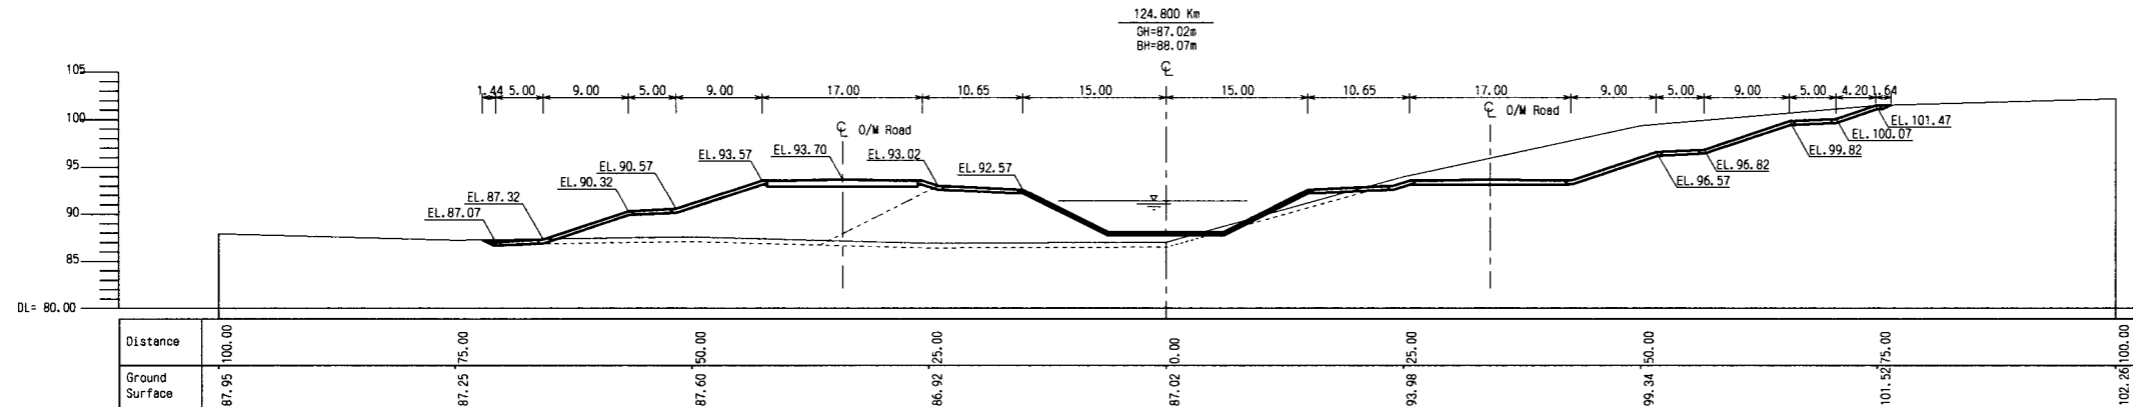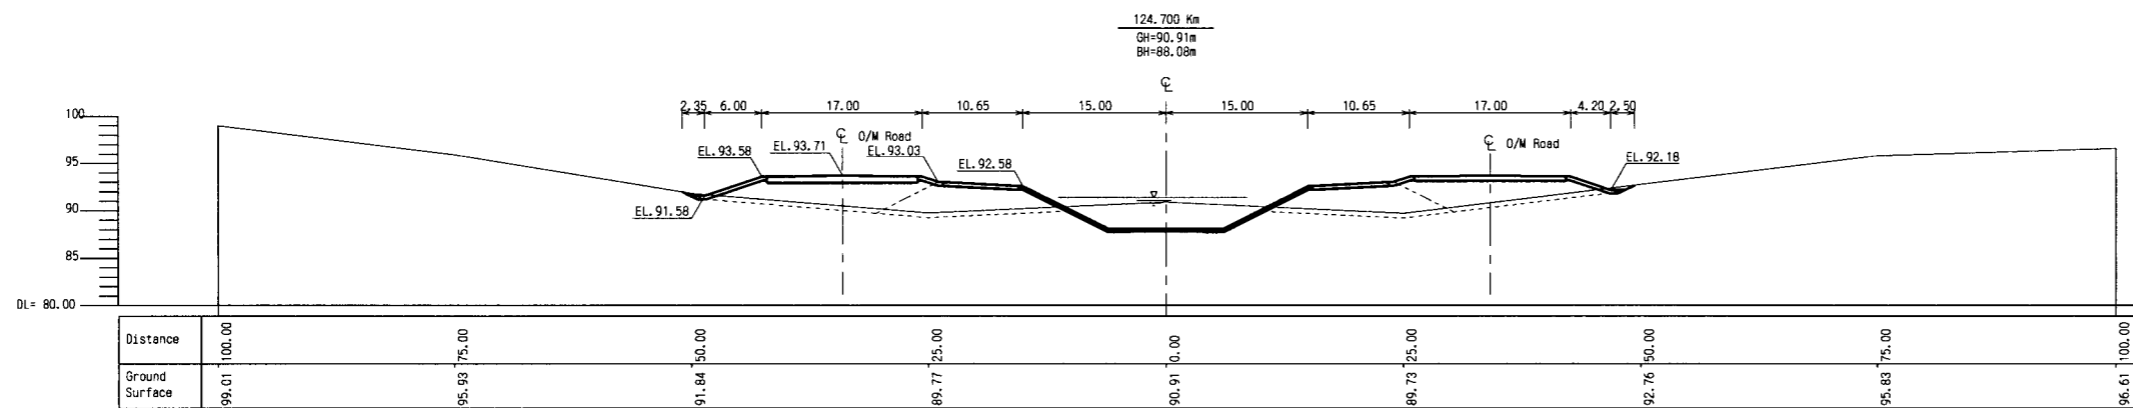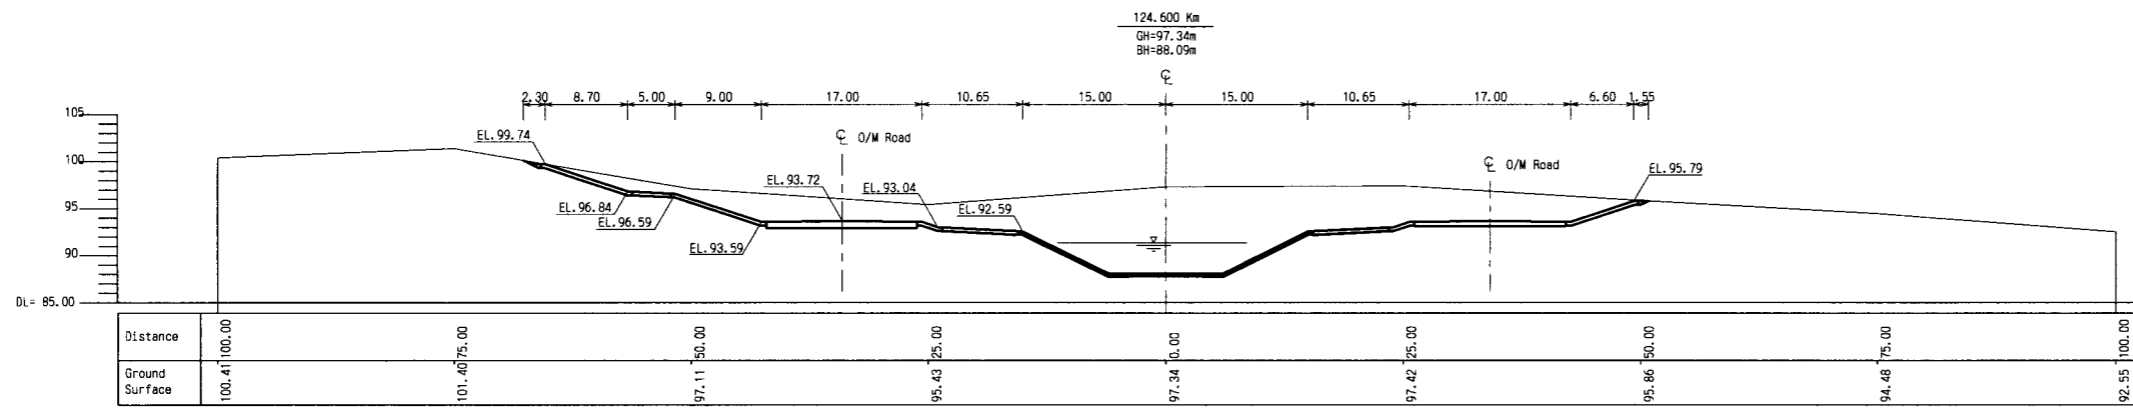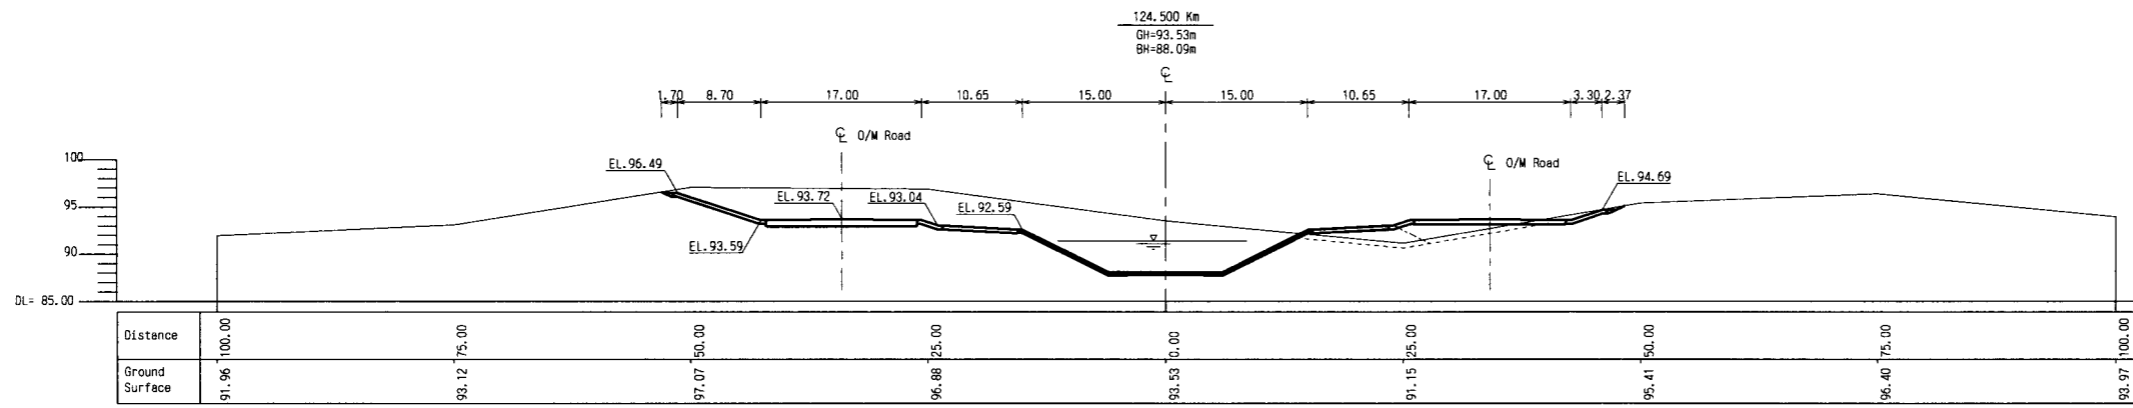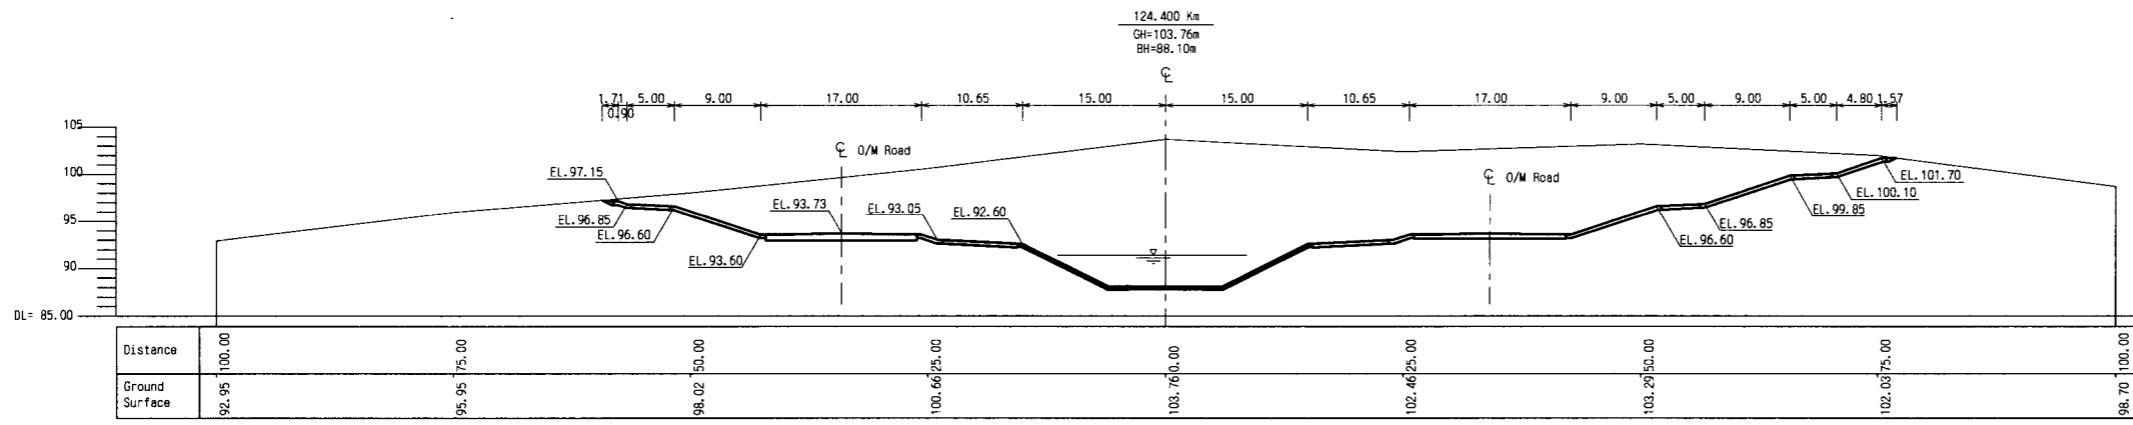

THE ARAB REPUBLIC OF EGYPT  
MINISTRY OF WATER RESOURCES AND IRRIGATION  
NORTH SINAI DEVELOPMENT ORGANIZATION







THE NORTH SINAI INTEGRATED RURAL  
DEVELOPMENT PROJECT (PHASE III)

CONVEYANCE SYSTEM OF EL SHEIKH GABER EL SABBAAH CANAL  
BETWEEN KM 118.560 AND KM 132.500

No. 3 OPEN CANAL  
CROSS SECTIONS  
BETWEEN KM 124.400 AND KM 124.800

JAPAN INTERNATIONAL COOPERATION AGENCY (JICA)  
SANYU CONSULTANTS INC, PACIFIC CONSULTANTS INTERNATIONAL

DESIGNED	
TRACED	
CHECKED	
APPROVED	
DRAWING NO.	CCL-319

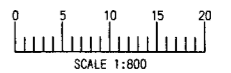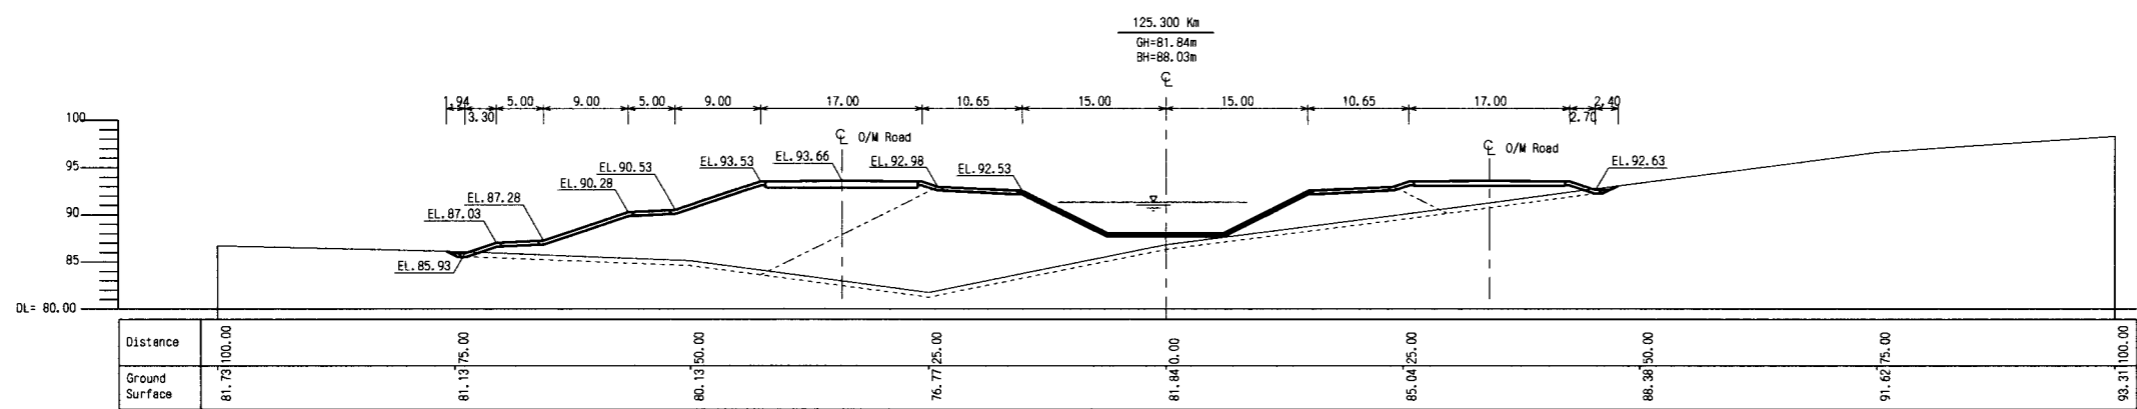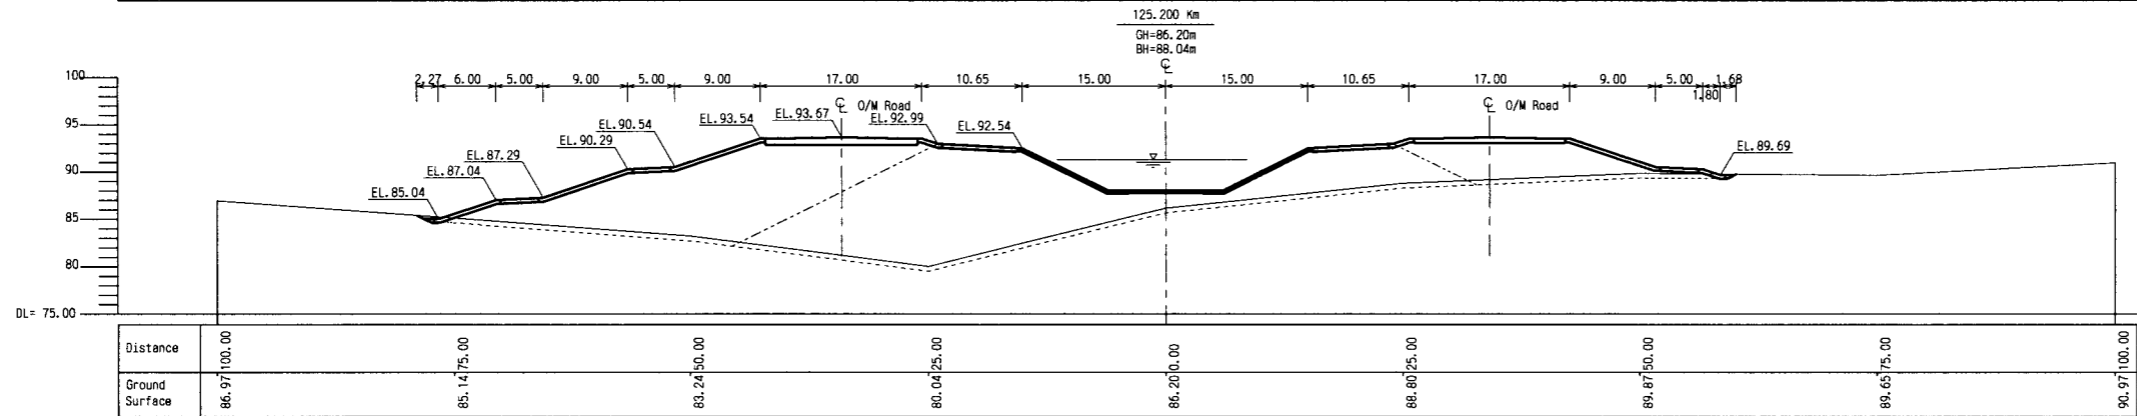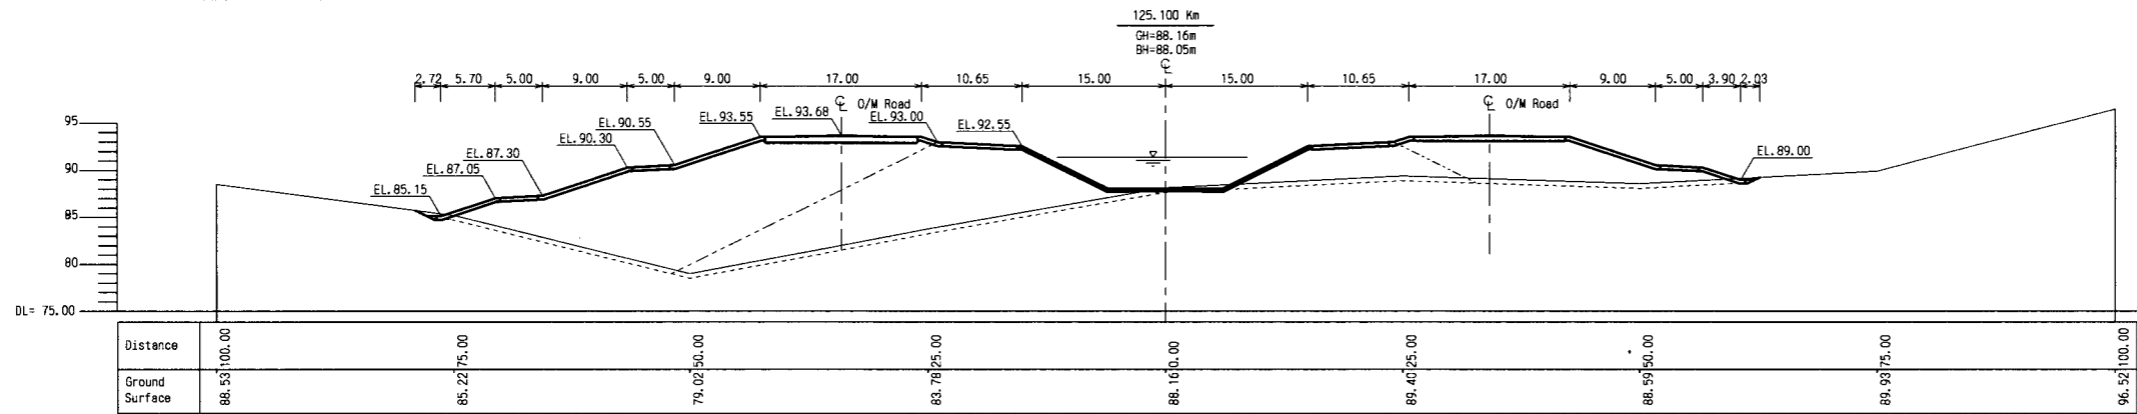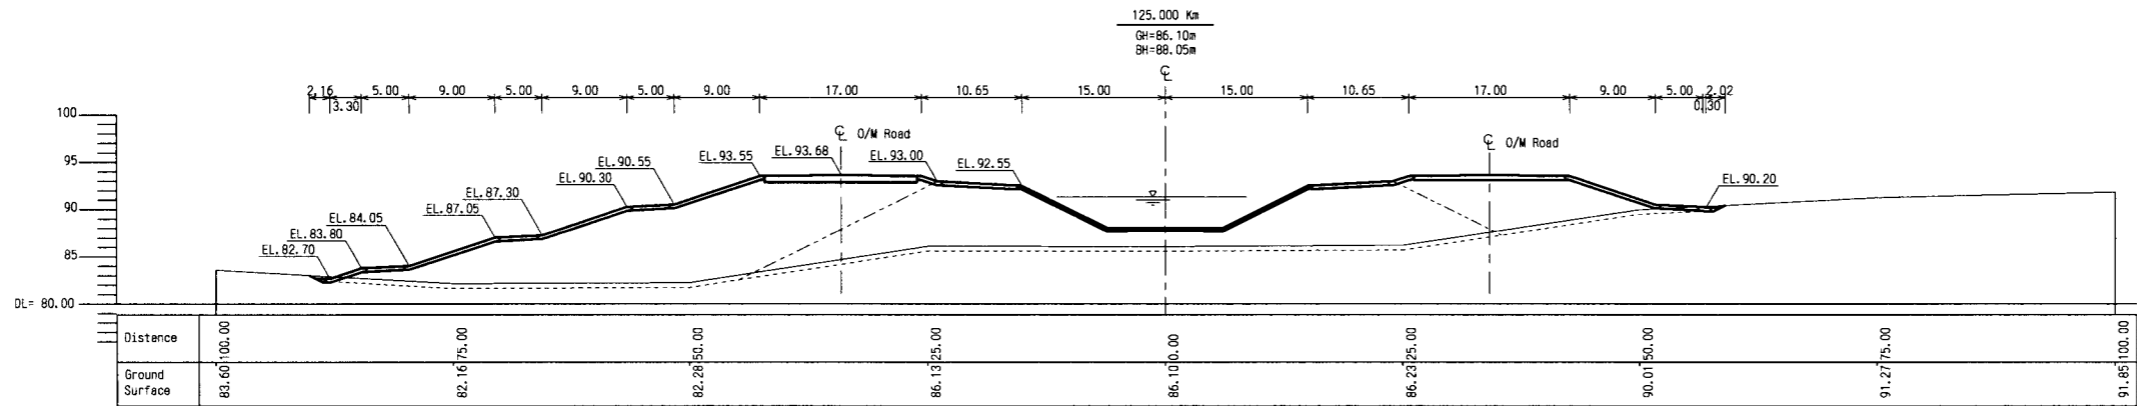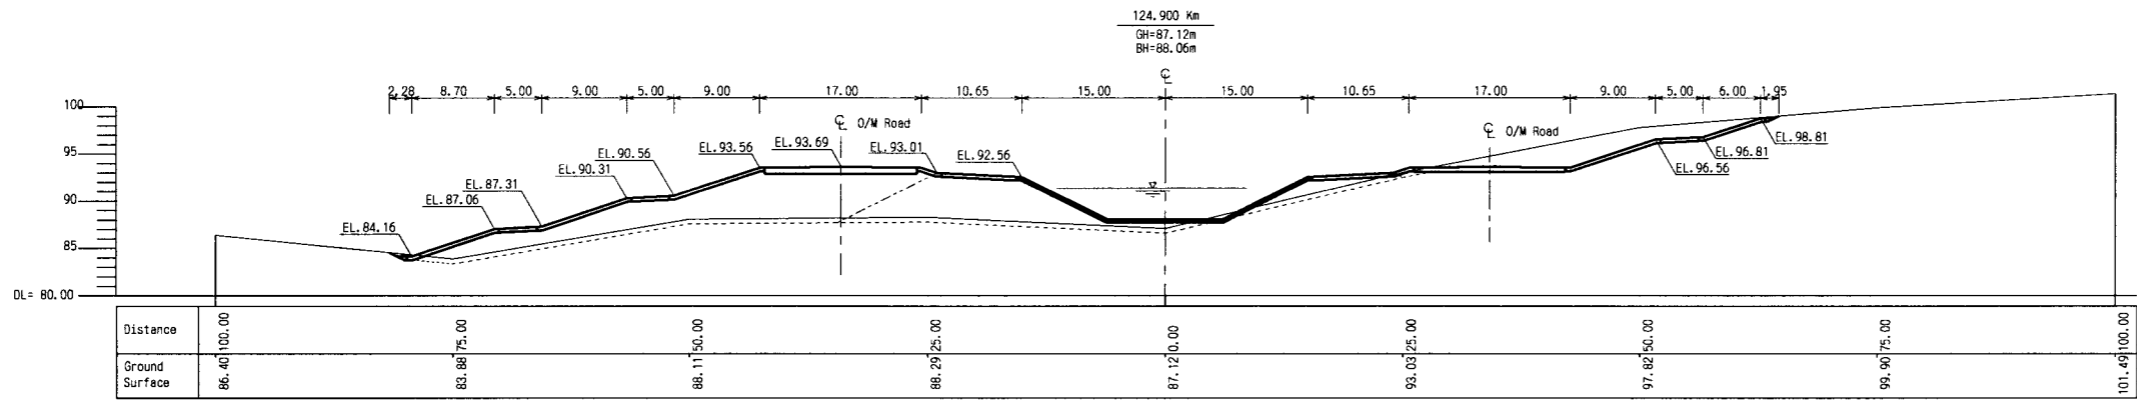

THE ARAB REPUBLIC OF EGYPT  
MINISTRY OF WATER RESOURCES AND IRRIGATION  
NORTH SINAI DEVELOPMENT ORGANIZATION







THE NORTH SINAI INTEGRATED RURAL  
DEVELOPMENT PROJECT (PHASE III)

CONVEYANCE SYSTEM OF EL SHEIKH GABER EL SABBAH CANAL  
BETWEEN KM 118.560 AND KM 132.500

No. 3 OPEN CANAL  
CROSS SECTIONS  
BETWEEN KM 124.900 AND KM 125.300

JAPAN INTERNATIONAL COOPERATION AGENCY (JICA)  
SANYU CONSULTANTS INC, PACIFIC CONSULTANTS INTERNATIONAL

DESIGNED	
TRACED	
CHECKED	
APPROVED	
DRAWING NO.	CCL-320

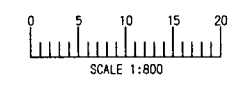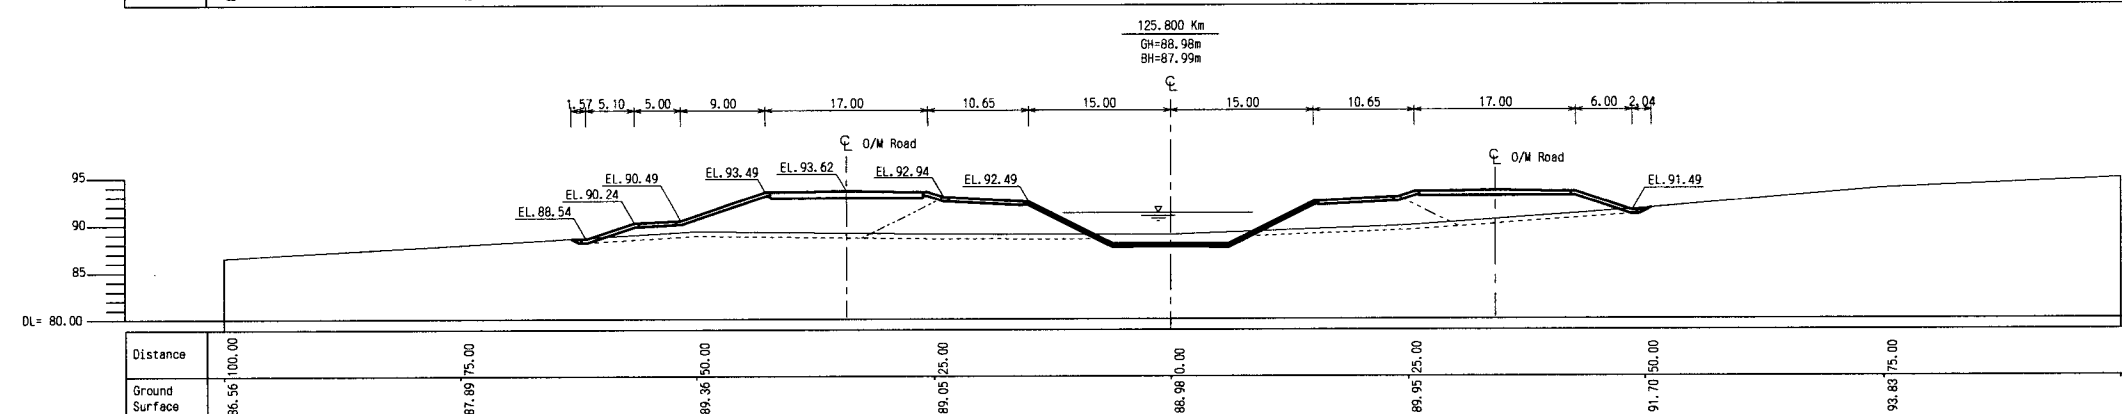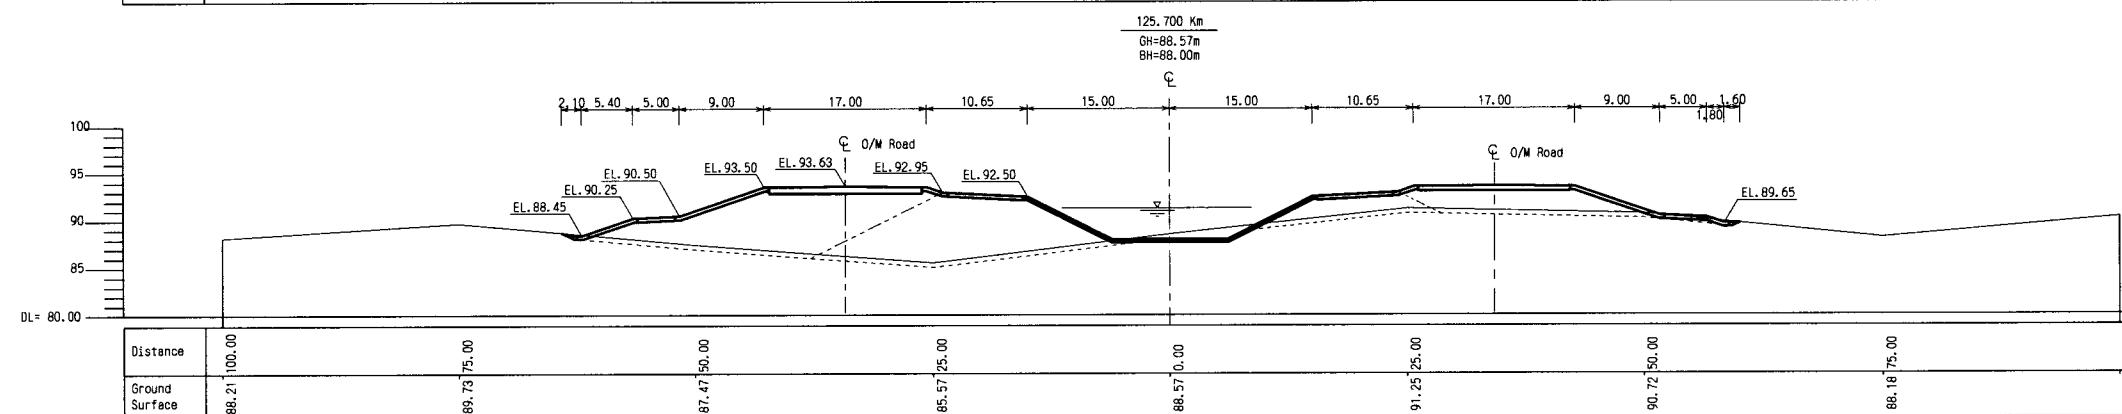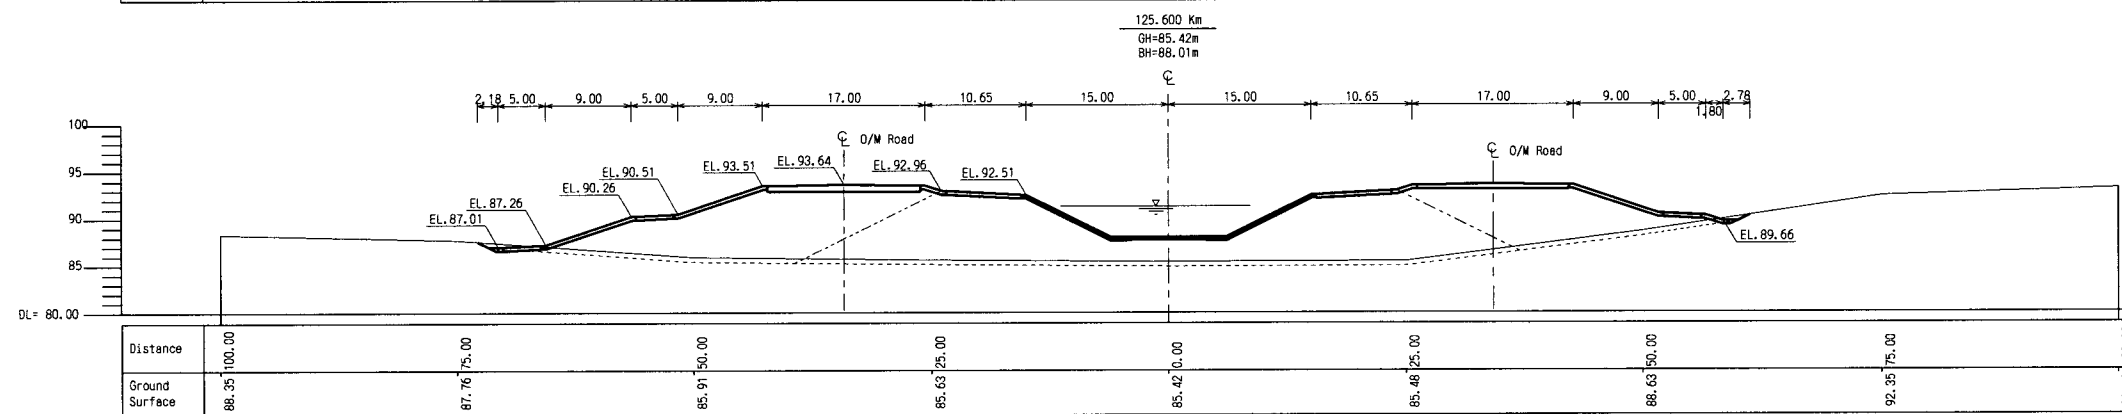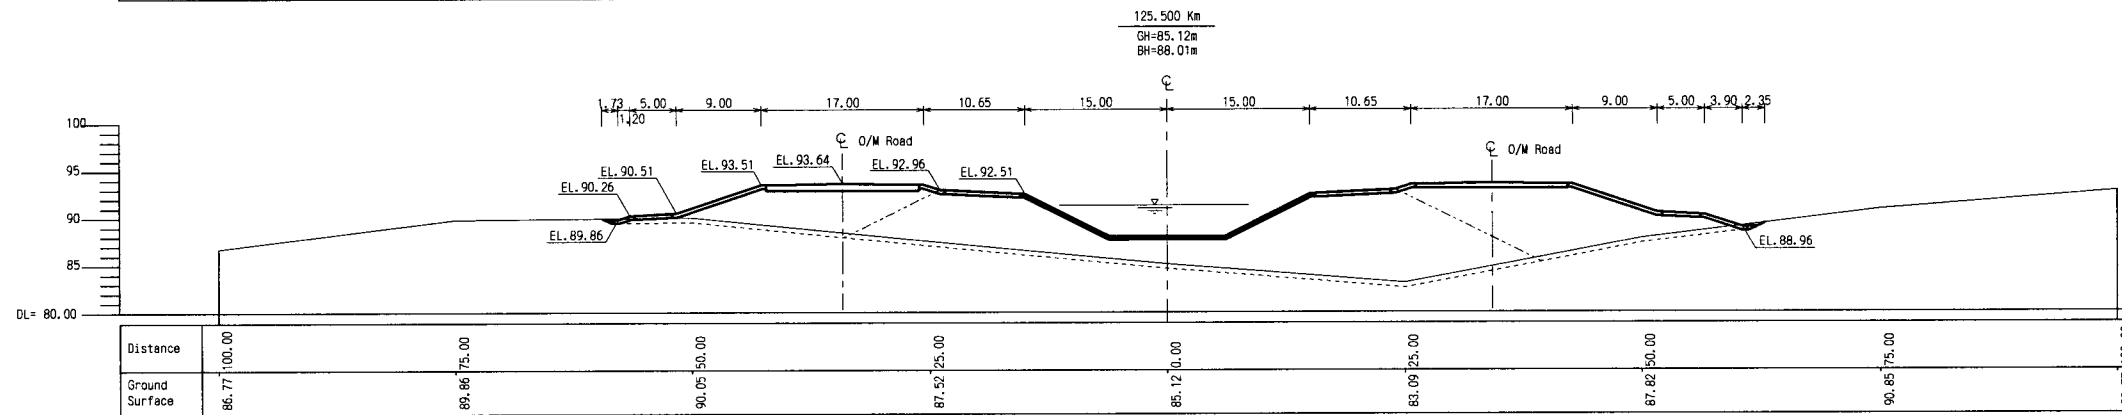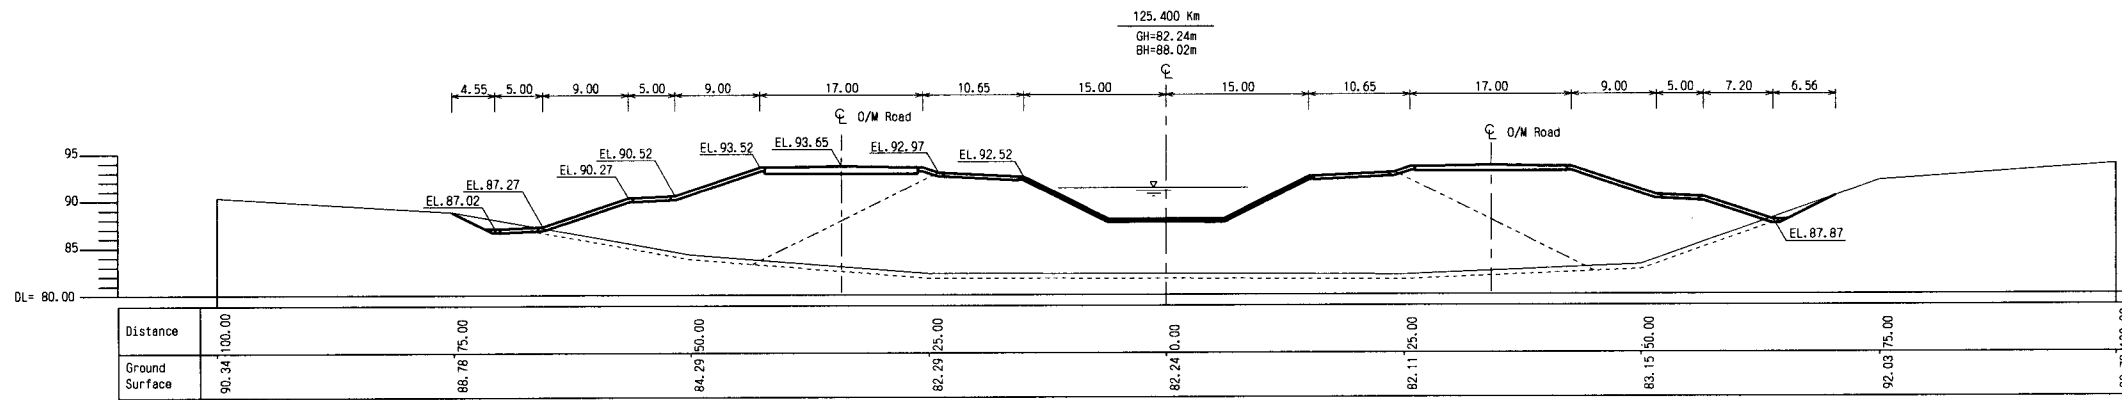

THE ARAB REPUBLIC OF EGYPT  
MINISTRY OF WATER RESOURCES AND IRRIGATION  
NORTH SINAI DEVELOPMENT ORGANIZATION







THE NORTH SINAI INTEGRATED RURAL  
DEVELOPMENT PROJECT (PHASE III)

CONVEYANCE SYSTEM OF EL SHEIKH GABER EL SABBABH CANAL  
BETWEEN KM 118.560 AND KM 132.500

No. 3 OPEN CANAL  
CROSS SECTIONS  
BETWEEN KM 125.400 AND KM 125.800

JAPAN INTERNATIONAL COOPERATION AGENCY (JICA)  
SANYU CONSULTANTS INC, PACIFIC CONSULTANTS INTERNATIONAL

DESIGNED	
TRACED	
CHECKED	
APPROVED	
DRAWING NO.	CCL-321

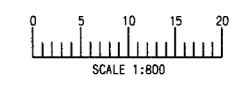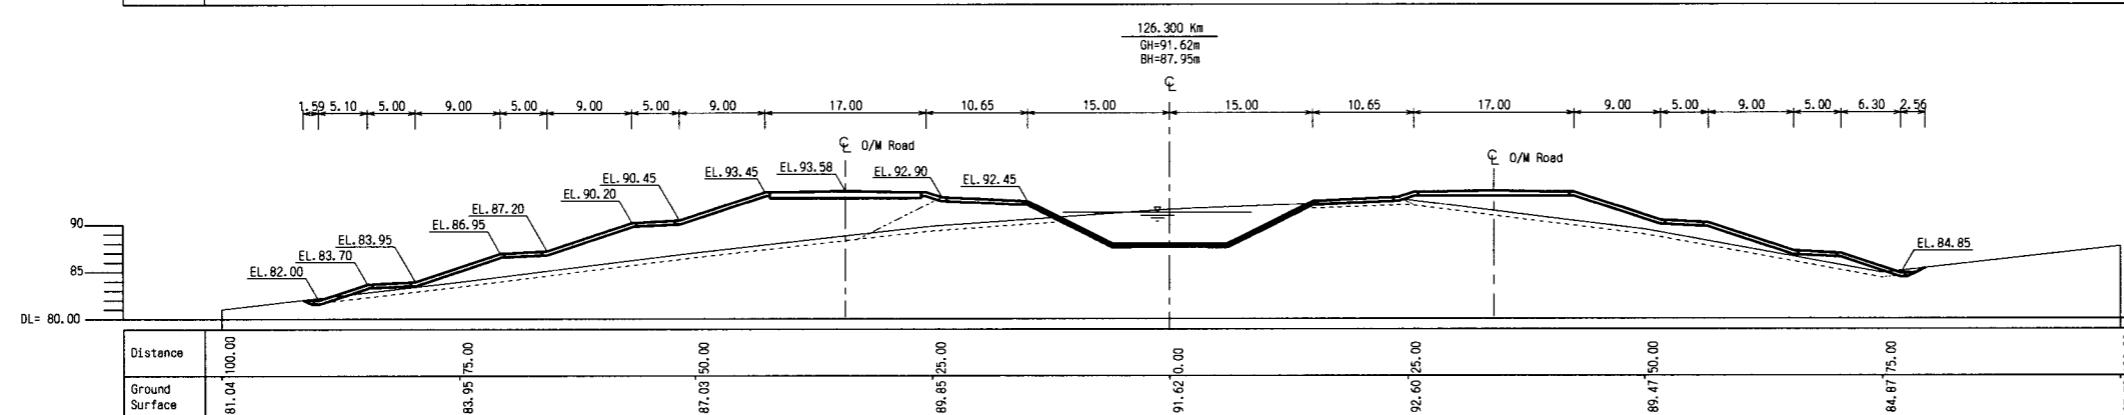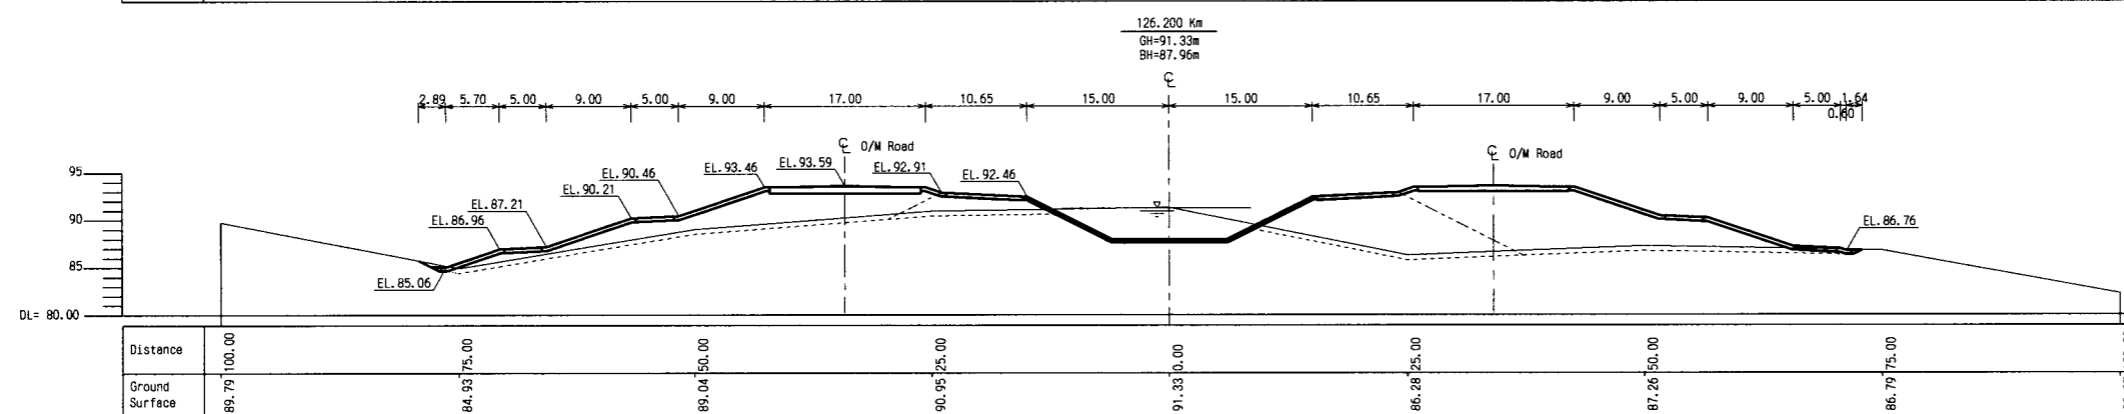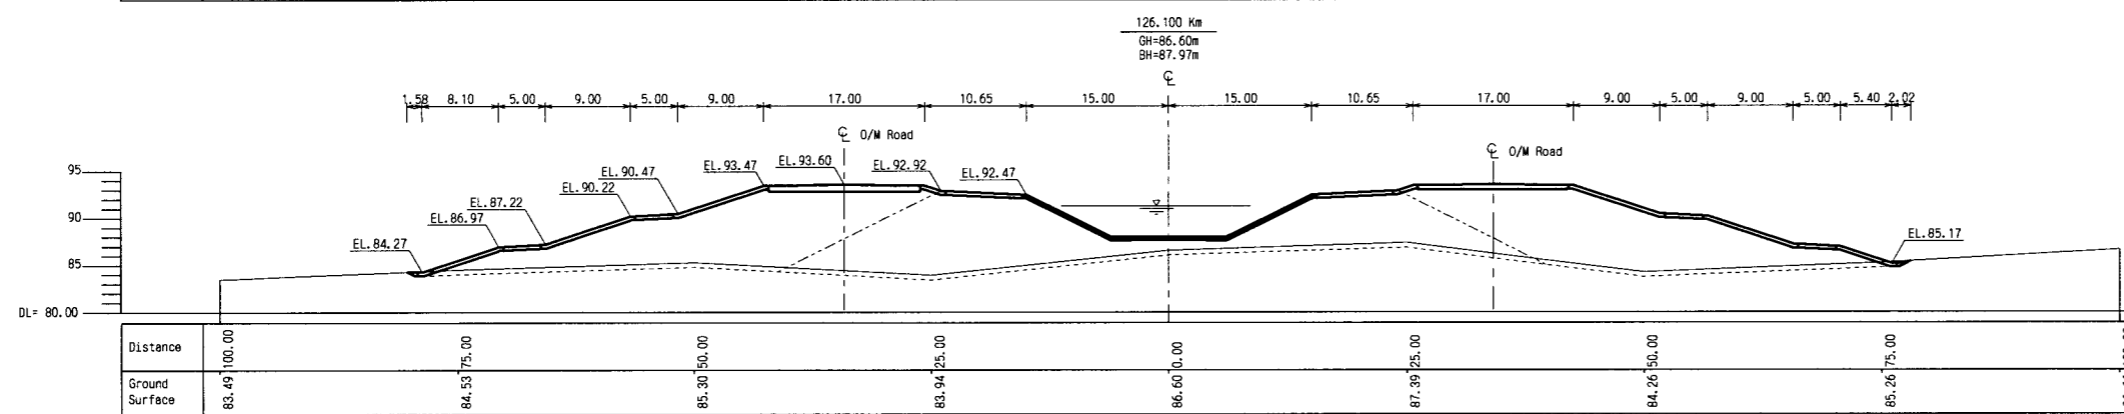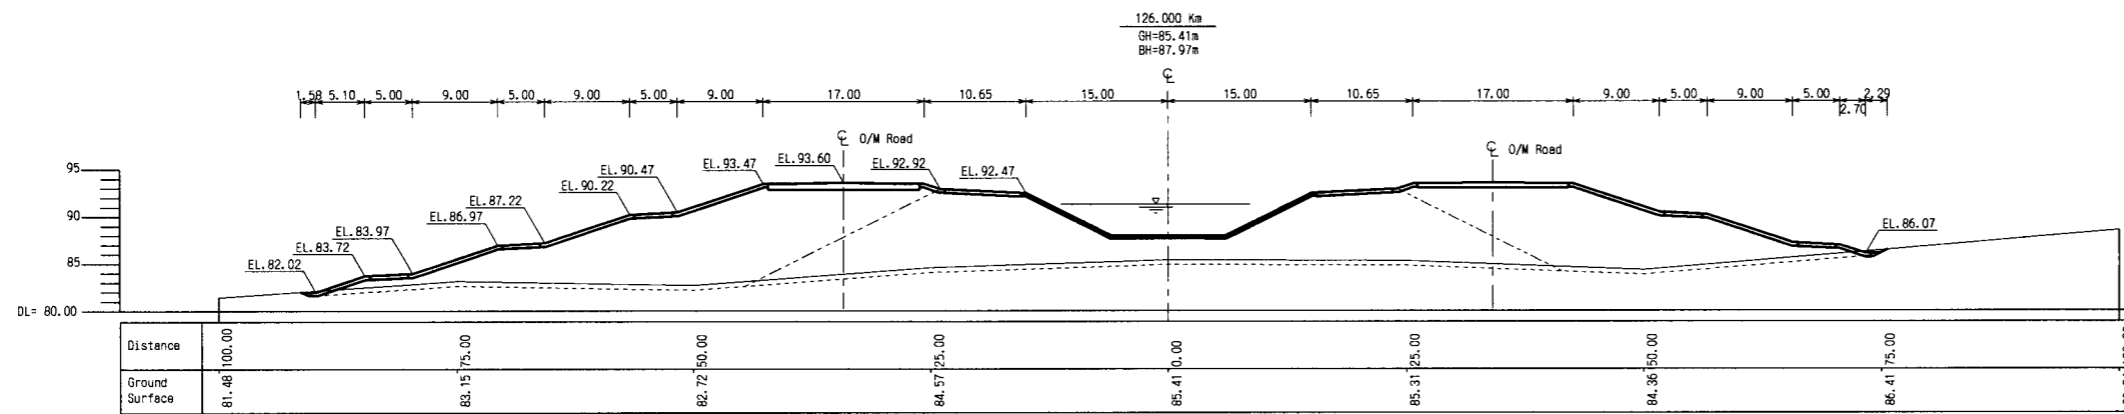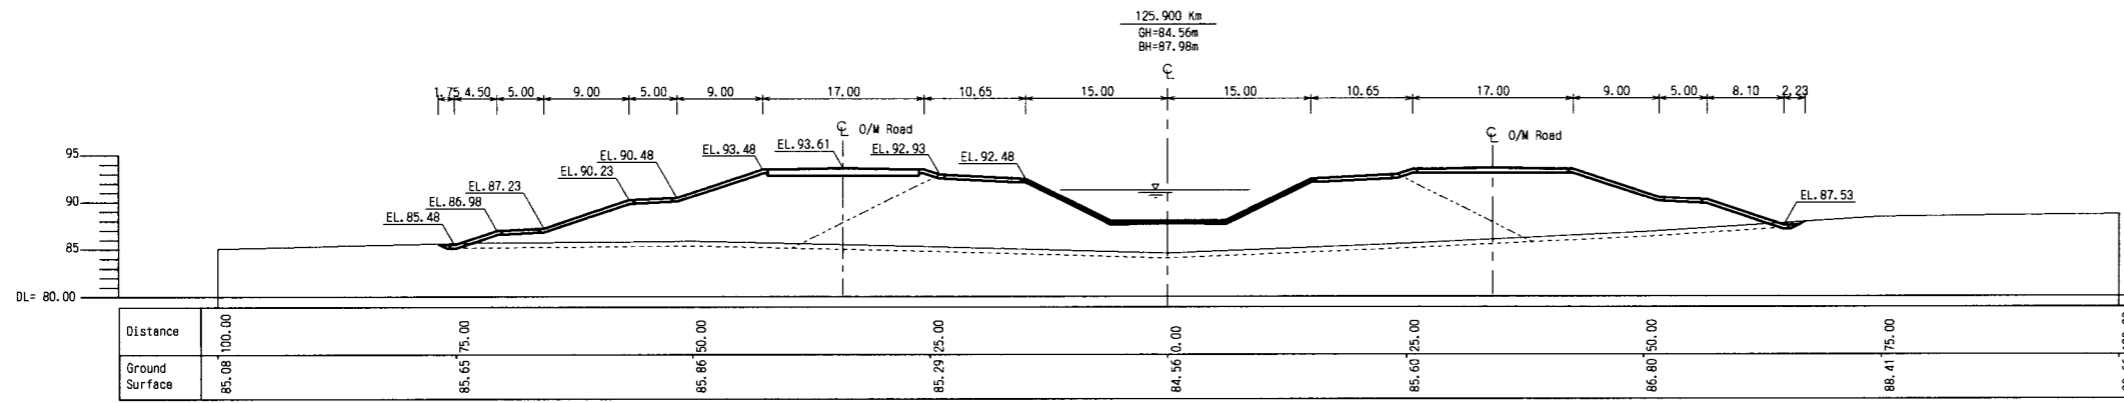

THE ARAB REPUBLIC OF EGYPT  
MINISTRY OF WATER RESOURCES AND IRRIGATION  
NORTH SINAI DEVELOPMENT ORGANIZATION







THE NORTH SINAI INTEGRATED RURAL  
DEVELOPMENT PROJECT (PHASE III)

CONVEYANCE SYSTEM OF EL SHEIKH GABER EL SABBAAH CANAL  
BETWEEN KM 118.500 AND KM 132.500

No. 3 OPEN CANAL  
CROSS SECTIONS  
BETWEEN KM 125.900 AND KM 126.300

JAPAN INTERNATIONAL COOPERATION AGENCY (JICA)  
SANYU CONSULTANTS INC, PACIFIC CONSULTANTS INTERNATIONAL

DESIGNED	
TRACED	
CHECKED	
APPROVED	
DRAWING NO.	CCL-322

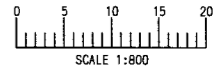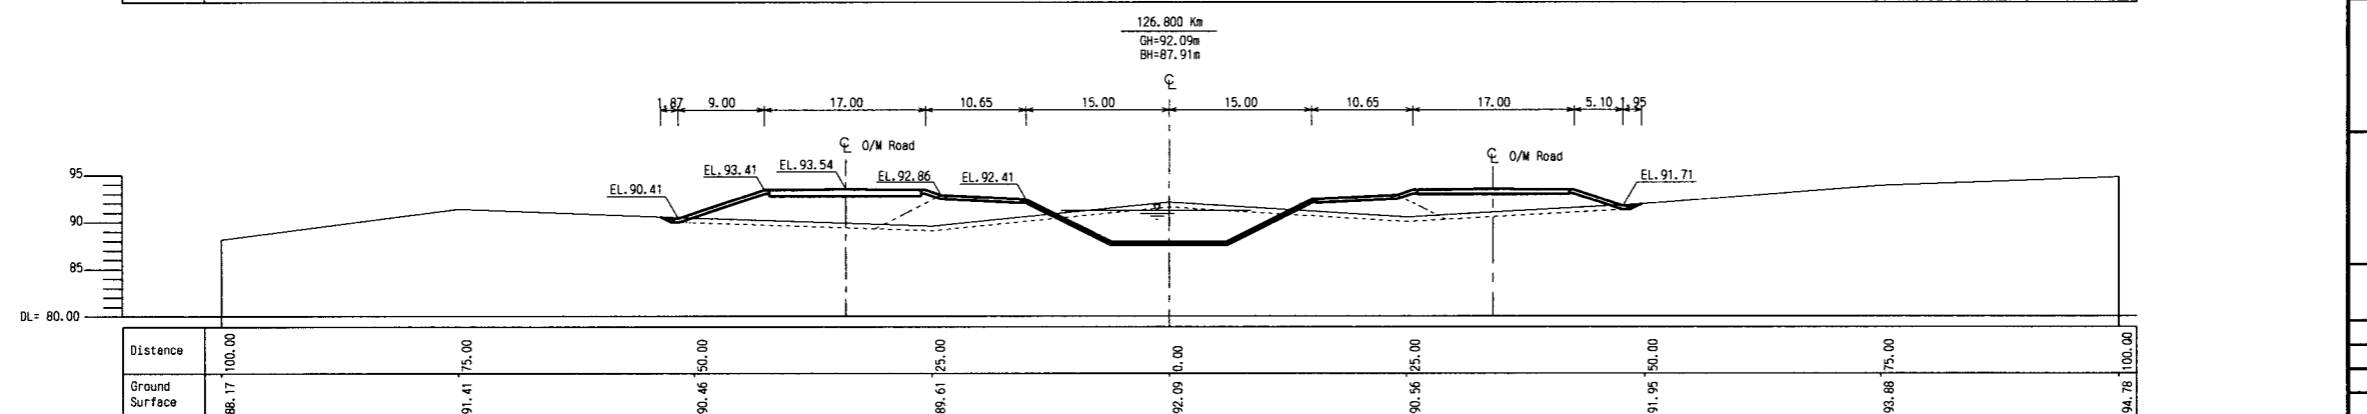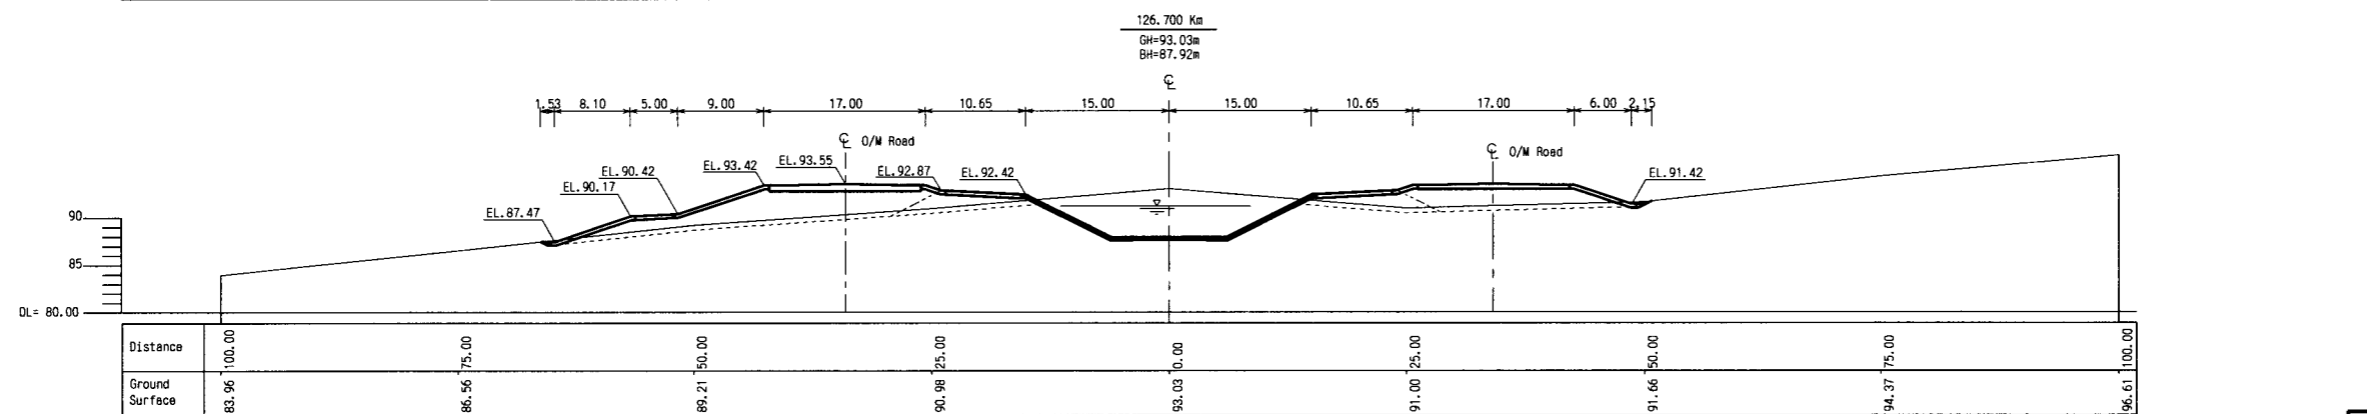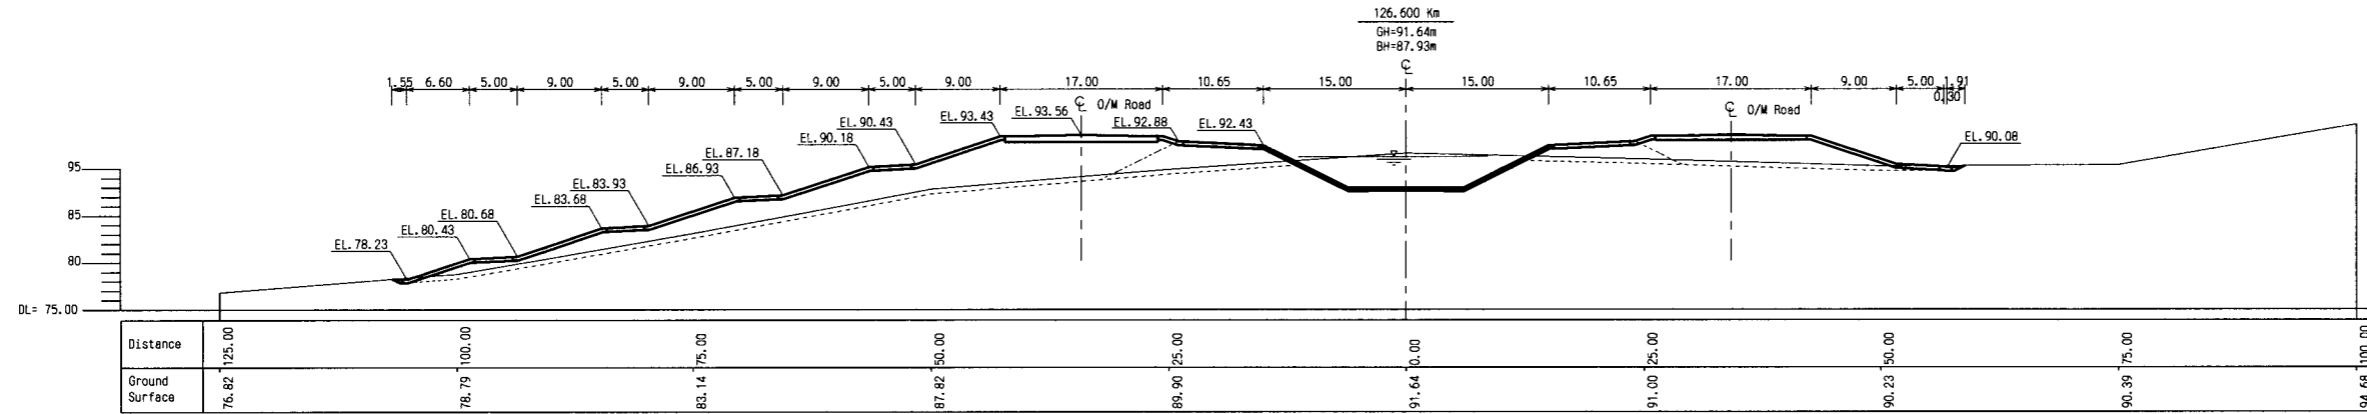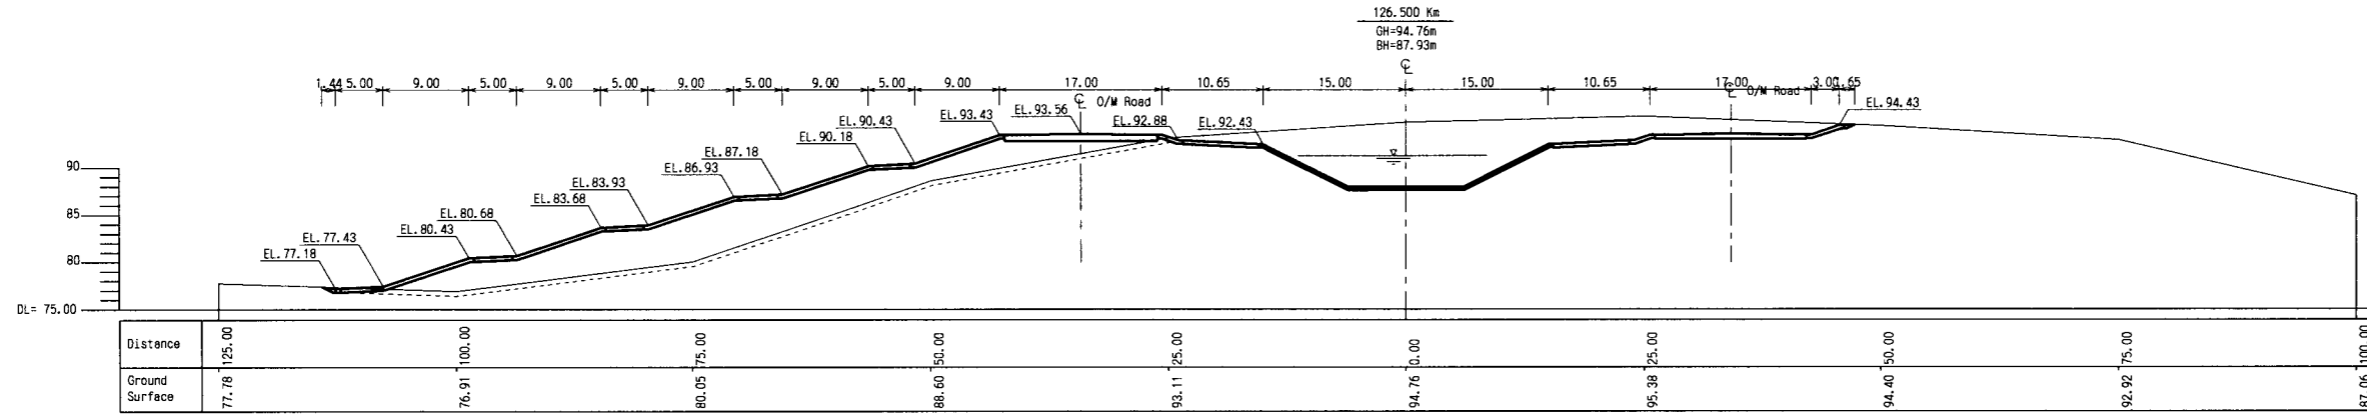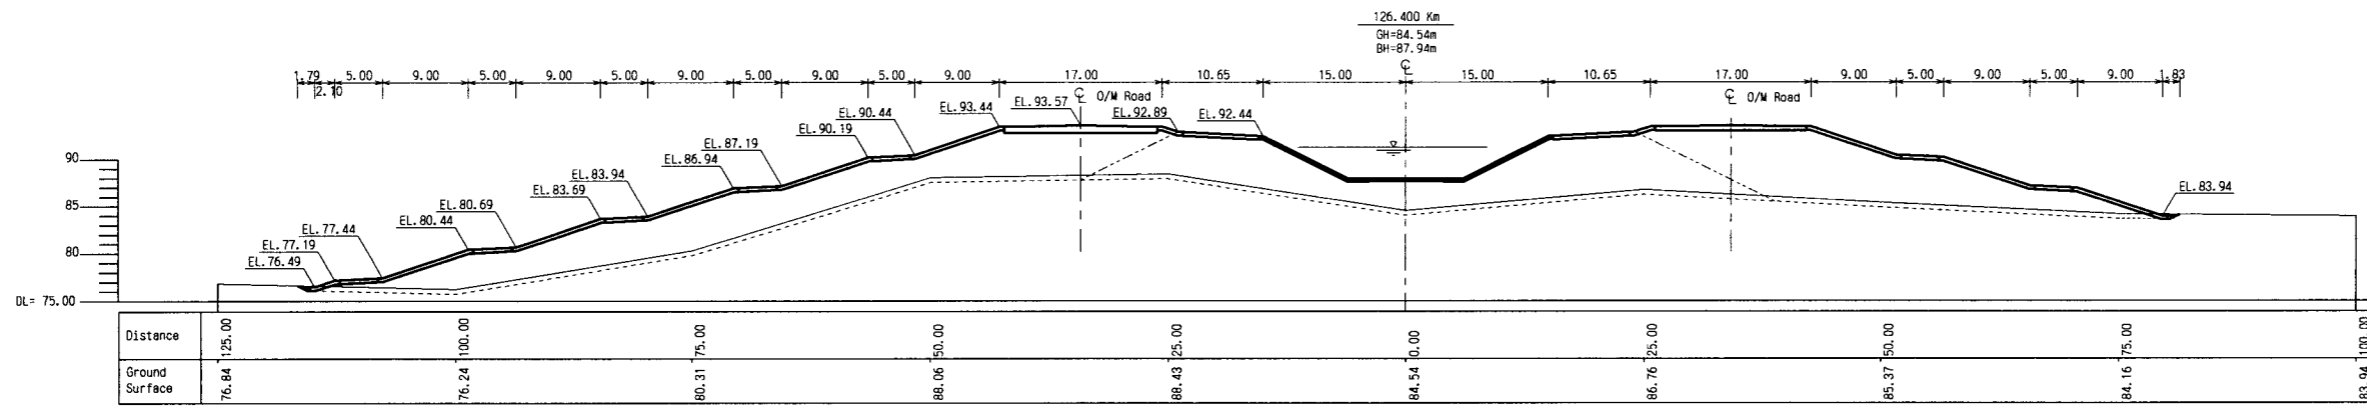

THE ARAB REPUBLIC OF EGYPT  
 MINISTRY OF WATER RESOURCES AND IRRIGATION  
 NORTH SINAI DEVELOPMENT ORGANIZATION







THE NORTH SINAI INTEGRATED RURAL  
 DEVELOPMENT PROJECT (PHASE III)

CONVEYANCE SYSTEM OF EL SHEIKH GABER EL SABBAAH CANAL  
 BETWEEN KM 118.560 AND KM 132.500

No. 3 OPEN CANAL  
 CROSS SECTIONS  
 BETWEEN KM 126.400 AND KM 126.800

JAPAN INTERNATIONAL COOPERATION AGENCY (JICA)  
 SANYU CONSULTANTS INC, PACIFIC CONSULTANTS INTERNATIONAL

DESIGNED	
TRACED	
CHECKED	
APPROVED	
DRAWING NO.	CCL-323

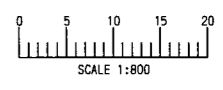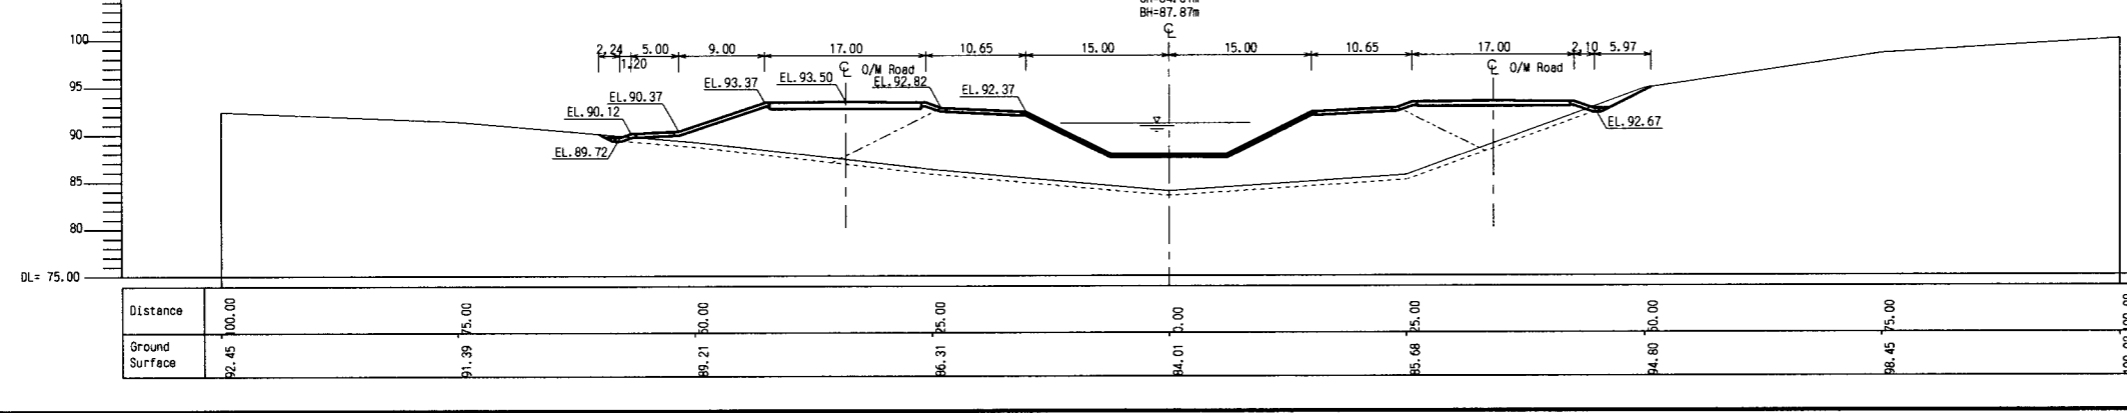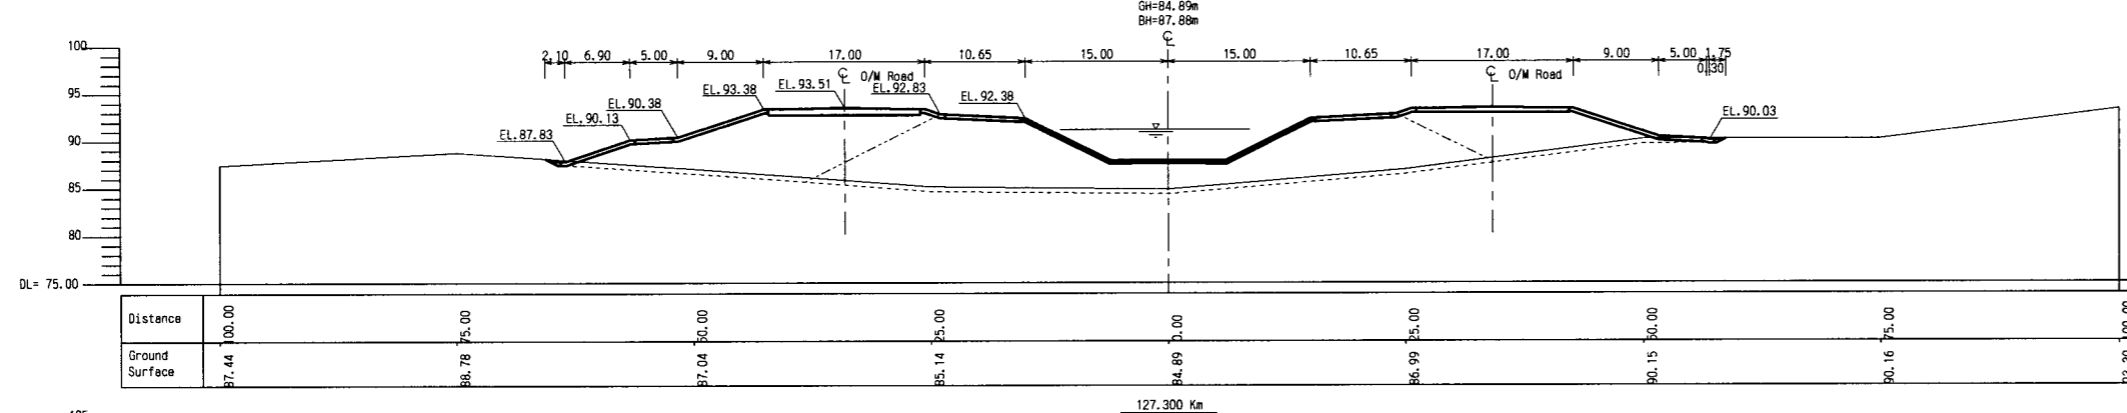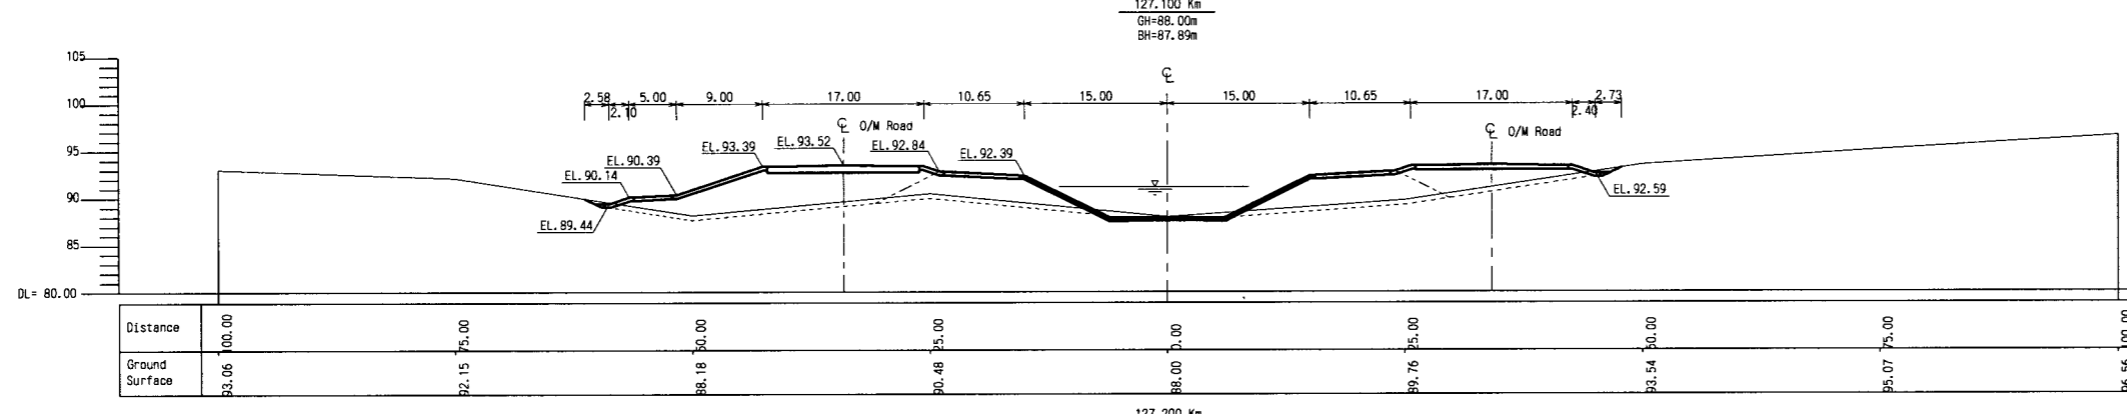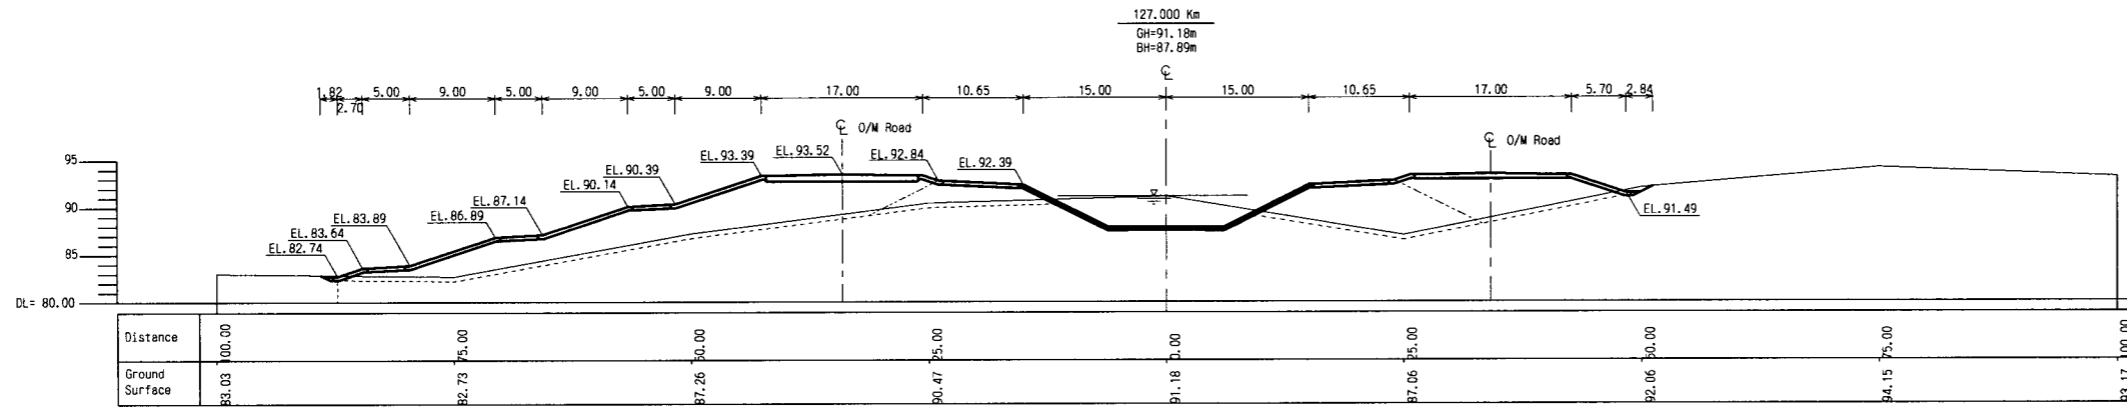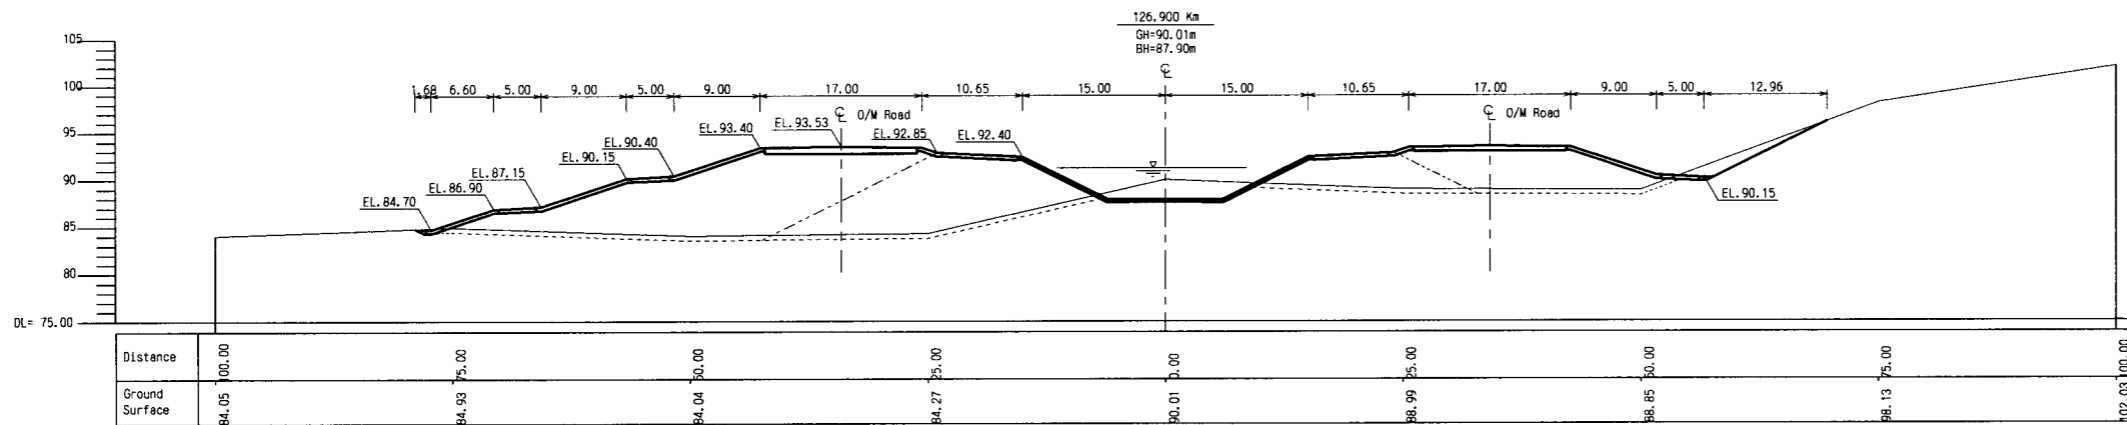

THE ARAB REPUBLIC OF EGYPT  
MINISTRY OF WATER RESOURCES AND IRRIGATION  
NORTH SINAI DEVELOPMENT ORGANIZATION

**THE NORTH SINAI INTEGRATED RURAL  
DEVELOPMENT PROJECT (PHASE III)**







CONVEYANCE SYSTEM OF EL SHEIKH GABER EL SABBABH CANAL  
BETWEEN KM 118.560 AND KM 132.500

**No. 3 OPEN CANAL**  
CROSS SECTIONS  
BETWEEN KM 126.900 AND KM 127.300

JAPAN INTERNATIONAL COOPERATION AGENCY (JICA)  
SANYU CONSULTANTS INC, PACIFIC CONSULTANTS INTERNATIONAL

DESIGNED	
TRACED	
CHECKED	
APPROVED	
DRAWING NO.	CCL-324



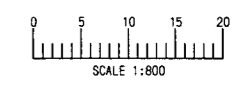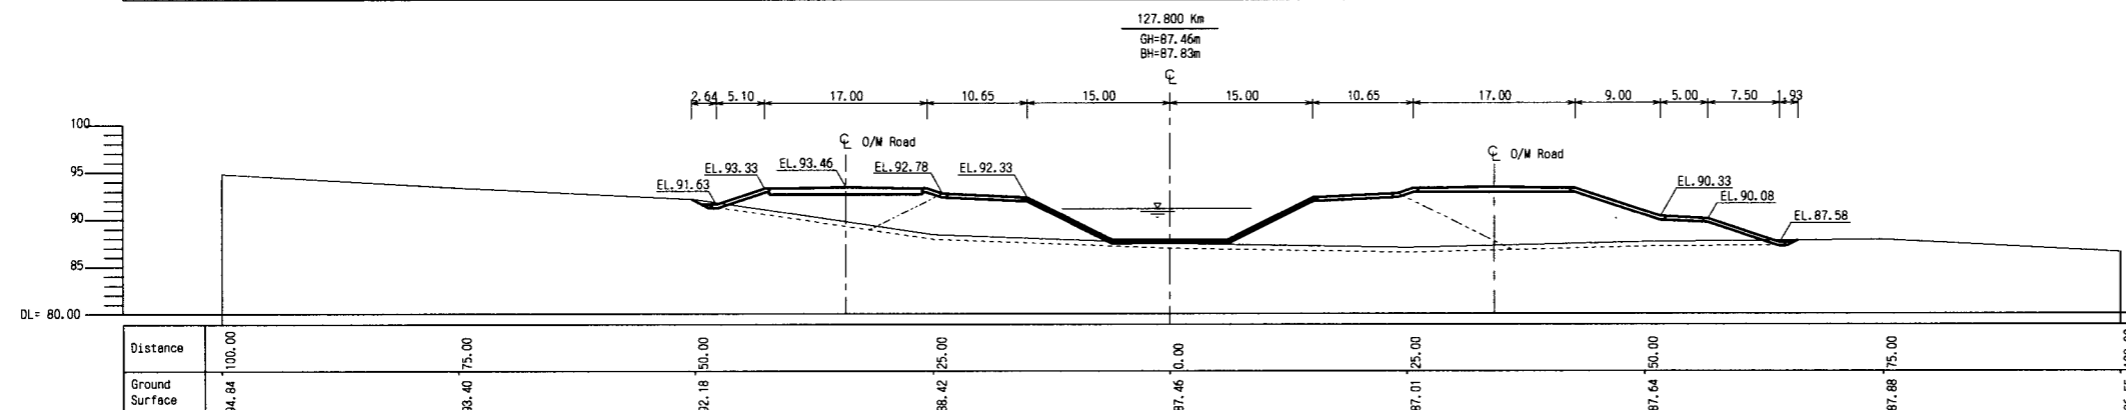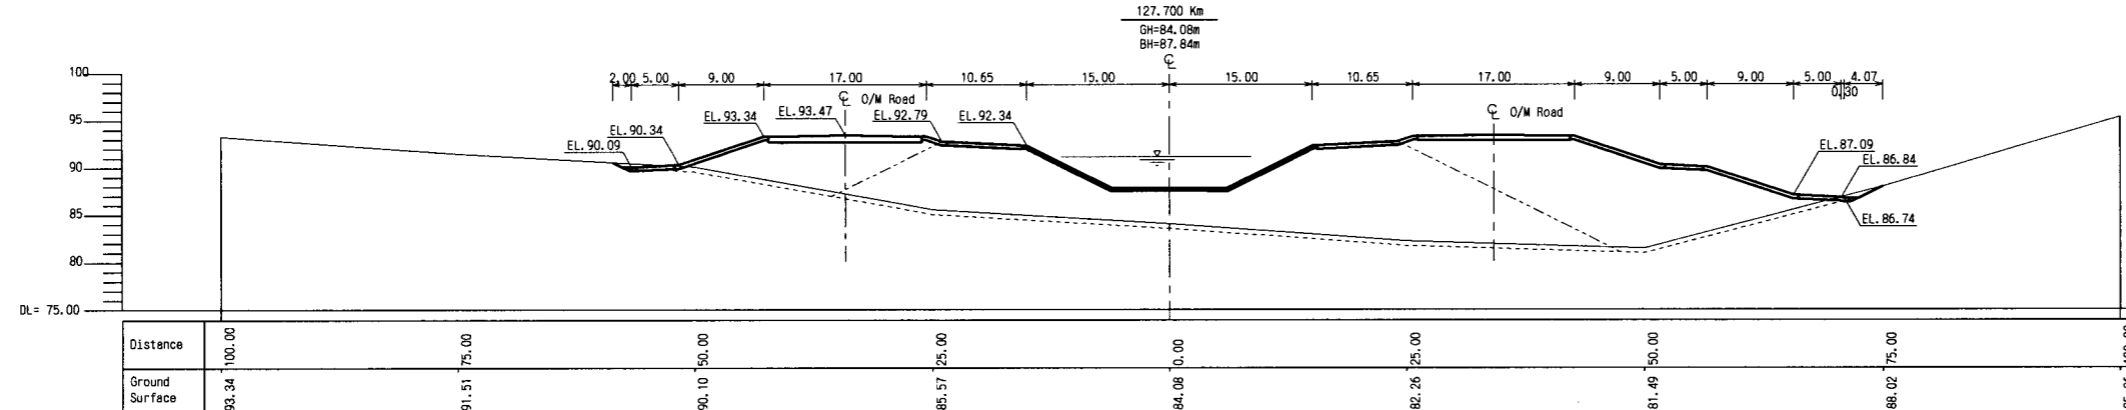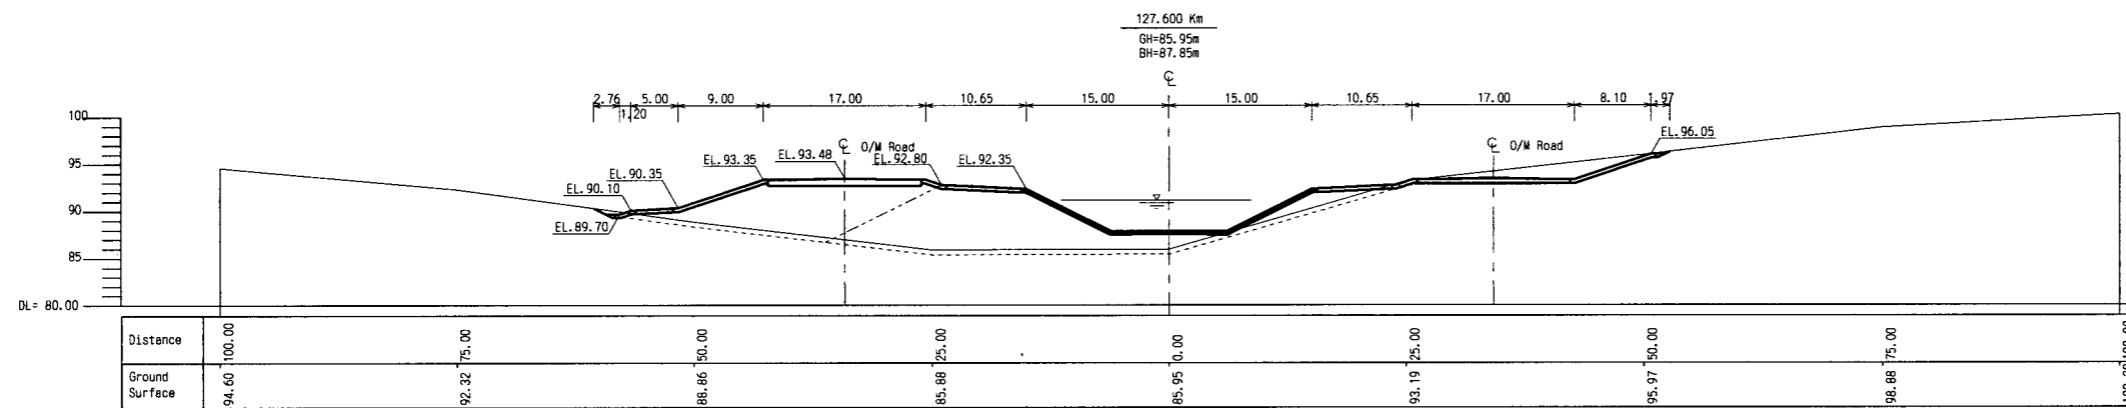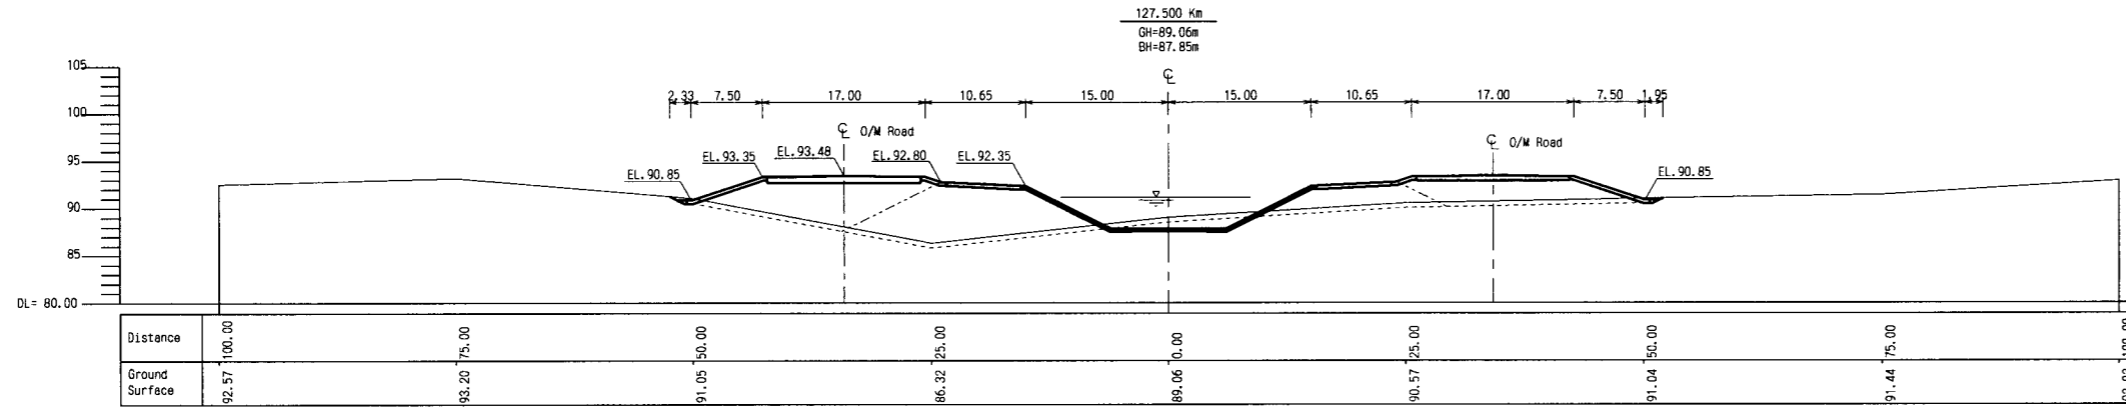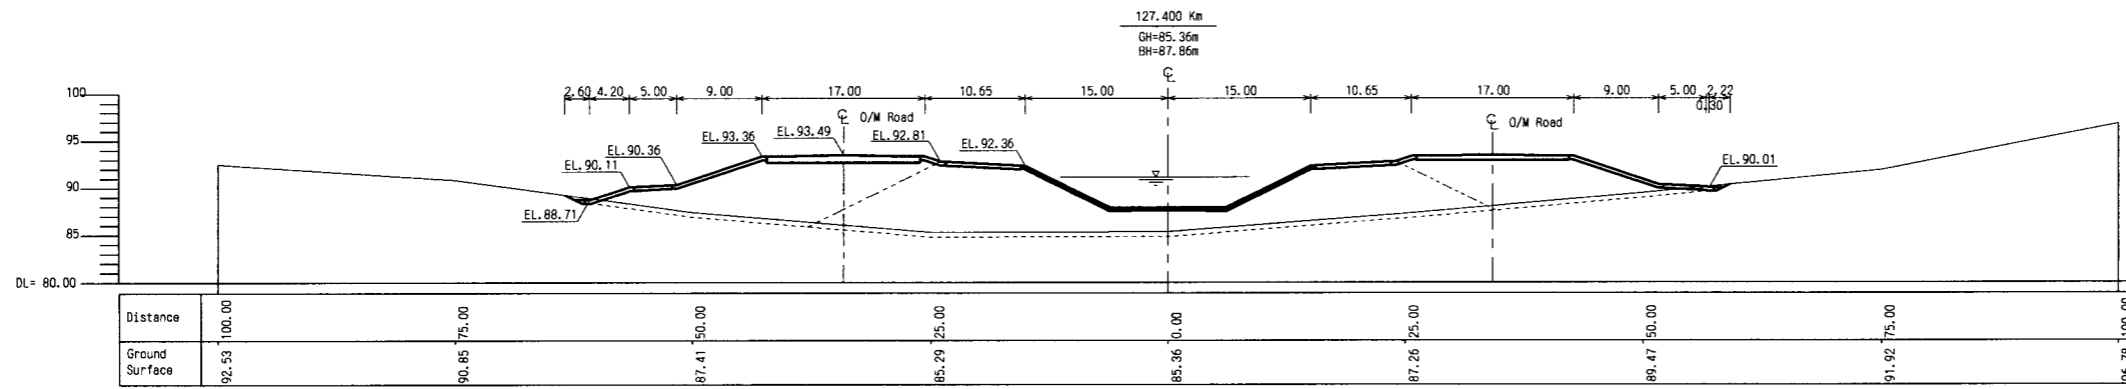

THE ARAB REPUBLIC OF EGYPT  
MINISTRY OF WATER RESOURCES AND IRRIGATION  
NORTH SINAI DEVELOPMENT ORGANIZATION







THE NORTH SINAI INTEGRATED RURAL  
DEVELOPMENT PROJECT (PHASE III)

CONVEYANCE SYSTEM OF EL SHEIKH GABER EL SABBABH CANAL  
BETWEEN KM 118.560 AND KM 132.500

No. 3 OPEN CANAL  
CROSS SECTIONS  
BETWEEN KM 127.400 AND KM 127.800

JAPAN INTERNATIONAL COOPERATION AGENCY (JICA)  
SANYU CONSULTANTS INC, PACIFIC CONSULTANTS INTERNATIONAL

DESIGNED	
TRACED	
CHECKED	
APPROVED	
DRAWING NO.	CCL-325

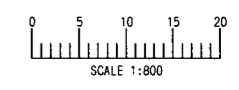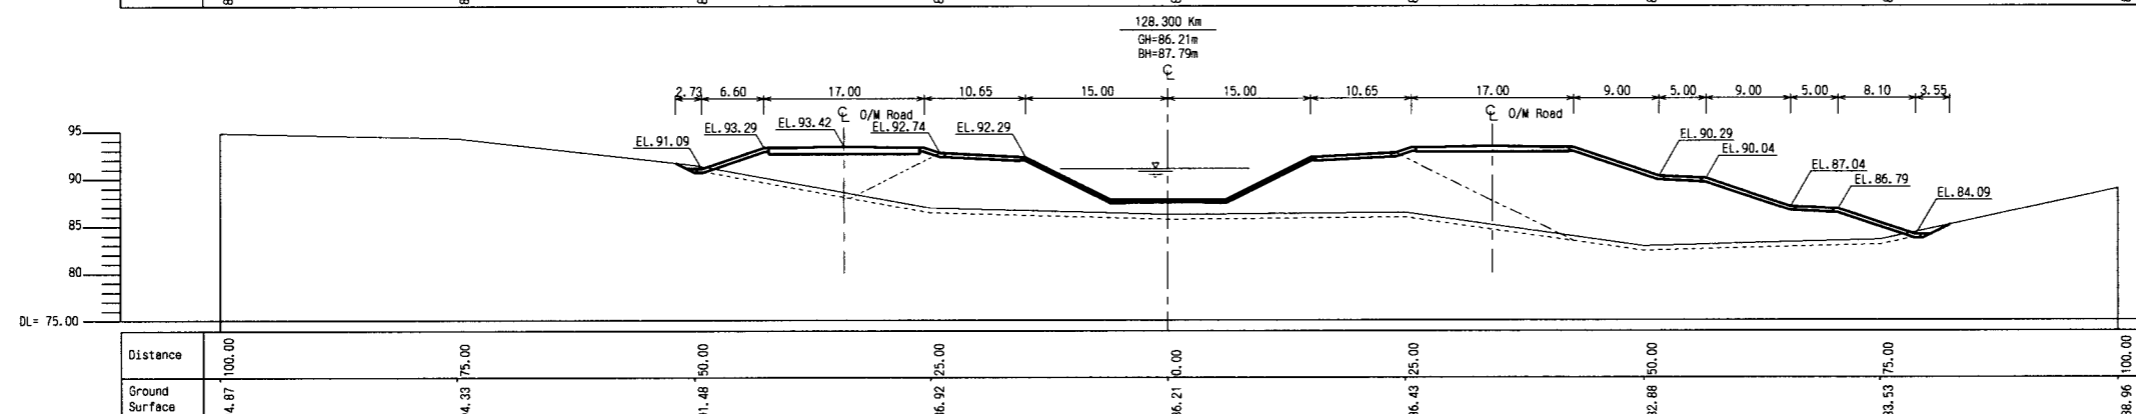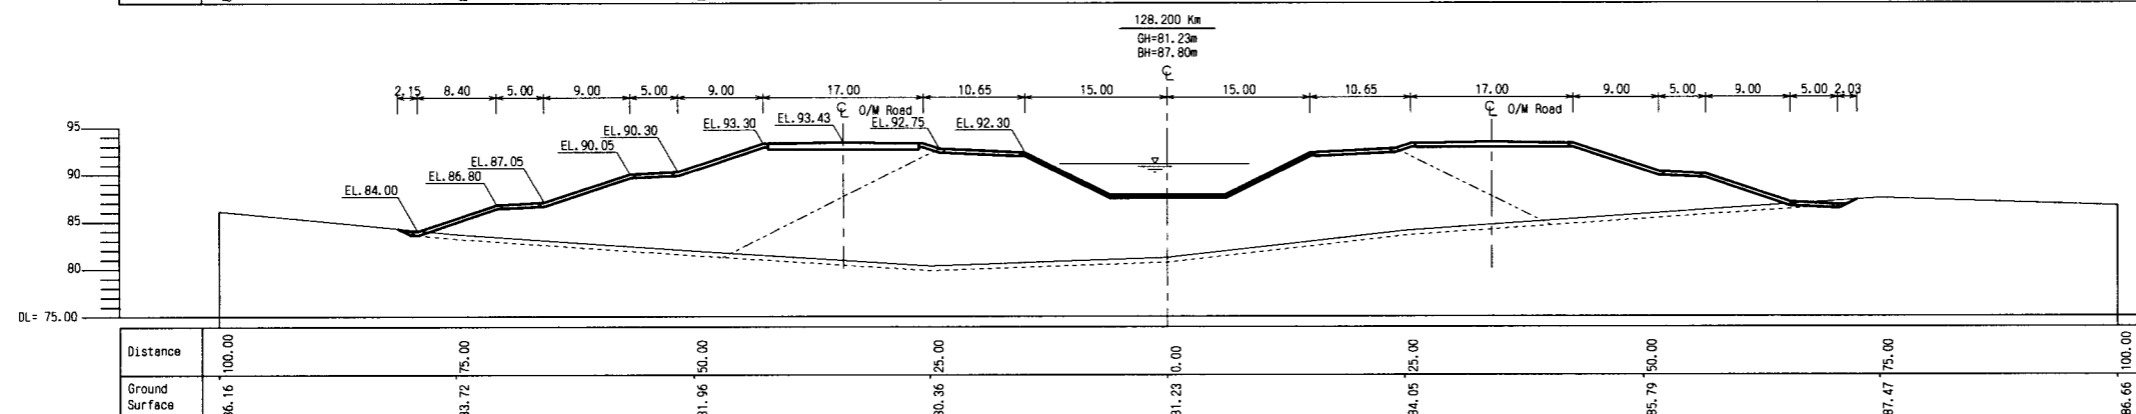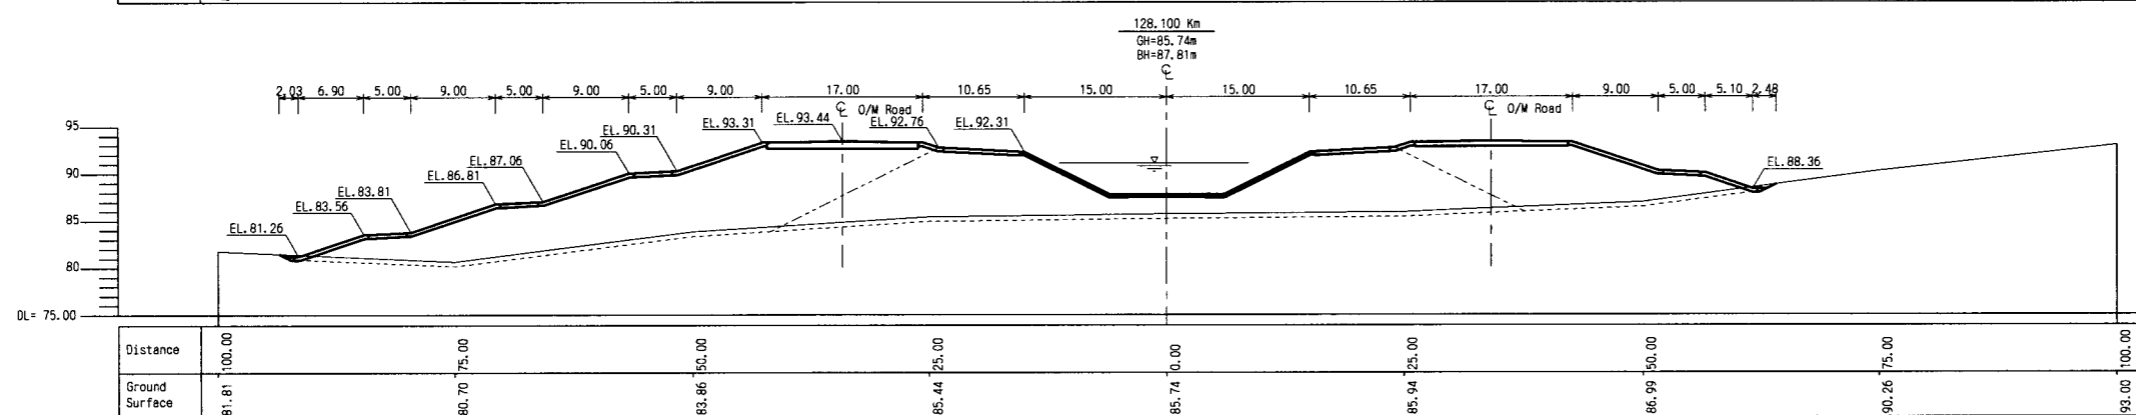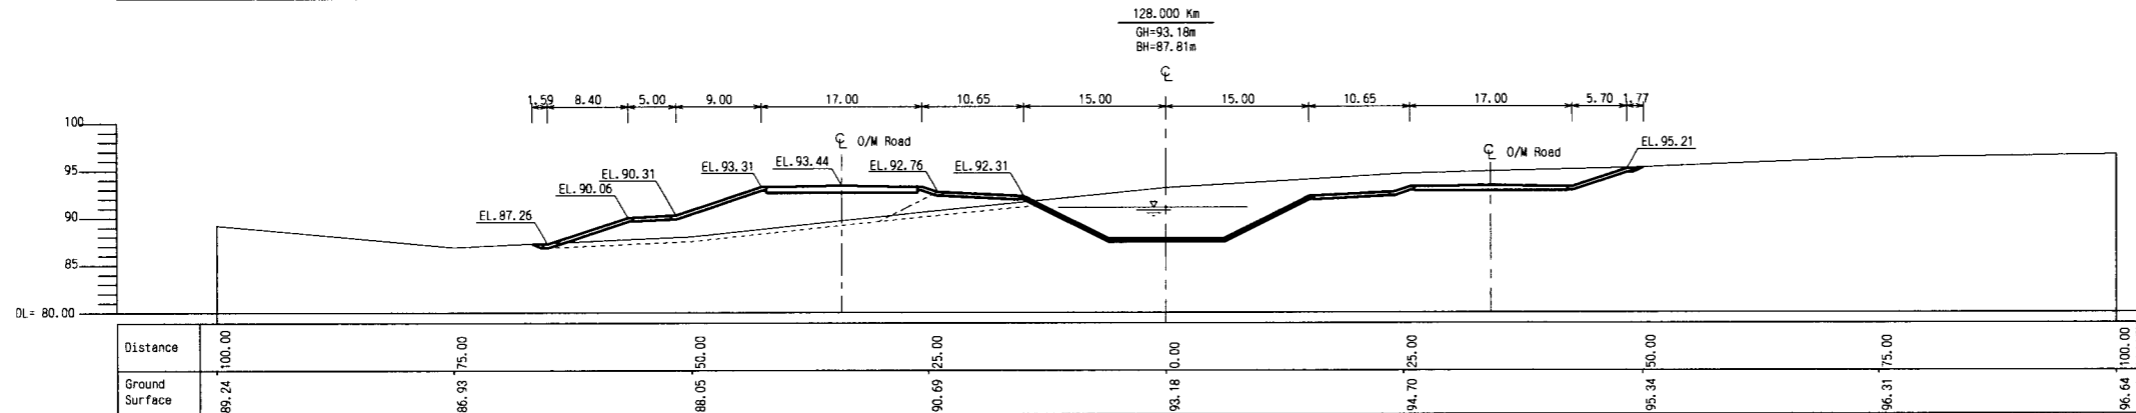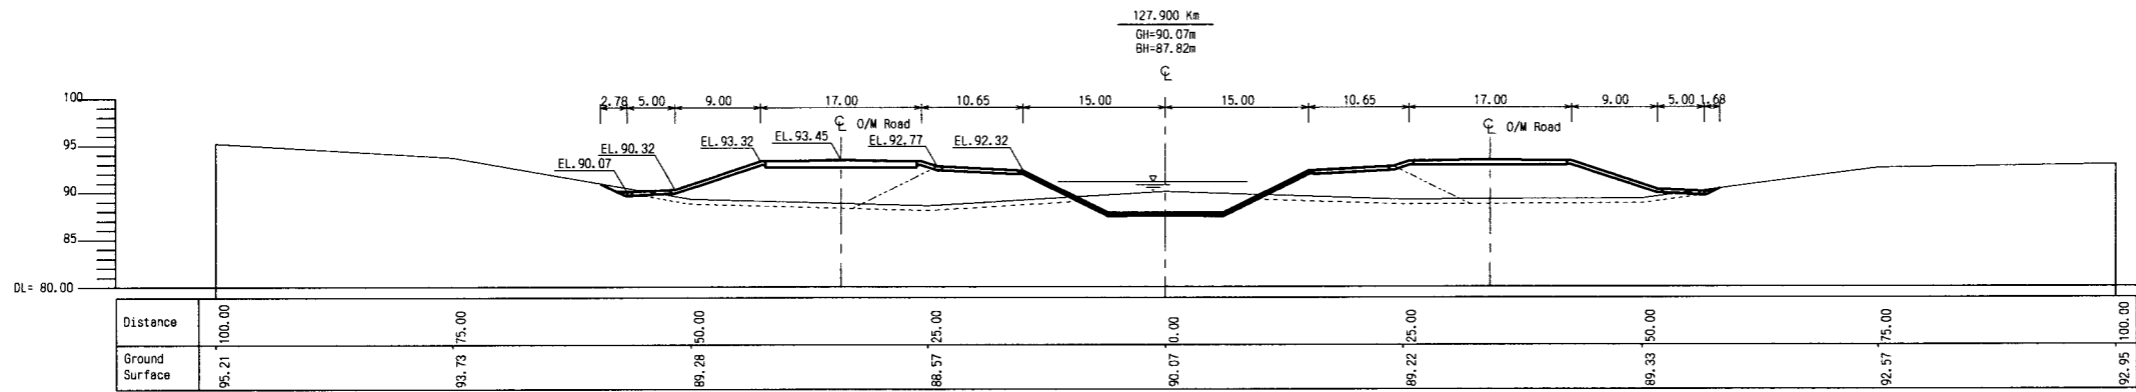

THE ARAB REPUBLIC OF EGYPT  
MINISTRY OF WATER RESOURCES AND IRRIGATION  
NORTH SINAI DEVELOPMENT ORGANIZATION

THE NORTH SINAI INTEGRATED RURAL  
DEVELOPMENT PROJECT (PHASE III)

CONVEYANCE SYSTEM OF EL SHEIKH GABER EL SABBAAH CANAL  
BETWEEN KM 118.560 AND KM 132.500

No. 3 OPEN CANAL  
CROSS SECTIONS  
BETWEEN KM 127.900 AND KM 128.300

JAPAN INTERNATIONAL COOPERATION AGENCY (JICA)  
SANYU CONSULTANTS INC. PACIFIC CONSULTANTS INTERNATIONAL

DESIGNED	
TRACED	
CHECKED	
APPROVED	
DRAWING NO.	CCL-326