

SUB-INSTITUTE FOR WATER RESOURCES PLANNING  
FINISH AUGUST 2000  
DIRECTOR


NO.	DATE	DESCRIPTIONS	BY	APRO.
-----	------	--------------	----	-------


REVISIONS


PROJECT MANAGEMENT UNIT FOR  
HO CHI MINH CITY  
WATER ENVIRONMENT IMPROVEMENT

THE DETAILED DESIGN STUDY ON HO CHI MINH CITY  
WATER ENVIRONMENT IMPROVEMENT PROJECT  
IN THE SOCIALIST REPUBLIC OF VIET NAM

CROSS SECTION SURVEY OF  
TAU HU ~ BEN NGHE CANAL (10)  
(No.27 ~ No.29)




SCALE : 1/300

 JAPAN INTERNATIONAL COOPERATION  
AGENCY ( JICA )

 PACIFIC CONSULTANTS INTERNATIONAL

DESIGNED	CHECKED
----------	---------

DATE :	DWG. No.
--------	----------

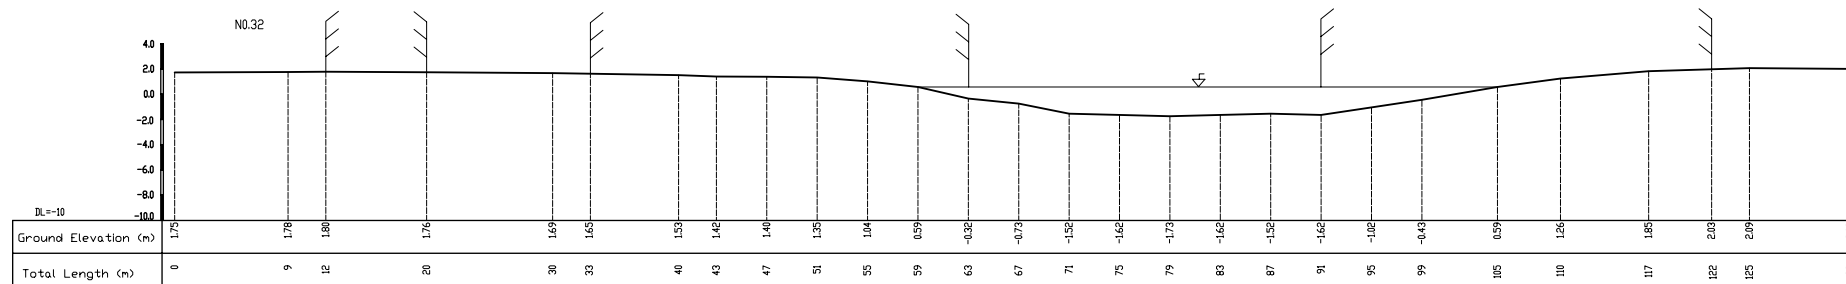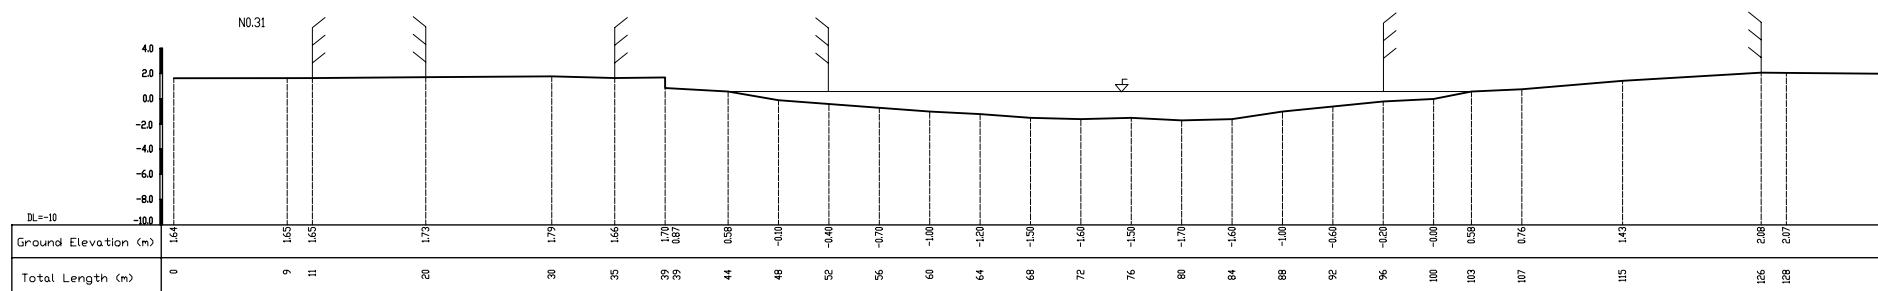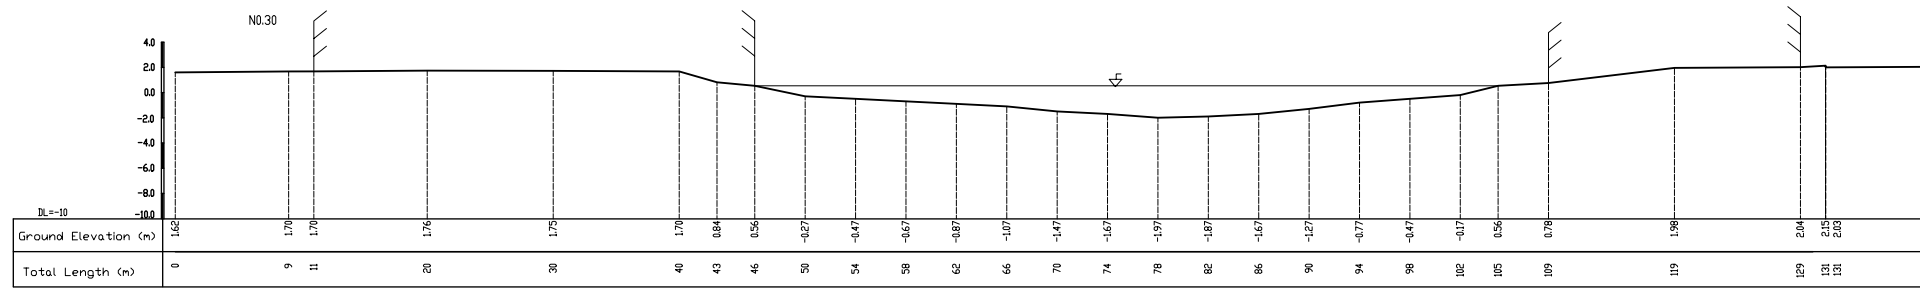


NO.	DATE	DESCRIPTIONS	BY	APRO.

REVISIONS

PROJECT MANAGEMENT UNIT FOR  
HO CHI MINH CITY  
WATER ENVIRONMENT IMPROVEMENT

THE DETAILED DESIGN STUDY ON HO CHI MINH CITY  
WATER ENVIRONMENT IMPROVEMENT PROJECT  
IN THE SOCIALIST REPUBLIC OF VIET NAM

CROSS SECTION SURVEY OF  
TAU HU ~ BEN NGHE CANAL (11)  
(No.30 ~ No.32)




SCALE : 1/300

JICA JAPAN INTERNATIONAL COOPERATION  
AGENCY ( JICA )

PACIFIC CONSULTANTS INTERNATIONAL

DESIGNED CHECKED

DATE : DWG. No.

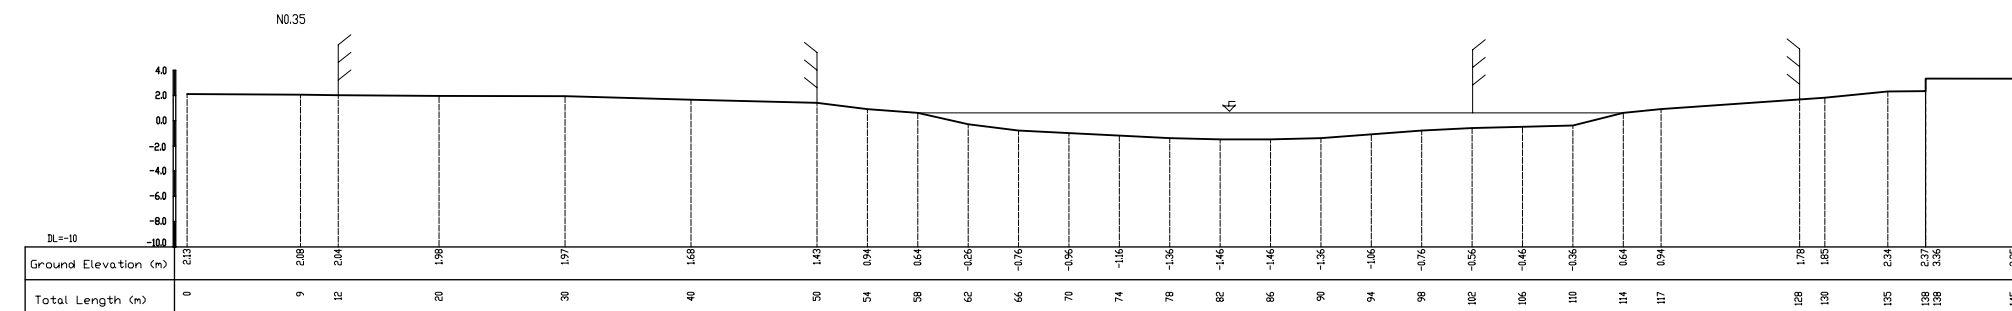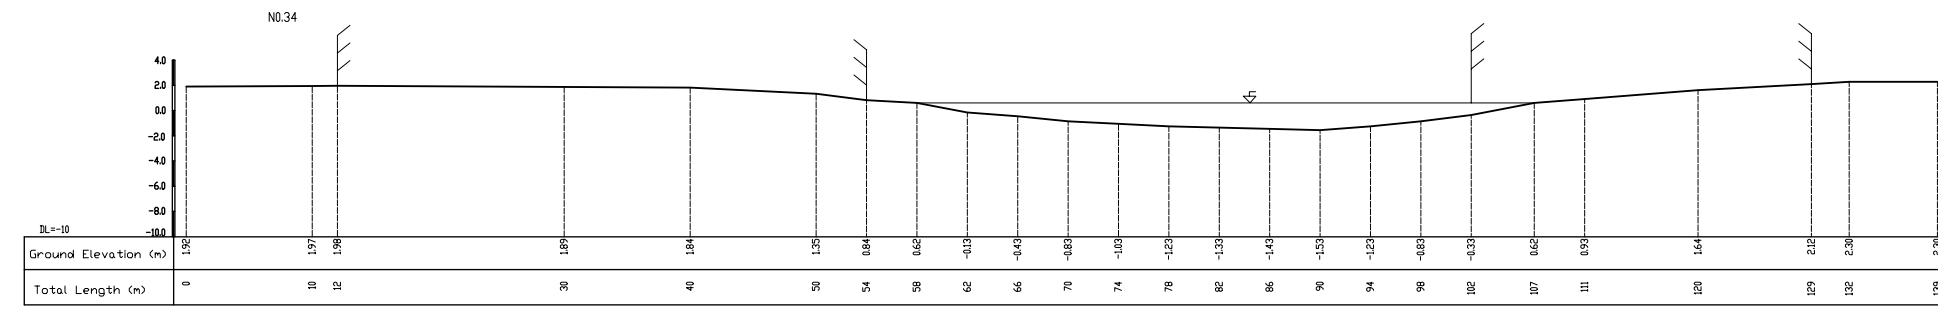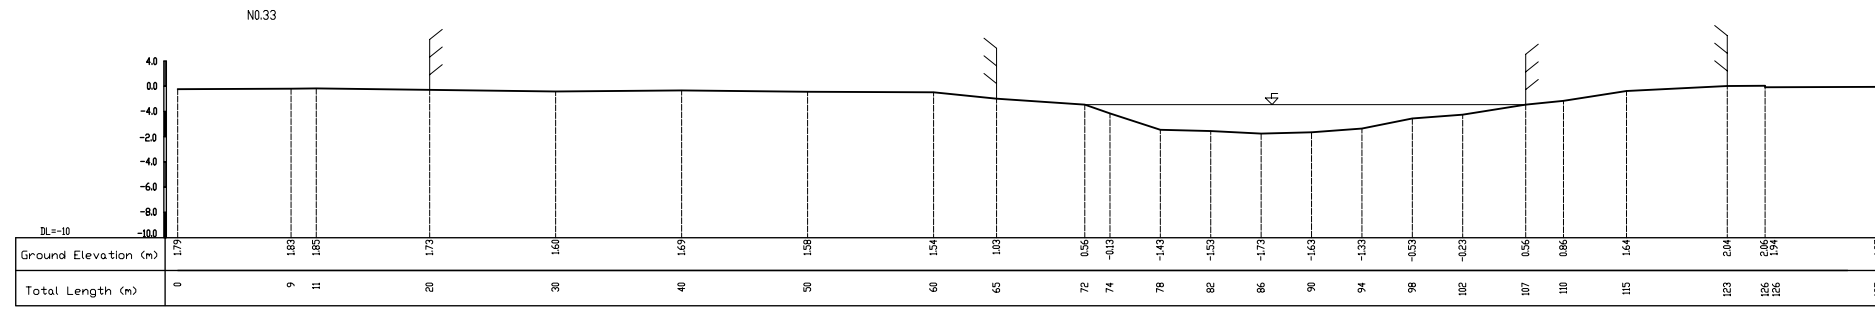

SUB-INSTITUTE FOR WATER RESOURCES PLANNING  
FINISH AUGUST 2000  
DIRECTOR


NO.	DATE	DESCRIPTIONS	BY	APRO.
-----	------	--------------	----	-------

REVISIONS

PROJECT MANAGEMENT UNIT FOR  
HO CHI MINH CITY  
WATER ENVIRONMENT IMPROVEMENT

THE DETAILED DESIGN STUDY ON HO CHI MINH CITY  
WATER ENVIRONMENT IMPROVEMENT PROJECT  
IN THE SOCIALIST REPUBLIC OF VIET NAM

CROSS SECTION SURVEY OF  
TAU HU - BEN NGHE CANAL (12)  
(No.33 ~ No.35)




SCALE : 1/300

JAPAN INTERNATIONAL COOPERATION AGENCY ( JICA )

PACIFIC CONSULTANTS INTERNATIONAL

DESIGNED	CHECKED
----------	---------

DATE :	DWG. No.
--------	----------

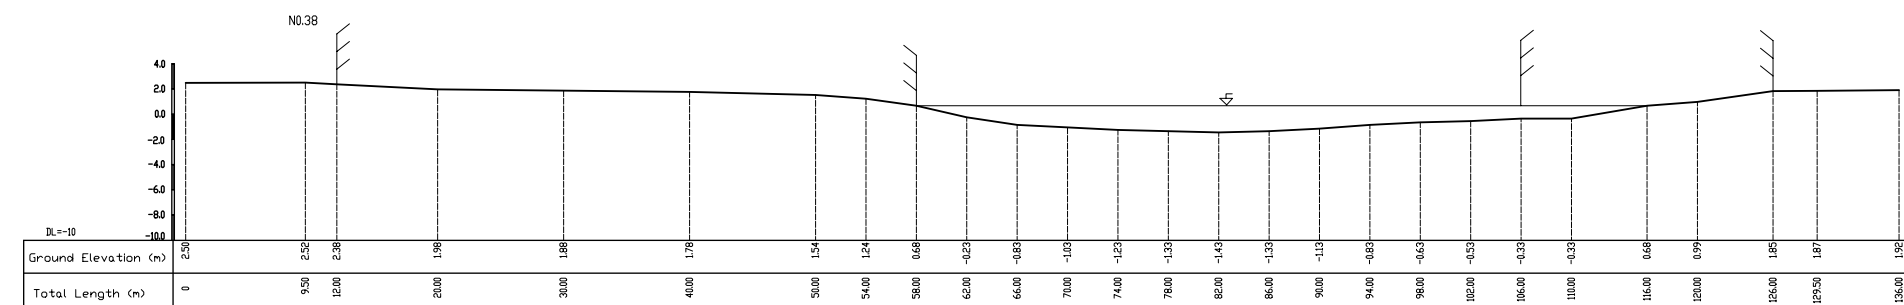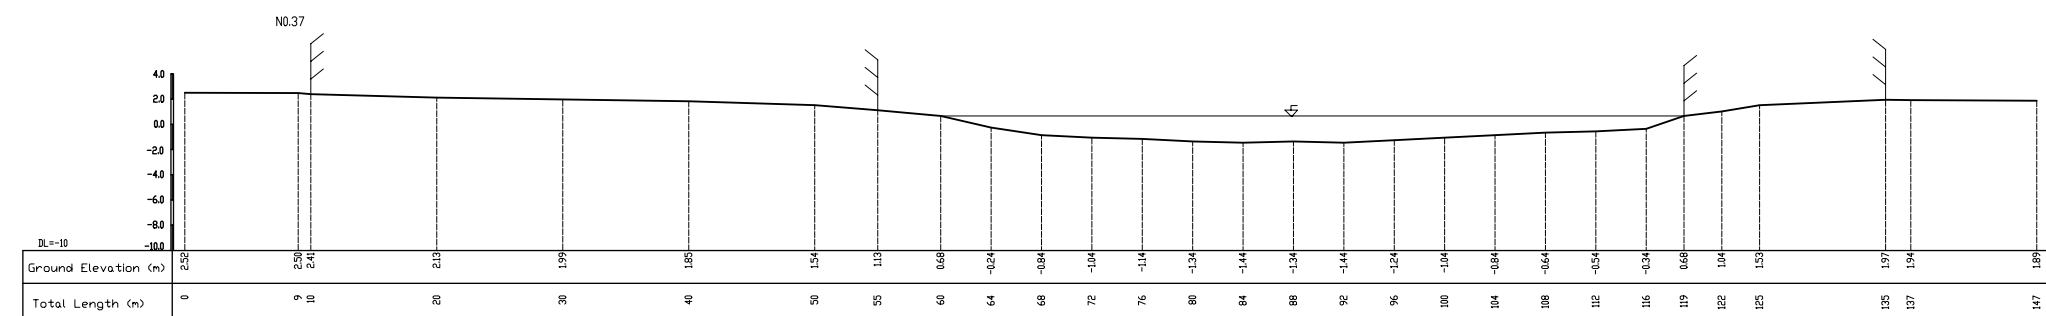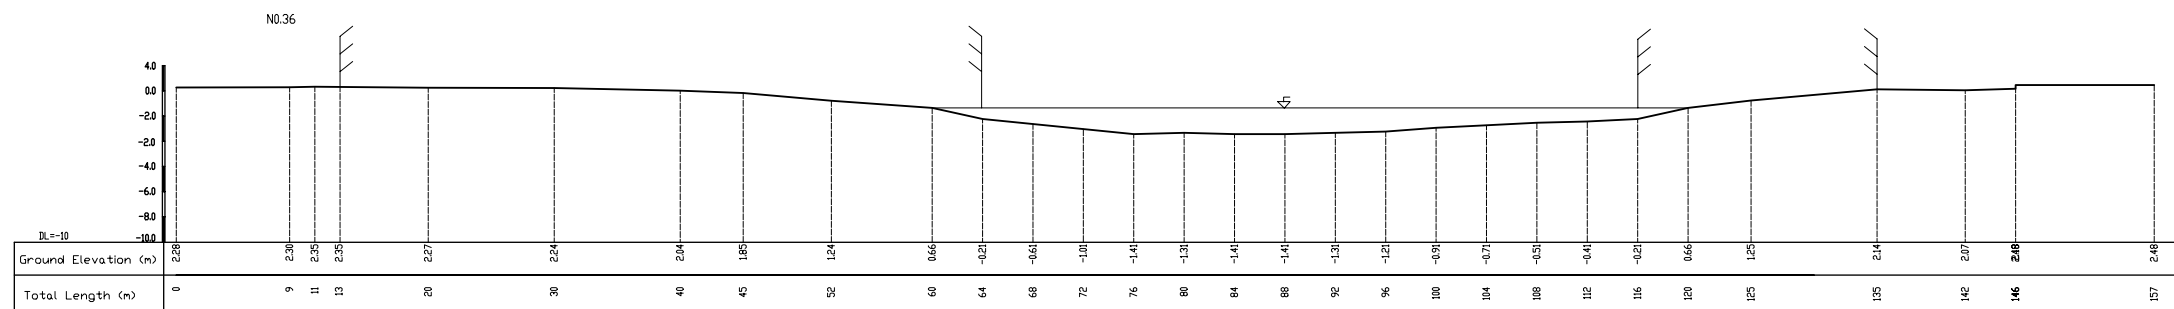


NO.	DATE	DESCRIPTIONS	BY	APRO.
-----	------	--------------	----	-------

REVISIONS

PROJECT MANAGEMENT UNIT FOR  
HO CHI MINH CITY  
WATER ENVIRONMENT IMPROVEMENT

THE DETAILED DESIGN STUDY ON HO CHI MINH CITY  
WATER ENVIRONMENT IMPROVEMENT PROJECT  
IN THE SOCIALIST REPUBLIC OF VIET NAM

CROSS SECTION SURVEY OF  
TAU HU - BEN NGHE CANAL (13)  
(No.36 ~ No.38)




SCALE : 1/300

JICA JAPAN INTERNATIONAL COOPERATION  
AGENCY ( JICA )

PACIFIC CONSULTANTS INTERNATIONAL

DESIGNED	CHECKED
----------	---------

DATE :	DWG. No.
--------	----------

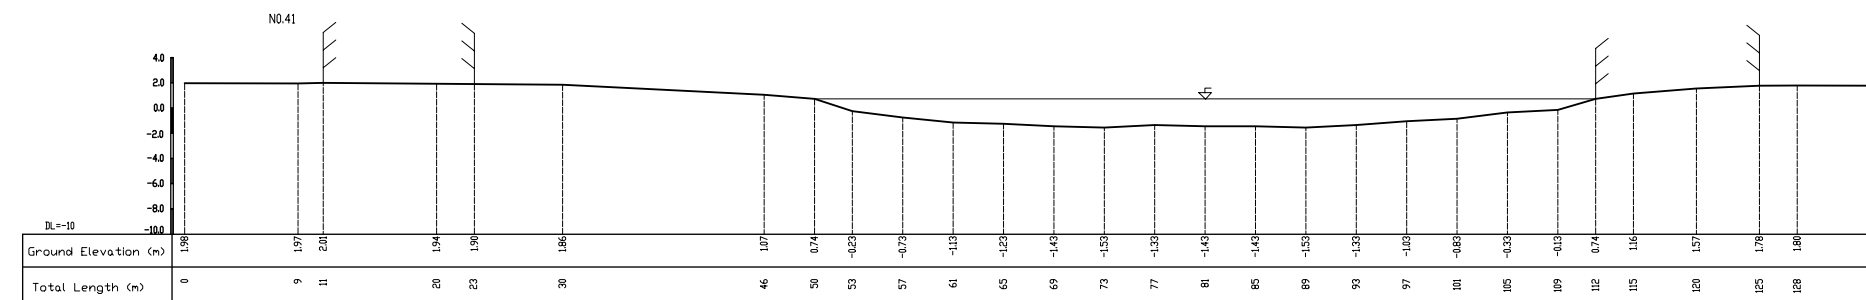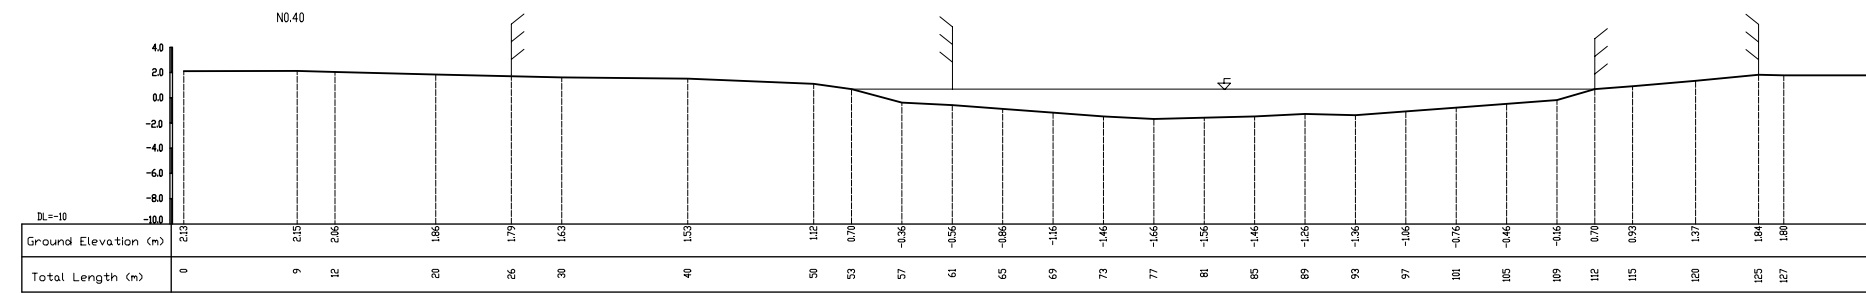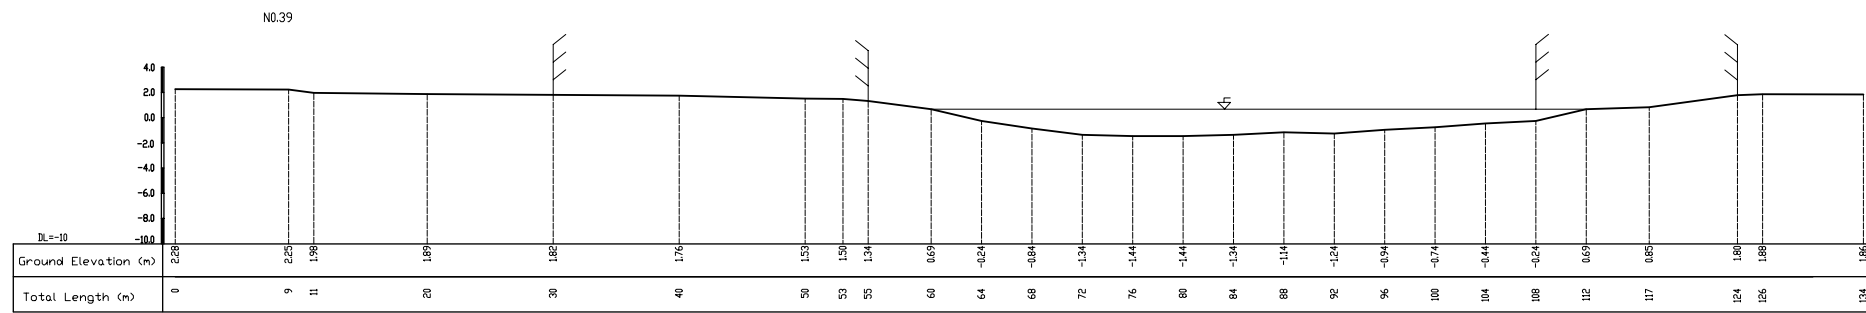

SUB-INSTITUTE FOR WATER RESOURCES PLANNING  
FINISH AUGUST 2000  
DIRECTOR

NO.	DATE	DESCRIPTIONS	BY	APRO.

REVISIONS

PROJECT MANAGEMENT UNIT FOR  
HO CHI MINH CITY  
WATER ENVIRONMENT IMPROVEMENT

THE DETAILED DESIGN STUDY ON HO CHI MINH CITY  
WATER ENVIRONMENT IMPROVEMENT PROJECT  
IN THE SOCIALIST REPUBLIC OF VIET NAM

CROSS SECTION SURVEY OF  
TAU HU - BEN NGHE CANAL (14)  
(No.39 ~ No.41)




SCALE : 1/300

JICA JAPAN INTERNATIONAL COOPERATION  
AGENCY ( JICA )

PACIFIC CONSULTANTS INTERNATIONAL

DESIGNED \_\_\_\_\_ CHECKED \_\_\_\_\_

DATE : \_\_\_\_\_ DWG. No. \_\_\_\_\_

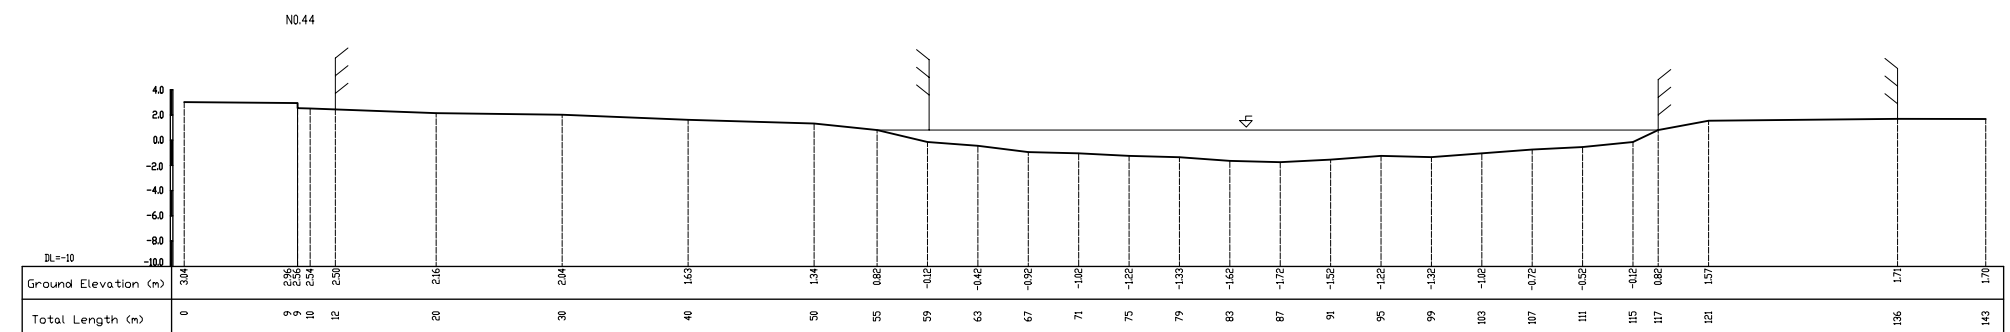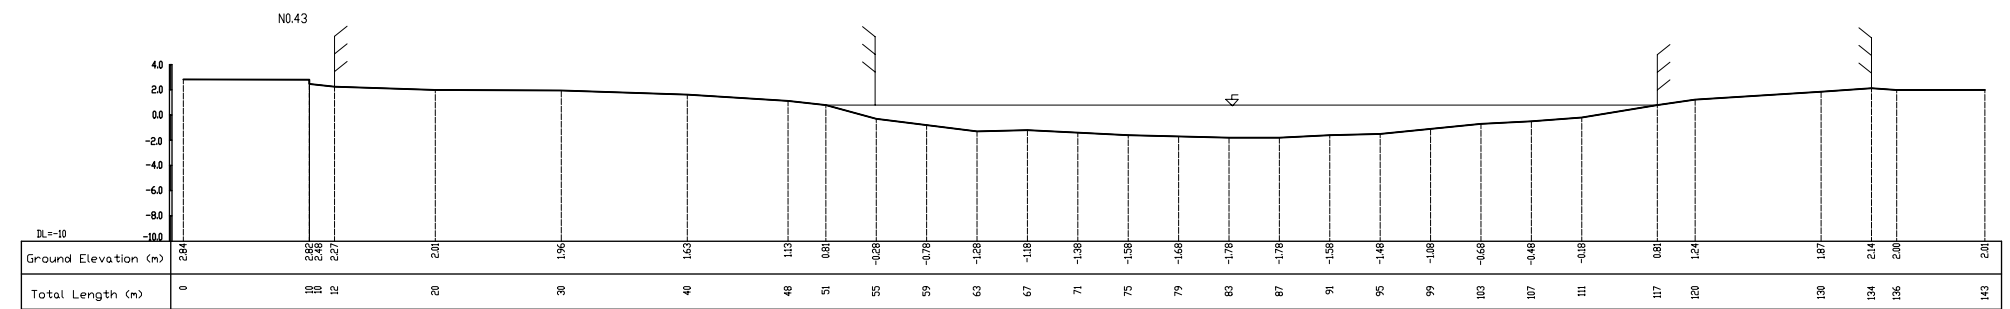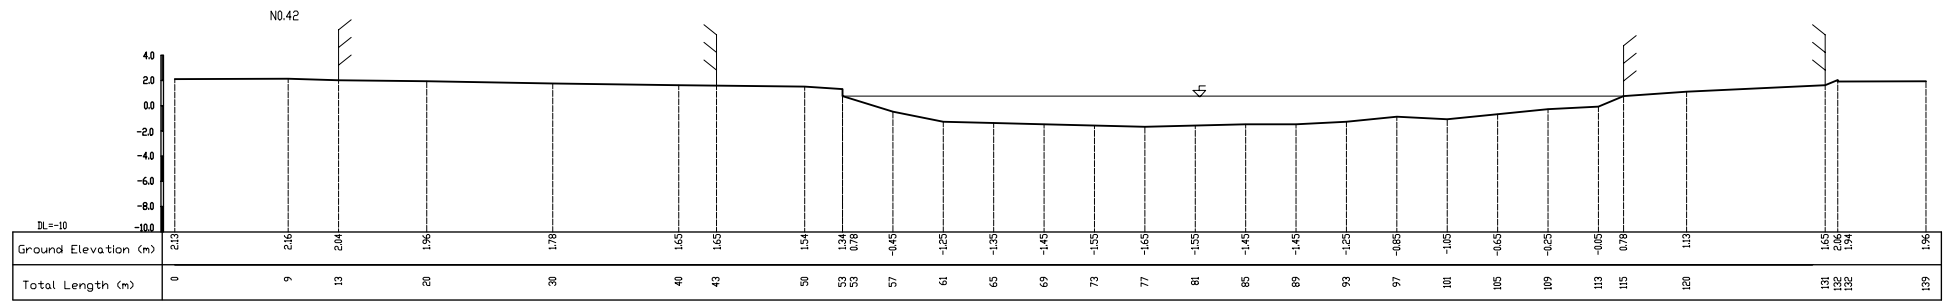


NO.	DATE	DESCRIPTIONS	BY	APRO.
-----	------	--------------	----	-------

REVISIONS

PROJECT MANAGEMENT UNIT FOR  
HO CHI MINH CITY  
WATER ENVIRONMENT IMPROVEMENT

THE DETAILED DESIGN STUDY ON HO CHI MINH CITY  
WATER ENVIRONMENT IMPROVEMENT PROJECT  
IN THE SOCIALIST REPUBLIC OF VIET NAM




CROSS SECTION SURVEY OF  
TAU HU - BEN NGHE CANAL (15)  
(No.42 ~ No.44)

SCALE : 1/300



DESIGNED \_\_\_\_\_ CHECKED \_\_\_\_\_

DATE : \_\_\_\_\_ DWG. No. \_\_\_\_\_

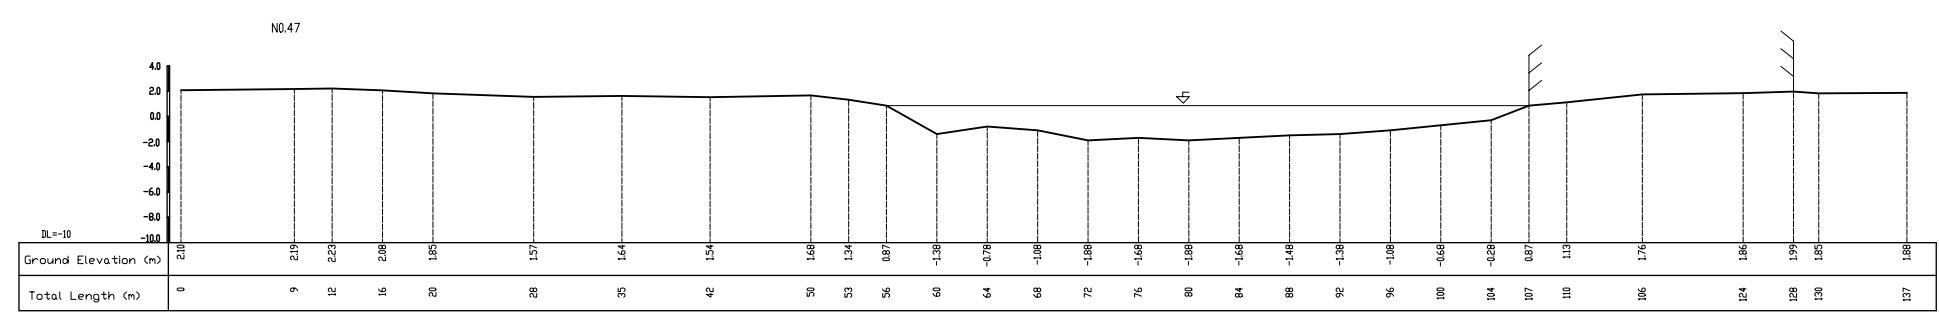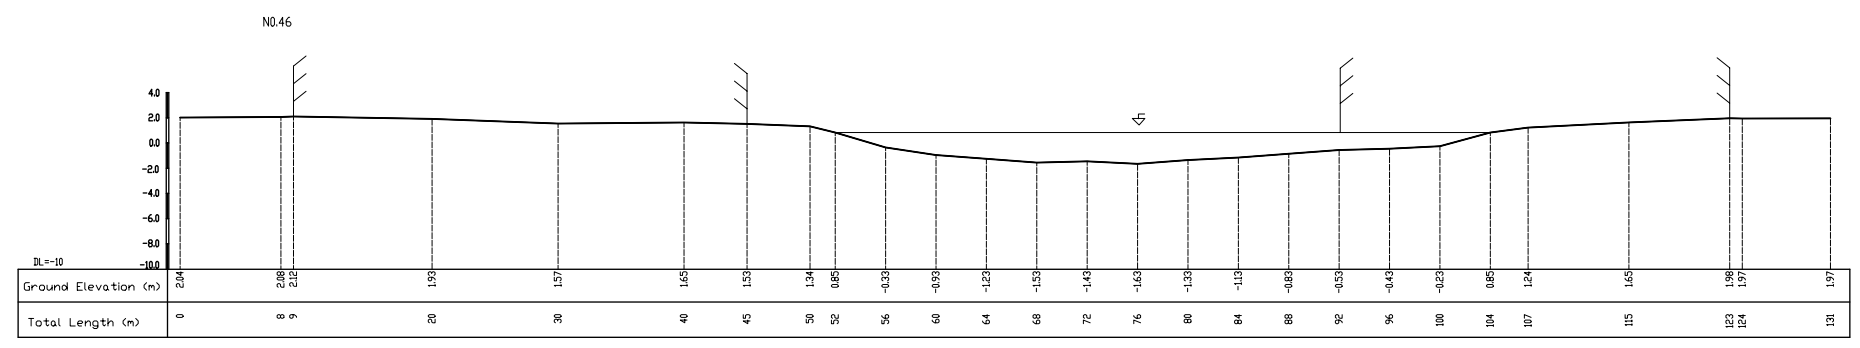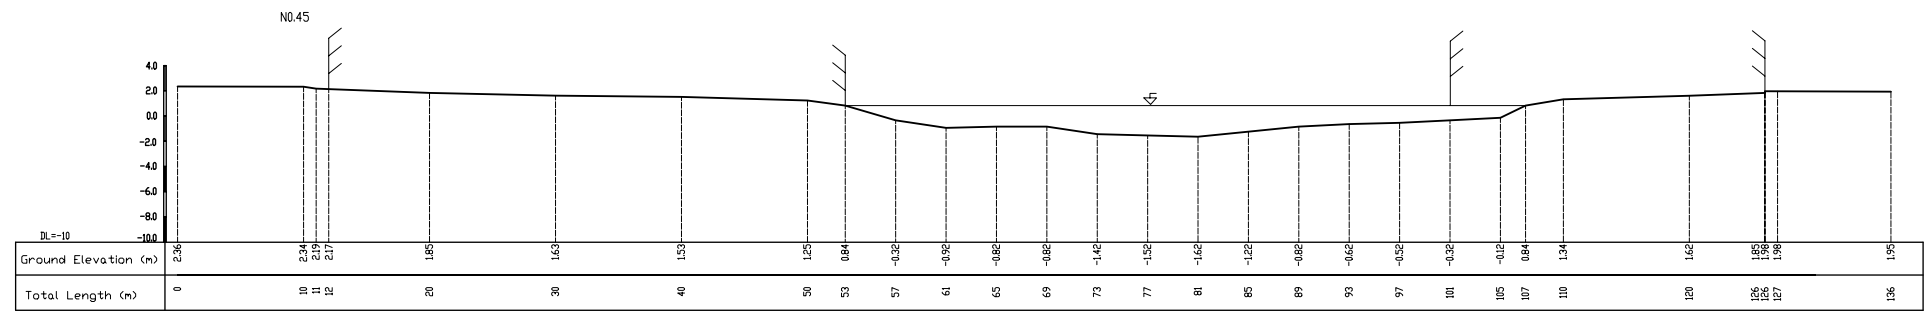

SUB-INSTITUTE FOR WATER RESOURCES PLANNING  
FINISH AUGUST 2000  
DIRECTOR


NO.	DATE	DESCRIPTIONS	BY	APRO.
-----	------	--------------	----	-------

REVISIONS

PROJECT MANAGEMENT UNIT FOR  
HO CHI MINH CITY  
WATER ENVIRONMENT IMPROVEMENT

THE DETAILED DESIGN STUDY ON HO CHI MINH CITY  
WATER ENVIRONMENT IMPROVEMENT PROJECT  
IN THE SOCIALIST REPUBLIC OF VIET NAM

CROSS SECTION SURVEY OF  
TAU HU - BEN NGHE CANAL (16)  
(No.45 ~ No.47)




SCALE : 1/300

JICA JAPAN INTERNATIONAL COOPERATION  
AGENCY ( JICA )

PACIFIC CONSULTANTS INTERNATIONAL

DESIGNED \_\_\_\_\_ CHECKED \_\_\_\_\_

DATE : \_\_\_\_\_ DWG. No. \_\_\_\_\_

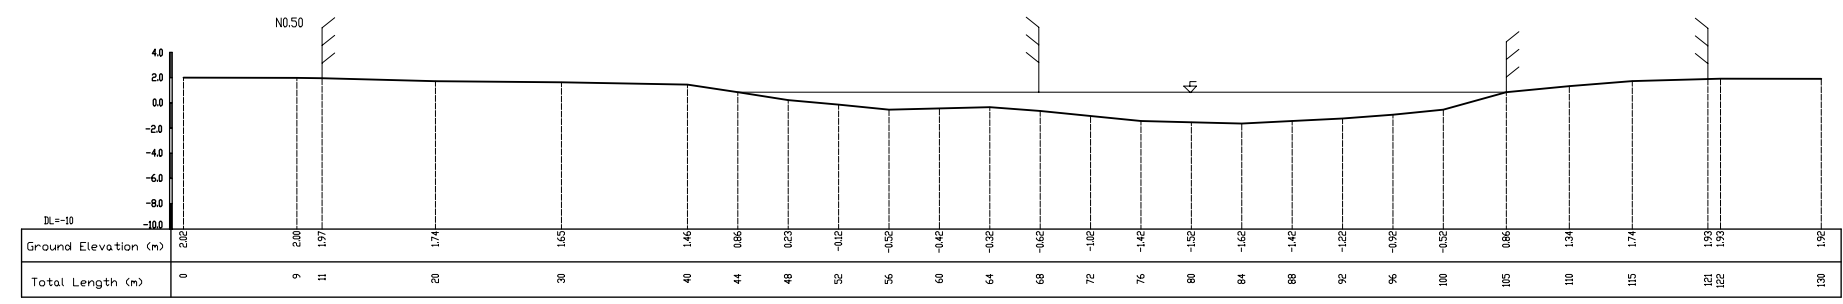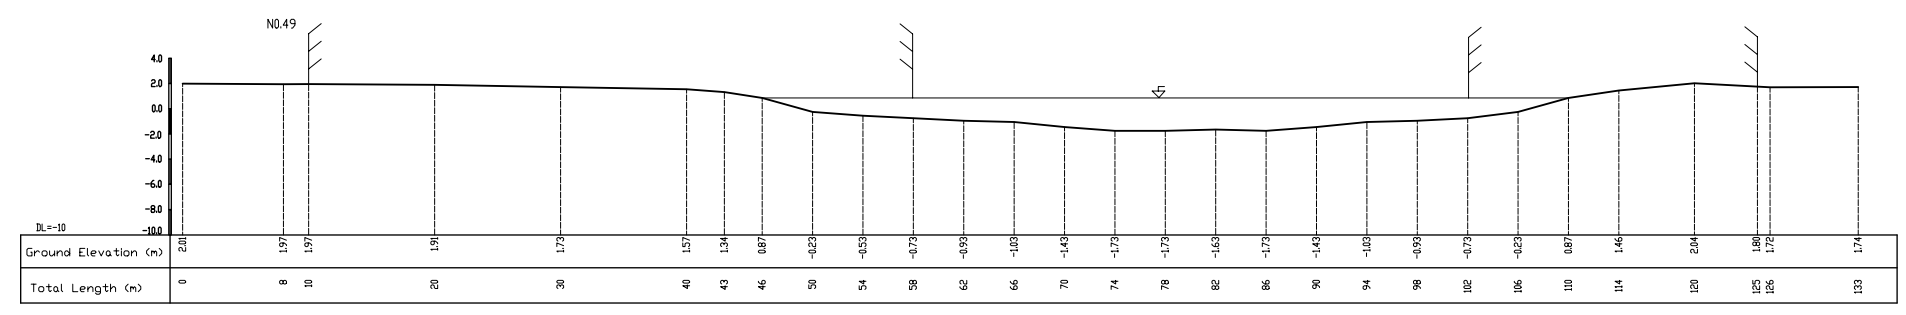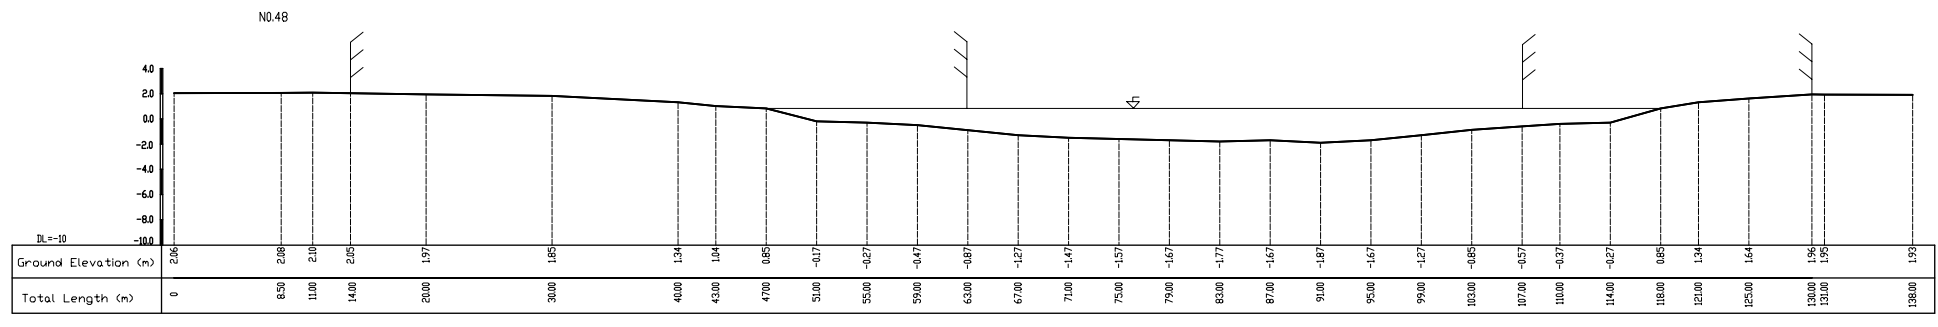


NO.	DATE	DESCRIPTIONS	BY	APRO.
-----	------	--------------	----	-------

REVISIONS

PROJECT MANAGEMENT UNIT FOR  
HO CHI MINH CITY  
WATER ENVIRONMENT IMPROVEMENT

THE DETAILED DESIGN STUDY ON HO CHI MINH CITY  
WATER ENVIRONMENT IMPROVEMENT PROJECT  
IN THE SOCIALIST REPUBLIC OF VIET NAM

CROSS SECTION SURVEY OF  
TAU HU - BEN NGHE CANAL (17)  
(No.48 ~ No.50)

SCALE : 1/300




JICA JAPAN INTERNATIONAL COOPERATION  
AGENCY ( JICA )

PACIFIC CONSULTANTS INTERNATIONAL

DESIGNED \_\_\_\_\_ CHECKED \_\_\_\_\_

DATE : \_\_\_\_\_ DWG. No. \_\_\_\_\_



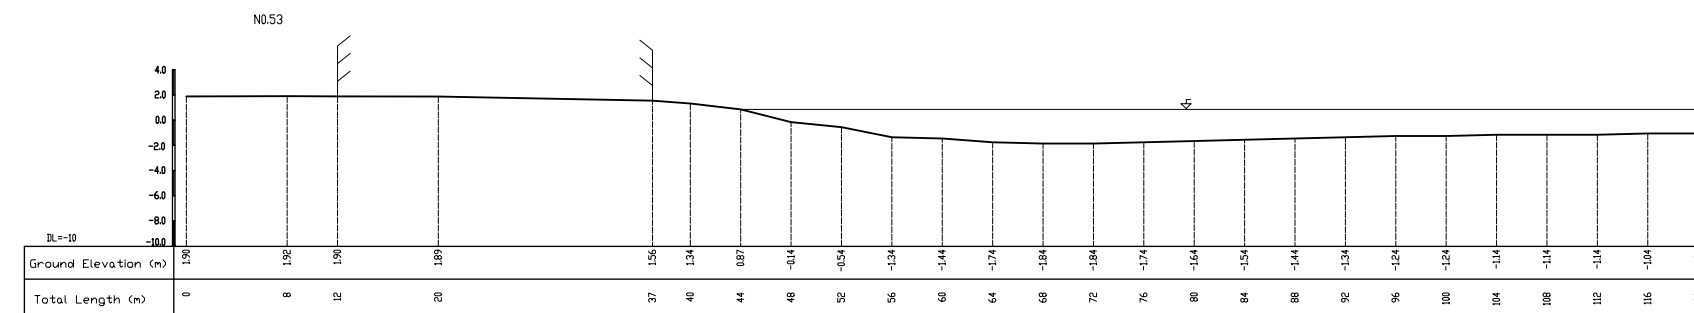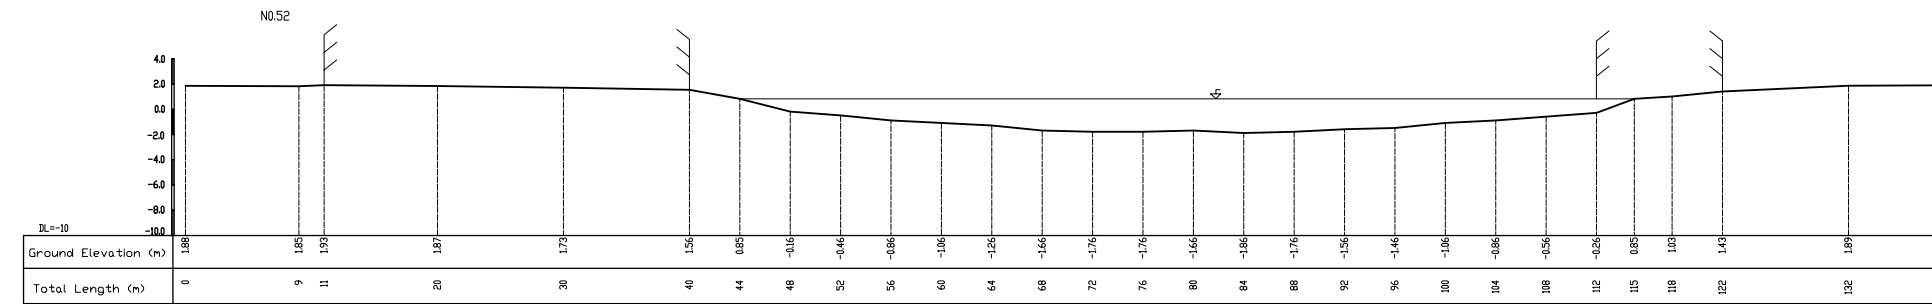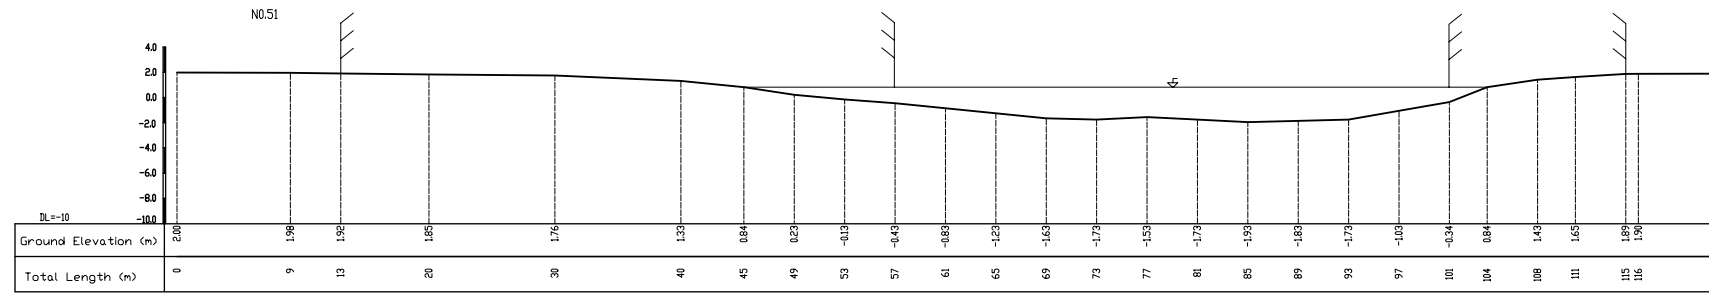

SUB-INSTITUTE FOR WATER RESOURCES PLANNING  
FINISH AUGUST 2000  
DIRECTOR


NO.	DATE	DESCRIPTIONS	BY	APRO.
-----	------	--------------	----	-------

REVISIONS

PROJECT MANAGEMENT UNIT FOR  
HO CHI MINH CITY  
WATER ENVIRONMENT IMPROVEMENT

THE DETAILED DESIGN STUDY ON HO CHI MINH CITY  
WATER ENVIRONMENT IMPROVEMENT PROJECT  
IN THE SOCIALIST REPUBLIC OF VIET NAM

CROSS SECTION SURVEY OF  
TAU HU - BEN NGHE CANAL (18)  
(No.51 ~ No.53)




SCALE : 1/300

JICA JAPAN INTERNATIONAL COOPERATION  
AGENCY ( JICA )

PACIFIC CONSULTANTS INTERNATIONAL

DESIGNED	CHECKED
----------	---------

DATE :	DWG. No.
--------	----------

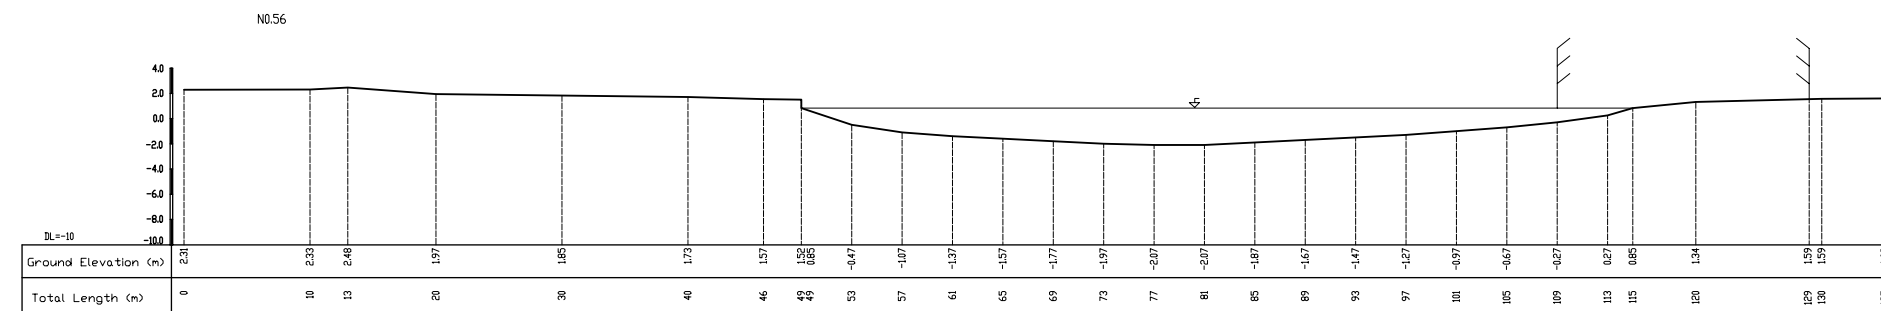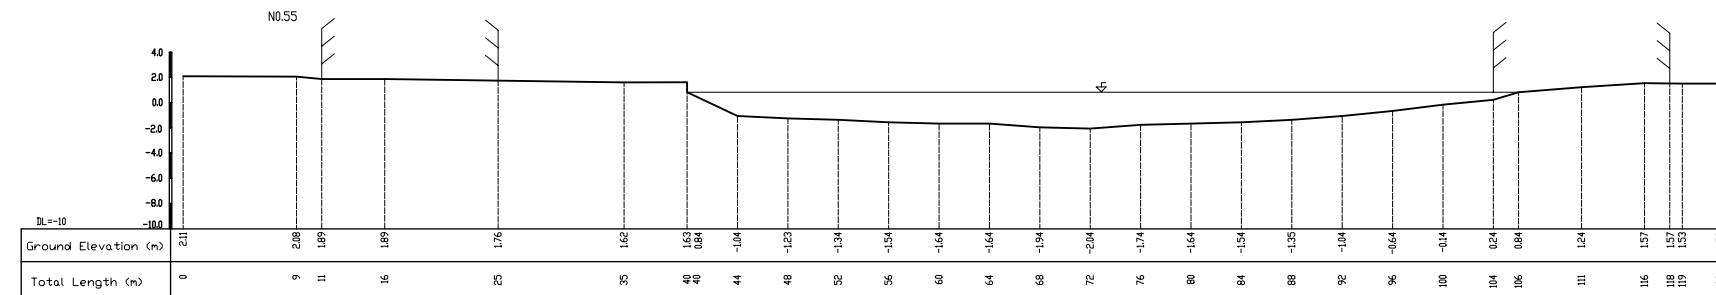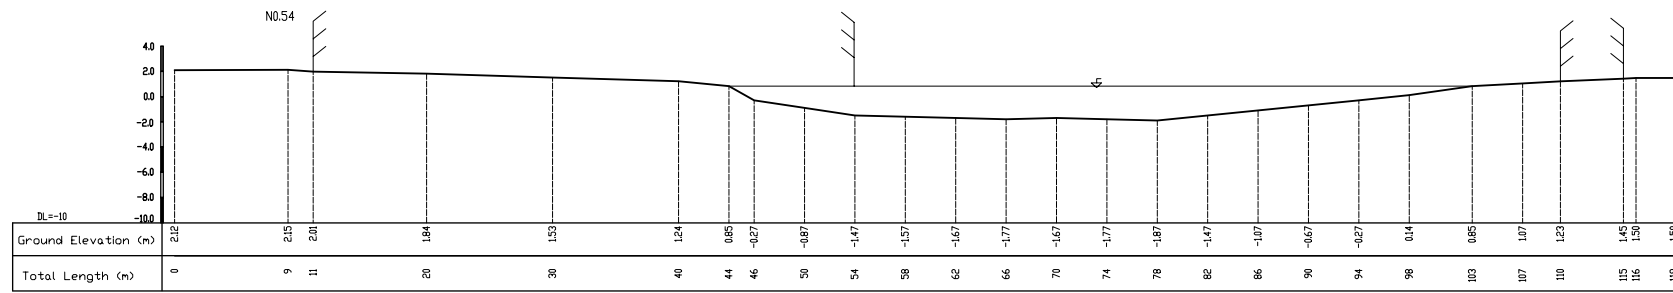

Sub-Institute for Water Resources Planning  
 Finish August 2000  
 Director


NO.	DATE	DESCRIPTIONS	BY	APRO.
-----	------	--------------	----	-------

REVISIONS

PROJECT MANAGEMENT UNIT FOR  
 HO CHI MINH CITY  
 WATER ENVIRONMENT IMPROVEMENT

THE DETAILED DESIGN STUDY ON HO CHI MINH CITY  
 WATER ENVIRONMENT IMPROVEMENT PROJECT  
 IN THE SOCIALIST REPUBLIC OF VIET NAM

CROSS SECTION SURVEY OF  
 TAU HU - BEN NGHE CANAL (19)  
 (No.54 ~ No.56)




SCALE : 1/300

JICA JAPAN INTERNATIONAL COOPERATION  
 AGENCY ( JICA )

PACIFIC CONSULTANTS INTERNATIONAL

DESIGNED CHECKED

DATE : DWG. No.

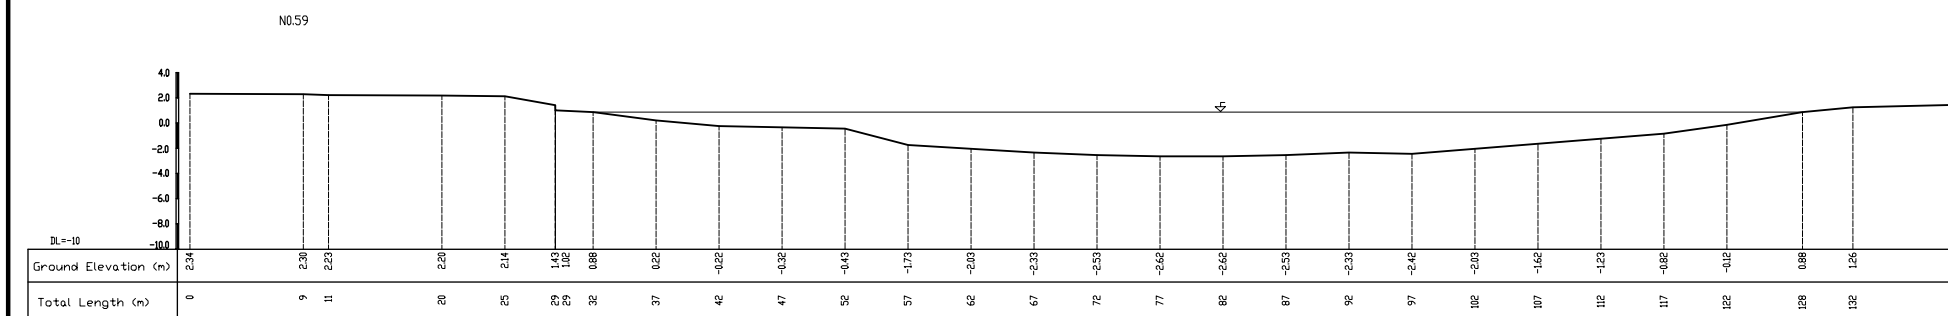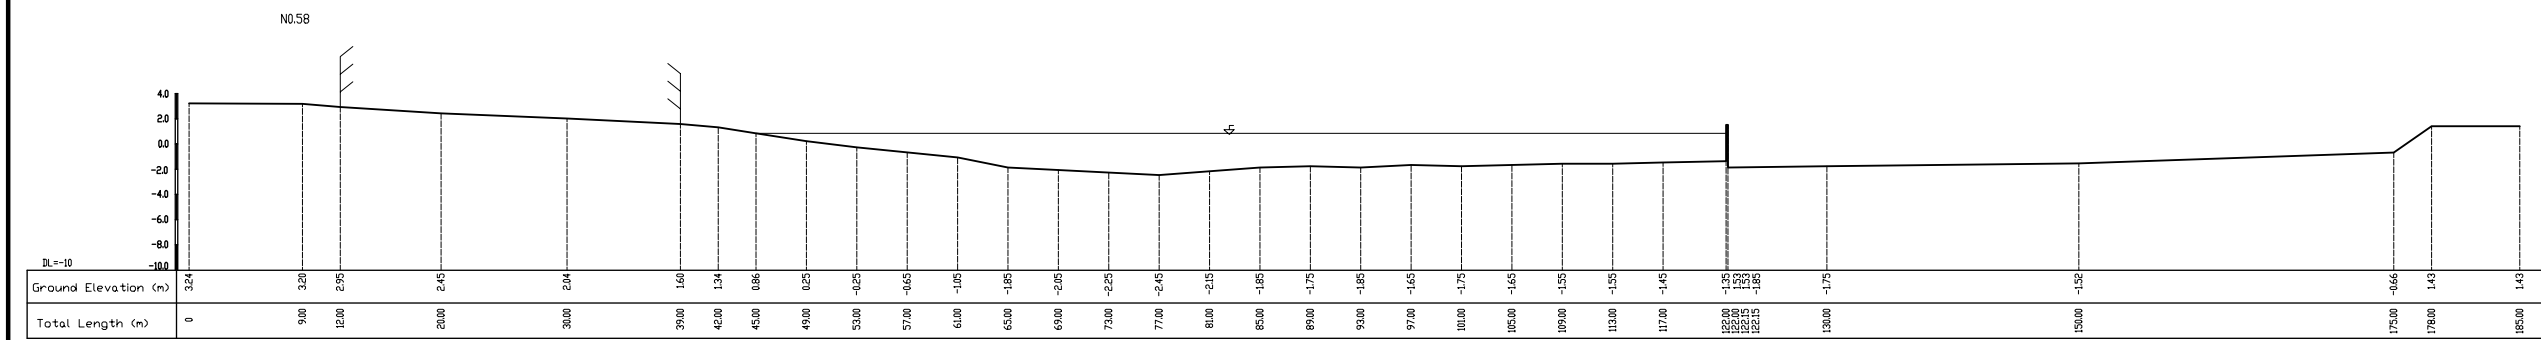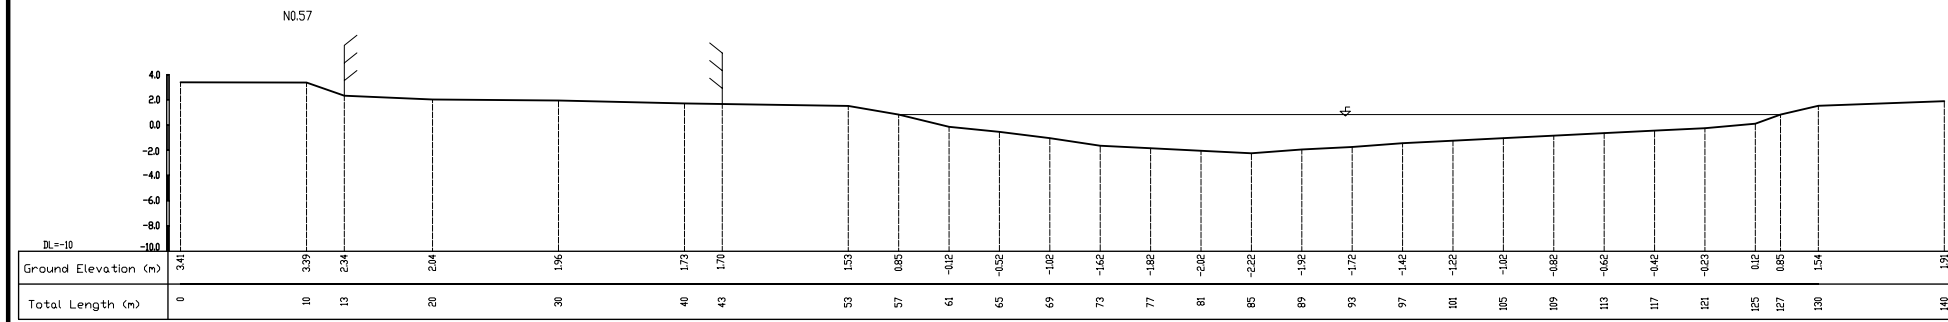


NO.	DATE	DESCRIPTIONS	BY	APRO.
-----	------	--------------	----	-------

REVISIONS

PROJECT MANAGEMENT UNIT FOR  
HO CHI MINH CITY  
WATER ENVIRONMENT IMPROVEMENT

THE DETAILED DESIGN STUDY ON HO CHI MINH CITY  
WATER ENVIRONMENT IMPROVEMENT PROJECT  
IN THE SOCIALIST REPUBLIC OF VIET NAM

CROSS SECTION SURVEY OF  
TAU HU - BEN NGHE CANAL (20)  
(No.57 ~ No.59)




SCALE : 1/300

JICA JAPAN INTERNATIONAL COOPERATION  
AGENCY ( JICA )

PACIFIC CONSULTANTS INTERNATIONAL

DESIGNED CHECKED

DATE : DWG. No.

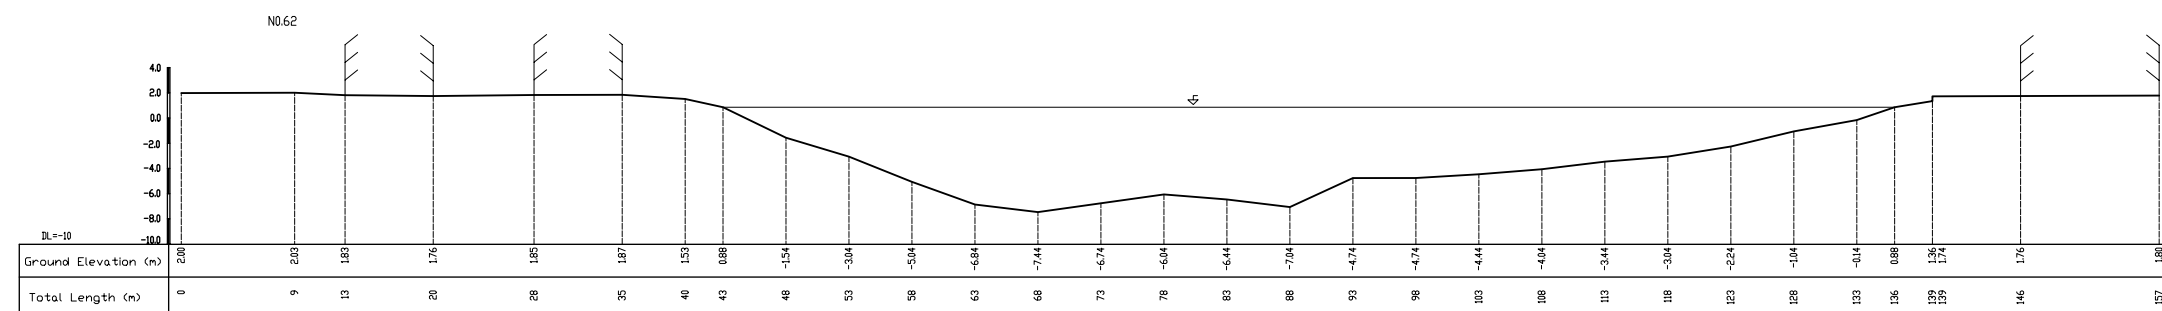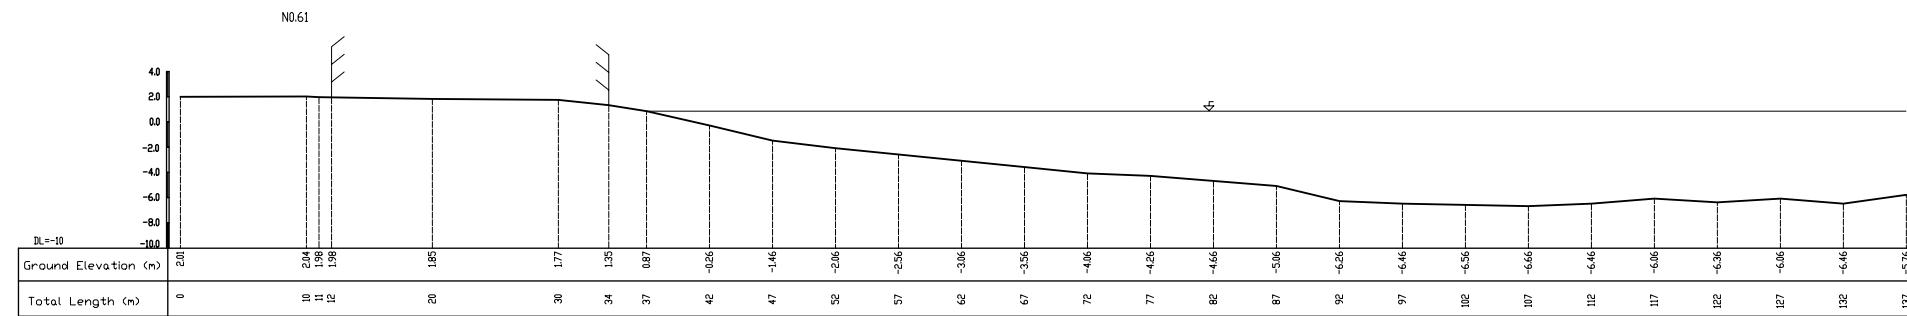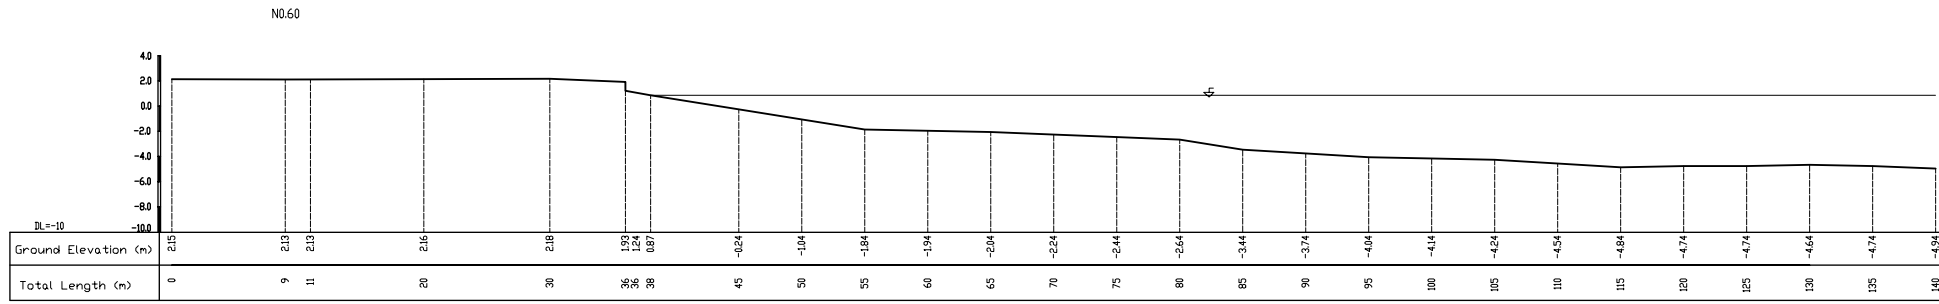


NO.	DATE	DESCRIPTIONS	BY	APRO.
-----	------	--------------	----	-------

REVISIONS

PROJECT MANAGEMENT UNIT FOR  
HO CHI MINH CITY  
WATER ENVIRONMENT IMPROVEMENT

THE DETAILED DESIGN STUDY ON HO CHI MINH CITY  
WATER ENVIRONMENT IMPROVEMENT PROJECT  
IN THE SOCIALIST REPUBLIC OF VIET NAM

**CROSS SECTION SURVEY OF  
TAU HU - BEN NGHE CANAL (21)  
(No.60 ~ No.62)**




SCALE : 1/300

JAPAN INTERNATIONAL COOPERATION AGENCY ( JICA )

PACIFIC CONSULTANTS INTERNATIONAL

DESIGNED	CHECKED
----------	---------

DATE :	DWG. No.
--------	----------

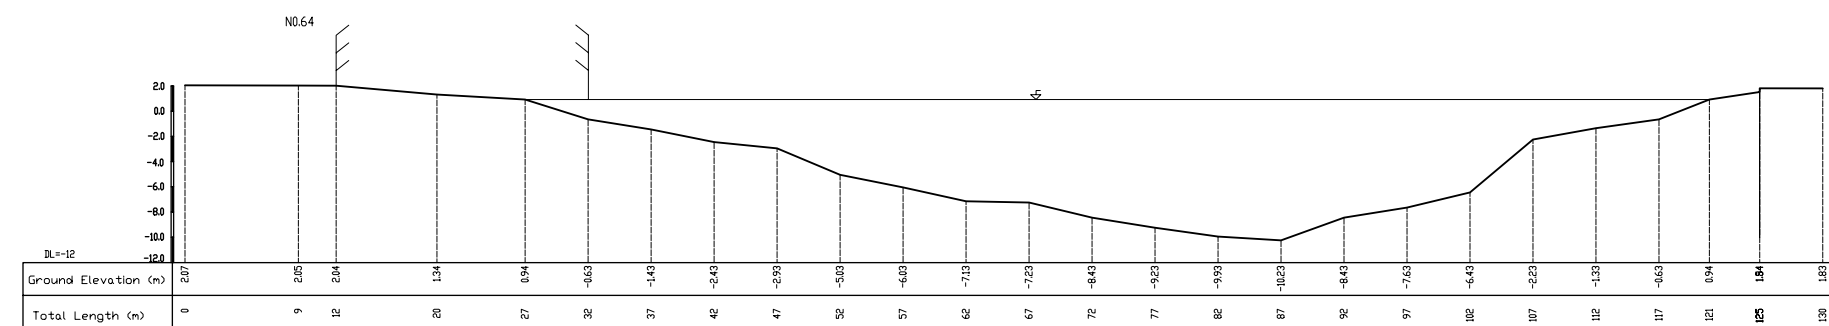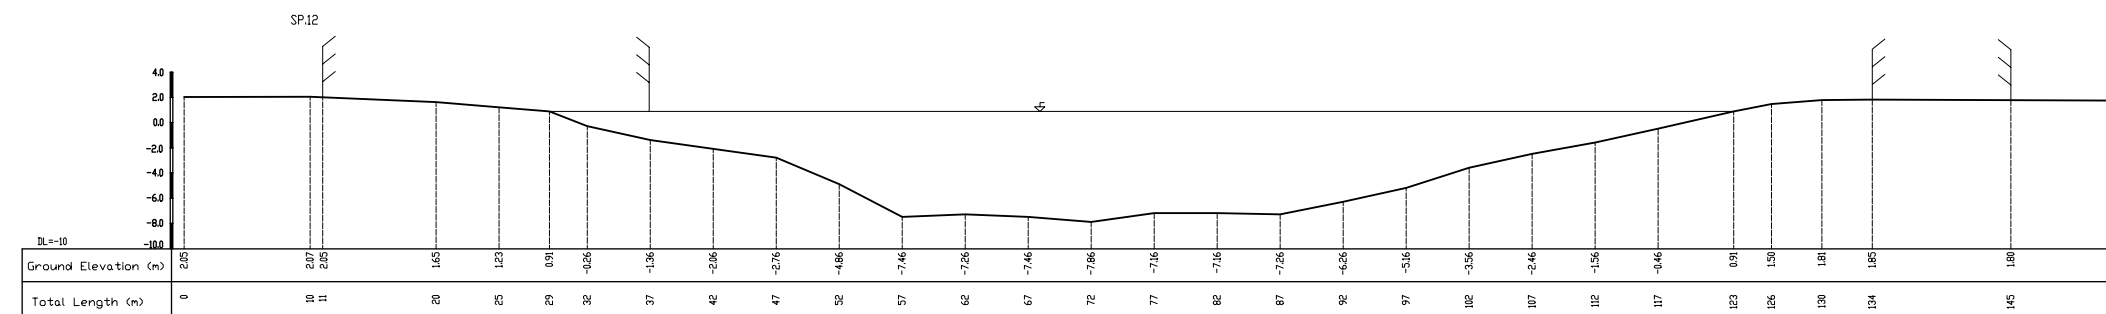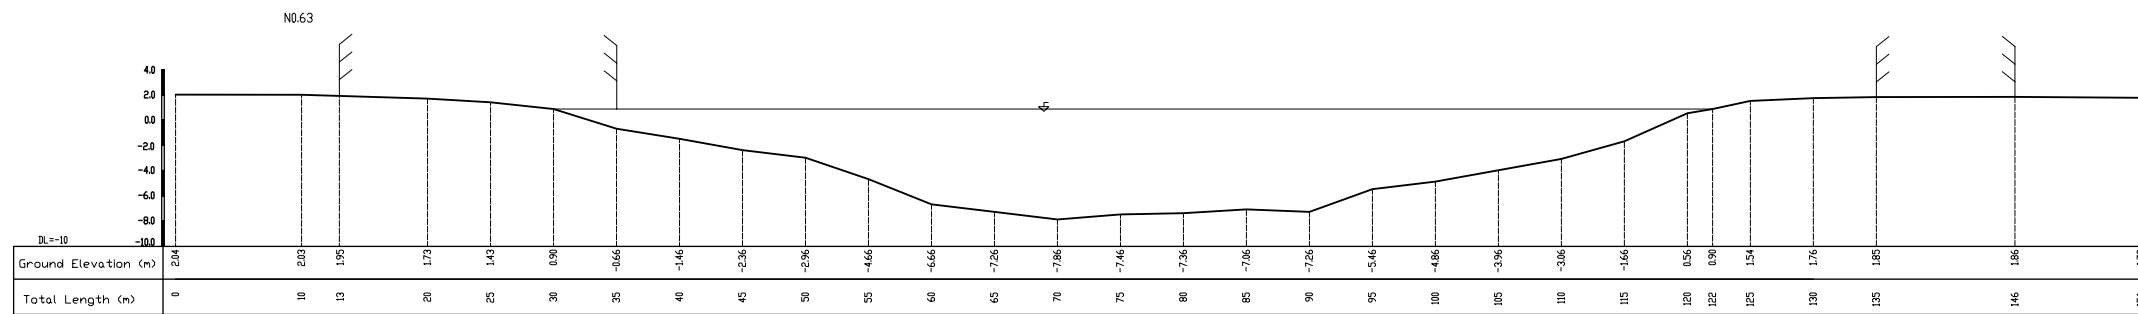


NO.	DATE	DESCRIPTIONS	BY	APRO.
-----	------	--------------	----	-------

REVISIONS

PROJECT MANAGEMENT UNIT FOR  
HO CHI MINH CITY  
WATER ENVIRONMENT IMPROVEMENT

THE DETAILED DESIGN STUDY ON HO CHI MINH CITY  
WATER ENVIRONMENT IMPROVEMENT PROJECT  
IN THE SOCIALIST REPUBLIC OF VIET NAM

CROSS SECTION SURVEY OF  
TAU HU - BEN NGHE CANAL (22)  
(No.63 ~ No.64)



SCALE : 1/300

JICA JAPAN INTERNATIONAL COOPERATION  
AGENCY ( JICA )

PACIFIC CONSULTANTS INTERNATIONAL

DESIGNED	CHECKED
----------	---------

DATE :	DWG. No.
--------	----------

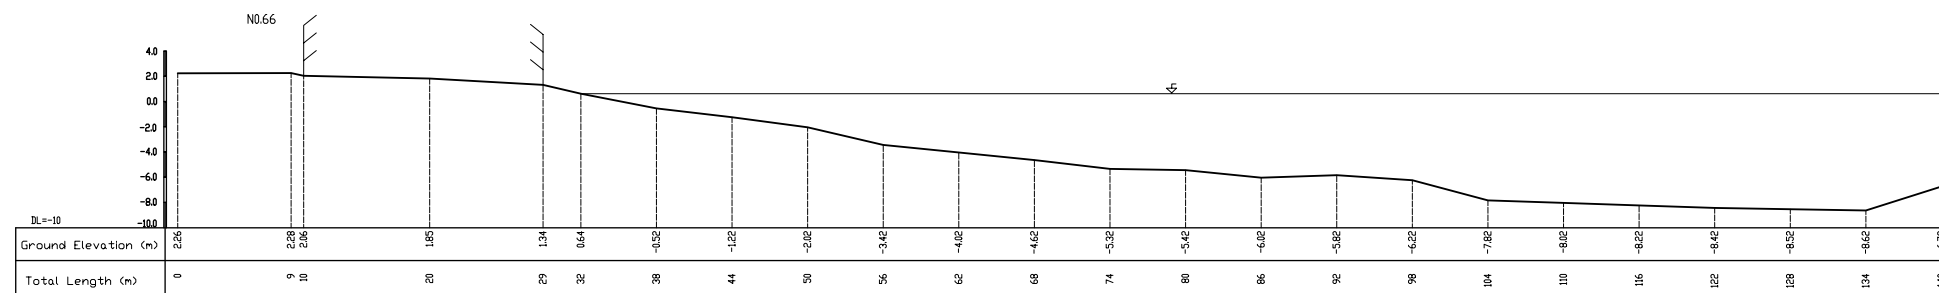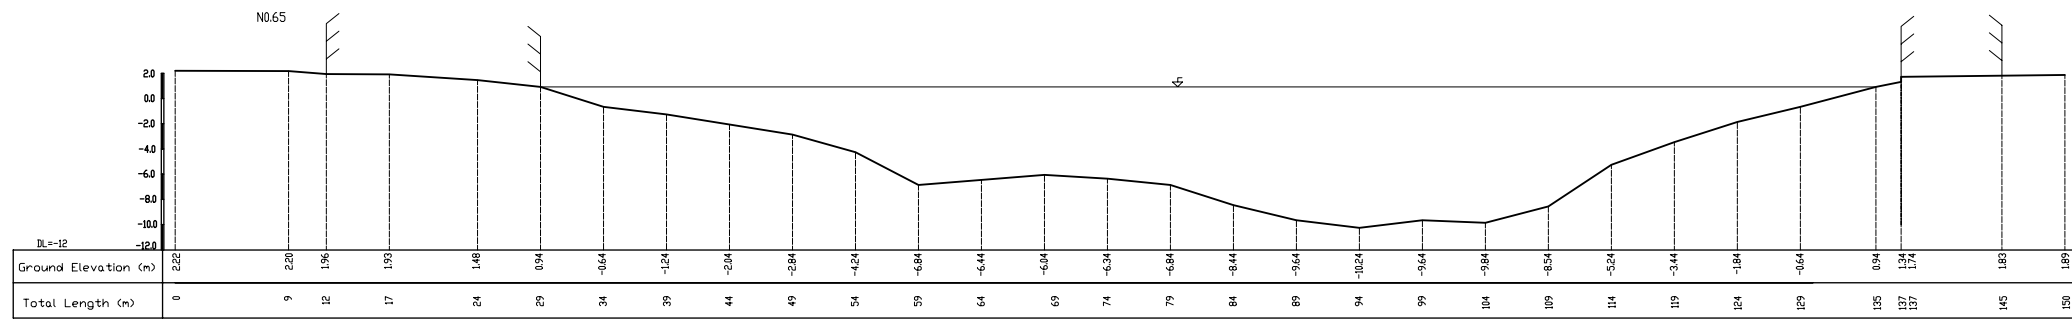

SUB-INSTITUTE FOR WATER RESOURCES PLANNING  
FINISH AUGUST 2000  
DIRECTOR

NO.	DATE	DESCRIPTIONS	BY	APRO.

REVISIONS

PROJECT MANAGEMENT UNIT FOR  
HO CHI MINH CITY  
WATER ENVIRONMENT IMPROVEMENT

THE DETAILED DESIGN STUDY ON HO CHI MINH CITY  
WATER ENVIRONMENT IMPROVEMENT PROJECT  
IN THE SOCIALIST REPUBLIC OF VIET NAM

CROSS SECTION SURVEY OF  
TAU HU - BEN NGHE CANAL (23)  
(No.65 ~ No.66)



SCALE : 1/300

JICA JAPAN INTERNATIONAL COOPERATION  
AGENCY ( JICA )

PACIFIC CONSULTANTS INTERNATIONAL

DESIGNED \_\_\_\_\_ CHECKED \_\_\_\_\_

DATE : \_\_\_\_\_ DWG. No. \_\_\_\_\_

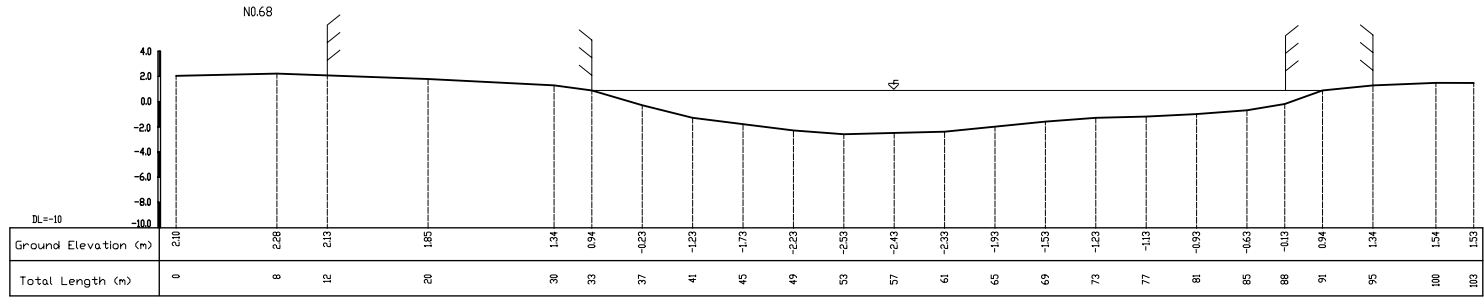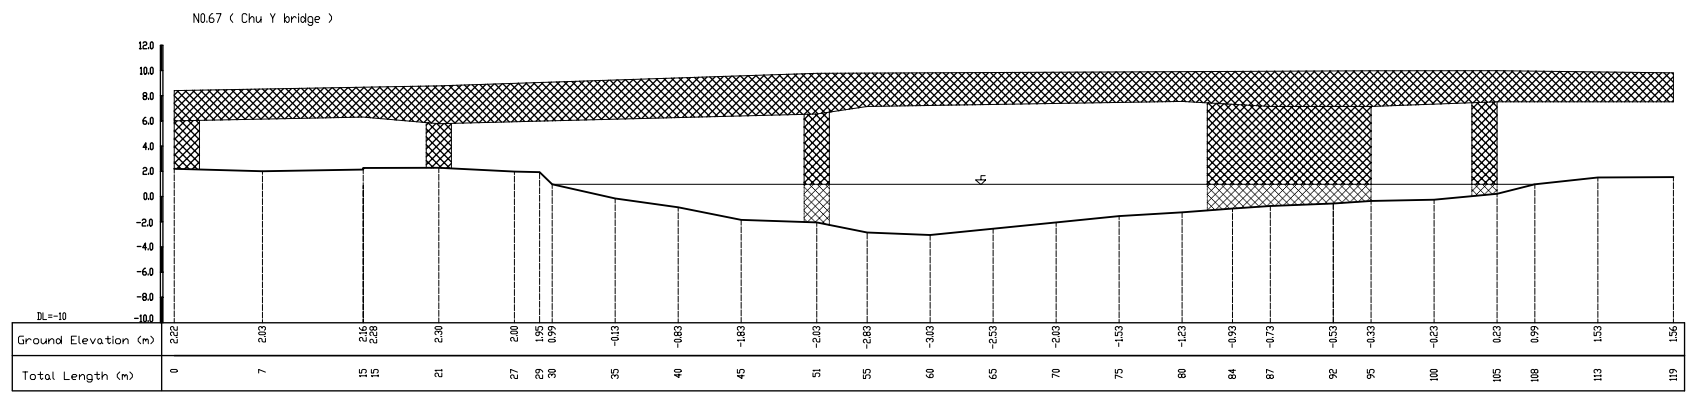

SUB-INSTITUTE FOR WATER RESOURCES PLANNING  
FINISH AUGUST 2000  
DIRECTOR


NO.	DATE	DESCRIPTIONS	BY	APRO.
-----	------	--------------	----	-------

REVISIONS

PROJECT MANAGEMENT UNIT FOR  
HO CHI MINH CITY  
WATER ENVIRONMENT IMPROVEMENT

THE DETAILED DESIGN STUDY ON HO CHI MINH CITY  
WATER ENVIRONMENT IMPROVEMENT PROJECT  
IN THE SOCIALIST REPUBLIC OF VIET NAM

CROSS SECTION SURVEY OF  
TAU HU - BEN NGHE CANAL (24)  
(No.67 ~ No.68)




SCALE : 1/300

JICA JAPAN INTERNATIONAL COOPERATION  
AGENCY ( JICA )

PACIFIC CONSULTANTS INTERNATIONAL

DESIGNED CHECKED

DATE : DWG. No.

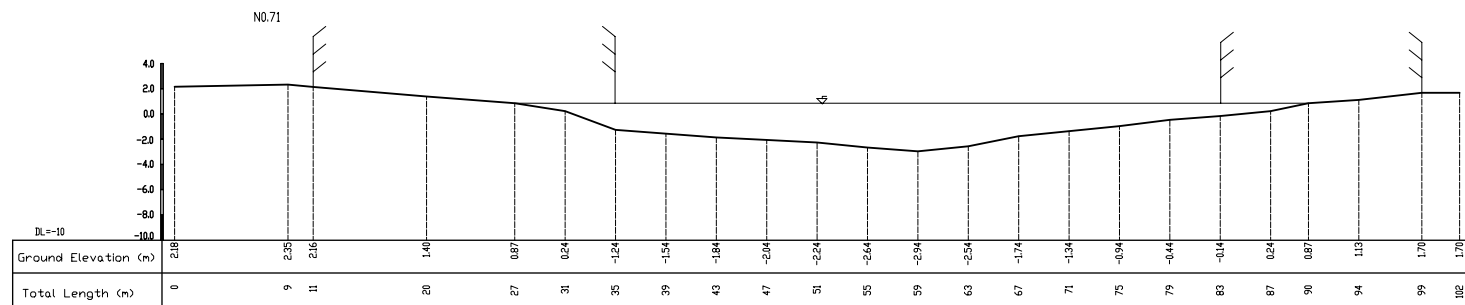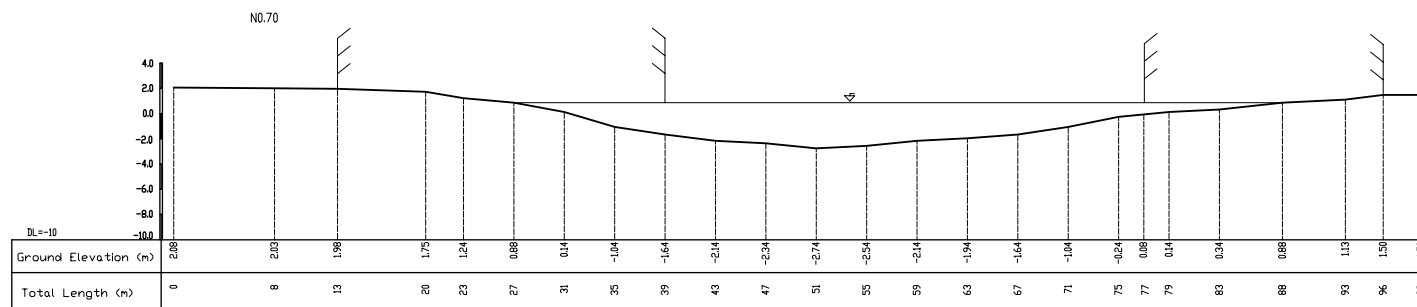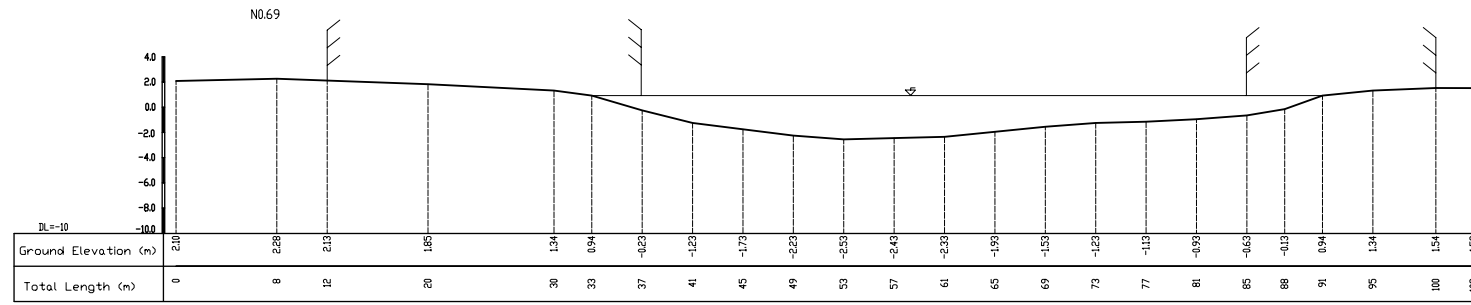

SUB-INSTITUTE FOR WATER RESOURCES PLANNING  
FINISH AUGUST 2000  
DIRECTOR

NO.	DATE	DESCRIPTIONS	BY	APRO.

REVISIONS




PROJECT MANAGEMENT UNIT FOR  
HO CHI MINH CITY  
WATER ENVIRONMENT IMPROVEMENT

THE DETAILED DESIGN STUDY ON HO CHI MINH CITY  
WATER ENVIRONMENT IMPROVEMENT PROJECT  
IN THE SOCIALIST REPUBLIC OF VIET NAM

CROSS SECTION SURVEY OF  
TAU HU - BEN NGHE CANAL (25)  
(No.69 ~ No.71)

SCALE : 1/300	
JAPAN INTERNATIONAL COOPERATION AGENCY ( JICA )	
PACIFIC CONSULTANTS INTERNATIONAL	
DESIGNED	CHECKED
DATE :	DWG. No.



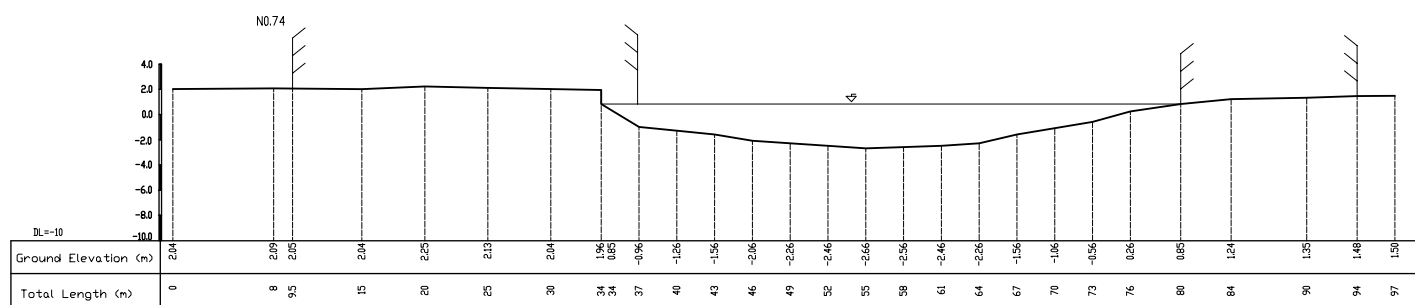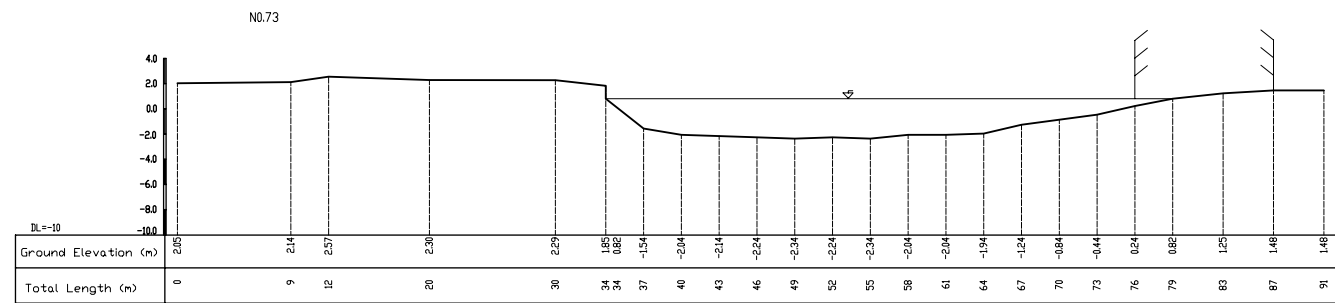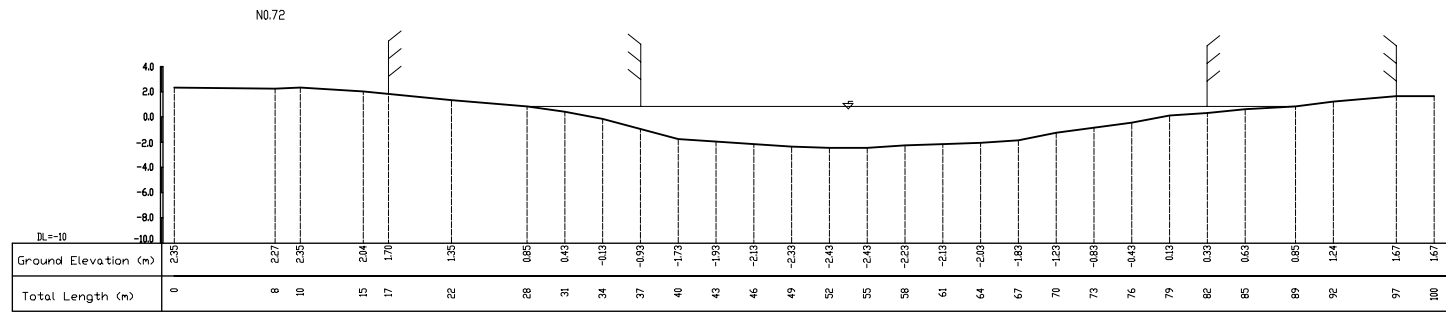

SUB-INSTITUTE FOR WATER RESOURCES PLANNING  
FINISH AUGUST 2000  
DIRECTOR


NO.	DATE	DESCRIPTIONS	BY	APRO.
-----	------	--------------	----	-------

REVISIONS

PROJECT MANAGEMENT UNIT FOR  
HO CHI MINH CITY  
WATER ENVIRONMENT IMPROVEMENT

THE DETAILED DESIGN STUDY ON HO CHI MINH CITY  
WATER ENVIRONMENT IMPROVEMENT PROJECT  
IN THE SOCIALIST REPUBLIC OF VIET NAM

CROSS SECTION SURVEY OF  
TAU HU - BEN NGHE CANAL (26)  
(No.72 ~ No.74)




SCALE : 1/300

JAPAN INTERNATIONAL COOPERATION AGENCY ( JICA )

PACIFIC CONSULTANTS INTERNATIONAL




DESIGNED	CHECKED
----------	---------

DATE :	DWG. No.
--------	----------

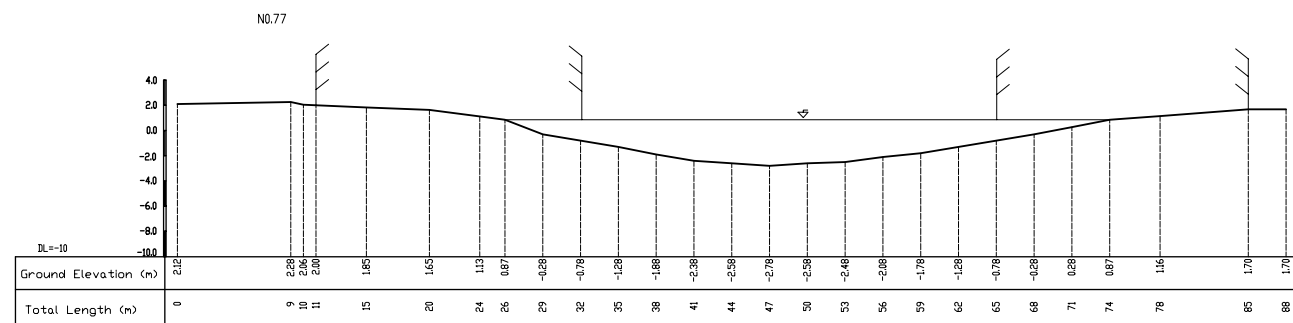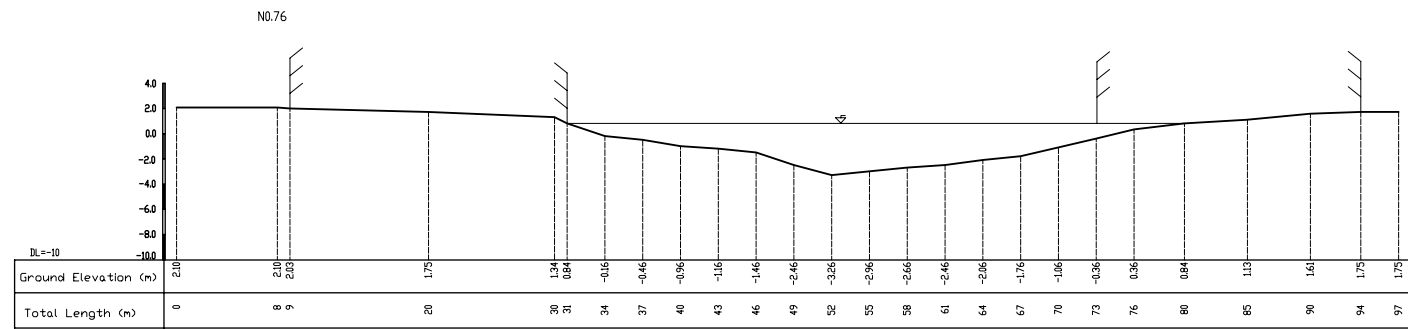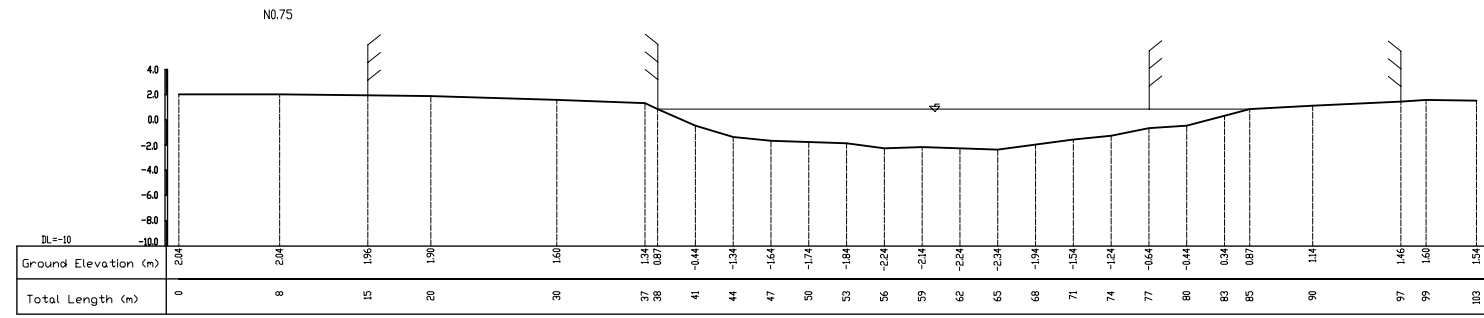




SUB-INSTITUTE FOR WATER RESOURCES PLANNING  
FINISH AUGUST 2000  
DIRECTOR

NO.	DATE	DESCRIPTIONS	BY	APRO.	
REVISIONS					
PROJECT MANAGEMENT UNIT FOR HO CHI MINH CITY WATER ENVIRONMENT IMPROVEMENT					
THE DETAILED DESIGN STUDY ON HO CHI MINH CITY WATER ENVIRONMENT IMPROVEMENT PROJECT IN THE SOCIALIST REPUBLIC OF VIET NAM					
CROSS SECTION SURVEY OF TAU HU - BEN NGHE CANAL (27) (No.75 ~ No.77)					
SCALE : 1/300					
JAPAN INTERNATIONAL COOPERATION AGENCY ( JICA )					
PACIFIC CONSULTANTS INTERNATIONAL					
DESIGNED			CHECKED		
DATE :		DWG. No.			

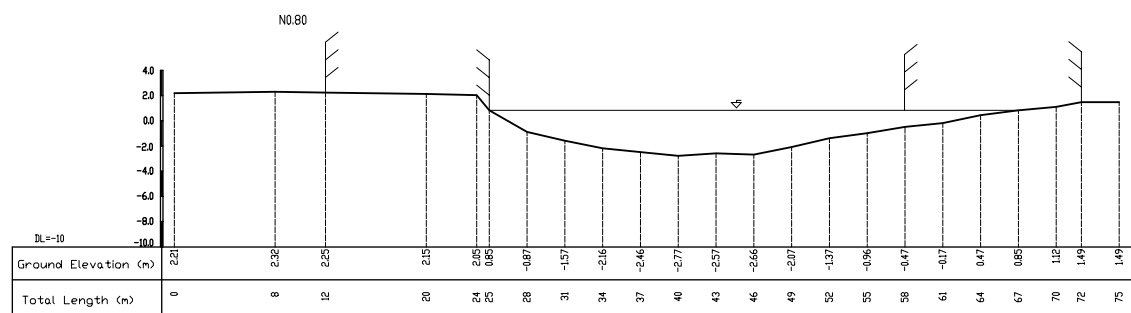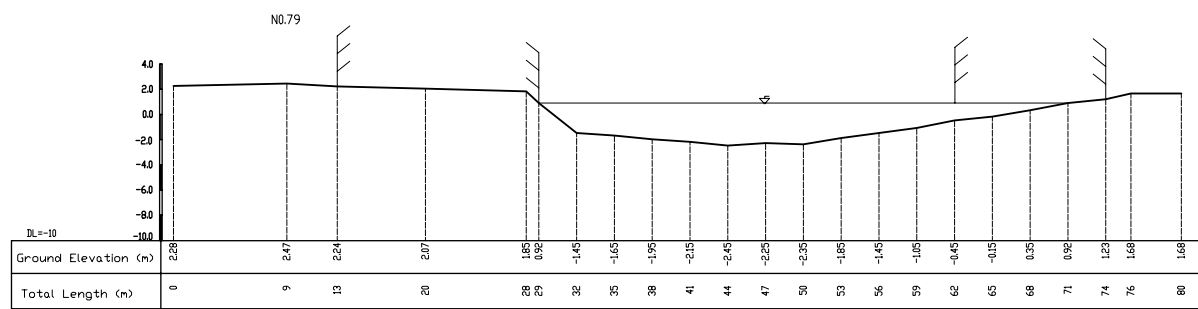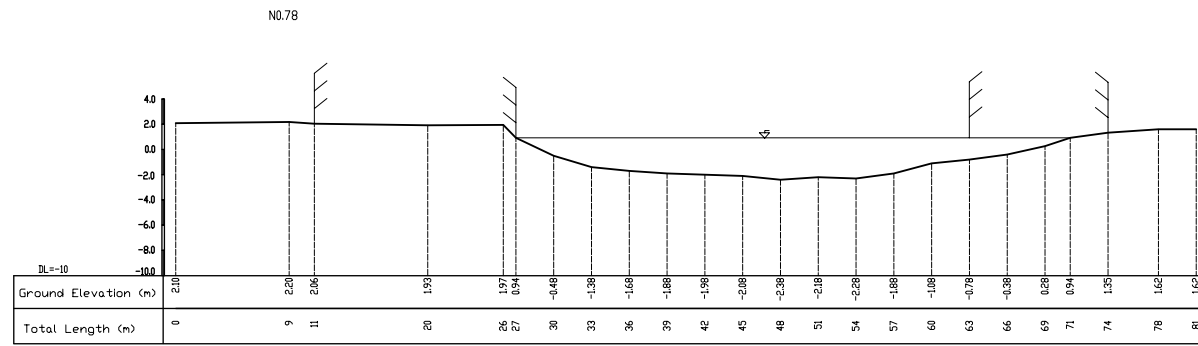

SUB-INSTITUTE FOR WATER RESOURCES PLANNING  
FINISH AUGUST 2000  
DIRECTOR

NO.	DATE	DESCRIPTIONS	BY	APRO.					
REVISIONS									
PROJECT MANAGEMENT UNIT FOR HO CHI MINH CITY WATER ENVIRONMENT IMPROVEMENT									
THE DETAILED DESIGN STUDY ON HO CHI MINH CITY WATER ENVIRONMENT IMPROVEMENT PROJECT IN THE SOCIALIST REPUBLIC OF VIET NAM									
CROSS SECTION SURVEY OF TAU HU - BEN NGHE CANAL (28) (No.78 ~ No.80)									
SCALE : 1/300									
JAPAN INTERNATIONAL COOPERATION AGENCY ( JICA )									
PACIFIC CONSULTANTS INTERNATIONAL									
DESIGNED					CHECKED				
DATE :					DWG. No.				

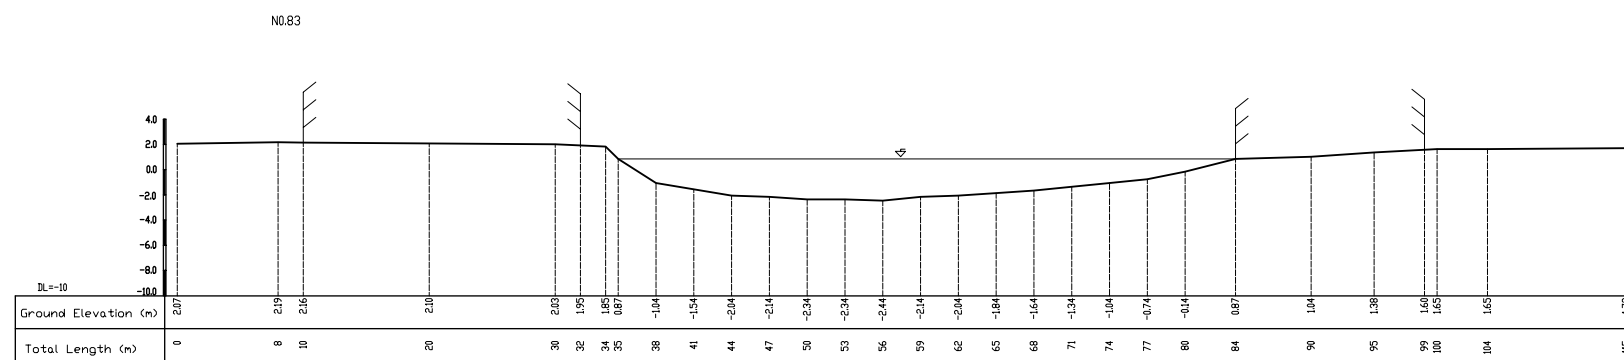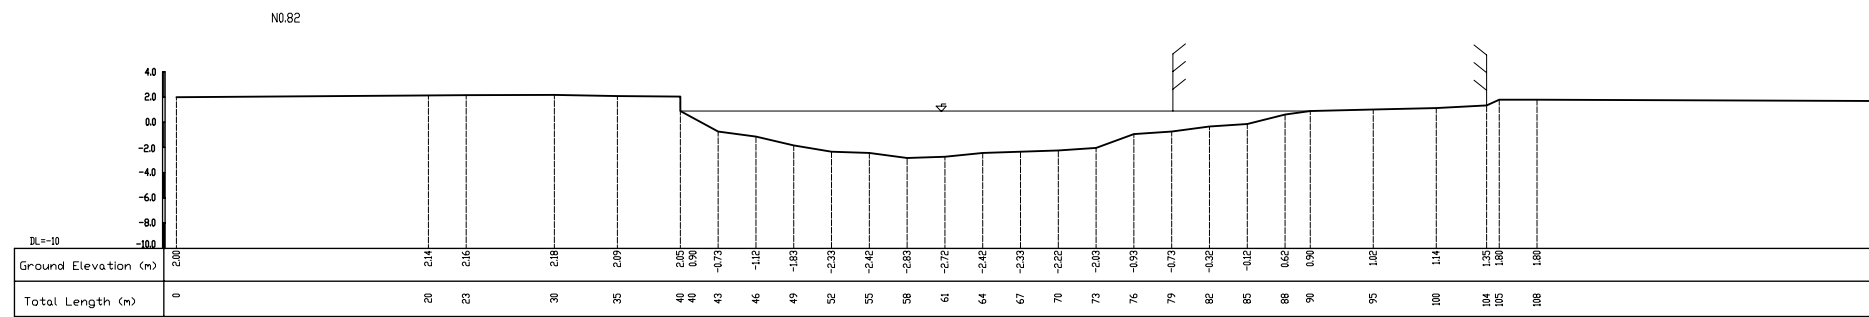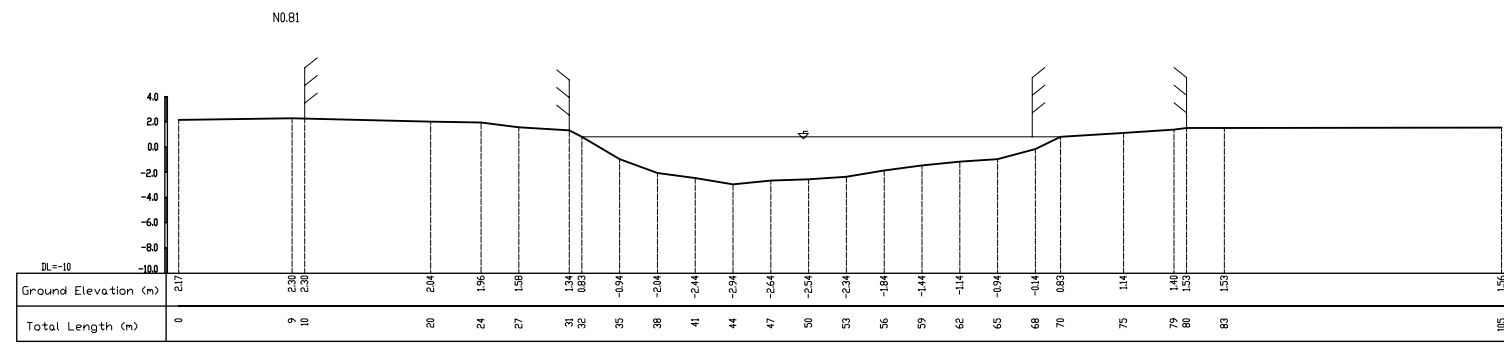

SUB-INSTITUTE FOR WATER RESOURCES PLANNING  
FINISH AUGUST 2000  
DIRECTOR


NO.	DATE	DESCRIPTIONS	BY	APRO.
-----	------	--------------	----	-------

REVISIONS

PROJECT MANAGEMENT UNIT FOR  
HO CHI MINH CITY  
WATER ENVIRONMENT IMPROVEMENT

THE DETAILED DESIGN STUDY ON HO CHI MINH CITY  
WATER ENVIRONMENT IMPROVEMENT PROJECT  
IN THE SOCIALIST REPUBLIC OF VIET NAM

CROSS SECTION SURVEY OF  
TAU HU - BEN NGHE CANAL (29)  
(No.81 ~ No.83)

SCALE : 1/300

JAPAN INTERNATIONAL COOPERATION AGENCY ( JICA )

PACIFIC CONSULTANTS INTERNATIONAL

DESIGNED	CHECKED
----------	---------

DATE :	DWG. No.
--------	----------