



PLAN S = 1/500


TAU HU CANAL

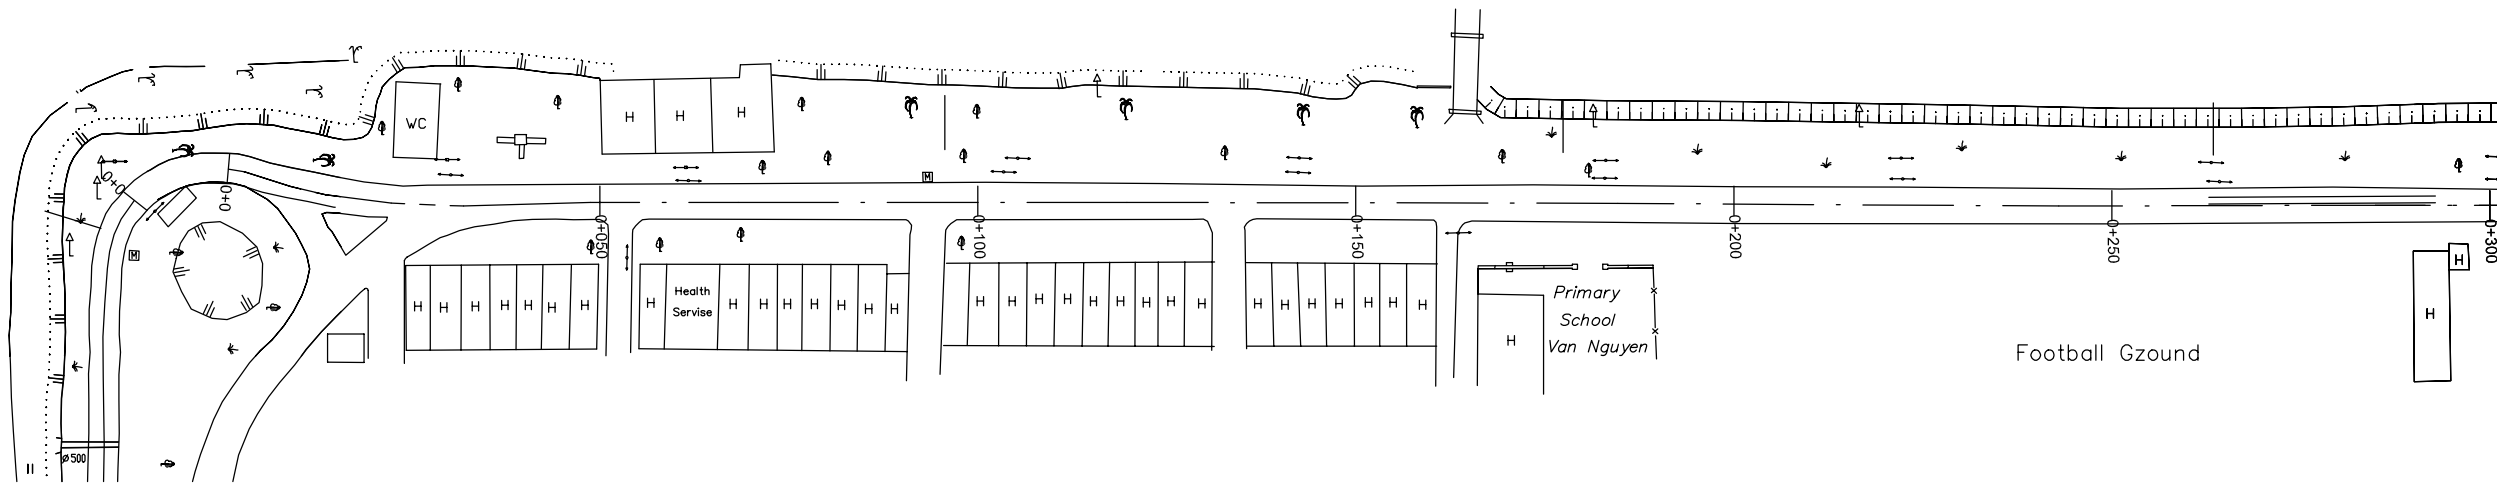


PROFILE S_H = 1/500, S_V = 1/100

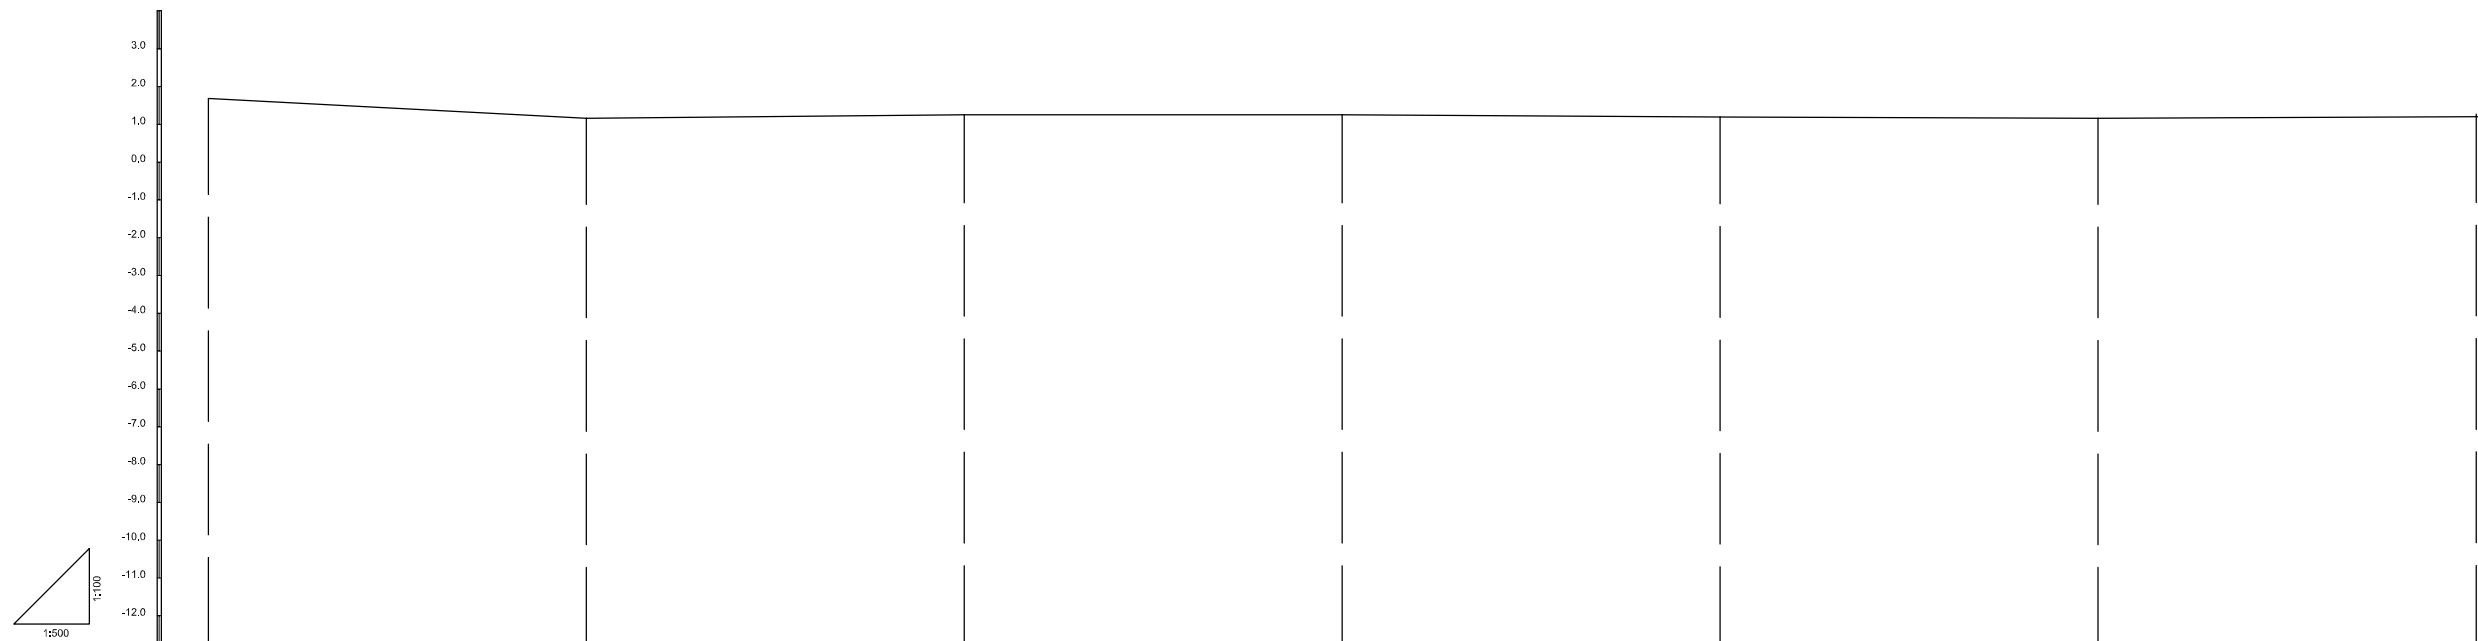

Location of Survey	0+00	0+50	0+100	0+150	0+200	0+250	0+300
Manhole Number							
Diameter (mm)							
Gradient (‰)							
Length (m)							
Gradient of Road (‰)							
Design road Elevation (m)							
Existing Ground Elevation (m)	1.68	1.16	1.25	1.25	1.19	1.16	1.20
Earth Covering (m)							
Invert Elevation (m)							
Total Accumulation Length (m)							

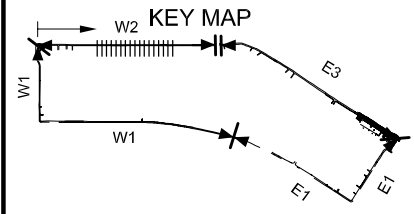

LEGEND

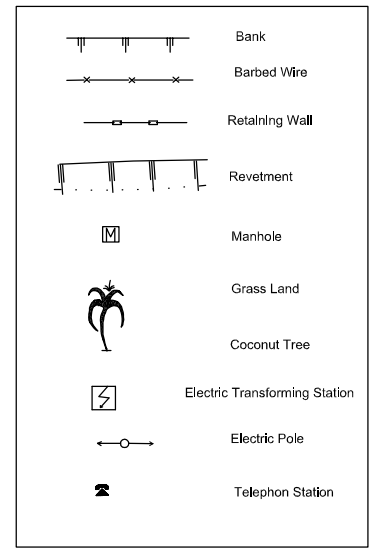

NO.	DATE	DESCRIPTIONS	BY	APRO.

REVISIONS

PROJECT MANAGEMENT UNIT FOR
HO CHI MINH CITY
WATER ENVIRONMENT IMPROVEMENT

THE DETAILED DESIGN STUDY ON HO CHI MINH CITY
WATER ENVIRONMENT IMPROVEMENT PROJECT
IN THE SOCIALIST REPUBLIC OF VIET NAM

BEN ME COC(1) AREA
PLAN AND LONGITUDINAL SURVEY
OF SEWER ROUTE (16)
BM1 - W2

SCALE : AS SHOW

JICA JAPAN INTERNATIONAL COOPERATION AGENCY (JICA)


PACIFIC CONSULTANTS INTERNATIONAL

DESIGNED _____ CHECKED _____


DATE : _____ DWG. No. _____

PLAN S = 1/500


TAU HU CANAL

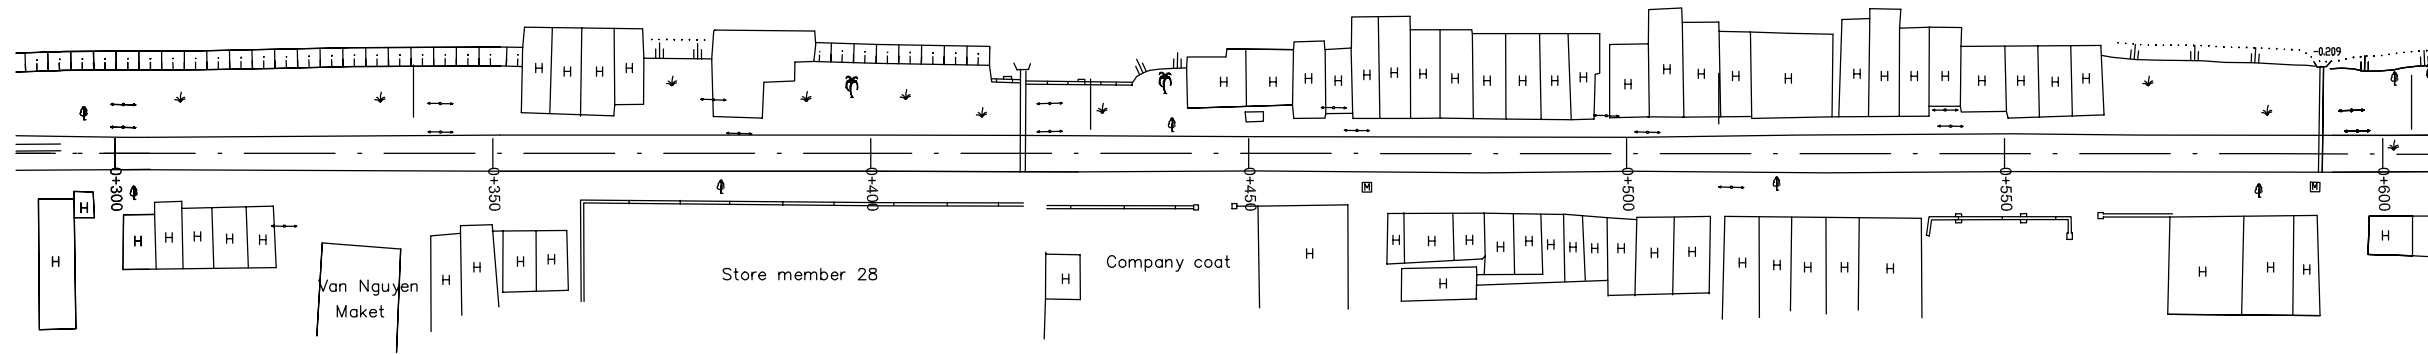

PROFILE S_H = 1/500, S_V = 1/100

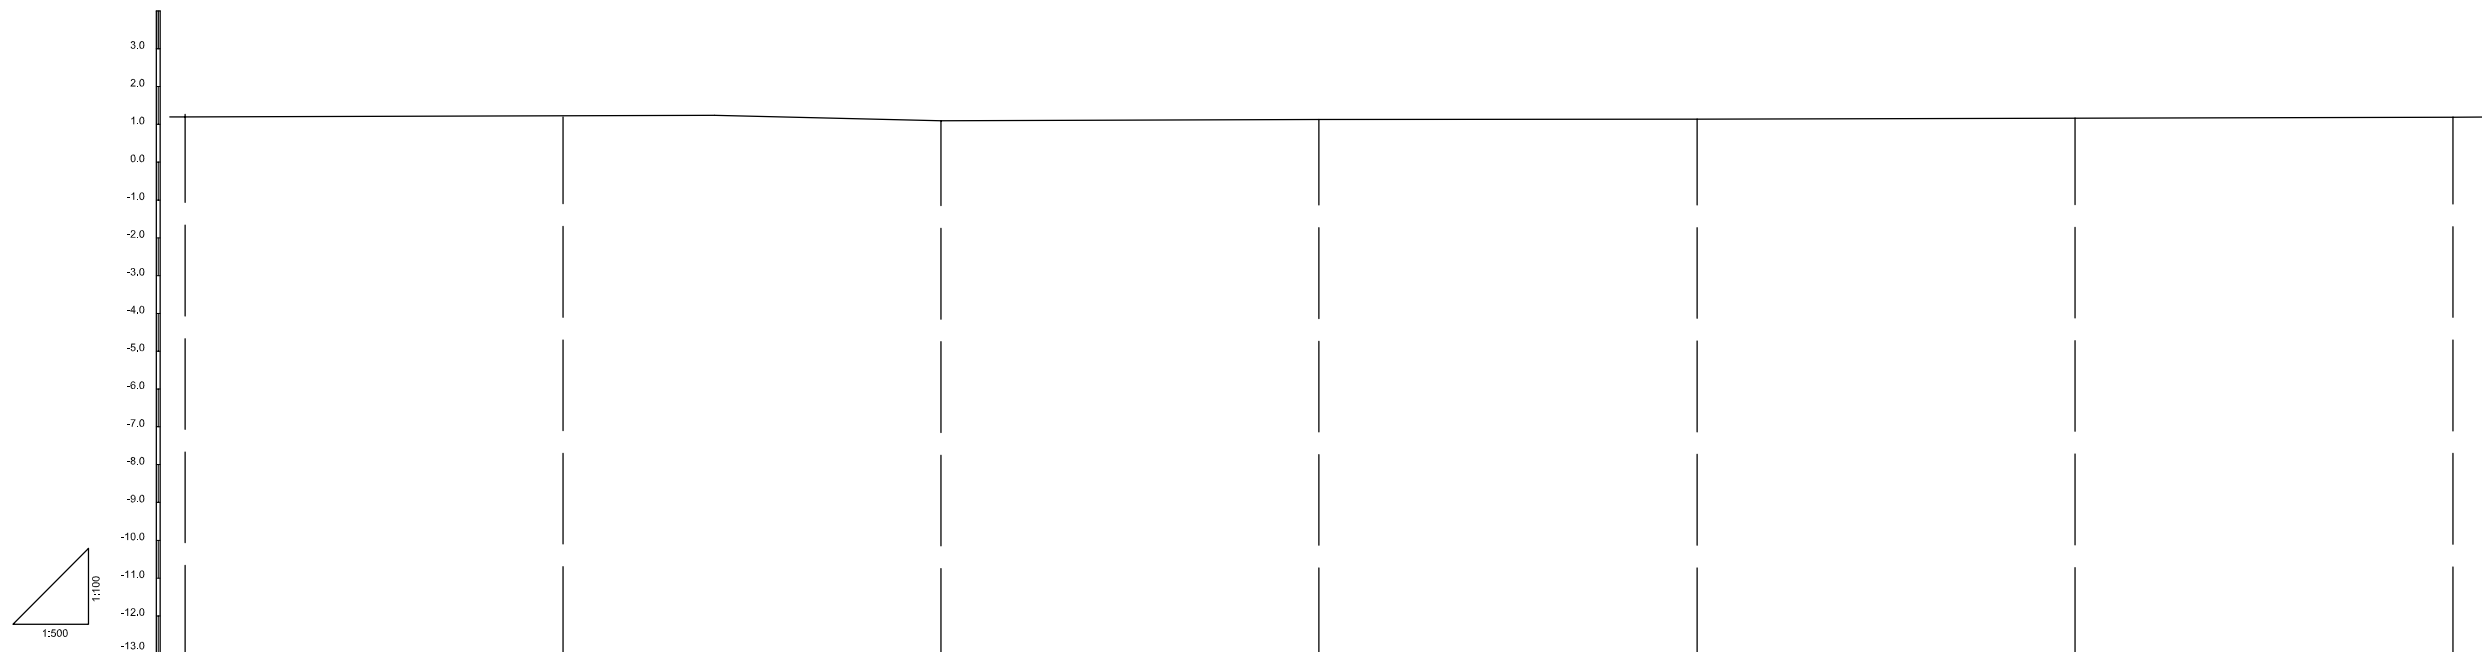

Location of Survey	0+300	0+350	0+400	0+450	0+500	0+550	0+600
Manhole Number							
Diameter (mm)							
Gradient (%)							
Length (m)							
Gradient of Road (%)							
Design road Elevation (m)							
Existing Ground Elevation (m)	1.23	1.24	1.10	1.13	1.14	1.16	1.19
Earth Covering (m)							
Invert Elevation (m)							
Total Accumulation Length (m)							

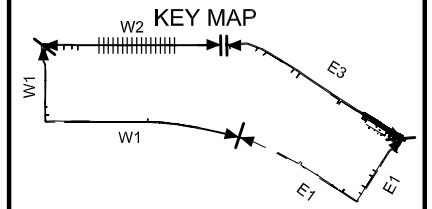

LEGEND

	Bank
	Barbed Wire
	Retaining Wall
	Revetment
	Manhole
	Grass Land
	Coconut Tree
	Electric Transforming Station
	Electric Pole
	Telephone Station

NO.	DATE	DESCRIPTIONS	BY	APRO.

REVISIONS

PROJECT MANAGEMENT UNIT FOR
HO CHI MINH CITY
WATER ENVIRONMENT IMPROVEMENT

THE DETAILED DESIGN STUDY ON HO CHI MINH CITY
WATER ENVIRONMENT IMPROVEMENT PROJECT
IN THE SOCIALIST REPUBLIC OF VIET NAM

BEN ME COC(1) AREA
PLAN AND LONGITUDINAL SURVEY
OF SEWER ROUTE (17)
BM1 - W2

SCALE : AS SHOW


JAPAN INTERNATIONAL COOPERATION AGENCY (JICA)

PACIFIC CONSULTANTS INTERNATIONAL


DESIGNED _____ CHECKED _____

DATE : _____ DWG. No. _____


PLAN S = 1/500

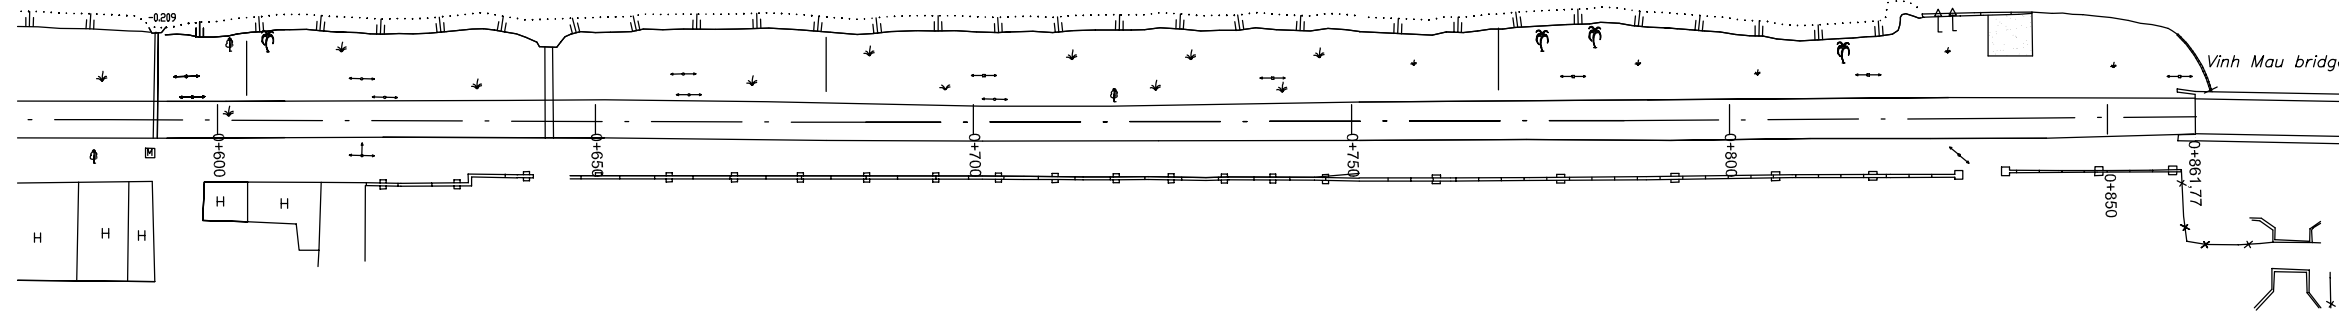

PROFILE $S_H = 1/500, S_V = 1/100$

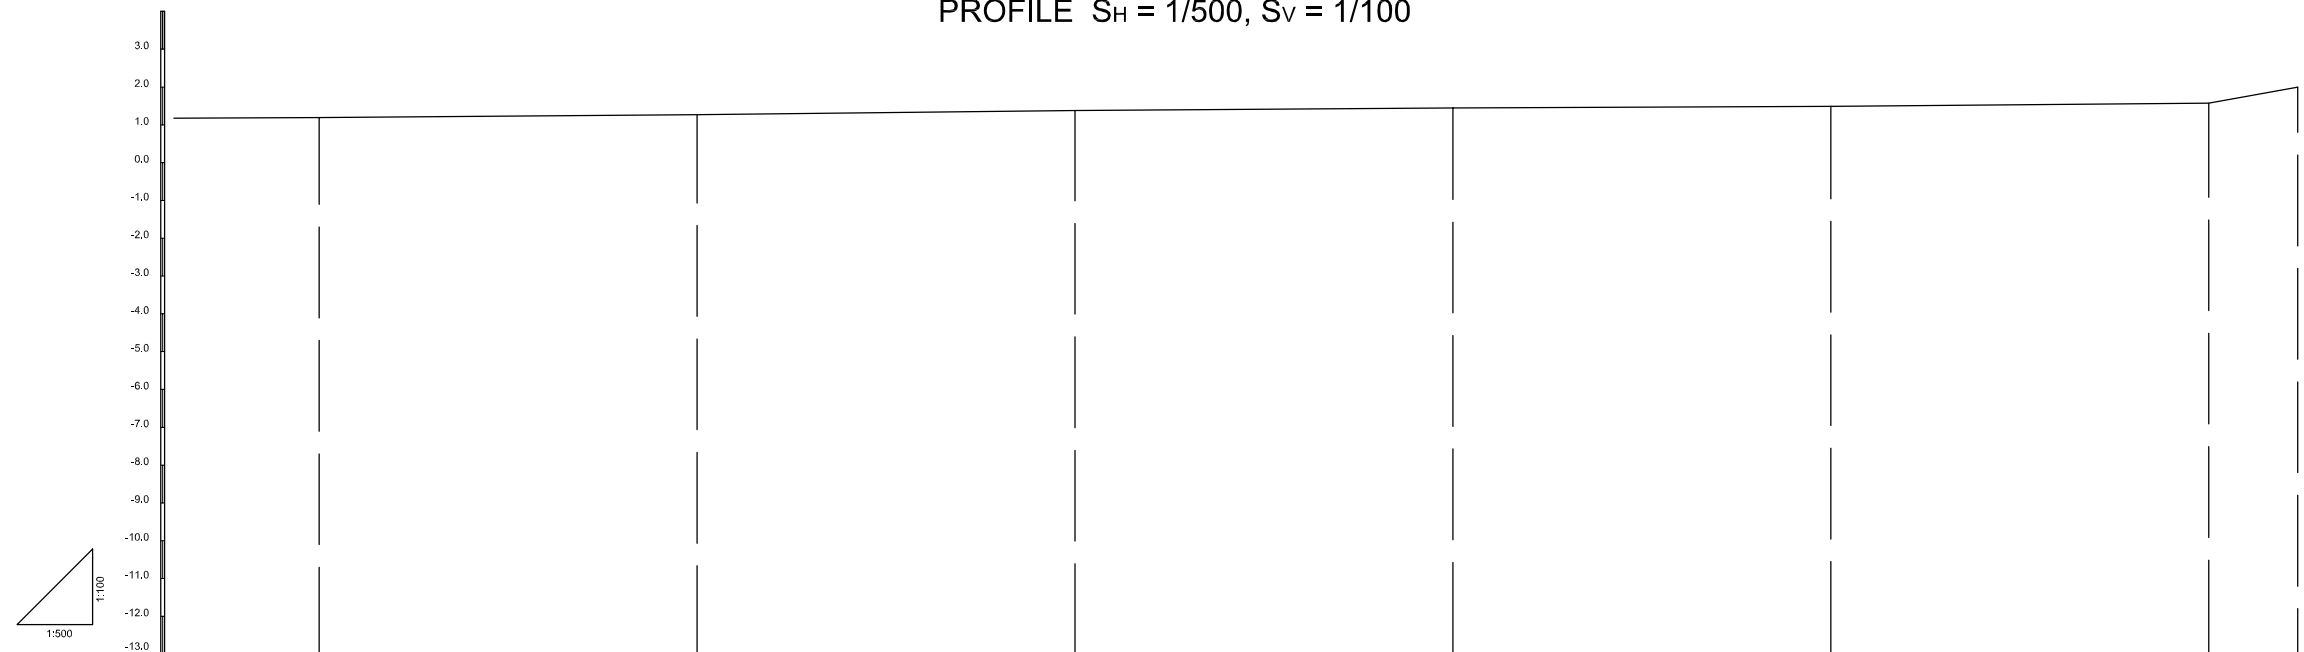

Location of Survey	0+600	0+650	0+700	0+750	0+800	0+850	0+861.7
Manhole Number							
Diameter (mm)							
Gradient (%)							
Length (m)							
Gradient of Road (%)							
Design road Elevation (m)							
Existing Ground Elevation (m)	1.19	1.27	1.38	1.45	1.49	1.57	2.00
Earth Covering (m)							
Invert Elevation (m)							
Total Accumulation Length (m)							

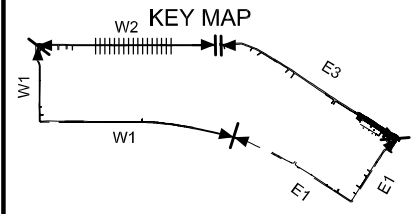

LEGEND

	Bank
	Barbed Wire
	Retaining Wall
	Revetment
	Manhole
	Grass Land
	Coconut Tree
	Electric Transforming Station
	Electric Pole
	Telephone Station

NO.	DATE	DESCRIPTIONS	BY	APRO.

REVISIONS

PROJECT MANAGEMENT UNIT FOR
HO CHI MINH CITY
WATER ENVIRONMENT IMPROVEMENT

THE DETAILED DESIGN STUDY ON HO CHI MINH CITY
WATER ENVIRONMENT IMPROVEMENT PROJECT
IN THE SOCIALIST REPUBLIC OF VIET NAM

BEN ME COC(1) AREA
PLAN AND LONGITUDINAL SURVEY
OF SEWER ROUTE (18)
BM1 - W2







SCALE : AS SHOW

JAPAN INTERNATIONAL COOPERATION
AGENCY (JICA)








PACIFIC CONSULTANTS INTERNATIONAL

DESIGNED _____ CHECKED _____

DATE : _____ DWG. No. _____

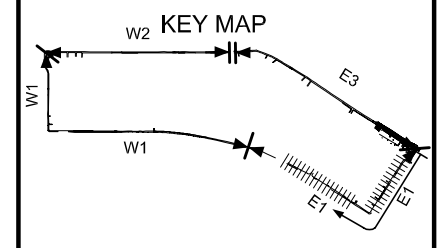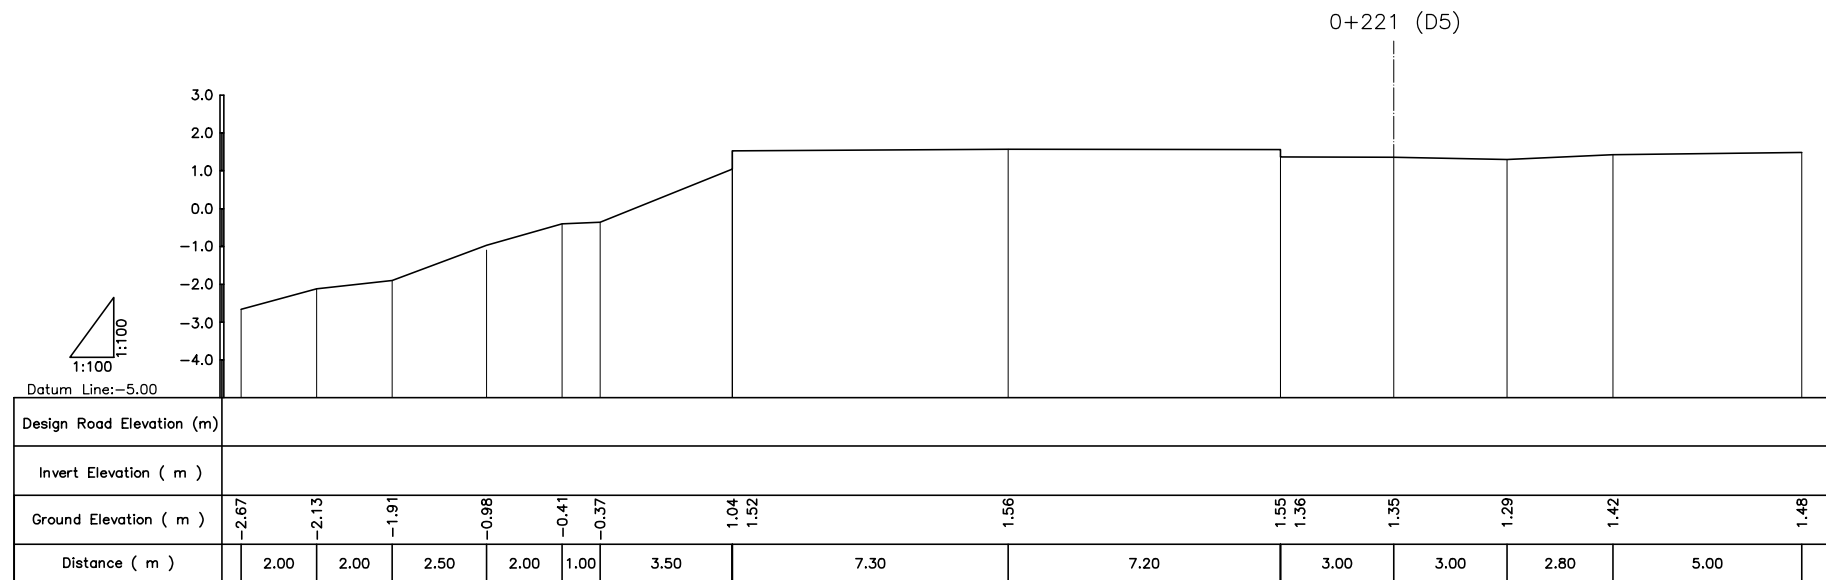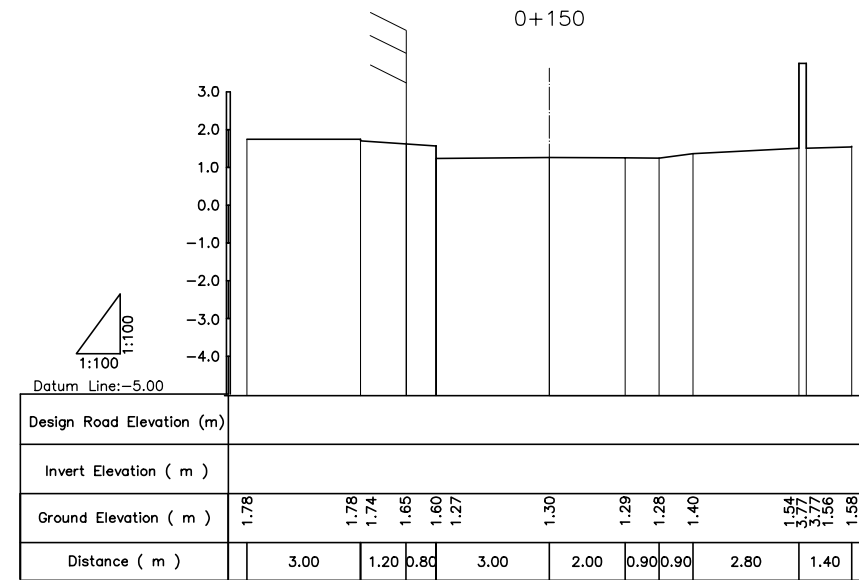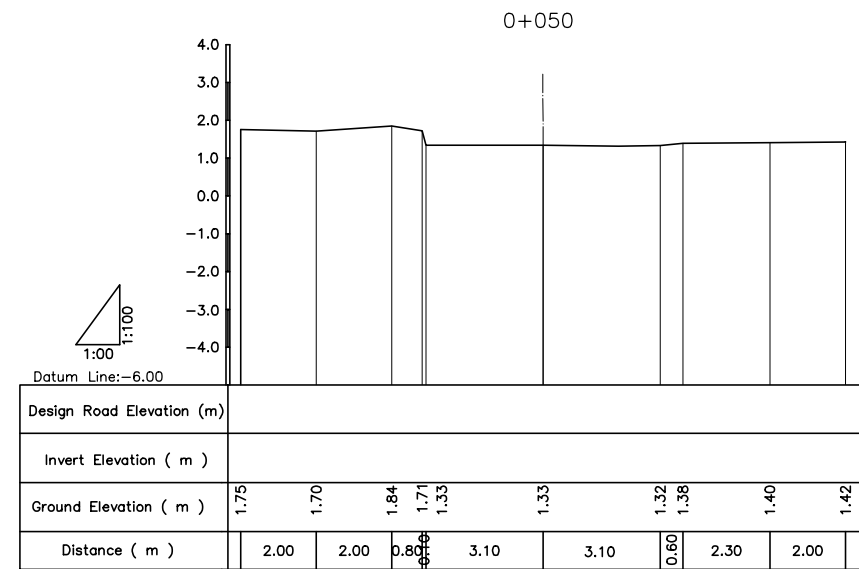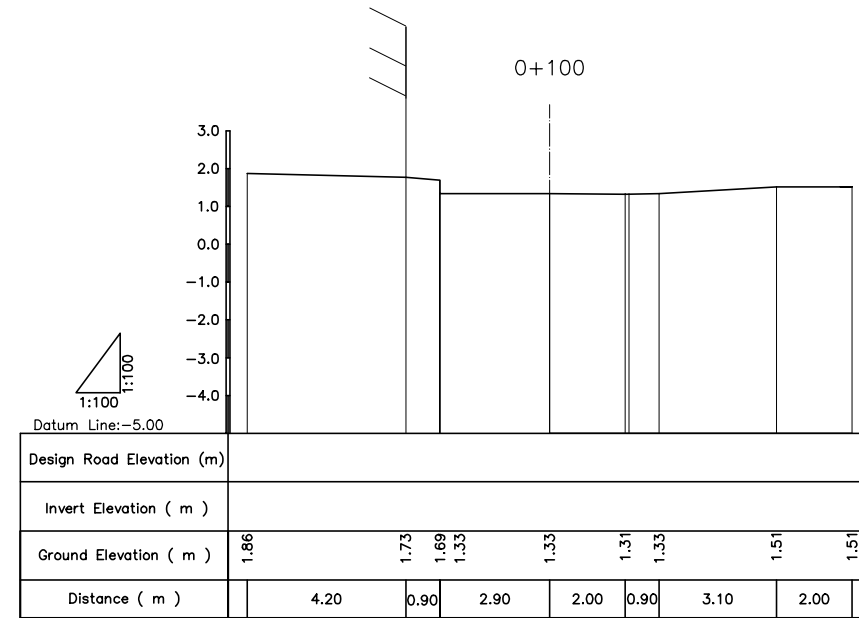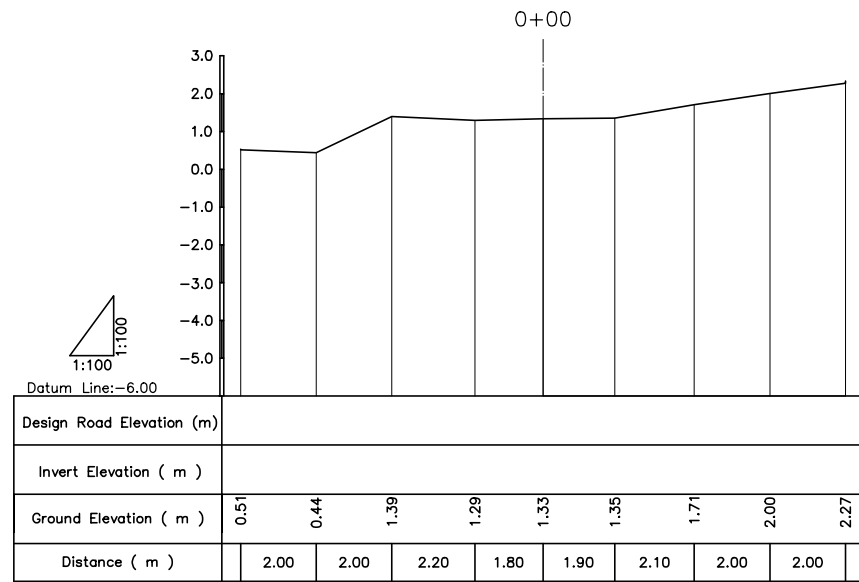

NO.	DATE	DESCRIPTIONS	BY	APRO.
REVISIONS				
PROJECT MANAGEMENT UNIT FOR HO CHI MINH CITY WATER ENVIRONMENT IMPROVEMENT				
THE DETAILED DESIGN STUDY ON HO CHI MINH CITY WATER ENVIRONMENT IMPROVEMENT PROJECT IN THE SOCIALIST REPUBLIC OF VIET NAM				
BEN ME COC(1) AREA CROSS SECTION SURVEY OF SEWER ROUTE (1) BM1-E1(0+00 - 0+221(D5))				
SCALE :		1:100		
JICA		JAPAN INTERNATIONAL COOPERATION AGENCY (JICA)		
PC		PACIFIC CONSULTANTS INTERNATIONAL		
DESIGNED		CHECKED		
DATE :		DWG. No.		

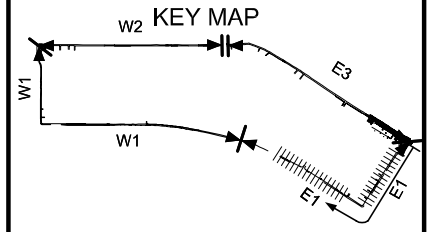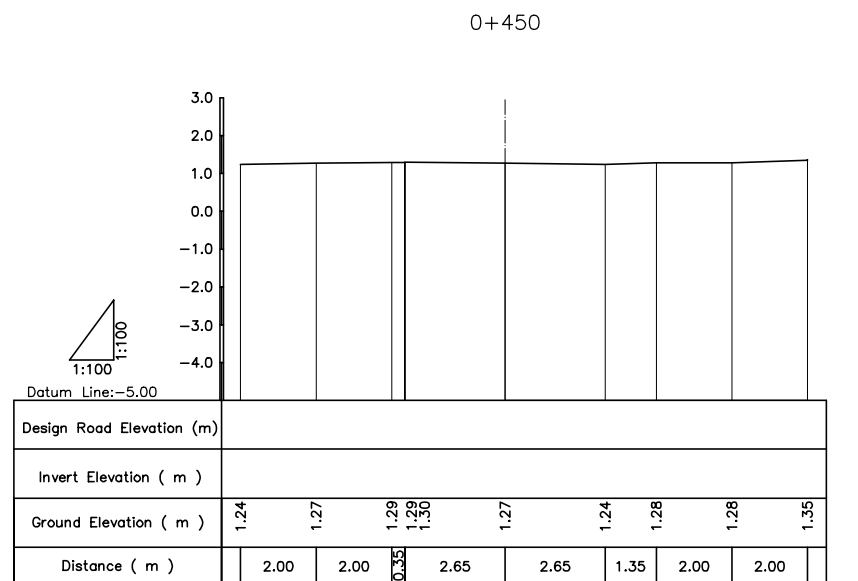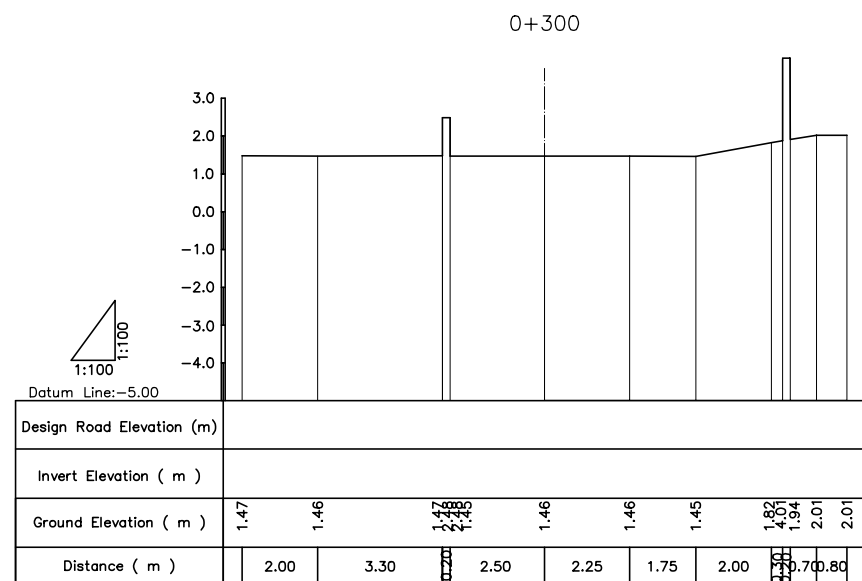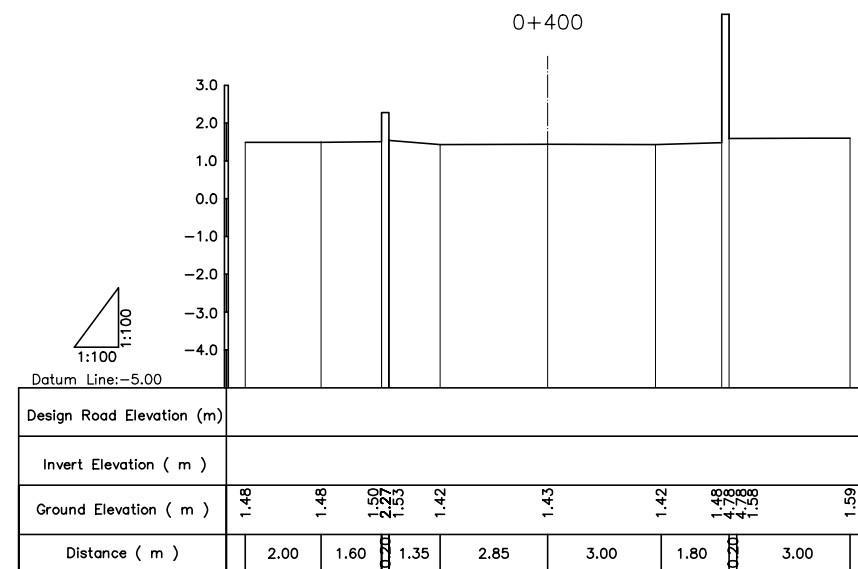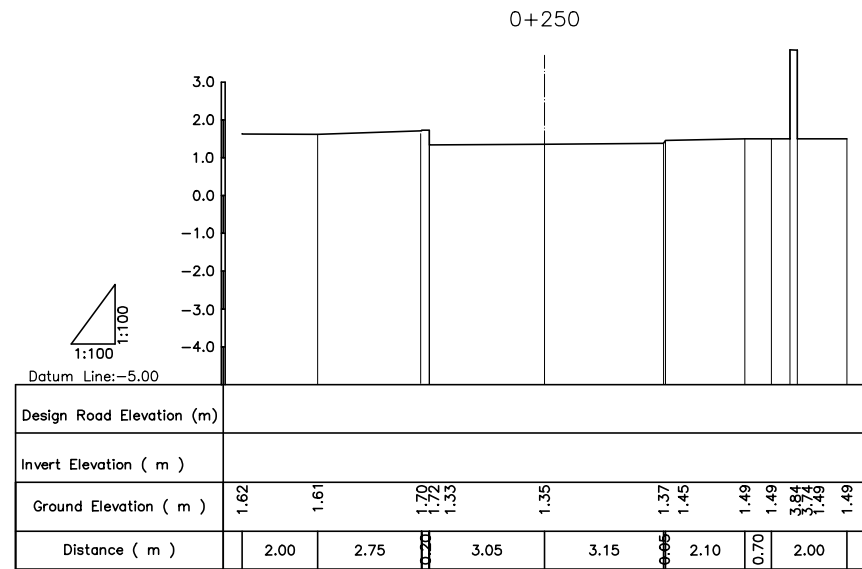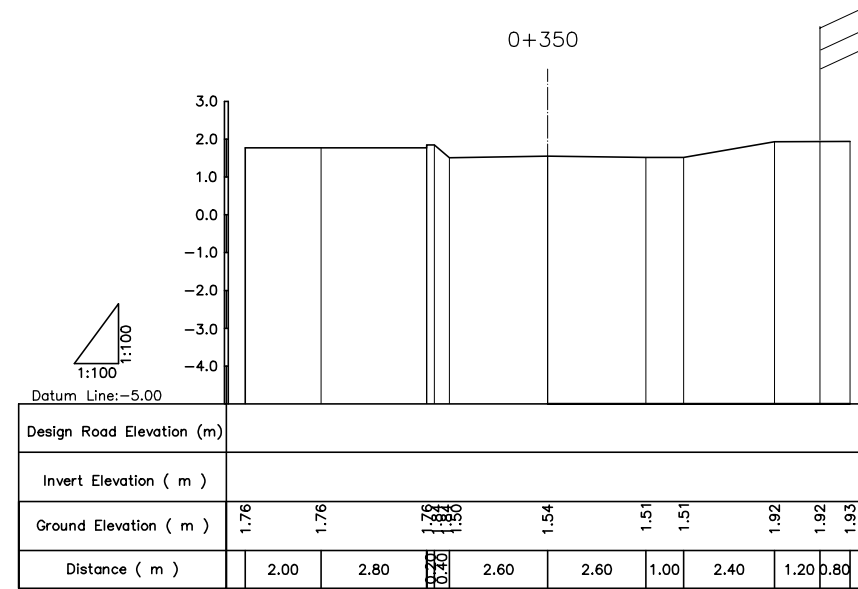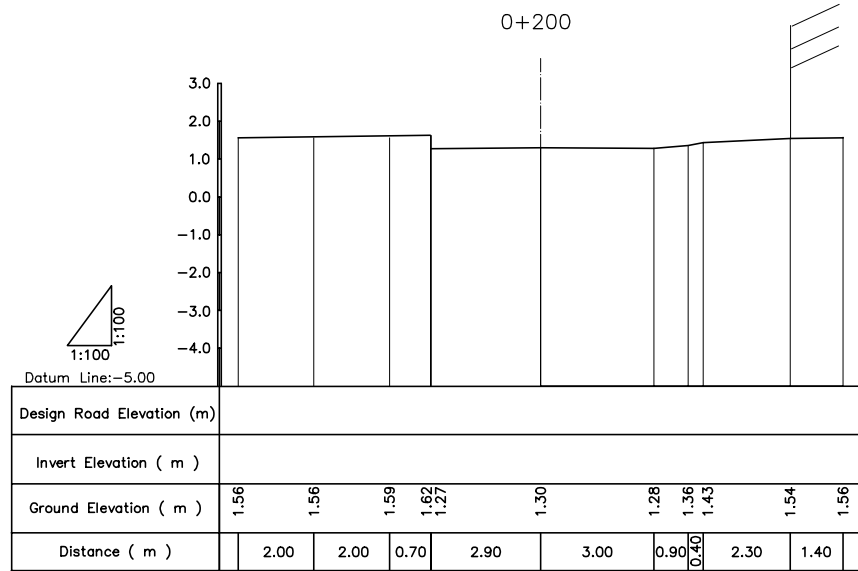

NO.	DATE	DESCRIPTIONS	BY	APRO.
-----	------	--------------	----	-------

REVISIONS

PROJECT MANAGEMENT UNIT FOR
HO CHI MINH CITY
WATER ENVIRONMENT IMPROVEMENT

THE DETAILED DESIGN STUDY ON HO CHI MINH CITY
WATER ENVIRONMENT IMPROVEMENT PROJECT
IN THE SOCIALIST REPUBLIC OF VIET NAM

BEN ME COC(1) AREA
**CROSS SECTION SURVEY
OF SEWER ROUTE (2)**
BM1- E1(0+200 - 0+450)






SCALE : 1:100

JICA JAPAN INTERNATIONAL COOPERATION
AGENCY (JICA)

PACIFIC CONSULTANTS INTERNATIONAL

DESIGNED CHECKED

DATE : DWG. No.

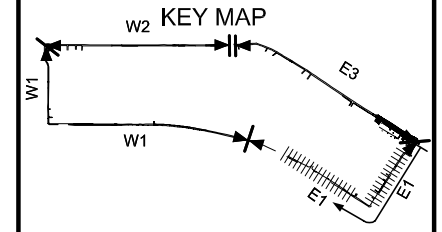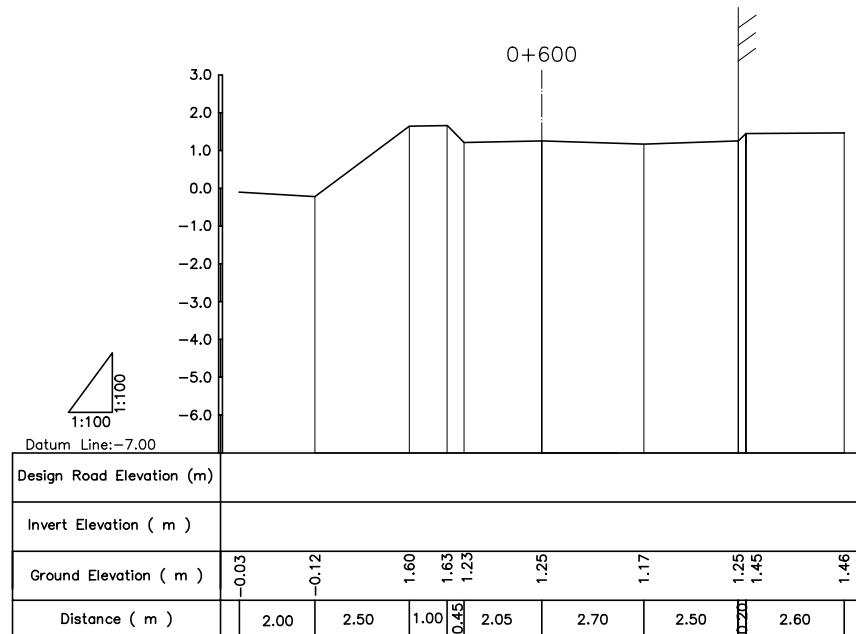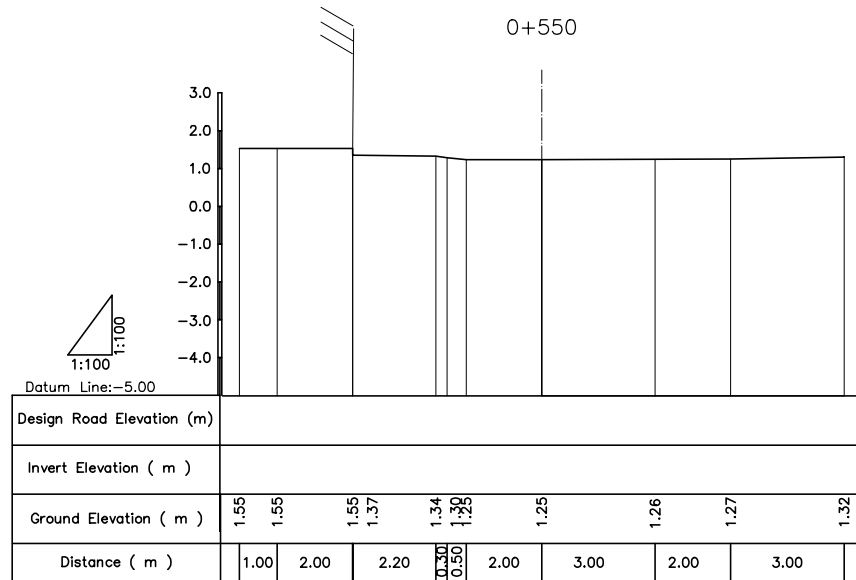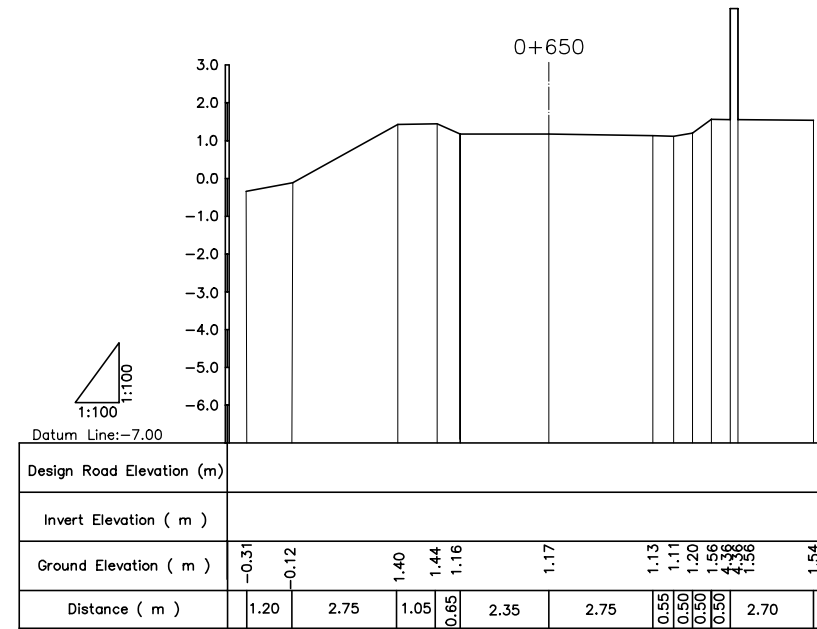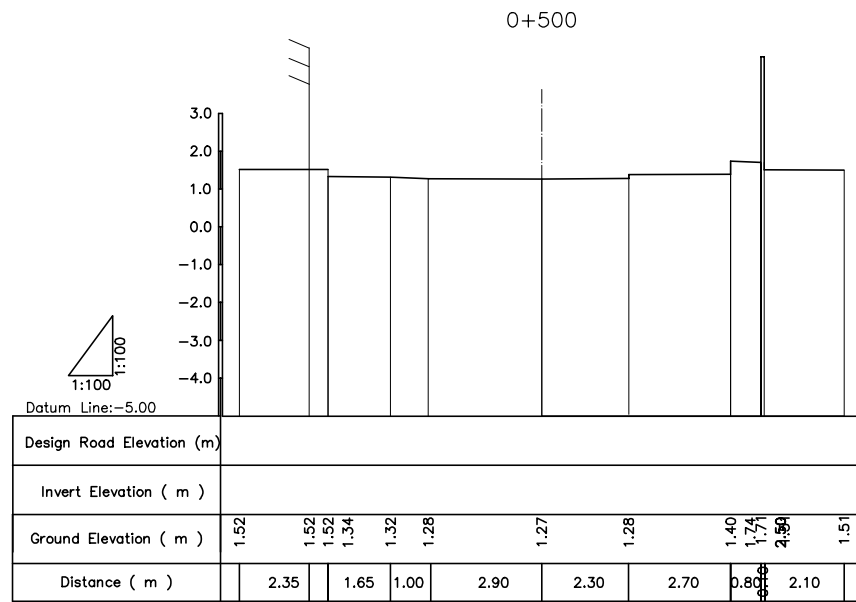

NO.	DATE	DESCRIPTIONS	BY	APRO.
-----	------	--------------	----	-------

REVISIONS

PROJECT MANAGEMENT UNIT FOR
HO CHI MINH CITY
WATER ENVIRONMENT IMPROVEMENT

THE DETAILED DESIGN STUDY ON HO CHI MINH CITY
WATER ENVIRONMENT IMPROVEMENT PROJECT
IN THE SOCIALIST REPUBLIC OF VIET NAM

BEN ME COC(1) AREA
**CROSS SECTION SURVEY
OF SEWER ROUTE (3)**
BM1-E1(0+500 - 0+650)







SCALE : 1:100

JICA JAPAN INTERNATIONAL COOPERATION
AGENCY (JICA)





PACIFIC CONSULTANTS INTERNATIONAL

DESIGNED CHECKED

DATE : DWG. No.

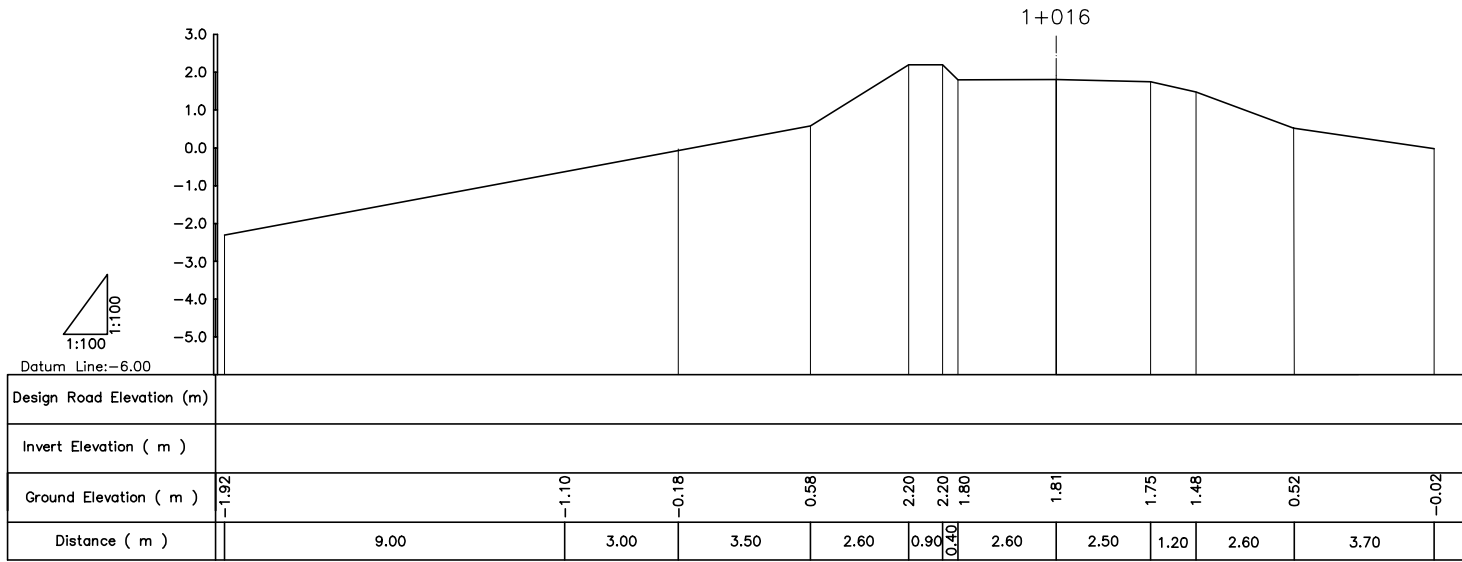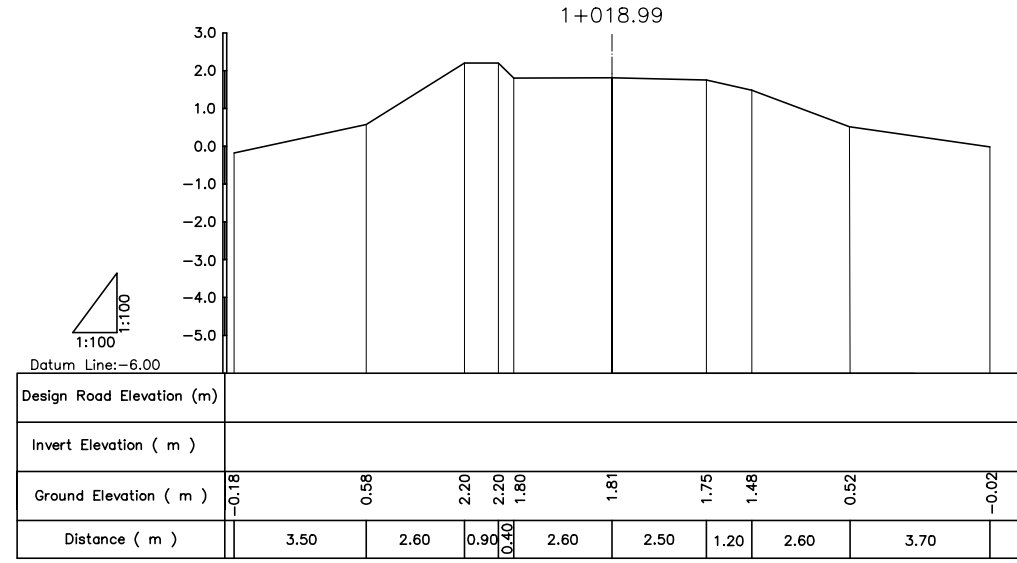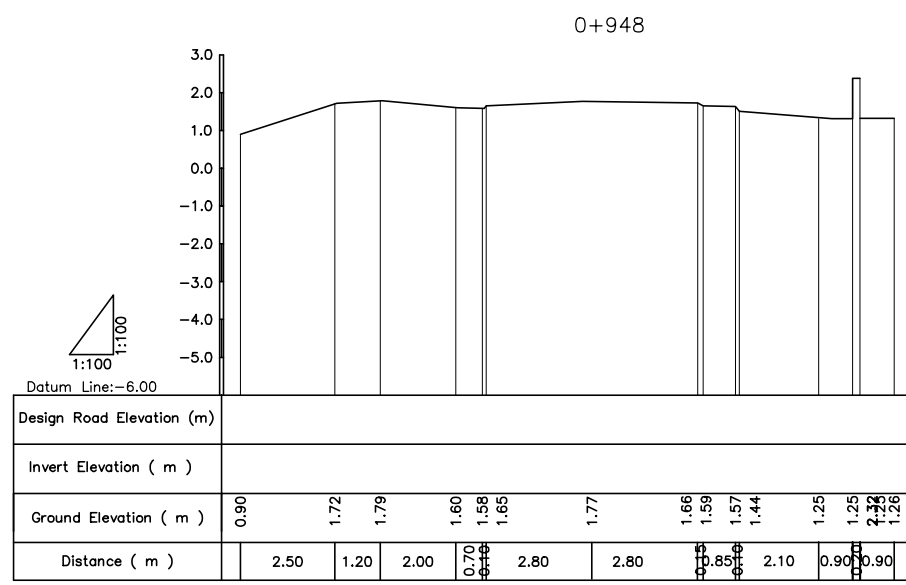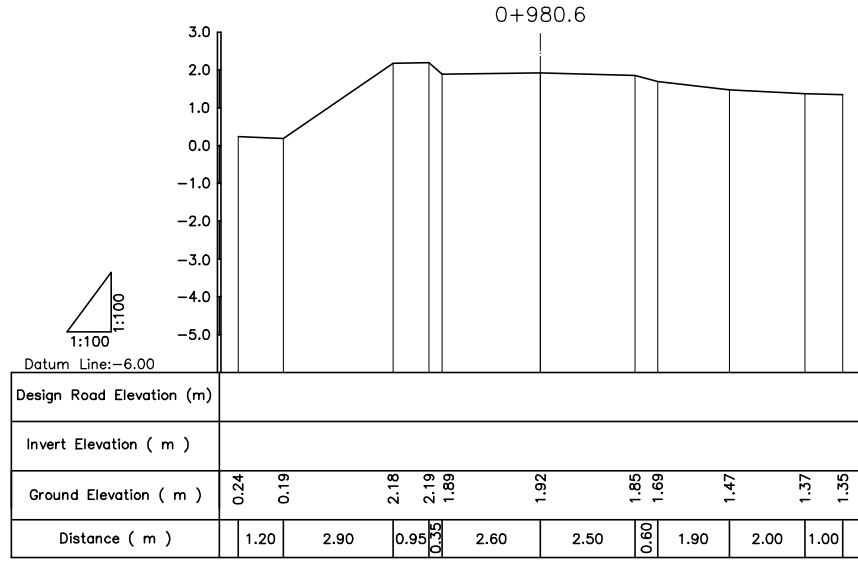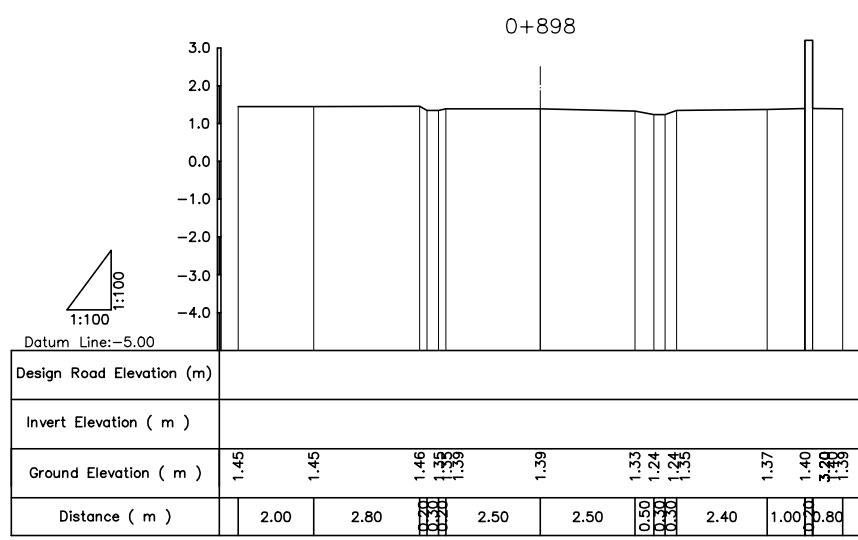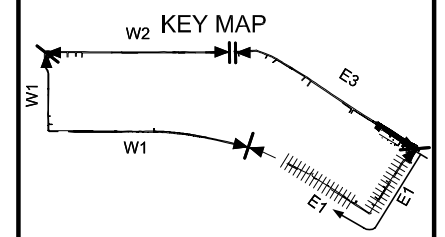

NO.	DATE	DESCRIPTIONS	BY	APRO.
REVISIONS				
PROJECT MANAGEMENT UNIT FOR HO CHI MINH CITY WATER ENVIRONMENT IMPROVEMENT				
THE DETAILED DESIGN STUDY ON HO CHI MINH CITY WATER ENVIRONMENT IMPROVEMENT PROJECT IN THE SOCIALIST REPUBLIC OF VIET NAM				
BEN ME COC(1) AREA CROSS SECTION SURVEY OF SEWER ROUTE (5) BM1- E1(0+898 - 1+018.99)				
SCALE :		1:100		
JICA JAPAN INTERNATIONAL COOPERATION AGENCY (JICA)				
PACIFIC CONSULTANTS INTERNATIONAL				
DESIGNED		CHECKED		
DATE :		DWG. No.		

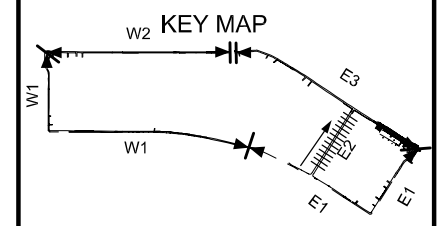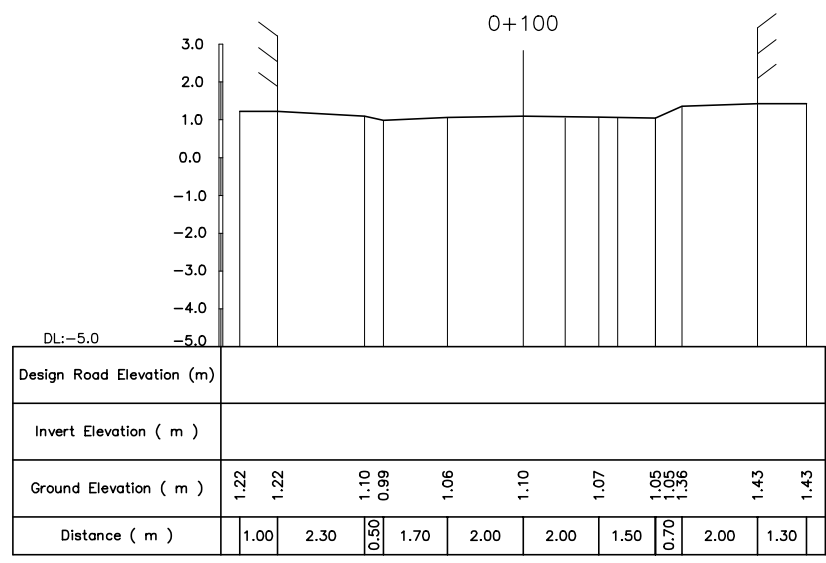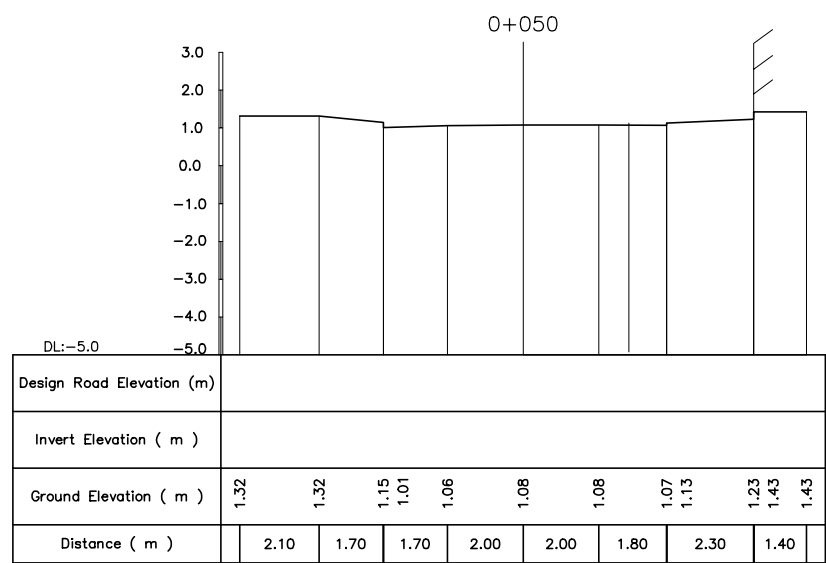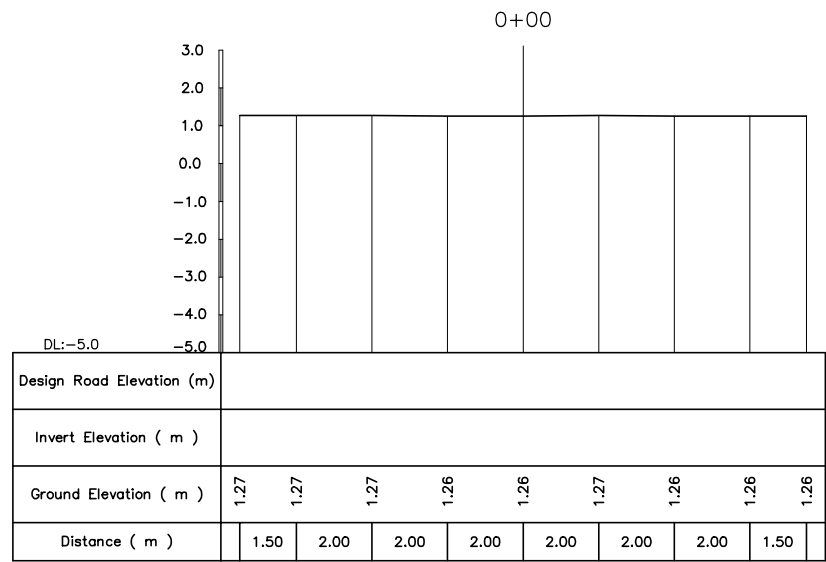

NO.	DATE	DESCRIPTIONS	BY	APRO.
-----	------	--------------	----	-------

REVISIONS

PROJECT MANAGEMENT UNIT FOR
HO CHI MINH CITY
WATER ENVIRONMENT IMPROVEMENT

THE DETAILED DESIGN STUDY ON HO CHI MINH CITY
WATER ENVIRONMENT IMPROVEMENT PROJECT
IN THE SOCIALIST REPUBLIC OF VIET NAM

BEN ME COC(1) AREA

CROSS SECTION SURVEY
OF SEWER ROUTE (6)

BM1- E2 (0+00 - 0+100)








SCALE : 1:100

JICA JAPAN INTERNATIONAL COOPERATION
AGENCY (JICA)

PACIFIC CONSULTANTS INTERNATIONAL

DESIGNED CHECKED

DATE : DWG. No.

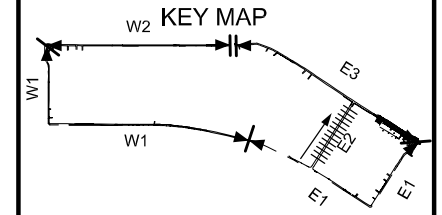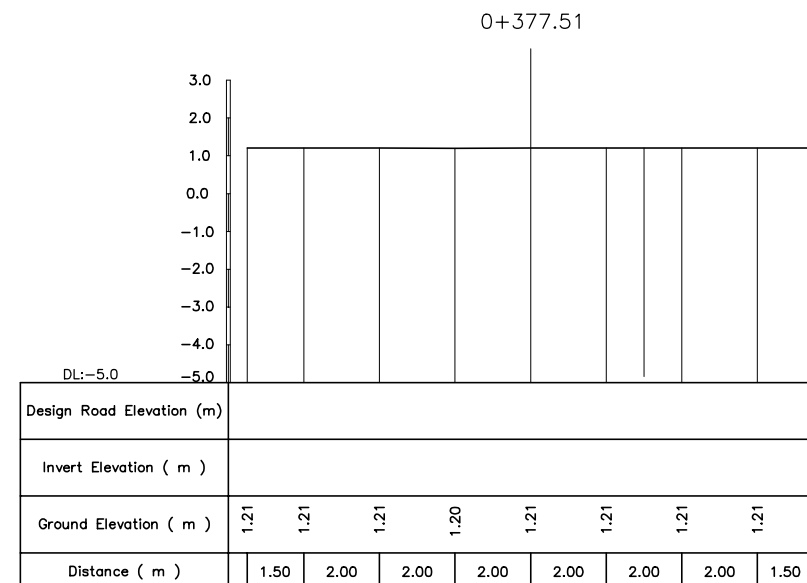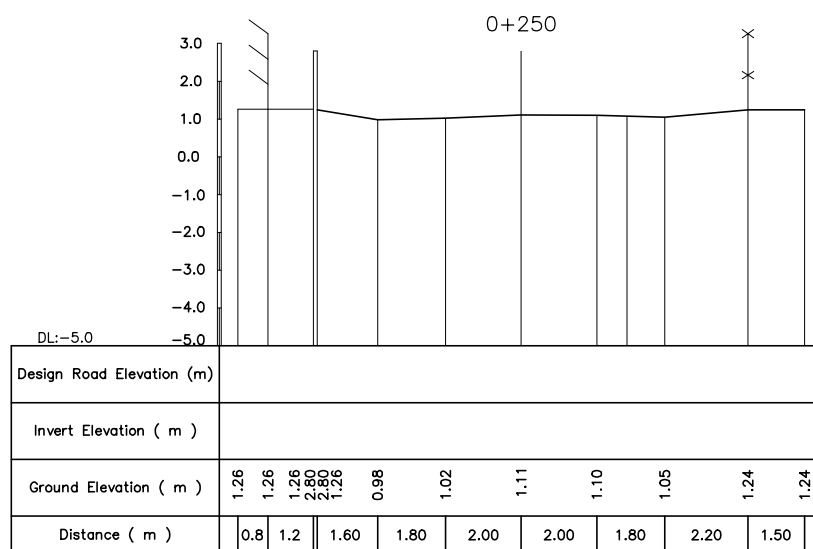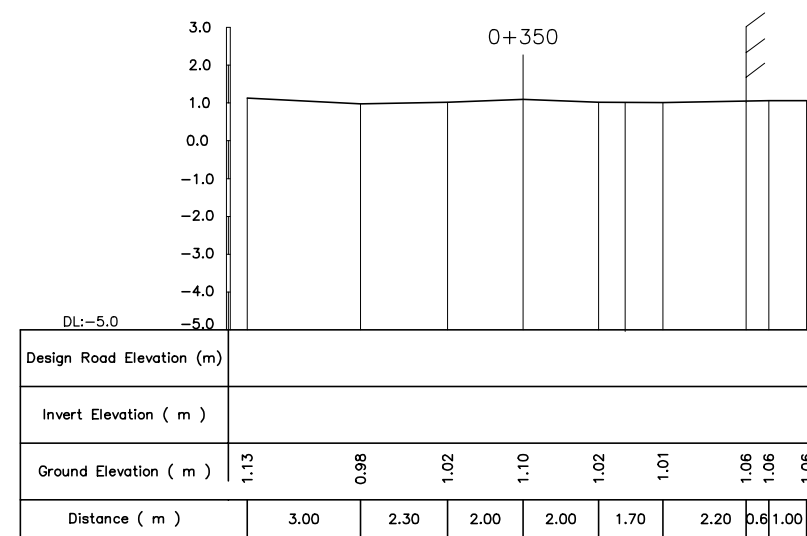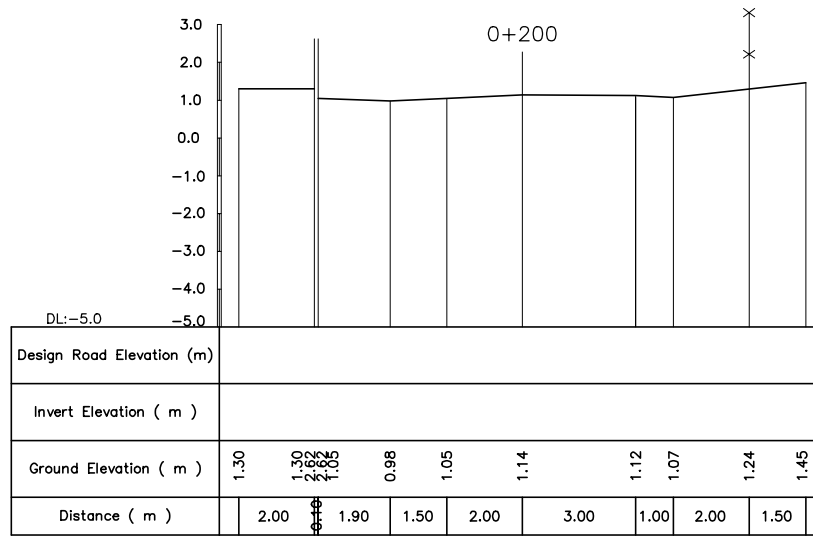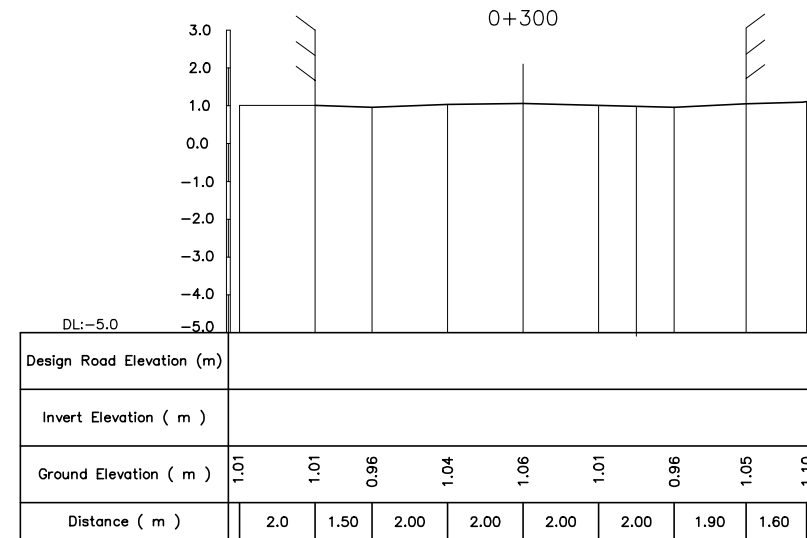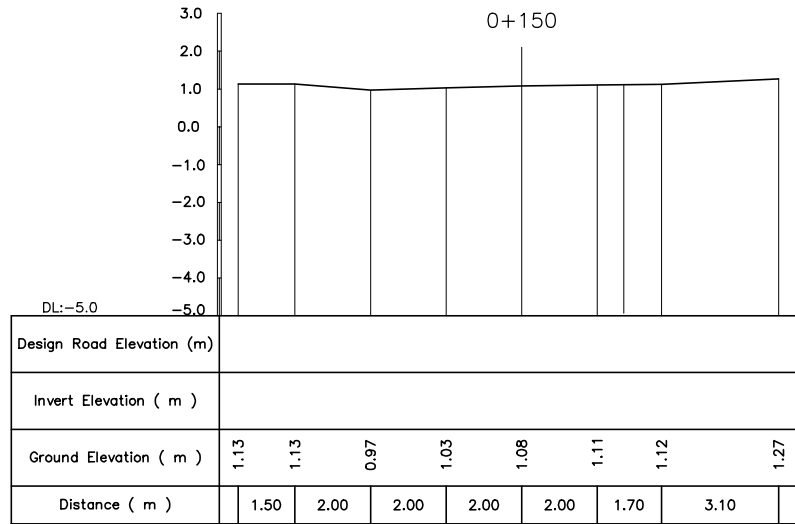

NO.	DATE	DESCRIPTIONS	BY	APRO.
-----	------	--------------	----	-------

REVISIONS

PROJECT MANAGEMENT UNIT FOR
HO CHI MINH CITY
WATER ENVIRONMENT IMPROVEMENT

THE DETAILED DESIGN STUDY ON HO CHI MINH CITY
WATER ENVIRONMENT IMPROVEMENT PROJECT
IN THE SOCIALIST REPUBLIC OF VIET NAM

BEN ME COC(1) AREA
**CROSS SECTION SURVEY
OF SEWER ROUTE (7)**
BM1- E2 (0+150 - 0+377.51)




SCALE : 1:100

JICA JAPAN INTERNATIONAL COOPERATION
AGENCY (JICA)

PACIFIC CONSULTANTS INTERNATIONAL

DESIGNED CHECKED

DATE : DWG. No.

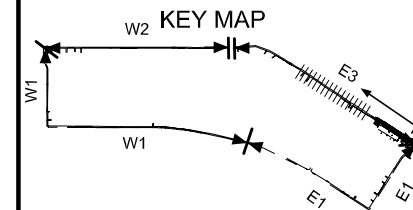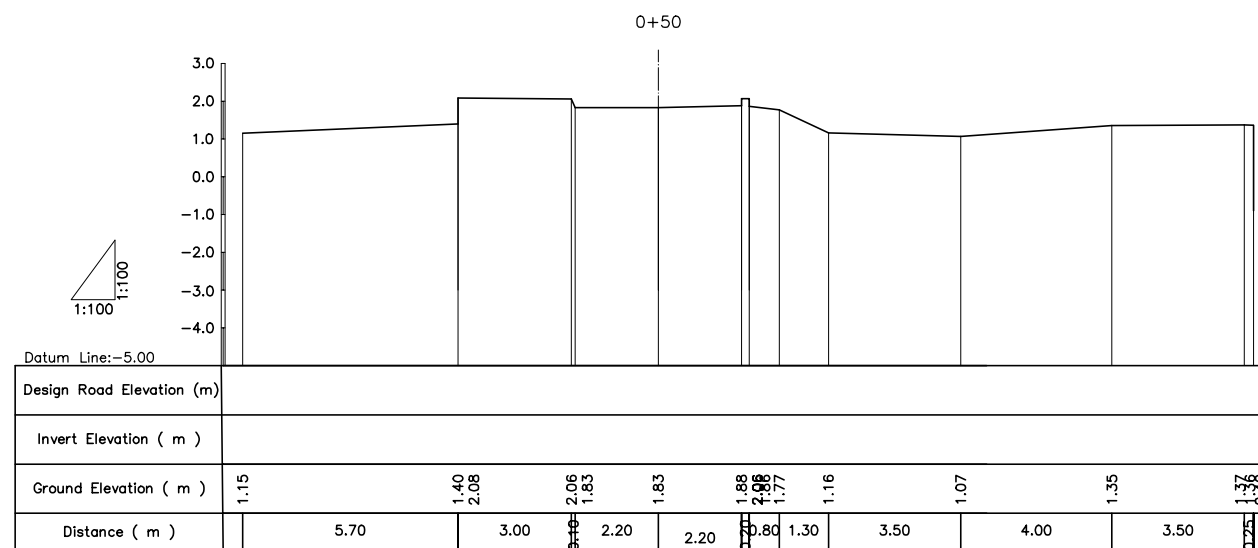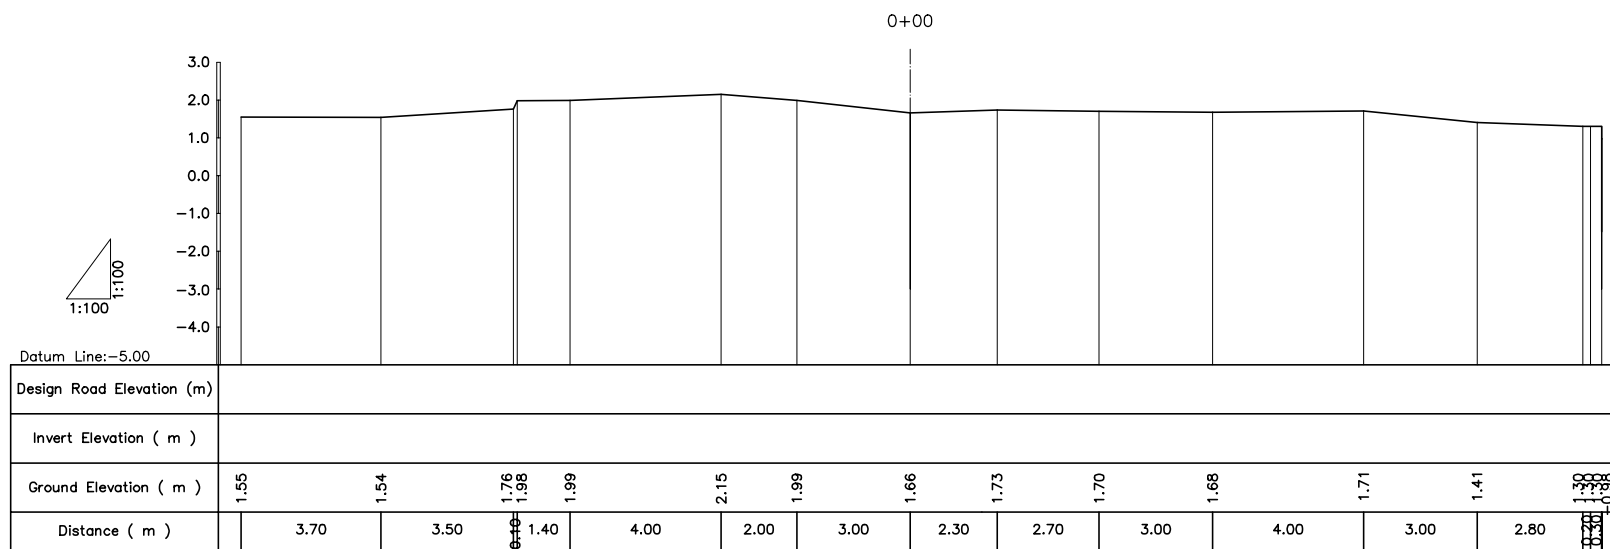

NO.	DATE	DESCRIPTIONS	BY	APRO.
-----	------	--------------	----	-------

REVISIONS

PROJECT MANAGEMENT UNIT FOR
HO CHI MINH CITY
WATER ENVIRONMENT IMPROVEMENT

THE DETAILED DESIGN STUDY ON HO CHI MINH CITY
WATER ENVIRONMENT IMPROVEMENT PROJECT
IN THE SOCIALIST REPUBLIC OF VIET NAM

BEN ME COC(1) AREA

CROSS SECTION SURVEY
OF SEWER ROUTE (8)

BM1- E3(0+00 - 0+50)




SCALE : 1:100

JICA JAPAN INTERNATIONAL COOPERATION
AGENCY (JICA)

PACIFIC CONSULTANTS INTERNATIONAL

DESIGNED	CHECKED
----------	---------

DATE :	DWG. No.
--------	----------

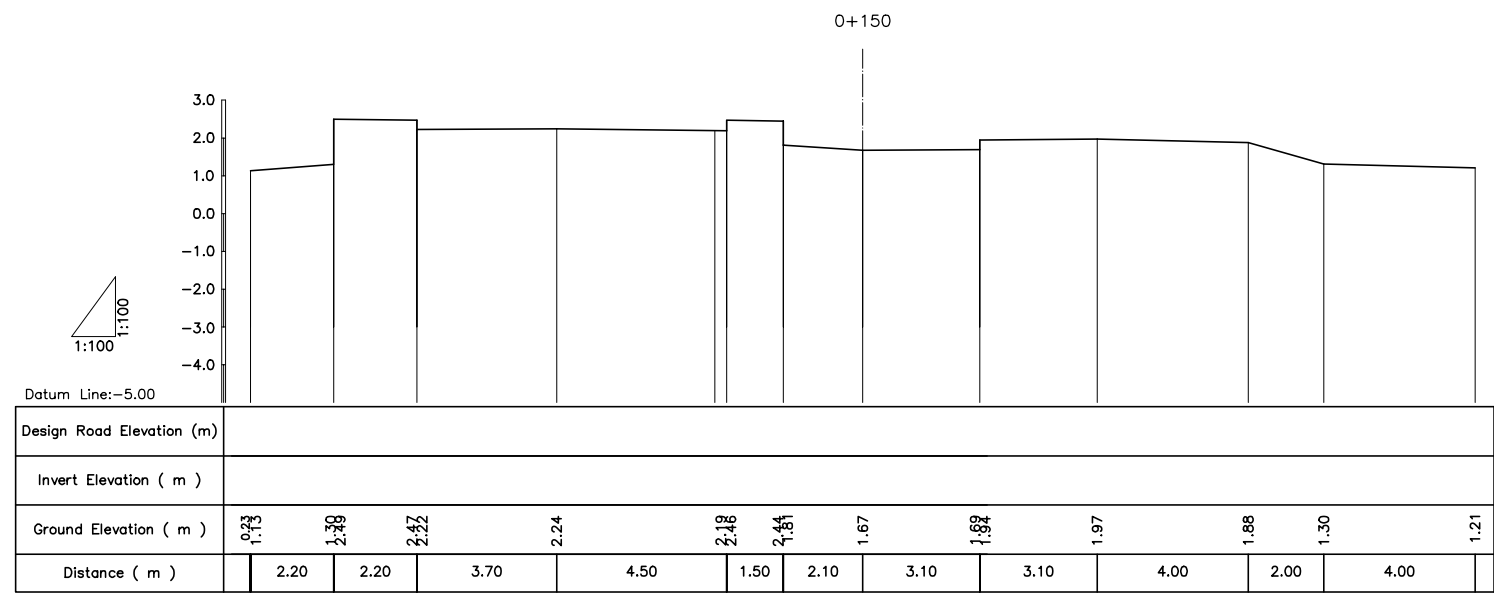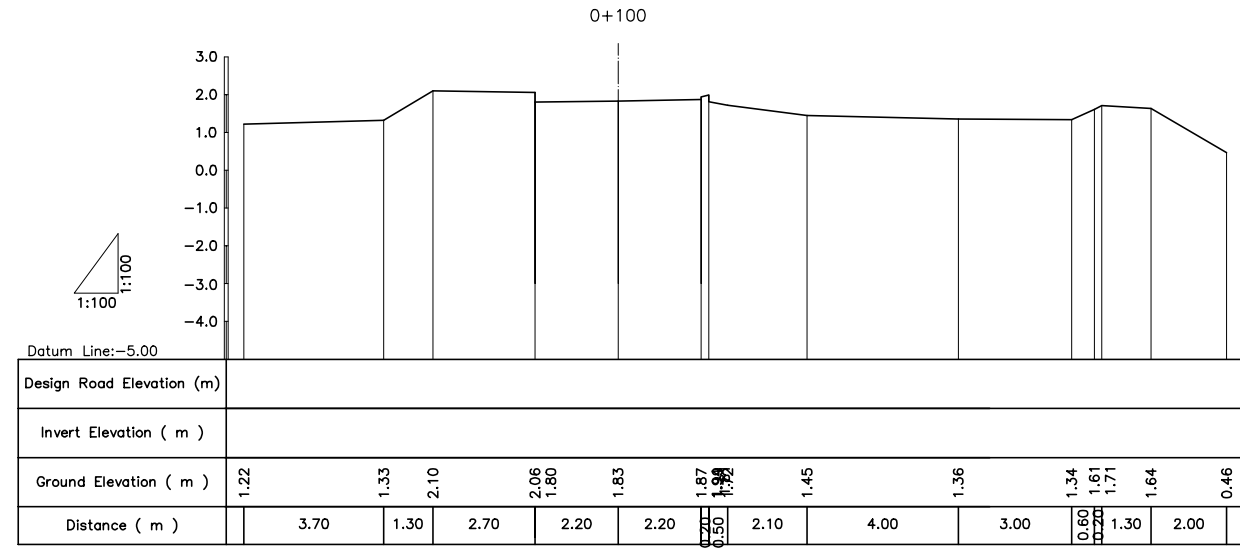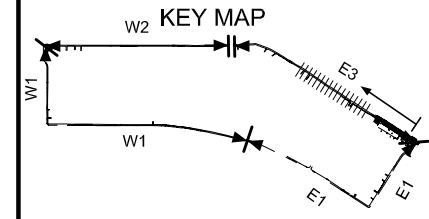

NO.	DATE	DESCRIPTIONS	BY	APRO.
-----	------	--------------	----	-------

REVISIONS

PROJECT MANAGEMENT UNIT FOR
HO CHI MINH CITY
WATER ENVIRONMENT IMPROVEMENT

THE DETAILED DESIGN STUDY ON HO CHI MINH CITY
WATER ENVIRONMENT IMPROVEMENT PROJECT
IN THE SOCIALIST REPUBLIC OF VIET NAM

BEN ME COC(1) AREA

CROSS SECTION SURVEY
OF SEWER ROUTE (9)

BM1-E3(0+100 - 0+150)







SCALE : 1:100

JICA JAPAN INTERNATIONAL COOPERATION
AGENCY (JICA)

PACIFIC CONSULTANTS INTERNATIONAL

DESIGNED CHECKED

DATE : DWG. No.

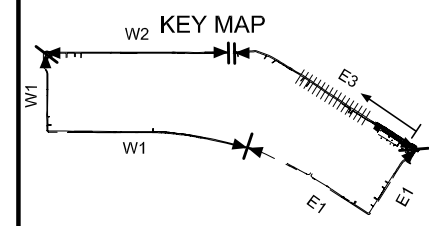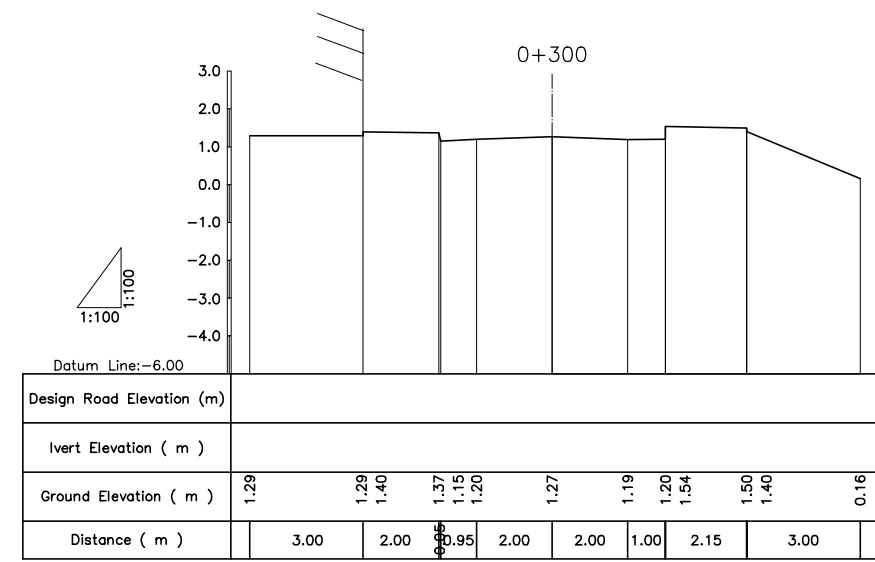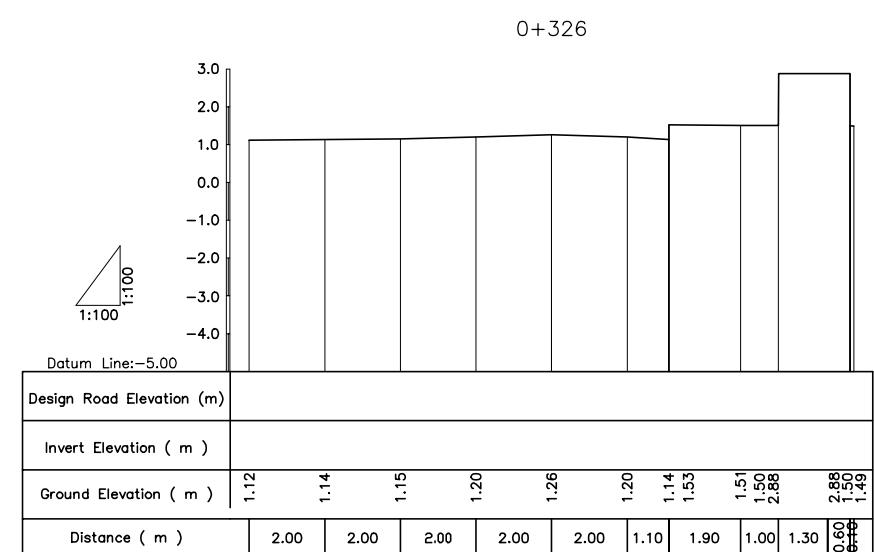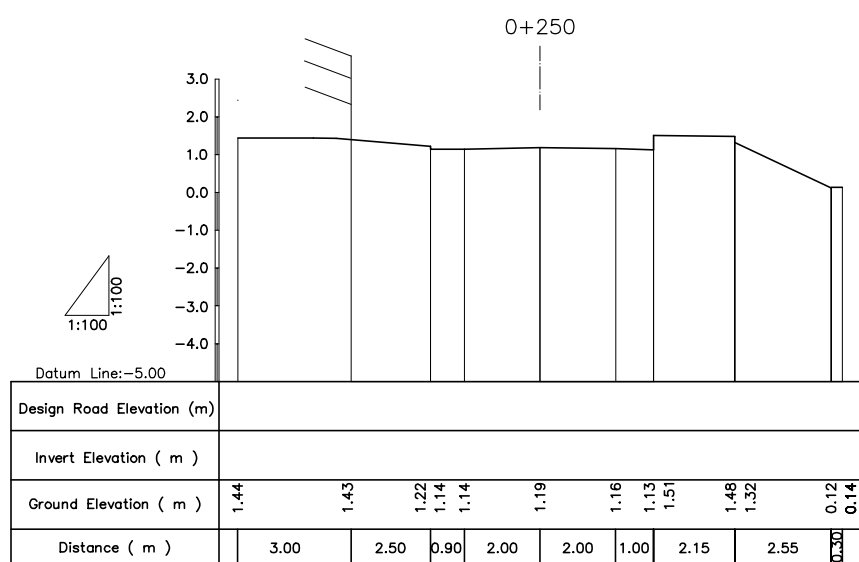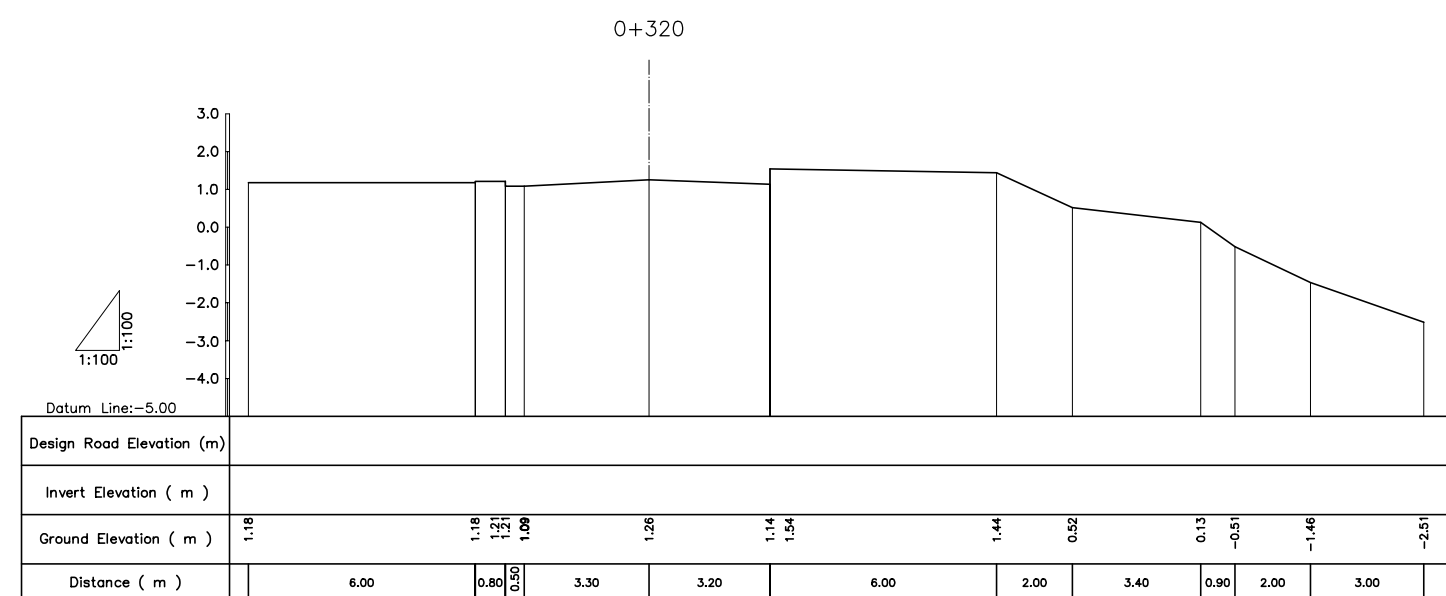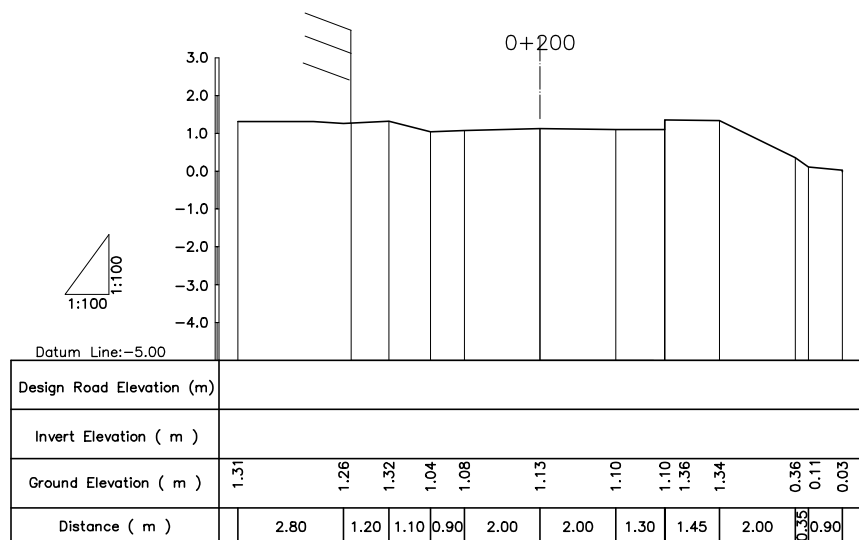

NO.	DATE	DESCRIPTIONS	BY	APRO.

REVISIONS

PROJECT MANAGEMENT UNIT FOR
HO CHI MINH CITY
WATER ENVIRONMENT IMPROVEMENT

THE DETAILED DESIGN STUDY ON HO CHI MINH CITY
WATER ENVIRONMENT IMPROVEMENT PROJECT
IN THE SOCIALIST REPUBLIC OF VIET NAM

BEN ME COC(1) AREA
**CROSS SECTION SURVEY
OF SEWER ROUTE (10)**
BM1- E3(0+200 - 0+326)







SCALE : 1:100

JICA JAPAN INTERNATIONAL COOPERATION
AGENCY (JICA)

PACIFIC CONSULTANTS INTERNATIONAL

DESIGNED CHECKED

DATE : DWG. No.

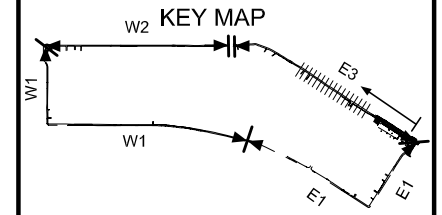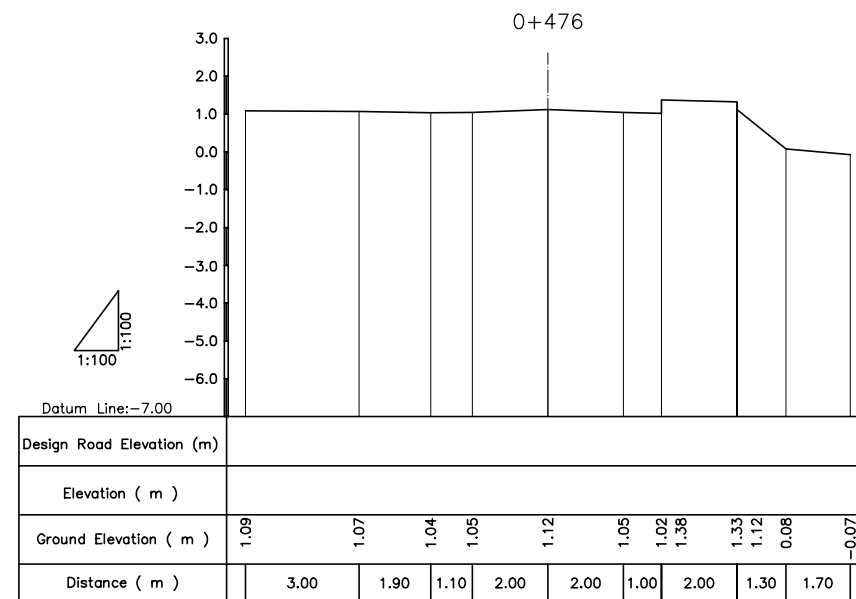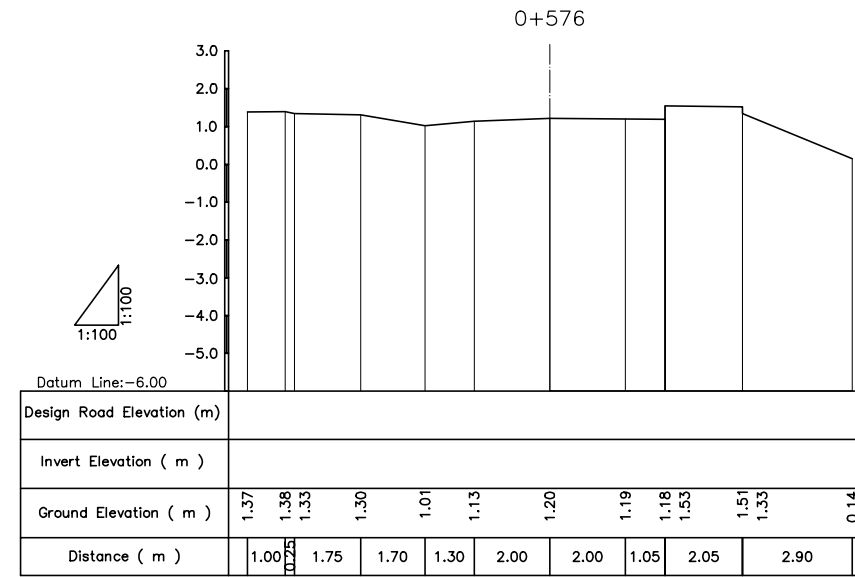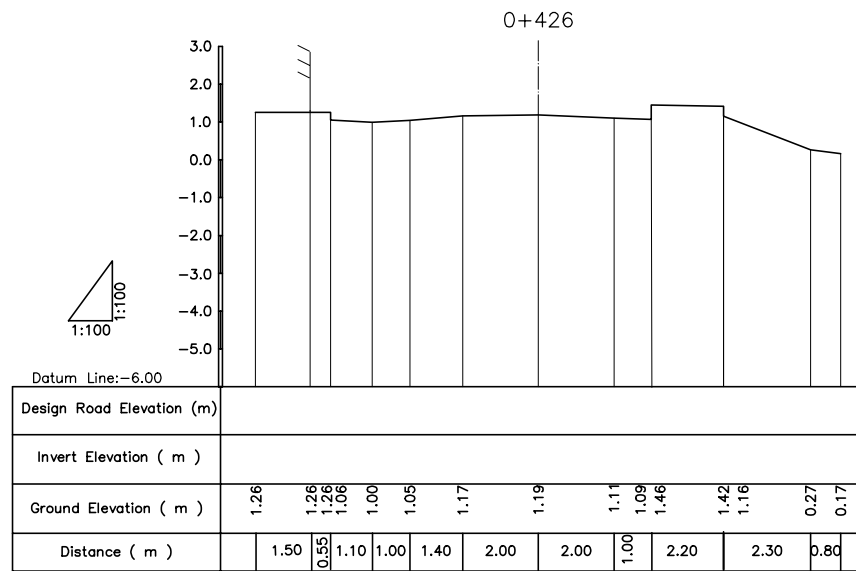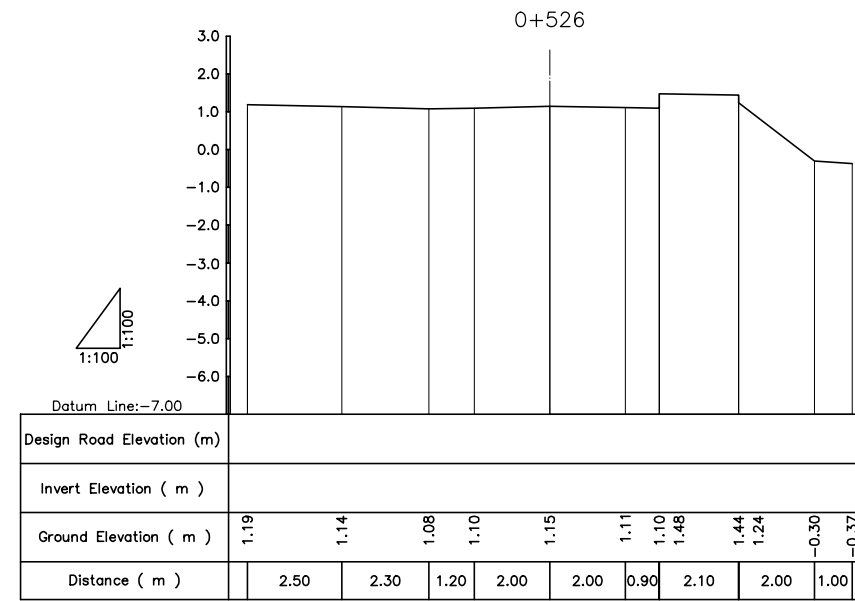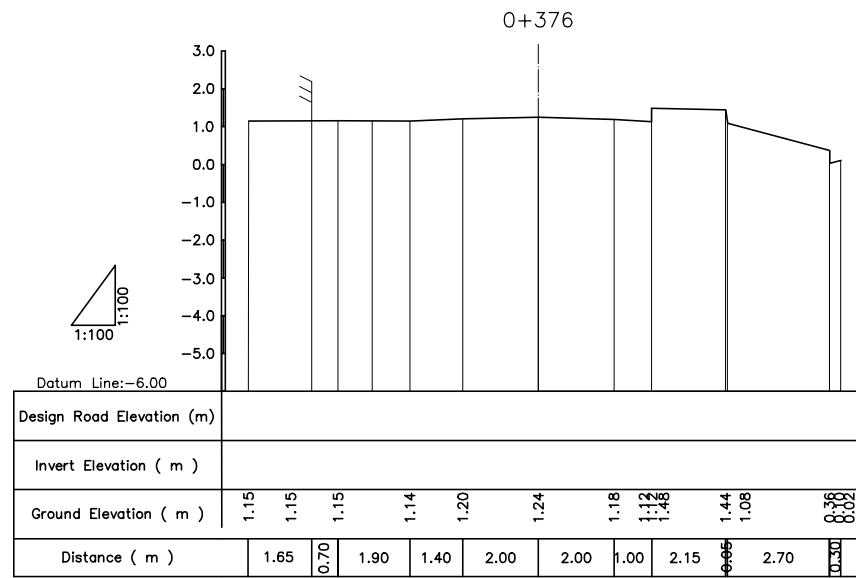

NO.	DATE	DESCRIPTIONS	BY	APRO.
-----	------	--------------	----	-------

REVISIONS

PROJECT MANAGEMENT UNIT FOR
HO CHI MINH CITY
WATER ENVIRONMENT IMPROVEMENT

THE DETAILED DESIGN STUDY ON HO CHI MINH CITY
WATER ENVIRONMENT IMPROVEMENT PROJECT
IN THE SOCIALIST REPUBLIC OF VIET NAM

BEN ME COC(1) AREA
**CROSS SECTION SURVEY
OF SEWER ROUTE (11)**
BM1-E3(0+376 - 0+576)








SCALE : 1:100

JICA JAPAN INTERNATIONAL COOPERATION
AGENCY (JICA)

PACIFIC CONSULTANTS INTERNATIONAL

DESIGNED CHECKED

DATE : DWG. No.

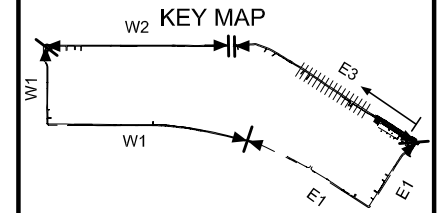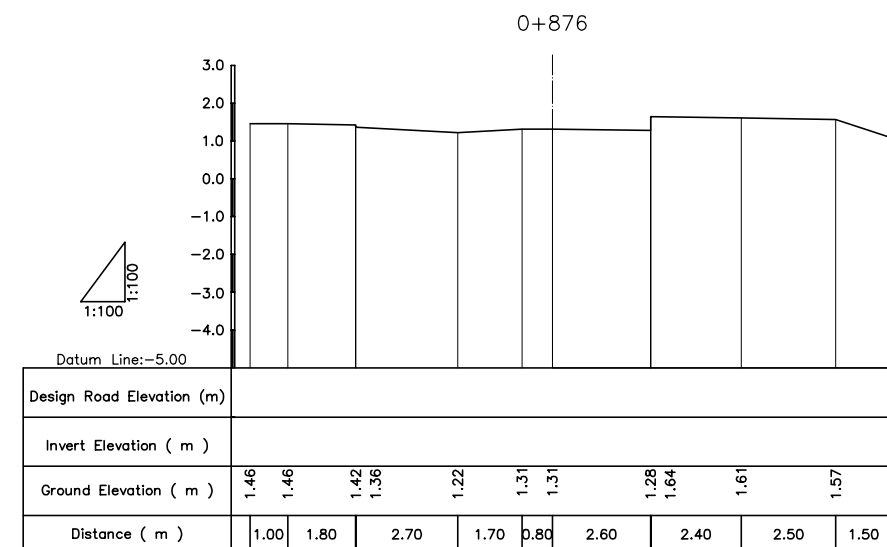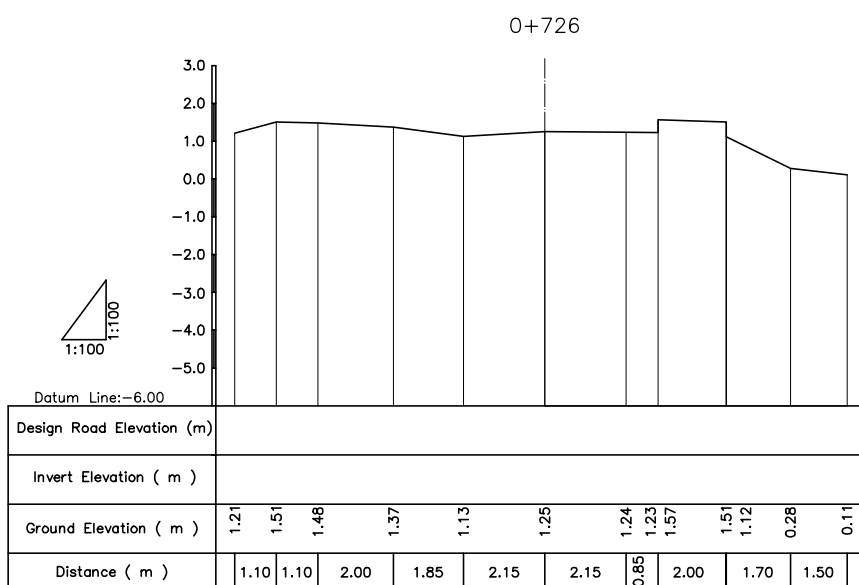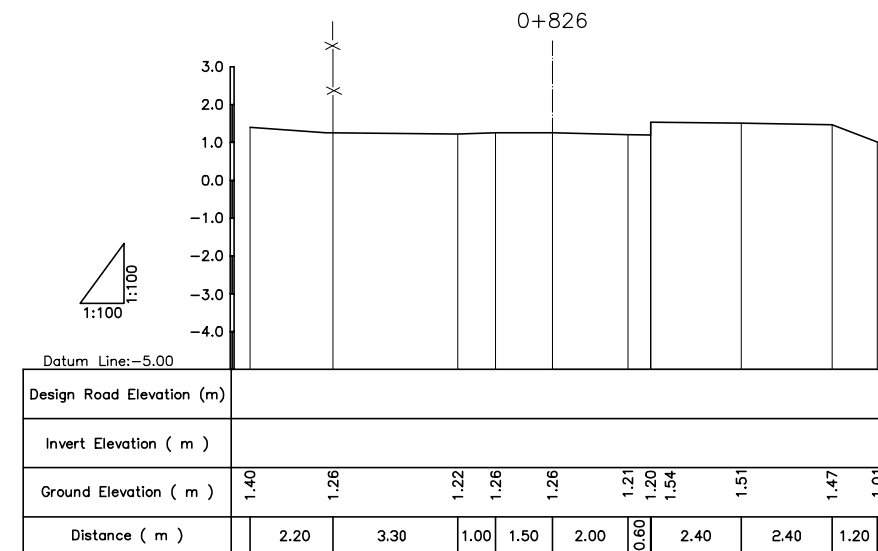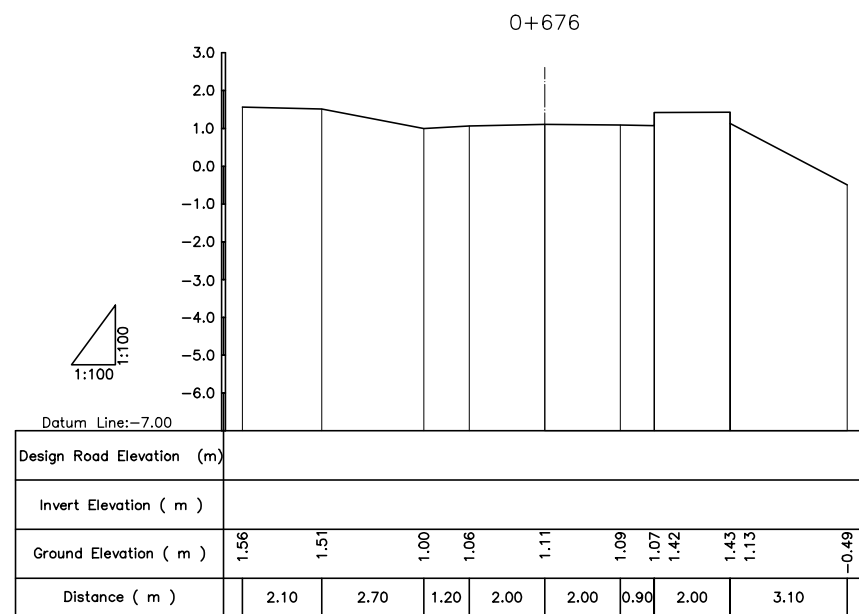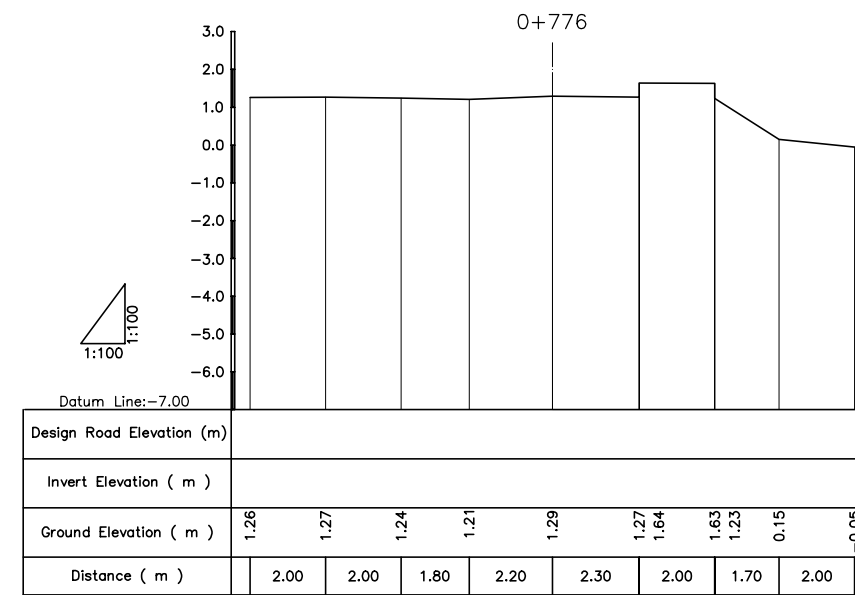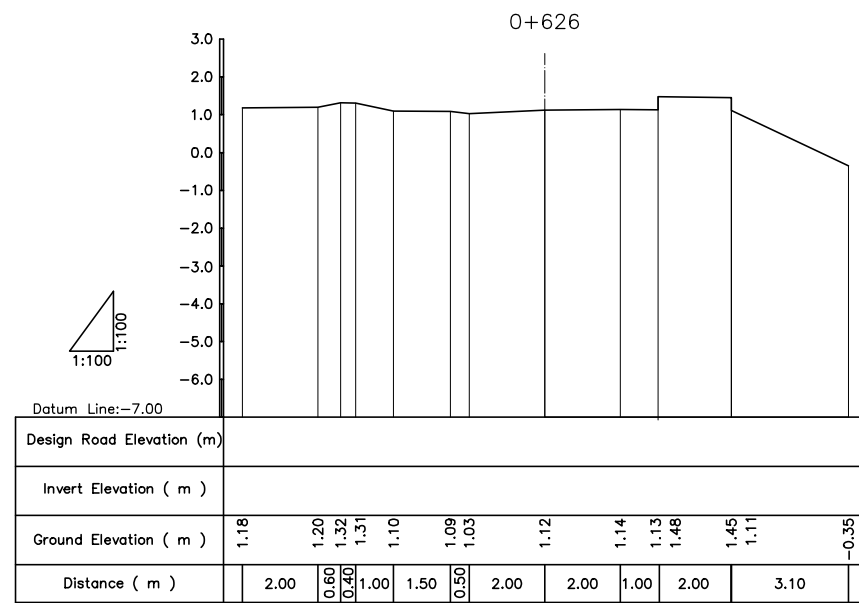

NO.	DATE	DESCRIPTIONS	BY	APRO.

REVISIONS

PROJECT MANAGEMENT UNIT FOR
HO CHI MINH CITY
WATER ENVIRONMENT IMPROVEMENT

THE DETAILED DESIGN STUDY ON HO CHI MINH CITY
WATER ENVIRONMENT IMPROVEMENT PROJECT
IN THE SOCIALIST REPUBLIC OF VIET NAM

BEN ME COC(1) AREA
**CROSS SECTION SURVEY
OF SEWER ROUTE (12)**
BM1-E3(0+626 - 0+876)





SCALE : 1:100

JICA JAPAN INTERNATIONAL COOPERATION
AGENCY (JICA)

PACIFIC CONSULTANTS INTERNATIONAL

DESIGNED CHECKED

DATE : DWG. No.

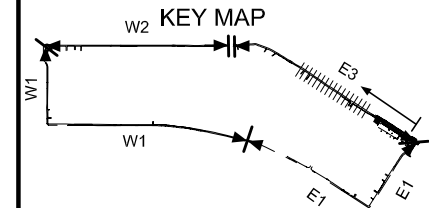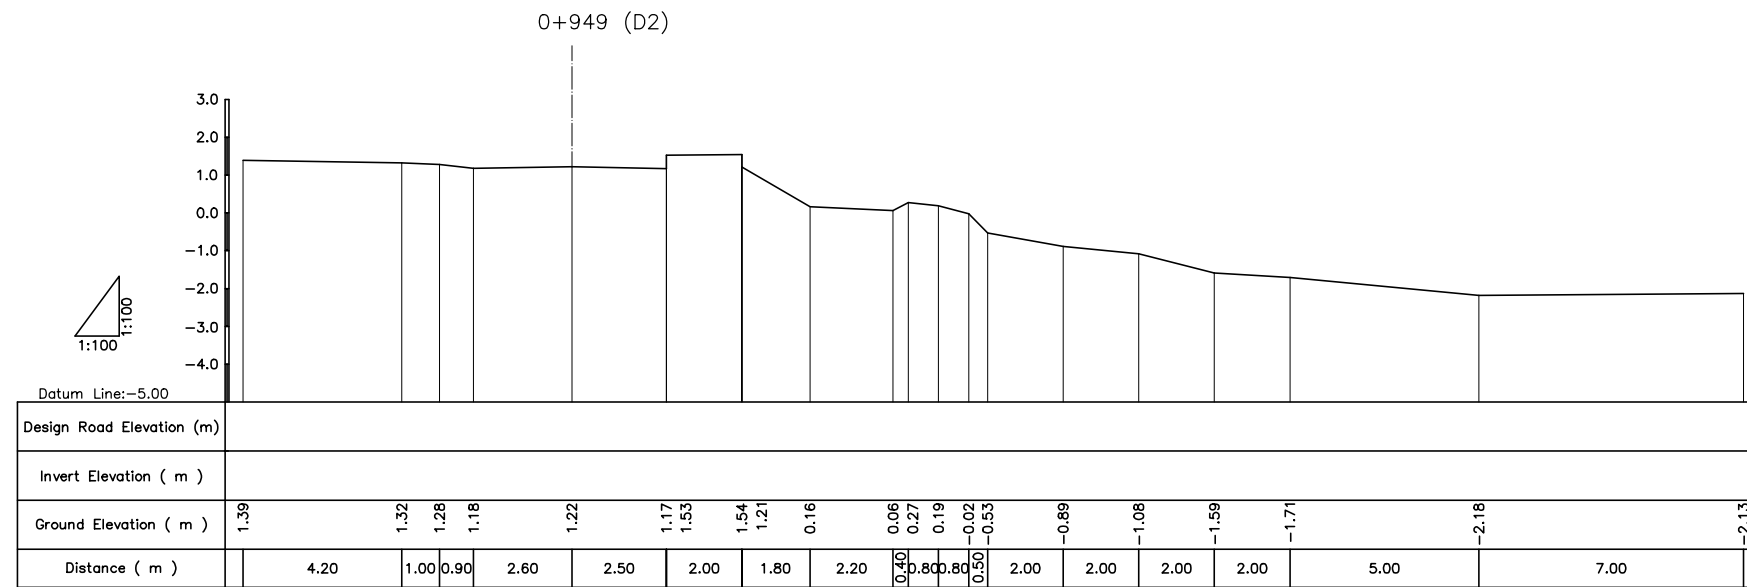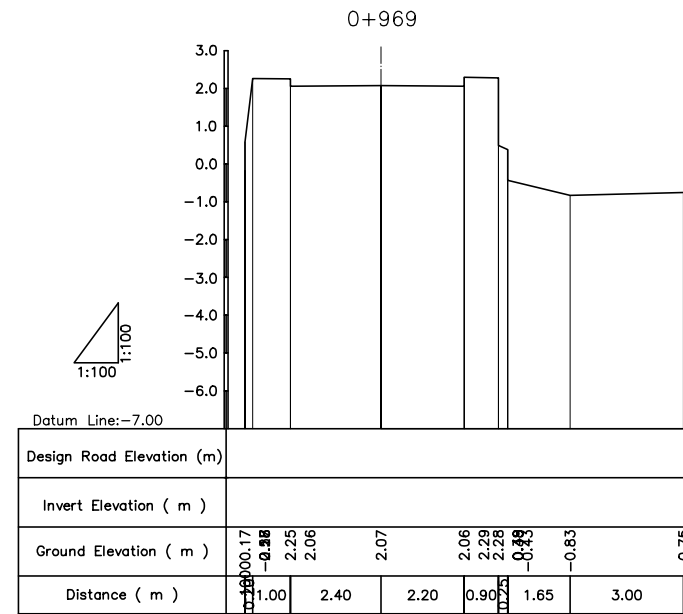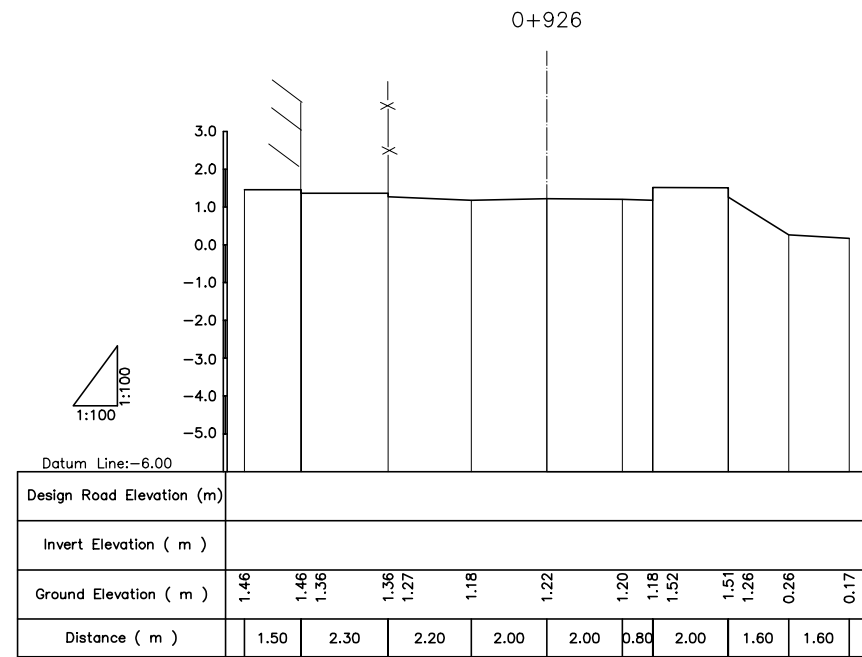

NO.	DATE	DESCRIPTIONS	BY	APRO.
-----	------	--------------	----	-------

REVISIONS

PROJECT MANAGEMENT UNIT FOR
HO CHI MINH CITY
WATER ENVIRONMENT IMPROVEMENT

THE DETAILED DESIGN STUDY ON HO CHI MINH CITY
WATER ENVIRONMENT IMPROVEMENT PROJECT
IN THE SOCIALIST REPUBLIC OF VIET NAM

BEN ME COC(1) AREA

**CROSS SECTION SURVEY
OF SEWER ROUTE (13)**

BM1- E3 (0+926 - 0+969)








SCALE : 1:100

JAPAN INTERNATIONAL COOPERATION AGENCY (JICA)

PACIFIC CONSULTANTS INTERNATIONAL

DESIGNED	CHECKED
----------	---------

DATE :	DWG. No.
--------	----------

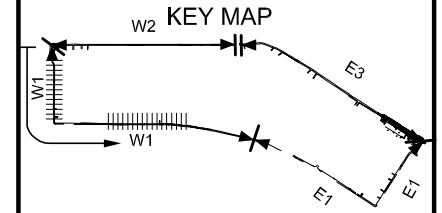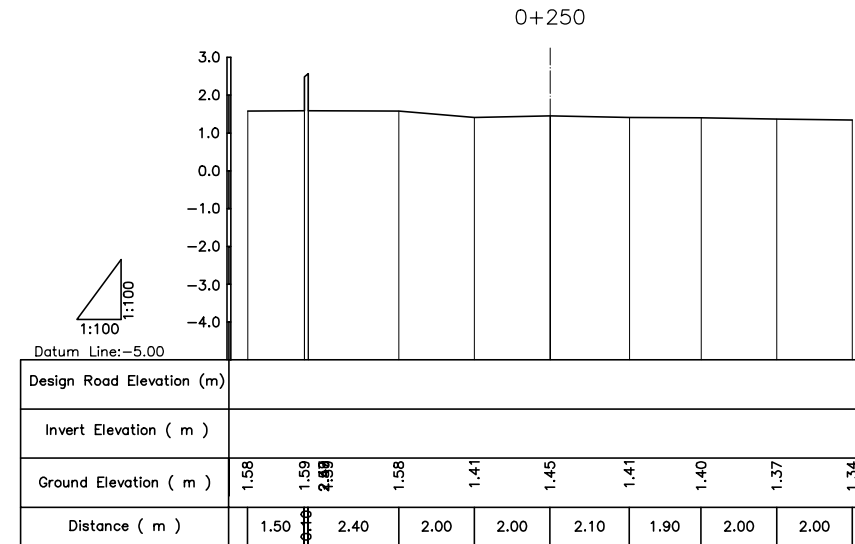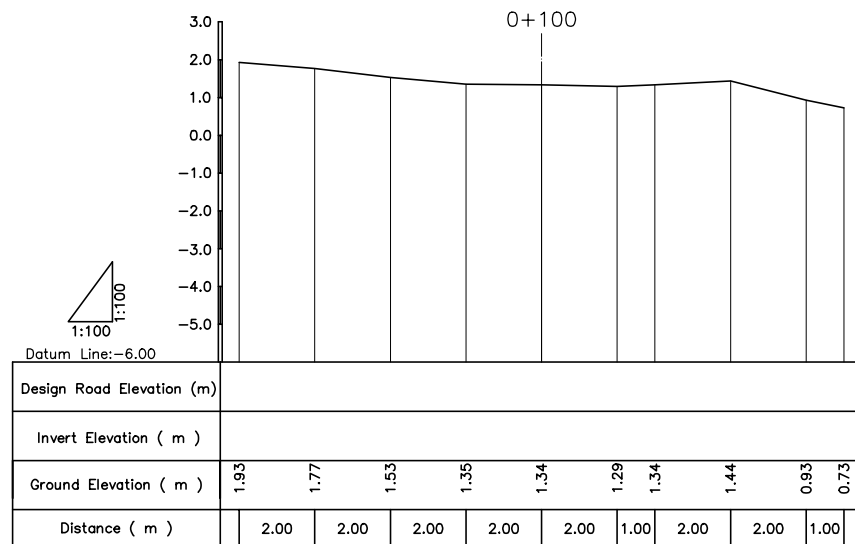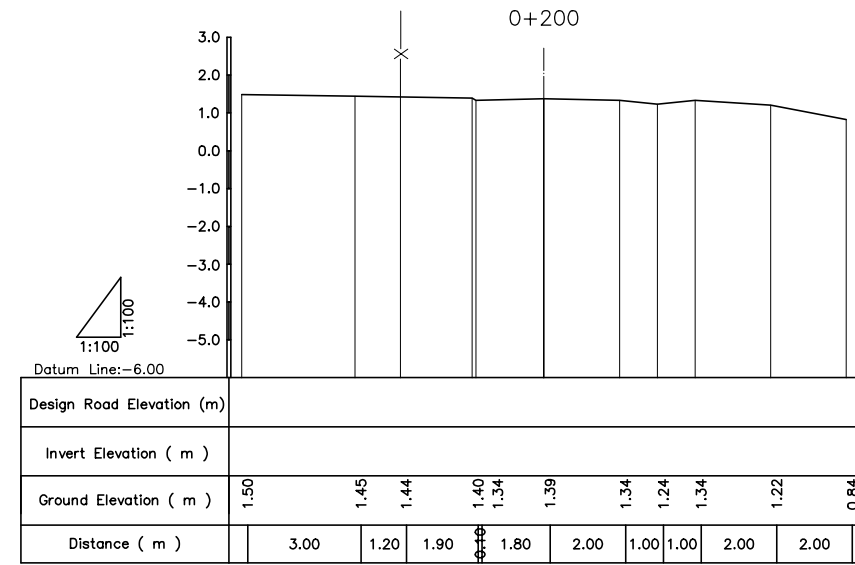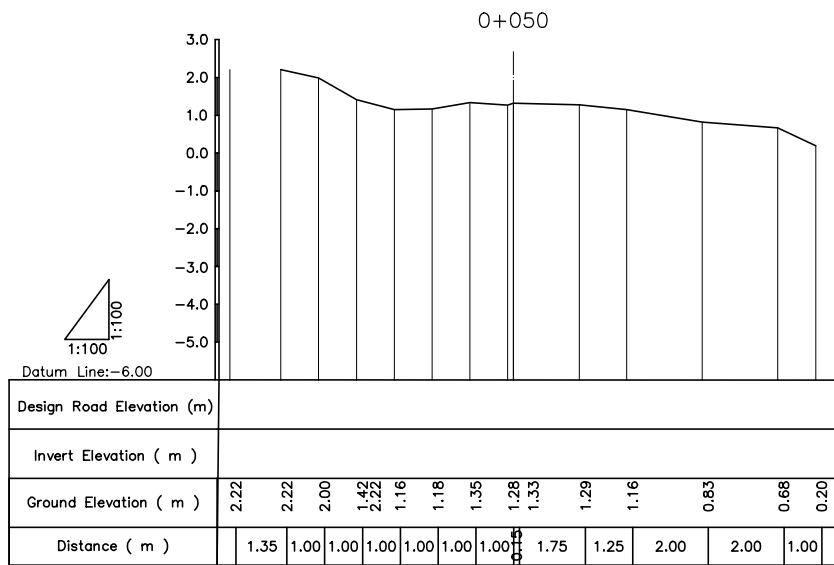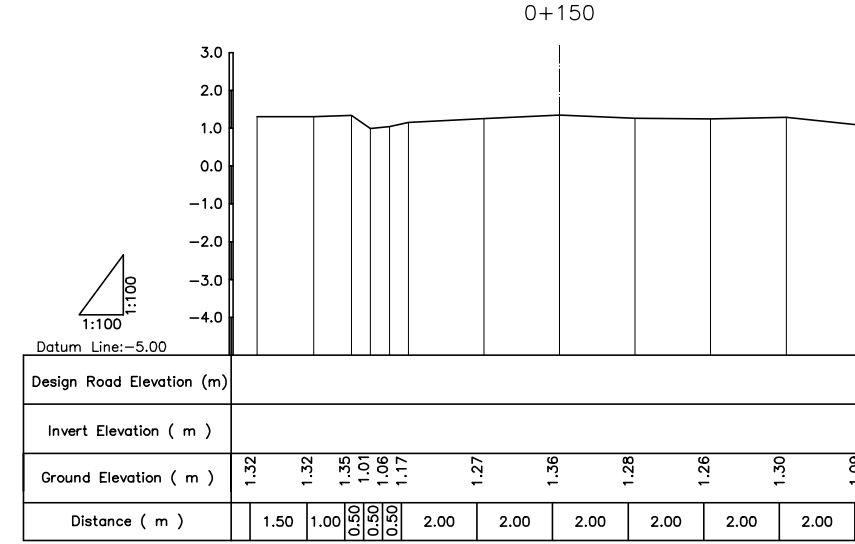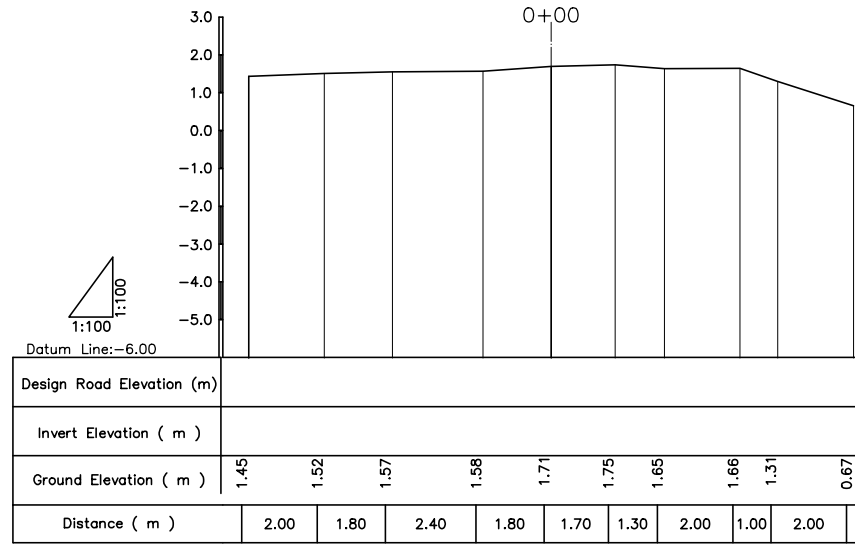

NO.	DATE	DESCRIPTIONS	BY	APRO.

REVISIONS

PROJECT MANAGEMENT UNIT FOR
HO CHI MINH CITY
WATER ENVIRONMENT IMPROVEMENT

THE DETAILED DESIGN STUDY ON HO CHI MINH CITY
WATER ENVIRONMENT IMPROVEMENT PROJECT
IN THE SOCIALIST REPUBLIC OF VIET NAM







BEN ME COC(1) AREA
**CROSS SECTION SURVEY
OF SEWER ROUTE (14)**
BM1-W1 (0+00 - 0+250)

SCALE : 1:100

JAPAN INTERNATIONAL COOPERATION AGENCY (JICA)

PACIFIC CONSULTANTS INTERNATIONAL

DESIGNED	CHECKED
DATE :	DWG. No.

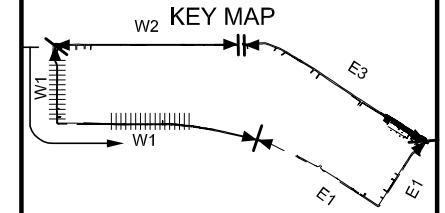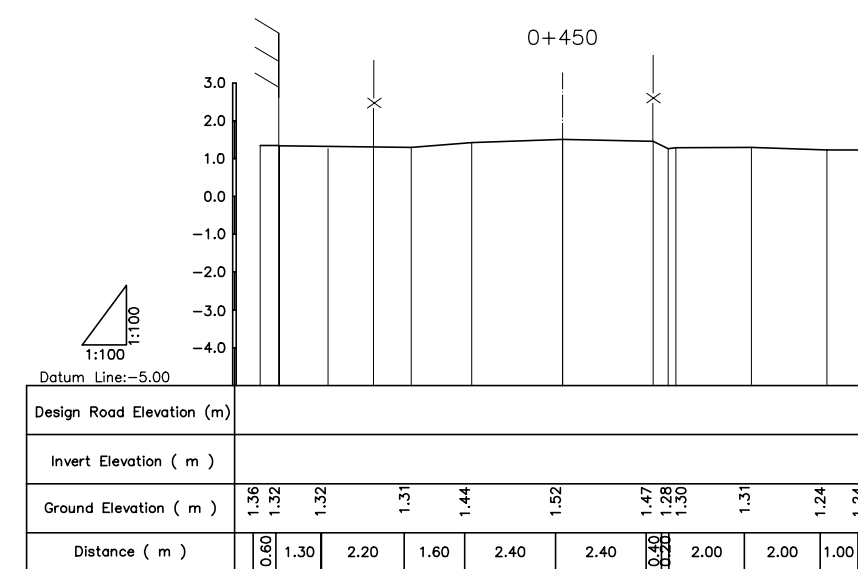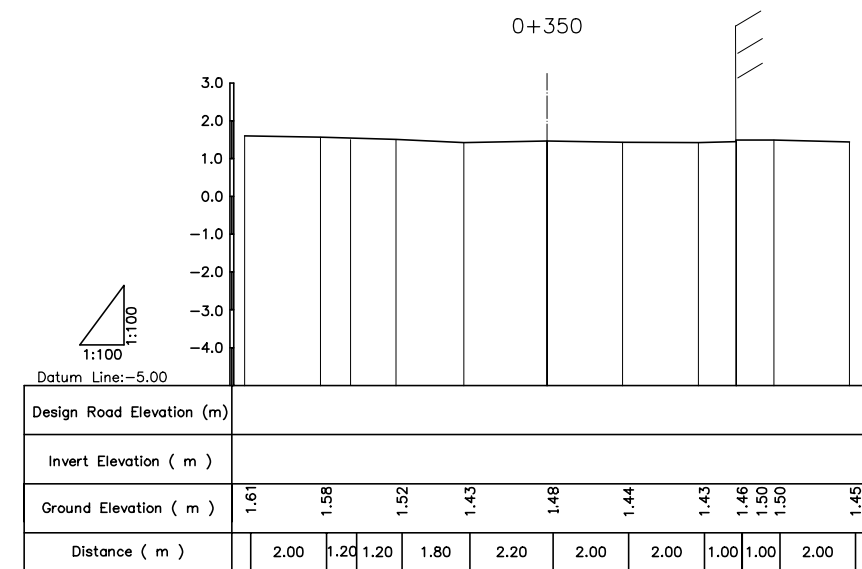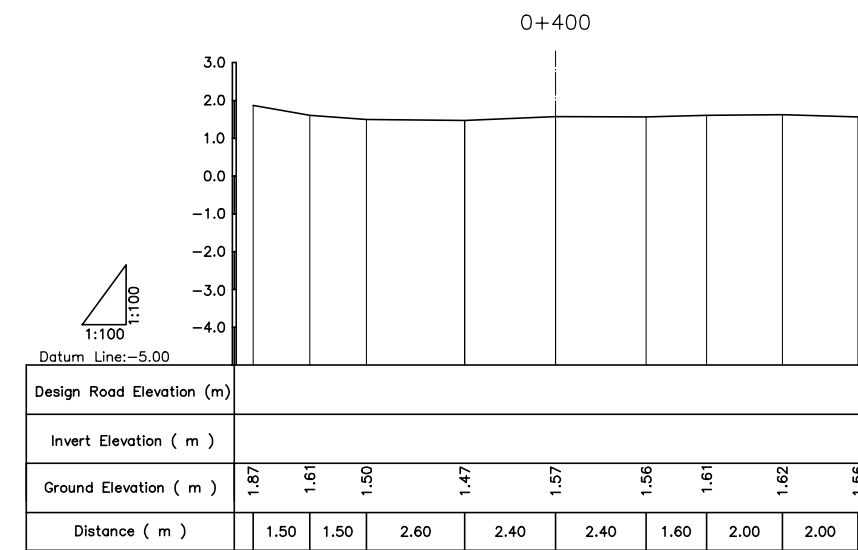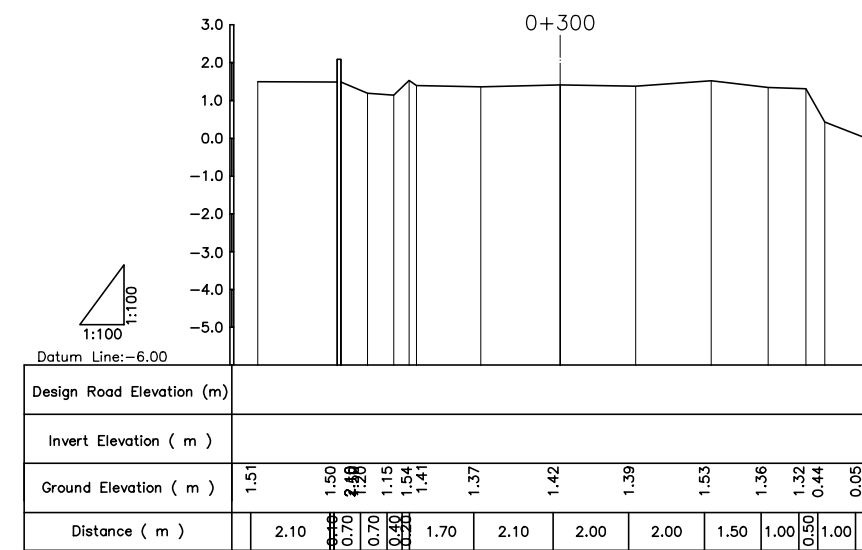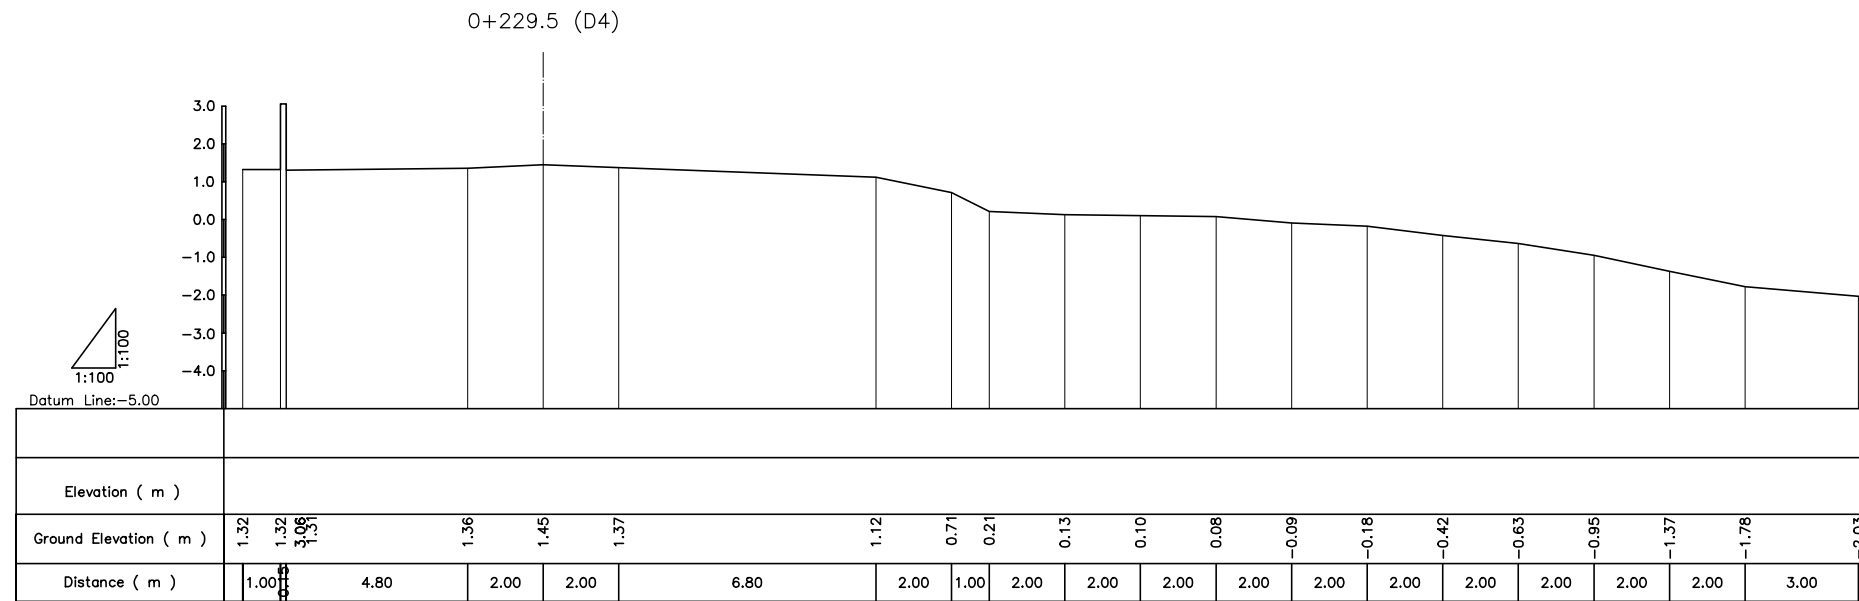

NO.	DATE	DESCRIPTIONS	BY	APRO.
-----	------	--------------	----	-------

REVISIONS

PROJECT MANAGEMENT UNIT FOR
HO CHI MINH CITY
WATER ENVIRONMENT IMPROVEMENT

THE DETAILED DESIGN STUDY ON HO CHI MINH CITY
WATER ENVIRONMENT IMPROVEMENT PROJECT
IN THE SOCIALIST REPUBLIC OF VIET NAM

BEN ME COC(1) AREA
**CROSS SECTION SURVEY
OF SEWER ROUTE (15)**
BM1- W1 (0+300 - 0+450)








SCALE : 1:100

JAPAN INTERNATIONAL COOPERATION AGENCY (JICA)

PACIFIC CONSULTANTS INTERNATIONAL

DESIGNED _____ CHECKED _____

DATE : _____ DWG. No. _____

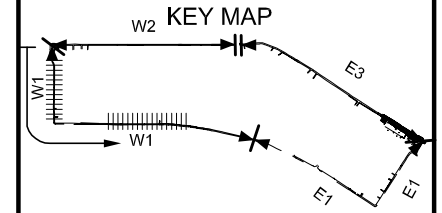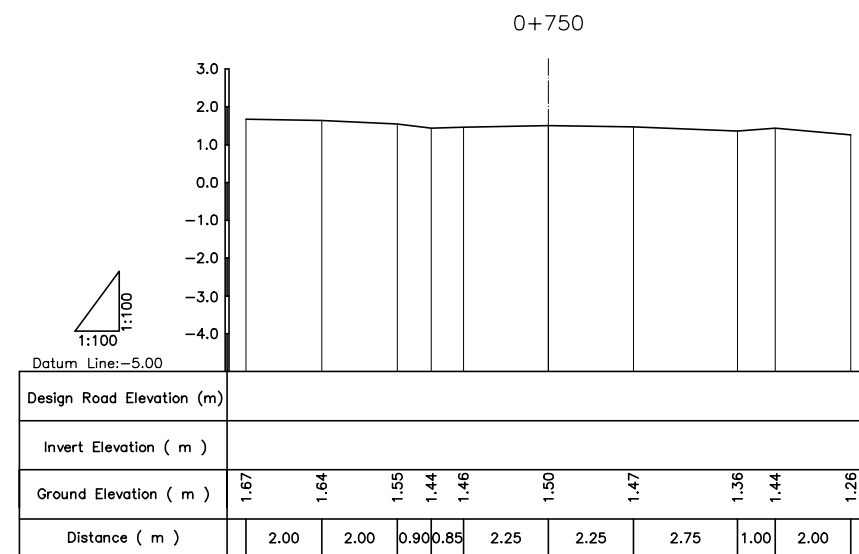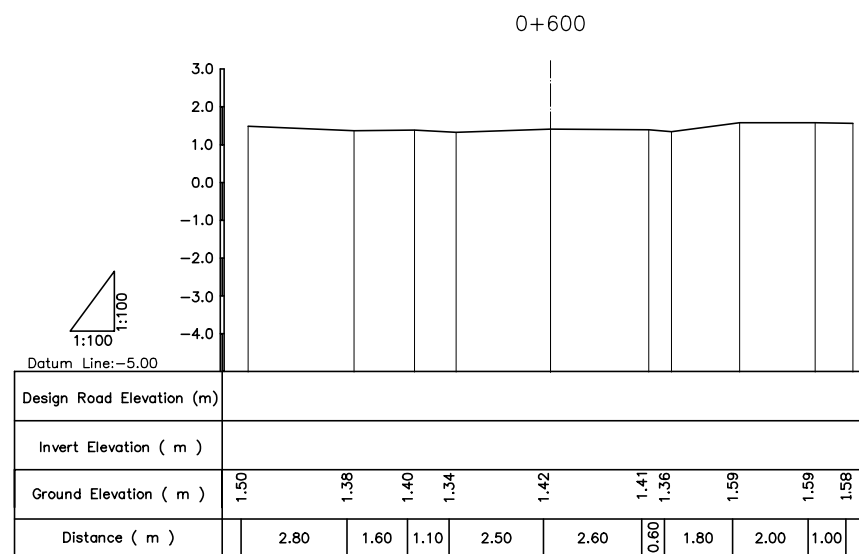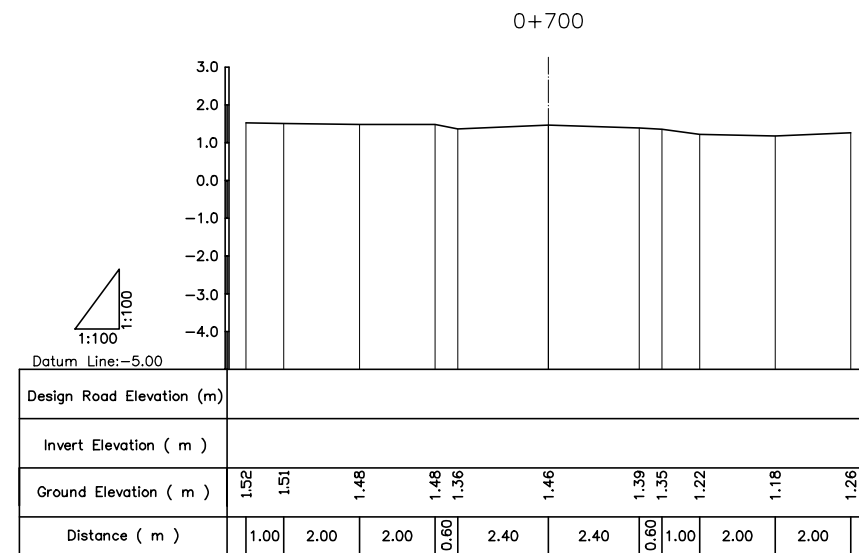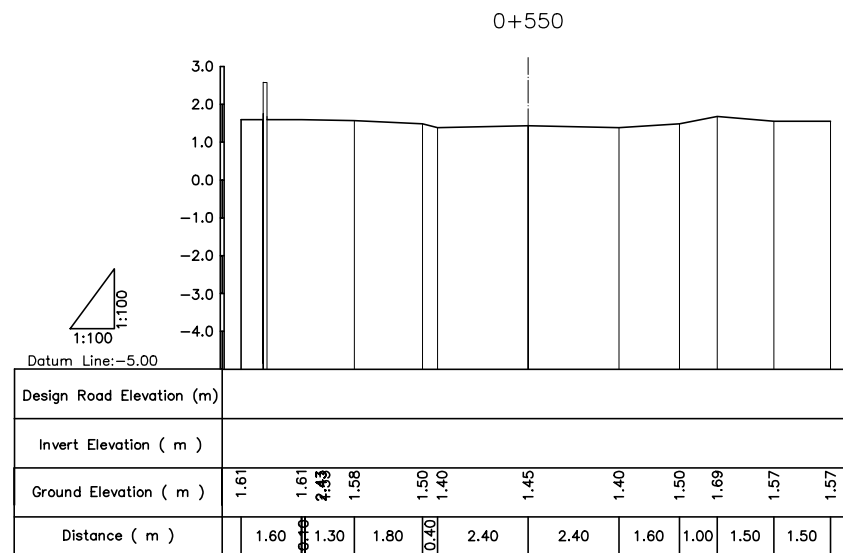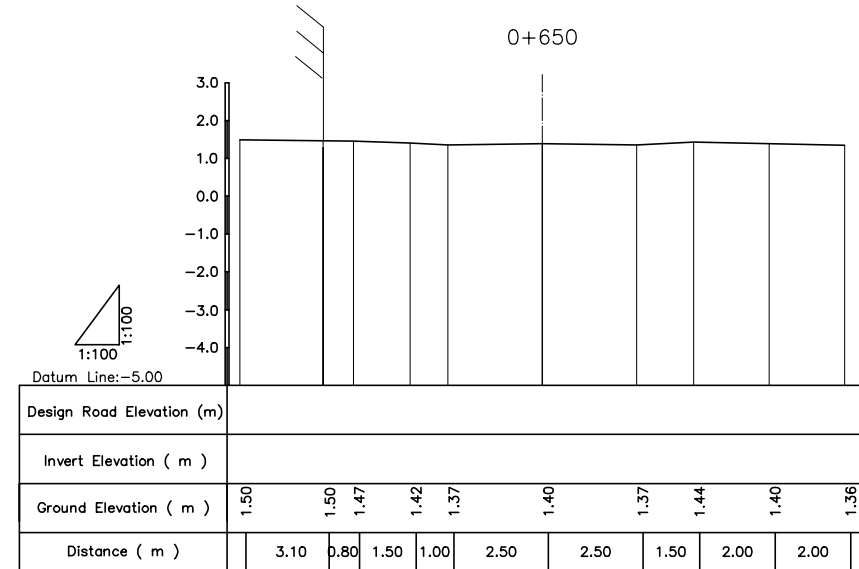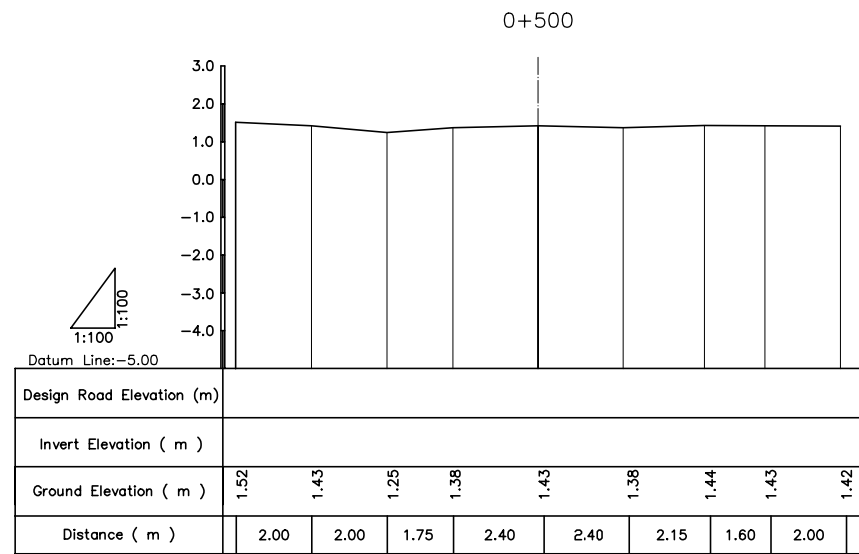

NO.	DATE	DESCRIPTIONS	BY	APRO.
-----	------	--------------	----	-------

REVISIONS

PROJECT MANAGEMENT UNIT FOR
HO CHI MINH CITY
WATER ENVIRONMENT IMPROVEMENT

THE DETAILED DESIGN STUDY ON HO CHI MINH CITY
WATER ENVIRONMENT IMPROVEMENT PROJECT
IN THE SOCIALIST REPUBLIC OF VIET NAM

BEN ME COC(1) AREA
**CROSS SECTION SURVEY
OF SEWER ROUTE (16)**
BM1- W1 (0+500 - 0+750)







SCALE : 1:100

JAPAN INTERNATIONAL COOPERATION AGENCY (JICA)

PACIFIC CONSULTANTS INTERNATIONAL

DESIGNED	CHECKED
----------	---------

DATE :	DWG. No.
--------	----------

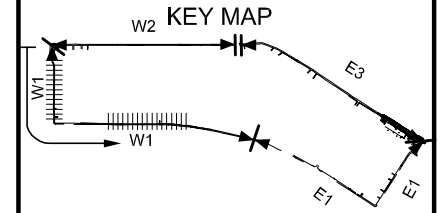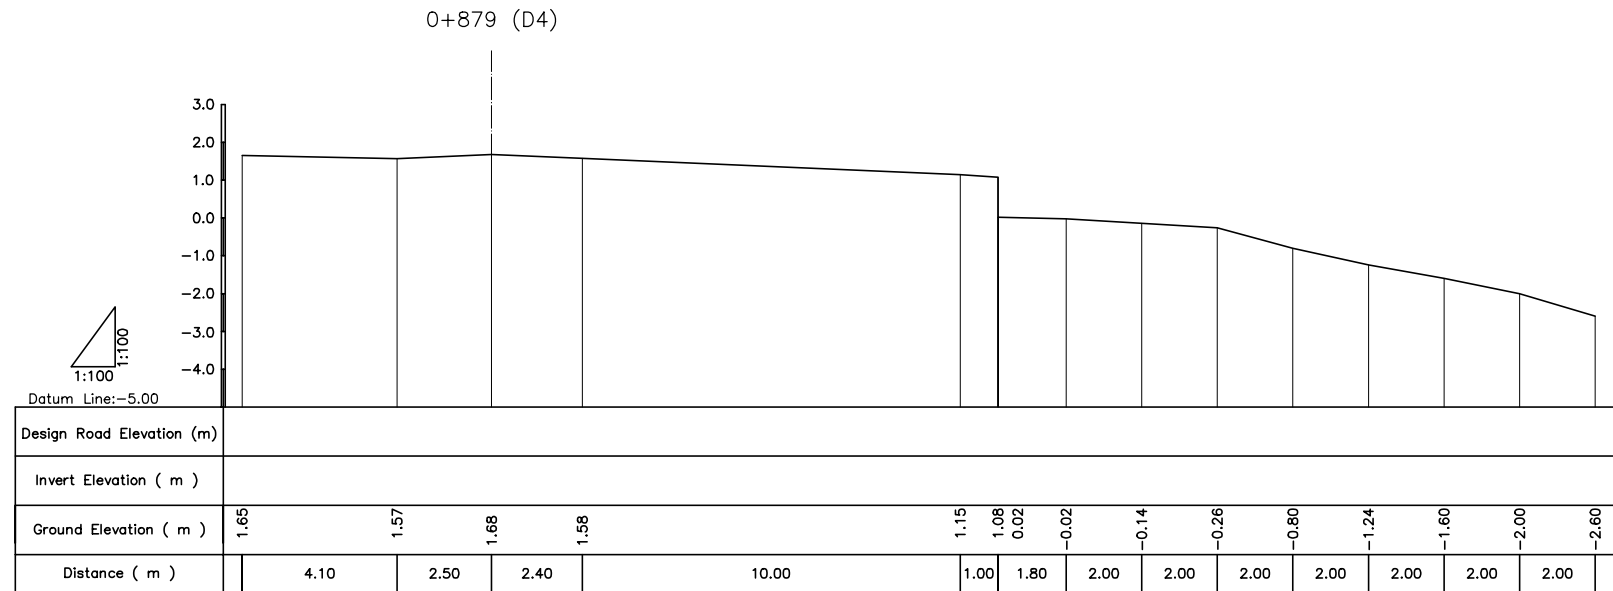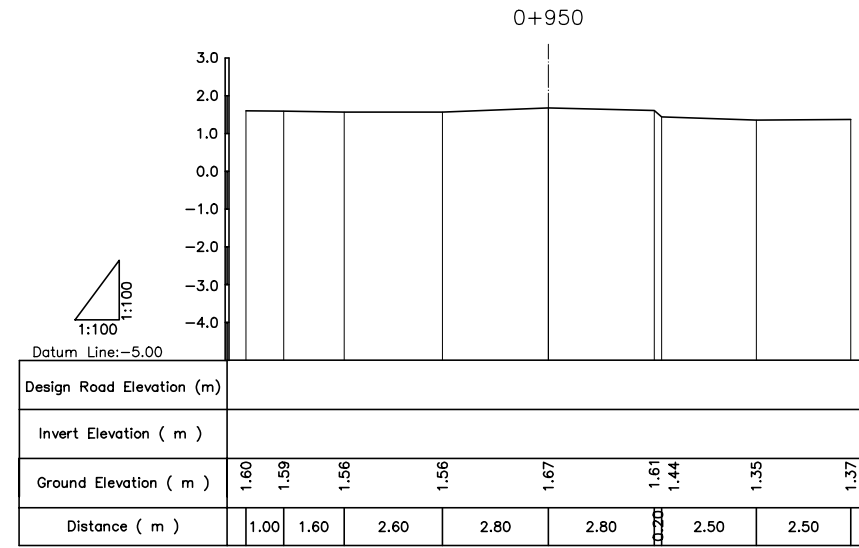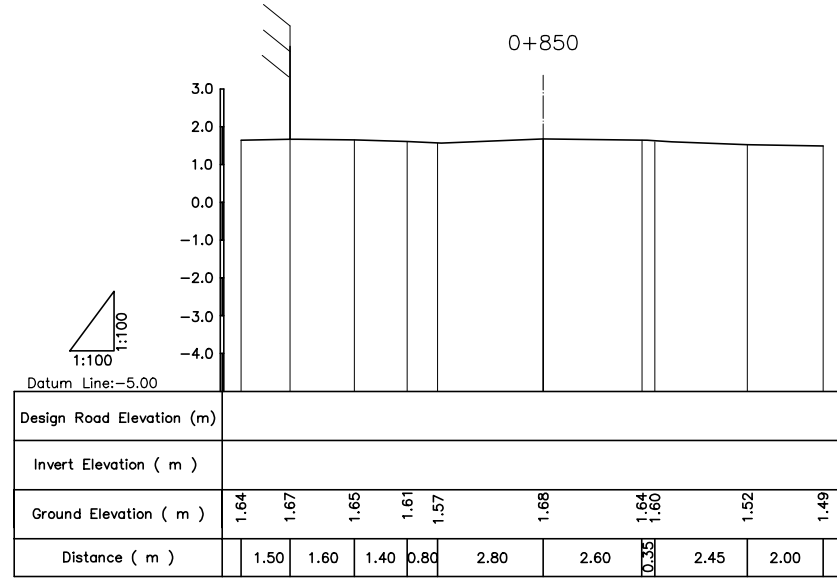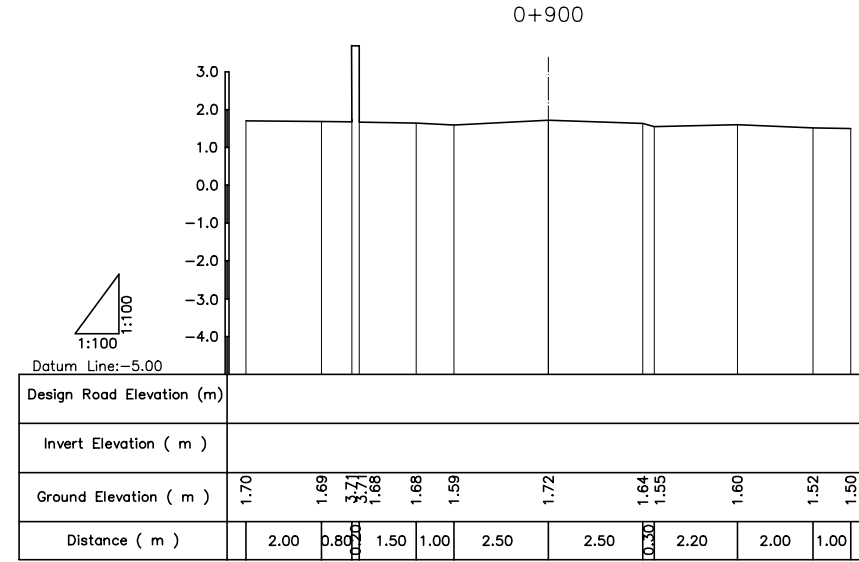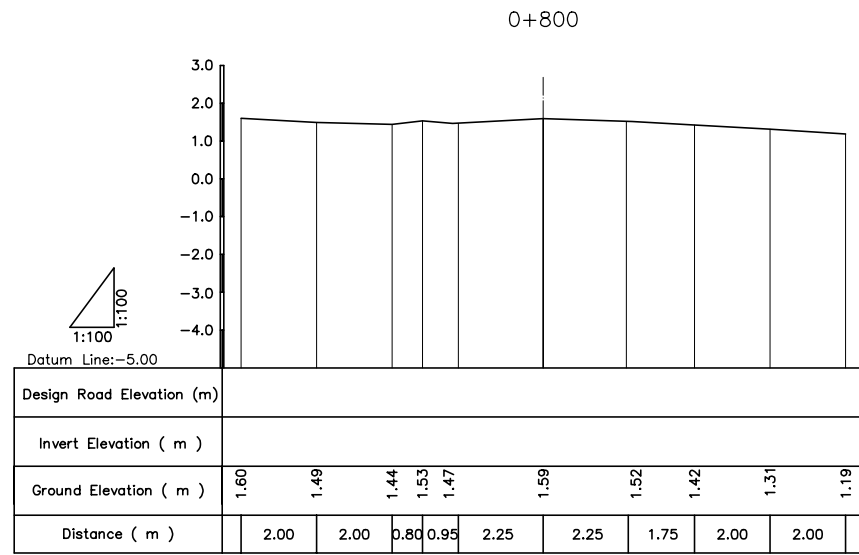

NO.	DATE	DESCRIPTIONS	BY	APRO.
-----	------	--------------	----	-------

REVISIONS

PROJECT MANAGEMENT UNIT FOR
HO CHI MINH CITY
WATER ENVIRONMENT IMPROVEMENT

THE DETAILED DESIGN STUDY ON HO CHI MINH CITY
WATER ENVIRONMENT IMPROVEMENT PROJECT
IN THE SOCIALIST REPUBLIC OF VIET NAM

BEN ME COC(1) AREA

**CROSS SECTION SURVEY
OF SEWER ROUTE (17)**

BM1- W1 (0+800 - 0+950)








SCALE : 1:100

JAPAN INTERNATIONAL COOPERATION AGENCY (JICA)

PACIFIC CONSULTANTS INTERNATIONAL

DESIGNED _____ CHECKED _____

DATE : _____ DWG. No. _____

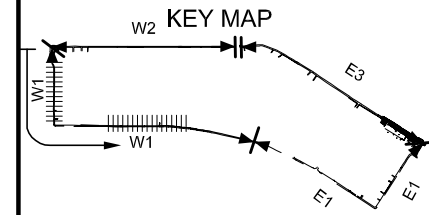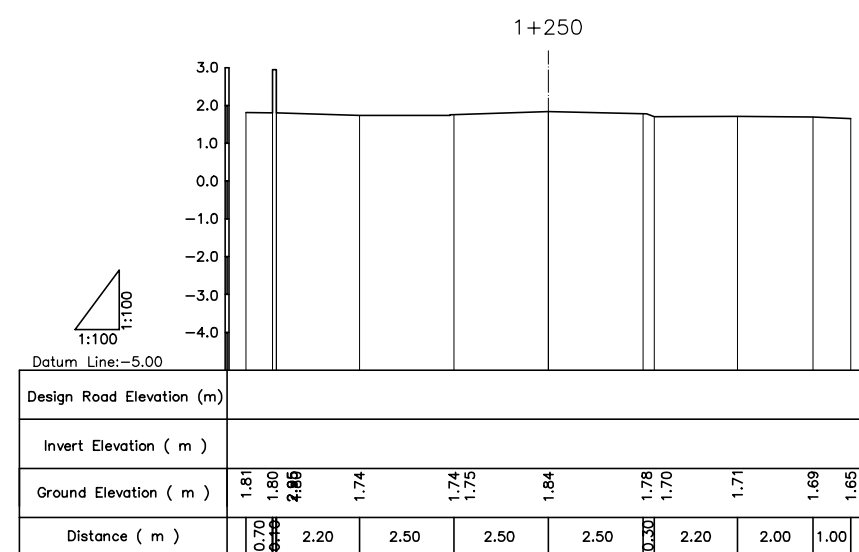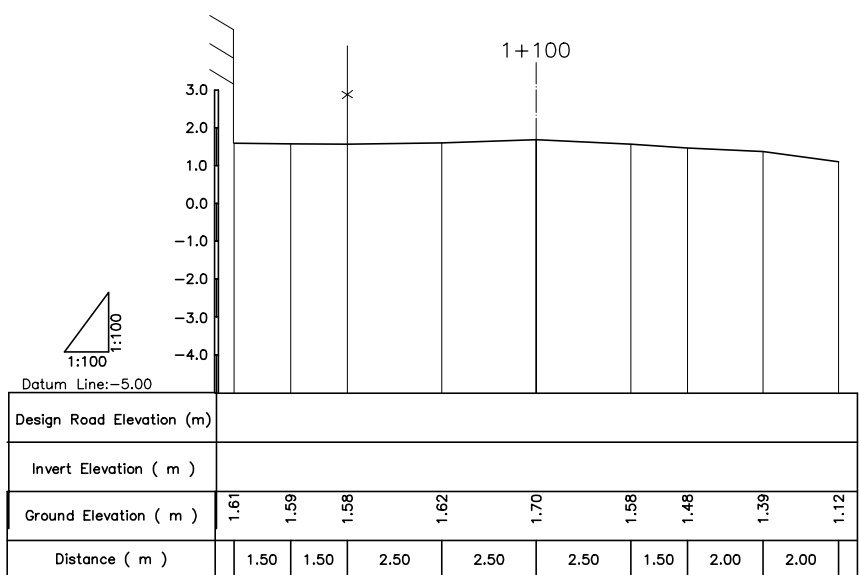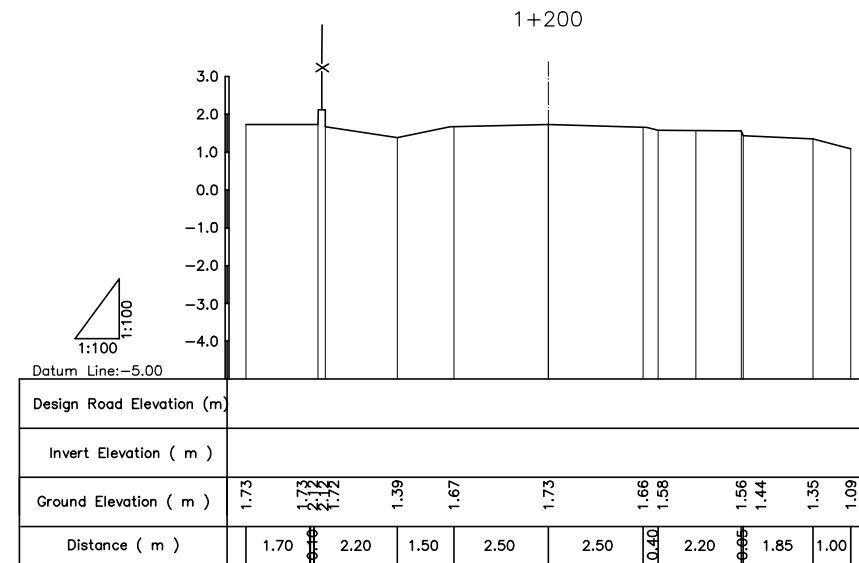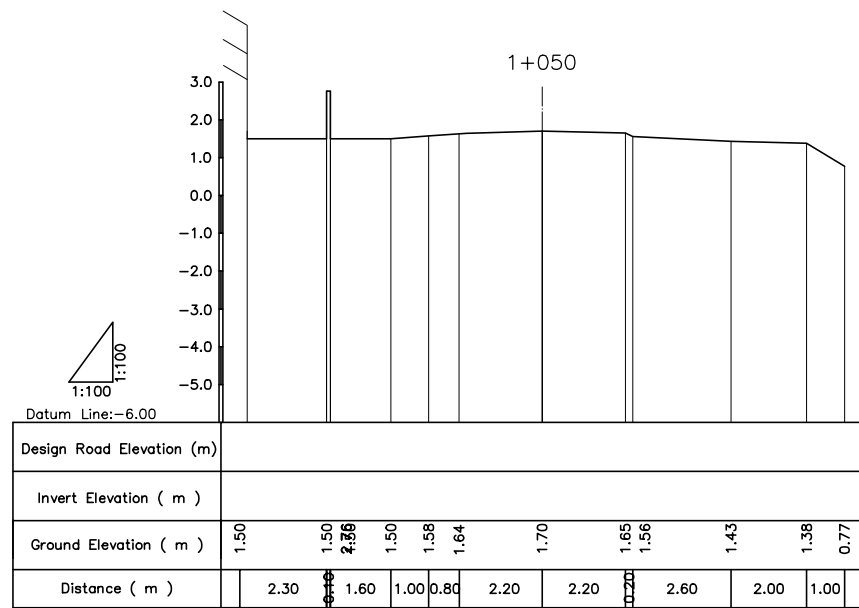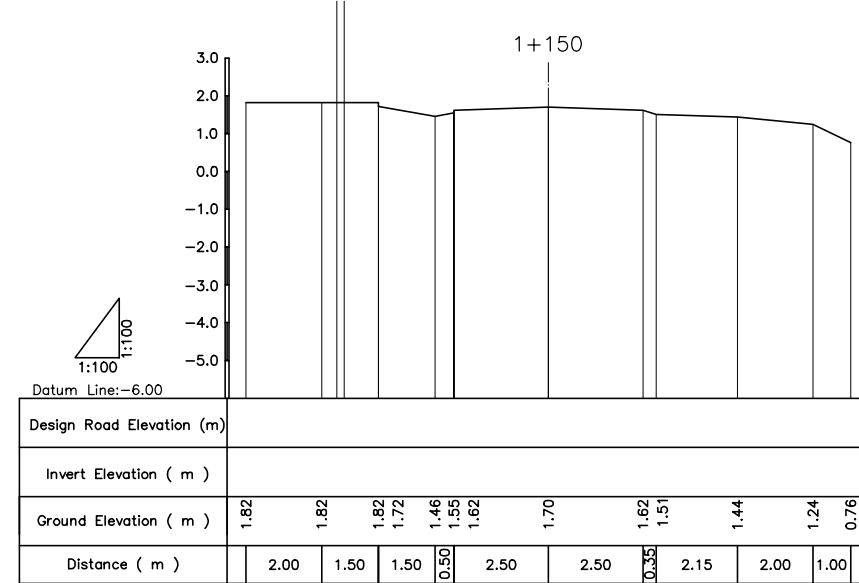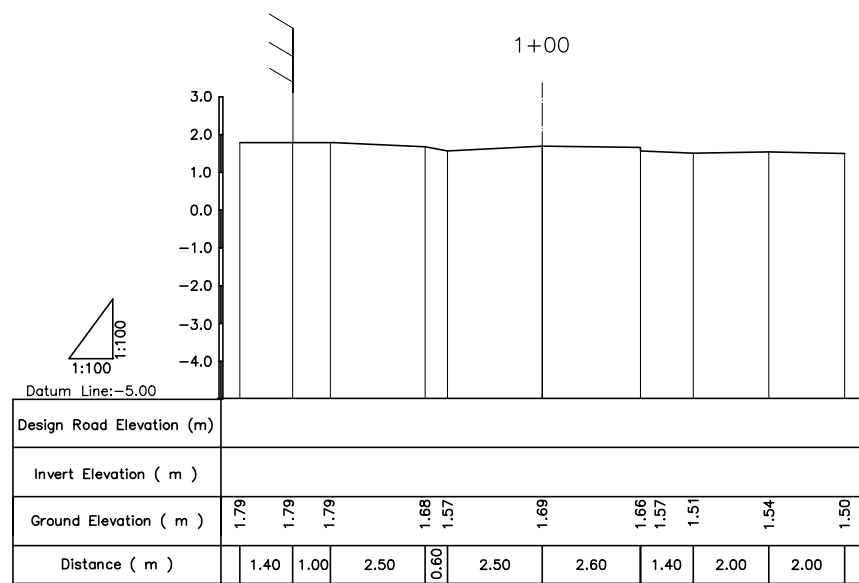

NO.	DATE	DESCRIPTIONS	BY	APRO.
-----	------	--------------	----	-------

REVISIONS

PROJECT MANAGEMENT UNIT FOR
HO CHI MINH CITY
WATER ENVIRONMENT IMPROVEMENT

THE DETAILED DESIGN STUDY ON HO CHI MINH CITY
WATER ENVIRONMENT IMPROVEMENT PROJECT
IN THE SOCIALIST REPUBLIC OF VIET NAM

BEN ME COC(1) AREA

CROSS SECTION SURVEY
OF SEWER ROUTE (18)

BM1-W1 (1+00 - 1+250)





SCALE : 1:100

JICA JAPAN INTERNATIONAL COOPERATION
AGENCY (JICA)

PACIFIC CONSULTANTS INTERNATIONAL

DESIGNED CHECKED

DATE : DWG. No.

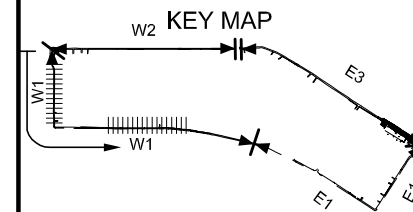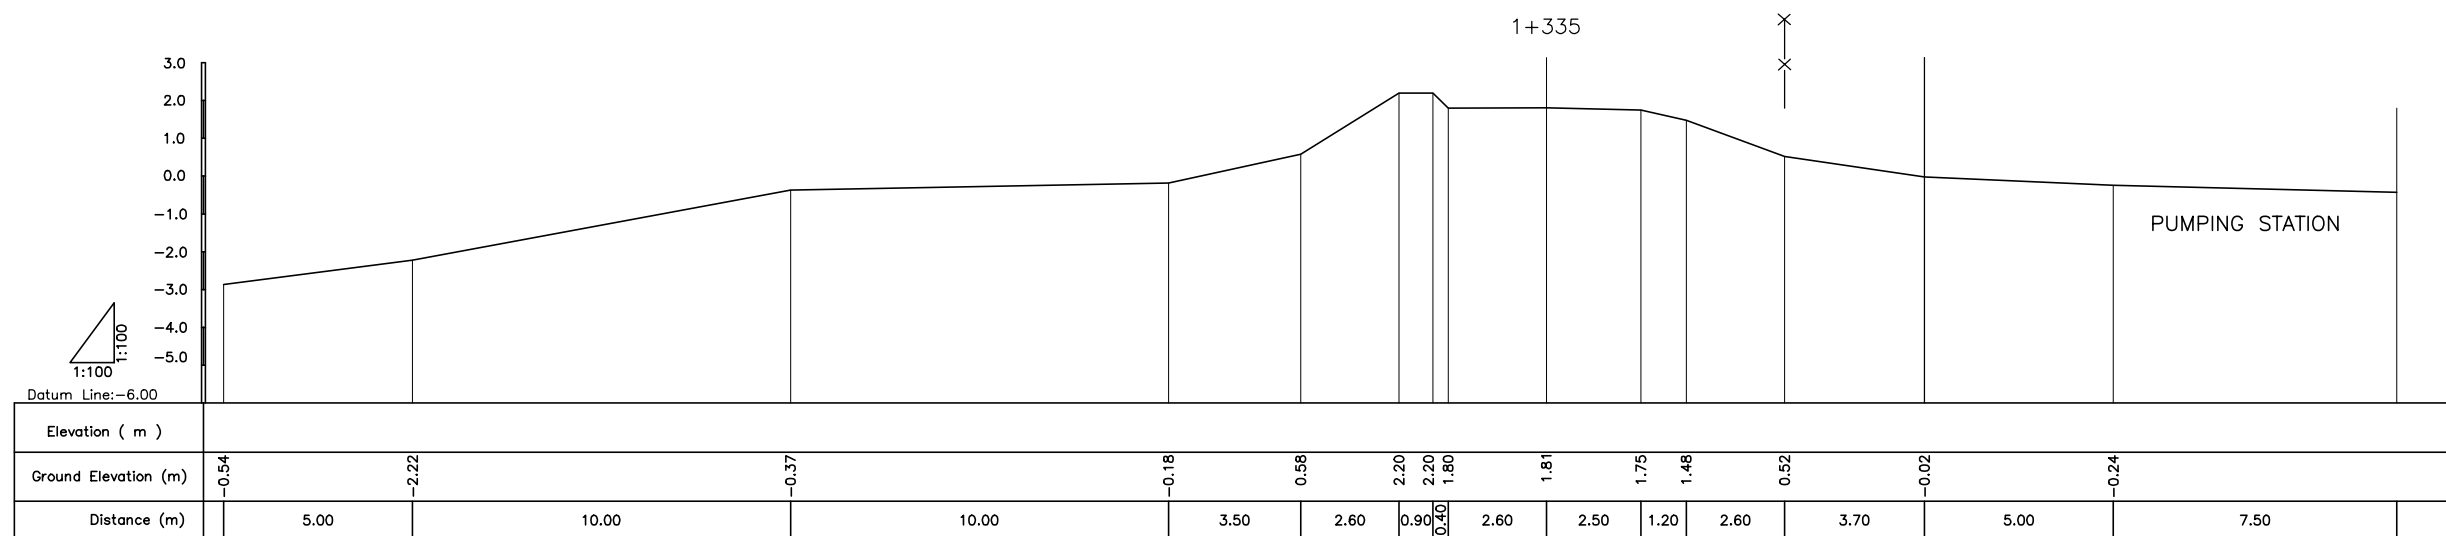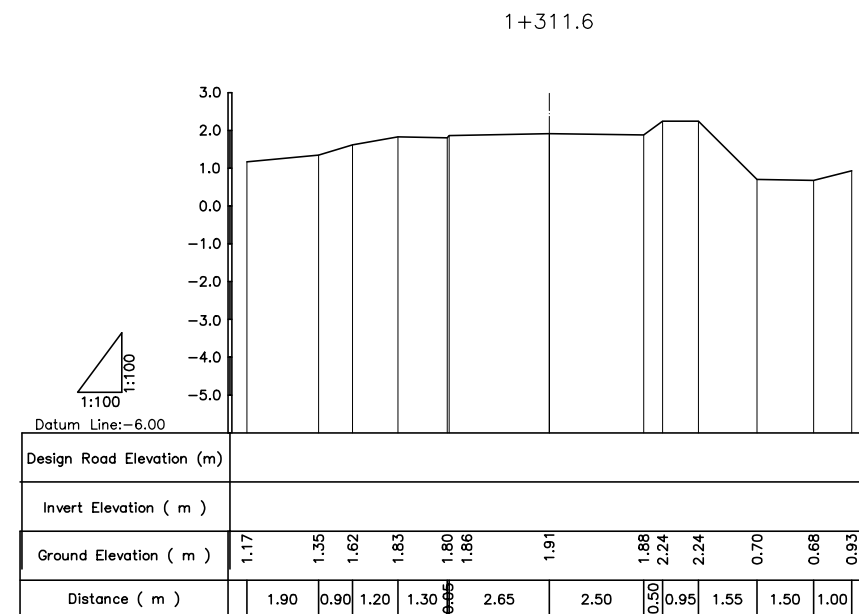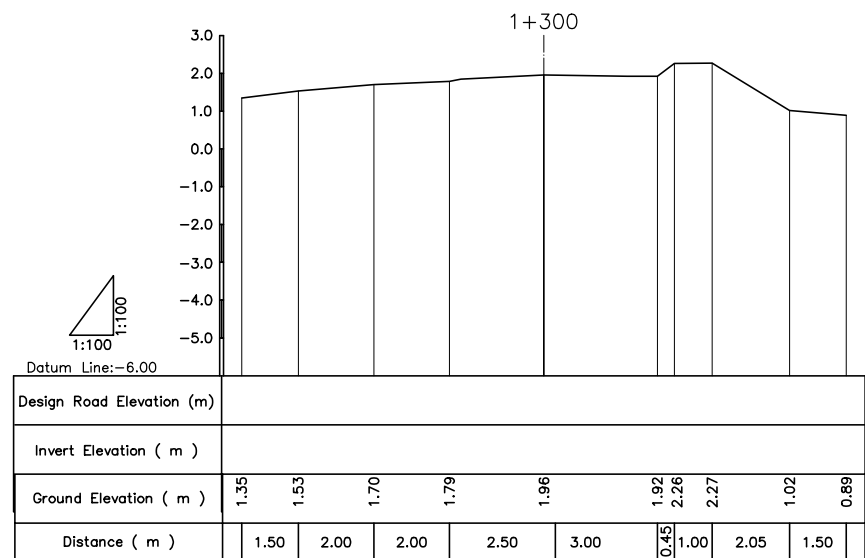

NO.	DATE	DESCRIPTIONS	BY	APRO.
-----	------	--------------	----	-------

REVISIONS

PROJECT MANAGEMENT UNIT FOR
HO CHI MINH CITY
WATER ENVIRONMENT IMPROVEMENT

THE DETAILED DESIGN STUDY ON HO CHI MINH CITY
WATER ENVIRONMENT IMPROVEMENT PROJECT
IN THE SOCIALIST REPUBLIC OF VIET NAM

BEN ME COC(1) AREA

CROSS SECTION SURVEY
OF SEWER ROUTE (19)

BM1- W1 (1+289 - 1+335)








SCALE : 1:100

JICA JAPAN INTERNATIONAL COOPERATION
AGENCY (JICA)

PACIFIC CONSULTANTS INTERNATIONAL

DESIGNED CHECKED

DATE : DWG. No.

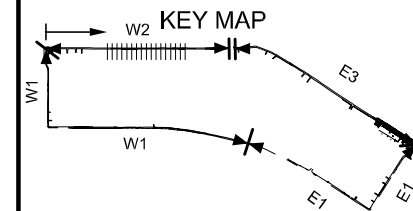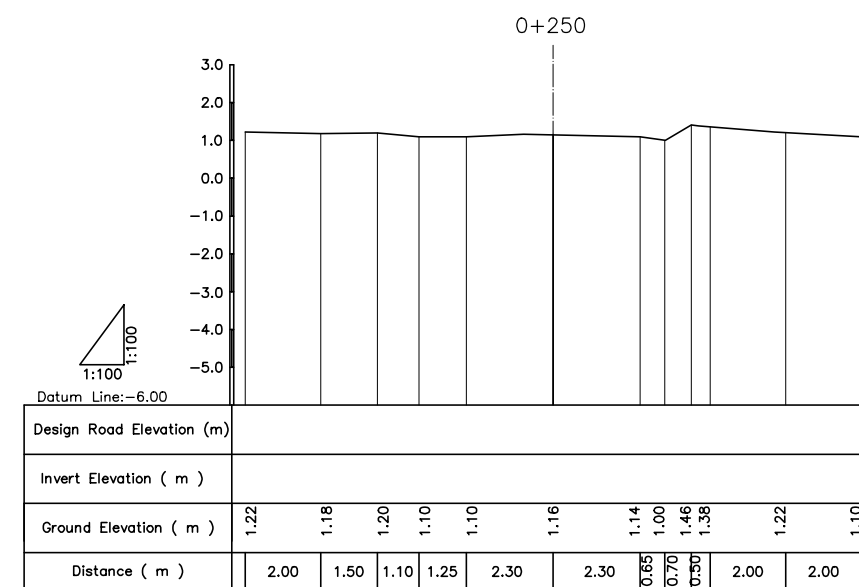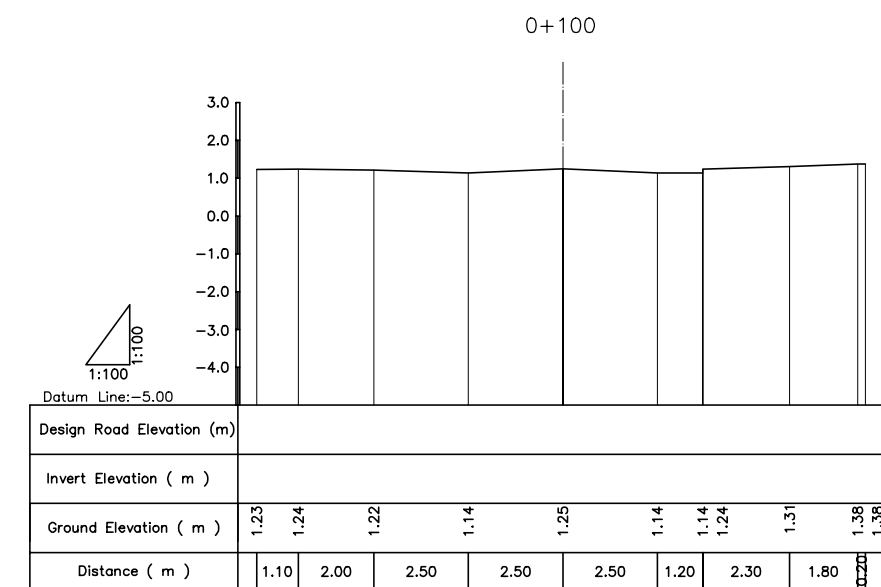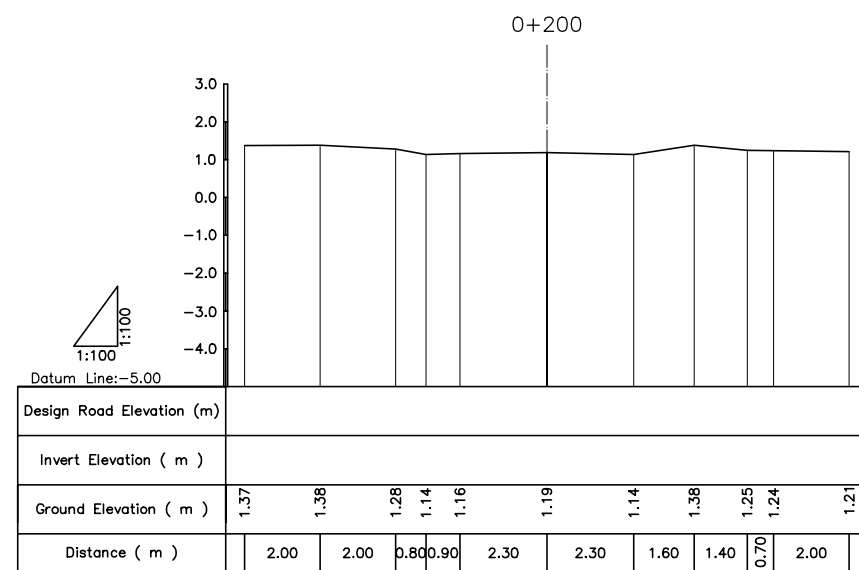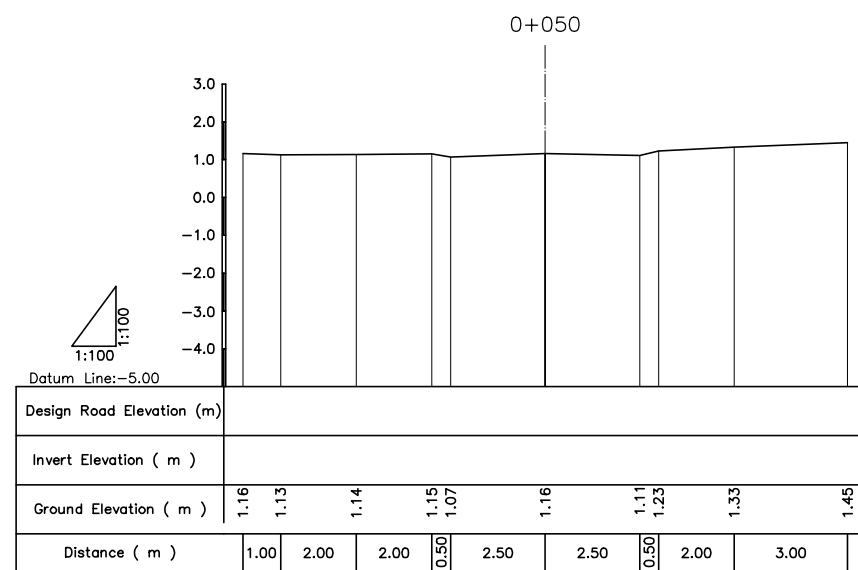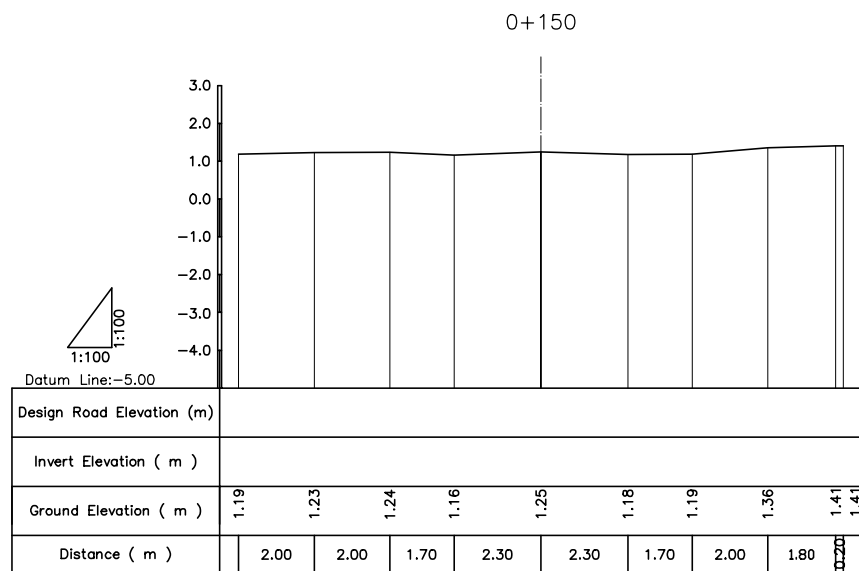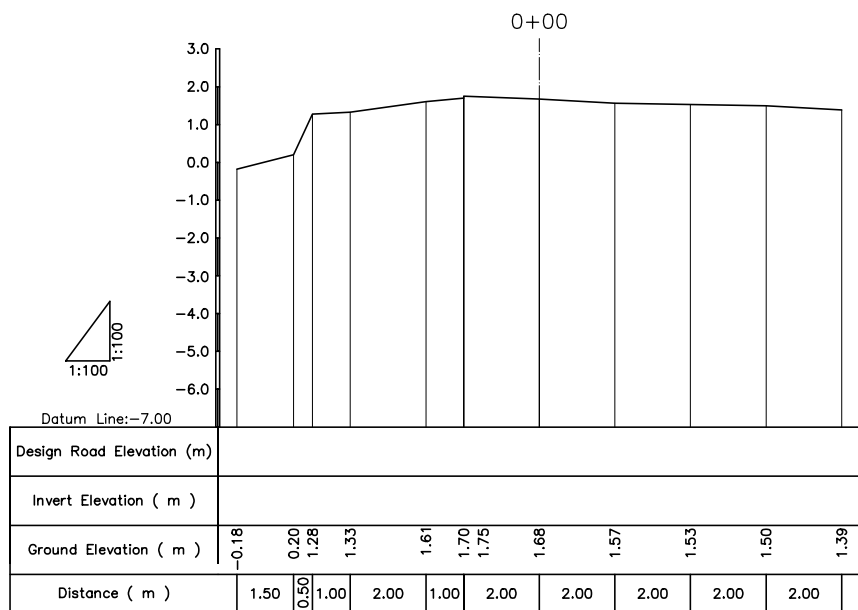

NO.	DATE	DESCRIPTIONS	BY	APRO.
-----	------	--------------	----	-------

REVISIONS

PROJECT MANAGEMENT UNIT FOR
HO CHI MINH CITY
WATER ENVIRONMENT IMPROVEMENT

THE DETAILED DESIGN STUDY ON HO CHI MINH CITY
WATER ENVIRONMENT IMPROVEMENT PROJECT
IN THE SOCIALIST REPUBLIC OF VIET NAM

BEN ME COC(1) AREA
**CROSS SECTION SURVEY
OF SEWER ROUTE (20)**
BM1- W2 (0+00 - 0+250)







SCALE : 1:100

JICA JAPAN INTERNATIONAL COOPERATION
AGENCY (JICA)

PACIFIC CONSULTANTS INTERNATIONAL

DESIGNED CHECKED

DATE : DWG. No.

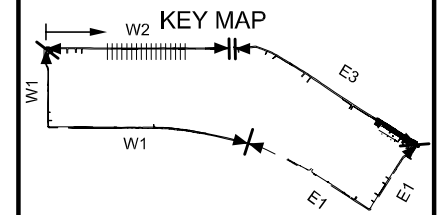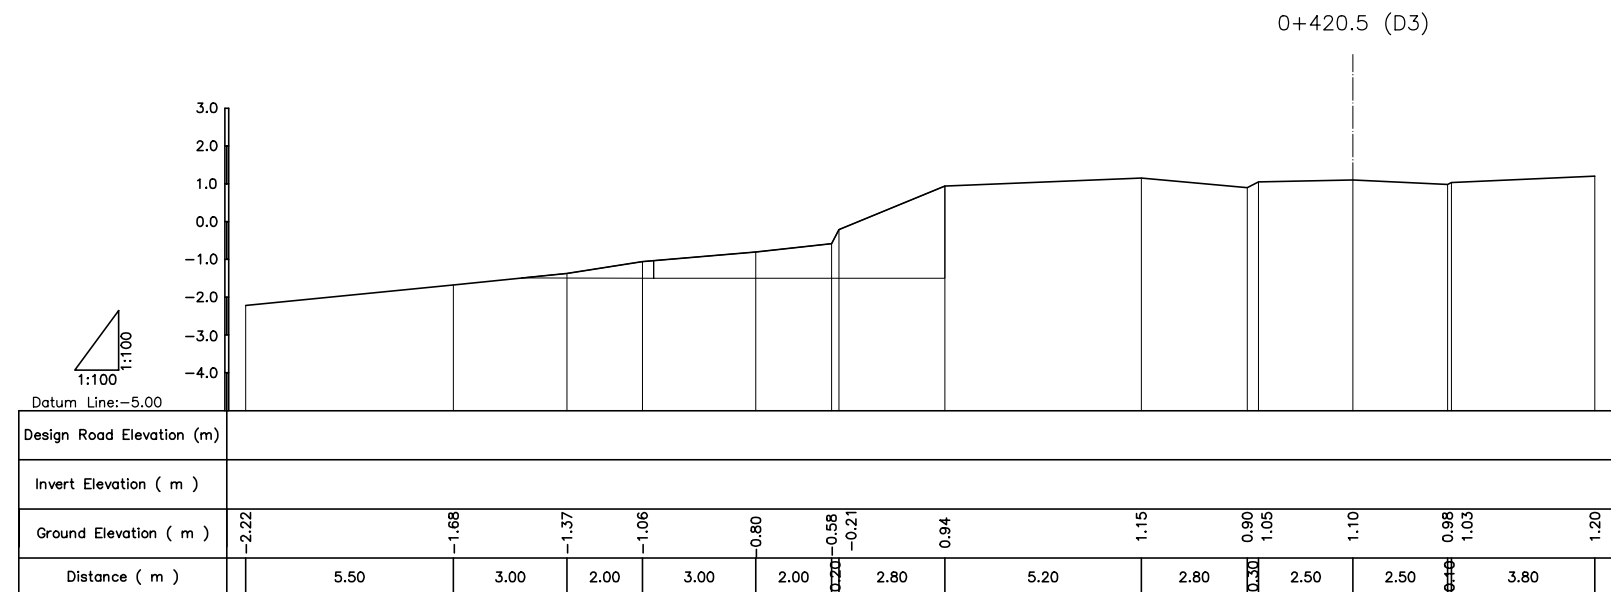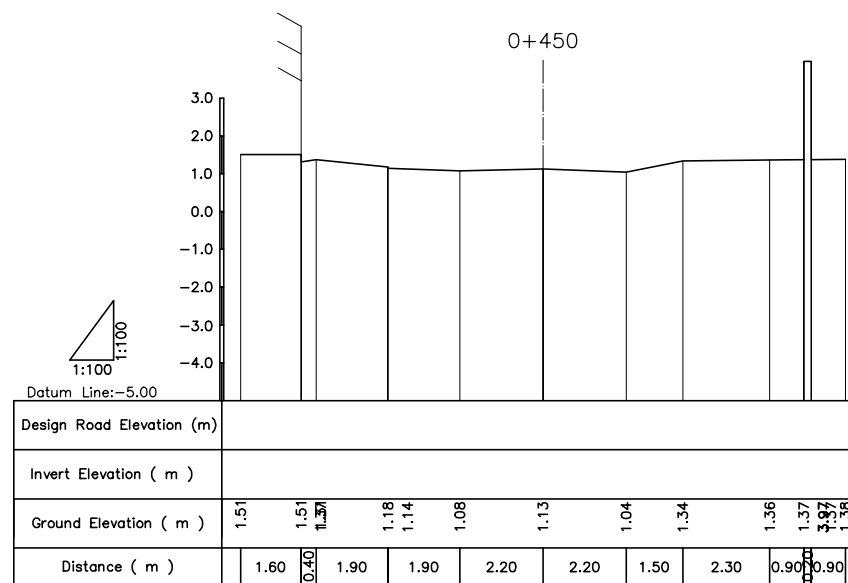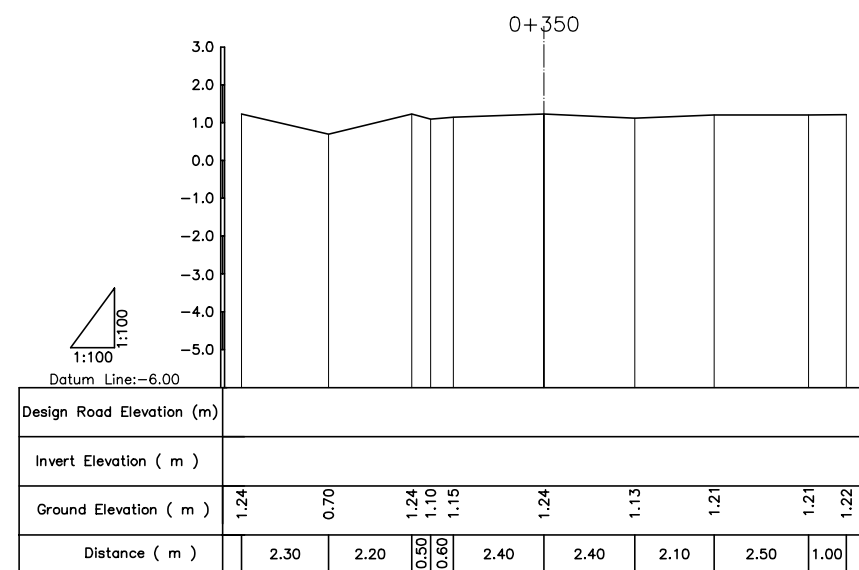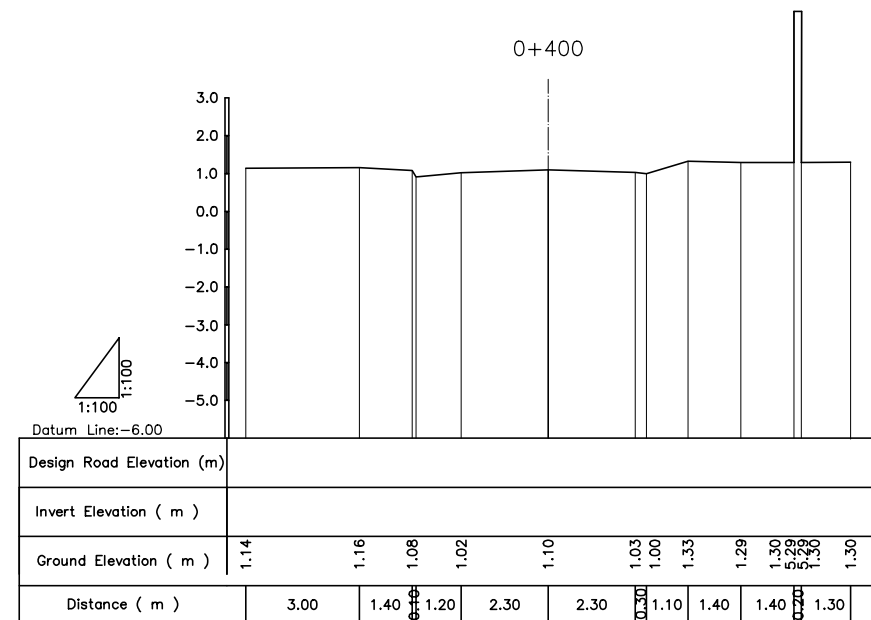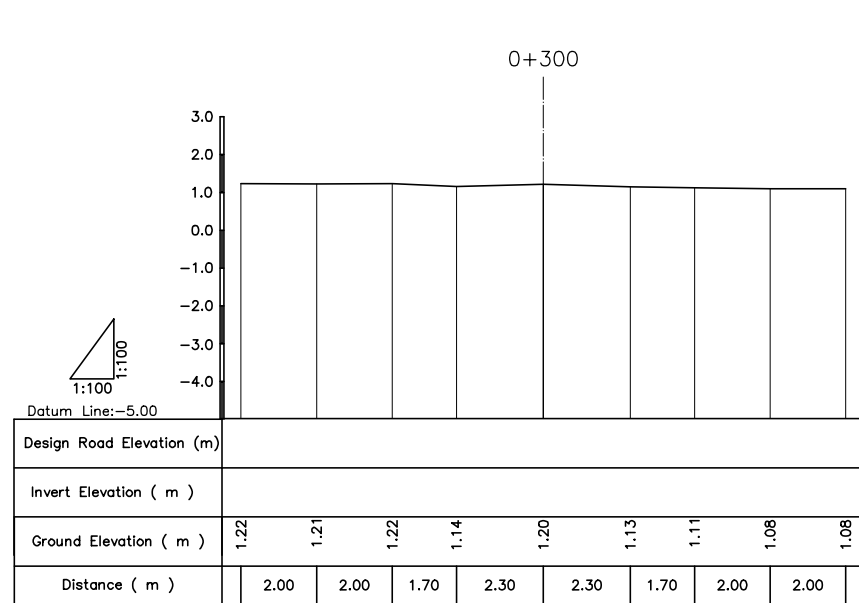

NO.	DATE	DESCRIPTIONS	BY	APRO.

REVISIONS

PROJECT MANAGEMENT UNIT FOR
HO CHI MINH CITY
WATER ENVIRONMENT IMPROVEMENT

THE DETAILED DESIGN STUDY ON HO CHI MINH CITY
WATER ENVIRONMENT IMPROVEMENT PROJECT
IN THE SOCIALIST REPUBLIC OF VIET NAM

BEN ME COC(1) AREA
**CROSS SECTION SURVEY
OF SEWER ROUTE (21)**
BM1- W2 (0+300 - 0+450)








SCALE : 1:100

JICA JAPAN INTERNATIONAL COOPERATION
AGENCY (JICA)

PACIFIC CONSULTANTS INTERNATIONAL

DESIGNED CHECKED






DATE : DWG. No.

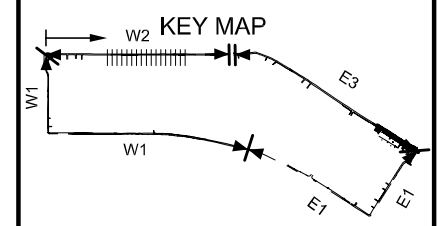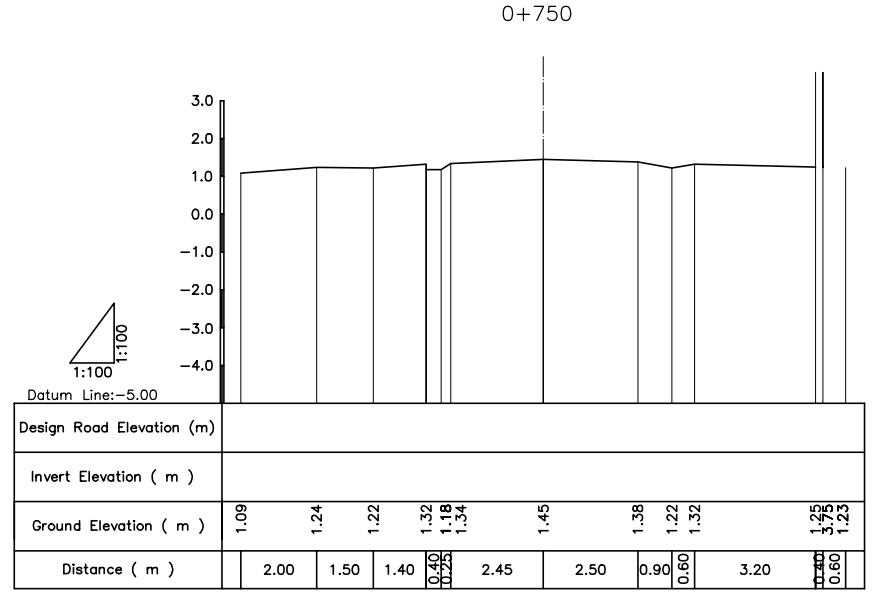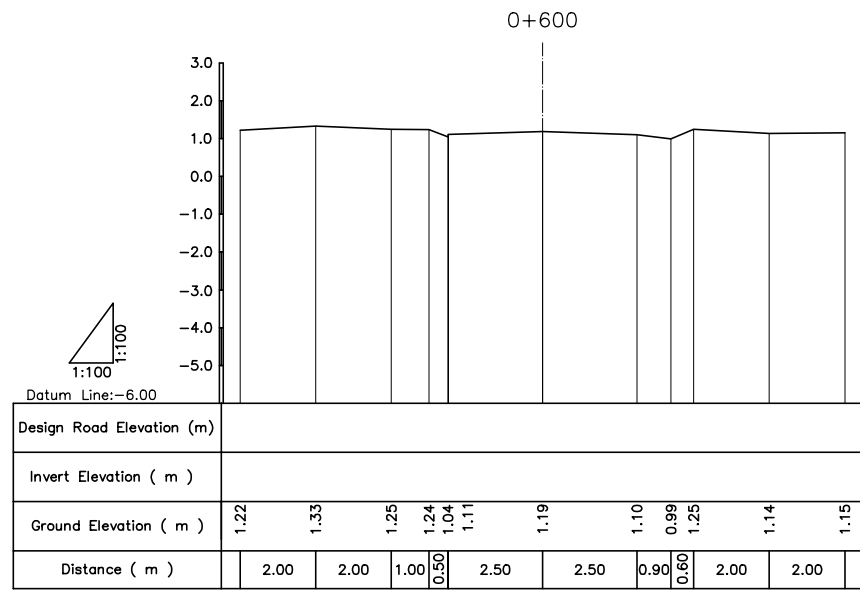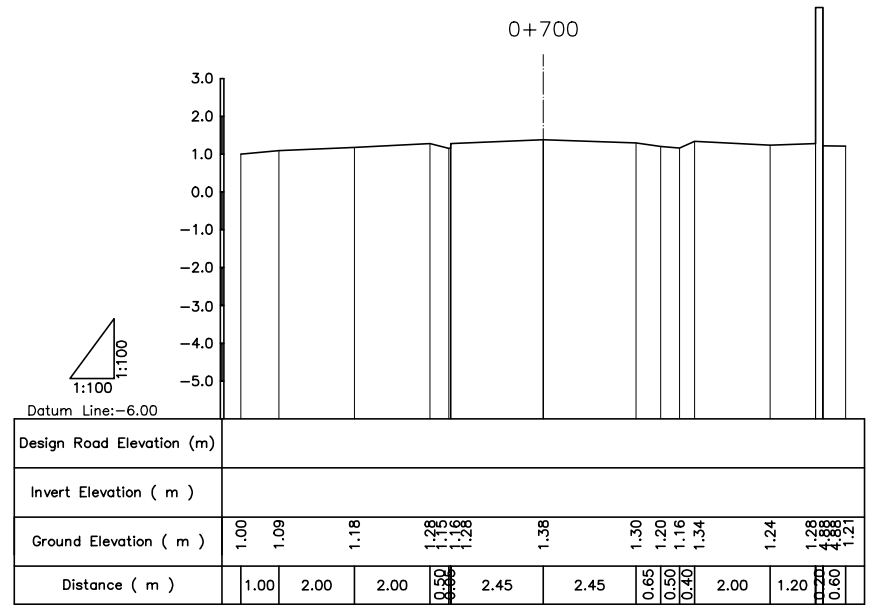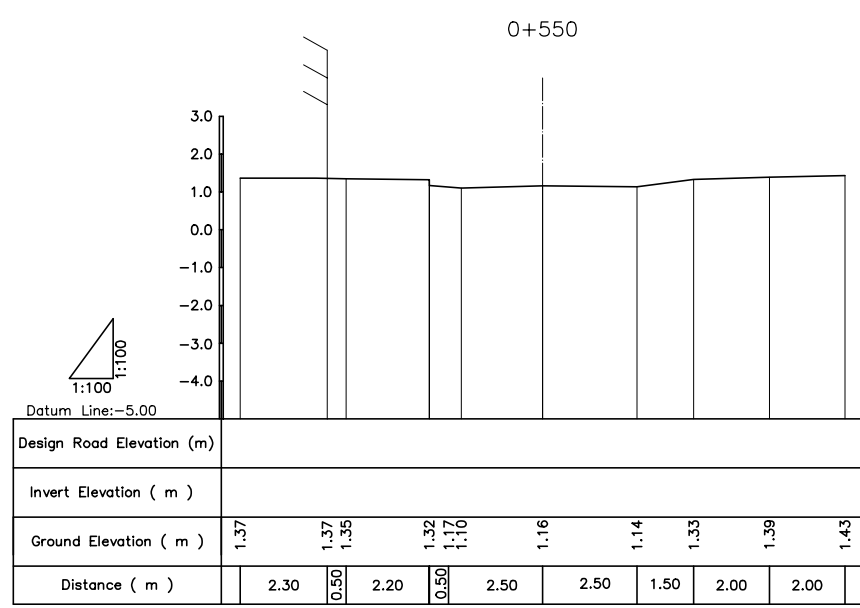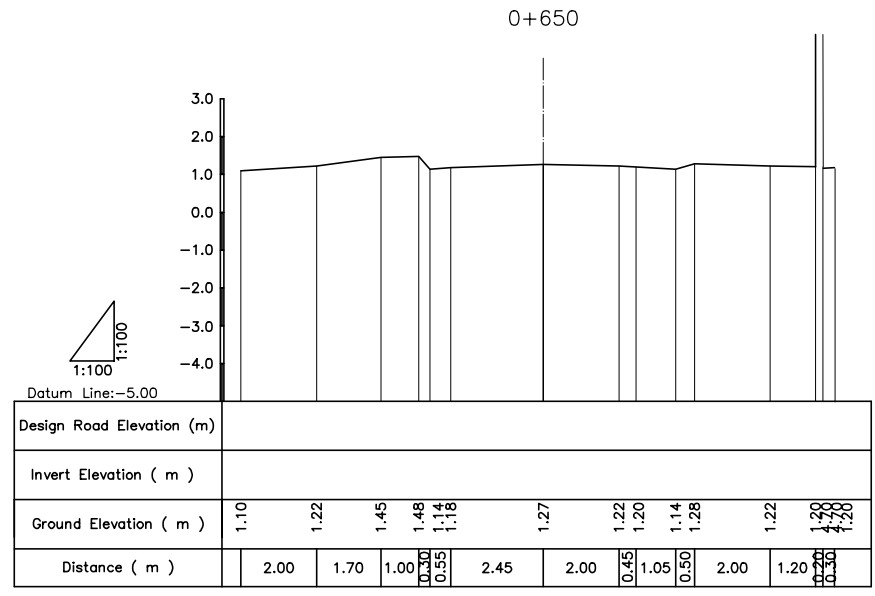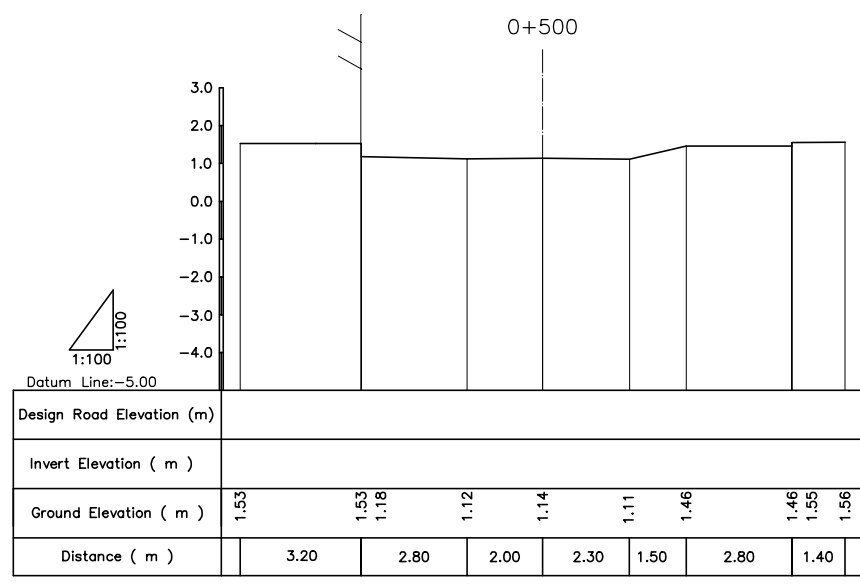

NO.	DATE	DESCRIPTIONS	BY	APRO.
REVISIONS				
PROJECT MANAGEMENT UNIT FOR HO CHI MINH CITY WATER ENVIRONMENT IMPROVEMENT				
THE DETAILED DESIGN STUDY ON HO CHI MINH CITY WATER ENVIRONMENT IMPROVEMENT PROJECT IN THE SOCIALIST REPUBLIC OF VIET NAM				
BEN ME COC(1) AREA CROSS SECTION SURVEY OF SEWER ROUTE (22) BM1- W2 (0+500 - 0+750)				
SCALE :		1:100		
DESIGNED		CHECKED		
DATE :		DWG. No.		

JICA JAPAN INTERNATIONAL COOPERATION AGENCY (JICA)

PACIFIC CONSULTANTS INTERNATIONAL

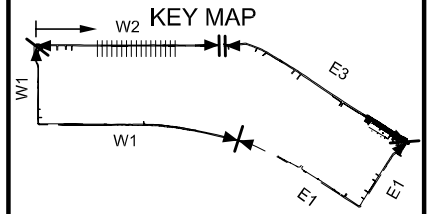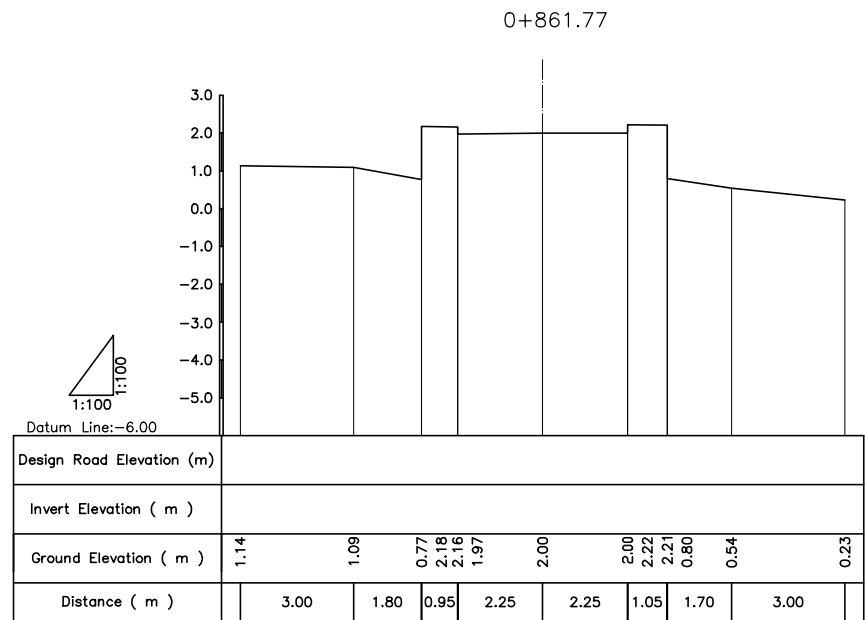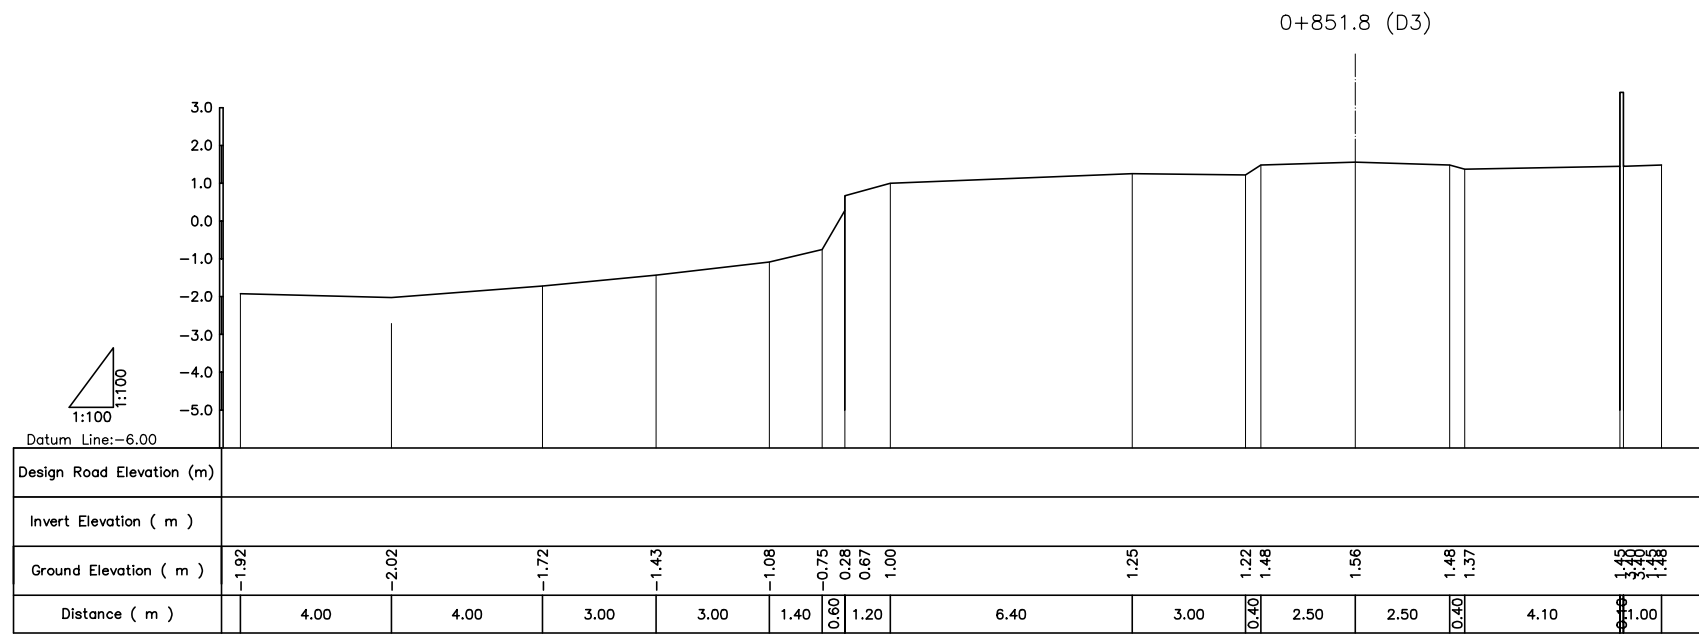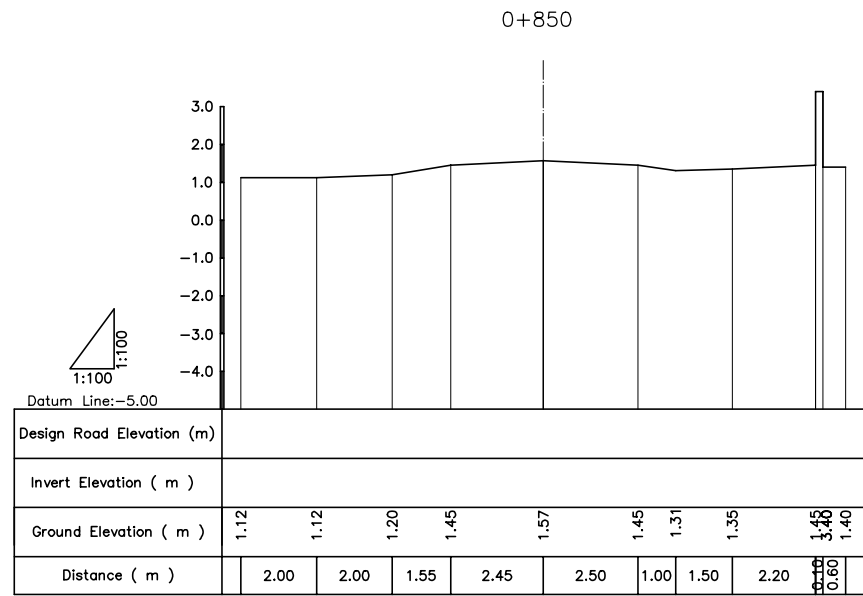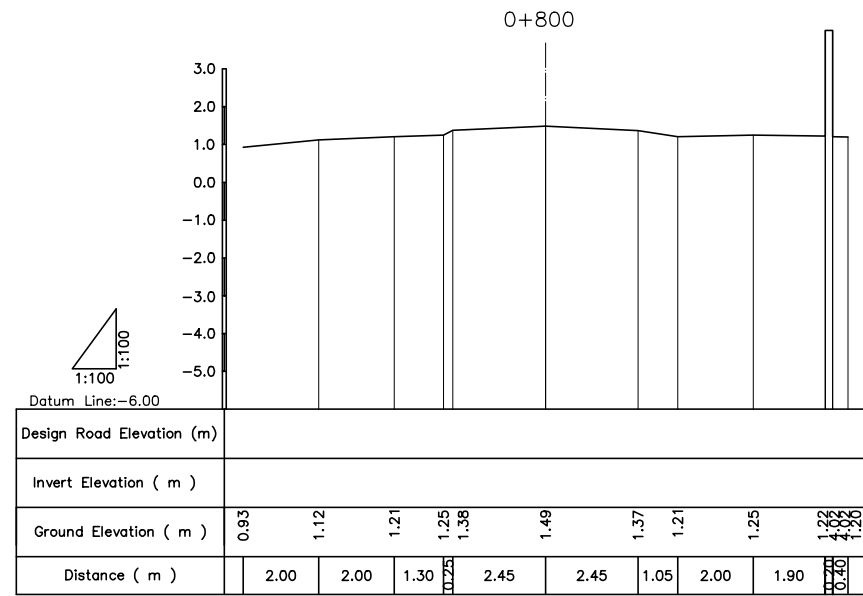

NO.	DATE	DESCRIPTIONS	BY	APRO.
-----	------	--------------	----	-------

REVISIONS

PROJECT MANAGEMENT UNIT FOR
HO CHI MINH CITY
WATER ENVIRONMENT IMPROVEMENT

THE DETAILED DESIGN STUDY ON HO CHI MINH CITY
WATER ENVIRONMENT IMPROVEMENT PROJECT
IN THE SOCIALIST REPUBLIC OF VIET NAM

BEN ME COC(1) AREA

**CROSS SECTION SURVEY
OF SEWER ROUTE (23)**

BM1- W2 (0+800 - 0+861.77)

SCALE : 1:100

JAPAN INTERNATIONAL COOPERATION AGENCY (JICA)

PACIFIC CONSULTANTS INTERNATIONAL

DESIGNED	CHECKED
----------	---------

DATE :	DWG. No.
--------	----------