


LEGEND

- 1 Ground made : Soft, blackish grey SANDY CLAY
- 2 Very soft, high plasticity, blackish grey ORGANIC CLAY
- 4 Stiff, low plasticity yellowish grey CLAY
- 4b Medium dense, yellowish whitish grey CLAYER SAND
- 4c Medium dene, yellowish brownish grey SILTY SAND
- 5 Hard, high plasticity yellowish grey SANDY CLAY

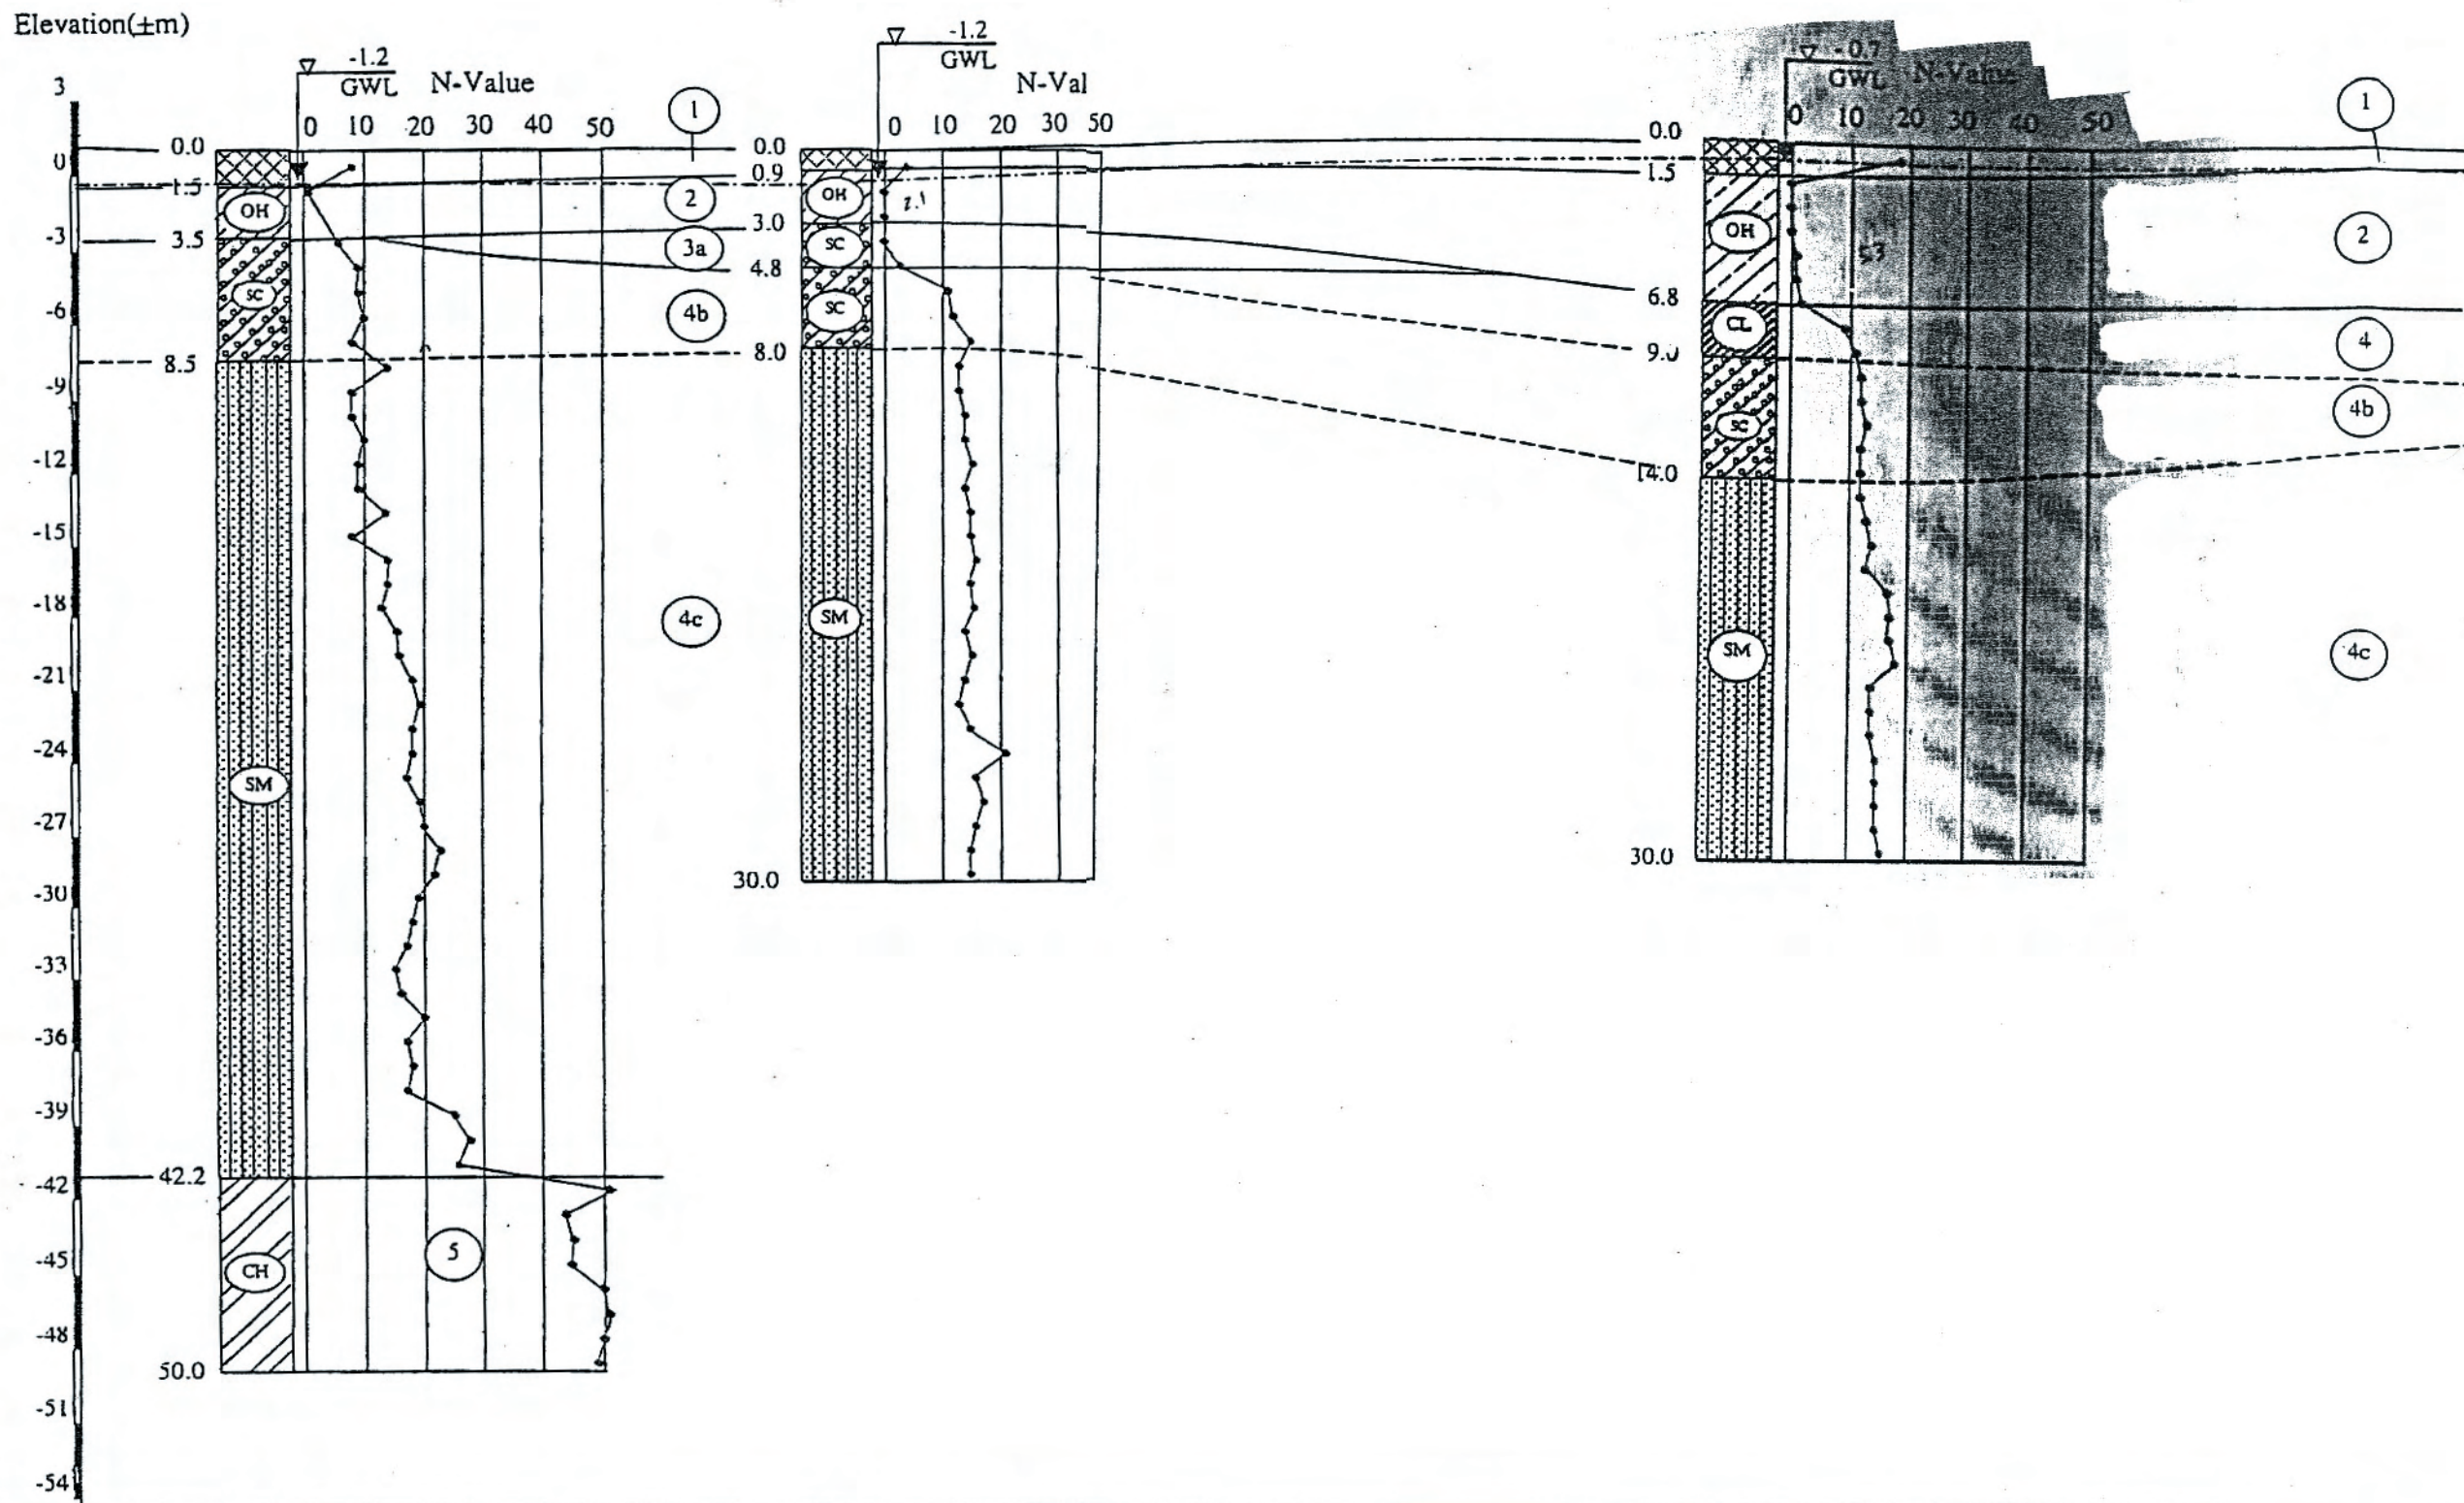


BORING NUMBER	DSP-01	SP-03	DSC-03
DEPTH (m)	50	30	30
ELEVATION (m)	1.40	1.43	1.87
DISTANCE (m)	200	360	420

ENGINEERING GEOLOGY CROSS SECTION B-I

Conveyance Sewer Route

SCALE: Vertical 1/300

Horizontal 1/2500

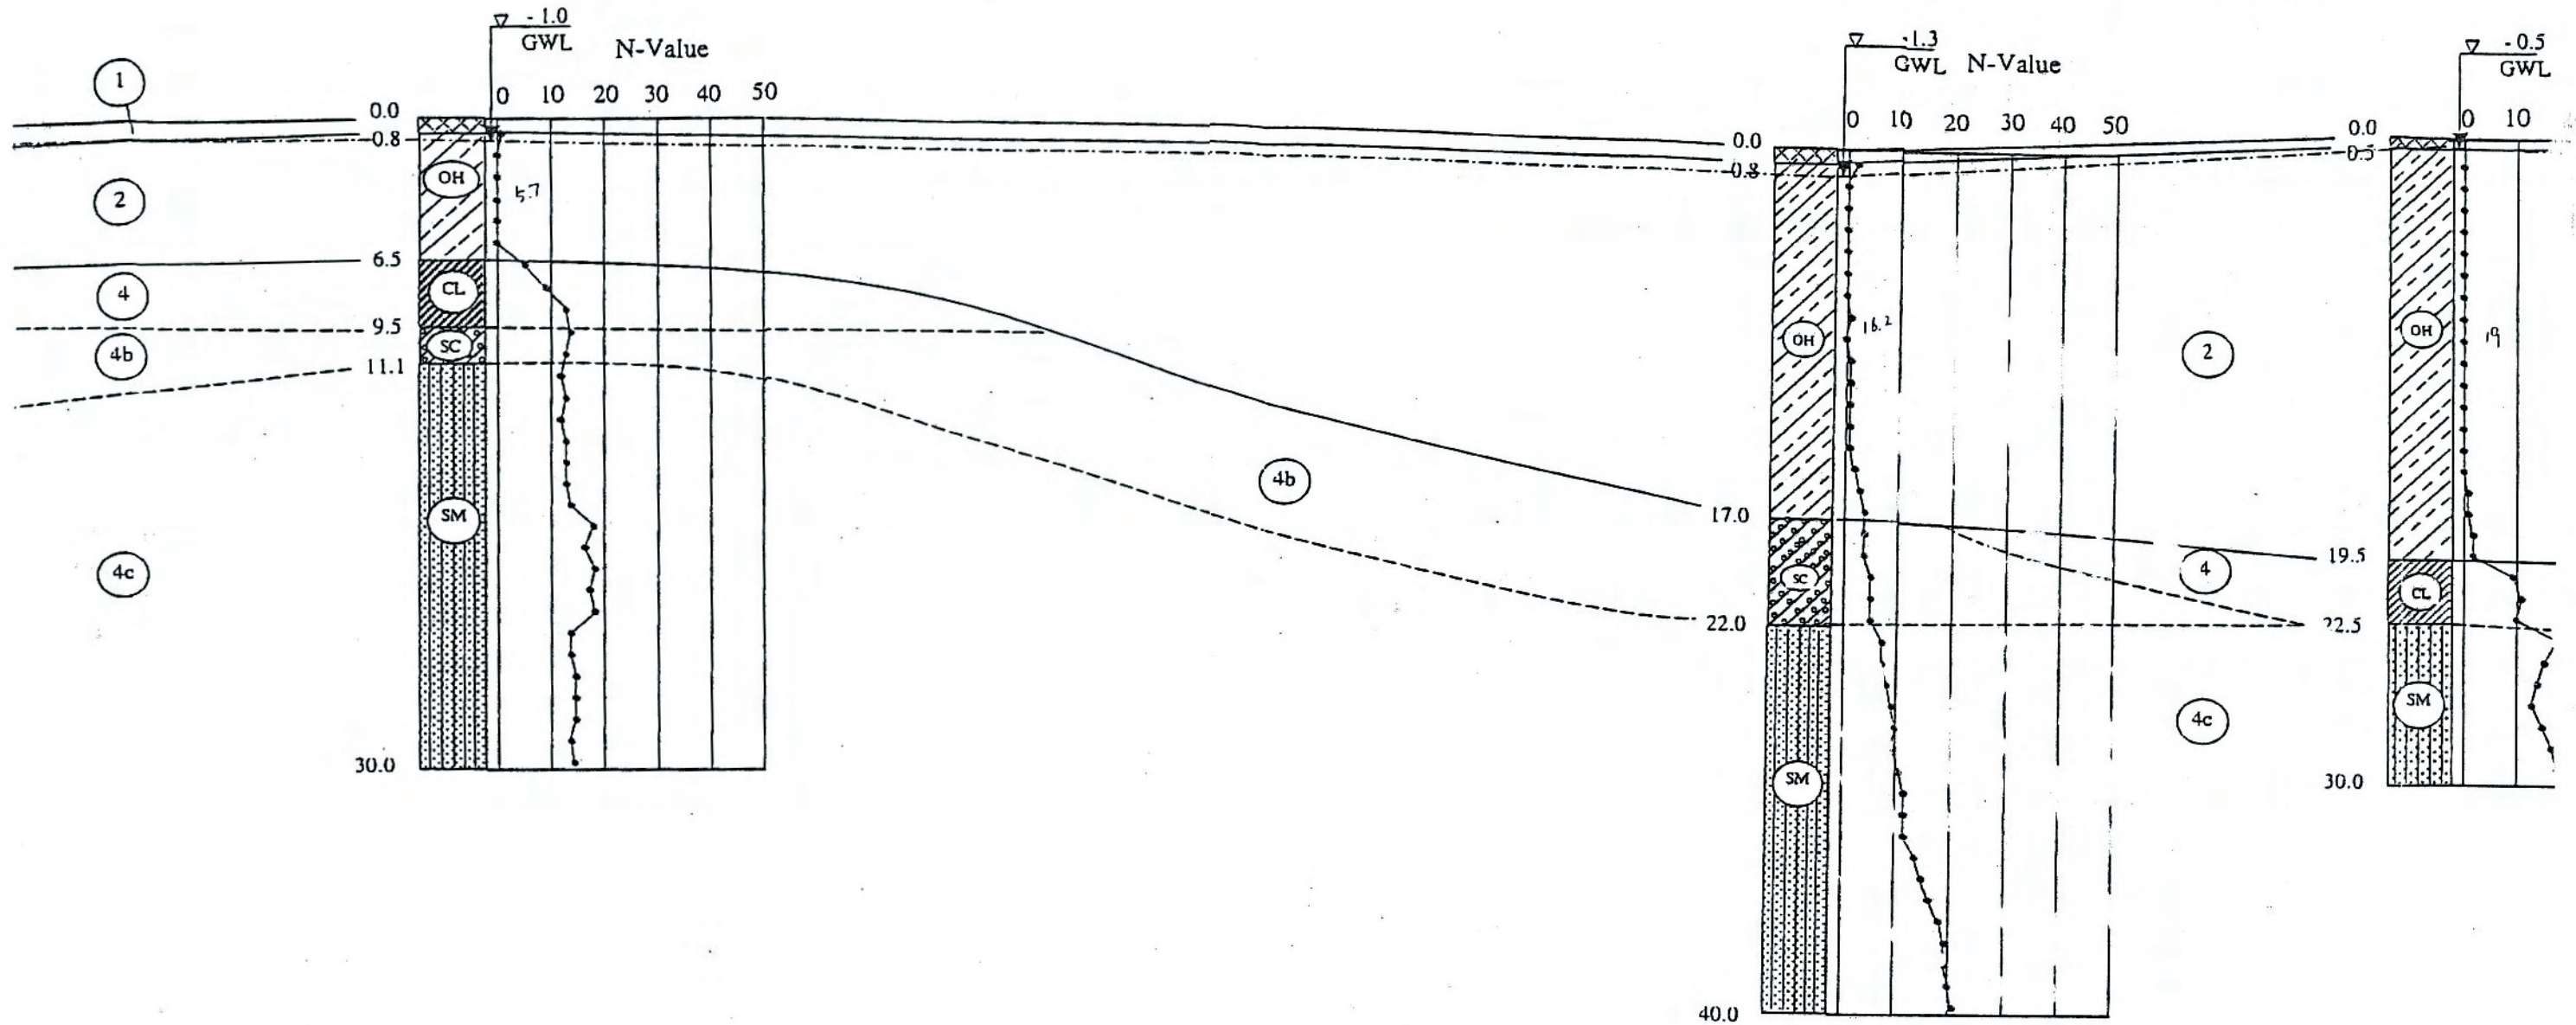

SC-07	DSC-04	SC-08
30	40	30
1.82	1.53	2.00
420	570	240