


### **3. ENGINEERING GEOLOGICAL CROSS SECTIONS**

ENGINEERING GEOLOGY CROSS SECTION I-I

Wastewater Treatment Plant Site

SCALE: Vertical 1/300

Horizontal 1/2500

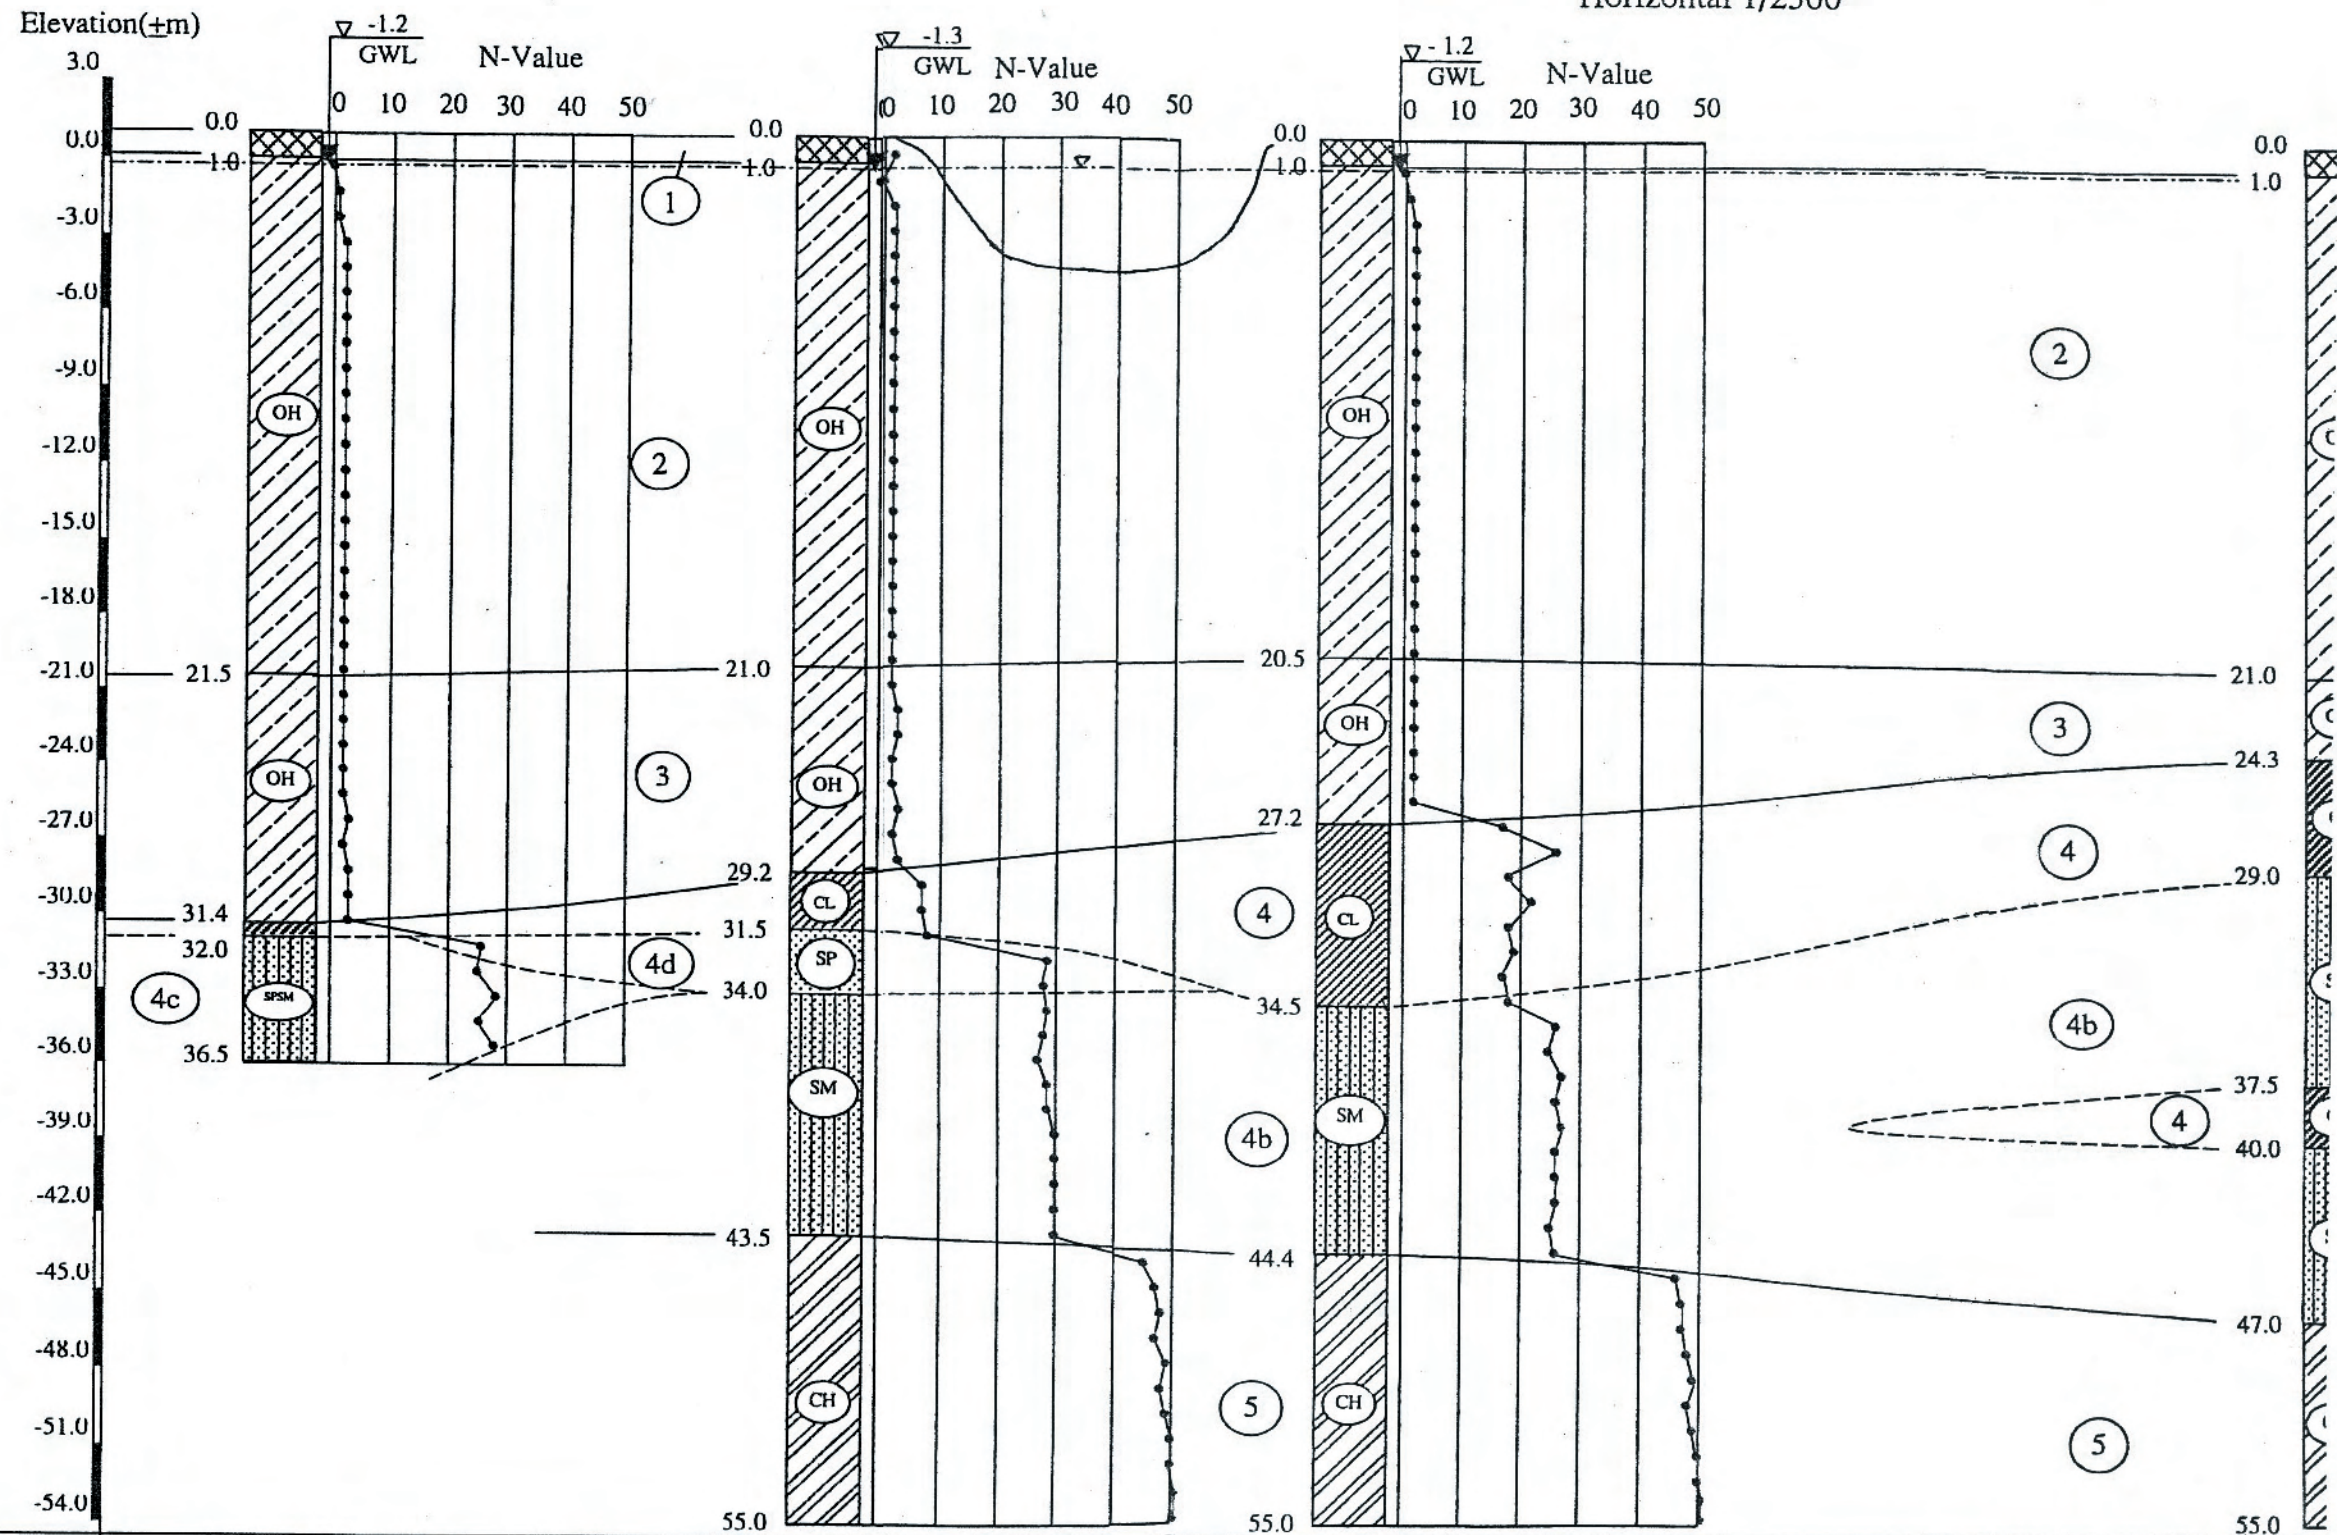

BORING NUMBER	DST(1)-03	DST(1)-02	DST(1)-01	DS
DEPTH (m)	36.5	55	55	
ELEVATION (m)	X	57427.20	57428.57	1853
	Y	185361.61	185325.33	5747
	Z	1.27	1.53	1
DISTANCE (m)		170	140	350



