
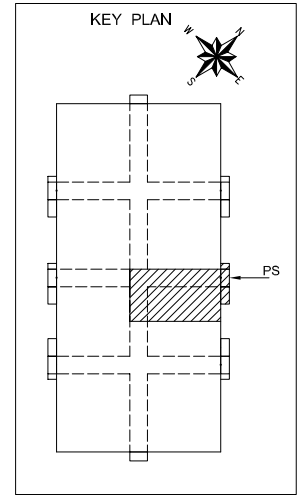


GRATING COVER KEY PLAN (No. 1 - 1) Scale: 1/200

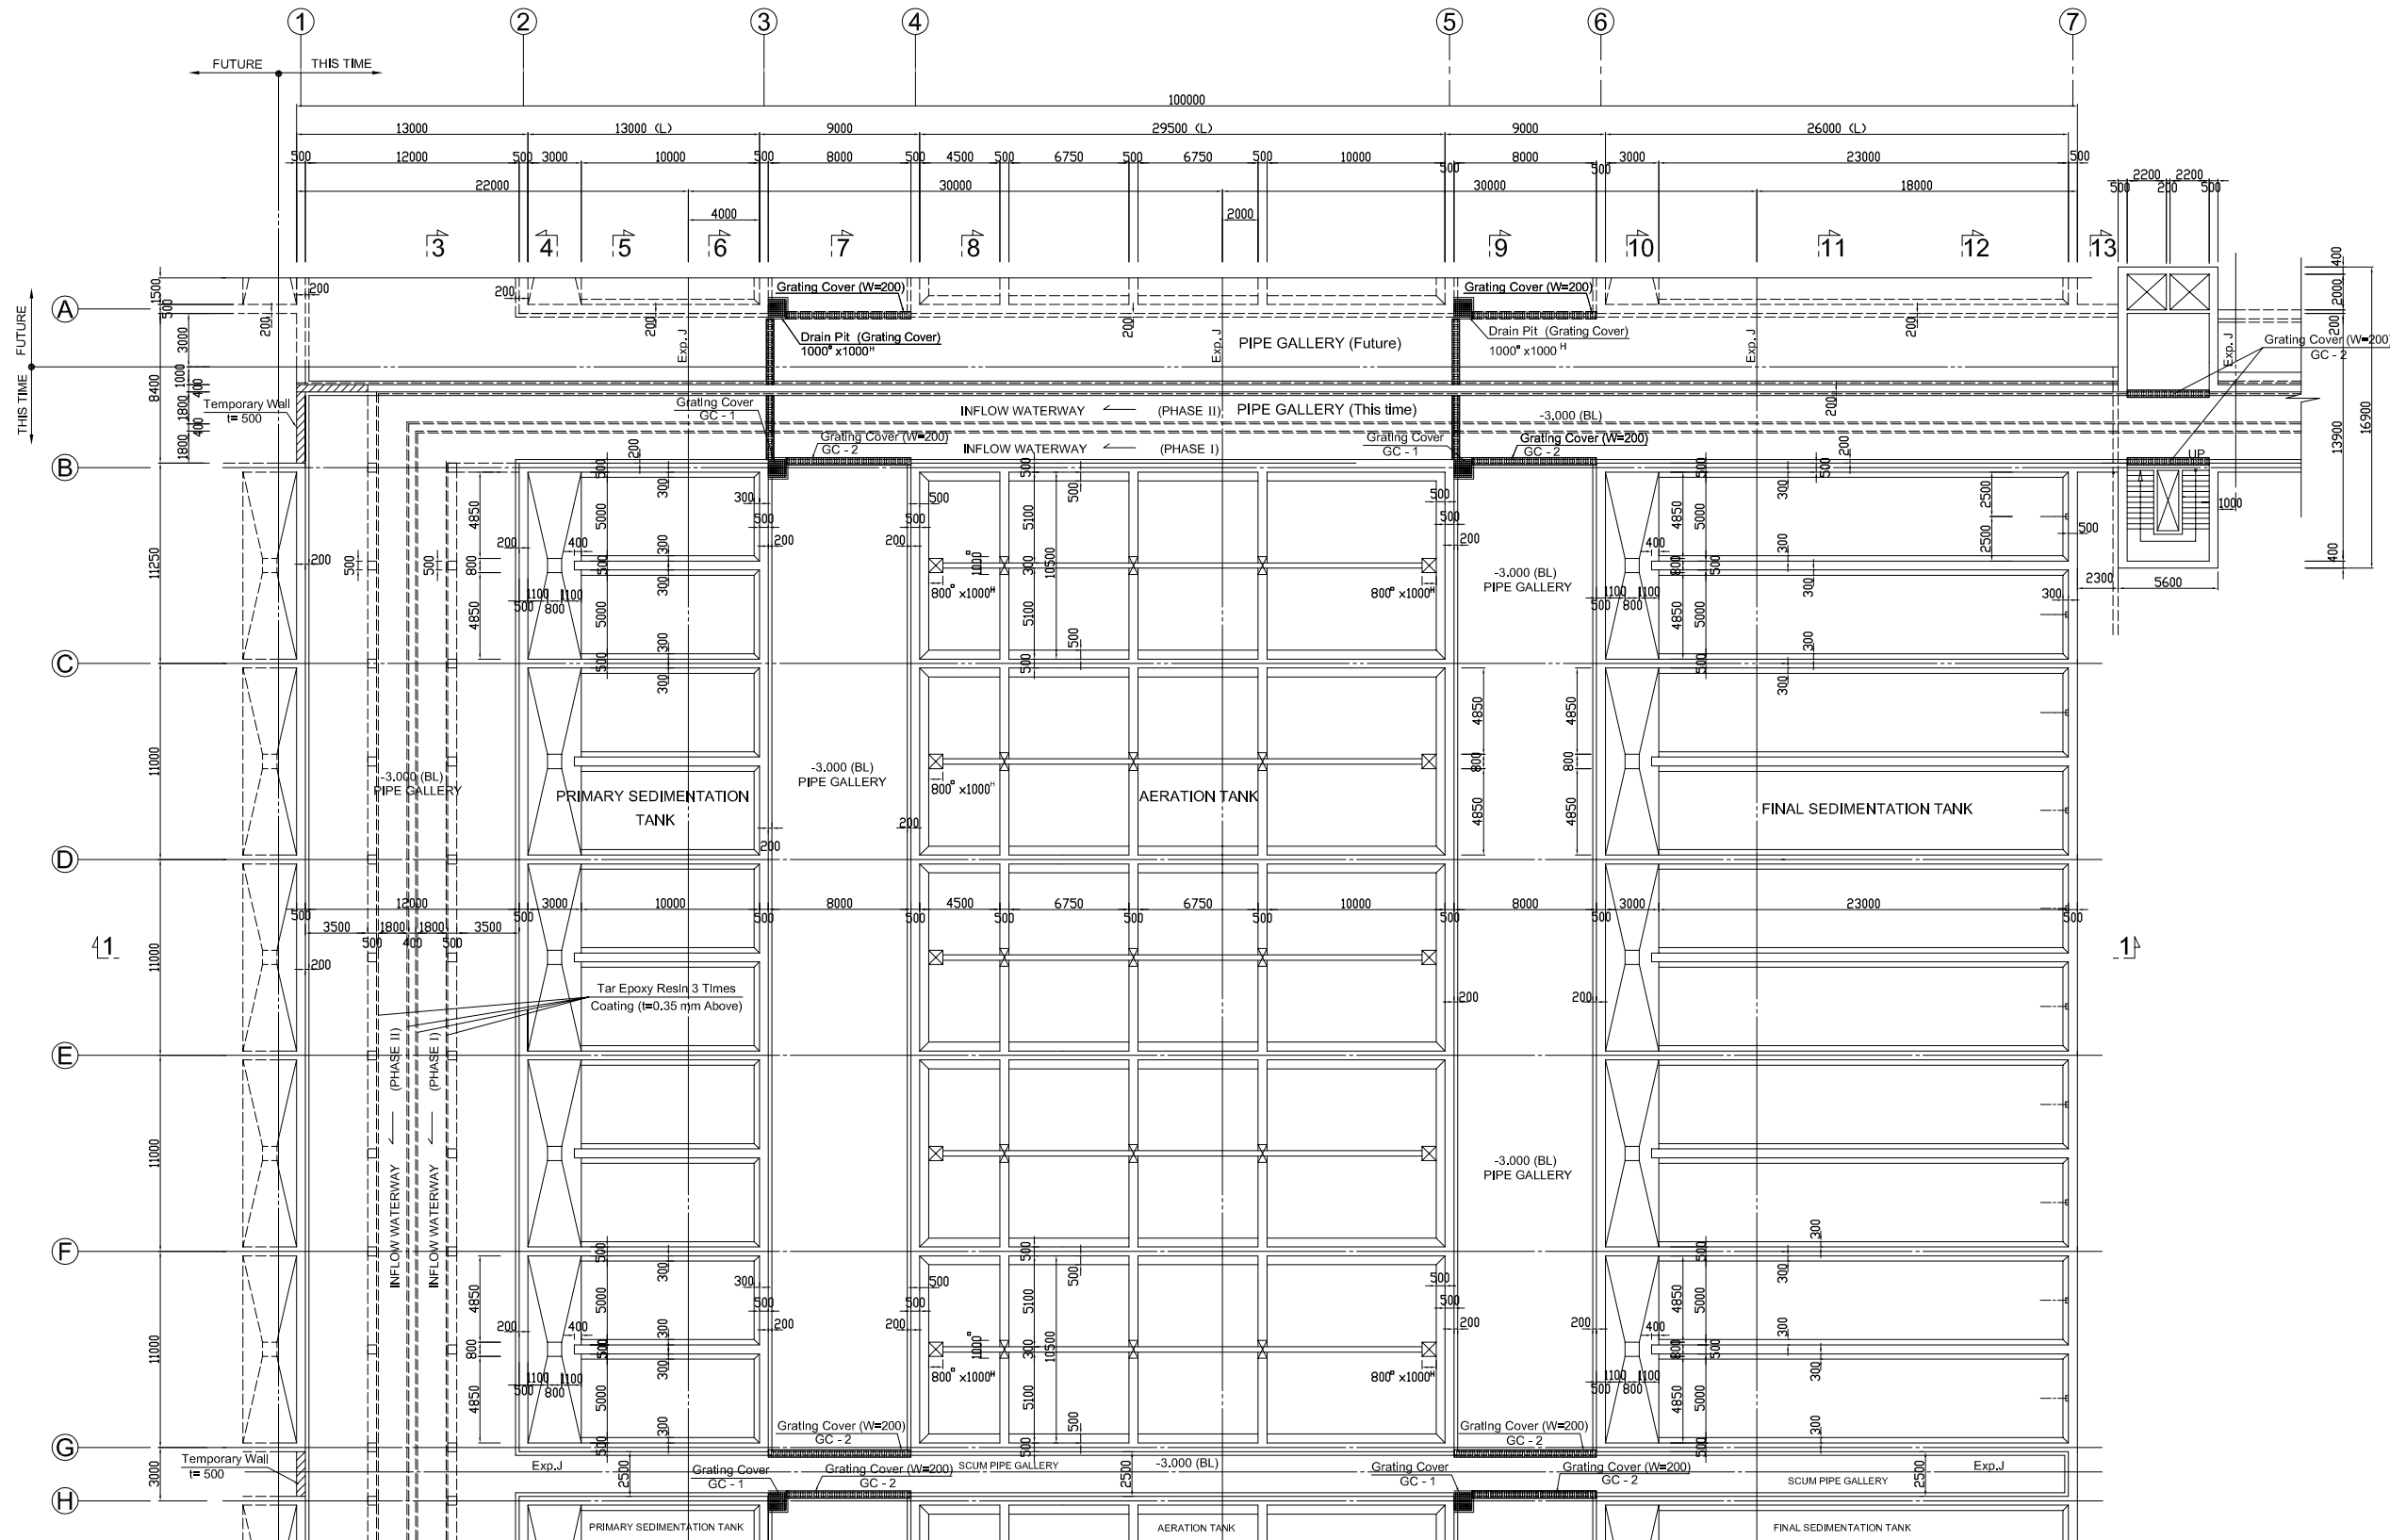

NOTES :

- ALL DIMENSIONS ARE MM UNLESS STATED OTHERWISE
- THE SPECIFICATION TO BE REFERRED FOR MORE INFORMATION OF MATERIAL GRADES

NO.	DATE	DESCRIPTIONS	BY	APRO.

REVISIONS

PROJECT MANAGEMENT UNIT FOR
HO CHI MINH CITY
WATER ENVIRONMENT IMPROVEMENT

THE DETAILED DESIGN STUDY ON HO CHI MINH CITY
WATER ENVIRONMENT IMPROVEMENT PROJECT
IN THE SOCIALIST REPUBLIC OF VIET NAM

PACKAGE E
WASTEWATER TREATMENT PLANT
WASTEWATER TREATMENT PLANT
GRATING COVER KEY PLAN (No. 1 - 1)

SCALE: 1 / 200

JICA JAPAN INTERNATIONAL COOPERATION
AGENCY (JICA)



PACIFIC CONSULTANTS INTERNATIONAL

DESIGNED
KIMURA TORU

CHECKED
KONDO MASAMI

DATE : JUNE 2001 DWG. No. PE- WWTP - 229 - 01

GRATING COVER KEY PLAN (No.1 - 2) Scale: 1/200

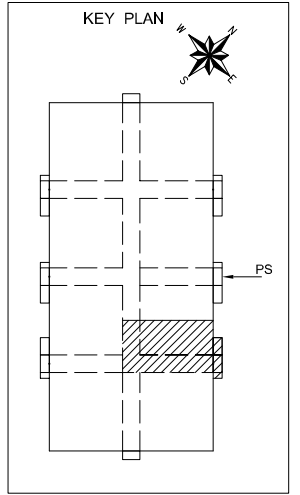
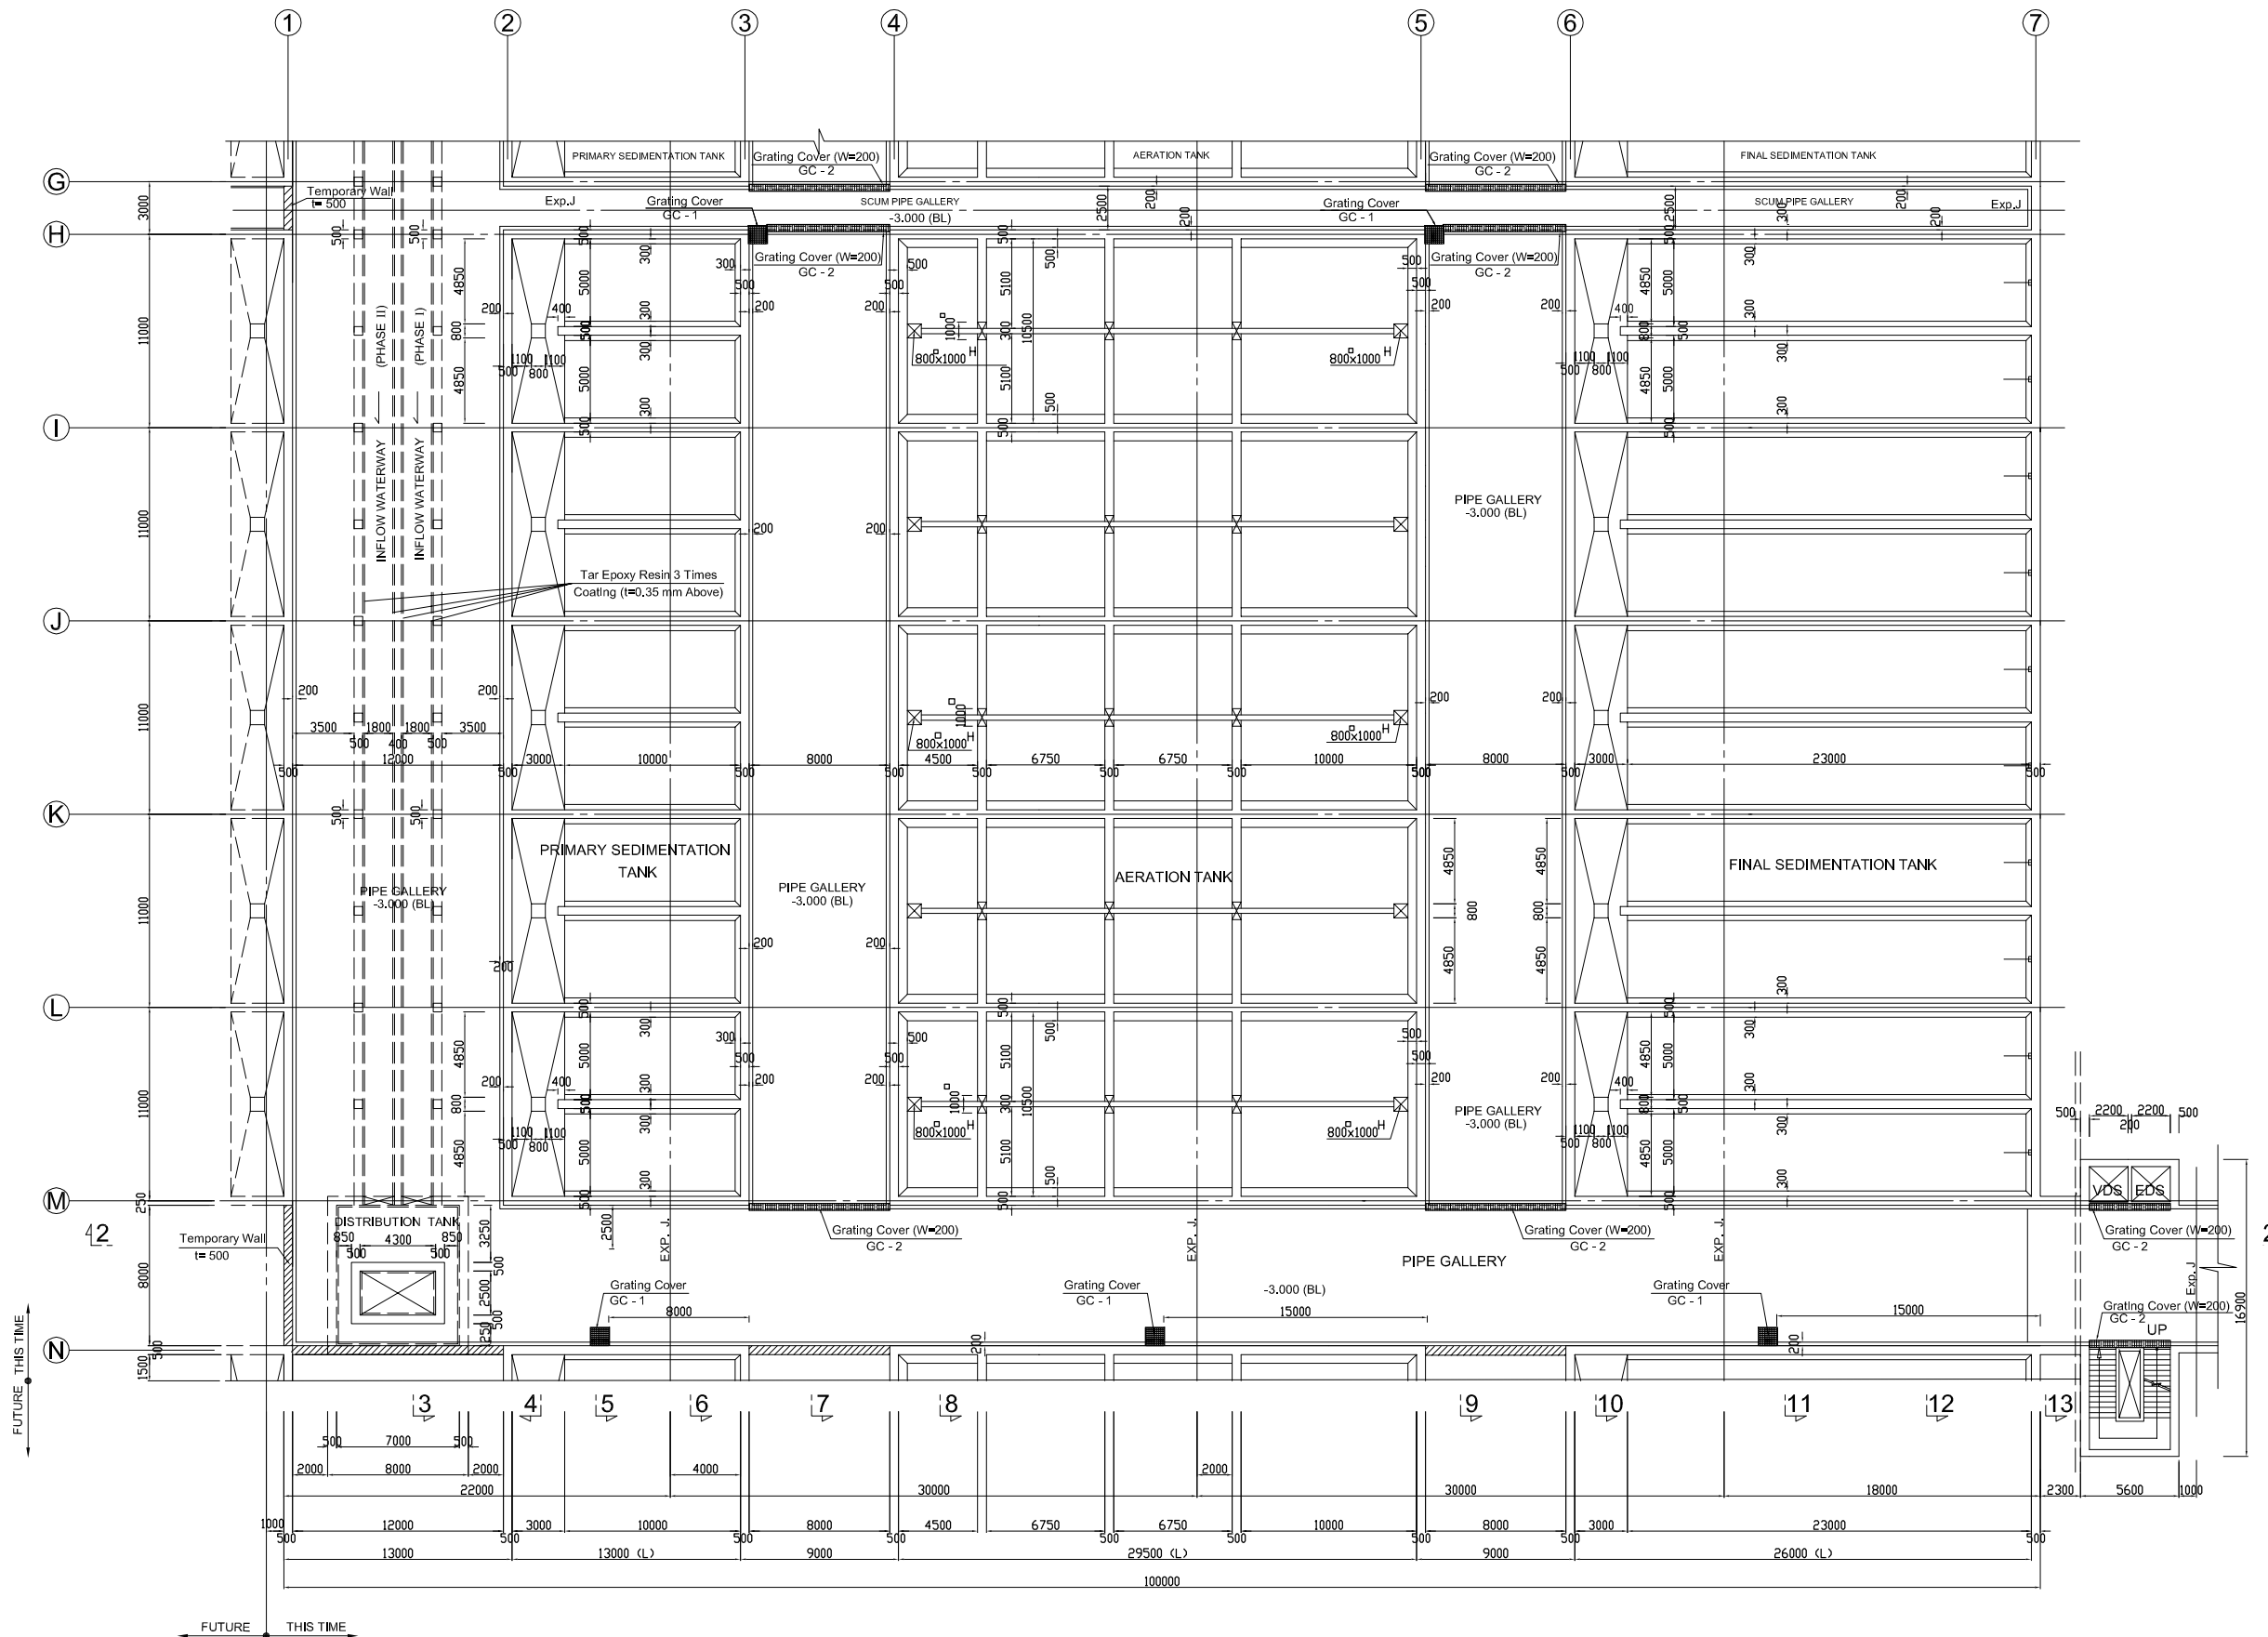


NOTES :

- ALL DIMENSIONS ARE MM UNLESS STATED OTHERWISE
- THE SPECIFICATION TO BE REFERRED FOR MORE INFORMATION OF MATERIAL GRADES

NO.	DATE	DESCRIPTIONS	BY	APRO.
REVISIONS				
PROJECT MANAGEMENT UNIT FOR HO CHI MINH CITY WATER ENVIRONMENT IMPROVEMENT				
THE DETAILED DESIGN STUDY ON HO CHI MINH CITY WATER ENVIRONMENT IMPROVEMENT PROJECT IN THE SOCIALIST REPUBLIC OF VIET NAM				
PACKAGE E WASTEWATER TREATMENT PLANT WASTEWATER TREATMENT PLANT GRATING COVER KEY PLAN (No. 1 - 2)				
SCALE: 1 / 200				
JAPAN INTERNATIONAL COOPERATION AGENCY (JICA)				
PACIFIC CONSULTANTS INTERNATIONAL				
DESIGNED KIMURA TORU		CHECKED KONDO MASAMI		
DATE : JUNE 2001		DWG. No. PE- WWTP - 229 - 02		

STOP LOG OF KEY PLAN (No. 2 - 1) Scale: 1/200

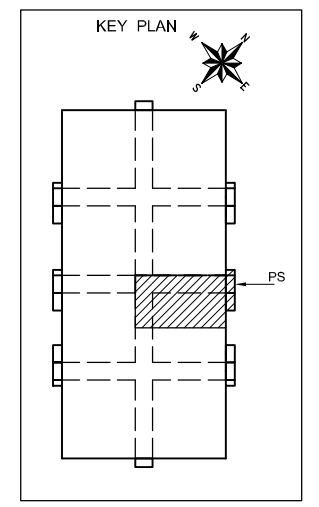
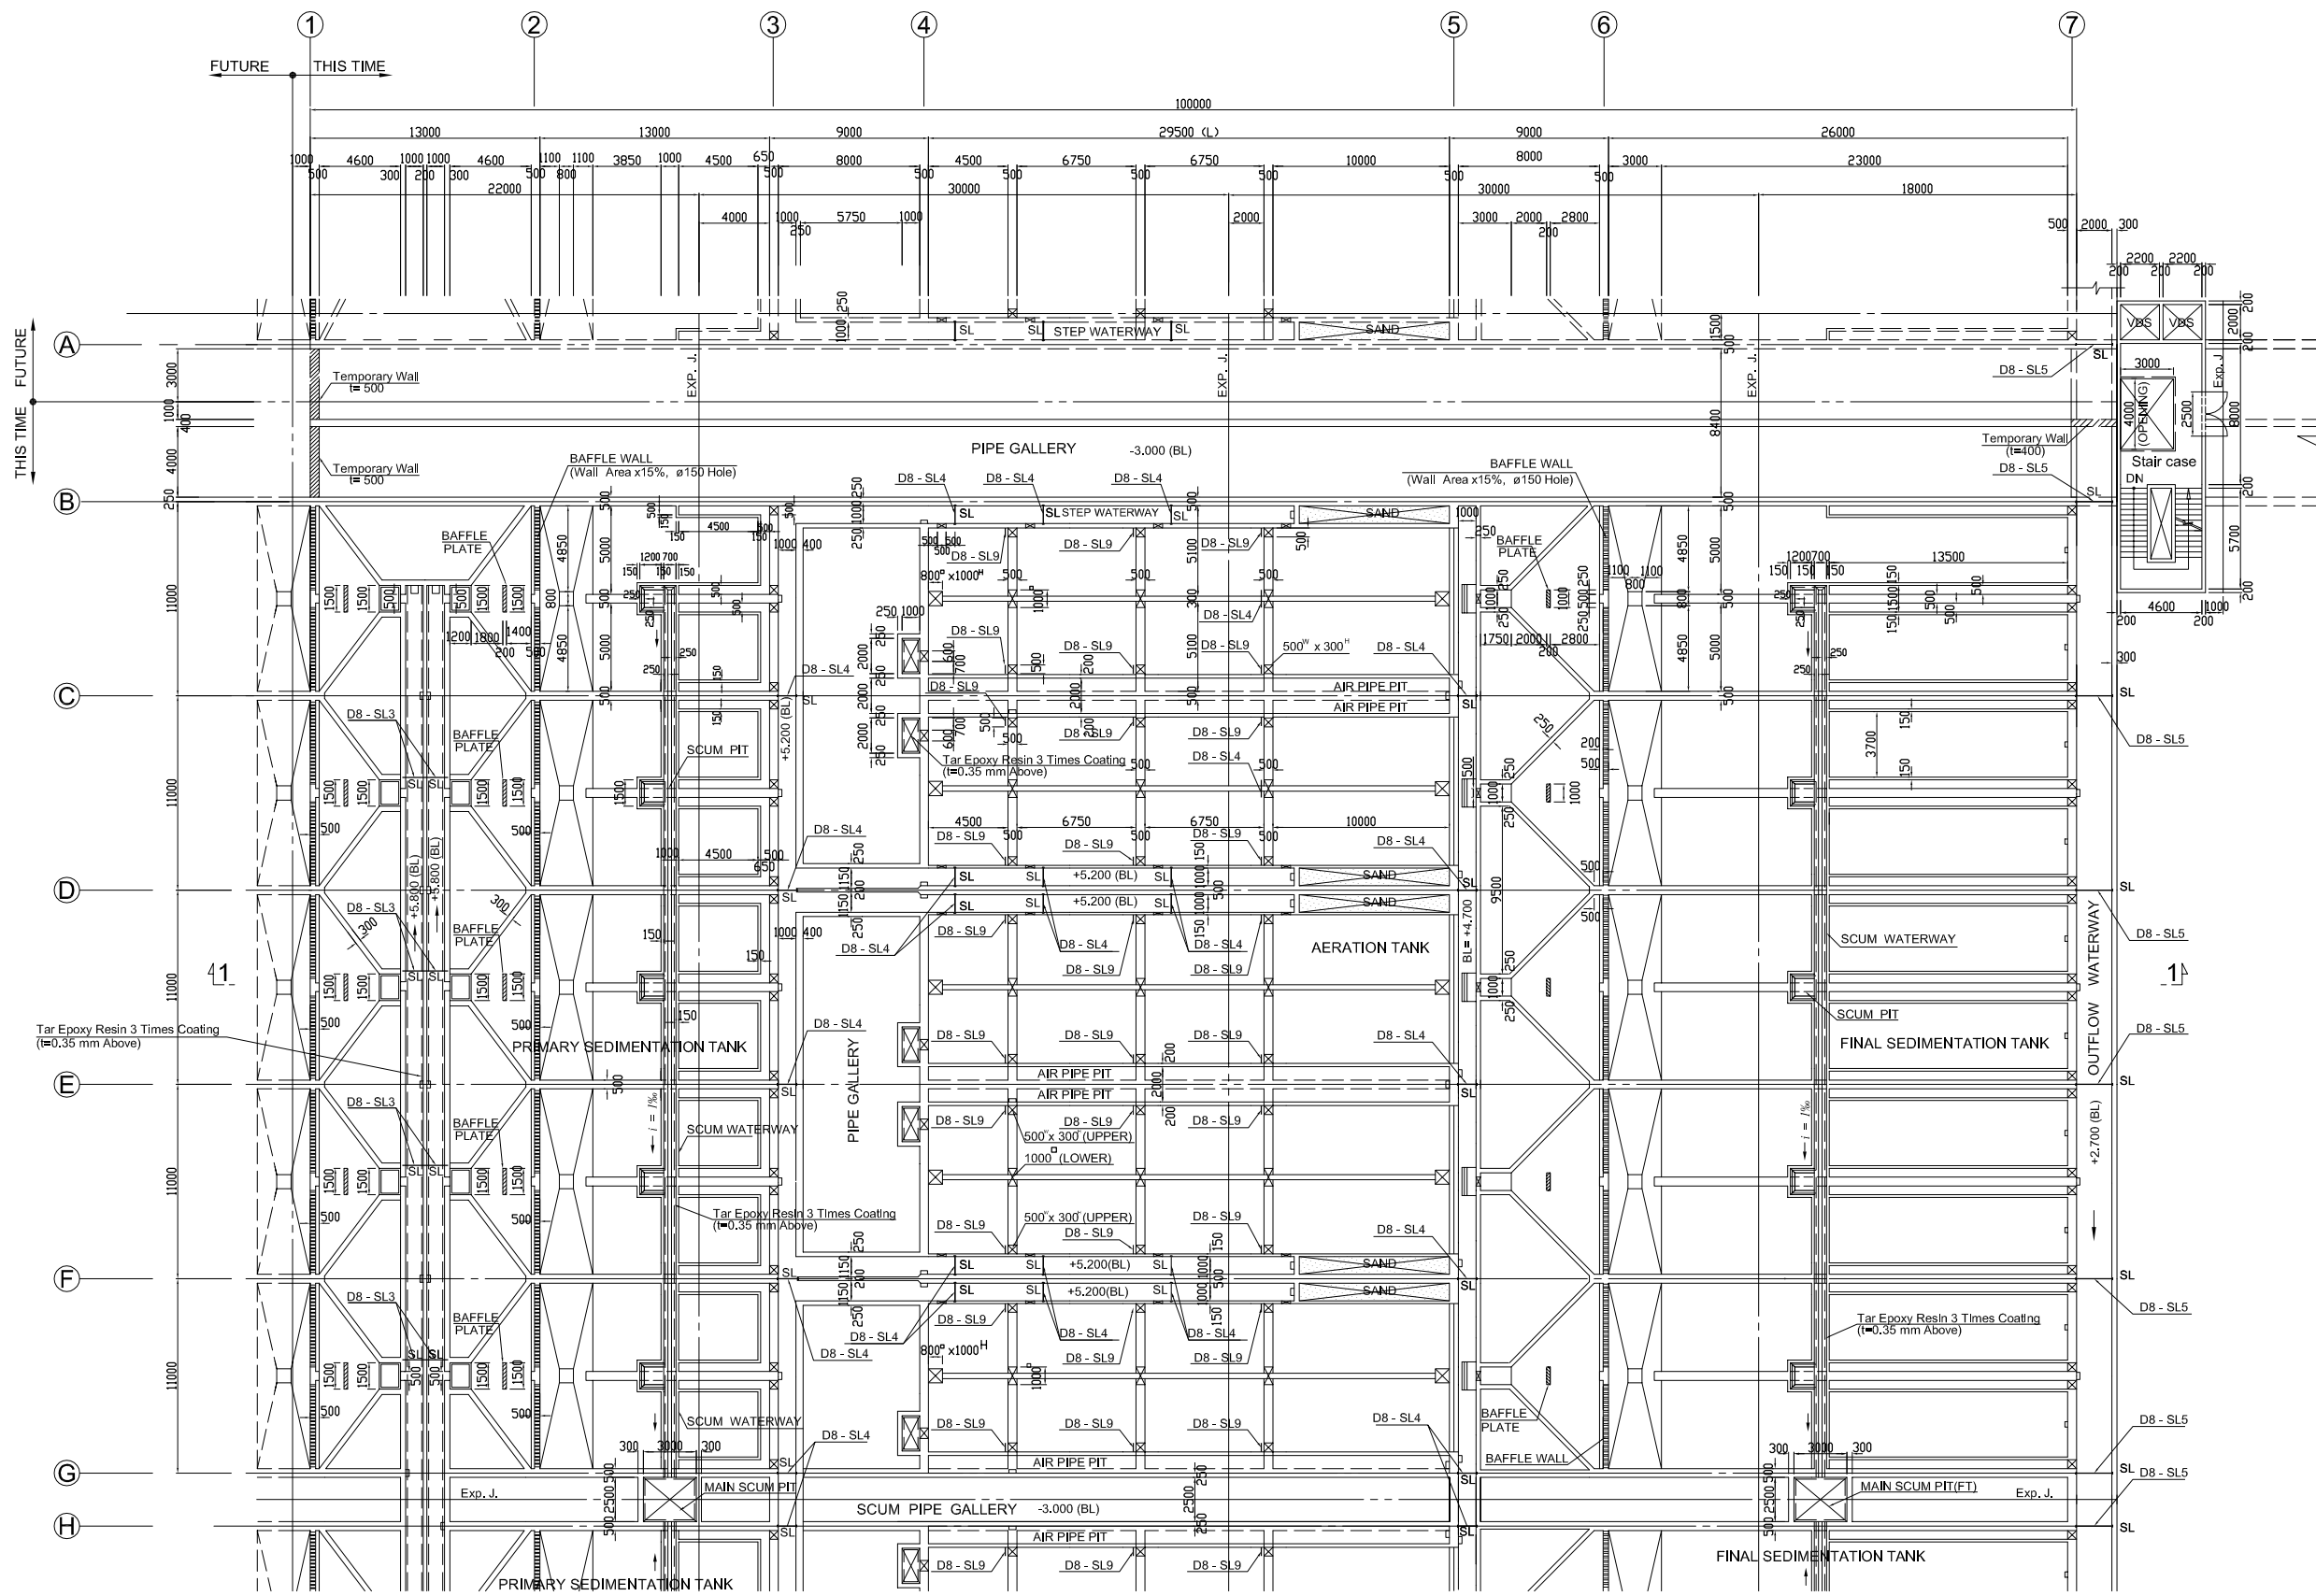


NOTES :

- ALL DIMENSIONS ARE MM UNLESS STATED OTHERWISE
- THE SPECIFICATION TO BE REFERRED FOR MORE INFORMATION OF MATERIAL GRADES

NO.	DATE	DESCRIPTIONS	BY	APRO.
REVISIONS				
PROJECT MANAGEMENT UNIT FOR HO CHI MINH CITY WATER ENVIRONMENT IMPROVEMENT				
THE DETAILED DESIGN STUDY ON HO CHI MINH CITY WATER ENVIRONMENT IMPROVEMENT PROJECT IN THE SOCIALIST REPUBLIC OF VIET NAM				
PACKAGE E WASTEWATER TREATMENT PLANT				
WASTEWATER TREATMENT PLANT STOP LOG OF KEY PLAN (No. 2 - 1)				
SCALE : 1 / 200				
JAPAN INTERNATIONAL COOPERATION AGENCY (JICA)				
PACIFIC CONSULTANTS INTERNATIONAL				
DESIGNED KIMURA TORU		CHECKED KONDO MASAMI		
DATE : JUNE 2001		DWG. No. PE- WWTP - 229 - 03		

STOP LOG OF KEY PLAN (No. 2 - 2) Scale: 1/200

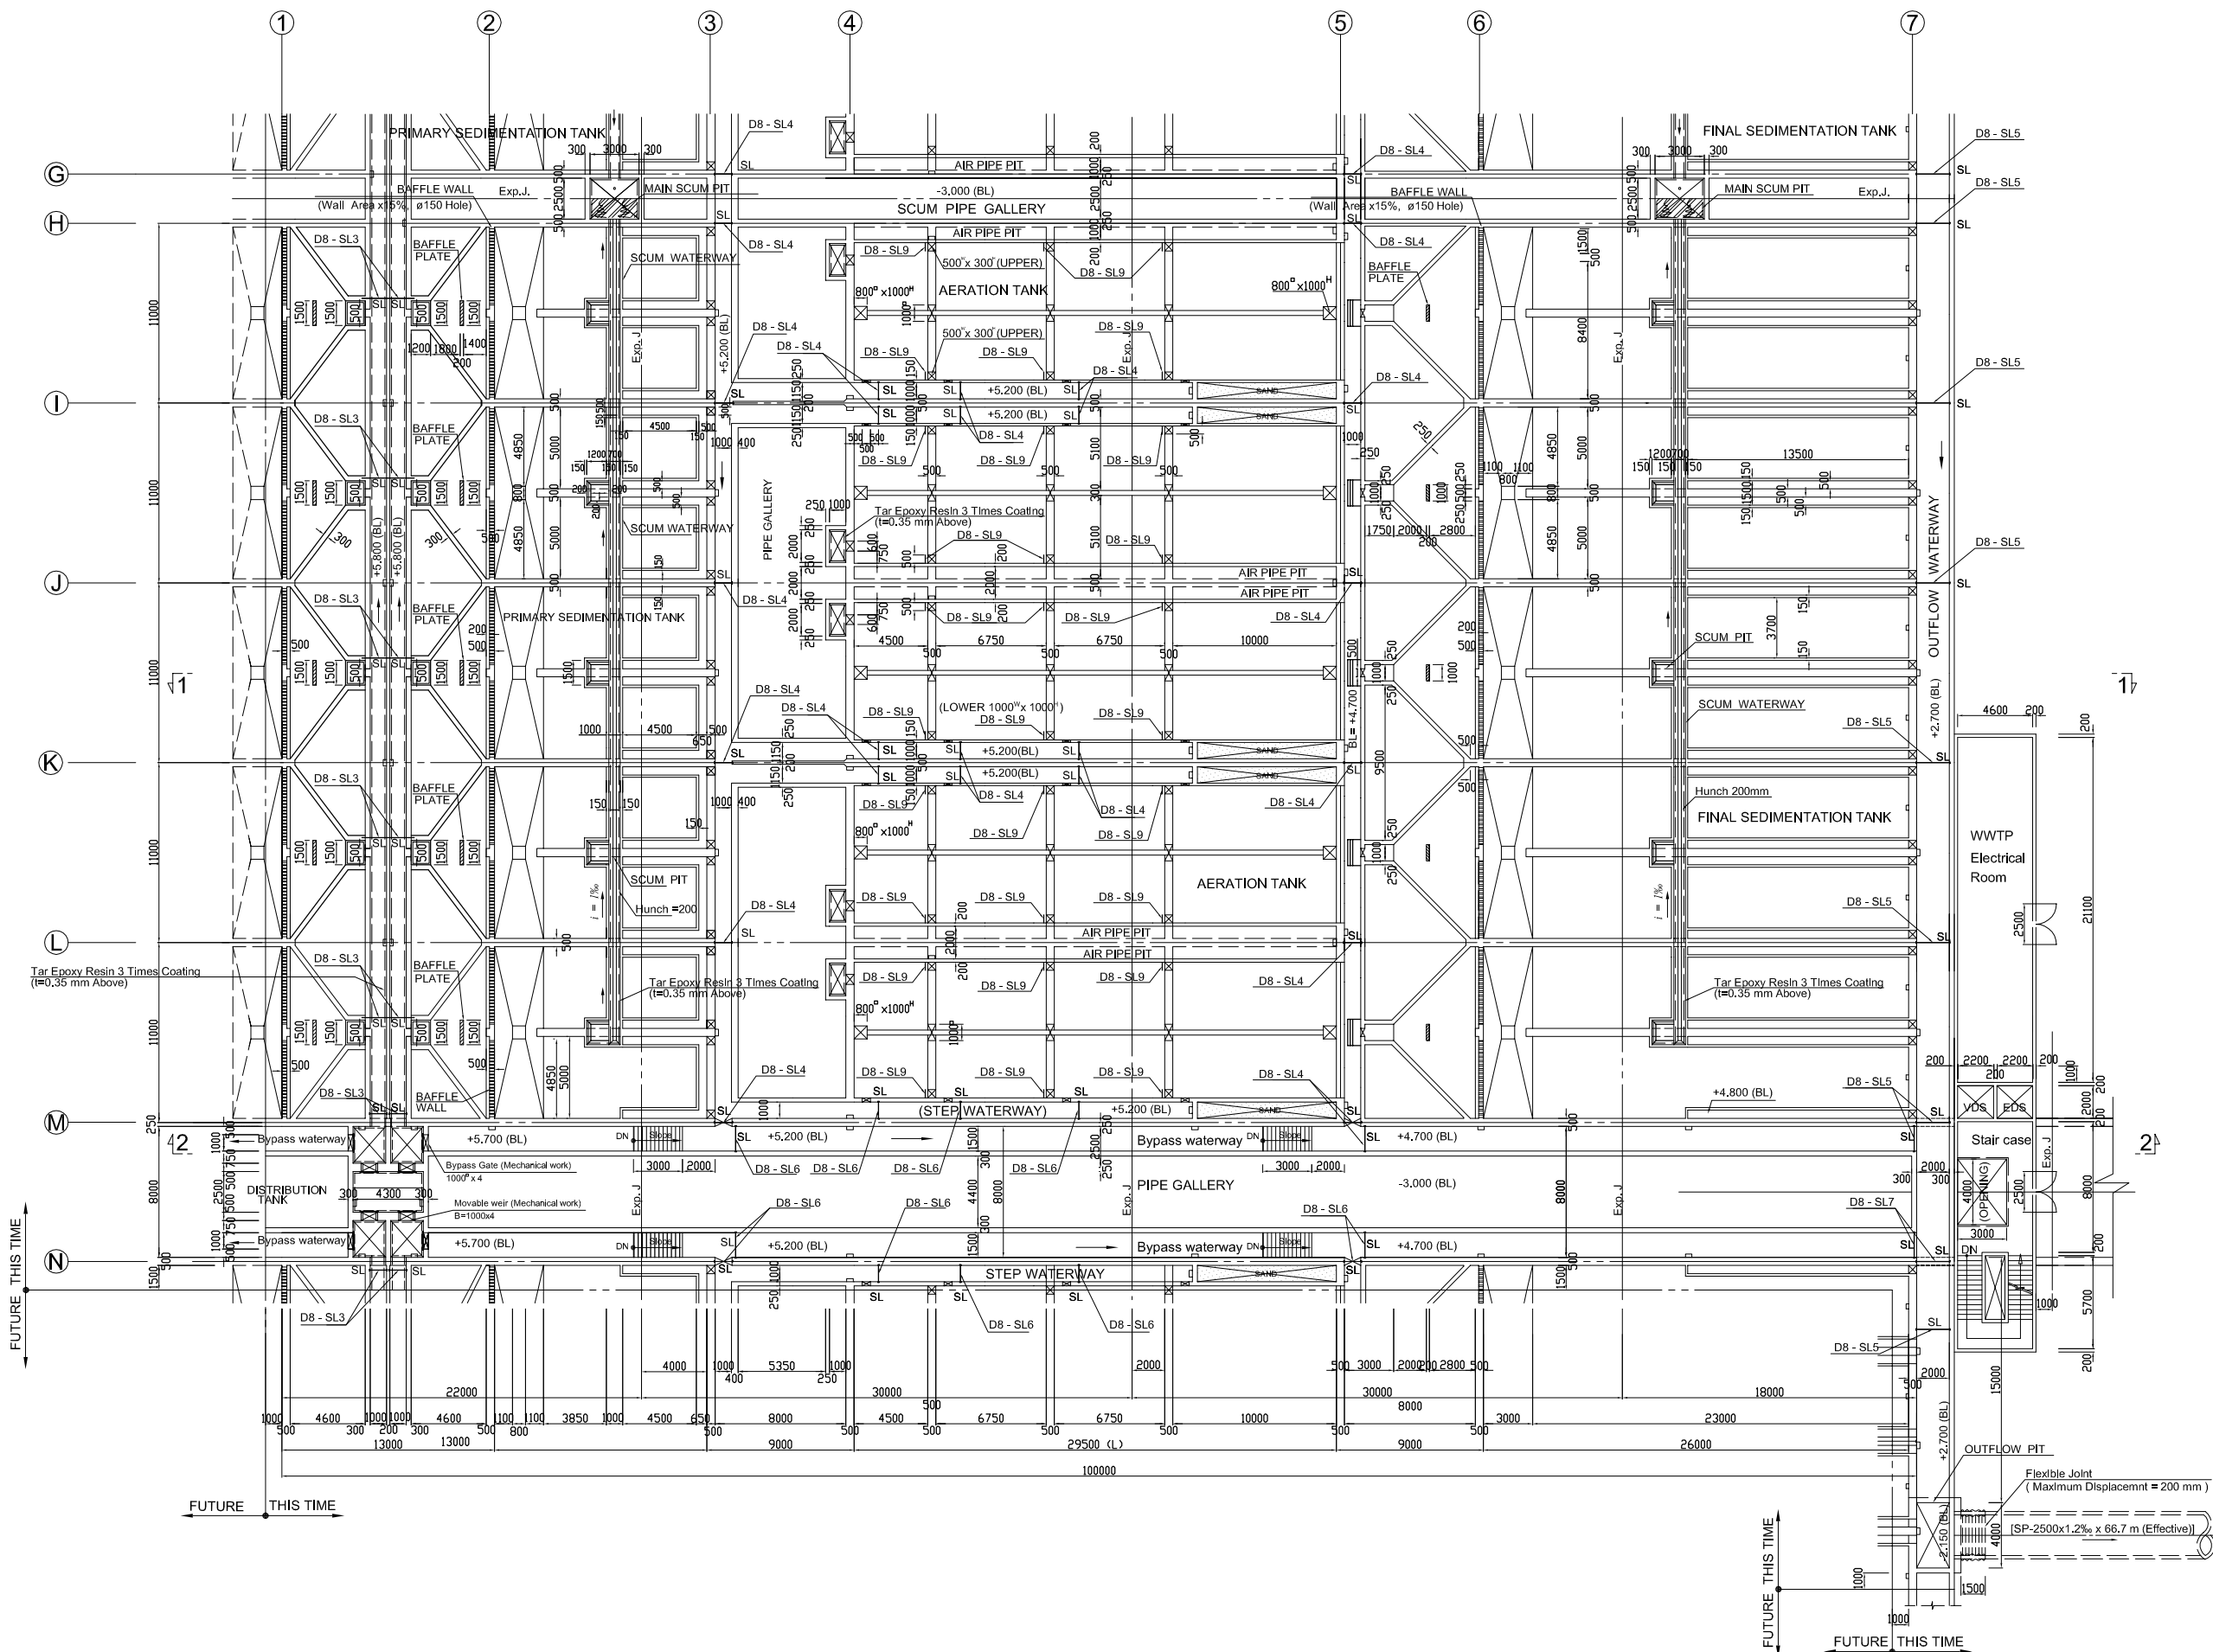
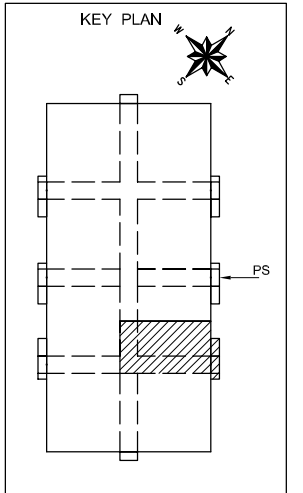


NOTES :

- ALL DIMENSIONS ARE MM UNLESS STATED OTHERWISE
- THE SPECIFICATION TO BE REFERRED FOR MORE INFORMATION OF MATERIAL GRADES

NO.	DATE	DESCRIPTIONS	BY	APRO.
REVISIONS				
PROJECT MANAGEMENT UNIT FOR HO CHI MINH CITY WATER ENVIRONMENT IMPROVEMENT				
THE DETAILED DESIGN STUDY ON HO CHI MINH CITY WATER ENVIRONMENT IMPROVEMENT PROJECT IN THE SOCIALIST REPUBLIC OF VIET NAM				
PACKAGE E WASTEWATER TREATMENT PLANT WASTEWATER TREATMENT PLANT STOP LOG OF KEY PLAN (No. 2 - 2)				
SCALE : 1 / 200				
JAPAN INTERNATIONAL COOPERATION AGENCY (JICA)				
PACIFIC CONSULTANTS INTERNATIONAL				
DESIGNED KIMURA TORU			CHECKED KONDO MASAMI	
DATE : JUNE 2001		DWG. No. PE-WWTP - 229 - 04		

OVERFLOW WEIR OF KEY PLAN (No. 2 - 1) Scale: 1/200

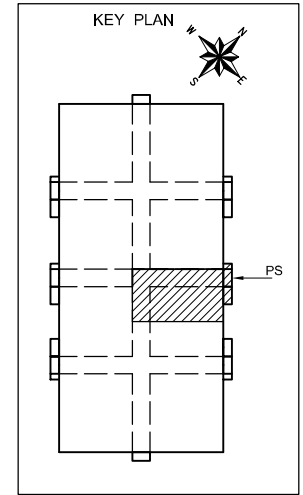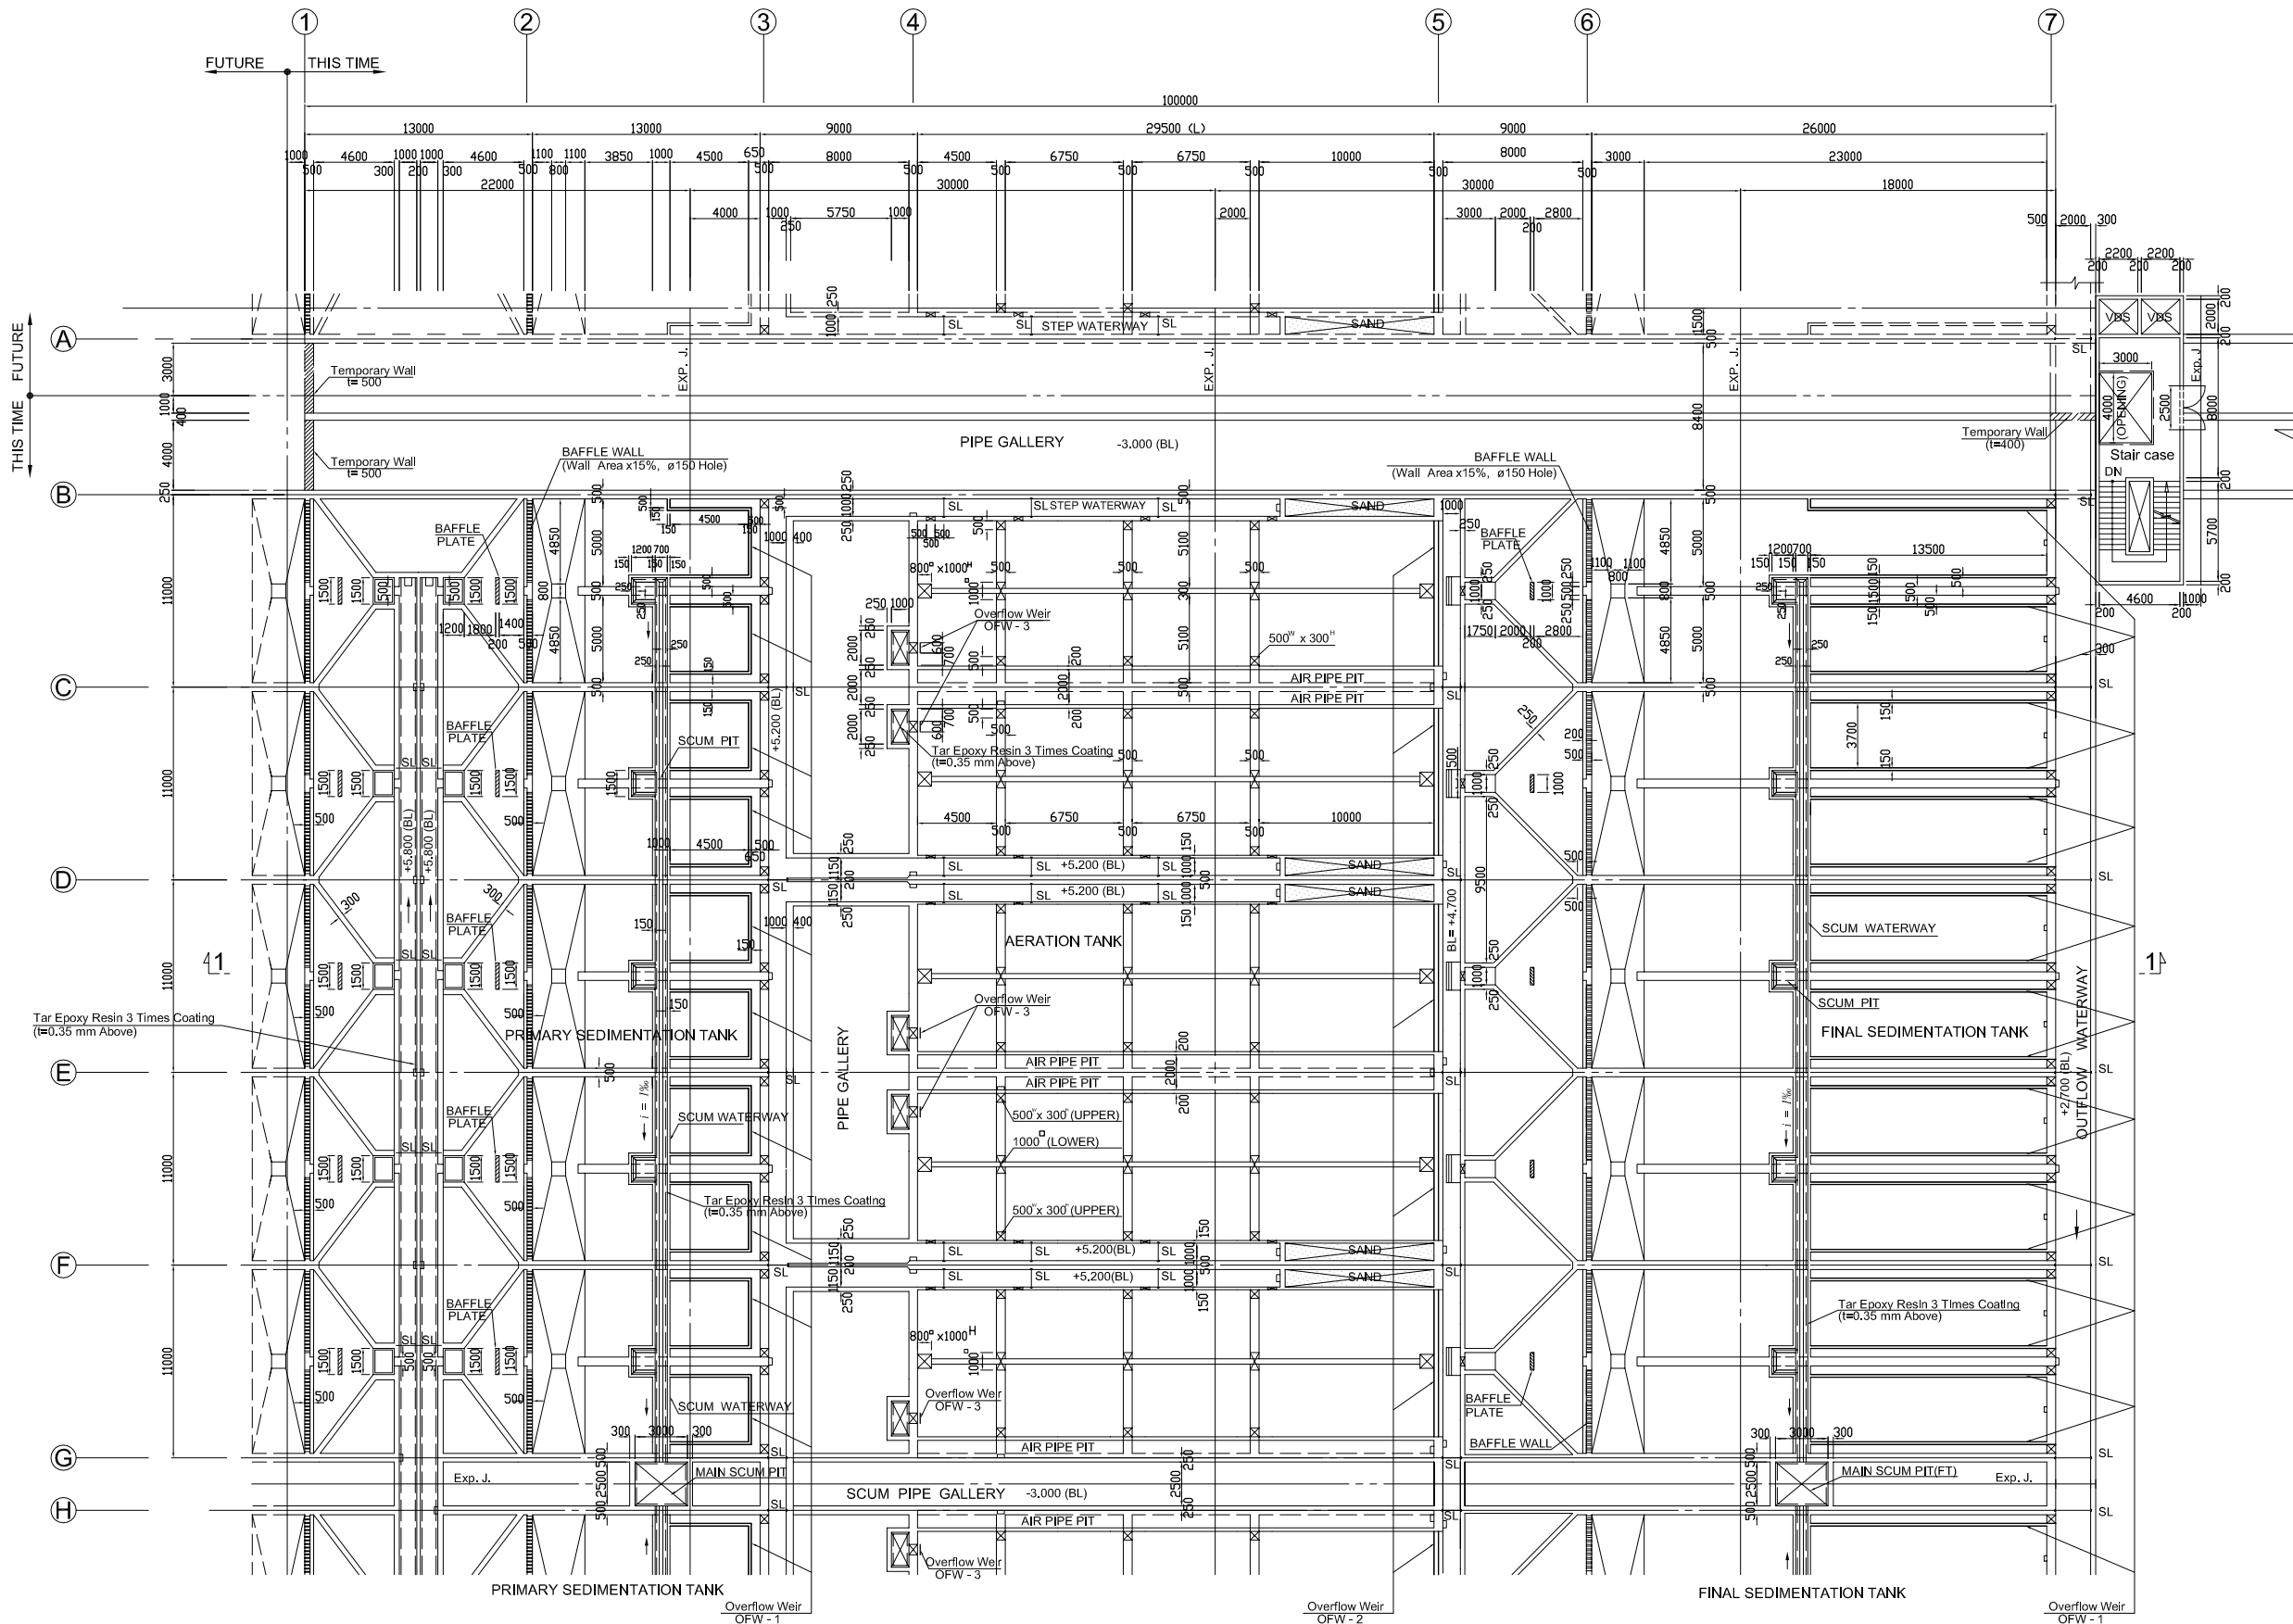

NOTES :

- ALL DIMENSIONS ARE MM UNLESS STATED OTHERWISE
- THE SPECIFICATION TO BE REFERRED FOR MORE INFORMATION OF MATERIAL GRADES
- SL: STOP LOG

NO.	DATE	DESCRIPTIONS	BY	APRO.

REVISIONS

PROJECT MANAGEMENT UNIT FOR
HO CHI MINH CITY
WATER ENVIRONMENT IMPROVEMENT

THE DETAILED DESIGN STUDY ON HO CHI MINH CITY
WATER ENVIRONMENT IMPROVEMENT PROJECT
IN THE SOCIALIST REPUBLIC OF VIET NAM

PACKAGE E
WASTEWATER TREATMENT PLANT
WASTEWATER TREATMENT PLANT
OVERFLOW WEIR OF KEY PLAN (No. 2 - 1)

SCALE : 1 / 200

JICA JAPAN INTERNATIONAL COOPERATION
AGENCY (JICA)



PACIFIC CONSULTANTS INTERNATIONAL

DESIGNED
KIMURA TORU

CHECKED
KONDO MASAMI

DATE : JUNE 2001 DWG. No. PE- WWTP - 229 - 05

STEEL STEP OF KEY PLAN (No. 2 - 1) Scale: 1/200

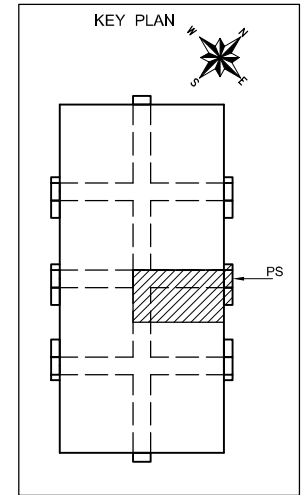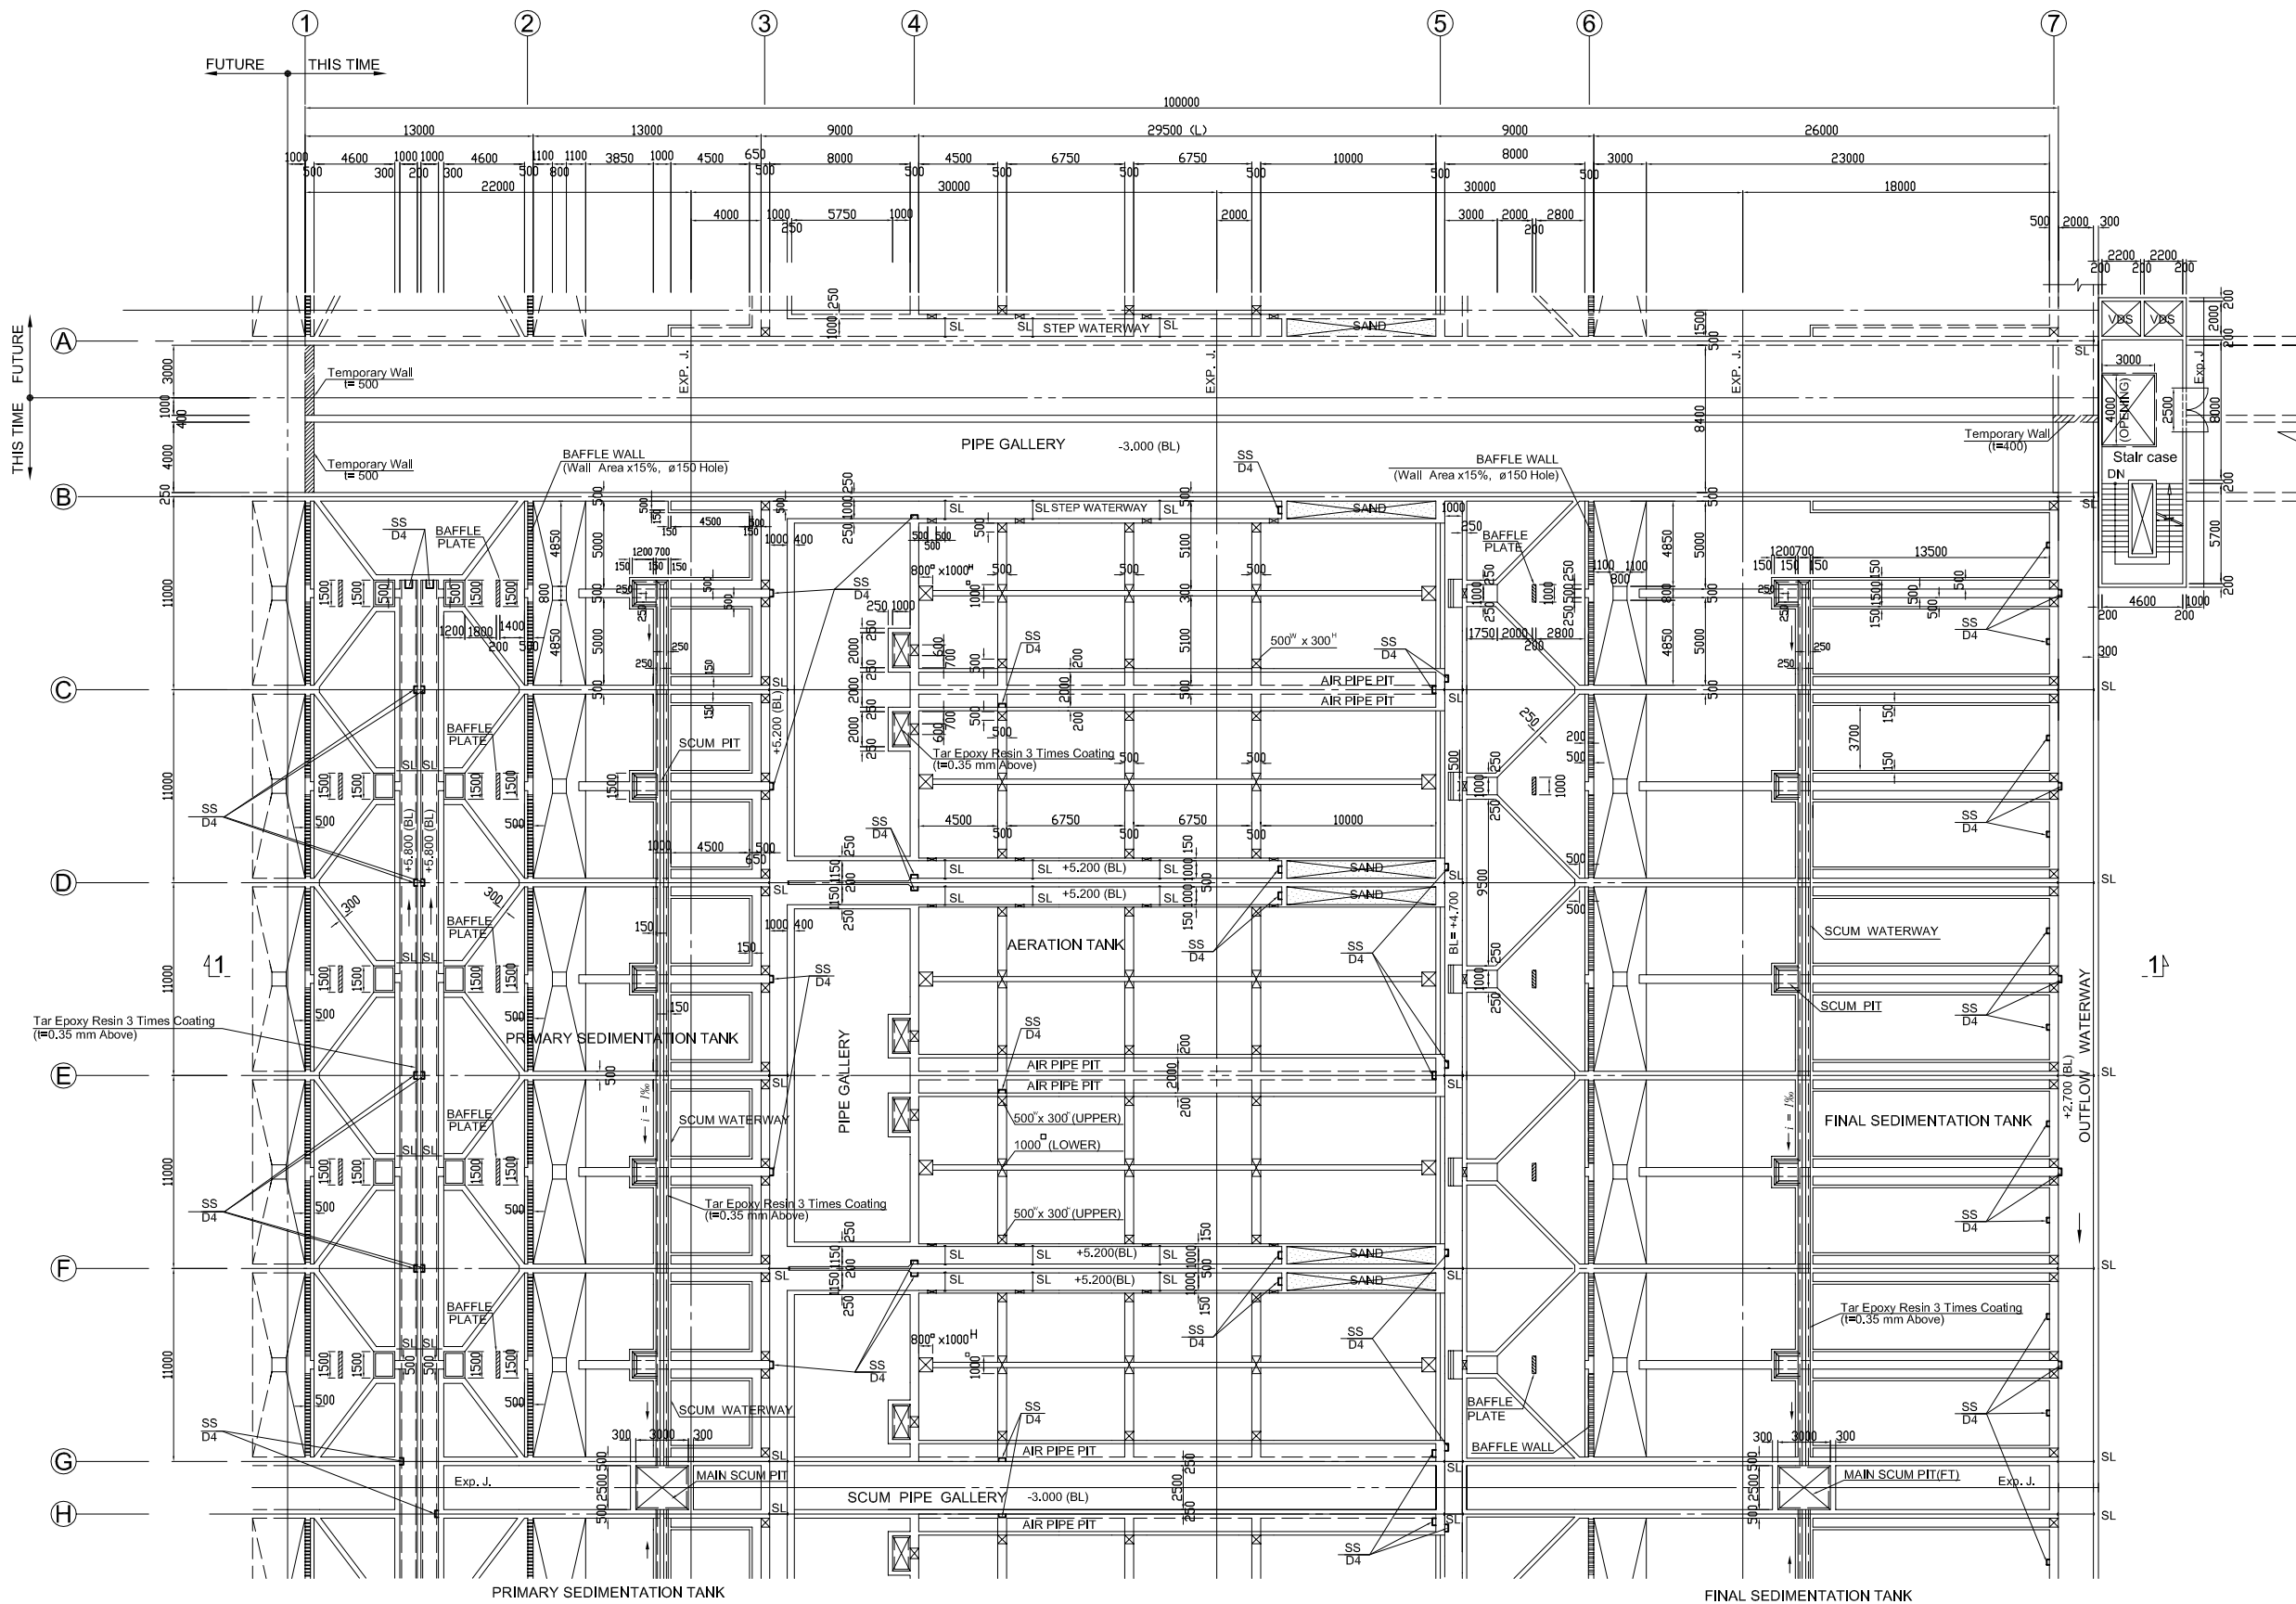

NOTES :

- ALL DIMENSIONS ARE MM UNLESS STATED OTHERWISE
- THE SPECIFICATION TO BE REFERRED FOR MORE INFORMATION OF MATERIAL GRADES
- SL: STOP LOG

NO.	DATE	DESCRIPTIONS	BY	APPRO.
REVISIONS				

PROJECT MANAGEMENT UNIT FOR
HO CHI MINH CITY
WATER ENVIRONMENT IMPROVEMENT

THE DETAILED DESIGN STUDY ON HO CHI MINH CITY
WATER ENVIRONMENT IMPROVEMENT PROJECT
IN THE SOCIALIST REPUBLIC OF VIET NAM

PACKAGE E
WASTEWATER TREATMENT PLANT
WASTEWATER TREATMENT PLANT
STEEL STEP OF KEY PLAN (No. 2 - 1)

SCALE : 1 / 200

JICA JAPAN INTERNATIONAL COOPERATION
AGENCY (JICA)



PACIFIC CONSULTANTS INTERNATIONAL

DESIGNED
KIMURA TORU

CHECKED
KONDO MASAMI

DATE : JUNE 2001 DWG. No. PE- WWTP - 229 - 07

STEEL STEP OF KEY PLAN (No. 2 - 2) Scale: 1/200

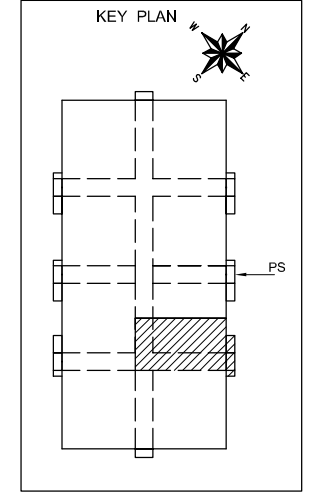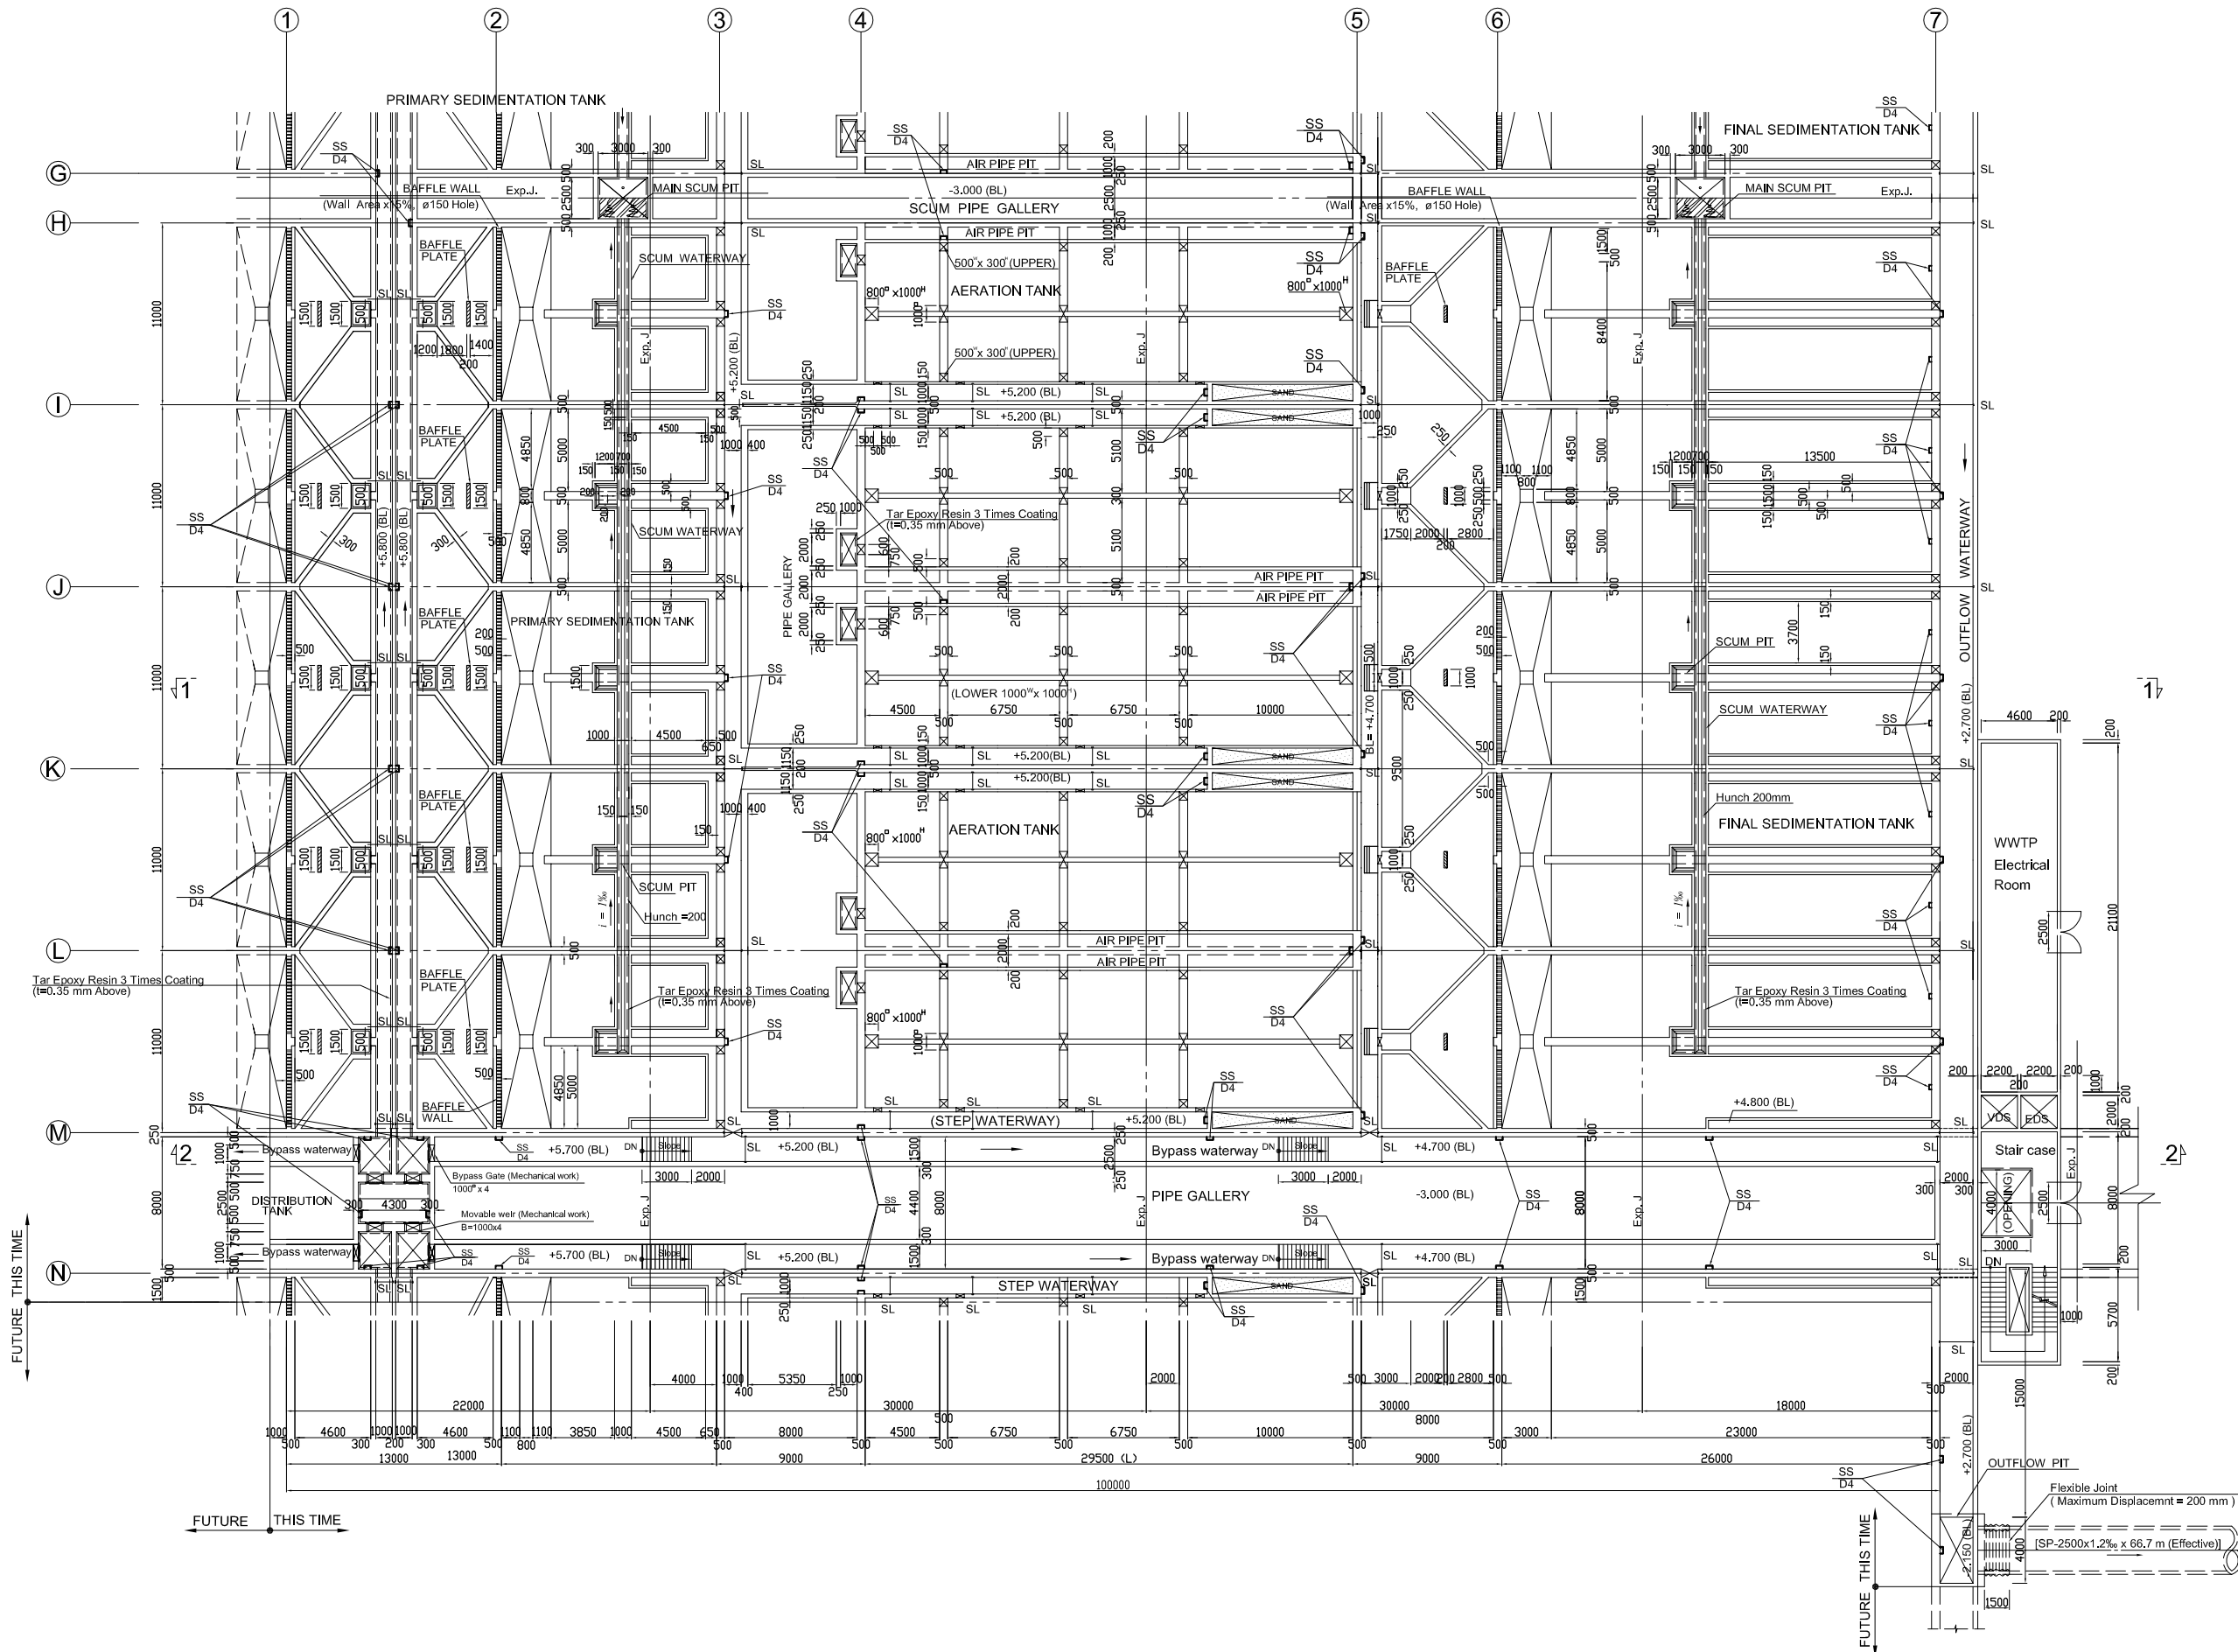

- NOTES :**
- ALL DIMENSIONS ARE MM UNLESS STATED OTHERWISE
 - THE SPECIFICATION TO BE REFERRED FOR MORE INFORMATION OF MATERIAL GRADES
 - SL: STOP LOG

NO.	DATE	DESCRIPTIONS	BY	APRO.
REVISIONS				
PROJECT MANAGEMENT UNIT FOR HO CHI MINH CITY WATER ENVIRONMENT IMPROVEMENT				
THE DETAILED DESIGN STUDY ON HO CHI MINH CITY WATER ENVIRONMENT IMPROVEMENT PROJECT IN THE SOCIALIST REPUBLIC OF VIET NAM				
PACKAGE E WASTEWATER TREATMENT PLANT WASTEWATER TREATMENT PLANT STEEL STEP OF KEY PLAN (No. 2 - 2)				
SCALE : 1 / 200				
JAPAN INTERNATIONAL COOPERATION AGENCY (JICA)		PACIFIC CONSULTANTS INTERNATIONAL		
DESIGNED KIMURA TORU		CHECKED KONDO MASAMI		
DATE : JUNE 2001		DWG. No. PE- WWTP - 229 - 08		