
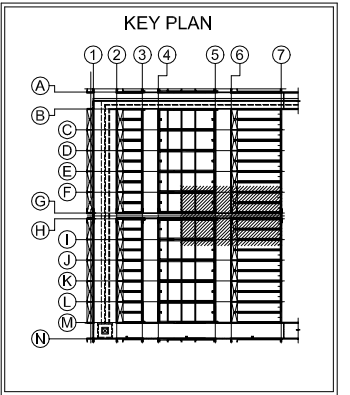


NO.	DATE	DESCRIPTIONS	BY	APRO.
REVISIONS				
PROJECT MANAGEMENT UNIT FOR WATER ENVIRONMENT IMPROVEMENT FOR HO CHI MINH CITY				
THE DETAILD DESIGN ON HO CHI MINH CITY WATER ENVIRONMENT IMPROVEMENT PROJECT IN THE SOCIALIST REPUBLIC OF VIET NAM				
PACKAGE E WASTEWATER TREATMENT PLANT WATER TREATMENT FACILITY PLAN ( 8 / 20 )				
SCALE : 1:100				
JAPAN INTERNATIONAL COOPERATION AGENCY ( JICA )				
PACIFIC CONSULTANTS INTERNATIONAL				
DESIGNED KAWAZU SHINYA			CHECKED KONDO MASAMI	
DATE : JUNE 2001			DWG. No. PE - WWTP - 428	

FINAL SEDIMENTATION TANK LOWER PLAN (2)

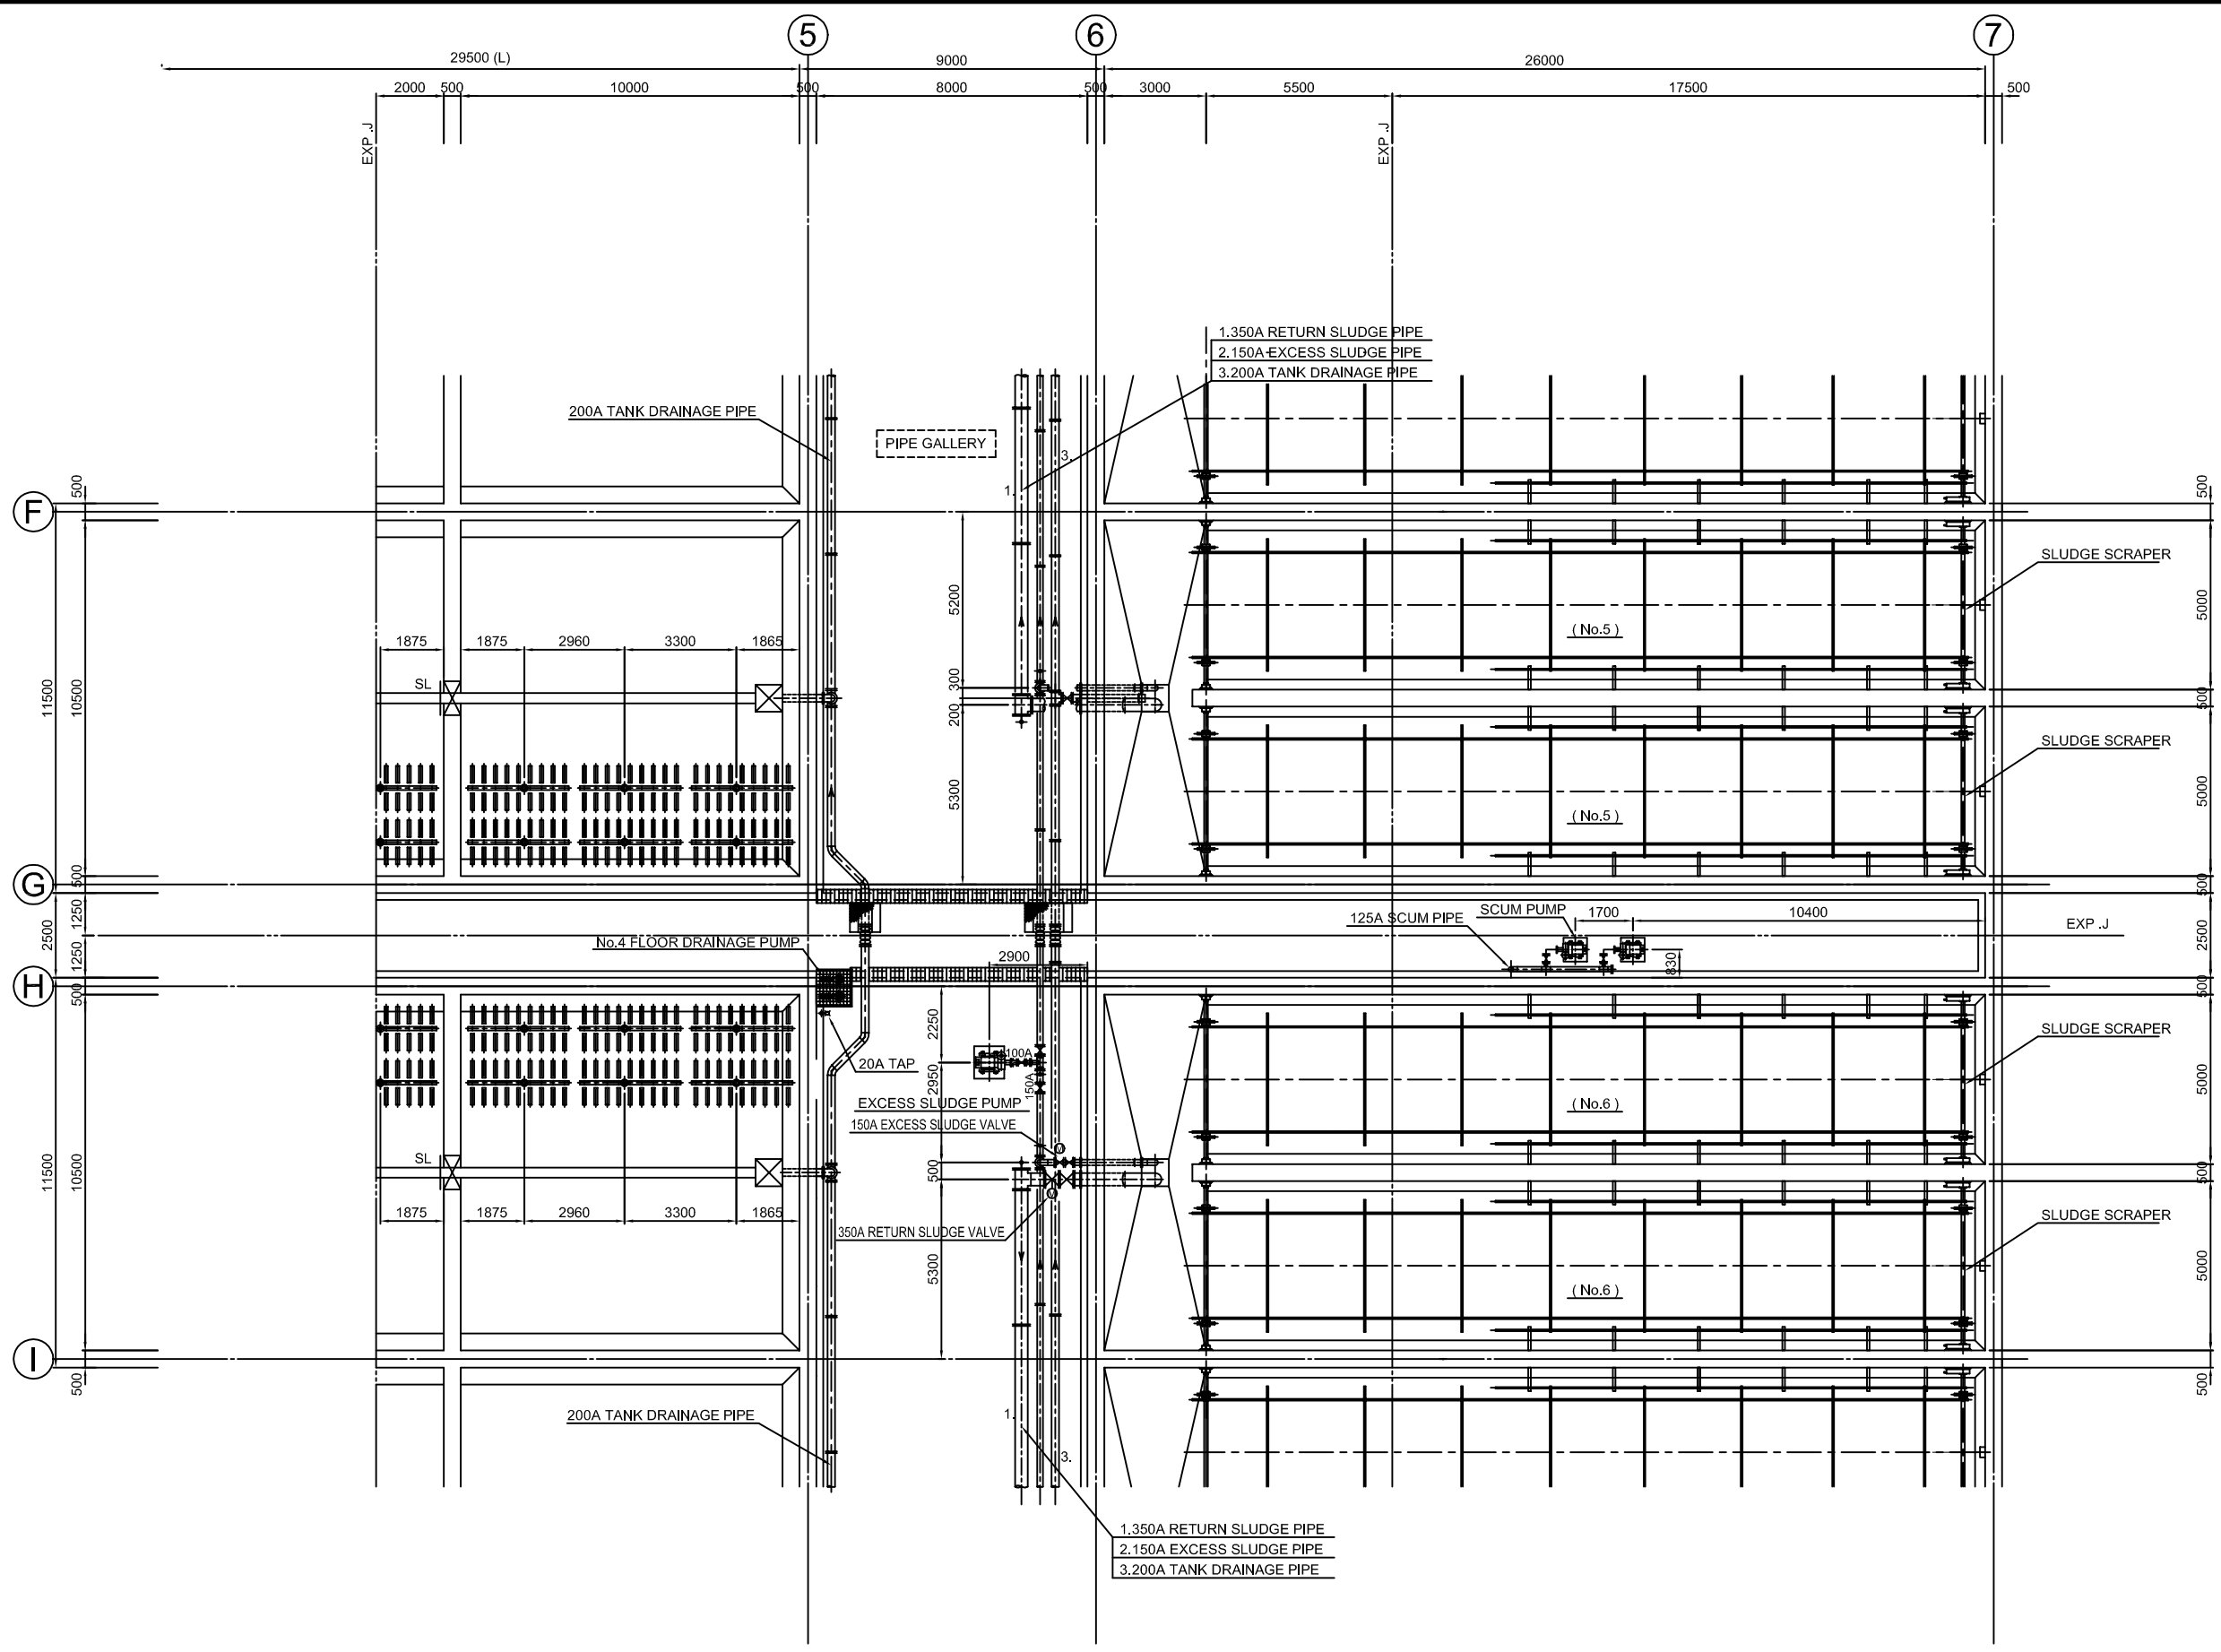

NO.	DATE	DESCRIPTIONS	BY	APRO.

REVISIONS

PROJECT MANAGEMENT UNIT FOR  
WATER ENVIRONMENT IMPROVEMENT FOR  
HO CHI MINH CITY

THE DETAILD DESIGN ON HO CHI MINH CITY  
WATER ENVIRONMENT IMPROVEMENT PROJECT  
IN THE SOCIALIST REPUBLIC OF VIET NAM

PACKAGE E

WASTEWATER TREATMENT PLANT

WATER TREATMENT FACILITY PLAN

( 9 / 20 )

SCALE : 1:100

JICA JAPAN INTERNATIONAL COOPERATION AGENCY ( JICA )


PACIFIC CONSULTANTS INTERNATIONAL

DESIGNED  
KAWAZU SHINYA


CHECKED  
KONDO MASAMI

DATE : JUNE 2001 DWG. No. PE - WWTP - 429


FINAL SEDIMENTATION TANK LOWER PLAN (3)

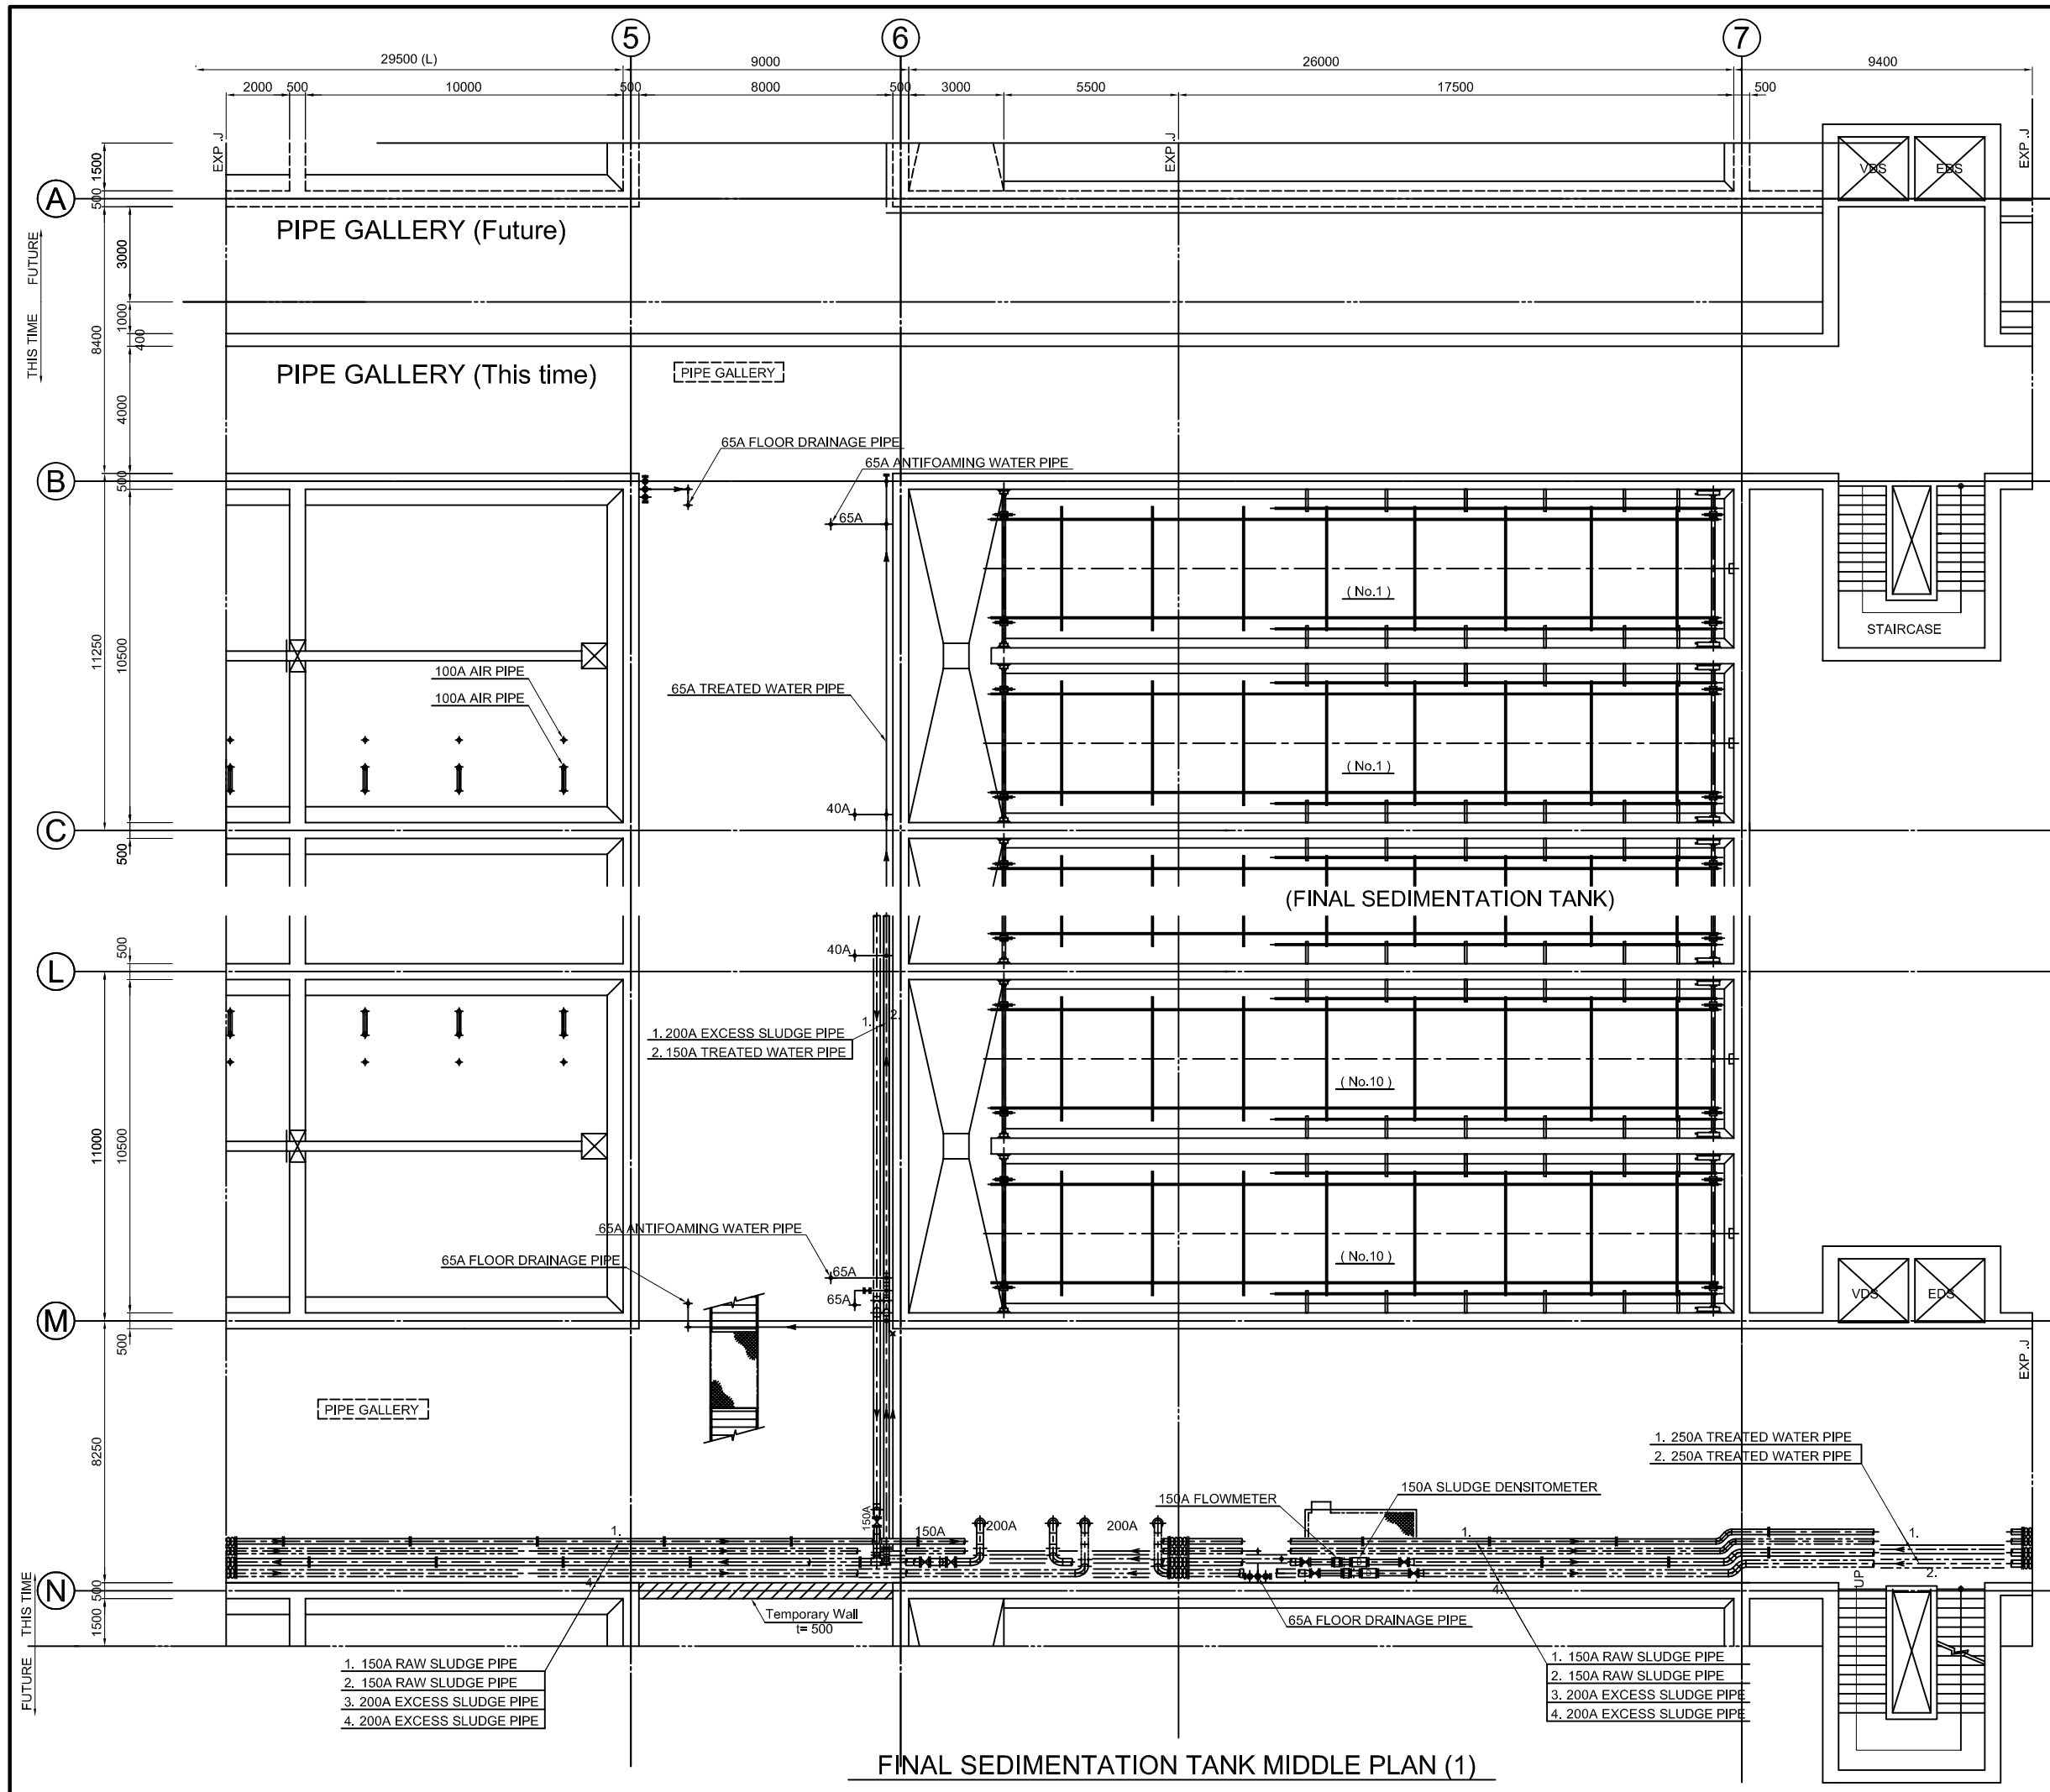

FINAL SEDIMENTATION TANK MIDDLE PLAN (1)

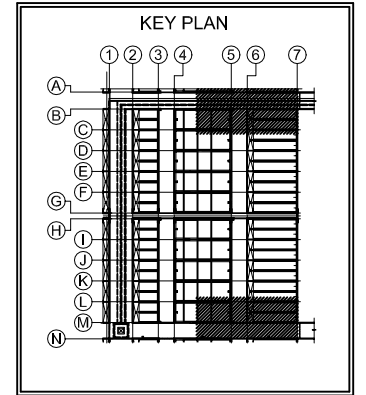

NO.	DATE	DESCRIPTIONS	BY	APRO.
REVISIONS				
PROJECT MANAGEMENT UNIT FOR WATER ENVIRONMENT IMPROVEMENT FOR HO CHI MINH CITY				
THE DETAILD DESIGN ON HO CHI MINH CITY WATER ENVIRONMENT IMPROVEMENT PROJECT IN THE SOCIALIST REPUBLIC OF VIET NAM				
PACKAGE E WASTEWATER TREATMENT PLANT WATER TREATMENT FACILITY PLAN ( 10 / 20 )				
SCALE : 1:100				
JAPAN INTERNATIONAL COOPERATION AGENCY ( JICA )				
PACIFIC CONSULTANTS INTERNATIONAL				
DESIGNED KAWAZU SHINYA			CHECKED KONDO MASAMI	
DATE : JUNE 2001		DWG. No. PE - WWTP - 430		

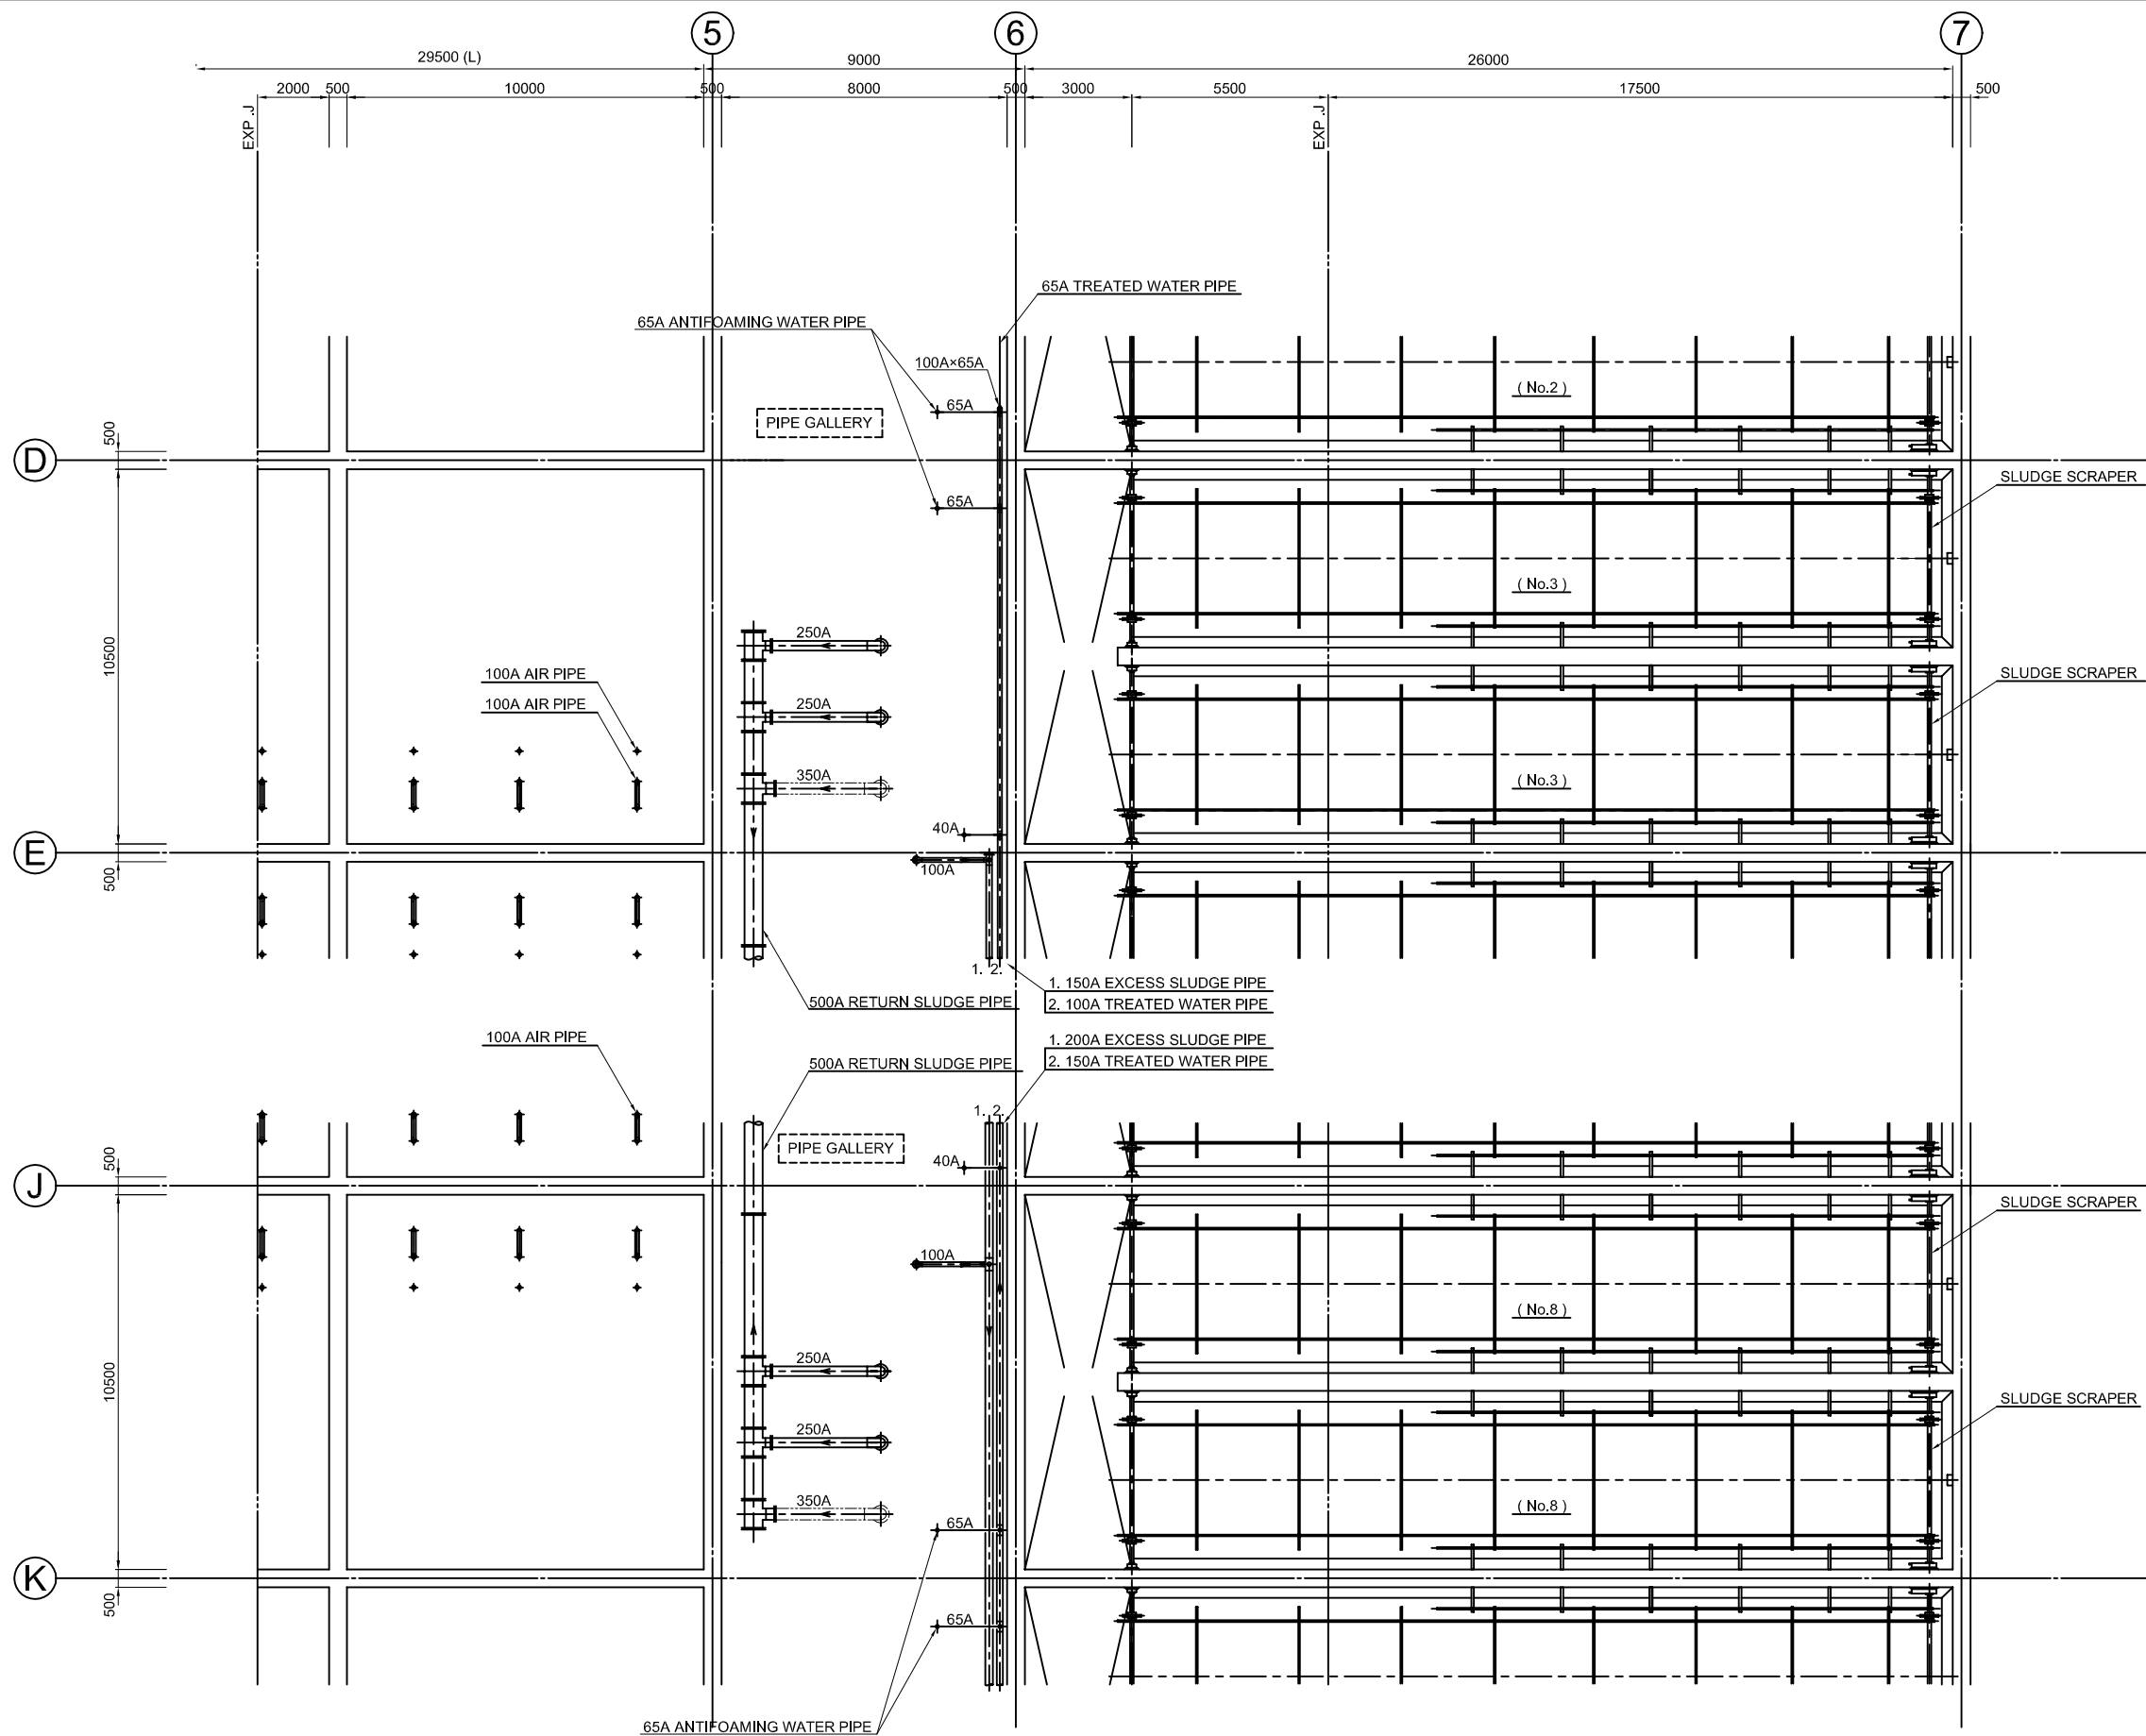

NO.	DATE	DESCRIPTIONS	BY	APRO.

REVISIONS

PROJECT MANAGEMENT UNIT FOR  
WATER ENVIRONMENT IMPROVEMENT FOR  
HO CHI MINH CITY

THE DETAILD DESIGN ON HO CHI MINH CITY  
WATER ENVIRONMENT IMPROVEMENT PROJECT  
IN THE SOCIALIST REPUBLIC OF VIET NAM

PACKAGE E  
WASTEWATER TREATMENT PLANT  
WATER TREATMENT FACILITY PLAN  
( 11 / 20 )

SCALE : 1:100



JICA JAPAN INTERNATIONAL COOPERATION AGENCY ( JICA )

PACIFIC CONSULTANTS INTERNATIONAL

DESIGNED KAWAZU SHINYA	CHECKED KONDO MASAMI
---------------------------	-------------------------

DATE : JUNE 2001      DWG. No. PE - WWTP - 431

FINAL SEDIMENTATION TANK MIDDLE PLAN (2)

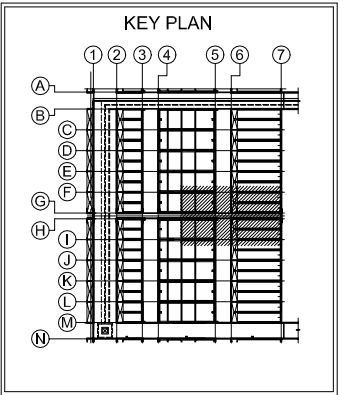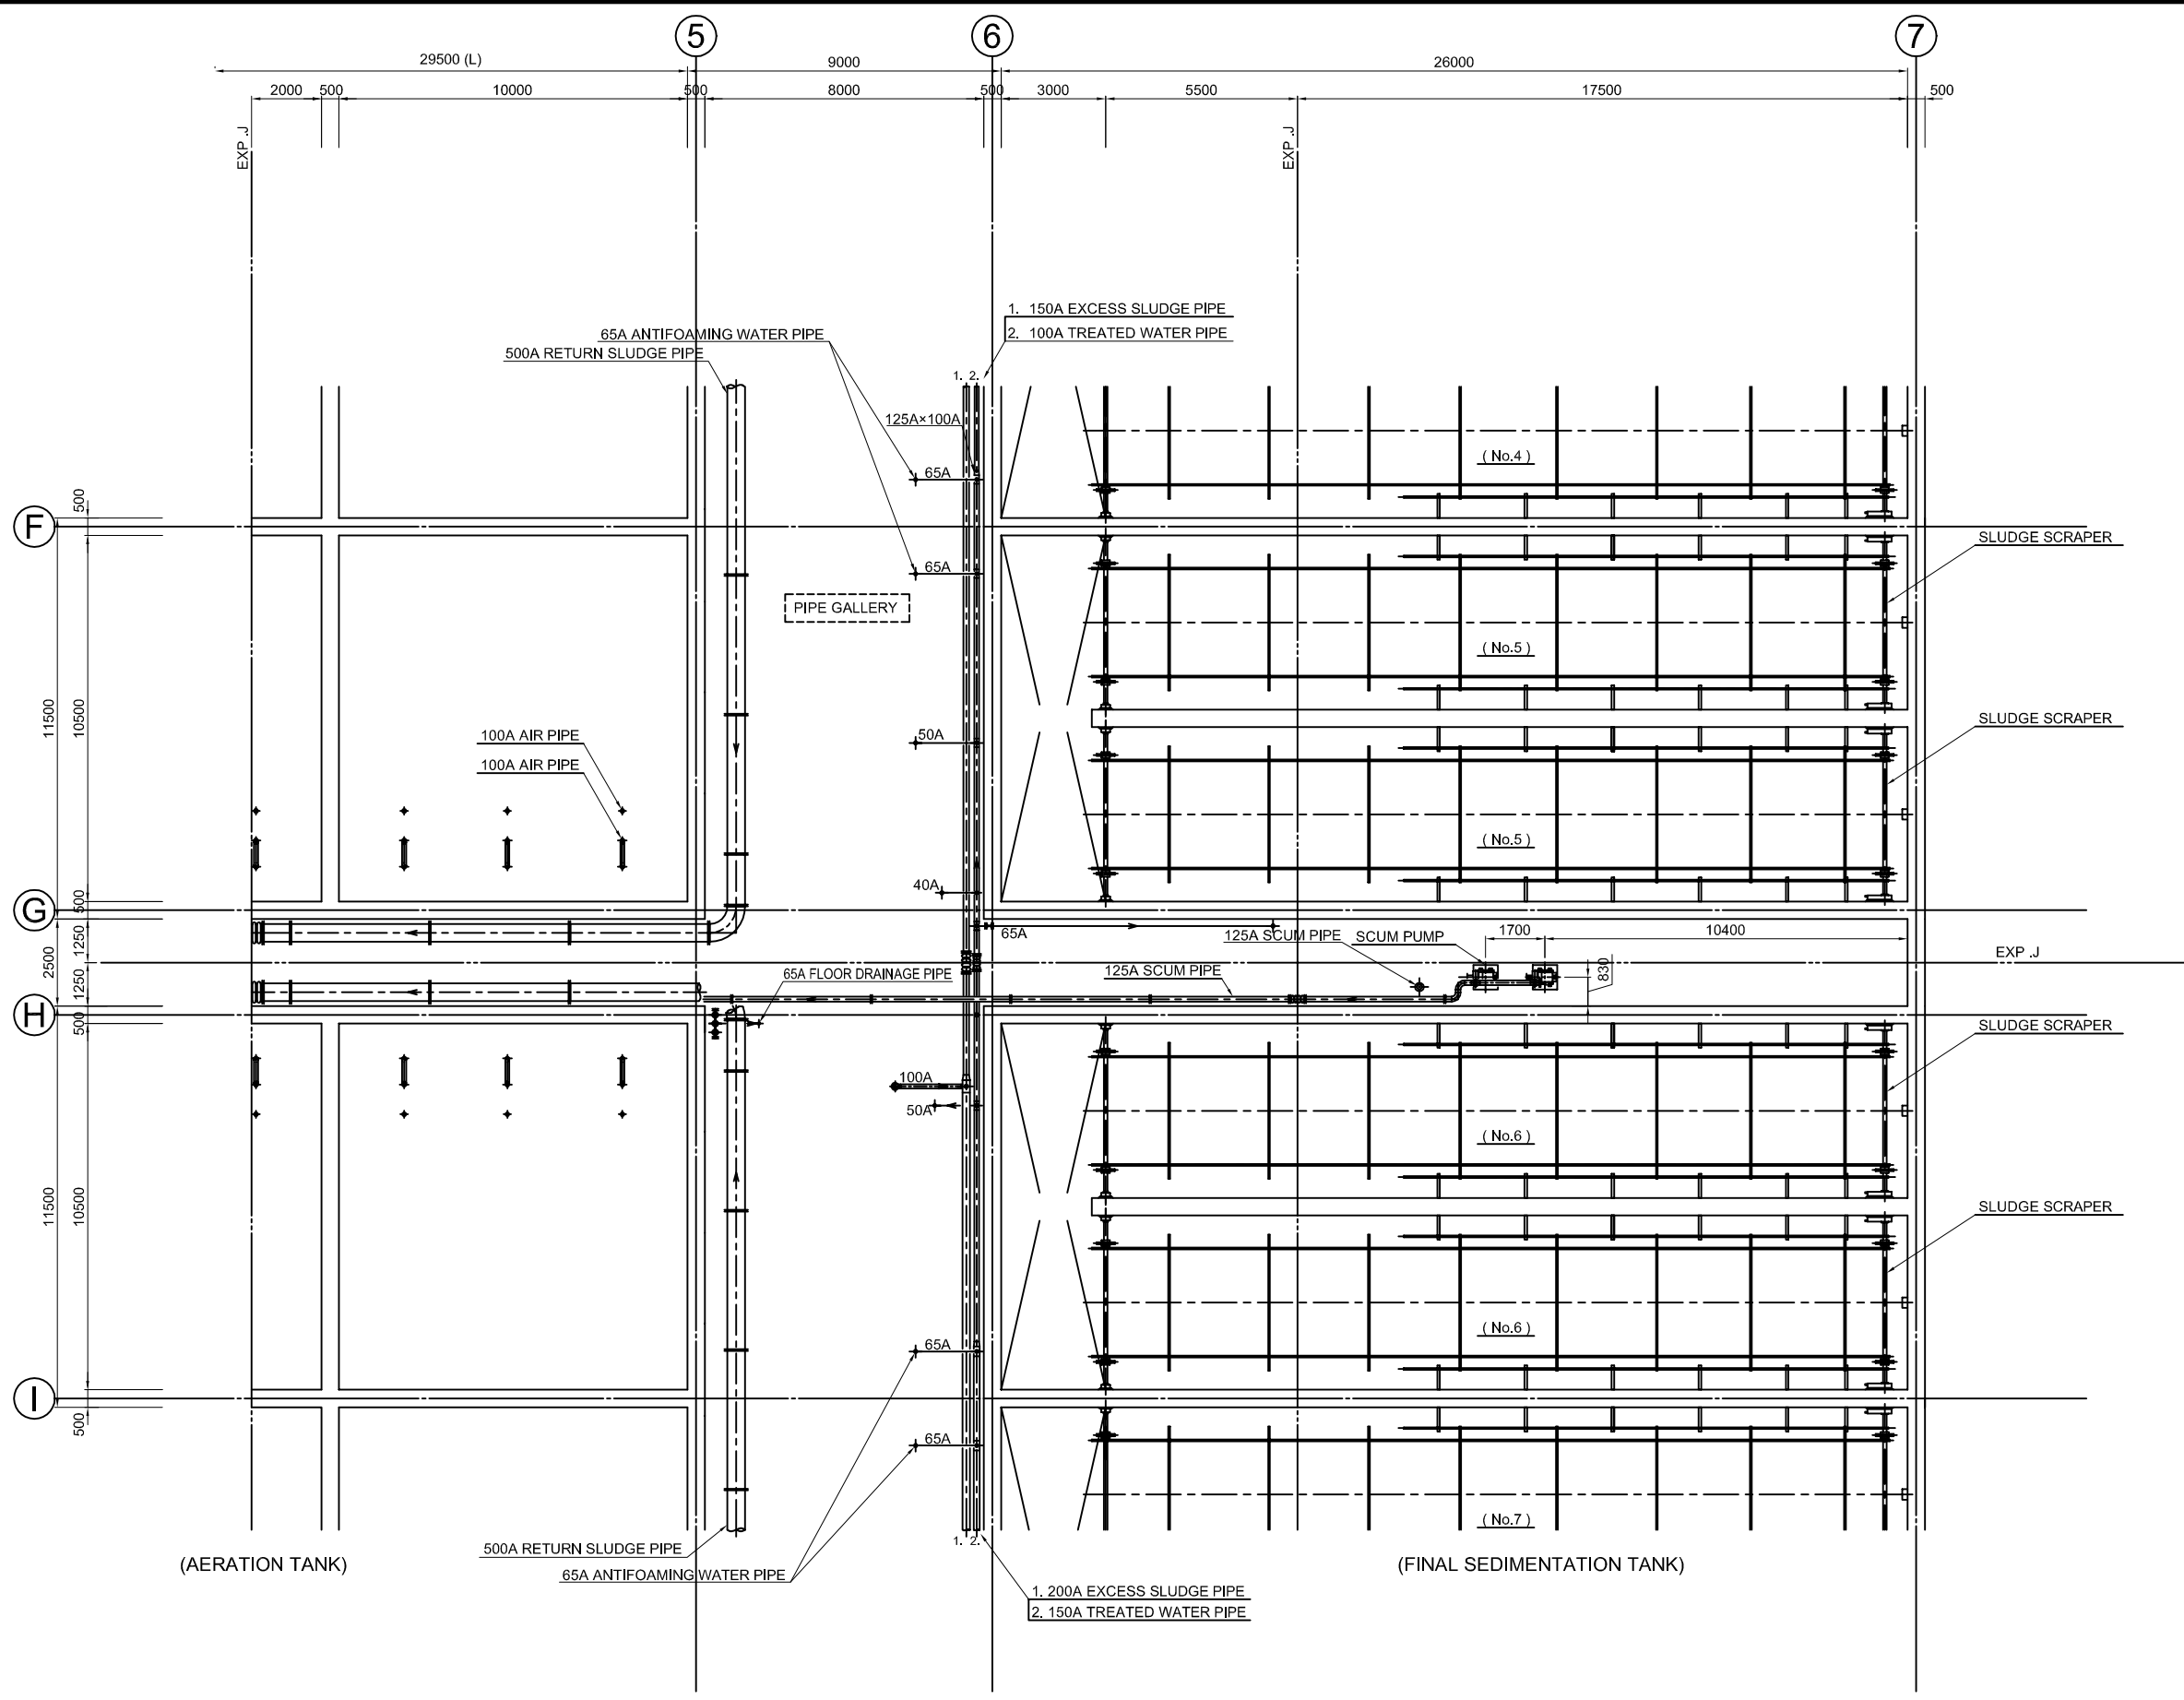

NO.	DATE	DESCRIPTIONS	BY	APRO.

REVISIONS

PROJECT MANAGEMENT UNIT FOR  
WATER ENVIRONMENT IMPROVEMENT FOR  
HO CHI MINH CITY

THE DETAILD DESIGN ON HO CHI MINH CITY  
WATER ENVIRONMENT IMPROVEMENT PROJECT  
IN THE SOCIALIST REPUBLIC OF VIET NAM

PACKAGE E  
WASTEWATER TREATMENT PLANT  
WATER TREATMENT FACILITY PLAN  
( 12 / 20 )

SCALE : 1:100

JICA JAPAN INTERNATIONAL COOPERATION  
AGENCY ( JICA )



PACIFIC CONSULTANTS INTERNATIONAL

DESIGNED  
KAWAZU SHINYA

CHECKED  
KONDO MASAMI

DATE : JUNE 2001 DWG. No. PE - WWTP - 432

FINAL SEDIMENTATION TANK MIDDLE PLAN (3)

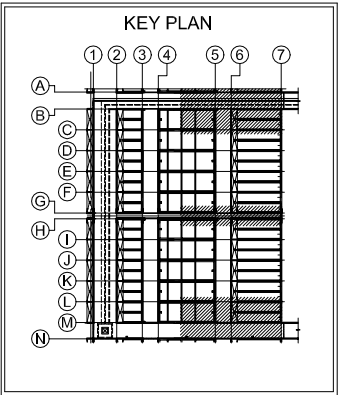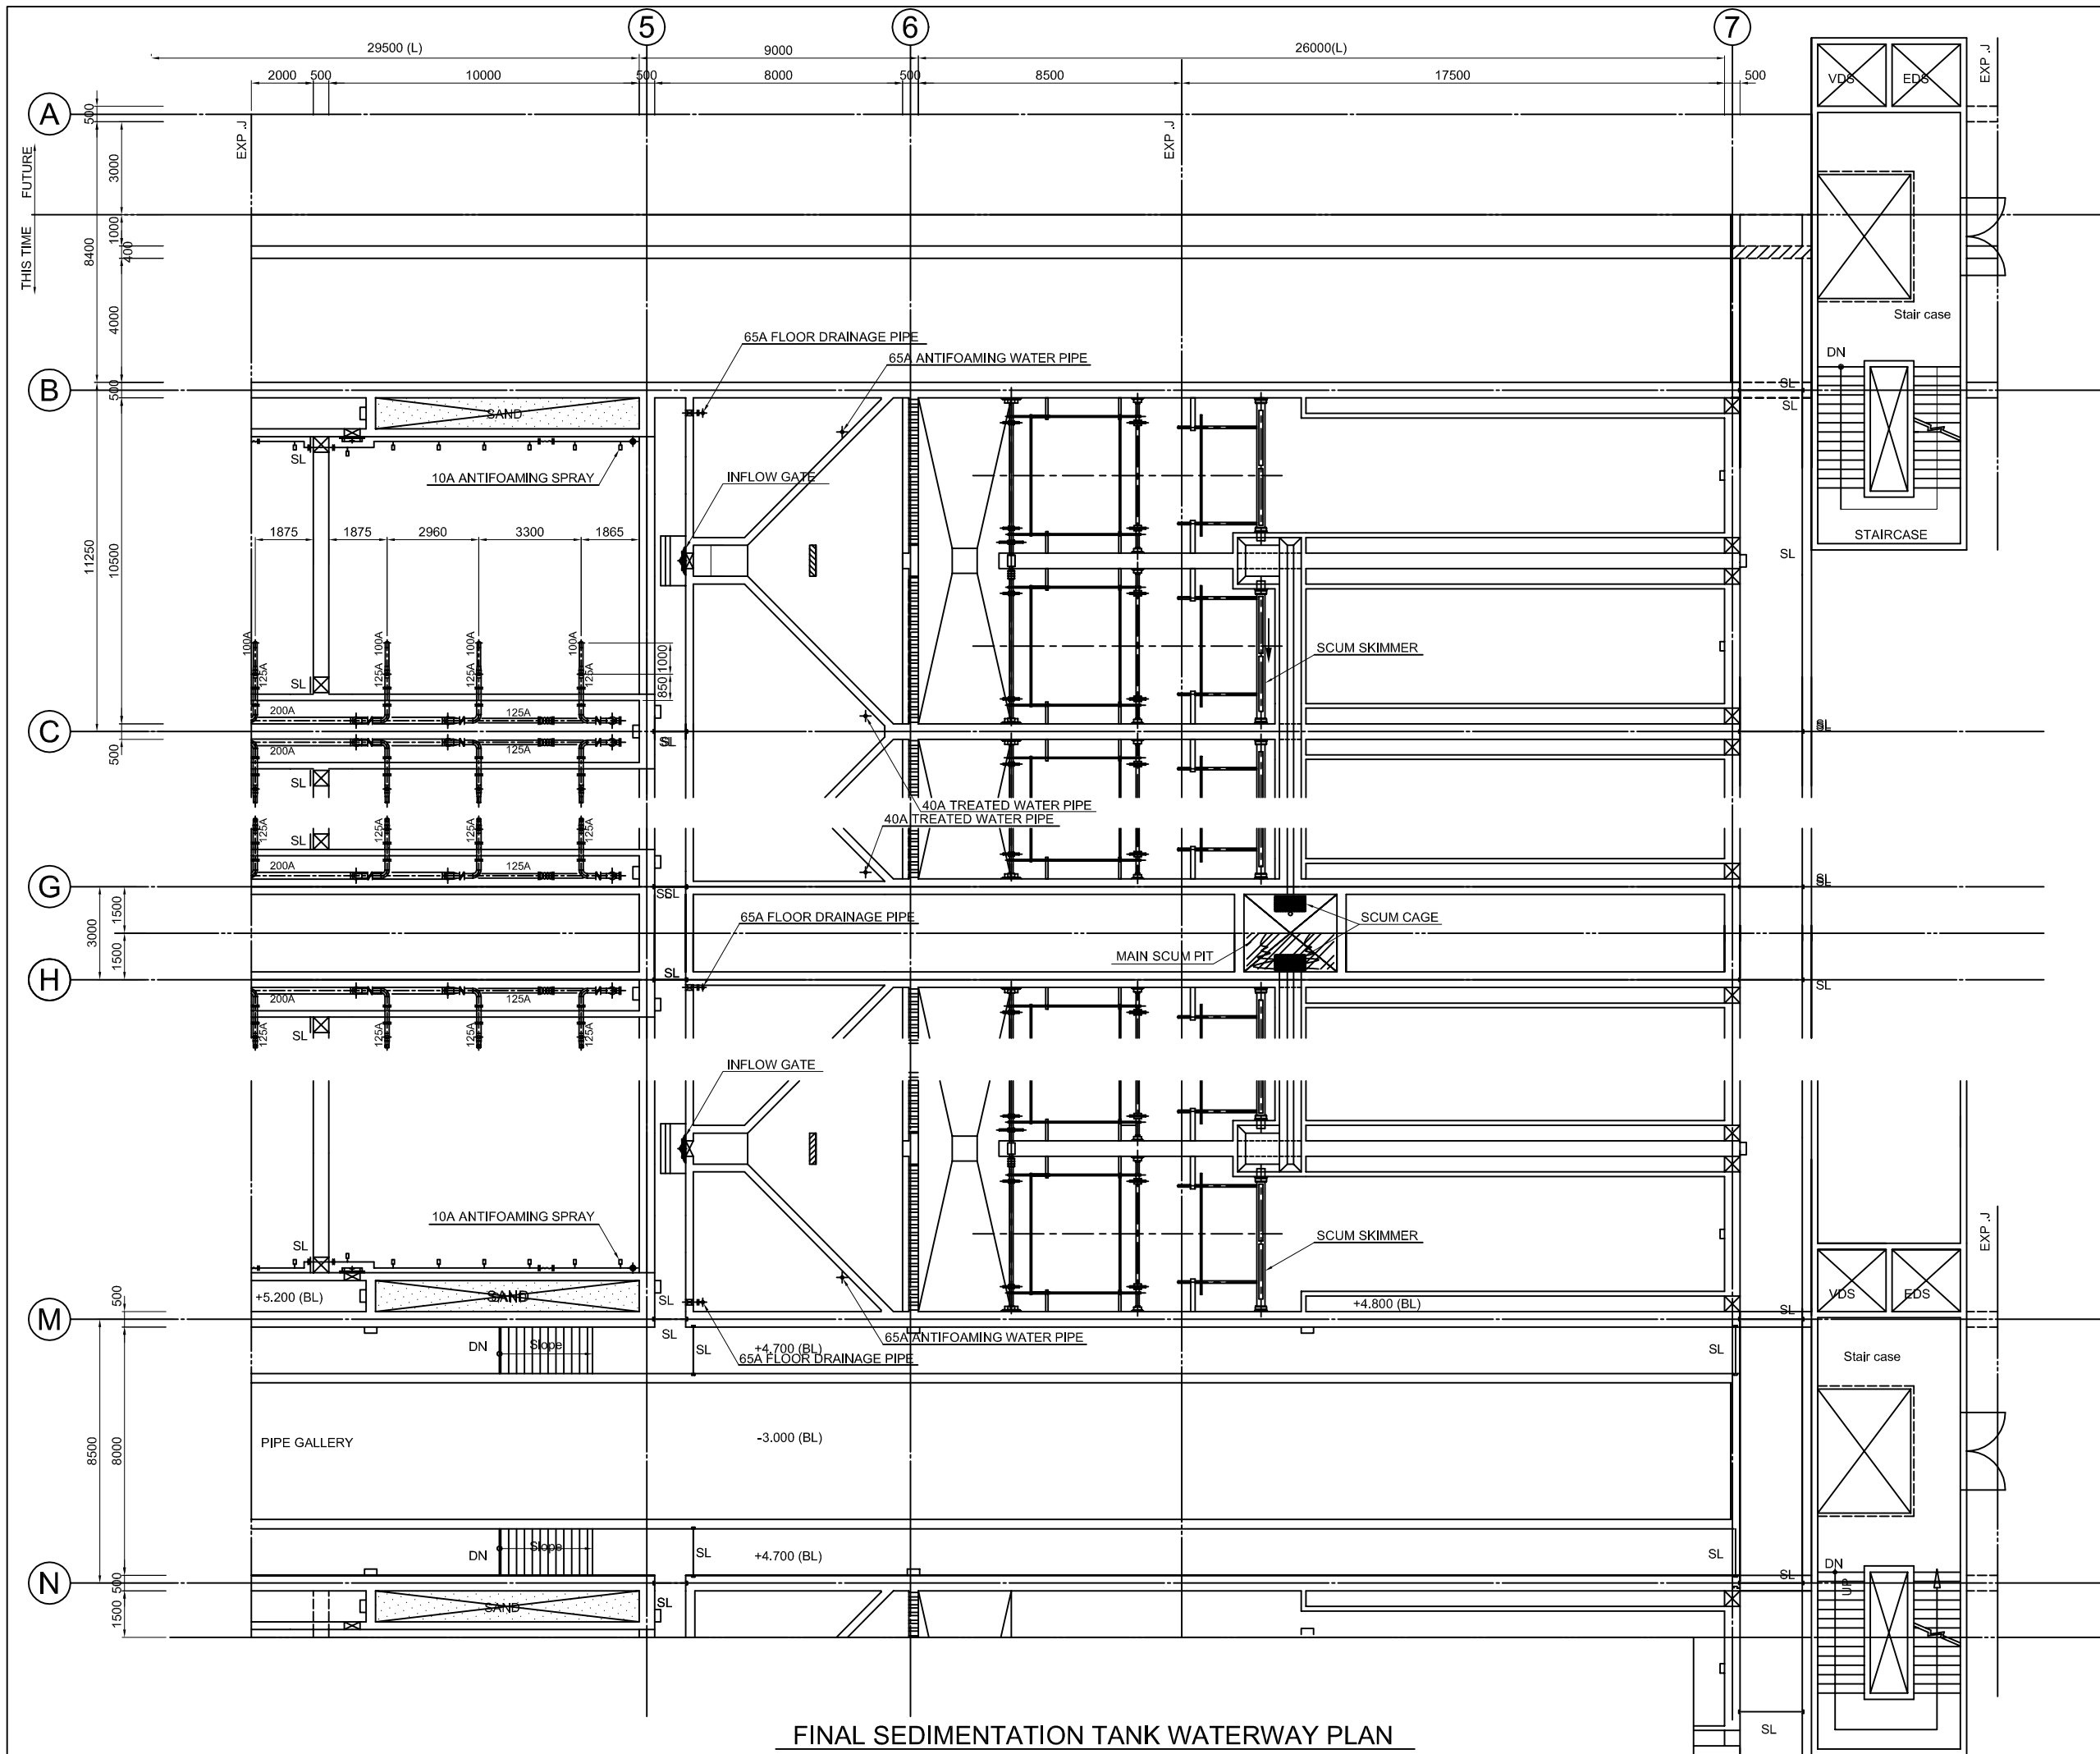

NO.	DATE	DESCRIPTIONS	BY	APRO.

REVISIONS

PROJECT MANAGEMENT UNIT FOR  
WATER ENVIRONMENT IMPROVEMENT FOR  
HO CHI MINH CITY

THE DETAILD DESIGN ON HO CHI MINH CITY  
WATER ENVIRONMENT IMPROVEMENT PROJECT  
IN THE SOCIALIST REPUBLIC OF VIET NAM

PACKAGE E  
WASTEWATER TREATMENT PLANT  
WATER TREATMENT FACILITY PLAN  
( 13 / 20 )

SCALE : 1:100

JICA JAPAN INTERNATIONAL COOPERATION  
AGENCY ( JICA )



PACIFIC CONSULTANTS INTERNATIONAL

DESIGNED  
KAWAZU SHINYA

CHECKED  
KONDO MASAMI



DATE : JUNE 2001 DWG. No. PE - WWTP - 433

FINAL SEDIMENTATION TANK WATERWAY PLAN

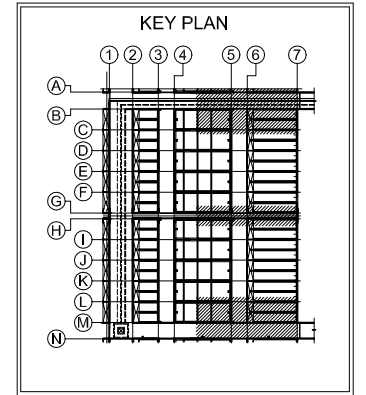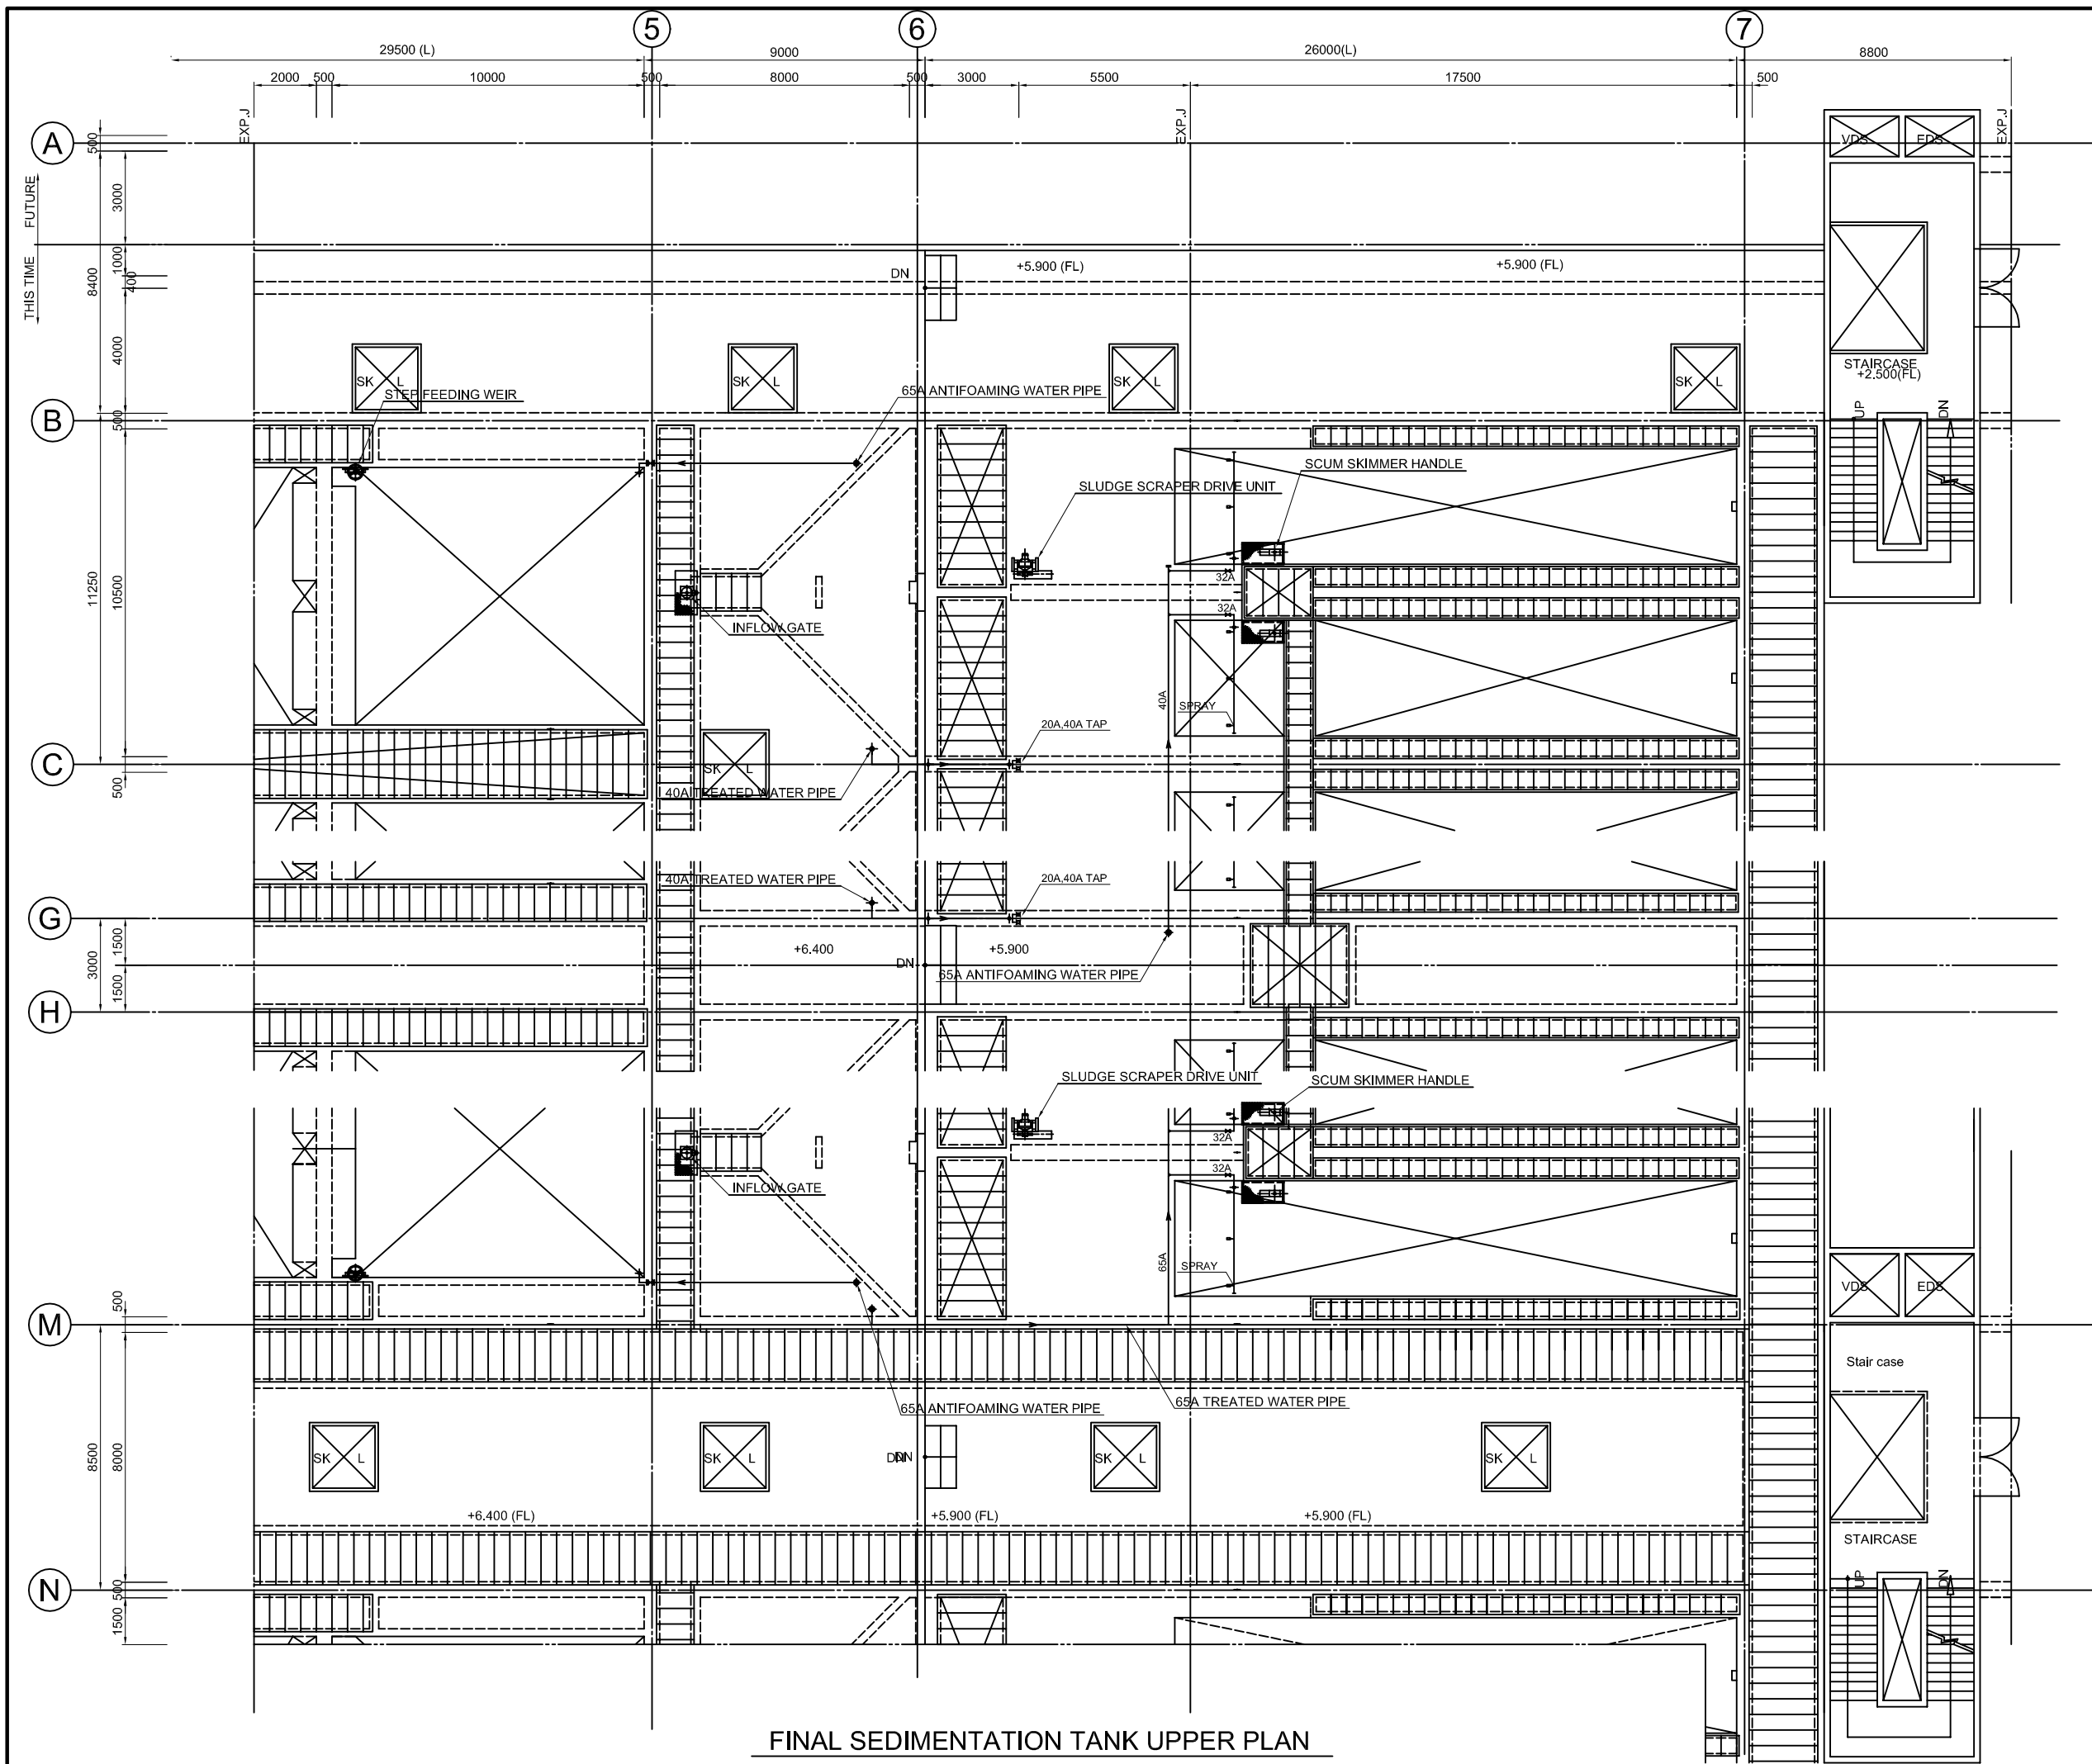

NO.	DATE	DESCRIPTIONS	BY	APRO.
REVISIONS				
PROJECT MANAGEMENT UNIT FOR WATER ENVIRONMENT IMPROVEMENT FOR HO CHI MINH CITY				
THE DETAILD DESIGN ON HO CHI MINH CITY WATER ENVIRONMENT IMPROVEMENT PROJECT IN THE SOCIALIST REPUBLIC OF VIET NAM				
PACKAGE E WASTEWATER TREATMENT PLANT WATER TREATMENT FACILITY PLAN ( 14 / 20 )				
SCALE : 1:100				
JAPAN INTERNATIONAL COOPERATION AGENCY ( JICA )				
PACIFIC CONSULTANTS INTERNATIONAL				
DESIGNED KAWAZU SHINYA		CHECKED KONDO MASAMI		
DATE : JUNE 2001		DWG. No. PE - WWTP - 434		



FINAL SEDIMENTATION TANK UPPER PLAN

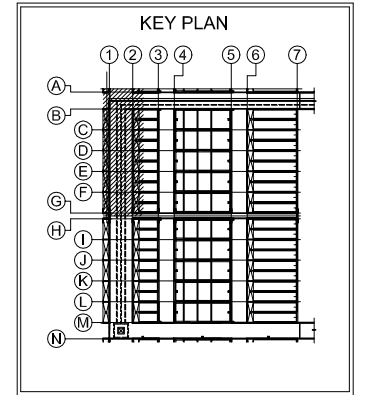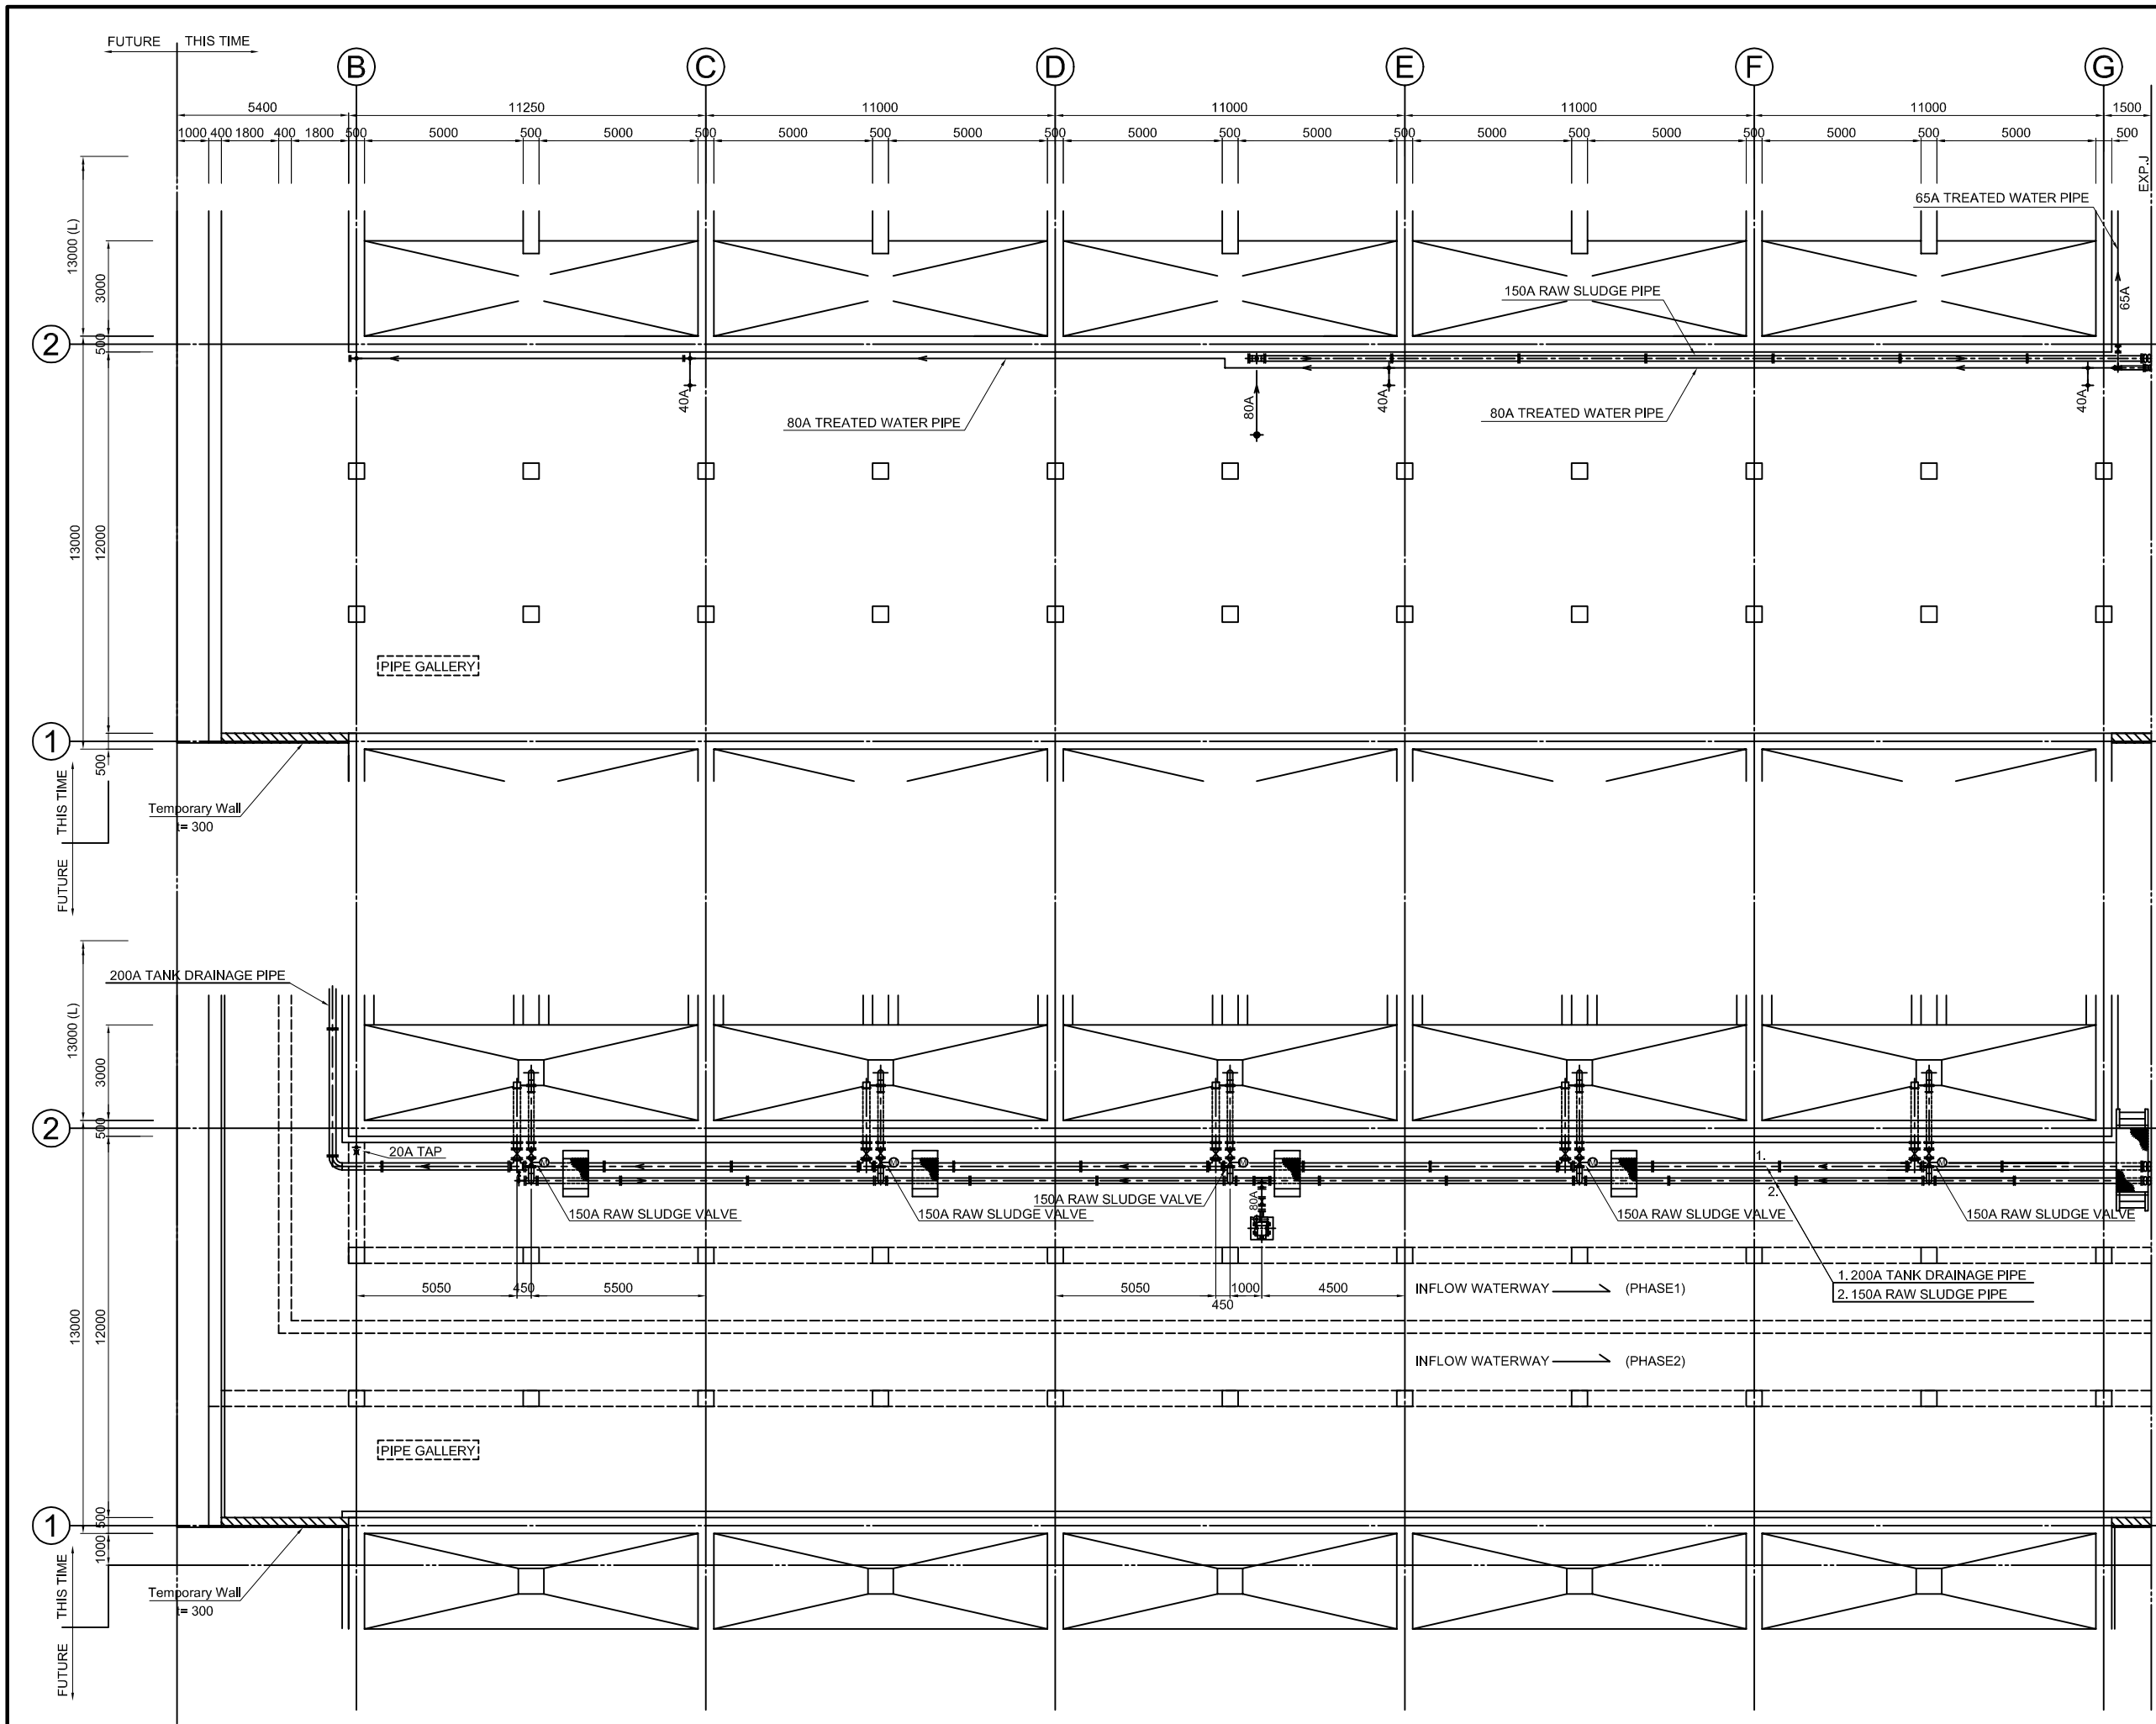

NO.	DATE	DESCRIPTIONS	BY	APRO.
REVISIONS				
PROJECT MANAGEMENT UNIT FOR WATER ENVIRONMENT IMPROVEMENT FOR HO CHI MINH CITY				
THE DETAILD DESIGN ON HO CHI MINH CITY WATER ENVIRONMENT IMPROVEMENT PROJECT IN THE SOCIALIST REPUBLIC OF VIET NAM				
PACKAGE E WASTEWATER TREATMENT PLANT WATER TREATMENT FACILITY PLAN ( 15 / 20 )				
SCALE : 1:100				
JAPAN INTERNATIONAL COOPERATION AGENCY ( JICA )				
PACIFIC CONSULTANTS INTERNATIONAL				
DESIGNED KAWAZU SHINYA			CHECKED KONDO MASAMI	
DATE : JUNE 2001			DWG. No. PE - WWTP - 435	



**PRIMARY SEDIMENTATION TANK PIPE GALLERY LOWER&MIDDLE PLAN (1)**



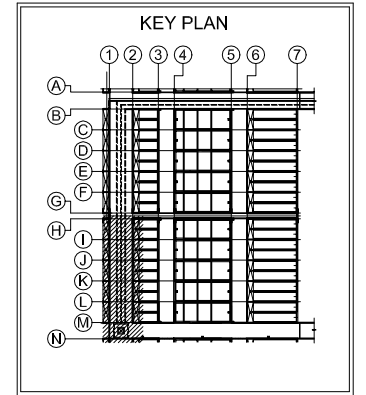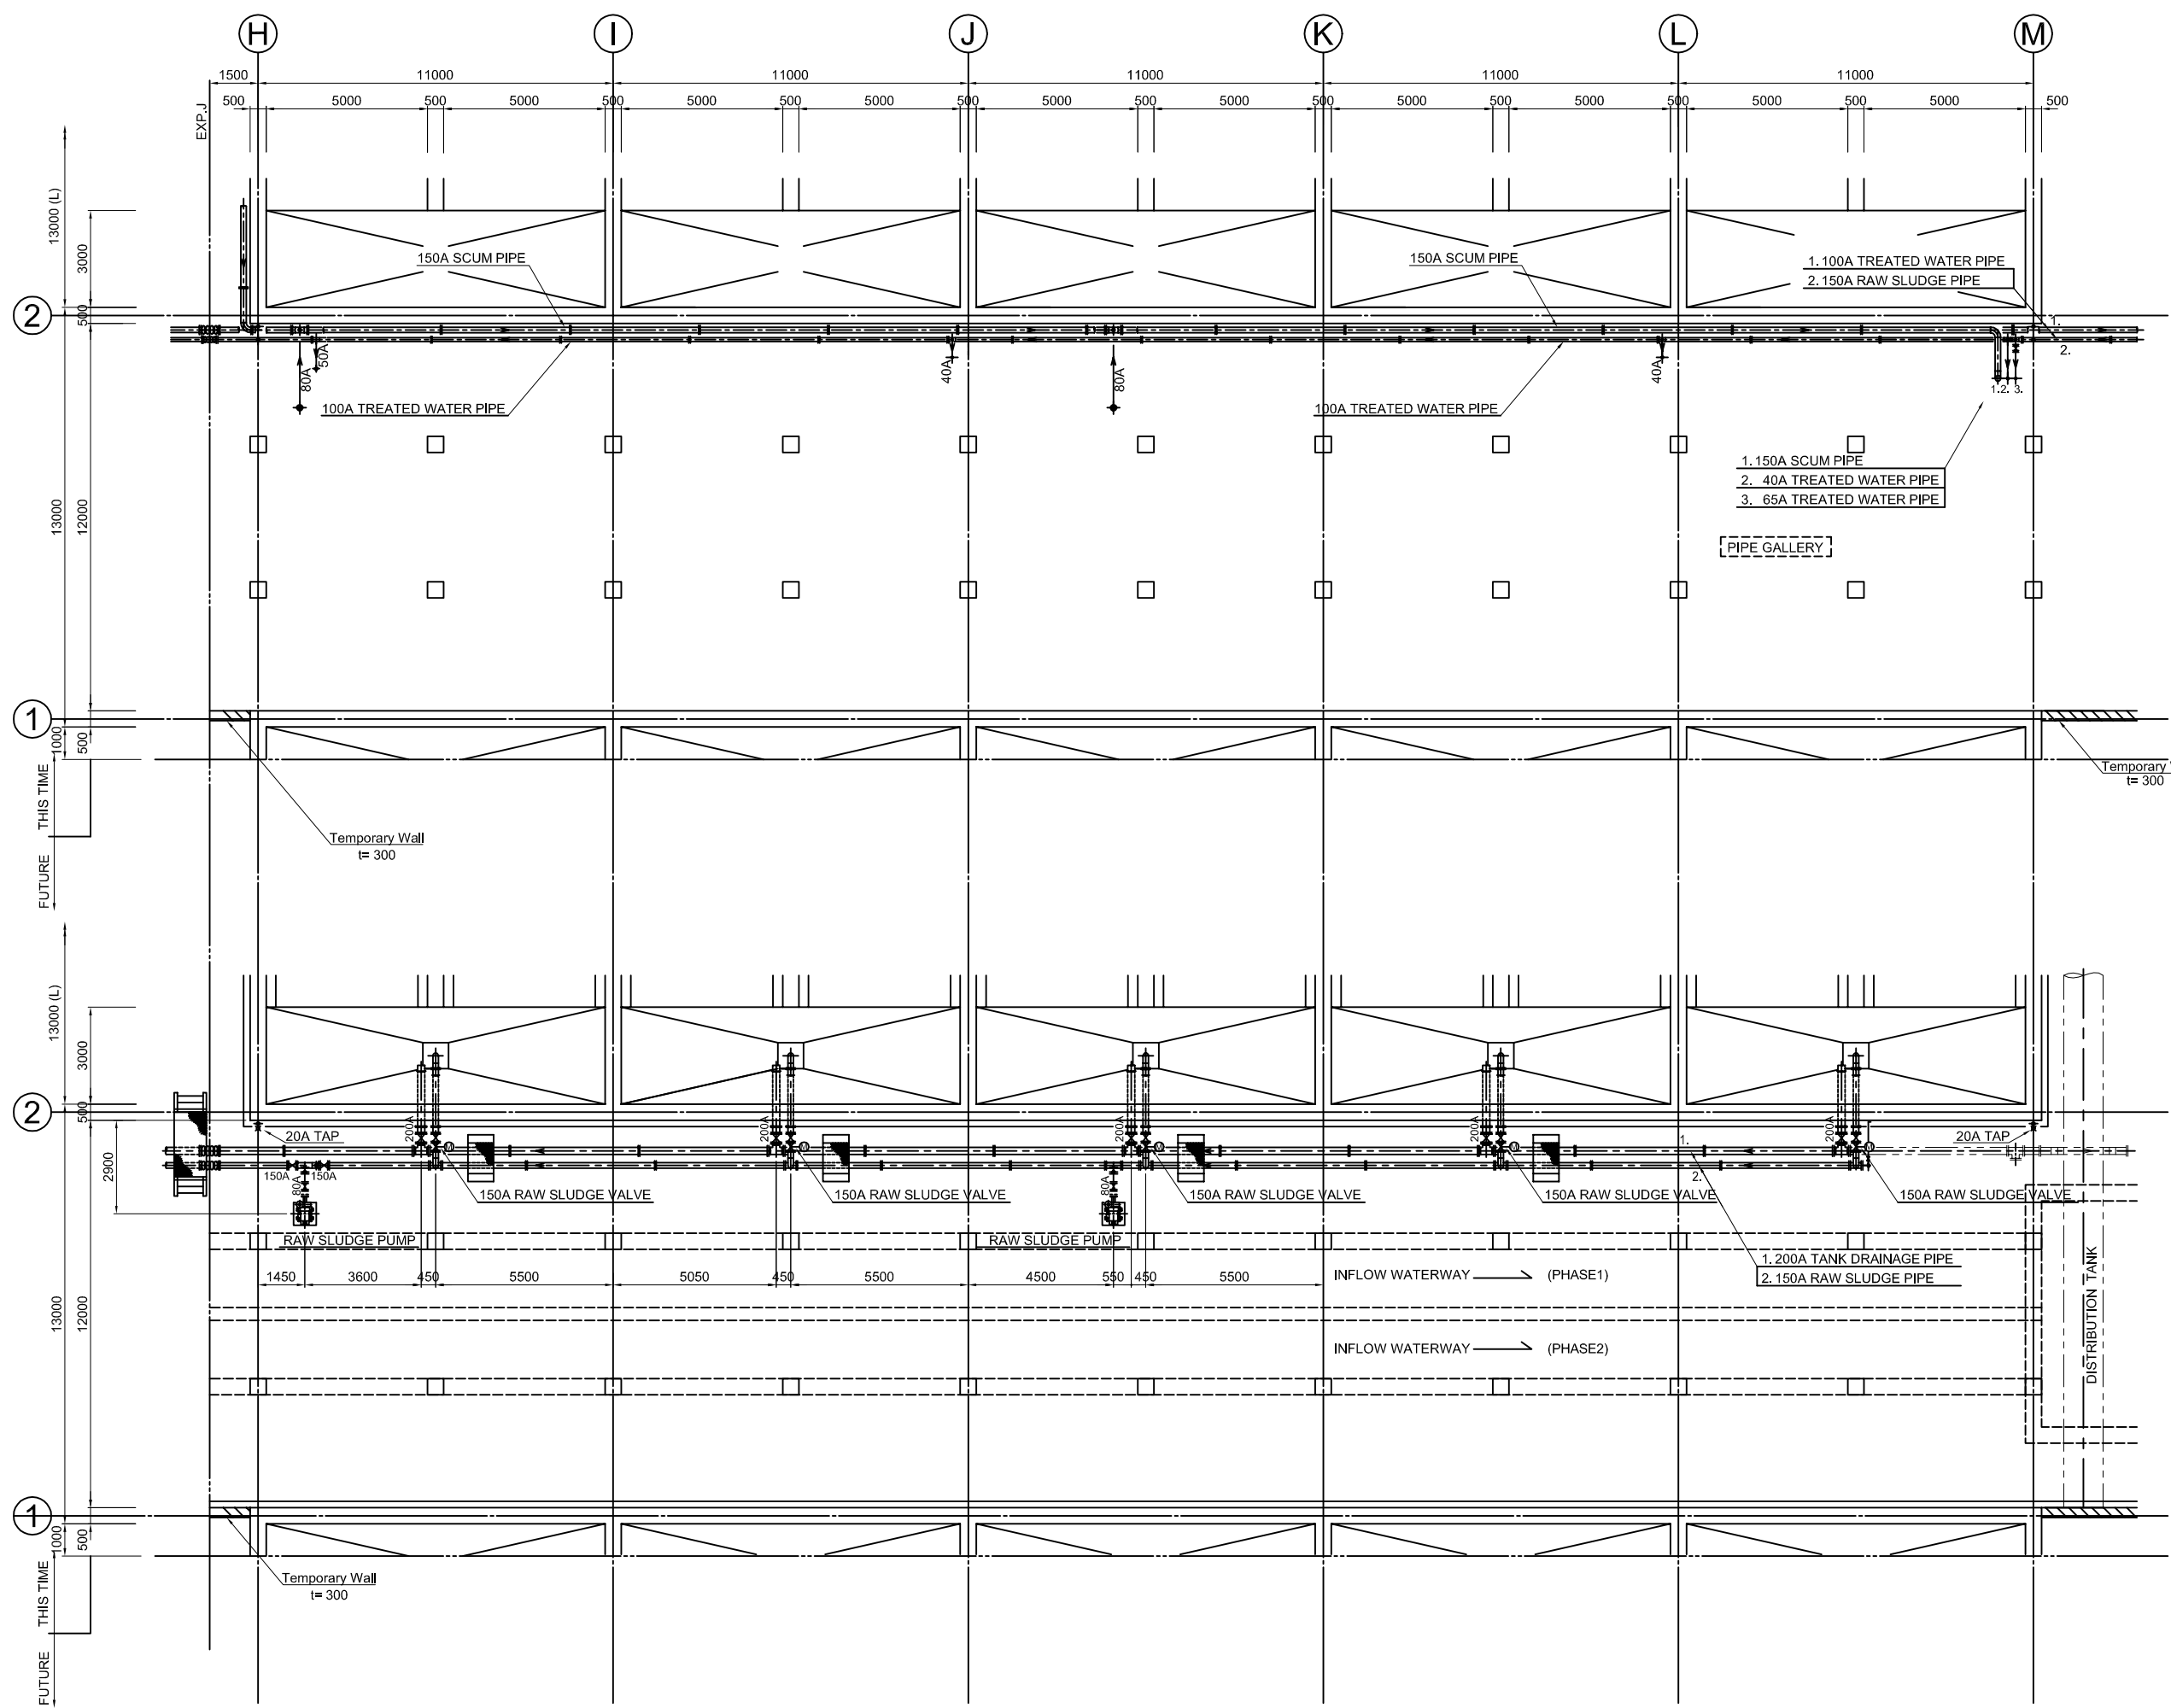



NO.	DATE	DESCRIPTIONS	BY	APRO.
REVISIONS				
PROJECT MANAGEMENT UNIT FOR WATER ENVIRONMENT IMPROVEMENT FOR HO CHI MINH CITY				
THE DETAILD DESIGN ON HO CHI MINH CITY WATER ENVIRONMENT IMPROVEMENT PROJECT IN THE SOCIALIST REPUBLIC OF VIET NAM				
PACKAGE E WASTEWATER TREATMENT PLANT WATER TREATMENT FACILITY PLAN ( 16 / 20 )				
SCALE : 1:100				
JAPAN INTERNATIONAL COOPERATION AGENCY ( JICA )				
PACIFIC CONSULTANTS INTERNATIONAL				
DESIGNED KAWAZU SHINYA		CHECKED KONDO MASAMI		
DATE : JUNE 2001		DWG. No. PE - WWTP - 436		

**PRIMARY SEDIMENTATION TANK PIPE GALLERY LOWER&MIDDLE PLAN (2)**

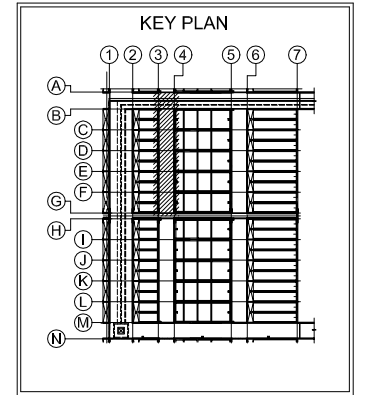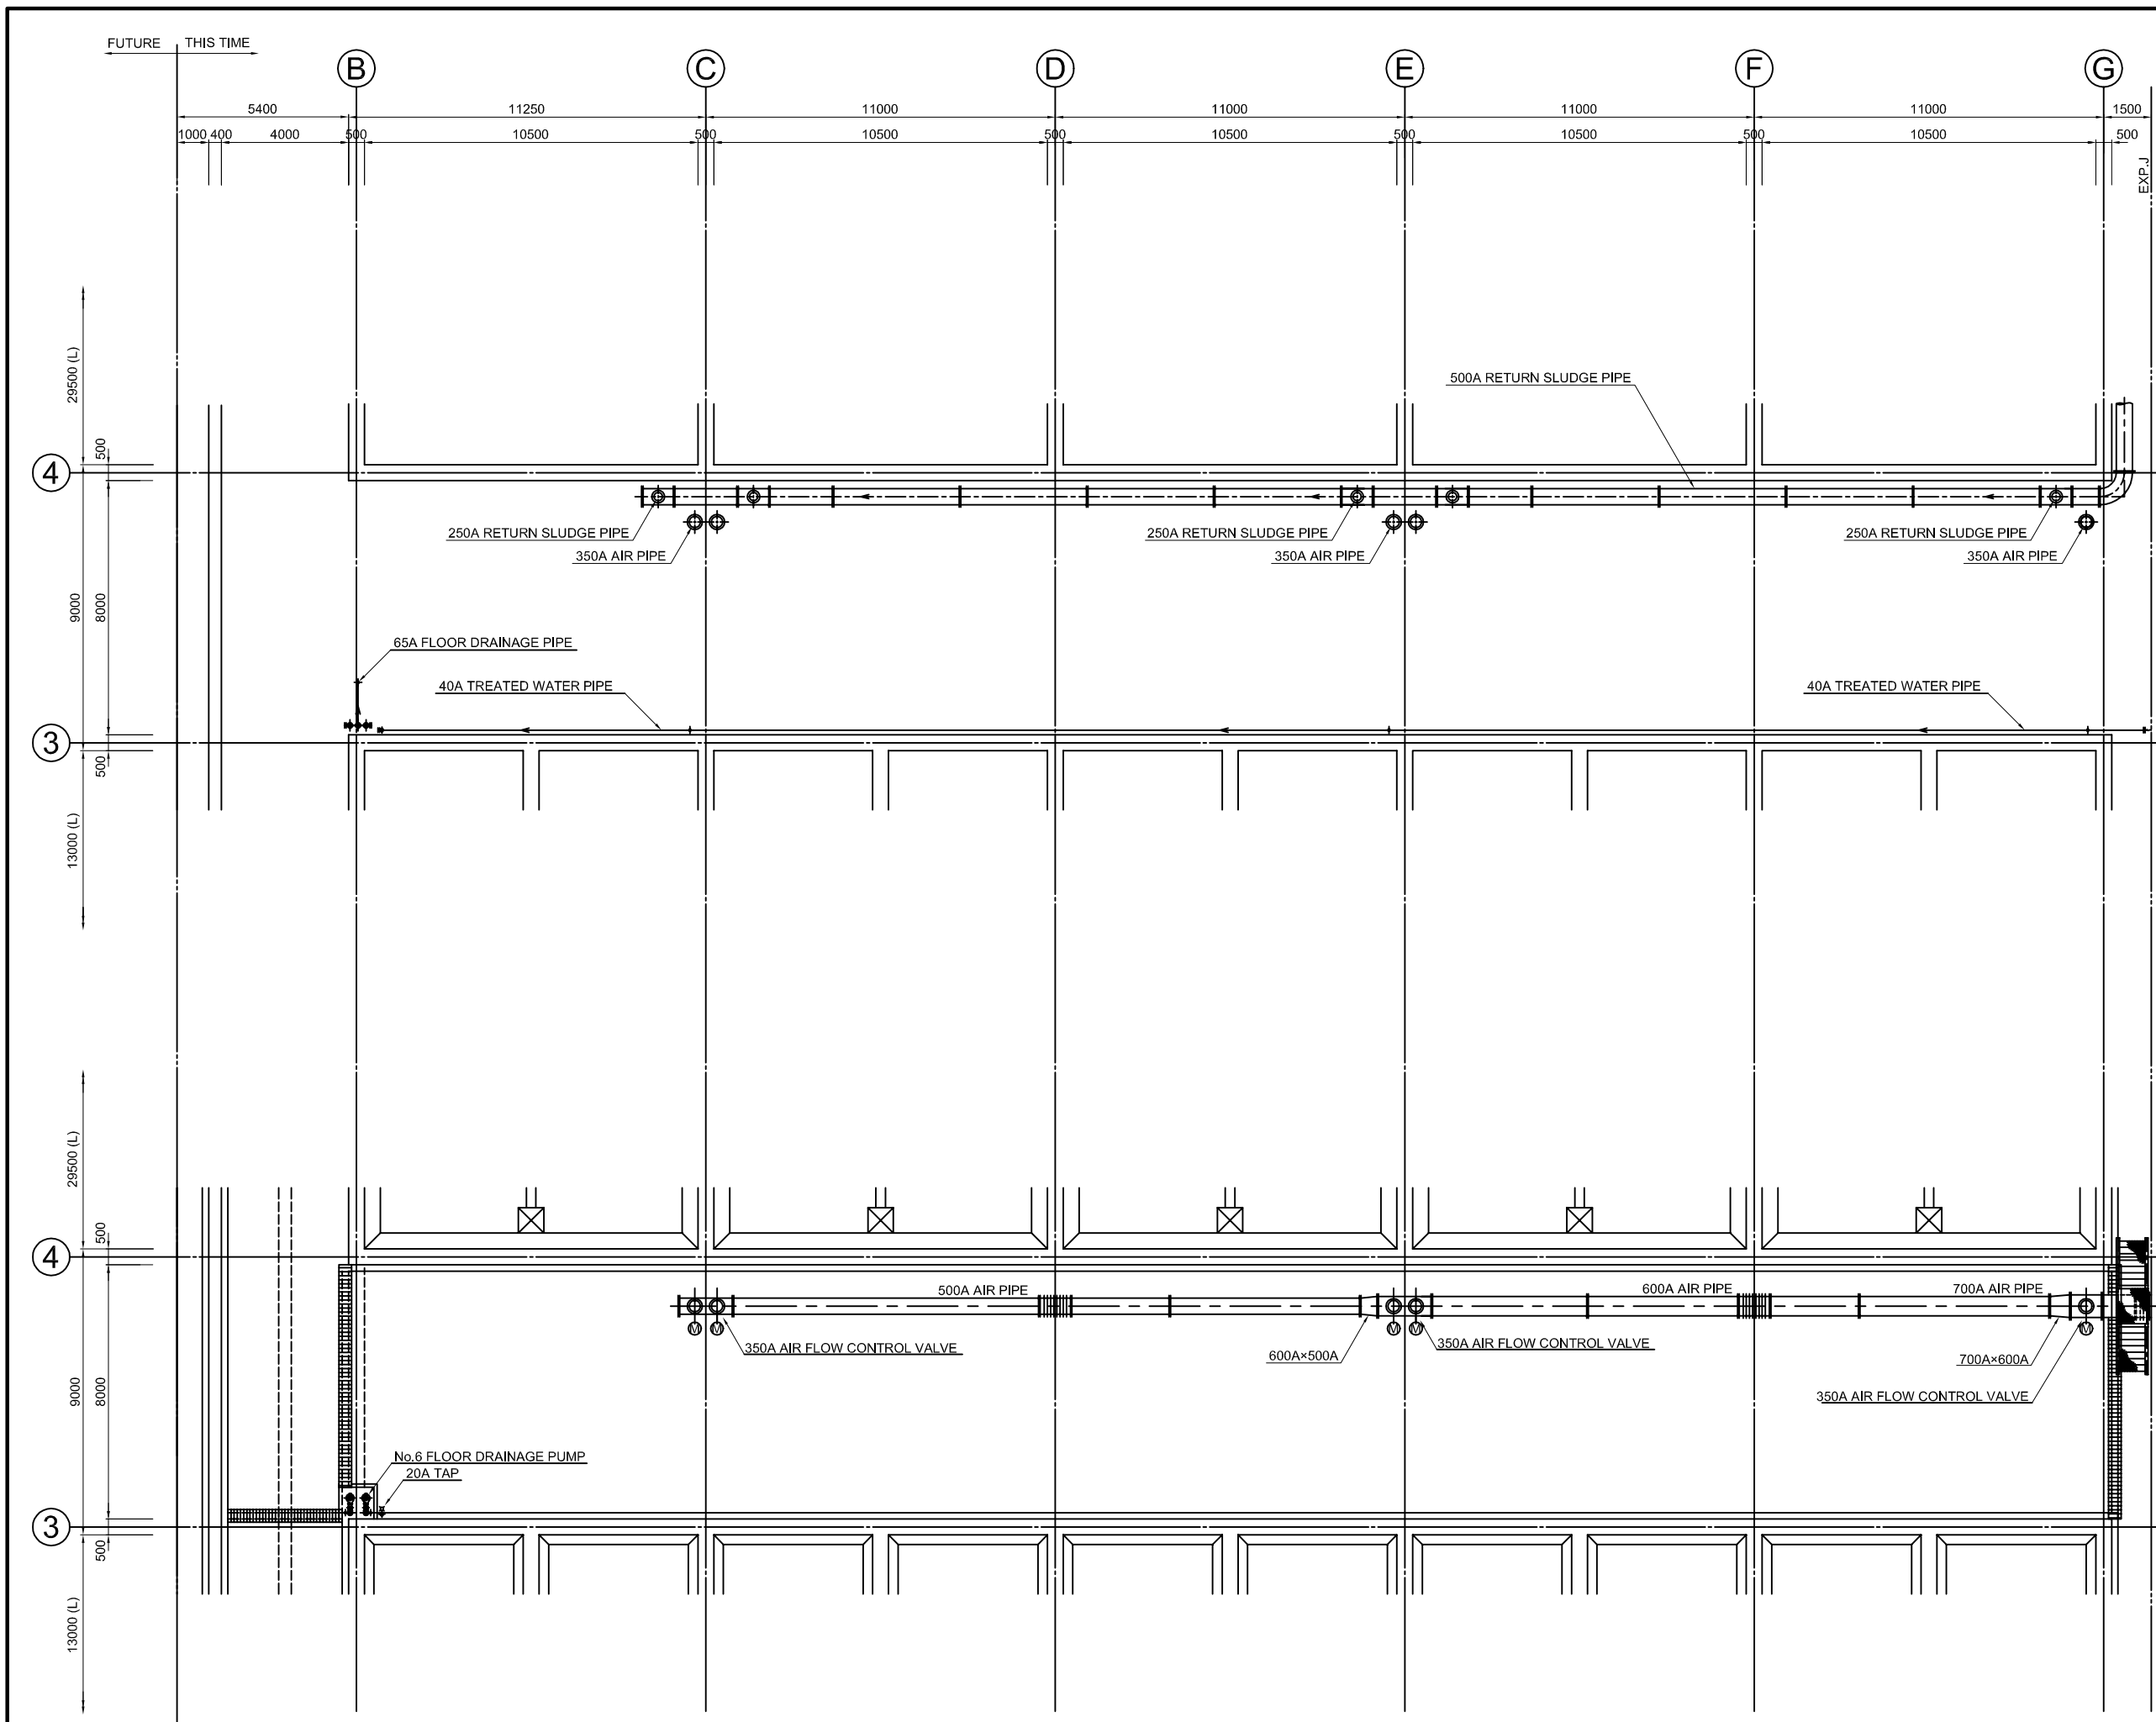

NO.	DATE	DESCRIPTIONS	BY	APRO.
REVISIONS				
PROJECT MANAGEMENT UNIT FOR WATER ENVIRONMENT IMPROVEMENT FOR HO CHI MINH CITY				
THE DETAILD DESIGN ON HO CHI MINH CITY WATER ENVIRONMENT IMPROVEMENT PROJECT IN THE SOCIALIST REPUBLIC OF VIET NAM				
PACKAGE E WASTEWATER TREATMENT PLANT WATER TREATMENT FACILITY PLAN ( 17 / 20 )				
SCALE : 1:100				
JAPAN INTERNATIONAL COOPERATION AGENCY ( JICA )				
PACIFIC CONSULTANTS INTERNATIONAL				
DESIGNED KAWAZU SHINYA			CHECKED KONDO MASAMI	
DATE : JUNE 2001			DWG. No. PE - WWTP - 437	

**AERATION TANK PIPE GALLERY LOWER&MIDDLE PLAN (1)**

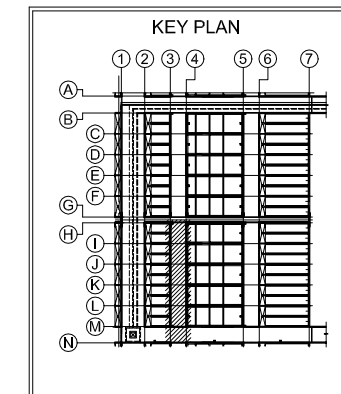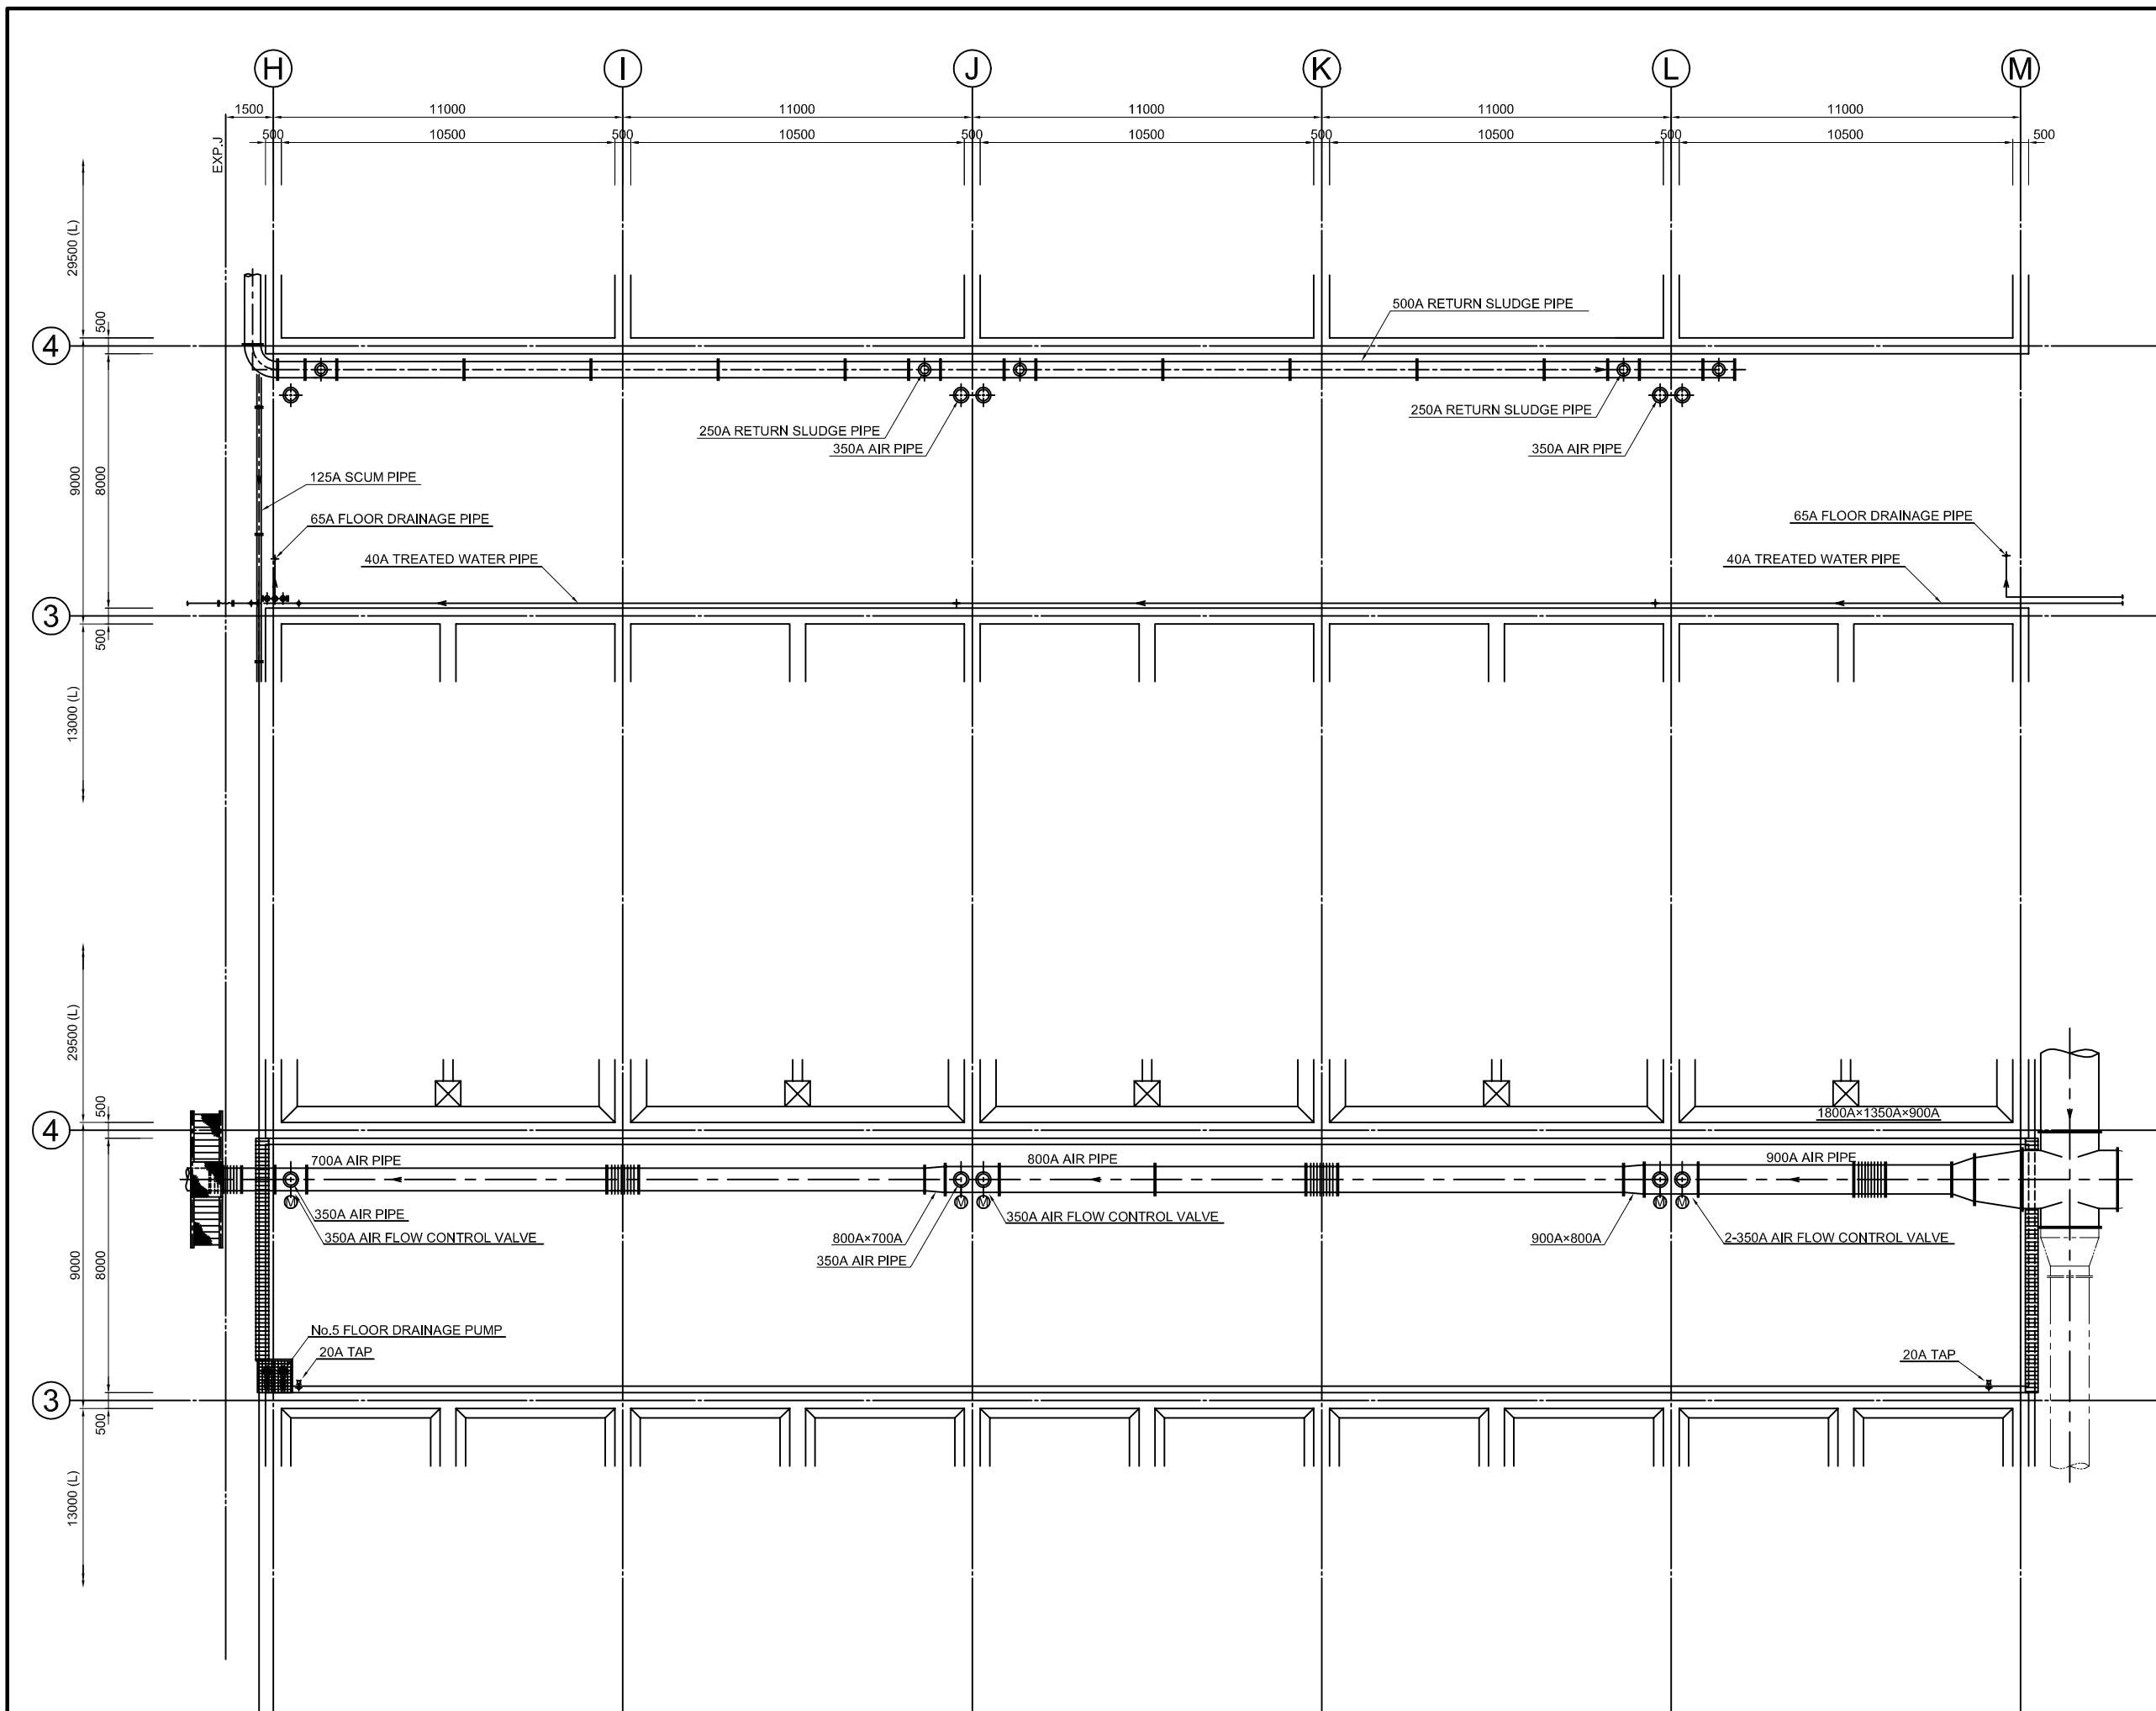


NO.	DATE	DESCRIPTIONS	BY	APRO.
-----	------	--------------	----	-------

REVISIONS

PROJECT MANAGEMENT UNIT FOR  
WATER ENVIRONMENT IMPROVEMENT FOR  
HO CHI MINH CITY

THE DETAILD DESIGN ON HO CHI MINH CITY  
WATER ENVIRONMENT IMPROVEMENT PROJECT  
IN THE SOCIALIST REPUBLIC OF VIET NAM

PACKAGE E  
WASTEWATER TREATMENT PLANT  
WATER TREATMENT FACILITY PLAN  
( 18 / 20 )

SCALE : 1:100



JICA JAPAN INTERNATIONAL COOPERATION  
AGENCY ( JICA )

PACIFIC CONSULTANTS INTERNATIONAL

DESIGNED KAWAZU SHINYA	CHECKED KONDO MASAMI
---------------------------	-------------------------

DATE : JUNE 2001 DWG. No. PE - WWTP - 438

AERATION TANK PIPE GALLERY LOWER&MIDDLE PLAN (2)

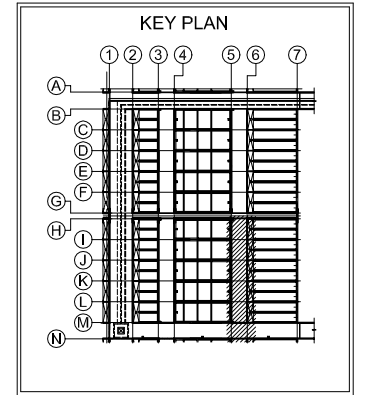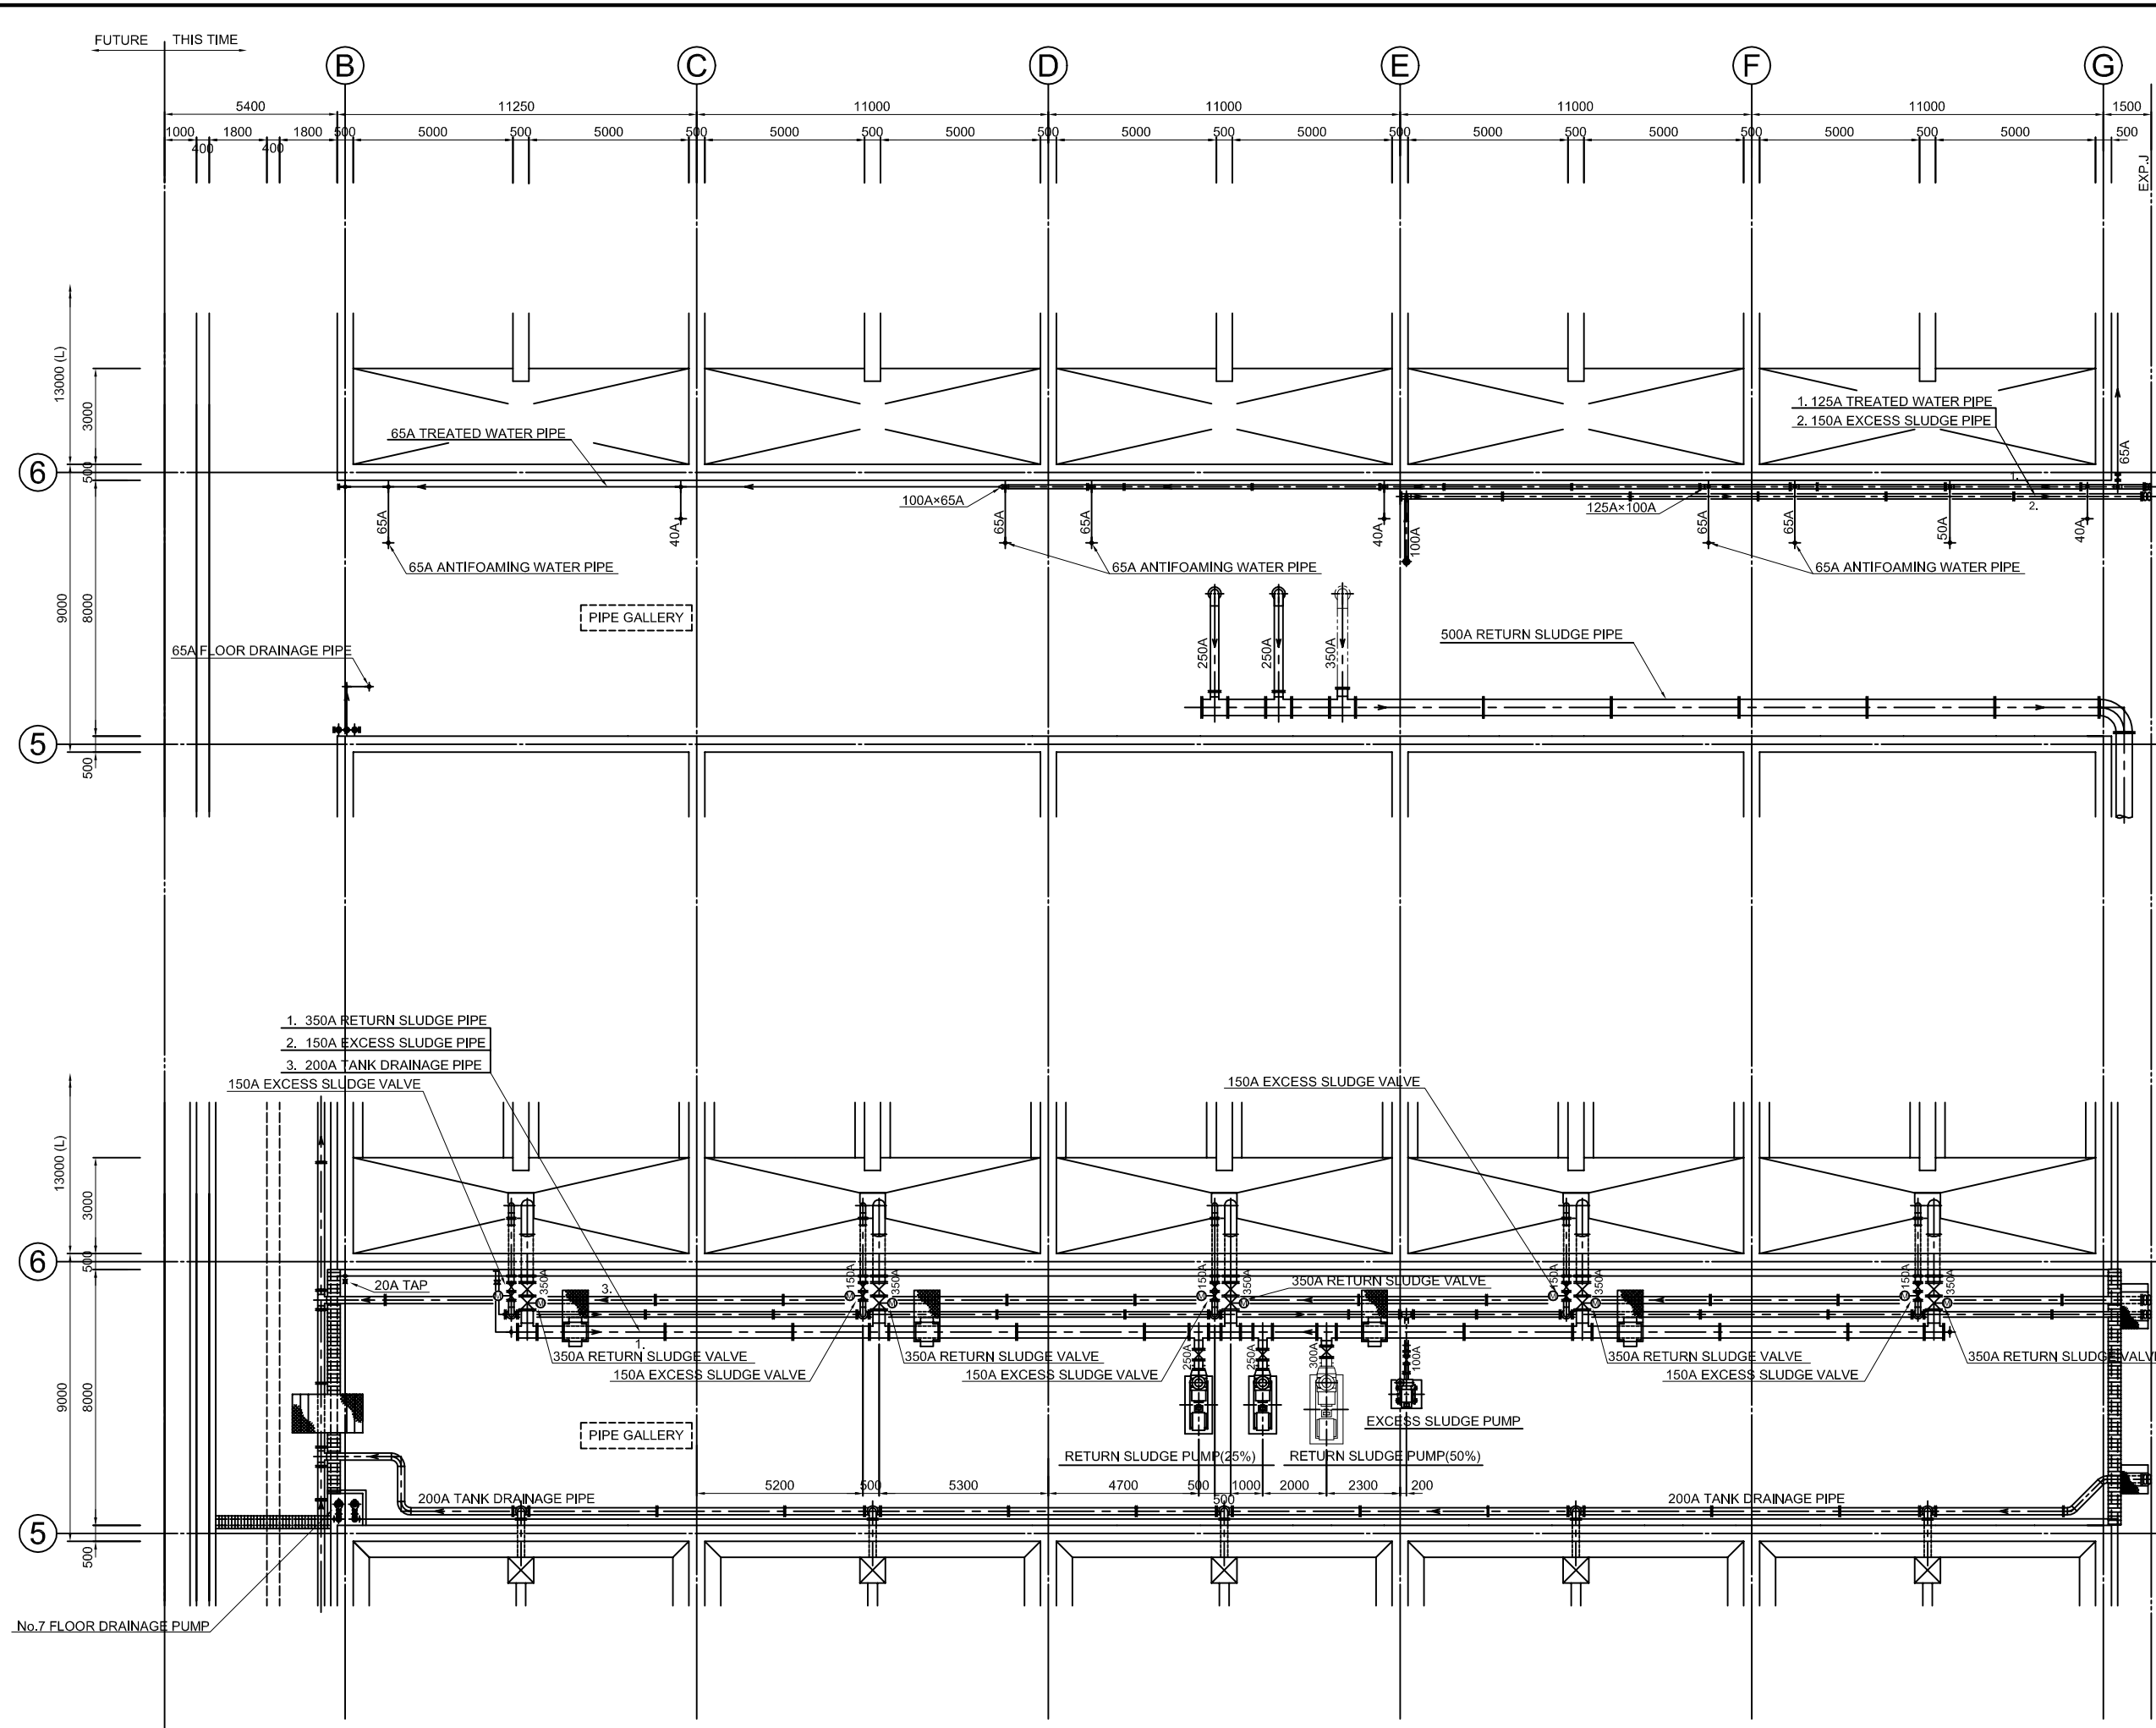

NO.	DATE	DESCRIPTIONS	BY	APRO.
REVISIONS				
PROJECT MANAGEMENT UNIT FOR WATER ENVIRONMENT IMPROVEMENT FOR HO CHI MINH CITY				
THE DETAILD DESIGN ON HO CHI MINH CITY WATER ENVIRONMENT IMPROVEMENT PROJECT IN THE SOCIALIST REPUBLIC OF VIET NAM				
PACKAGE E WASTEWATER TREATMENT PLANT WATER TREATMENT FACILITY PLAN ( 19 / 20 )				
SCALE : 1:100				
JAPAN INTERNATIONAL COOPERATION AGENCY ( JICA )				
PACIFIC CONSULTANTS INTERNATIONAL				
DESIGNED KAWAZU SHINYA			CHECKED KONDO MASAMI	
DATE : JUNE 2001		DWG. No. PE - WWTP - 439		

**FINAL SEDIMENTATION TANK PIPE GALLERY LOWER&MIDDLE PLAN (1)**