

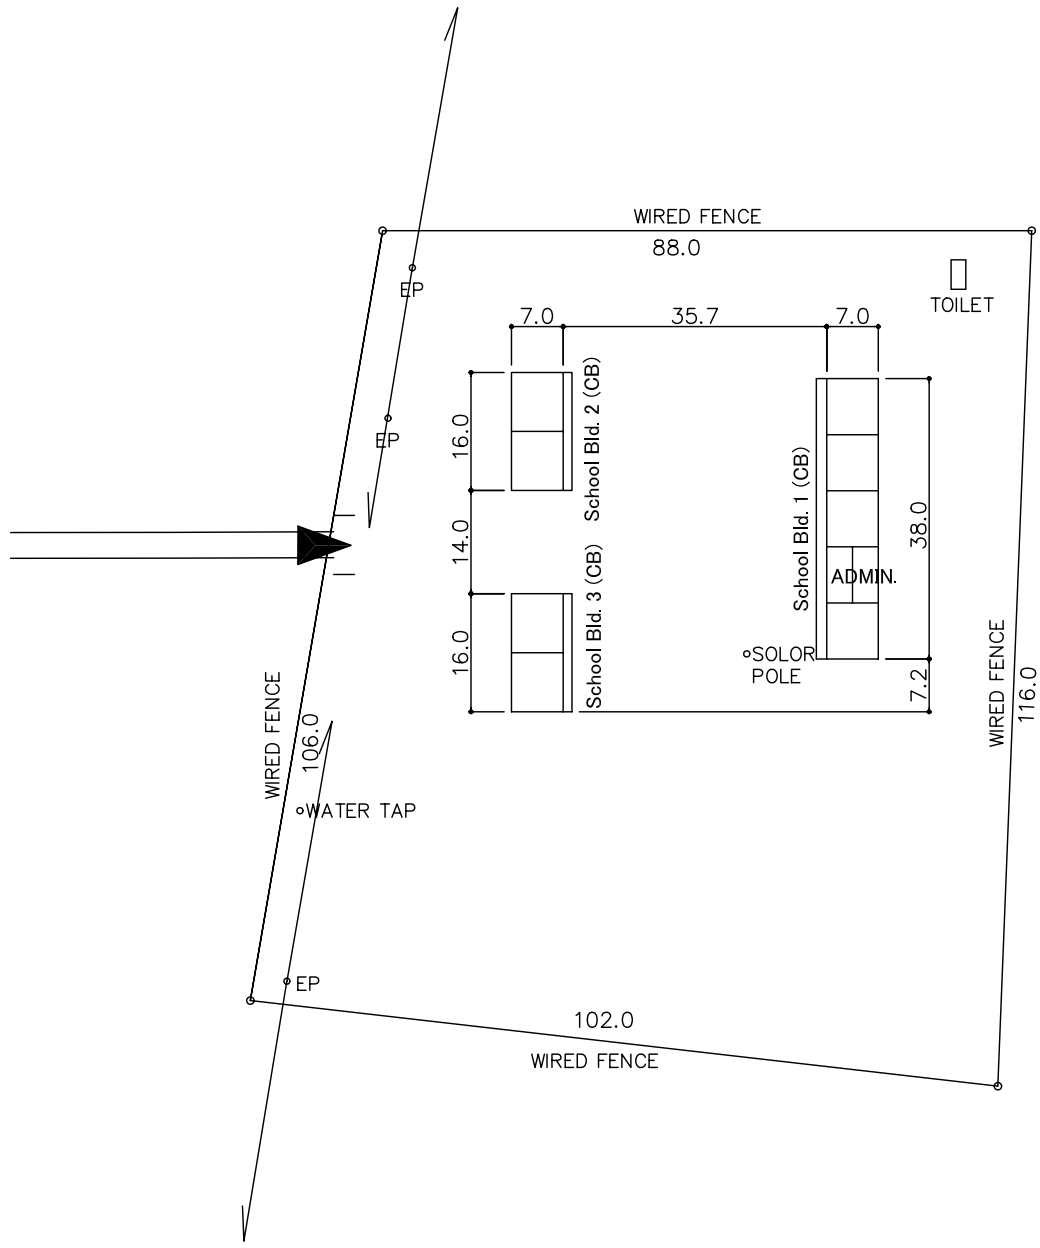


SITE PLAN
S:1/1000

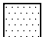

- (CB) : CONCRETE BLOCK BLDG.
- (M) : MUD BLDG.
- (B) : BRICK BLDG.
- (W) : WOOD BLDG.
-  : DISUSABLE CLASS RM.

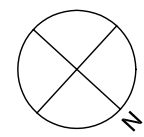


SITE PLAN
S: 1/1000

Date 2001-02-24

District, School Name ST. PHYLLIP

Site No. - 25

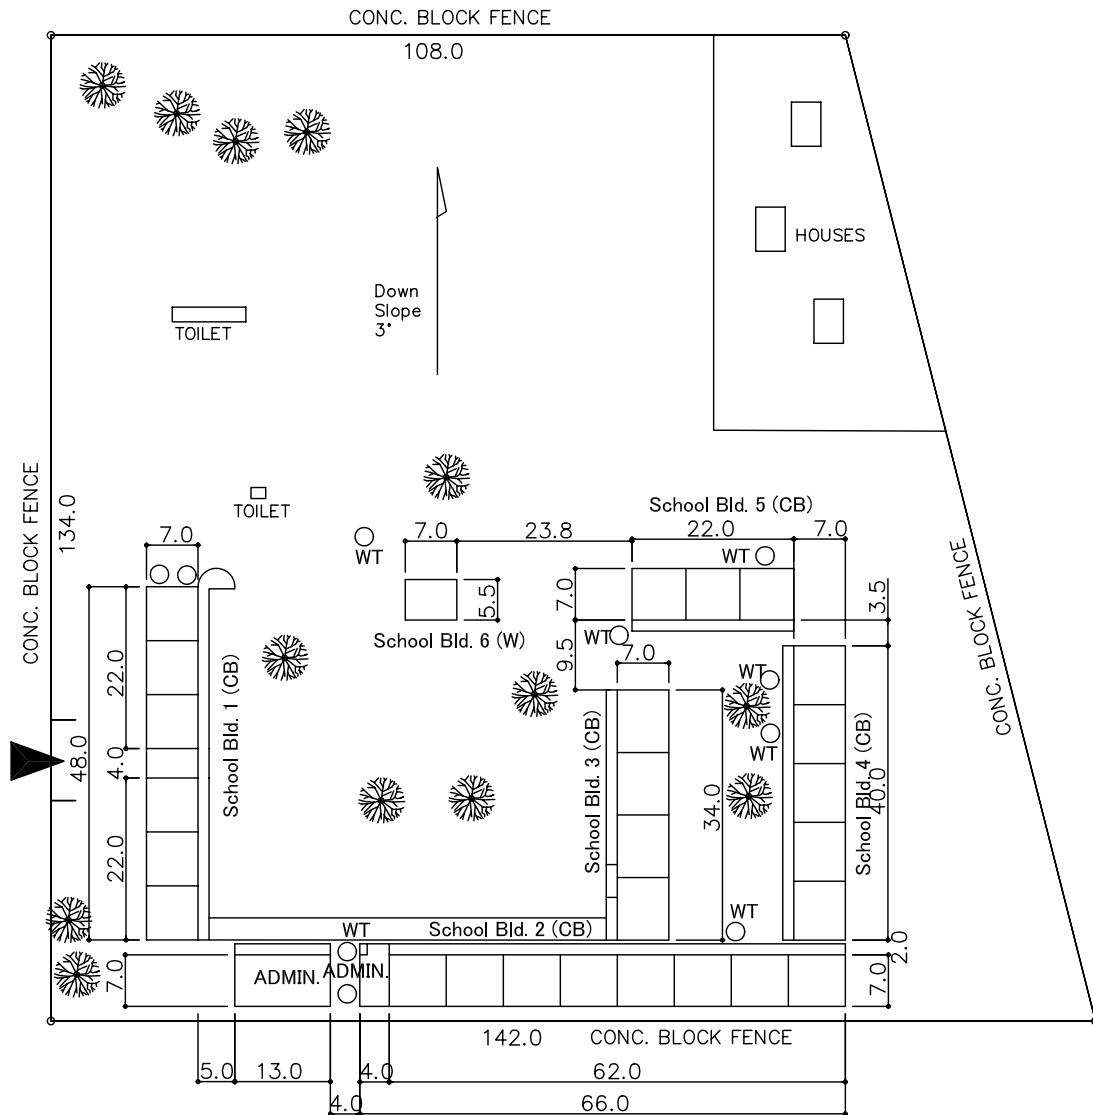


(CB) : CONCRETE BLOCK BLDG.

(M) : MUD BLDG.

(B) : BRICK BLDG.

(W) : WOOD BLDG.

 : DISUSABLE CLASS RM.

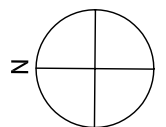


SITE PLAN

S:1/1000

Date 2001-02-22

District, School Name MBAZWANA

Site No. - 30

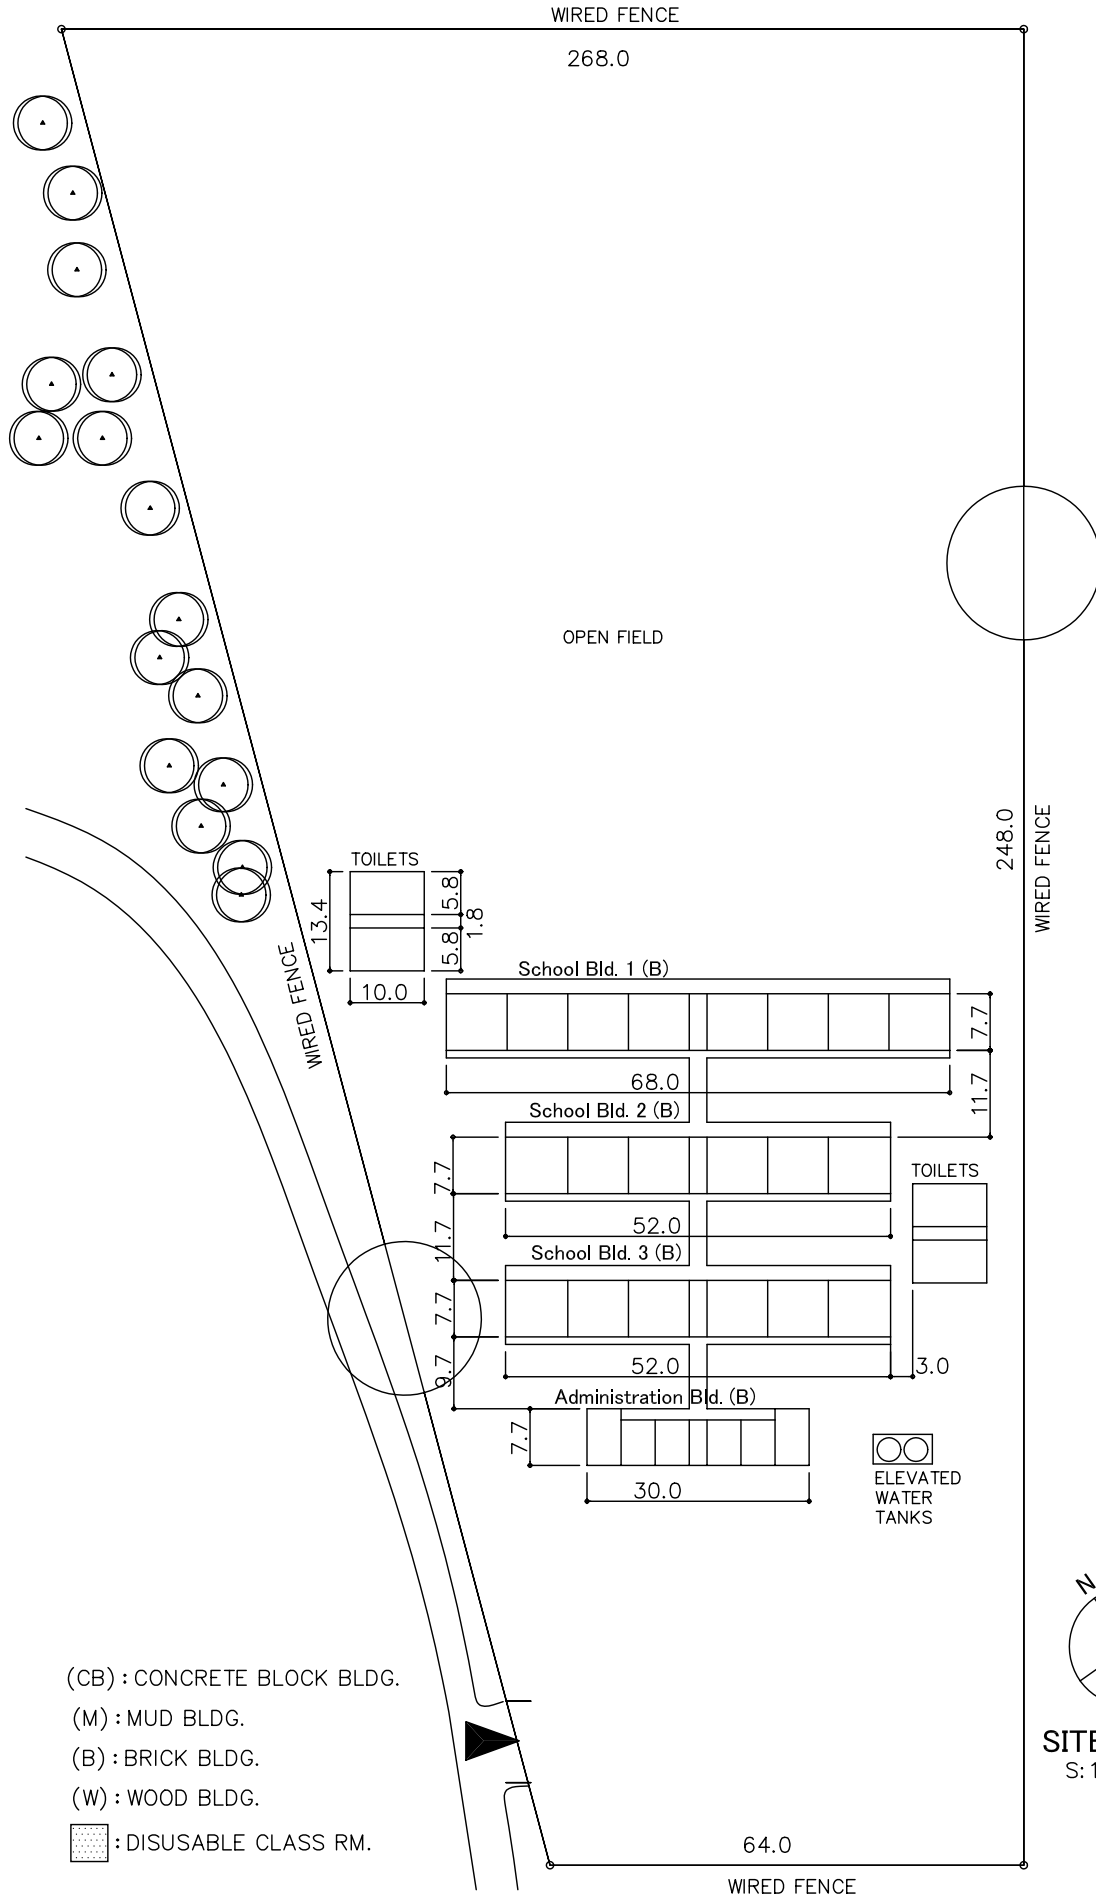

- (CB) : CONCRETE BLOCK BLDG.
- (M) : MUD BLDG.
- (B) : BRICK BLDG.
- (W) : WOOD BLDG.
- [Patterned Box] : DISUSABLE CLASS RM.


SITE PLAN
S: 1/1000