
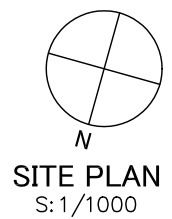
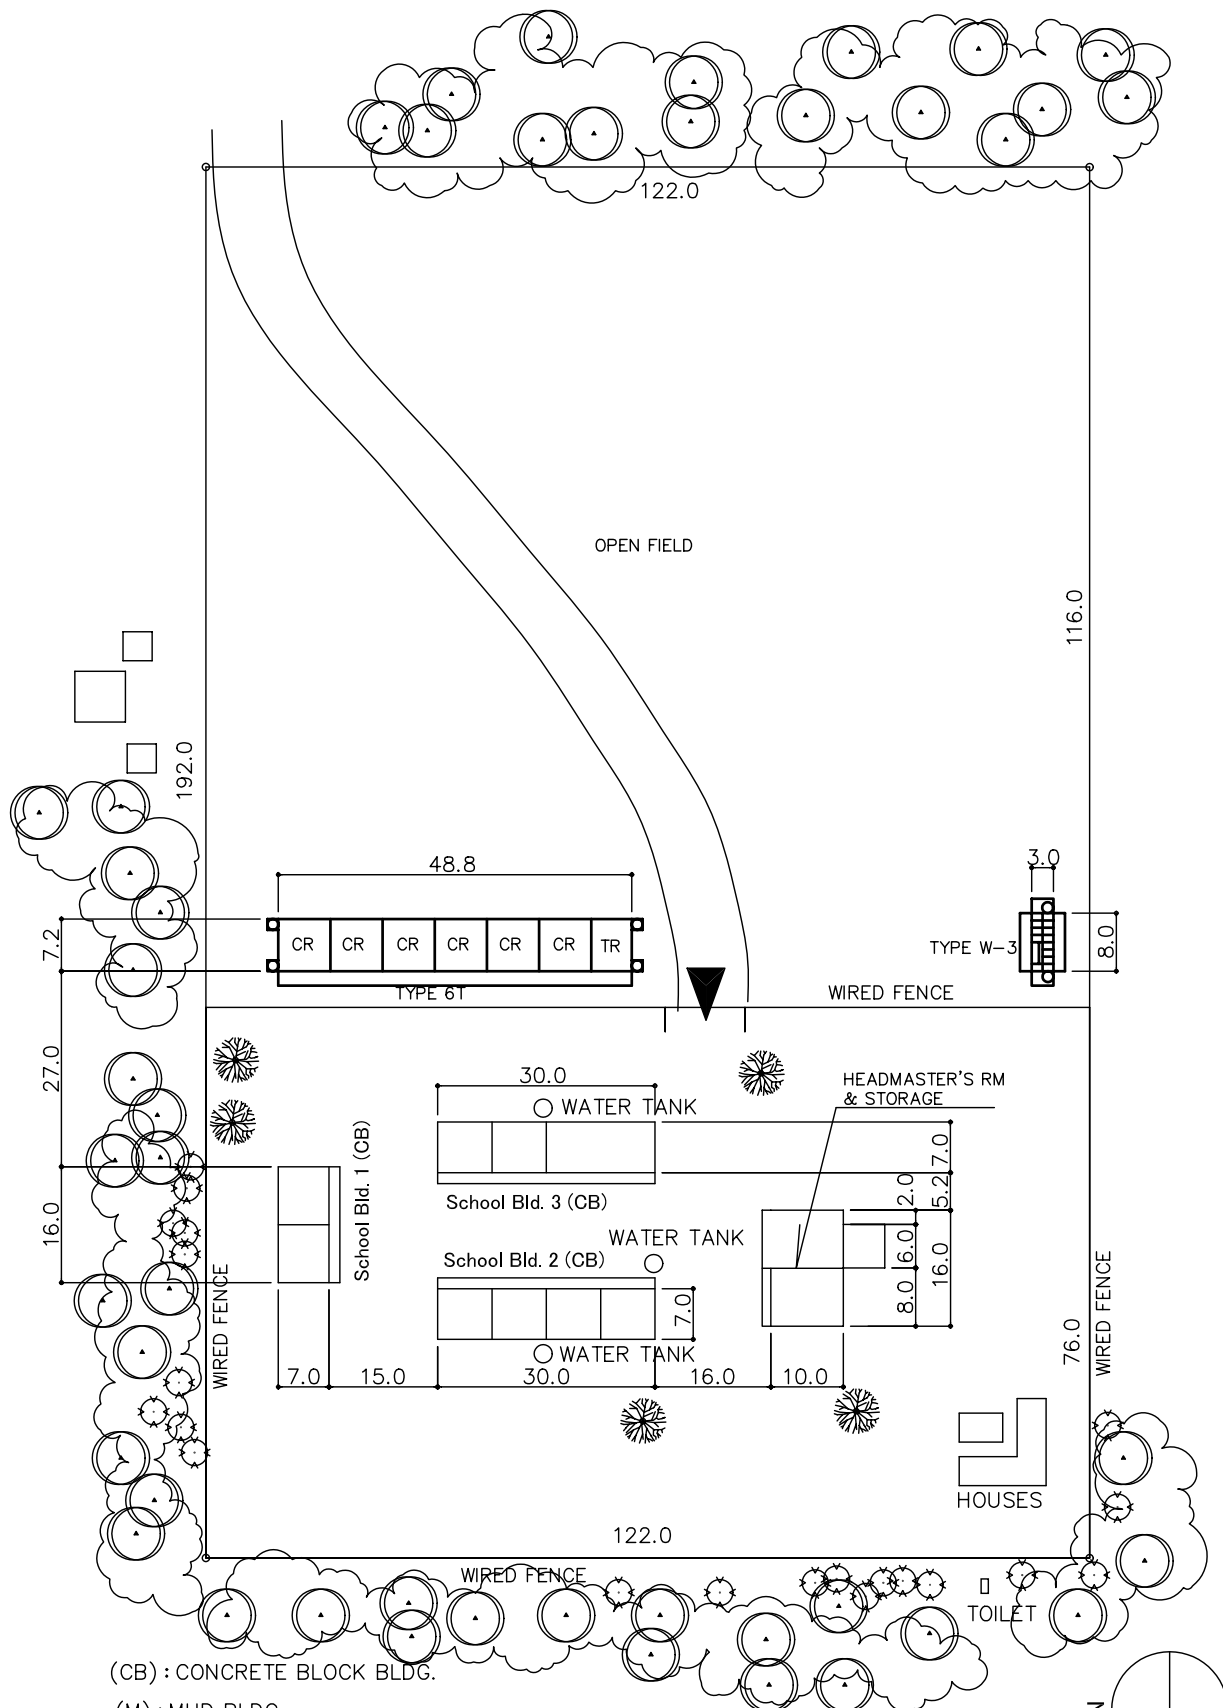



- (CB) : CONCRETE BLOCK BLDG.
- (M) : MUD BLDG.
- (B) : BRICK BLDG.
- (W) : WOOD BLDG.
-  : DISUSABLE CLASS RM.






- (CB) : CONCRETE BLOCK BLDG.
- (M) : MUD BLDG.
- (B) : BRICK BLDG.
- (W) : WOOD BLDG.
- : DISUSABLE CLASS RM.

**SITE PLAN**  
 S:1/1000

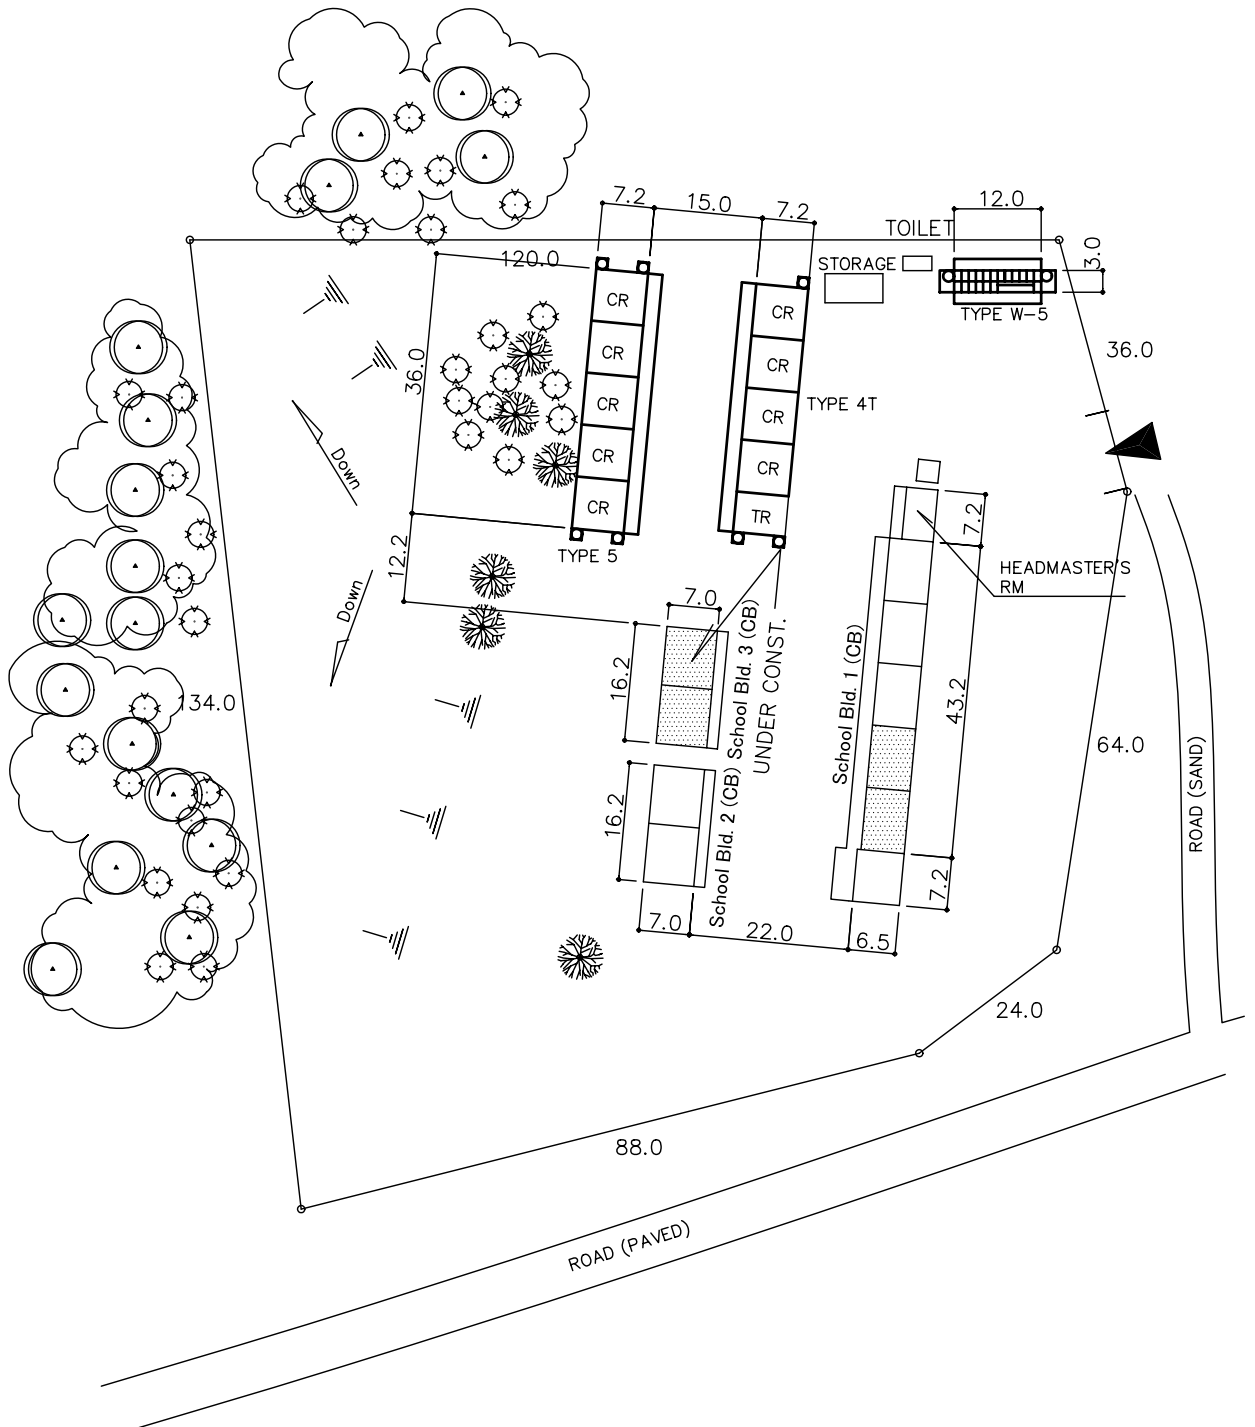

- (CB) : CONCRETE BLOCK BLDG.
- (M) : MUD BLDG.
- (B) : BRICK BLDG.
- (W) : WOOD BLDG.
- [Patterned Box] : DISUSABLE CLASS RM.

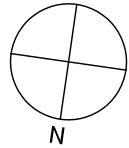


SITE PLAN  
S:1/1000

Date 2001-03-06


District, School Name THANDIZWE


Site No. - 26

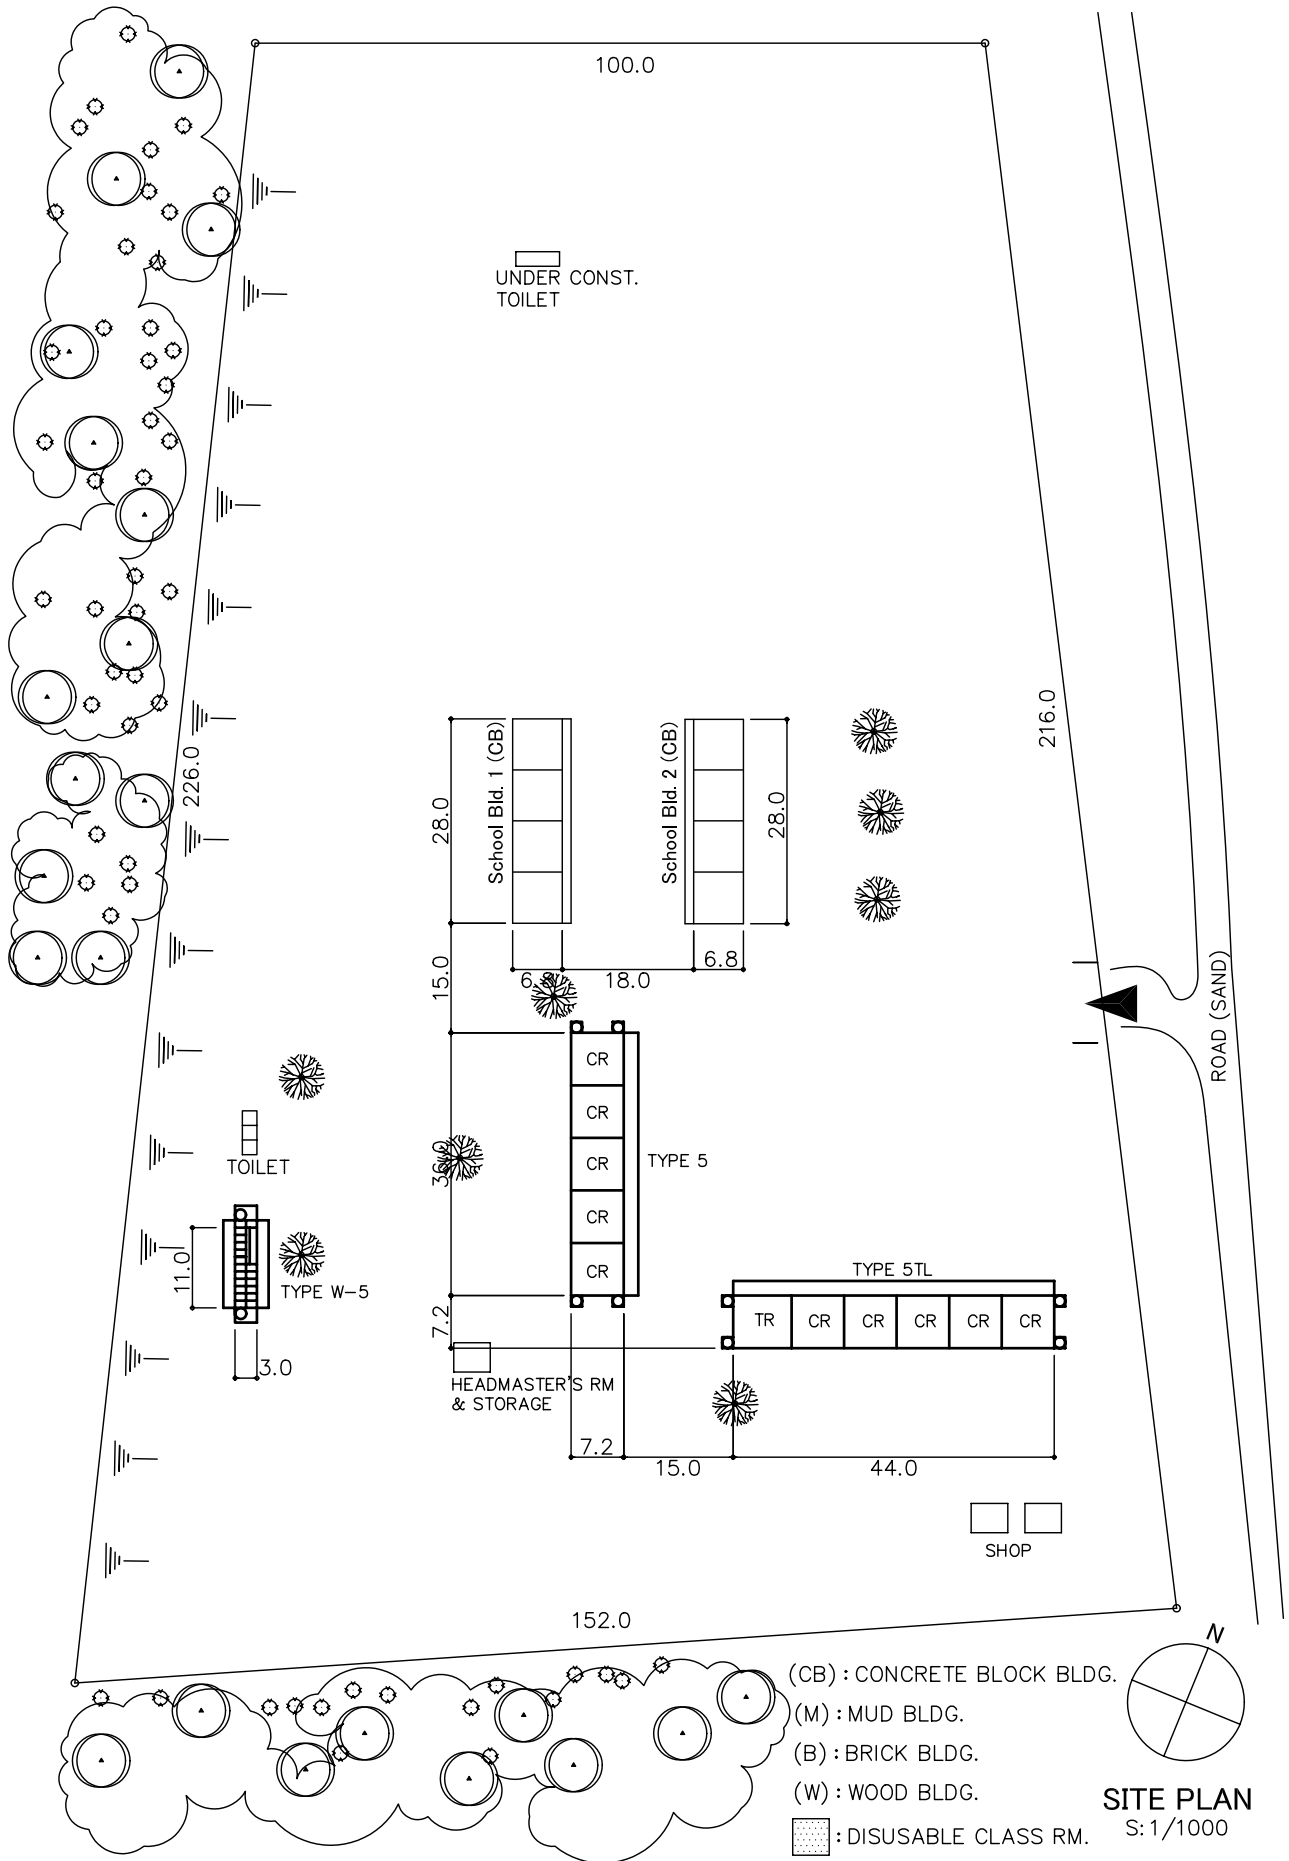


- (CB) : CONCRETE BLOCK BLDG.
- (M) : MUD BLDG.
- (B) : BRICK BLDG.
- (W) : WOOD BLDG.
- [Pattern] : DISUSABLE CLASS RM.


SITE PLAN  
S: 1/1000

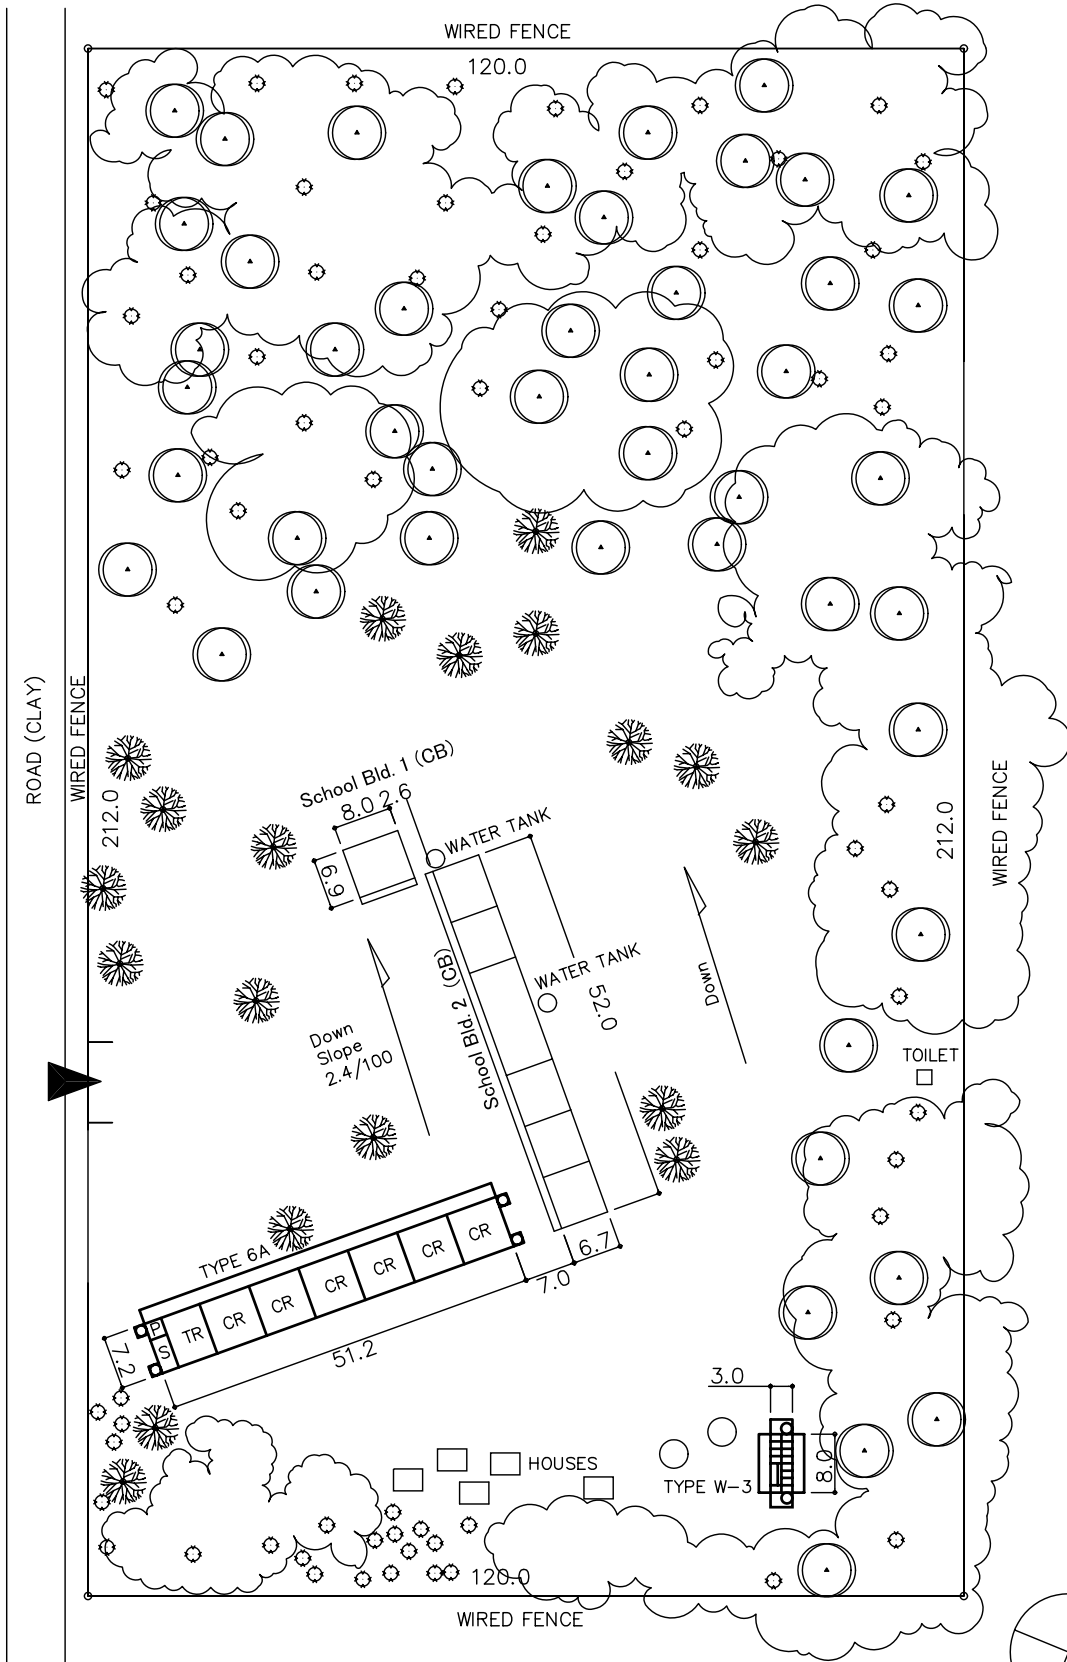


- (CB) : CONCRETE BLOCK BLDG.
- (M) : MUD BLDG.
- (B) : BRICK BLDG.
- (W) : WOOD BLDG.
-  : DISUSABLE CLASS RM.

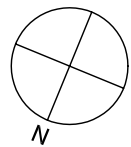

SITE PLAN  
S: 1/1000

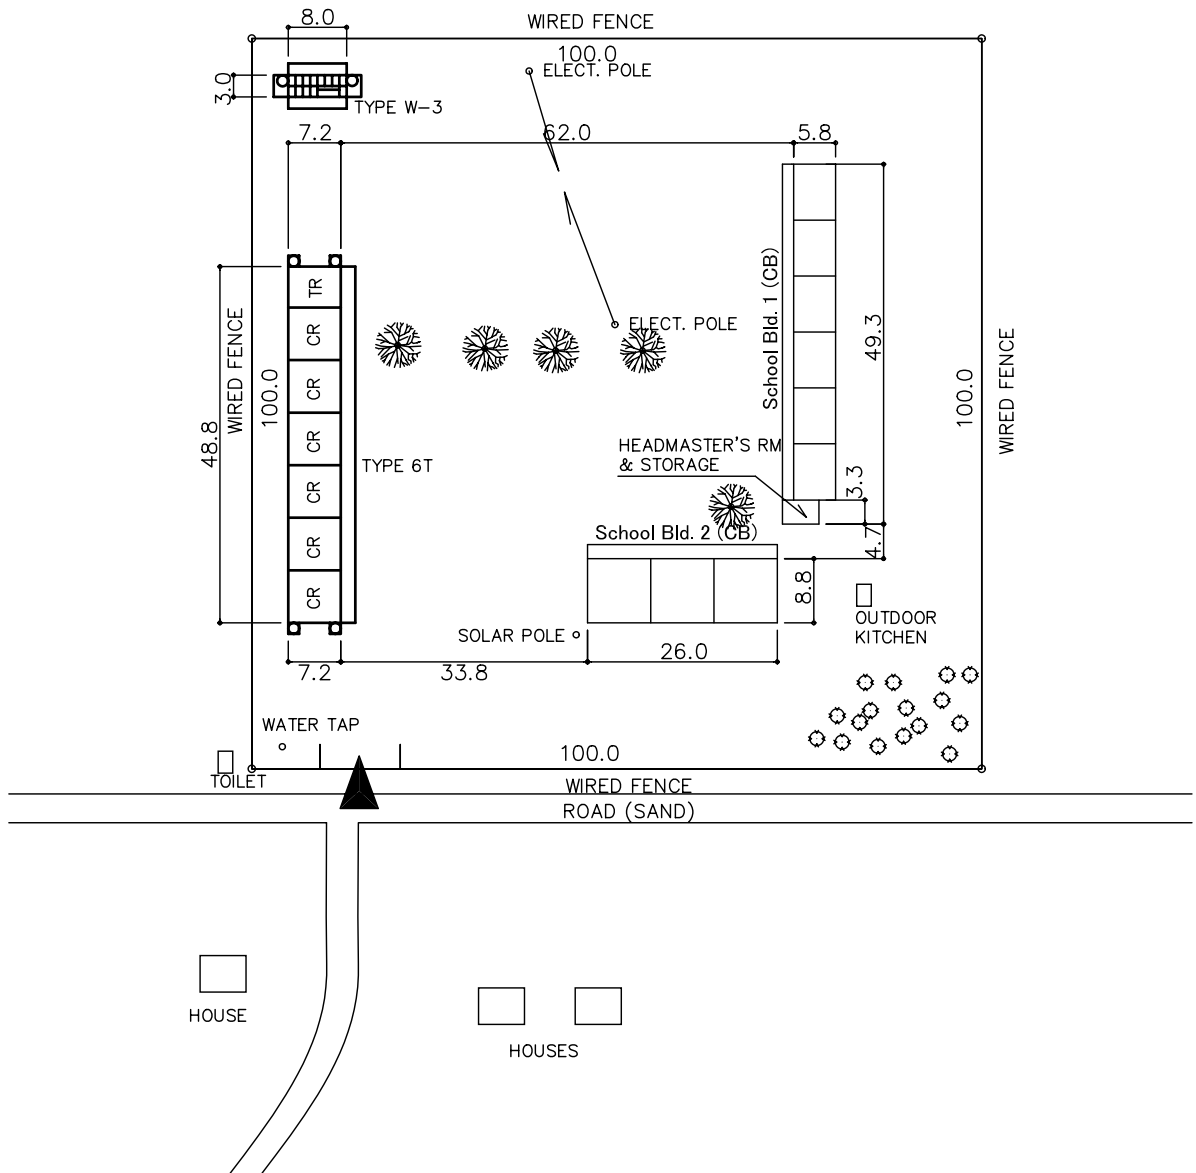


- (CB) : CONCRETE BLOCK BLDG.
- (M) : MUD BLDG.
- (B) : BRICK BLDG.
- (W) : WOOD BLDG.
- : DISUSABLE CLASS RM.

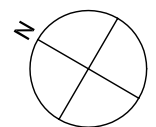

**SITE PLAN**

S: 1/1000

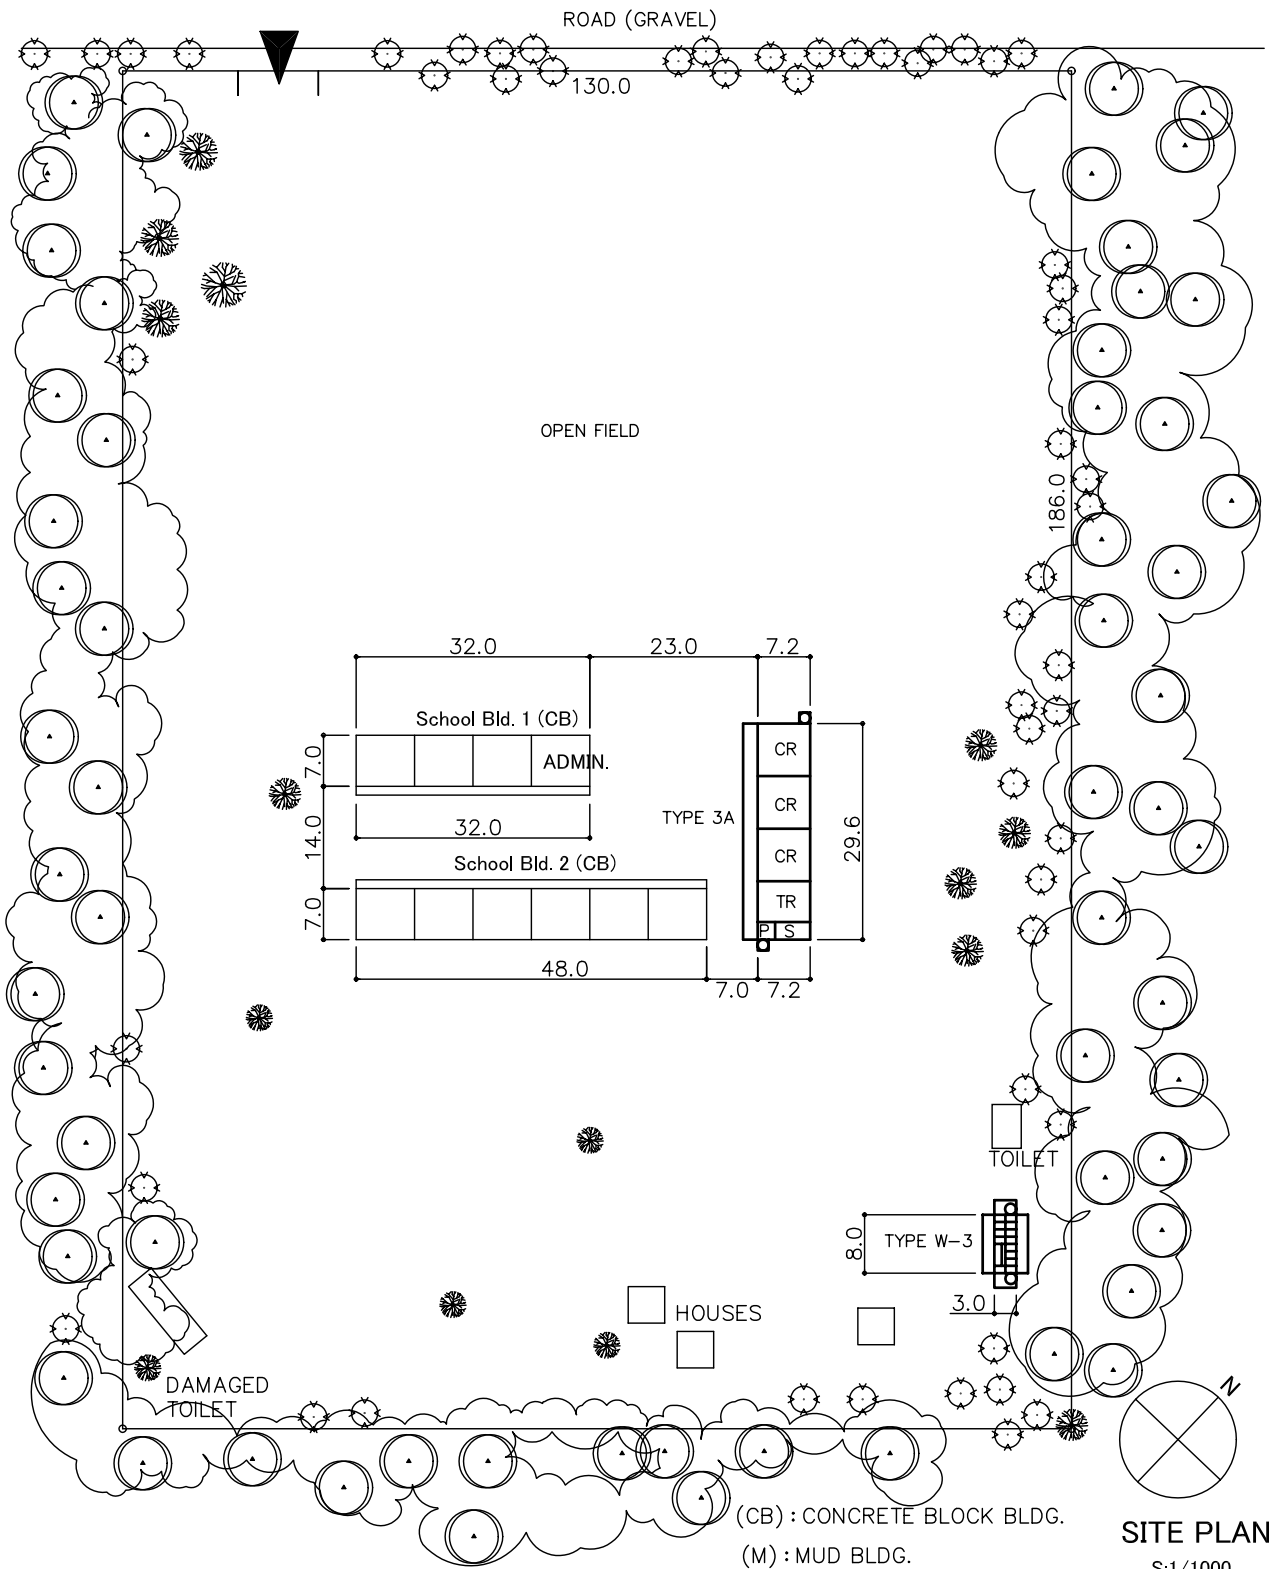

- (CB) : CONCRETE BLOCK BLDG.
- (M) : MUD BLDG.
- (B) : BRICK BLDG.
- (W) : WOOD BLDG.
- [Patterned Box] : DISUSABLE CLASS RM.

**SITE PLAN**  
S:1/1000