


Date 2001-02-21

District, School Name MNQOBOKAZI

Site No. - 31

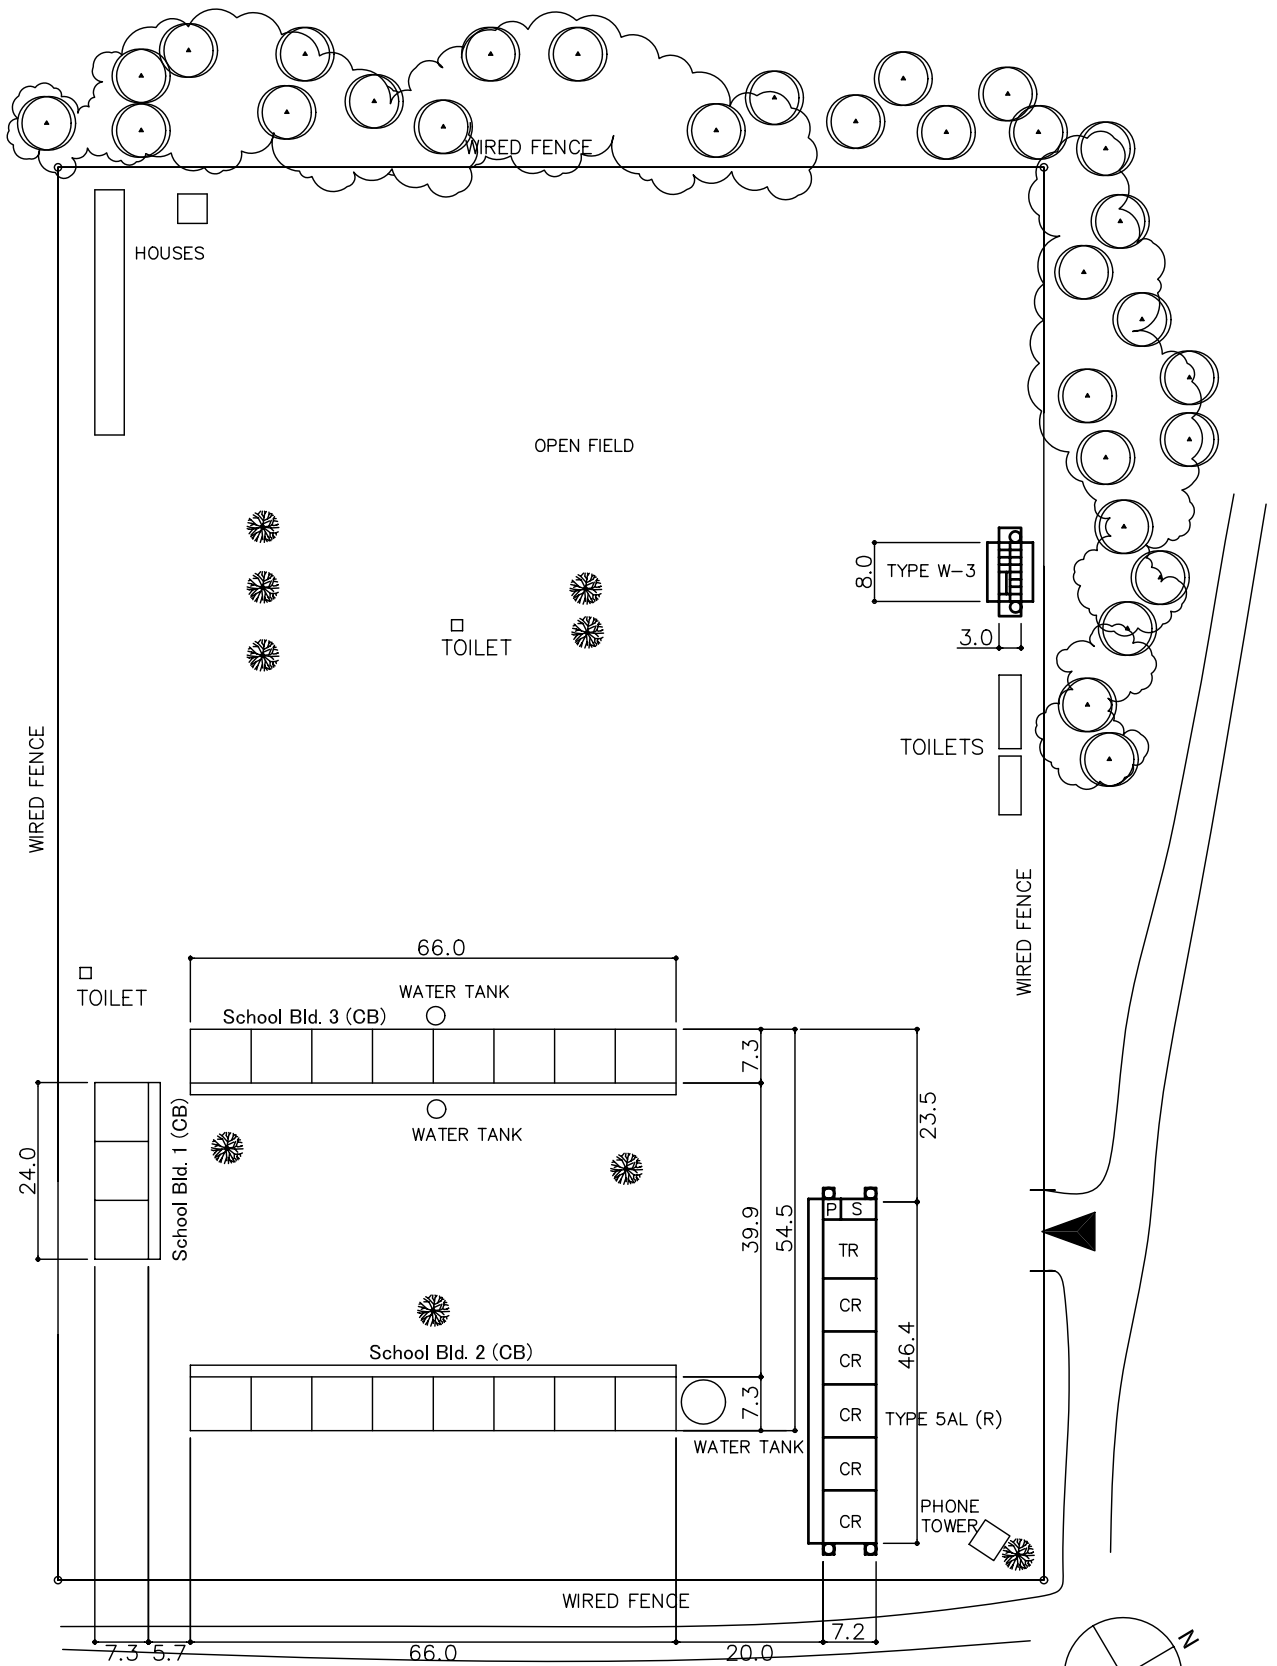

- (CB) : CONCRETE BLOCK BLDG.
- (M) : MUD BLDG.
- (B) : BRICK BLDG.
- (W) : WOOD BLDG.
- ☐ : DISUSABLE CLASS RM.

SITE PLAN  
S:1/1000