

付 図

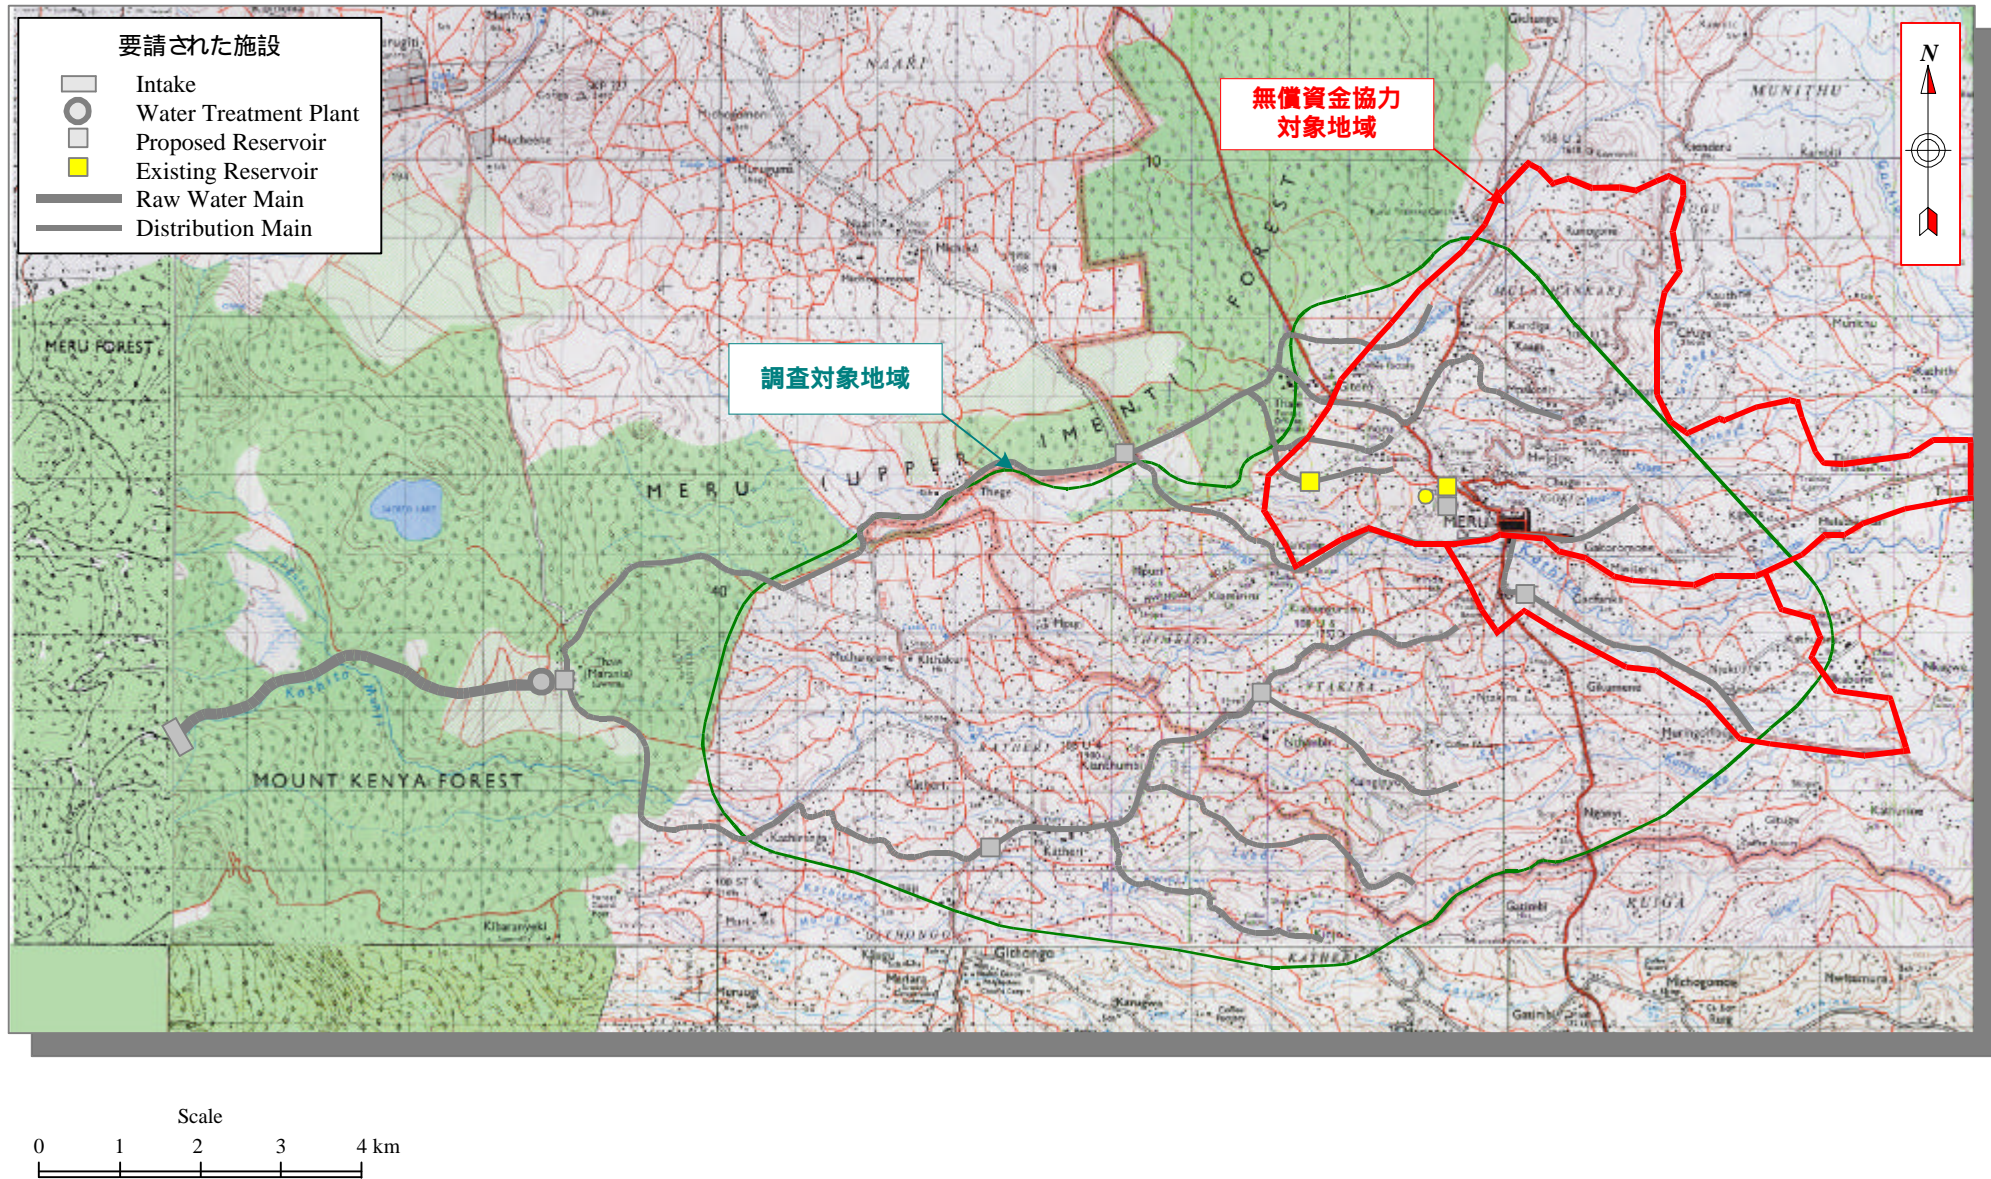


図1.1 要請された施設の位置図

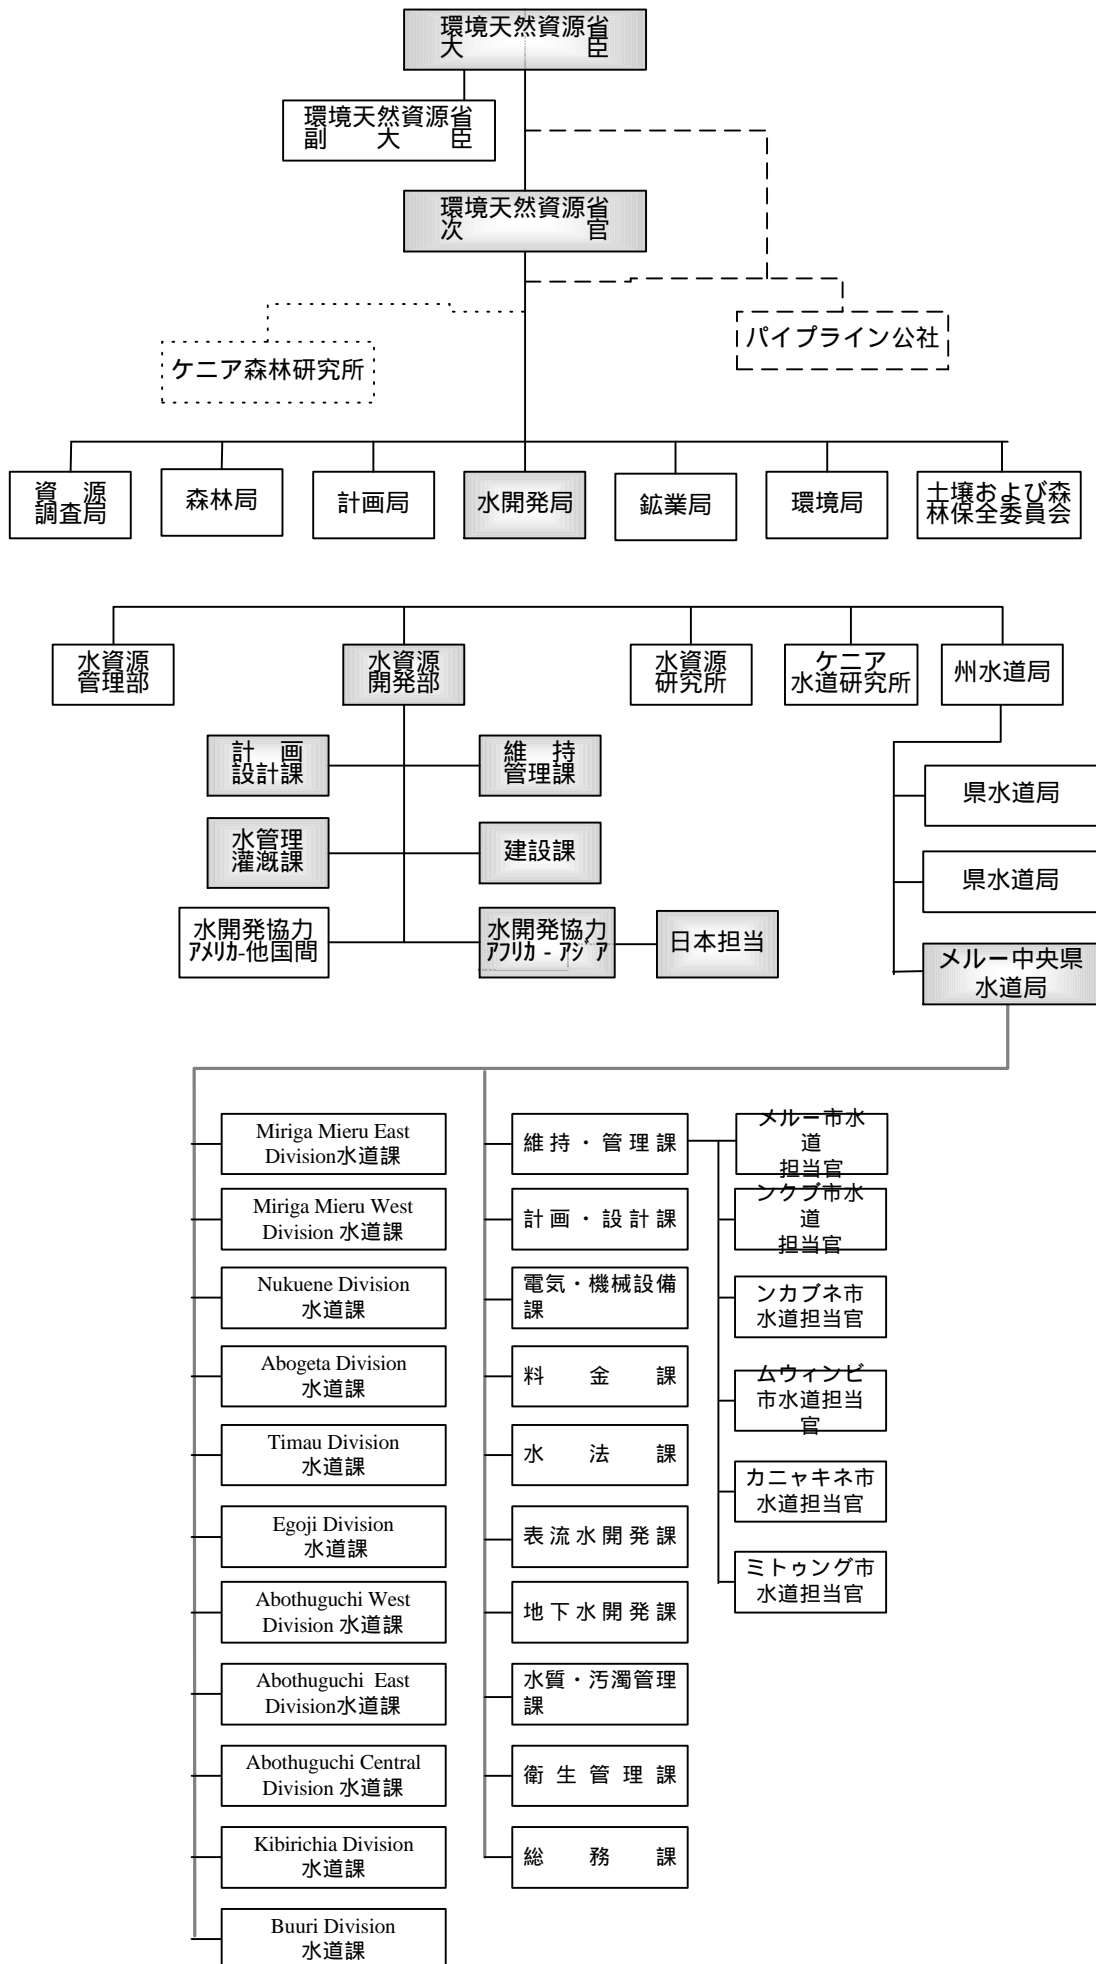


図2.1 環境・天然資源省およびメルー中央県水道局組織図

No.	Sub-location	Location	Division
1	Kaaga	Mulathankari	Miriga Mieru East
2	Mukua		
3	Njoka		
4	Kiri mene	Munithu	
5	Gankere		
6	Kambiti	Chugu	
7	Kithoka		
8	Chungari		
9	Runogone	Katheri Central	
10	Nkiriri North		
11	Nkiriri South		
12	Kathita	Katheri East	
13	Mwirangombe		
14	Kinjo South		
15	Kinjo North	Katheri West	
16	Kirima Kiathi		
17	Kianthumbi (W, N, S)		
18	Kathiranga North	Nthimbiri	
19	Kathiranga East		
20	Kathiranga Central		
21	Kathiranga West		
22	Nthimbiri	Ntakira	
23	Mpuri		
24	Kainginyo		
25	Ngonyi	Igoki	
26	Gitugu		
27	Nchaure		
28	Kirugua	Municipality	
29	Magundu		
30	Lower Igoki		
31	Gachanka	Ntima	
32	Muringa-Ombugi		
33	Kanyuango		
34	Township		
35	Gakoromone		
36	Kaaga		
37	Tuntu		
38	Upper Igoki		

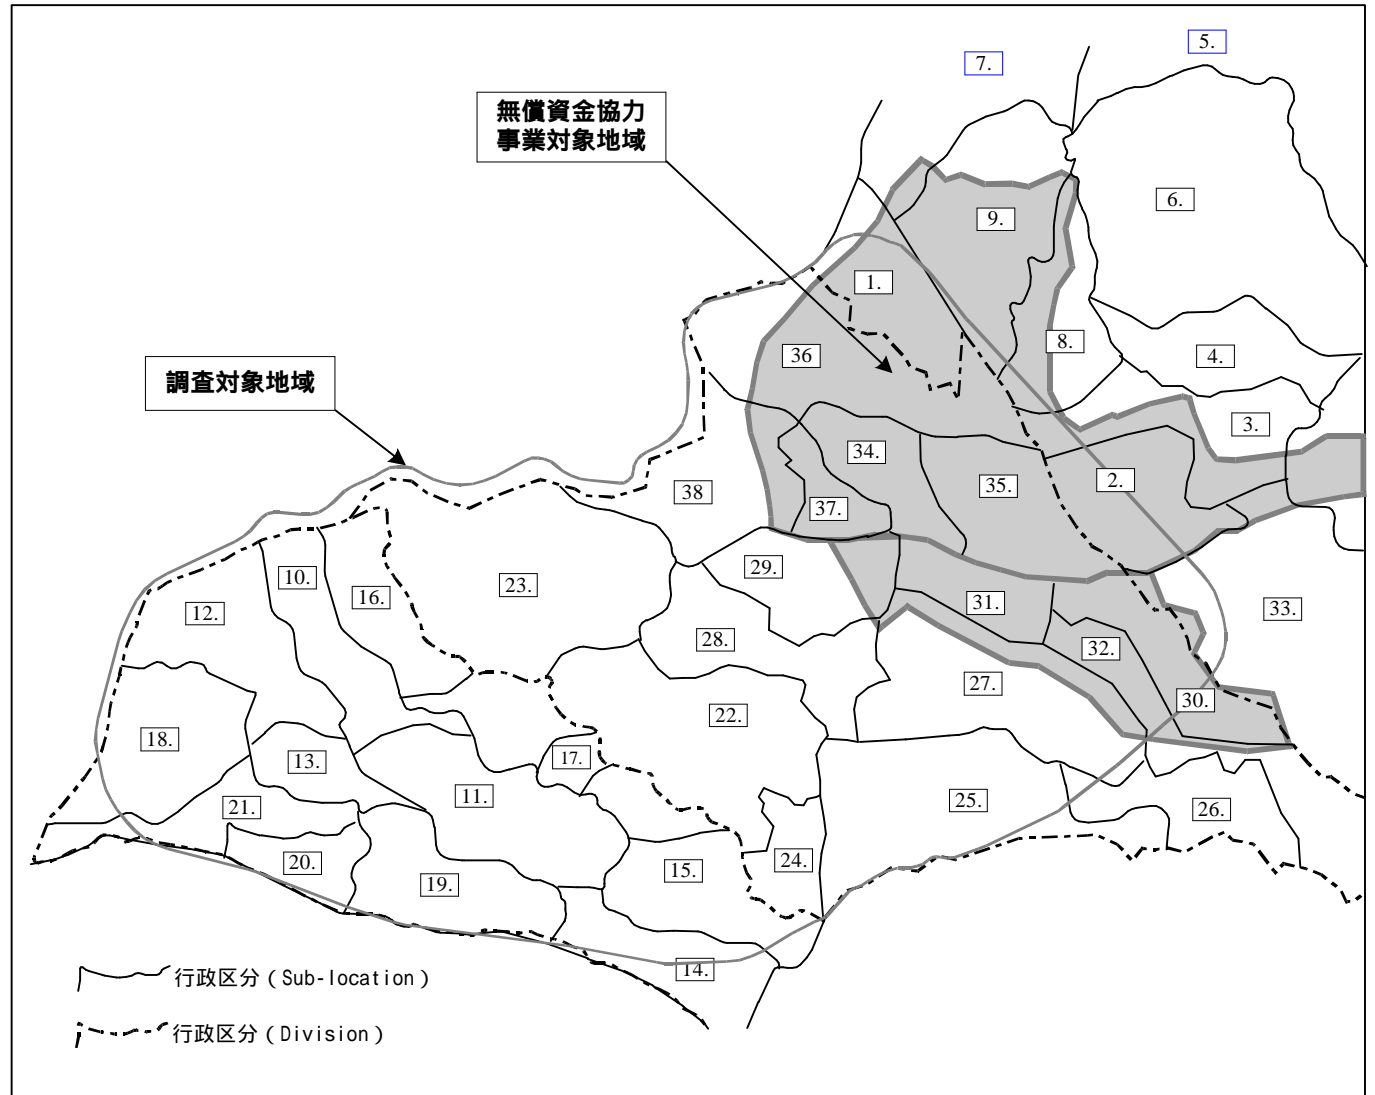


図2.2 調査対象地域における行政区分


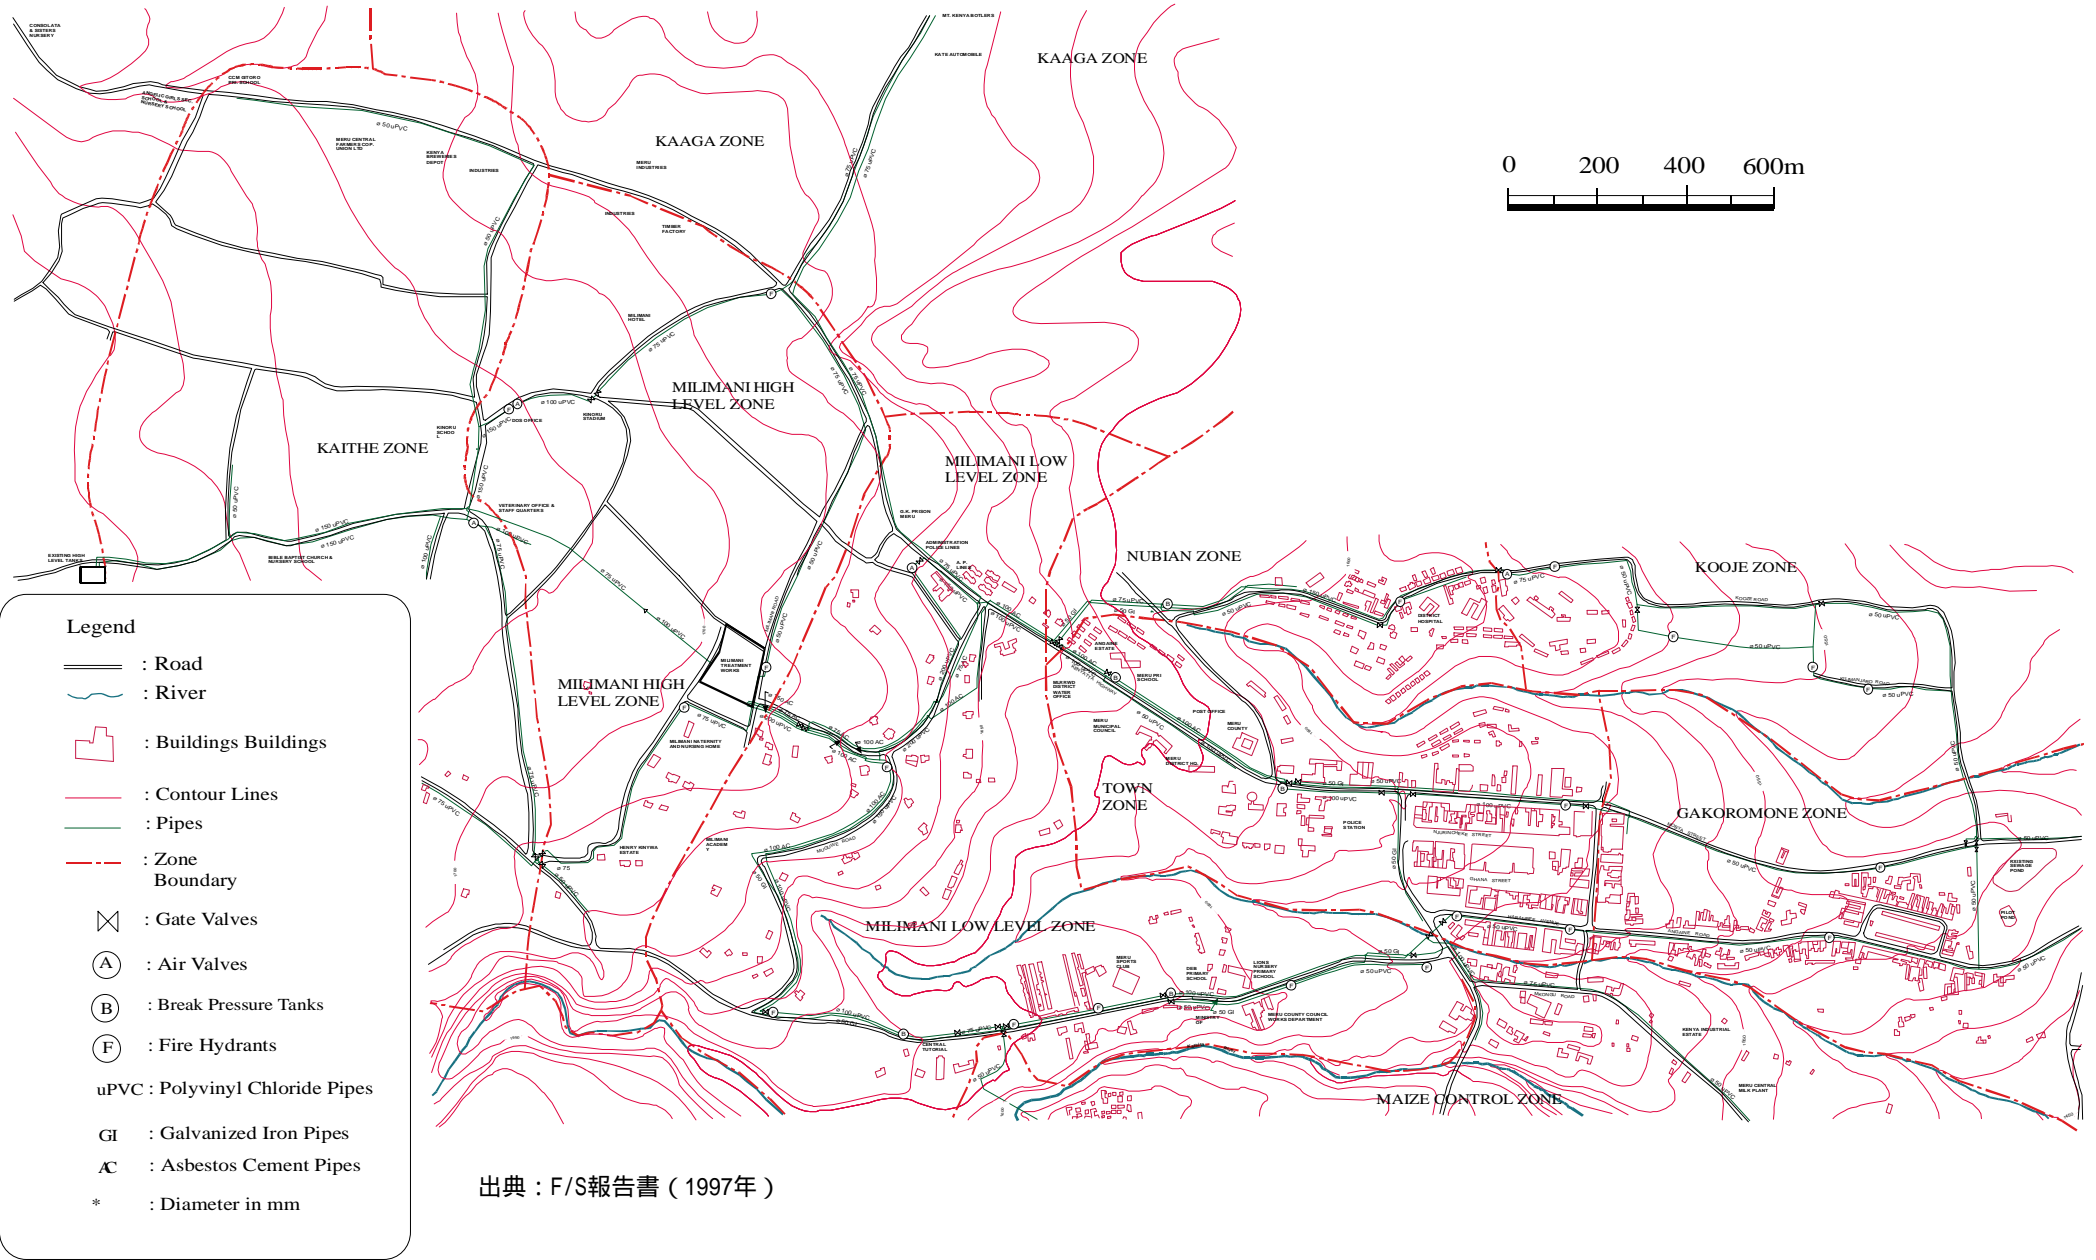


図2.3 既存上水道施設による配水区

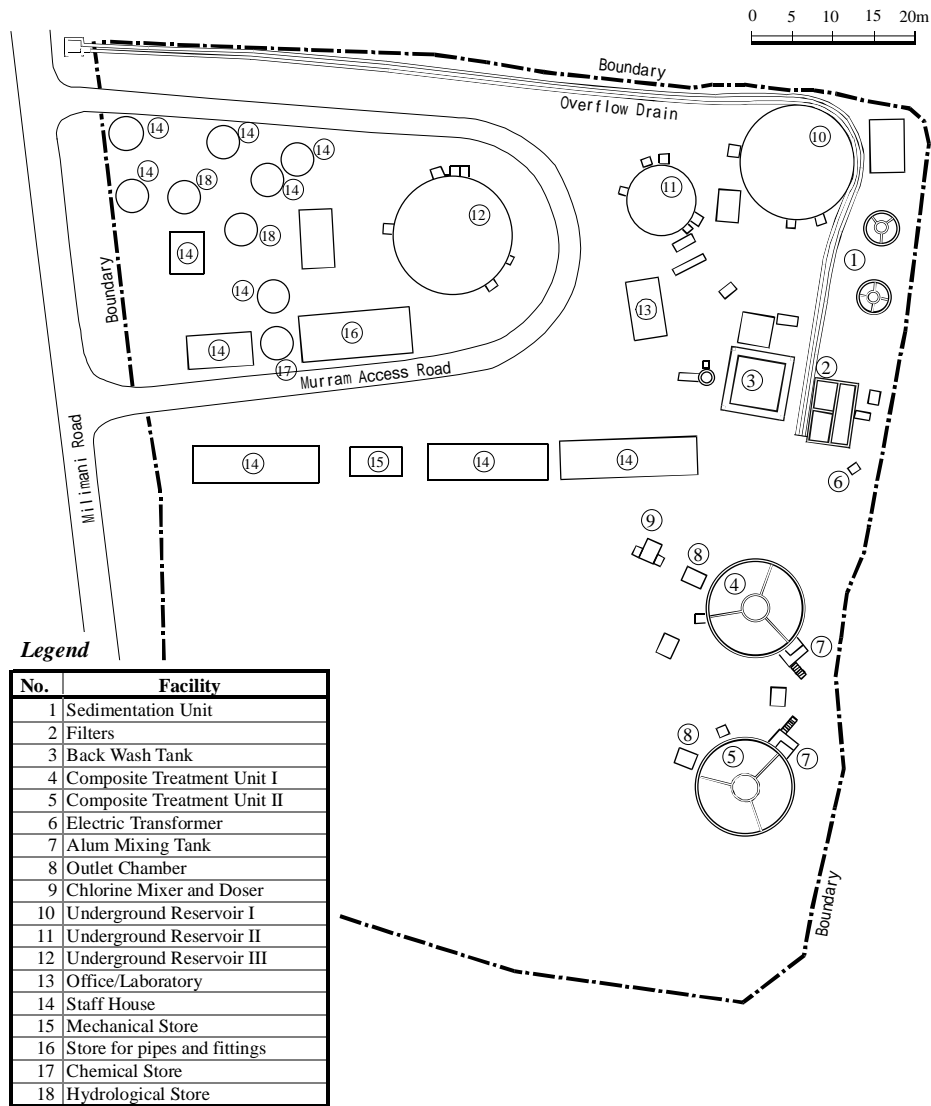

Legend

No.	Facility
1	Sedimentation Unit
2	Filters
3	Back Wash Tank
4	Composite Treatment Unit I
5	Composite Treatment Unit II
6	Electric Transformer
7	Alum Mixing Tank
8	Outlet Chamber
9	Chlorine Mixer and Doser
10	Underground Reservoir I
11	Underground Reservoir II
12	Underground Reservoir III
13	Office/Laboratory
14	Staff House
15	Mechanical Store
16	Store for pipes and fittings
17	Chemical Store
18	Hydrological Store

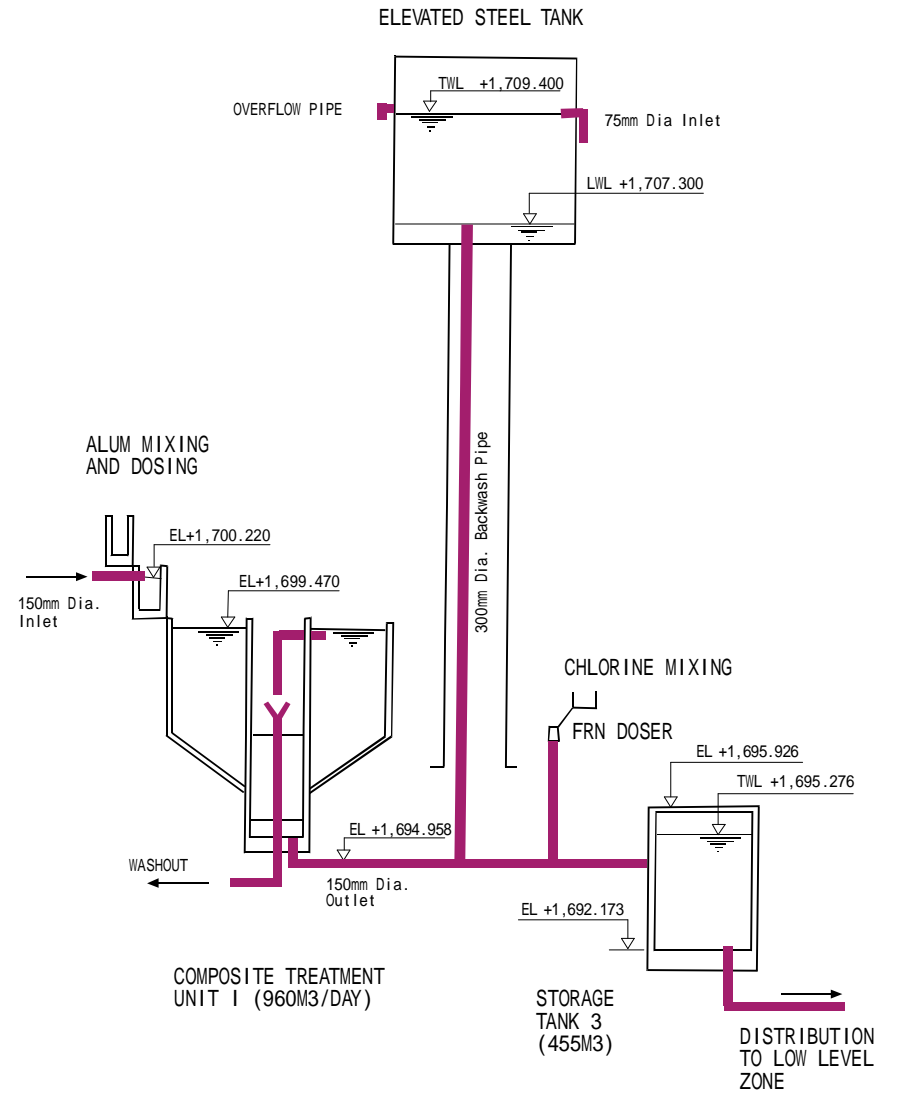


図2.4 ミリマニ浄水場一般平面図および浄水処理系統図

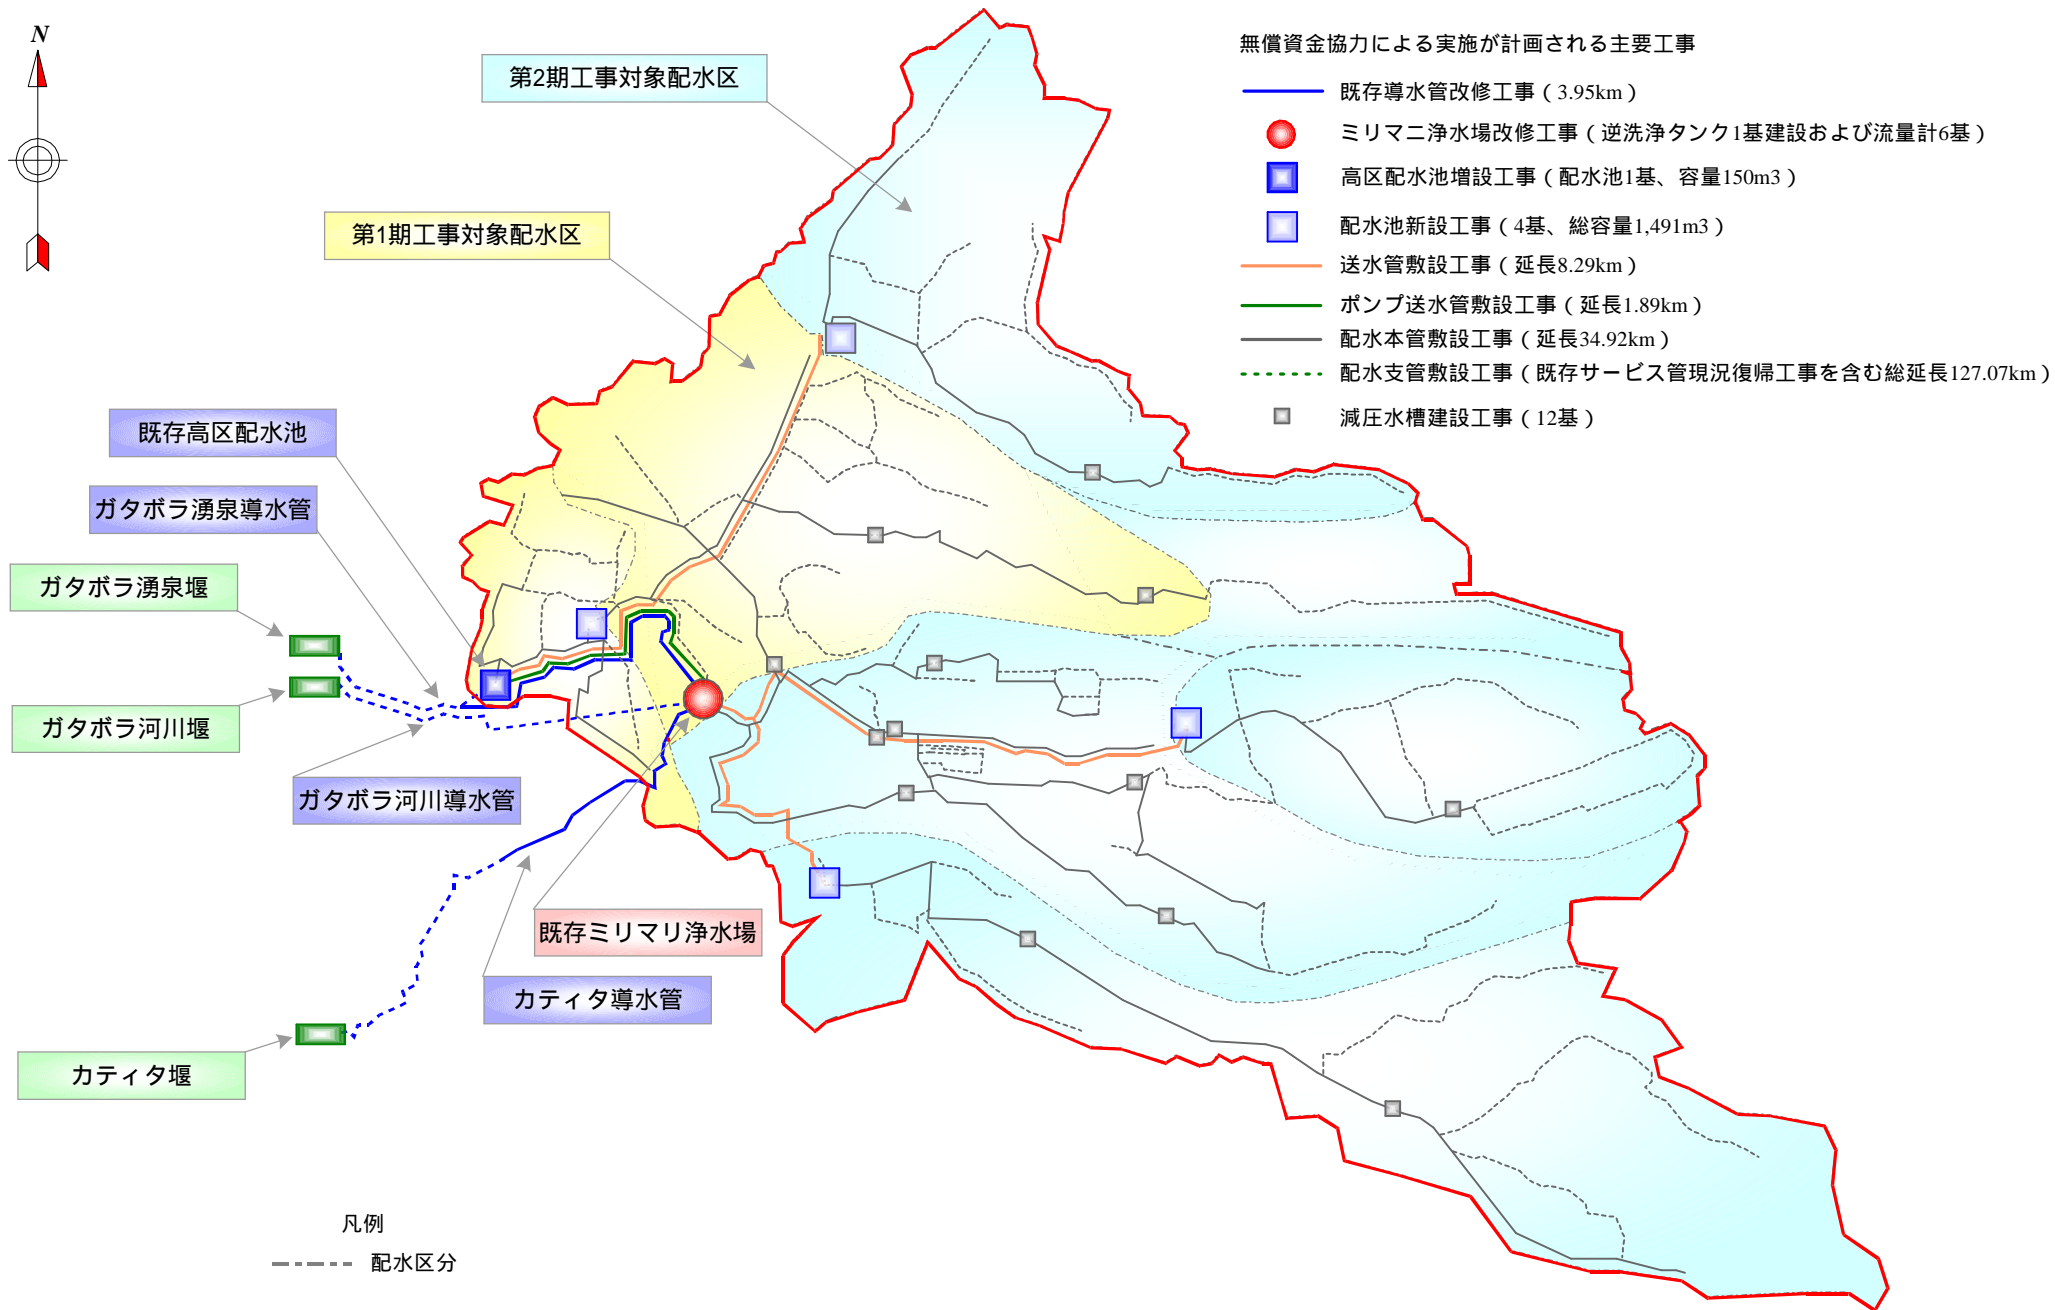


図3.1 メルー市給水施設改修事業 施設配置図

