



CLASSROOM (SINGLE STOREY)

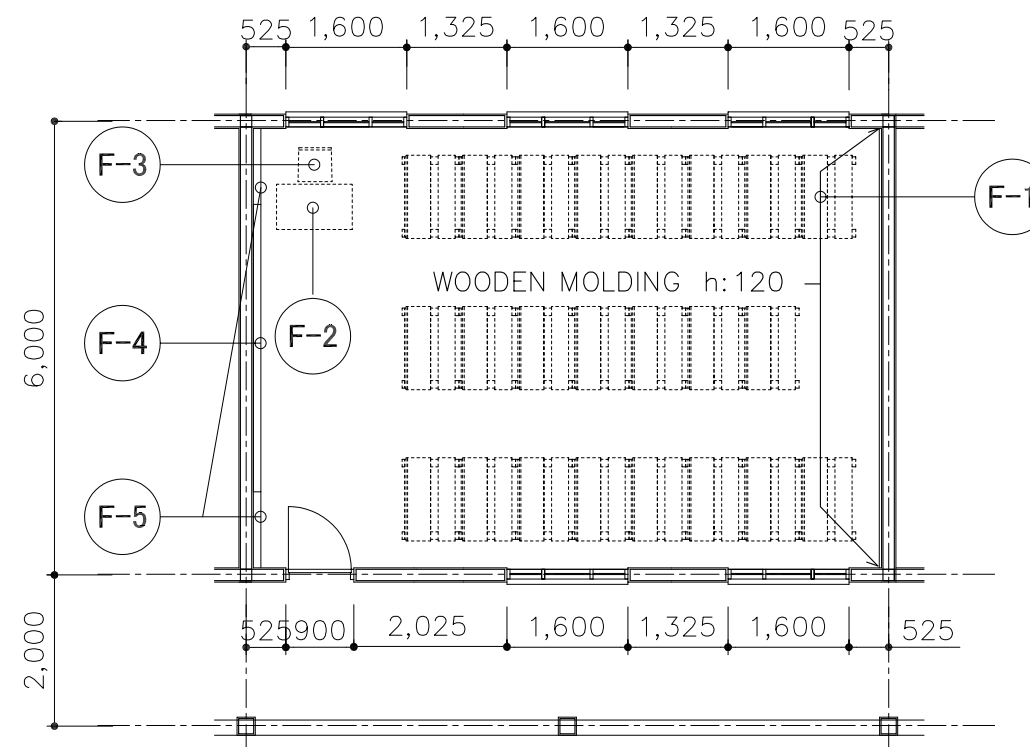


CLASSROOM (2 STOREY)

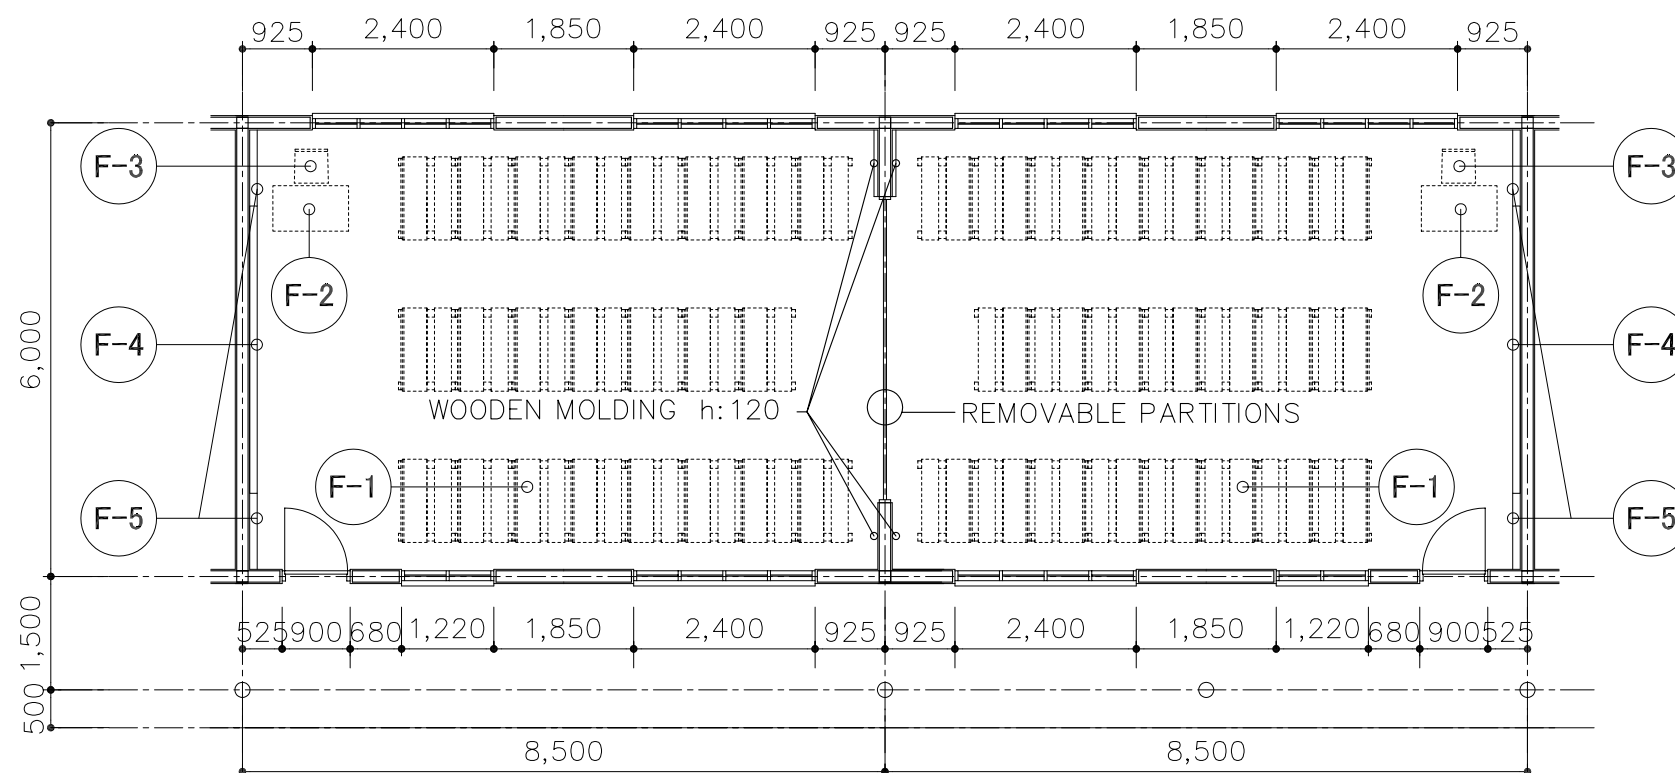


CLASSROOM AND MULTI PURPOSE ROOM (WITH REMOVABLE PARTITIONS)


NO.	CODE	ITEM	DESCRIPTION	QTY.
CLASSROOM (SINGLE STOREY, 2-STOREY, MULTIPURPOSE)				
1	F-1	STUDENT'S DESK	1000X750X700	17
2	F-1	STUDENT'S DESK	1250X750X750	6
3	F-2	TEACHER'S TABLE	1000X600X760	1
4	F-3	TEACHER'S CHAIR	450X450X900	1
5	F-4	BLACK BOARD	3600X1200	1
6	F-5	PIN BOARD	1200X1200	2

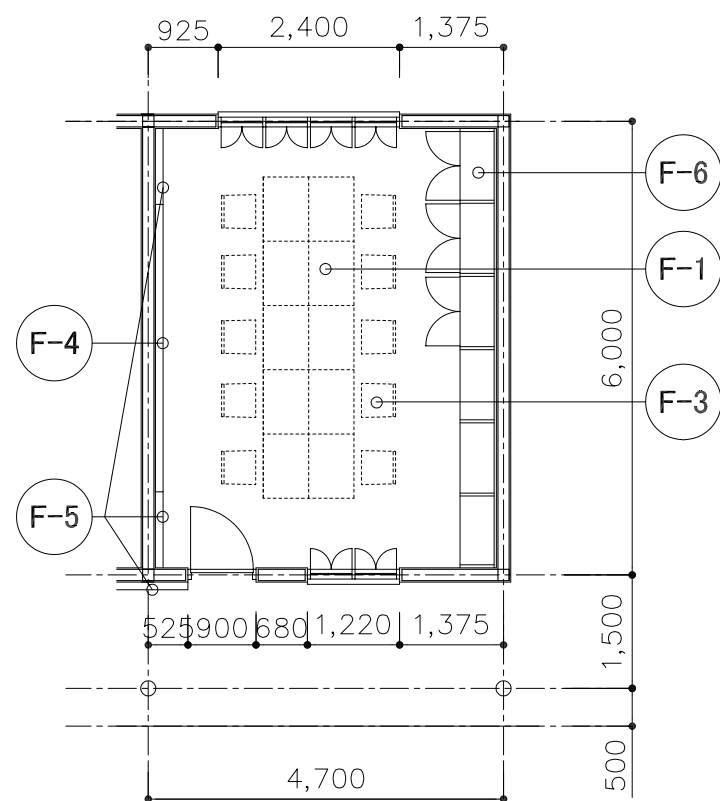

TEACHER'S OFFICE (FOR 10 PERSON)

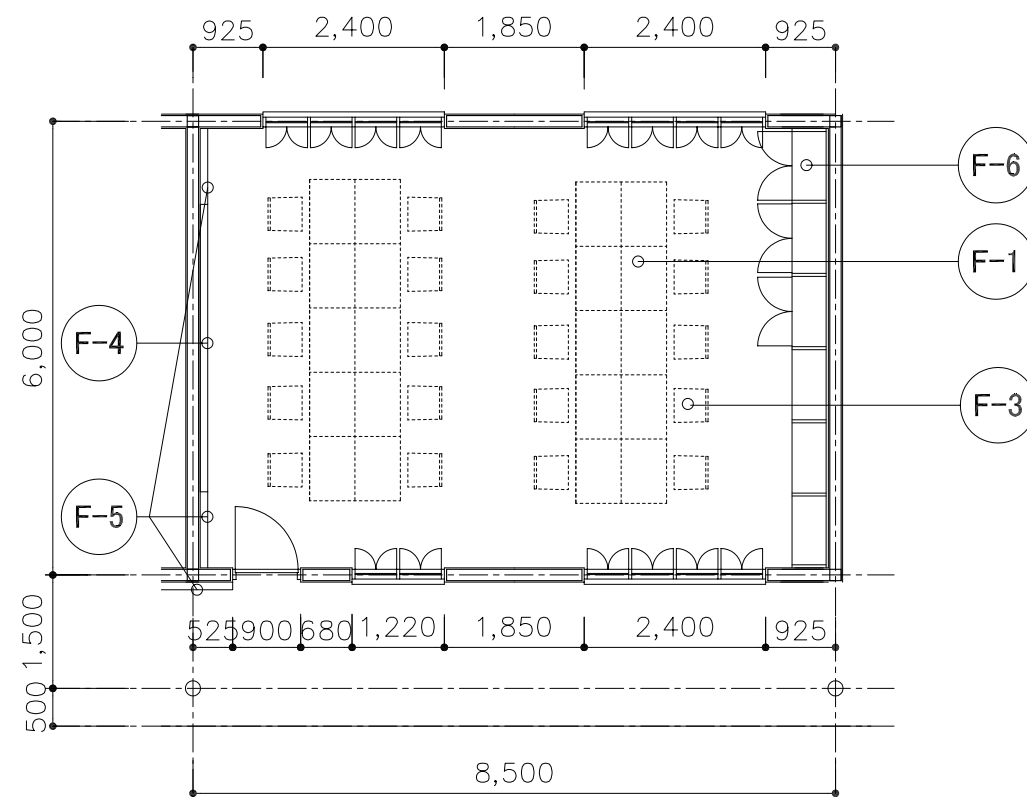


TEACHER'S OFFICE (FOR 20 PERSON)

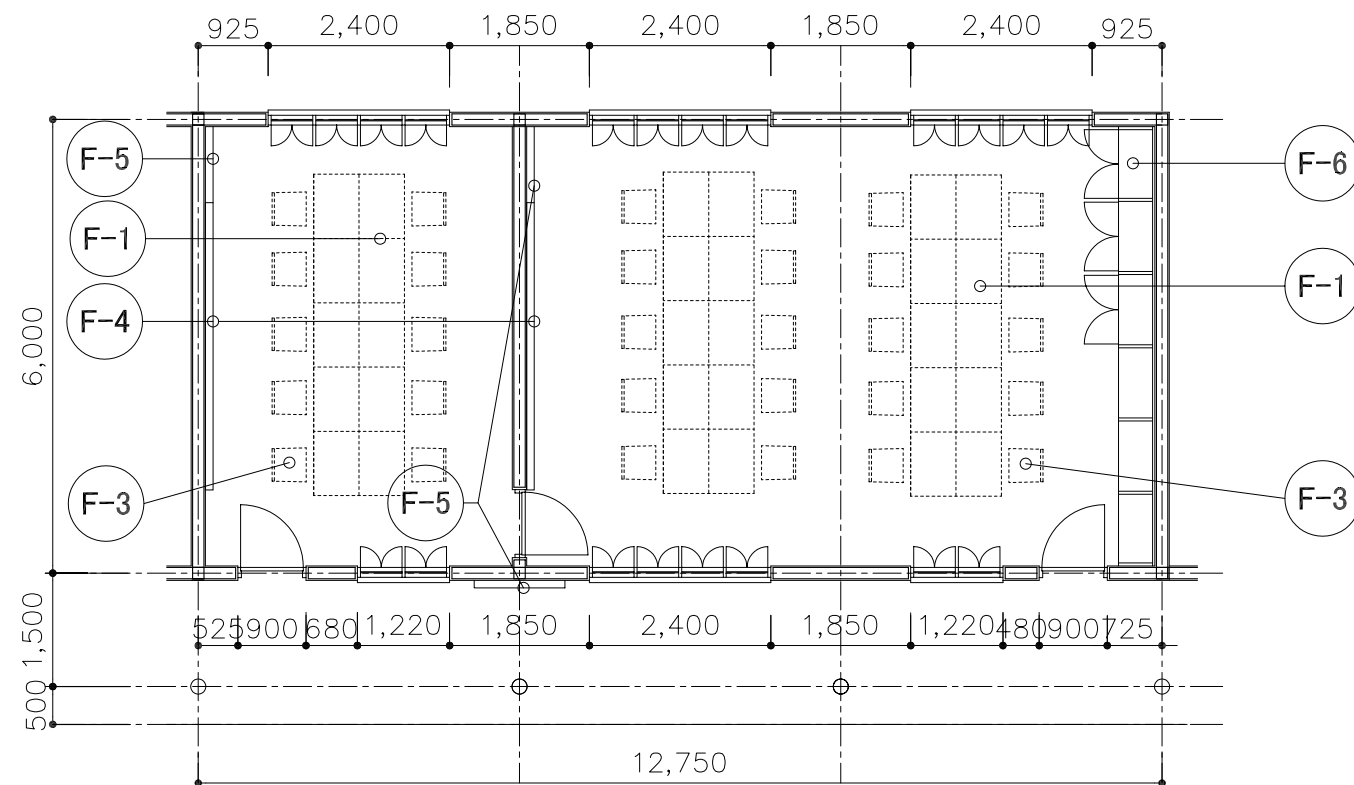


TEACHER'S OFFICE (FOR 30 PERSON)

NO.	CODE	ITEM	DESCRIPTION	QTY.
TEACHER'S OFFICE ST				
1	F-1	TEACHER'S TABLE	850X600X750	10
2	F-3	TEACHER'S CHAIR	450X450X900	10
3	F-4	BLACK BOARD	3600X1200	1
4	F-5	PIN BOARD	1200X1200	3
5	F-6	SHELVES	6000X2500	1
TEACHER'S OFFICE MT				
1	F-1	TEACHER'S TABLE	850X600X750	20
2	F-3	TEACHER'S CHAIR	450X450X900	20
3	F-4	BLACK BOARD	3600X1200	1
4	F-5	PIN BOARD	1200X1200	3
5	F-6	SHELVES	6000X2500	1
TEACHER'S OFFICE LT				
1	F-1	TEACHER'S TABLE	850X600X750	30
2	F-3	TEACHER'S CHAIR	450X450X900	30
3	F-4	BLACK BOARD	3600X1200	1
4	F-5	PIN BOARD	1200X1200	3
5	F-6	SHELVES	6000X2500	1


BOY'S TOILET

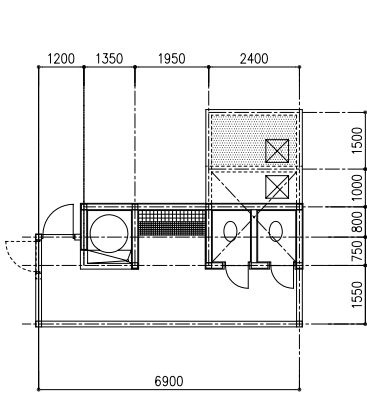


SB TYPE (URINAL-3, BOOTH-2)

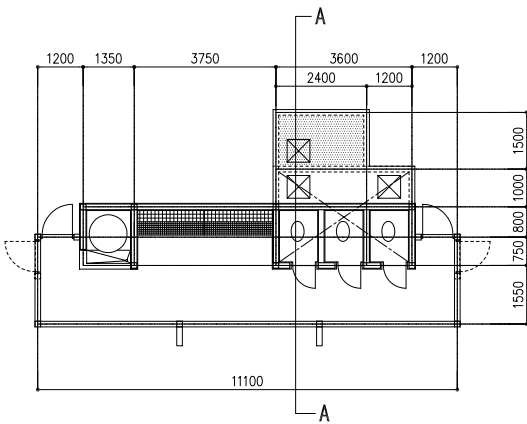


MB TYPE (URINAL-6, BOOTH-3)

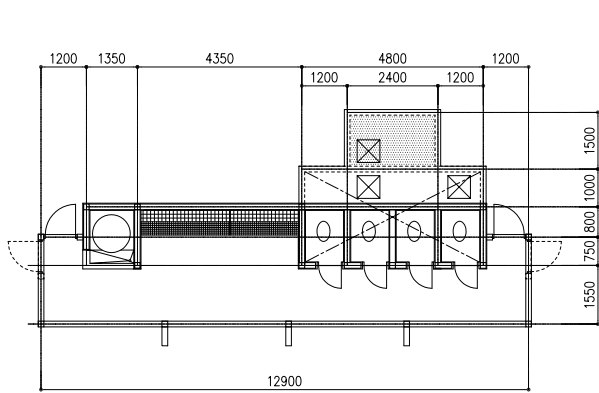

LB TYPE (URINAL-7, BOOTH-4)

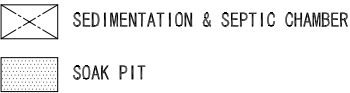


GIRL'S TOILET

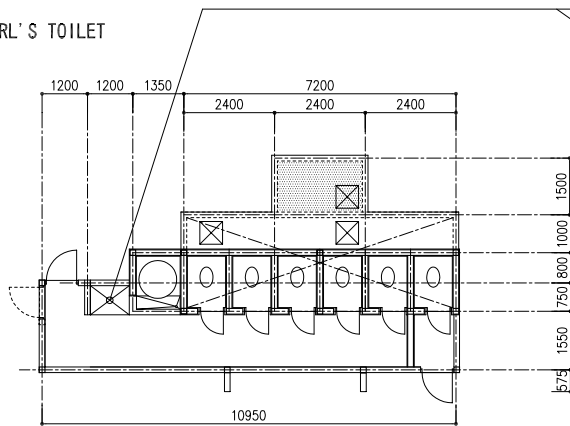


SG TYPE (BOOTH-5+1)


SANITARY BOX

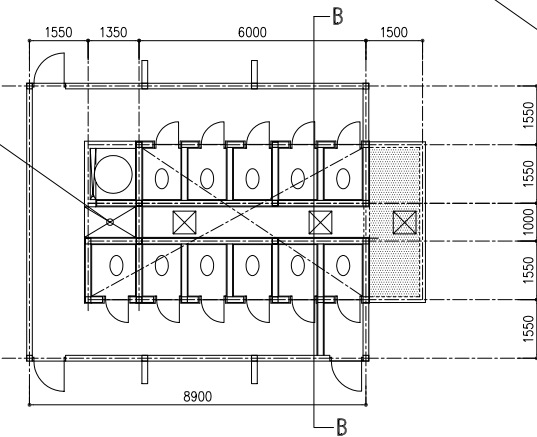

MG TYPE (BOOTH-10+1)

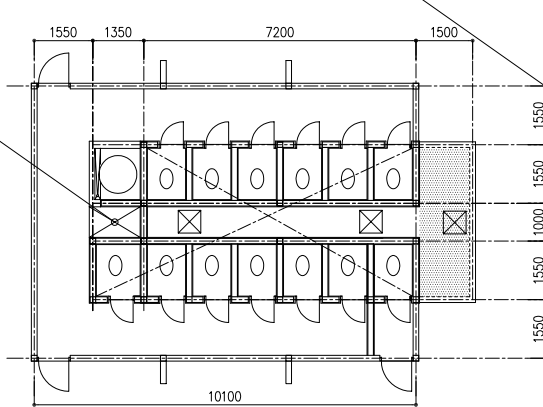


LG TYPE (BOOTH-12+1)

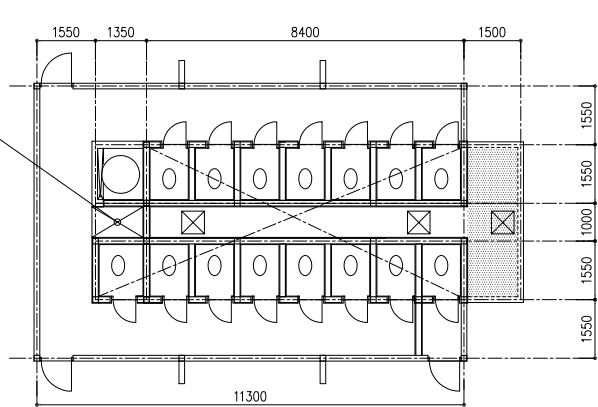


XG TYPE (BOOTH-14+1)




MB TYPE ELEVATION

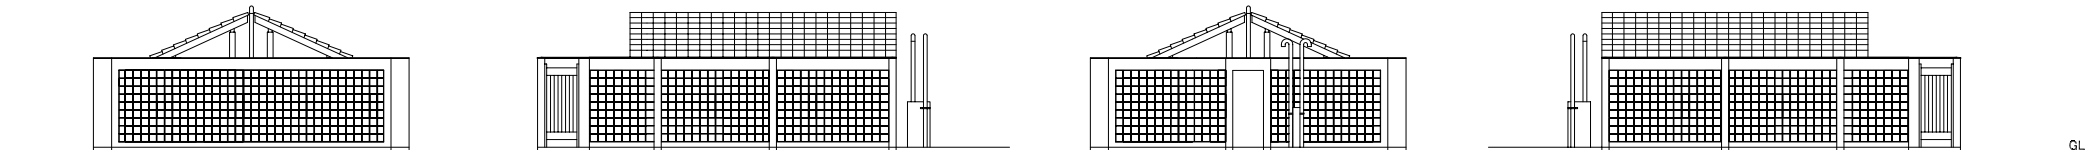

MGTYPE ELEVATION

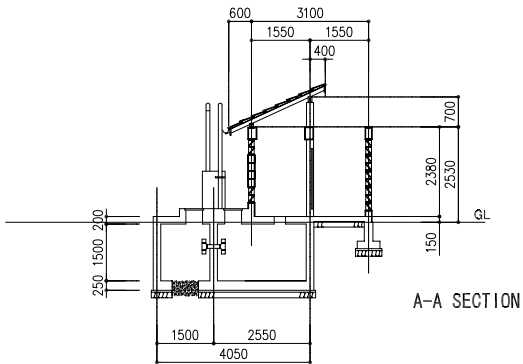


A-A SECTION

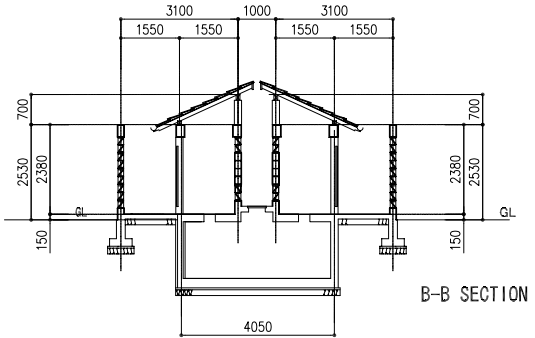


B-B SECTION

PIT LATRINE TYPE BOY'S TOILET

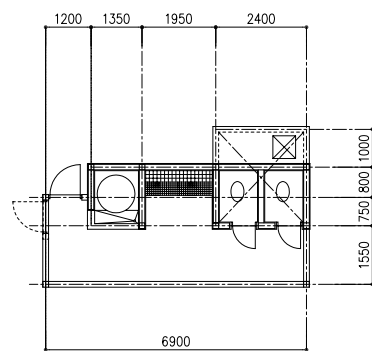

SB (P) TYPE (URINAL-3, BOOTH-2)

PIT LATRINE TYPE GIRL'S TOILET

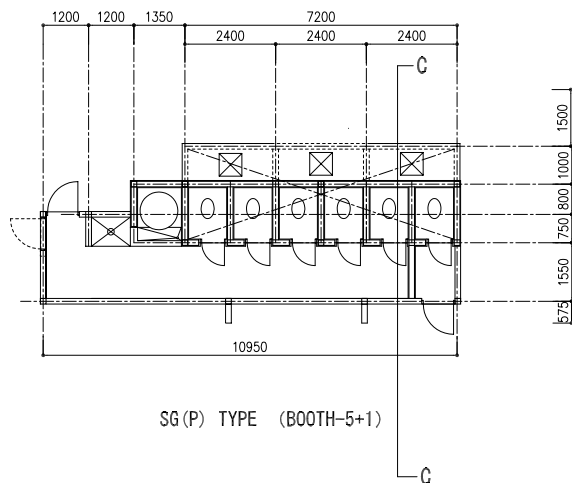

SG (P) TYPE (BOOTH-5+1)

直接渗透槽

PIT LATRINE TYPE TOILET SECTION

