



MUNICIPAL COUNCIL OF MAPUTO THE CITY OF MAPUTO THE REPUBLIC OF MOZAMBIQUE	THE STUDY ON THE MASTER PLAN AND FEASIBILITY STUDY OF THE CITY OF MAPUTO	ORIENTAL CONSULTANS CO.LTD IN CONSORTIUM WITH JAPAN ENGINEERING CONSULTANTS CO.LTD	District 1 Area Road-2 Plan	SCALE H=1:5000	MUNICIPAL COUNCIL OF MAPUTO THE CITY OF MAPUTO THE REPUBLIC OF MOZAMBIQUE	APPROVED DATE	ORIENTAL CONSULTANS CO.LTD IN CONSORTIUM WITH JAPAN ENGINEERING CONSULTANTS CO.LTD	PREPARED CHECKED SUBMITTED	DATE	SHEET NO 36
---	--	--	--------------------------------	-------------------	---	------------------	---	-------------------------------	------	----------------

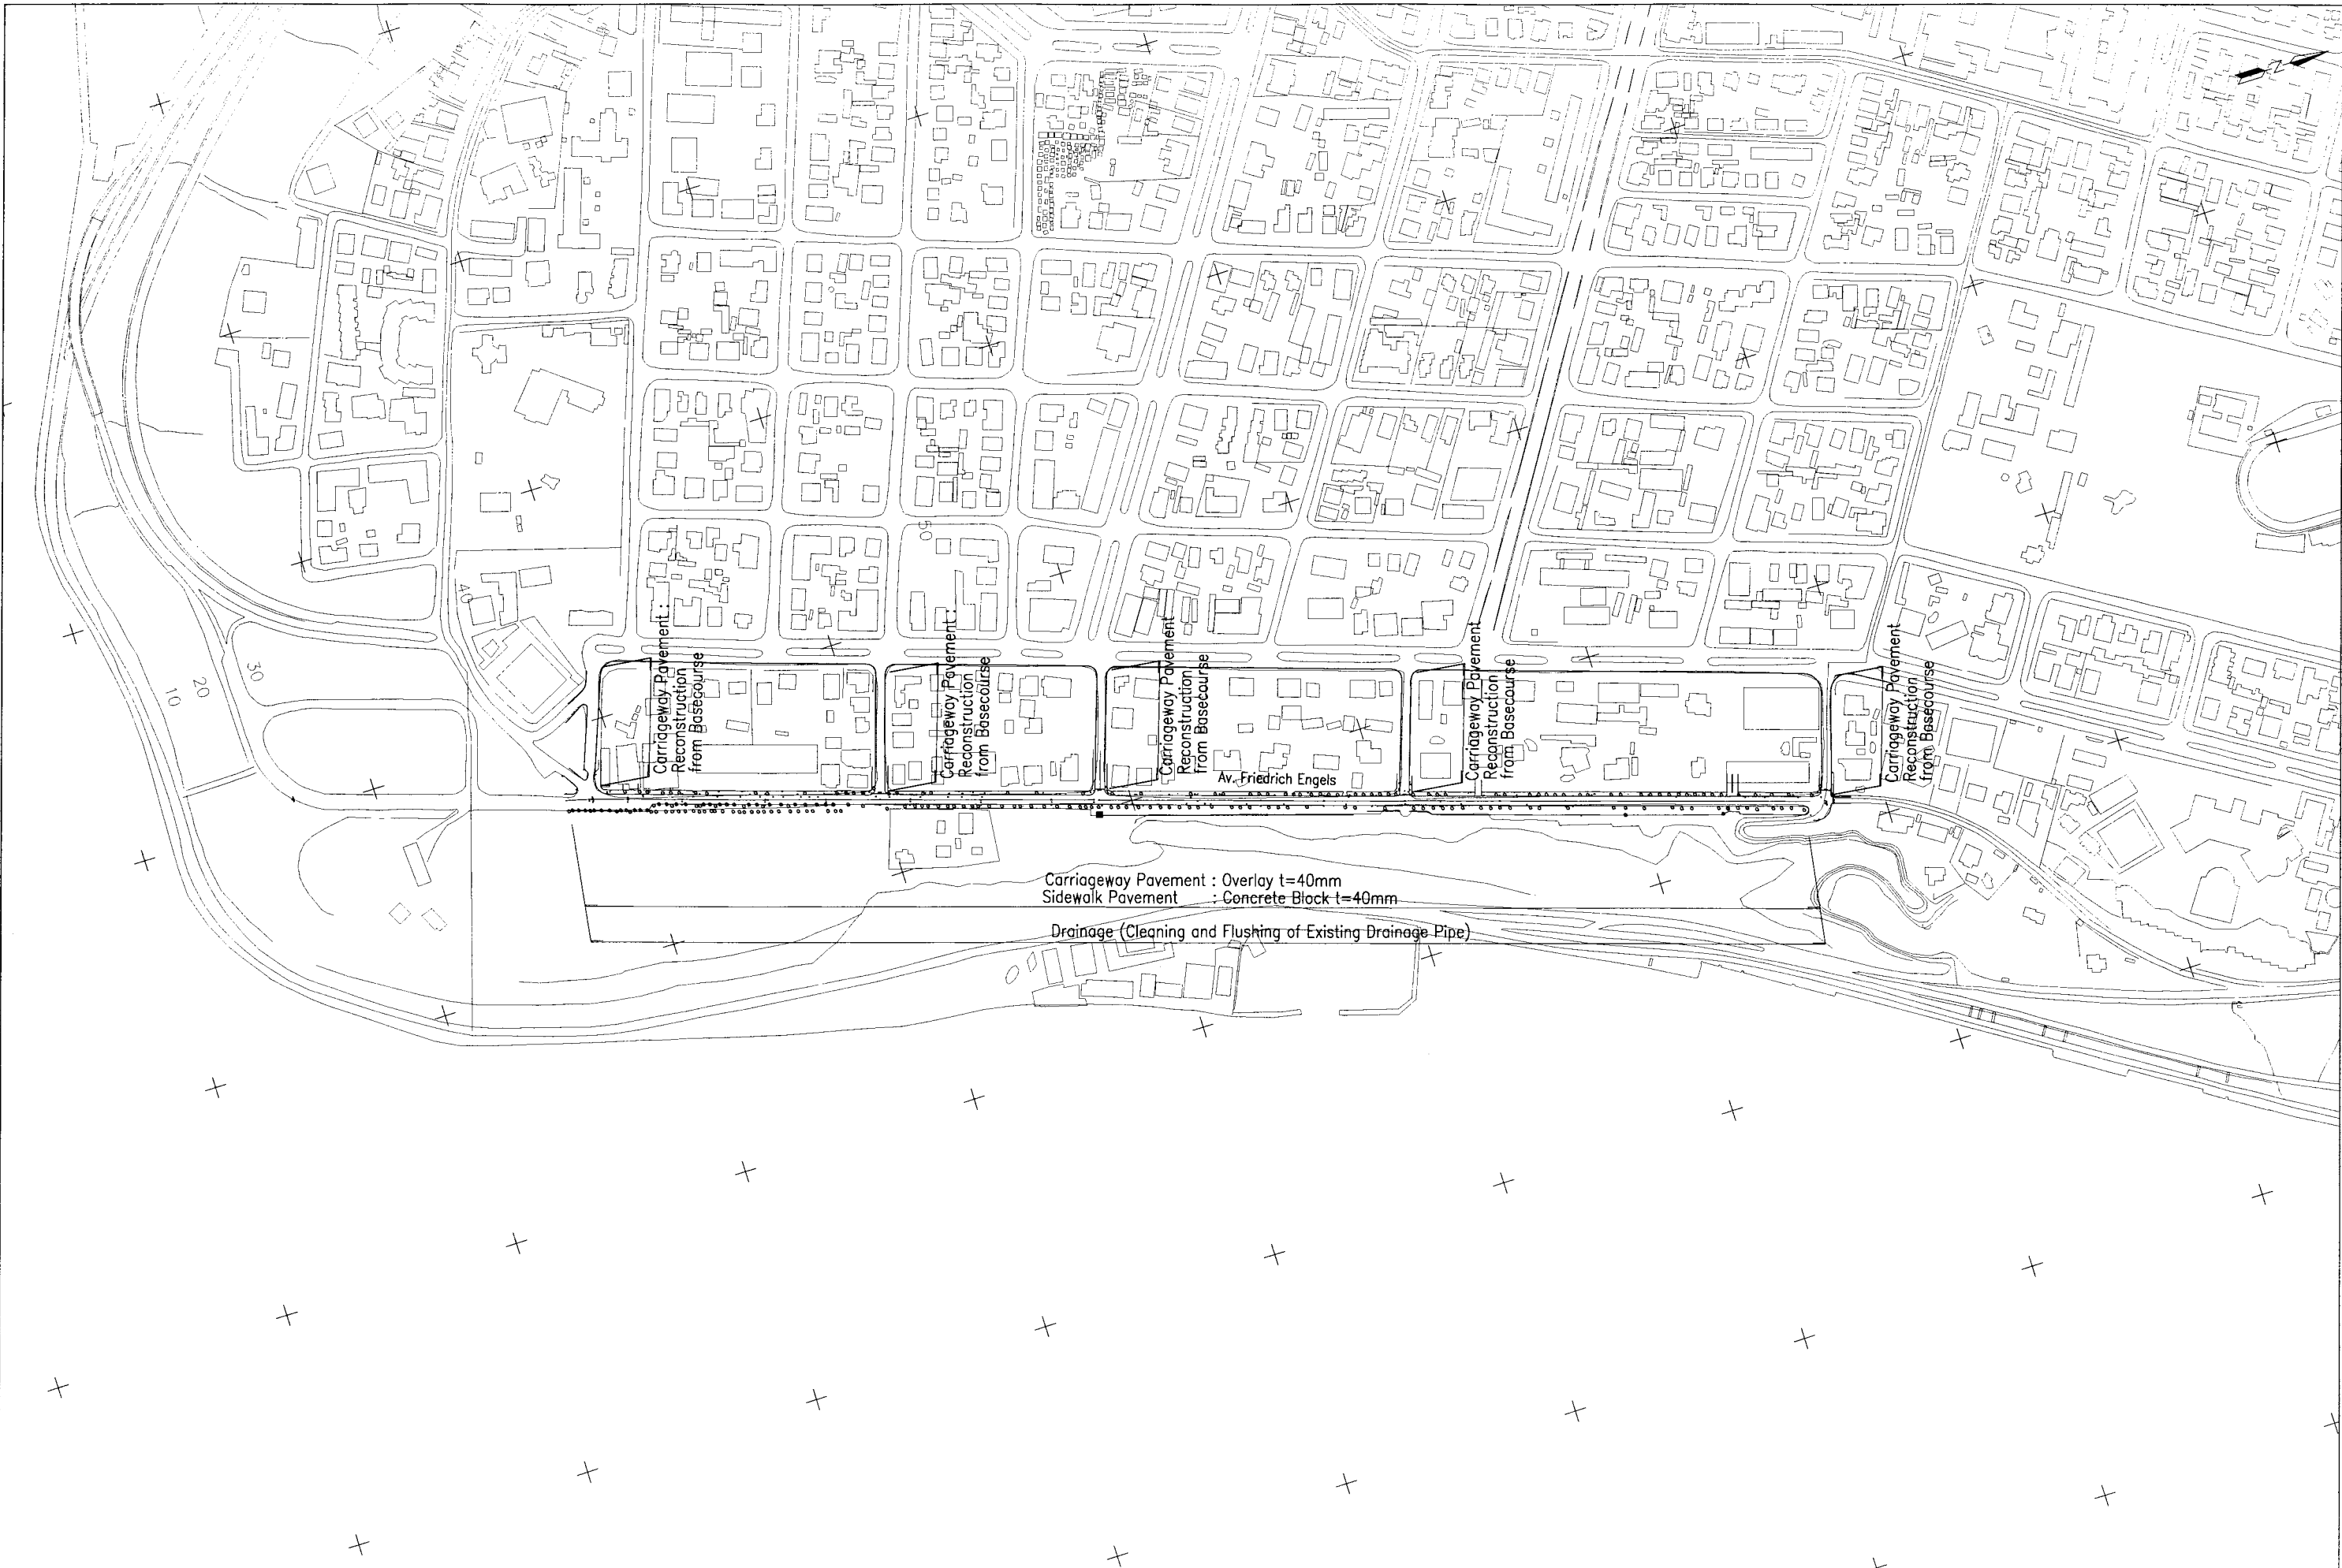

MUNICIPAL COUNCIL OF MAPUTO THE CITY OF MAPUTO THE REPUBLIC OF MOZAMBIQUE	THE STUDY ON THE MASTER PLAN AND FEASIBILITY STUDY OF THE CITY OF MAPUTO	ORIENTAL CONSULTANS CO.LTD IN CONSORTIUM WITH JAPAN ENGINEERING CONSULTANTS CO.LTD	District 1 Area Road-3 Plan	SCALE H=1:5000	MUNICIPAL COUNCIL OF MAPUTO THE CITY OF MAPUTO THE REPUBLIC OF MOZAMBIQUE	APPROVED DATE	ORIENTAL CONSULTANS CO.LTD IN CONSORTIUM WITH JAPAN ENGINEERING CONSULTANTS CO.LTD	PREPARED CHECKED SUBMITTED	DATE	SHEET NO 37
---	--	--	--------------------------------	-------------------	---	------------------	---	-------------------------------	------	----------------



MUNICIPAL COUNCIL OF MAPUTO THE CITY OF MAPUTO THE REPUBLIC OF MOZAMBIQUE	THE STUDY ON THE MASTER PLAN AND FEASIBILITY STUDY OF THE CITY OF MAPUTO	ORIENTAL CONSULTANS CO.,LTD IN CONSORTIUM WITH JAPAN ENGINEERING CONSULTANTS CO.,LTD	District 1 Area Road-4 Plan	SCALE	MUNICIPAL COUNCIL OF MAPUTO THE CITY OF MAPUTO THE REPUBLIC OF MOZAMBIQUE	APPROVED	ORIENTAL CONSULTANS CO.,LTD IN CONSORTIUM WITH JAPAN ENGINEERING CONSULTANTS CO.,LTD	PREPARED CHECKED	DATE	SHEET NO
				H=1:5000		DATE		SUBMITTED		

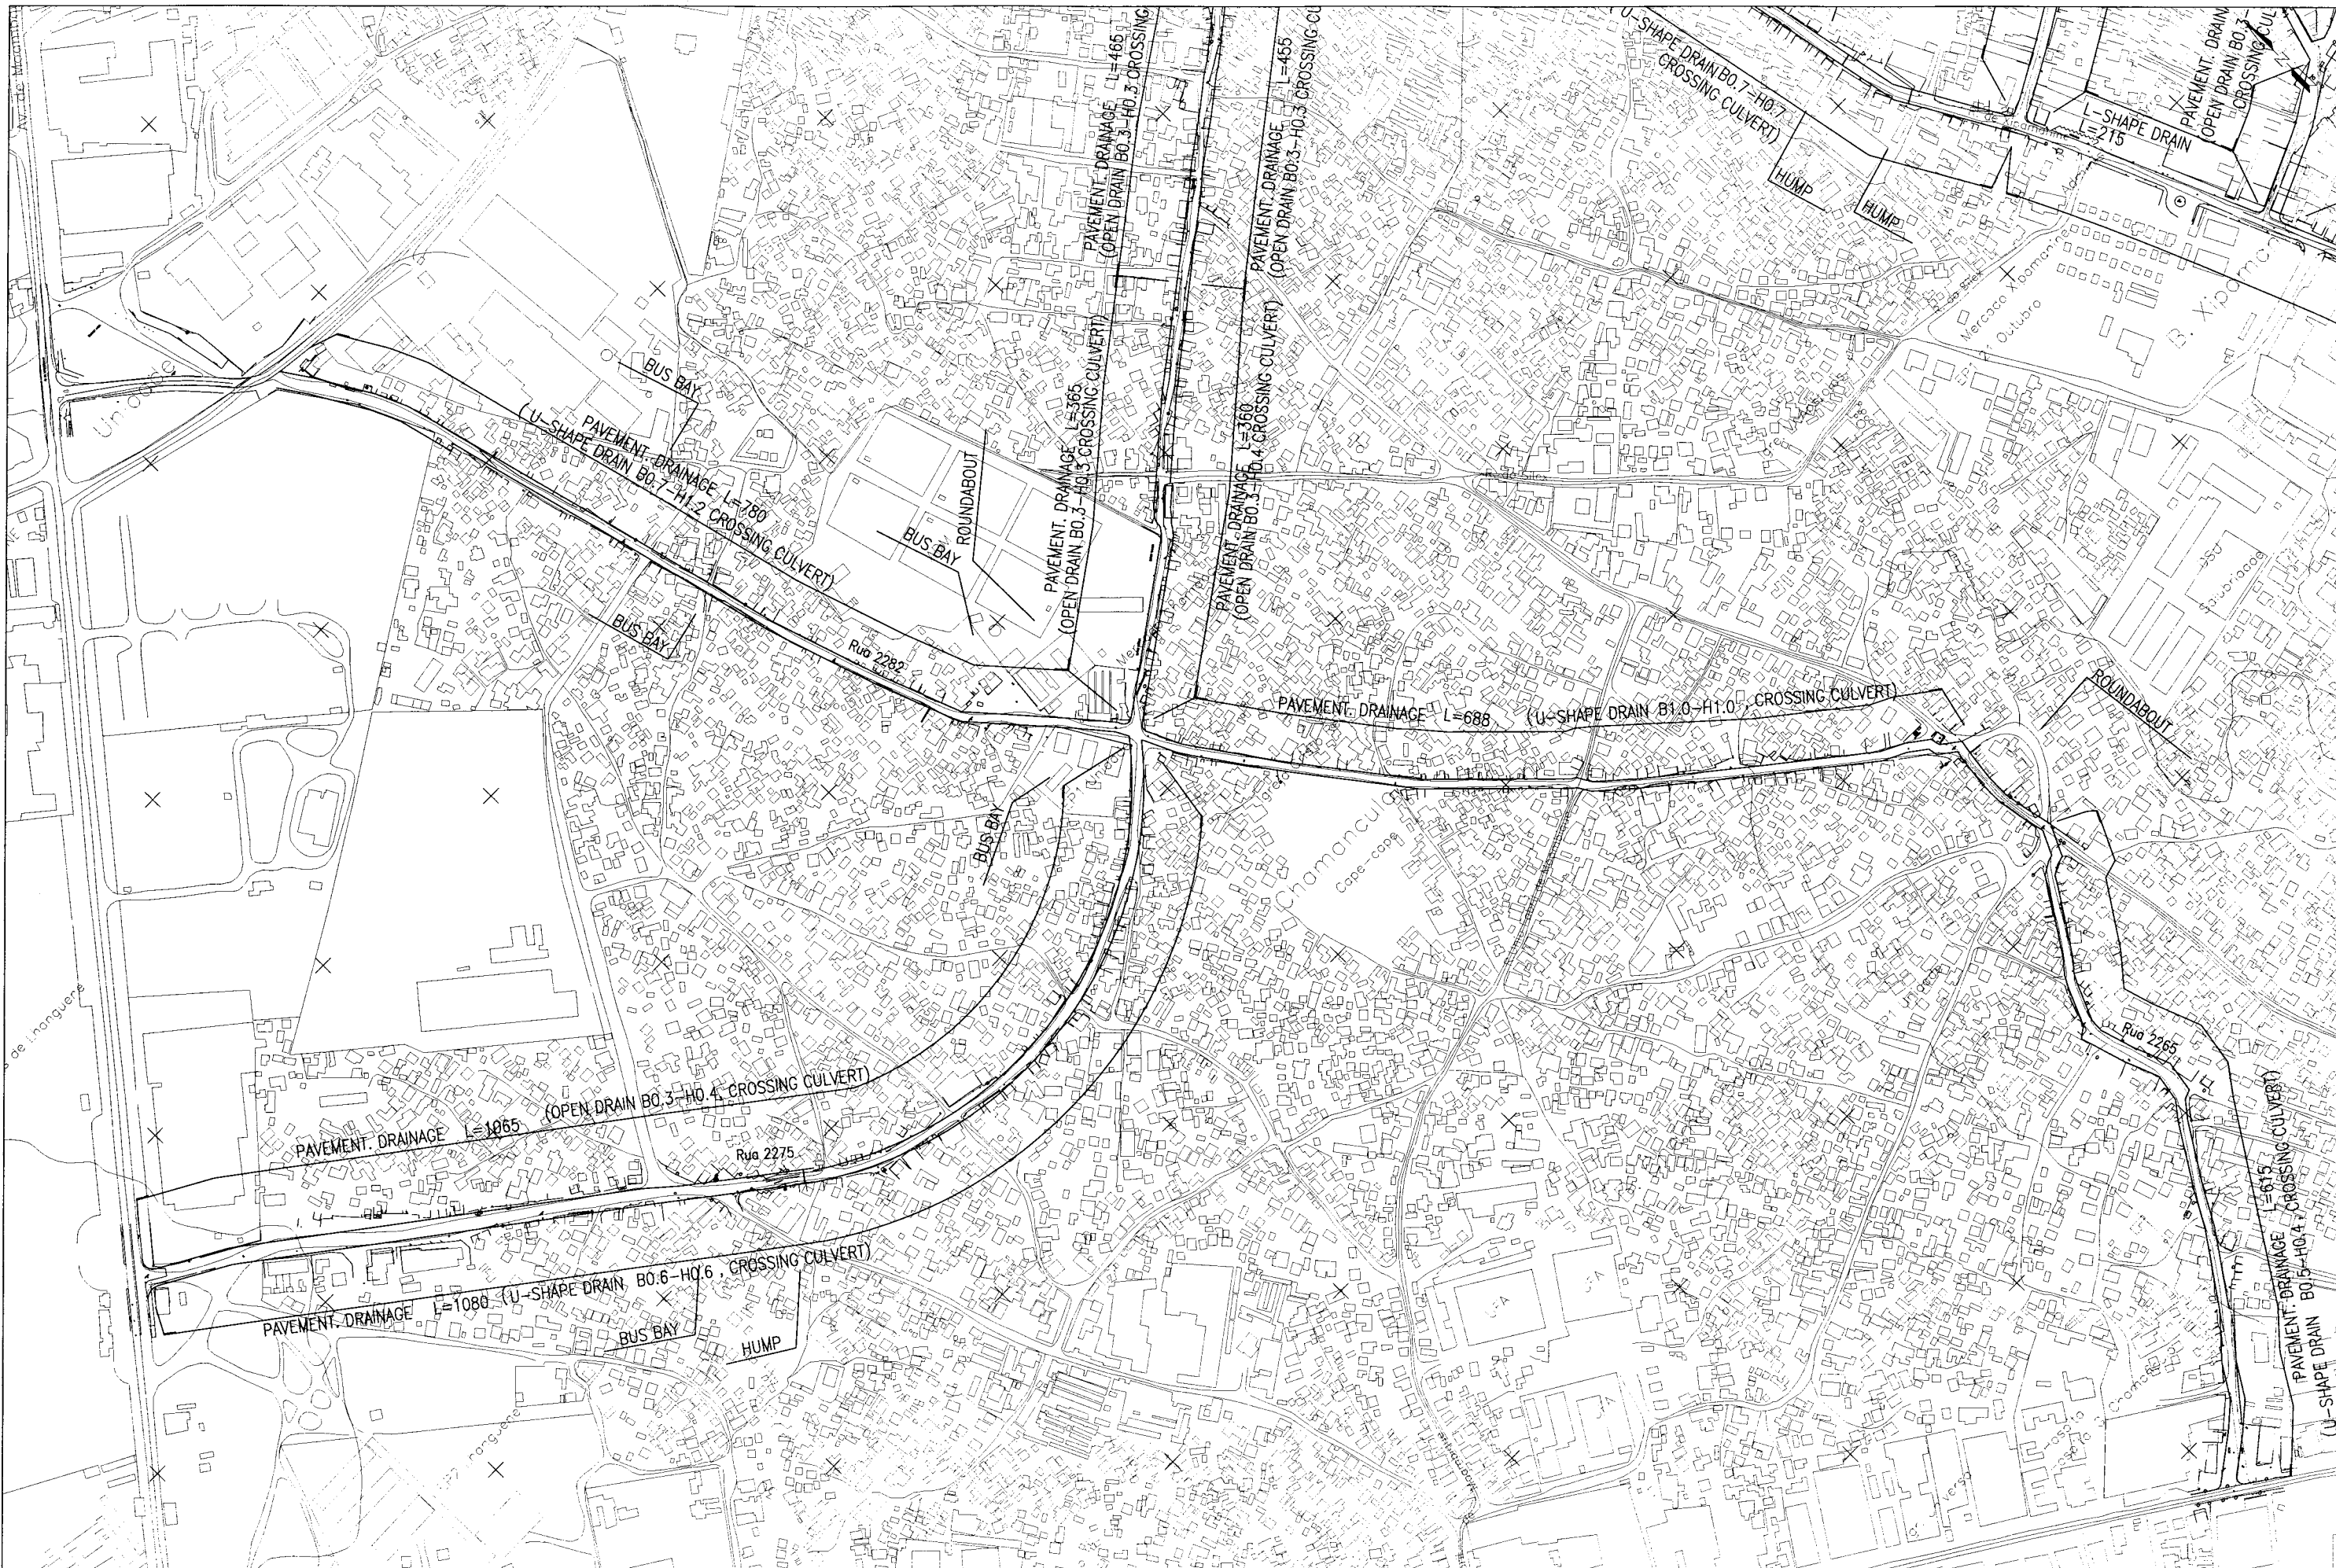

MUNICIPAL COUNCIL OF MAPUTO THE CITY OF MAPUTO THE REPUBLIC OF MOZAMBIQUE	THE STUDY ON THE MASTER PLAN AND FEASIBILITY STUDY OF THE CITY OF MAPUTO	ORIENTAL CONSULTANS CO.,LTD IN CONSORTIUM WITH JAPAN ENGINEERING CONSULTANTS CO.,LTD	District 2 Area Road-1 Plan	SCALE H:1:5000	MUNICIPAL COUNCIL OF MAPUTO THE CITY OF MAPUTO THE REPUBLIC OF MOZAMBIQUE	APPROVED DATE	ORIENTAL CONSULTANS CO.,LTD IN CONSORTIUM WITH JAPAN ENGINEERING CONSULTANTS CO.,LTD	PREPARED CHECKED SUBMITTED	DATE	SHEET NO 39
---	--	--	--------------------------------	-------------------	---	------------------	---	-------------------------------	------	----------------

