


<p>MUNICIPAL COUNCIL OF MAPUTO THE CITY OF MAPUTO THE REPUBLIC OF MOZAMBIQUE</p>	<p>THE STUDY ON THE MASTER PLAN AND FEASIBILITY STUDY OF THE CITY OF MAPUTO</p>	<p>ORIENTAL CONSULTANTS CO.,LTD IN CONSORTIUM WITH JAPAN ENGINEERING CONSULTANTS CO.,LTD</p>	<p>Public Utility Relocation Plan (17)</p>	<p>SCALE H:1:5000</p>	<p>MUNICIPAL COUNCIL OF MAPUTO THE CITY OF MAPUTO THE REPUBLIC OF MOZAMBIQUE</p>	<p>APPROVED DATE</p>	<p>ORIENTAL CONSULTANTS CO.,LTD IN CONSORTIUM WITH JAPAN ENGINEERING CONSULTANTS CO.,LTD</p>	<p>PREPARED CHECKED SUBMITTED</p>	<p>DATE</p>	<p>SHEET NO 78</p>
--	---	--	--	---------------------------	--	--------------------------	--	---------------------------------------	-------------	------------------------

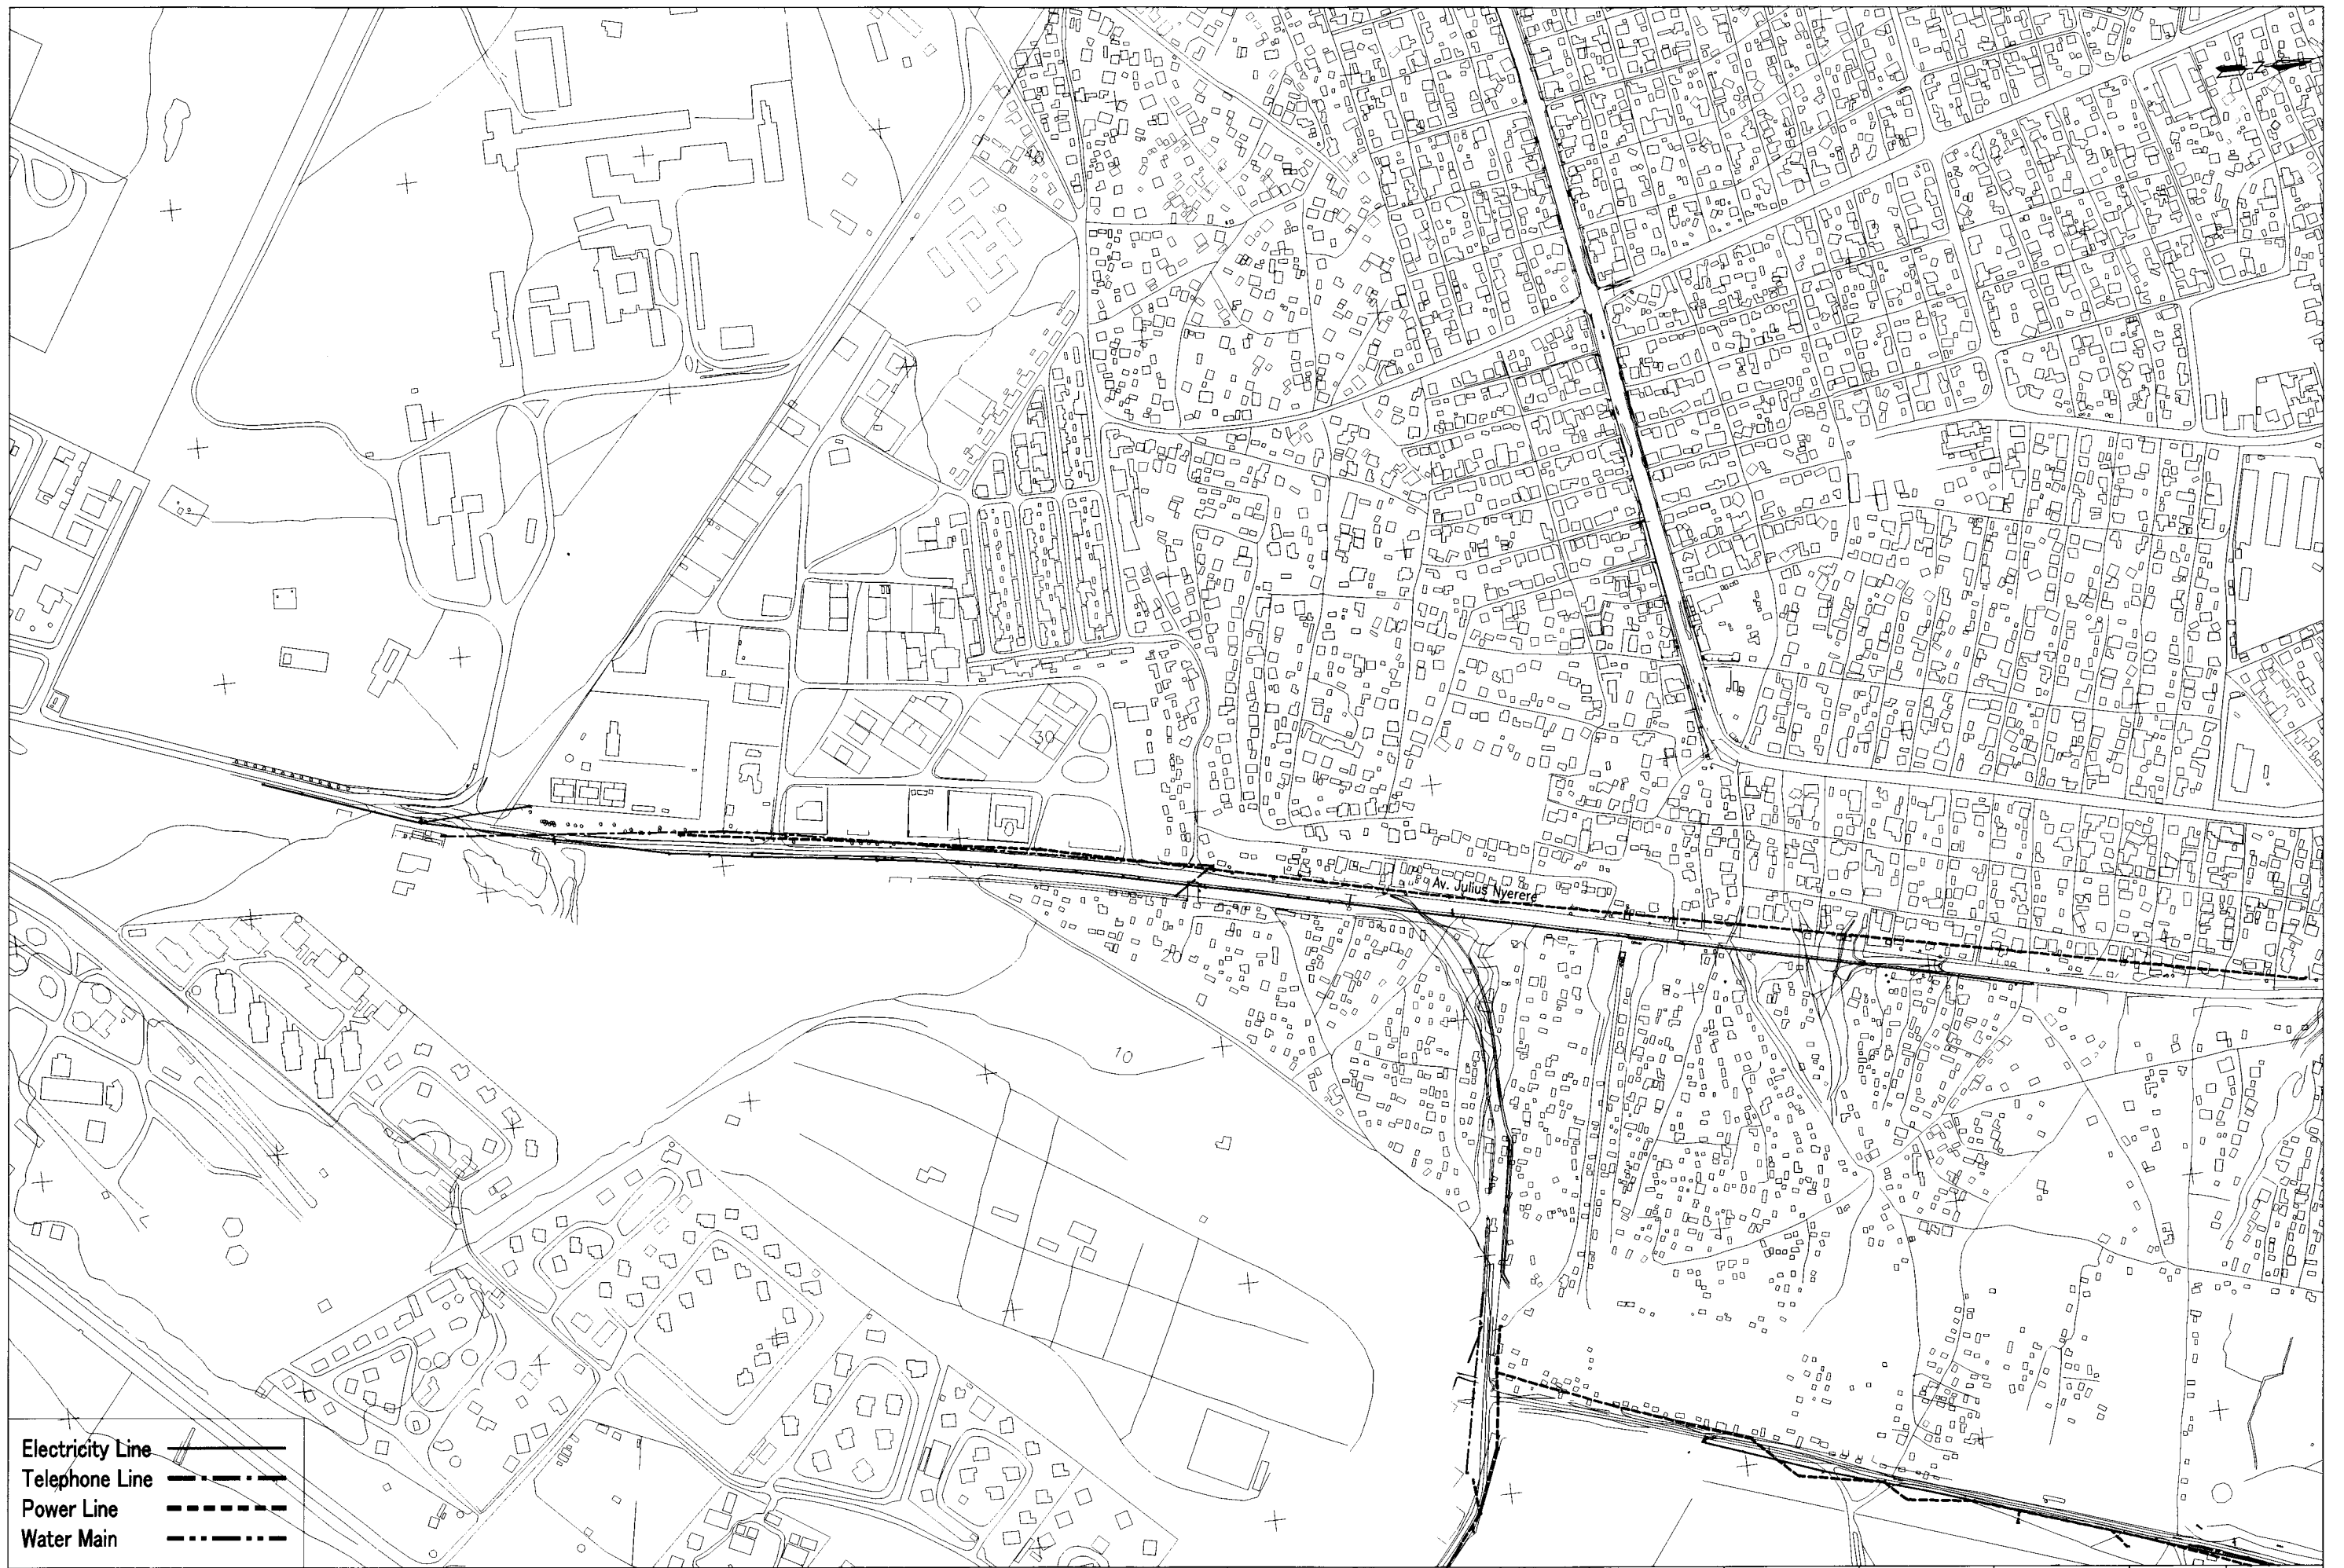

Electricity Line ————  
 Telephone Line - - - - -  
 Power Line - - - - -  
 Water Main - - - - -

MUNICIPAL COUNCIL OF MAPUTO  
 THE CITY OF MAPUTO  
 THE REPUBLIC OF MOZAMBIQUE

THE STUDY  
 ON  
 THE MASTER PLAN AND FEASIBILITY STUDY  
 OF  
 THE CITY OF MAPUTO

ORIENTAL CONSULTANS CO.,LTD  
 IN CONSORTIUM WITH  
 JAPAN ENGINEERING CONSULTANTS CO.,LTD

Public Utility Relocation Plan (18)

SCALE  
 H=1:5000

MUNICIPAL COUNCIL OF MAPUTO  
 THE CITY OF MAPUTO  
 THE REPUBLIC OF MOZAMBIQUE

APPROVED  
 DATE

ORIENTAL CONSULTANS CO.,LTD  
 IN CONSORTIUM WITH  
 JAPAN ENGINEERING  
 CONSULTANTS CO.,LTD

PREPARED CHECKED  
 SUBMITTED

DATE

SHEET NO

79





<p>MUNICIPAL COUNCIL OF MAPUTO THE CITY OF MAPUTO THE REPUBLIC OF MOZAMBIQUE</p>	<p>THE STUDY ON THE MASTER PLAN AND FEASIBILITY STUDY OF THE CITY OF MAPUTO</p>	<p>ORIENTAL CONSULTANTS CO.,LTD IN CONSORTIUM WITH JAPAN ENGINEERING CONSULTANTS CO.,LTD</p>	<p>Public Utility Relocation Plan (19)</p>	<p>SCALE H=1:5000</p>	<p>MUNICIPAL COUNCIL OF MAPUTO THE CITY OF MAPUTO THE REPUBLIC OF MOZAMBIQUE</p>	<p>APPROVED DATE</p>	<p>ORIENTAL CONSULTANTS CO.,LTD IN CONSORTIUM WITH JAPAN ENGINEERING CONSULTANTS CO.,LTD</p>	<p>PREPARED CHECKED SUBMITTED</p>	<p>DATE</p>	<p>SHEET NO 80</p>
--	---	--	--	---------------------------	--	--------------------------	--	---------------------------------------	-------------	------------------------



Electricity Line ————  
 Telephone Line - - - - -  
 Power Line - - - - -  
 Water Main ······

MUNICIPAL COUNCIL OF MAPUTO THE CITY OF MAPUTO THE REPUBLIC OF MOZAMBIQUE	THE STUDY ON THE MASTER PLAN AND FEASIBILITY STUDY OF THE CITY OF MAPUTO	ORIENTAL CONSULTANS CO.,LTD IN CONSORTIUM WITH JAPAN ENGINEERING CONSULTANTS CO.,LTD	Public Utility Relocation Plan (20)	SCALE H=1:5000	MUNICIPAL COUNCIL OF MAPUTO THE CITY OF MAPUTO THE REPUBLIC OF MOZAMBIQUE	APPROVED DATE	ORIENTAL CONSULTANS CO.,LTD IN CONSORTIUM WITH JAPAN ENGINEERING CONSULTANTS CO.,LTD	PREPARED CHECKED SUBMITTED	DATE	SHEET NO 81
---	--	--	-------------------------------------	-------------------	---	------------------	---	-------------------------------	------	----------------



MUNICIPAL COUNCIL OF MAPUTO  
THE CITY OF MAPUTO  
THE REPUBLIC OF MOZAMBIQUE

THE STUDY  
ON  
THE MASTER PLAN AND FEASIBILITY STUDY  
OF  
THE CITY OF MAPUTO

ORIENTAL CONSULTANTS CO.,LTD  
IN CONSORTIUM WITH  
JAPAN ENGINEERING CONSULTANTS CO.,LTD

Public Utility Relocation Plan (21)

SCALE  
H=1:5000

MUNICIPAL COUNCIL OF MAPUTO  
THE CITY OF MAPUTO  
THE REPUBLIC OF MOZAMBIQUE

APPROVED  
DATE

ORIENTAL CONSULTANTS CO.,LTD  
IN CONSORTIUM WITH  
JAPAN ENGINEERING  
CONSULTANTS CO.,LTD

PREPARED CHECKED  
SUBMITTED

DATE

SHEET NO  
82





MUNICIPAL COUNCIL OF MAPUTO  
THE CITY OF MAPUTO  
THE REPUBLIC OF MOZAMBIQUE

THE STUDY  
ON  
THE MASTER PLAN AND FEASIBILITY STUDY  
OF  
THE CITY OF MAPUTO

ORIENTAL CONSULTANTS CO.,LTD  
IN CONSORTIUM WITH  
JAPAN ENGINEERING CONSULTANTS CO.,LTD

Public Utility Relocation Plan (22)

SCALE  
H=1:5000

MUNICIPAL COUNCIL OF MAPUTO  
THE CITY OF MAPUTO  
THE REPUBLIC OF MOZAMBIQUE

APPROVED  
DATE

ORIENTAL CONSULTANTS CO.,LTD  
IN CONSORTIUM WITH  
JAPAN ENGINEERING  
CONSULTANTS CO.,LTD

PREPARED CHECKED  
SUBMITTED

DATE

SHEET NO  
83