



MUNICIPAL COUNCIL OF MAPUTO  
THE CITY OF MAPUTO  
THE REPUBLIC OF MOZAMBIQUE

THE STUDY  
ON  
THE MASTER PLAN AND FEASIBILITY STUDY  
OF  
THE CITY OF MAPUTO

ORIENTAL CONSULTANTS CO.,LTD  
IN CONSORTIUM WITH  
JAPAN ENGINEERING CONSULTANTS CO.,LTD

District 2 Area Road-1  
House Compensation

SCALE  
H=1:5000

MUNICIPAL COUNCIL OF MAPUTO  
THE CITY OF MAPUTO  
THE REPUBLIC OF MOZAMBIQUE

APPROVED  
DATE


ORIENTAL CONSULTANTS CO.,LTD  
IN CONSORTIUM WITH  
JAPAN ENGINEERING  
CONSULTANTS CO.,LTD

PREPARED CHECKED  
SUBMITTED

DATE

SHEET NO

84

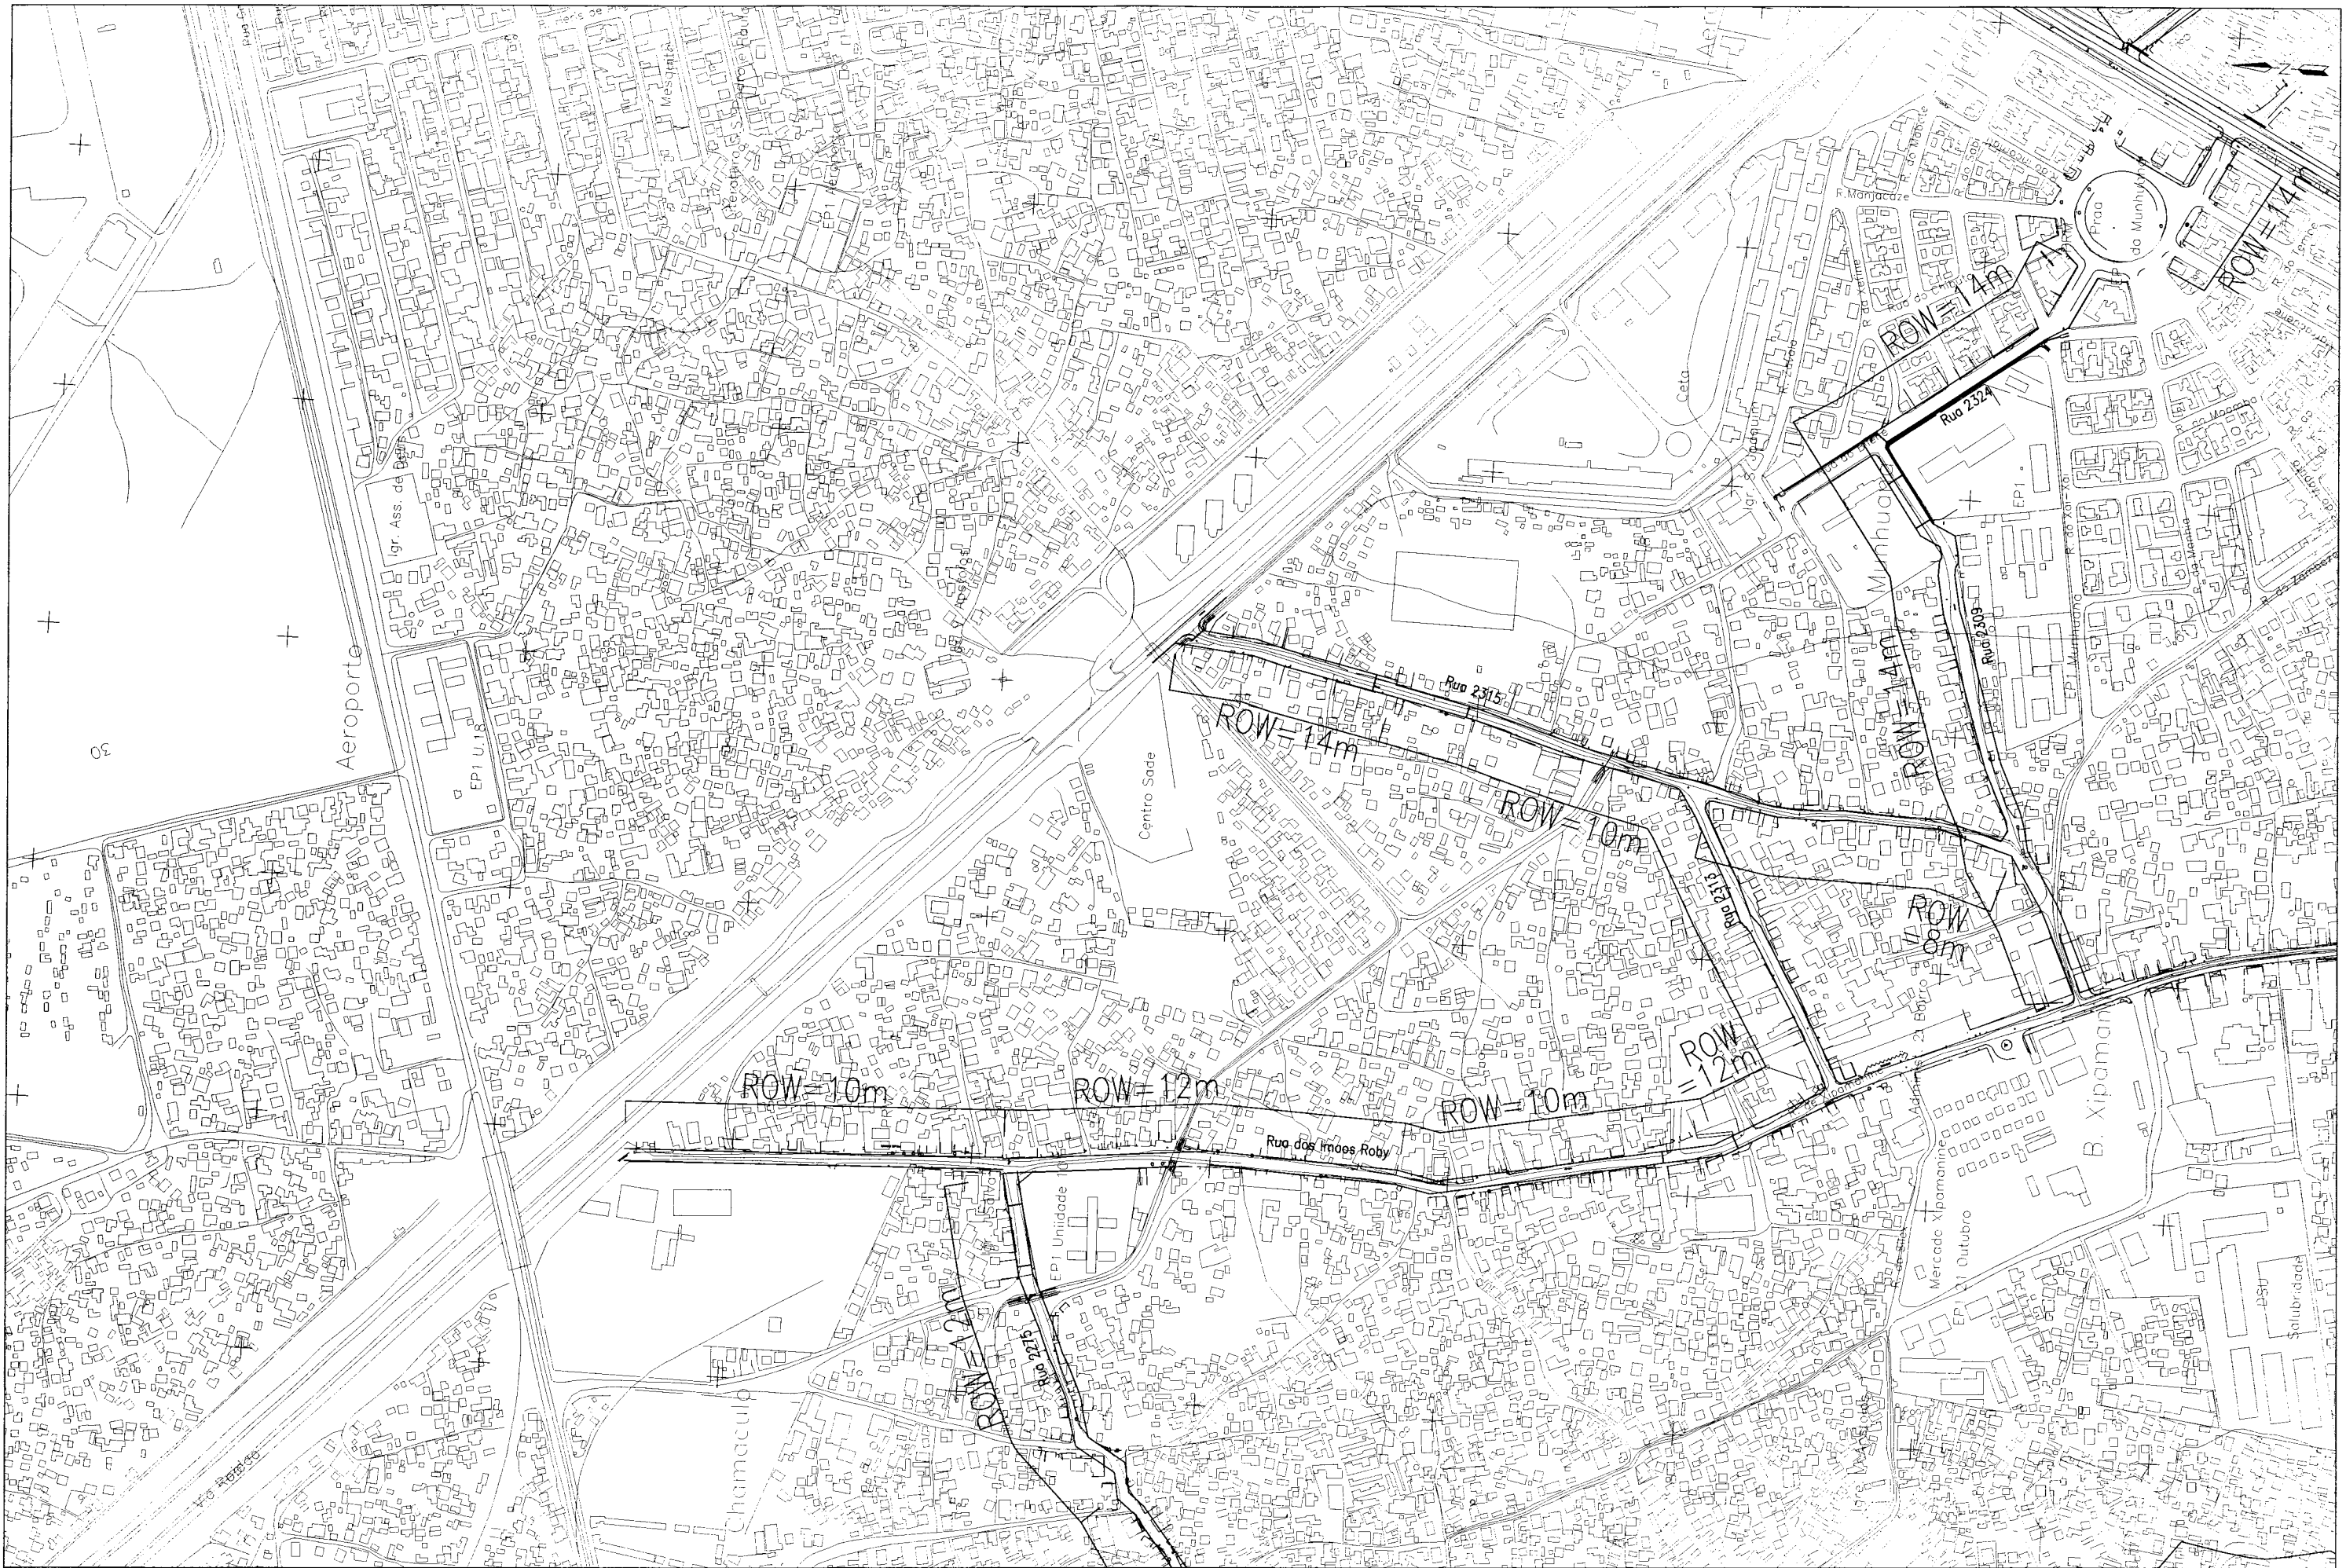

|  |   |   |  |                           |  |                          |   |                                       |             |                        |
|--|---|---|--|---------------------------|--|--------------------------|---|---------------------------------------|-------------|------------------------|
| <p>MUNICIPAL COUNCIL OF MAPUTO<br/>THE CITY OF MAPUTO<br/>THE REPUBLIC OF MOZAMBIQUE</p> | <p>THE STUDY<br/>ON<br/>THE MASTER PLAN AND FEASIBILITY STUDY<br/>OF<br/>THE CITY OF MAPUTO</p> | <p>ORIENTAL CONSULTANS CO.,LTD<br/>IN CONSORTIUM WITH<br/>JAPAN ENGINEERING CONSULTANTS CO.,LTD</p> | <p>District 2 Area Road-2<br/>House Compensation</p> | <p>SCALE<br/>H=1:5000</p> | <p>MUNICIPAL COUNCIL OF MAPUTO<br/>THE CITY OF MAPUTO<br/>THE REPUBLIC OF MOZAMBIQUE</p> | <p>APPROVED<br/>DATE</p> | <p>ORIENTAL CONSULTANS CO.,LTD<br/>IN CONSORTIUM WITH<br/>JAPAN ENGINEERING<br/>CONSULTANTS CO.,LTD</p> | <p>PREPARED CHECKED<br/>SUBMITTED</p> | <p>DATE</p> | <p>SHEET NO<br/>85</p> |
|--|---|---|--|---------------------------|--|--------------------------|---|---------------------------------------|-------------|------------------------|





MUNICIPAL COUNCIL OF MAPUTO  
THE CITY OF MAPUTO  
THE REPUBLIC OF MOZAMBIQUE

THE STUDY  
ON  
THE MASTER PLAN AND FEASIBILITY STUDY  
OF  
THE CITY OF MAPUTO

ORIENTAL CONSULTANS CO.,LTD  
IN CONSORTIUM WITH  
JAPAN ENGINEERING CONSULTANTS CO.,LTD

District 2 Area Road-3  
House Compensation

SCALE  
H=1:5000

MUNICIPAL COUNCIL OF MAPUTO  
THE CITY OF MAPUTO  
THE REPUBLIC OF MOZAMBIQUE

APPROVED  
DATE

ORIENTAL CONSULTANS CO.,LTD  
IN CONSORTIUM WITH  
JAPAN ENGINEERING  
CONSULTANTS CO.,LTD

PREPARED CHECKED  
SUBMITTED

DATE

SHEET NO  
86



MUNICIPAL COUNCIL OF MAPUTO  
THE CITY OF MAPUTO  
THE REPUBLIC OF MOZAMBIQUE

THE STUDY  
ON  
THE MASTER PLAN AND FEASIBILITY STUDY  
OF  
THE CITY OF MAPUTO

ORIENTAL CONSULTANS CO.,LTD  
IN CONSORTIUM WITH  
JAPAN ENGINEERING CONSULTANTS CO.,LTD

District 3 Area Road-1  
House Compensation

SCALE  
H=1:5000

MUNICIPAL COUNCIL OF MAPUTO  
THE CITY OF MAPUTO  
THE REPUBLIC OF MOZAMBIQUE

APPROVED  
DATE


ORIENTAL CONSULTANS CO.,LTD  
IN CONSORTIUM WITH  
JAPAN ENGINEERING  
CONSULTANTS CO.,LTD

PREPARED CHECKED  
SUBMITTED

DATE

SHEET NO  
87



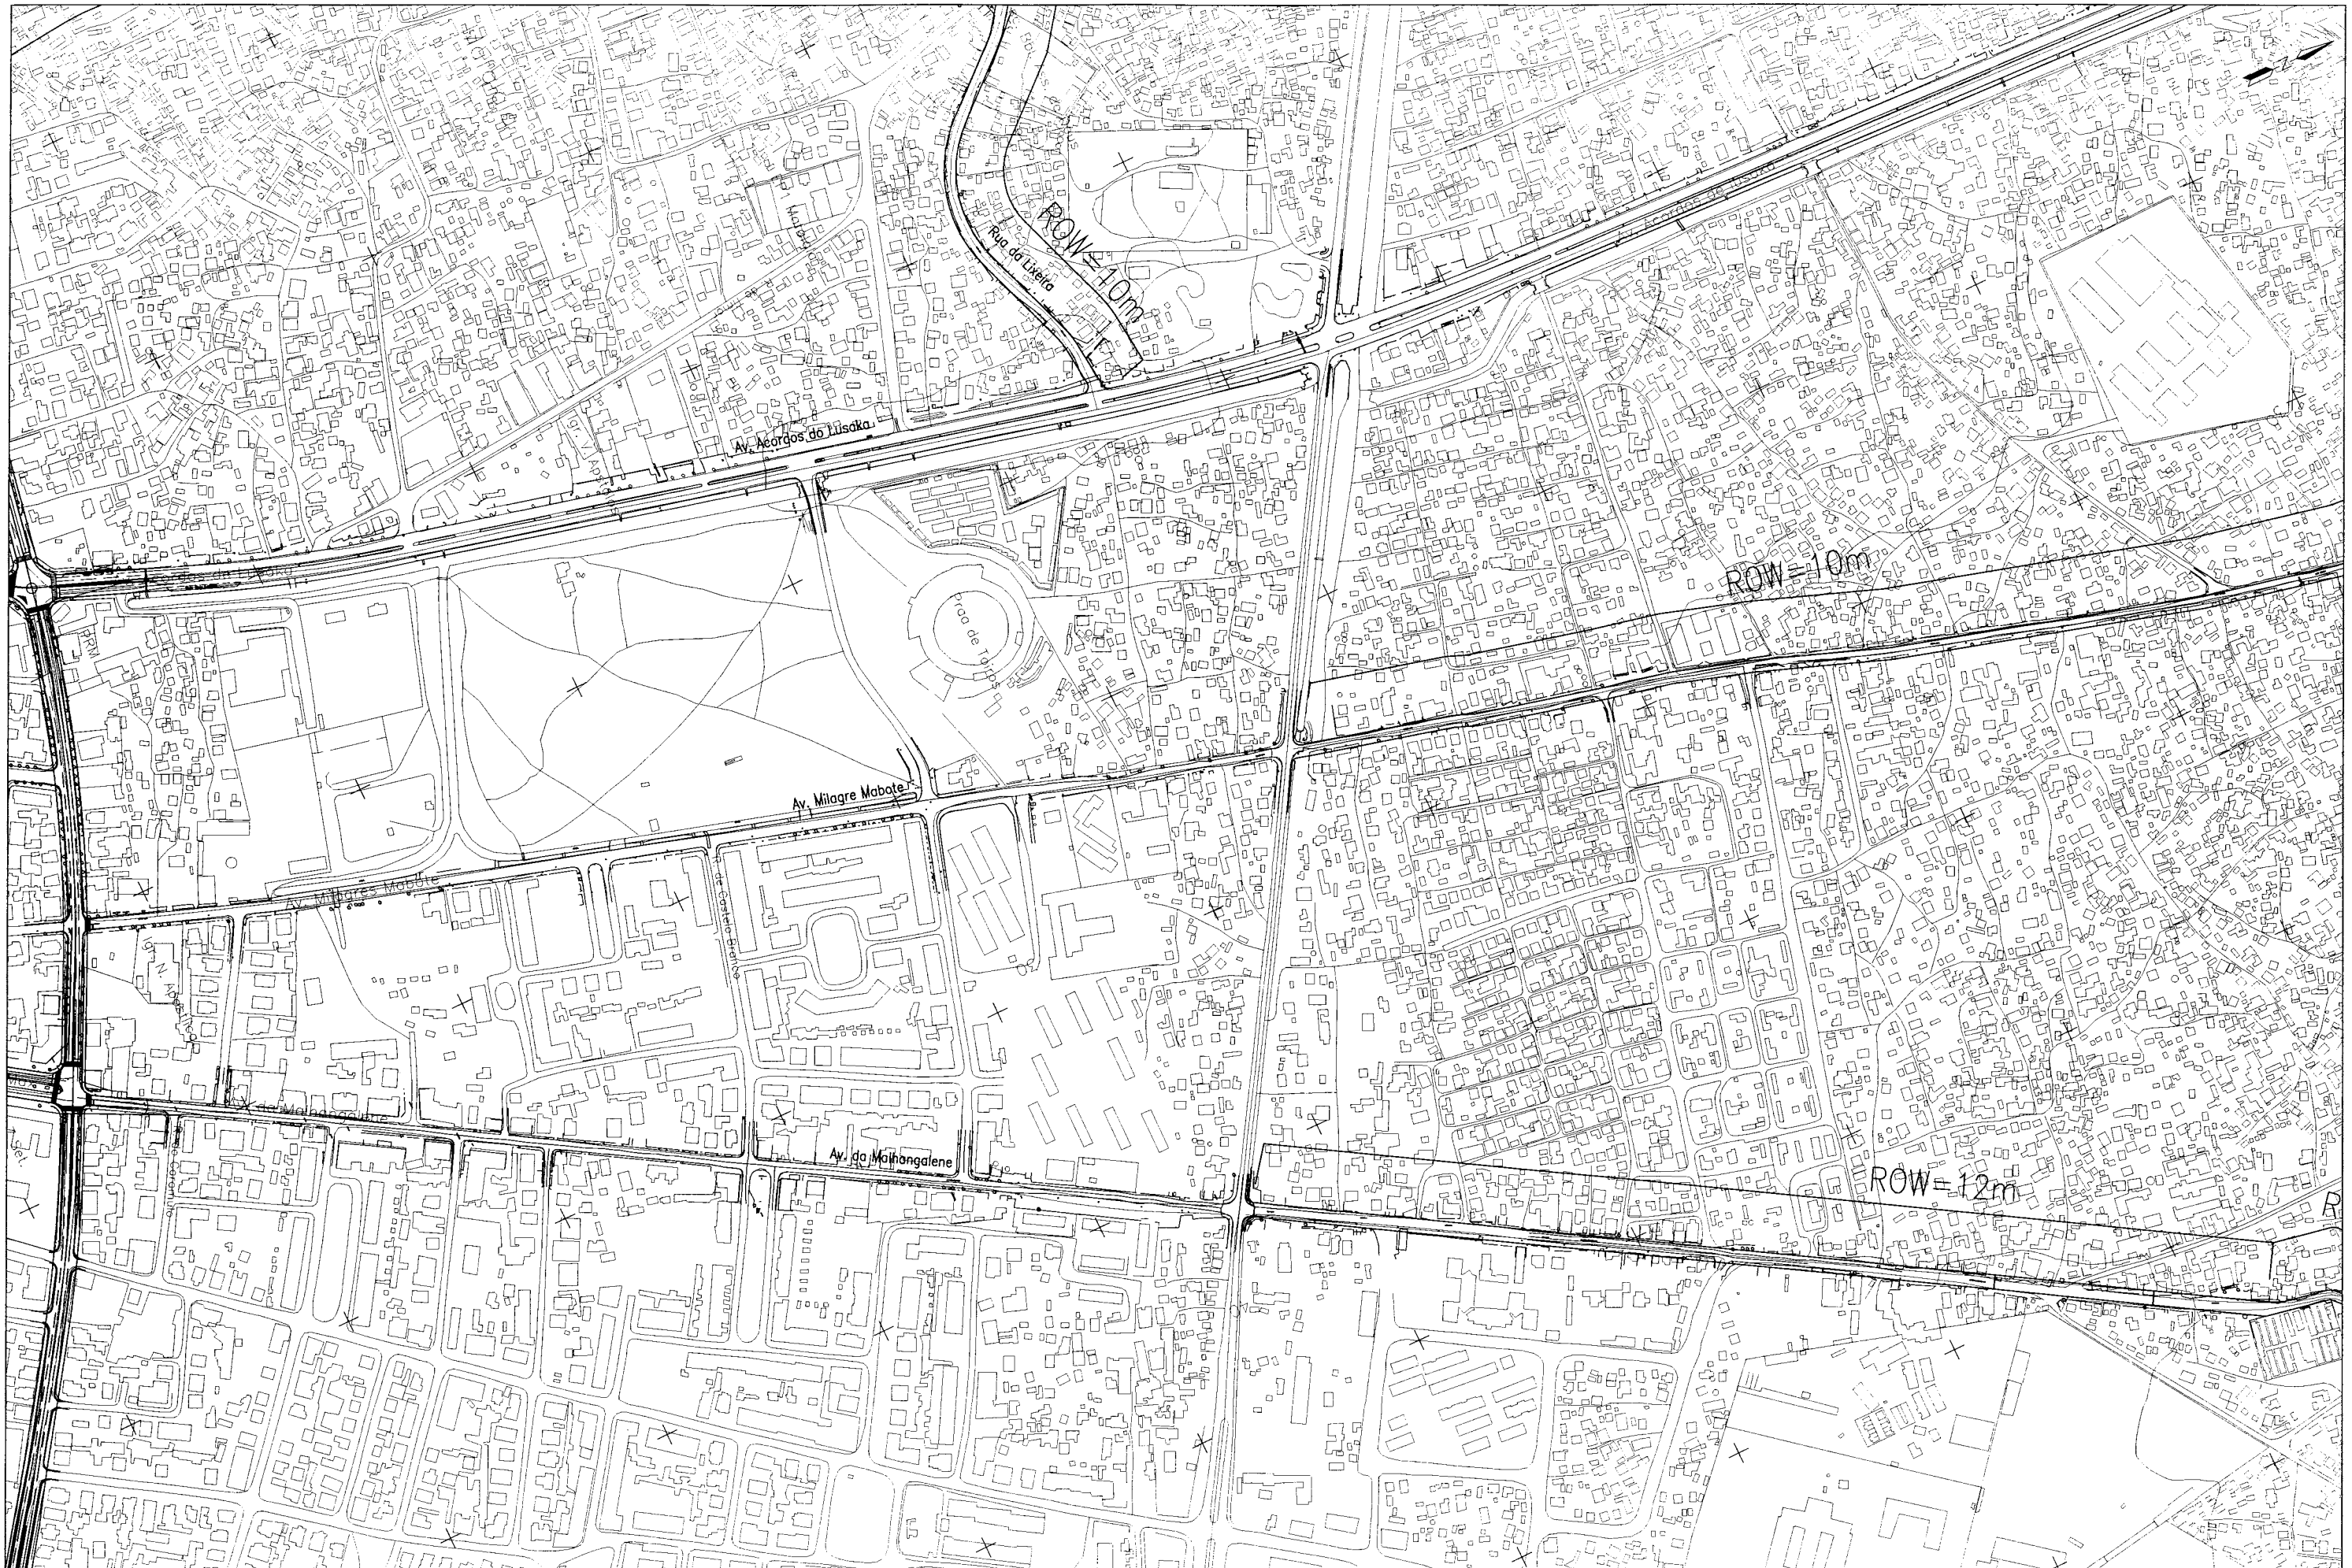

|   |  |  |  |                   |   |                  |   |                               |      |                |
|---|--|--|--|-------------------|---|------------------|---|-------------------------------|------|----------------|
| MUNICIPAL COUNCIL OF MAPUTO<br>THE CITY OF MAPUTO<br>THE REPUBLIC OF MOZAMBIQUE | THE STUDY<br>ON<br>THE MASTER PLAN AND FEASIBILITY STUDY<br>OF<br>THE CITY OF MAPUTO | ORIENTAL CONSULTANS CO.,LTD<br>IN CONSORTIUM WITH<br>JAPAN ENGINEERING CONSULTANTS CO.,LTD | District 3 Area Road-2<br>House Compensation | SCALE<br>H=1:5000 | MUNICIPAL COUNCIL OF MAPUTO<br>THE CITY OF MAPUTO<br>THE REPUBLIC OF MOZAMBIQUE | APPROVED<br>DATE | ORIENTAL CONSULTANS CO.,LTD<br>IN CONSORTIUM WITH<br>JAPAN ENGINEERING<br>CONSULTANTS CO.,LTD | PREPARED CHECKED<br>SUBMITTED | DATE | SHEET NO<br>88 |
|---|--|--|--|-------------------|---|------------------|---|-------------------------------|------|----------------|