





MUNICIPAL COUNCIL OF MAPUTO THE CITY OF MAPUTO THE REPUBLIC OF MOZAMBIQUE	THE STUDY ON THE MASTER PLAN AND FEASIBILITY STUDY OF THE CITY OF MAPUTO	ORIENTAL CONSULTANS CO.,LTD IN CONSORTIUM WITH JAPAN ENGINEERING CONSULTANTS CO.,LTD	District 3 Area Road-3 House Compensation	SCALE H=1:5000	MUNICIPAL COUNCIL OF MAPUTO THE CITY OF MAPUTO THE REPUBLIC OF MOZAMBIQUE	APPROVED DATE	ORIENTAL CONSULTANS CO.,LTD IN CONSORTIUM WITH JAPAN ENGINEERING CONSULTANTS CO.,LTD	PREPARED CHECKED SUBMITTED	DATE	SHEET NO 89
---	--	--	--	-------------------	---	------------------	---	-------------------------------	------	----------------




MUNICIPAL COUNCIL OF MAPUTO THE CITY OF MAPUTO THE REPUBLIC OF MOZAMBIQUE	THE STUDY ON THE MASTER PLAN AND FEASIBILITY STUDY OF THE CITY OF MAPUTO	ORIENTAL CONSULTANS CO.,LTD IN CONSORTIUM WITH JAPAN ENGINEERING CONSULTANTS CO.,LTD	District 3 Area Road-4 House Compensation	SCALE H=1:5000	MUNICIPAL COUNCIL OF MAPUTO THE CITY OF MAPUTO THE REPUBLIC OF MOZAMBIQUE	APPROVED DATE	ORIENTAL CONSULTANS CO.,LTD IN CONSORTIUM WITH JAPAN ENGINEERING CONSULTANTS CO.,LTD	PREPARED CHECKED SUBMITTED	DATE	SHEET NO 90
---	--	--	--	-------------------	---	------------------	---	-------------------------------	------	----------------

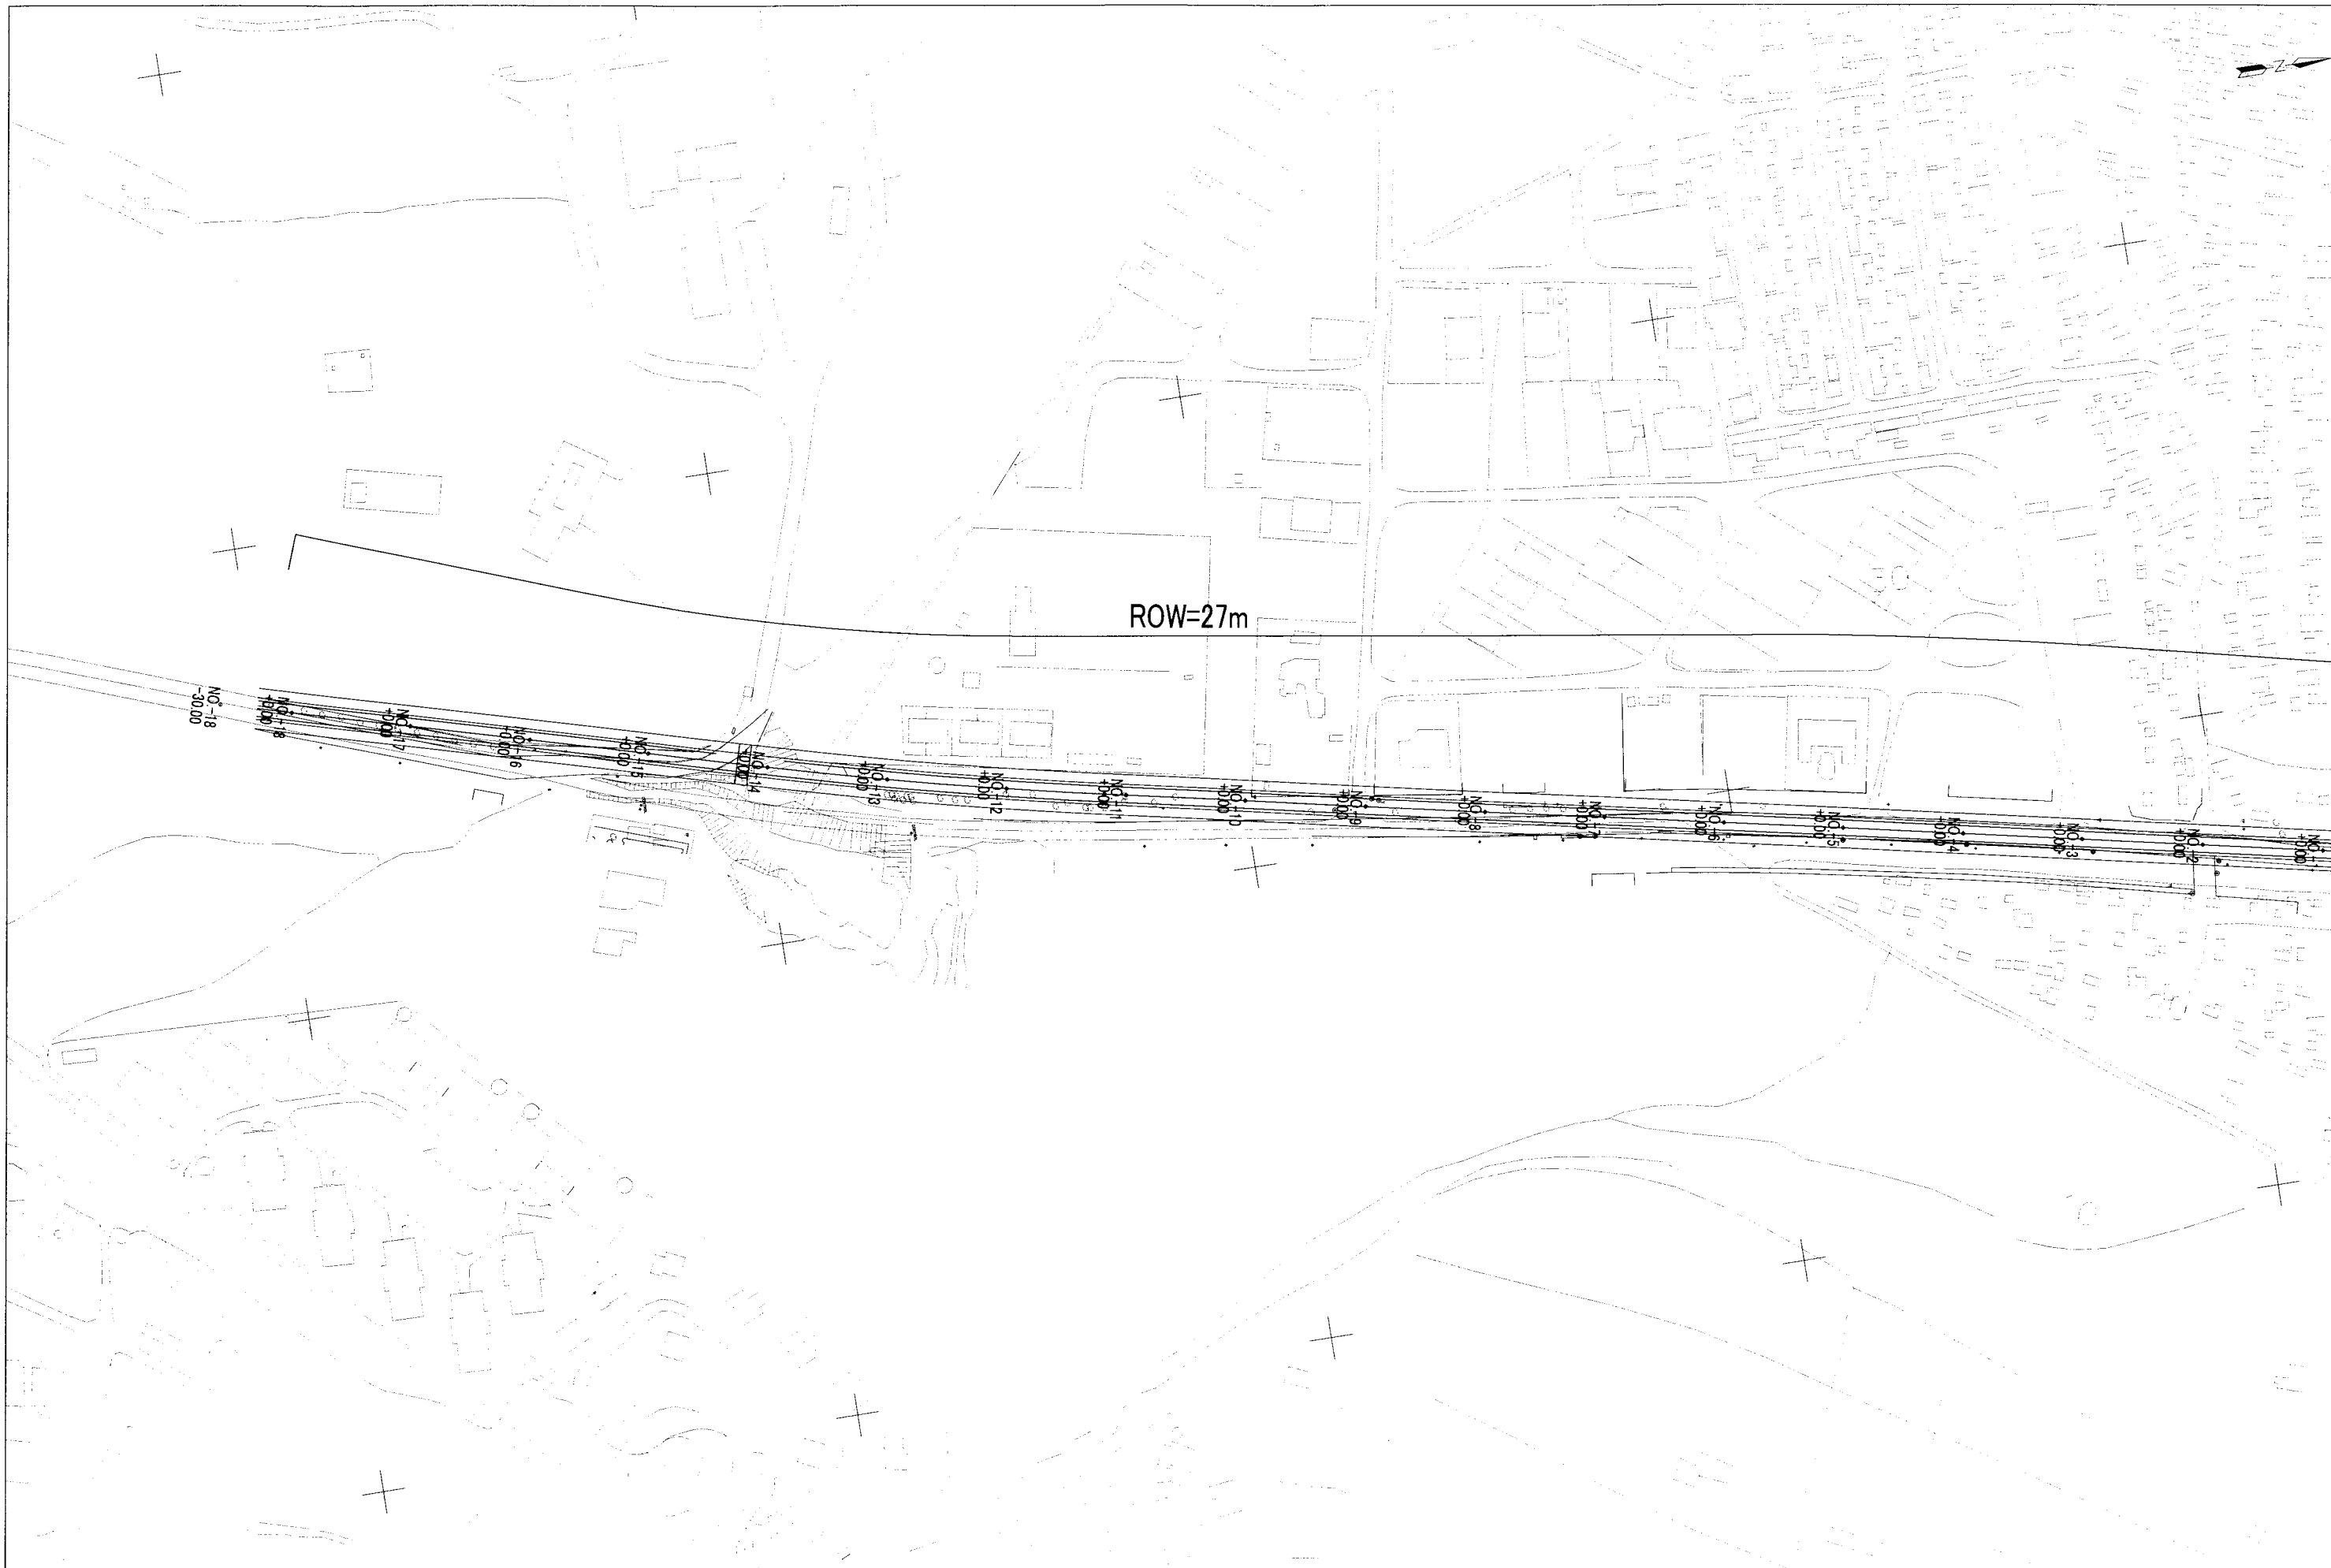


MUNICIPAL COUNCIL OF MAPUTO THE CITY OF MAPUTO THE REPUBLIC OF MOZAMBIQUE	THE STUDY ON THE MASTER PLAN AND FEASIBILITY STUDY OF THE CITY OF MAPUTO	ORIENTAL CONSULTANTS CO.,LTD IN CONSORTIUM WITH JAPAN ENGINEERING CONSULTANTS CO.,LTD	Construction of Missing Link on Av.Julius Nyerere-1 House Compensation	SCALE H=1:2500	MUNICIPAL COUNCIL OF MAPUTO THE CITY OF MAPUTO THE REPUBLIC OF MOZAMBIQUE	APPROVED DATE	ORIENTAL CONSULTANTS CO.LTD IN CONSORTIUM WITH JAPAN ENGINEERING CONSULTANTS CO.,LTD	PREPARED CHECKED SUBMITTED	DATE	SHEET NO 91
---	--	---	--	-------------------	---	------------------	---	-------------------------------	------	----------------

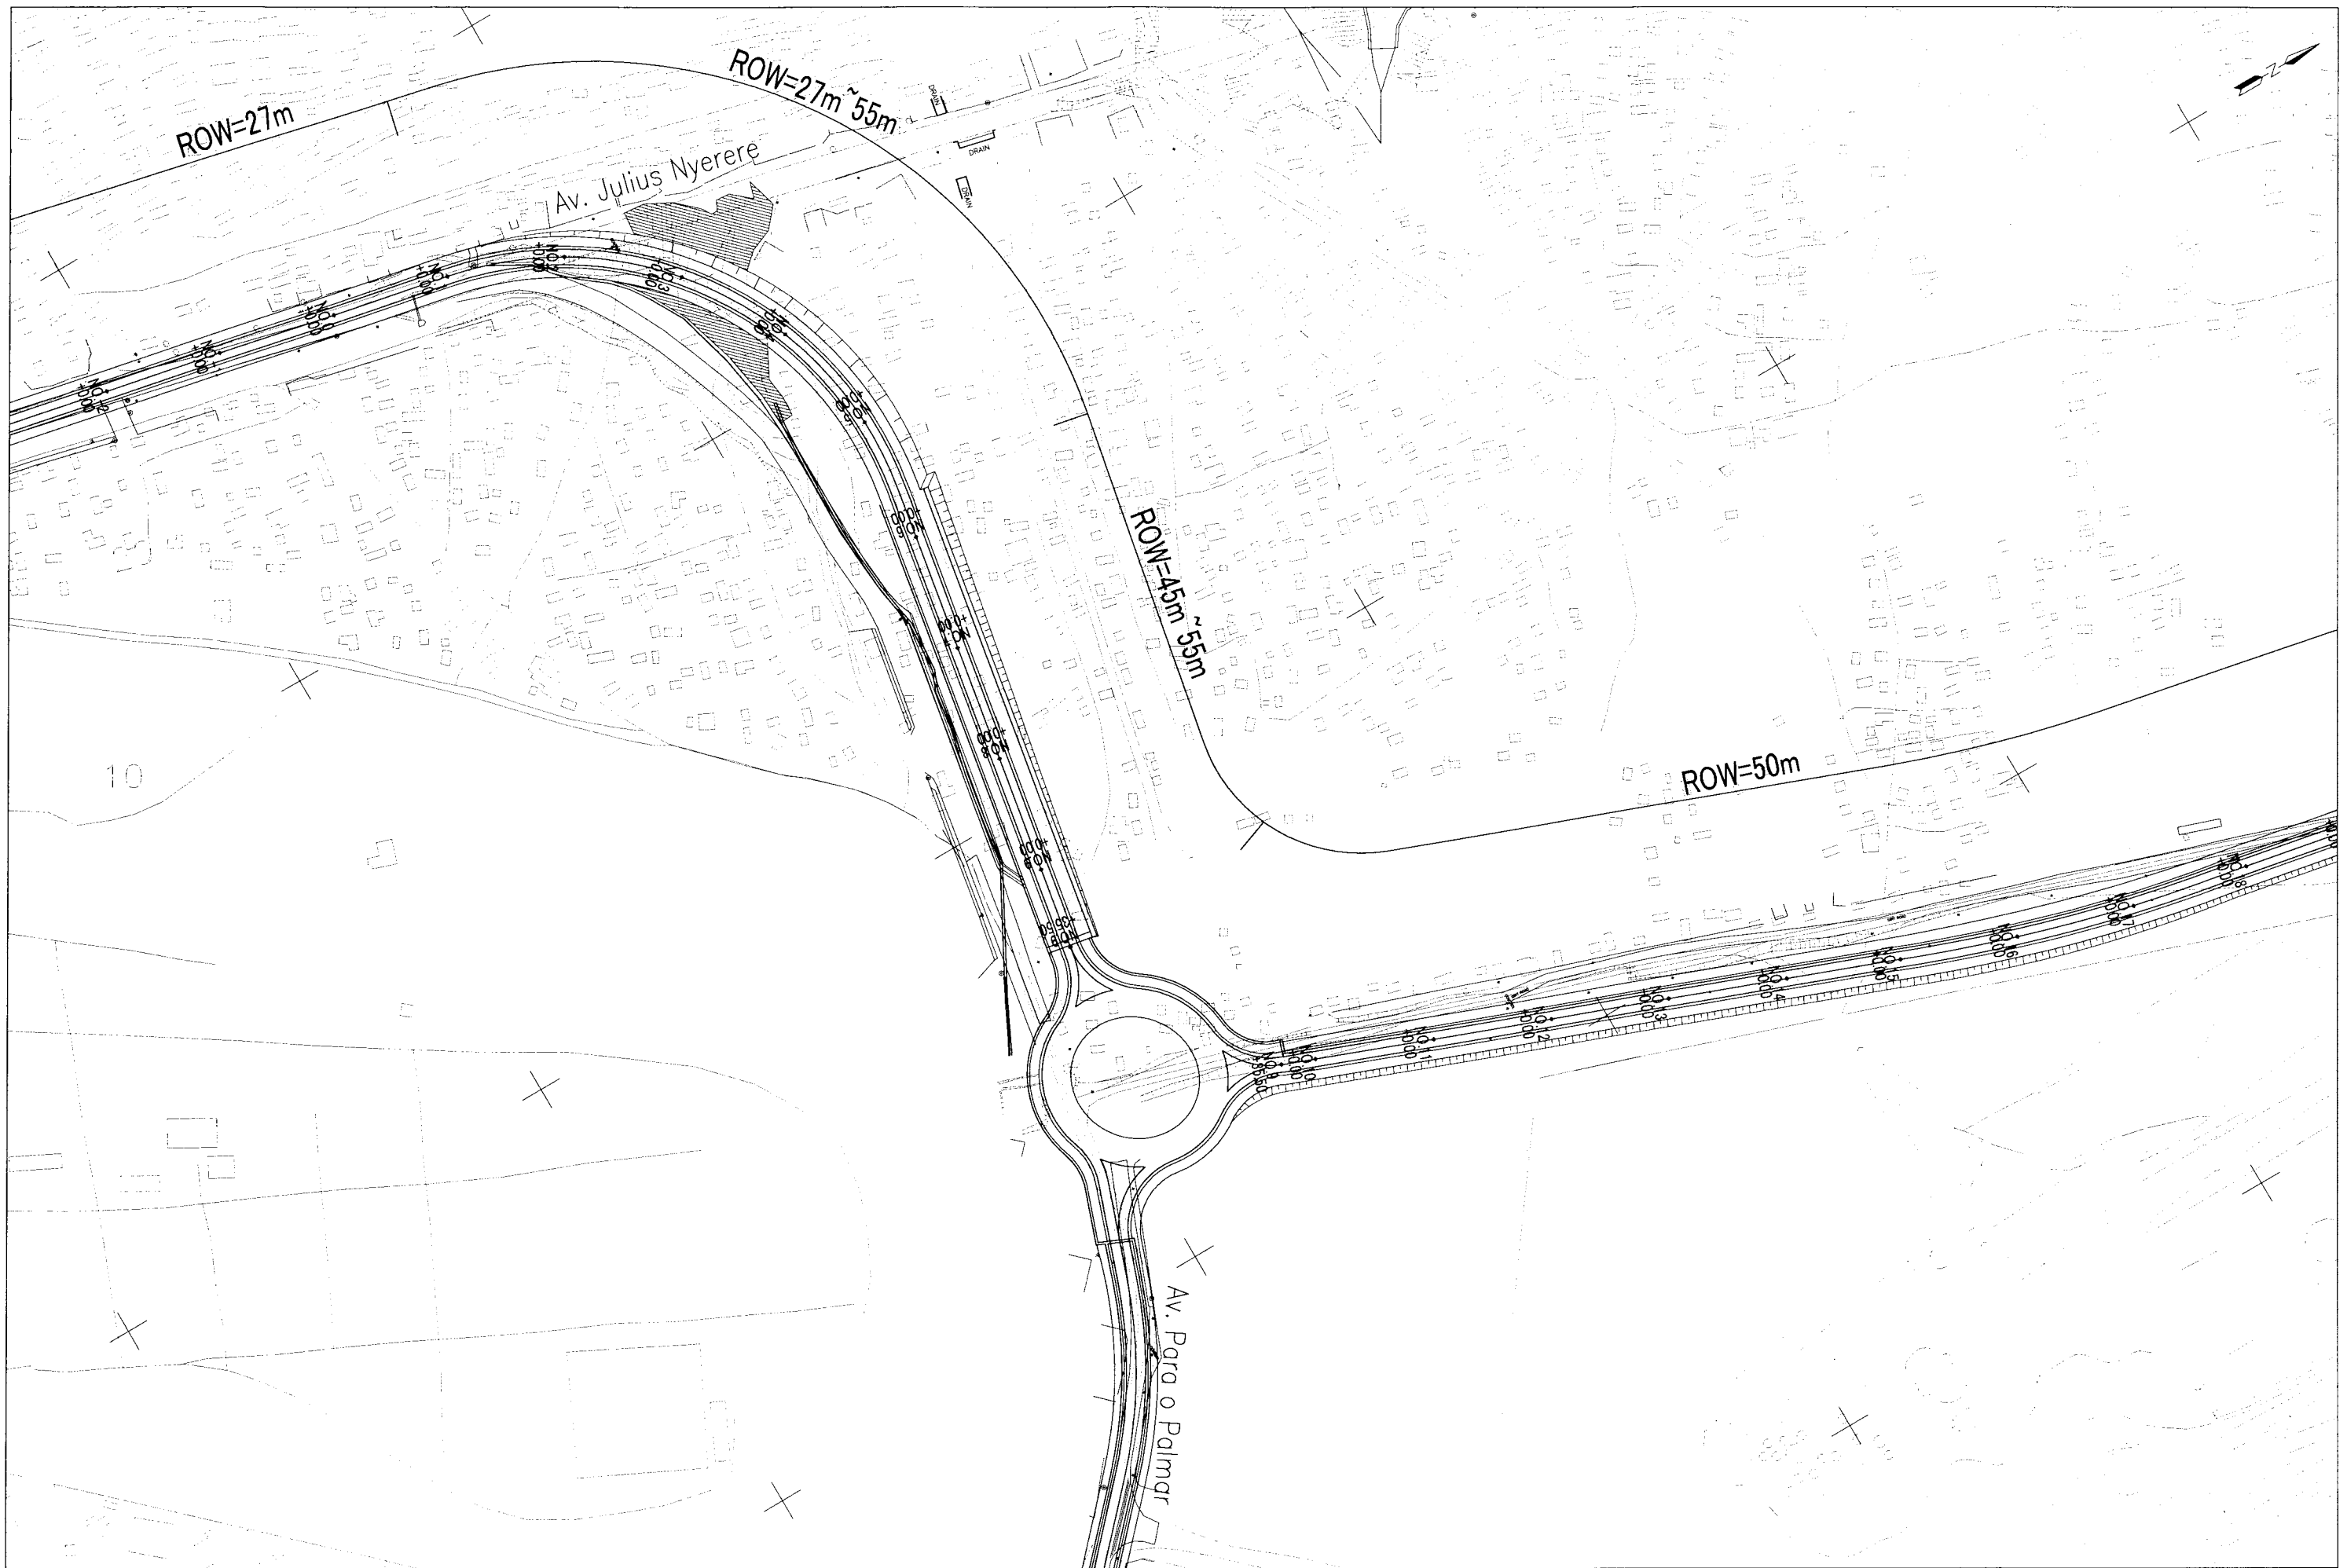


MUNICIPAL COUNCIL OF MAPUTO THE CITY OF MAPUTO THE REPUBLIC OF MOZAMBIQUE	THE STUDY ON THE MASTER PLAN AND FEASIBILITY STUDY OF THE CITY OF MAPUTO	ORIENTAL CONSULTANS CO.,LTD IN CONSORTIUM WITH JAPAN ENGINEERING CONSULTANTS CO.,LTD	Construction of Missing Link on Av.Julius Nyerere-2 House Compensation	SCALE H=1:2500	MUNICIPAL COUNCIL OF MAPUTO THE CITY OF MAPUTO THE REPUBLIC OF MOZAMBIQUE	APPROVED DATE	ORIENTAL CONSULTANTS CO.,LTD IN CONSORTIUM WITH JAPAN ENGINEERING CONSULTANTS CO.,LTD	PREPARED CHECKED SUBMITTED	DATE	SHEET NO 92
---	--	--	--	-------------------	---	------------------	--	-------------------------------	------	----------------

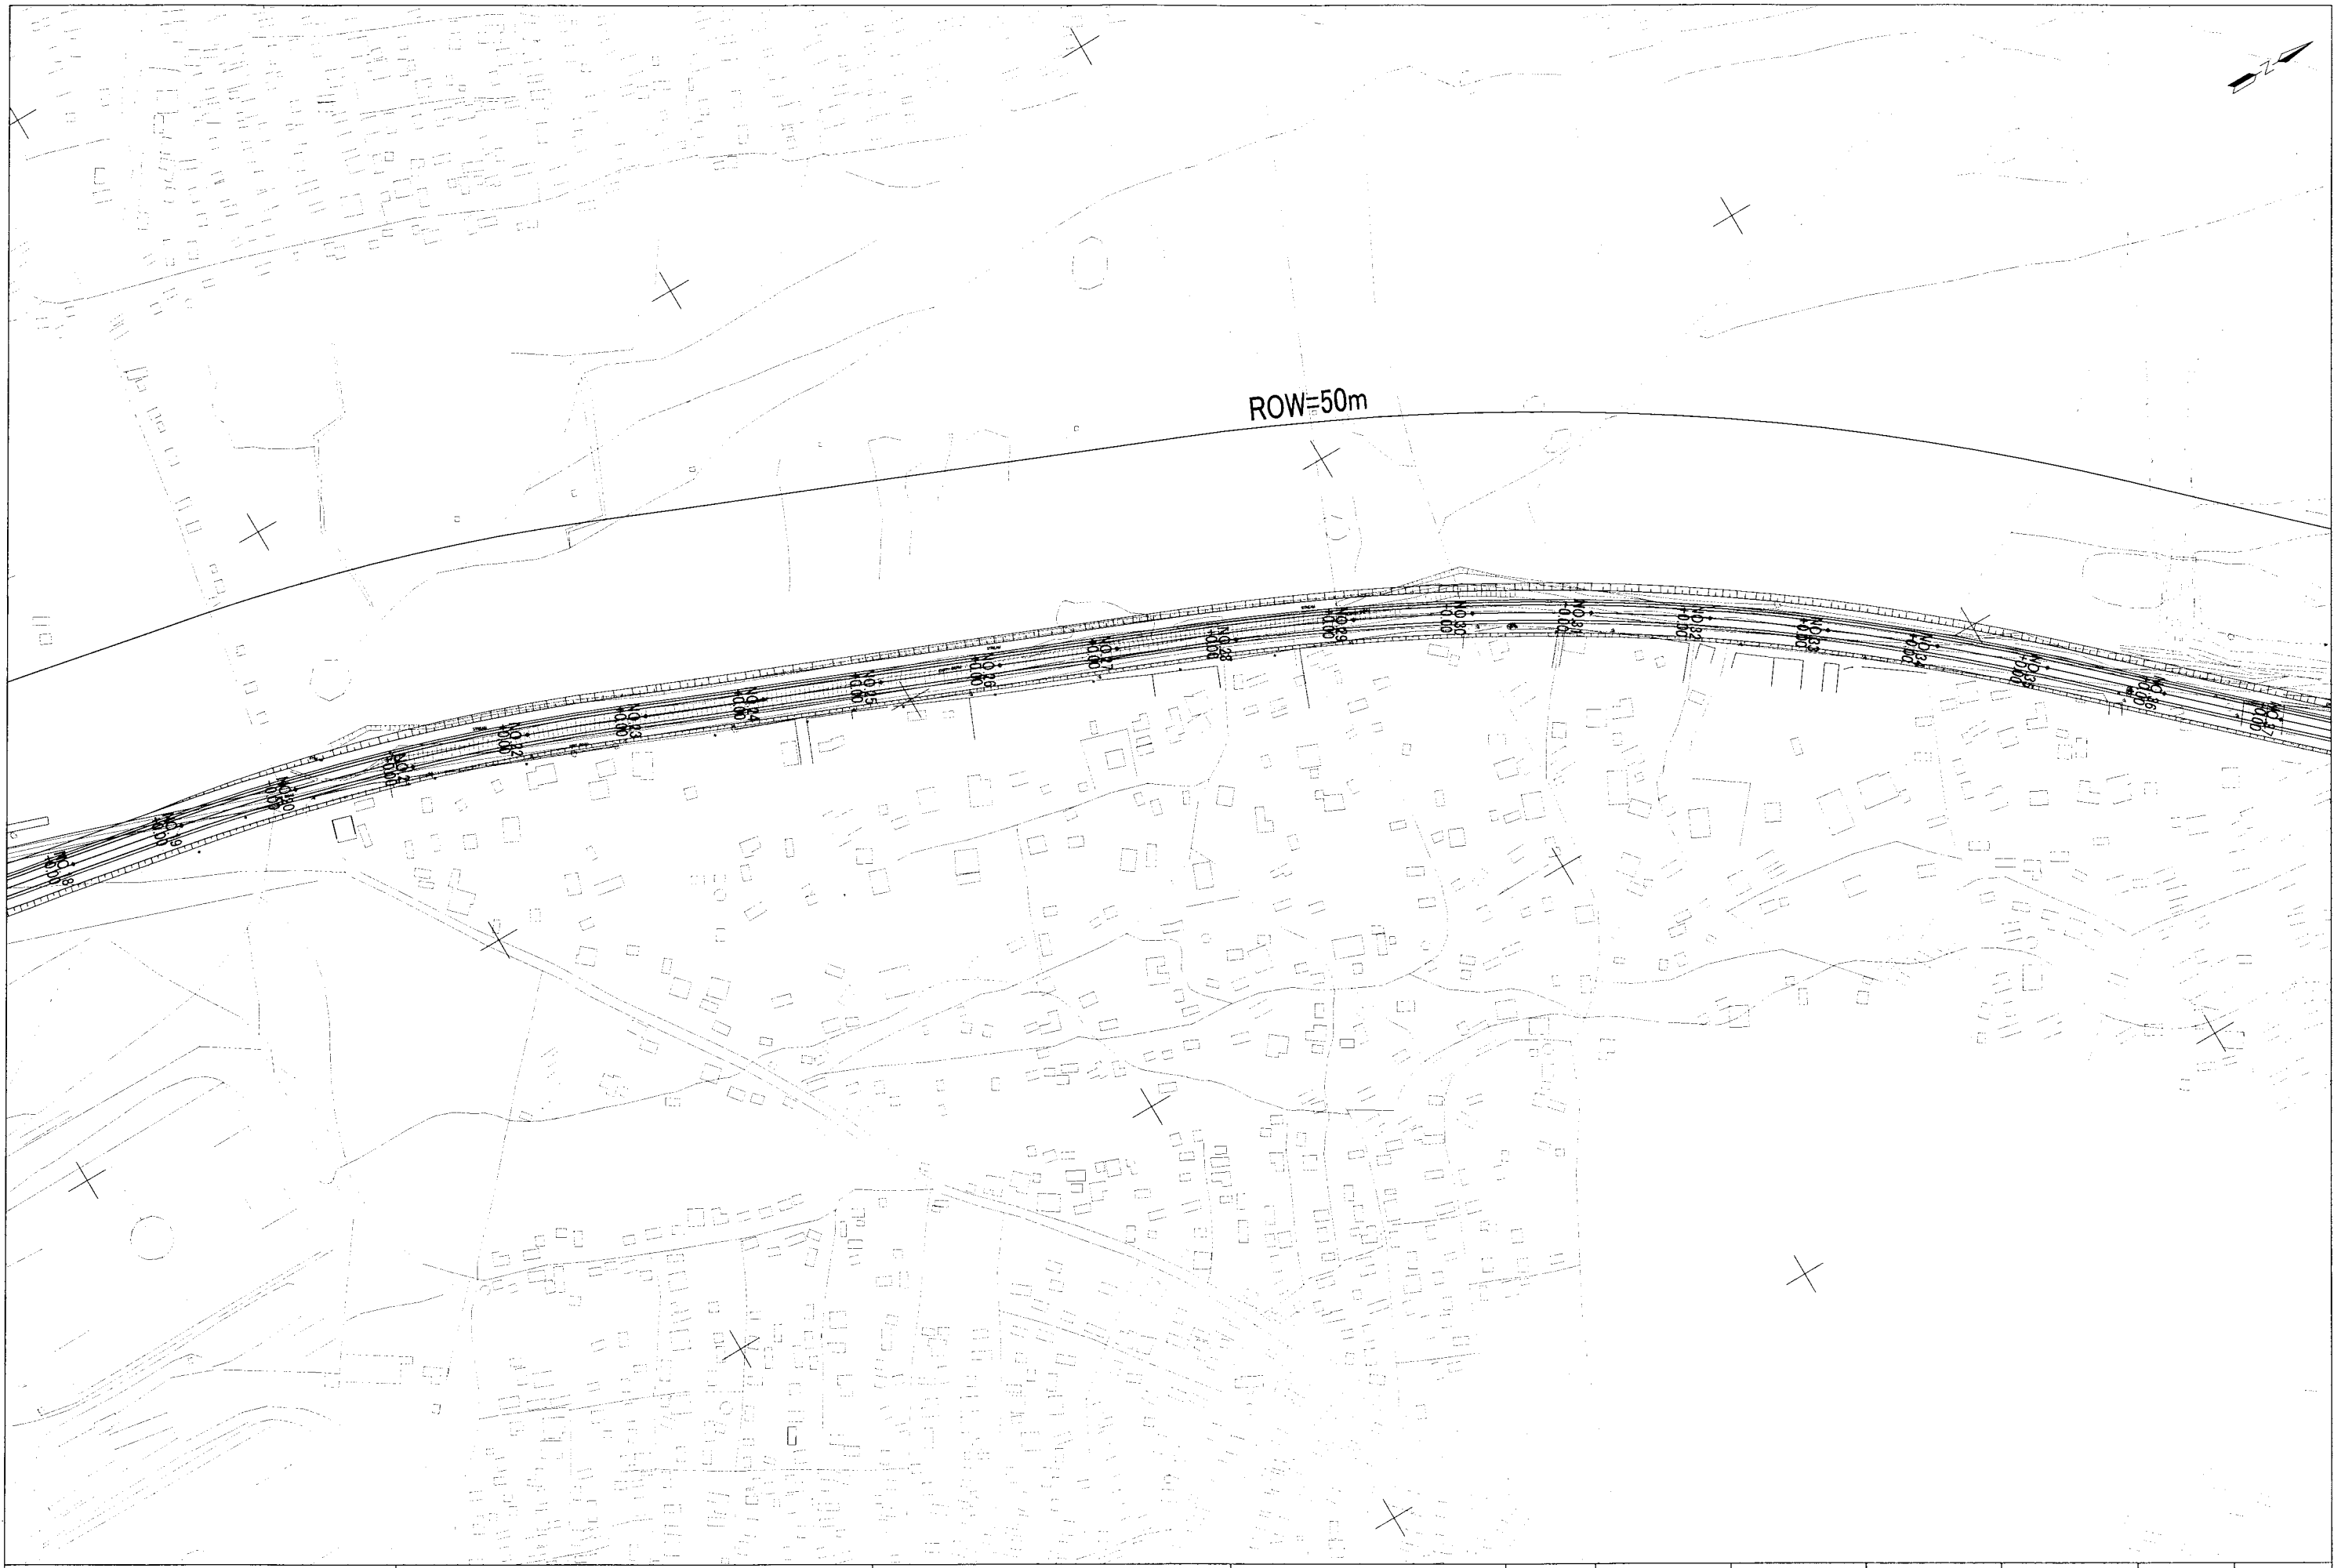


MUNICIPAL COUNCIL OF MAPUTO THE CITY OF MAPUTO THE REPUBLIC OF MOZAMBIQUE	THE STUDY ON THE MASTER PLAN AND FEASIBILITY STUDY OF THE CITY OF MAPUTO	ORIENTAL CONSULTANTS CO.LTD IN CONSORTIUM WITH JAPAN ENGINEERING CONSULTANTS CO.LTD	Construction of Missing Link on Av.Julius Nyerere-3 House Compensation	SCALE H=1:2500	MUNICIPAL COUNCIL OF MAPUTO THE CITY OF MAPUTO THE REPUBLIC OF MOZAMBIQUE	APPROVED DATE	ORIENTAL CONSULTANTS CO.LTD IN CONSORTIUM WITH JAPAN ENGINEERING CONSULTANTS CO.LTD	PREPARED CHECKED SUBMITTED	DATE	SHEET NO 93
---	--	---	--	-------------------	---	------------------	--	-------------------------------	------	----------------

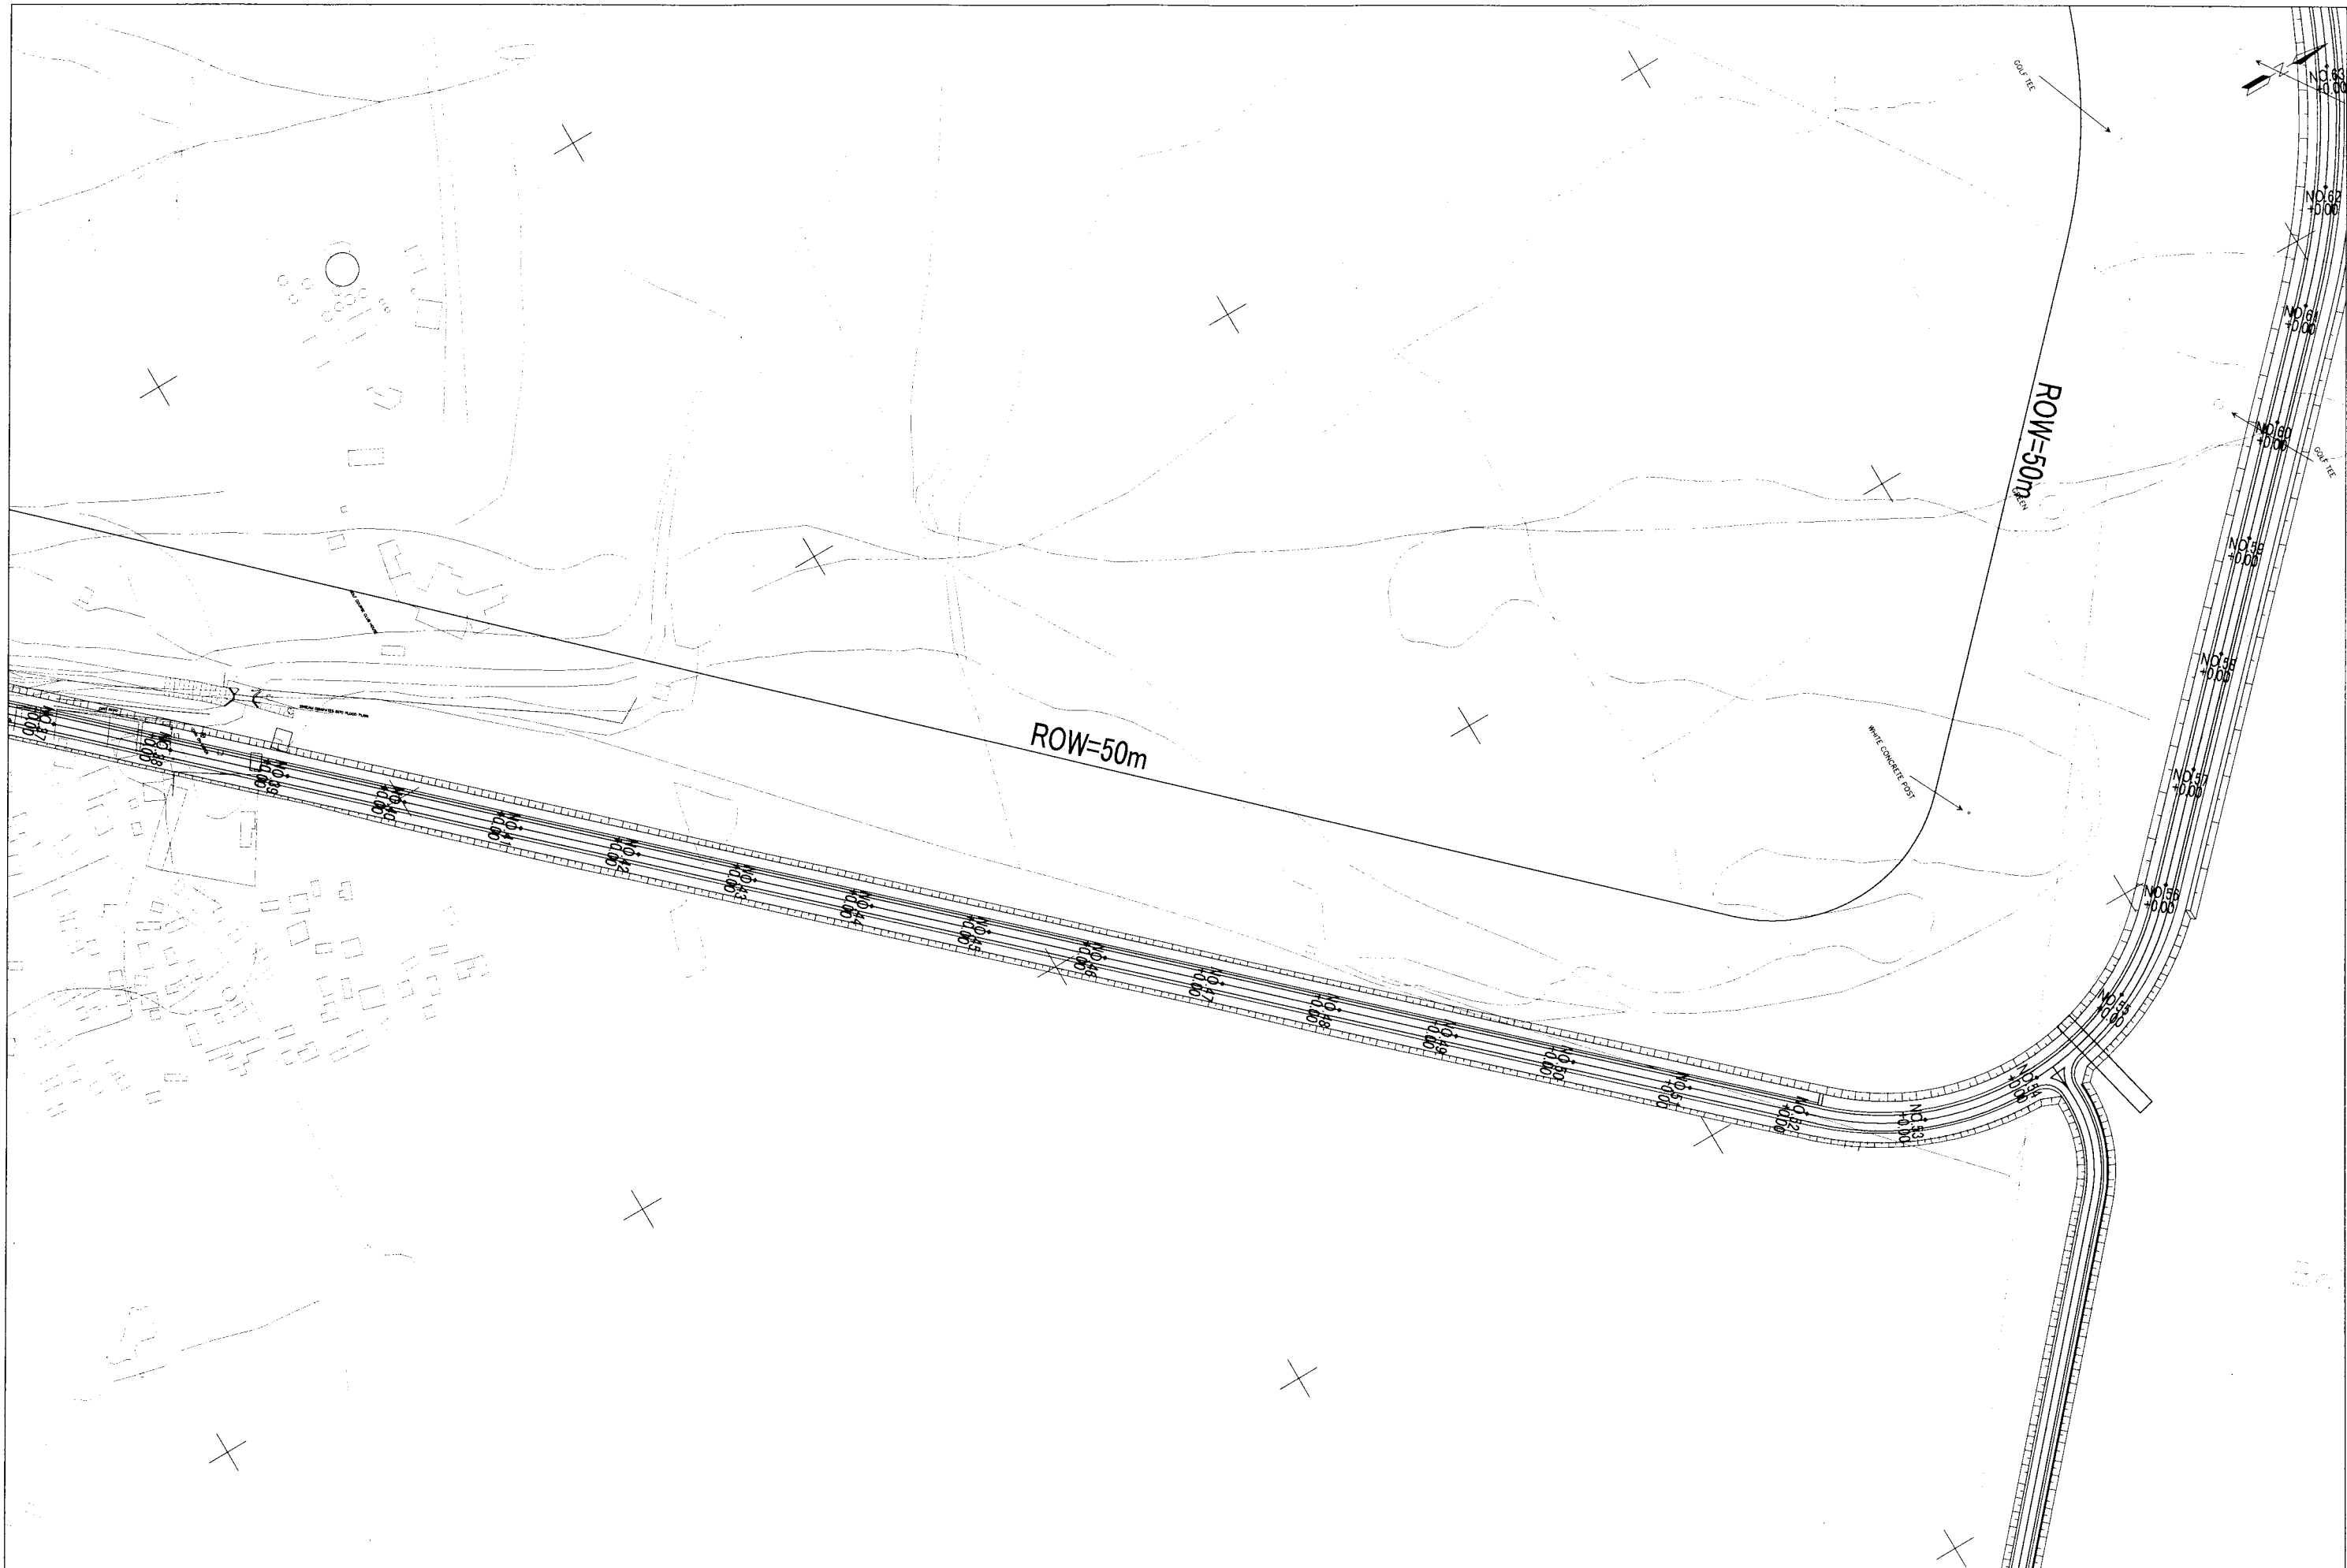

MUNICIPAL COUNCIL OF MAPUTO THE CITY OF MAPUTO THE REPUBLIC OF MOZAMBIQUE	THE STUDY ON THE MASTER PLAN AND FEASIBILITY STUDY OF THE CITY OF MAPUTO	ORIENTAL CONSULTANS CO.,LTD IN CONSORTIUM WITH JAPAN ENGINEERING CONSULTANTS CO.,LTD	Construction of Missing Link on Av.Julius Nyerere-4 House Compensation	SCALE H:1:2500	MUNICIPAL COUNCIL OF MAPUTO THE CITY OF MAPUTO THE REPUBLIC OF MOZAMBIQUE	APPROVED DATE	ORIENTAL CONSULTANS CO.,LTD IN CONSORTIUM WITH JAPAN ENGINEERING CONSULTANTS CO.,LTD	PREPARED CHECKED SUBMITTED	DATE	SHEET NO 94
---	--	--	--	-------------------	---	------------------	---	-------------------------------	------	----------------

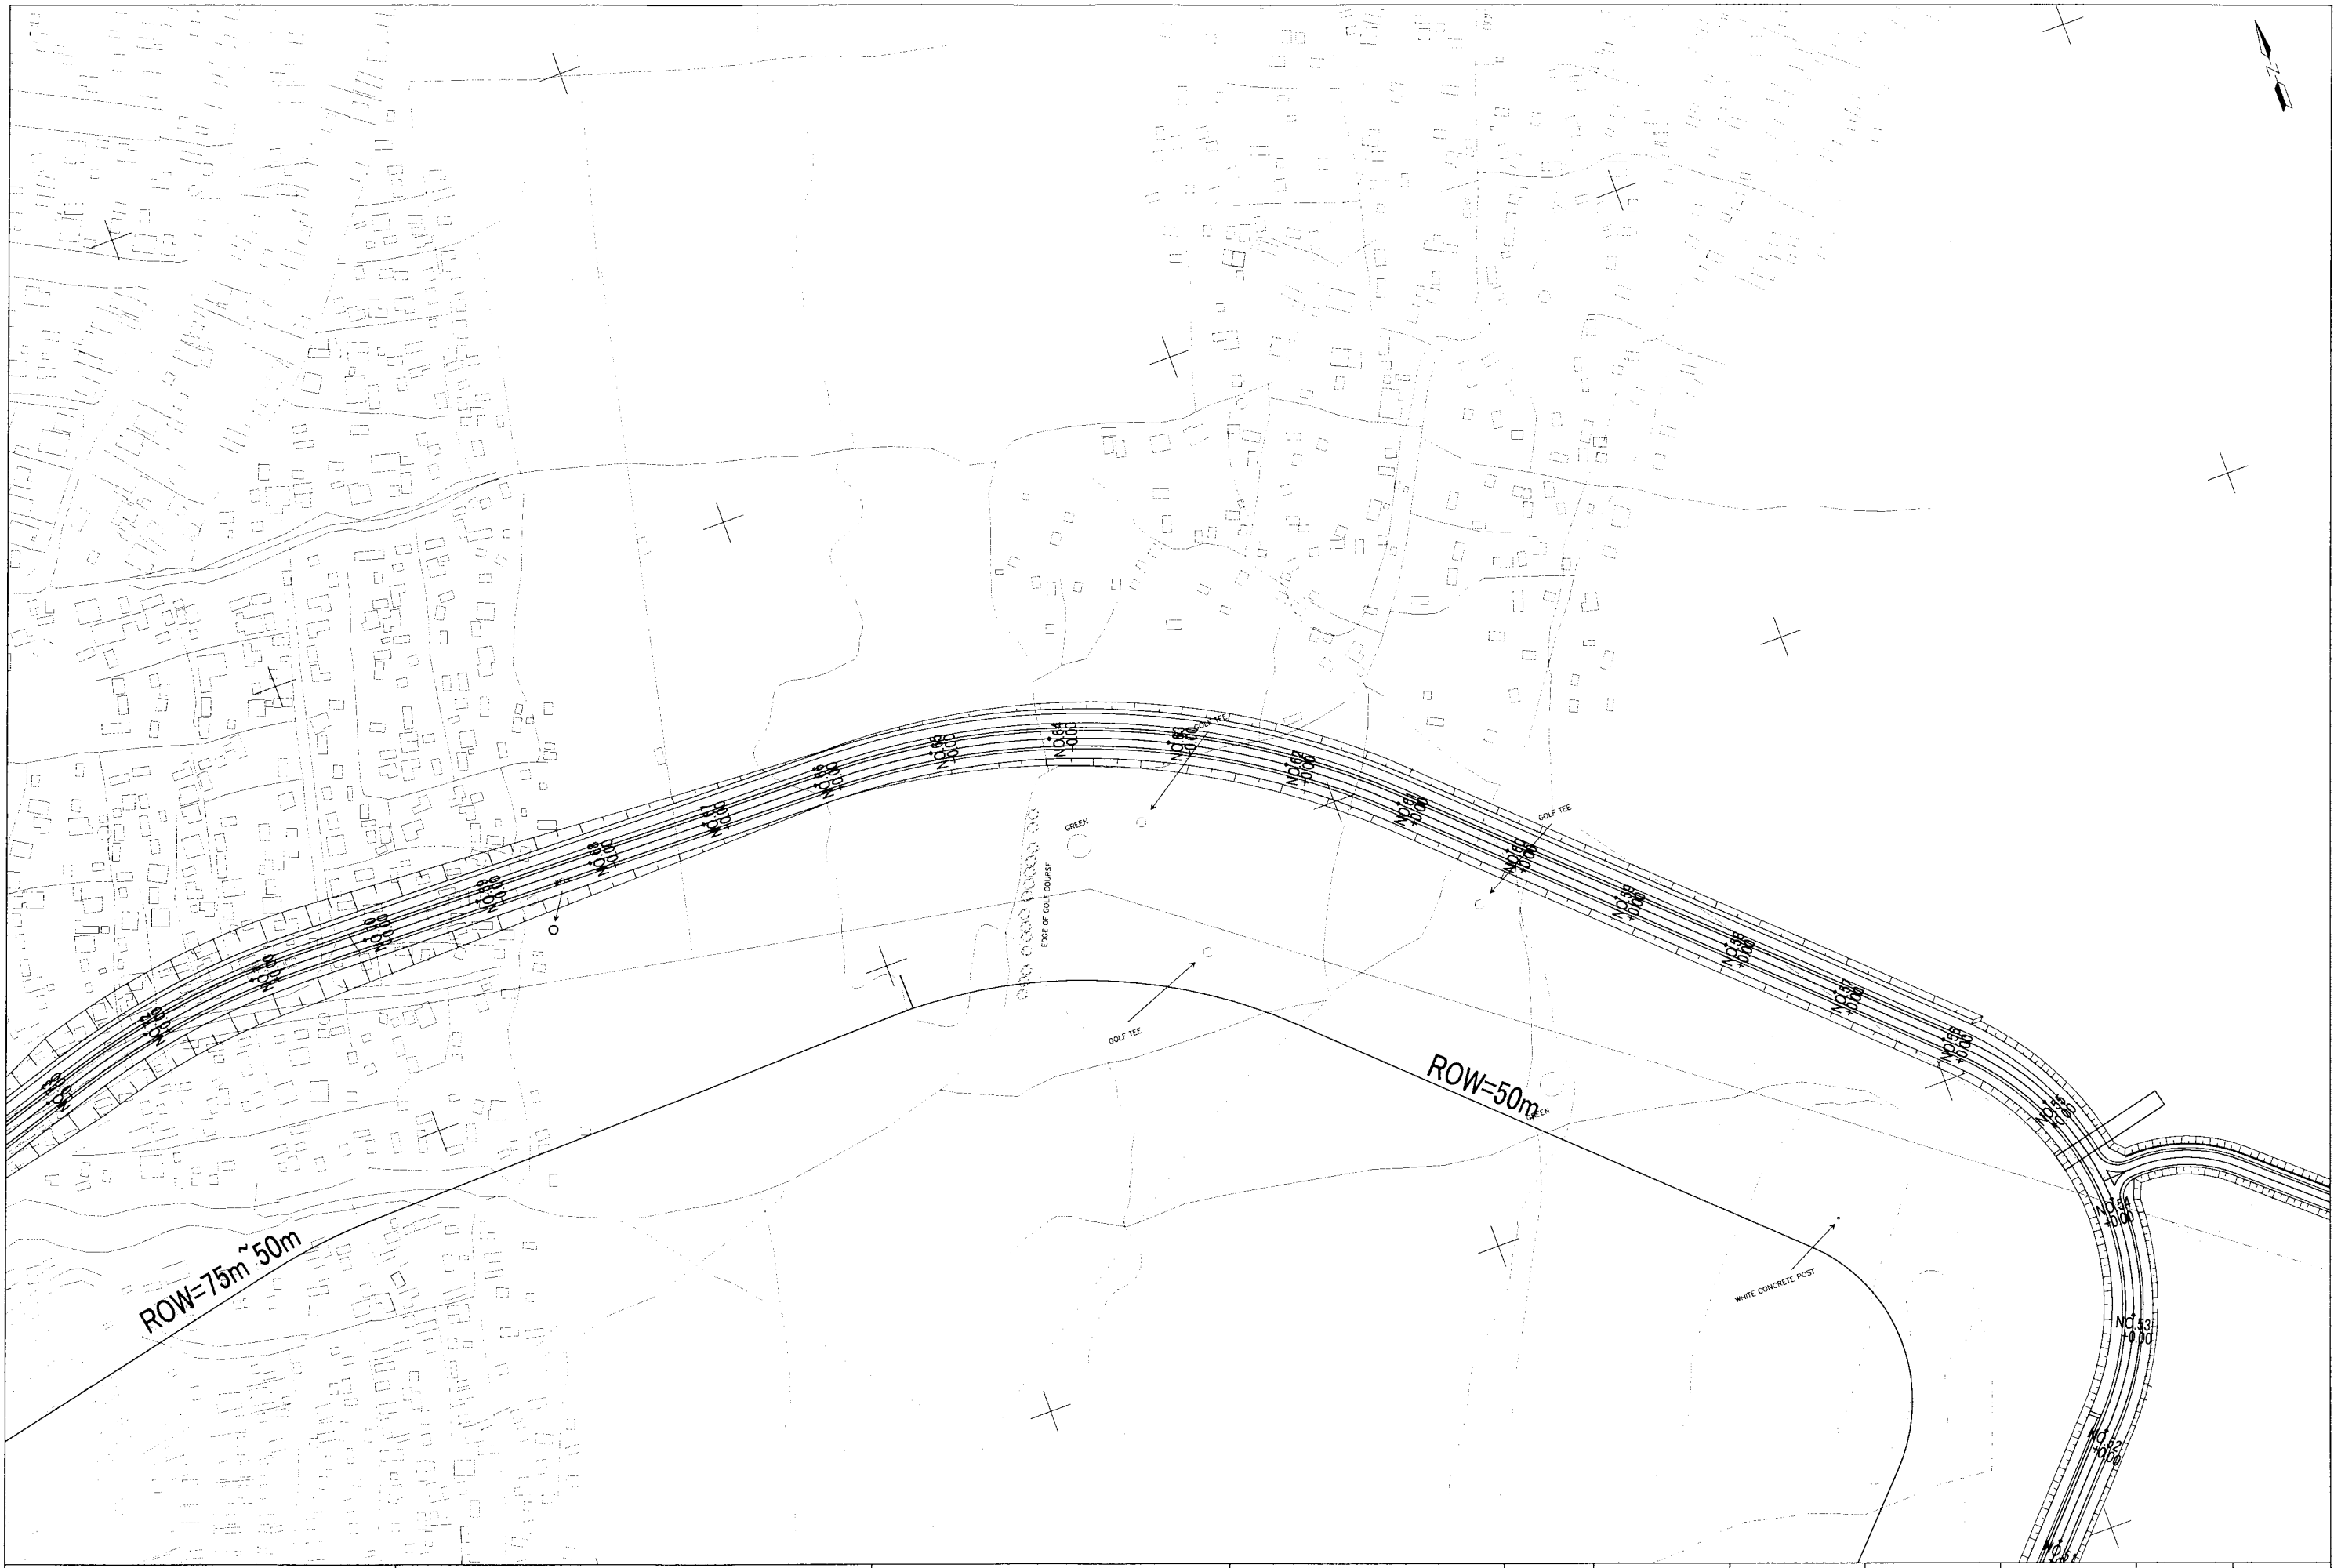

MUNICIPAL COUNCIL OF MAPUTO THE CITY OF MAPUTO THE REPUBLIC OF MOZAMBIQUE	THE STUDY ON THE MASTER PLAN AND FEASIBILITY STUDY OF THE CITY OF MAPUTO	ORIENTAL CONSULTANTS CO.,LTD IN CONSORTIUM WITH JAPAN ENGINEERING CONSULTANTS CO.,LTD	Construction of Missing Link on Av.Julius Nyerere-5 House Compensation	SCALE H=1:2500	MUNICIPAL COUNCIL OF MAPUTO THE CITY OF MAPUTO THE REPUBLIC OF MOZAMBIQUE	APPROVED DATE	ORIENTAL CONSULTANTS CO.,LTD IN CONSORTIUM WITH JAPAN ENGINEERING CONSULTANTS CO.,LTD	PREPARED CHECKED SUBMITTED	DATE	SHEET NO 95
---	--	---	--	-------------------	---	------------------	--	-------------------------------	------	----------------

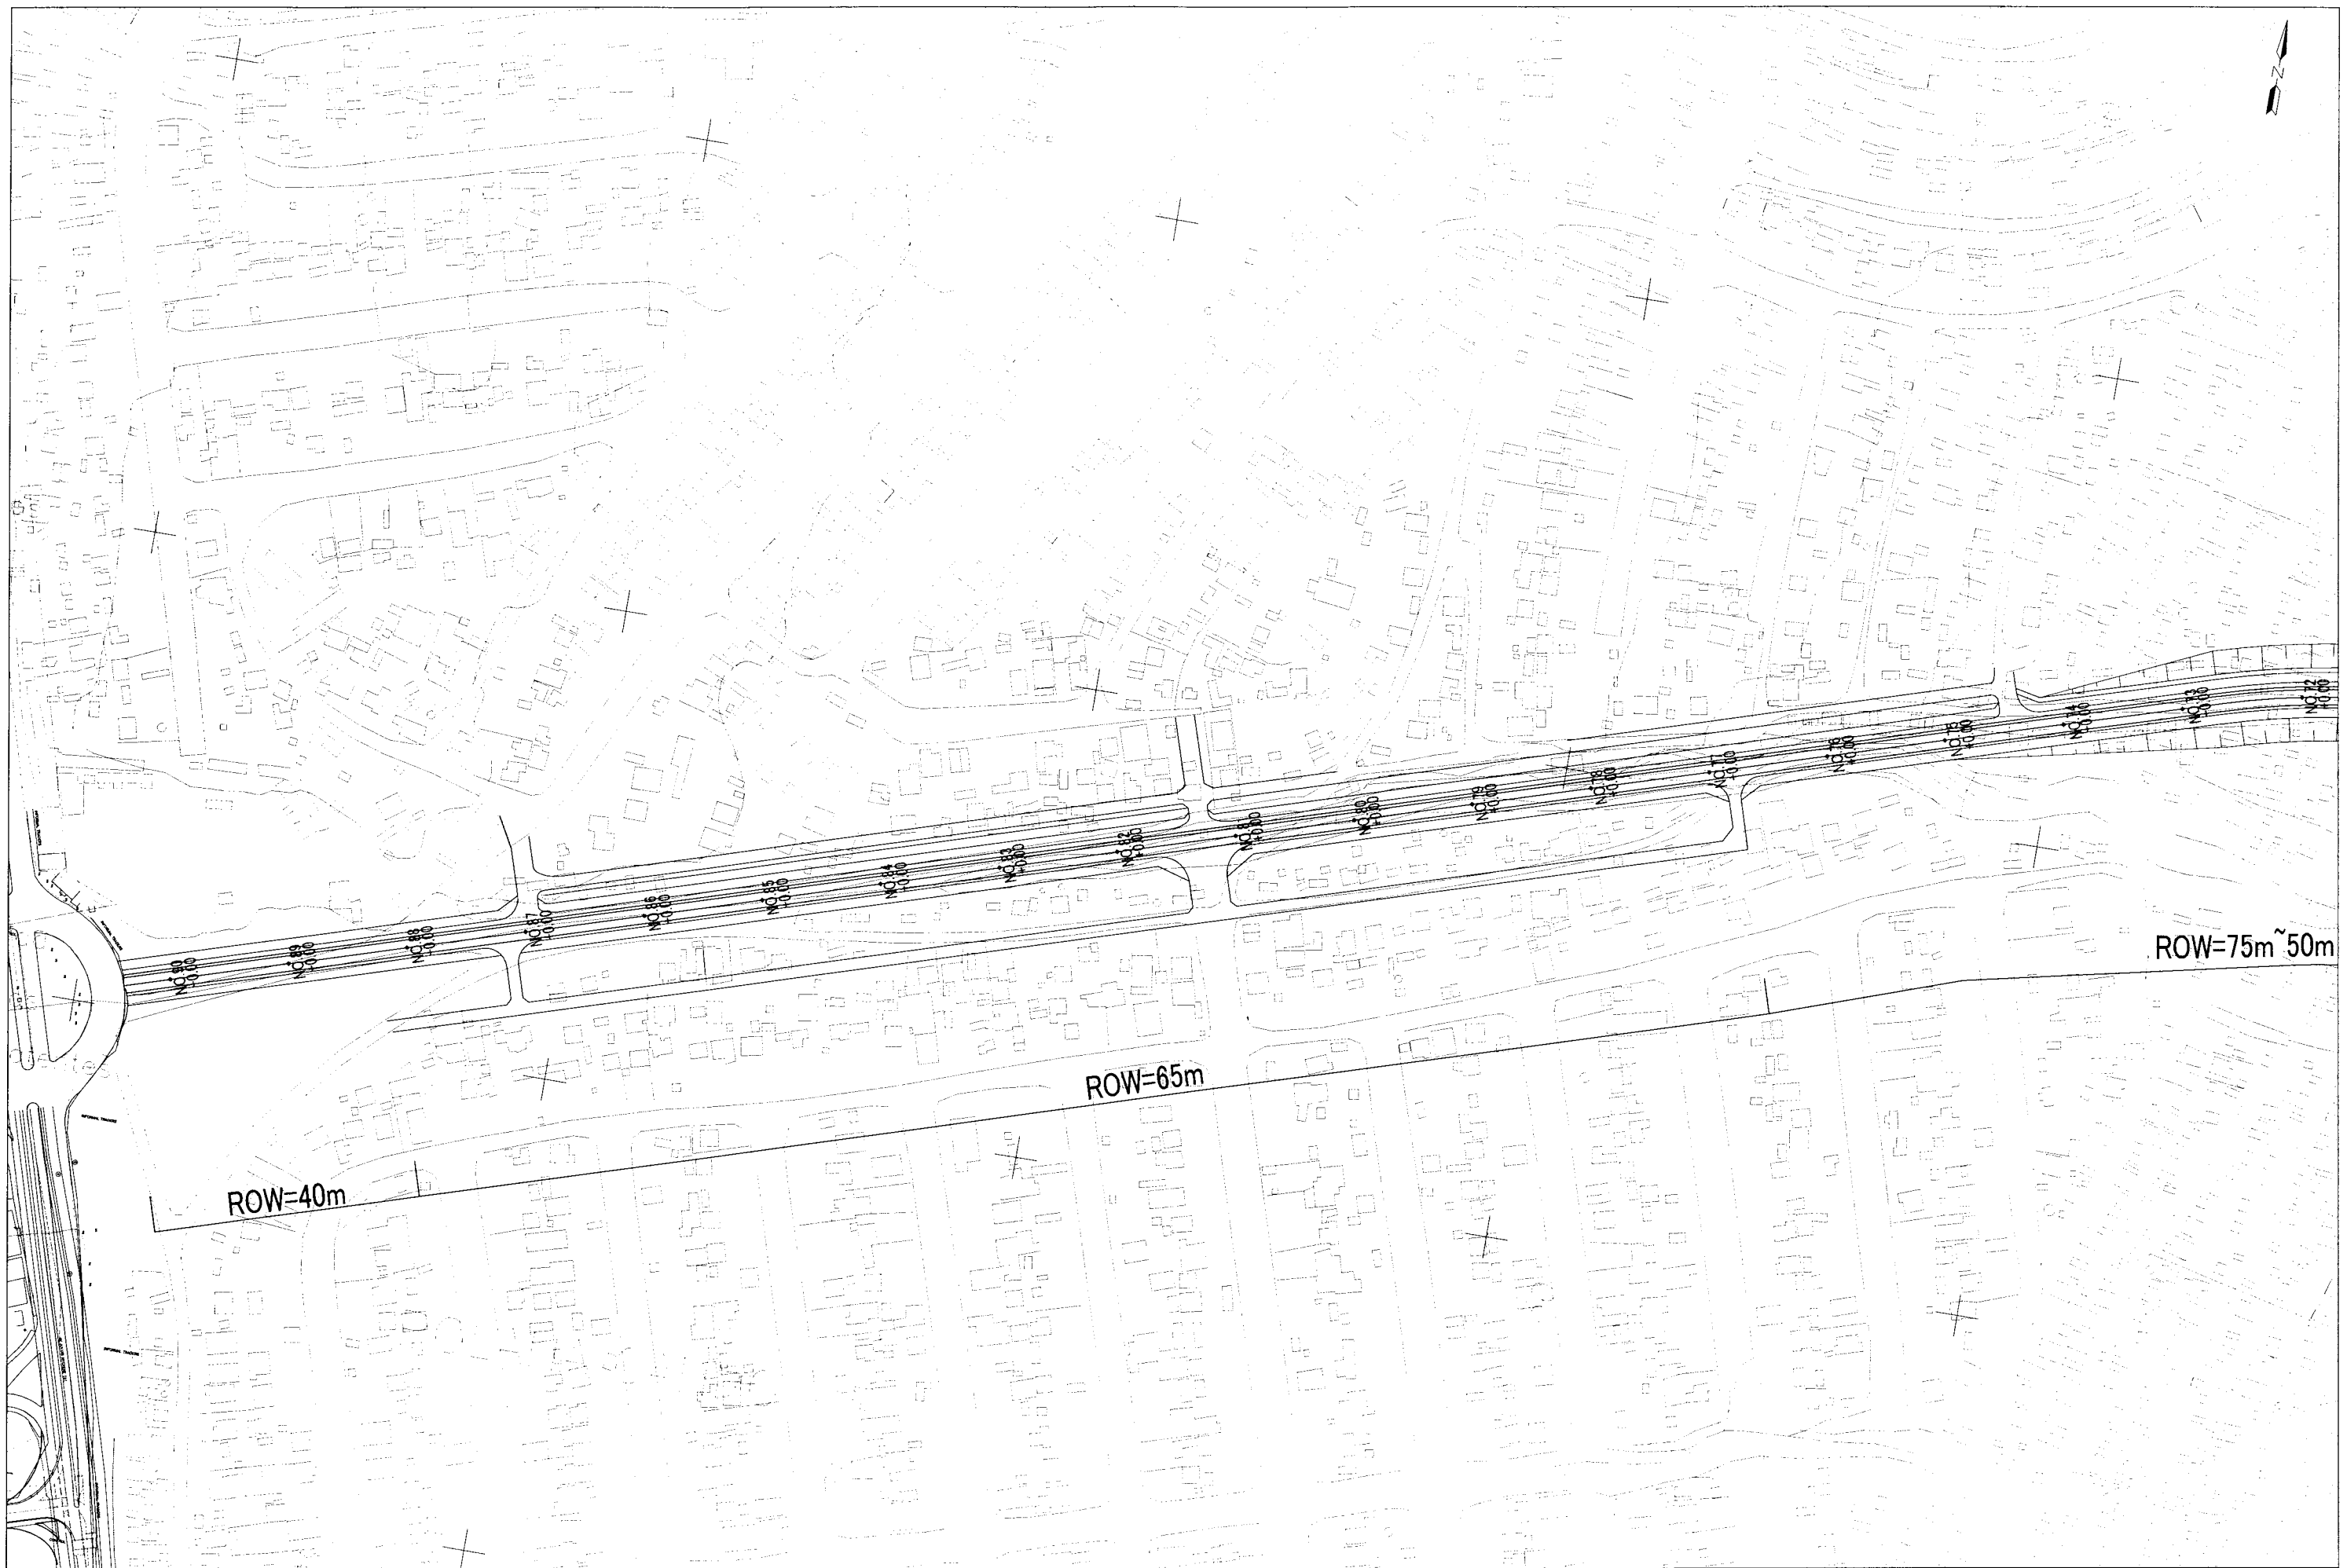

MUNICIPAL COUNCIL OF MAPUTO
THE CITY OF MAPUTO
THE REPUBLIC OF MOZAMBIQUE

THE STUDY
ON
THE MASTER PLAN AND FEASIBILITY STUDY
OF
THE CITY OF MAPUTO

ORIENTAL CONSULTANS CO.LTD
IN CONSORTIUM WITH
JAPAN ENGINEERING CONSULTANTS CO.LTD

Construction of Missing Link
on Av. Julius Nyerere-6
House Compensation

SCALE
H=1:2500

MUNICIPAL COUNCIL OF MAPUTO
THE CITY OF MAPUTO
THE REPUBLIC OF MOZAMBIQUE

APPROVED
DATE


ORIENTAL CONSULTANS CO.LTD
IN CONSORTIUM WITH
JAPAN ENGINEERING
CONSULTANTS CO.LTD

PREPARED CHECKED
SUBMITTED

DATE

SHEET NO

96

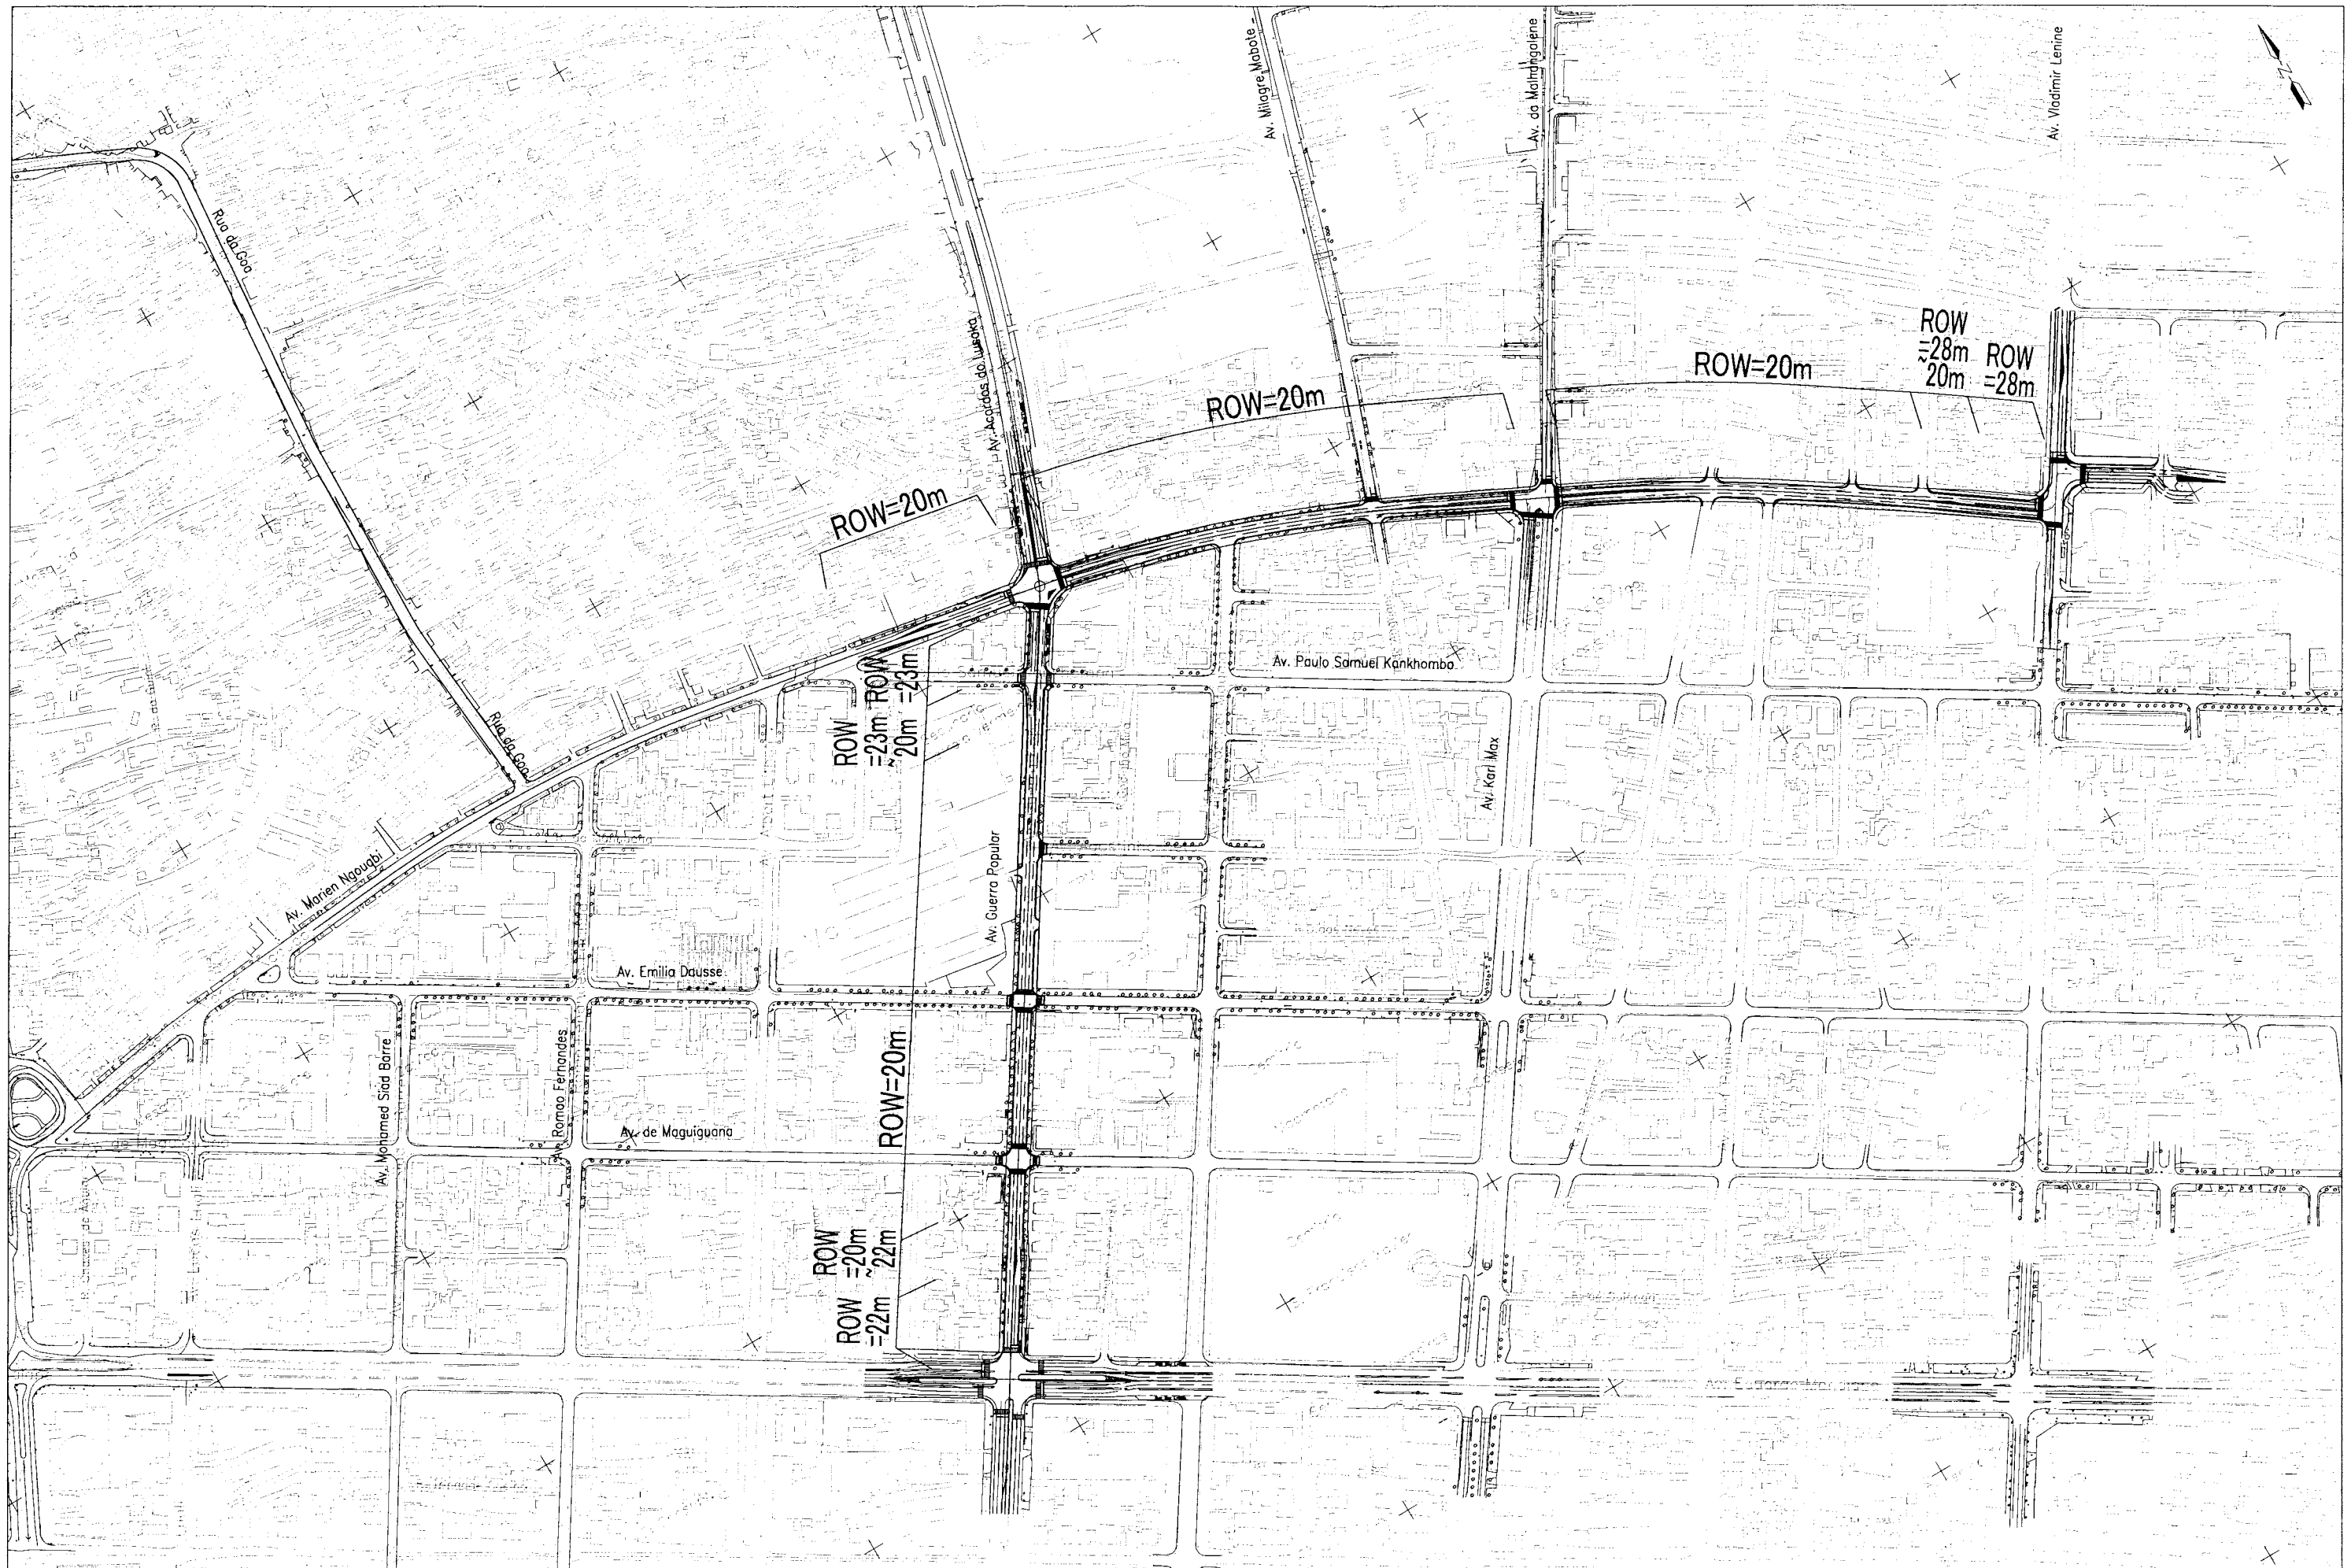

MUNICIPAL COUNCIL OF MAPUTO
THE CITY OF MAPUTO
THE REPUBLIC OF MOZAMBIQUE

THE STUDY
ON
THE MASTER PLAN AND FEASIBILITY STUDY
OF
THE CITY OF MAPUTO

ORIENTAL CONSULTANS CO.LTD
IN CONSORTIUM WITH
JAPAN ENGINEERING CONSULTANTS CO.LTD

Rehabilitation and Improvement of
Av.Marien Ngoabi, Av Guerra Popular
House Compensation

SCALE
H=1:5000

MUNICIPAL COUNCIL OF MAPUTO
THE CITY OF MAPUTO
THE REPUBLIC OF MOZAMBIQUE

APPROVED
DATE

ORIENTAL CONSULTANS CO.LTD
IN CONSORTIUM WITH
JAPAN ENGINEERING
CONSULTANTS CO.LTD

PREPARED CHECKED
SUBMITTED

DATE

SHEET NO

97